




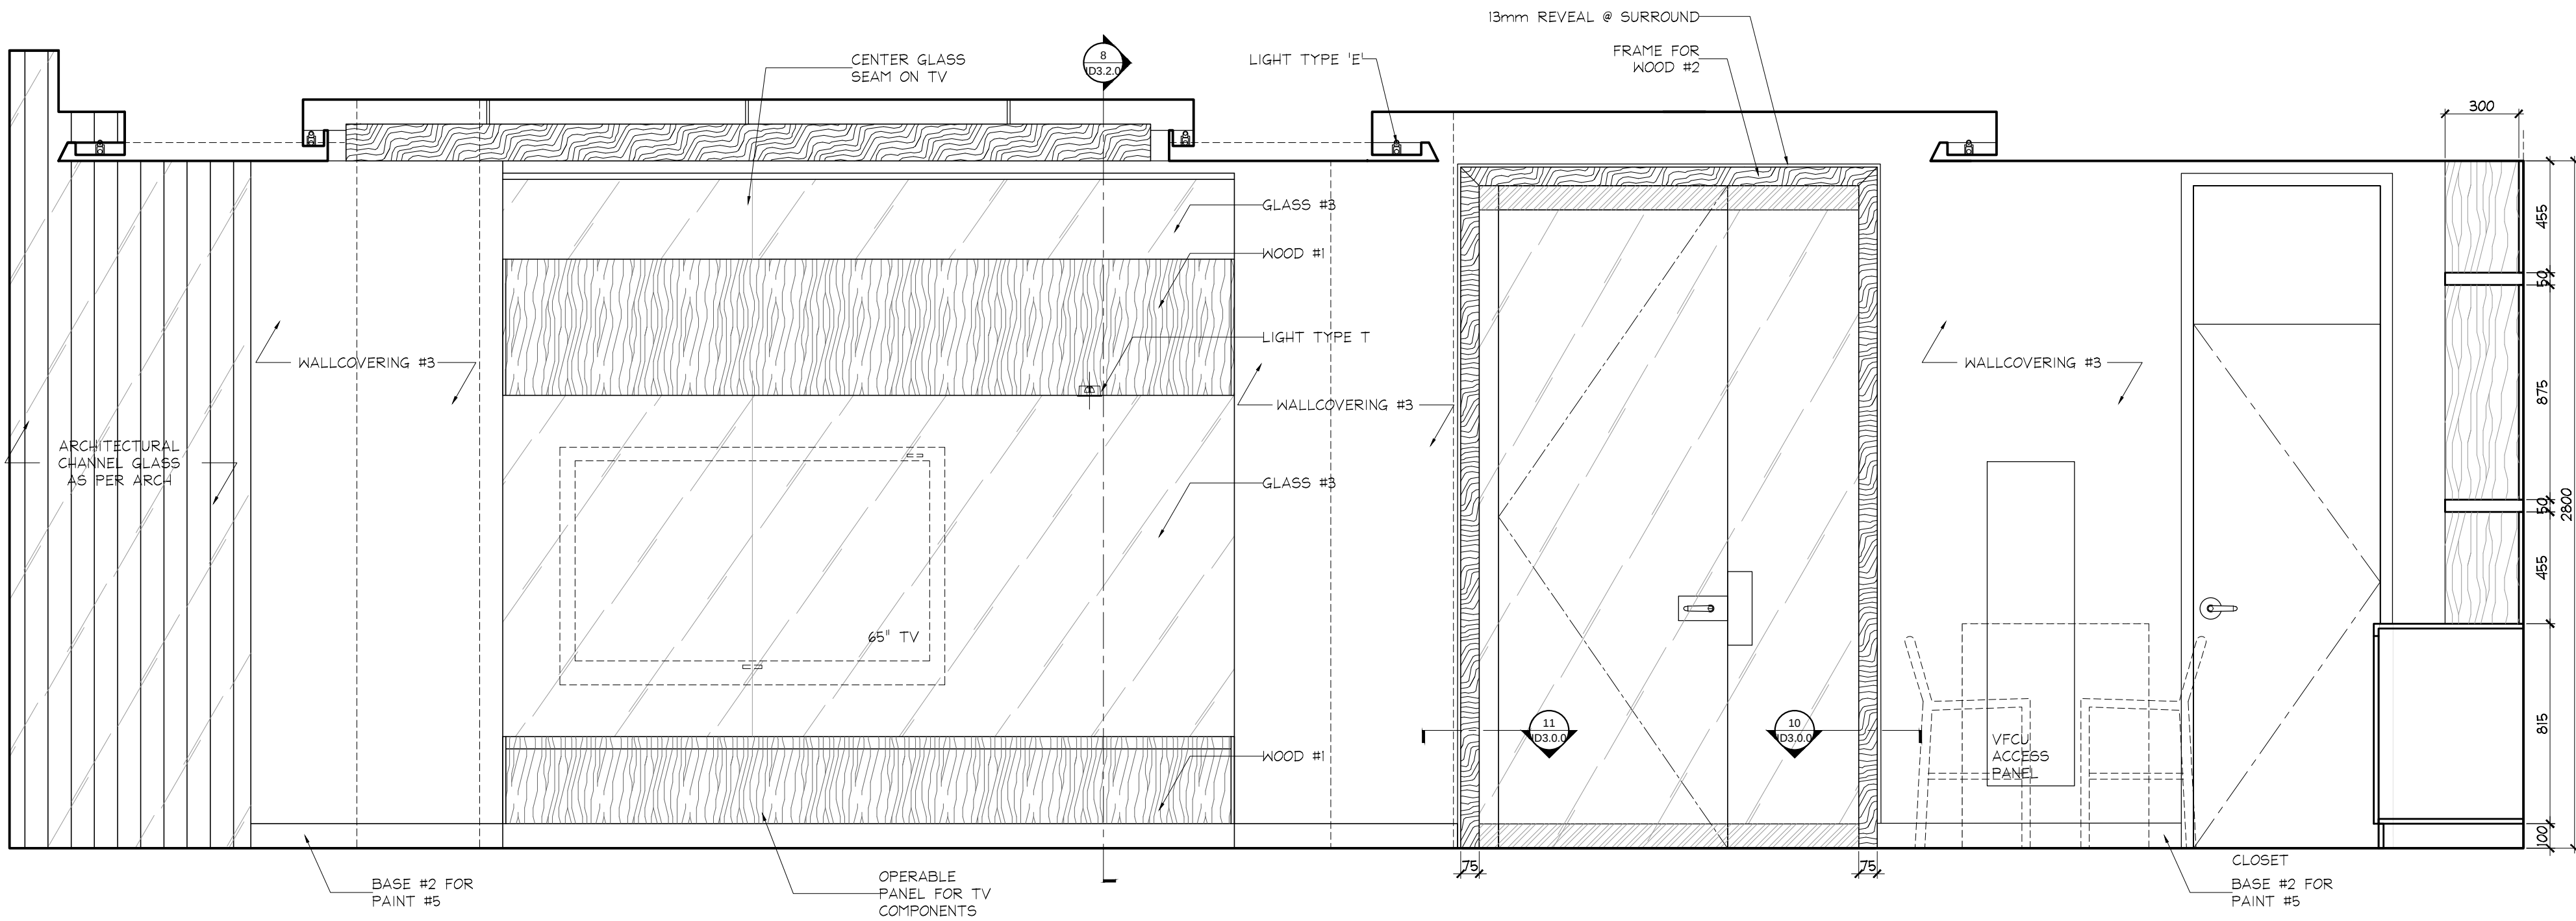


1 ELEVATION
GROUND FLOOR
AMENITY PARTY ROOM
SCALE 1:20

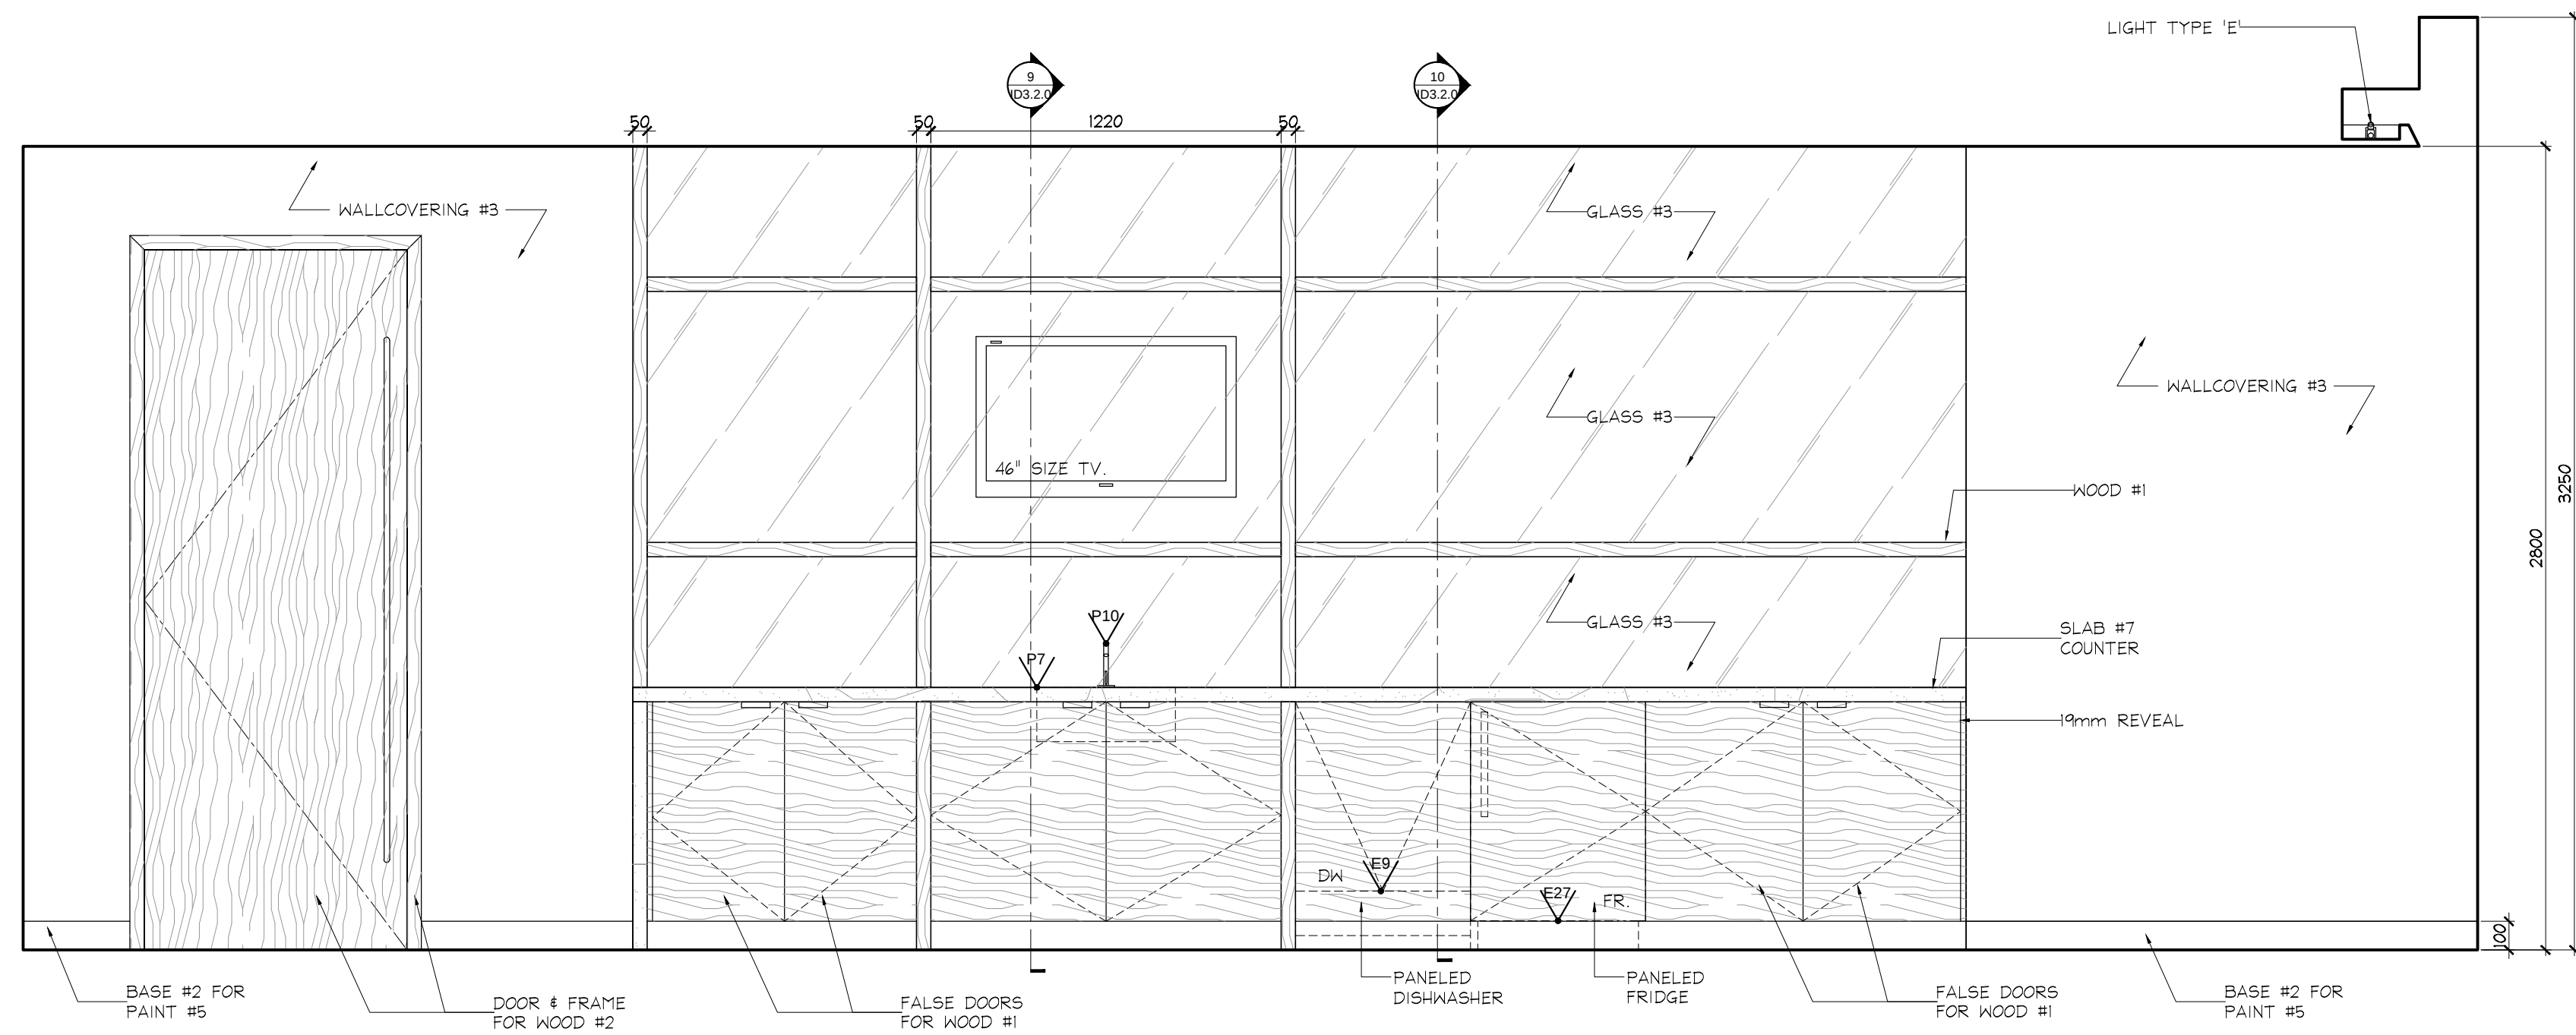

2 ELEVATION
GROUND FLOOR
AMENITY PARTY ROOM
SCALE 1:20

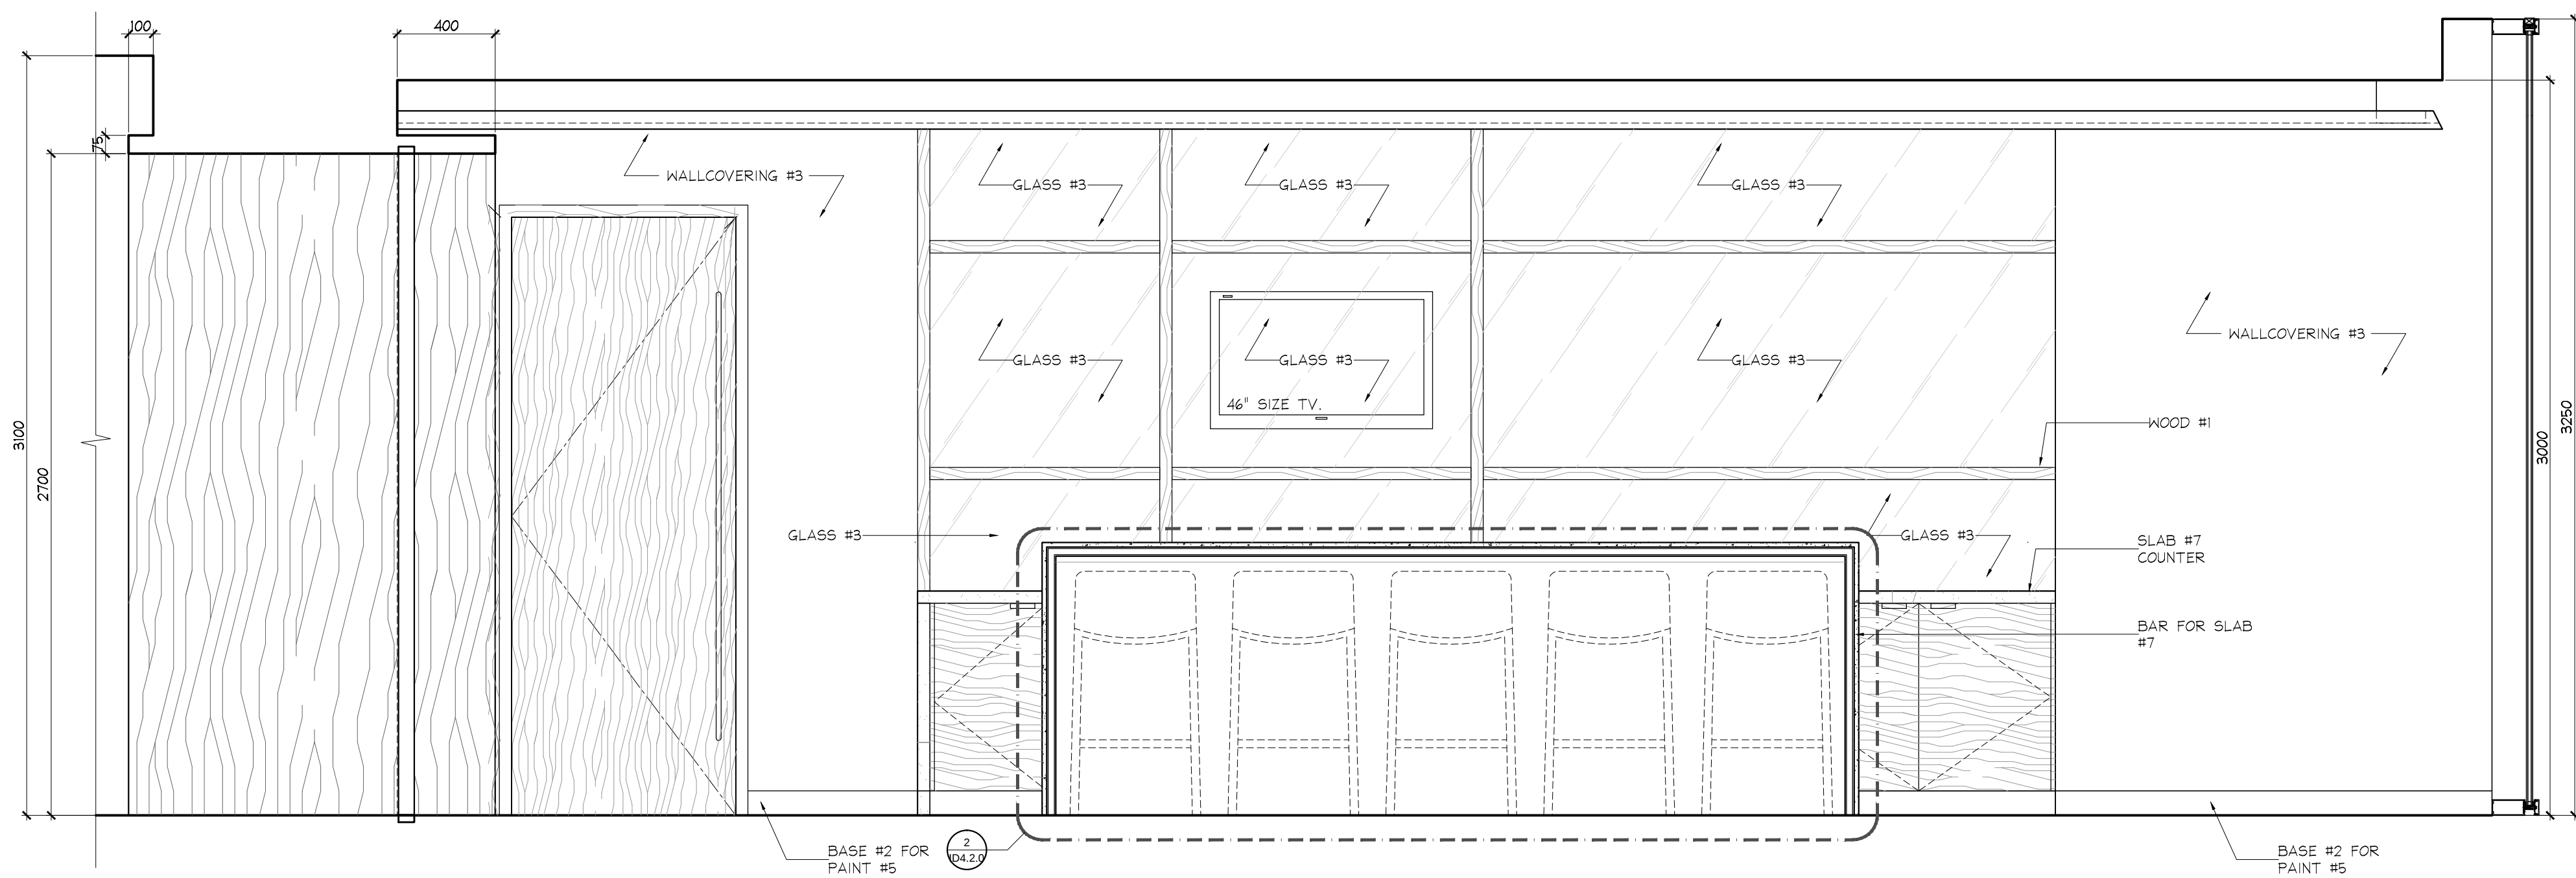

3 ELEVATION
GROUND FLOOR
AMENITY PARTY ROOM
SCALE 1:20

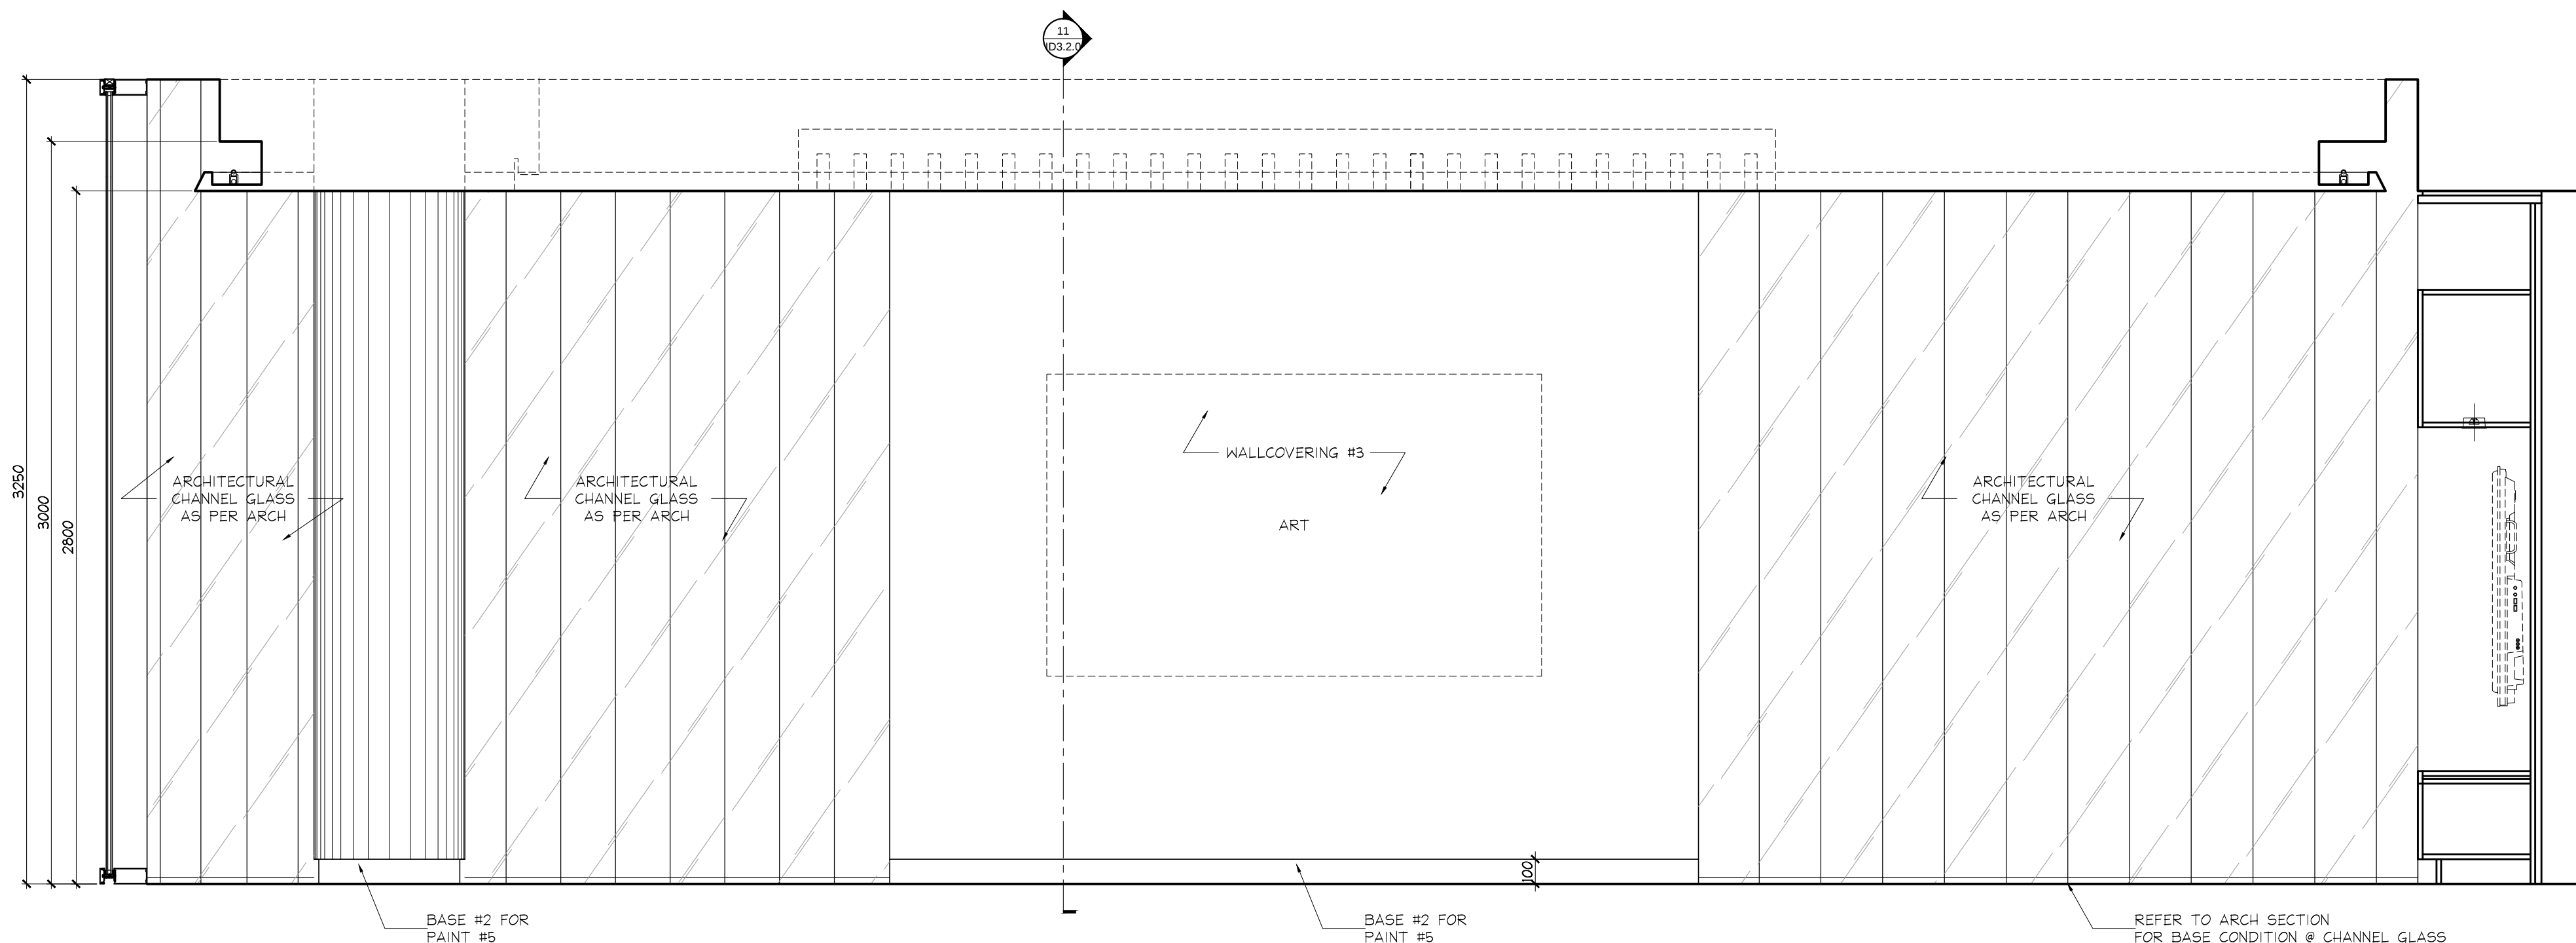

4 ELEVATION
GROUND FLOOR
AMENITY PARTY ROOM
SCALE 1:20

DO NOT SCALE DRAWINGS.

CONTRACTOR MUST VERIFY ALL DRAWINGS, DIMENSIONS, DETAILS AND SPECIFICATIONS. AND REPORT ANY DISCREPANCIES TO UNION 31 INC. BEFORE PROCEEDING WITH WORK. MATERIALS MAY NOT BE SUBSTITUTED WITHOUT WRITTEN APPROVAL FROM UNION 31 INC.

ALL DRAWINGS AND SPECIFICATIONS ARE INSTRUMENTS OF SERVICE AND THE PROPERTY OF UNION 31 INC. WHICH MUST BE RETURNED AT THE COMPLETION OF THE WORK.

PRINTED: 5-MAR-15

03	06 MAR / 15	ISSUED FOR TILE TENDER	AP
02	26 JAN / 15	ISSUED FOR TENDER	AP
01	22 AUG / 14	ISSUED FOR PERMIT	AP
NO	DATE	COMMENTS	INI

REVISIONS:

UNION31

UNION31 INC.
183 BATHURST STREET, STE. 201
TORONTO, ON, M5T 2R7, CANADA
TEL: 416-597-1576 FAX: 416-597-2139

PROJECT NAME:
ALEXANDRA PARK
MAIN BUILDING
BLOCK 11
ON, Canada
PROJECT NO.:
13-949
DRAWING(S):
GROUND FLOOR
ELEVATIONS

DATE STARTED: 07 AUG / 13
SCALE: 1 : 20
DRAWN BY: AP
APPROVED BY: KC
DRAWING NO.:
ID
2.1.3