




NOTE:
INSTALL ALL BARRIER FREE
HARDWARE COMPONENTS
ACCORDING TO CBC
REQUIREMENTS

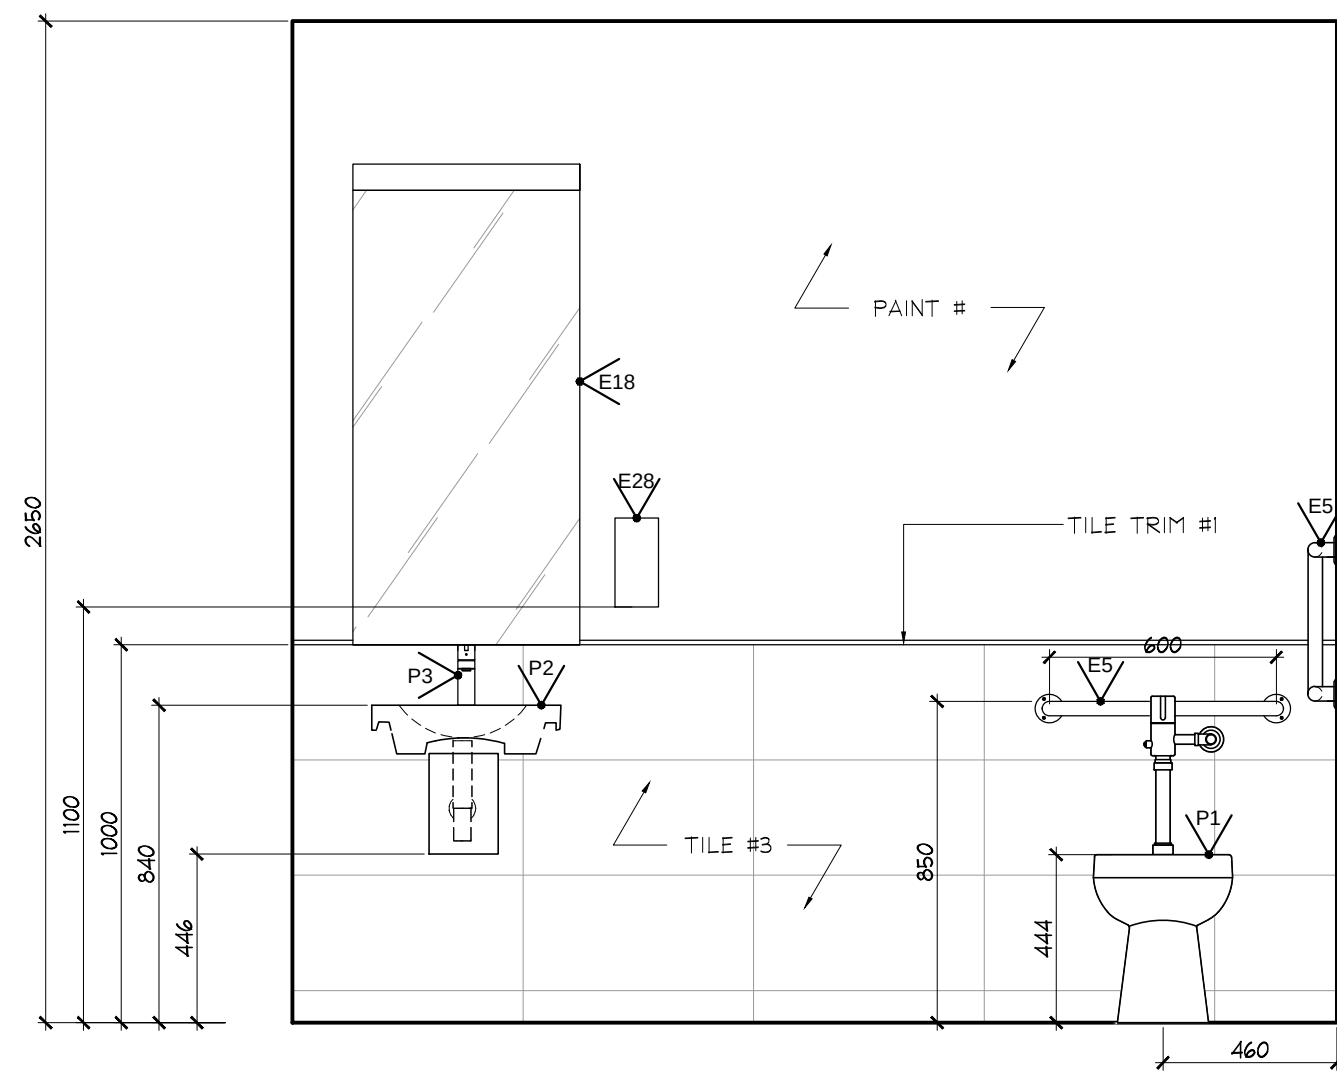


1 ELEVATION
ID2.2.0 9 TH FLOOR
AMENITY BATHROOM SCALE 1:20

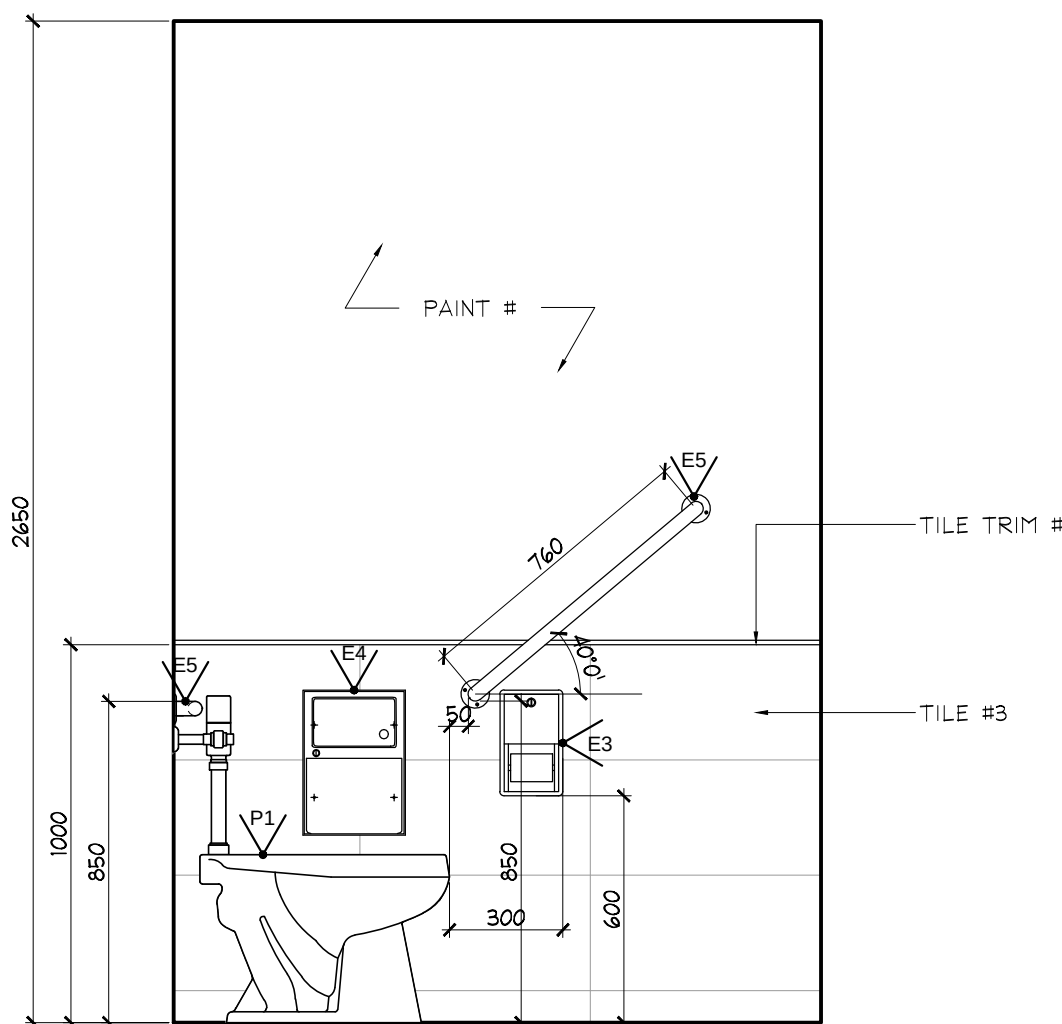

2 ELEVATION
ID2.2.0 9 TH FLOOR
AMENITY SCALE 1:20

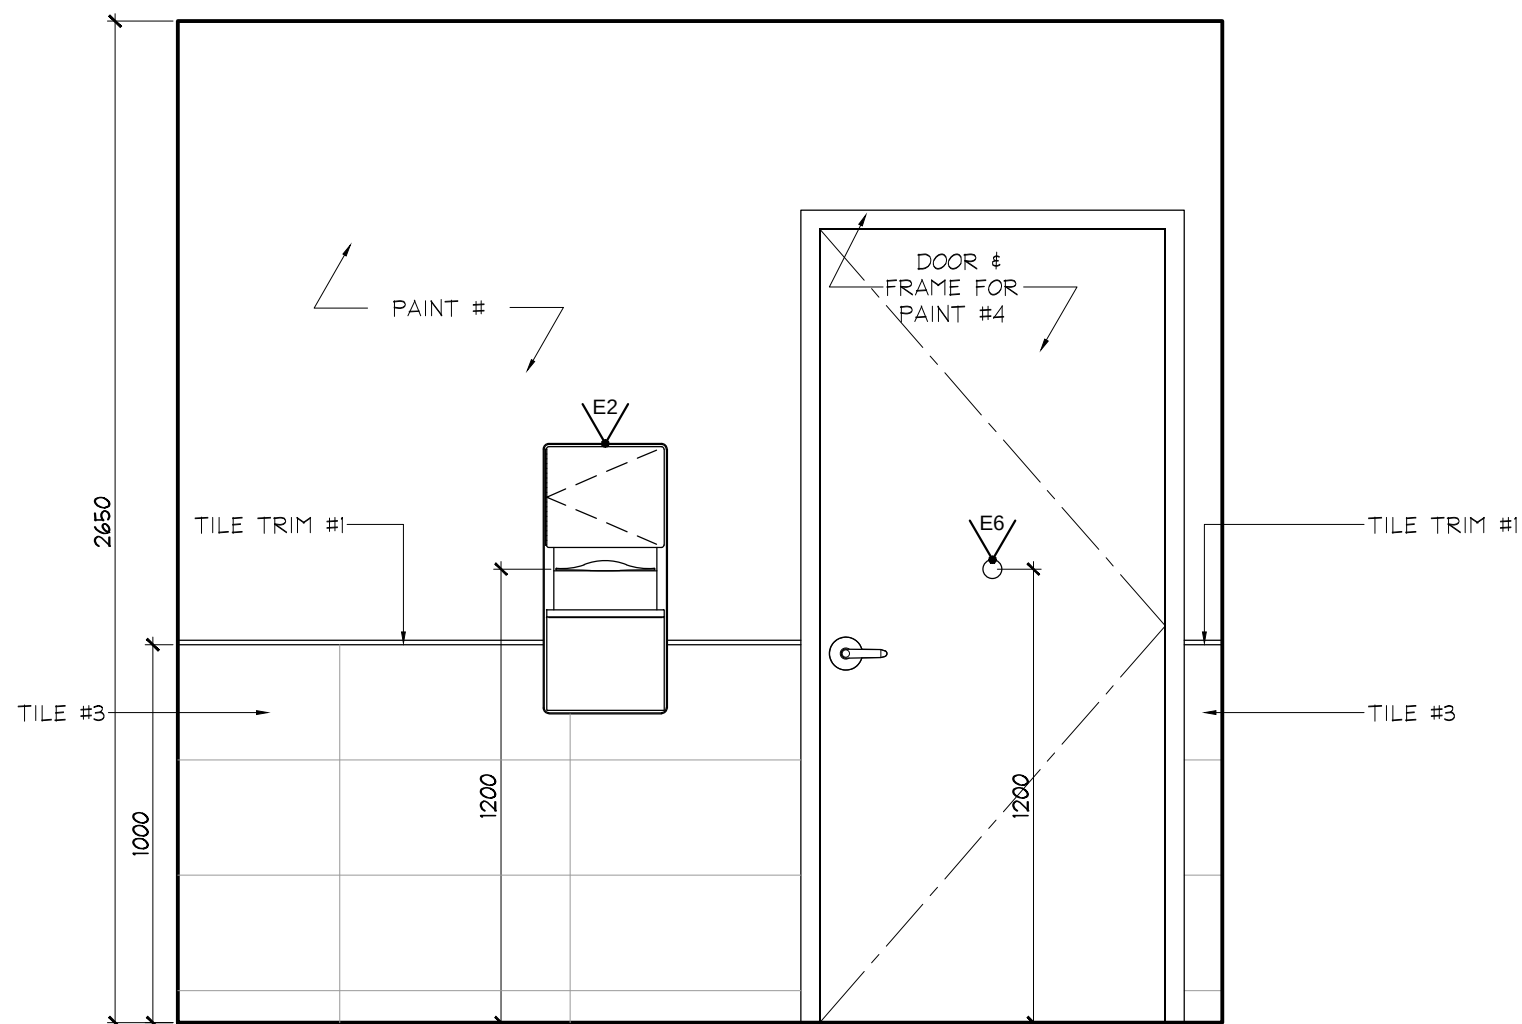

3 ELEVATION
ID2.2.0 9 TH FLOOR
AMENITY SCALE 1:20

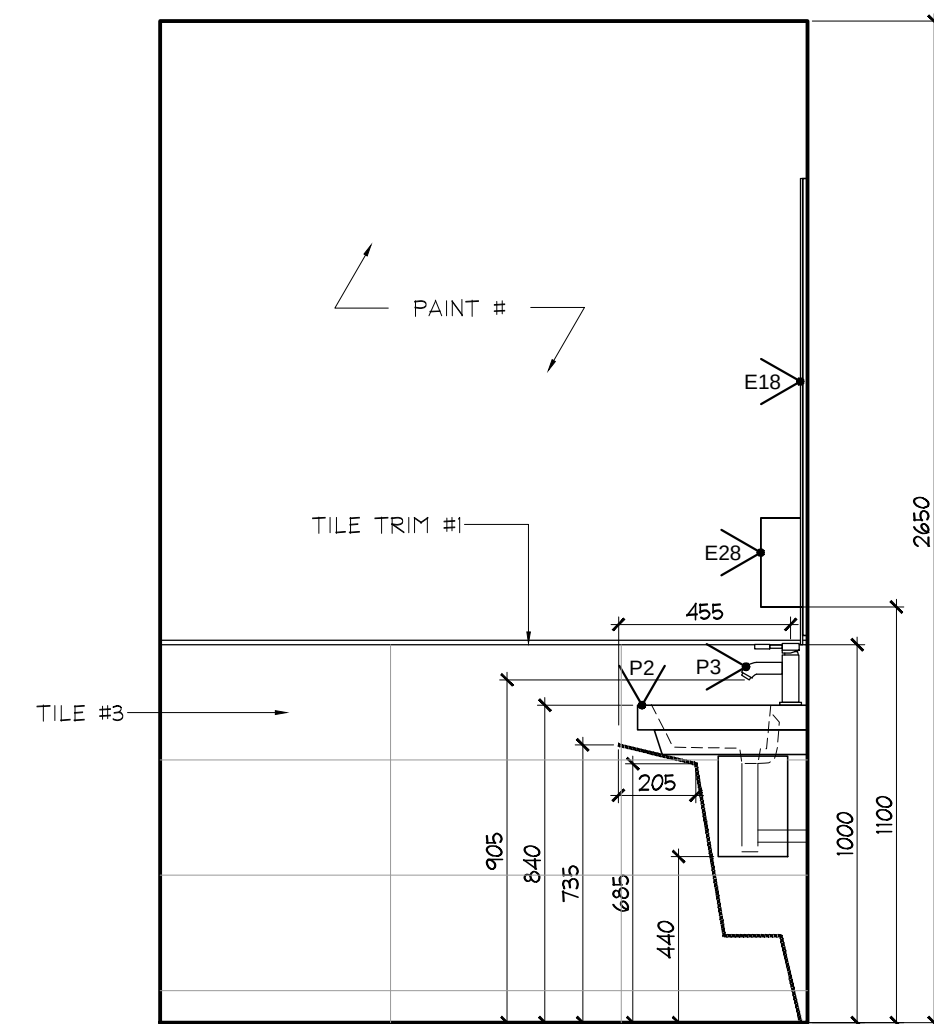

4 ELEVATION
ID2.2.0 9 TH FLOOR
AMENITY SCALE 1:20

DO NOT SCALE DRAWINGS.
CONTRACTOR MUST VERIFY ALL DRAWINGS, DIMENSIONS, DETAILS AND SPECIFICATIONS AND REPORT ANY DISCREPANCIES TO UNION 31 INC. BEFORE PROCEEDING WITH WORK. MATERIALS MAY NOT BE SUBSTITUTED WITHOUT WRITTEN APPROVAL FROM UNION 31 INC.
ALL DRAWINGS AND SPECIFICATIONS ARE INSTRUMENTS OF SERVICE AND THE PROPERTY OF UNION 31 INC. WHICH MUST BE RETURNED AT THE COMPLETION OF THE WORK.

PRINTED: 15-M-15

10	15 JUL / 15	ISSUED FOR TRIM CARPENTRY TENDER	CB
09	16 JUNE / 15	ISSUED FOR FINISH CARPENTRY	CB
03	06 MAR / 15	ISSUED FOR TILE TENDER	AP
02	26 JAN / 15	ISSUED FOR TENDER	AP
01	22 AUG / 14	ISSUED FOR PERMIT	AP
NO	DATE	COMMENTS	INI

REVISIONS:

UNION31

UNION31 INC.
183 BATHURST STREET, STE. 201
TORONTO, ON, M5T 2R7, CANADA
TEL: 416-597-1576 FAX: 416-597-2139

PROJECT NAME: ALEXANDRA PARK MAIN BUILDING BLOCK 11 ON, Canada	
PROJECT NO.: 13-949	
DRAWING'S: 9 TH FLOOR ELEVATIONS	
DATE STARTED: 07 AUG / 13	DRAWING NO.: ID 2.2.0
SCALE: 1 : 20	
DRAWN BY: AP	
APPROVED BY: KC	