



DO NOT SCALE DRAWINGS.

CONTRACTOR MUST VERIFY ALL DRAWINGS, DIMENSIONS, DETAILS AND SPECIFICATIONS, AND REPORT ANY DISCREPANCIES TO UNION31 INC. BEFORE PROCEEDING WITH WORK. MATERIALS MAY NOT BE SUBSTITUTED WITHOUT WRITTEN APPROVAL FROM UNION31 INC.
ALL DRAWINGS AND SPECIFICATIONS ARE INSTRUMENTS OF SERVICE AND THE PROPERTY OF UNION31 INC. WHICH MUST BE RETURNED AT THE COMPLETION OF THE WORK.


PRINTED: 2-03-15

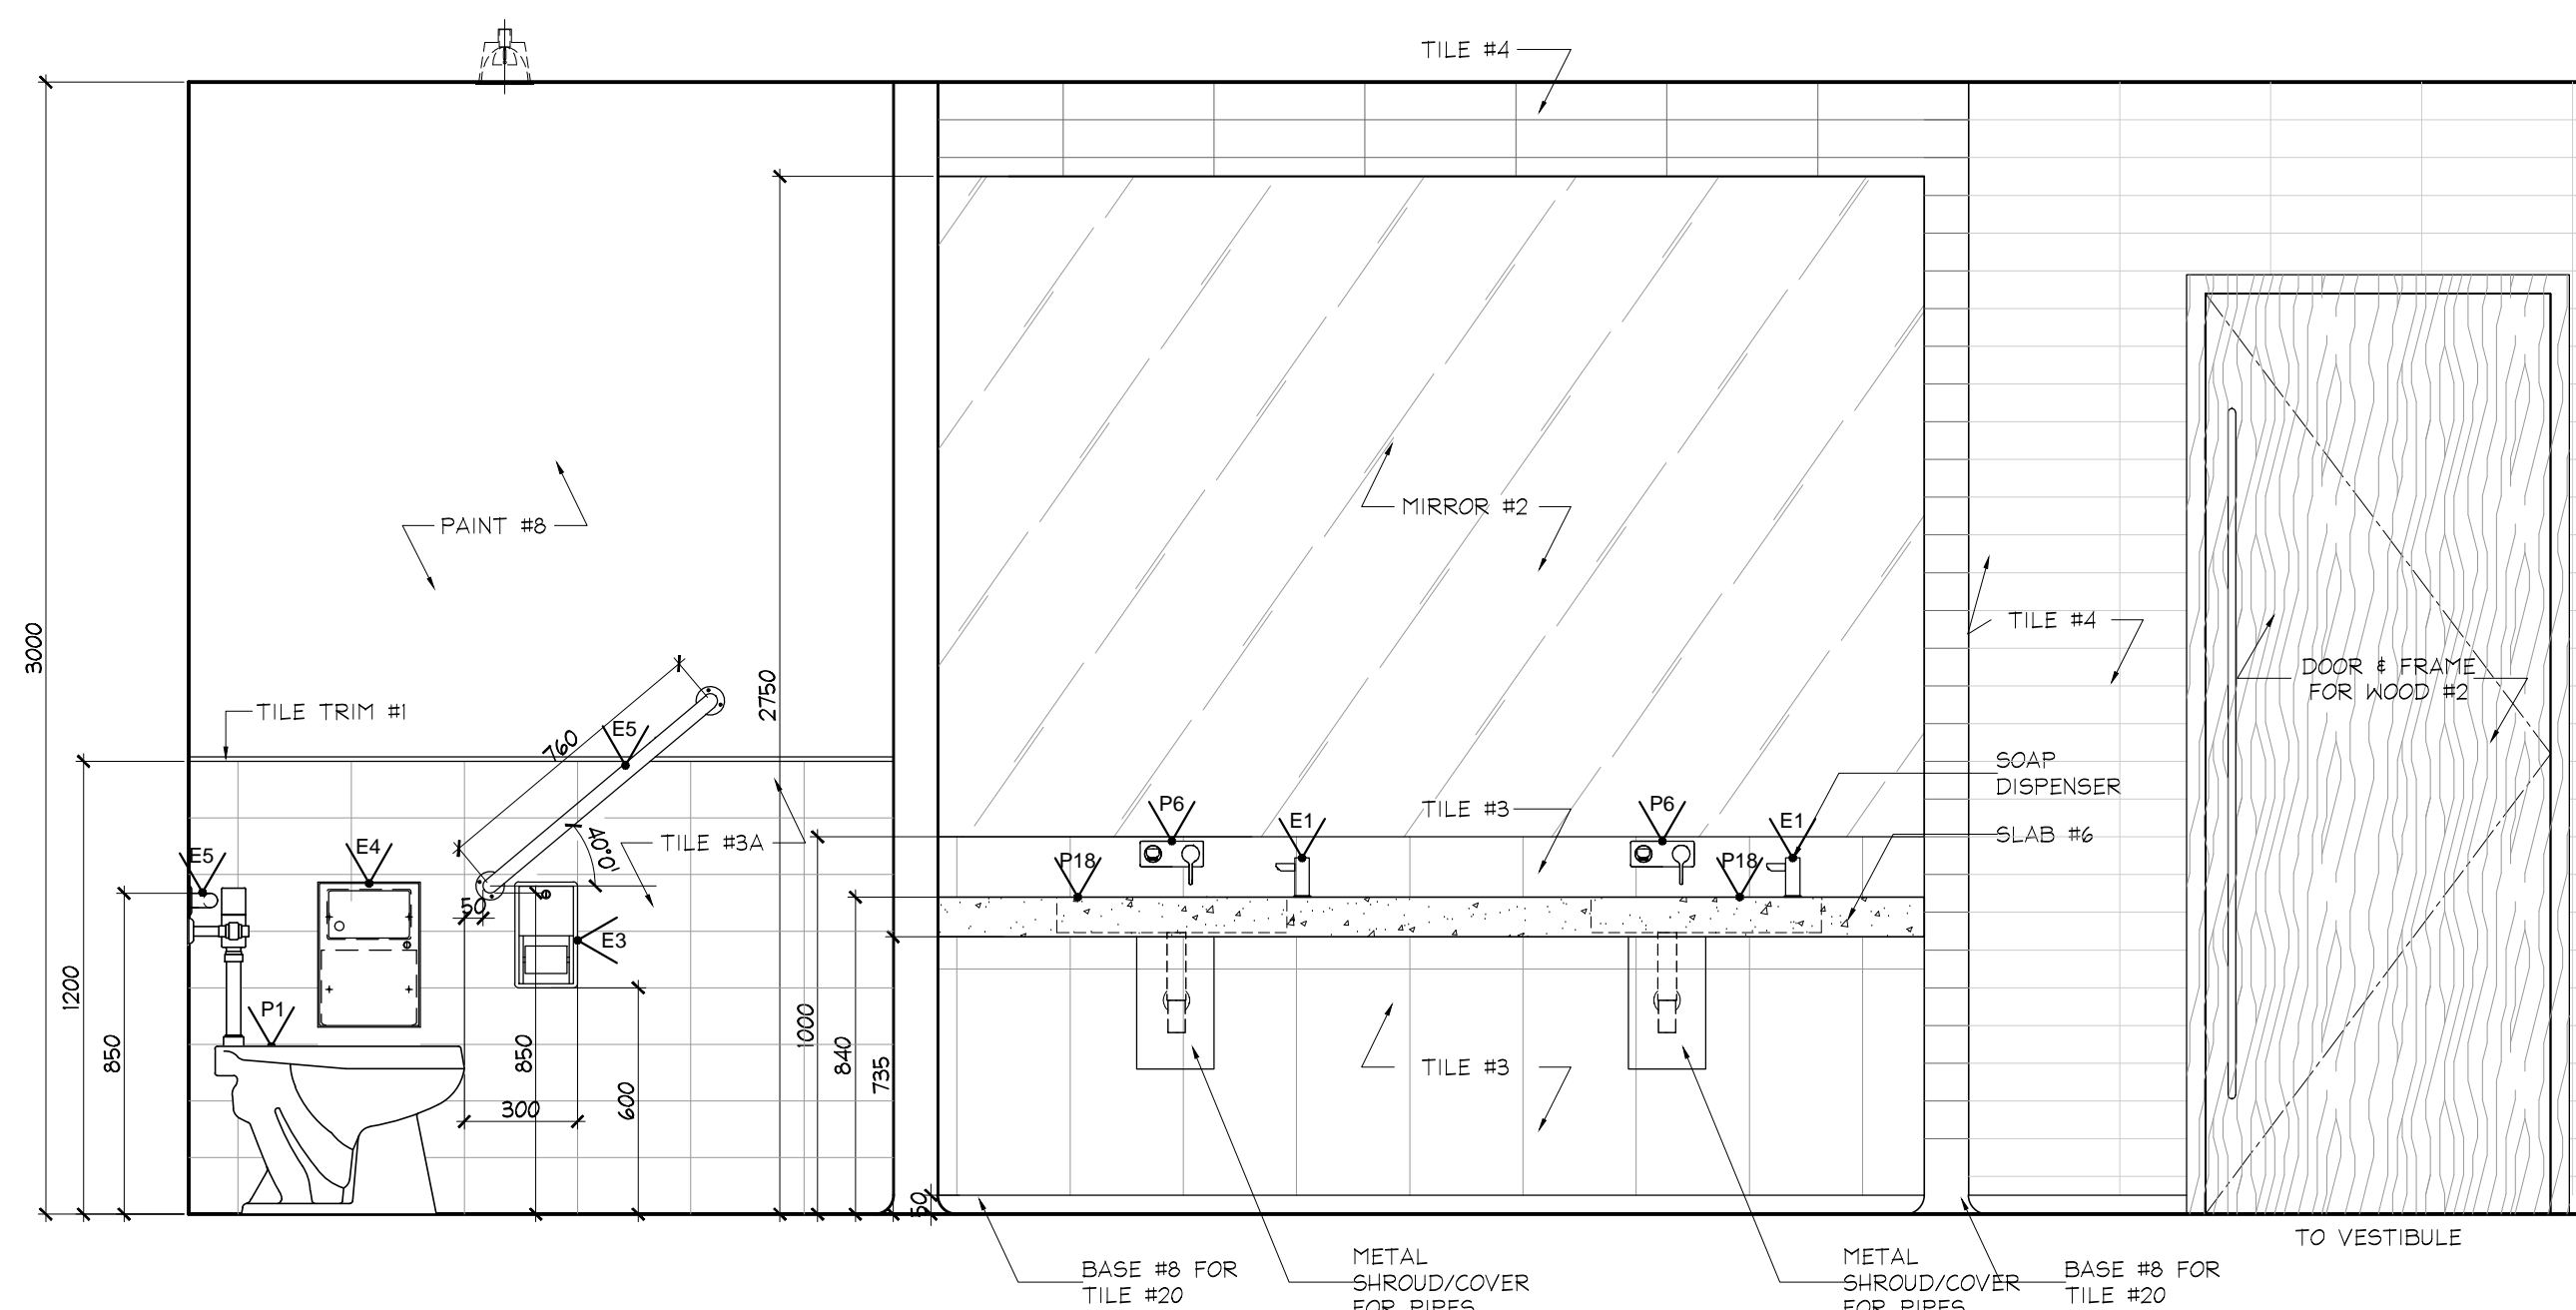


1 ELEVATION
ID2.1.8 GROUND FLOOR
WOMEN'S CHANGE ROOM
SCALE 1:20

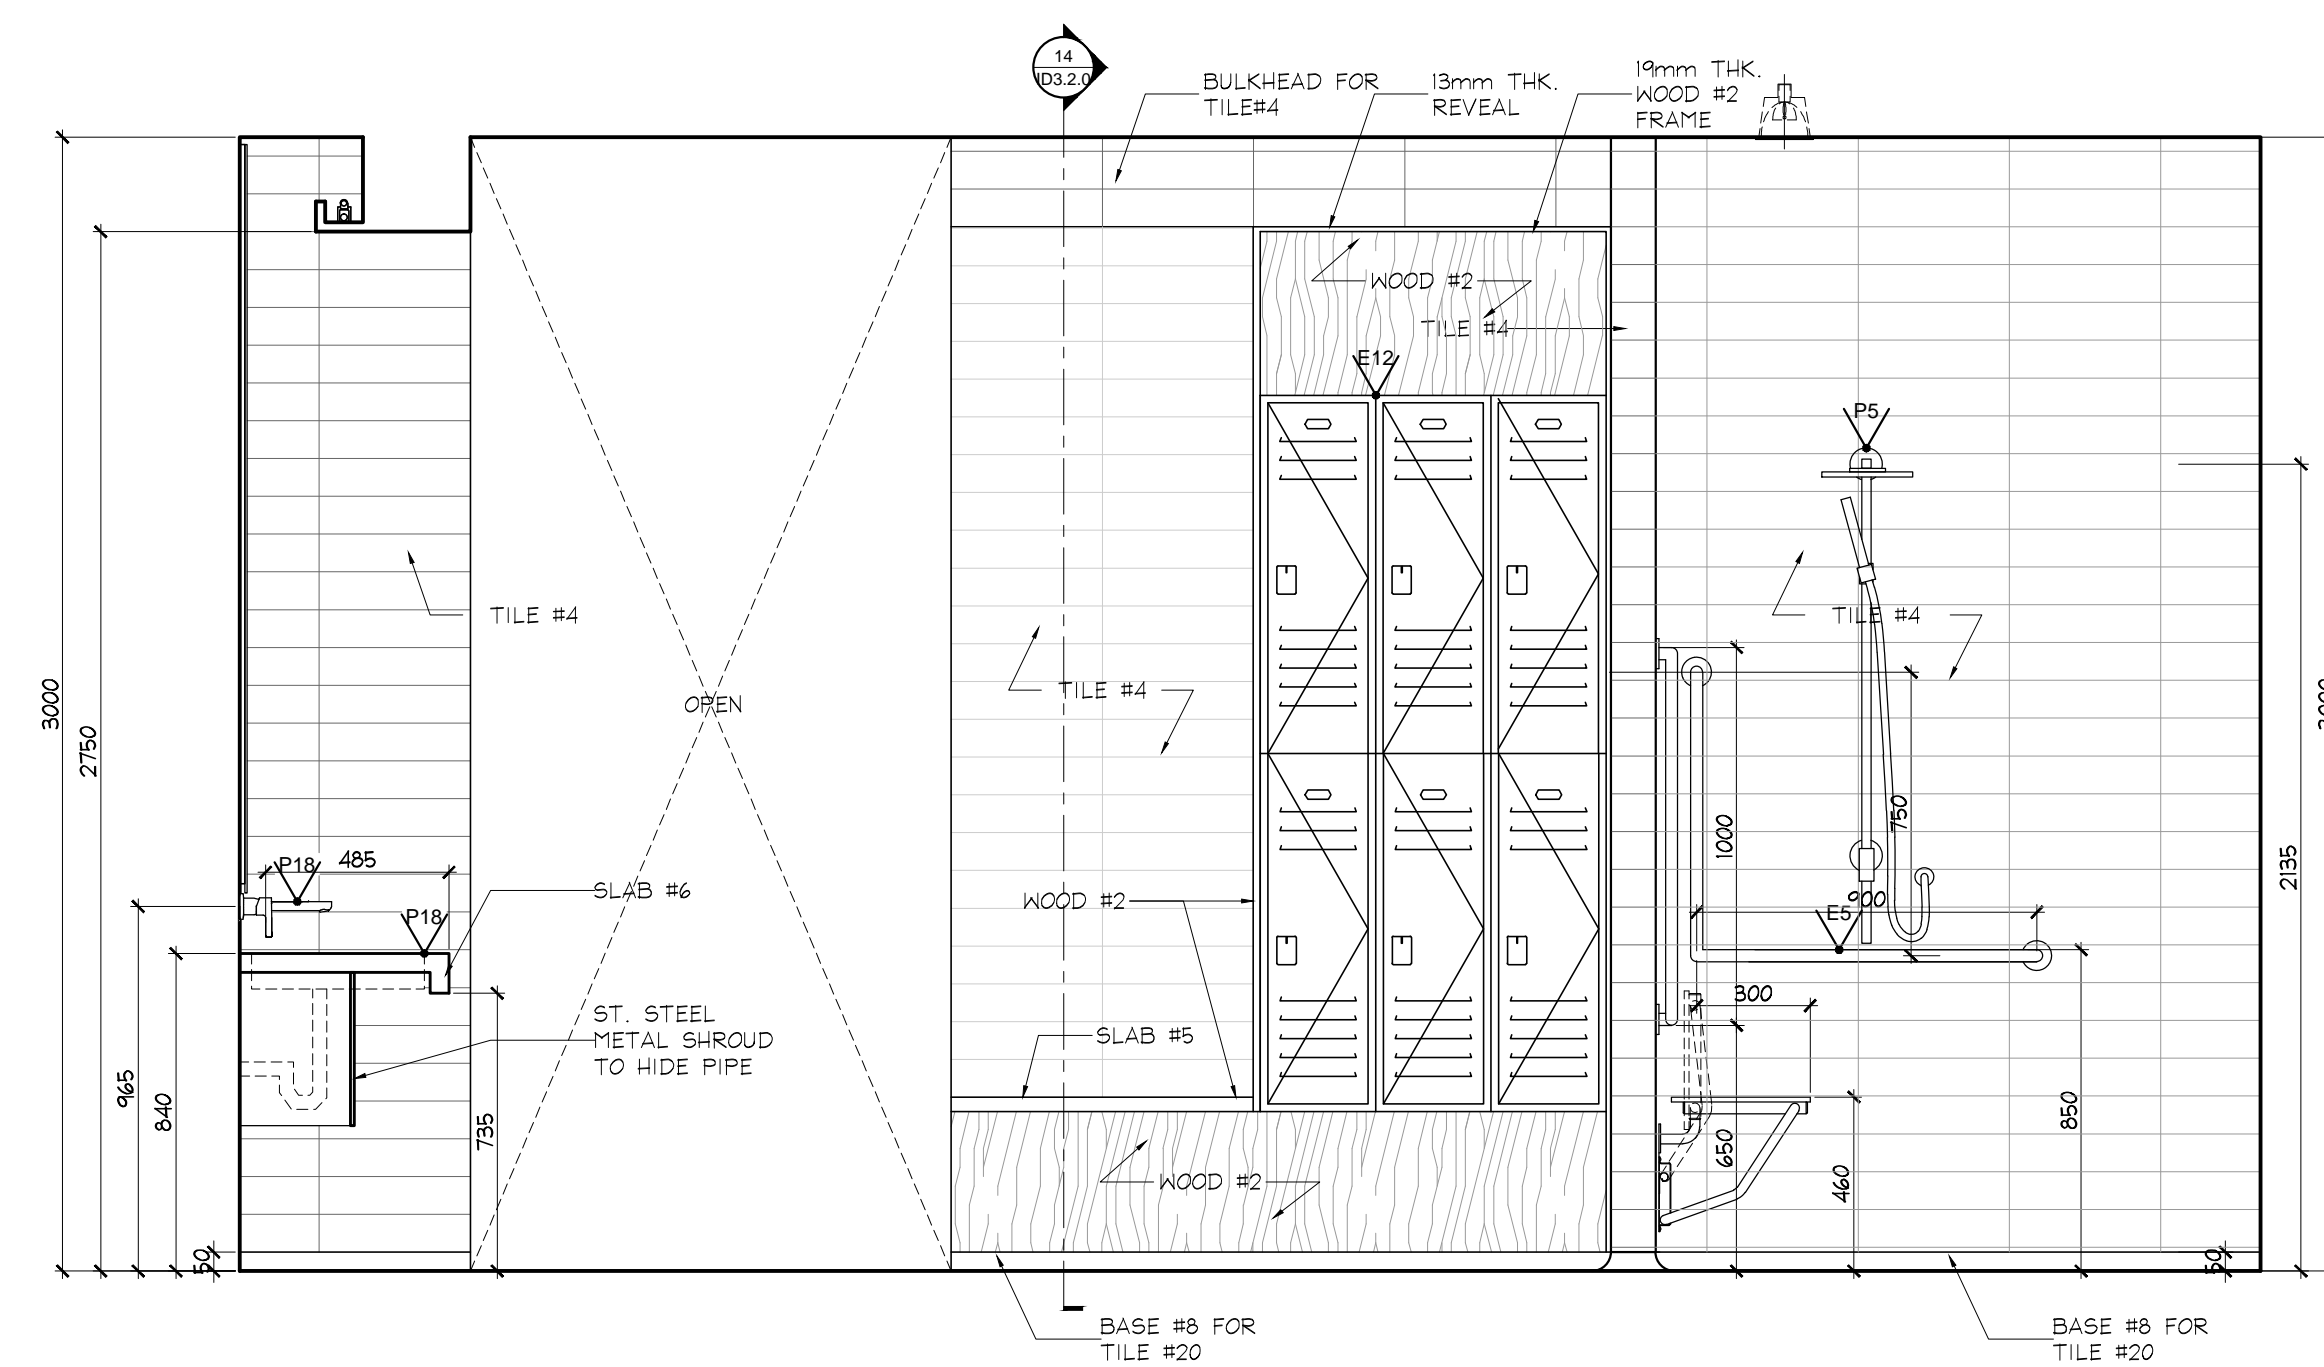


2 ELEVATION
ID2.1.8 GROUND FLOOR
WOMEN'S CHANGE ROOM
SCALE 1:20

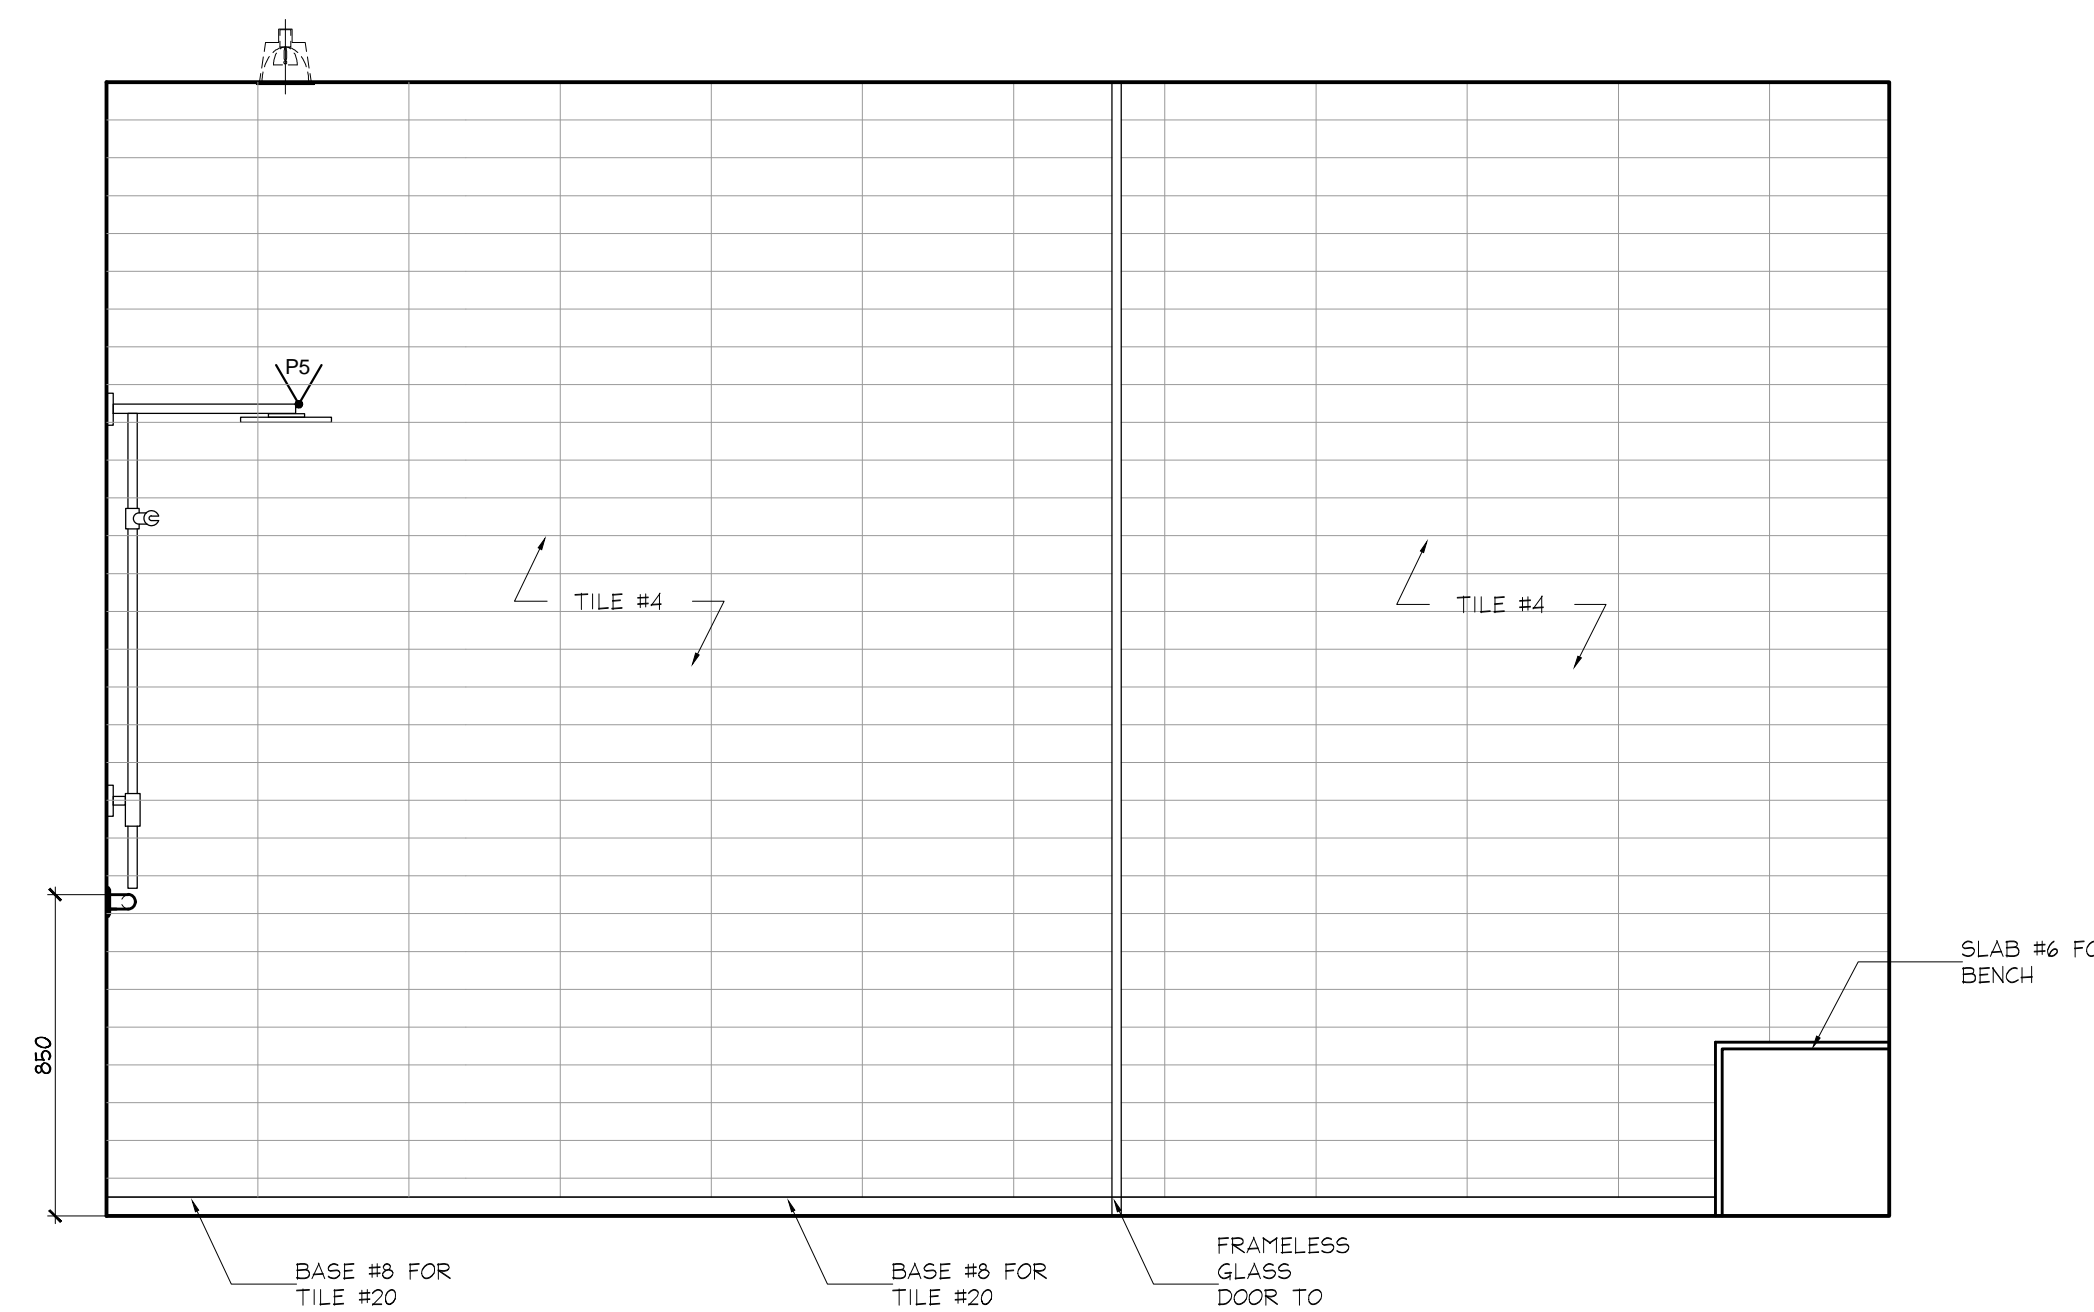


3 ELEVATION
ID2.1.8 GROUND FLOOR
WOMEN'S CHANGE ROOM
SCALE 1:20

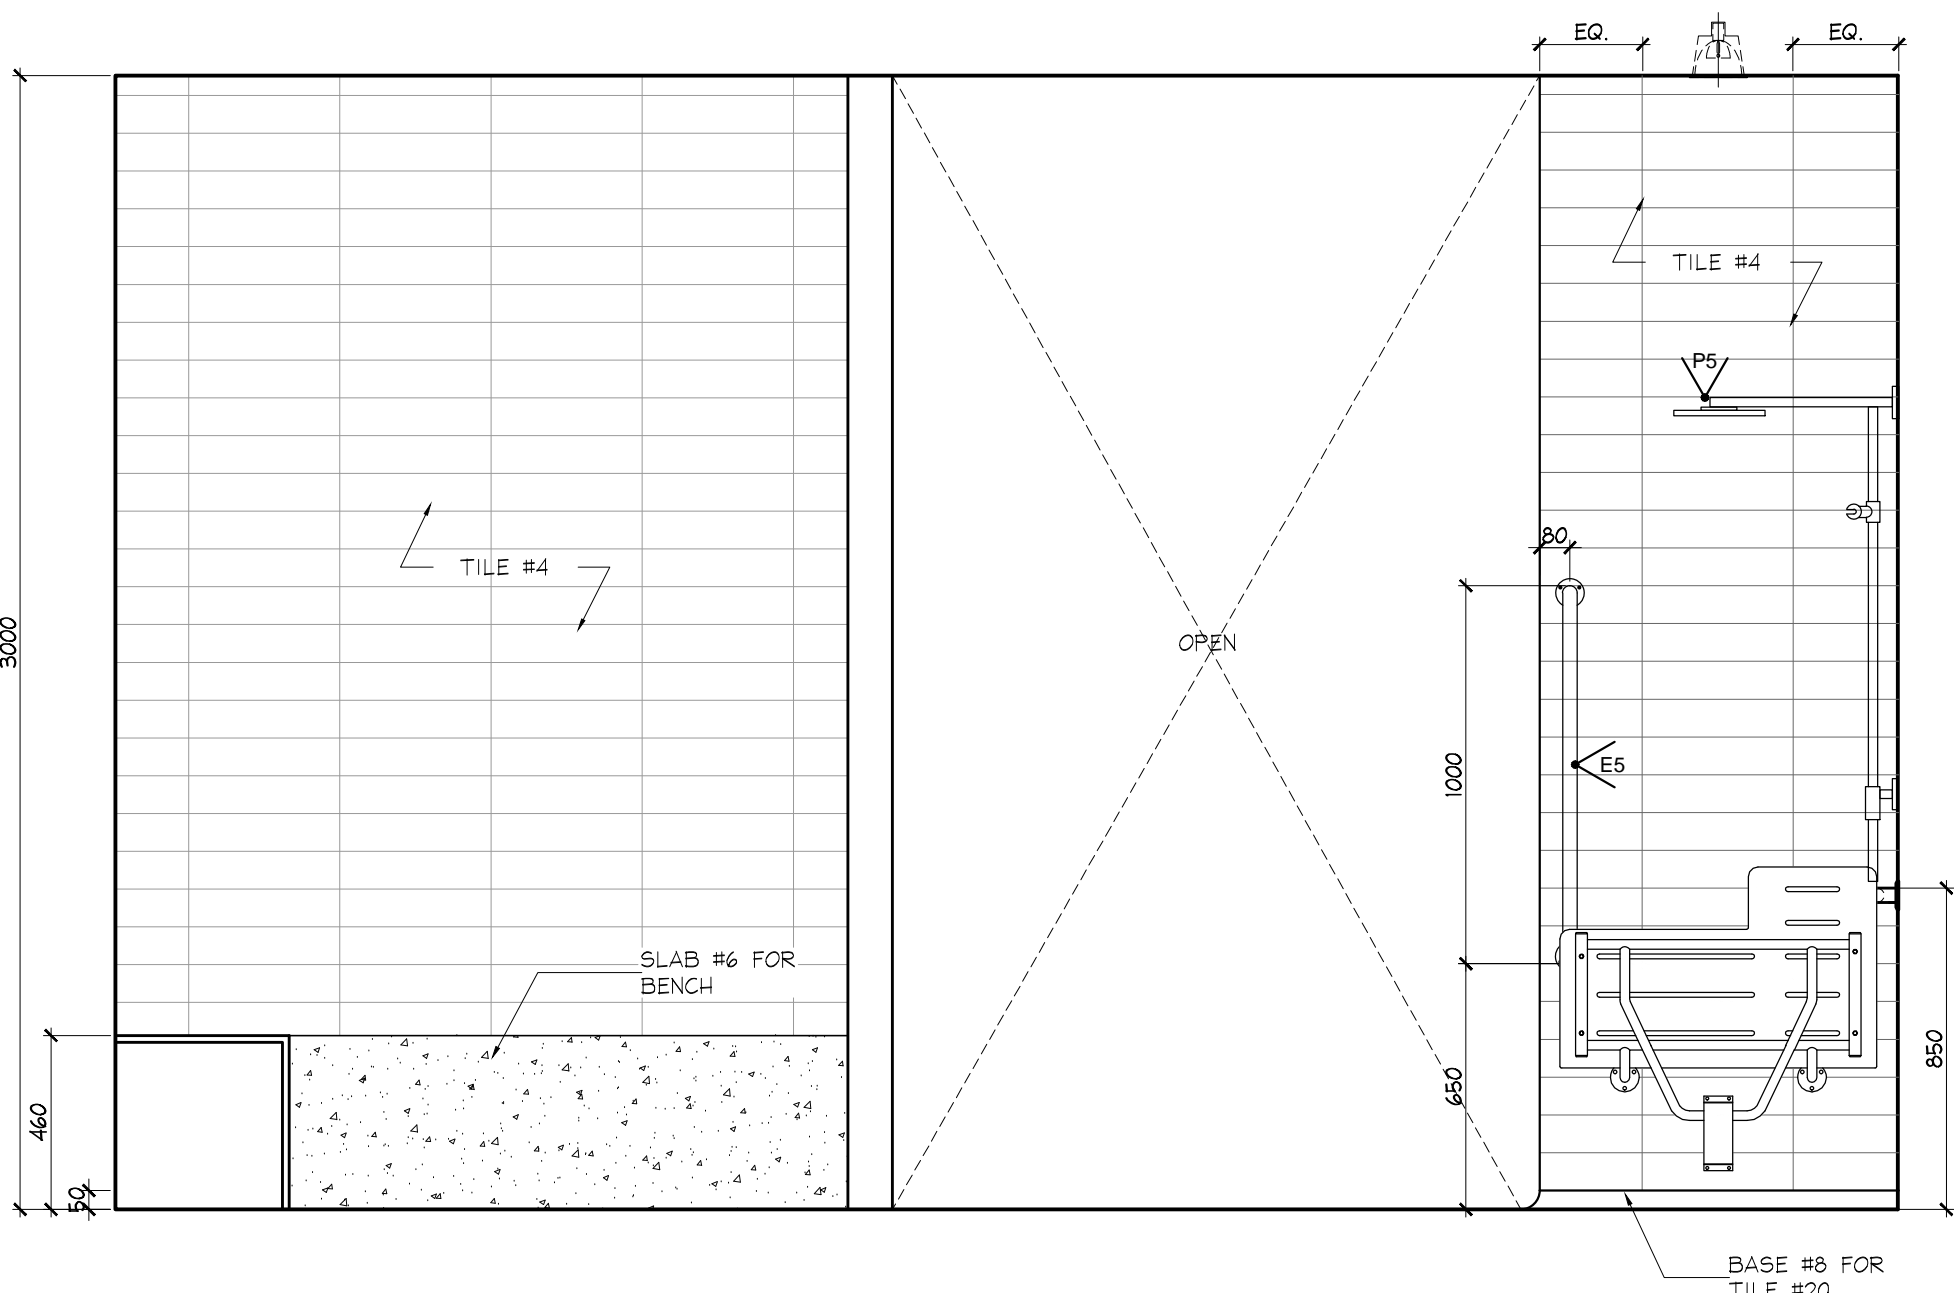


4 ELEVATION
ID2.1.8 GROUND FLOOR
WOMEN'S CHANGE ROOM
SCALE 1:20

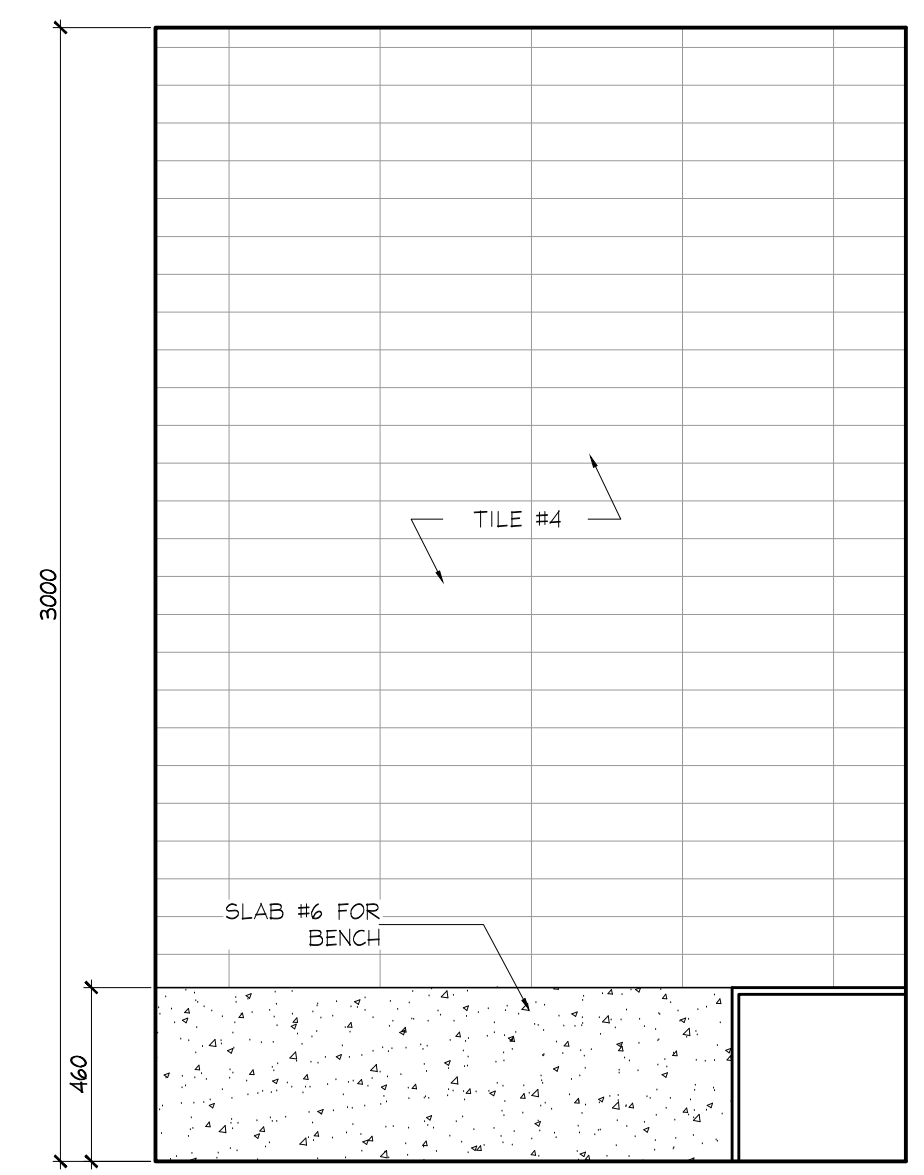


5 ELEVATION
ID2.1.8 GROUND FLOOR
WOMEN'S CHANGE ROOM - STEAM
SCALE 1:20

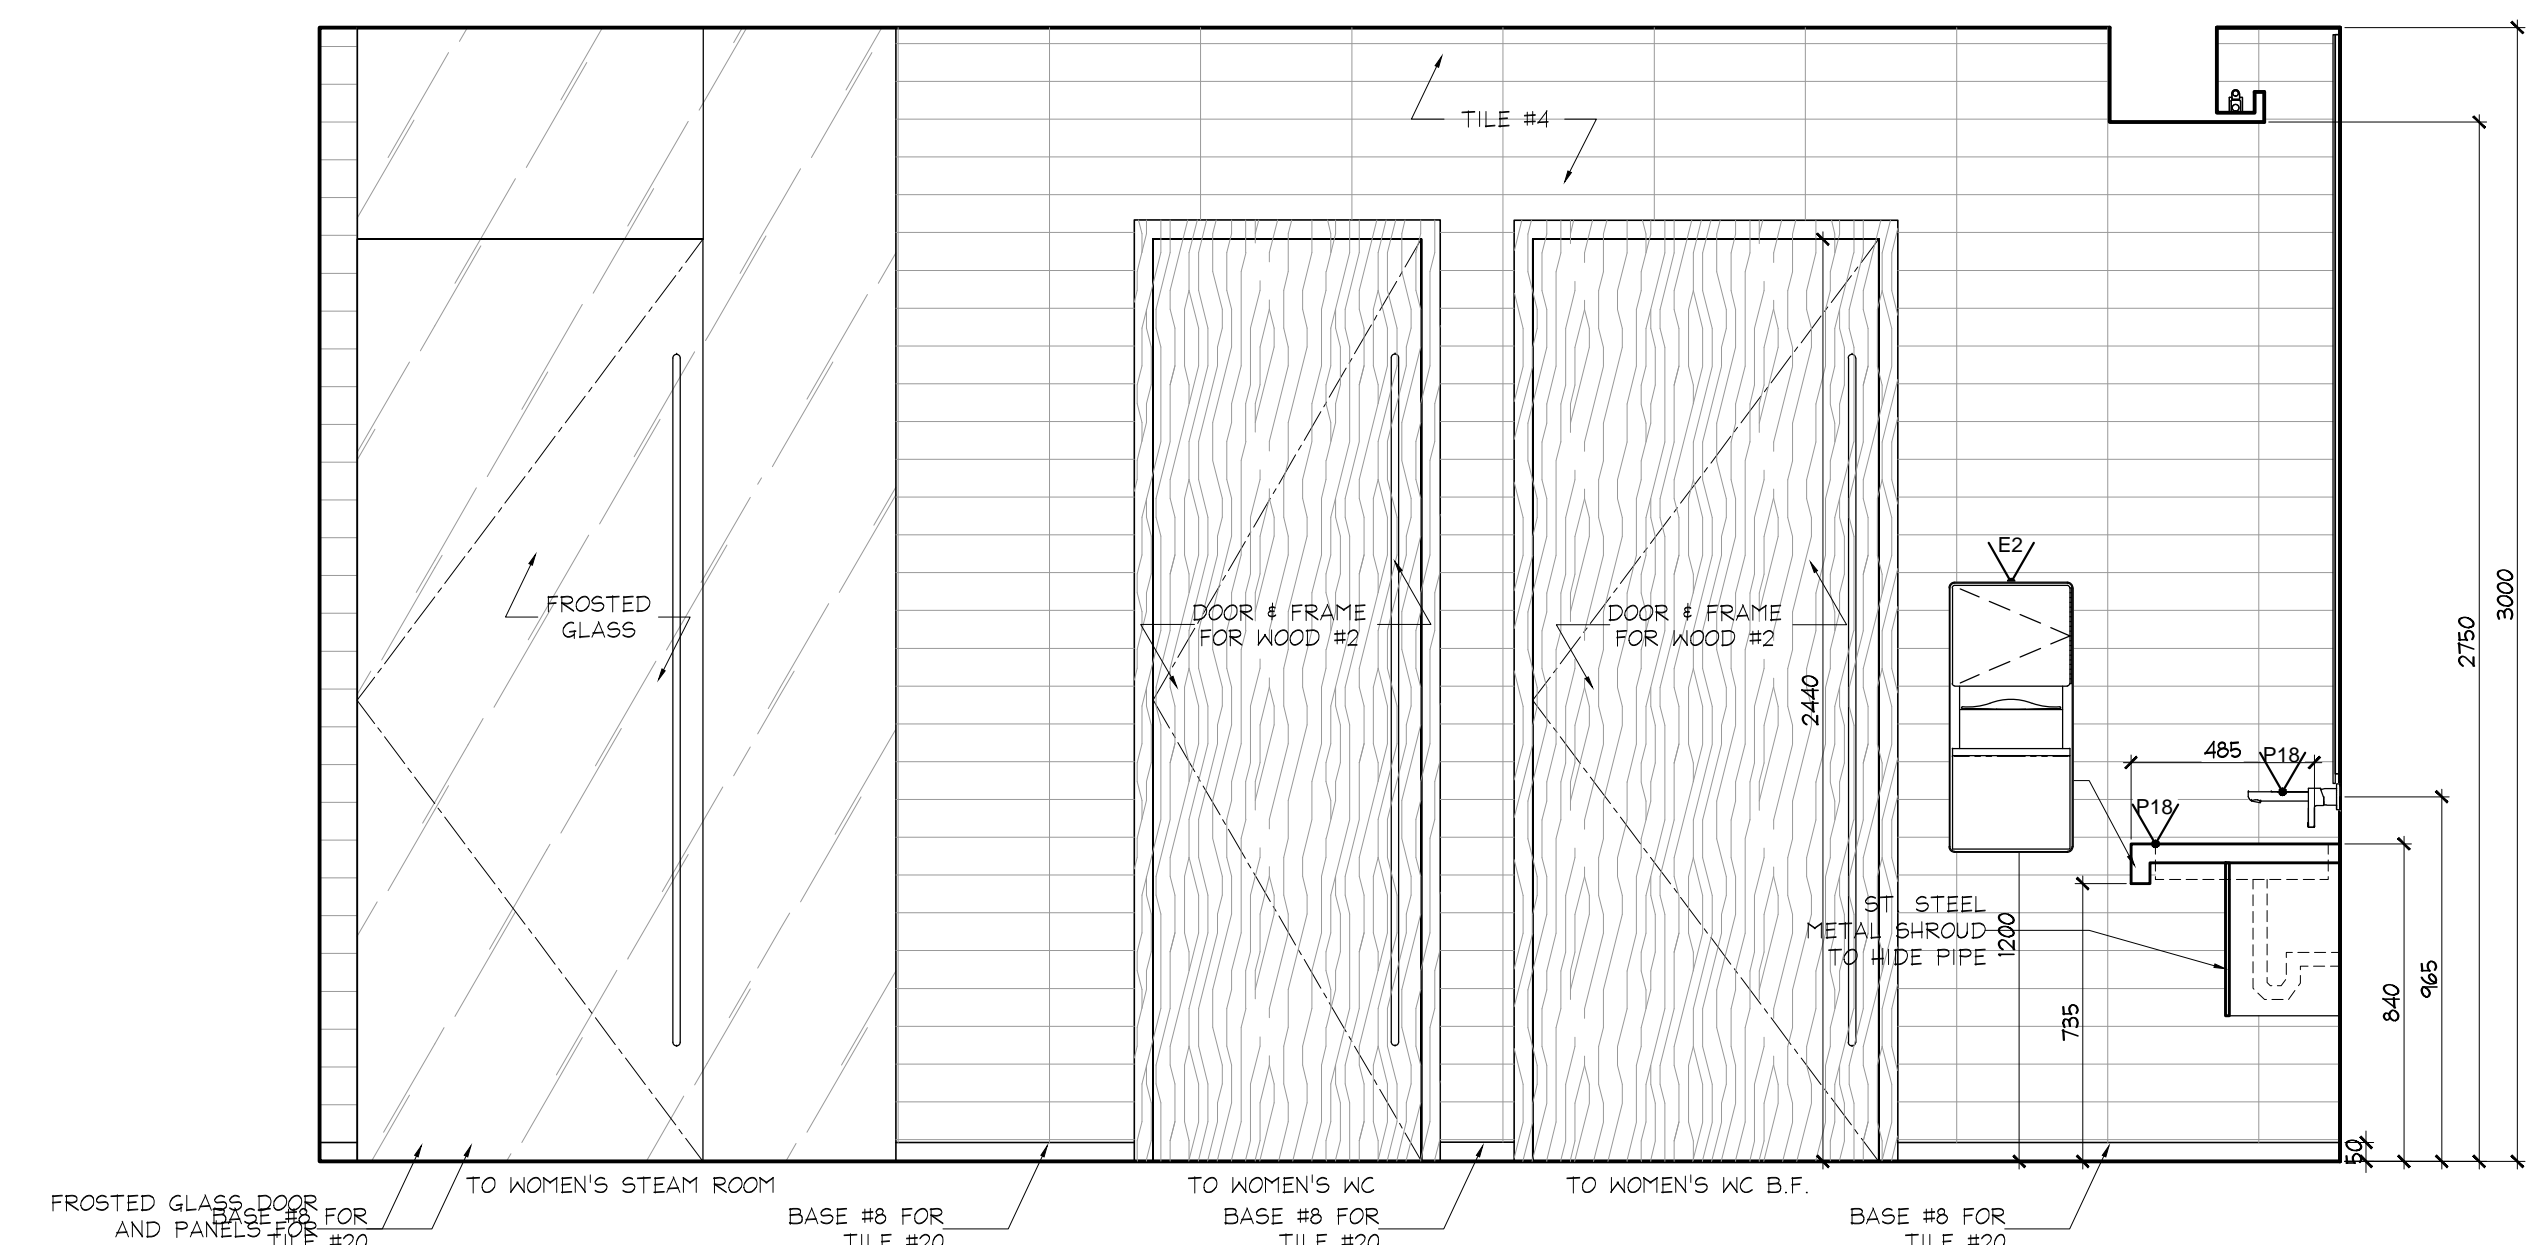

6 ELEVATION
ID2.1.8 GROUND FLOOR
WOMEN'S CHANGE ROOM
SCALE 1:20

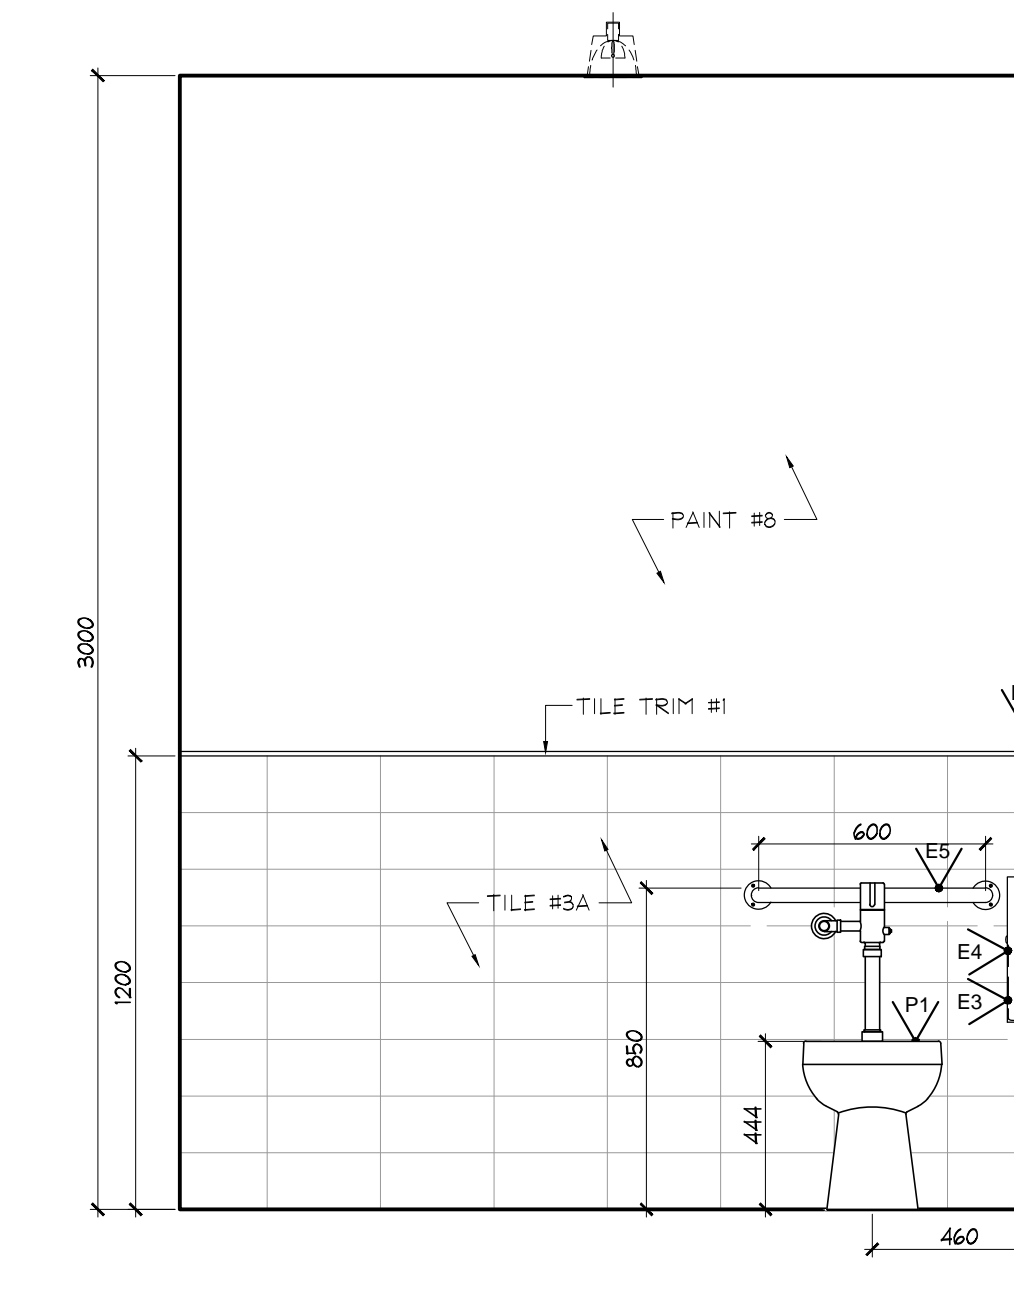

7 ELEVATION
ID2.1.8 GROUND FLOOR
WOMEN'S CHANGE ROOM
SCALE 1:20

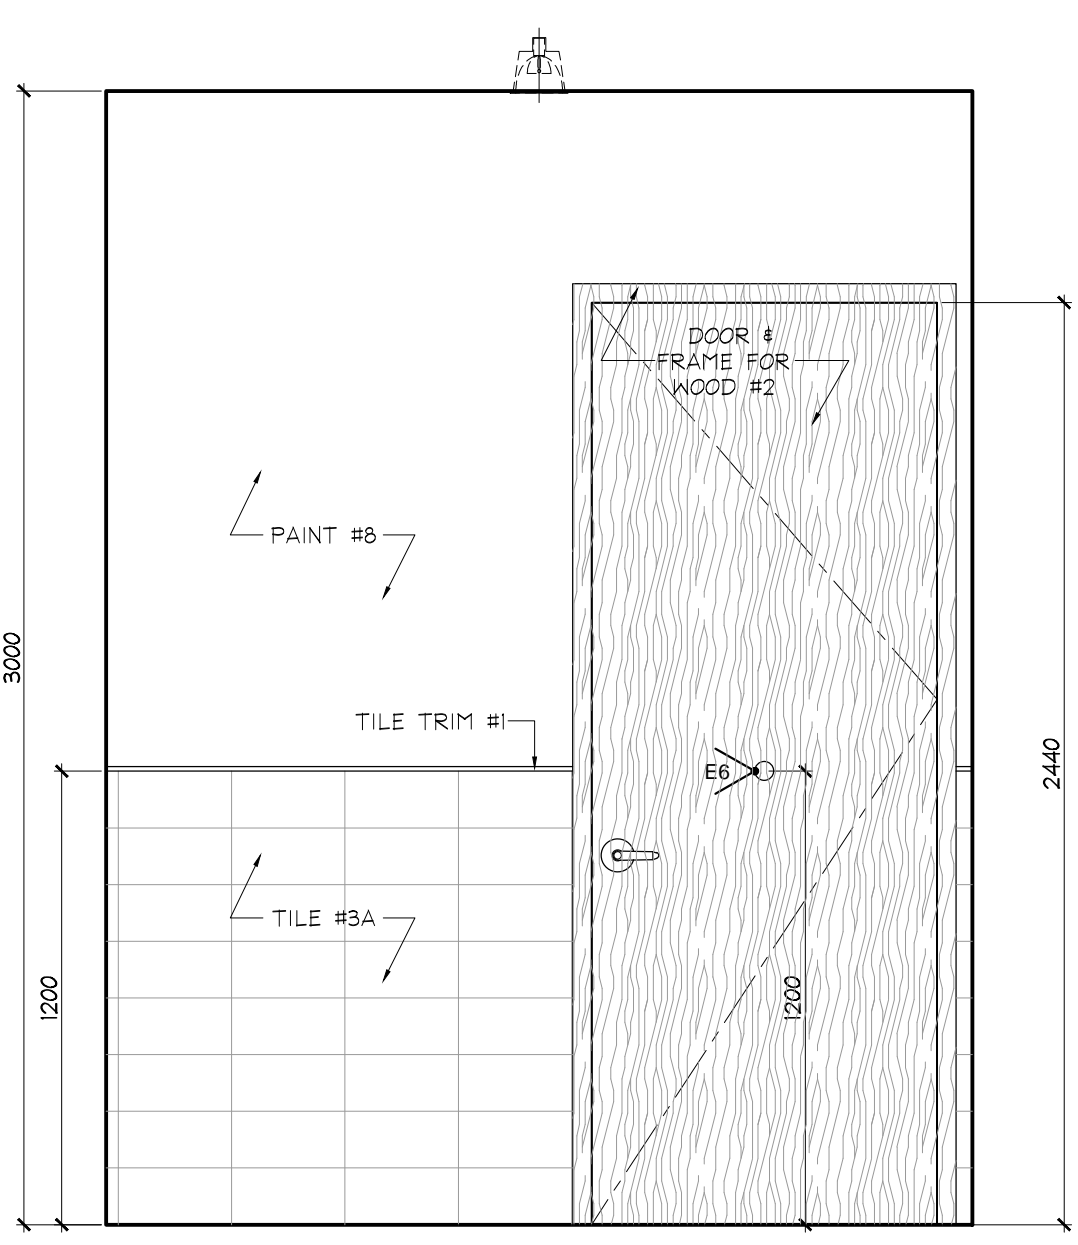

8 ELEVATION
ID2.1.8 GROUND FLOOR
WOMEN'S CHANGE ROOM
SCALE 1:20

NO	DATE	COMMENTS	INI
1	22 AUG / 14	ISSUED FOR PERMIT	AP
2	26 JAN / 15	ISSUED FOR TENDER	AP
3	15 JULY / 15	ISSUED FOR TRIM CARPENTRY TENDER	CB
4	20 AUG / 15	ISSUED FOR DRYWALL TENDER	CB
5	24 AUG / 15	RE- ISSUED FOR DRYWALL TENDER	CB
6	8 SEPT / 15	ISSUED FOR TRIM CARPENTRY	CB
7	16 JUN / 15	ISSUED FOR FINISH CARPENTRY	CB
8	06 MAR / 15	ISSUED FOR TILE TENDER	AP

UNION31
183 BATHURST STREET, STE. 201
TORONTO, ON, M5T 2R7, CANADA
TEL: 416-597-1576 FAX: 416-597-2139

PROJECT NAME:	ALEXANDRA PARK MAIN BUILDING
PROJECT NO.:	13-949
DRAWINGS:	GROUND FLOOR ELEVATIONS
DATE STARTED:	07 AUG / 13
SCALE:	1 : 20
DRAWN BY:	AP
APPROVED BY:	KC
DRAWING NO.:	ID 2.1.8