


DO NOT SCALE DRAWINGS.


CONTRACTOR MUST VERIFY ALL DRAWINGS, DIMENSIONS, DETAILS AND SPECIFICATIONS. AND REPORT ANY DISCREPANCIES TO UNION 31 INC. BEFORE PROCEEDING WITH WORK. MATERIALS MAY NOT BE SUBSTITUTED WITHOUT WRITTEN APPROVAL FROM UNION 31 INC.

ALL DRAWINGS AND SPECIFICATIONS ARE INSTRUMENTS OF SERVICE AND THE PROPERTY OF UNION 31 INC. WHICH MUST BE RETURNED AT THE COMPLETION OF THE WORK.


PRINTED: 20-MAY-15

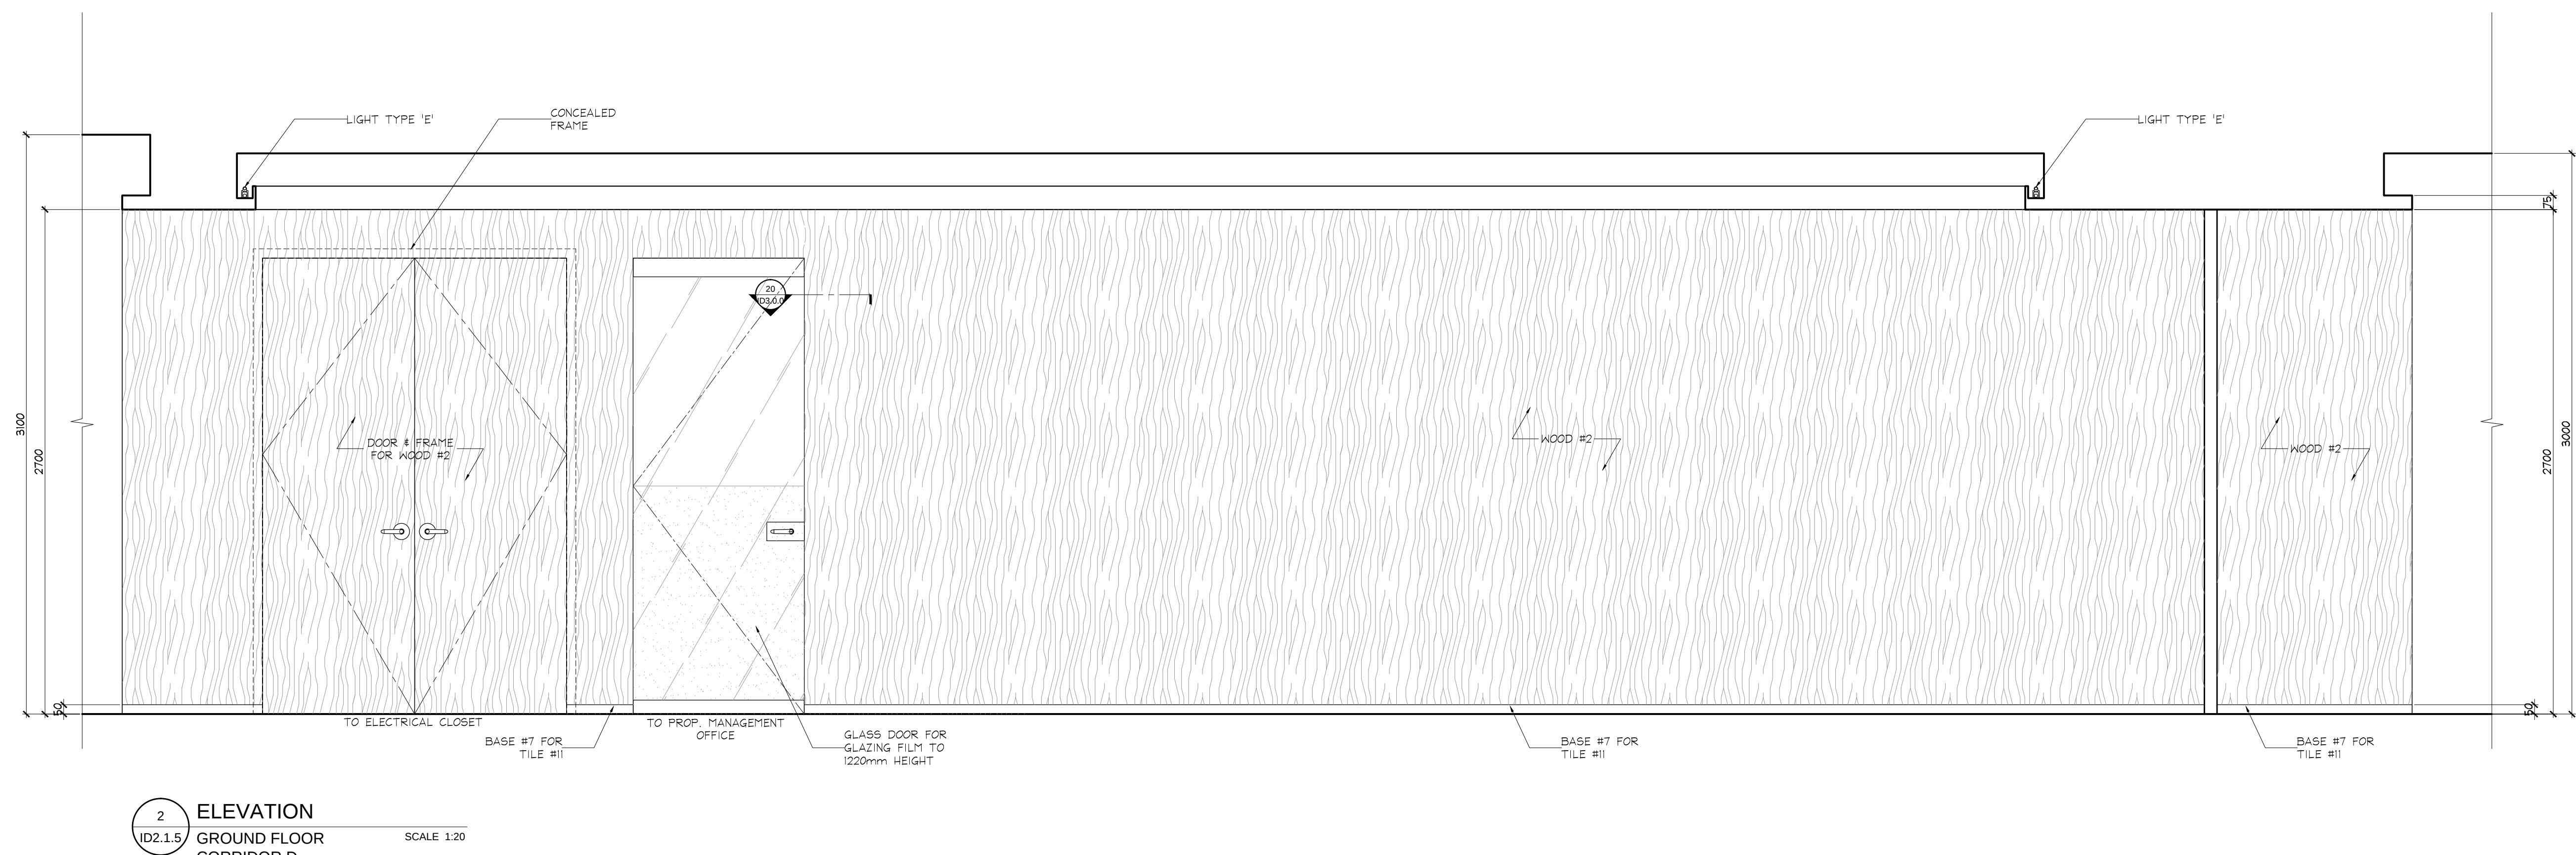


2 ELEVATION
ID2.1.5 GROUND FLOOR
CORRIDOR D
SCALE 1:20

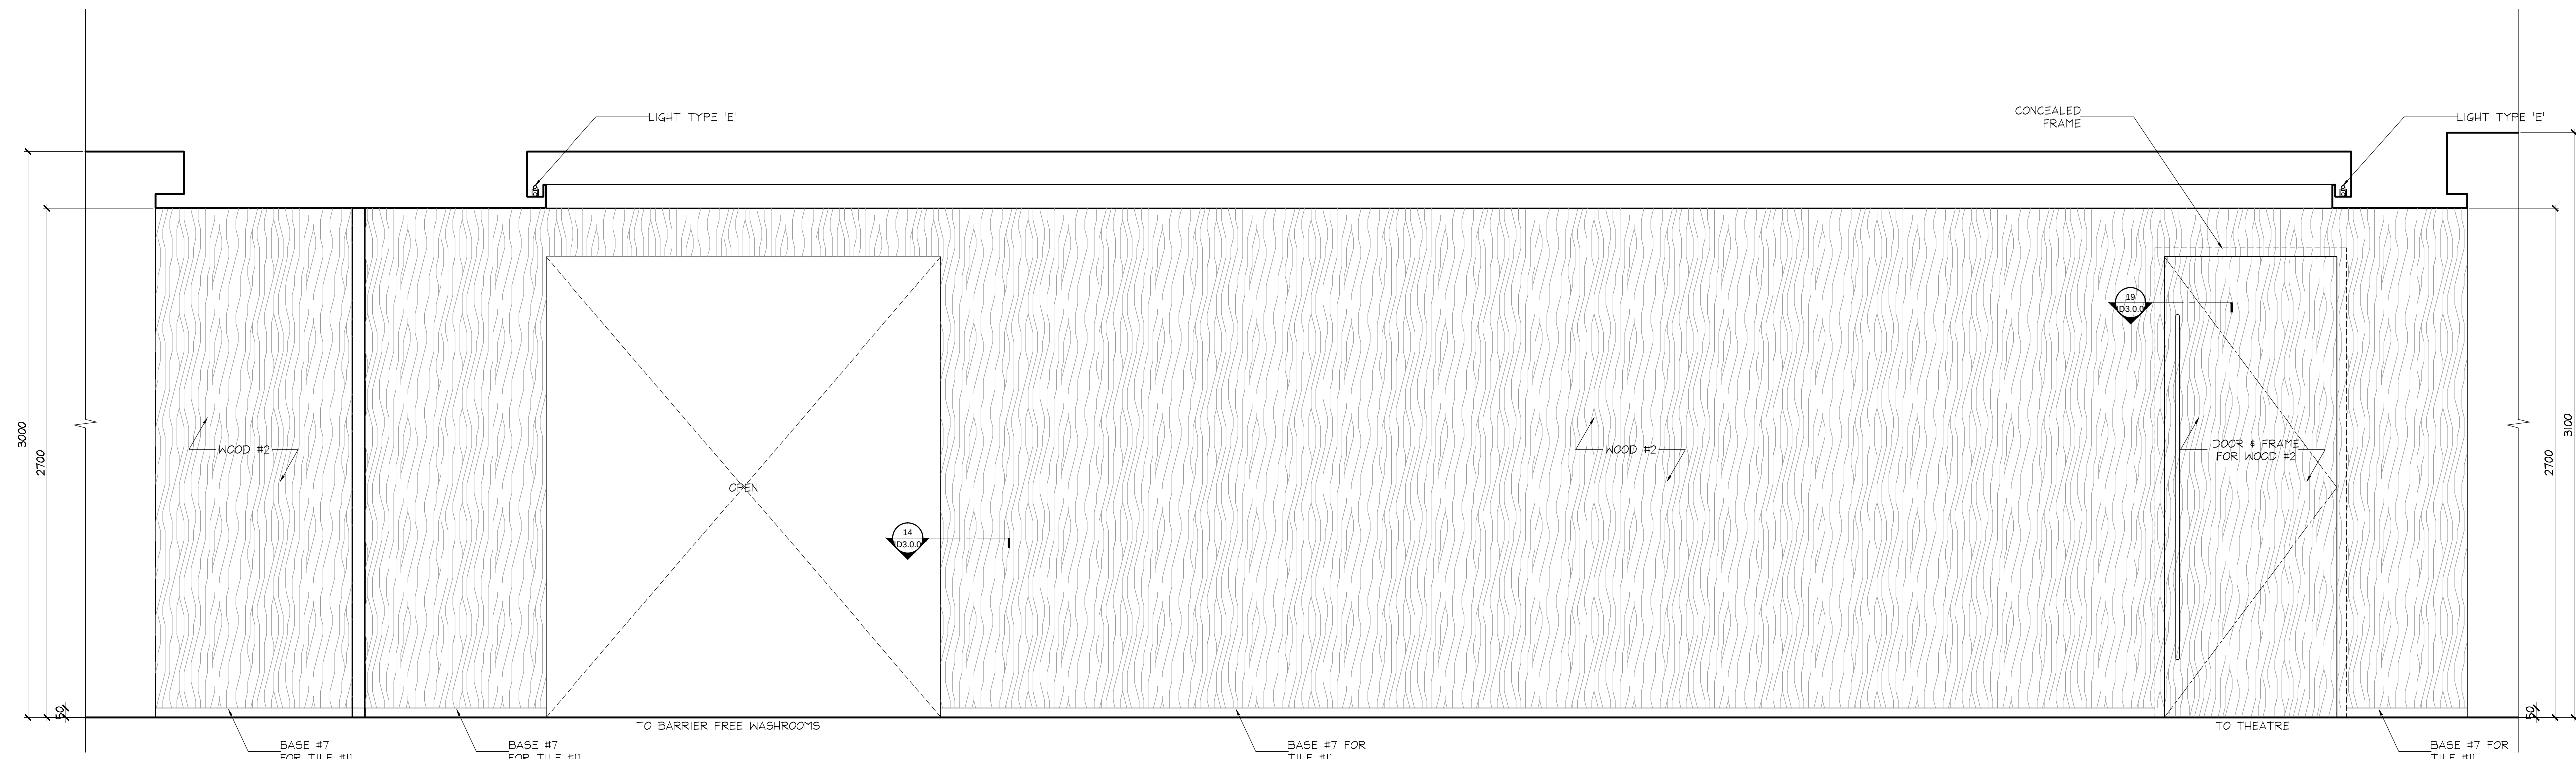


2 ELEVATION
ID2.1.5 GROUND FLOOR
CORRIDOR D
SCALE 1:20

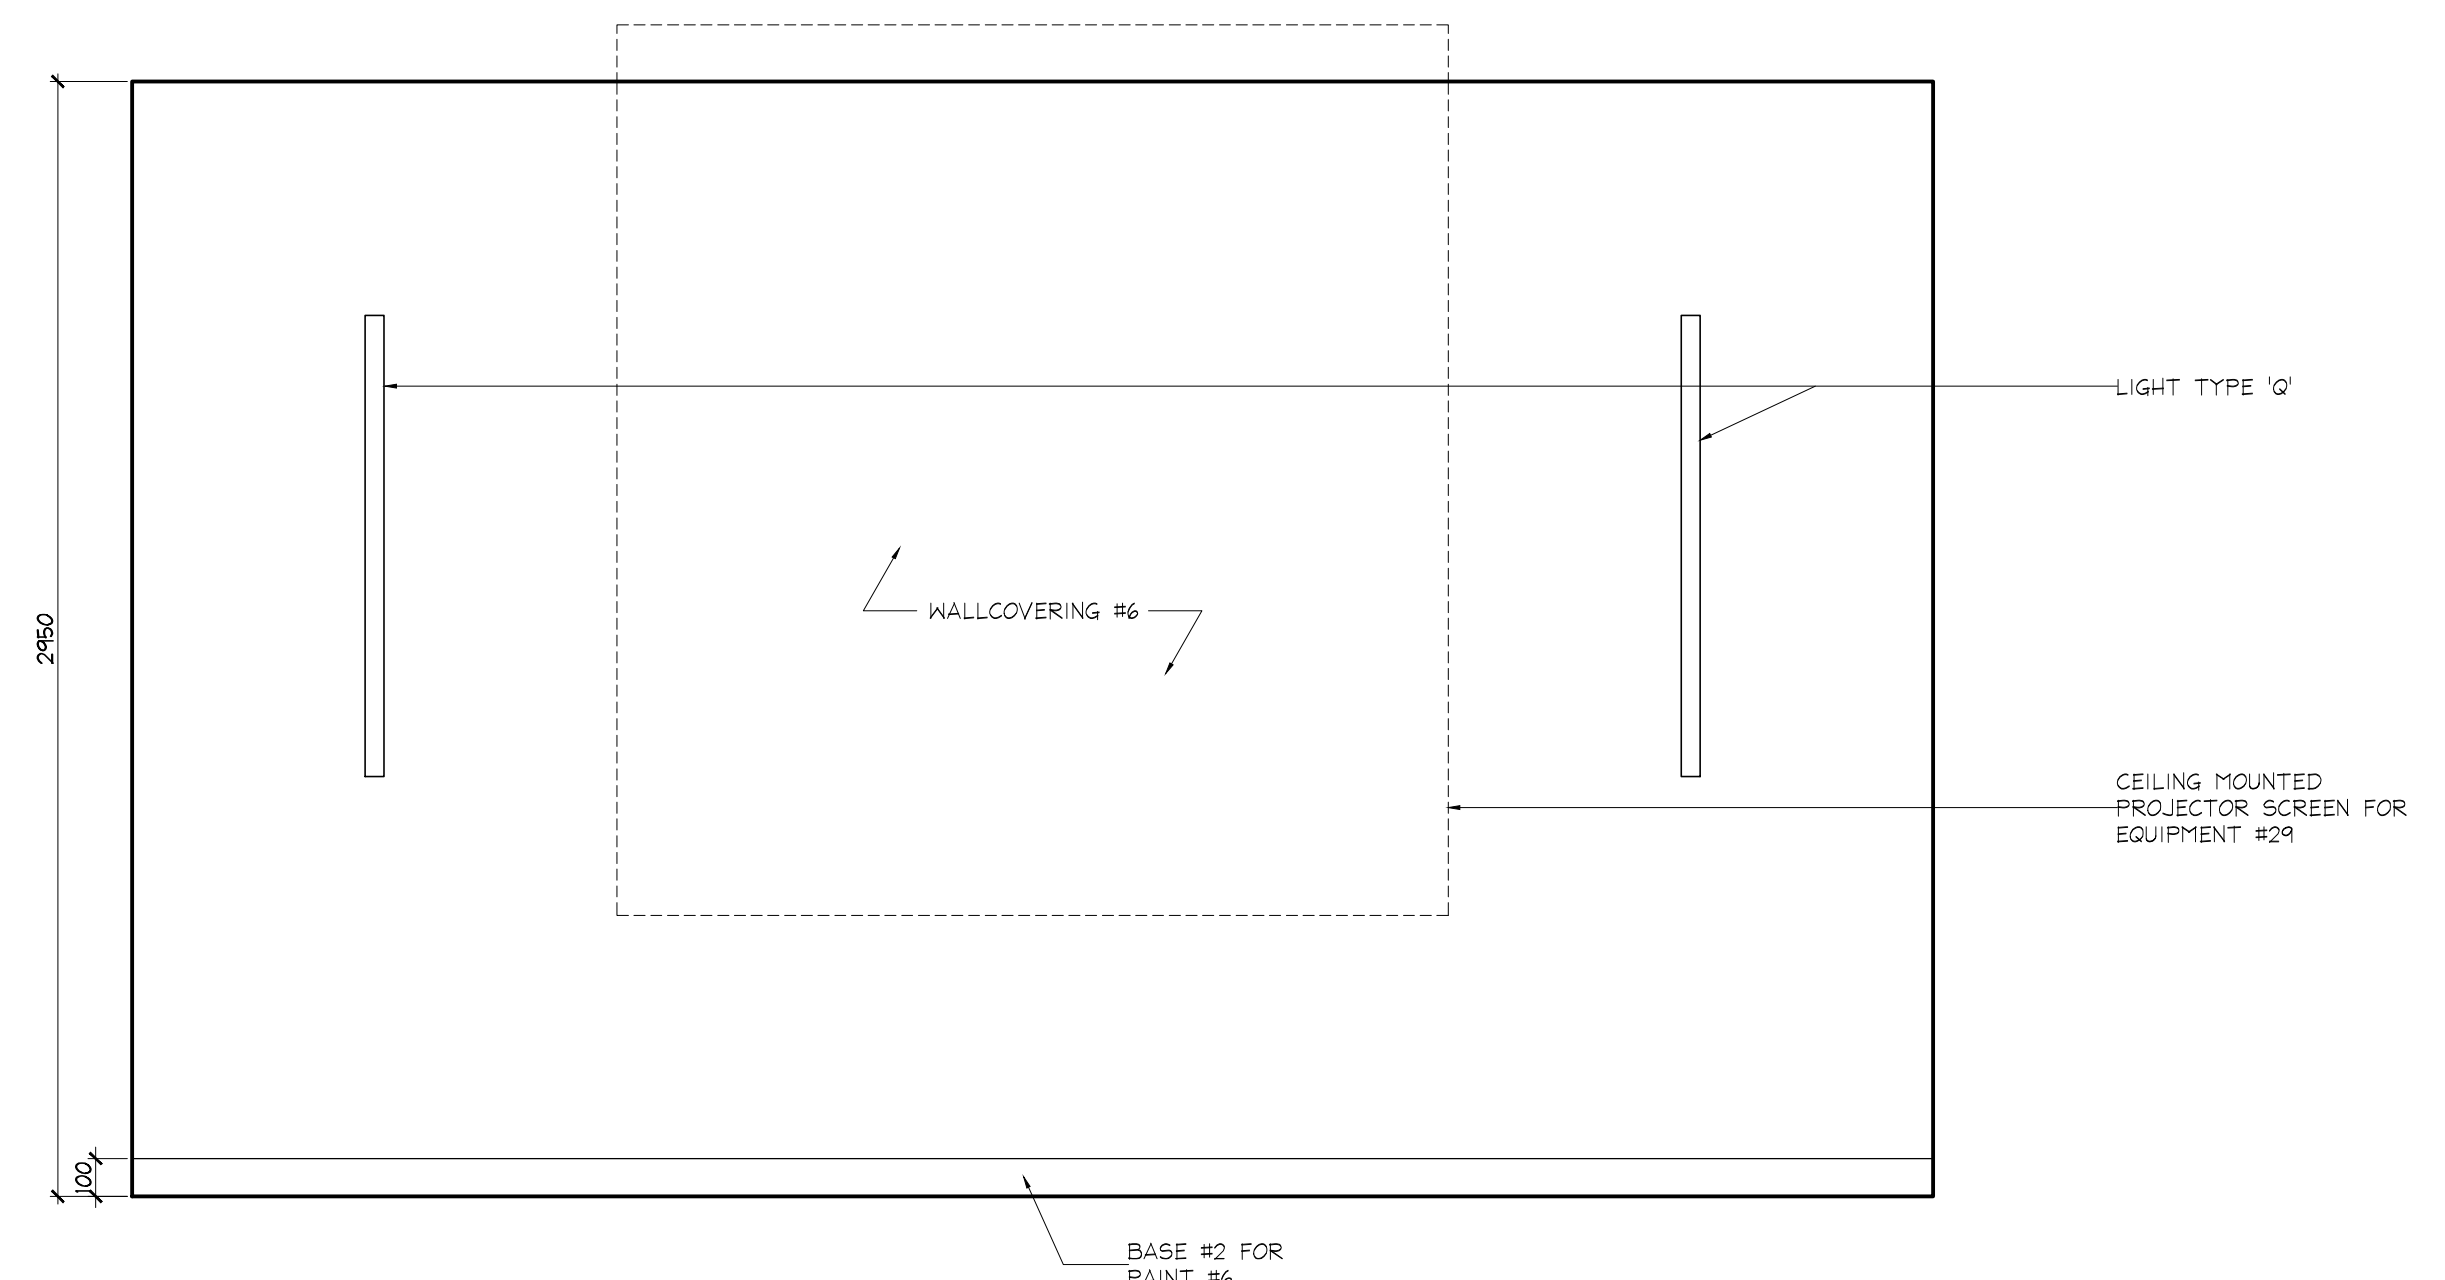


3 ELEVATION
ID2.1.5 GROUND FLOOR
THEATRE
SCALE 1:20

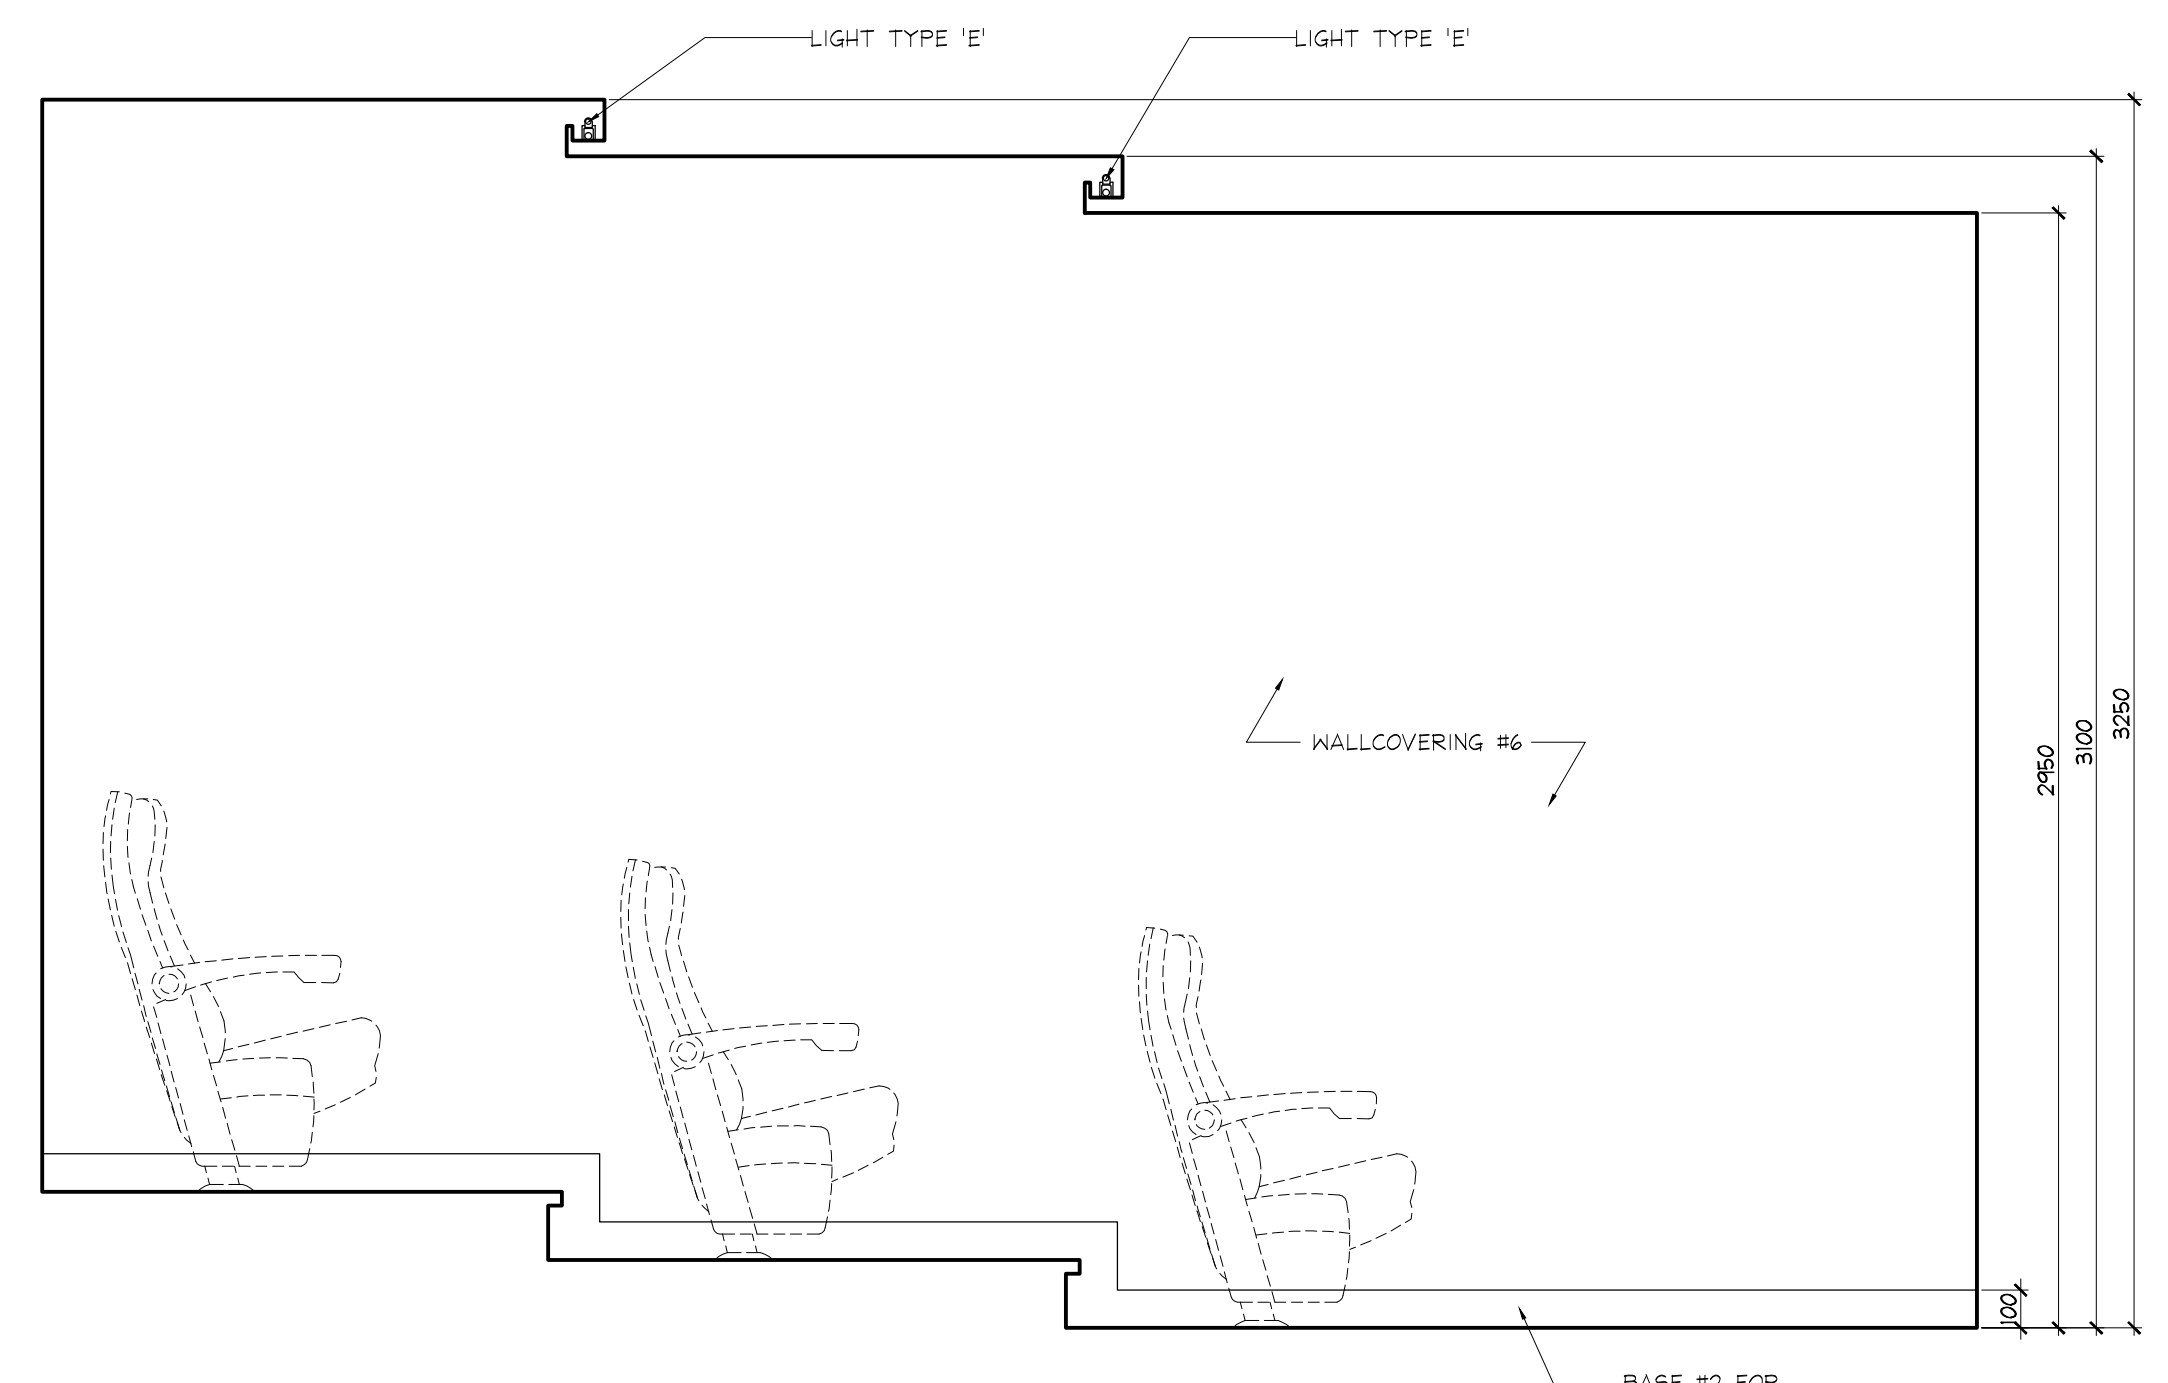

4 ELEVATION
ID2.1.5 GROUND FLOOR
THEATRE
SCALE 1:20

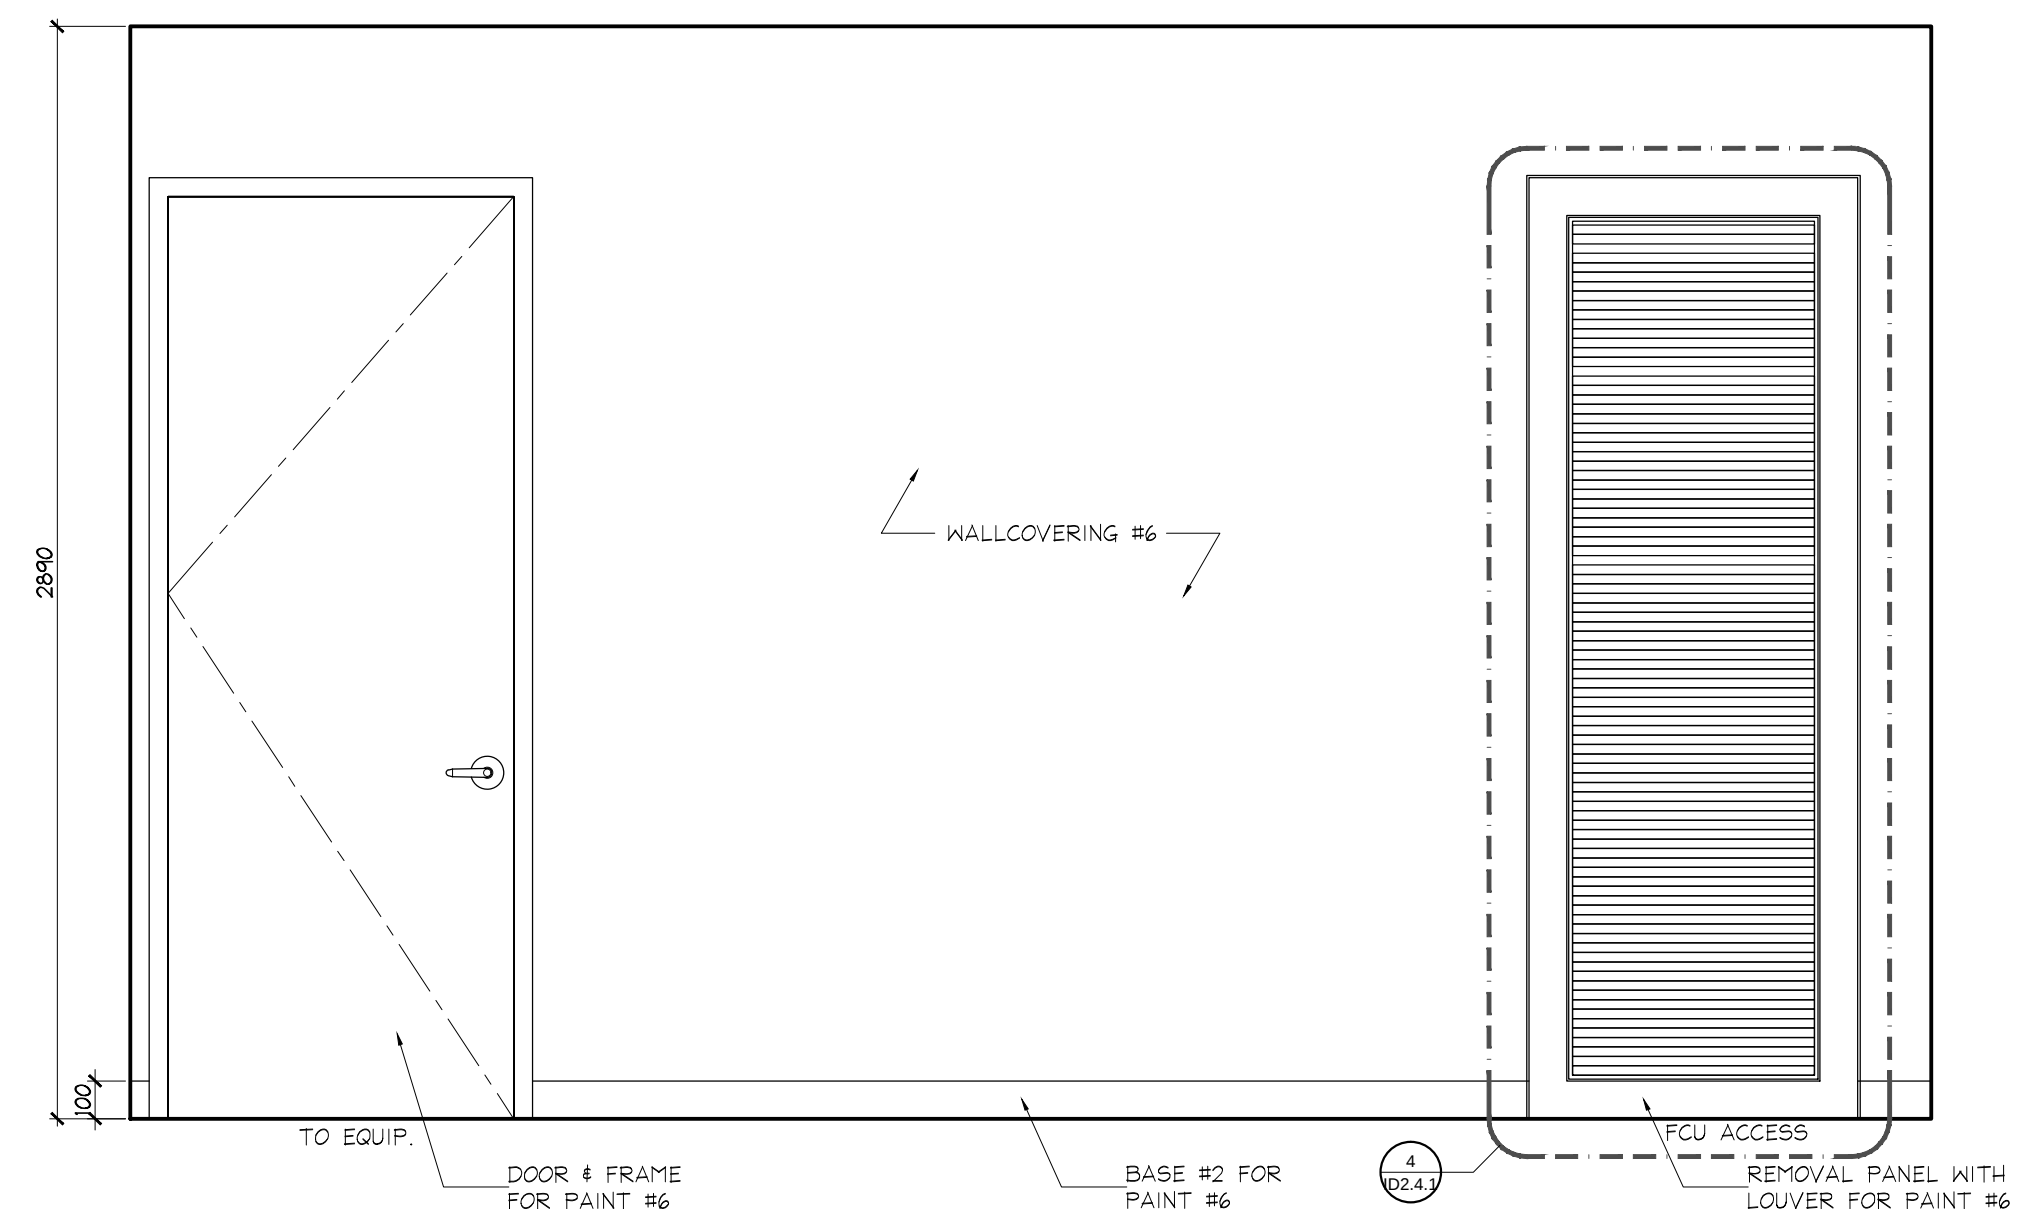

5 ELEVATION
ID2.1.5 GROUND FLOOR
THEATRE
SCALE 1:20

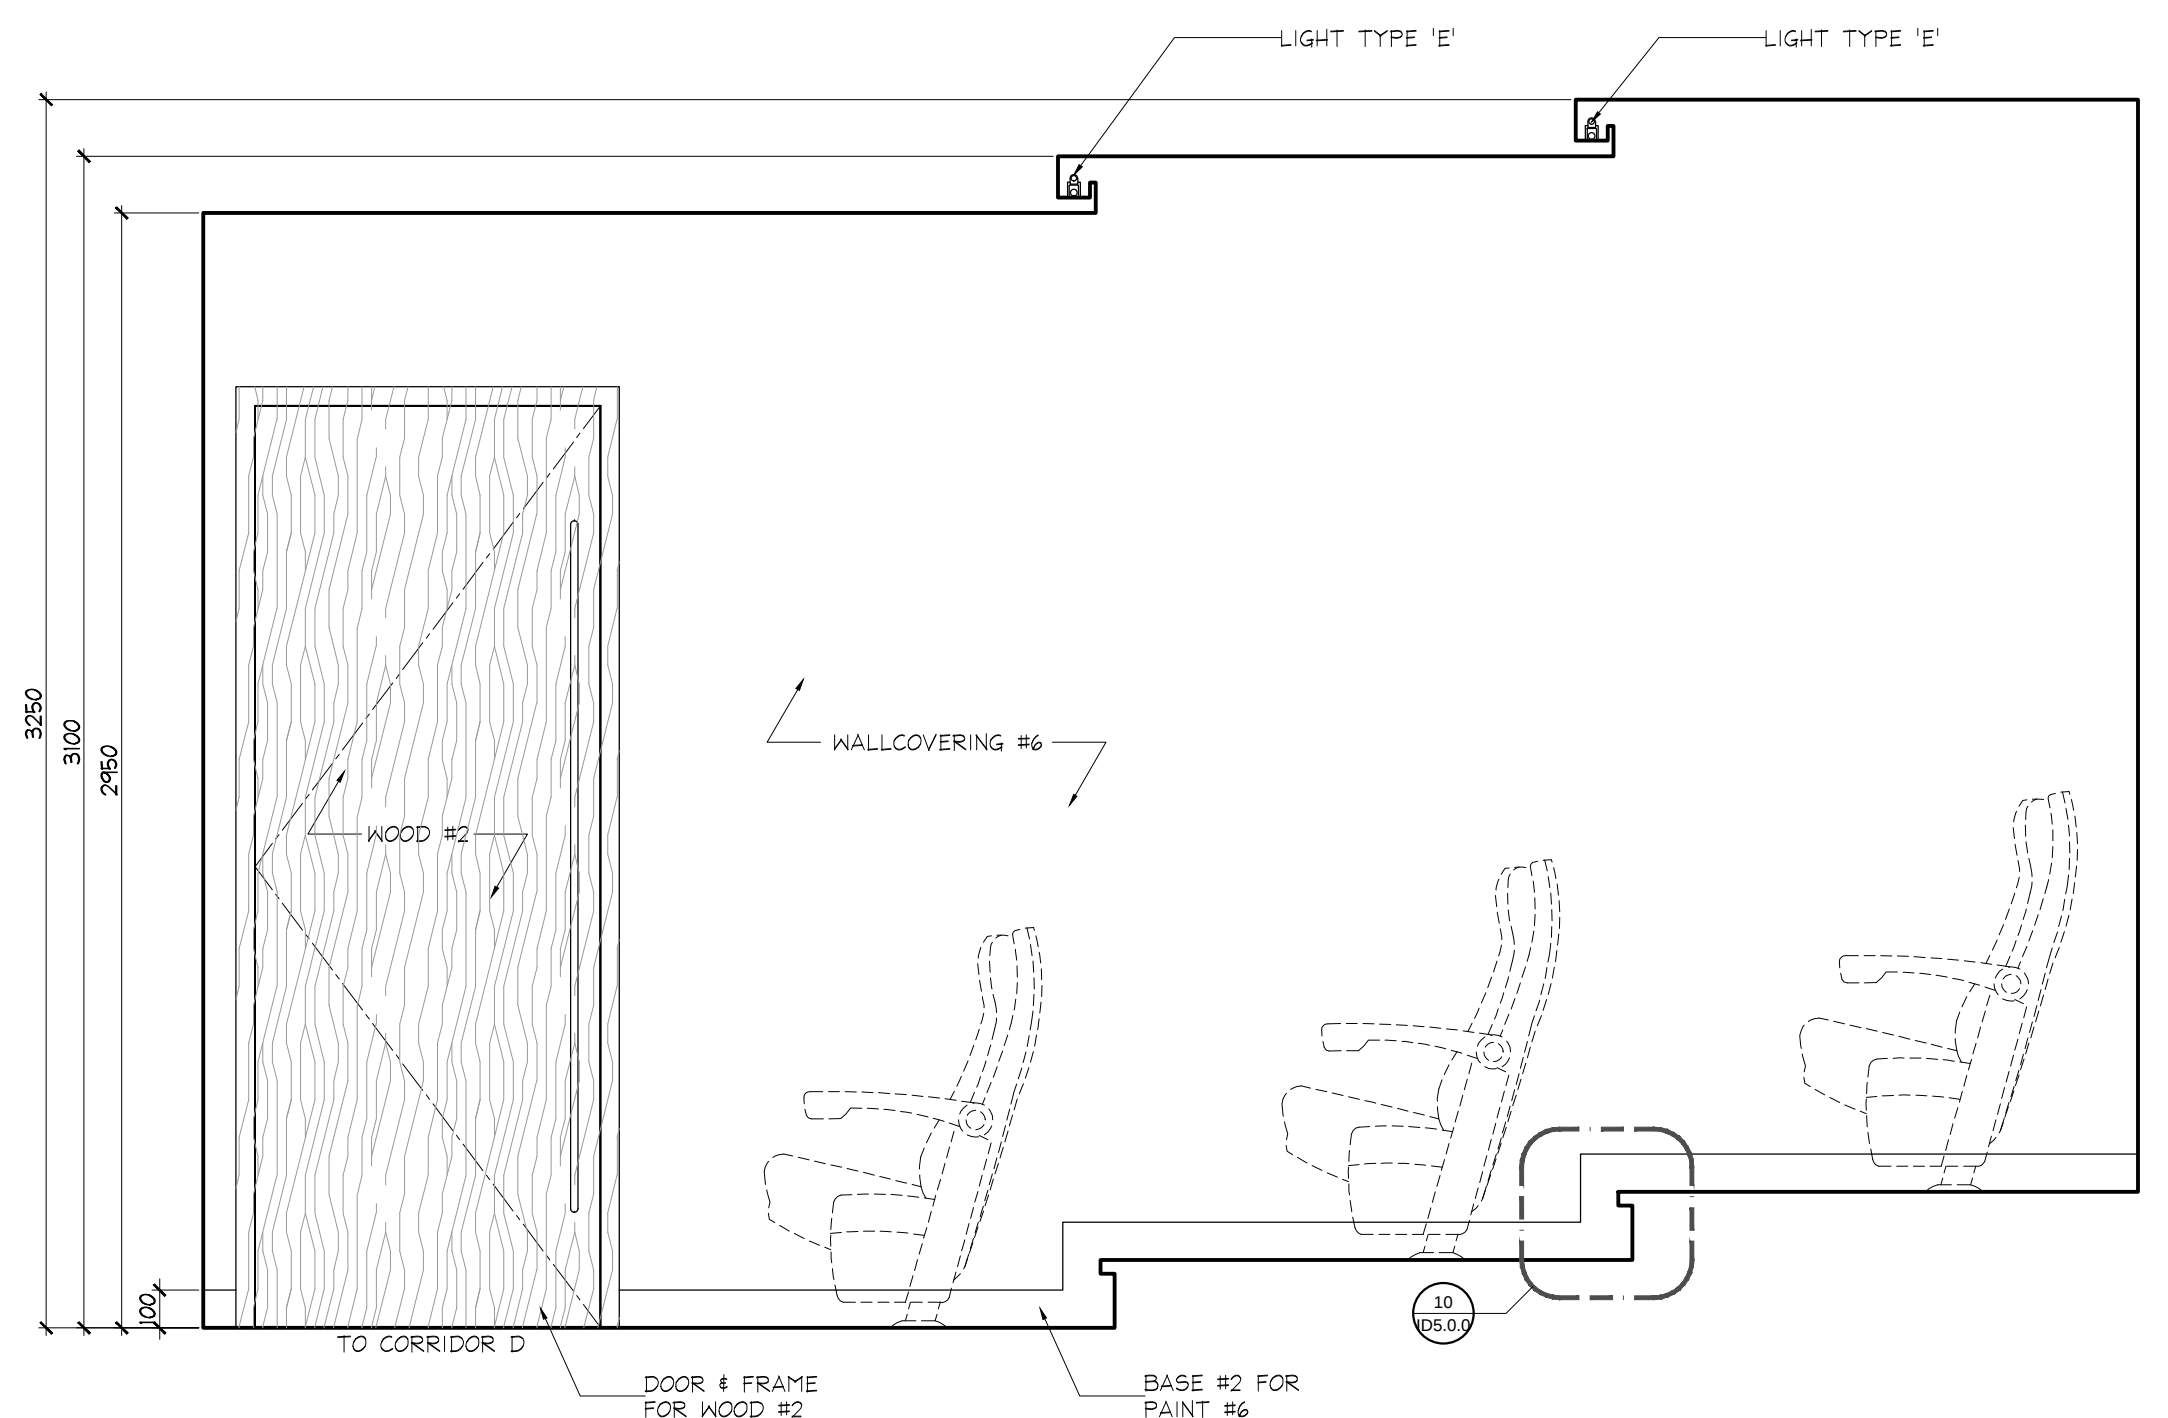

6 ELEVATION
ID2.1.5 GROUND FLOOR
THEATRE
SCALE 1:20

16	21 JAN / 15	ISSUED FOR PAINT / WALLPAPER TENDER	CS
14	8 SEPT / 15	ISSUED FOR TRIM CARPENTRY	CS
13	24 AUG / 15	ADCON#2 / SITE INSTRUCTION #2	CS
12	21 AUG / 15	RE: ISSUED FOR DRYWALL TENDER	CS
11	20 AUG / 15	ISSUED FOR TRIM CARPENTRY AND#1	CS
10	15 JUL / 15	ISSUED FOR DRYWALL TENDER	CS
09	16 JUNE / 15	ISSUED FOR TRIM CARPENTRY TENDER	CS
08	16 JUNE / 15	ISSUED FOR FINISH CARPENTRY	CS
07	06 MAR / 15	ISSUED FOR TILE TENDER	AP
06	26 JAN / 15	ISSUED FOR TENDER	AP
05	22 AUG / 14	ISSUED FOR PERMIT	AP
04			INI
03			INI
02			INI
01			INI

UNION31 INC.
183 BATHURST STREET, STE. 201
TORONTO, ON, M5T 2R7, CANADA
TEL: 416-597-1576 FAX: 416-597-2139

PROJECT NAME:	ALEXANDRA PARK MAIN BUILDING
PROJECT NO.:	13-949
DRAWING'S:	GROUND FLOOR ELEVATIONS
DATE STARTED:	07 AUG / 13
SCALE:	1 : 20
DRAWN BY:	AP
APPROVED BY:	KC
DRAWING NO.:	ID 2.1.5