
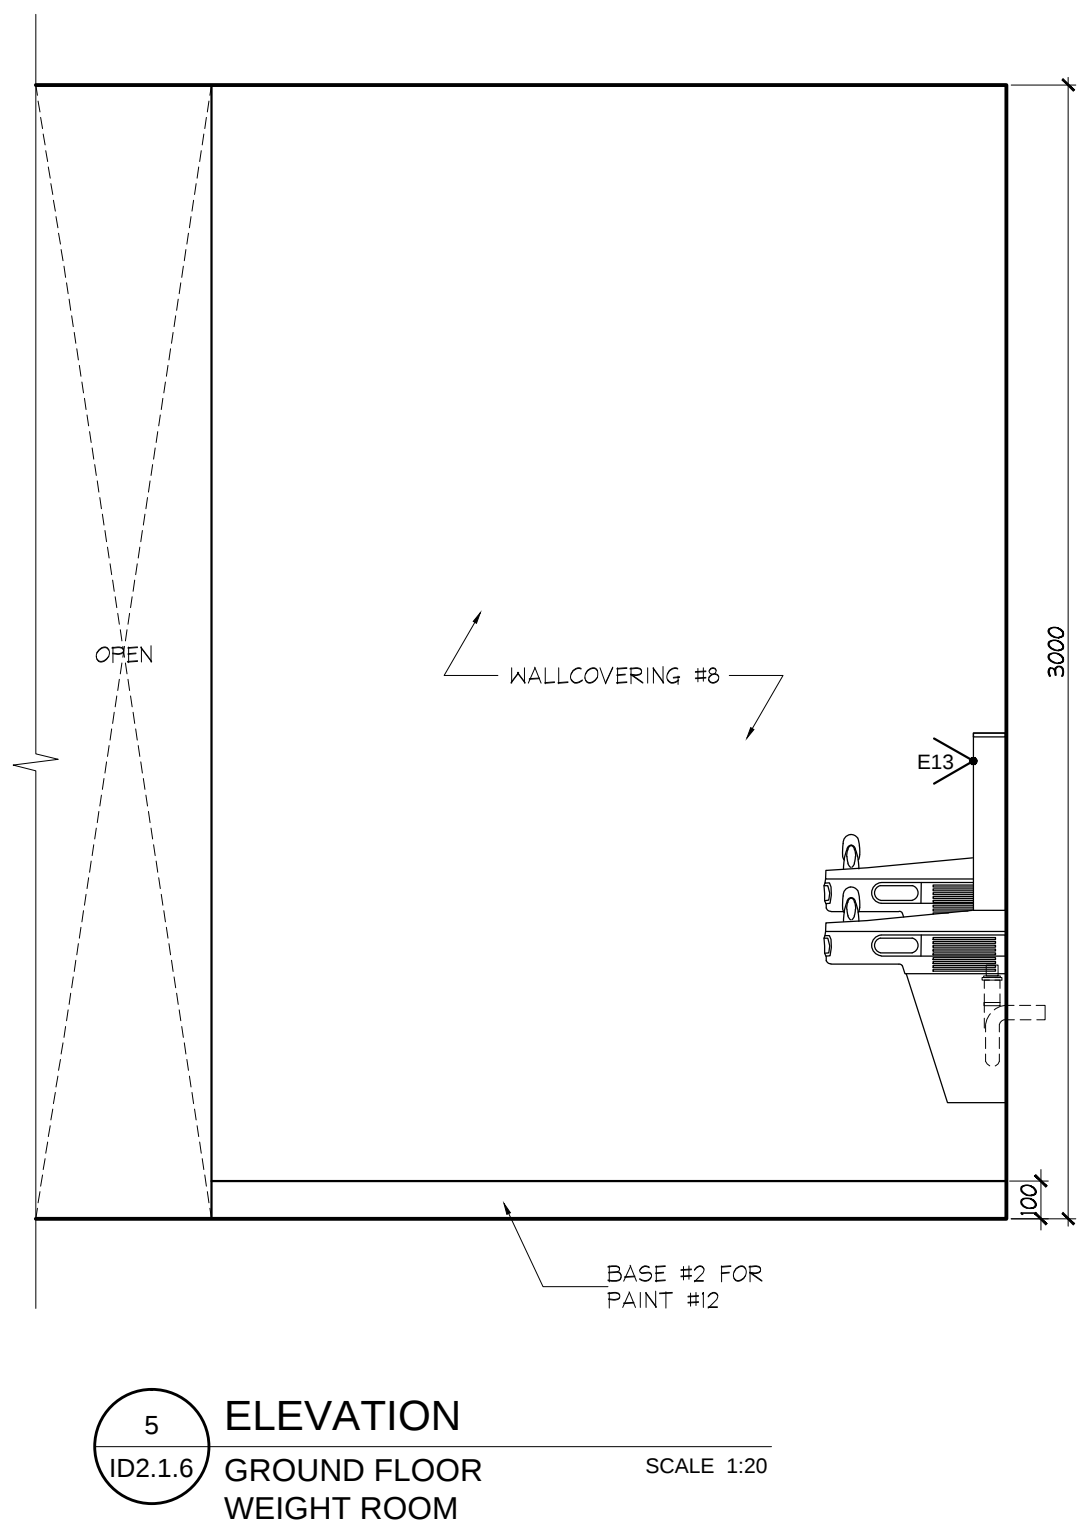
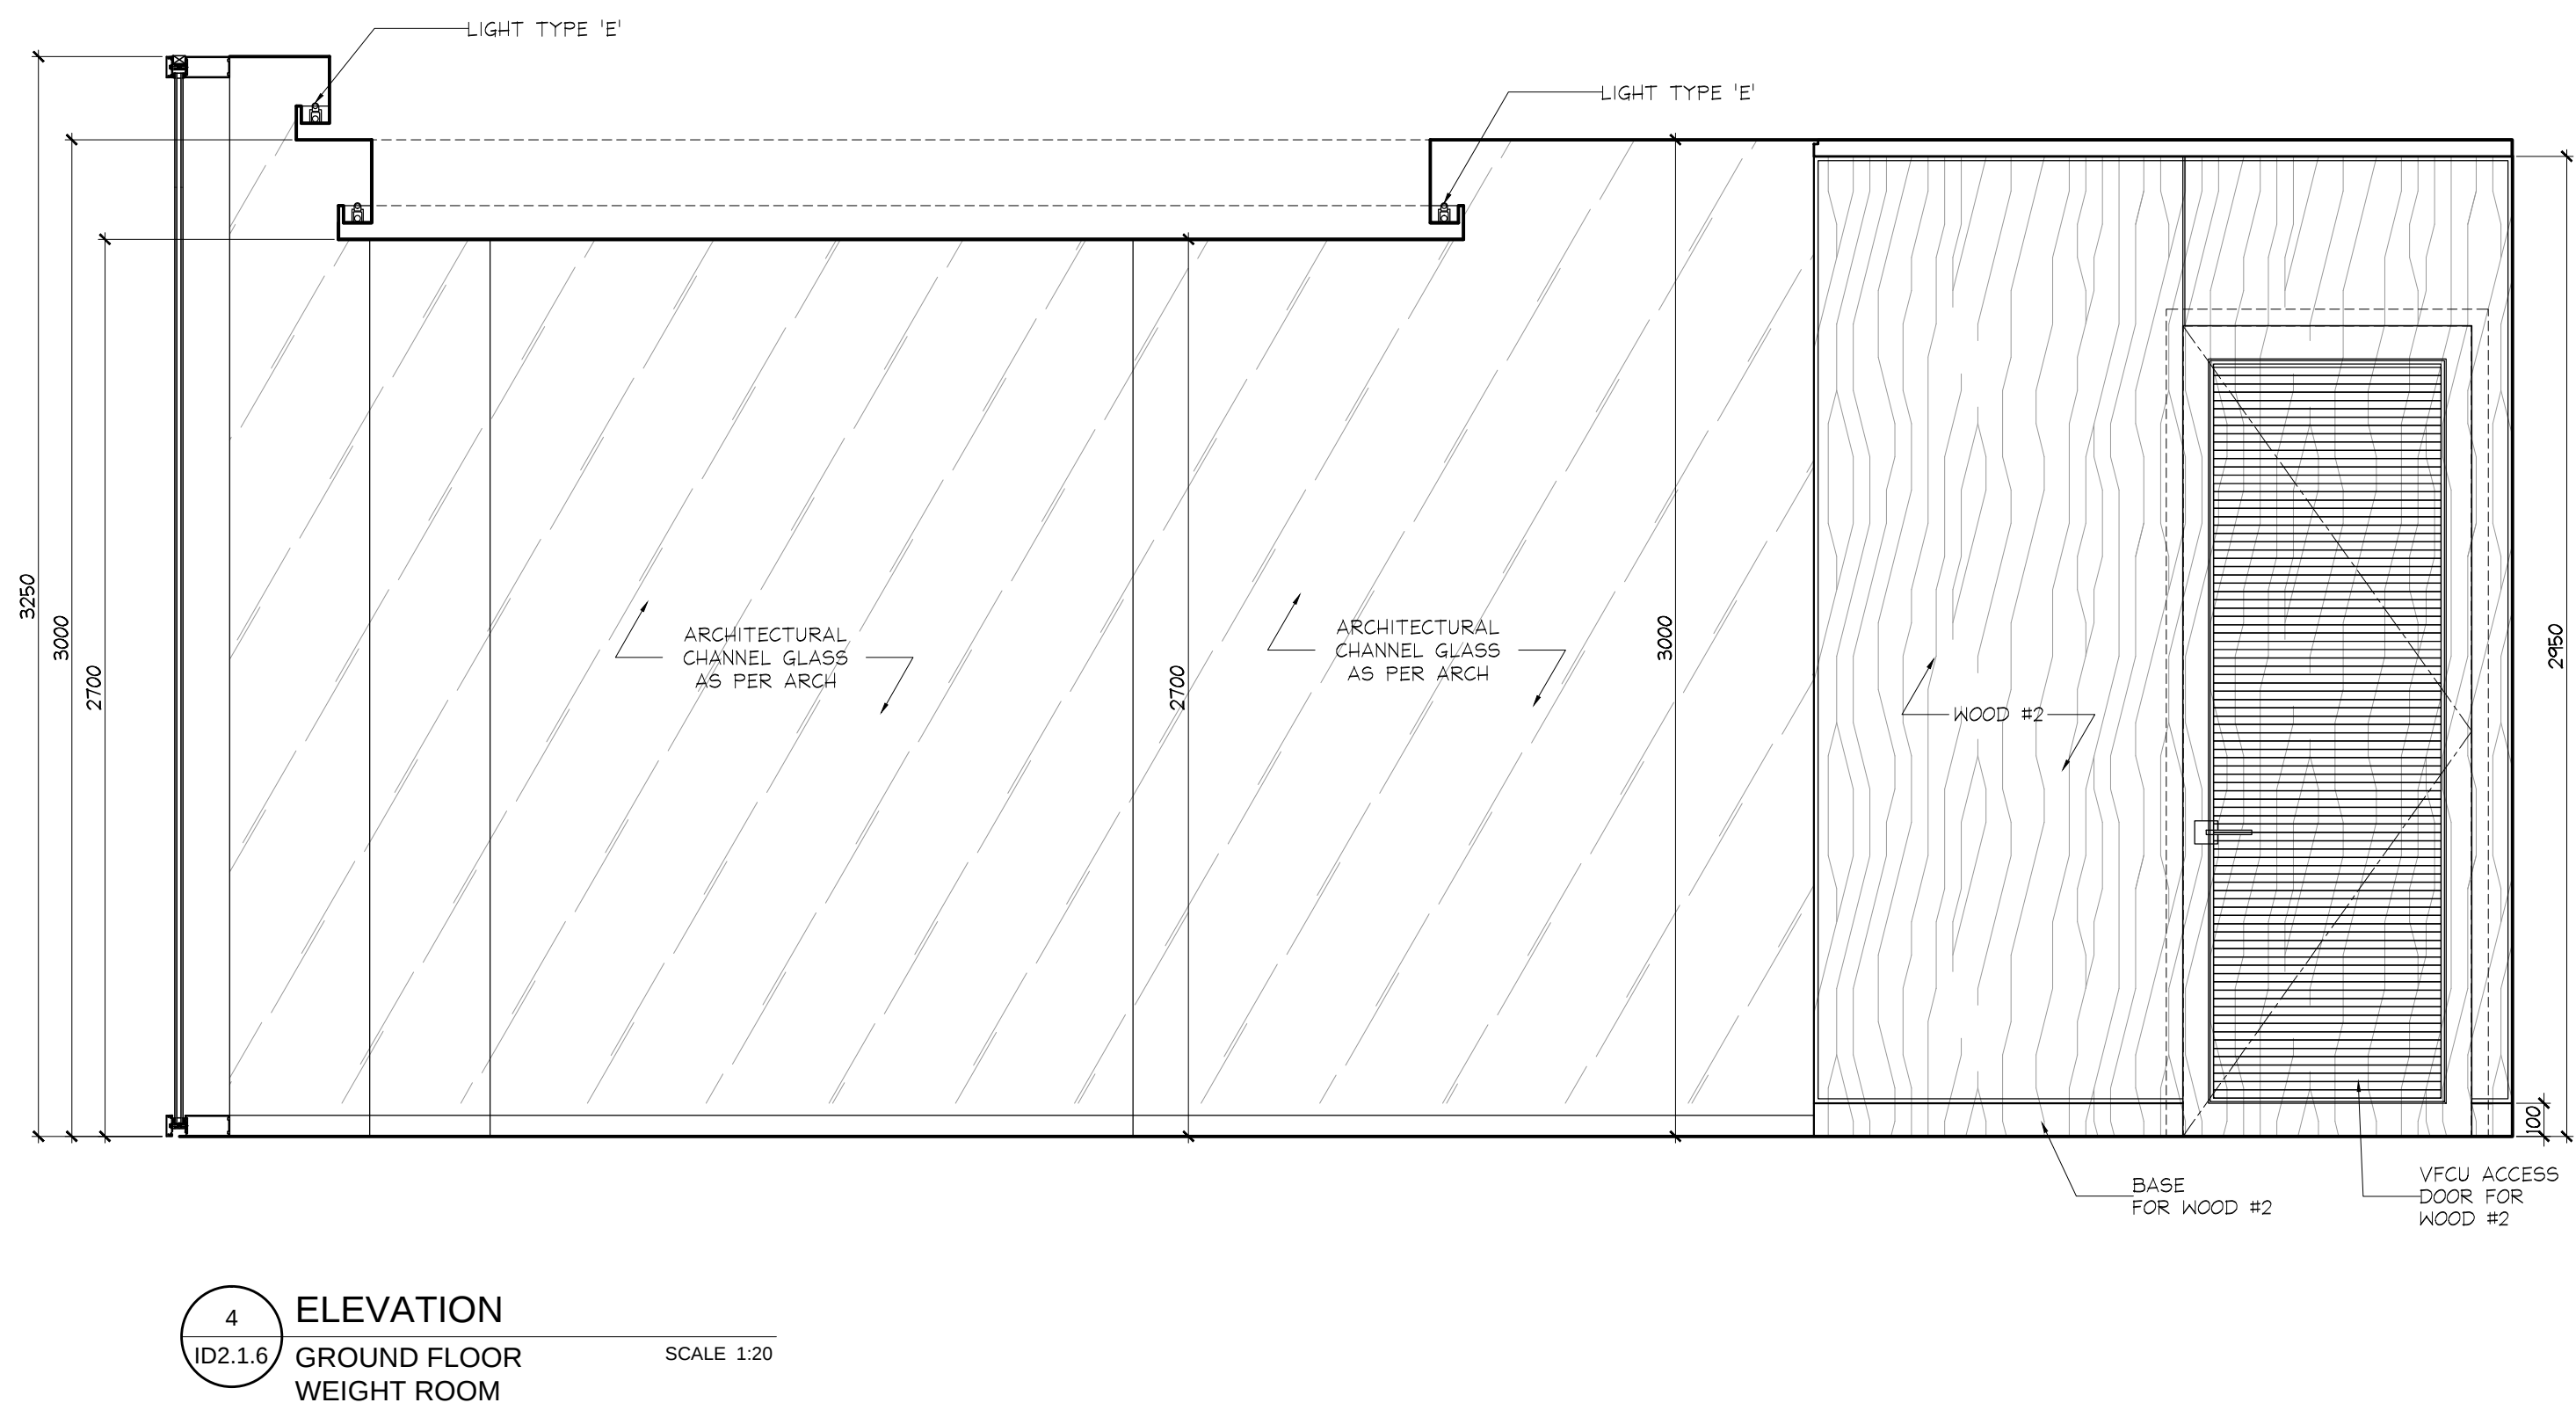
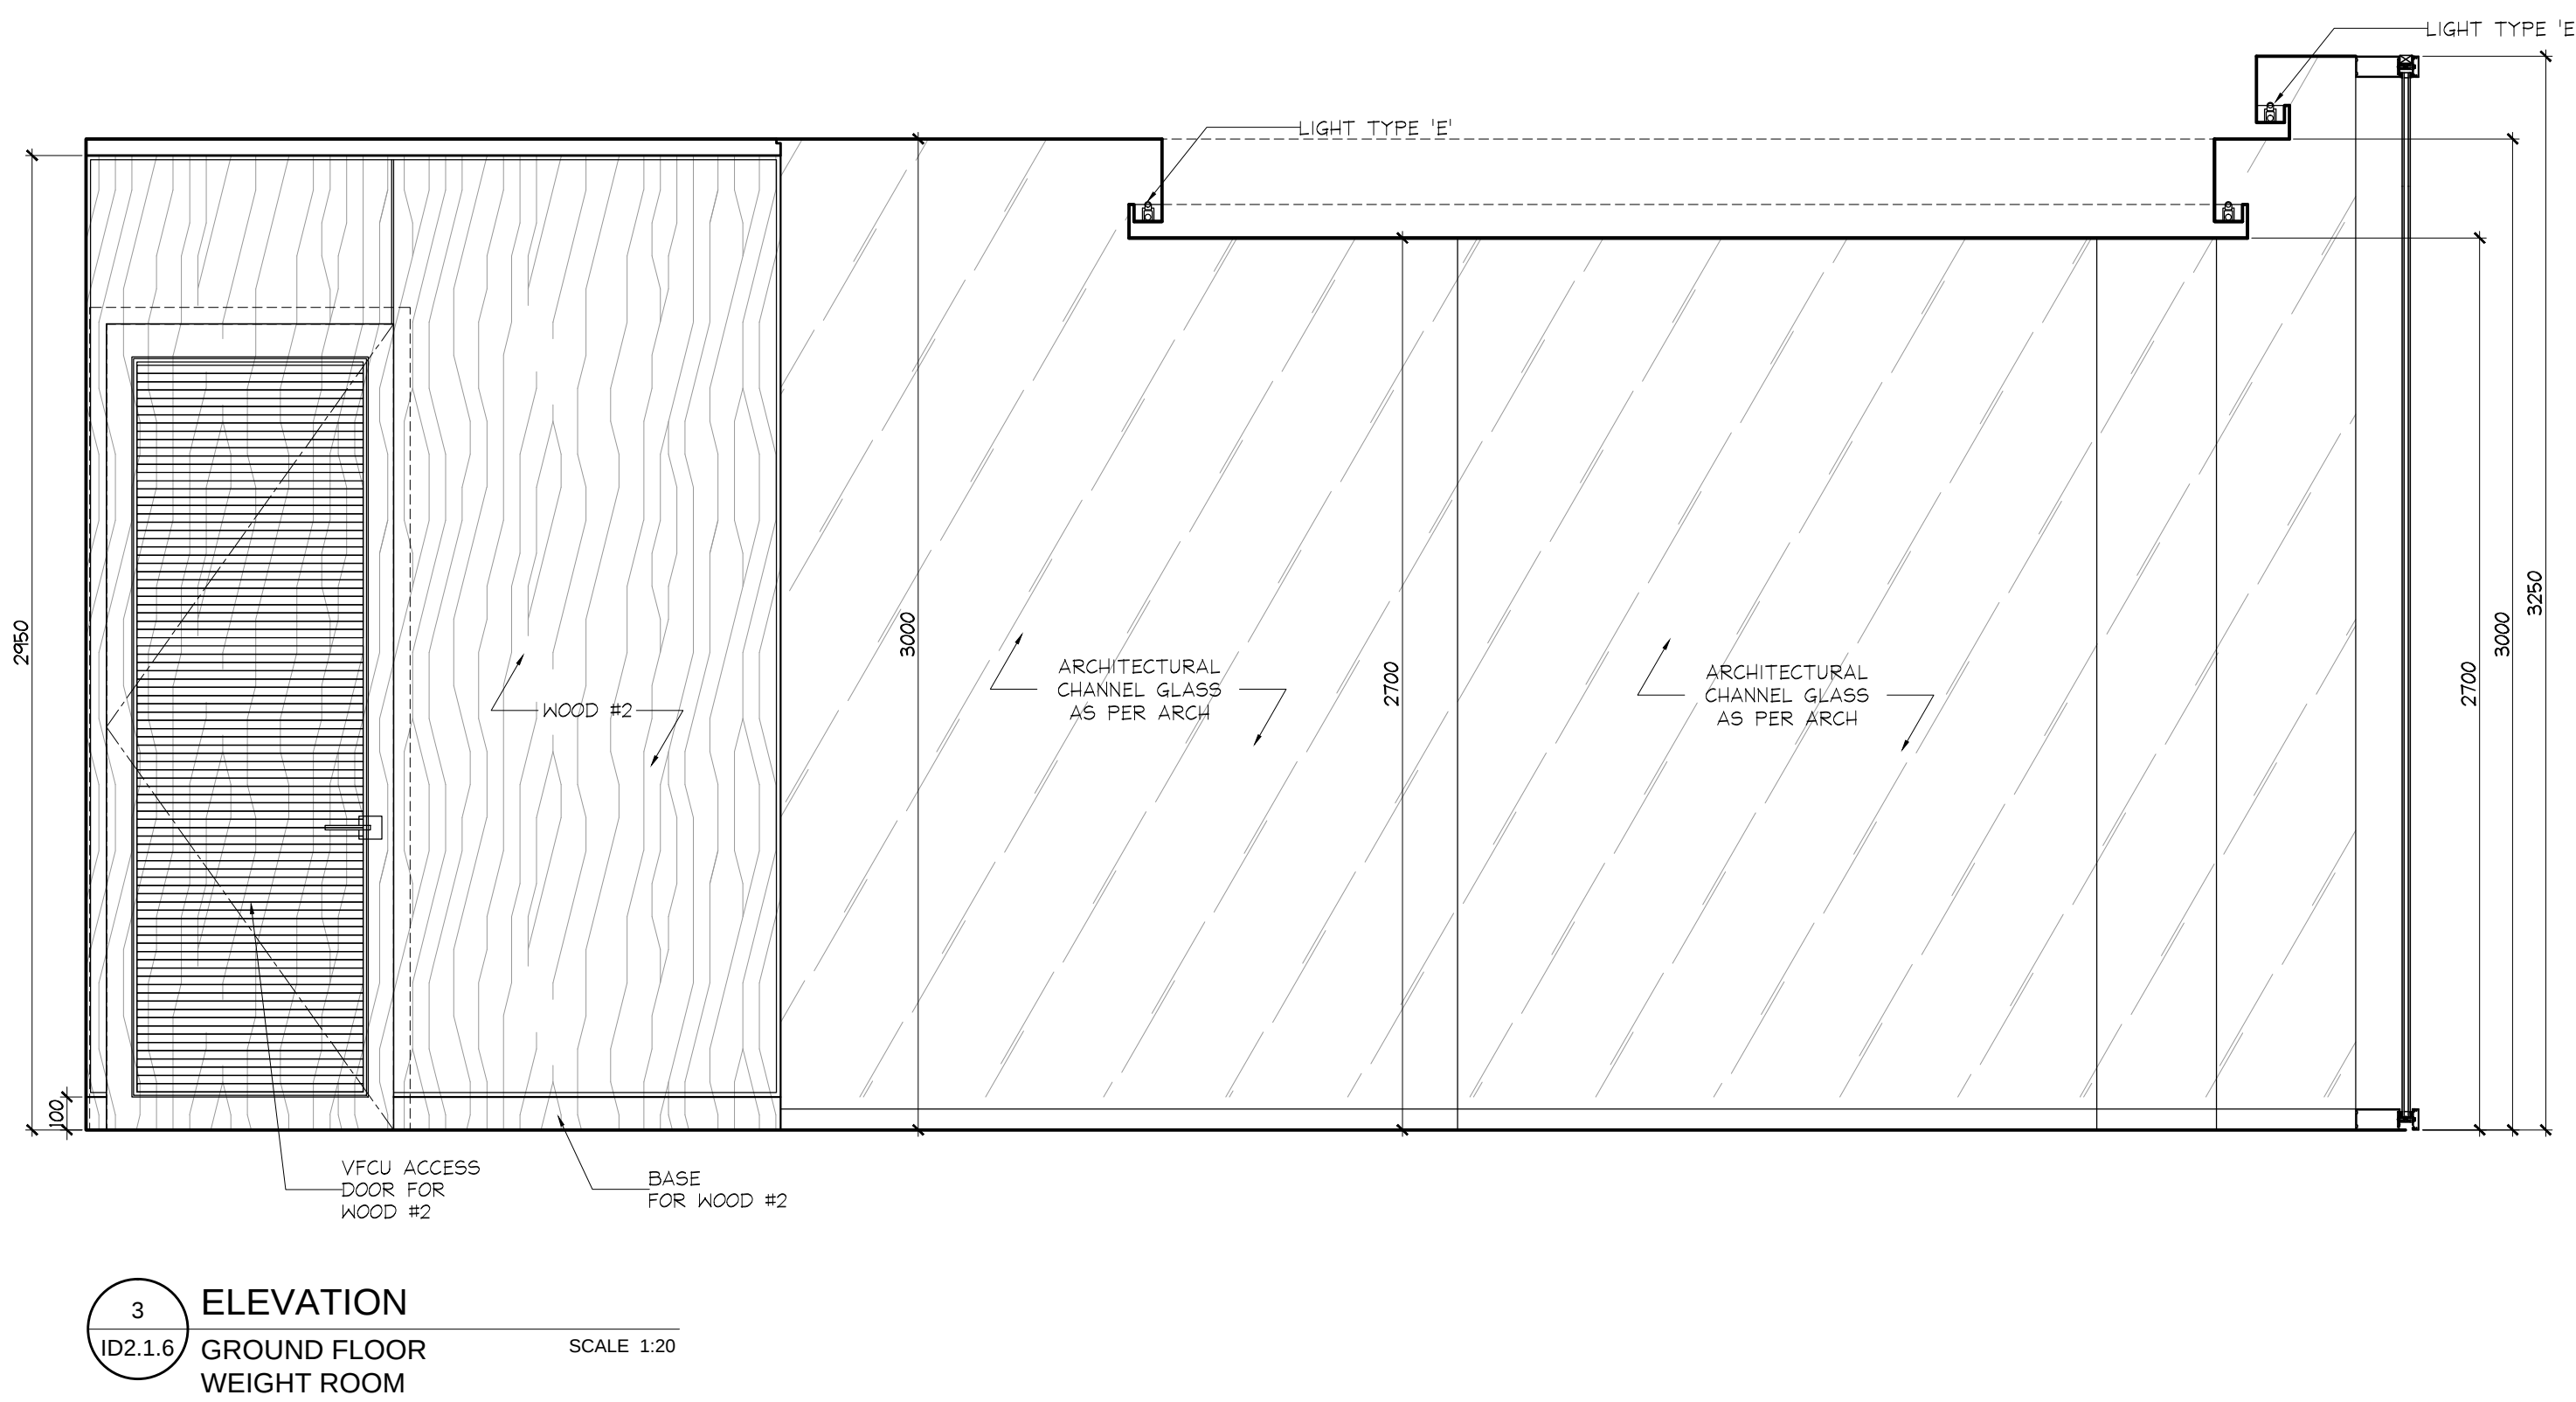
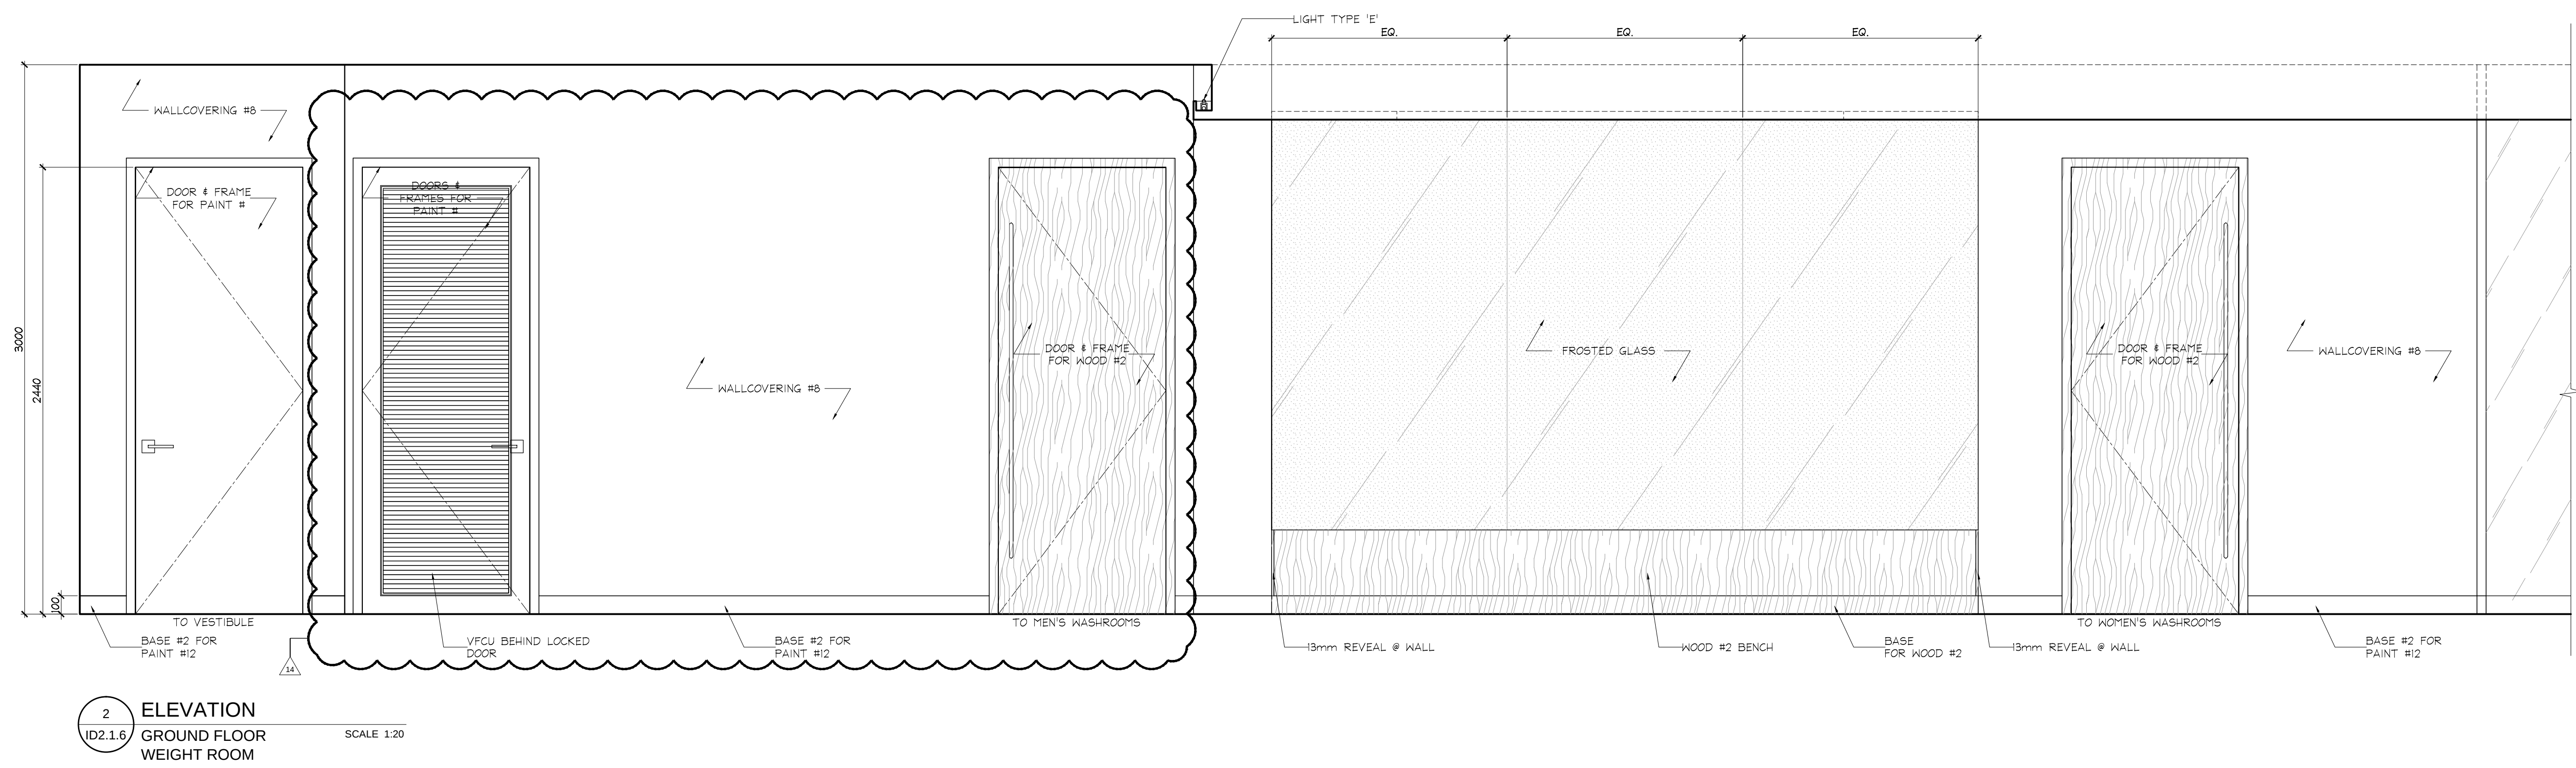


DO NOT SCALE DRAWINGS.

CONTRACTOR MUST VERIFY ALL DRAWINGS, DIMENSIONS, DETAILS AND SPECIFICATIONS, AND REPORT ANY DISCREPANCIES TO UNION 31 INC. BEFORE PROCEEDING WITH WORK. MATERIALS MAY NOT BE SUBSTITUTED WITHOUT WRITTEN APPROVAL FROM UNION 31 INC.

ALL DRAWINGS AND SPECIFICATIONS ARE INSTRUMENTS OF SERVICE AND THE PROPERTY OF UNION 31 INC. WHICH MUST BE RETURNED AT THE COMPLETION OF THE WORK.

PRINTED: 20-Jun-15

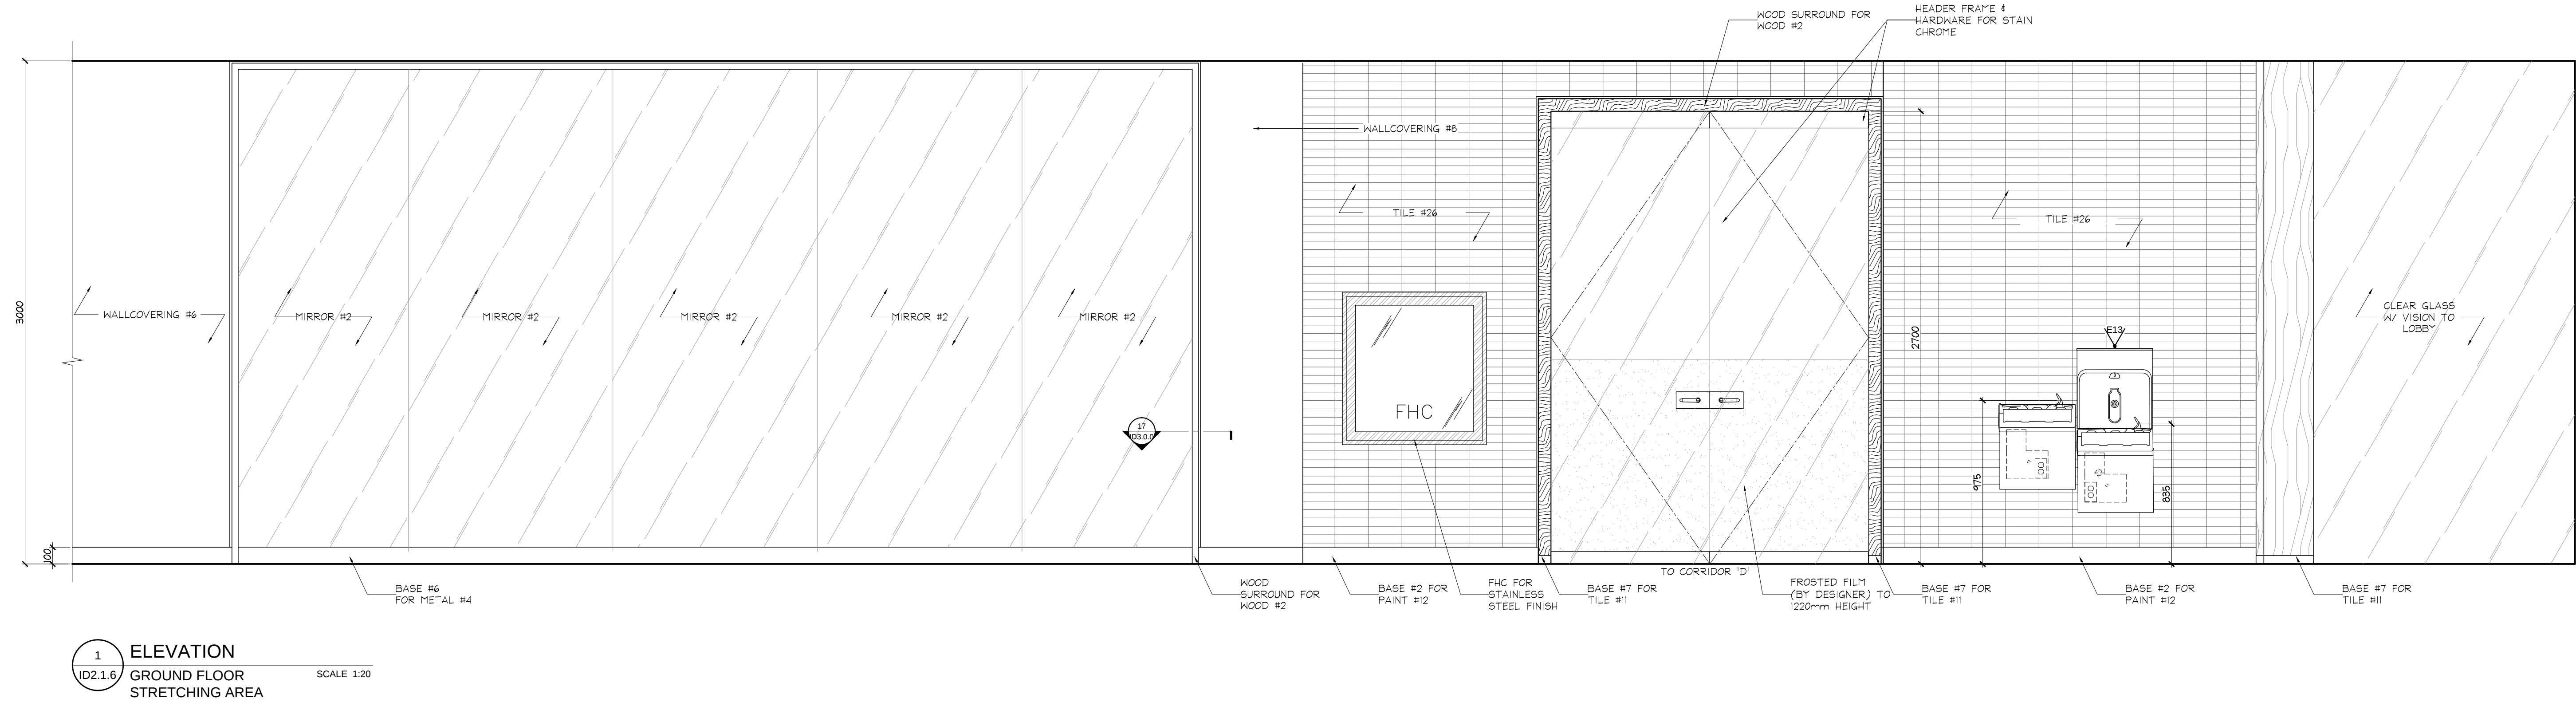

16	21 JAN / 15	ISSUED FOR PAINT / WALLPAPER TENDER	CS
14	8 SEPT / 15	ISSUED FOR TRIM CARPENTRY	CS
13	24 AUG / 15	ADDENDUM 2 / SITE INSTRUCTION #2	CS
12	21 AUG / 15	RE: ISSUED FOR DRYWALL TENDER	CS
11	20 AUG / 15	ISSUED FOR TRIM CARPENTRY AND MW1	CS
10	15 JULY / 15	ISSUED FOR DRYWALL TENDER	CS
09	16 JUNE / 15	ISSUED FOR TRIM CARPENTRY TENDER	CS
08	16 JUNE / 15	ISSUED FOR FINISH CARPENTRY	CS
07	06 MAR / 15	ISSUED FOR TILE TENDER	AP
06	26 JAN / 15	ISSUED FOR TENDER	AP
05	22 AUG / 14	ISSUED FOR PERMIT	AP
04		COMMENTS	INI
REVISIONS:			

UNION 31

UNION31 INC.
183 BATHURST STREET, STE. 201
TORONTO, ON, M5T 2R7, CANADA
TEL: 416-597-1576 FAX: 416-597-2139

PROJECT NAME:		ALEXANDRA PARK MAIN BUILDING
PROJECT NO.:		13-949
DRAWINGS:		GROUND FLOOR ELEVATIONS
DATE STARTED:	07 AUG / 13	DRAWING NO.:
SCALE:	1 : 20	ID
DRAWN BY:	AP	2.1.6
APPROVED BY:	KC	