




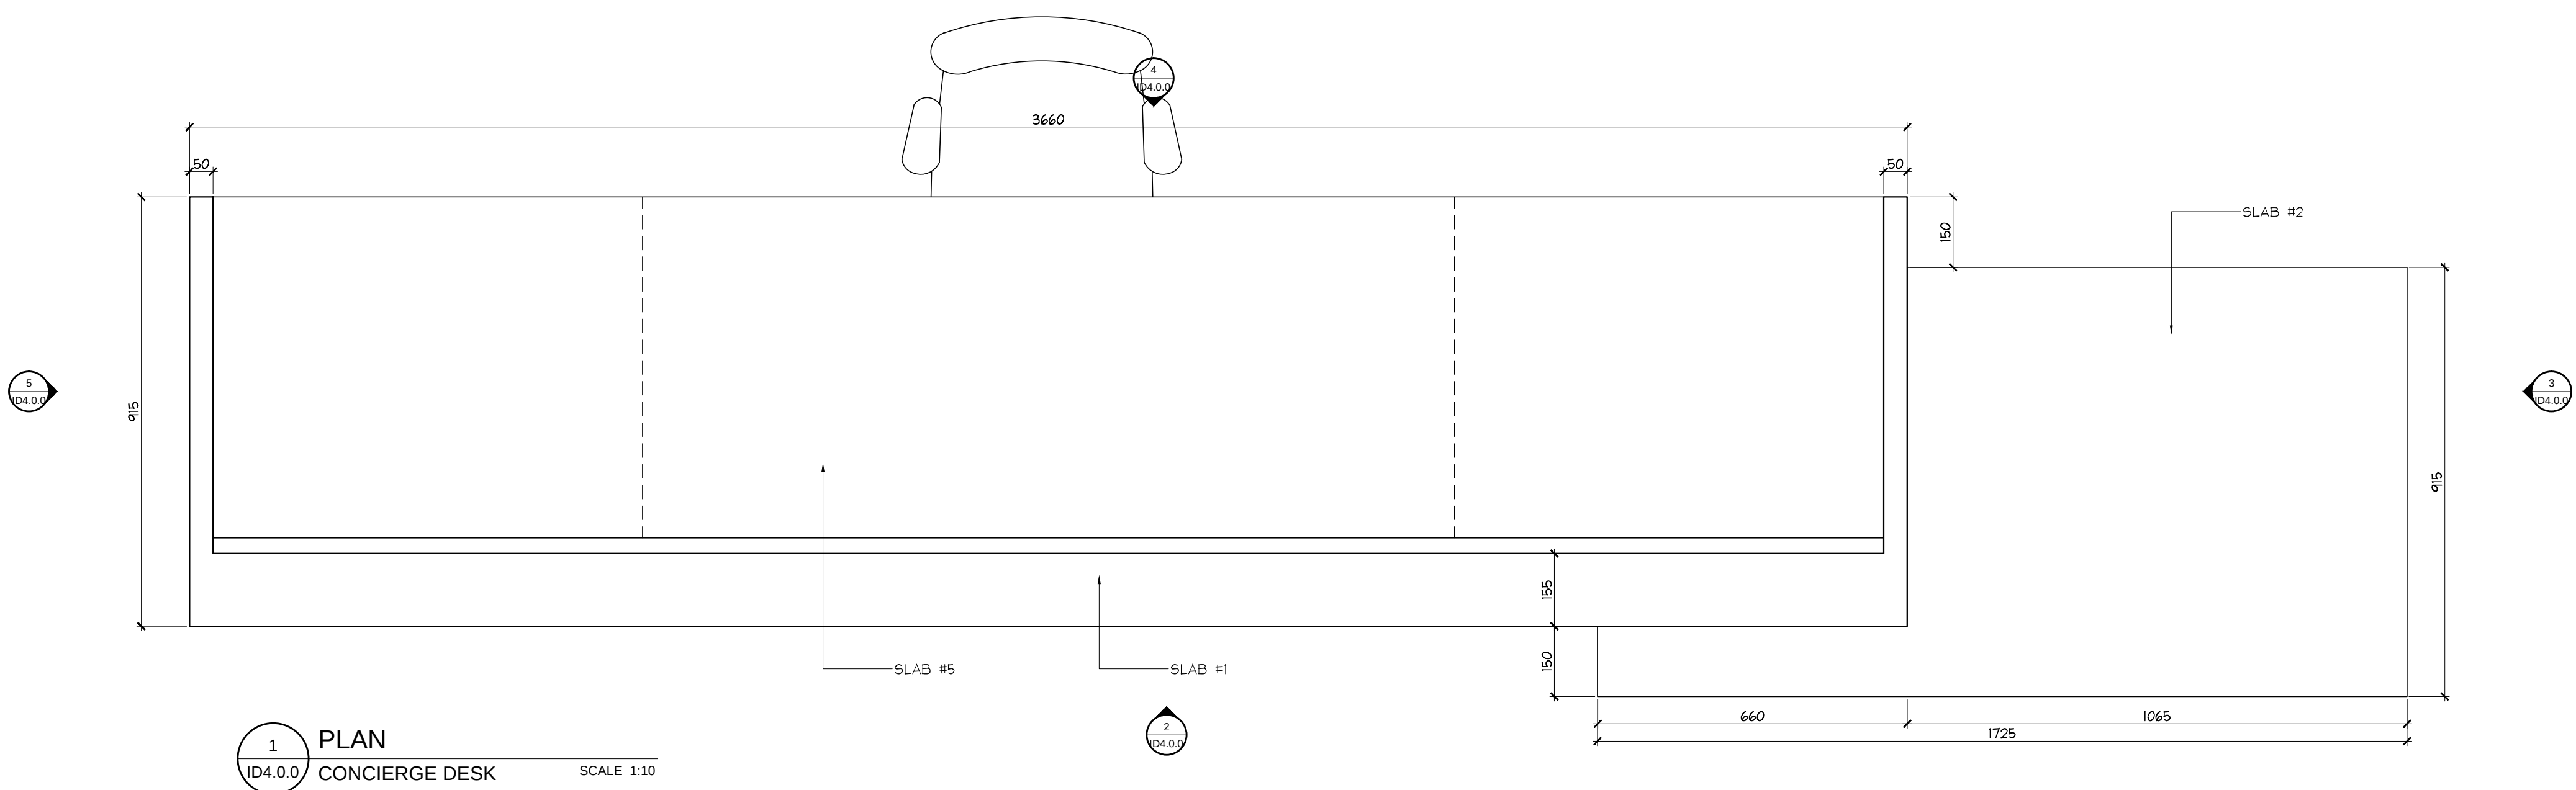


1 PLAN
CONCIERGE DESK
SCALE 1:10

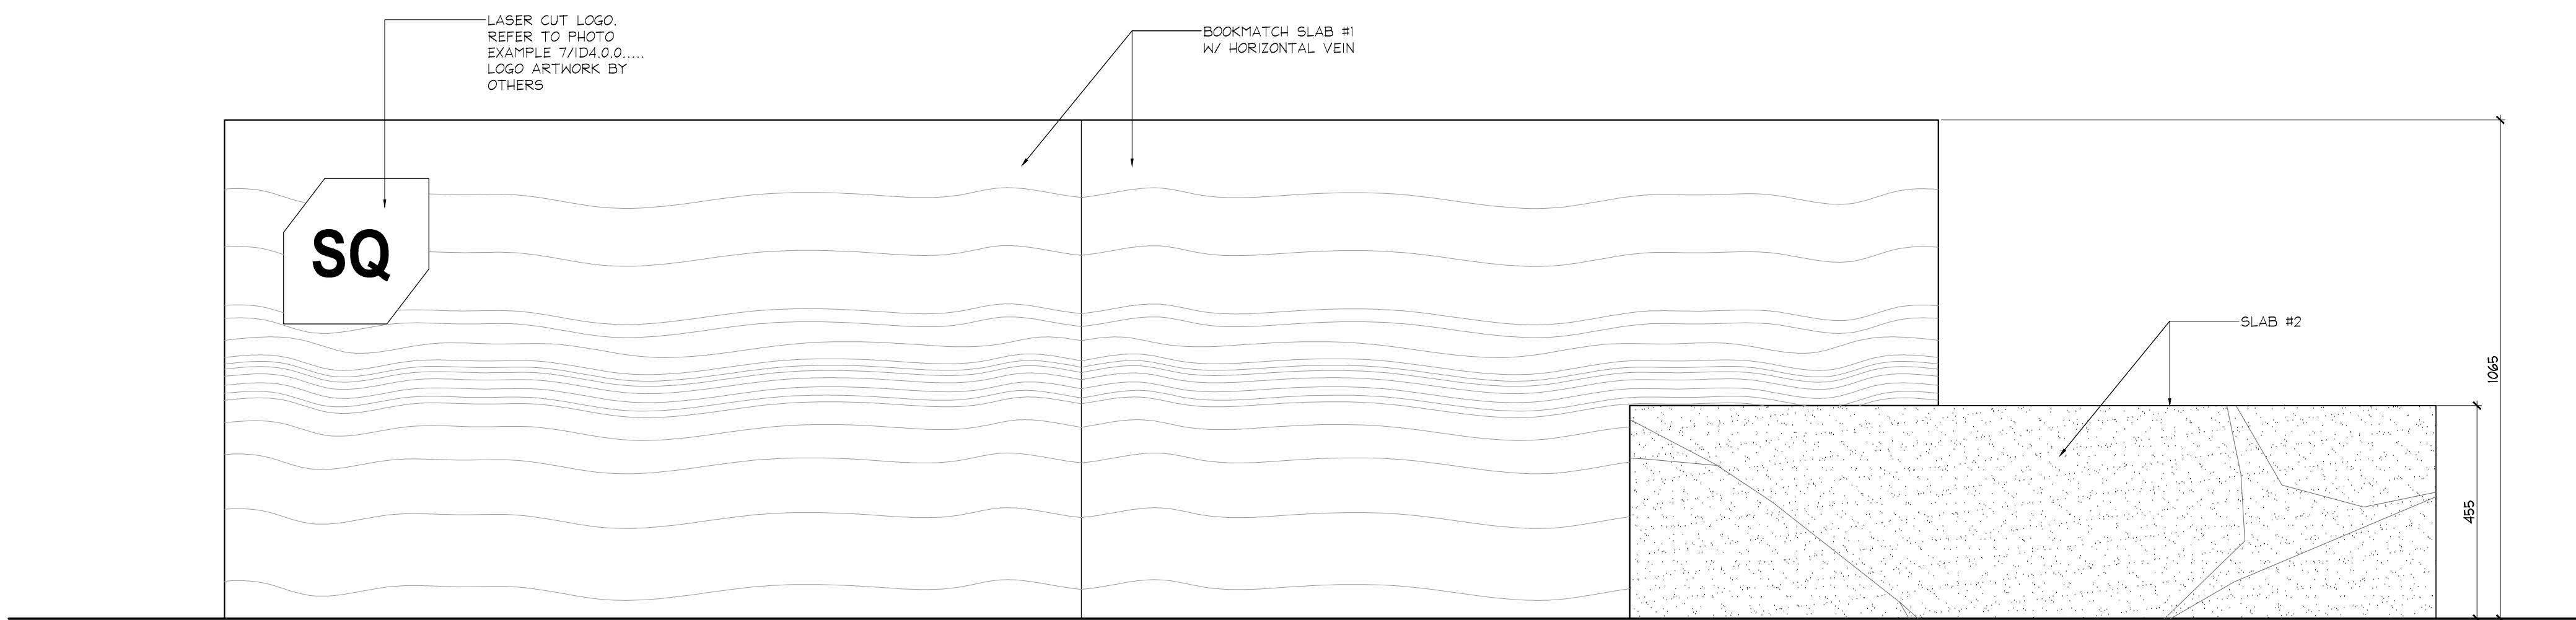

2 ELEVATION
CONCIERGE DESK
SCALE 1:10

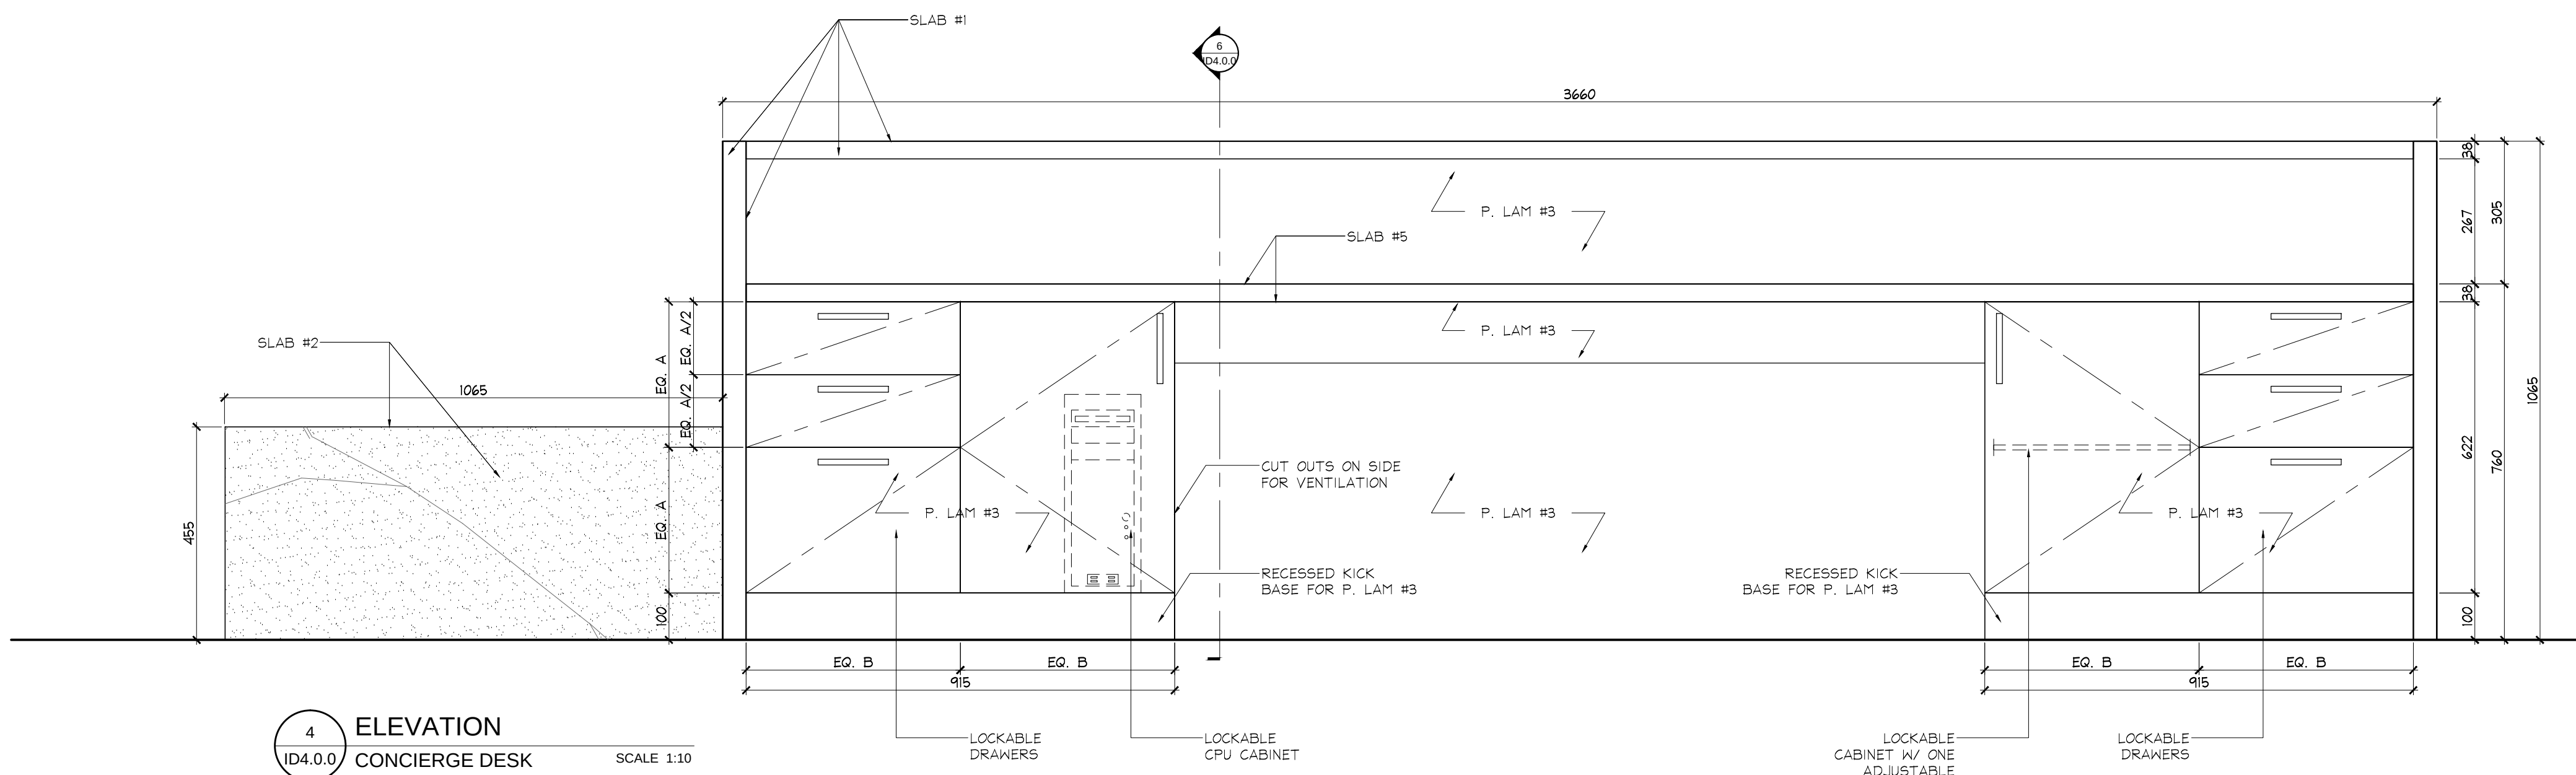


4 ELEVATION
CONCIERGE DESK
SCALE 1:10

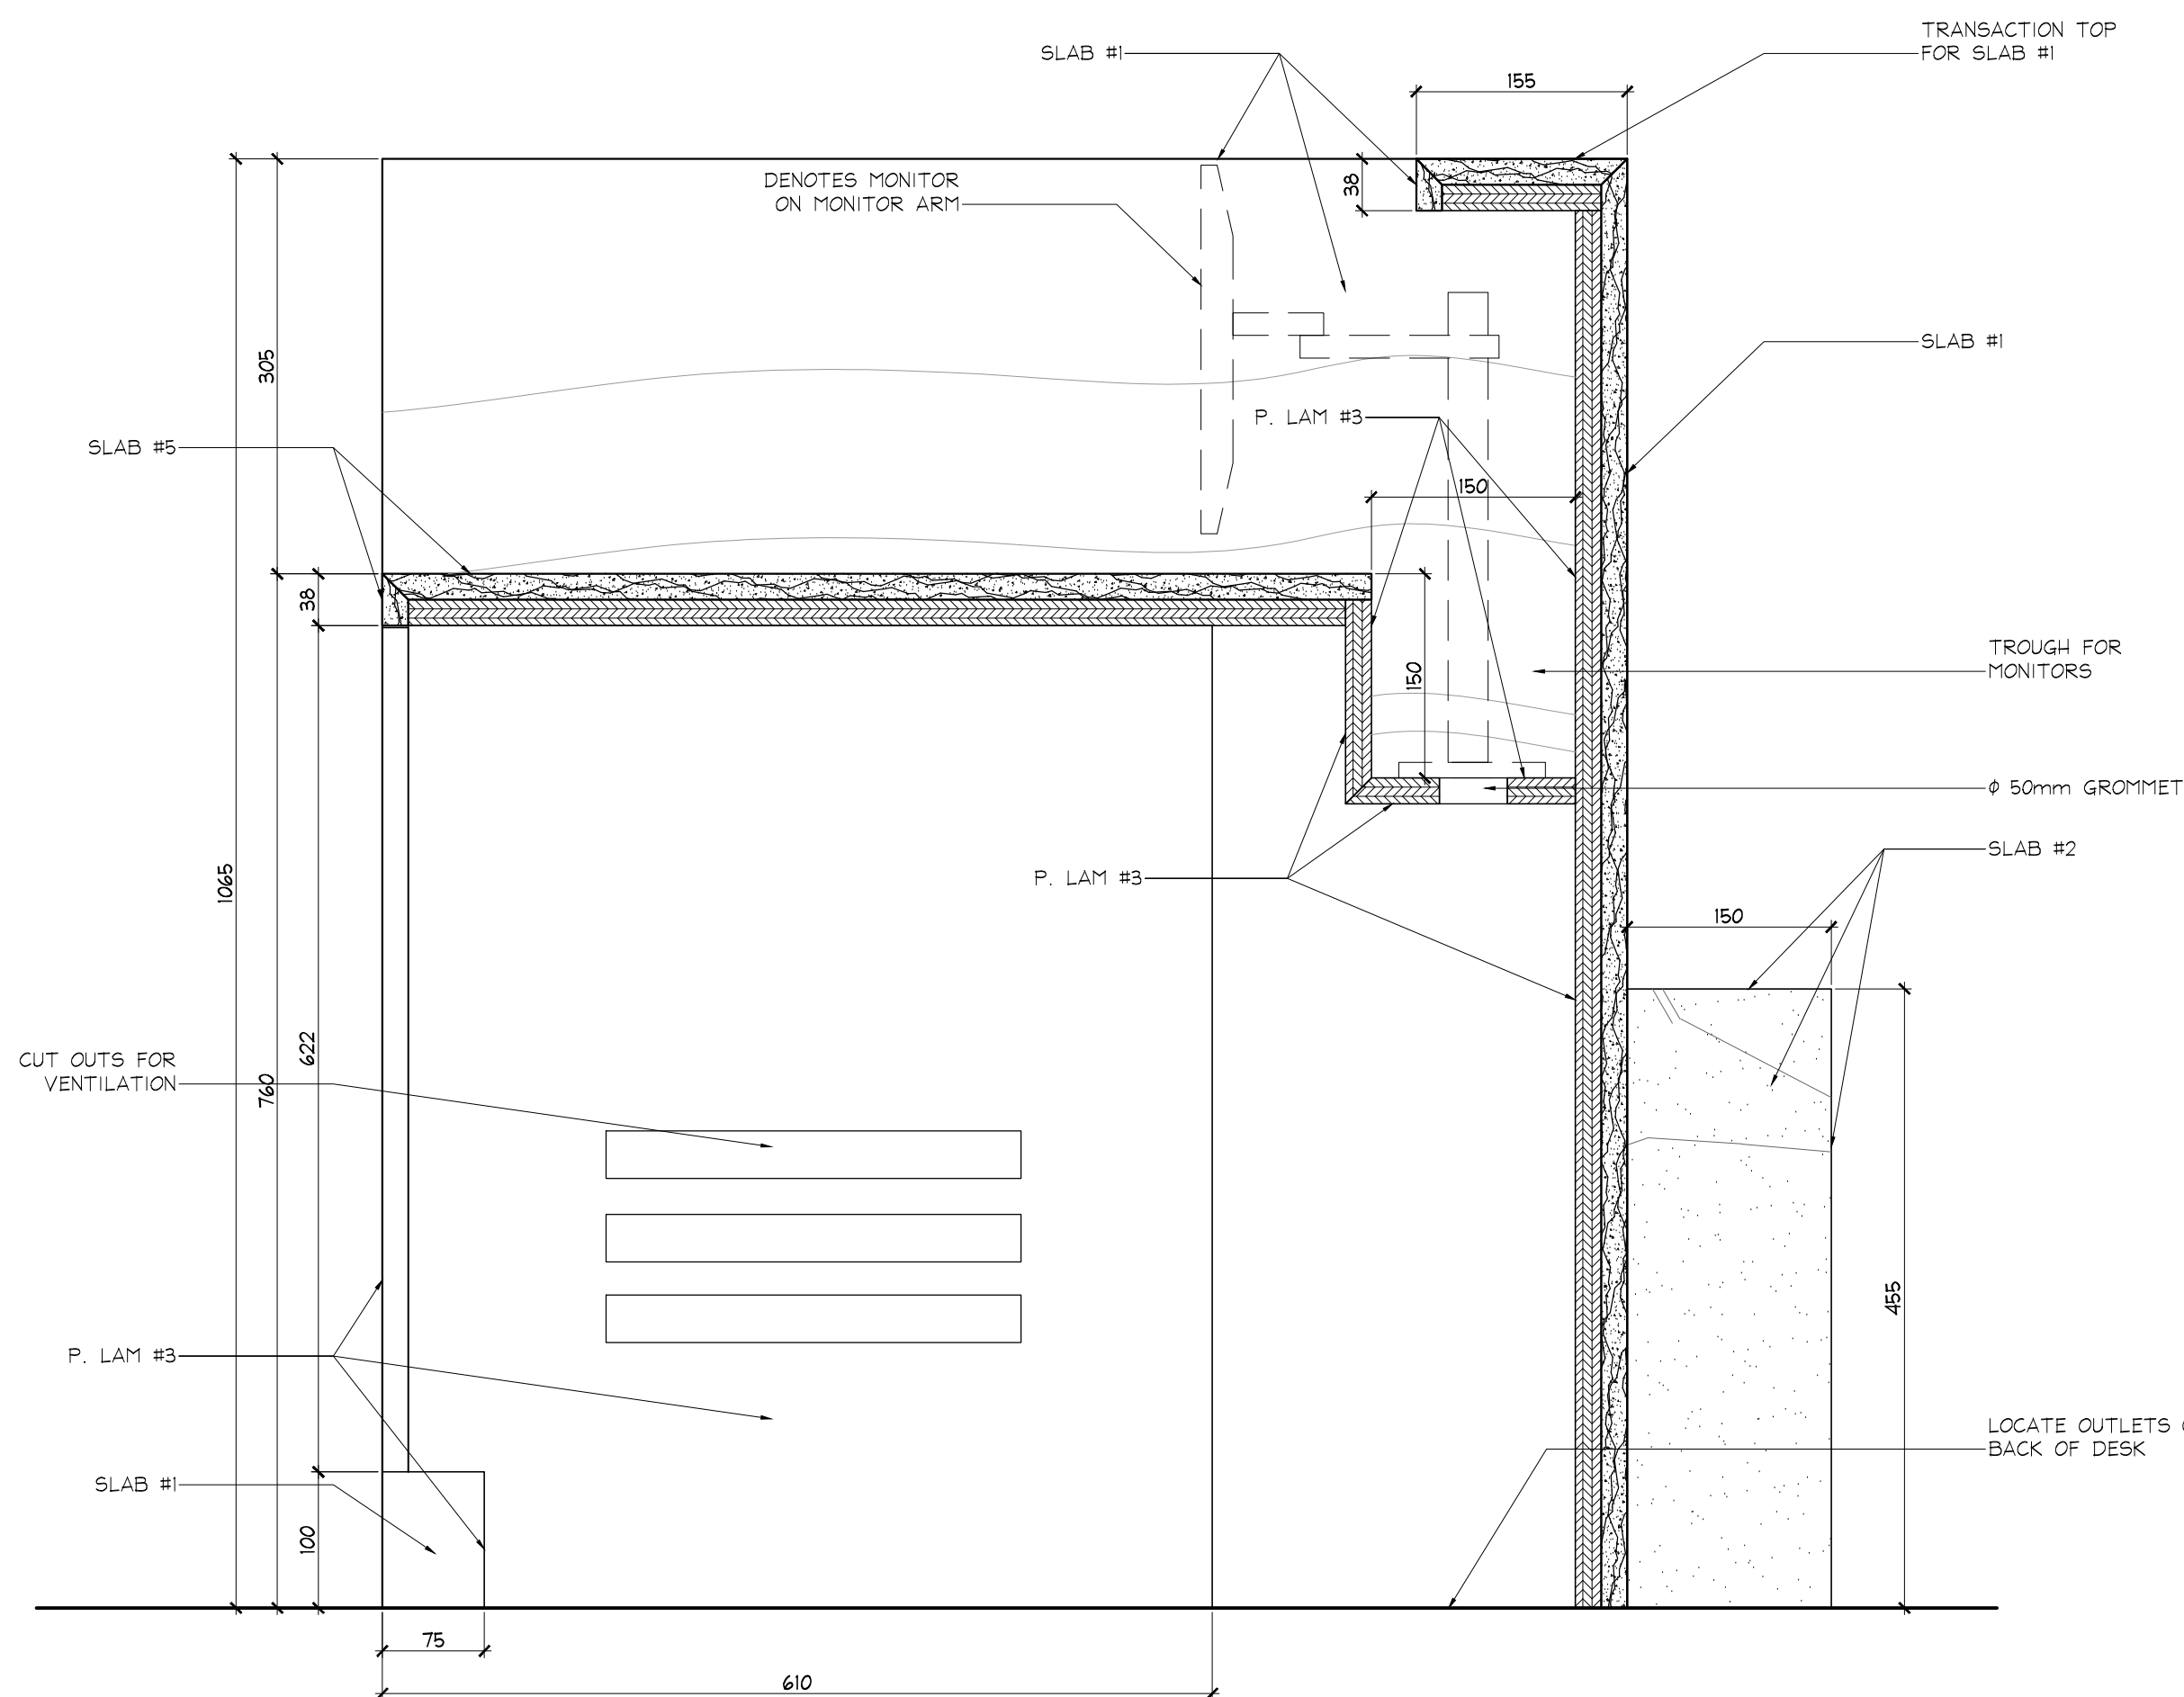


8 SECTION
CONCIERGE DESK
SCALE 1:10



7 LASER CUT SAMPLE
CONCIERGE DESK
N.T.S.

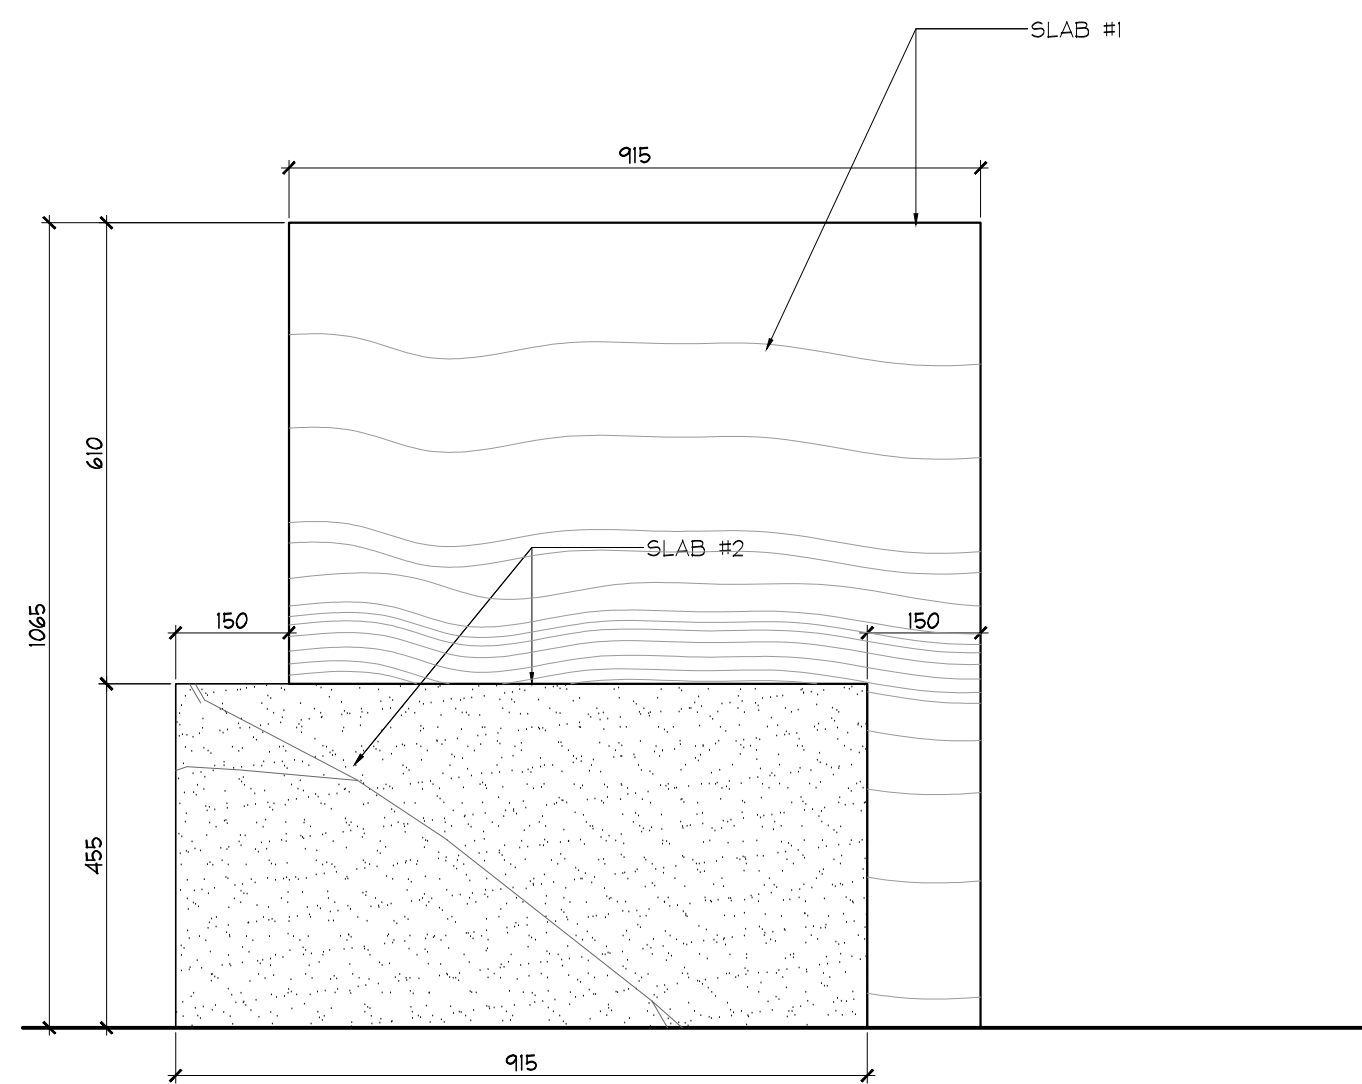

3 ELEVATION
CONCIERGE DESK
SCALE 1:10

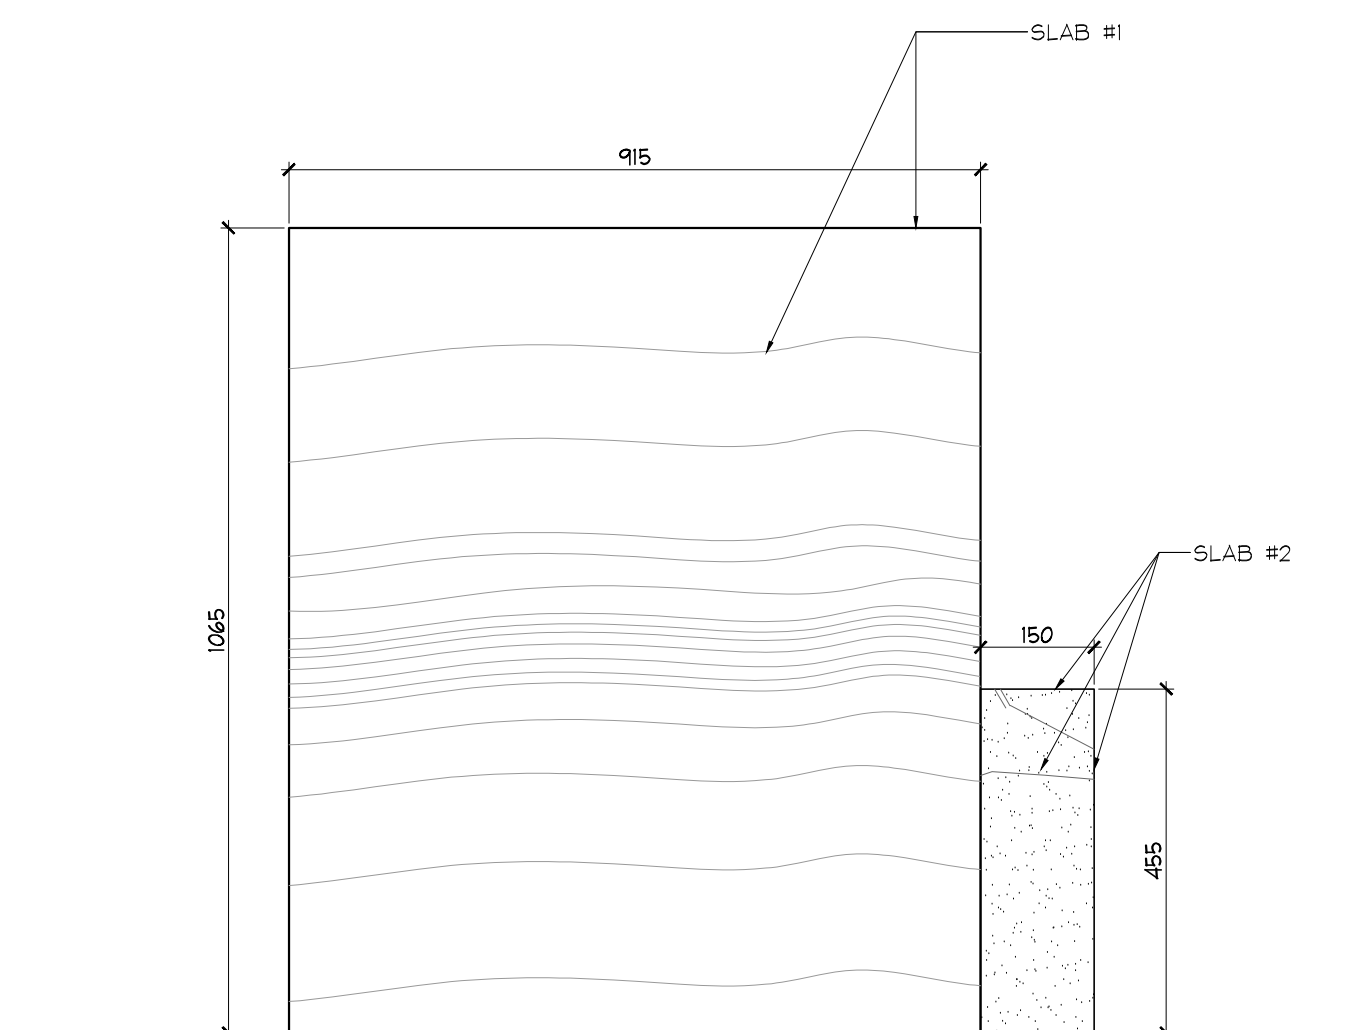

5 ELEVATION
CONCIERGE DESK
SCALE 1:10

DO NOT SCALE DRAWINGS.

CONTRACTOR MUST VERIFY ALL DRAWINGS, DIMENSIONS, DETAILS AND SPECIFICATIONS AND REPORT ANY DISCREPANCIES TO UNION 31 INC. BEFORE PROCEEDING WITH WORK. MATERIALS MAY NOT BE SUBSTITUTED WITHOUT WRITTEN APPROVAL FROM UNION 31 INC.

ALL DRAWINGS AND SPECIFICATIONS ARE INSTRUMENTS OF SERVICE AND THE PROPERTY OF UNION 31 INC. WHICH MUST BE RETURNED AT THE COMPLETION OF THE WORK.

PRINTED: 20-Jan-15

10	21 JAN / 15	ISSUED FOR PART / WALLPAPER TENDER	CB
14	8 SEPT / 15	ISSUED FOR TRIM CARPENTRY	CB
13	24 AUG / 15	ADDDOM2 / SITE INSTRUCTION #2	CB
11	20 AUG / 15	RE- ISSUED FOR DRYWALL TENDER	CB
10	15 JULY / 15	ISSUED FOR DRYWALL TENDER	CB
09	15 JULY / 15	ISSUED FOR TRIM CARPENTRY TENDER	CB
08	15 JUNE / 15	ISSUED FOR FINISH CARPENTRY	CB
02	26 JAN / 15	ISSUED FOR TENDER	AP
NO	DATE	COMMENTS	INI

REVISIONS:

UNION31

UNION31 INC.
183 BATHURST STREET, STE. 201
TORONTO, ON, M5T 2R7, CANADA
TEL: 416-597-1576 FAX: 416-597-2139

PROJECT NAME:		ALEXANDRA PARK MAIN BUILDING	
PROJECT NO.:		13-949	
DRAWING NO.:		MILLWORK DETAILS	
DATE STARTED:		07 AUG / 13	
SCALE:		AS NOTED	
DRAWN BY:		SM	
APPROVED BY:		KC	
DRAWING NO.:		ID 4.0.0	