




601 TYPICAL ARRANGEMENT OF SPANDREL BEAMS REINF.

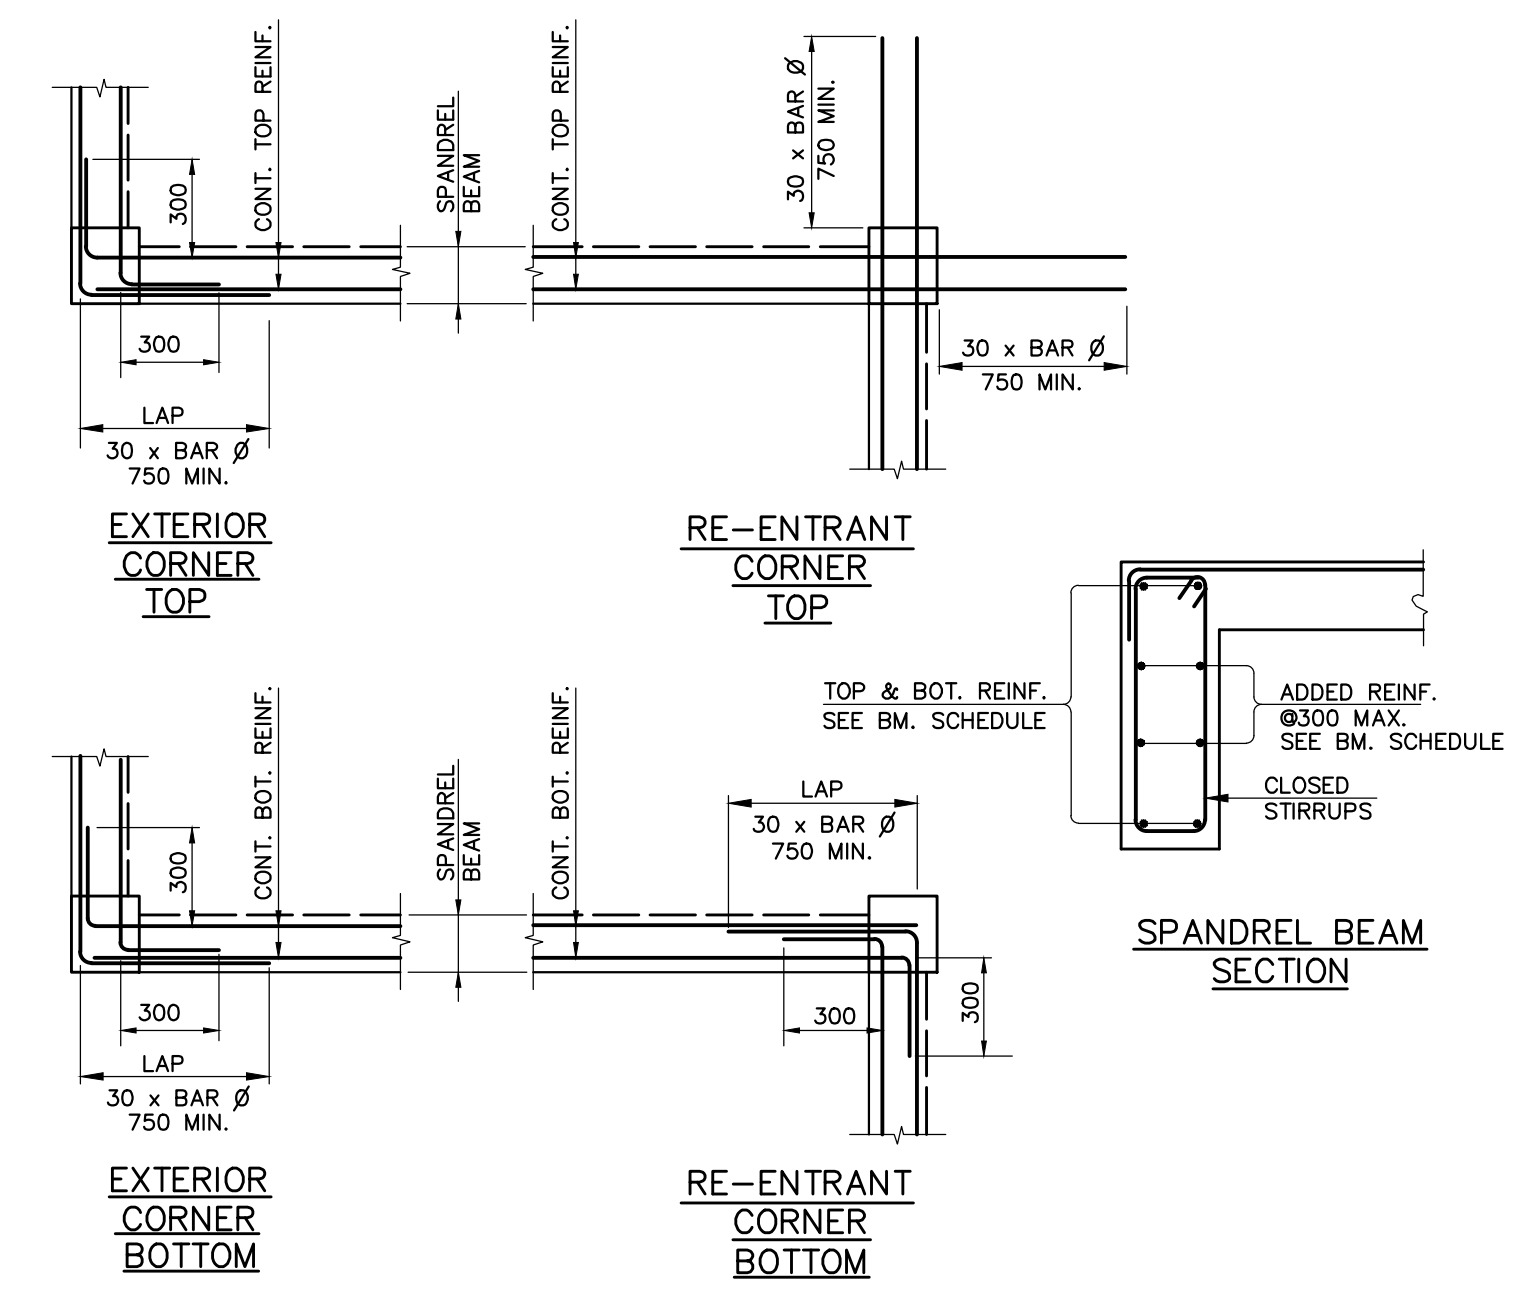


602 TYPICAL DETAILS OF STEPPED/CRANKED BEAMS

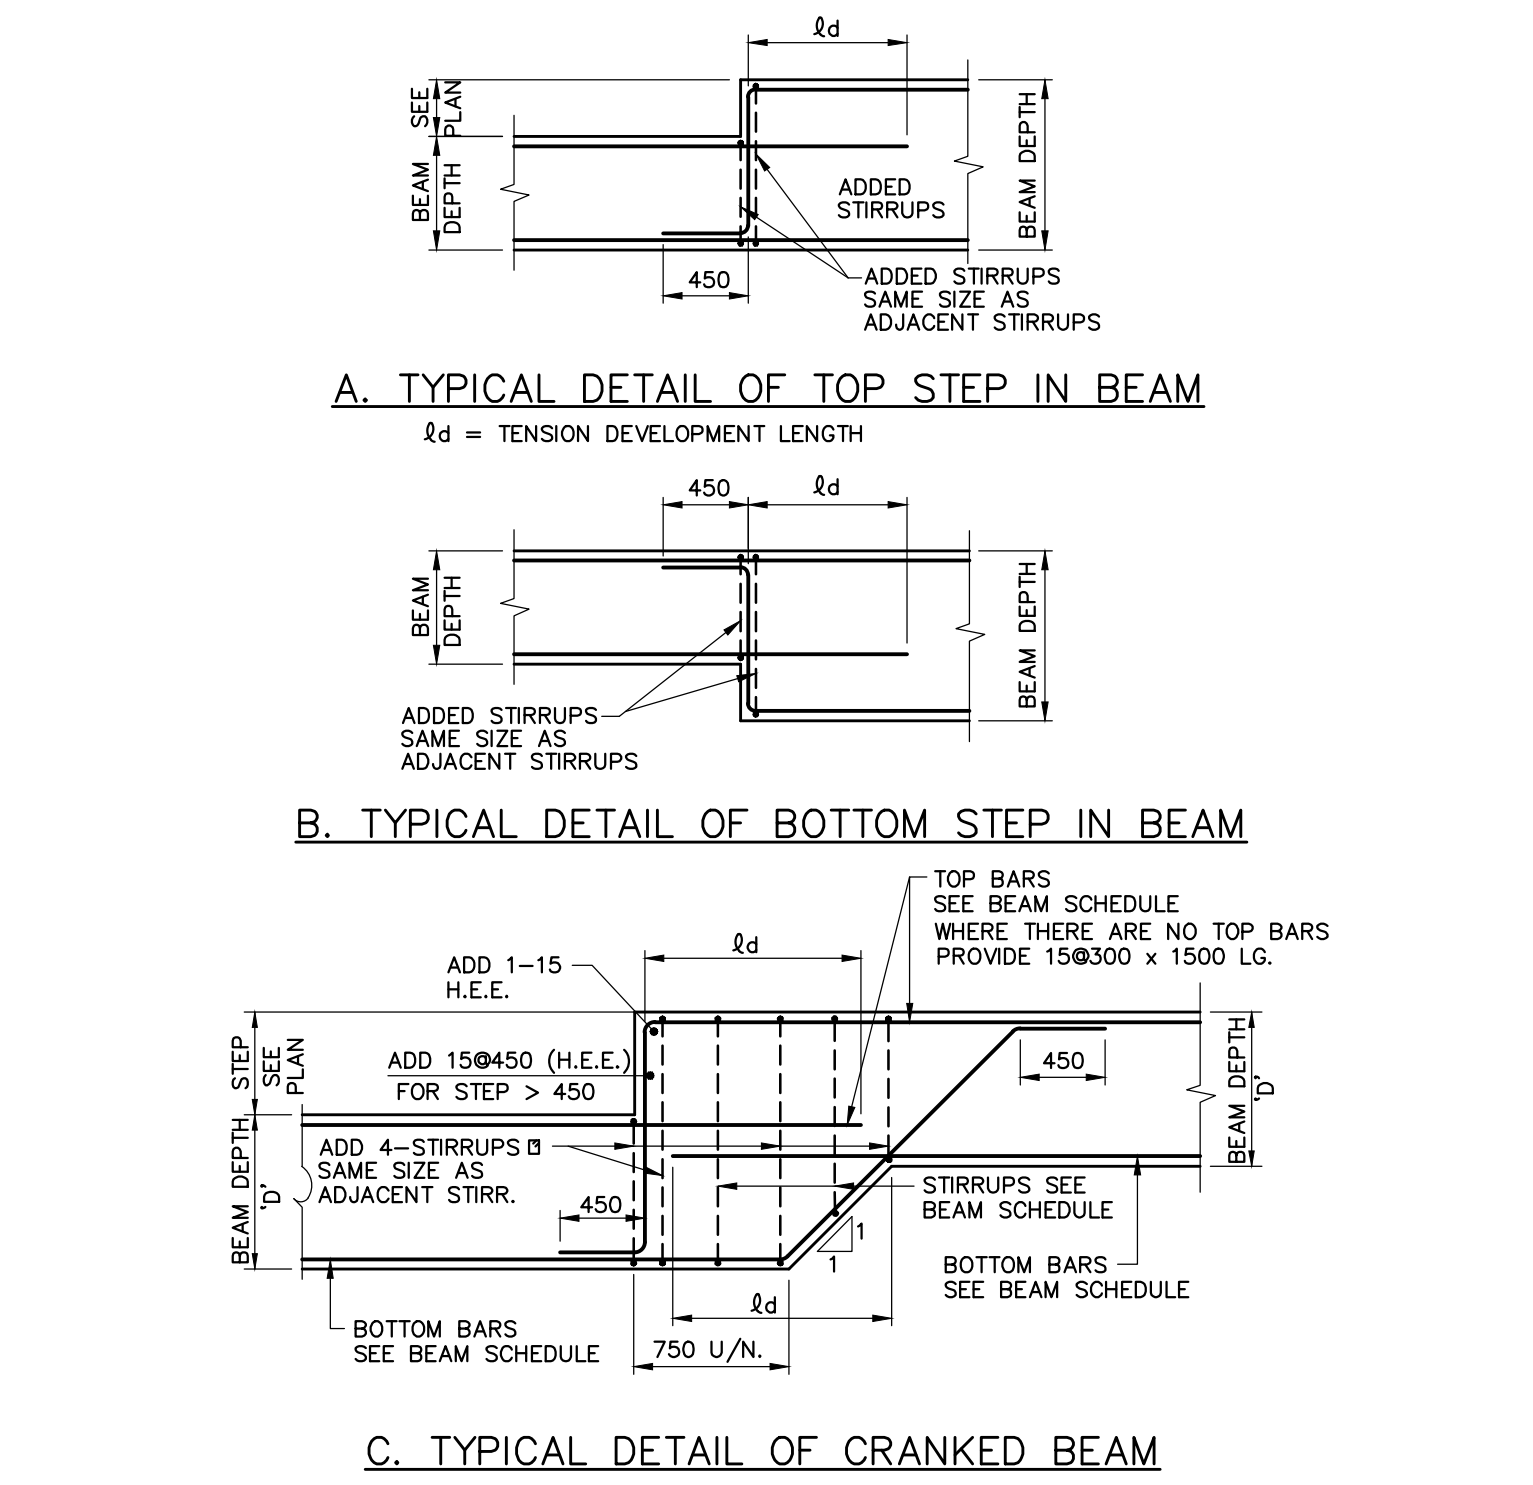


603 TYPICAL DETAILS OF DAPPED-END BEAMS

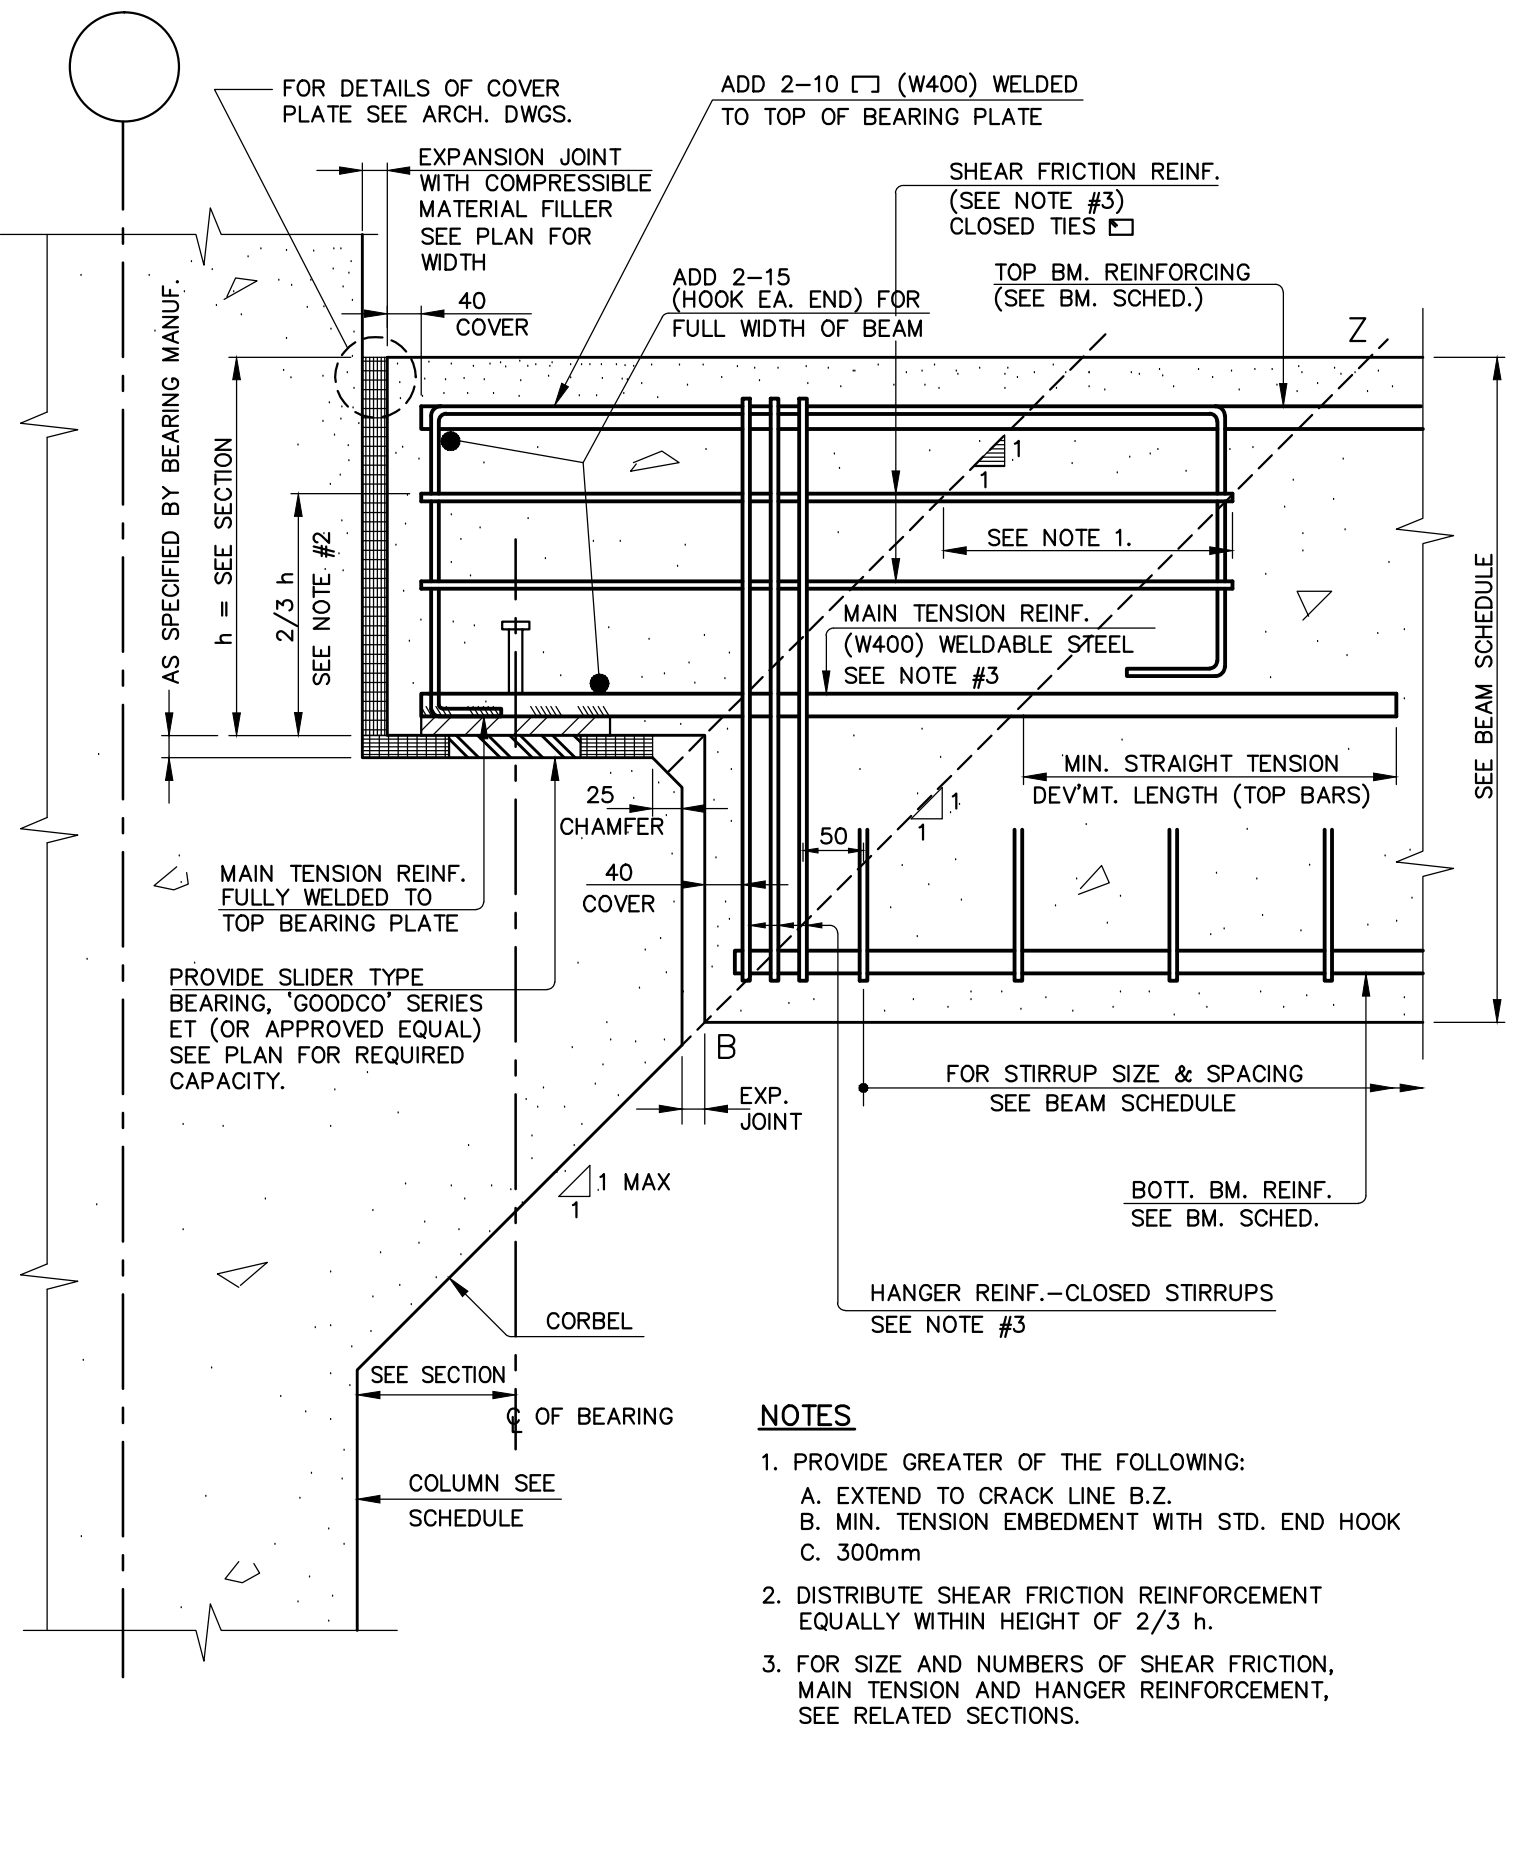


700 TYPICAL CONCRETE STAIRS DETAILS

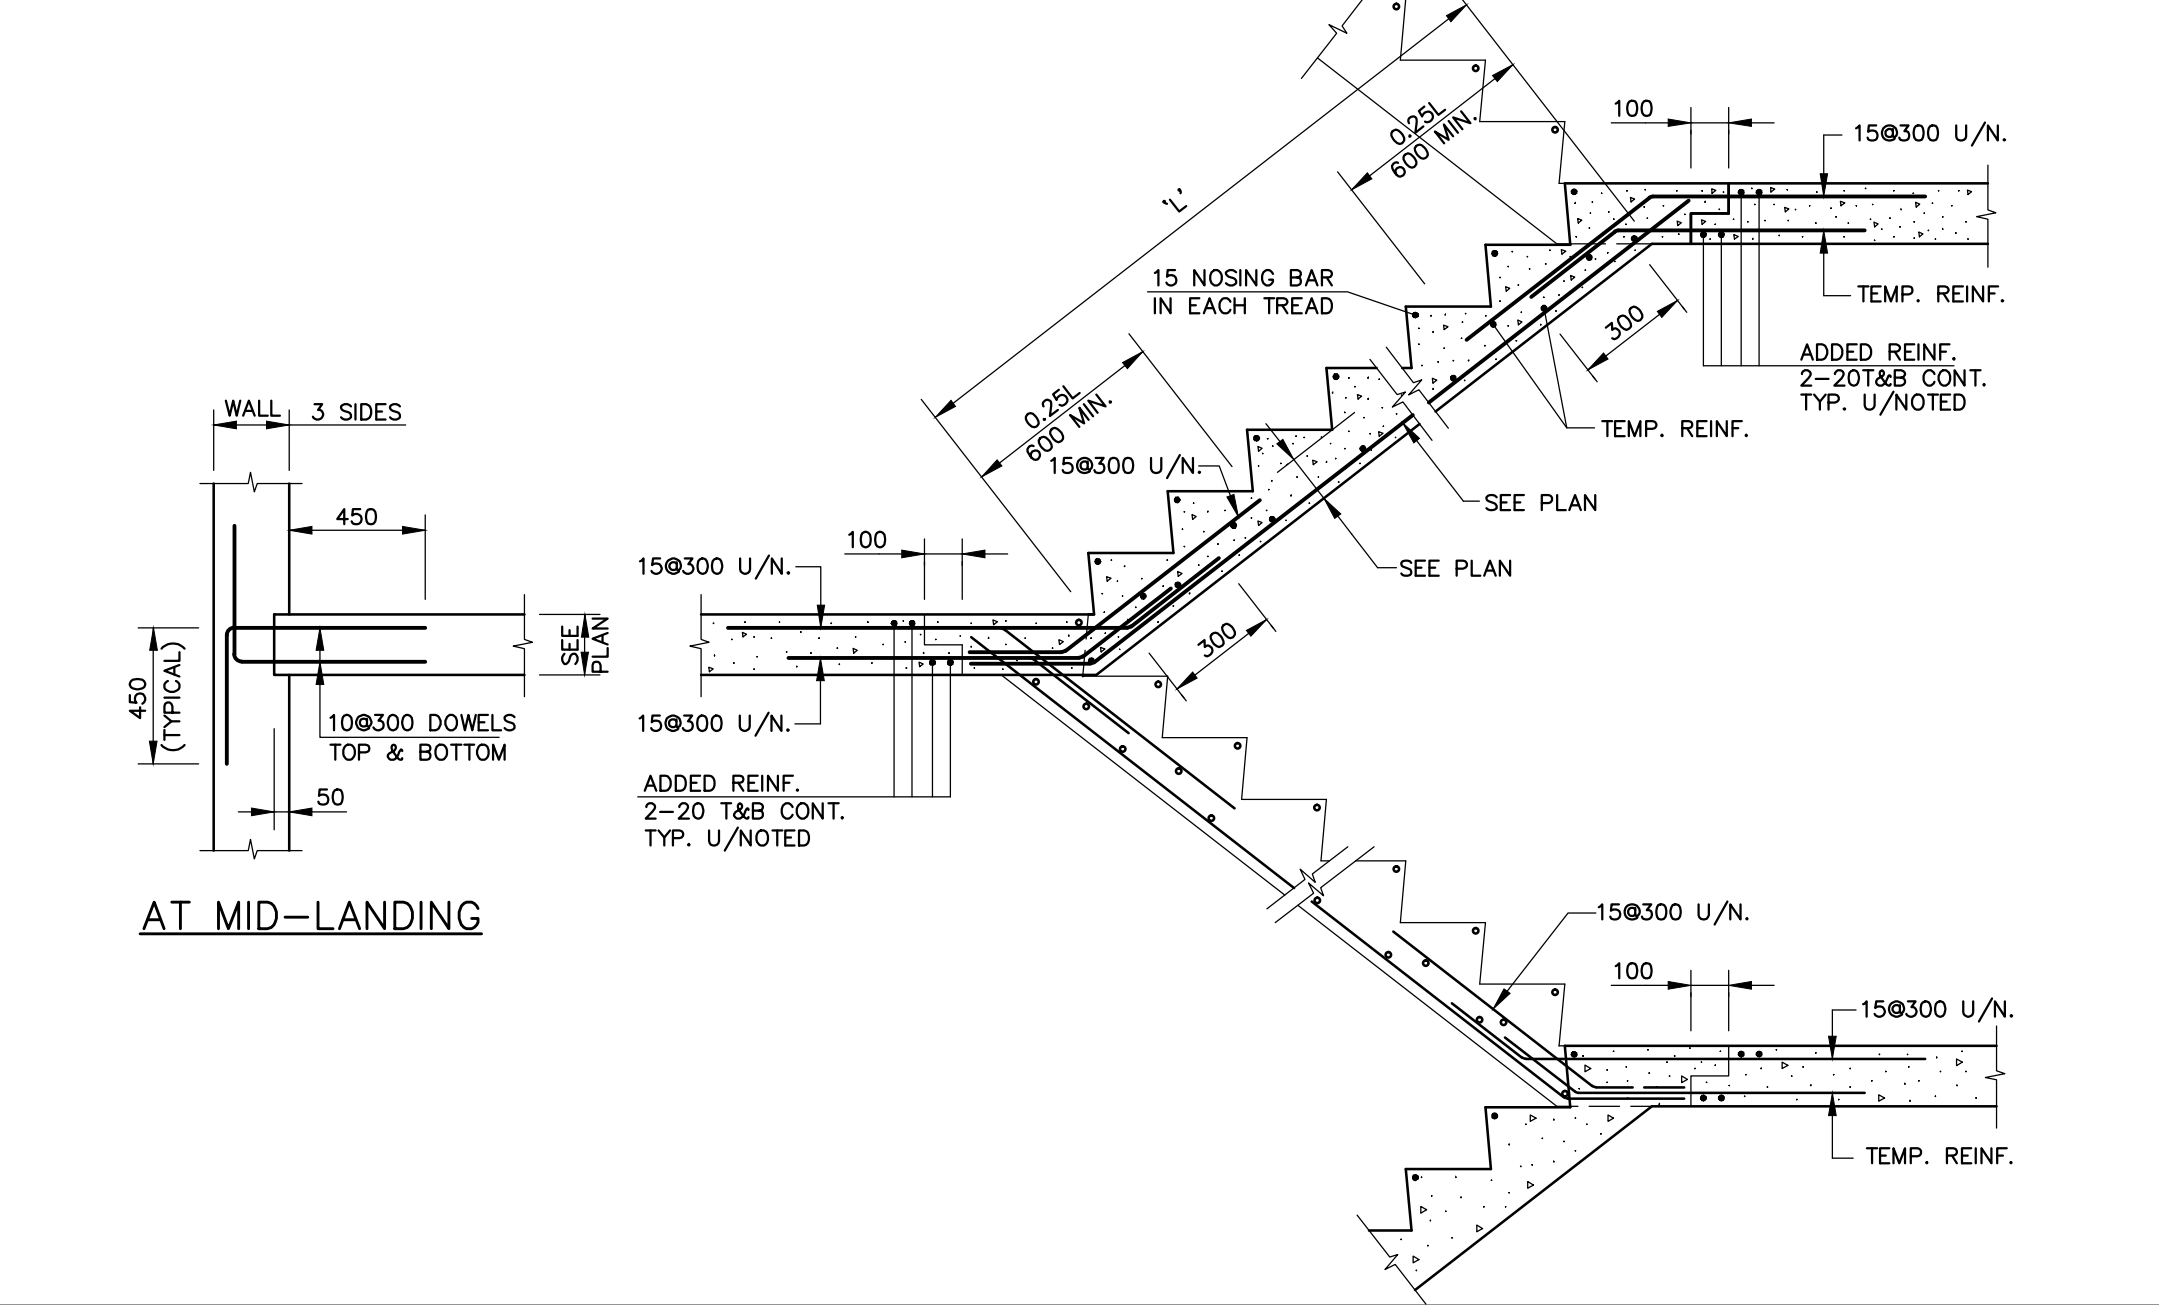


701 TYPICAL LANDING PLANS FOR PRECAST STAIRS

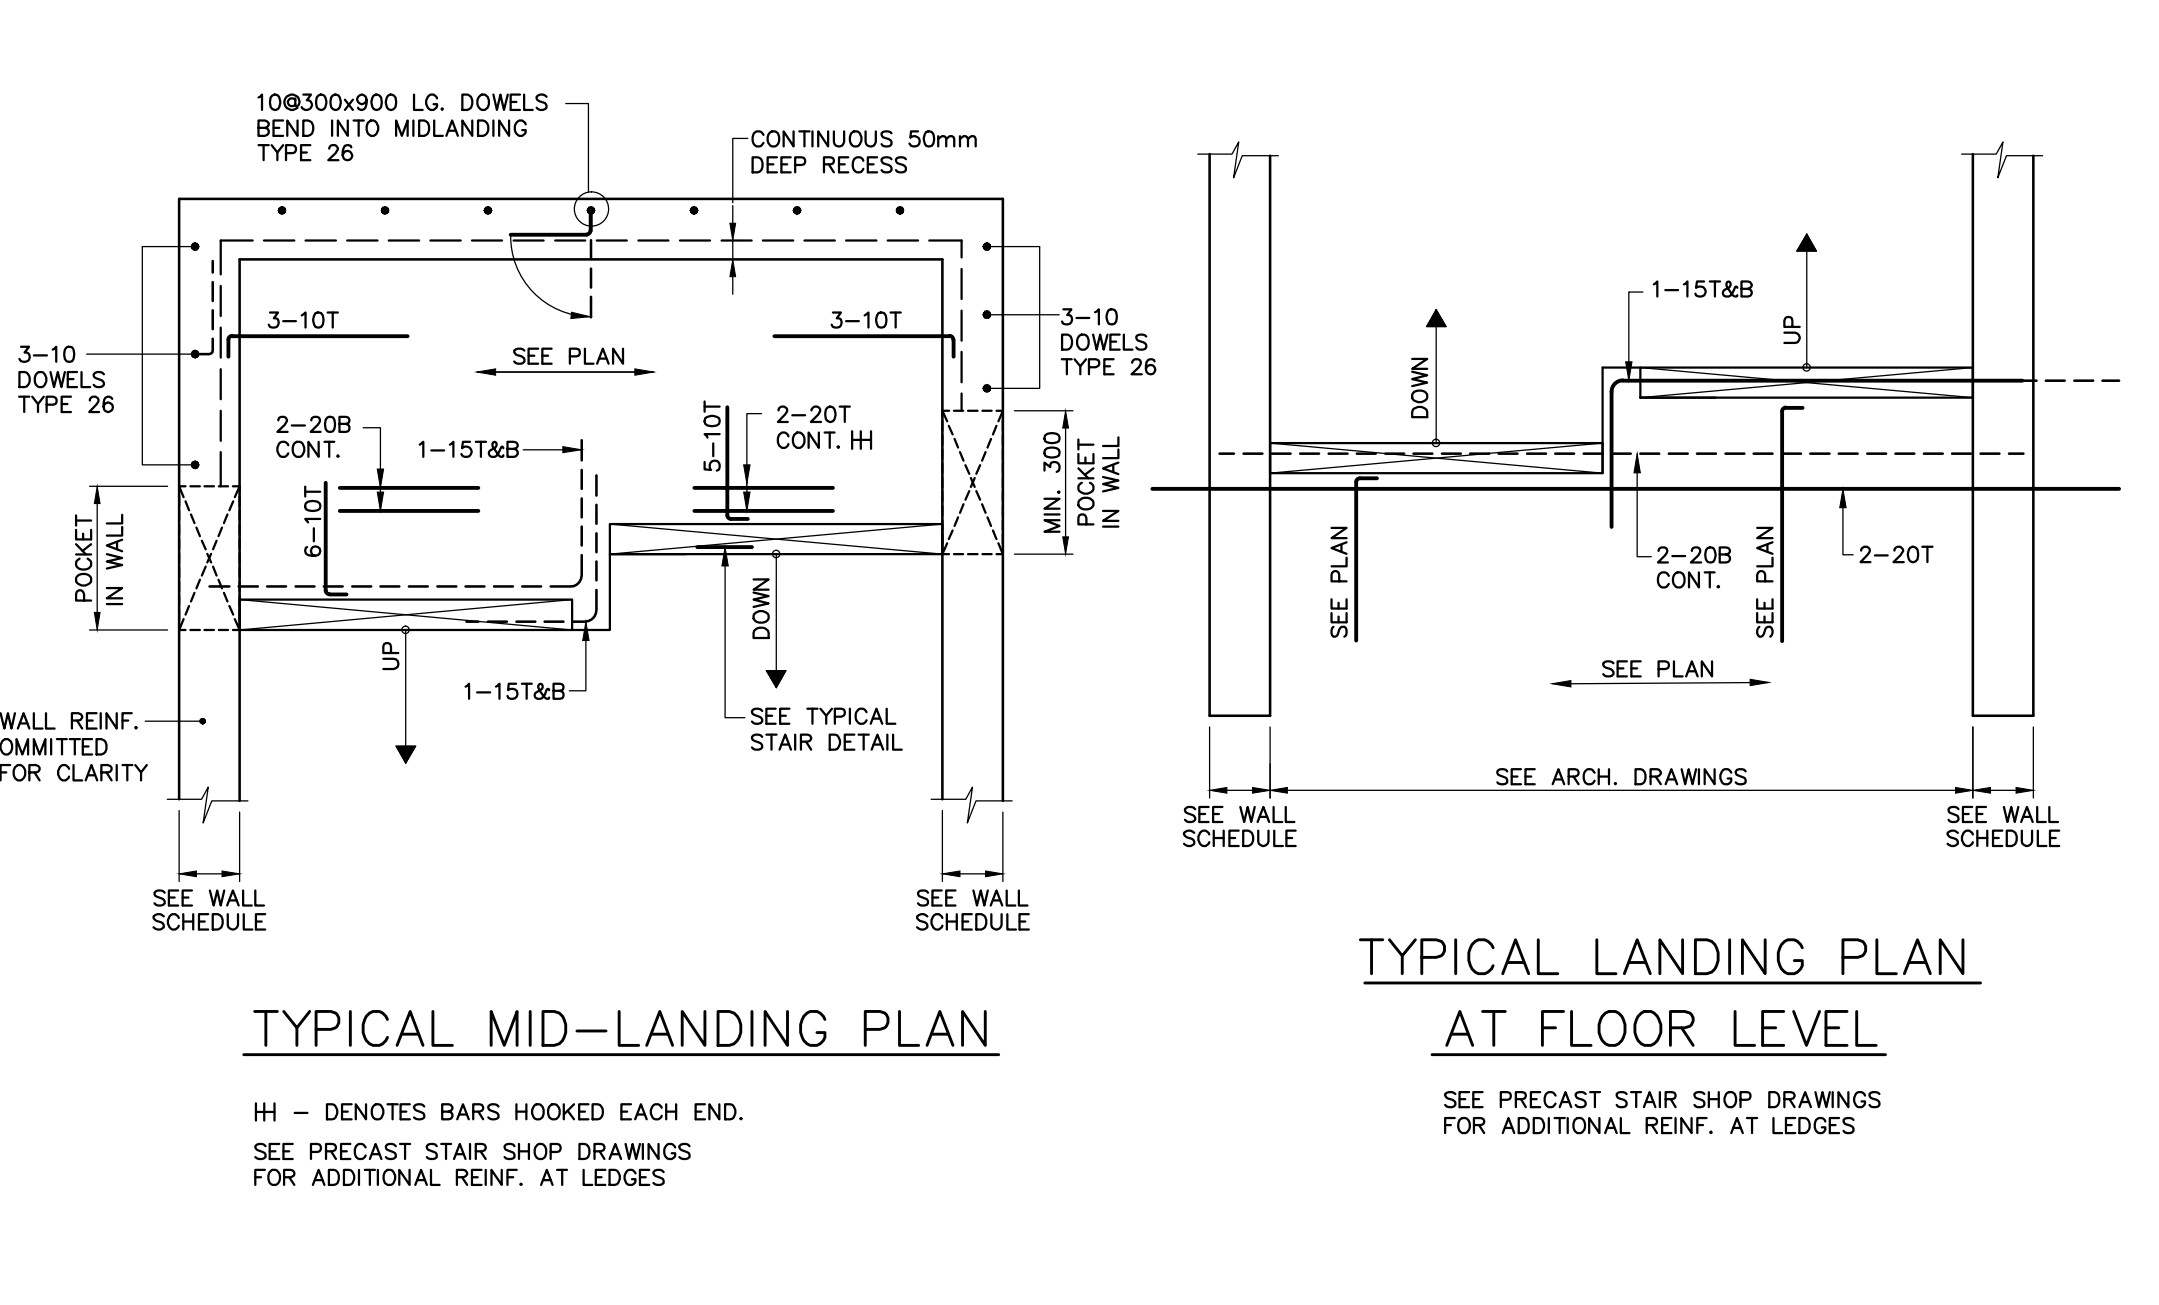


803 TYPICAL EXPANSION & CONTROL JOINTS IN WALLS

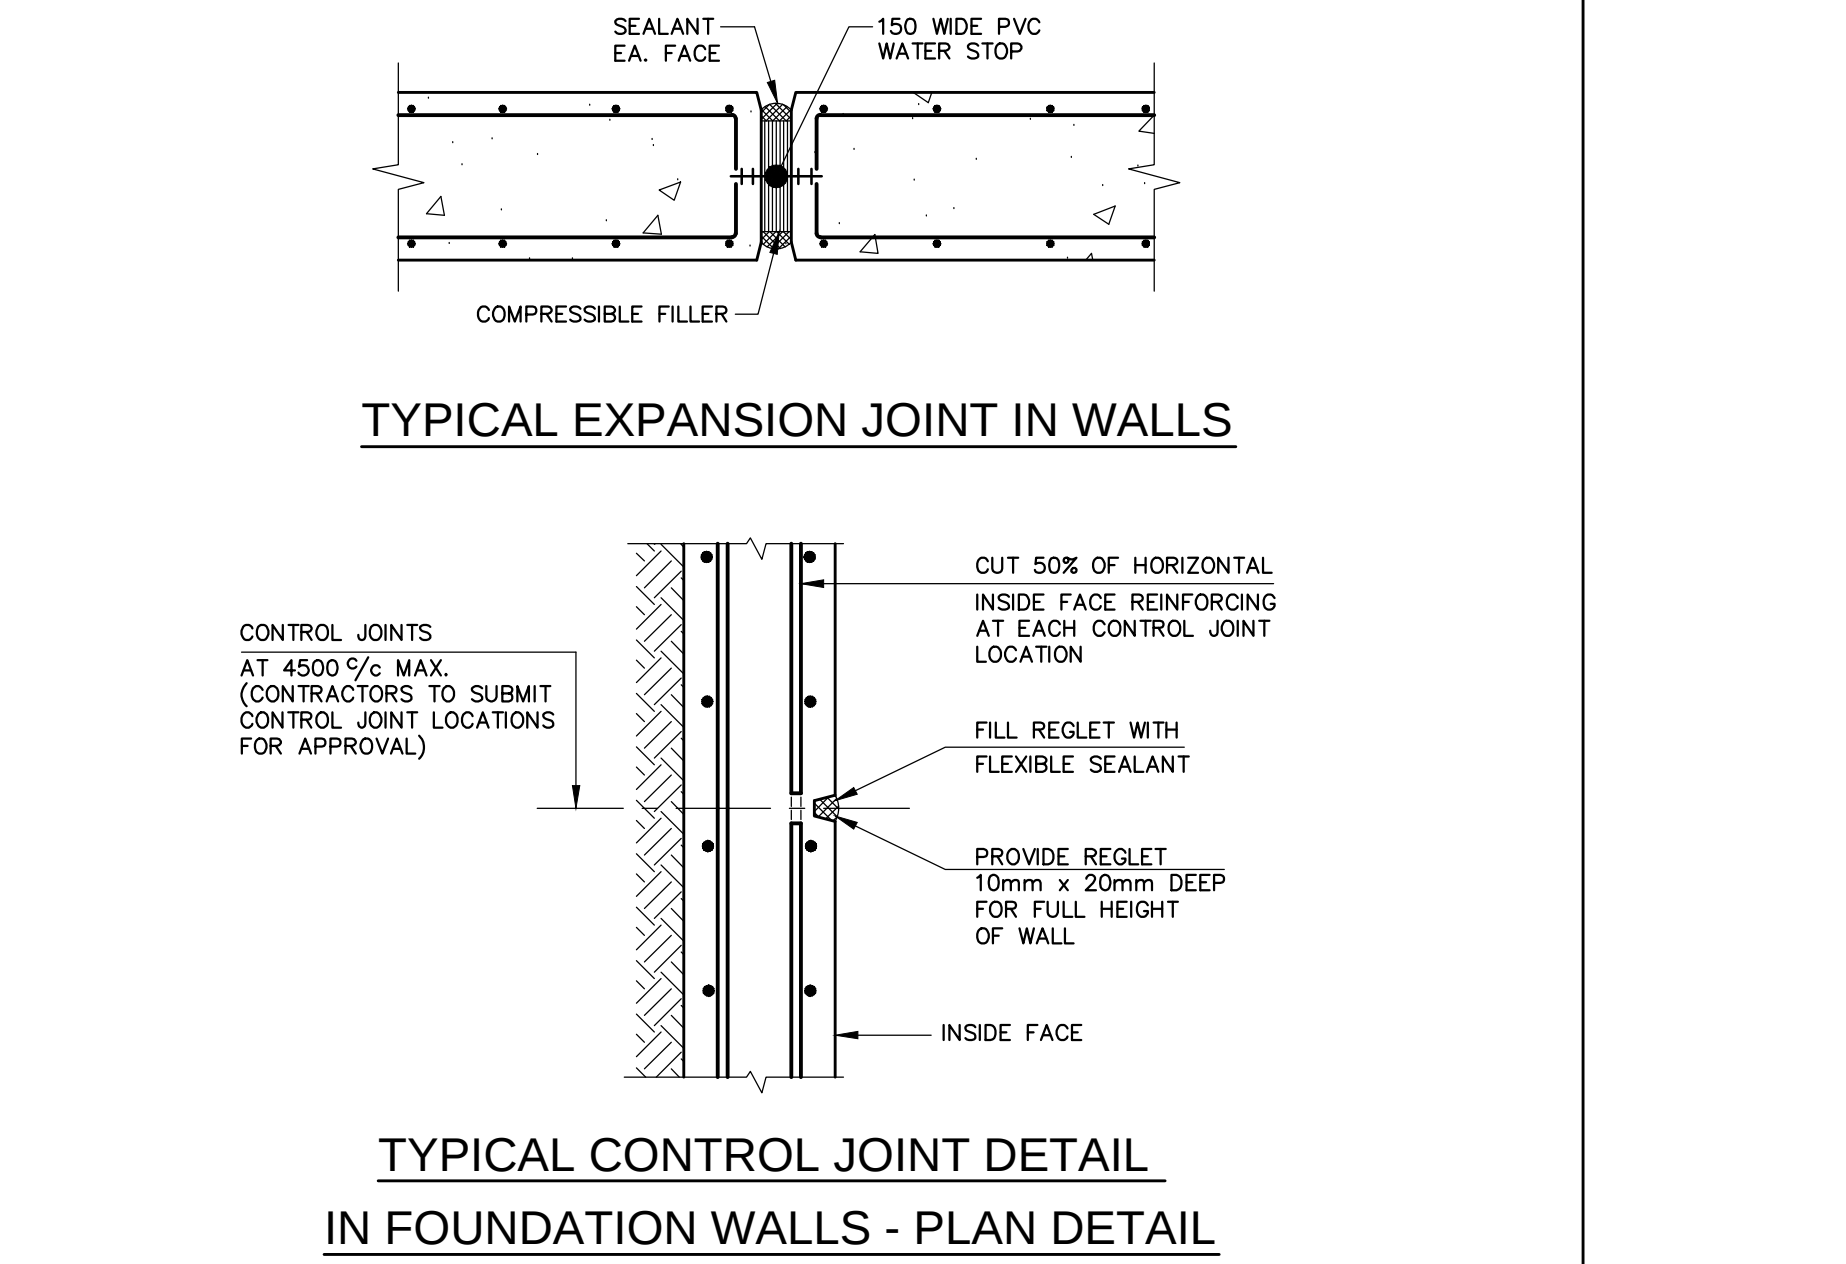


804 TYPICAL JOINTS IN PARAPET WALLS

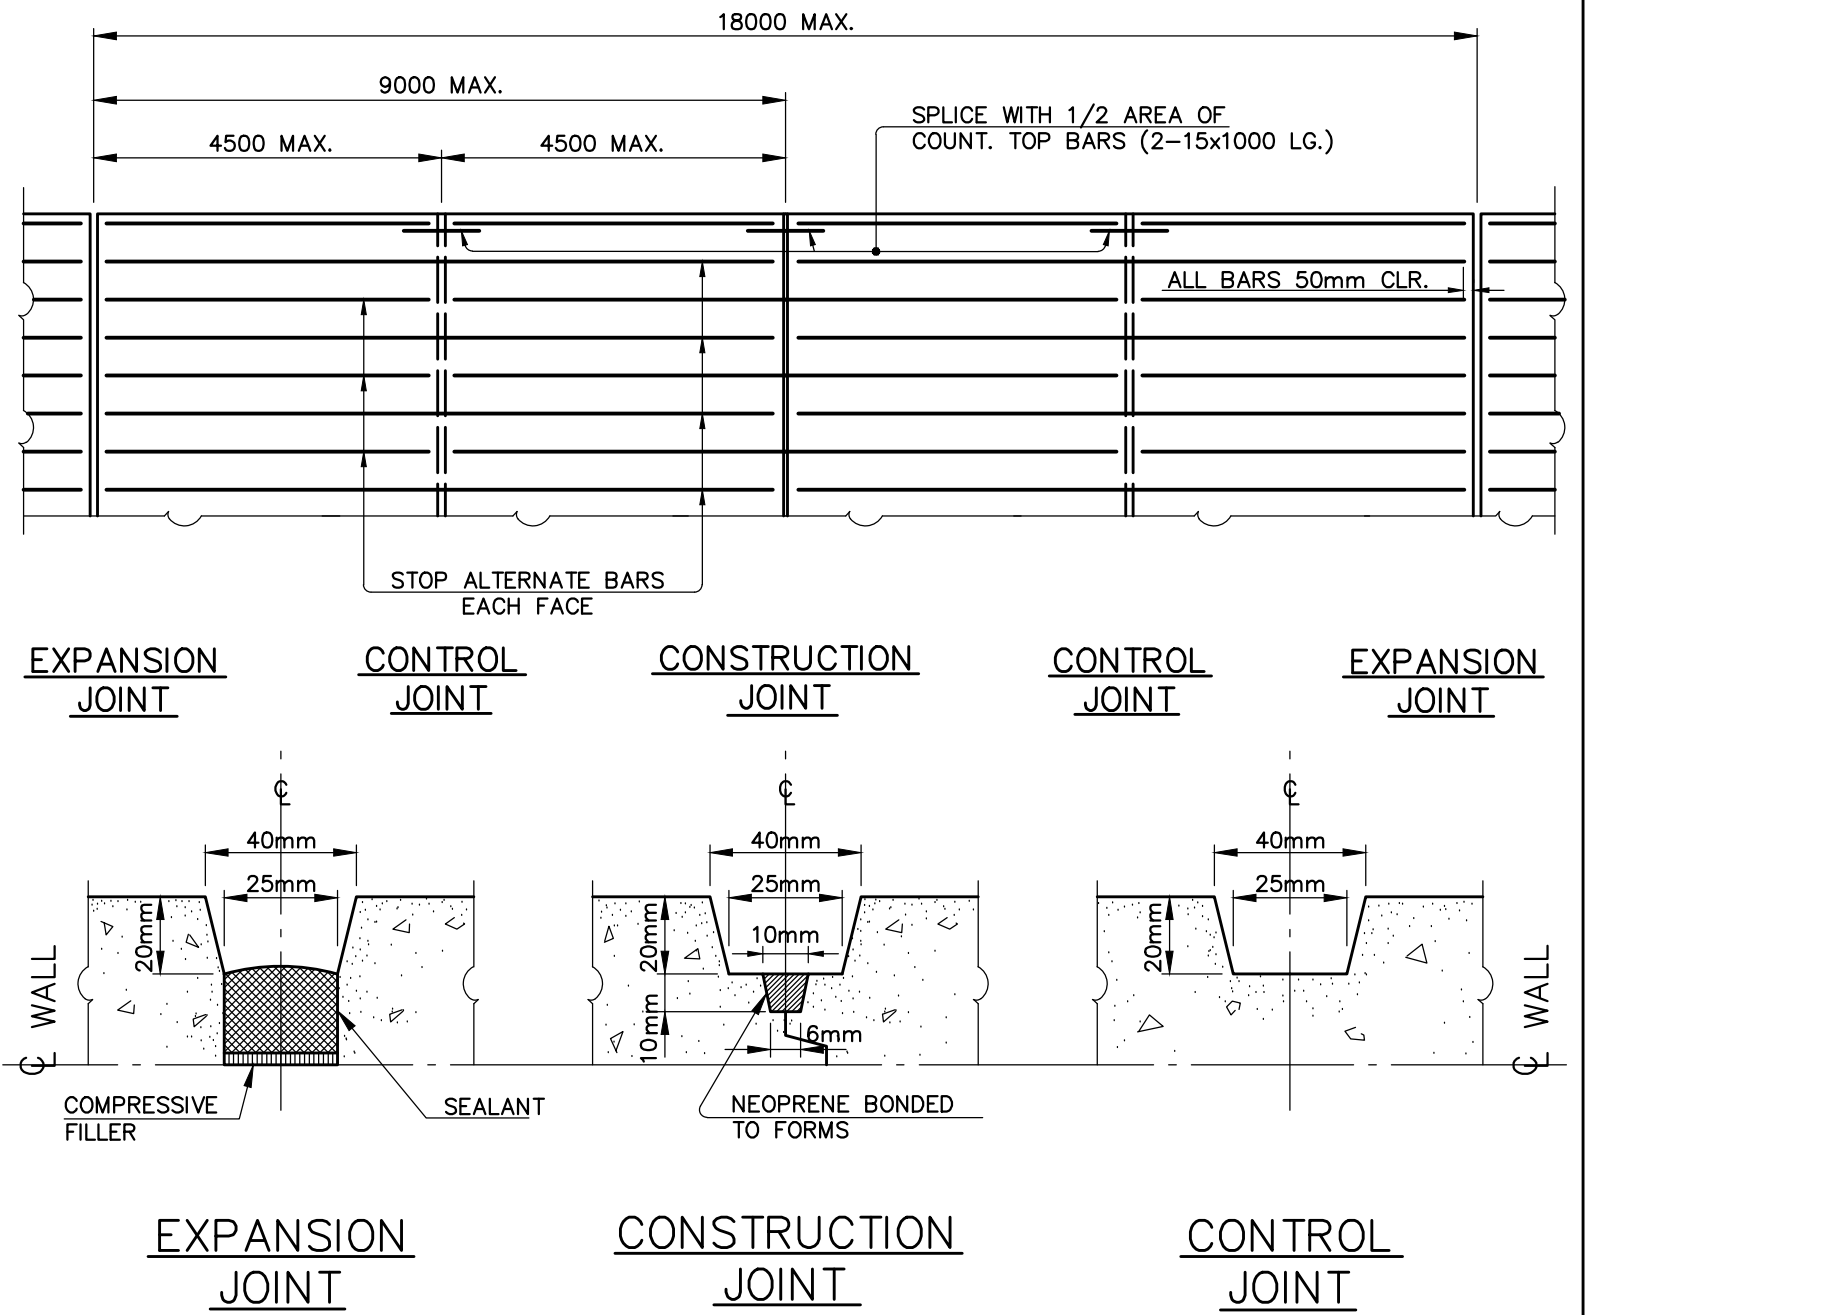


702 TYPICAL PRECAST STAIRS DETAILS

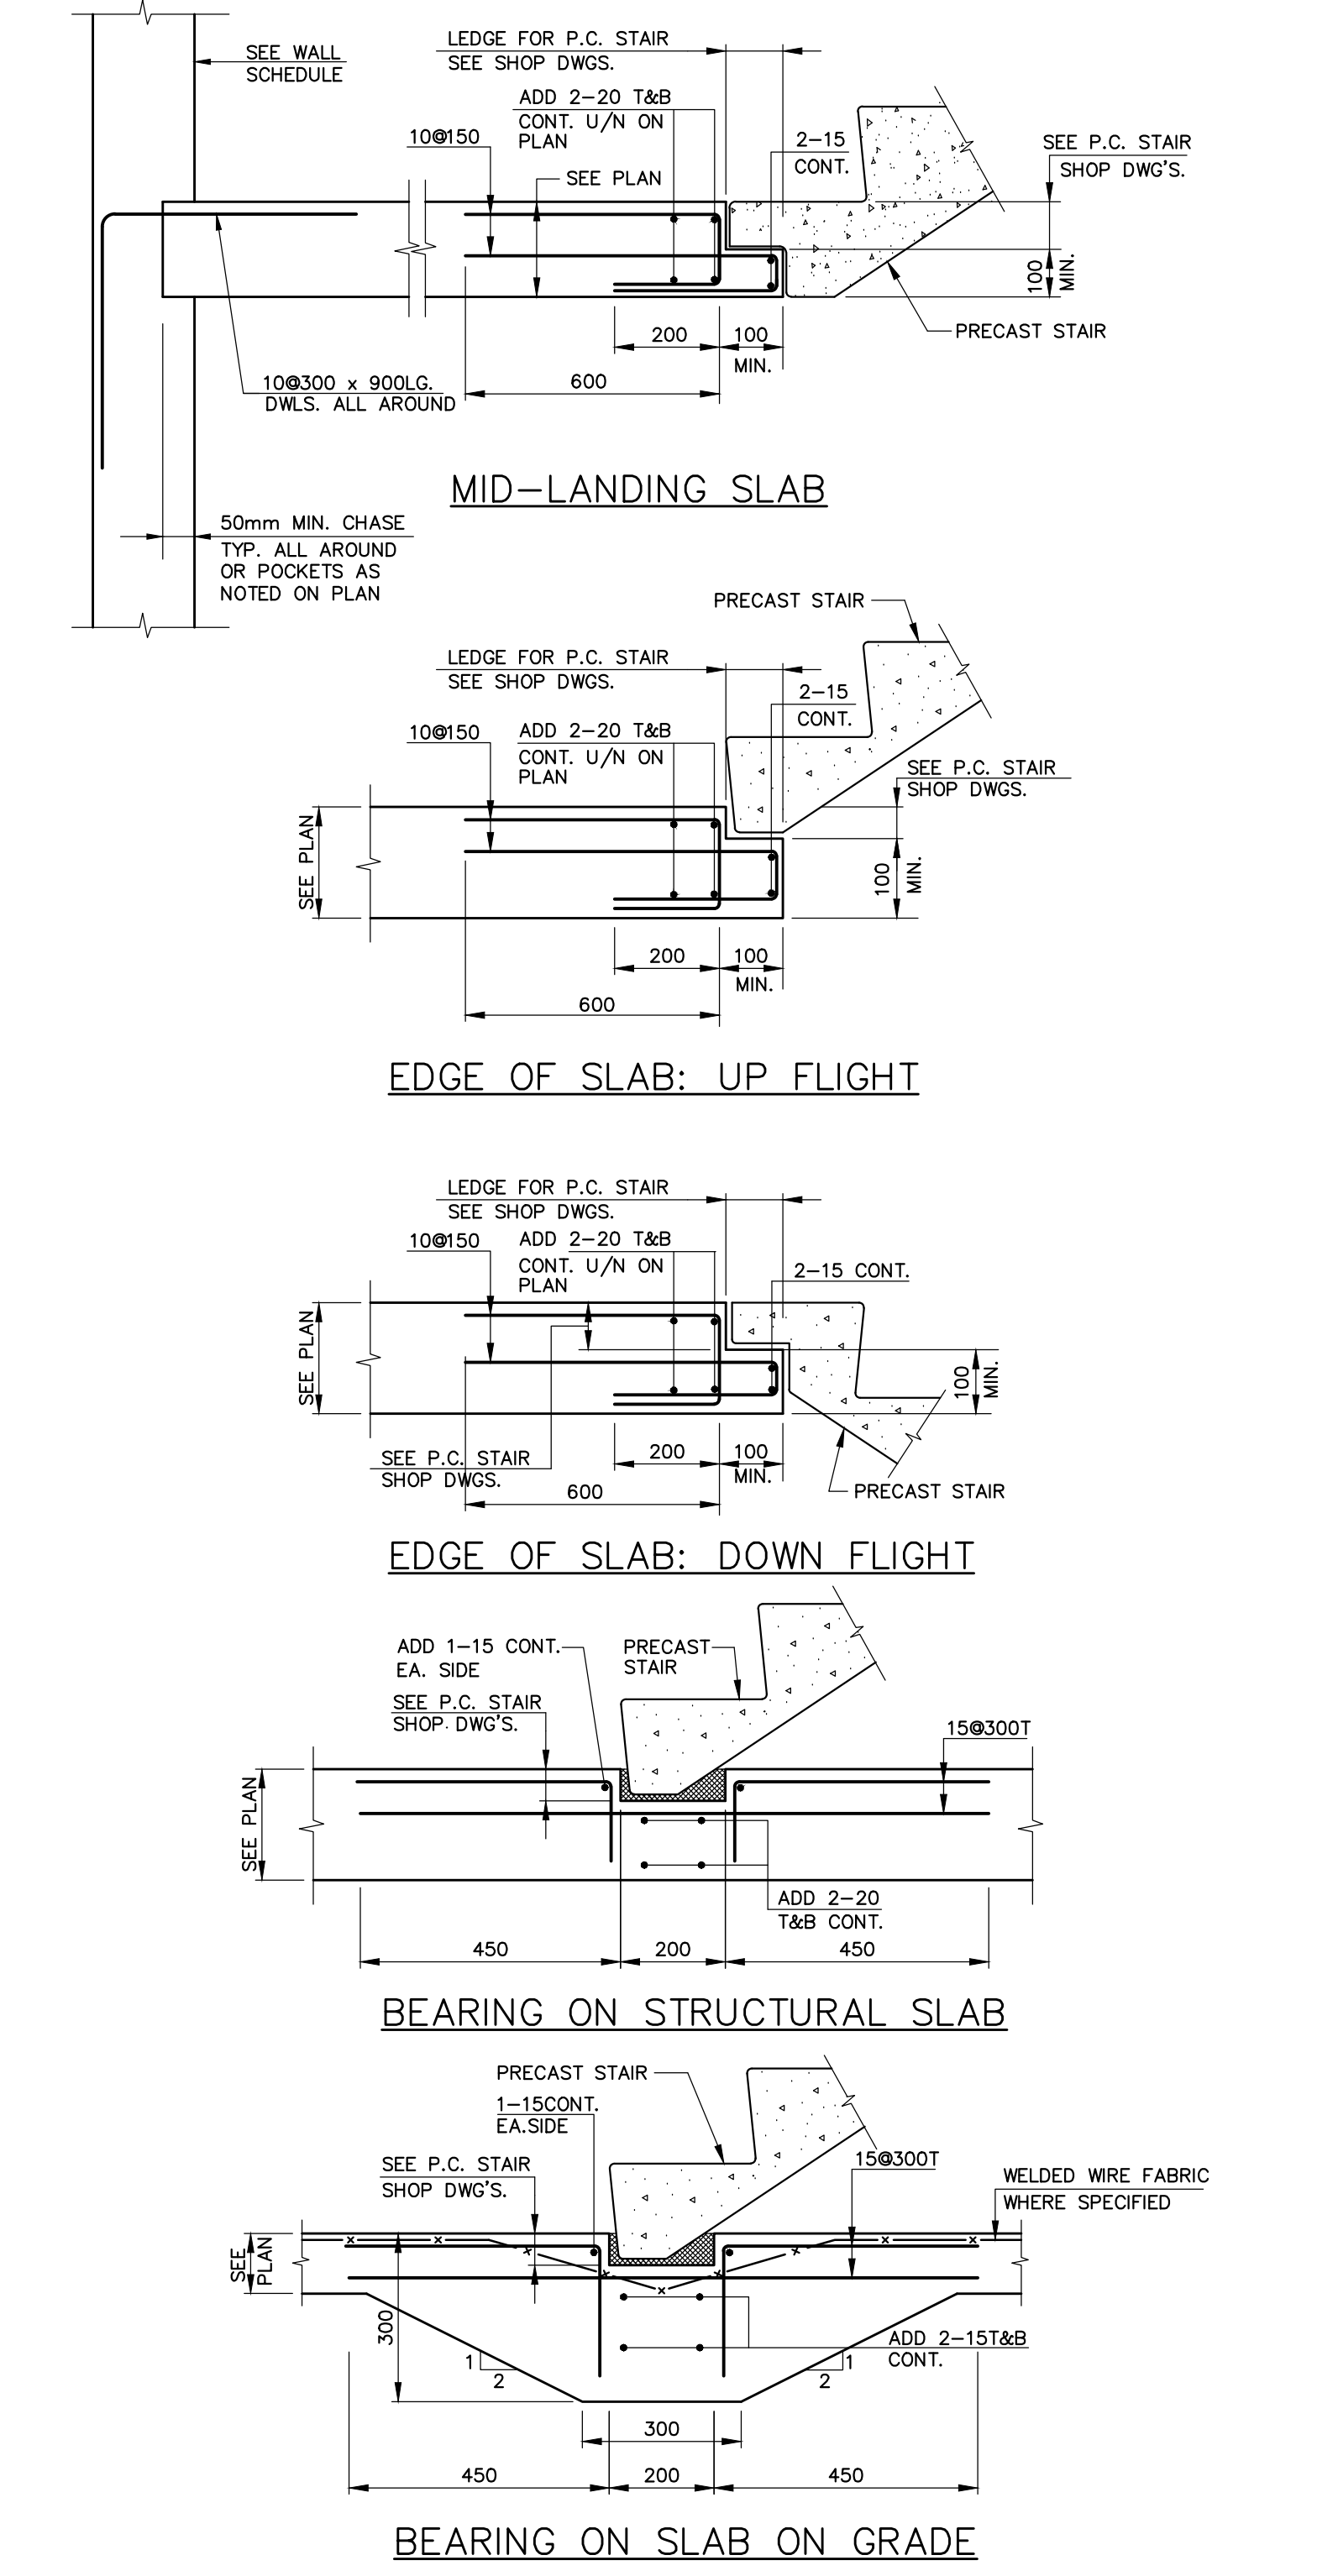


703 TYPICAL EDGE OF SLAB DETAIL FOR PRECAST STAIR 16 RISES & MORE

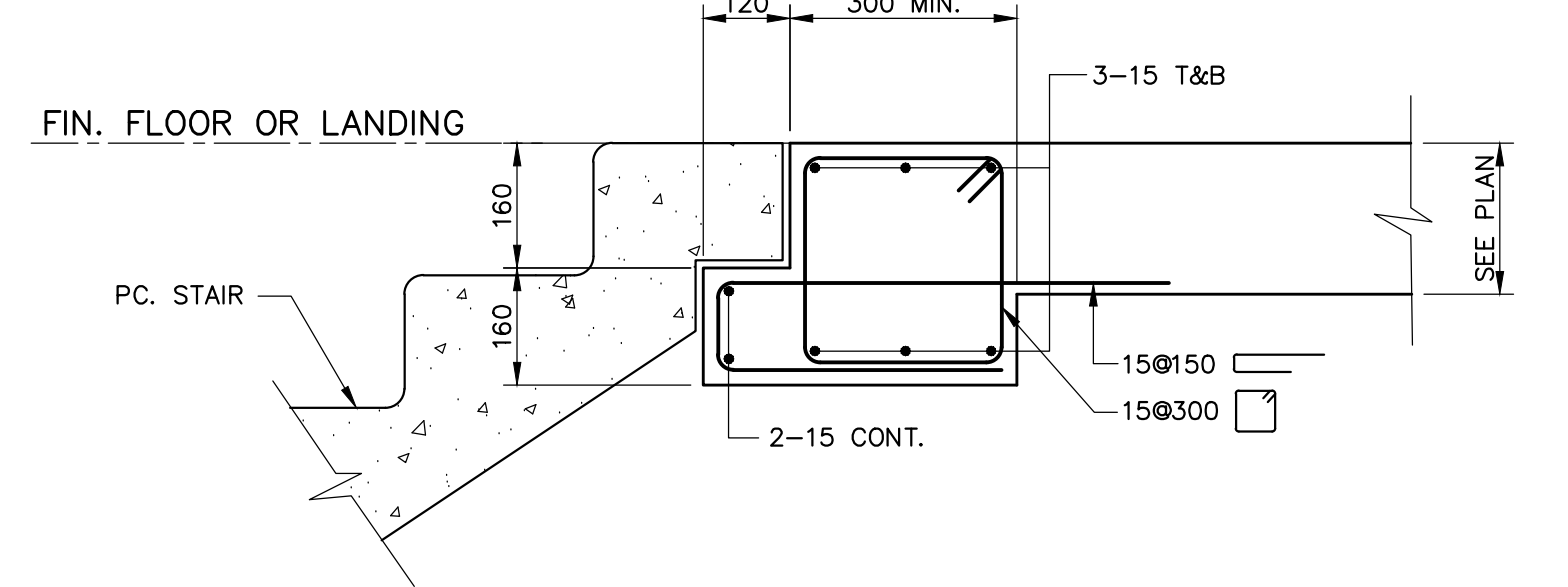


704 TYPICAL MID-WALL DETAIL AT "SCISSOR" STAIRS

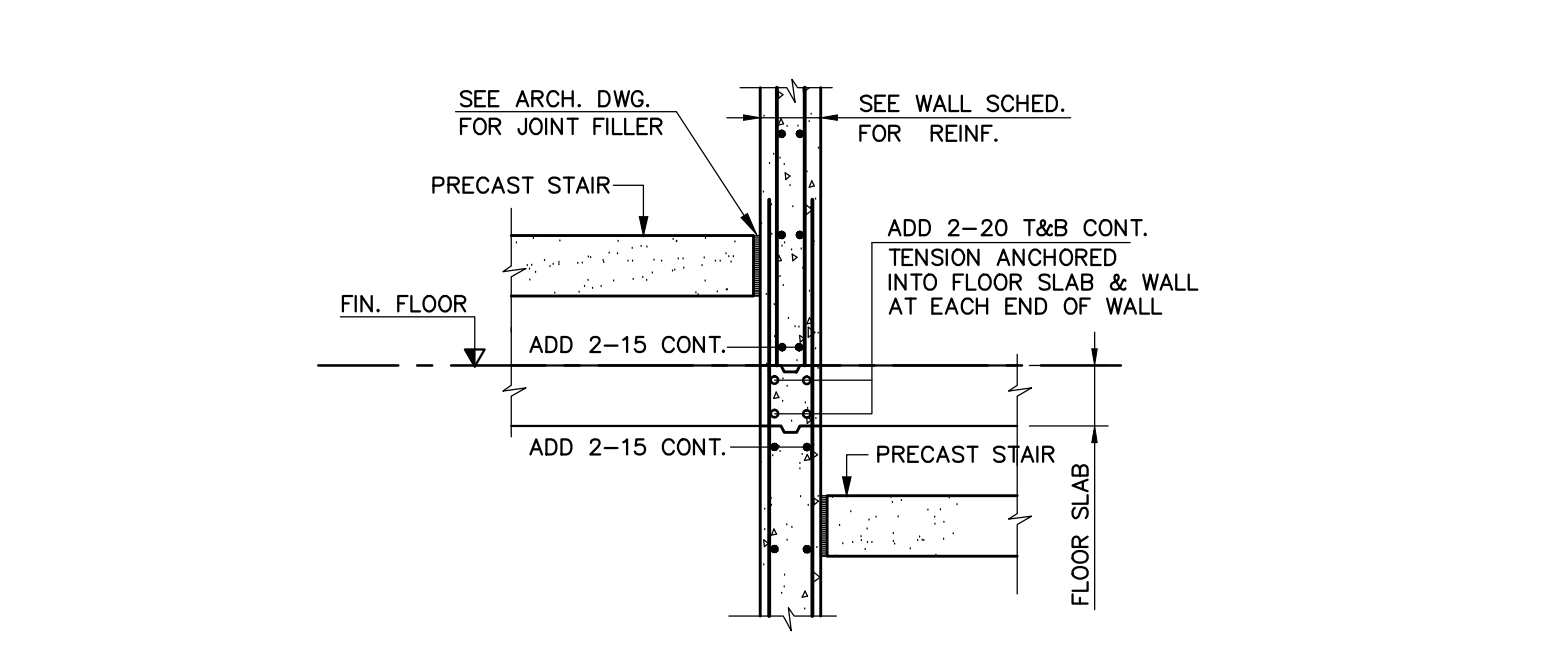


800 TYPICAL CONSTRUCTION JOINTS DETAILS

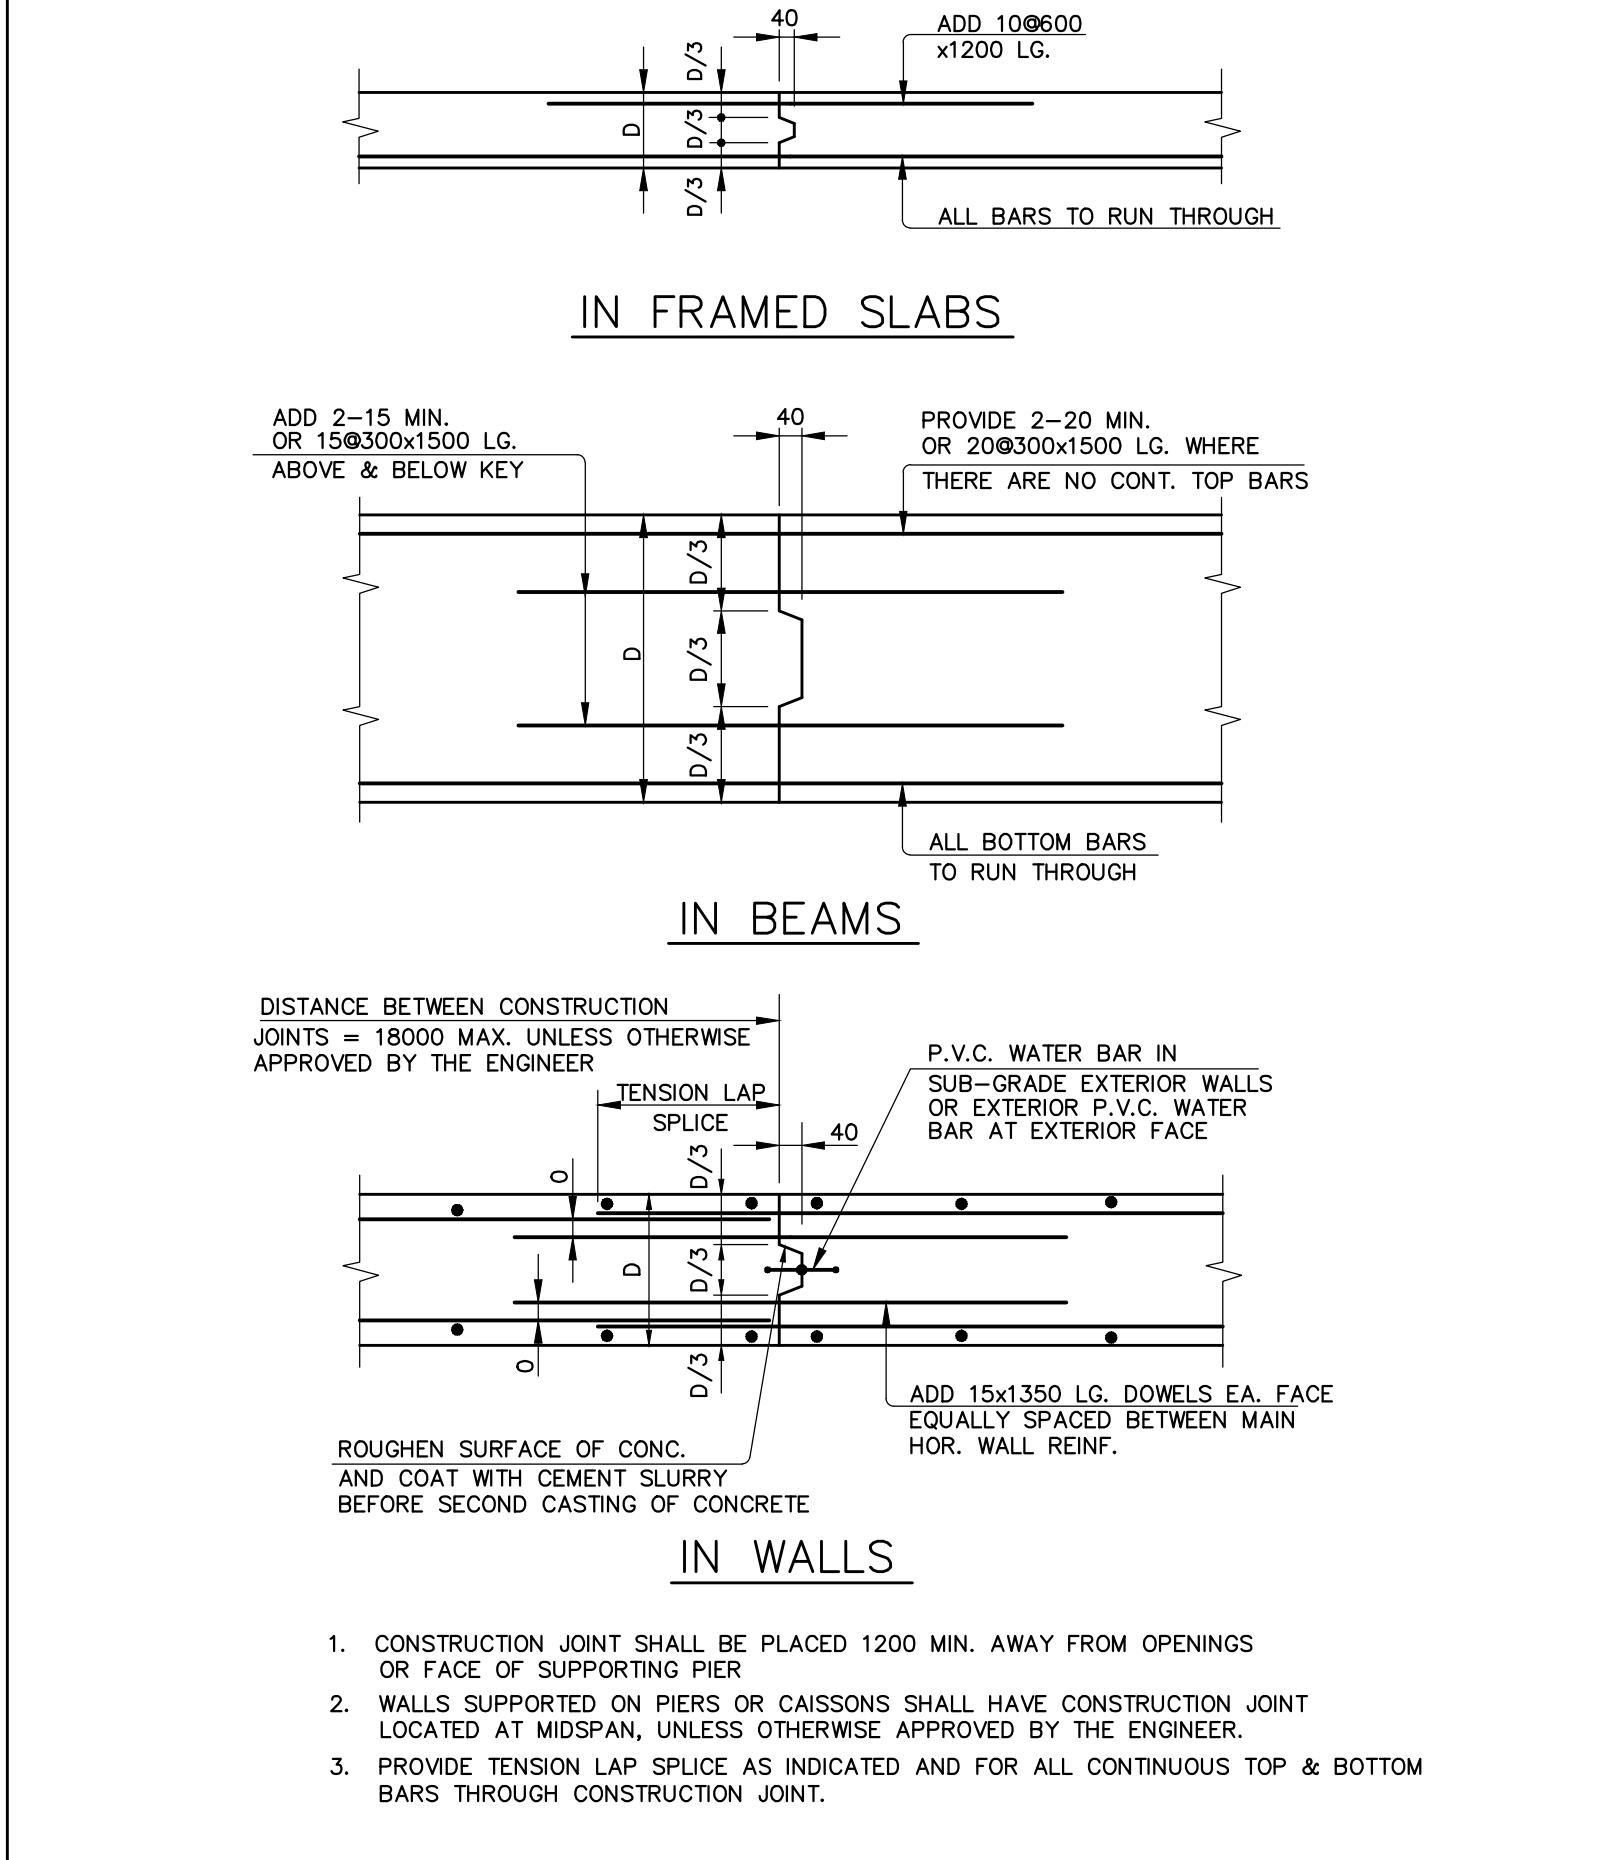

801 TYPICAL CLOSURE STRIPS DETAILS

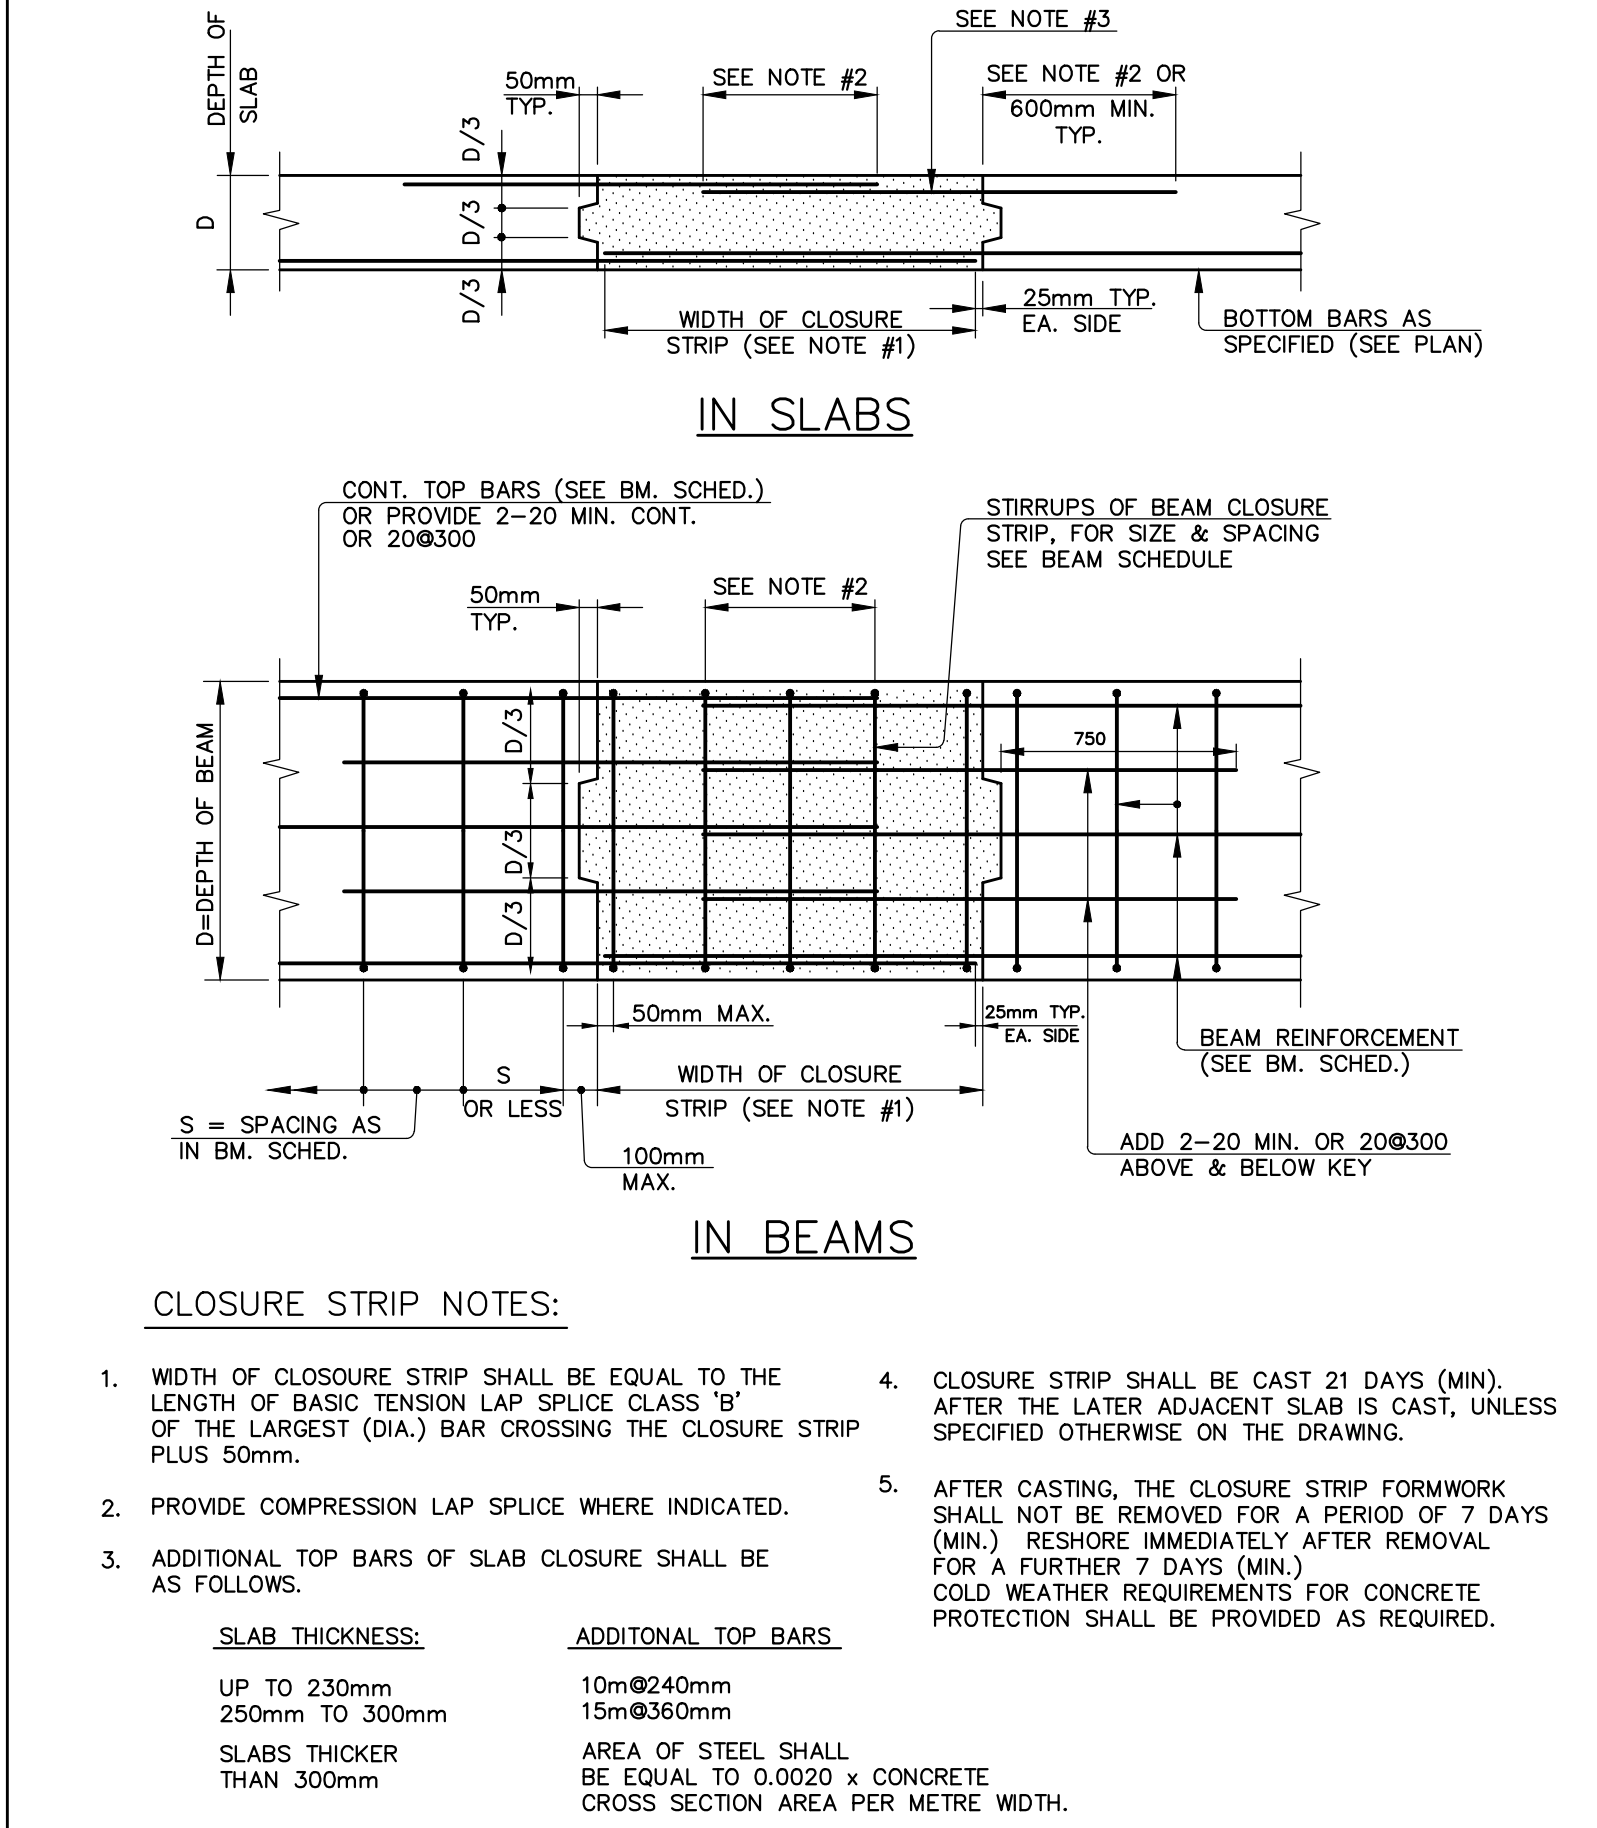

802 TYPICAL DETAIL OF CONT. LEDGE SUPPORTING SLAB

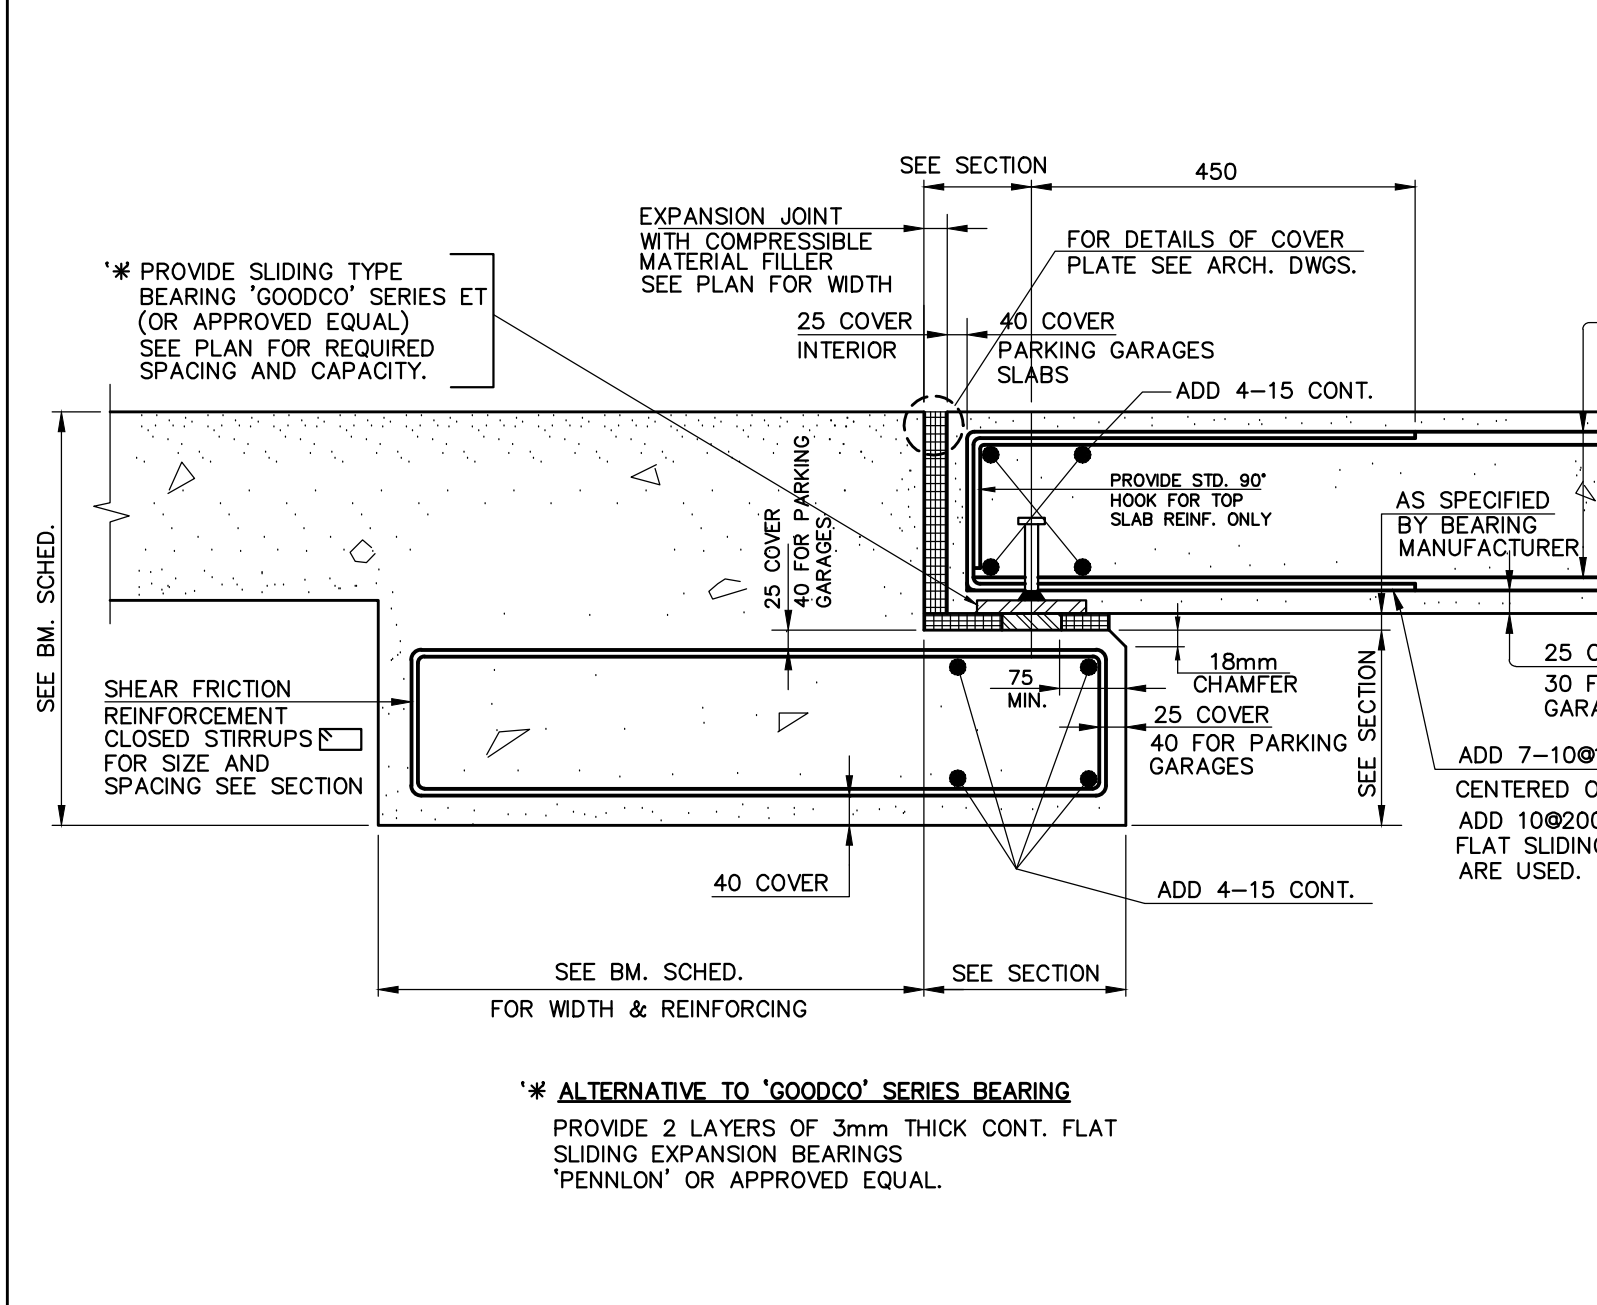

Jablonsky, Ast and Partners
CONSULTING ENGINEERS
1125 LESLIE STREET
DON MILLS, ON, M3C 2G5
TEL: 416-447-7405
FAX: 416-447-2771
E-mail: jap@japint.on.ca



IMPERIAL SCALE DRAWING
FIRST FLOOR ELEV. 93.60m

NO.	Issued / Revised	DATE
1	ISSUED FOR PERMIT	2014-05-30

ALEXANDRA PARK - BLOCK 11
TORONTO, ONTARIO

Project no:
Scale:
Drawn by:
Reviewed by:
Date started:

13015
AS NOTED
H. M.
HOLMAN
MARCH 2014

TYPICAL DETAILS

S-004

2014-05-30