



205 TYPICAL ISOLATION JOINTS DETAILS AT COLUMNS

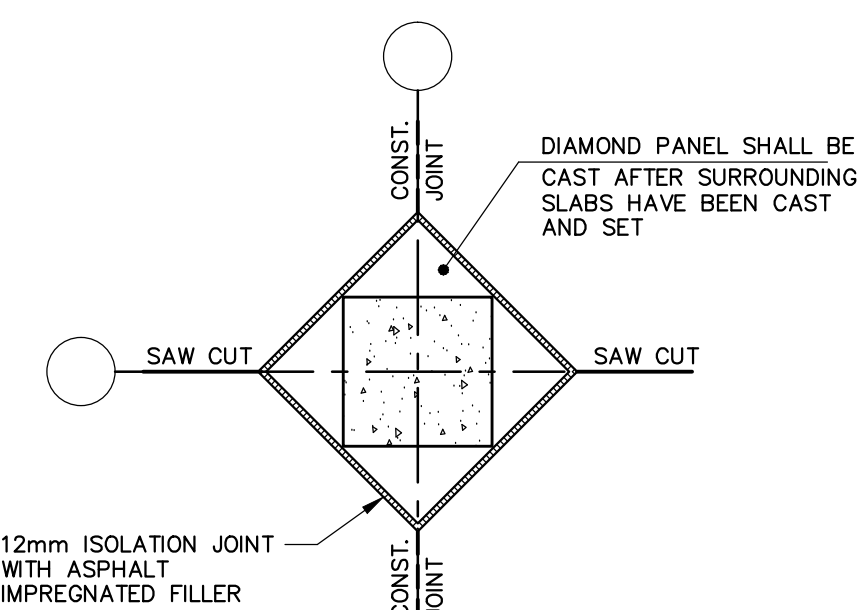


TYPICAL ISOLATION JOINT DETAIL AROUND CONCRETE COLUMNS

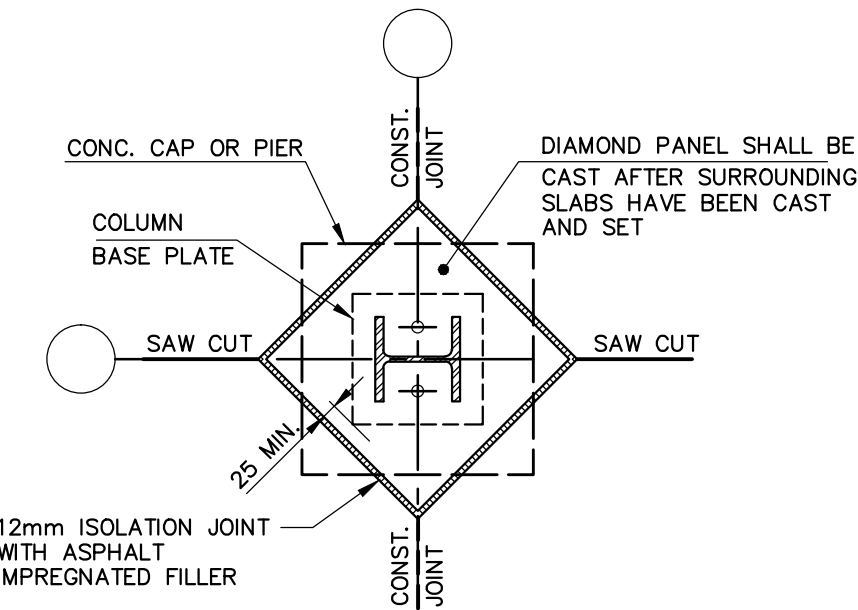


TYPICAL ISOLATION JOINT DETAIL AROUND STEEL COLUMNS


210 TYPICAL SUMP PIT DETAIL

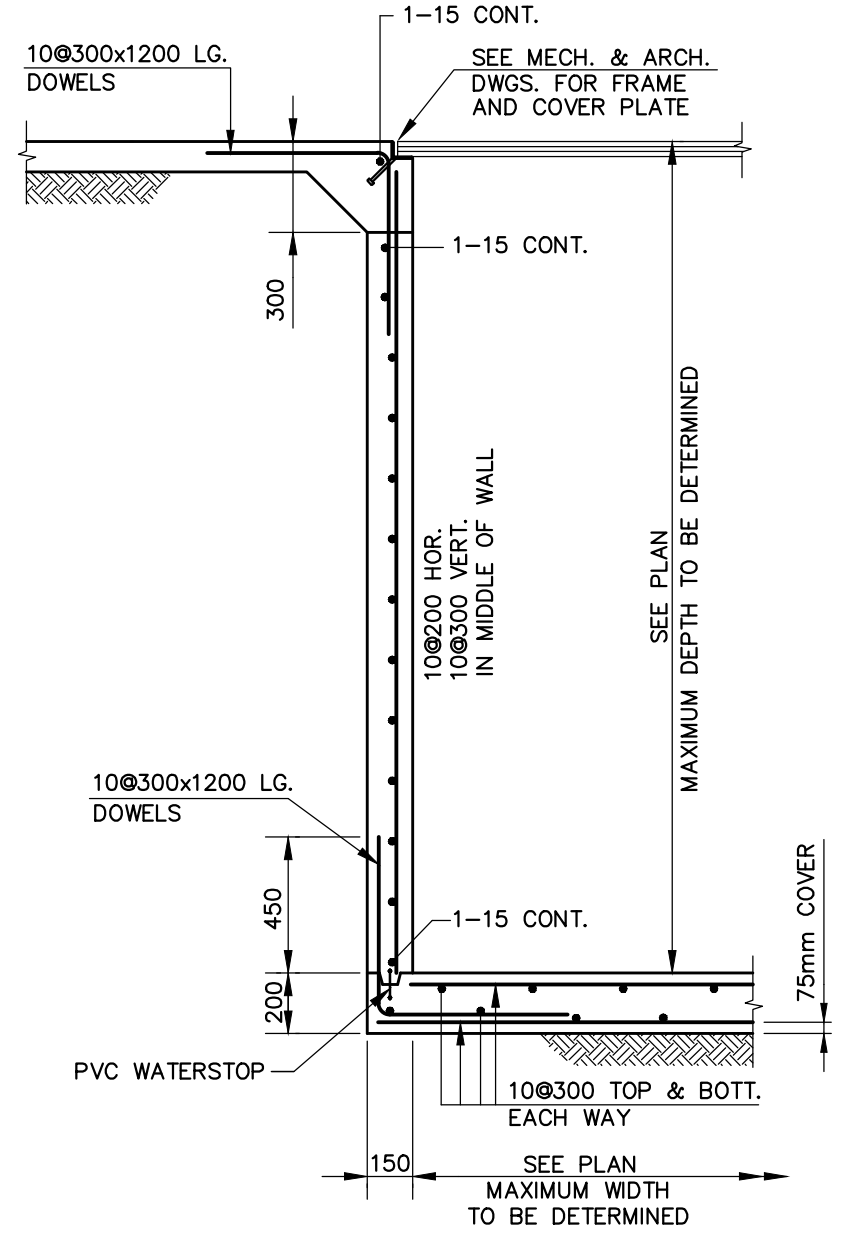

211 TYPICAL PRECAST MECHANICAL PIT

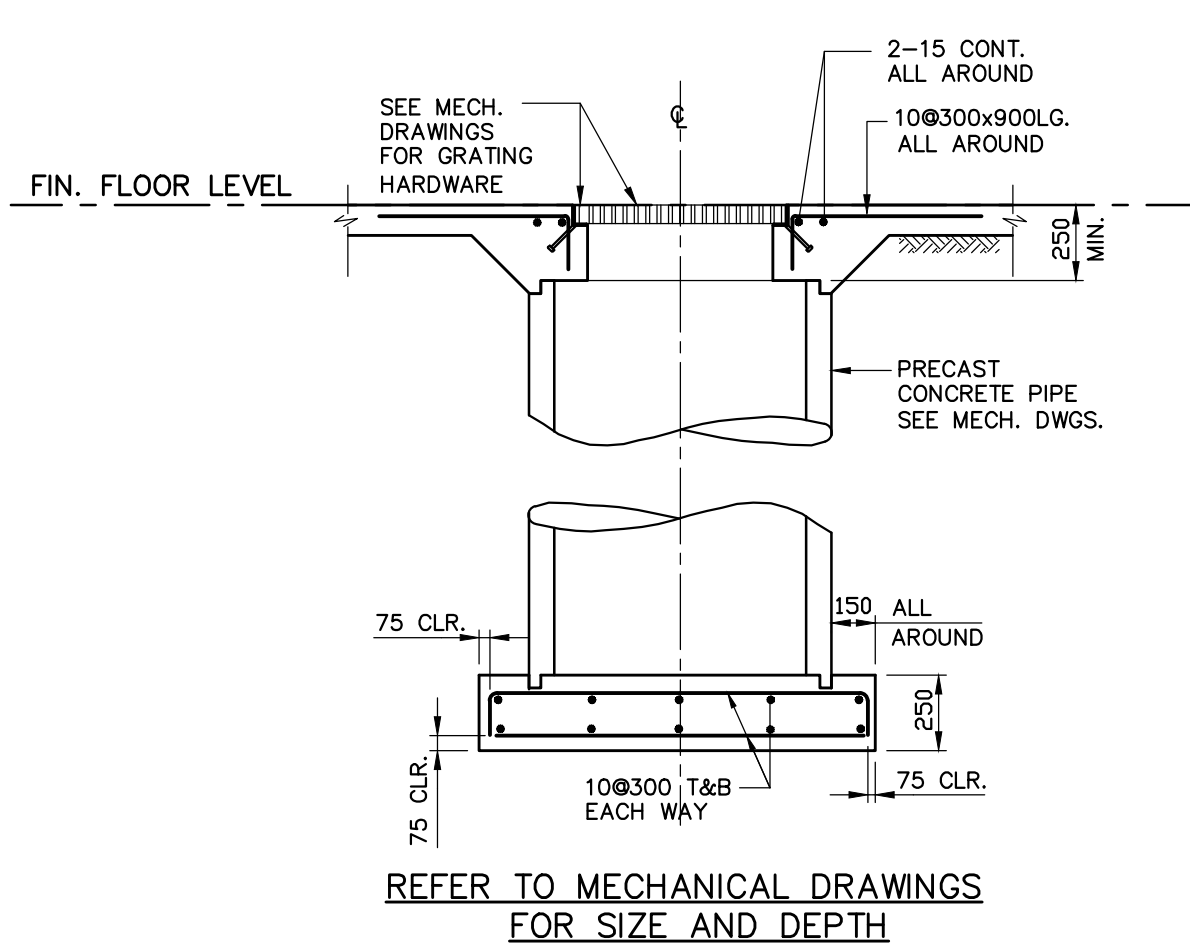


300 TYPICAL DETAILS FOR CONCRETE SHEAR WALLS

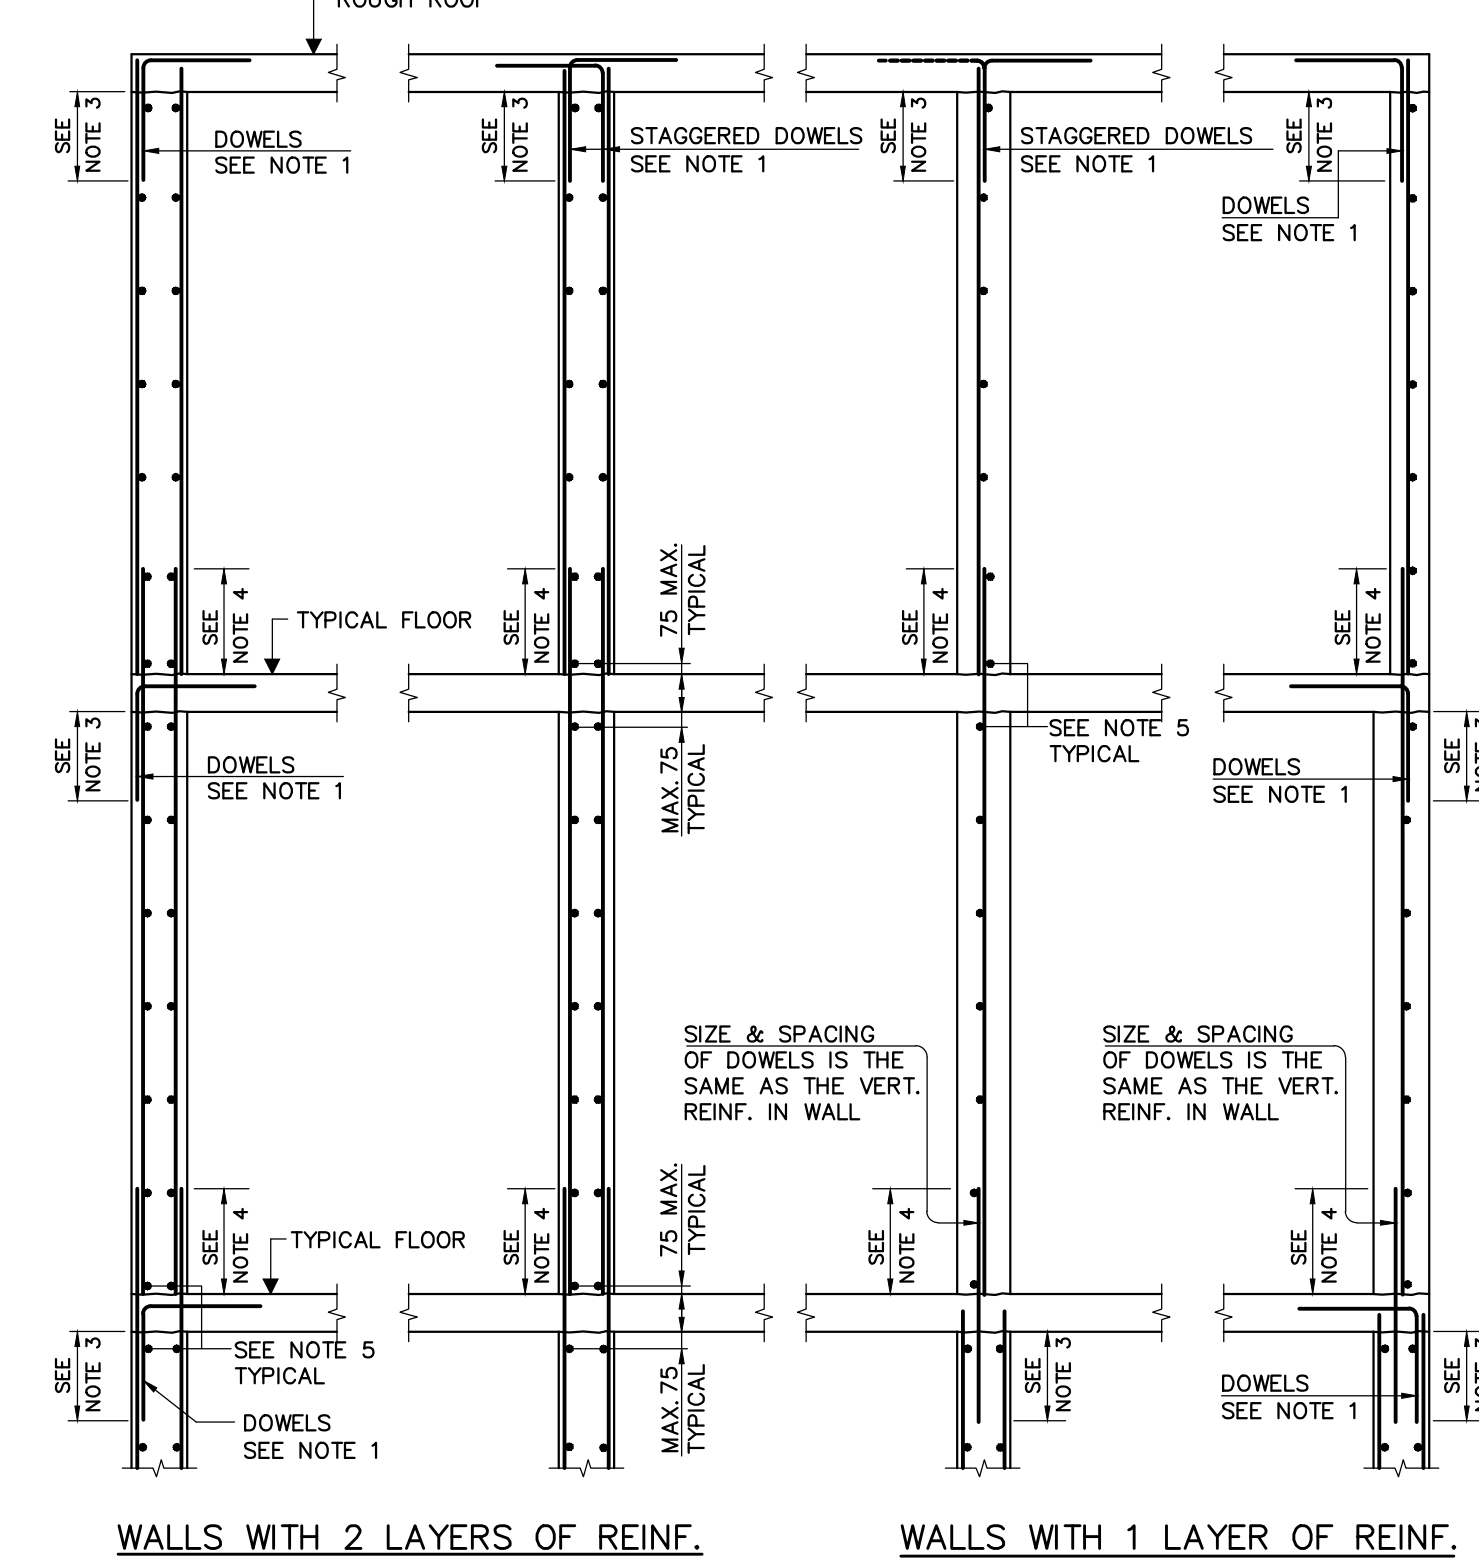


WALLS WITH 2 LAYERS OF REINF.
WALLS WITH 1 LAYER OF REINF.


301 DETAILS FOR ADDED VERTICAL REINFORCING IN SHEAR WALLS

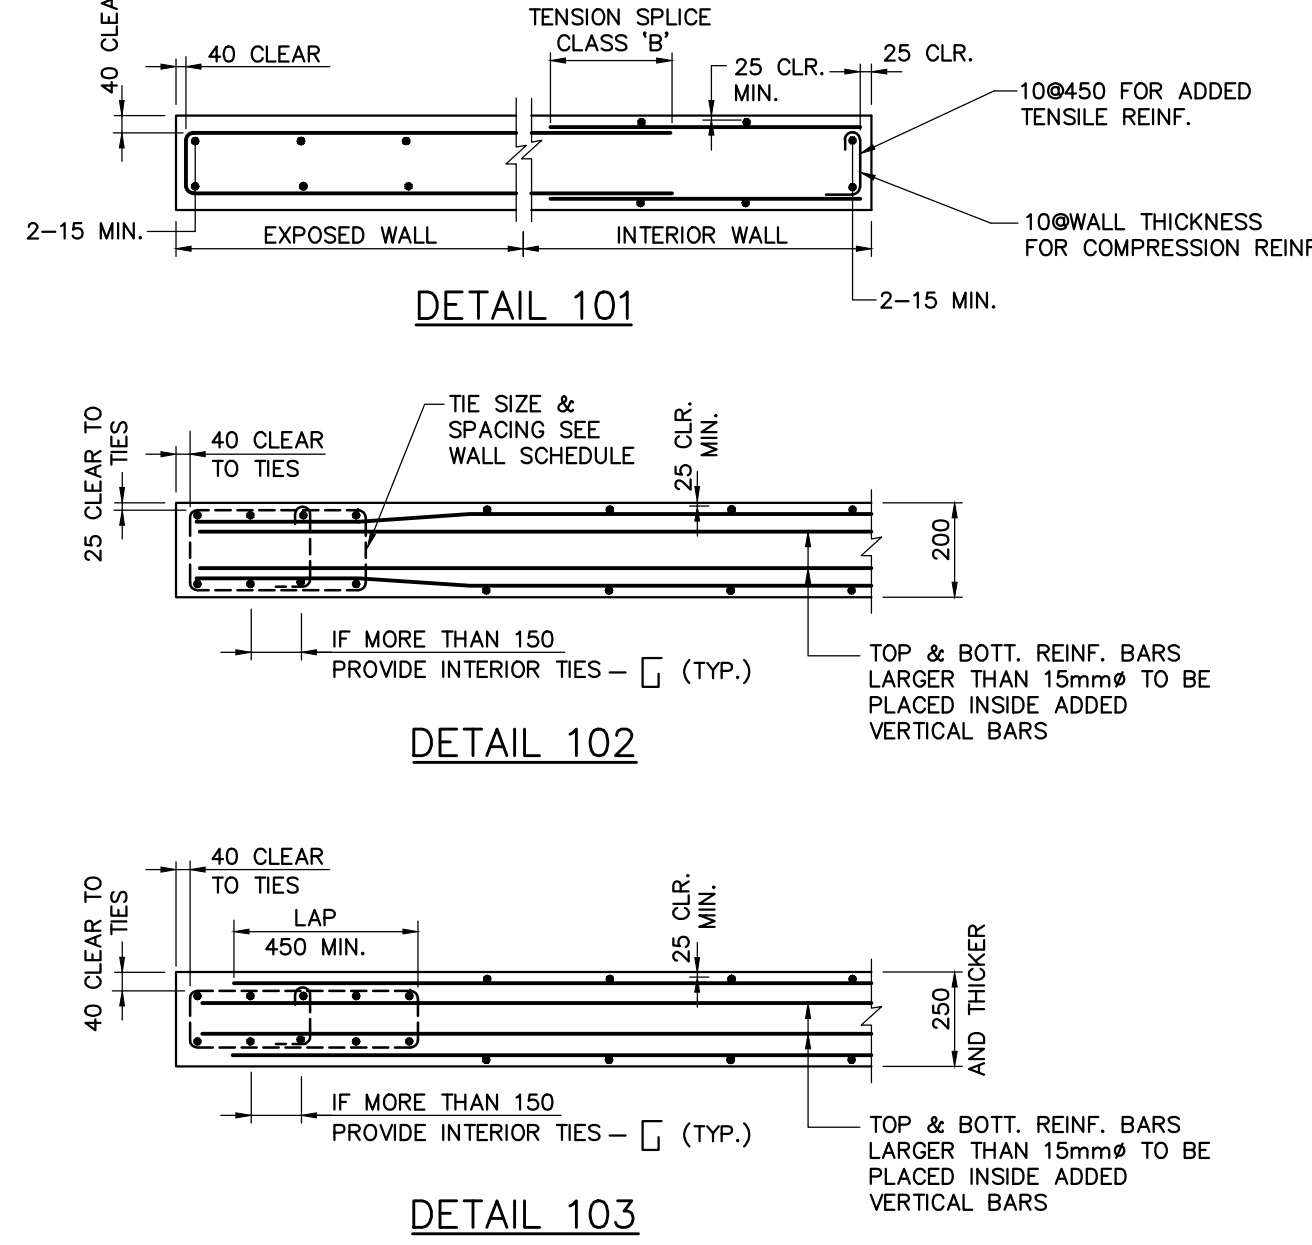

302 TYPICAL DETAILS OF CONT. WALL REINF.

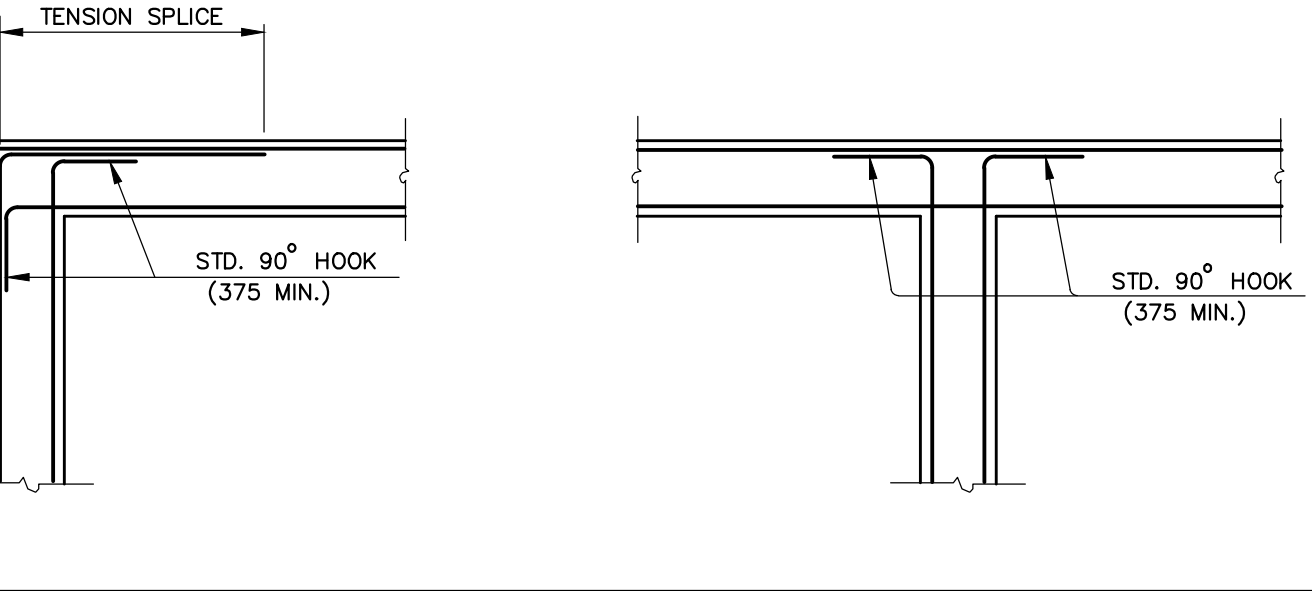


402 TYPICAL COLUMN CAPITAL DETAIL

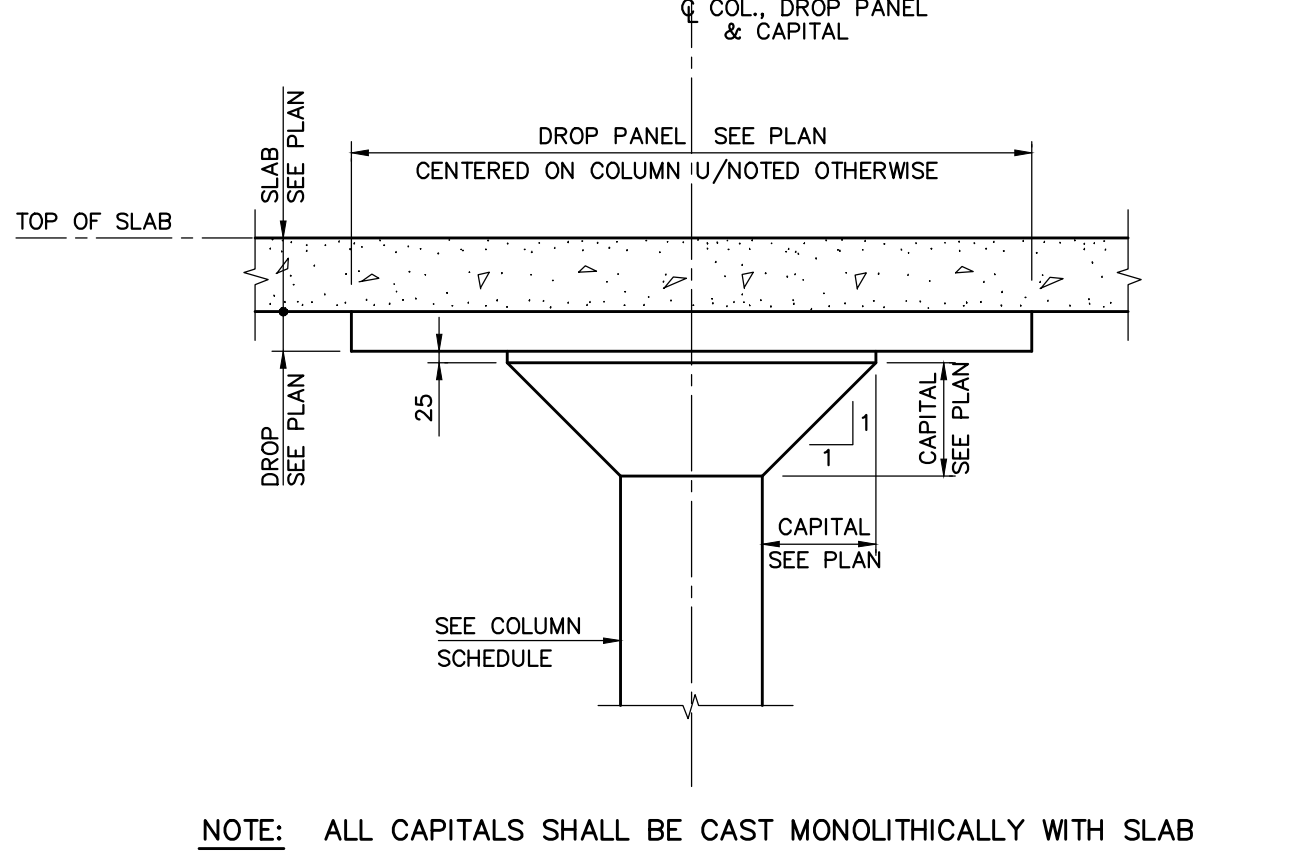


NOTE: ALL CAPITALS SHALL BE CAST MONOLITHICALLY WITH SLAB

400 TYPICAL CONCRETE COLUMN DETAILS

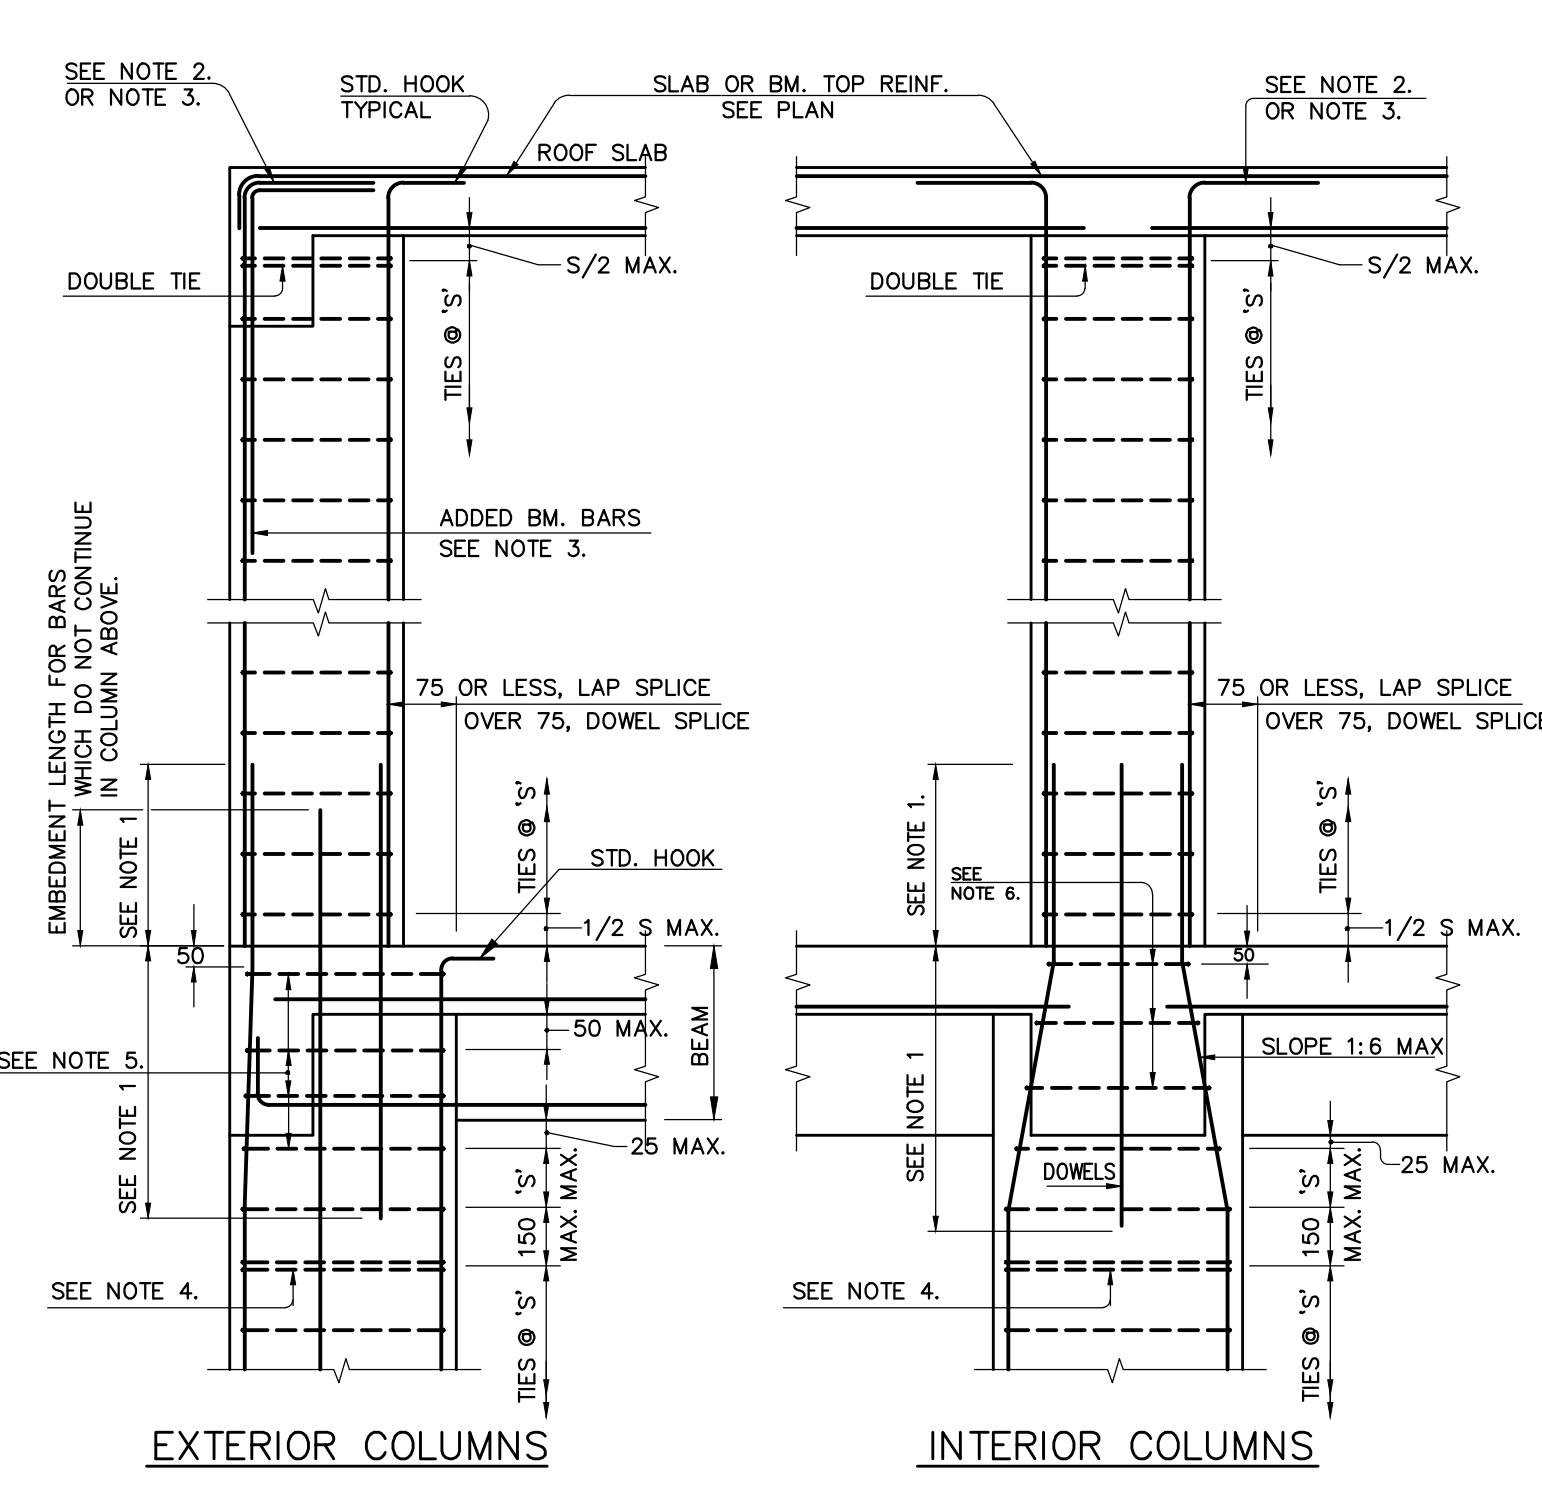


EXTERIOR COLUMNS
INTERIOR COLUMNS

401 TYPICAL CONCRETE COLUMN TIES

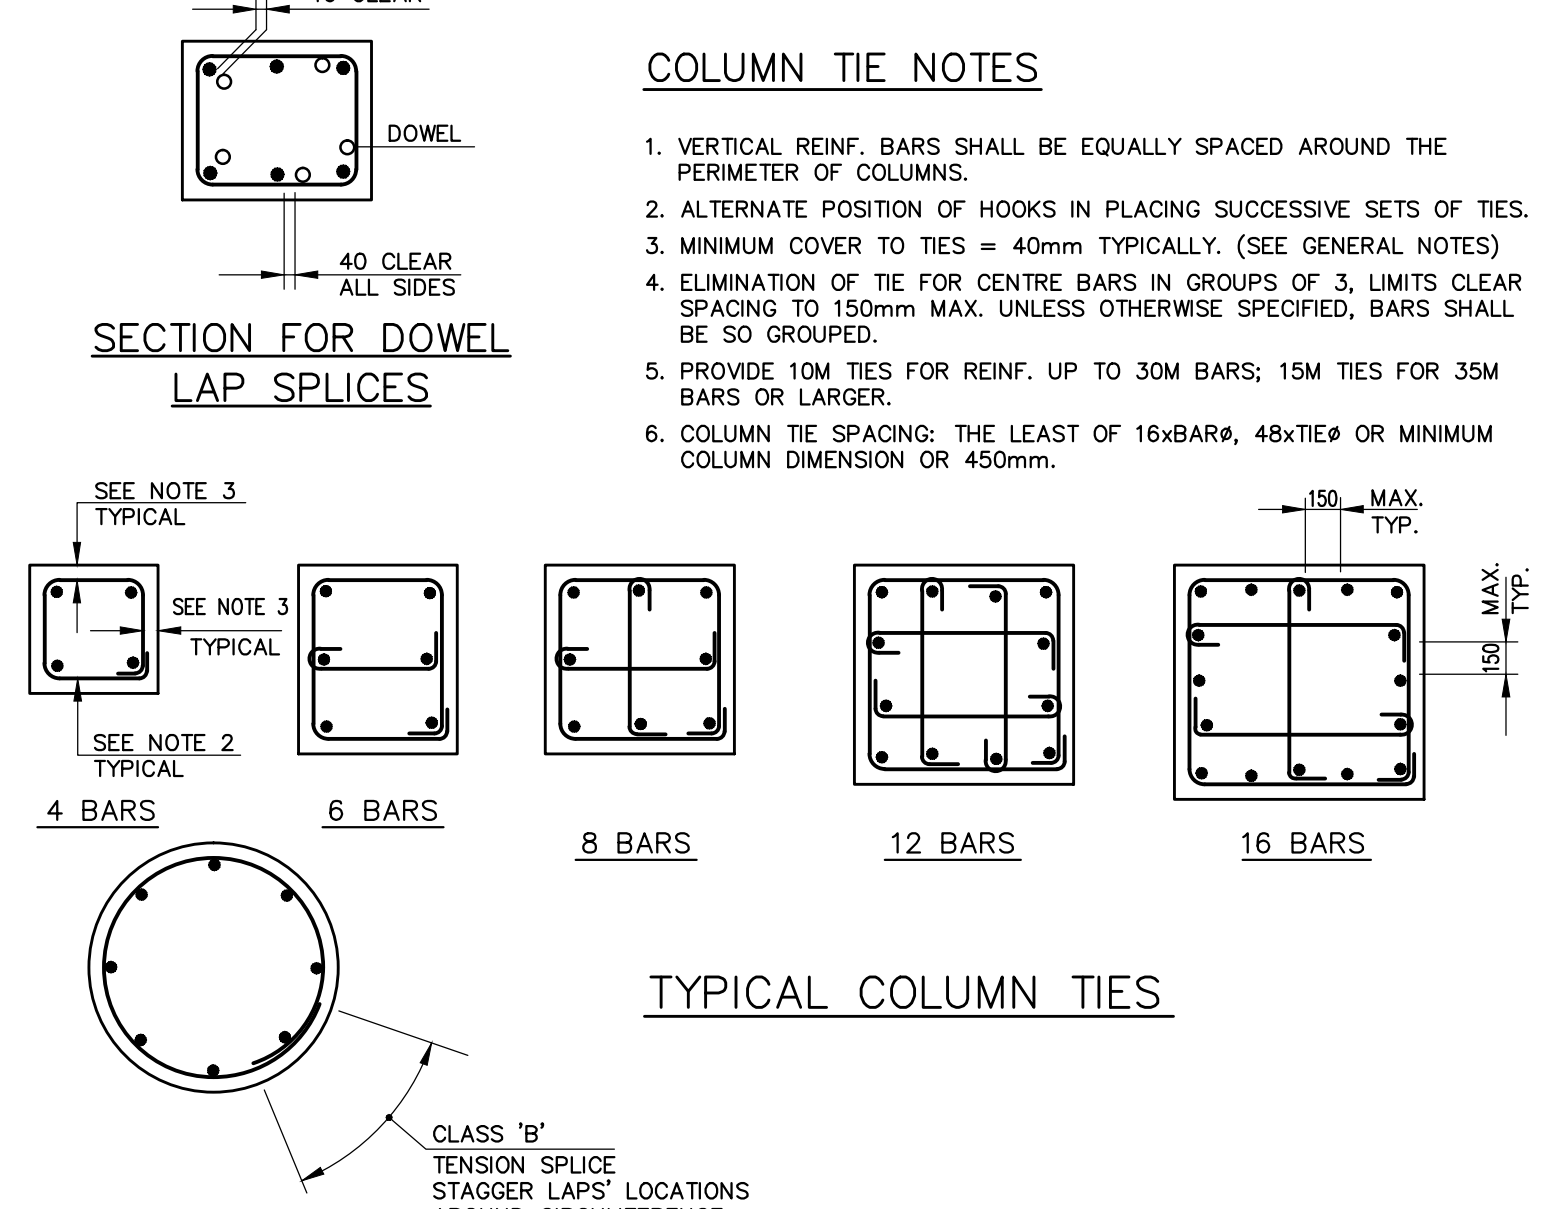


NOTE: ALL CAPITALS SHALL BE CAST MONOLITHICALLY WITH SLAB

403 TYPICAL DETAIL OF COLUMN CORBEL BEAM SUPPORT

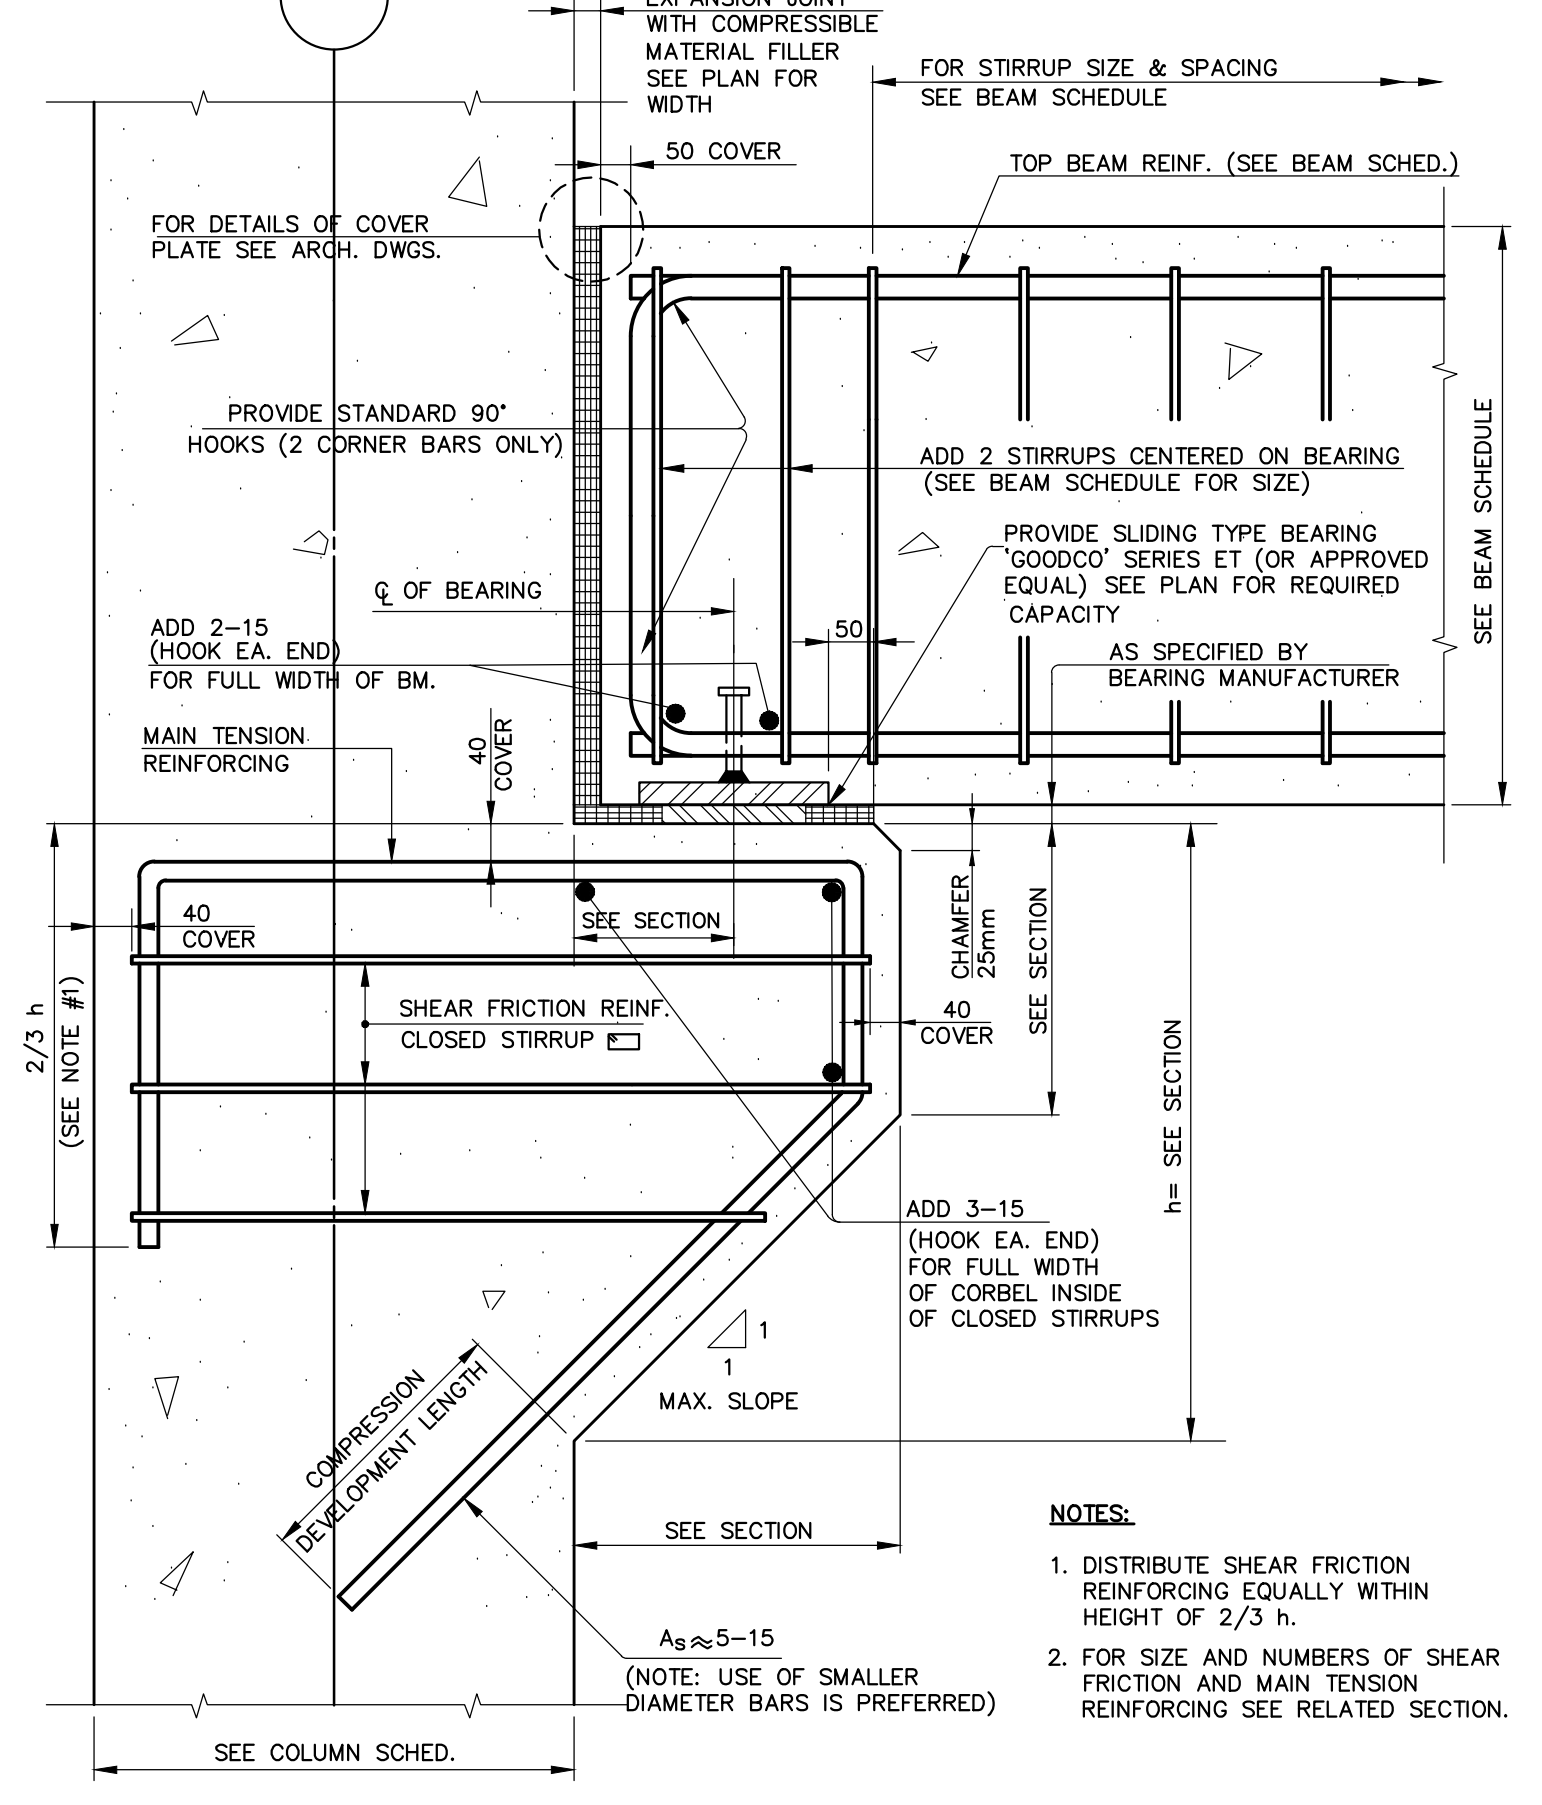


NOTE: ALL CAPITALS SHALL BE CAST MONOLITHICALLY WITH SLAB

1004 SUGGESTED CRANE OPENING DETAILS

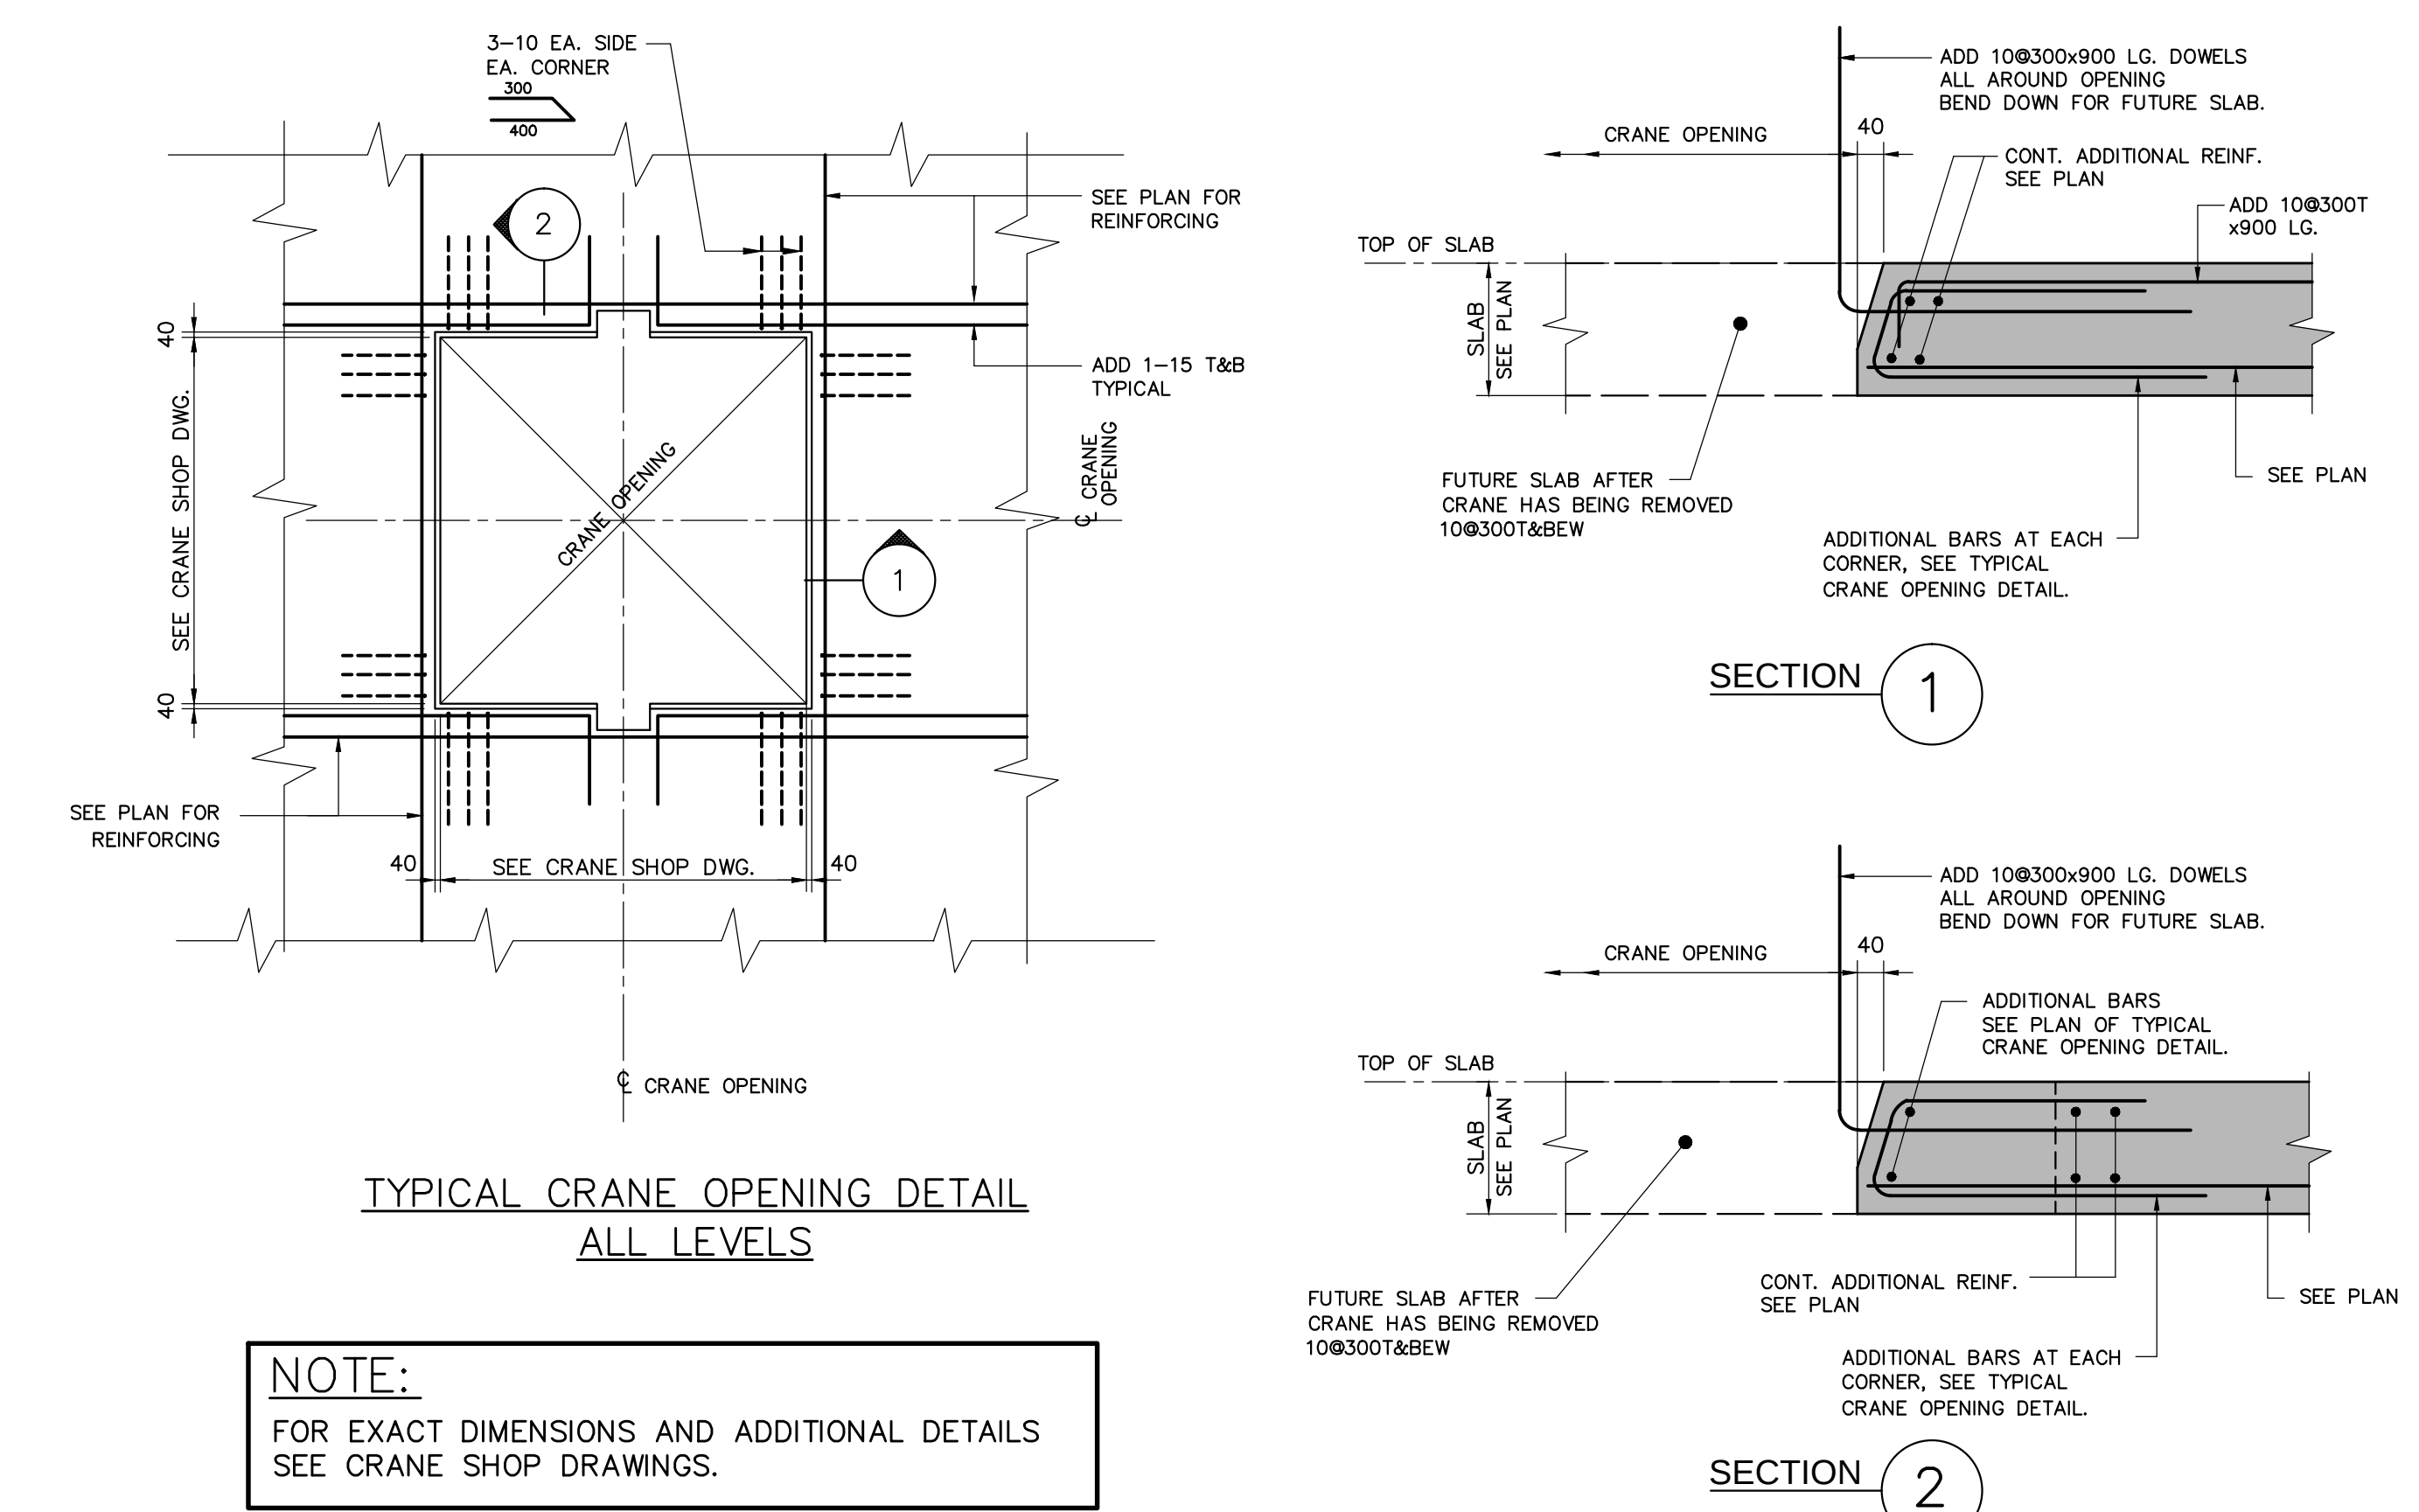


NOTE: FOR EXACT DIMENSIONS AND ADDITIONAL DETAILS SEE CRANE SHOP DRAWINGS.

1000 TYPICAL DETAILS OF OPENINGS IN WALLS & SLABS

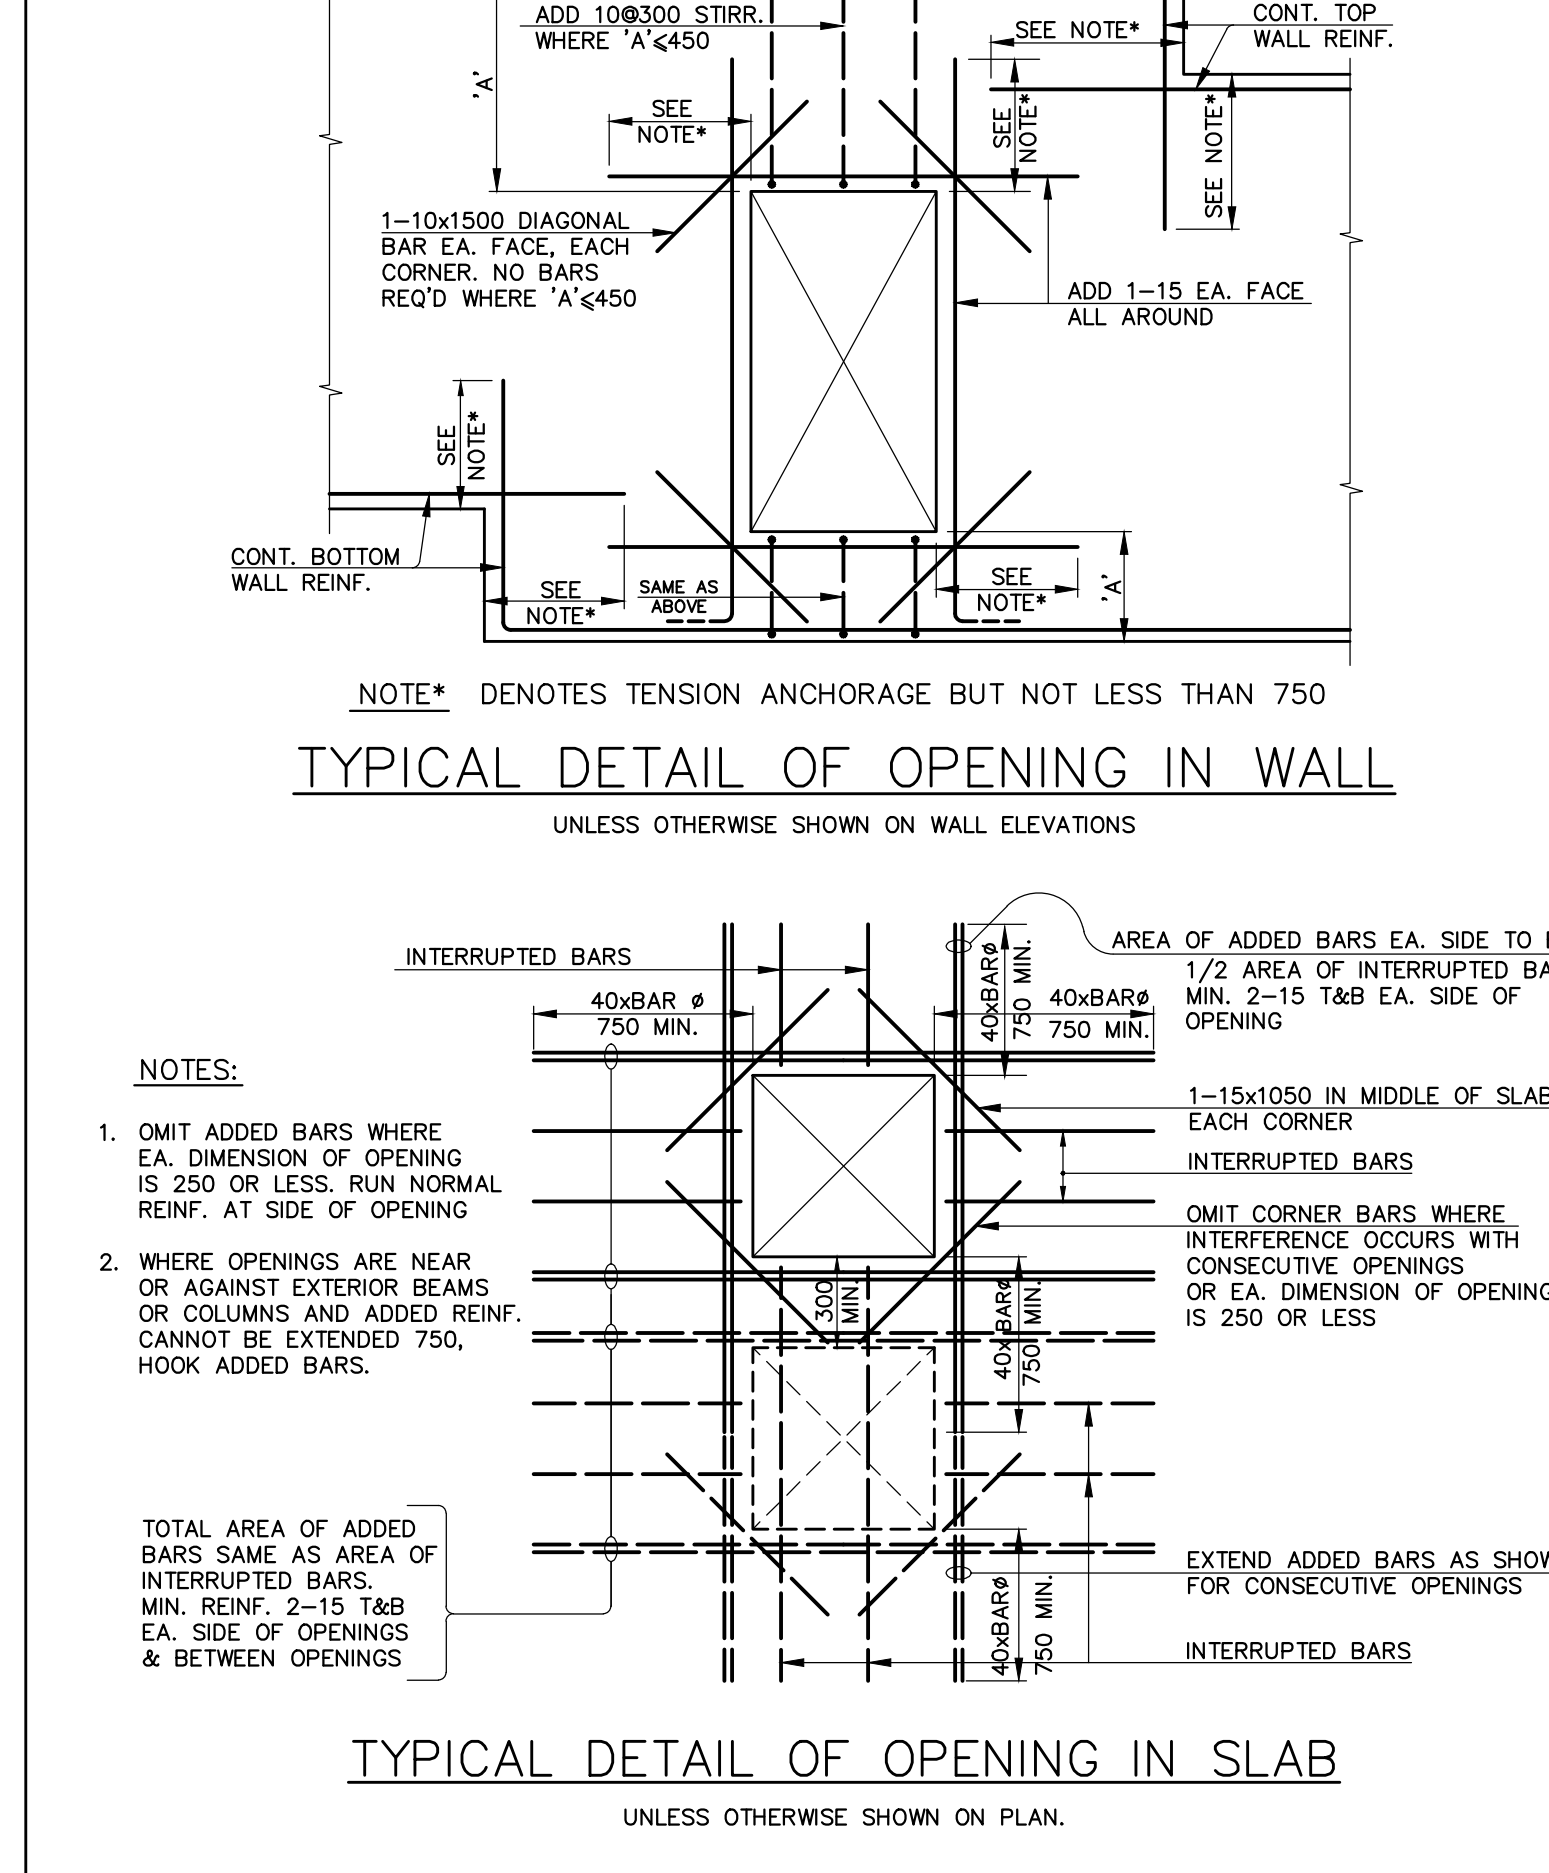

NOTE: ALL CAPITALS SHALL BE CAST MONOLITHICALLY WITH SLAB

1001 TYPICAL DETAILS OF OPENINGS THROUGH BEAMS

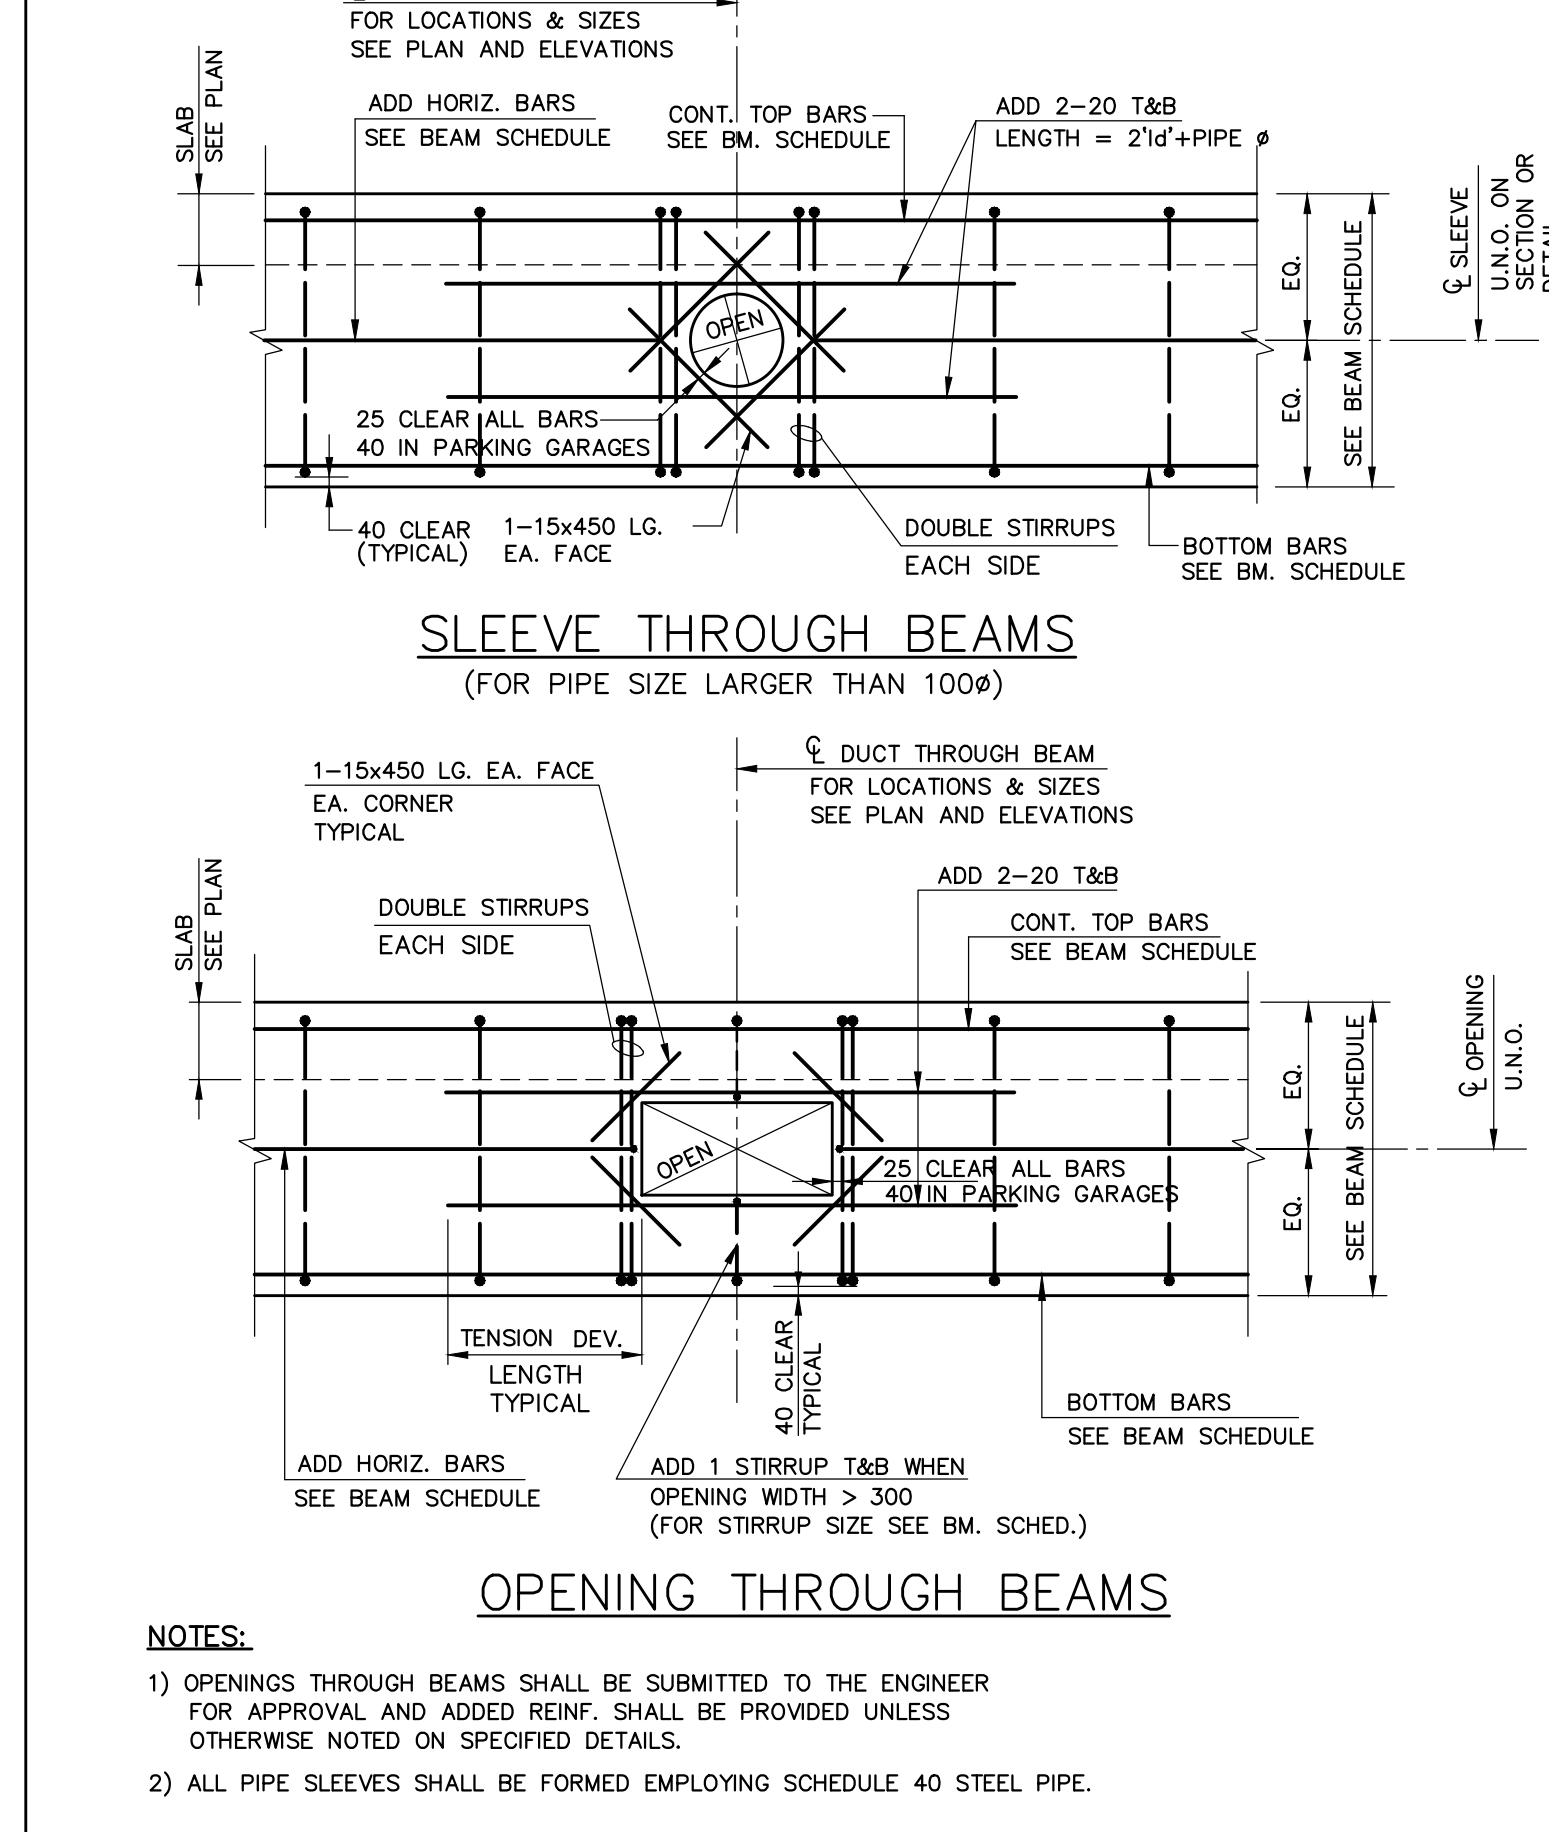

NOTE: ALL CAPITALS SHALL BE CAST MONOLITHICALLY WITH SLAB

Jablonsky, Ast and Partners
CONSULTING ENGINEERS
1125 LESLIE STREET
DON MILLS, ON, M3C 2G5
TEL: 416-447-7400
FAX: 416-447-2771
E-mail: jasp@astinc.on.ca



NO.	ISSUED / REVISION	DATE
1	ISSUED FOR PERMIT	2014-08-27
2	REVISION FOR PERMIT	2014-08-27
3	ISSUED FOR FORMING TENDER	2014-08-27

IMPERIAL SCALE DRAWING
FIRST FLOOR ELEV. 93.60m

PROJECT NO. 13015
AS NOTED
DRAWN BY H.W. HOLMAN
REVIEWED BY
DATE STARTED MARCH 2014

TYPICAL DETAILS

S-002

2014-08-27