

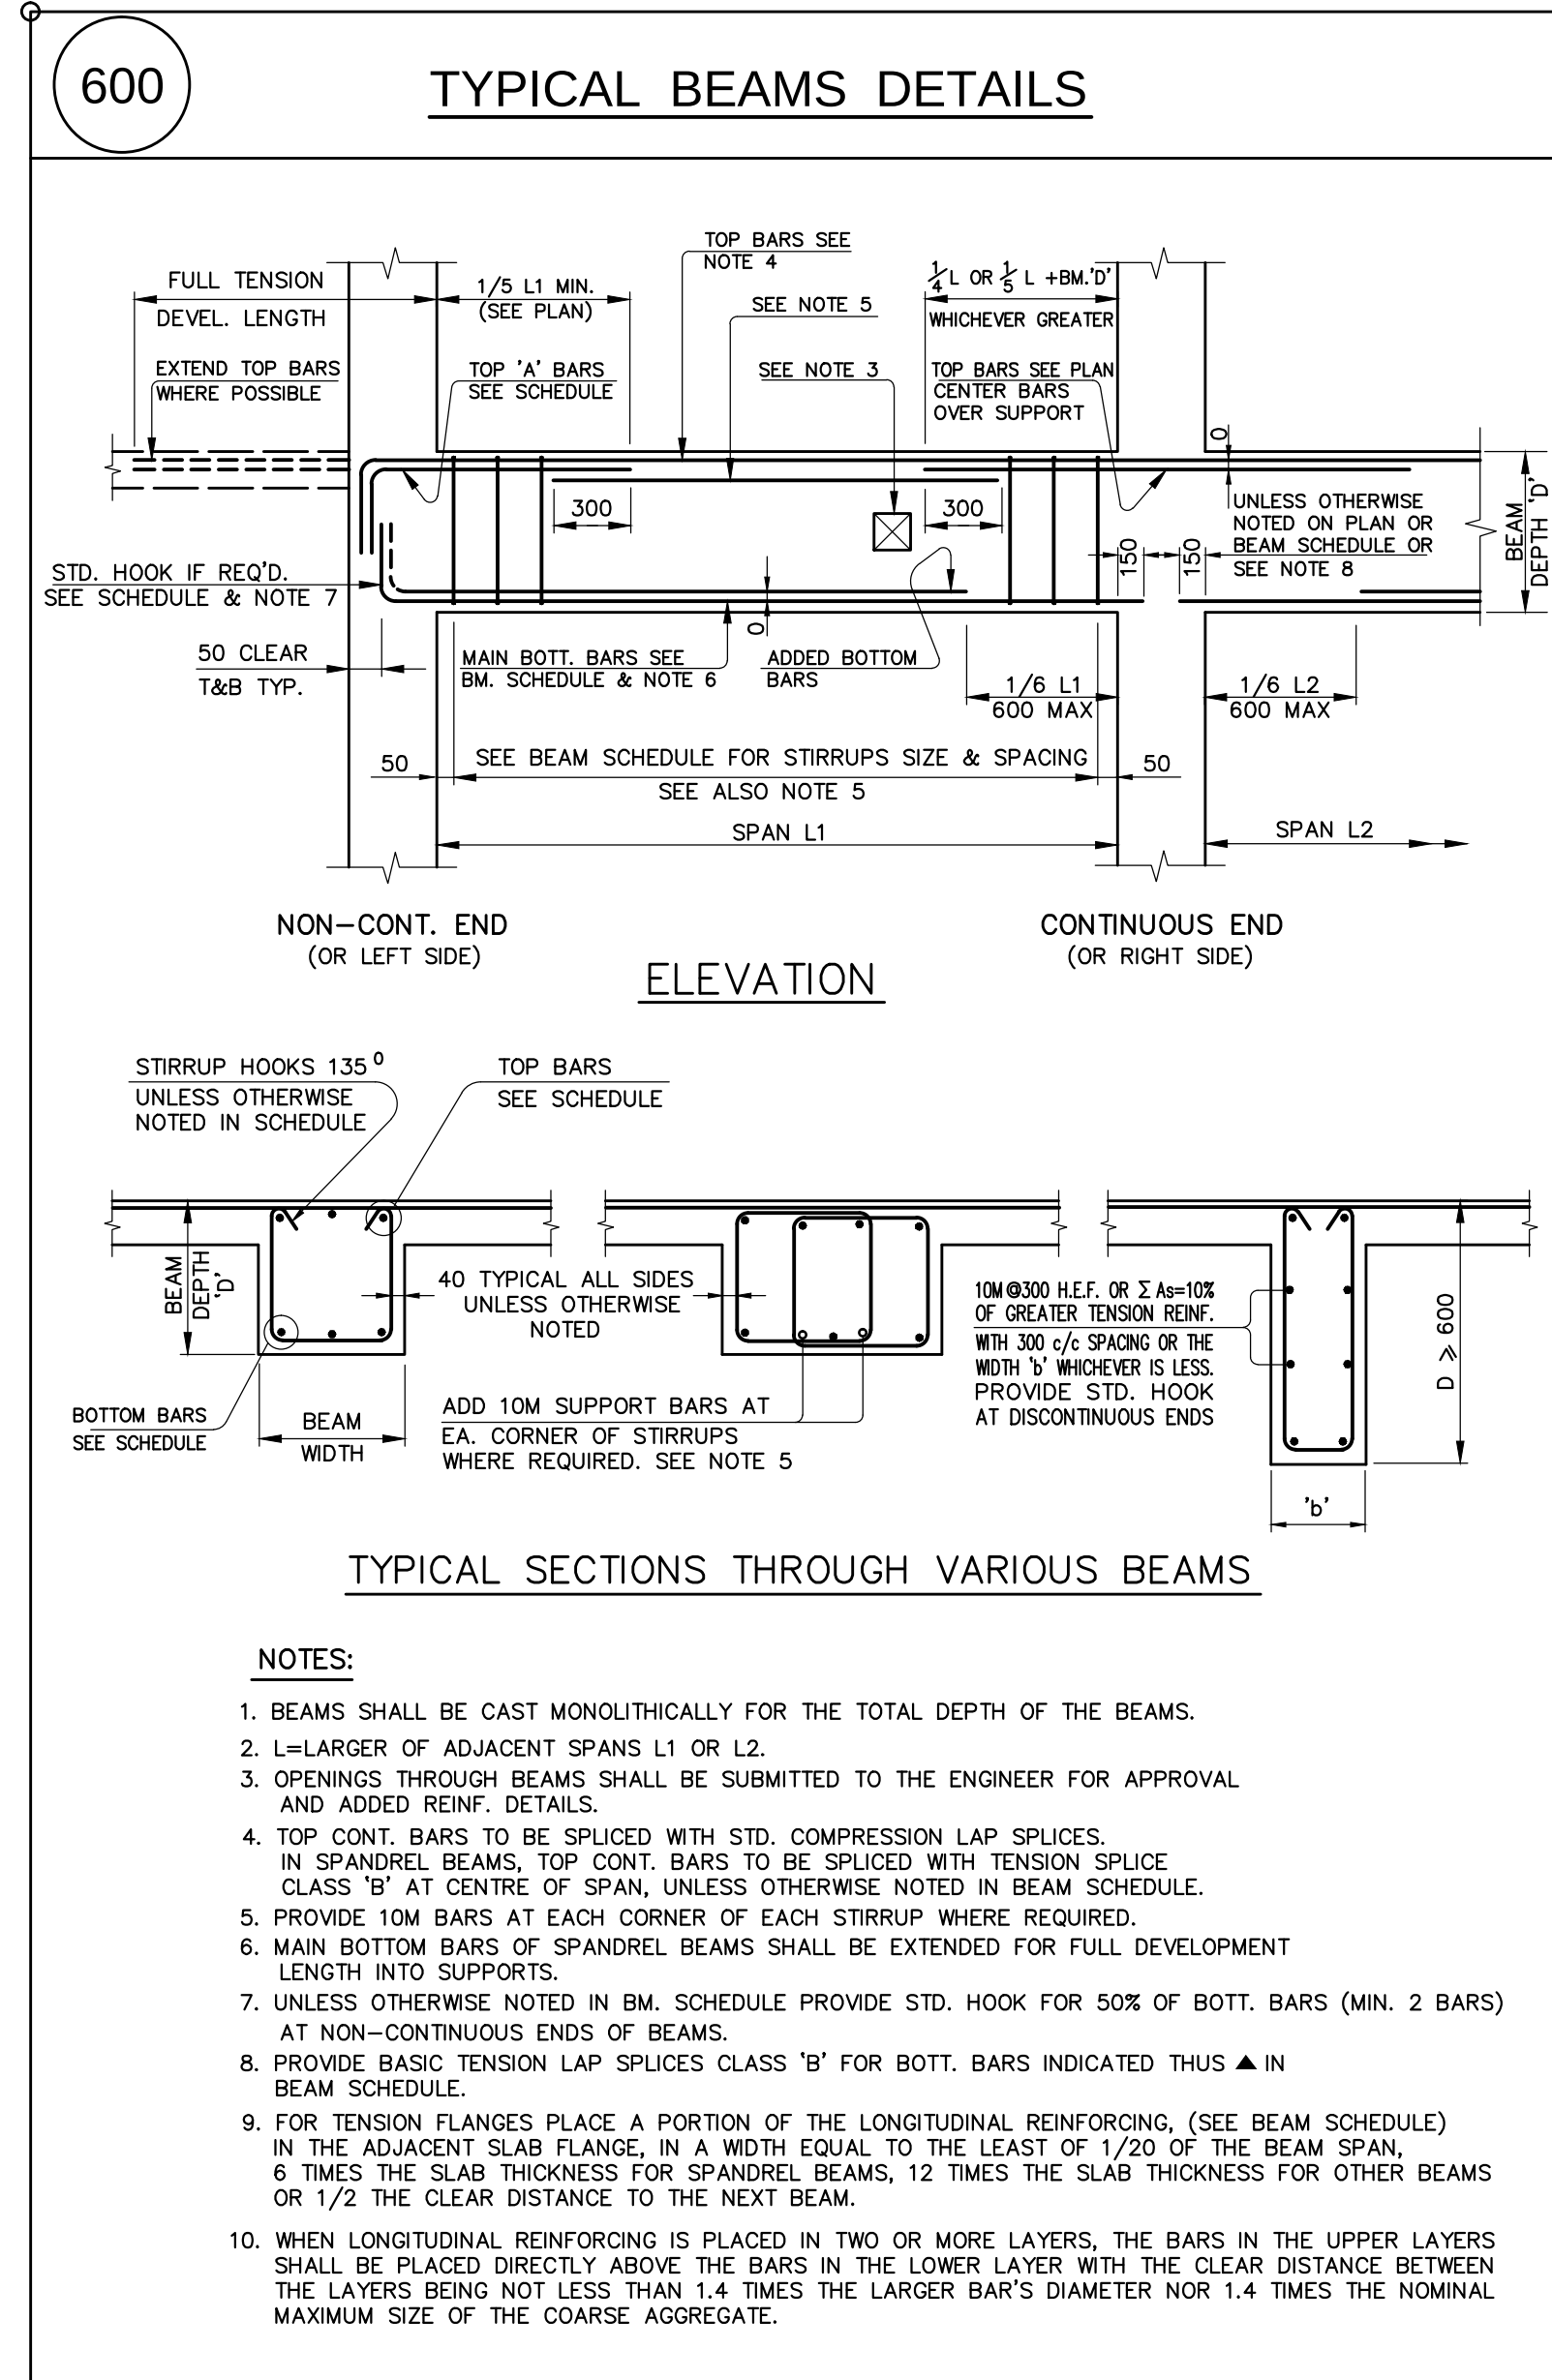
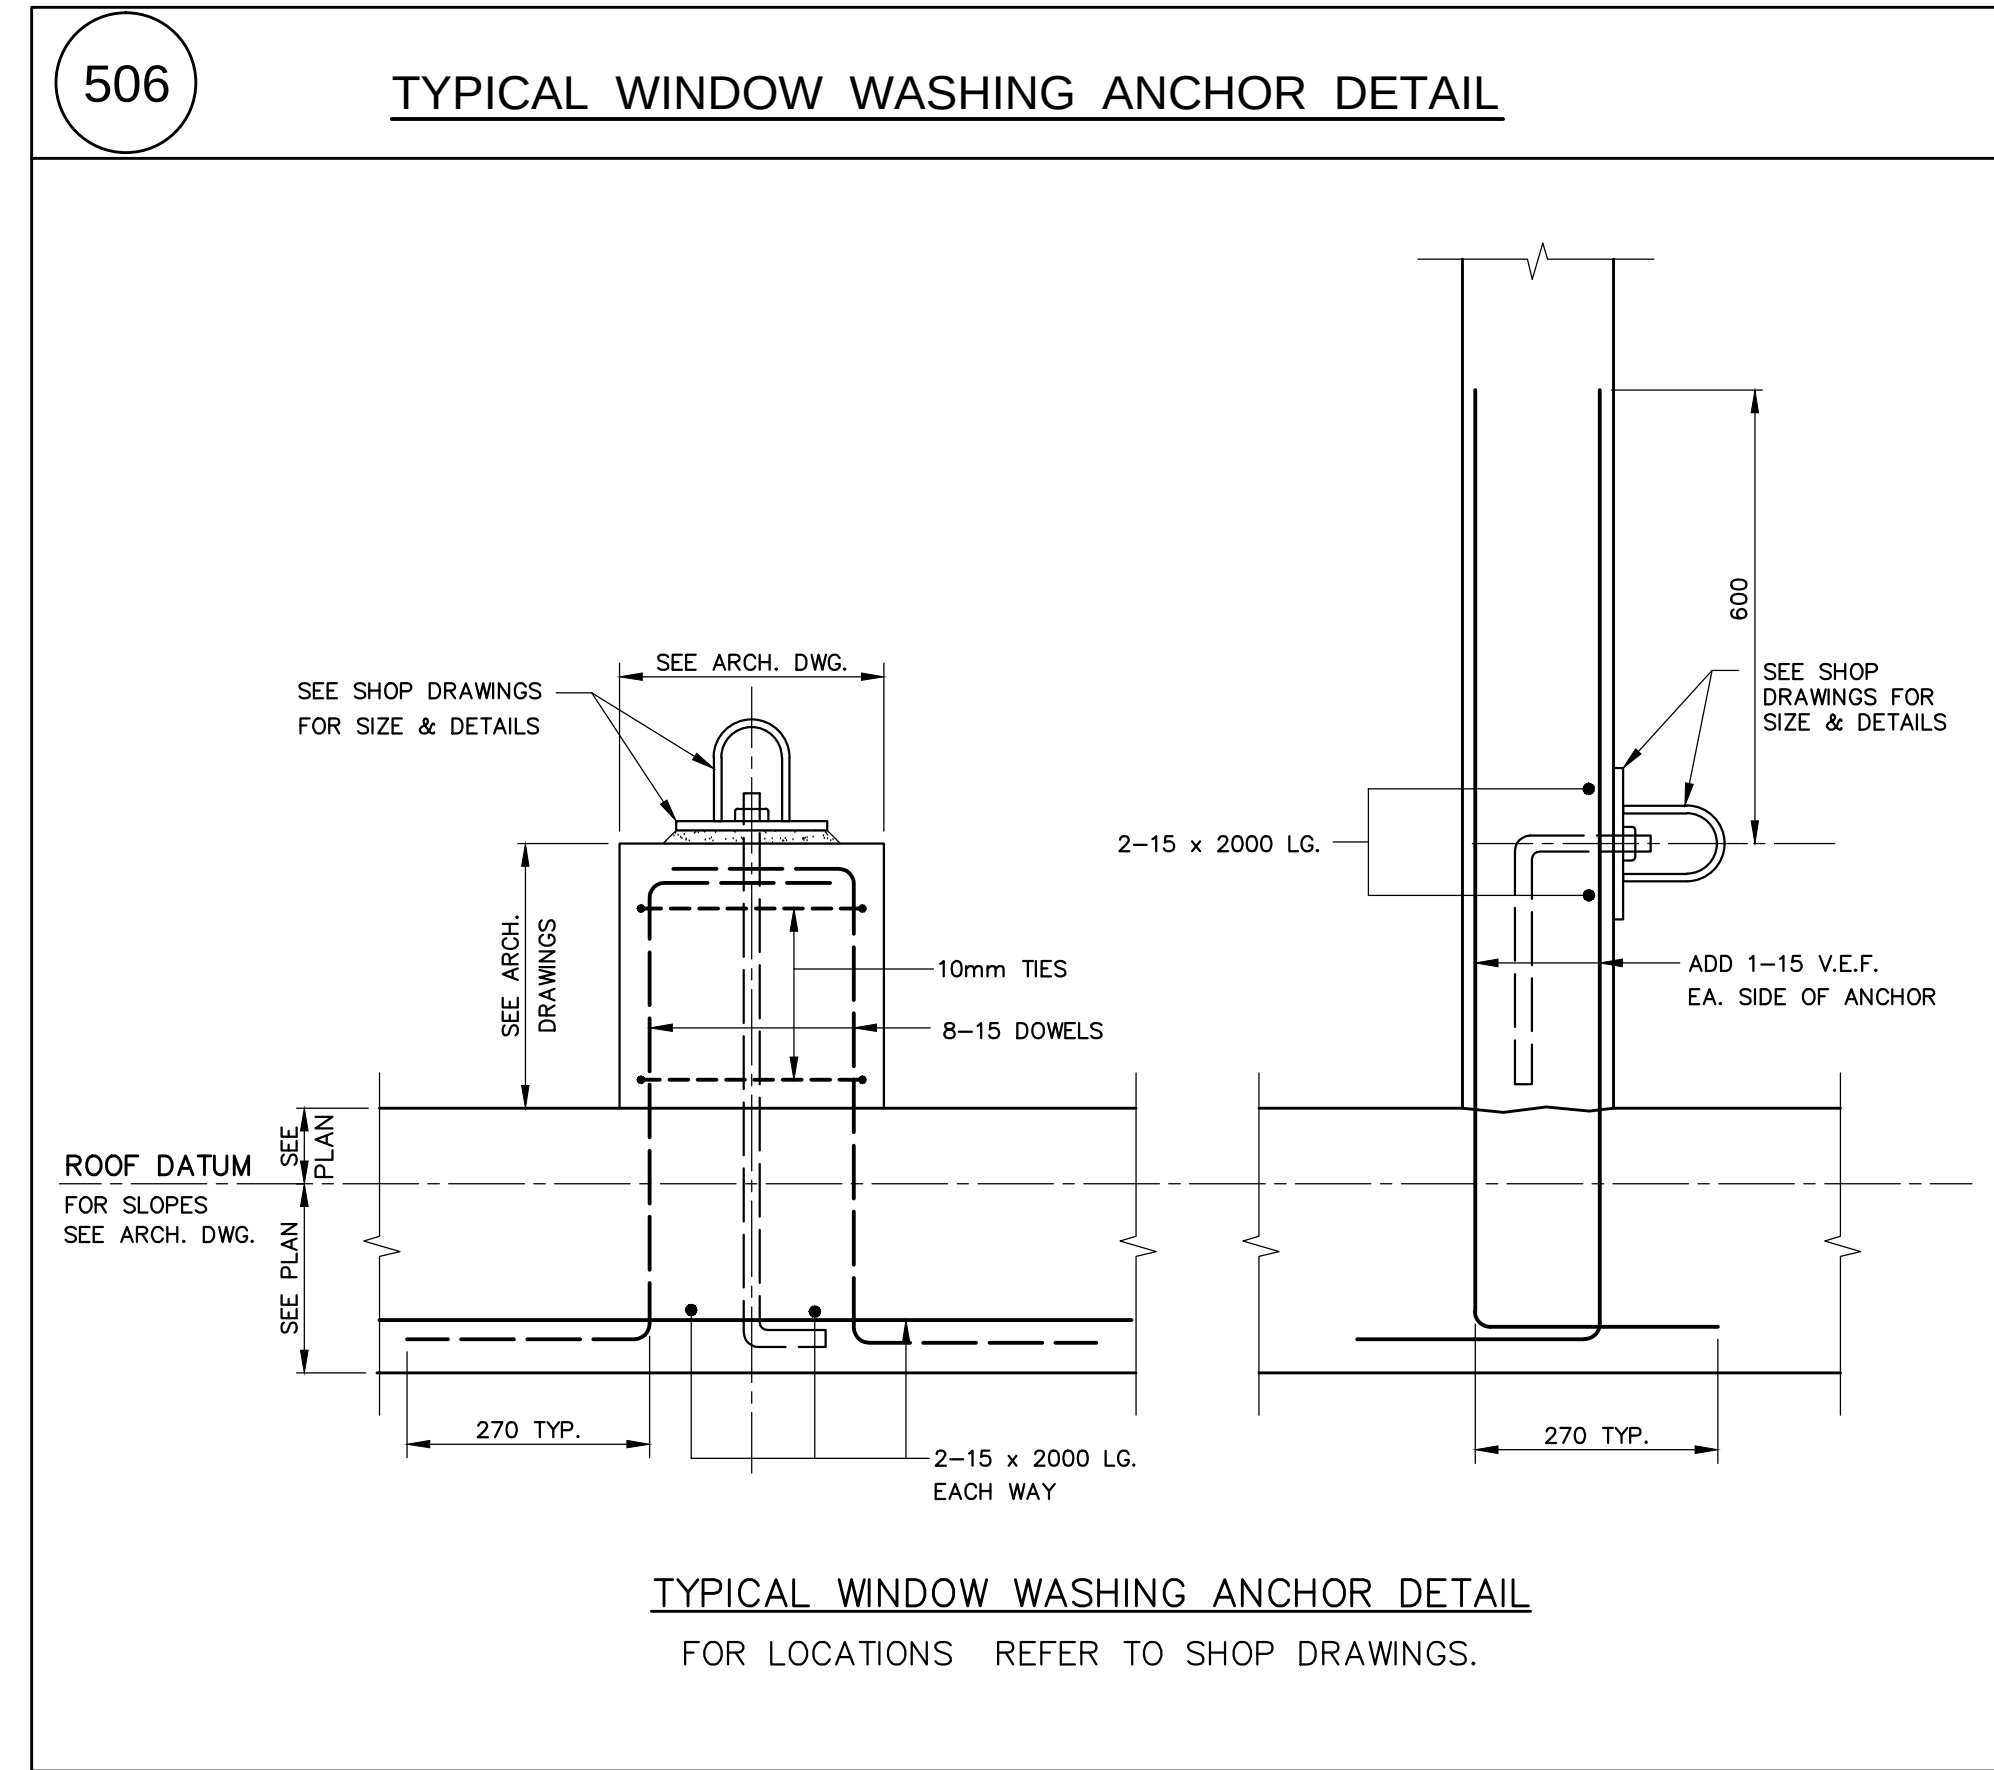
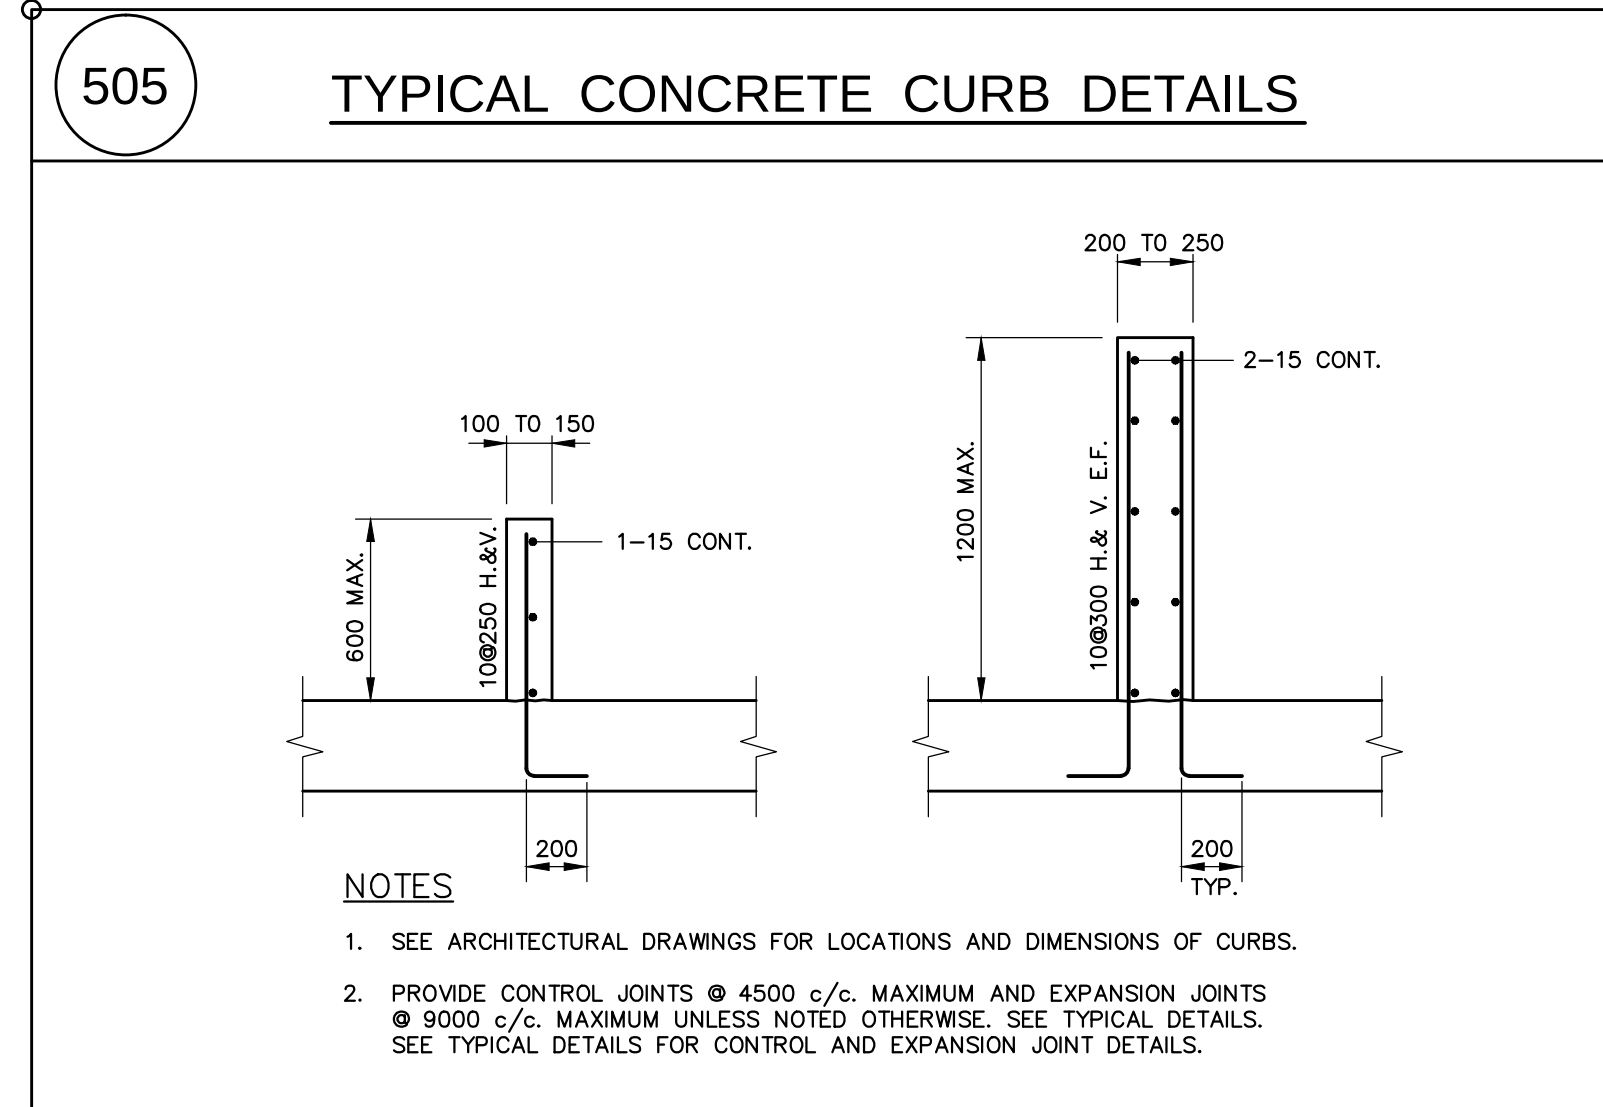
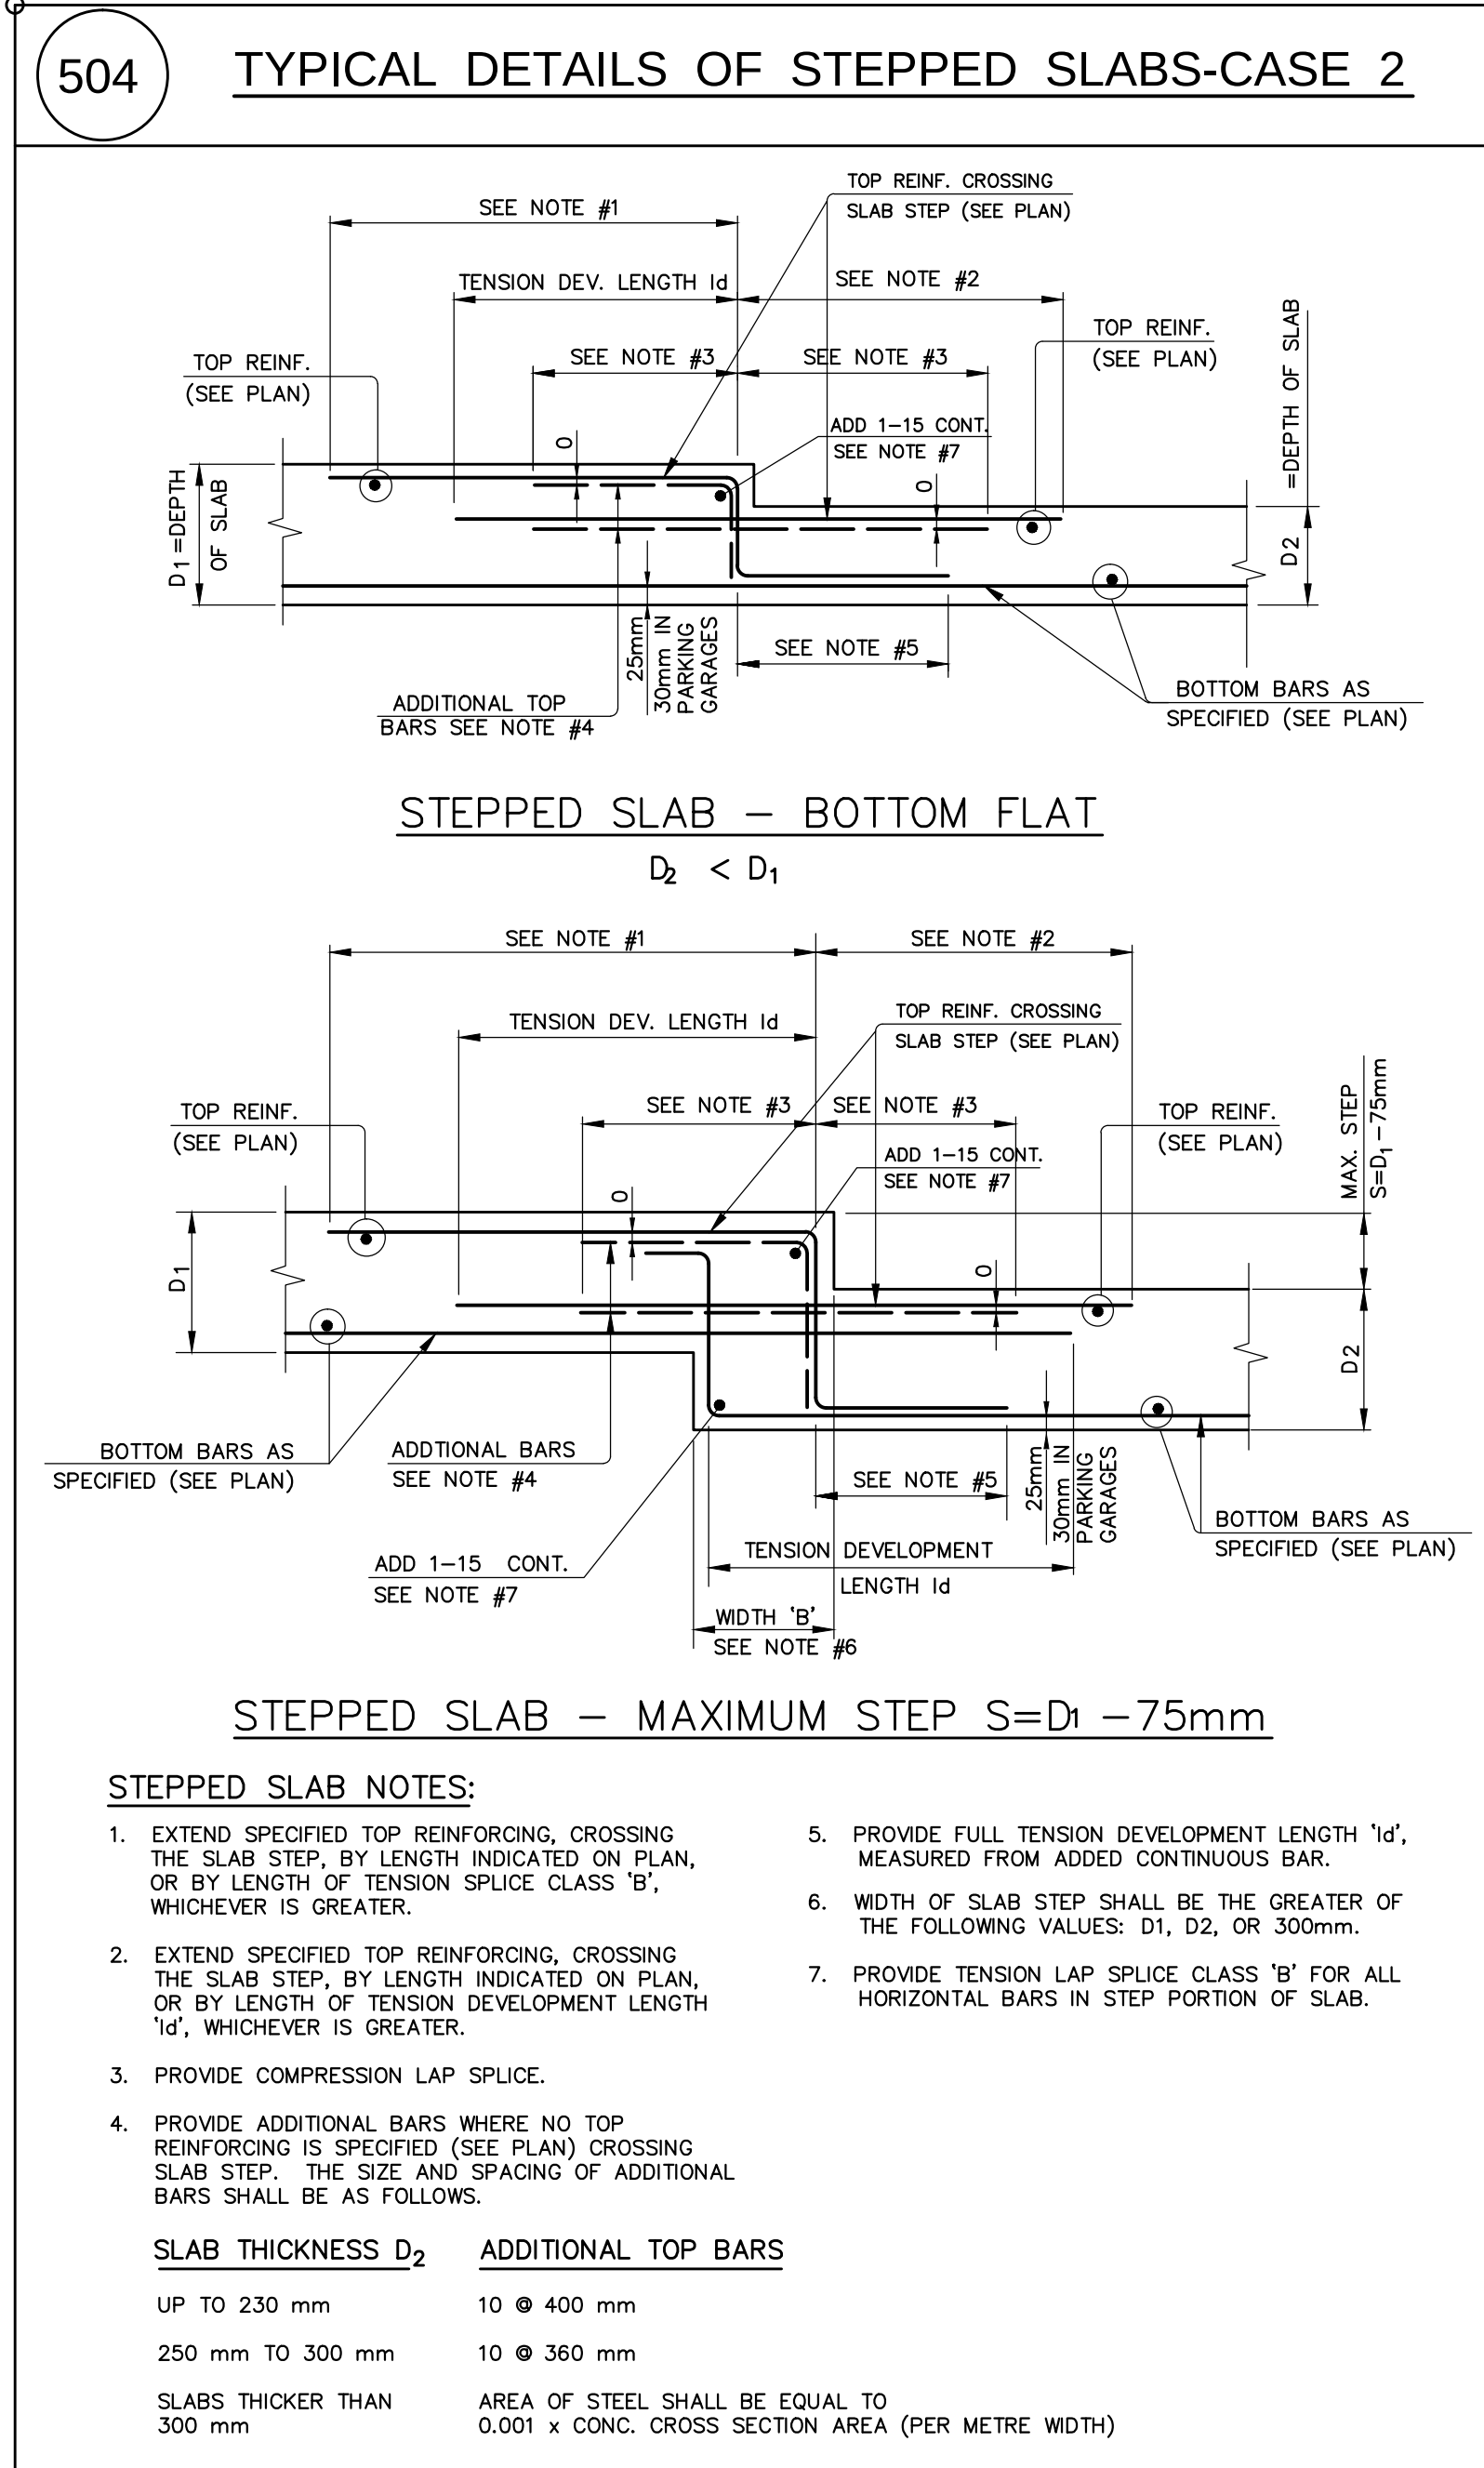
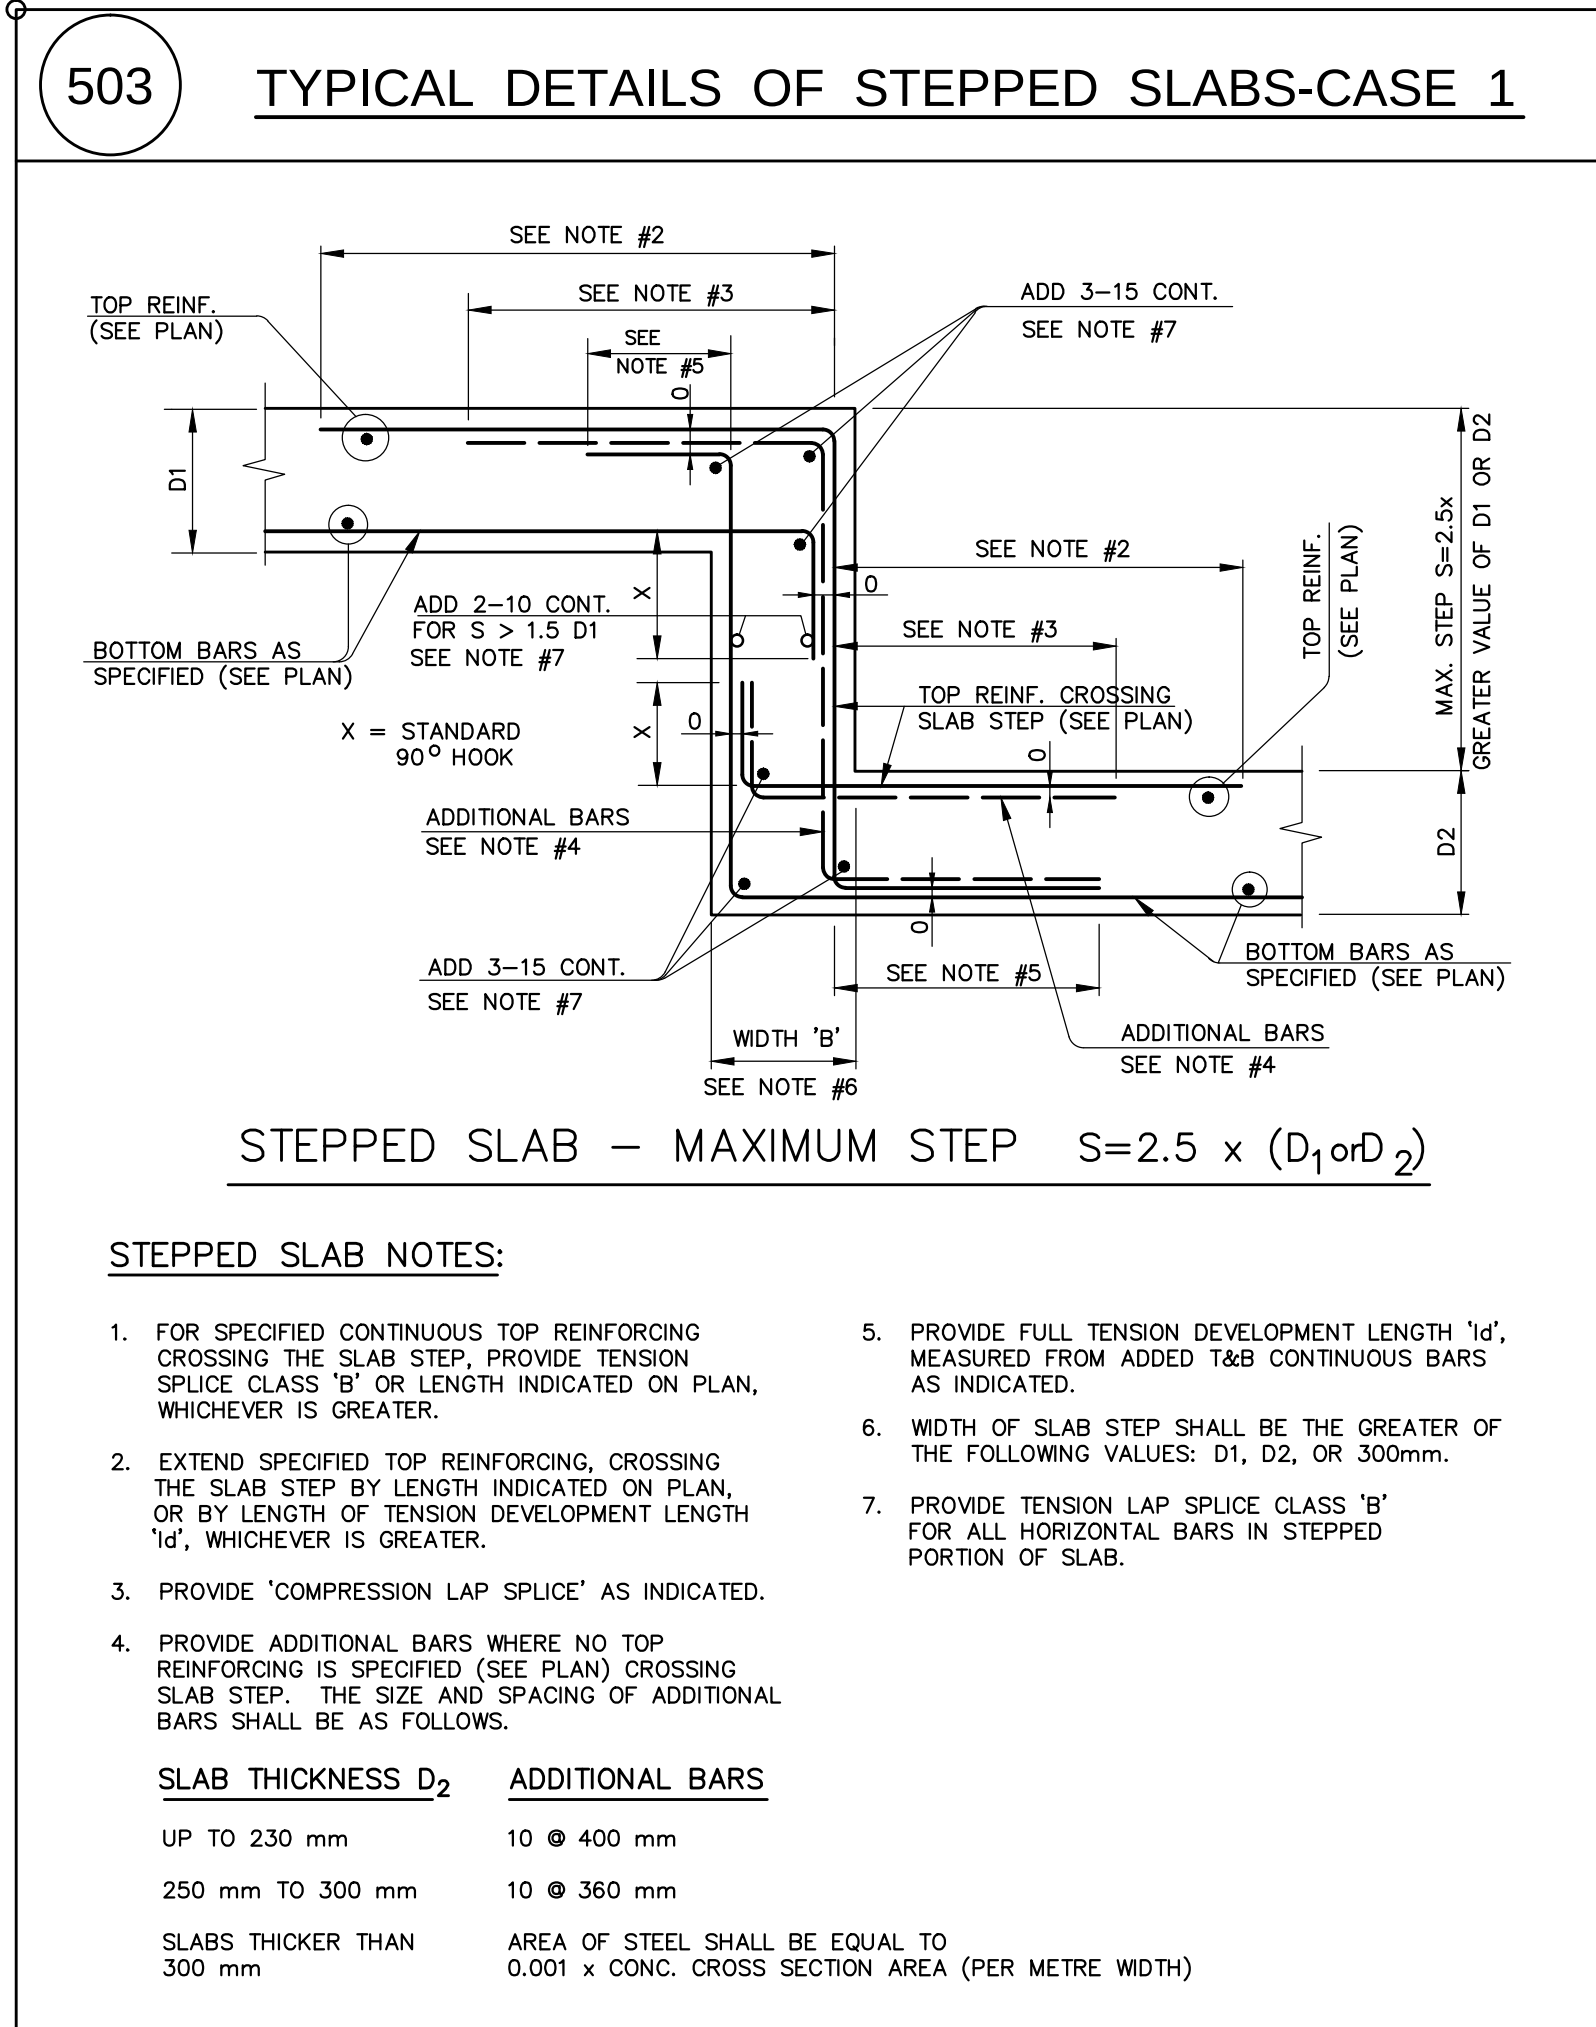
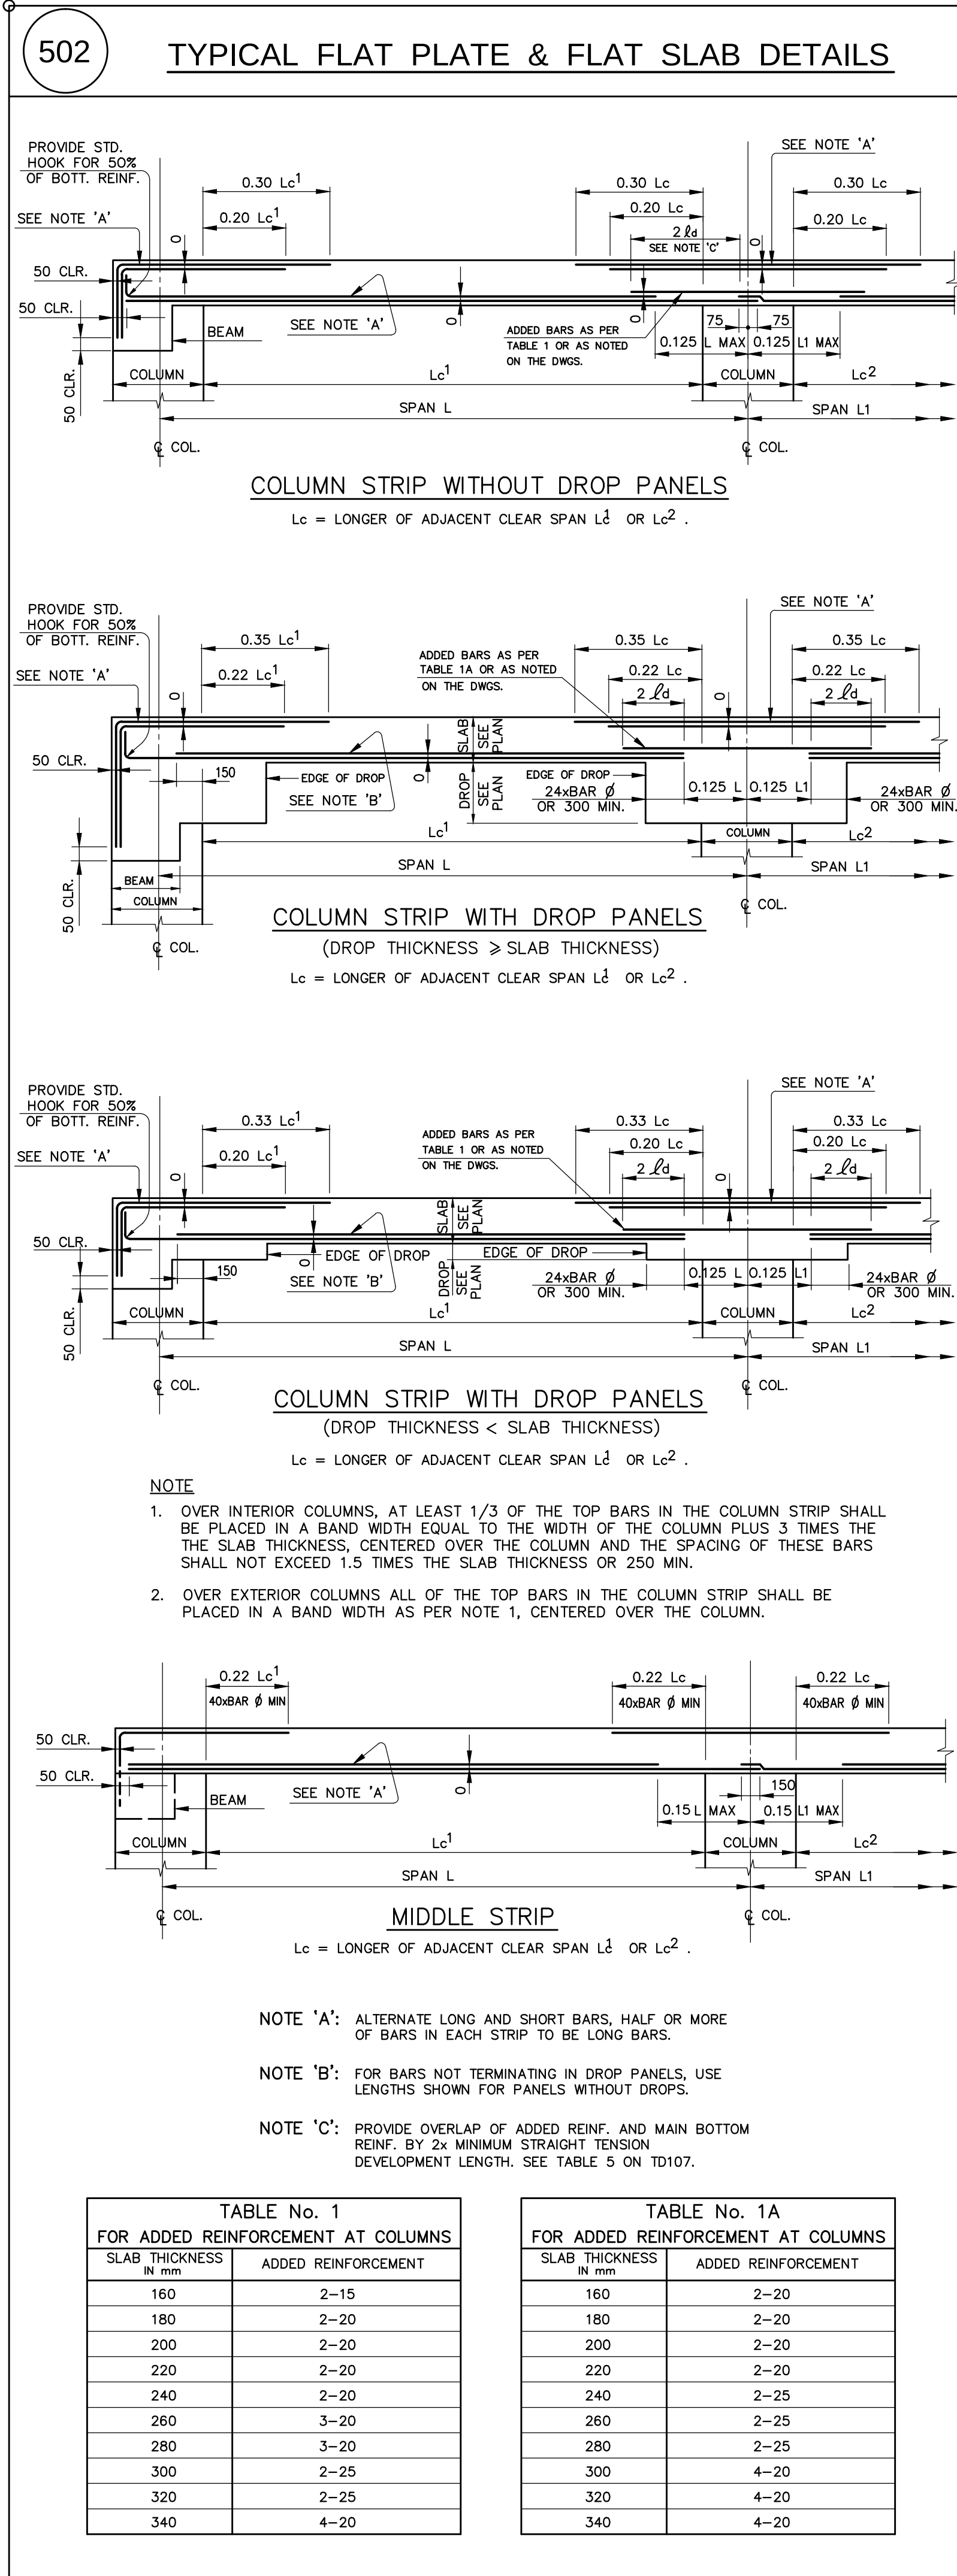
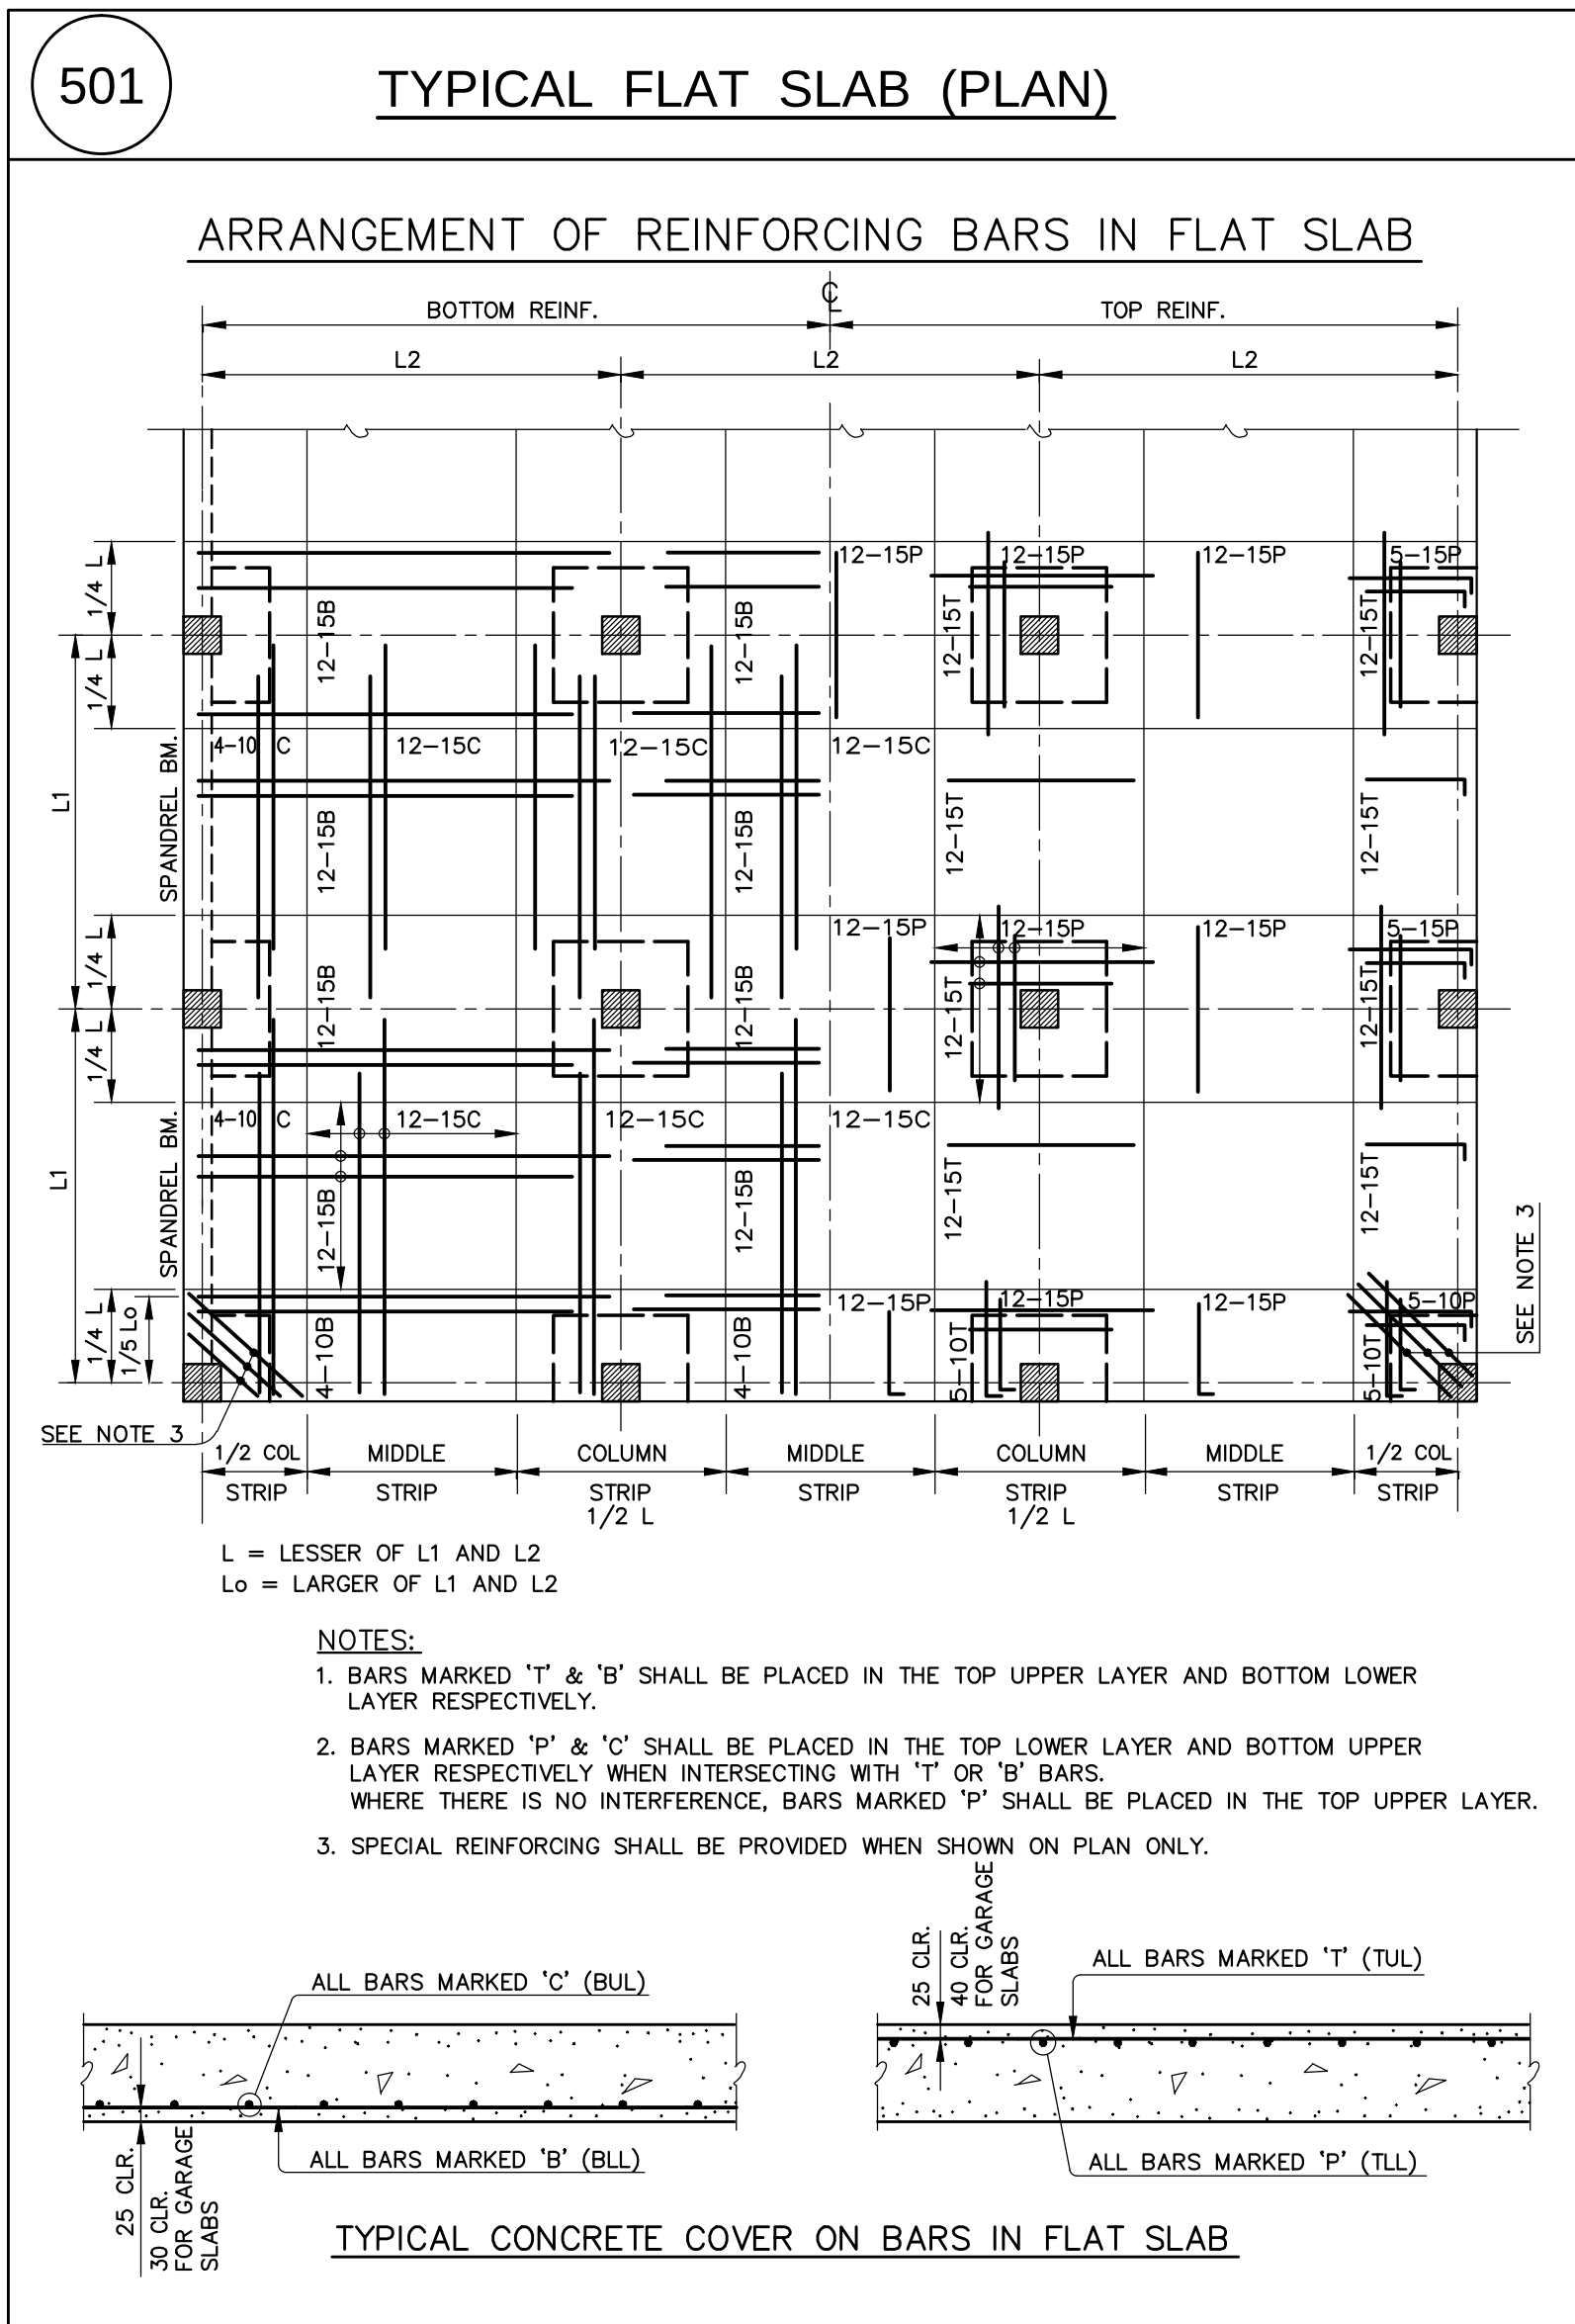


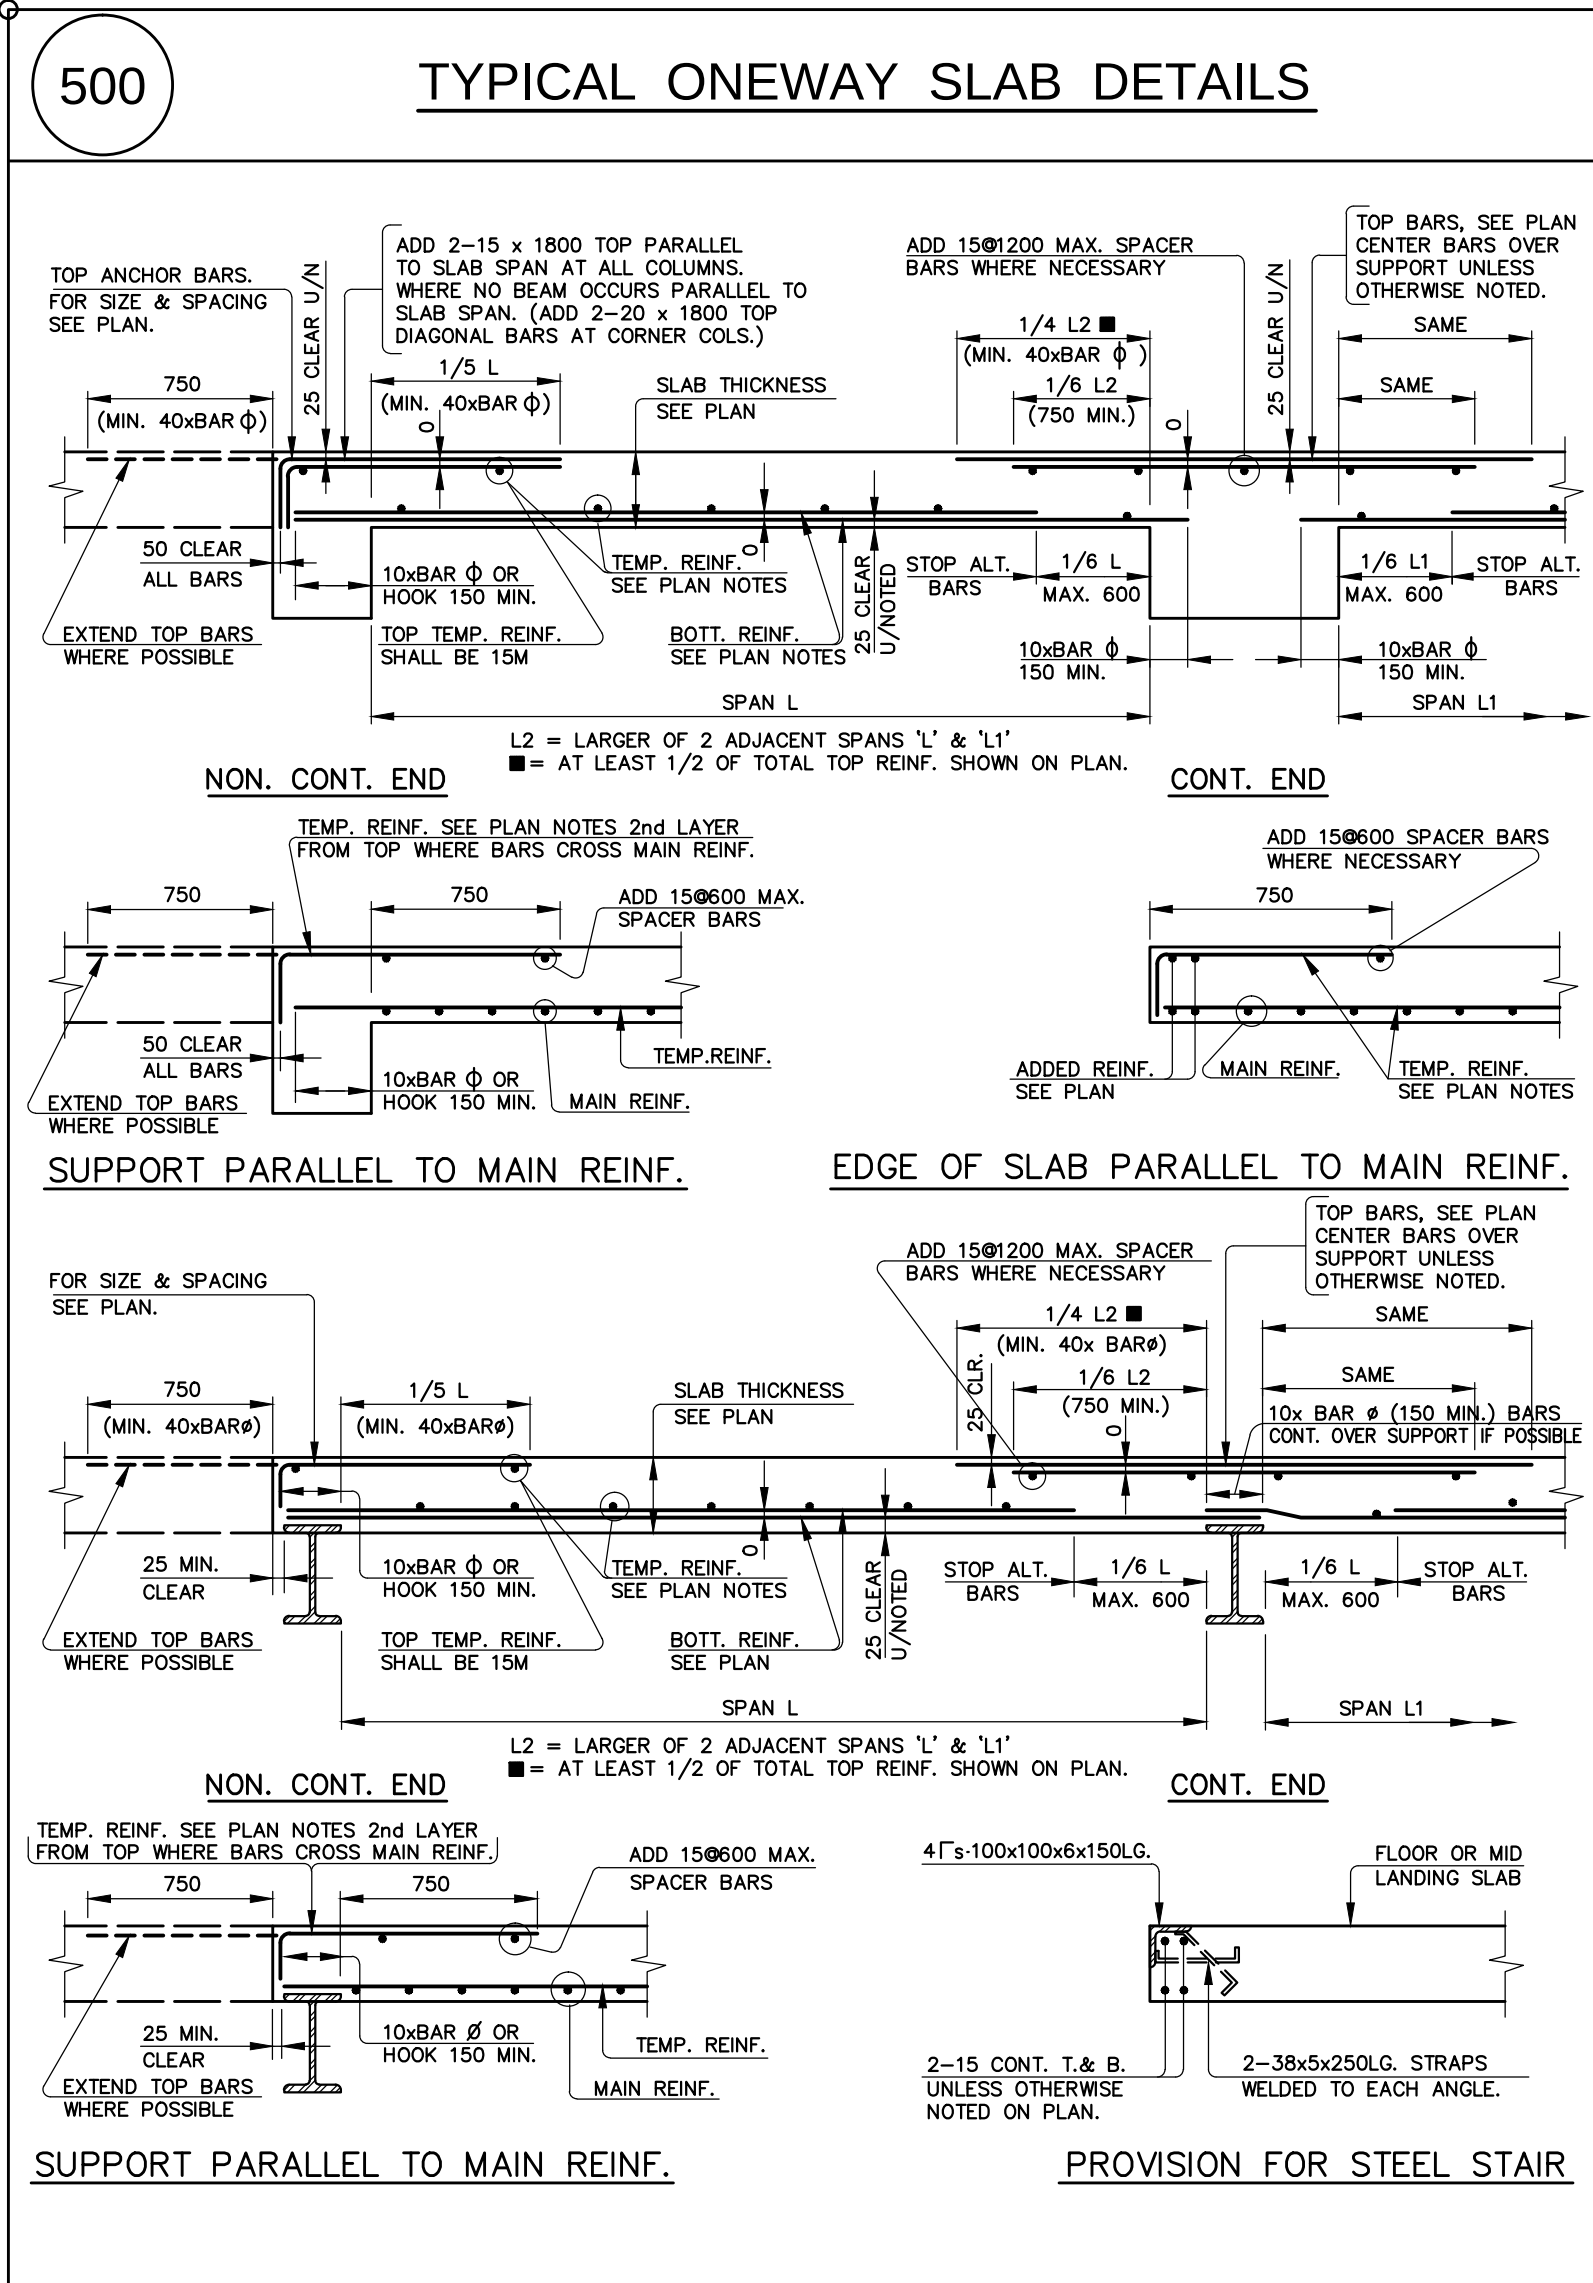

Jablonsky, Ast and Partners
CONSULTING ENGINEERS
1125 LESLIE STREET
DON MILLS, ON, M3C 2G5
TEL: 416-447-7400
FAX: 416-447-2771
E-mail: jlap@astint.on.ca

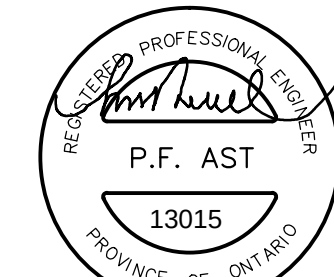

IMPERIAL SCALE DRAWING
FIRST FLOOR ELEV. 93.60m

no.	Issued / Revised	date
1	ISSUED FOR PERMIT	2016-08-31
2	REVISIION FOR FORMAT	2016-07-31
3	ISSUED FOR FORMING TENDER	2016-08-27

ALEXANDRA PARK - BLOCK 11
TORONTO, ONTARIO

Project no:
scale:
drawn by:
reviewed by:
date started:

13015
AS NOTED
H.W.
HOLMAN
MARCH 2014

TYPICAL DETAILS

S-003

2014-06-27