



# 500 TYPICAL ONEWAY SLAB DETAILS


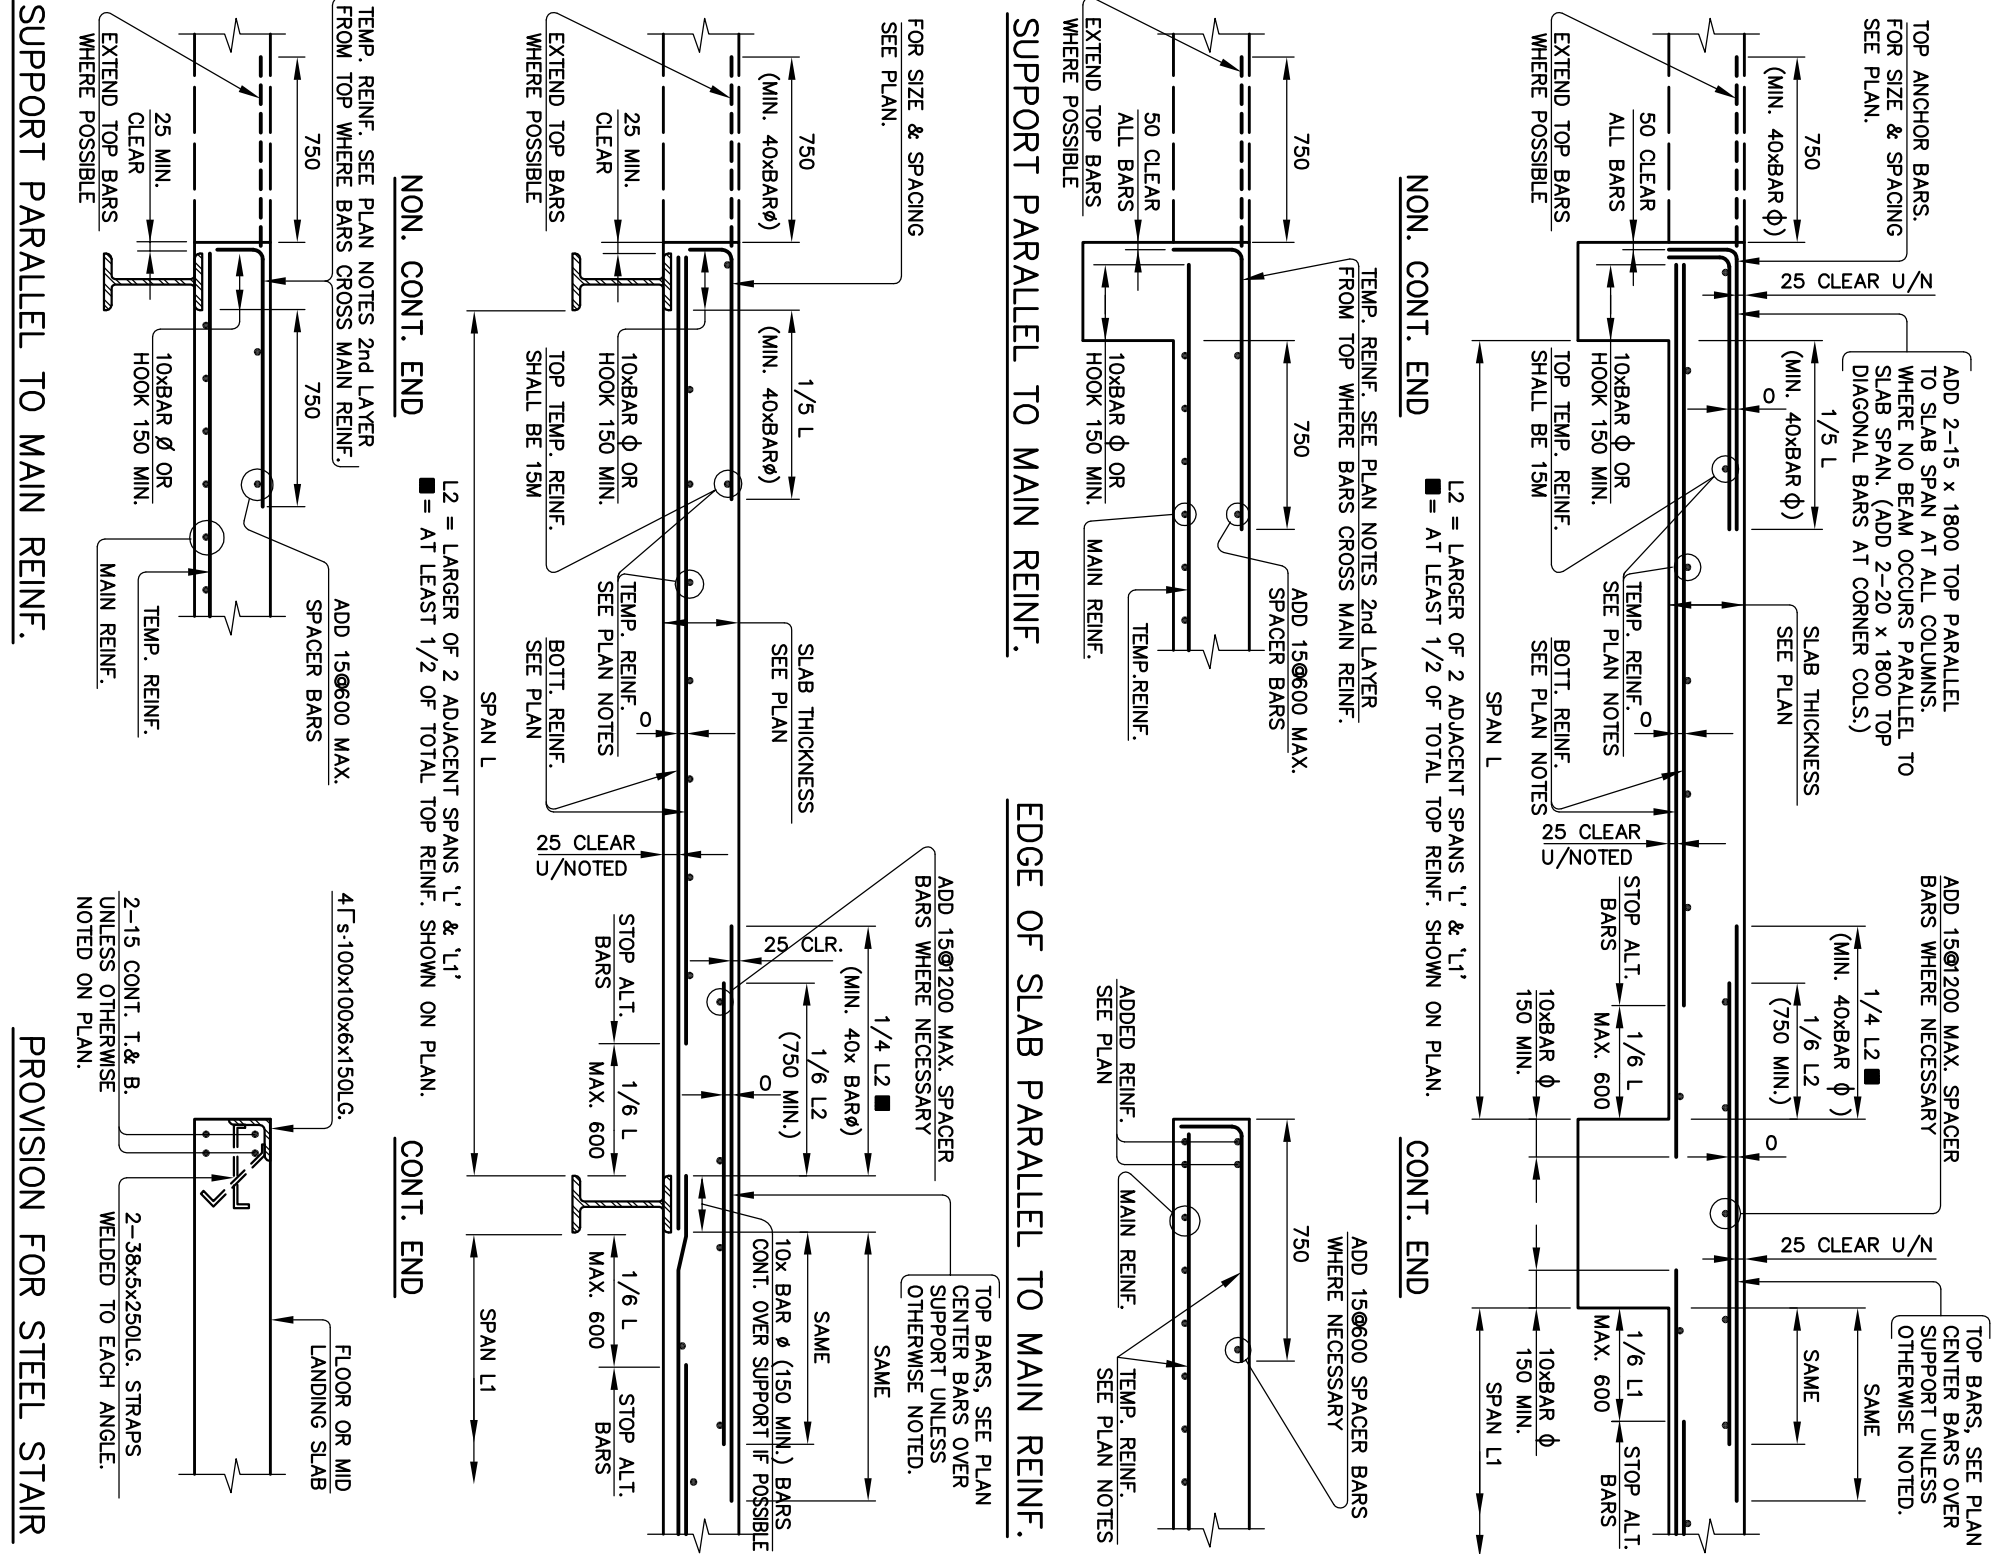


# 501 TYPICAL FLAT SLAB (PLAN)


## ARRANGEMENT OF REINFORCING BARS IN FLAT SLAB

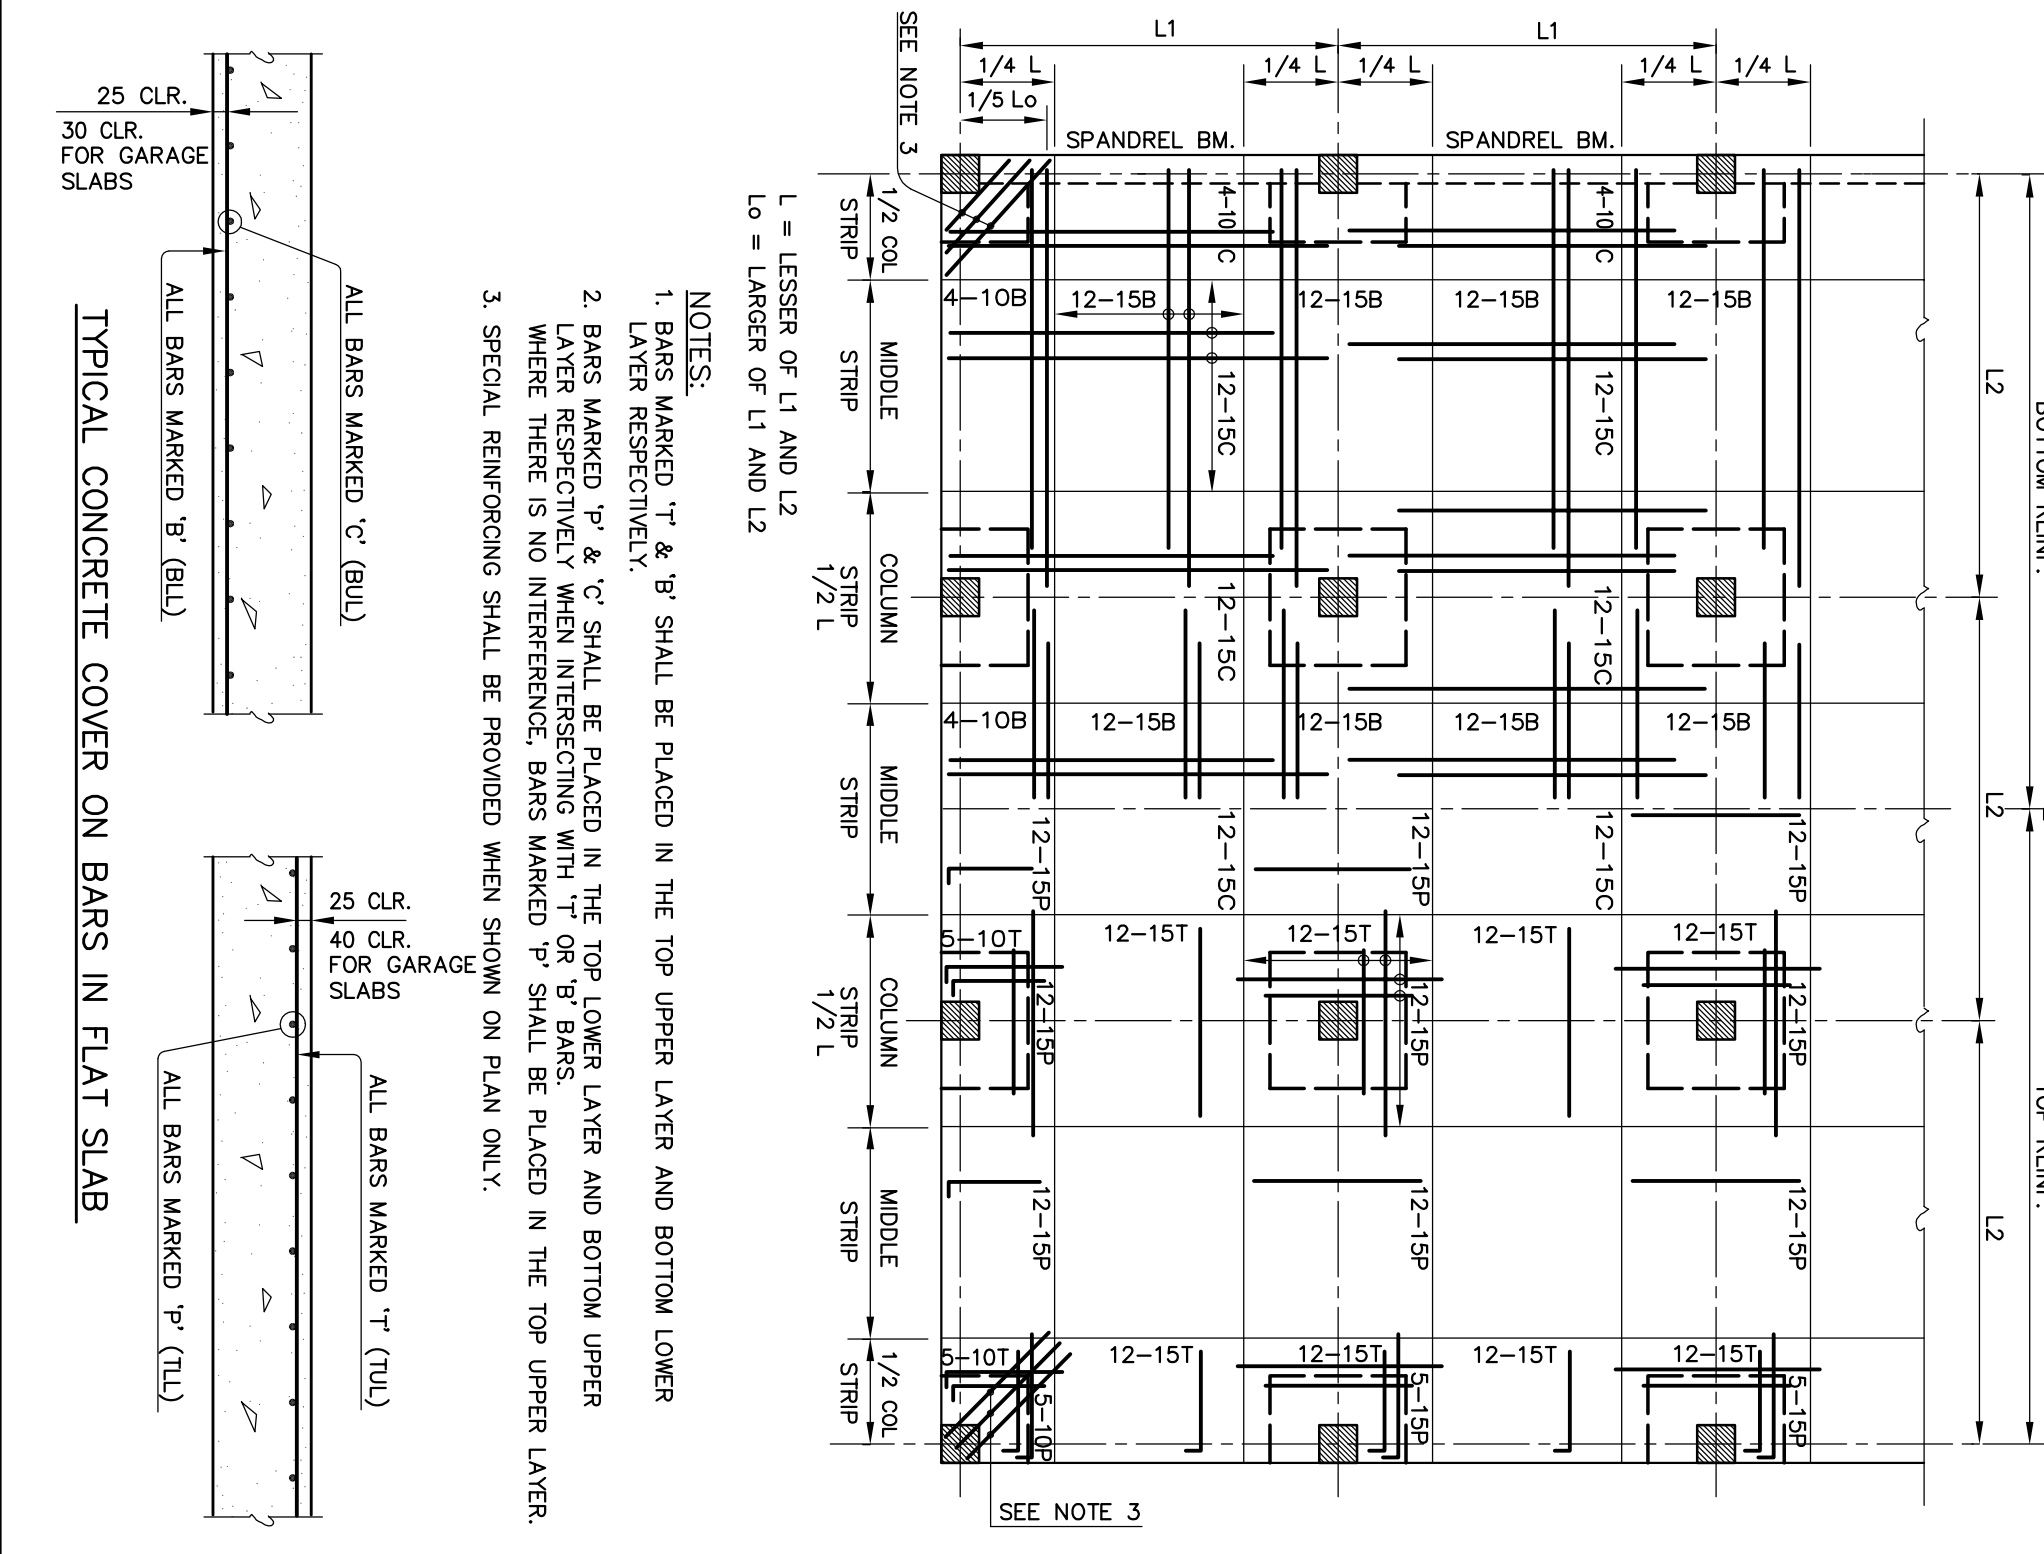


# 502 TYPICAL FLAT PLATE & FLAT SLAB DETAILS

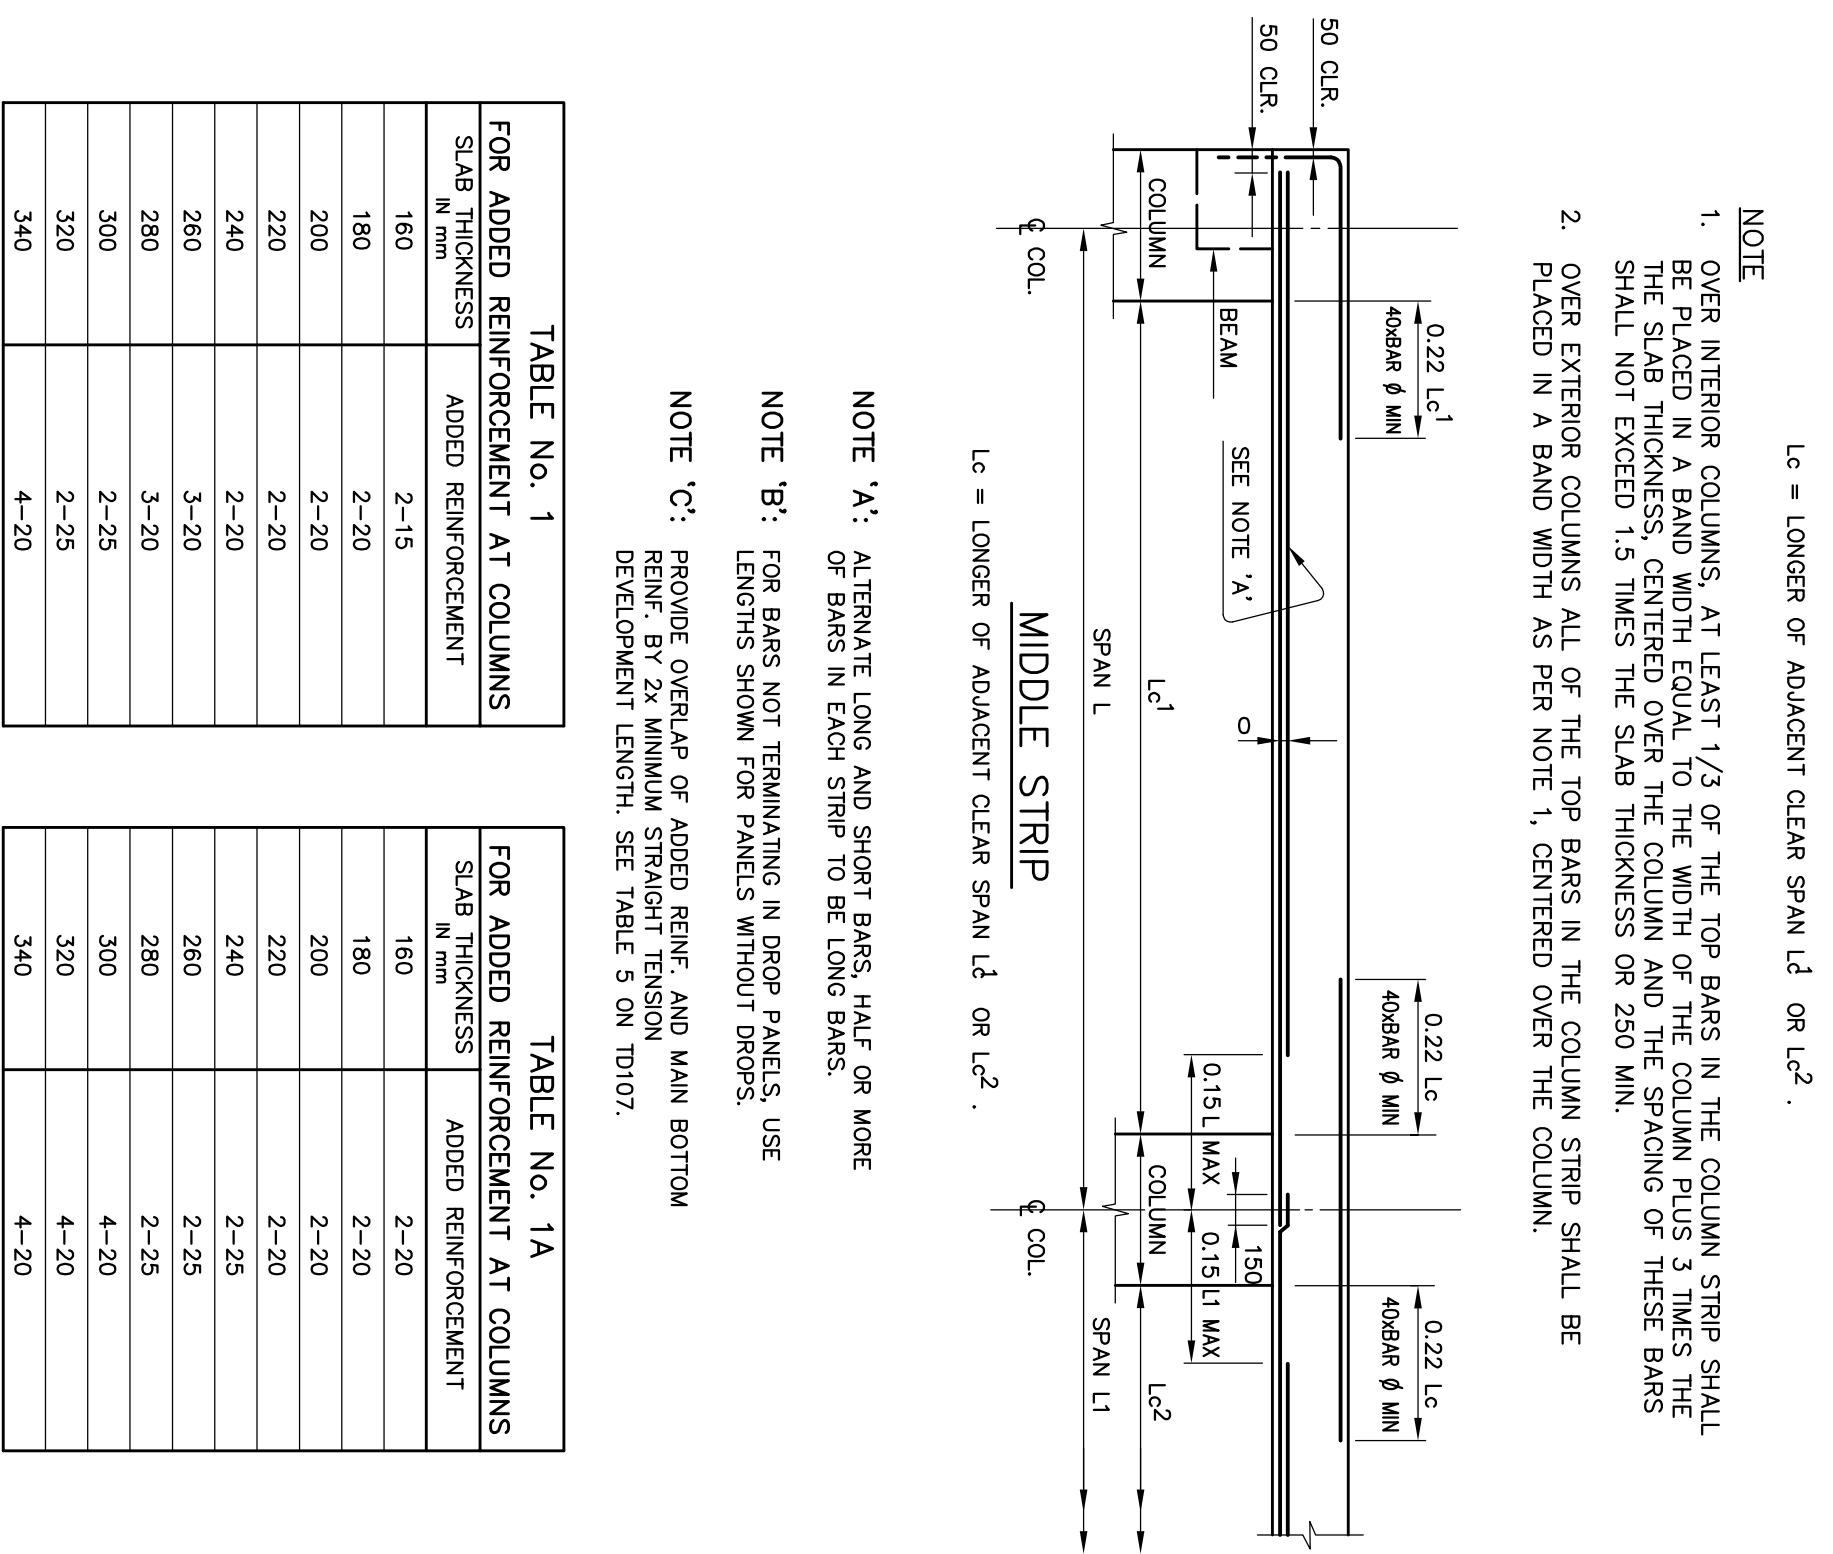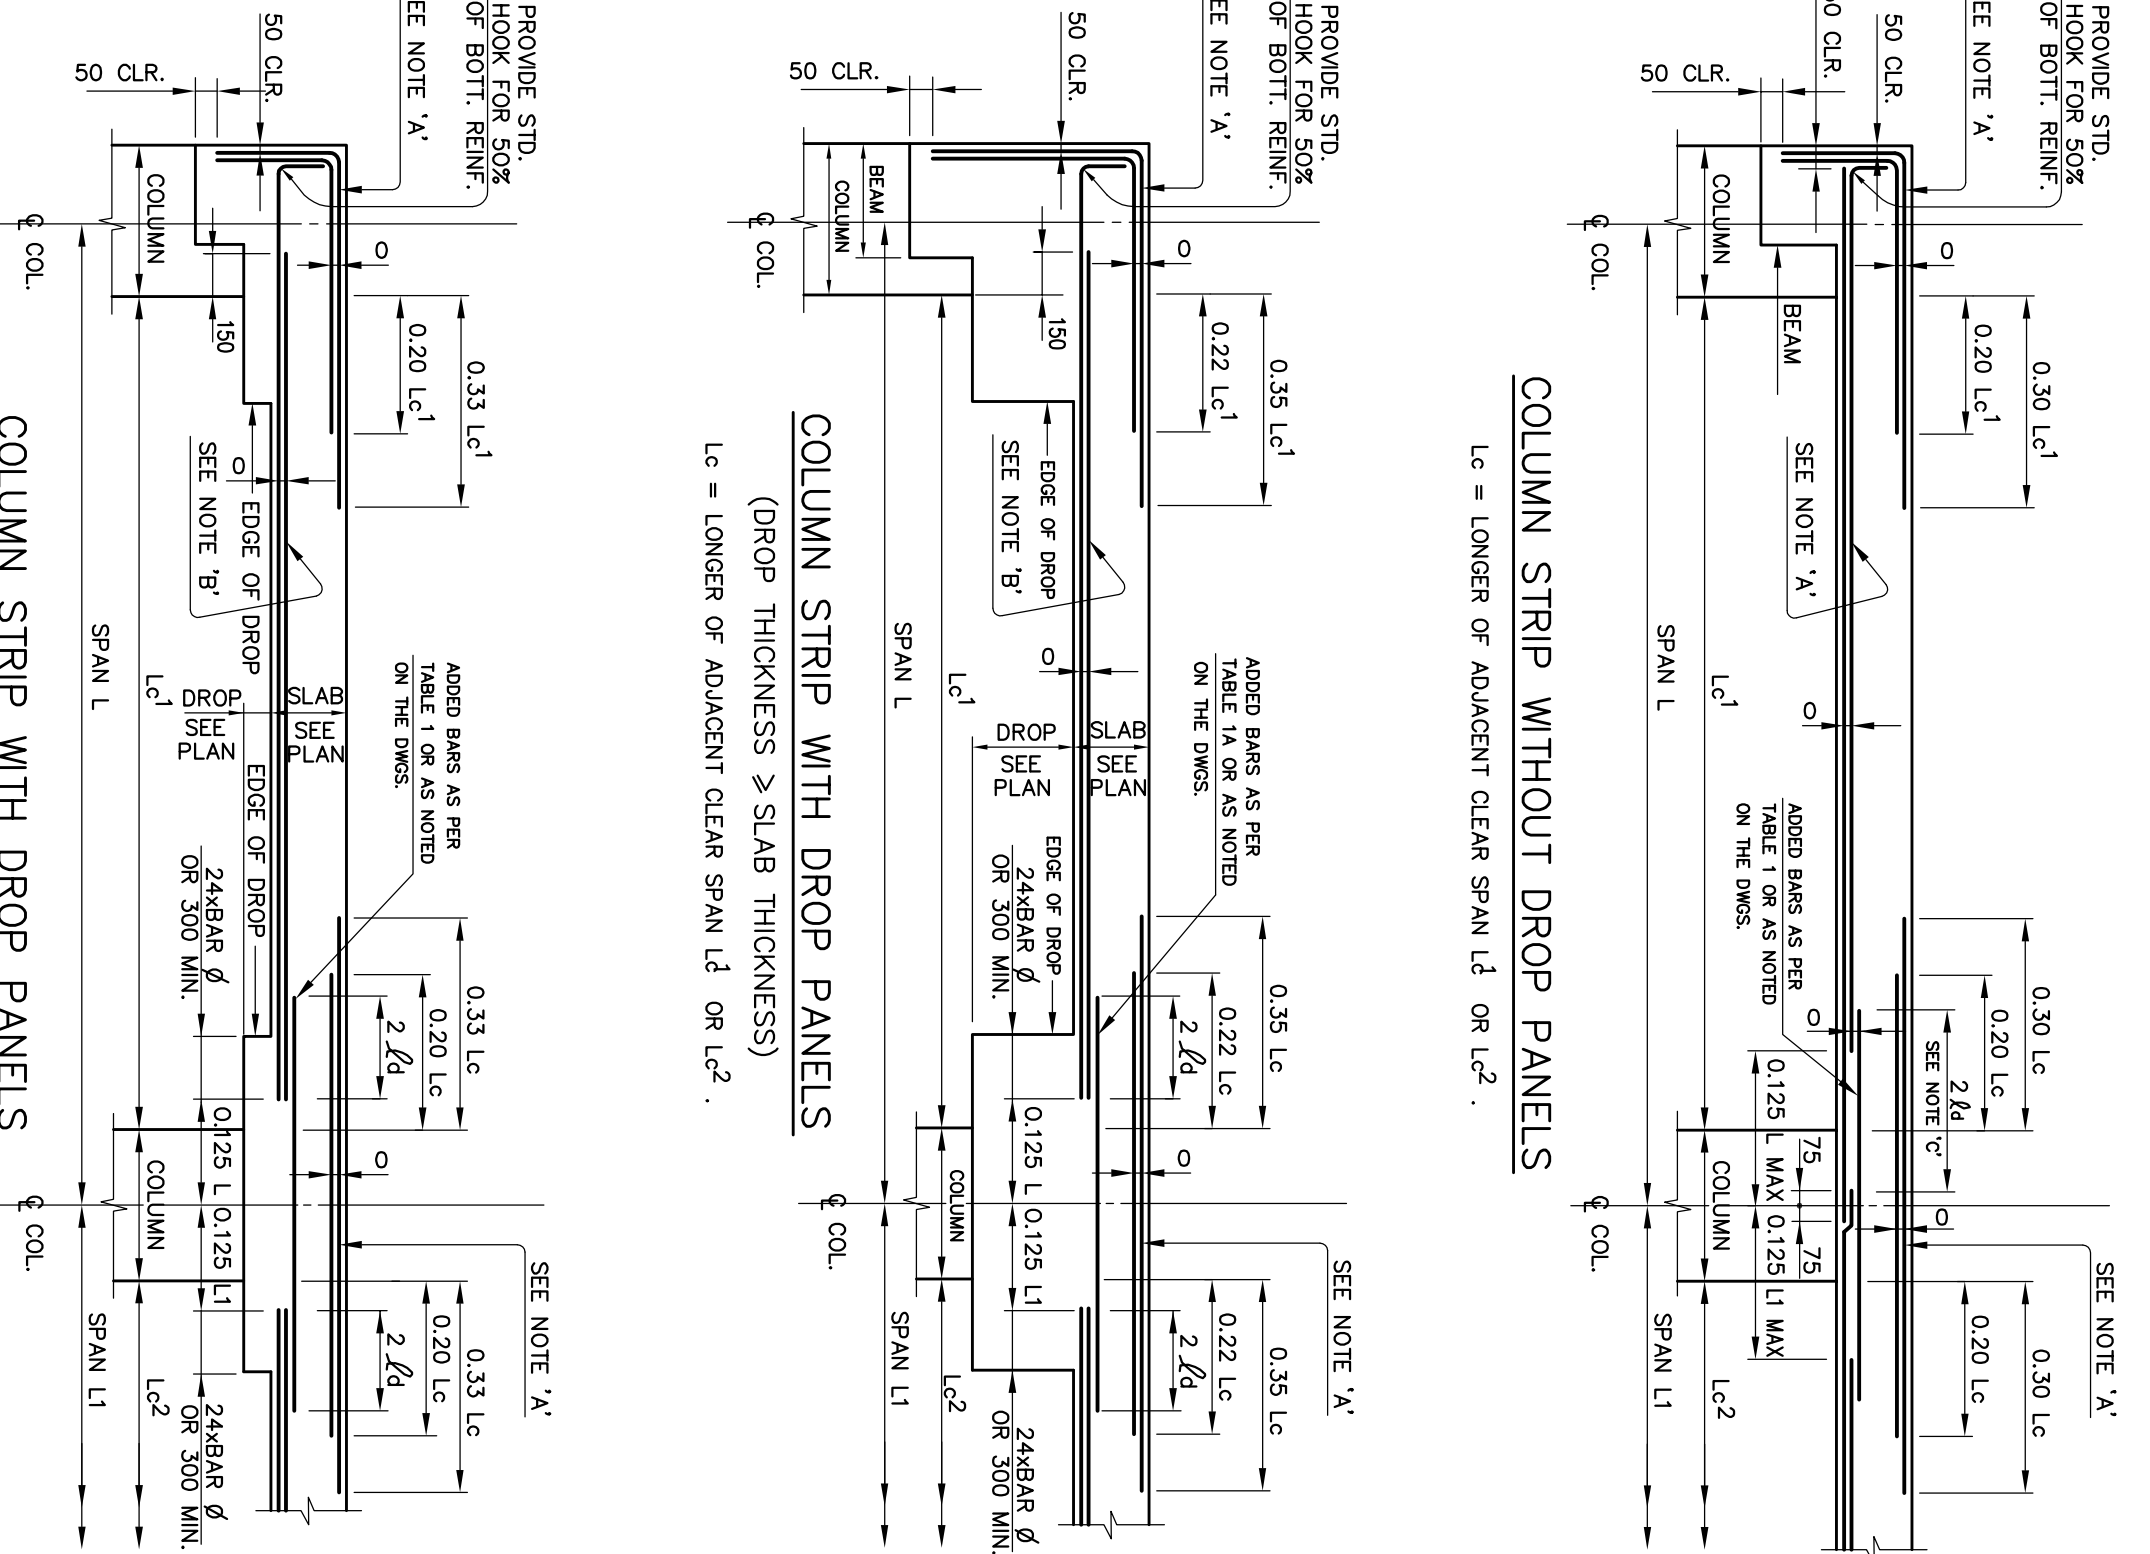


# 503 TYPICAL DETAILS OF STEPPED SLABS-CASE 1

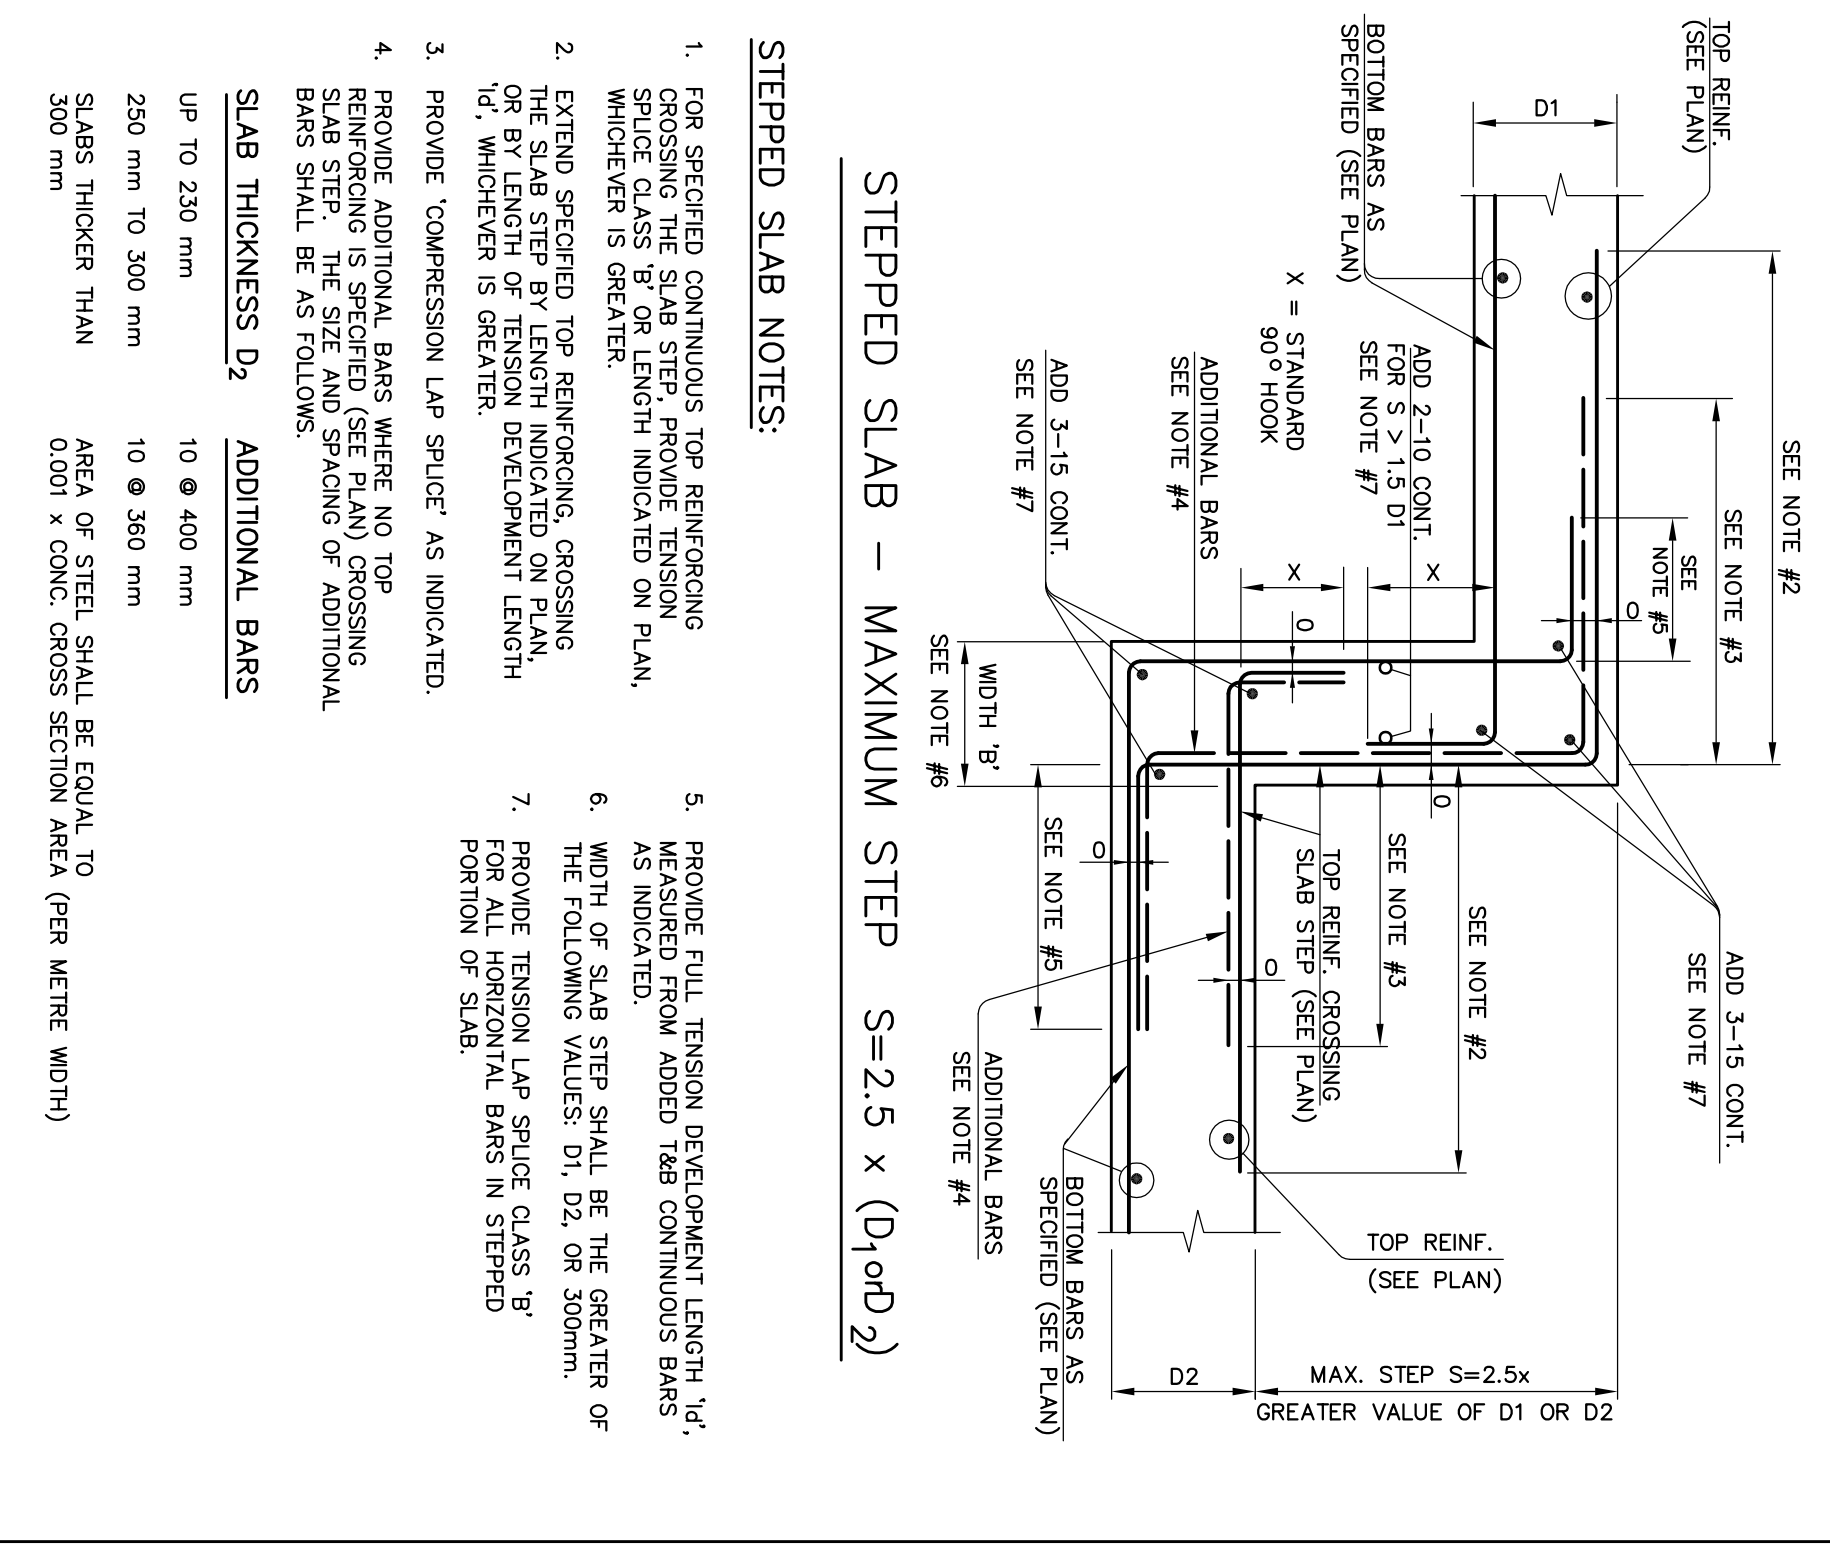


# 504 TYPICAL DETAILS OF STEPPED SLABS-CASE 2

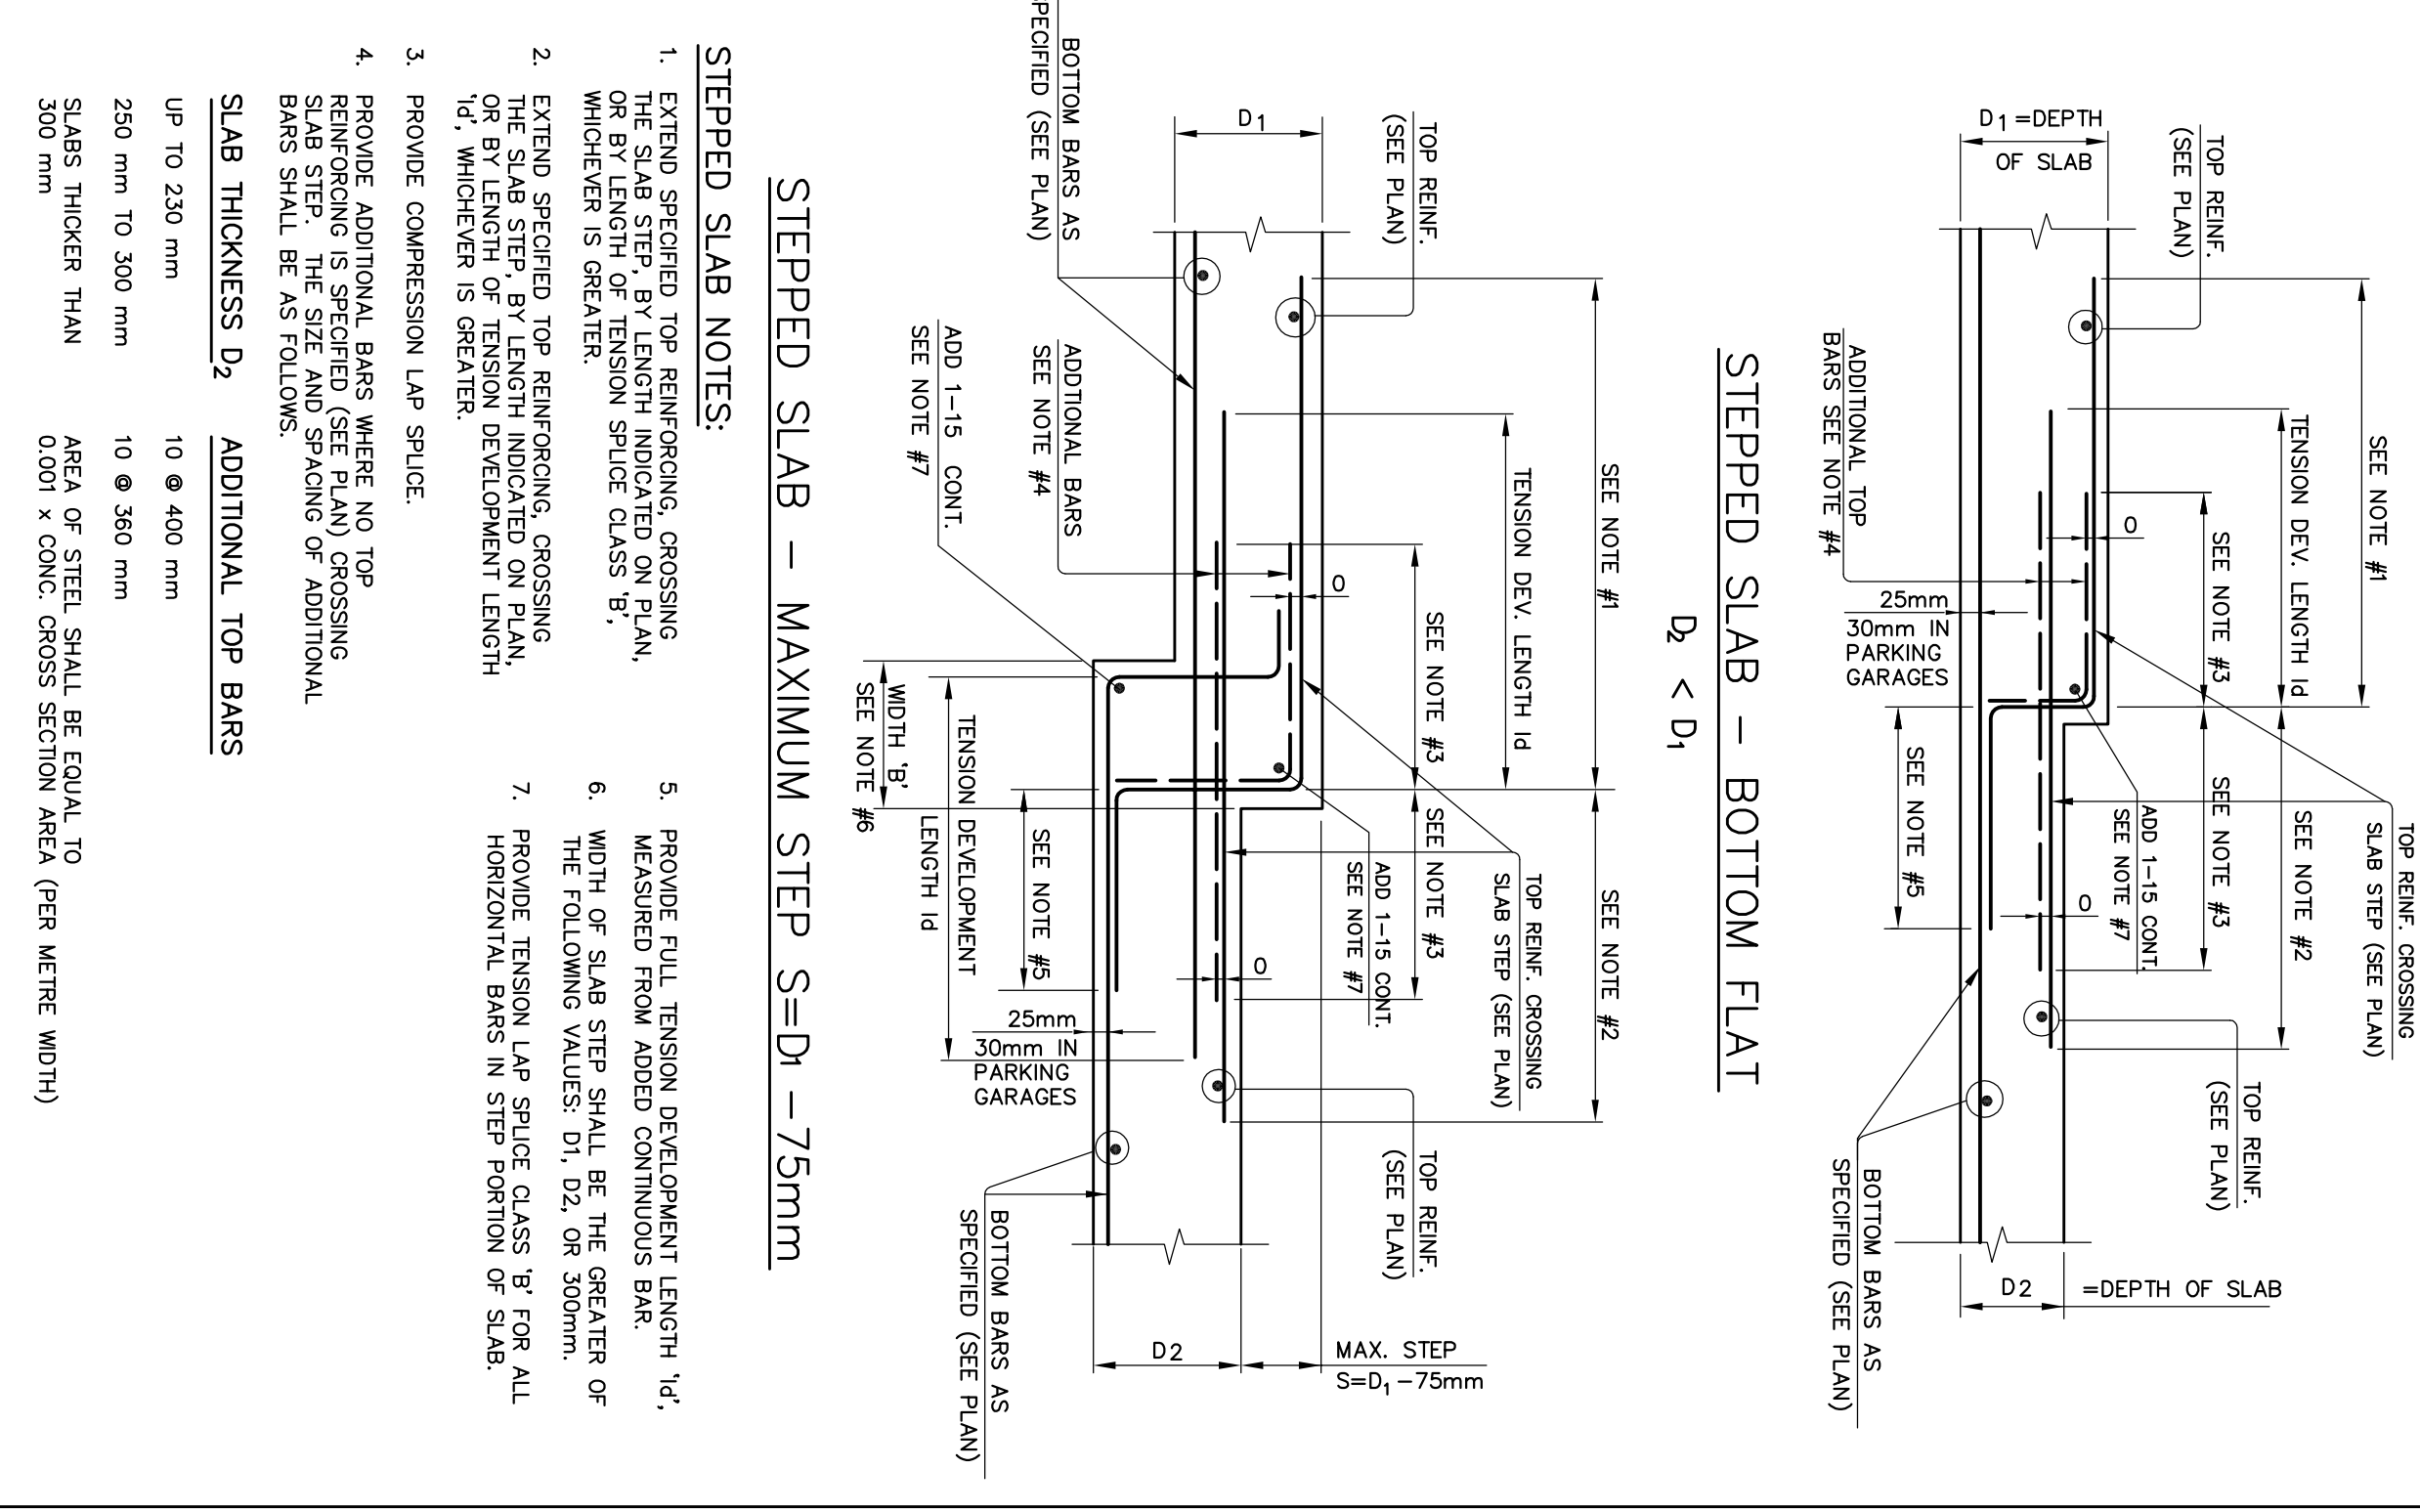



# 505 TYPICAL CONCRETE CURB DETAILS

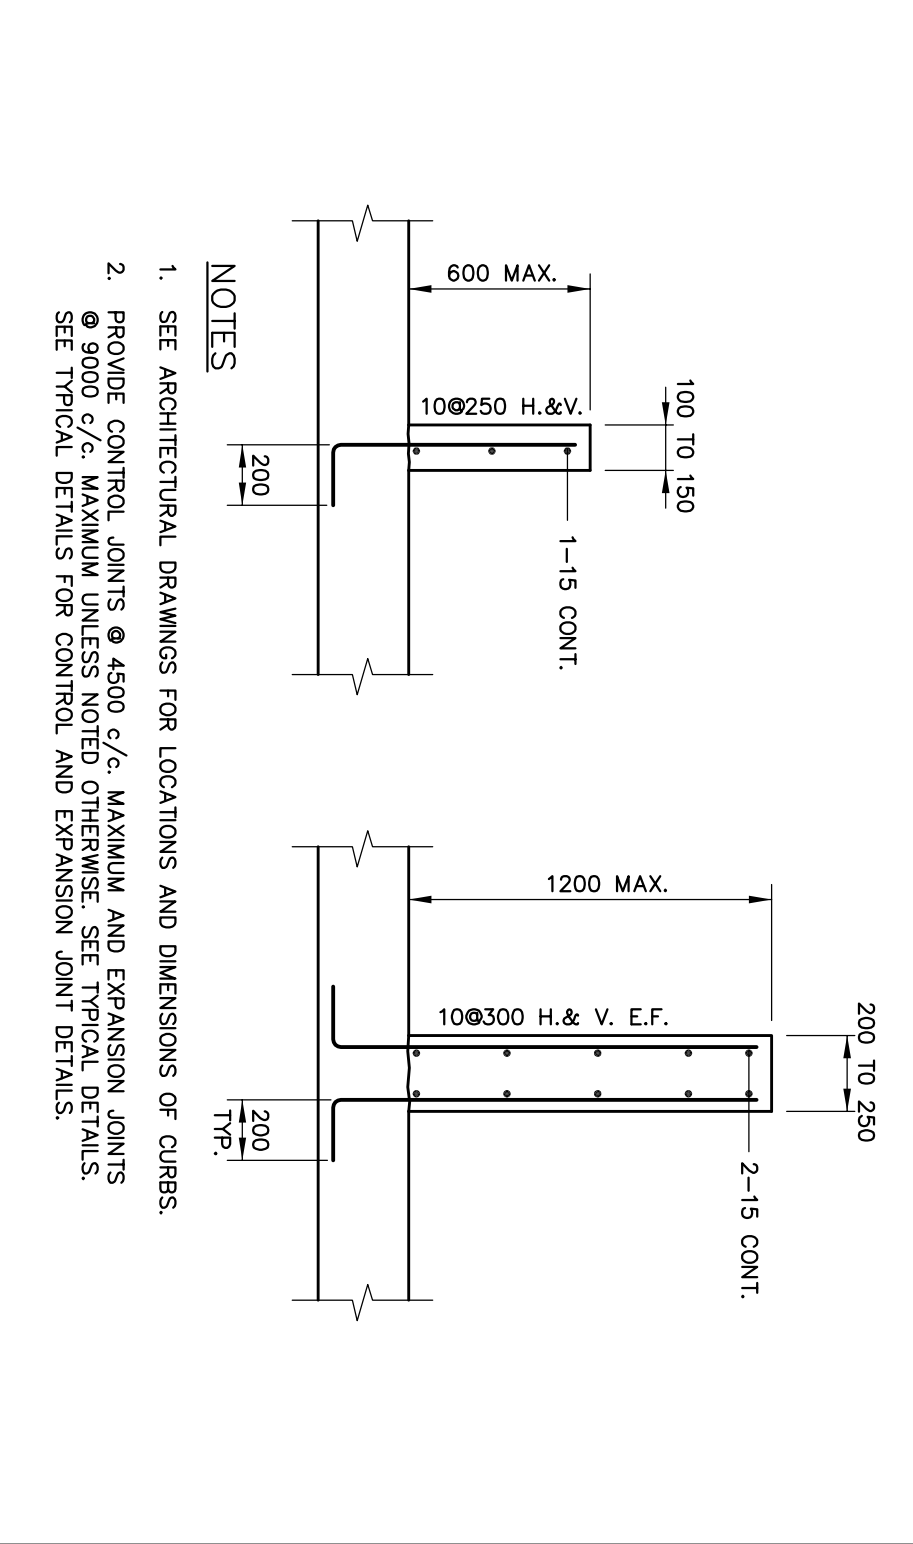

# 506 TYPICAL WINDOW WASHING ANCHOR DETAIL

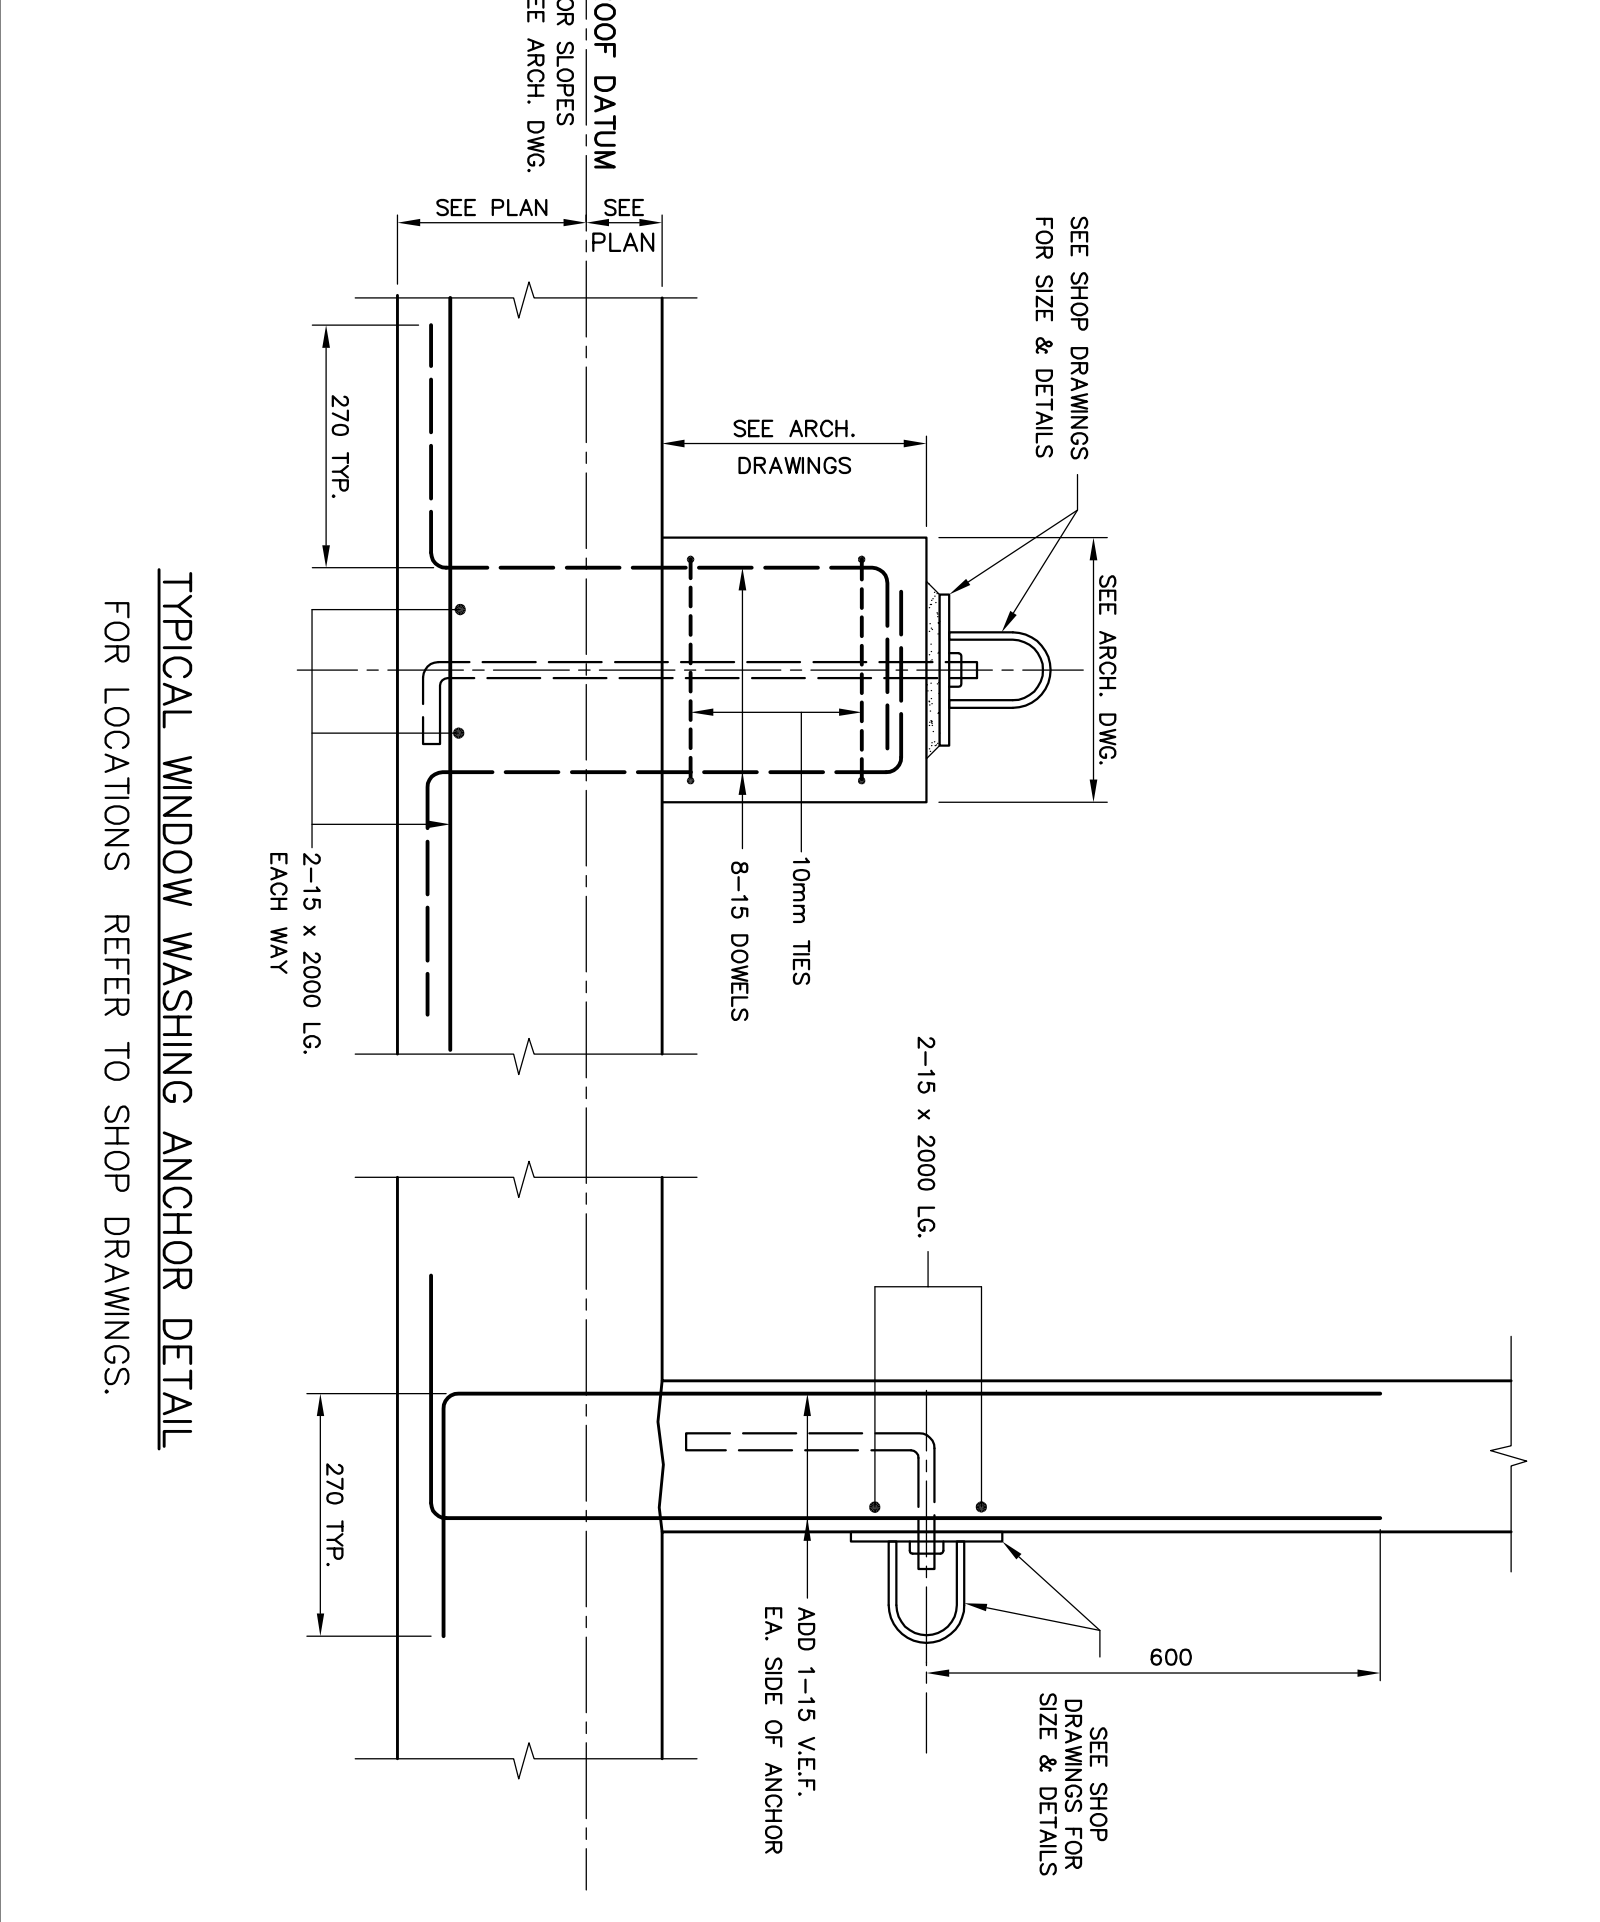

# 600 TYPICAL BEAMS DETAILS

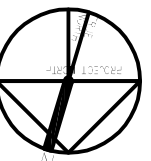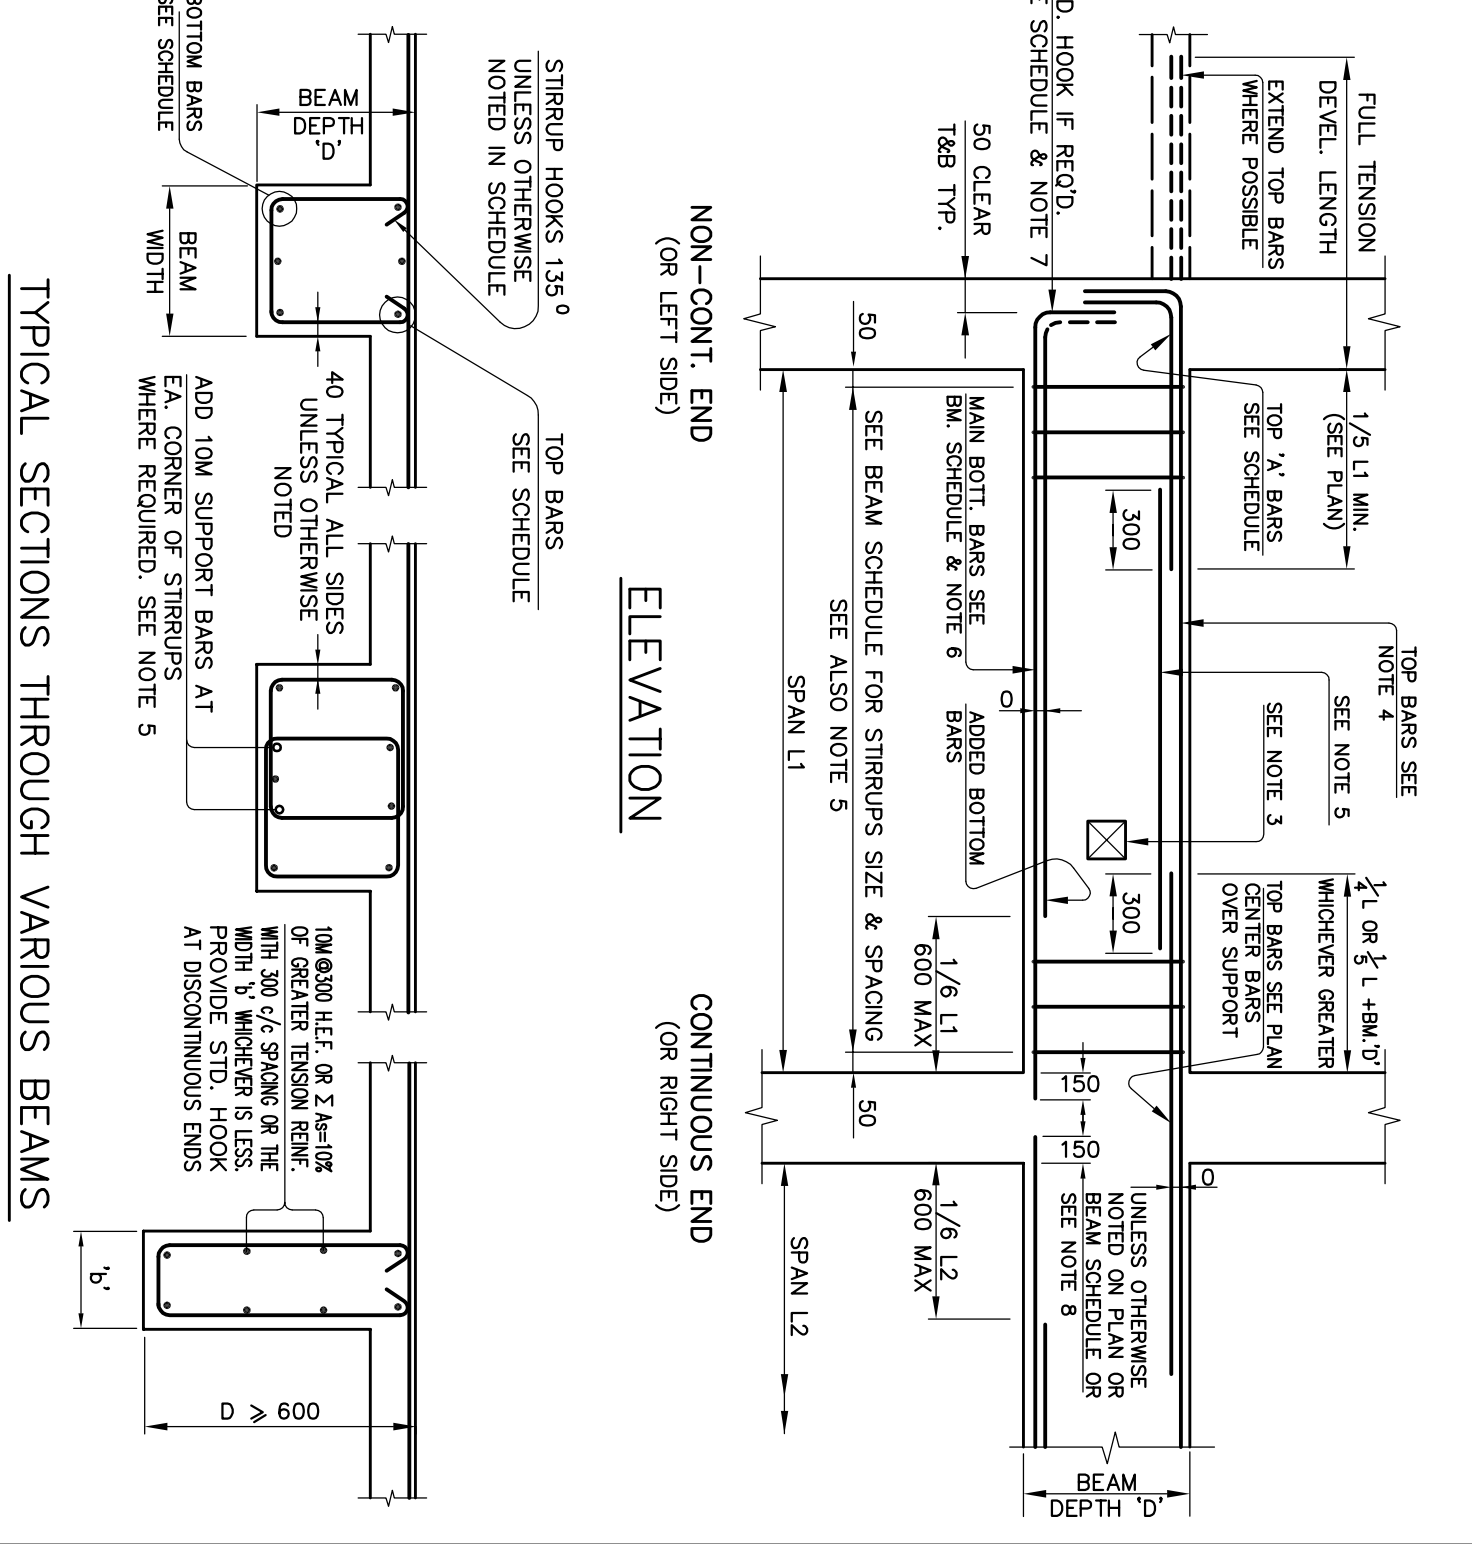

ALEXANDRIA PARK - BLOCK 11  
TORONTO, ONTARIO

DATE: 15/03/2014  
DRAWN BY: H.W.  
CHECKED BY: H.W.  
DATE: 15/03/2014

TYPICAL DETAILS