




601 TYPICAL ARRANGEMENT OF SPANDREL BEAMS REINF.

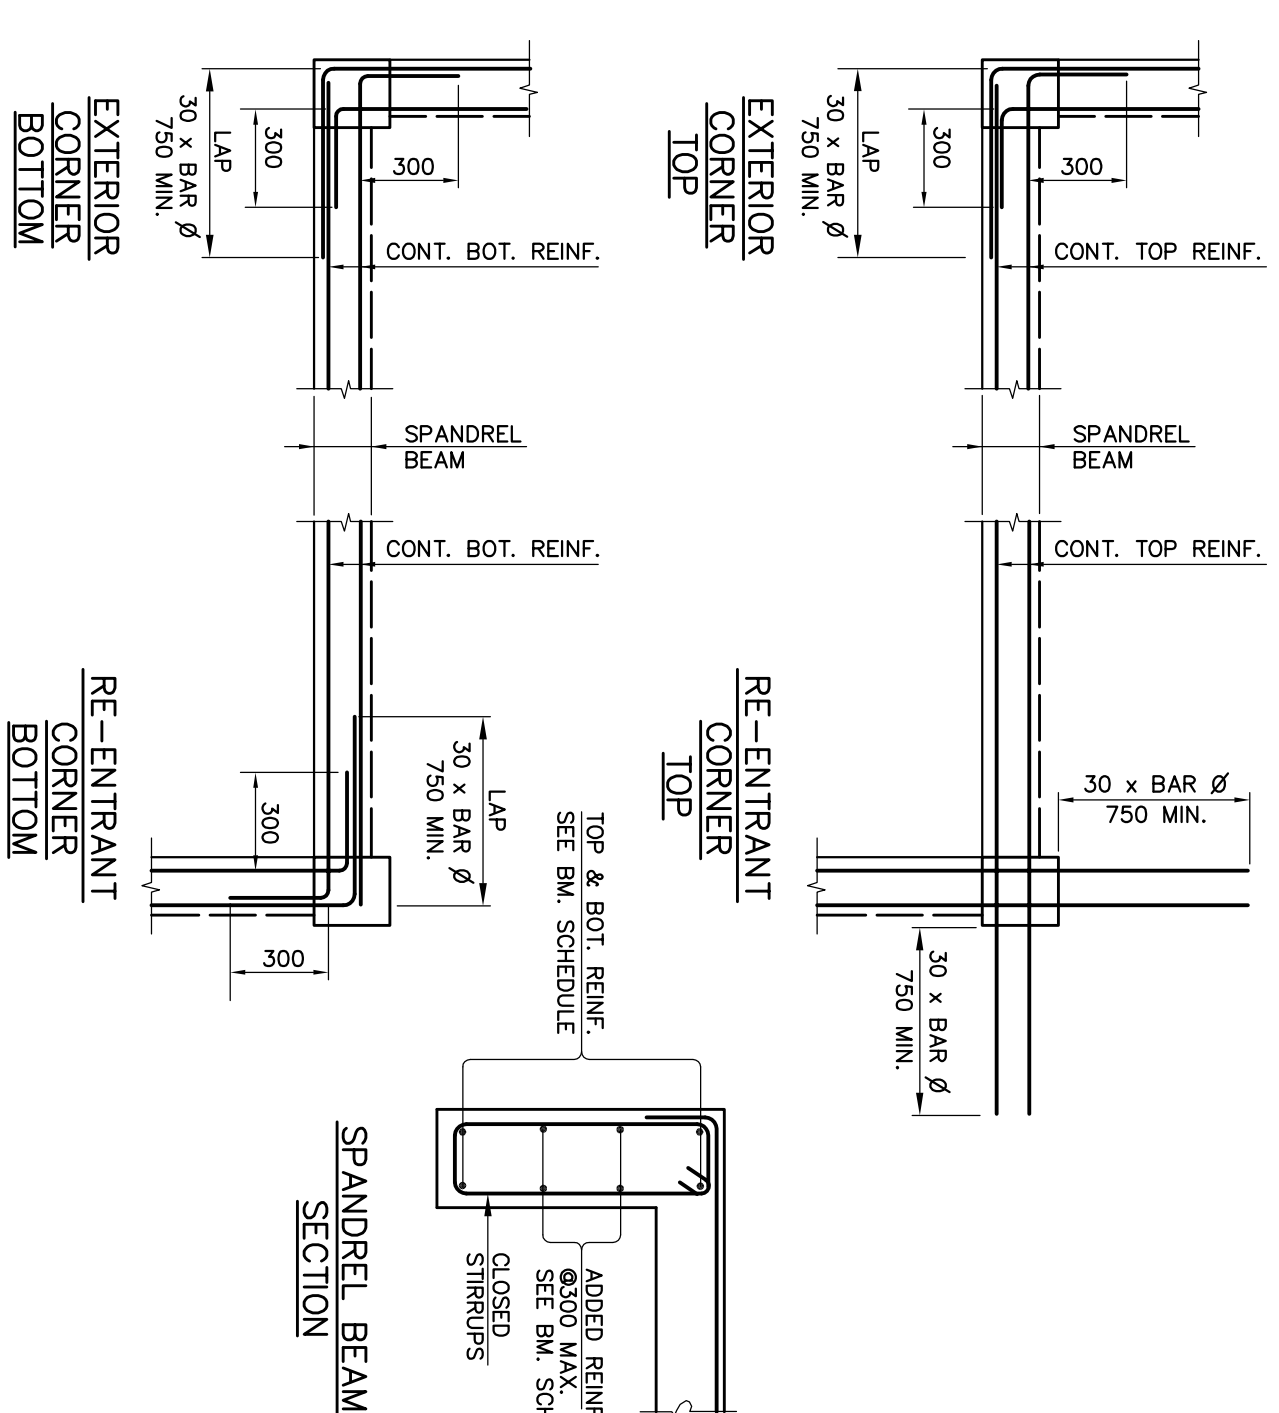


700 TYPICAL CONCRETE STAIRS DETAILS

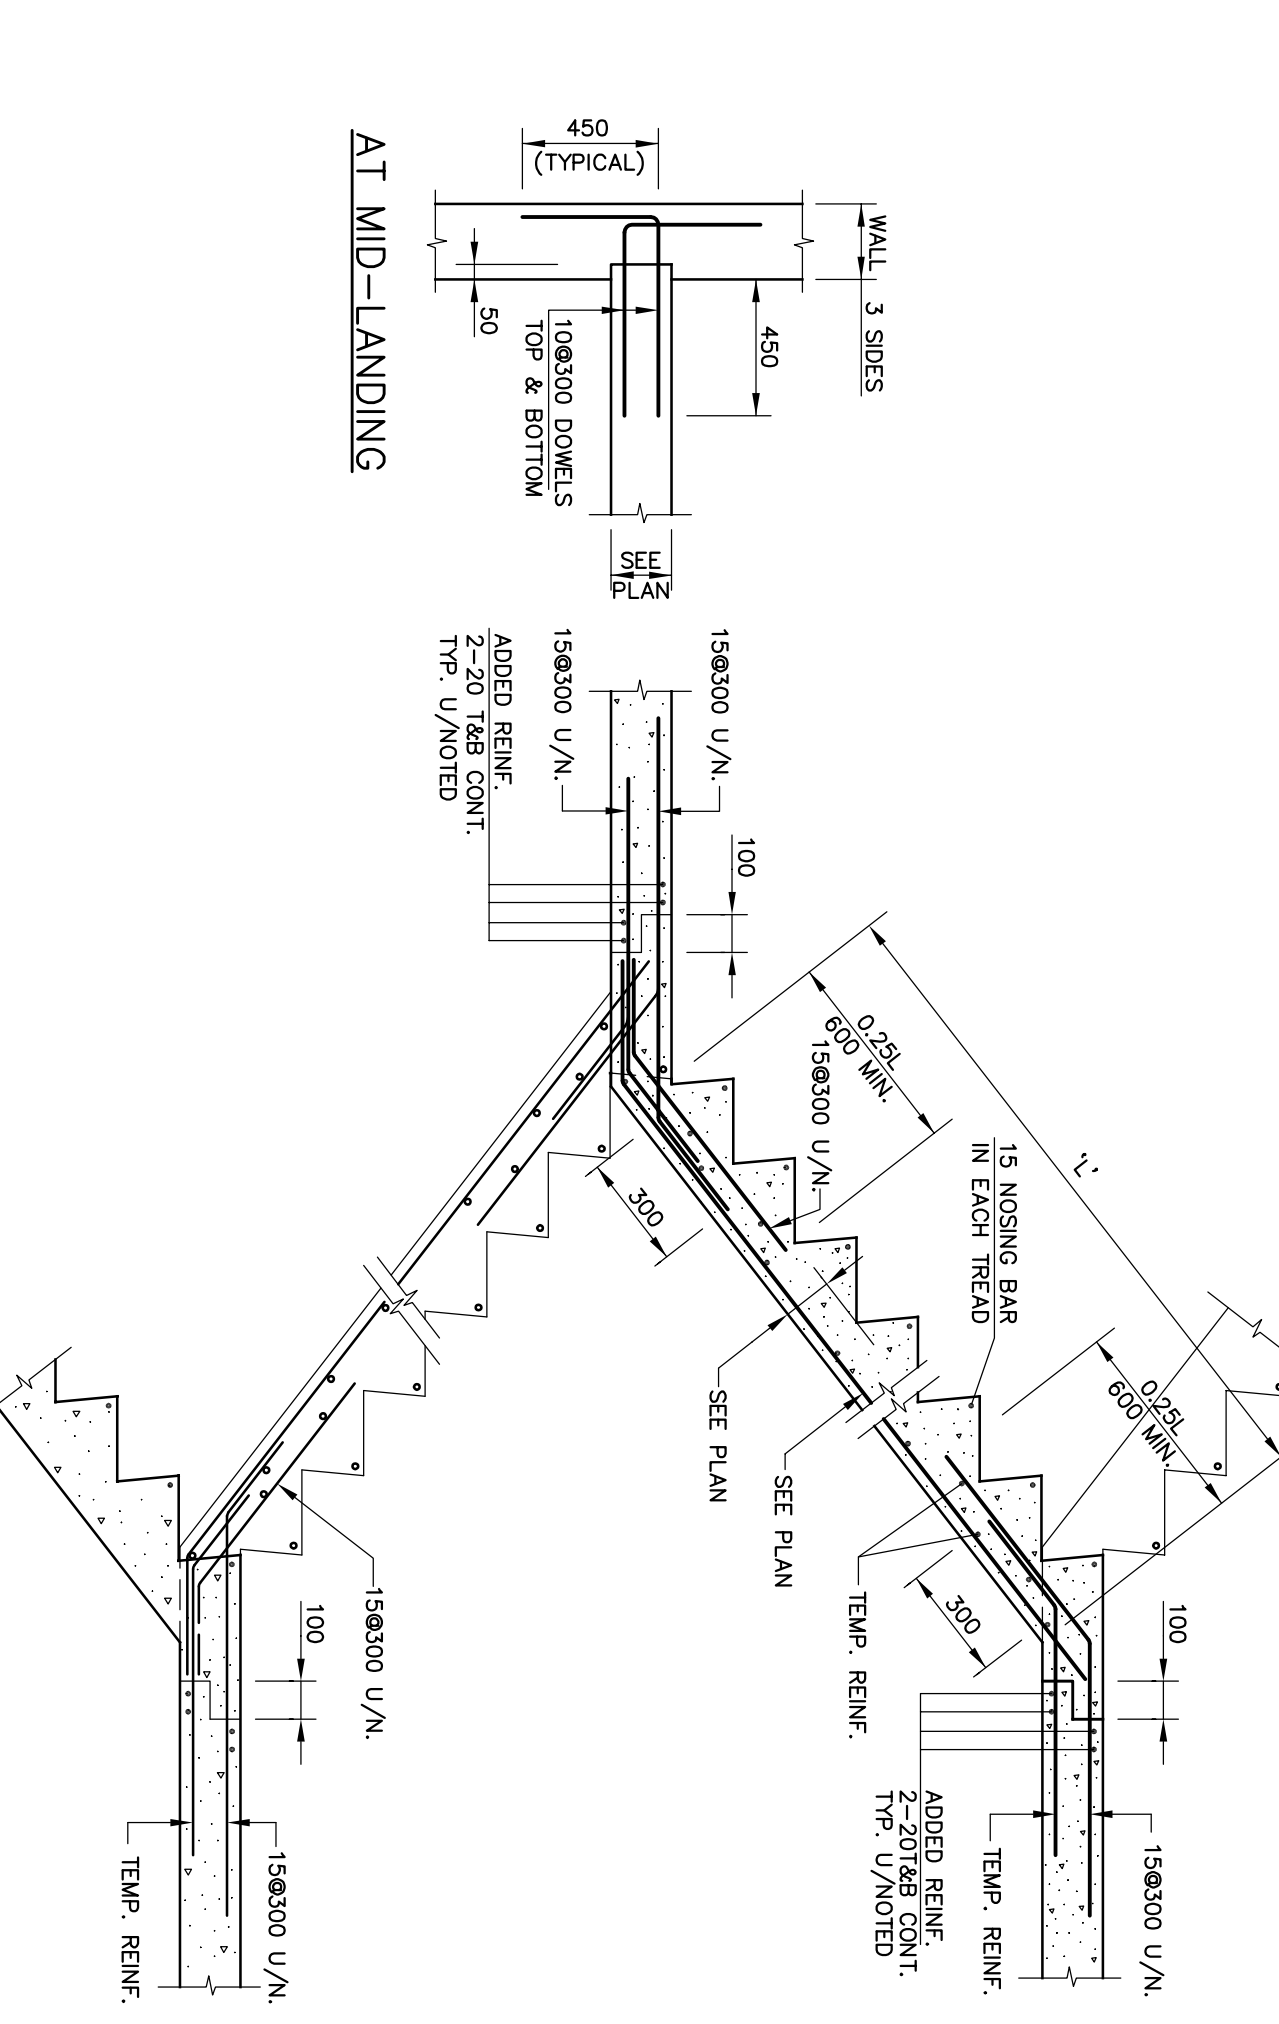


602 TYPICAL DETAILS OF STEPPED/CRANKED BEAMS

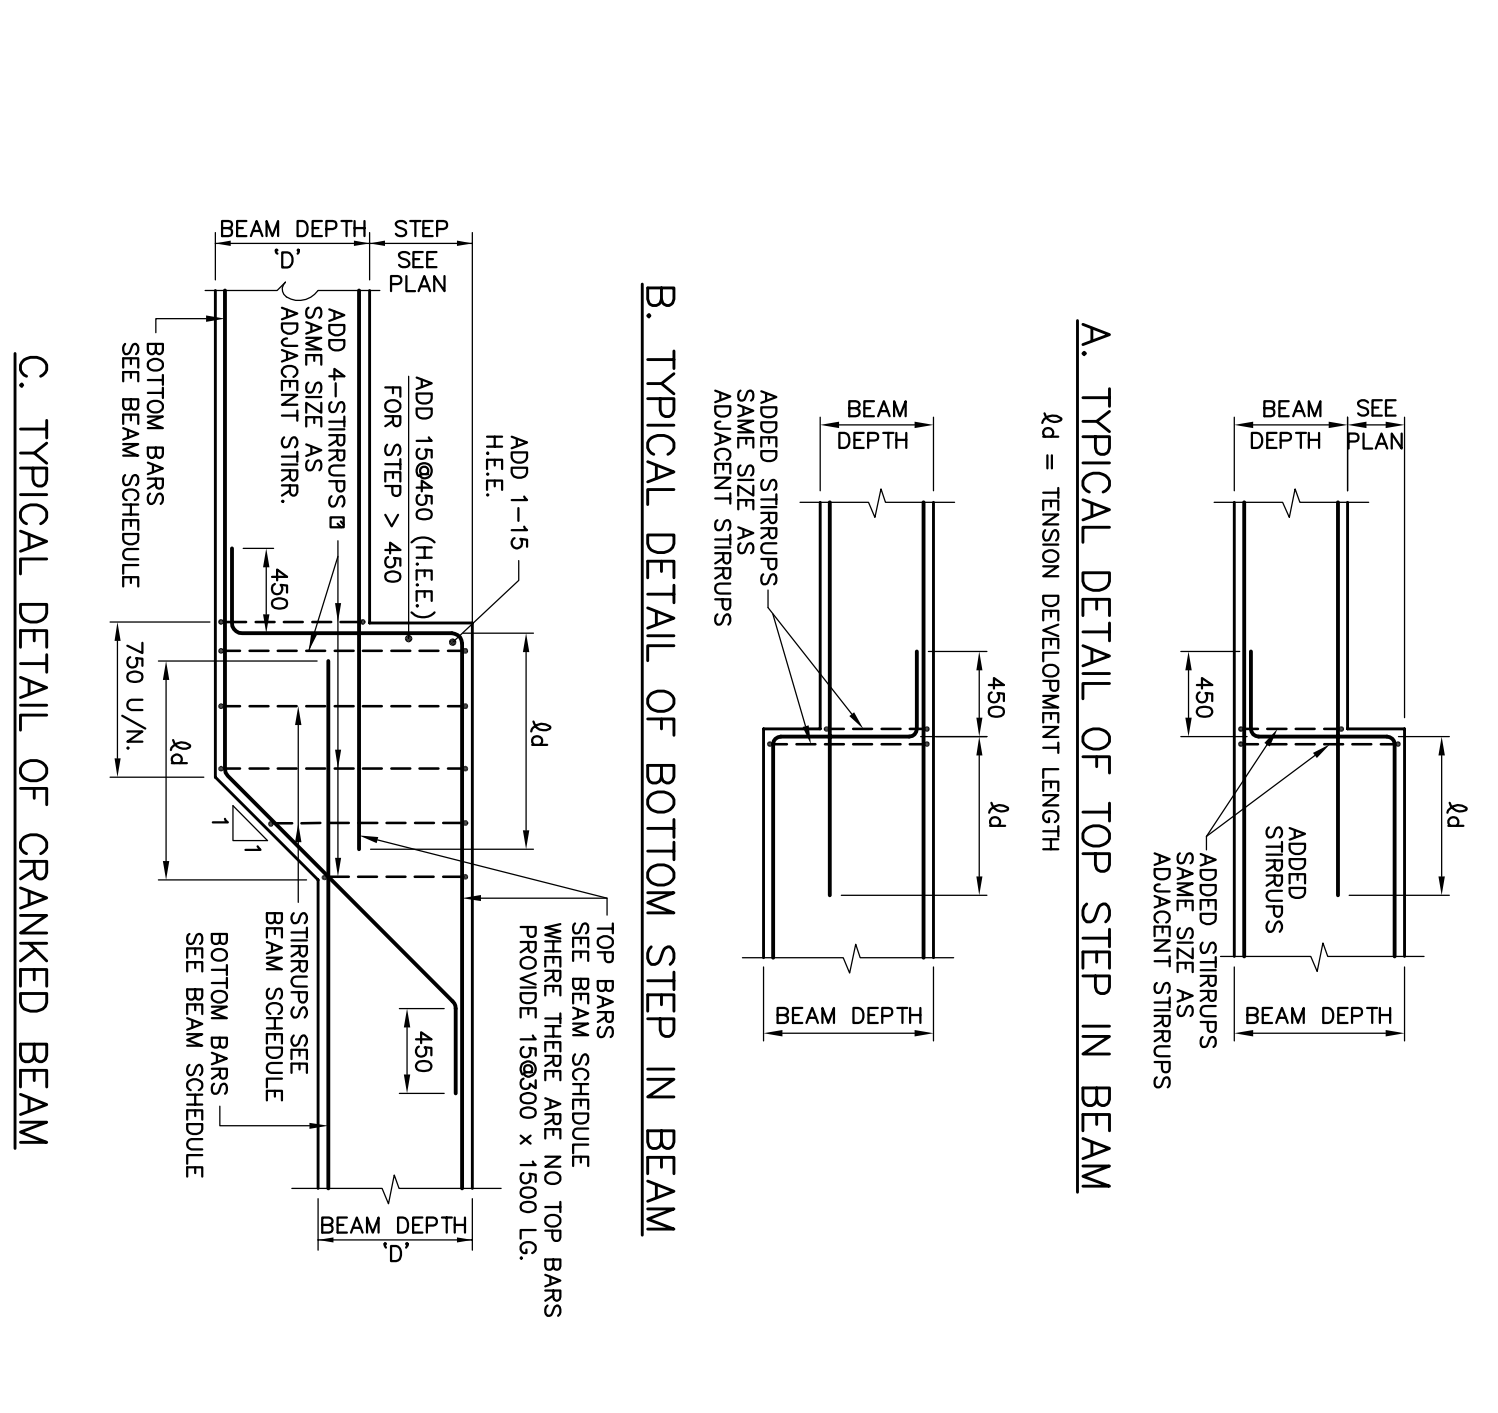


603 TYPICAL DETAILS OF DAPPED-END BEAMS

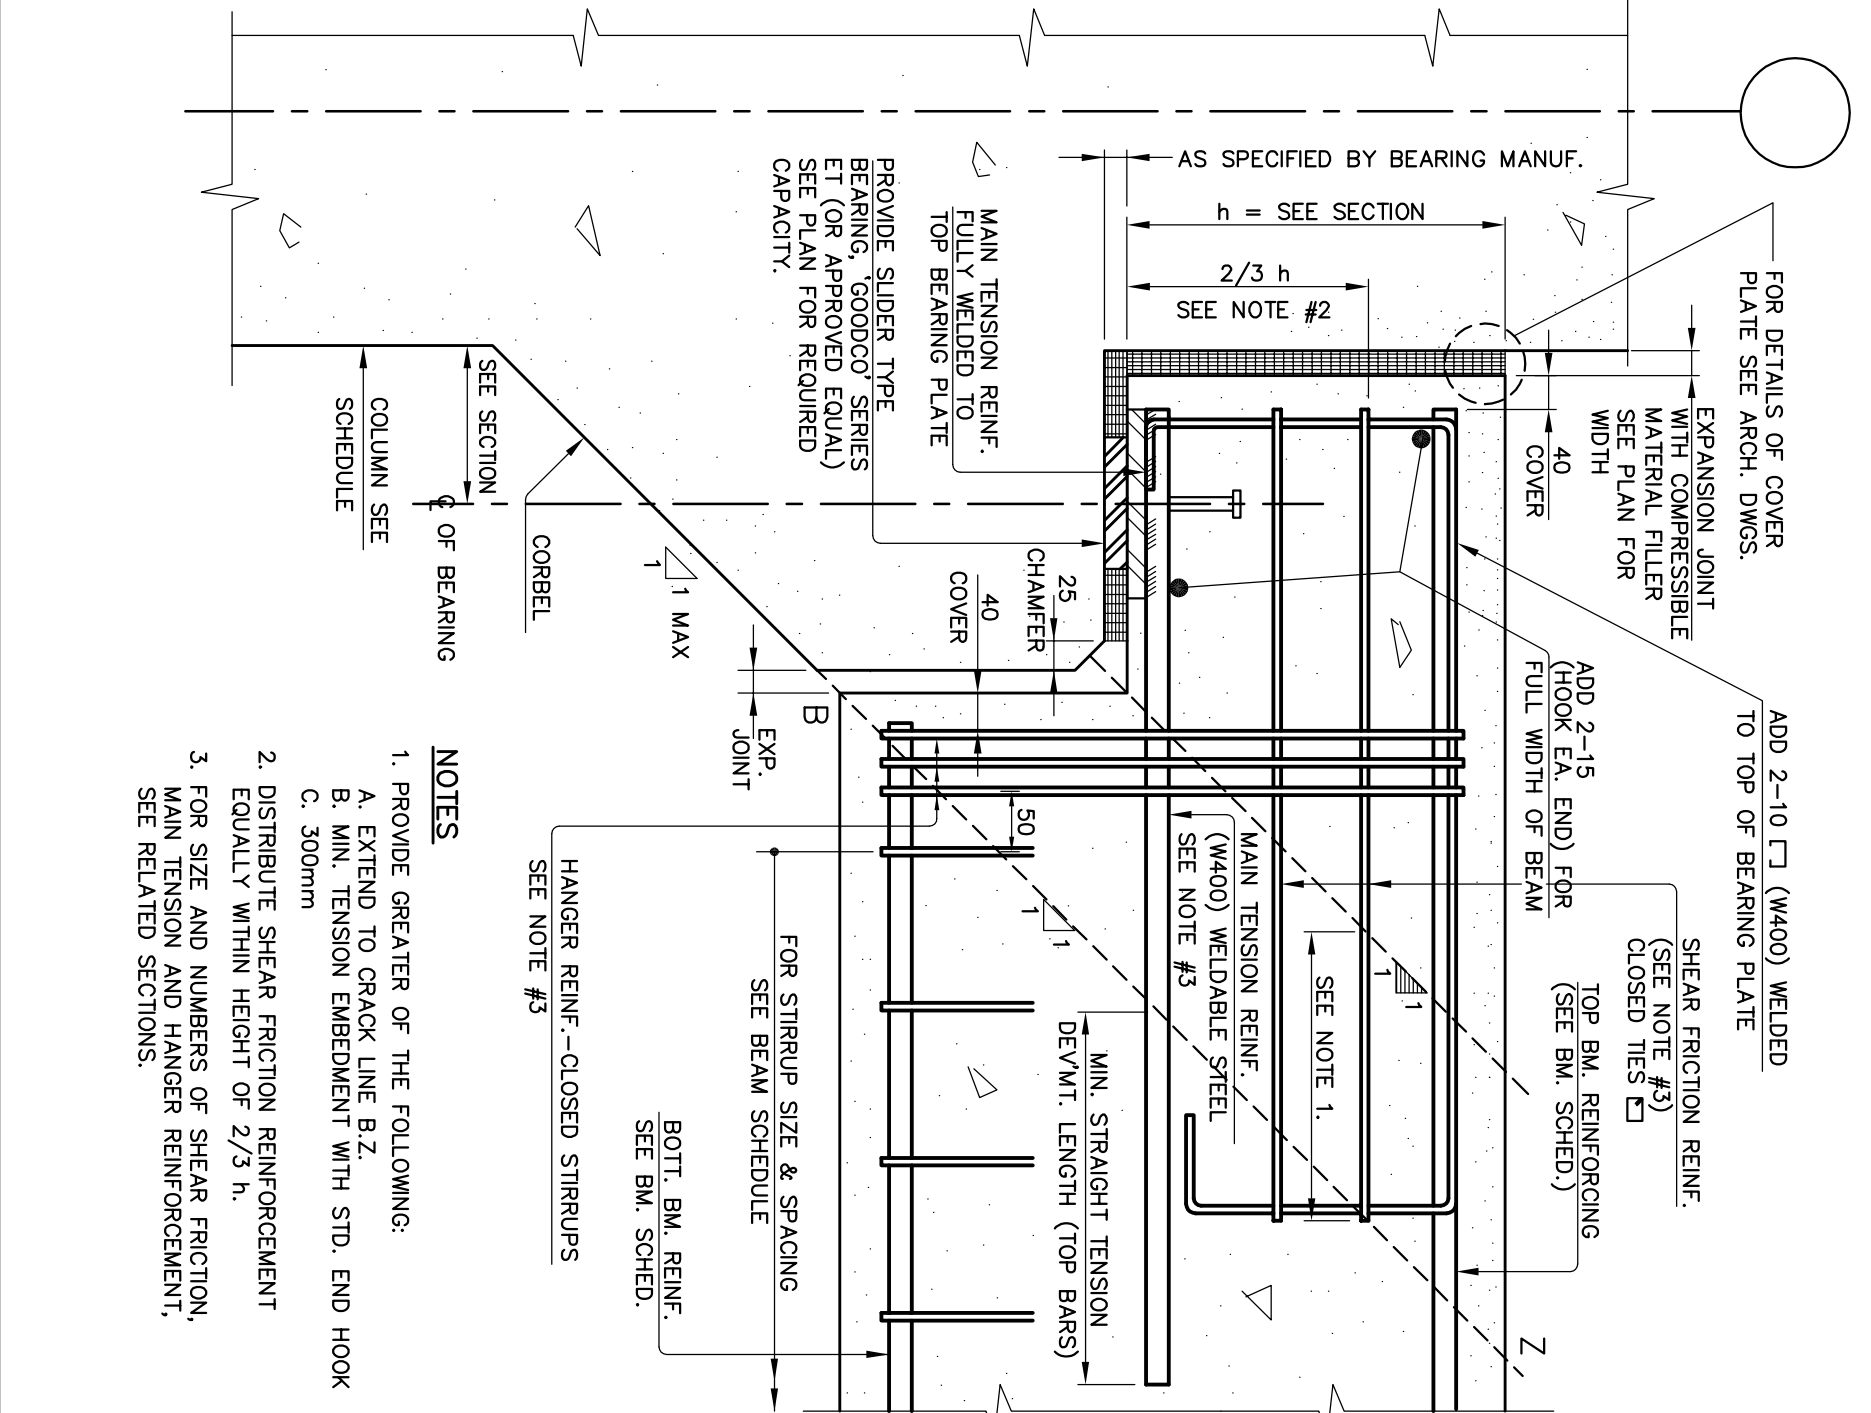


702 TYPICAL PRECAST STAIRS DETAILS

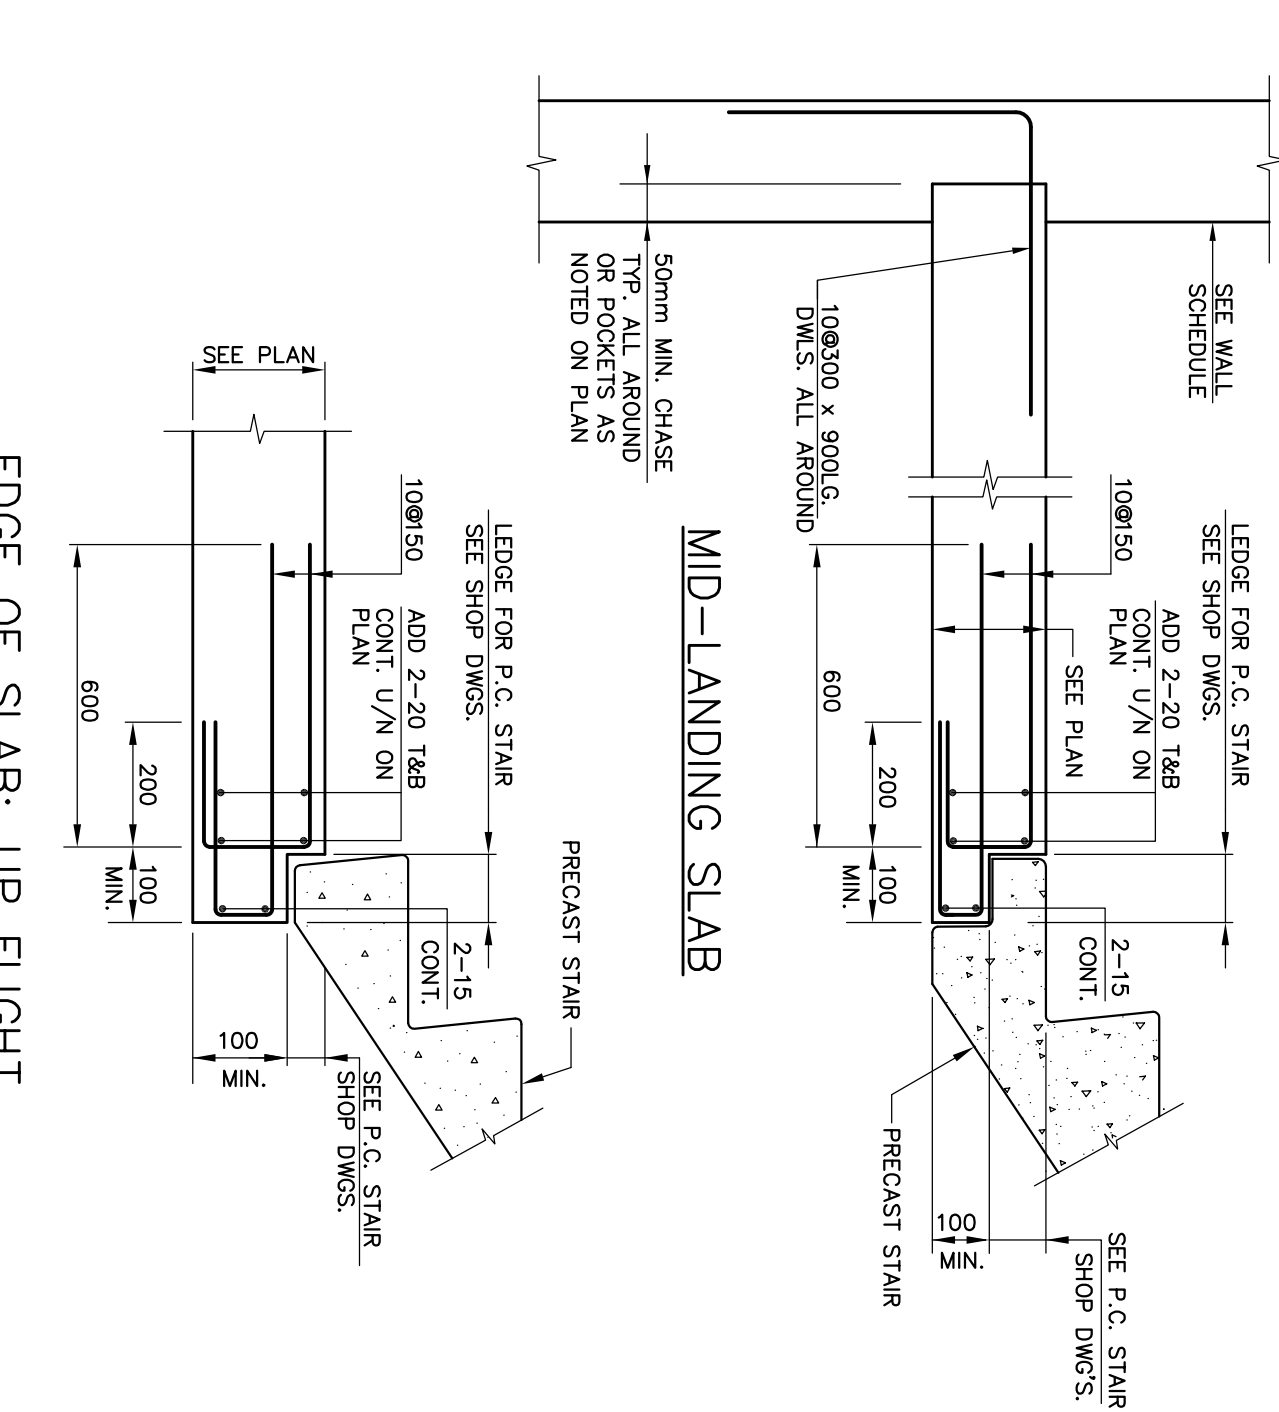


701 TYPICAL LANDING PLANS FOR PRECAST STAIRS

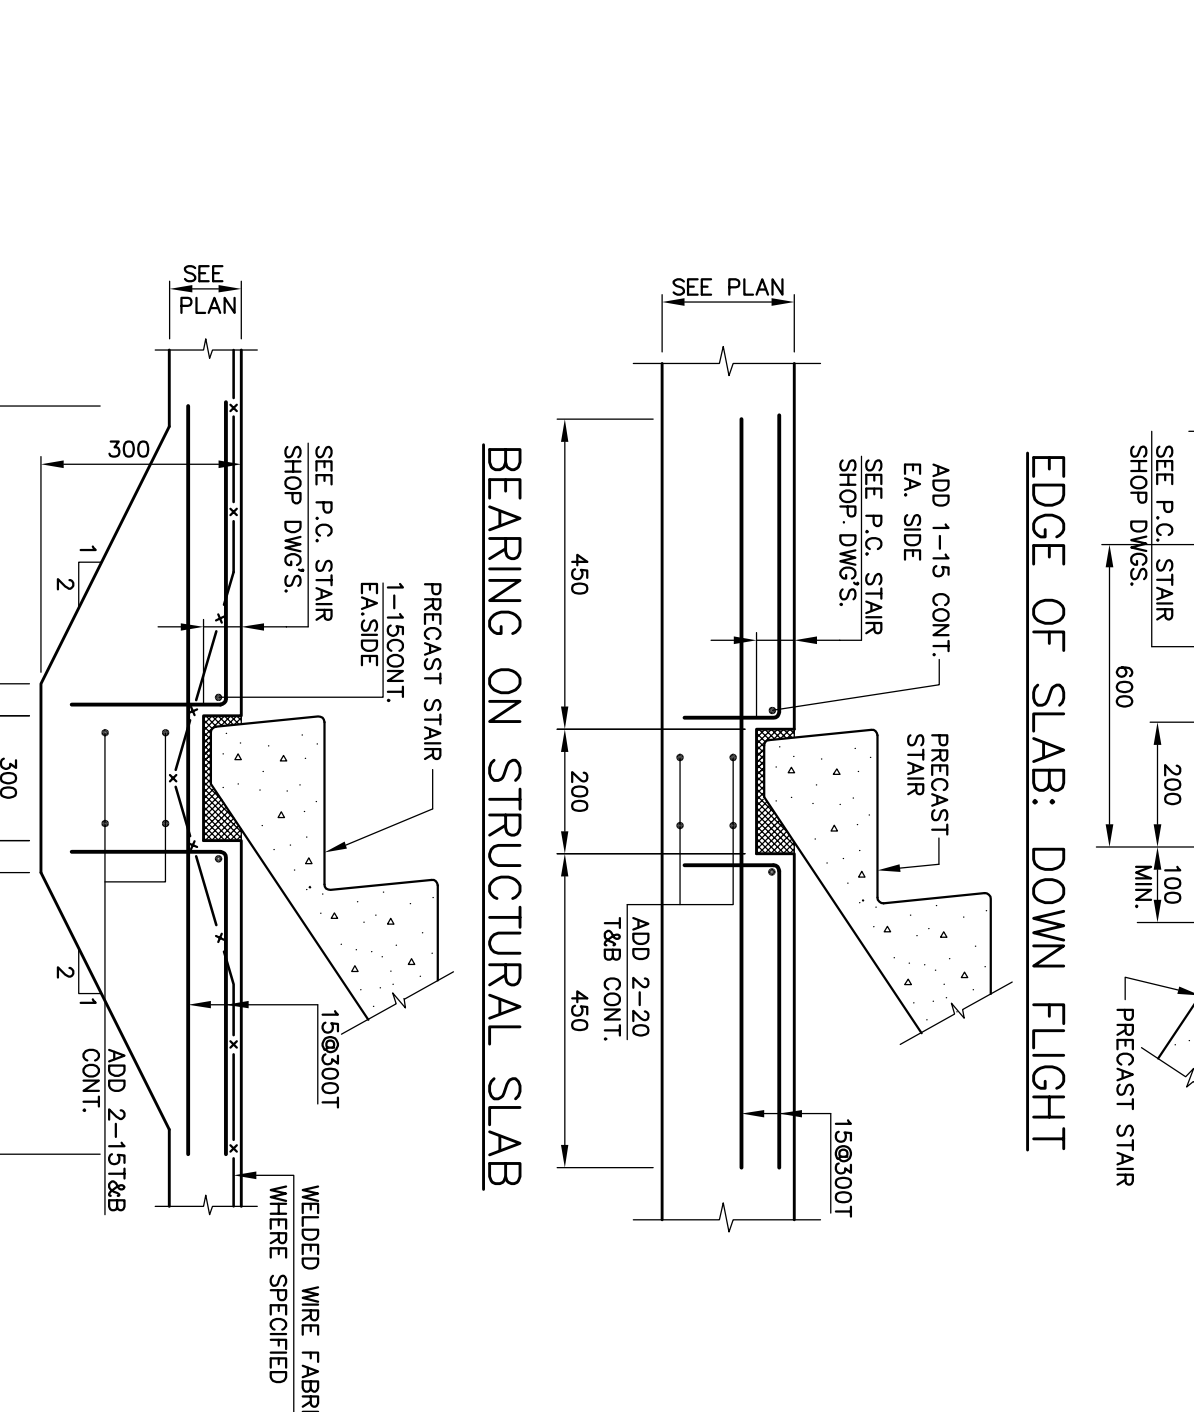


703 TYPICAL EDGE OF SLAB DETAIL FOR PRECAST STAIR 16 RISES & MORE

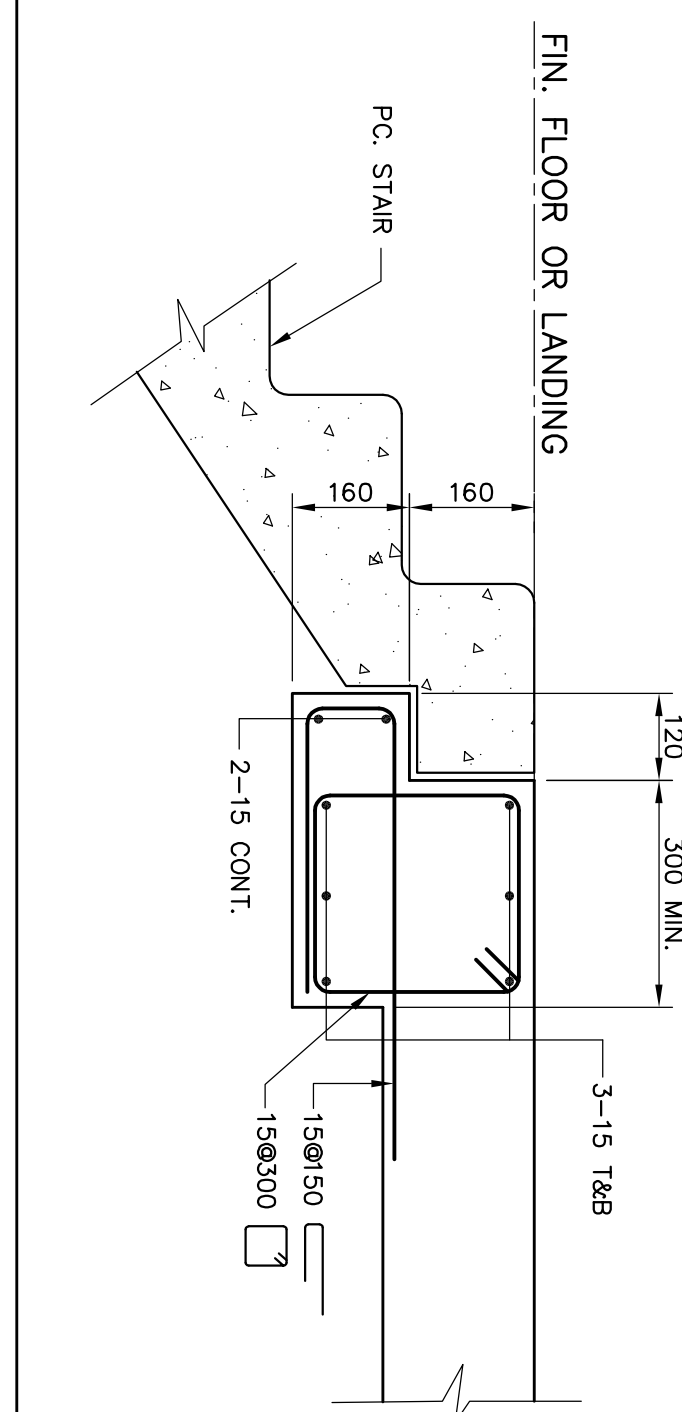

704 TYPICAL MID-WALL DETAIL AT SCISSOR STAIRS

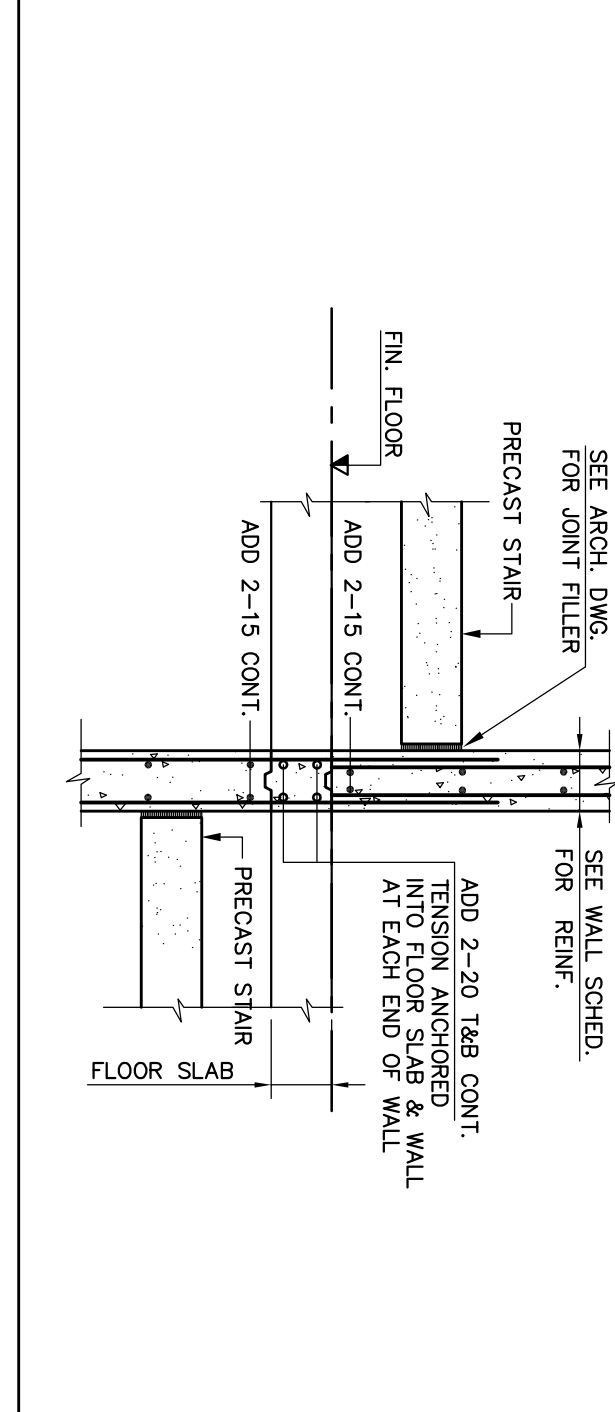

800 TYPICAL CONSTRUCTION JOINTS DETAILS

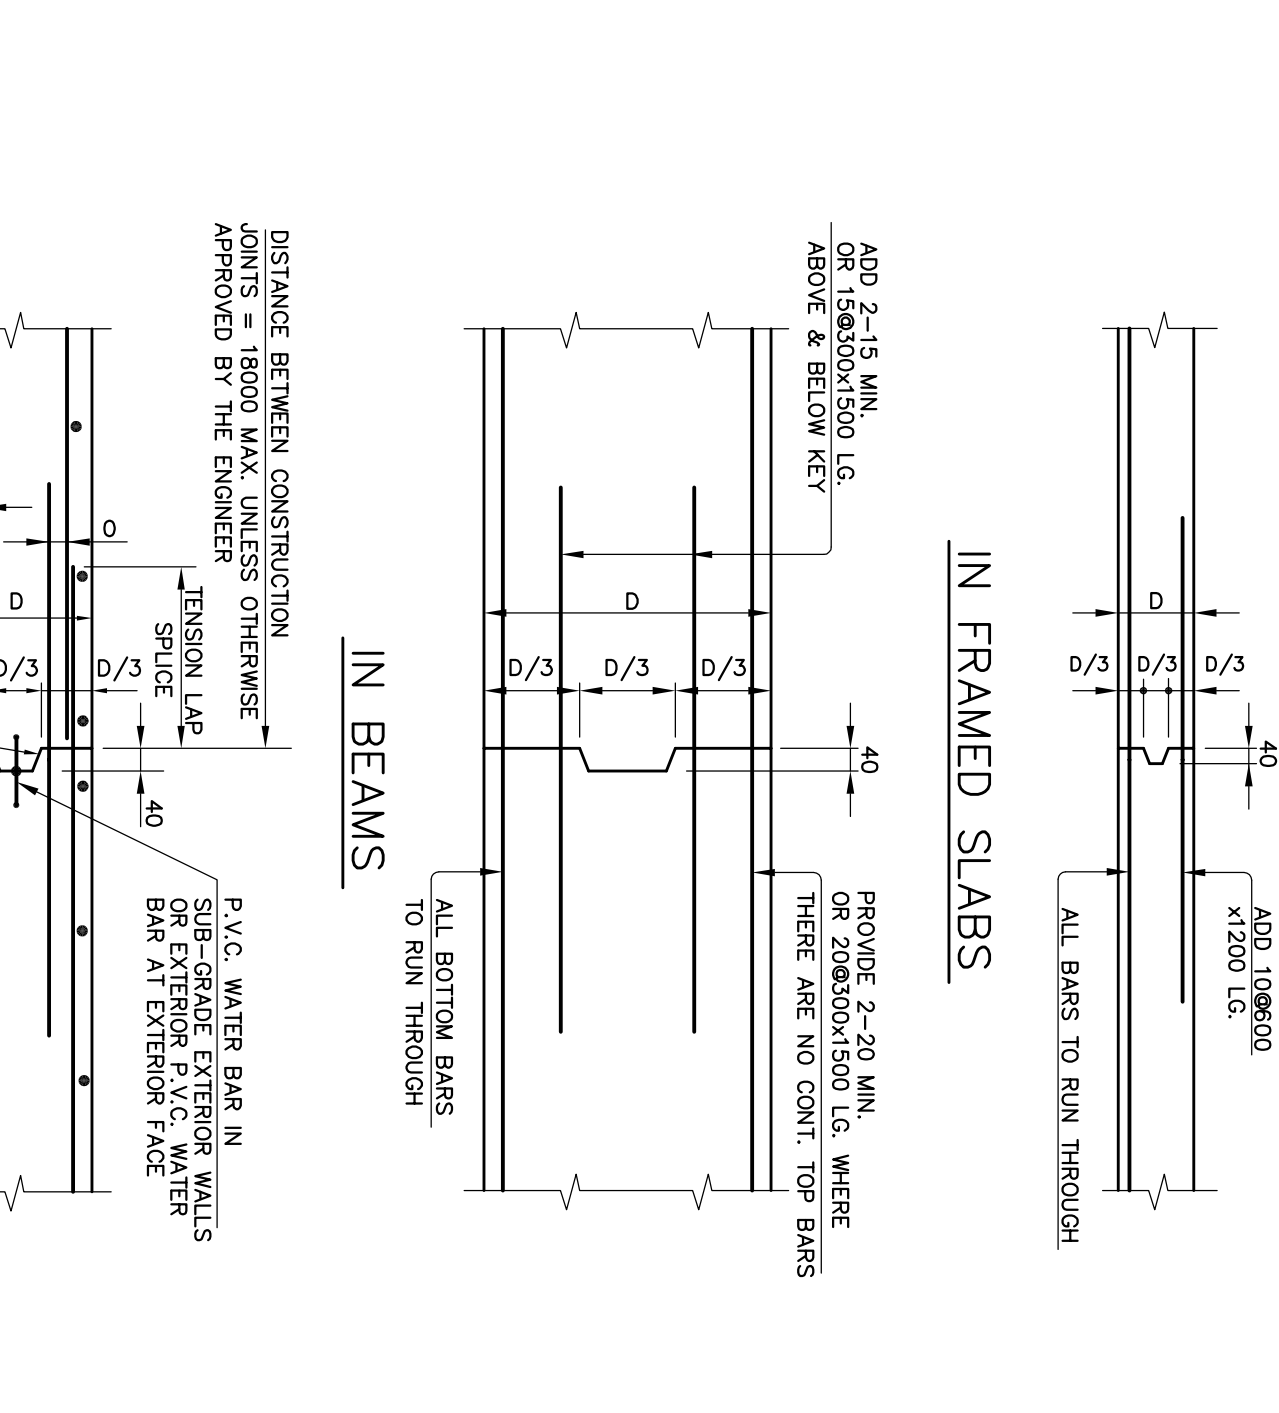

801 TYPICAL CLOSURE STRIPS DETAILS

