


SECTION 1
SCALE 1:20
S-303


SECTION 2
SCALE 1:20
S-303

SECTION 3
SCALE 1:20
S-303

NOTE: 28 DAYS CONCRETE STRENGTH FOR SECTION 2&3/S-303 IS 40 MPa CI

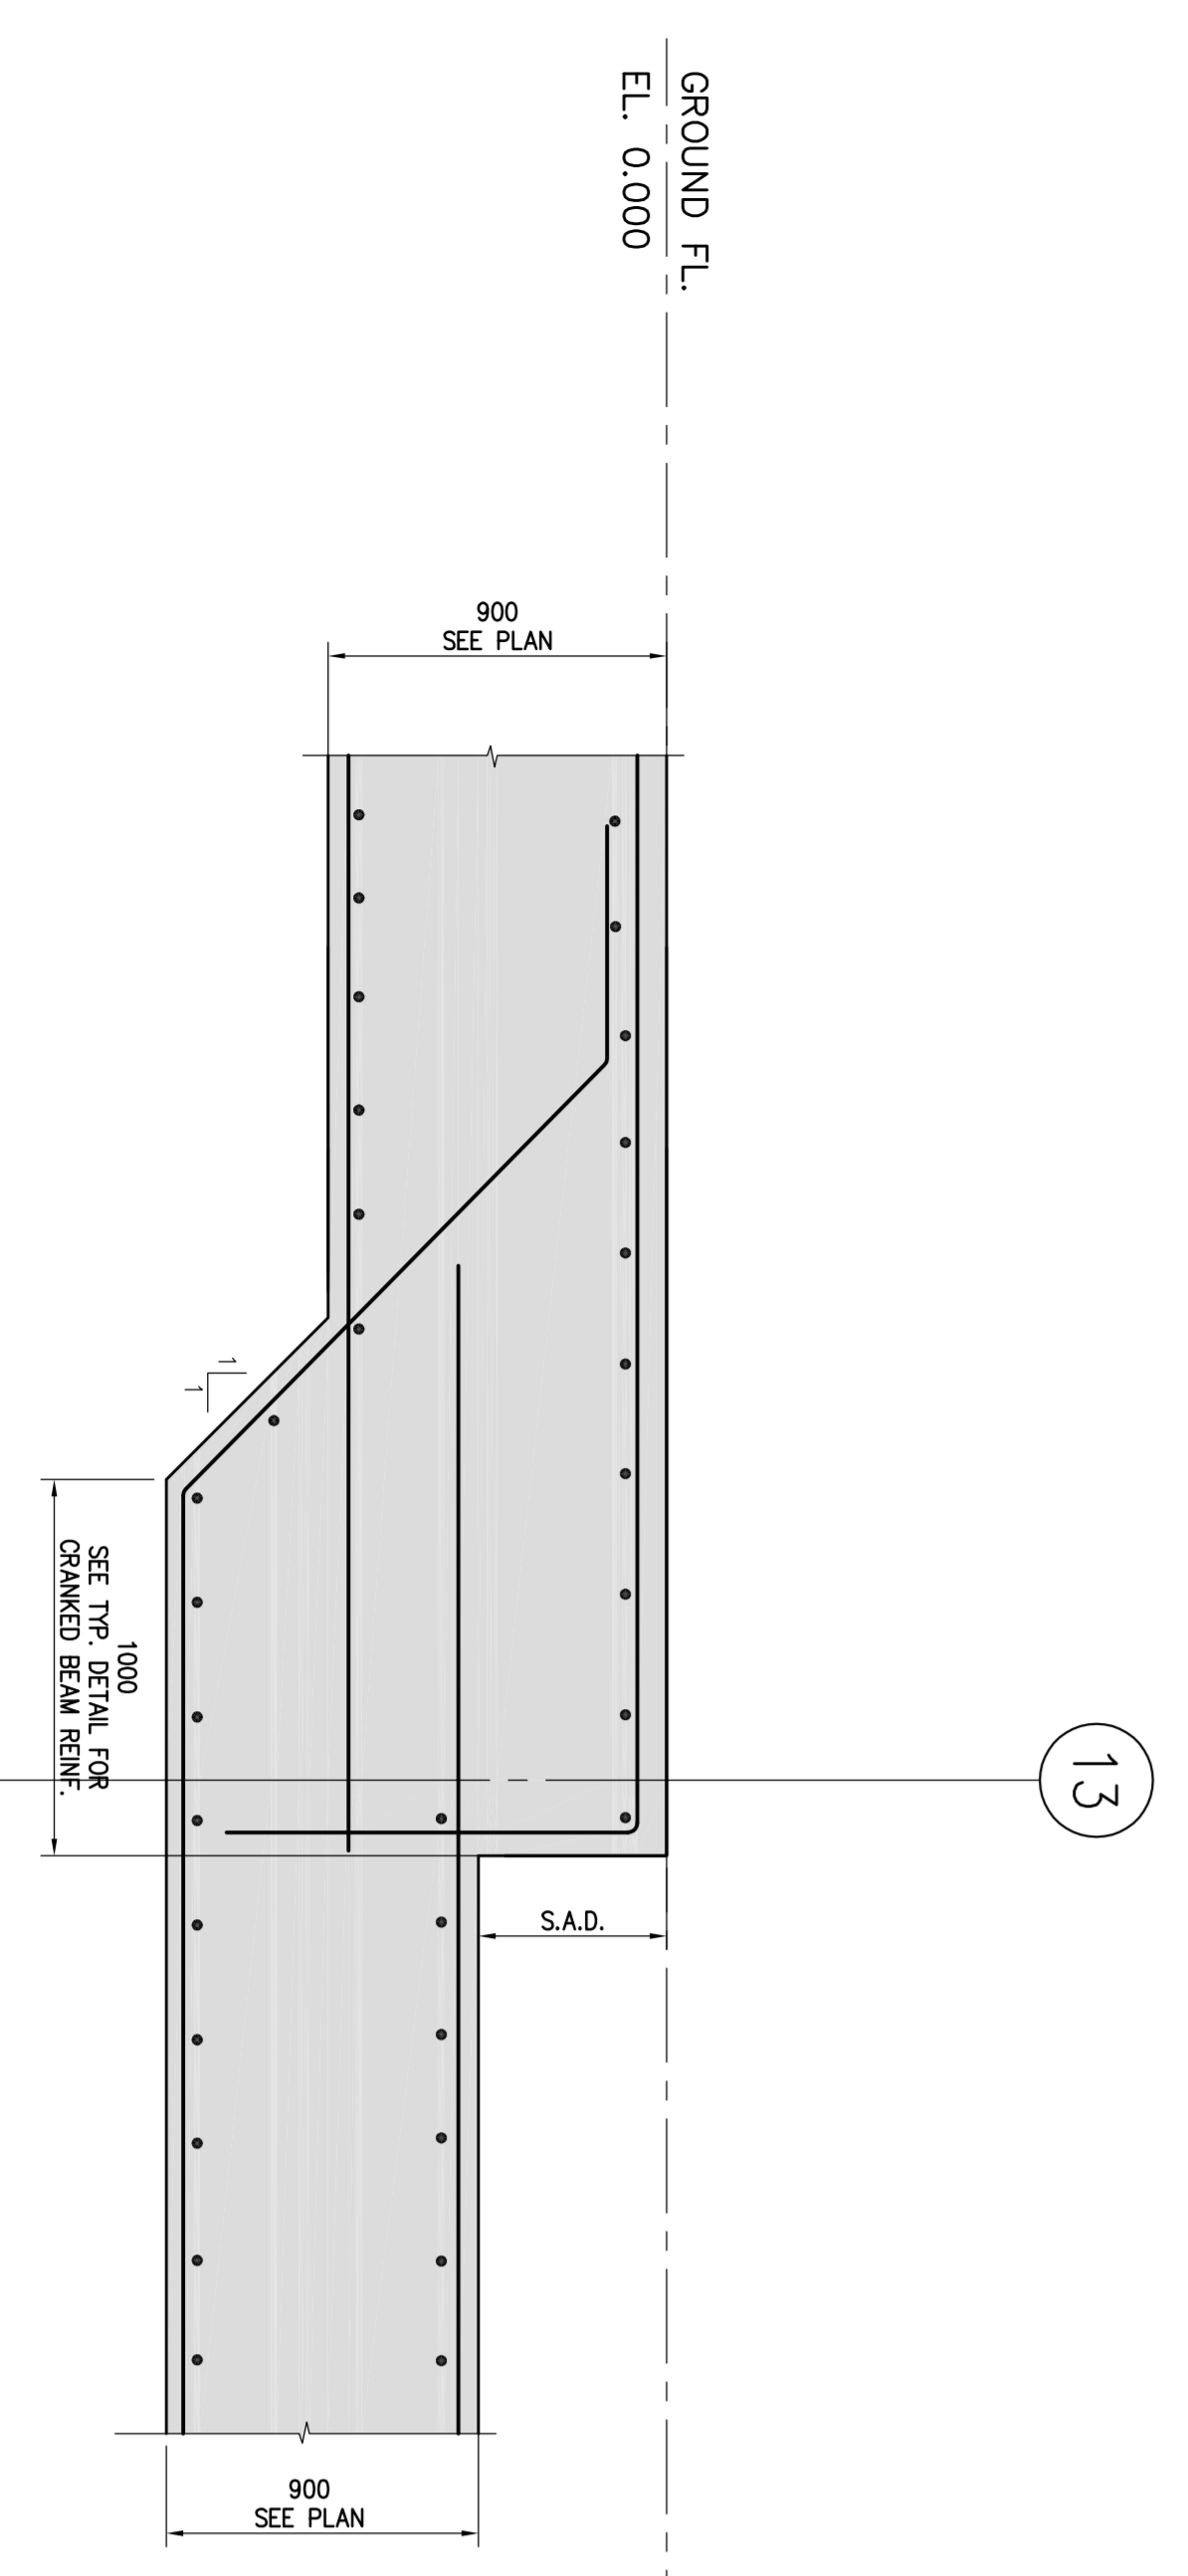

SECTION 4
SCALE 1:20
S-303

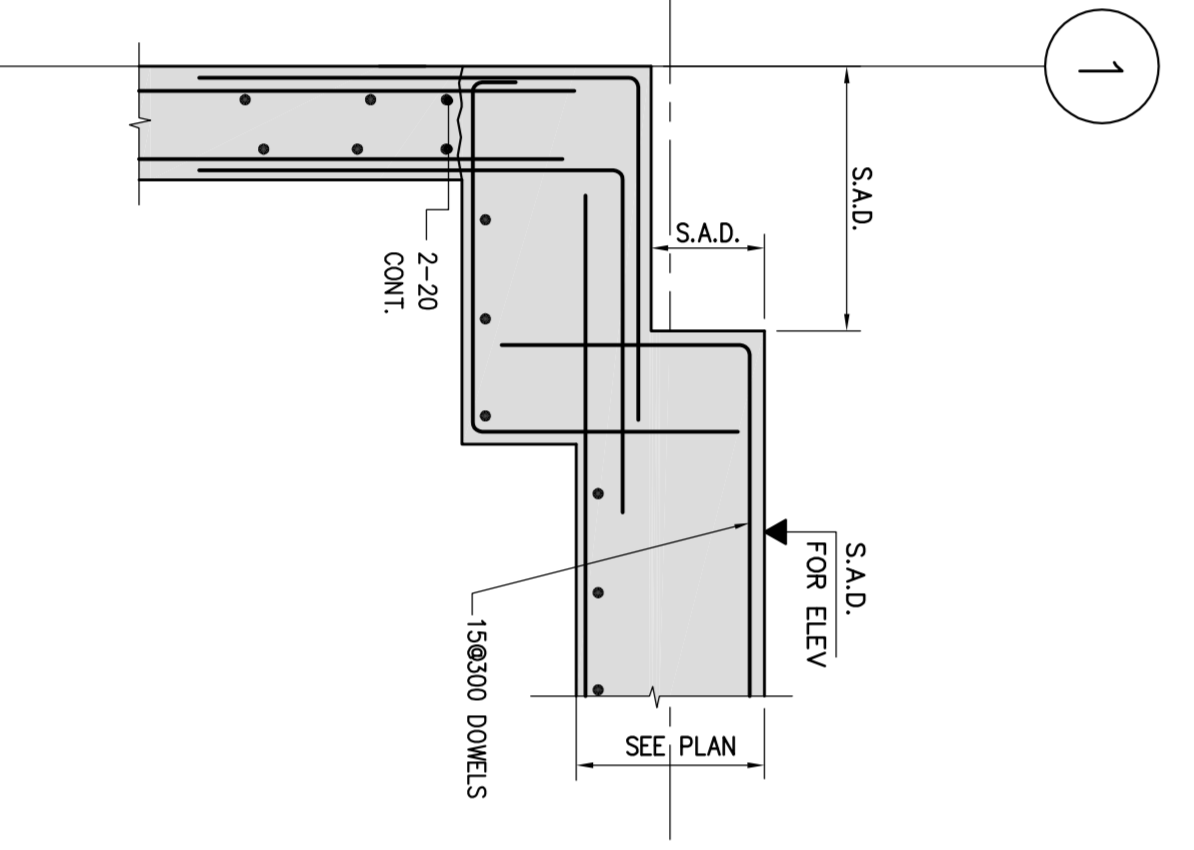

SECTION 2a
SCALE 1:20
S-303

FIRST FLOOR ELEV. 80.00m

NO.	REVISION / COMMENTS	DATE
1	ISSUED FOR PERMIT	2014/03/04
2	REVISIONS TO PERMIT	2014/03/04
3	REVISIONS TO PERMIT	2014/03/04
4	REVISIONS TO PERMIT	2014/03/04
5	REVISIONS TO PERMIT	2014/03/04
6	REVISIONS TO PERMIT	2014/03/04
7	REVISIONS TO PERMIT	2014/03/04
8	REVISIONS TO PERMIT	2014/03/04
9	REVISIONS TO PERMIT	2014/03/04
10	REVISIONS TO PERMIT	2014/03/04

Jablonsky, Asif
and Partners
ENGINEERS
 6290 WALKER AVE. SUITE 200
 MISSISSAUGA, ONT. L4W 4G4
 TEL: 416-444-2727
 FAX: 416-444-2727
 E-MAIL: jablonsky@jablonsky.com

P.F. ASIF
 P. ENG. (1301)

12015
 P.F. ASIF
 P. ENG.
 MARCH 2014

ALEXANDRA PARK - BLOCK 11
 TORONTO, ONTARIO