


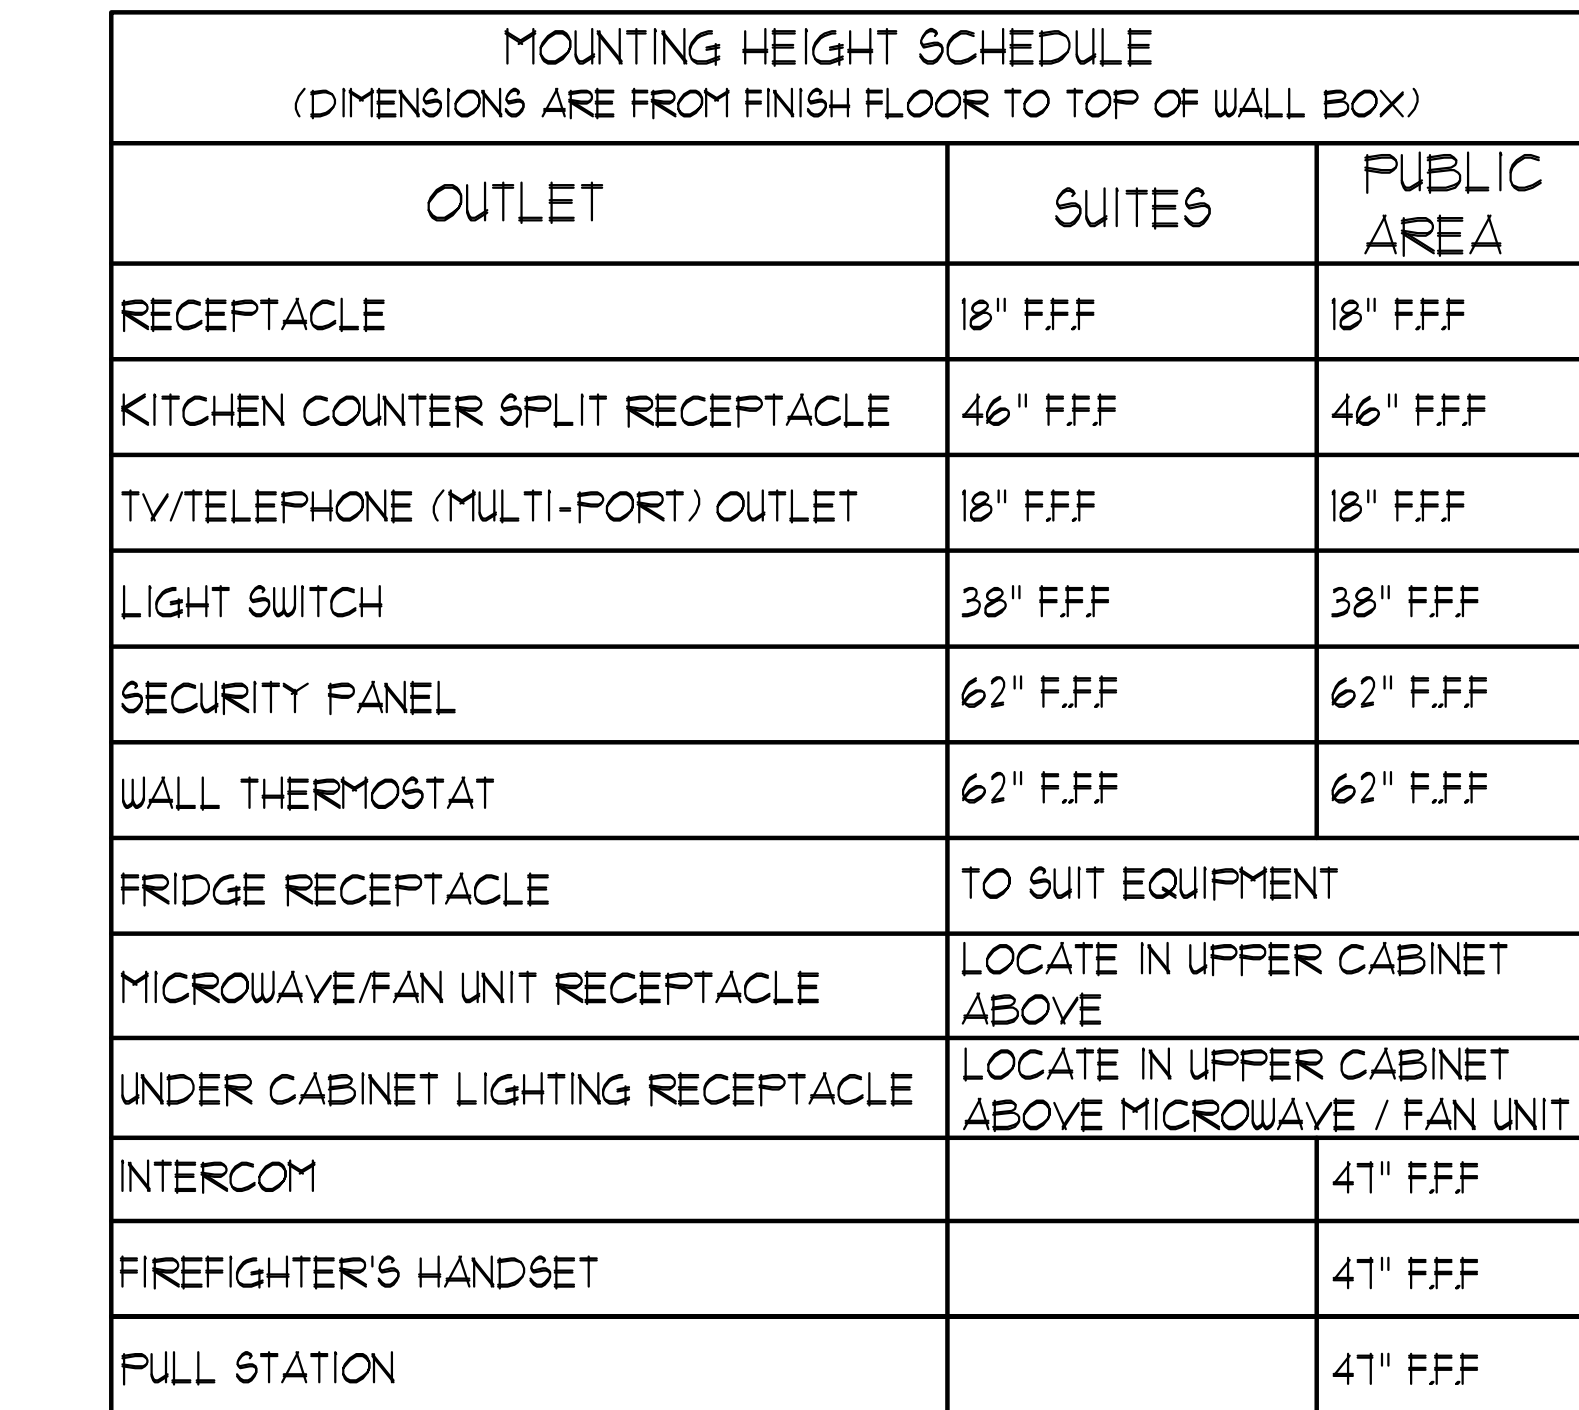

ELECTRICAL LEGEND	
LIGHTING	
	FLUORESCENT LIGHT FIXTURE TYPE AS INDICATED
	LIGHT CONNECTED TO ELECTRIFICATION POWER
	CONNECTED HOOD/VALANCE MOUNTED LIGHT FIXTURE, NON-POWERED LETTER DENOTES TYPE
	NON-POWERED LIGHT FIXTURE
	CAPABLE OF CEILING LIGHT OUTLET
	TRACK LIGHT
	STRIP LIGHT
	CEILING MOUNTED FLUORESCENT LIGHT FIXTURE
	CEILING MOUNTED FLUORESCENT LIGHT FIXTURE, NON-POWERED LETTER DENOTES TYPE
	EMERGENCY BATTERY PACK
	OCCUPANCY SENSOR POWER PACKS
	SINGLE THREE-WAY POWER SINGLE/THREE-WAY/THREE-WAY SWITCH RESPECTIVELY
	"3/4"/"P" DENOTES 3-WAY/4-WAY/TWO-POLE, OTHER DENOTES SWITCH RESPECTIVELY
	SWITCH
	SENSOR WALL SWITCH PIR SELF-POWERED
	OCCUPANCY SENSOR CEILING MOUNTED
POLE	
	REGULAR DUPLEX RECEPTACLE
	DUPLEX RECEPTACLE, GROUND FAULT INTERRUPT
	3-POLE 4-0/1 DUPLEX RECEPTACLE
	DUPLEX RECEPTACLE TYPE AND CONFIGURATION AS SPECIFIED FOR DISTRIBUTION
	CONNECTION FOR OVERCURRENT
	ABOVE COUNTER DEVICE
	IN-WALL MOUNTED DEVICES
	FLOOR MOUNTED DEVICES
	DISCONNECT SWITCH, NON-FUSED
	DISCONNECT SWITCH, FUSED
	COMBINATION STARTER
	FRACTIONAL, MOTORIZED BRANCH CIRCUIT
	DIRECT CONNECTION, SINGLE PHASE
	DIRECT CONNECTION, THREE PHASE
	DIRECT CONNECTION, THREE PHASE, NON-POWERED LETTER DENOTES TYPE
	ORDER SENSOR
	LIGHT TRACE
	ELECTRICAL HEATER
	ELECTRICAL PANEL / SECURITY PANEL
TELECOMMUNICATION	
	TV CABLE OUTLET
	TELEPHONE OUTLET
	DATA OUTLET
	DATA/TELEPHONE CABLE (MULTI-PORT) OUTLET
	DATA/TELEPHONE CABLE (SINGLE) OUTLET
	N/A IN SUITE TELEPHONE ROOM CALL RECEPTACLE
	MUSIC RECEIVER / VOLUME CONTROL
	SECURITY RECEIVER
INTERCOM	
	INTERCOM / INTERPHONE
	INTERCOM WITH CAMERA
	PANIC BUTTON / PANIC INTERCOM ACCESS
	CARD READER
	ACCESS RELEASE CARD ACCESS
	SECURITY RECEIVER
	ELASTIC STRAPPING
	HAZARDOUS
	DATA OUTLET
	AUTOMATIC DOOR OPERATOR
	MOTION DETECTOR
	PUSH BUTTON
	SECURITY CAMERA
LIFE SAFETY	
	FIRE ALARM SMOKE DETECTOR
	SMOKE ALARM
	FIRE ALARM HEAT TYPE SMOKE DETECTOR
	FIRE ALARM HEAT DETECTOR
	FIXED TRIPOD, 88 ° C DEGREE HEAT DETECTOR
	MOISTURE PROOF HEAT DETECTOR
	ALARM
	COMMUNICATION SMOKE / CO ALARM
	CO SENSOR / NO SMOKE
	FIRE ALARM MANUAL PULL STATION
	FIREFIGHTER'S HANDSET
	FIRE ALARM STROBE/HORN WALL MTD
	FIRE ALARM MIN-HORN WALL MTD
	FIRE ALARM SPEAKER/STROBE CEILING MTD
	FIRE ALARM SPEAKER CEILING MTD
	FIRE ALARM ANNUNCIATOR PANEL
	FIRE ALARM CONTROL PANEL