
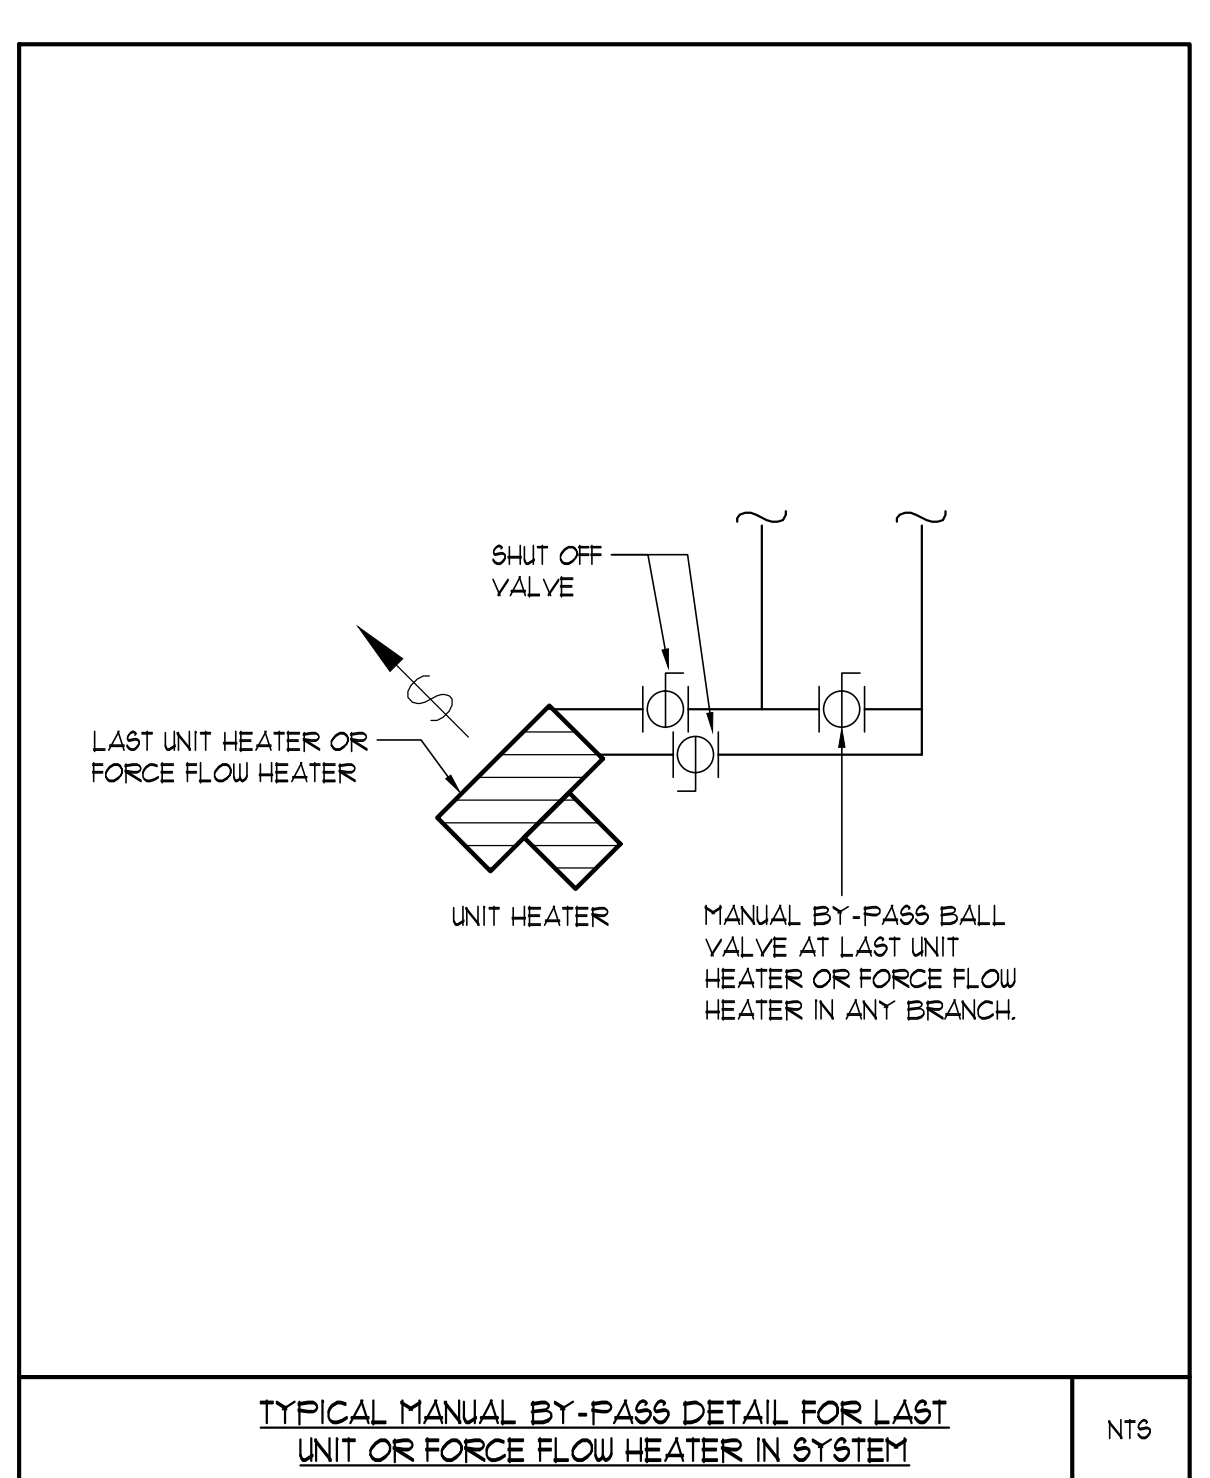
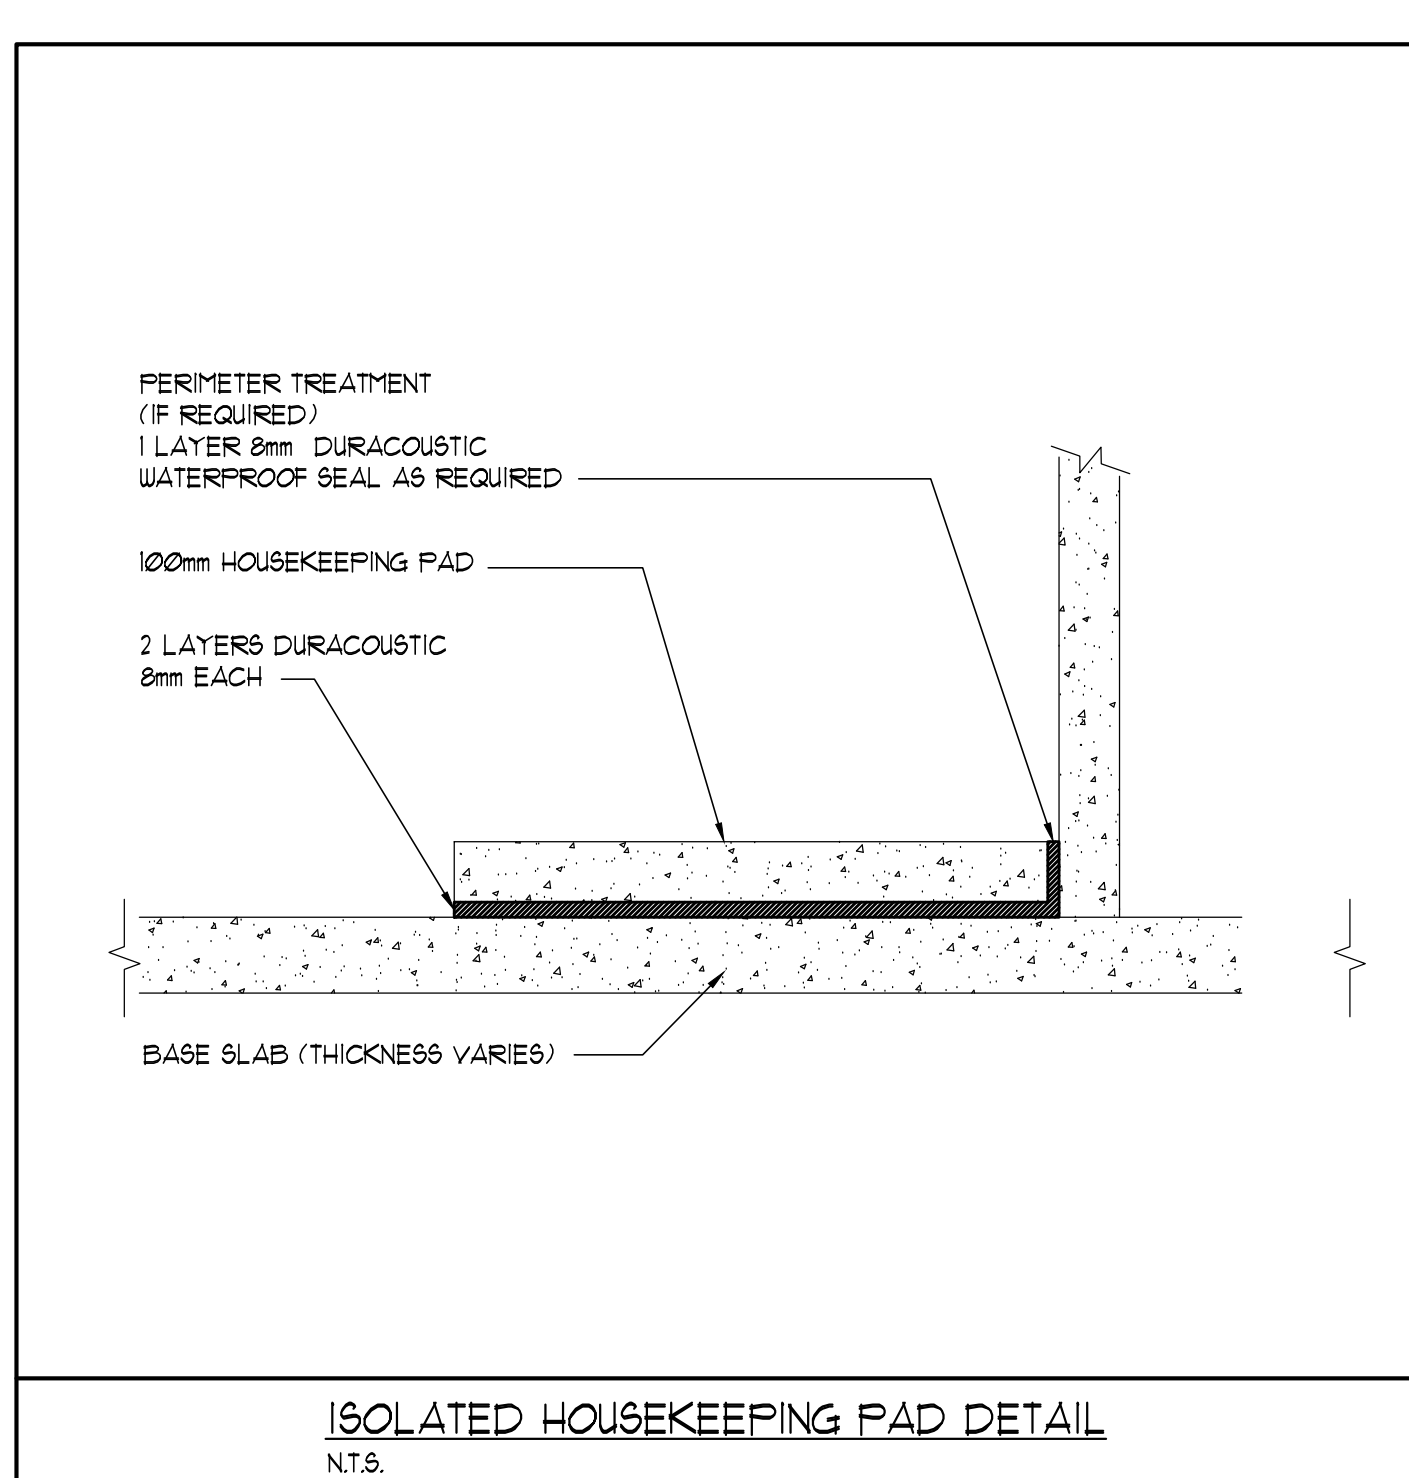
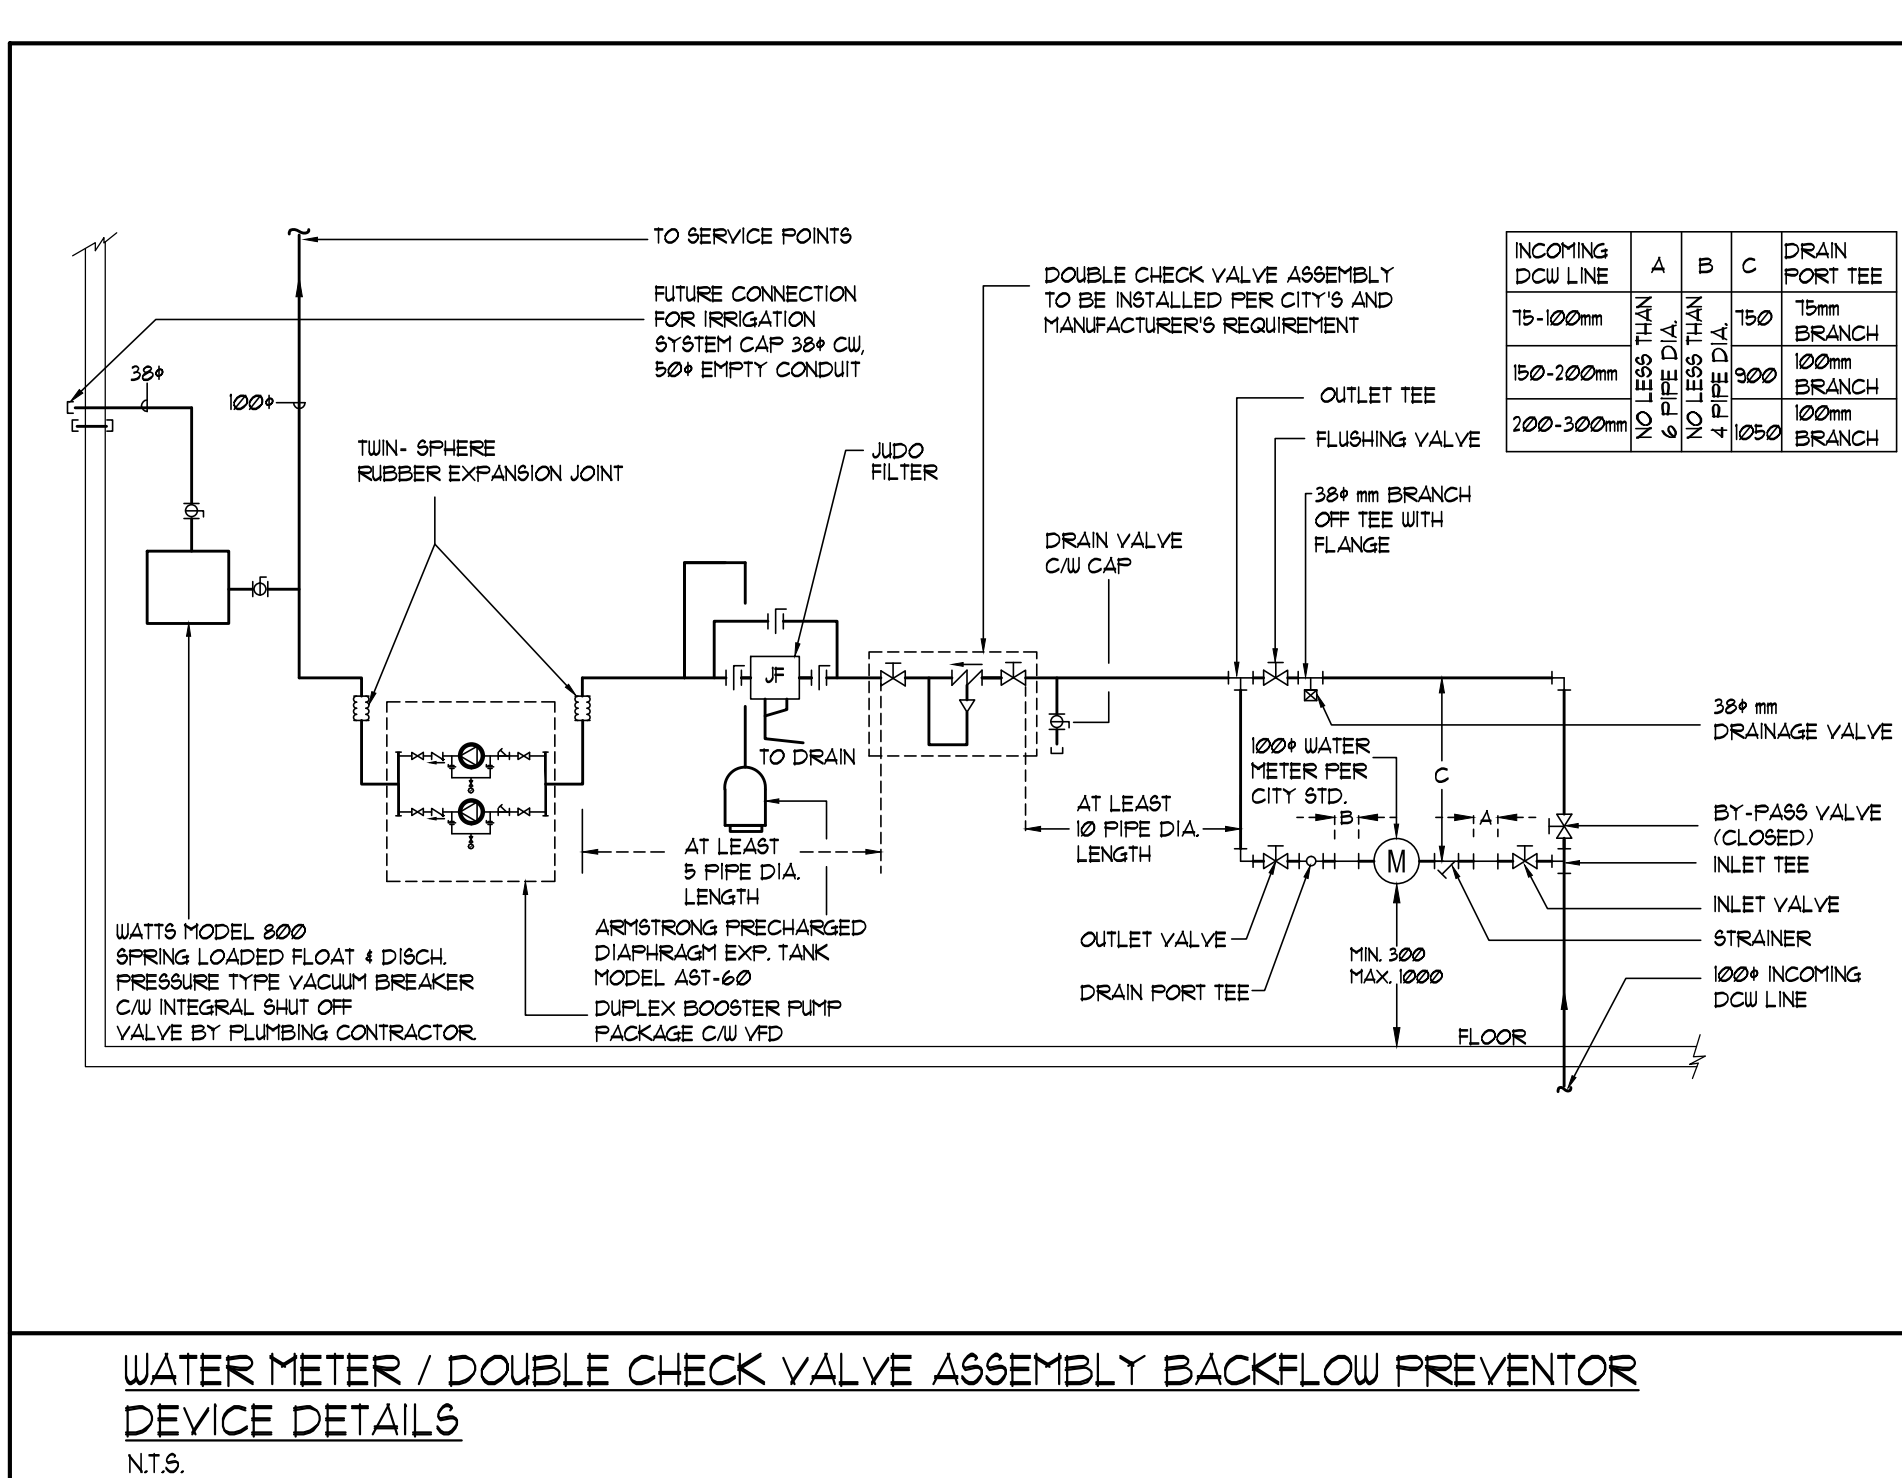
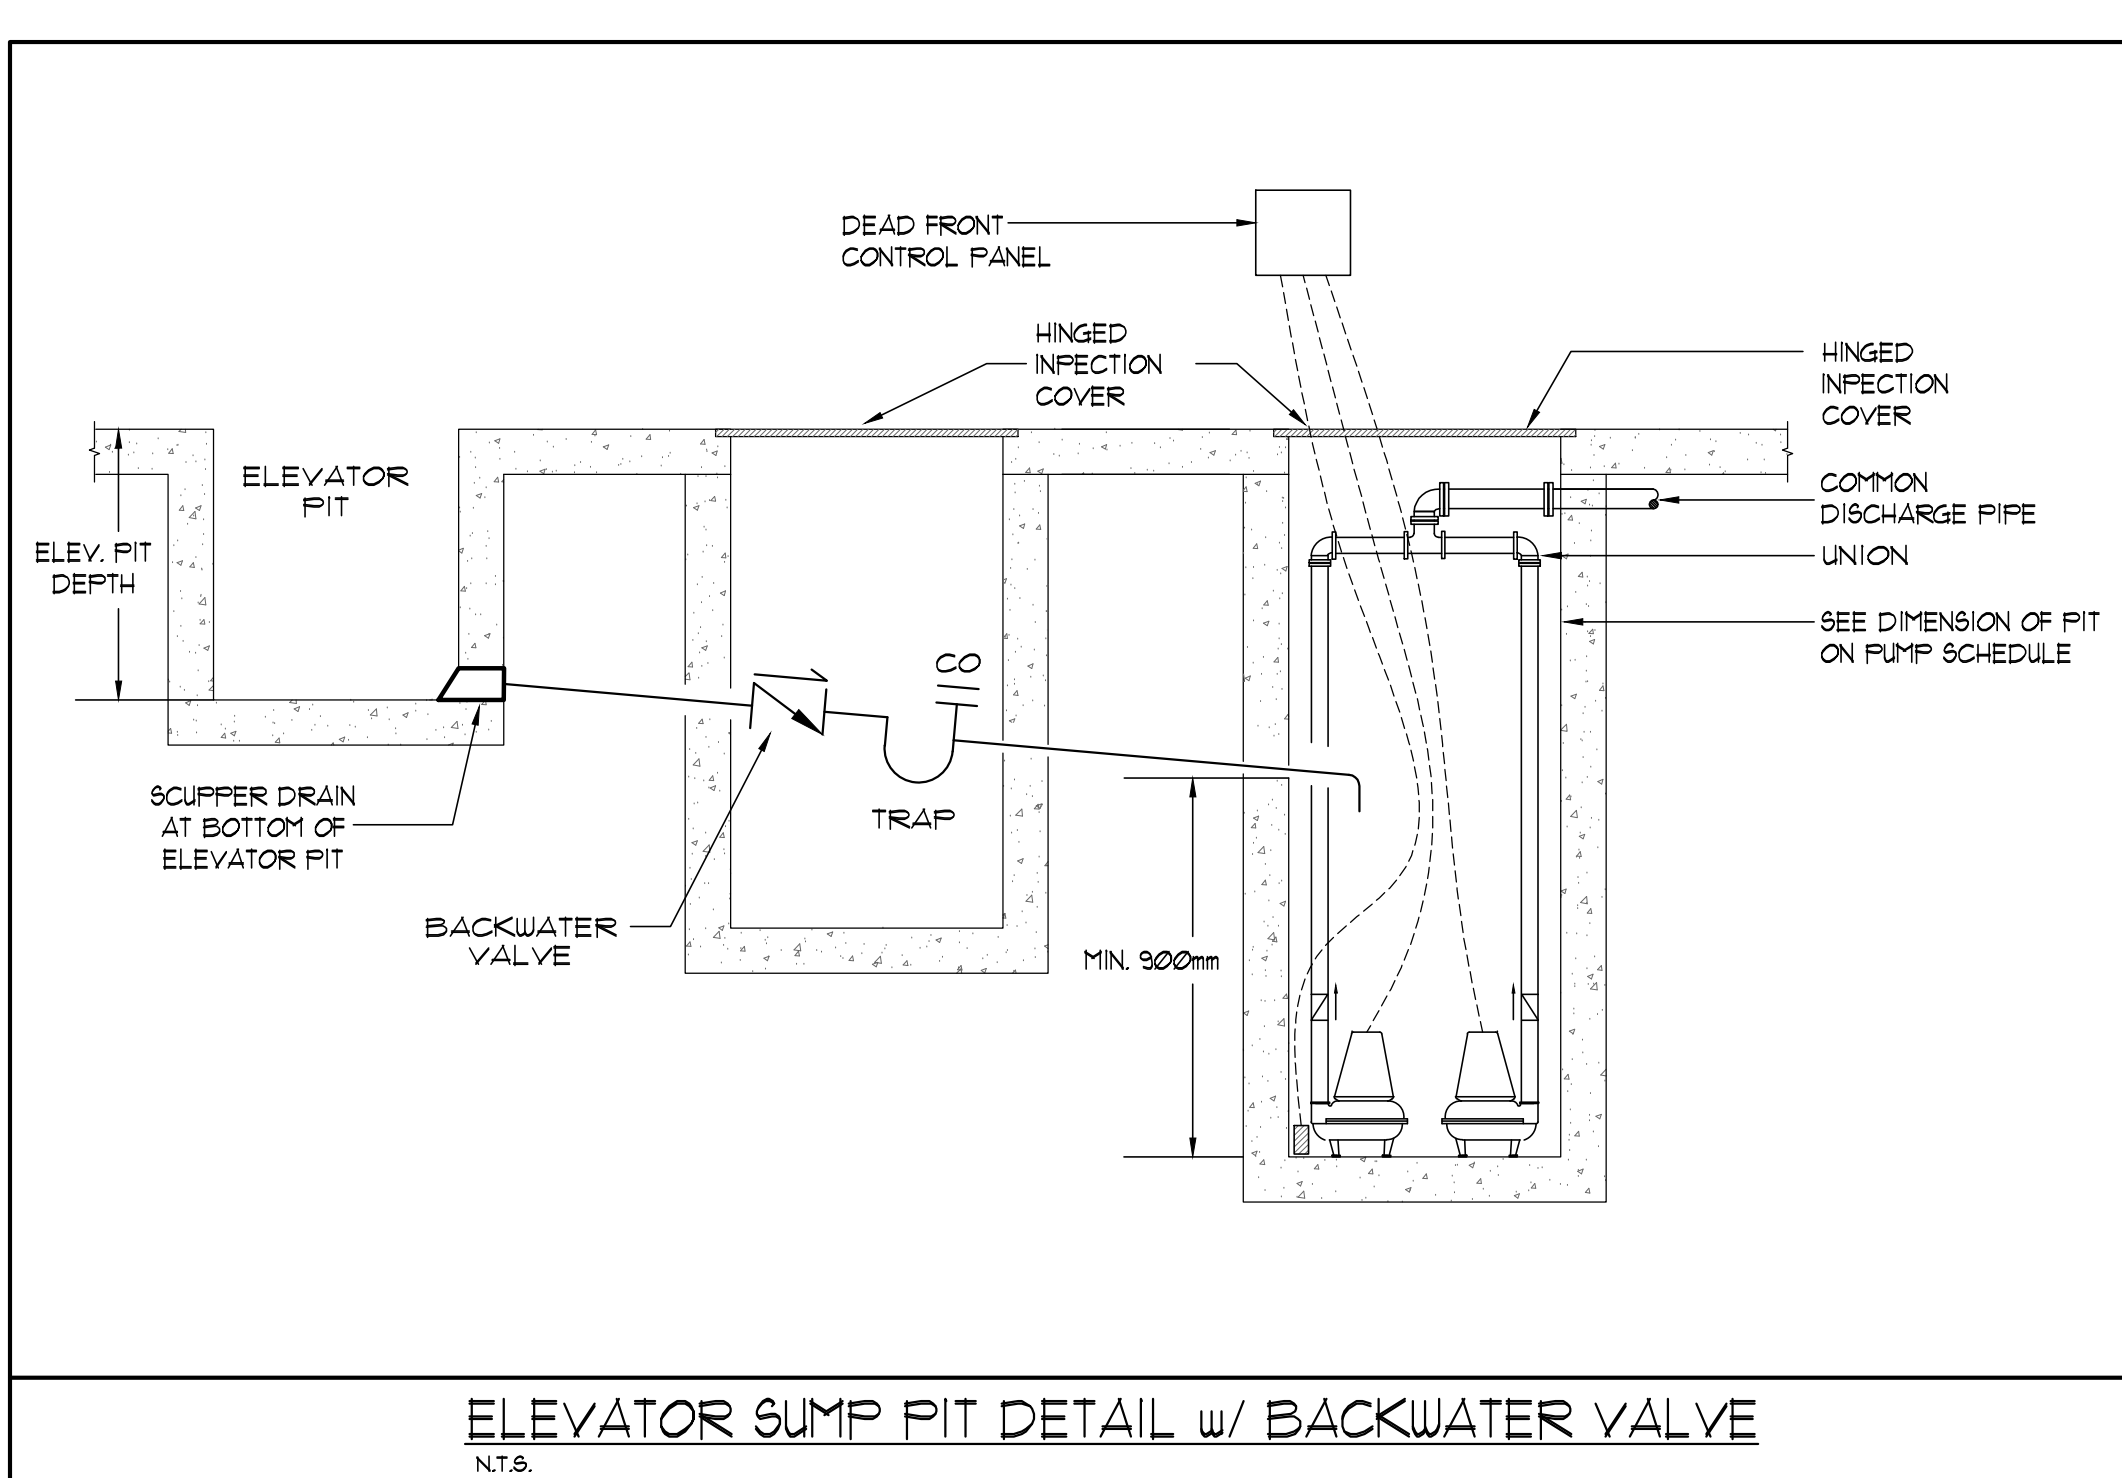
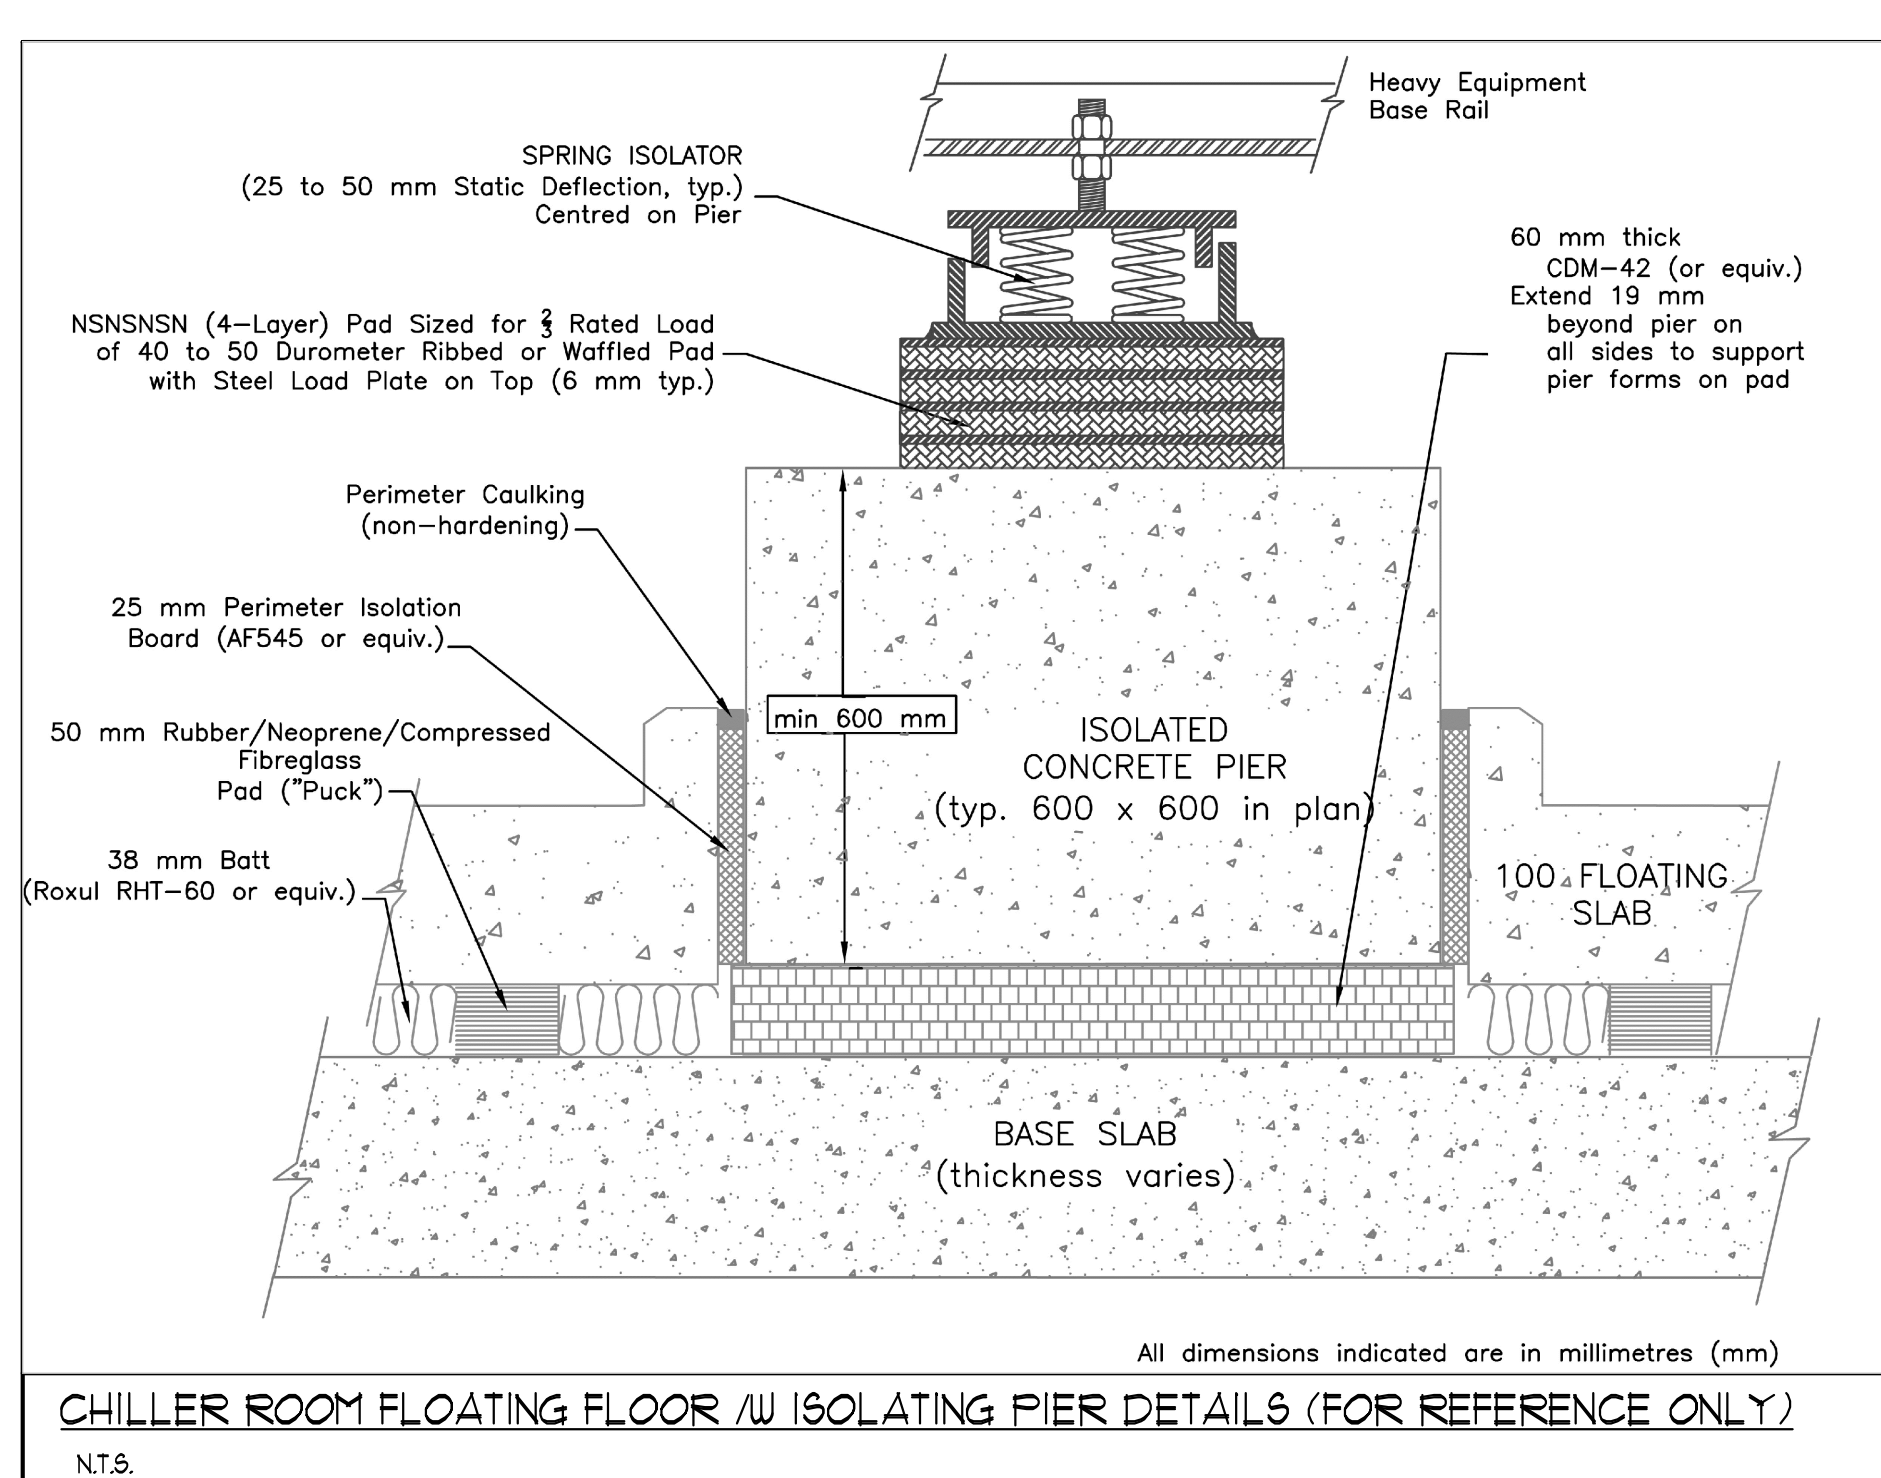
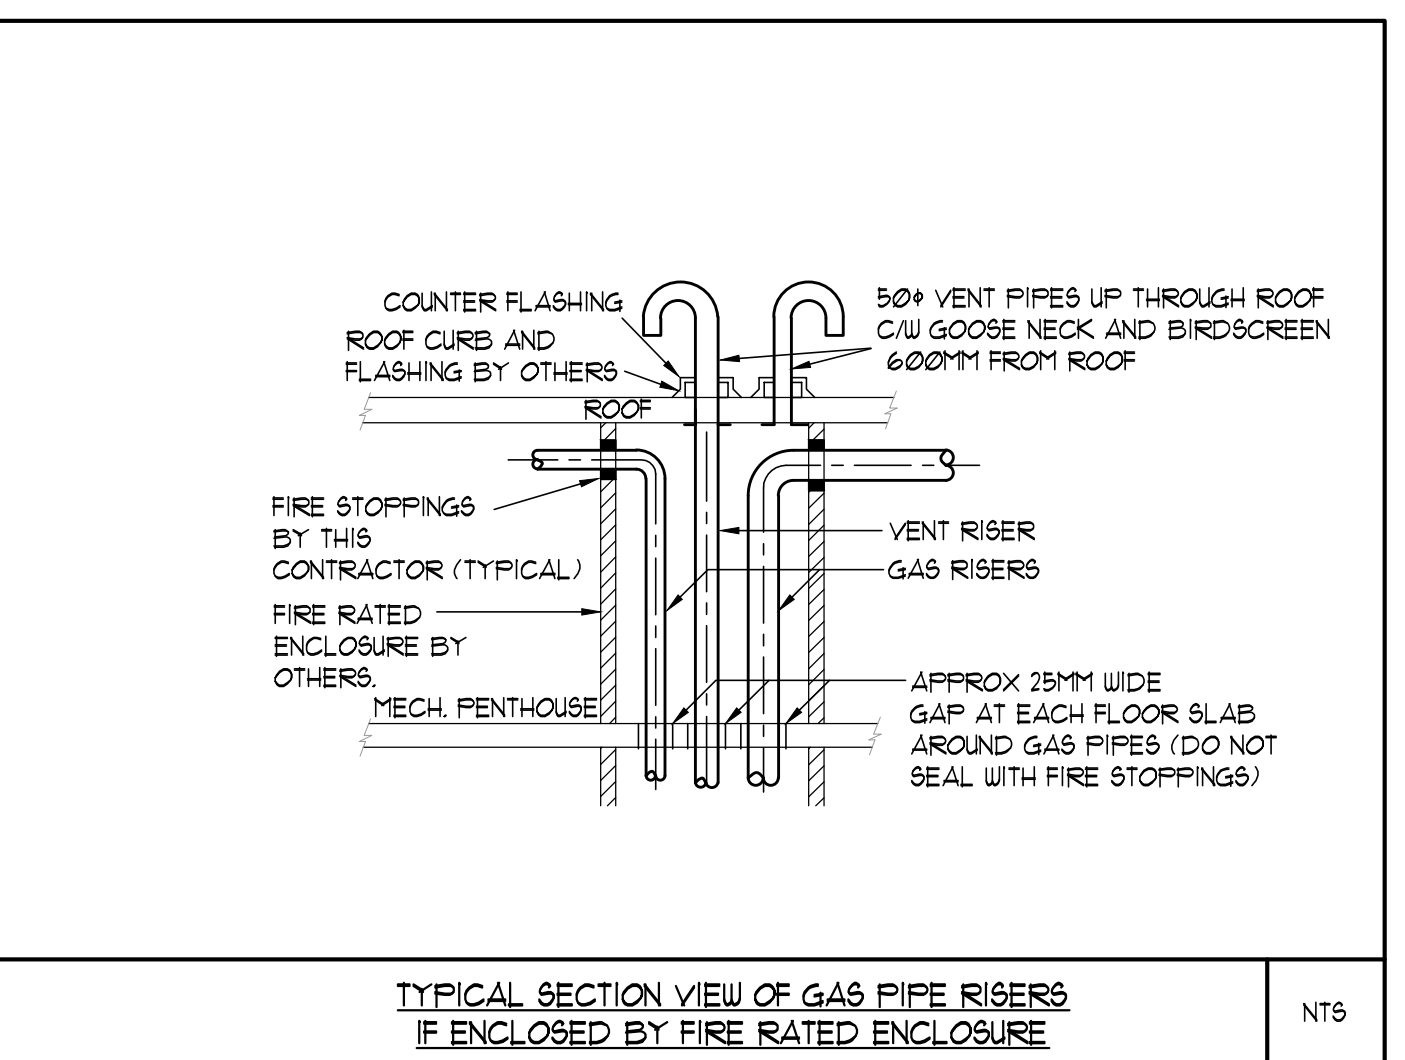
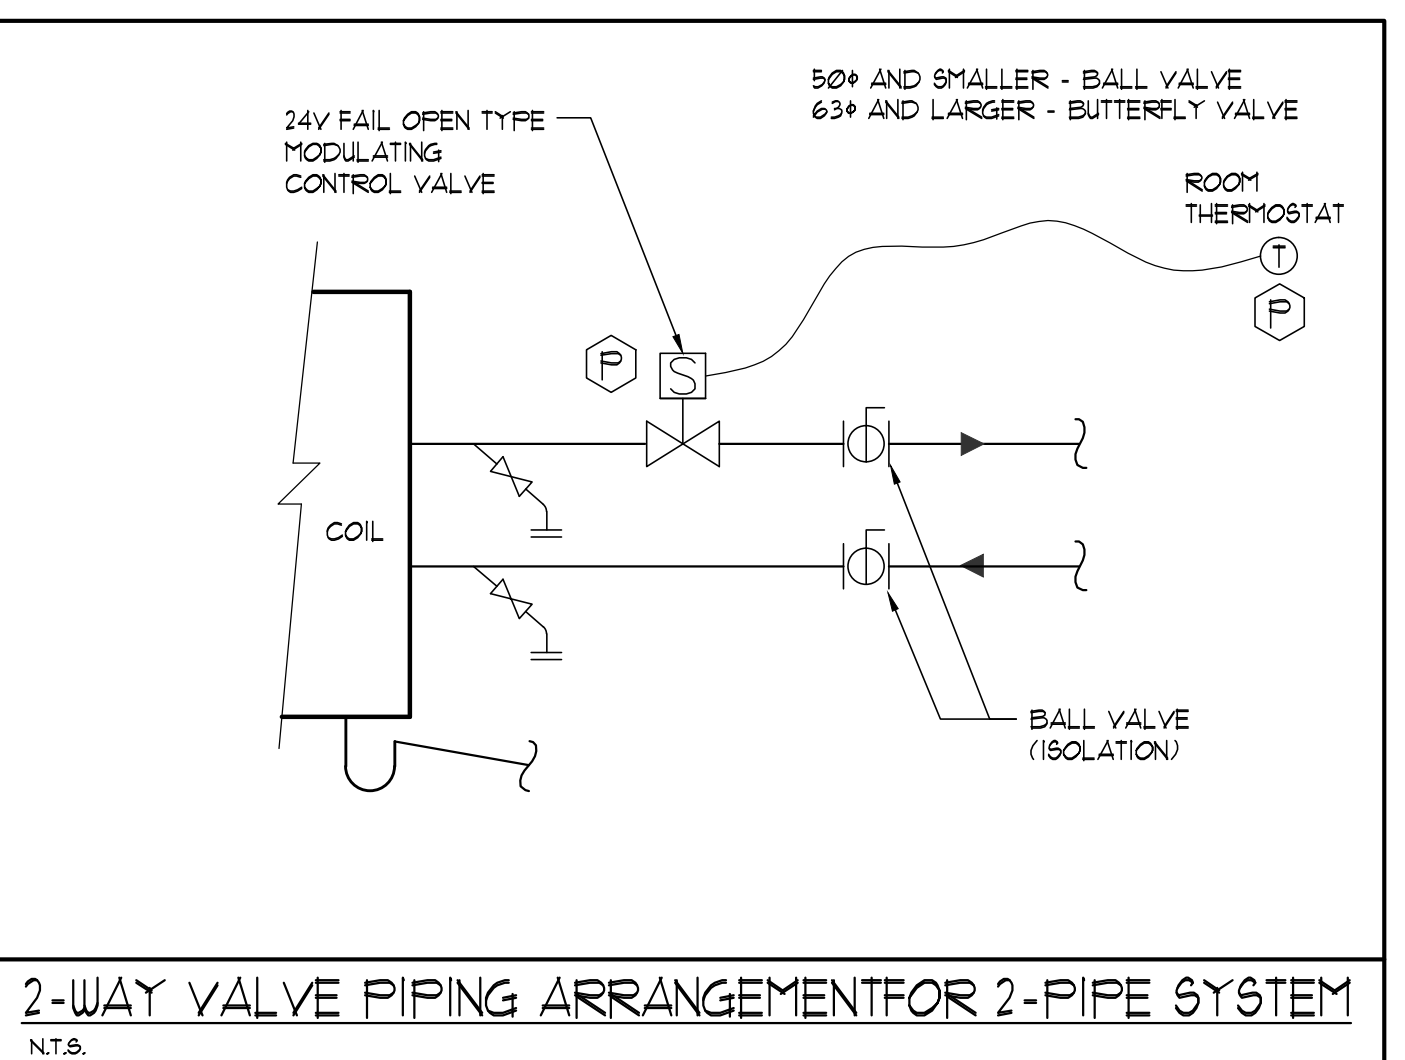
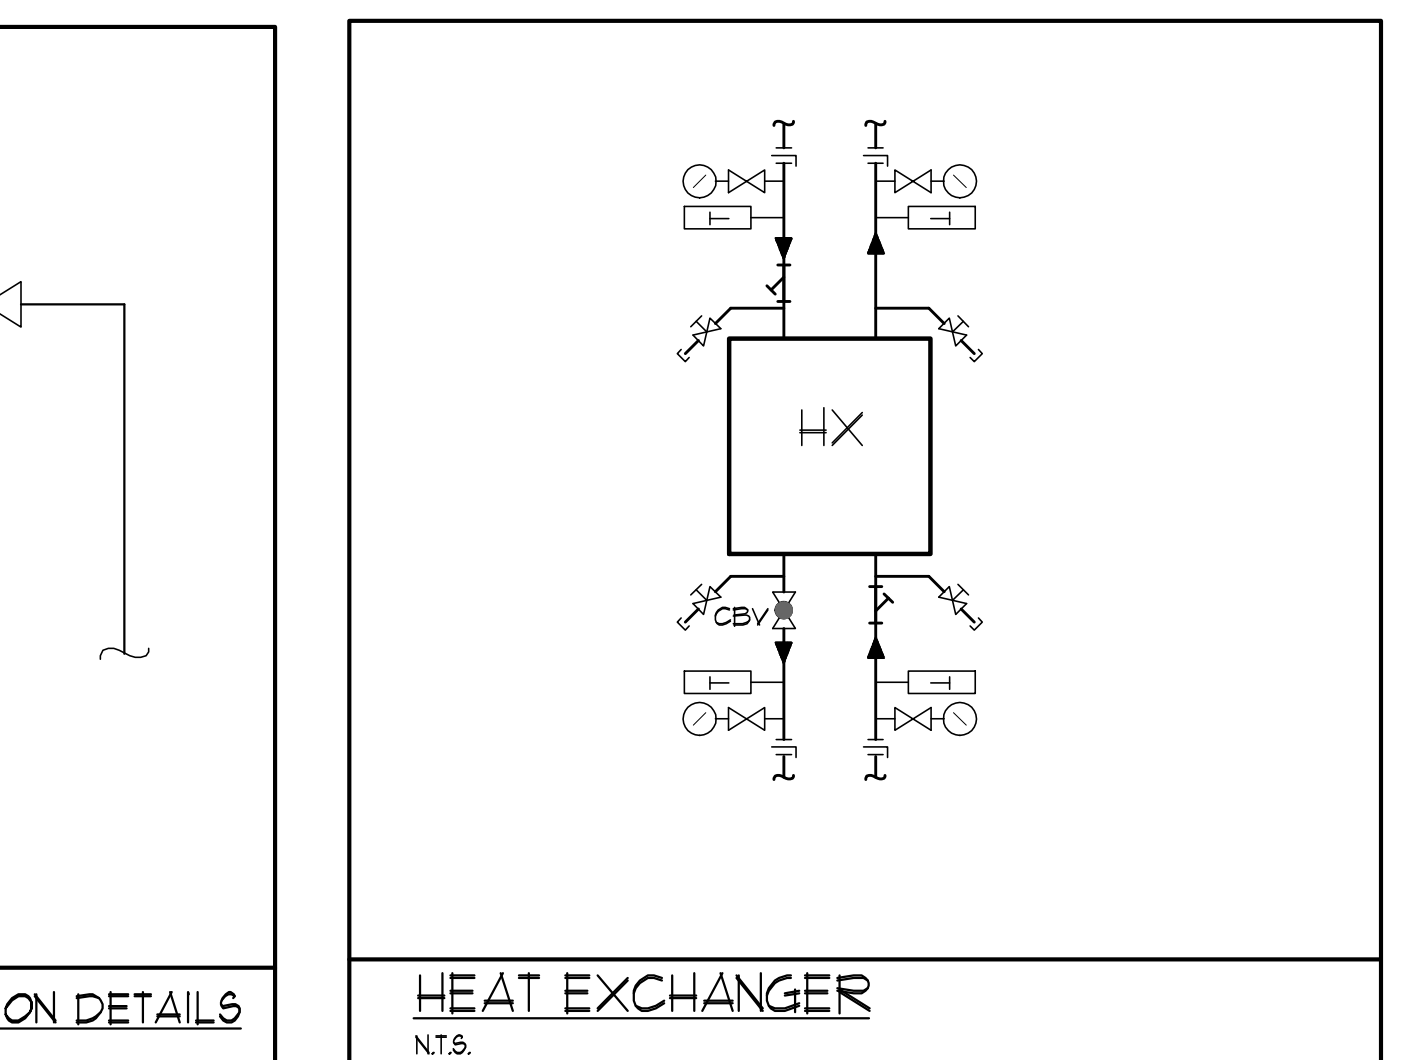
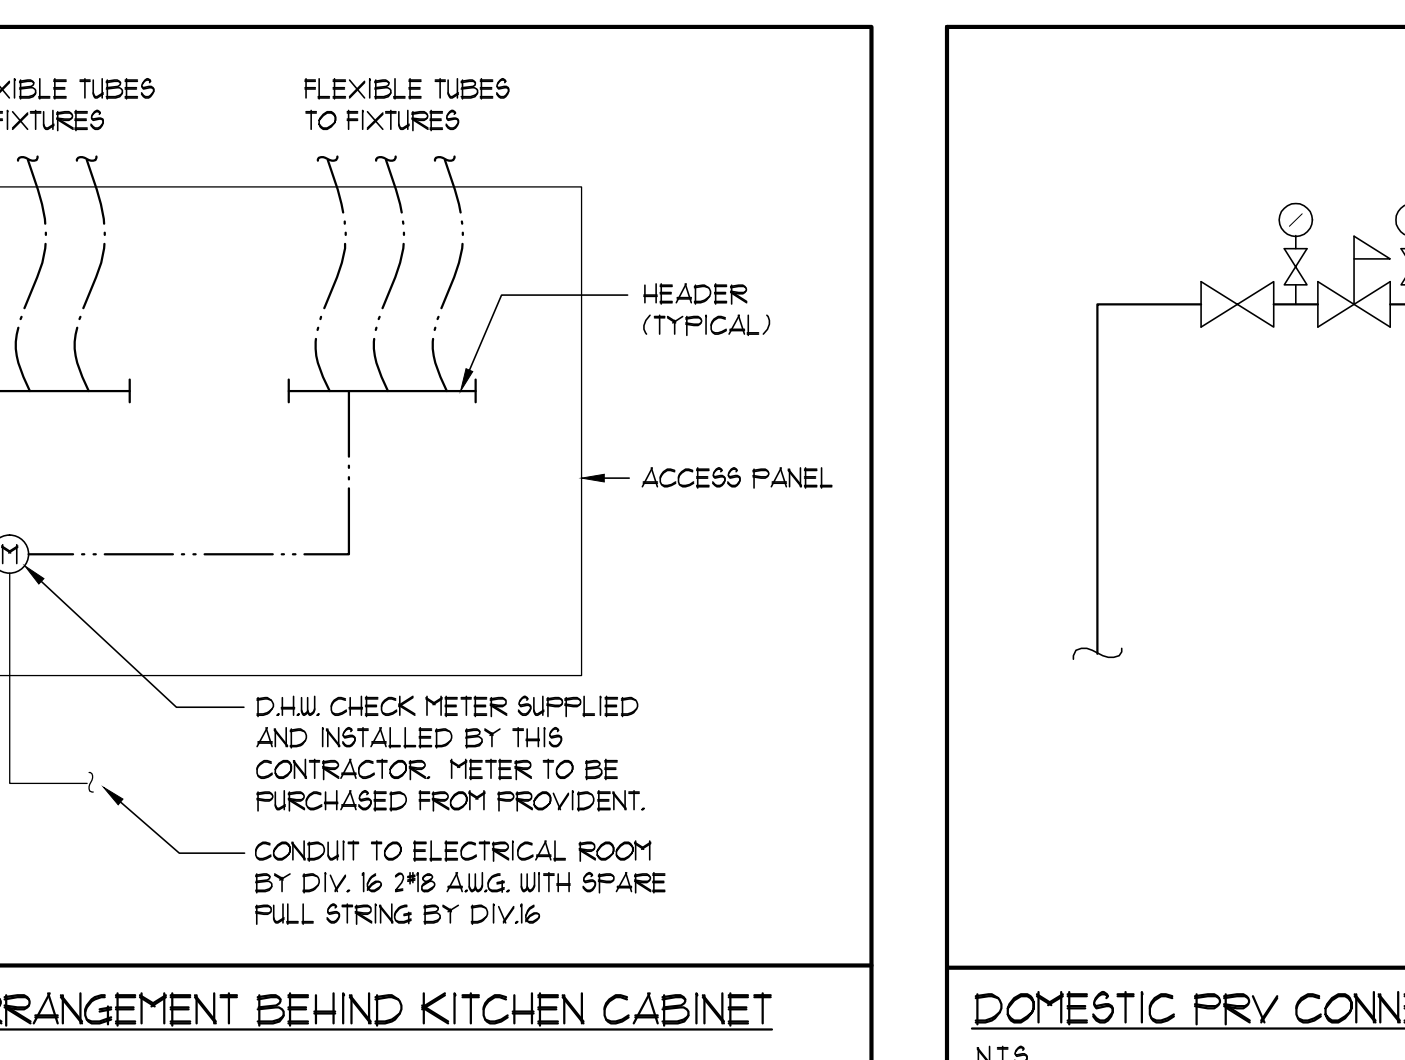
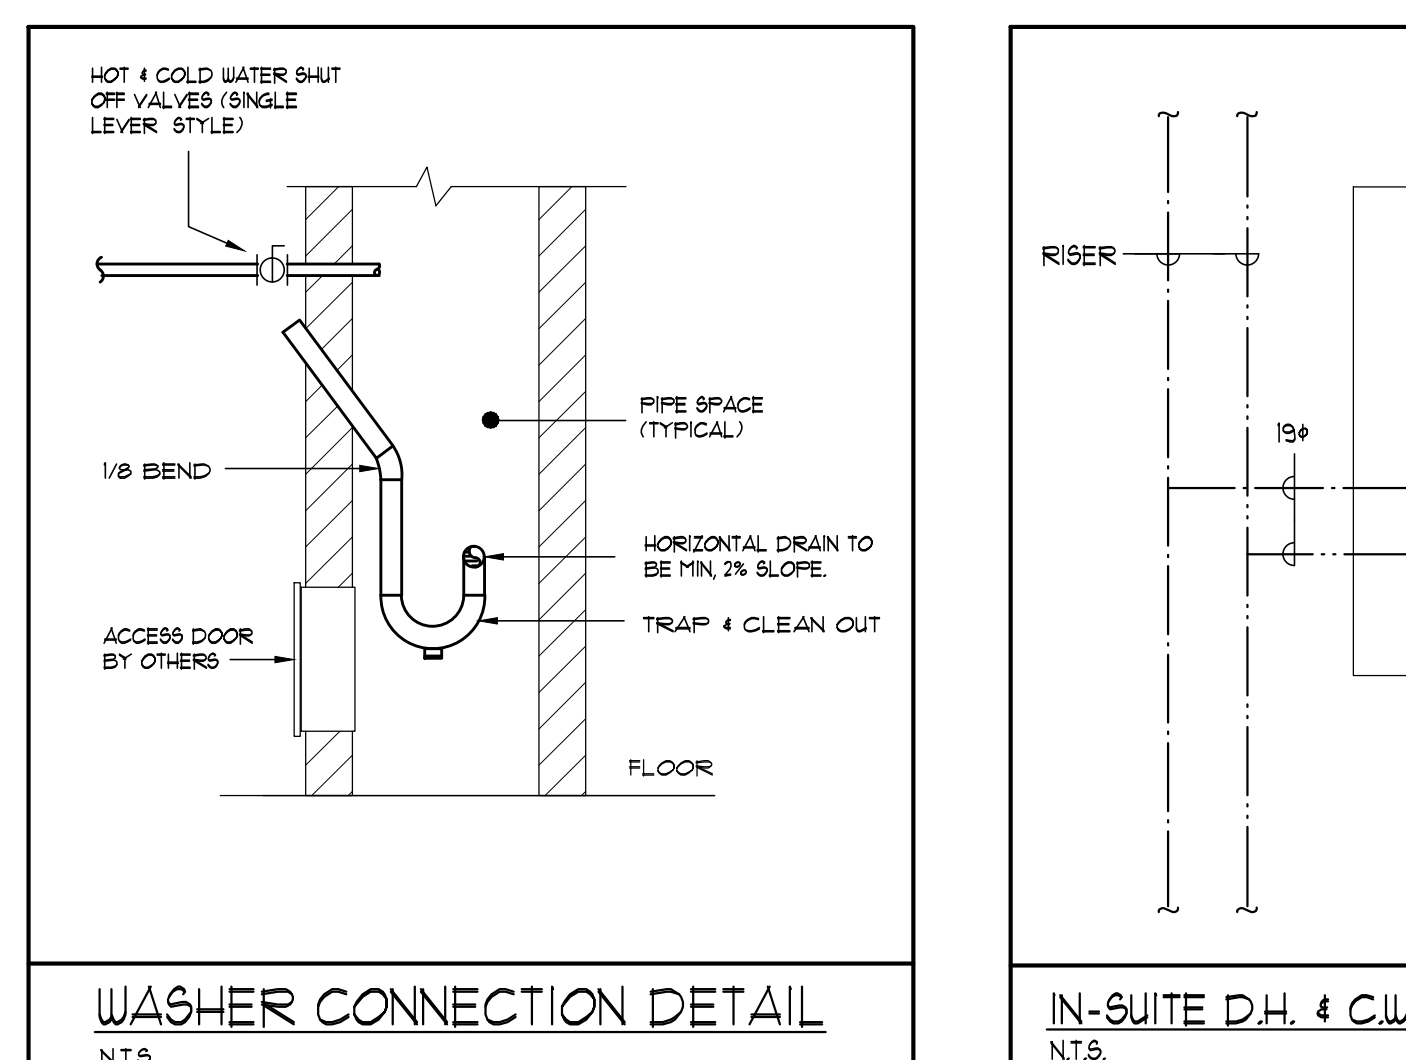
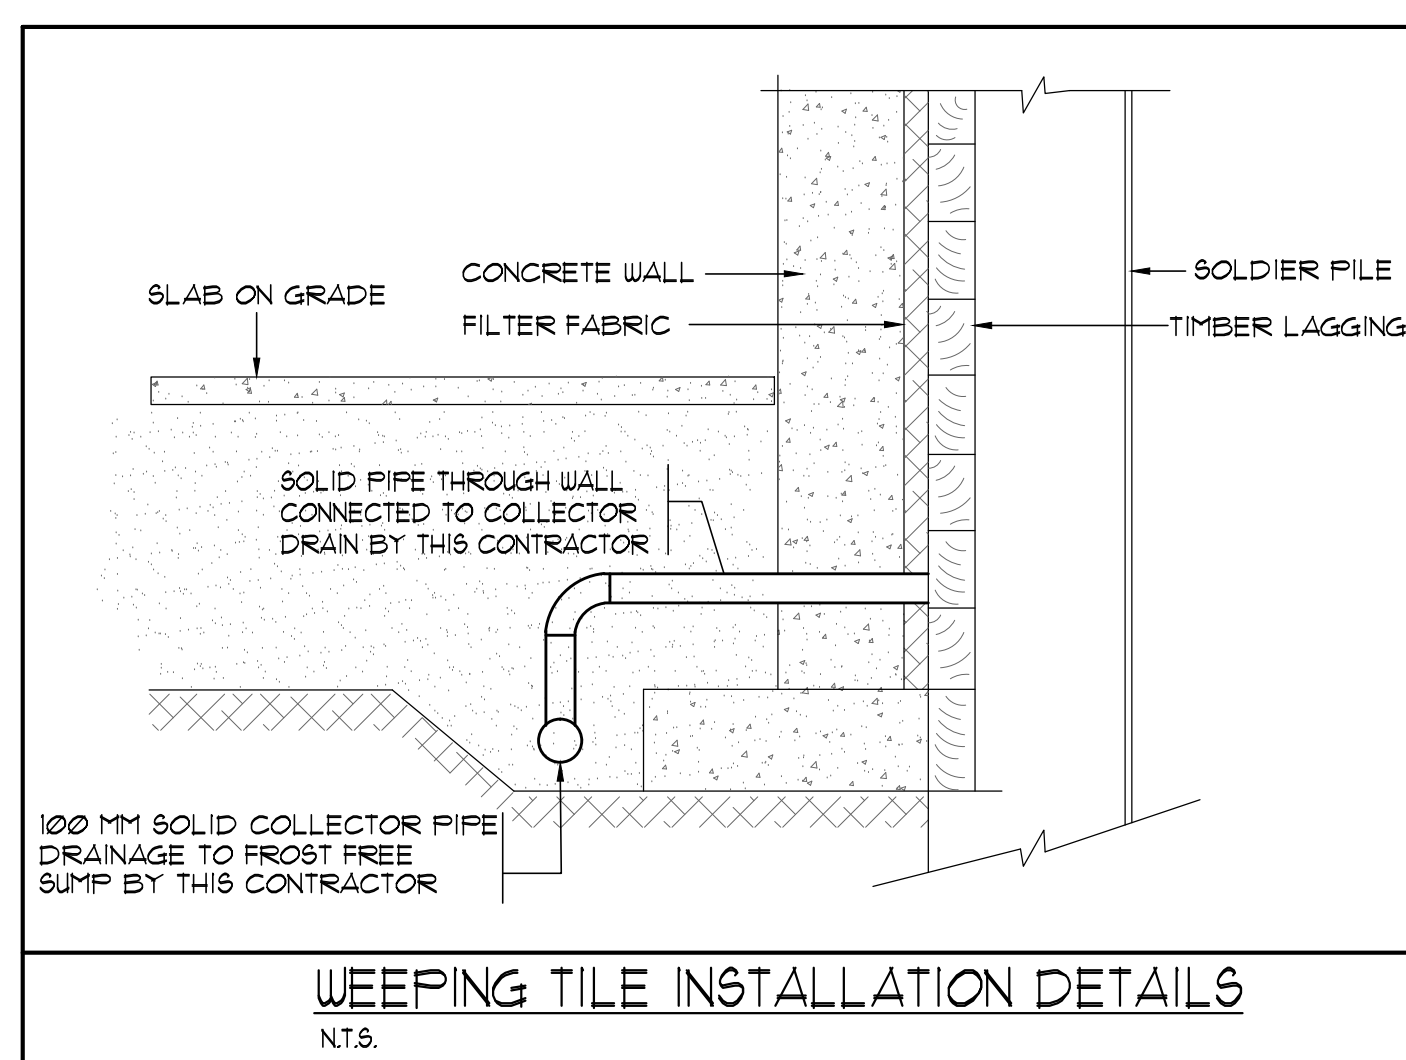
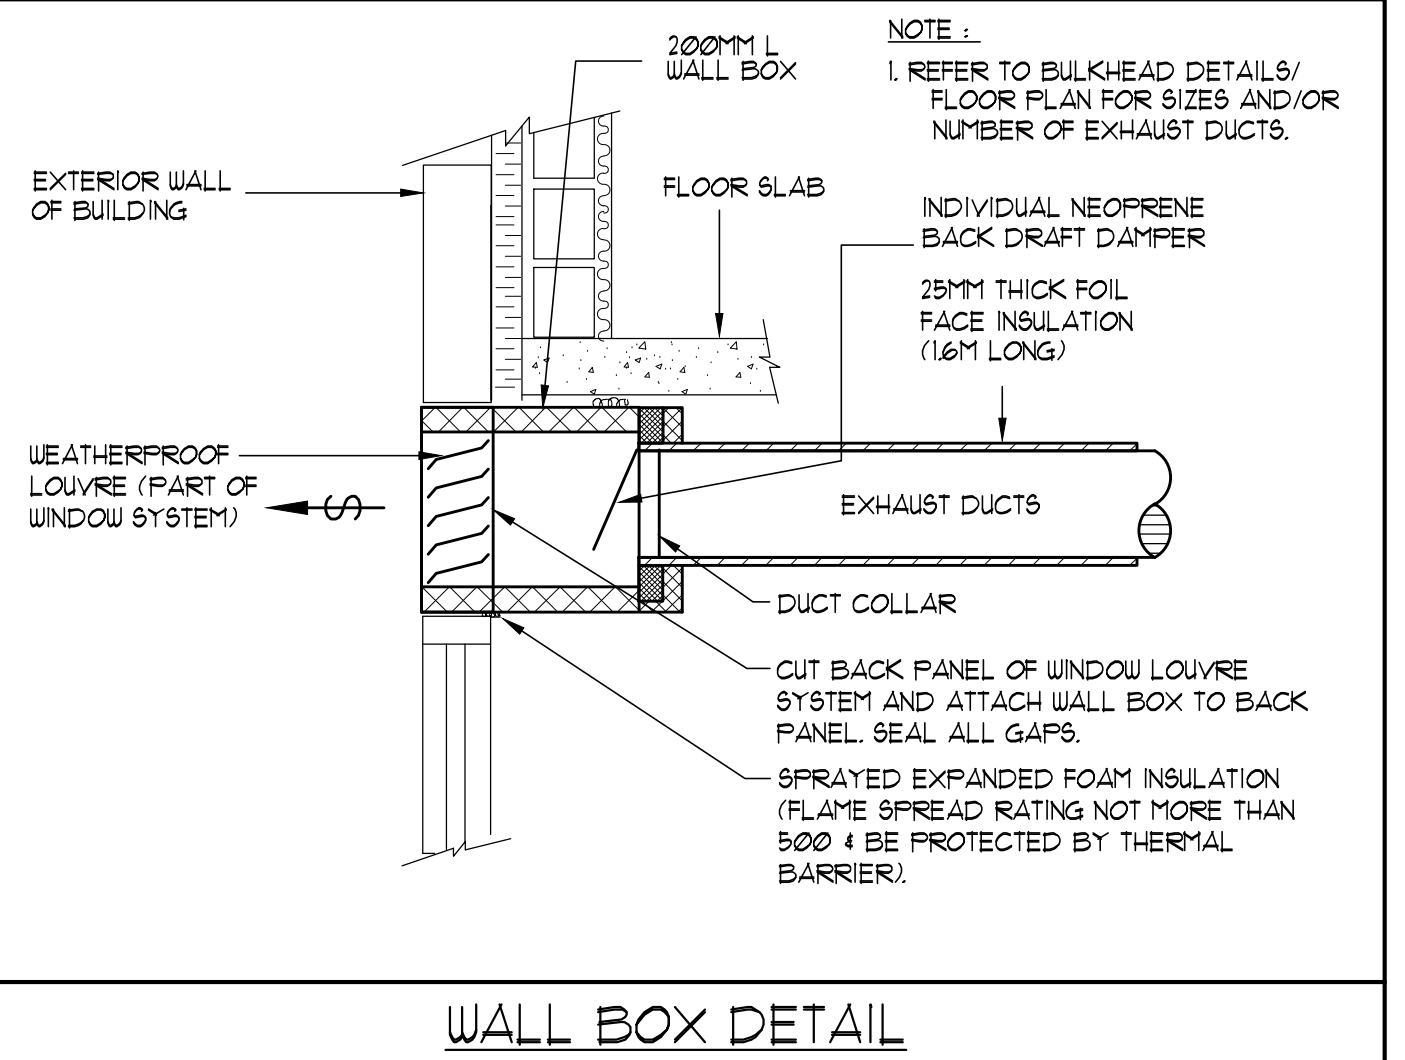
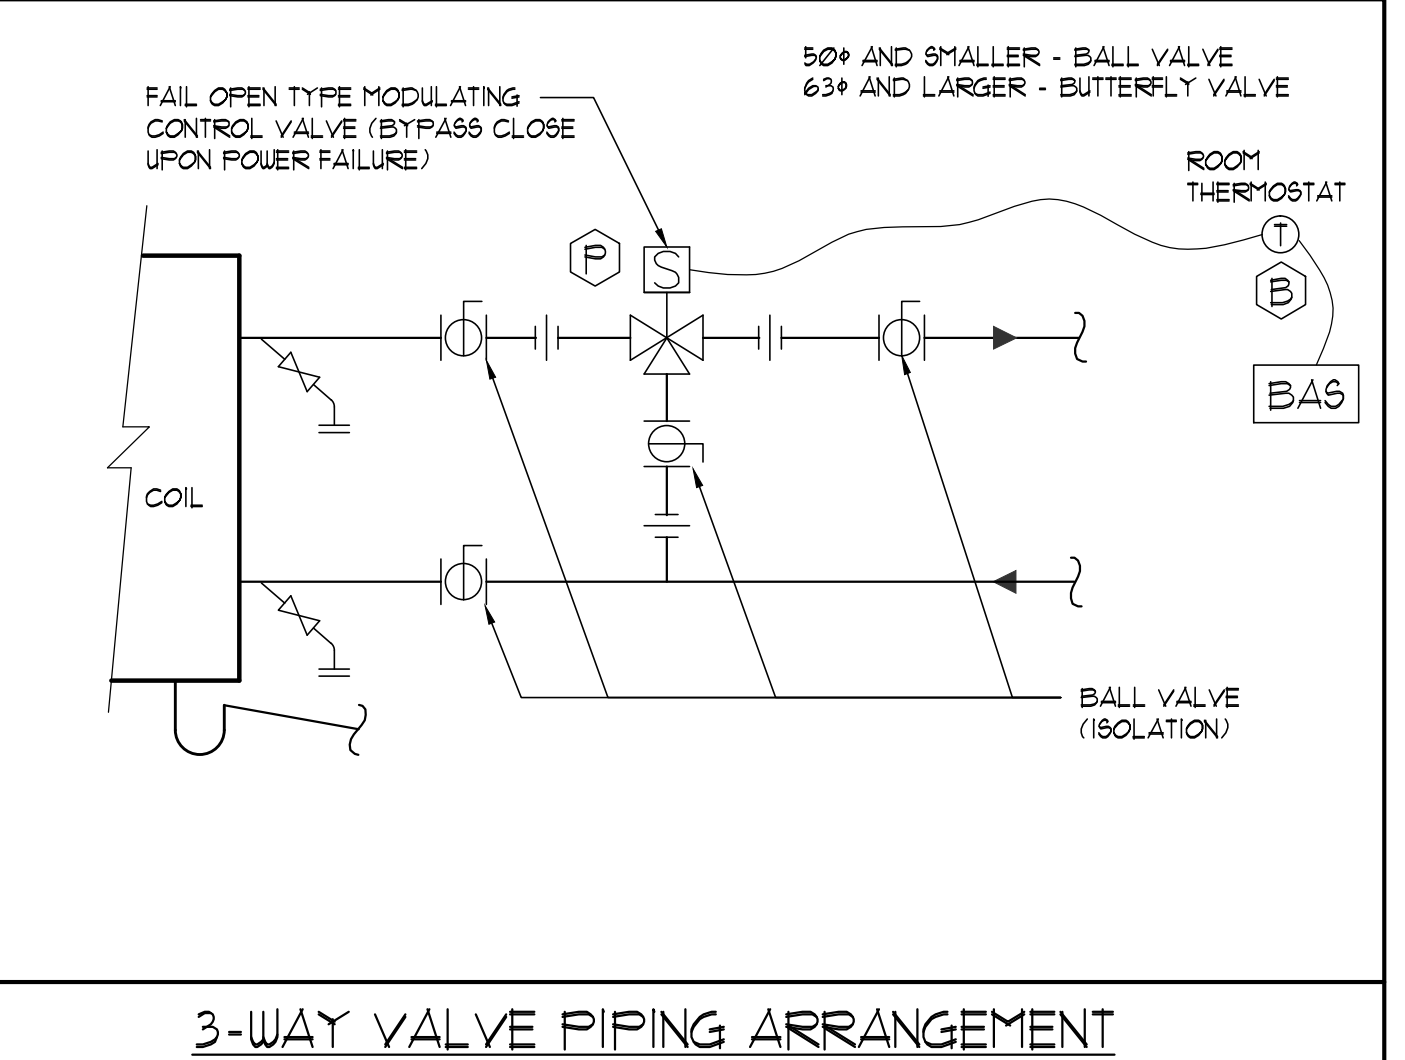
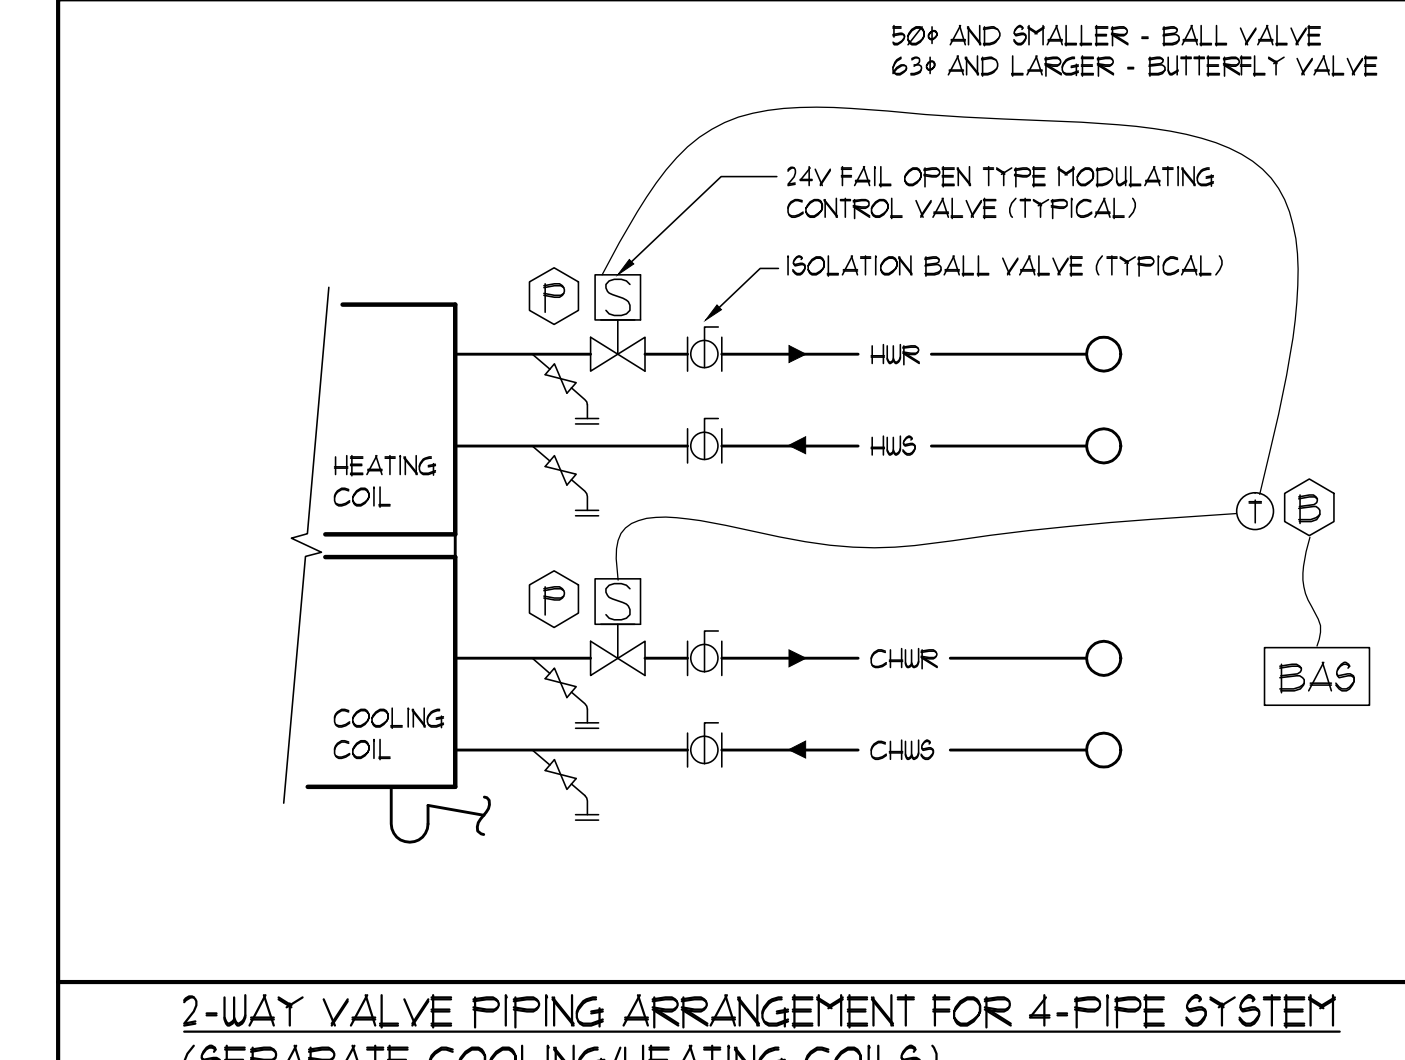
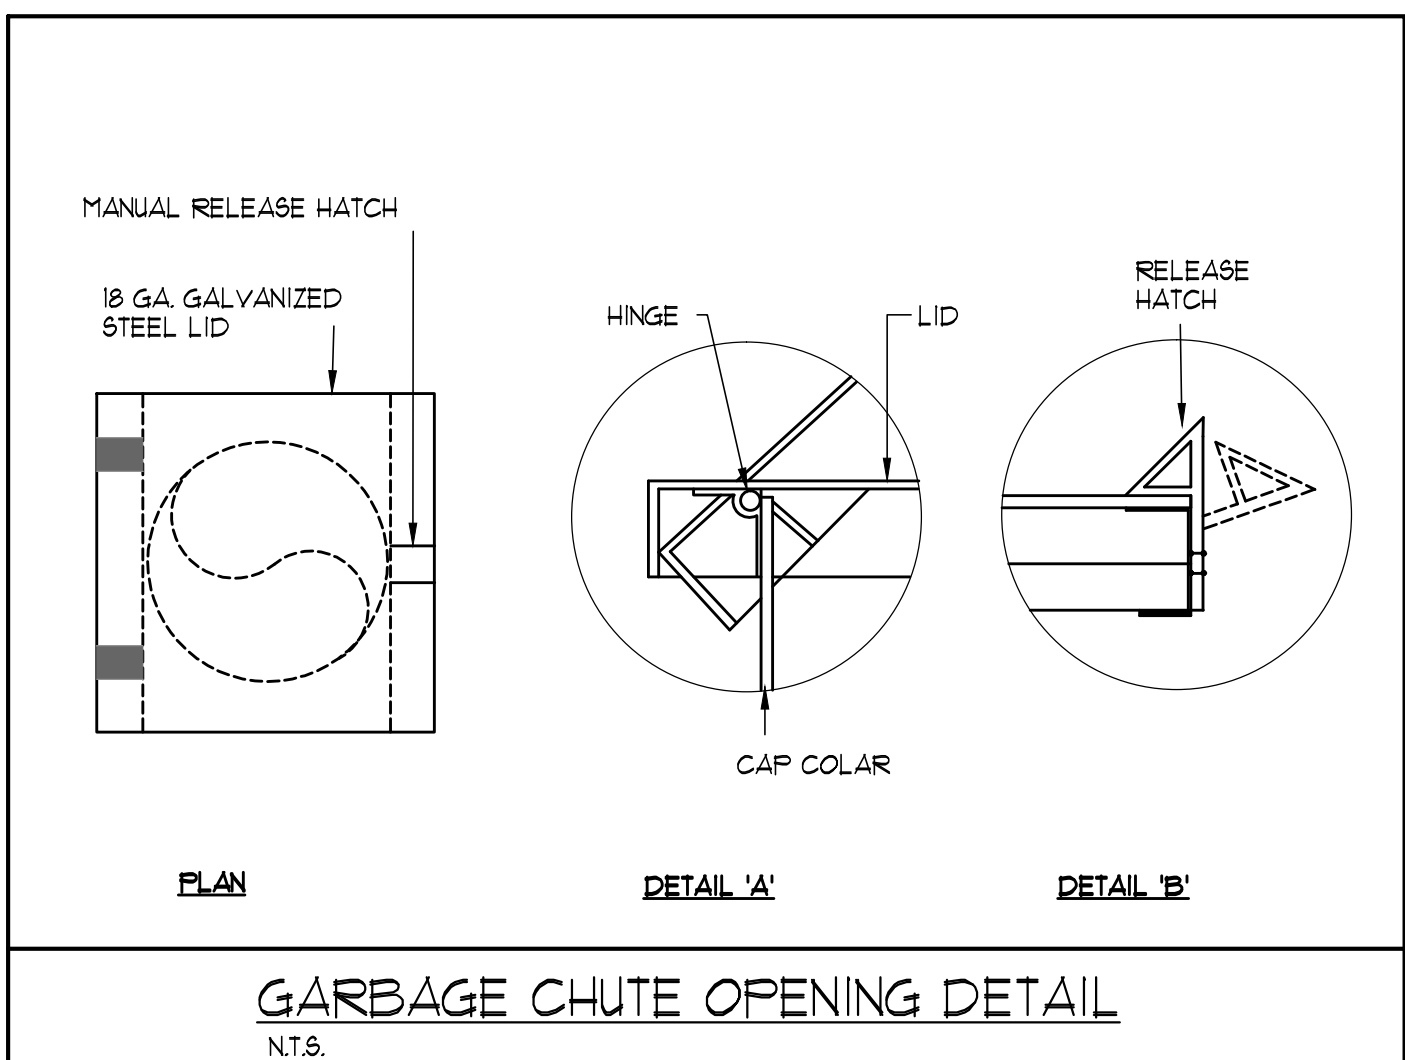
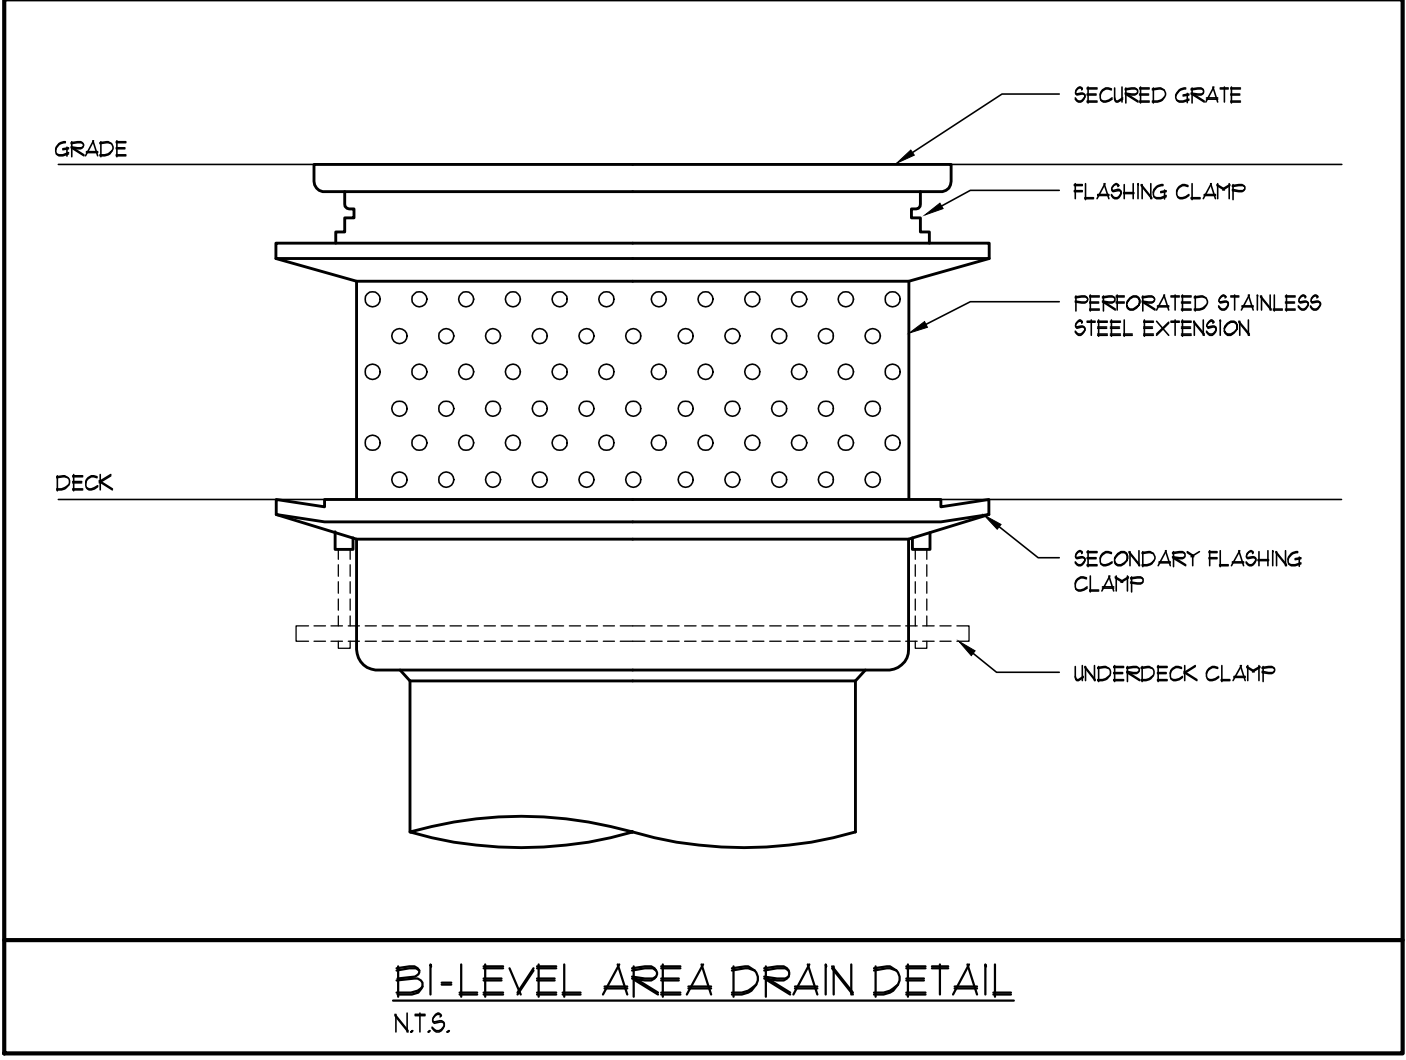
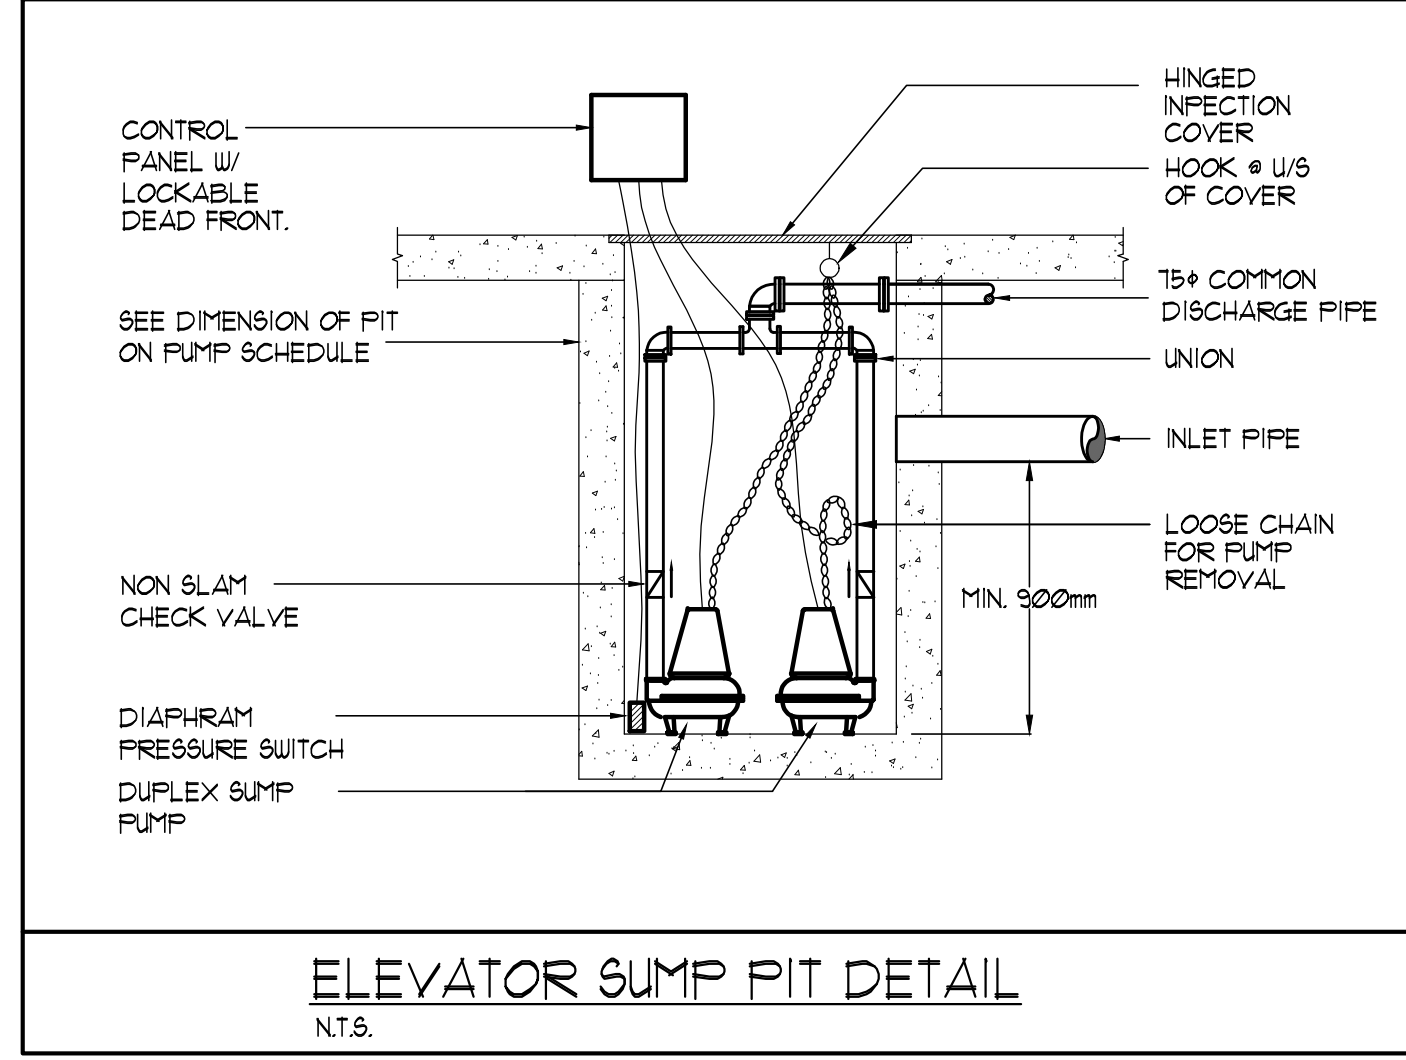
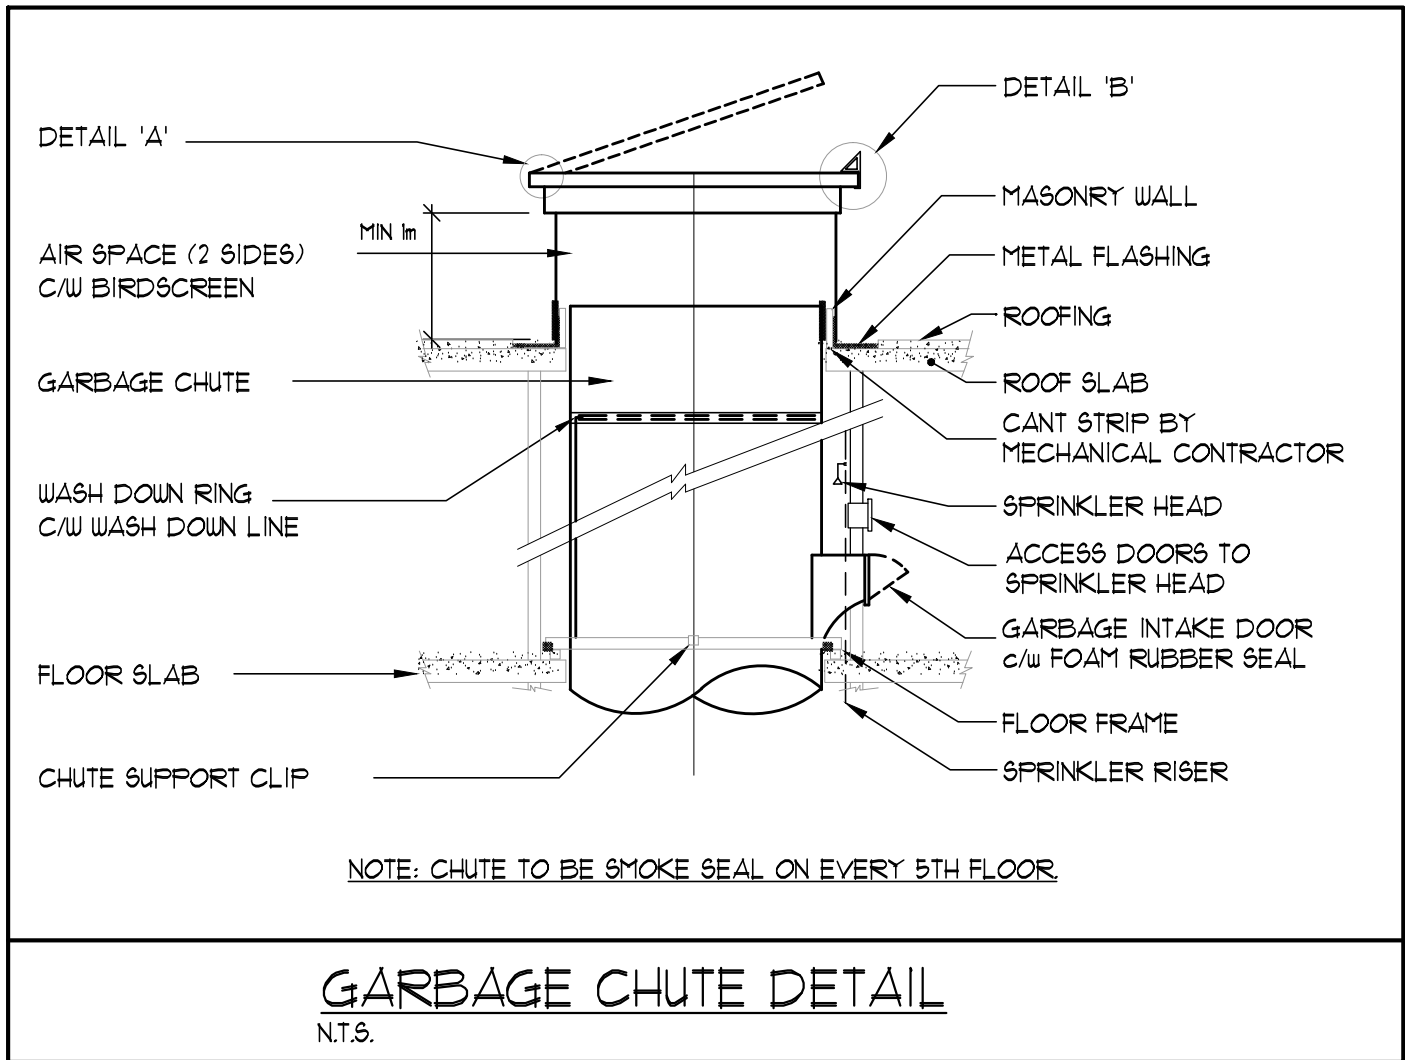
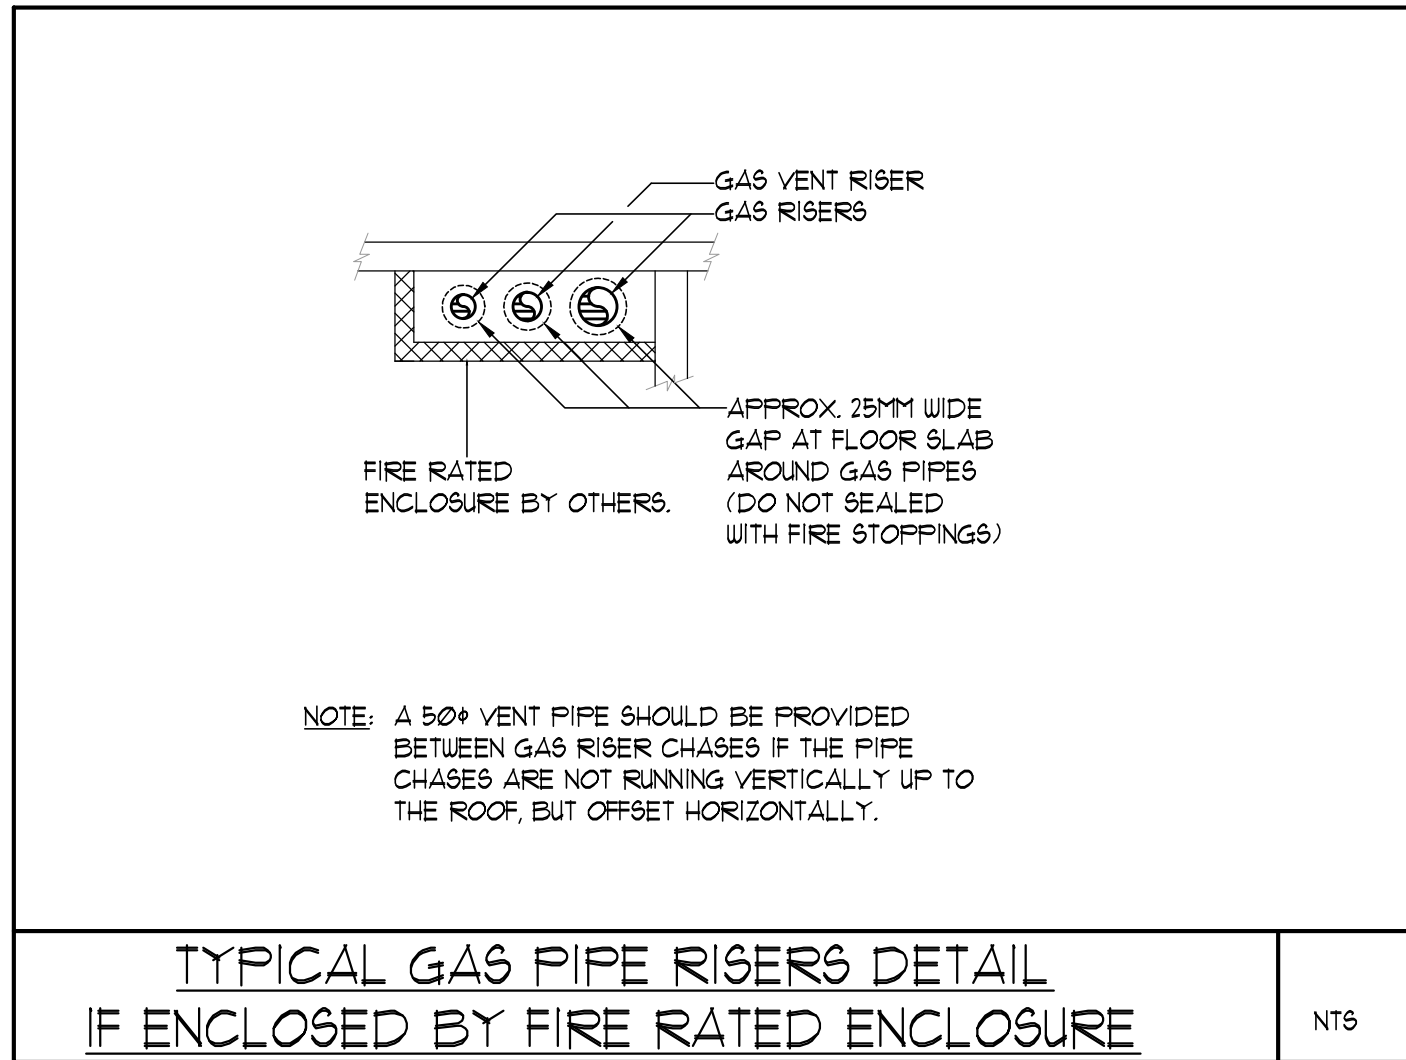
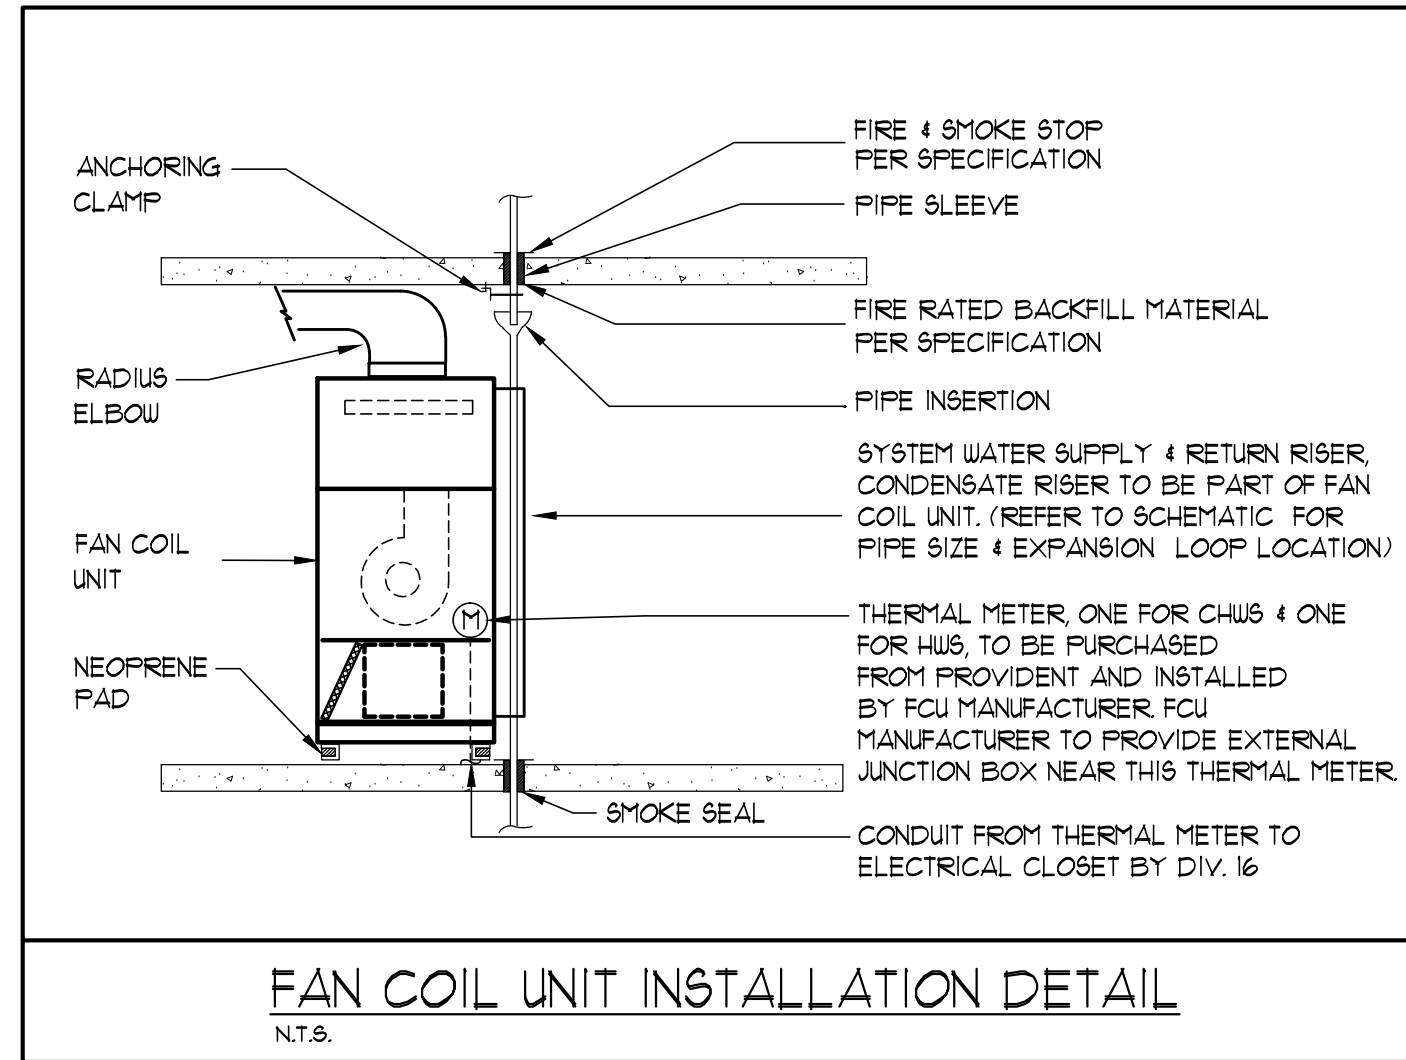
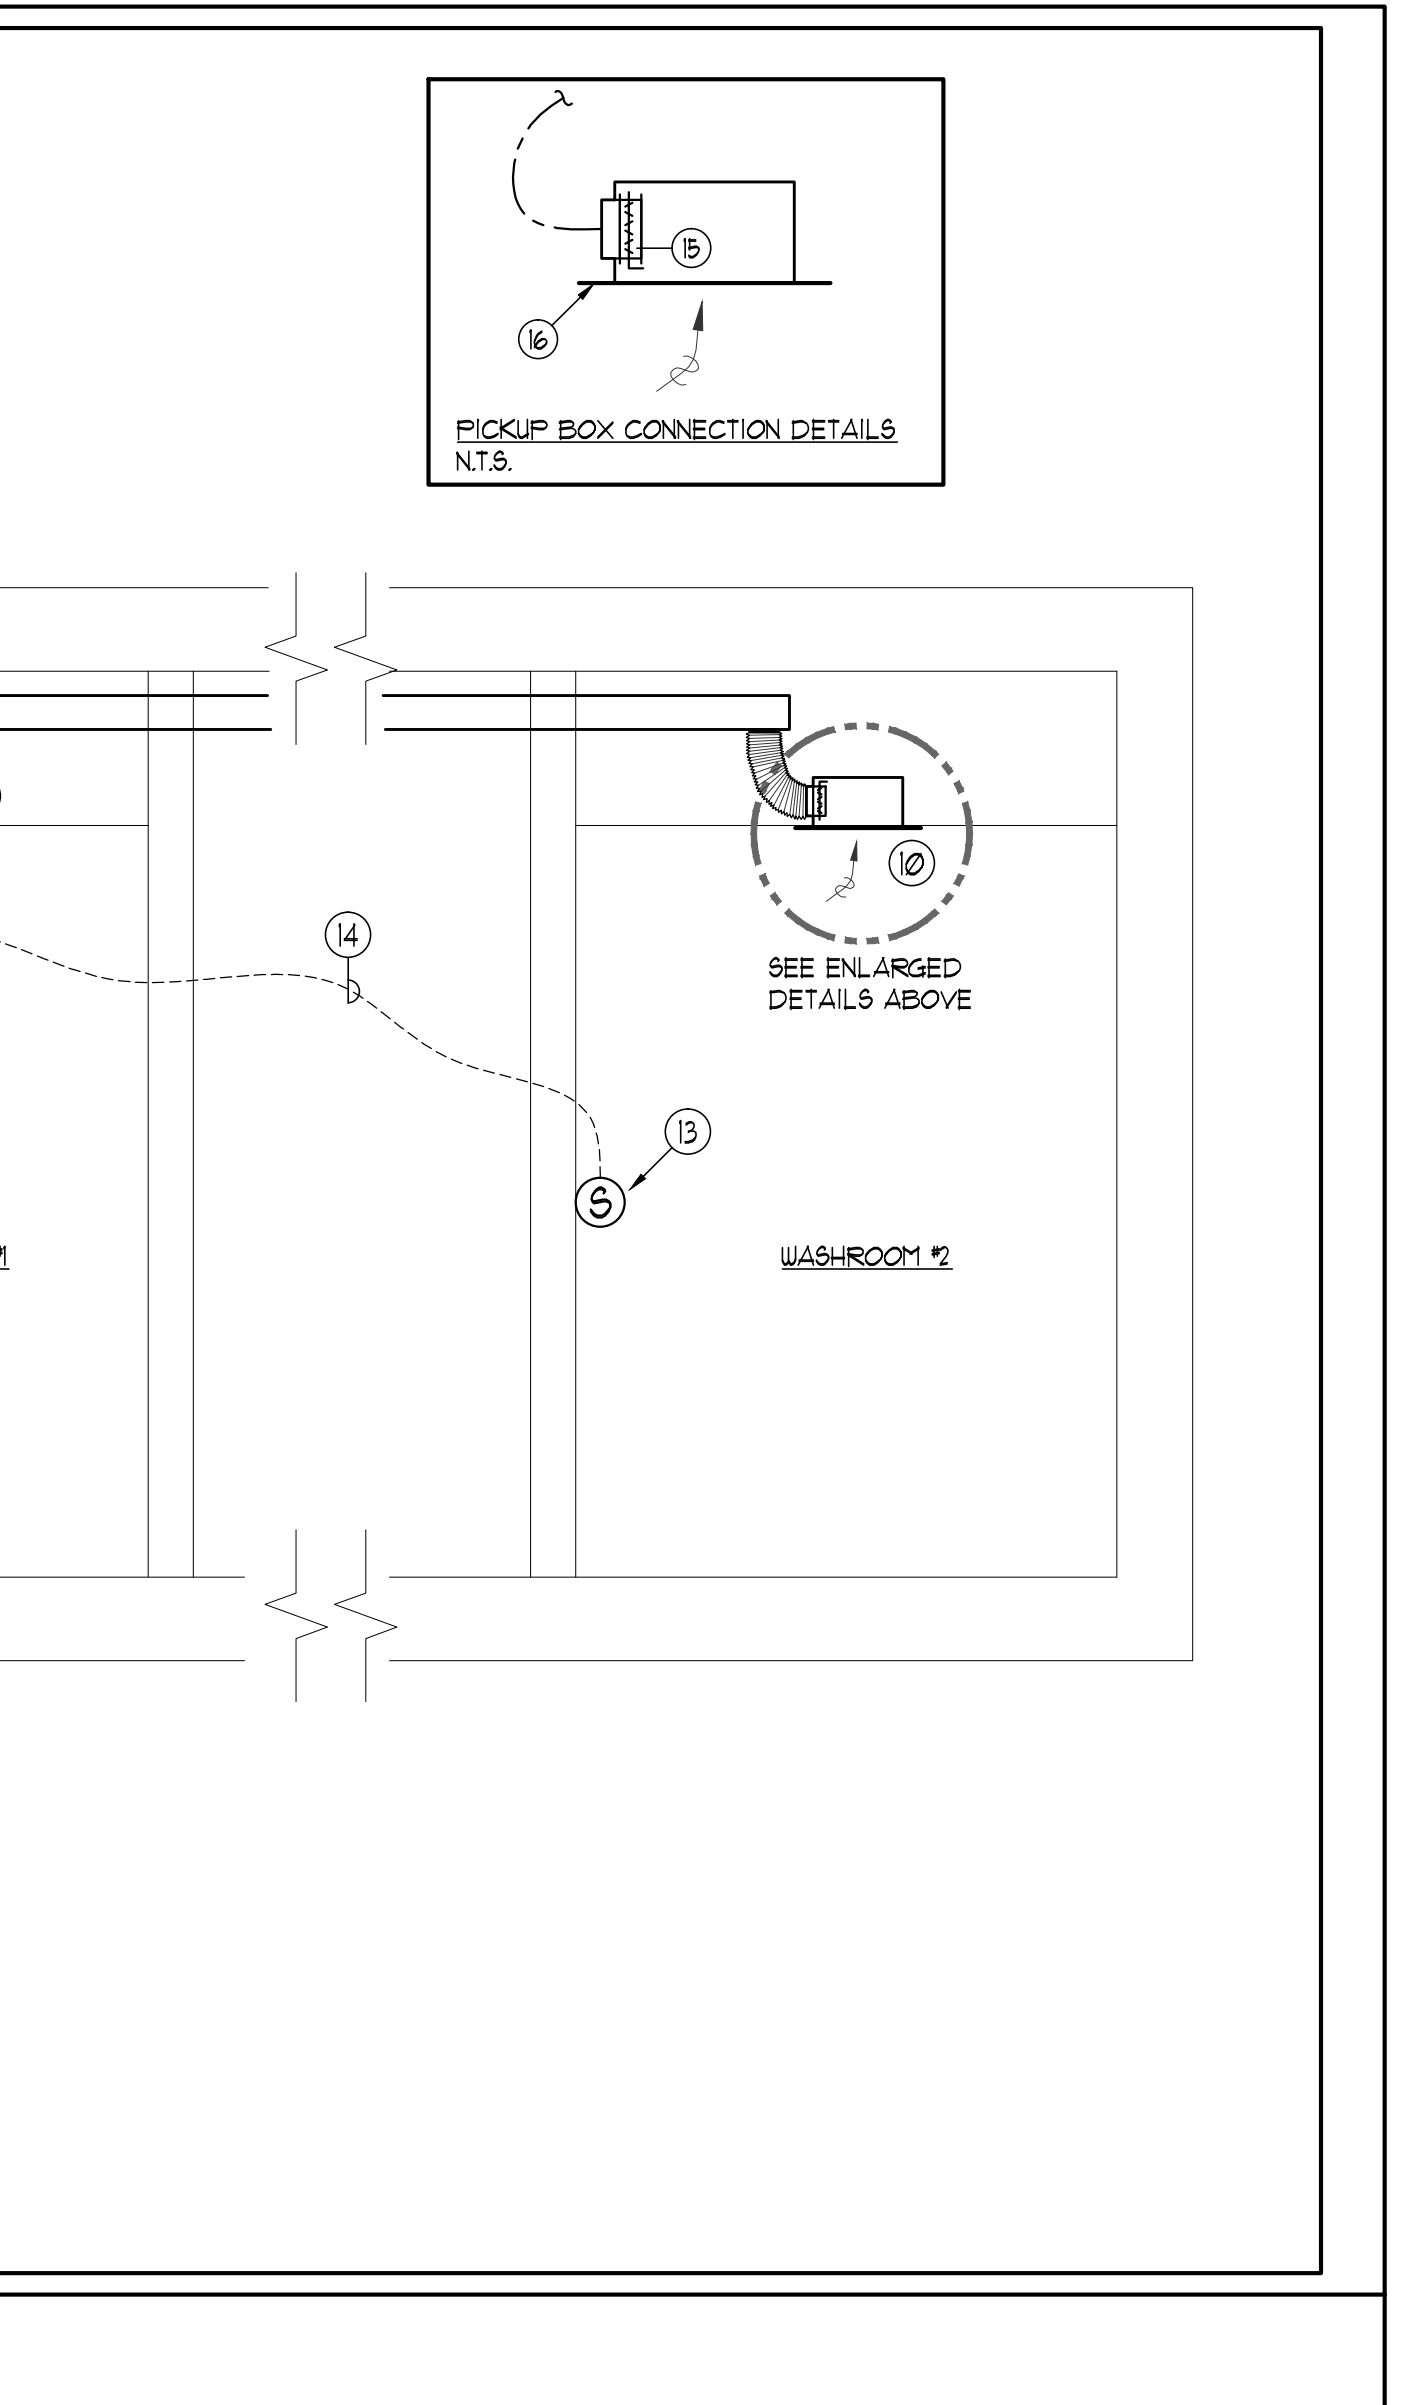
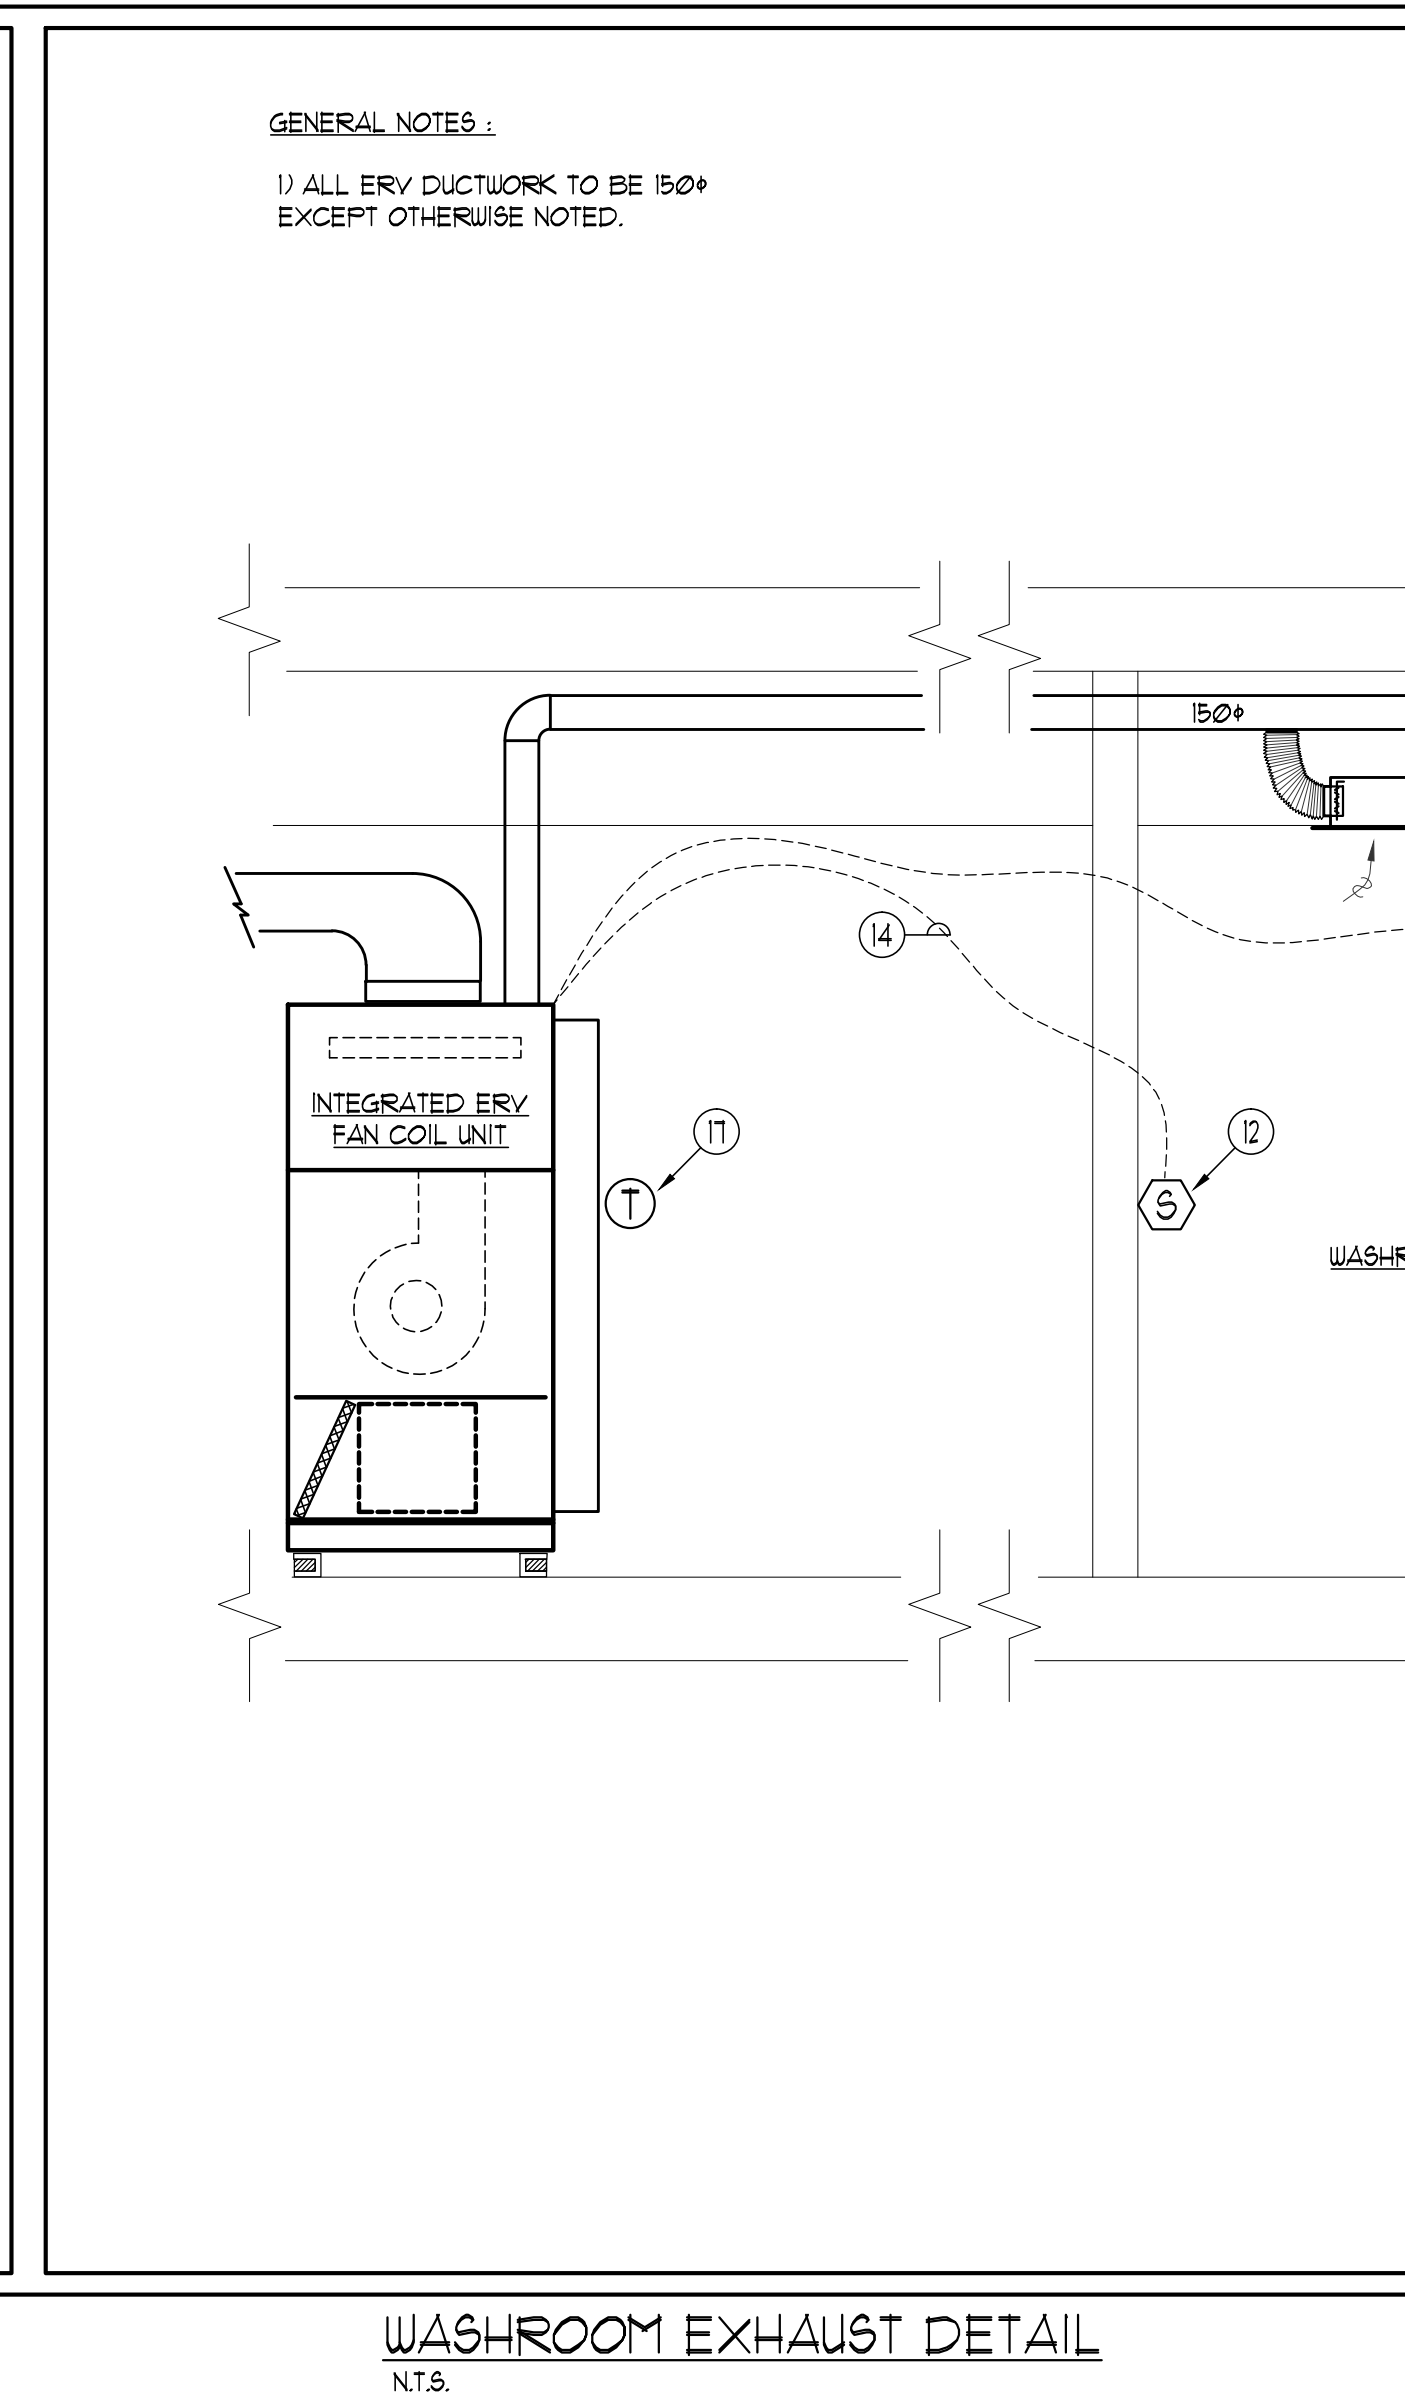
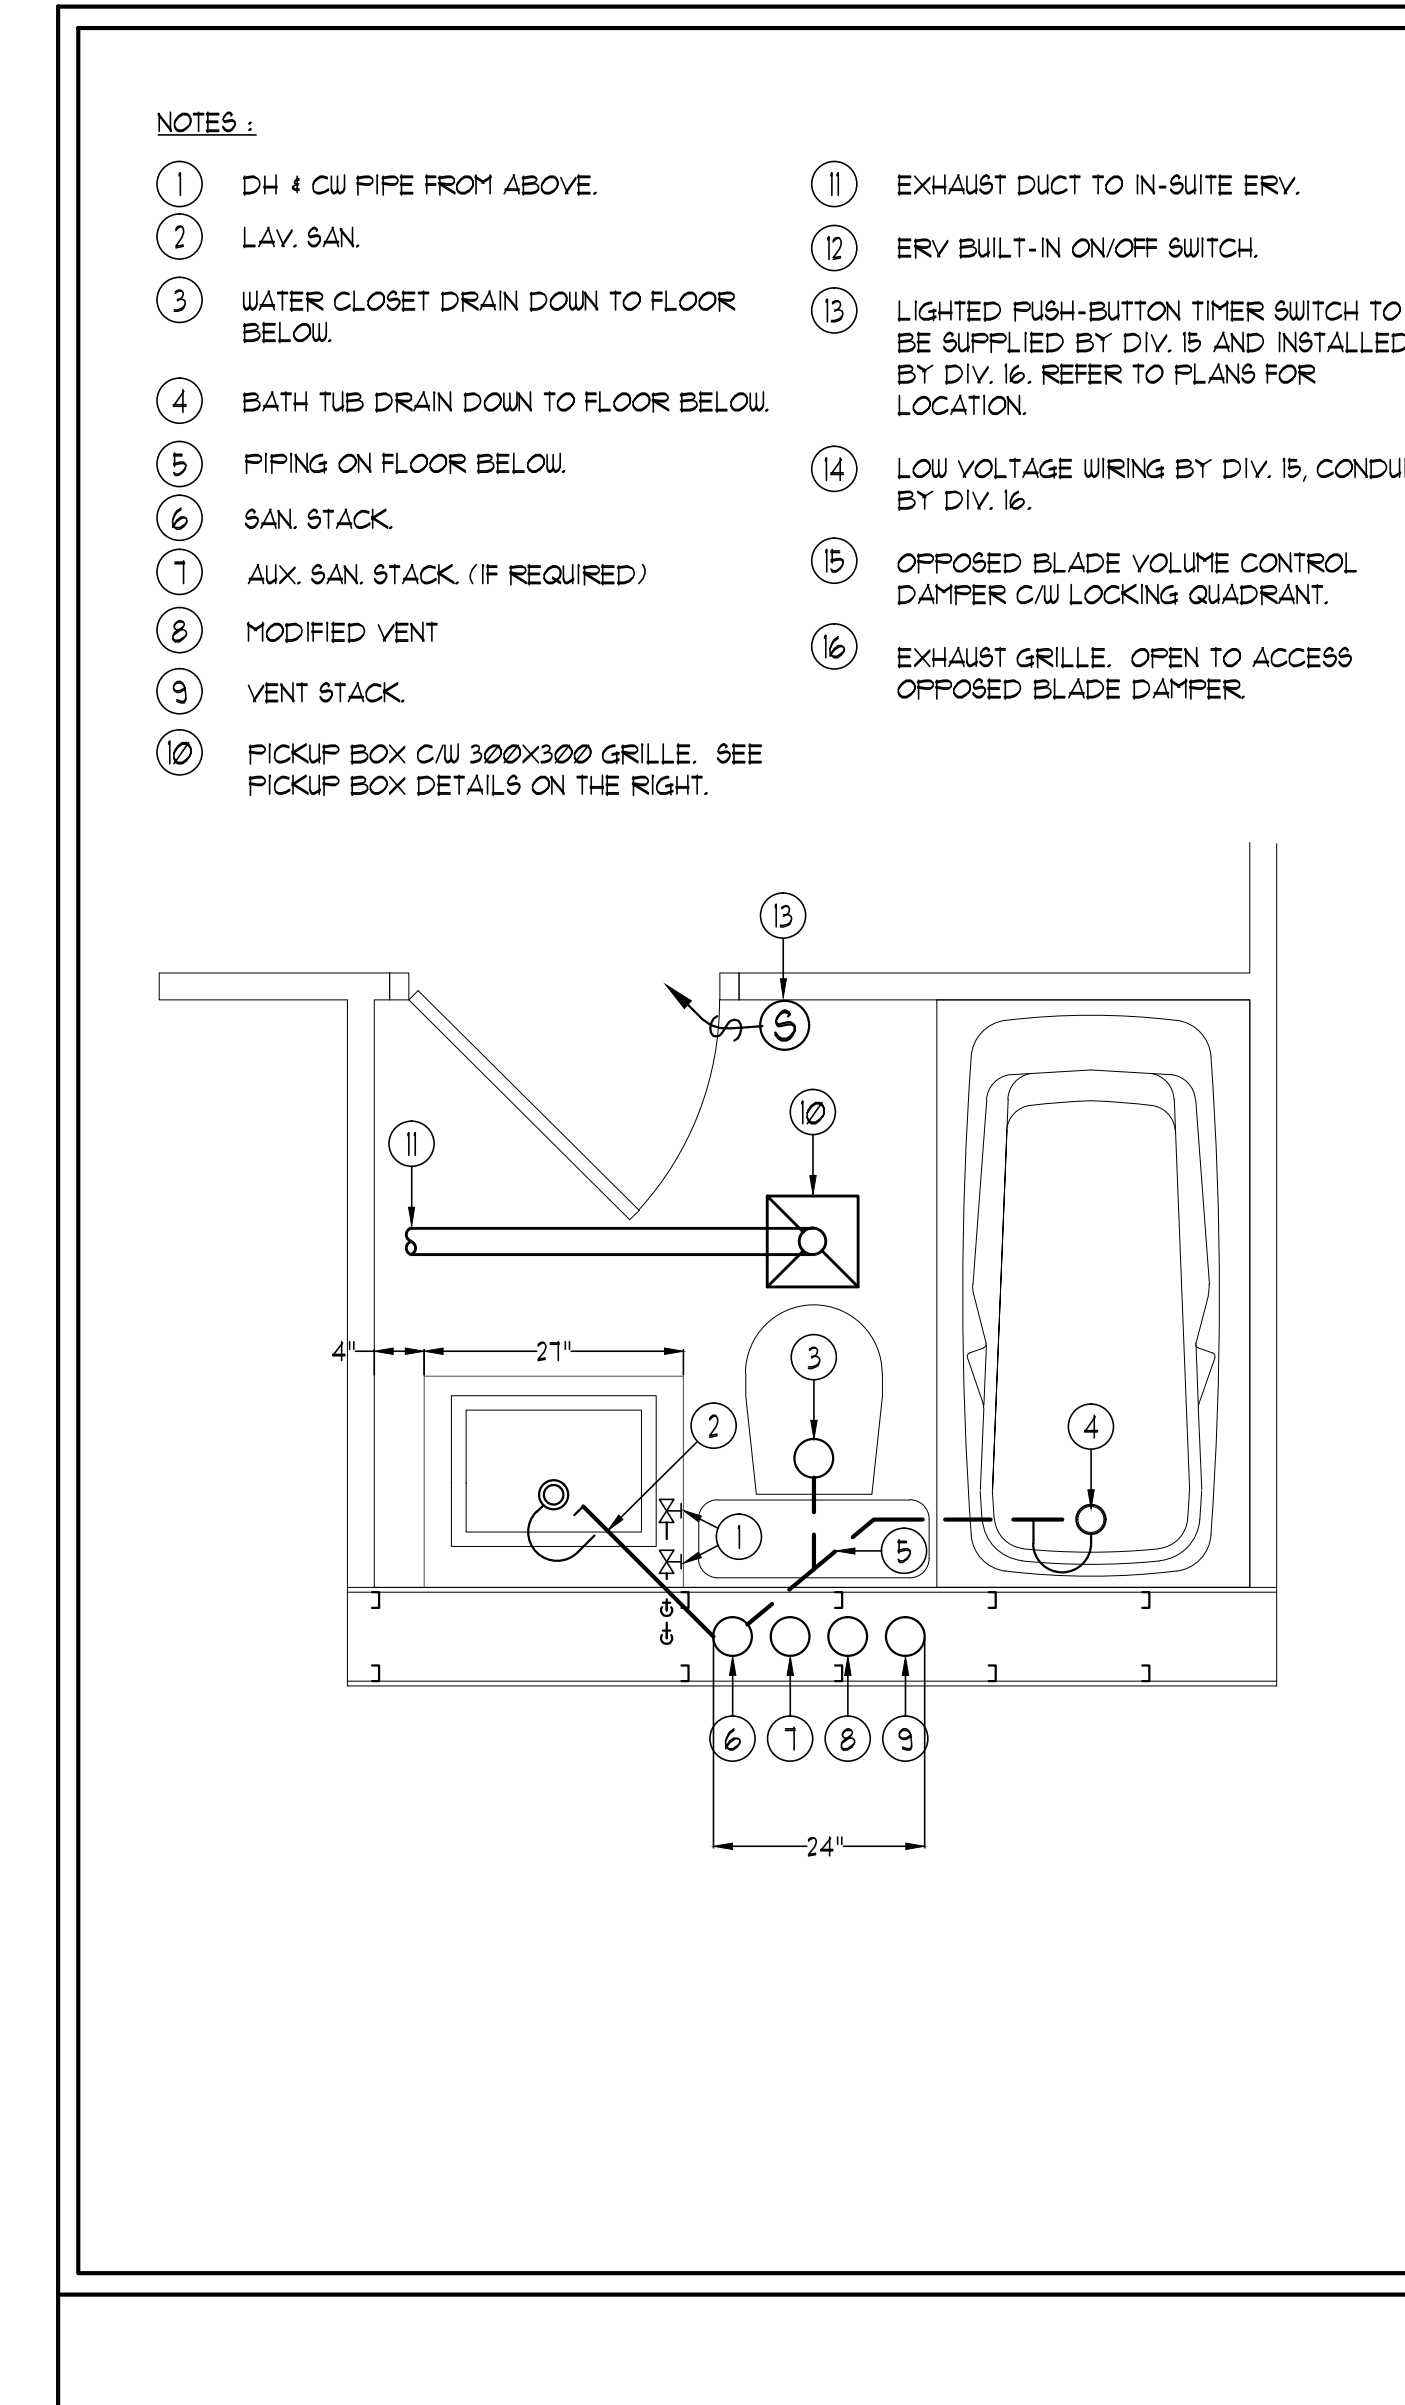
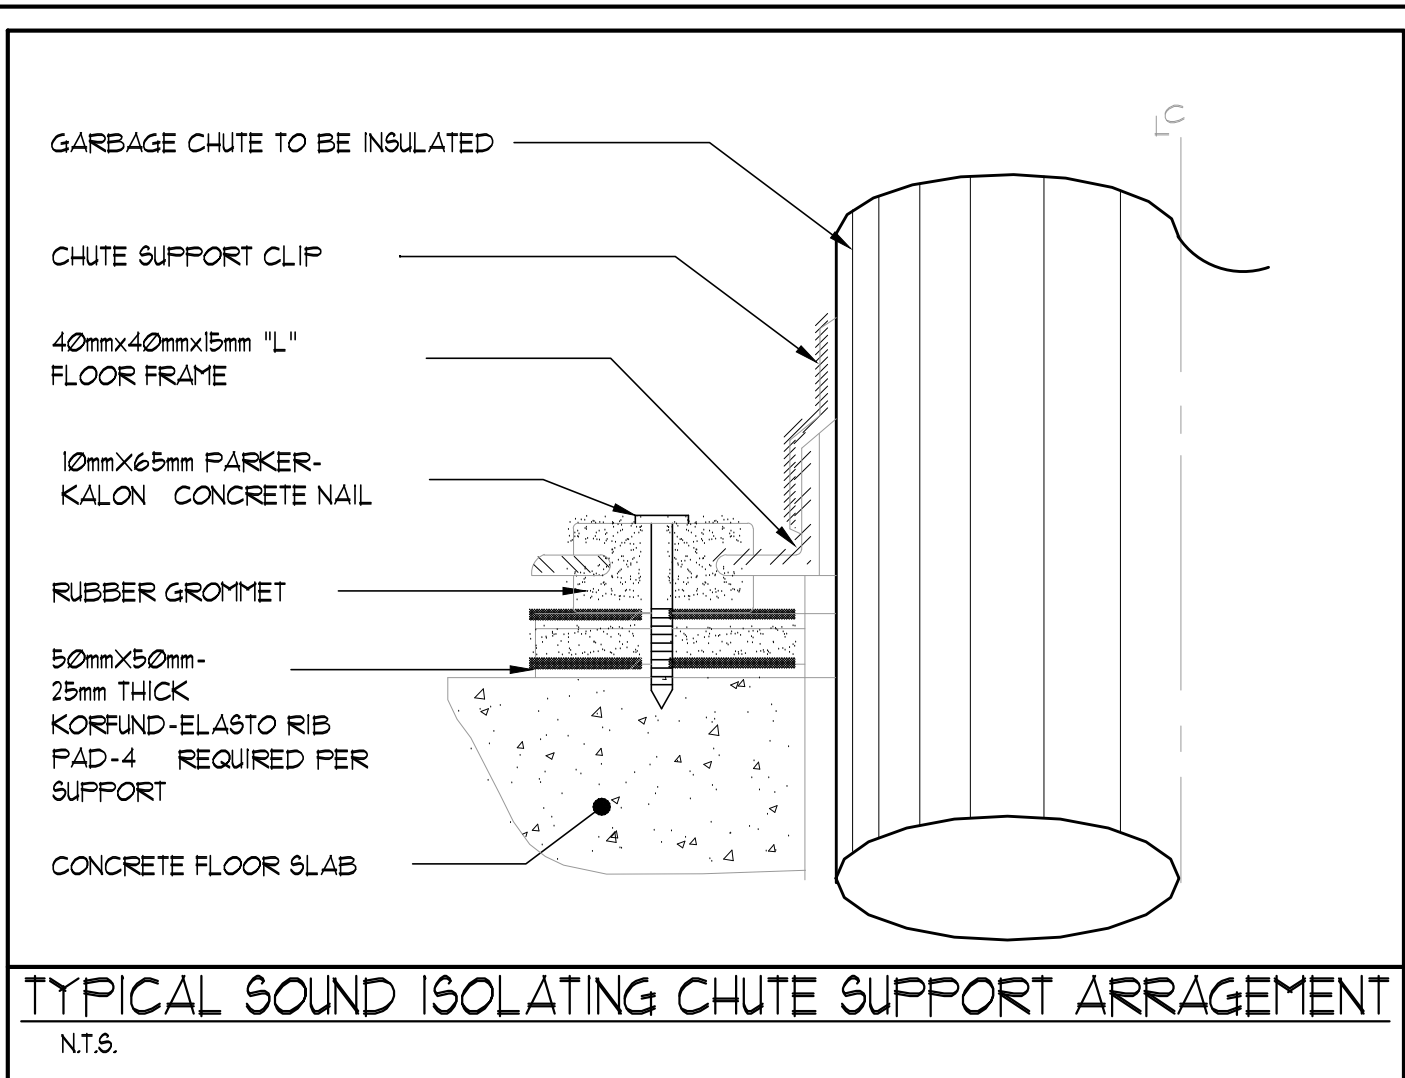
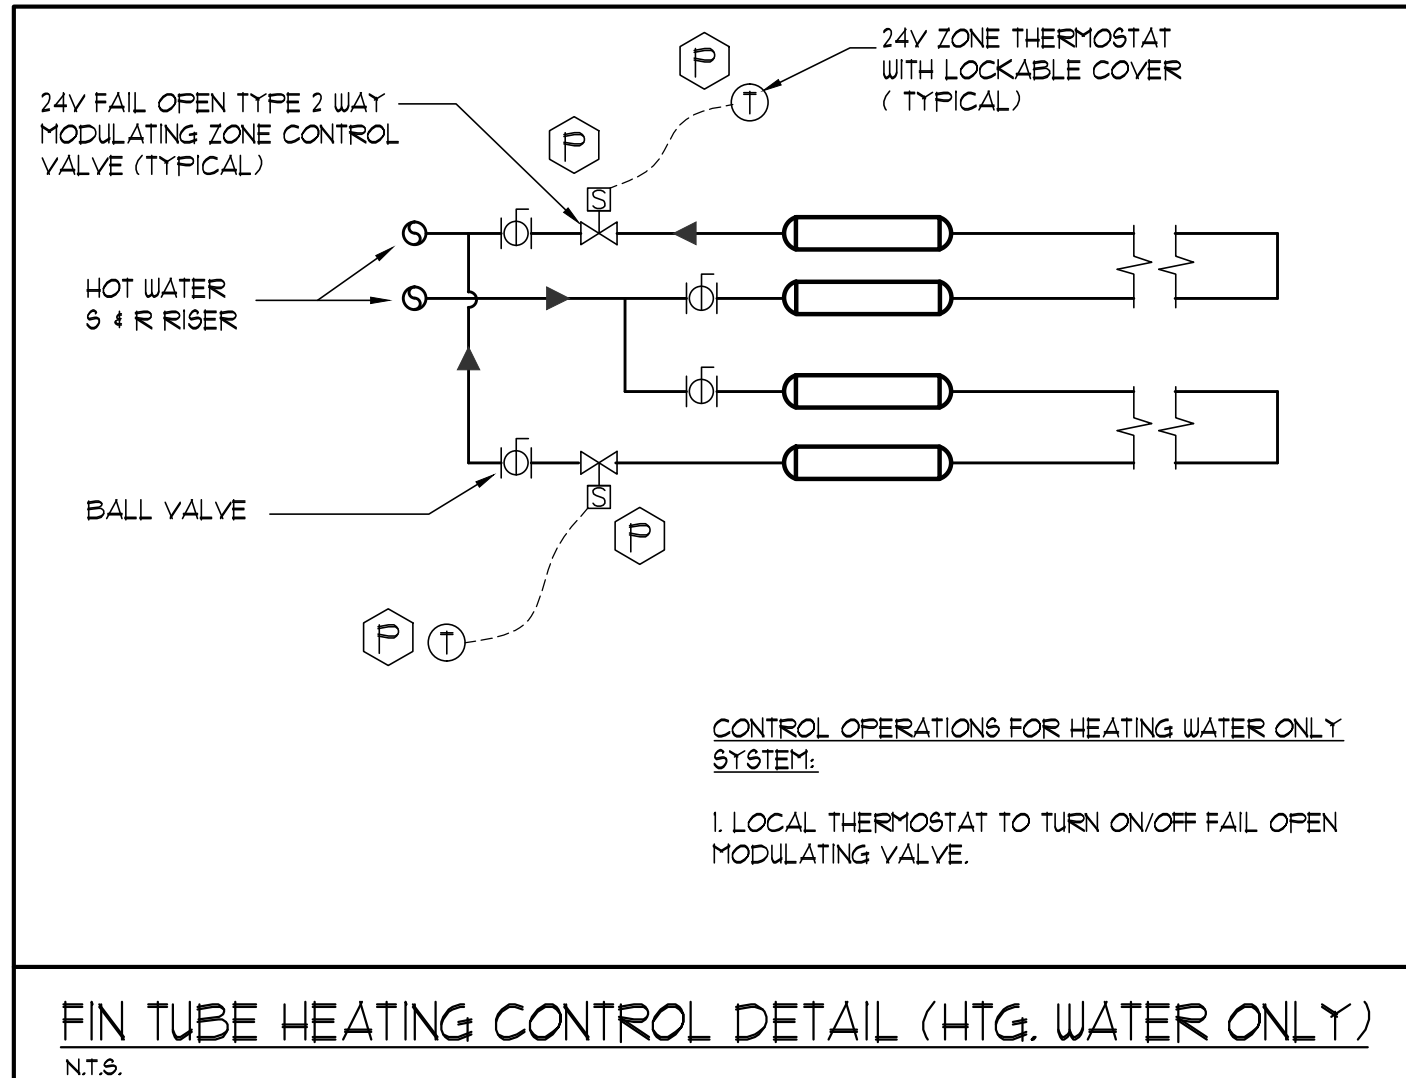


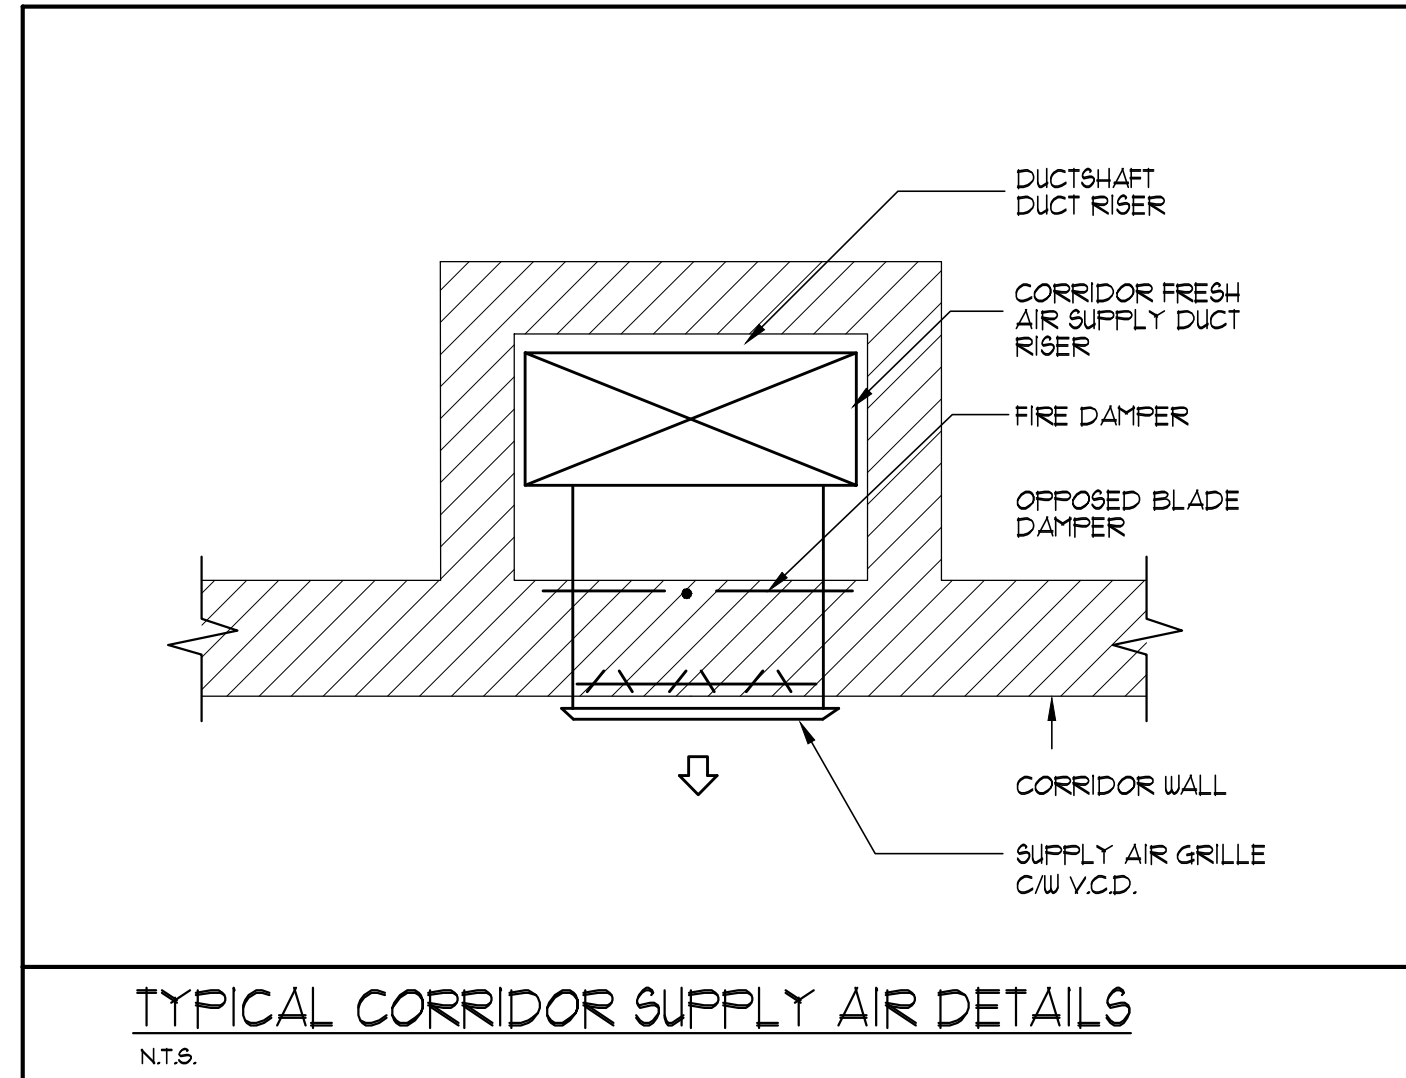

NOVA	STUDIOS
175 West Beaver Creek Road Unit 31 Richmond Hill, Ontario L4B 3M1 Tel: 905.882.5445 Fax: 905.882.5447	
PROJECT TITLE 60 ALEXANDRA PARK BLOCK II 38 CAMERON STREET TORONTO	ONARIO
DESIGNED BY G.S.	CHECKED BY E.P.
DATE FEB, 13	SCALE N.T.S.
PROJECT NUMBER 1313	DRAWING NUMBER M-40
OF 43	