
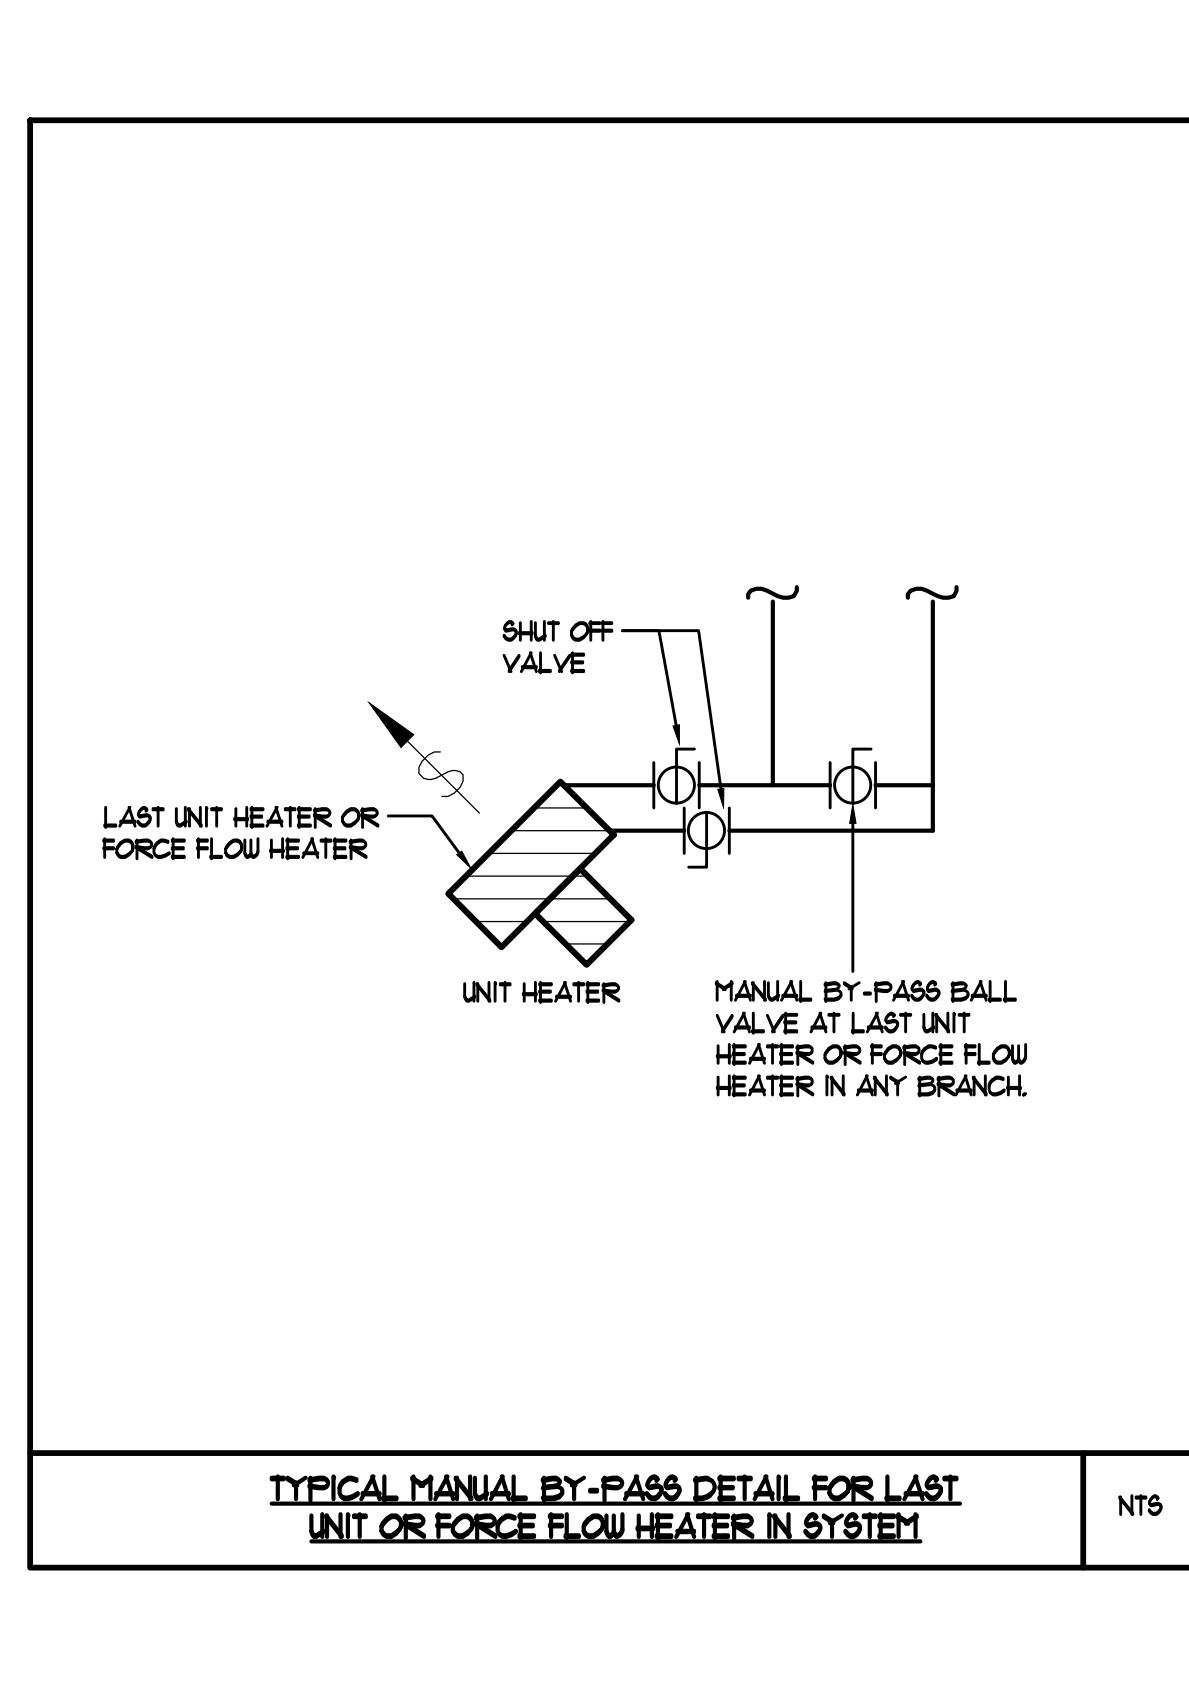
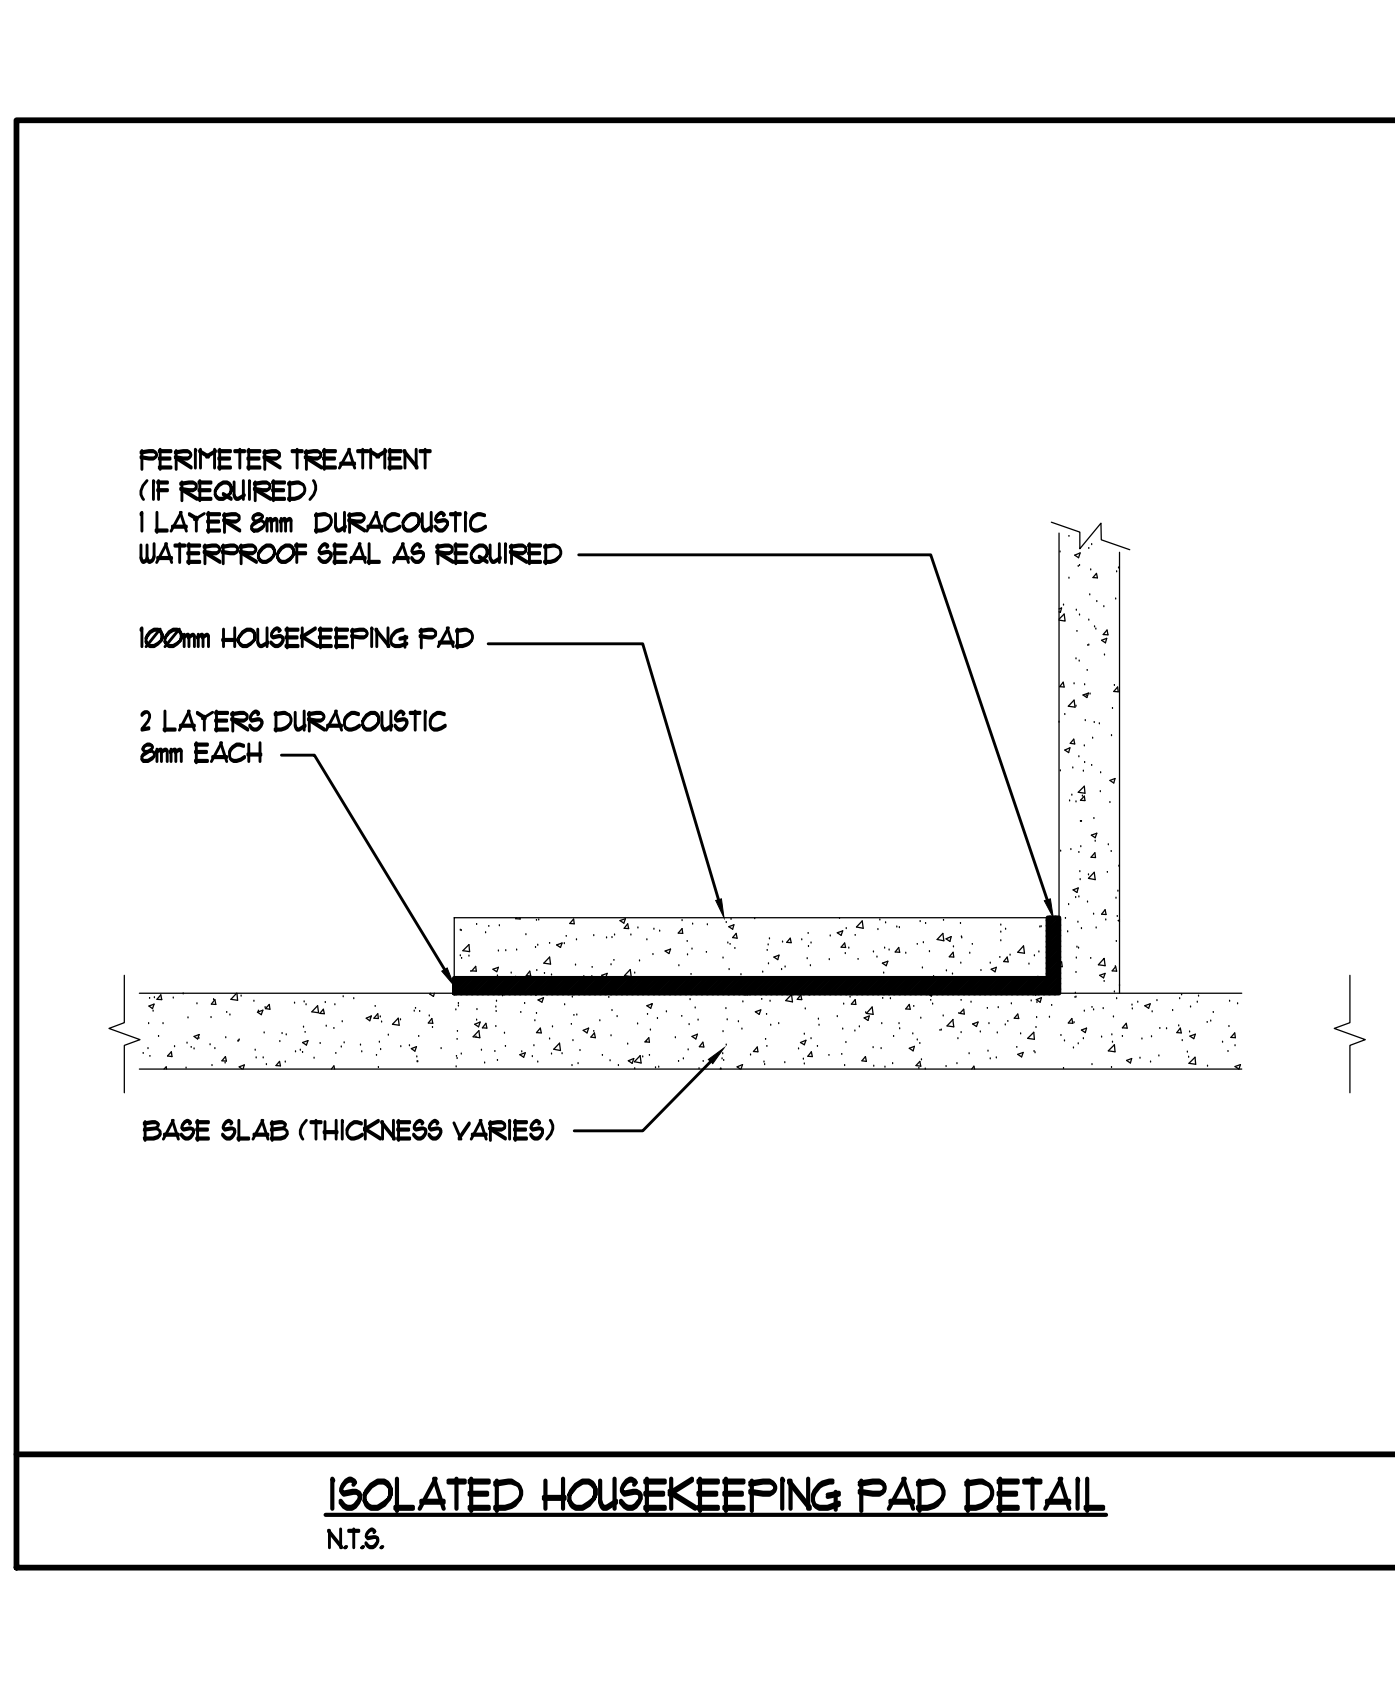
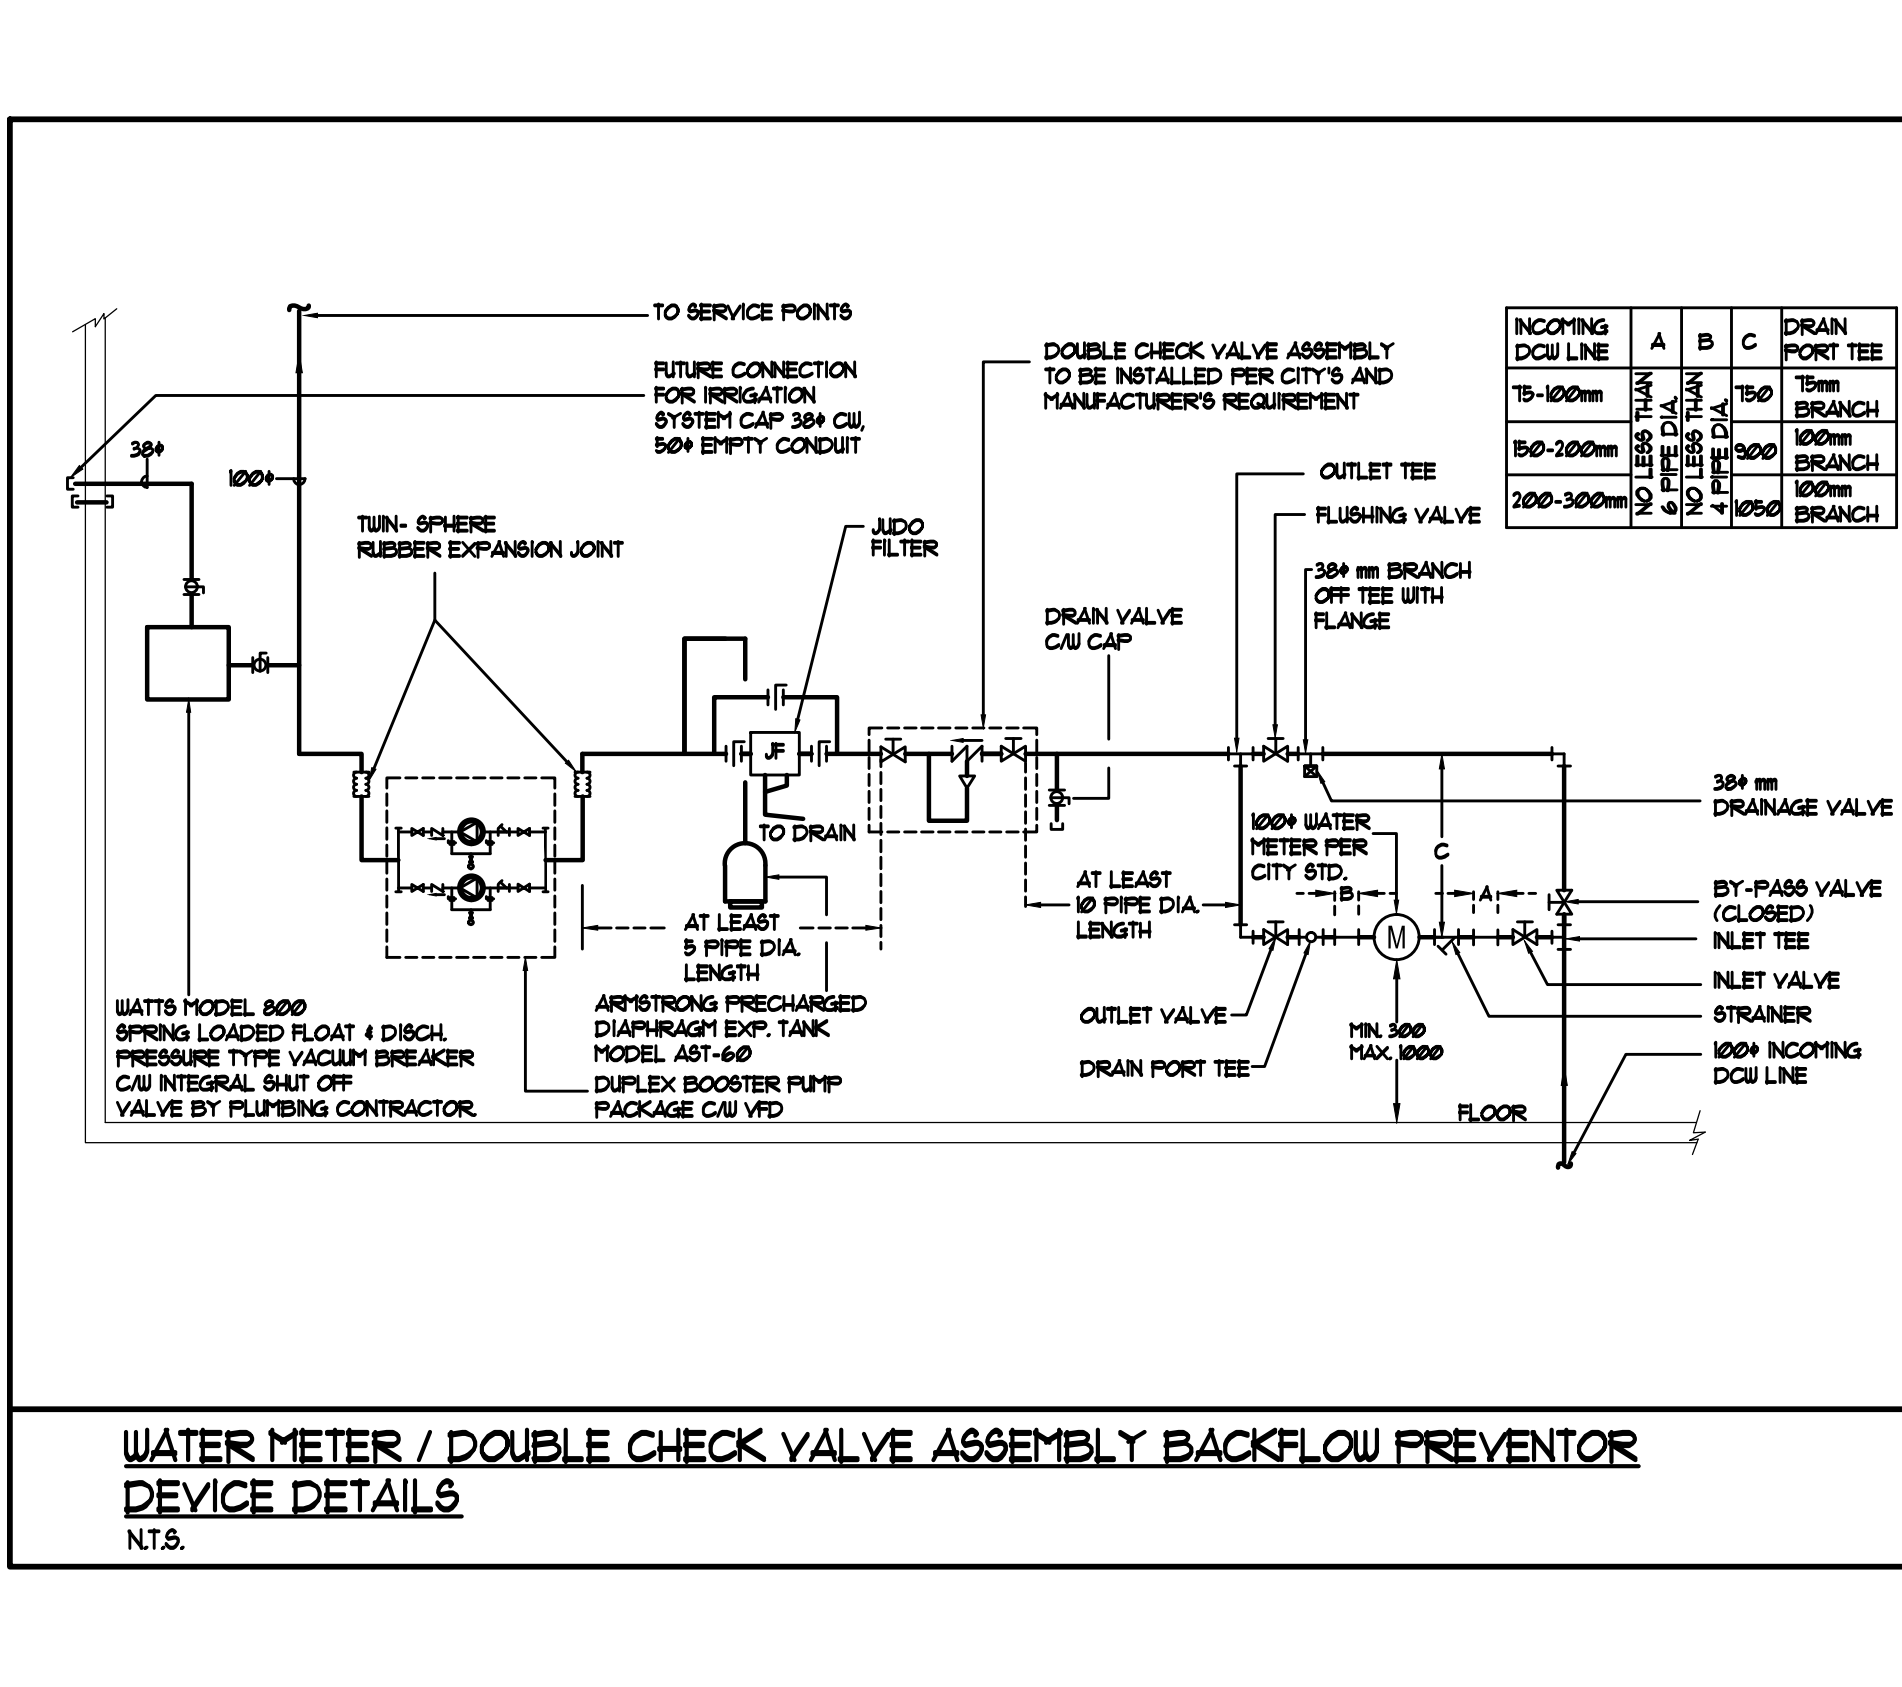
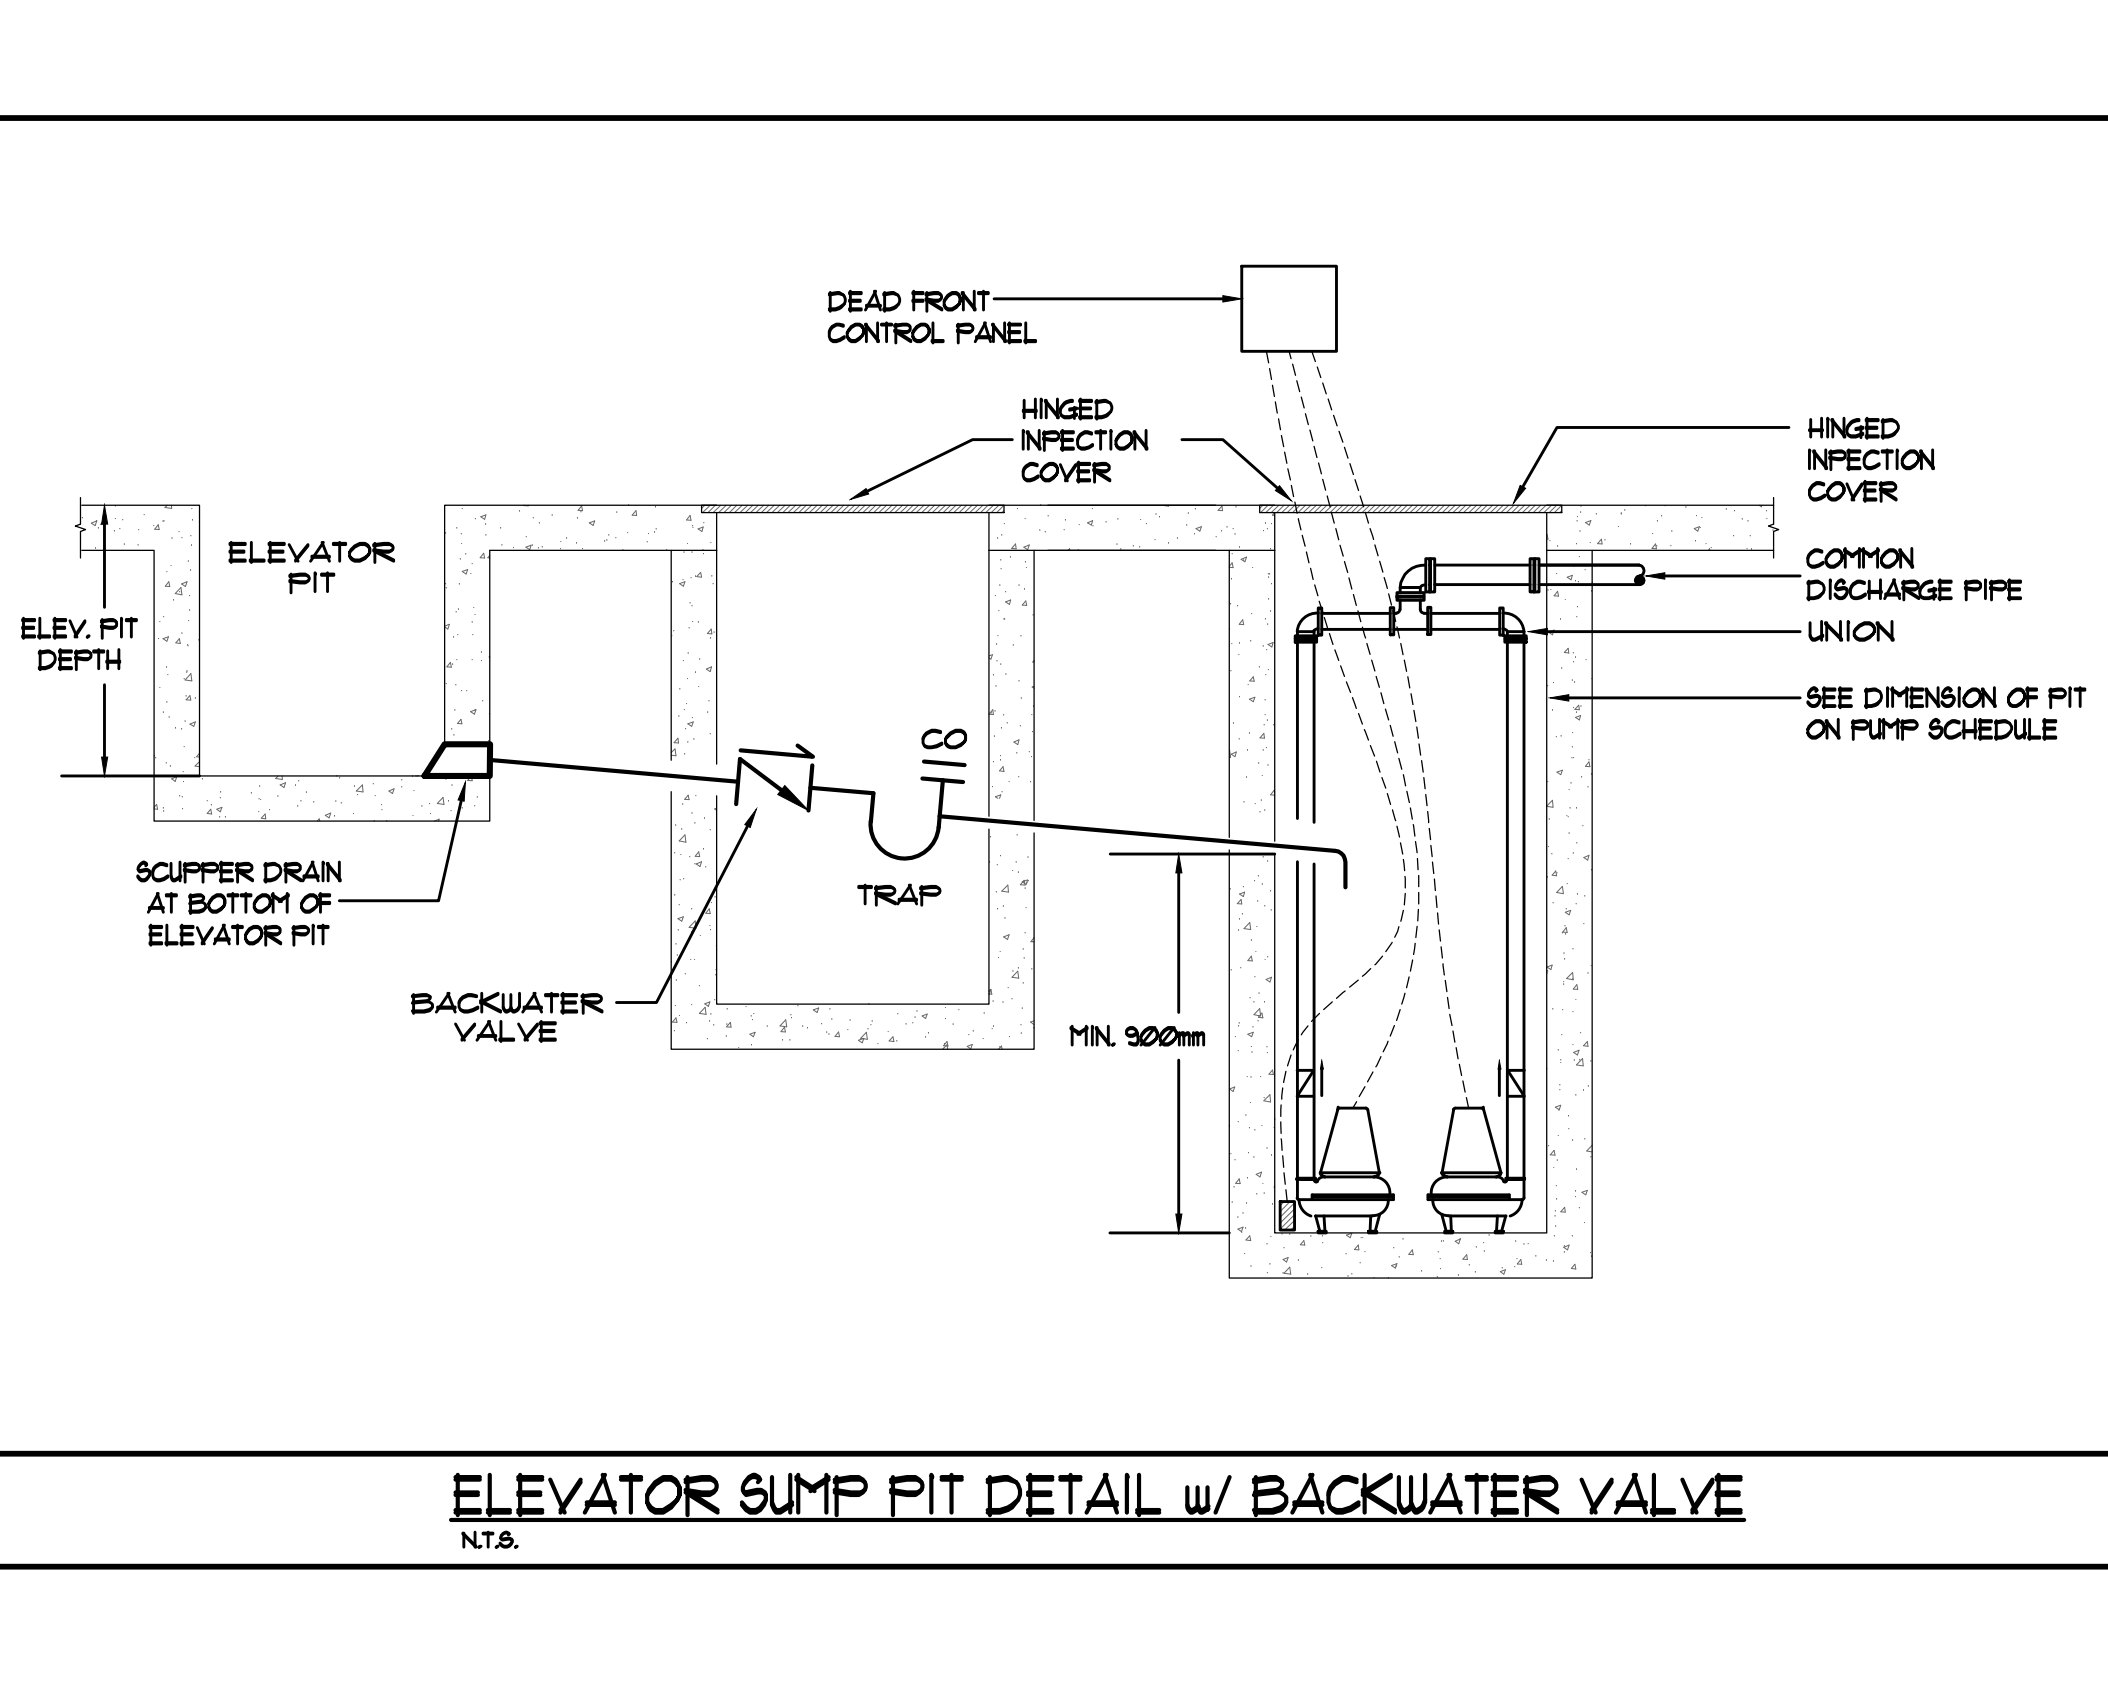
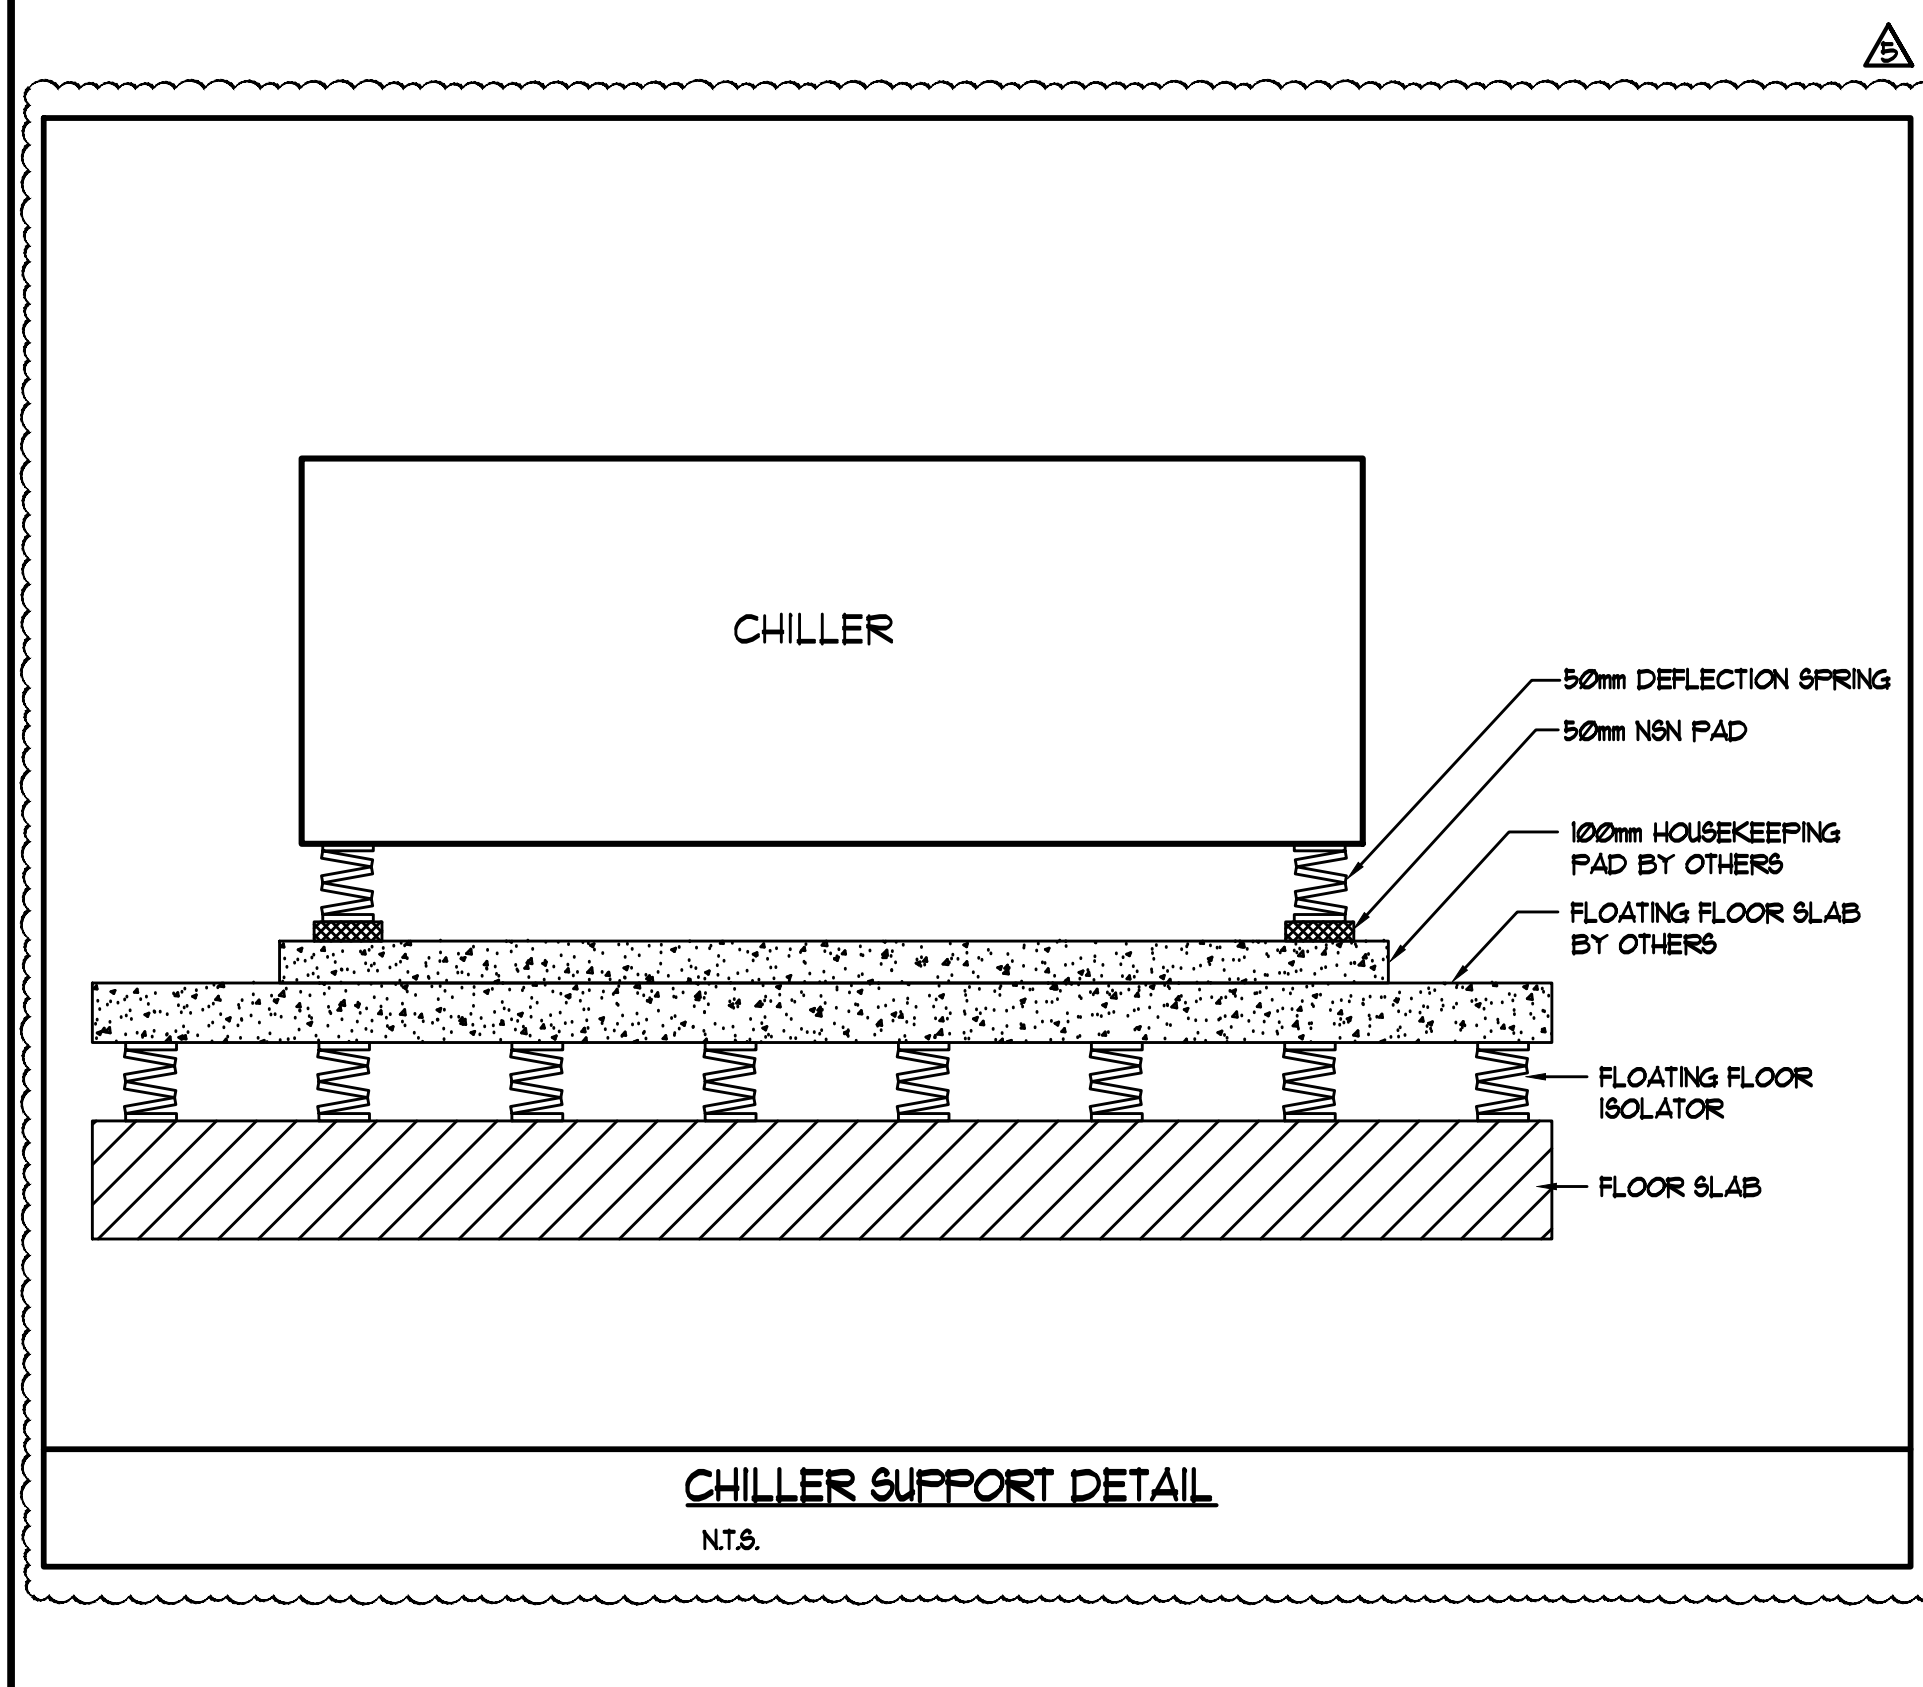
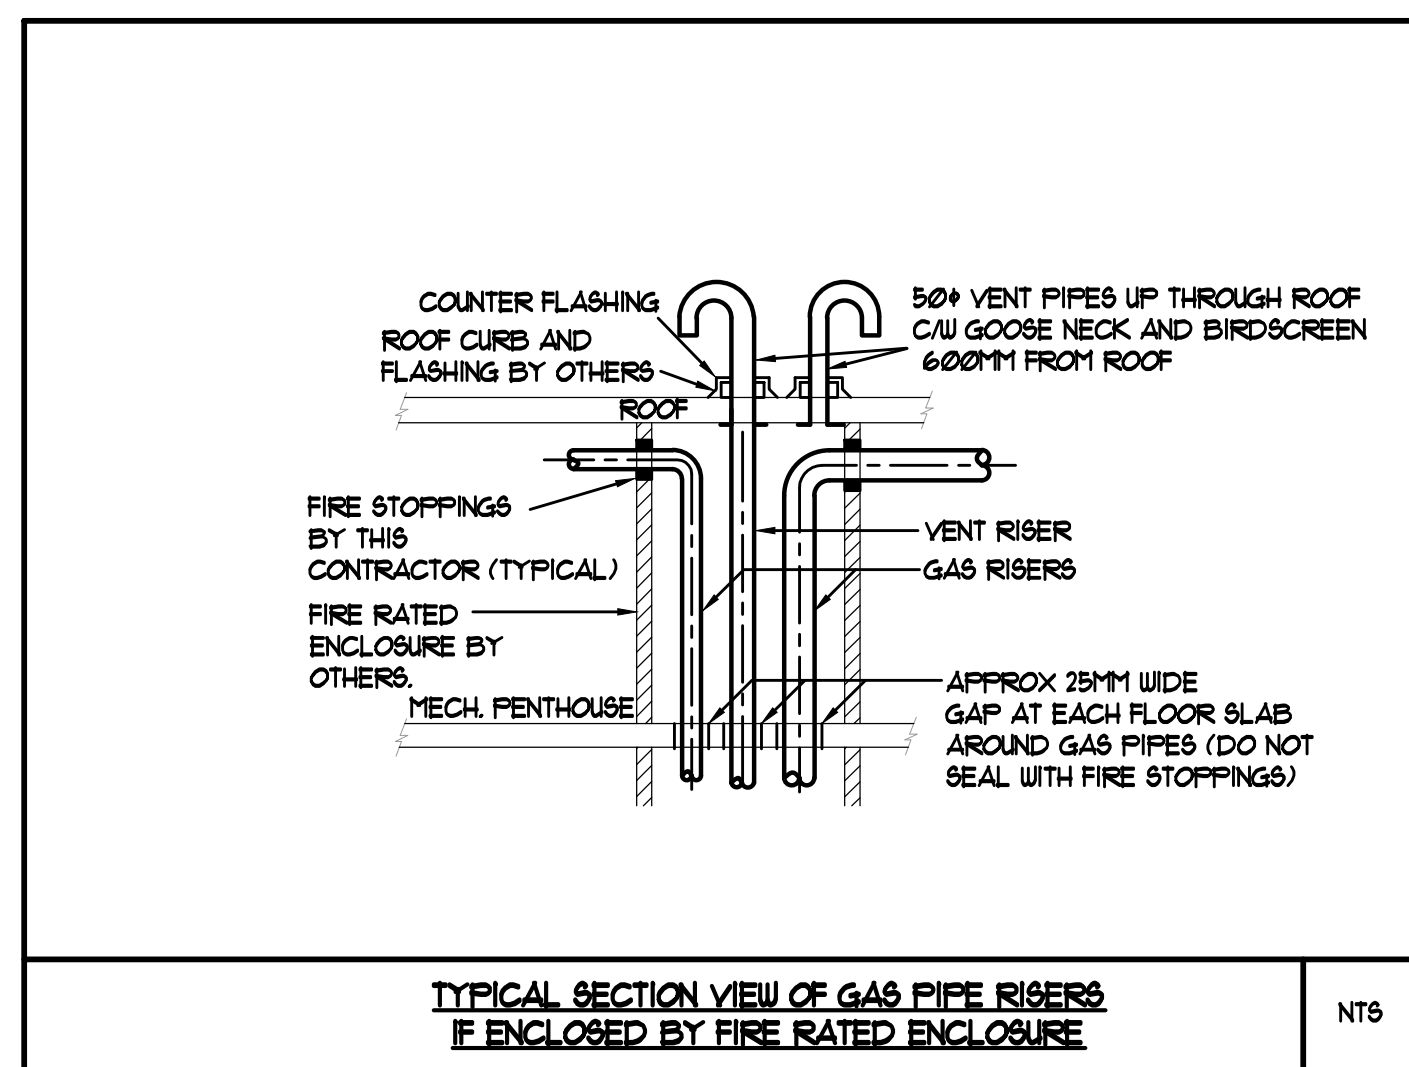
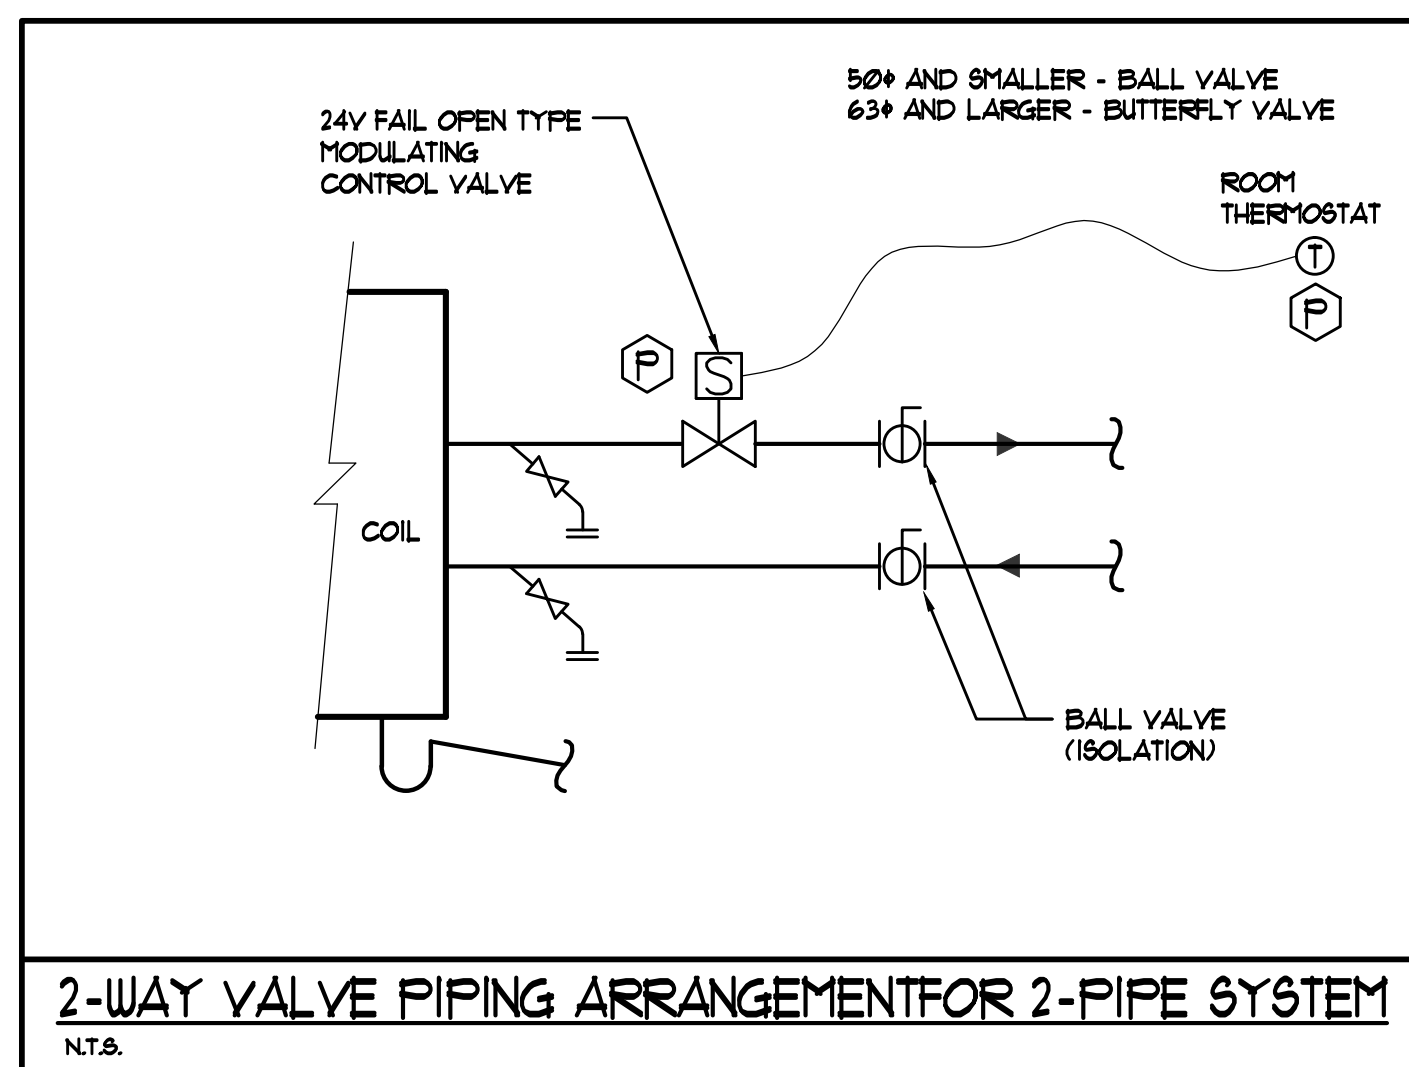
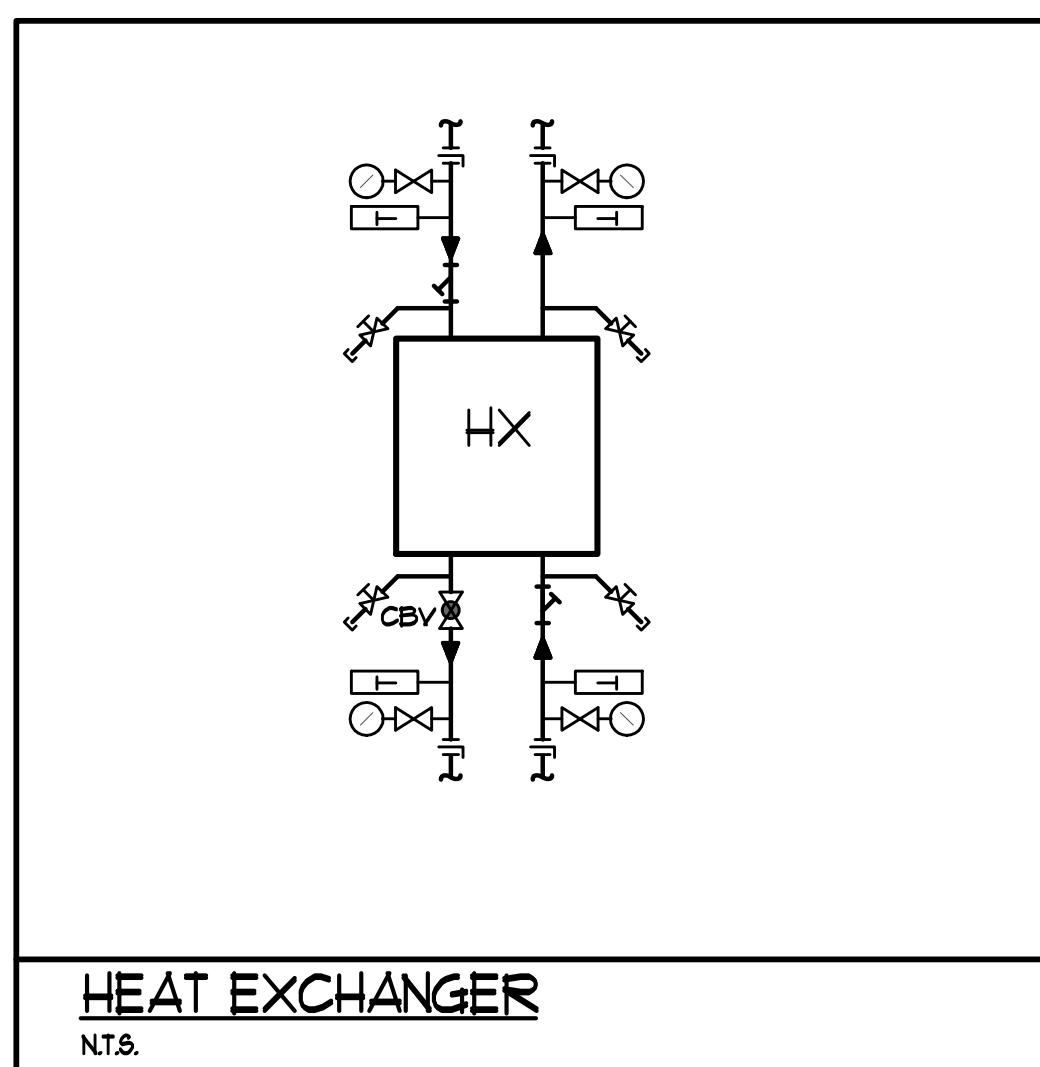
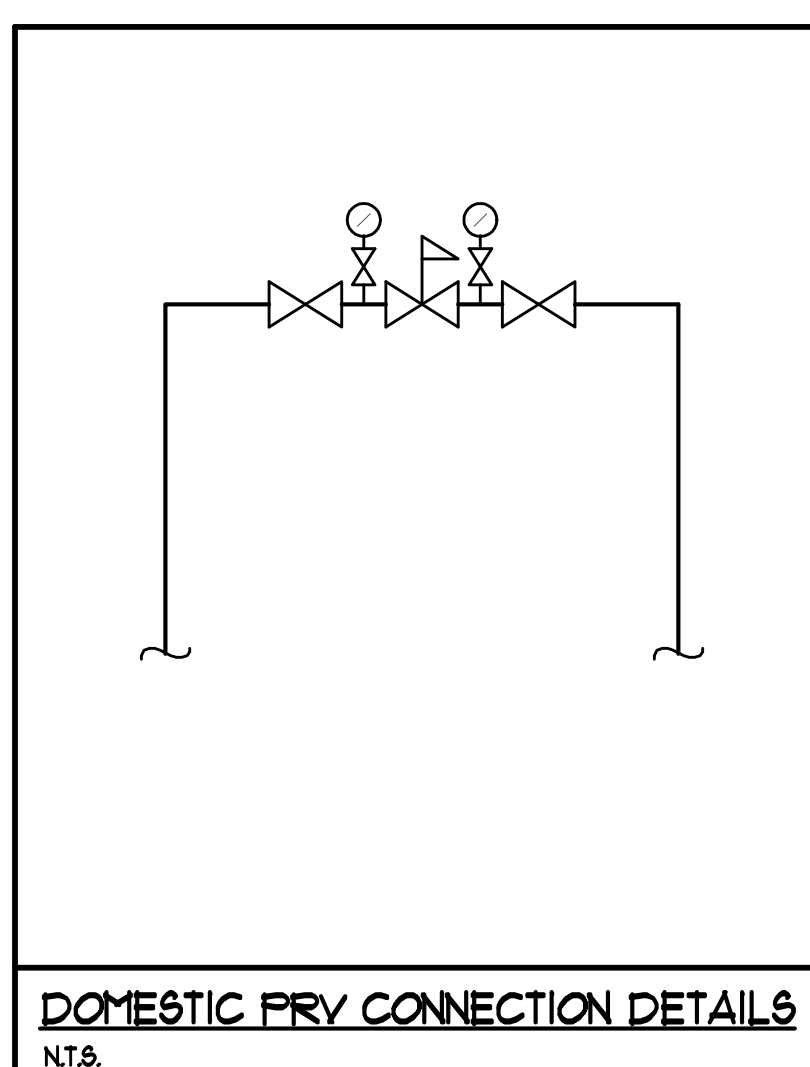
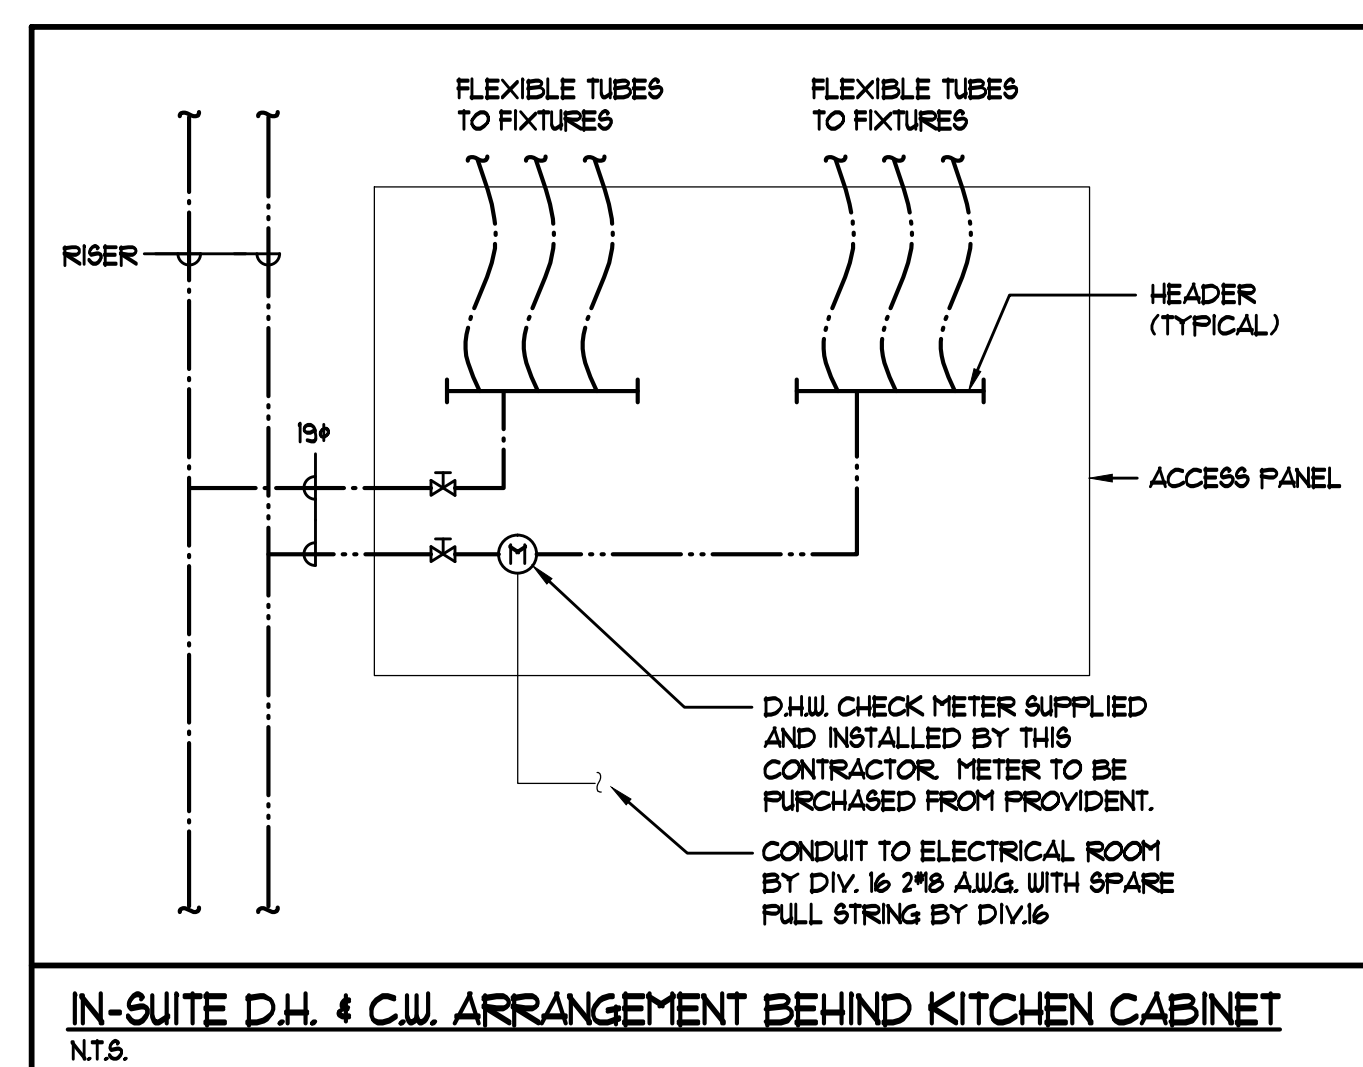
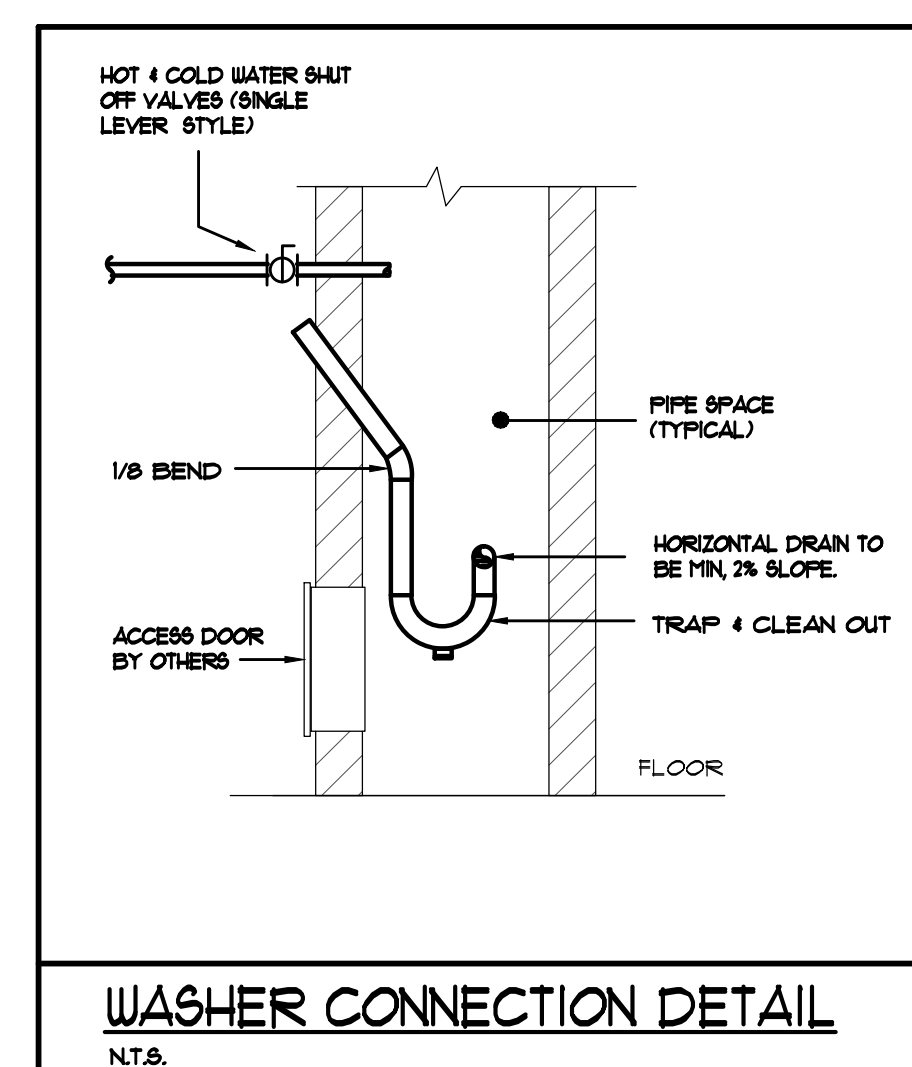
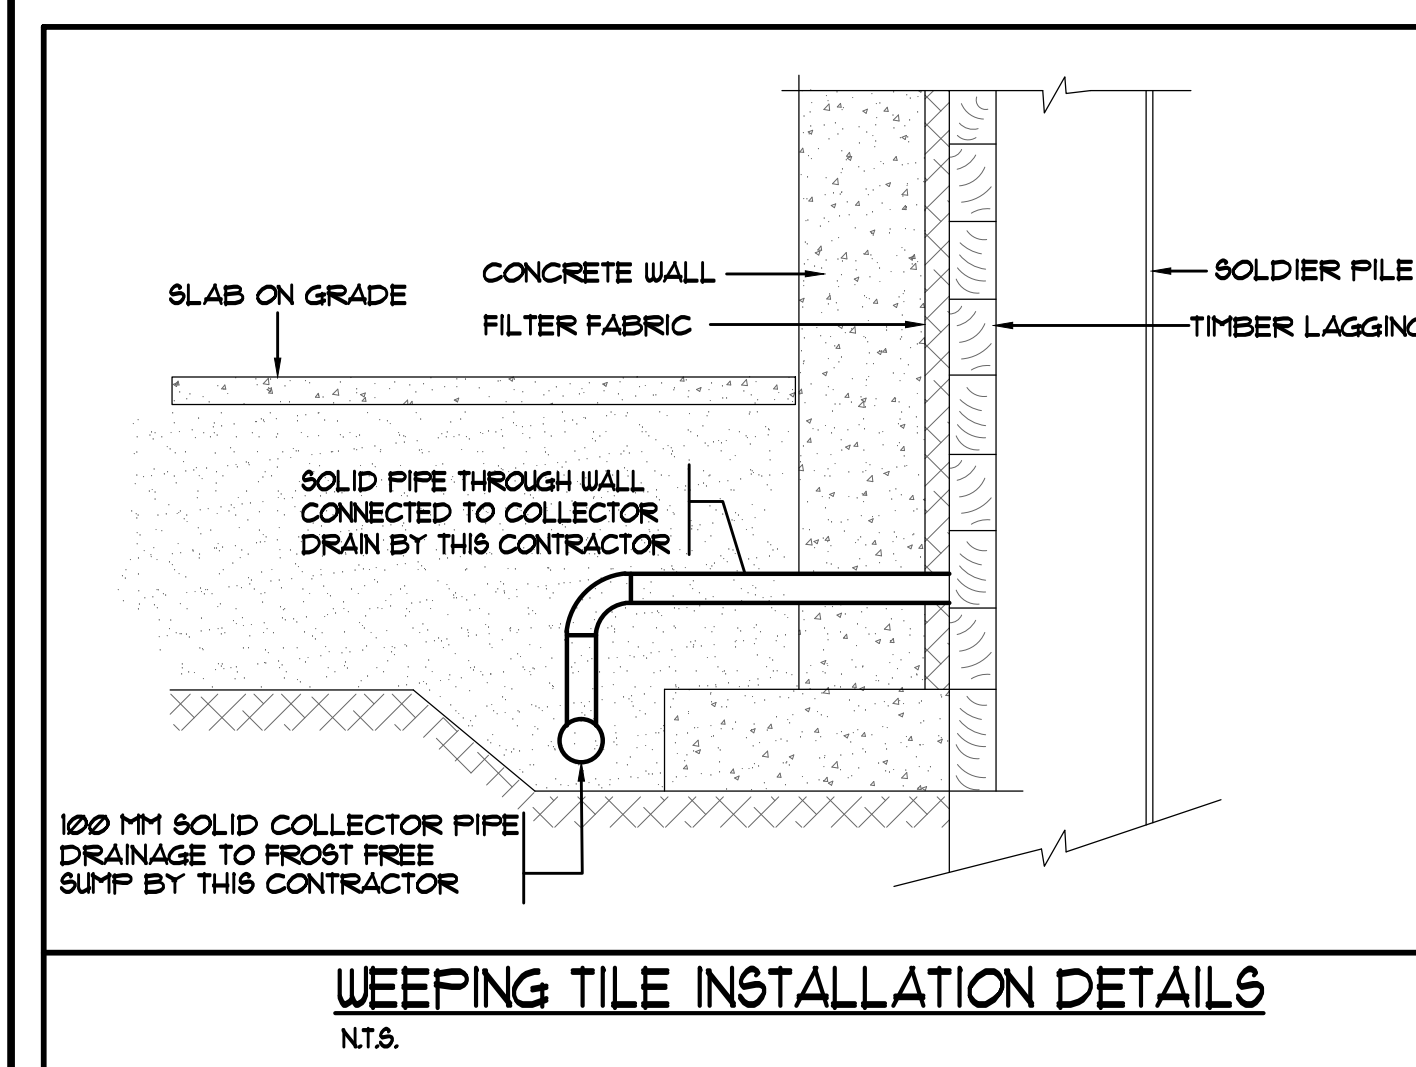
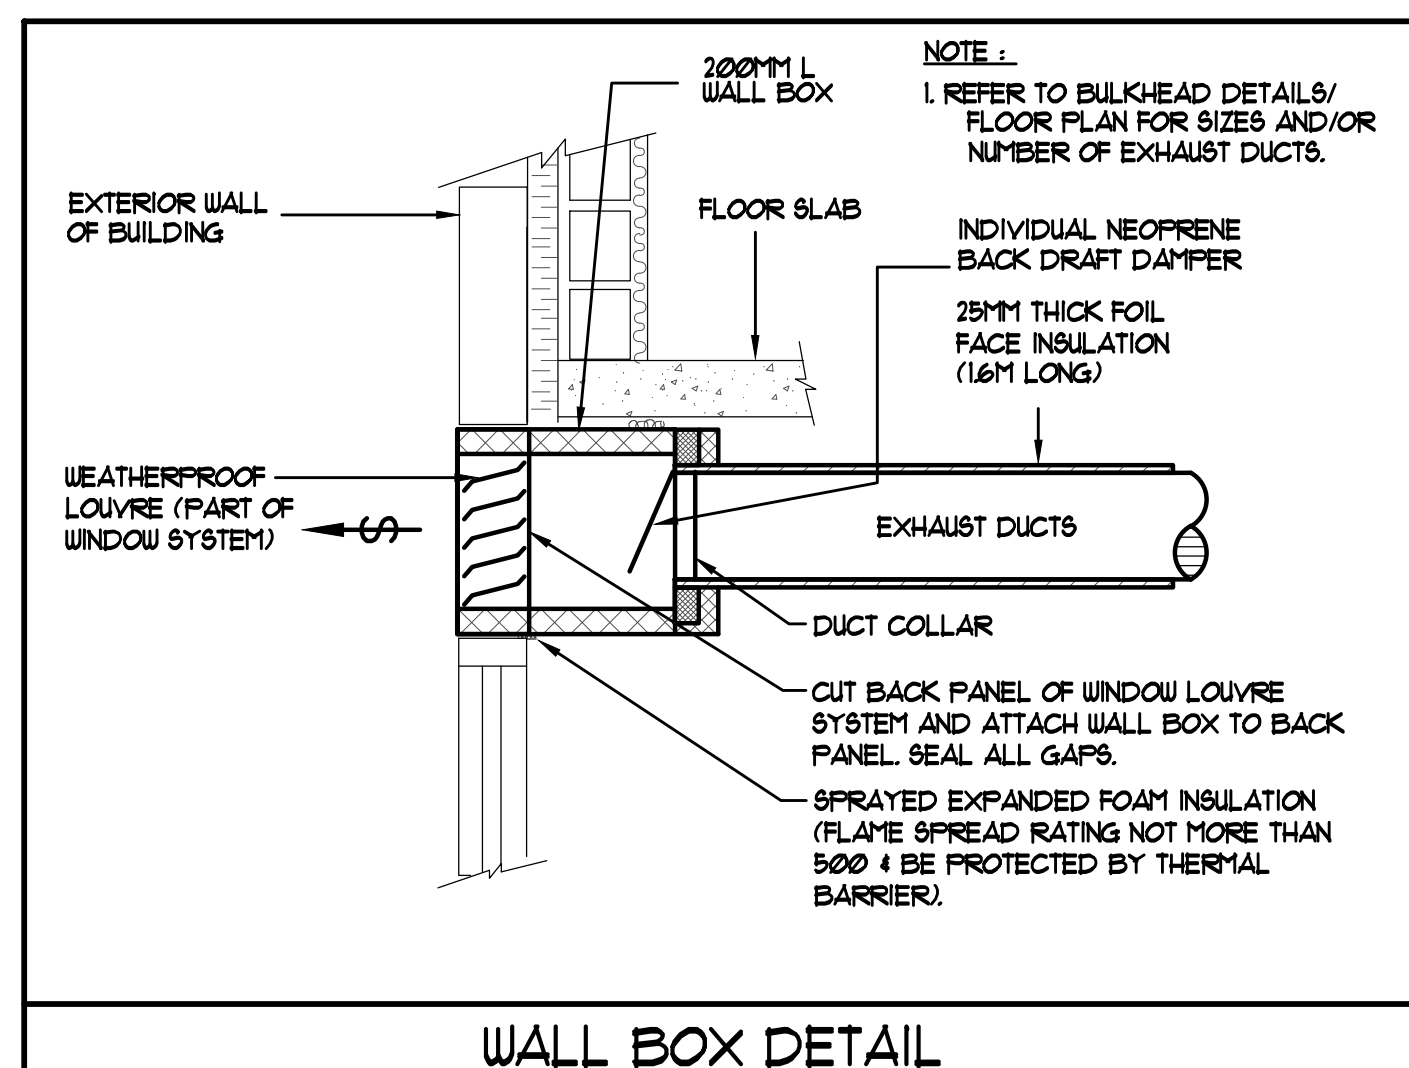
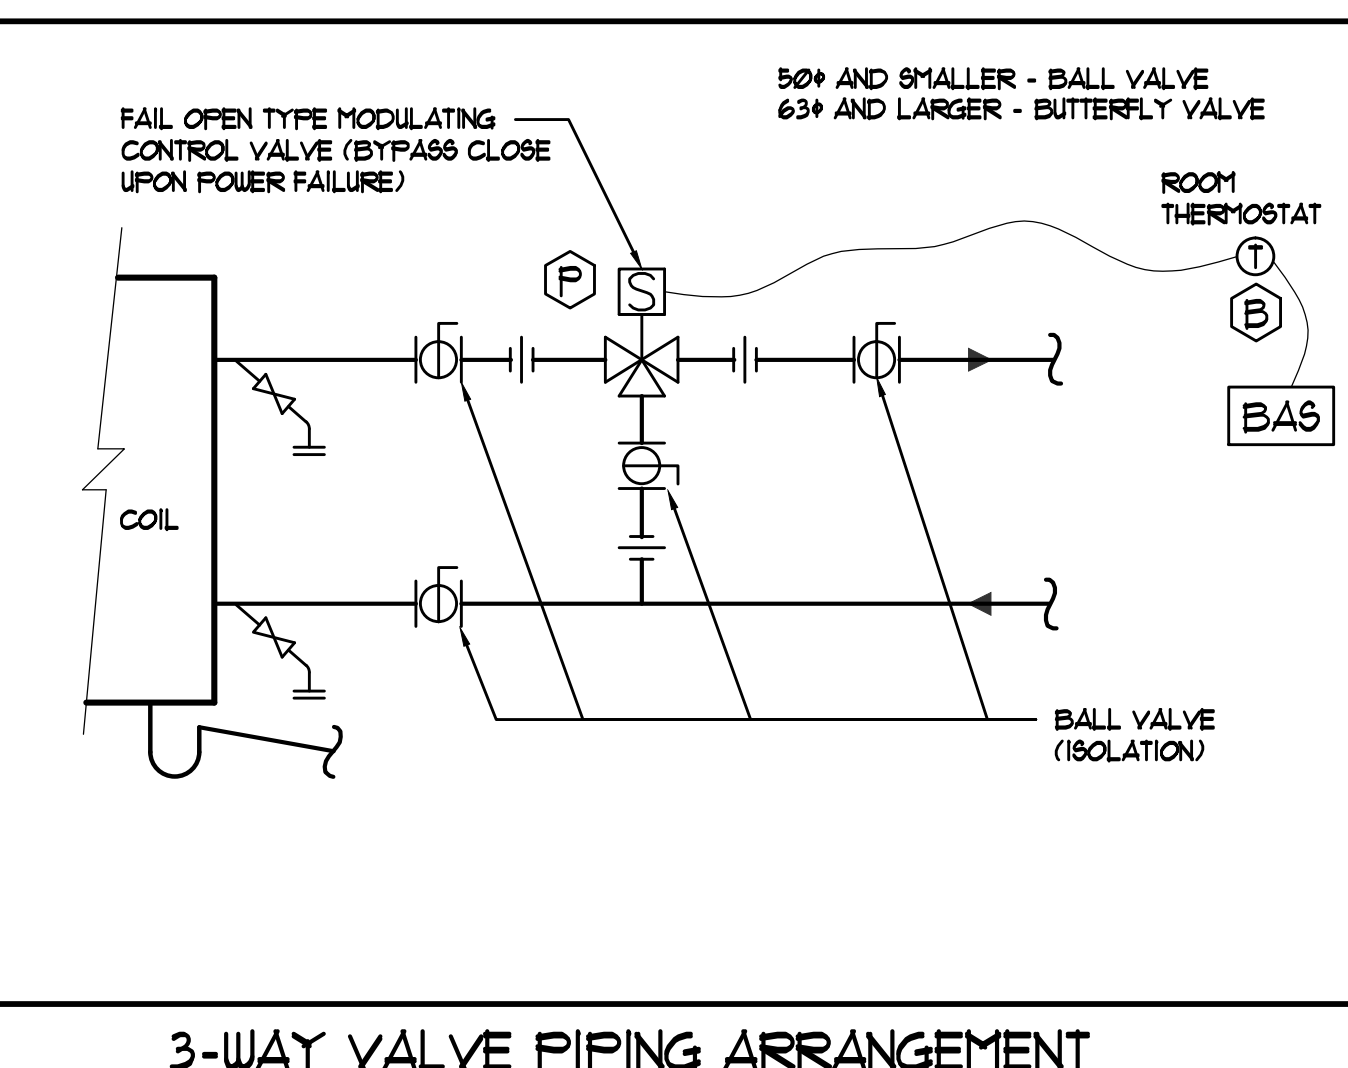
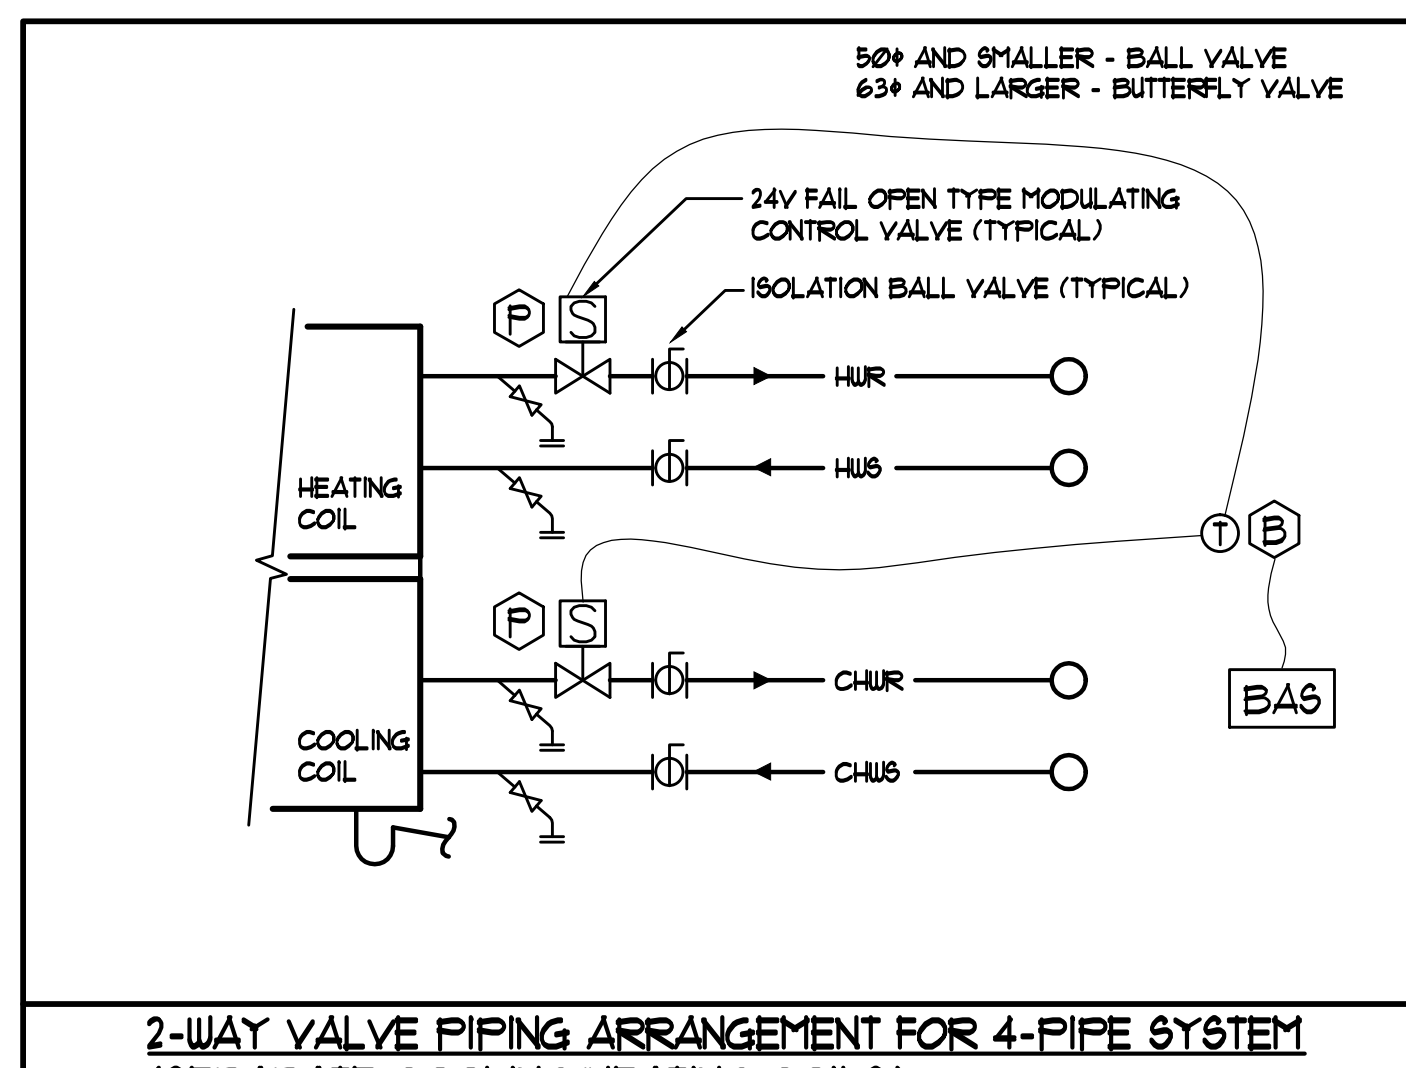
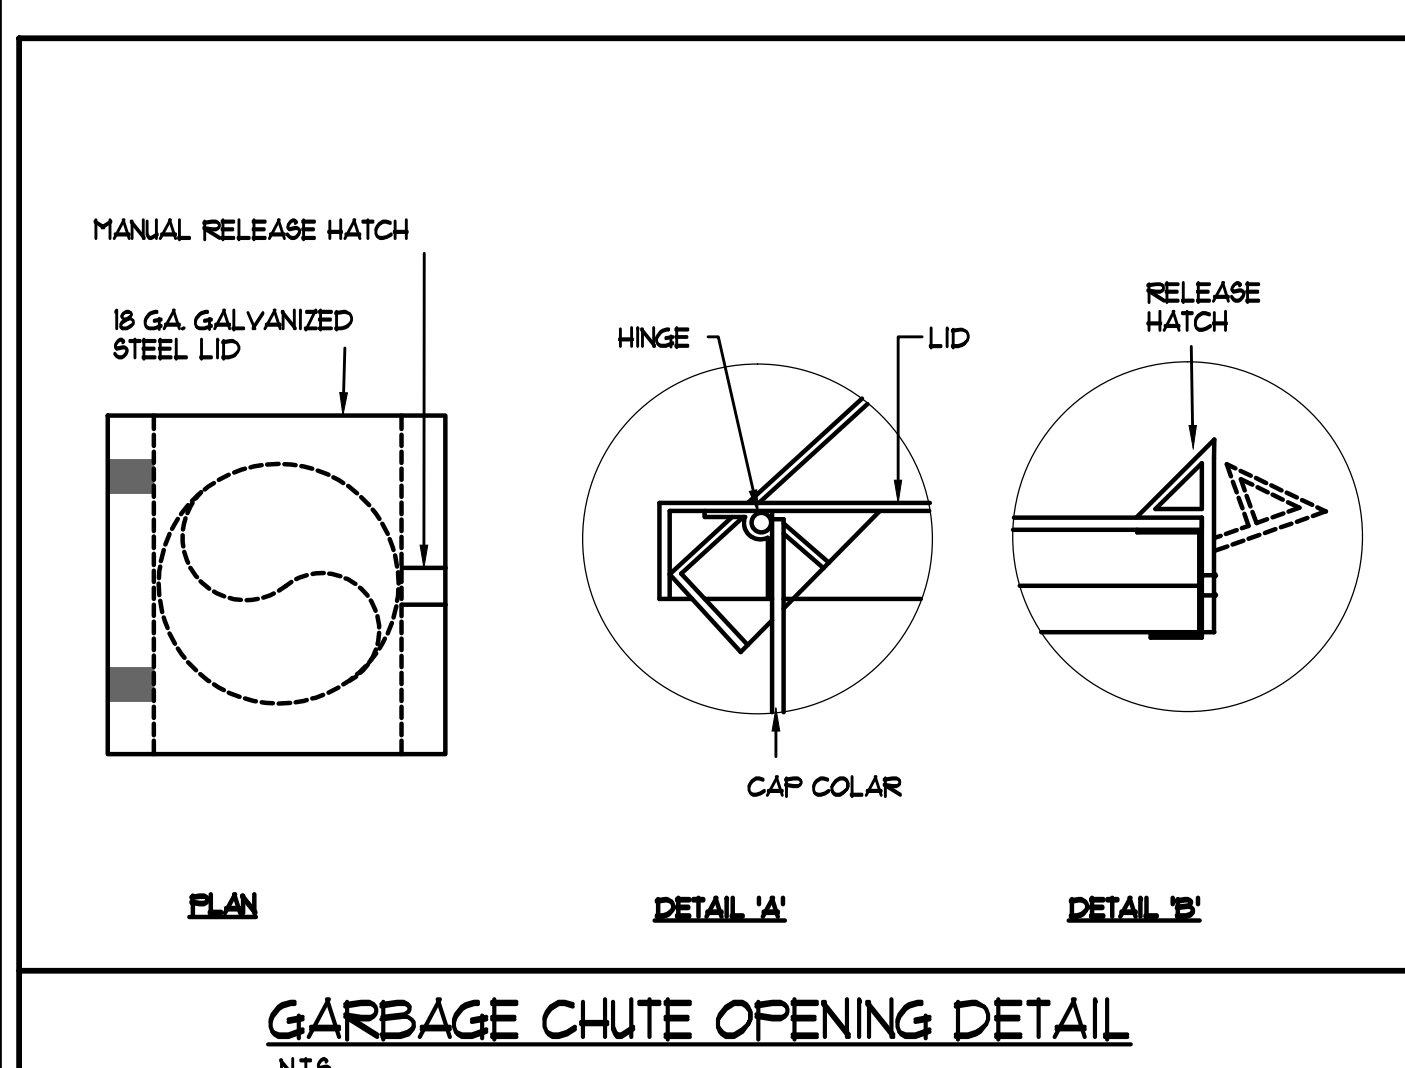
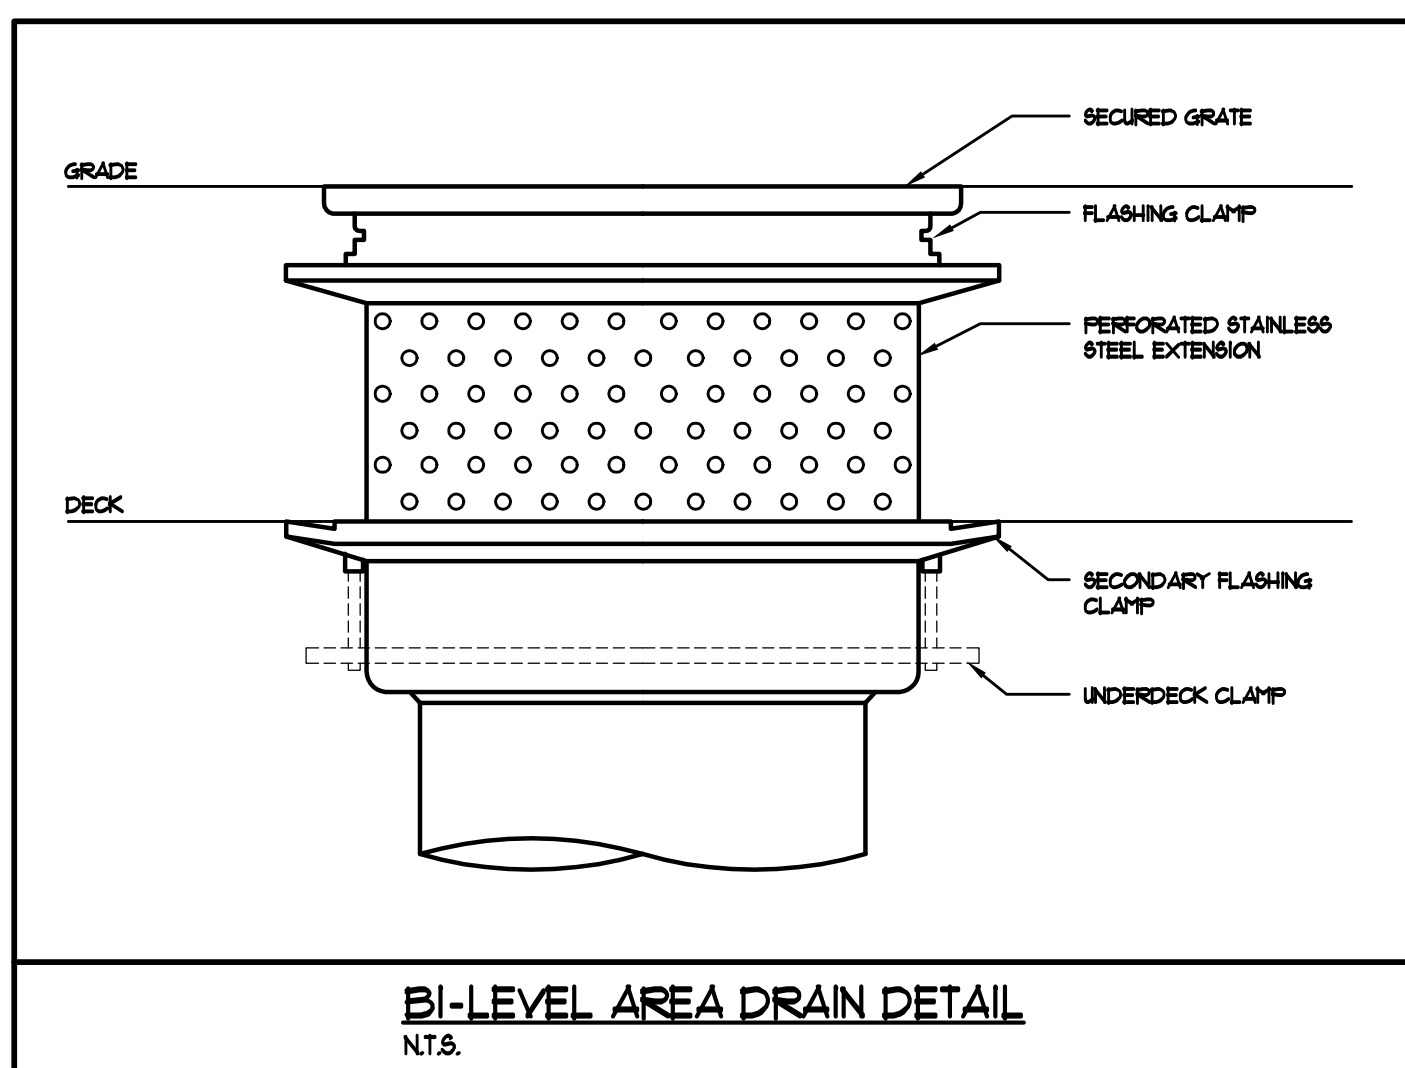
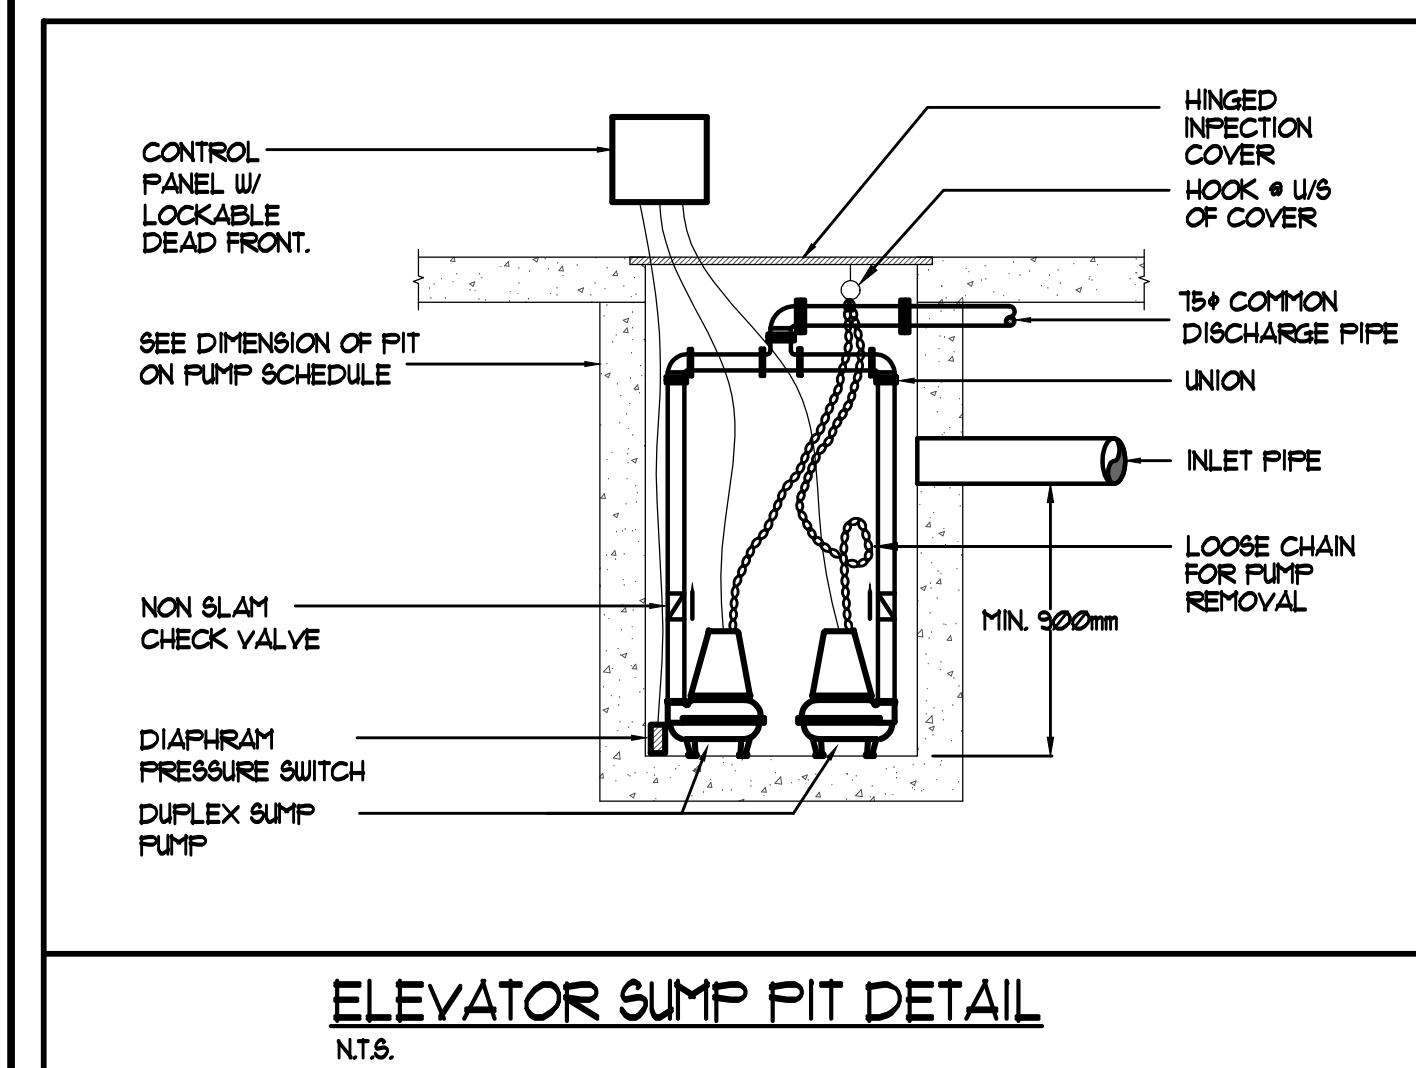
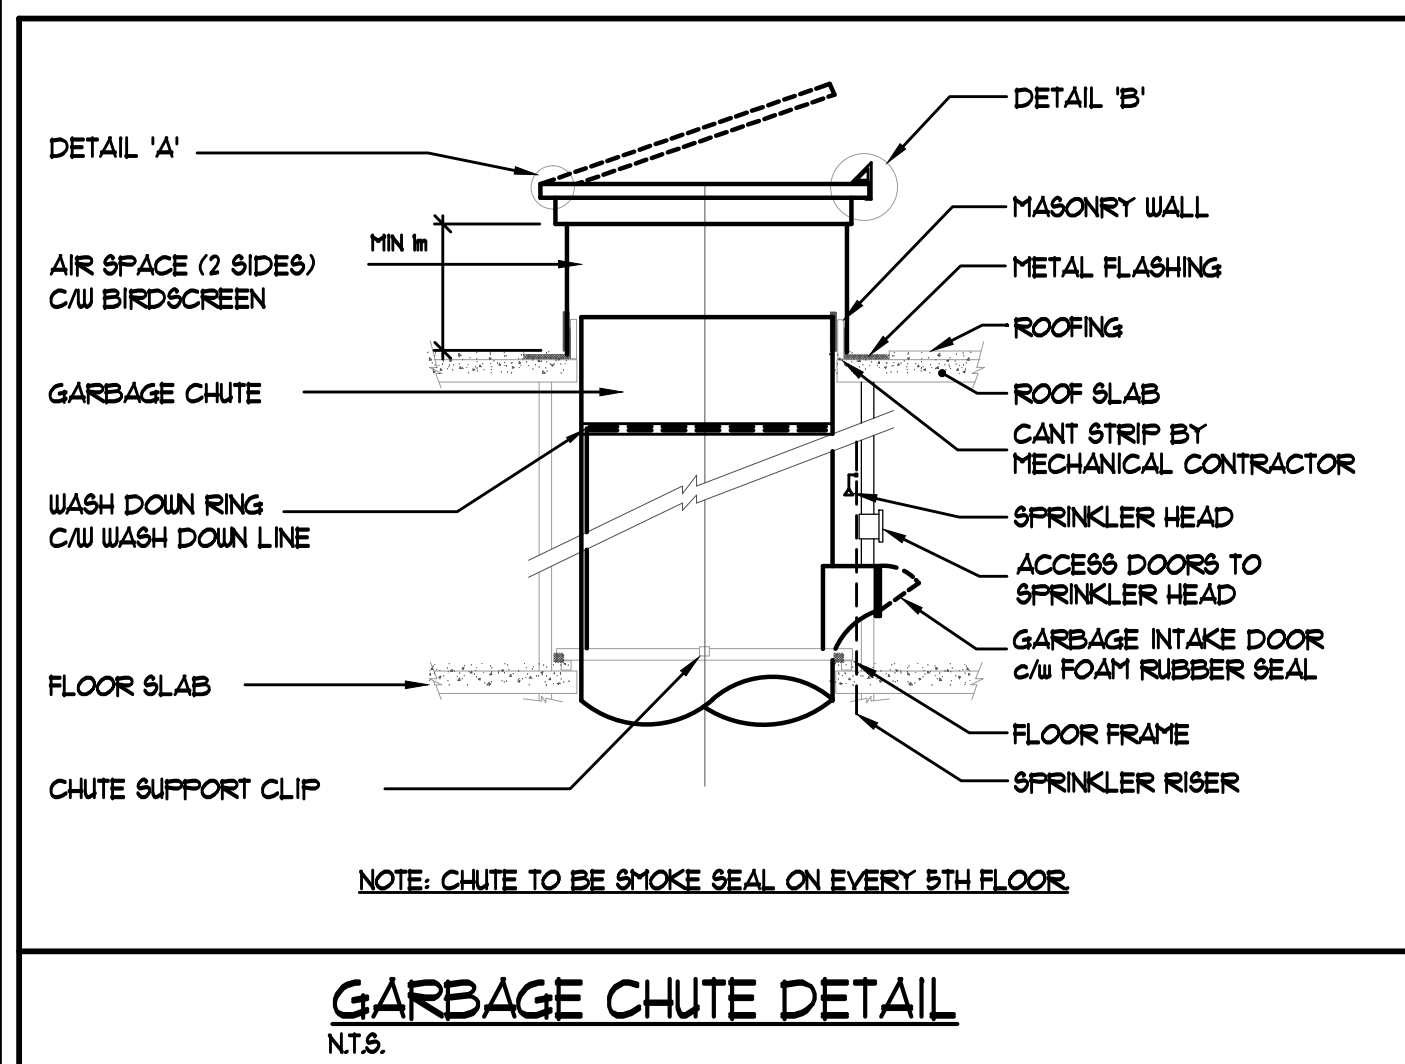
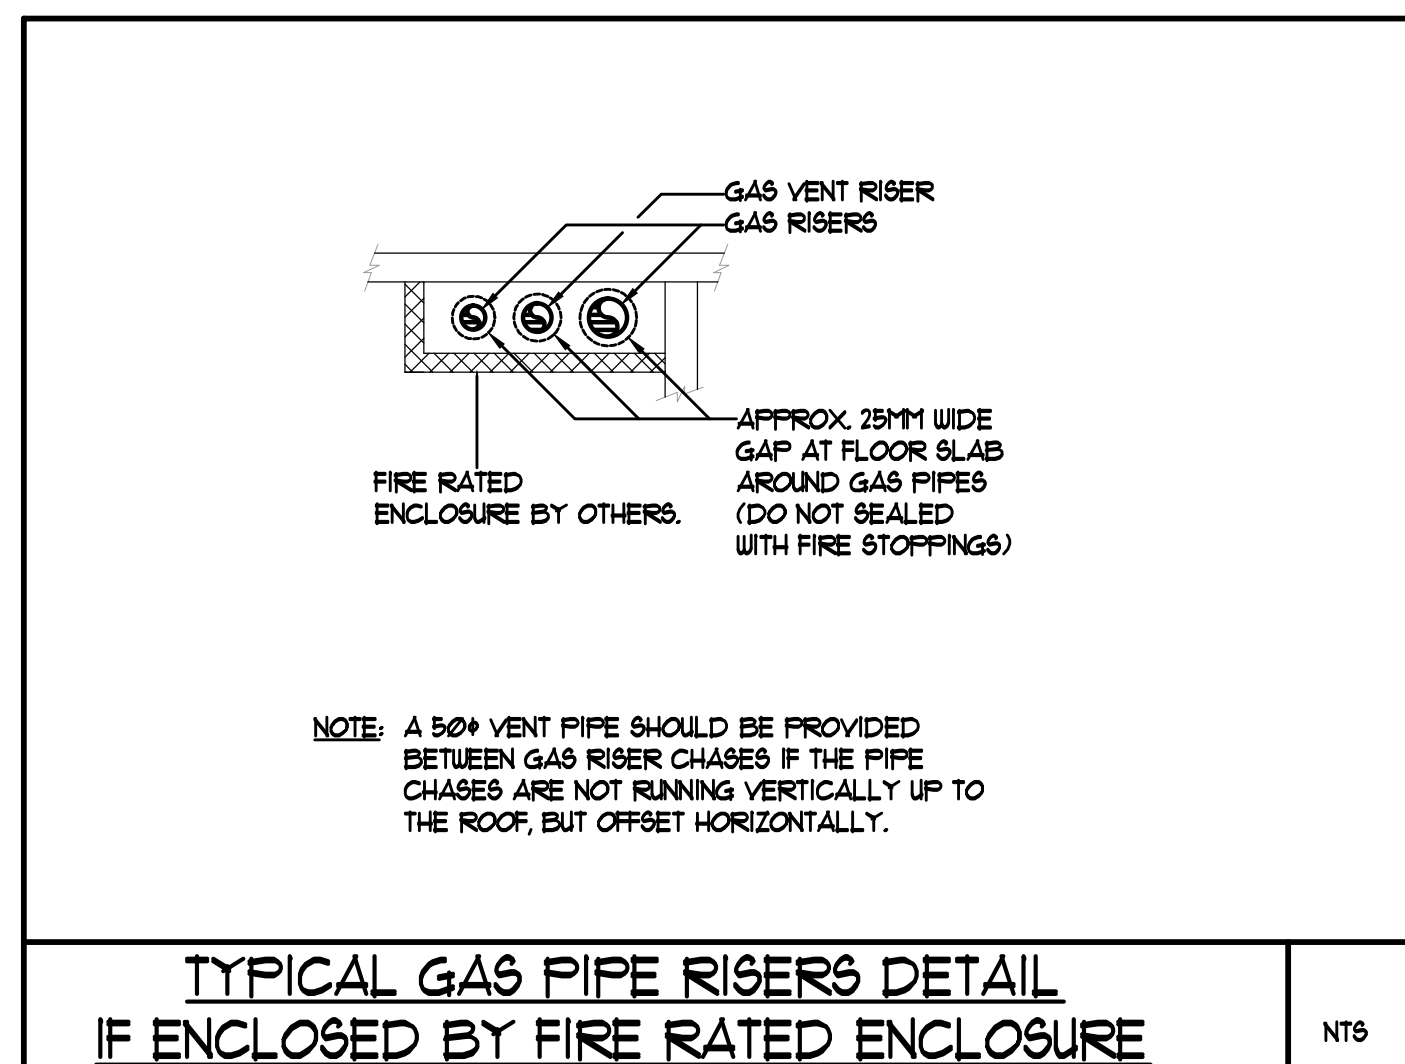
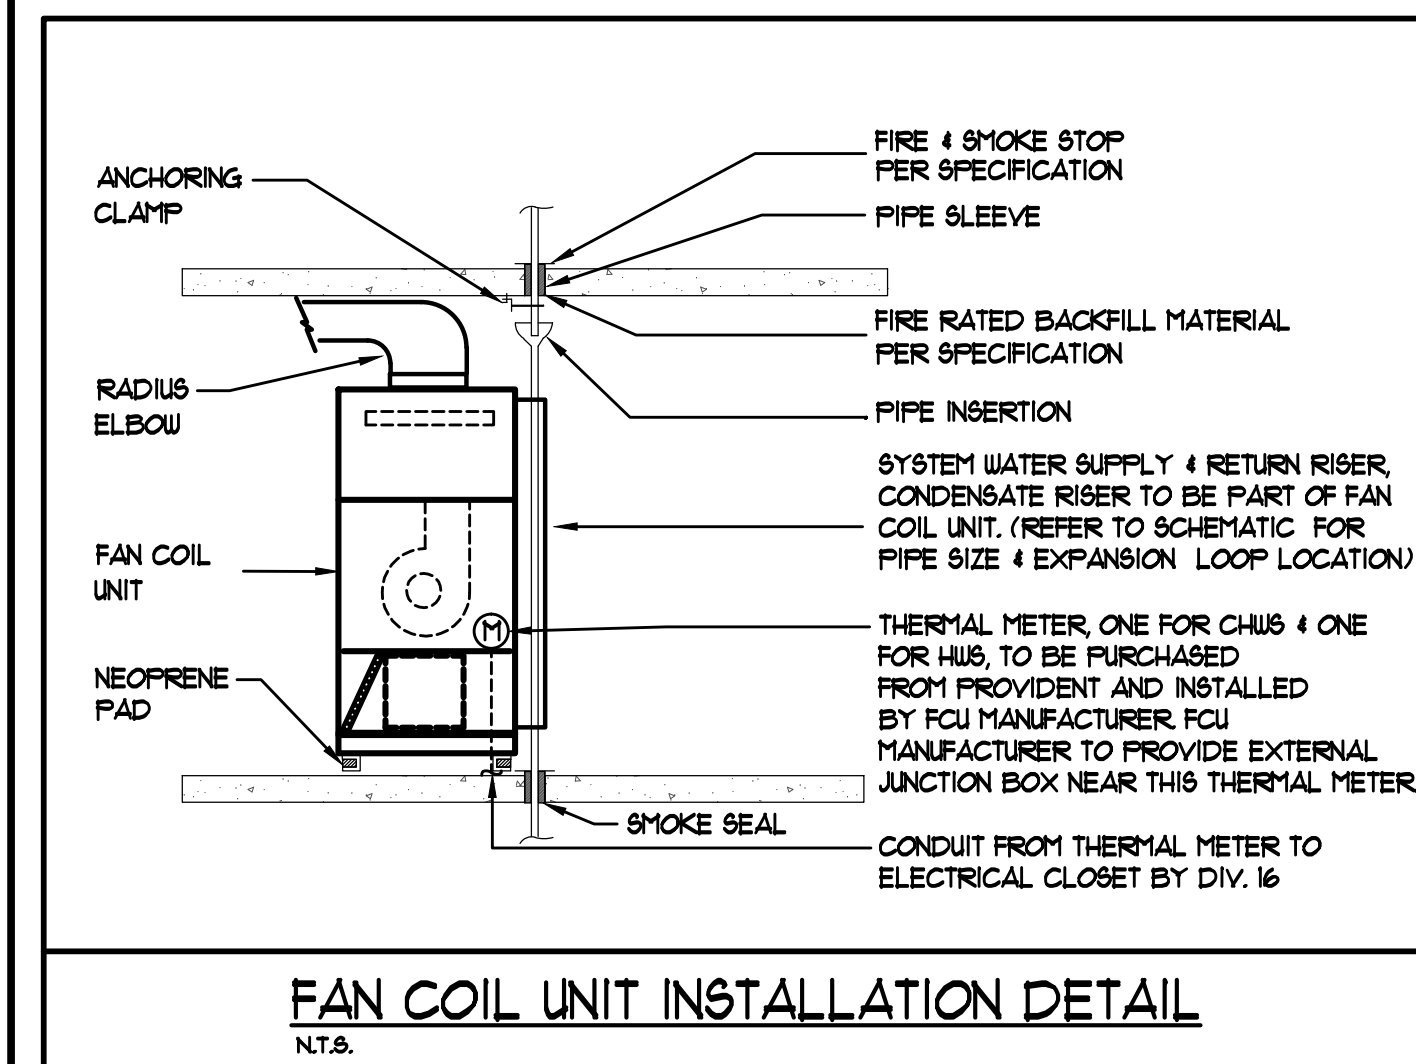
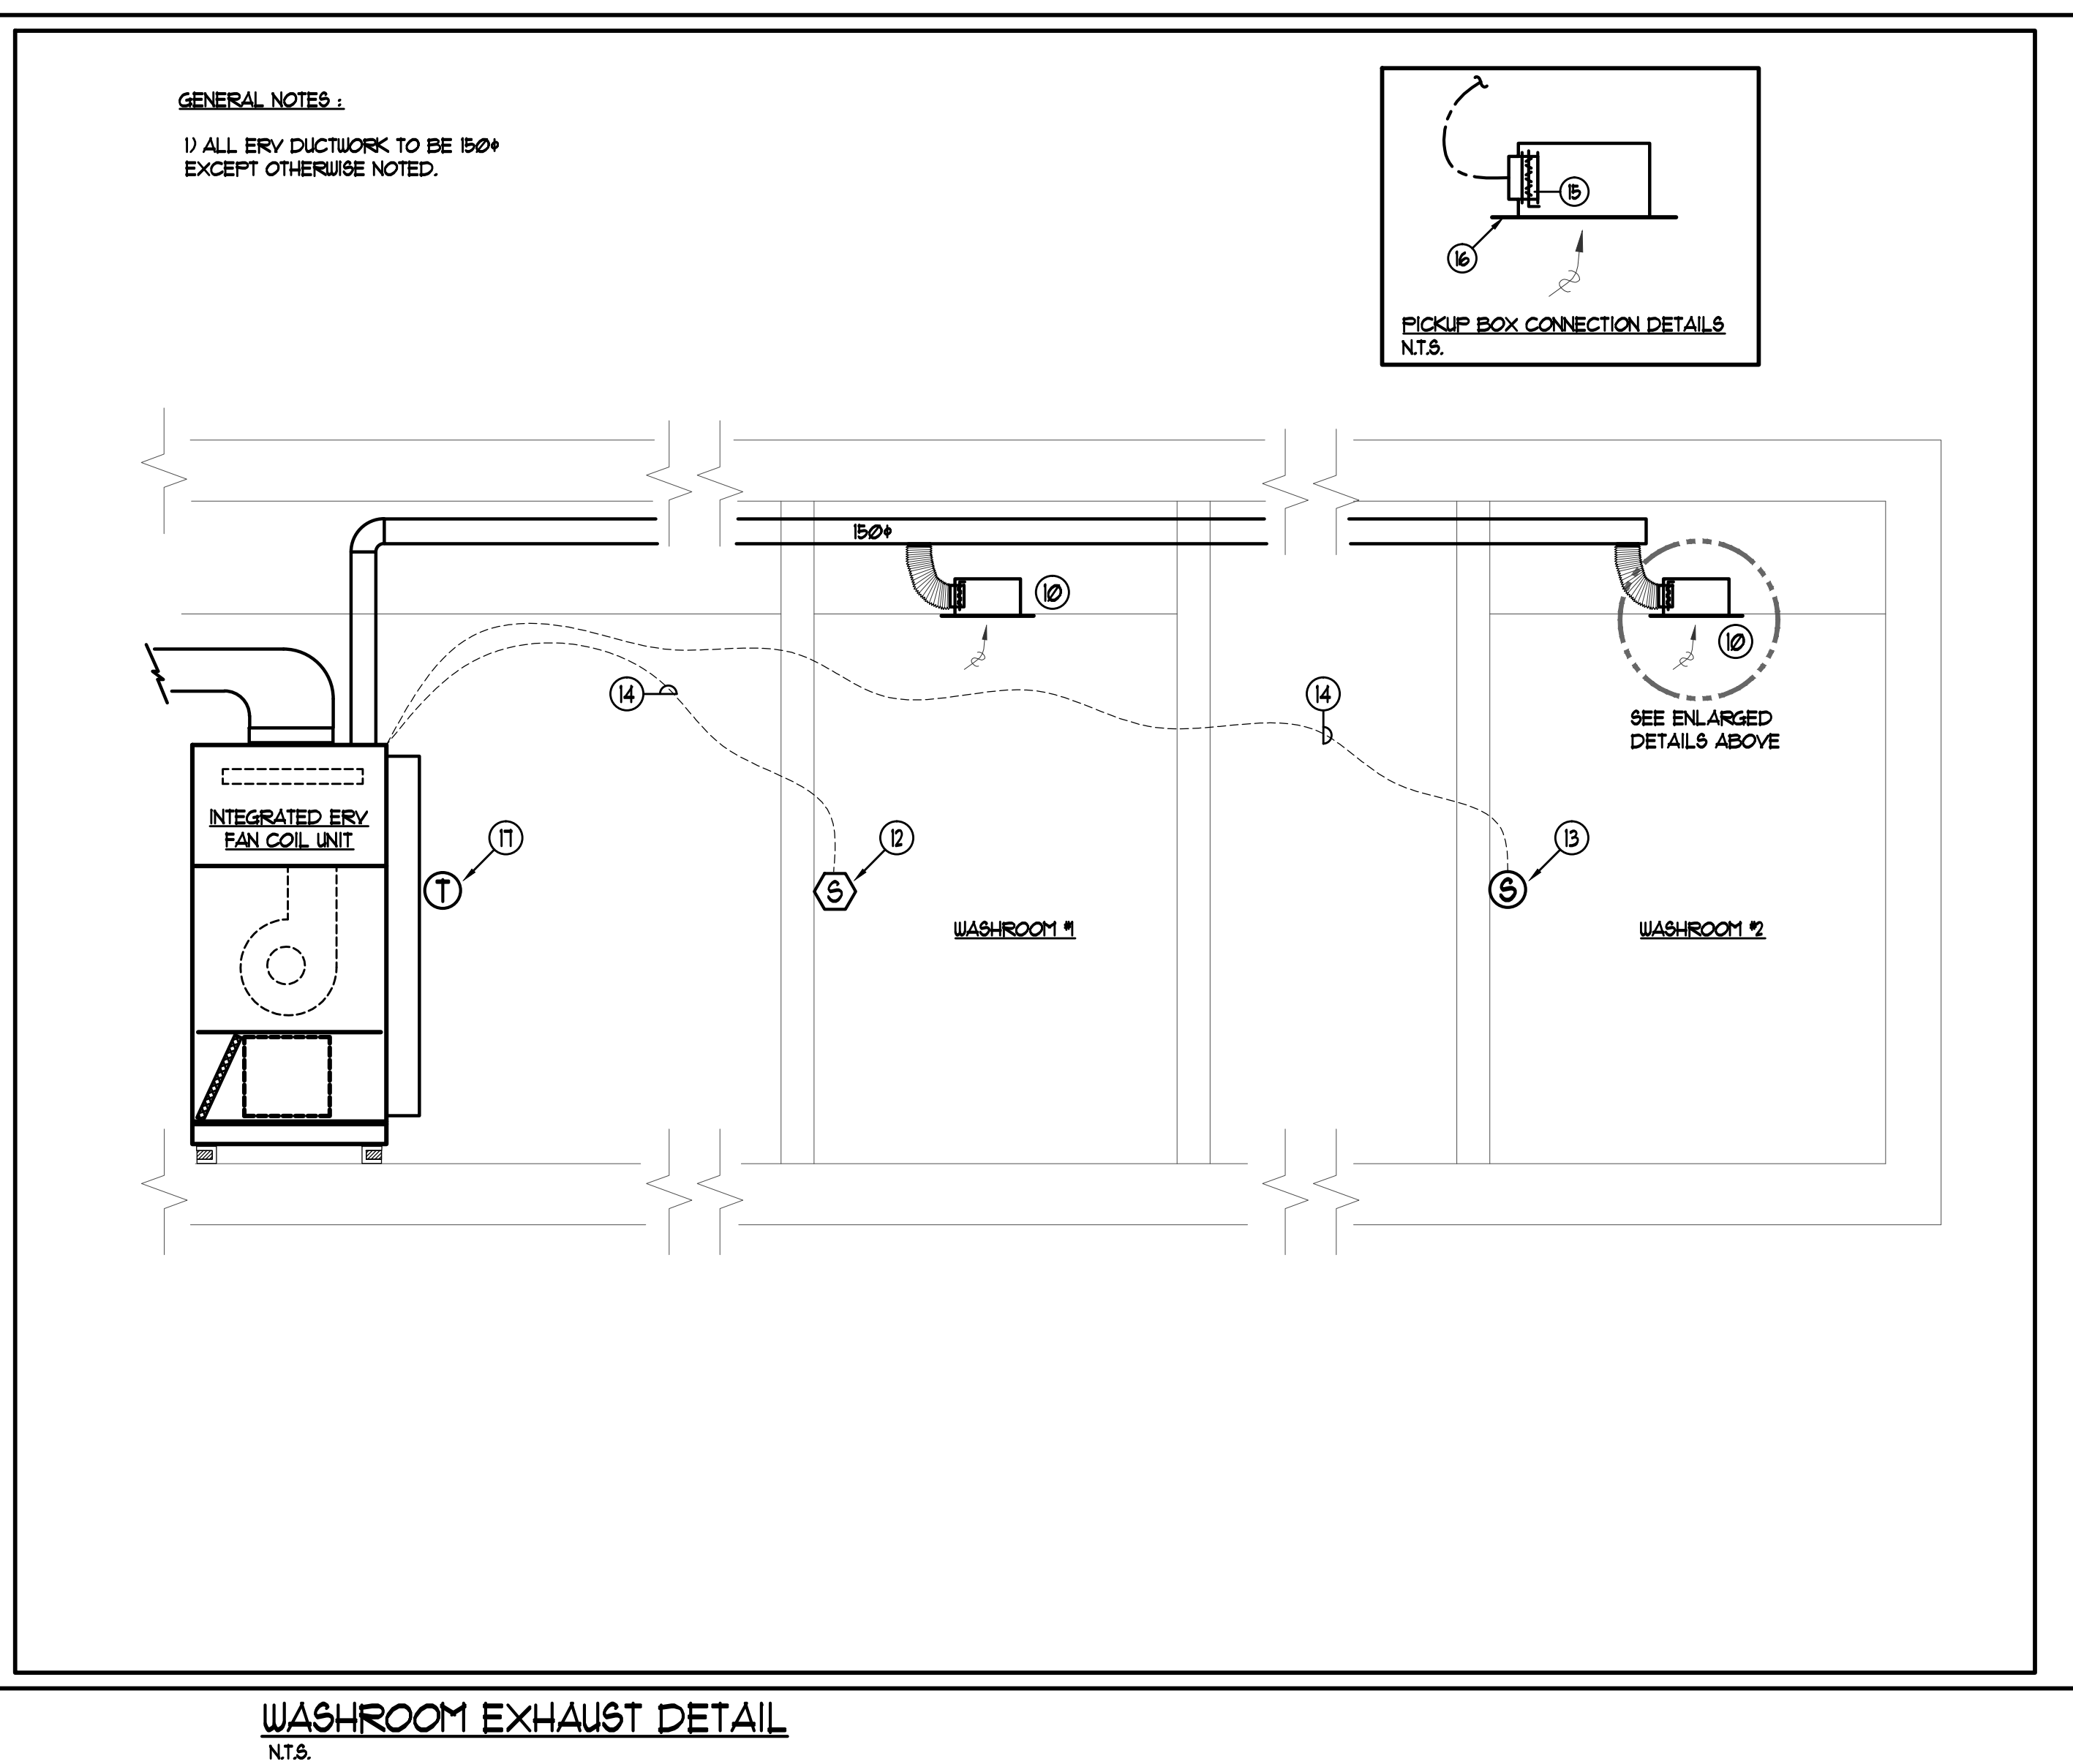
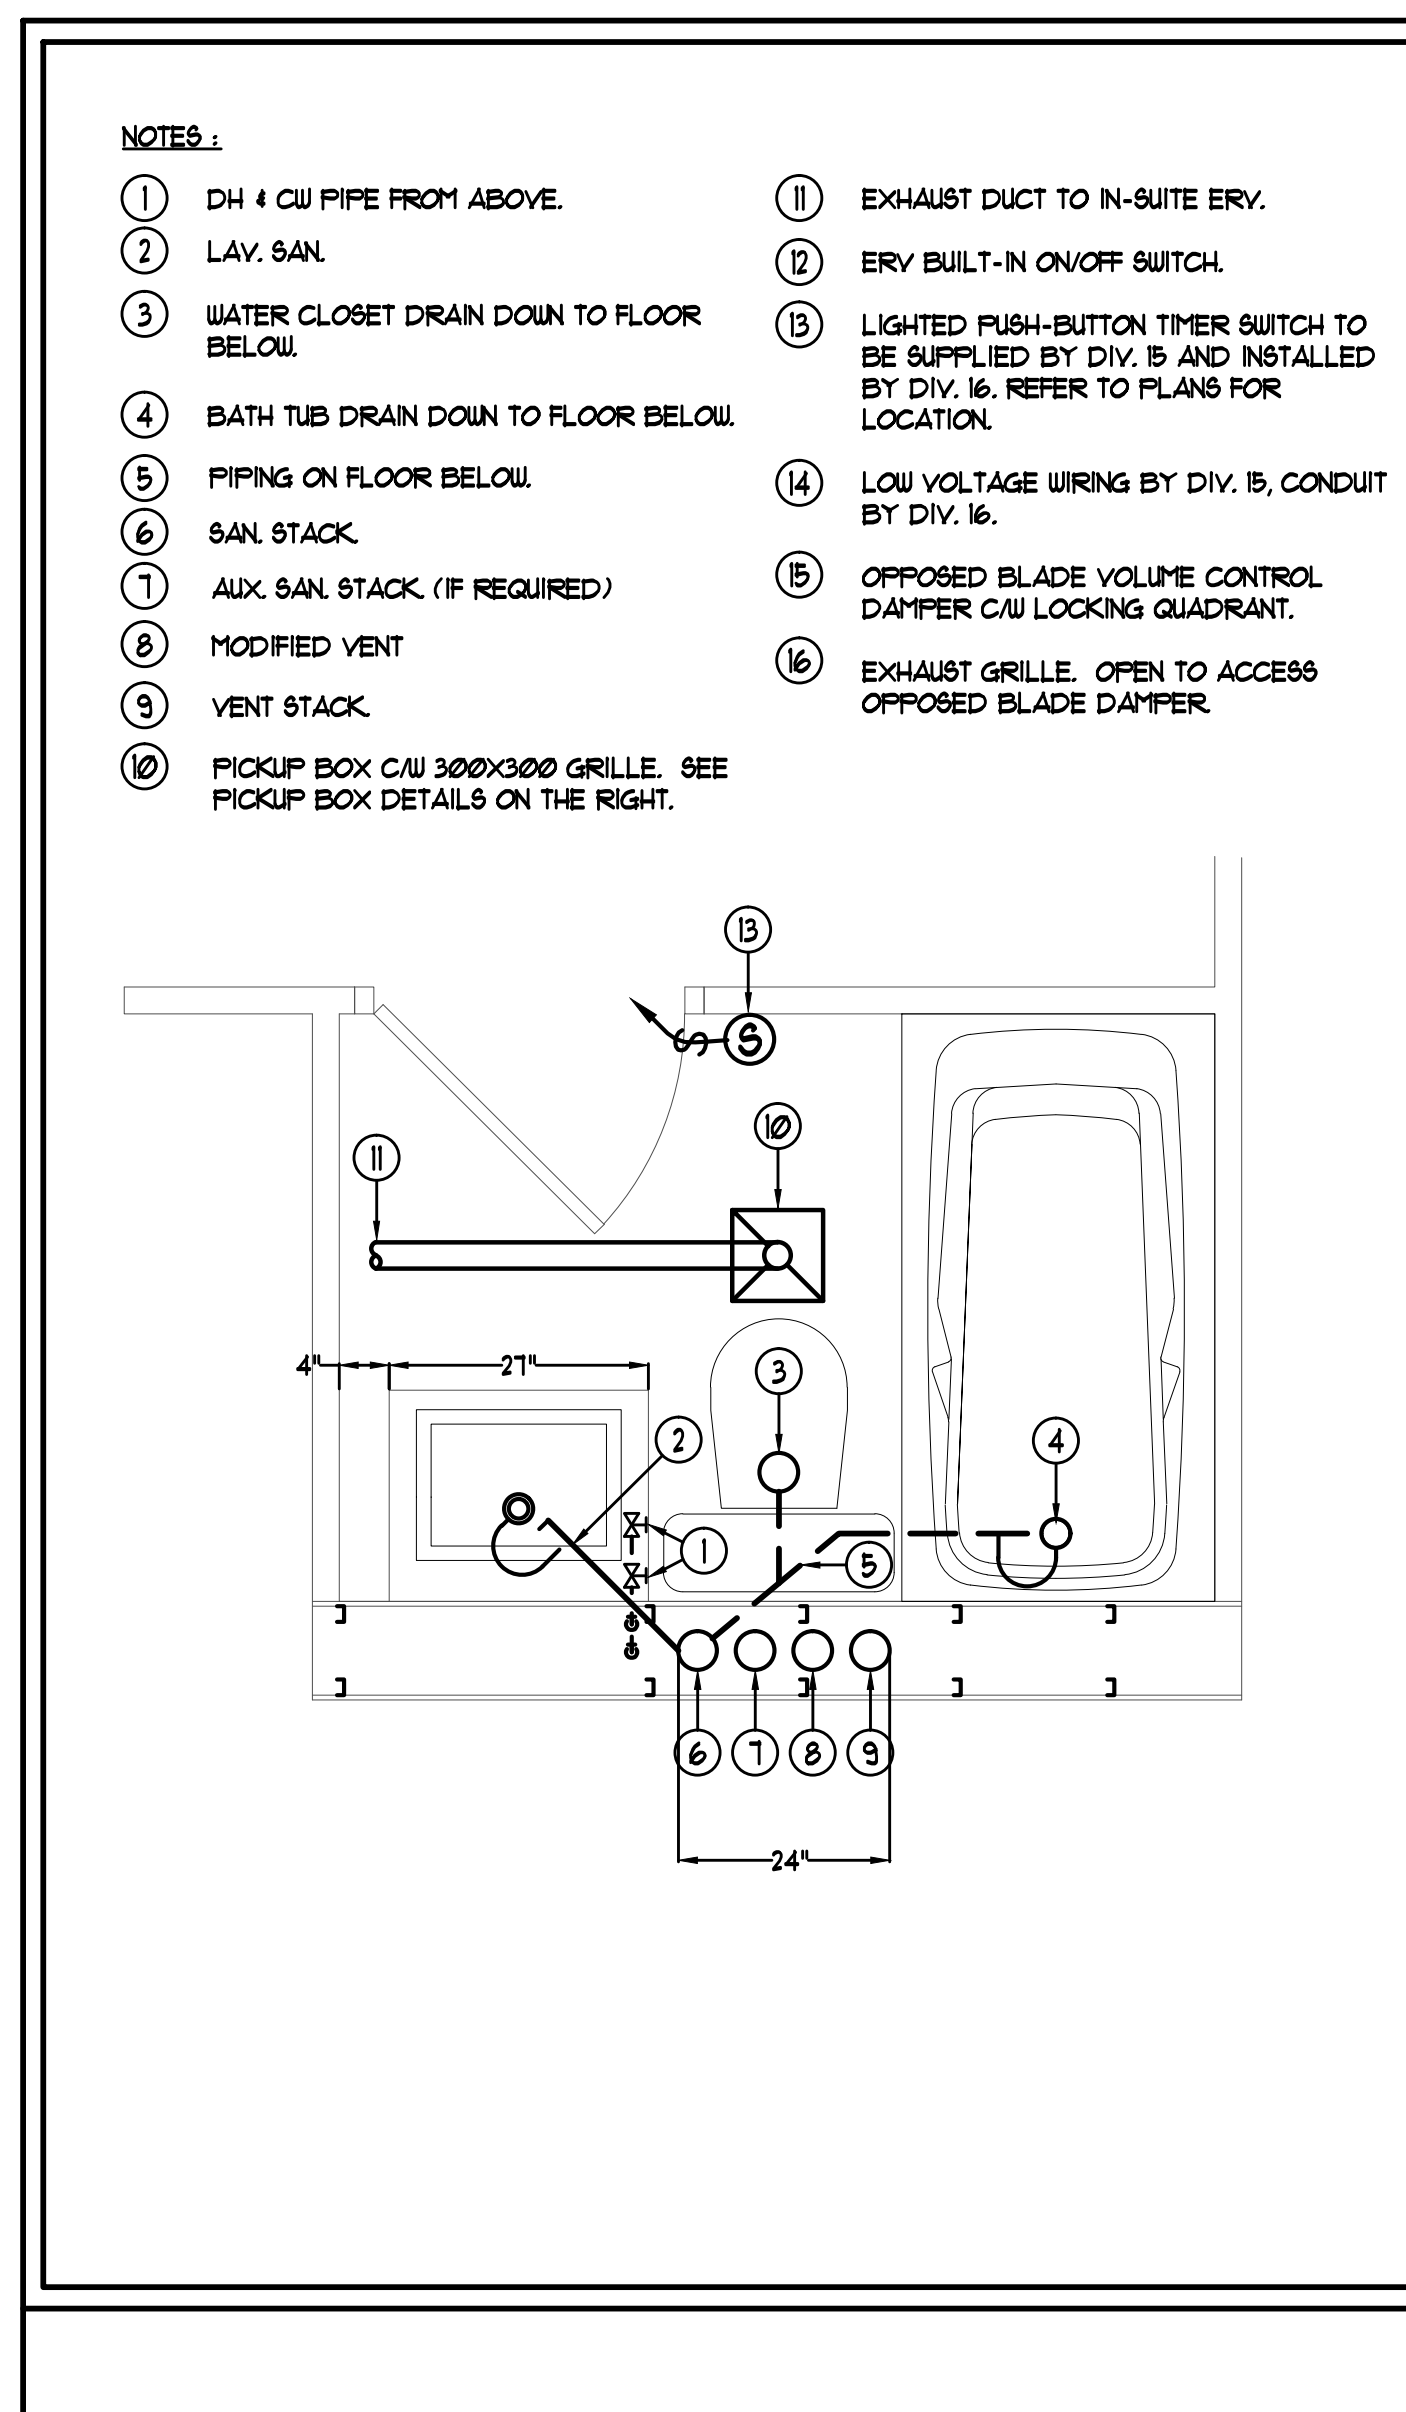
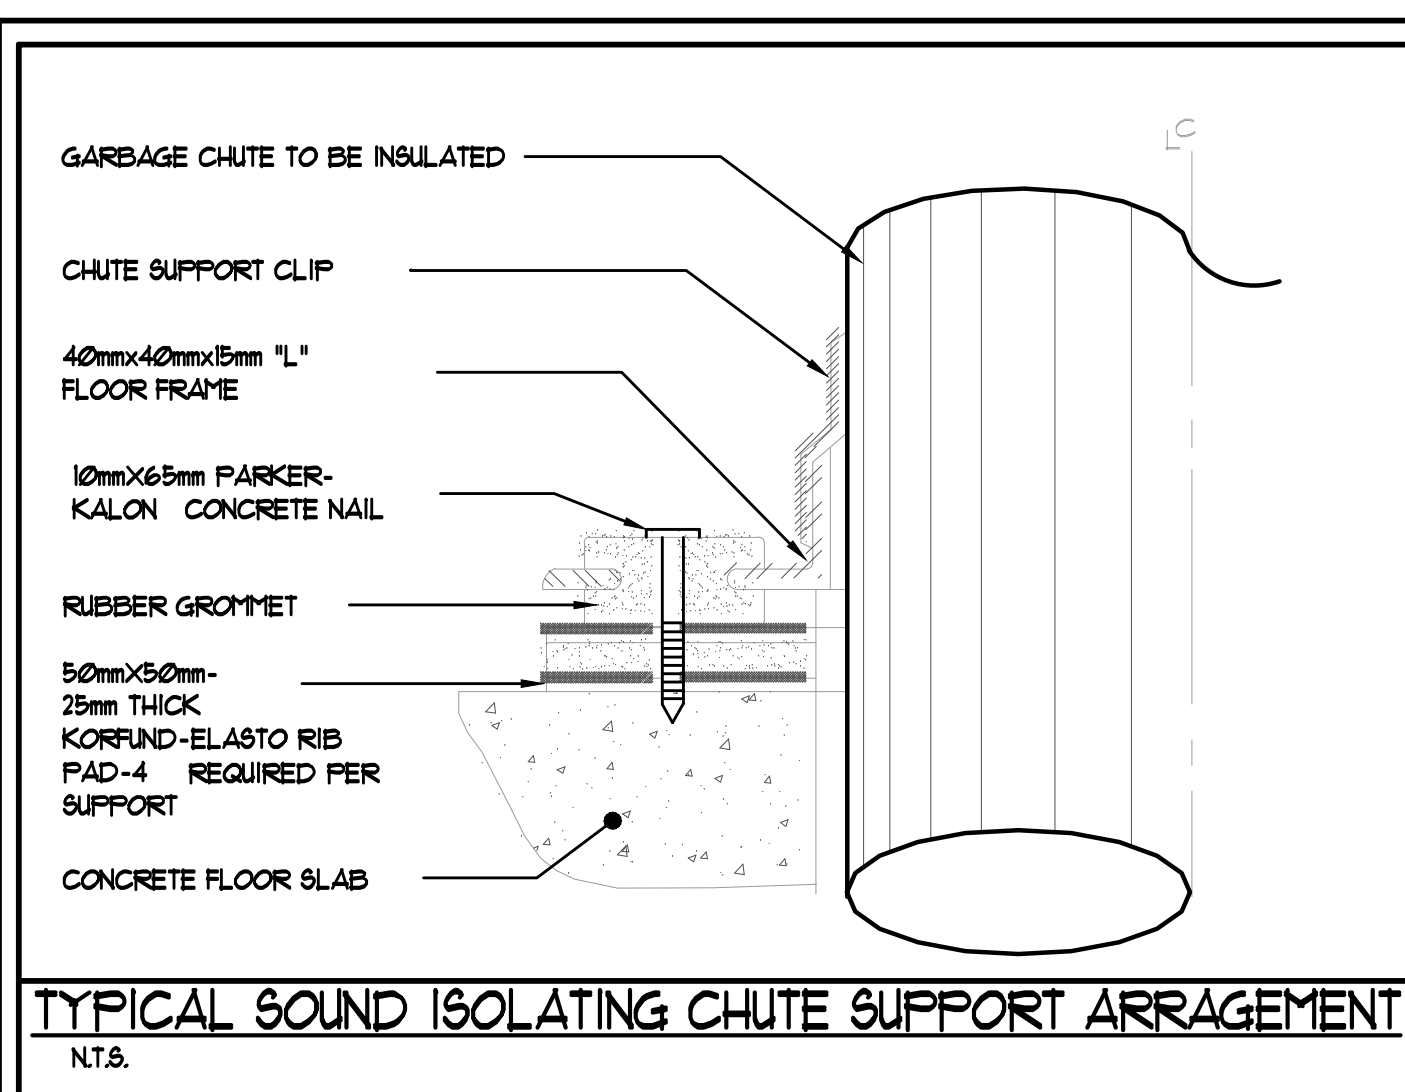
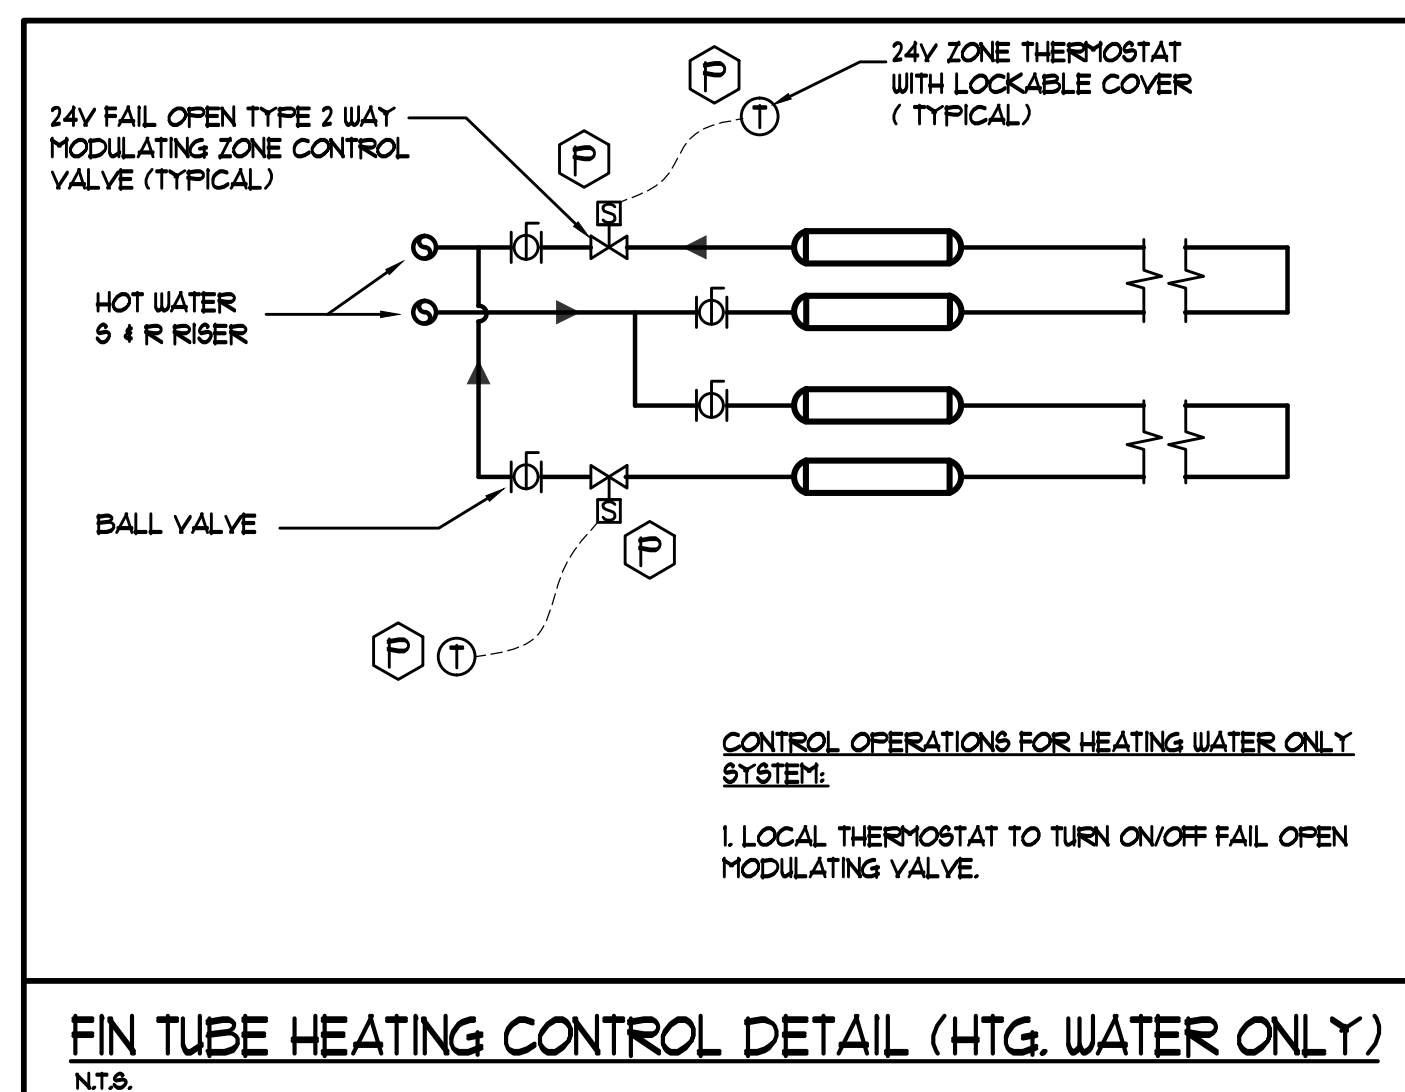


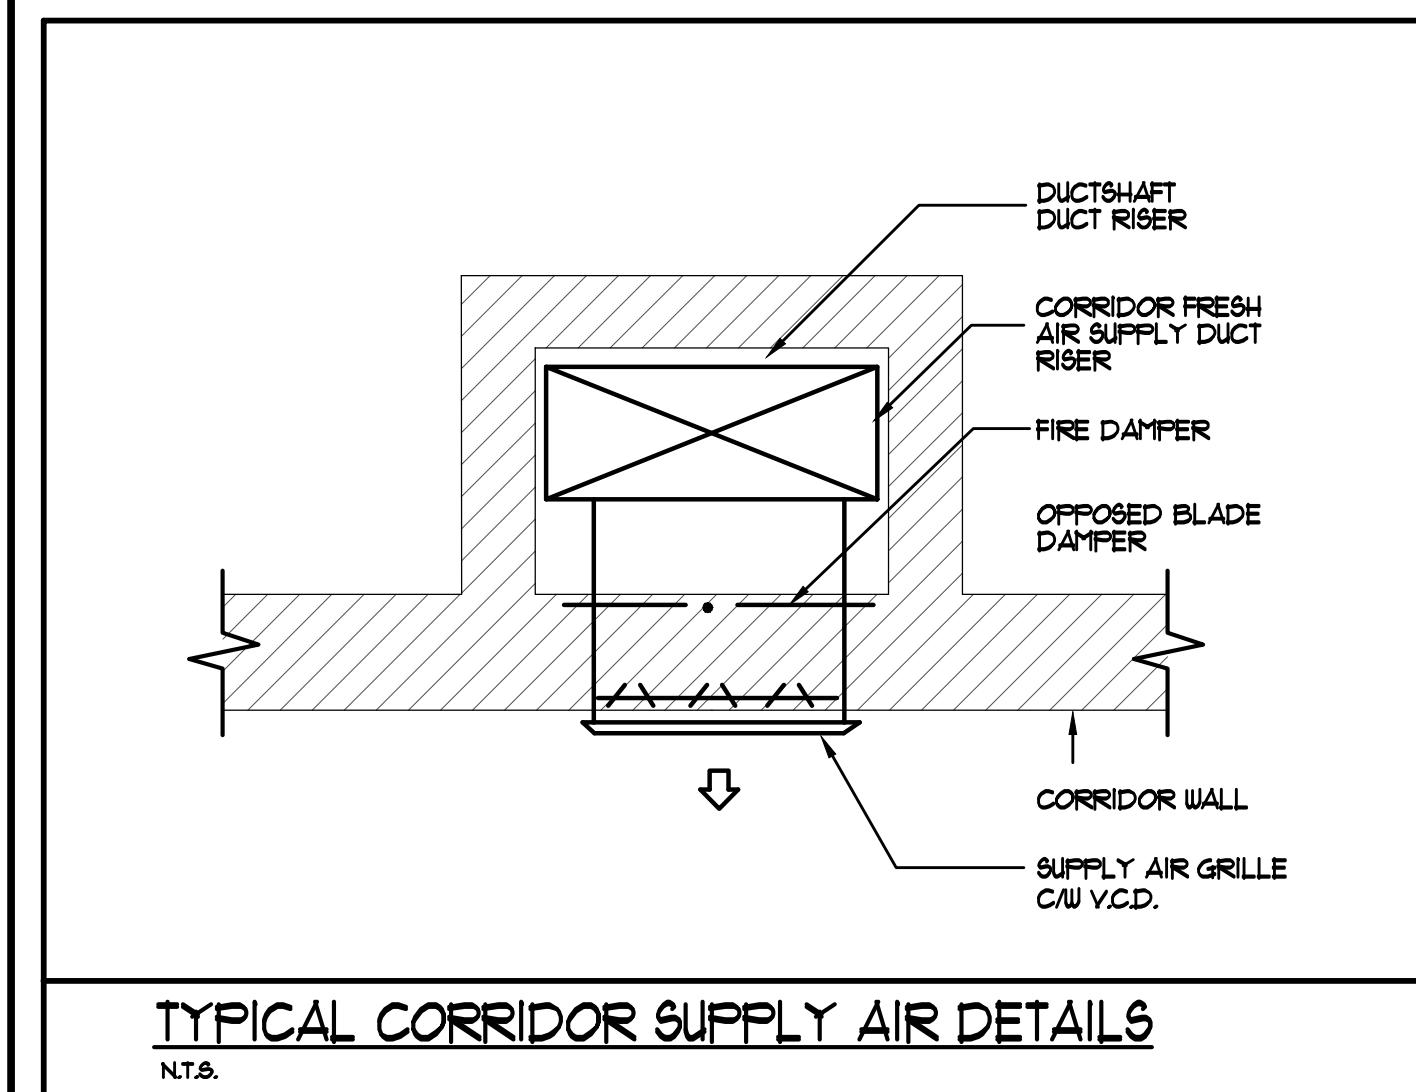

06-04/B	D		ISSUED FOR SITE INSTRUCTION #1-3	E.P.
04-21/B	4		ISSUED FOR CITY COMMENTS	E.P.
09-23/A	3		ISSUED FOR TENDER	E.P.
07-08/A	2		RE-ISSUED FOR PERMIT	E.P.
05-30/A	1		ISSUED FOR PERMIT	E.P.
DATE	NO		DESCRIPTION	BY

MARK VOID ALL PRINTS DATED PREVIOUS
TO FINAL DATE ABOVE

REVISIONS

CONTRACTOR MUST CHECK AND VERIFY ALL DIMENSIONS AND CONDITIONS ON THE JOB AND REPORT DISCREPANCIES TO THE ENGINEERS BEFORE PROCEEDING WITH THE WORK. THIS DRAWING IS THE PROPERTY OF THE ENGINEERS AND MUST BE RETURNED UPON COMPLETION OF THE WORK.

DRAWINGS ARE NOT TO BE SCALED



175 West Beaver Creek Road, Unit 31
Richmond Hill, Ontario L4B 3M1
Tel: 905 882-5445

Fax: 905 882-5441
 DRAWING TITLE:
 DETAIL S #1

DELETED

PROJECT TITLE:
SQ ALEXANDRA PARK
BLOCK II

38 CAMERON STREET			ONTARIO
TORONTO			
DRAIN BY:	CHECKED BY:	SCALE:	