


REVIEW PENDING

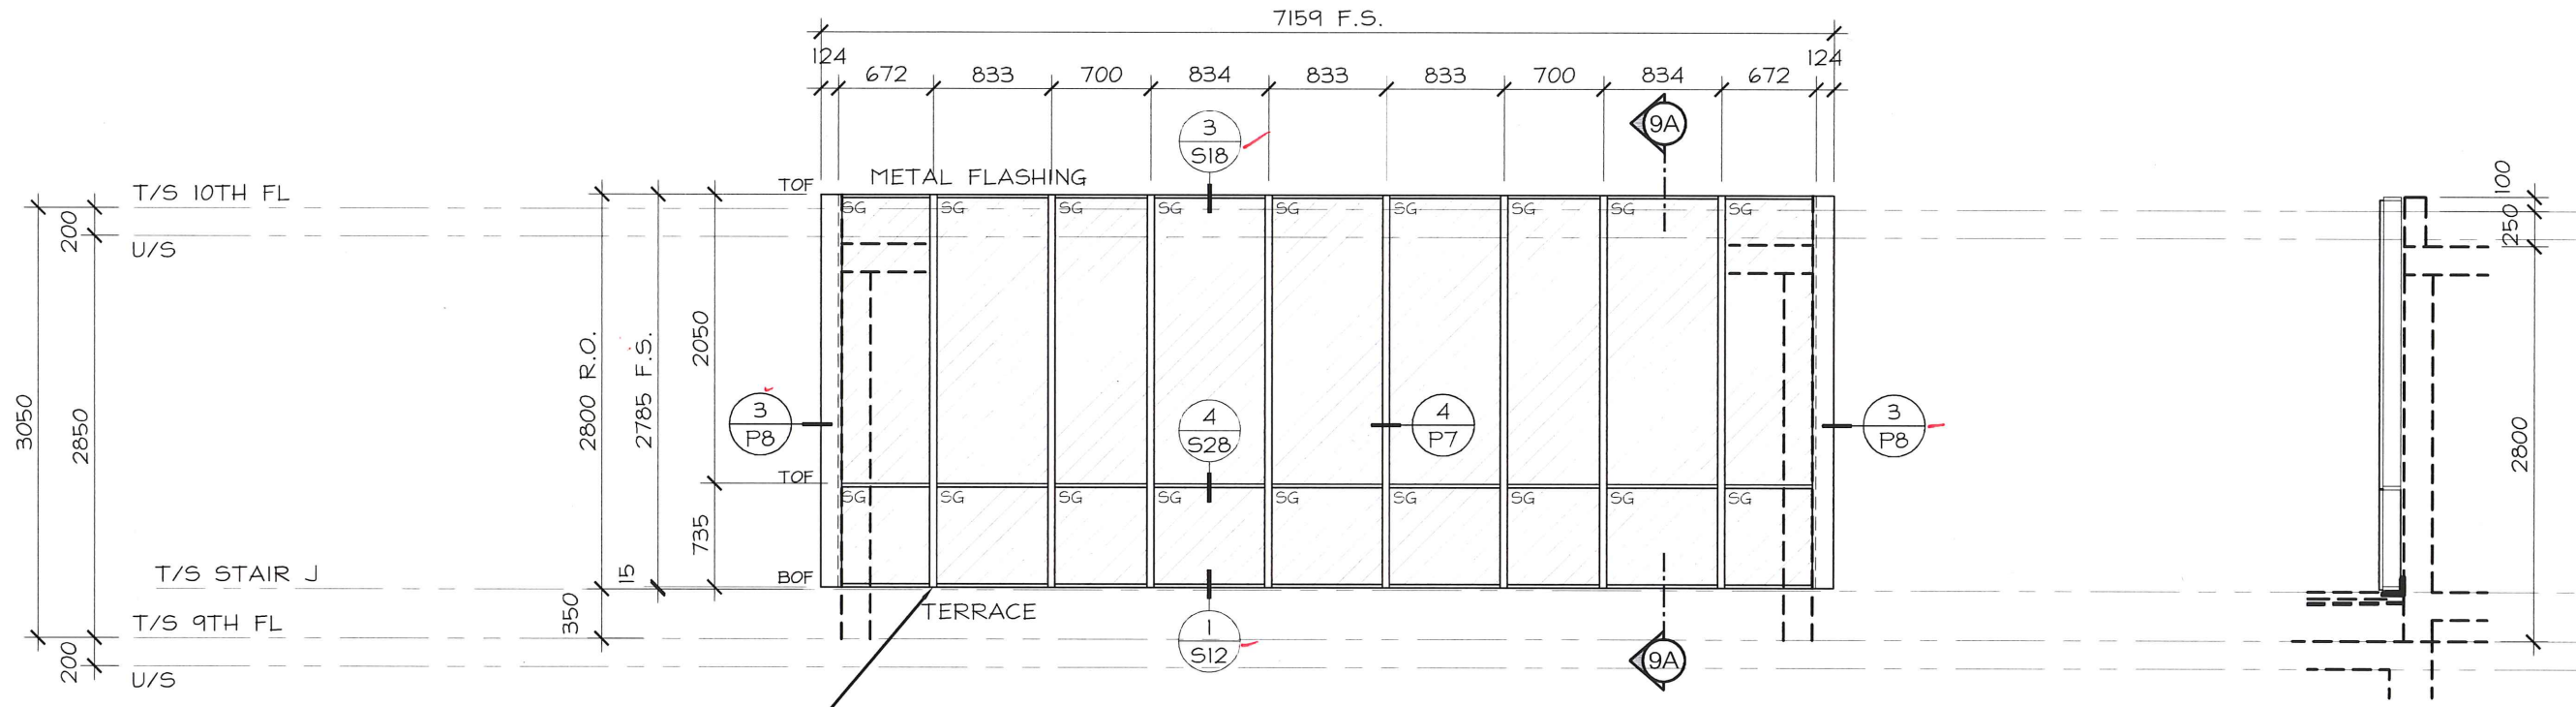

ARCHITECT: PROVIDE
CONCRETE CURB FOR
WINDOW SUPPORT.
REFER TO
ARCHITECTURE DETAILS
7/A609

REFER TO ARCH.
DRAWING 1/A306

W9-17 1 REQUIRED
2487 SERIES

9A-9A
CROSS SECTION
ARCH. REF. 1/A505



No.	REVISION	BY	DATE

PROJECT NAME: SQ ALEXANDRA PARK - BLOCK11
 DRAWING TITLE: 9th FLOOR ELEVATIONS
 ARCHITECT: TEEPLE ARCHITECTS
 CONTRACTOR: TRIDEL
 SCALE: 1:50
 DRAWN BY: S.C.
 DATE: MARCH 4, 2015

DRAWING No.:
E9-17