


REVIEW PENDING

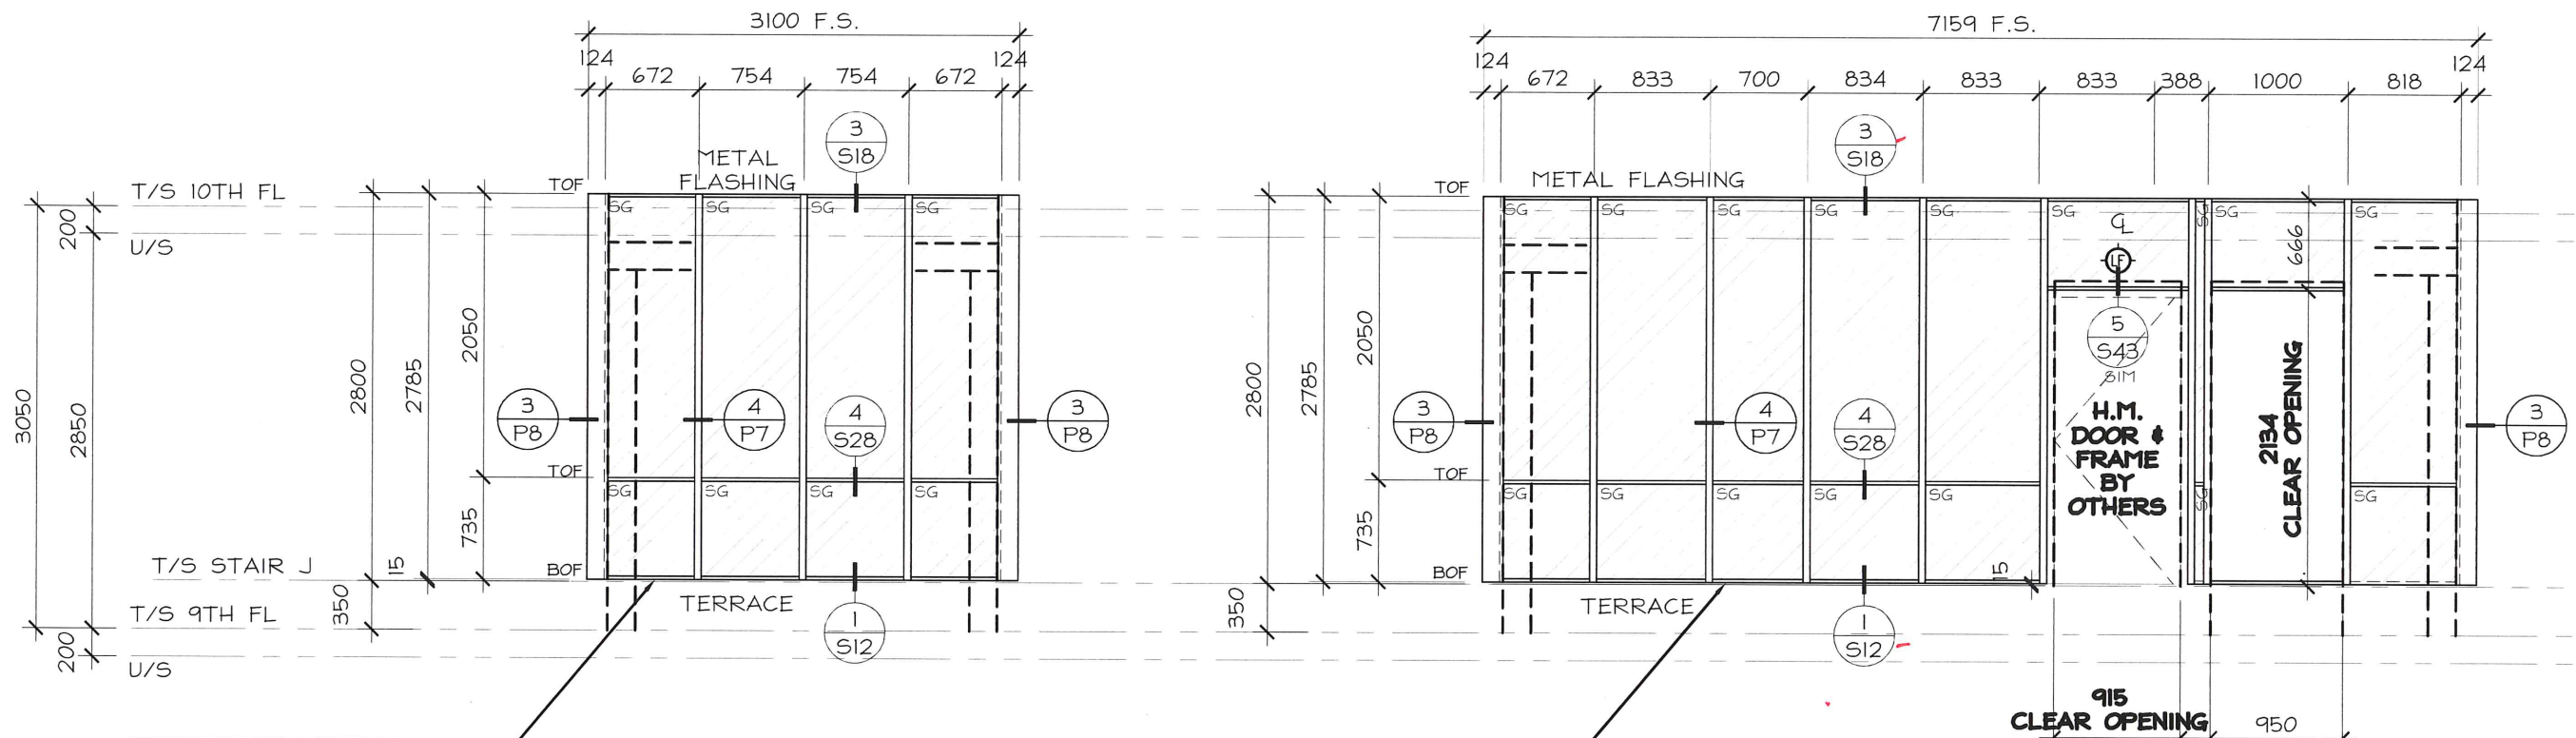

ARCHITECT: PROVIDE CONCRETE CURB FOR WINDOW SUPPORT. REFER TO ARCHITECTURE DETAILS 7/A609

REFER TO ARCH. DRAWING 2/A306  
 W9-18 1 REQUIRED 2487 SERIES

ARCHITECT: PROVIDE CONCRETE CURB FOR WINDOW SUPPORT. REFER TO ARCHITECTURE DETAILS 7/A609

W9-19 1 REQUIRED 2487 SERIES

REFER TO ARCH. DRAWING 4/A306



No.	REVISION	BY	DATE

PROJECT NAME:	SQ ALEXANDRA PARK - BLOCK 11
DRAWING TITLE:	9th FLOOR ELEVATIONS
ARCHITECT:	TEEPLE ARCHITECTS
CONTRACTOR:	TRIDEL
SCALE:	1:50
DRAWN BY:	S.C.
DATE:	MARCH 4, 2015

DRAWING No.:  
**E9-18**