


REVIEW PENDING

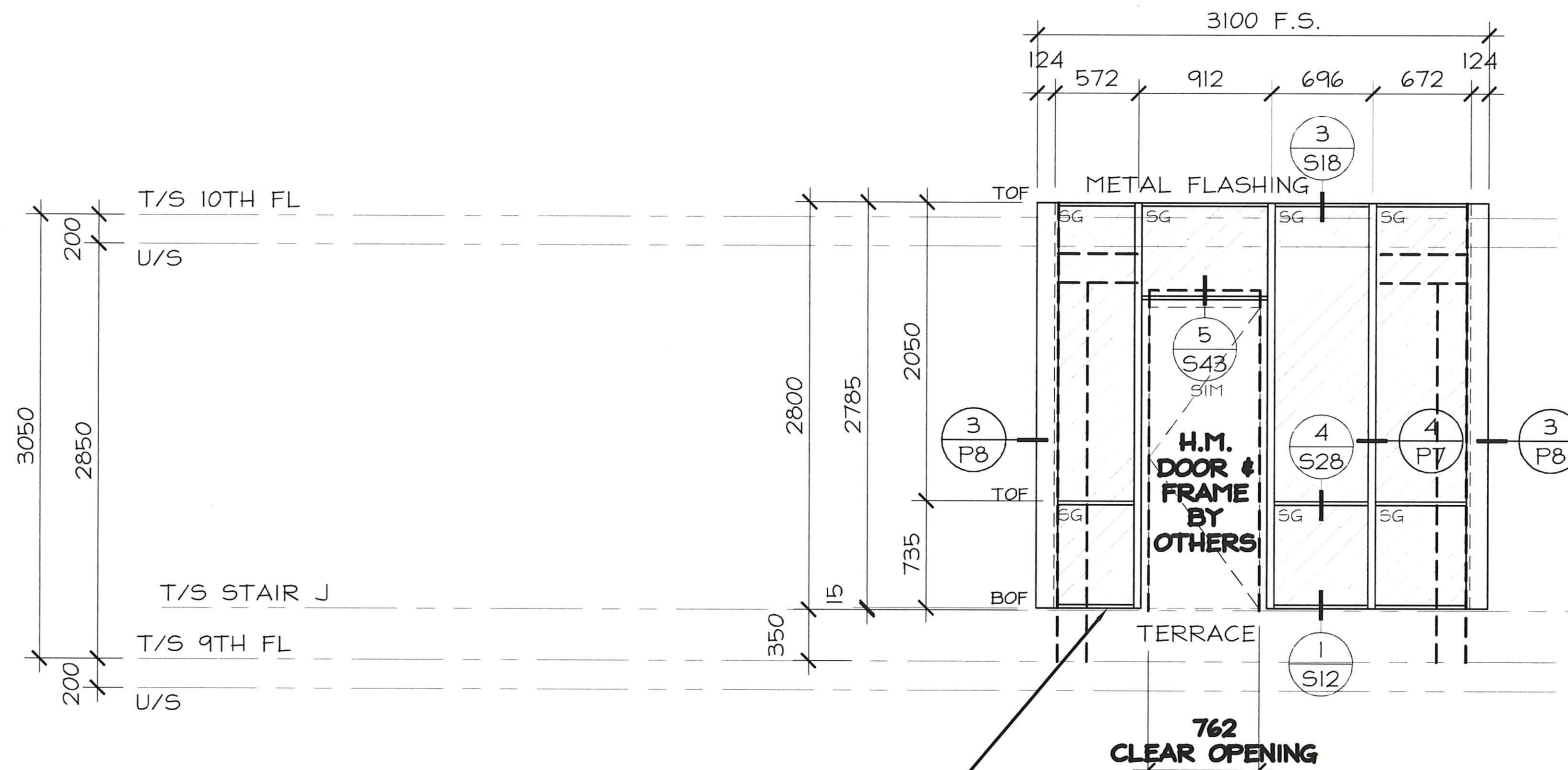

ARCHITECT: PROVIDE
CONCRETE CURB FOR
WINDOW SUPPORT.
REFER TO
ARCHITECTURE DETAILS
7/A609

REFER TO ARCH DRAWING
3/A306

W9-20 1 REQUIRED
2487 SERIES



No.	REVISION	BY	DATE

PROJECT NAME:	SQ ALEXANDRA PARK - BLOCK 11		
DRAWING TITLE:	9th FLOOR ELEVATIONS		
ARCHITECT:	TEEPLE ARCHITECTS		
CONTRACTOR:	TRIDEL		
SCALE:	1:50	DRAWN BY:	S.C.
DATE:	MARCH 4, 2015		
DRAWING No.:	E9-19		