


1 SILL  
@ SPANDREL GLASS  
ARCH REF. 1/A505

ARCHITECT TO CONFIRM DETAIL

STAIR J  
REVISED FROM CHANNEL GLASS TO CURTAIN WALL DETAILS TO FOLLOW.  
REFER TO ARCH DWG. 9/A621


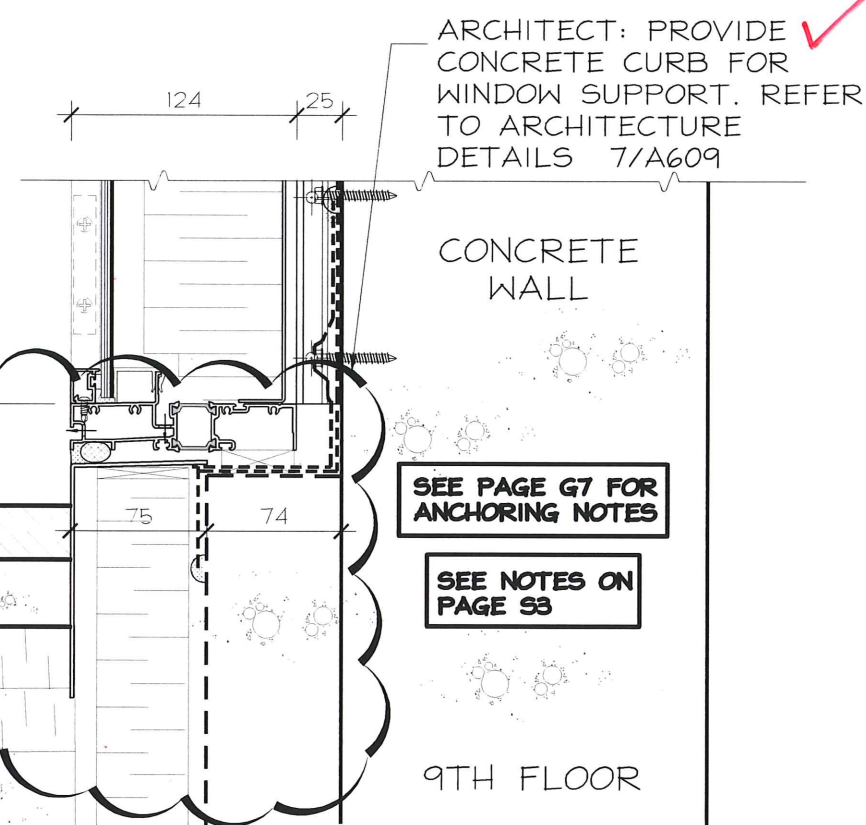


SEE PAGE G7 FOR ANCHORING NOTES  
SEE NOTES ON PAGE S3

9TH FLOOR

3 PROJECTED PANEL  
@ LOUVER BY-PASS


SEE NOTES ON PAGE S1

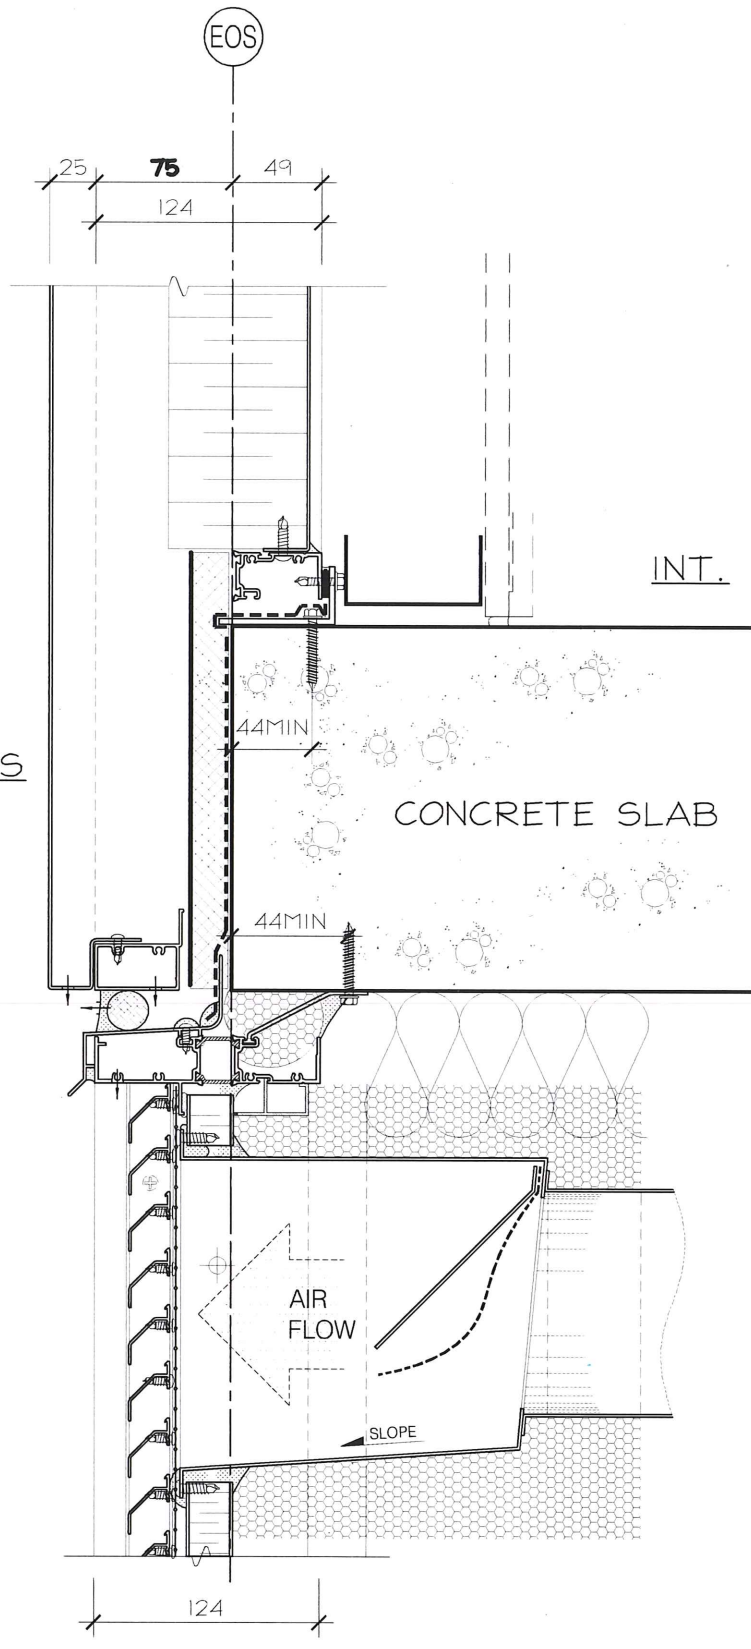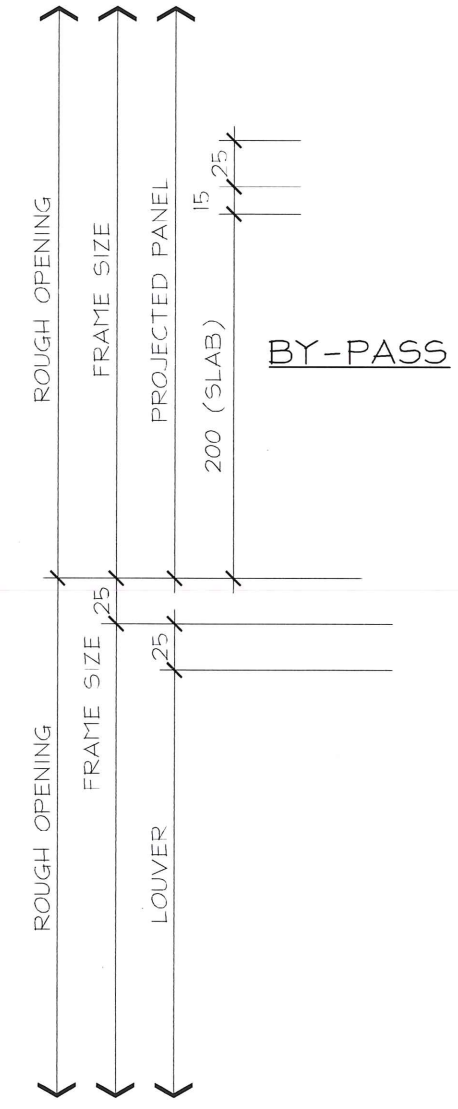

2 PROJECTED PANEL  
@ TERRACE  
ARCH REF. 1/A506

SEE NOTES ON PAGE S3  
SEE PAGE G7 FOR ANCHORING NOTES

ARCHITECT TO CONFIRM DETAIL. DISCREPANCY BETWEEN ARCH. REF. 2/A402 AND A252

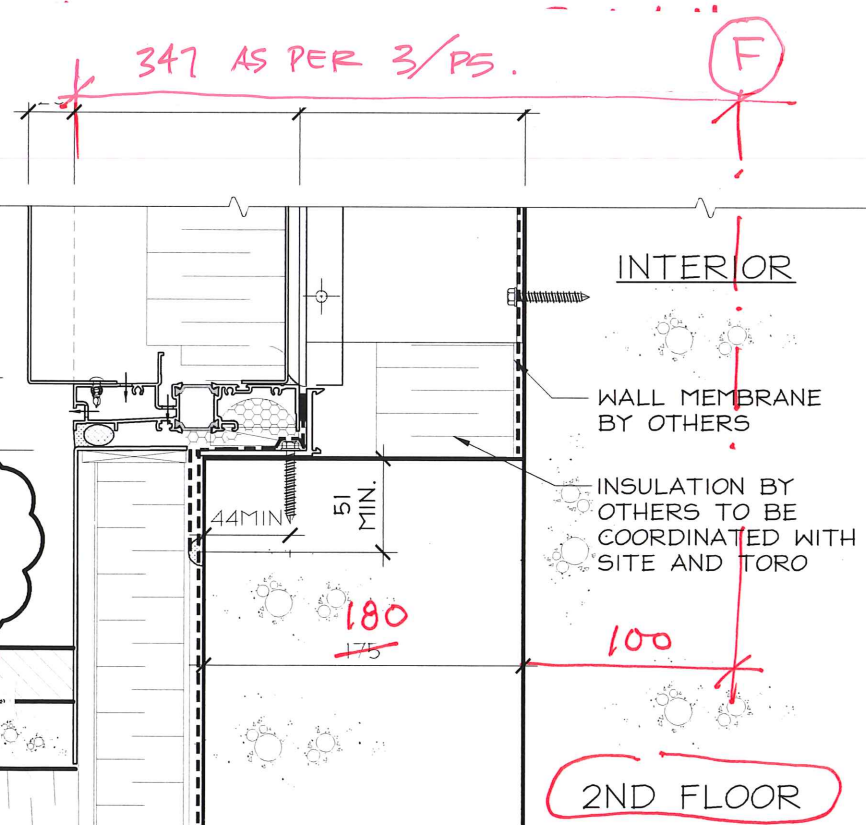

**TORO ALUMINUM**  
COMMERCIAL INDUSTRIAL RESIDENTIAL  
330 APPLEWOOD CRESCENT TEL: (905) 738-5220  
CONCORD, ON, CANADA FAX: (905) 738-5481  
L4K 4V2 WWW.TOROALUMINUM.COM

LICENSED PROFESSIONAL ENGINEER  
06-27-15  
D.T. PROHASKA  
3754901  
PROVINCE OF ONTARIO

No.	REVISION	BY	DATE

PROJECT NAME: SQ ALEXANDRA PARK - BLOCK11  
DRAWING TITLE: SECTION DETAILS  
ARCHITECT: TEEPLE ARCHITECTS  
CONTRACTOR: TRIDEL  
SCALE: 1:4  
DRAWN BY: S.C.  
DATE: MARCH 4, 2015

DRAWING No.:  
**S12**