


1 PROJECTED PANEL
@ HEAD
ARCH REF: 1/A506

DETAIL BY TORO RAILING

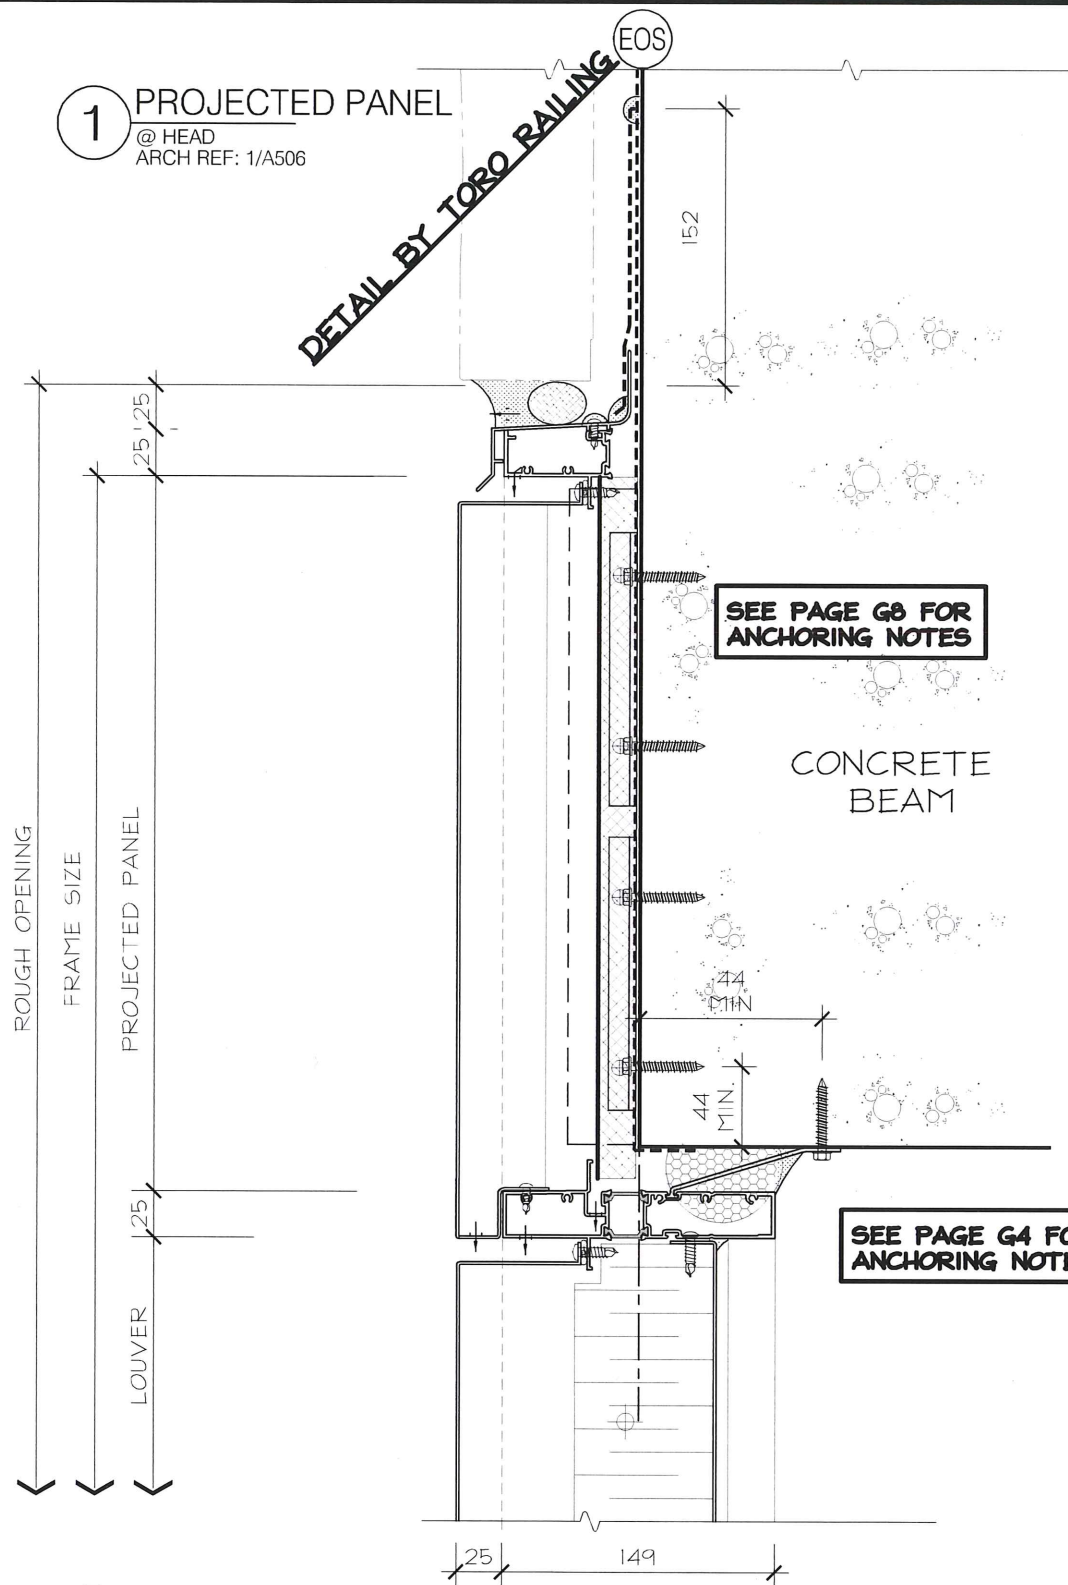

SEE PAGE G8 FOR ANCHORING NOTES

CONCRETE BEAM


SEE PAGE G4 FOR ANCHORING NOTES

2 PROJECTED PANEL
@ PROJECTED PANEL
ARCH REF: 5/A504

4 SPANDREL GLASS
@ SPANDREL GLASS
@ CONCRETE WALL

REVISED TO METAL PANEL @ 9TH FLR STAIRS ENCLOSURE

SEE PAGE G7 FOR ANCHORING NOTES

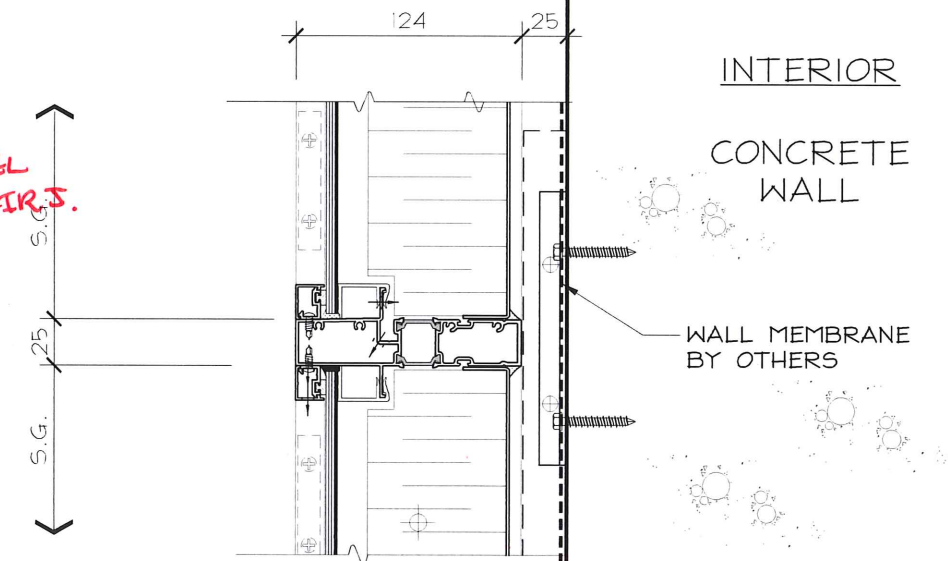

INTERIOR

CONCRETE WALL

WALL MEMBRANE BY OTHERS

3 PROJECTED PANEL
@ TERRACE
ARCH REF: 5/A609




SEE NOTES ON PAGE S3

INTERIOR
GROUND FLOOR

TERRACE

WALL MEMBRANE BY OTHERS

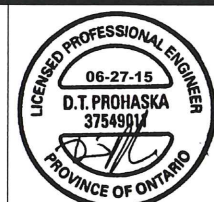

No.	REVISION	BY	DATE

PROJECT NAME:	SQ ALEXANDRA PARK - BLOCK11		
DRAWING TITLE:	SECTION DETAILS		
ARCHITECT:	TEEPLE ARCHITECTS		
CONTRACTOR:	TRIDEL		
SCALE:	1:4	DRAWN BY:	S.C.
DATE:	MARCH 4, 2015		

DRAWING No.:
S28