

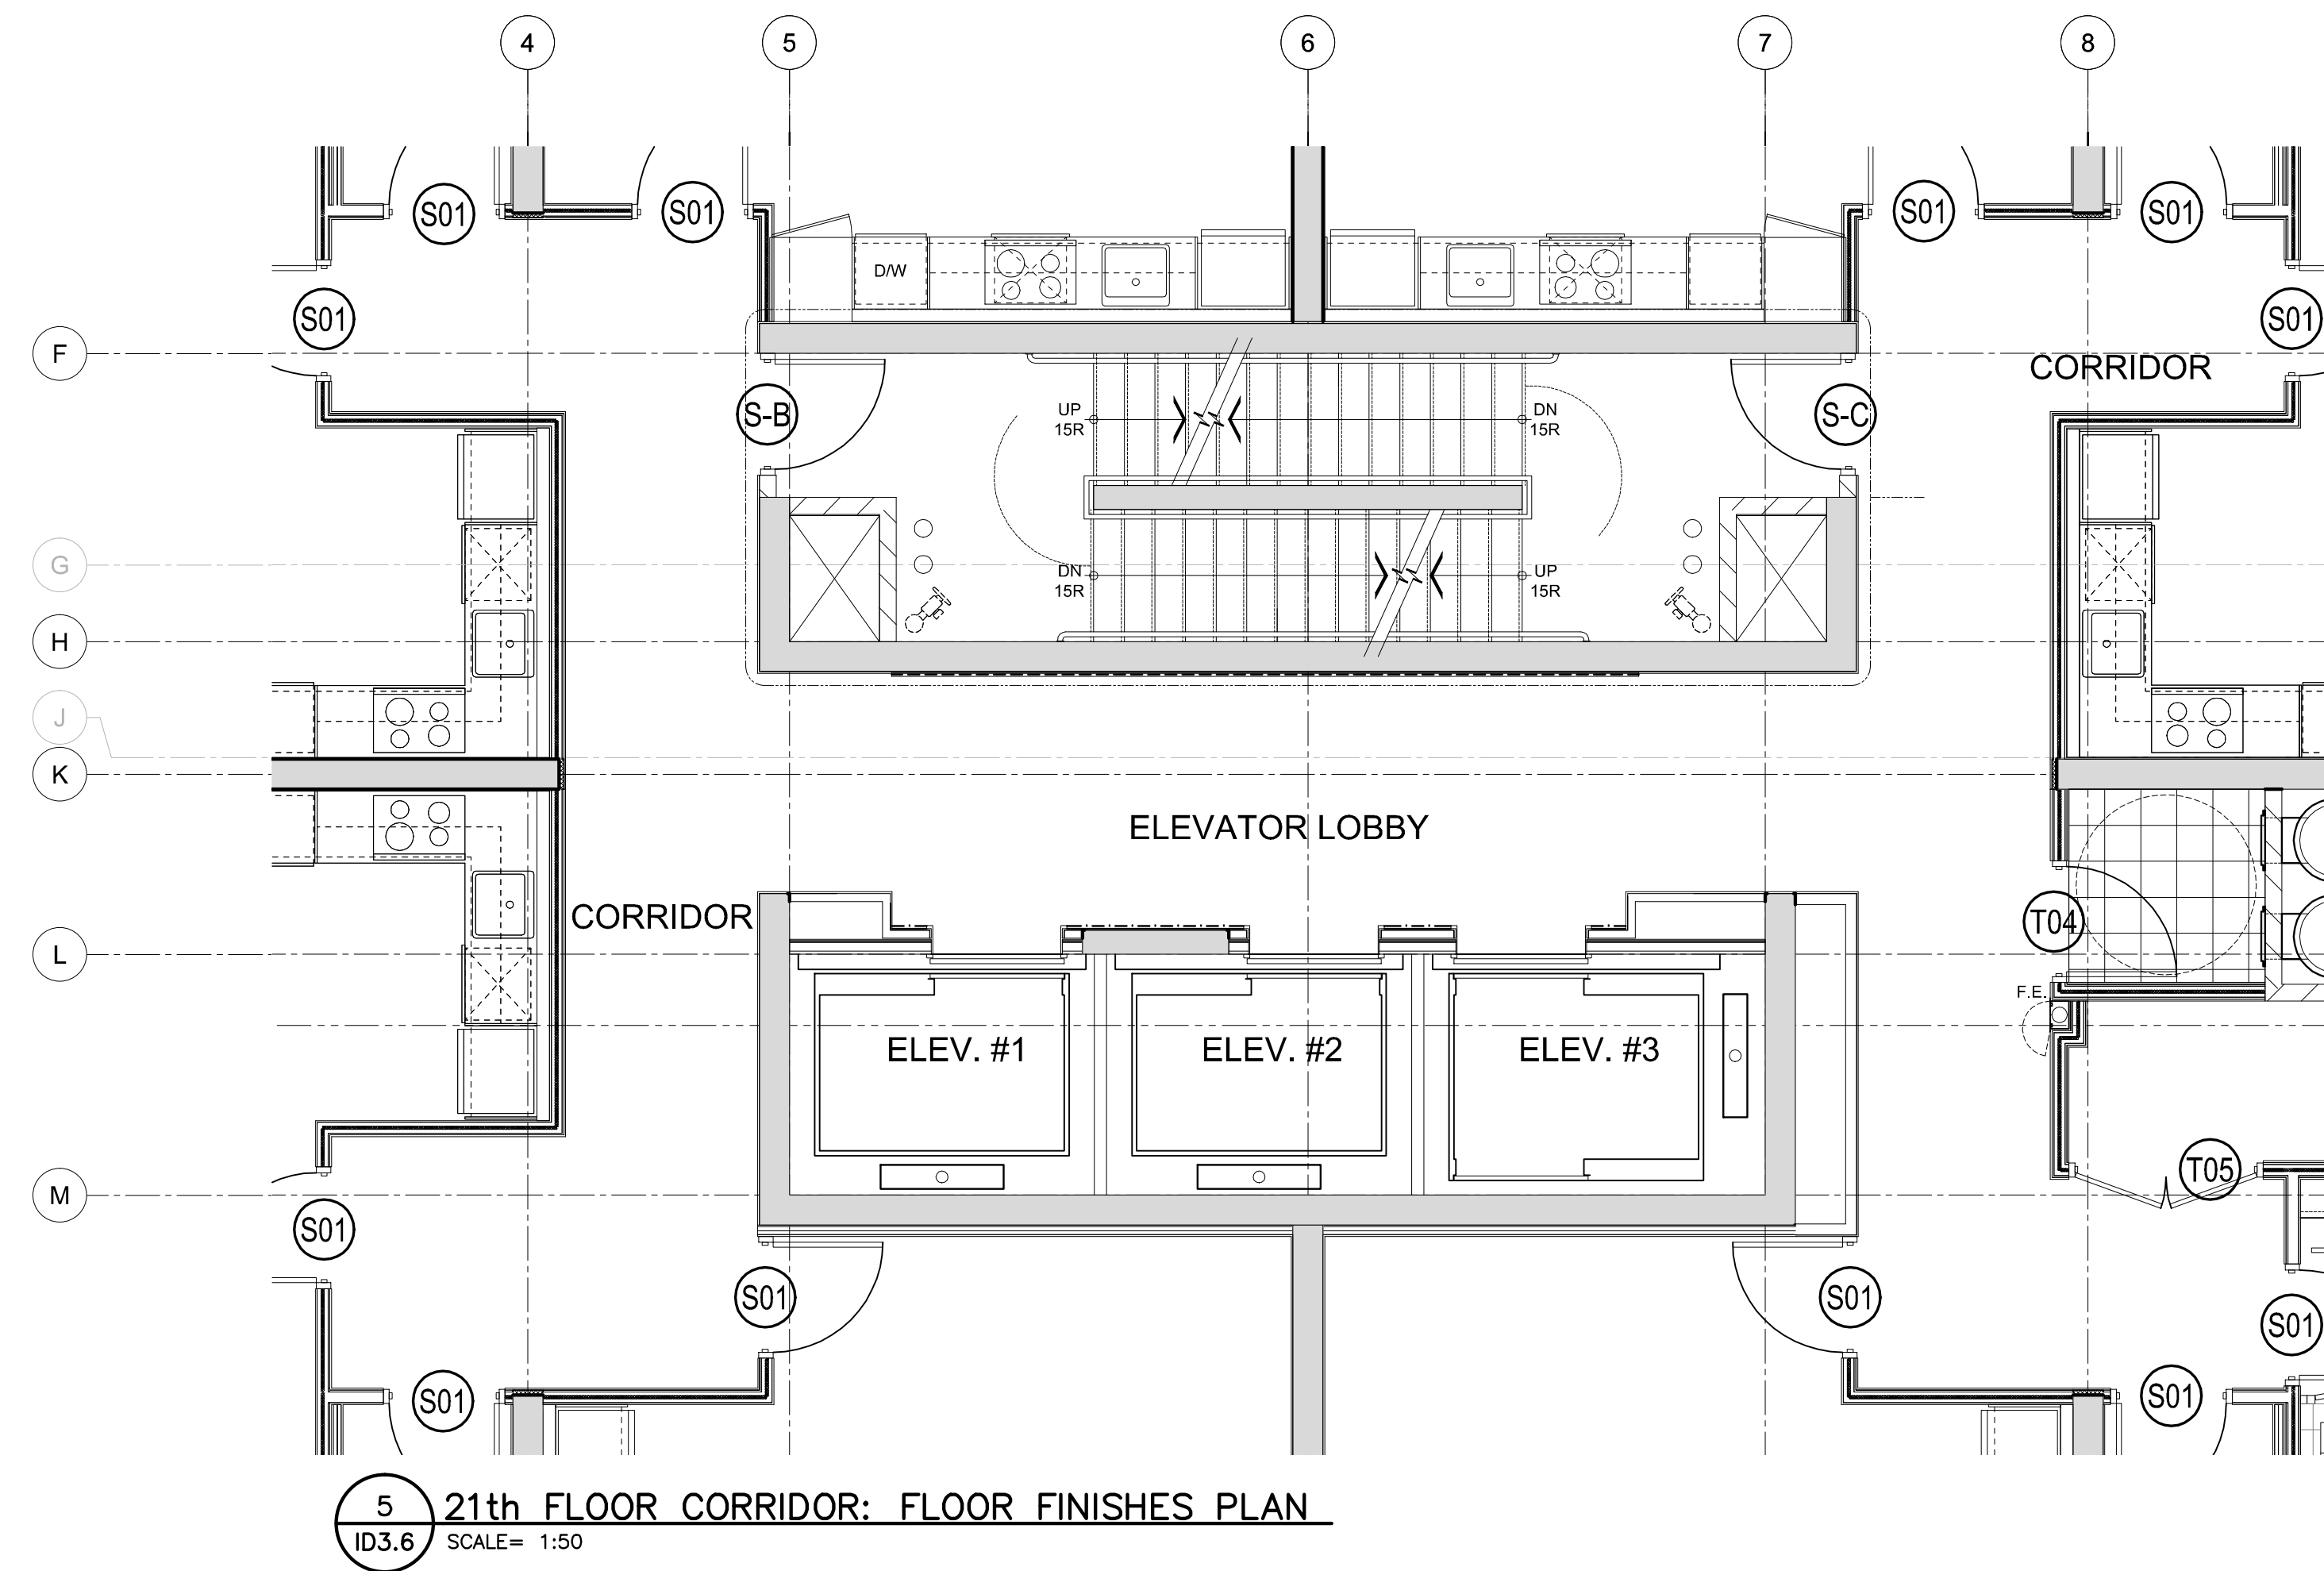
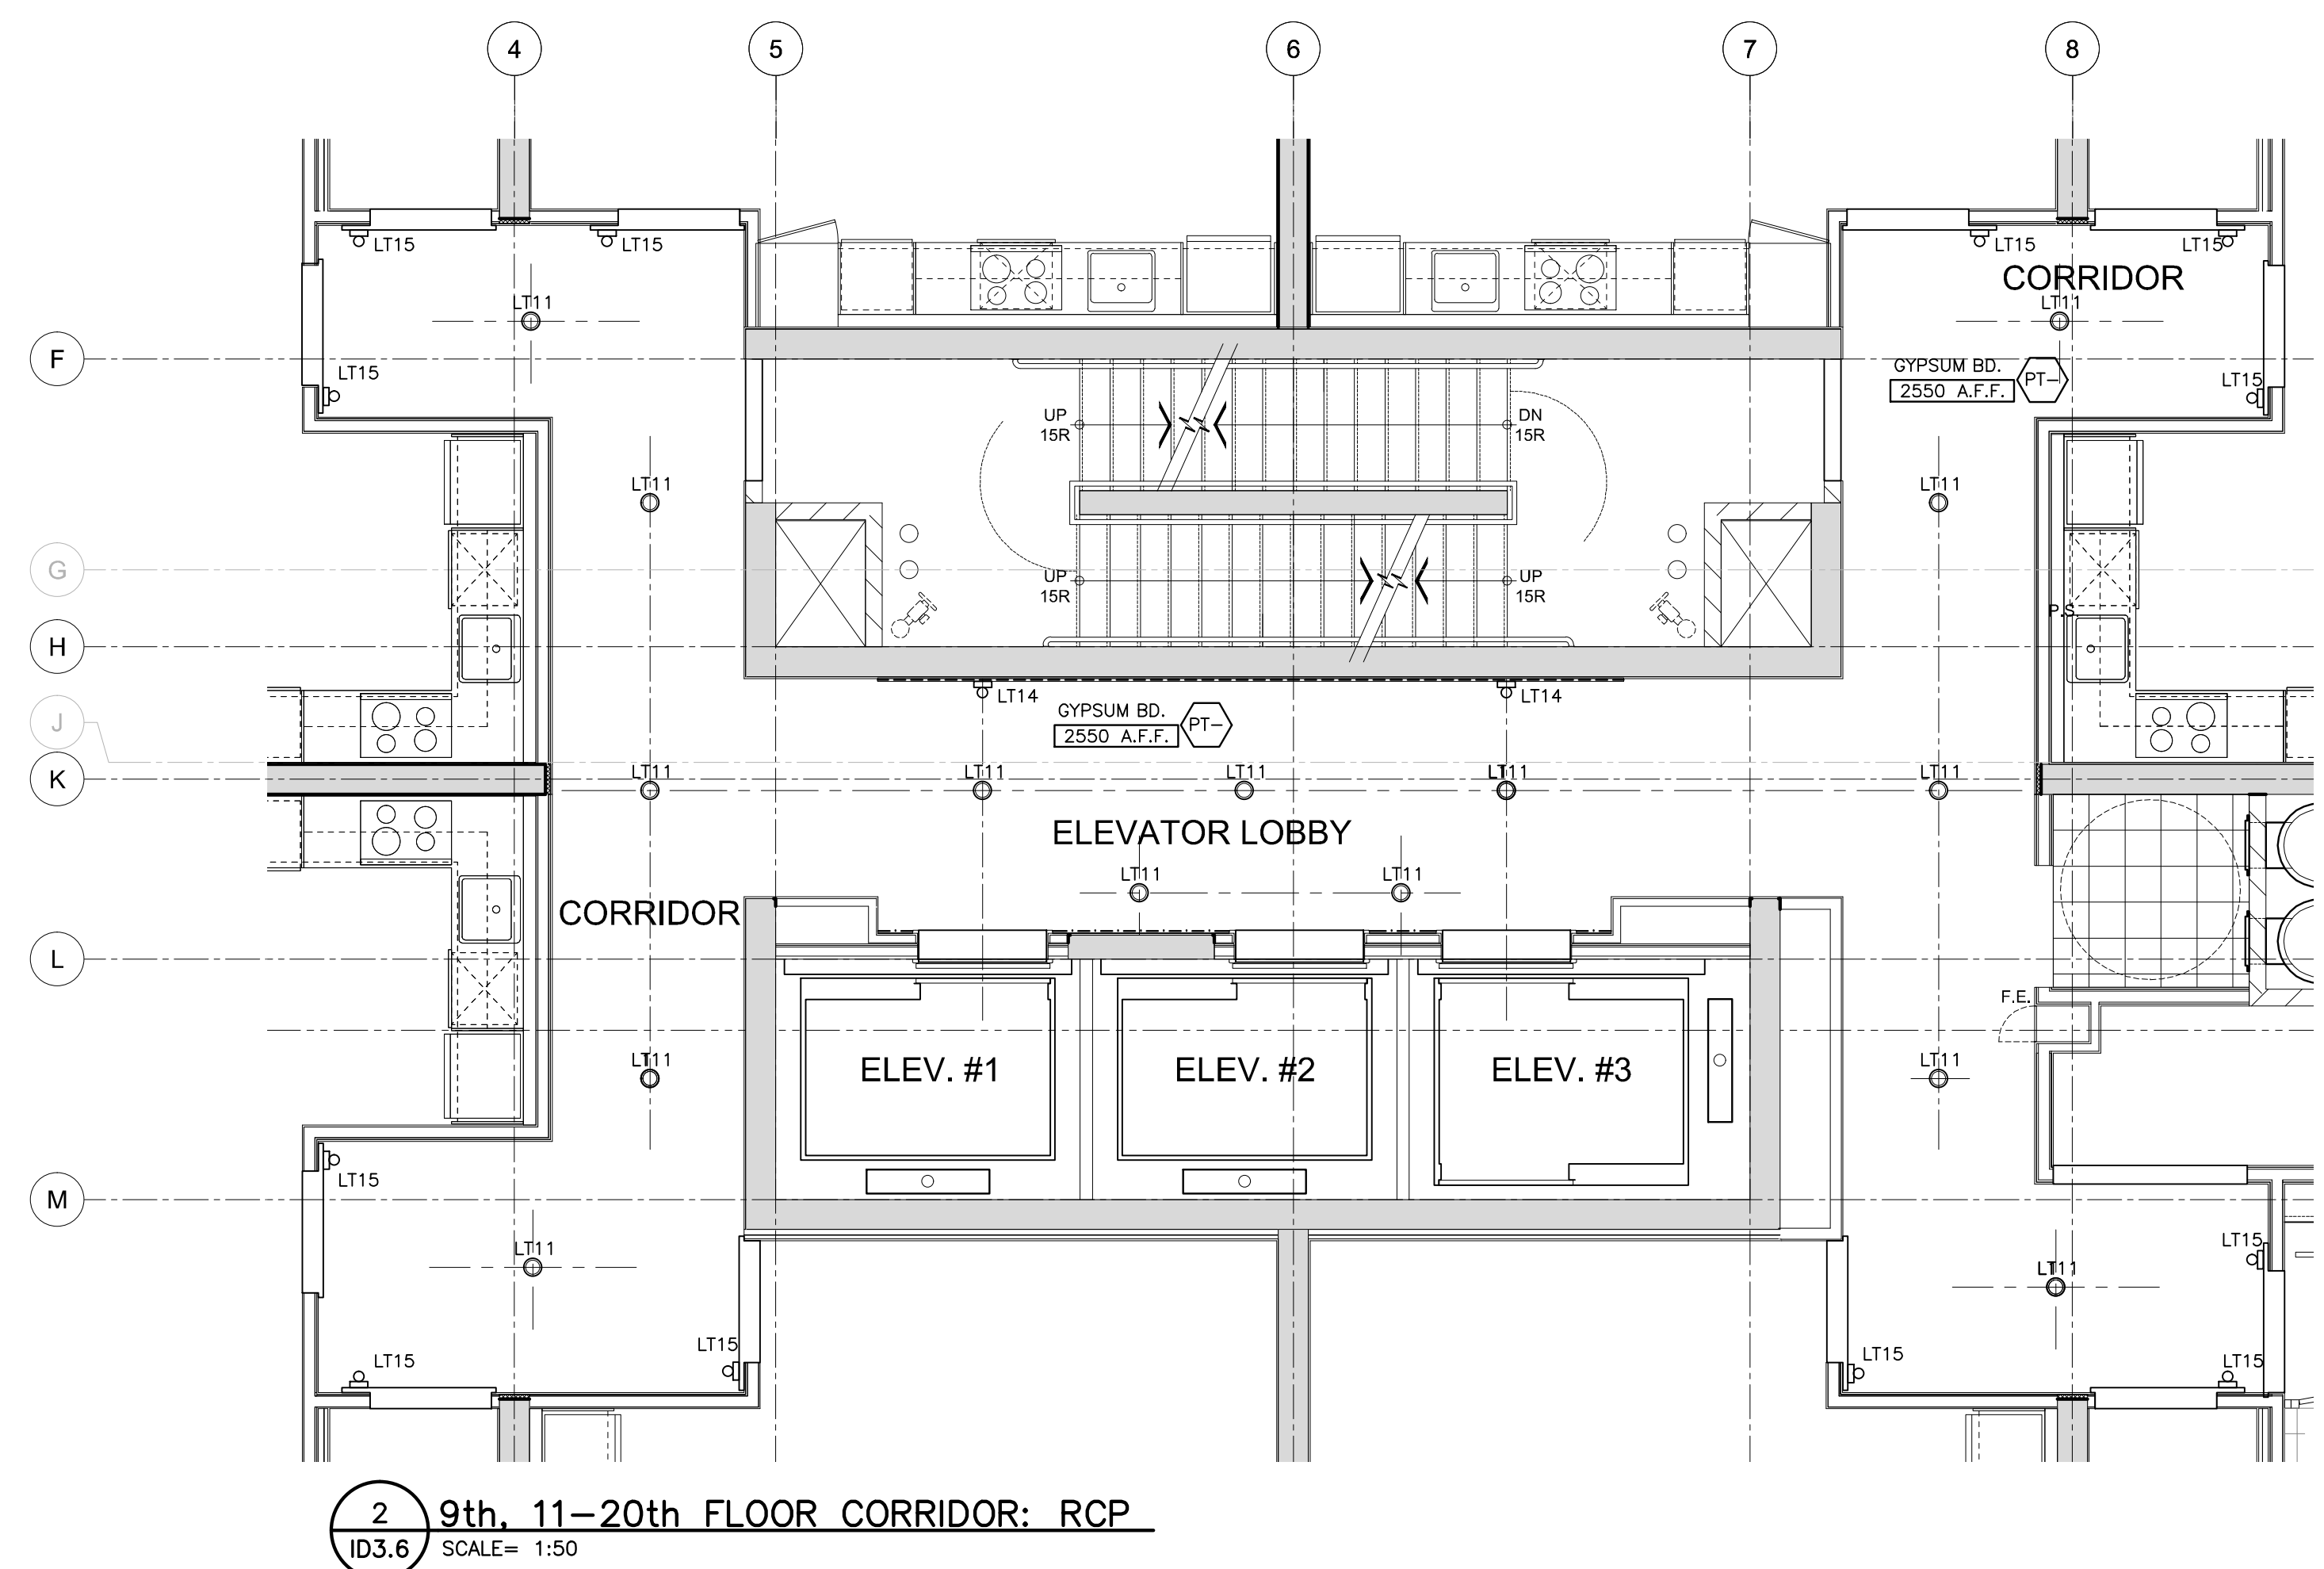
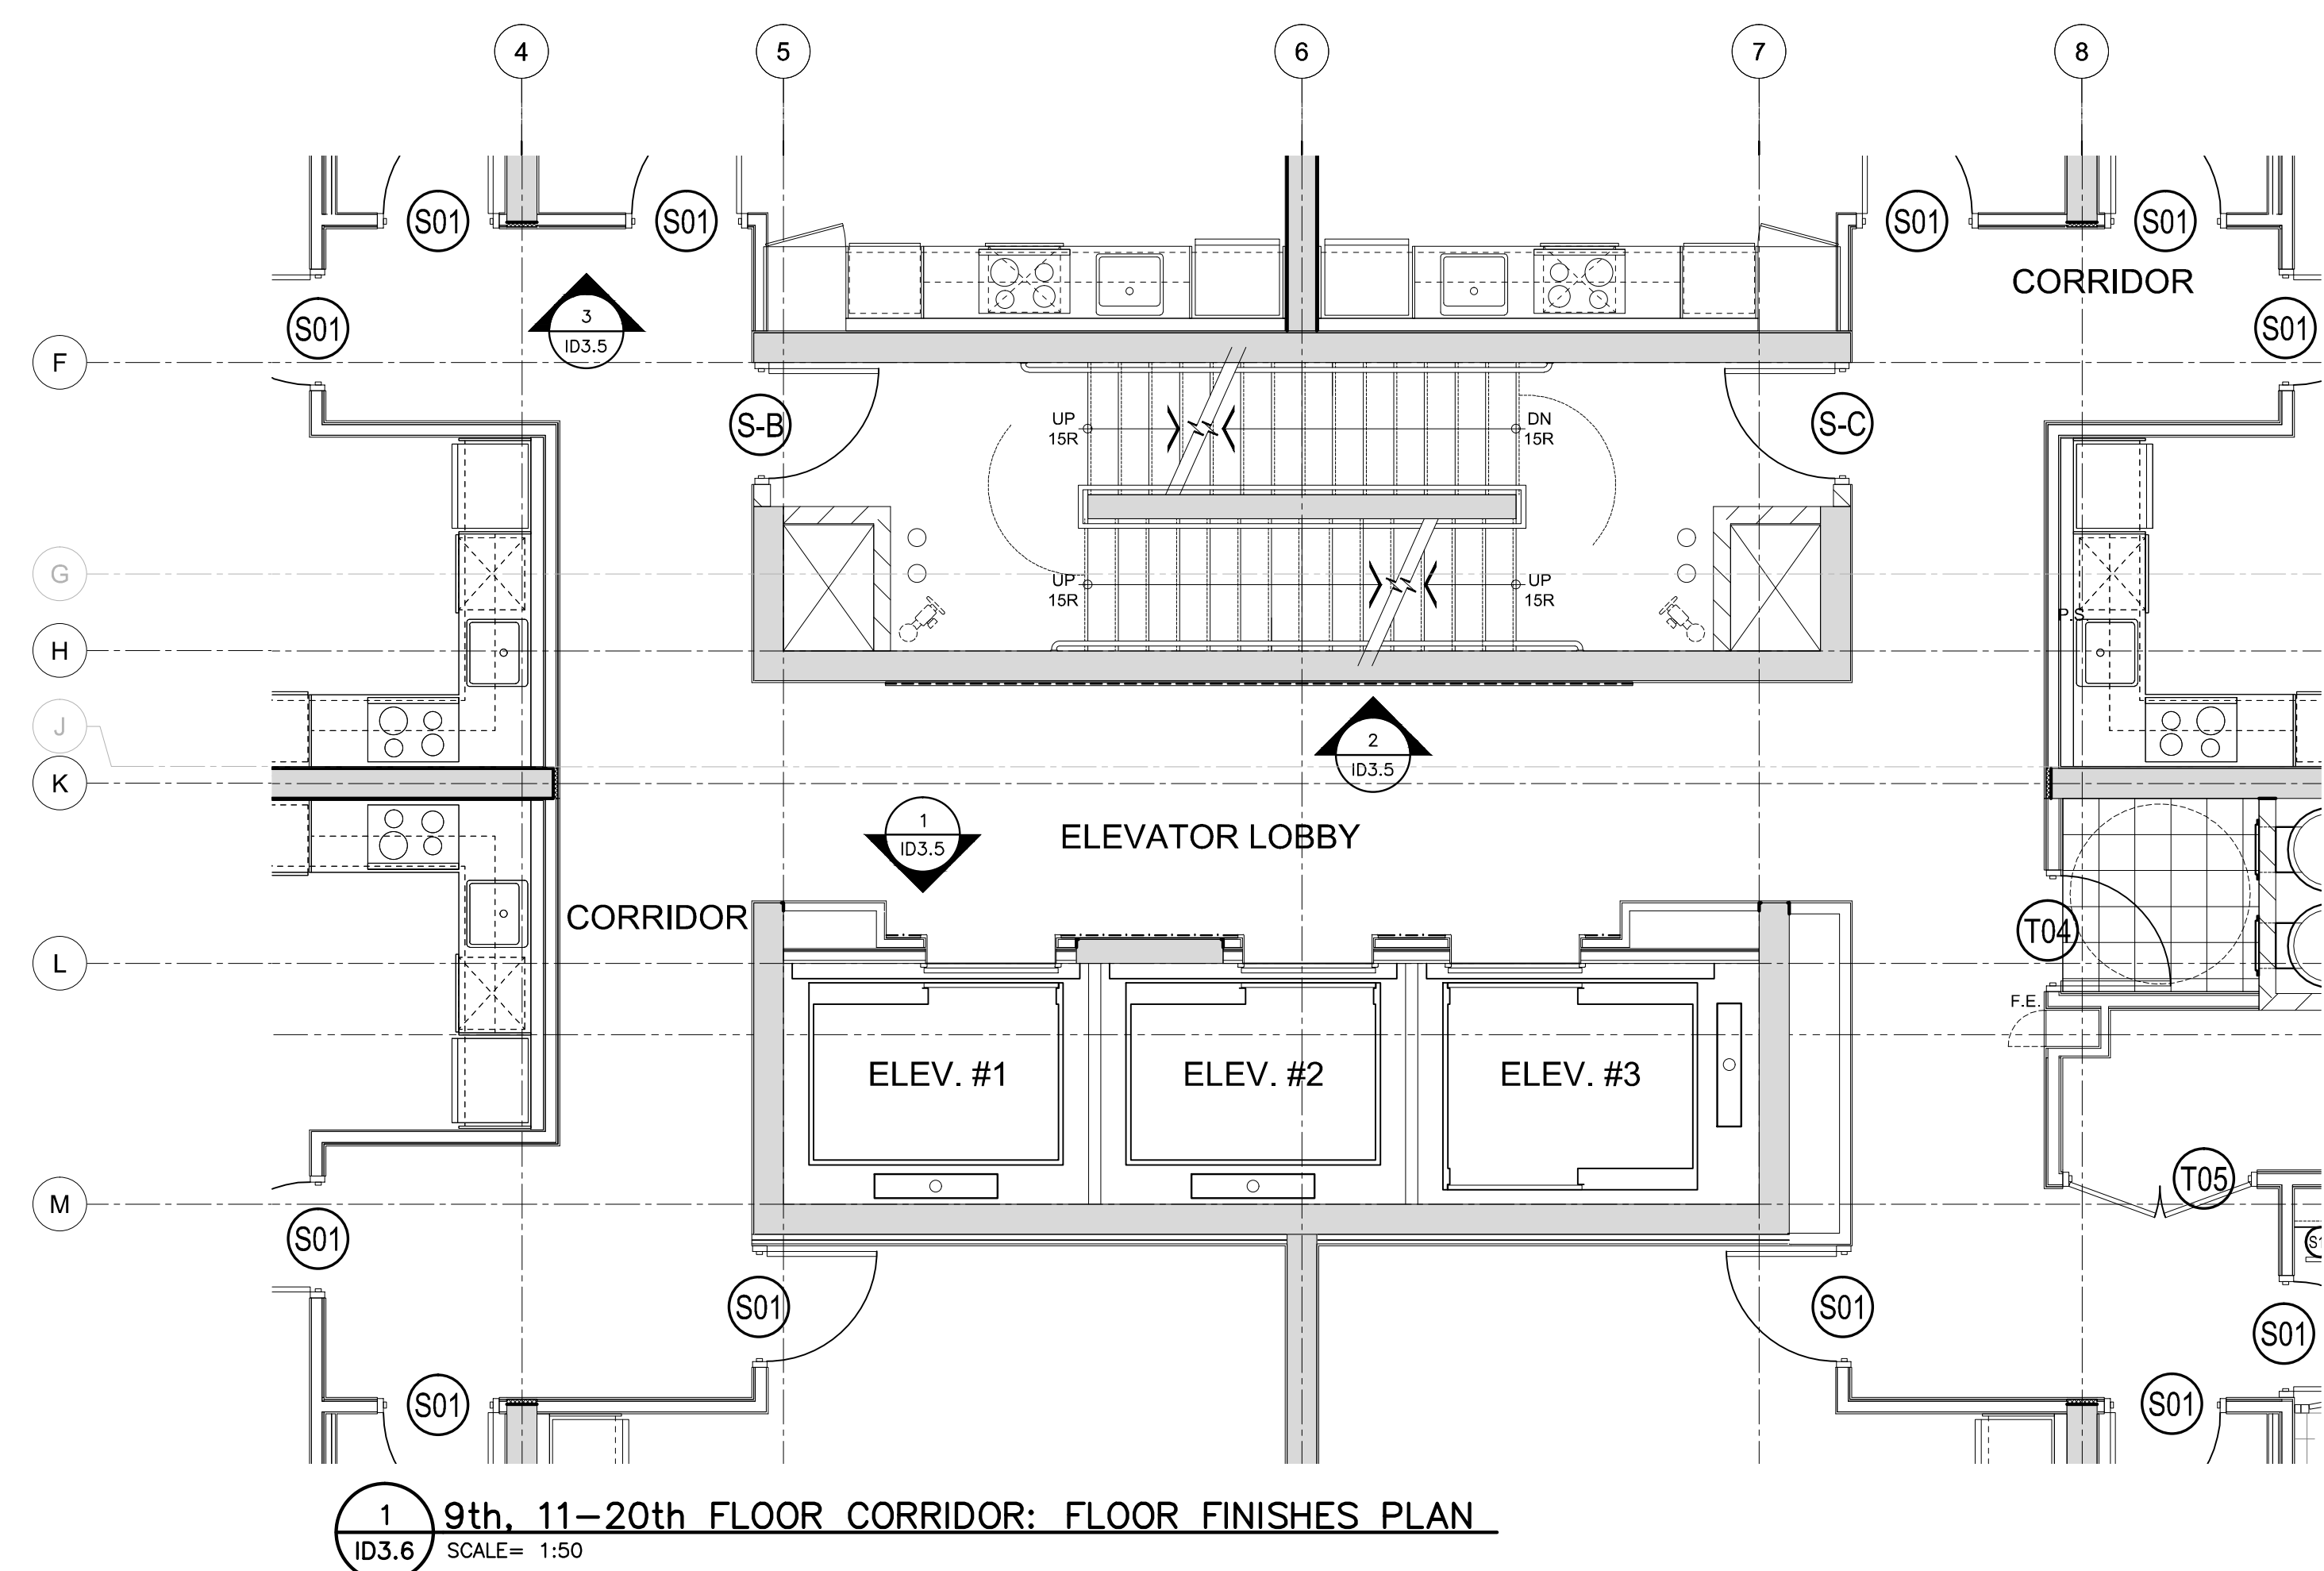
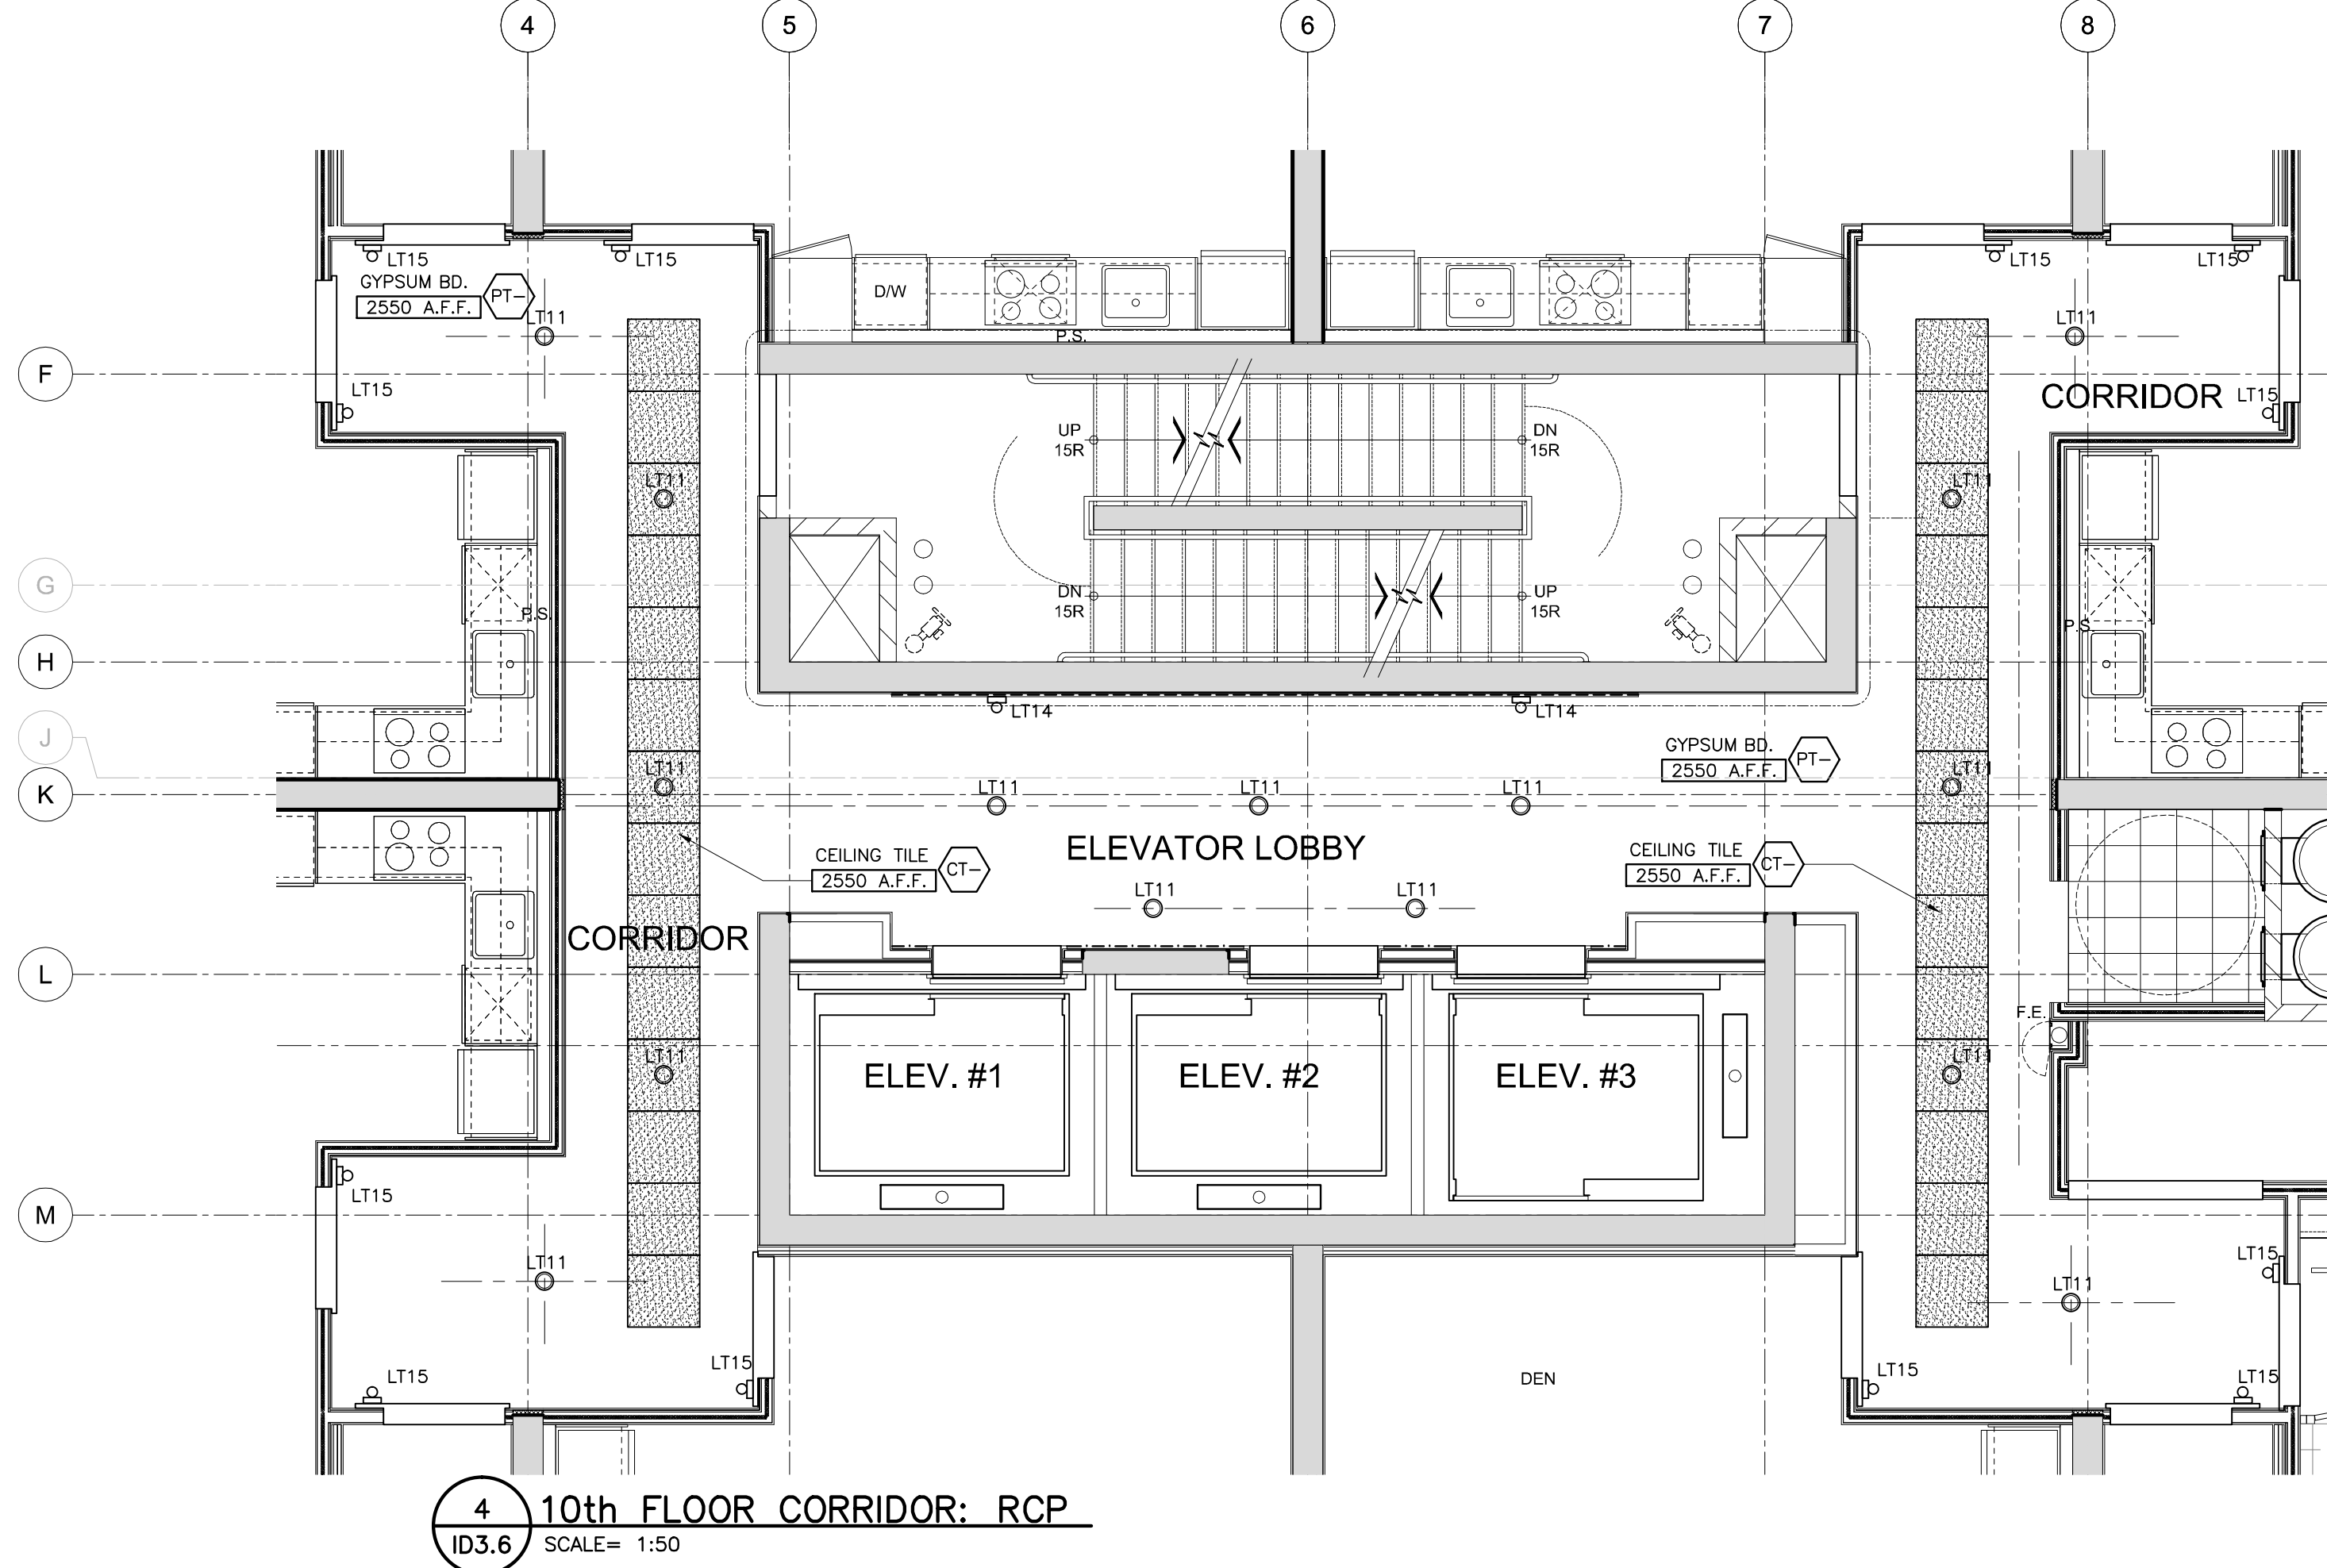


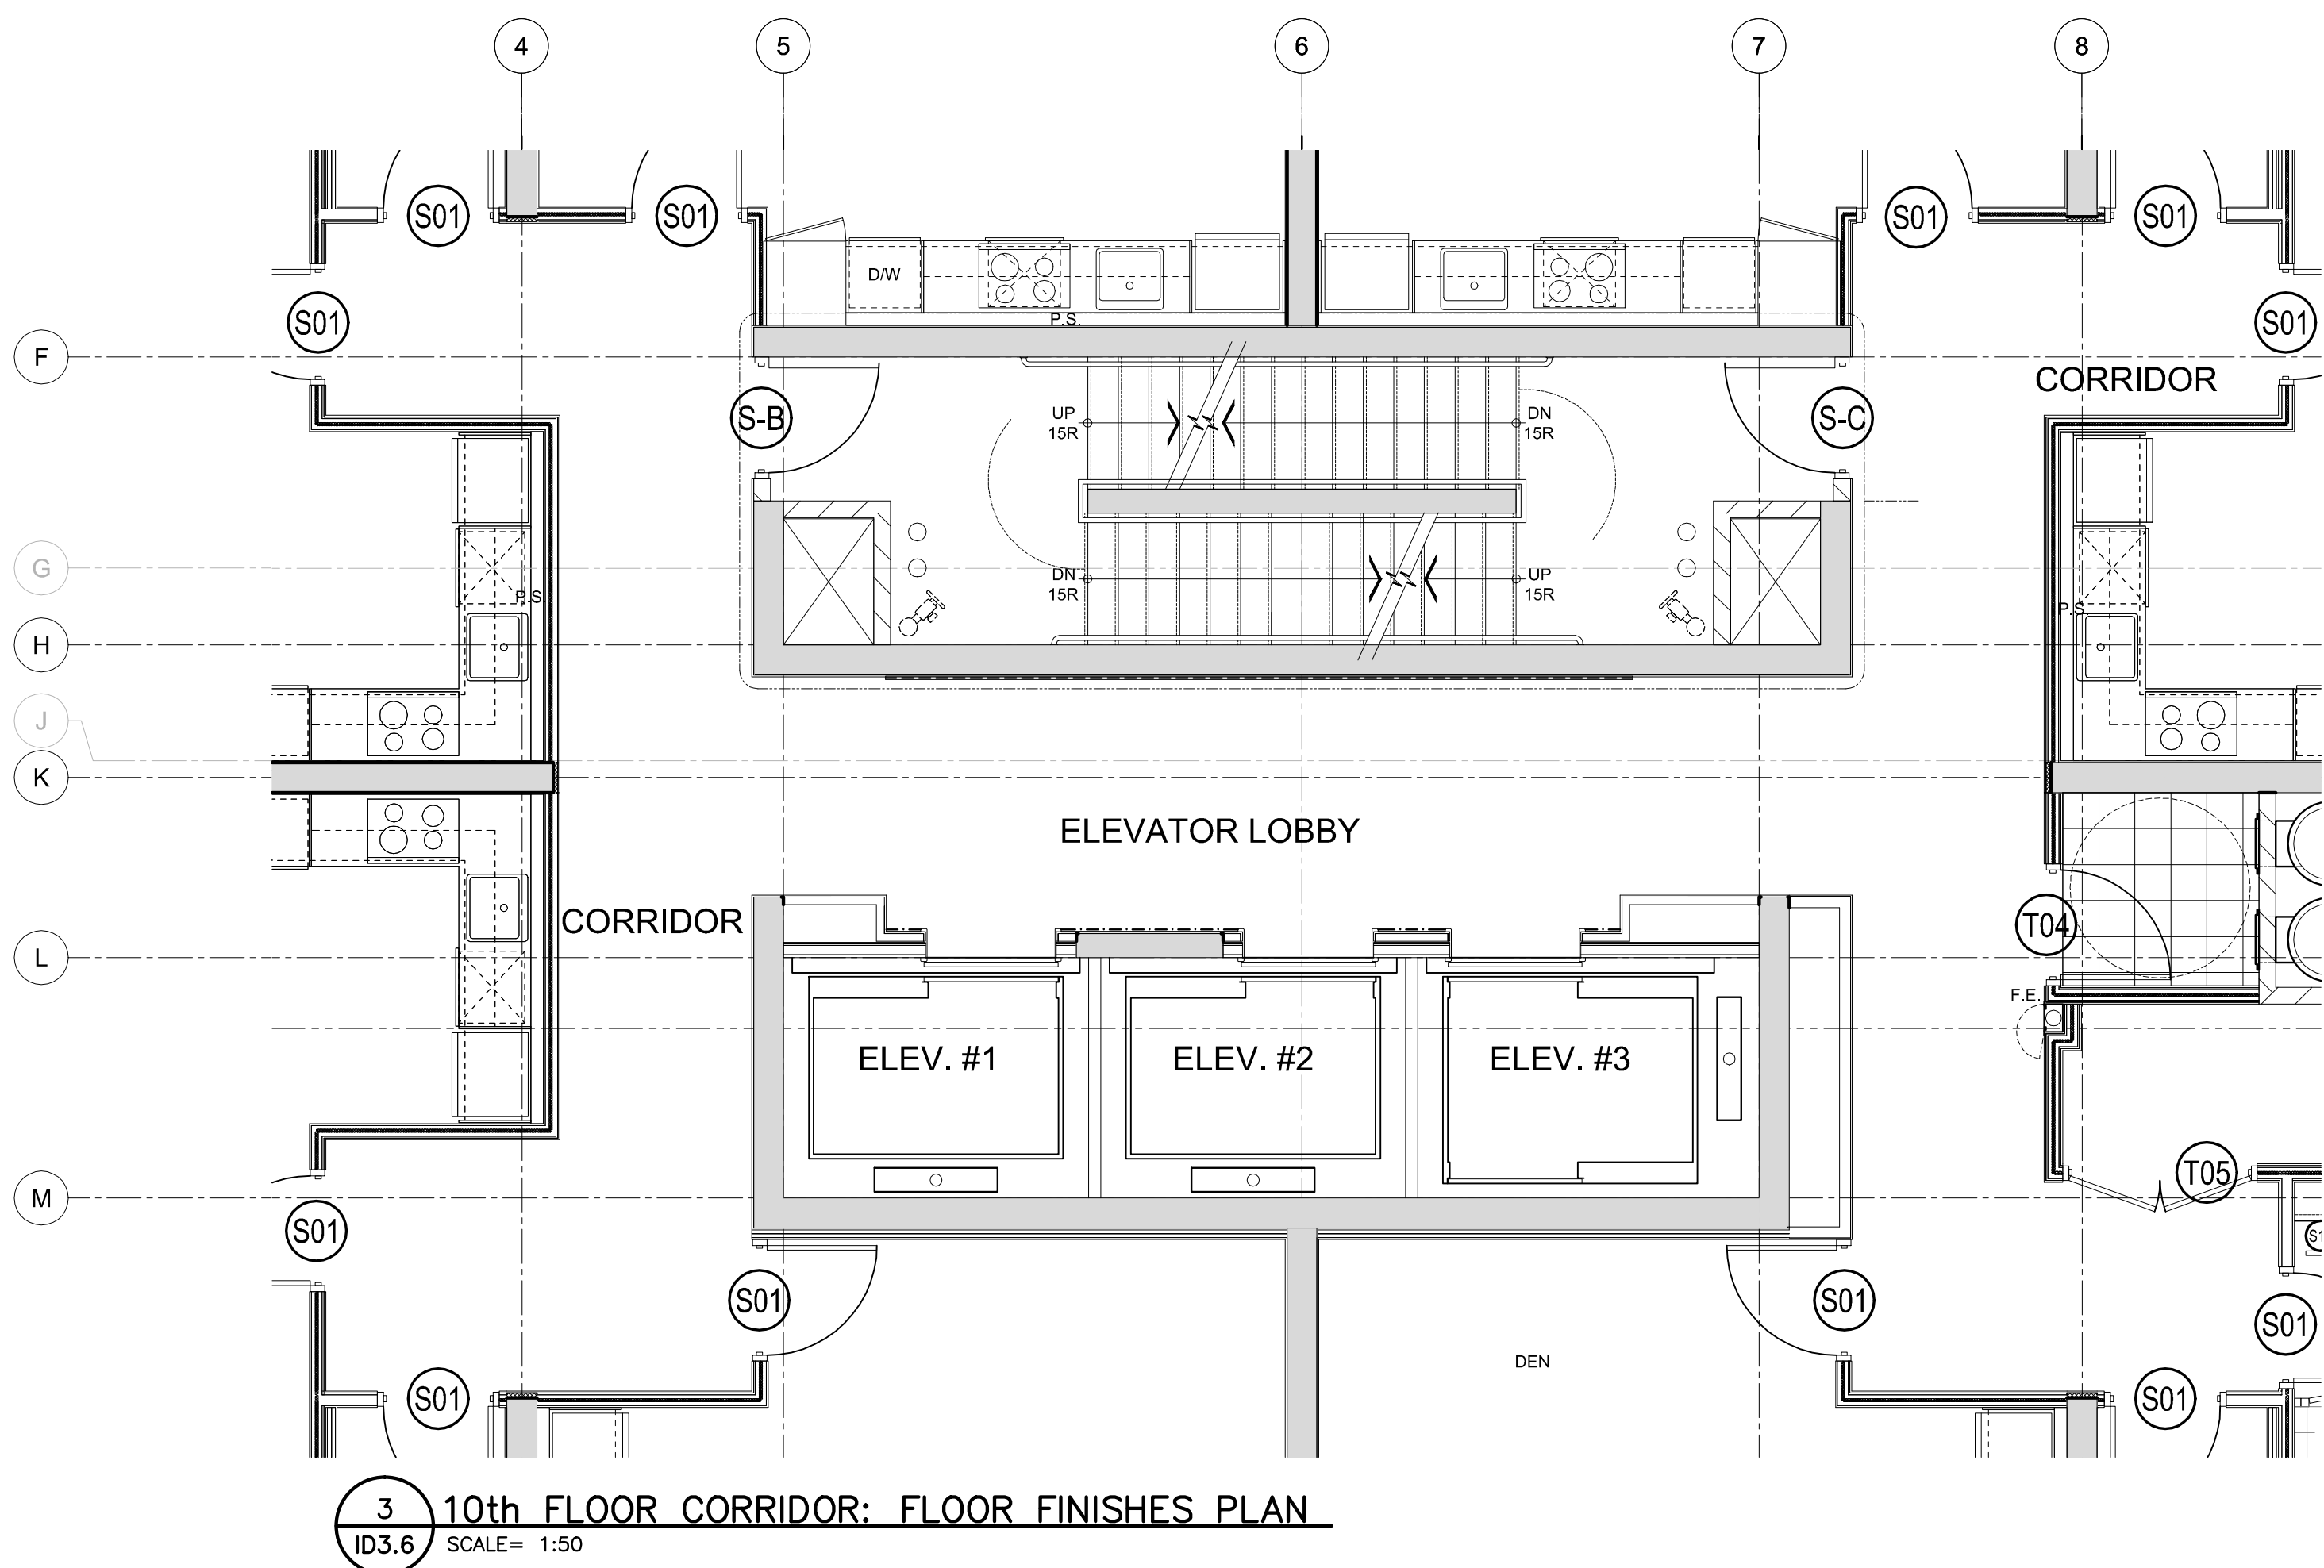

WALL FINISHES LEGEND

DASHED LINE DENOTES WALL MOUNTED EQUIPMENT. REFER TO DETAILS FOR MORE INFORMATION.

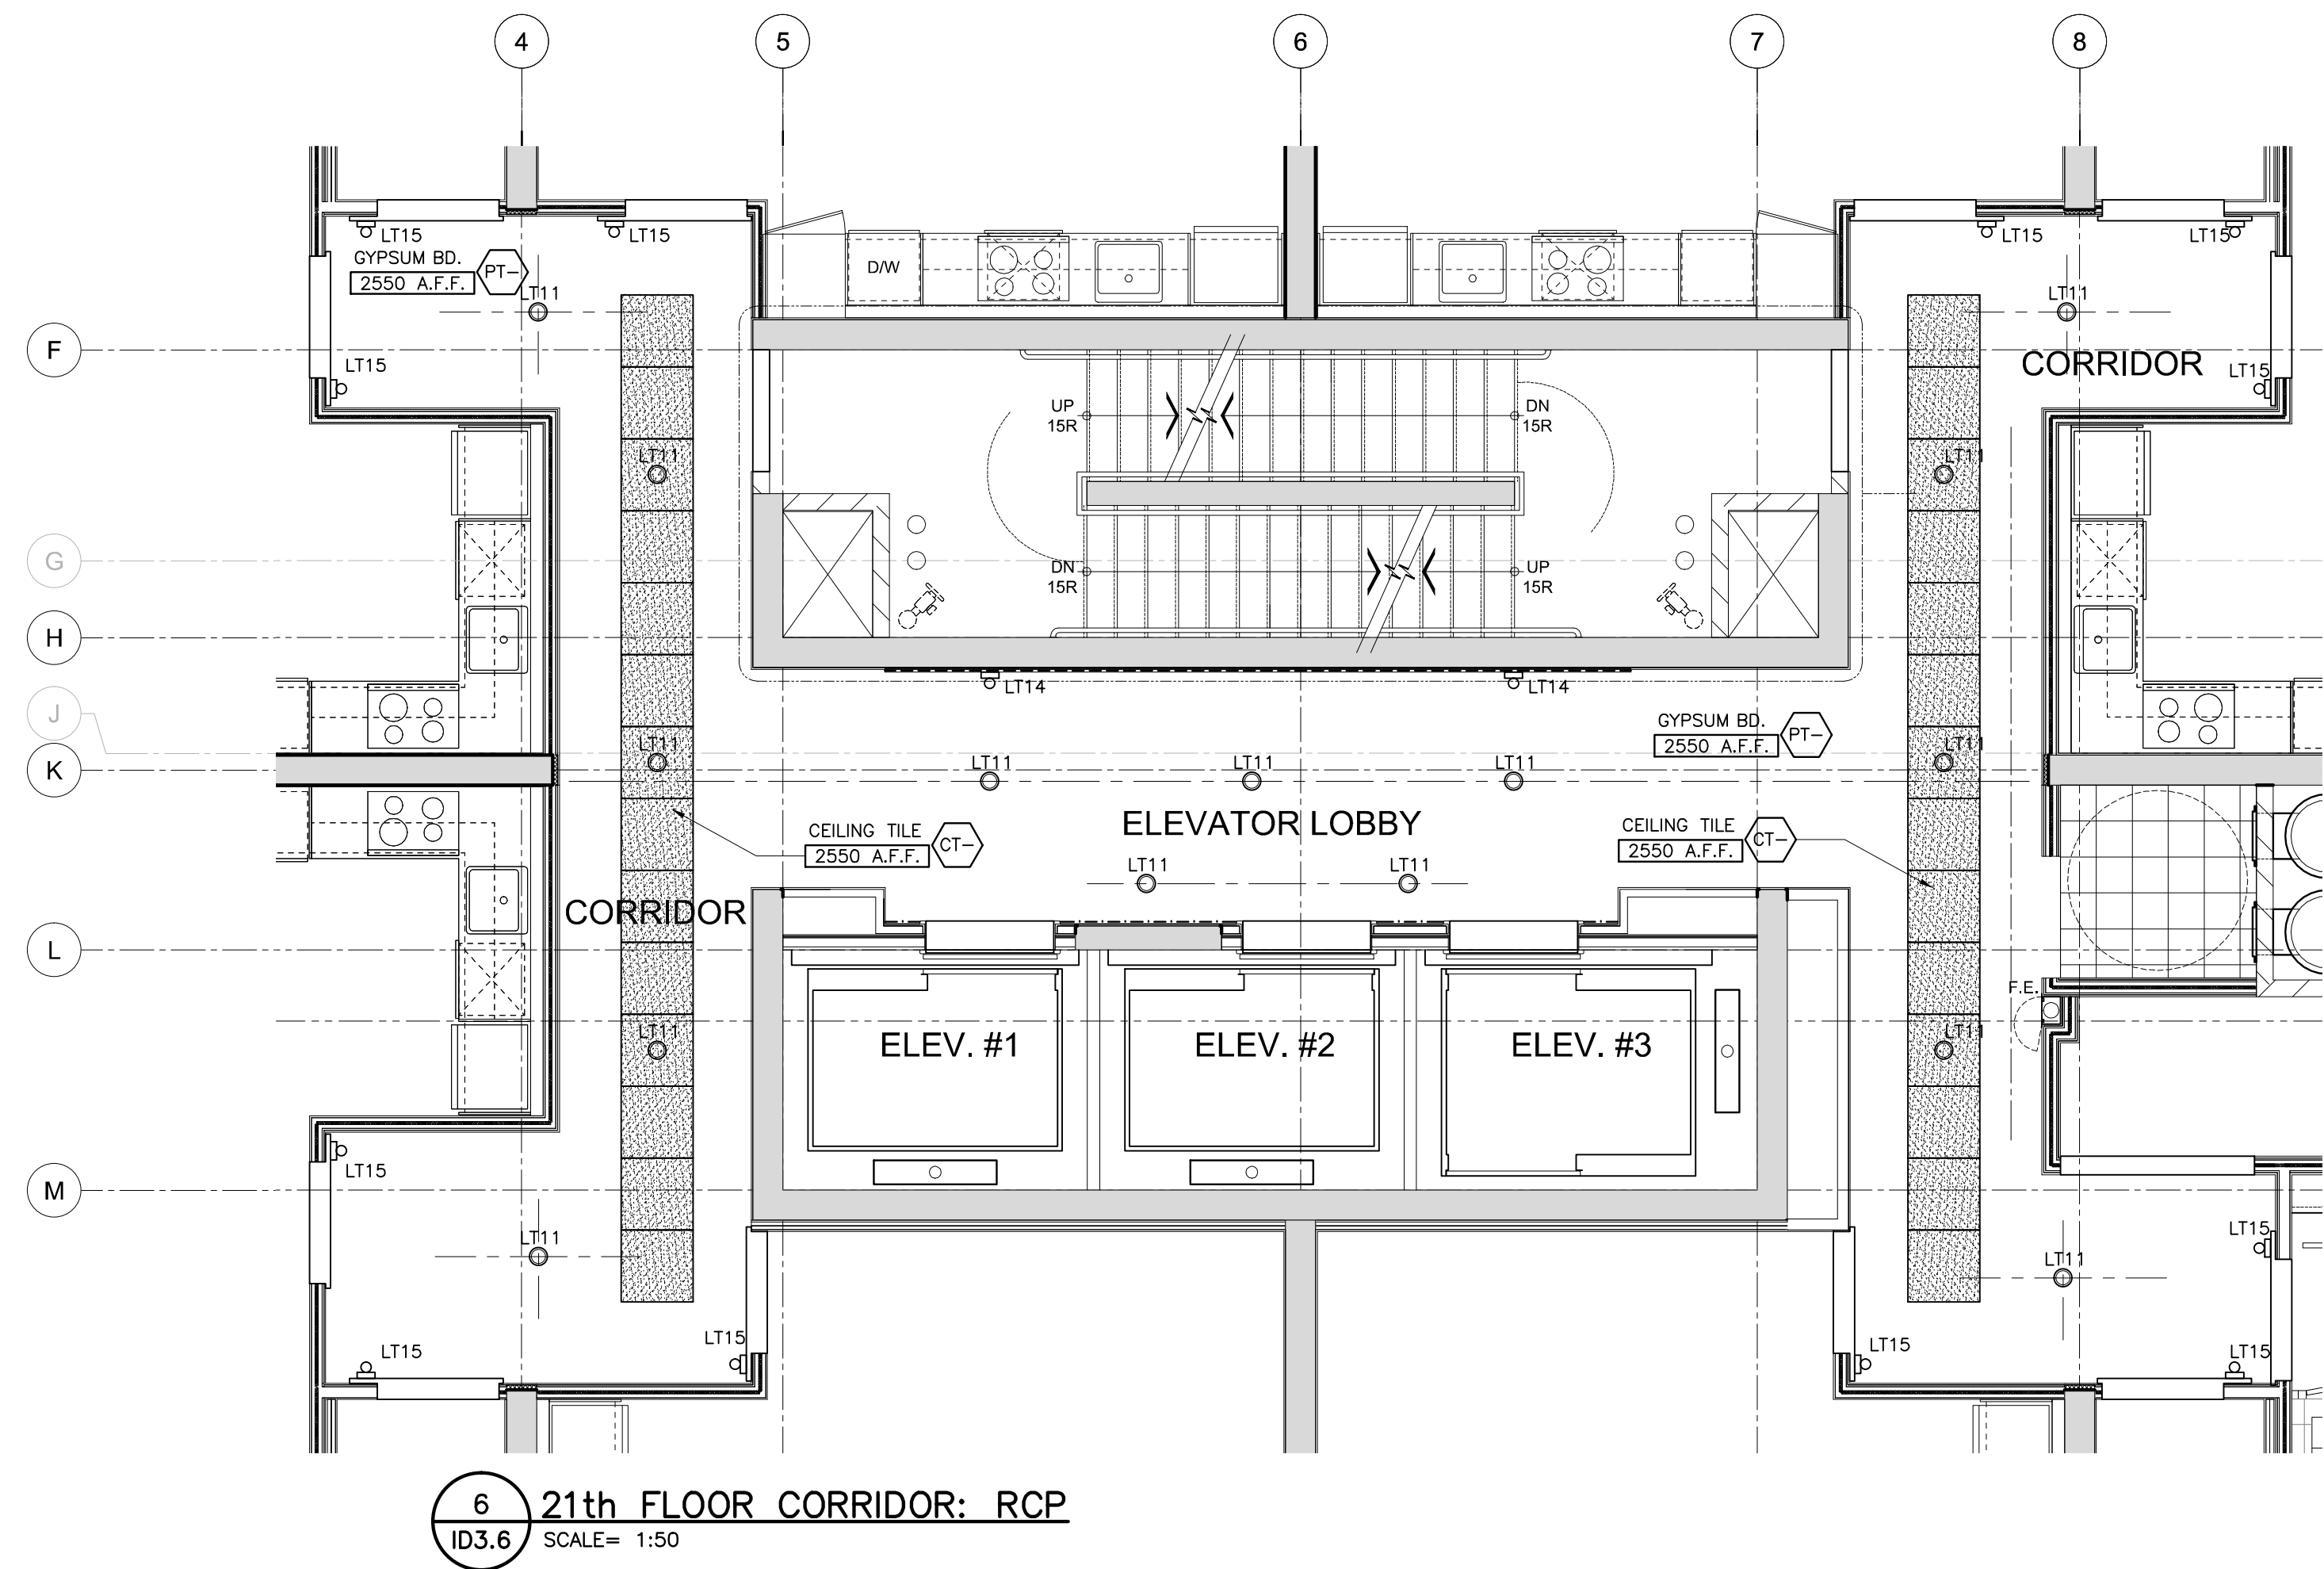

ml

munge // leung

171 East Liberty Street, Suite 290
Toronto, ON, Canada, M6K 3P6
Tel: 416.588.1668
Fax: 416.588.3393
www.mungeleung.com
e-mail> studio@mungeleung.com

Contractor must check and verify
all job dimensions, drawings,
details and specifications; and
report any discrepancies to
designer before proceeding with
work.

OCTOBER 21, 2011
PROGRESS SET

9 - 21st FLOOR
CORRIDOR PLANS
BUILDING 'C'

Project
K&G DEVELOPMENT GROUP
TRIDEL

ARISTO at AVONSHIRE

120 & 130 HARRISON GARDEN BLVD.
NORTH YORK, ONTARIO

Scale
1:50

Date
OCTOBER 2011

Drawn by

Project No.
10126

Drawing No.

ID3.6