
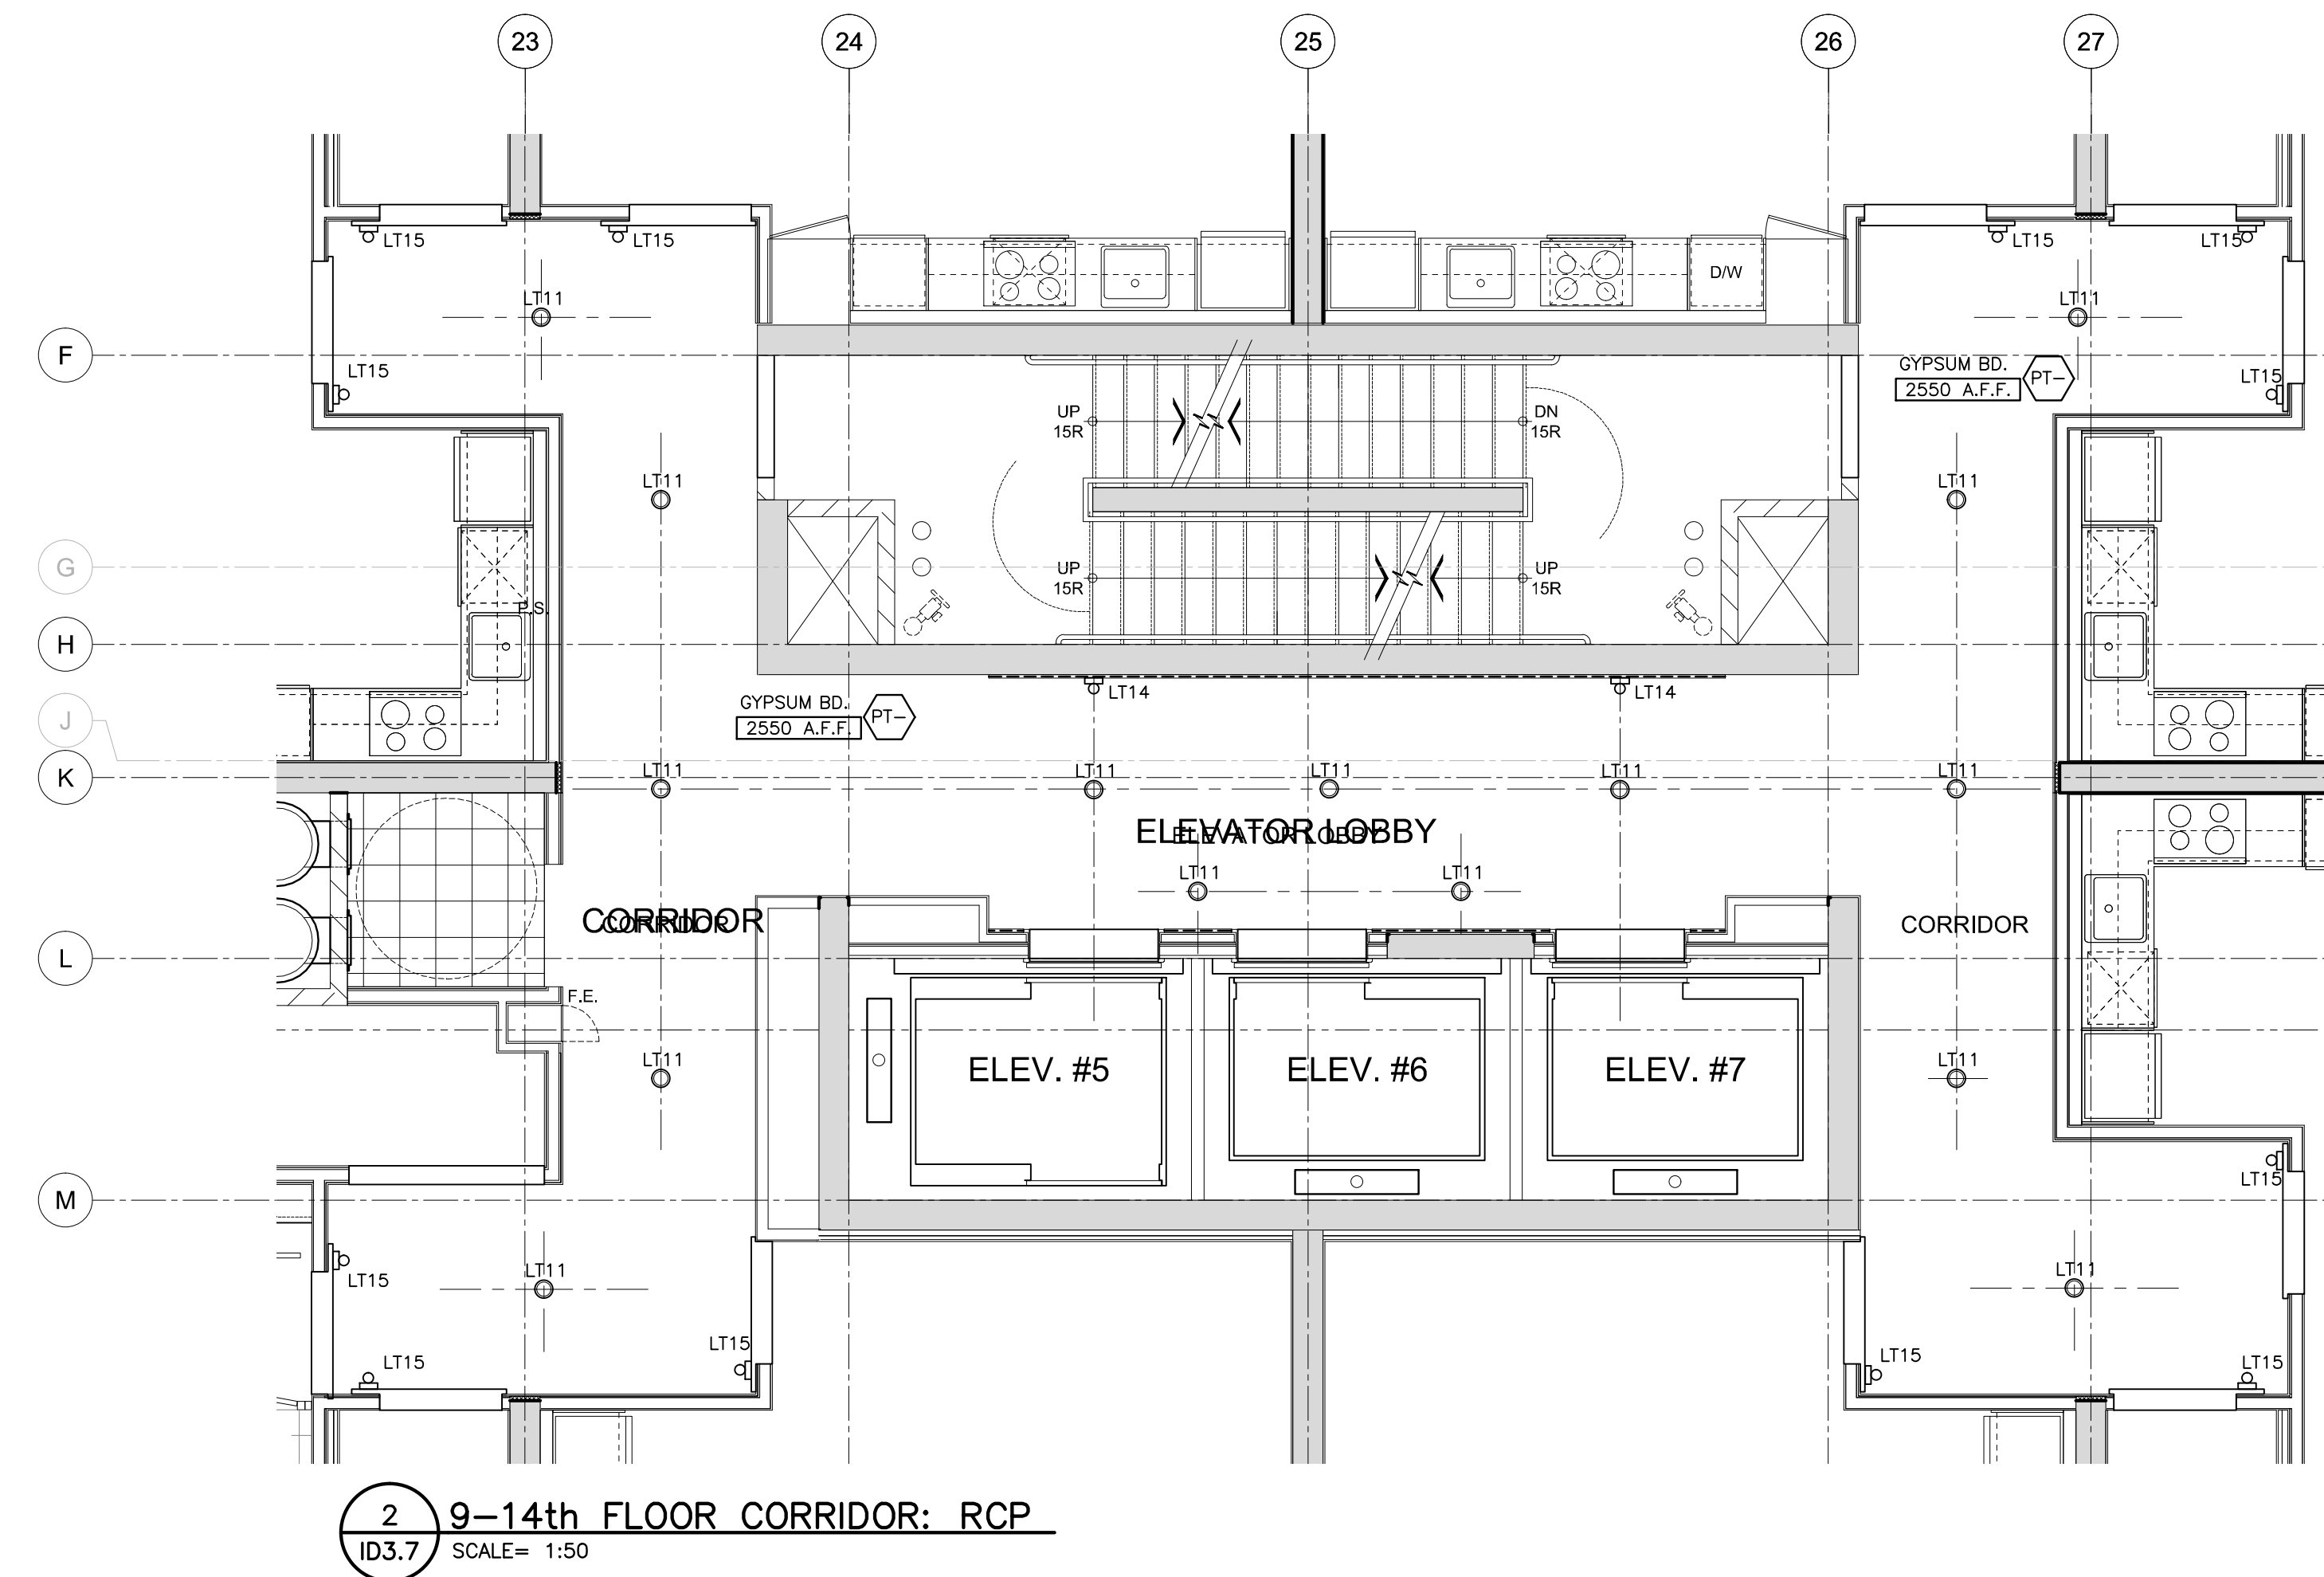
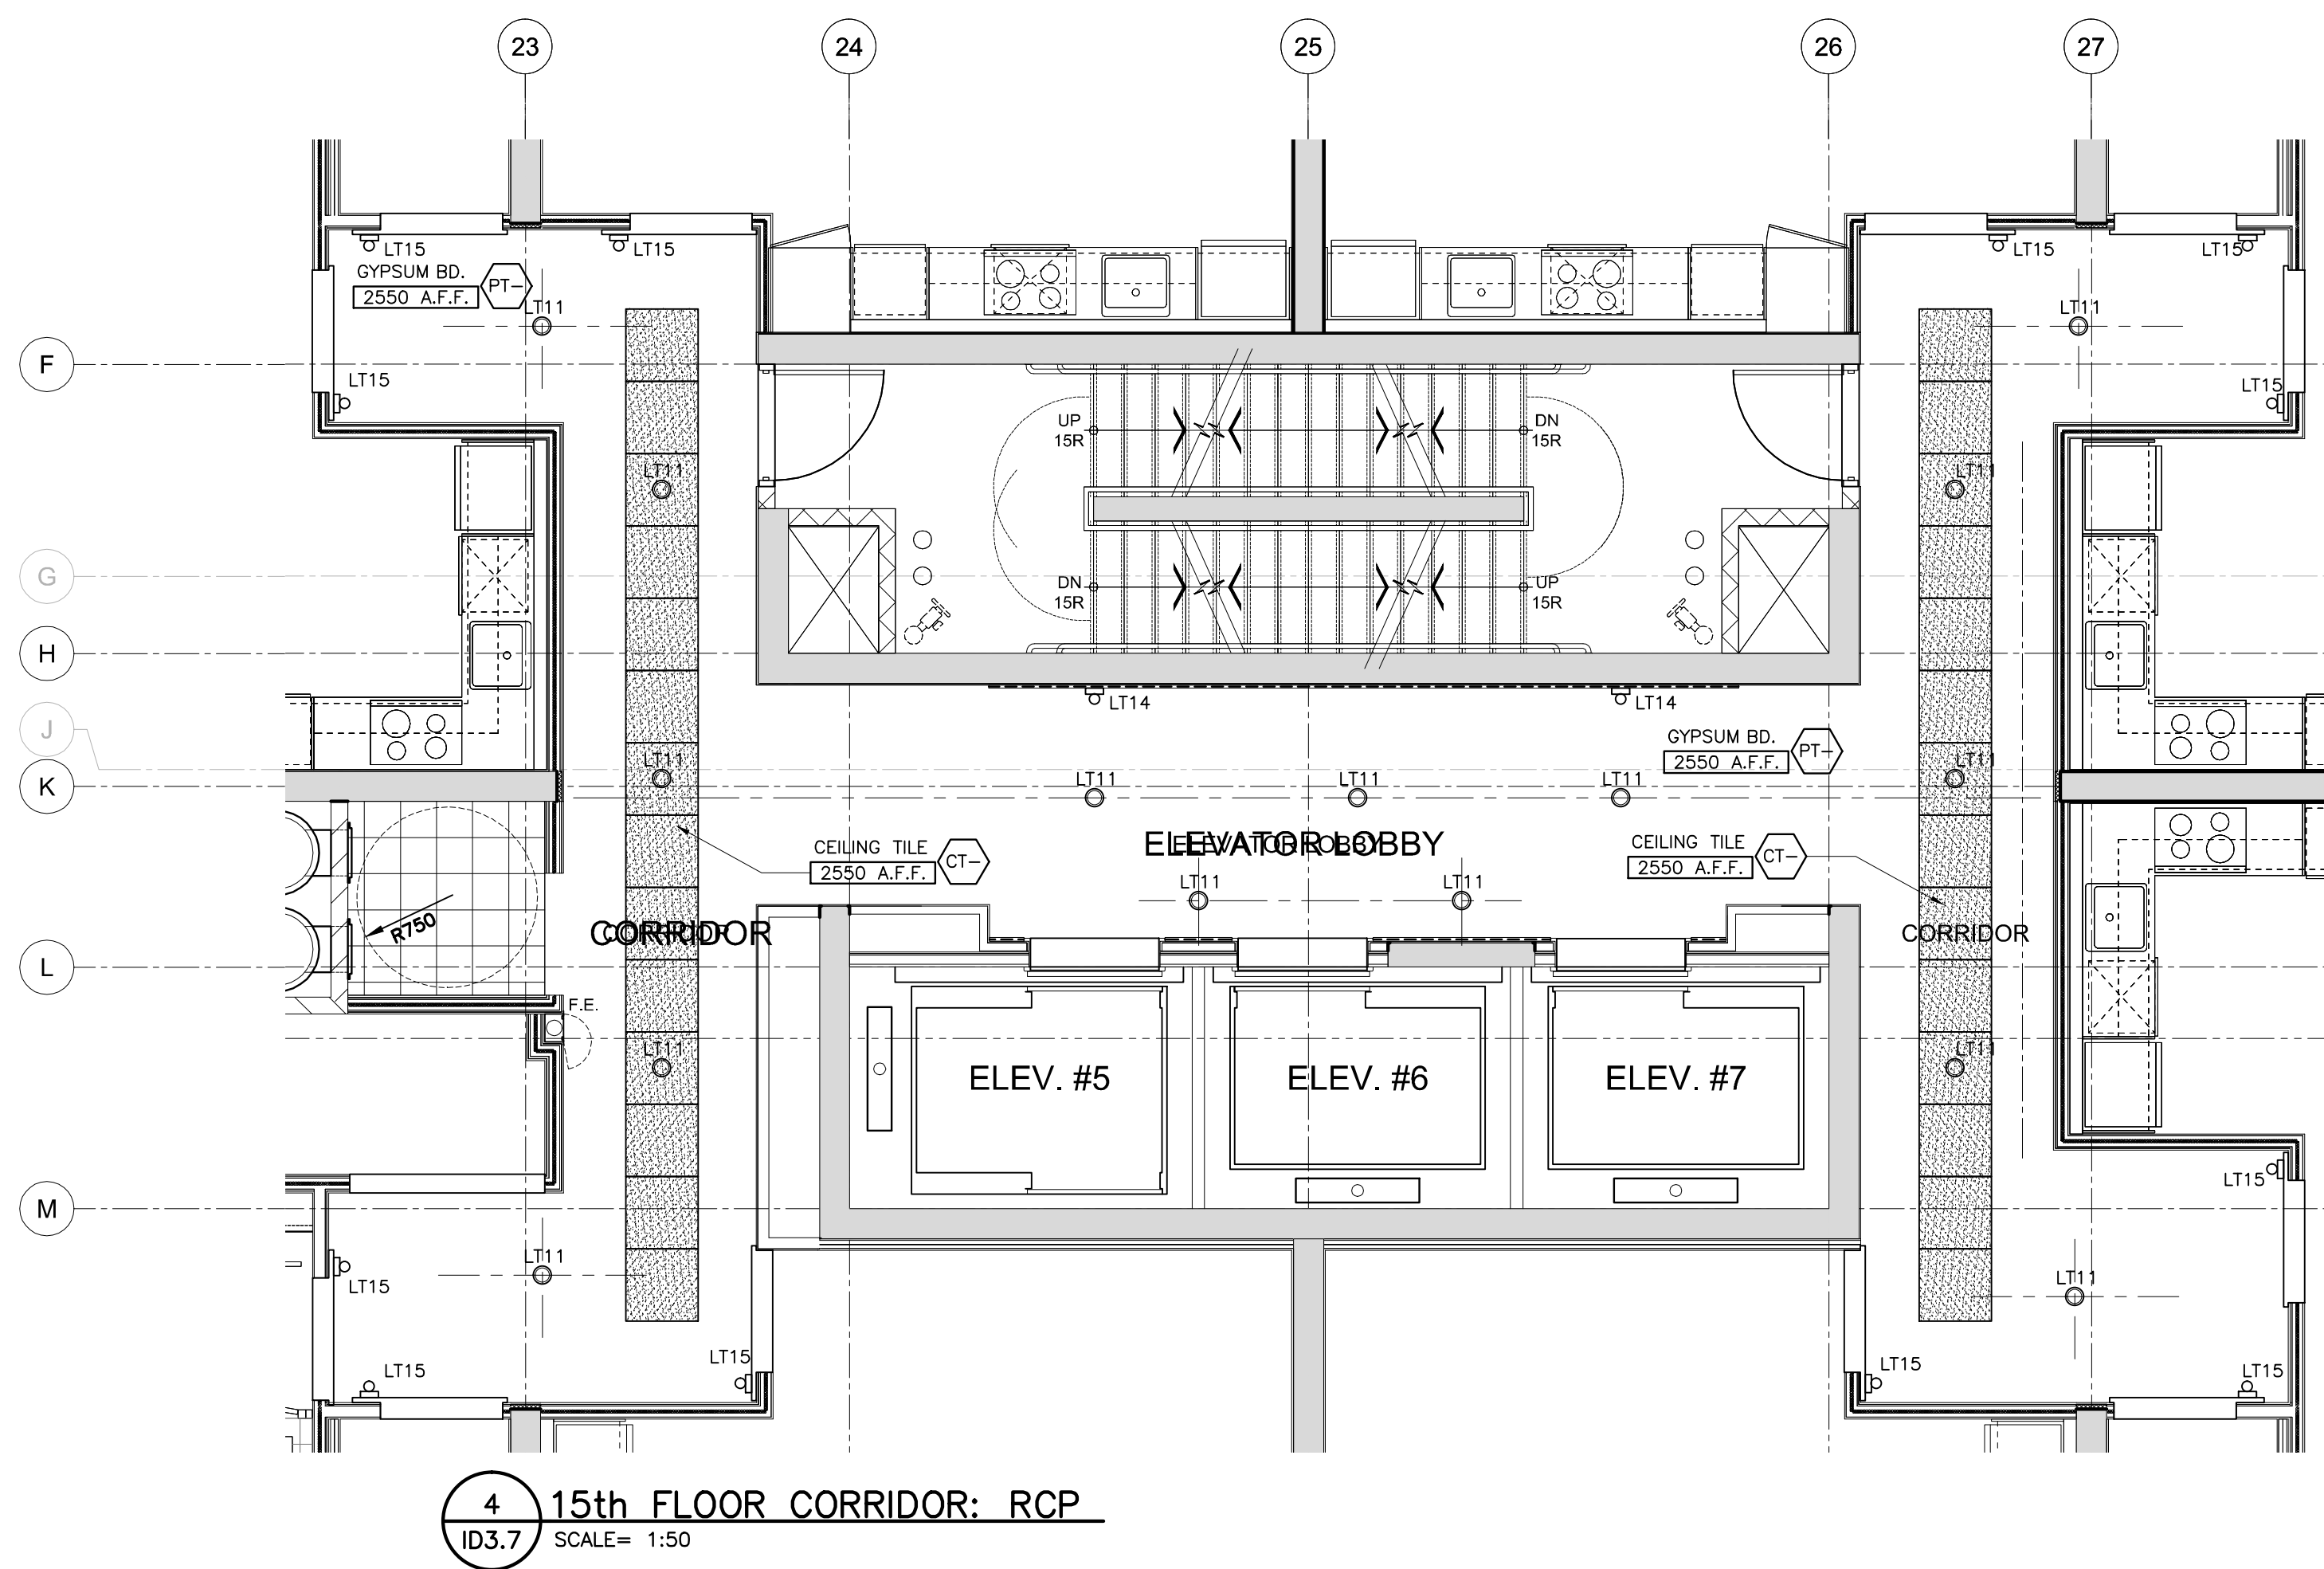
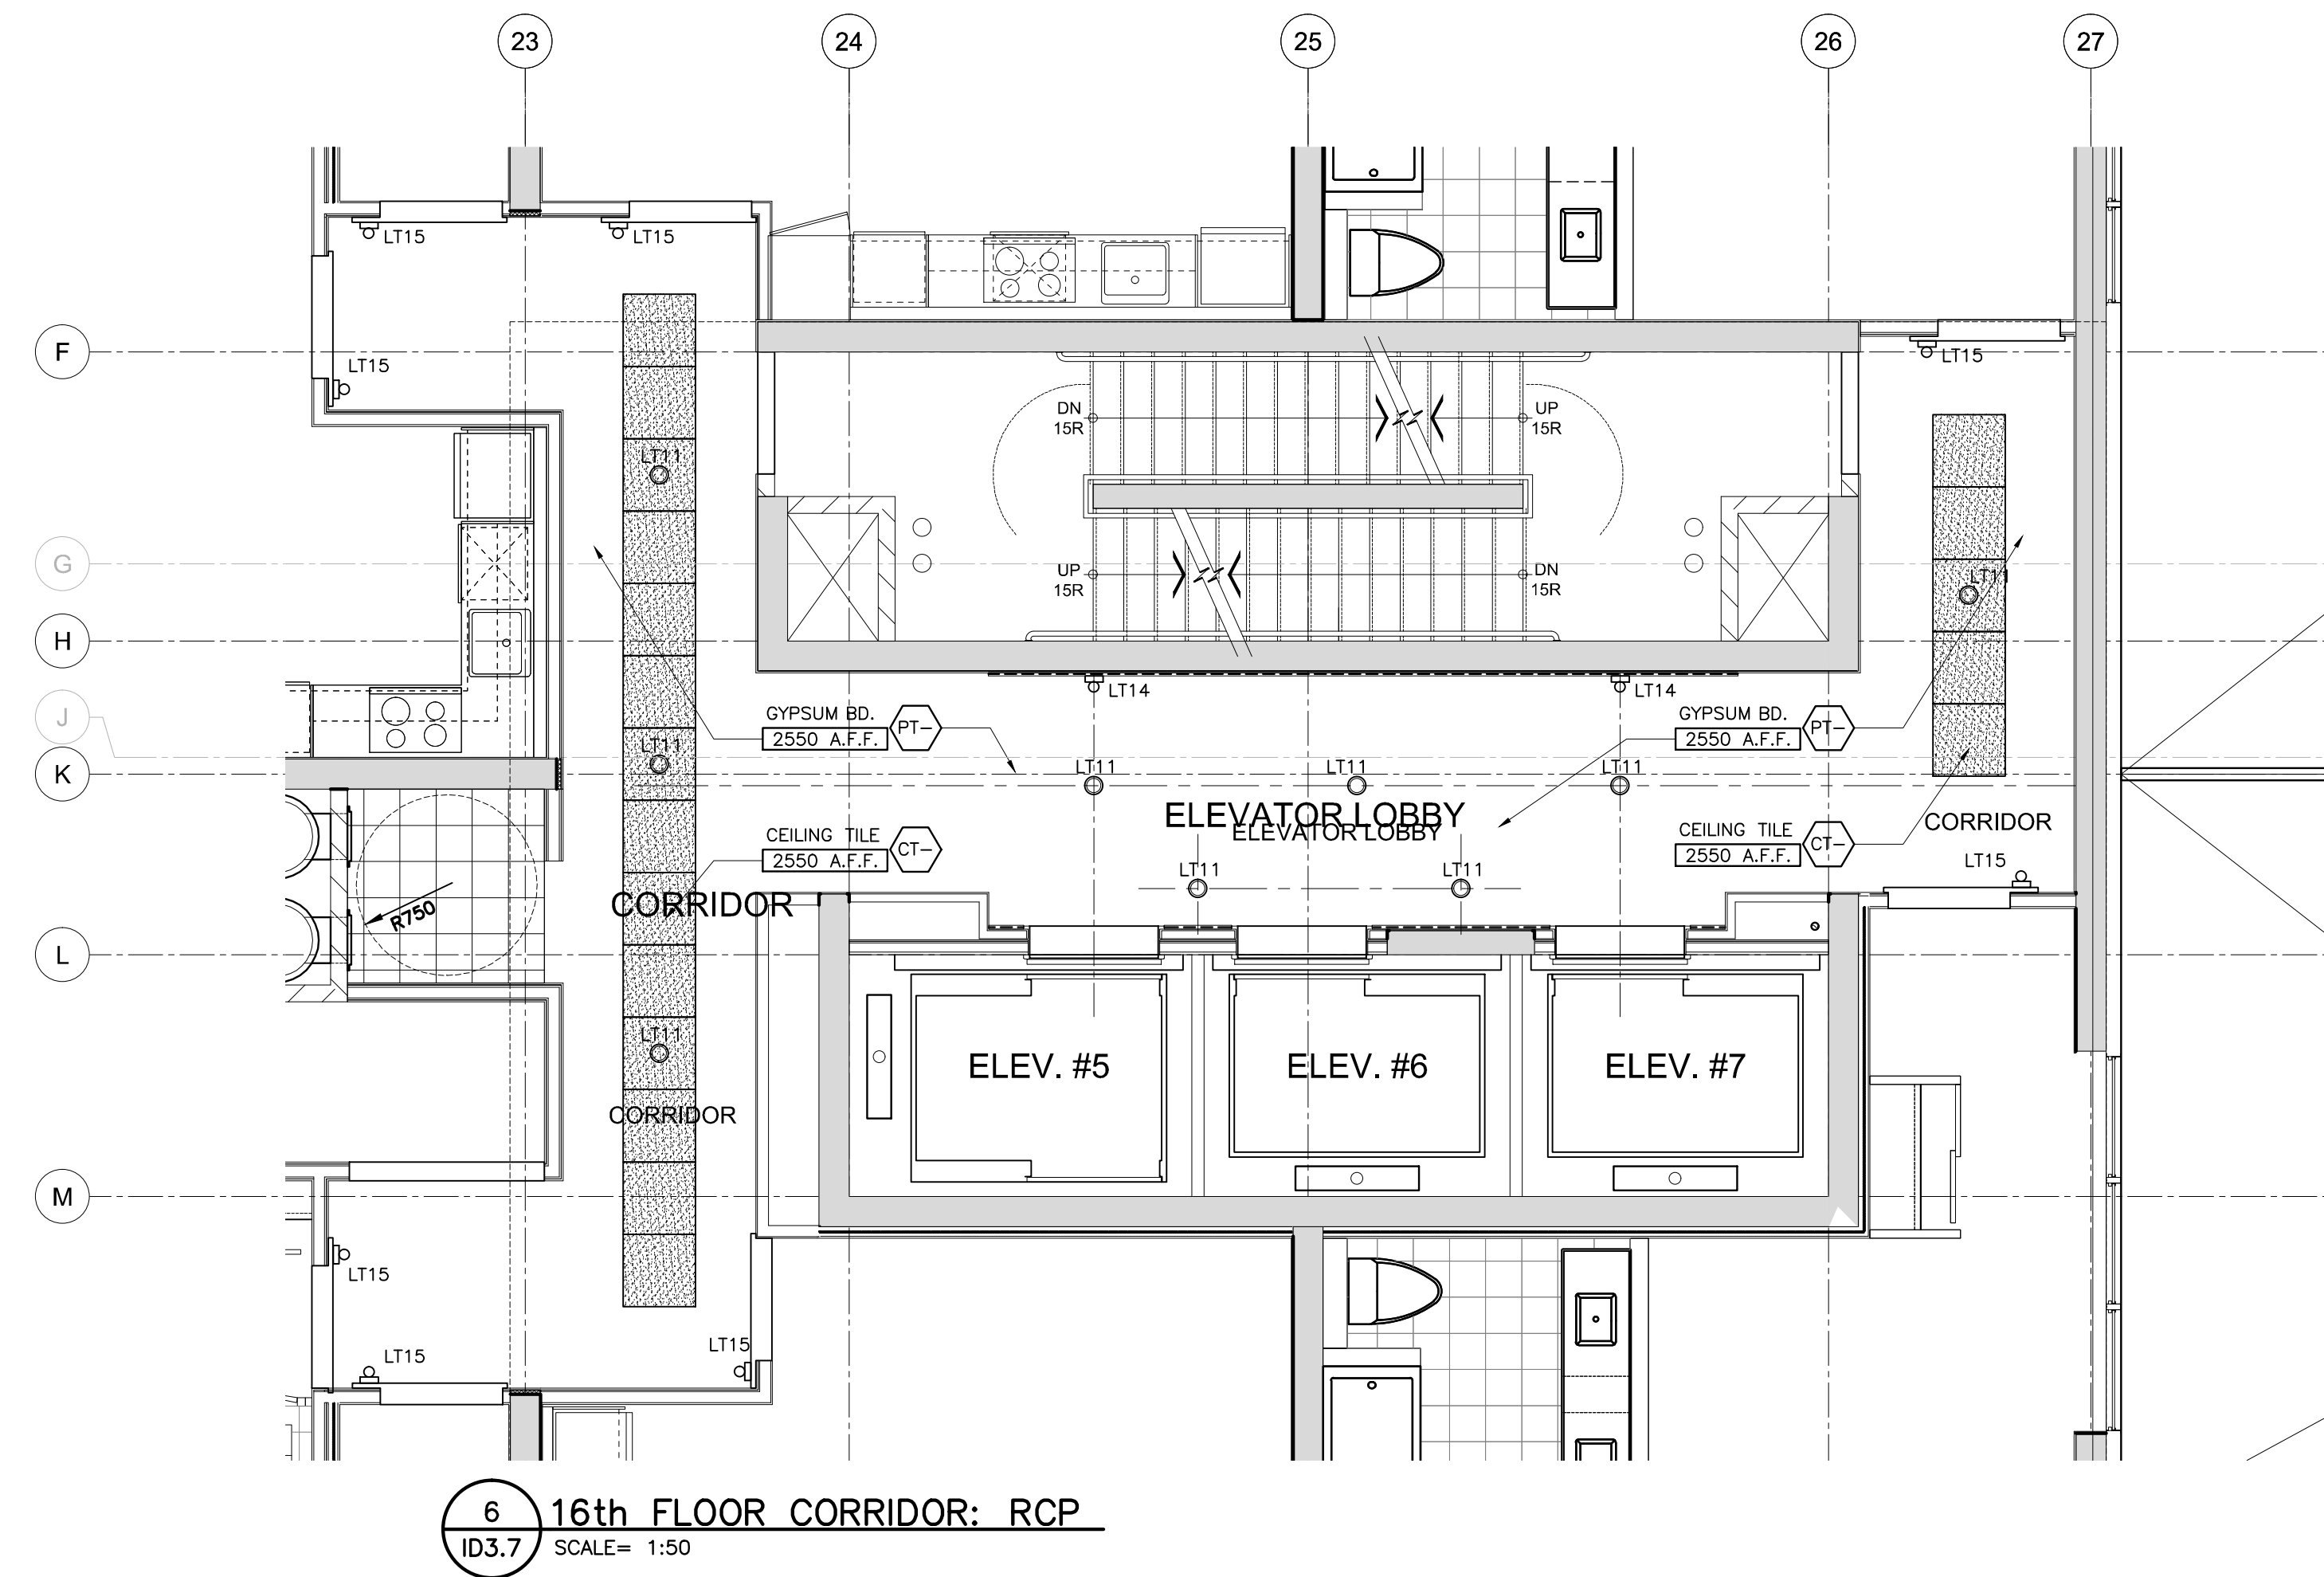
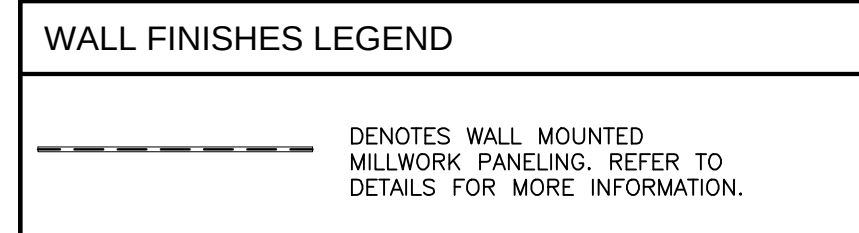
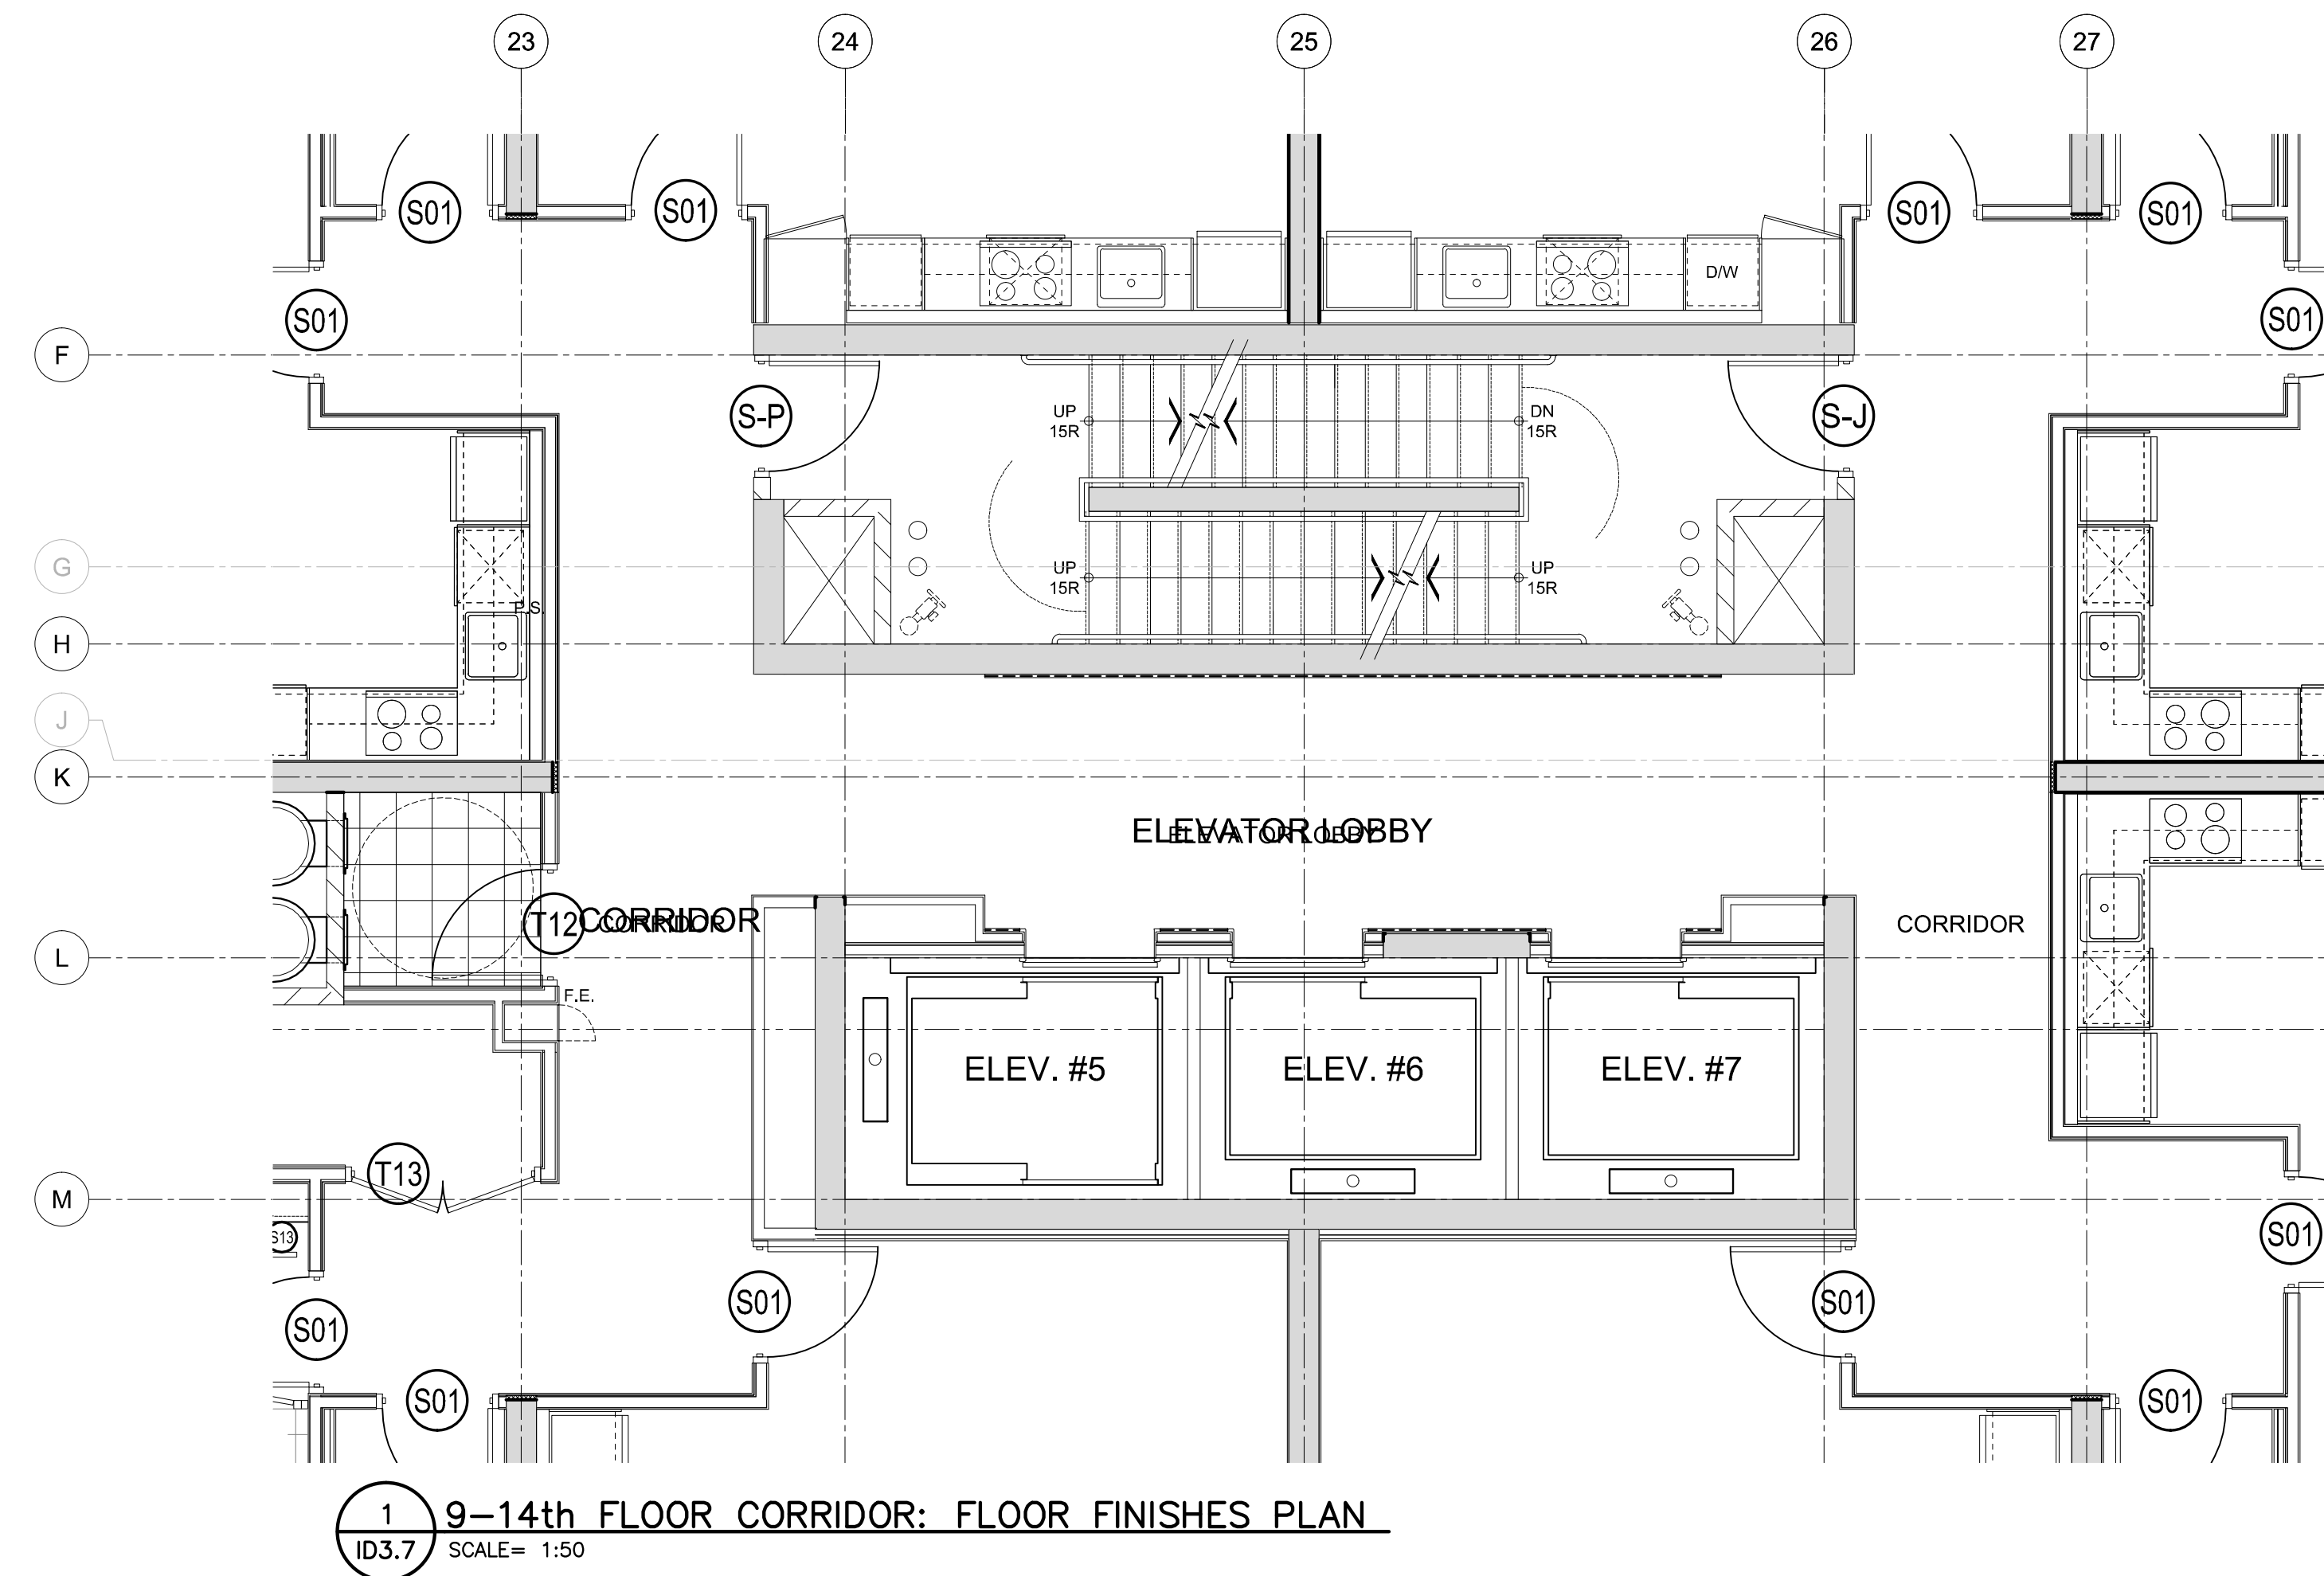
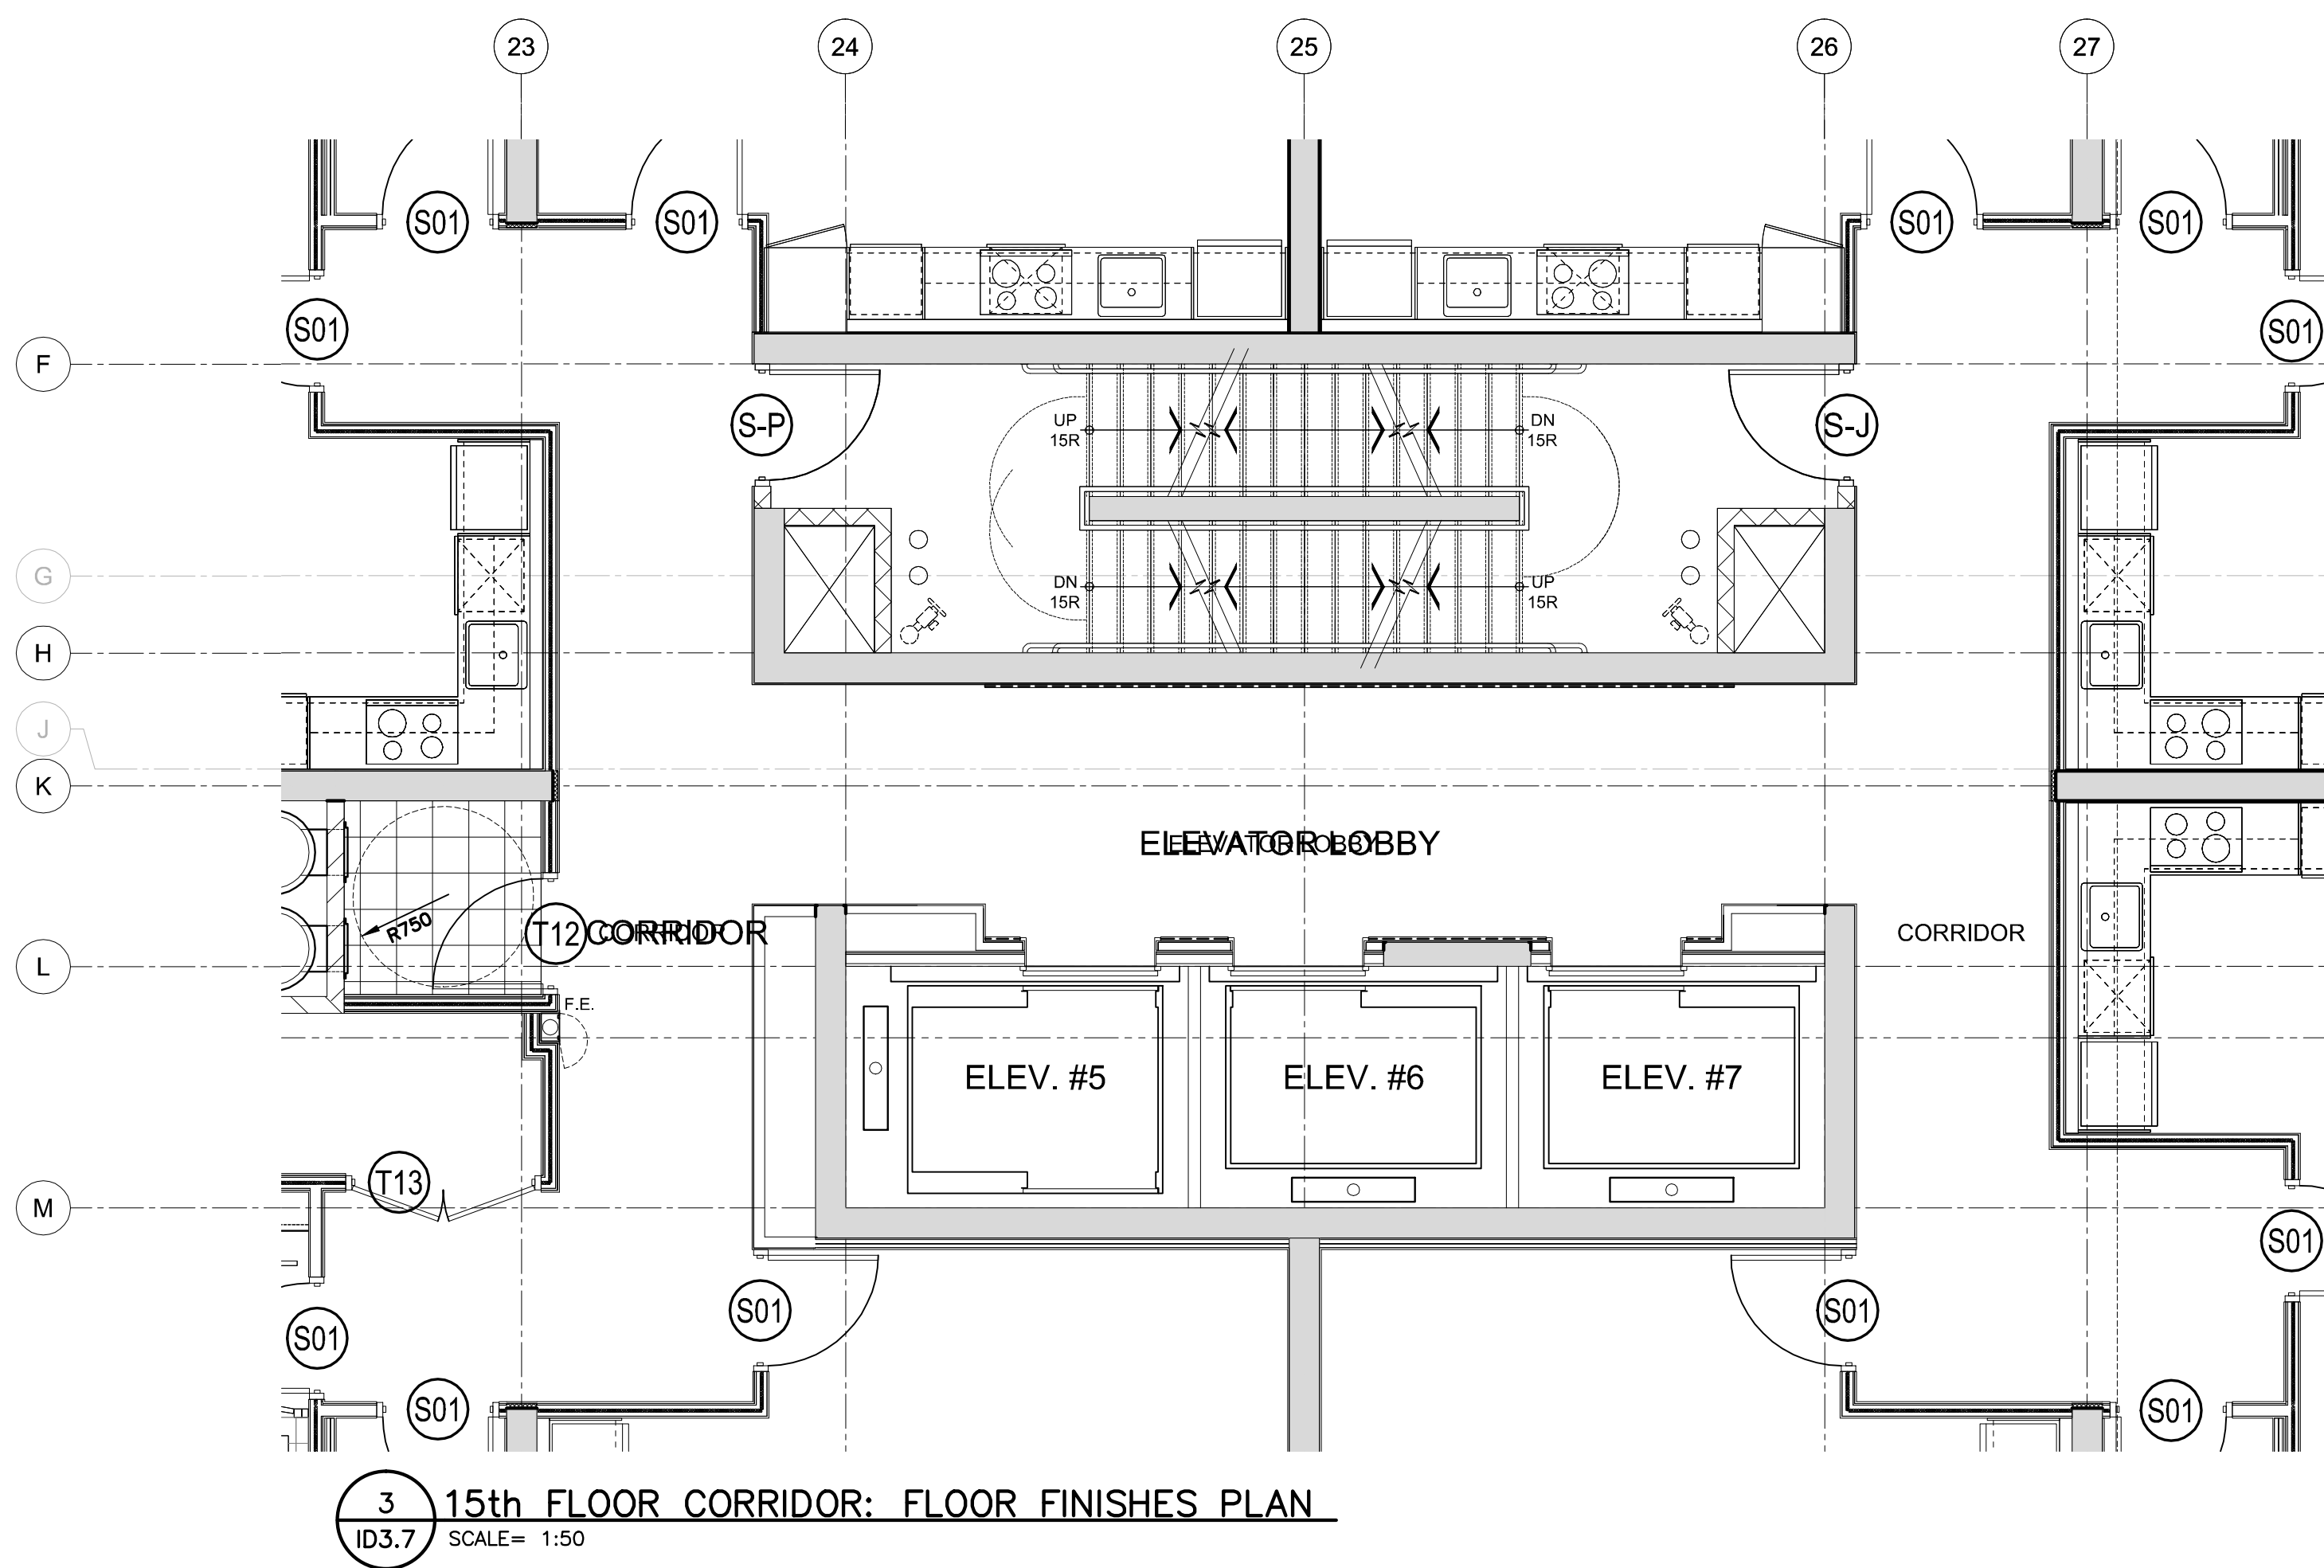


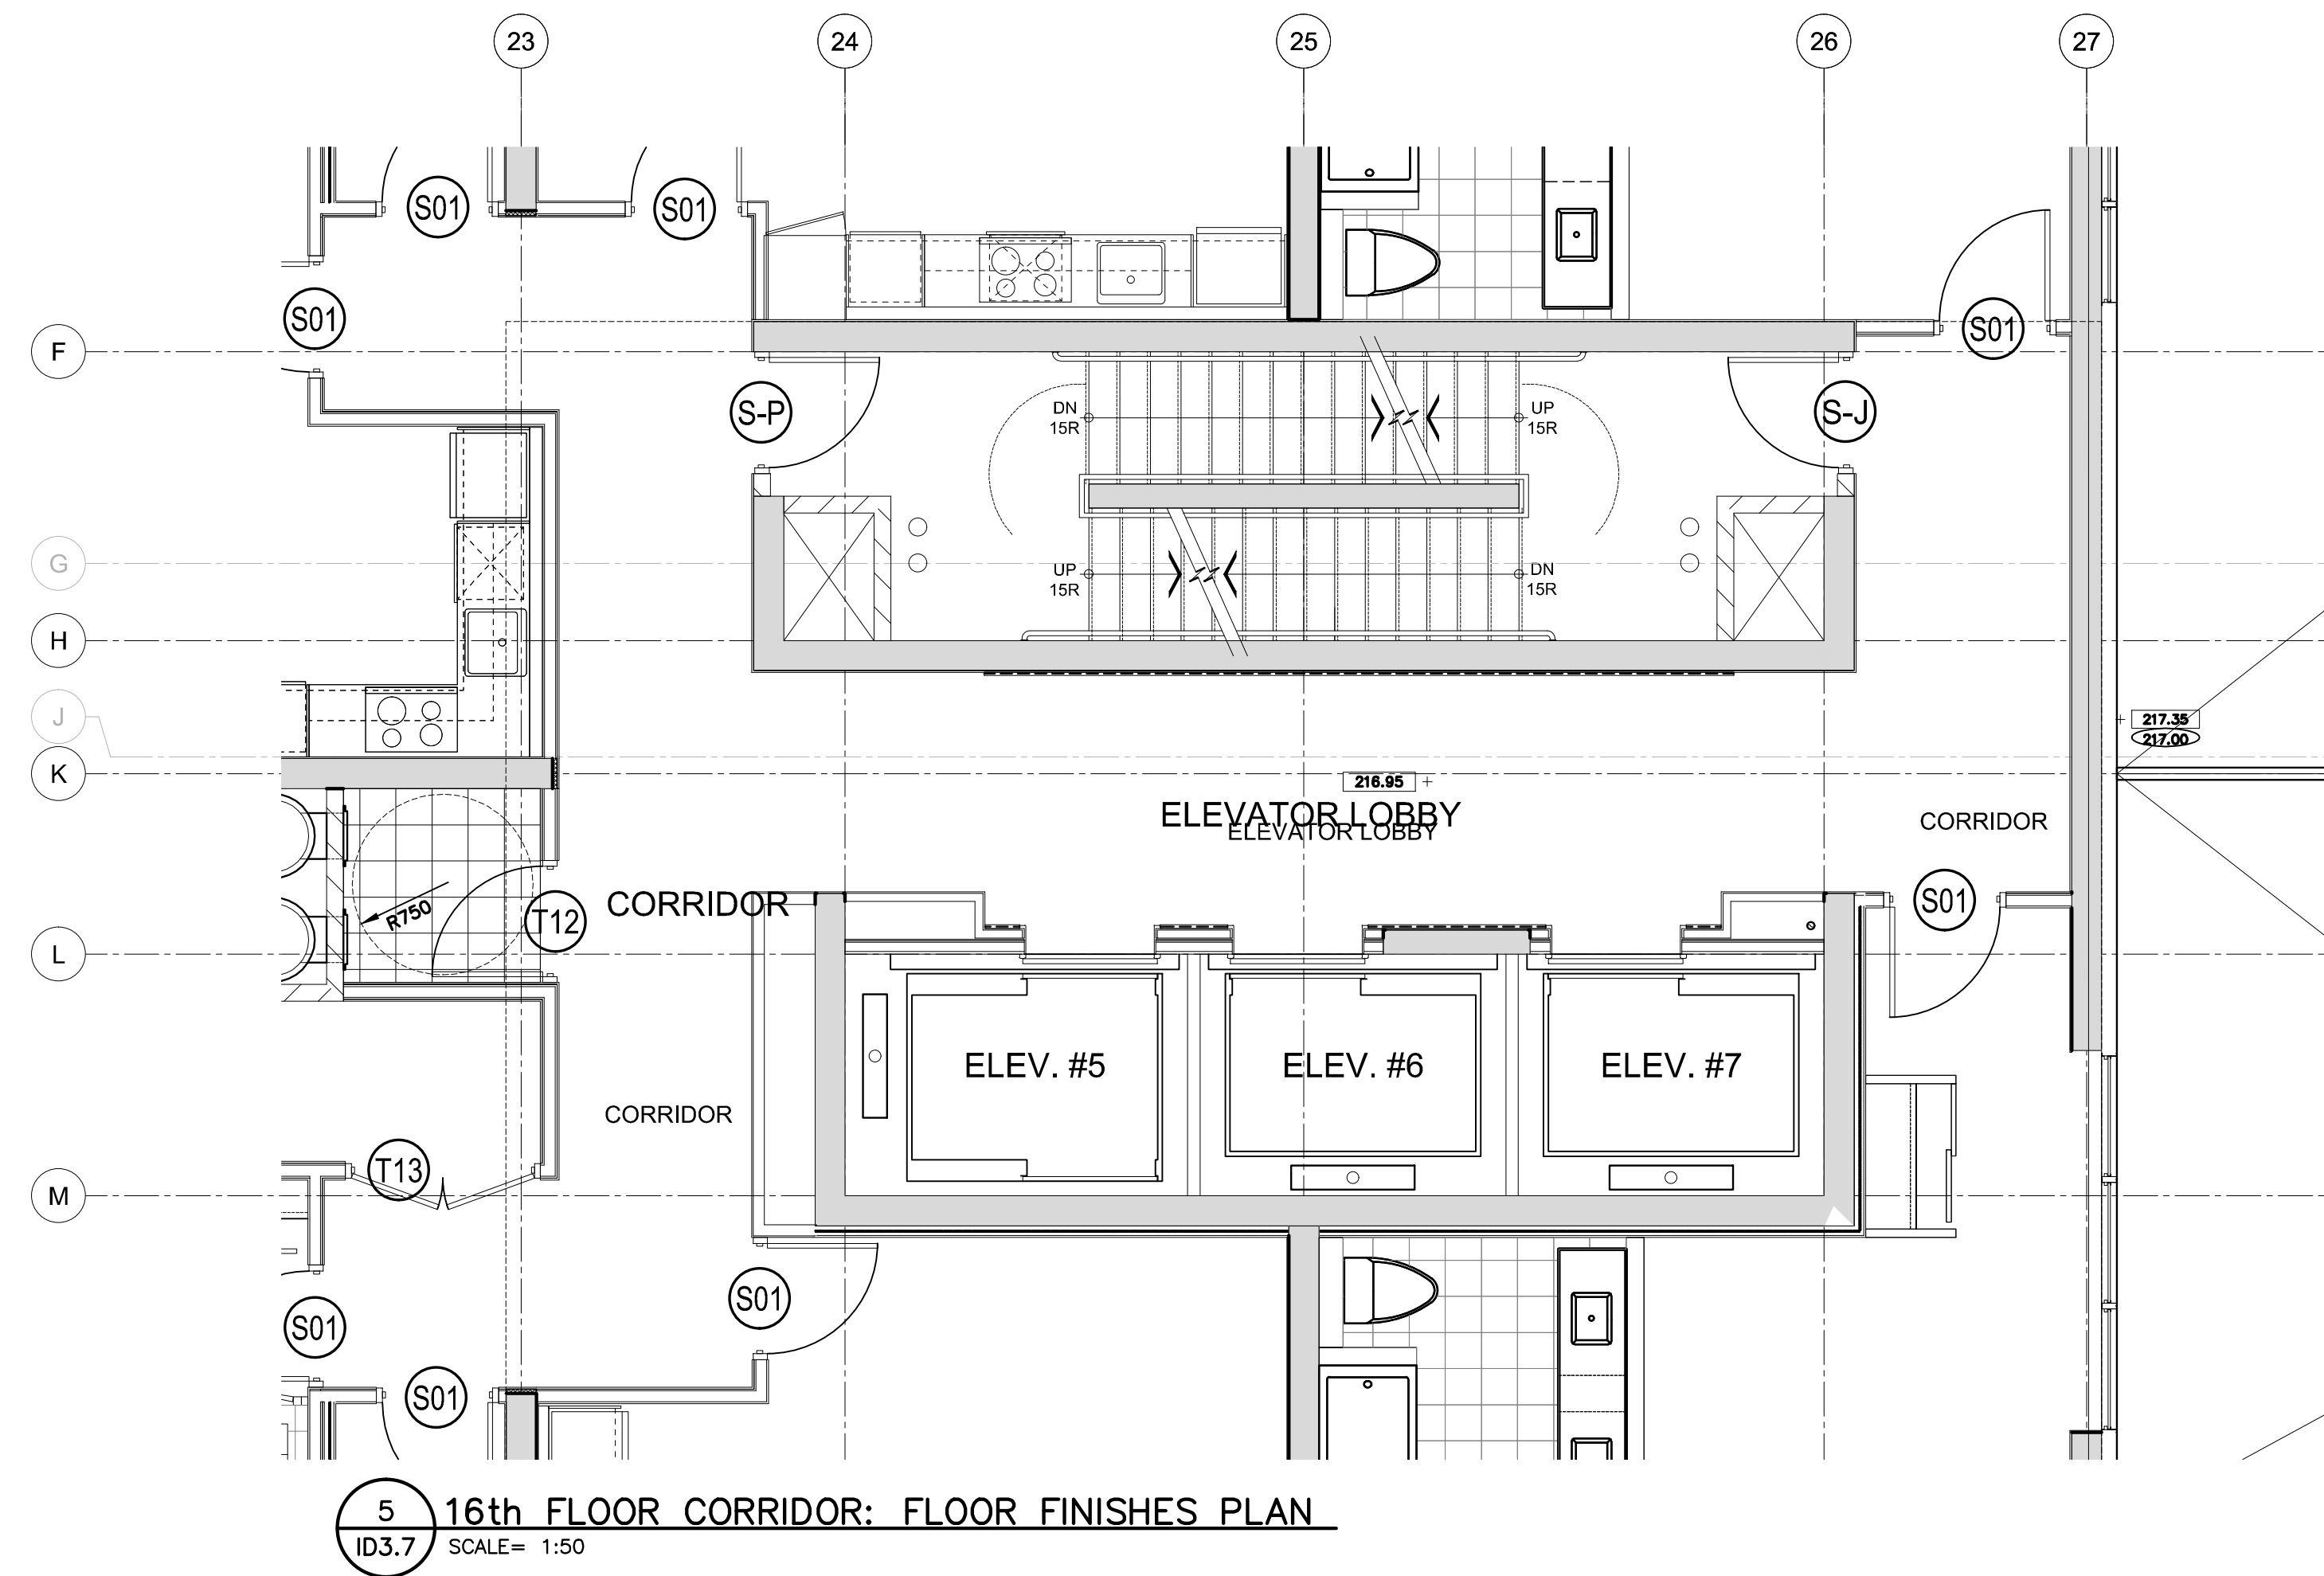

ml

munge // leung

171 East Liberty Street, Suite 290
Toronto, ON, Canada, M6K 3P6
Tel: 416.588.1668
Fax: 416.588.3393
www.mungeleung.com
e-mail: studio@mungeleung.com

Contractor must check and verify all job dimensions, drawings, details and specifications; and report any discrepancies to designer before proceeding with work.

OCTOBER 21, 2011
PROGRESS SET


9 - 16th FLOOR
CORRIDOR PLANS
BUILDING 'D'

Project
K&G DEVELOPMENT GROUP
TRIDEL

ARISTO at AVONSHIRE

120 & 130 HARRISON GARDEN BLVD.
NORTH YORK, ONTARIO

1:50 Scale
OCTOBER 2011 Date
Drawn by
10126 Project No.
Drawing No.

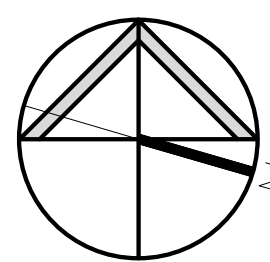

ID3.7