




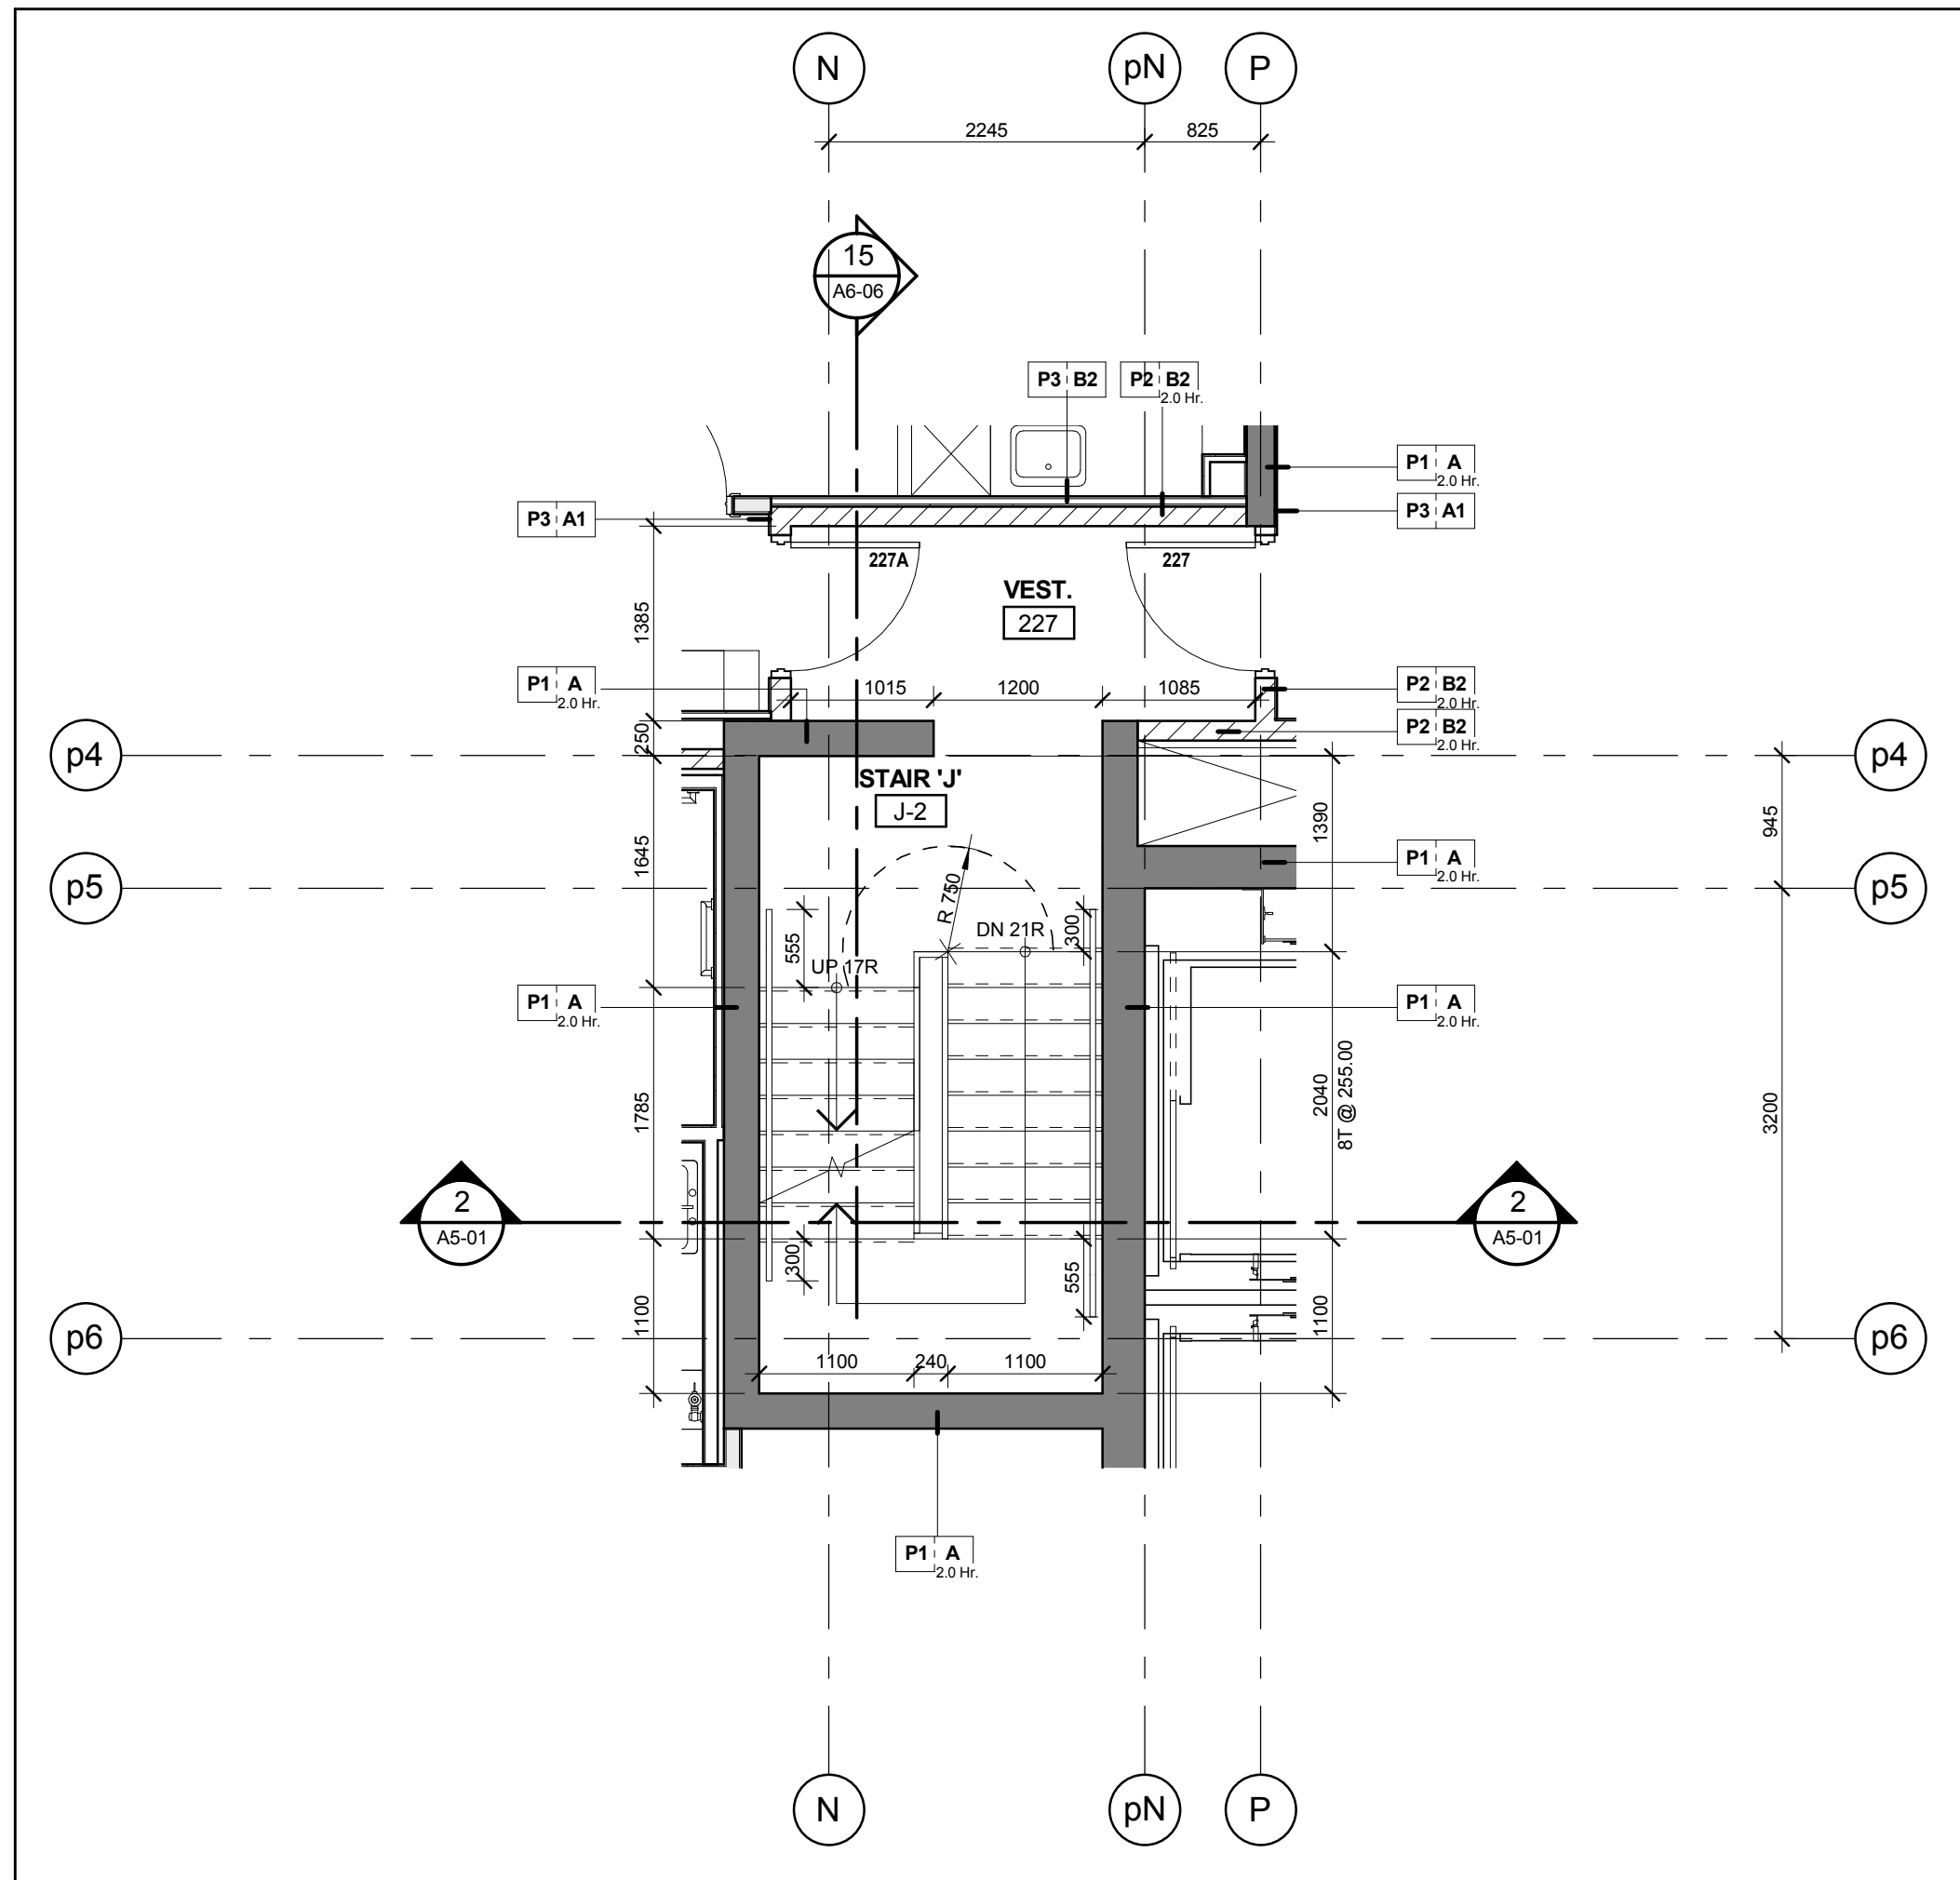


Stair 'J' - Stair Plan - Level 2
Scale: 1 : 50
A6-05

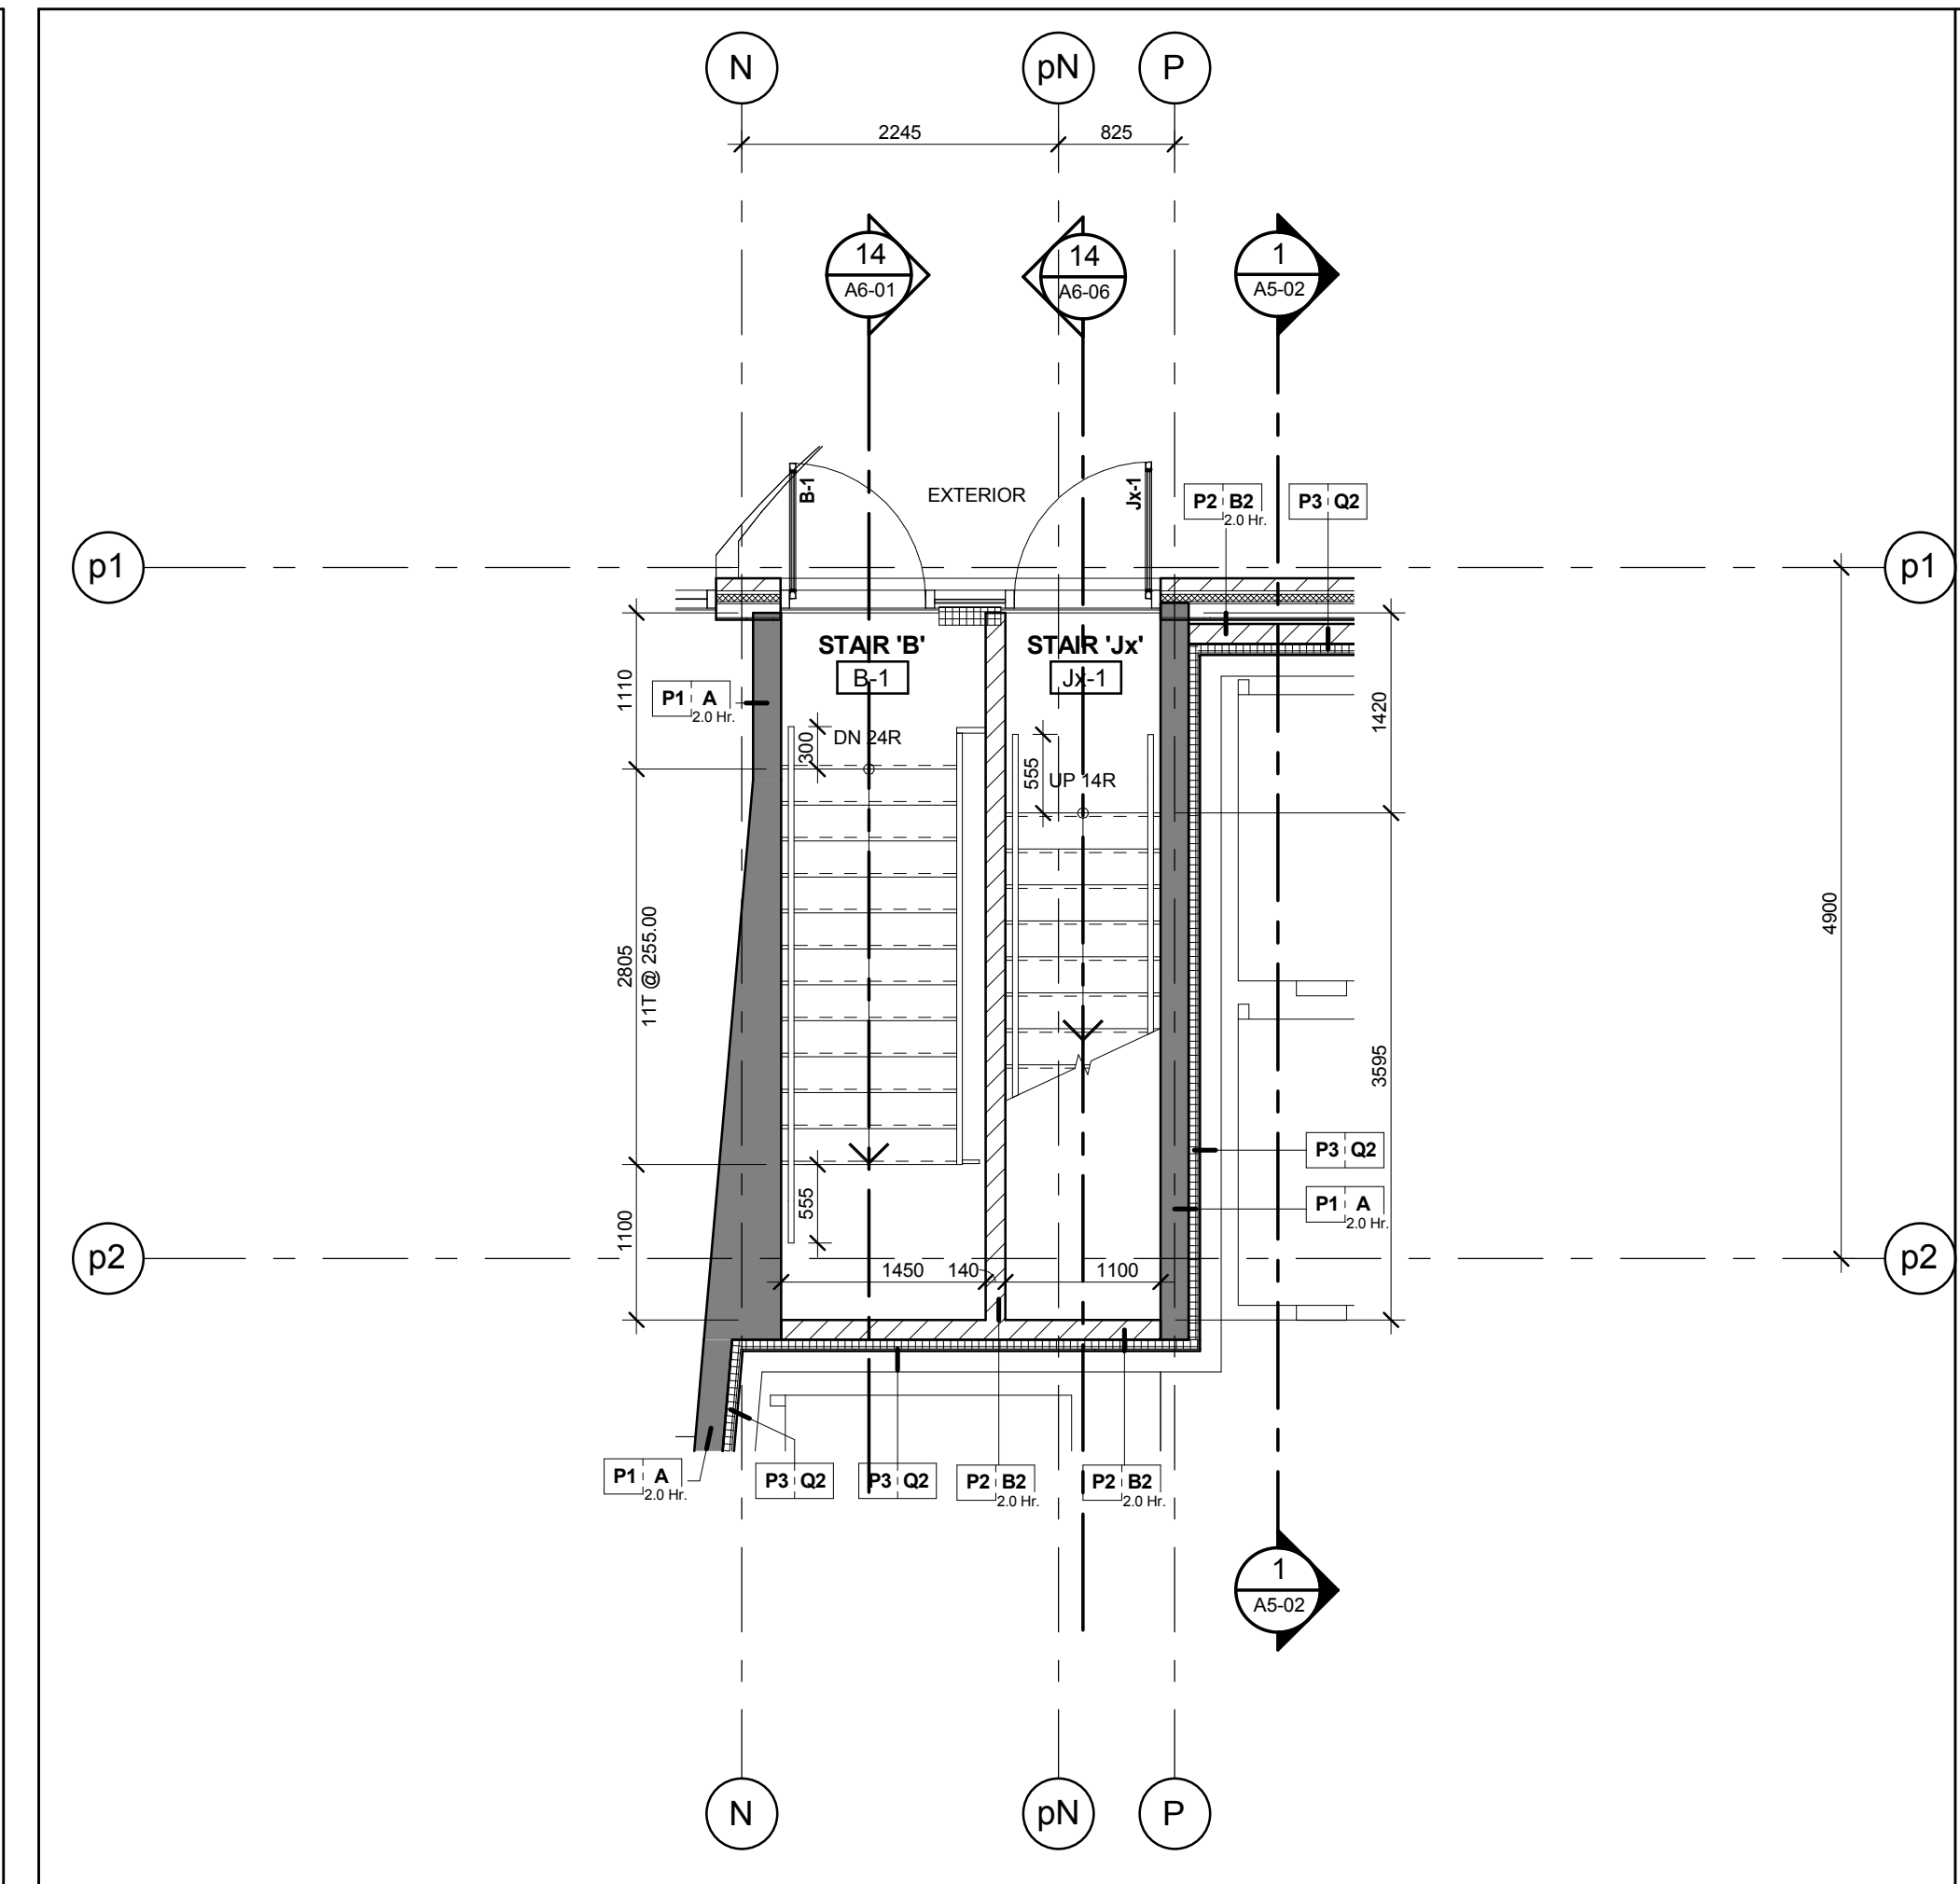


Stair 'Jx' - Stair Plan - Level 1
Scale: 1 : 50
A6-05

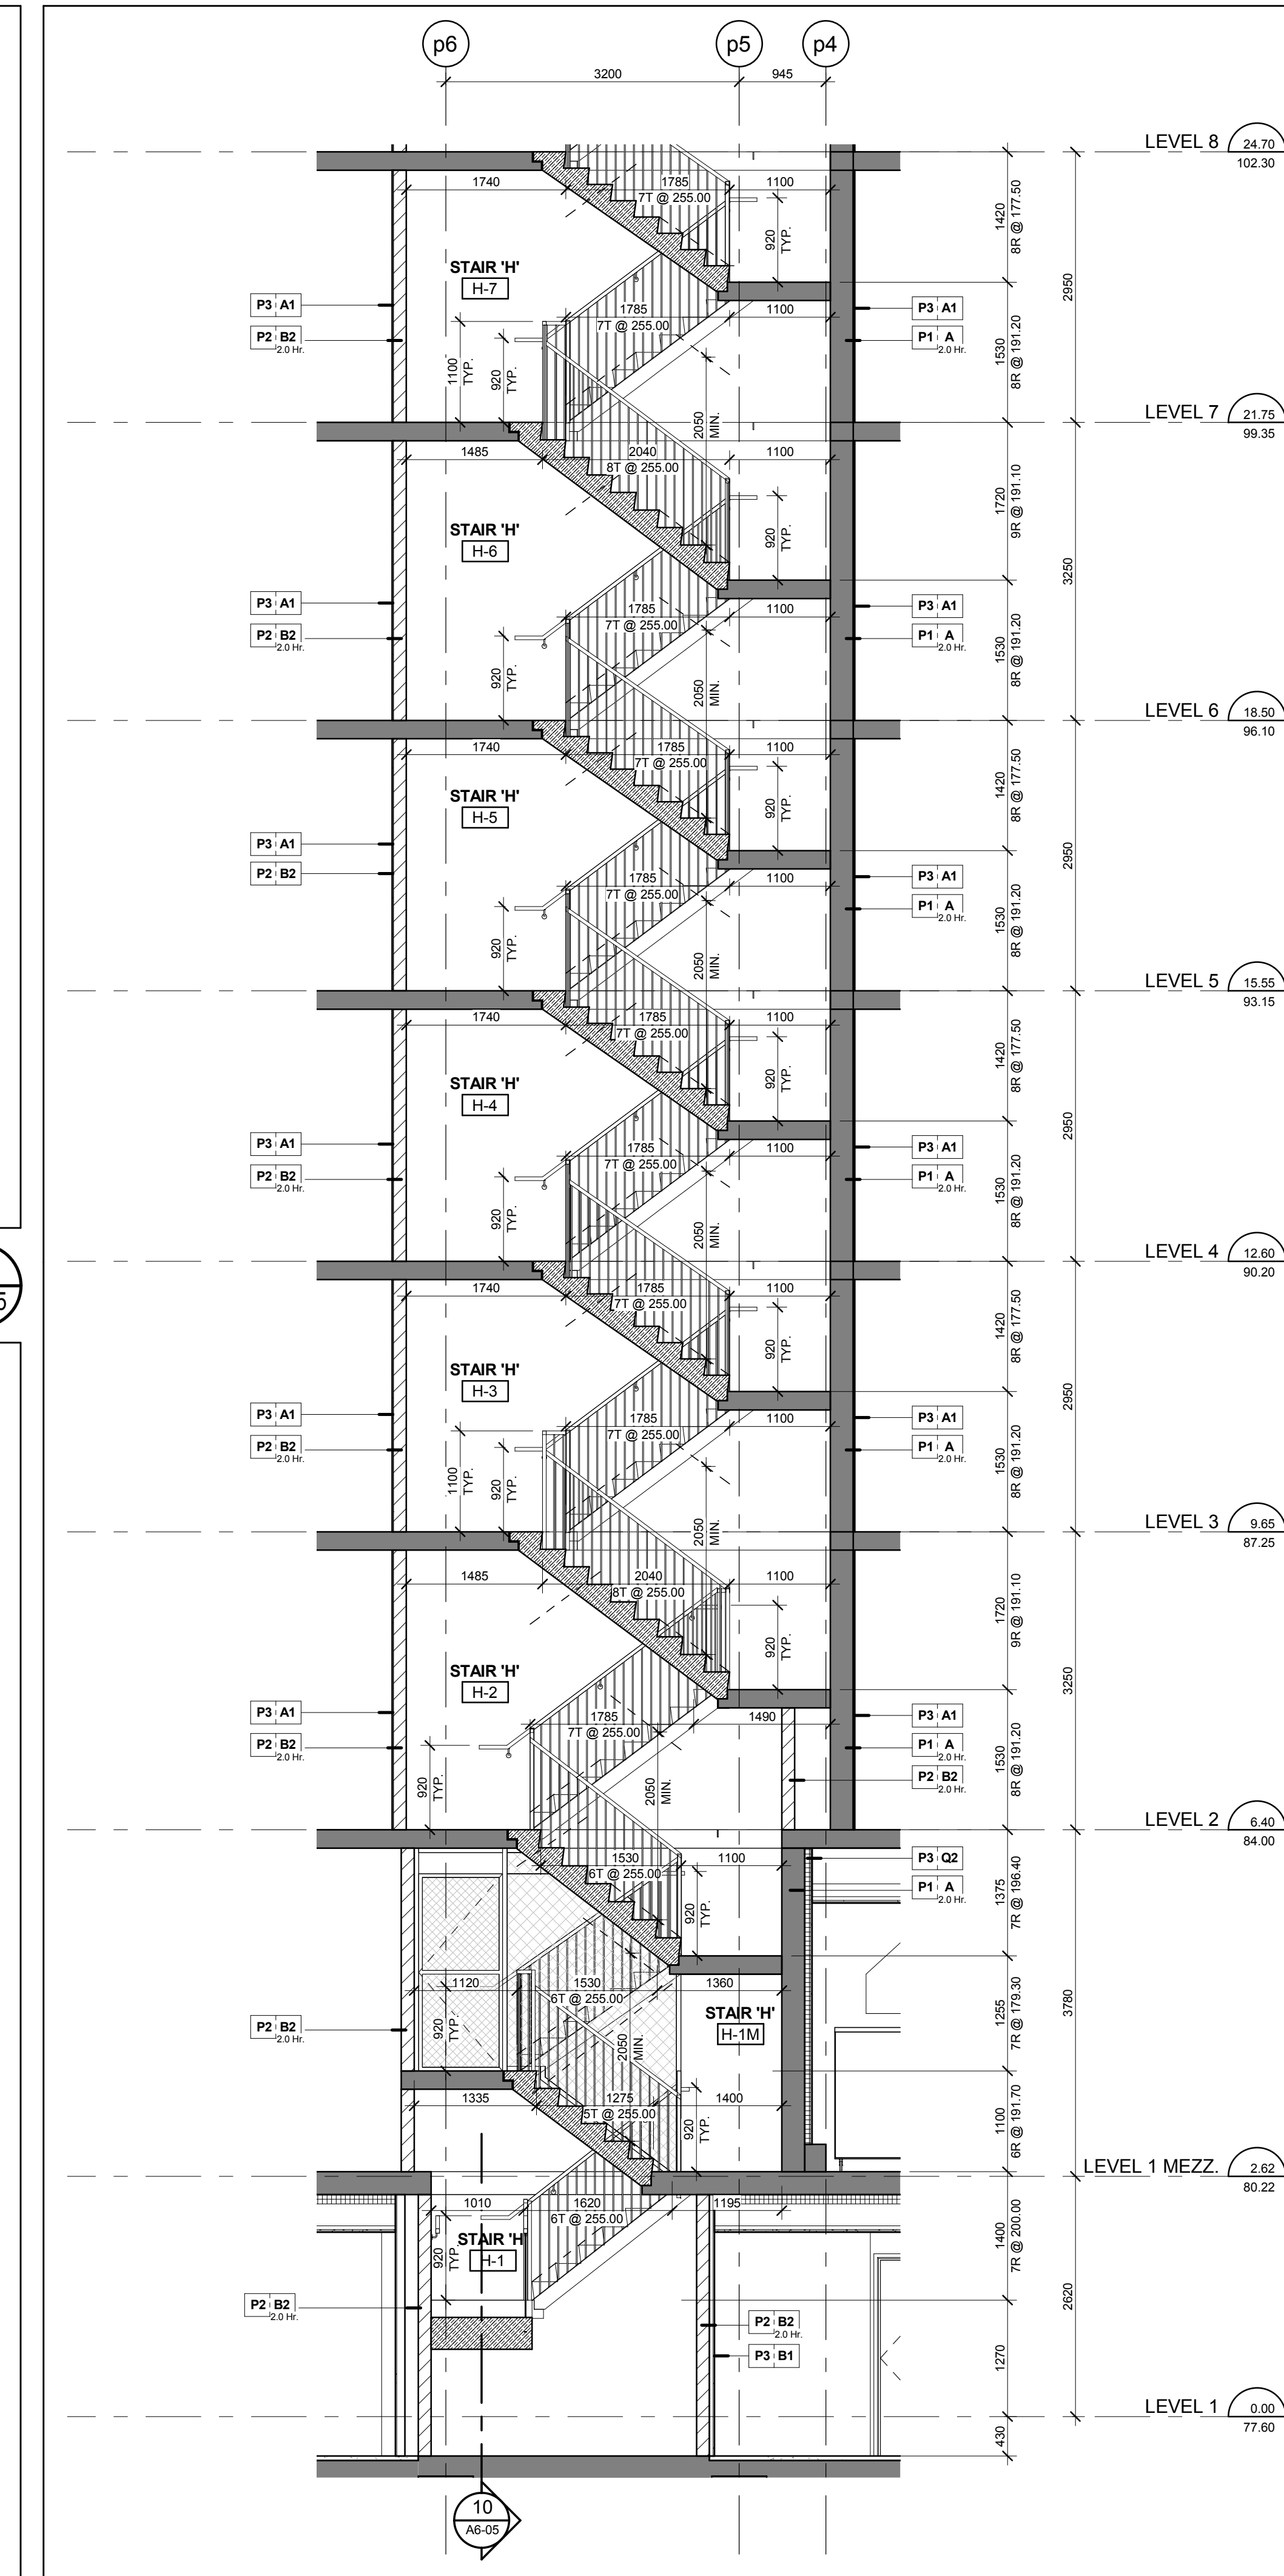


Stair 'H' - Stair Section Levels 1 - 8
Scale: 1 : 50
A6-05

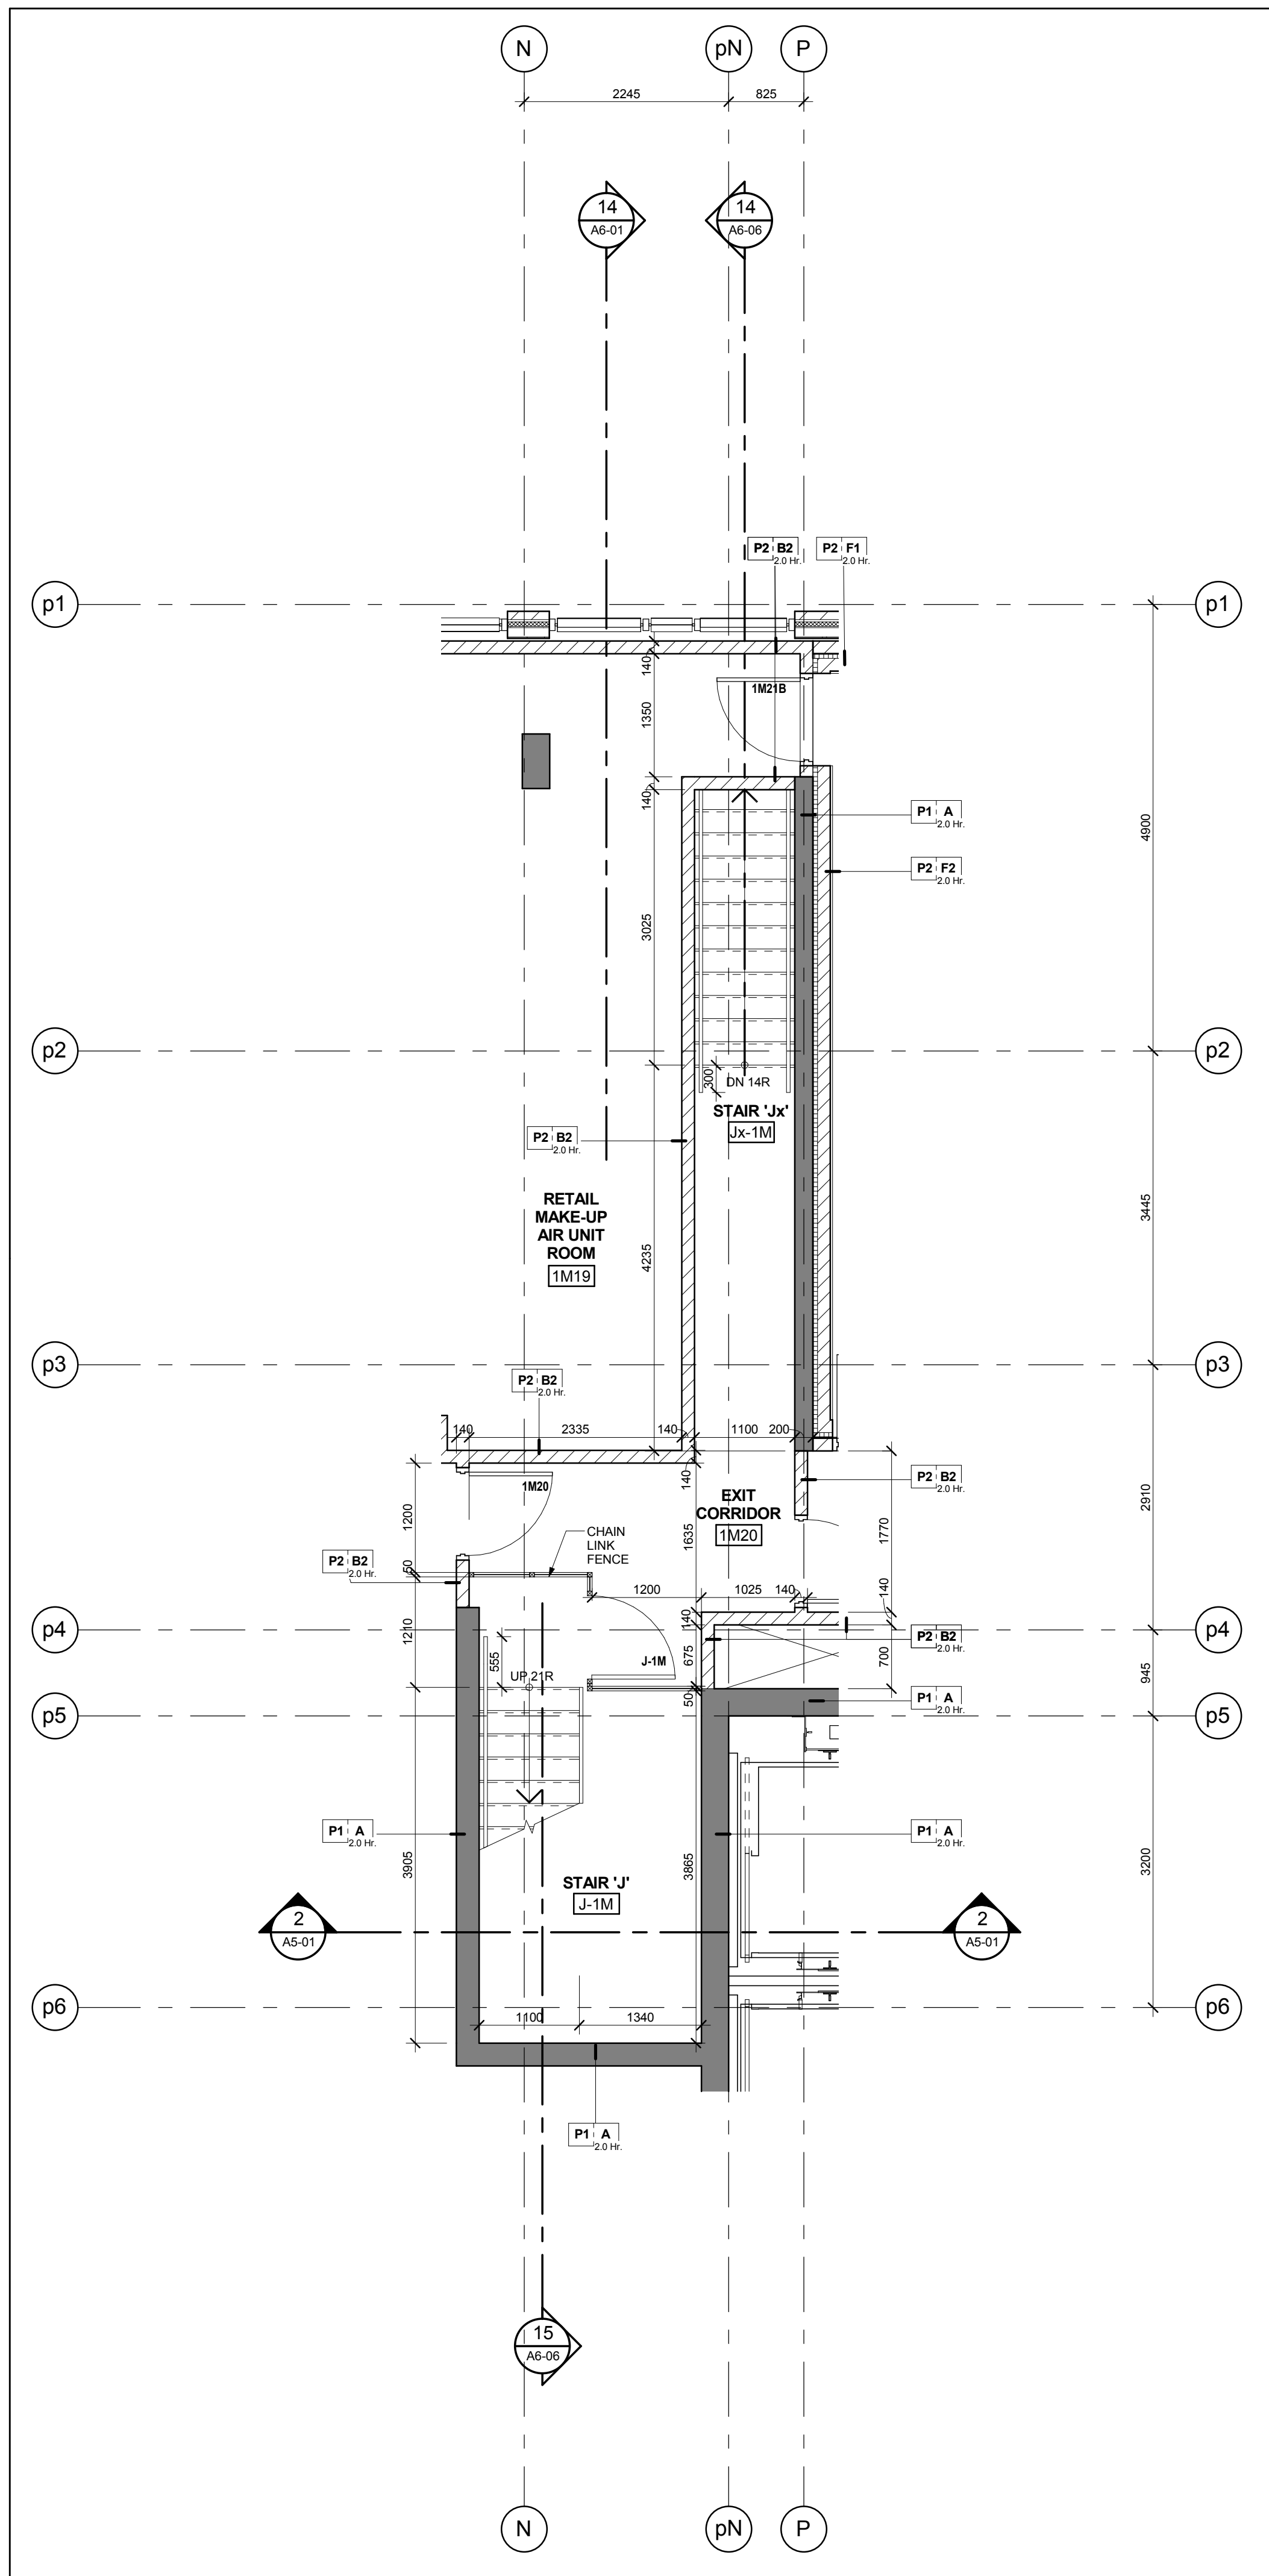


Stair 'Jx' & 'J' - Stair Plan - Level 1 Mezzanine
Scale: 1 : 50
A6-05

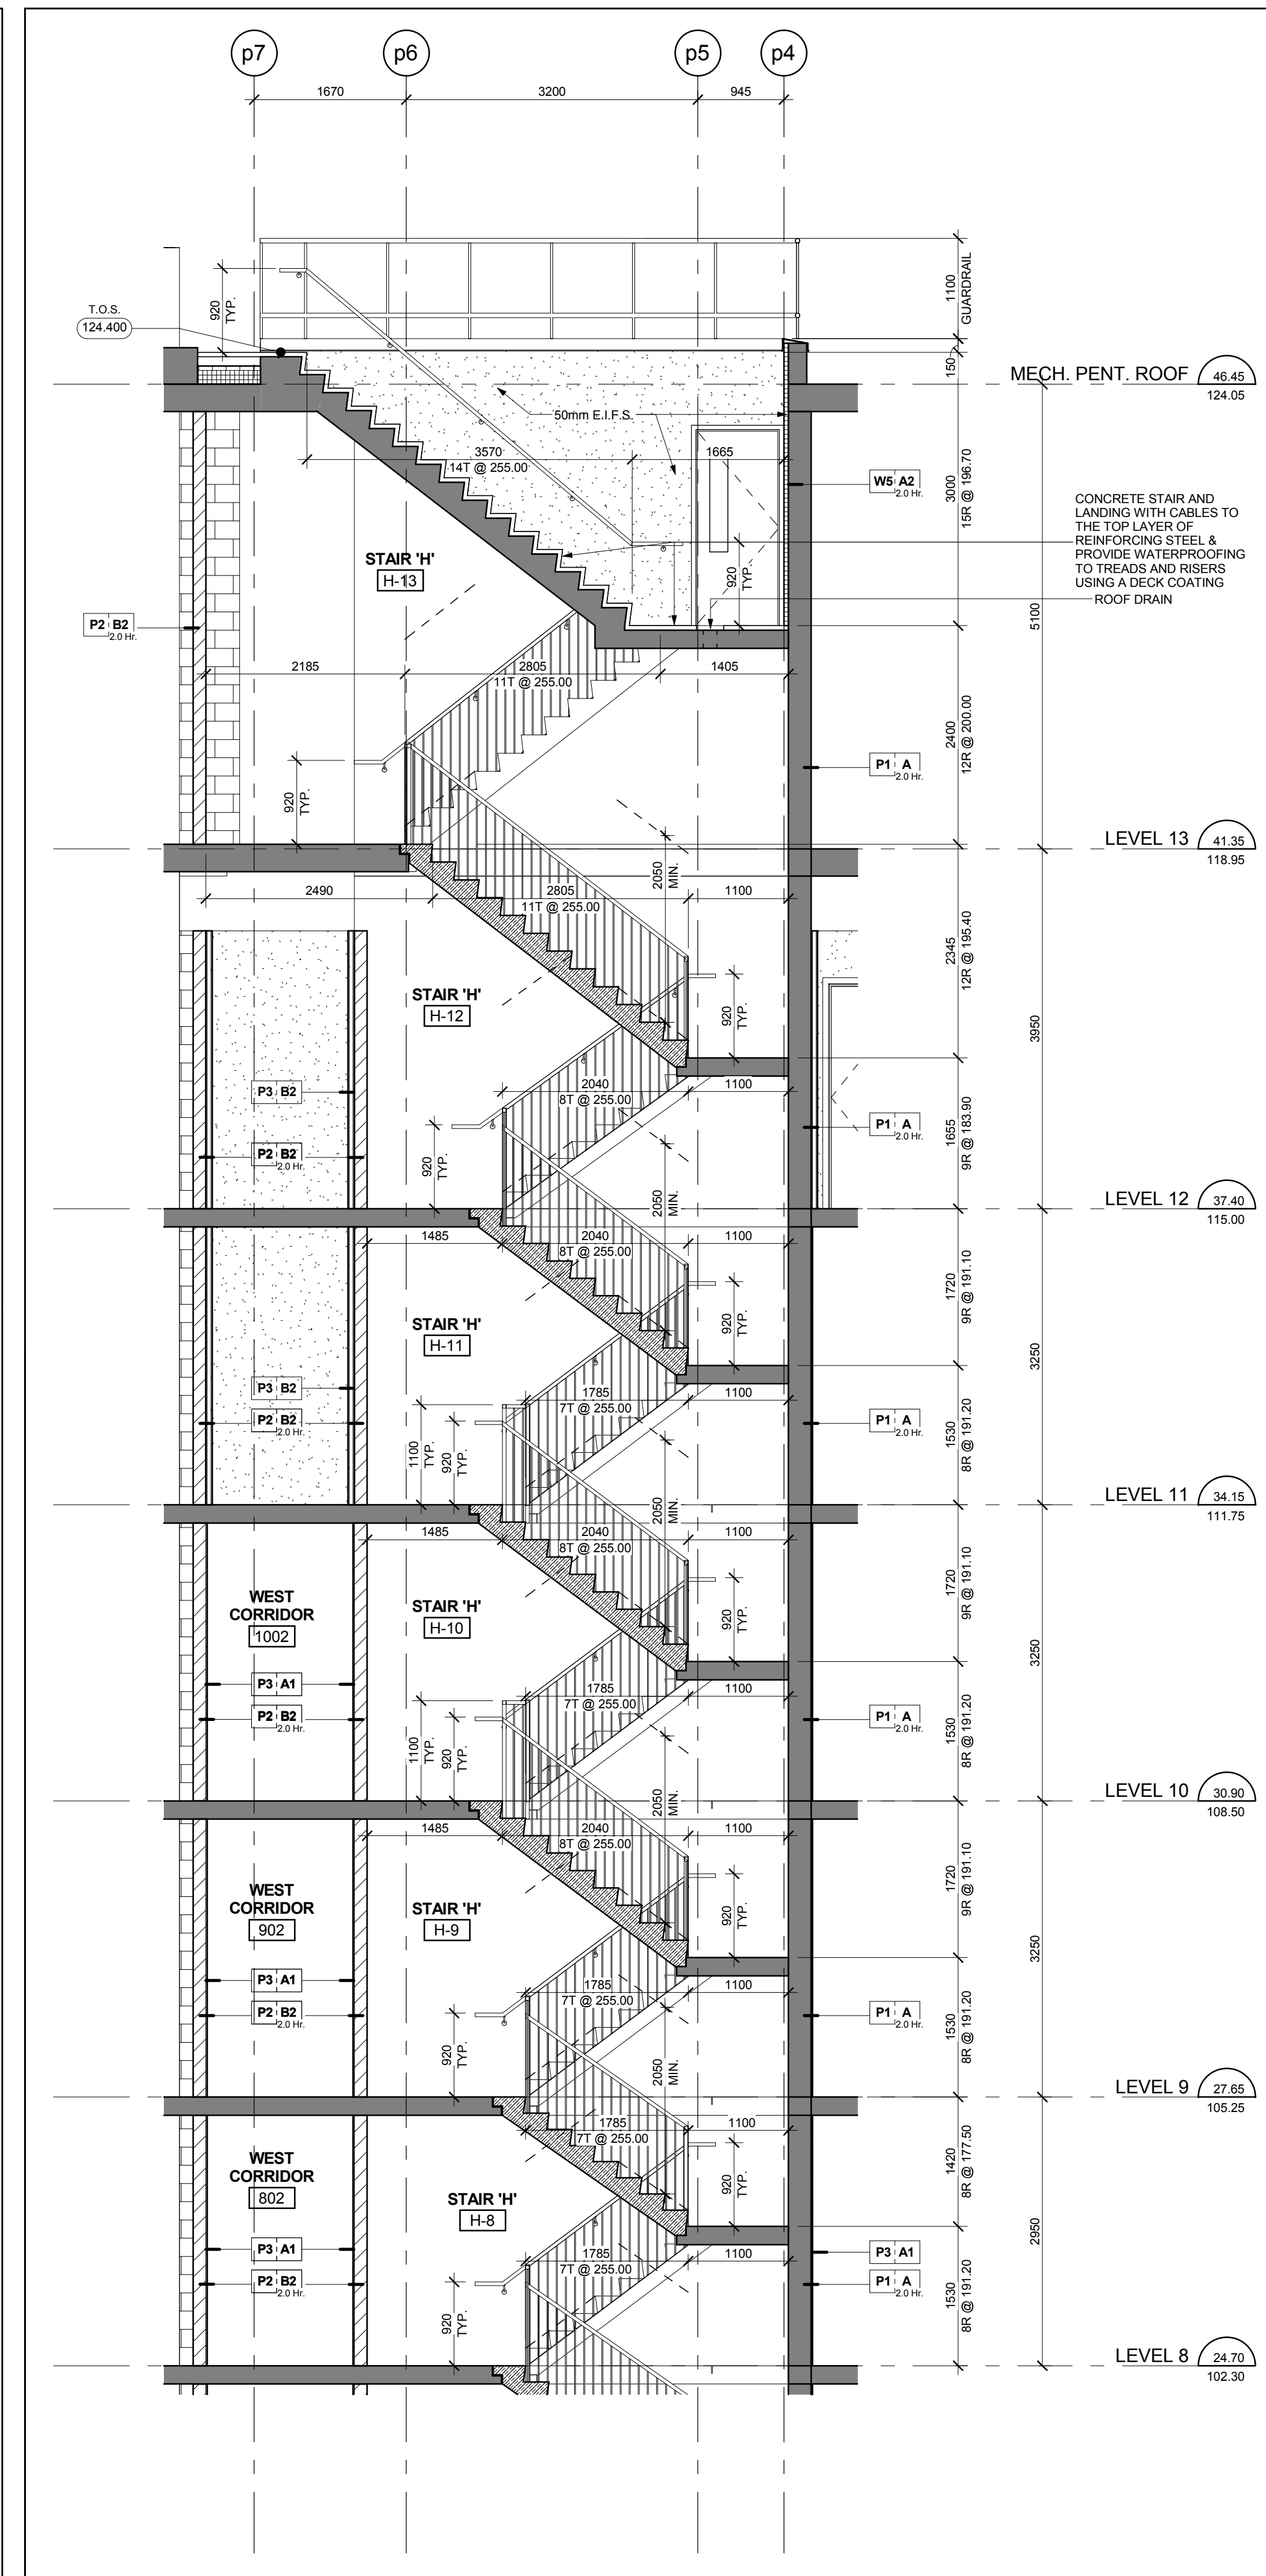


Stair 'H' - Stair Section Levels 8 - 13
Scale: 1 : 50
A6-05

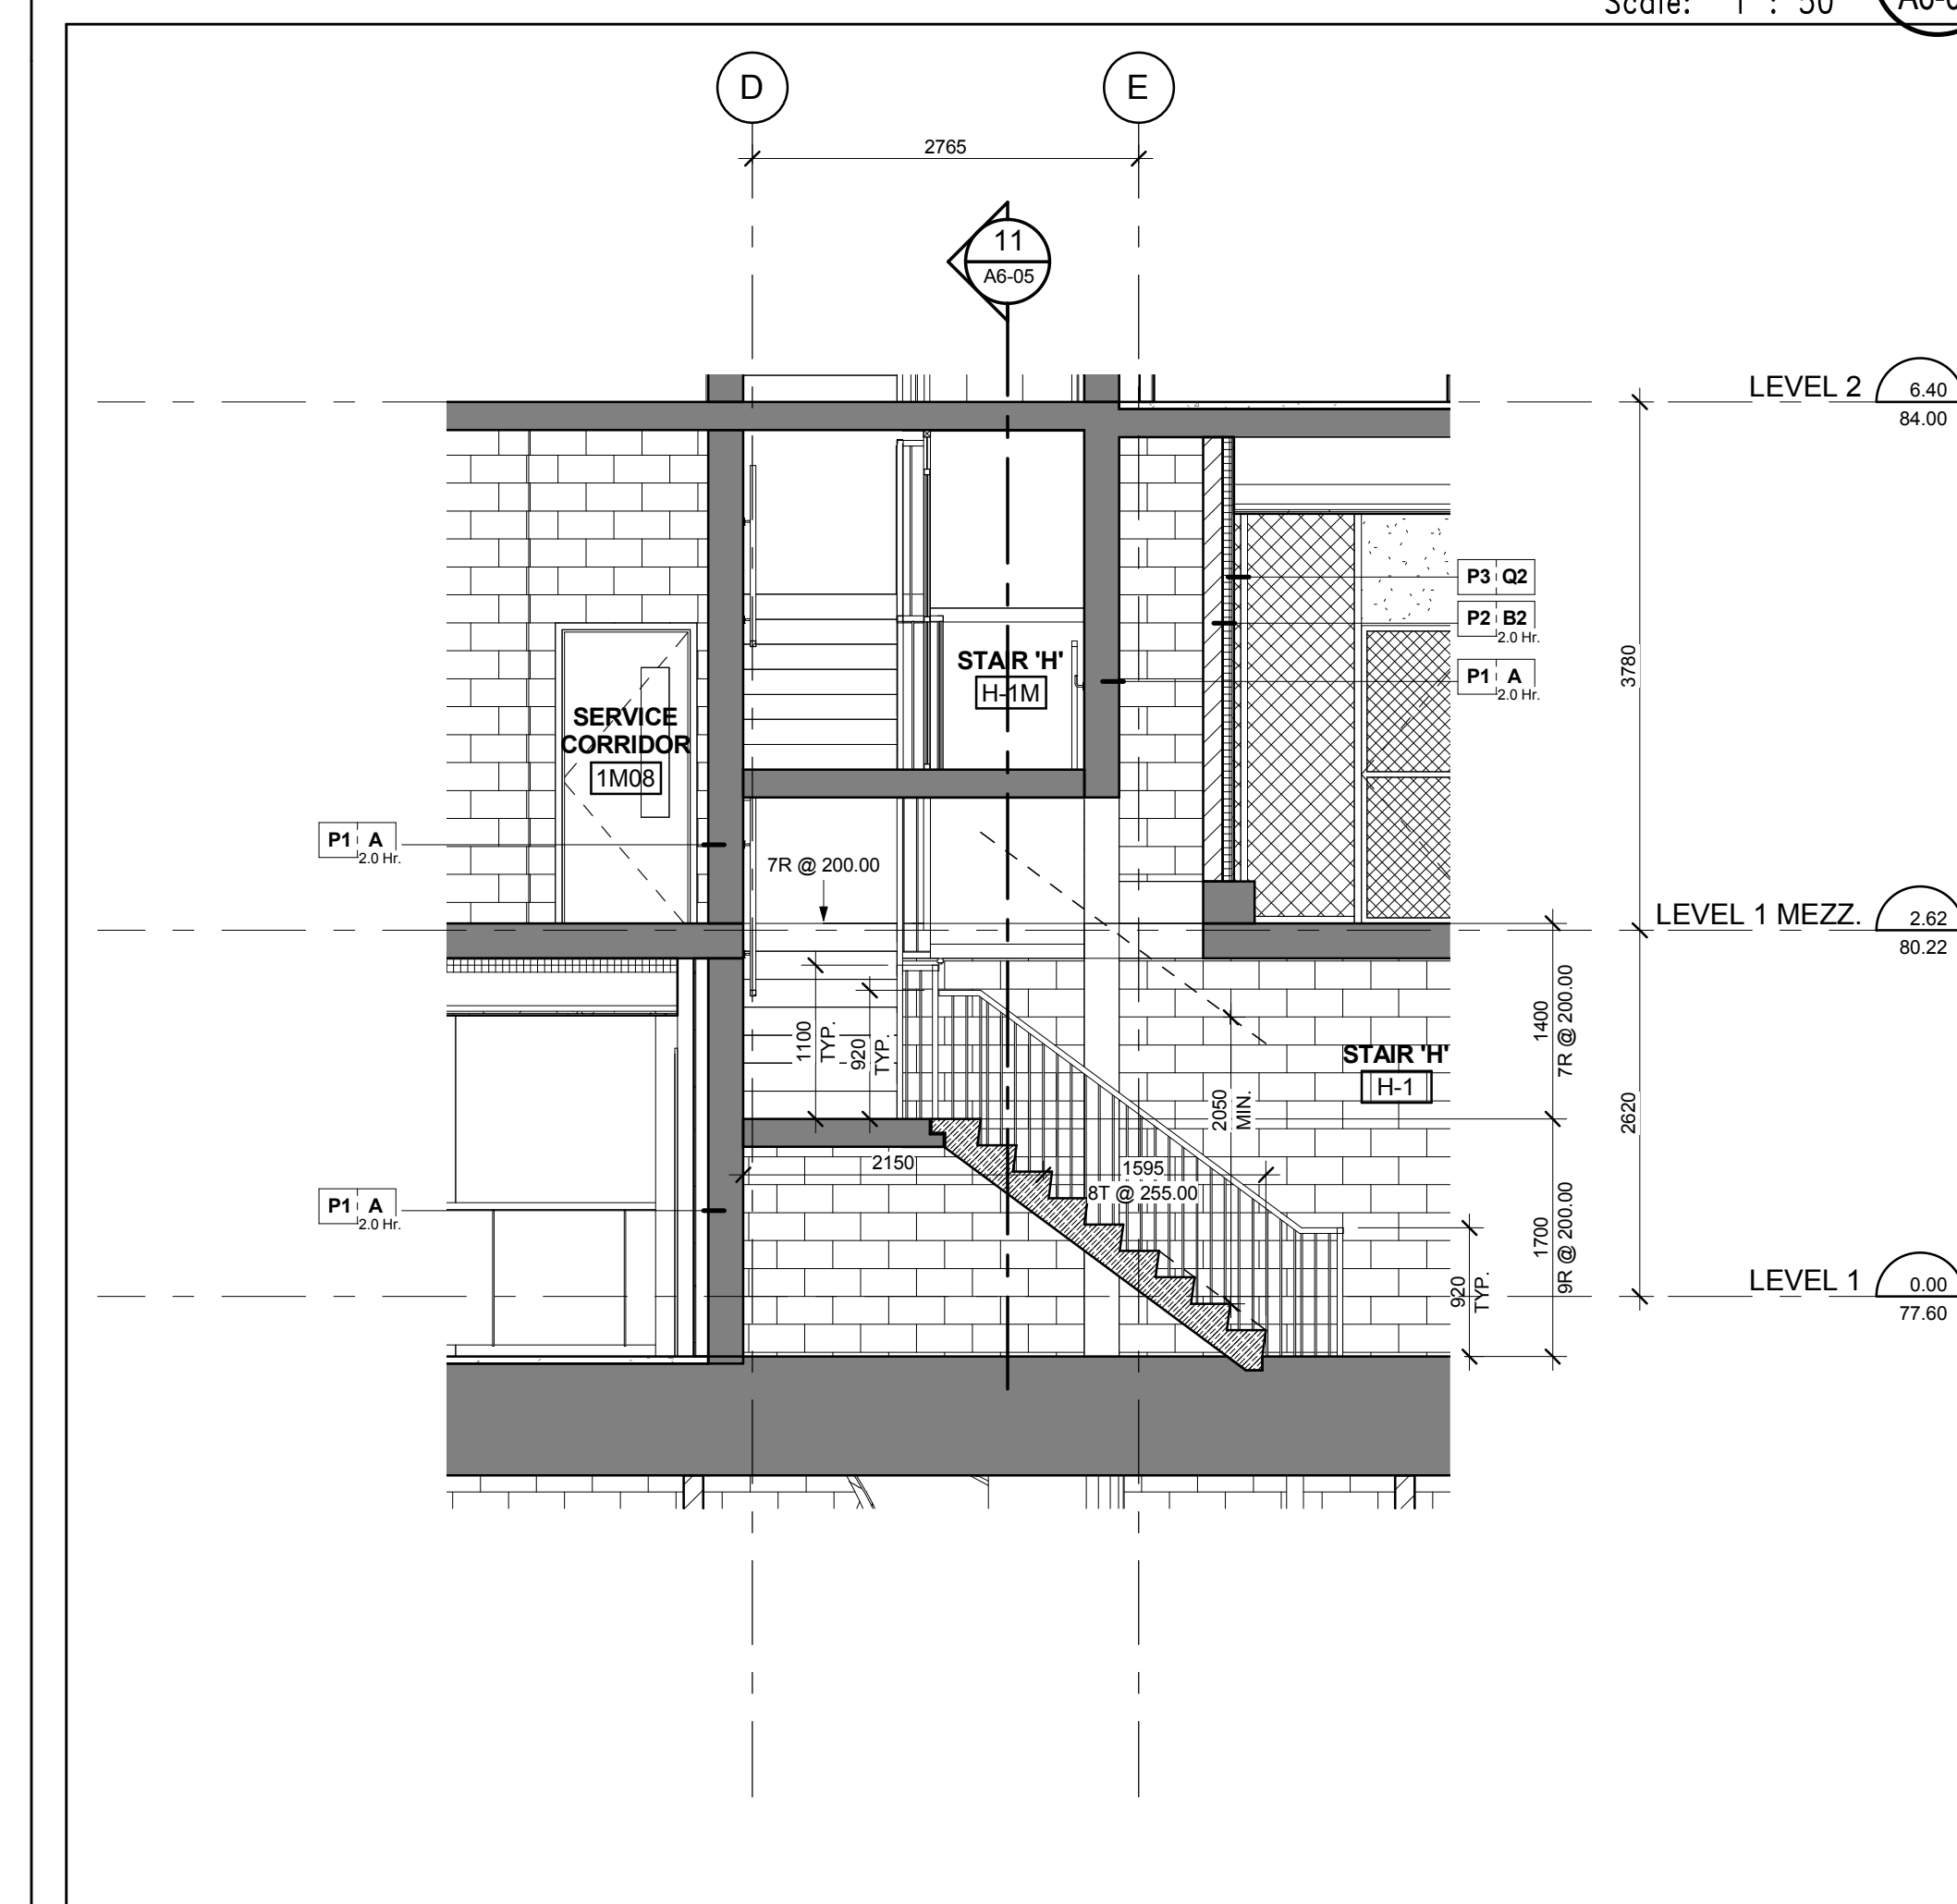


Stair 'H' - Stair Section Levels 1 - 2
Scale: 1 : 50
A6-05

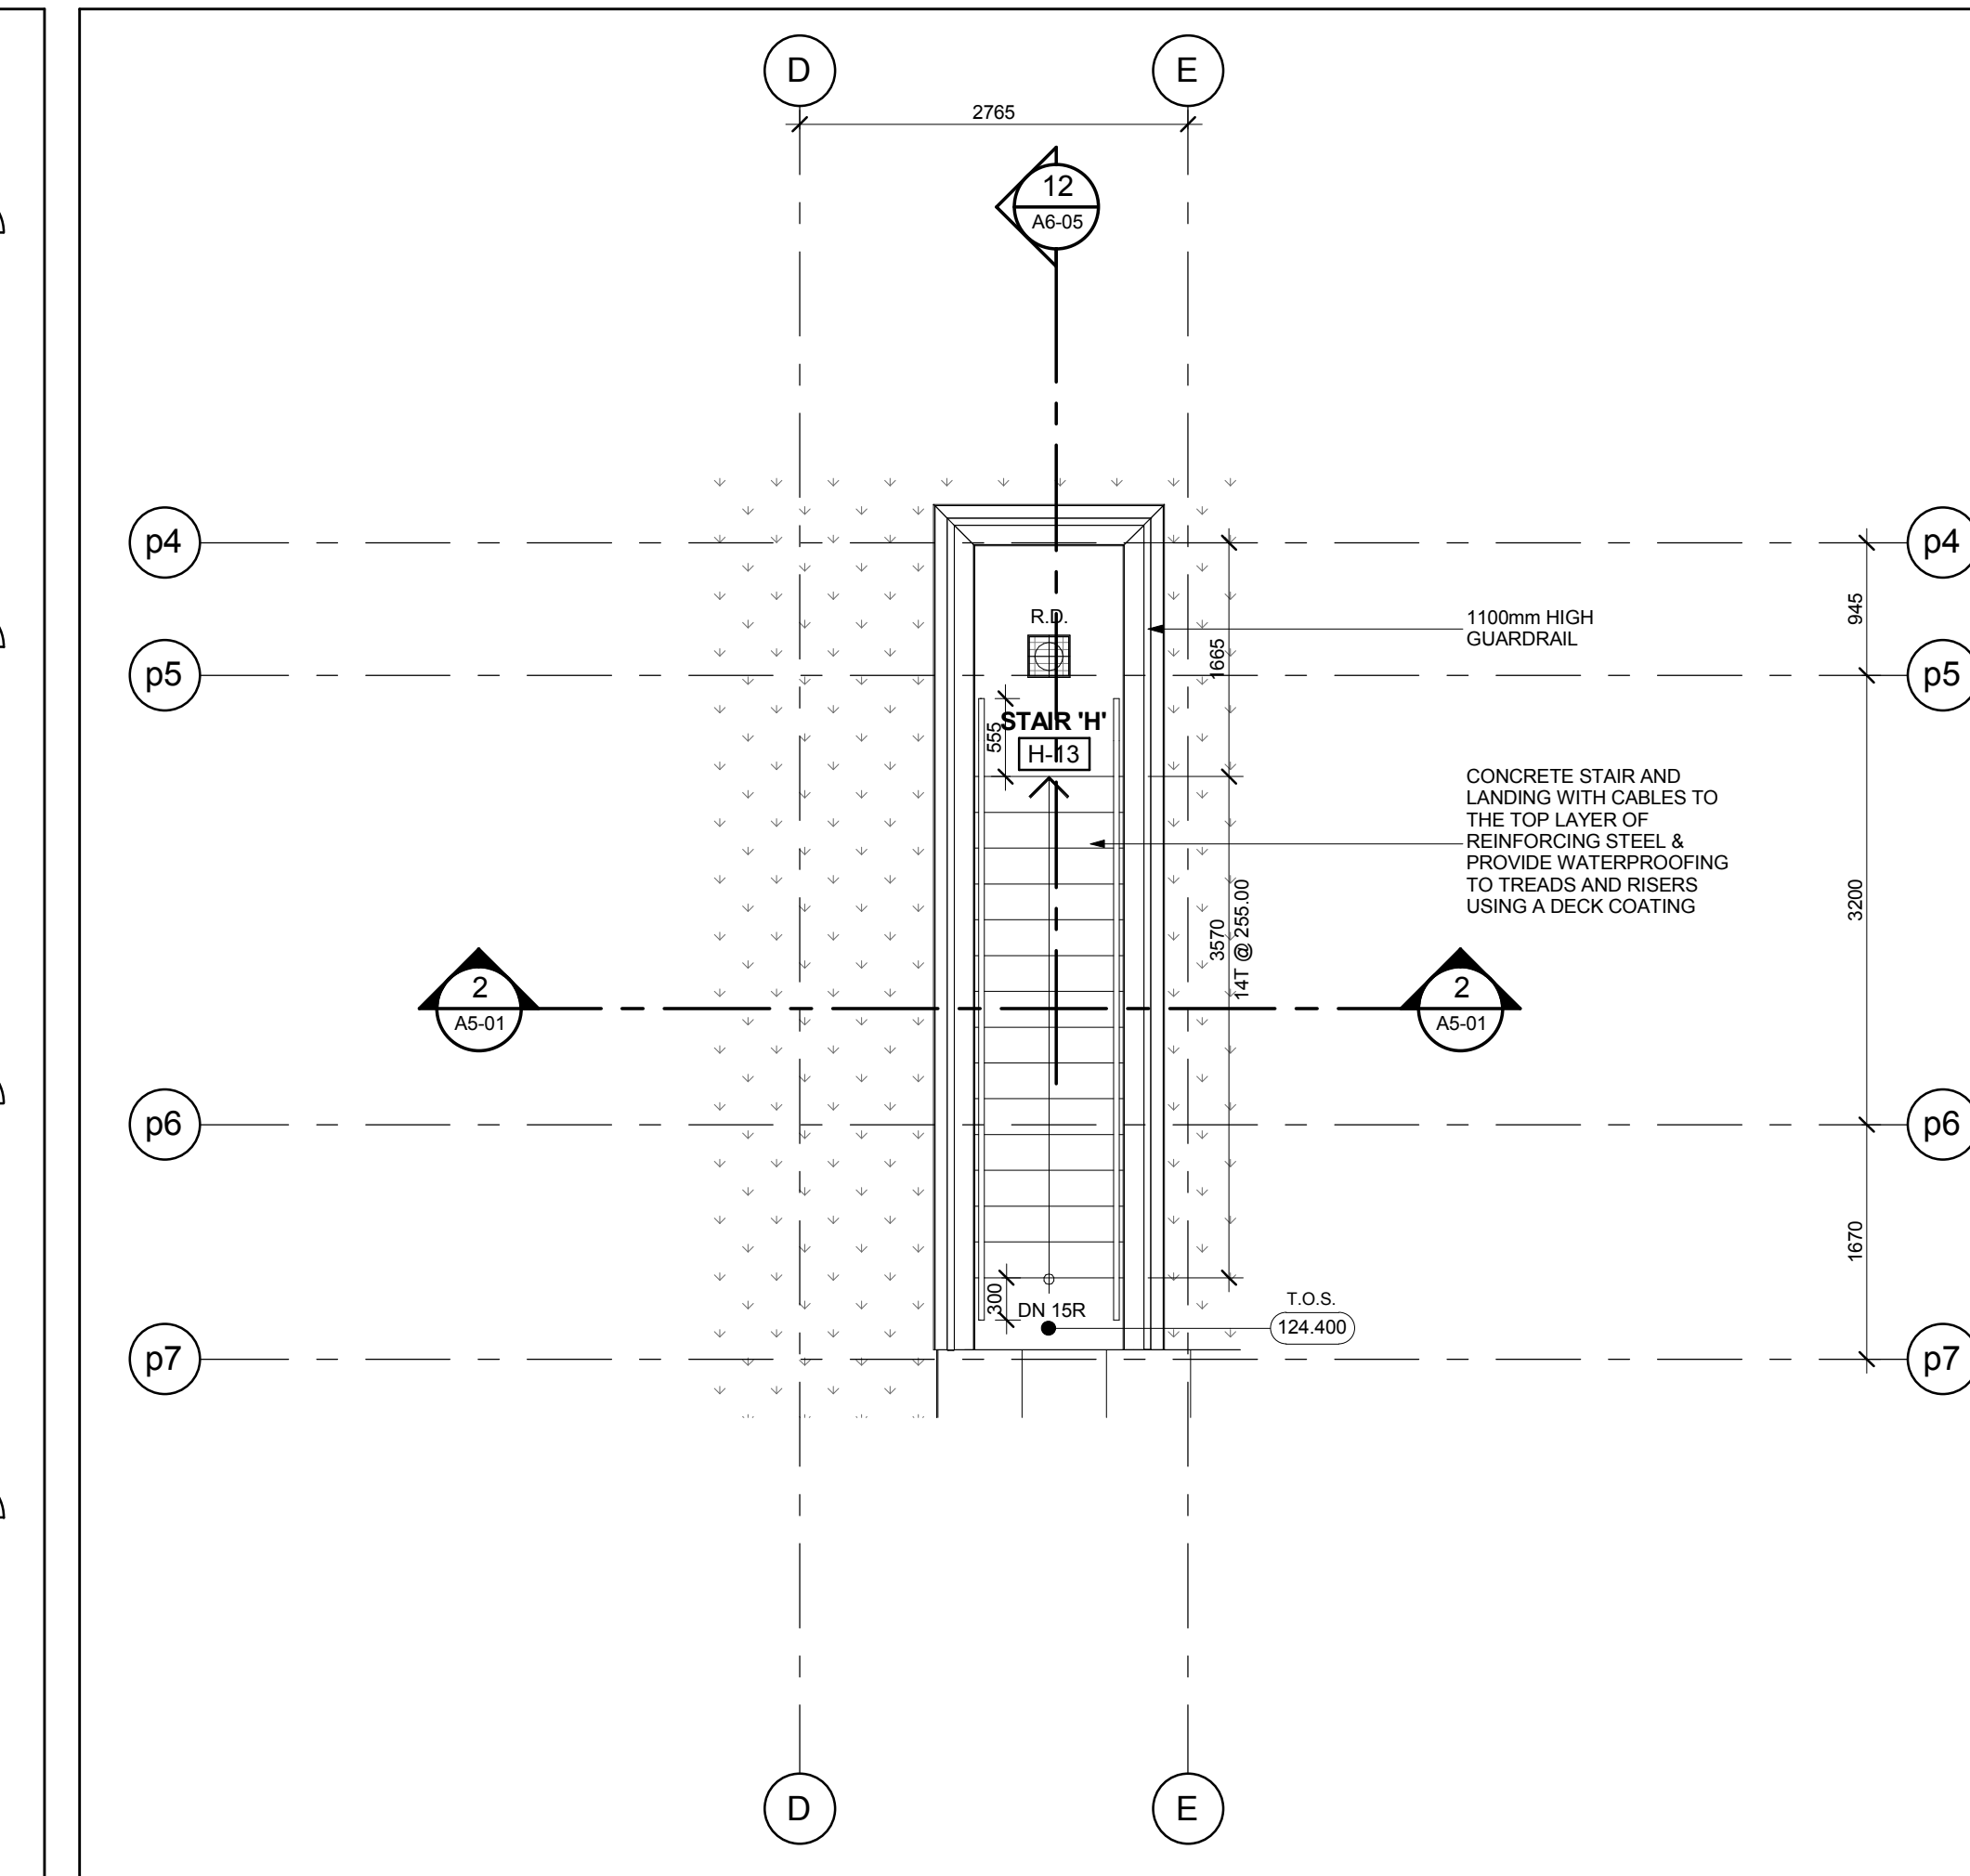


Stair 'H' - Stair Plan - Level 14
Scale: 1 : 50
A6-05

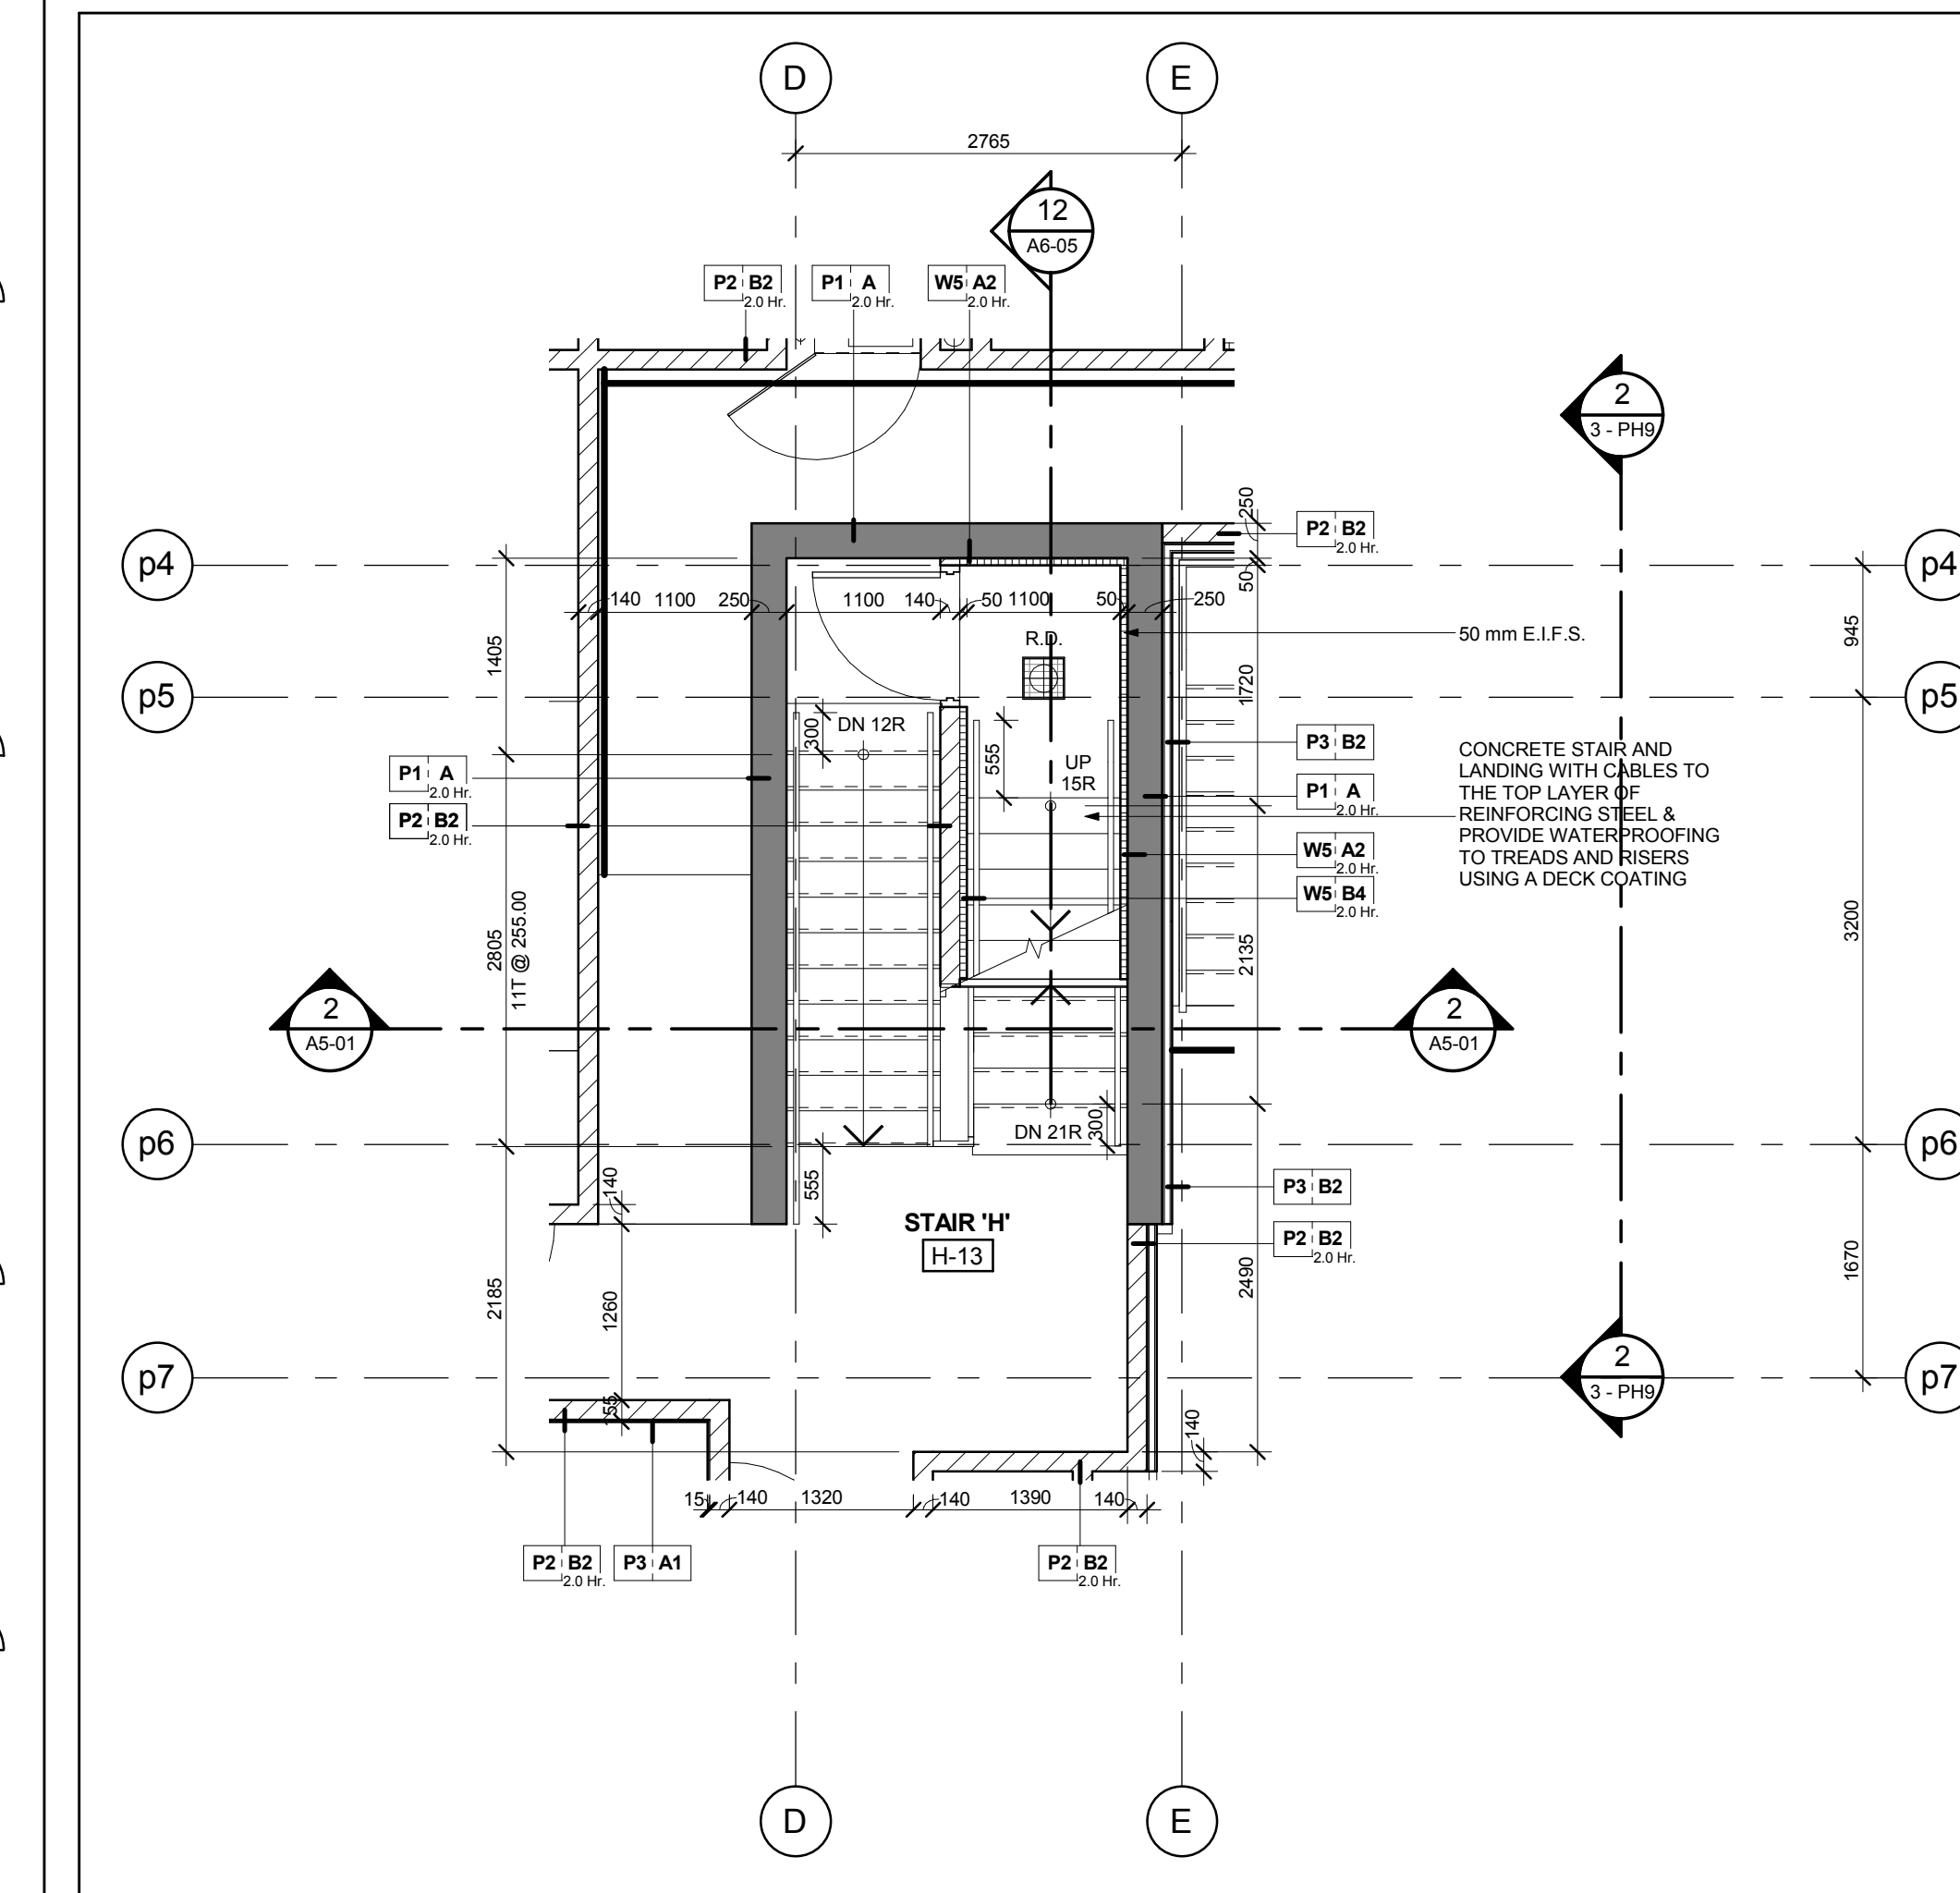


Stair 'H' - Stair Plan - Level 13 Mid Landing
Scale: 1 : 50
A6-05

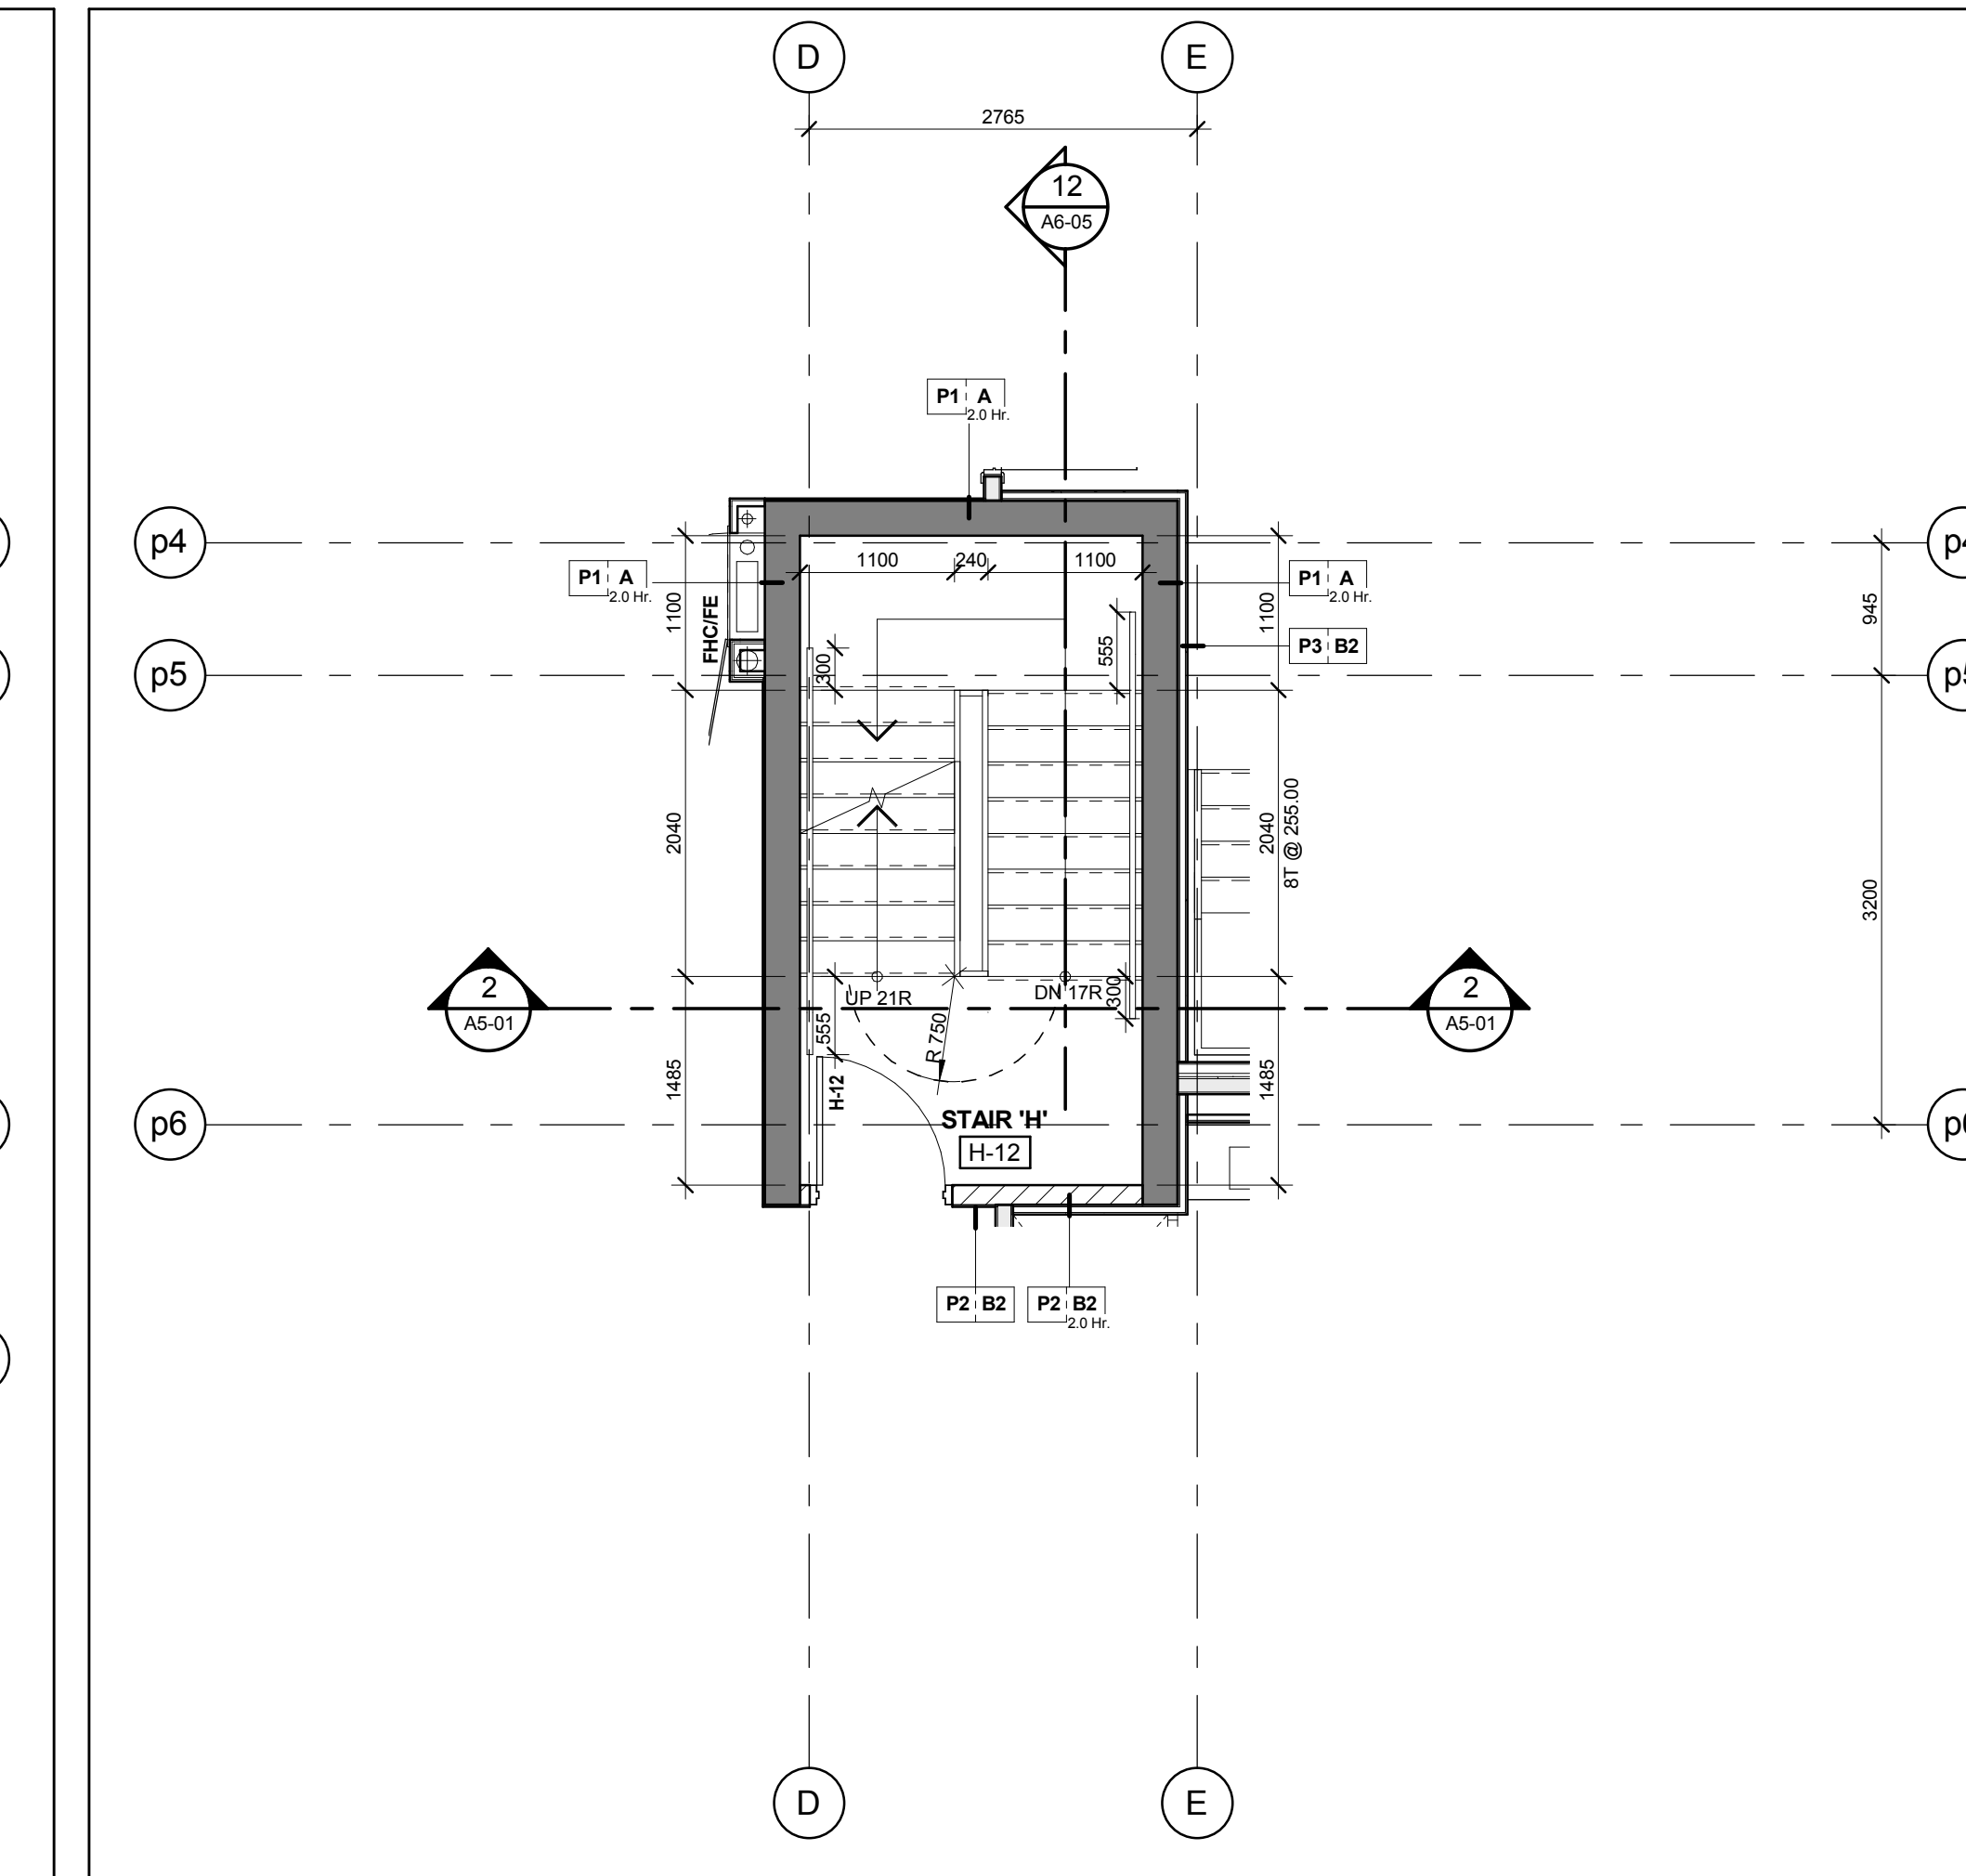


Stair 'H' - Stair Plan - Level 12
Scale: 1 : 50
A6-05

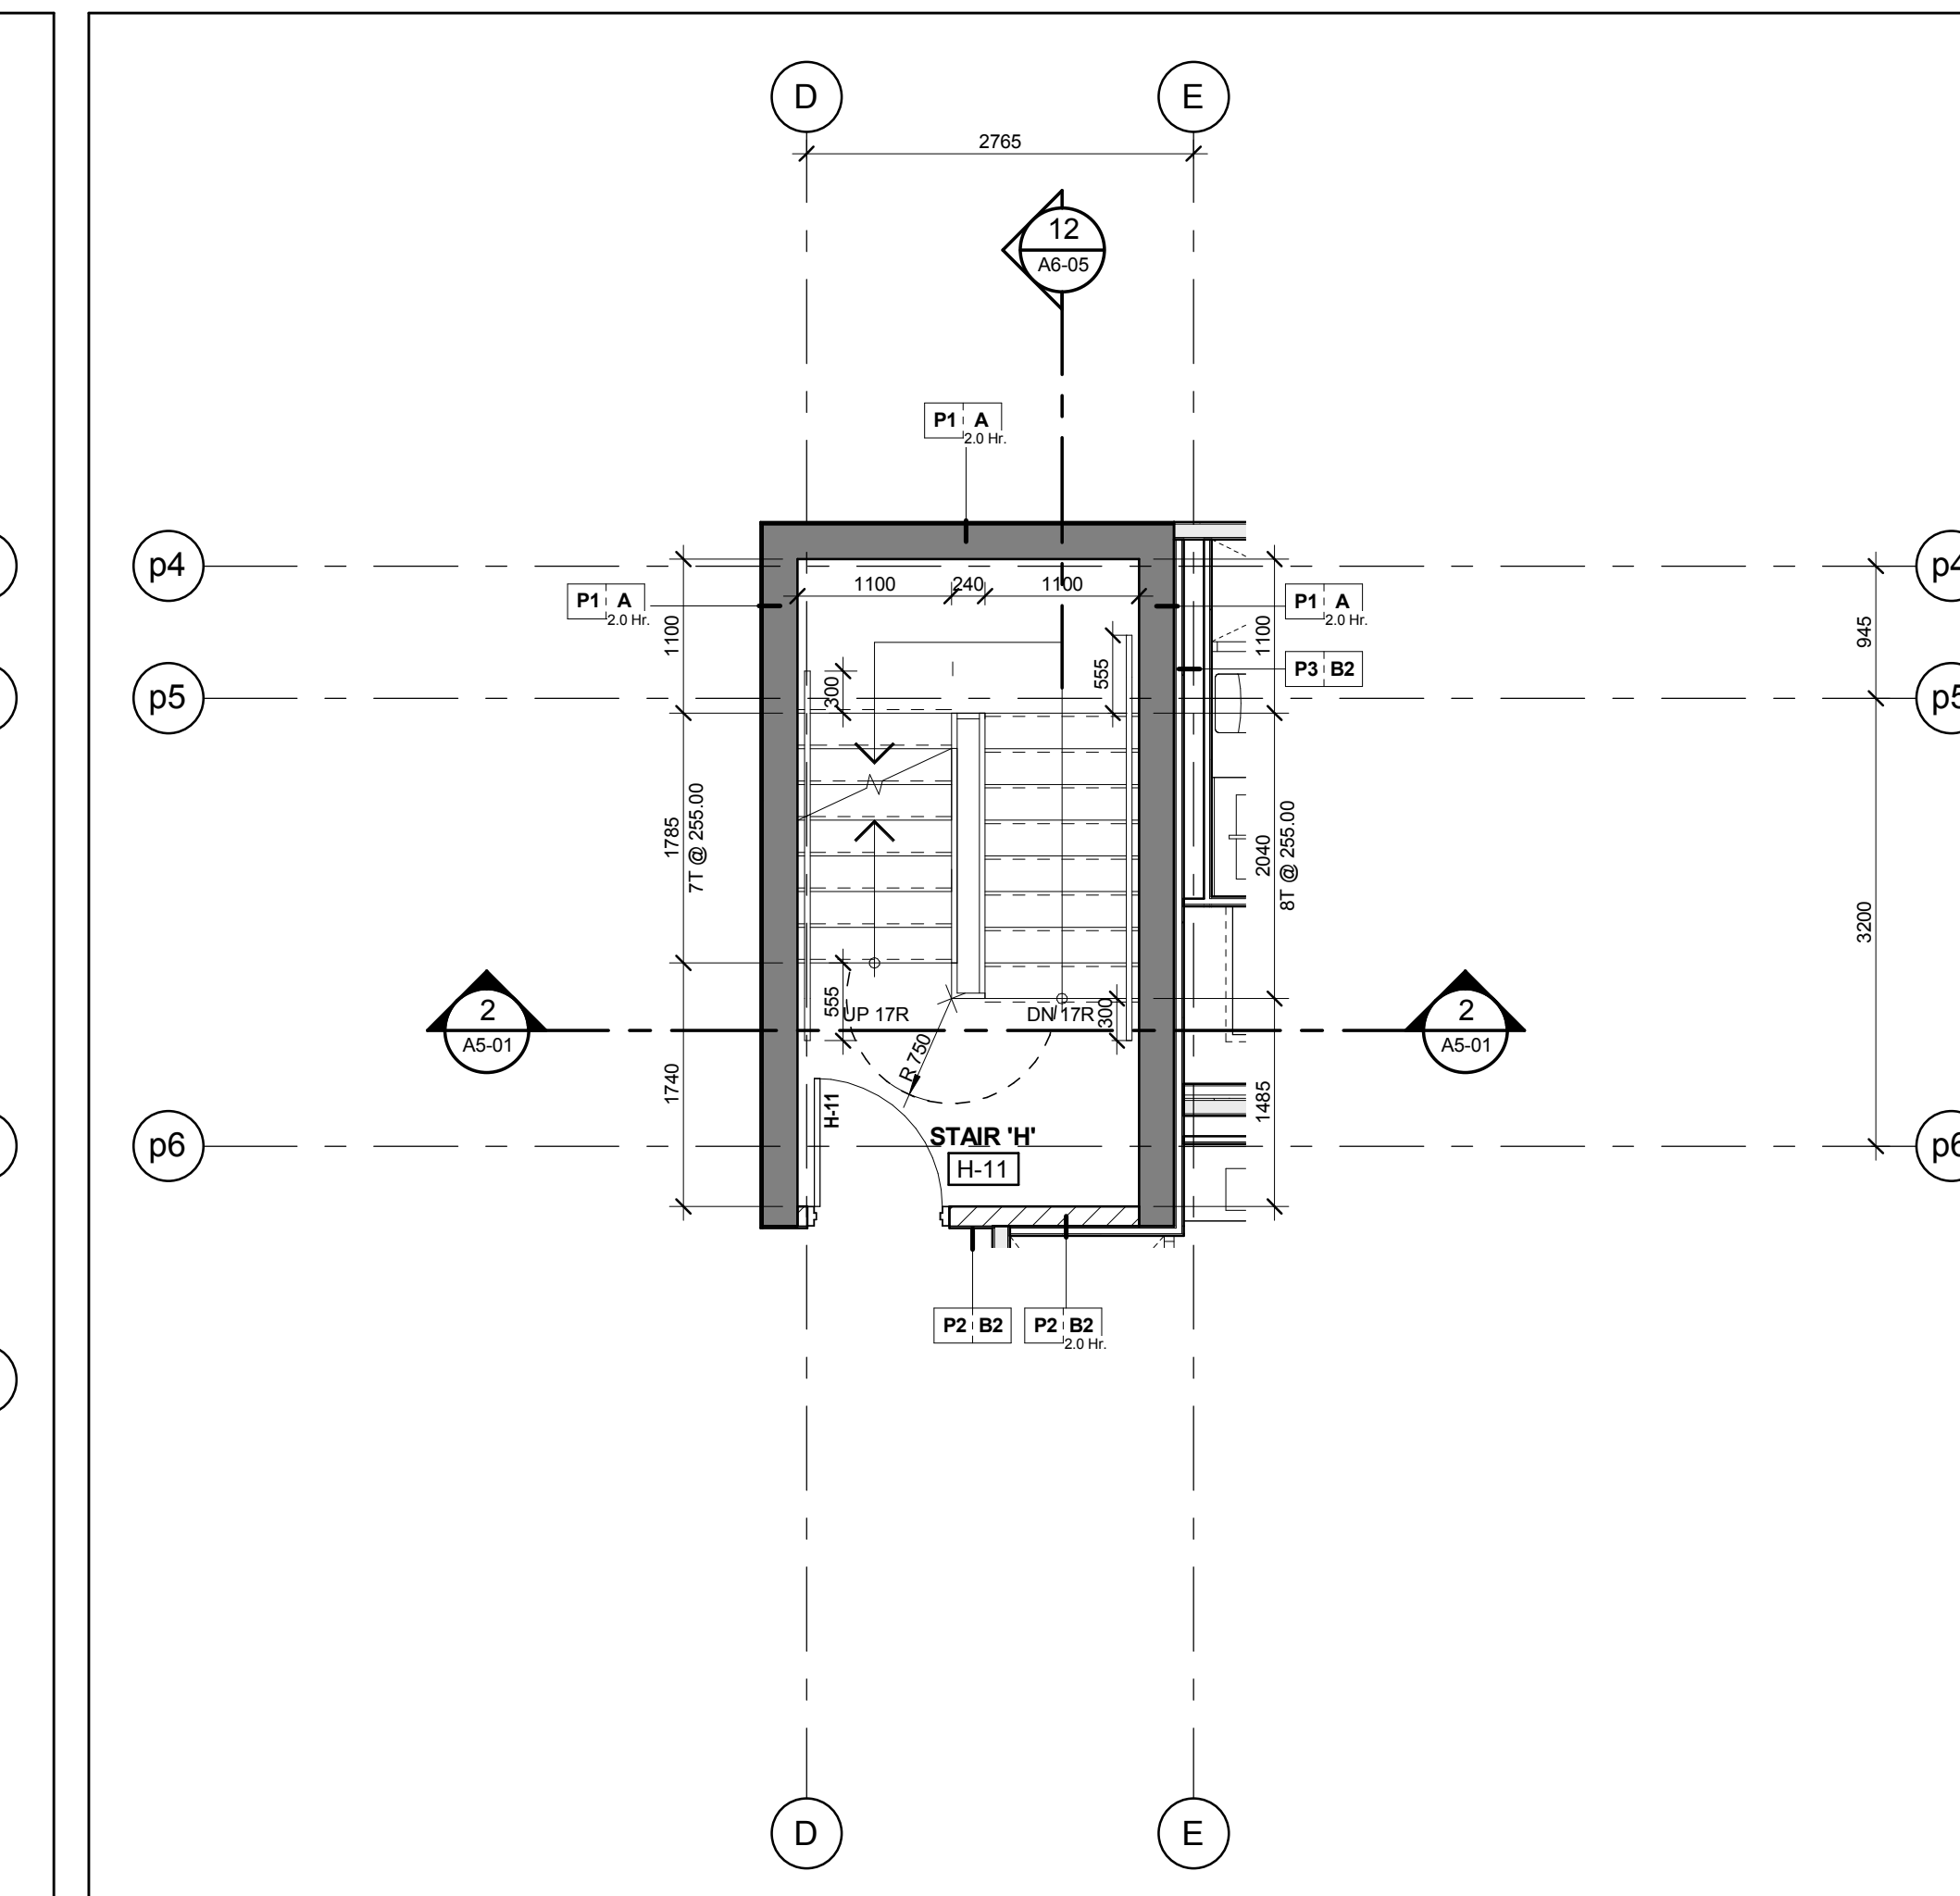


Stair 'H' - Stair Plan - Level 11
Scale: 1 : 50
A6-05

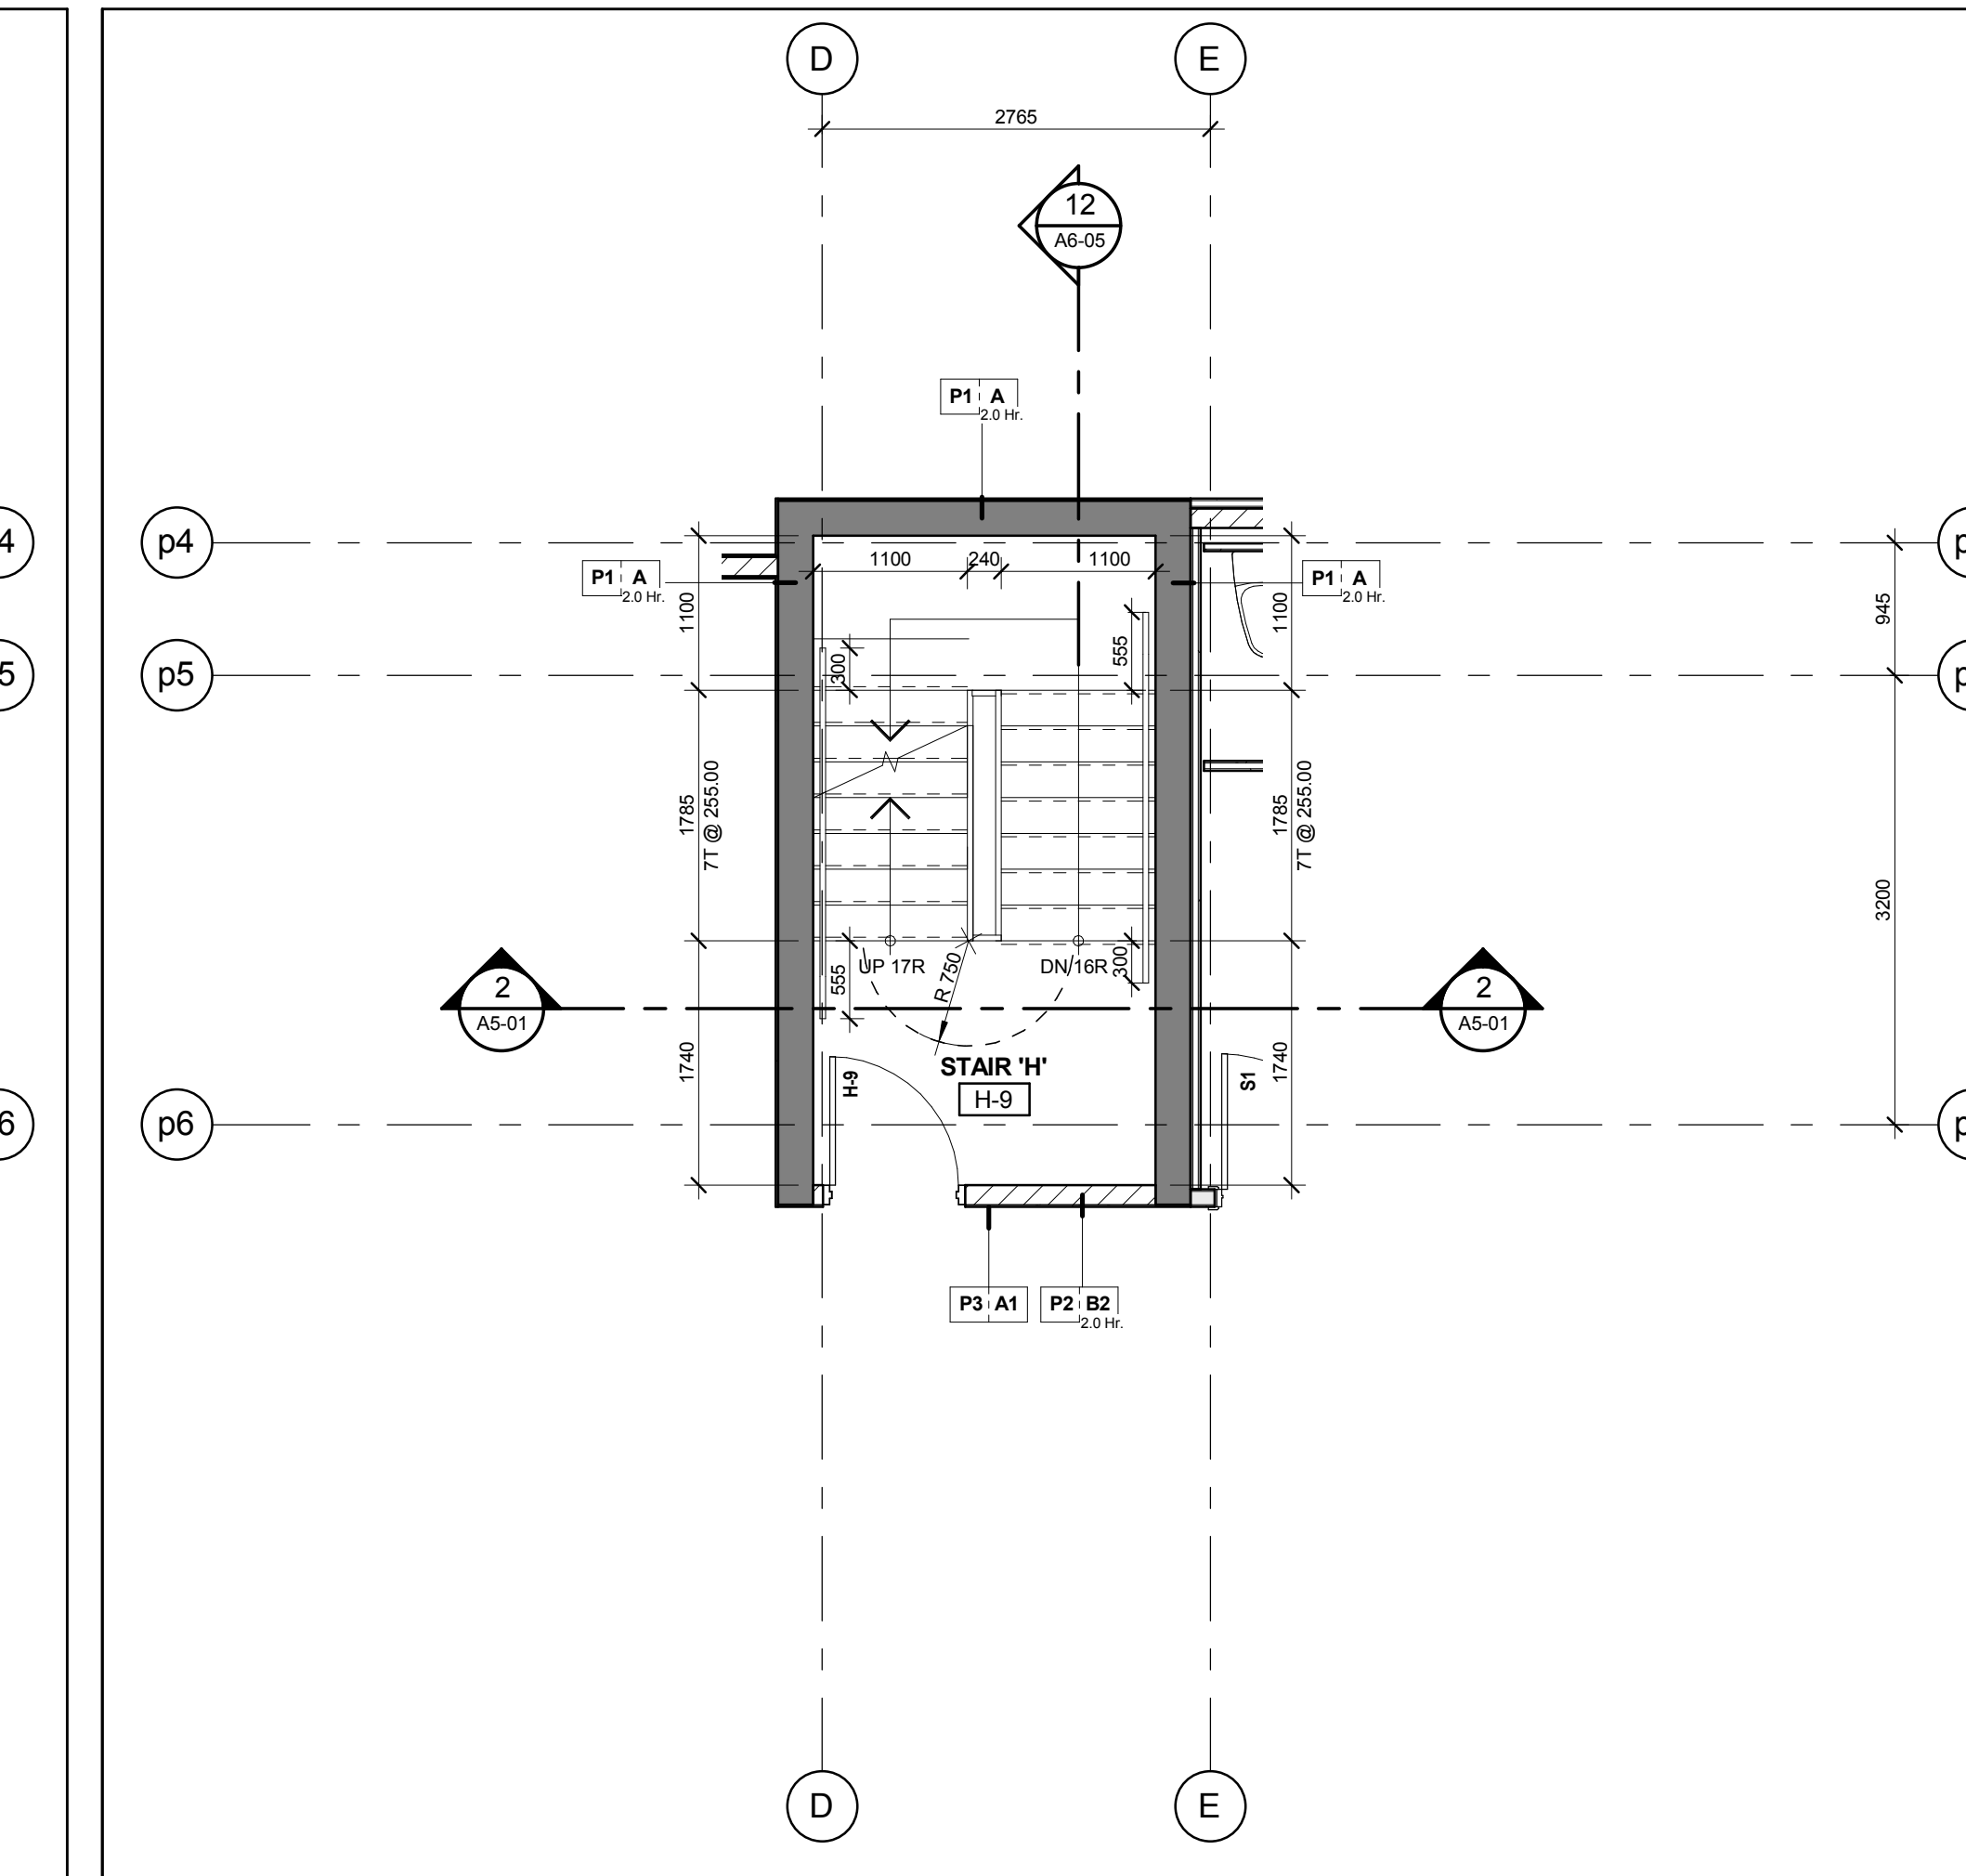


Stair 'H' - Stair Plan - Level 9
Scale: 1 : 50
A6-05

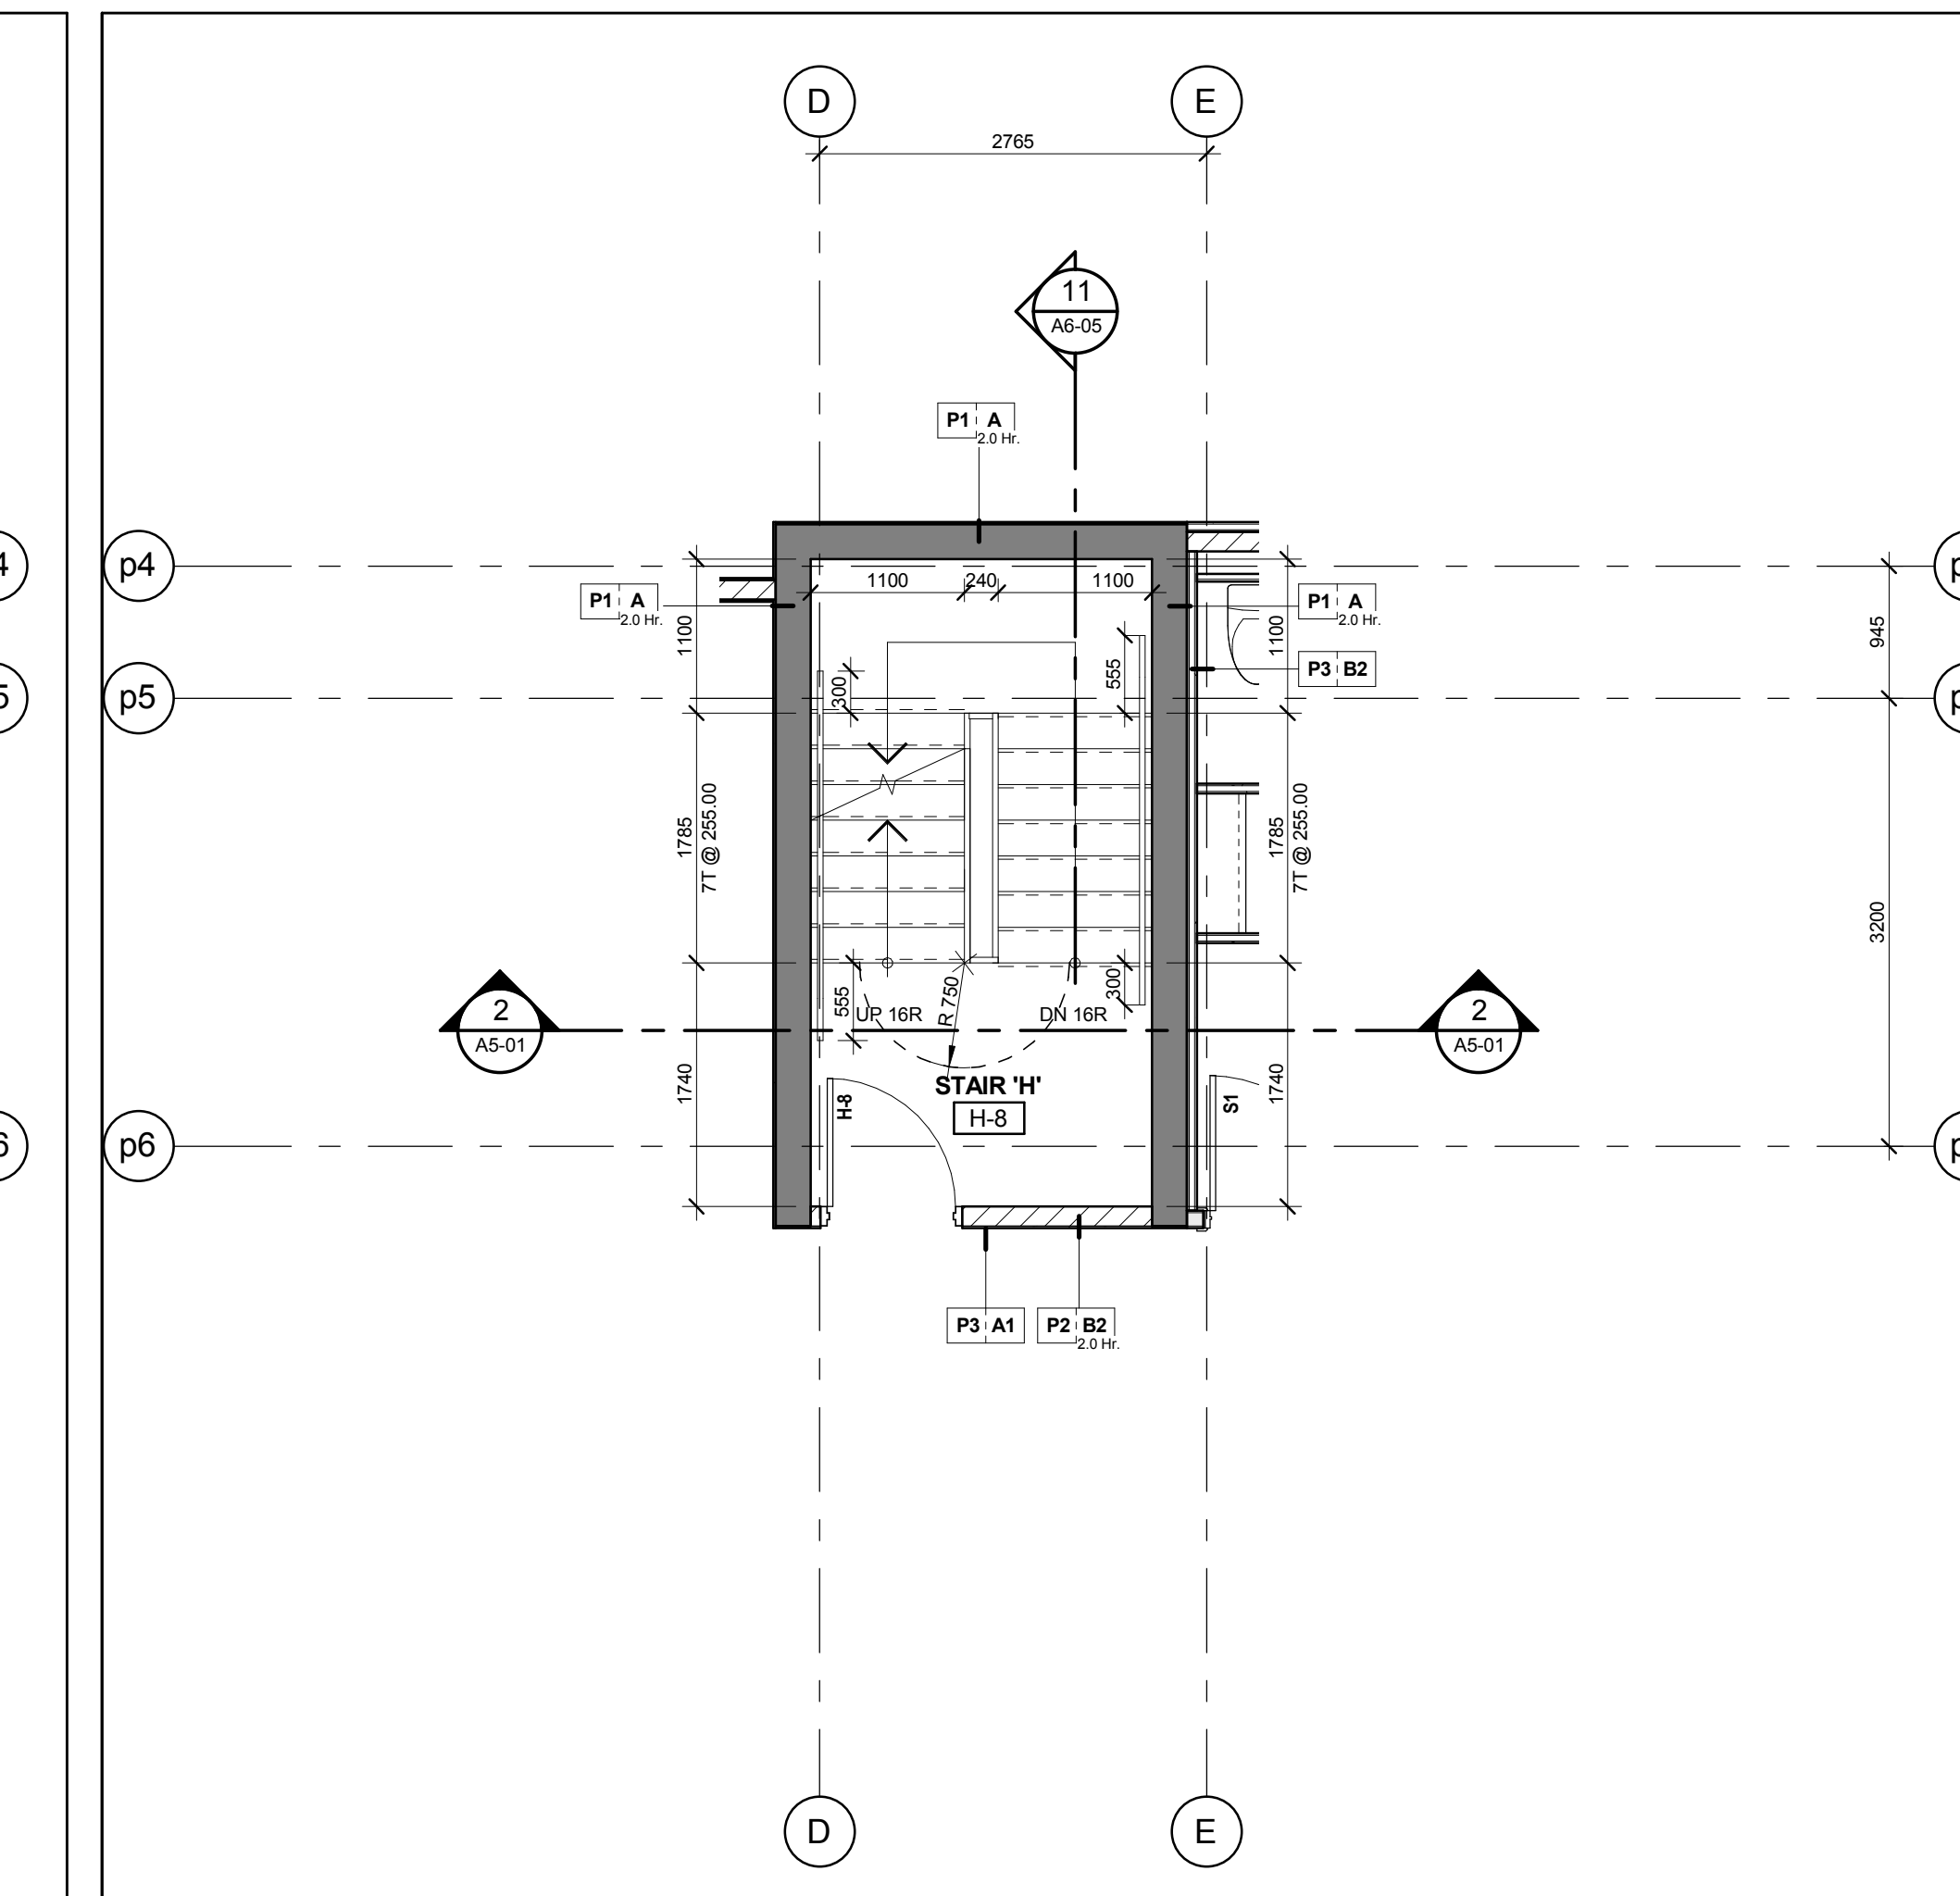

Stair 'H' - Stair Plan - Level 8
Scale: 1 : 50
A6-05

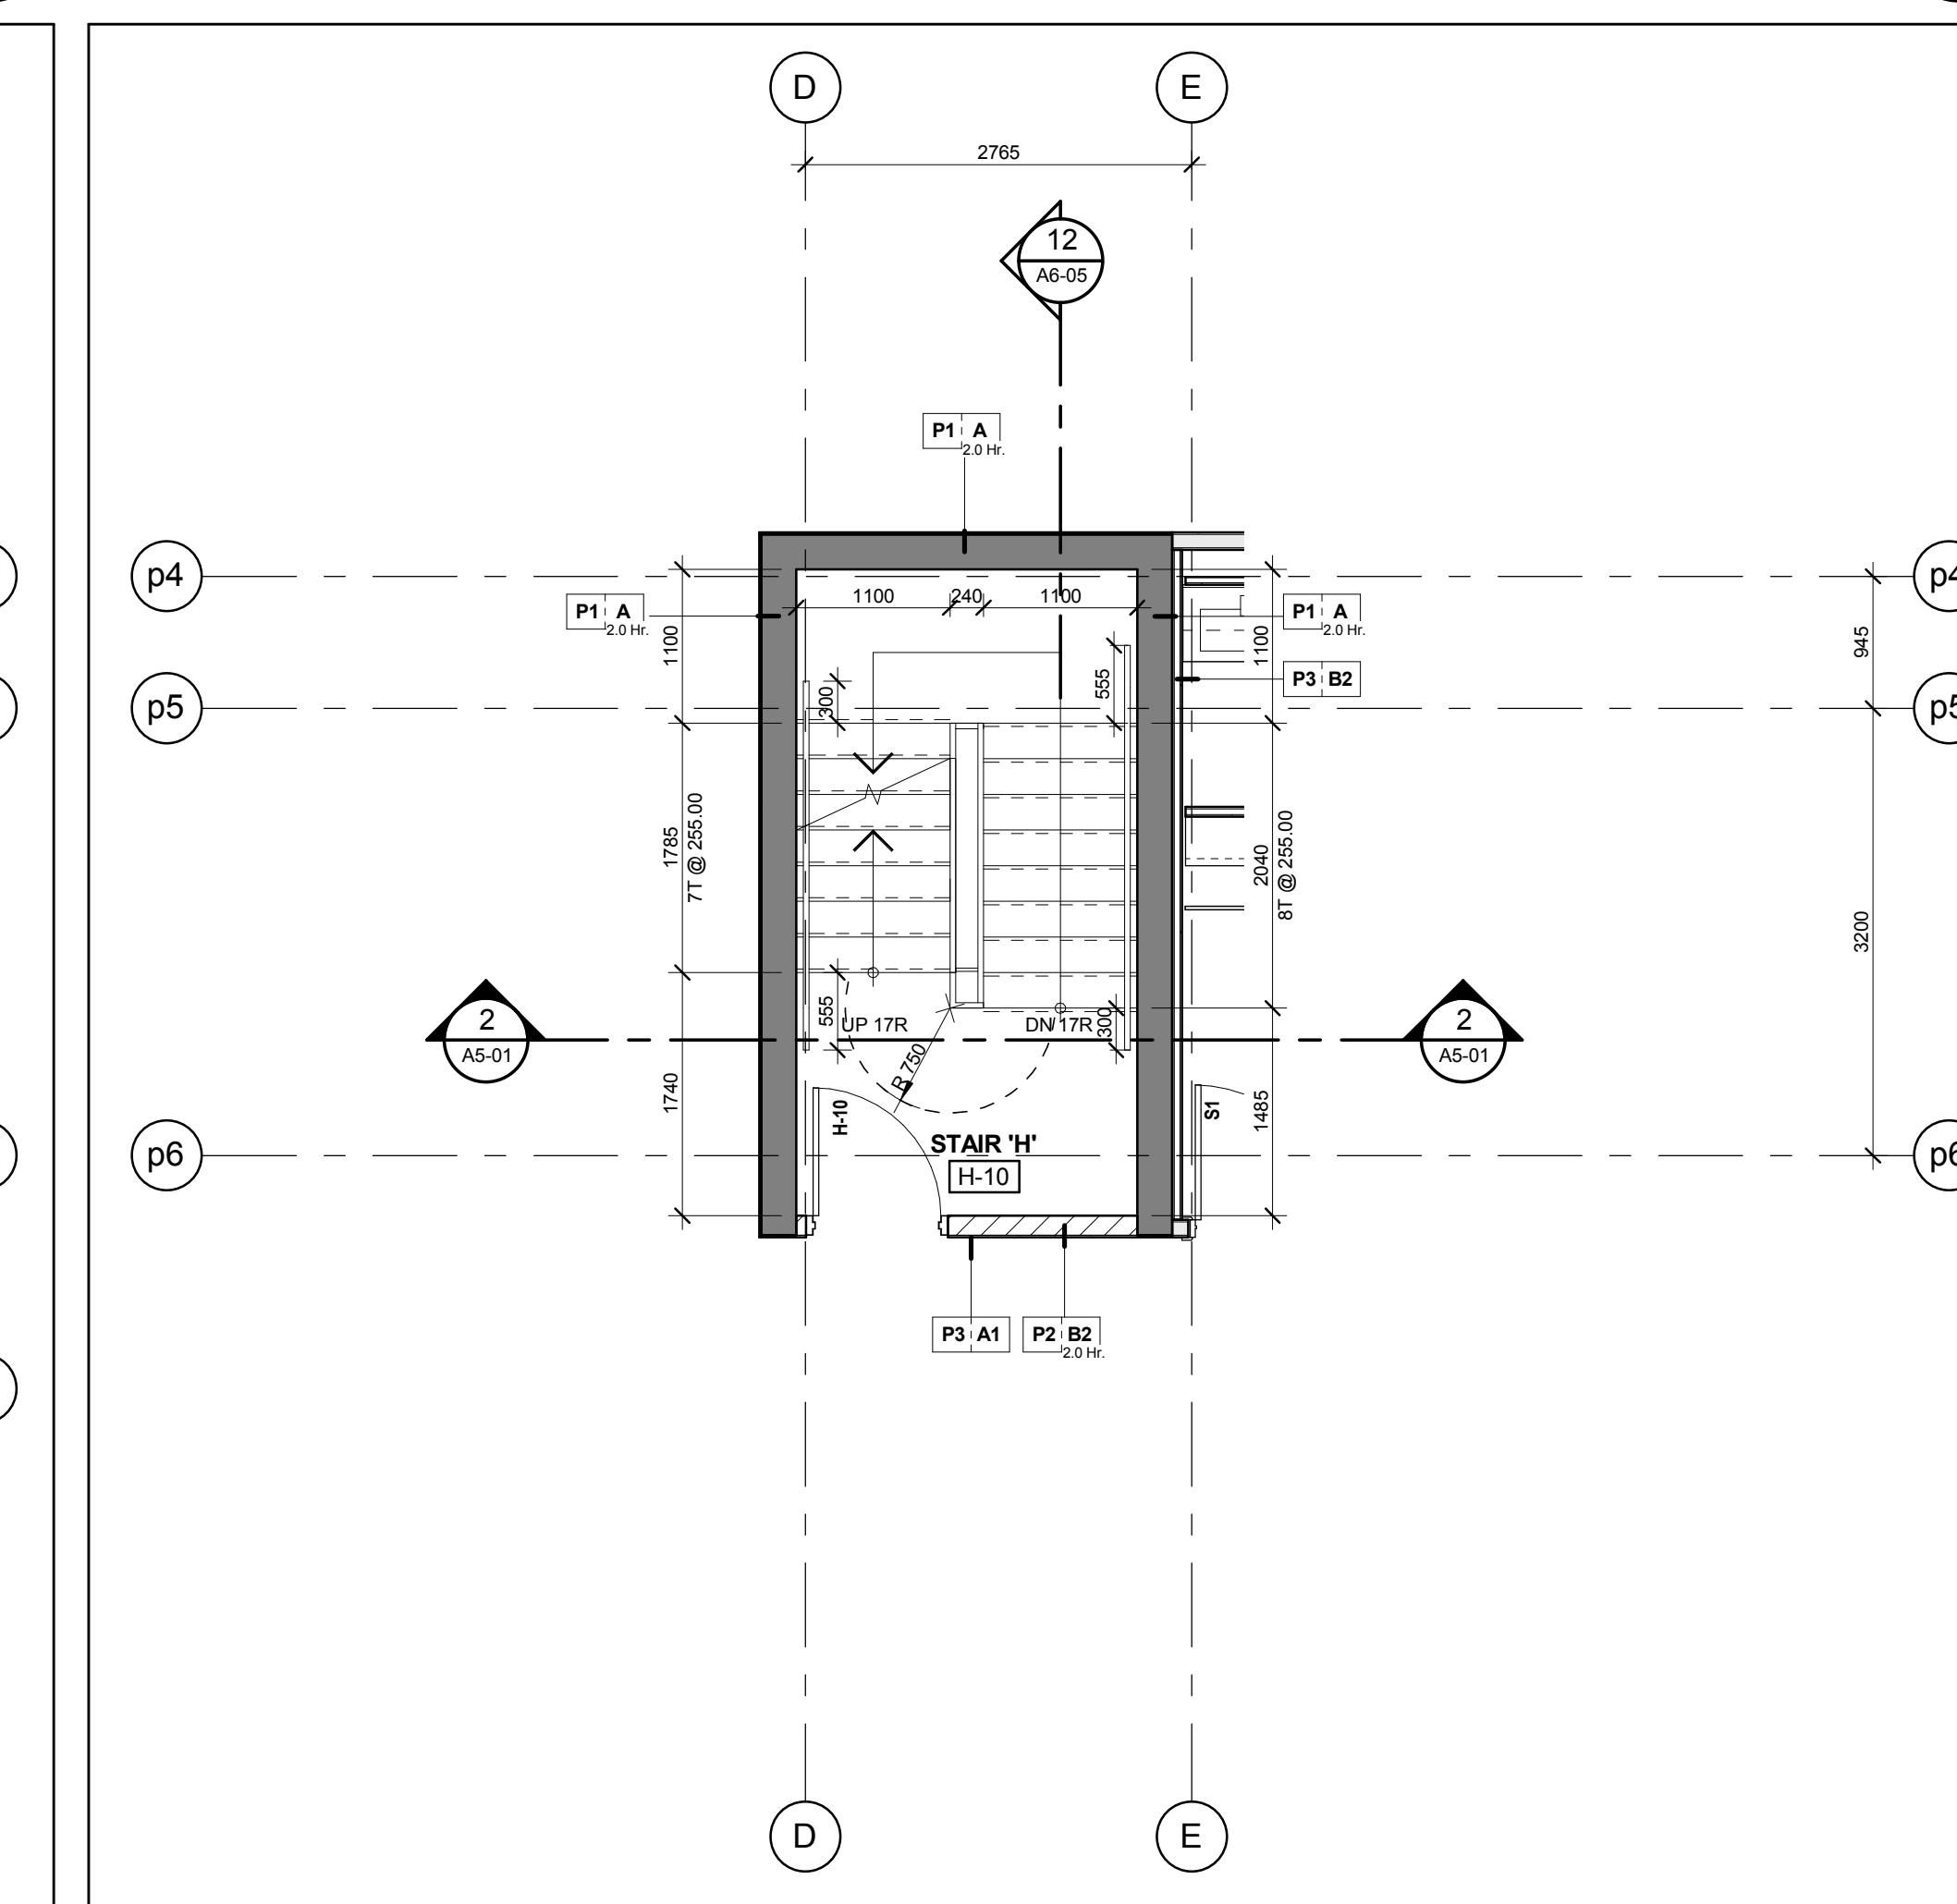

Stair 'H' - Stair Plan - Level 10
Scale: 1 : 50
A6-05

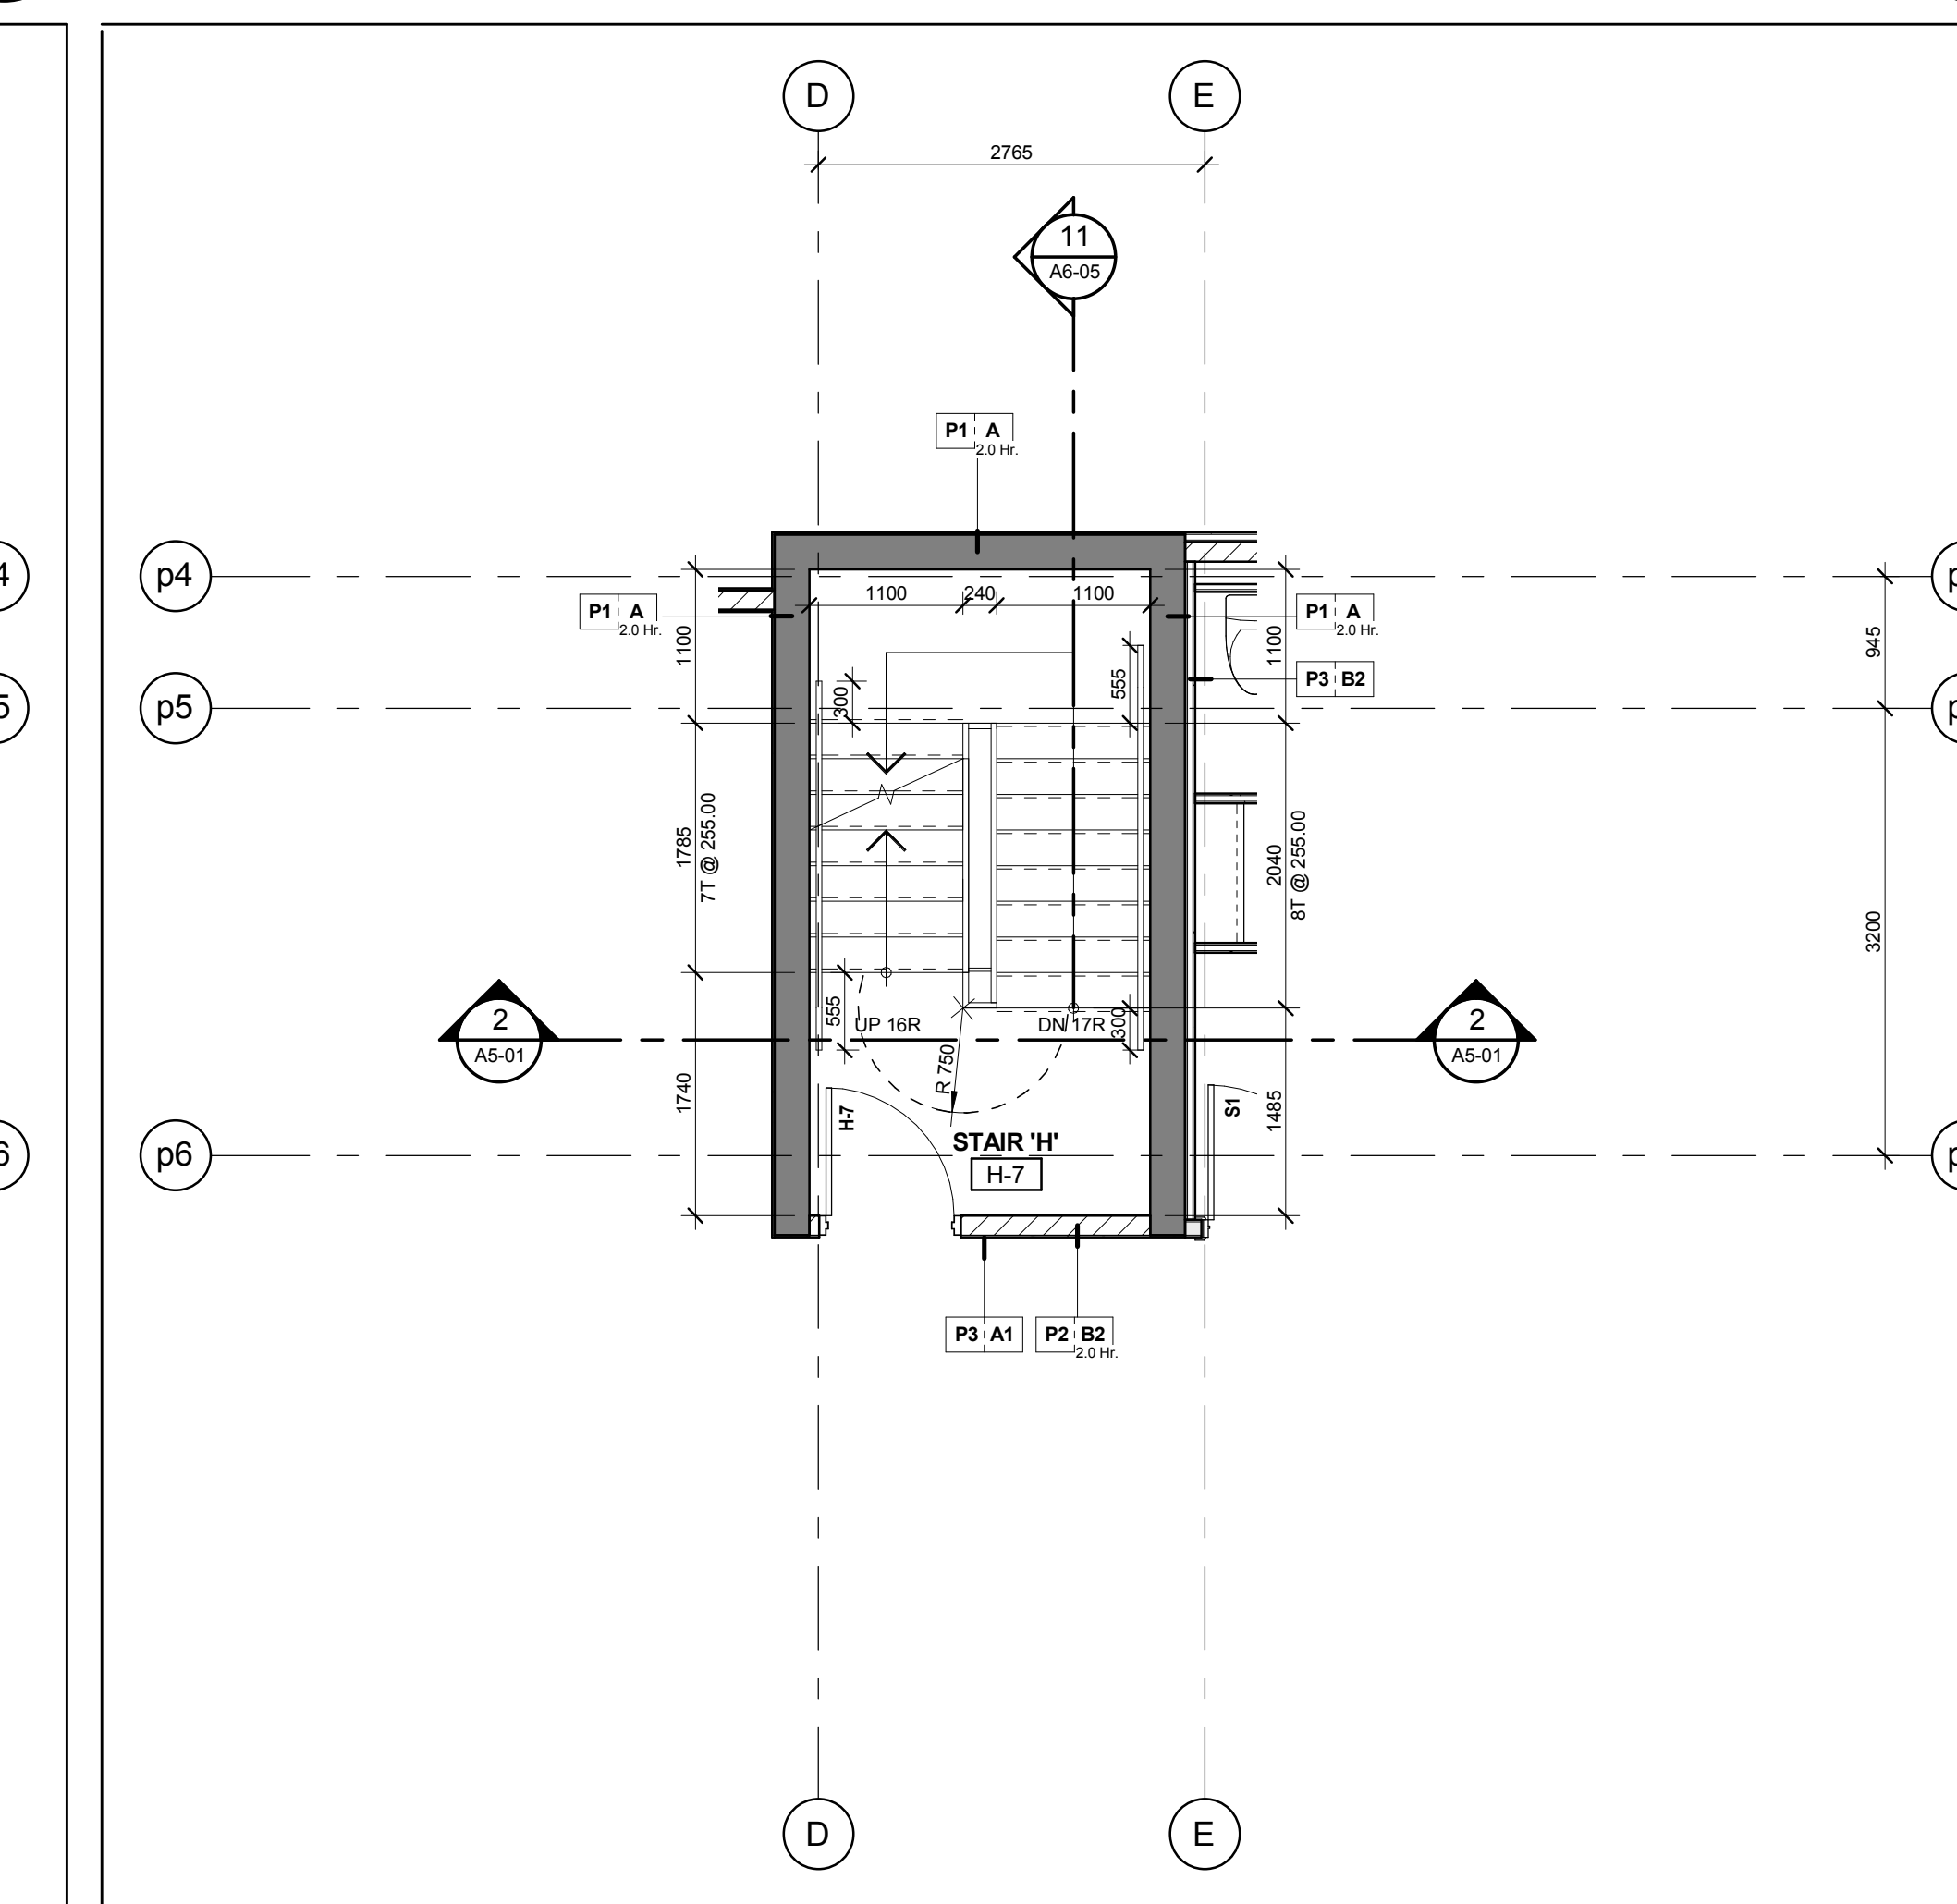

Stair 'H' - Stair Plan - Level 7
Scale: 1 : 50
A6-05

Consultant: Please Check And Verify All Dimensions On The Job.
Do Not Scale The Drawing.
All Drawings, Specifications And Related Documents Are The Copyright Of
The Architect And Shall Be Released Upon Request.
Reproduction Of Drawings, Specifications And Related Documents
In Part Or Whole Is Forbidden Without The Architect's Written Permission.
This Drawing Is Not To Be Used For Construction Until Signed By The Architect.
Date: May 1, 2015

KIRKOR ARCHITECTS + PLANNERS
20 Martin Ross Avenue, Toronto, Ontario, M3J 2K9
Tel: (416) 593-8500, Fax: (416) 593-1234, www.kirkorarchitects.com

No.: Revision Date:

1: Building Permit May 1, 2015
No: Issued For: Date:

AQUAVISTA
AT BAYSIDE TORONTO

Drawing Title:
Stair Plans & Sections
Stair 'H', 'J' & 'Jx' Plans And
Sections

Project:
Hines TRIDEL
AQUAVISTA
Block 3 - R3 & R4
263 Queens Quay East
Toronto, ON

Scale:
1 : 50
Drawn by:
M.R.
Checked by:
C.A.
Project No.:
13148
Date:
May 1, 2015
Drawing No.:
A6-05