




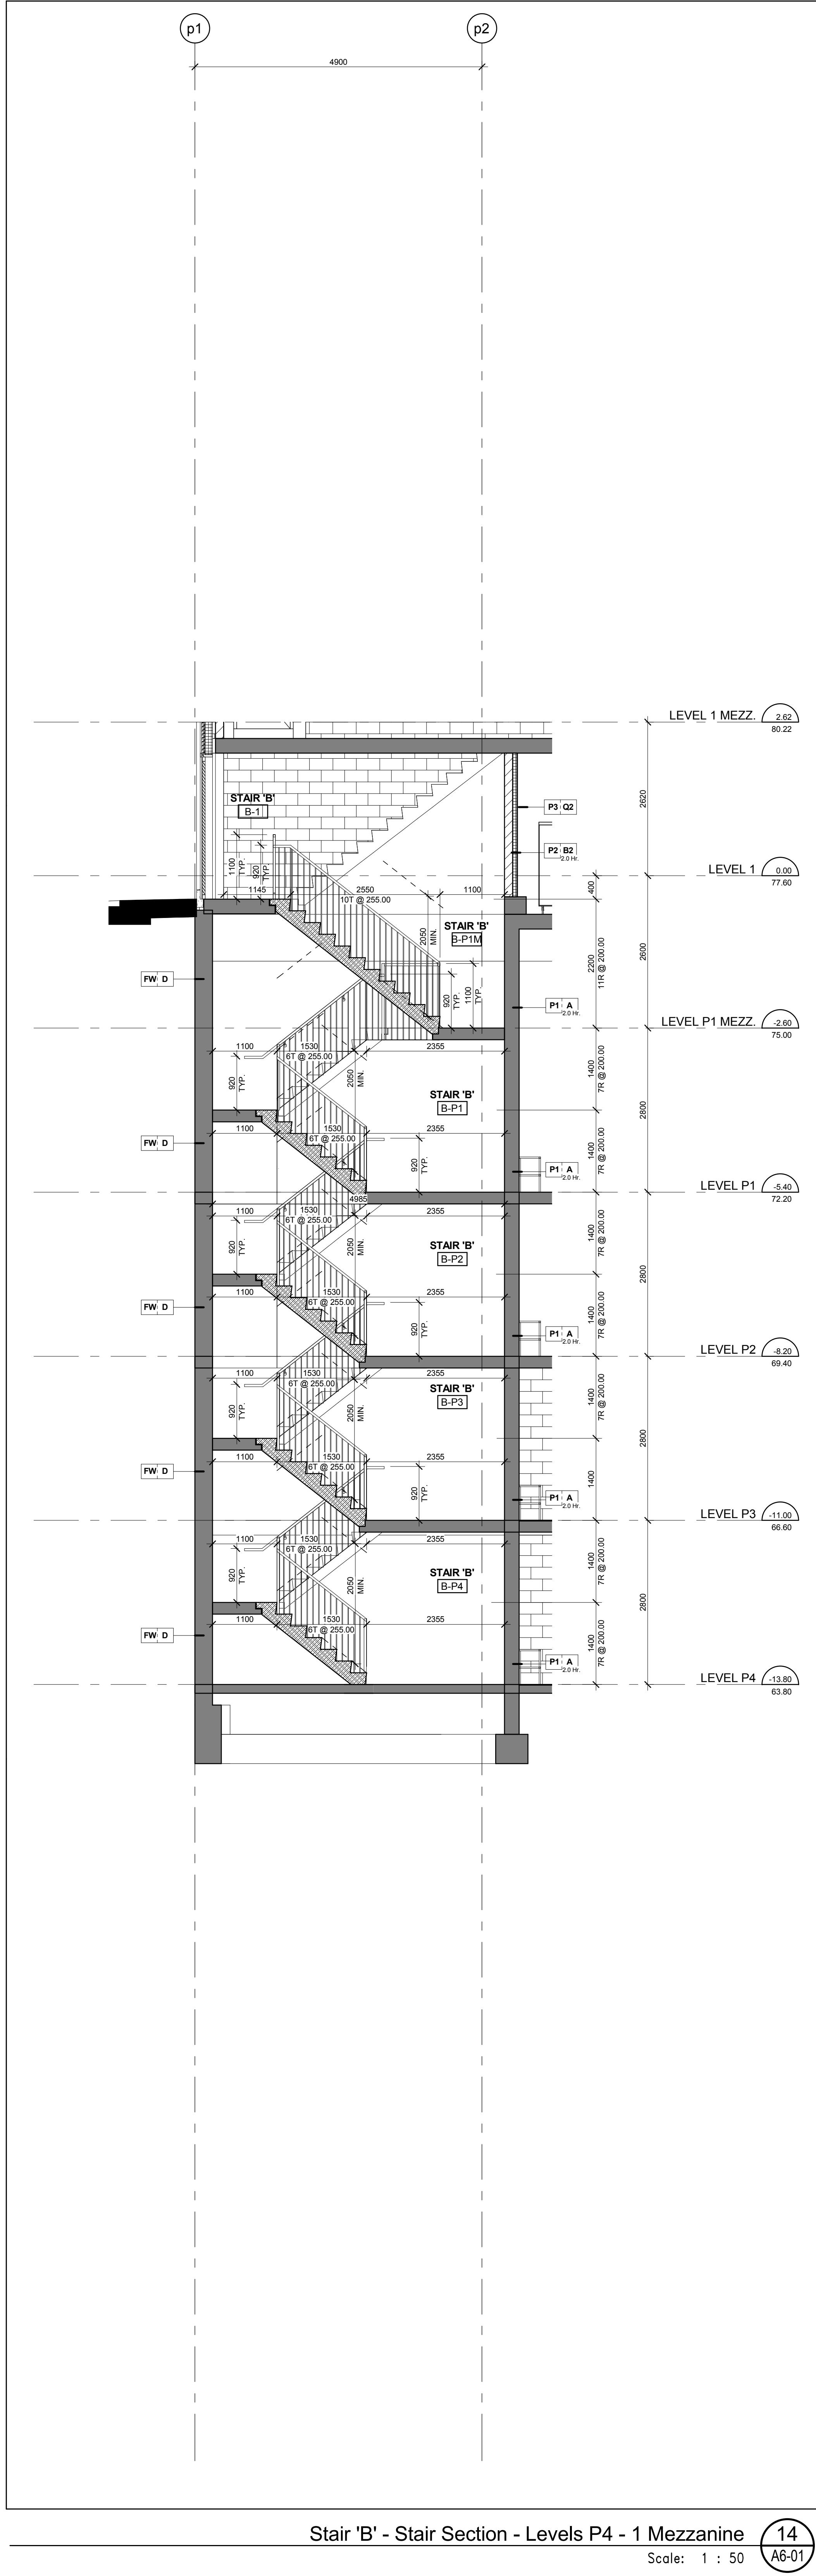


Stair 'B' - Stair Section - Levels P4 - 1 Mezzanine 14
Scale: 1 : 50 A6-01

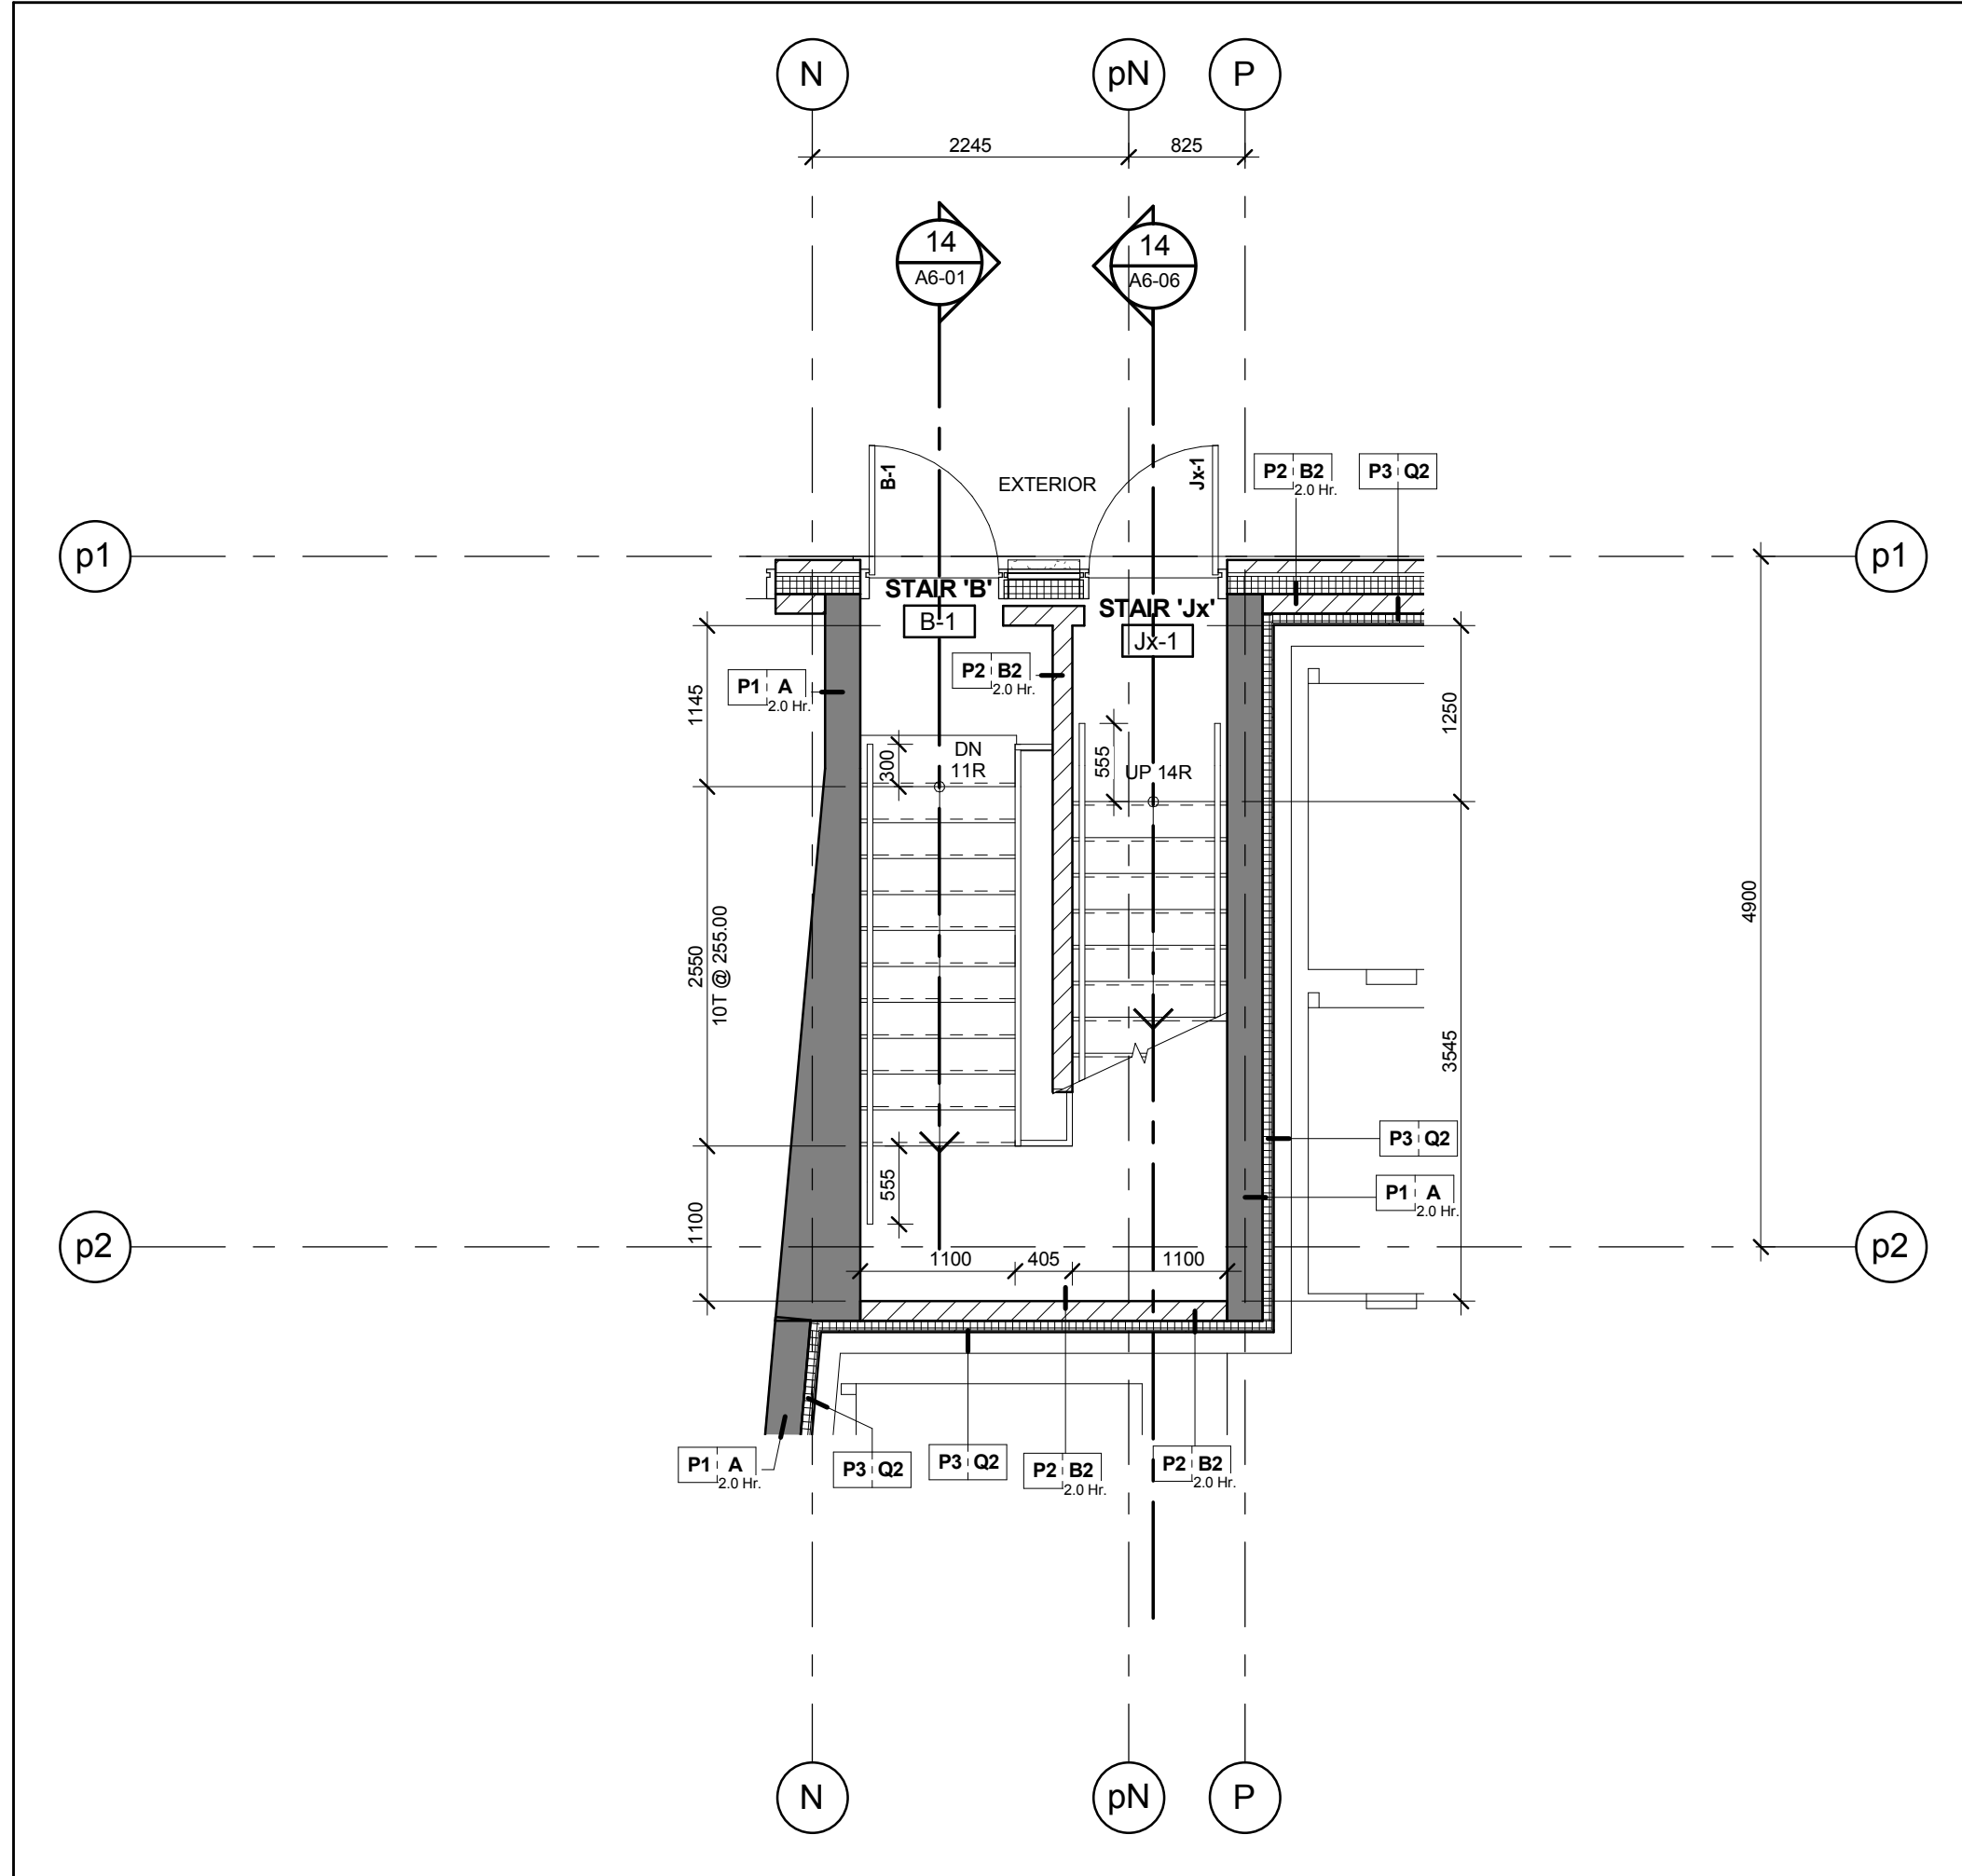


Stair 'B' - Stair Plan - Level 1 13
Scale: 1 : 50 A6-01

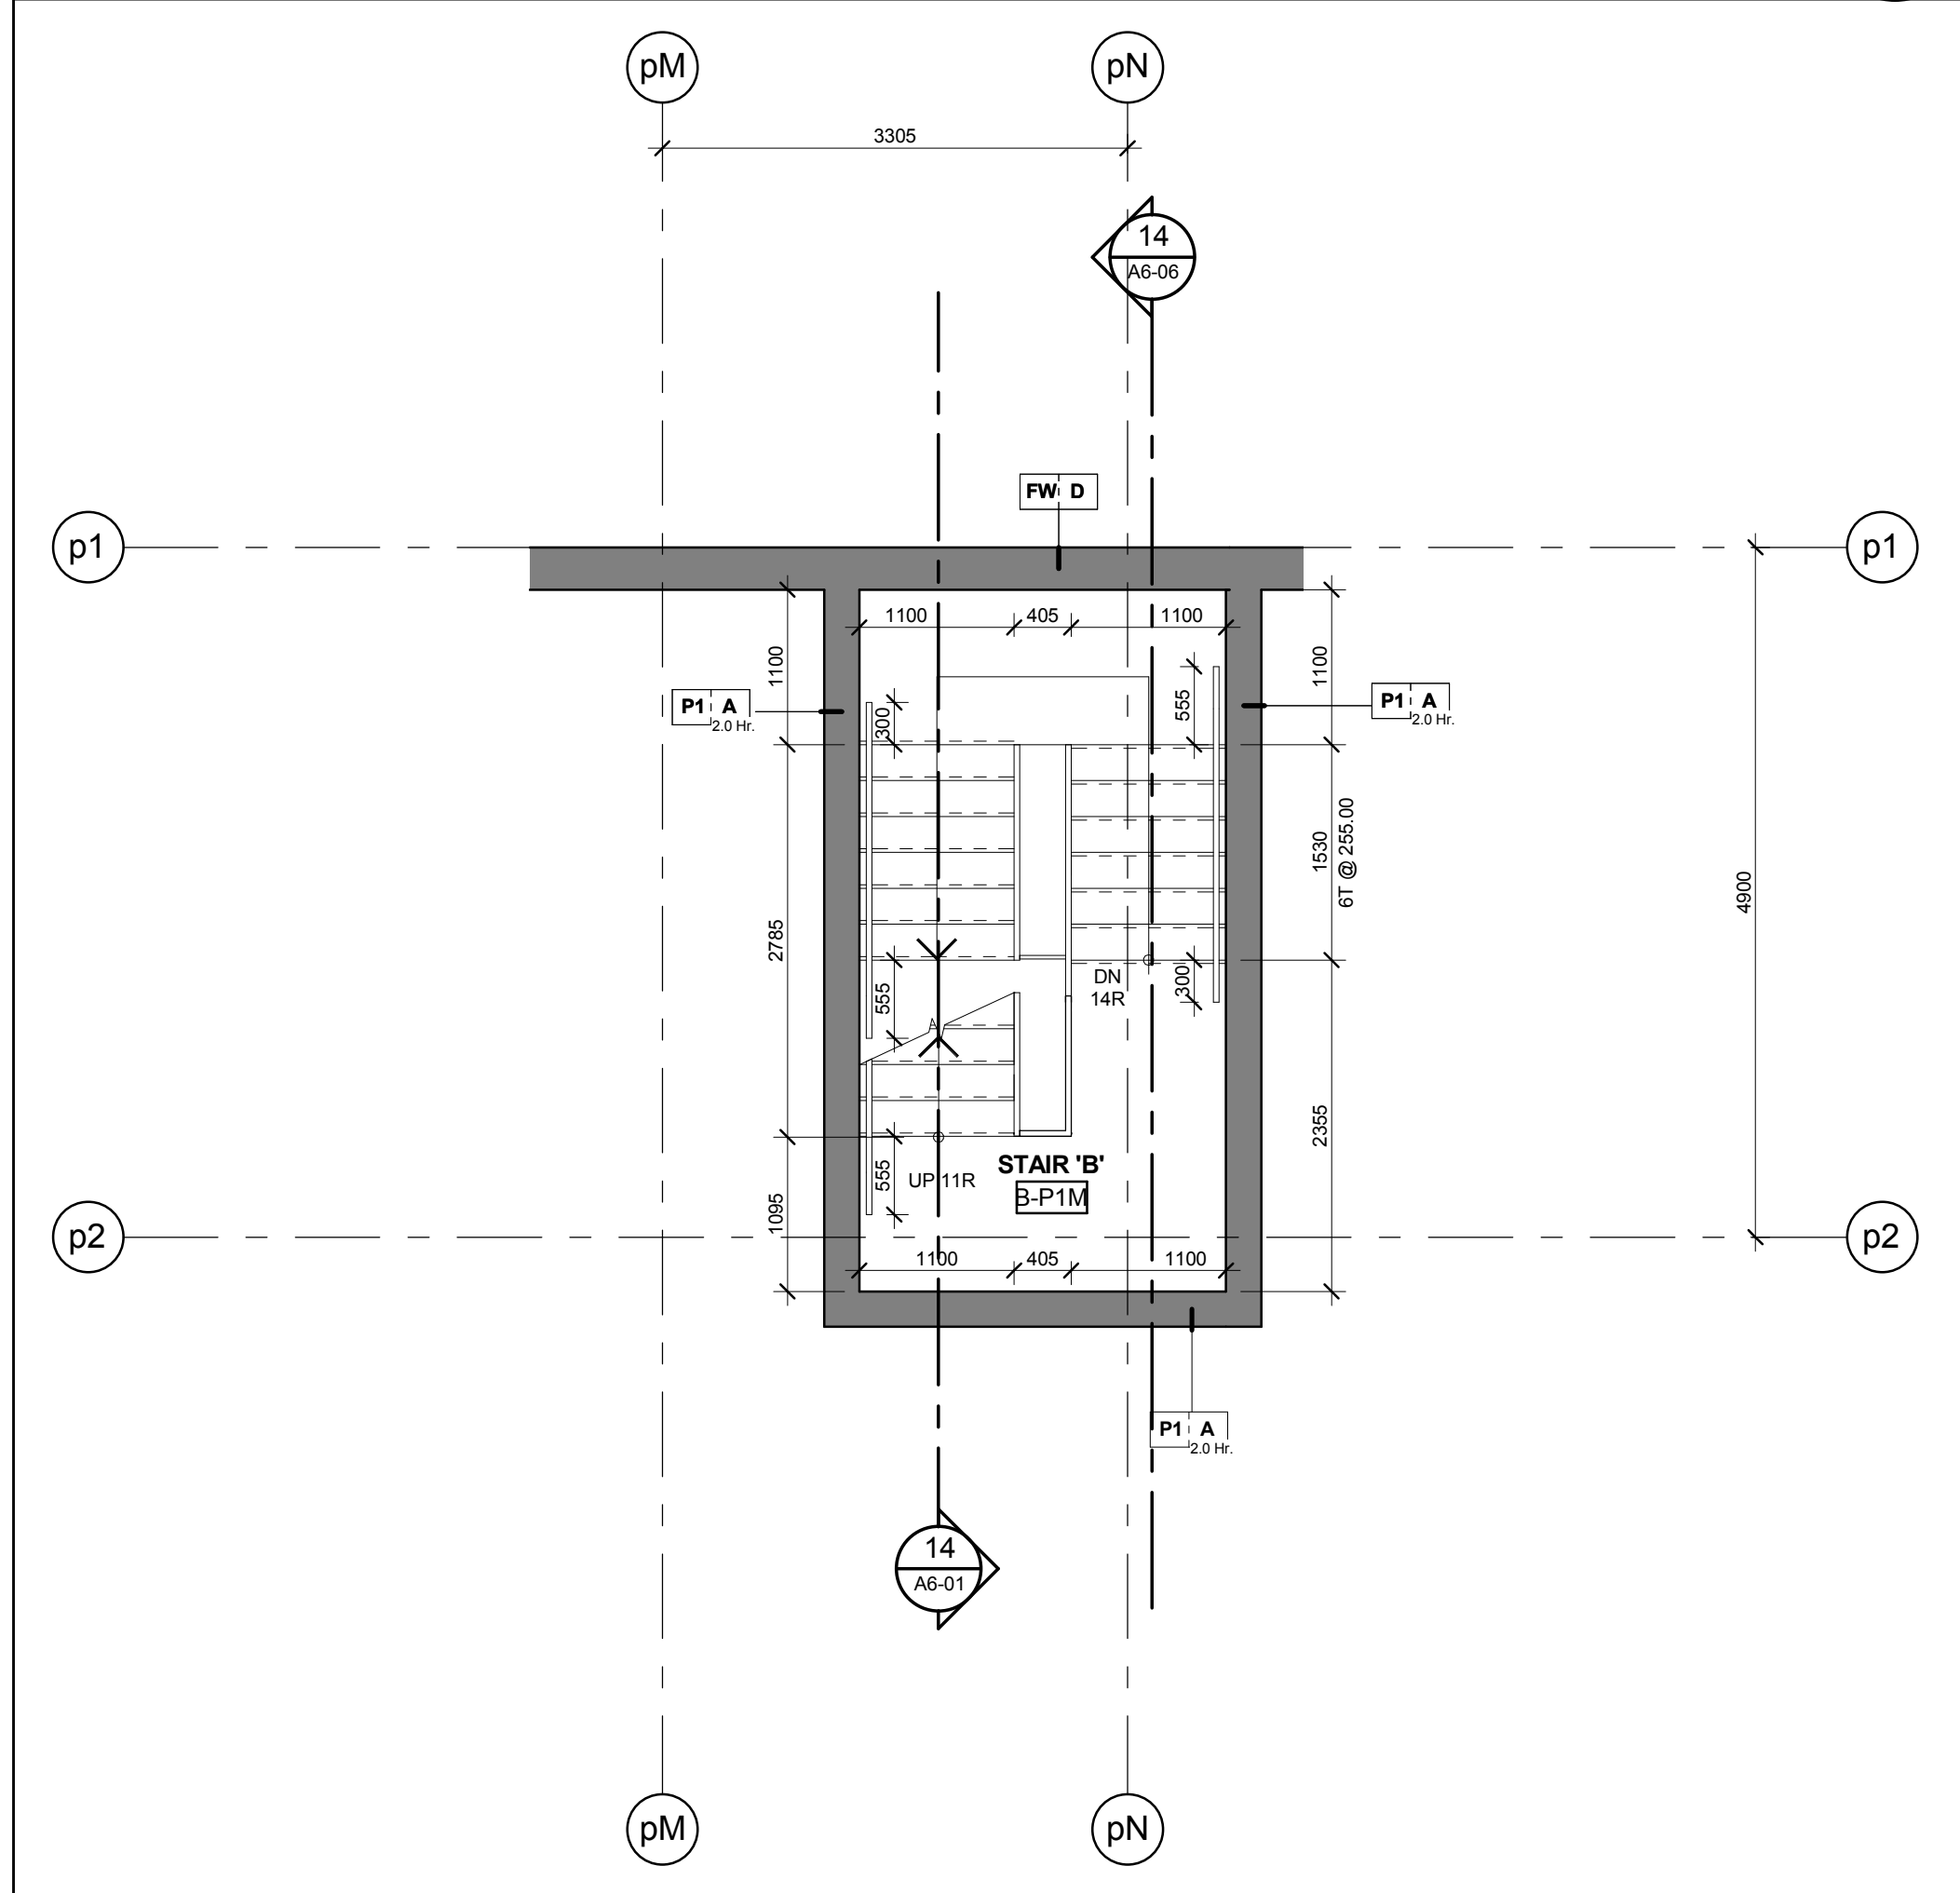


Stair 'B' - Stair Plan - Level P1 Mezzanine 12
Scale: 1 : 50 A6-01

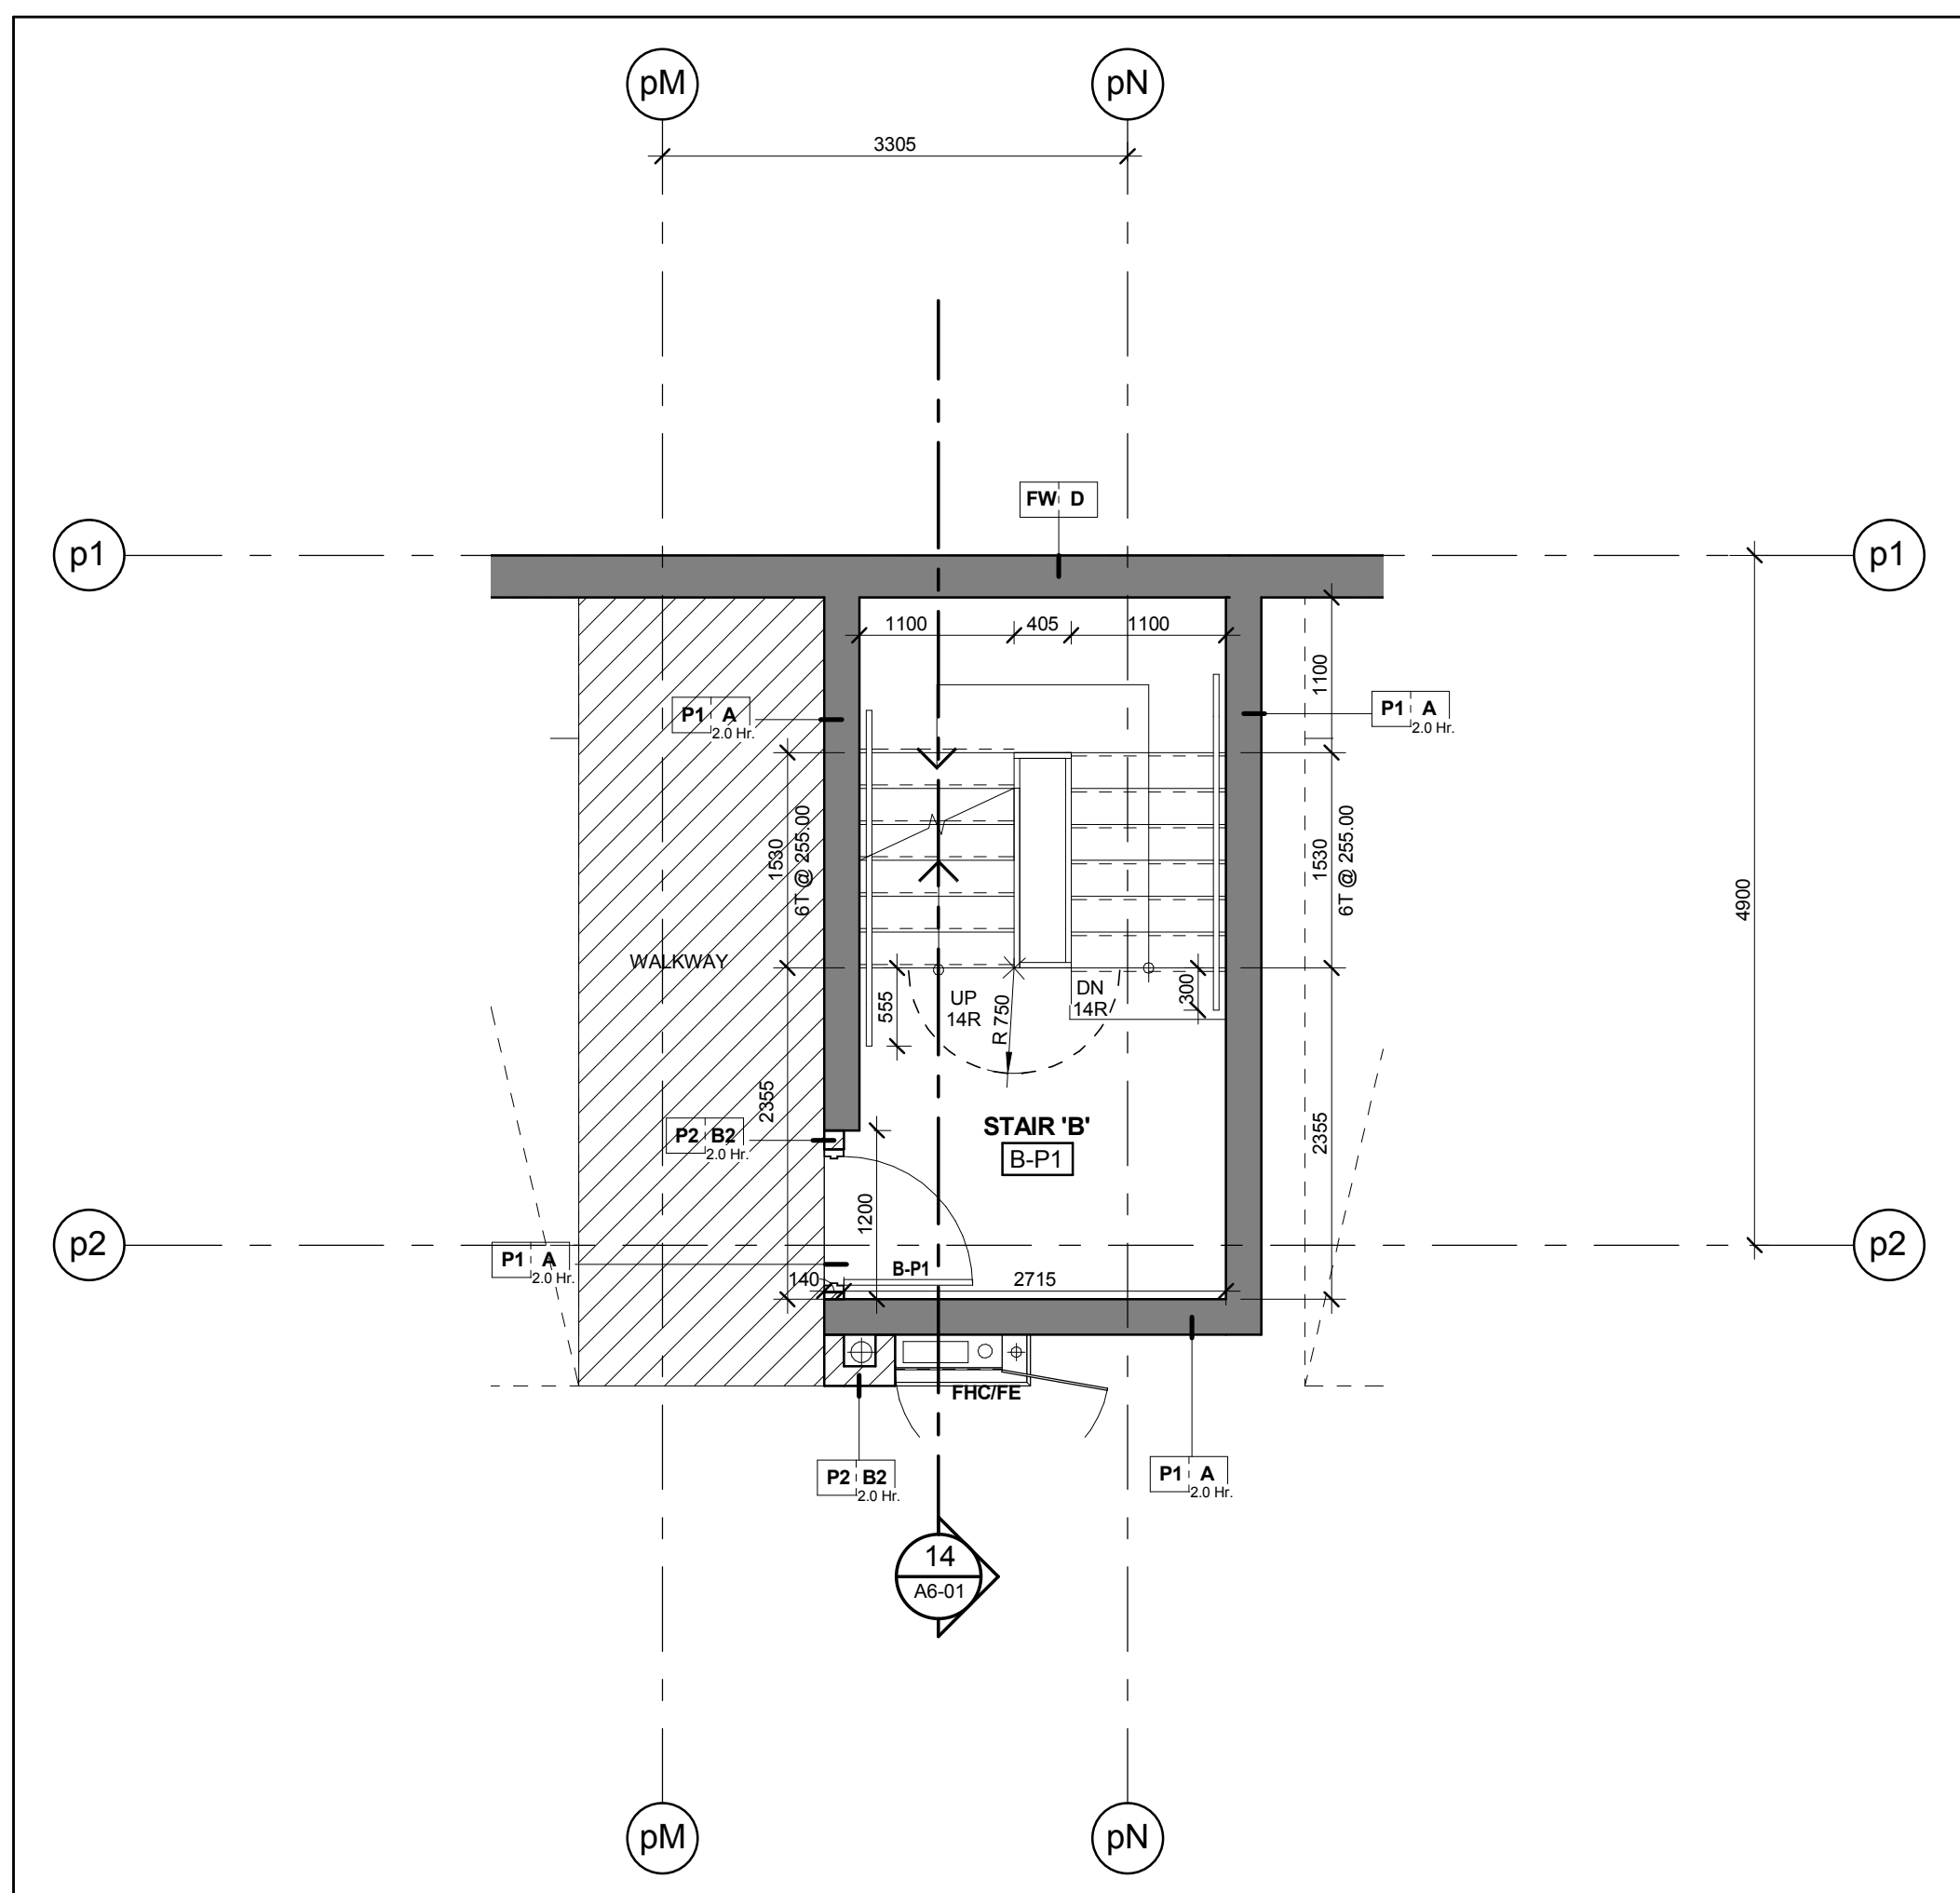


Stair 'B' - Stair Plan - Level P1 11
Scale: 1 : 50 A6-01

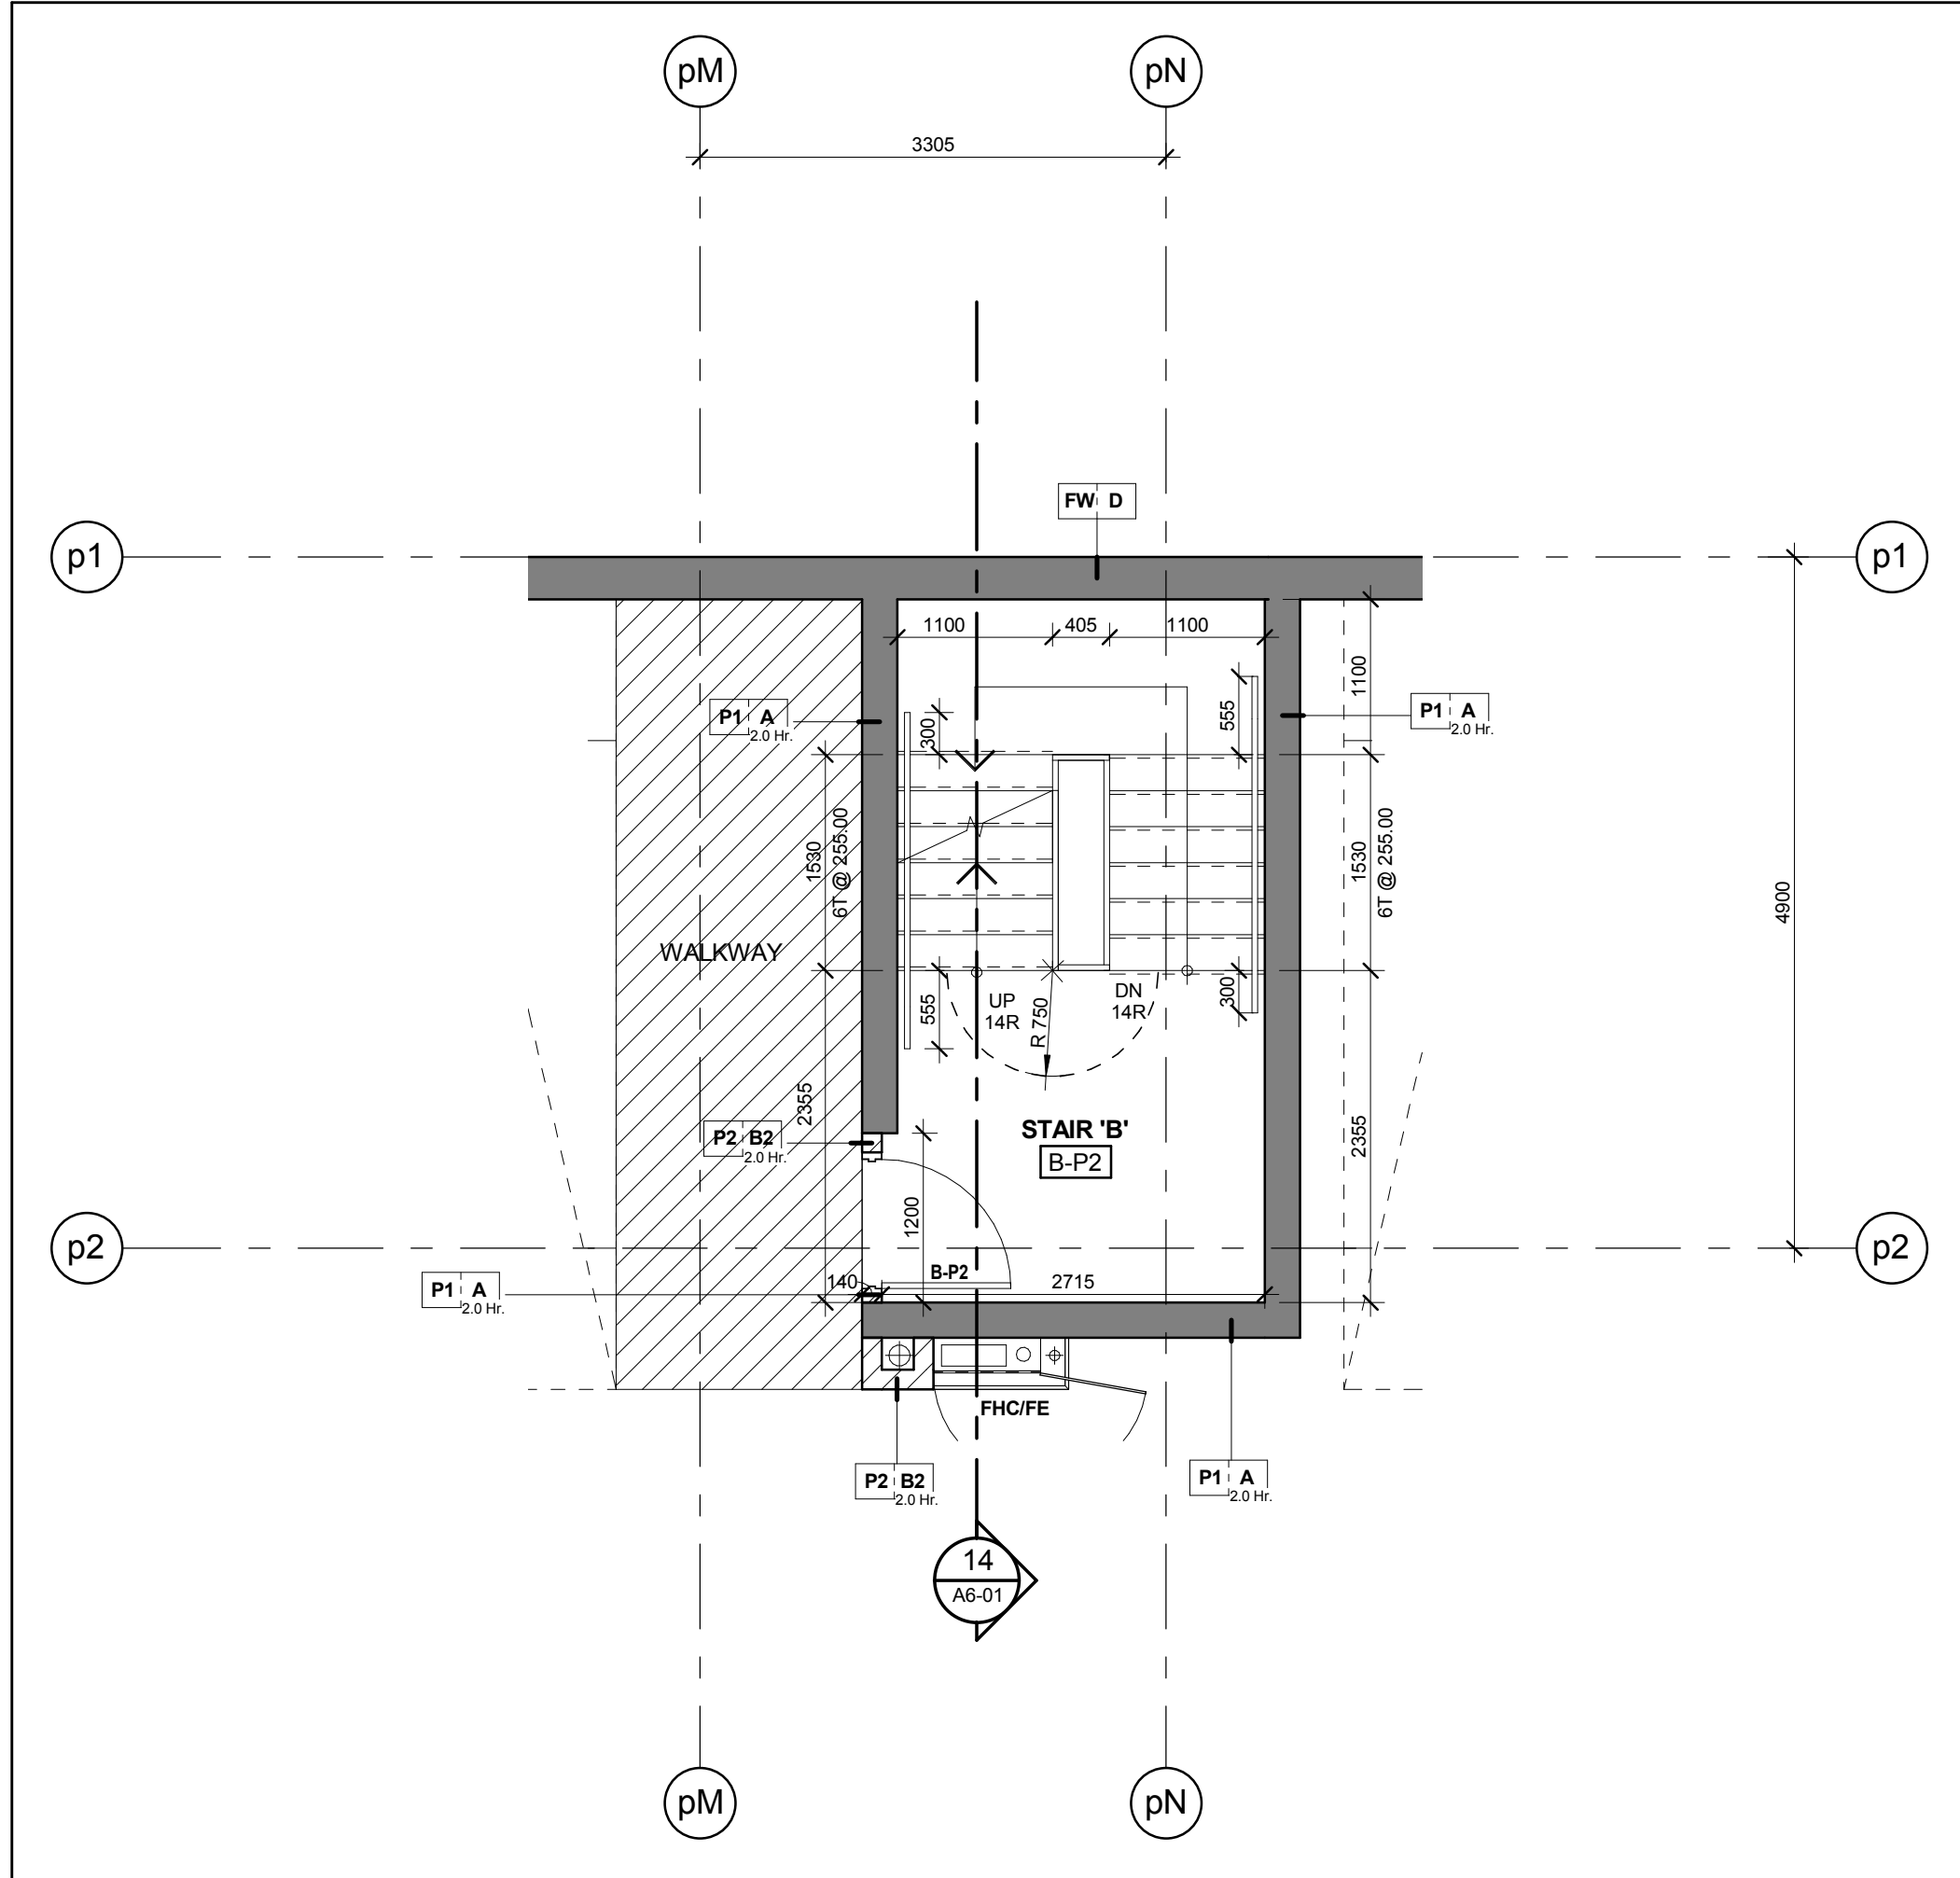


Stair 'B' - Stair Plan - Level P2 10
Scale: 1 : 50 A6-01

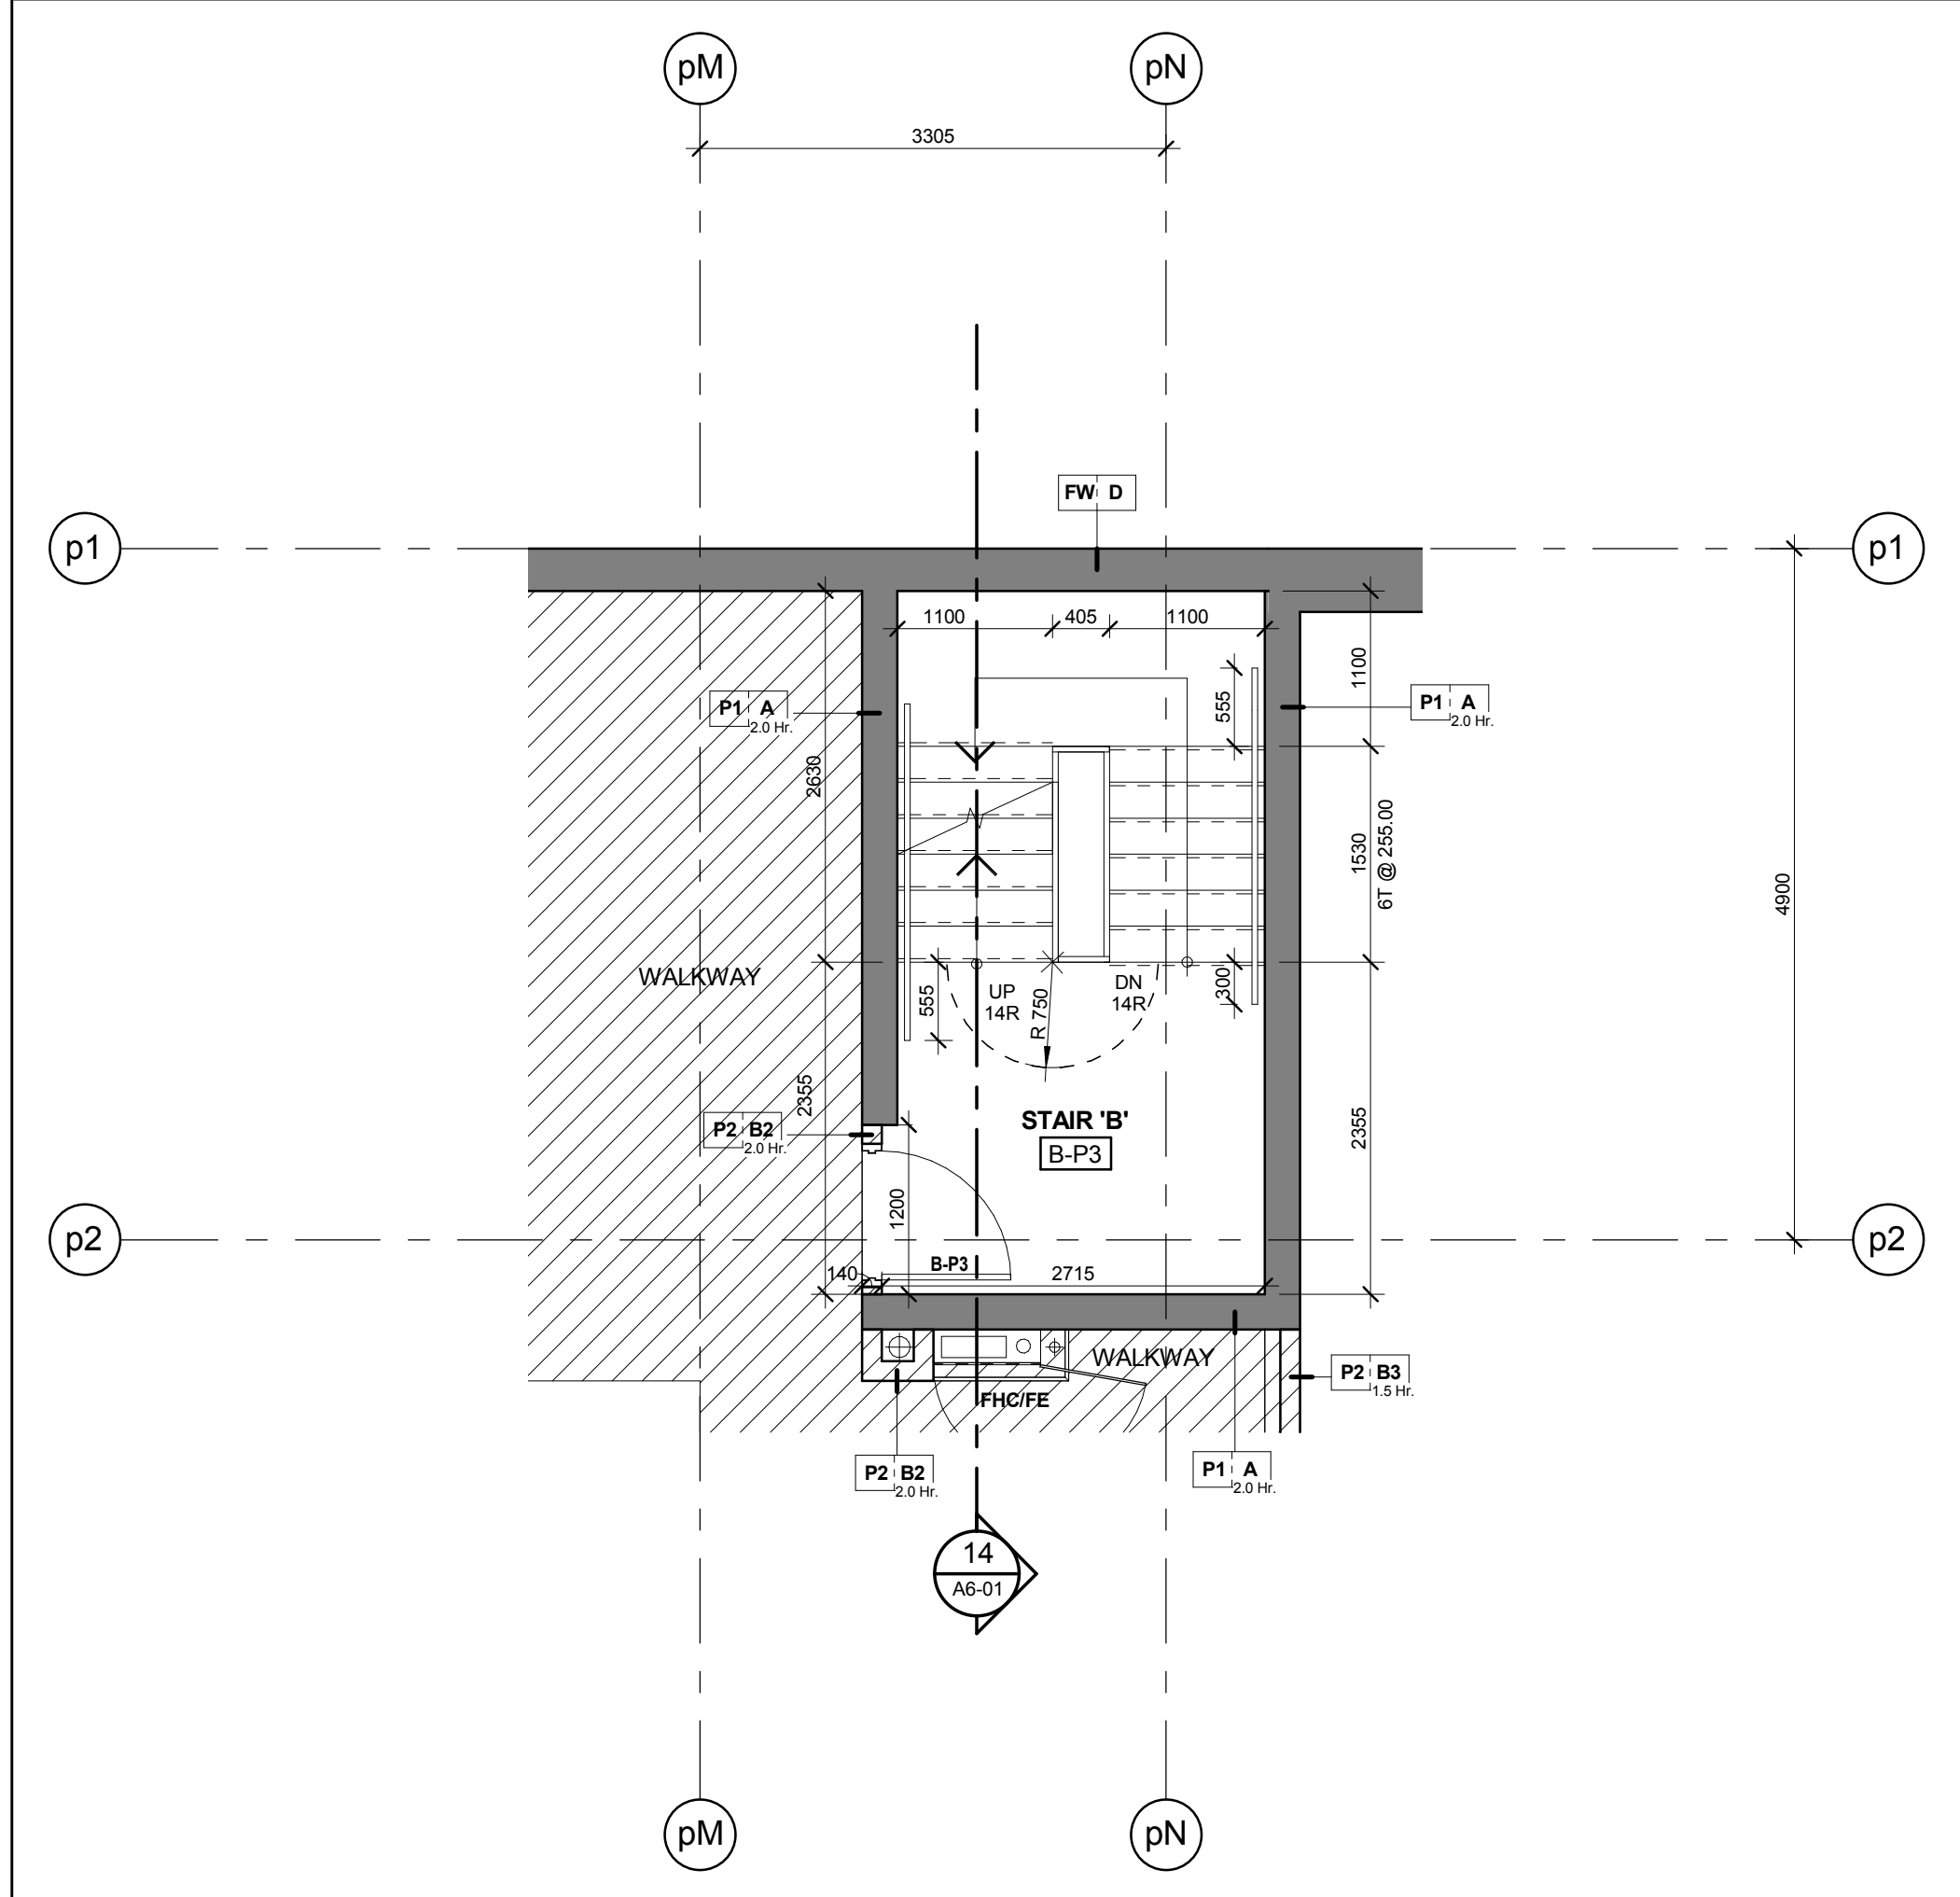


Stair 'B' - Stair Plan - Level P3 9
Scale: 1 : 50 A6-01

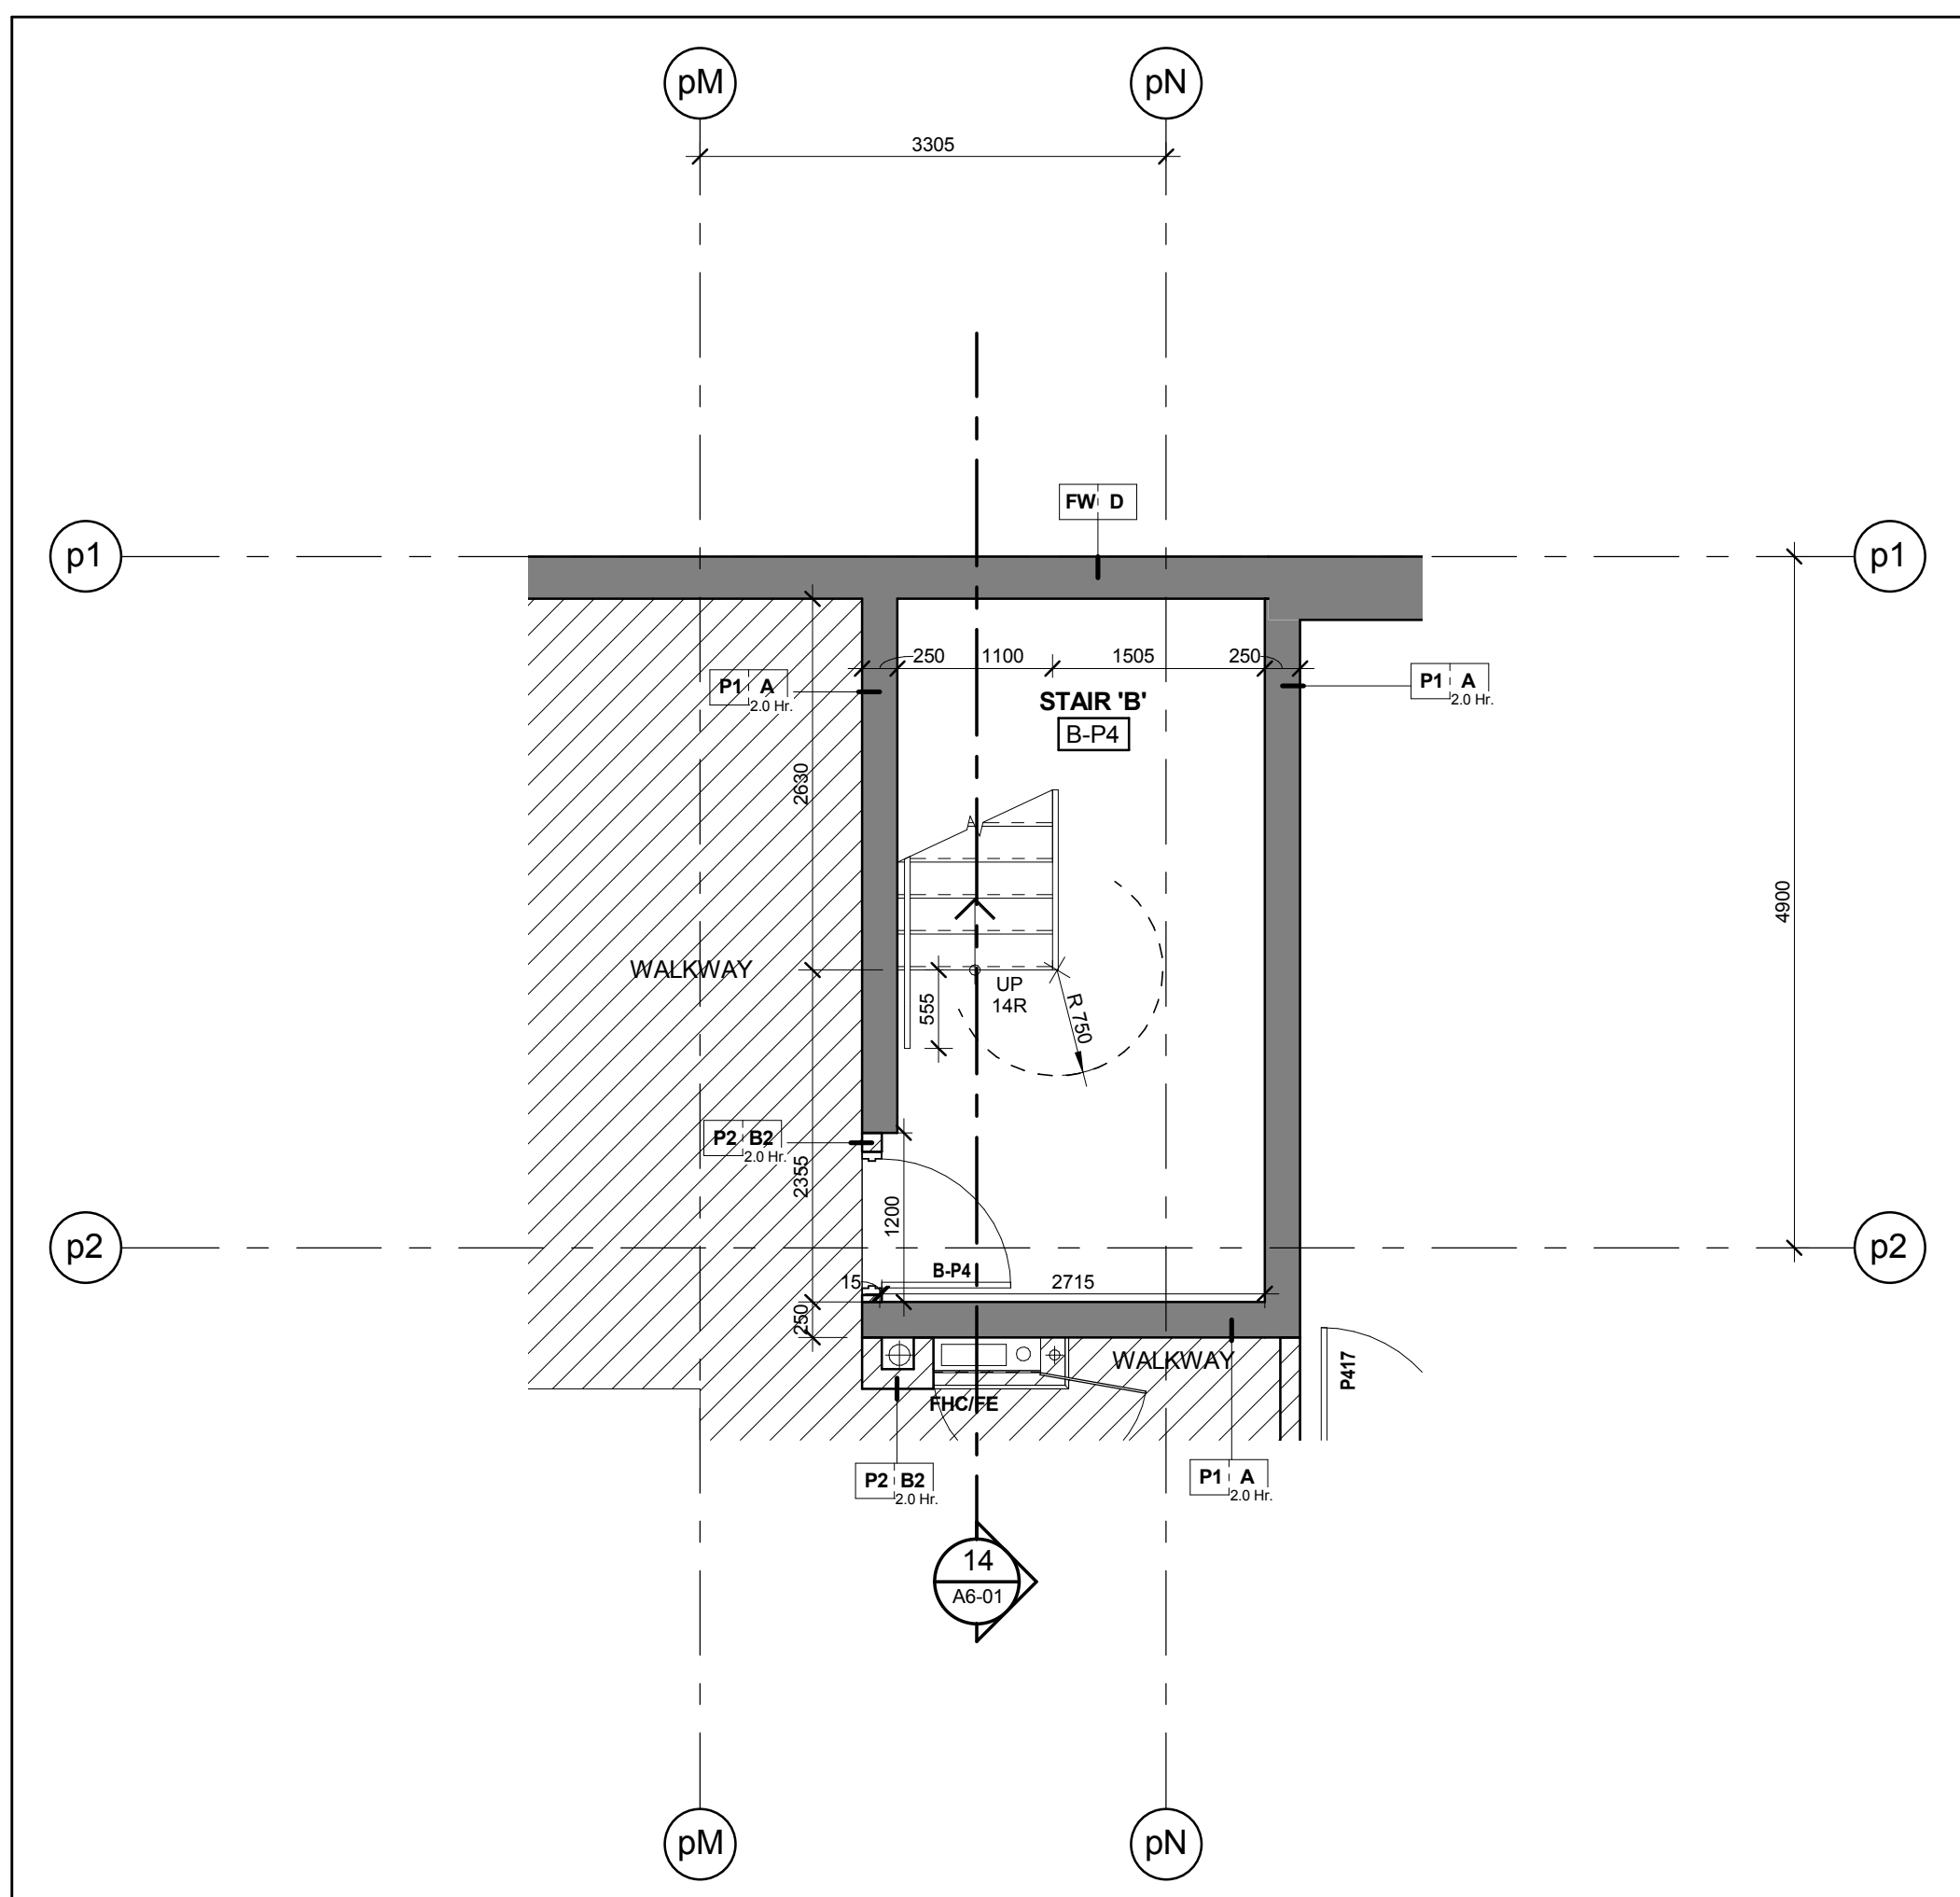


Stair 'B' - Stair Plan - Level P4 8
Scale: 1 : 50 A6-01

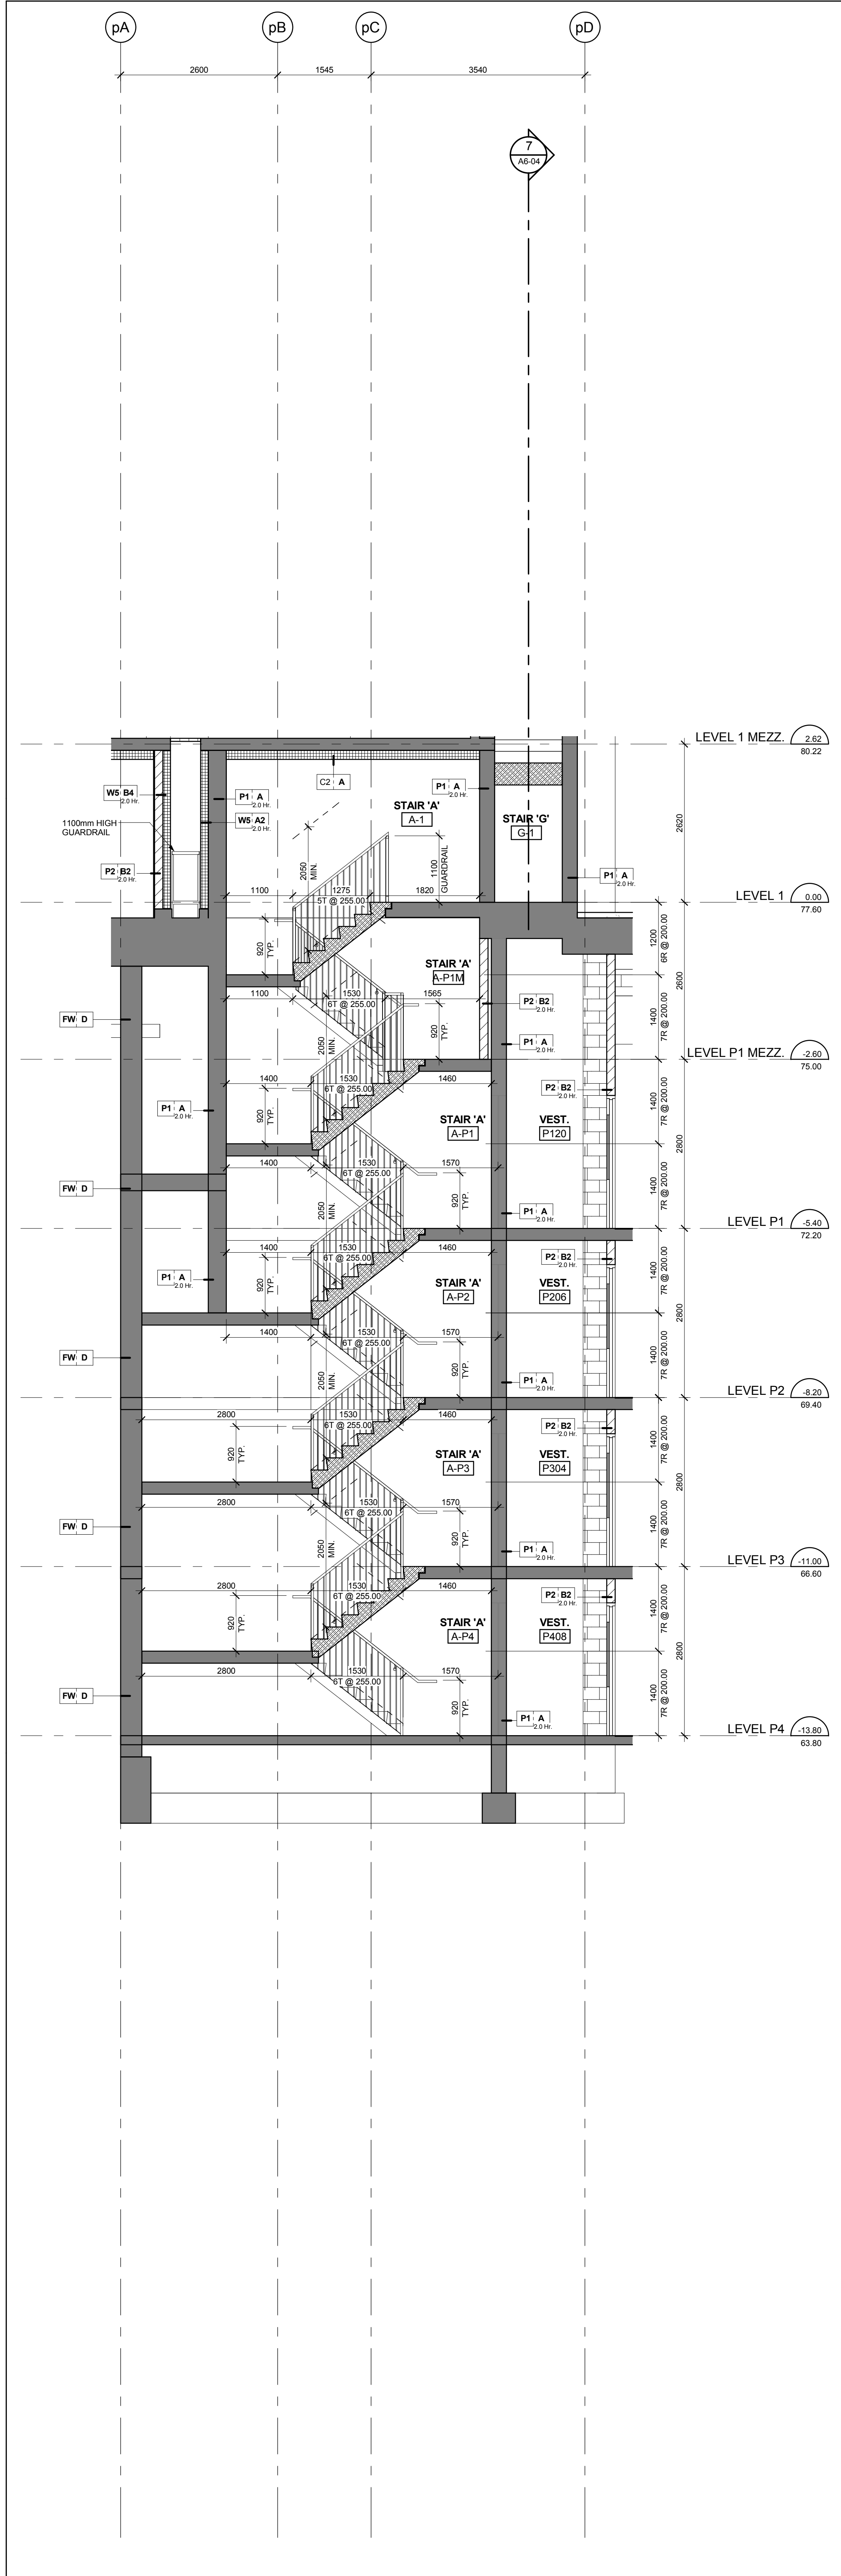


Stair 'A' - Stair Section - Levels P4 - 1 Mezzanine 7
Scale: 1 : 50 A6-01

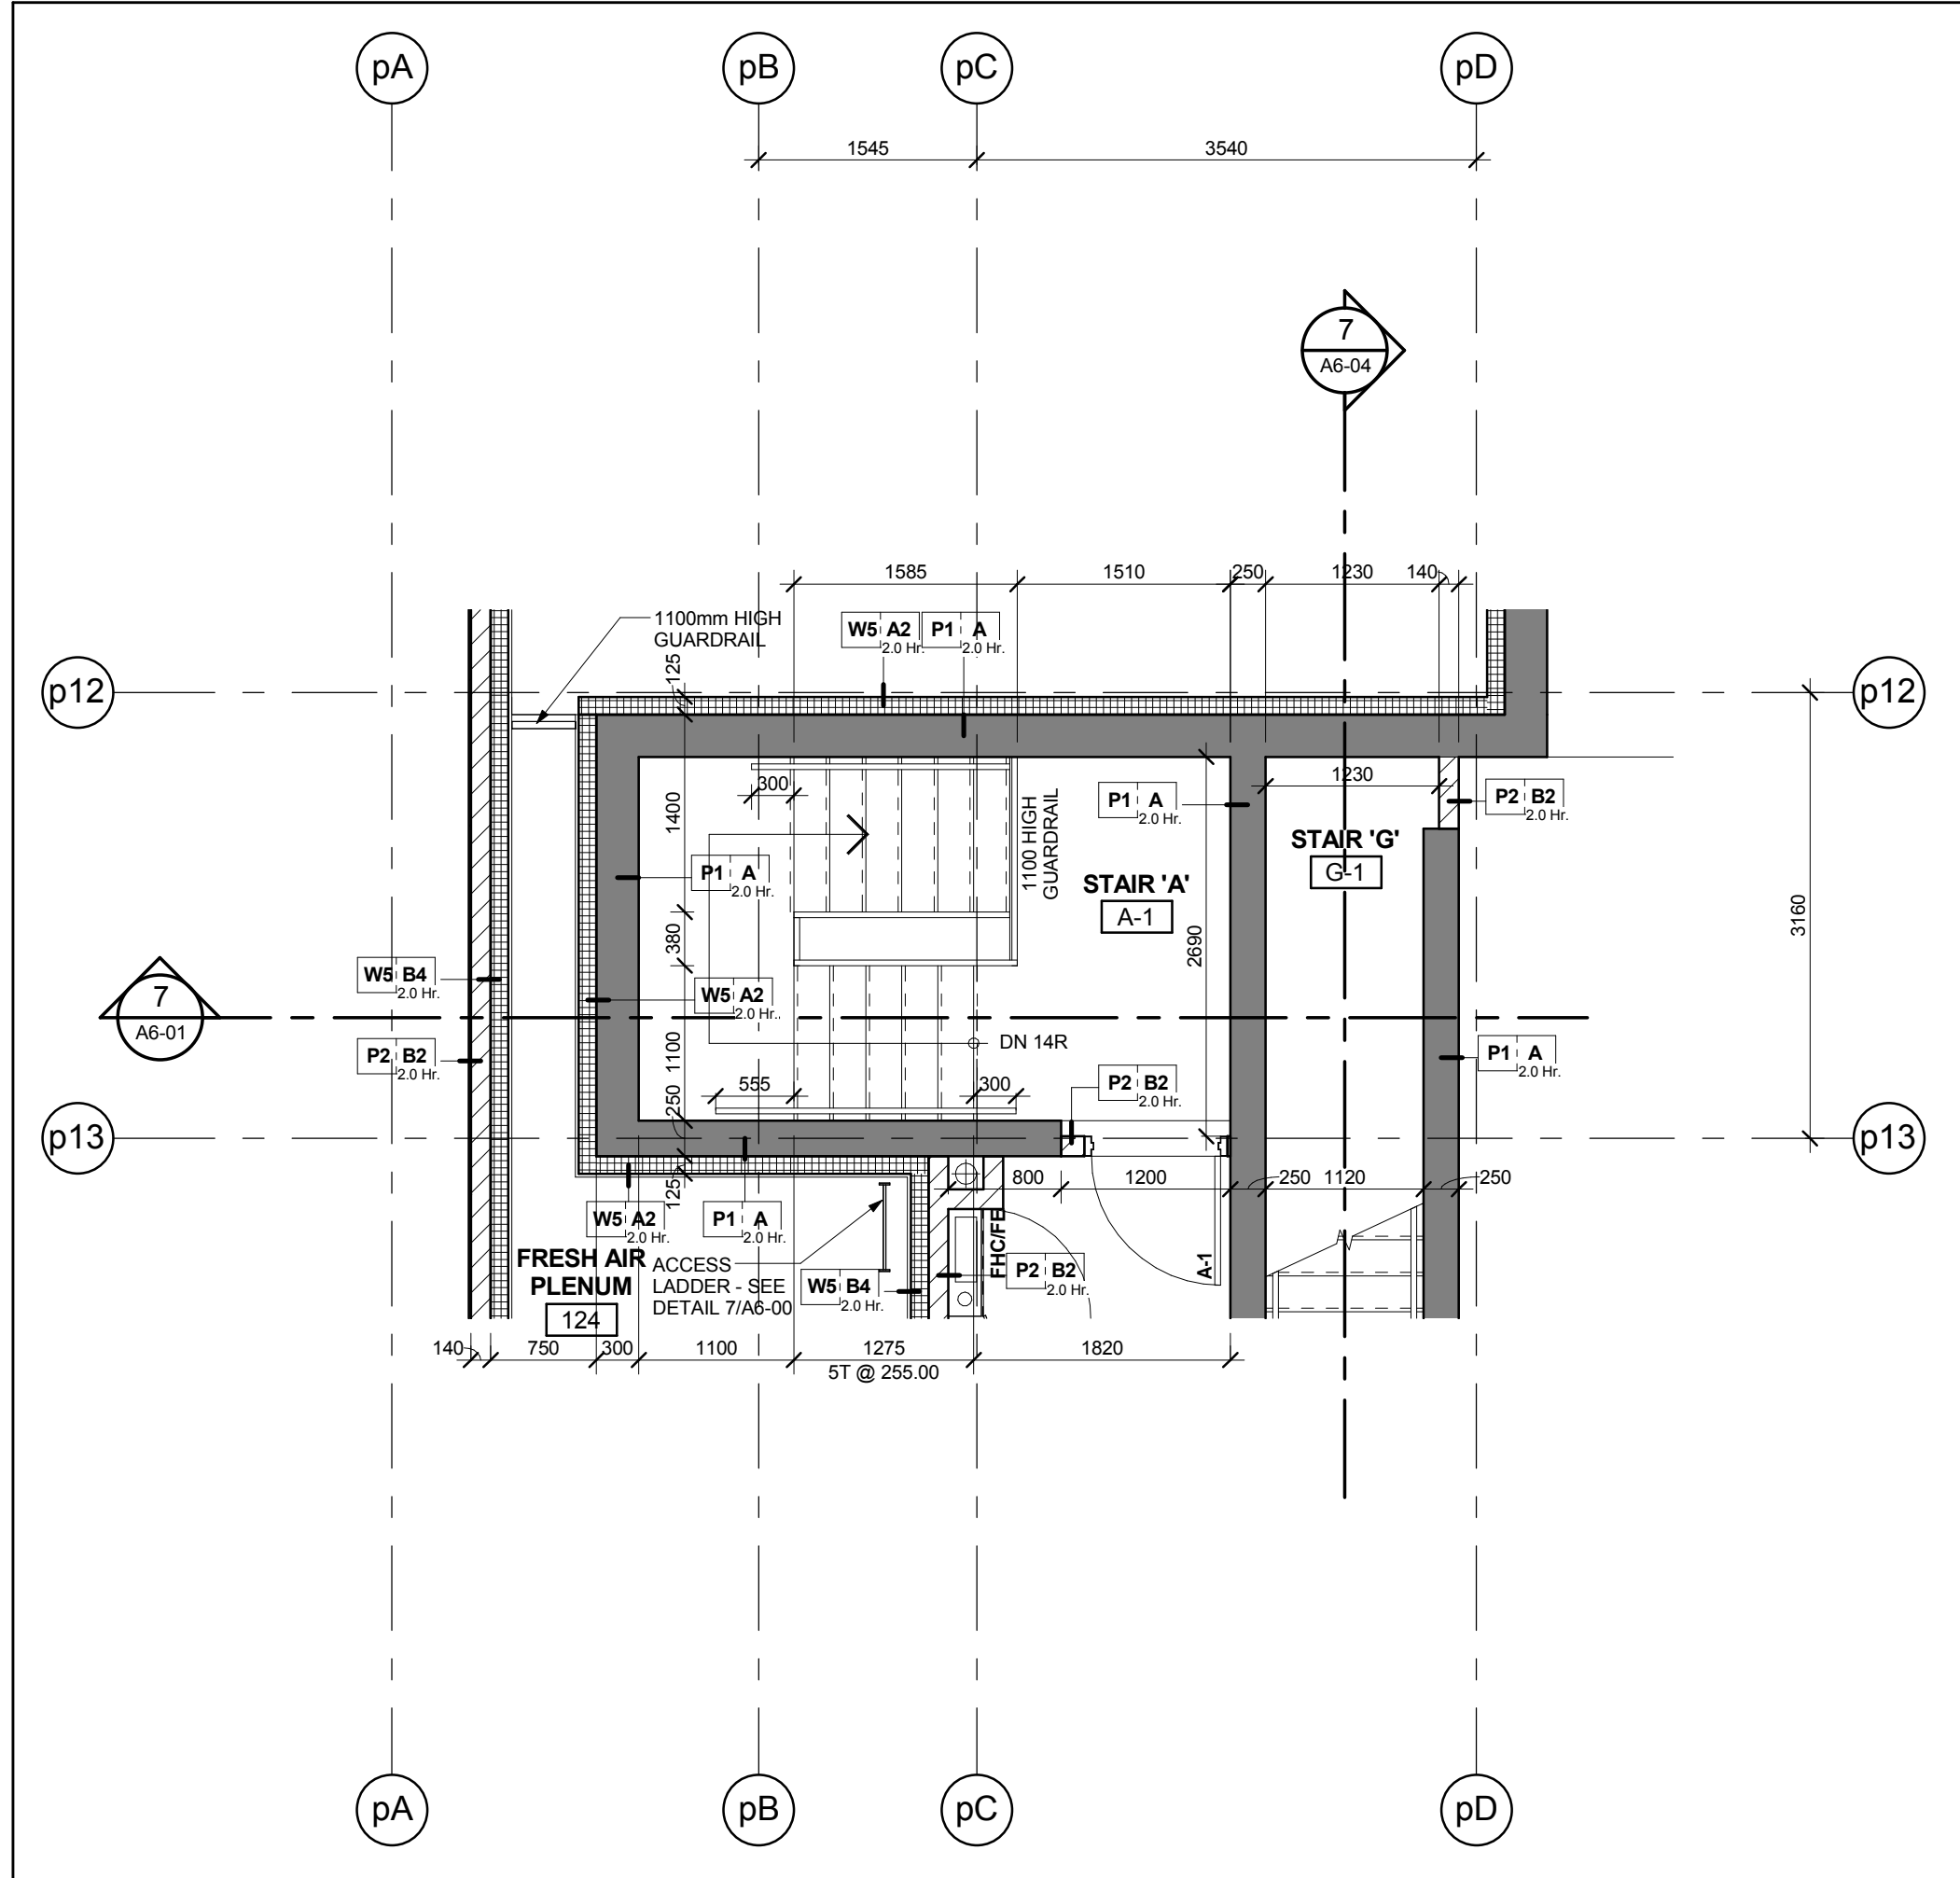


Stair 'A' - Stair Plan - Level 1 6
Scale: 1 : 50 A6-01

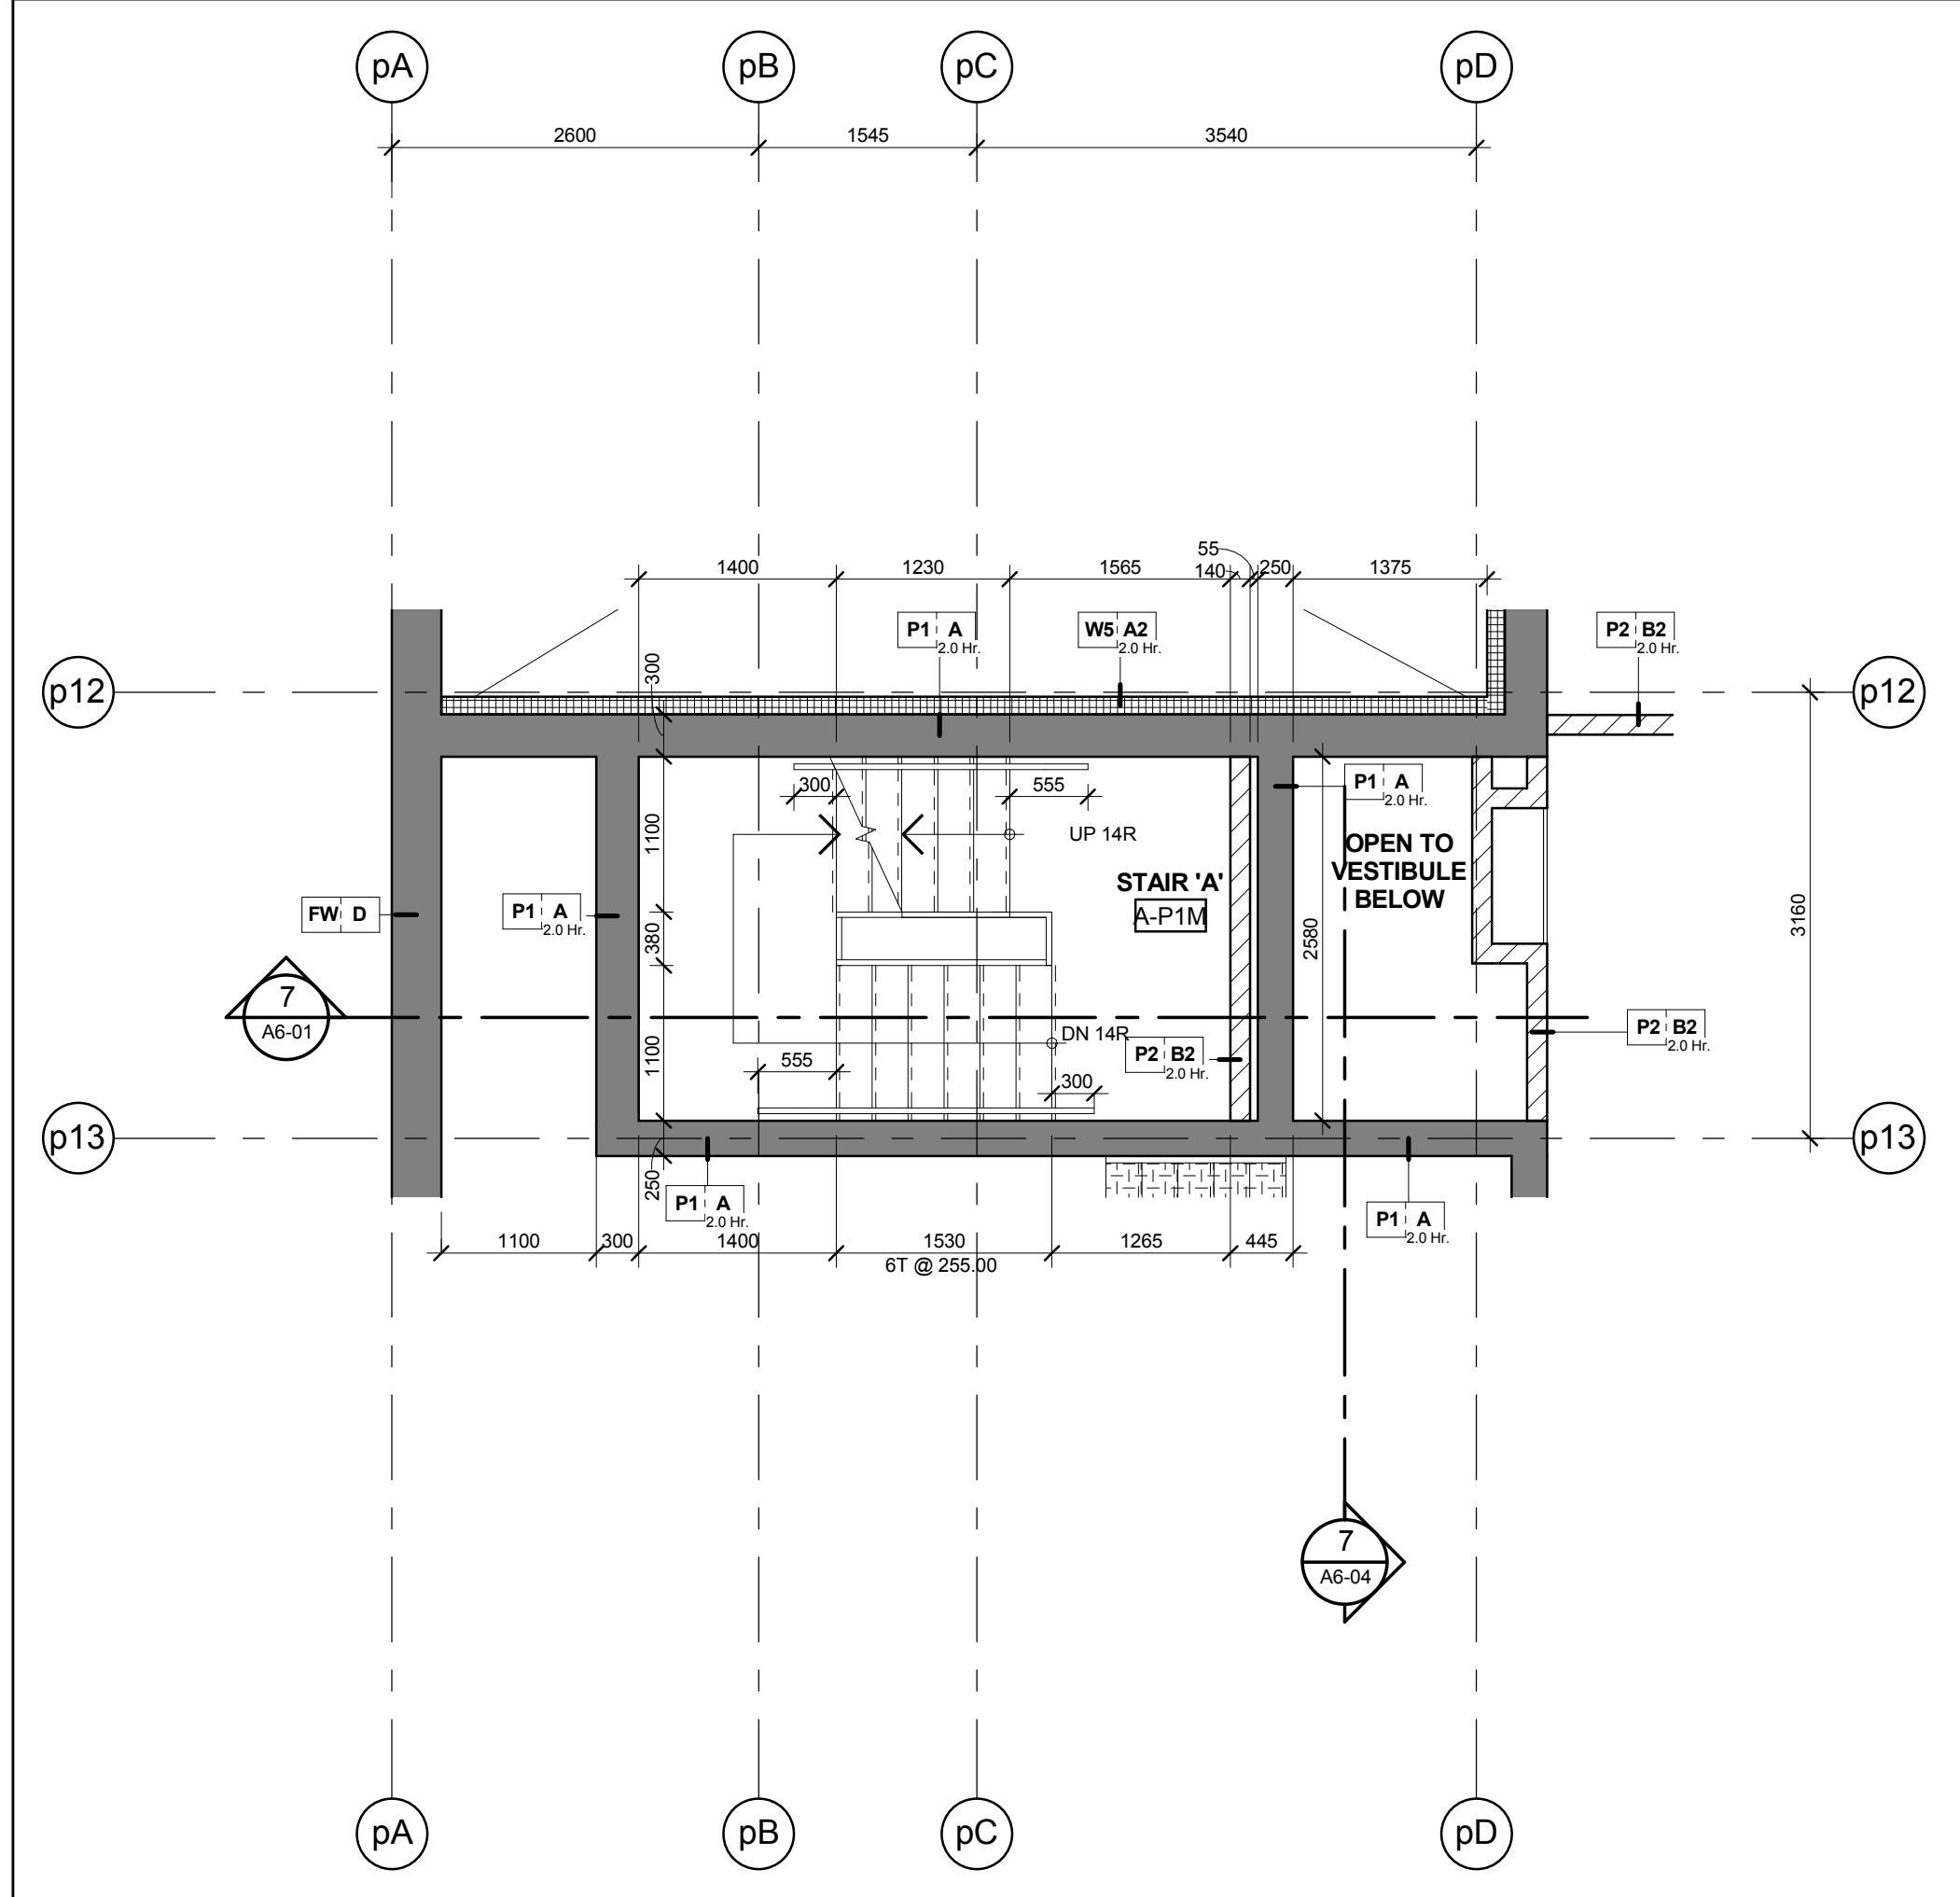


Stair 'A' - Stair Plan - Level P1 Mezzanine 5
Scale: 1 : 50 A6-01

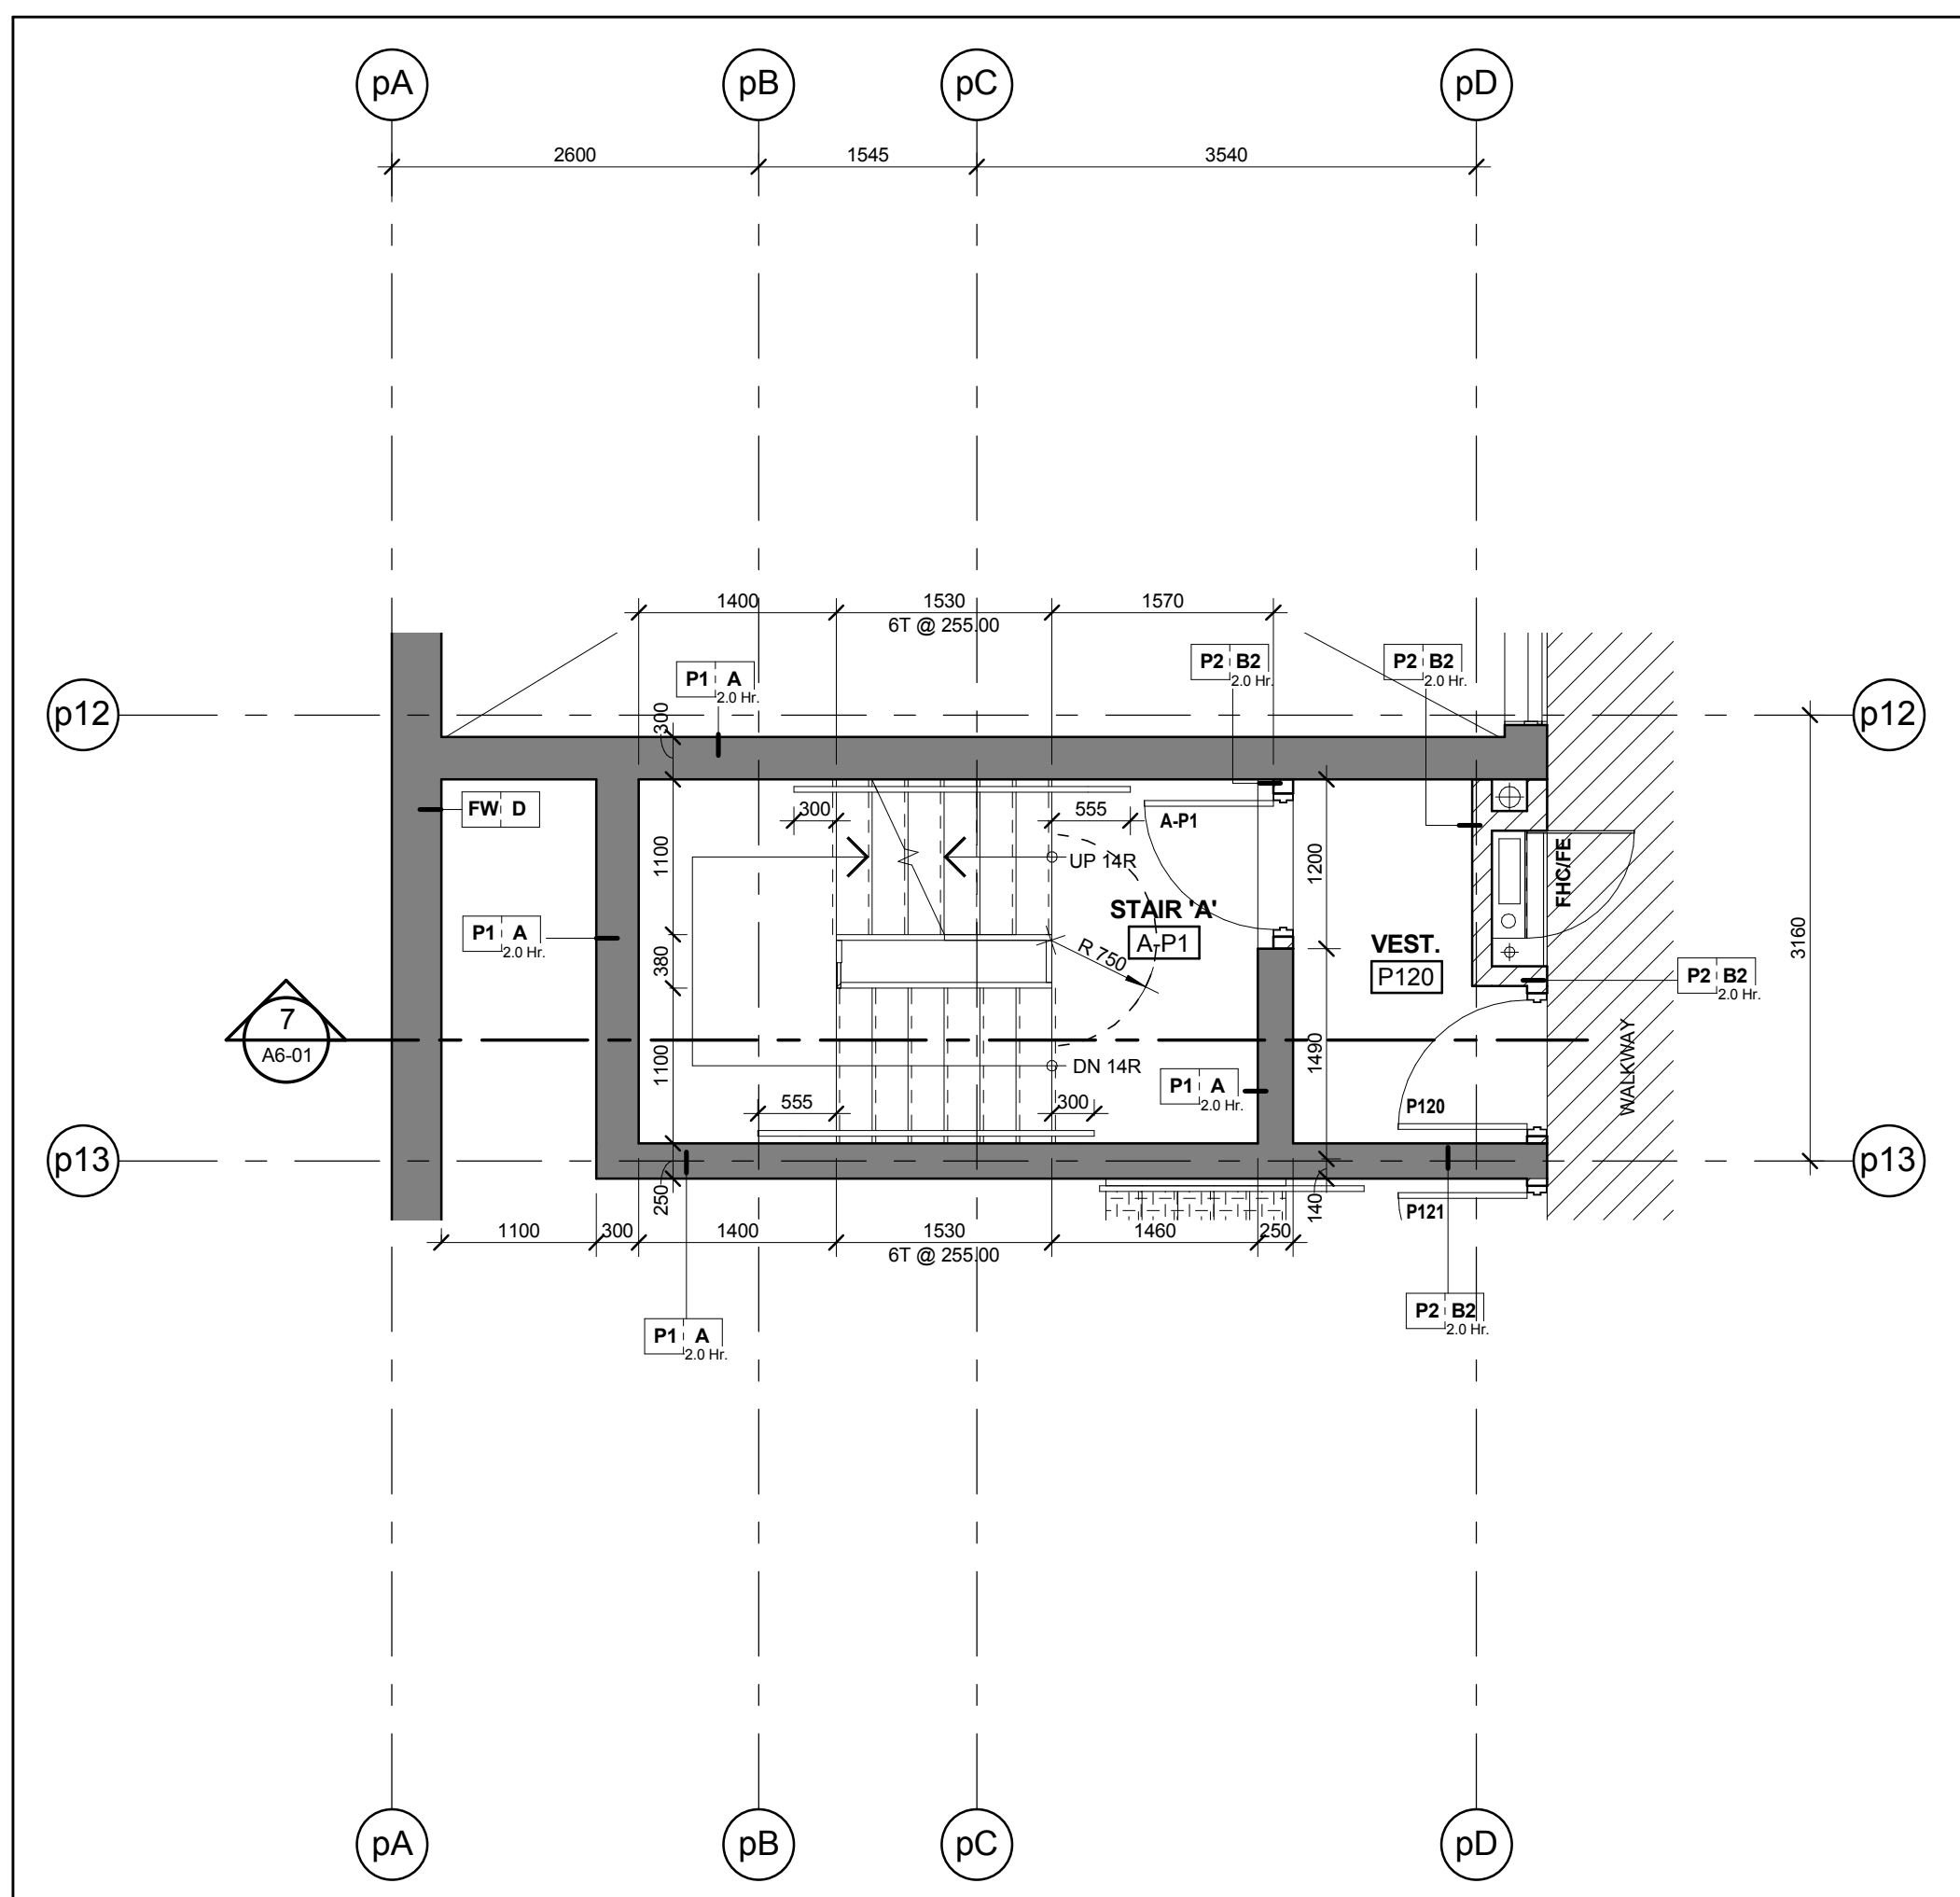


Stair 'A' - Stair Plan - Level P1 4
Scale: 1 : 50 A6-01

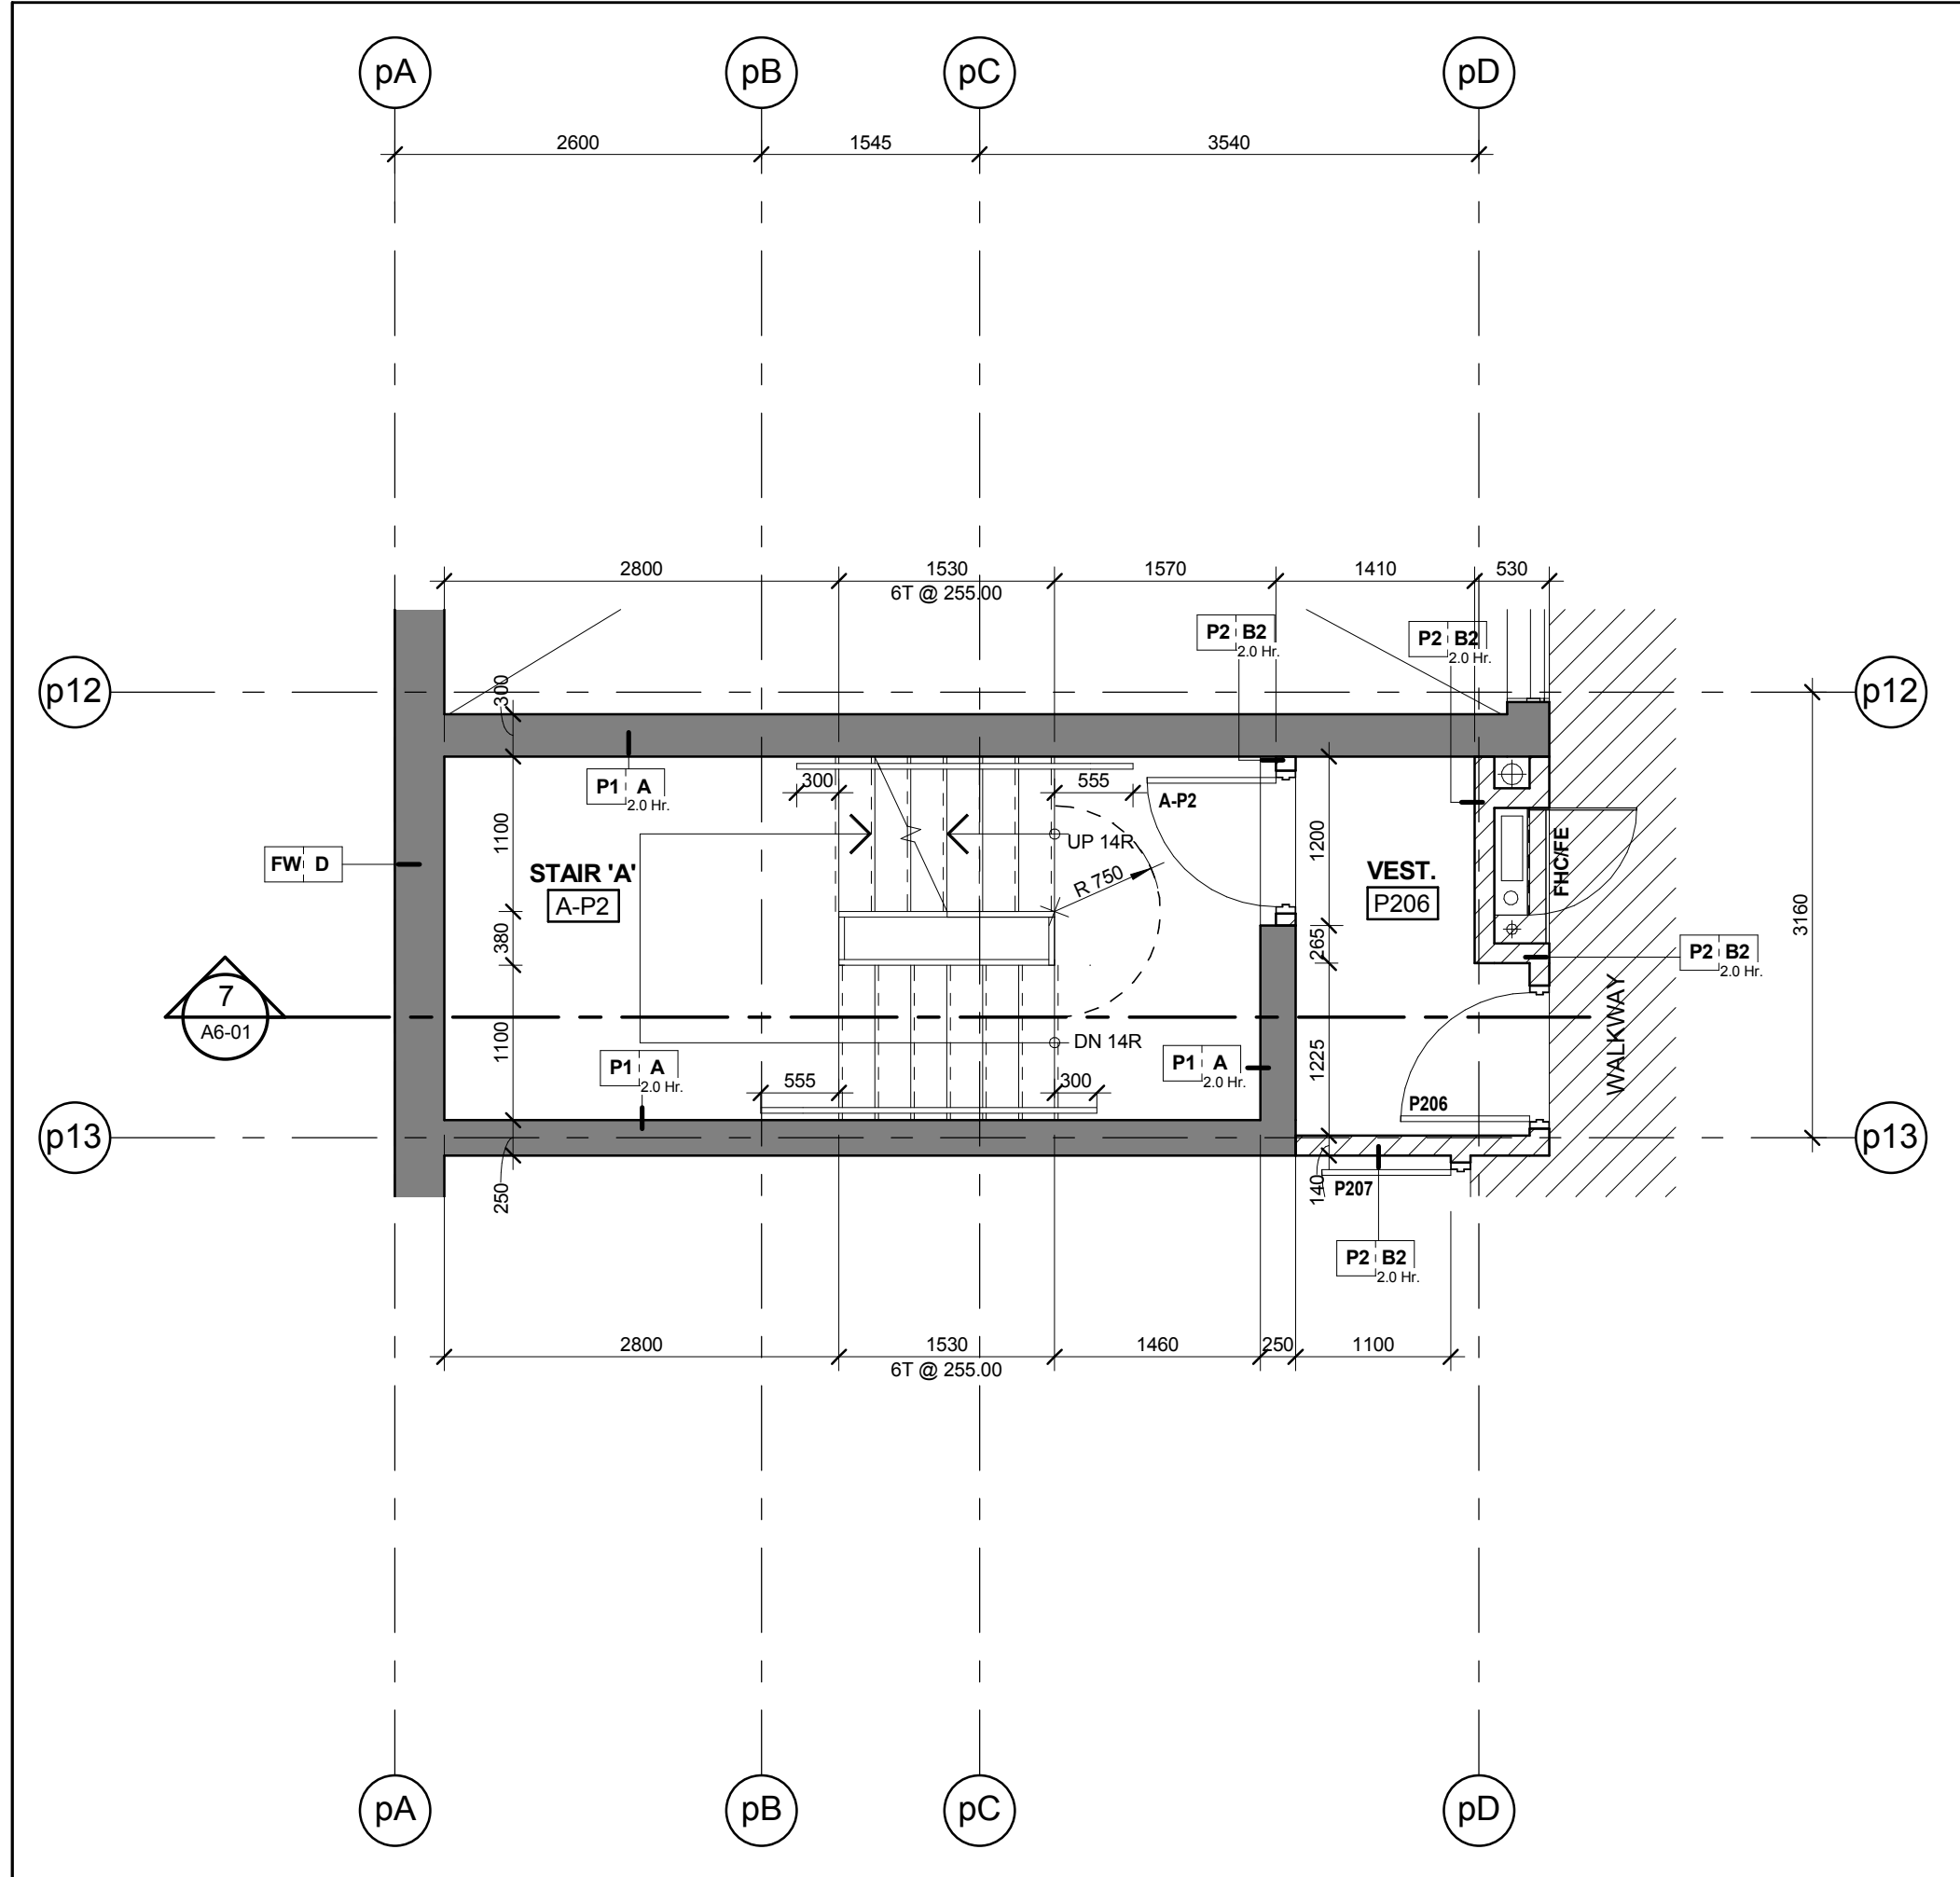

Stair 'A' - Stair Plan - Level P2 3
Scale: 1 : 50 A6-01

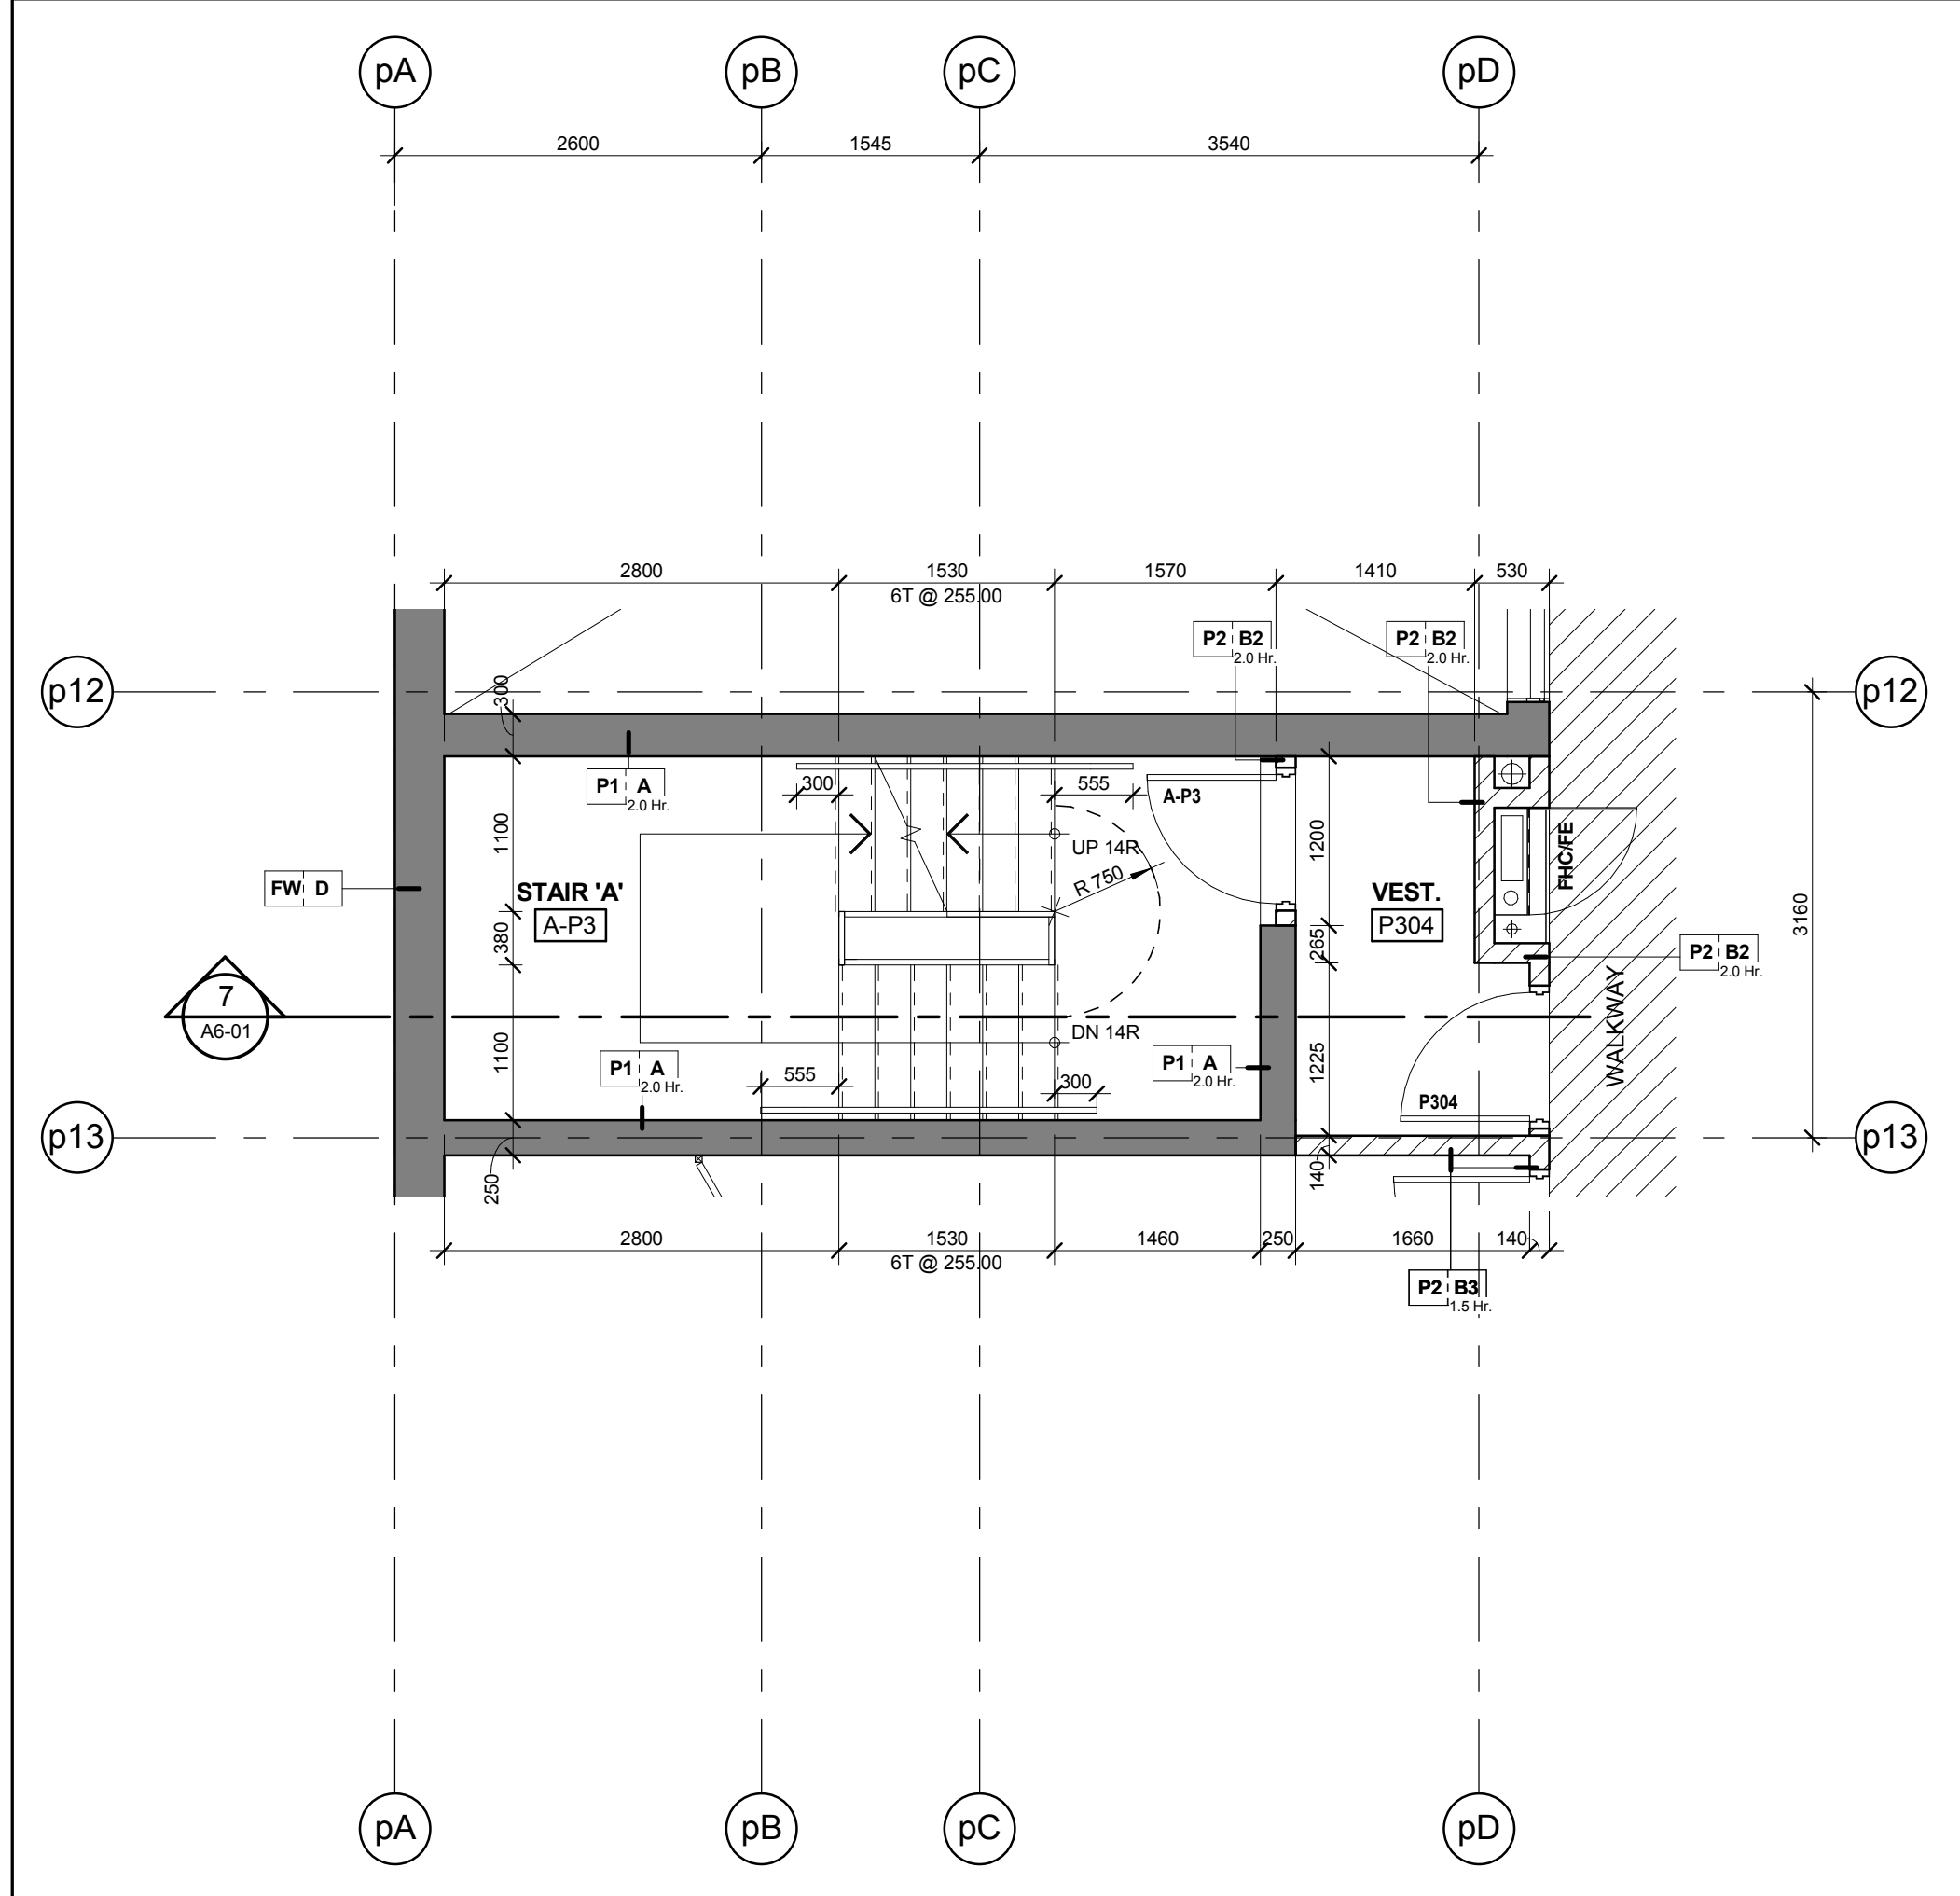

Stair 'A' - Stair Plan - Level P3 2
Scale: 1 : 50 A6-01

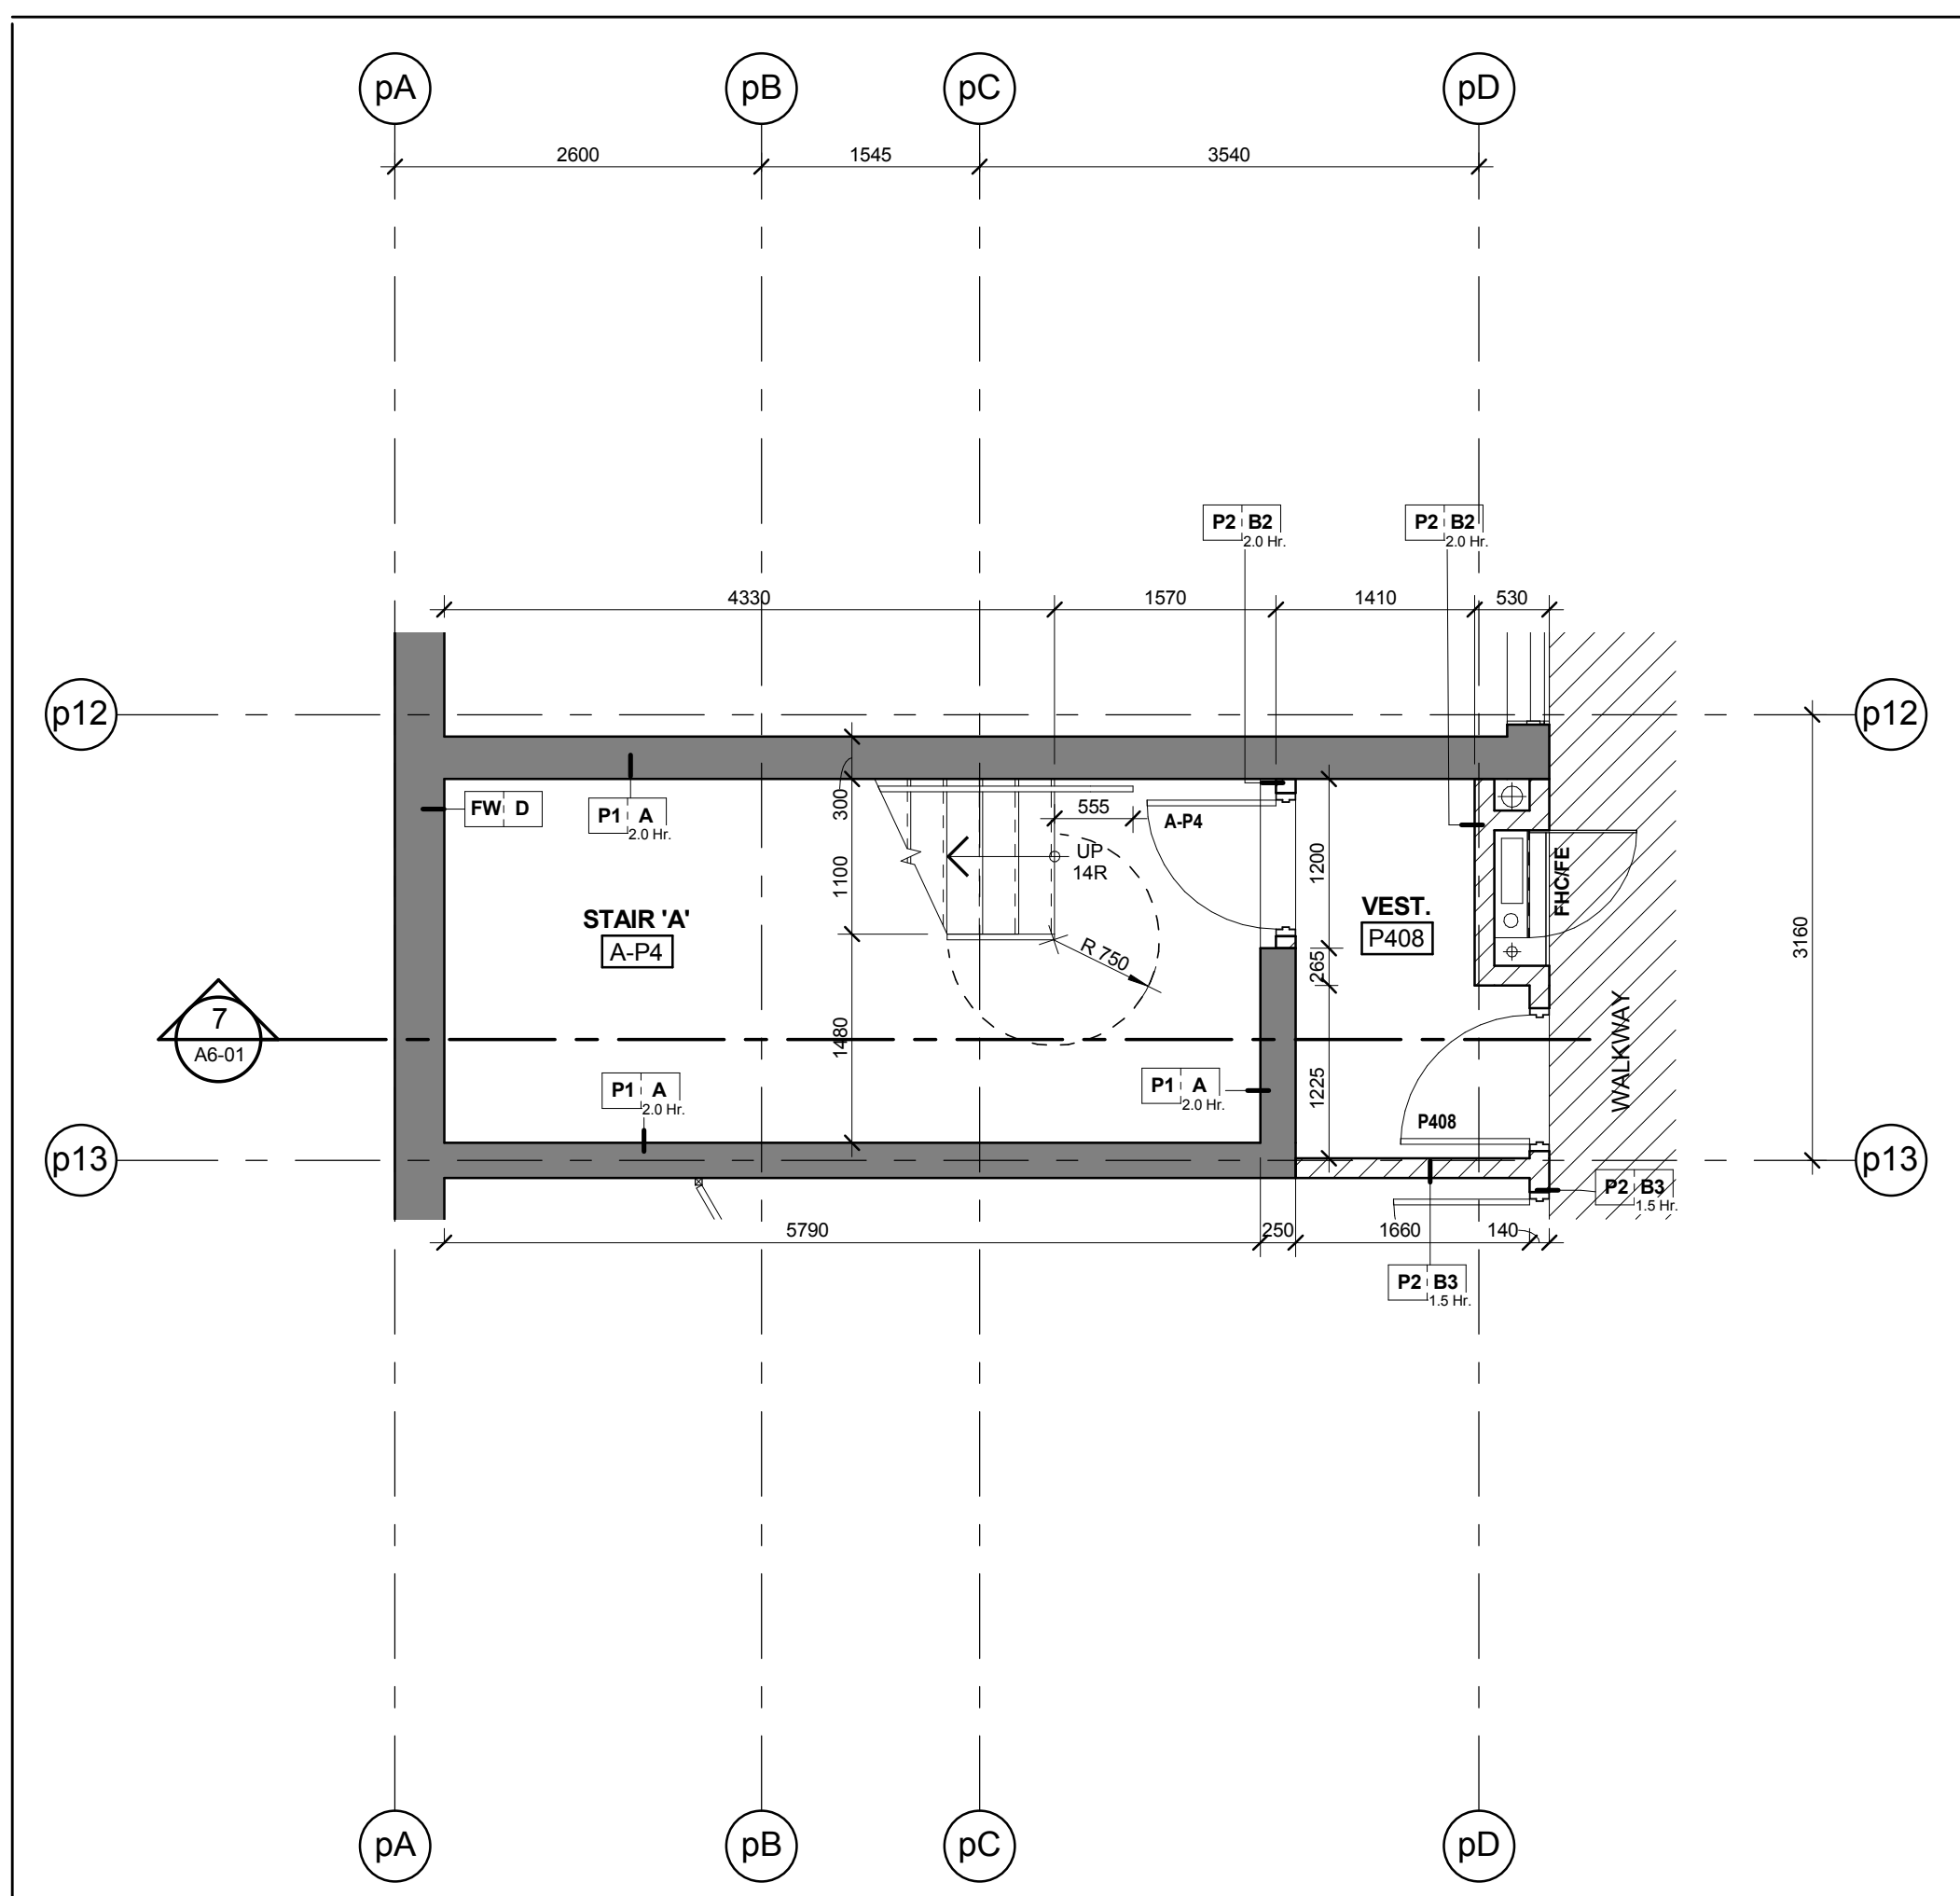

Stair 'A' - Stair Plan - Level P4 1
Scale: 1 : 50 A6-01