




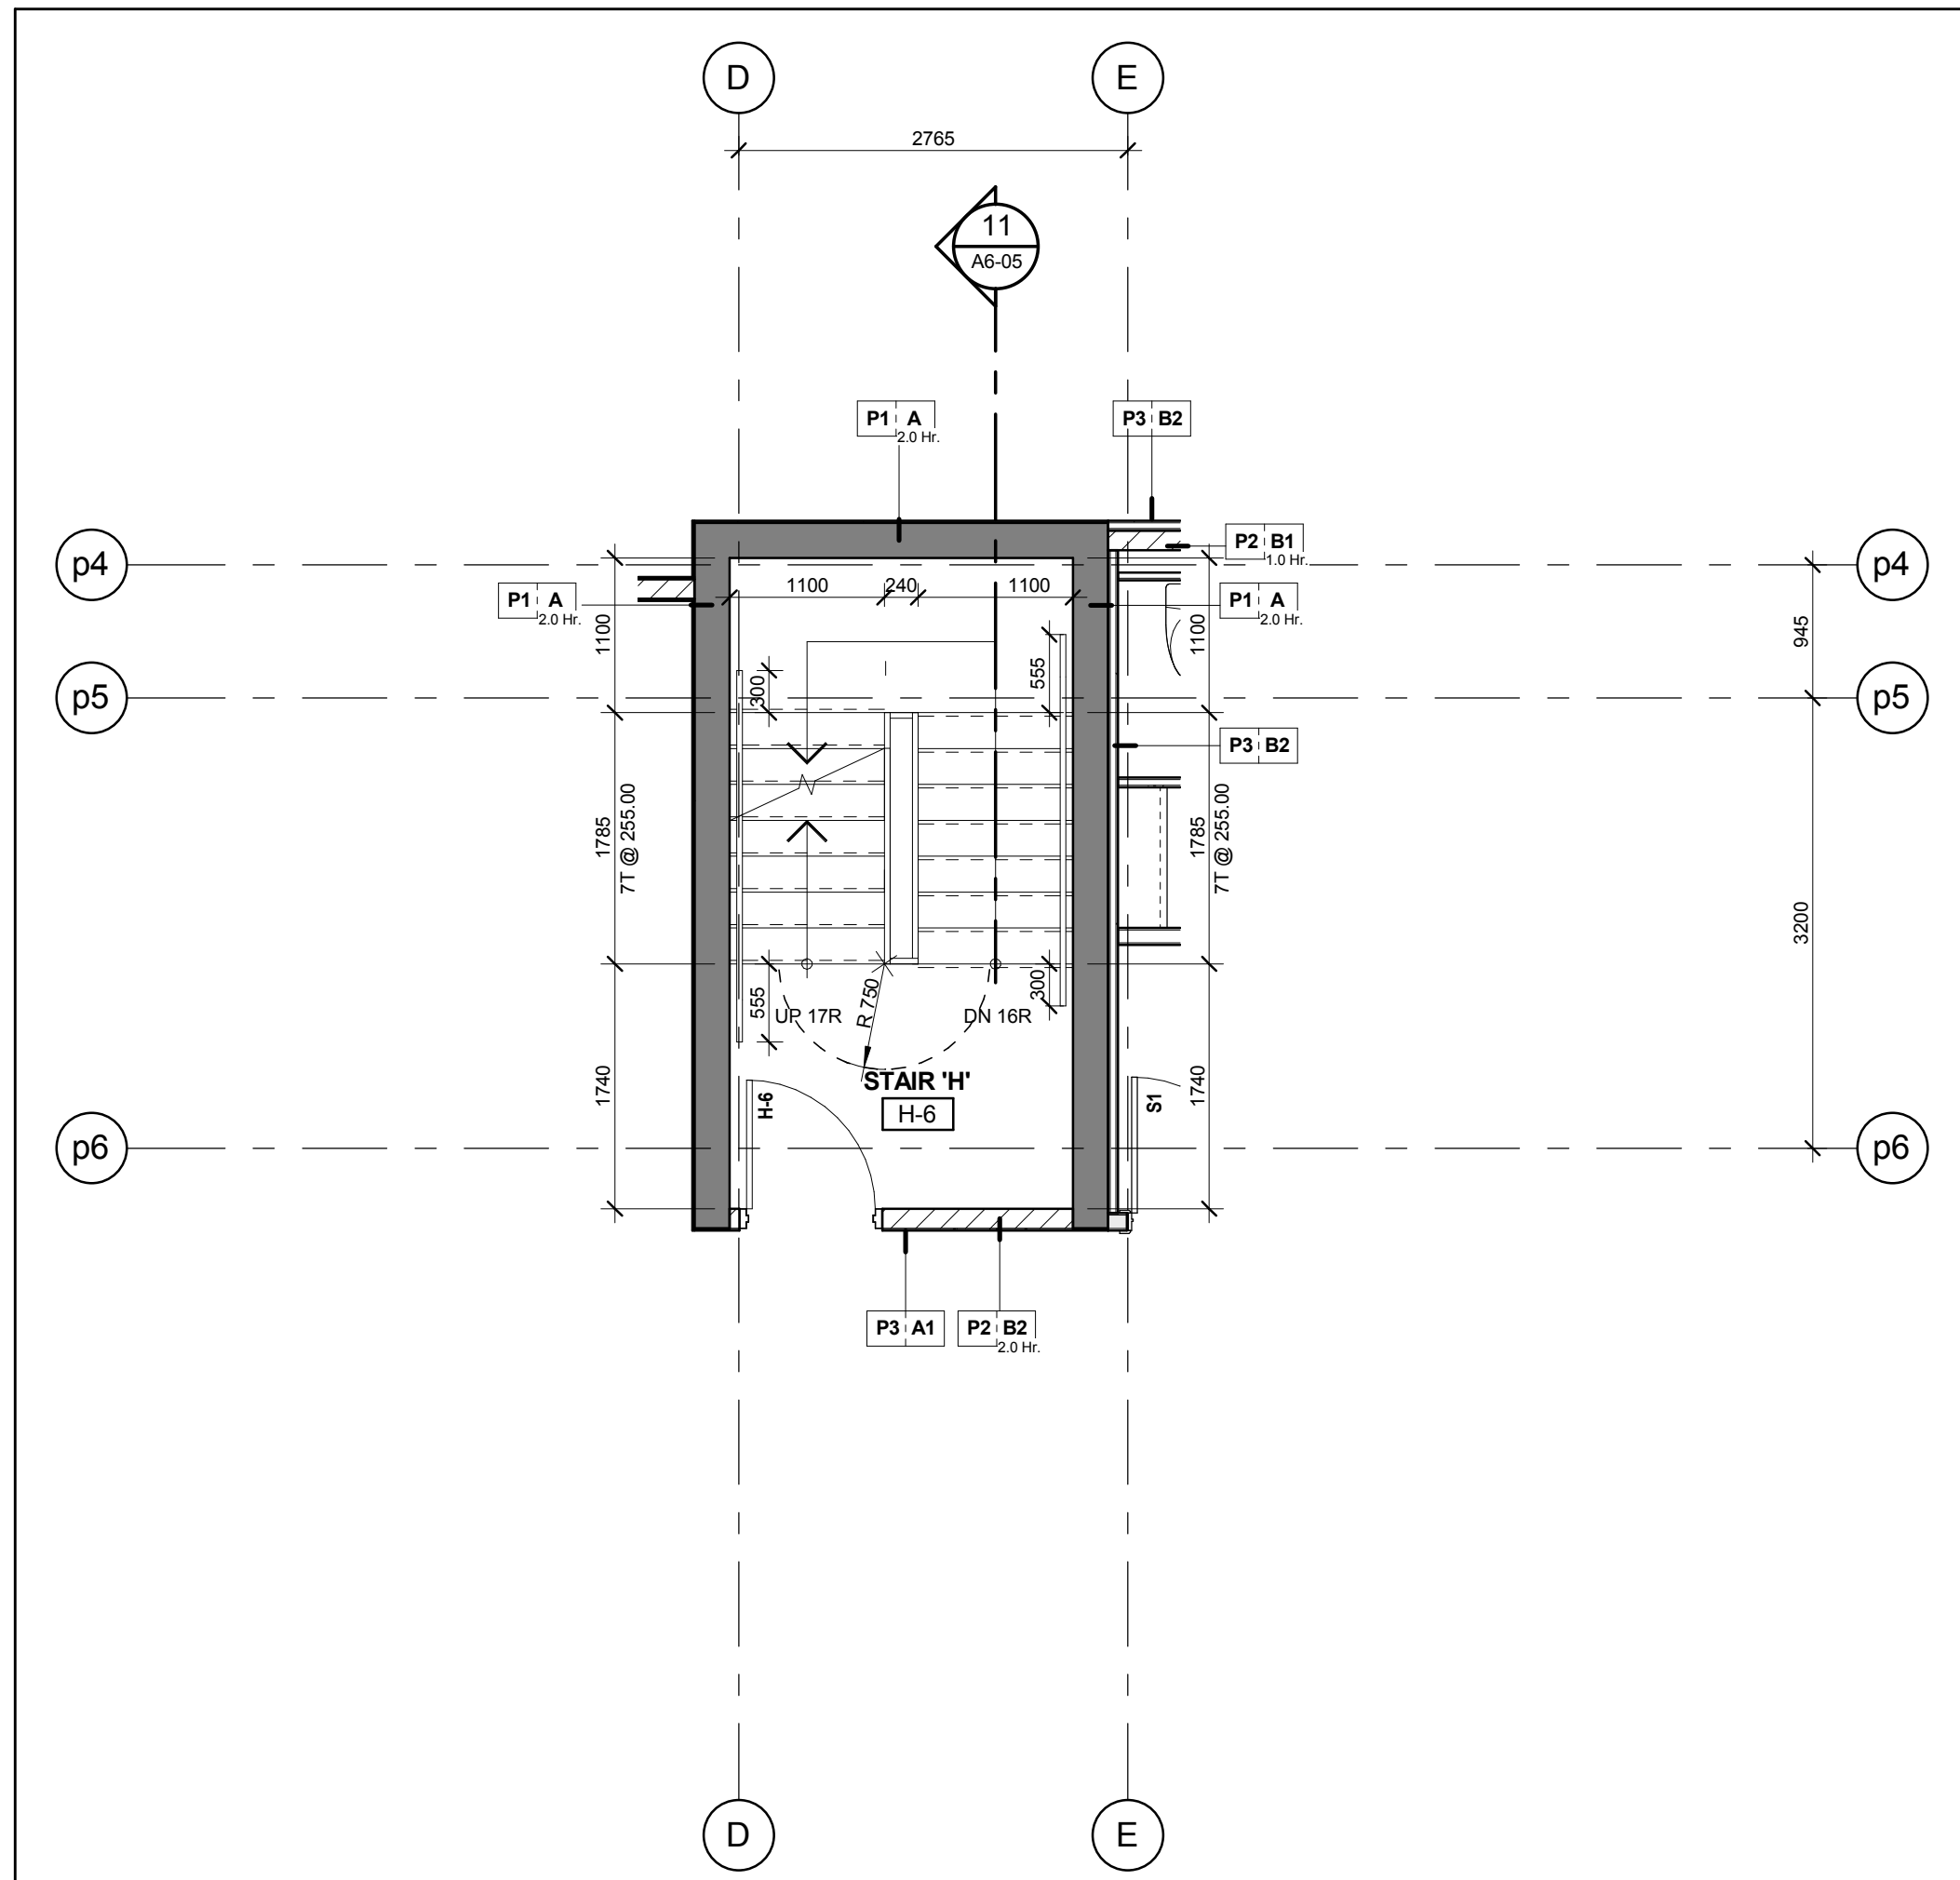


Stair 'H' - Stair Plan - Level 6
Scale: 1 : 50
A6-04

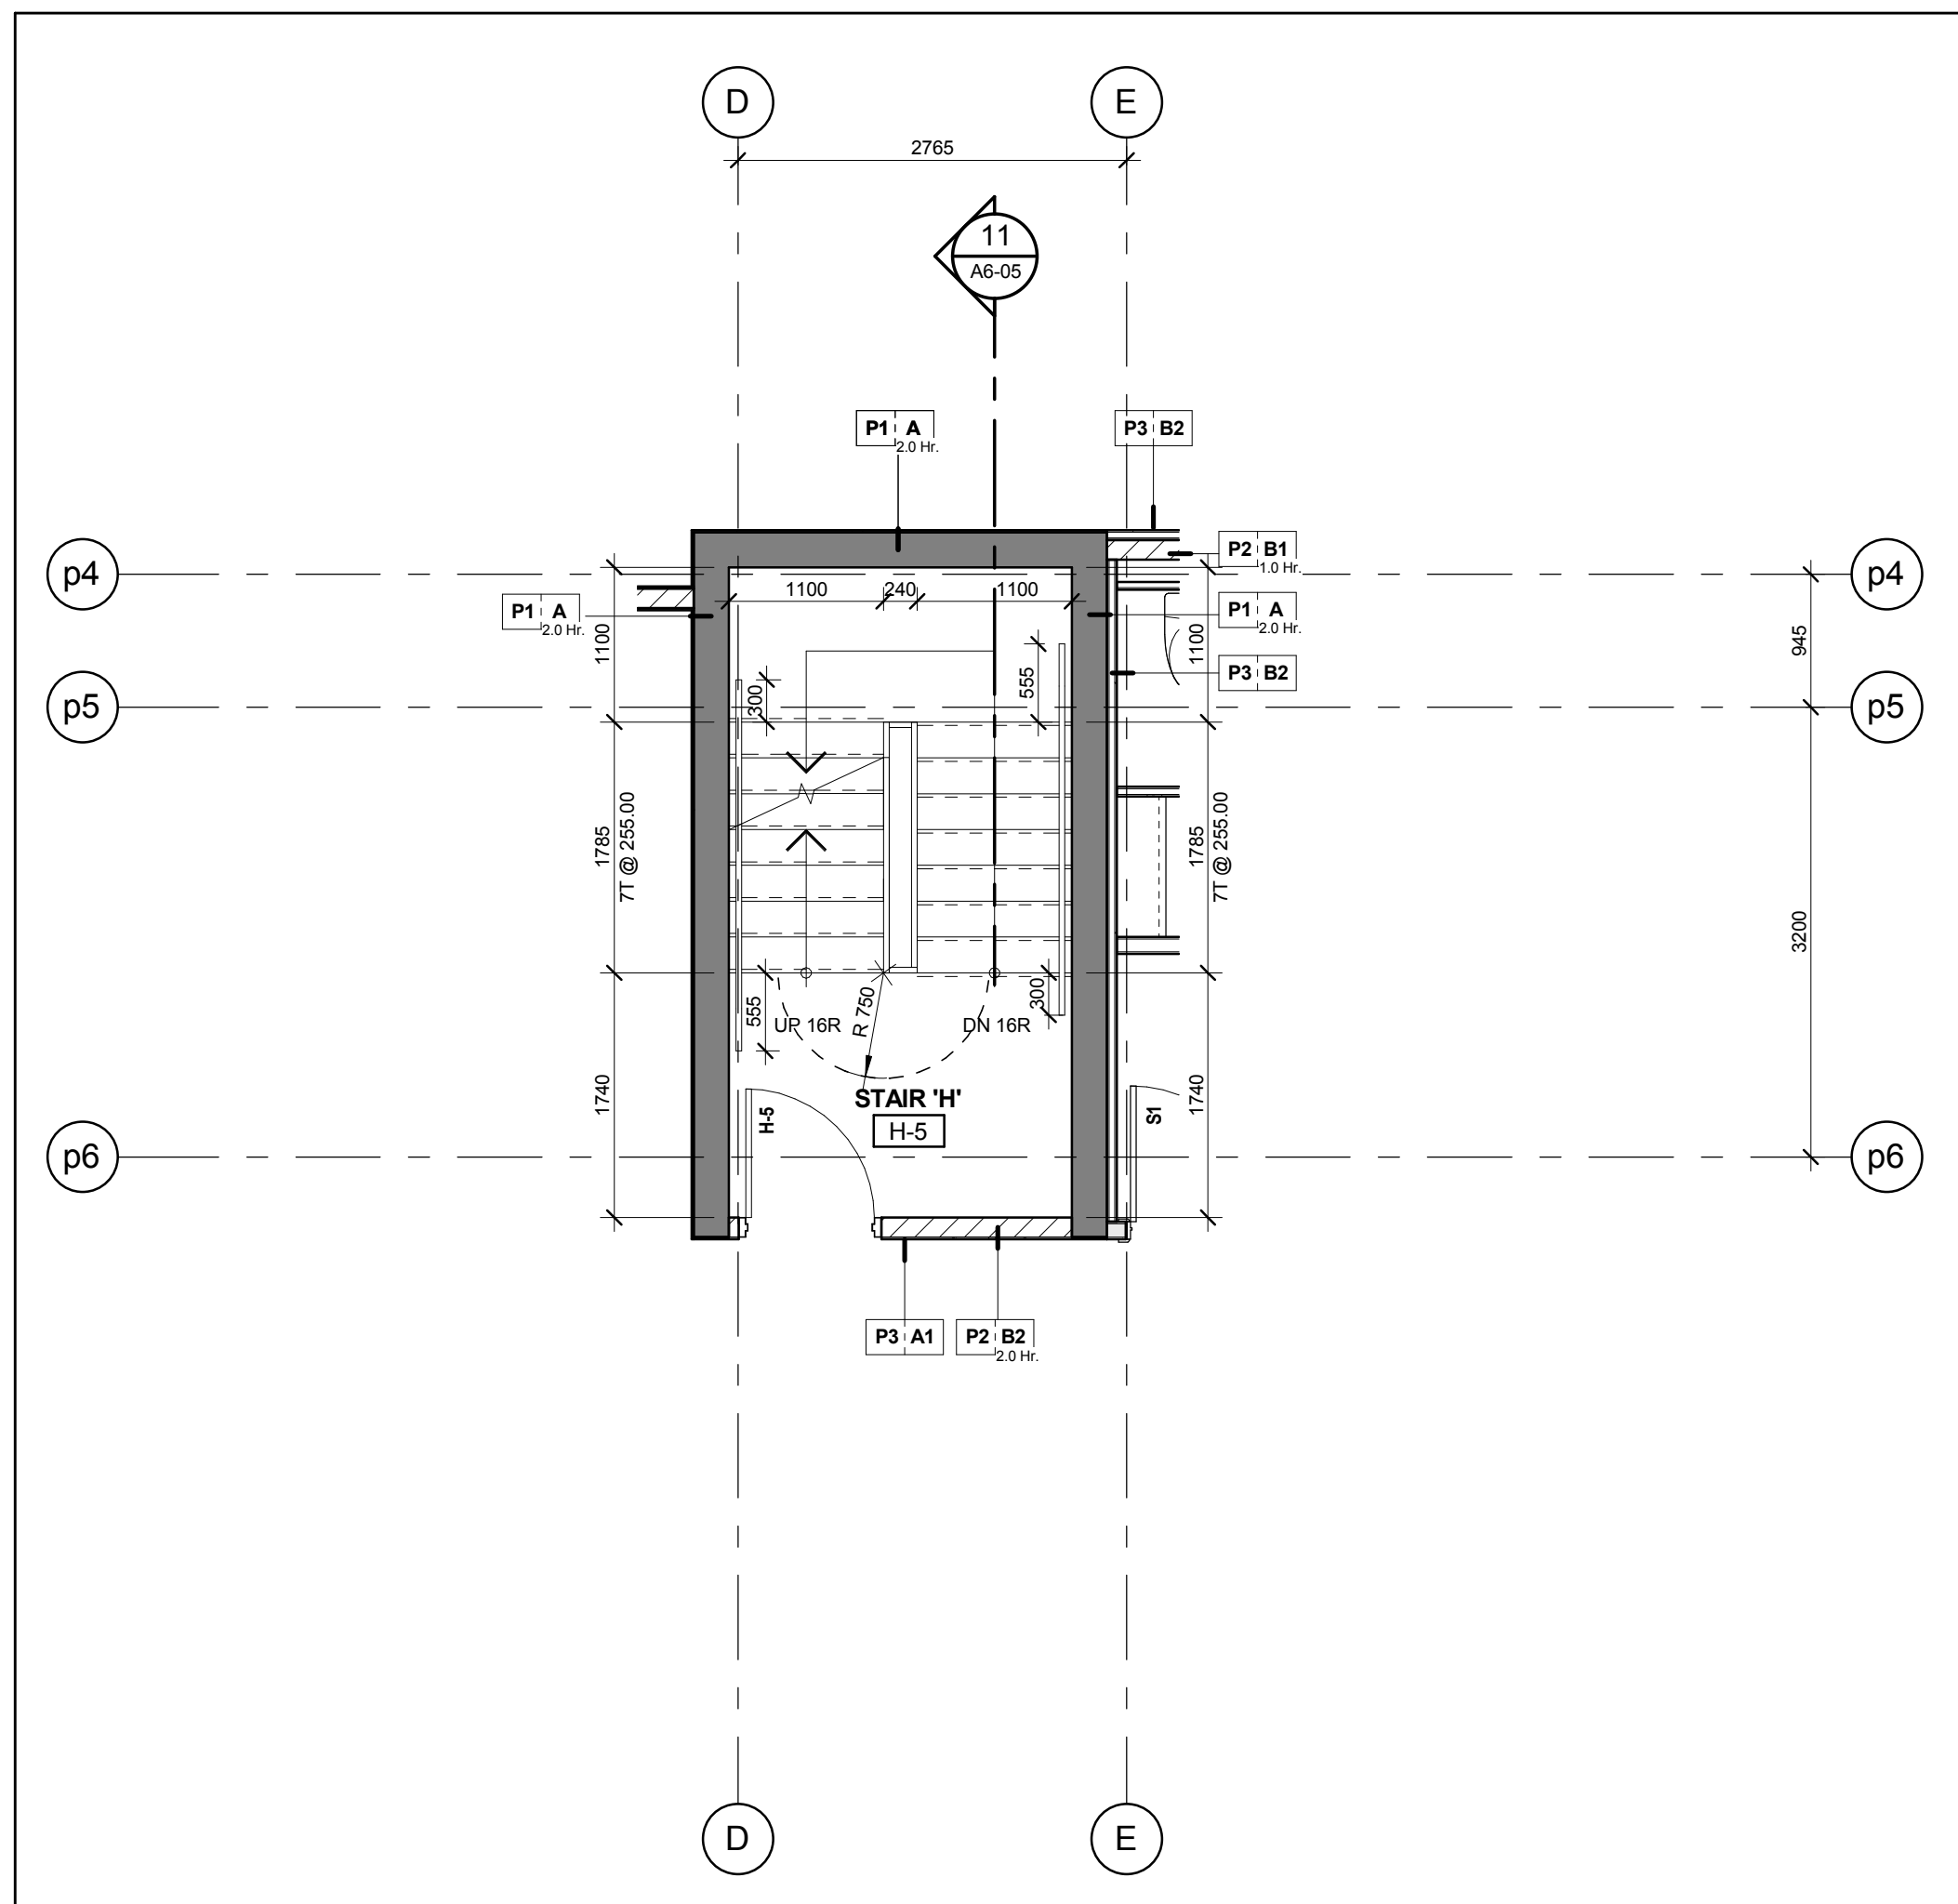


Stair 'H' - Stair Plan - Level 5
Scale: 1 : 50
A6-04

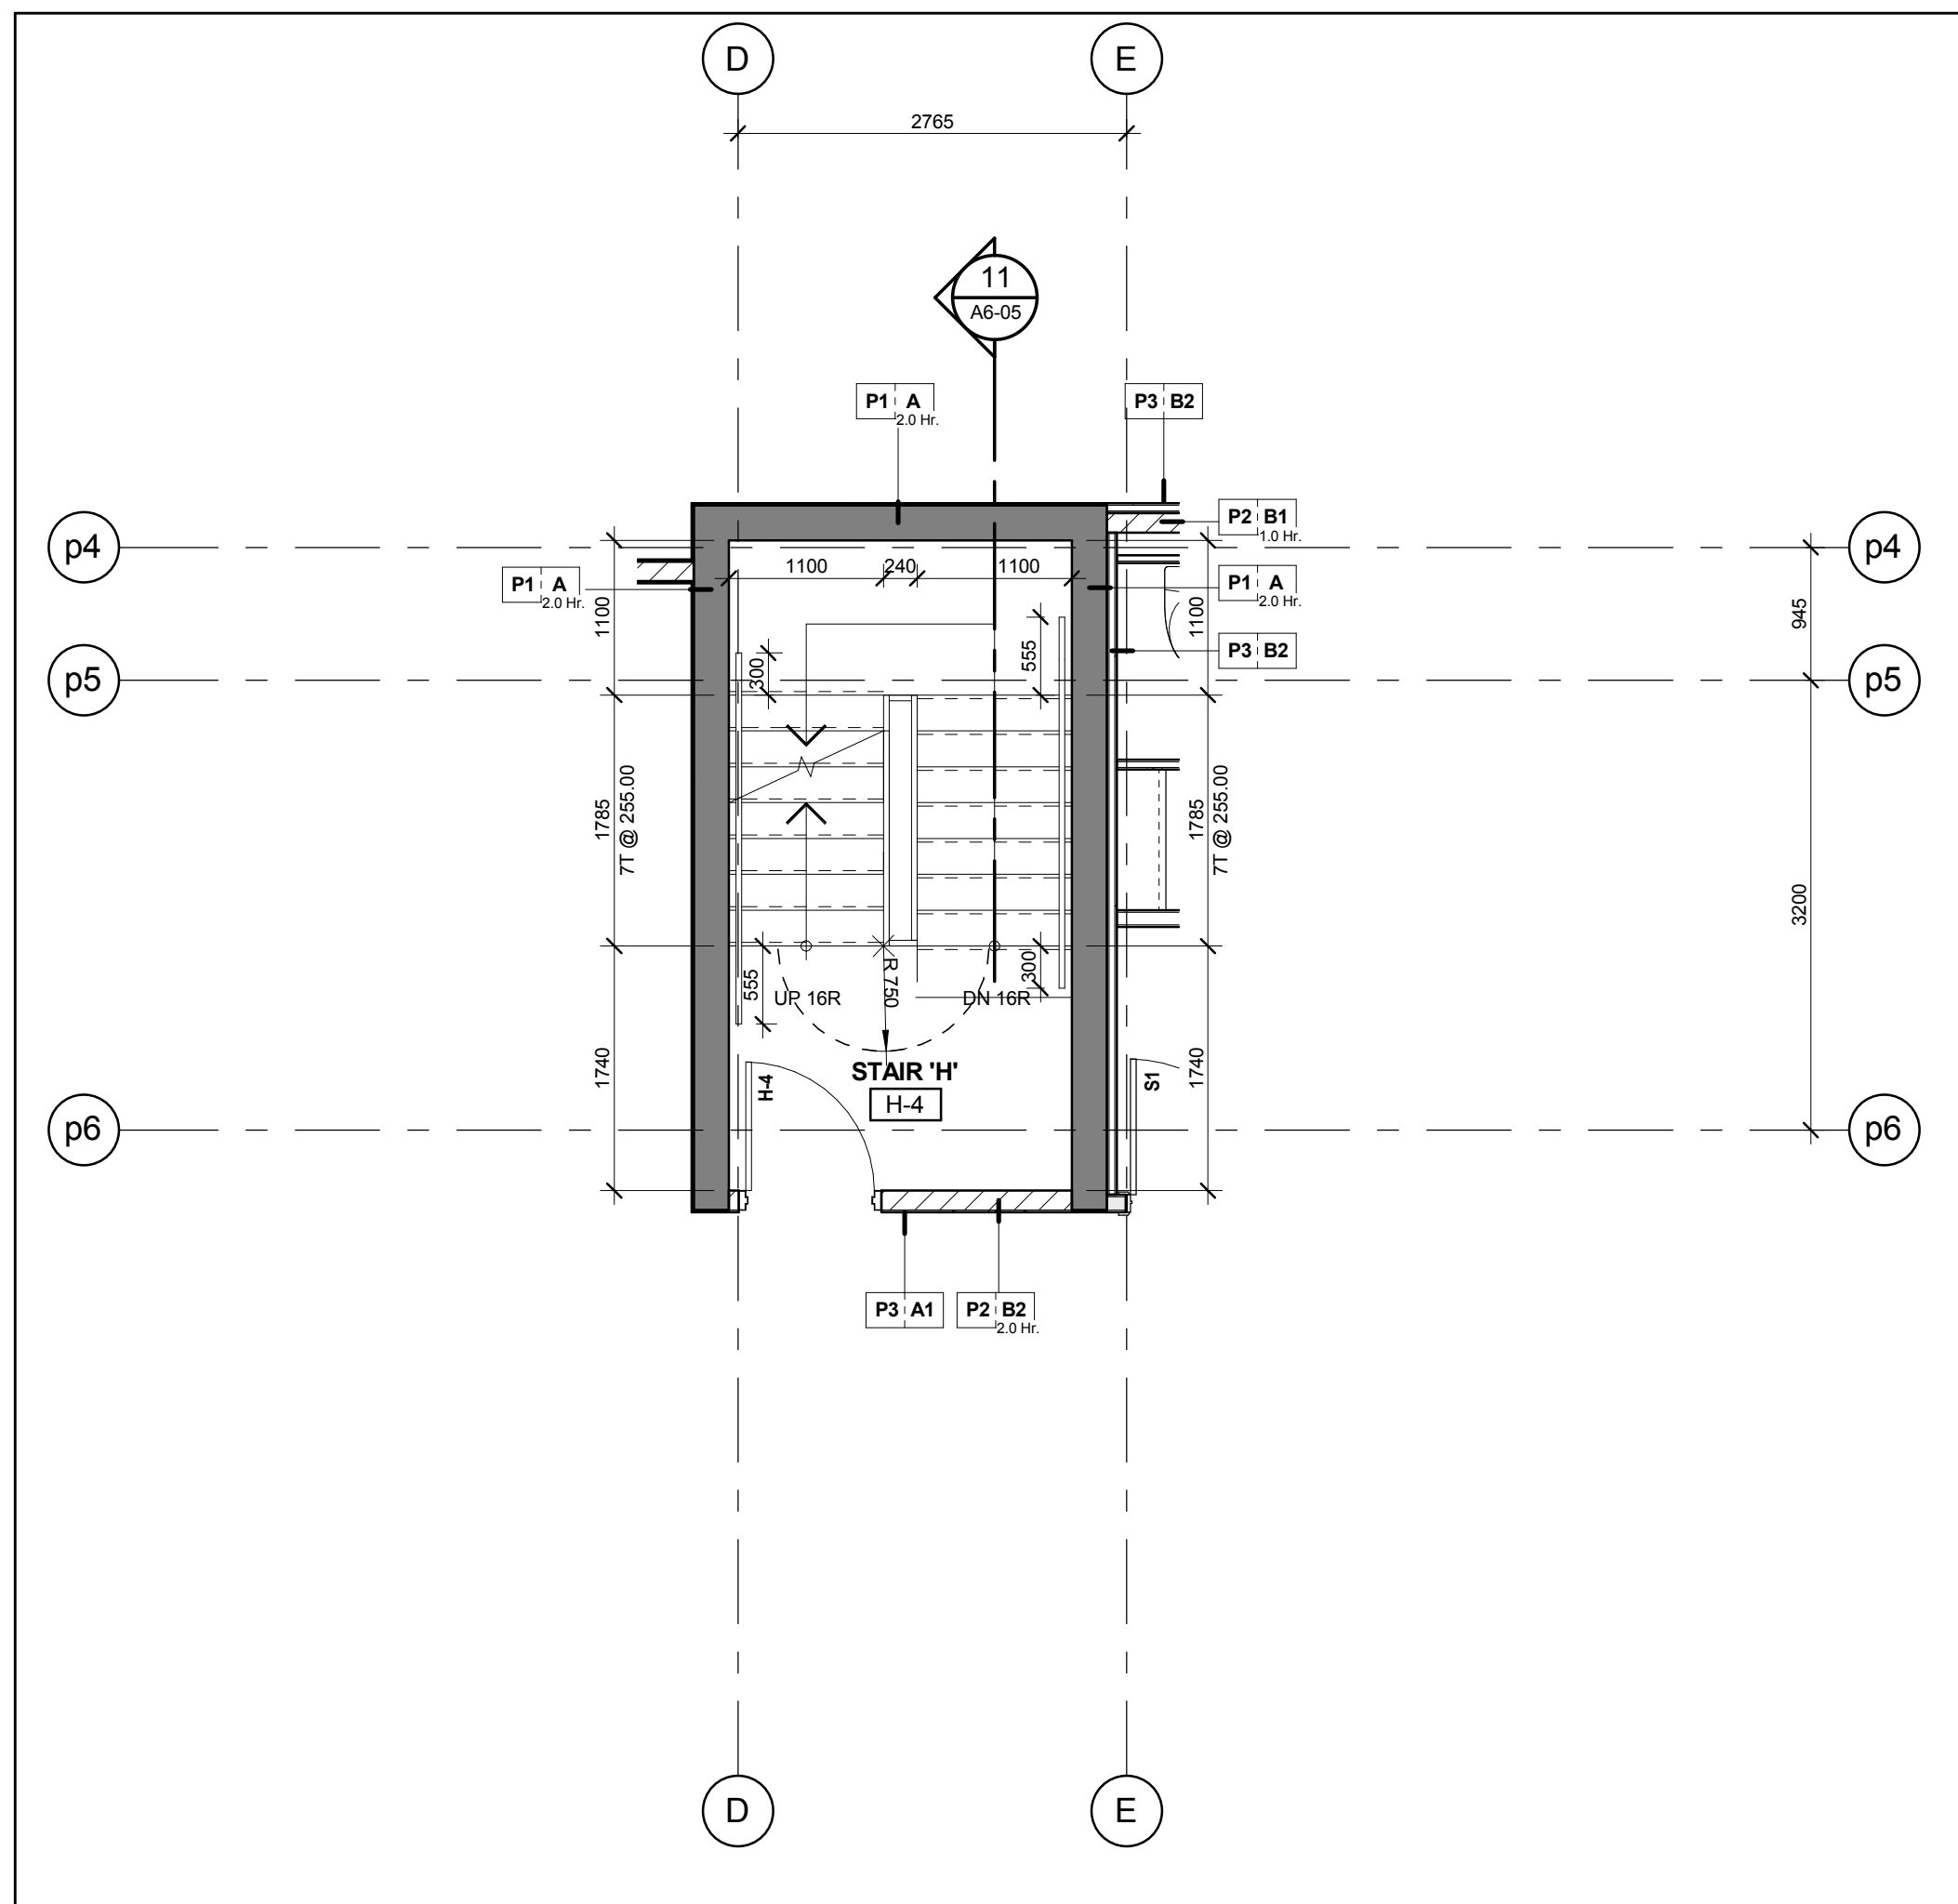


Stair 'H' - Stair Plan - Level 4
Scale: 1 : 50
A6-04

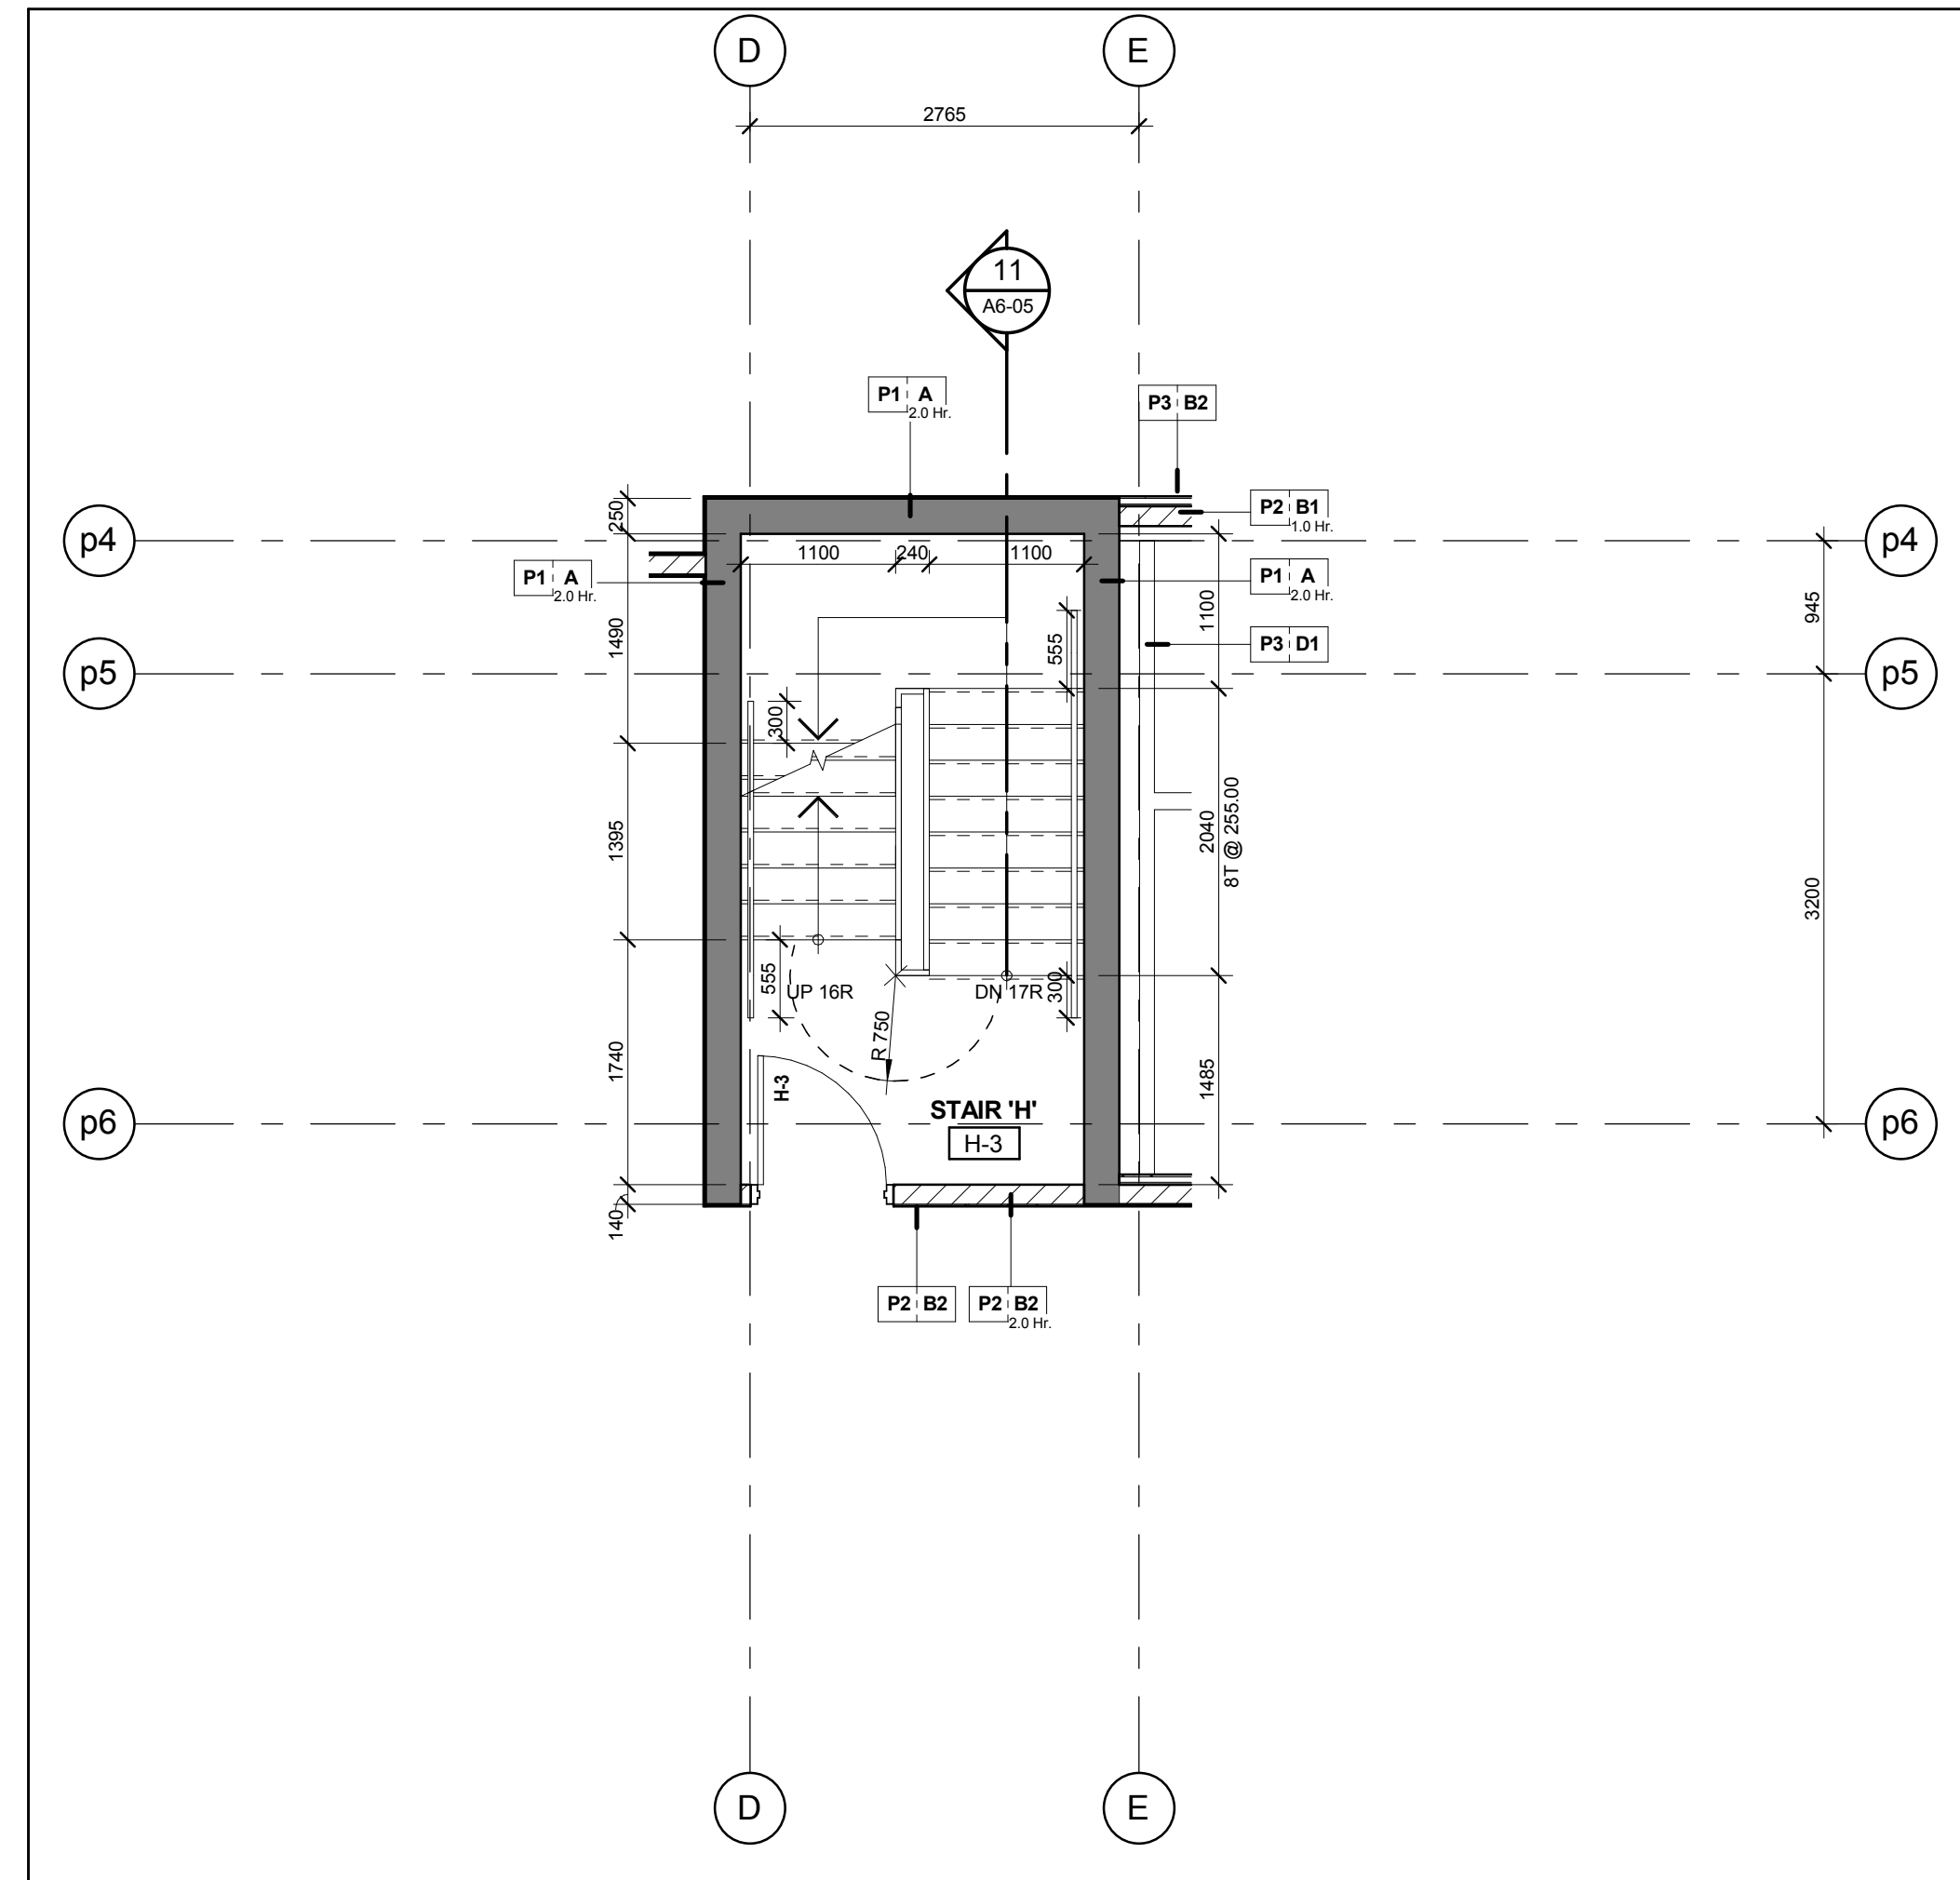


Stair 'H' - Stair Plan - Level 3
Scale: 1 : 50
A6-04

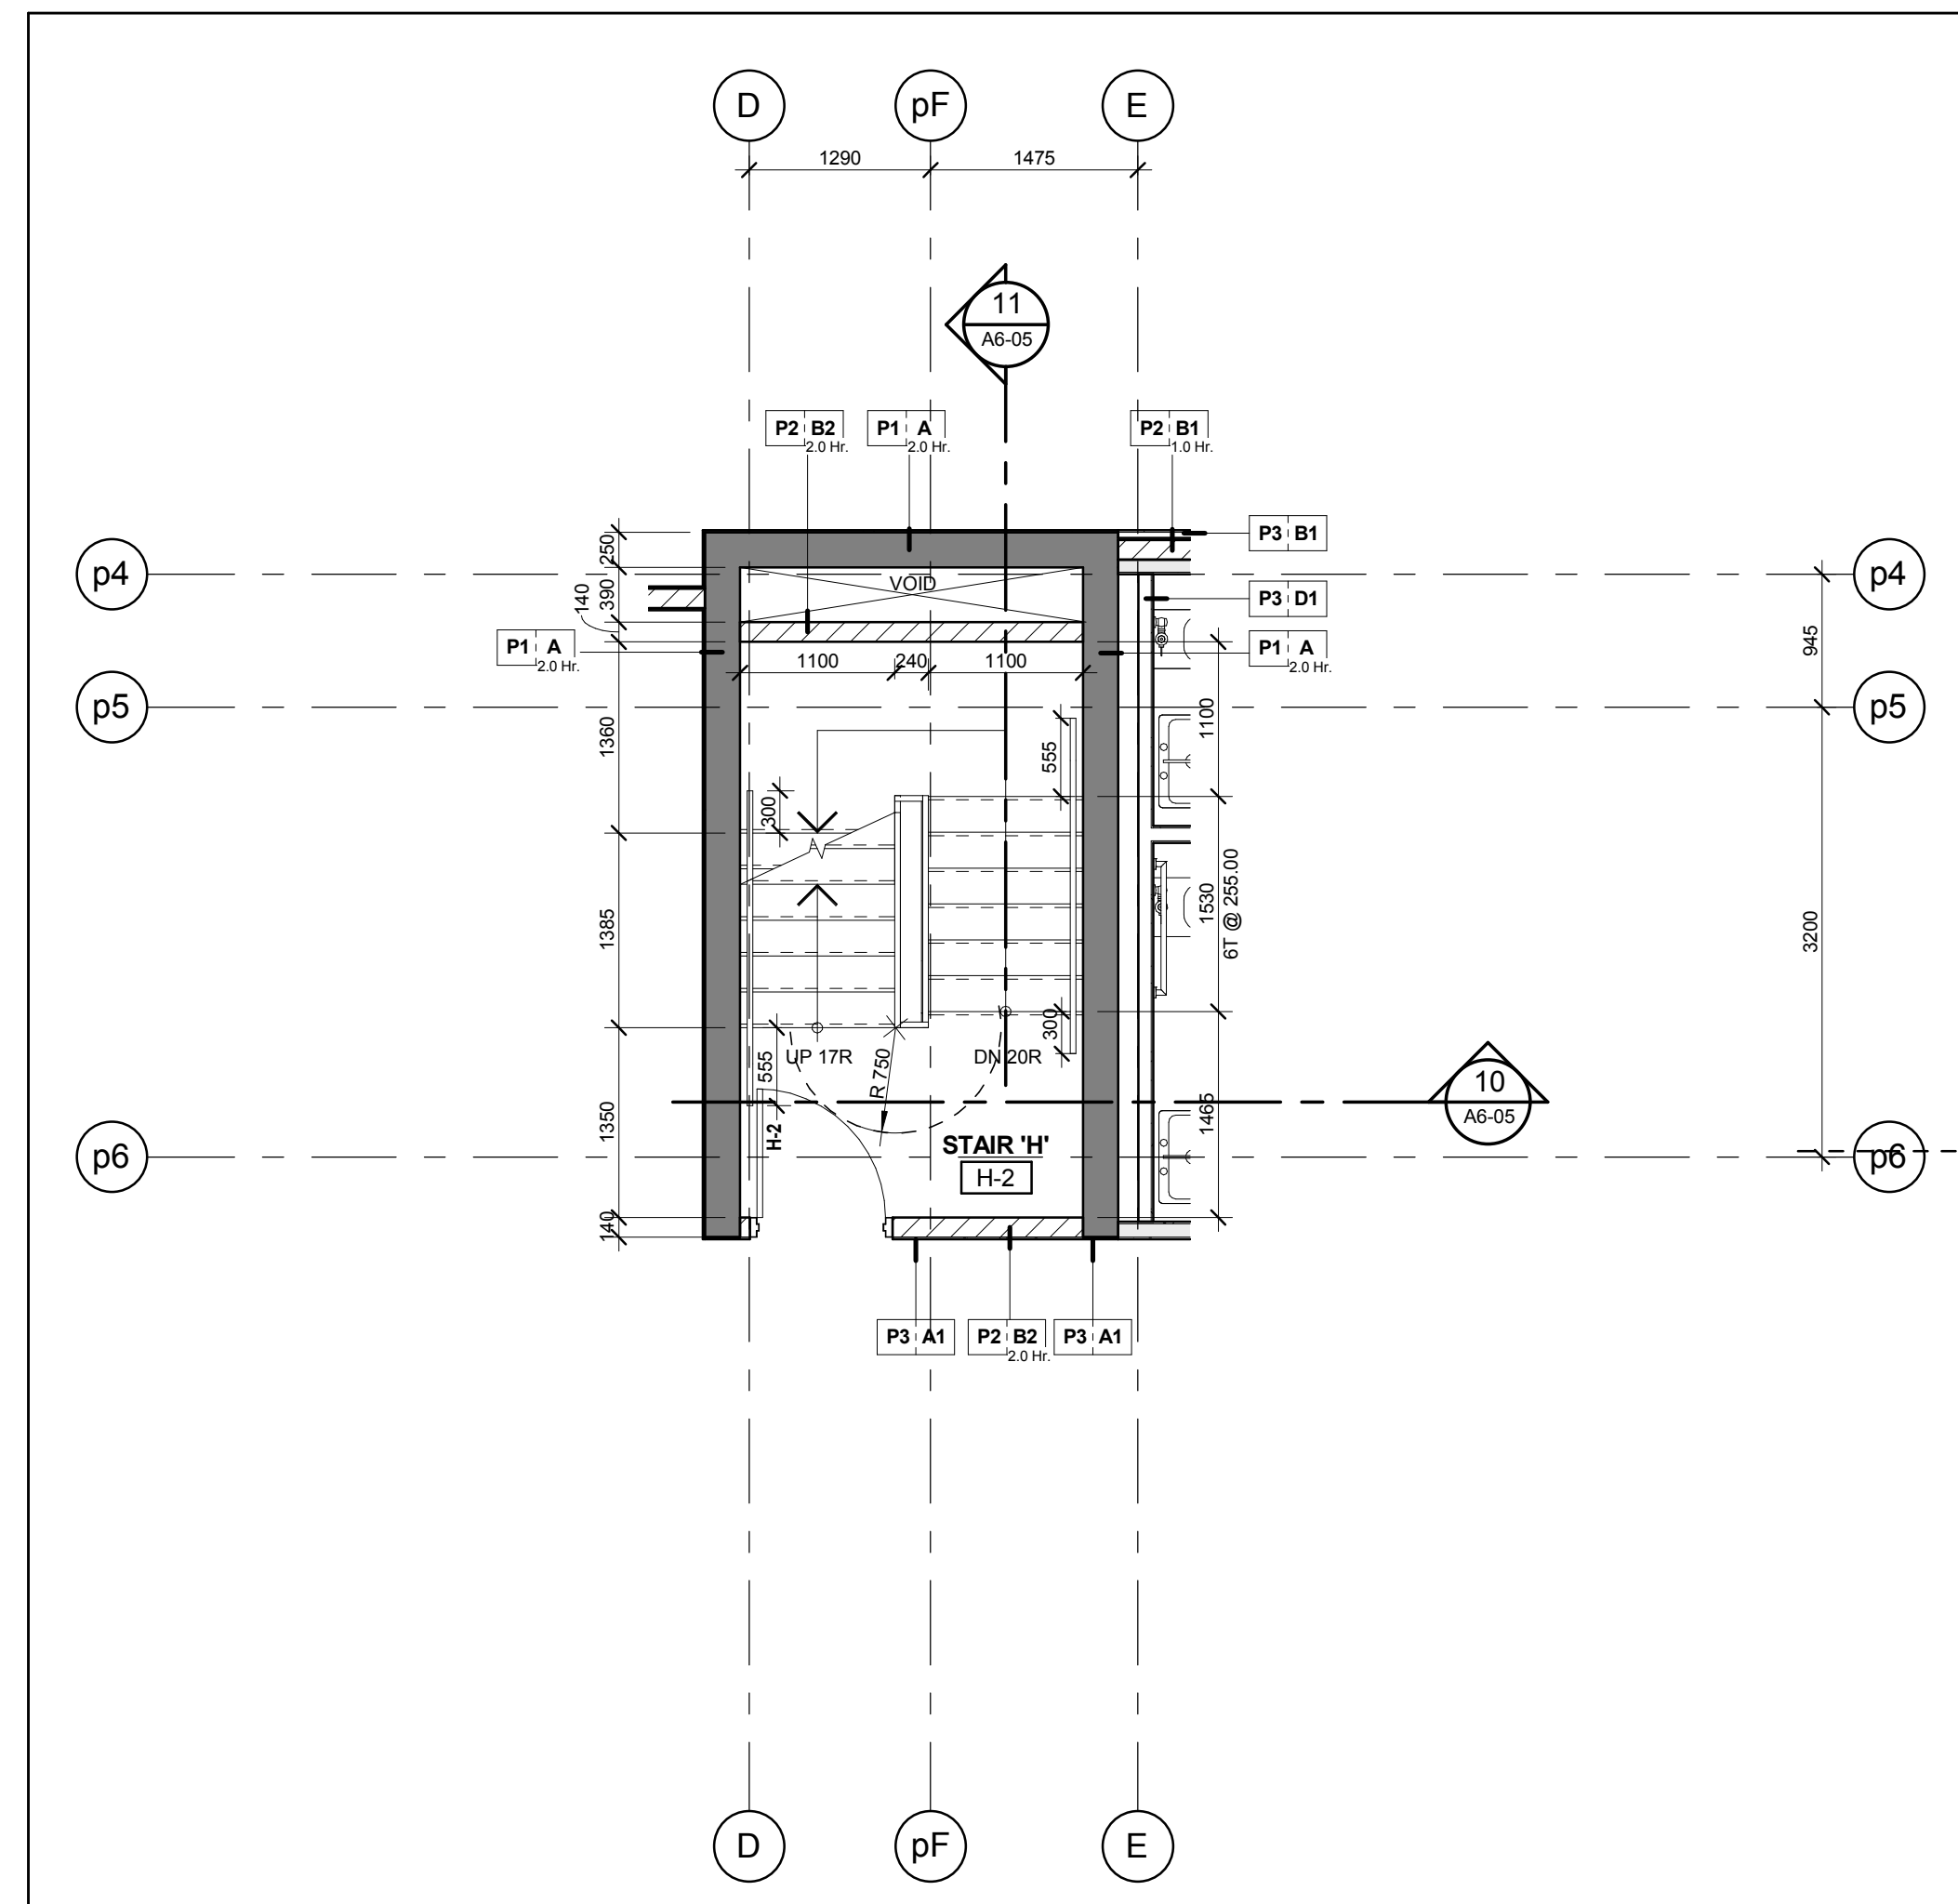


Stair 'H' - Stair Plan - Level 2
Scale: 1 : 50
A6-04

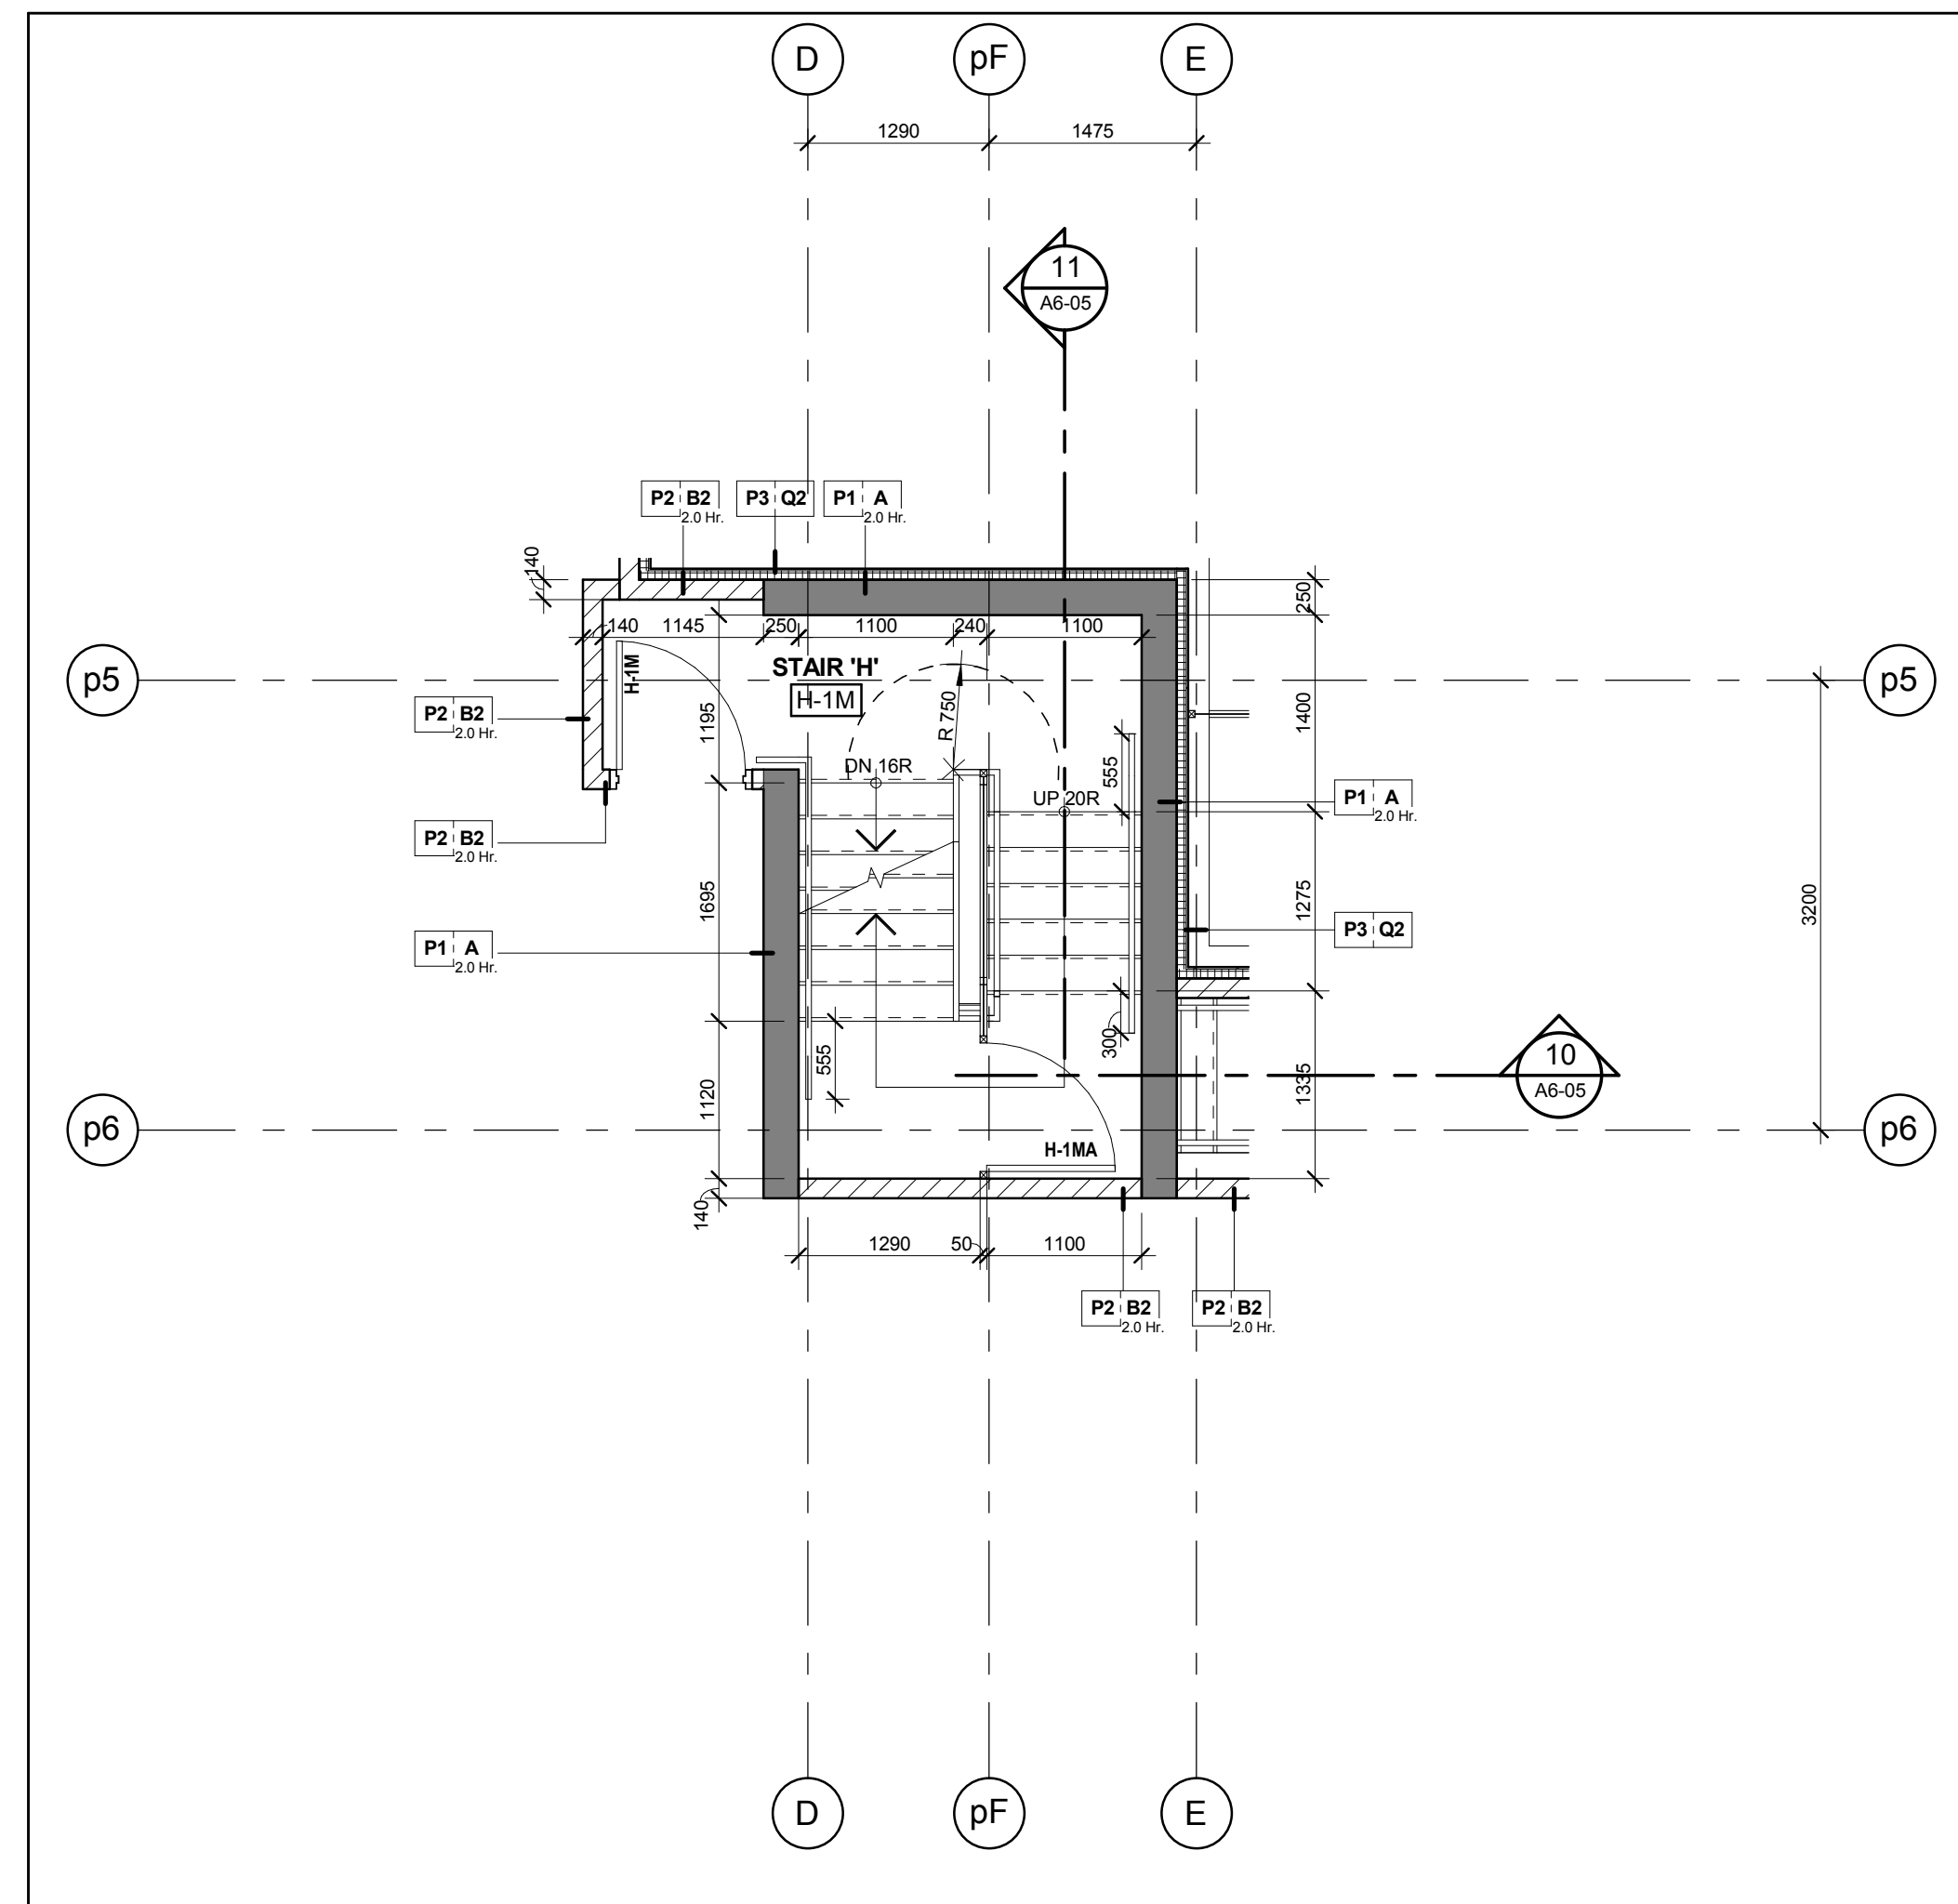


Stair 'H' - Stair Plan - Level 1 Mezzanine
Scale: 1 : 50
A6-04

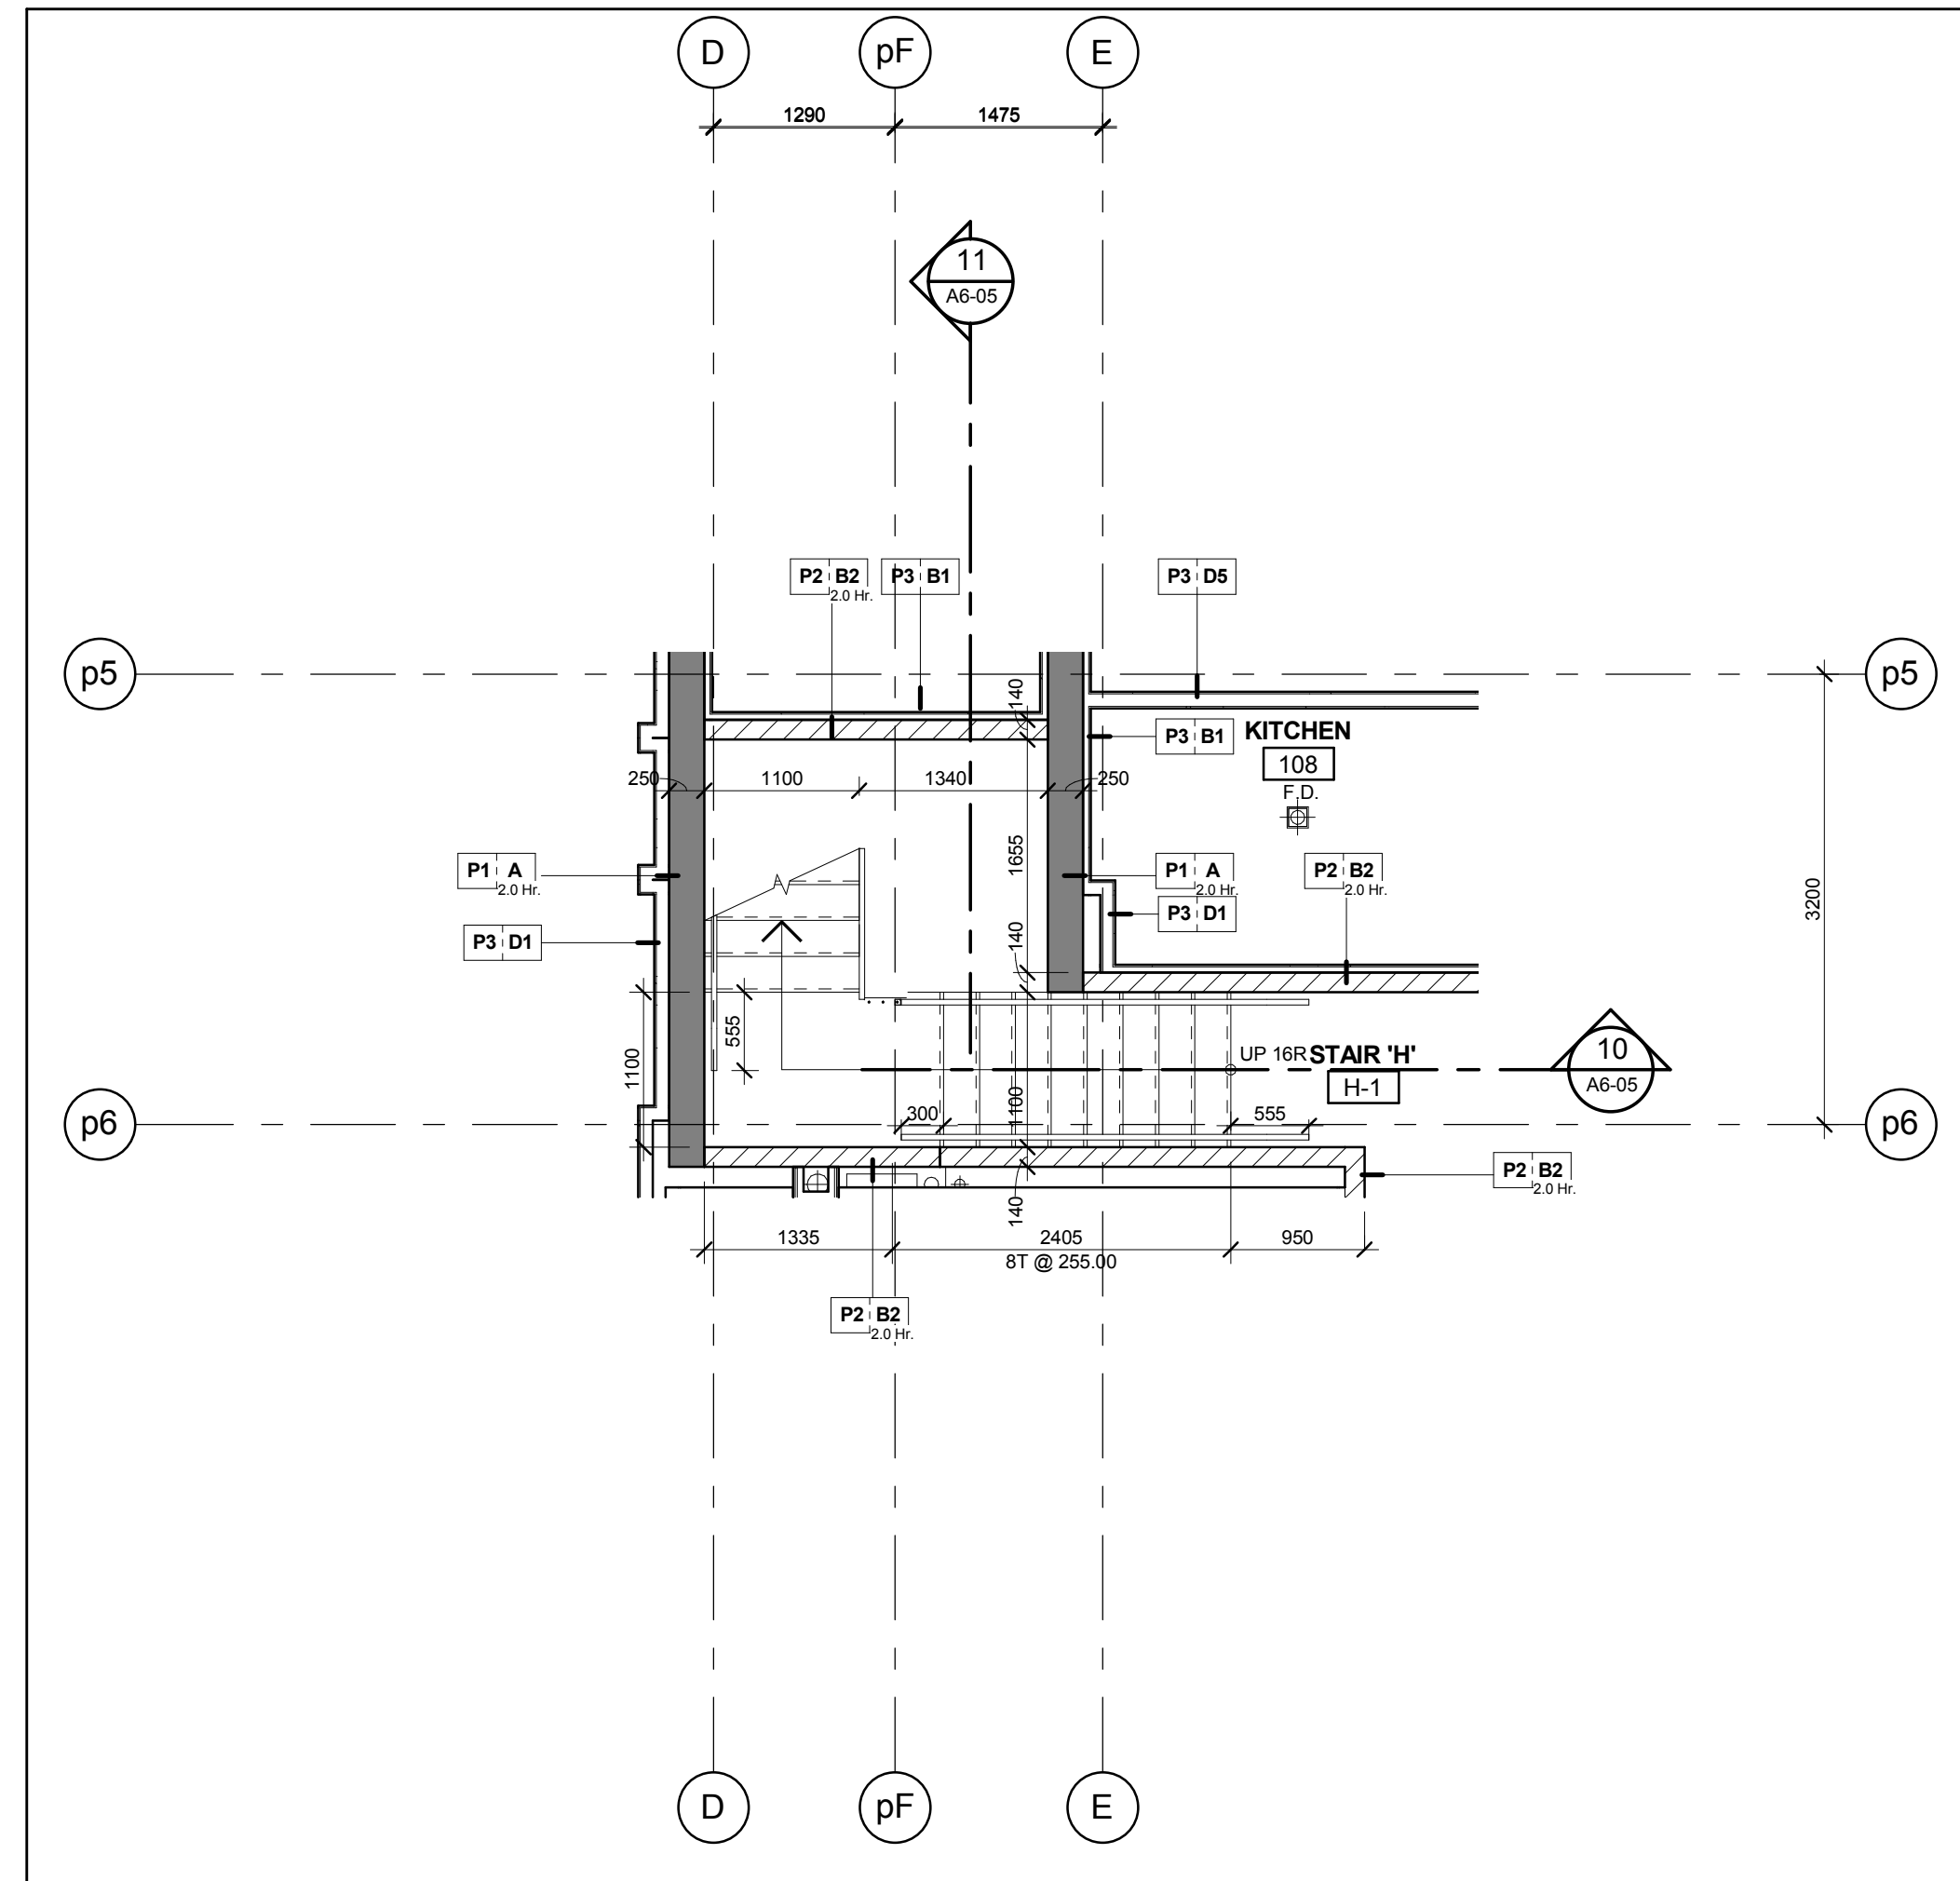


Stair 'H' - Stair Plan - Level 1
Scale: 1 : 50
A6-04

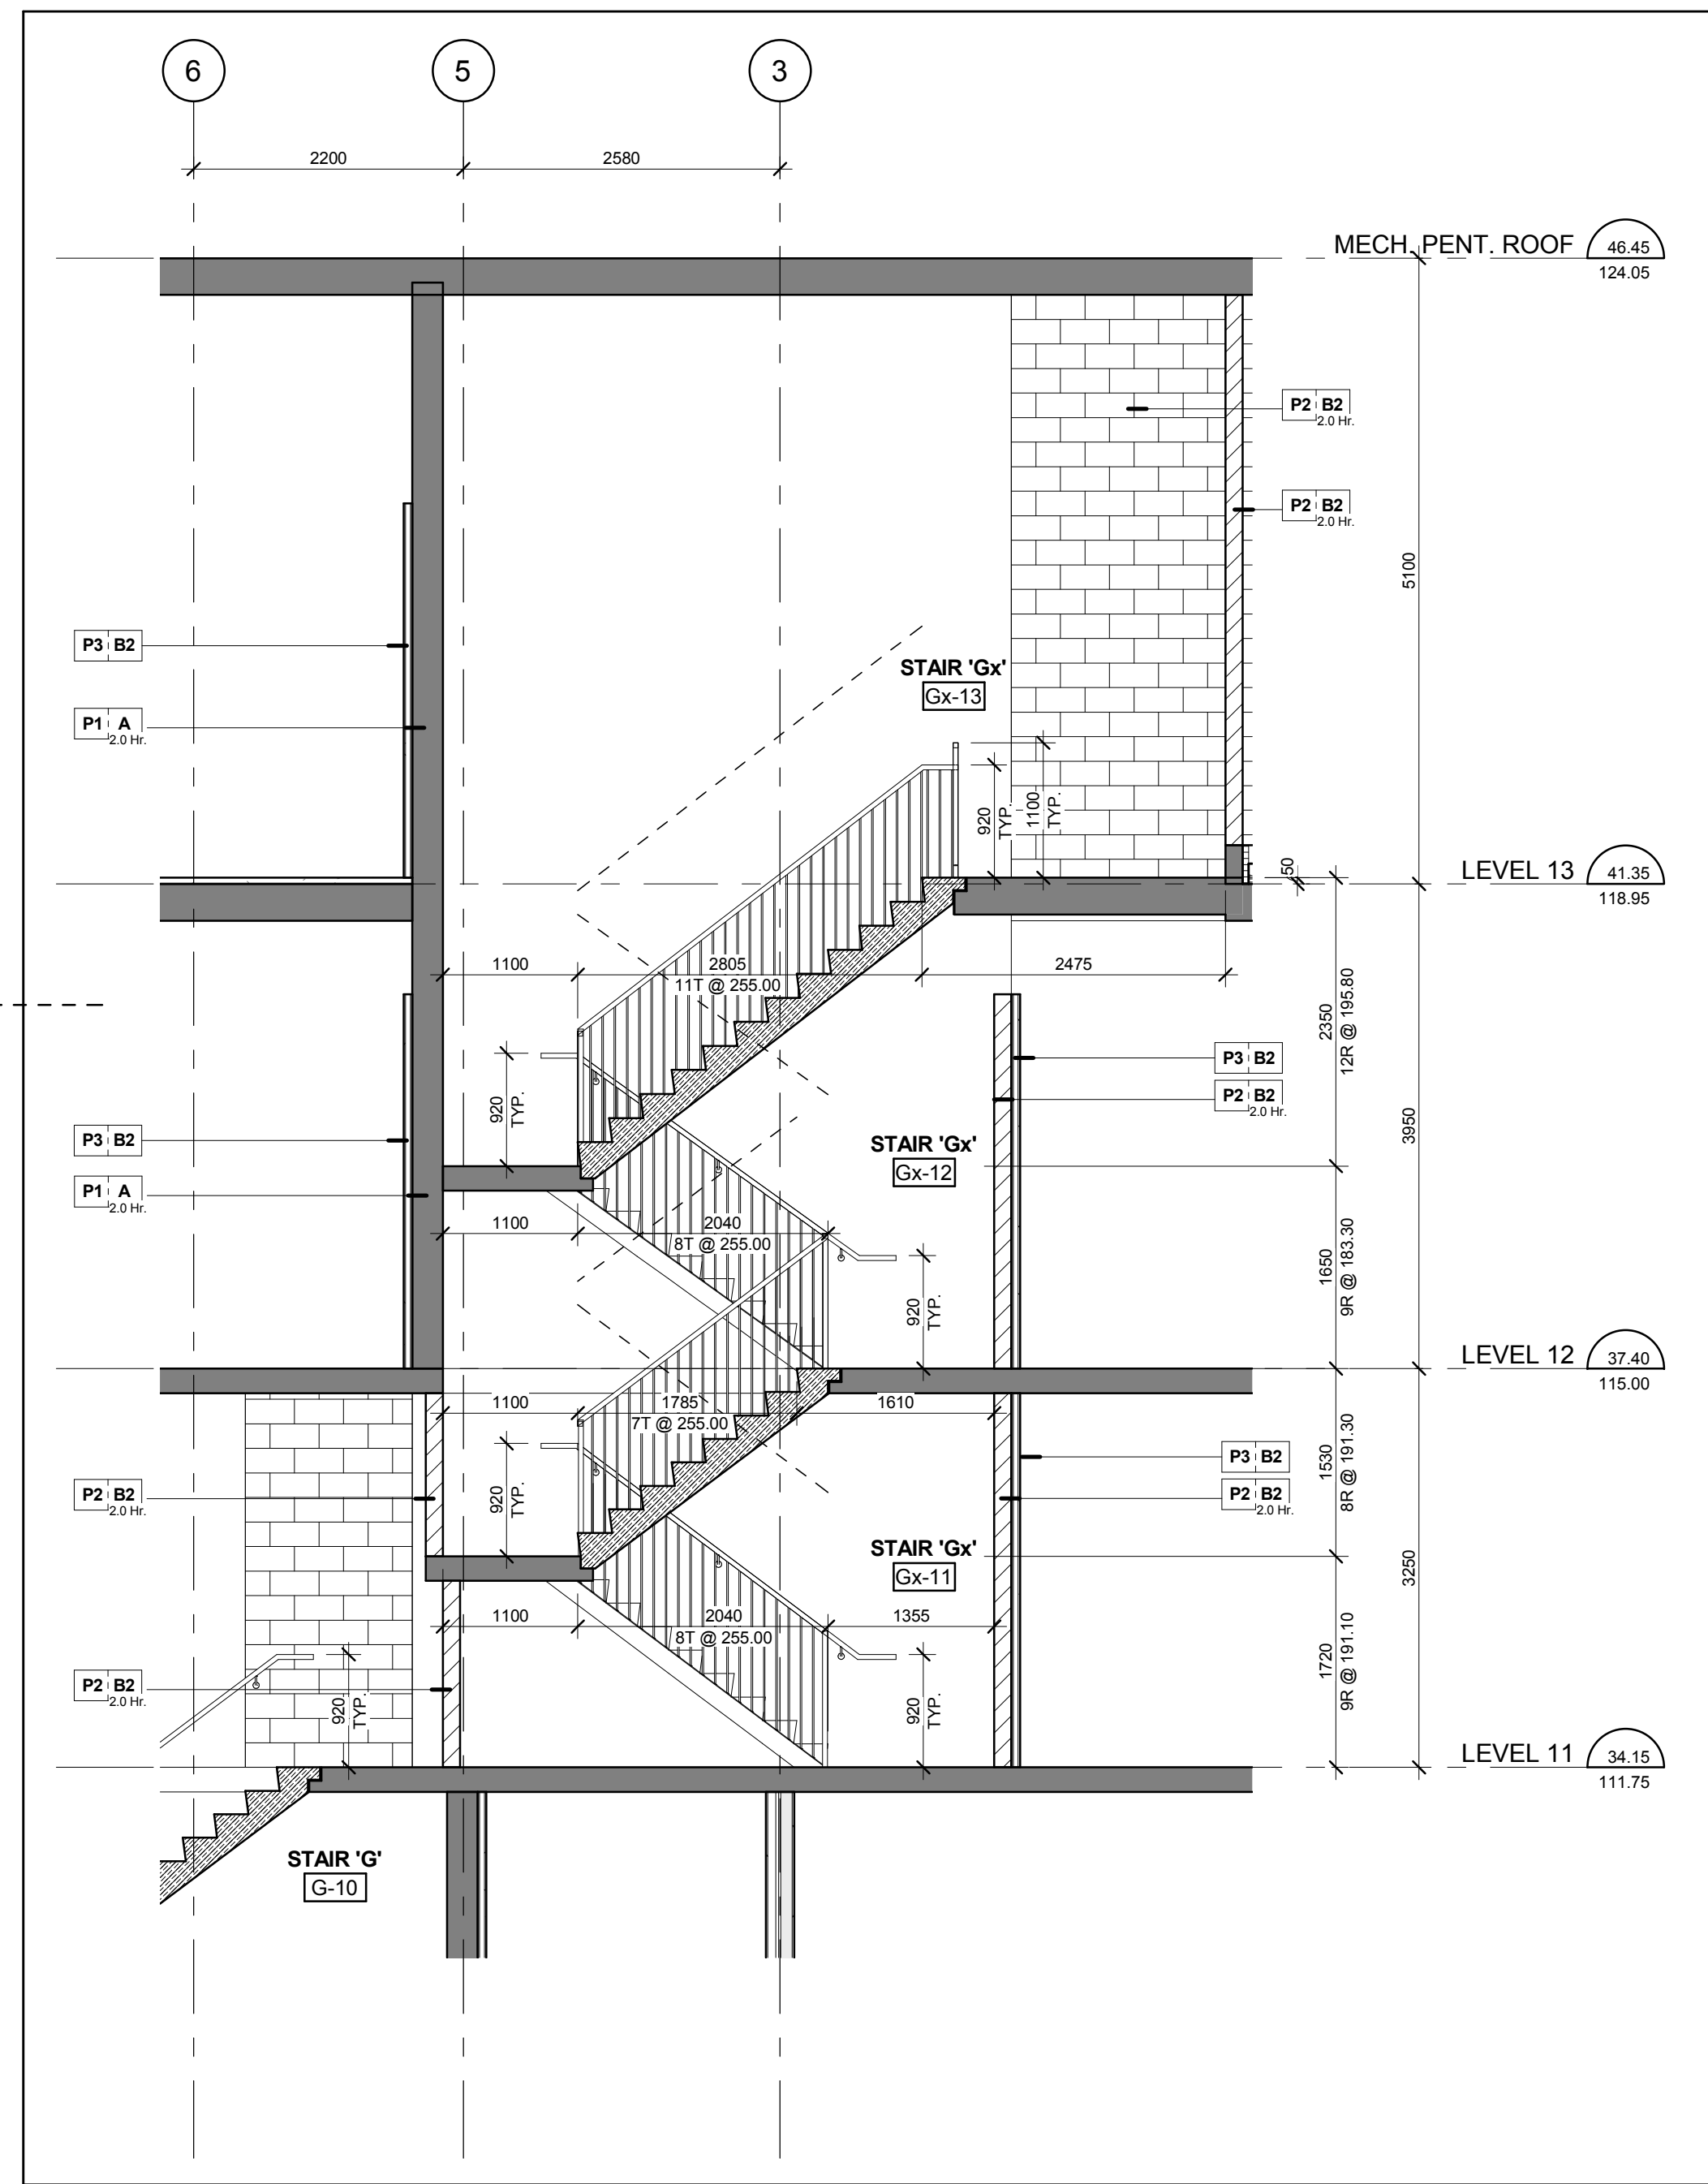


Stair 'Gx' - Stair Section Levels 11 - Mechanical Penthouse Roof
Scale: 1 : 50
A6-04

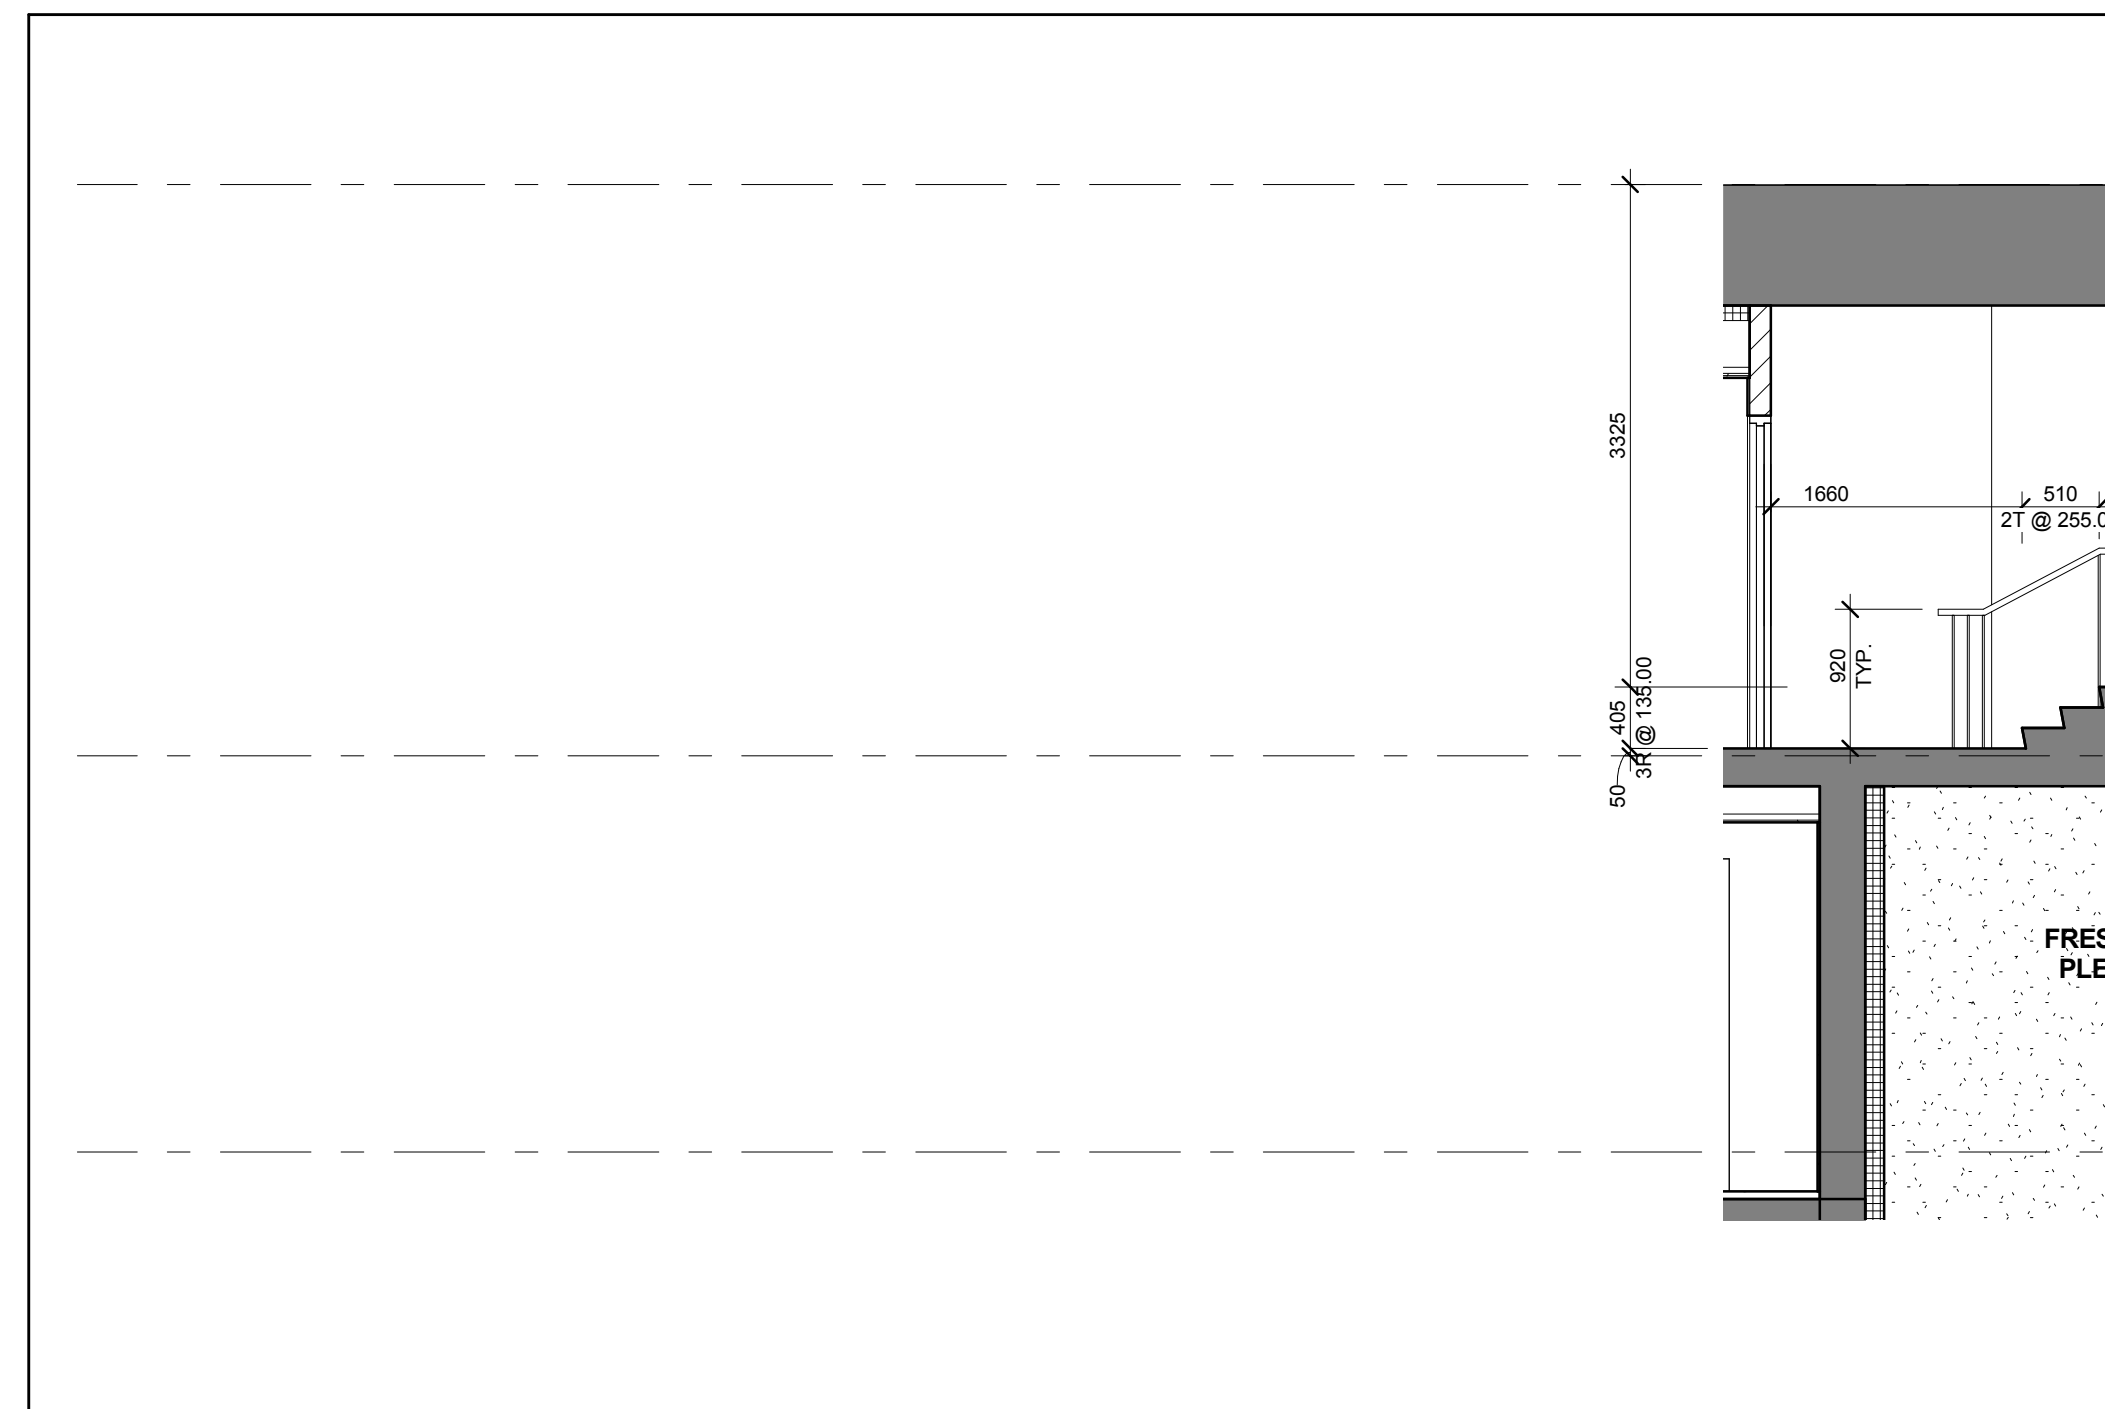


Stair 'G' - Stair Section Levels 1 - 12
Scale: 1 : 50
A6-04

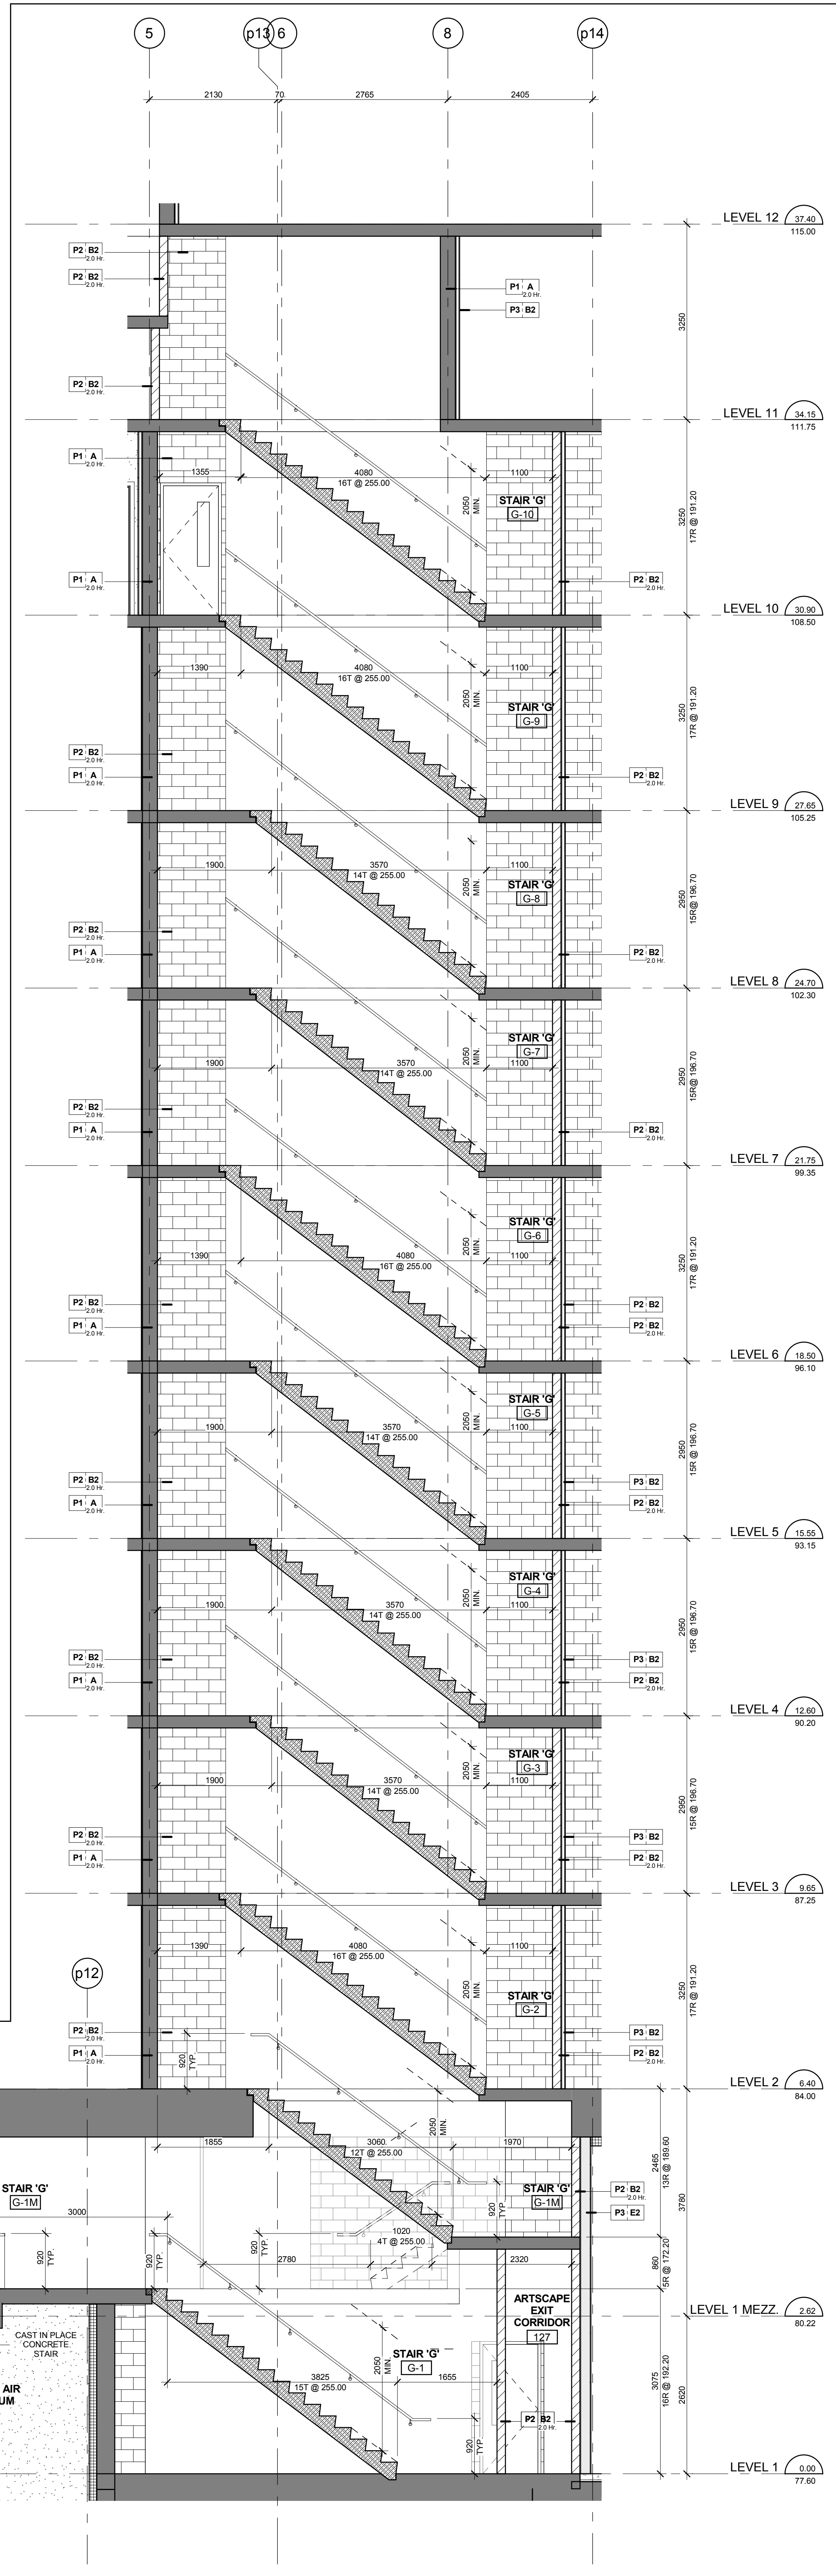


Stair 'G' - Stair Plan - Level 13
Scale: 1 : 50
A6-04

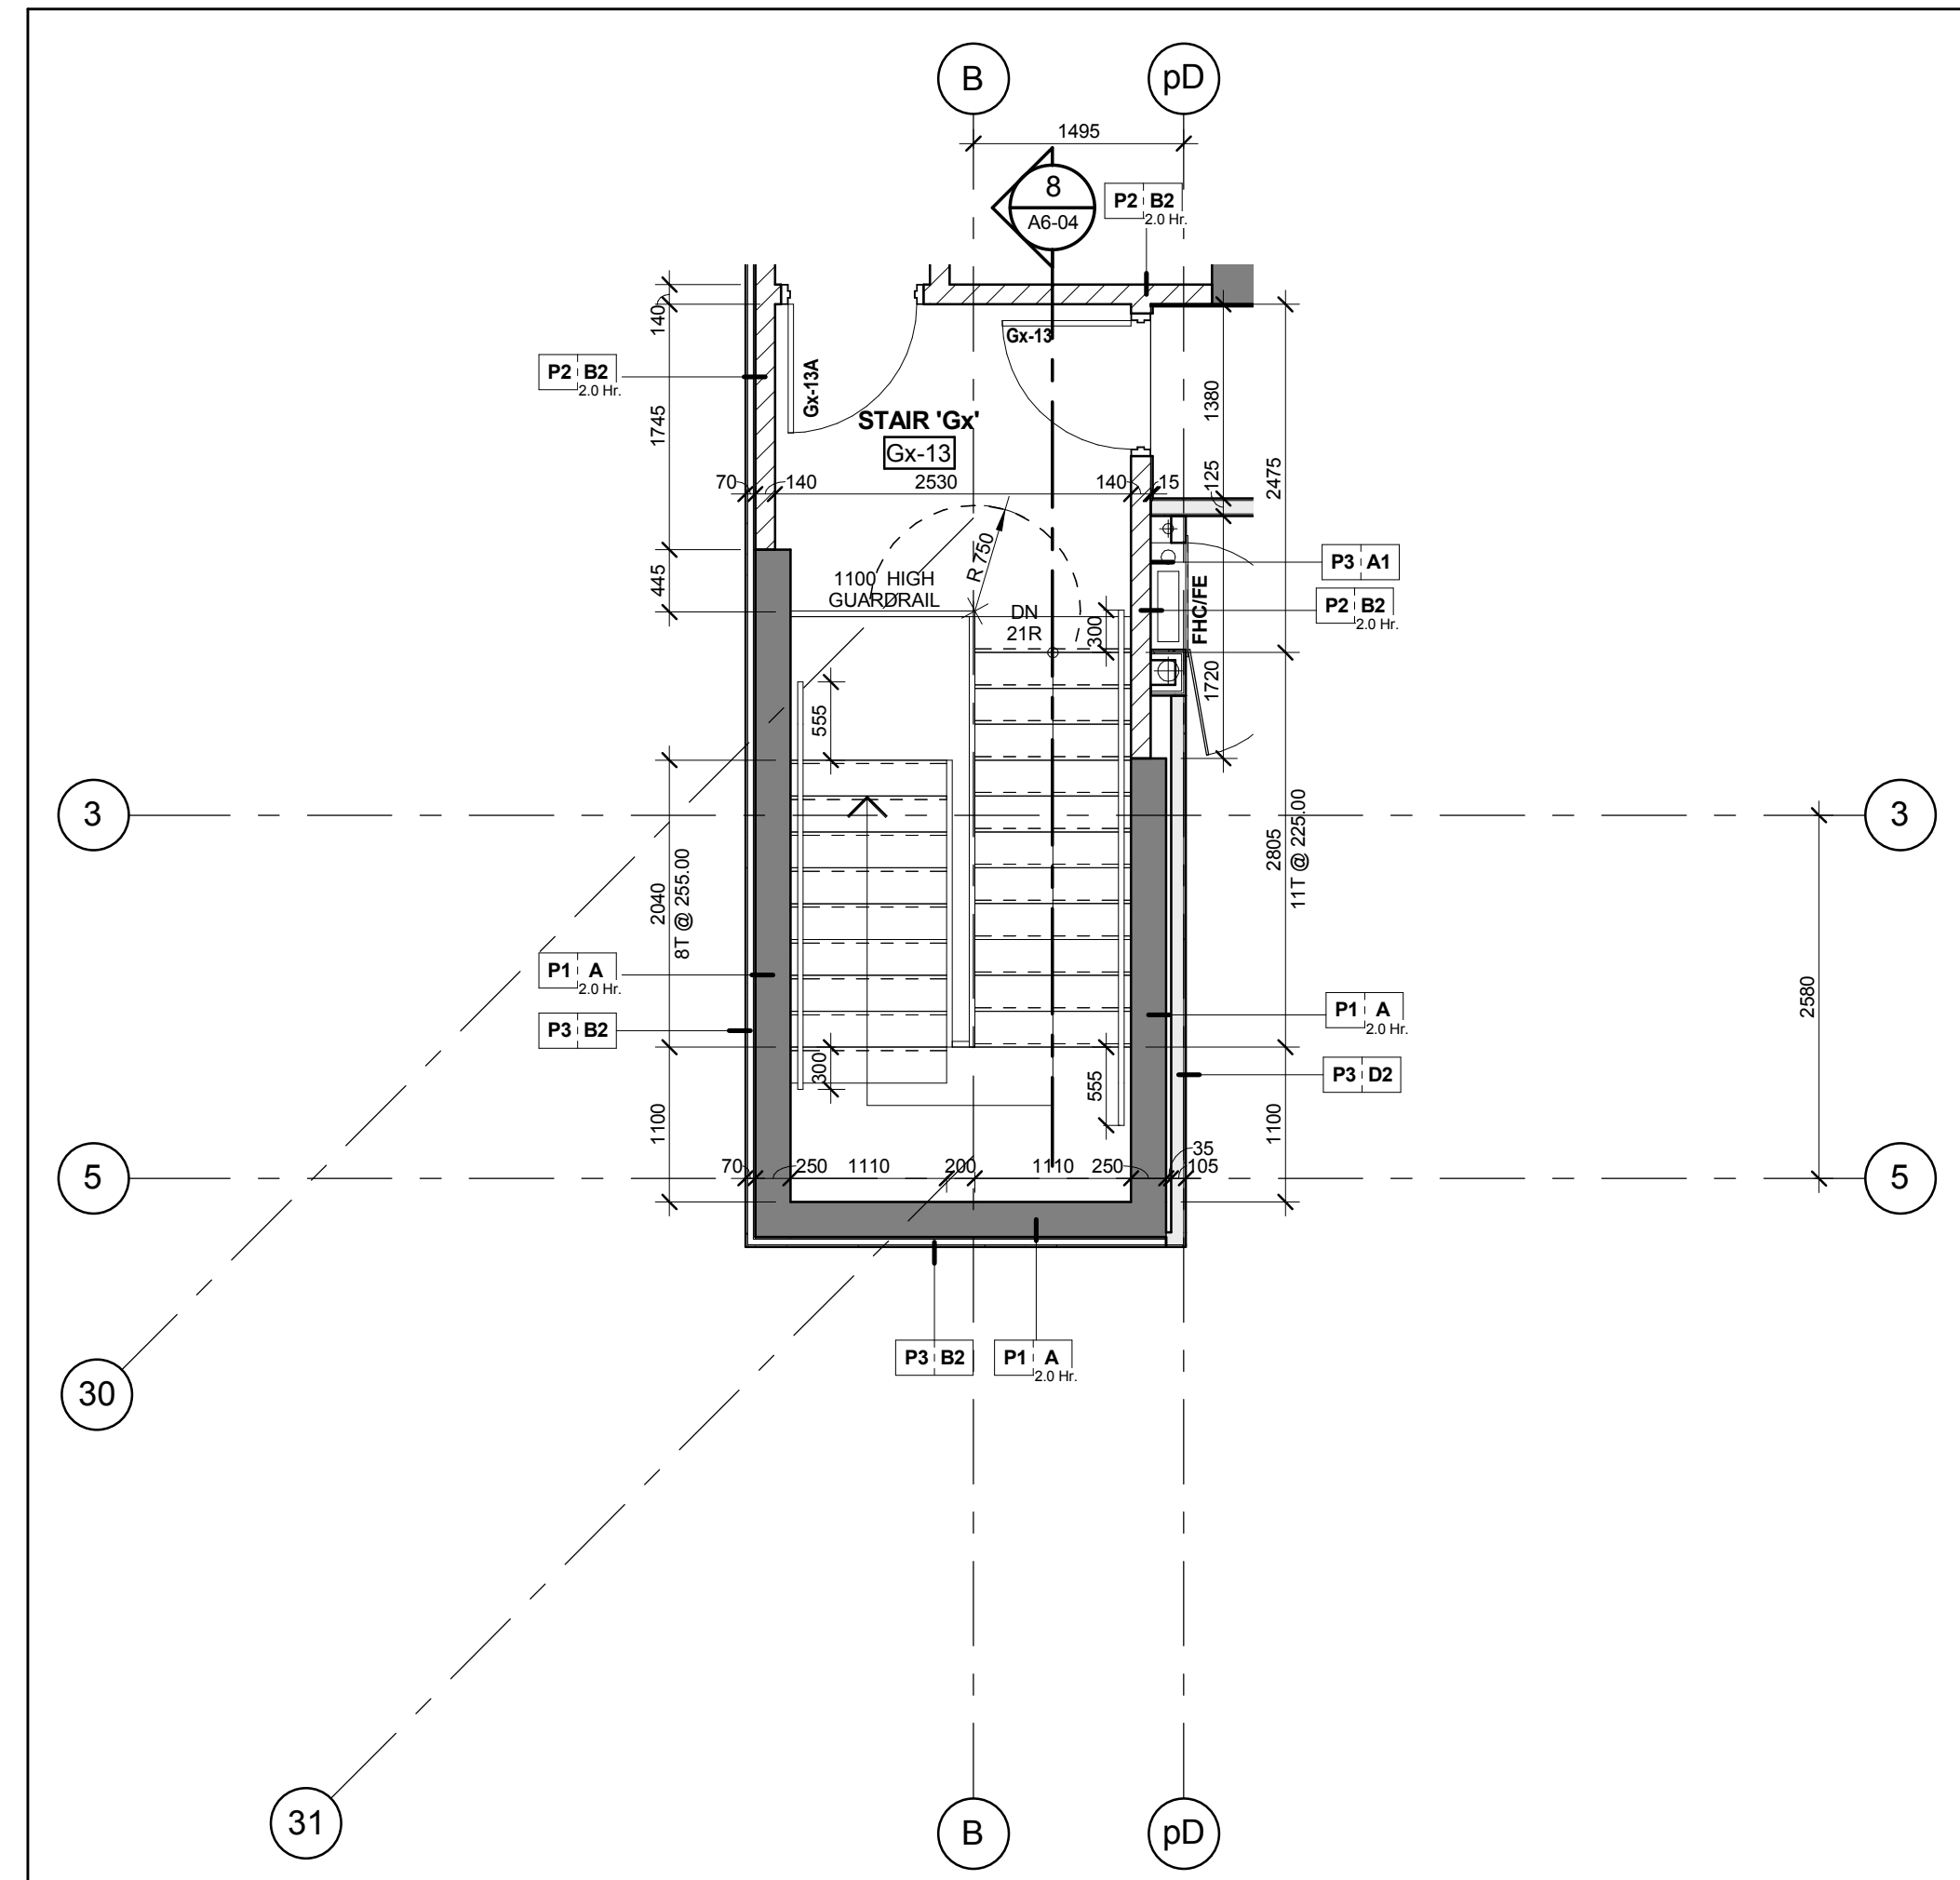


Stair 'Gx' - Stair Plan - Level 13
Scale: 1 : 50
A6-04

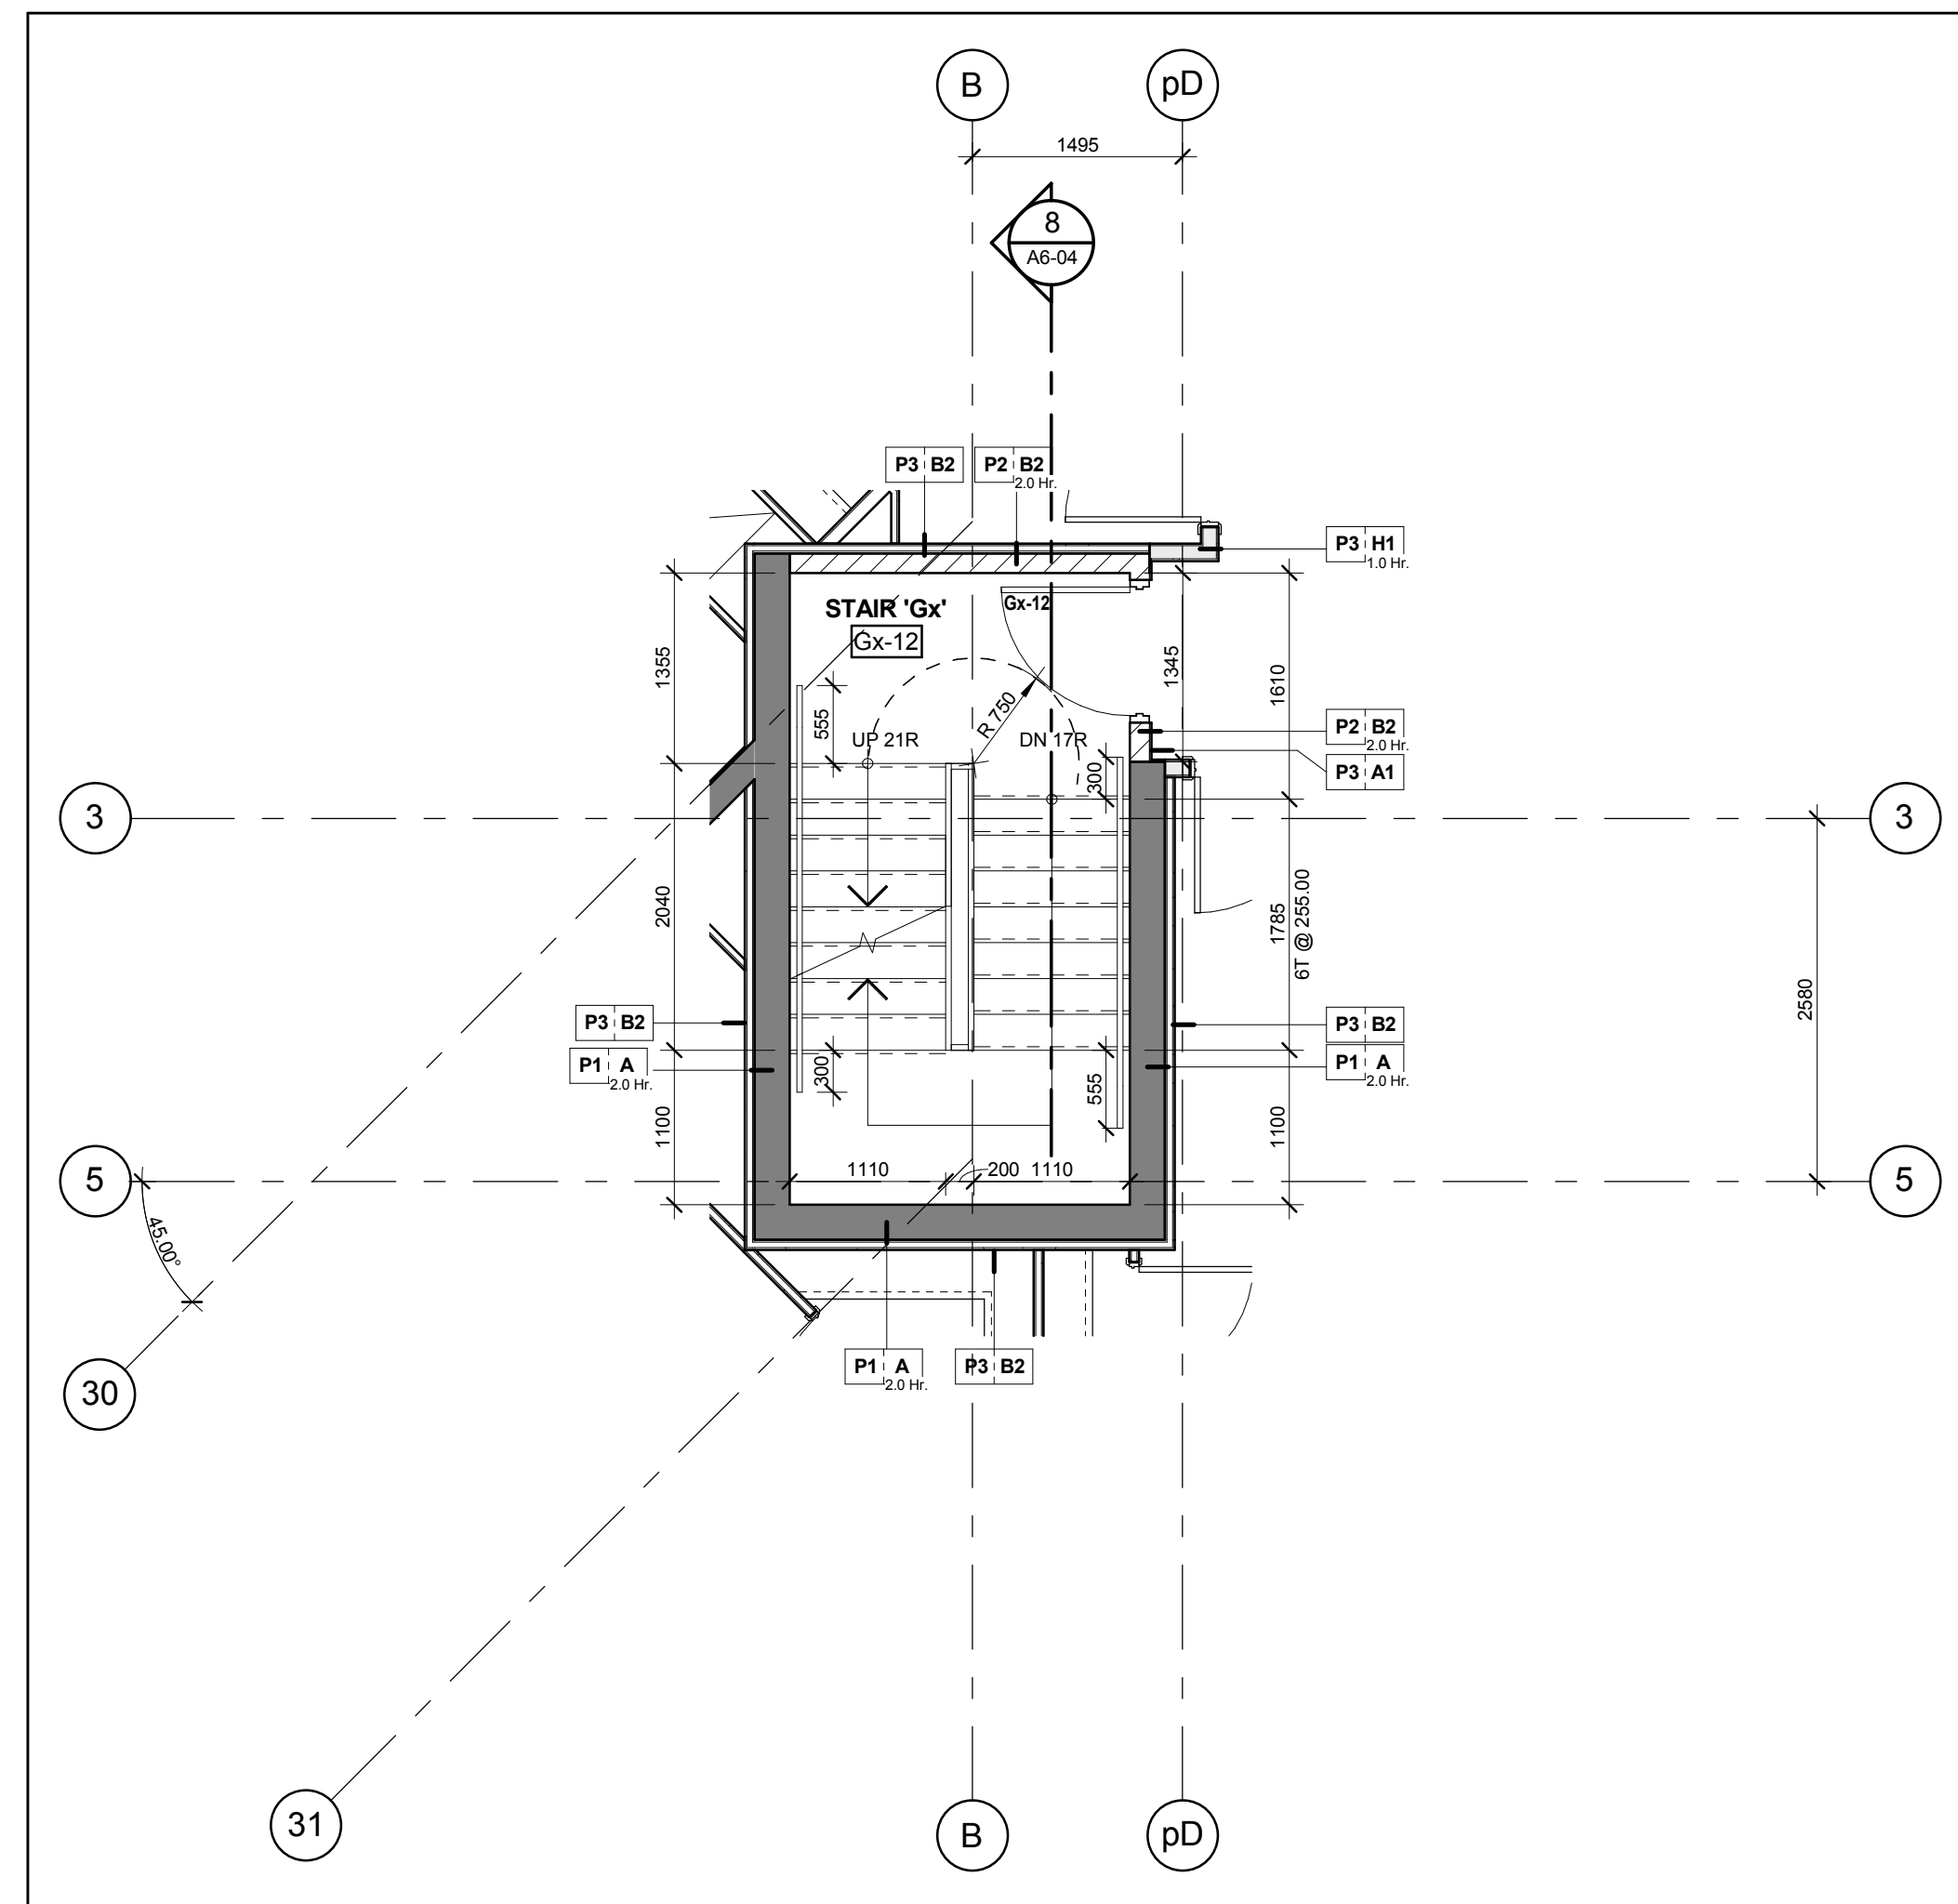


Stair 'Gx' - Stair Plan - Level 12
Scale: 1 : 50
A6-04

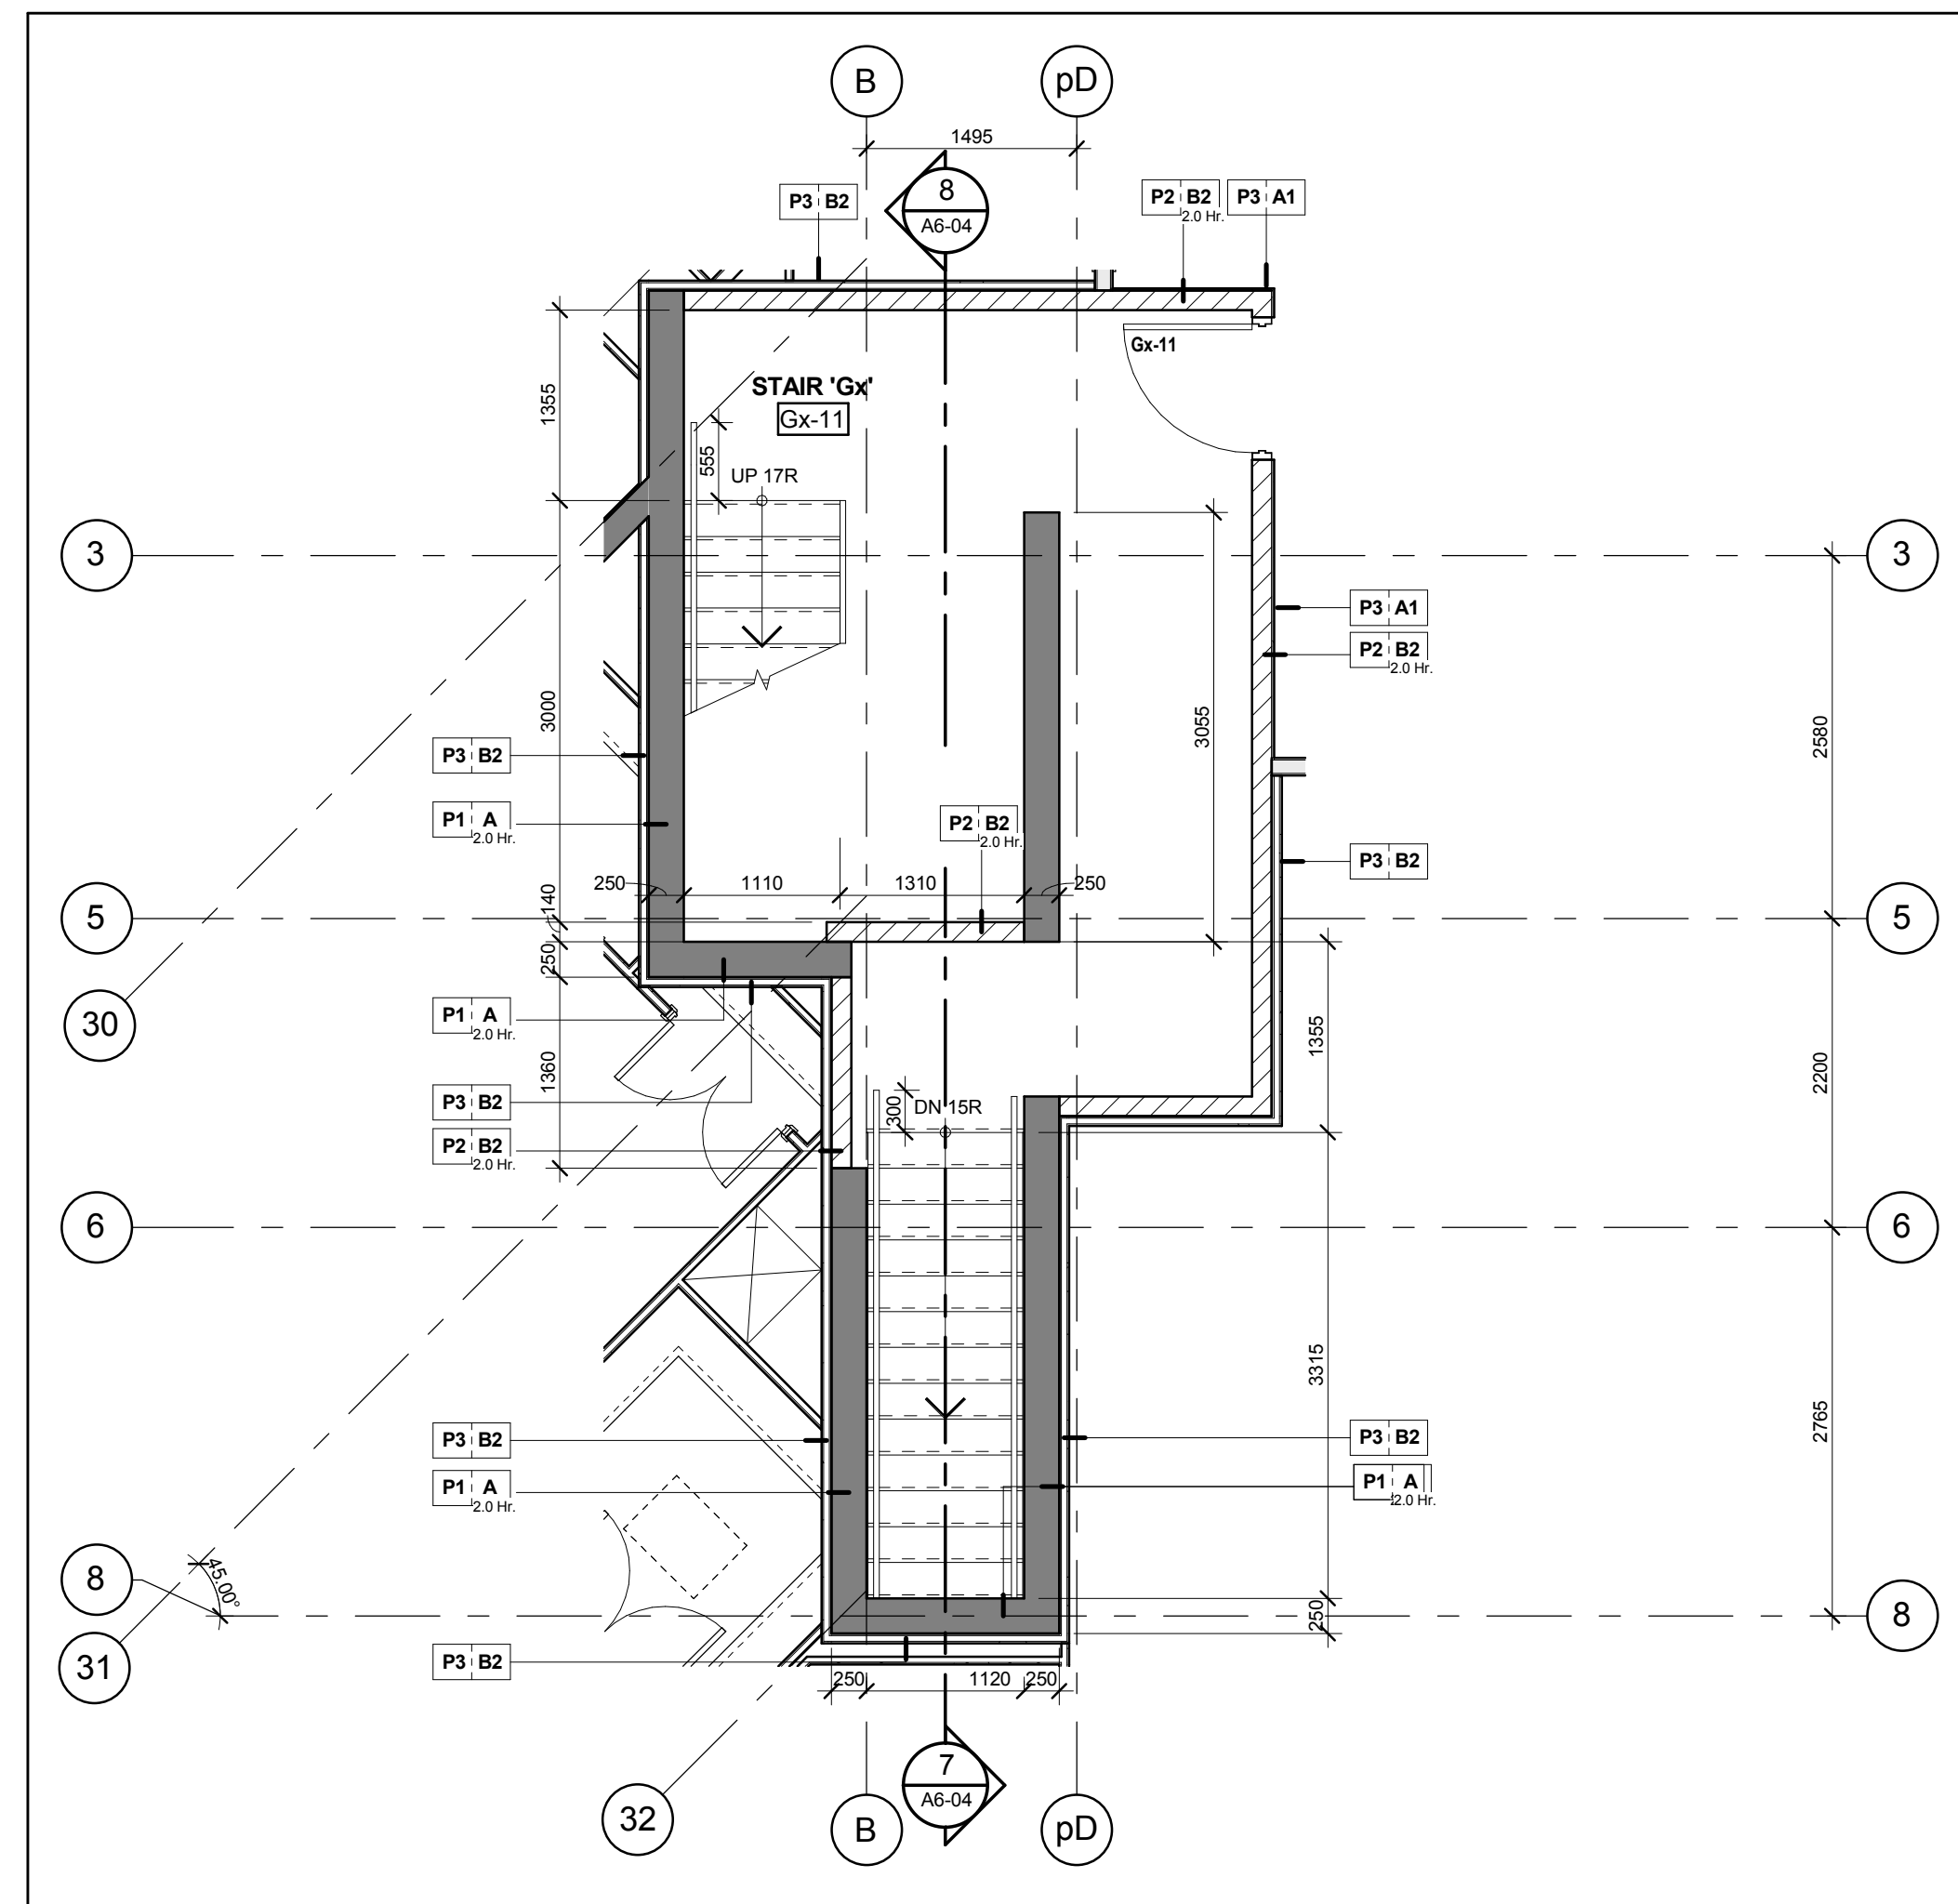


Stair 'Gx' - Stair Plan - Level 11
Scale: 1 : 50
A6-04

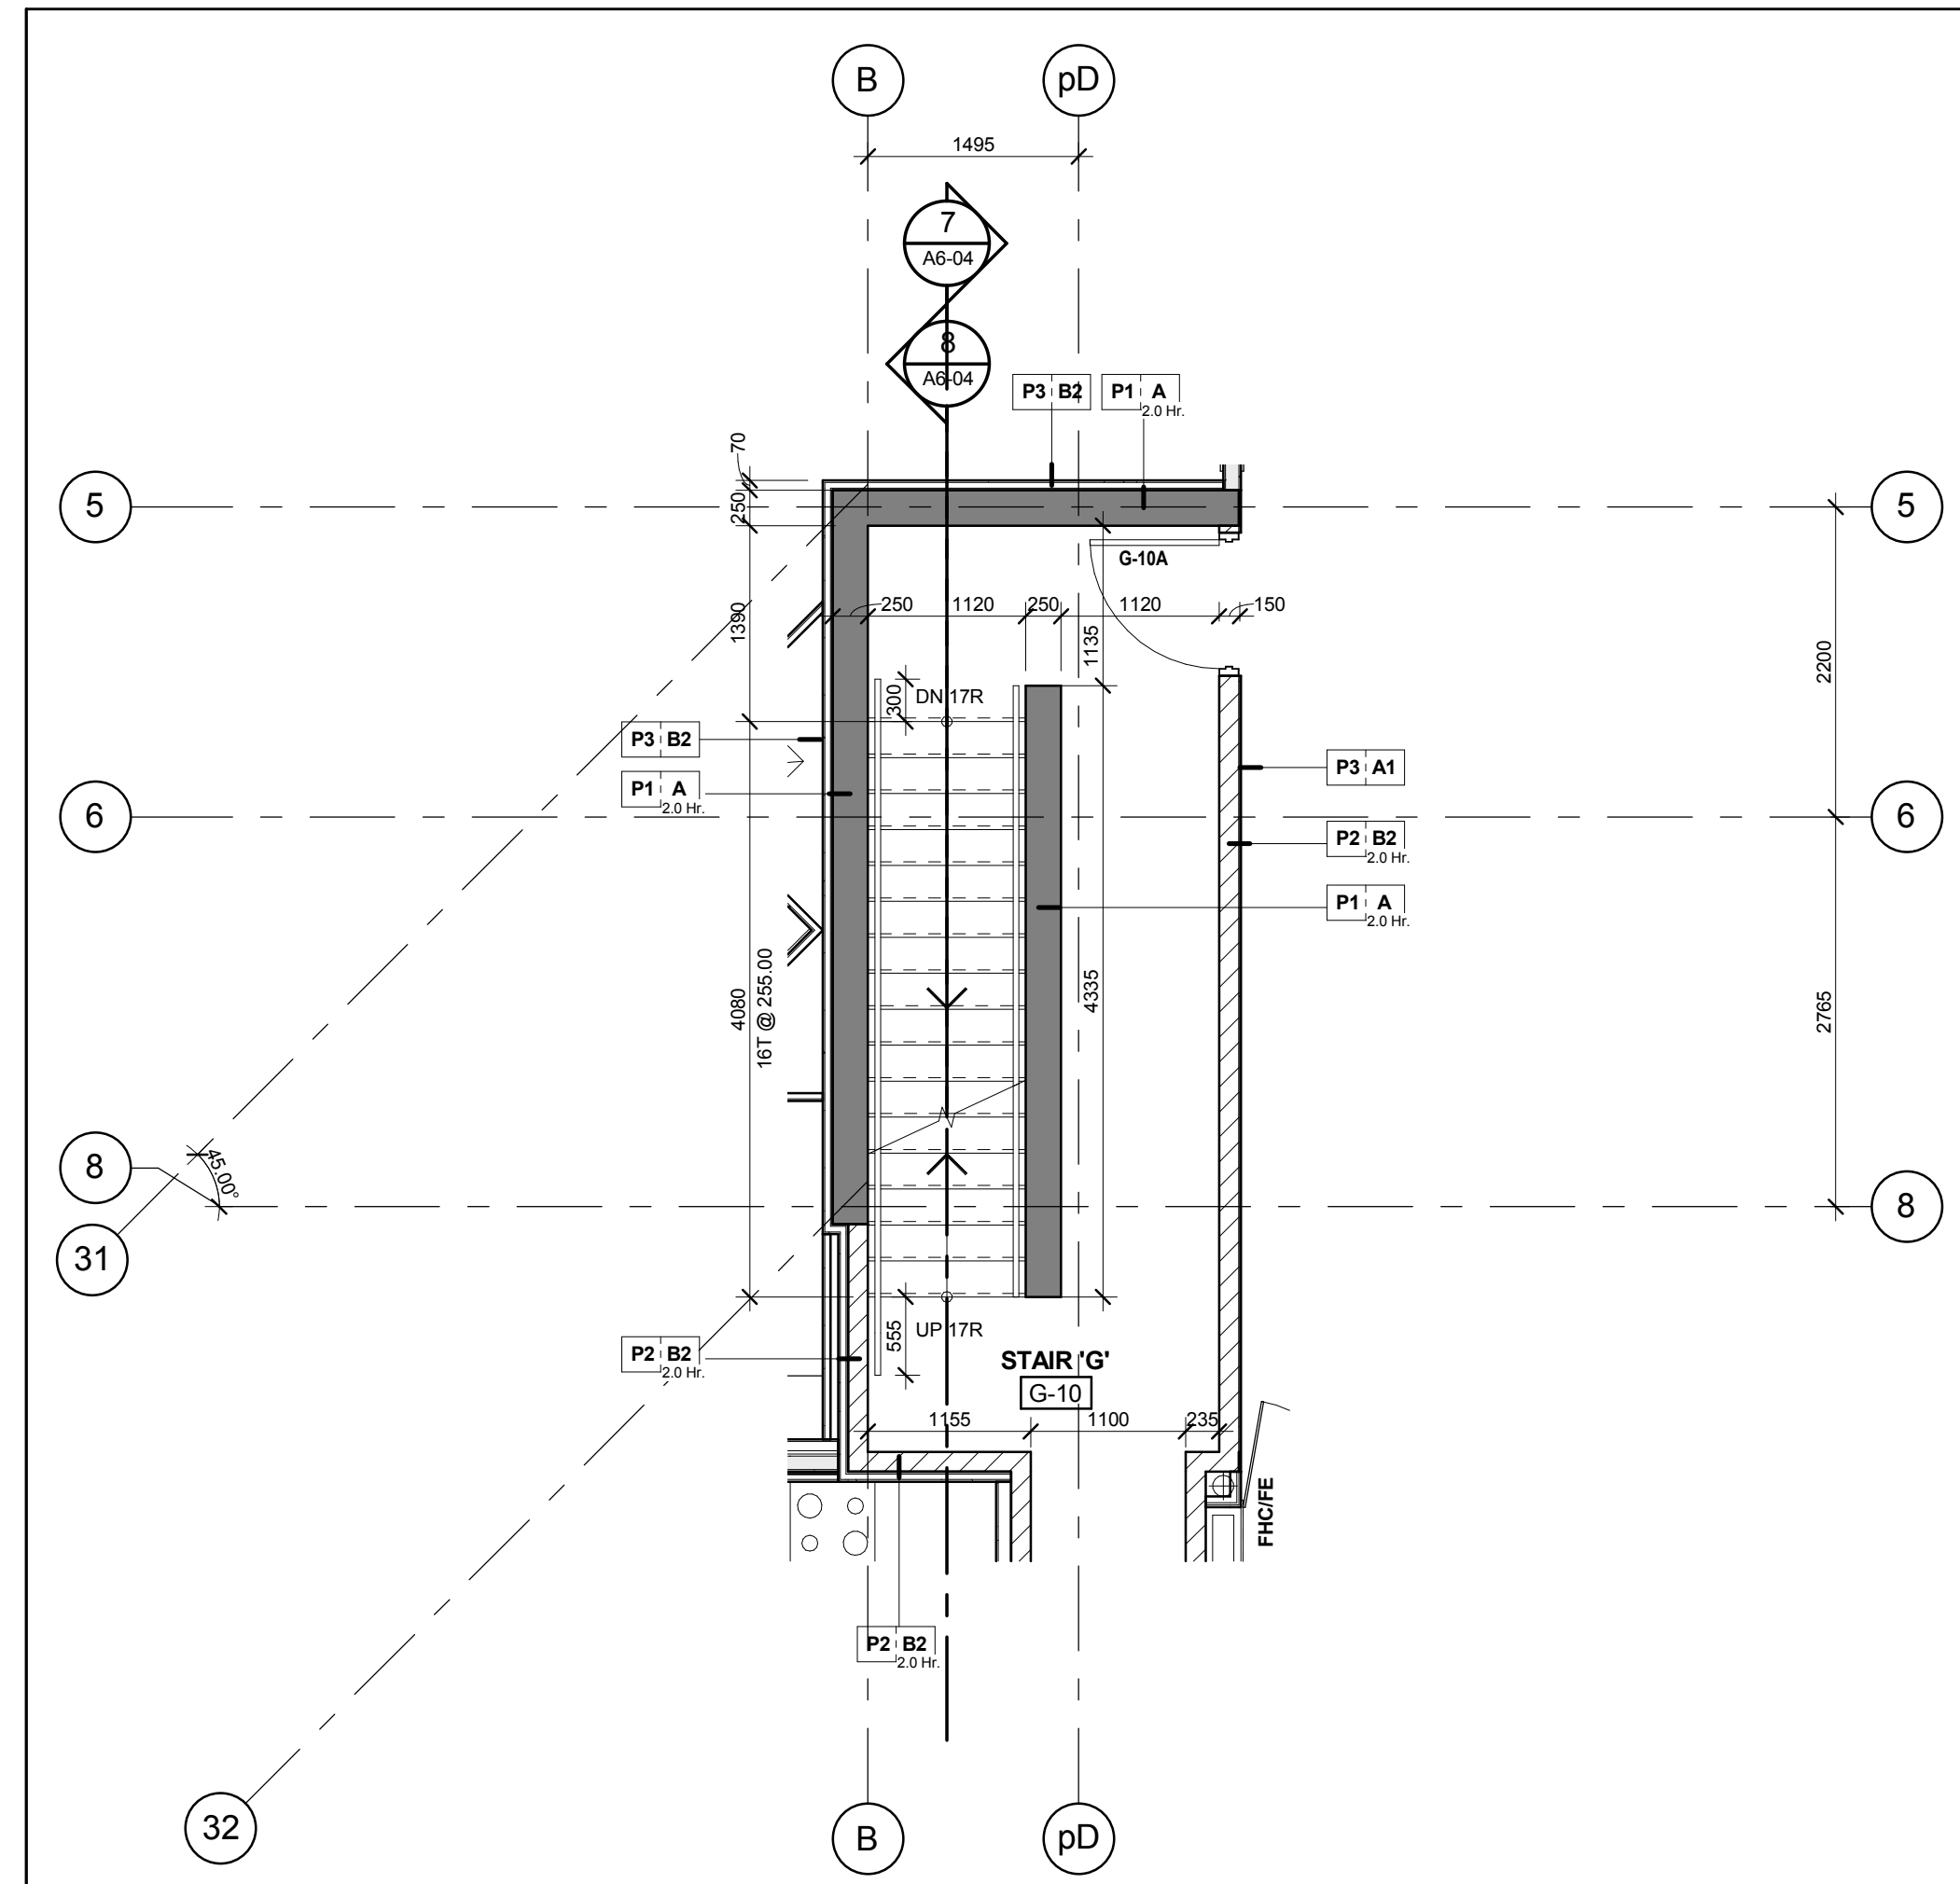

Stair 'G' - Stair Plan - Level 10
Scale: 1 : 50
A6-04

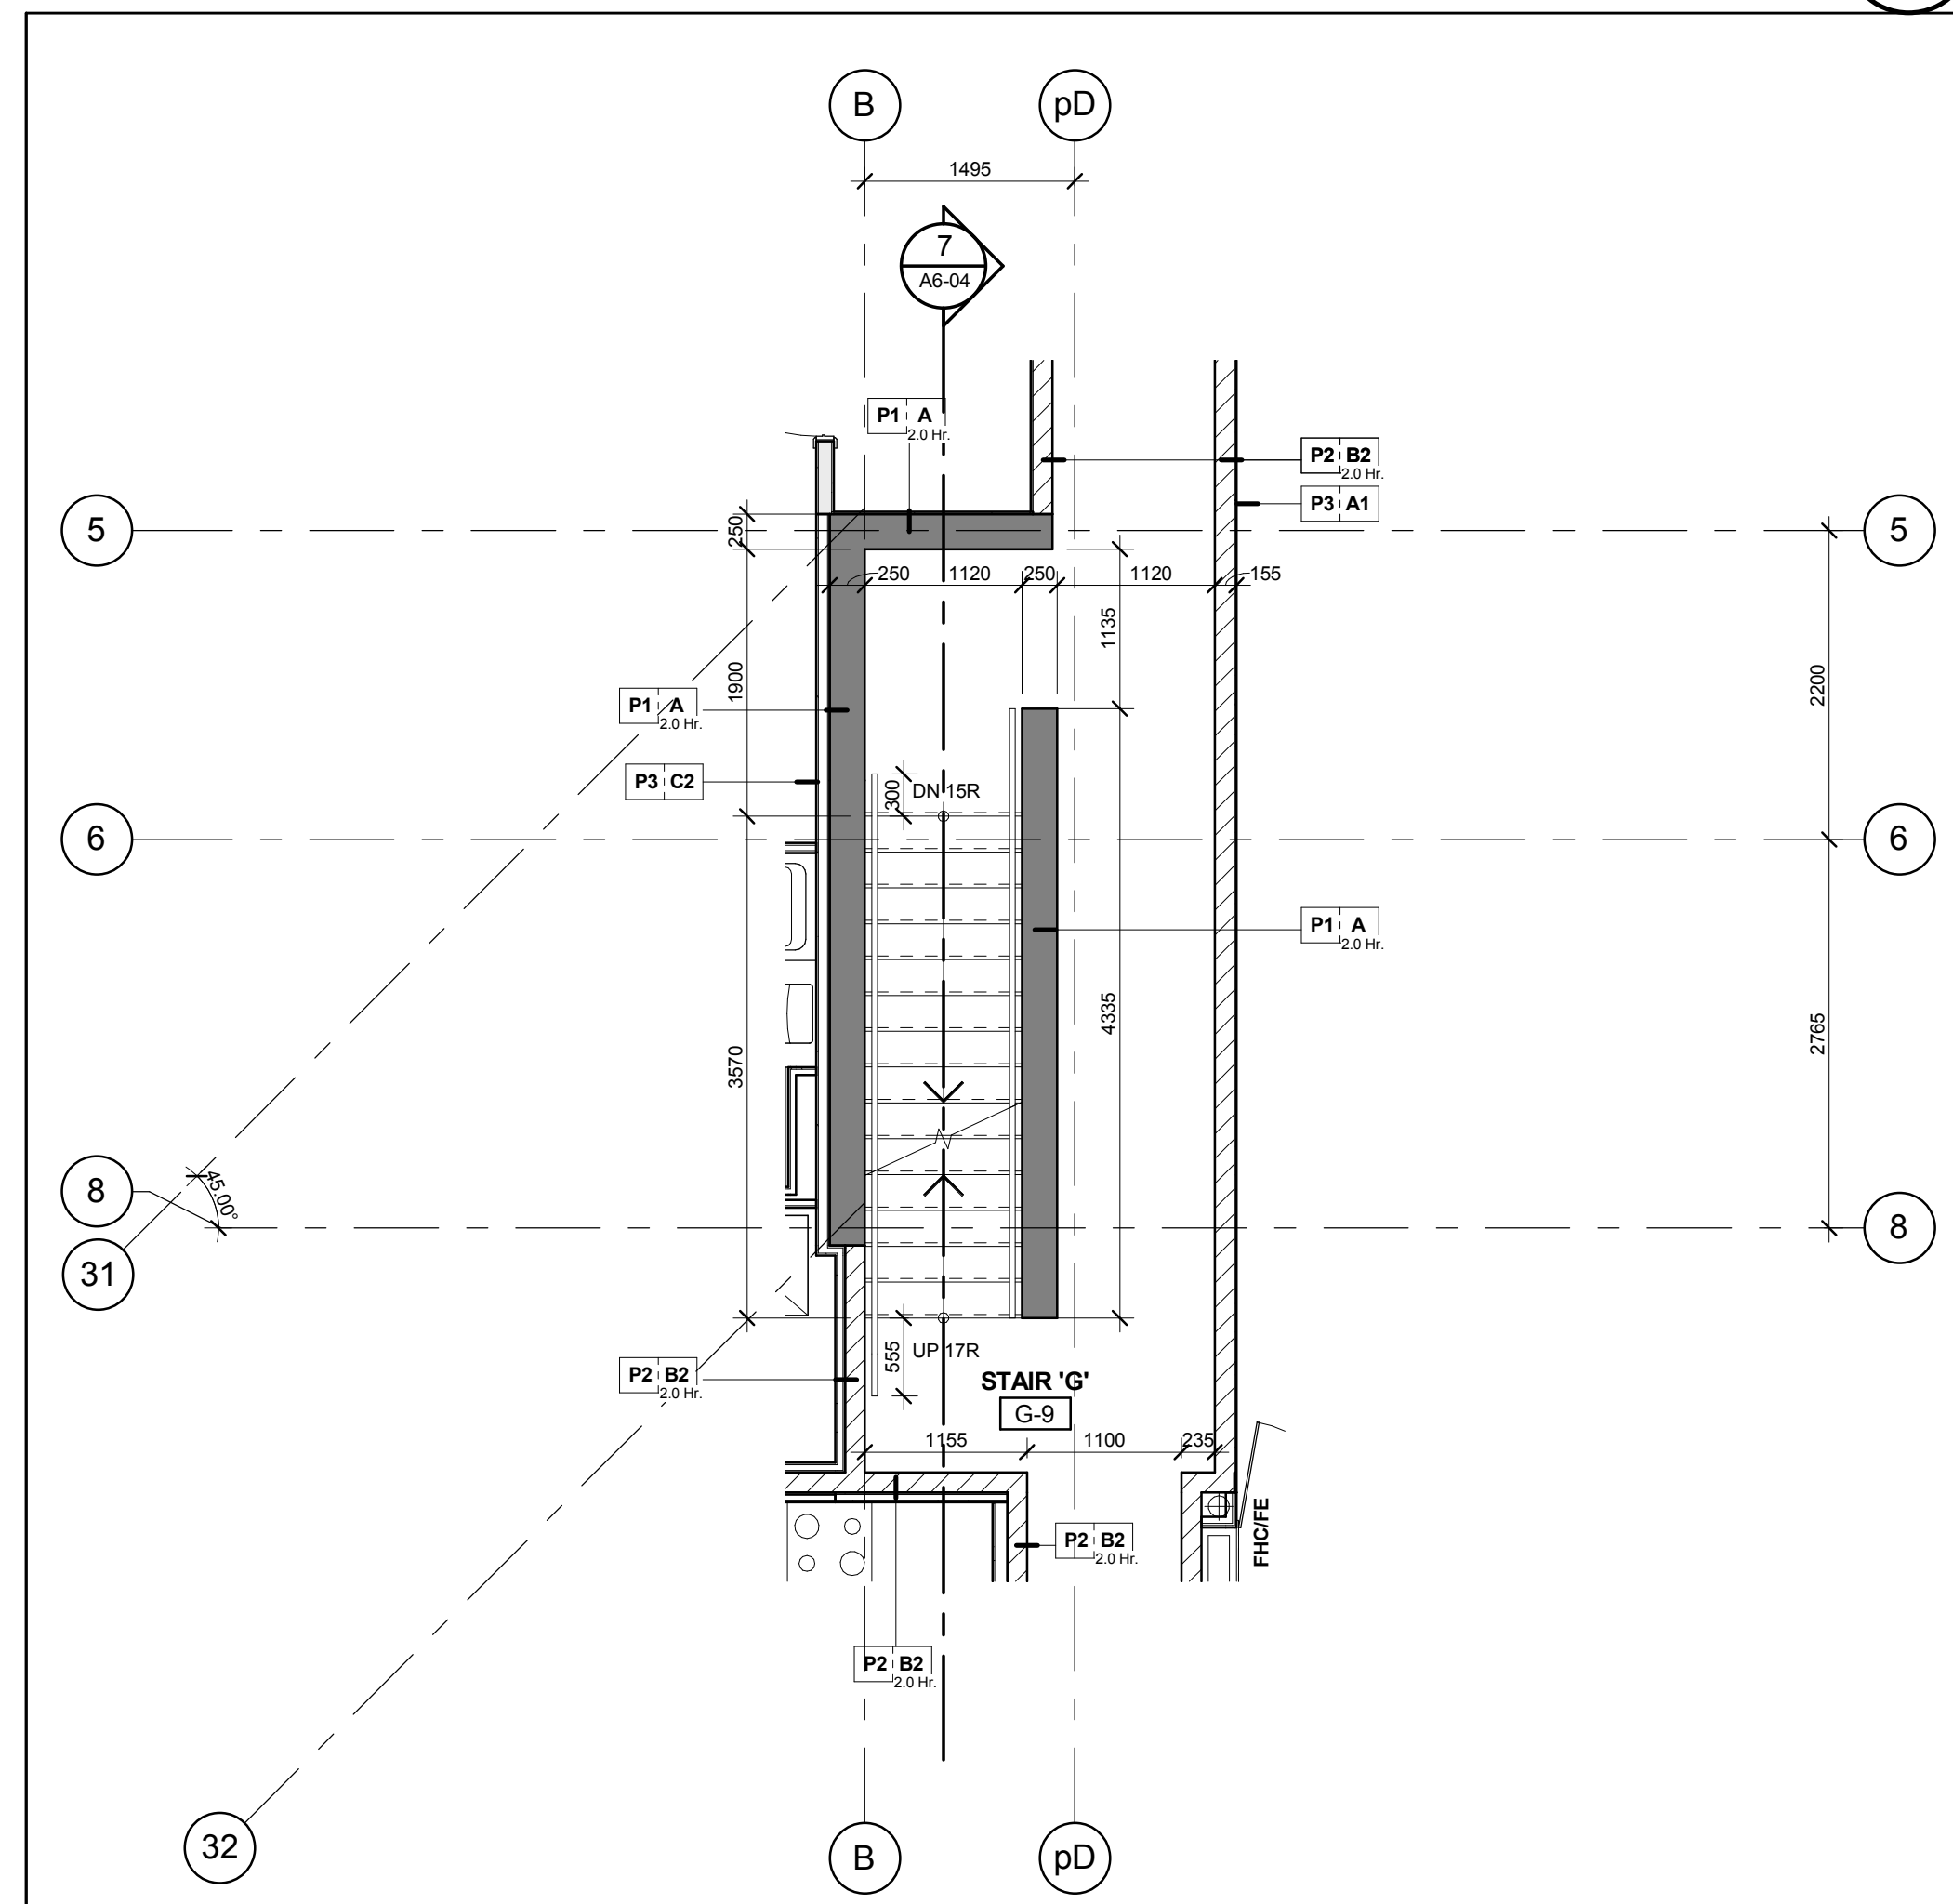


Stair 'G' - Stair Plan - Level 9
Scale: 1 : 50
A6-04

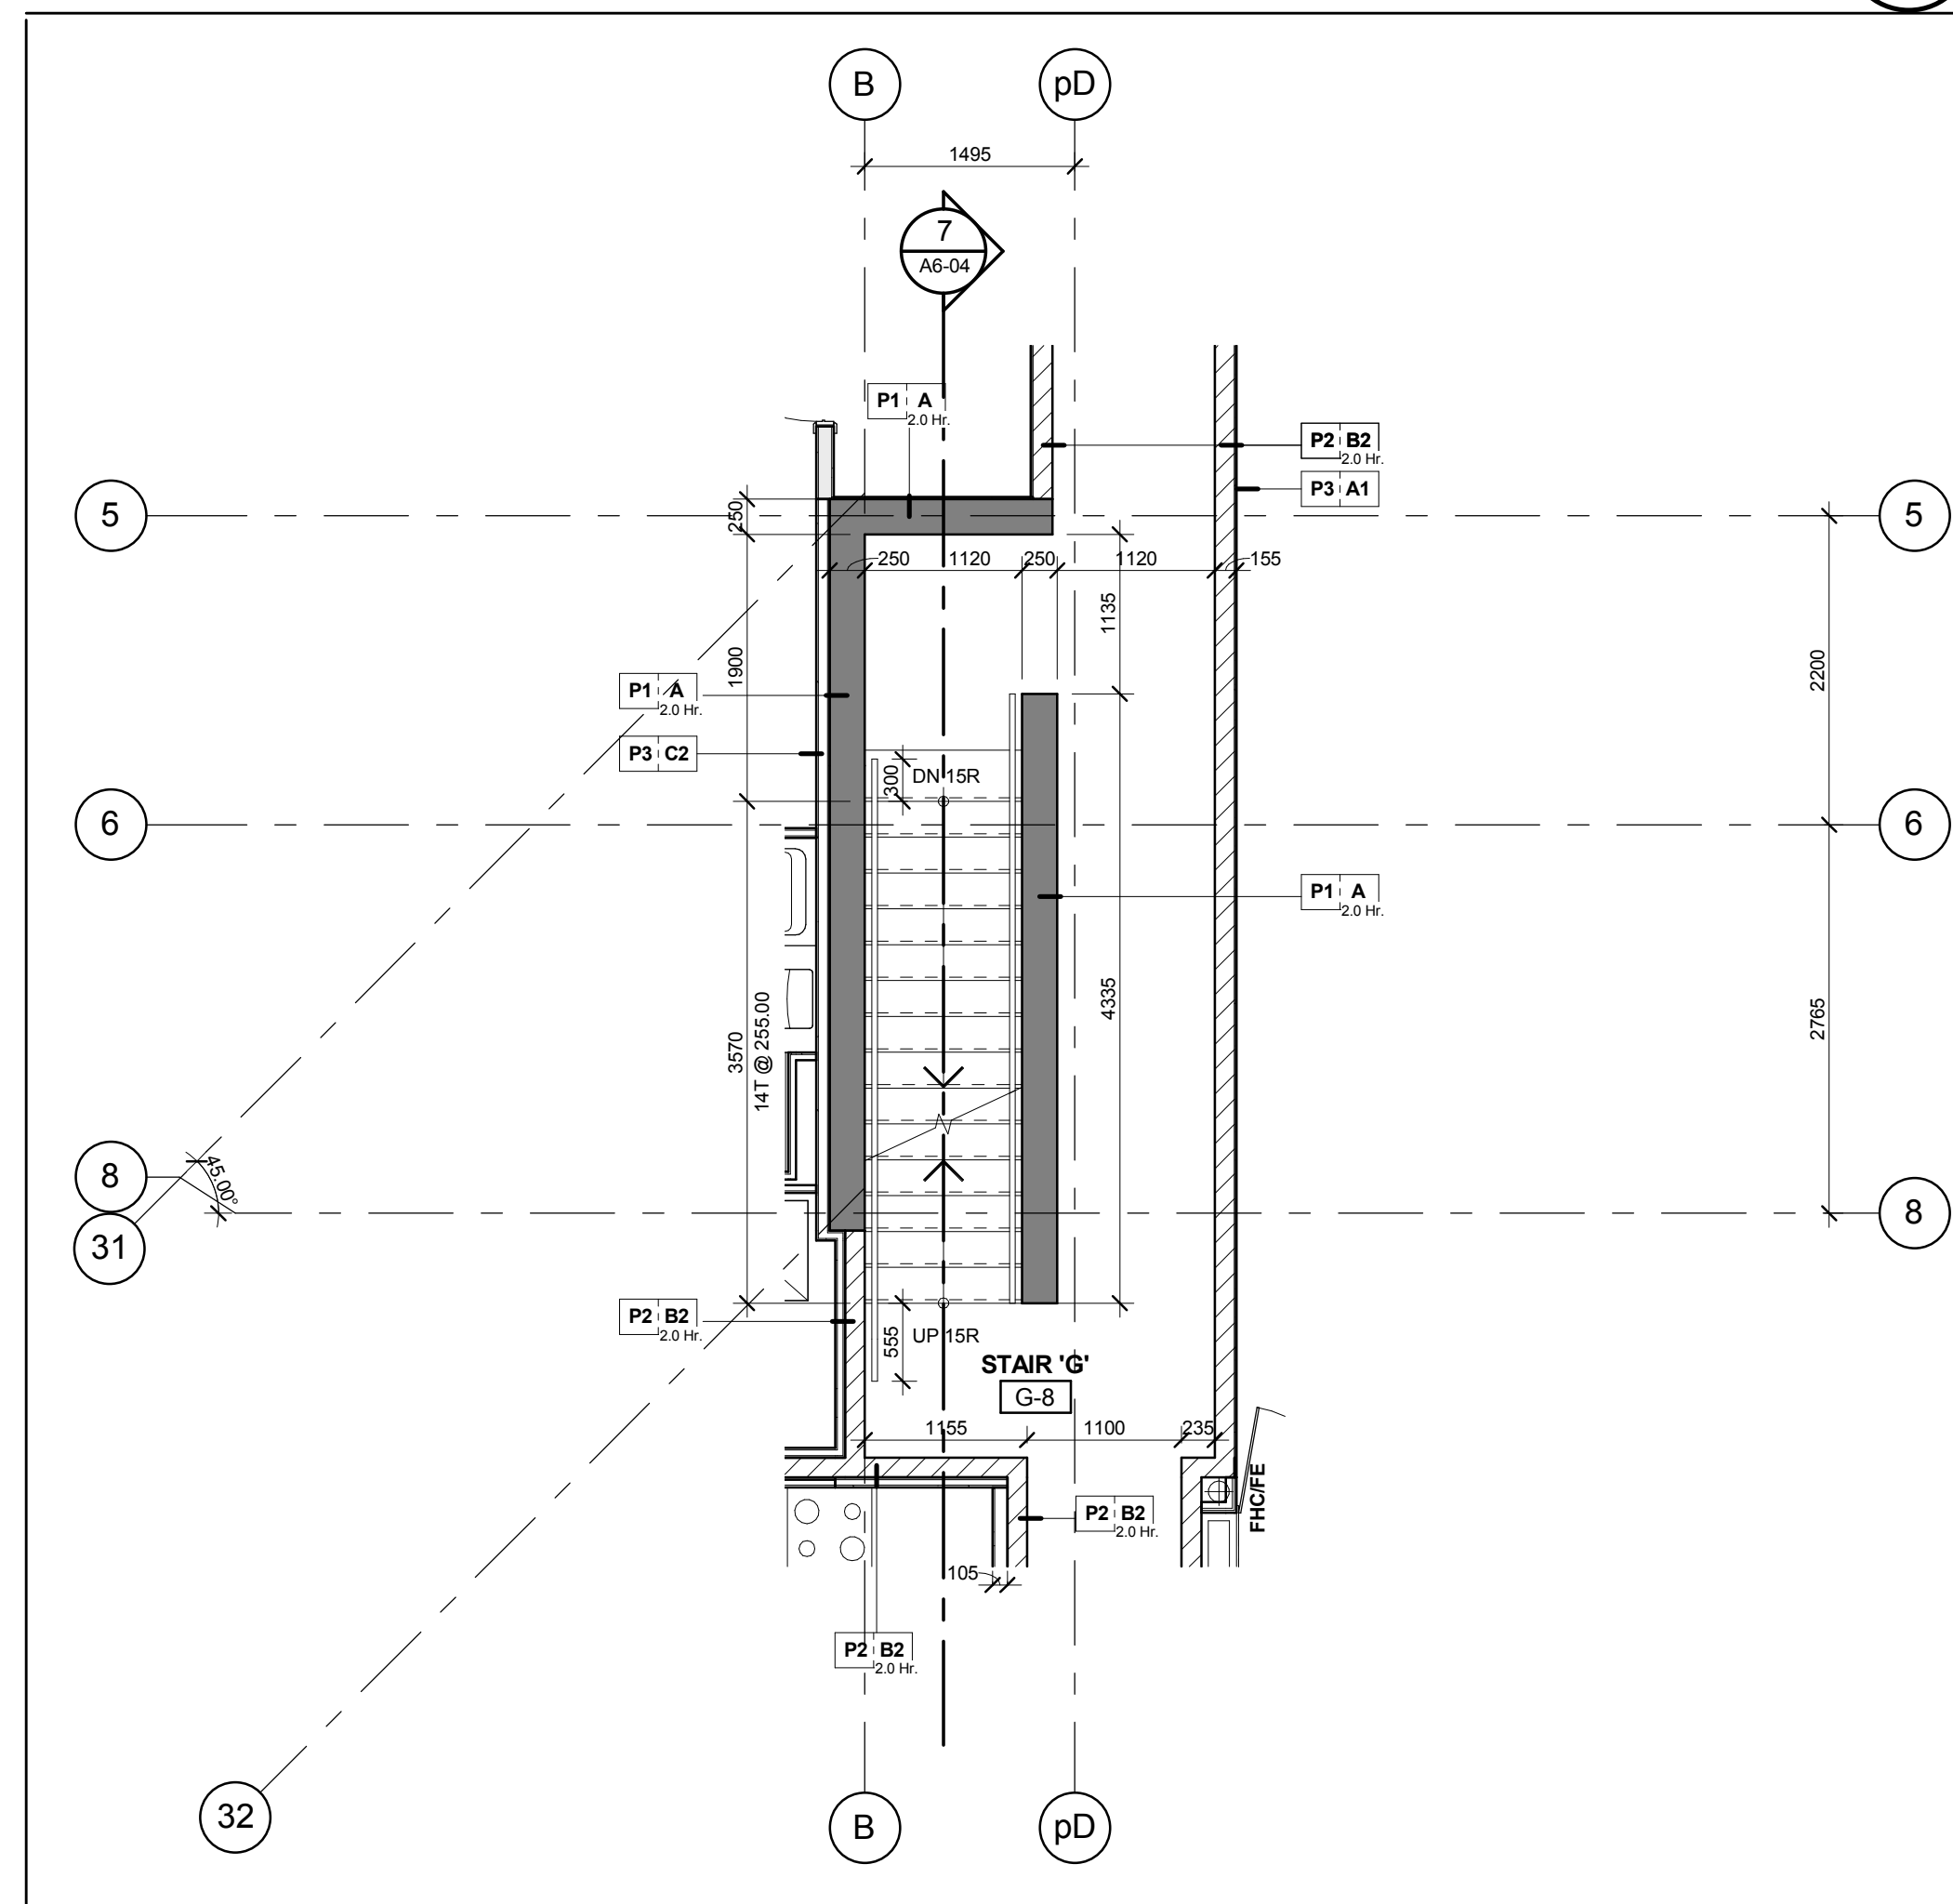

Stair 'G' - Stair Plan - Level 8
Scale: 1 : 50
A6-04

Consultant Must Check And Verify All Dimensions On The Job.
Do Not Scale The Drawings.
All Drawings, Specifications And Related Documents Are The Copyright Of
The Architect And Shall Be Returned Upon Request.
Reproduction Of Drawings, Specifications And Related Documents
In Part Or Whole Is Forbidden Without The Architect's Written Permission.
This Drawing Is Not To Be Used For Construction Until Signed By The Architect.
Date: June 30, 2015

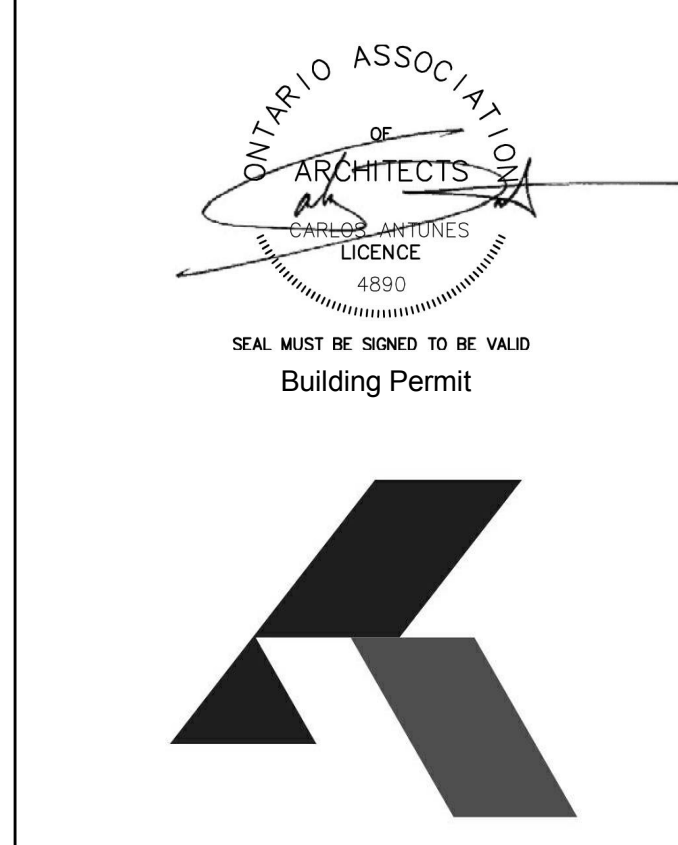

KIRKOR ARCHITECTS + PLANNERS
20 Martin Ross Avenue, Toronto, Ontario, M3J 2K8
Tel: (416) 664-8500, Fax: (416) 664-1234, www.kirkorarchitects.com

No.: Revision Date:

REVISIONS AFTER
BUILDING PERMIT SUBMISSION
JUNE 30, 2015

2. Building Permit June 12, 2015
1. Watfront Toronto Review May 1, 2015
No. Issued For Date

AQUAVISTA
AT BAYSIDE TORONTO

Drawing Title
Stair Plans & Sections
Stair 'G', 'Gx' & 'H' Plans and
Sections

Project
Hines TRIDEL
AQUAVISTA
Block 3 - R3 & R4
263 Queens Quay East
Toronto, ON
Scale

1 : 50
M.R. Drawn by
C.A. Checked by
13148
June 30, 2015
Drawing No.

A6-04