



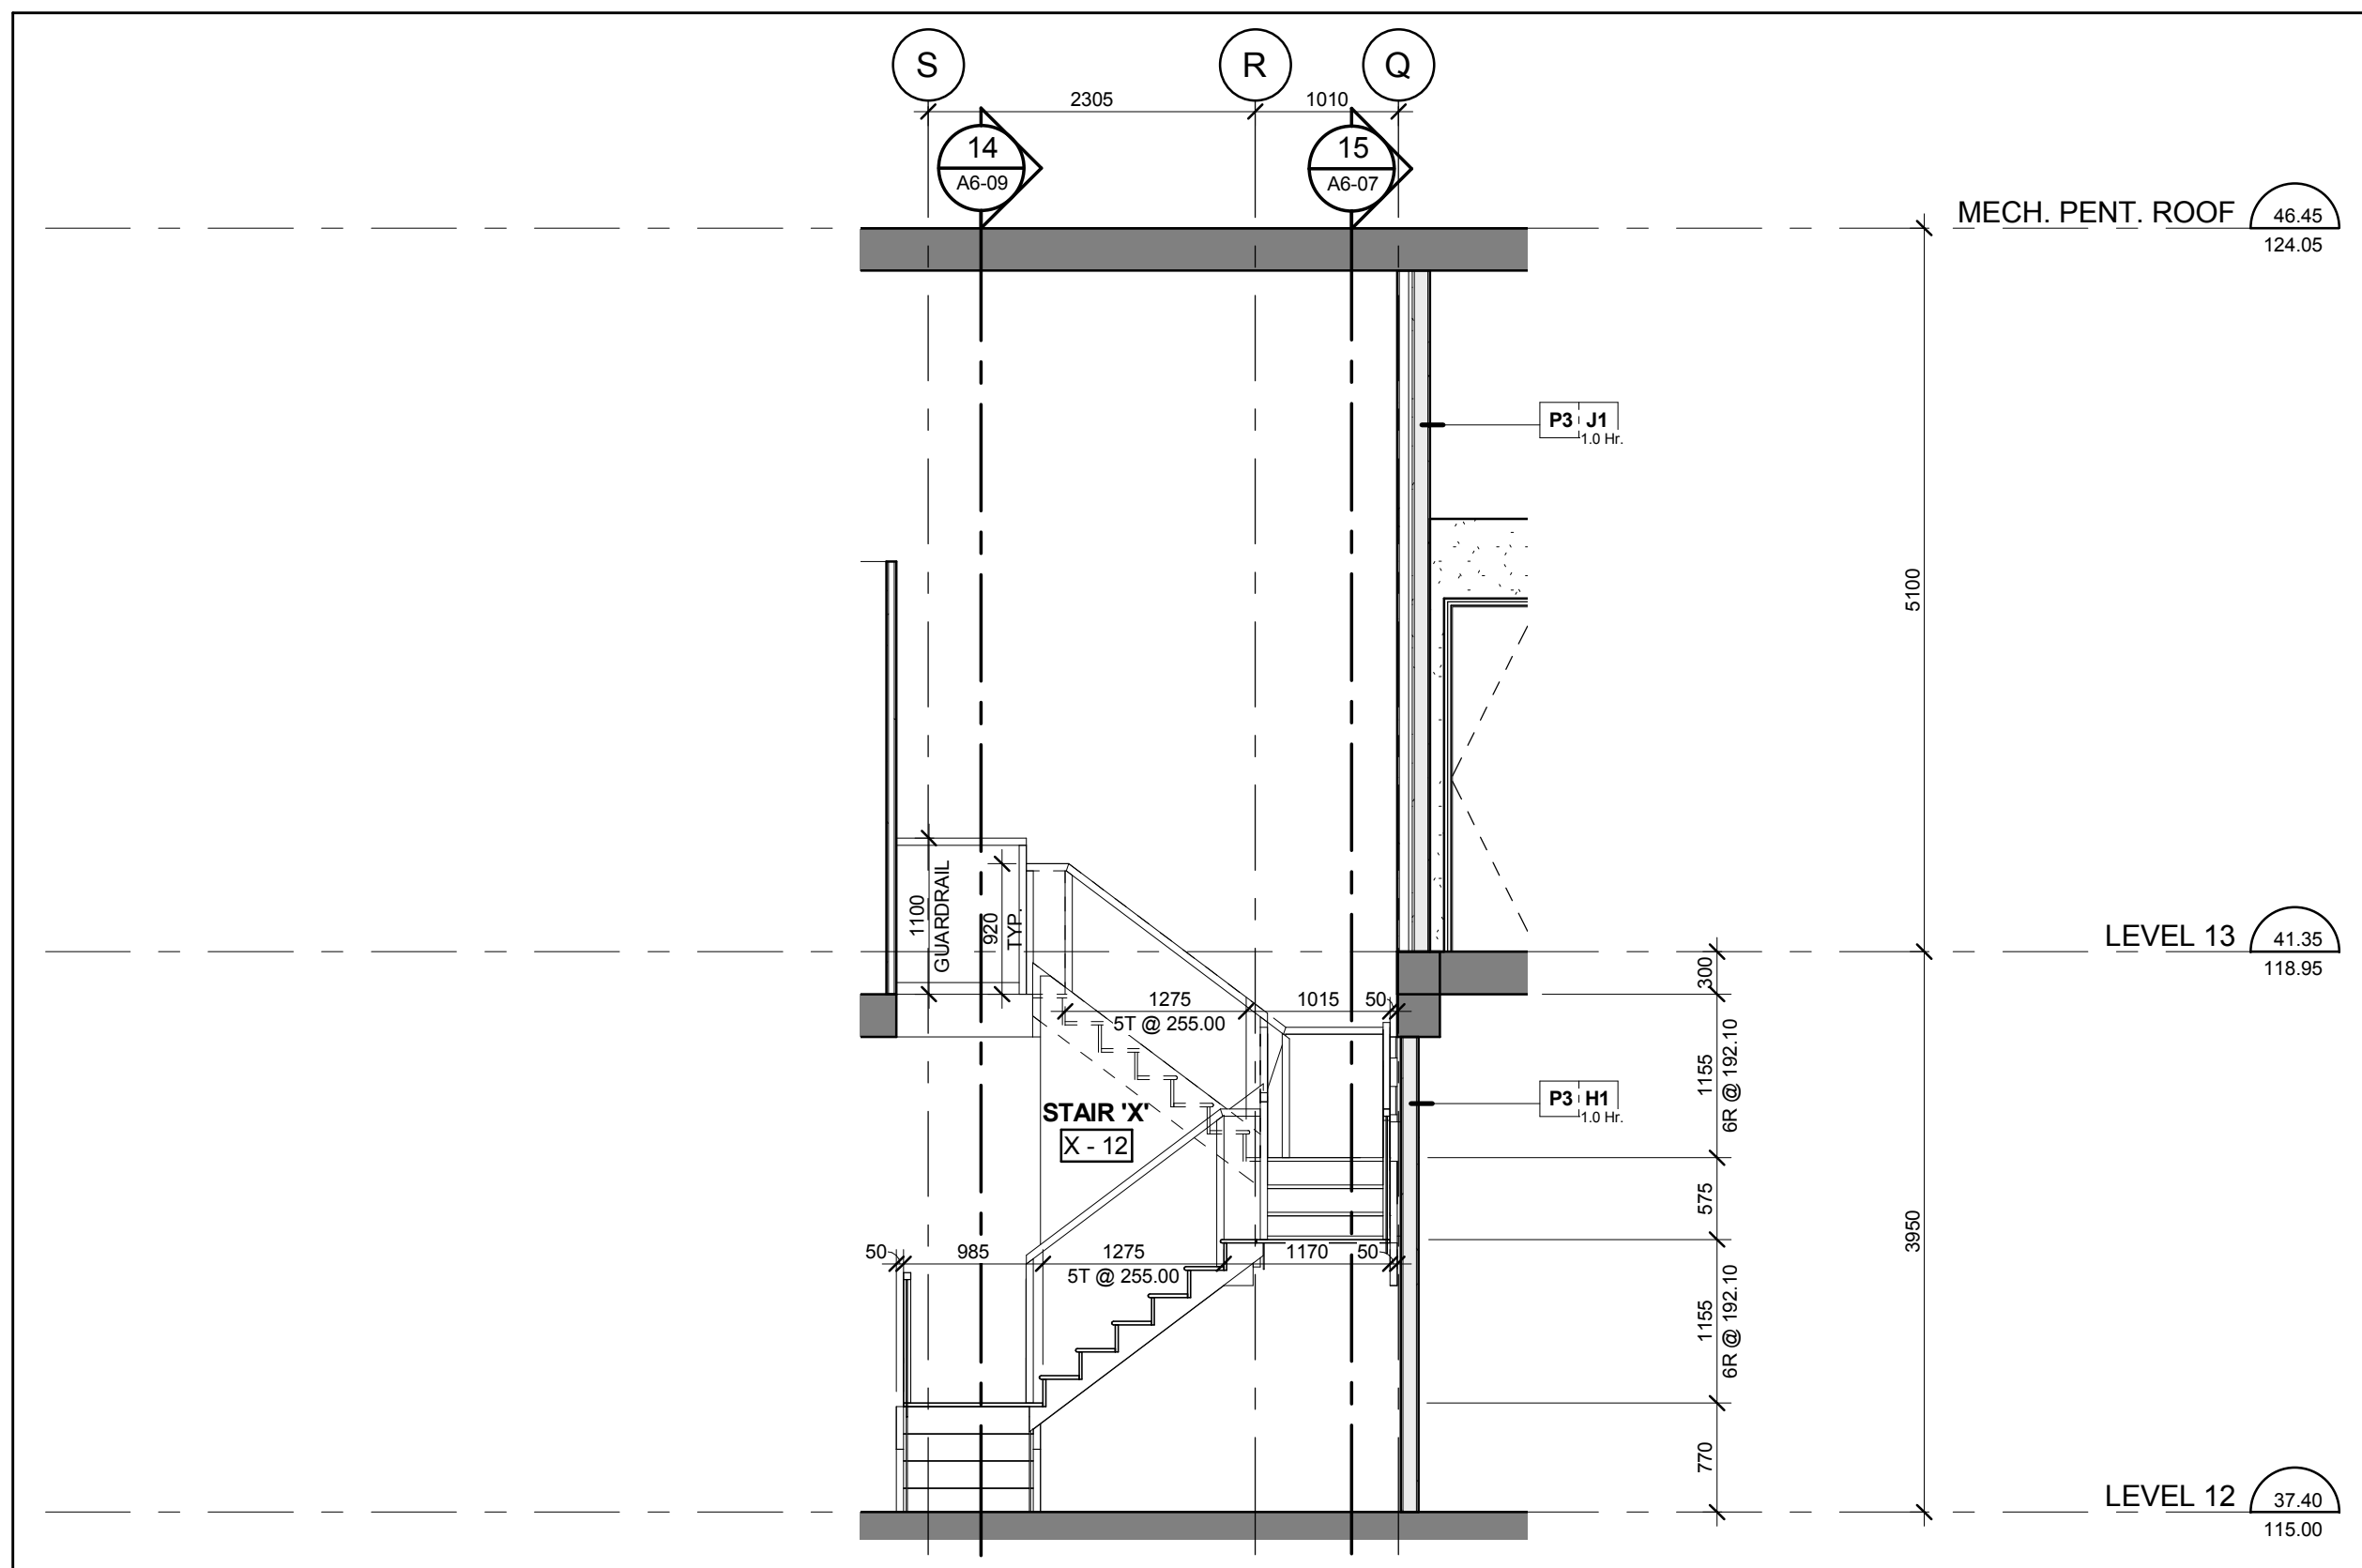


Stair 'X' - Stair Section Levels 12 - 13
Scale: 1 : 50

15
A6-09

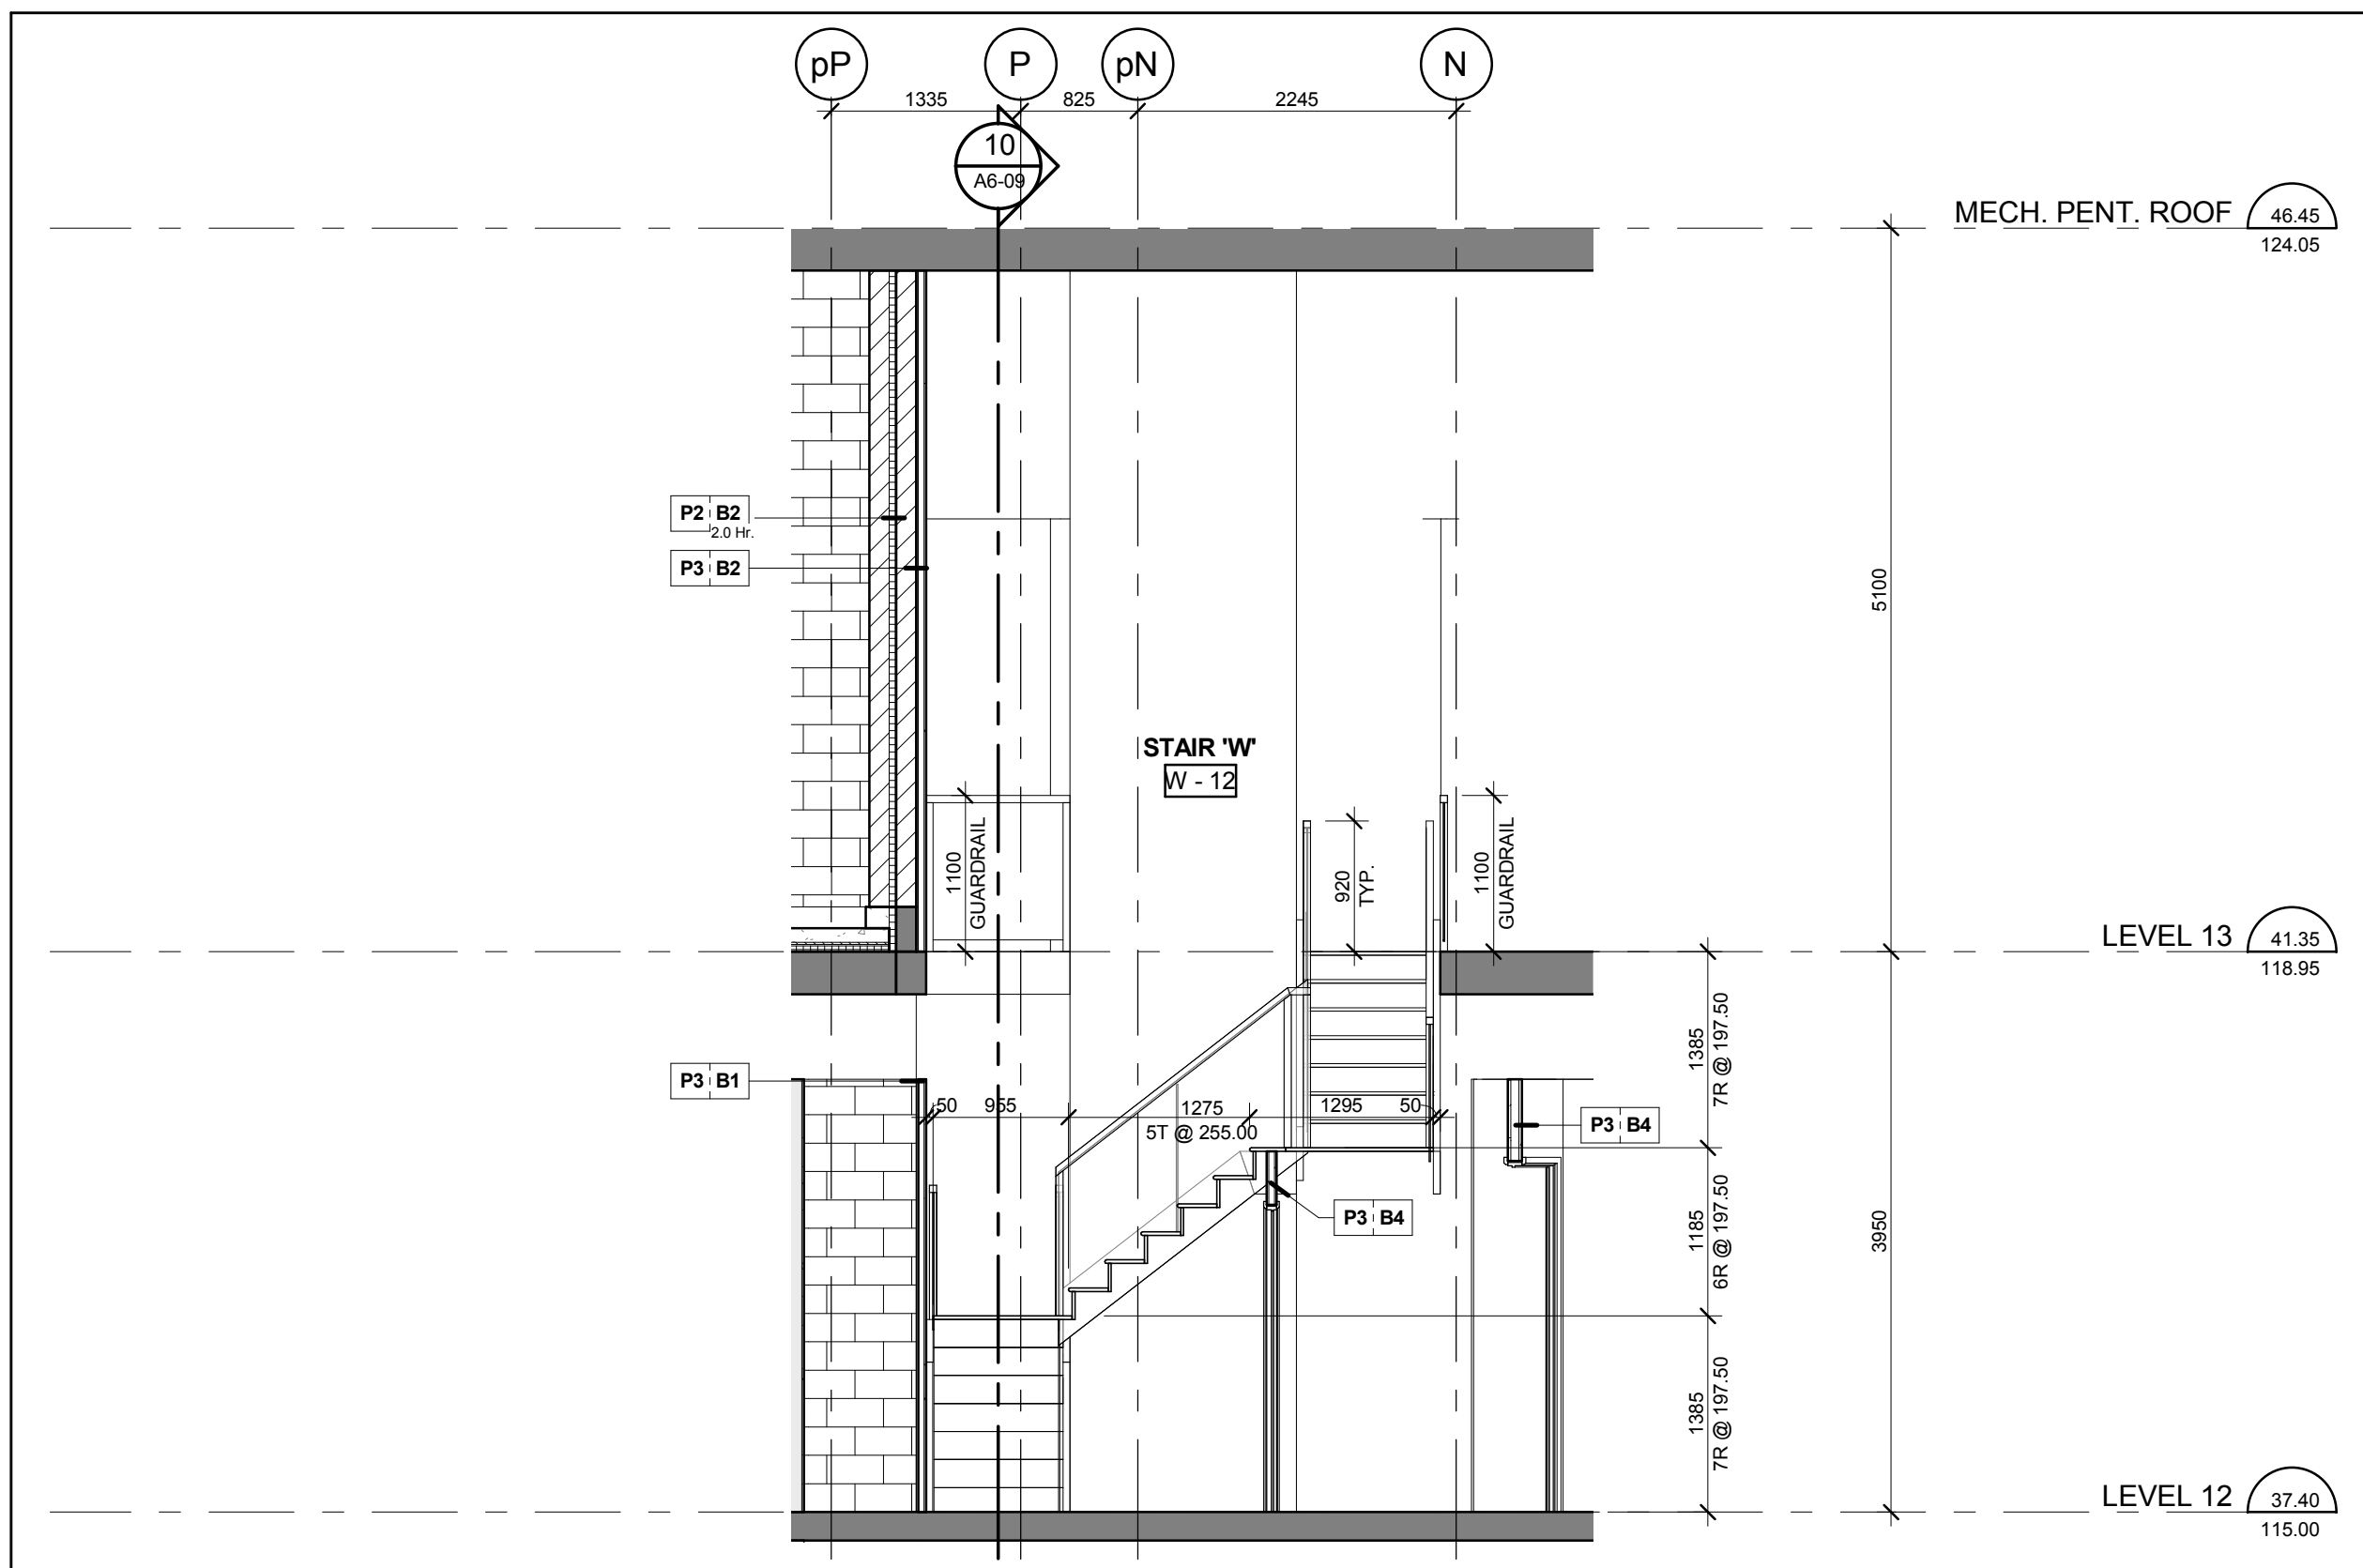


Stair 'W' - Stair Section Levels 12 - 13
Scale: 1 : 50

11
A6-09

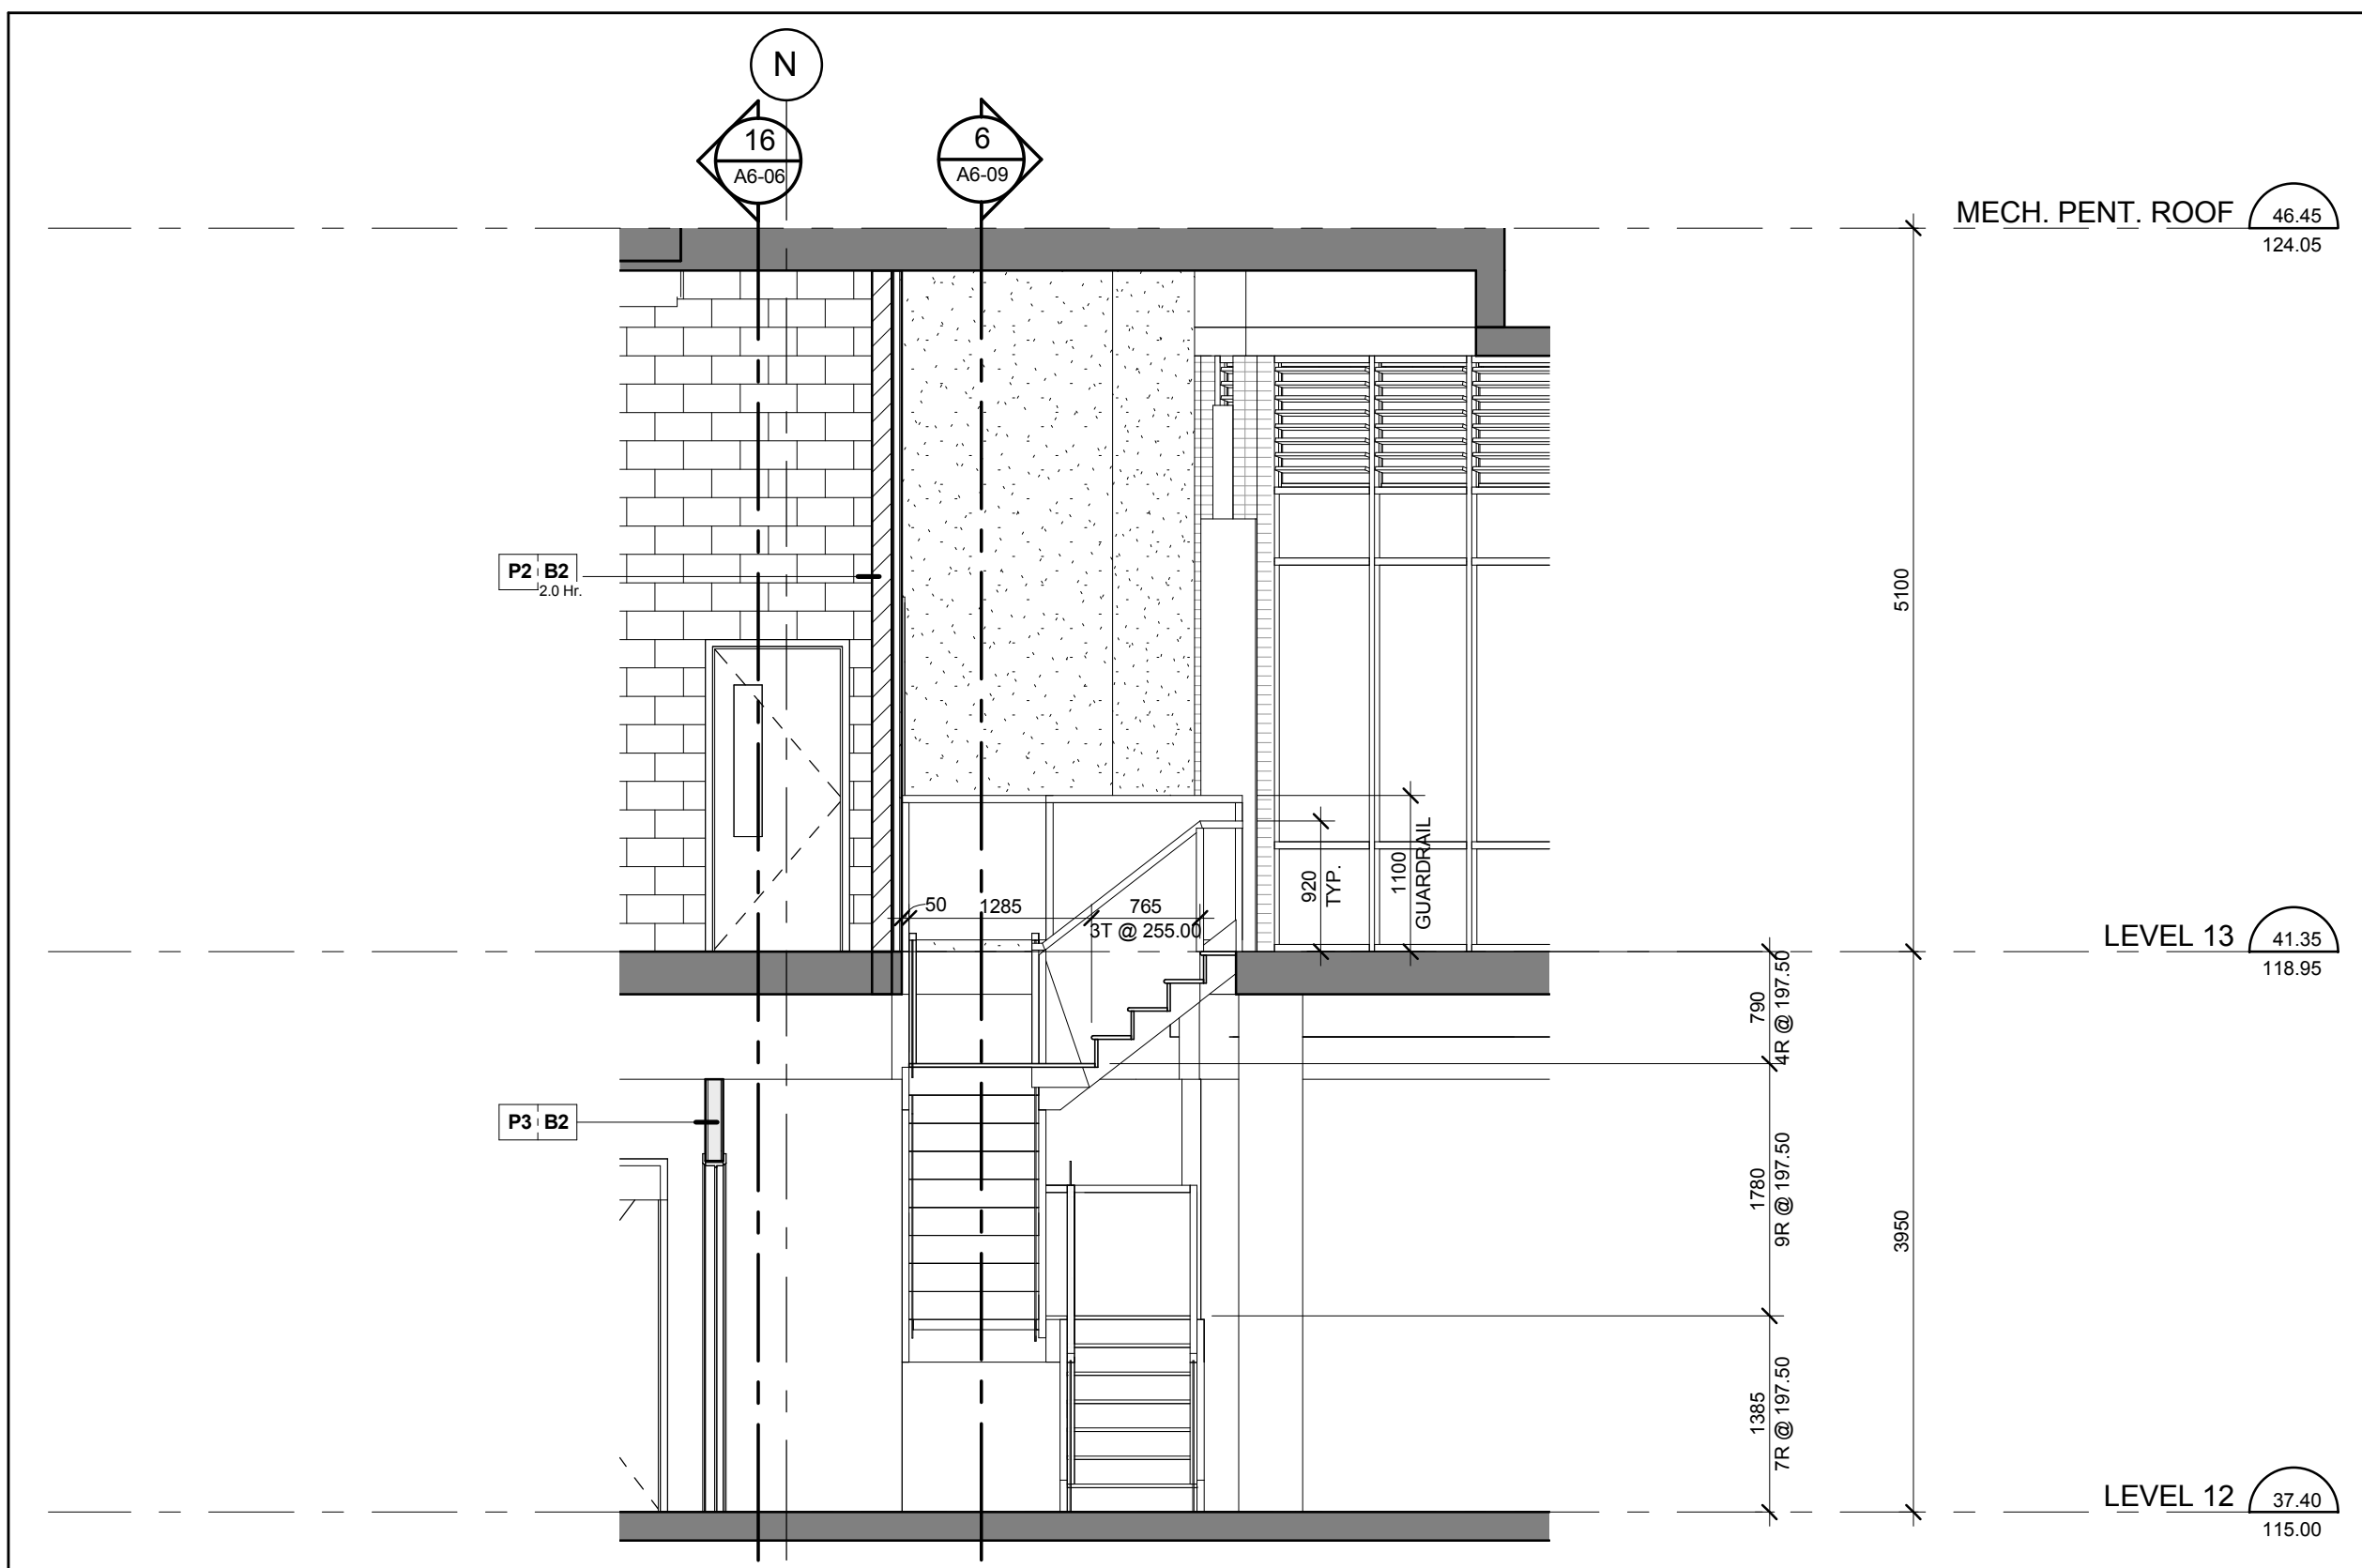


Stair 'V' - Stair Section Levels 12 - 13
Scale: 1 : 50

7
A6-09

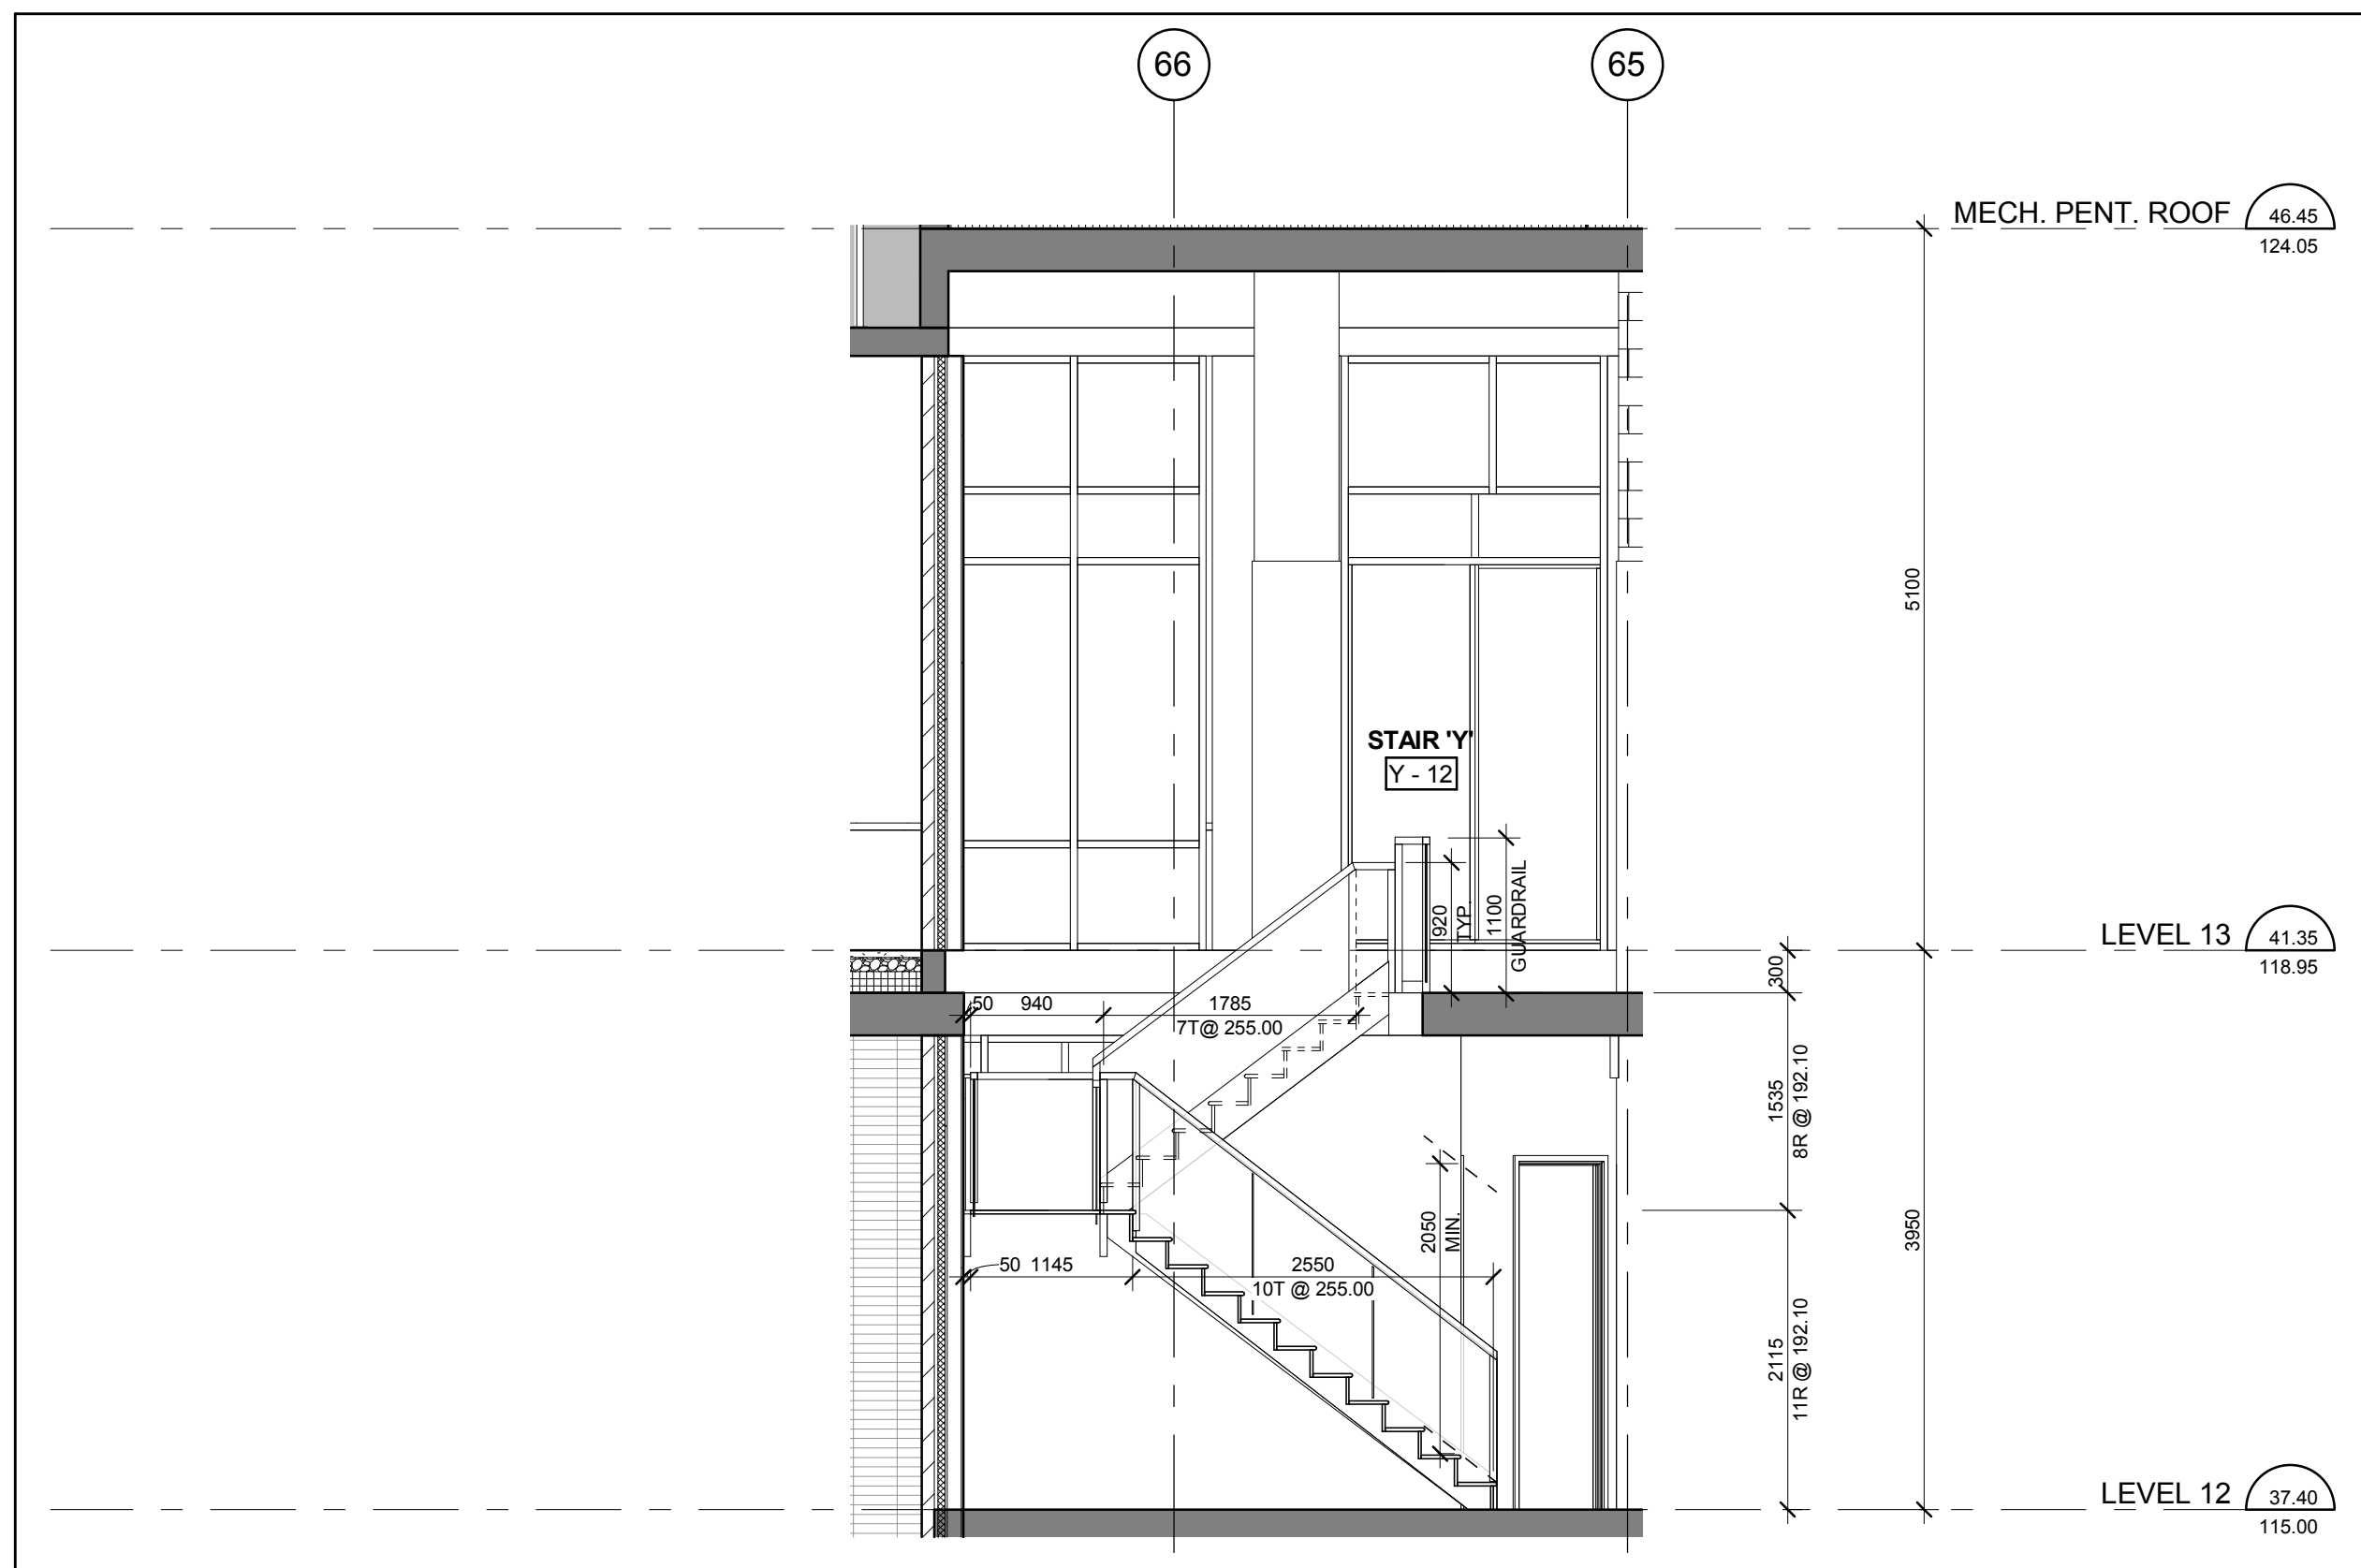


Stair 'Y' - Stair Section Levels 12 - 13
Scale: 1 : 50

18
A6-09

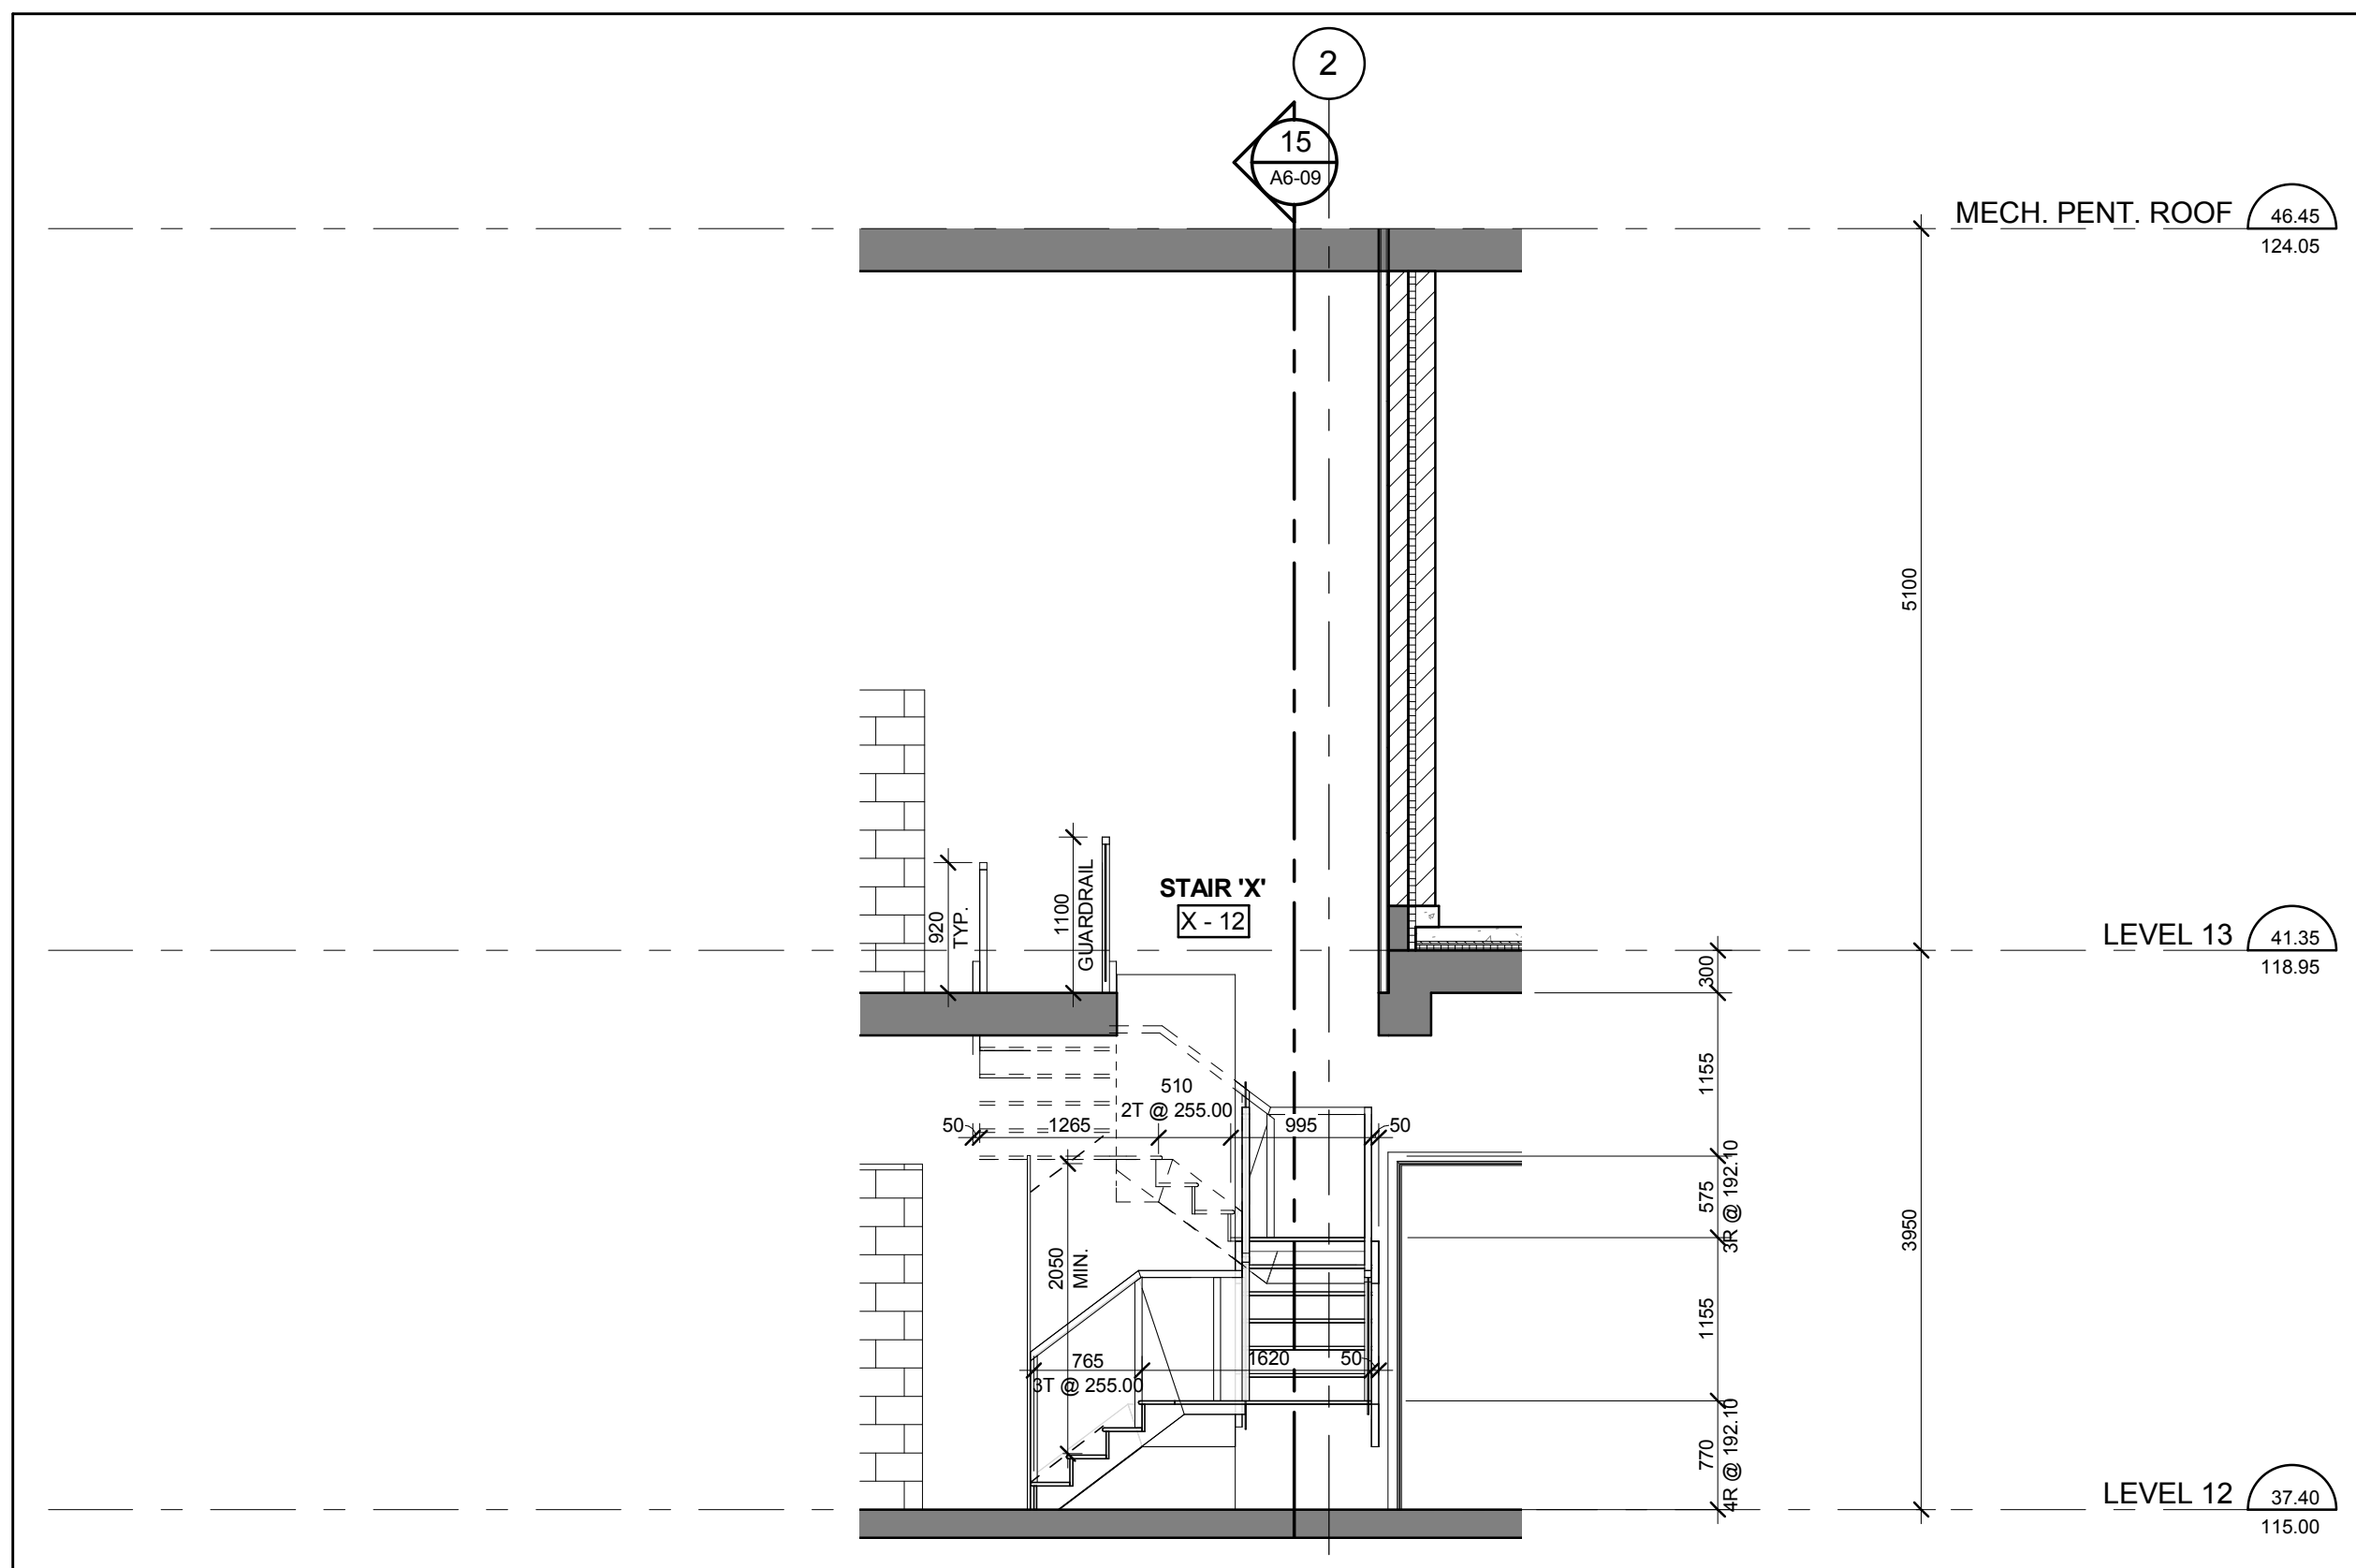


Stair 'X' - Stair Section Levels 12 - 13
Scale: 1 : 50

14
A6-09

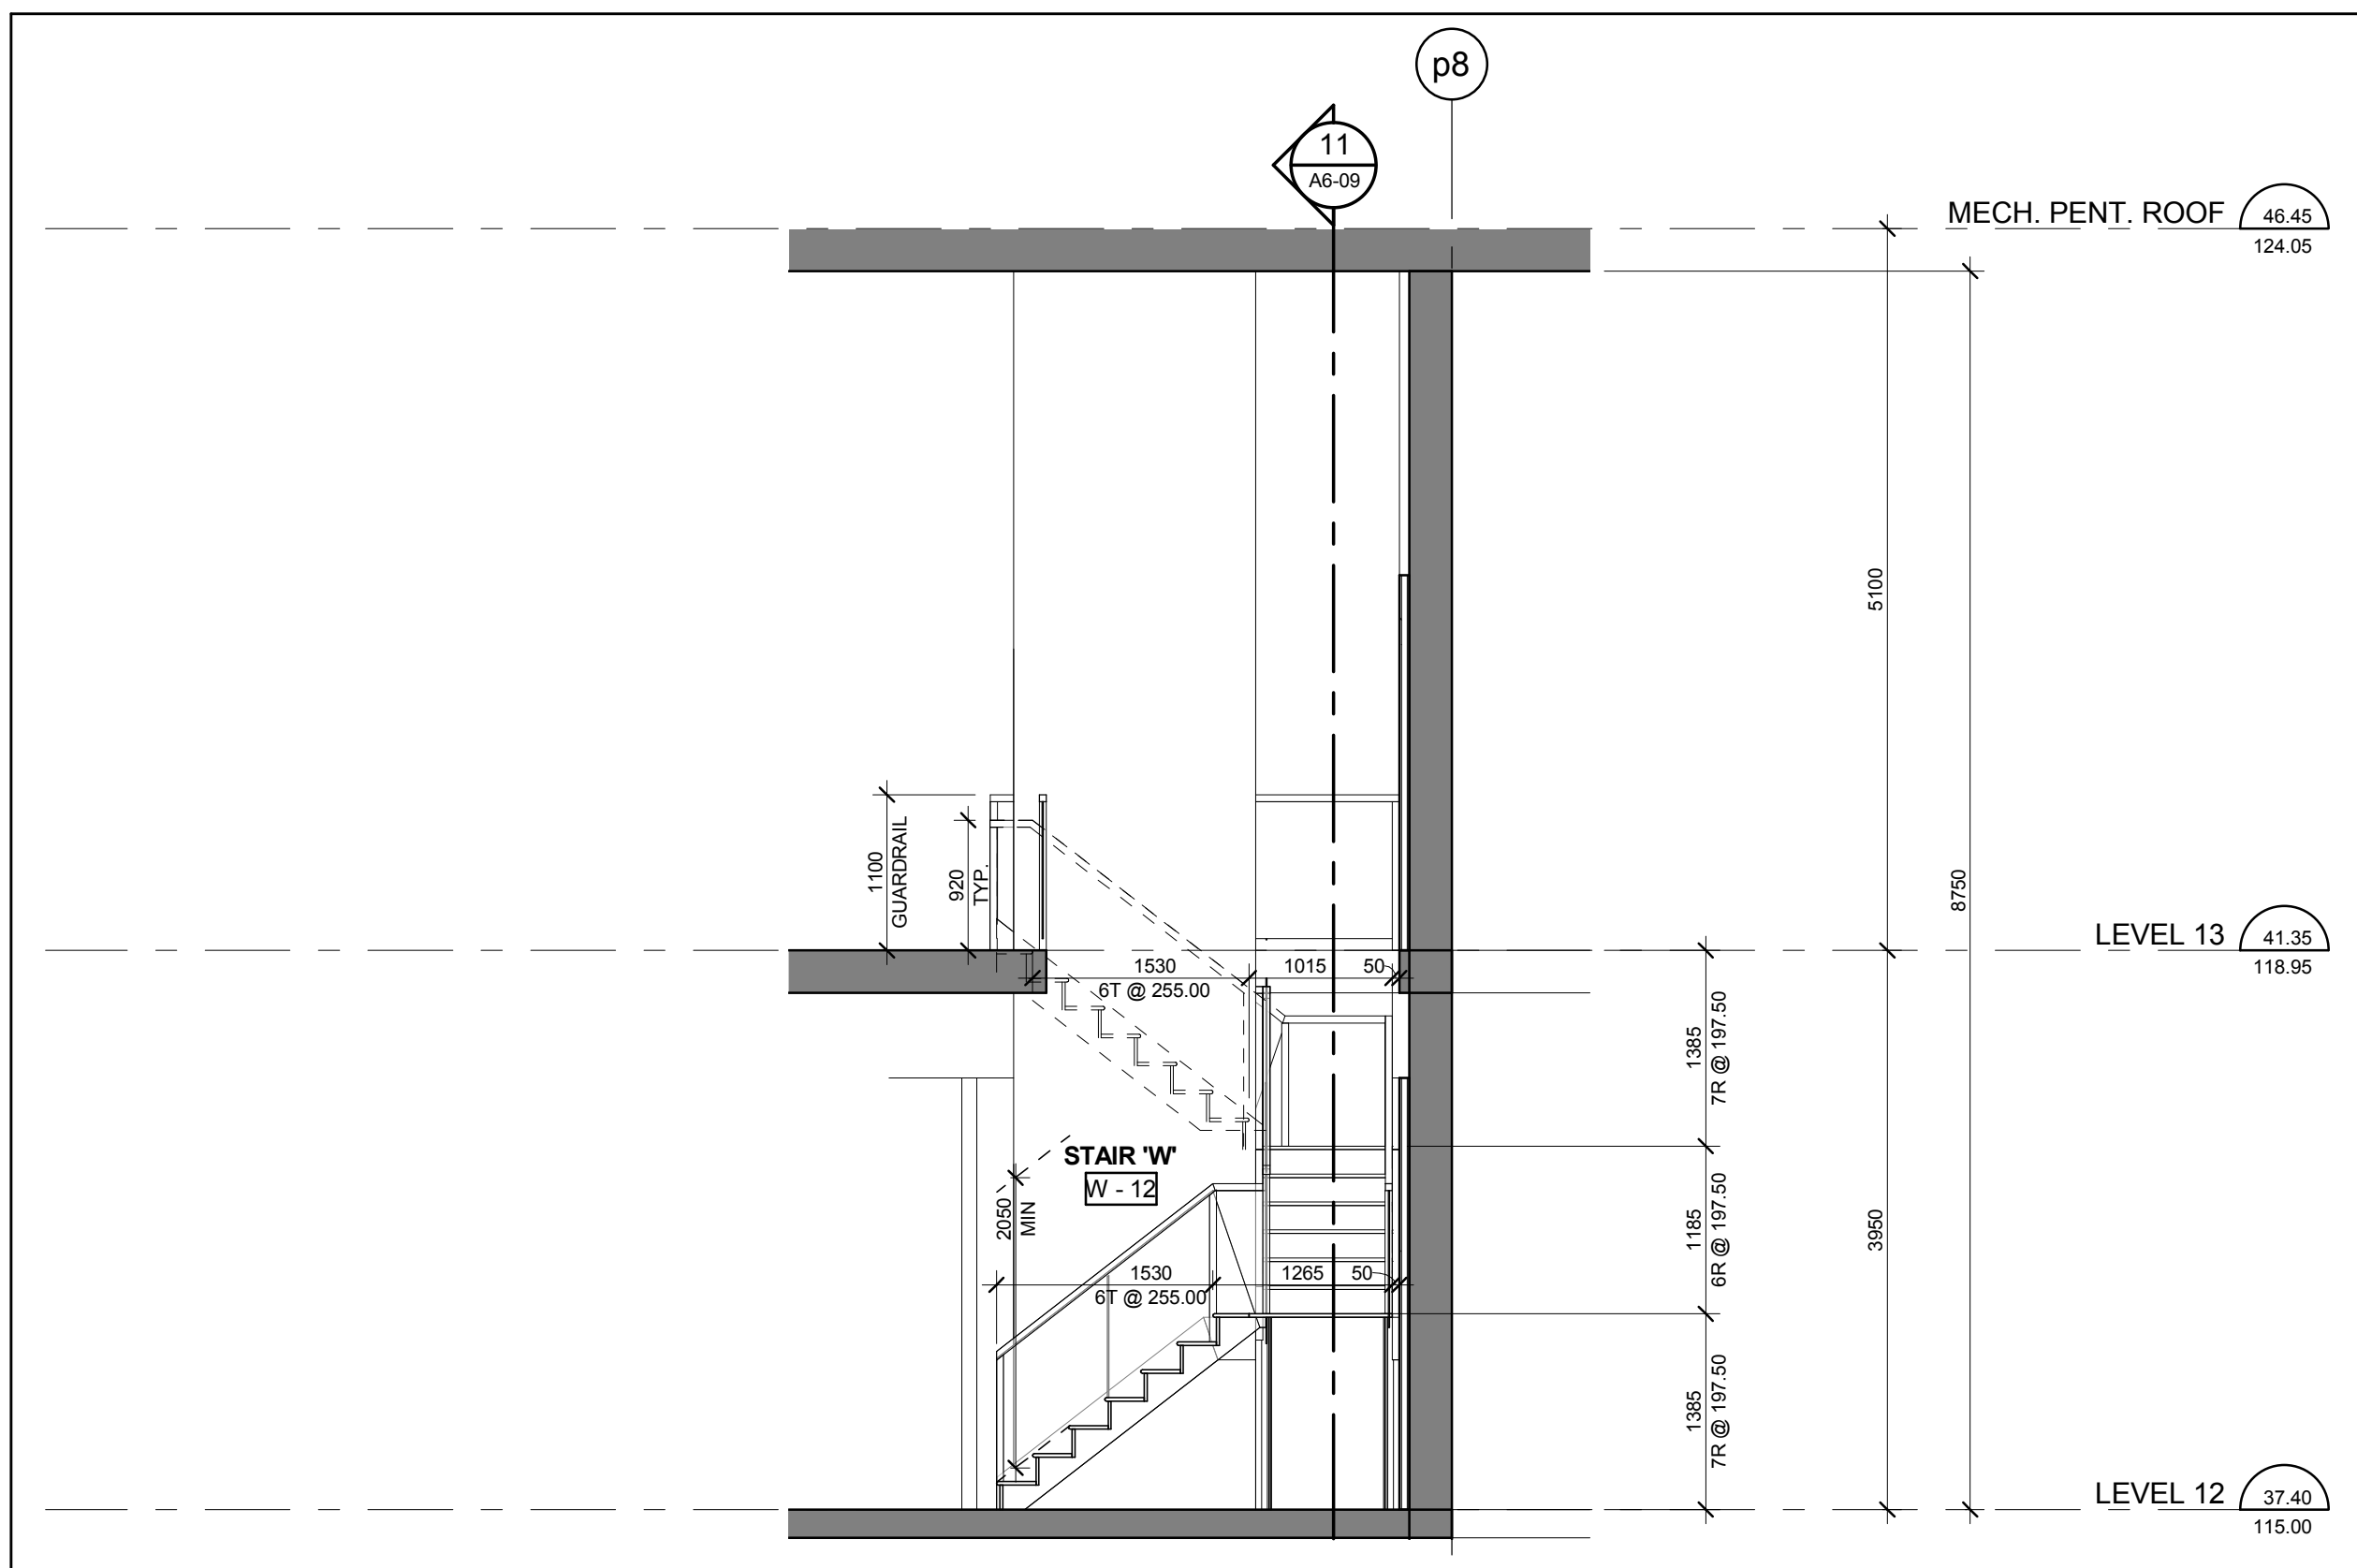


Stair 'W' - Stair Section Levels 12 - 13
Scale: 1 : 50

10
A6-09

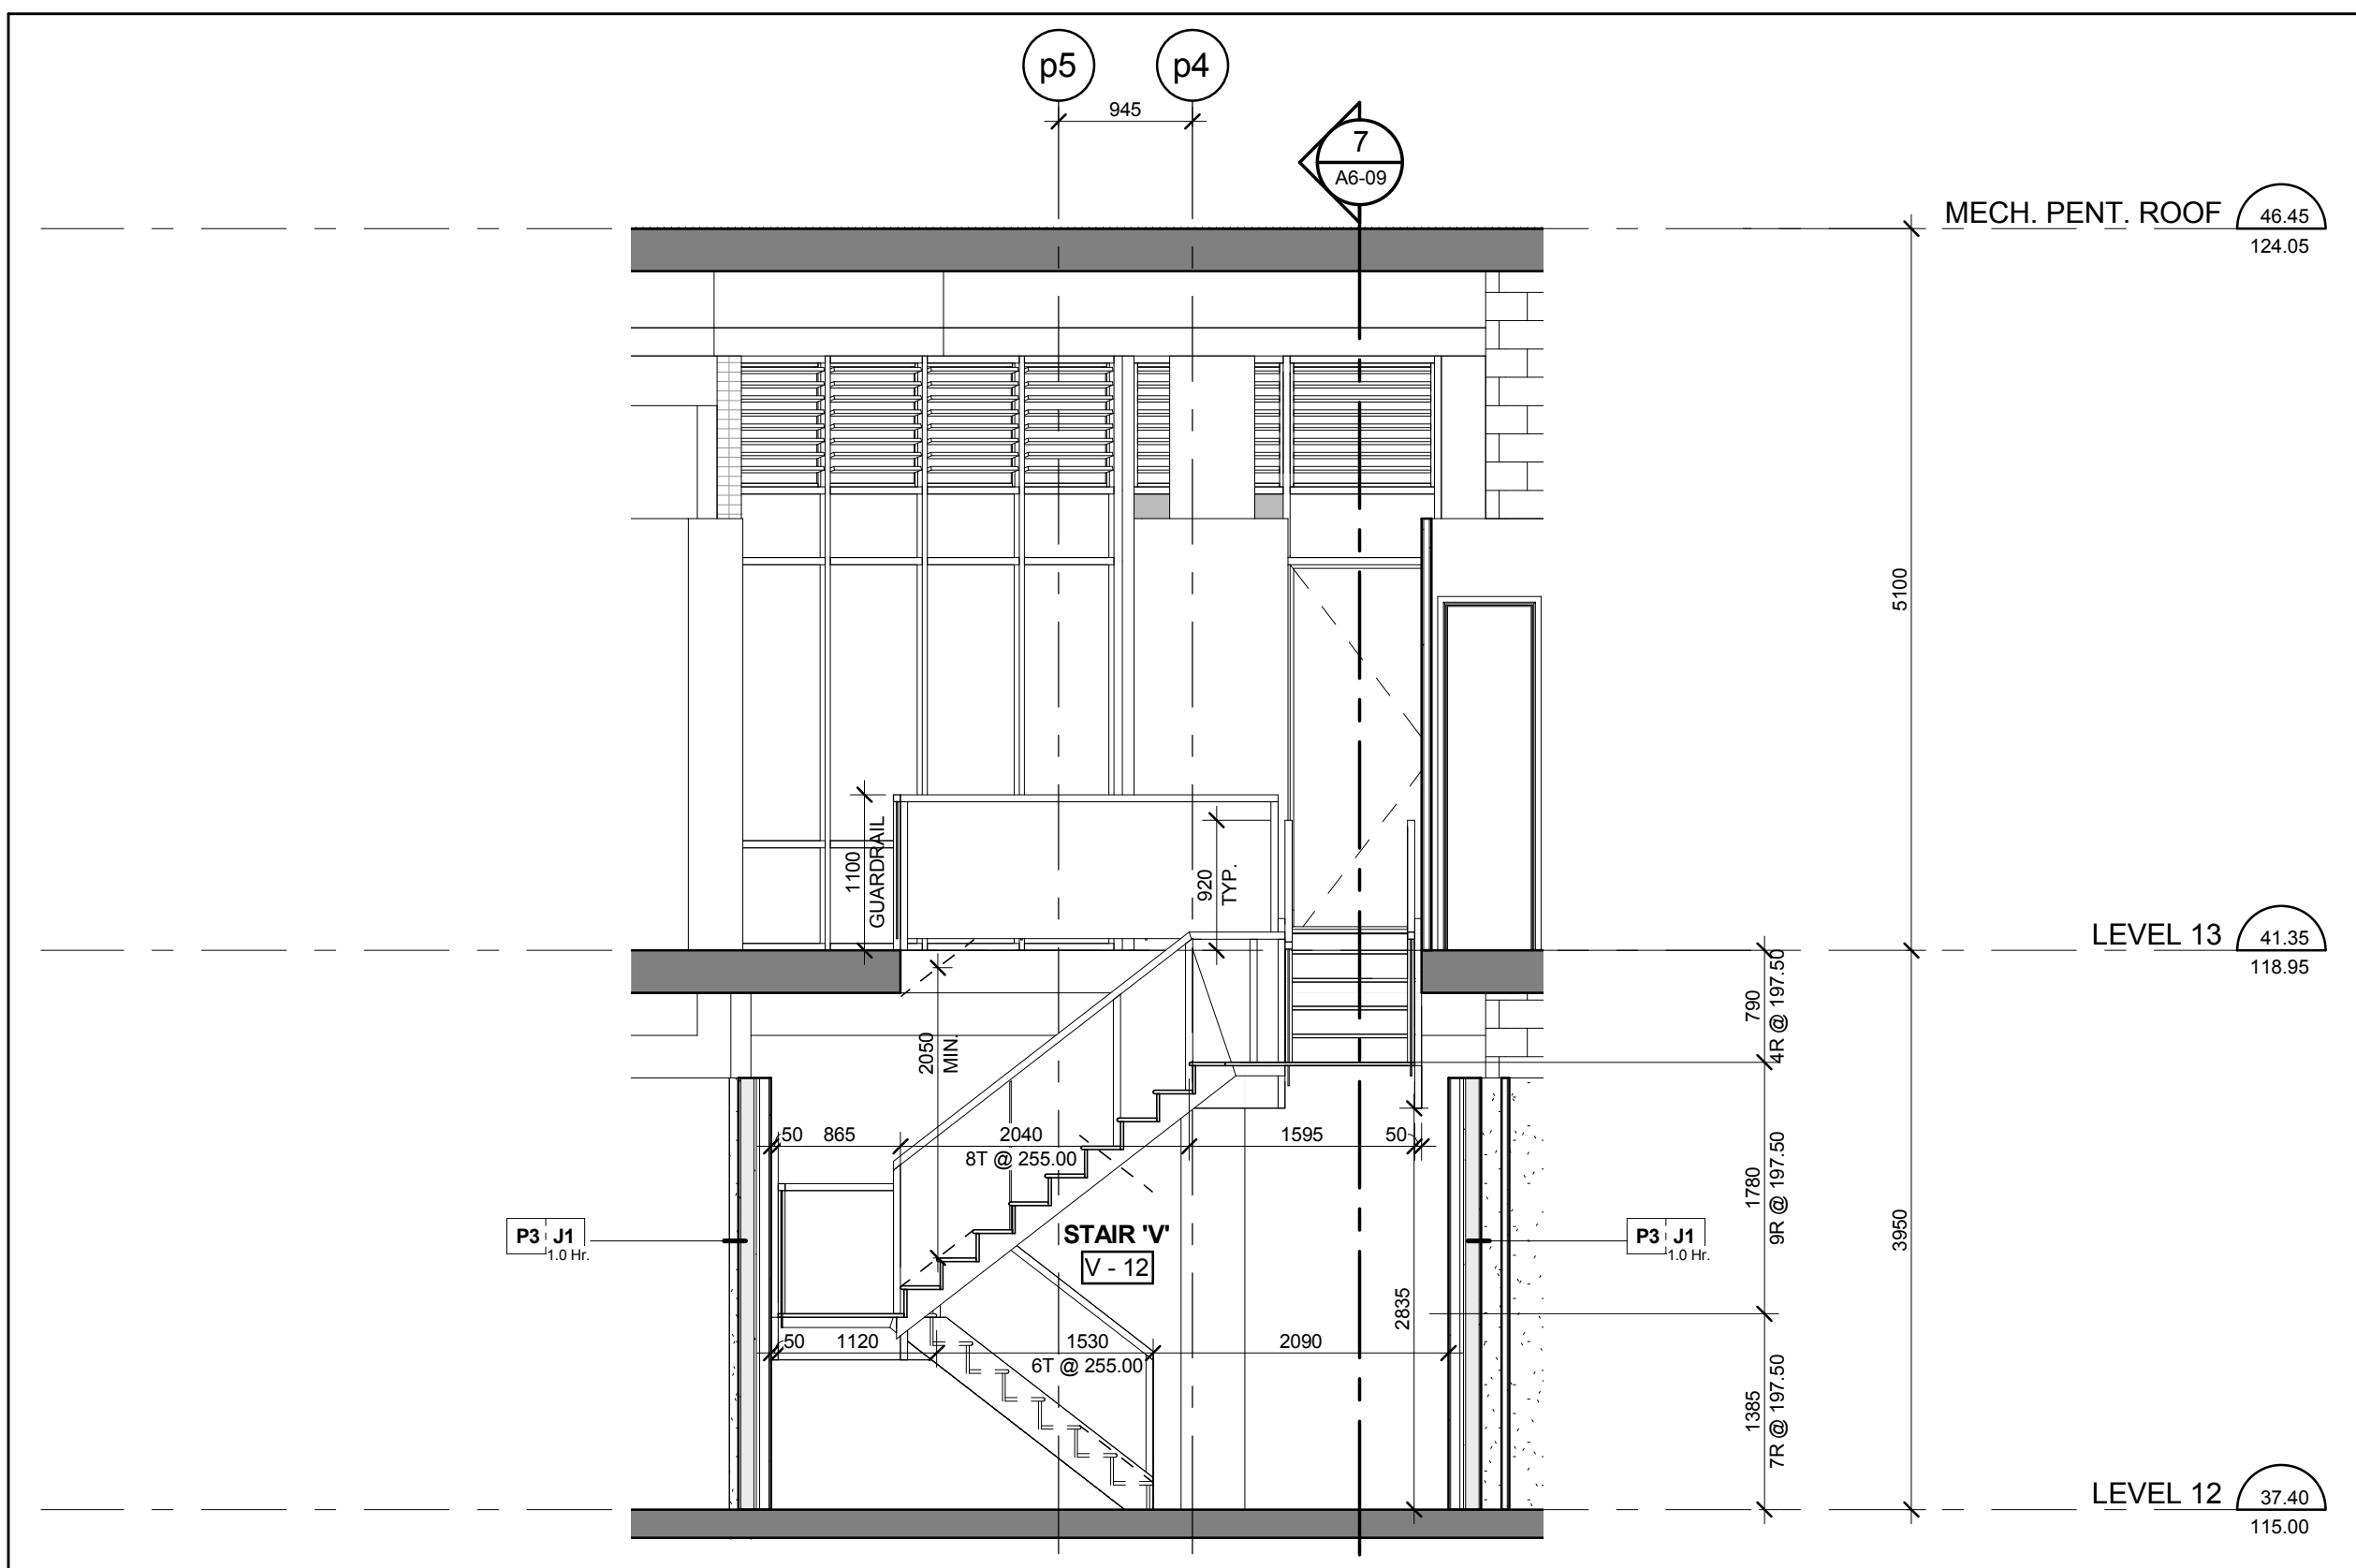


Stair 'V' - Stair Section Levels 12 - 13
Scale: 1 : 50

6
A6-09

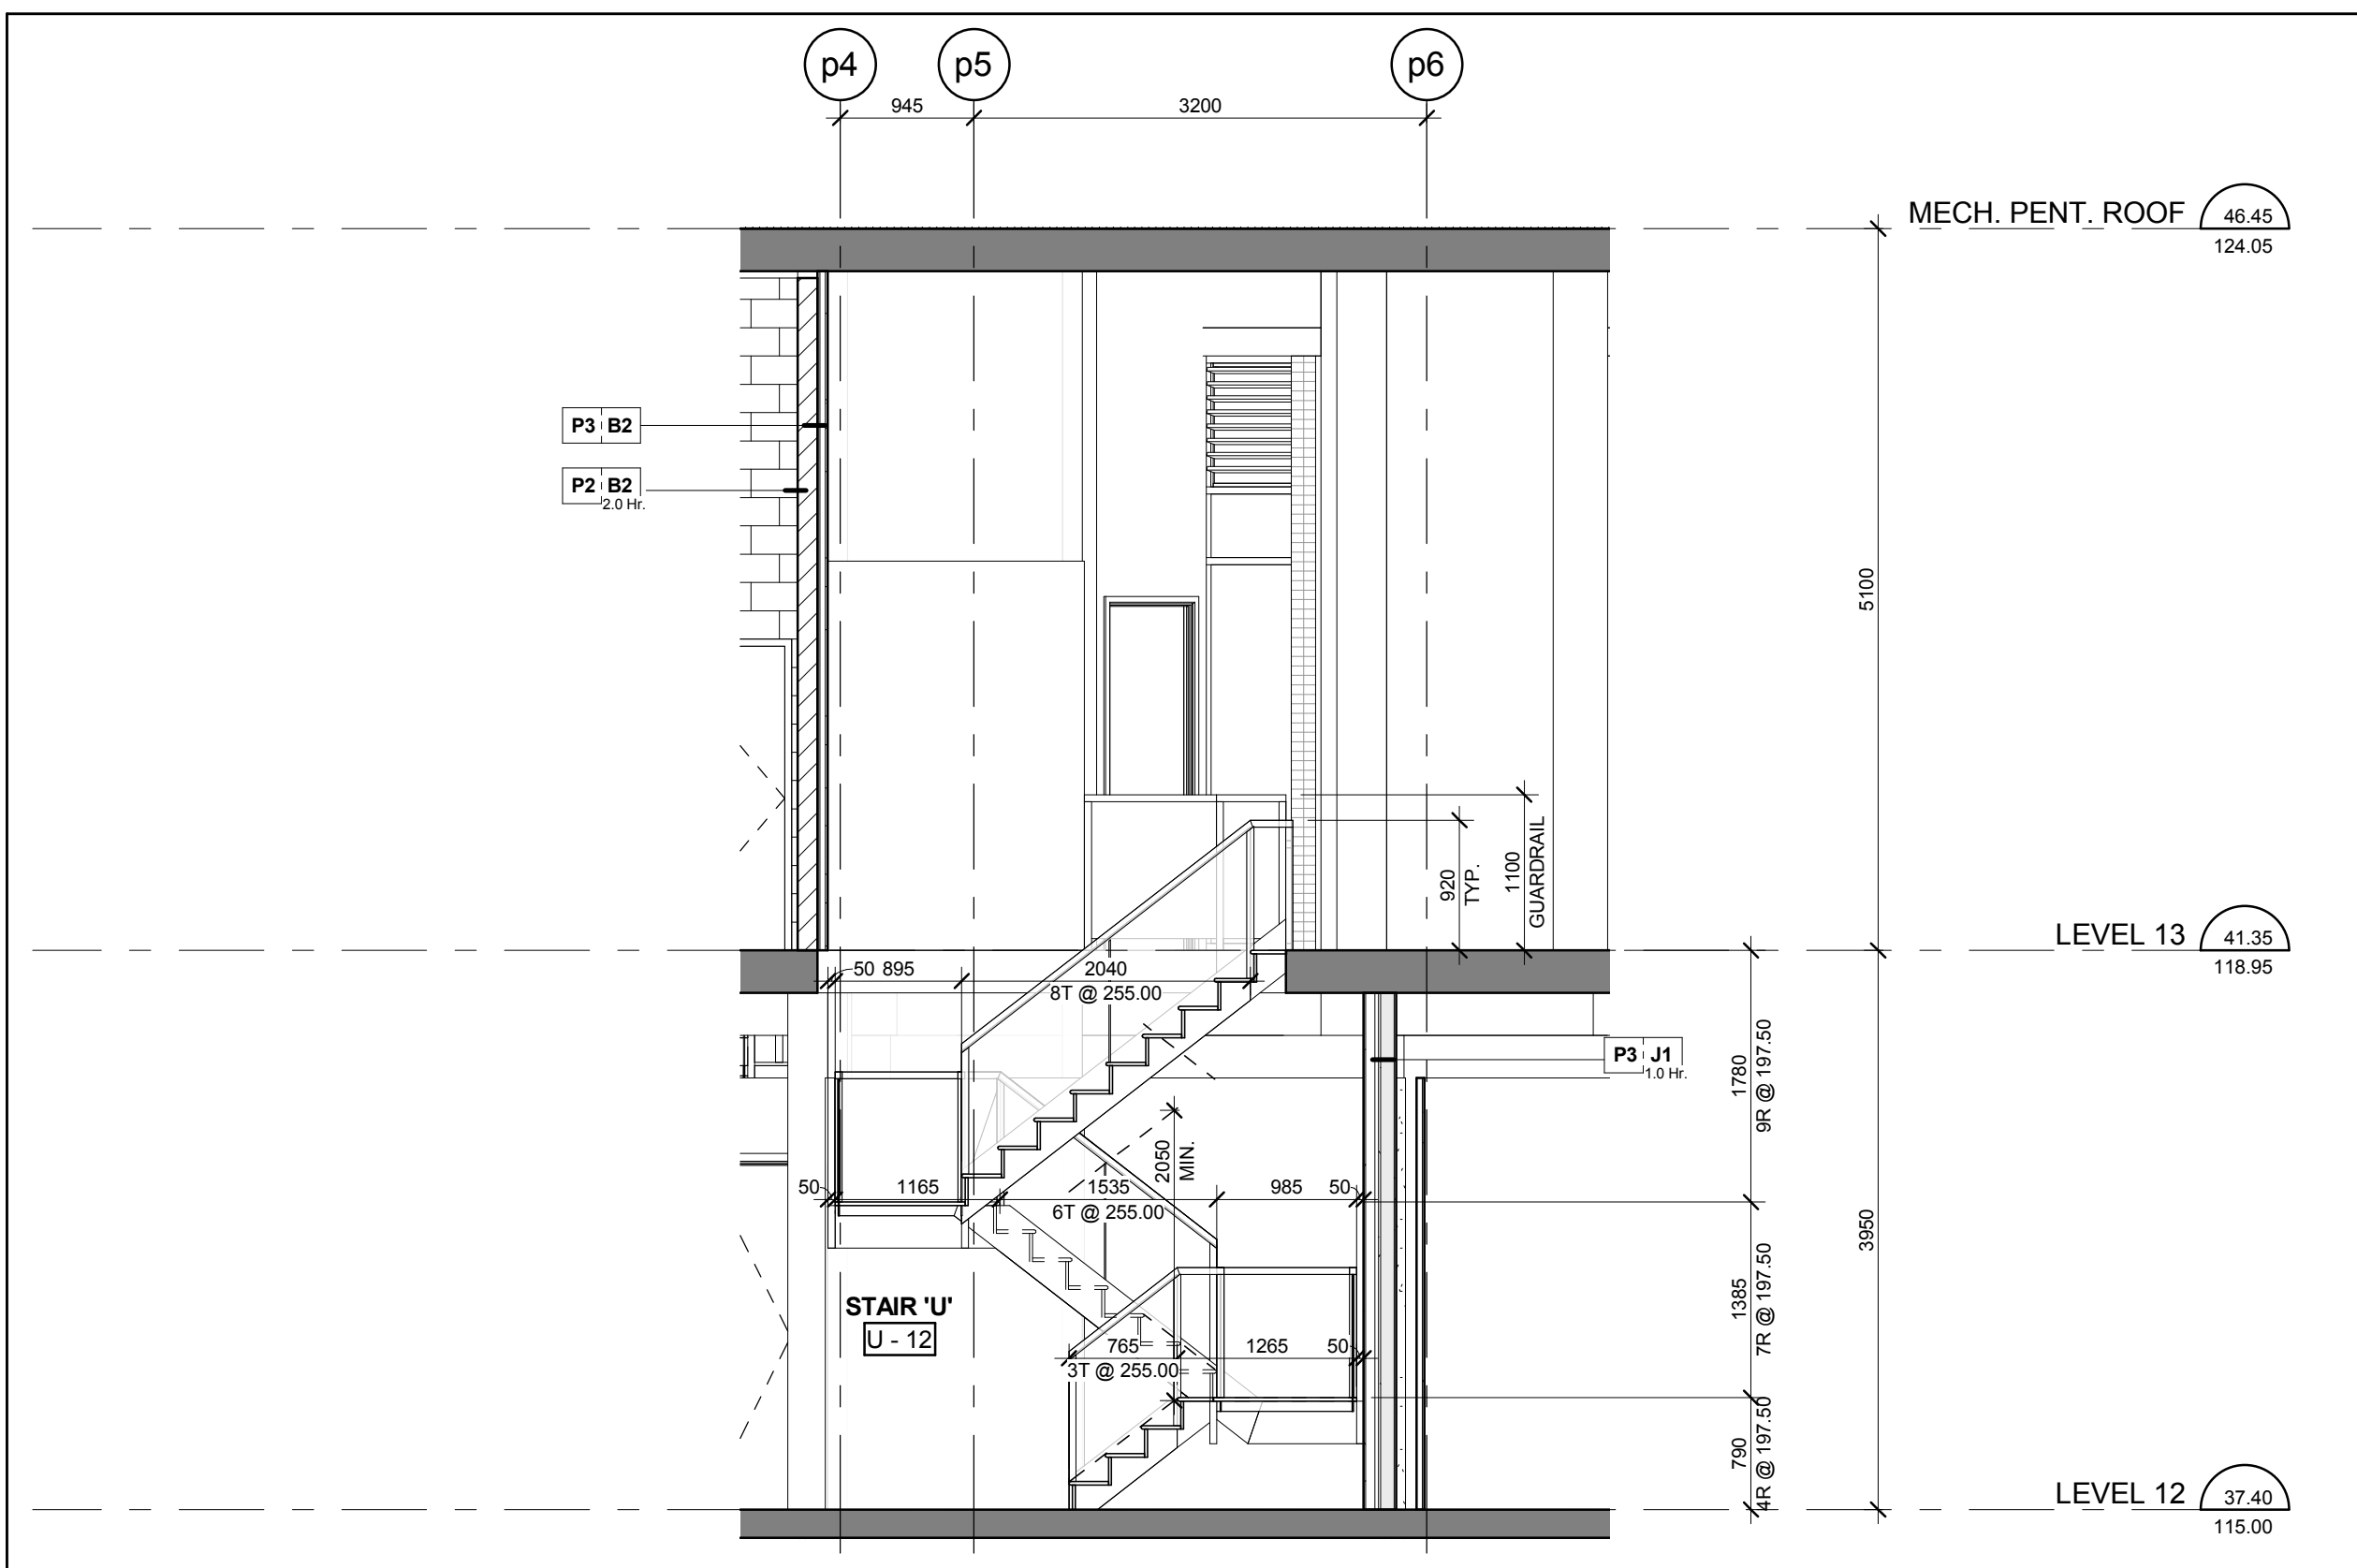


Stair 'U' - Stair Section Levels 12 - 13
Scale: 1 : 50

3
A6-09

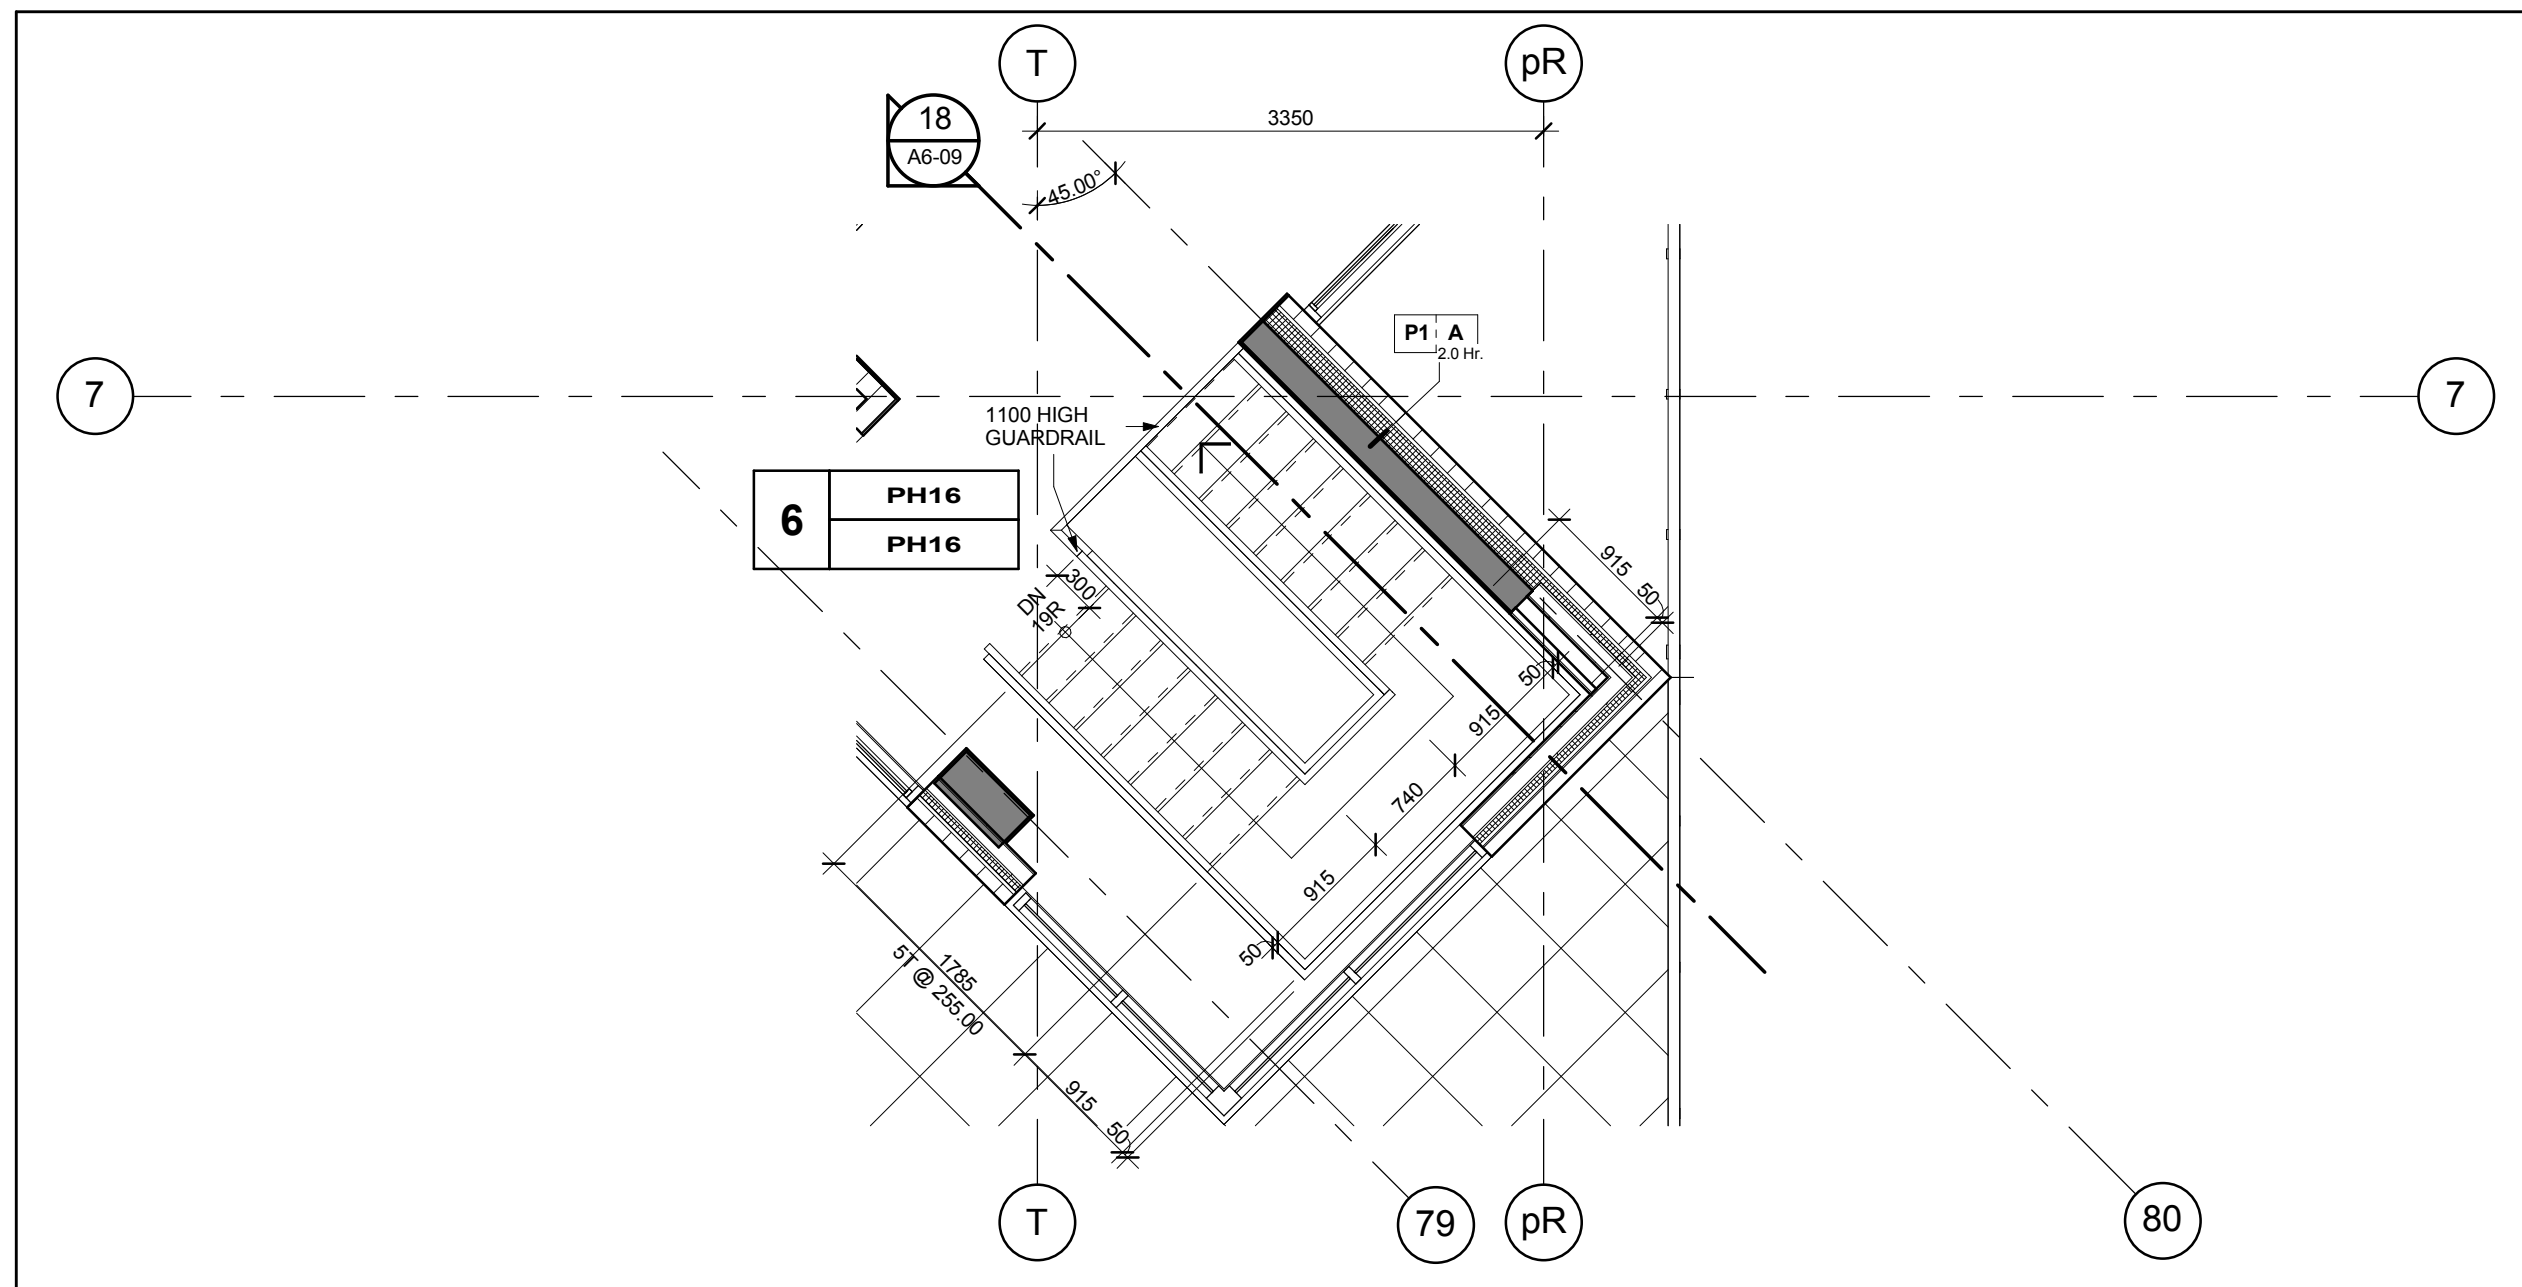


Stair 'Y' - Stair Plan - Level 13
Scale: 1 : 50

17
A6-09

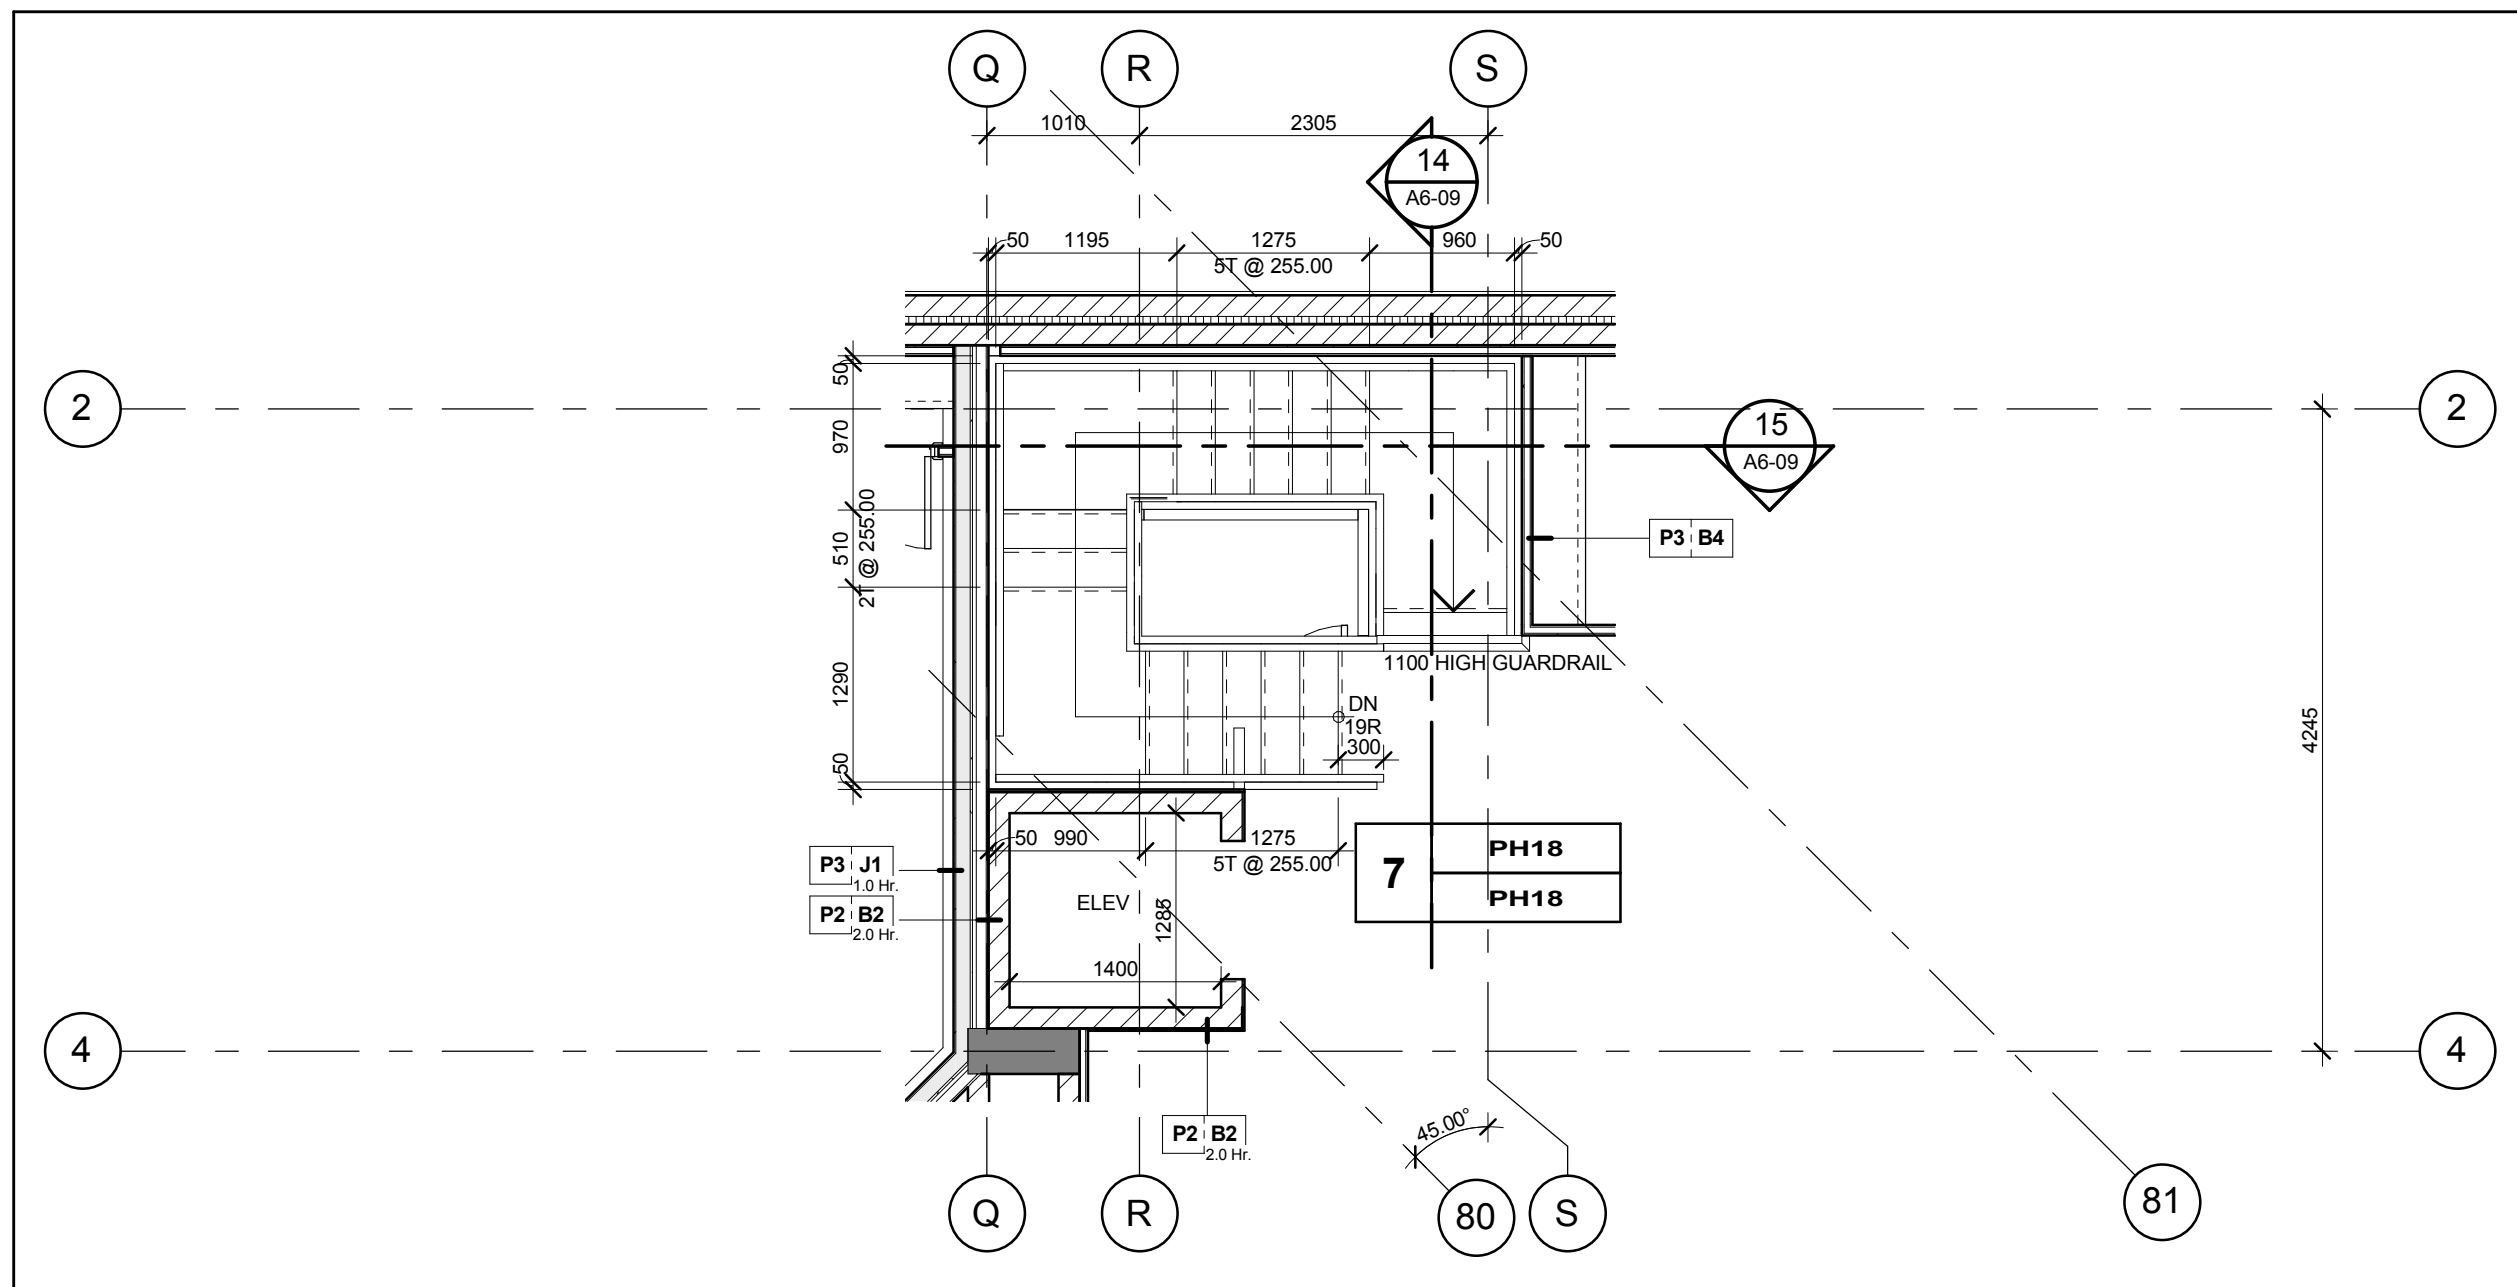


Stair 'X' - Stair Plan - Level 13
Scale: 1 : 50

13
A6-09

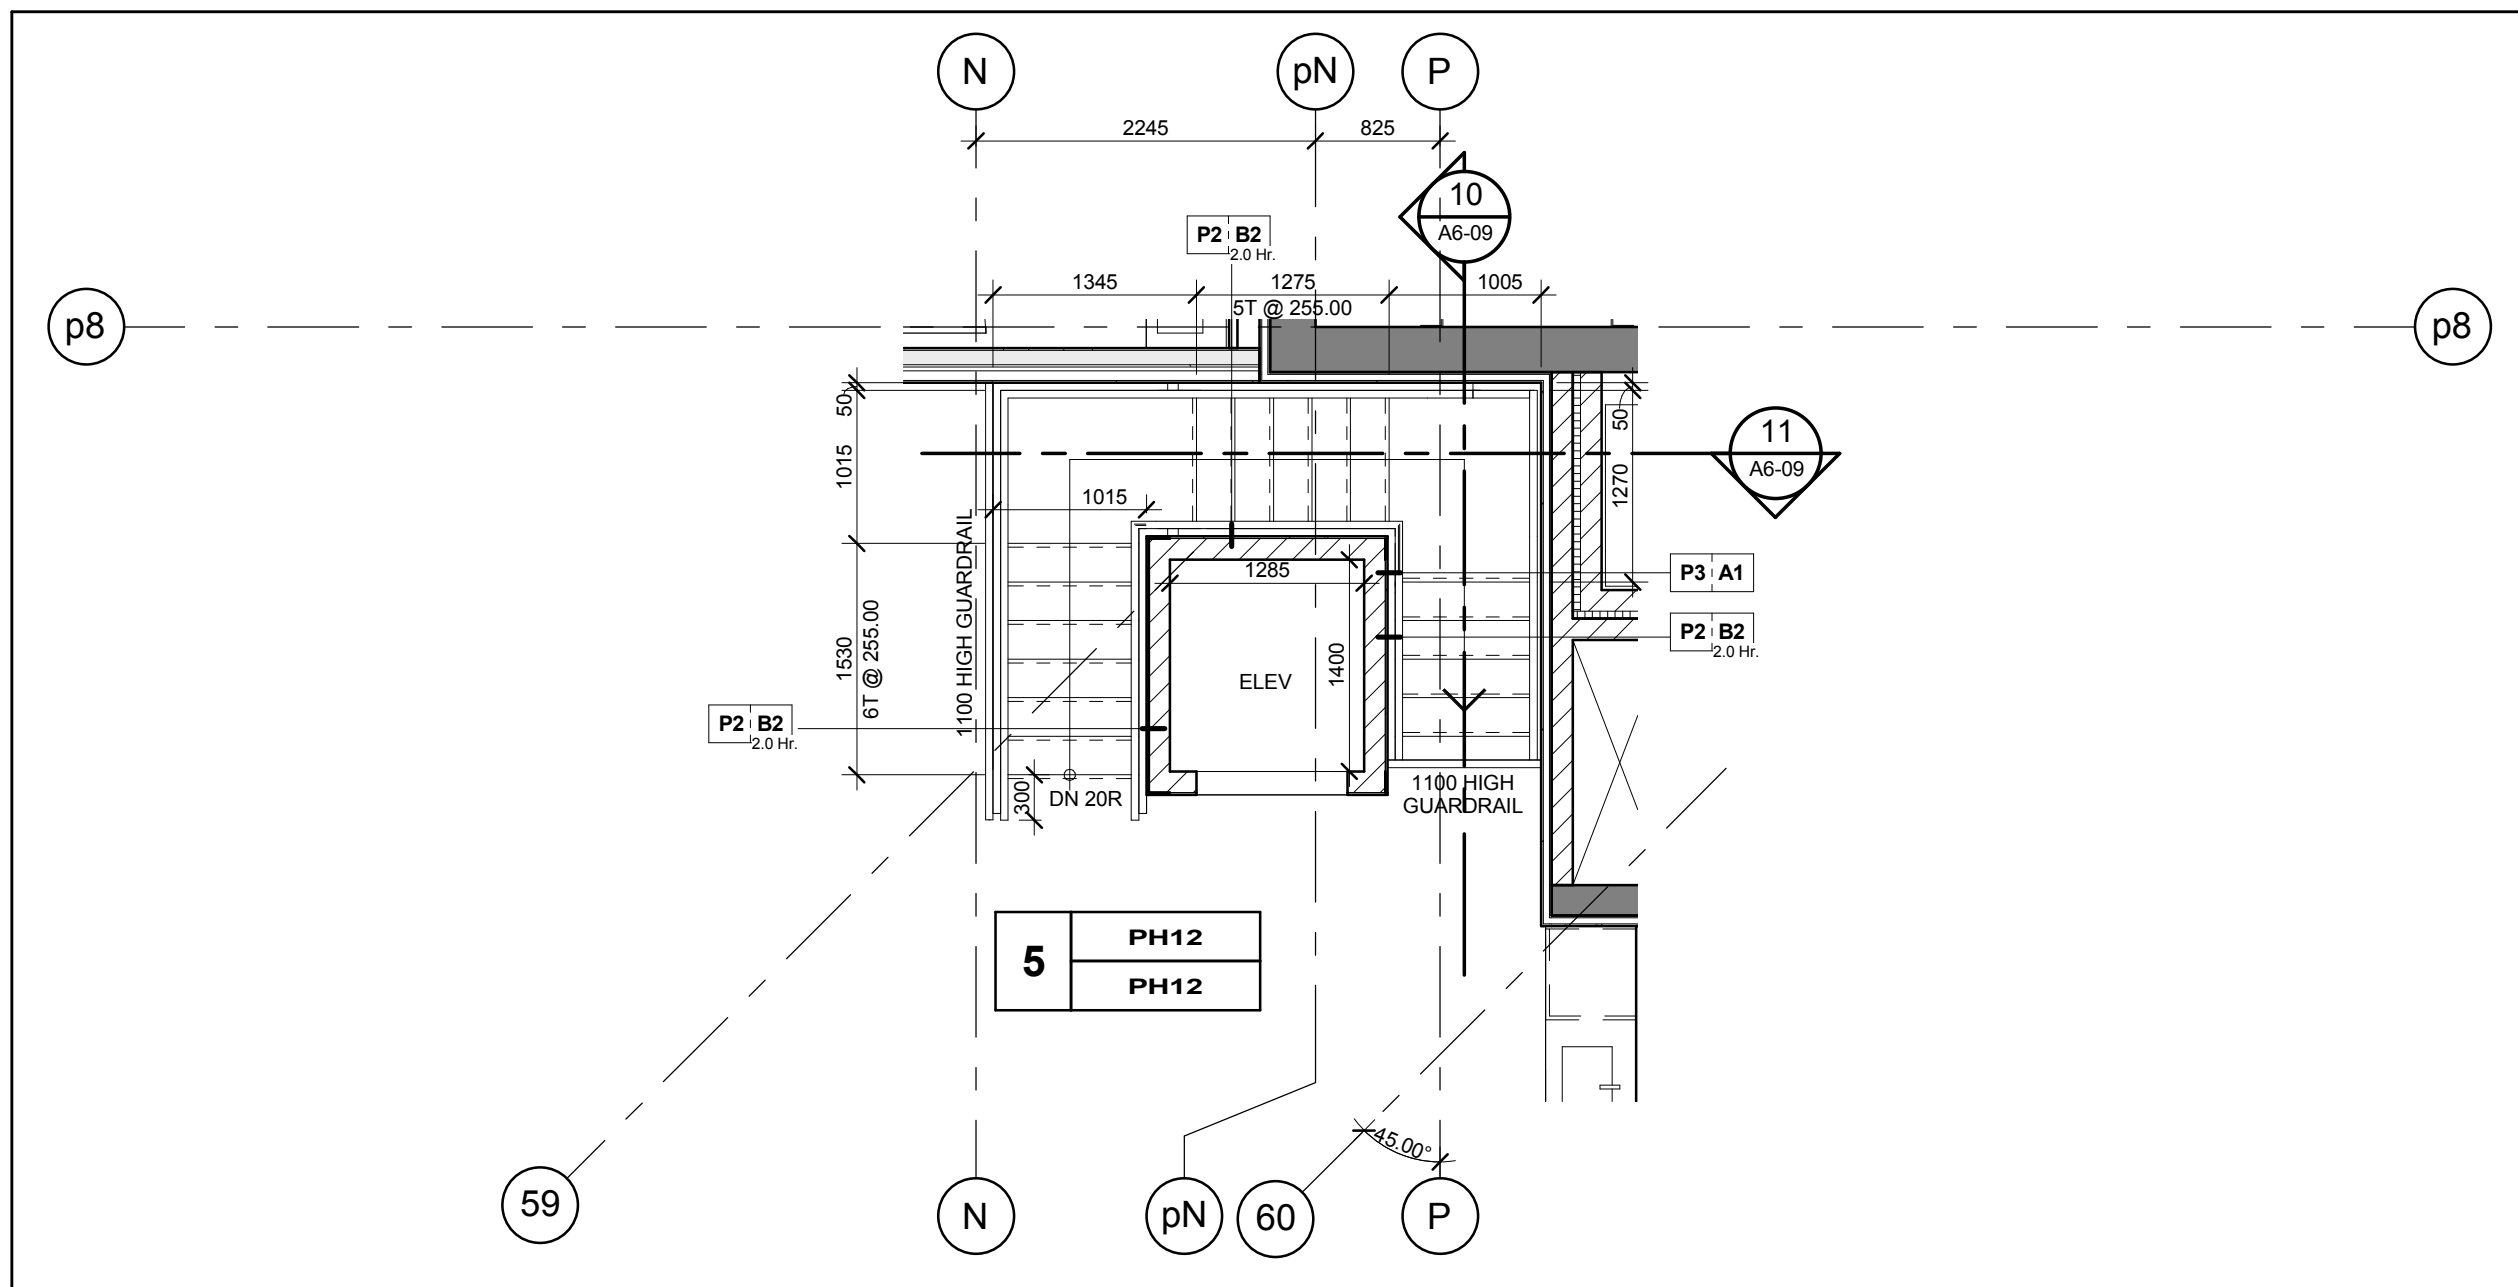


Stair 'W' - Stair Plan - Level 13
Scale: 1 : 50

9
A6-09

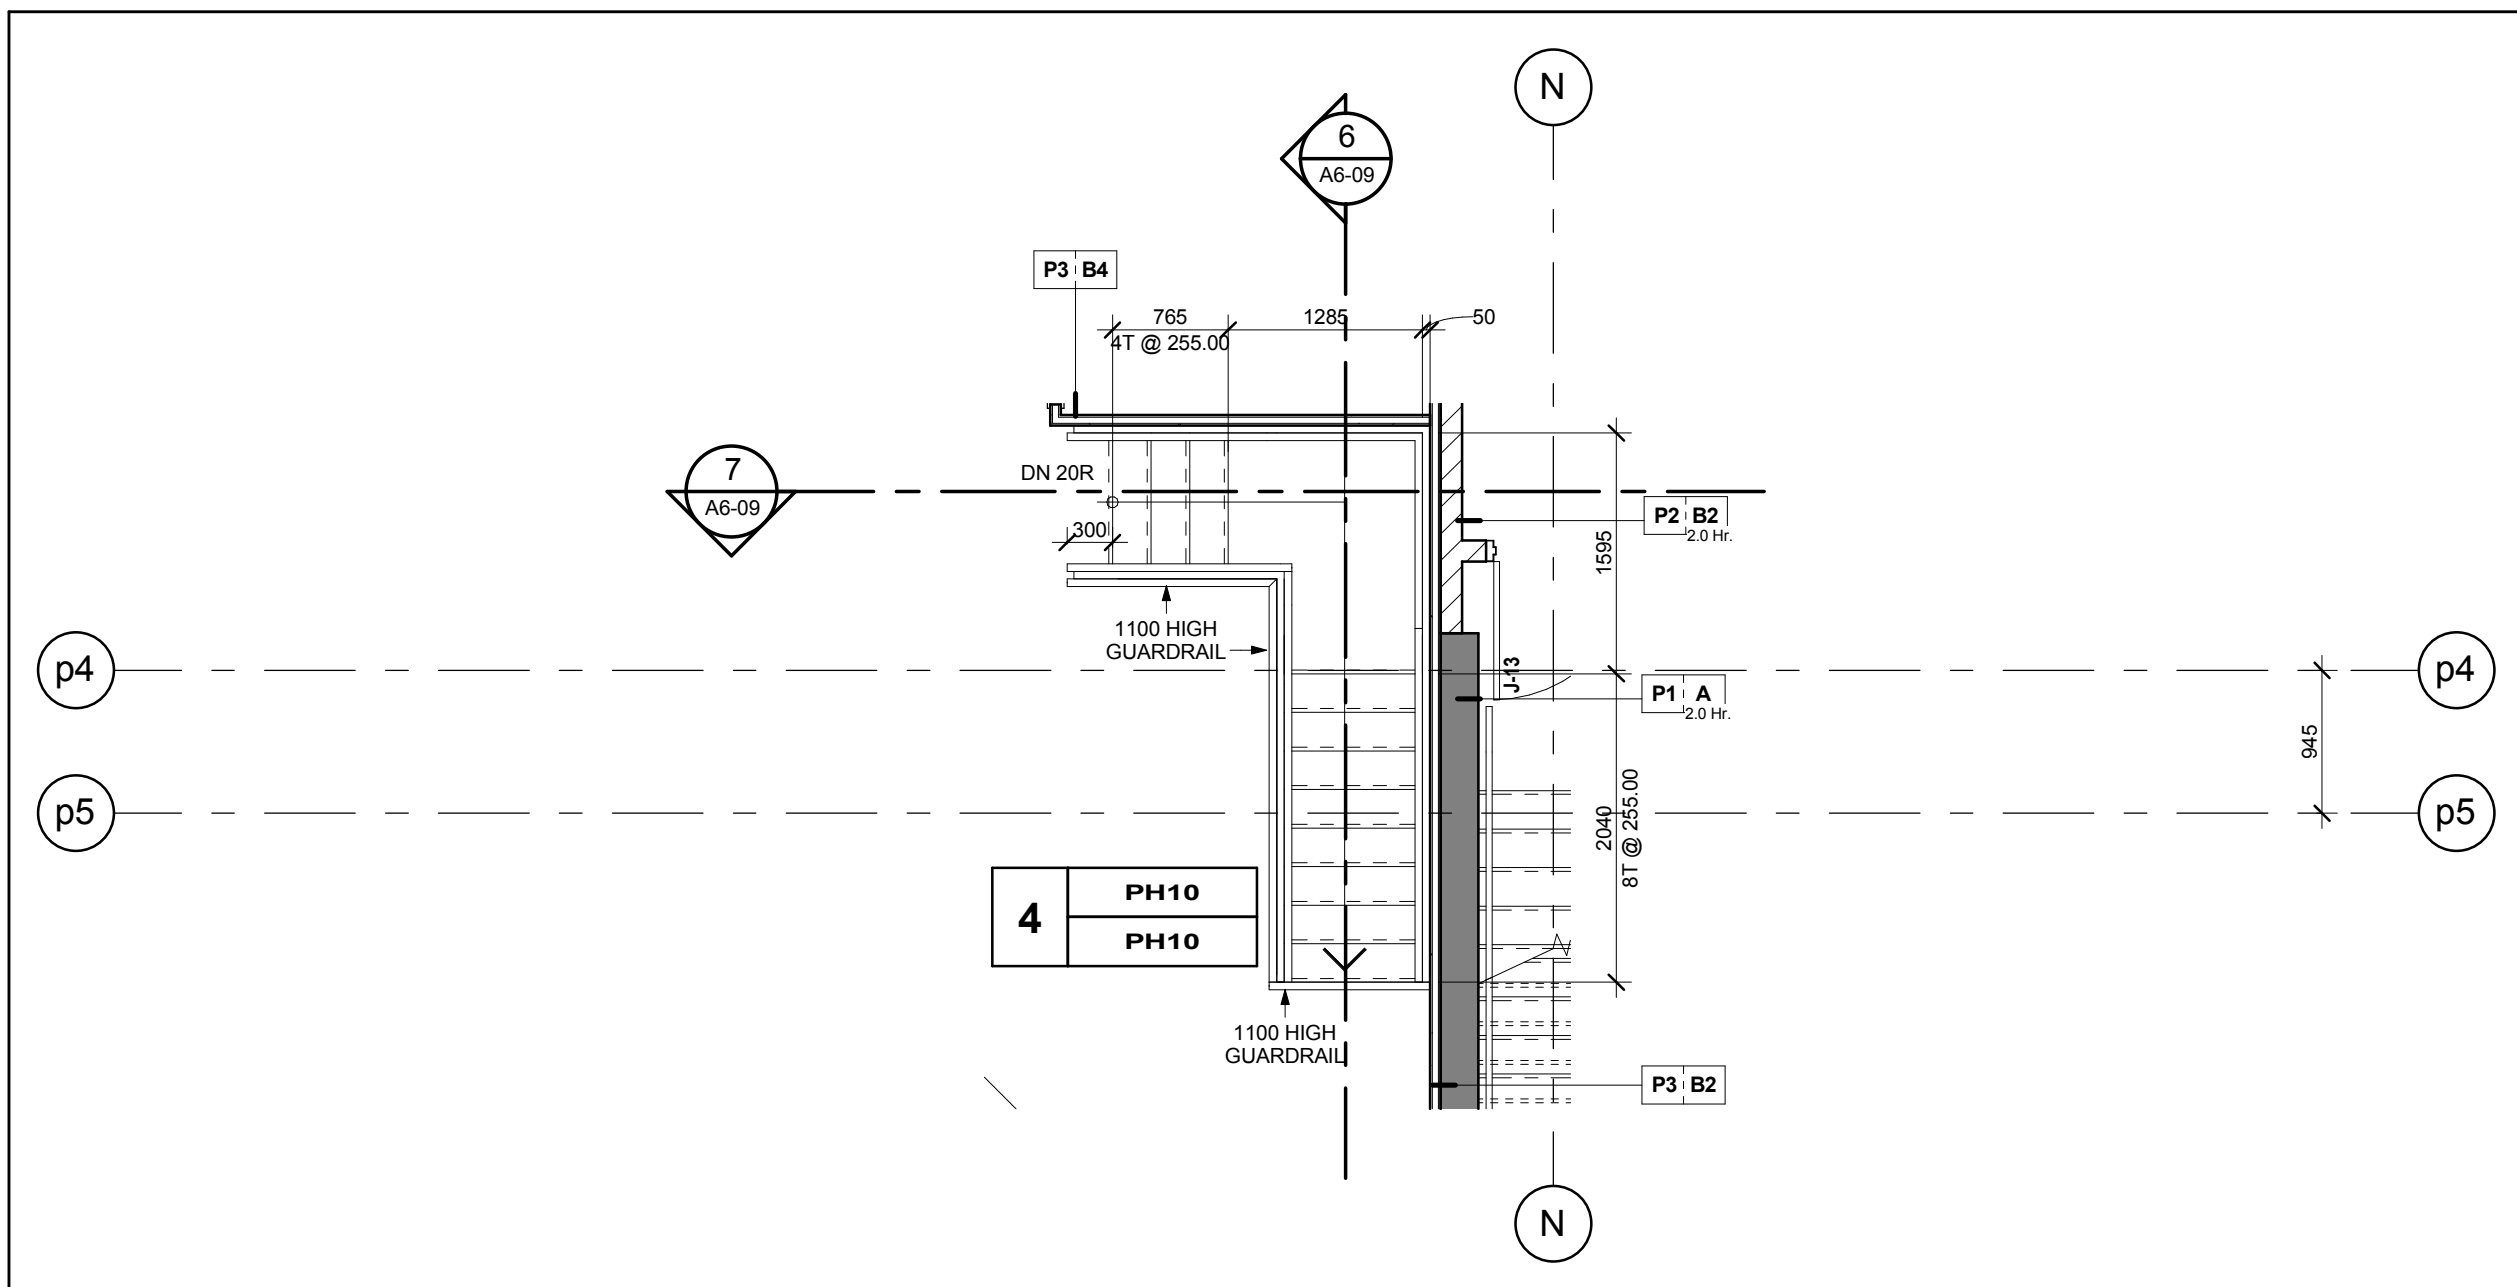


Stair 'V' - Stair Plan - Level 13
Scale: 1 : 50

5
A6-09

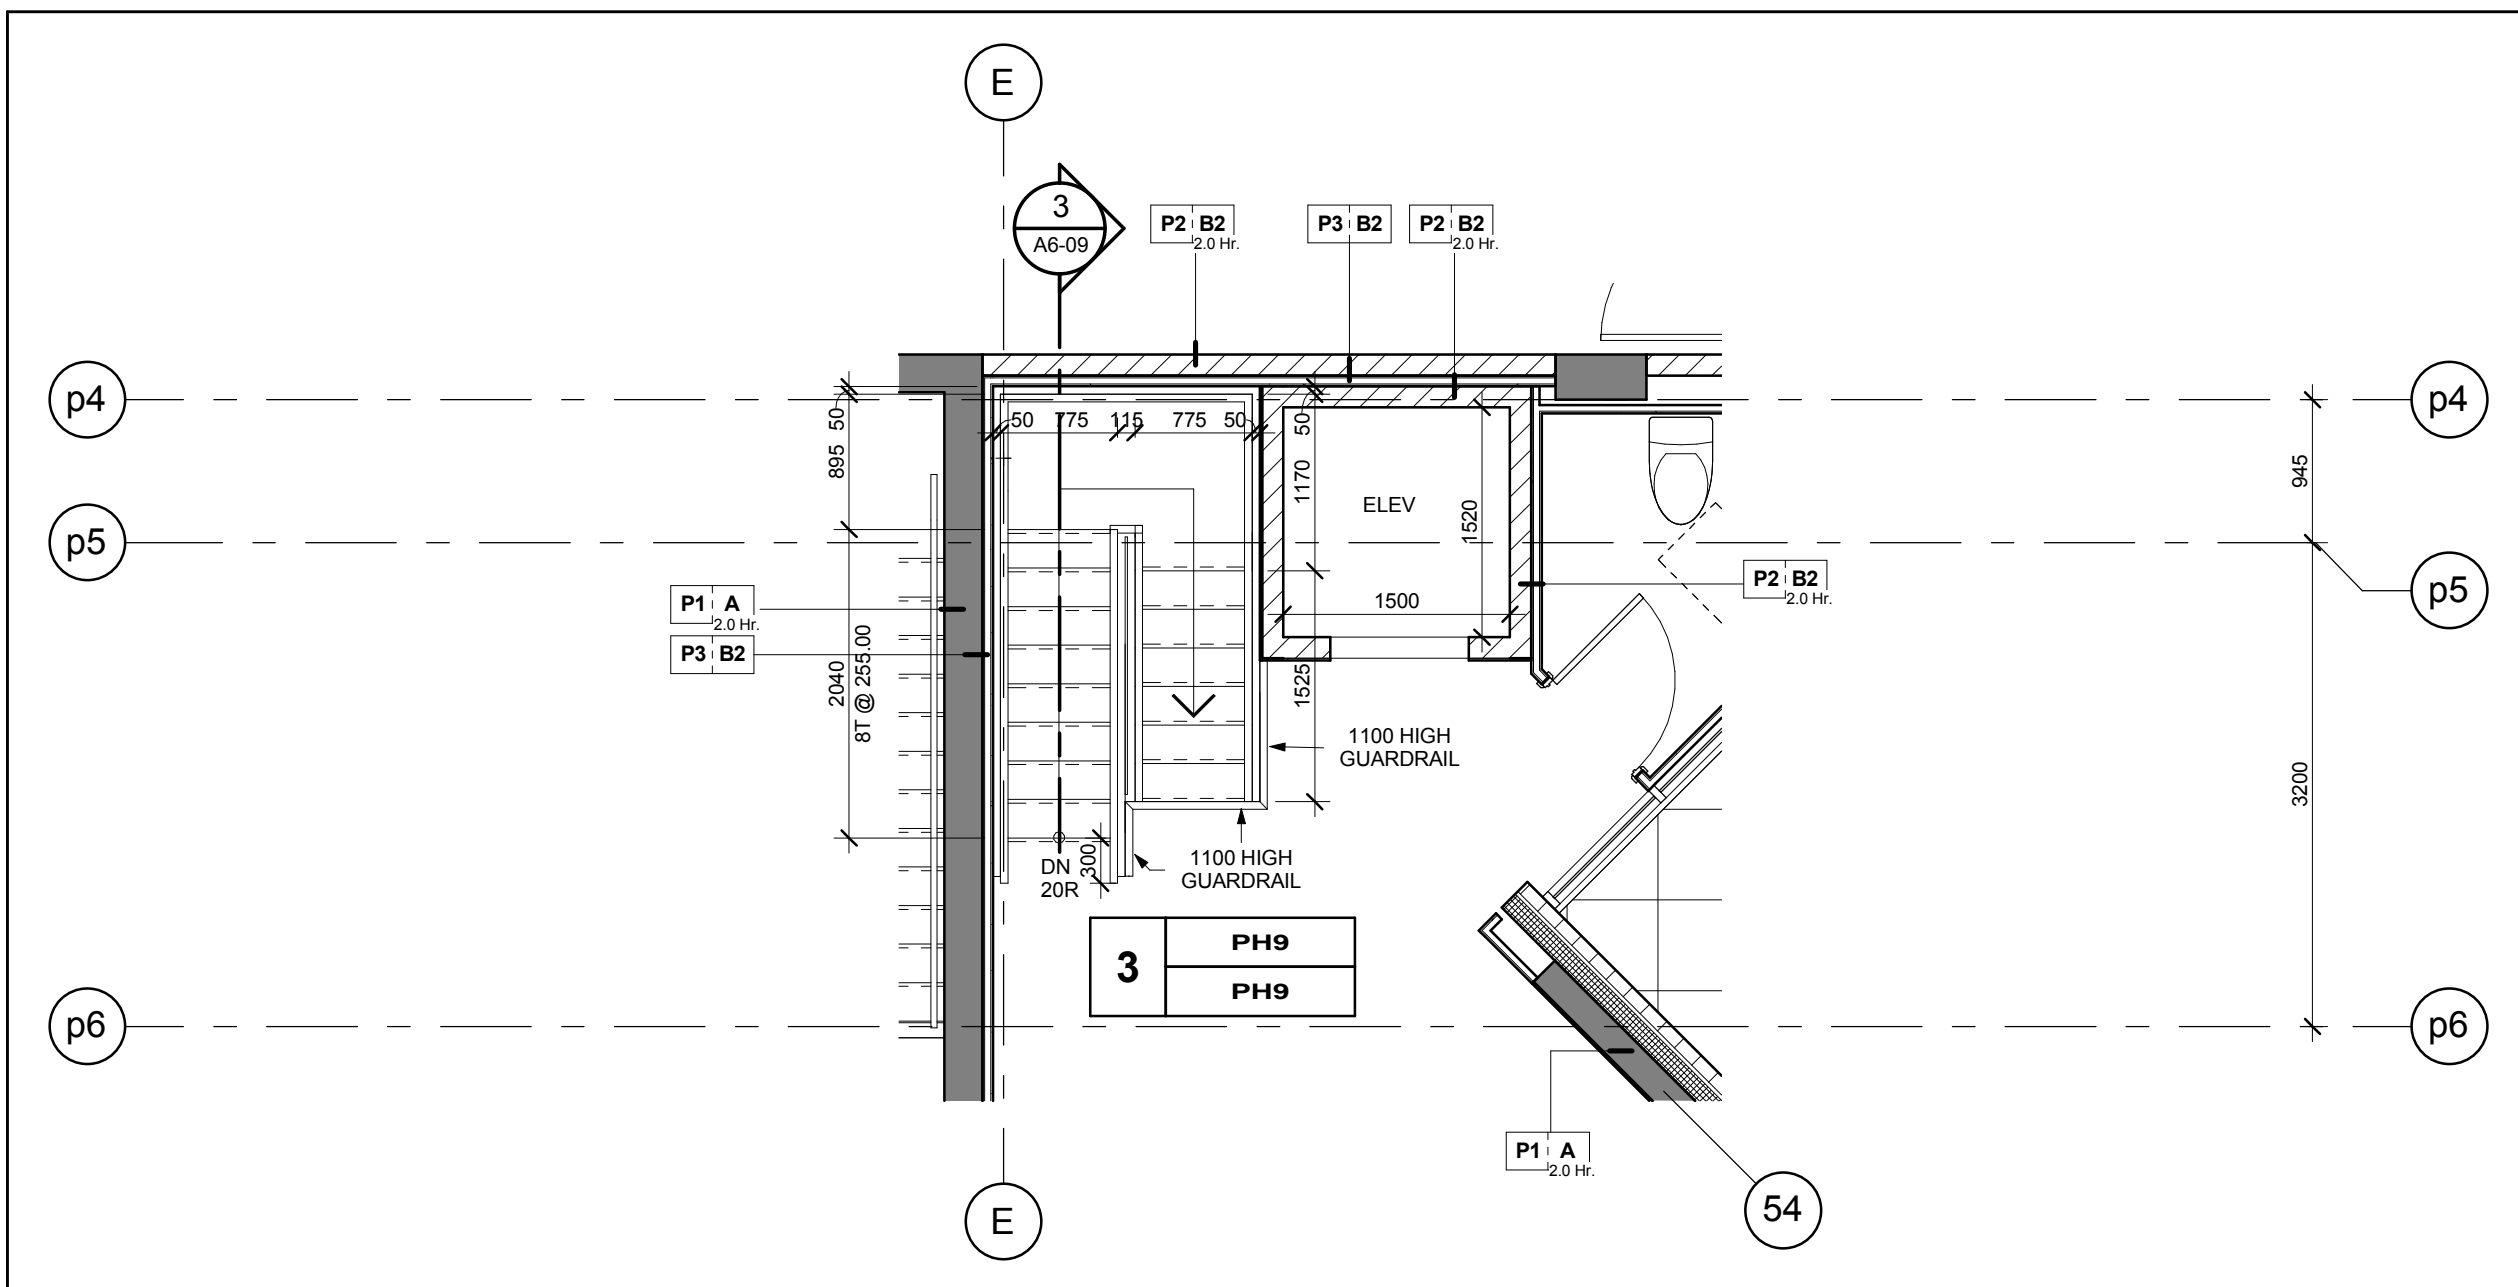


Stair 'U' - Stair Plan - Level 13
Scale: 1 : 50

2
A6-09

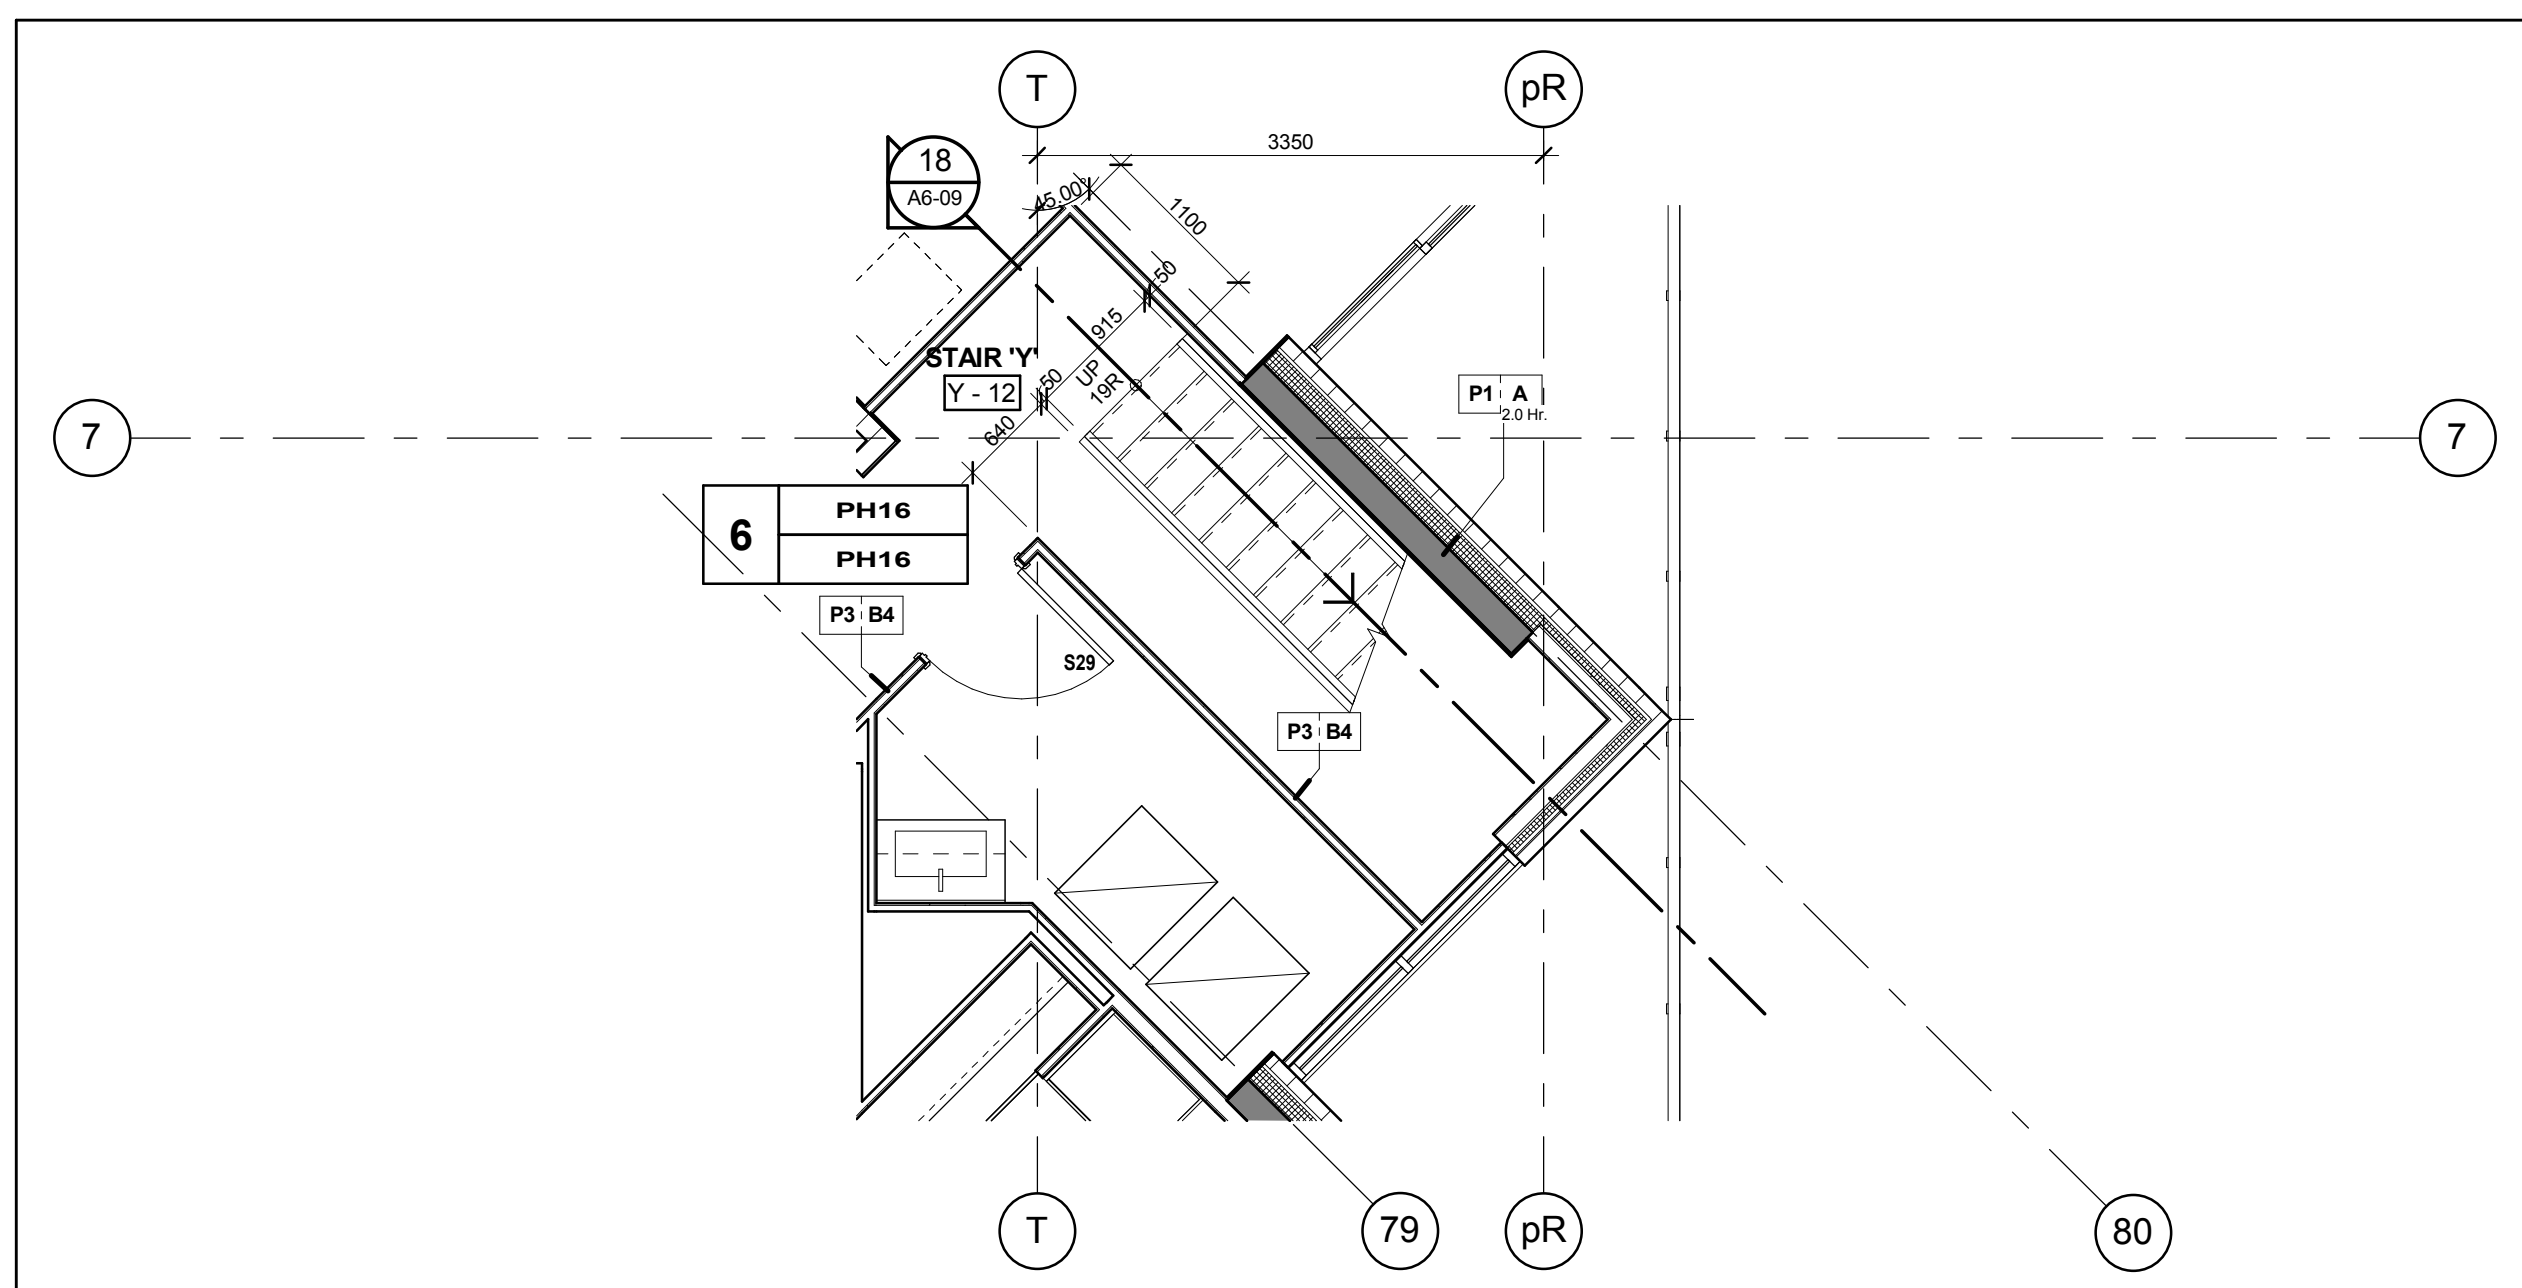


Stair 'Y' - Stair Plan - Level 12
Scale: 1 : 50

16
A6-09

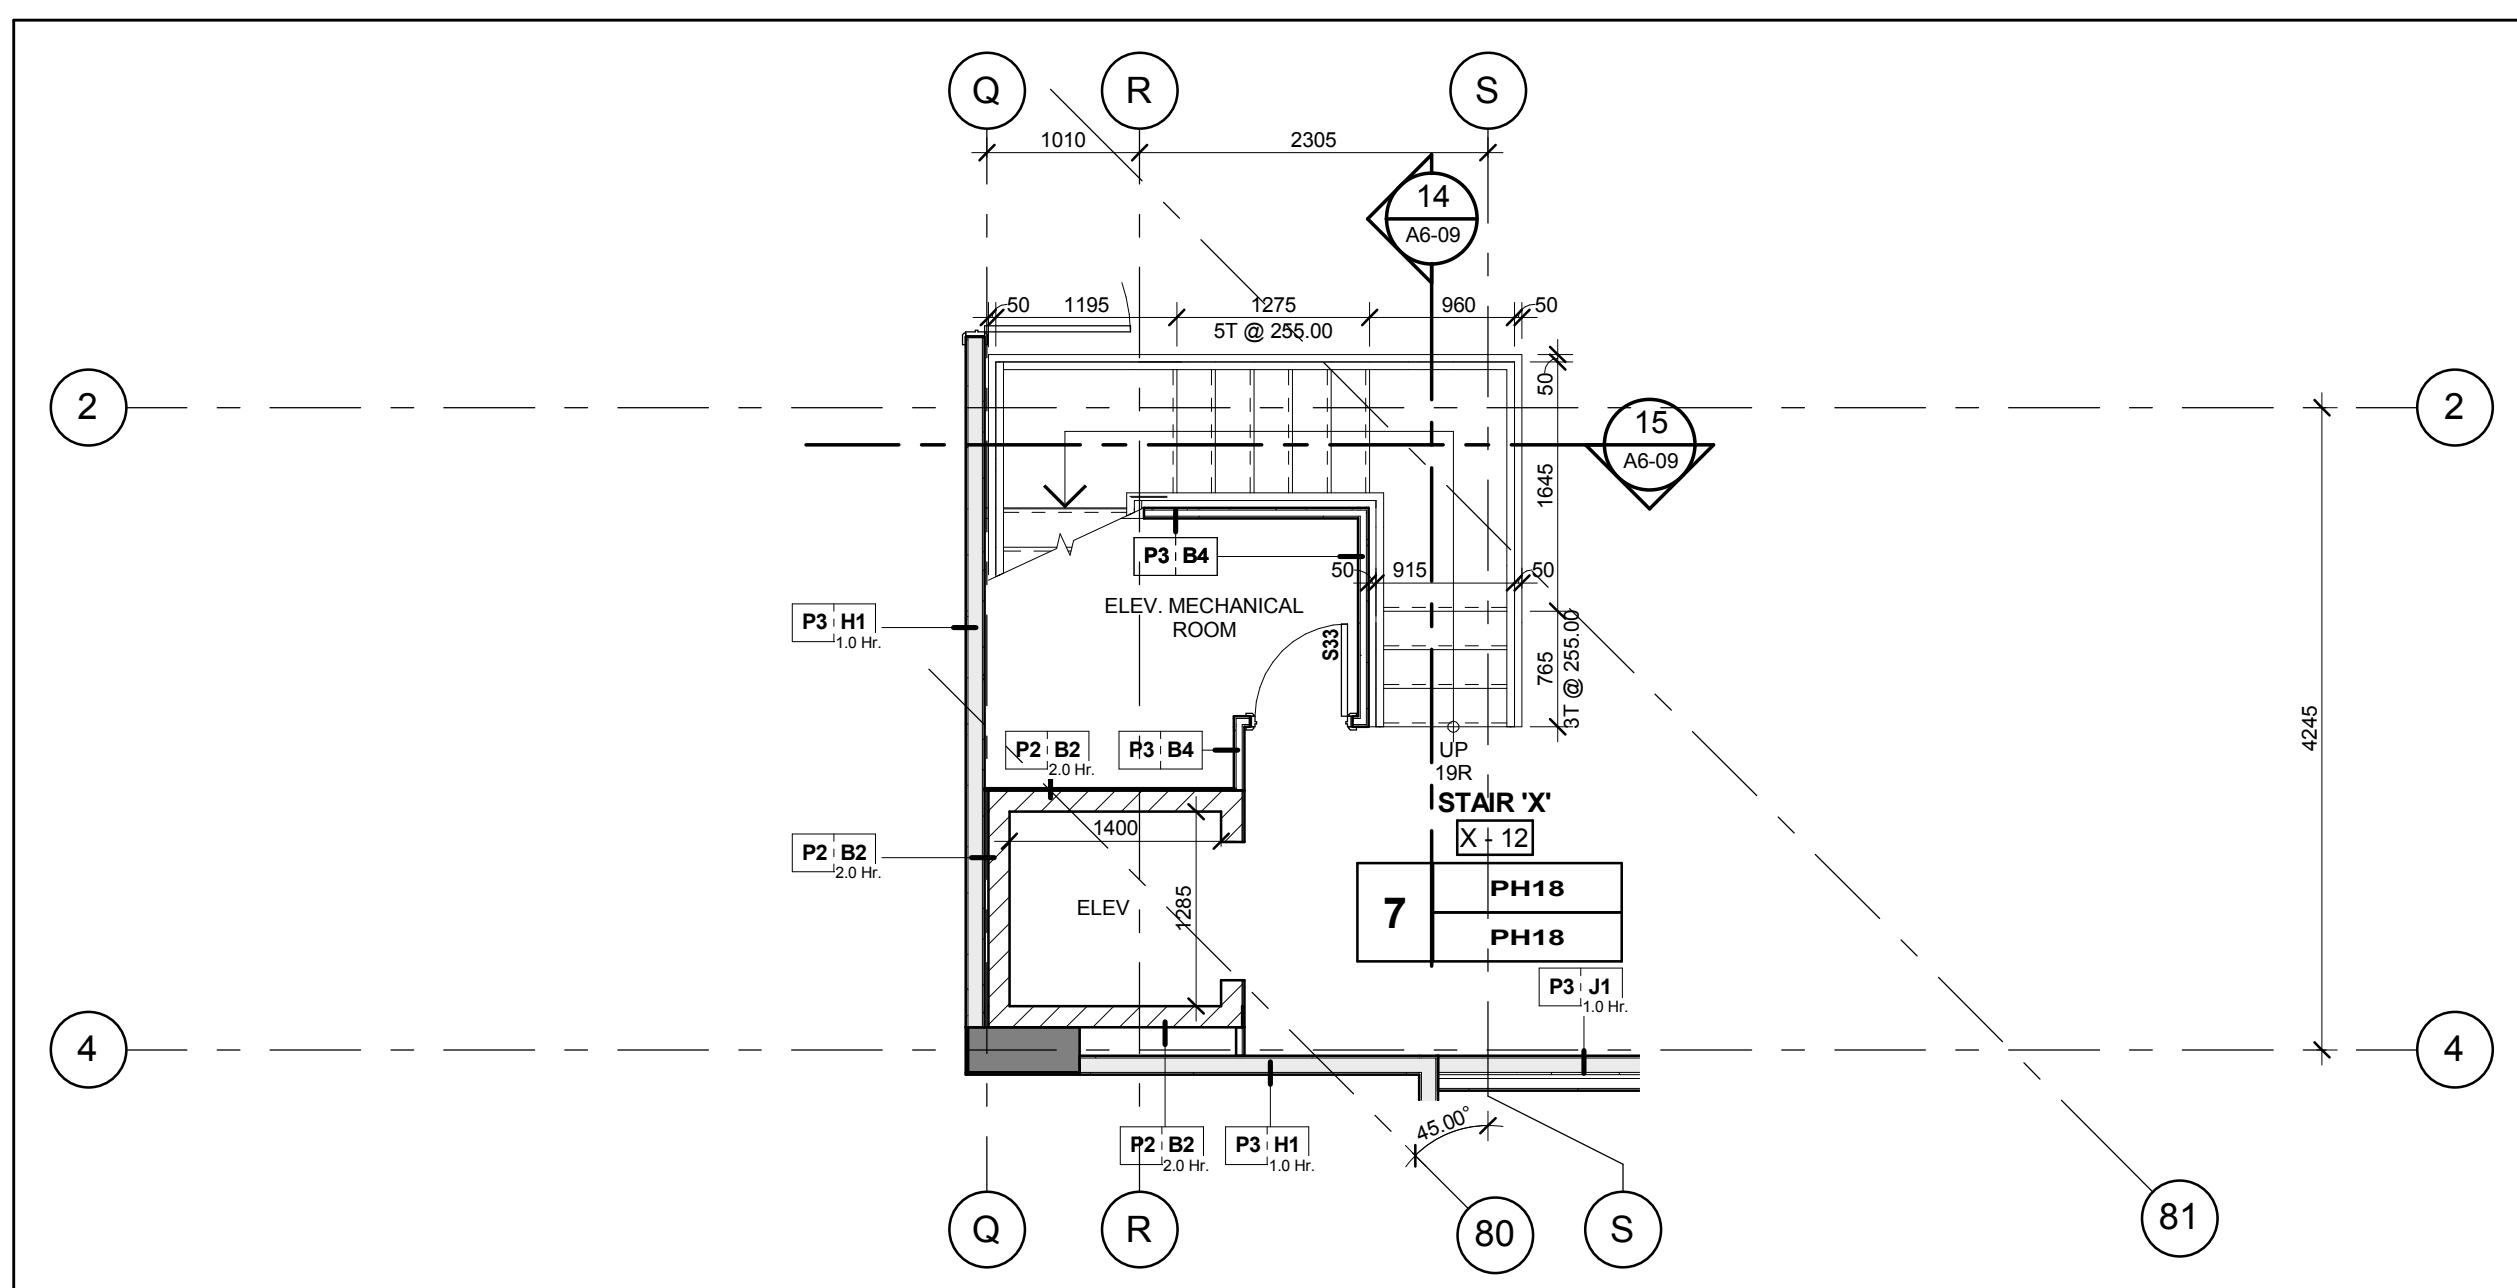


Stair 'X' - Stair Plan - Level 12
Scale: 1 : 50

12
A6-09

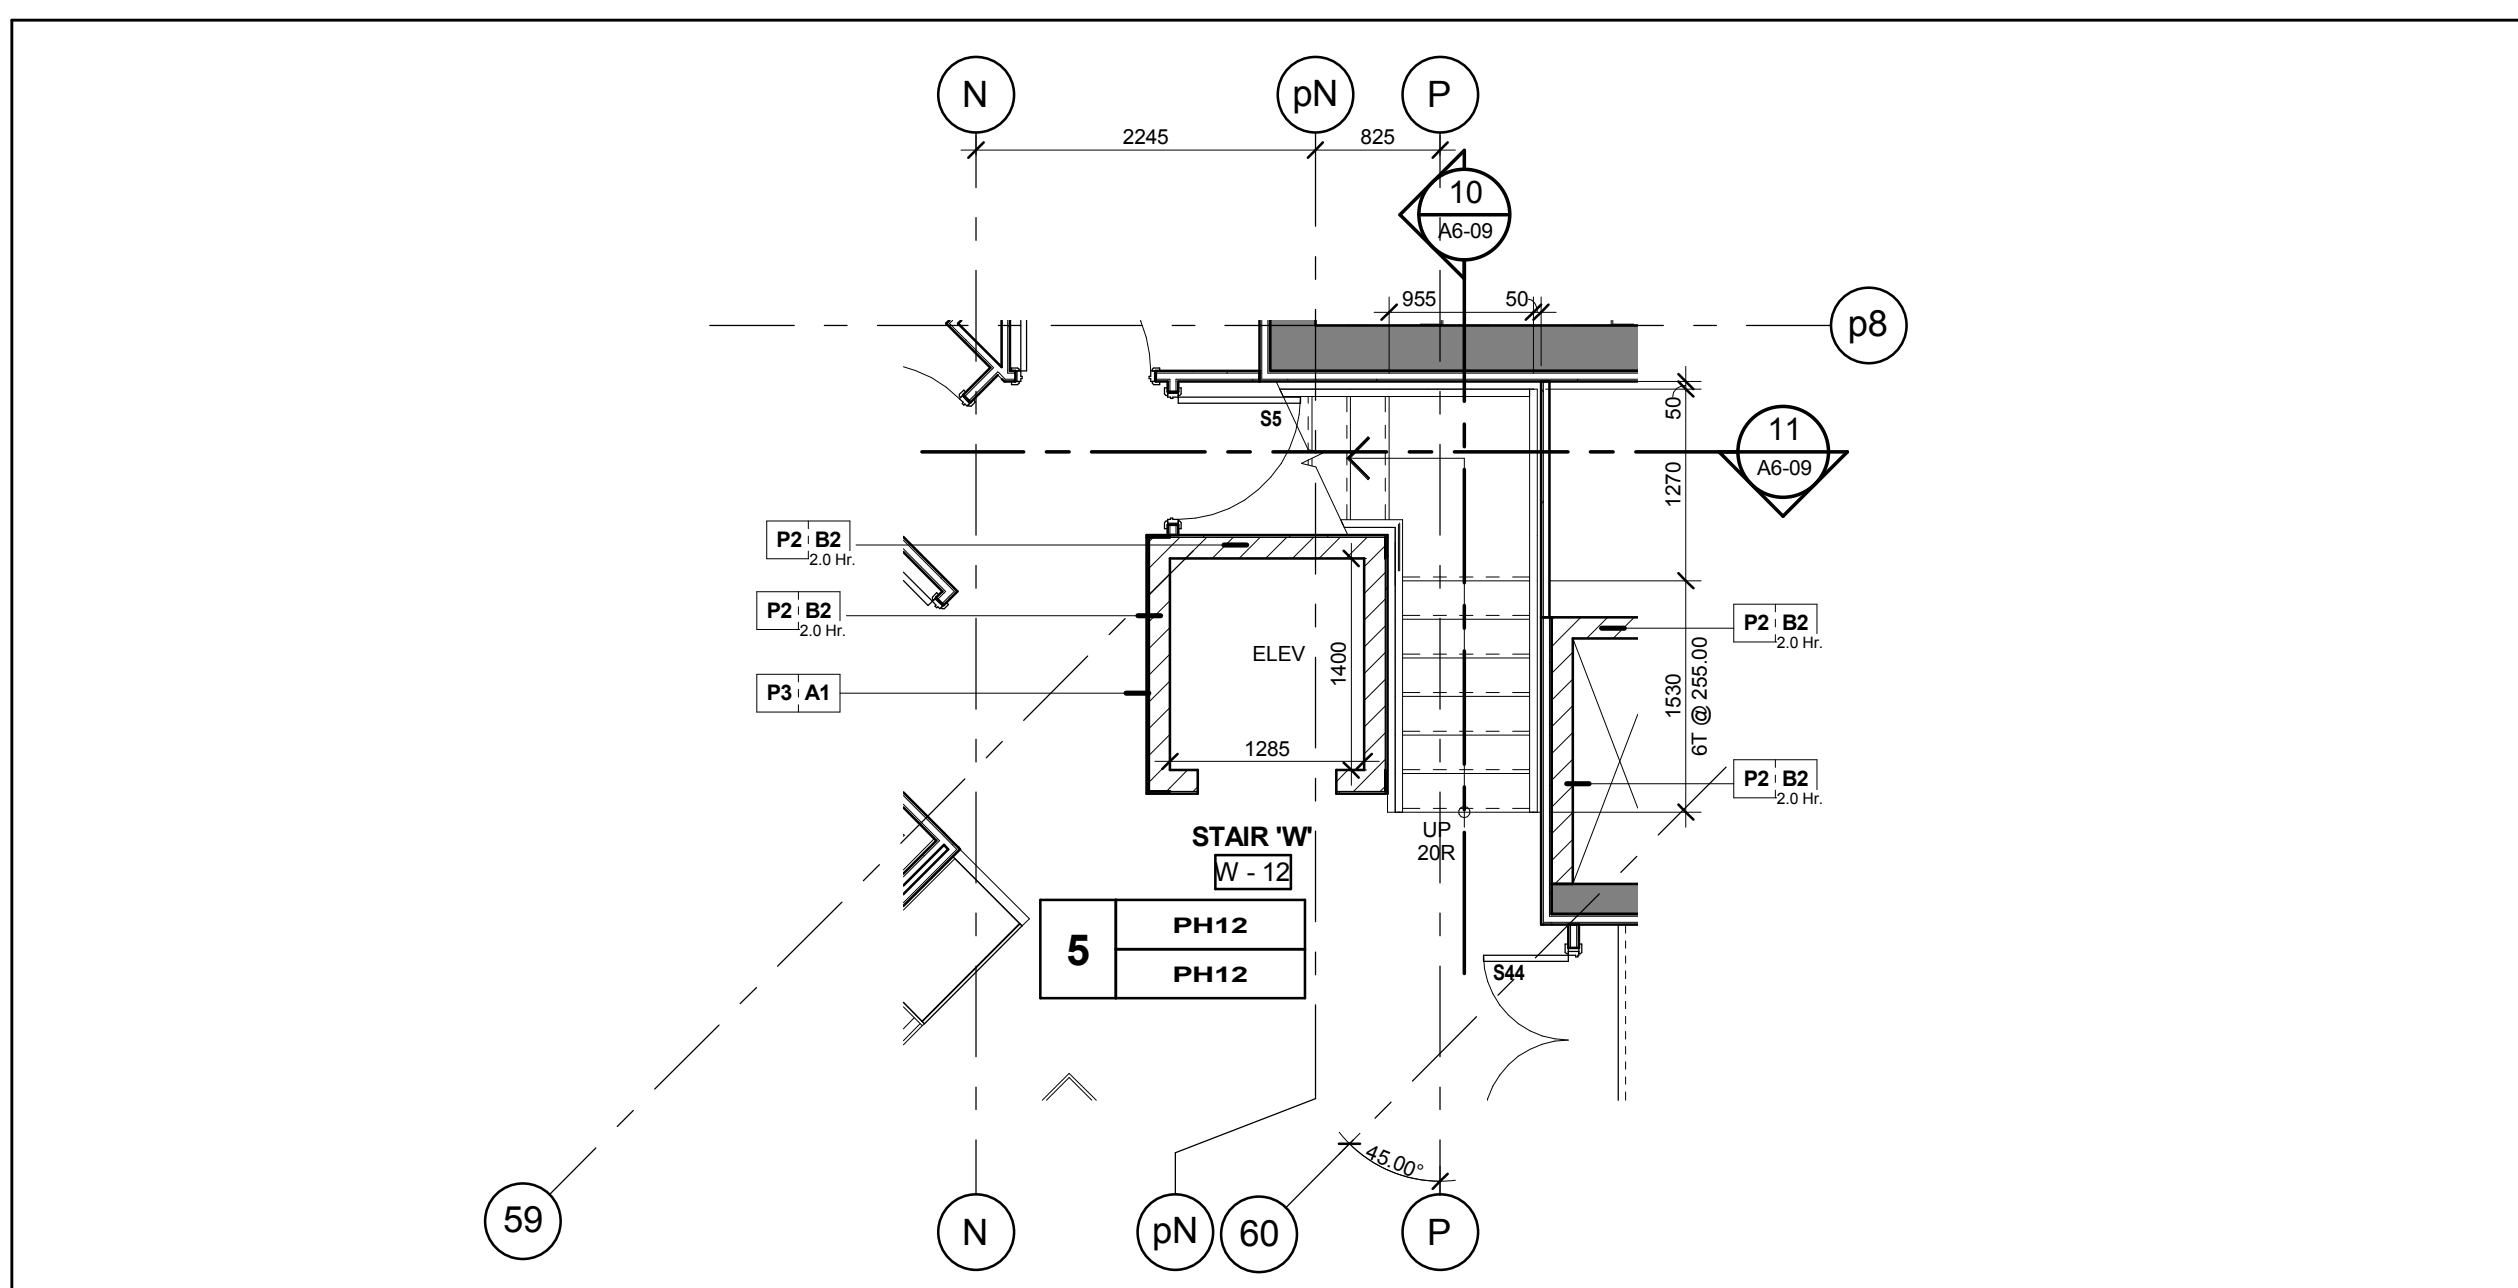


Stair 'W' - Stair Plan - Level 12
Scale: 1 : 50

8
A6-09

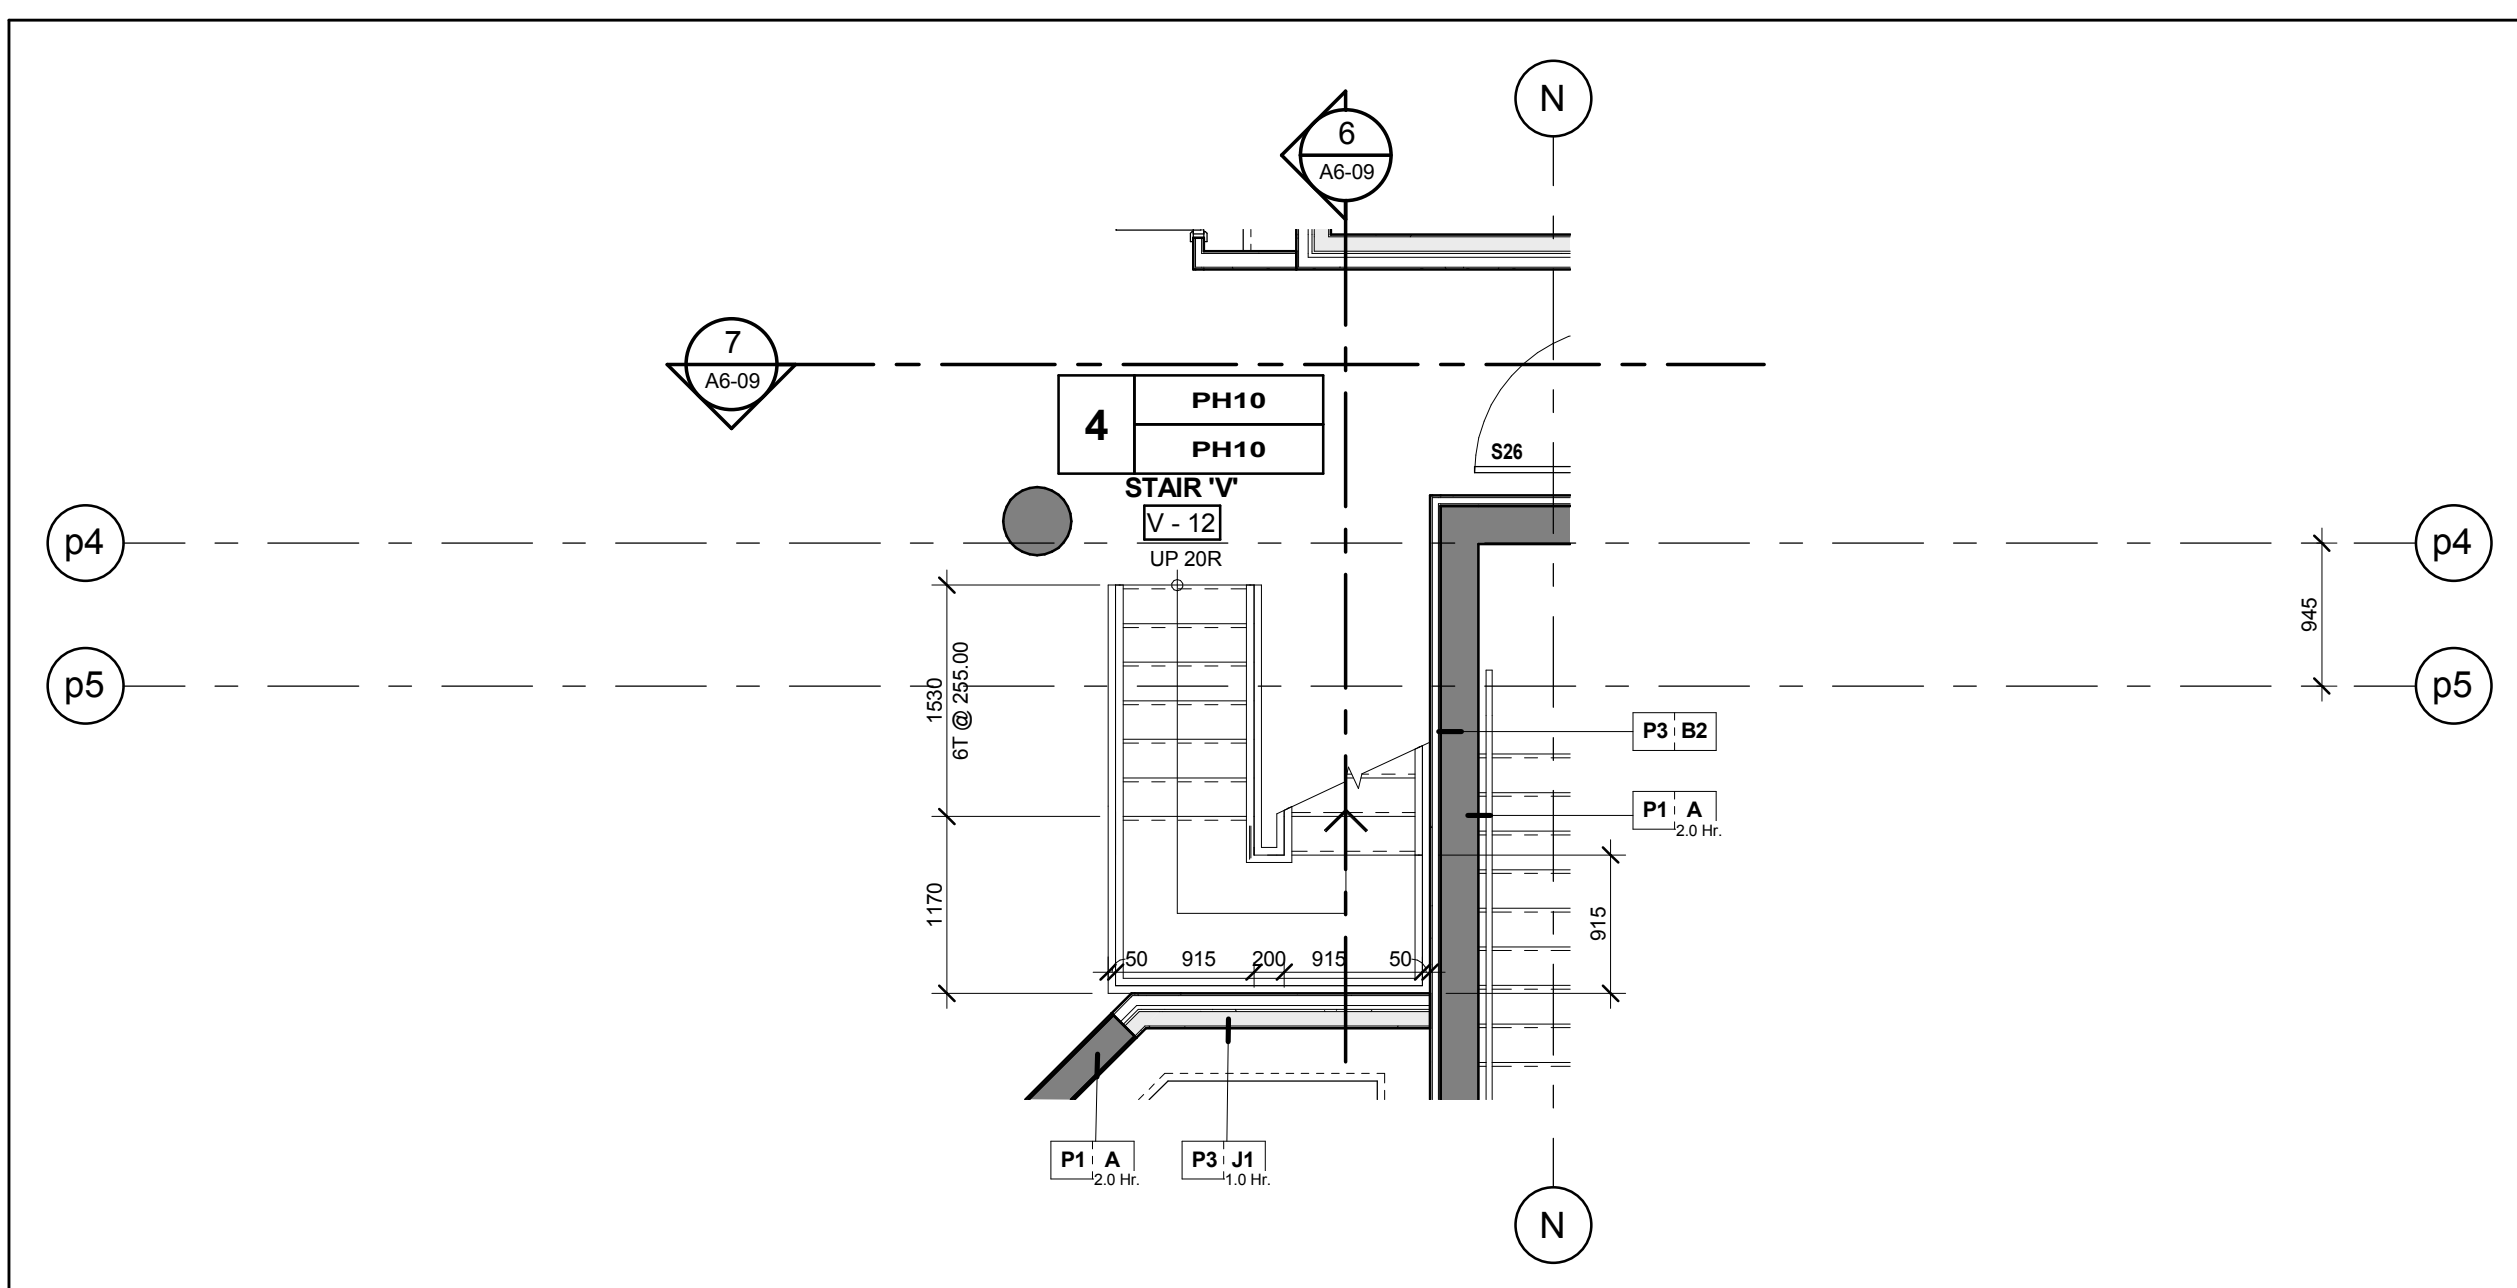

Stair 'V' - Stair Plan - Level 12
Scale: 1 : 50

4
A6-09

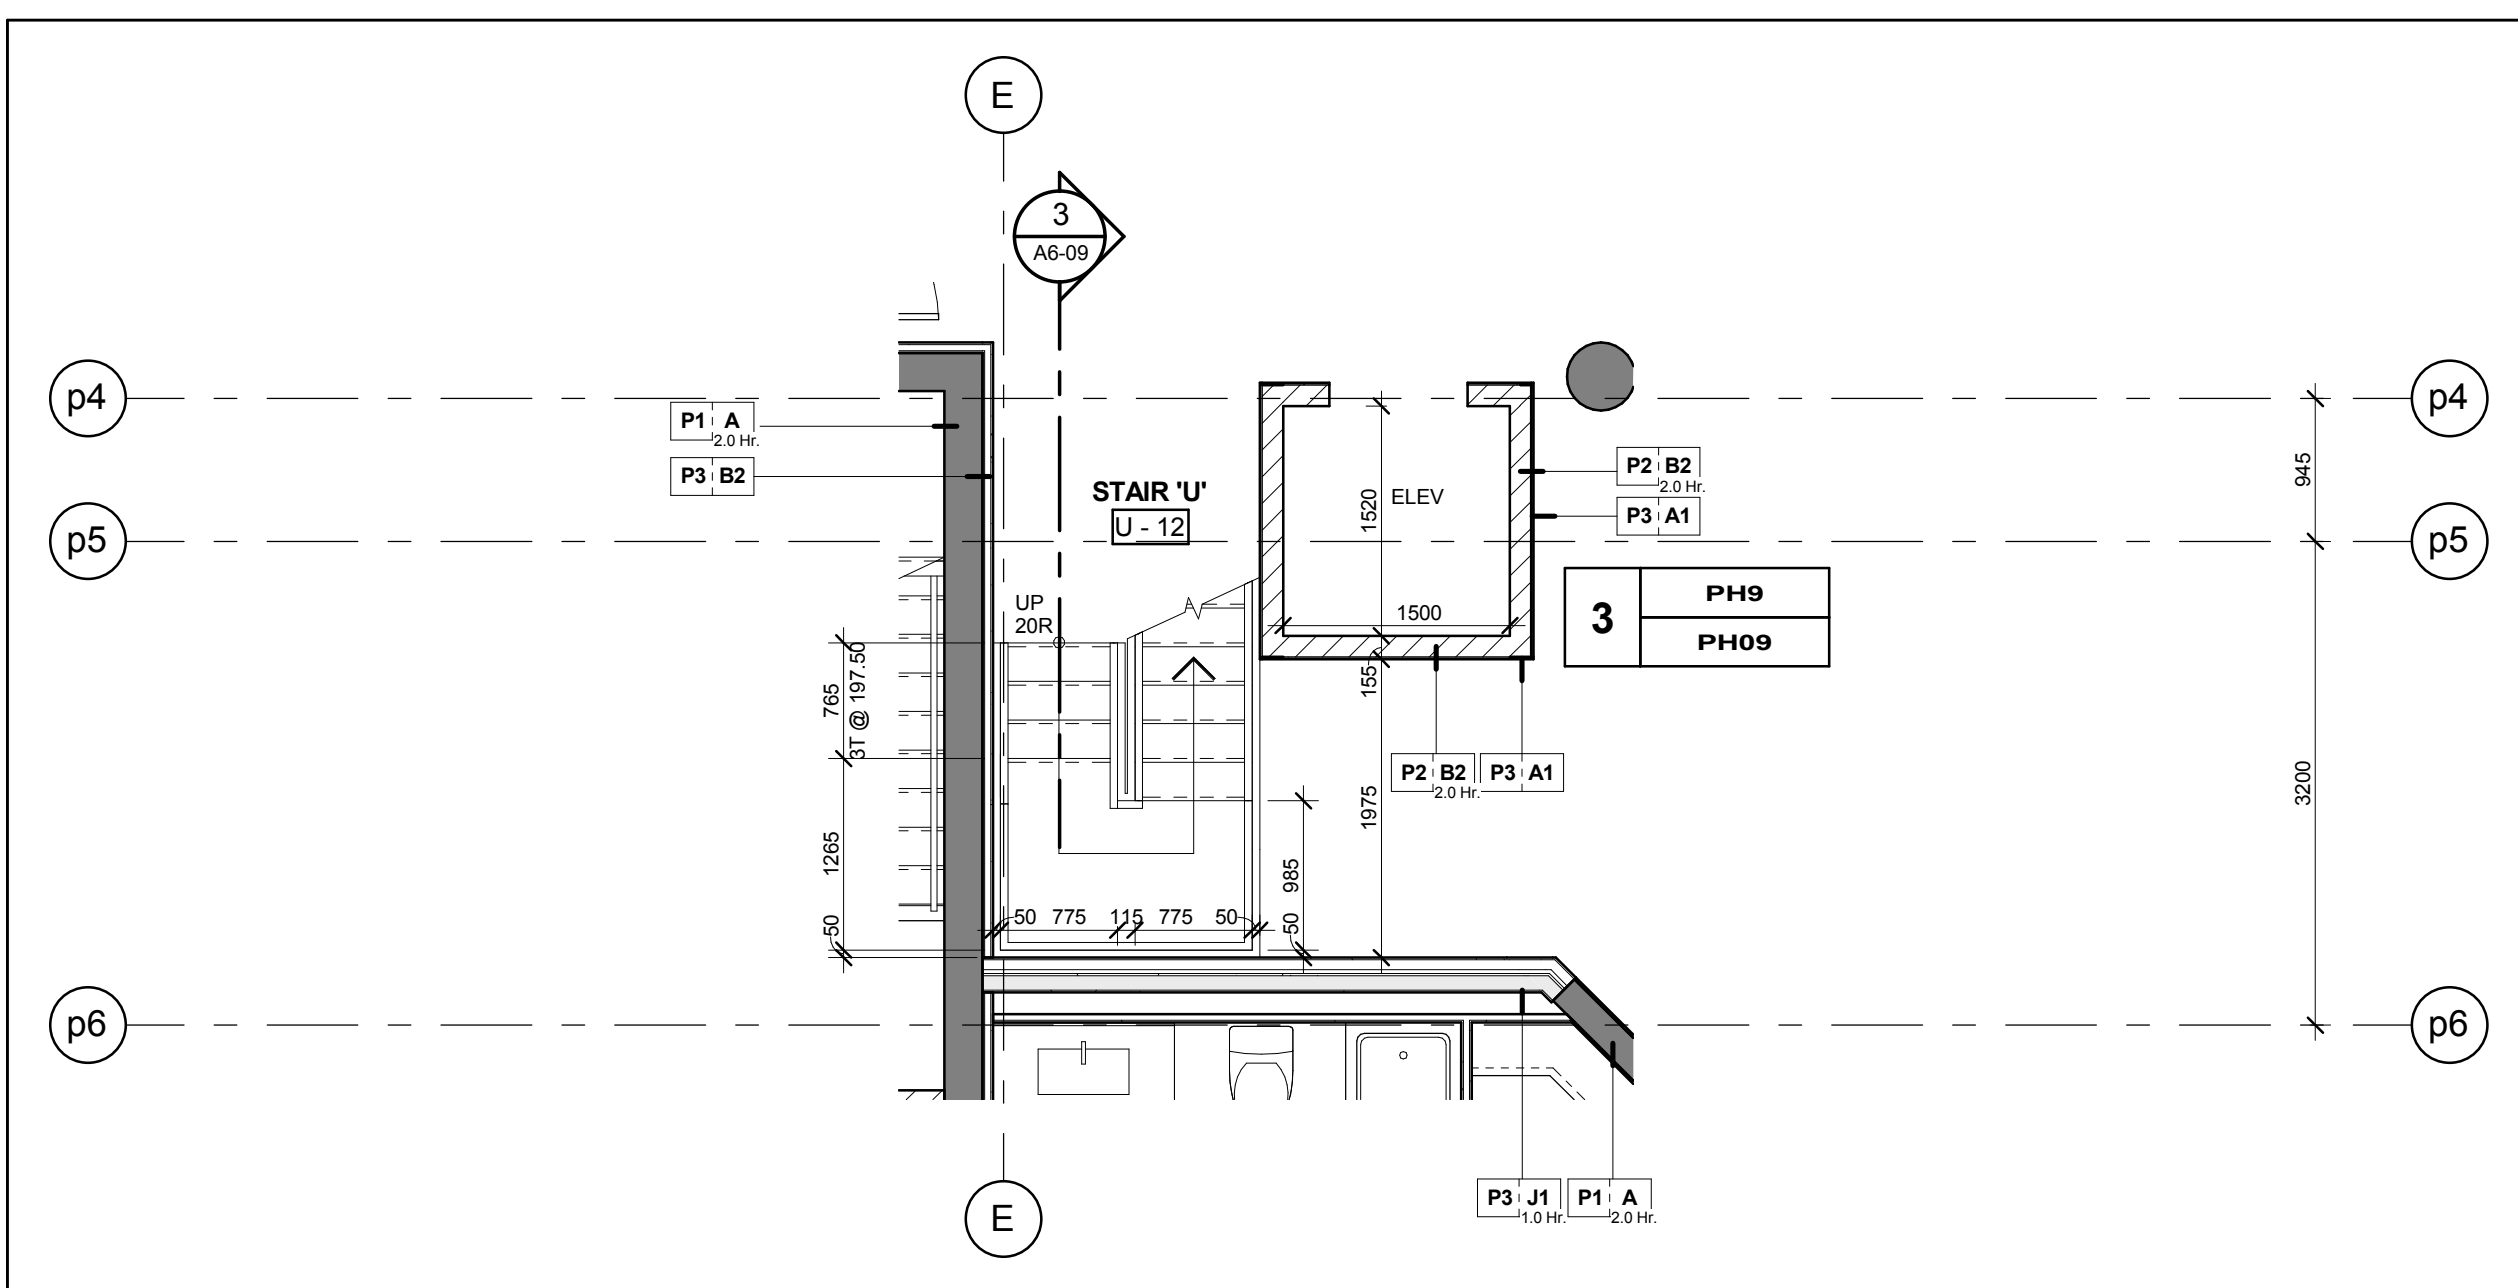

Stair 'U' - Stair Plan - Level 12
Scale: 1 : 50

1
A6-09