



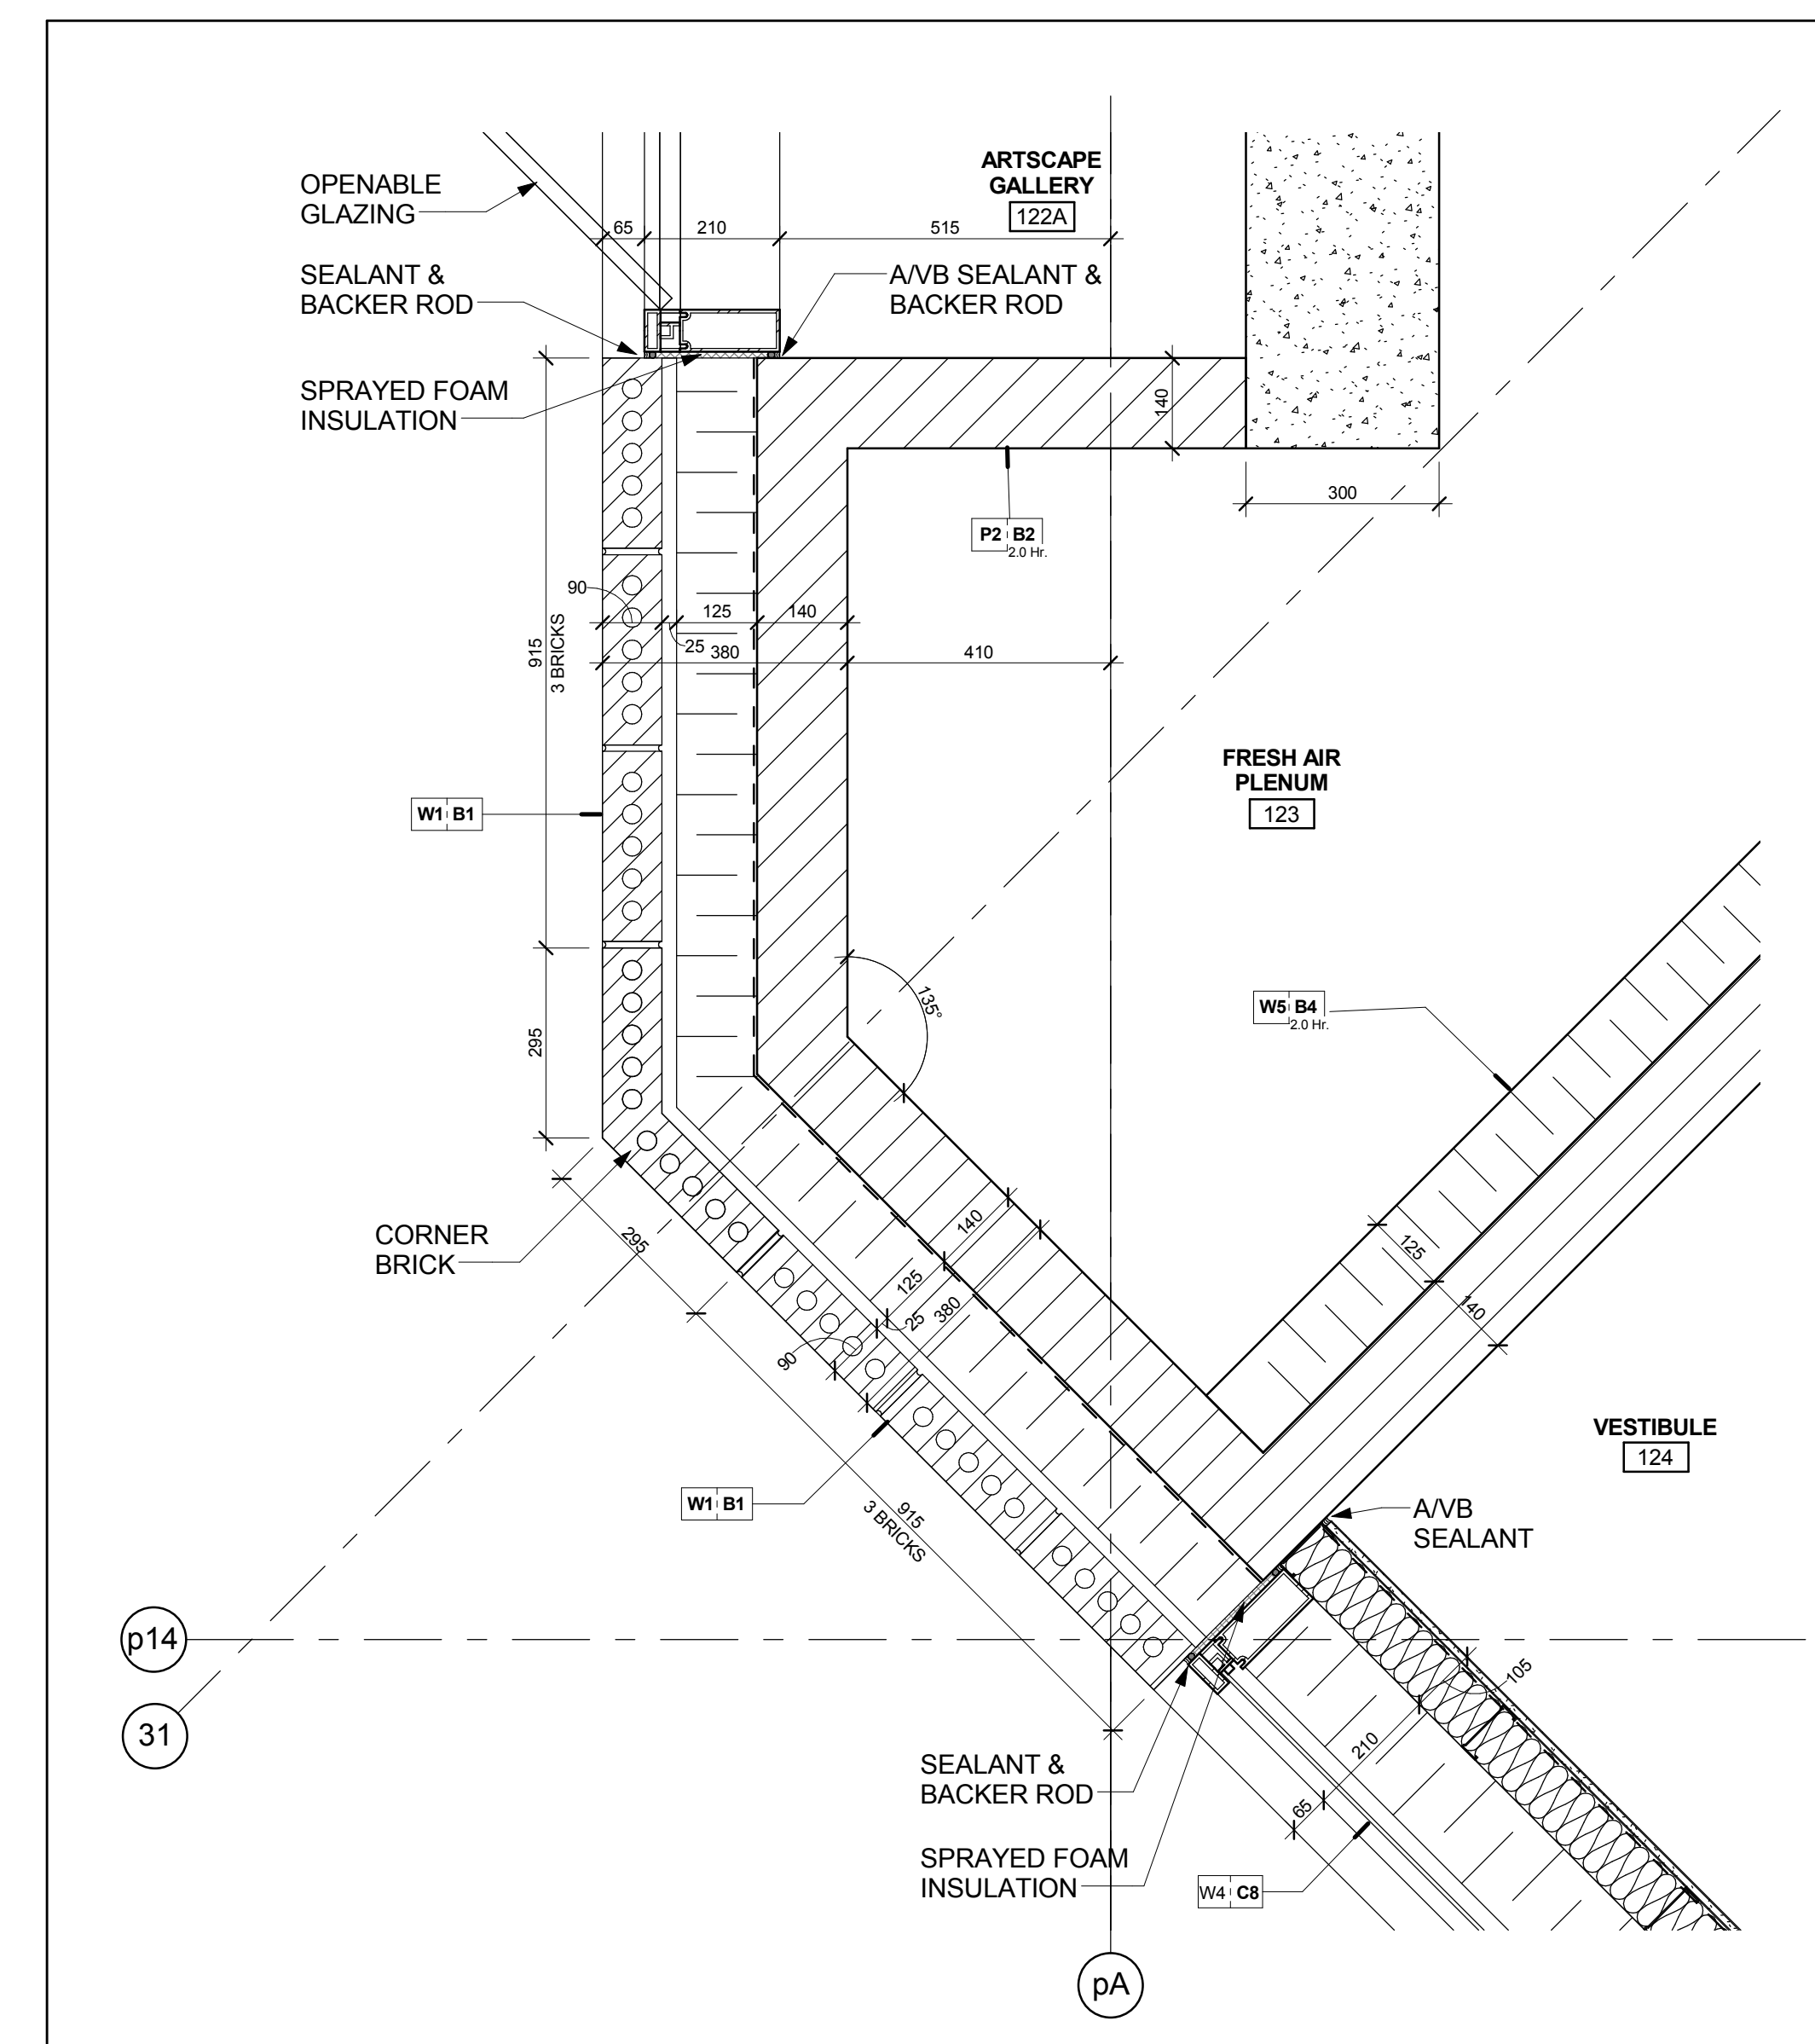


Curtain Wall @ Brick Veneer Wall @ Level 1

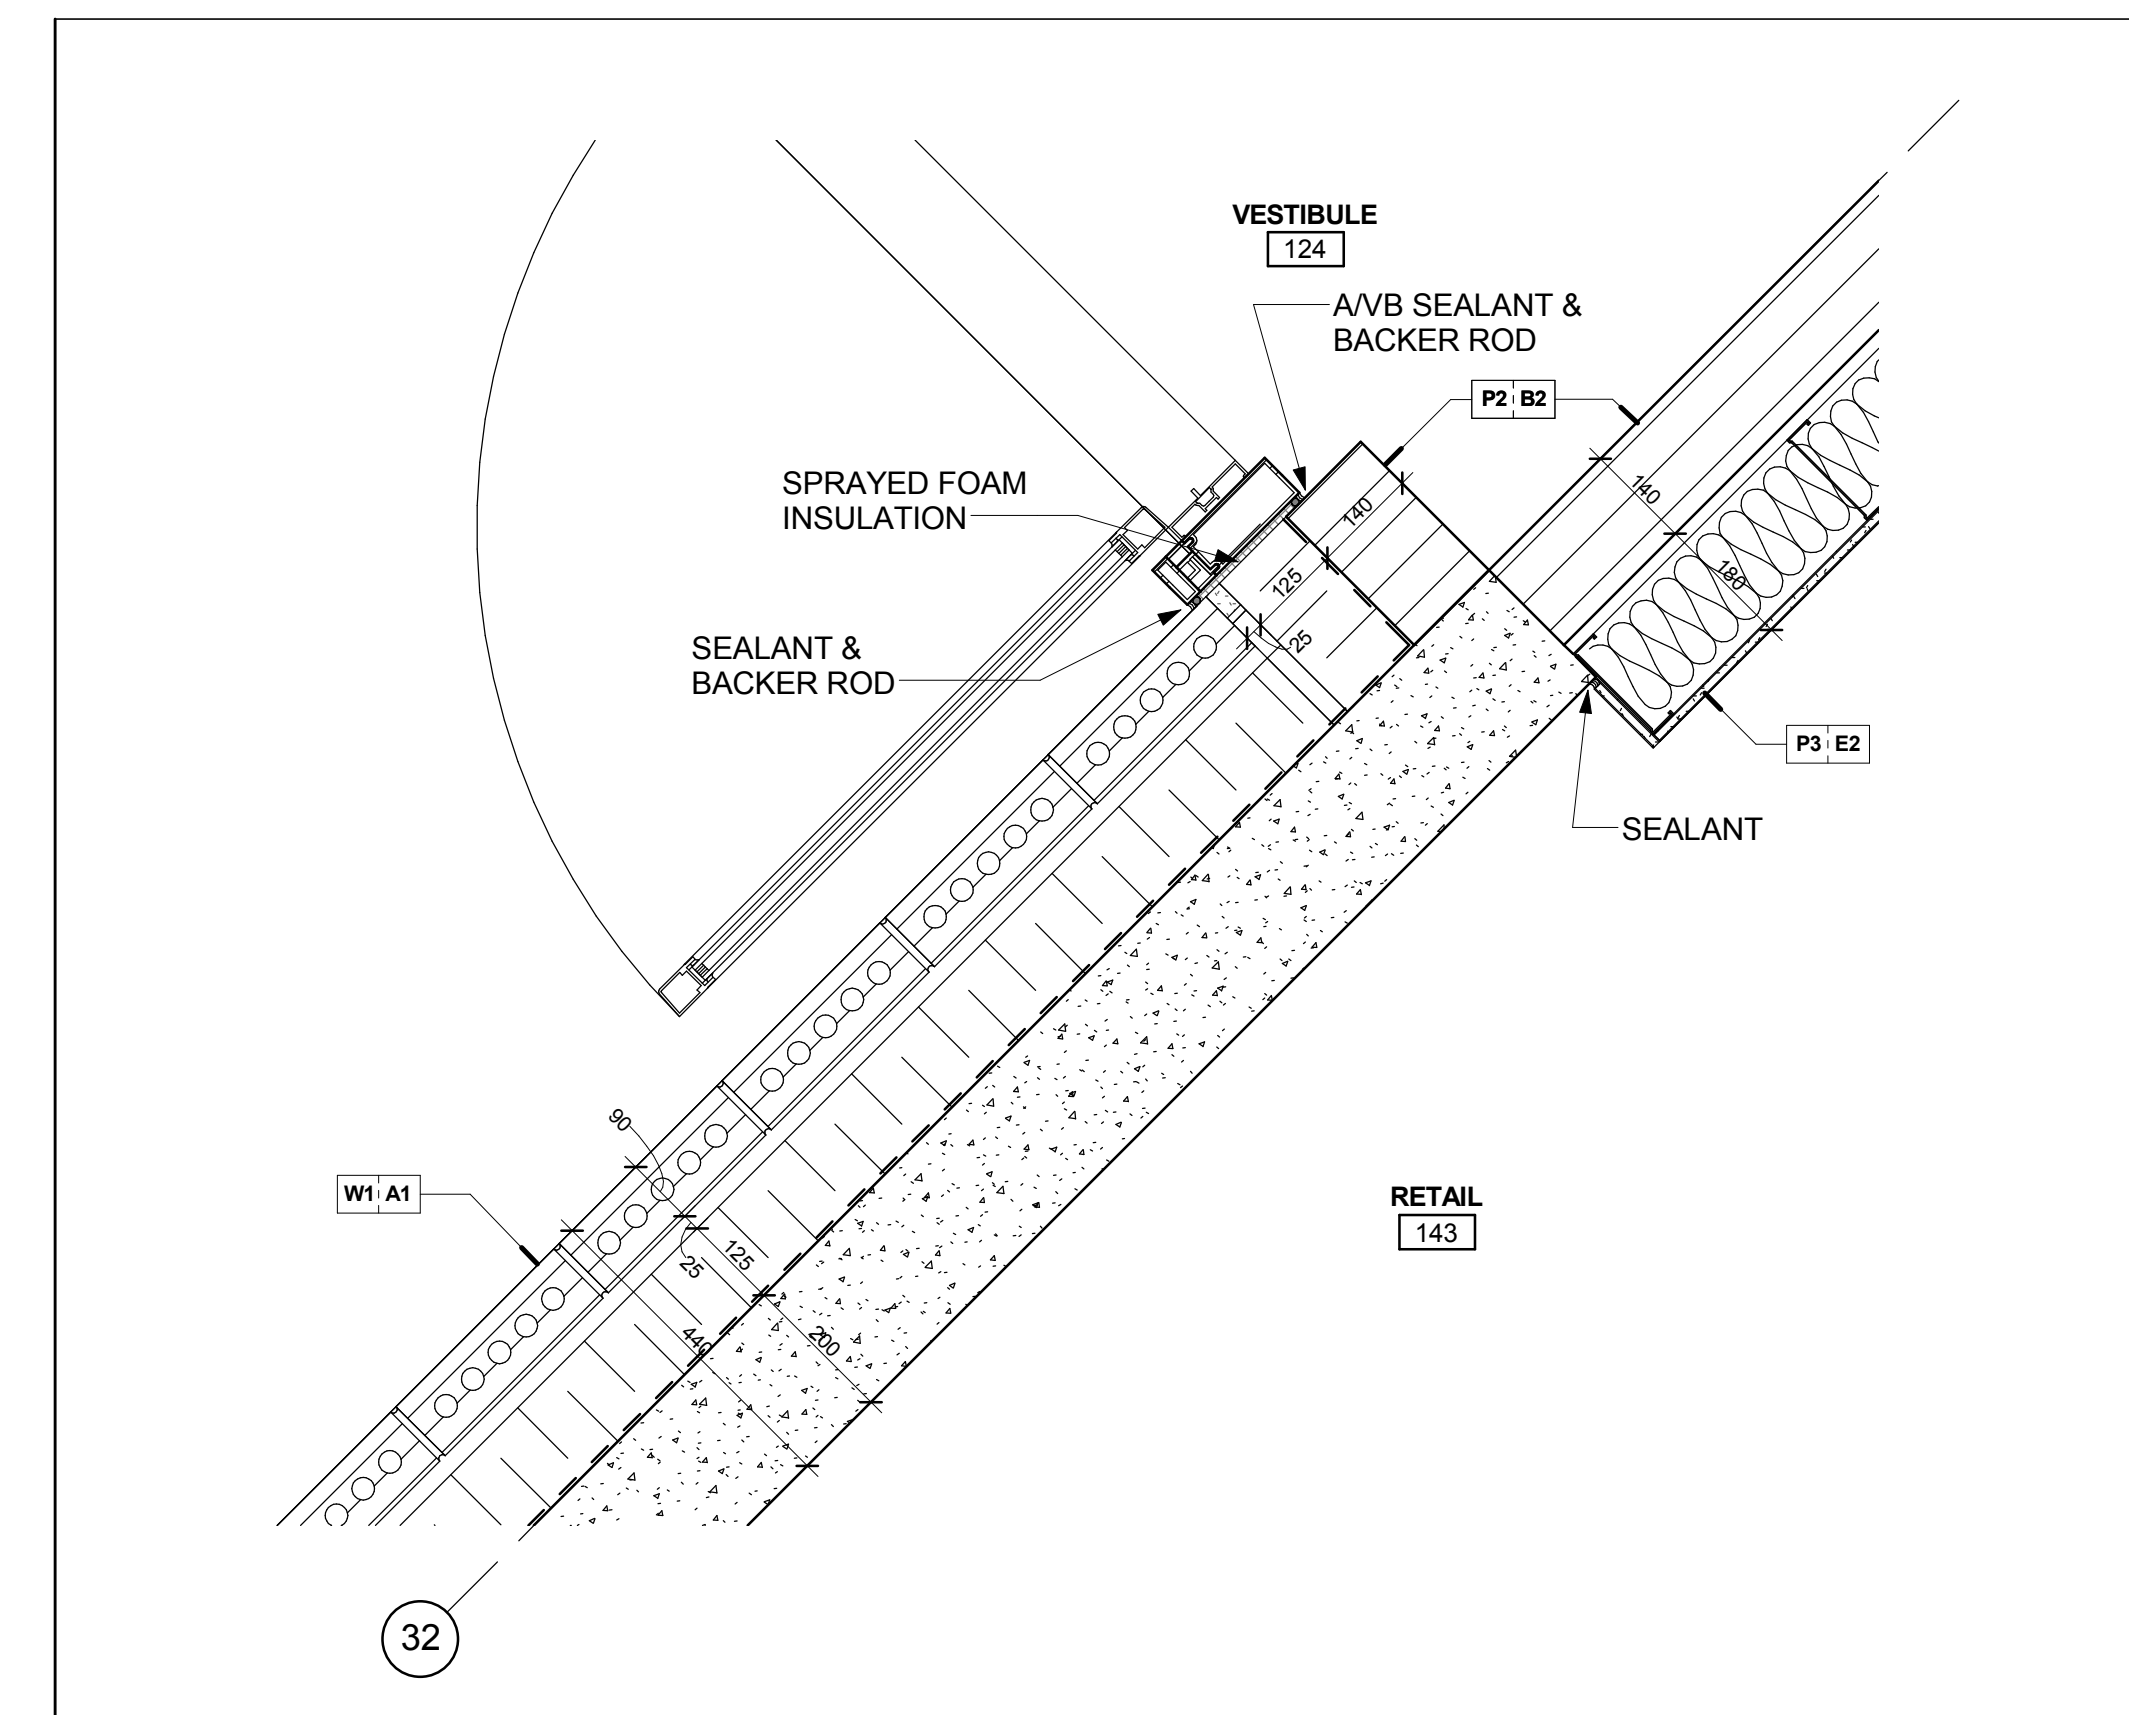


Swing Door @ Brick Veneer Wall with Structural Concrete @ Level 1


Scale: 1 : 10

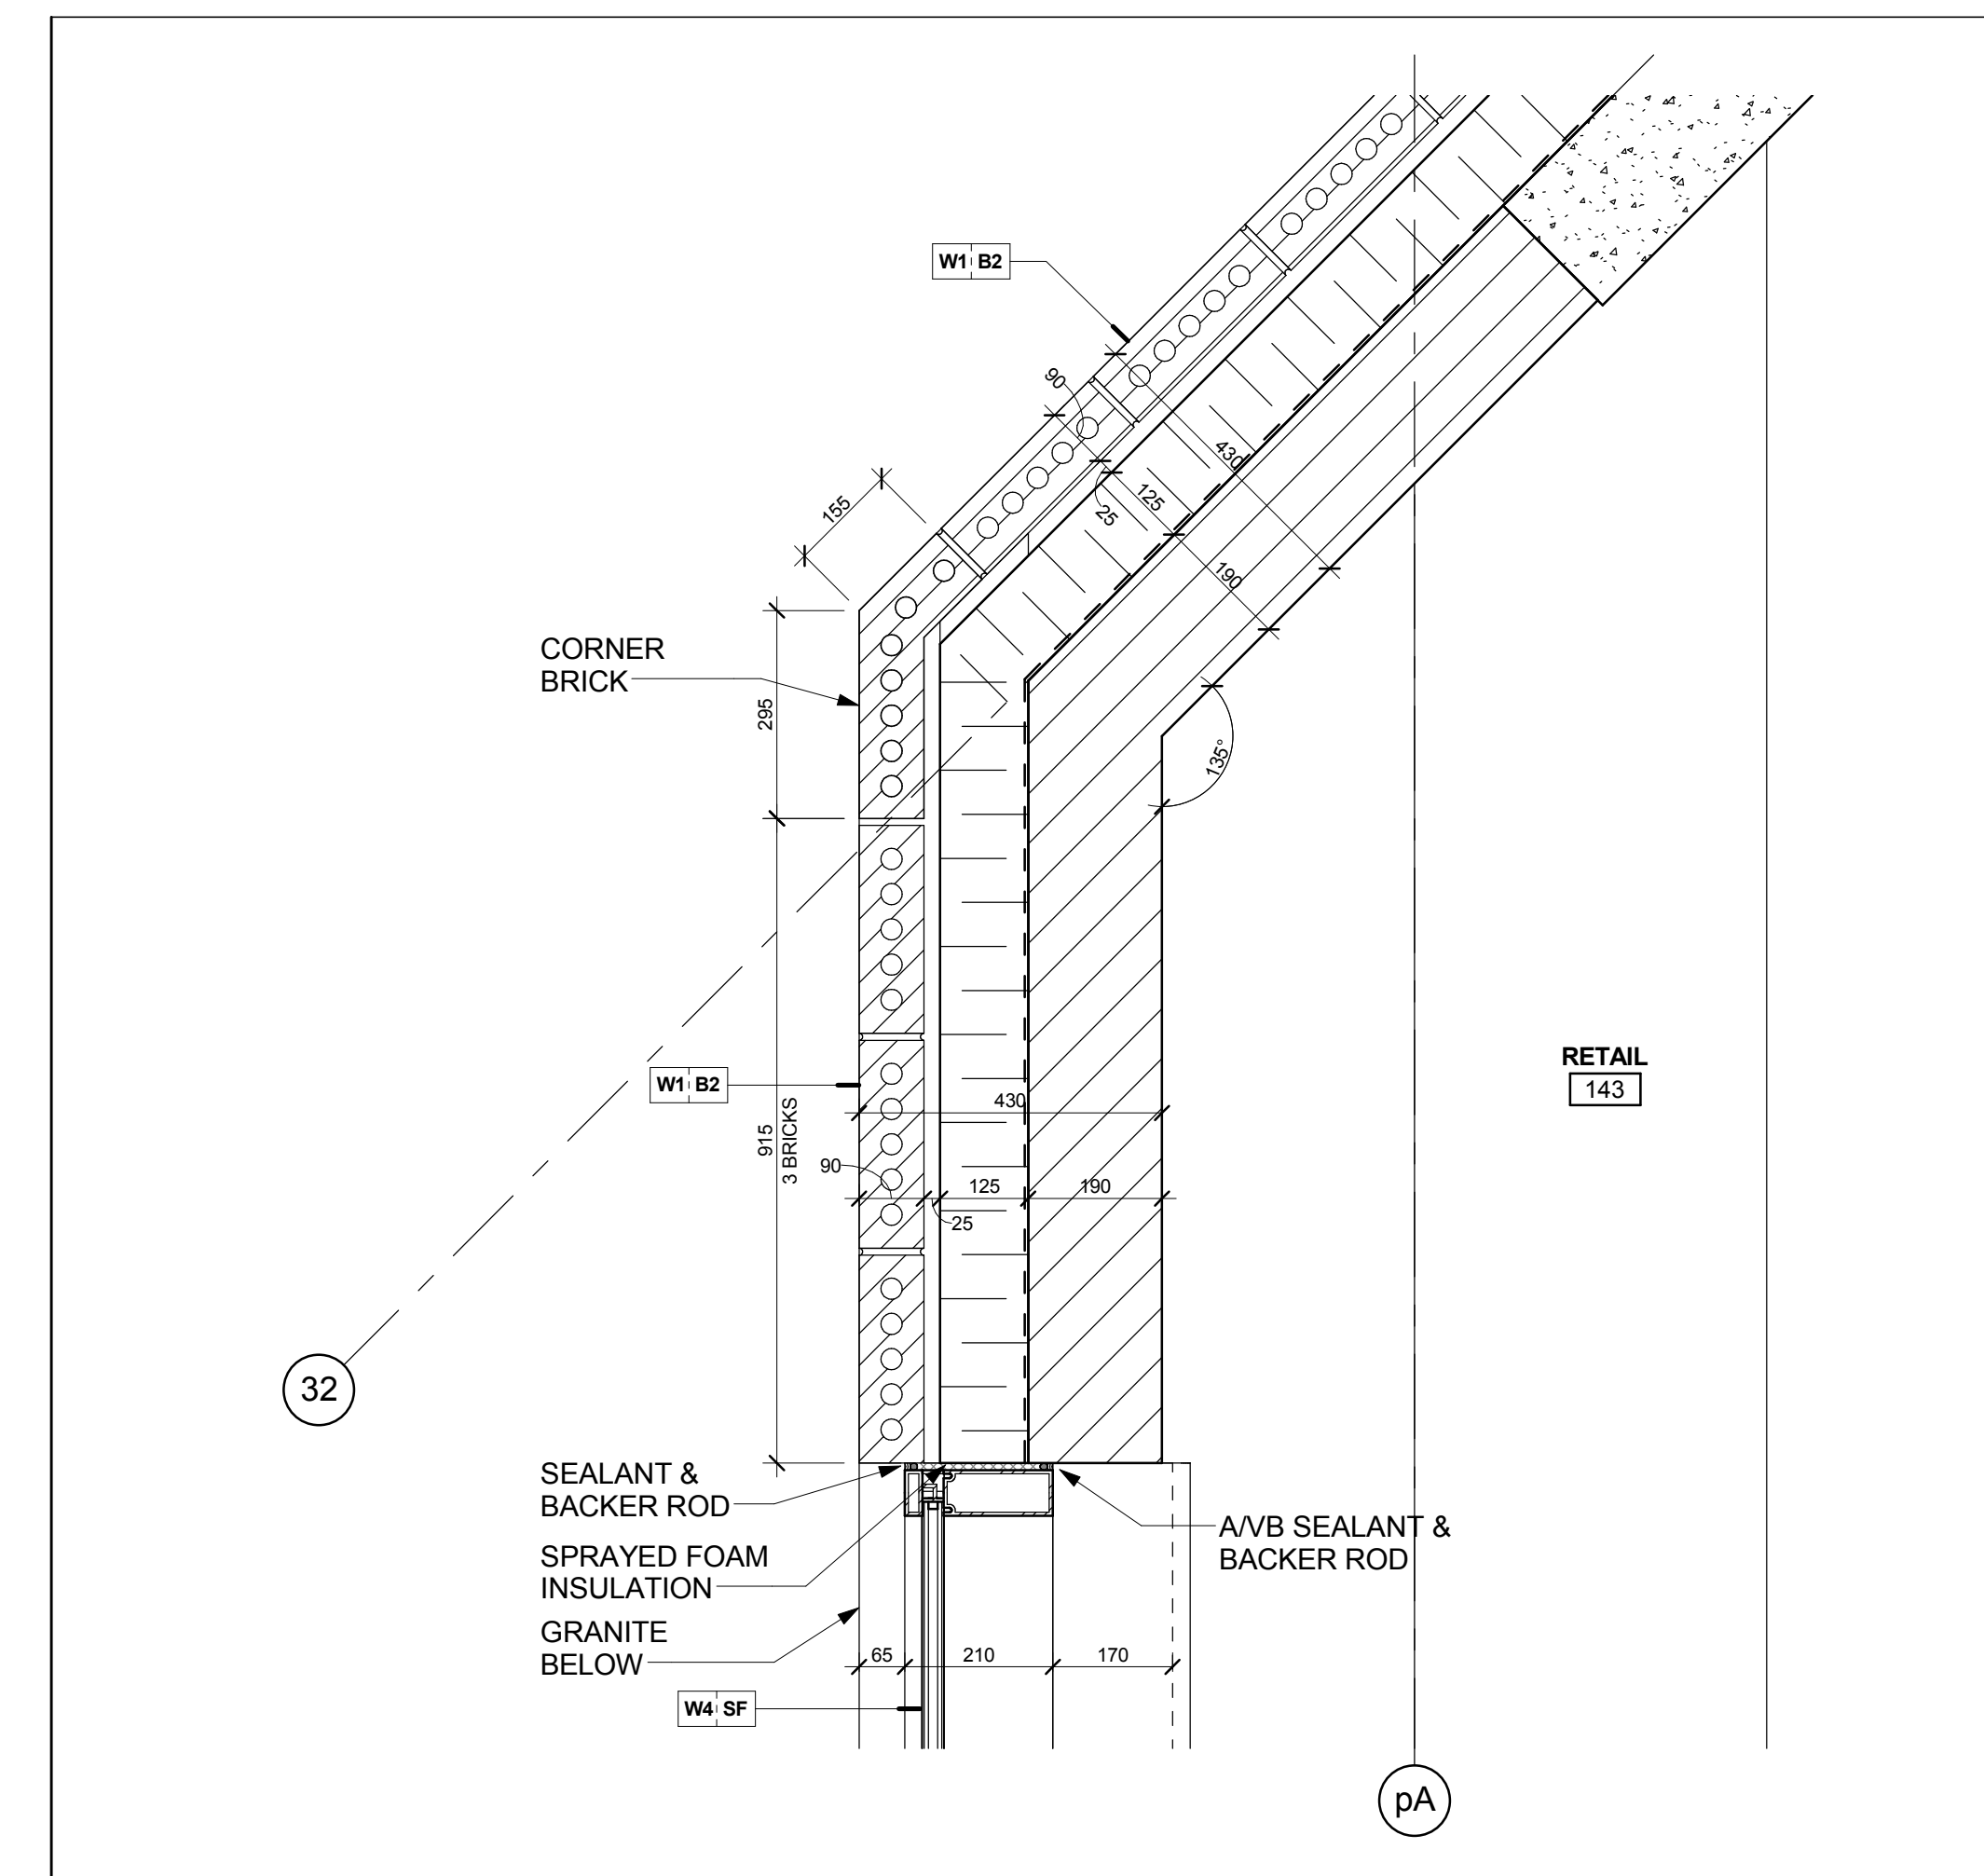

Curtain Wall @ Brick Veneer Wall @ Level 1 3
Scale: 1 : 10 A7-2

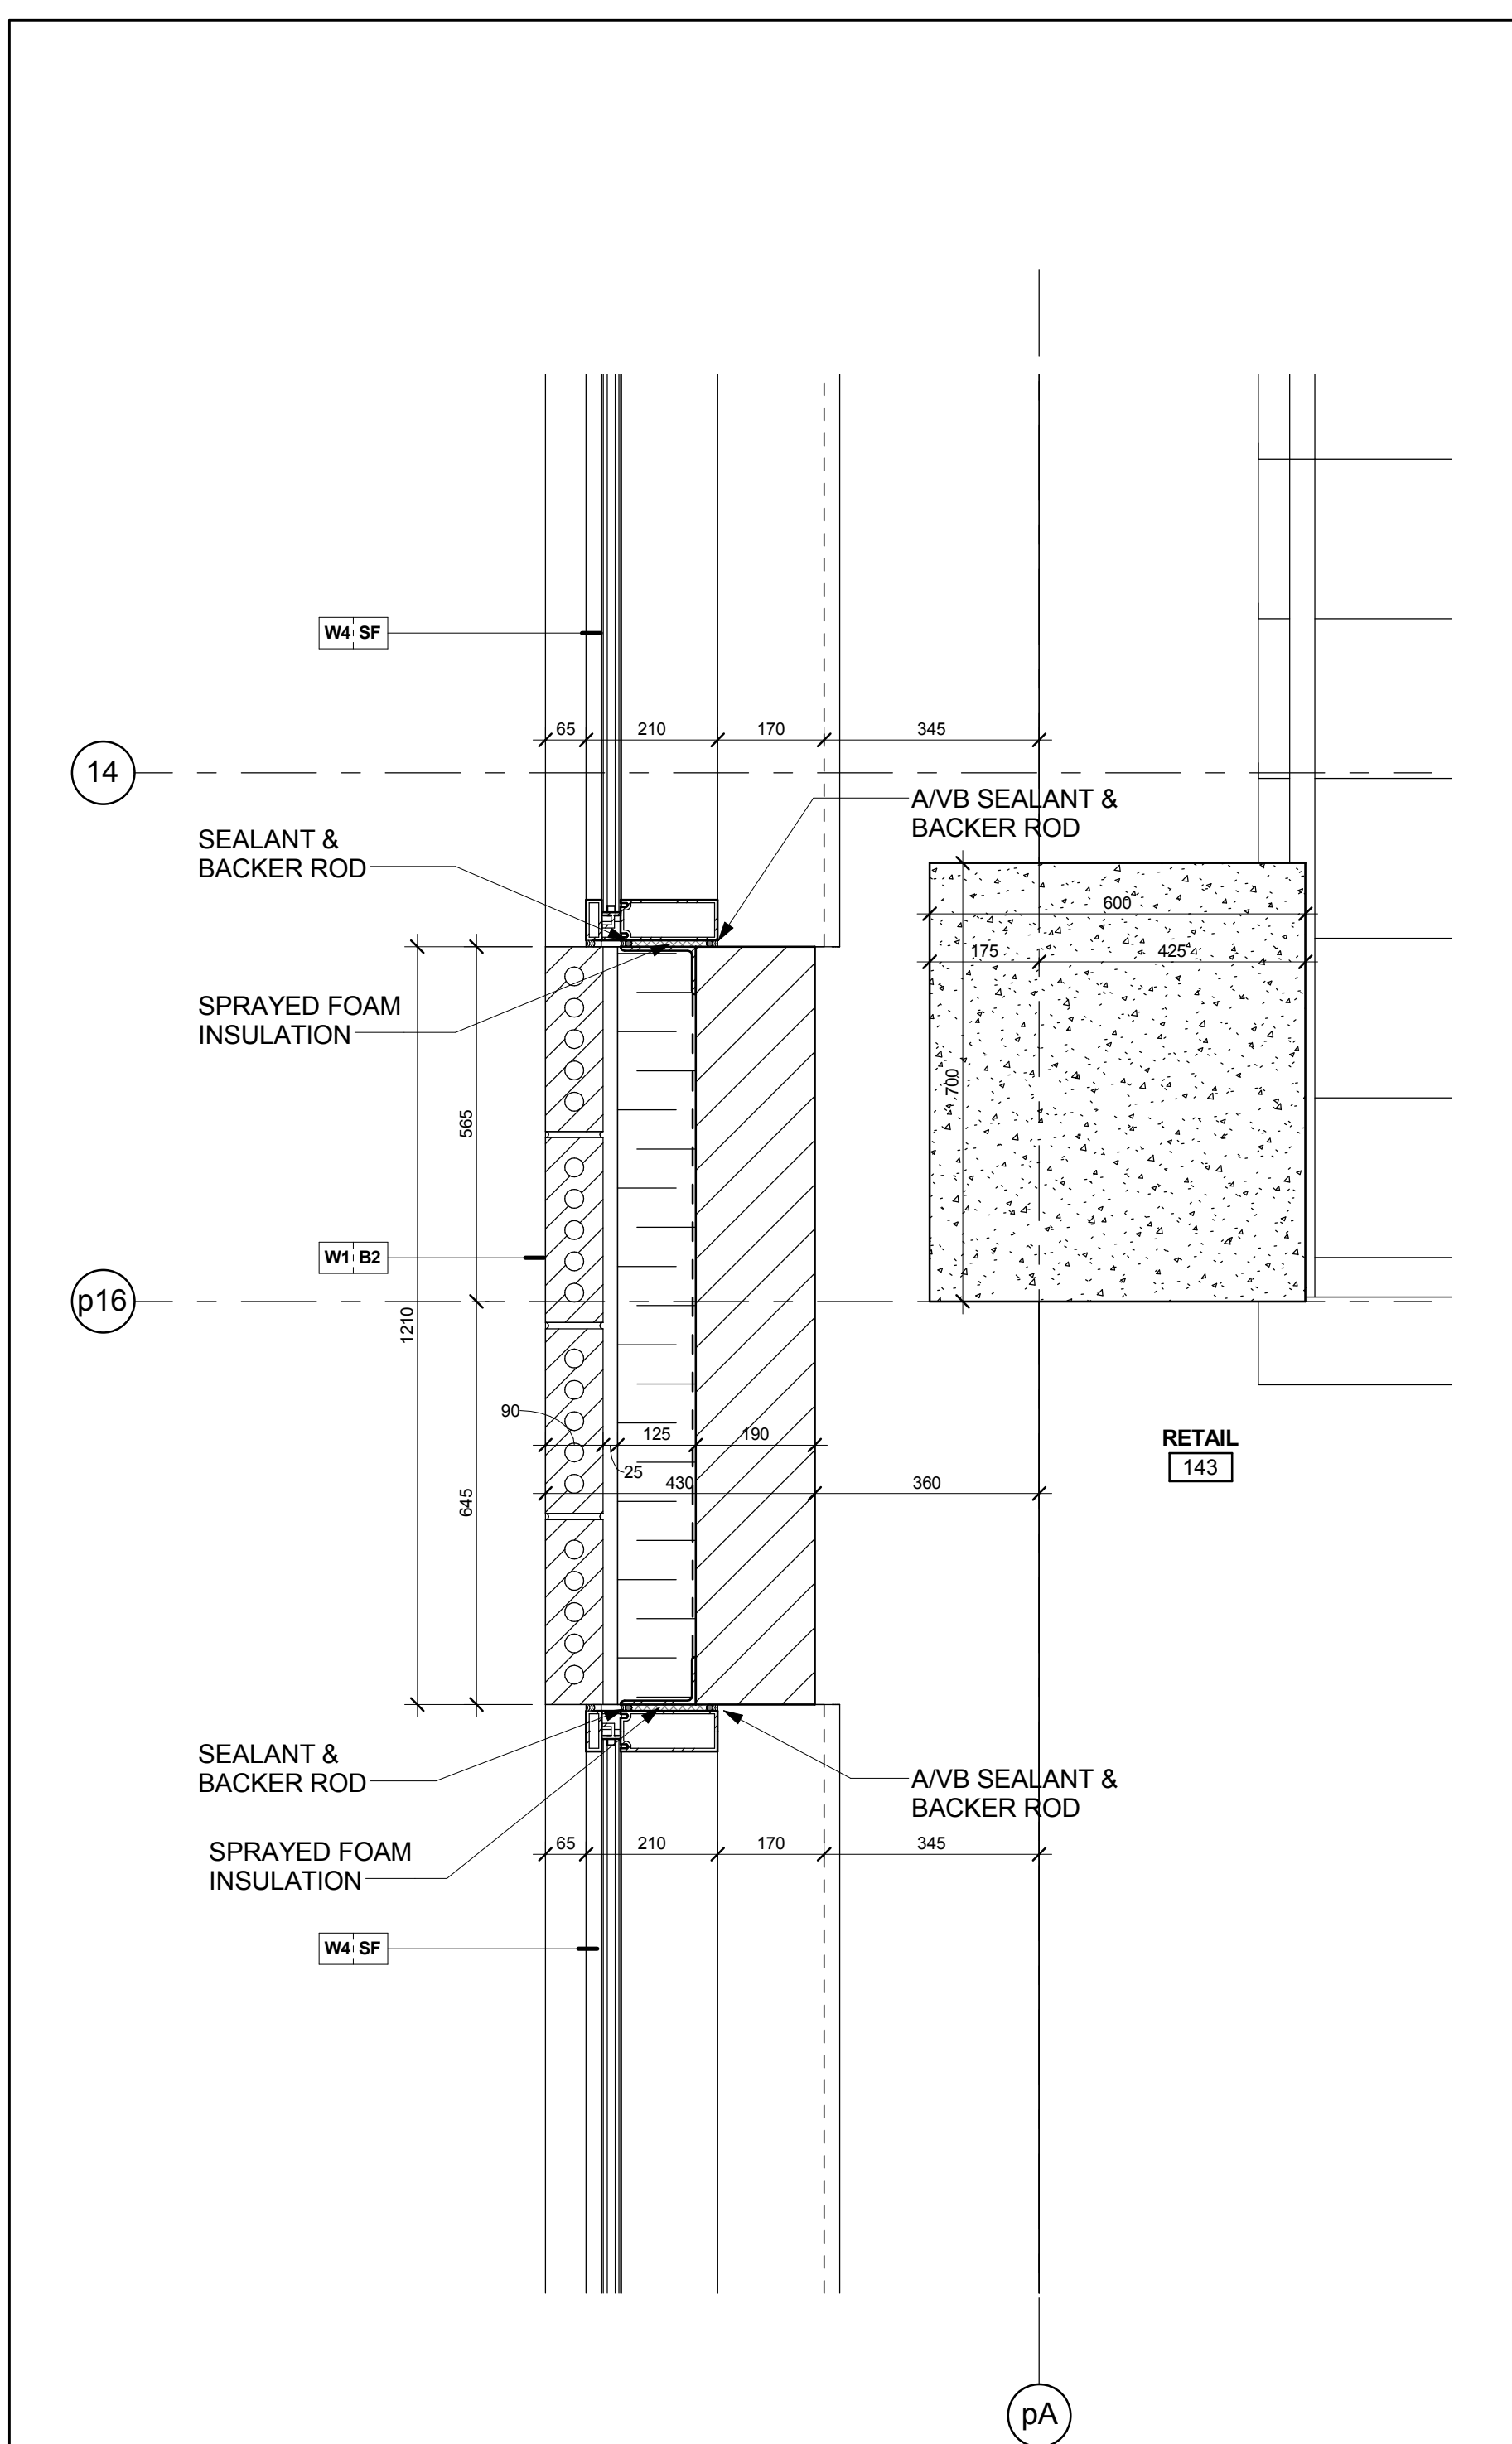

Curtain Wall @ Brick Wall @ Level 1 2
Scale: 1 : 10 A7-21

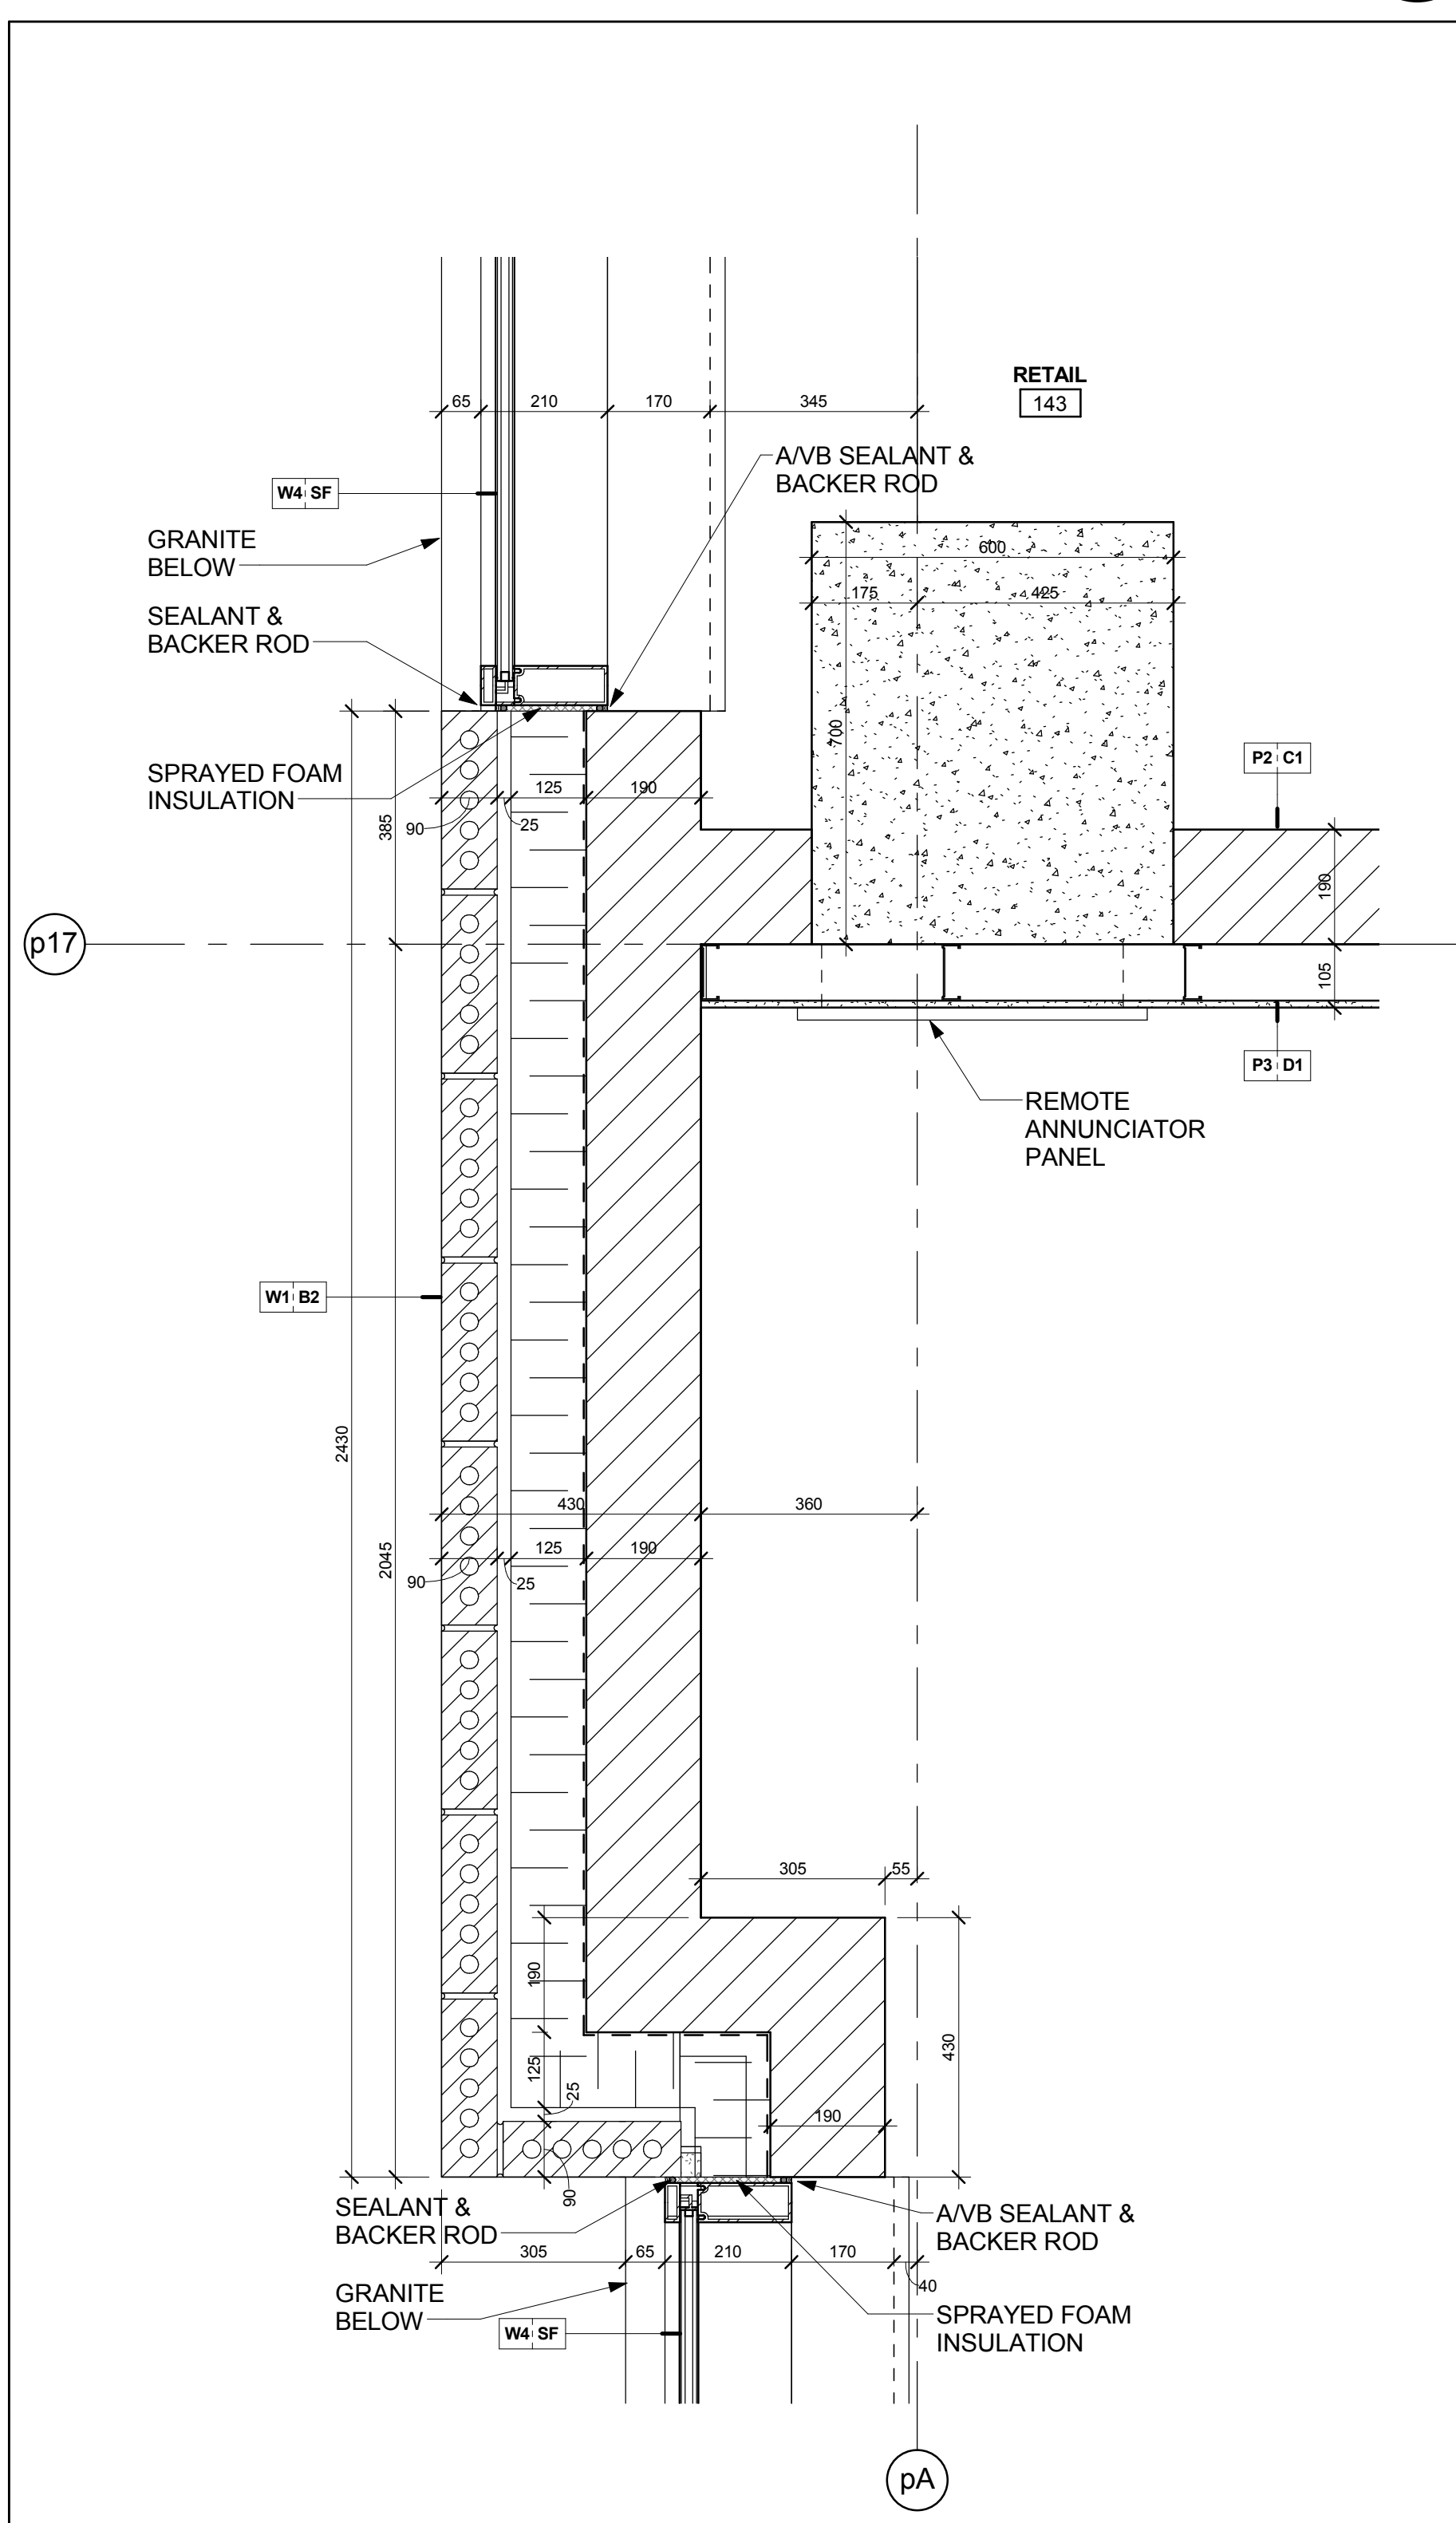

Curtain Wall @ Brick Veneer Wall @ Level 1

Contractor Must Check And Verify All Dimensions On The Job.
Do Not Scale The Drawings.
All Drawings, Specifications And Related Documents Are The Copyright Of
The Architect And Must Be Returned Upon Request.
Reproduction Of Drawings, Specifications And Related Documents
In Part Or Whole Is Forbidden Without The Architect's Written Permission.
This Drawing Is Not To Be Used For Construction Until Signed By The Architect.
Date: **June 12, 2015**



KIRKOR ARCHITECTS + PLANNERS
20 Martin Ross Avenue, Toronto, Ontario, M3J 2K6
T(416) 665-6060, F(416) 665-1234, www.kirkorarchitects.com

No.:	Revision	Date
------	----------	------

No.:	Revision	Date
------	----------	------

No	Issued For	Date
----	------------	------

AQUAVISTA
AT BAYSIDE TORONTO

Drawing Title

Plan Details

Project

Hines **TRIDEL**[®]
AQUAVISTA
Block 3 - R3 & R4

263 Queens Quay East

Scale
1:10

Drawn by

S.O. _____
Checked by _____

CA _____
Project No. _____

13148

June 12, 2015

Drawing No. _____

Plot Date: 6/12/2015 8:09:50 AM File Path: C:\Users\mnores\Documents\Revit 2015 Working Files\13148P20-Model-Building R3-R4_mnores (K27).rvt