




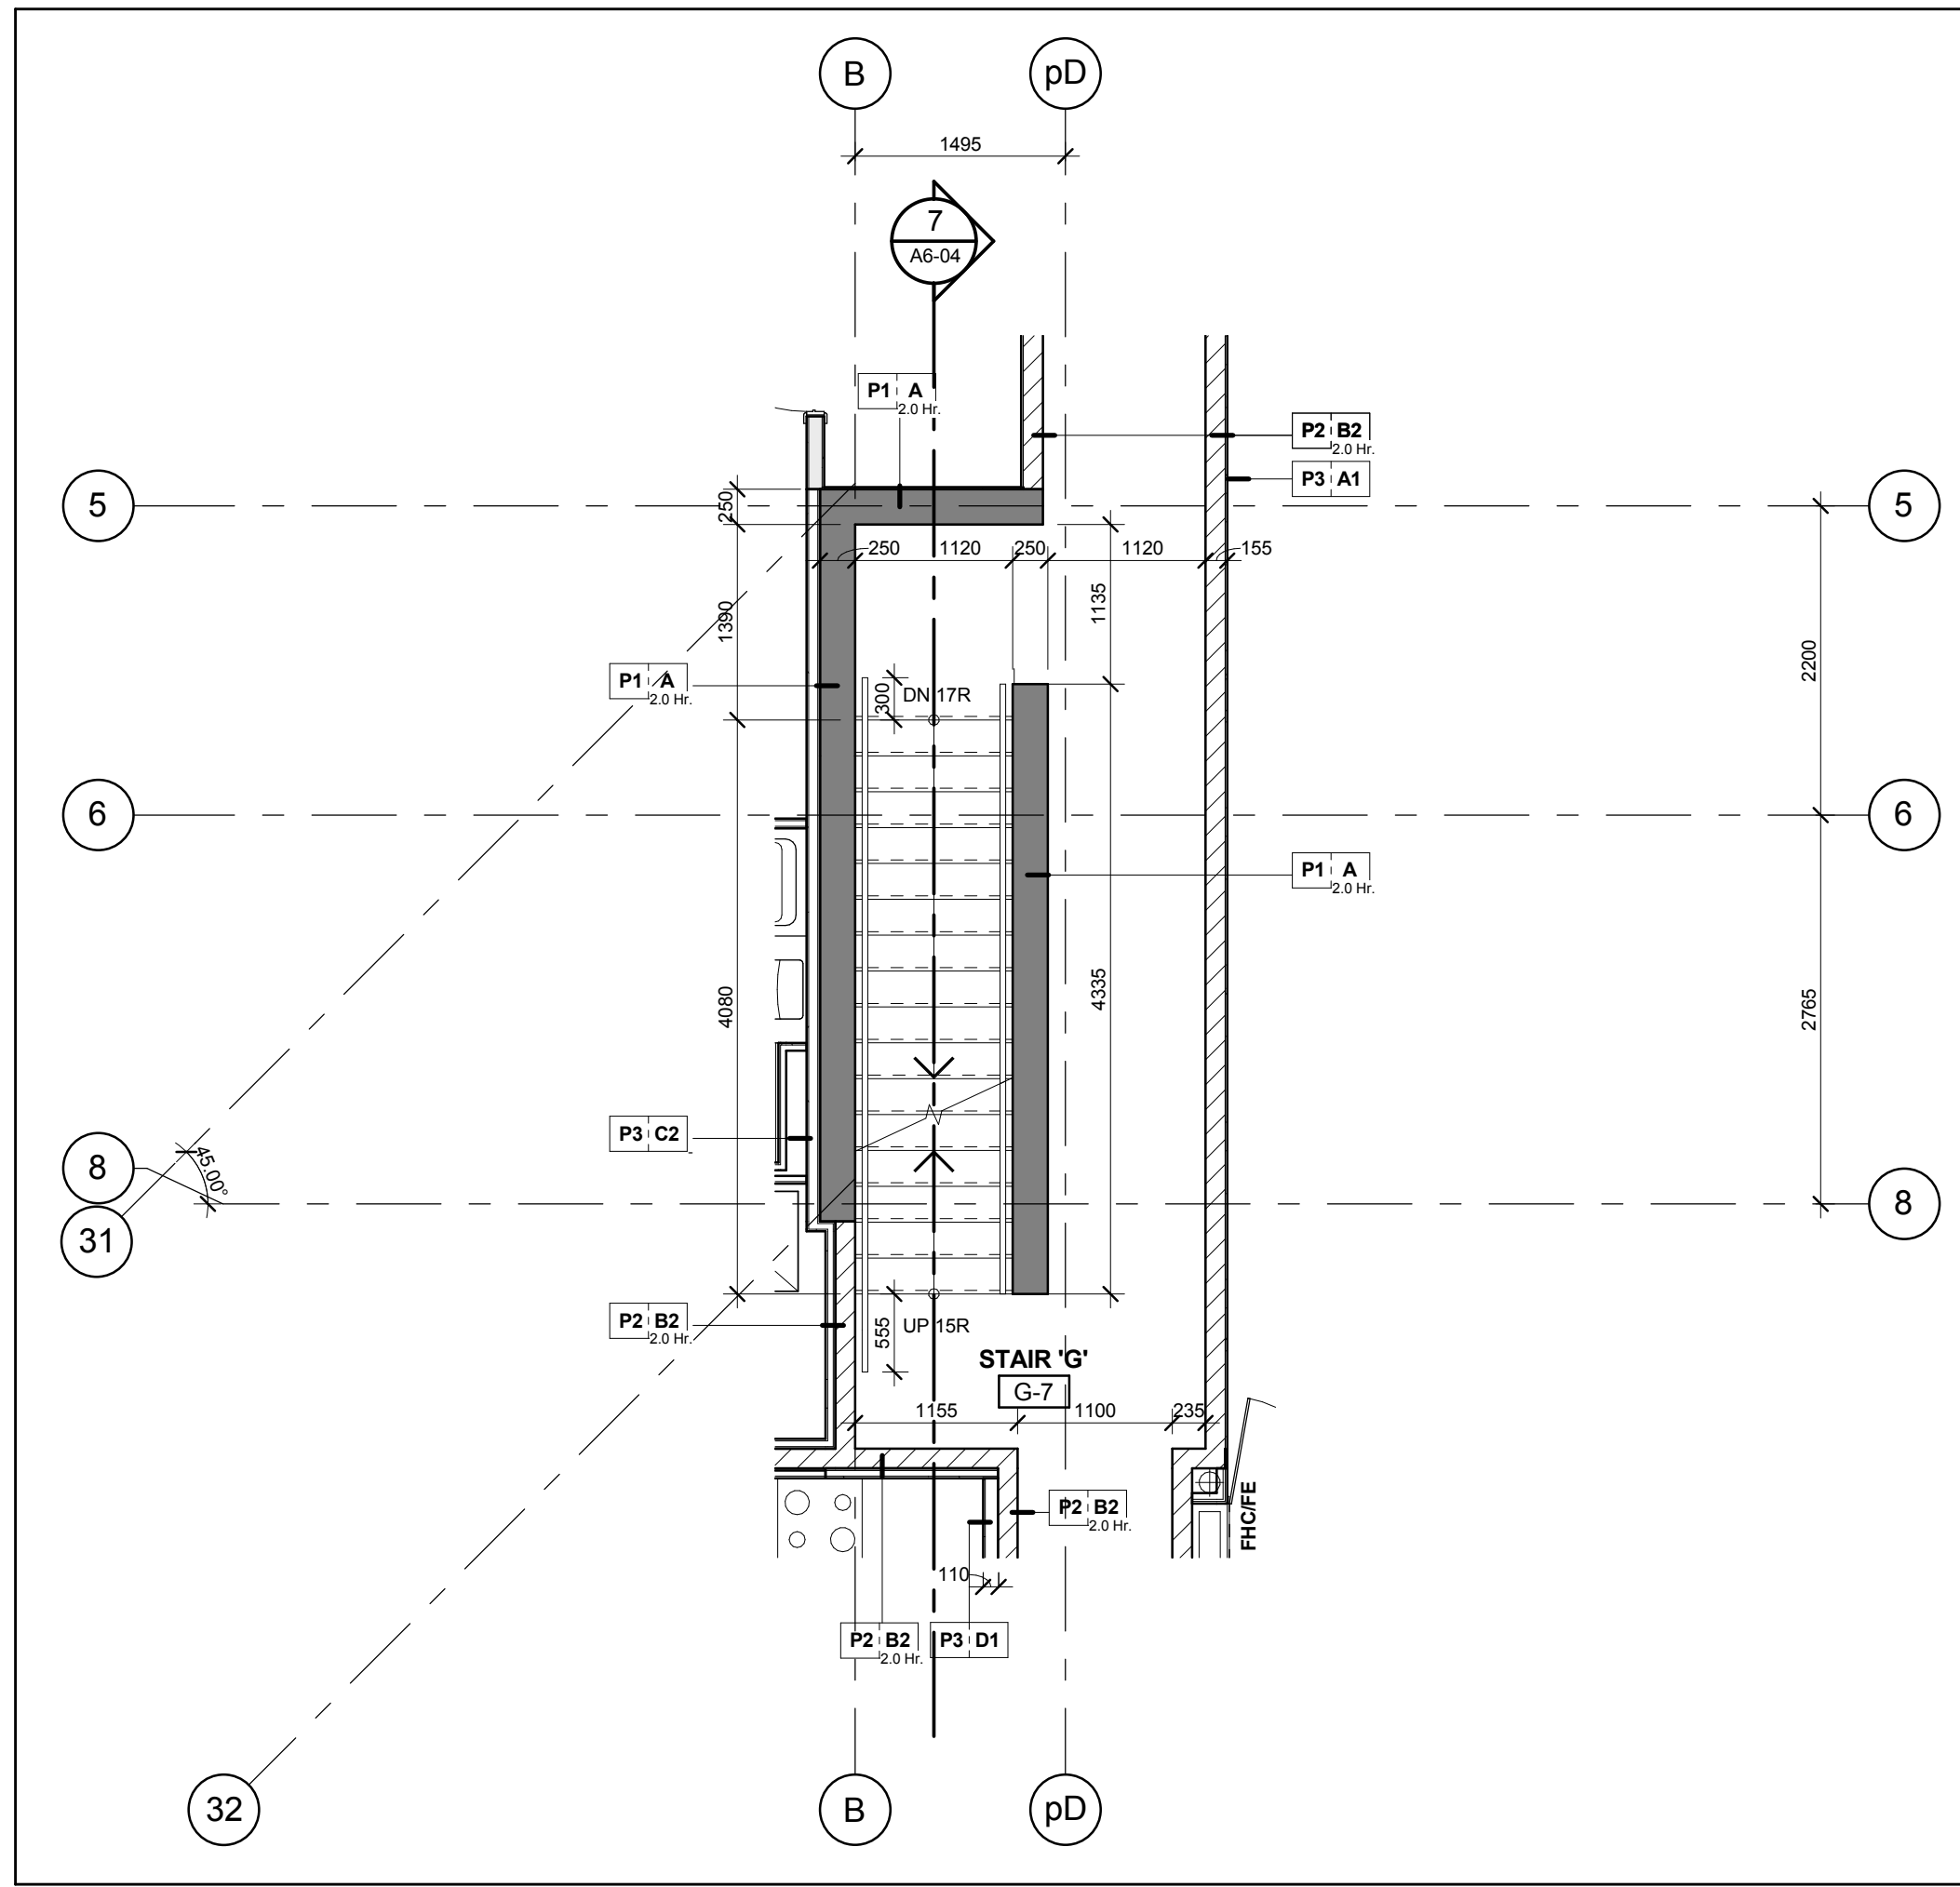


Stair 'G' - Stair Plan - Level 7 16  
Scale: 1 : 50 A6-03

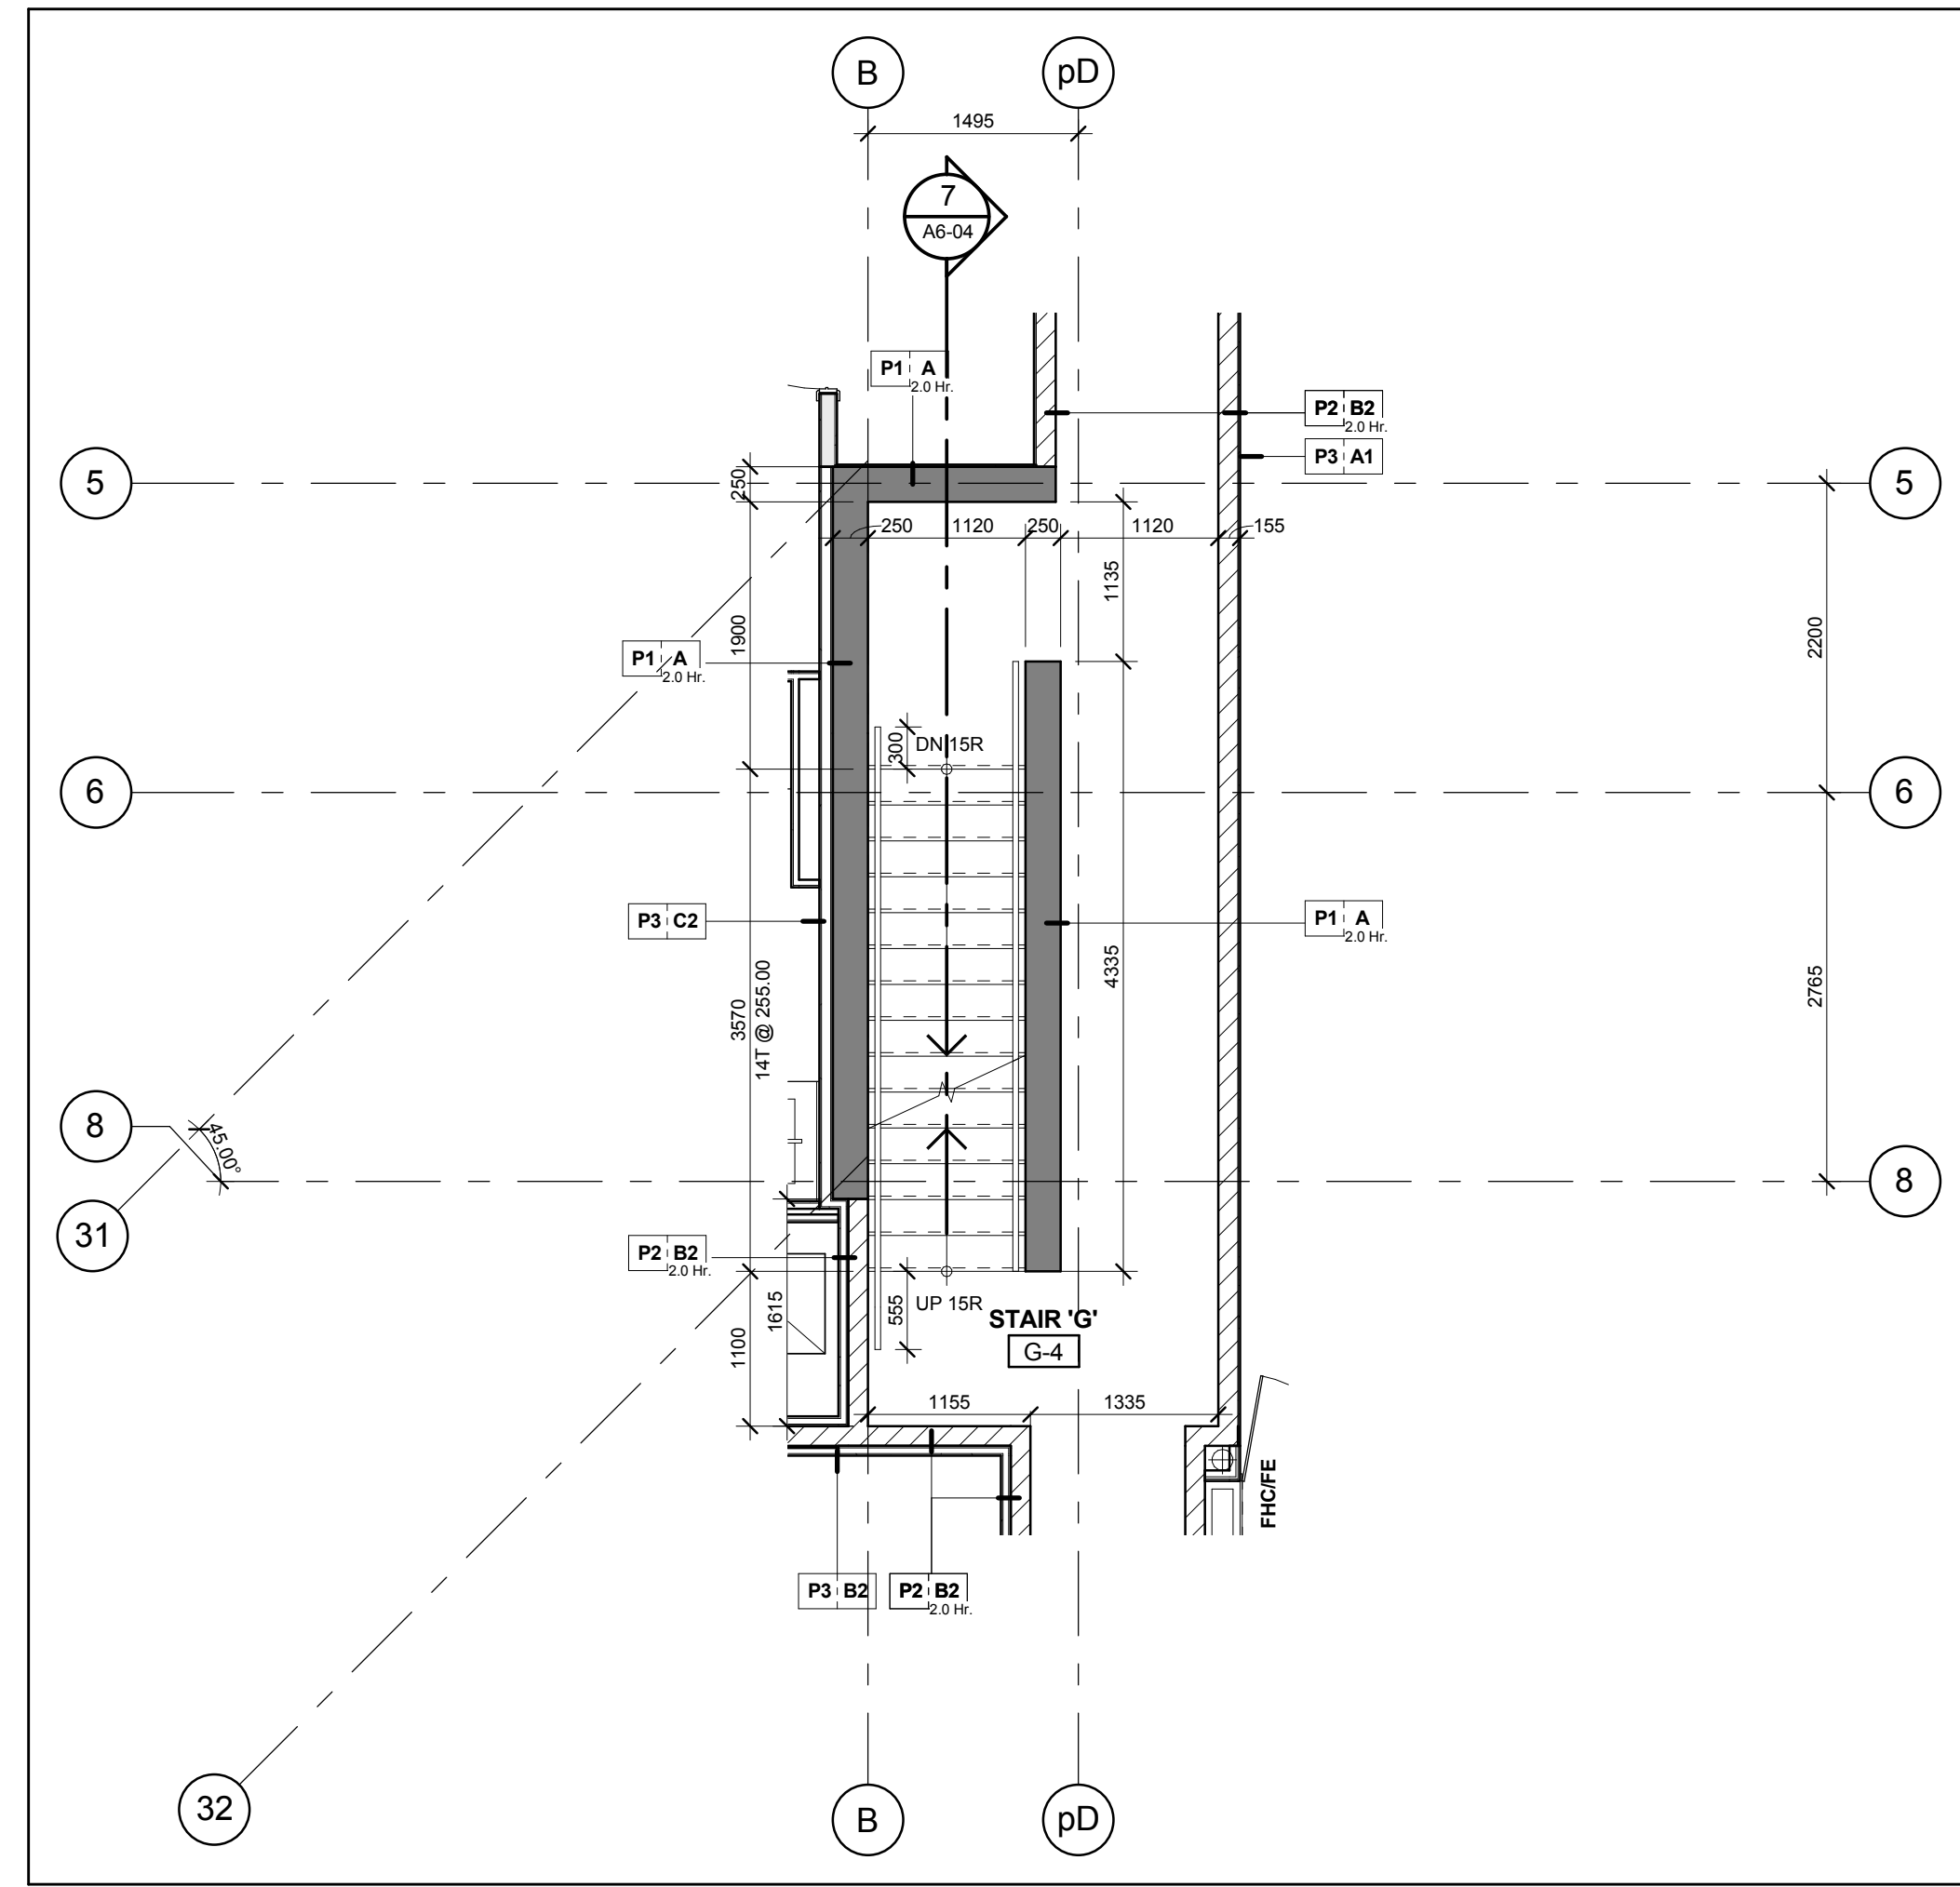


Stair 'G' - Stair Plan - Level 4 13  
Scale: 1 : 50 A6-03

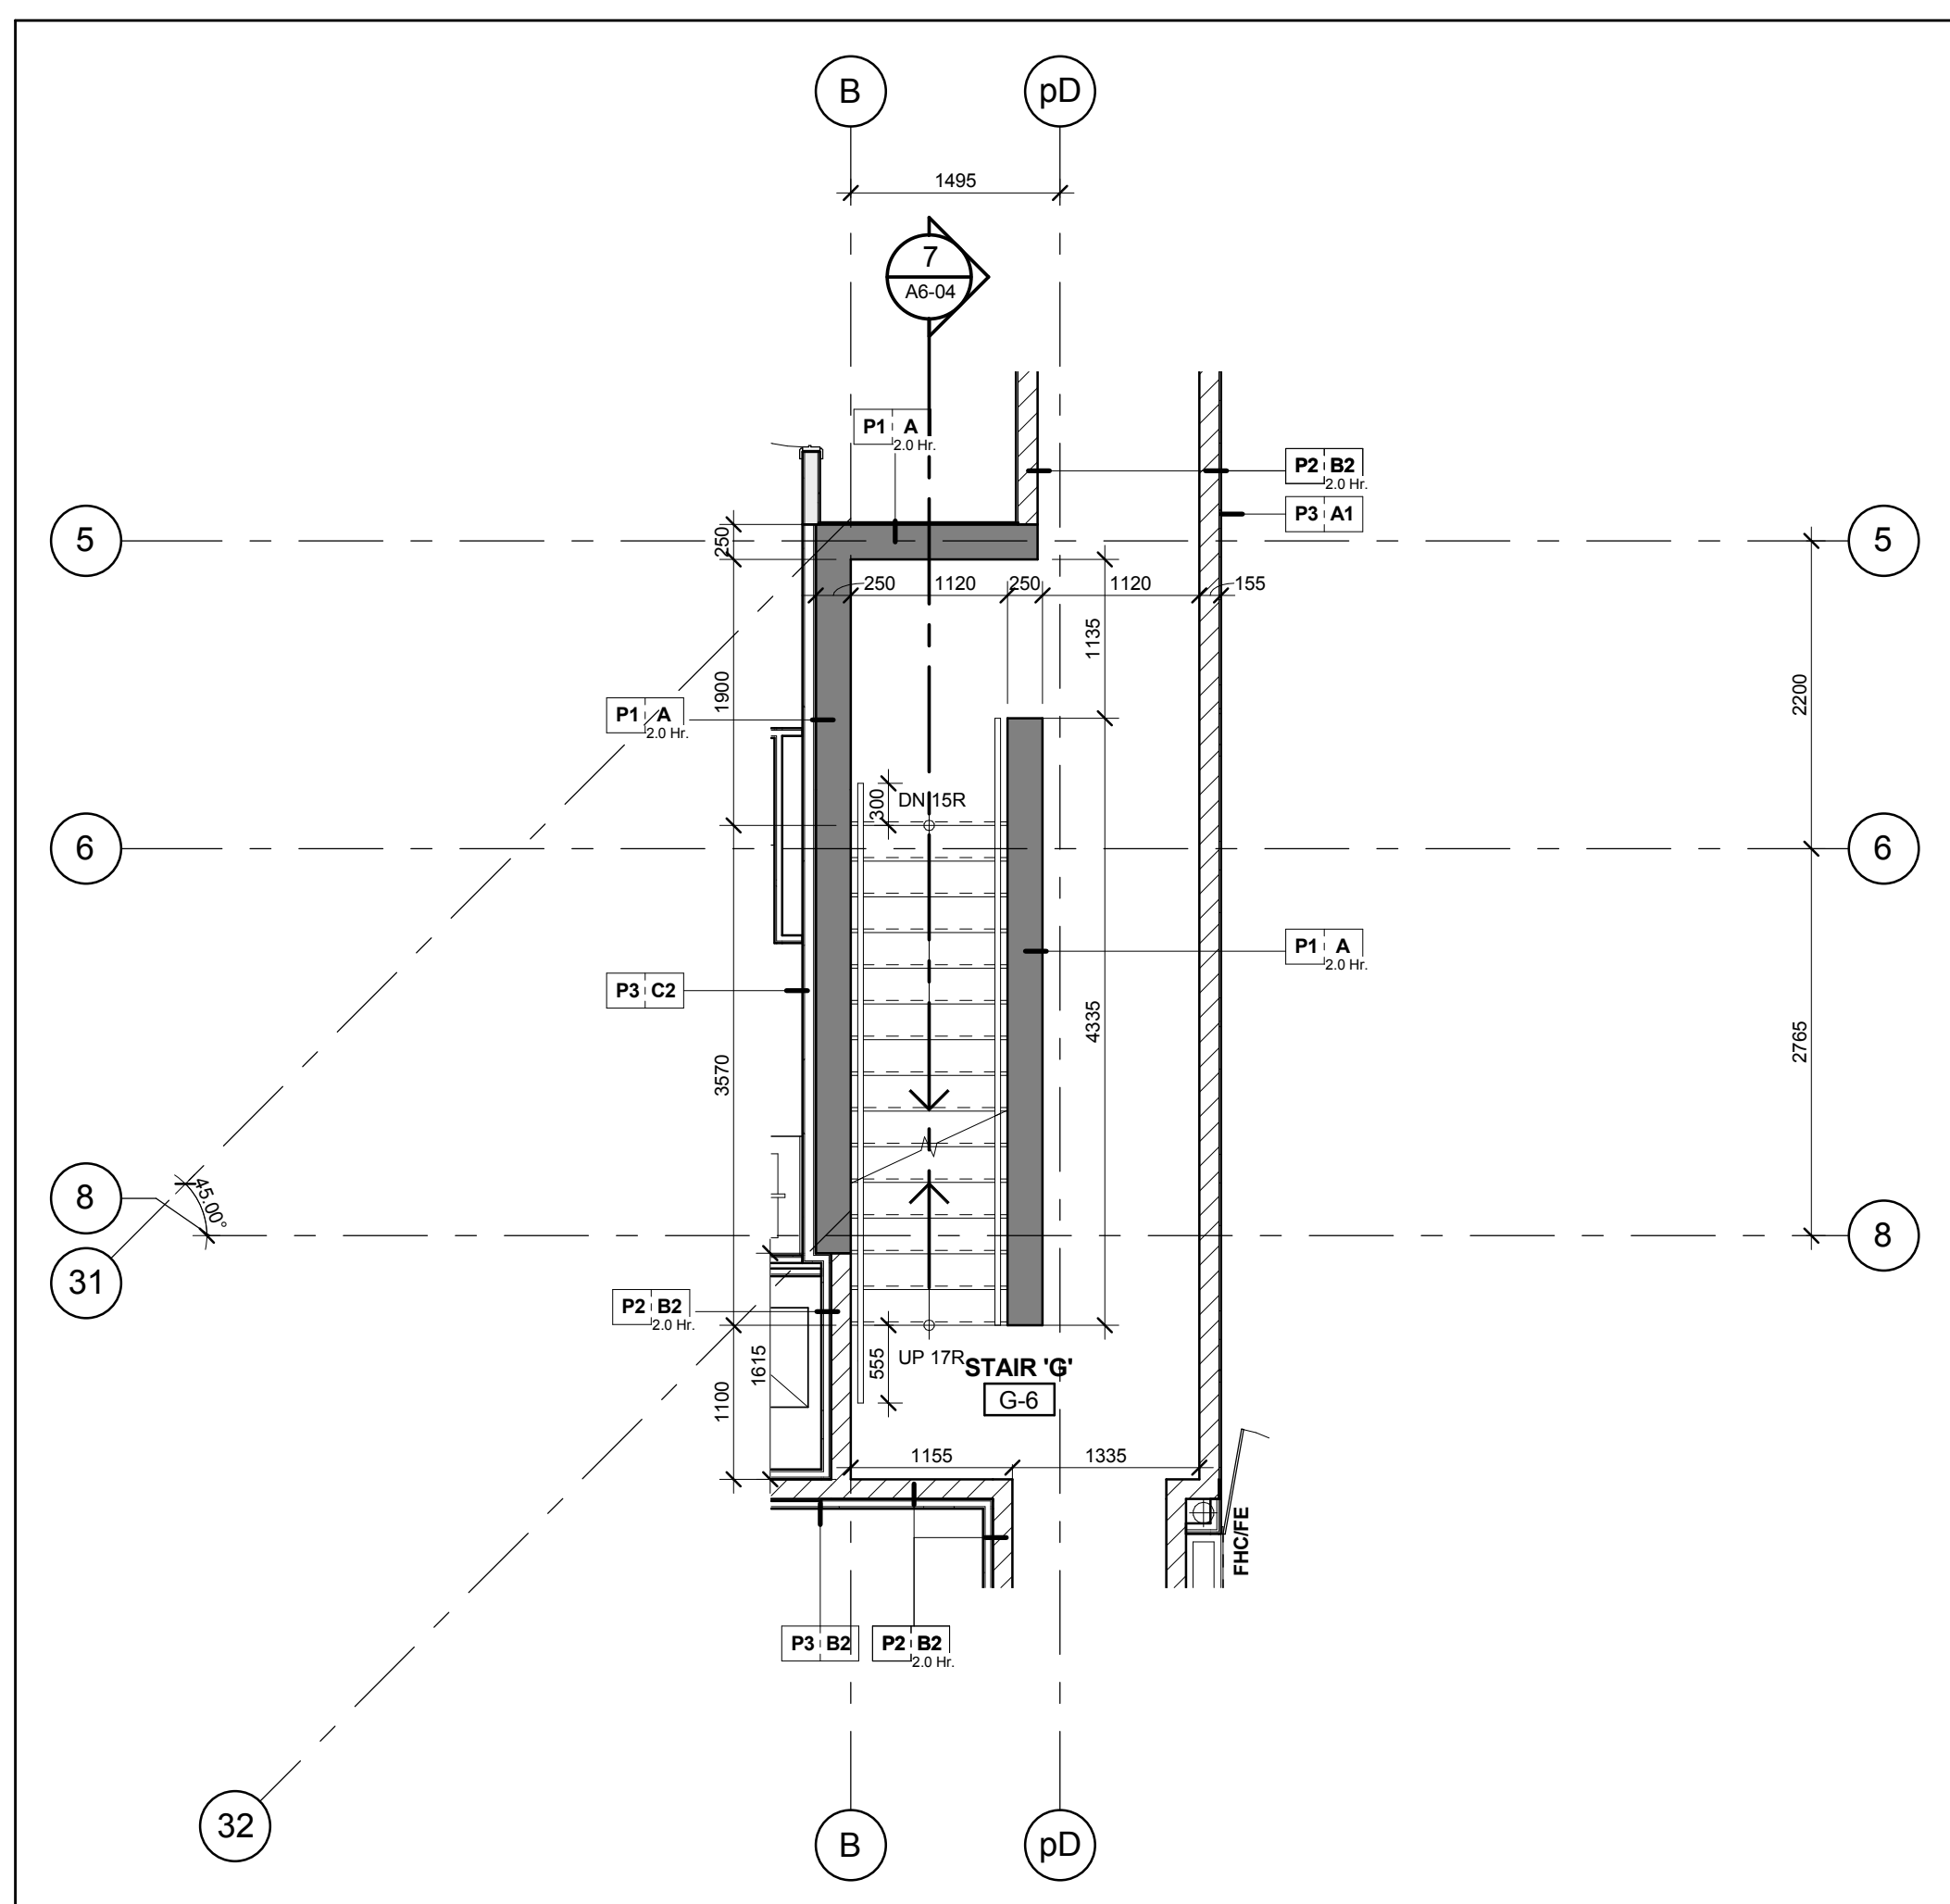


Stair 'G' - Stair Plan - Level 6 15  
Scale: 1 : 50 A6-03

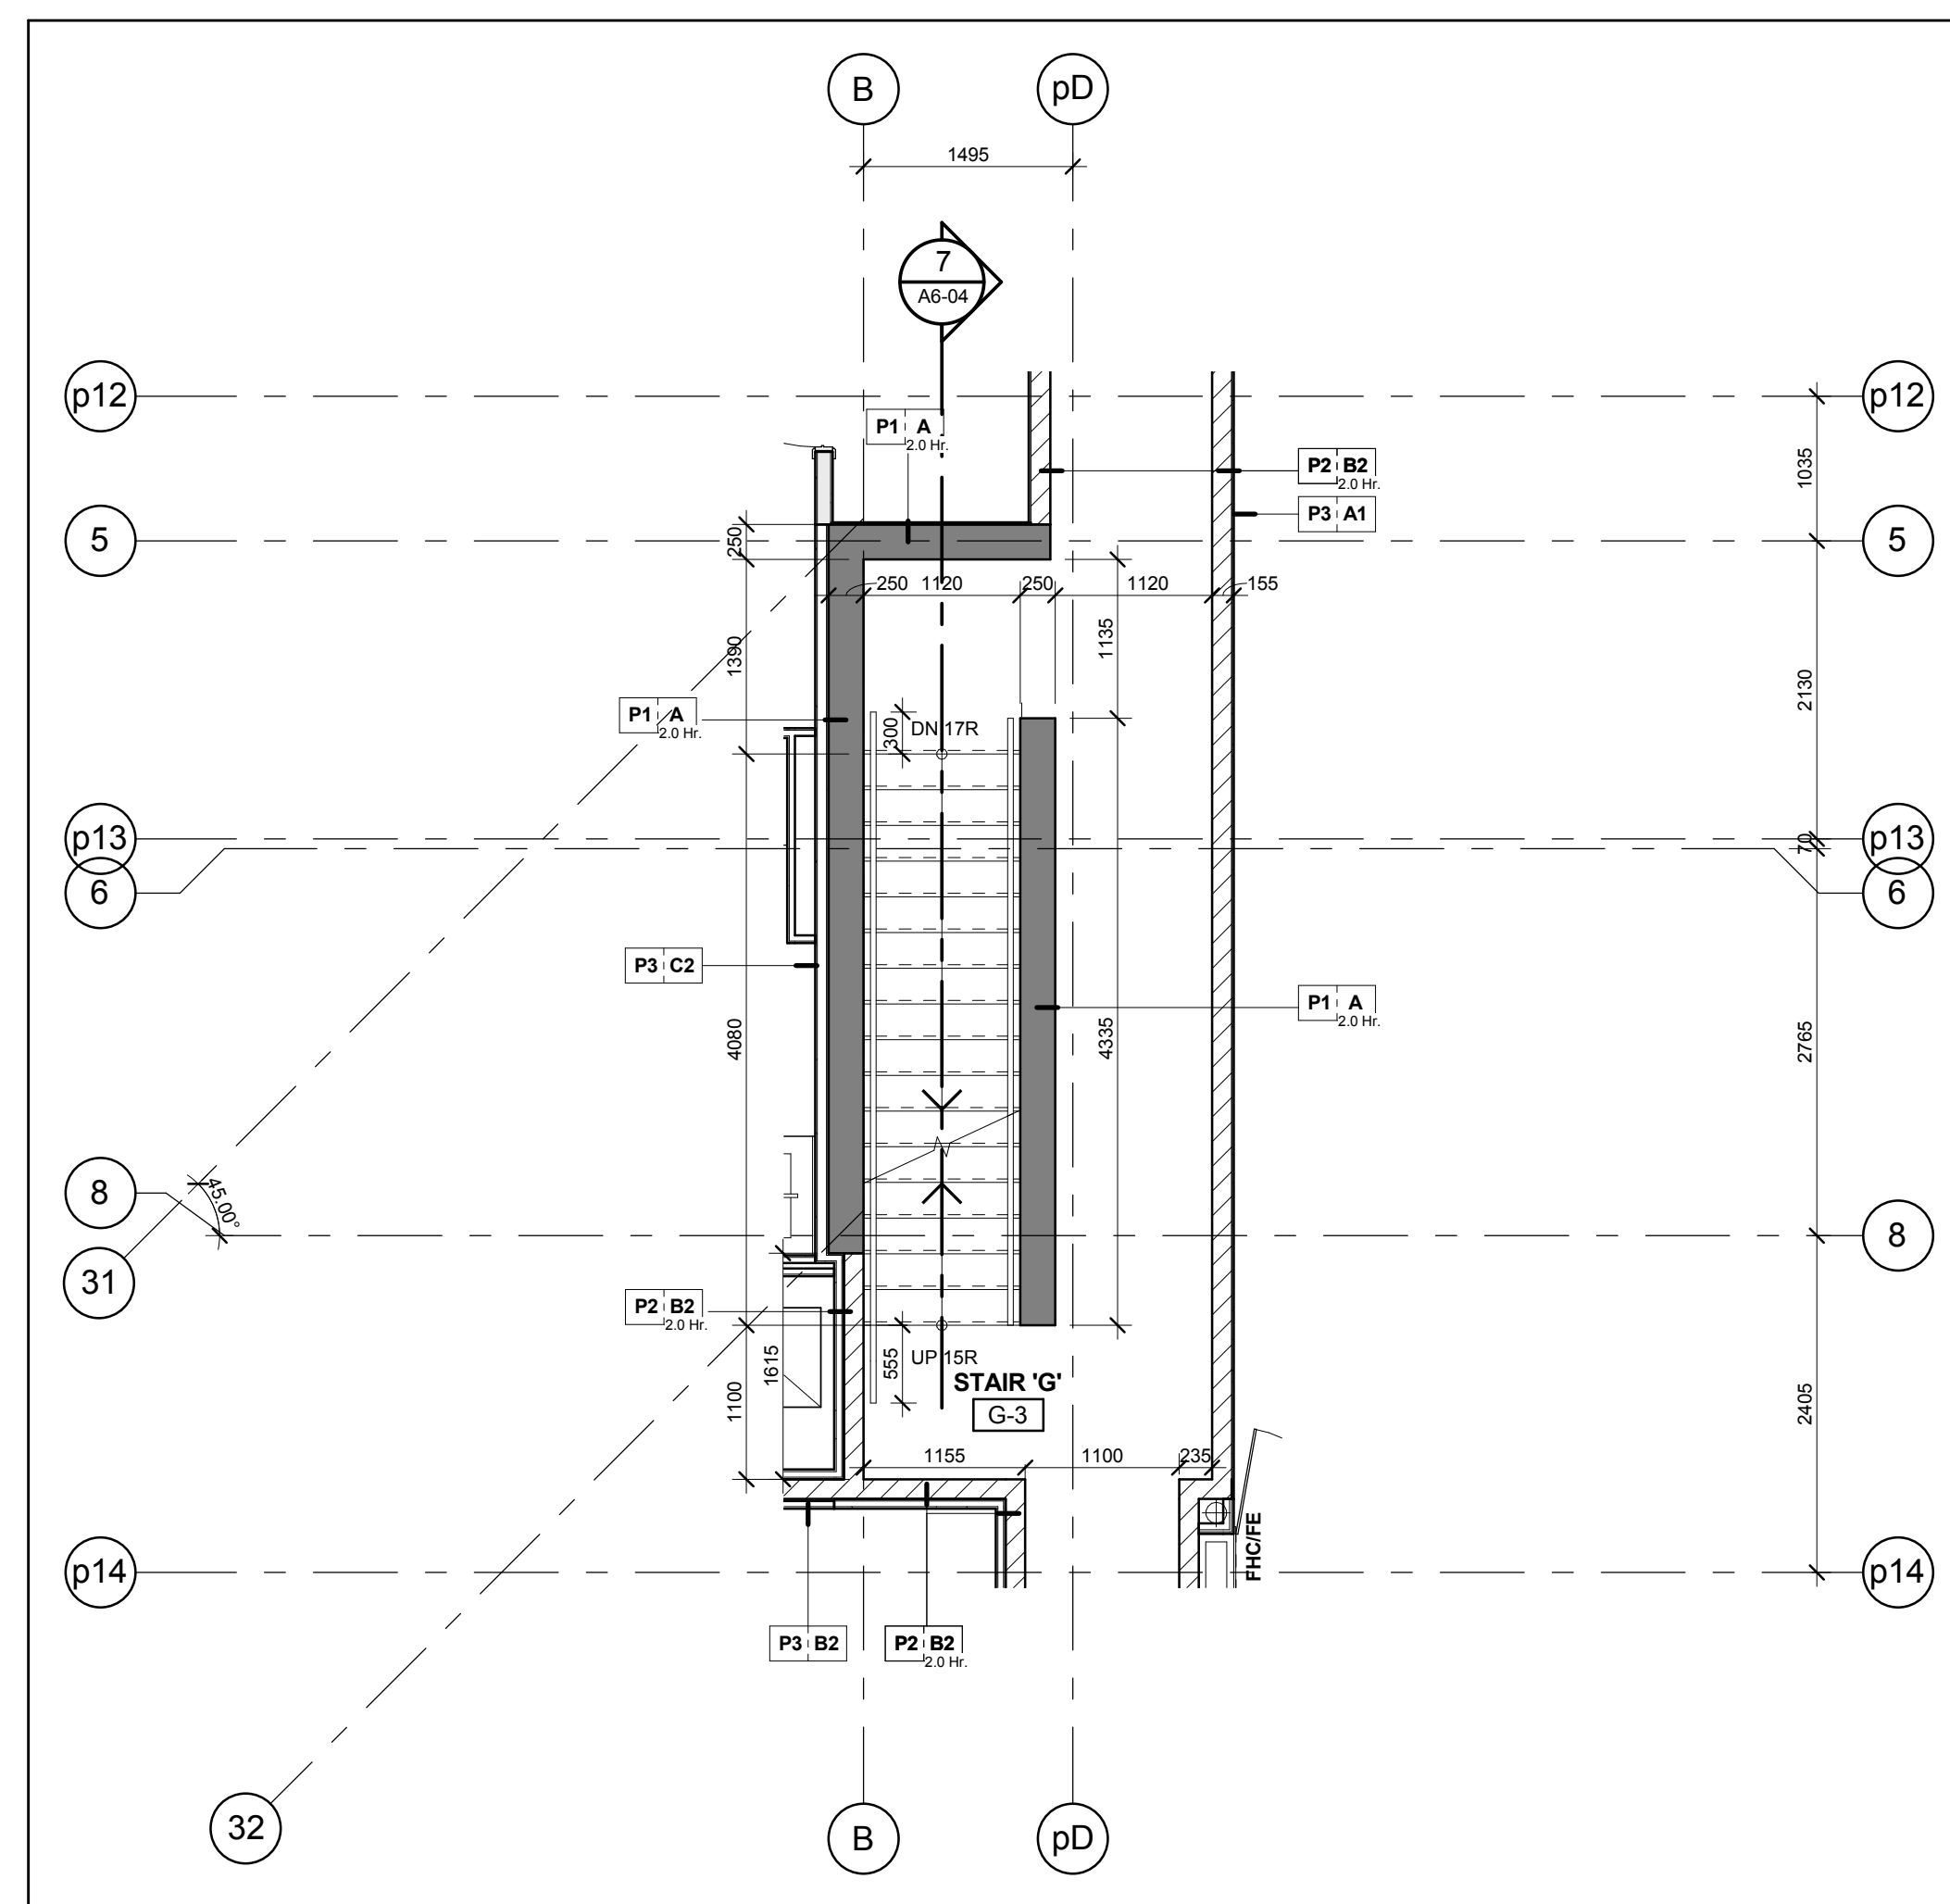


Stair 'G' - Stair Plan - Level 3 12  
Scale: 1 : 50 A6-03

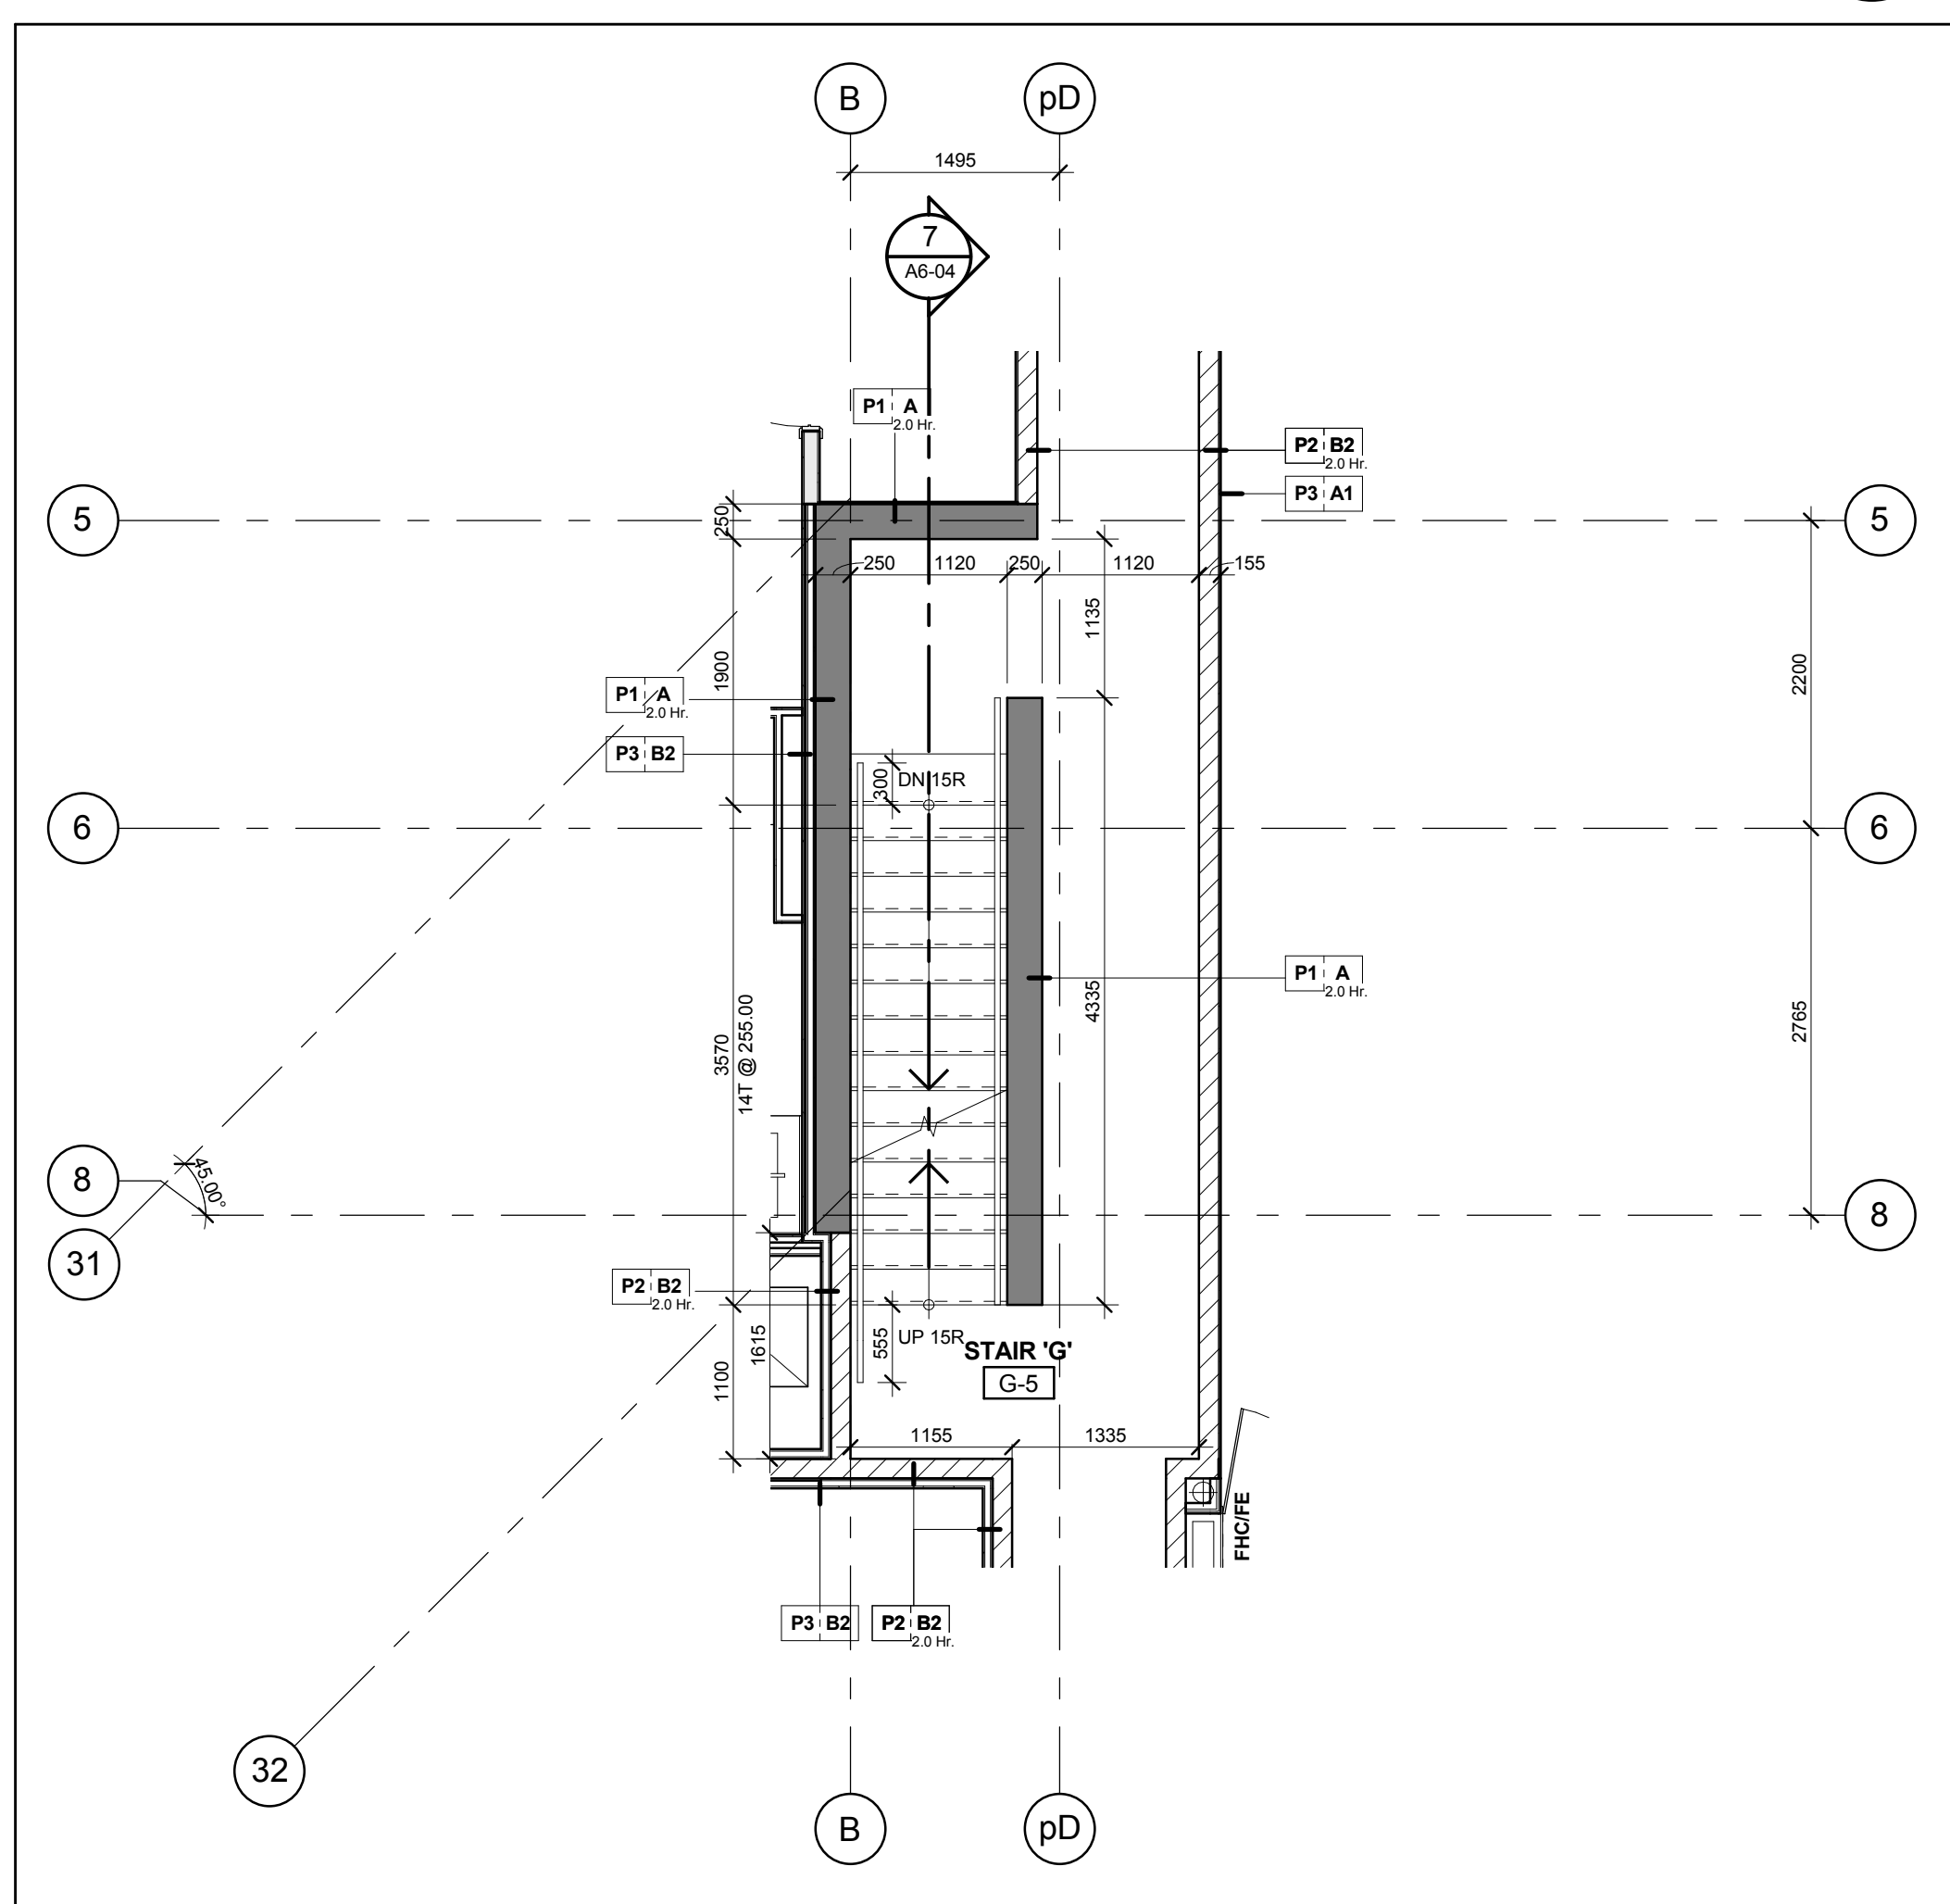


Stair 'G' - Stair Plan - Level 5 14  
Scale: 1 : 50 A6-03

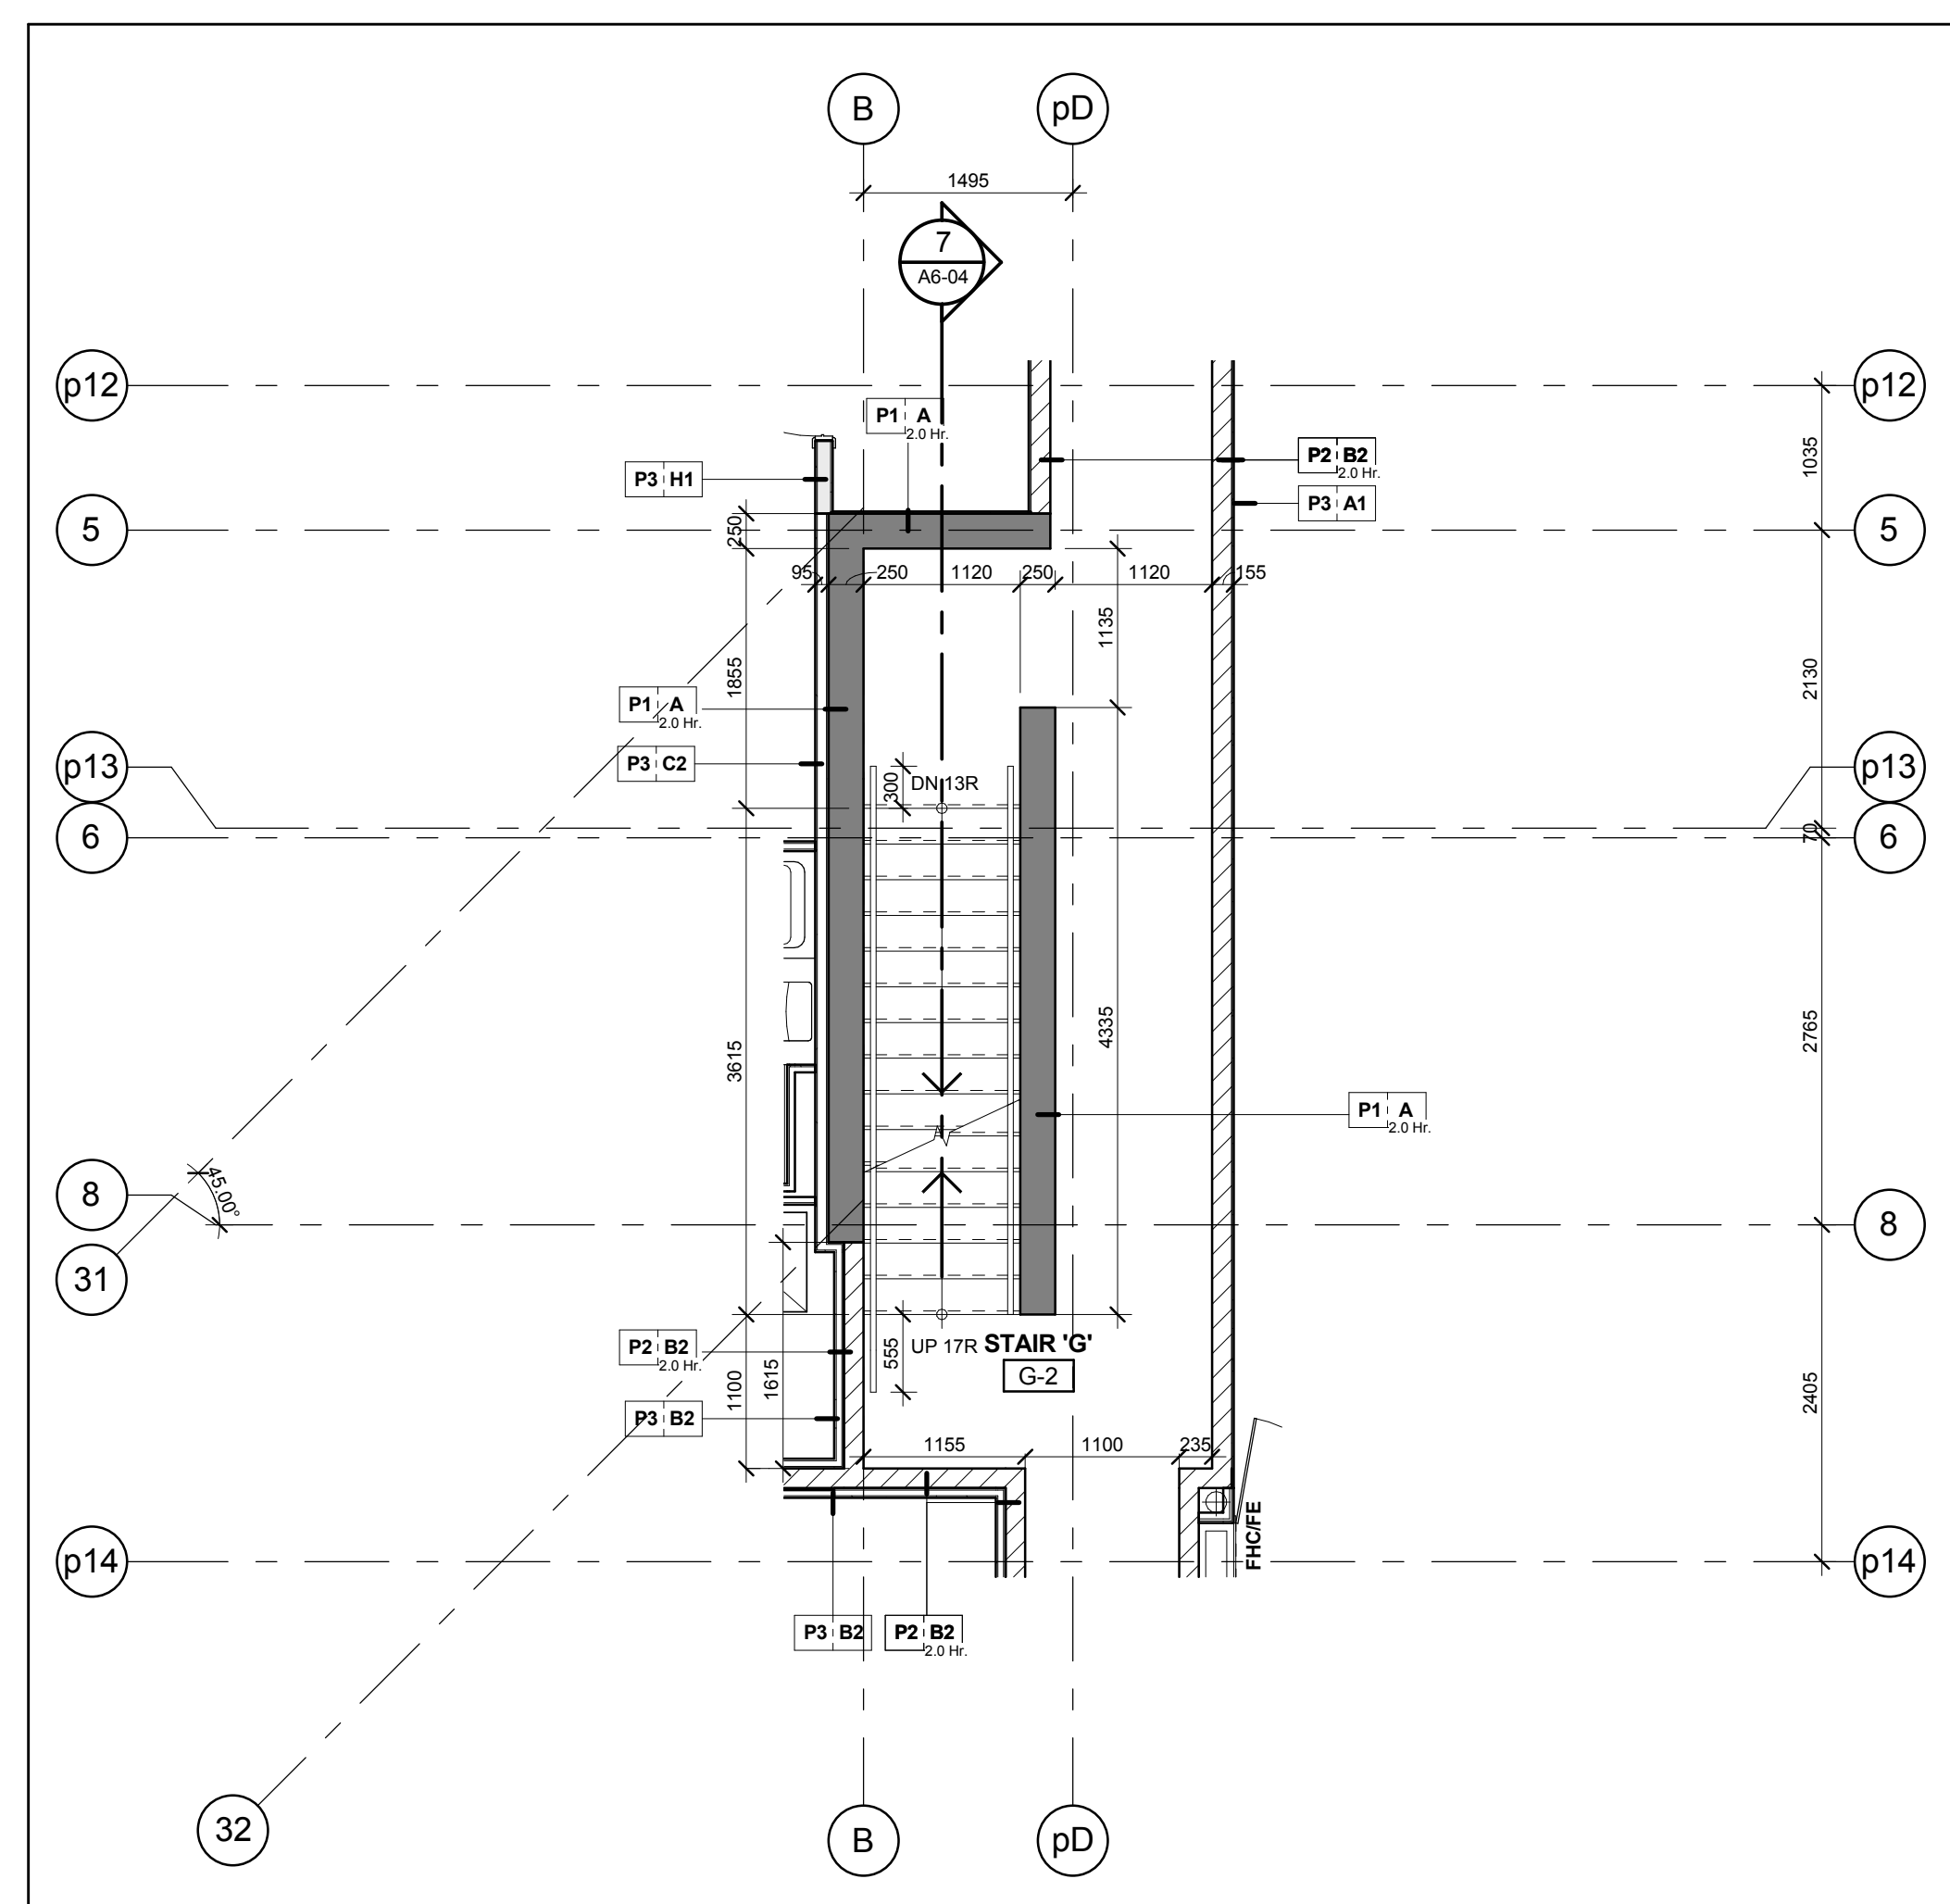


Stair 'G' - Stair Plan - Level 2 11  
Scale: 1 : 50 A6-03

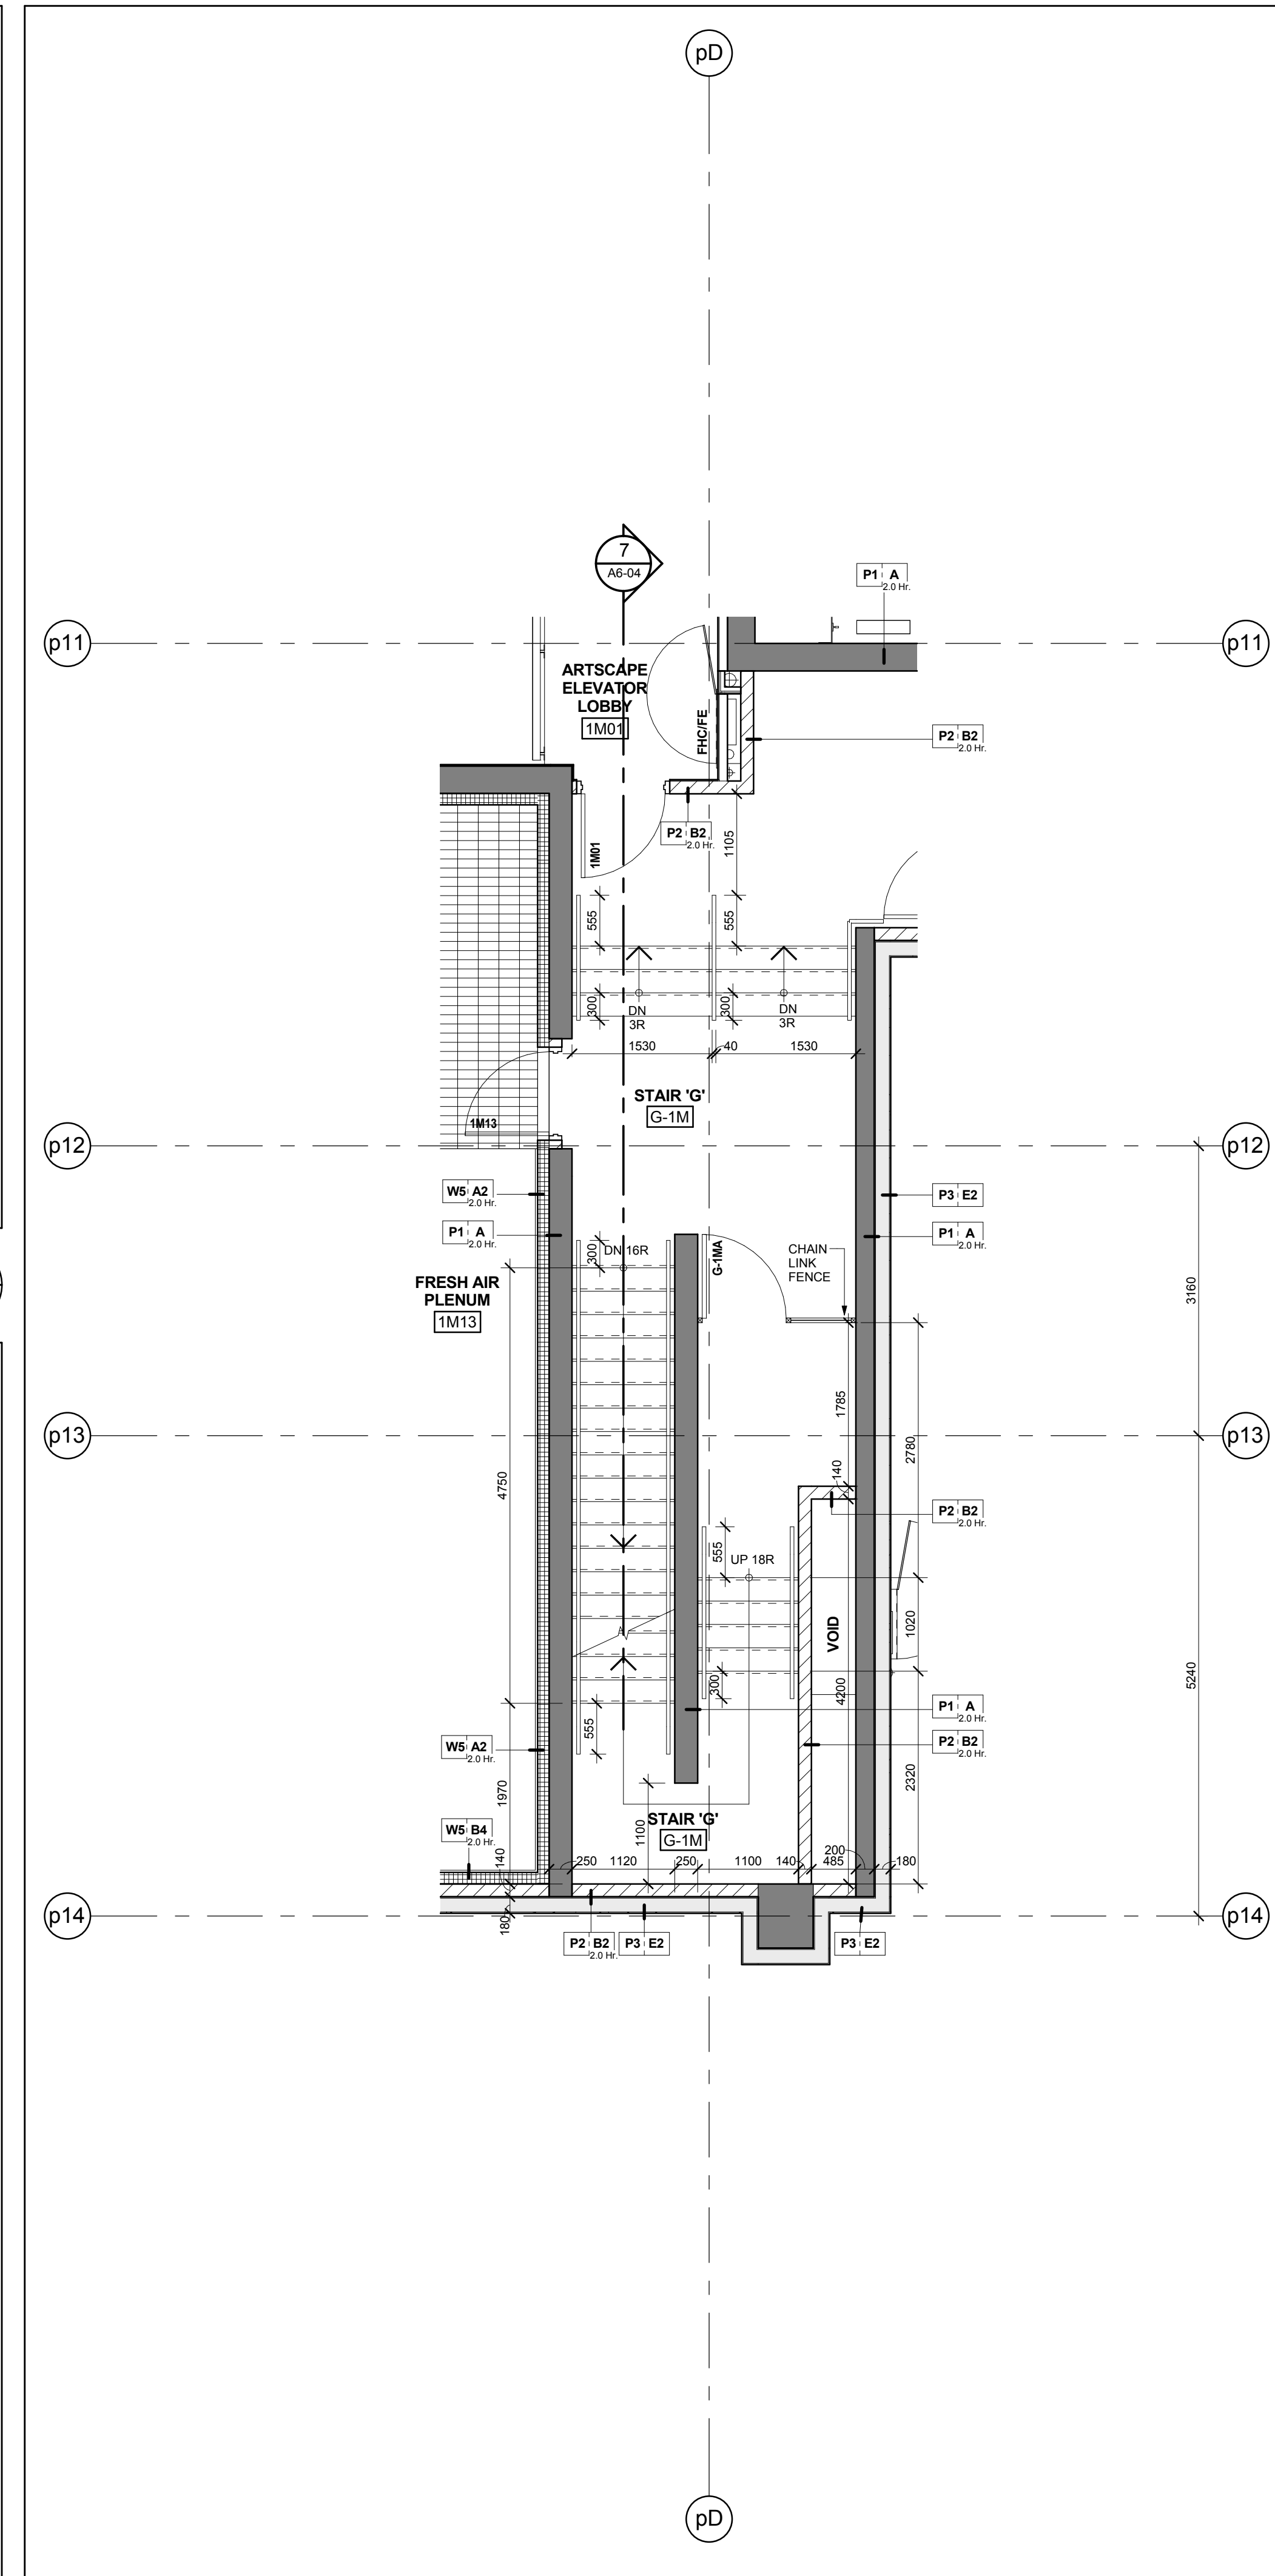


Stair 'G' - Stair Plan - Level 1 Mezzanine 10  
Scale: 1 : 50 A6-03

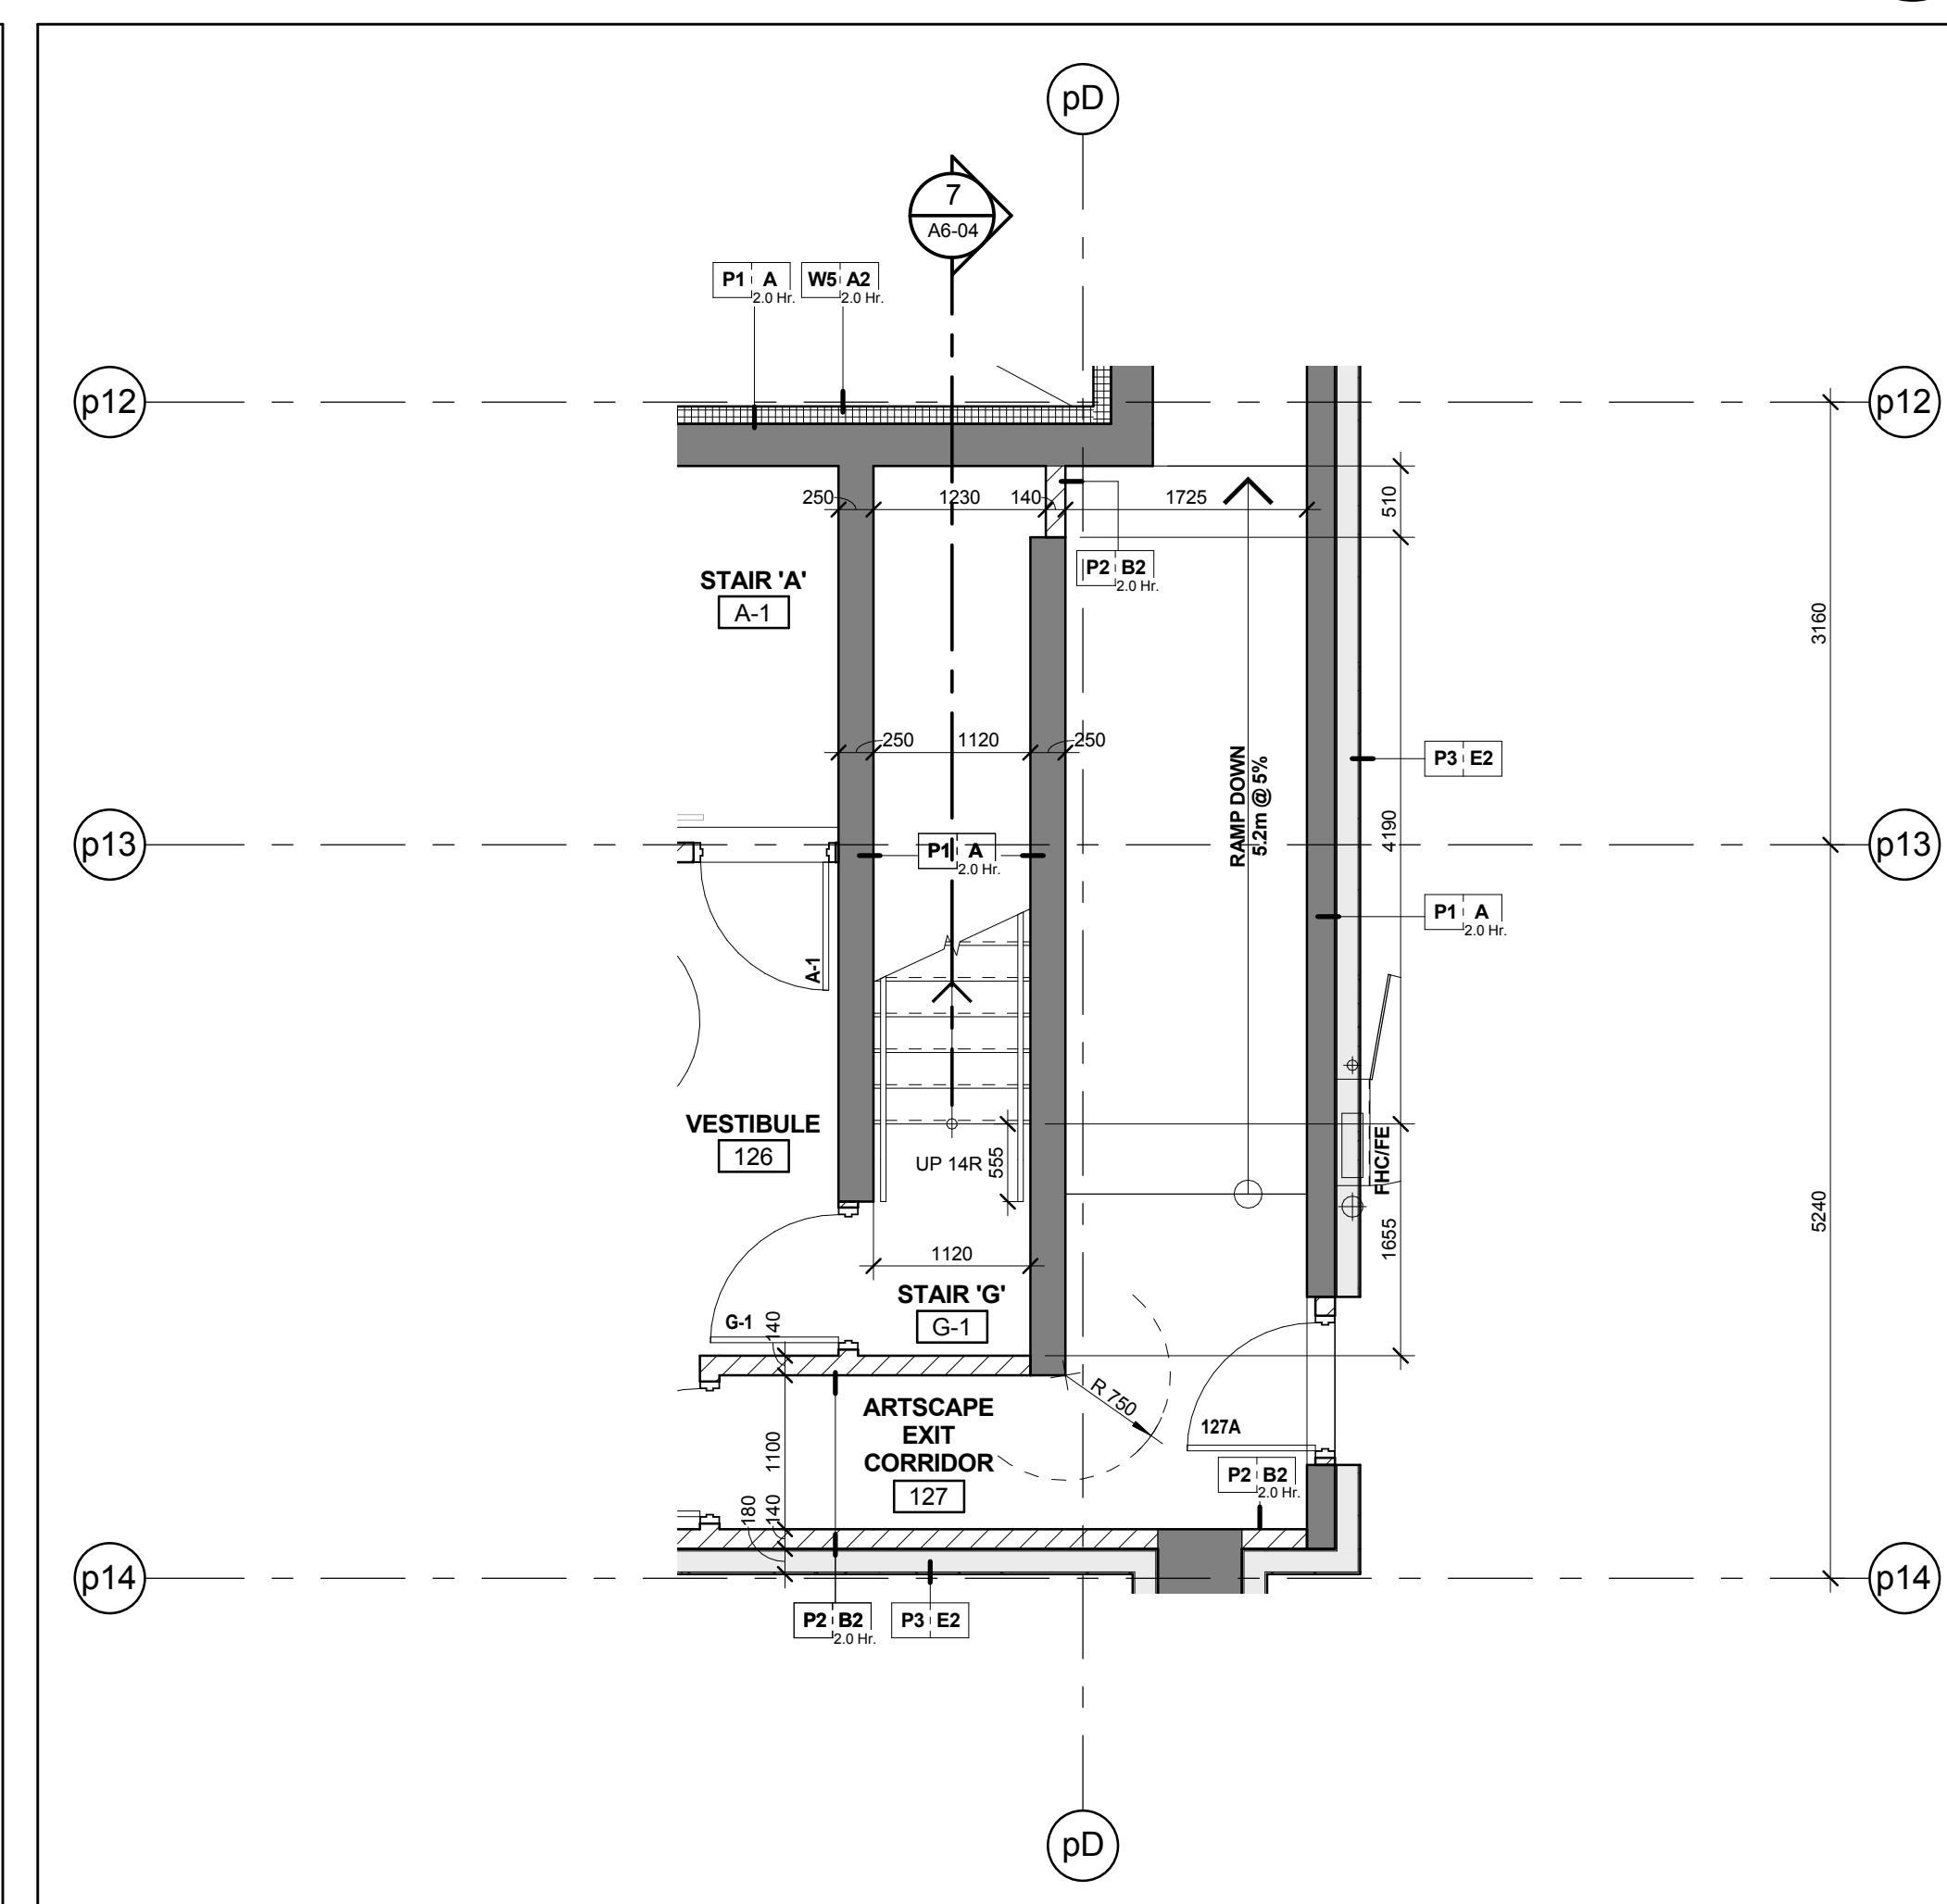


Stair 'G' - Stair Plan - Level 1 9  
Scale: 1 : 50 A6-03

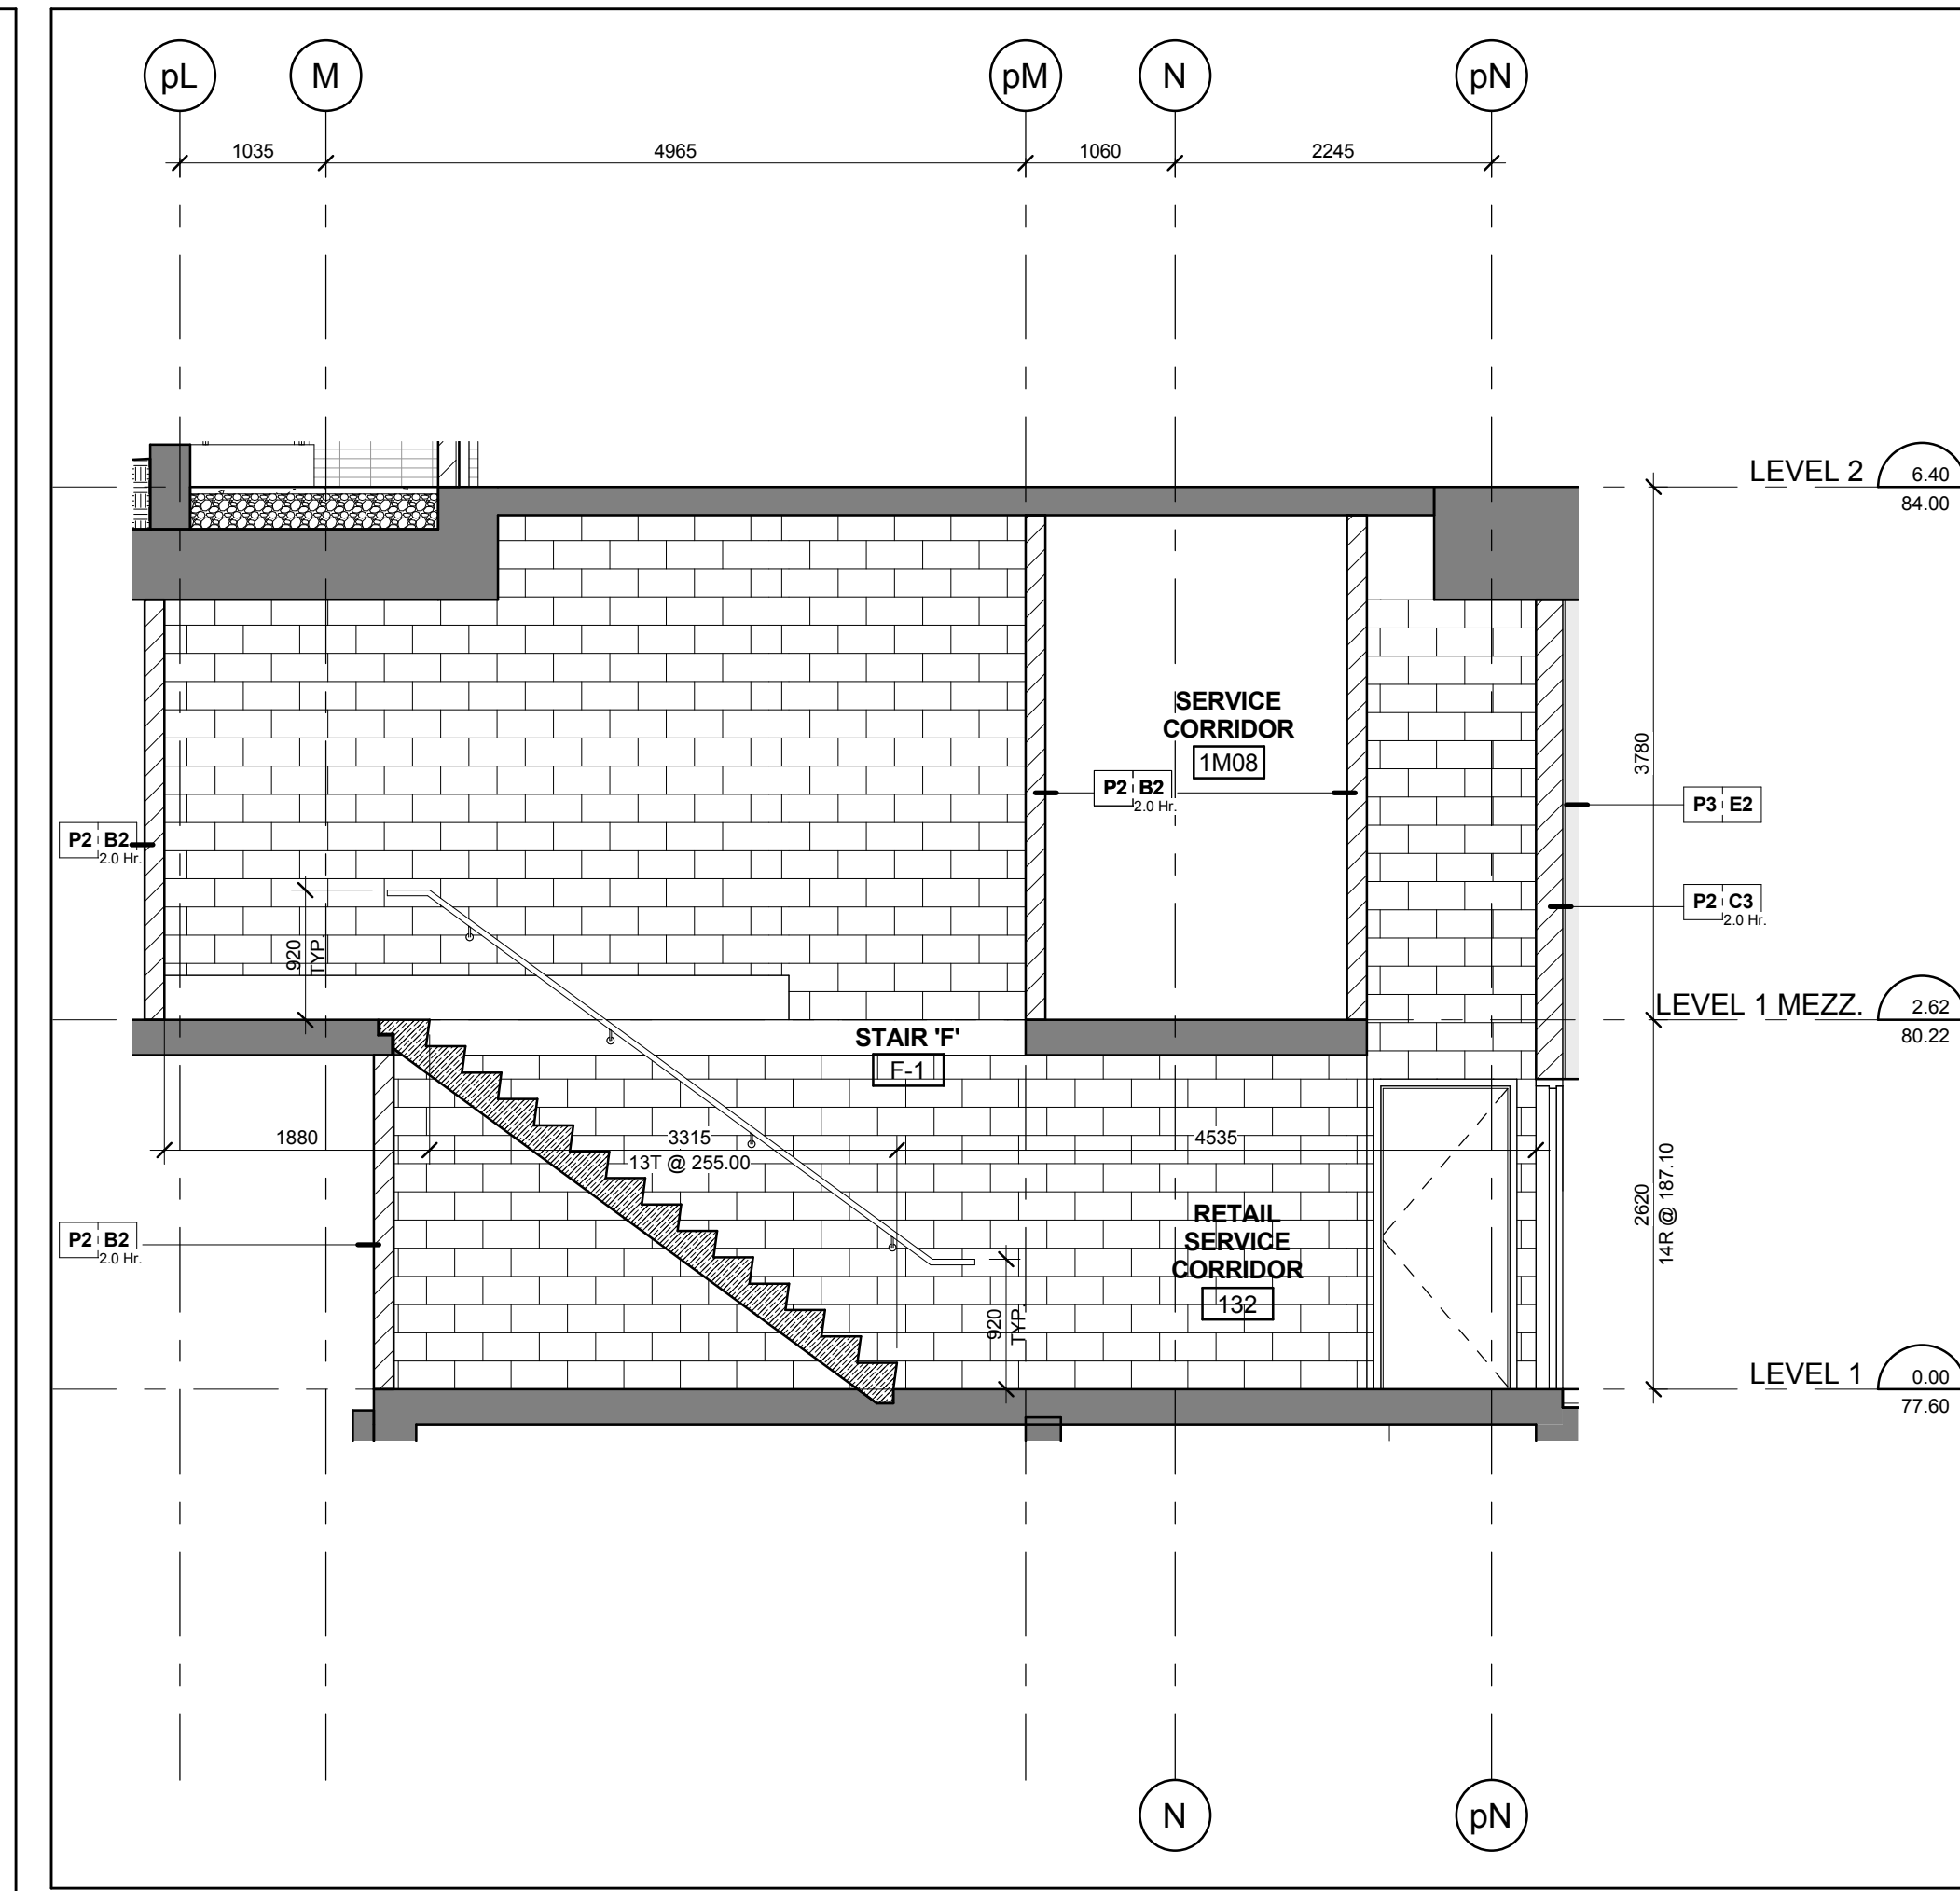


Stair 'F' - Stair Section Levels 1 - 2 8  
Scale: 1 : 50 A6-03

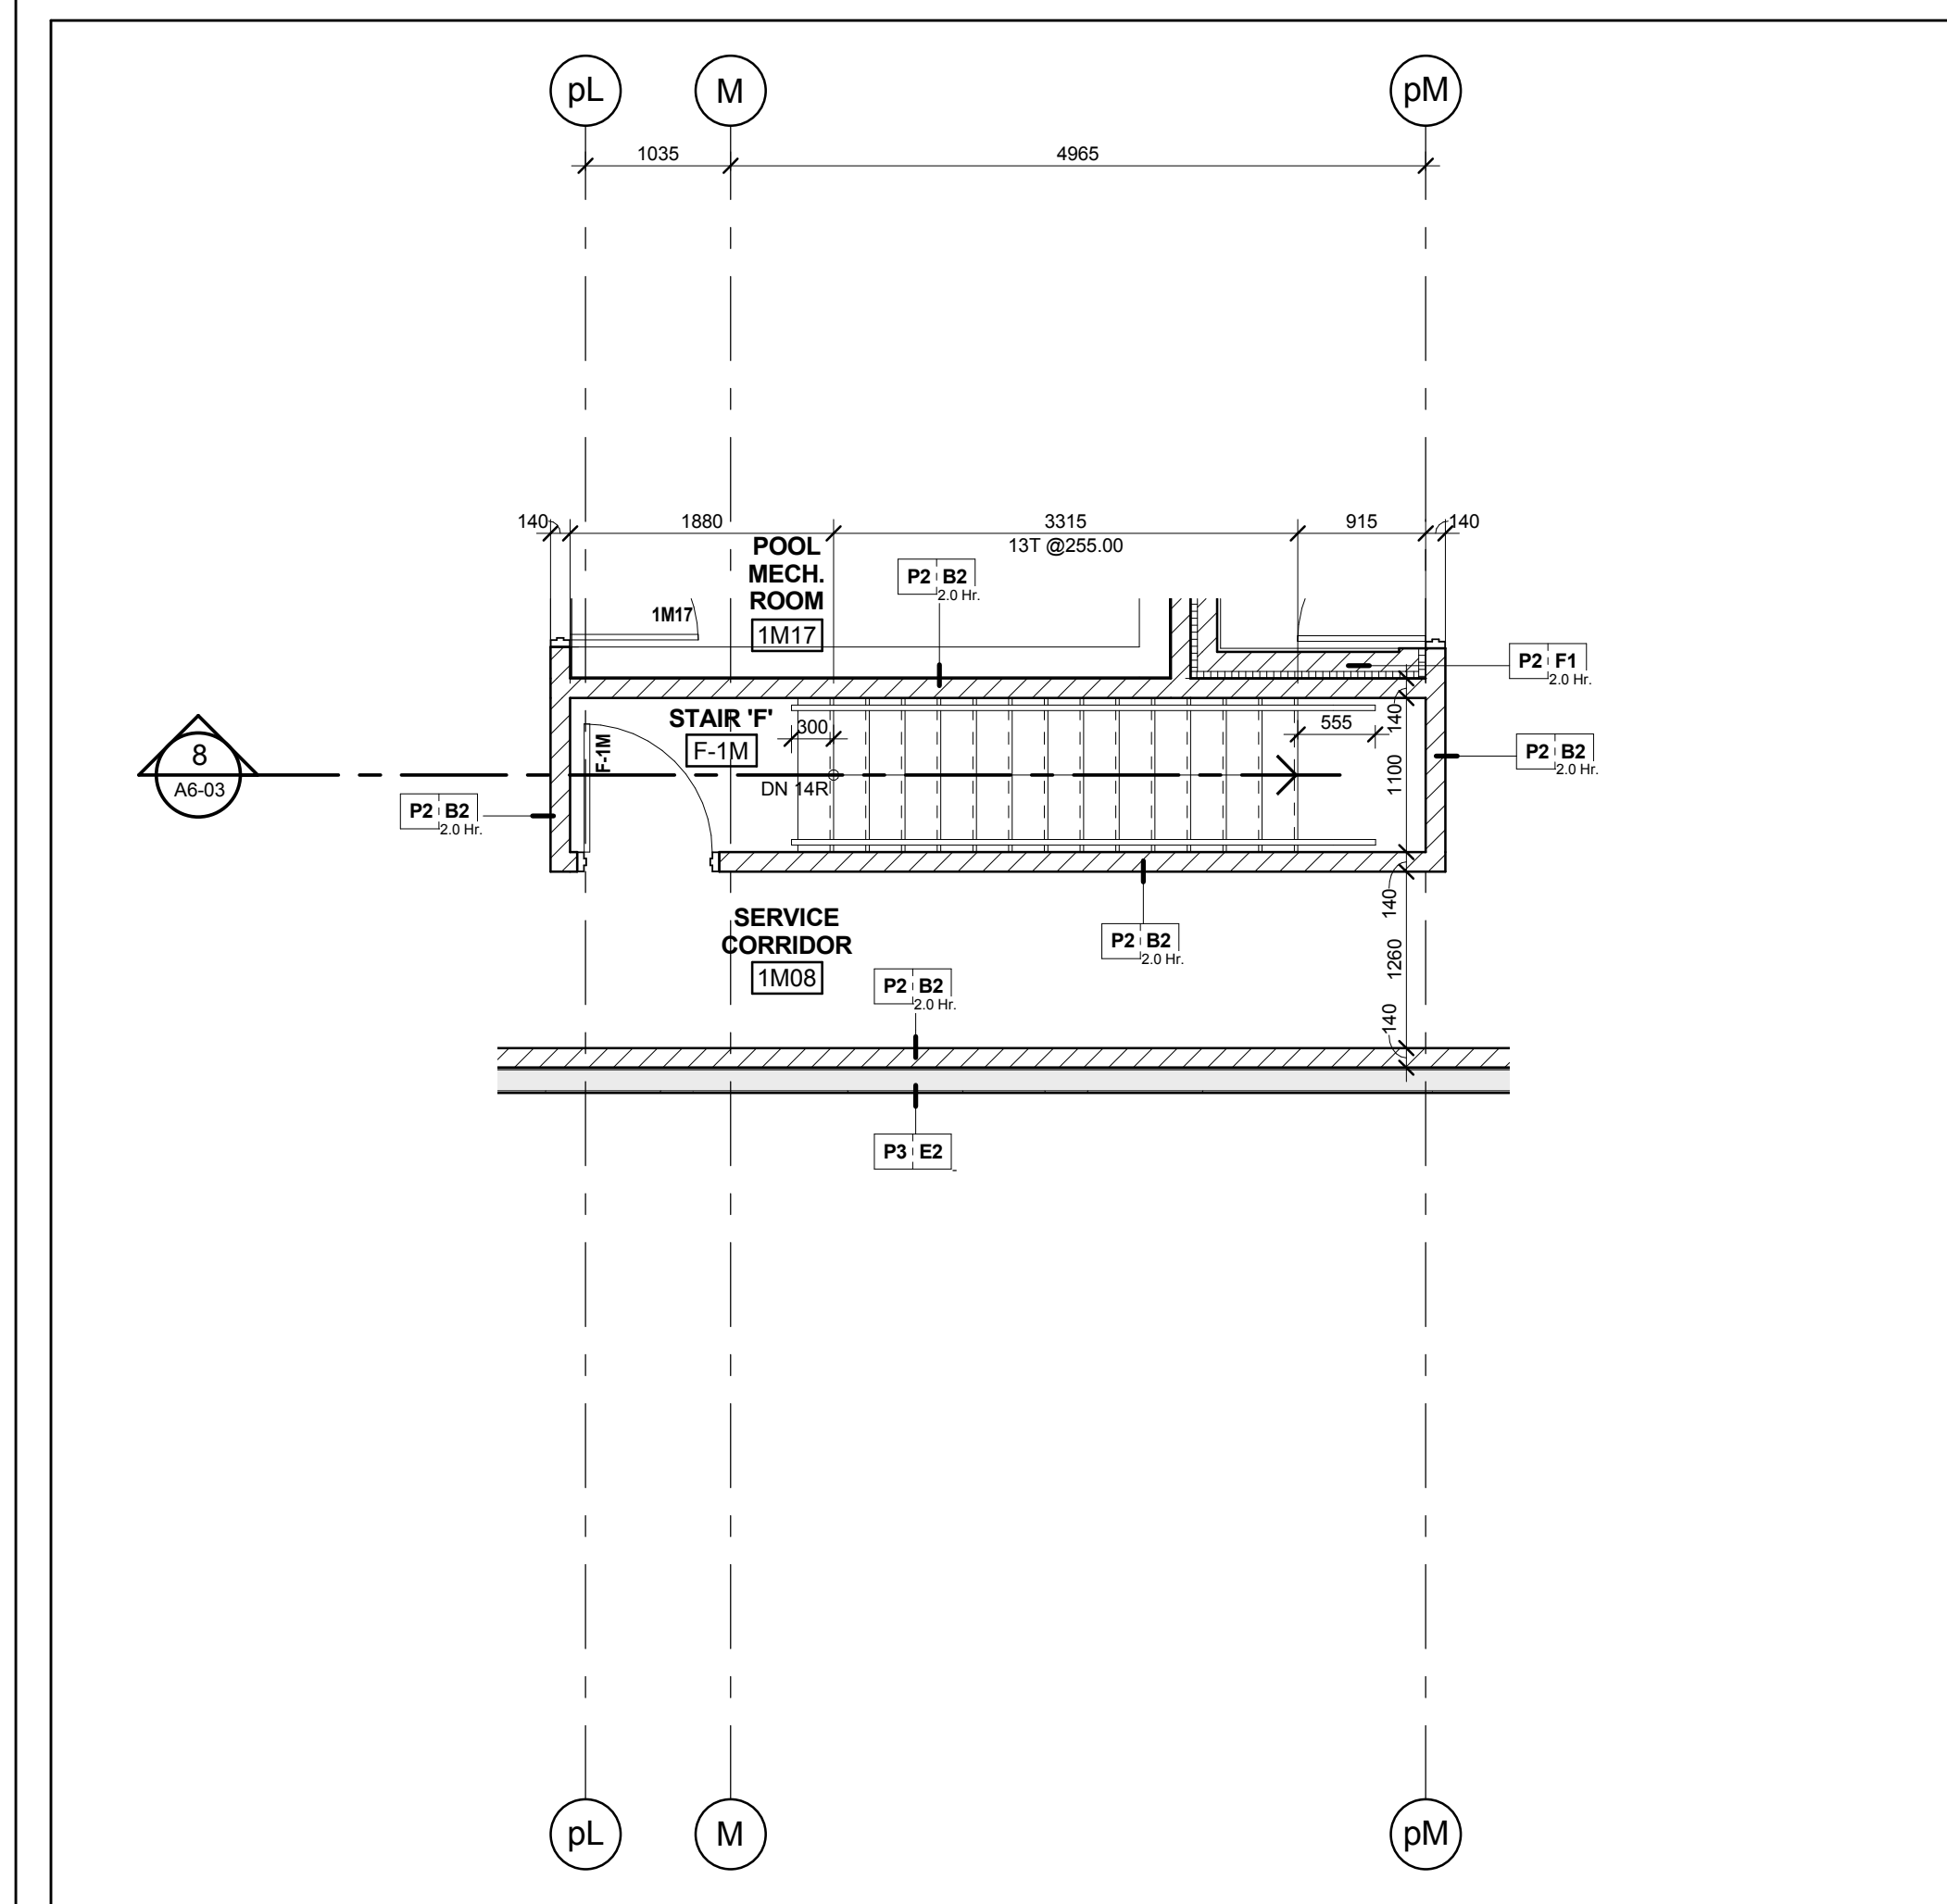


Stair 'F' - Stair Plan - Level 1 Mezzanine 7  
Scale: 1 : 50 A6-03

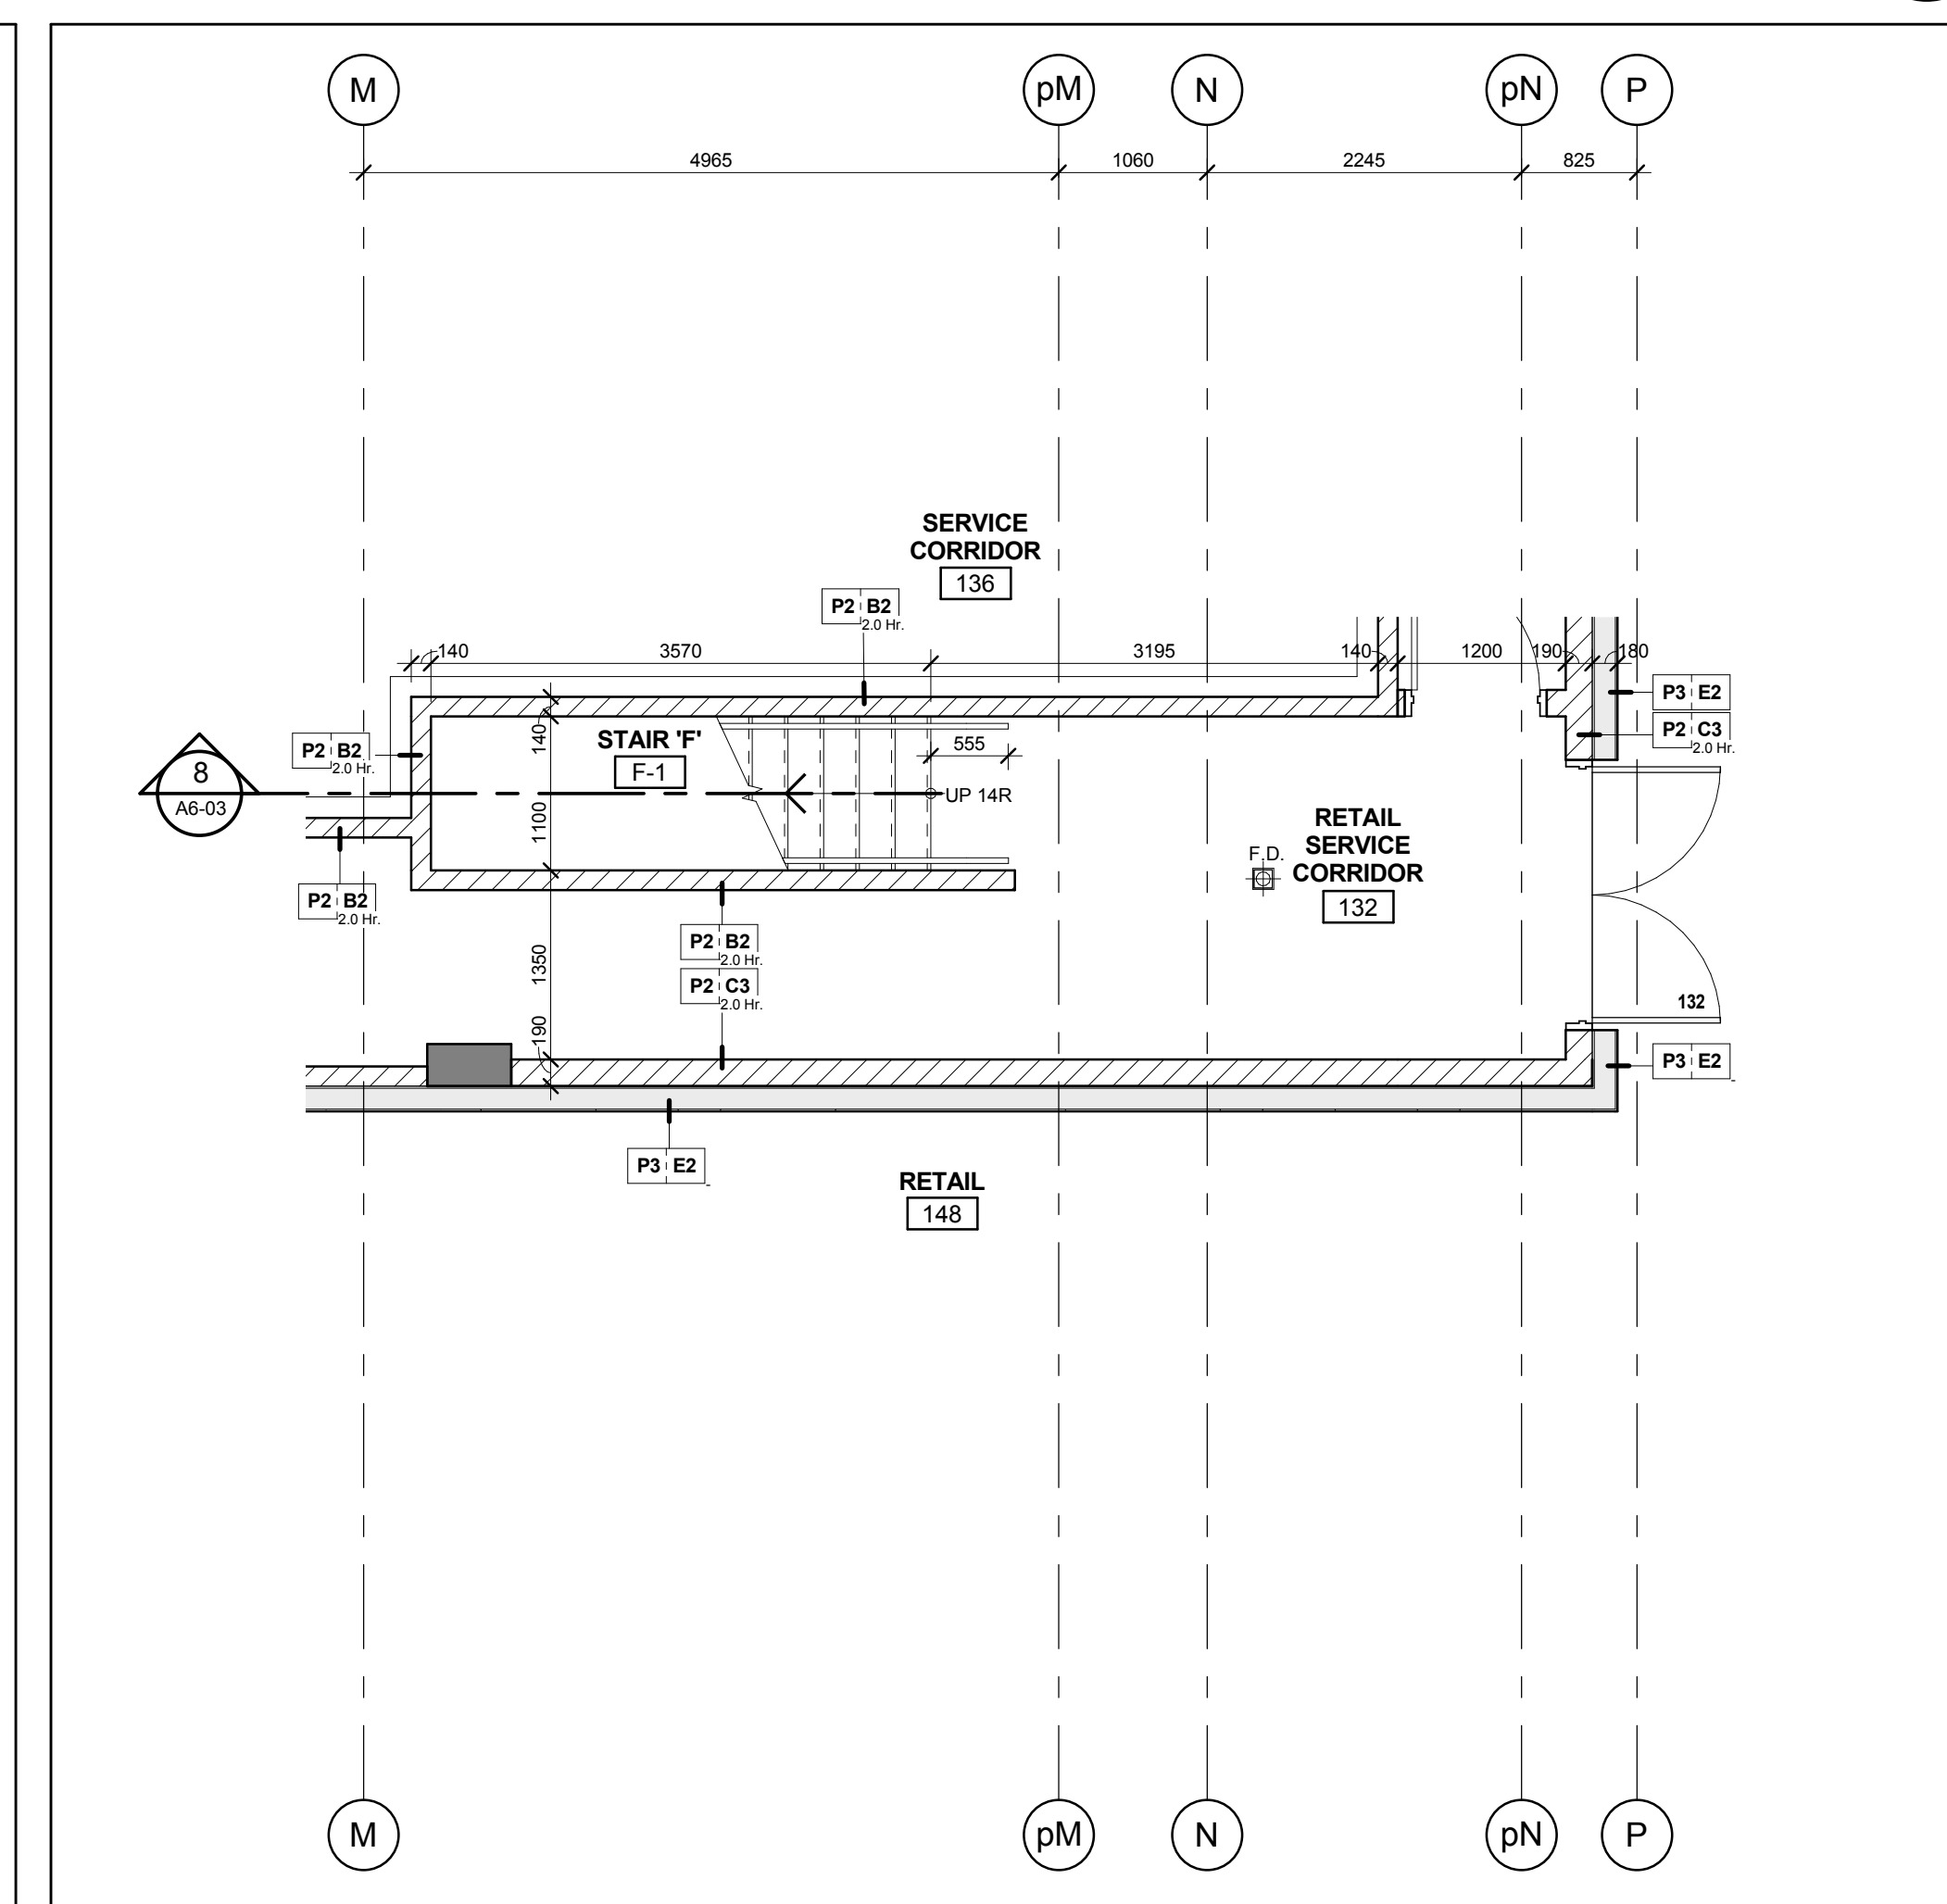


Stair 'F' - Stair Plan - Level 1 6  
Scale: 1 : 50 A6-03

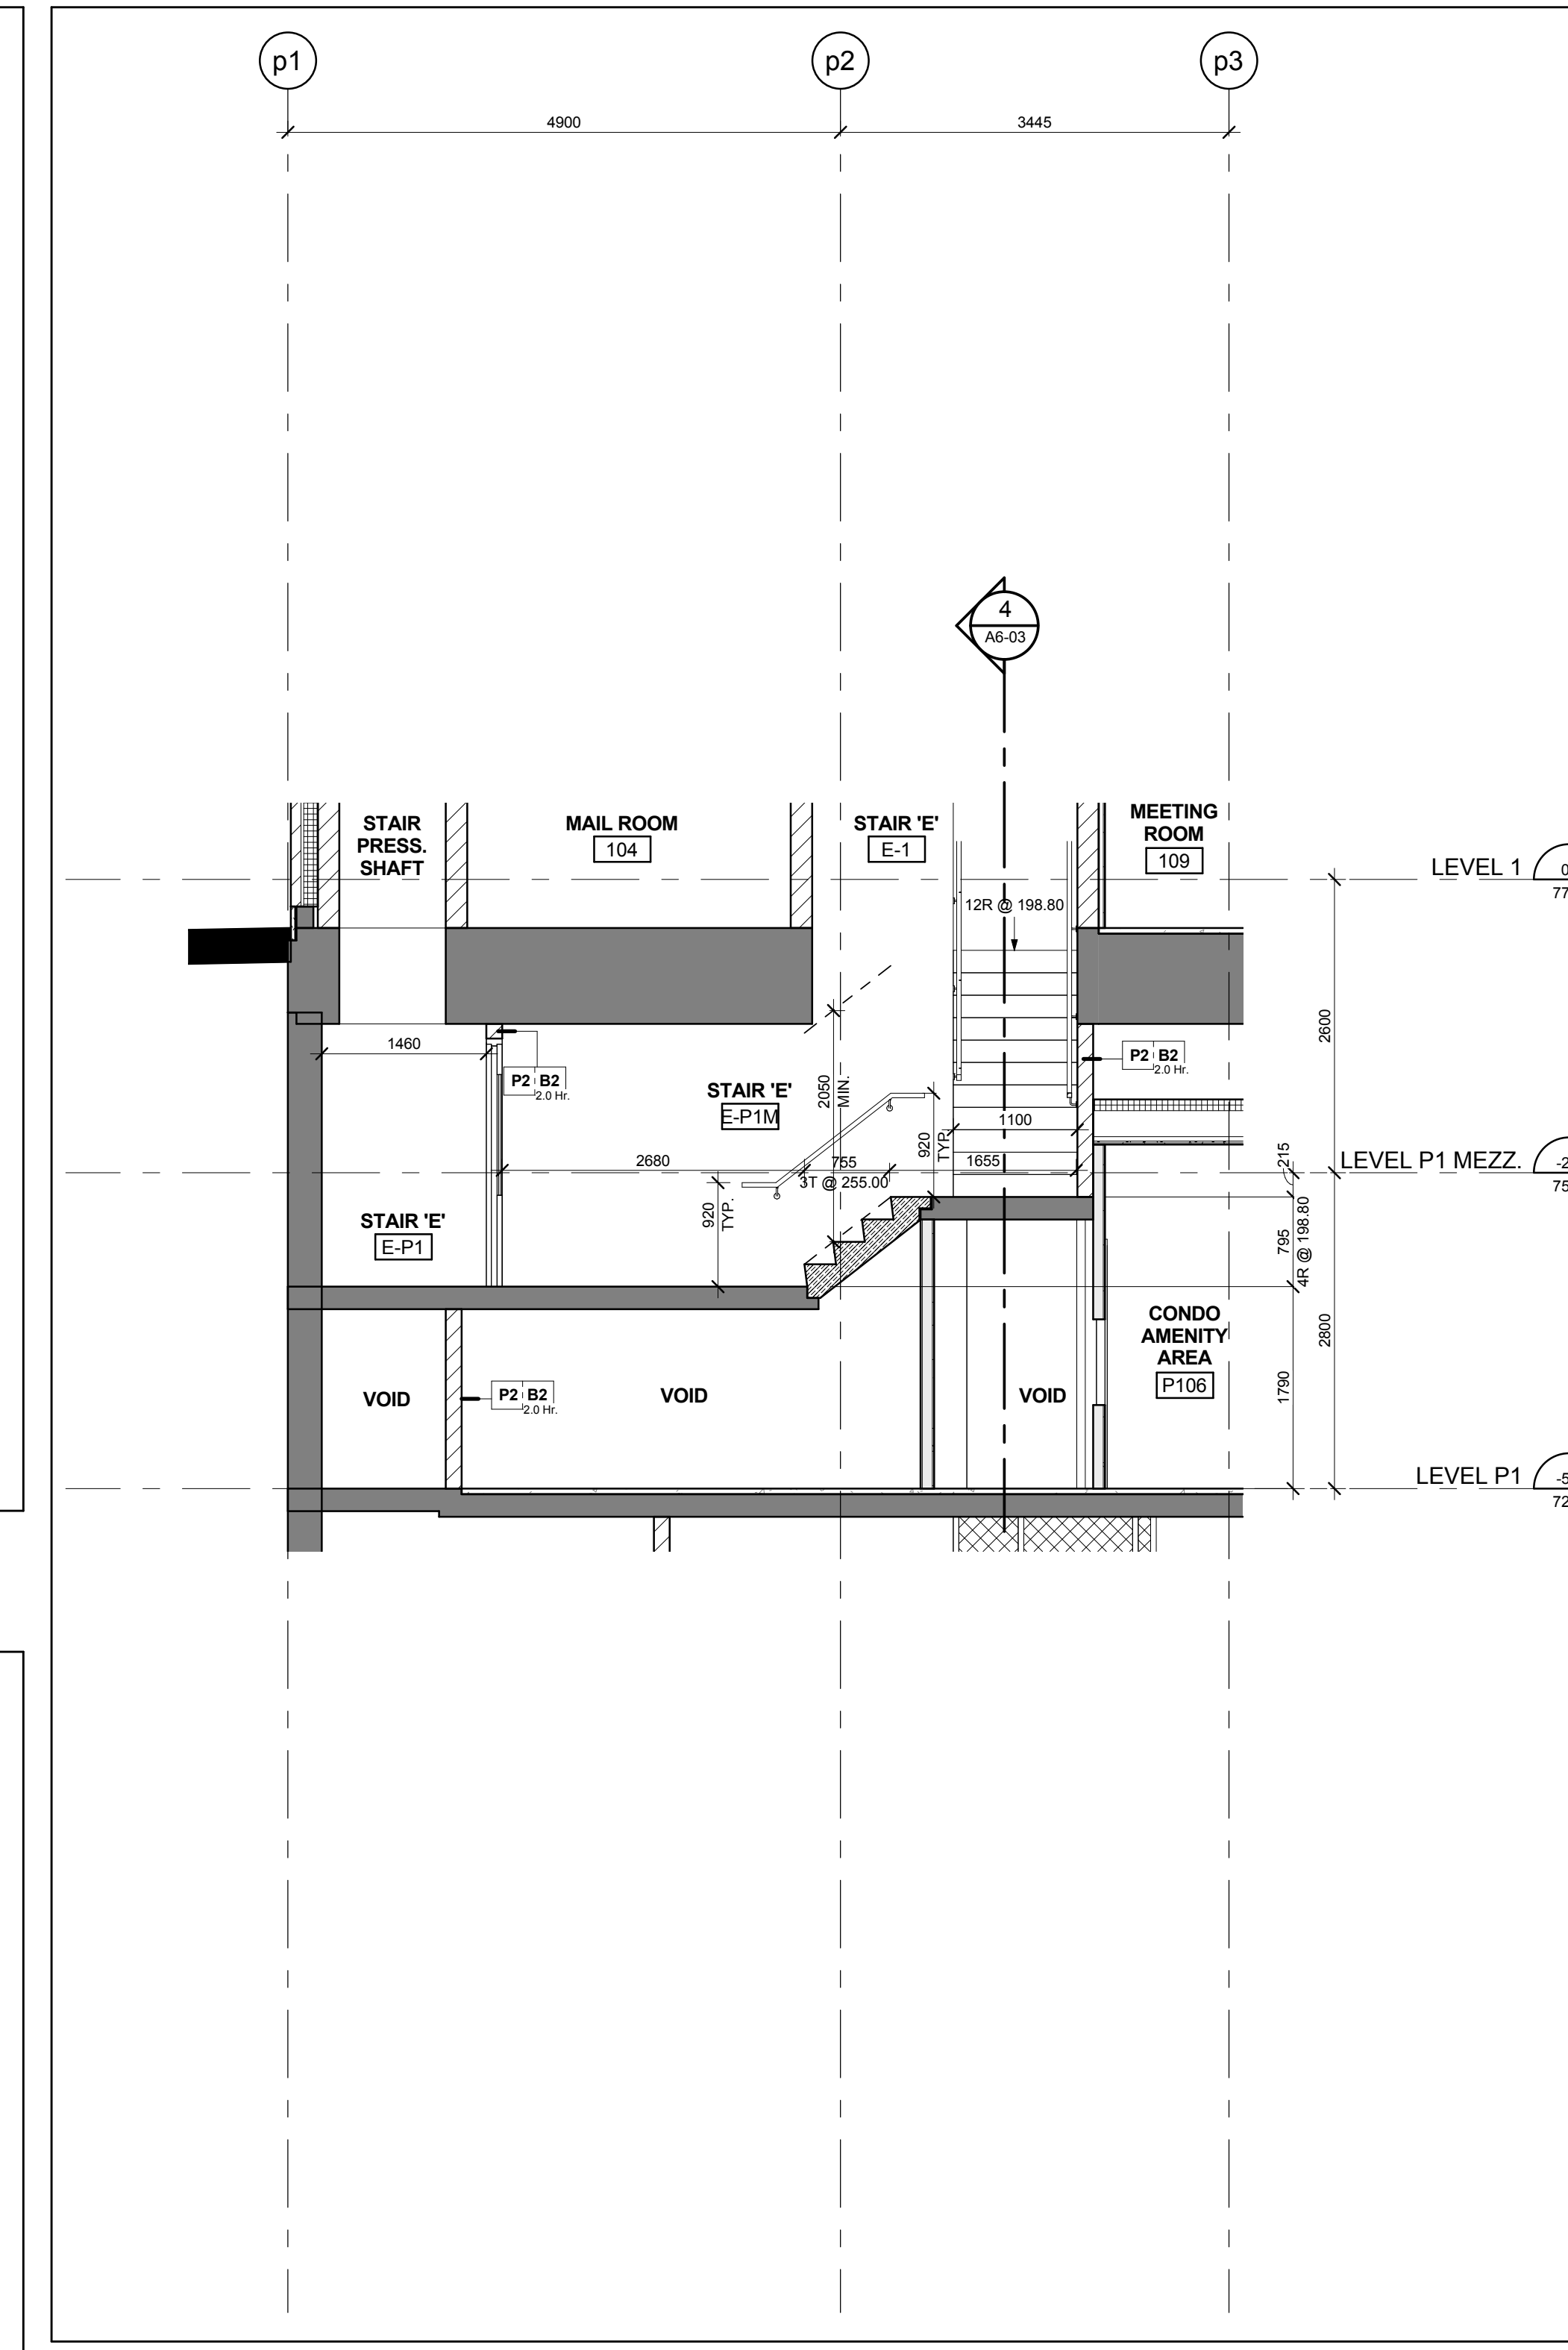


Stair 'E' - Stair Section Levels P1 - 1 5  
Scale: 1 : 50 A6-03

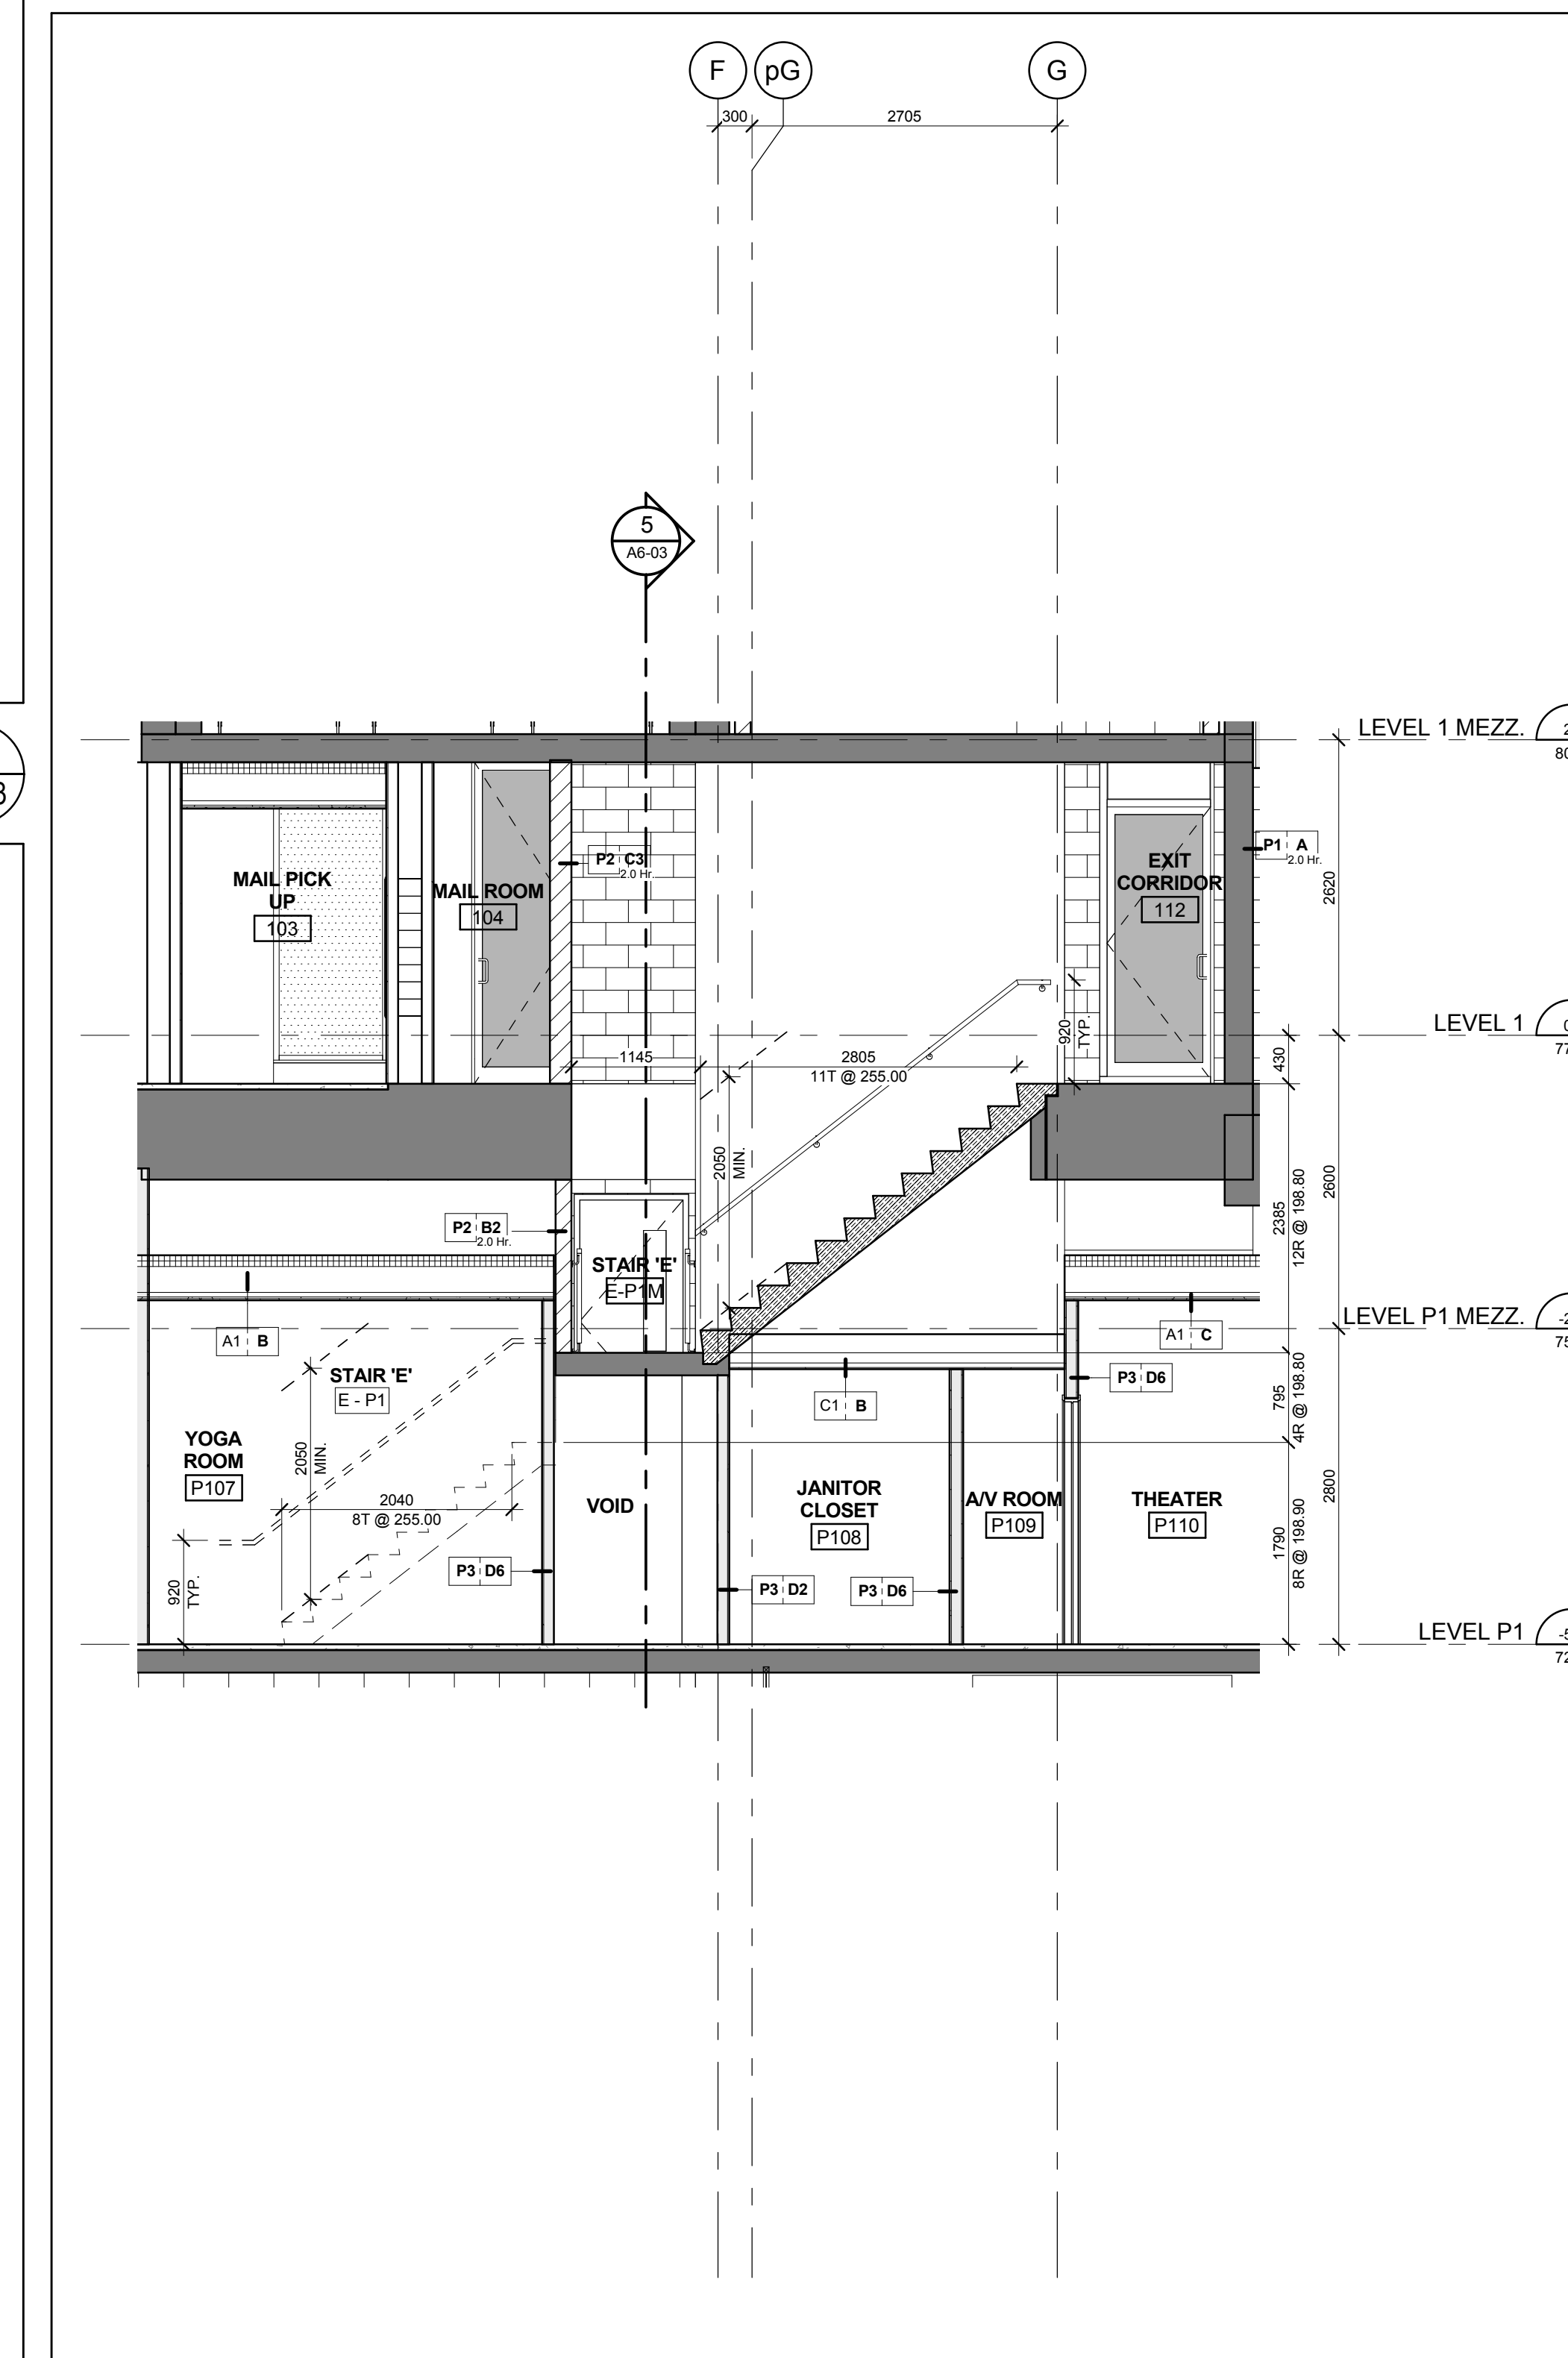


Stair 'E' - Stair Section Levels P1 - 1 Mezzanine 4  
Scale: 1 : 50 A6-03

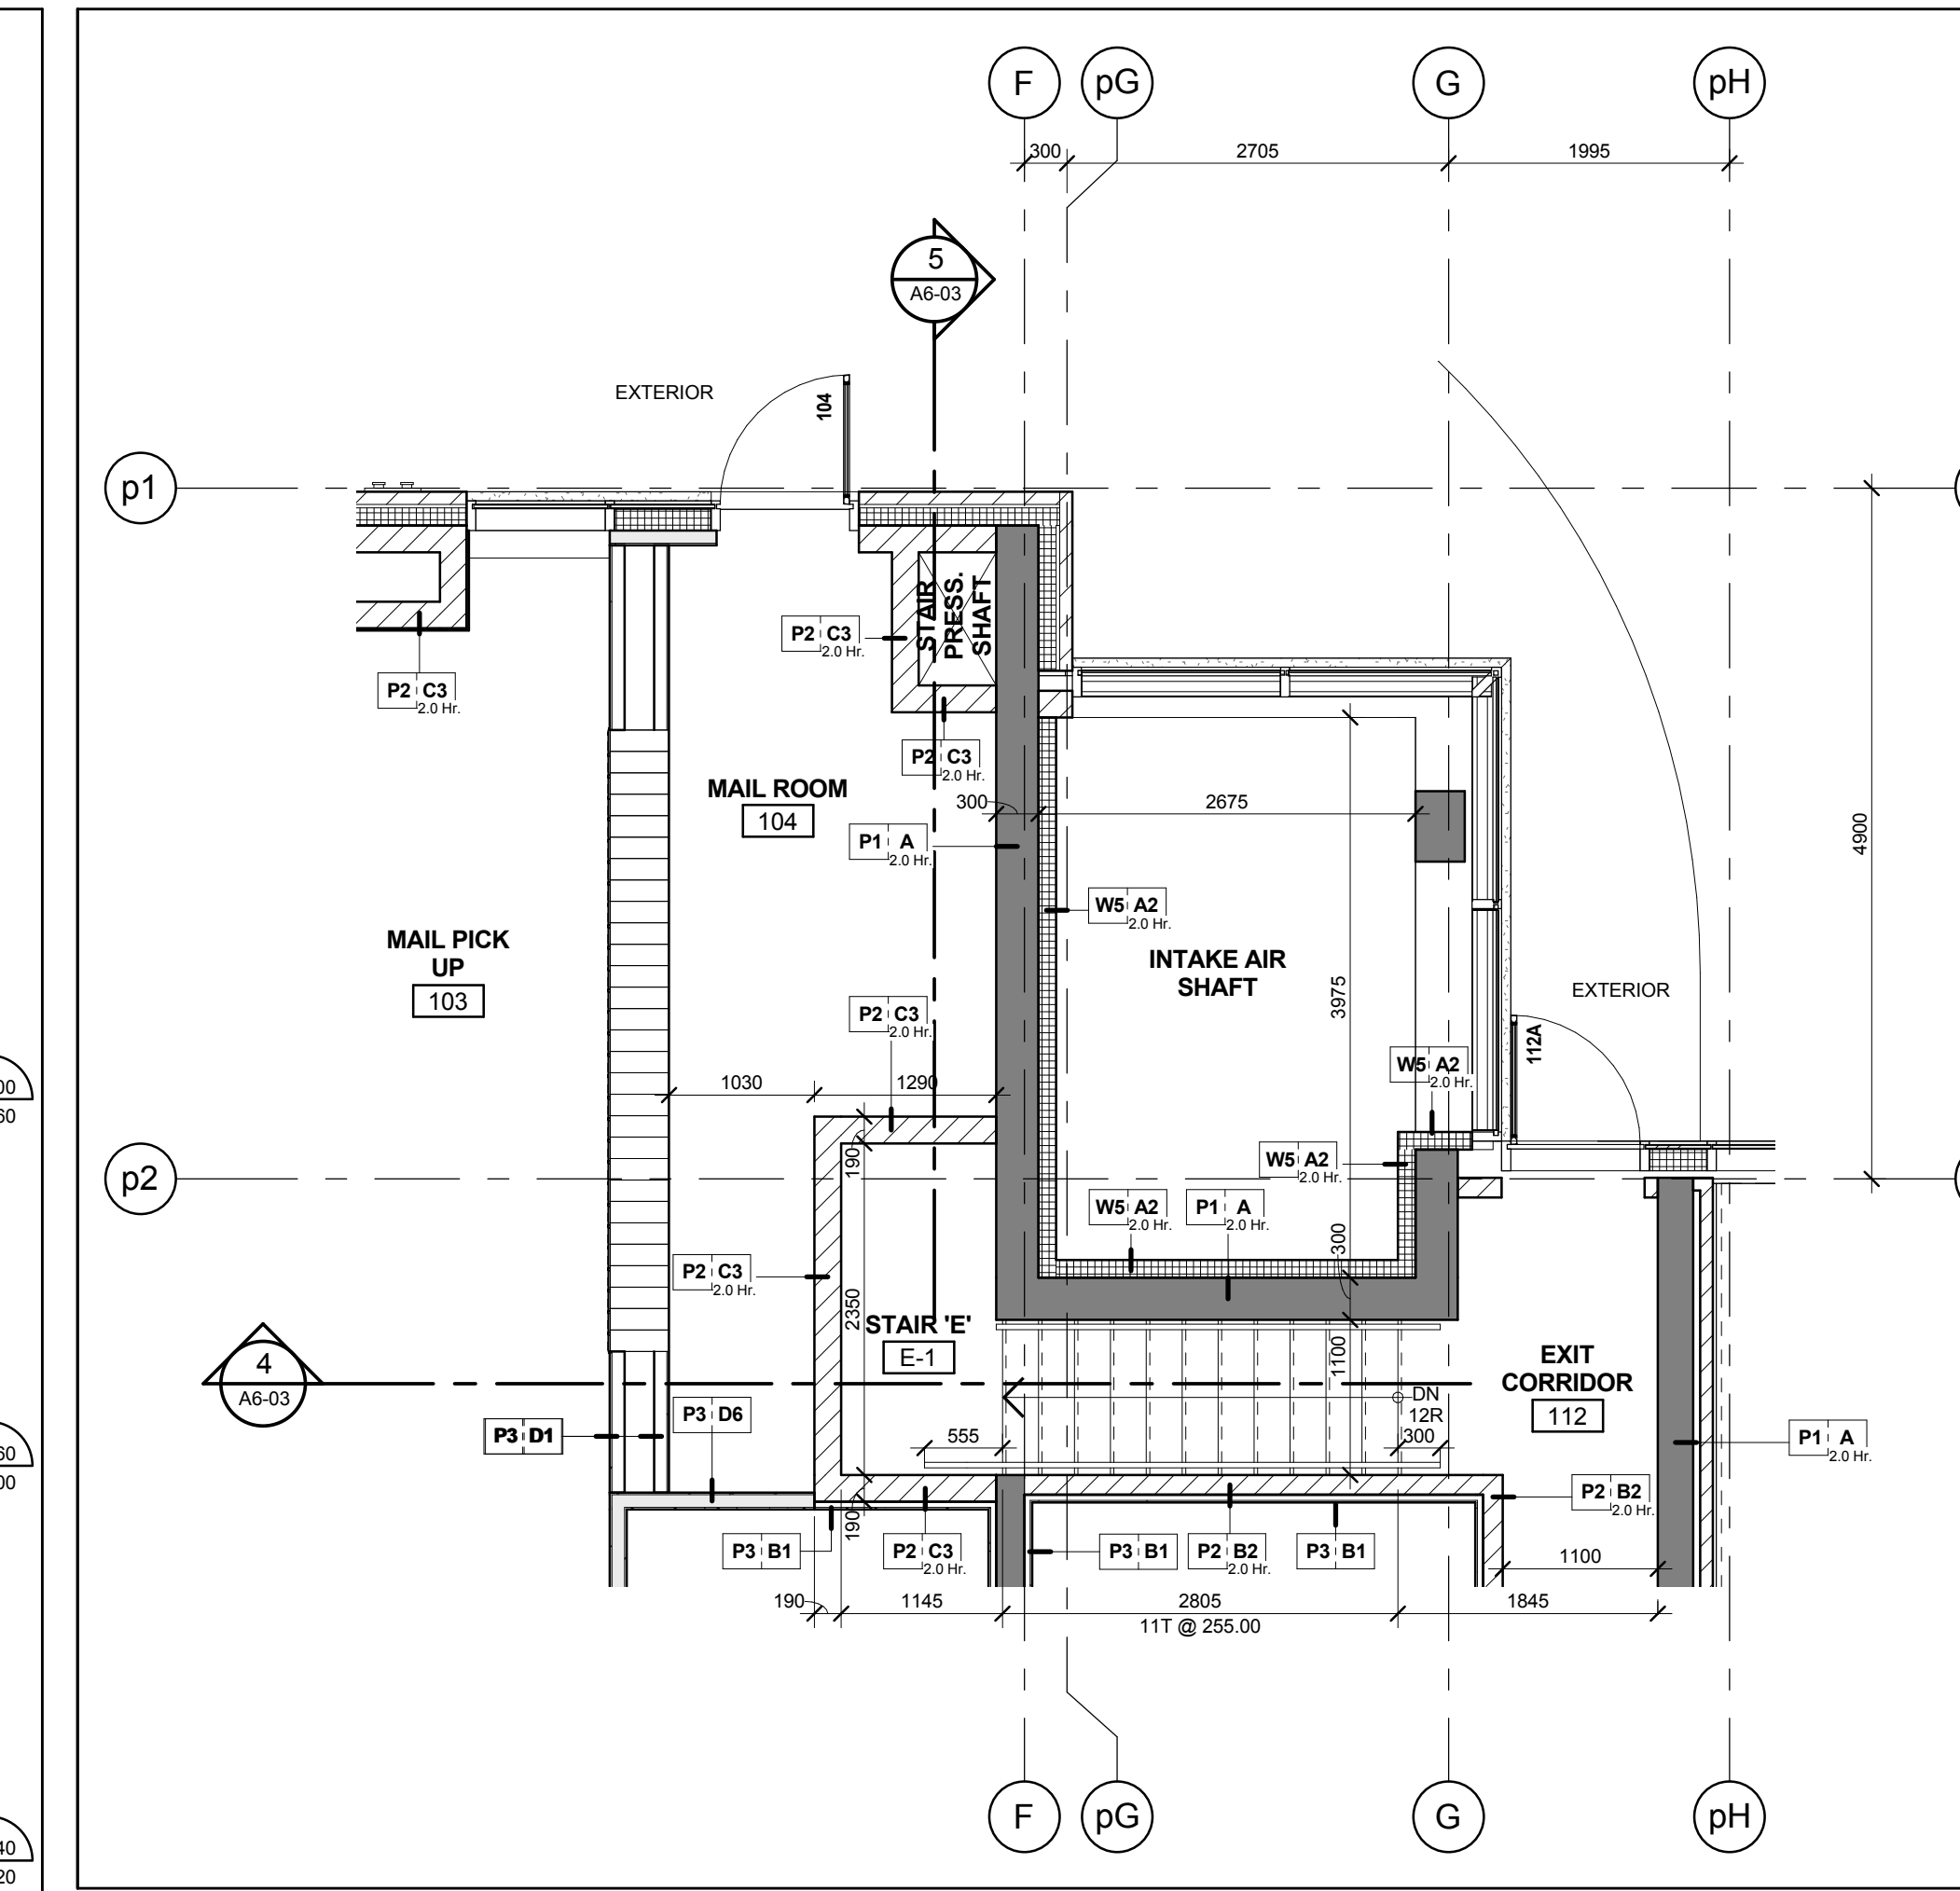

Stair 'E' - Stair Plan - Level 1 3  
Scale: 1 : 50 A6-03

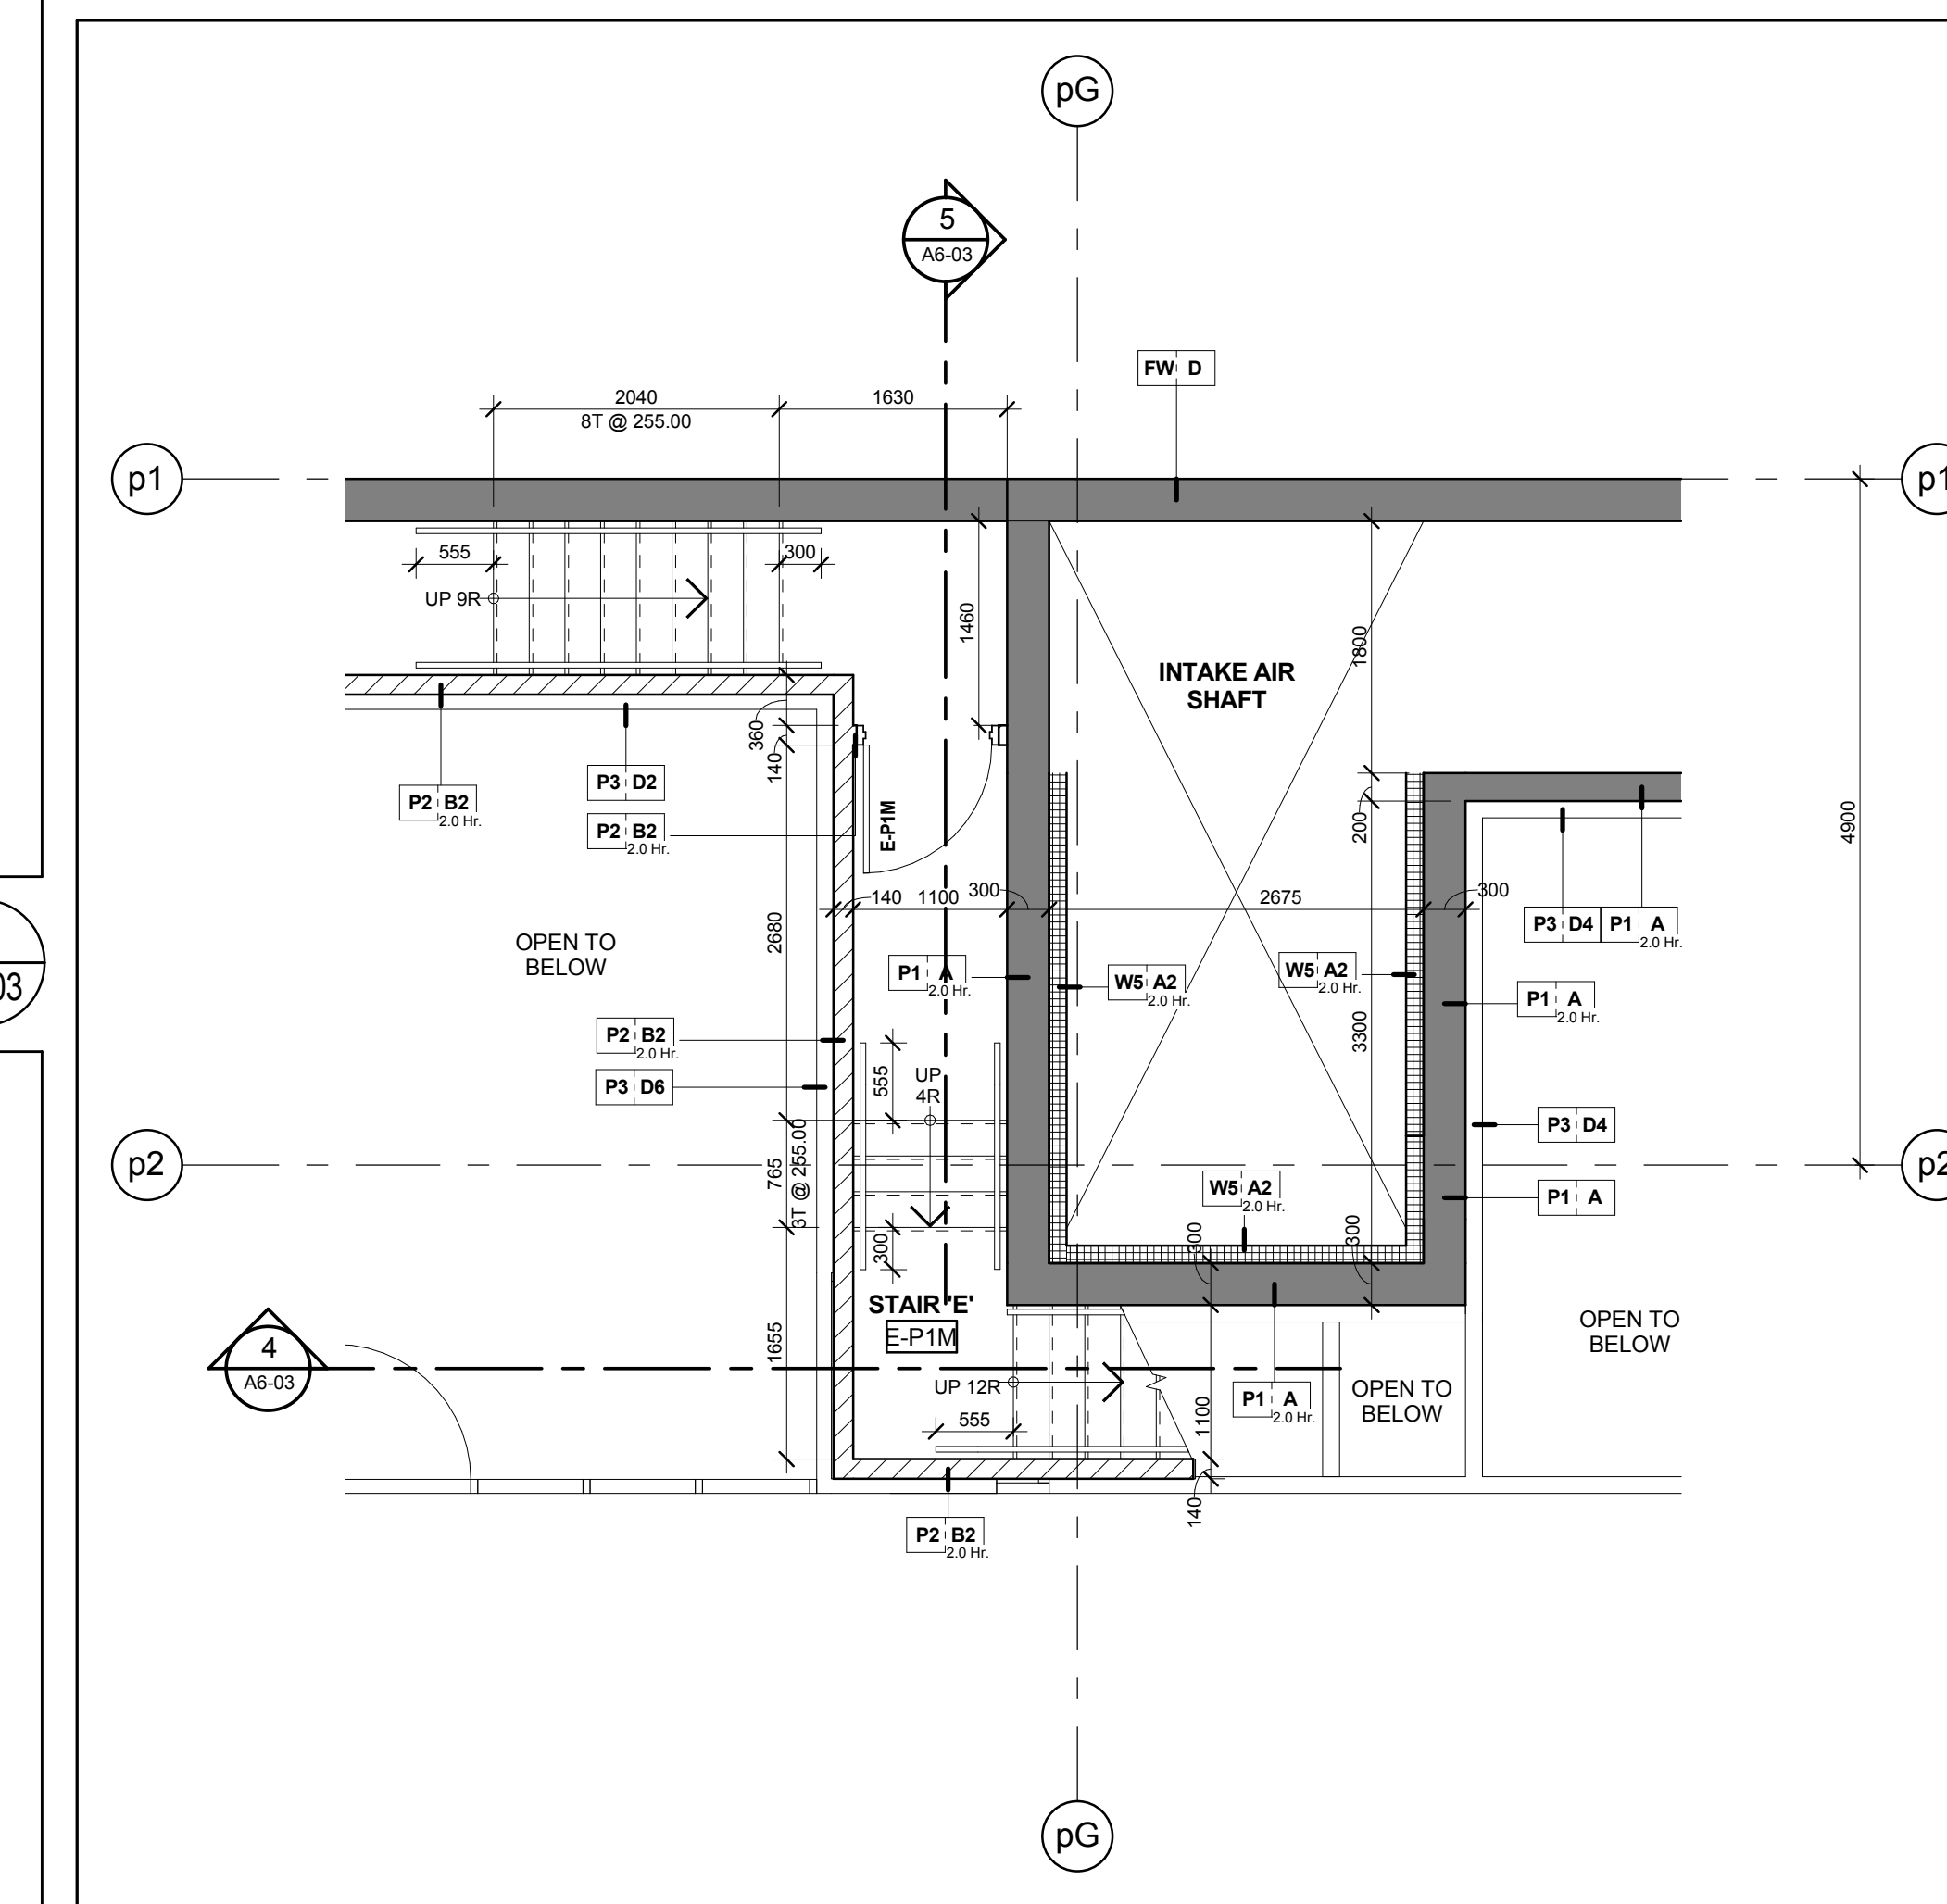

Stair 'E' - Stair Plan - Level P1 Mezzanine 2  
Scale: 1 : 50 A6-03

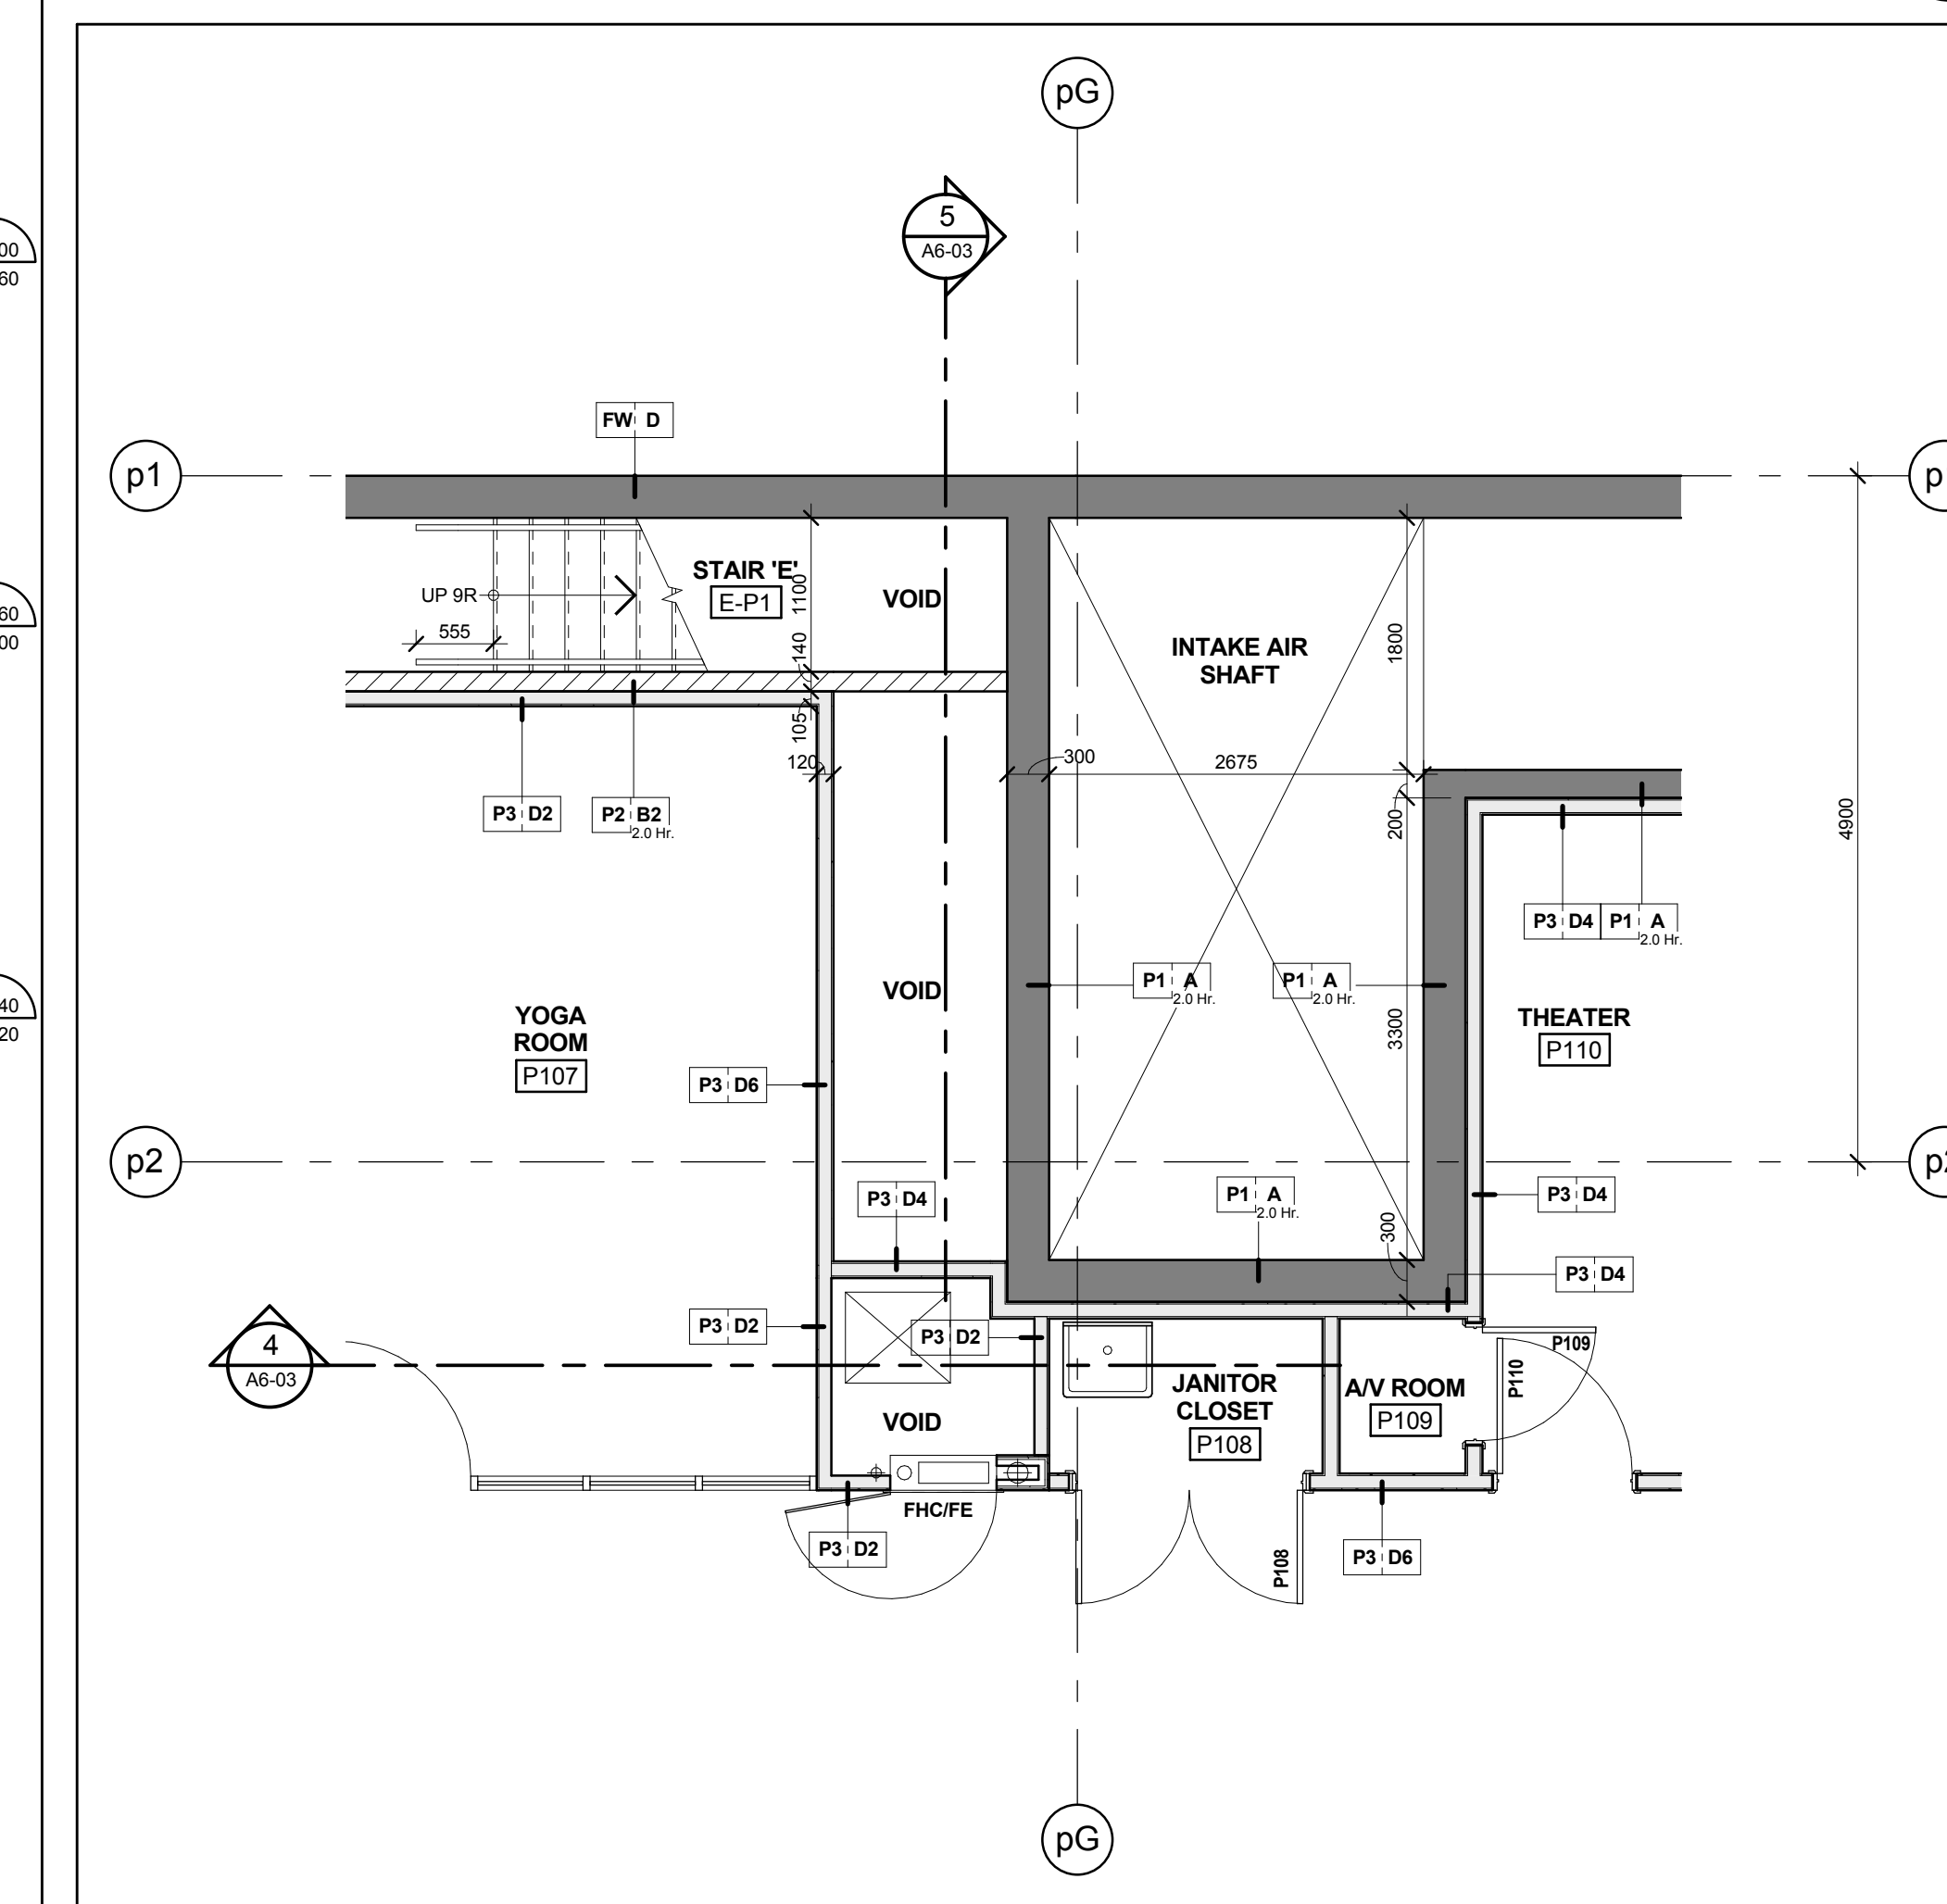

Stair 'E' - Stair Plan - Level P1 1  
Scale: 1 : 50 A6-03

