




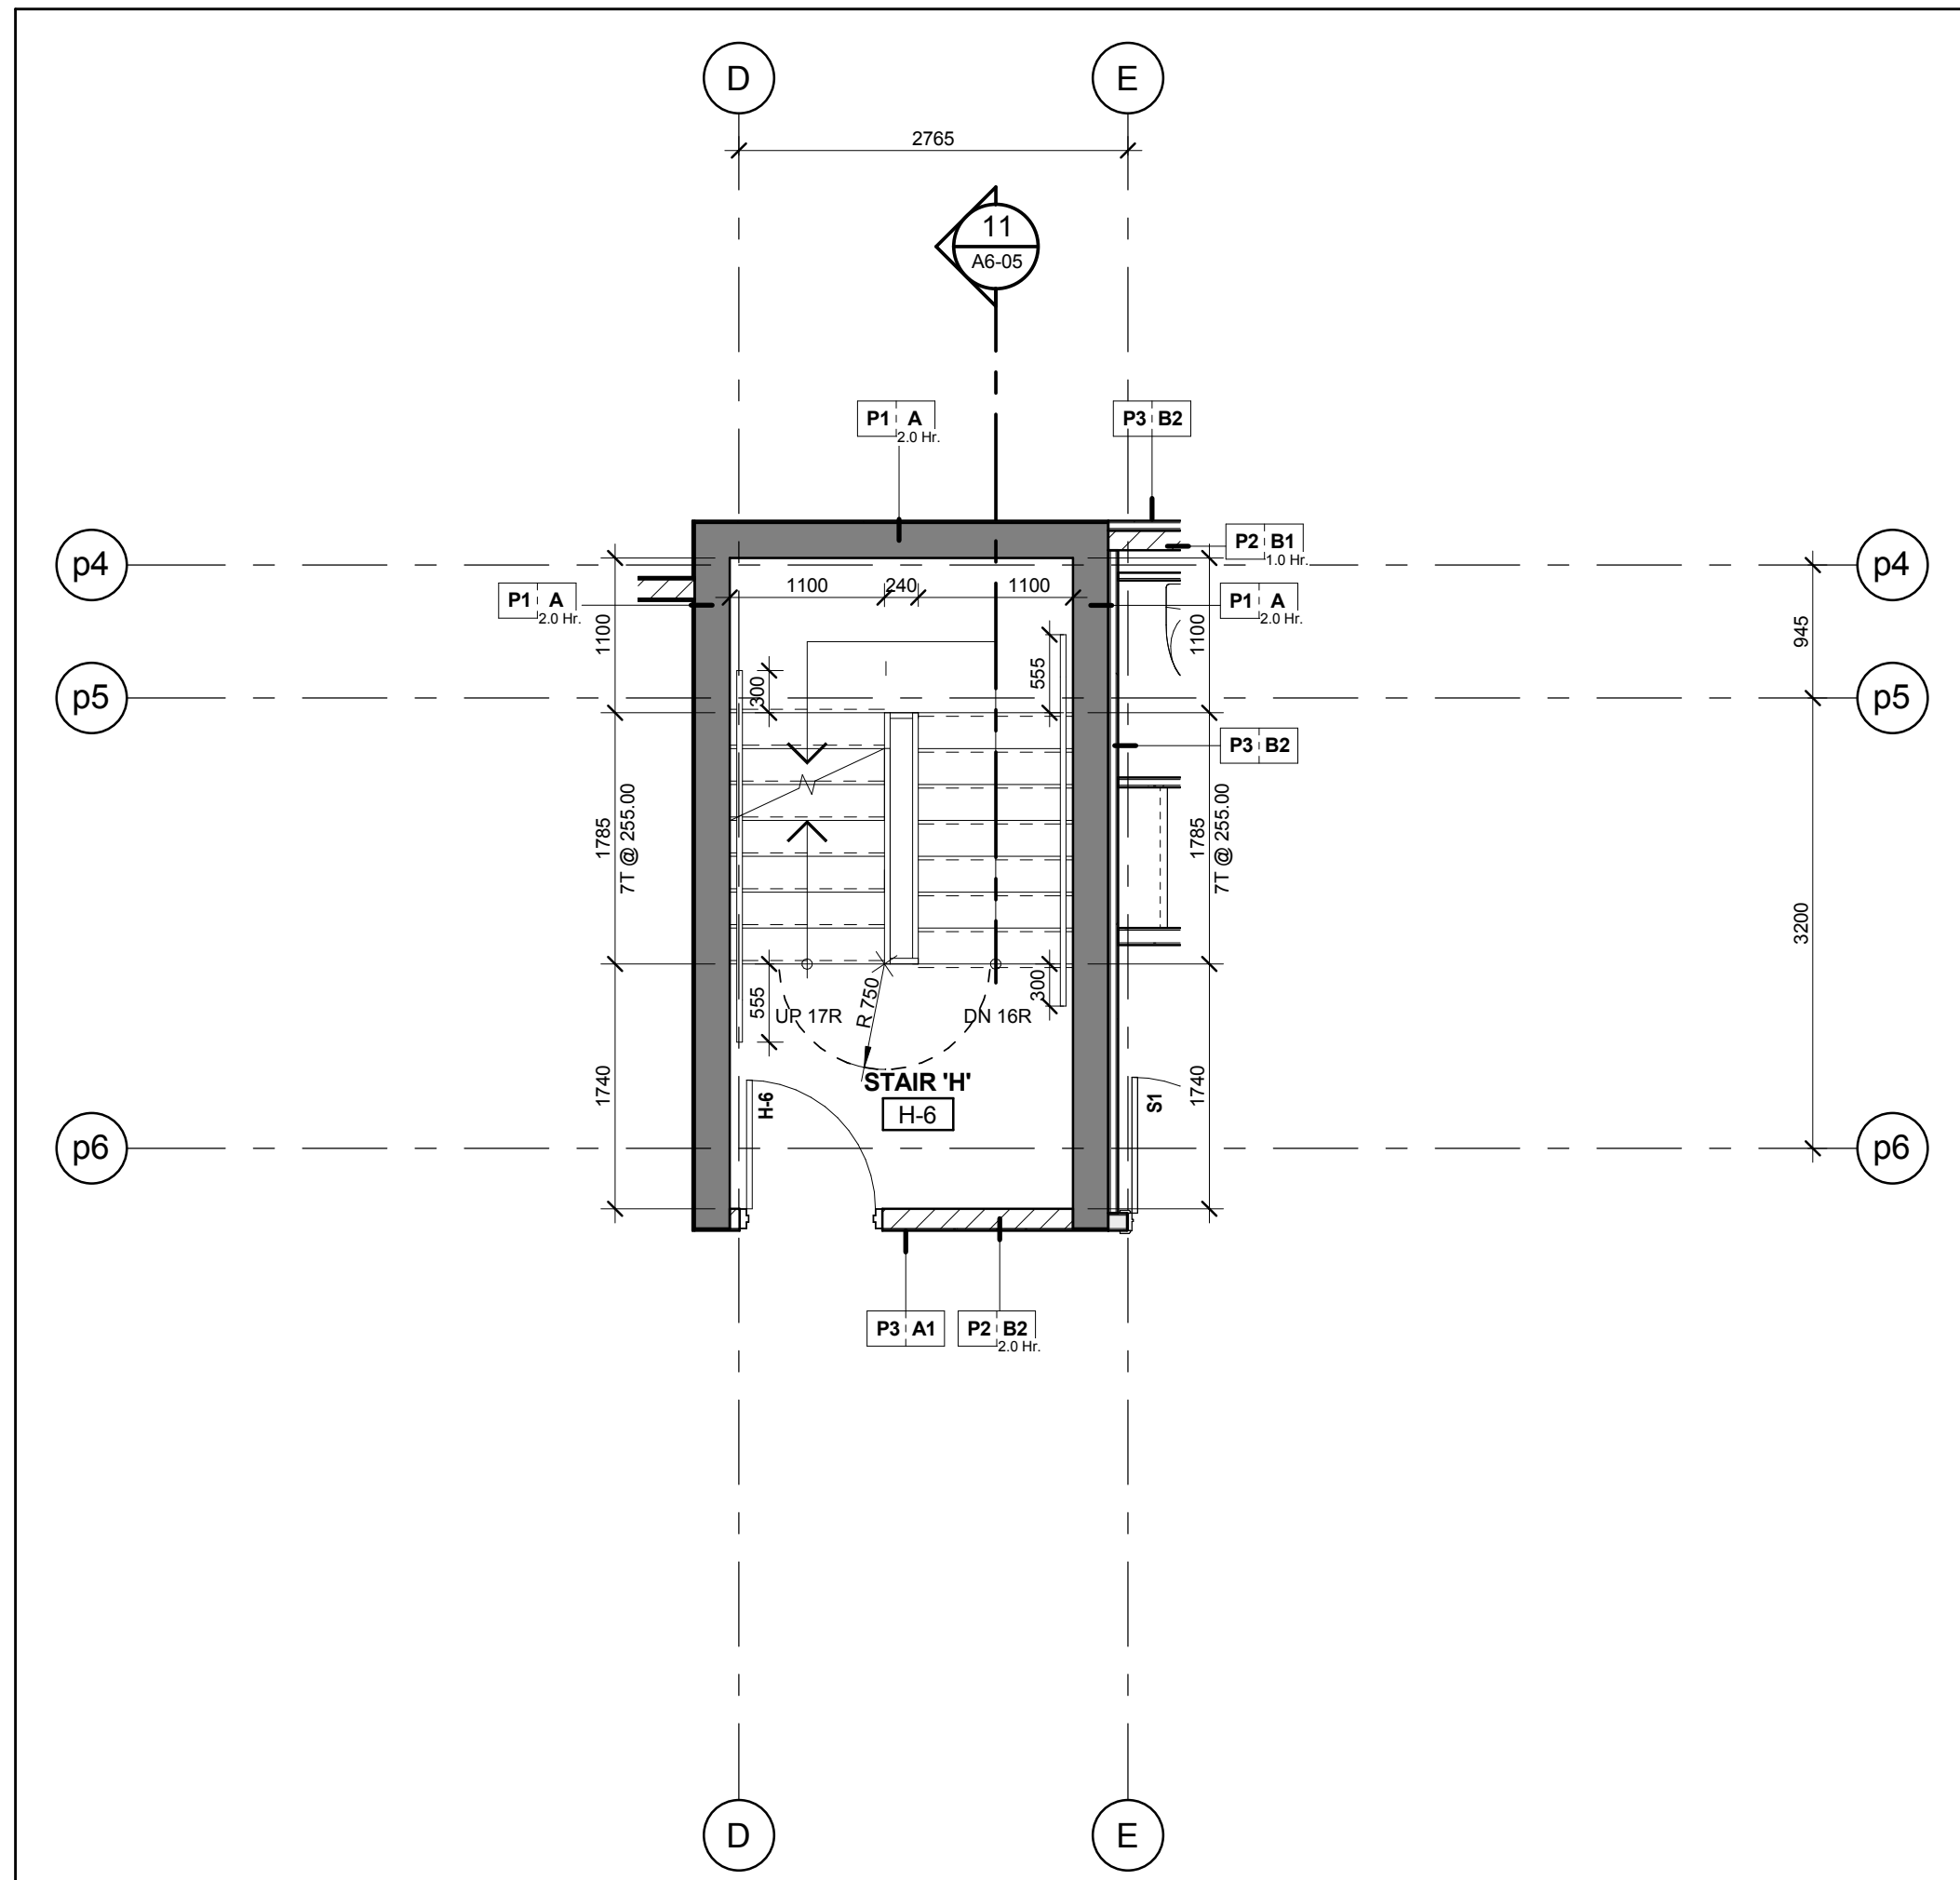


Stair 'H' - Stair Plan - Level 6 15
Scale: 1 : 50 A6-04

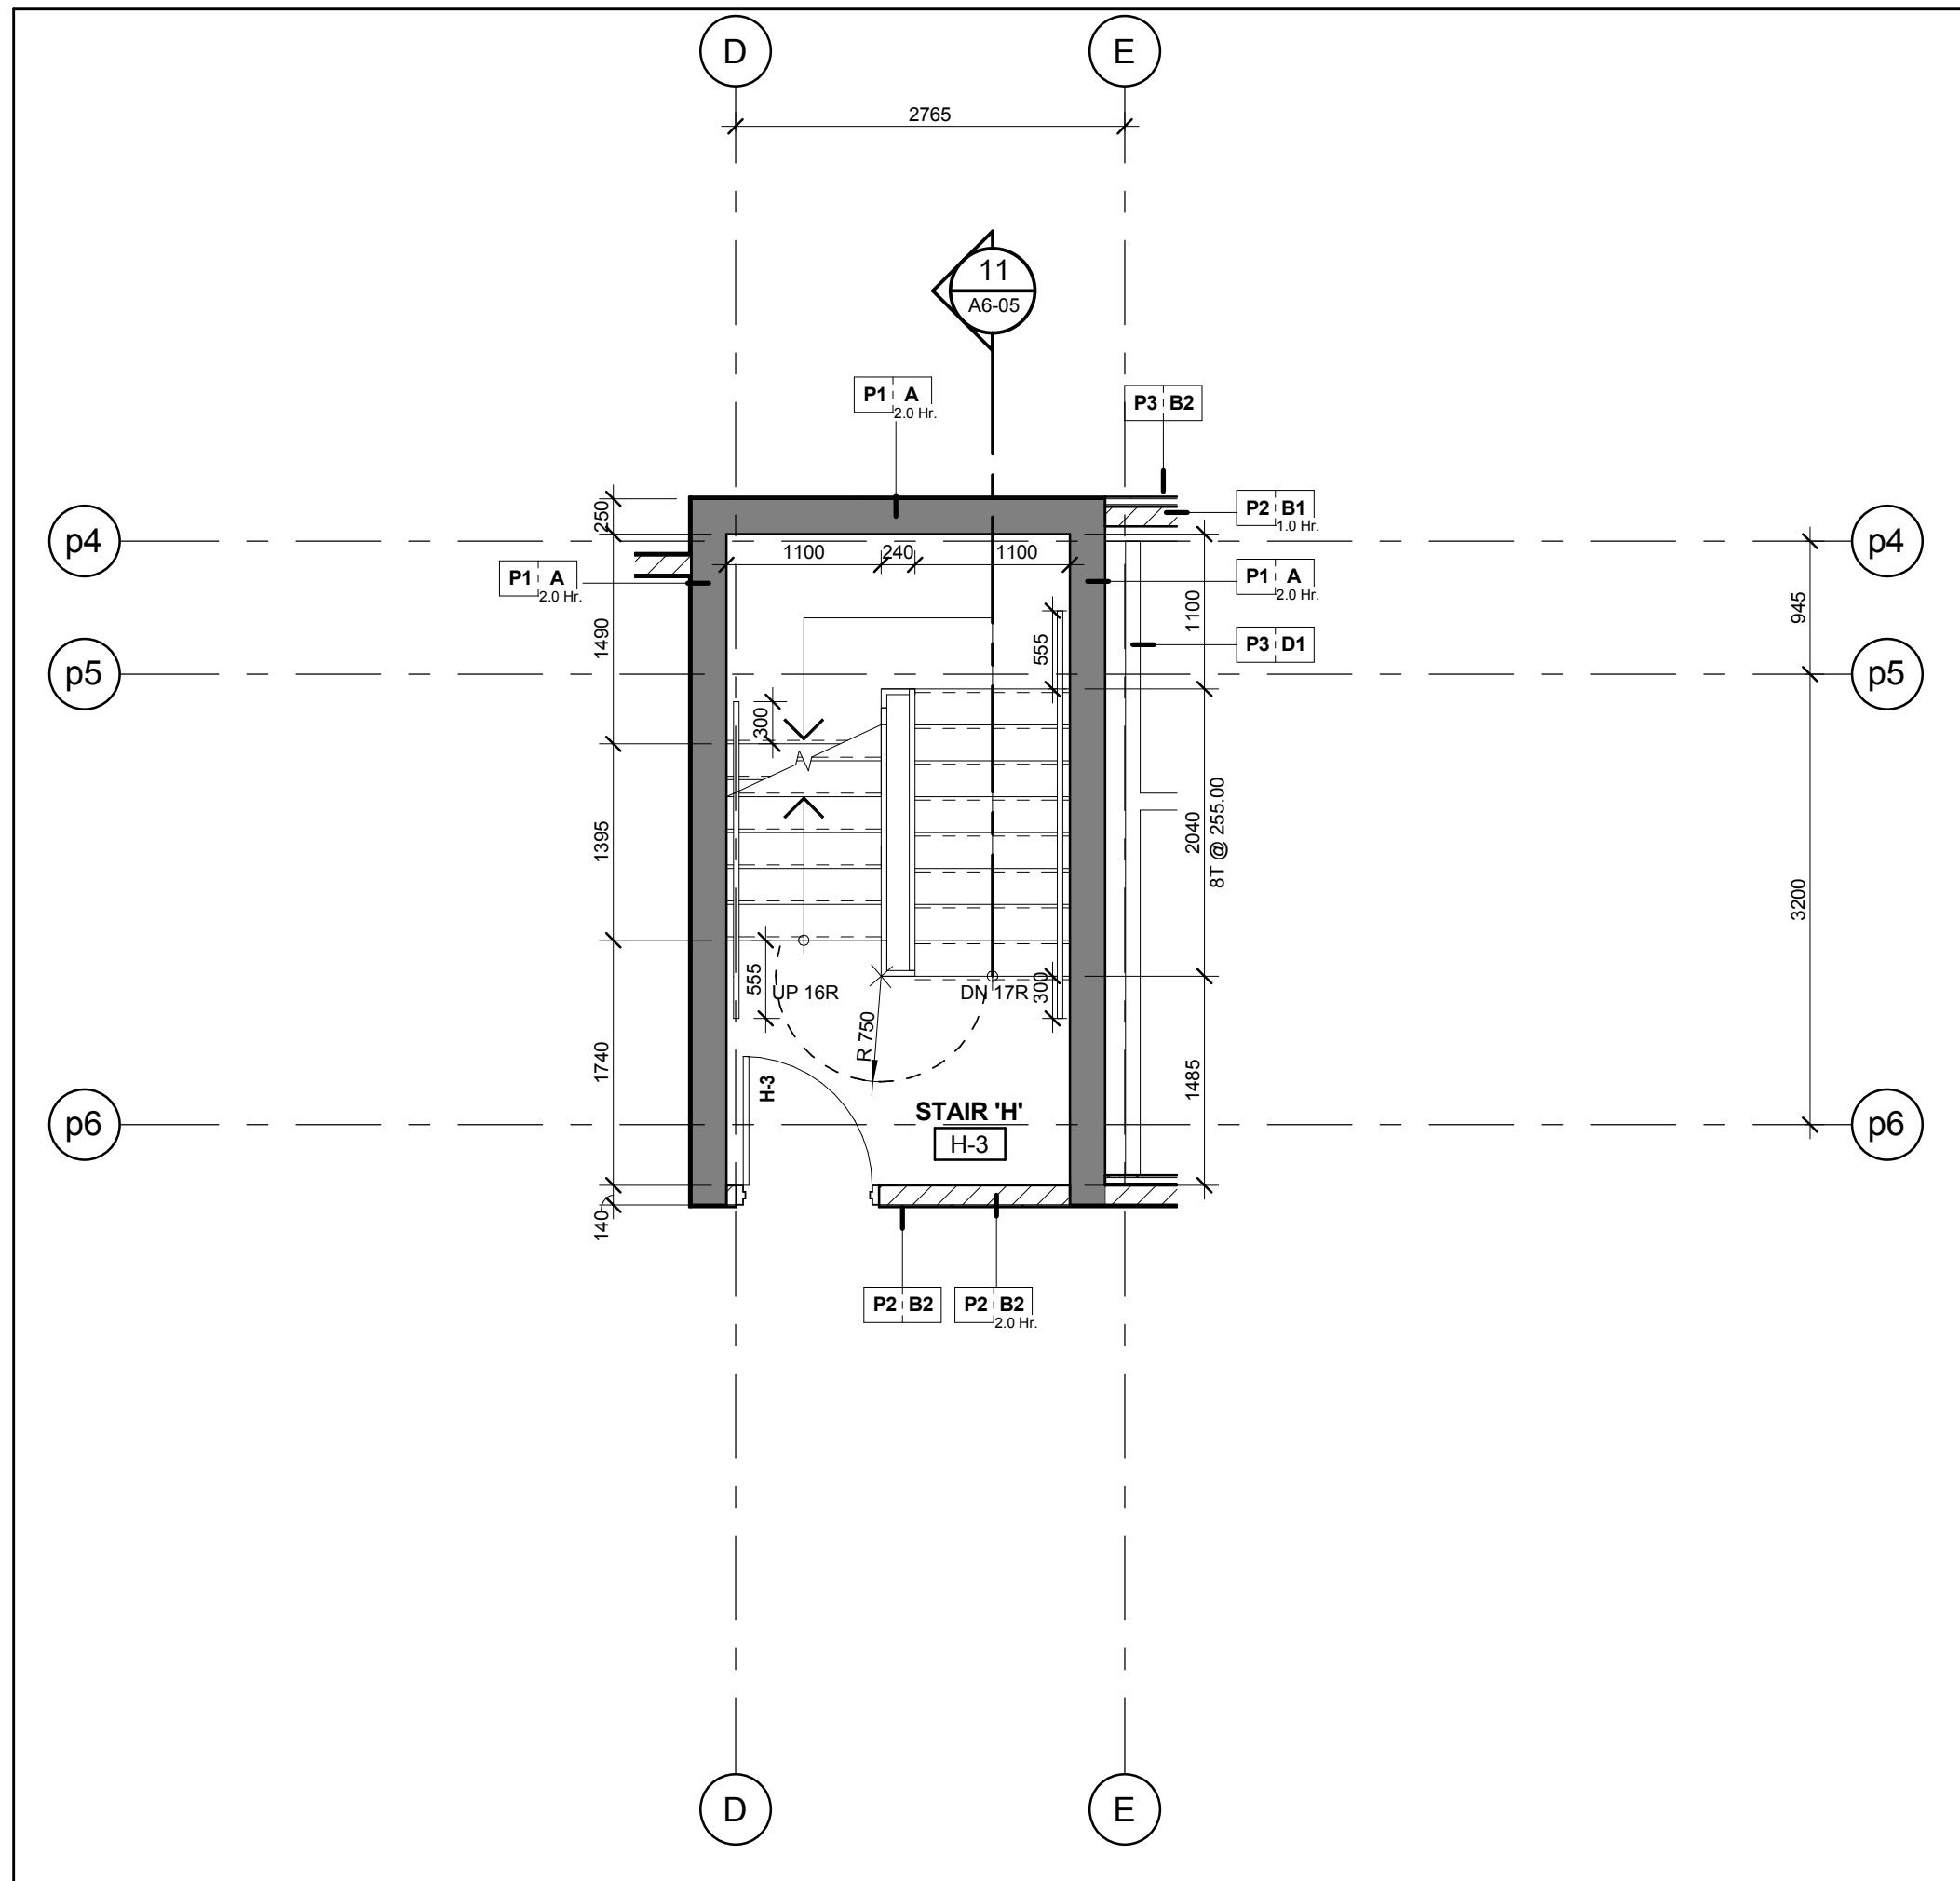


Stair 'H' - Stair Plan - Level 3 12
Scale: 1 : 50 A6-04

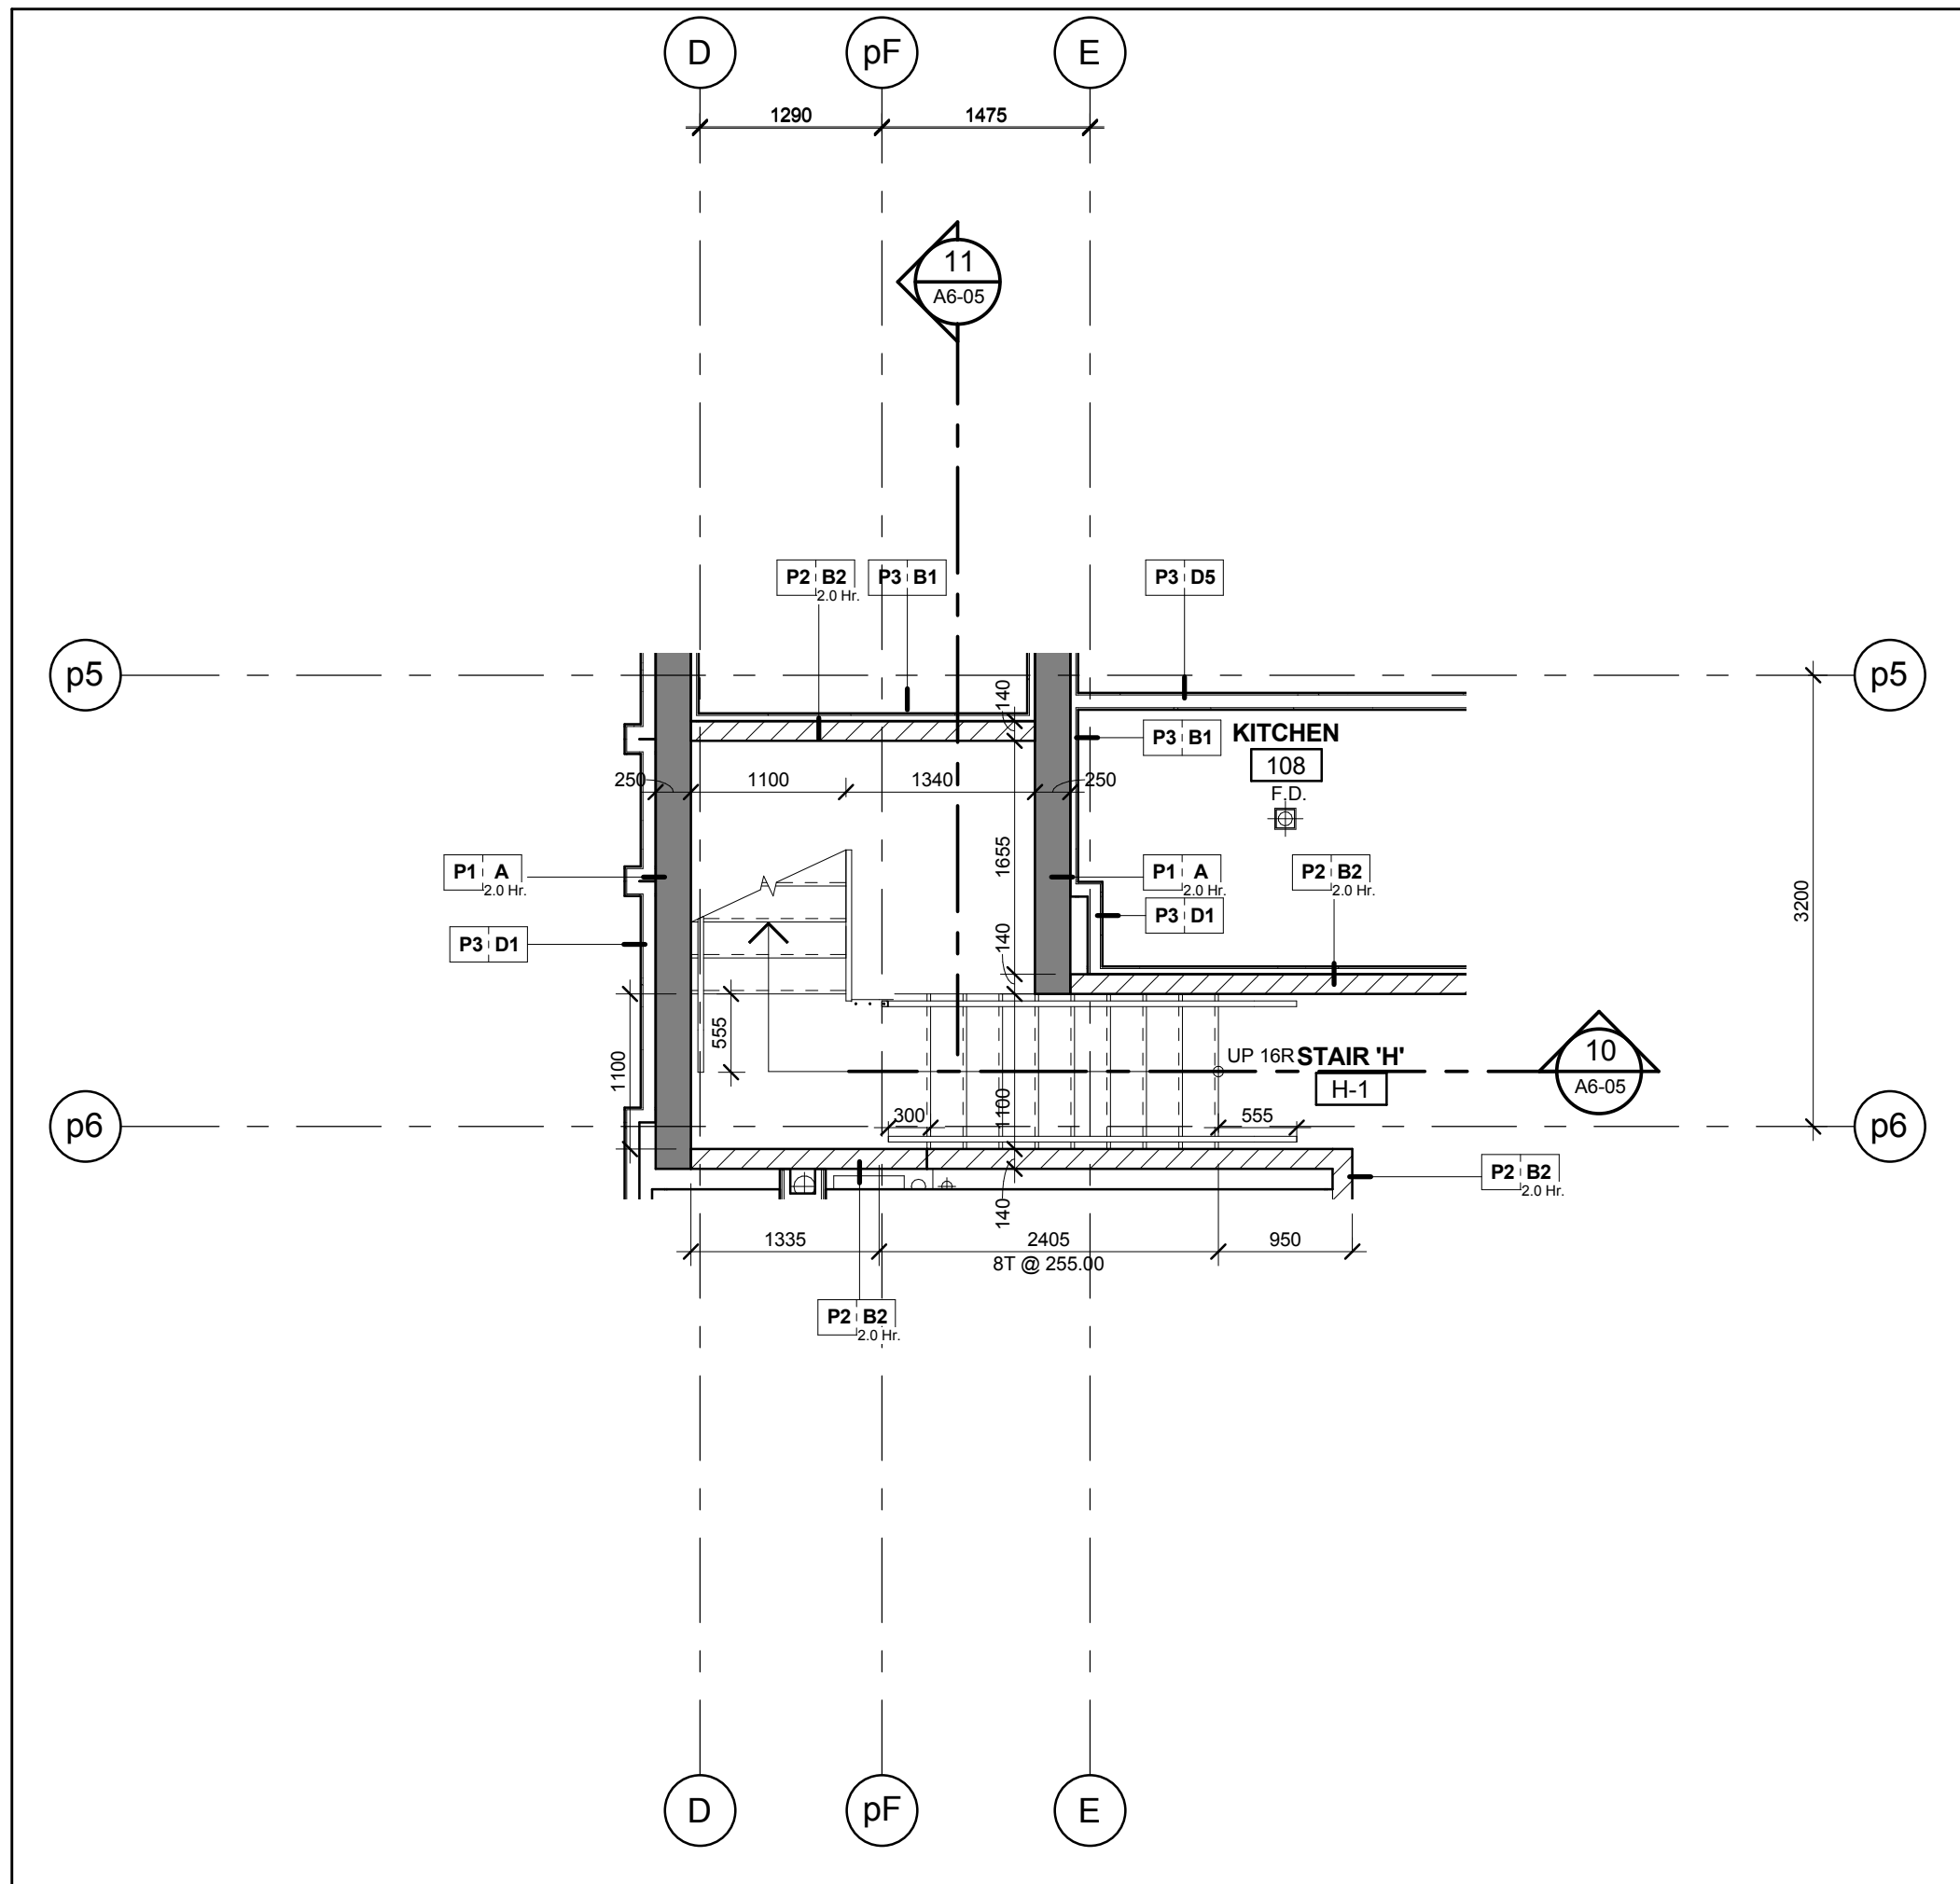


Stair 'H' - Stair Plan - Level 1 9
Scale: 1 : 50 A6-04

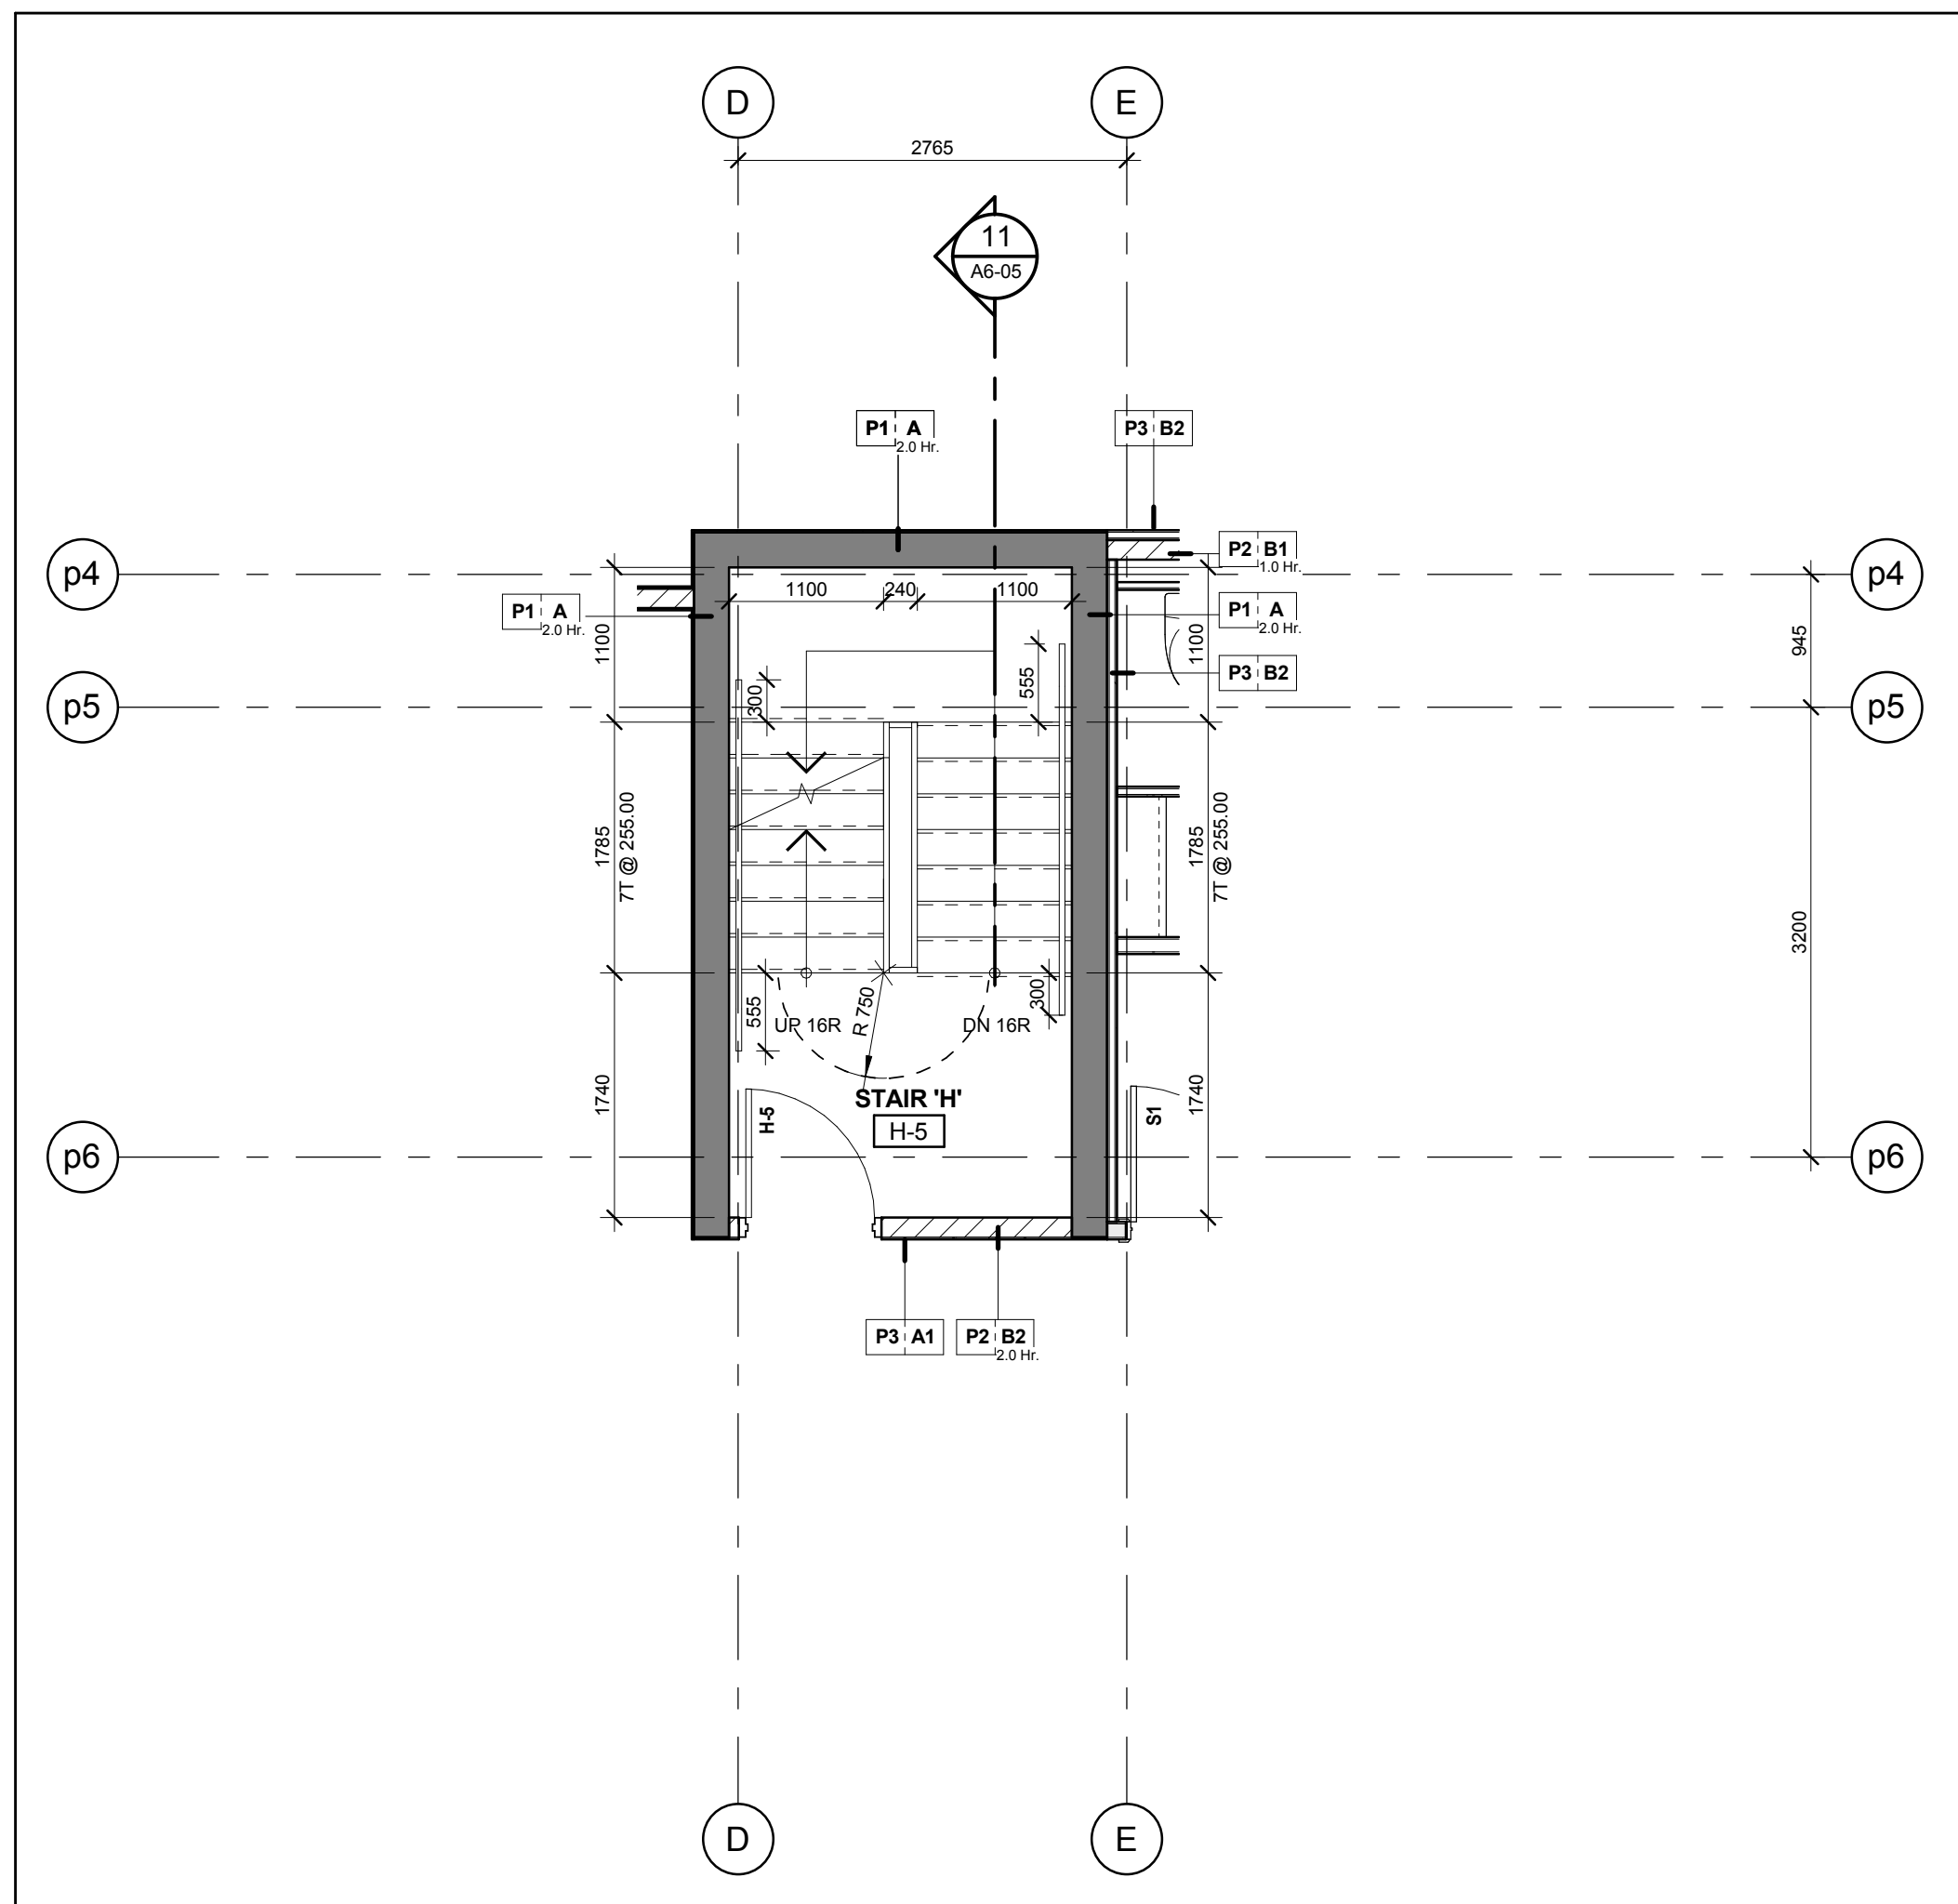


Stair 'H' - Stair Plan - Level 5 14
Scale: 1 : 50 A6-04

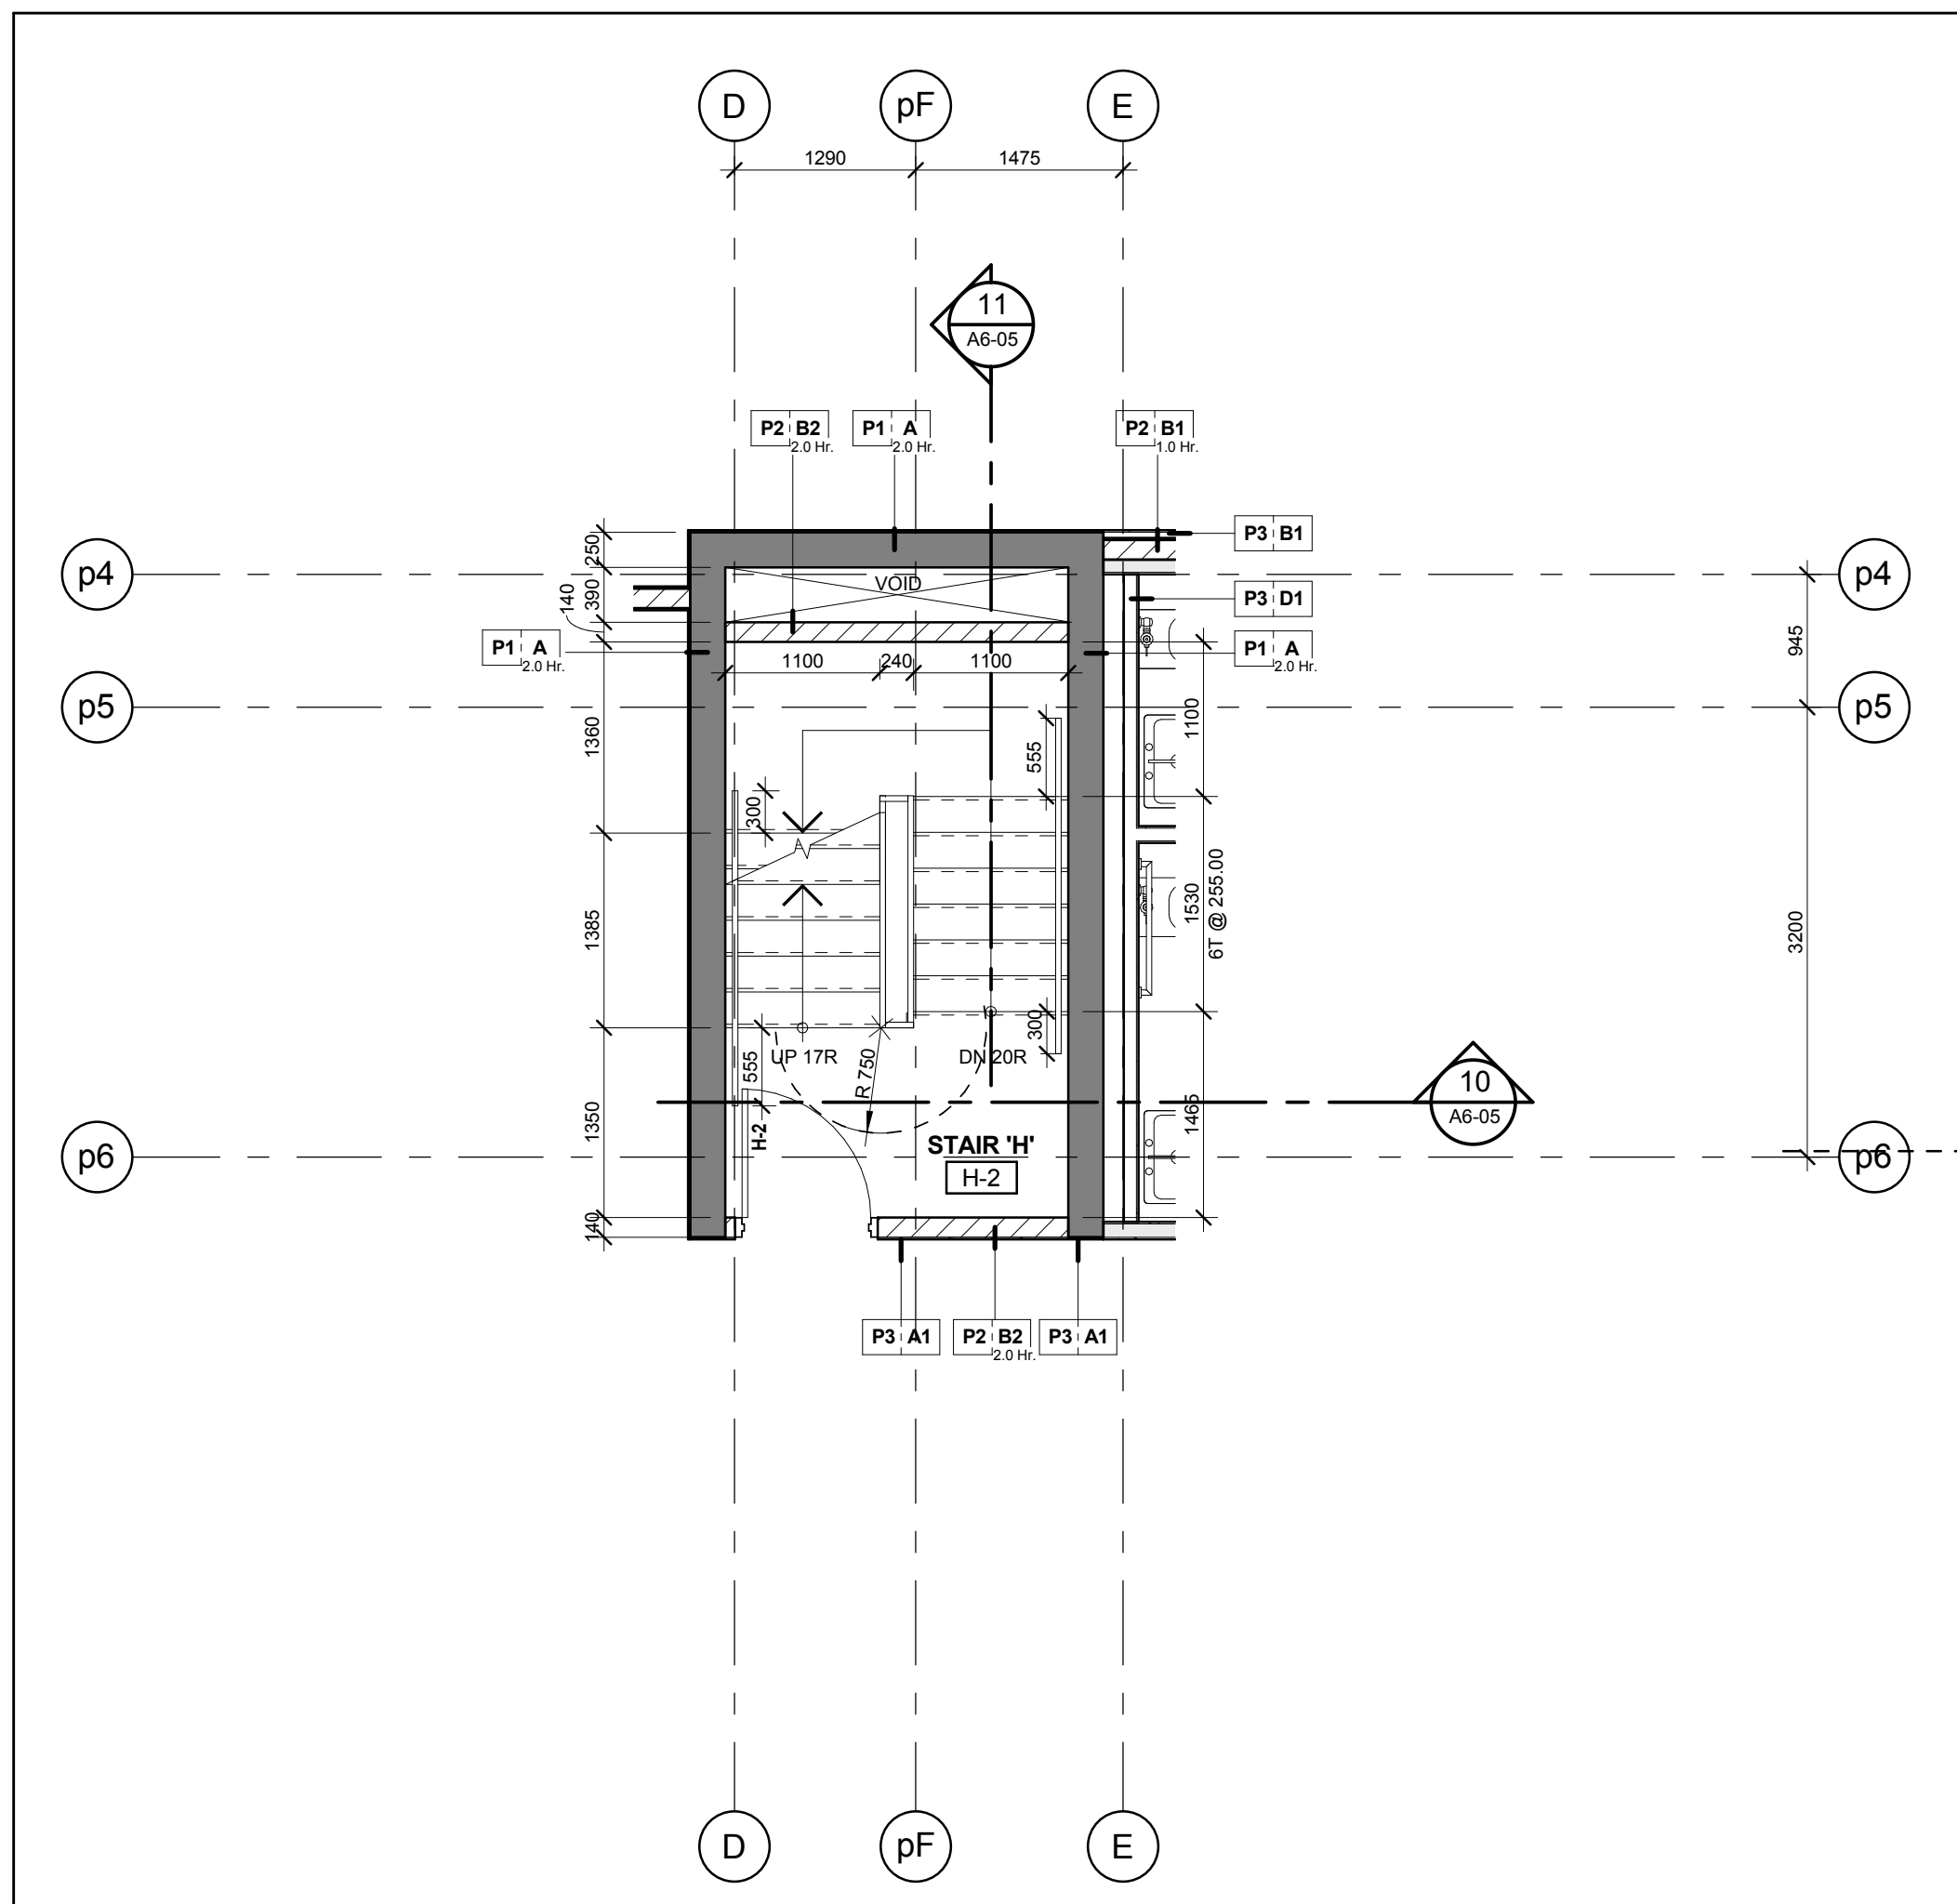


Stair 'H' - Stair Plan - Level 2 11
Scale: 1 : 50 A6-04

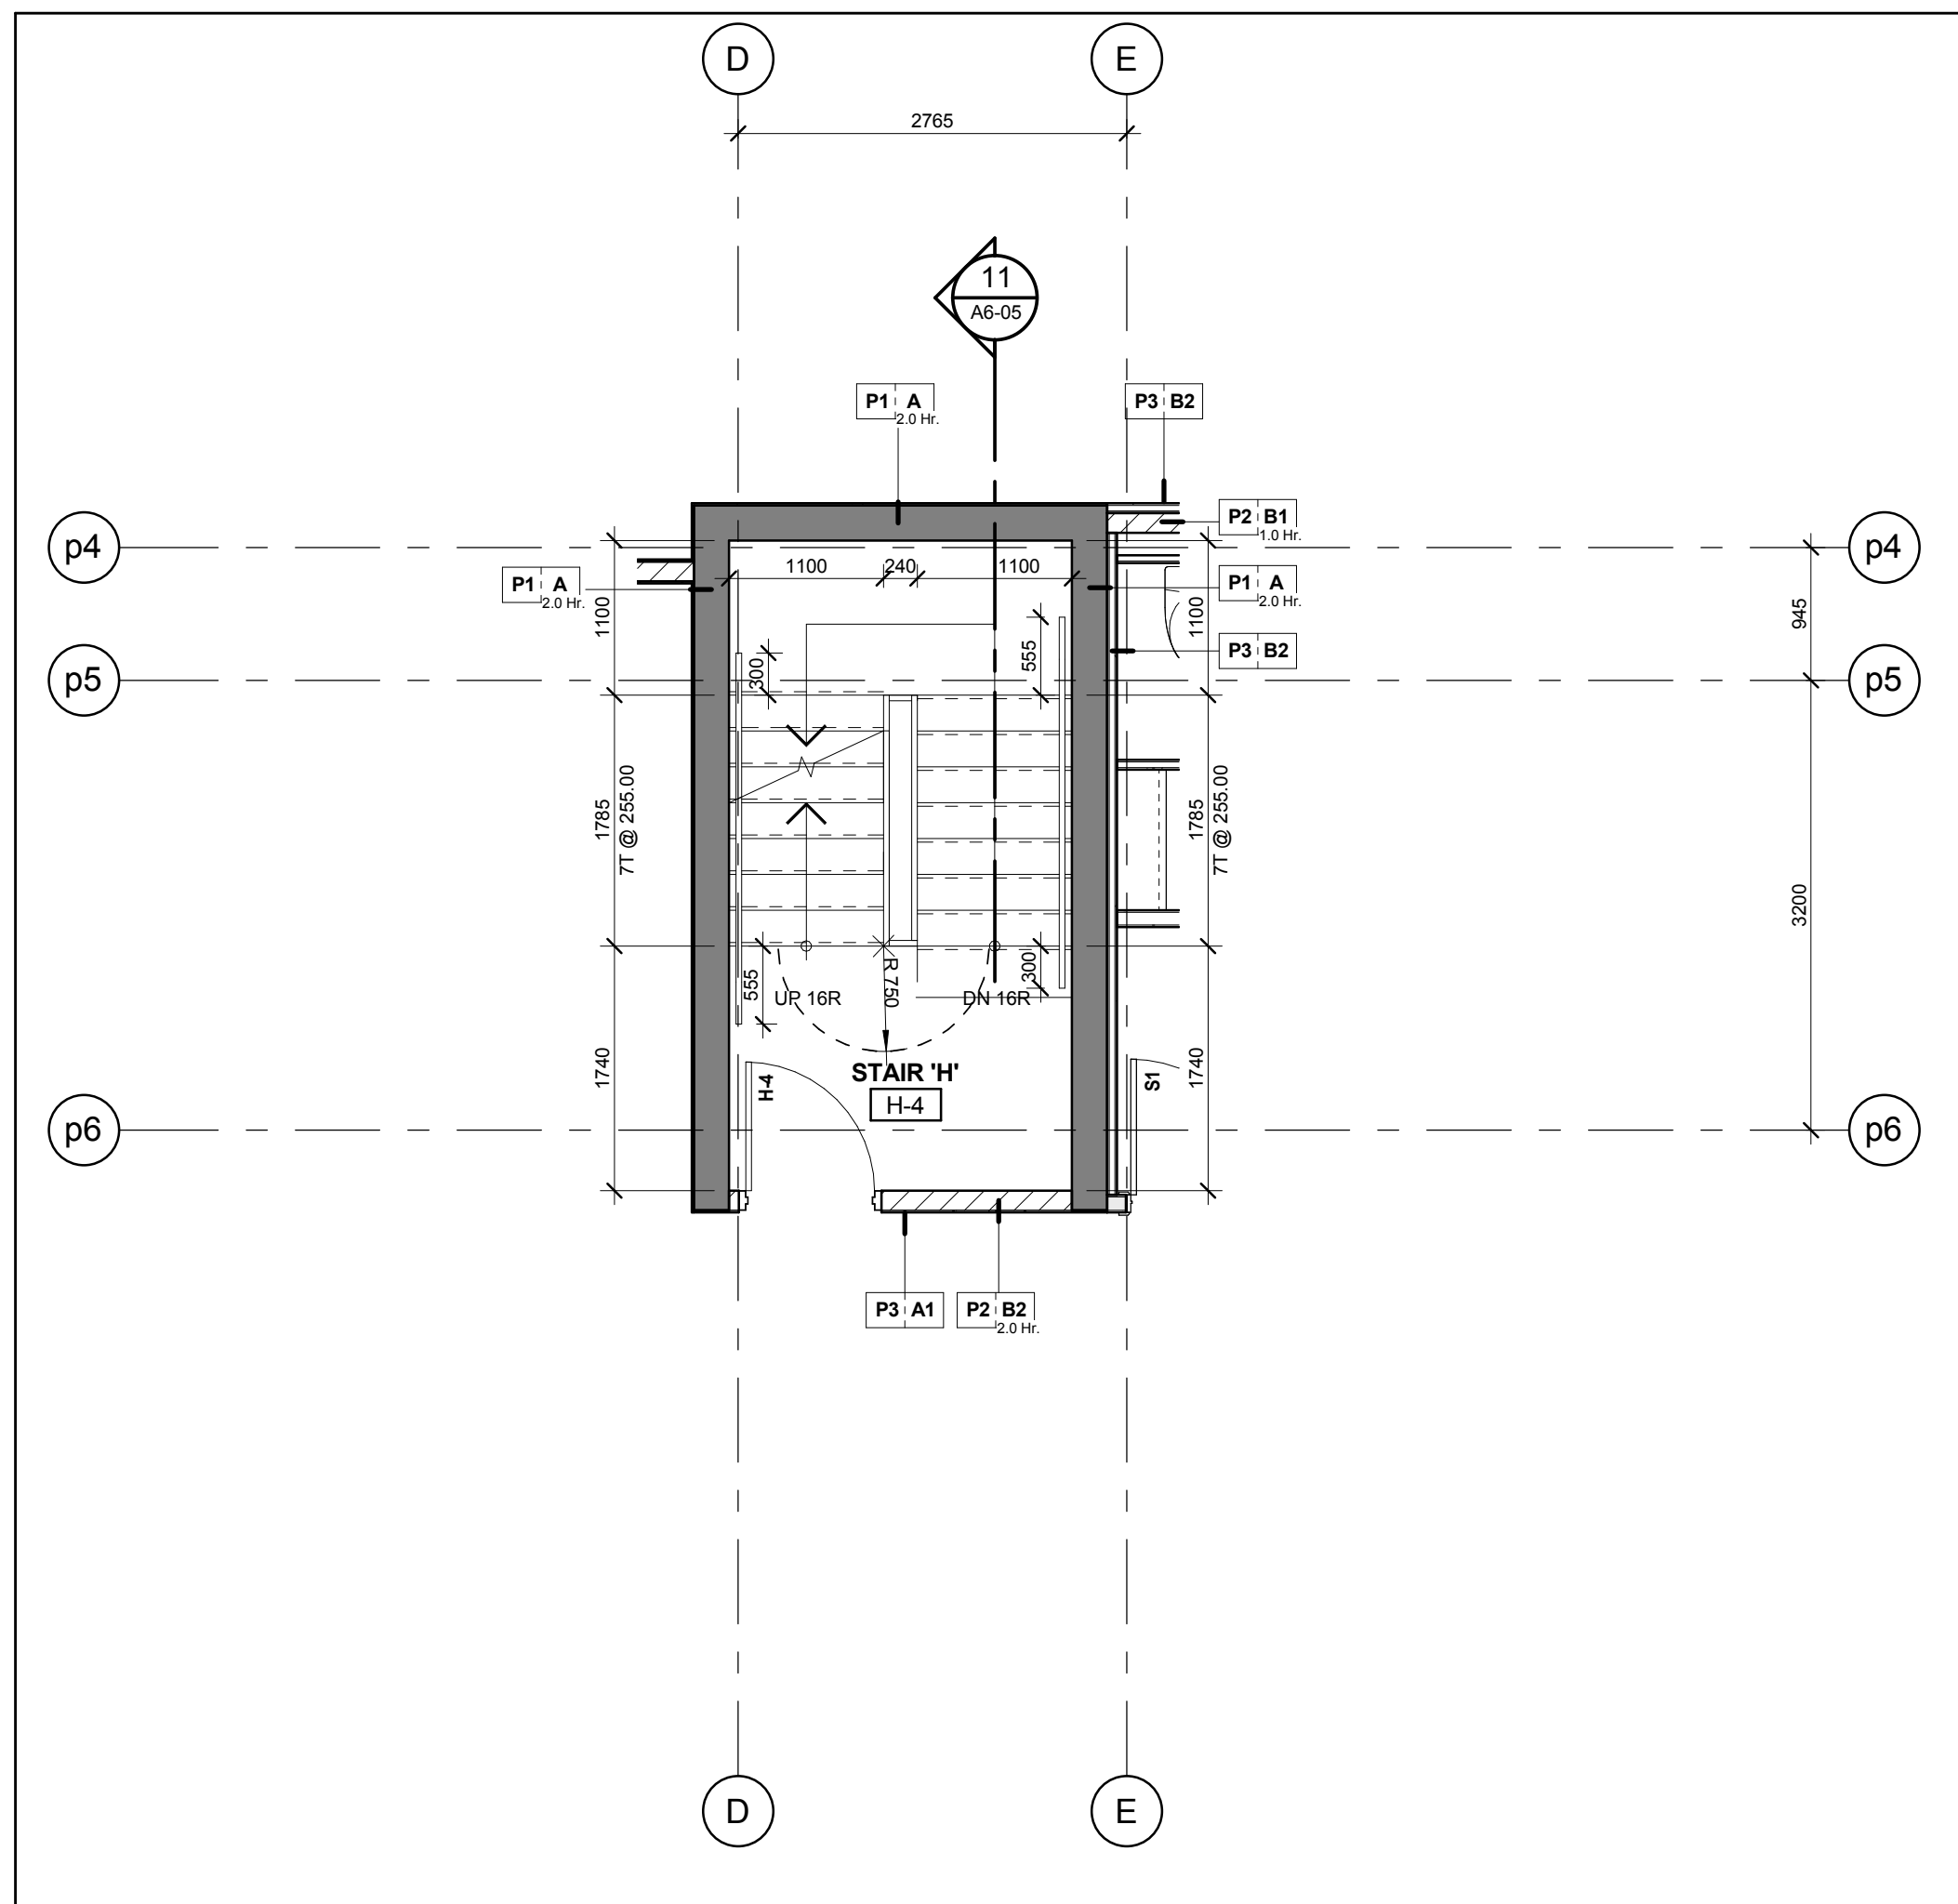


Stair 'H' - Stair Plan - Level 4 13
Scale: 1 : 50 A6-04

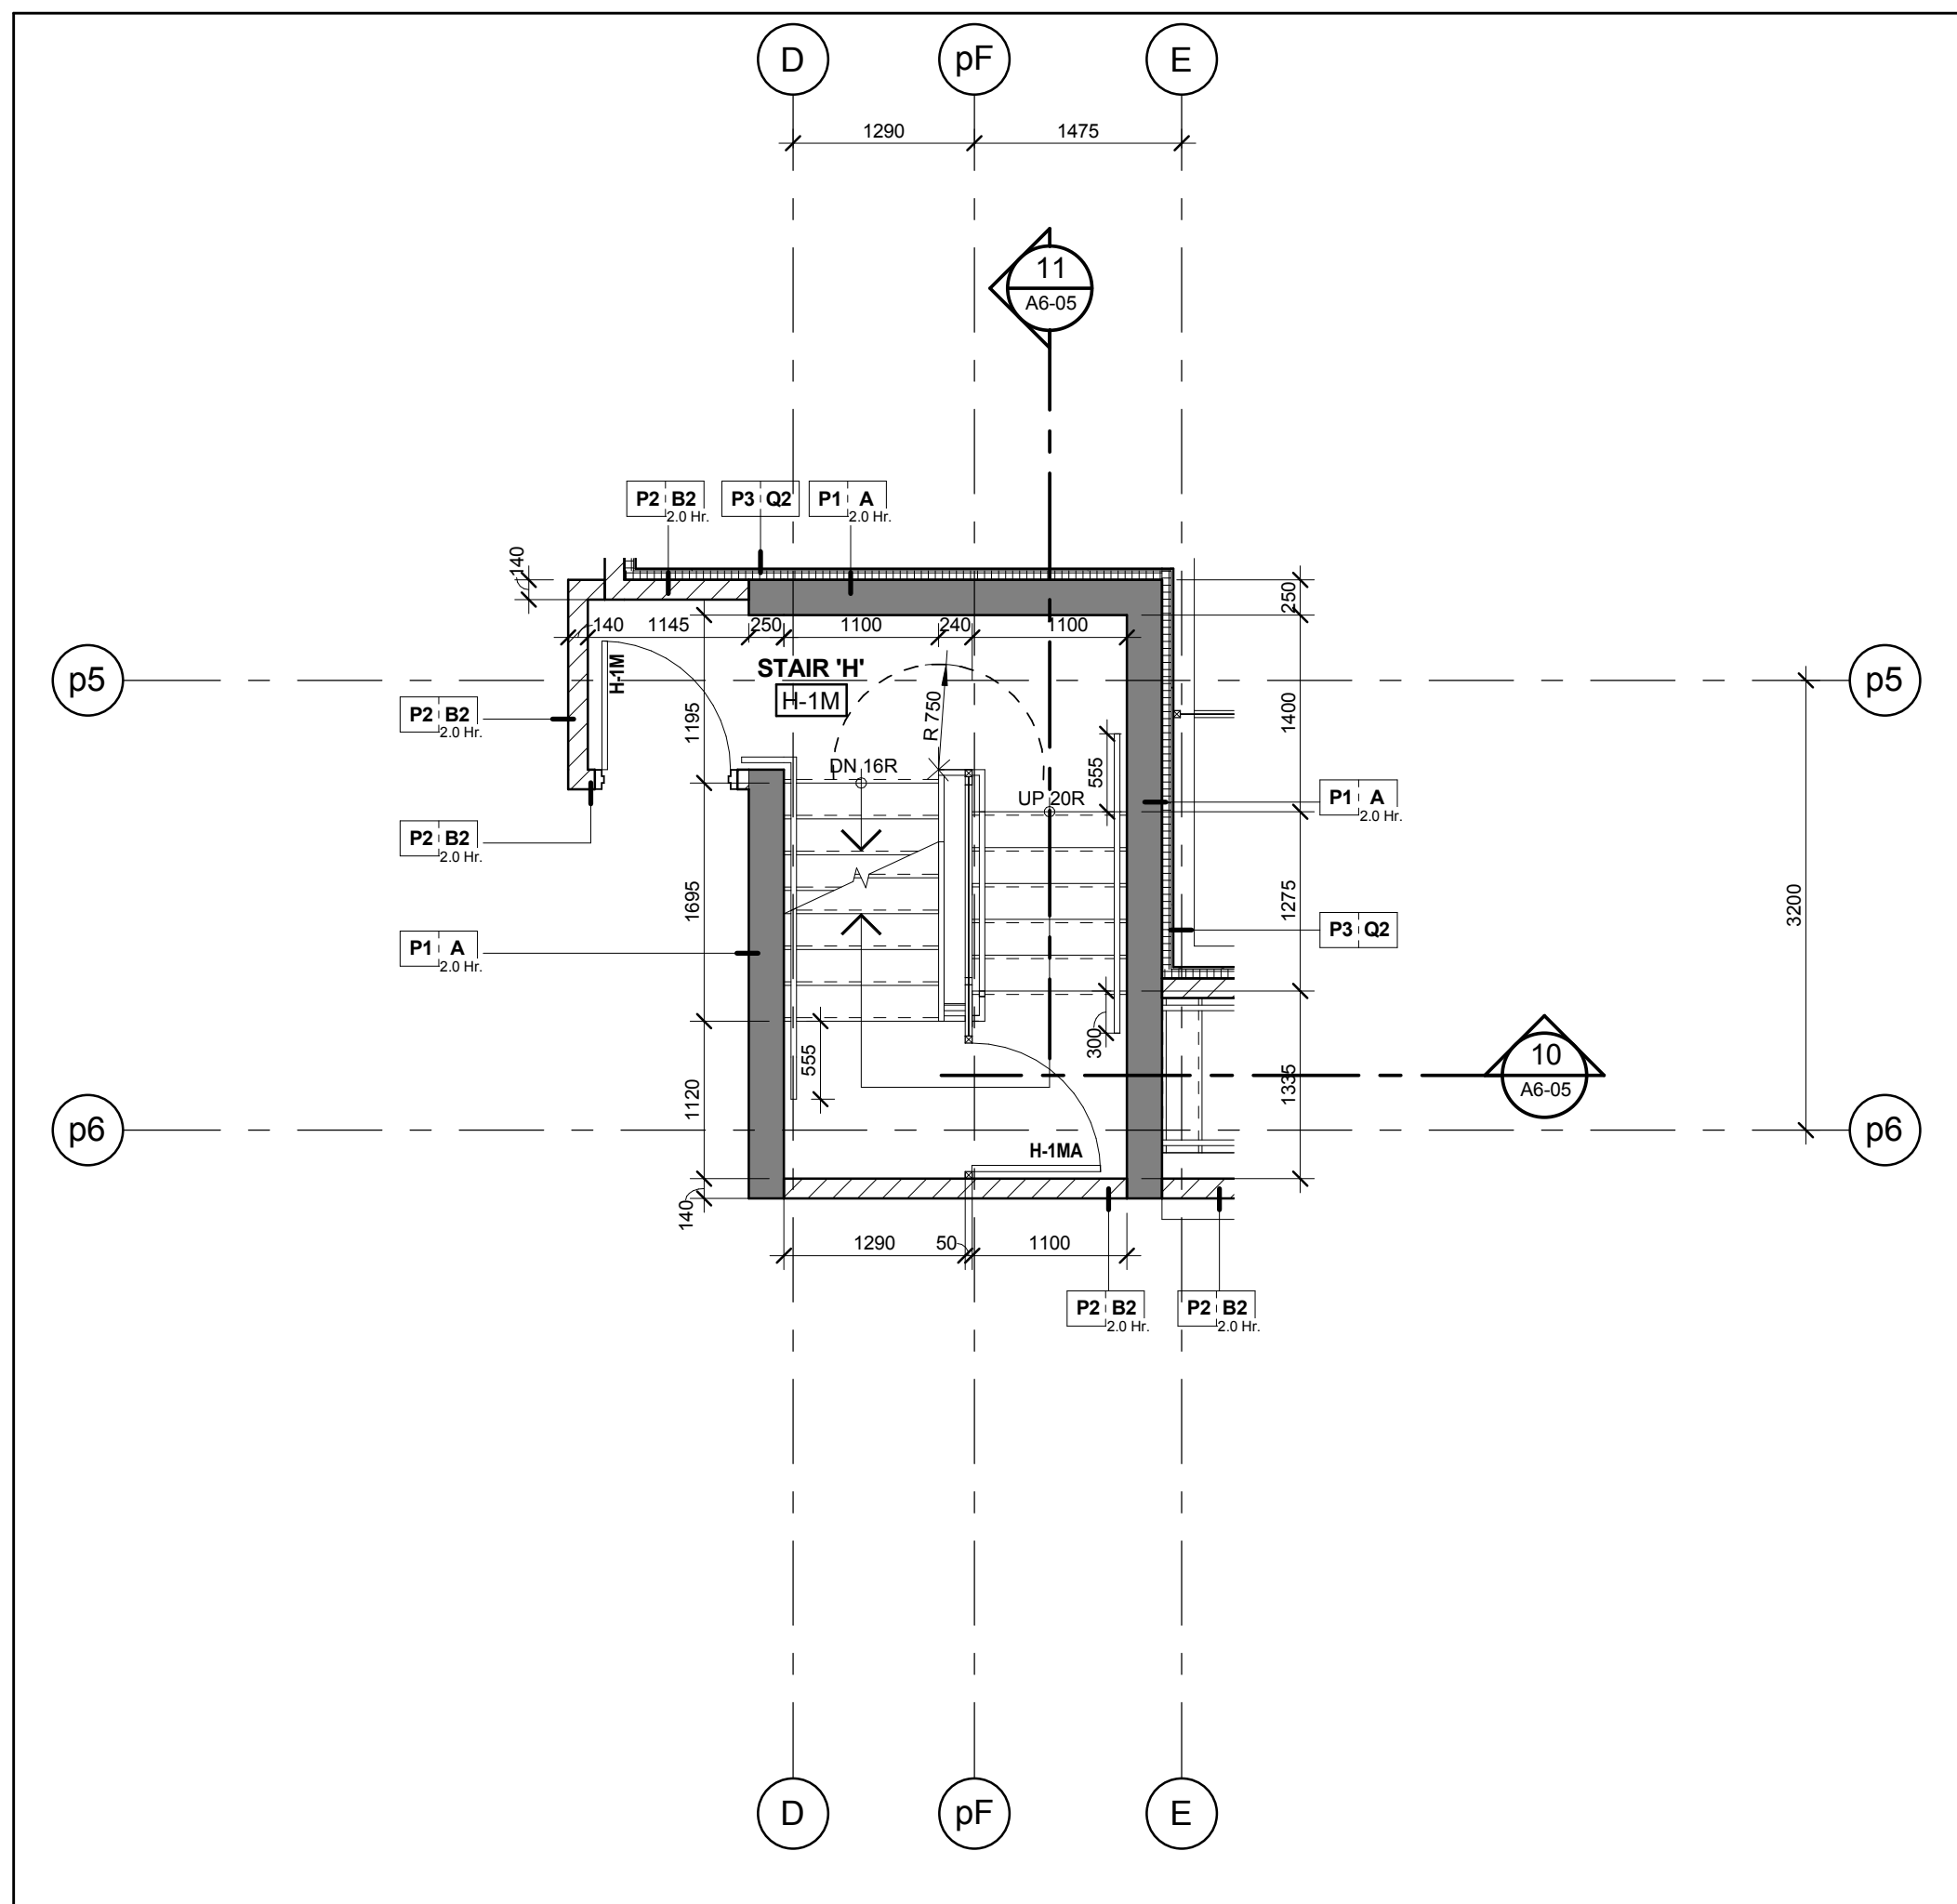



Stair 'H' - Stair Plan - Level 1 Mezzanine 10
Scale: 1 : 50 A6-04

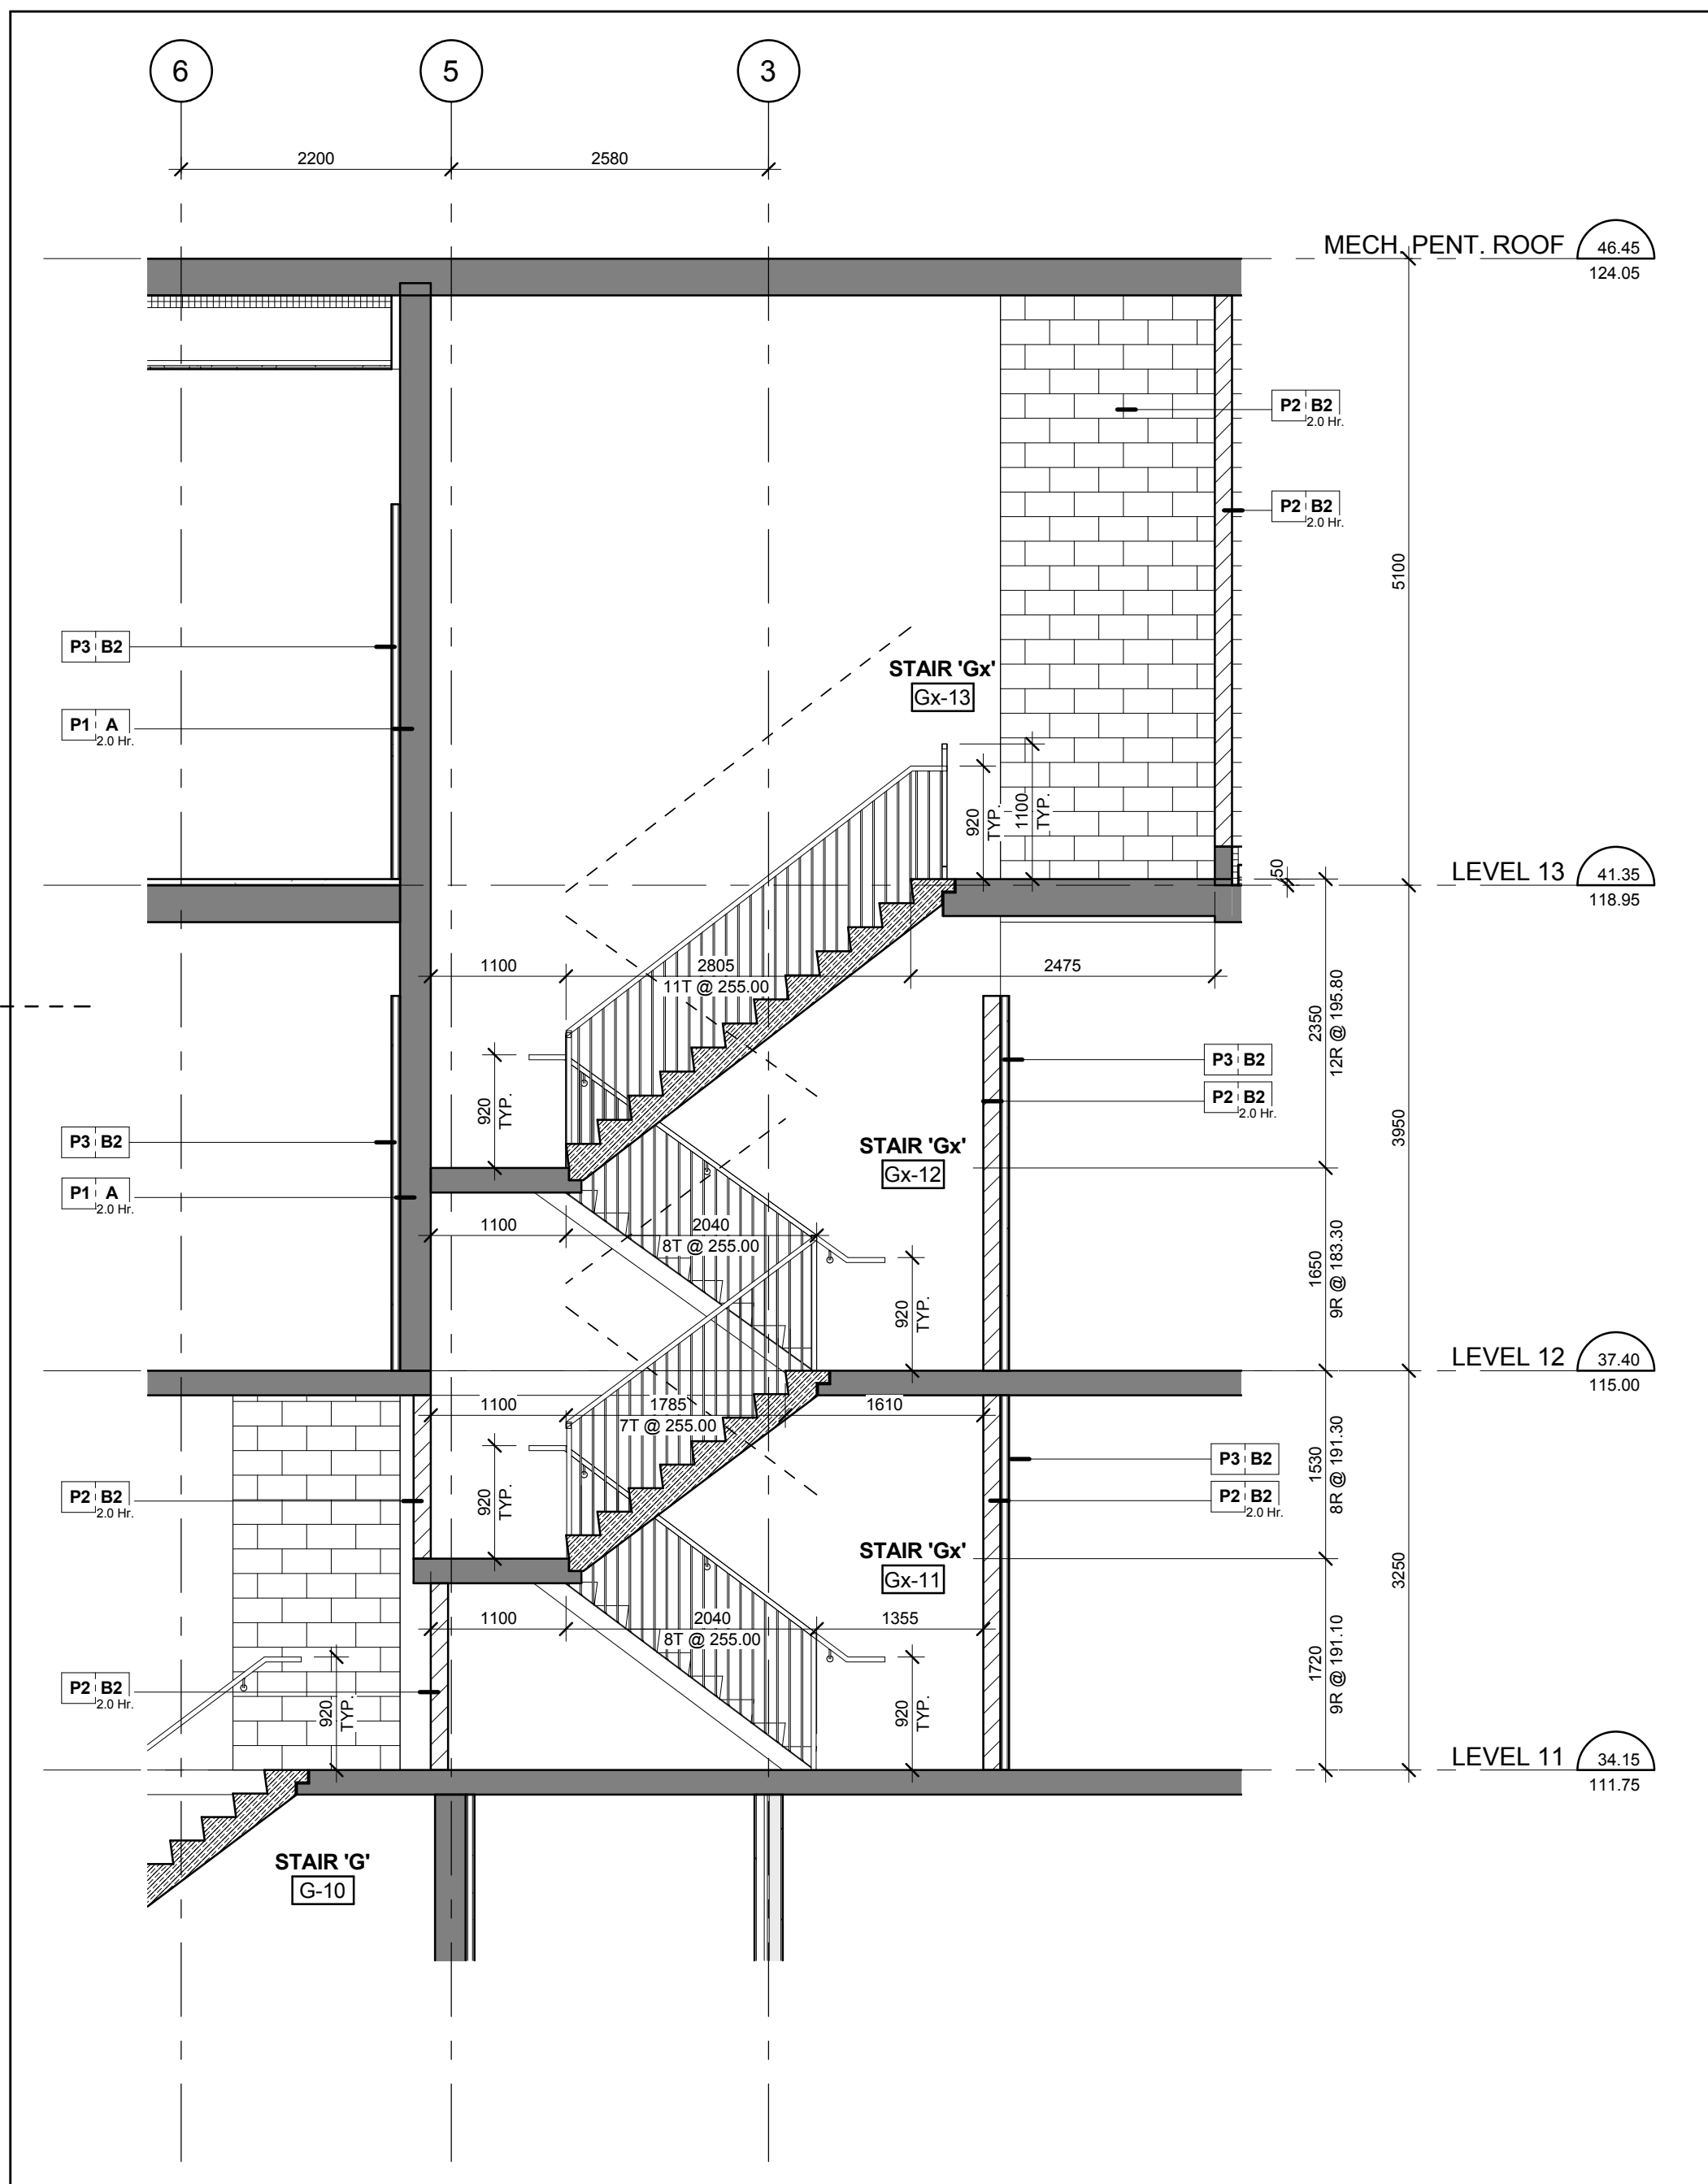


Stair 'Gx' - Stair Section Levels 11 - Mechanical Penthouse Roof 8
Scale: 1 : 50 A6-04

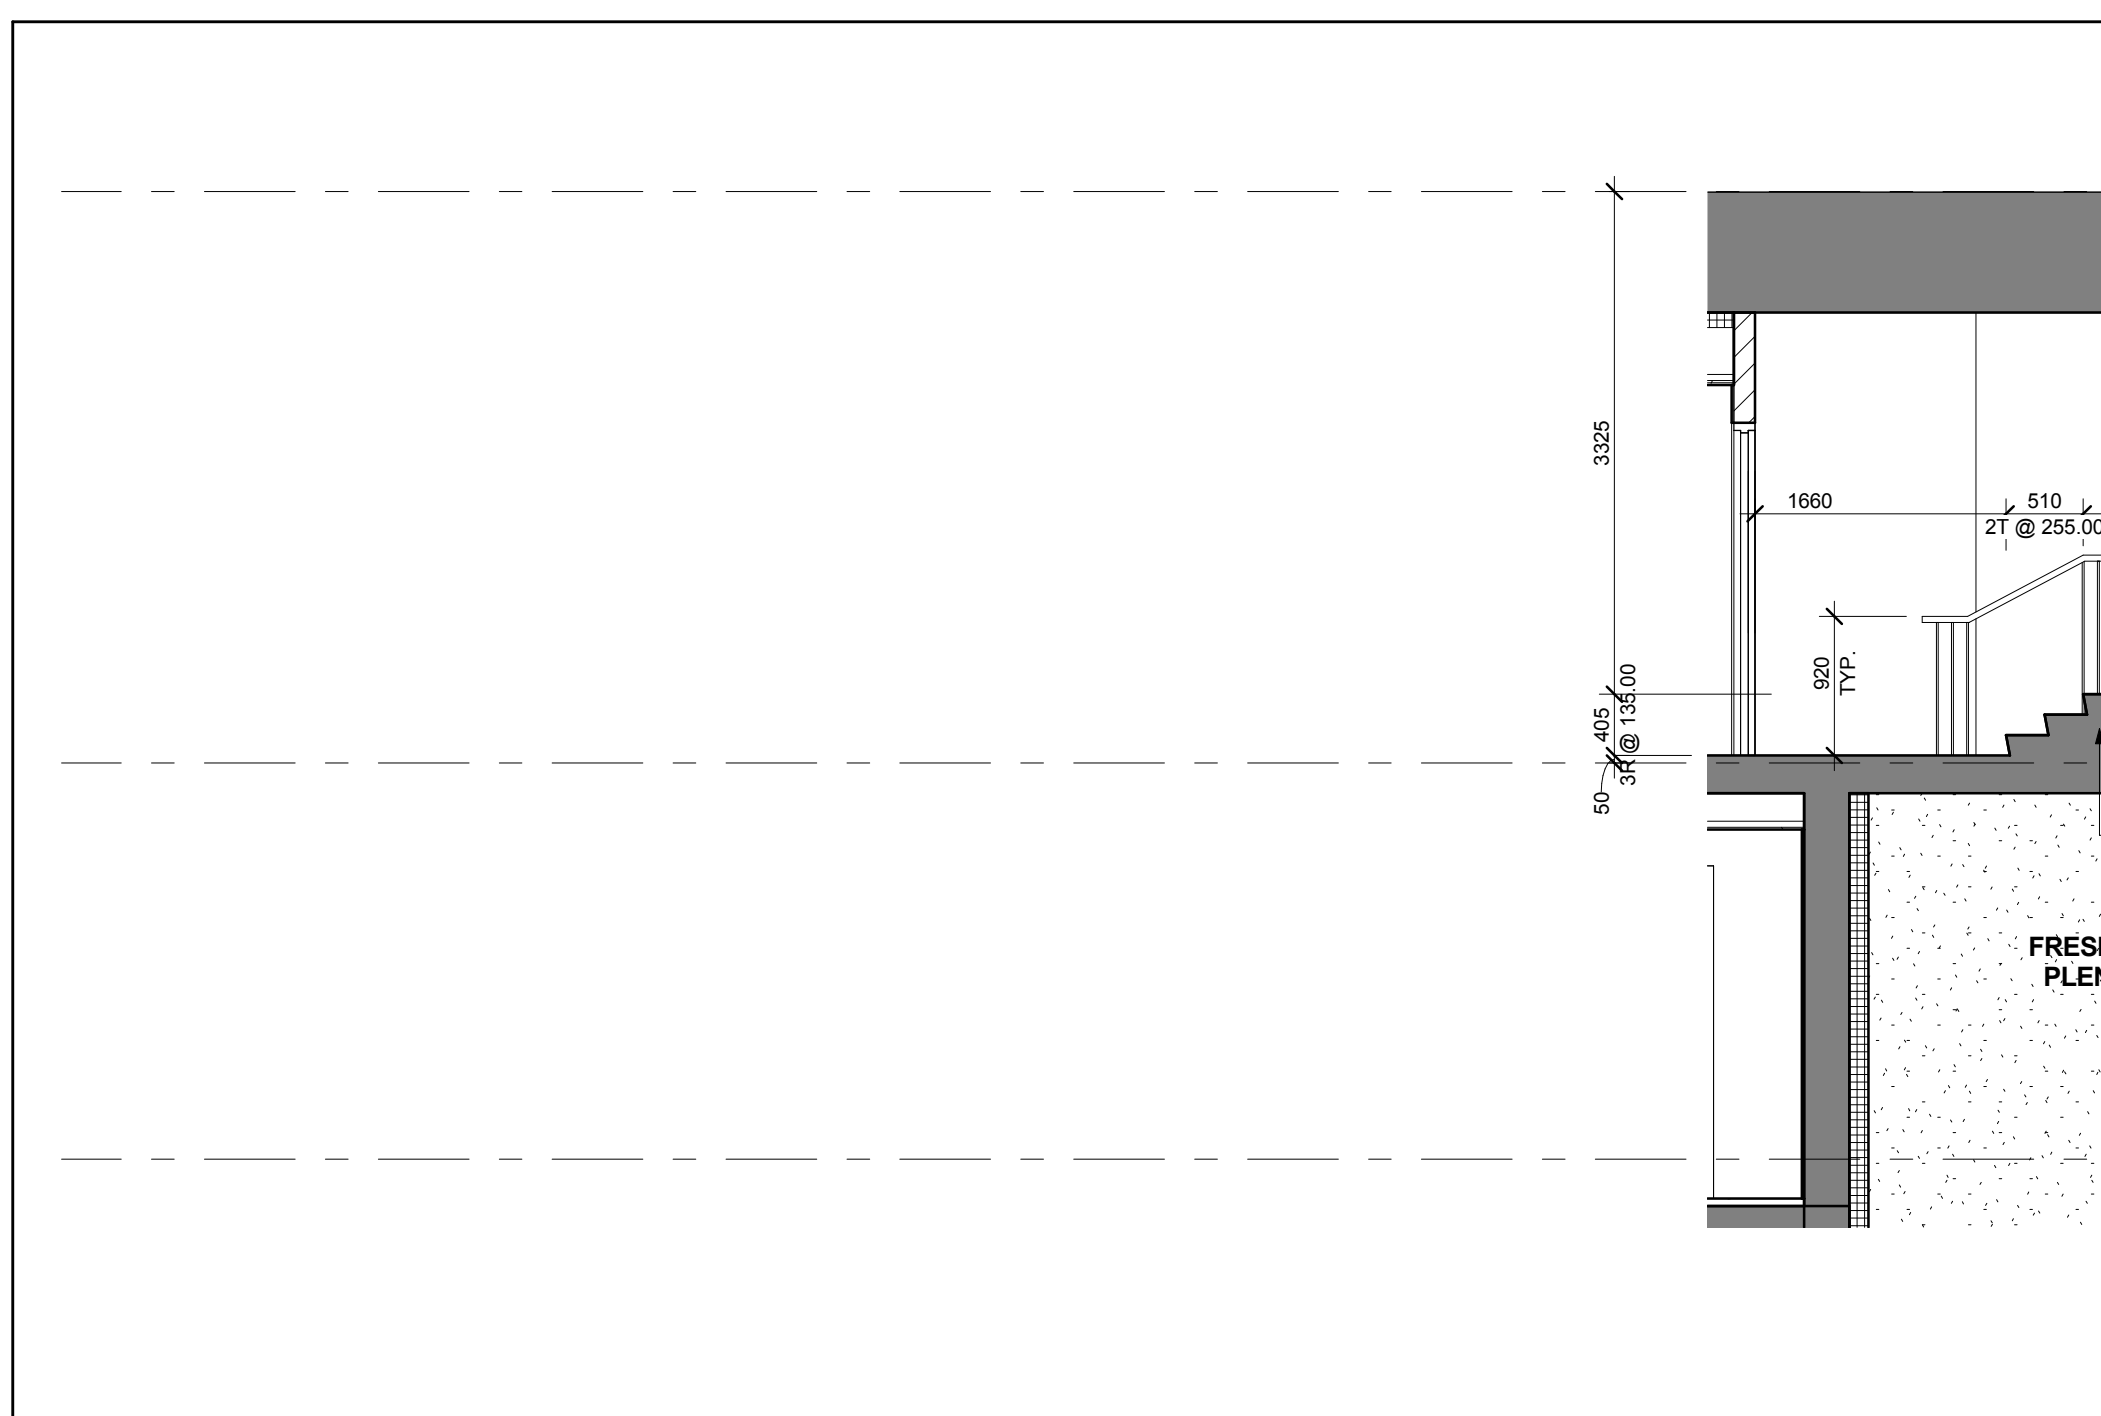


Stair 'G' - Stair Section Levels 1 - 12 7
Scale: 1 : 50 A6-04

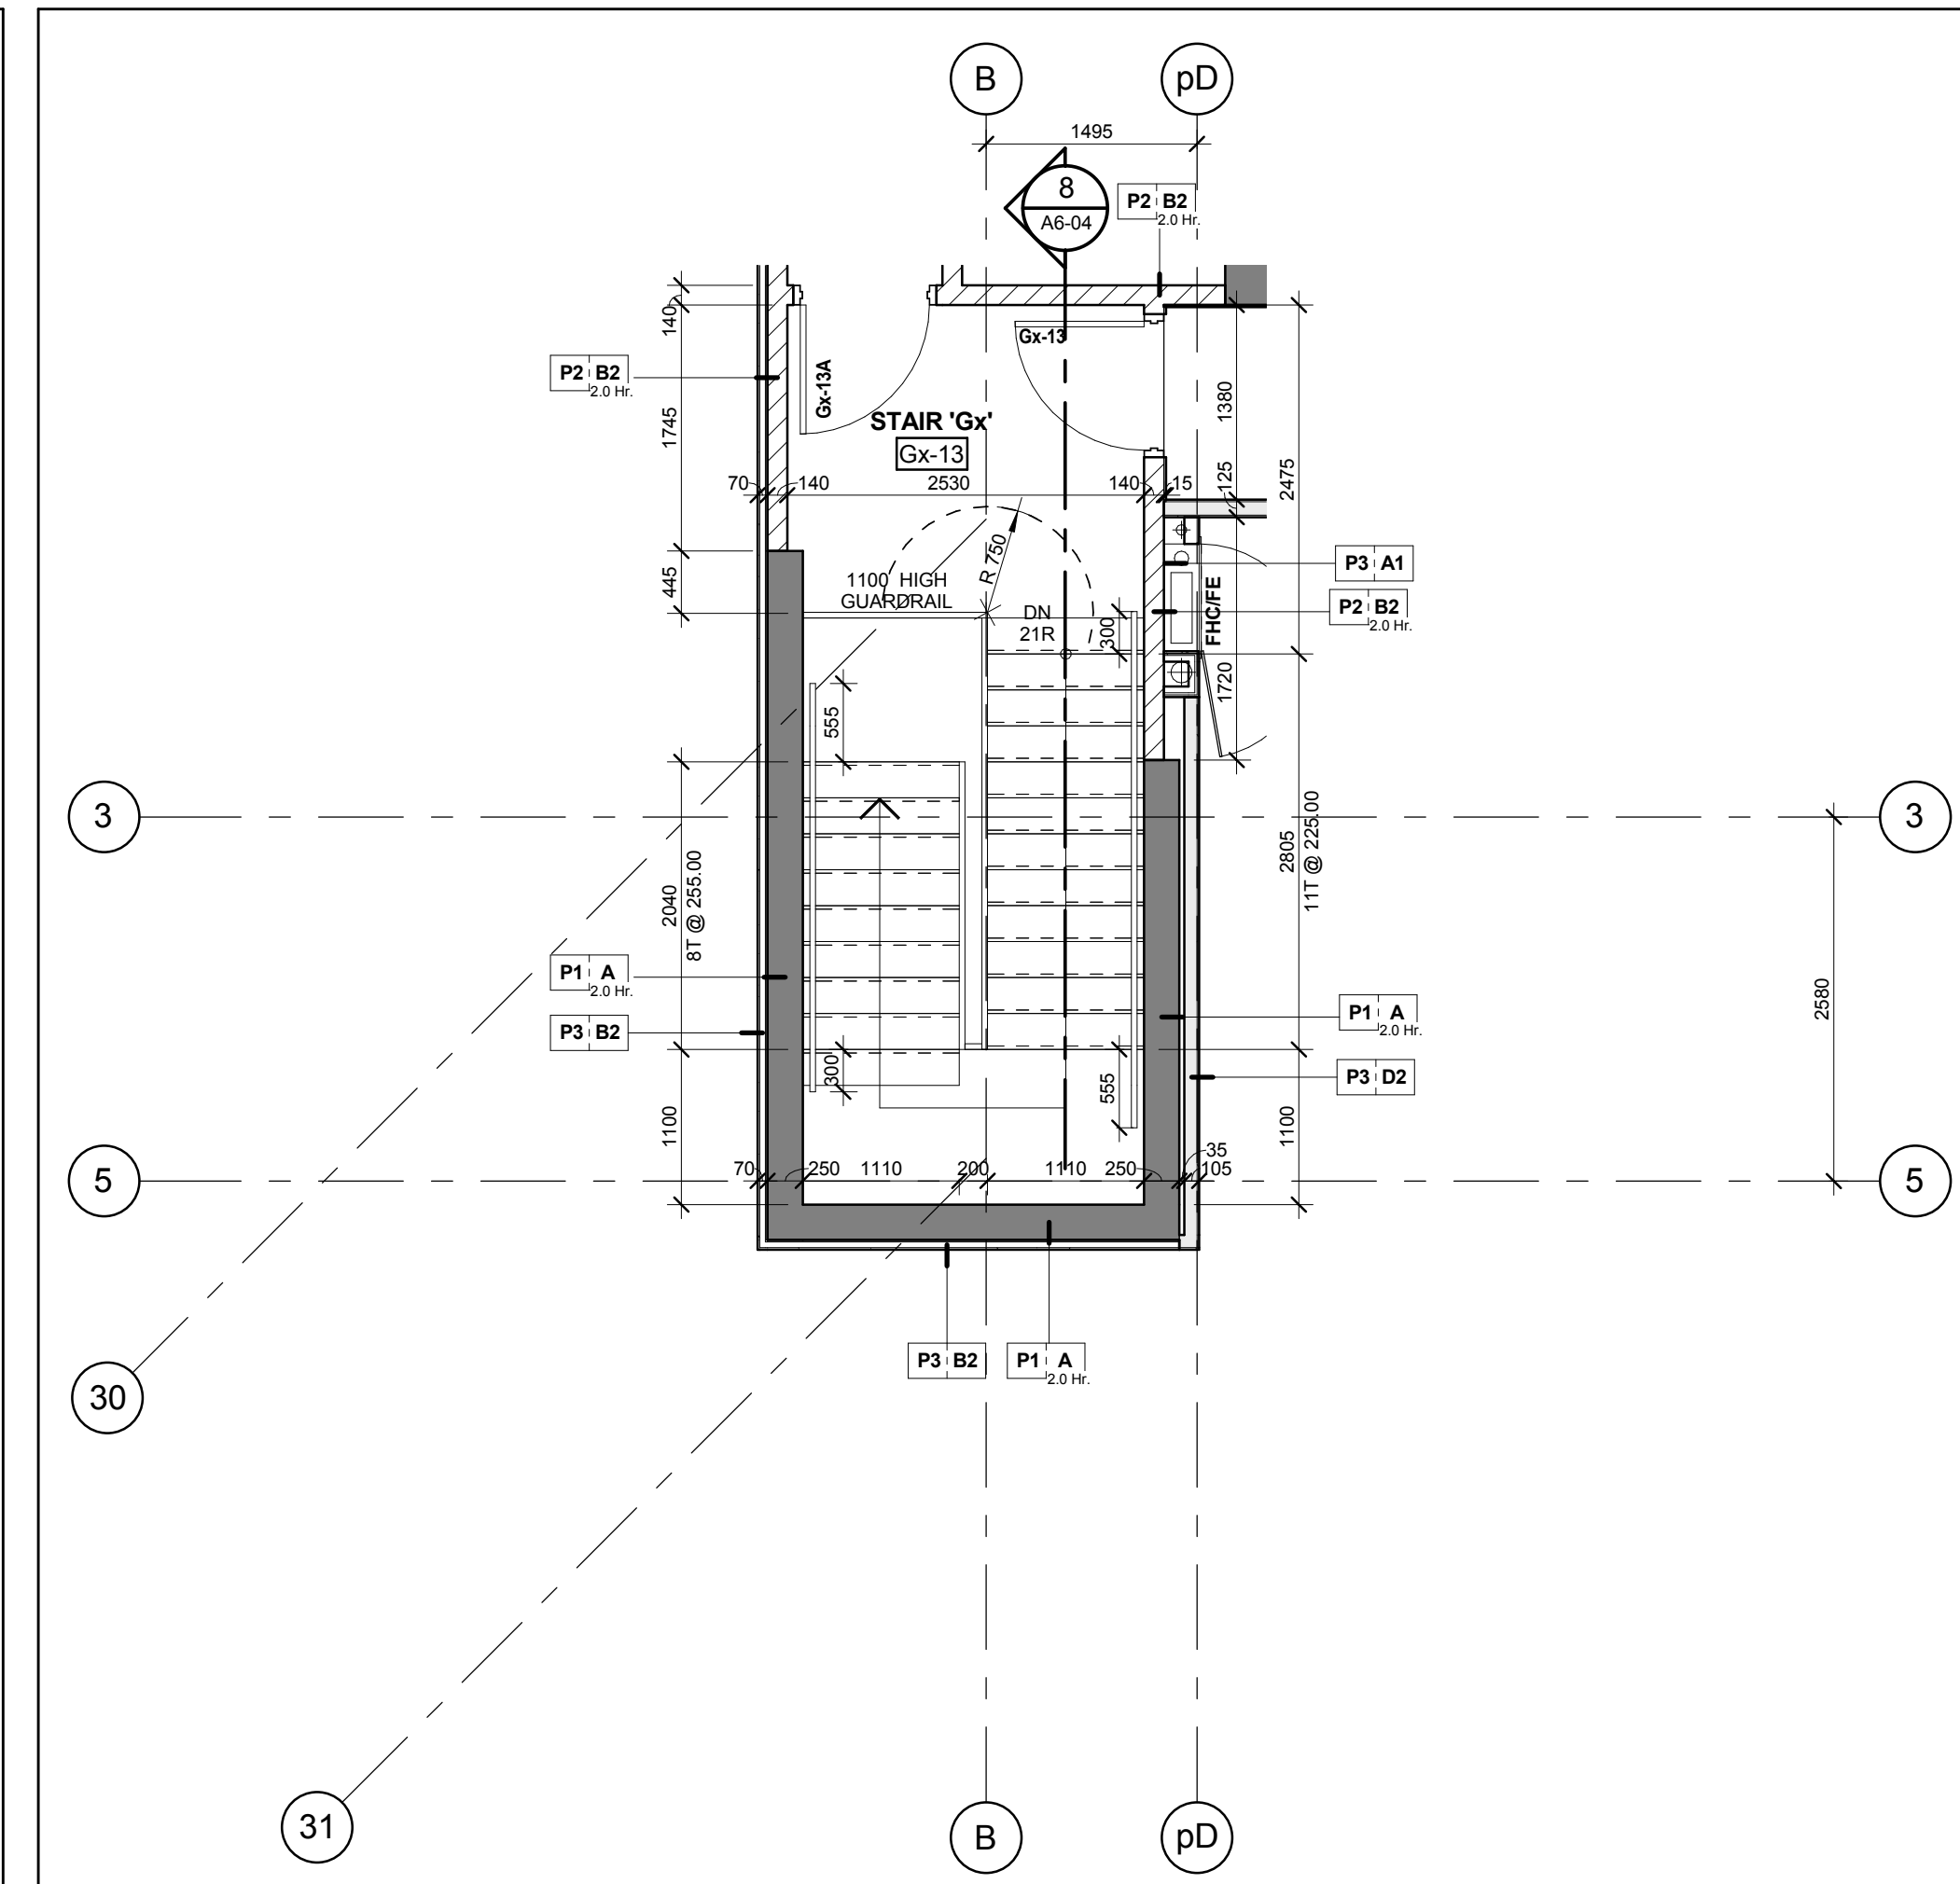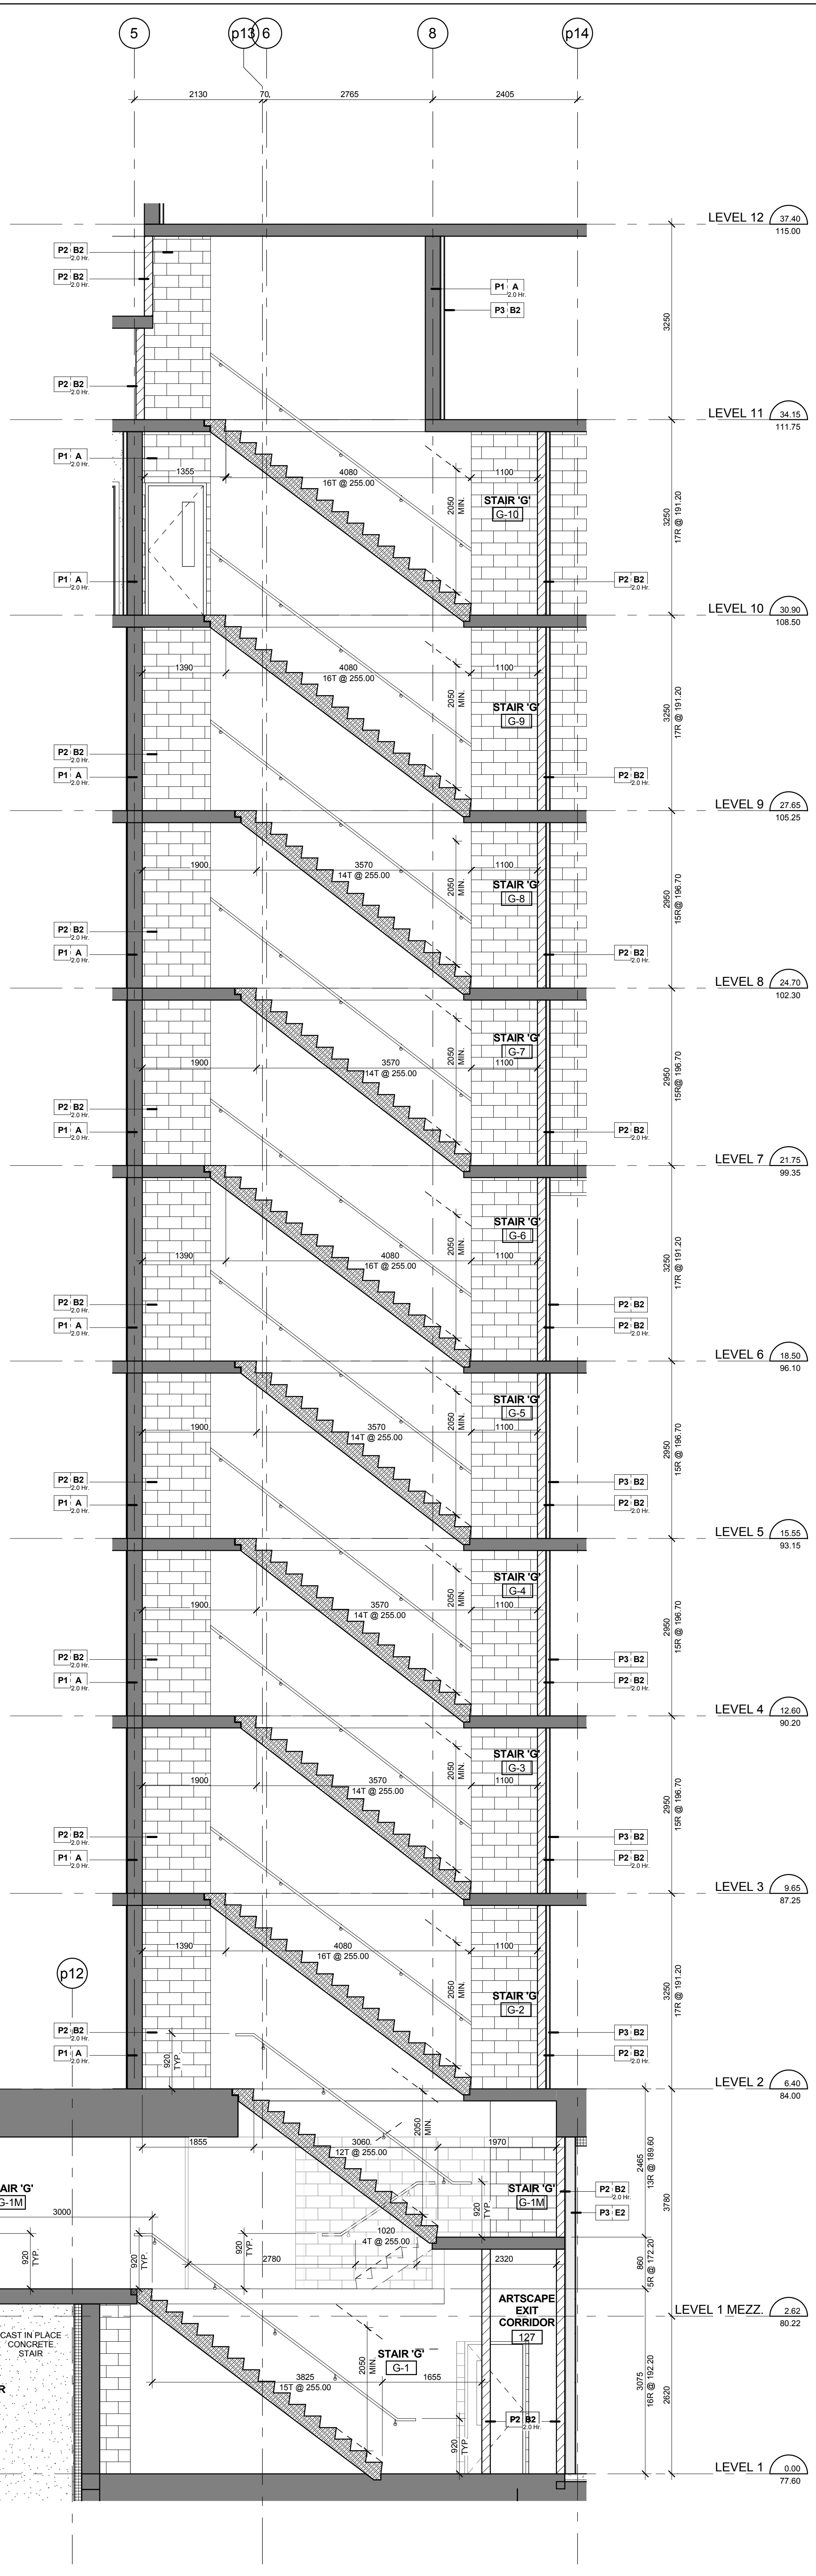


Stair 'Gx' - Stair Plan - Level 13 6
Scale: 1 : 50 A6-04

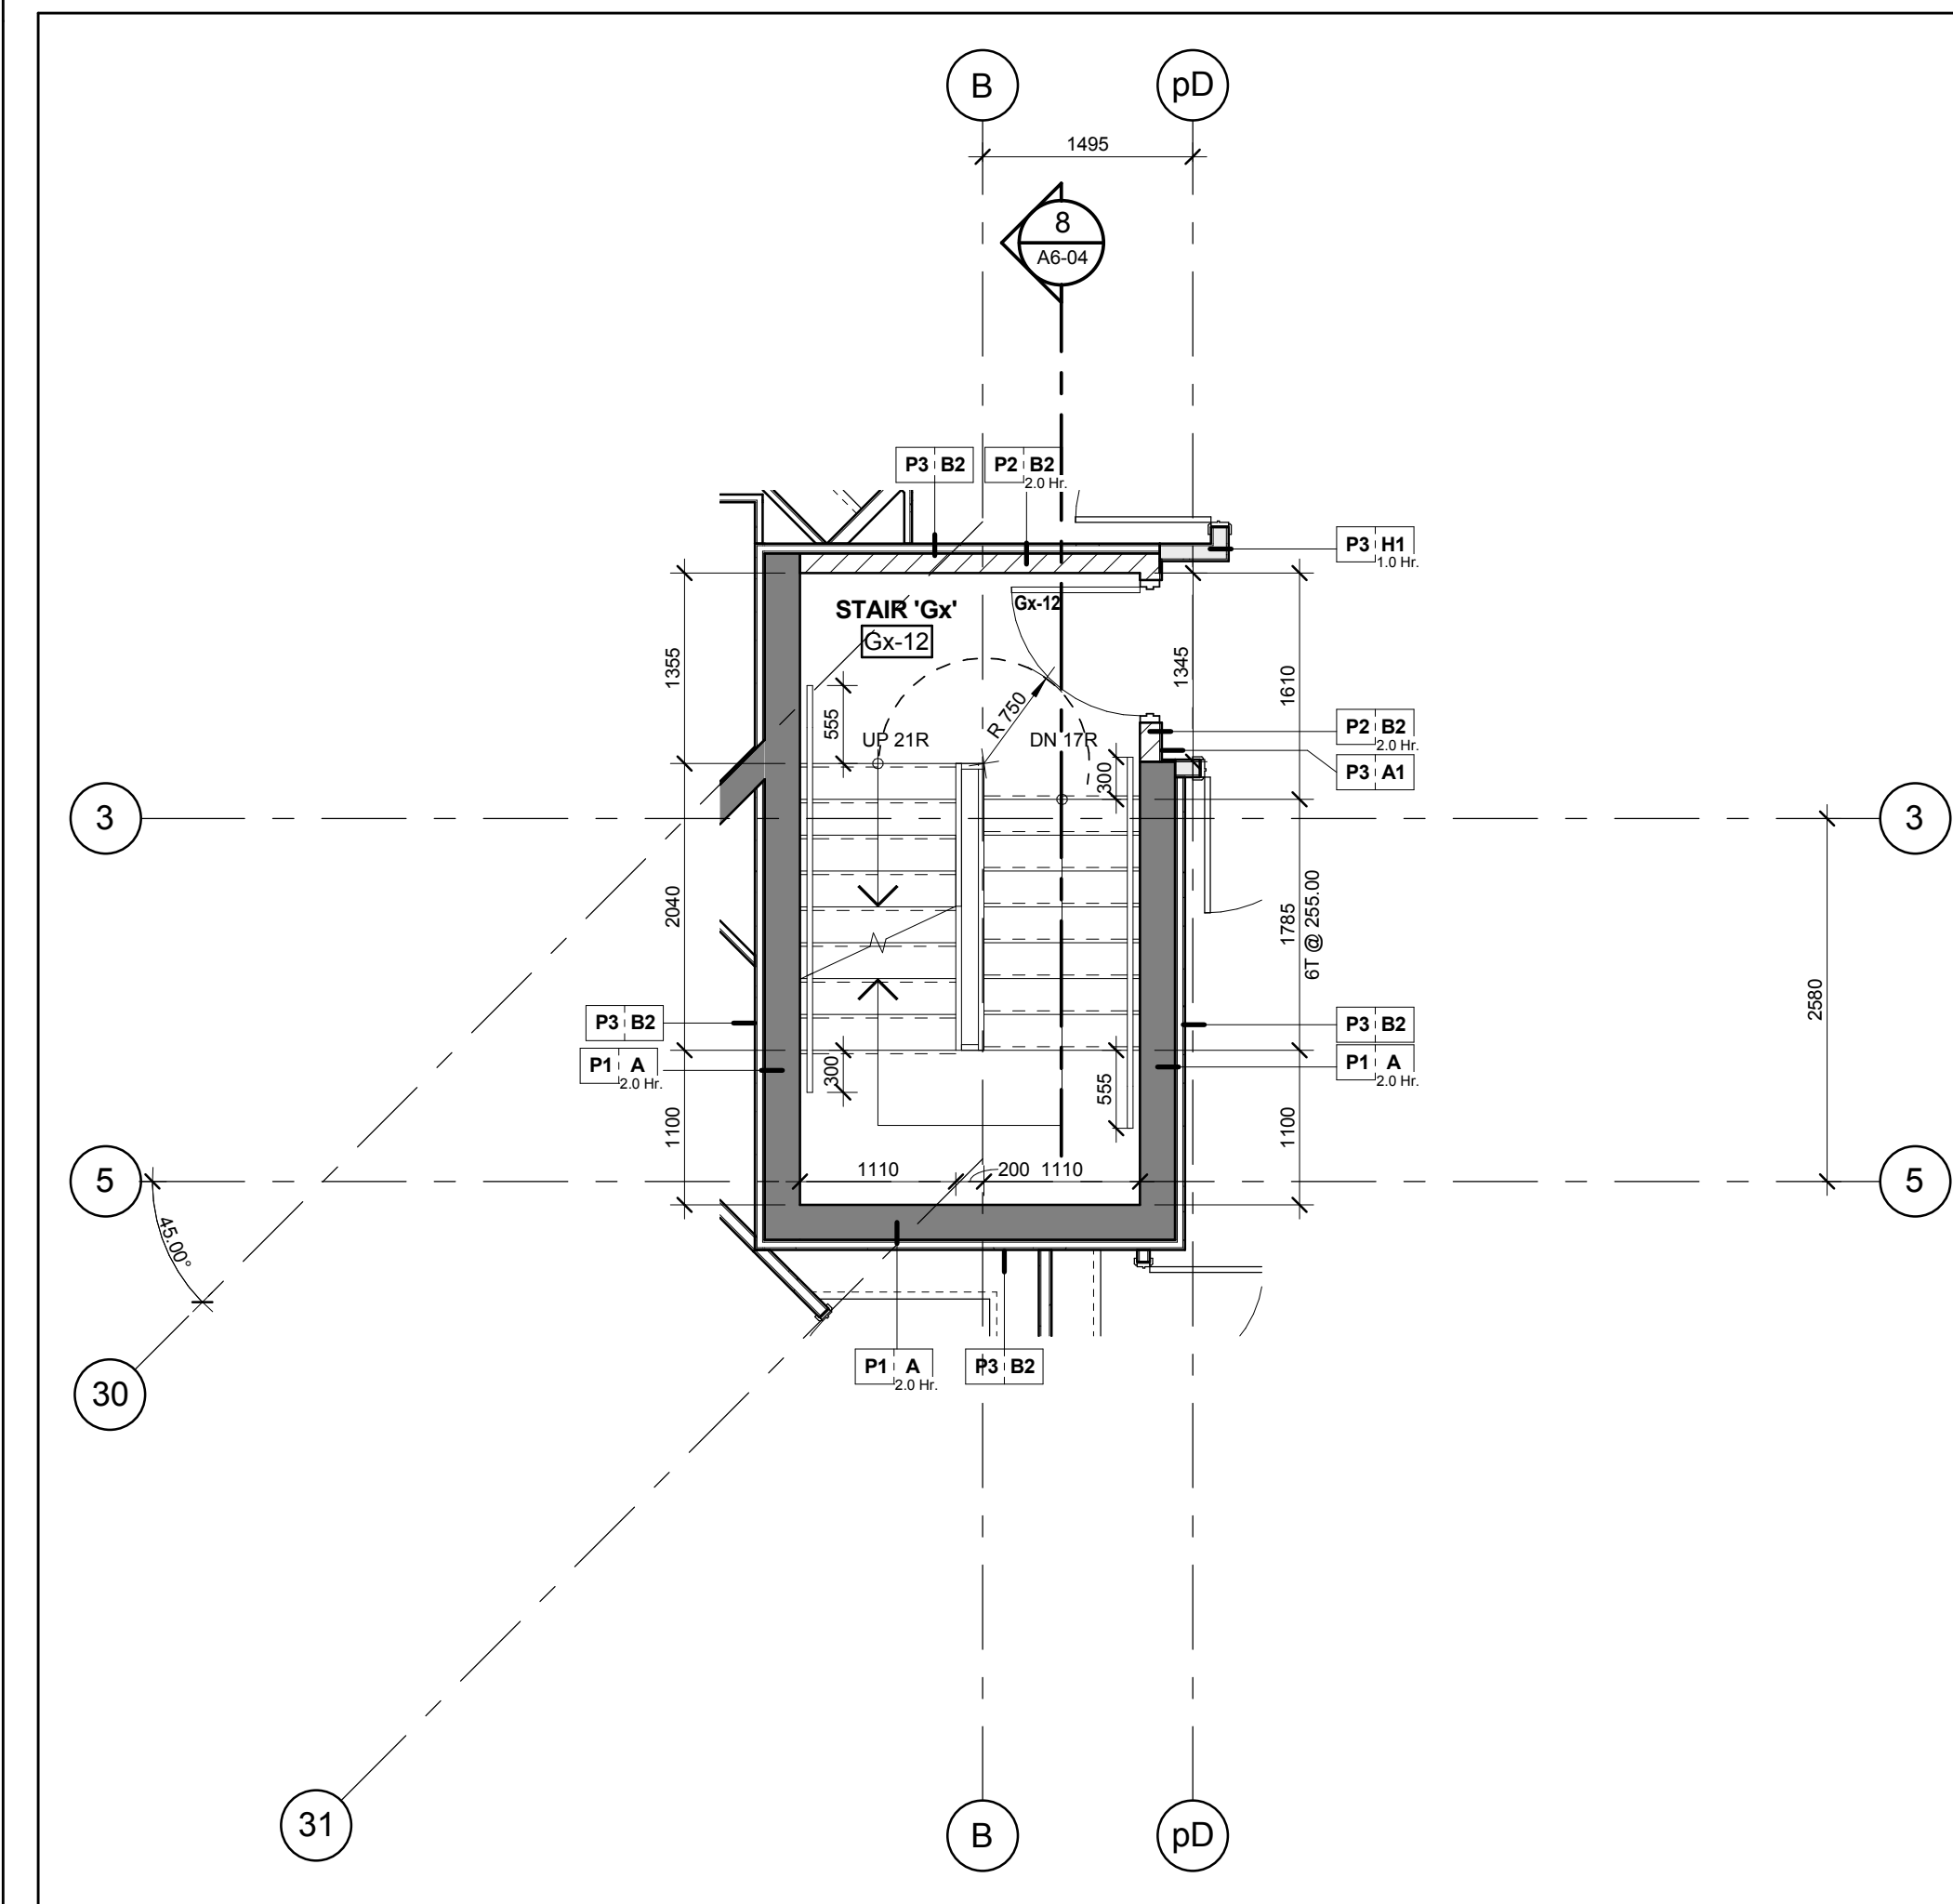


Stair 'Gx' - Stair Plan - Level 12 5
Scale: 1 : 50 A6-04

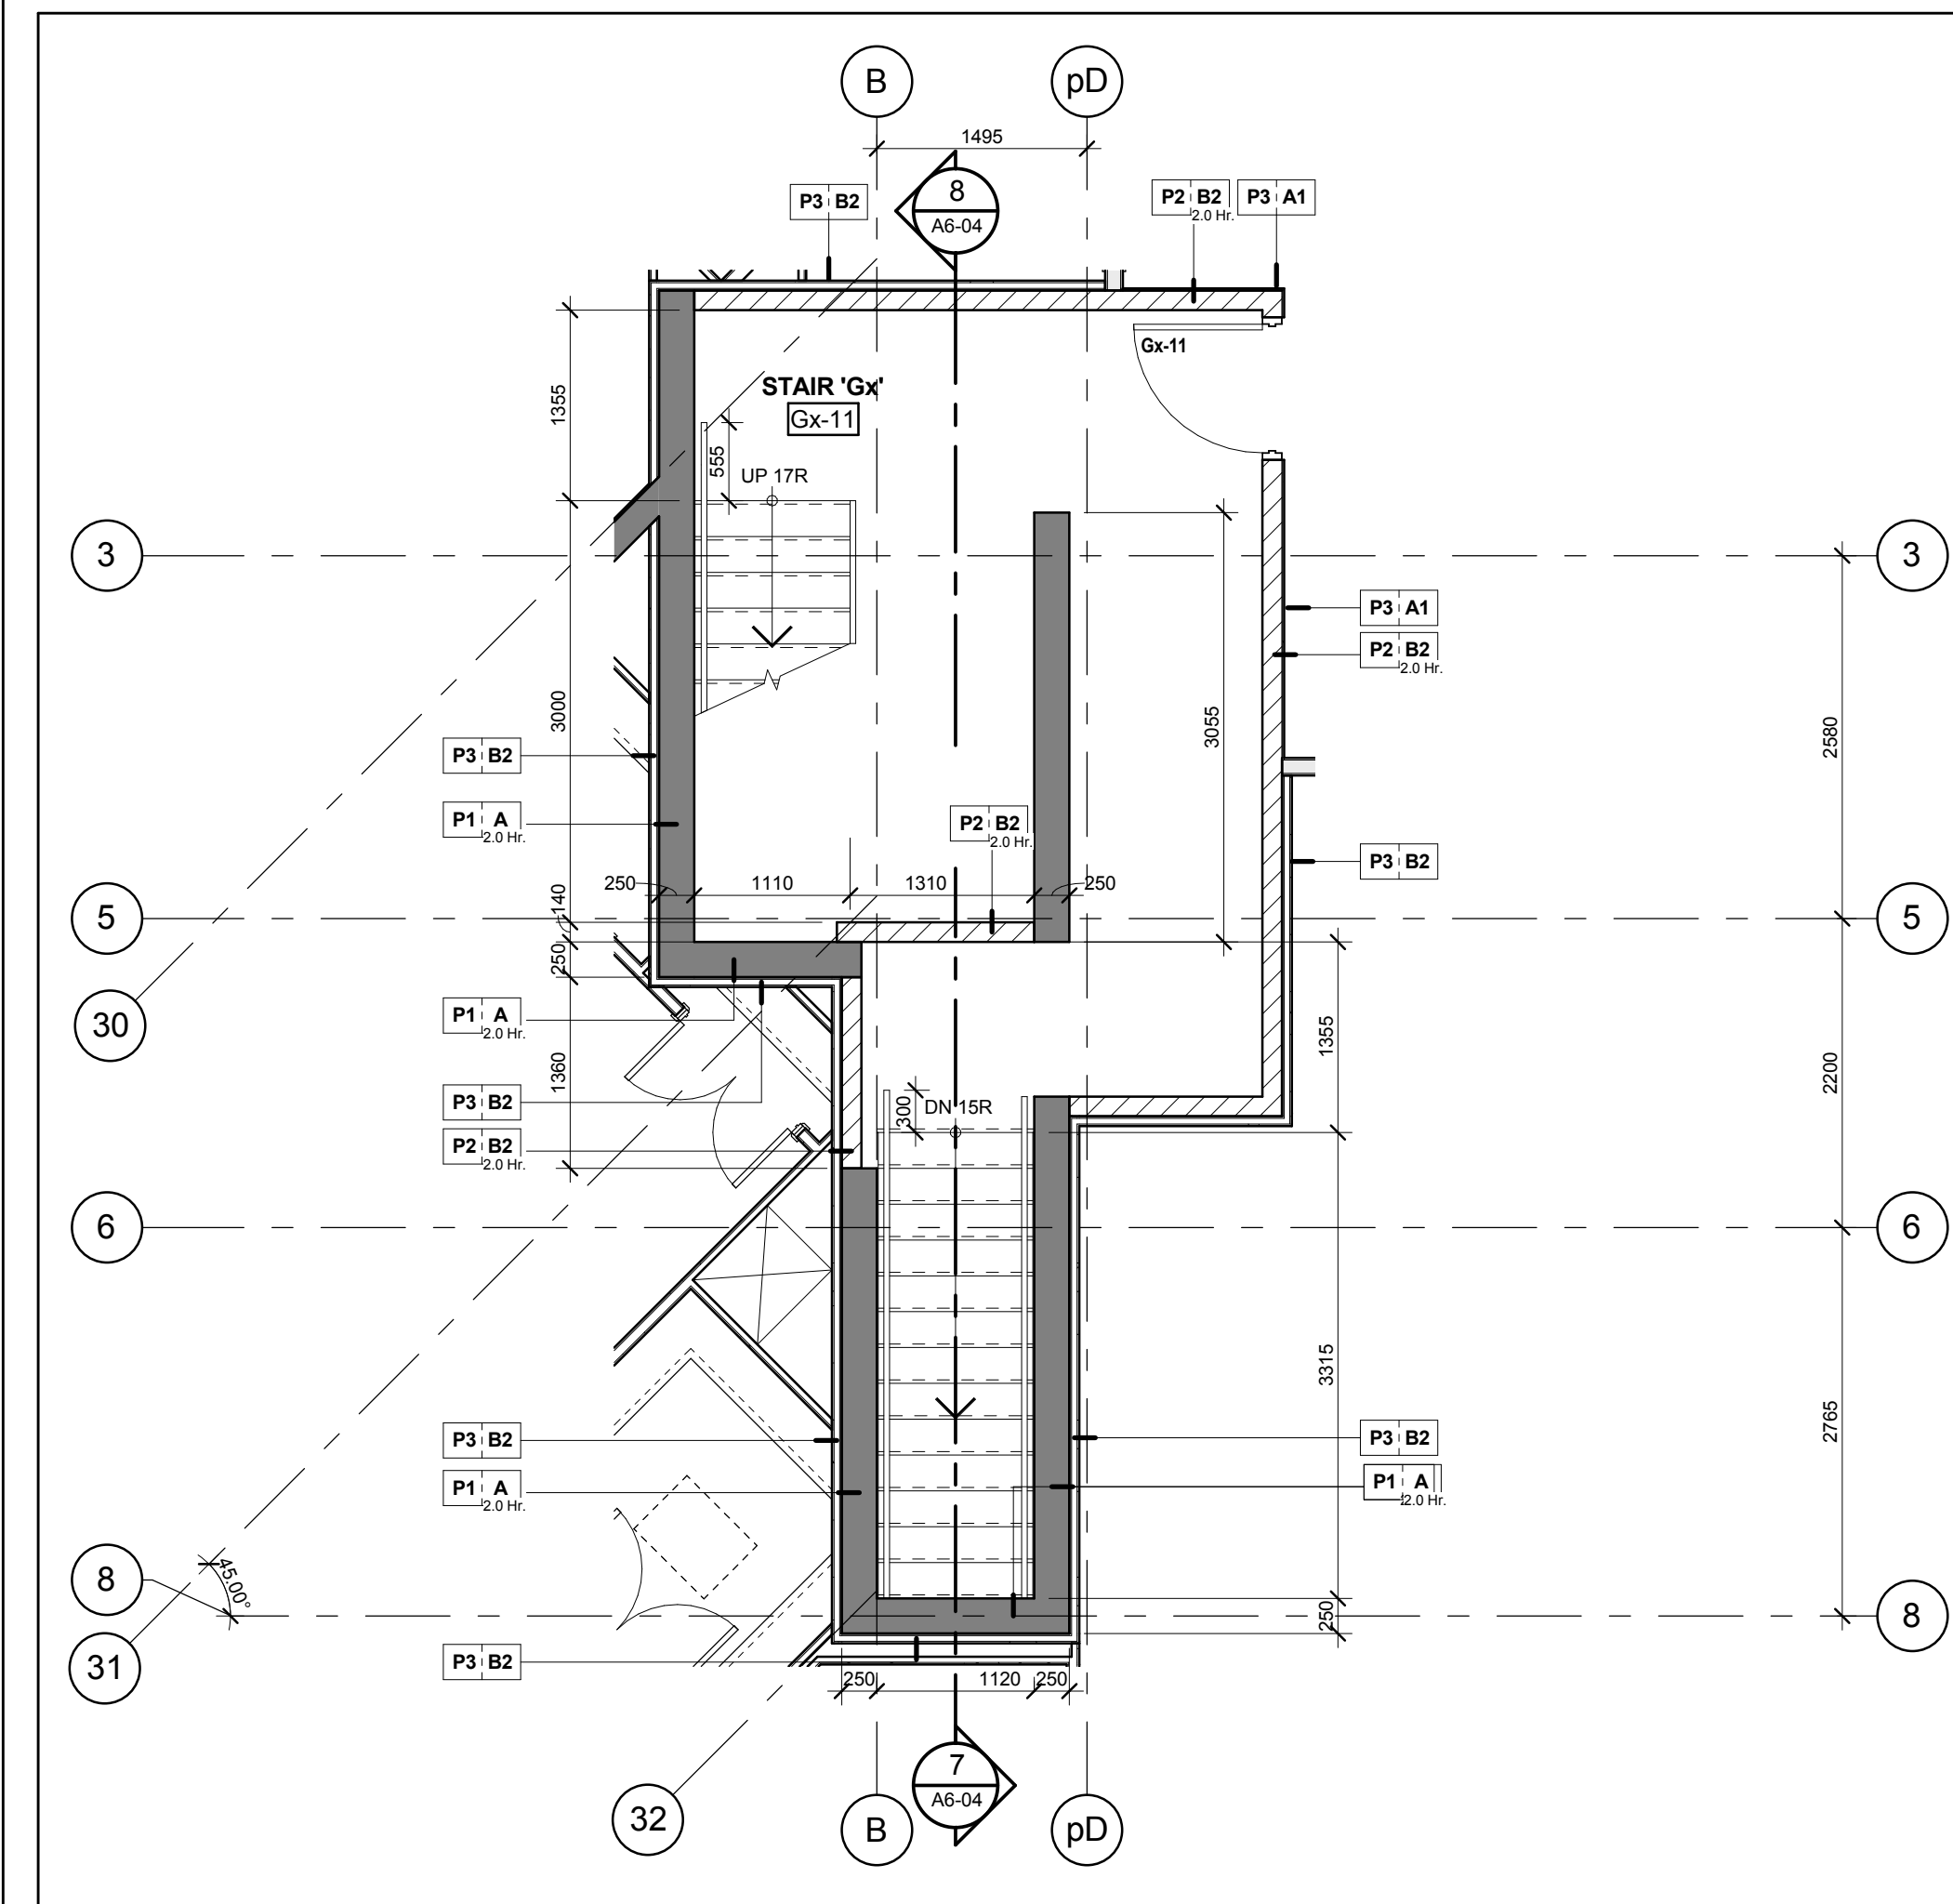


Stair 'Gx' - Stair Plan - Level 11 4
Scale: 1 : 50 A6-04

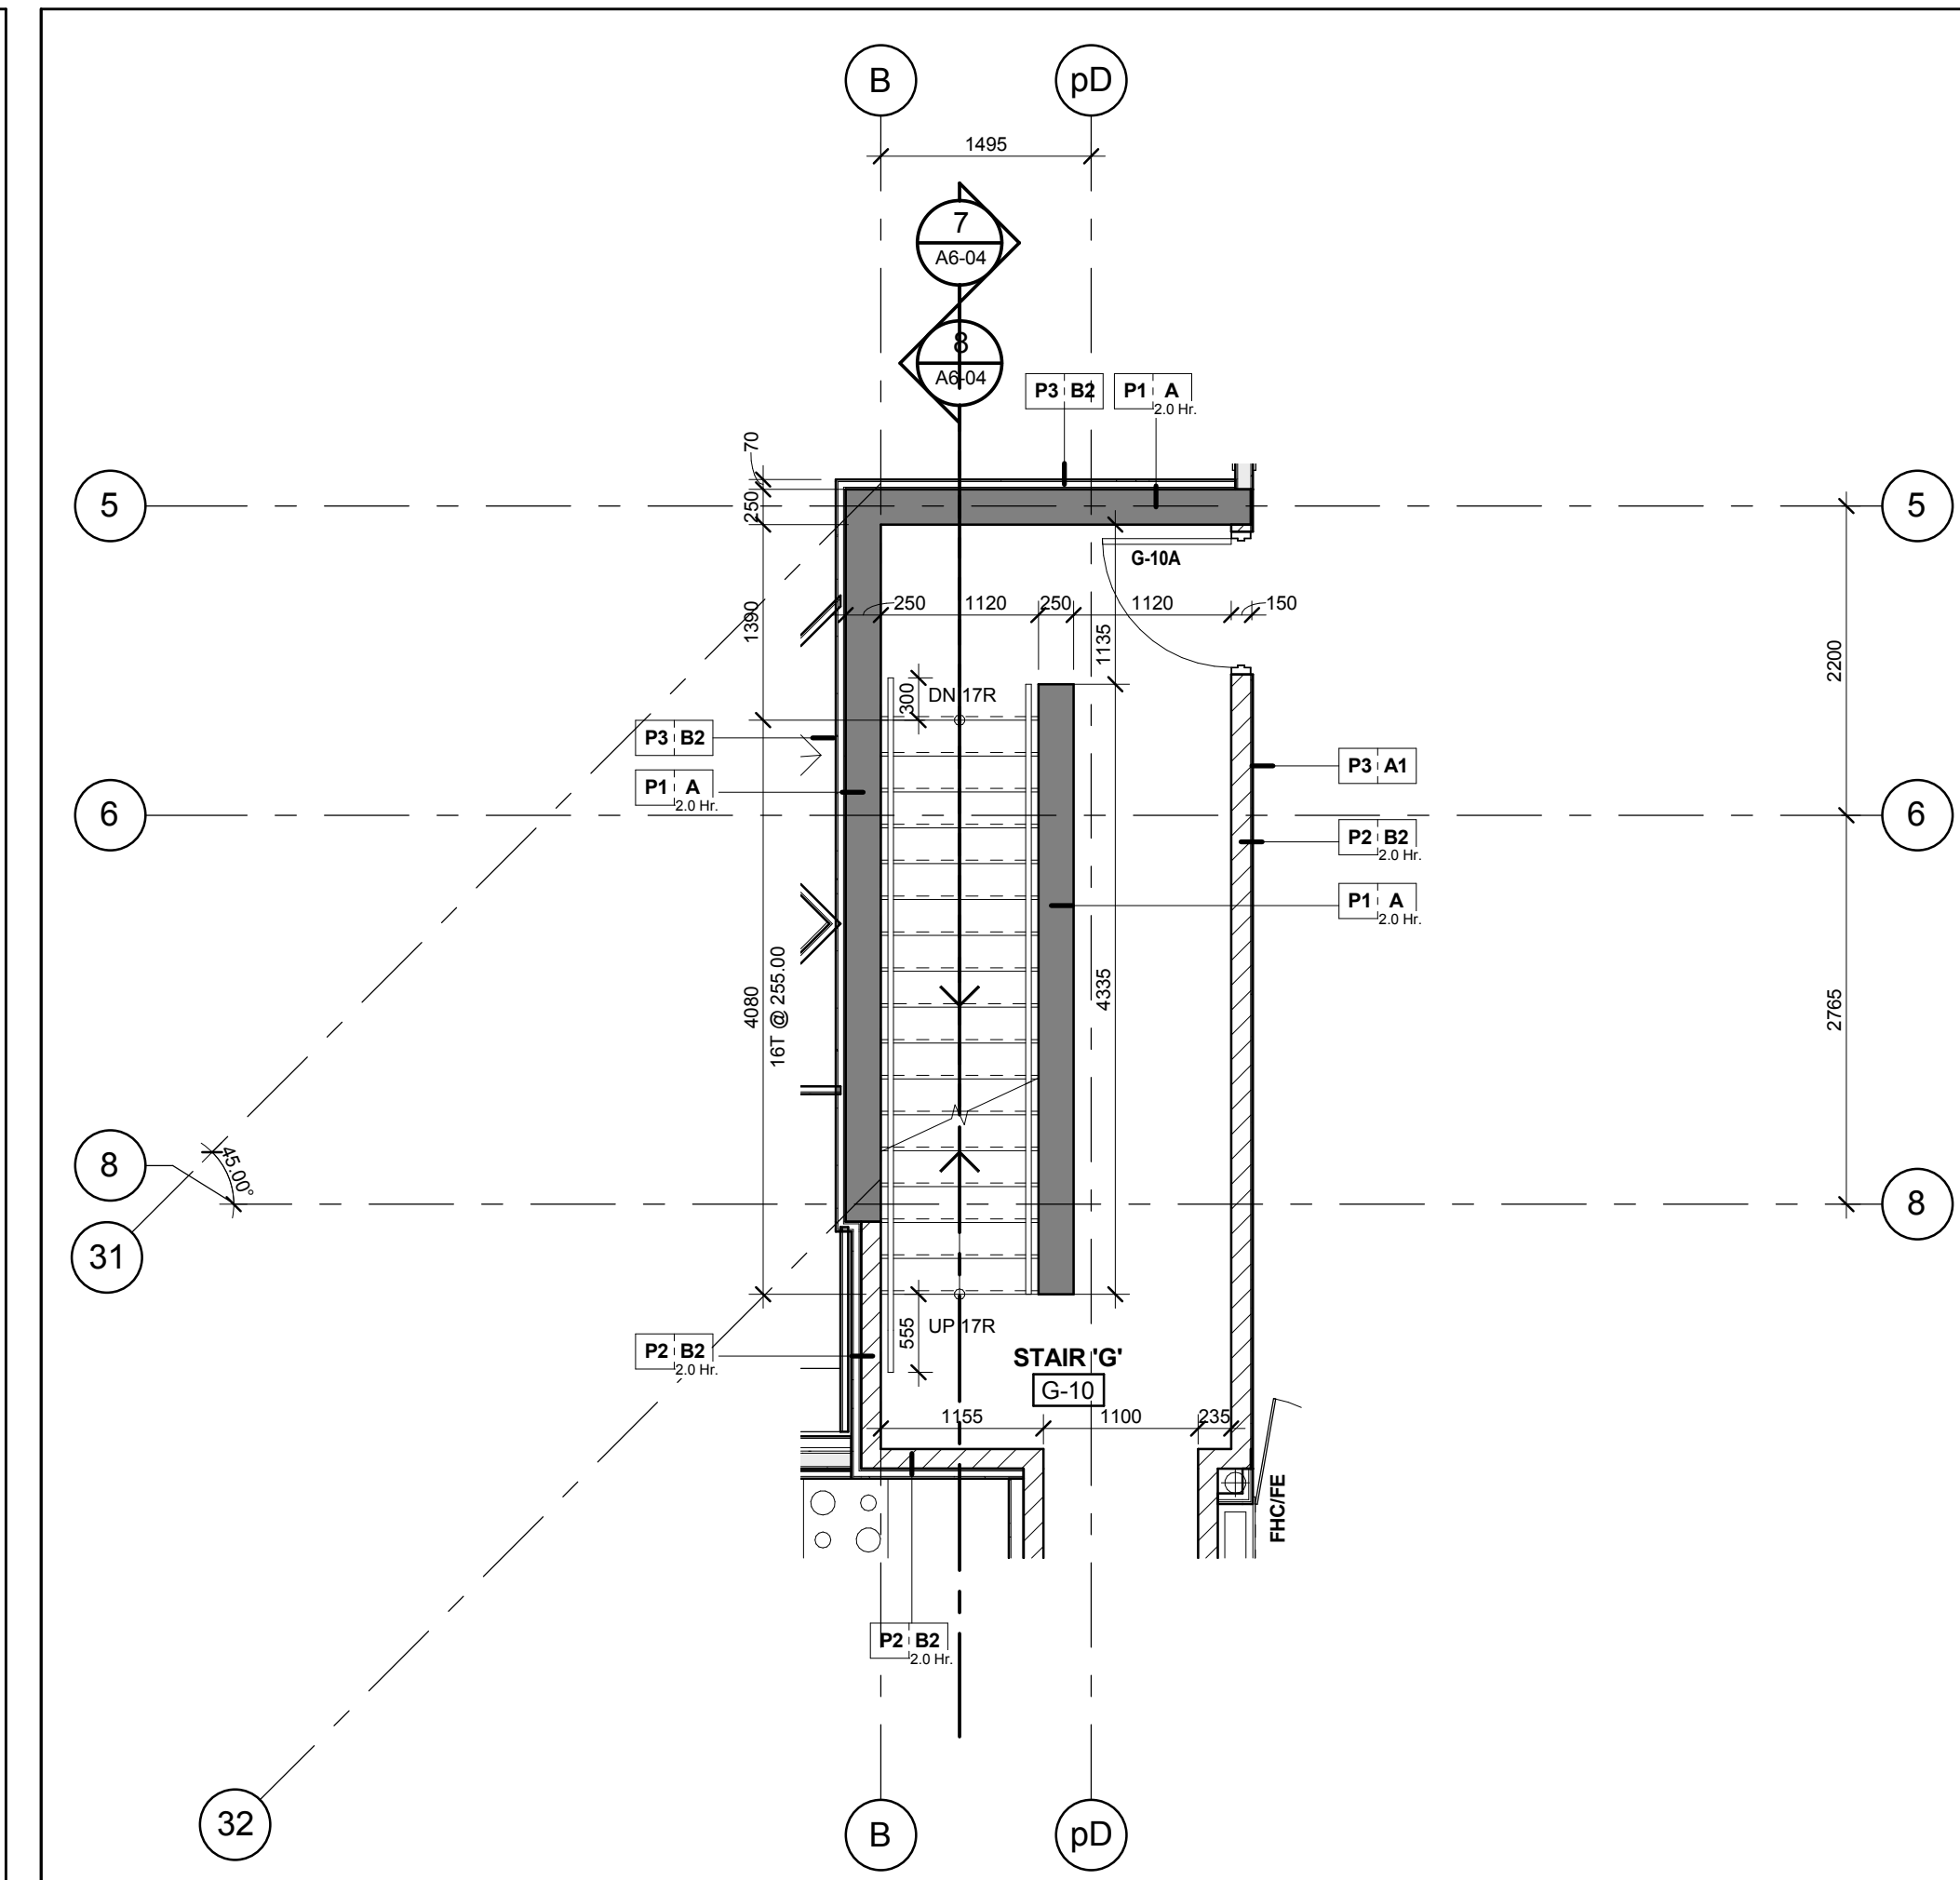

Stair 'G' - Stair Plan - Level 10 3
Scale: 1 : 50 A6-04

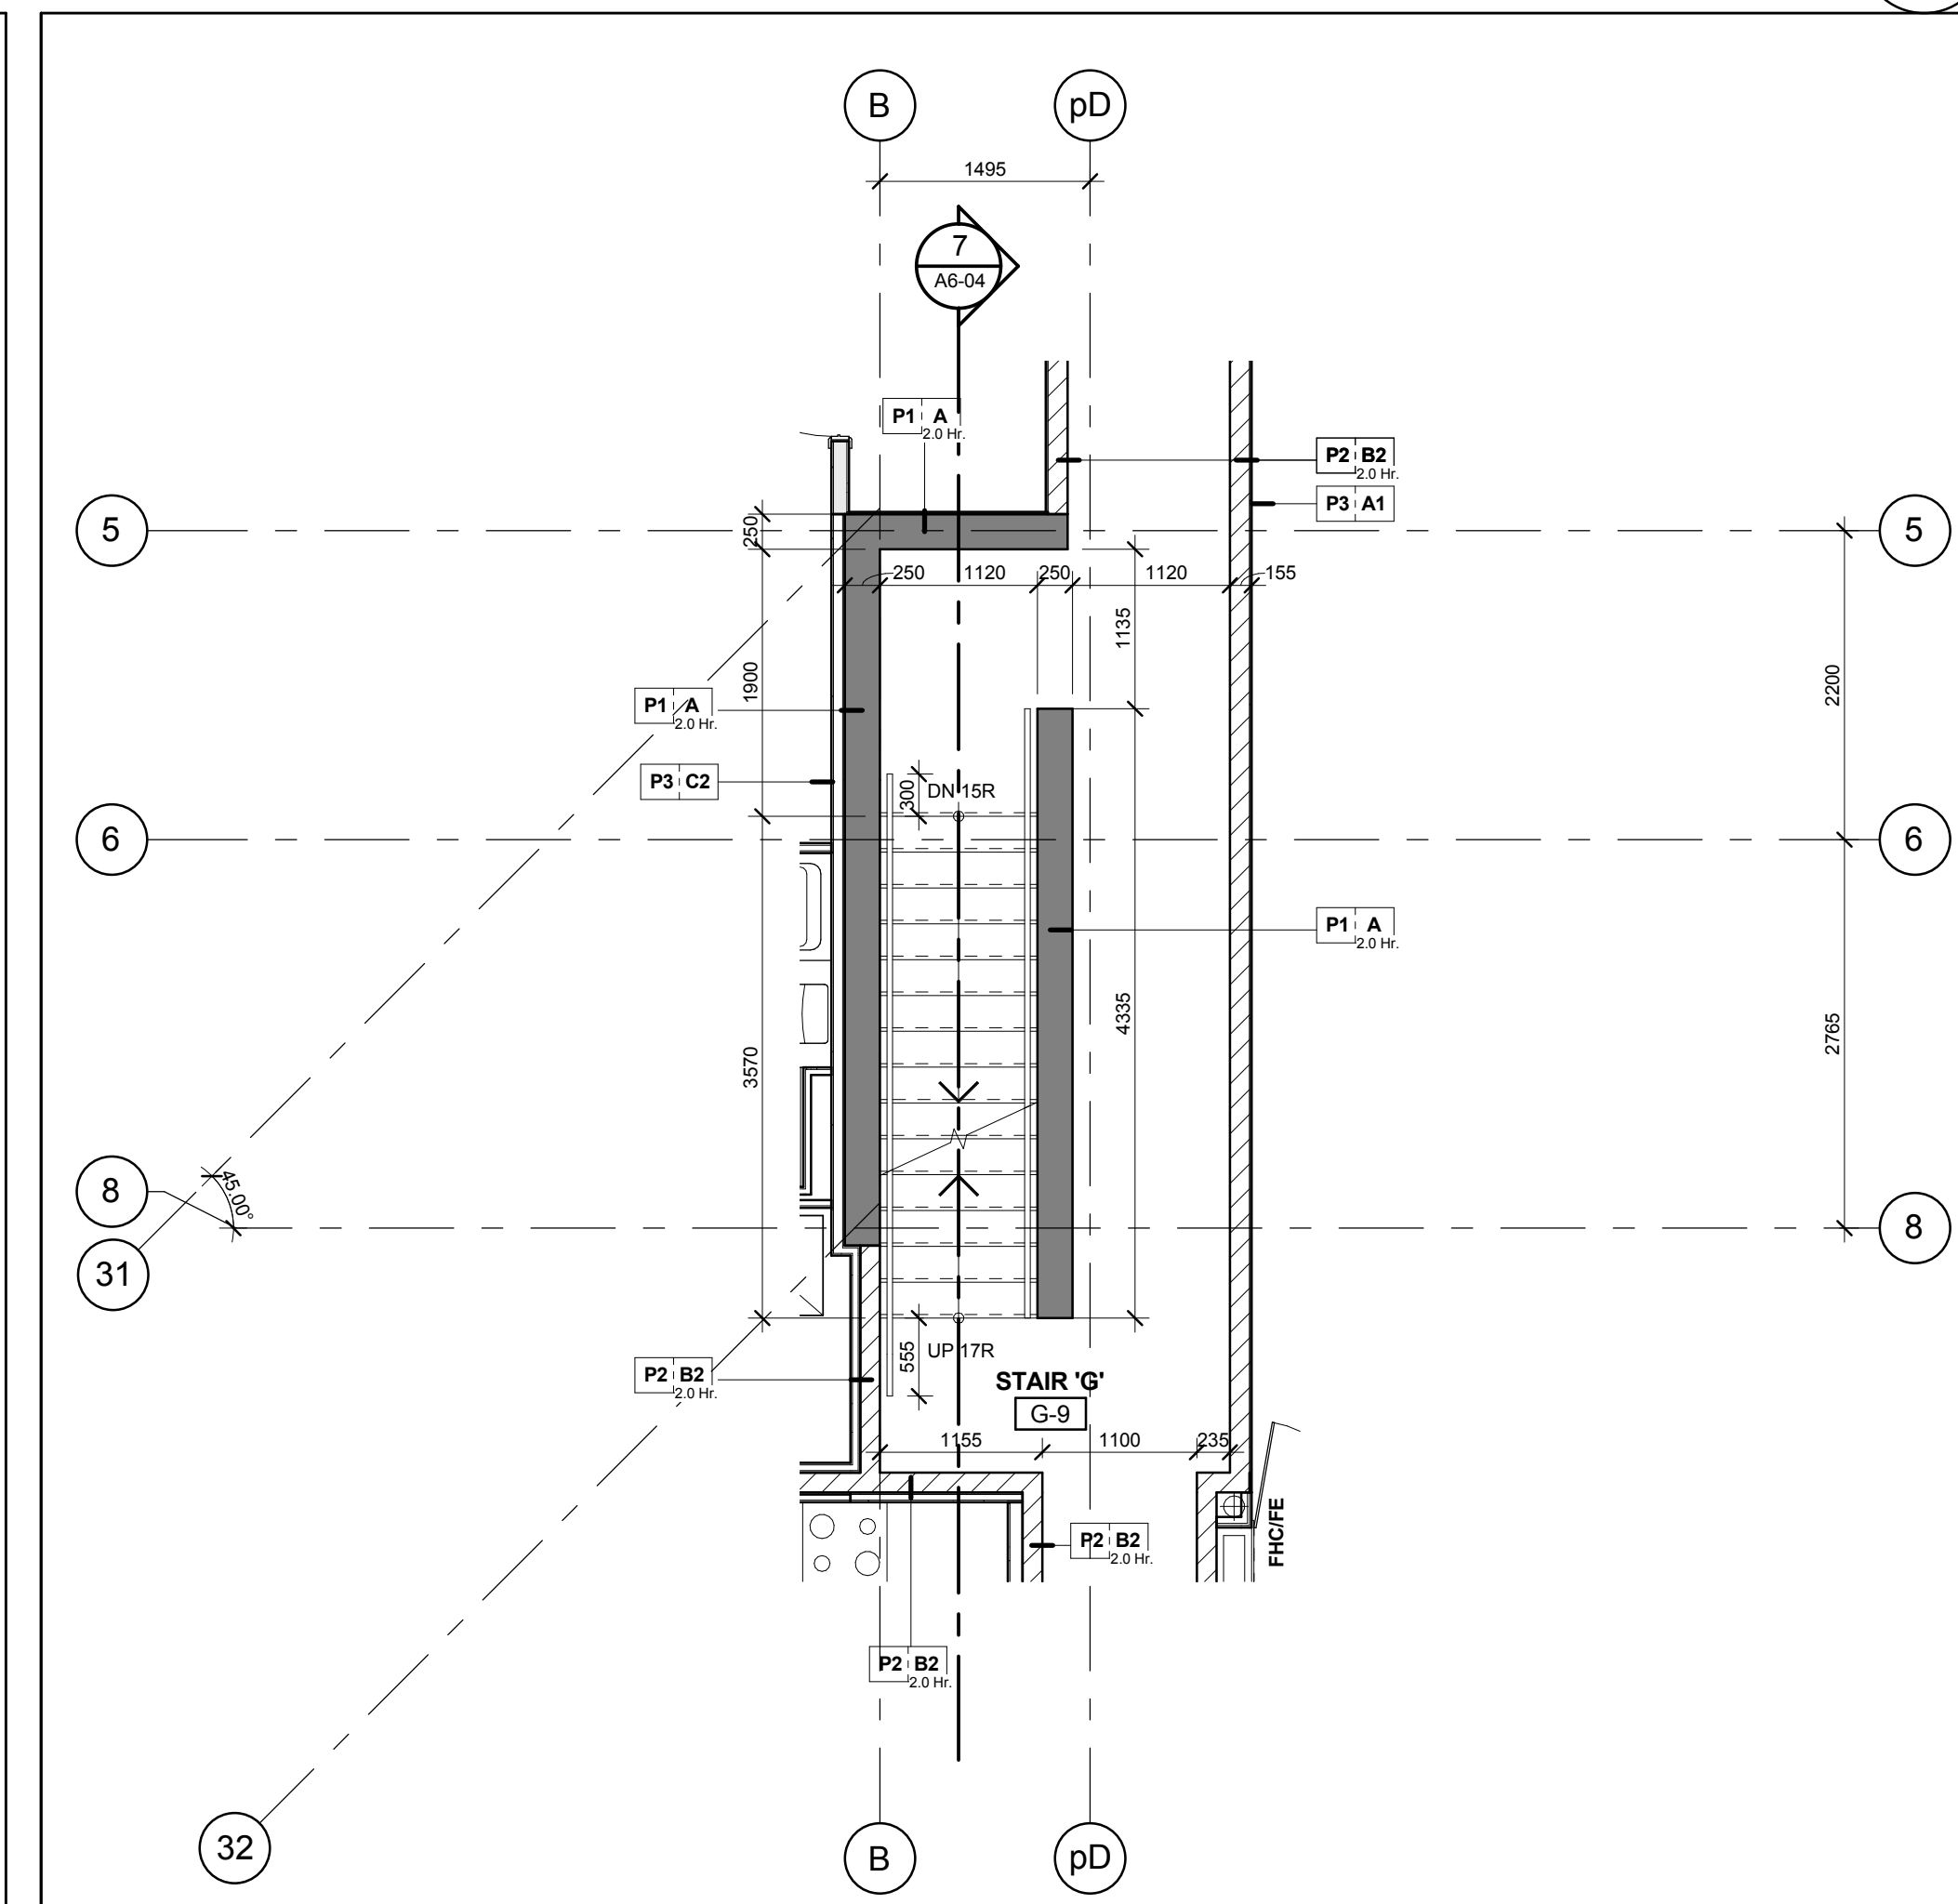

Stair 'G' - Stair Plan - Level 9 2
Scale: 1 : 50 A6-04

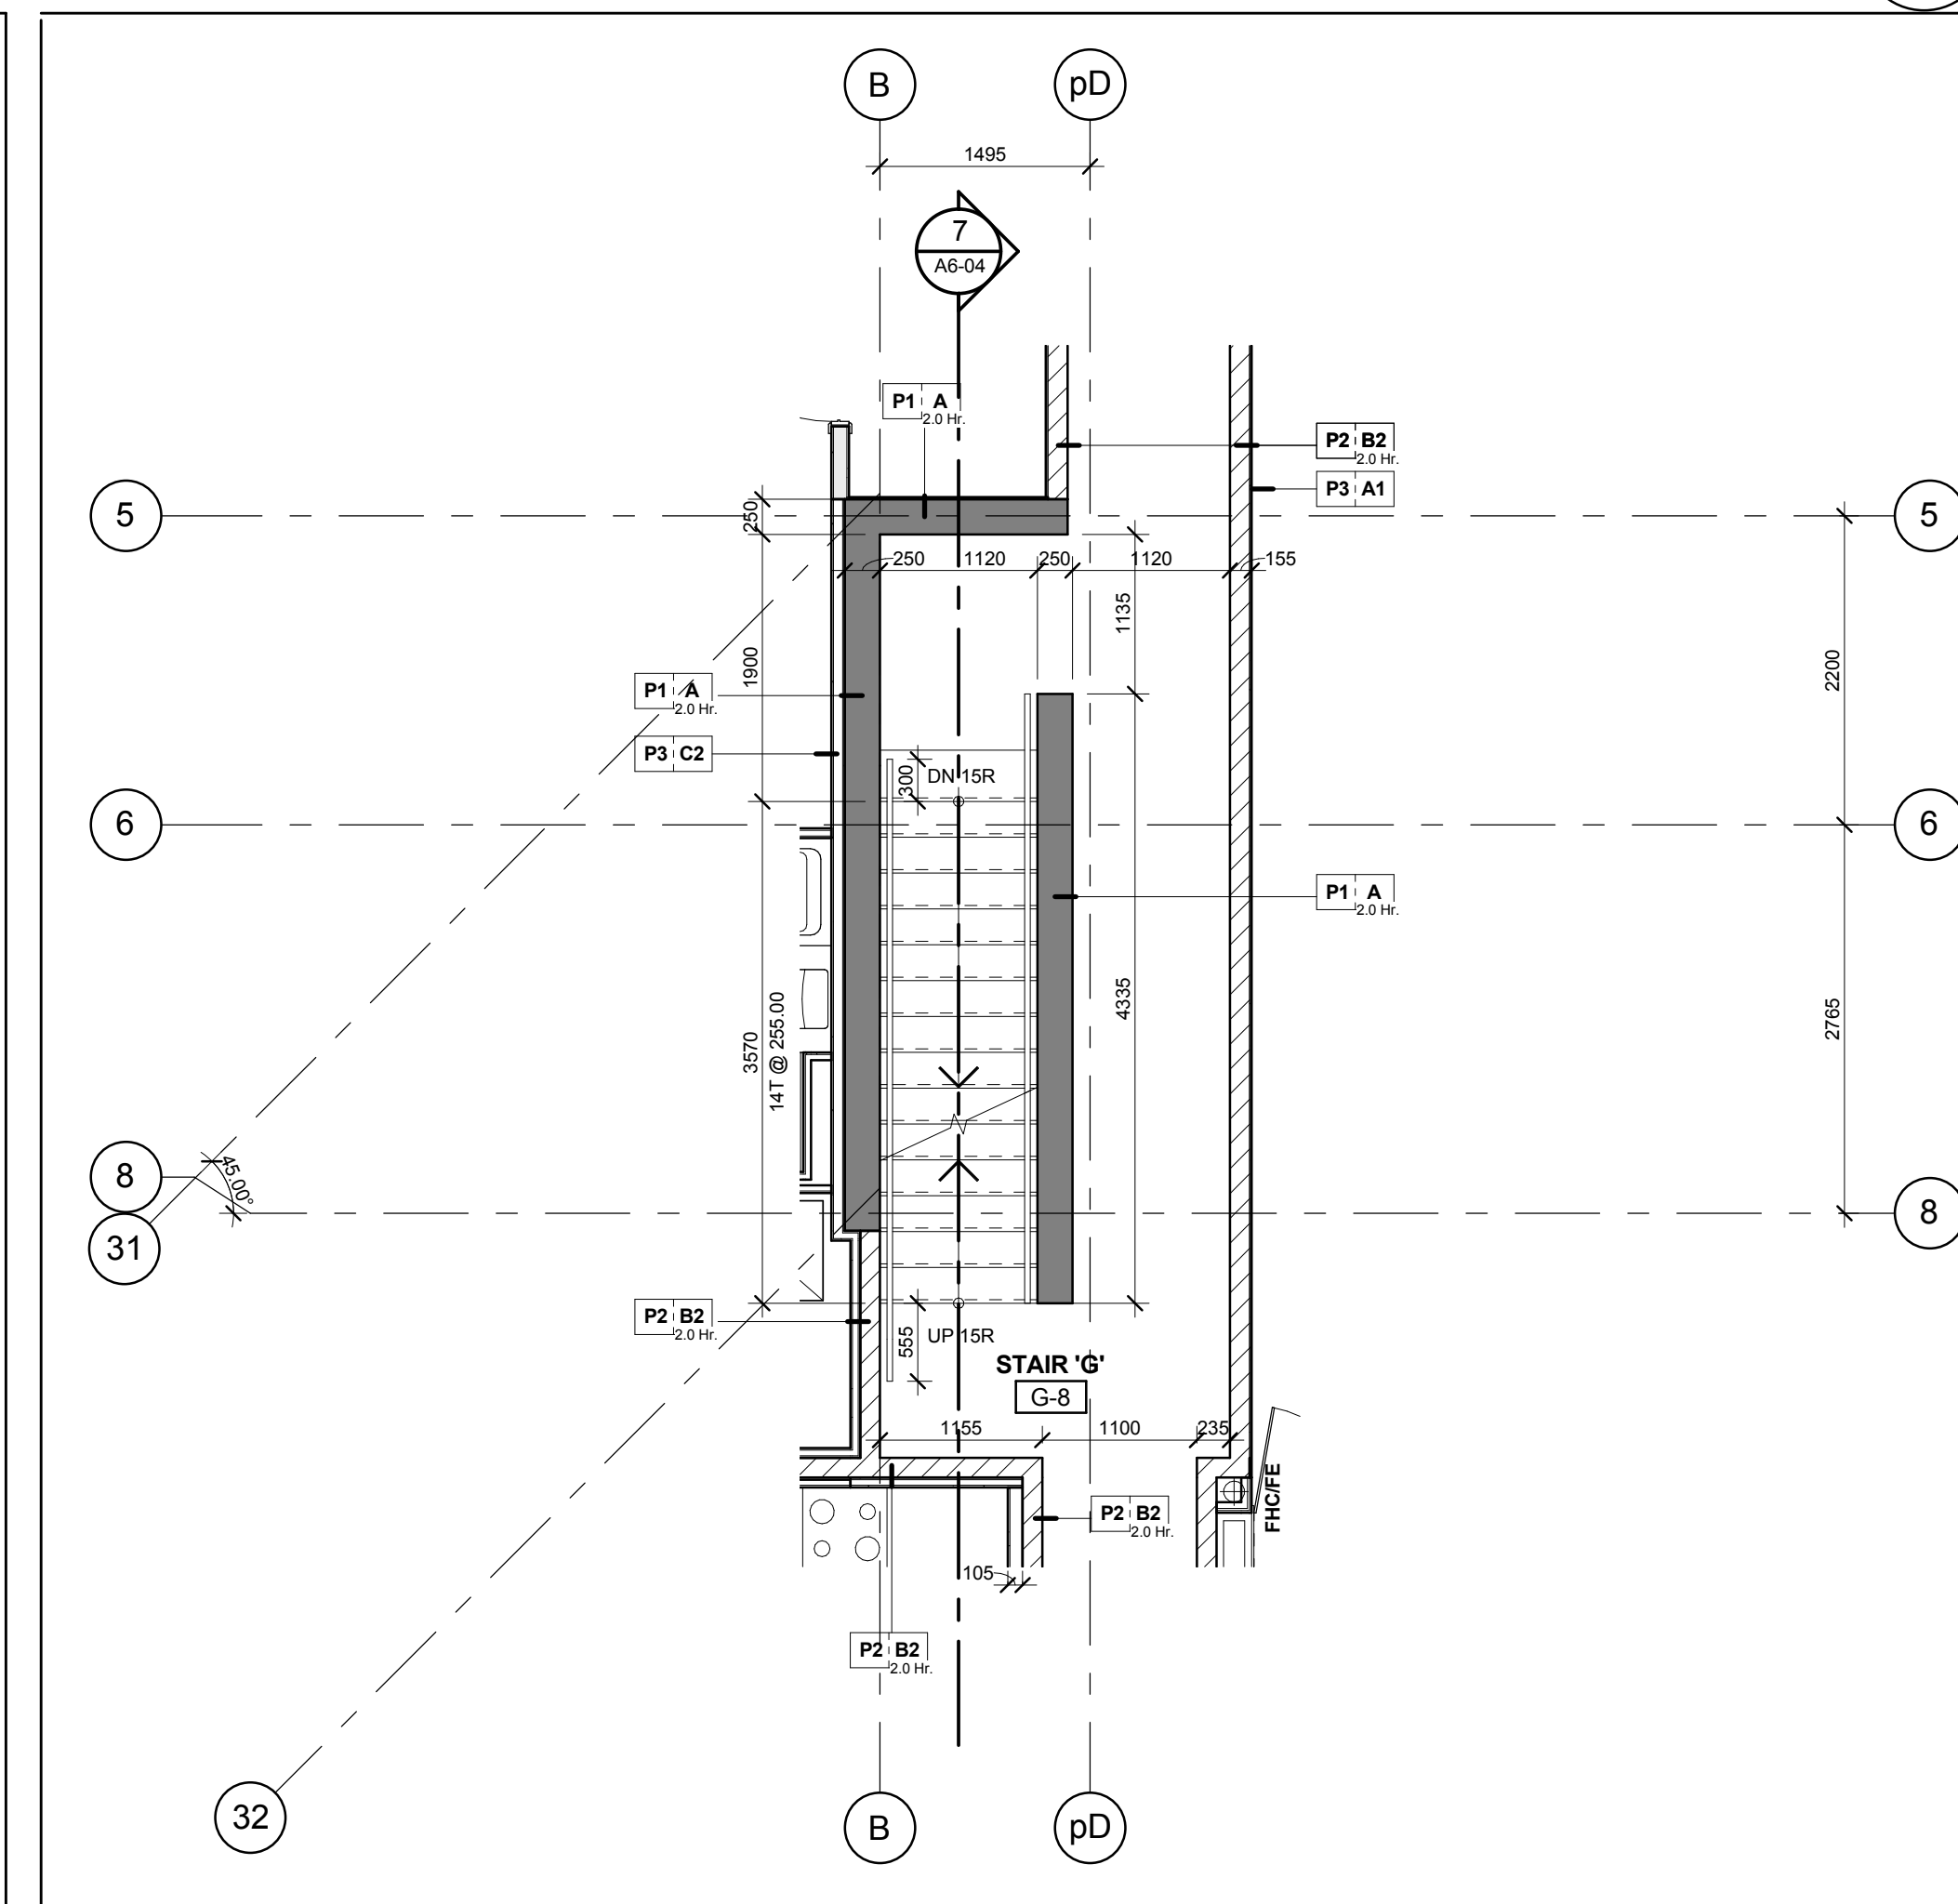

Stair 'G' - Stair Plan - Level 8 1
Scale: 1 : 50 A6-04

