




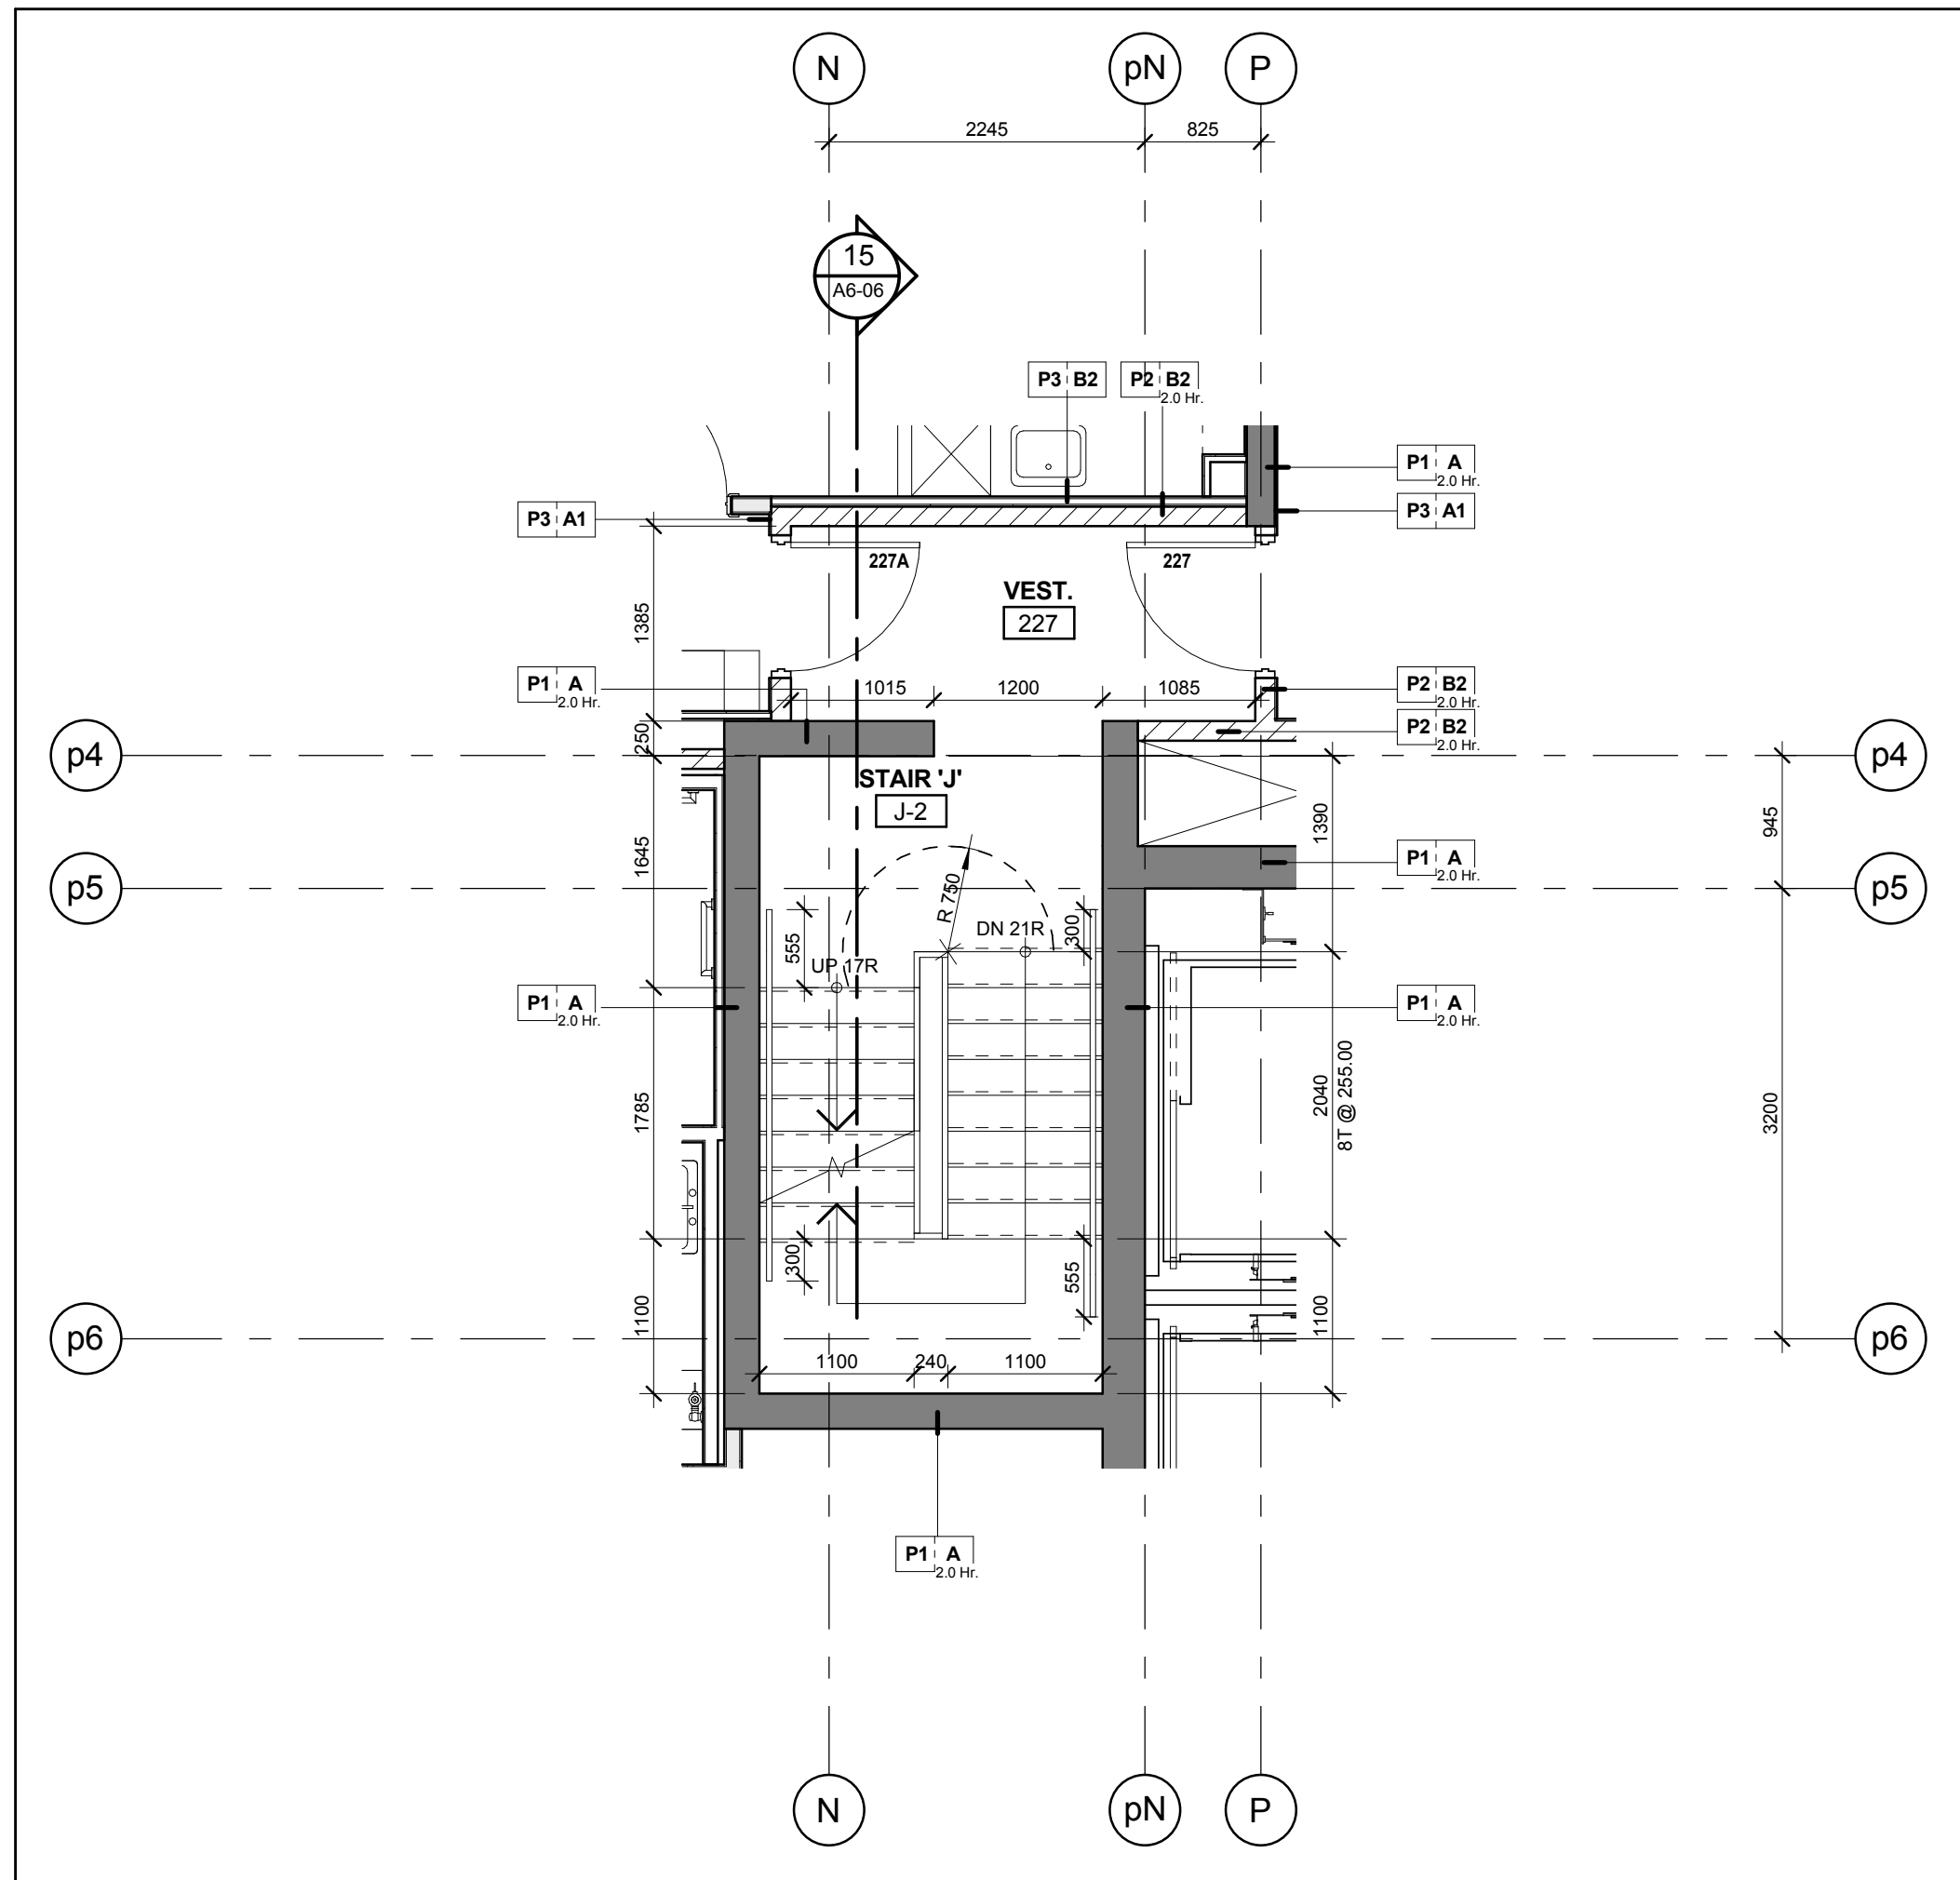


Stair 'J' - Stair Plan - Level 2 15
Scale: 1 : 50 A6-05

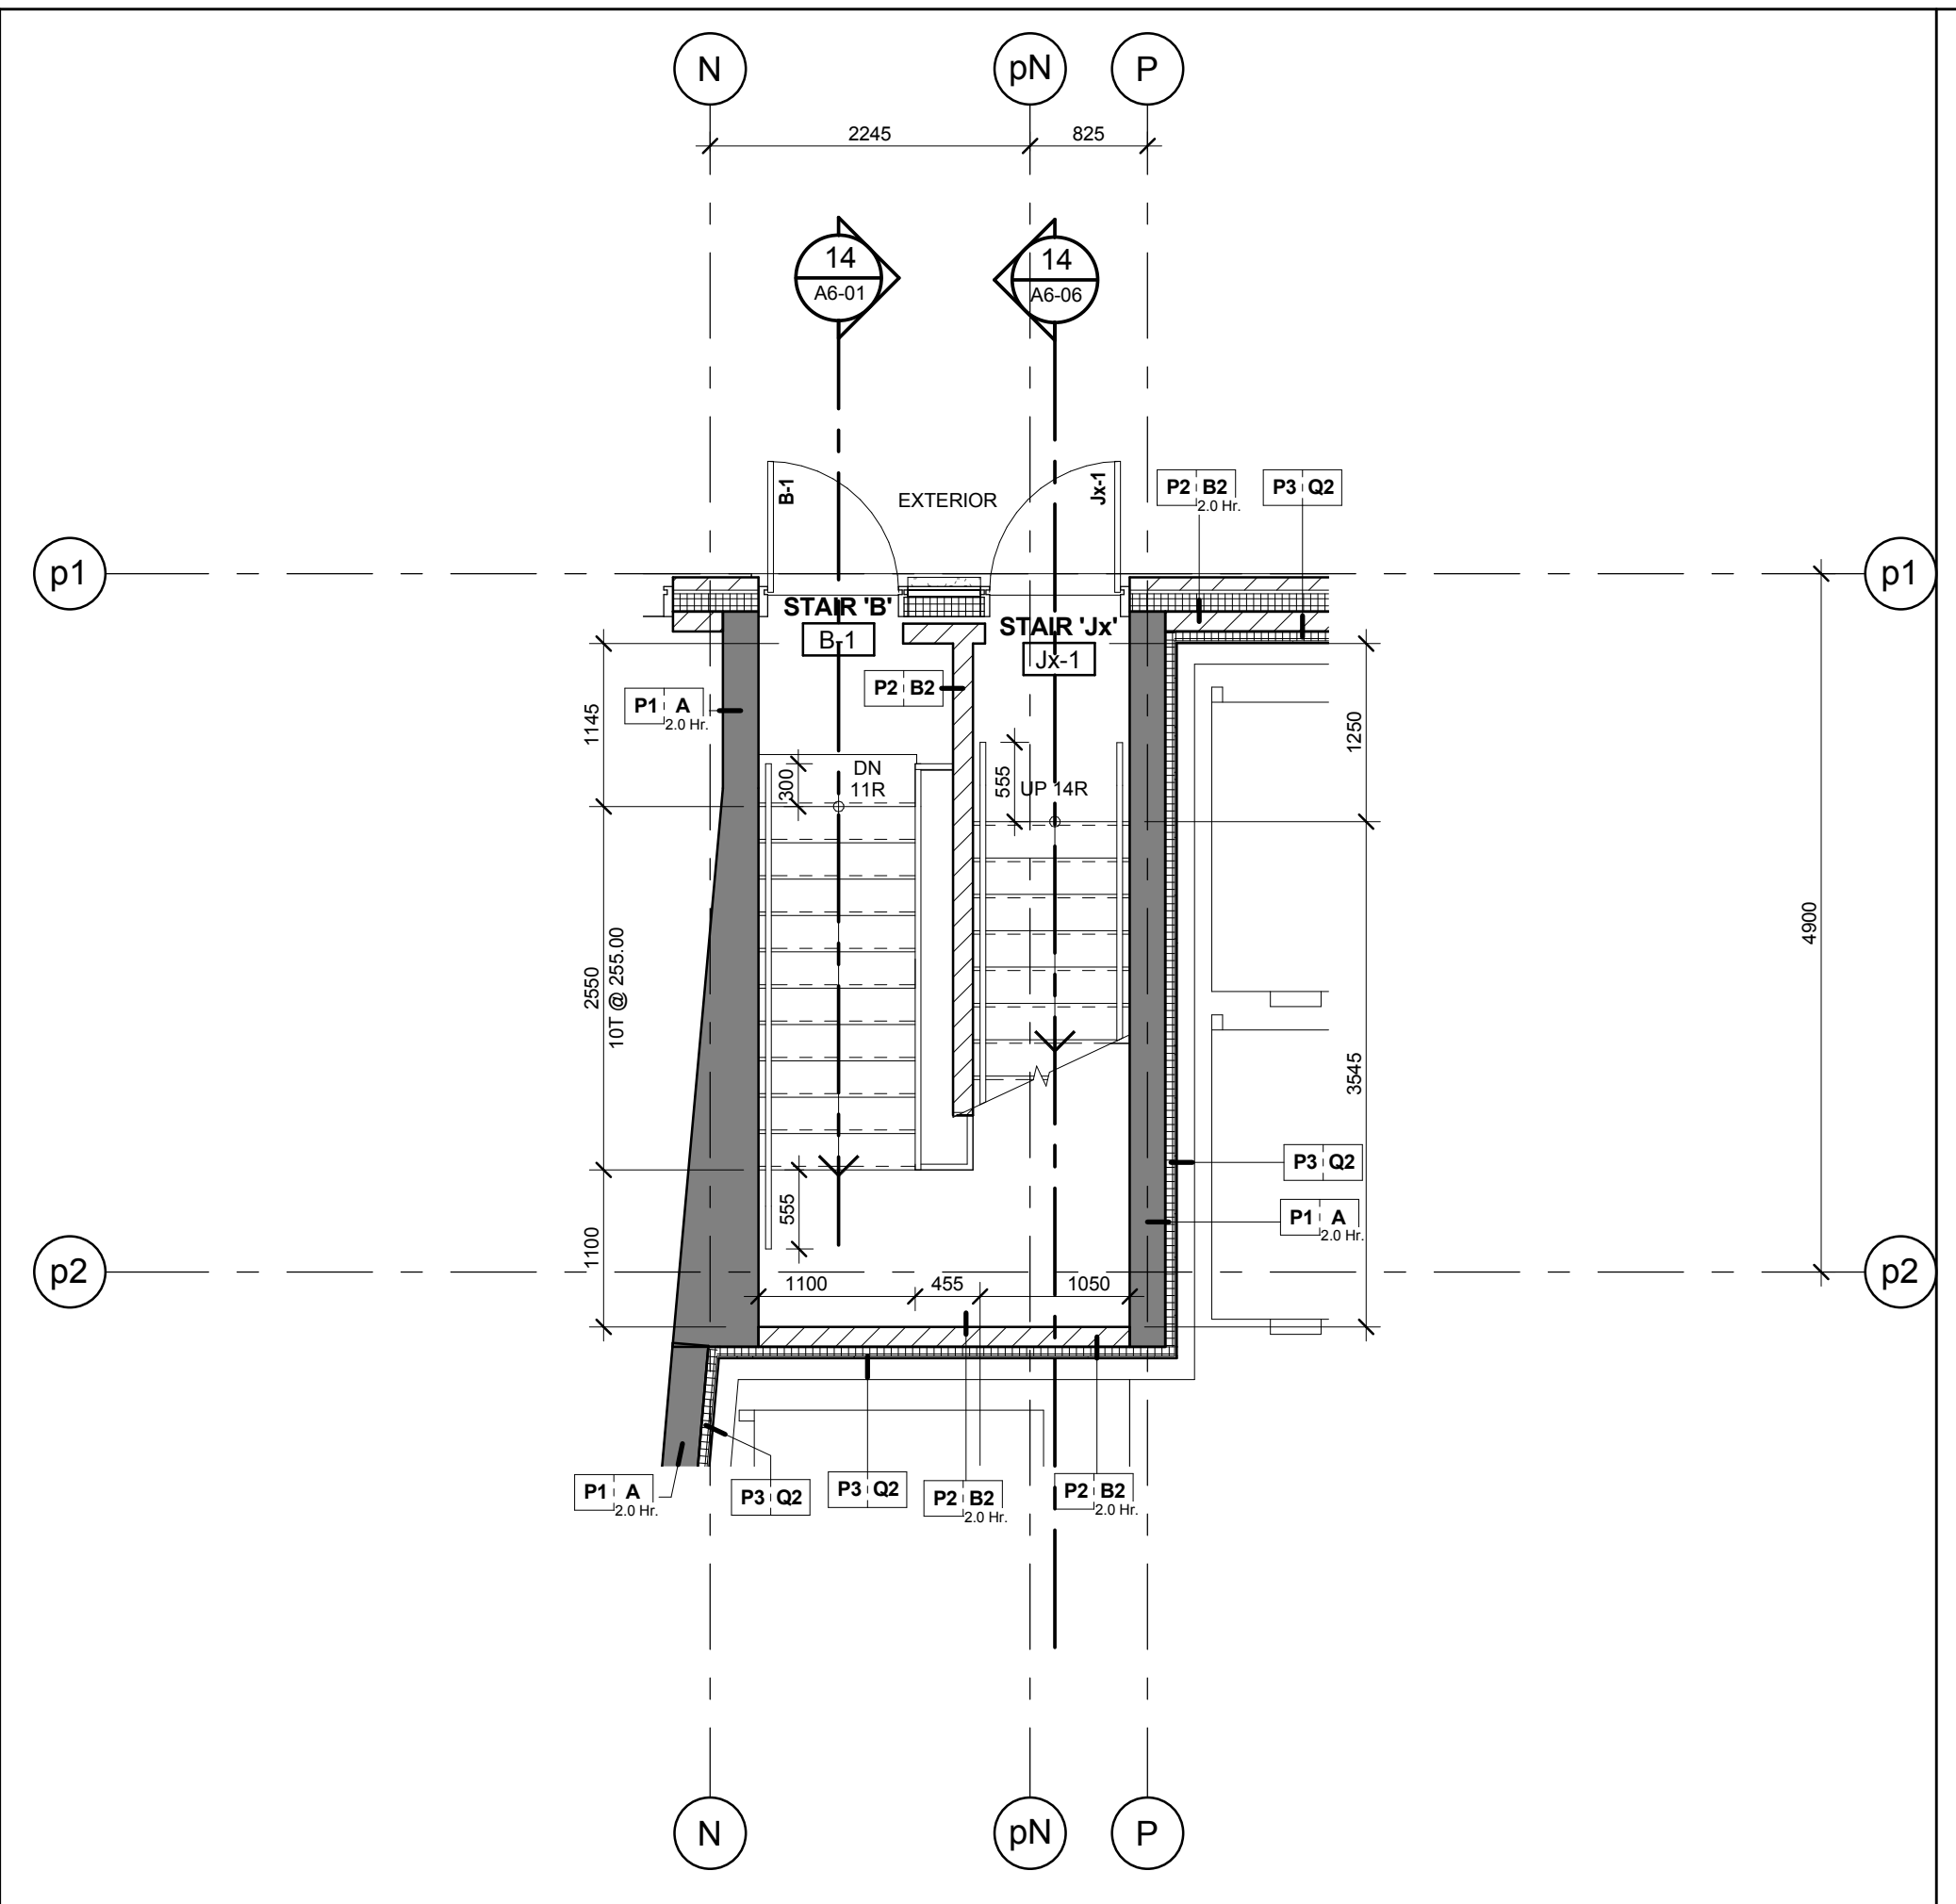


Stair 'Jx' - Stair Plan - Level 1 13
Scale: 1 : 50 A6-05

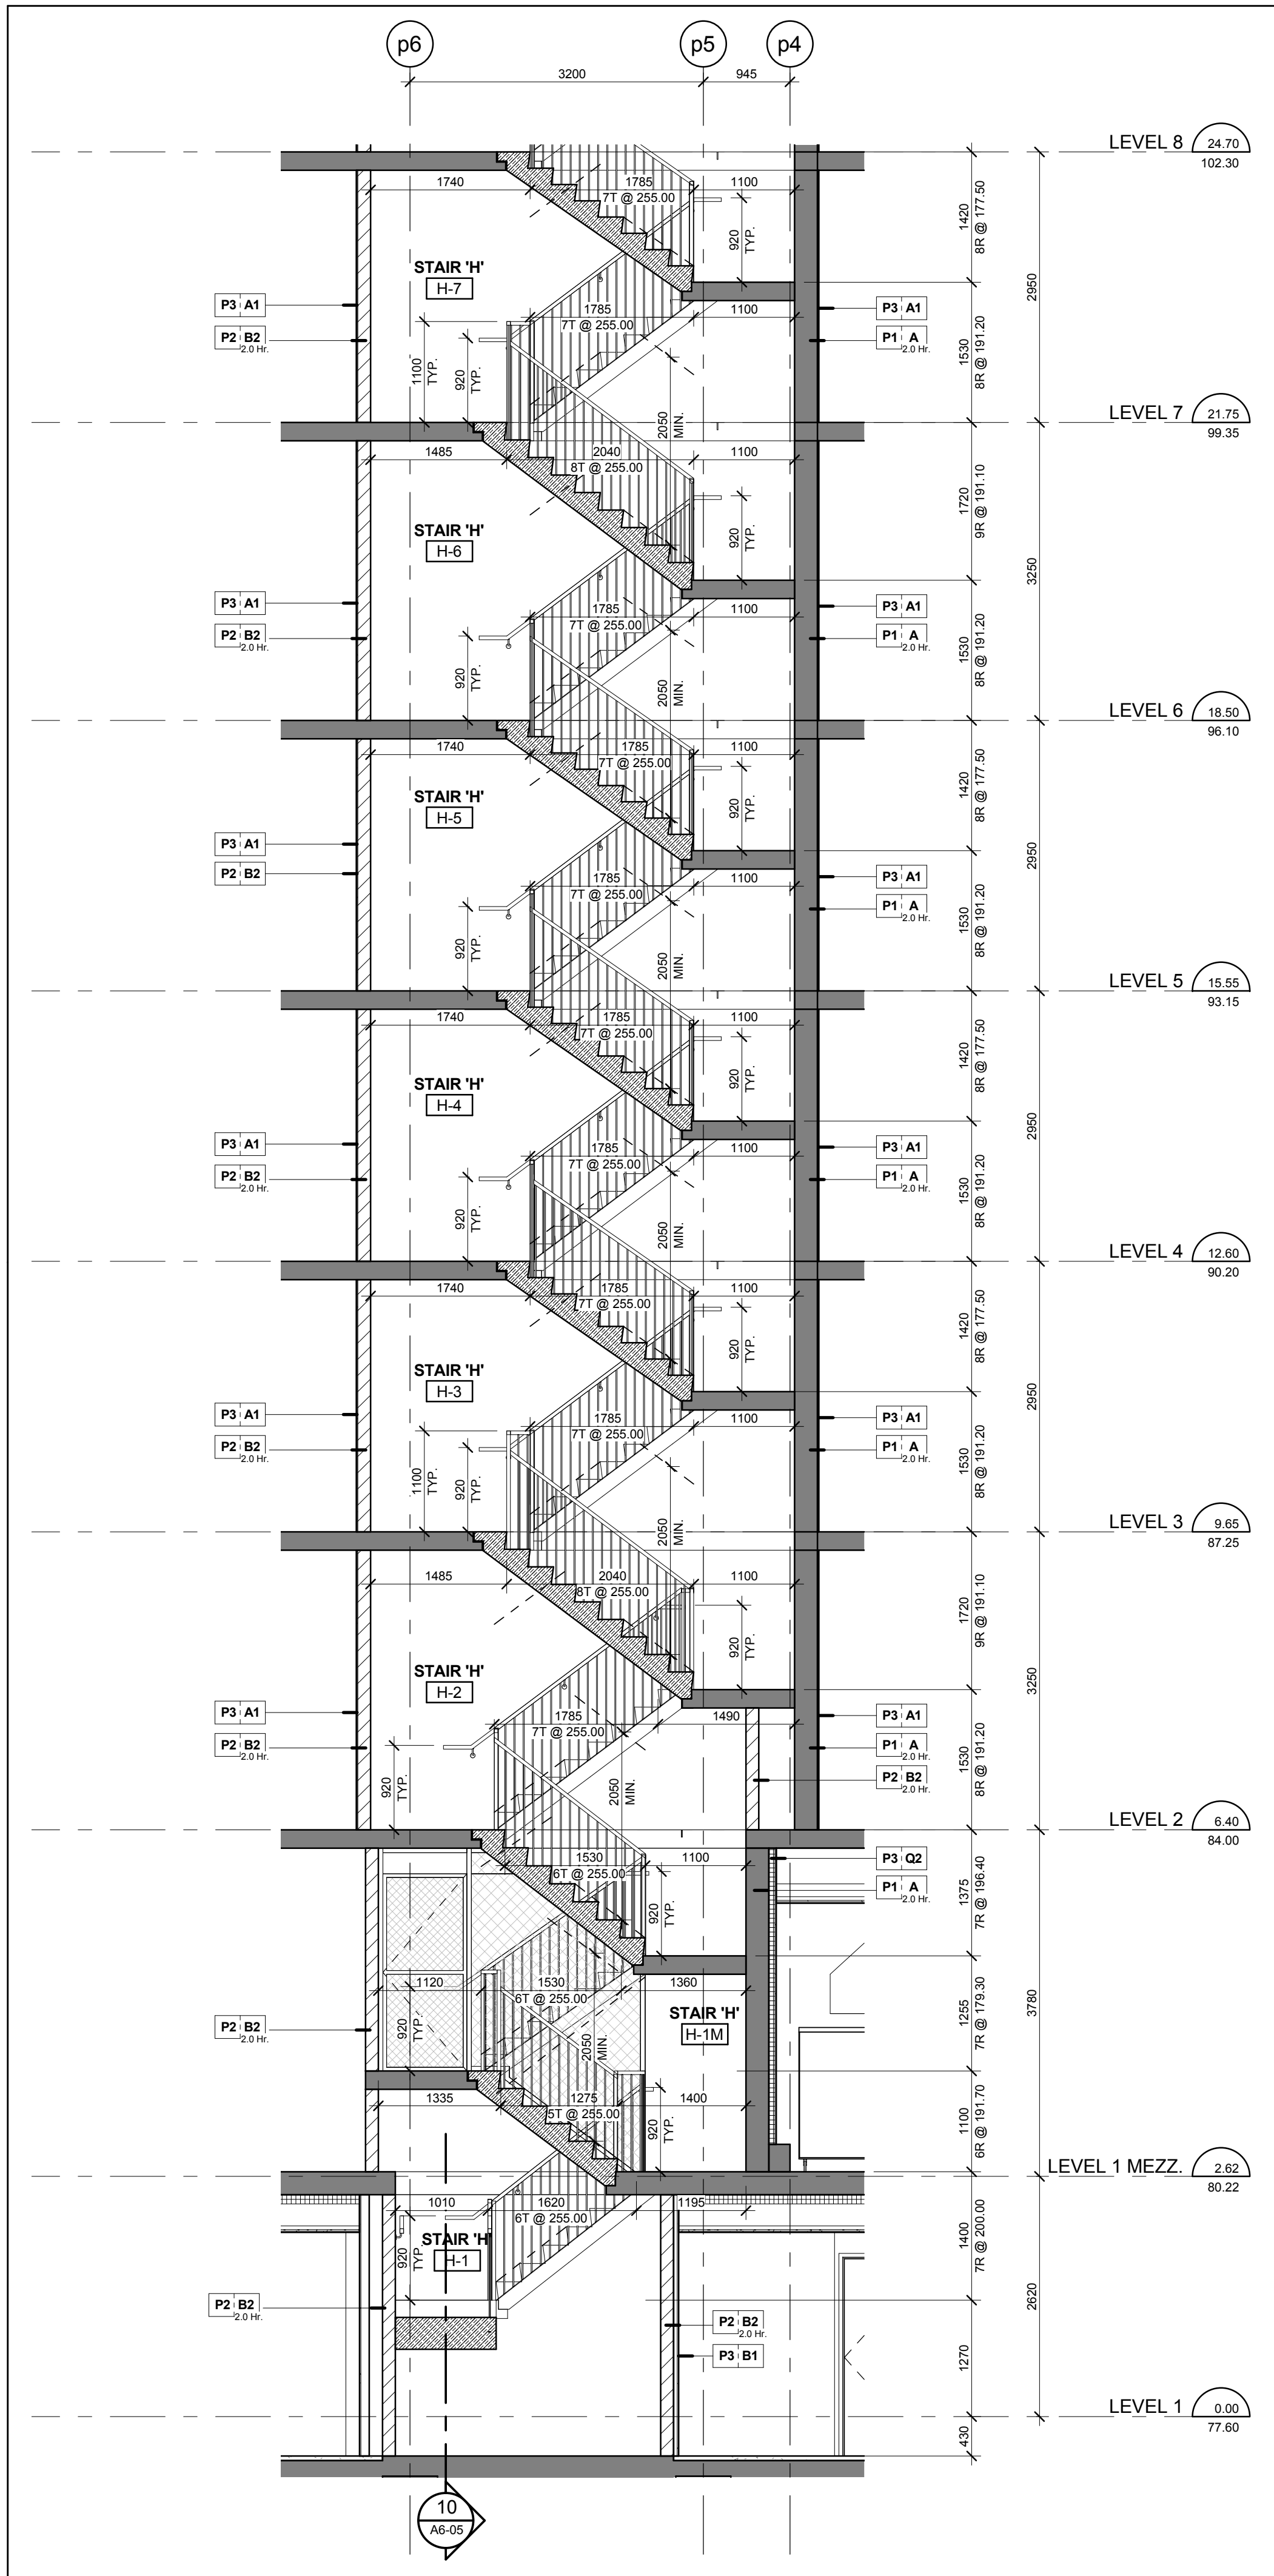


Stair 'H' - Stair Section Levels 1 - 8 11
Scale: 1 : 50 A6-05

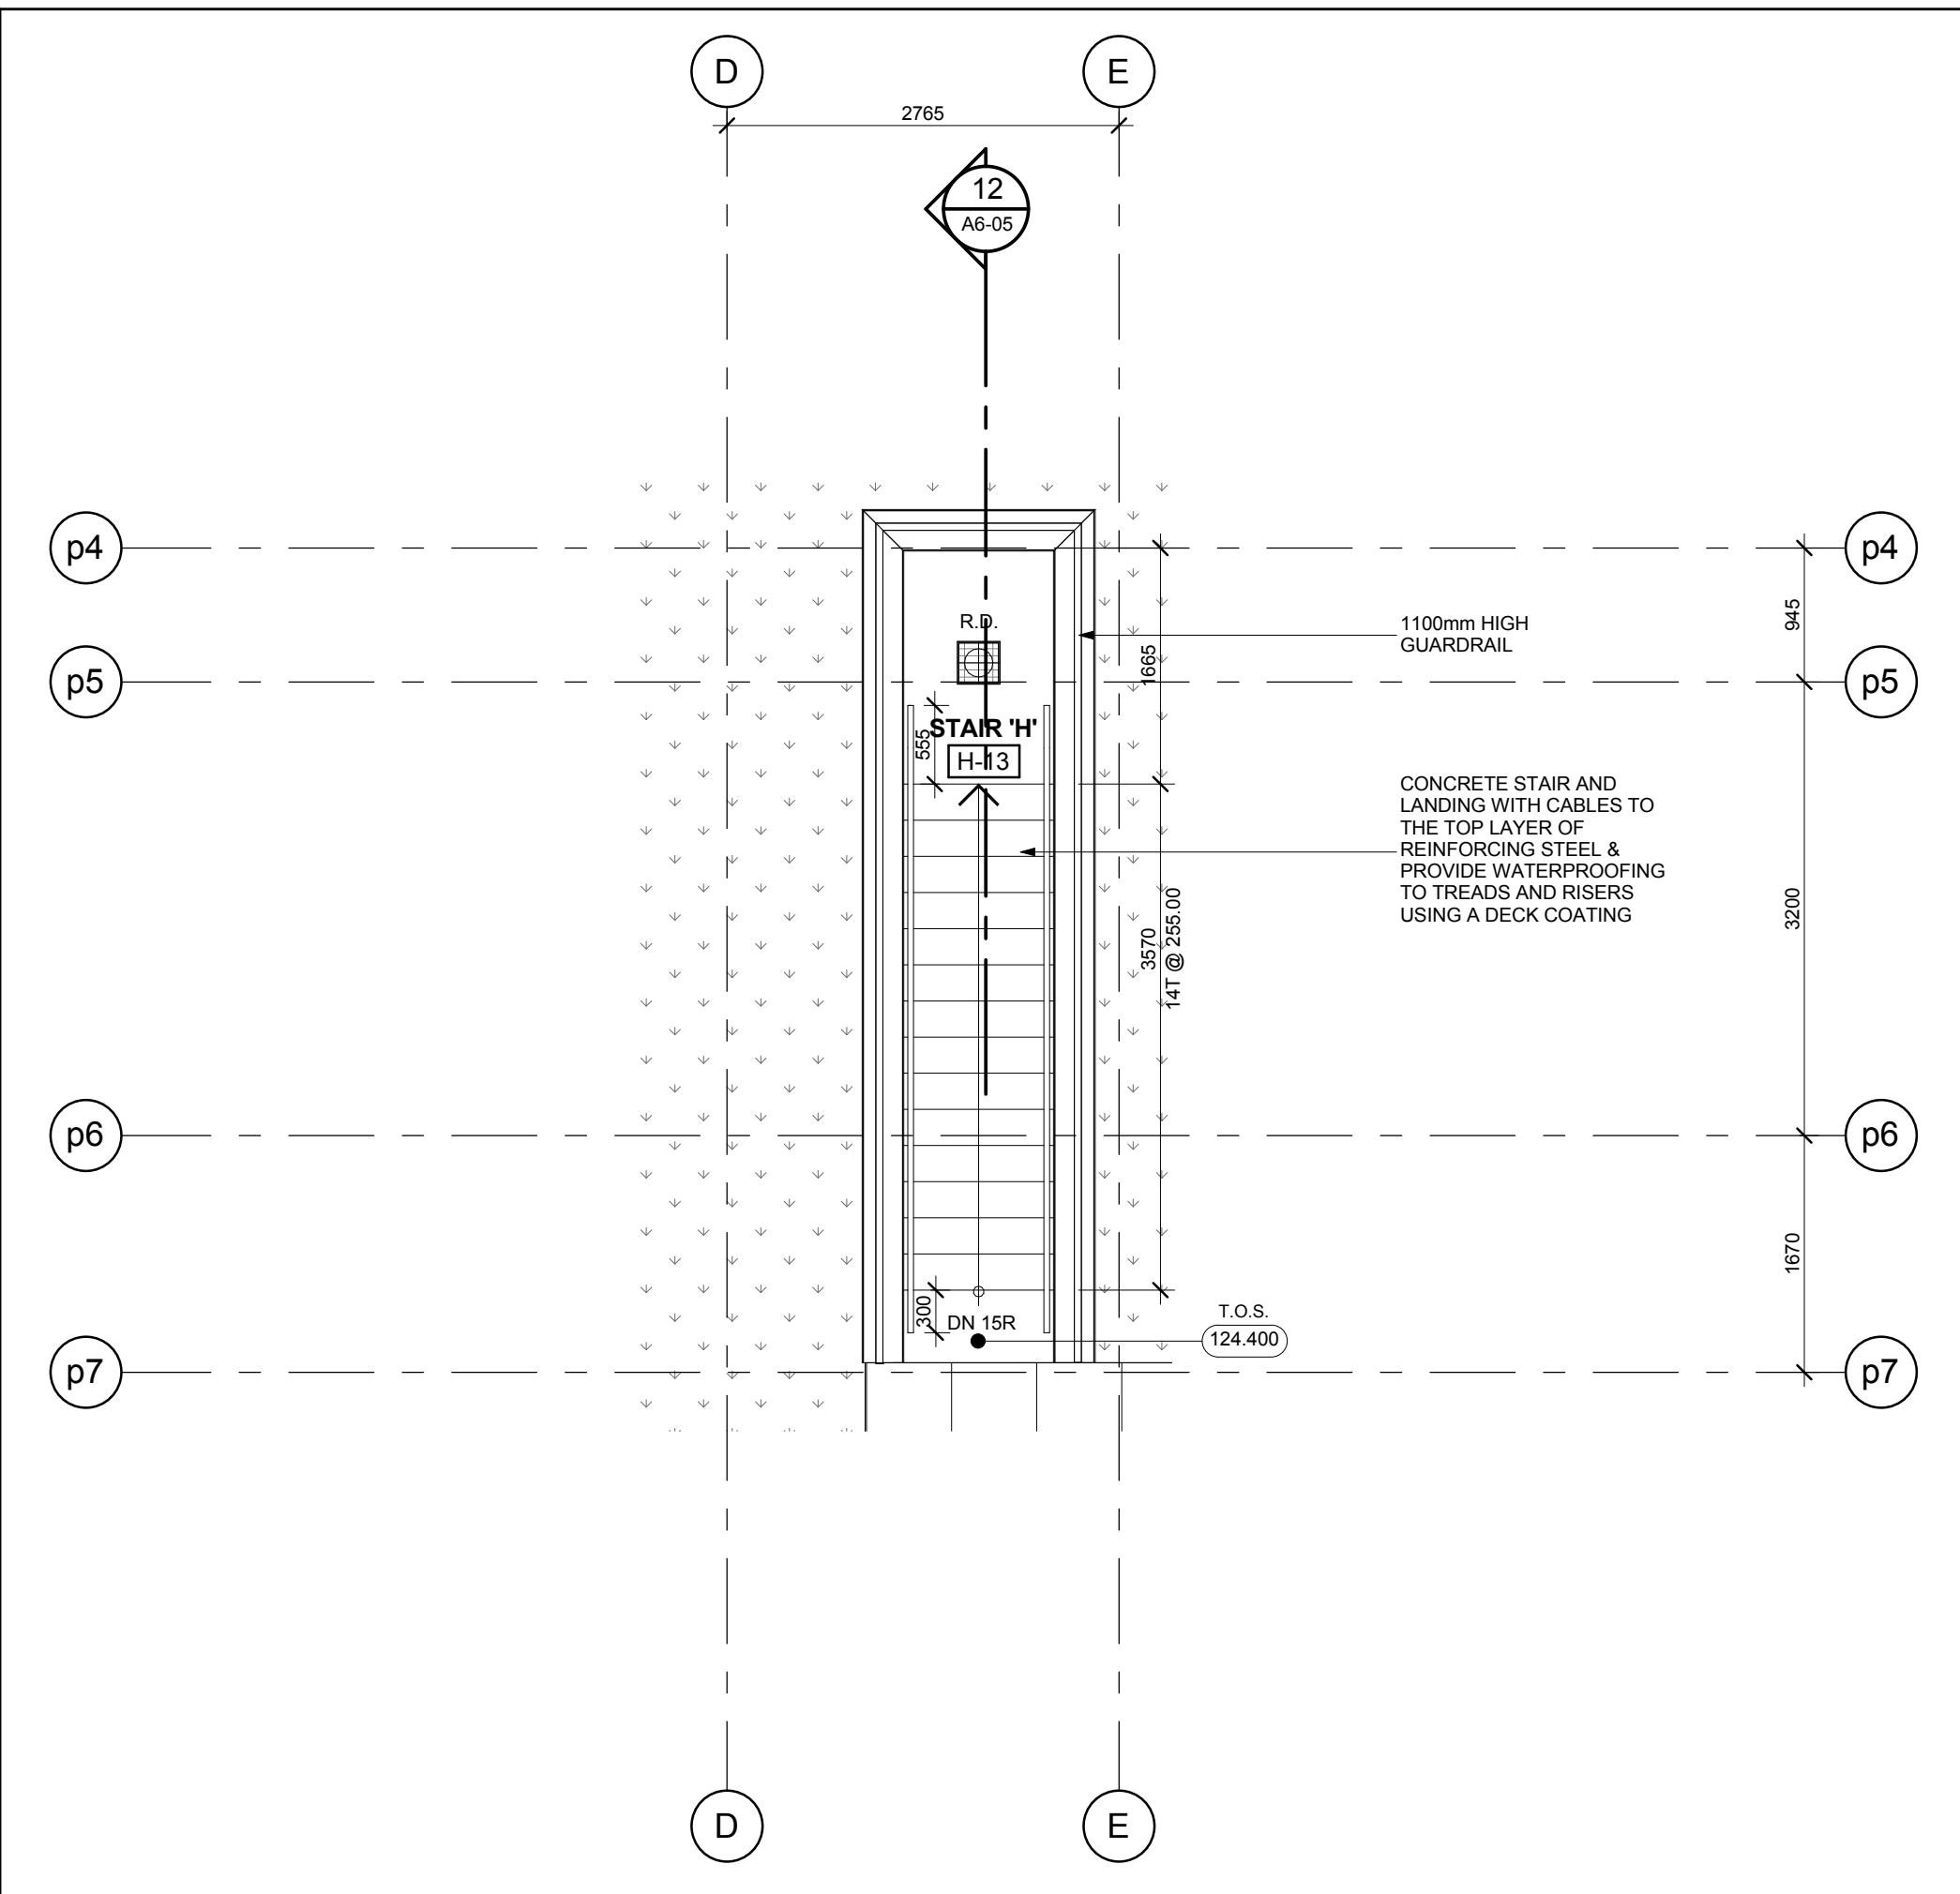


Stair 'H' - Stair Plan - Level 14 9
Scale: 1 : 50 A6-05

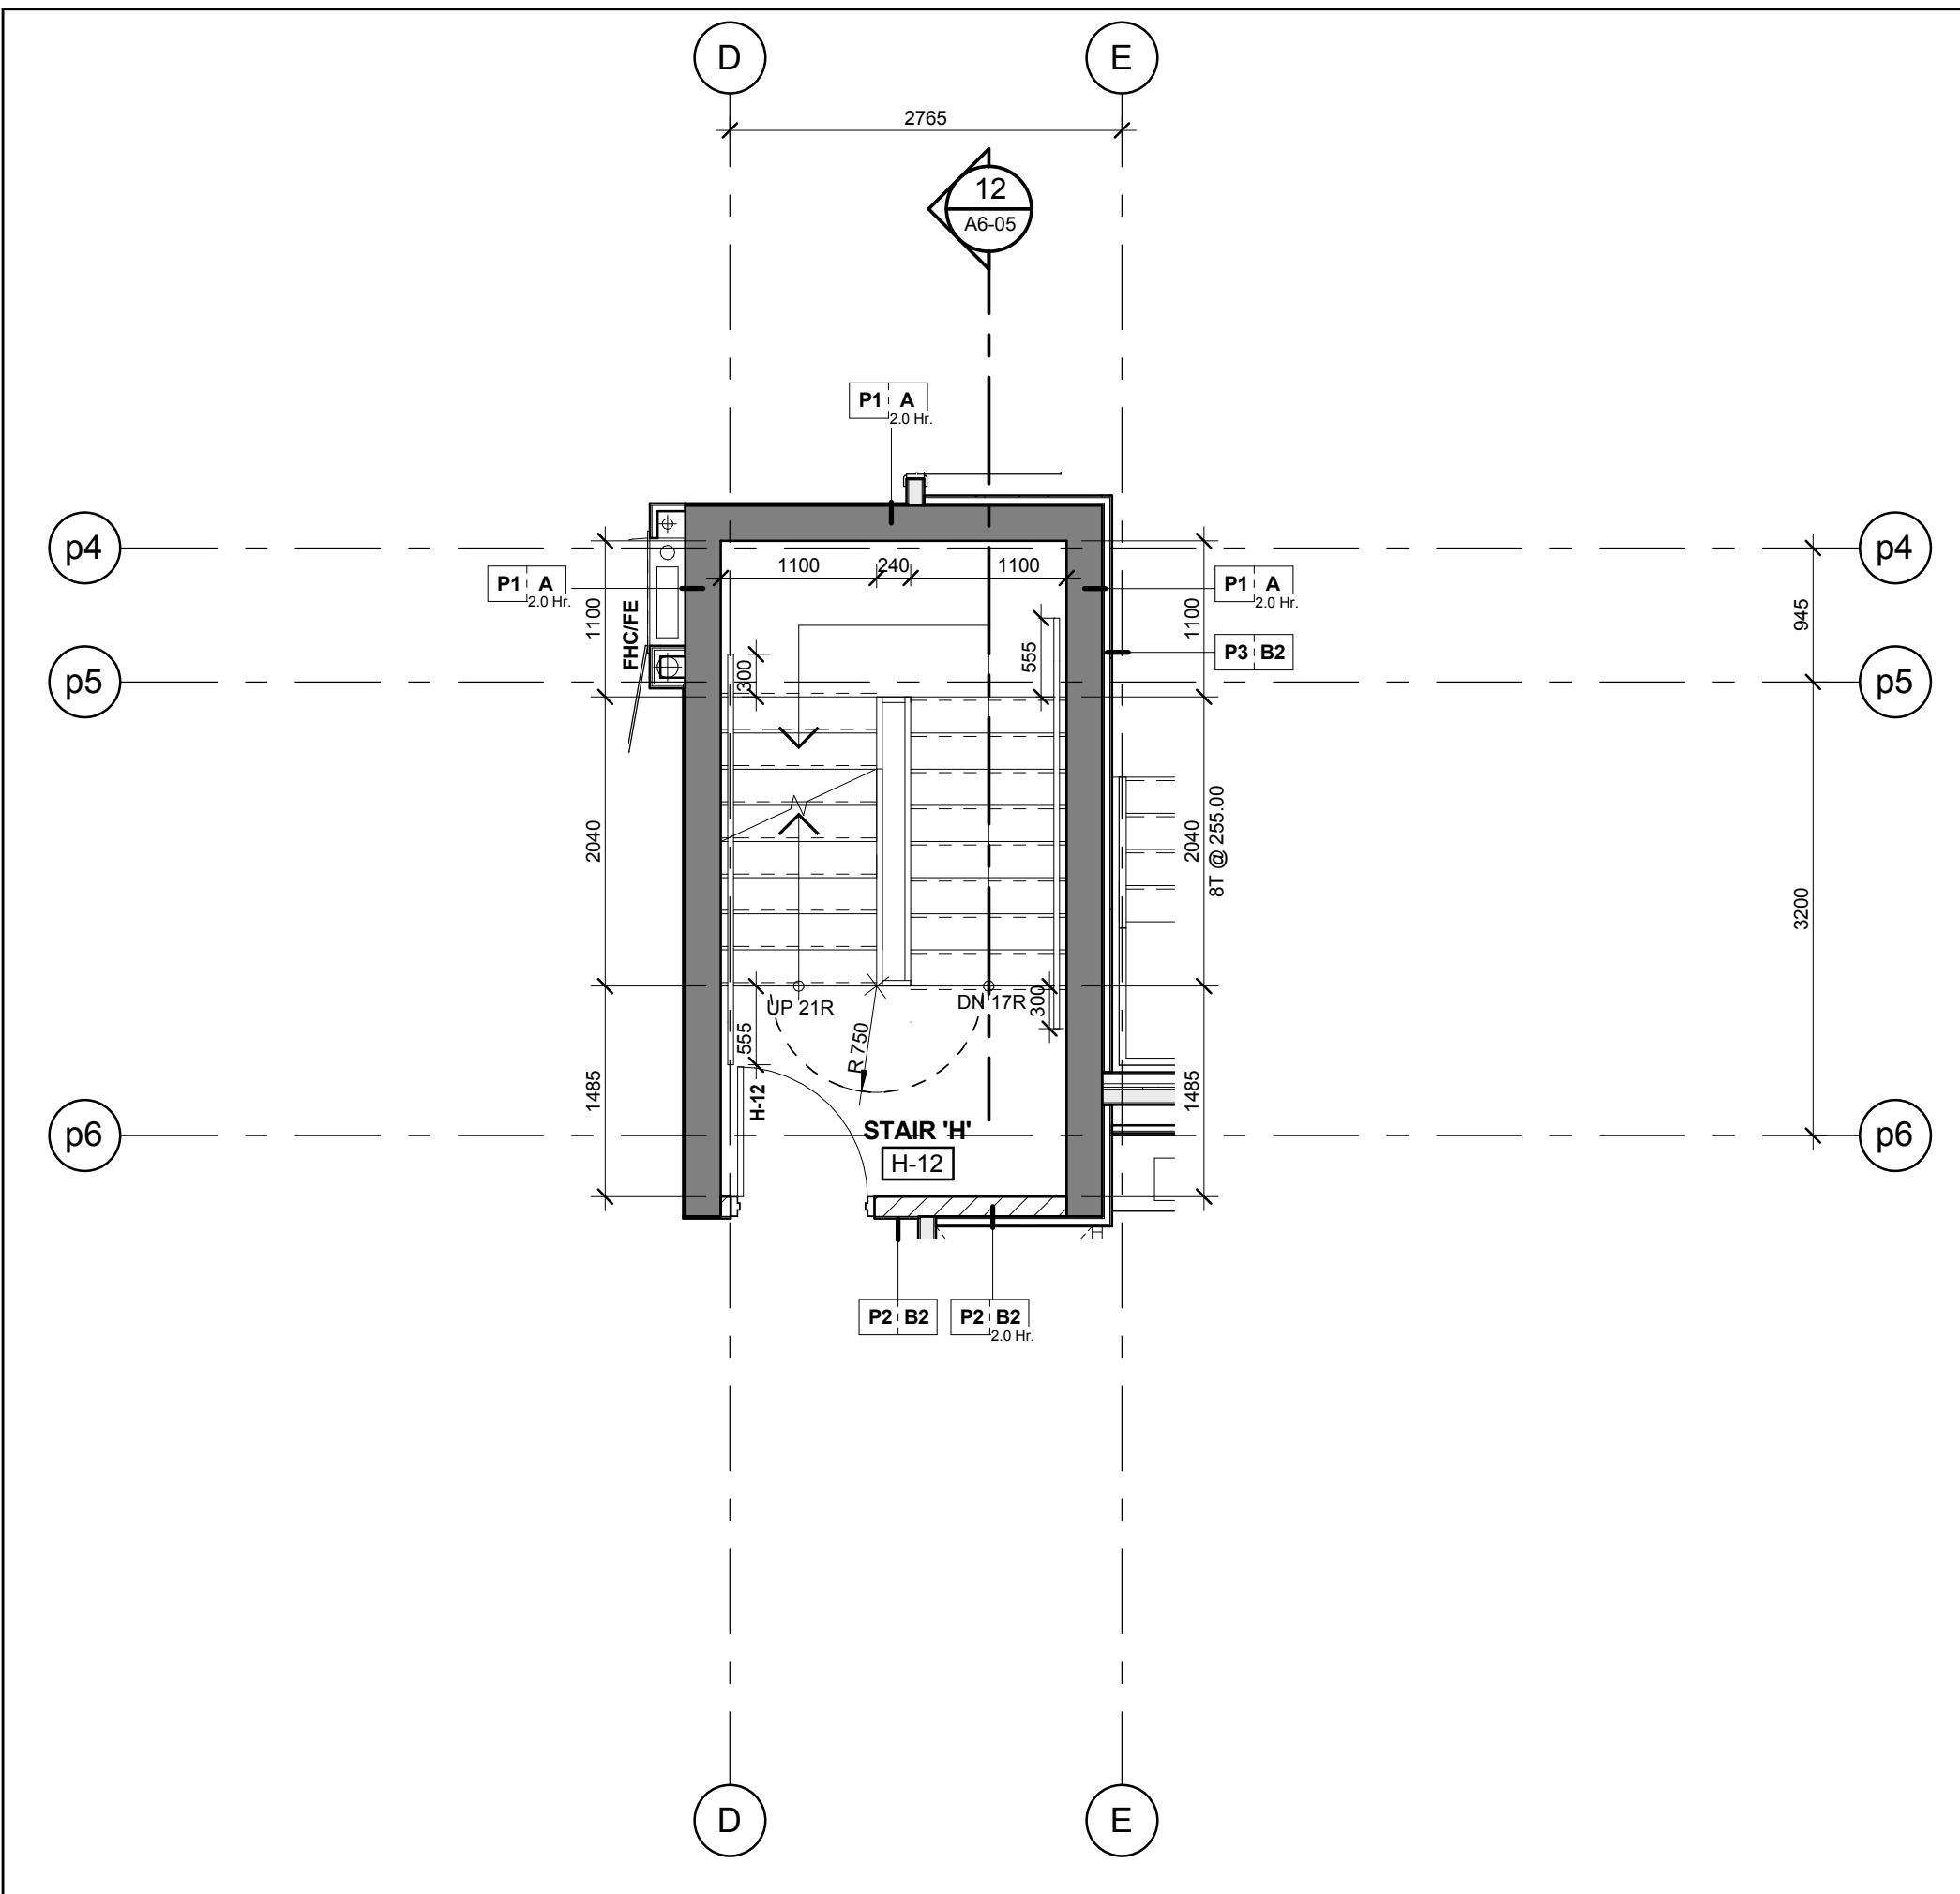


Stair 'H' - Stair Plan - Level 12 6
Scale: 1 : 50 A6-05

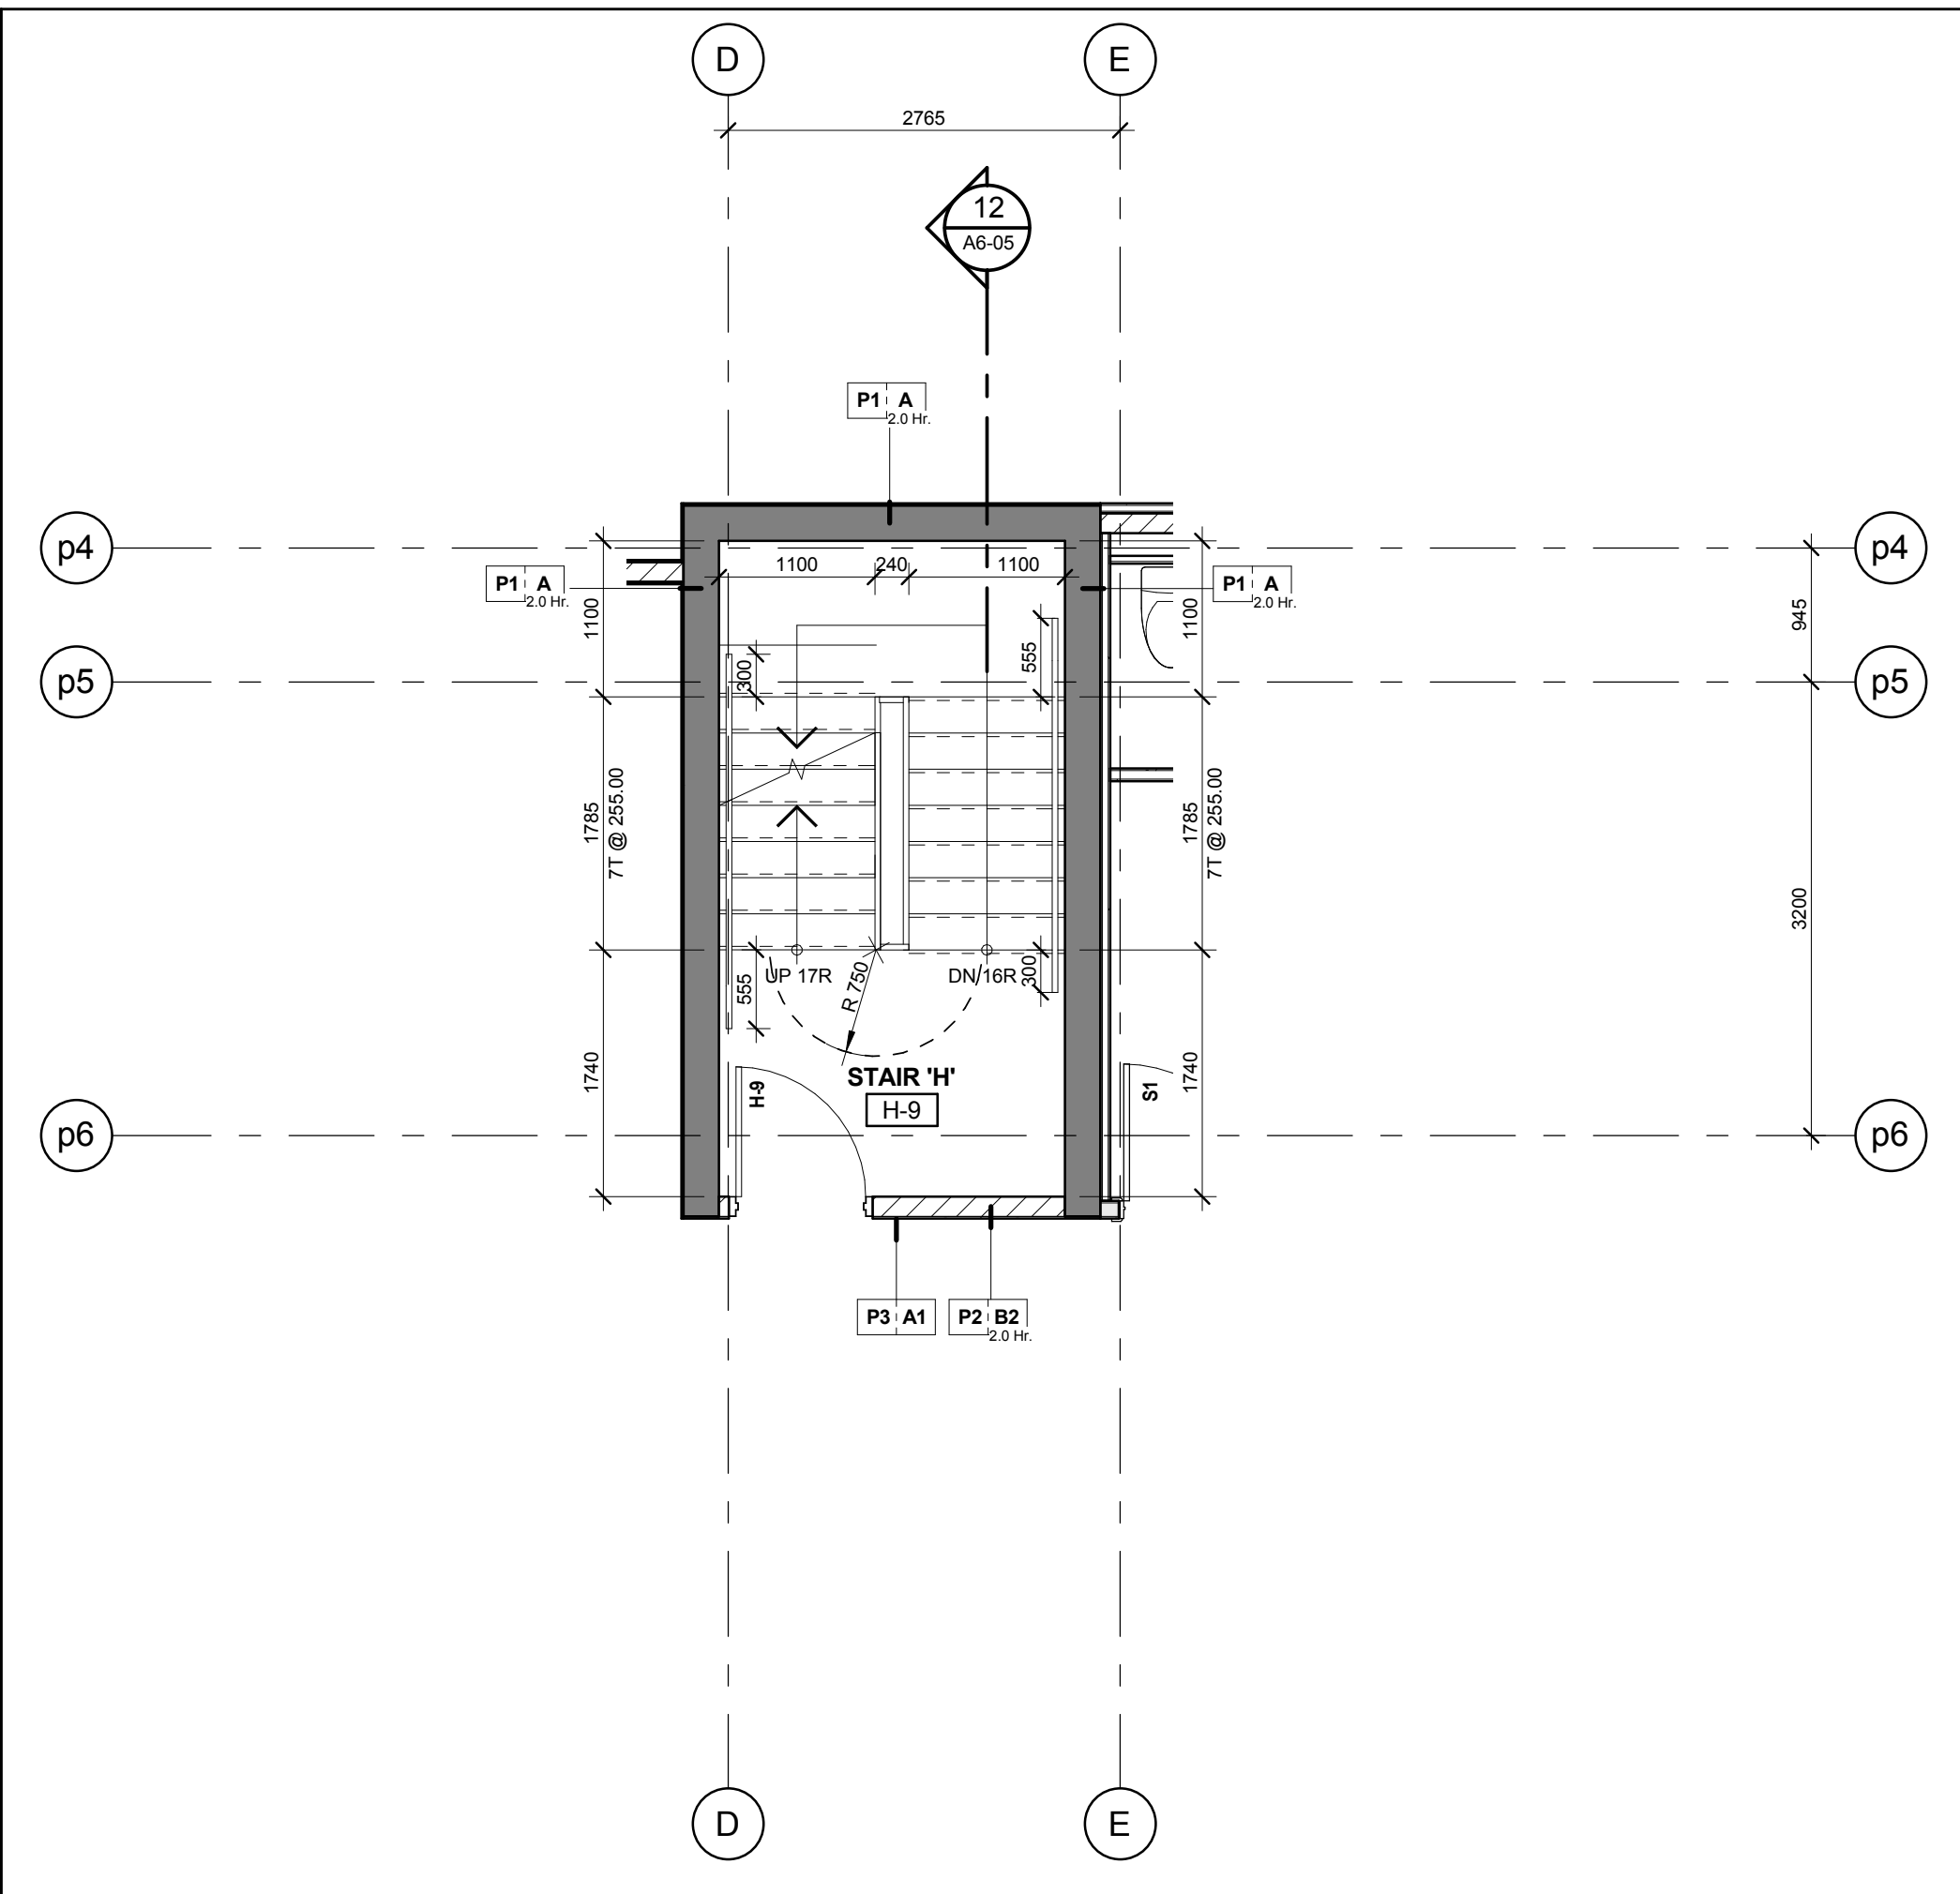


Stair 'H' - Stair Plan - Level 9 3
Scale: 1 : 50 A6-05

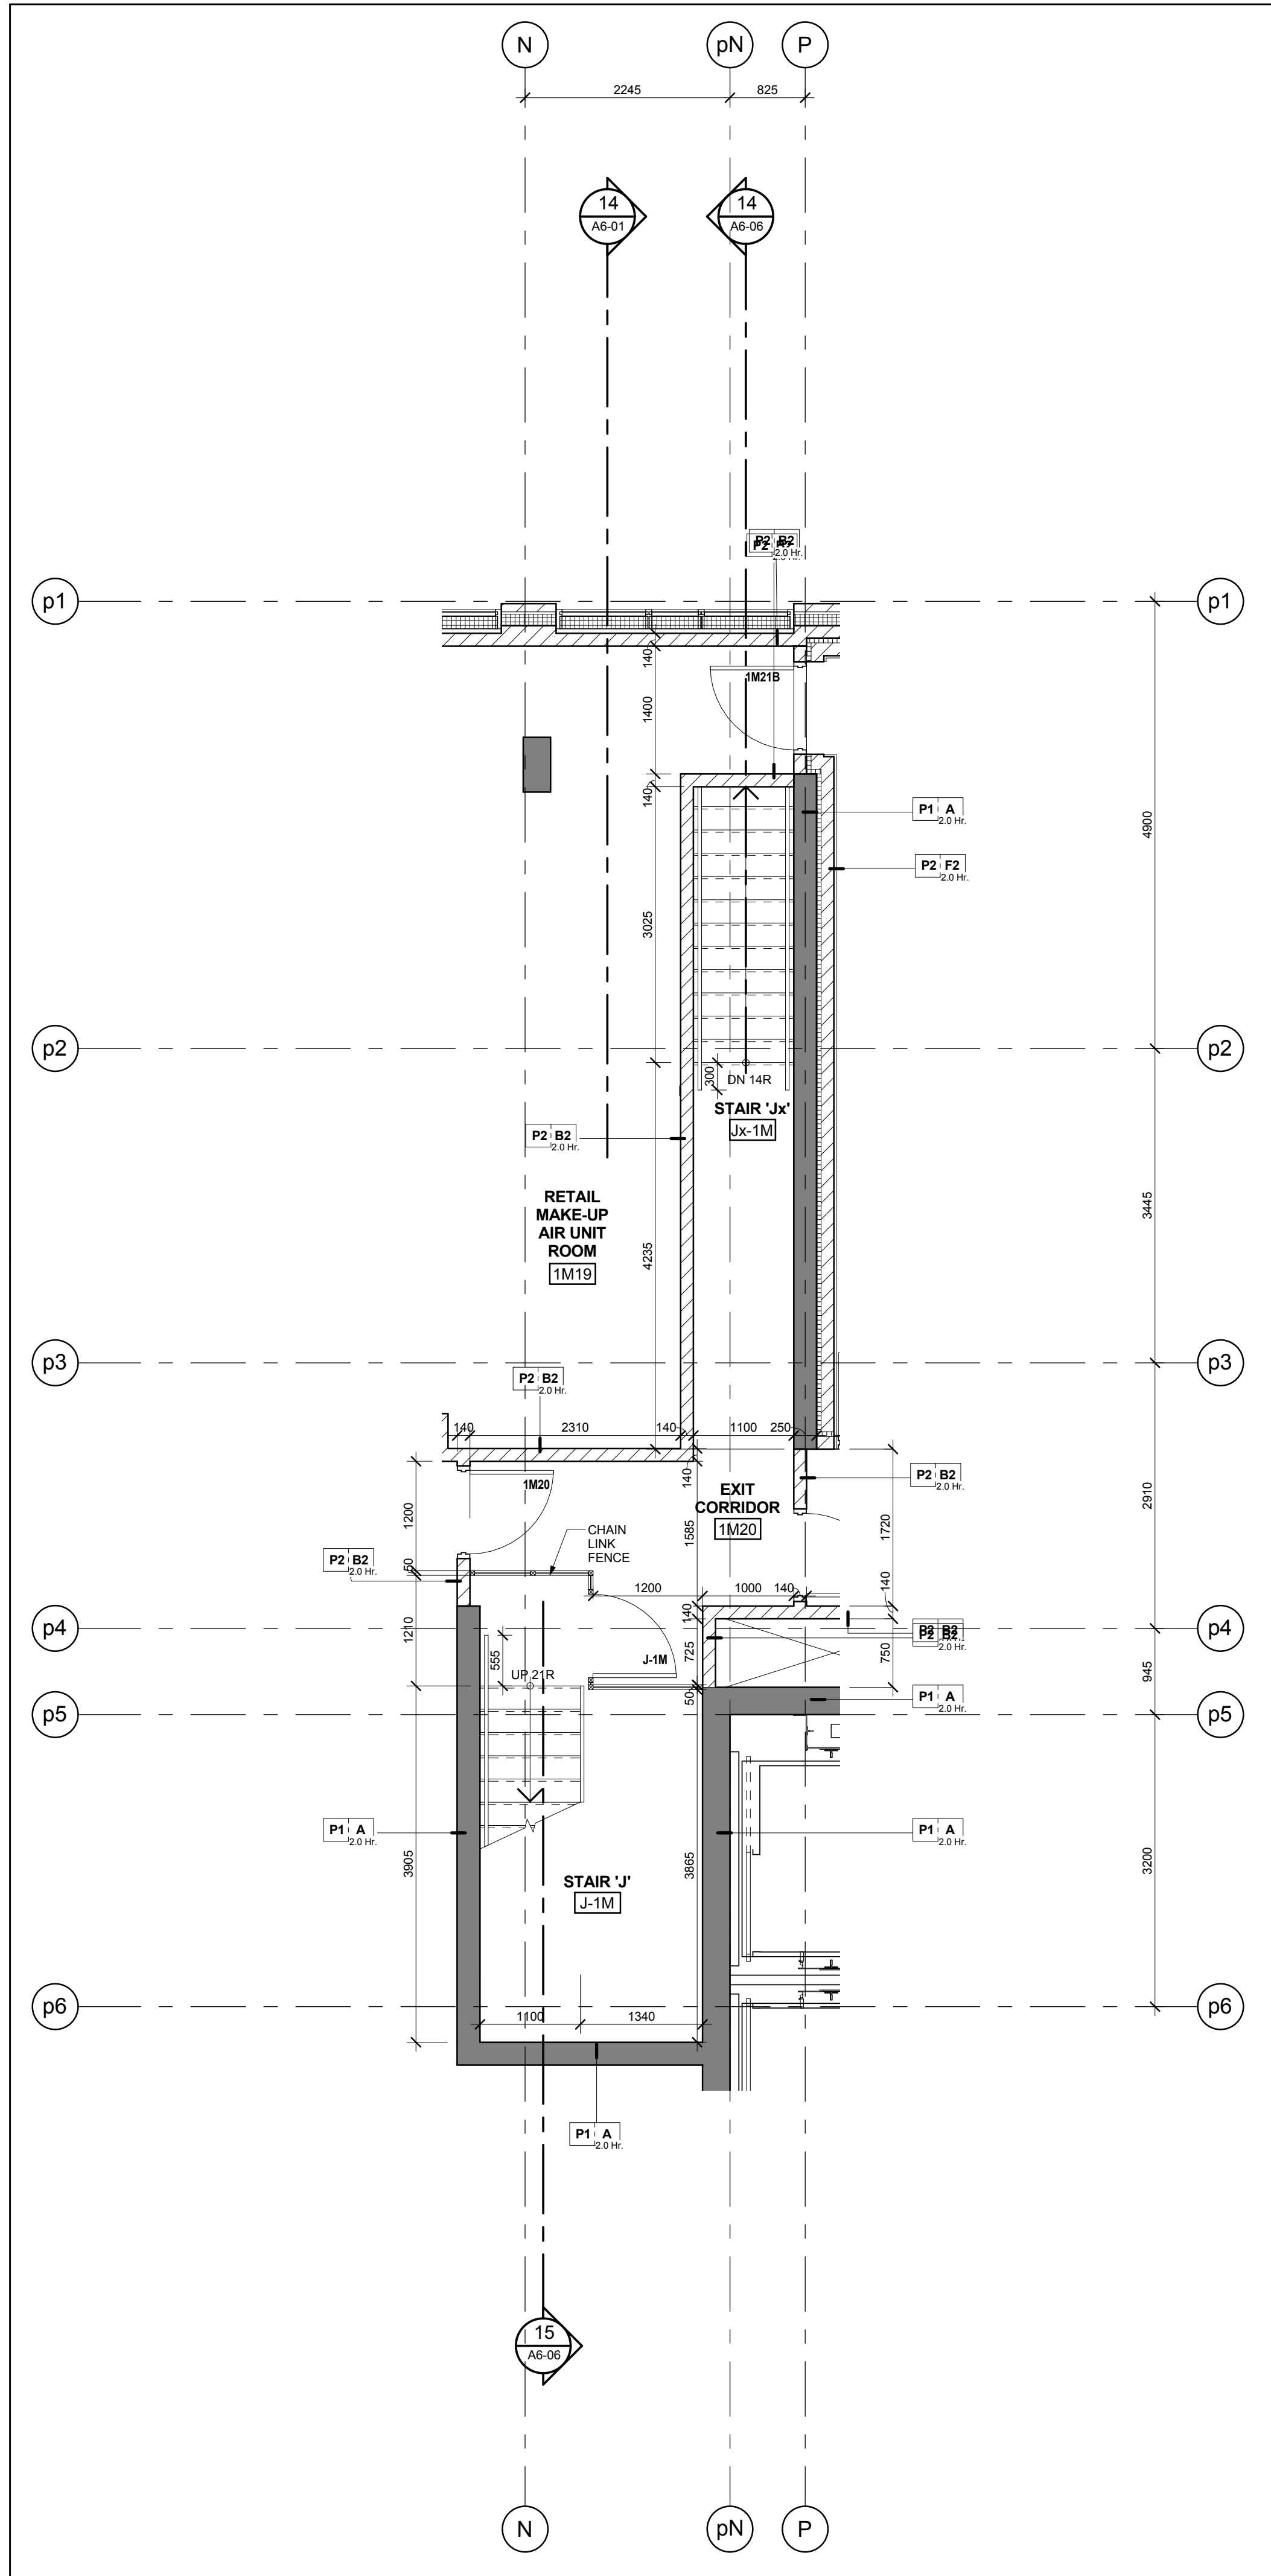


Stair 'Jx' & 'J' - Stair Plan - Level 1 Mezzanine 14
Scale: 1 : 50 A6-05

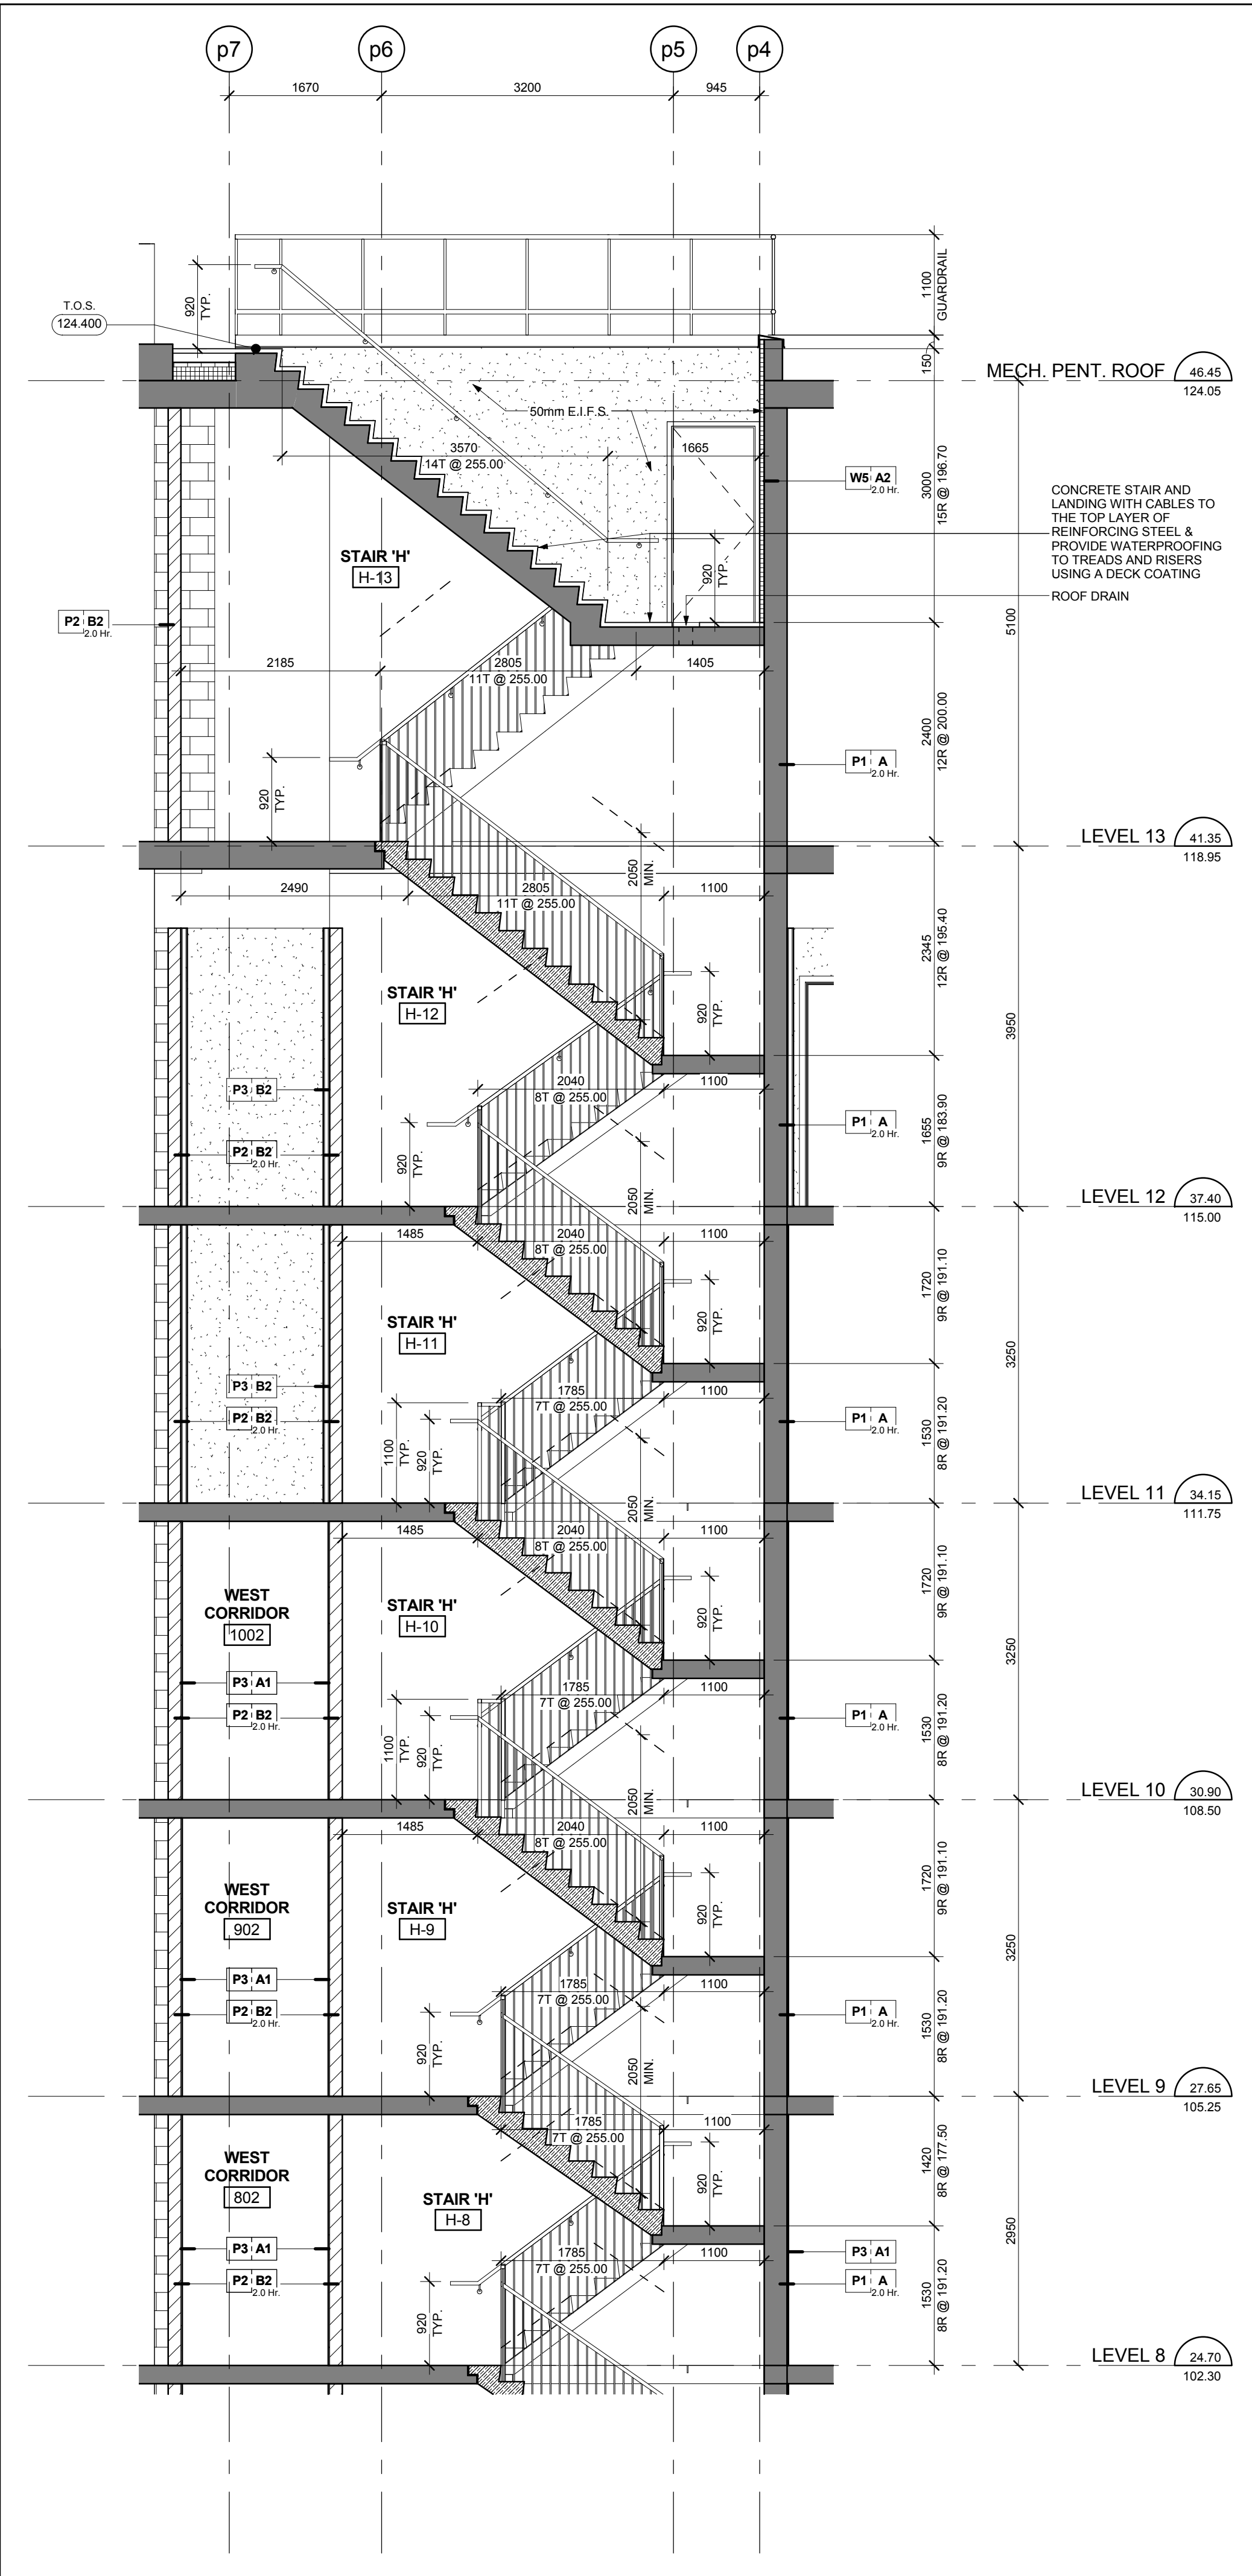


Stair 'H' - Stair Section Levels 8 - 13 12
Scale: 1 : 50 A6-05

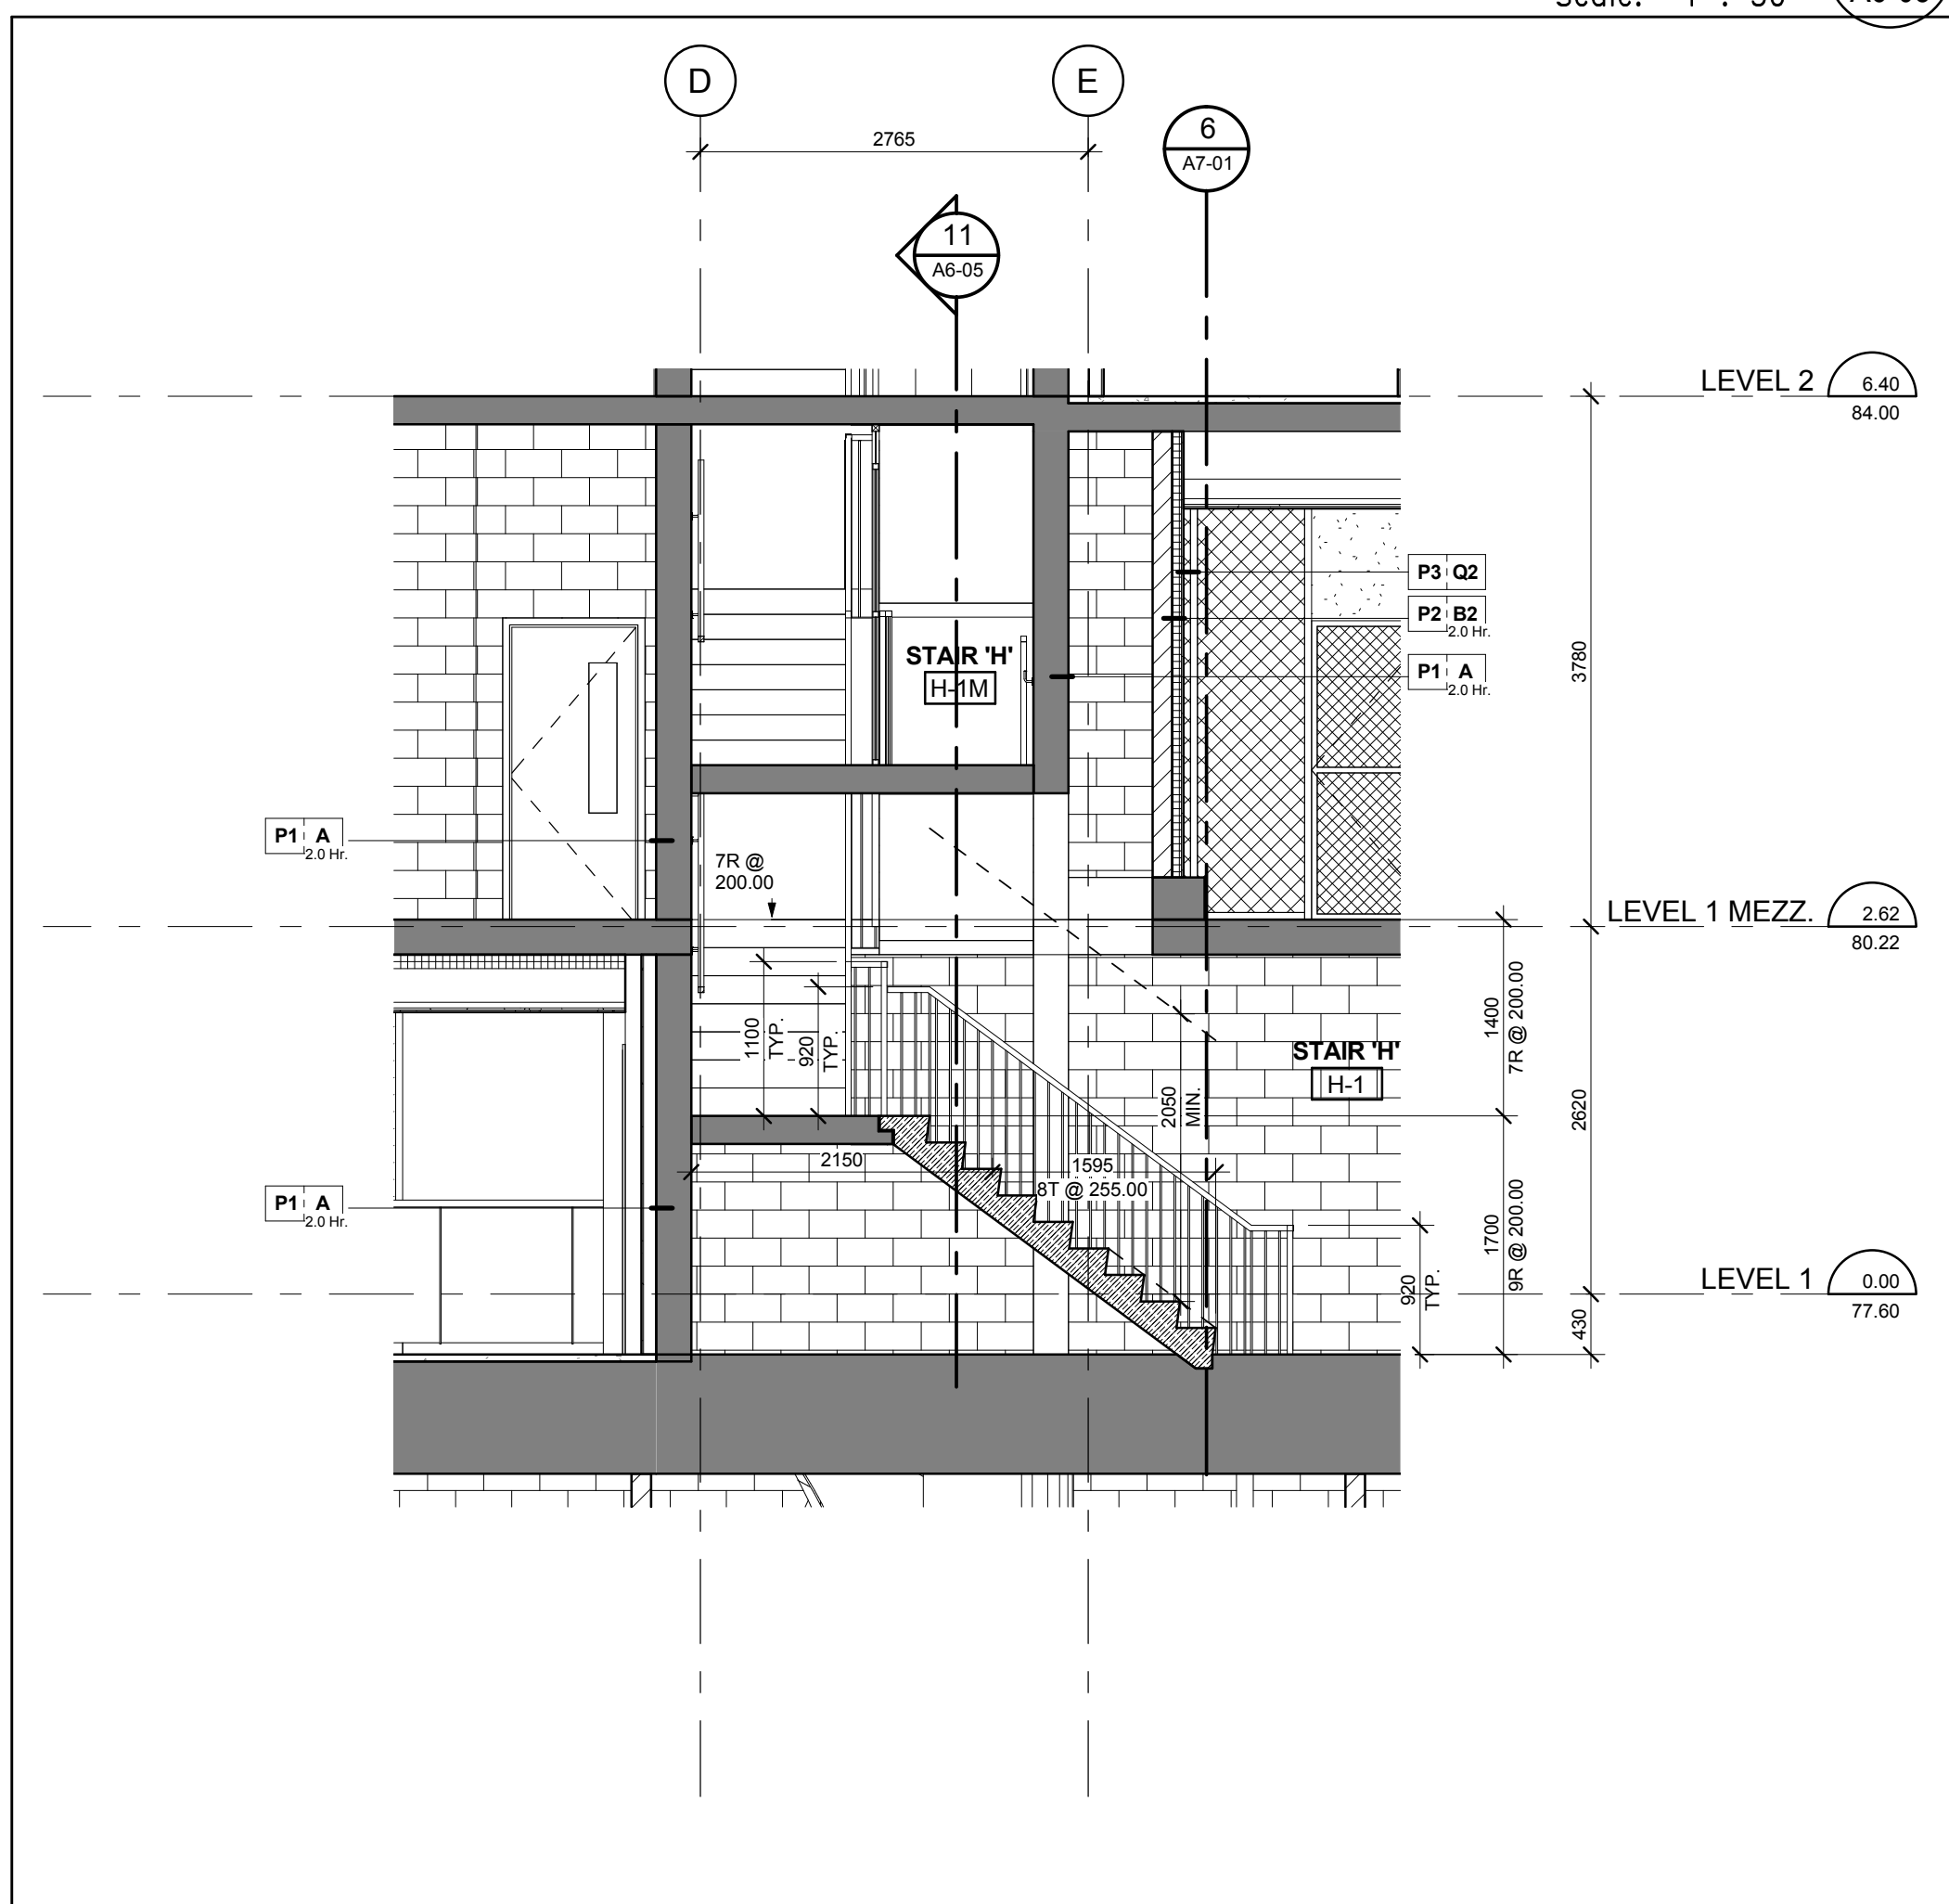


Stair 'H' - Stair Section Levels 1 - 2 10
Scale: 1 : 50 A6-05

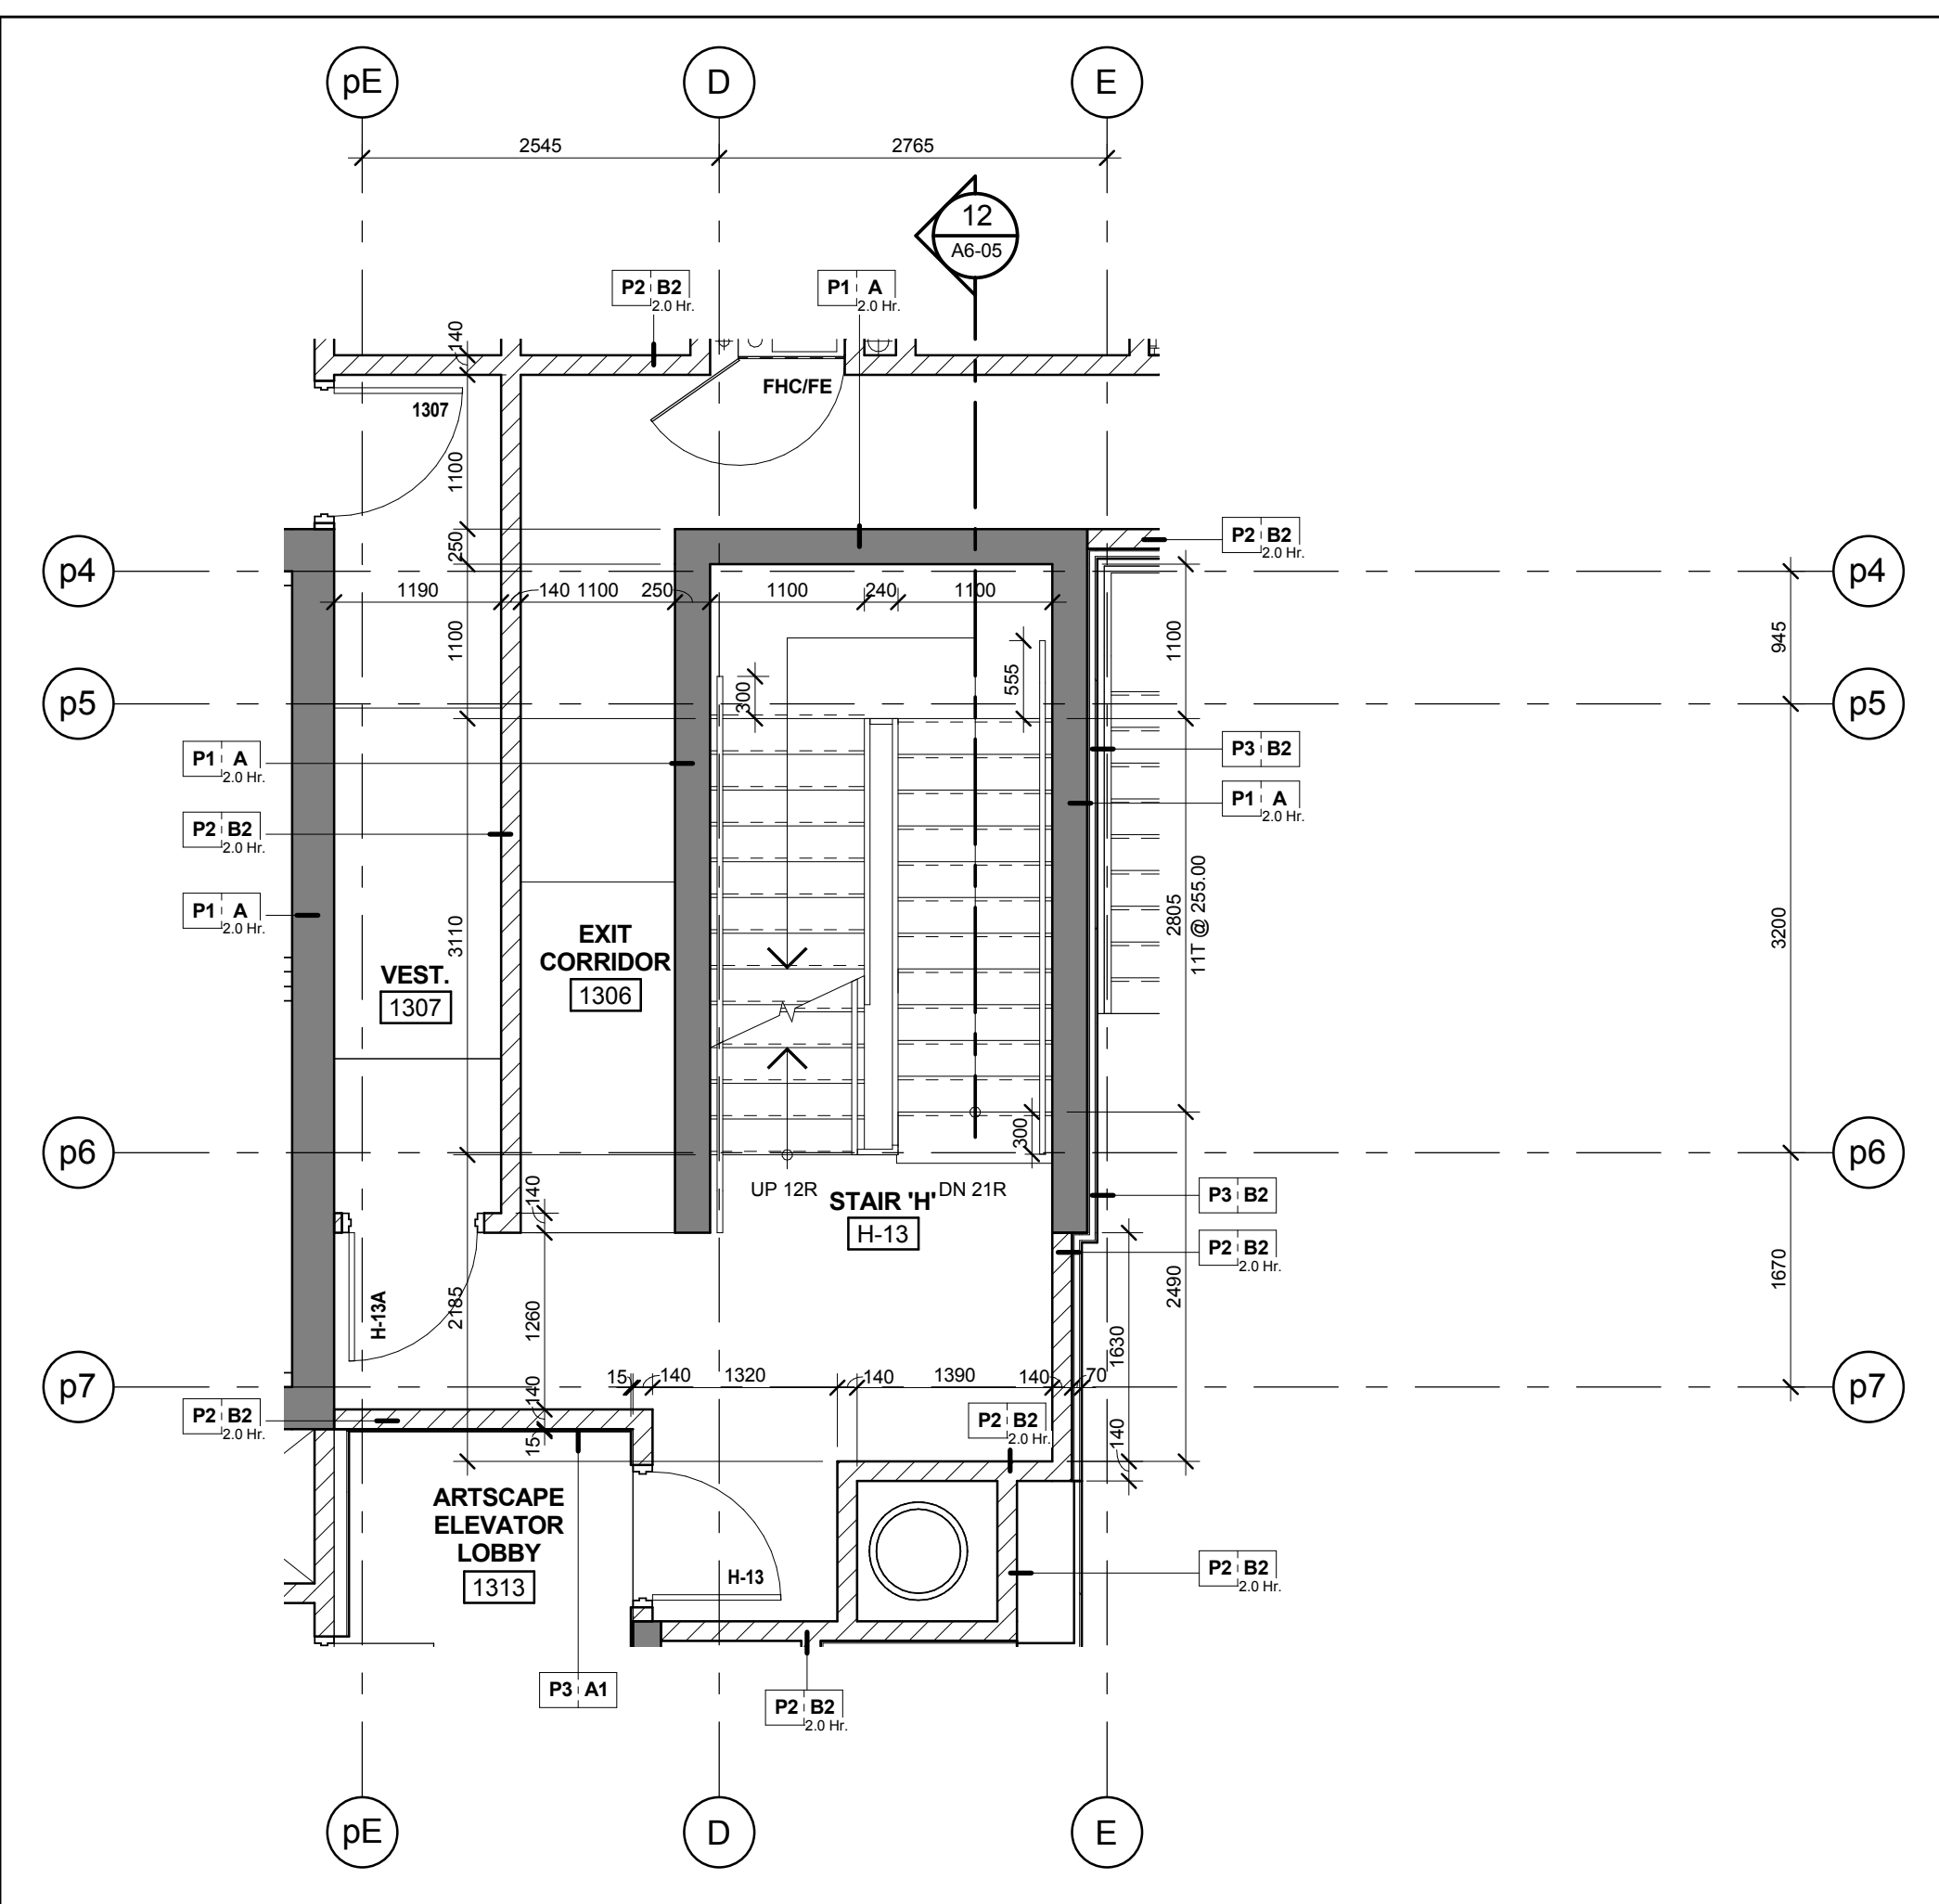

Stair 'H' - Stair Plan - Level 13.1 7
Scale: 1 : 50 A6-05

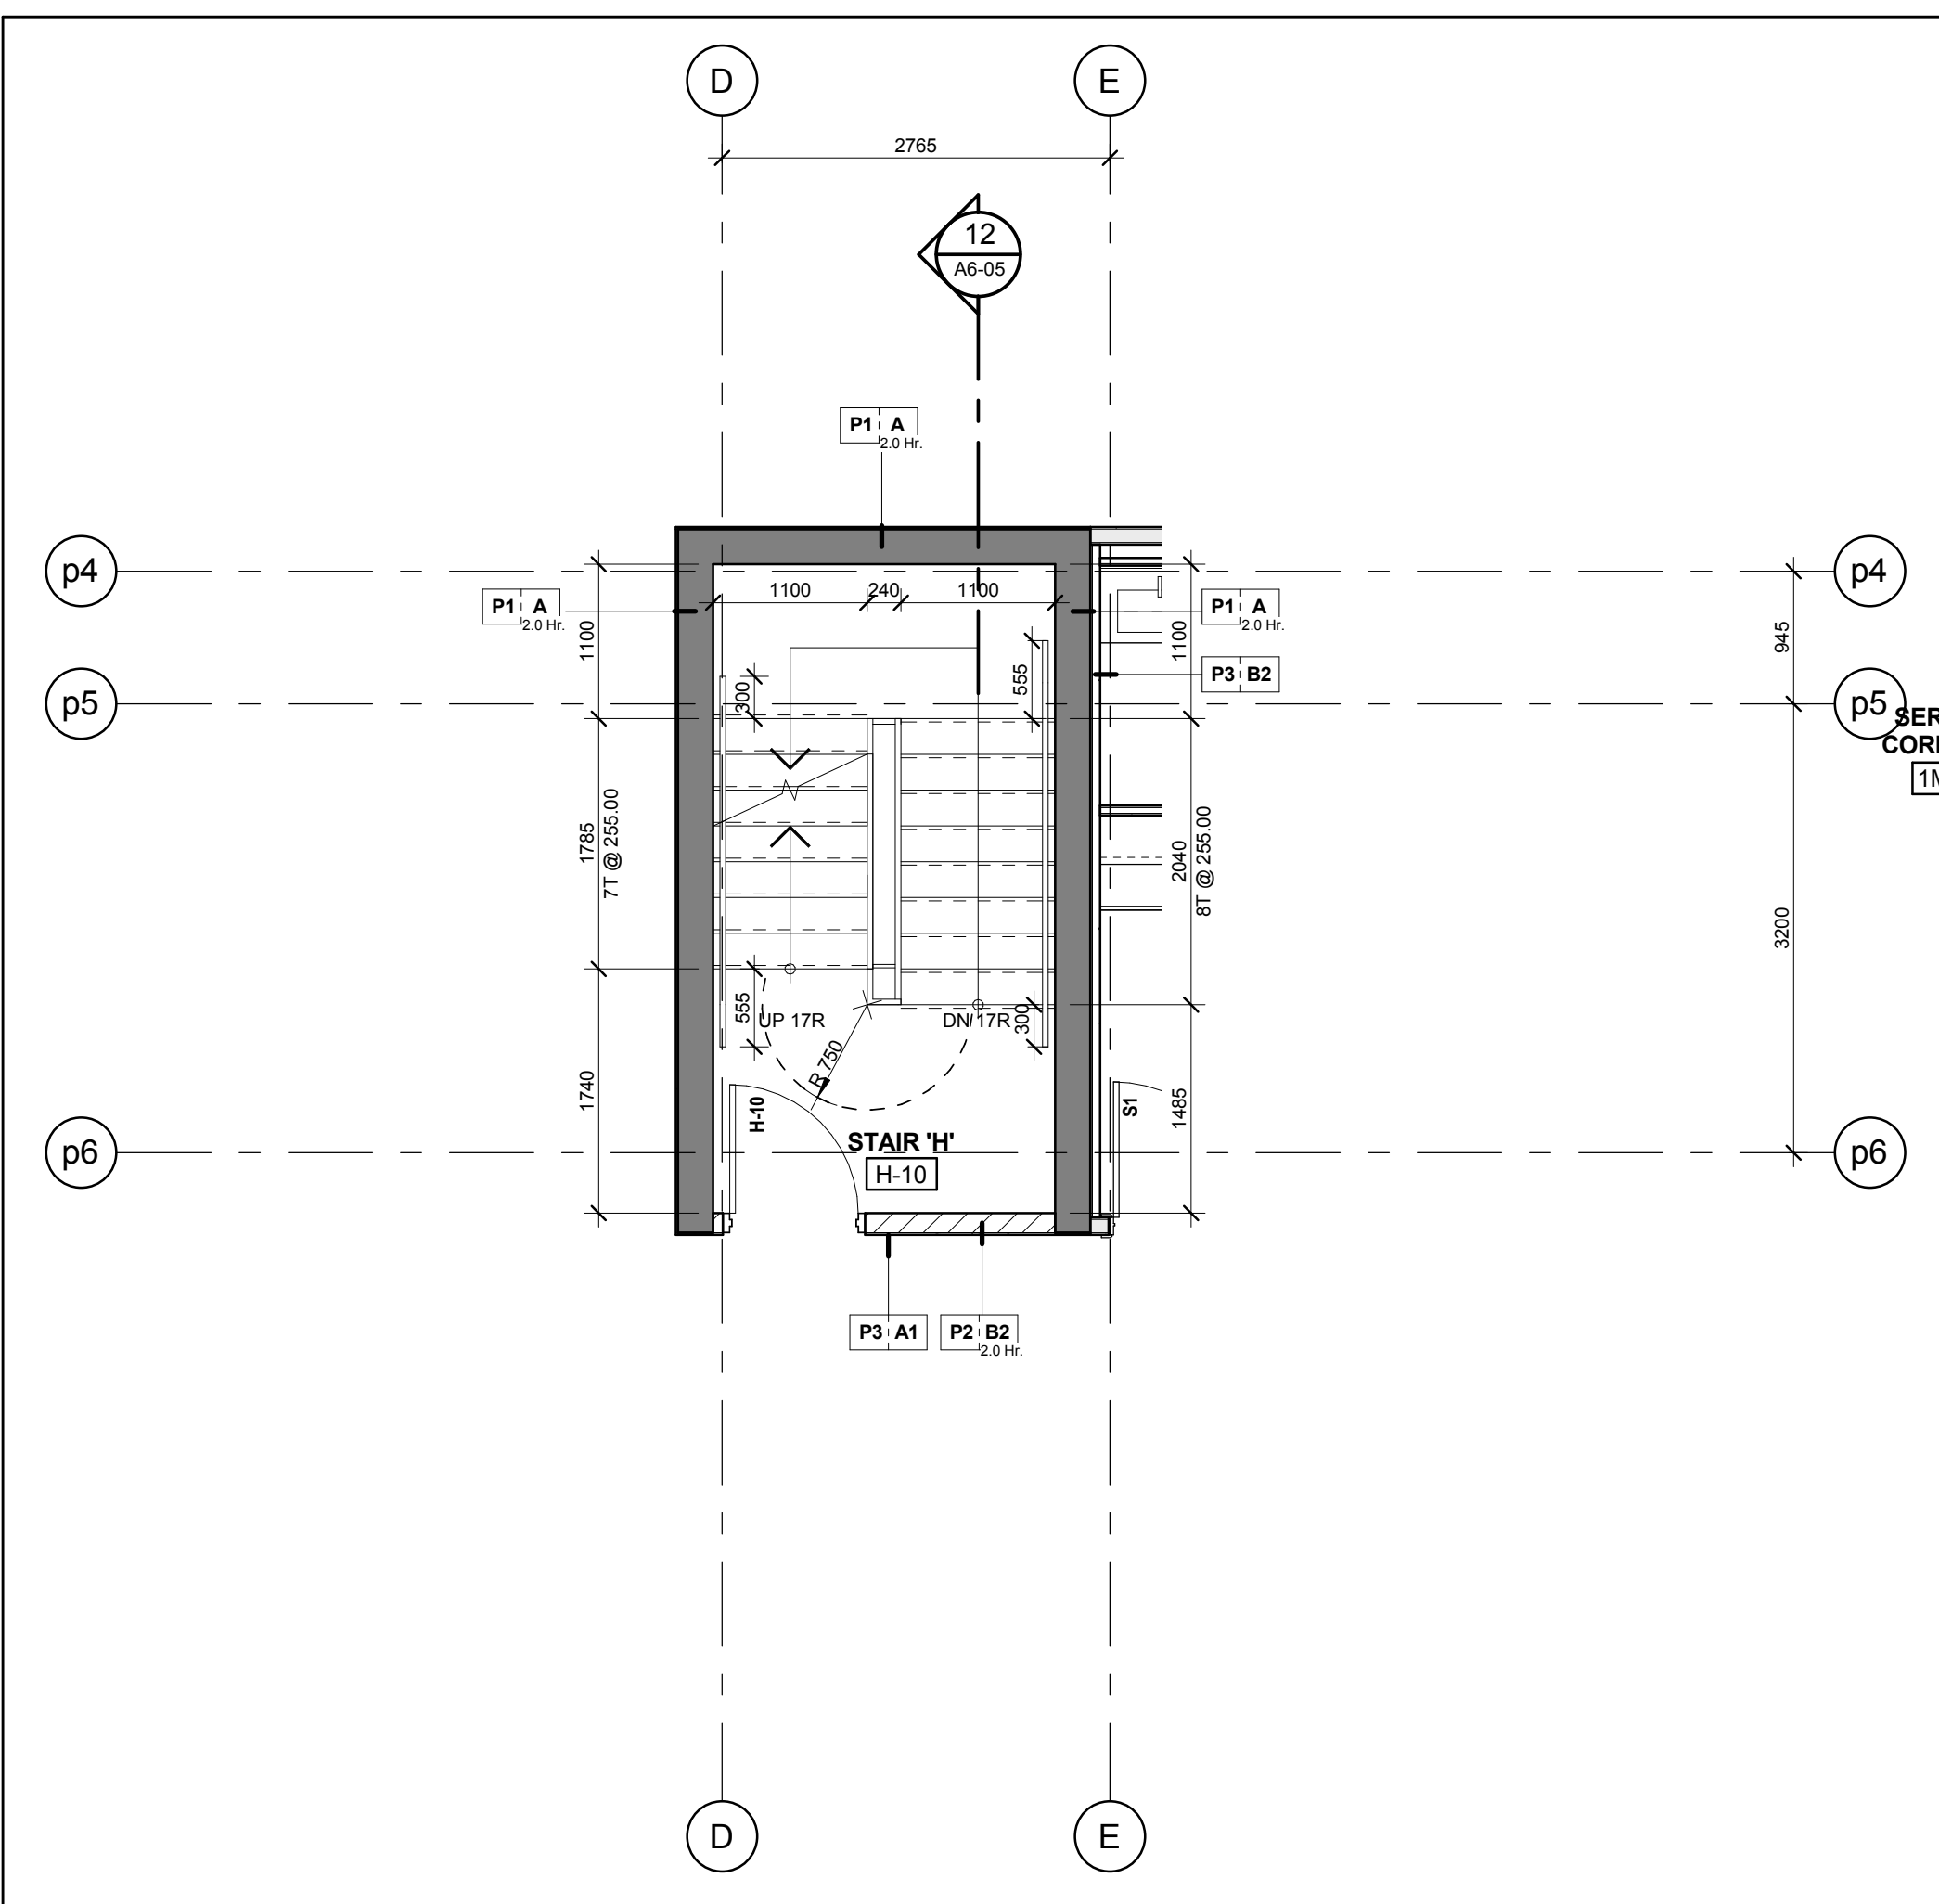

Stair 'H' - Stair Plan - Level 10 4
Scale: 1 : 50 A6-05

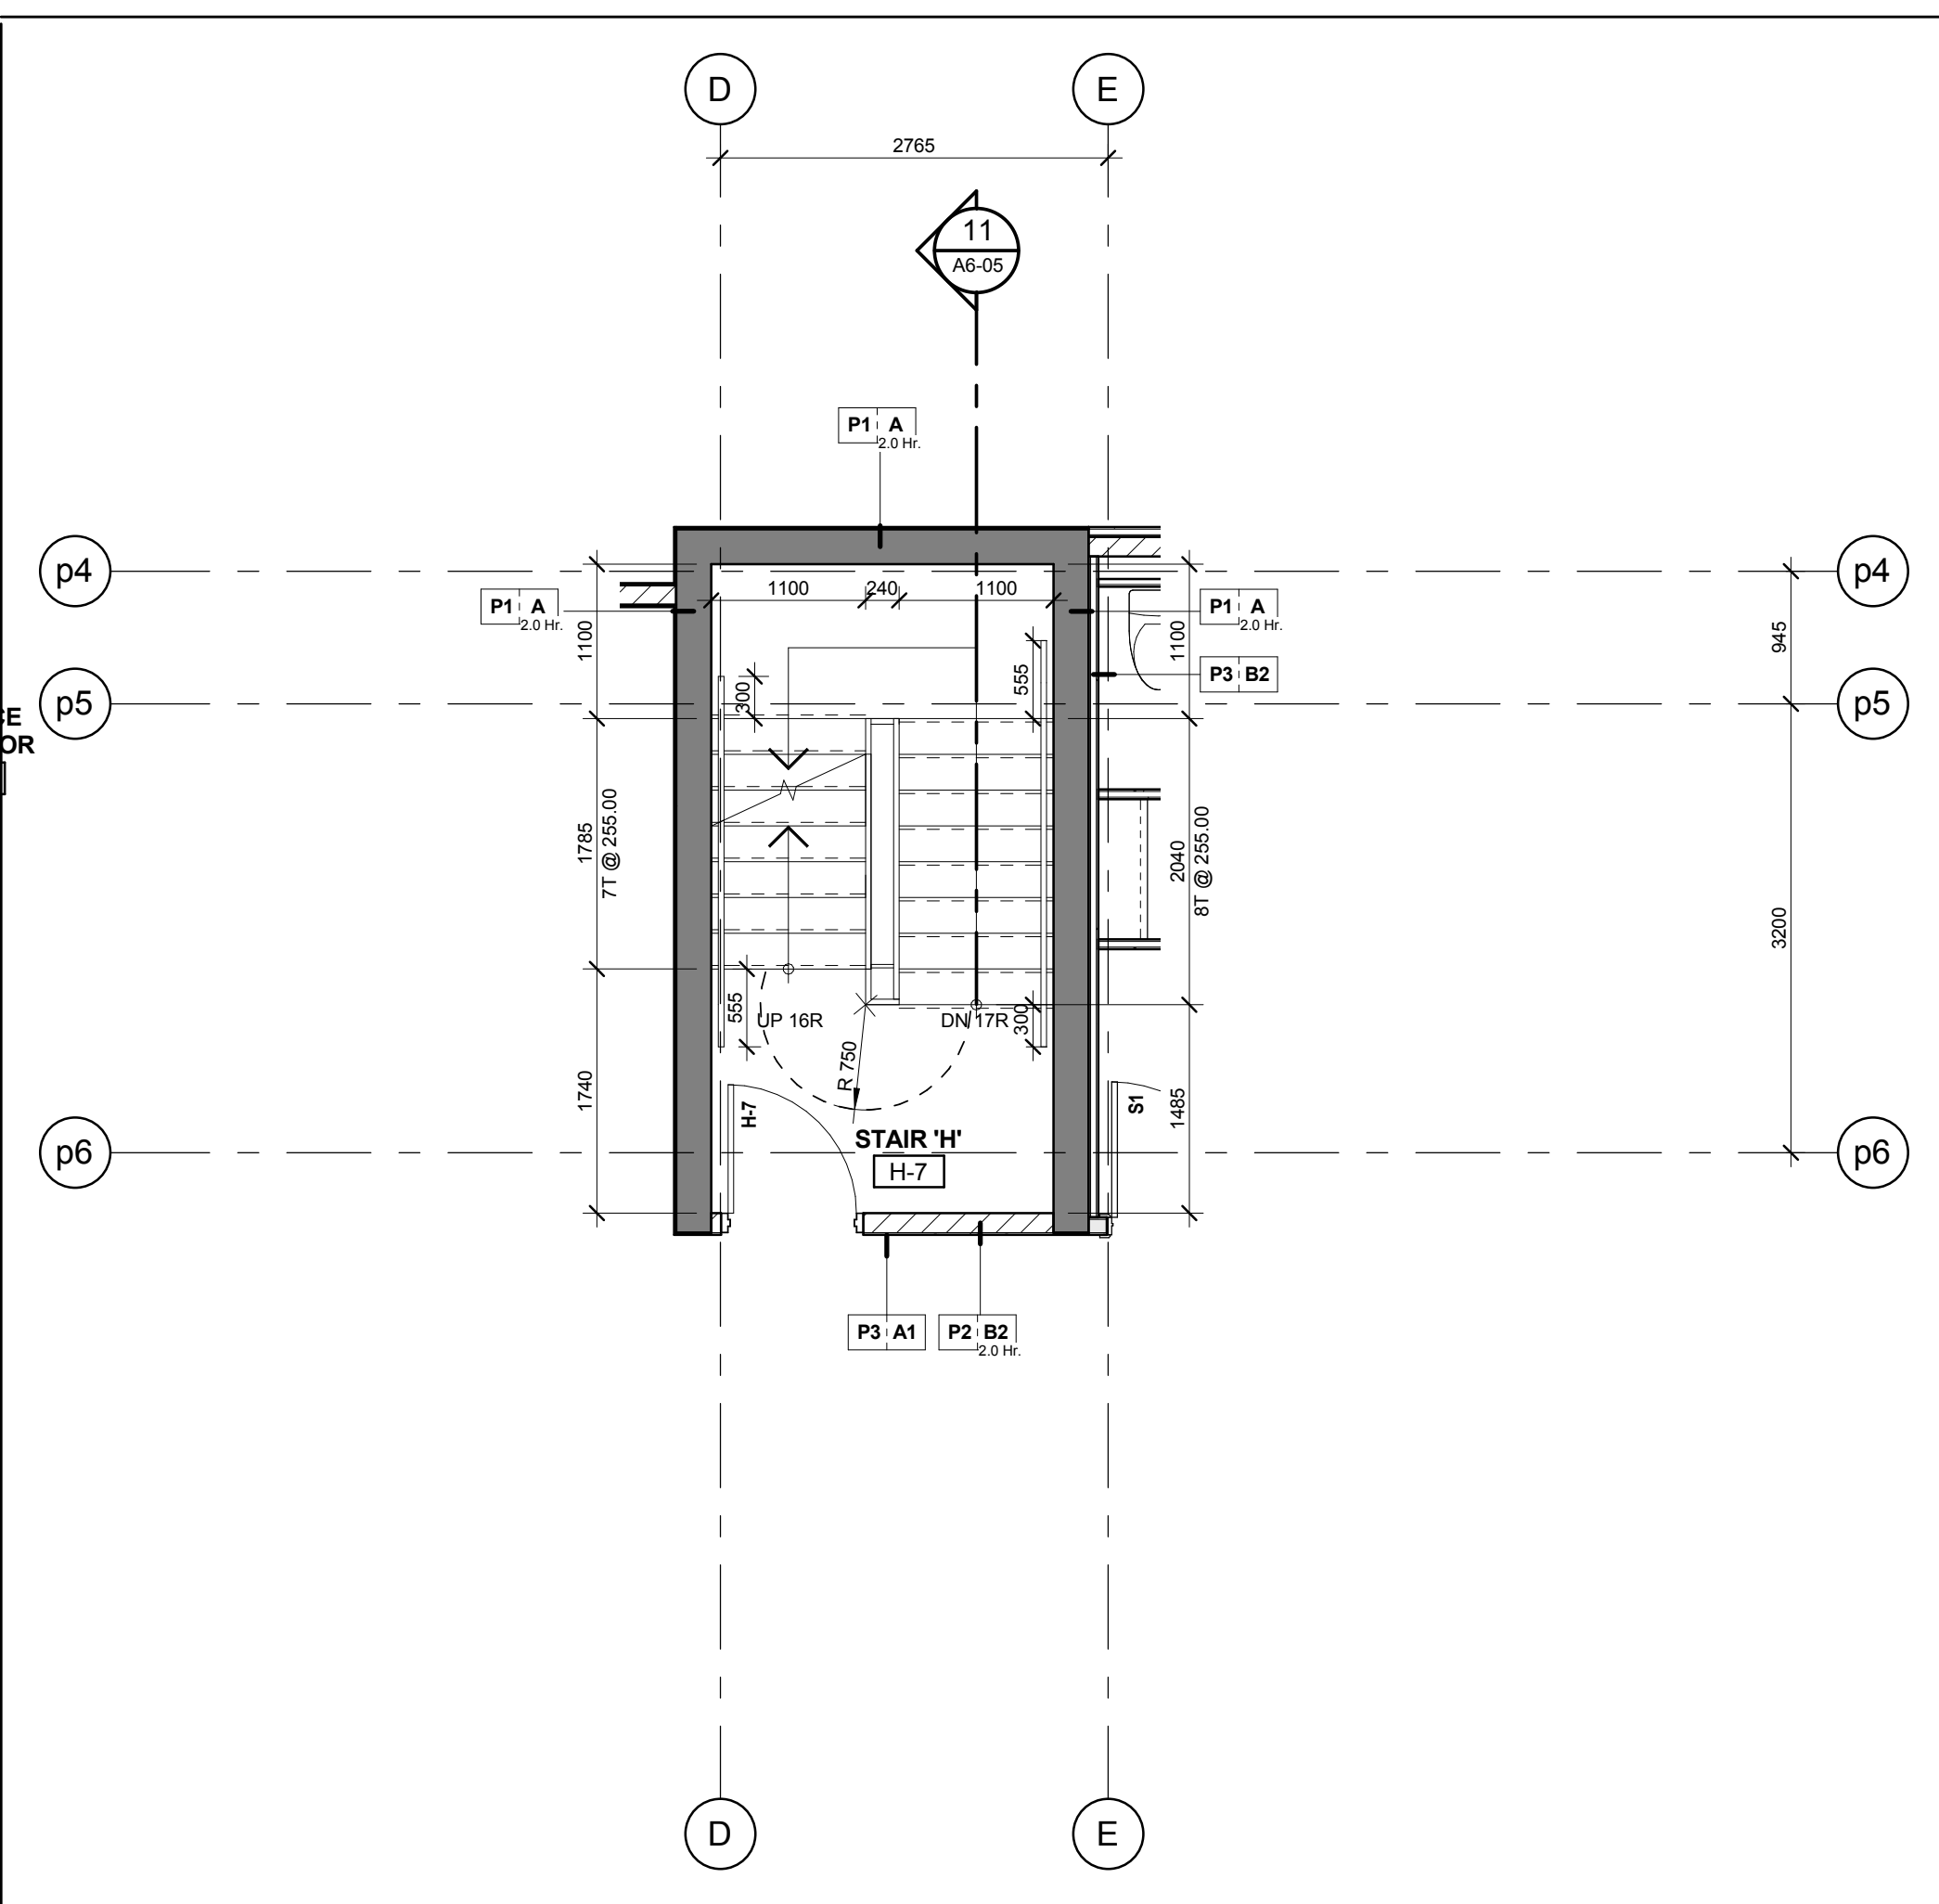

Stair 'H' - Stair Plan - Level 7 1
Scale: 1 : 50 A6-05