




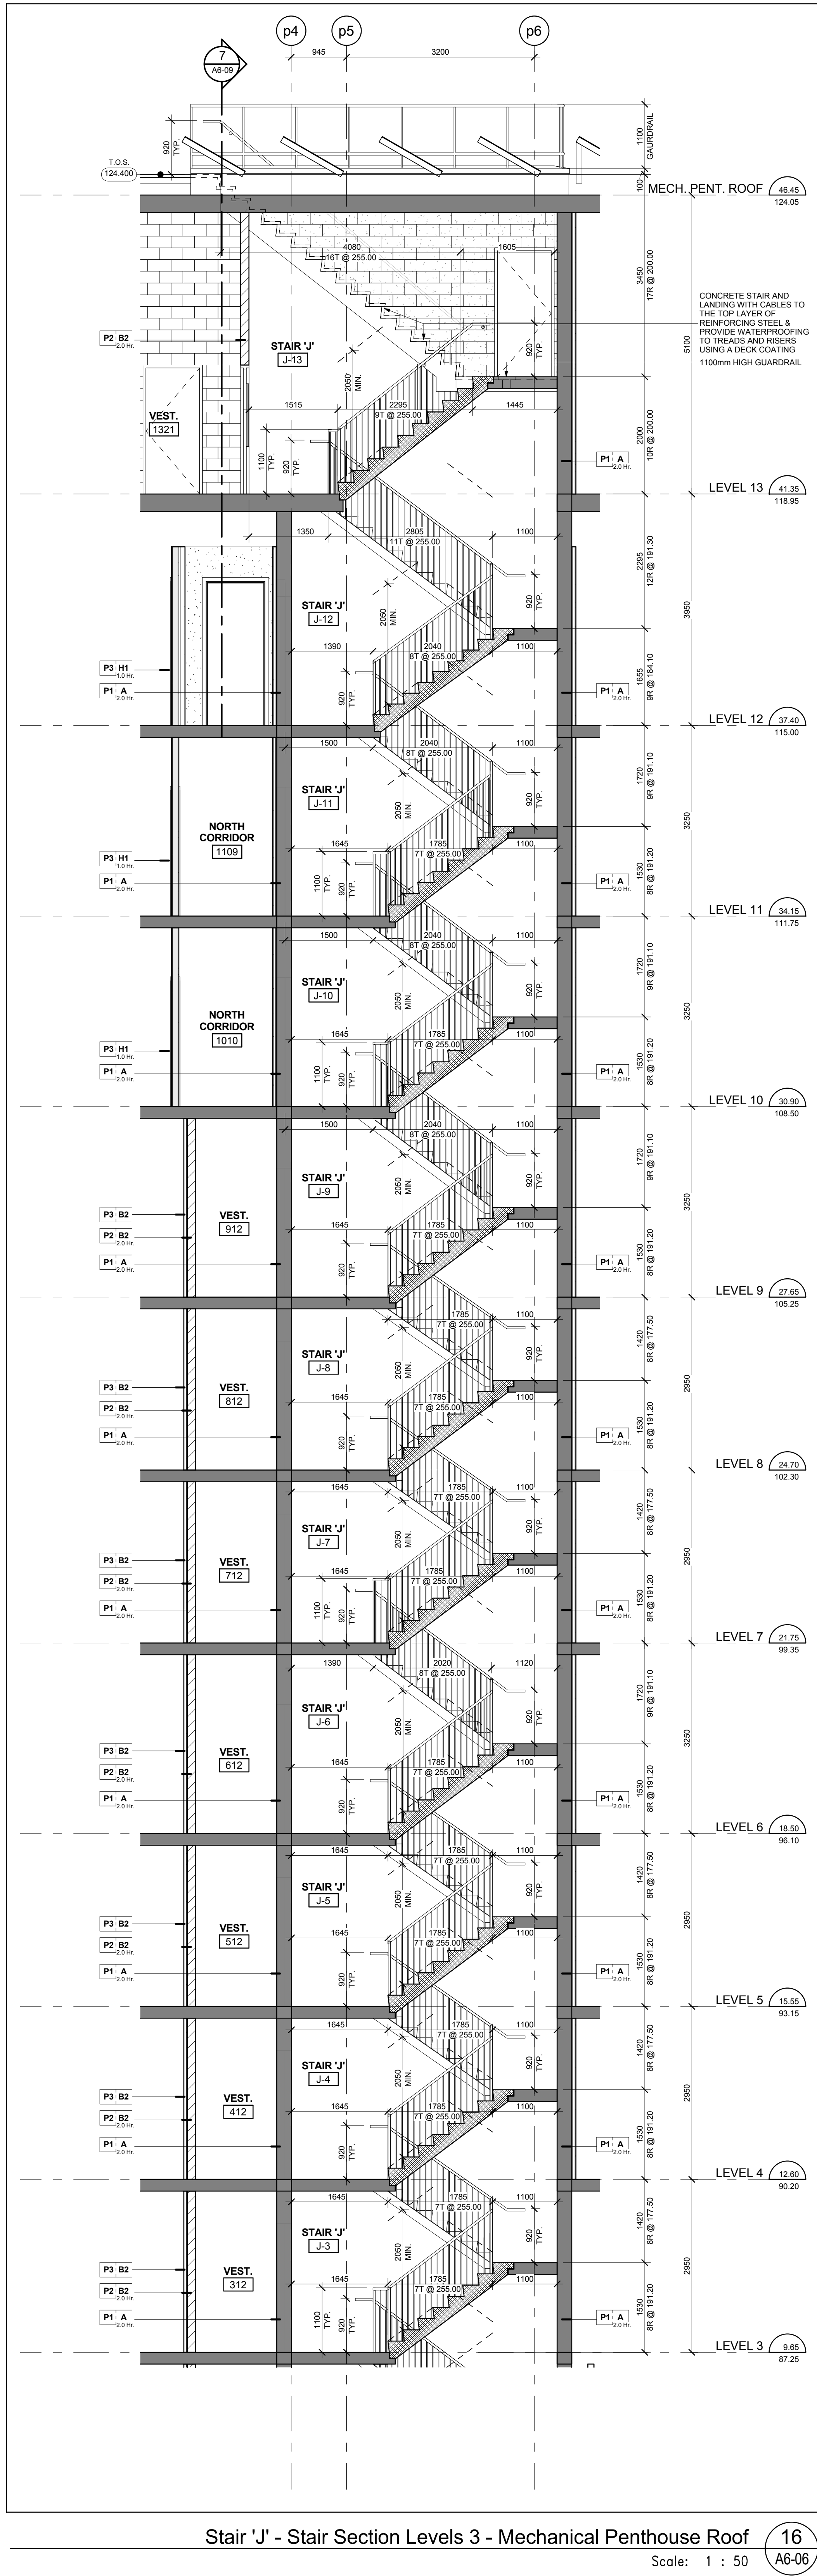


Stair 'J' - Stair Section Levels 3 - Mechanical Penthouse Roof  
Scale: 1 : 50  
A6-06

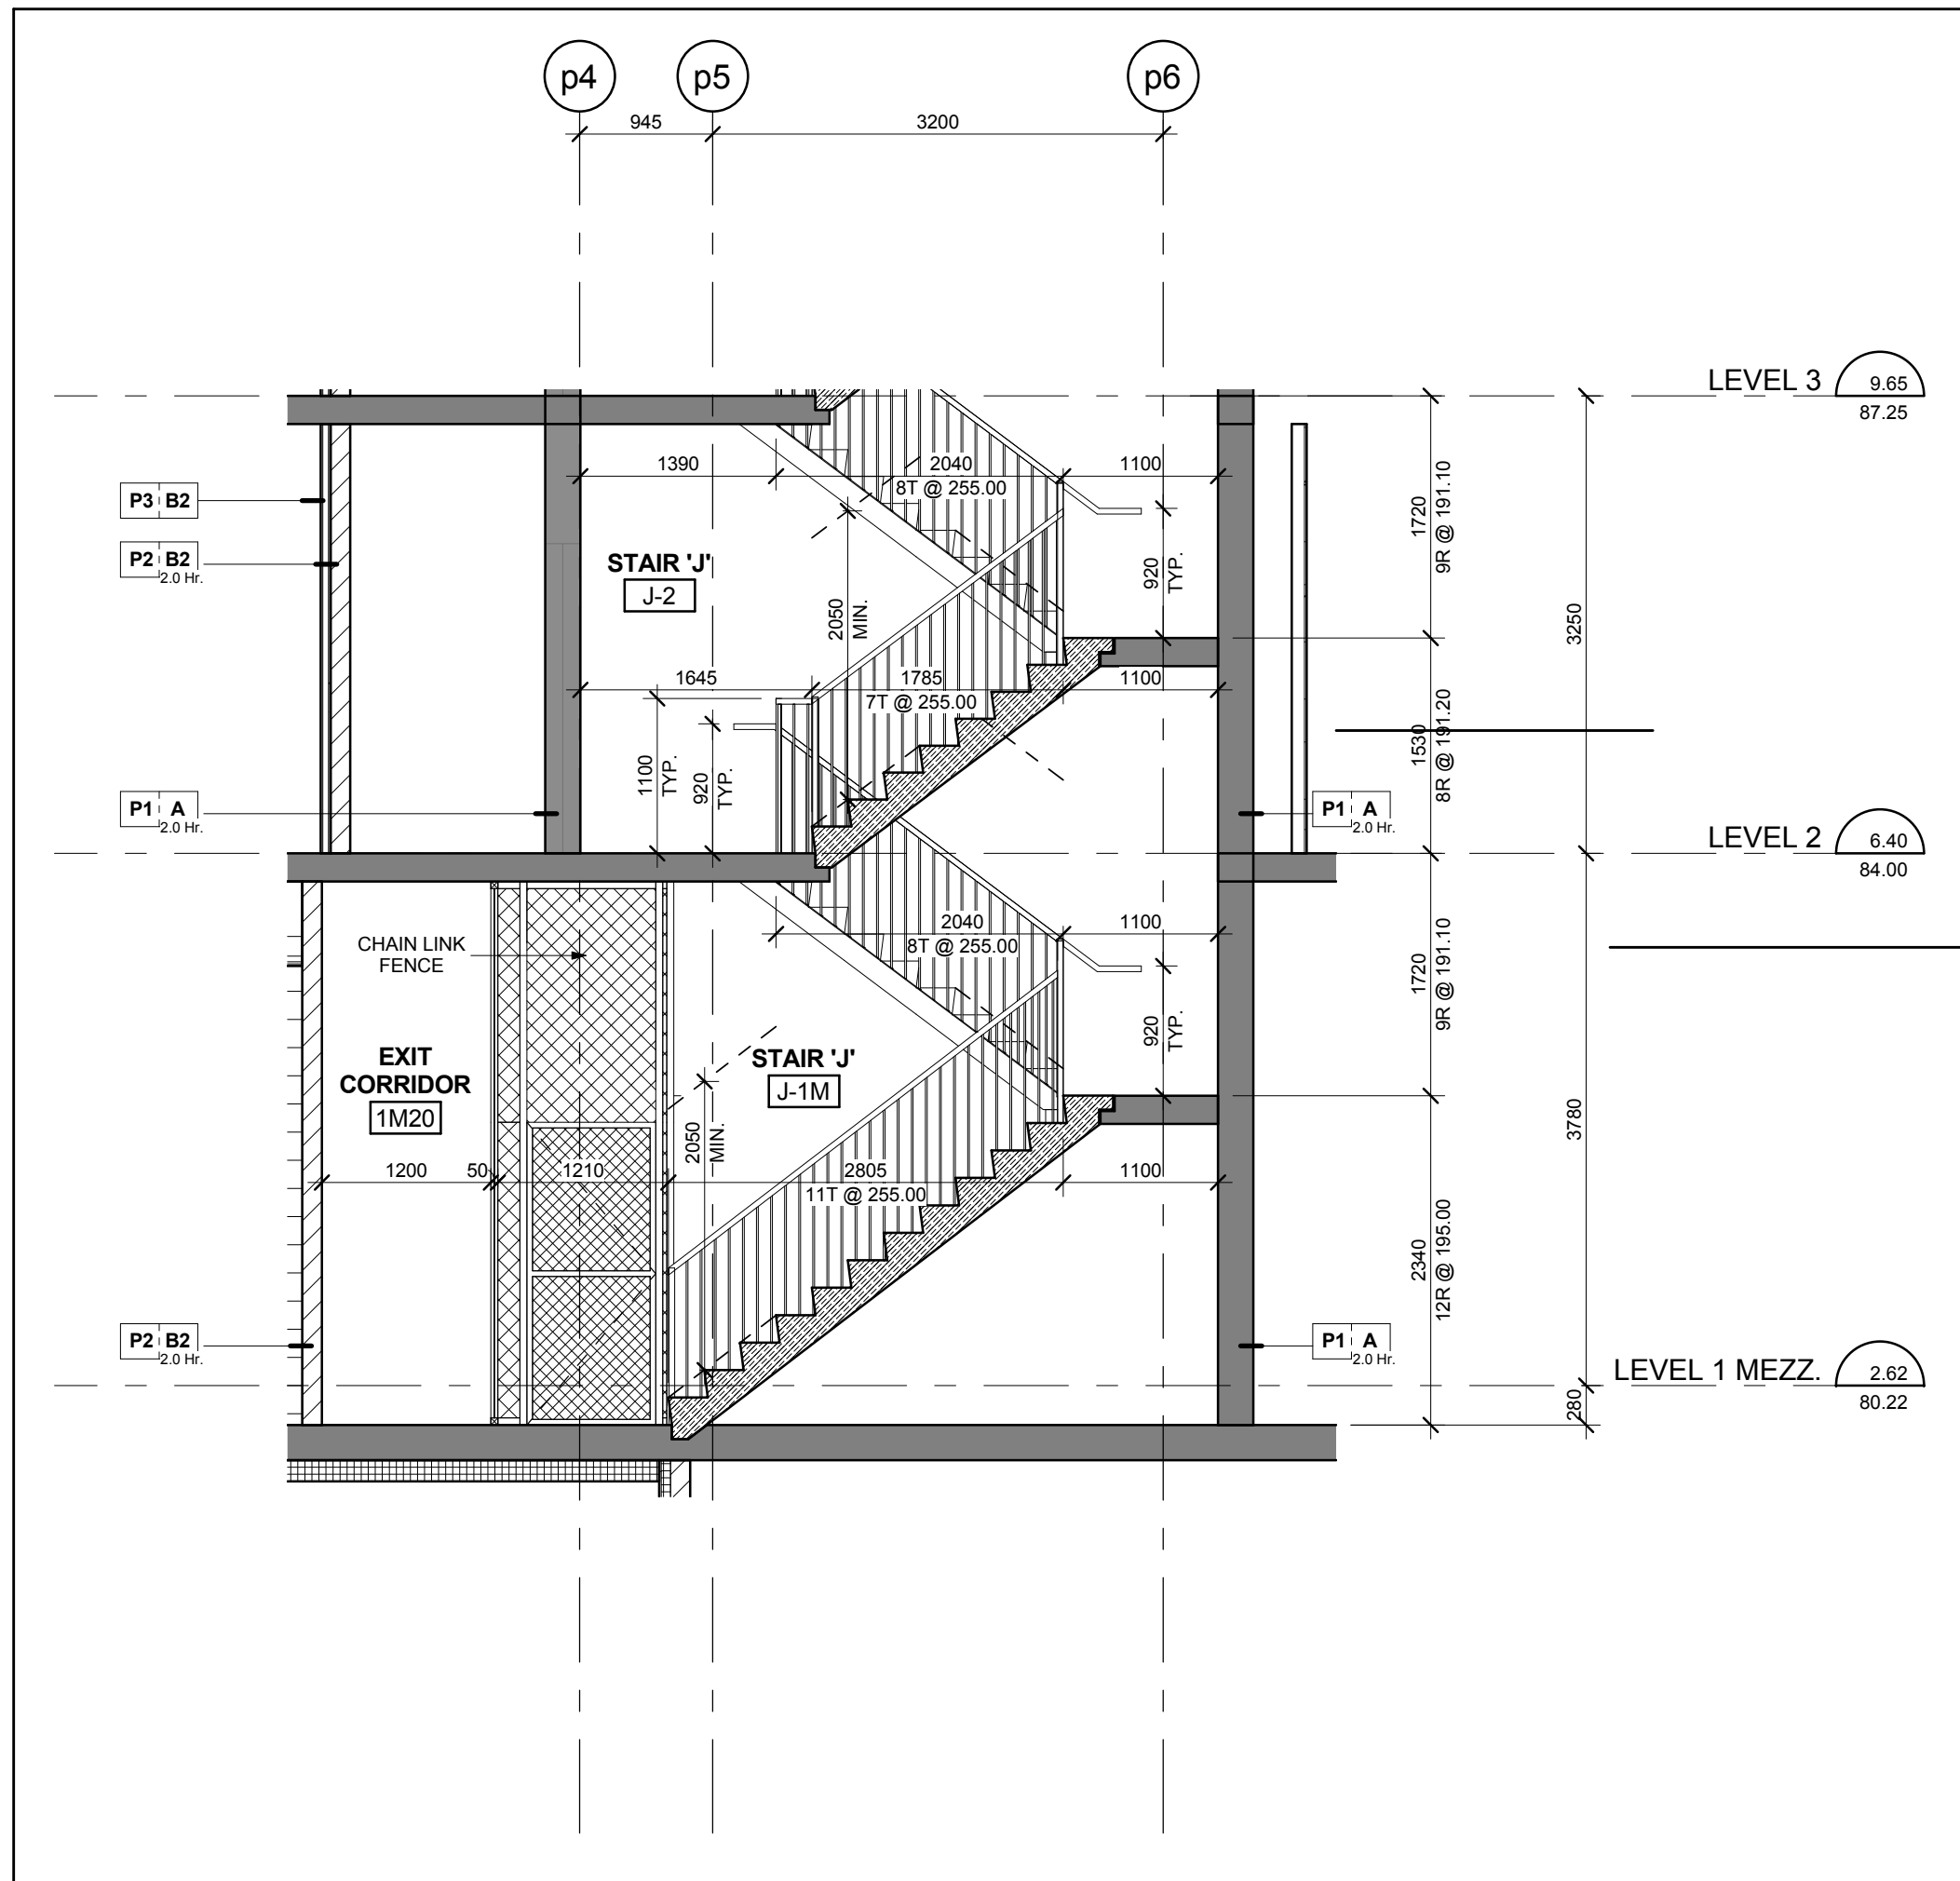


Stair 'J' - Stair Section Levels 1 Mezzanine - 2  
Scale: 1 : 50  
A6-06

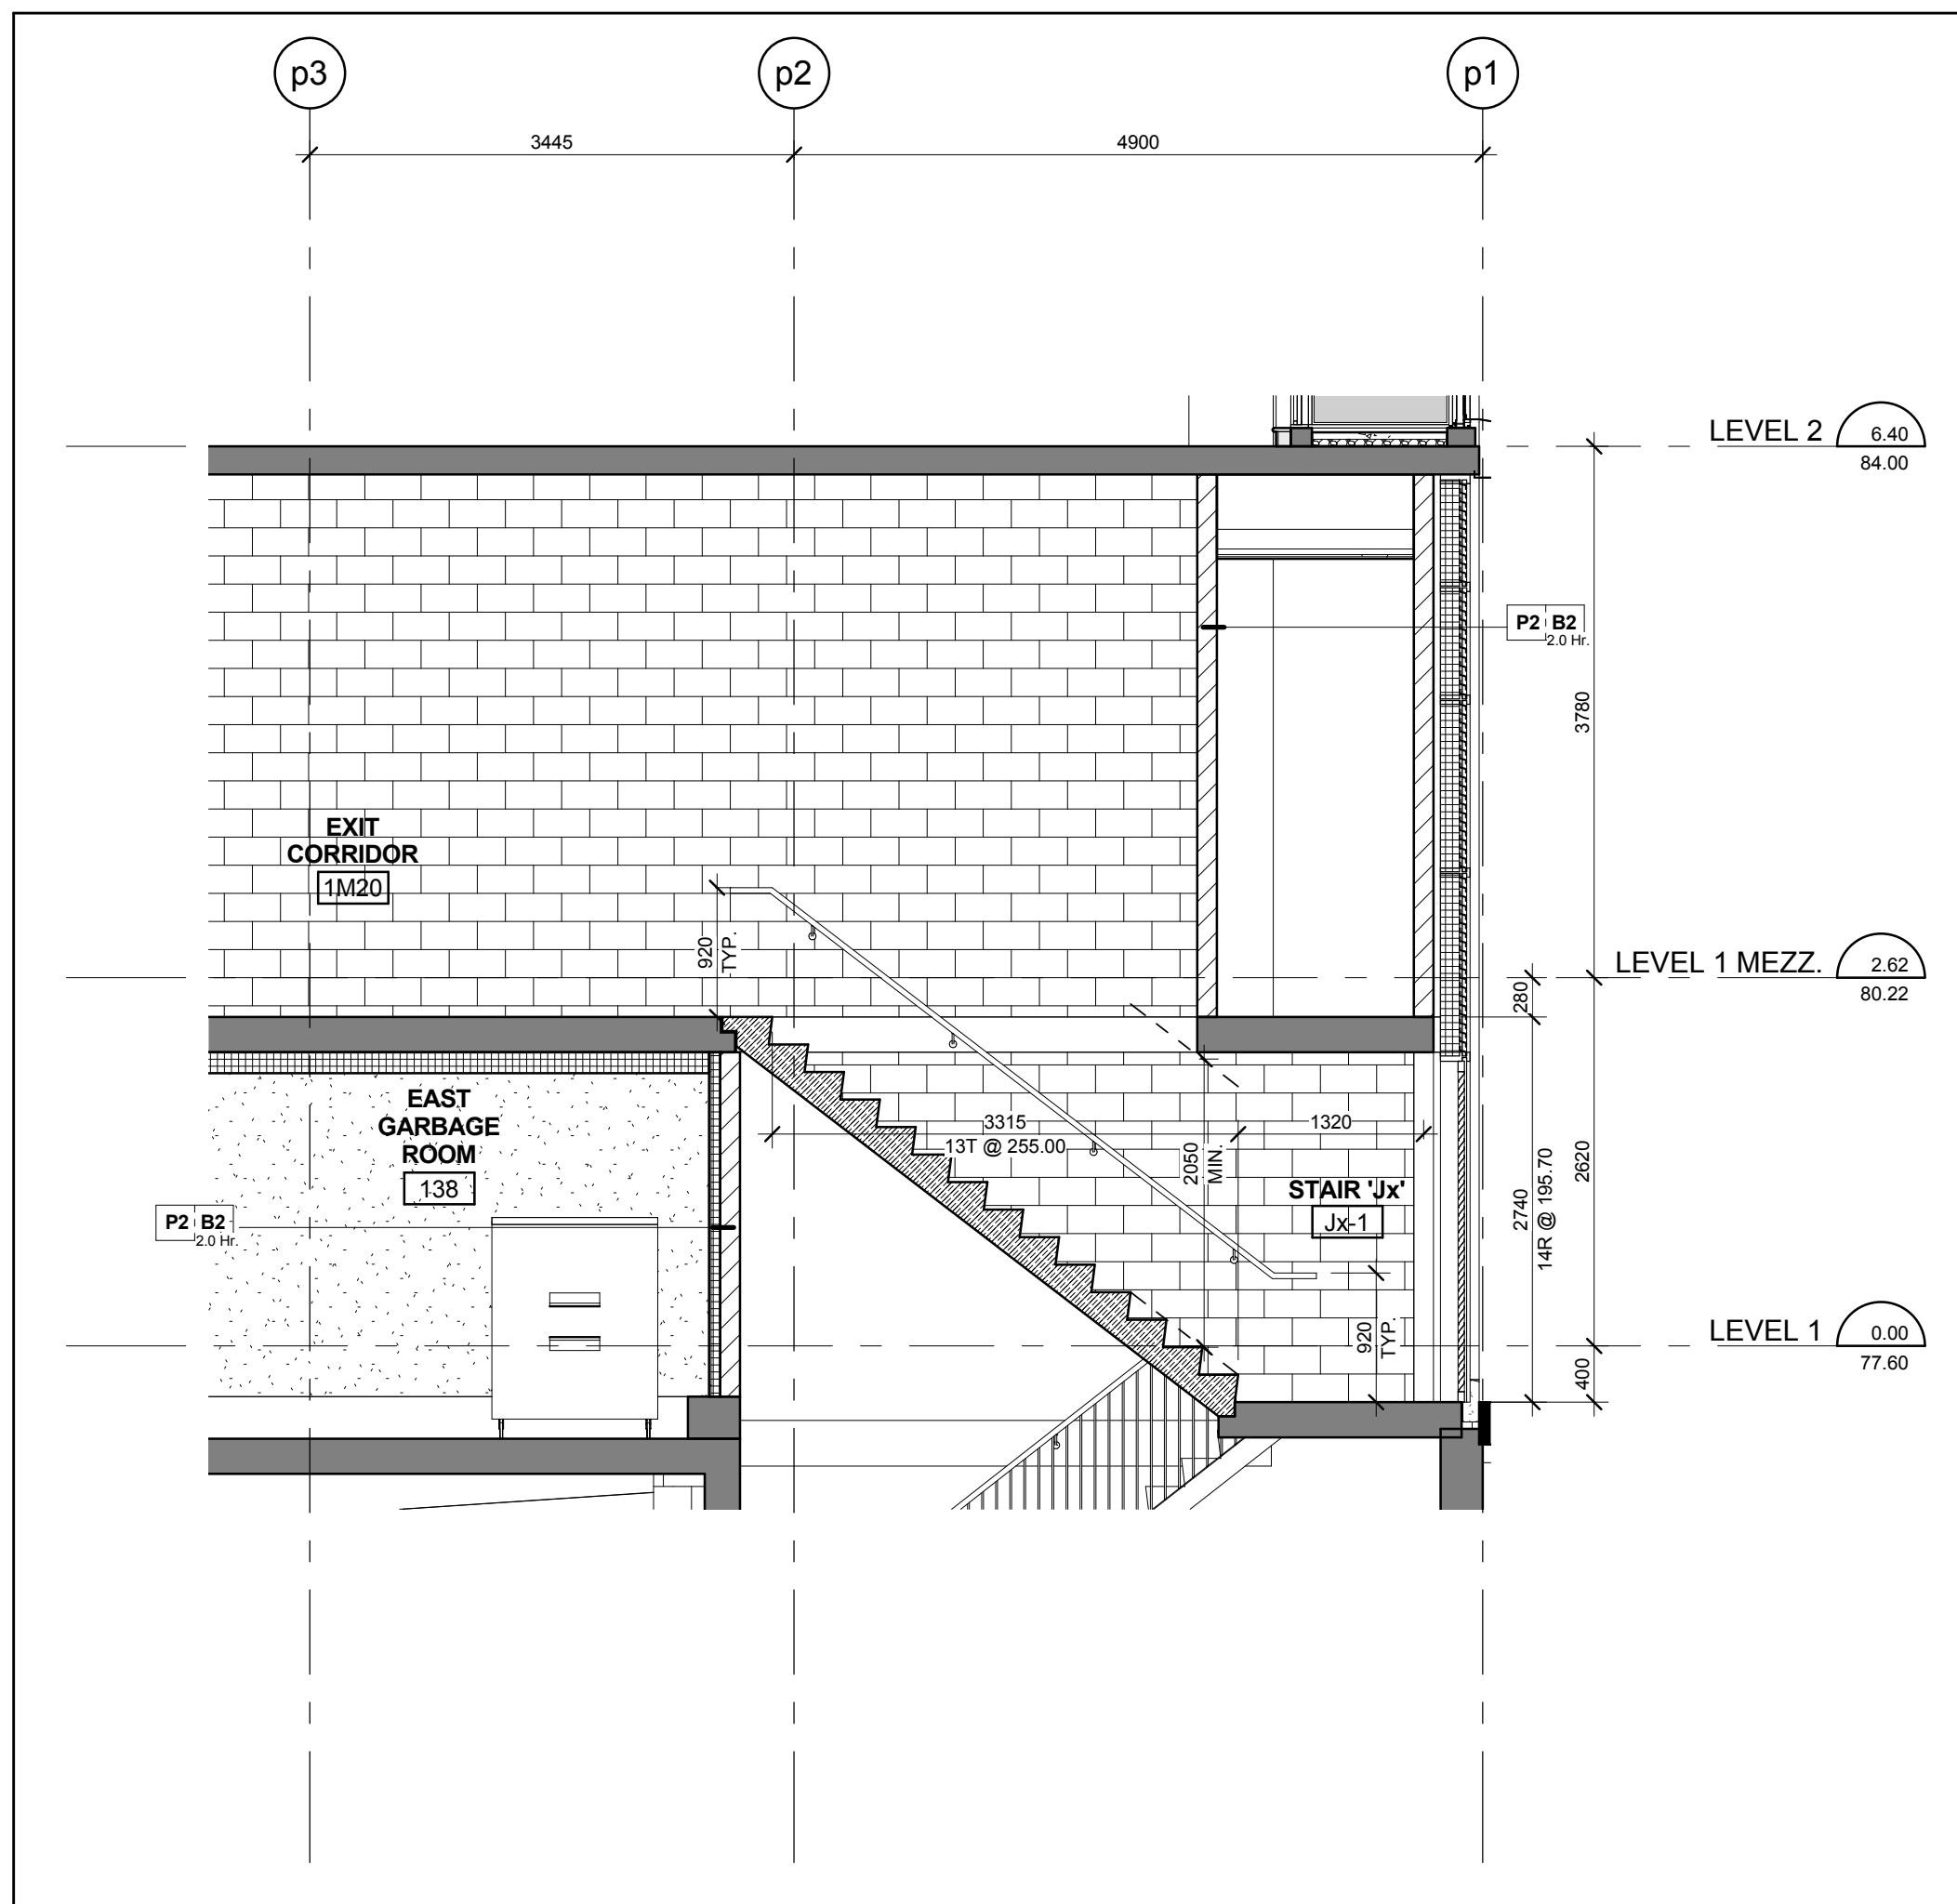


Stair 'J' - Stair Section Levels 1 - 2  
Scale: 1 : 50  
A6-06

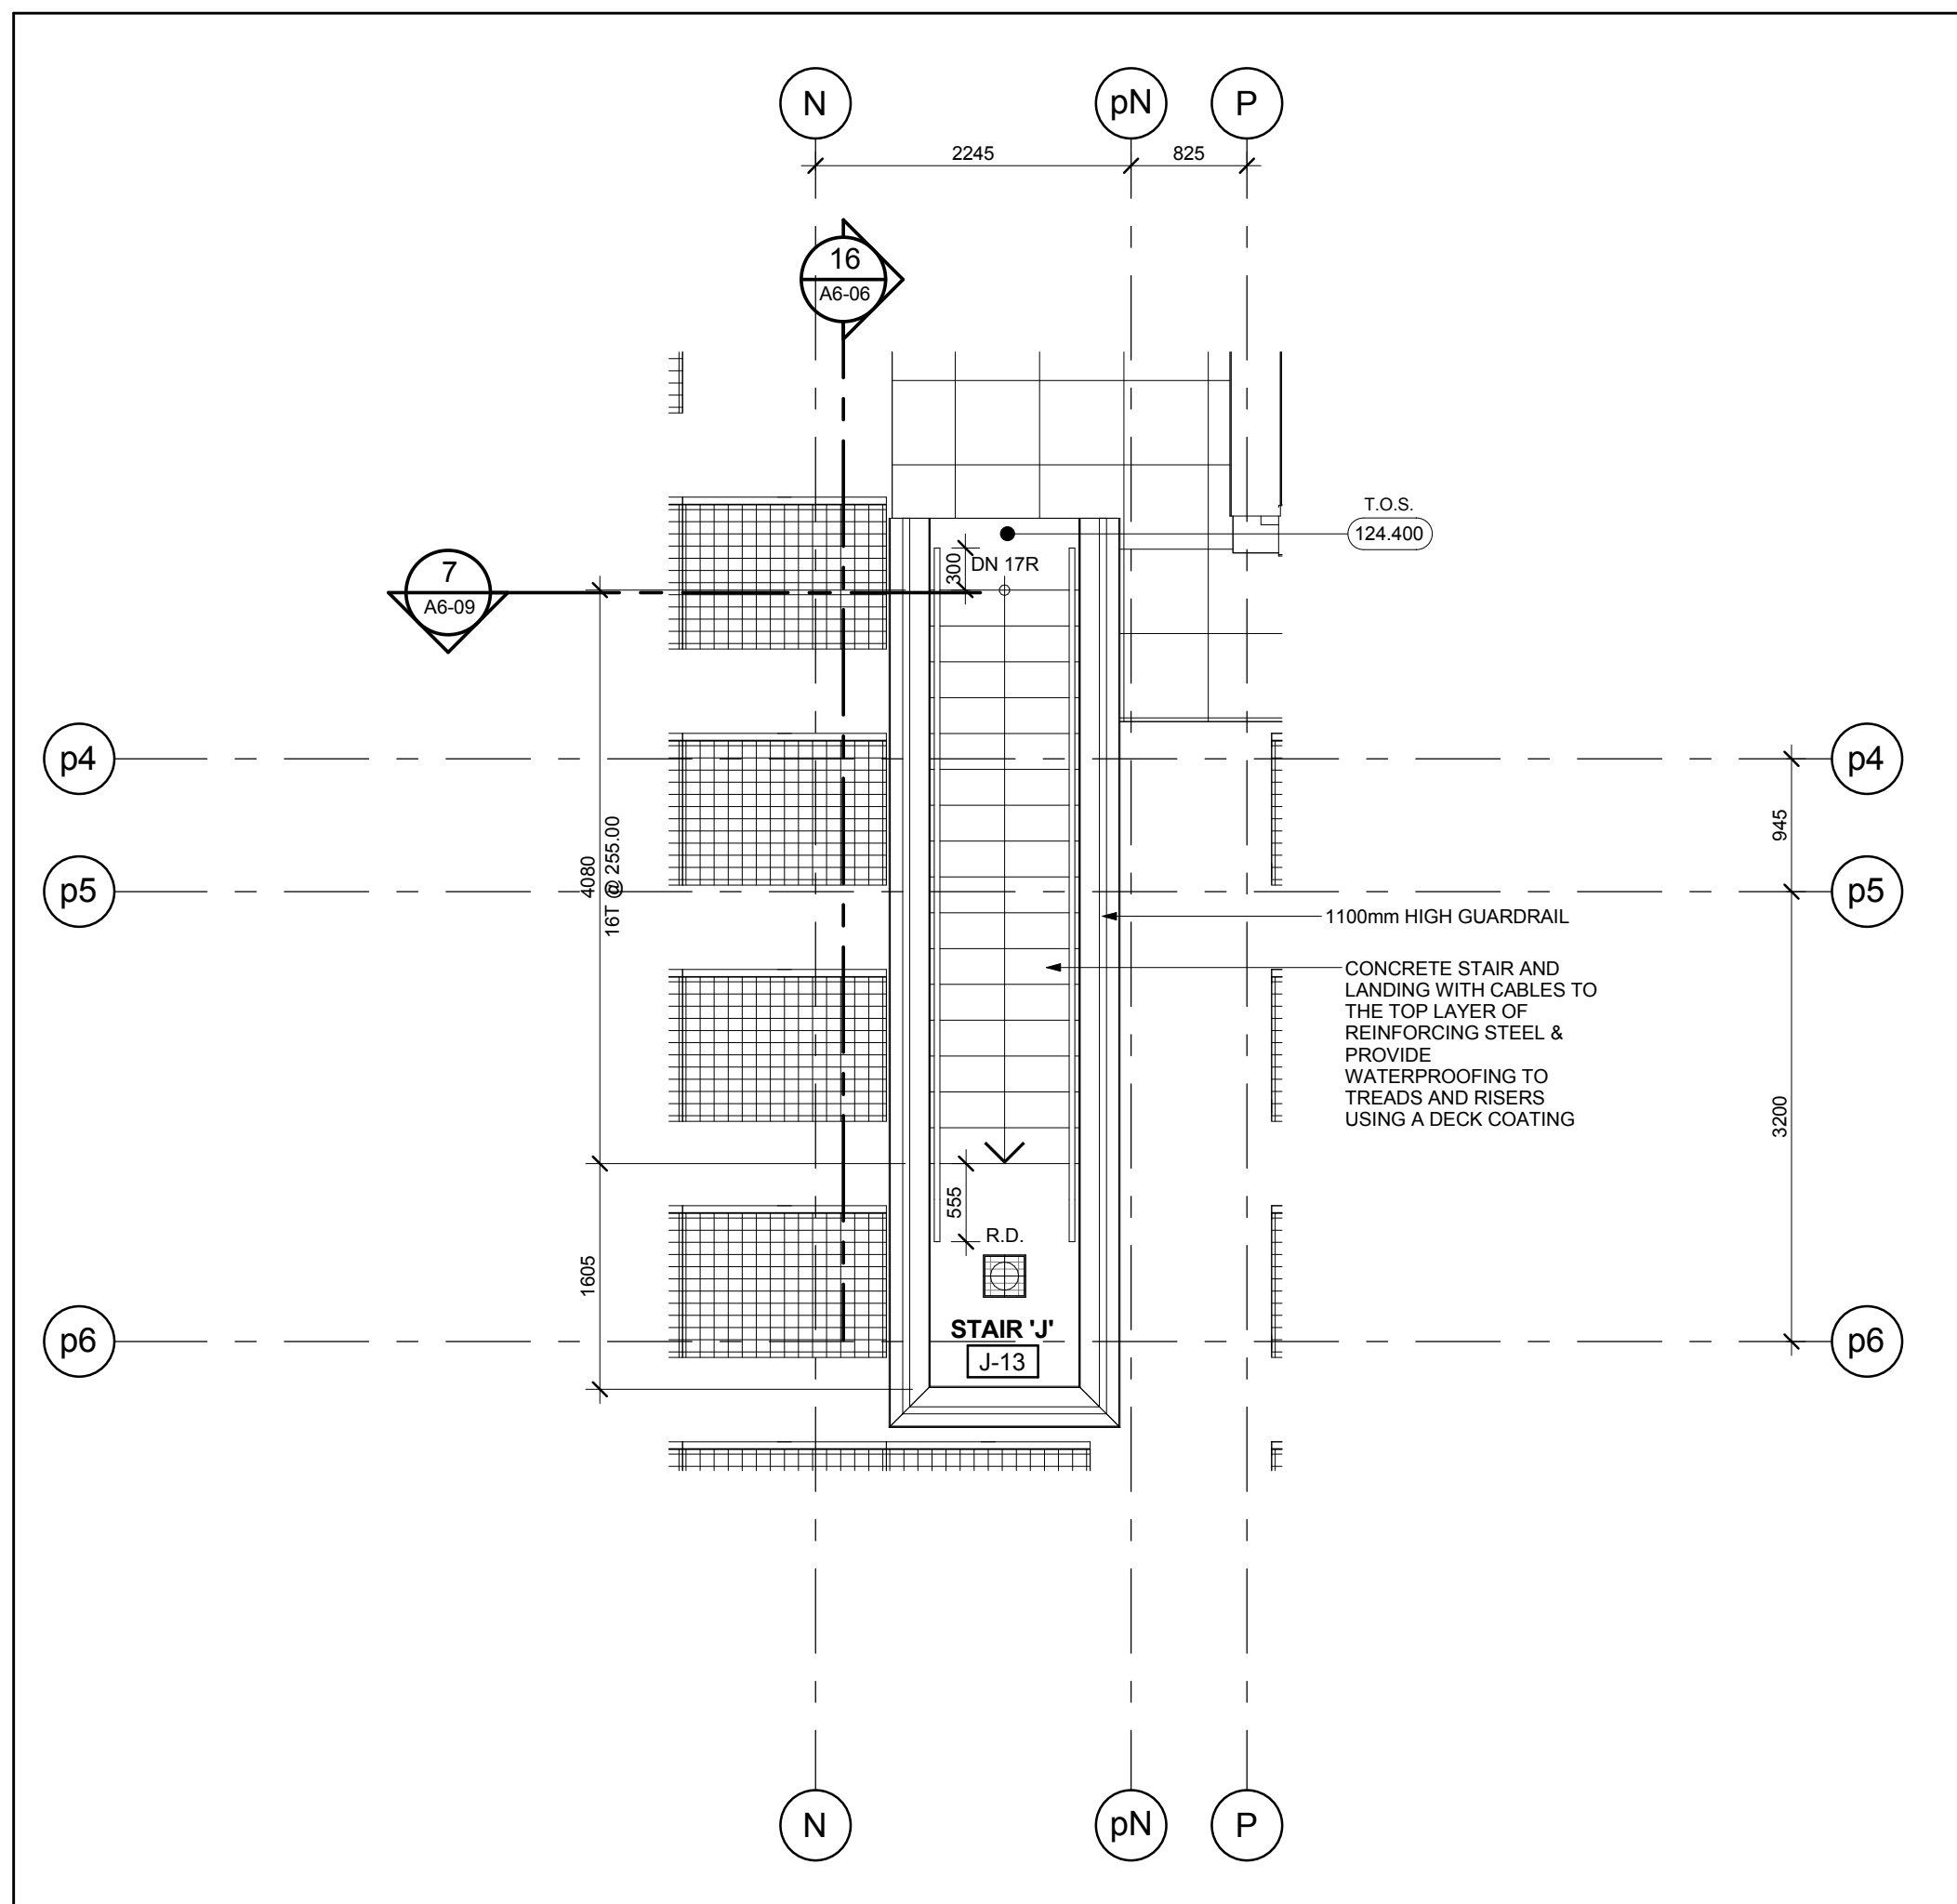


Stair 'J' - Stair Plan - Level 14  
Scale: 1 : 50  
A6-06

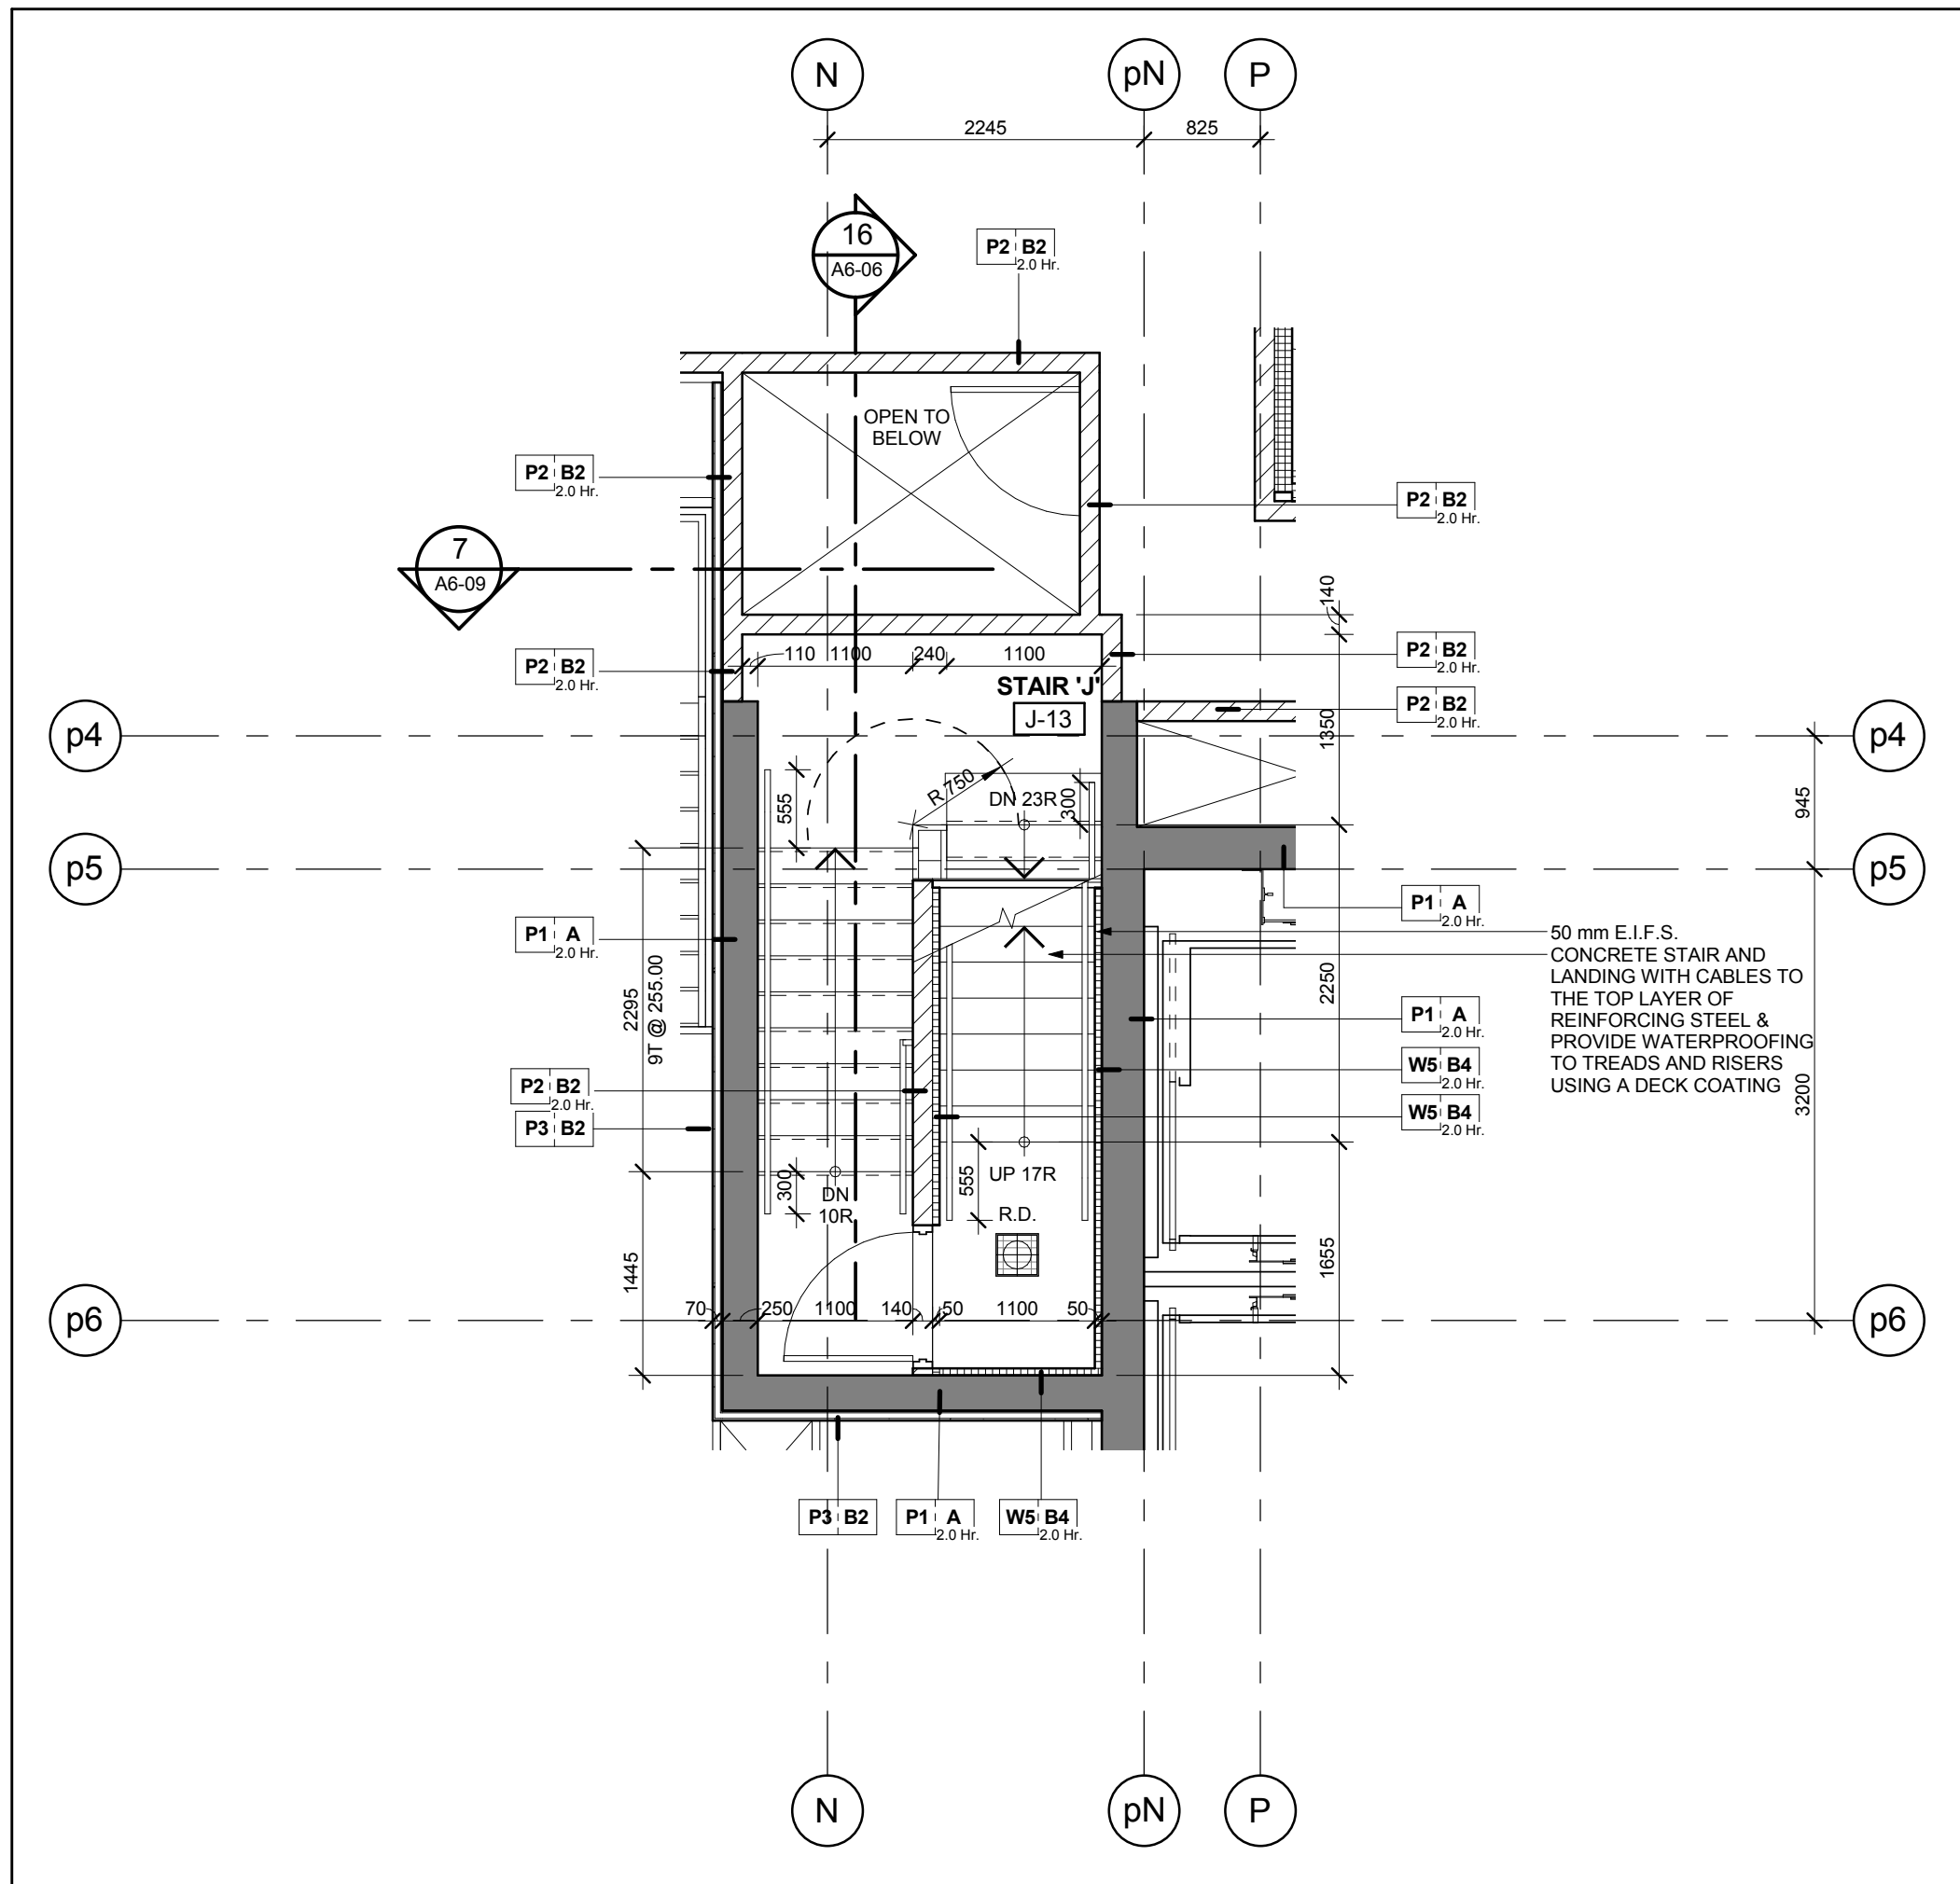


Stair 'J' - Stair Plan - Level 13 Mid Landing  
Scale: 1 : 50  
A6-06

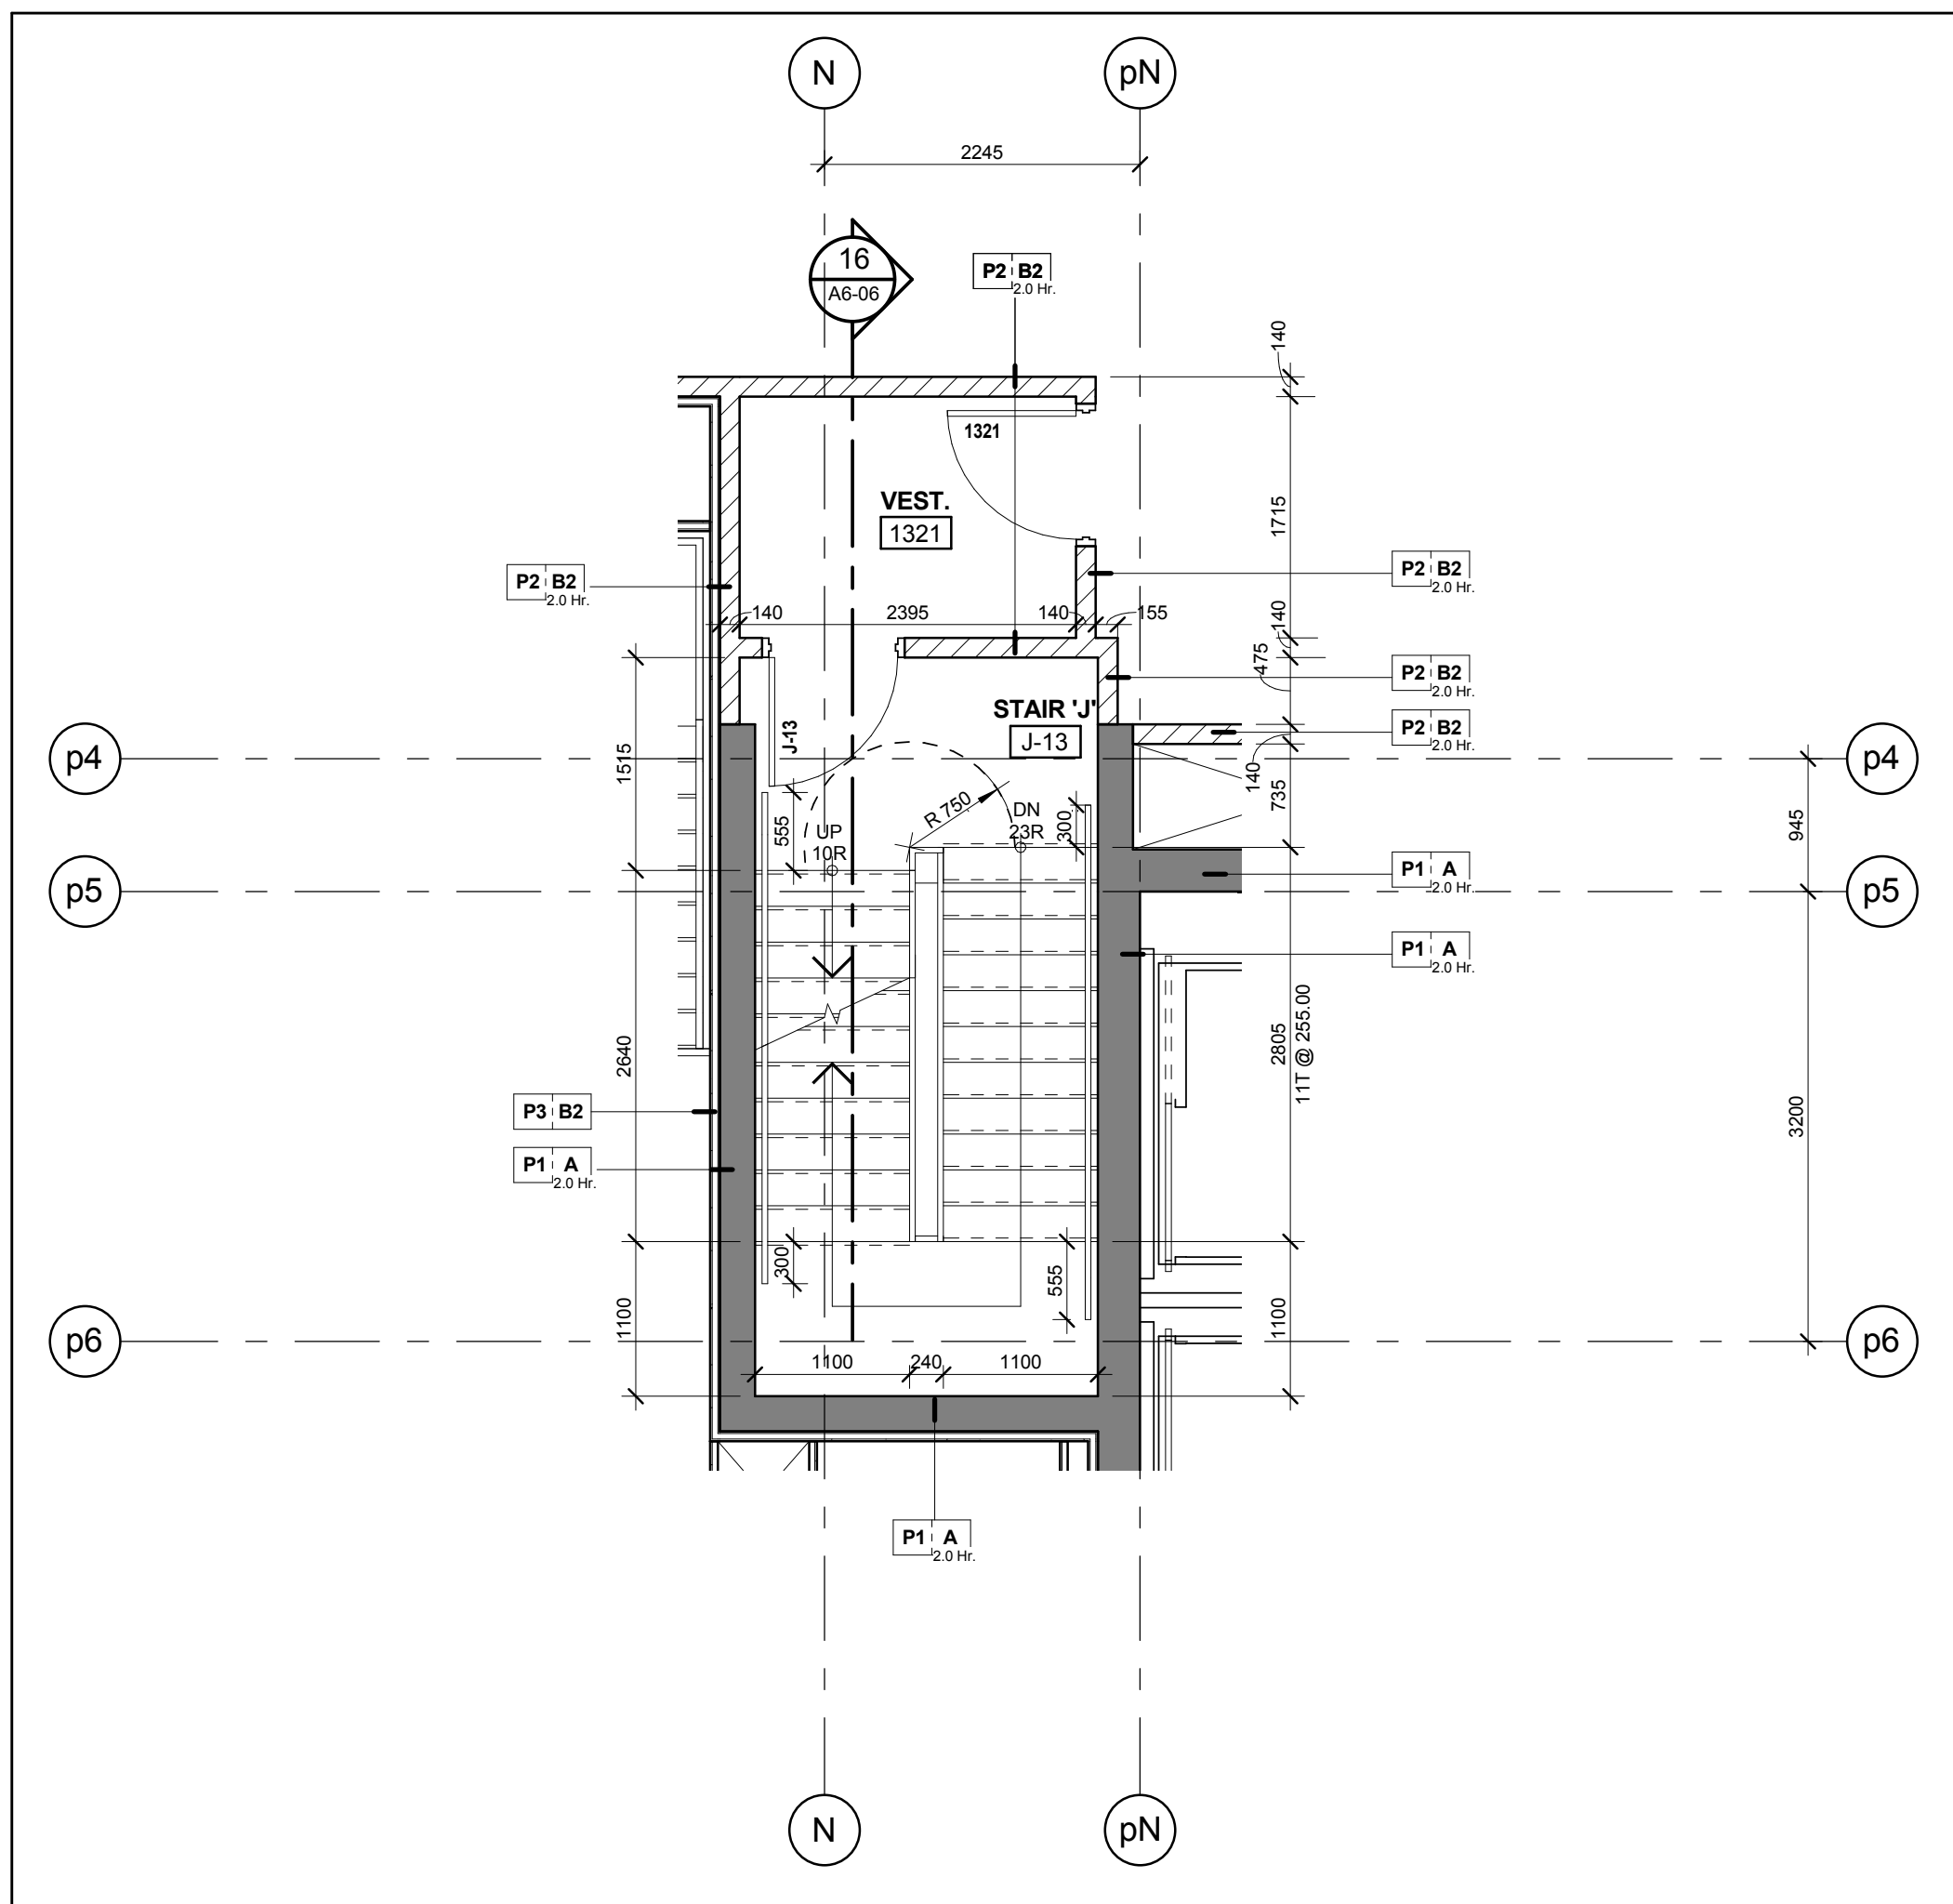


Stair 'J' - Stair Plan - Level 13.1  
Scale: 1 : 50  
A6-06

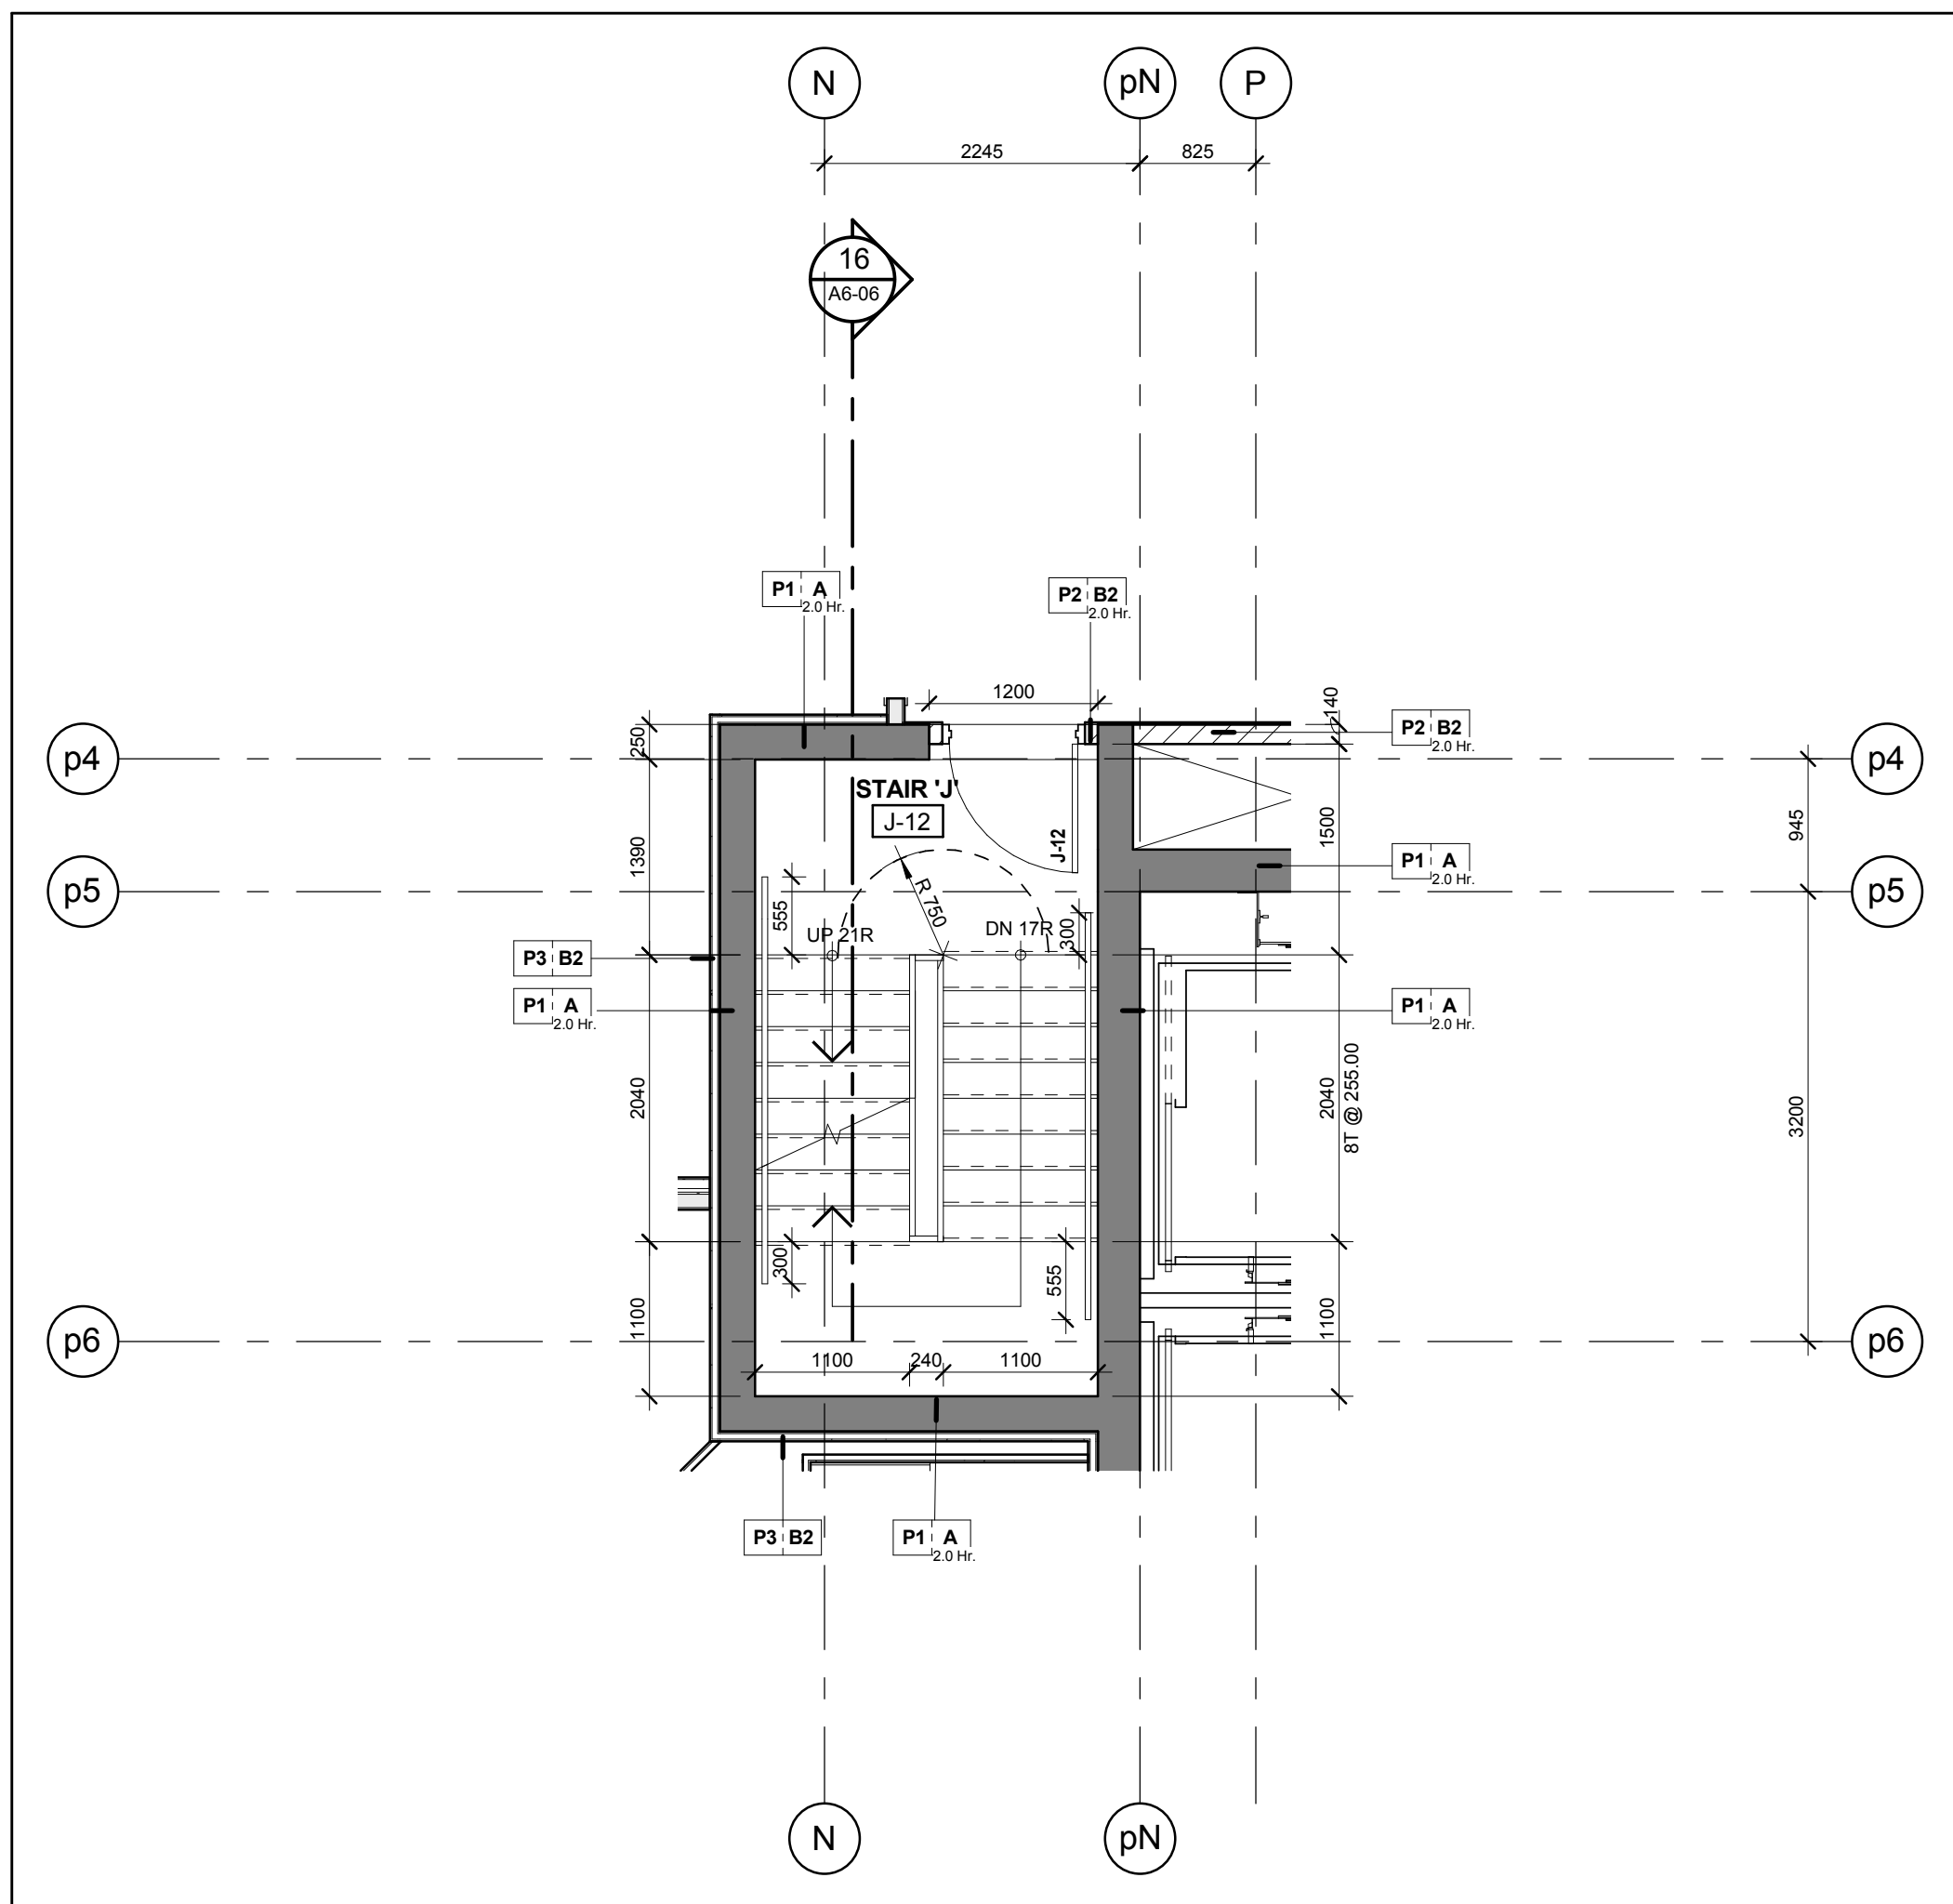


Stair 'J' - Stair Plan - Level 12  
Scale: 1 : 50  
A6-06

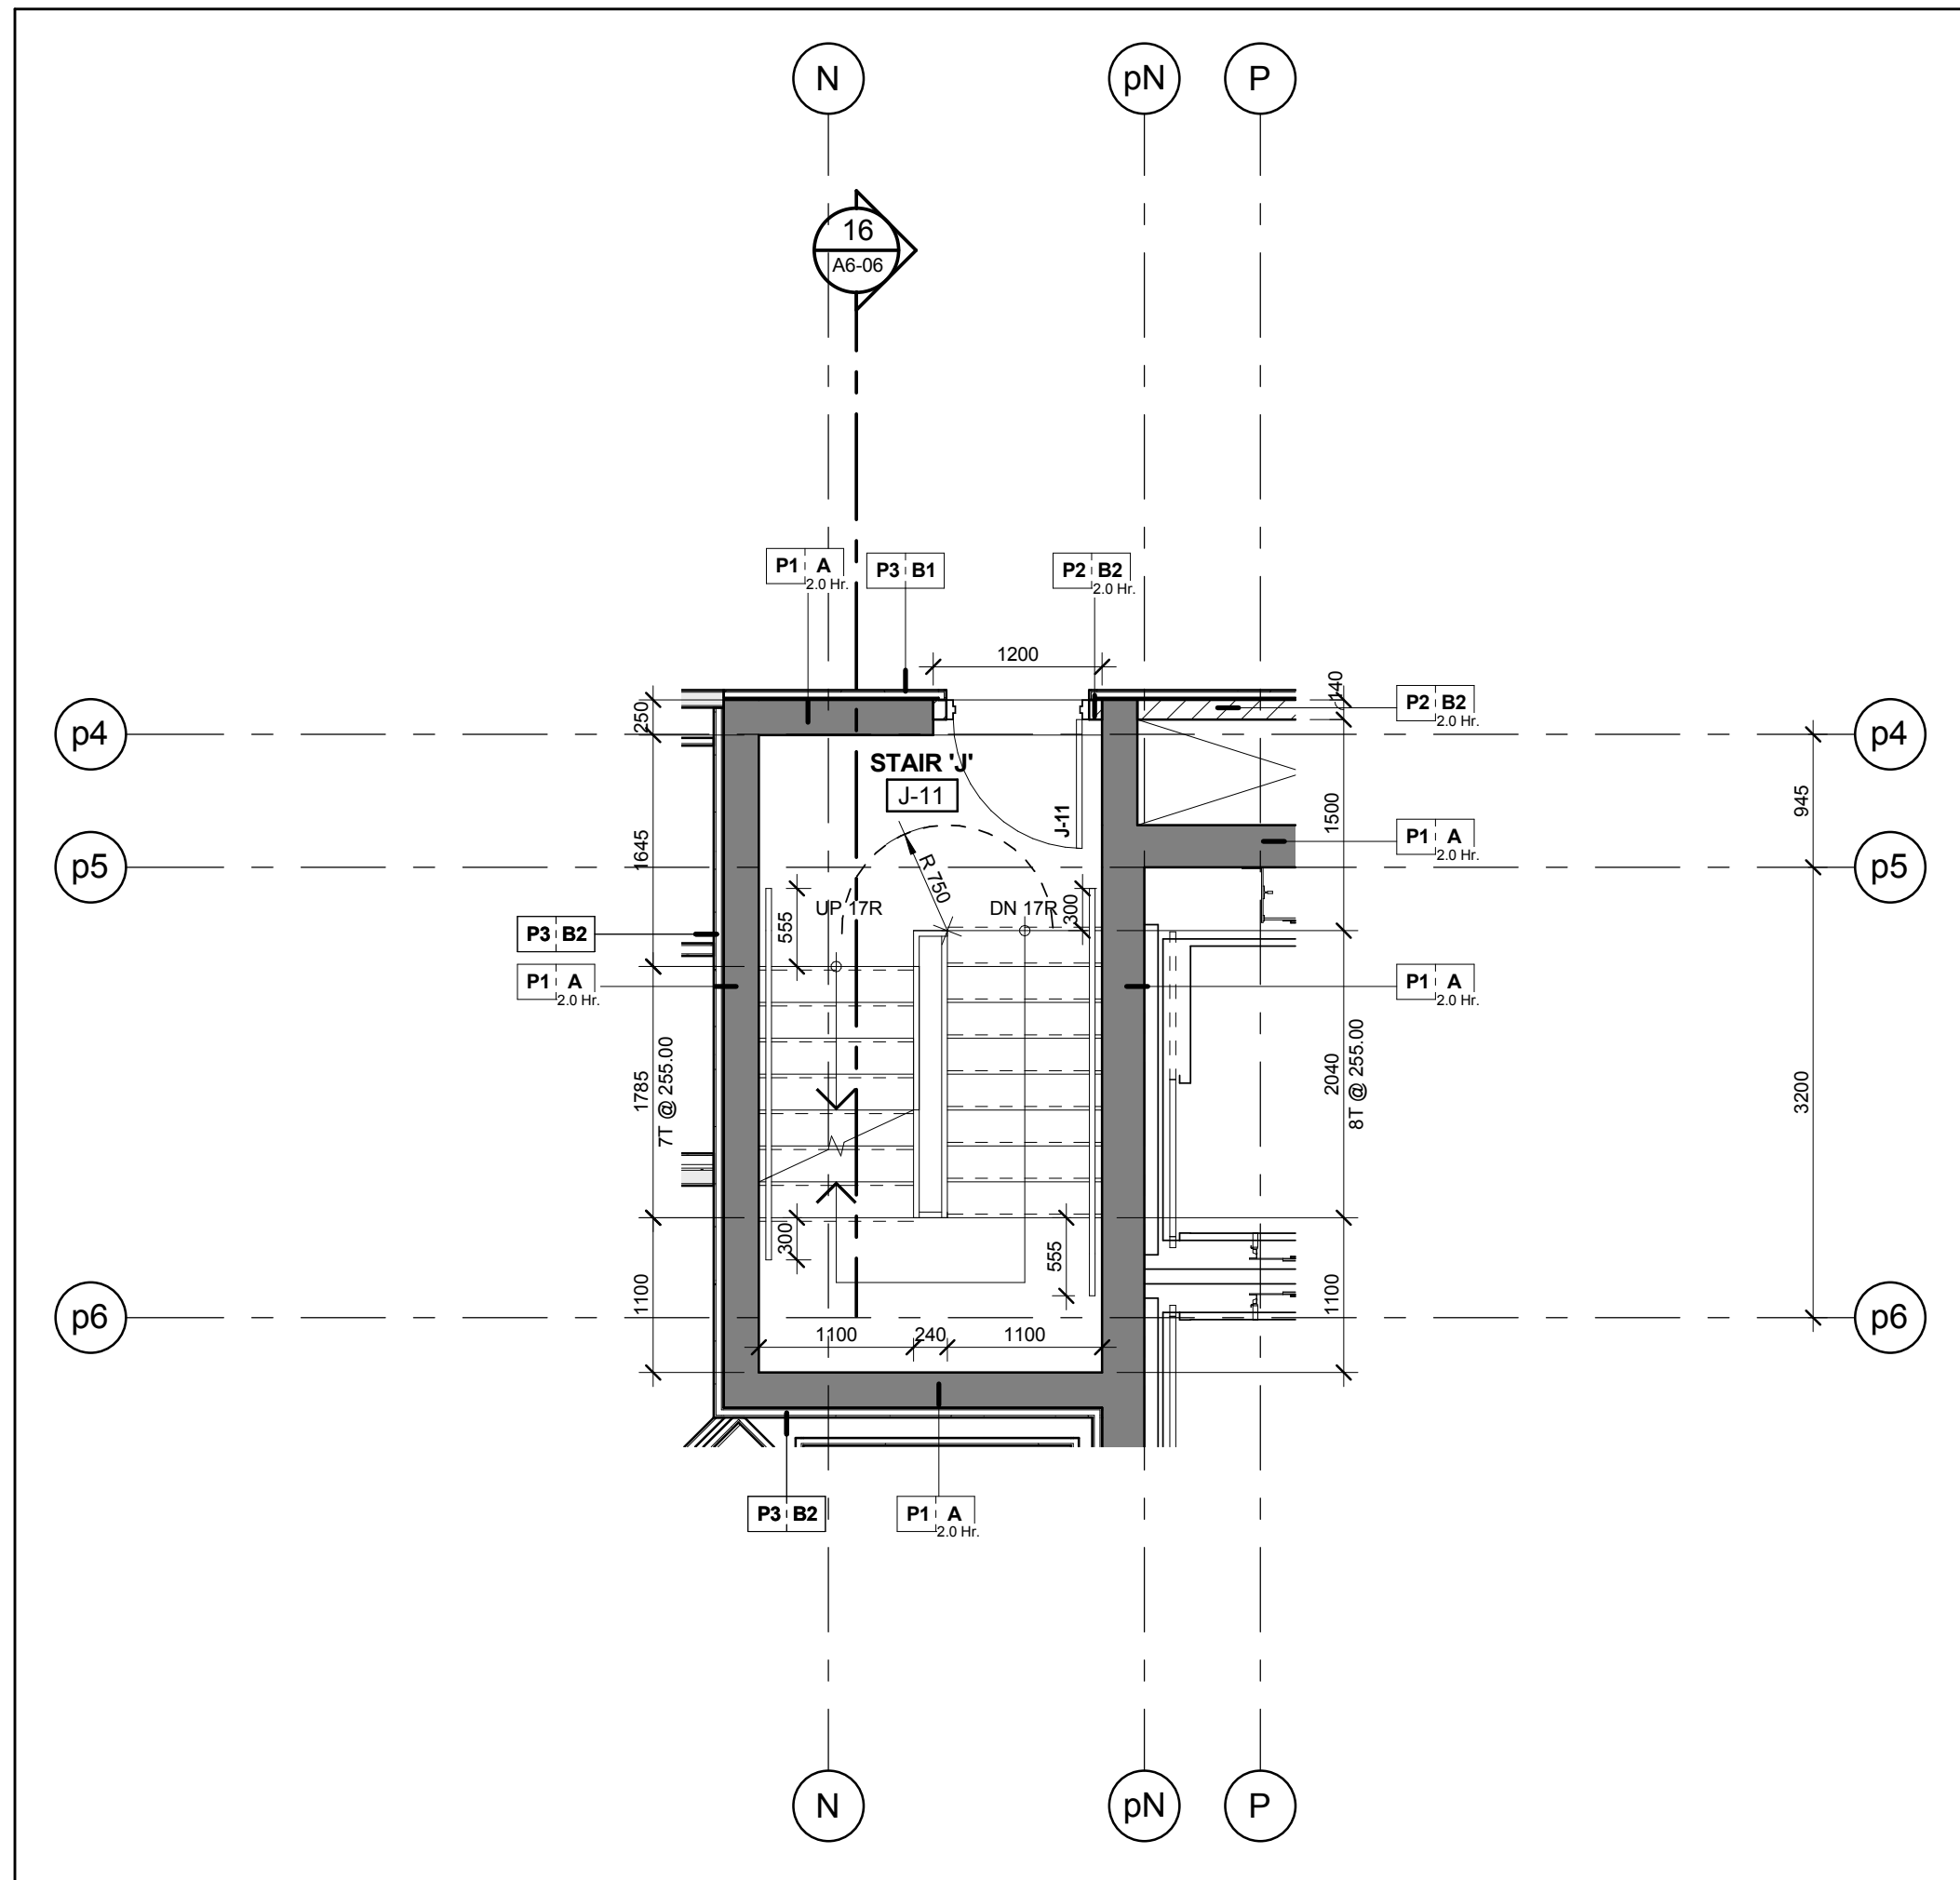


Stair 'J' - Stair Plan - Level 11  
Scale: 1 : 50  
A6-06

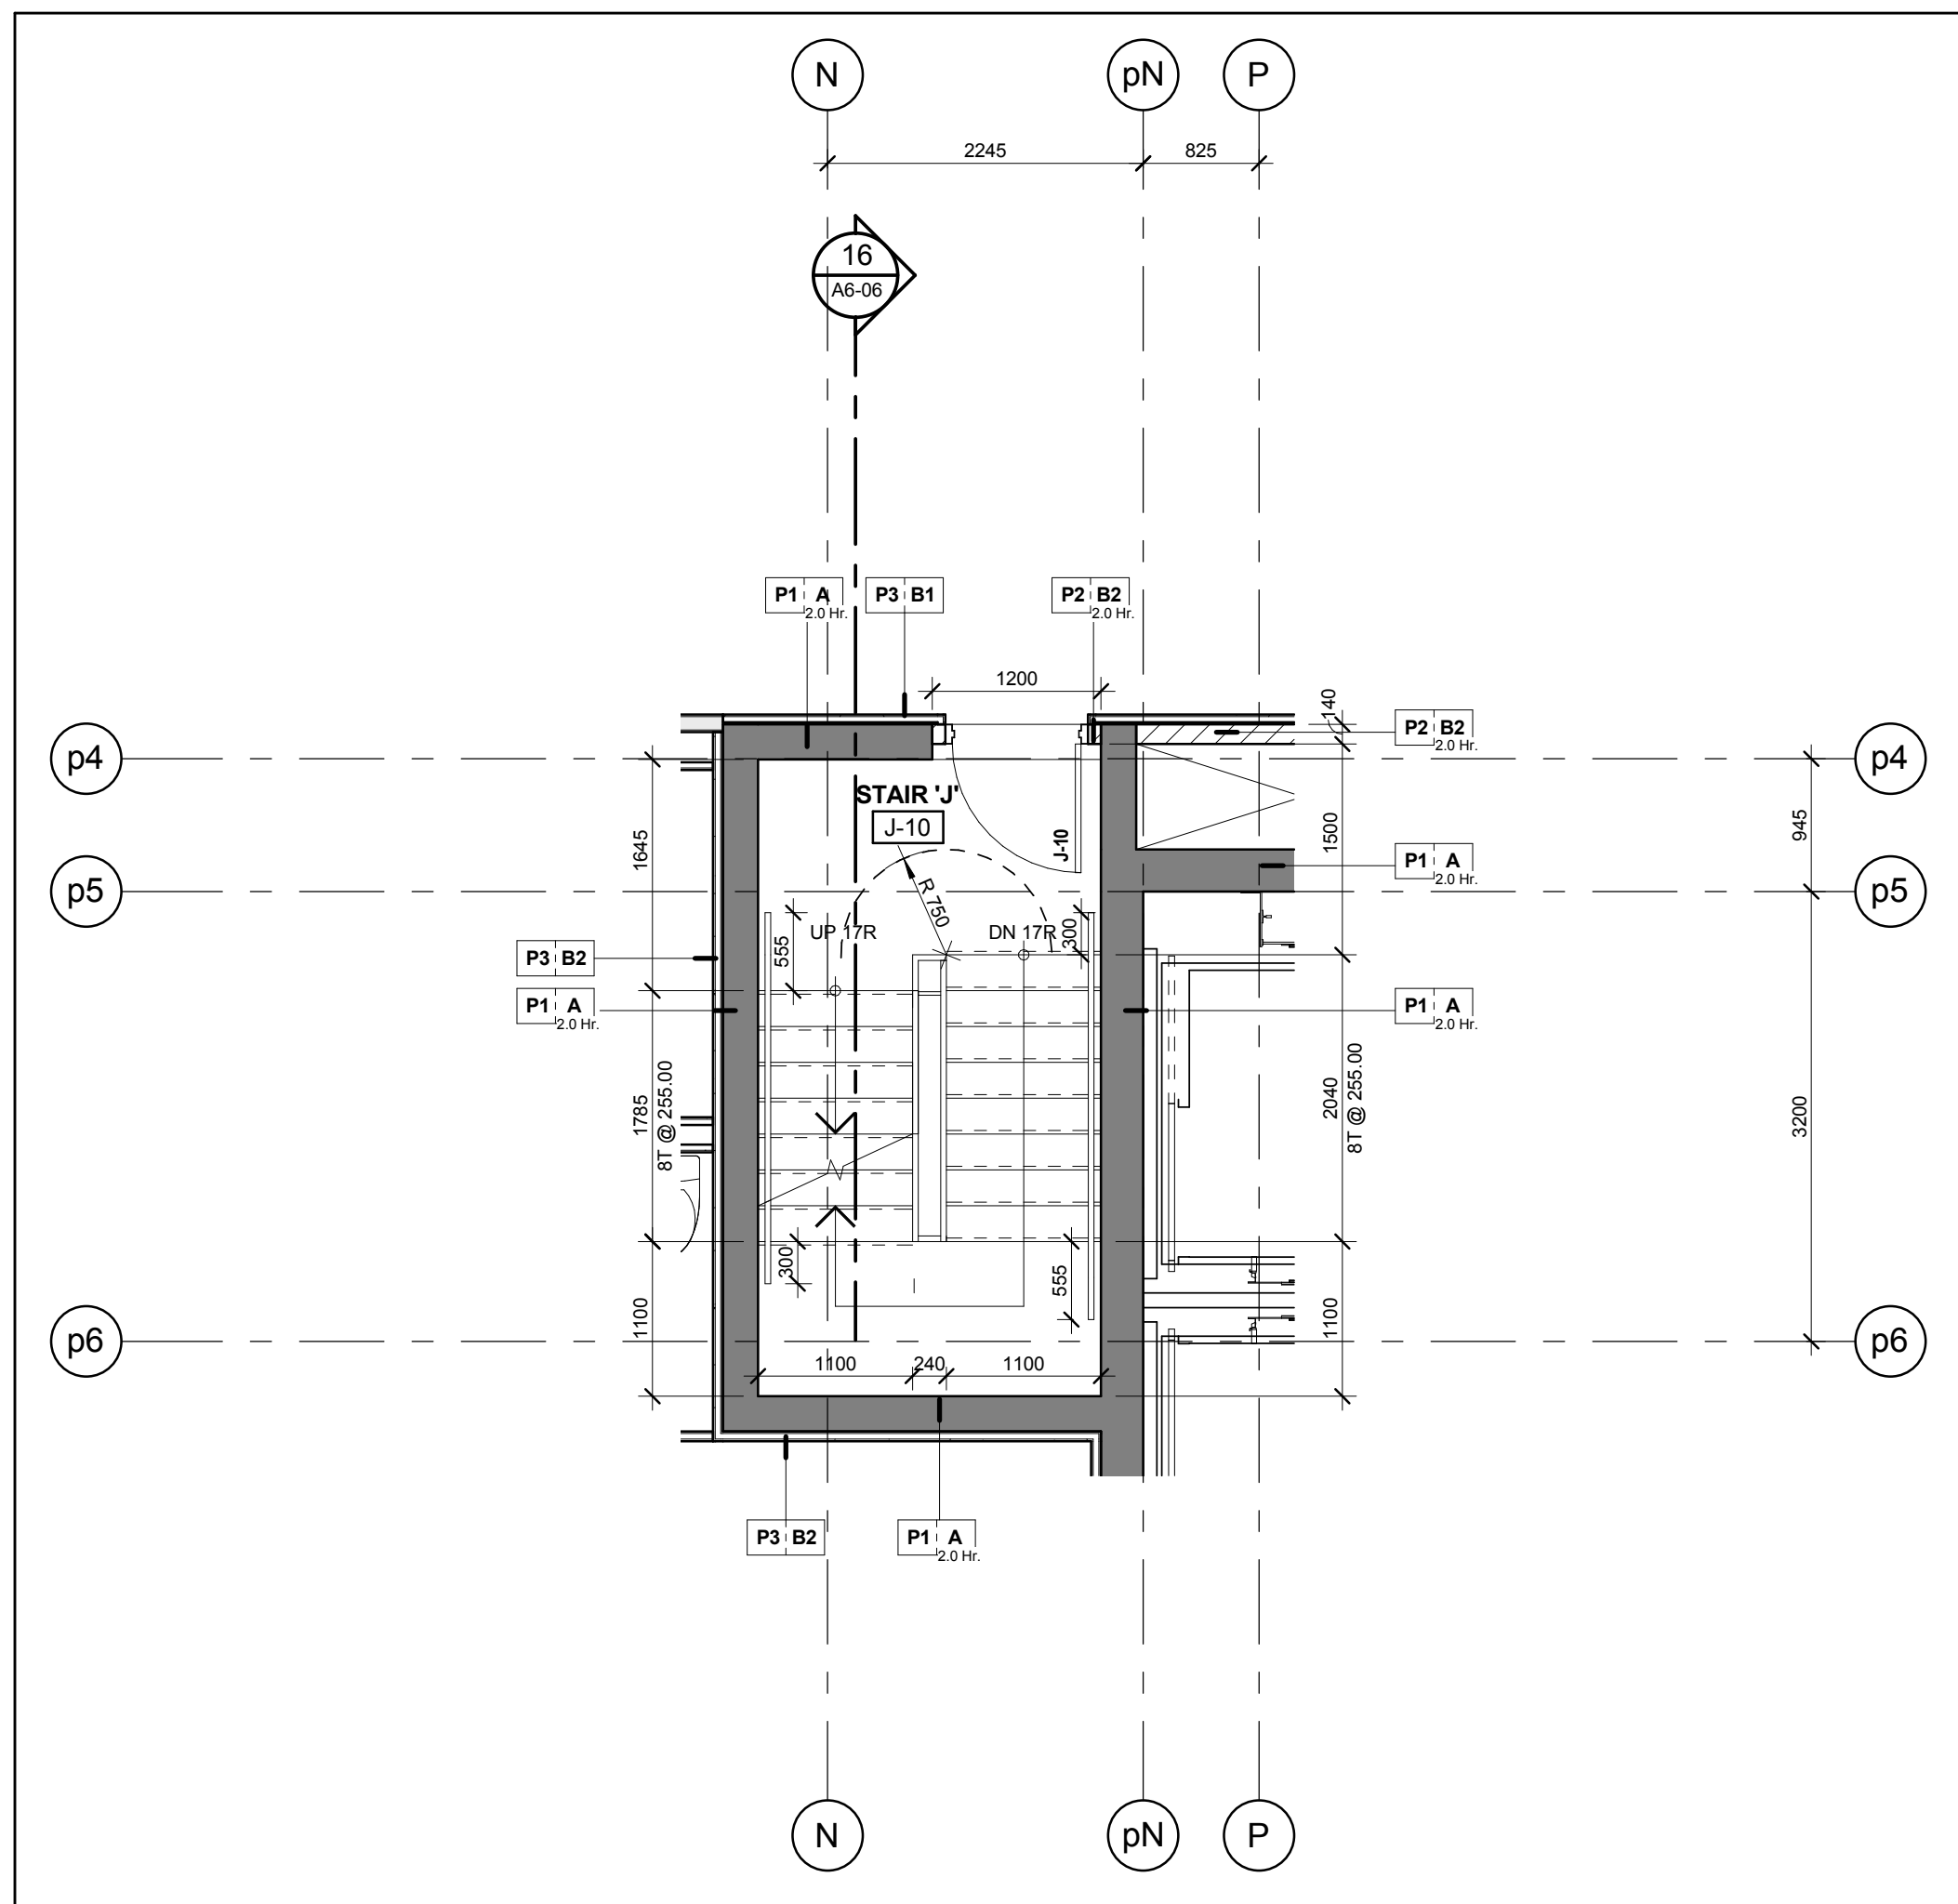


Stair 'J' - Stair Plan - Level 10  
Scale: 1 : 50  
A6-06

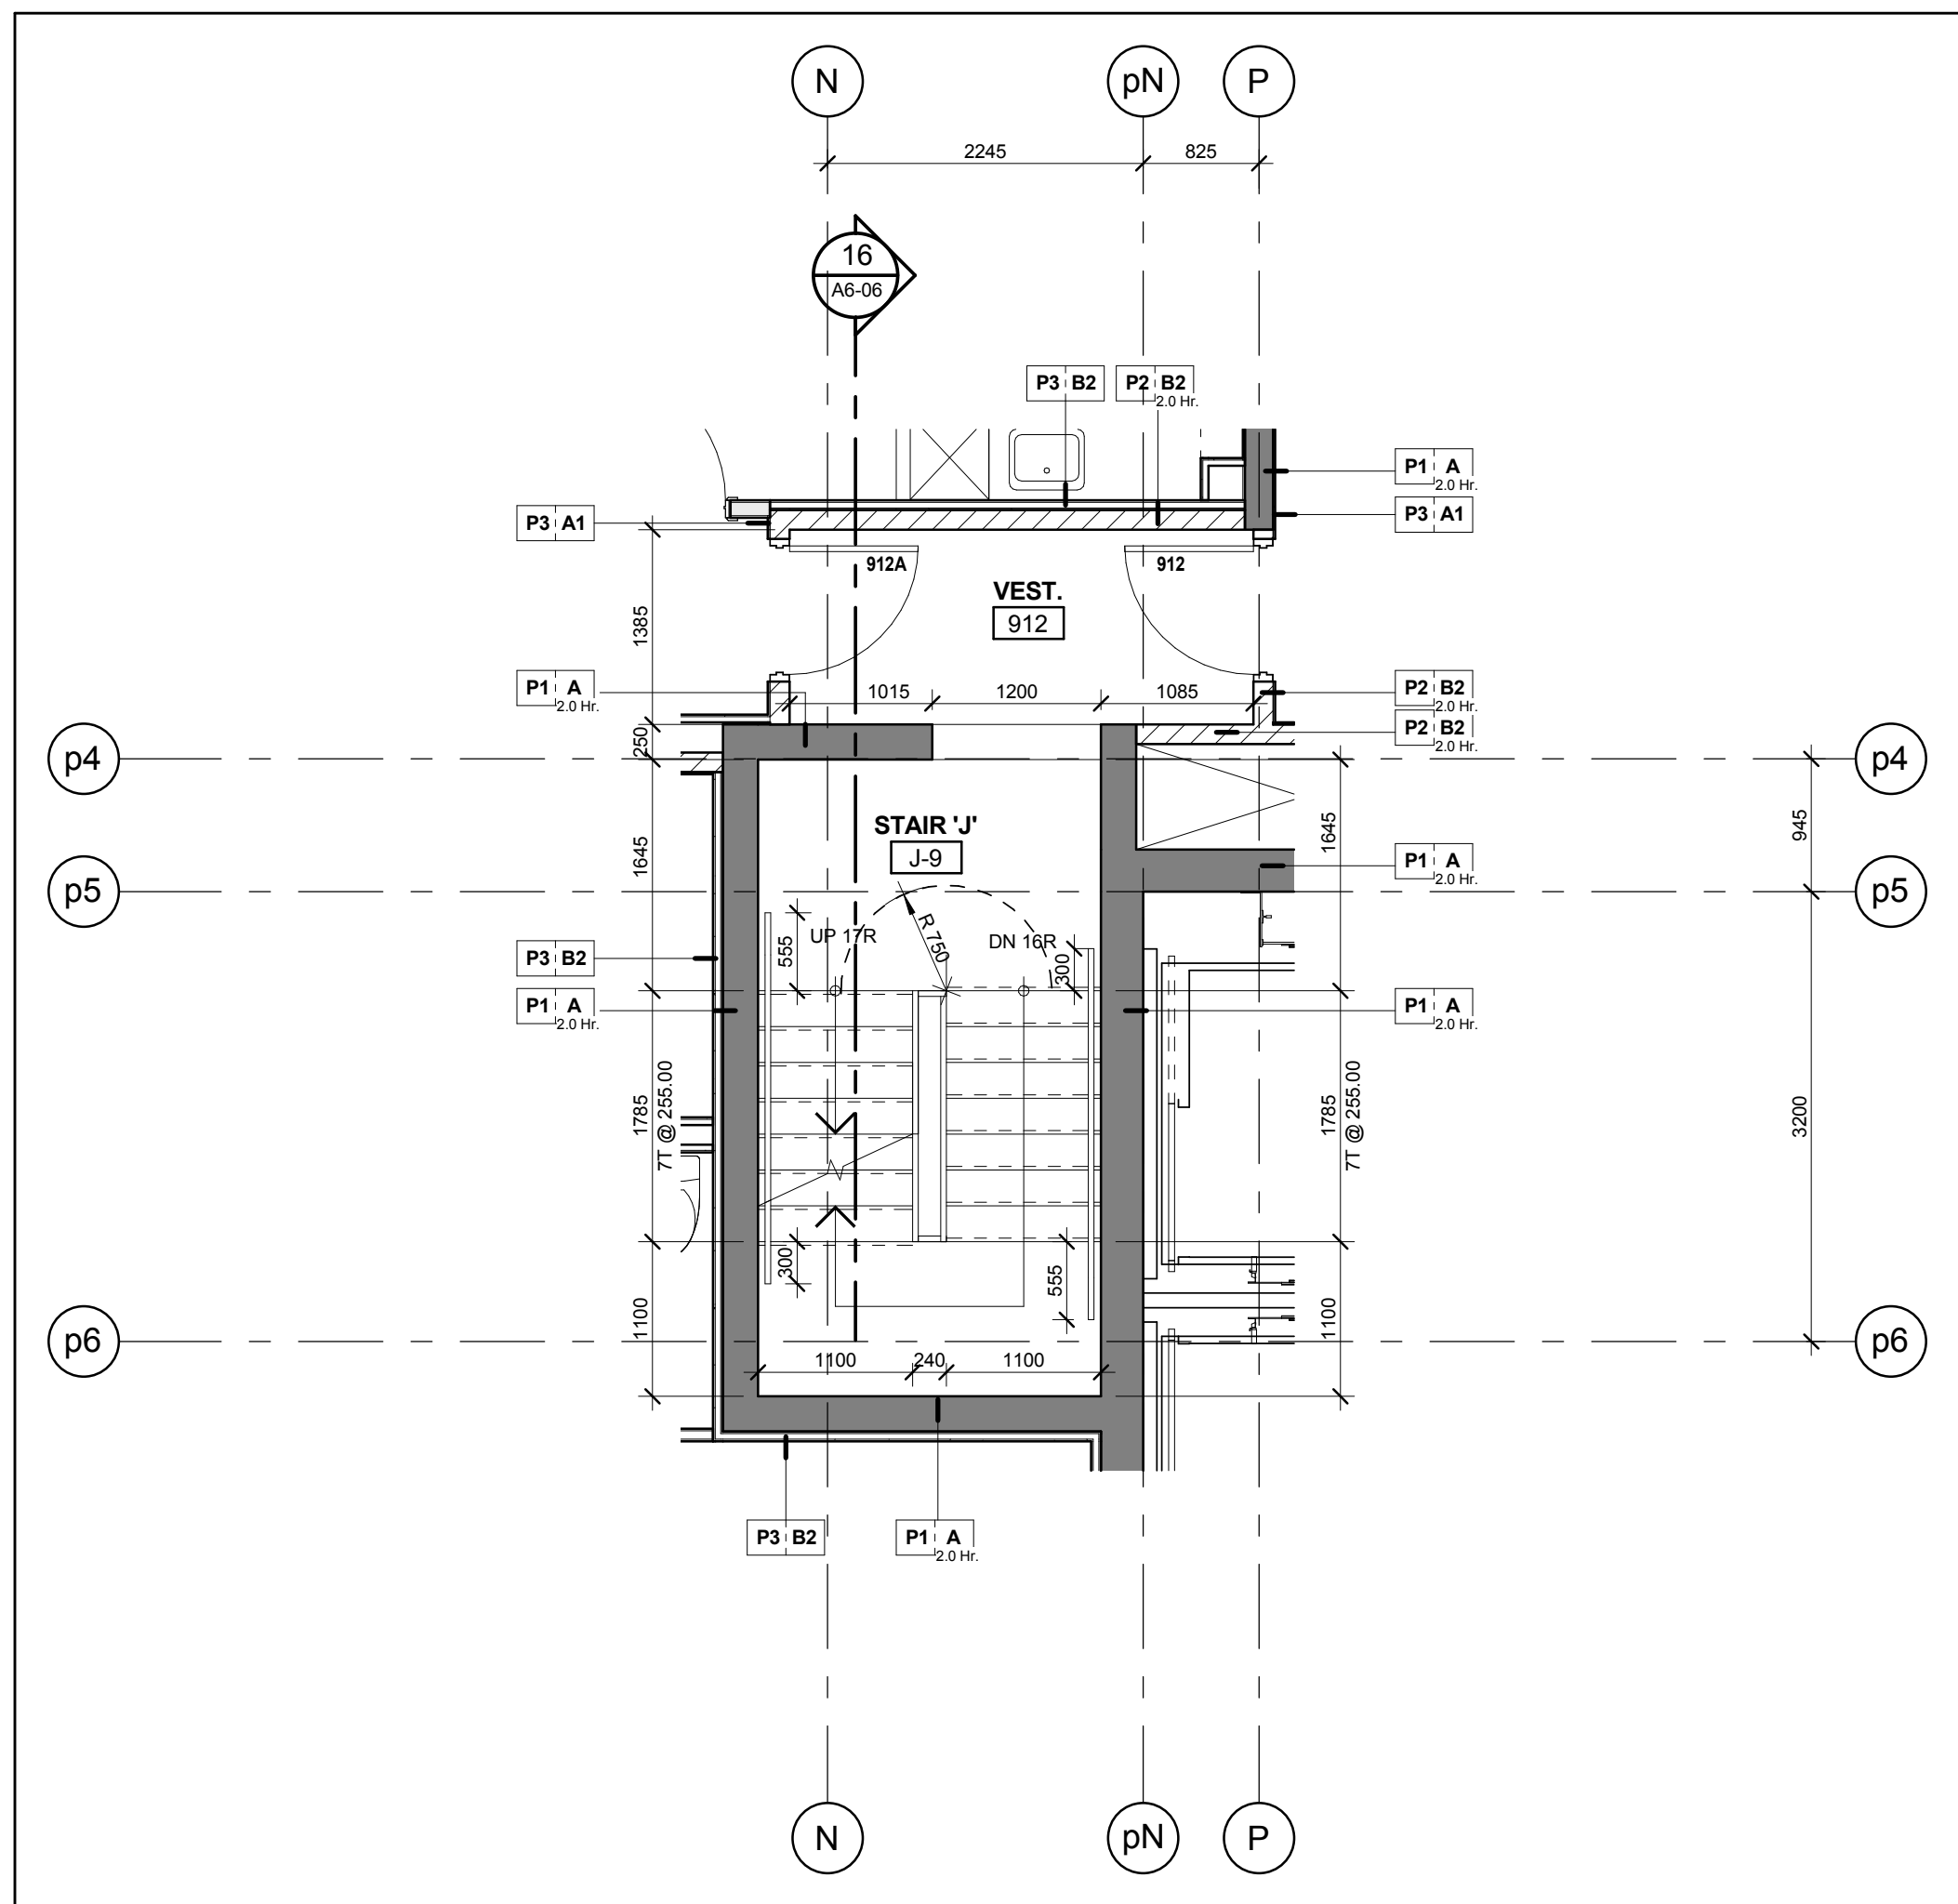


Stair 'J' - Stair Plan - Level 9  
Scale: 1 : 50  
A6-06

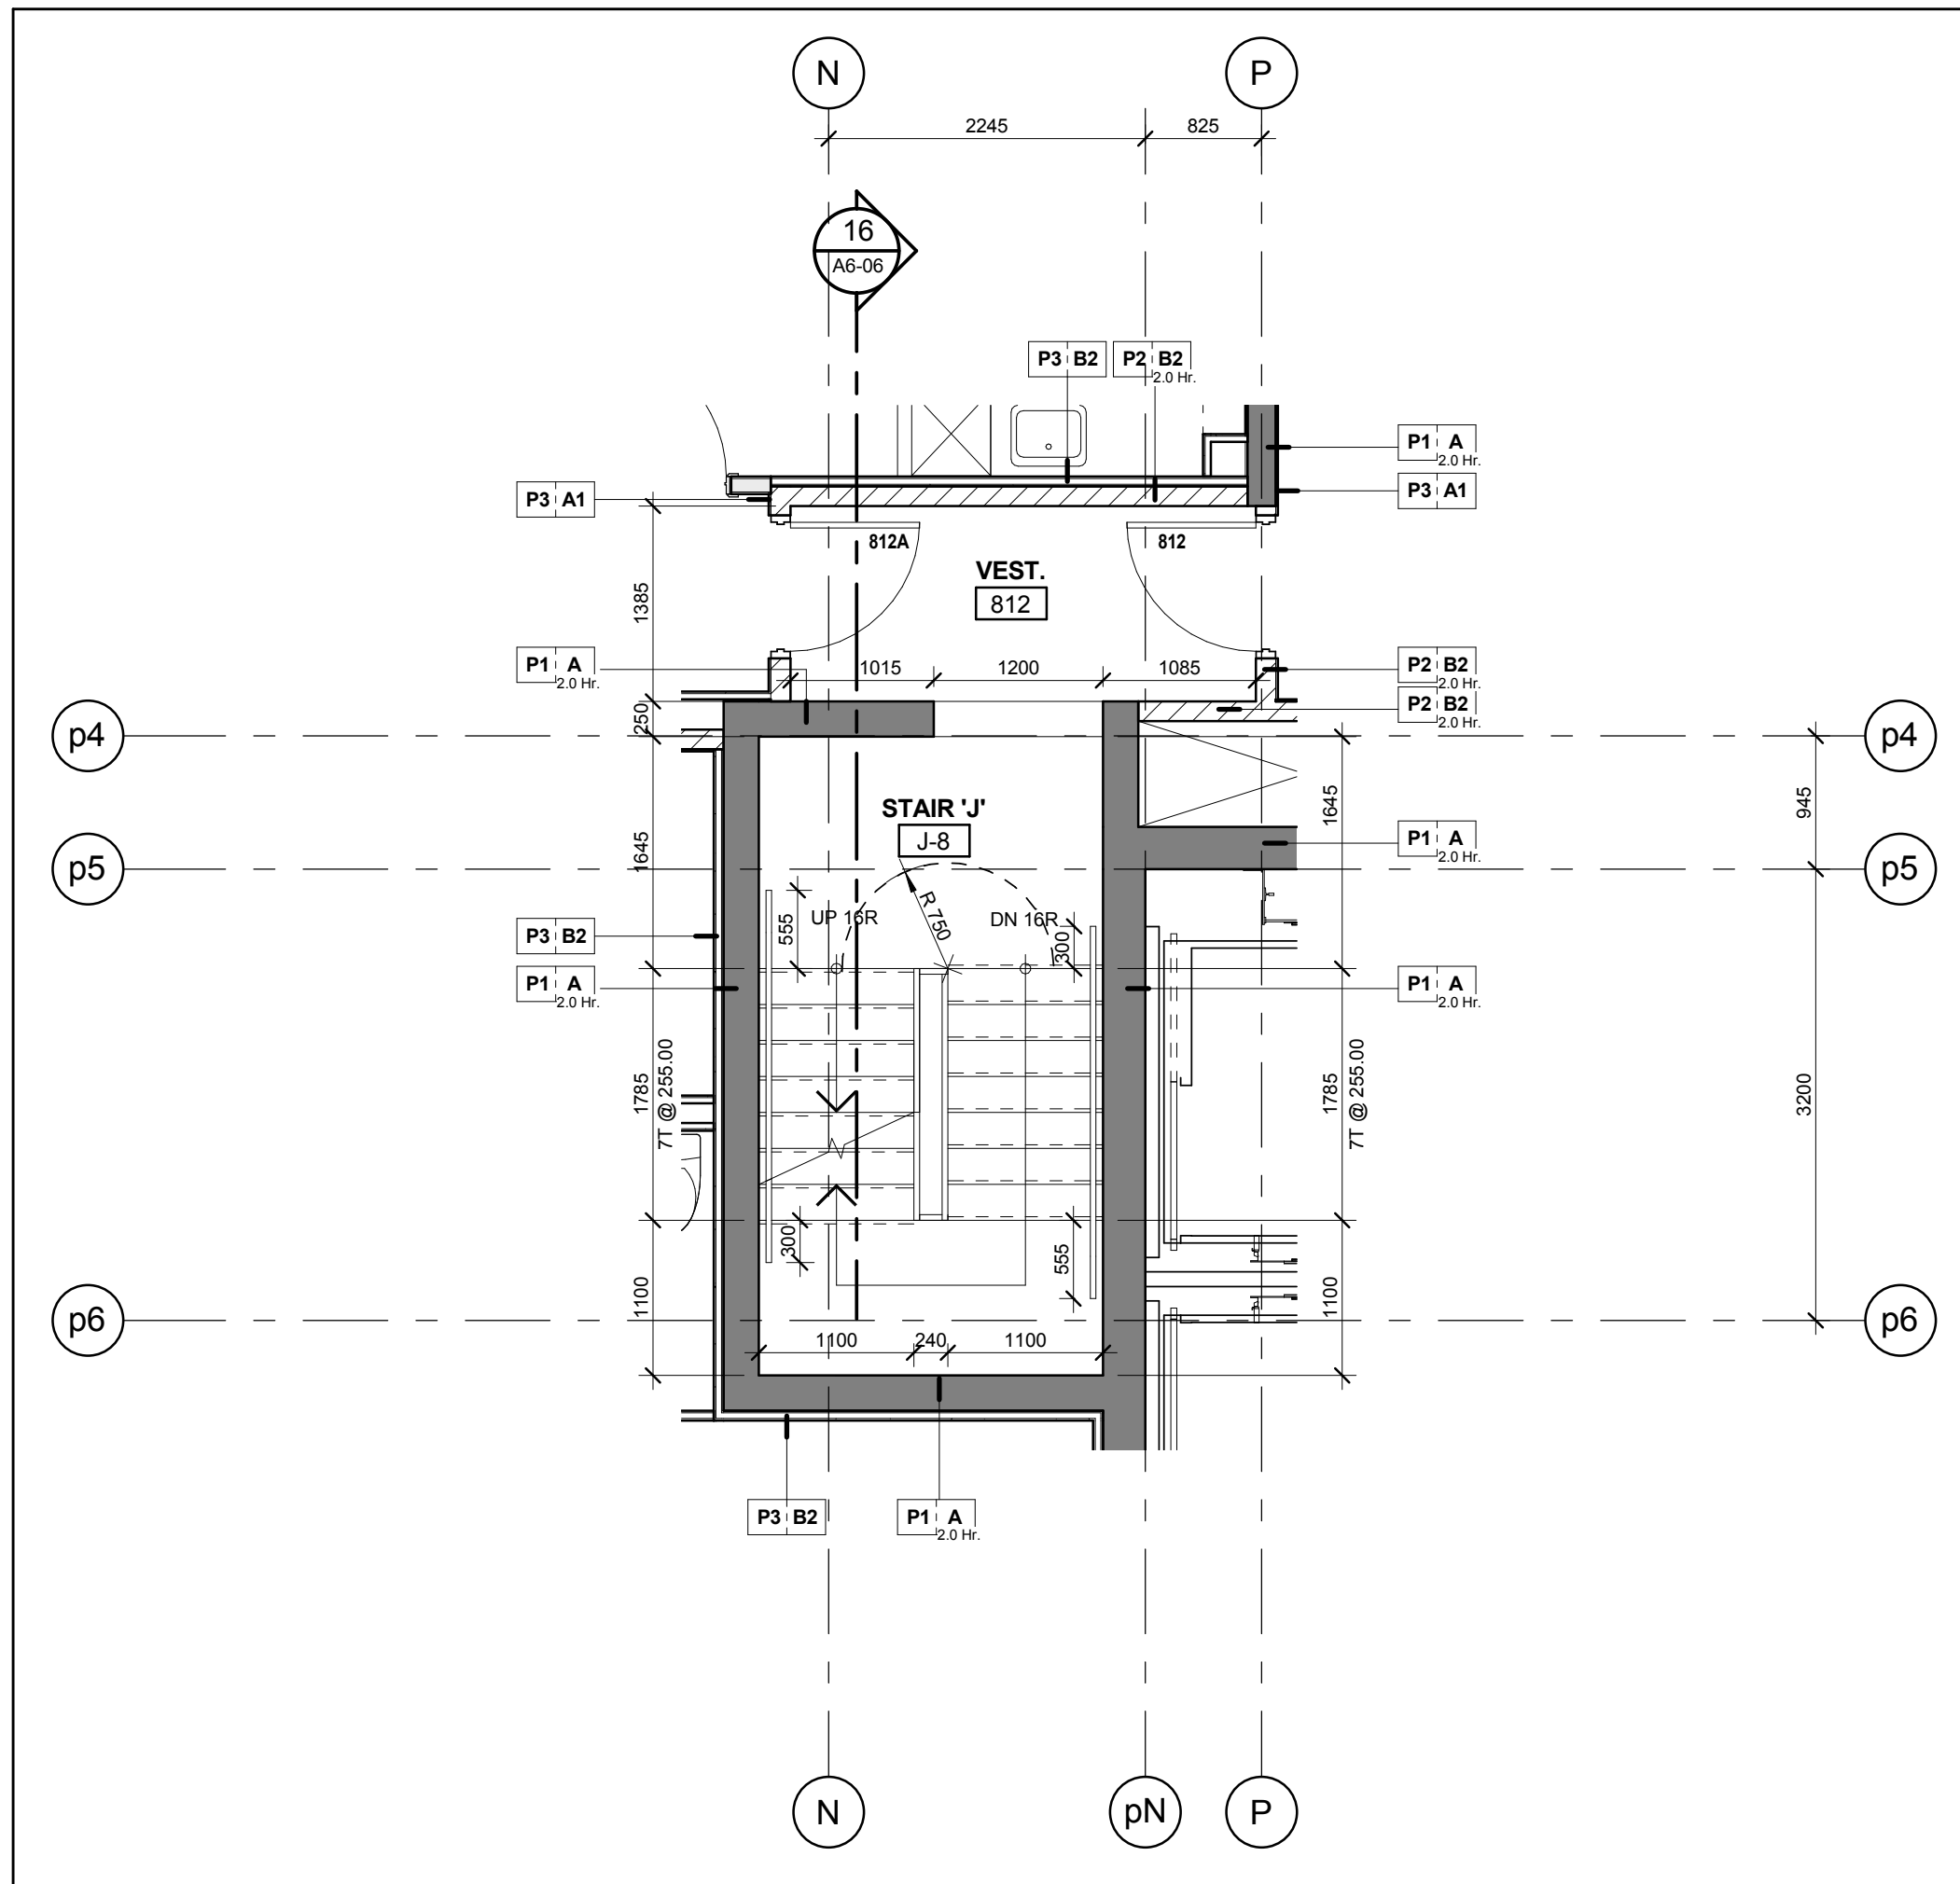


Stair 'J' - Stair Plan - Level 8  
Scale: 1 : 50  
A6-06

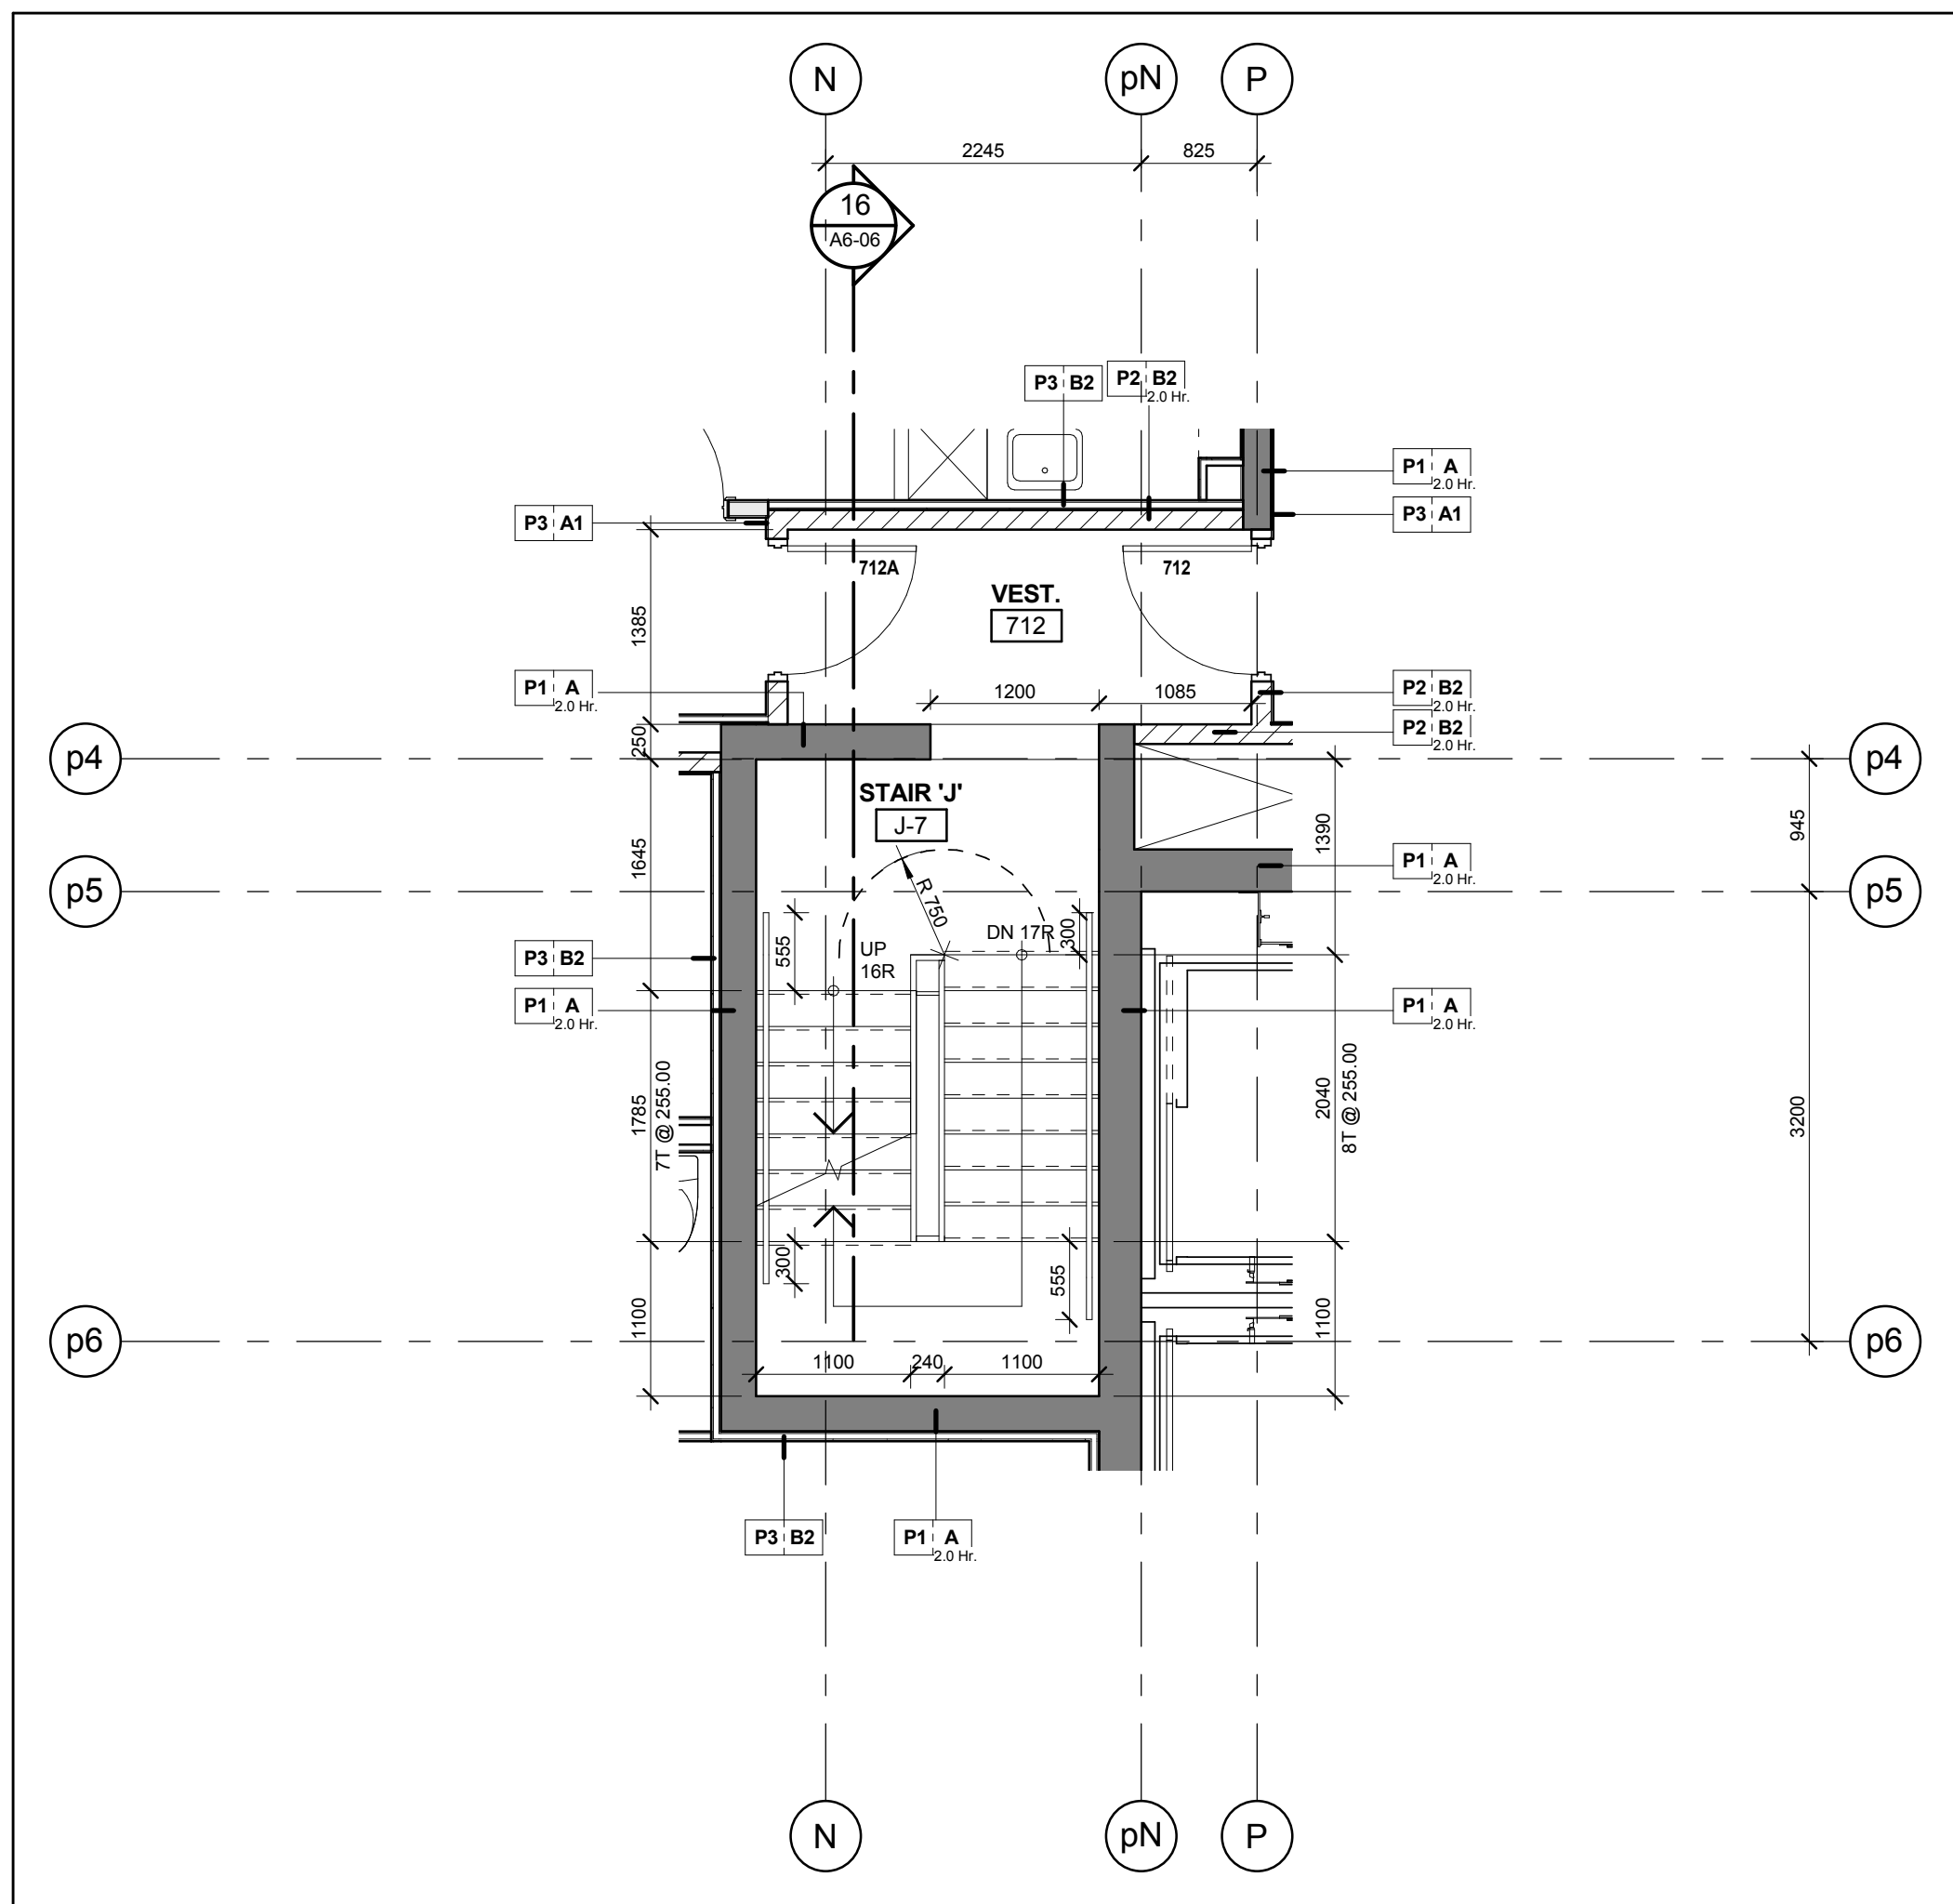


Stair 'J' - Stair Plan - Level 7  
Scale: 1 : 50  
A6-06

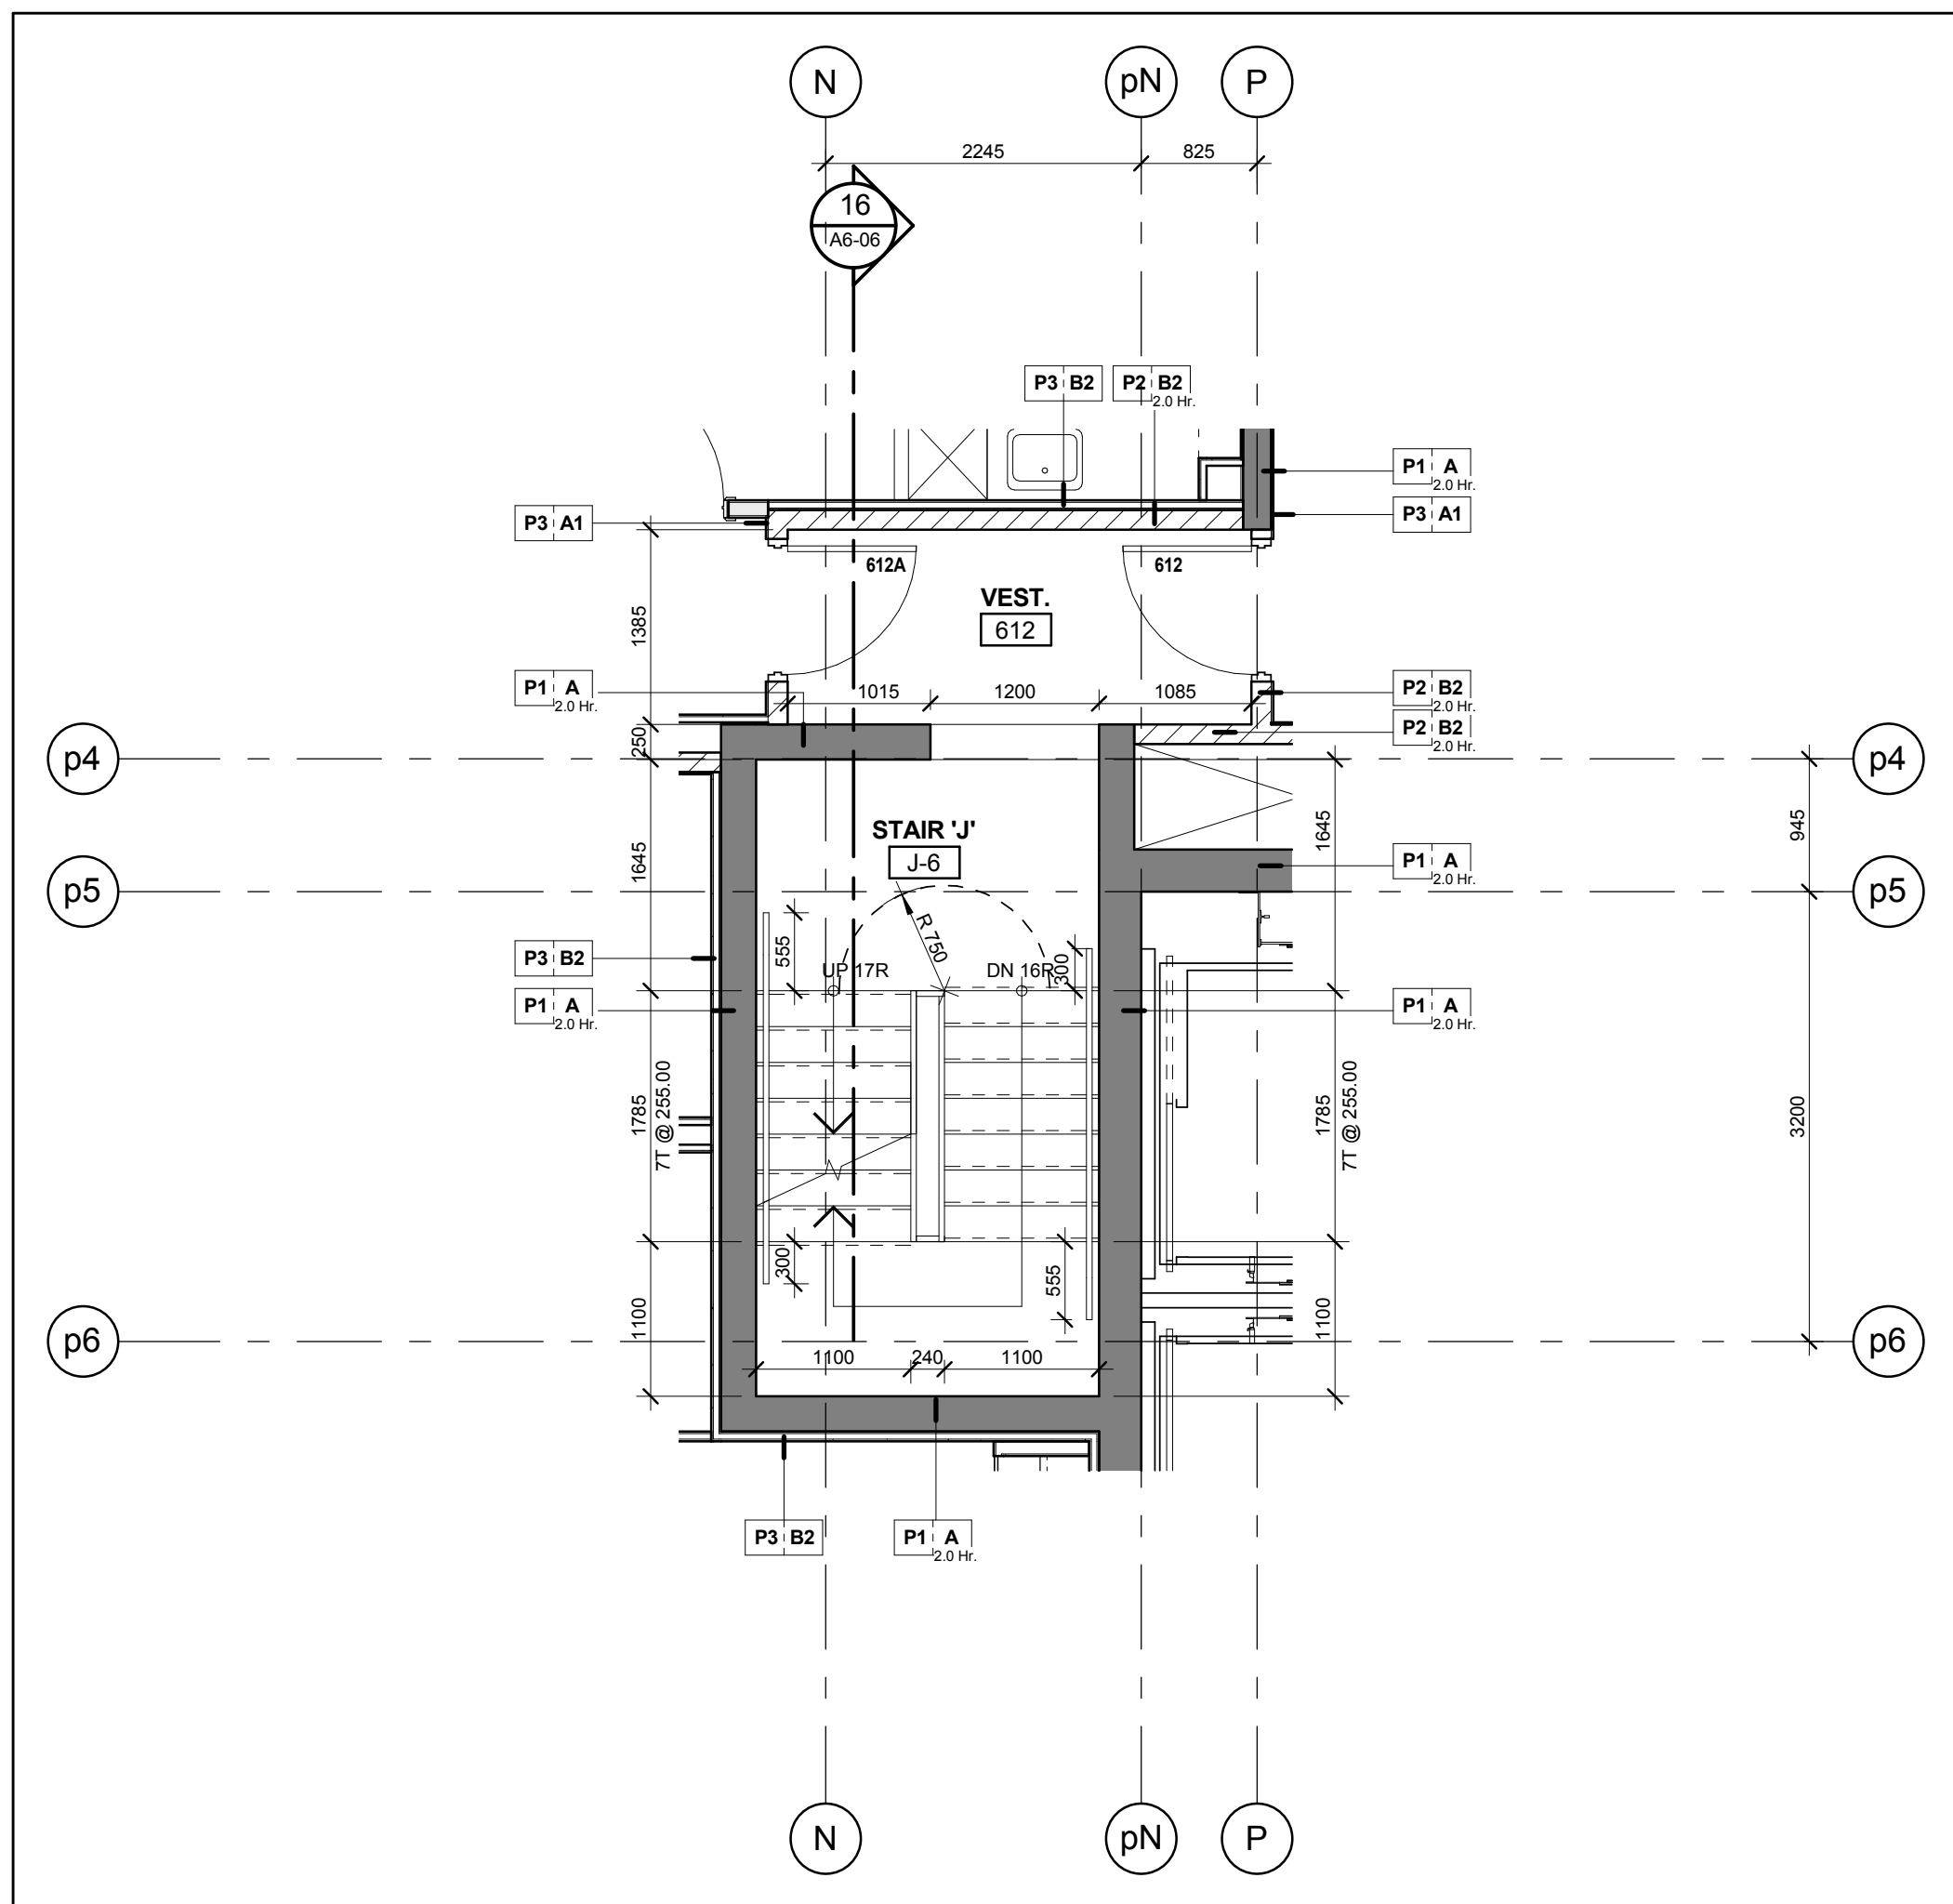


Stair 'J' - Stair Plan - Level 6  
Scale: 1 : 50  
A6-06

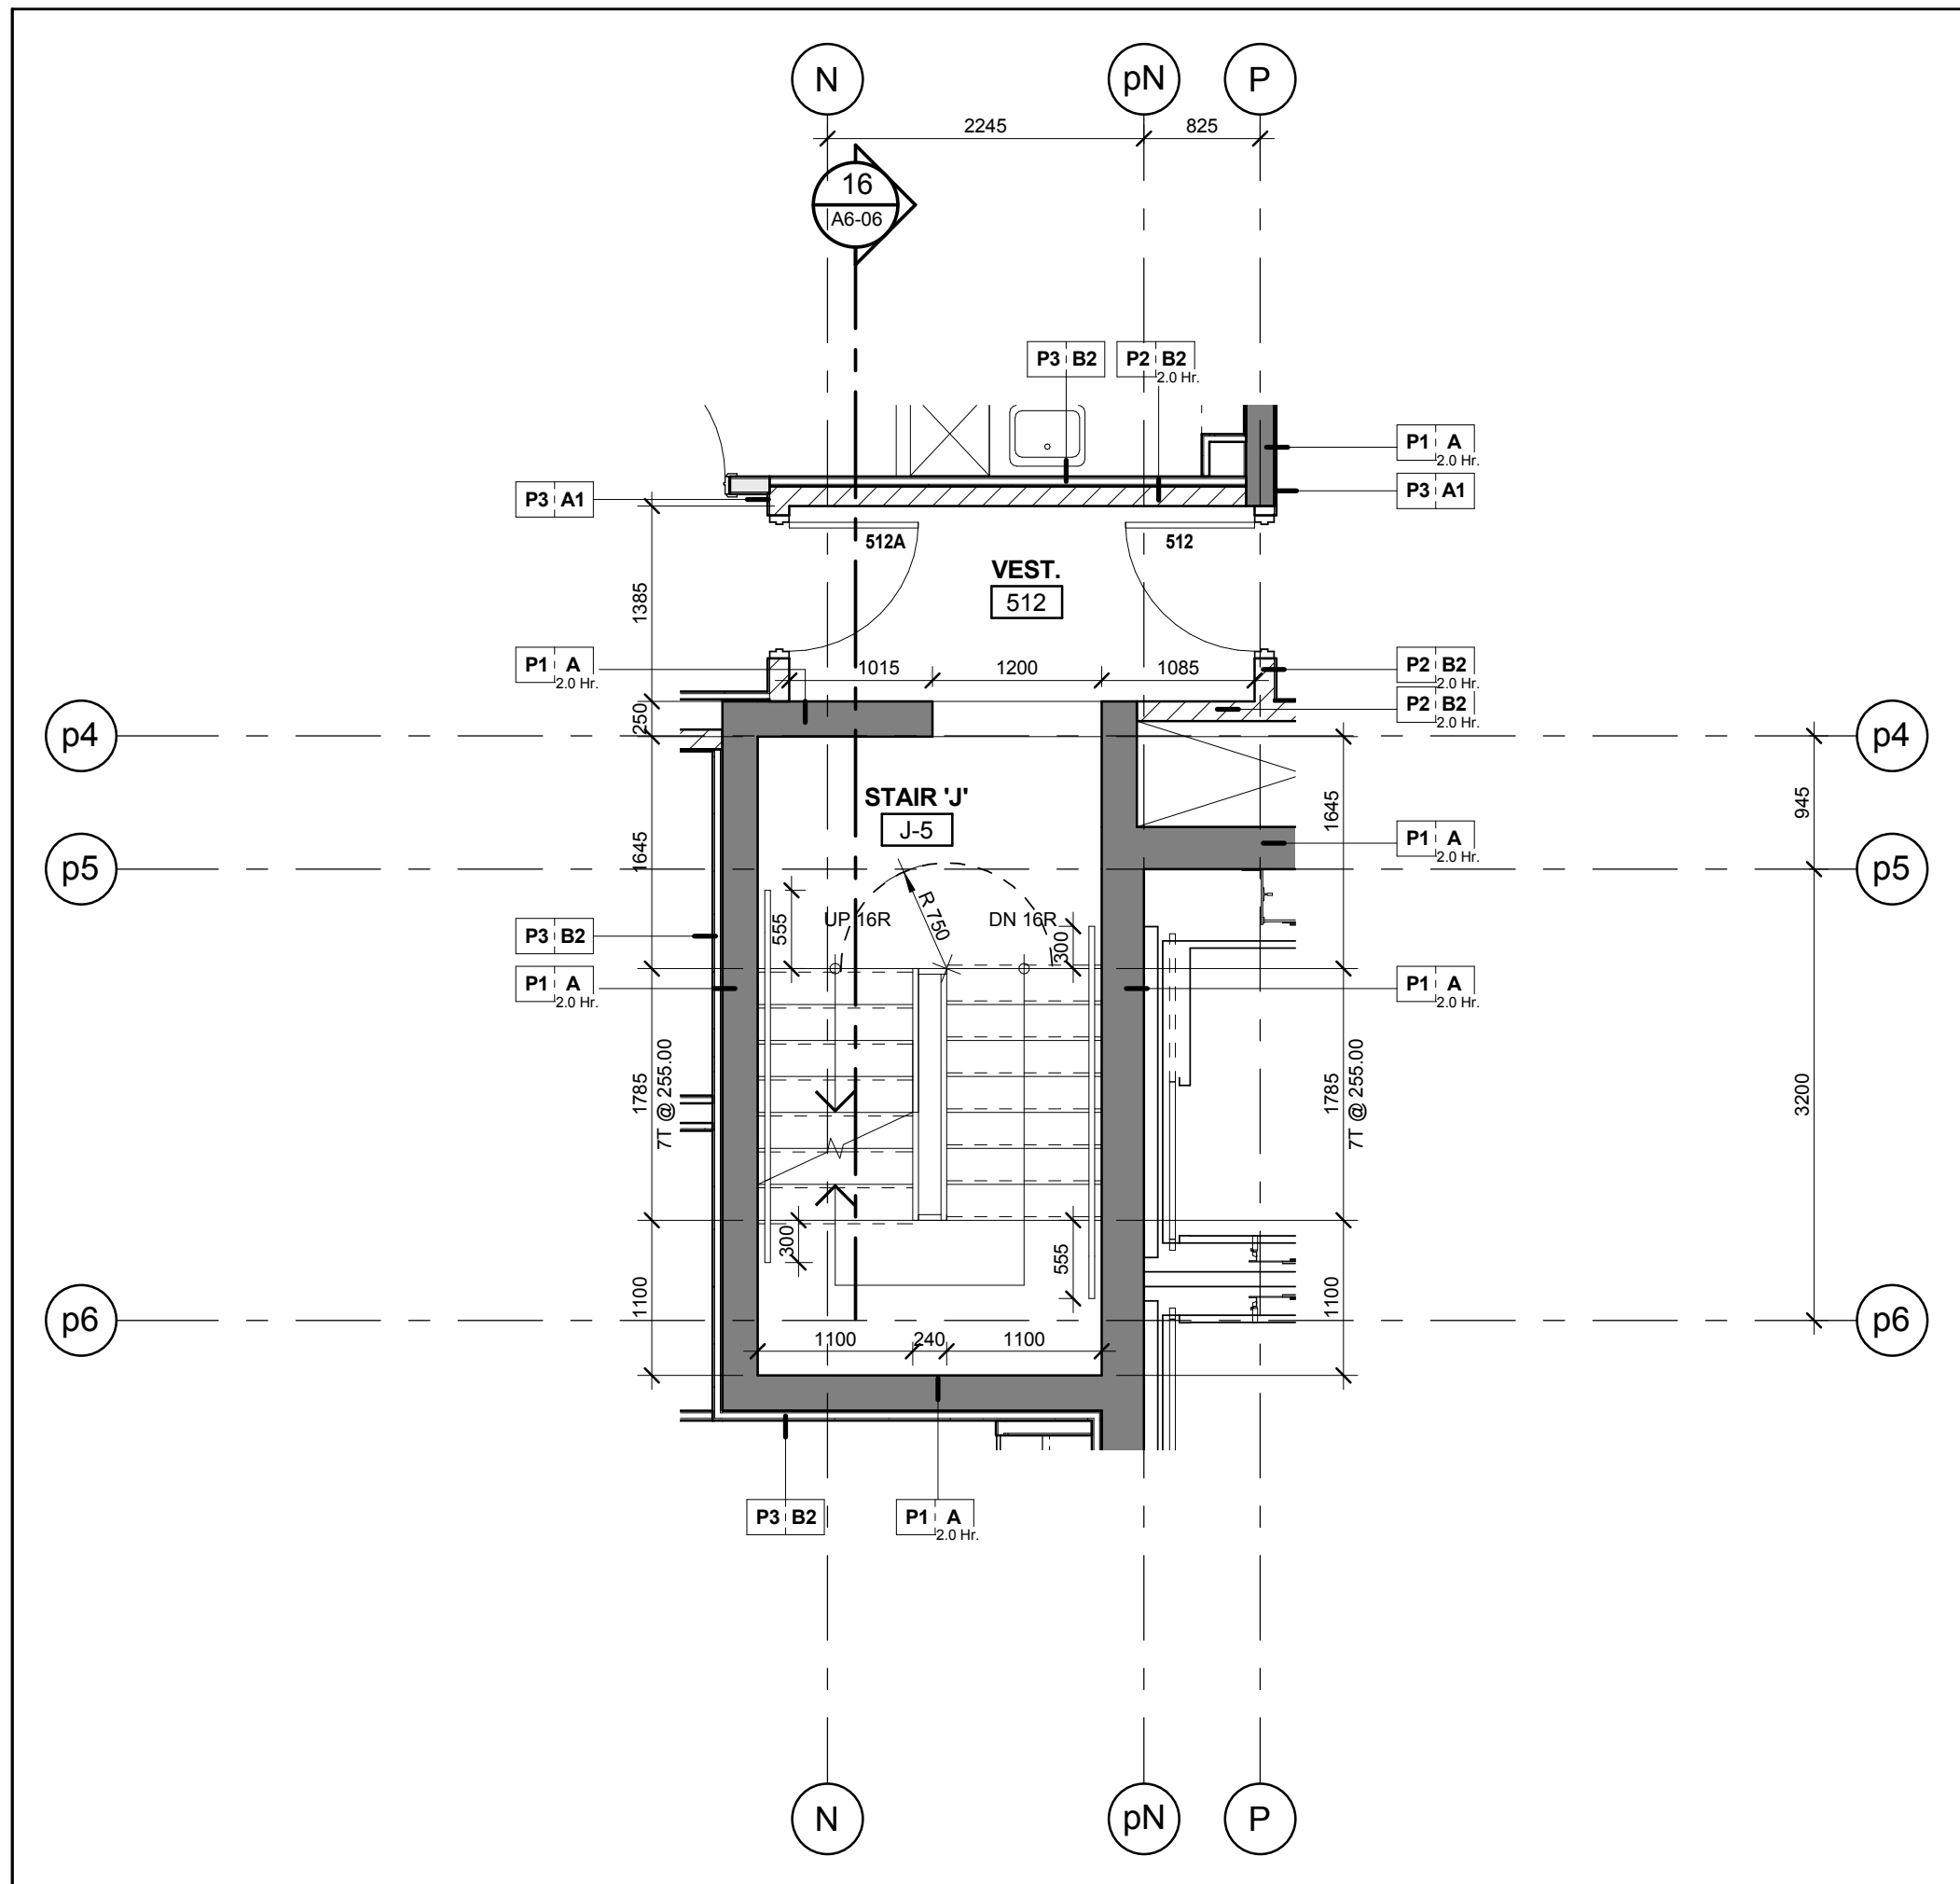

Stair 'J' - Stair Plan - Level 5  
Scale: 1 : 50  
A6-06

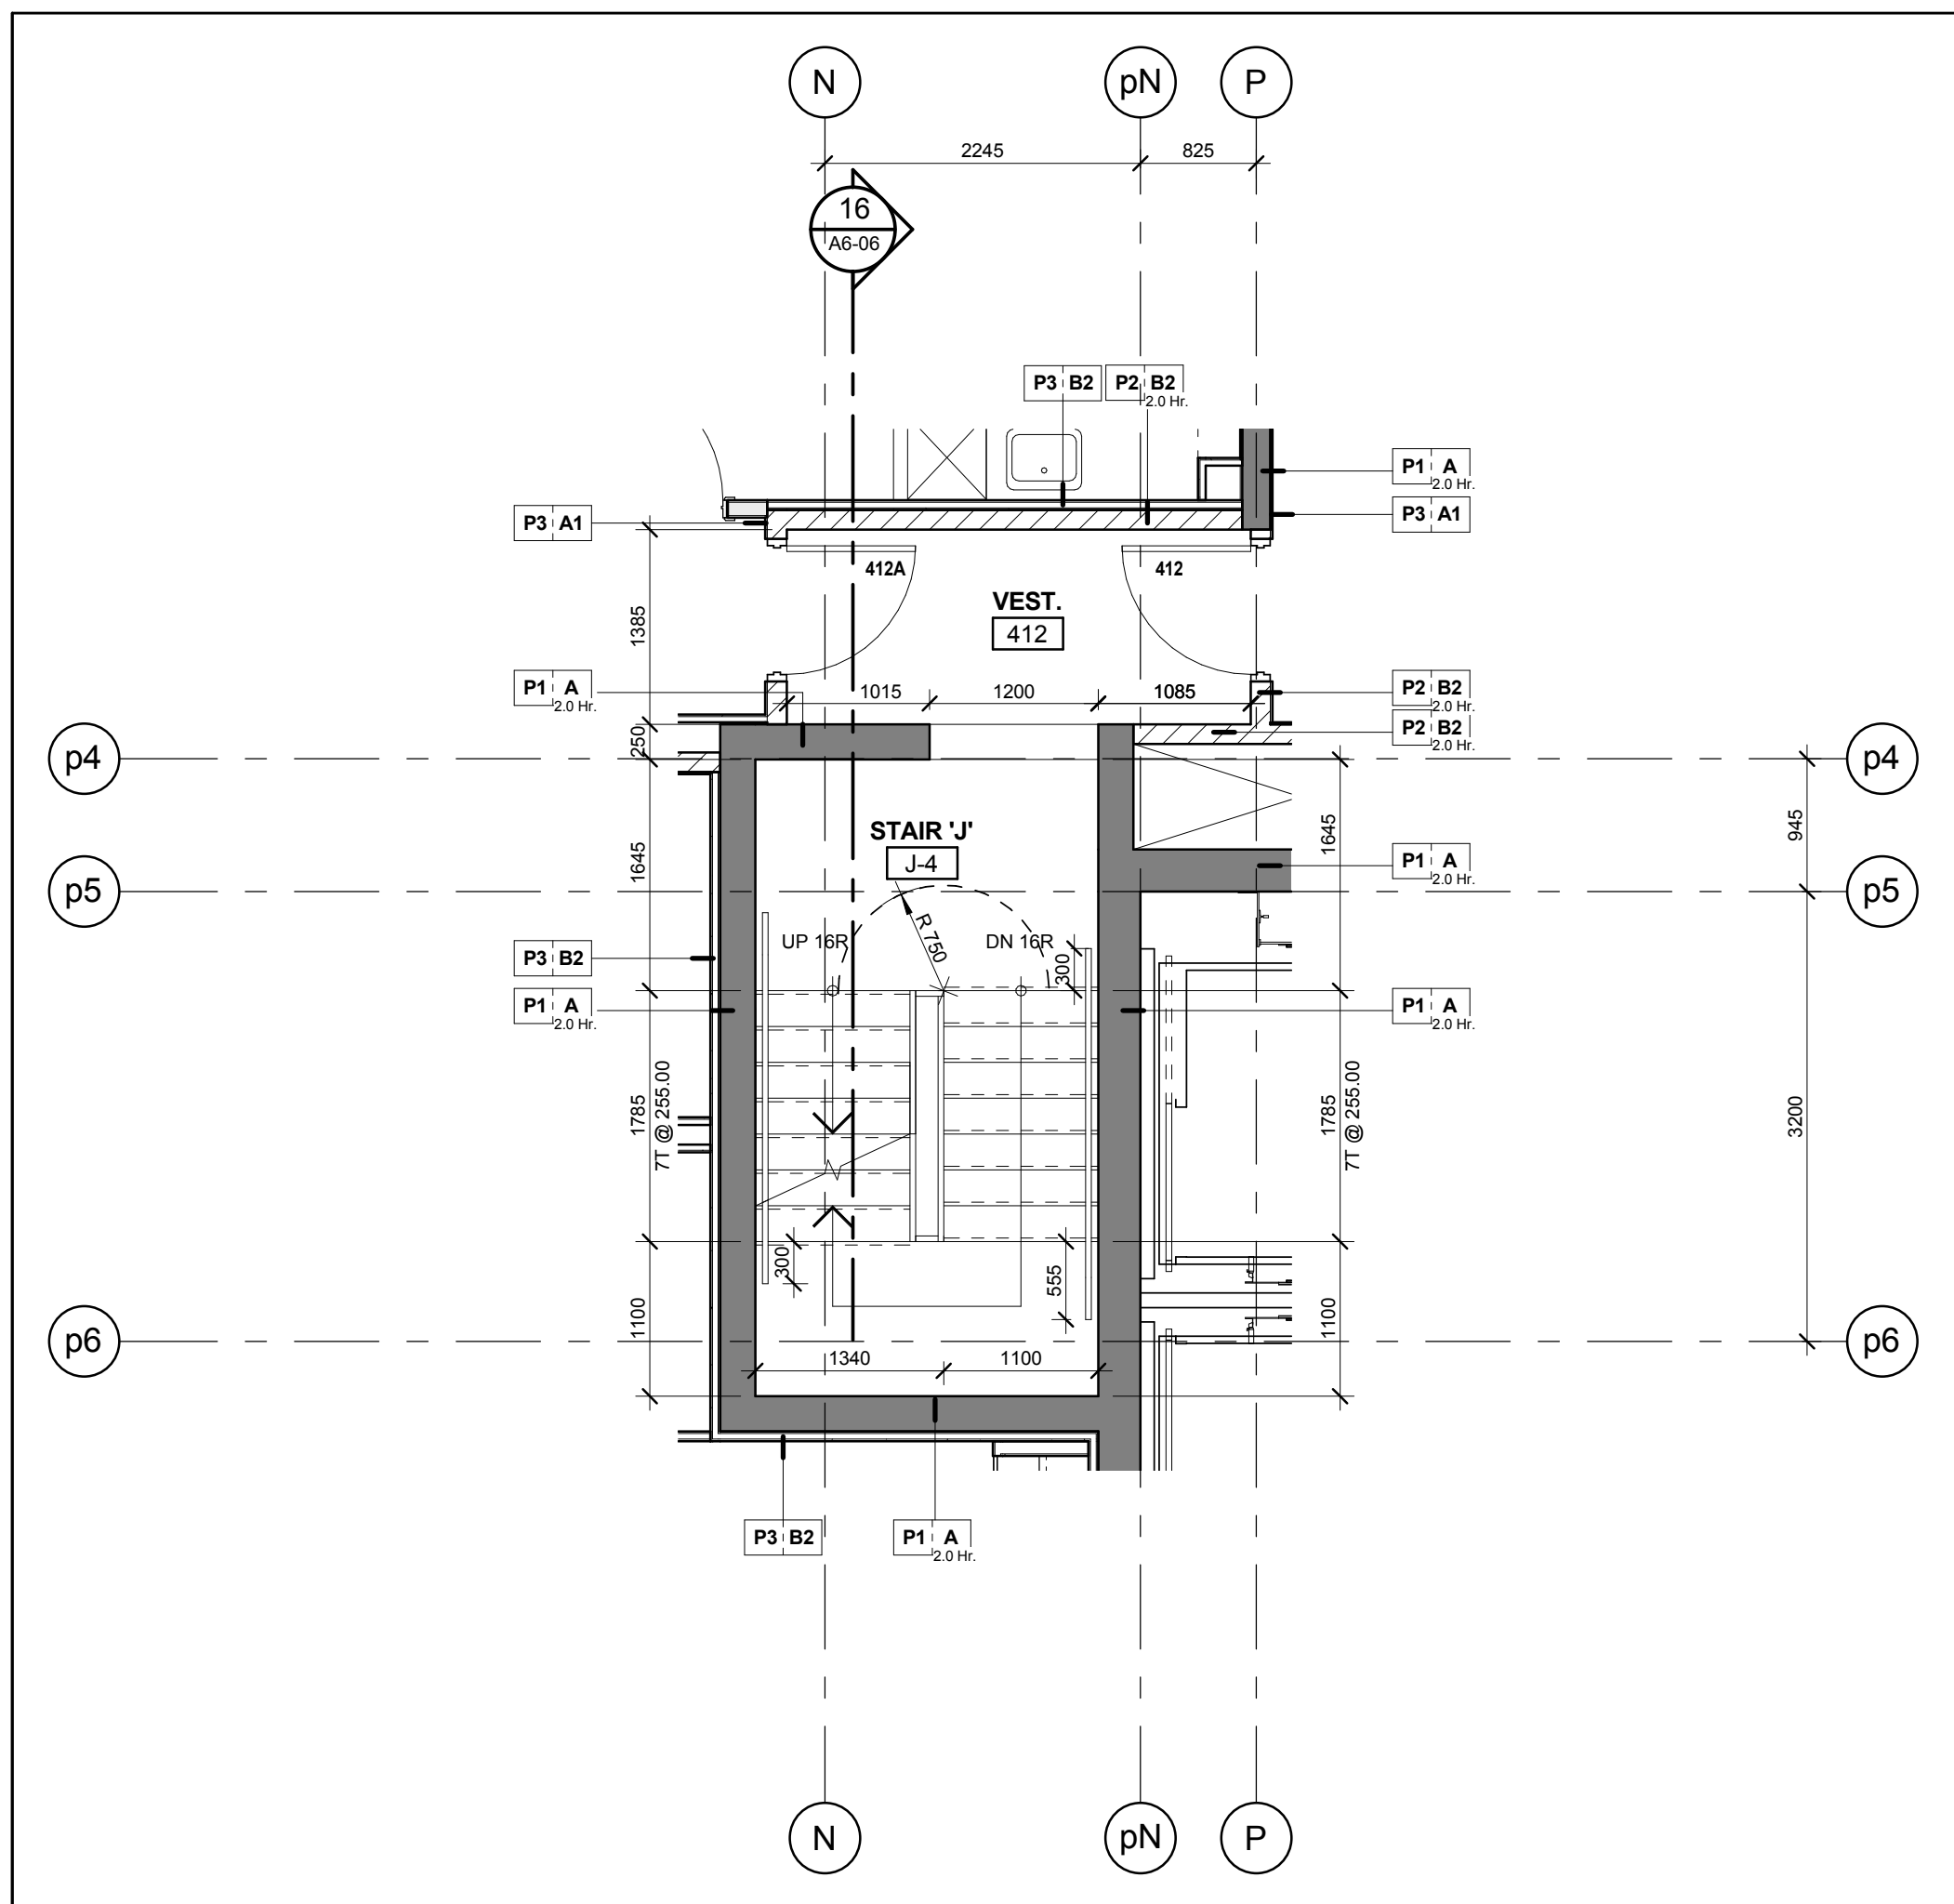

Stair 'J' - Stair Plan - Level 4  
Scale: 1 : 50  
A6-06

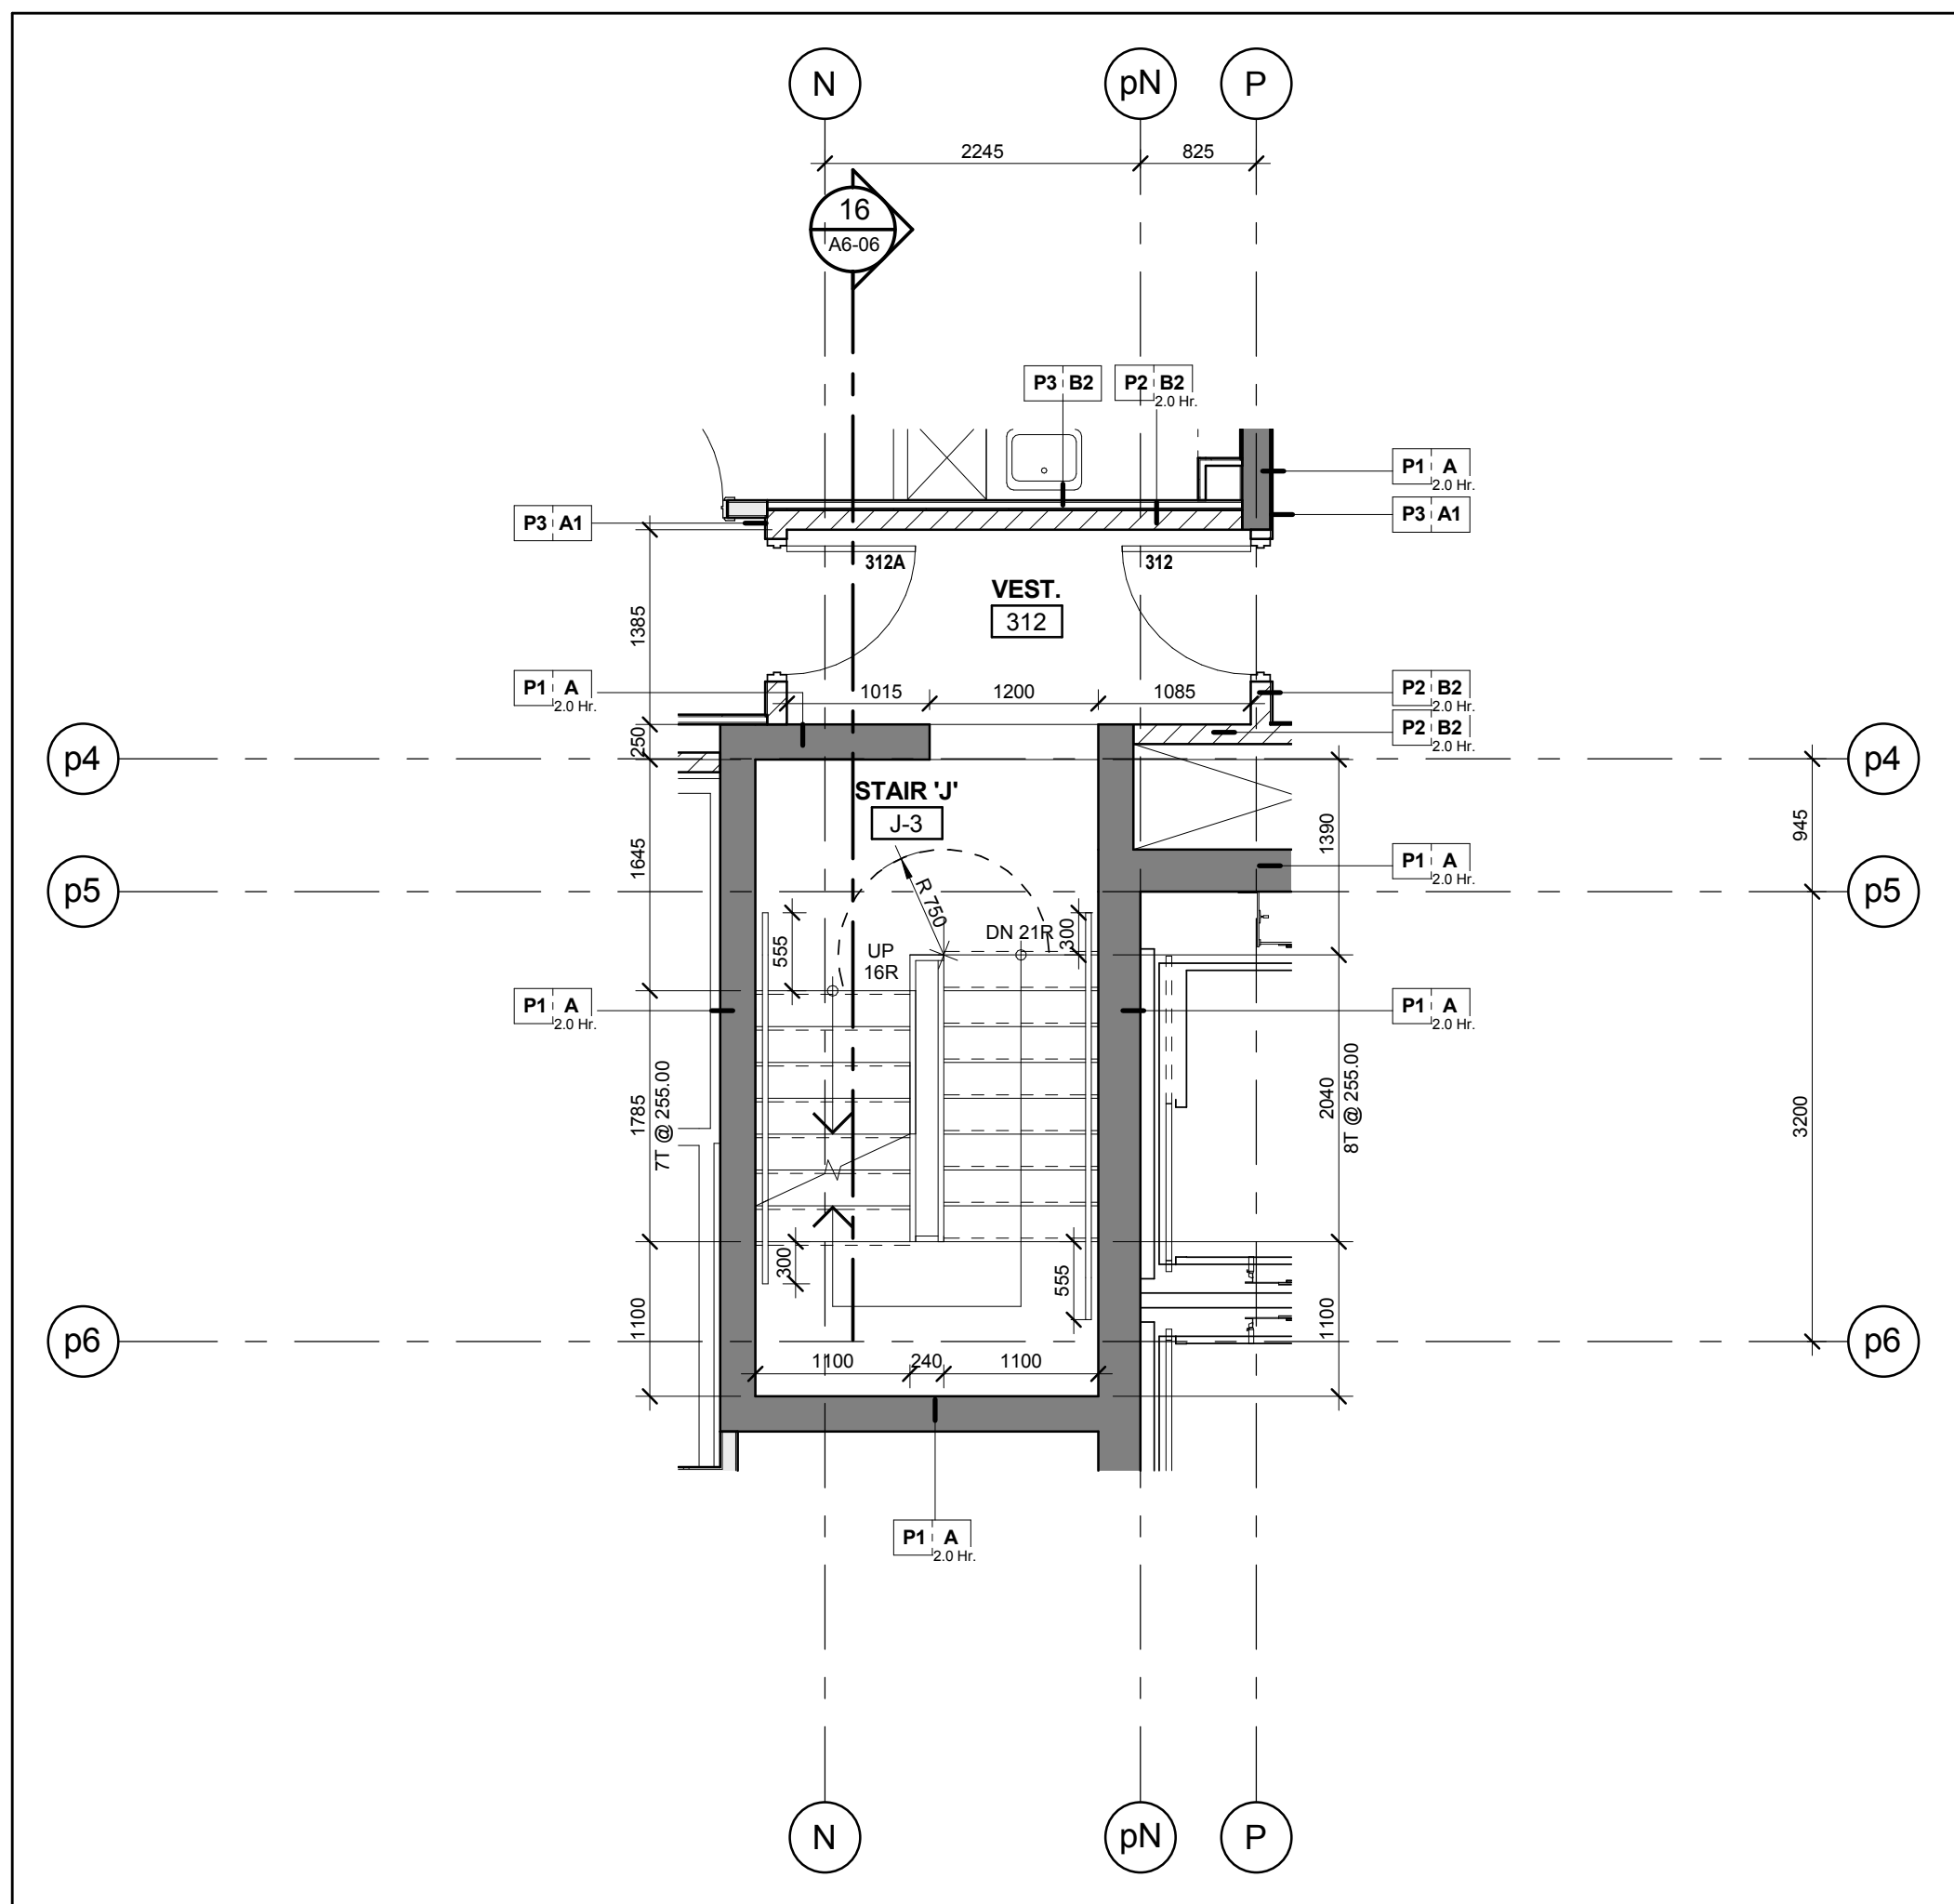

Stair 'J' - Stair Plan - Level 3  
Scale: 1 : 50  
A6-06