




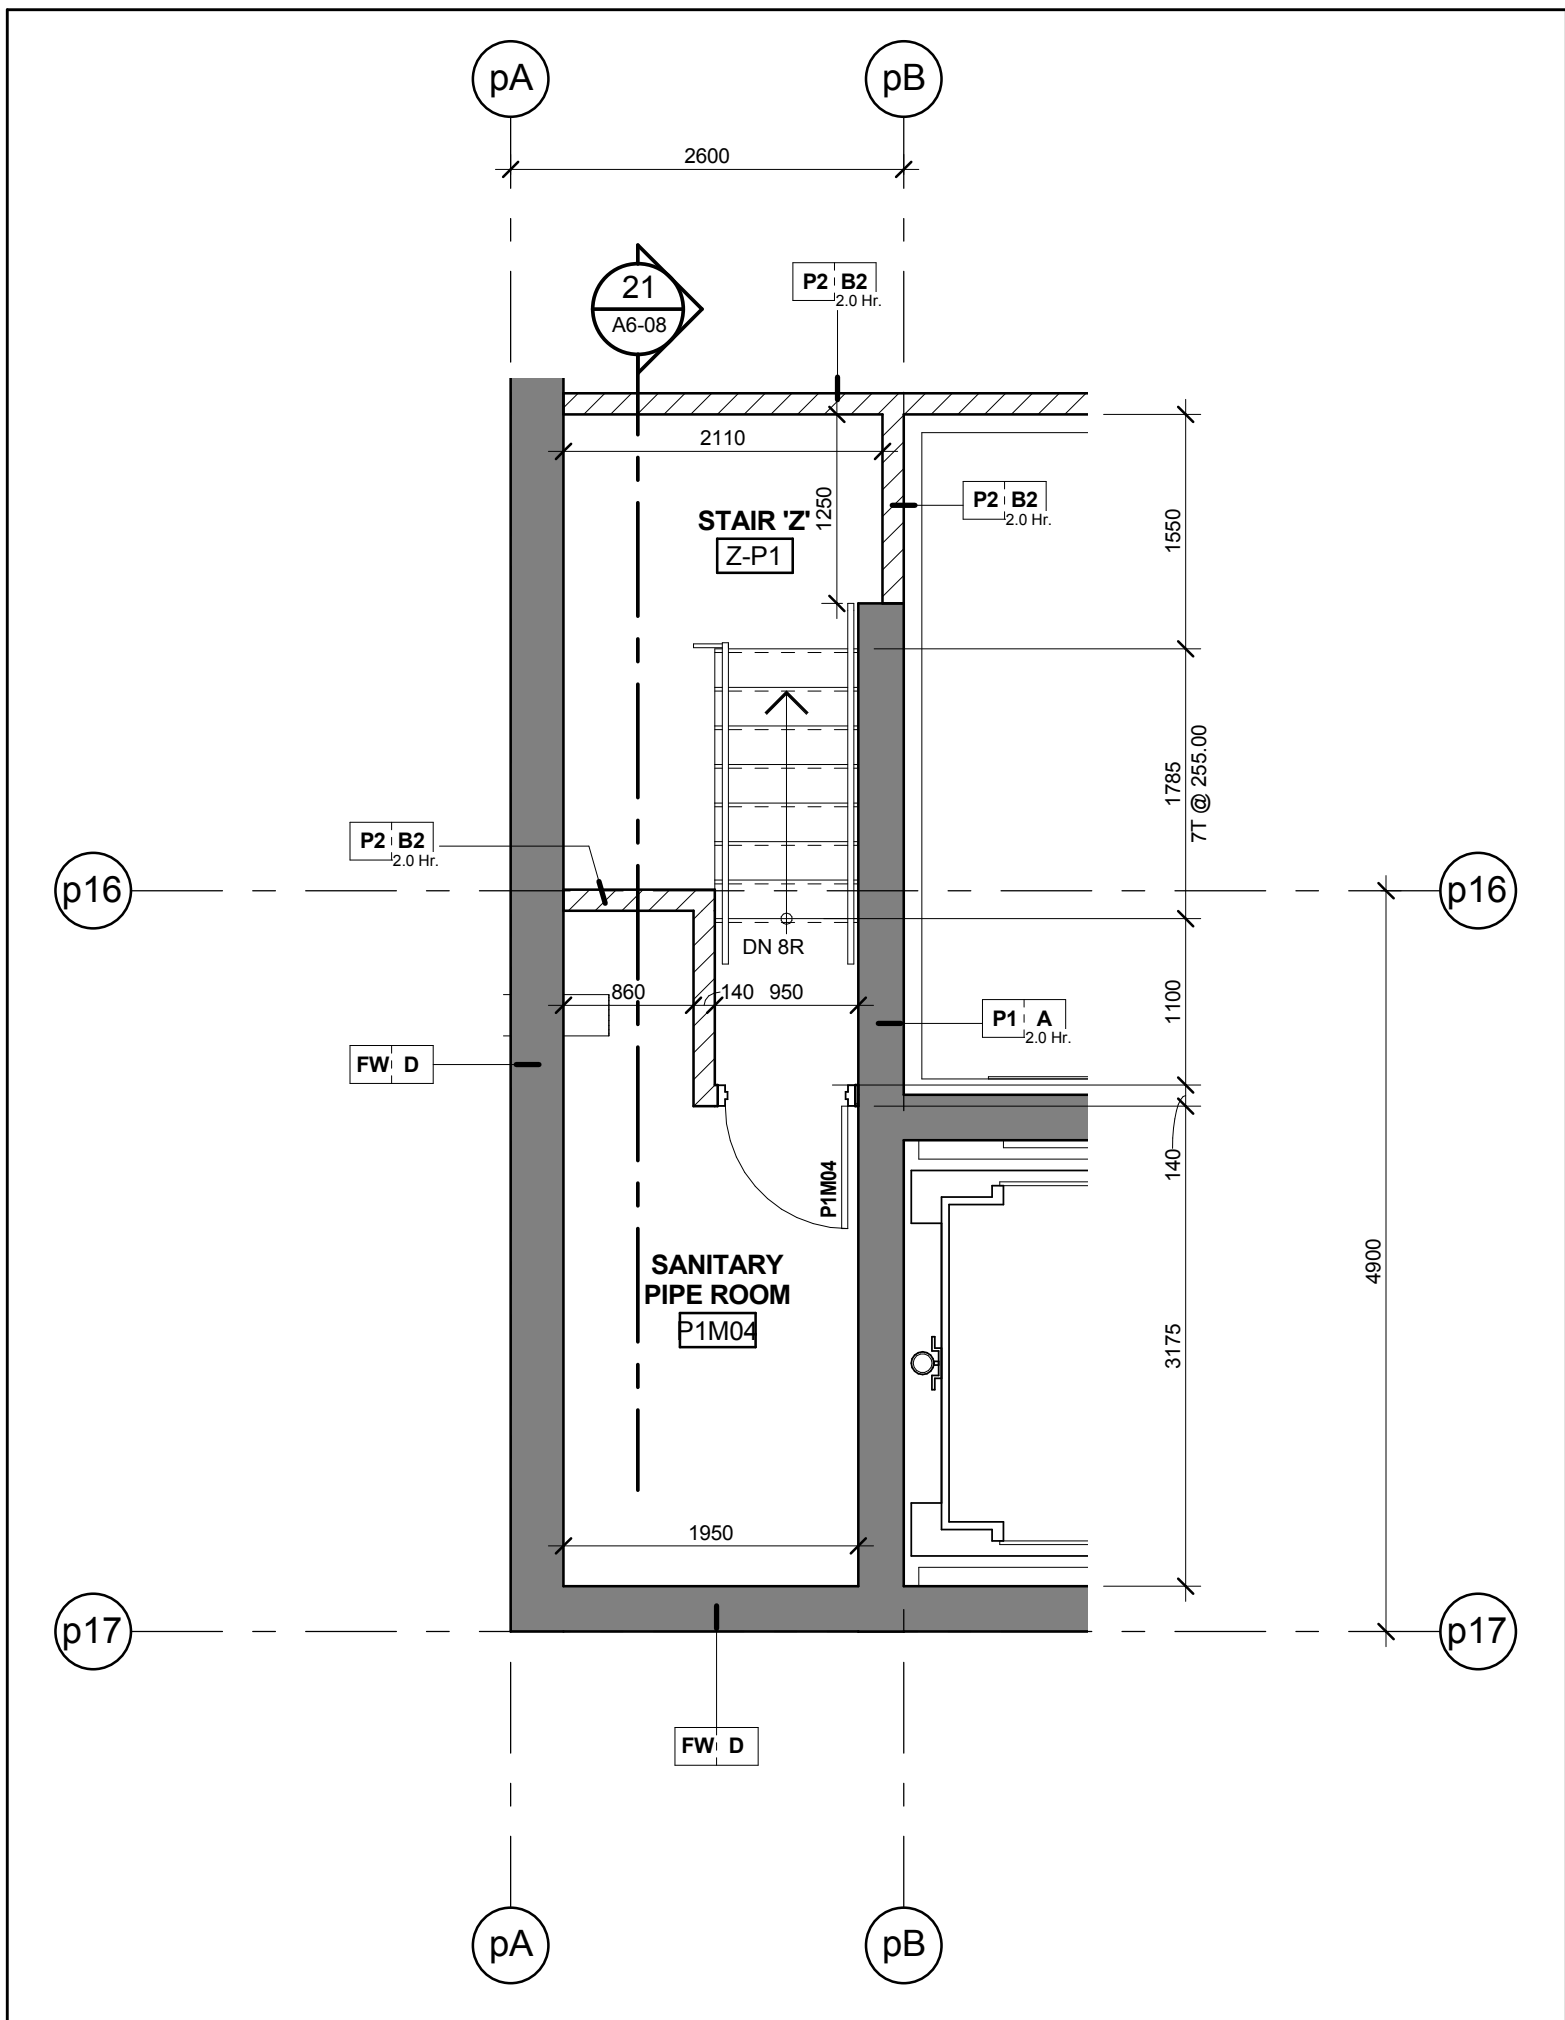


Stair 'Z' - Stair Plan - Level P1 Mezzanine 20
Scale: 1 : 50 A6-08

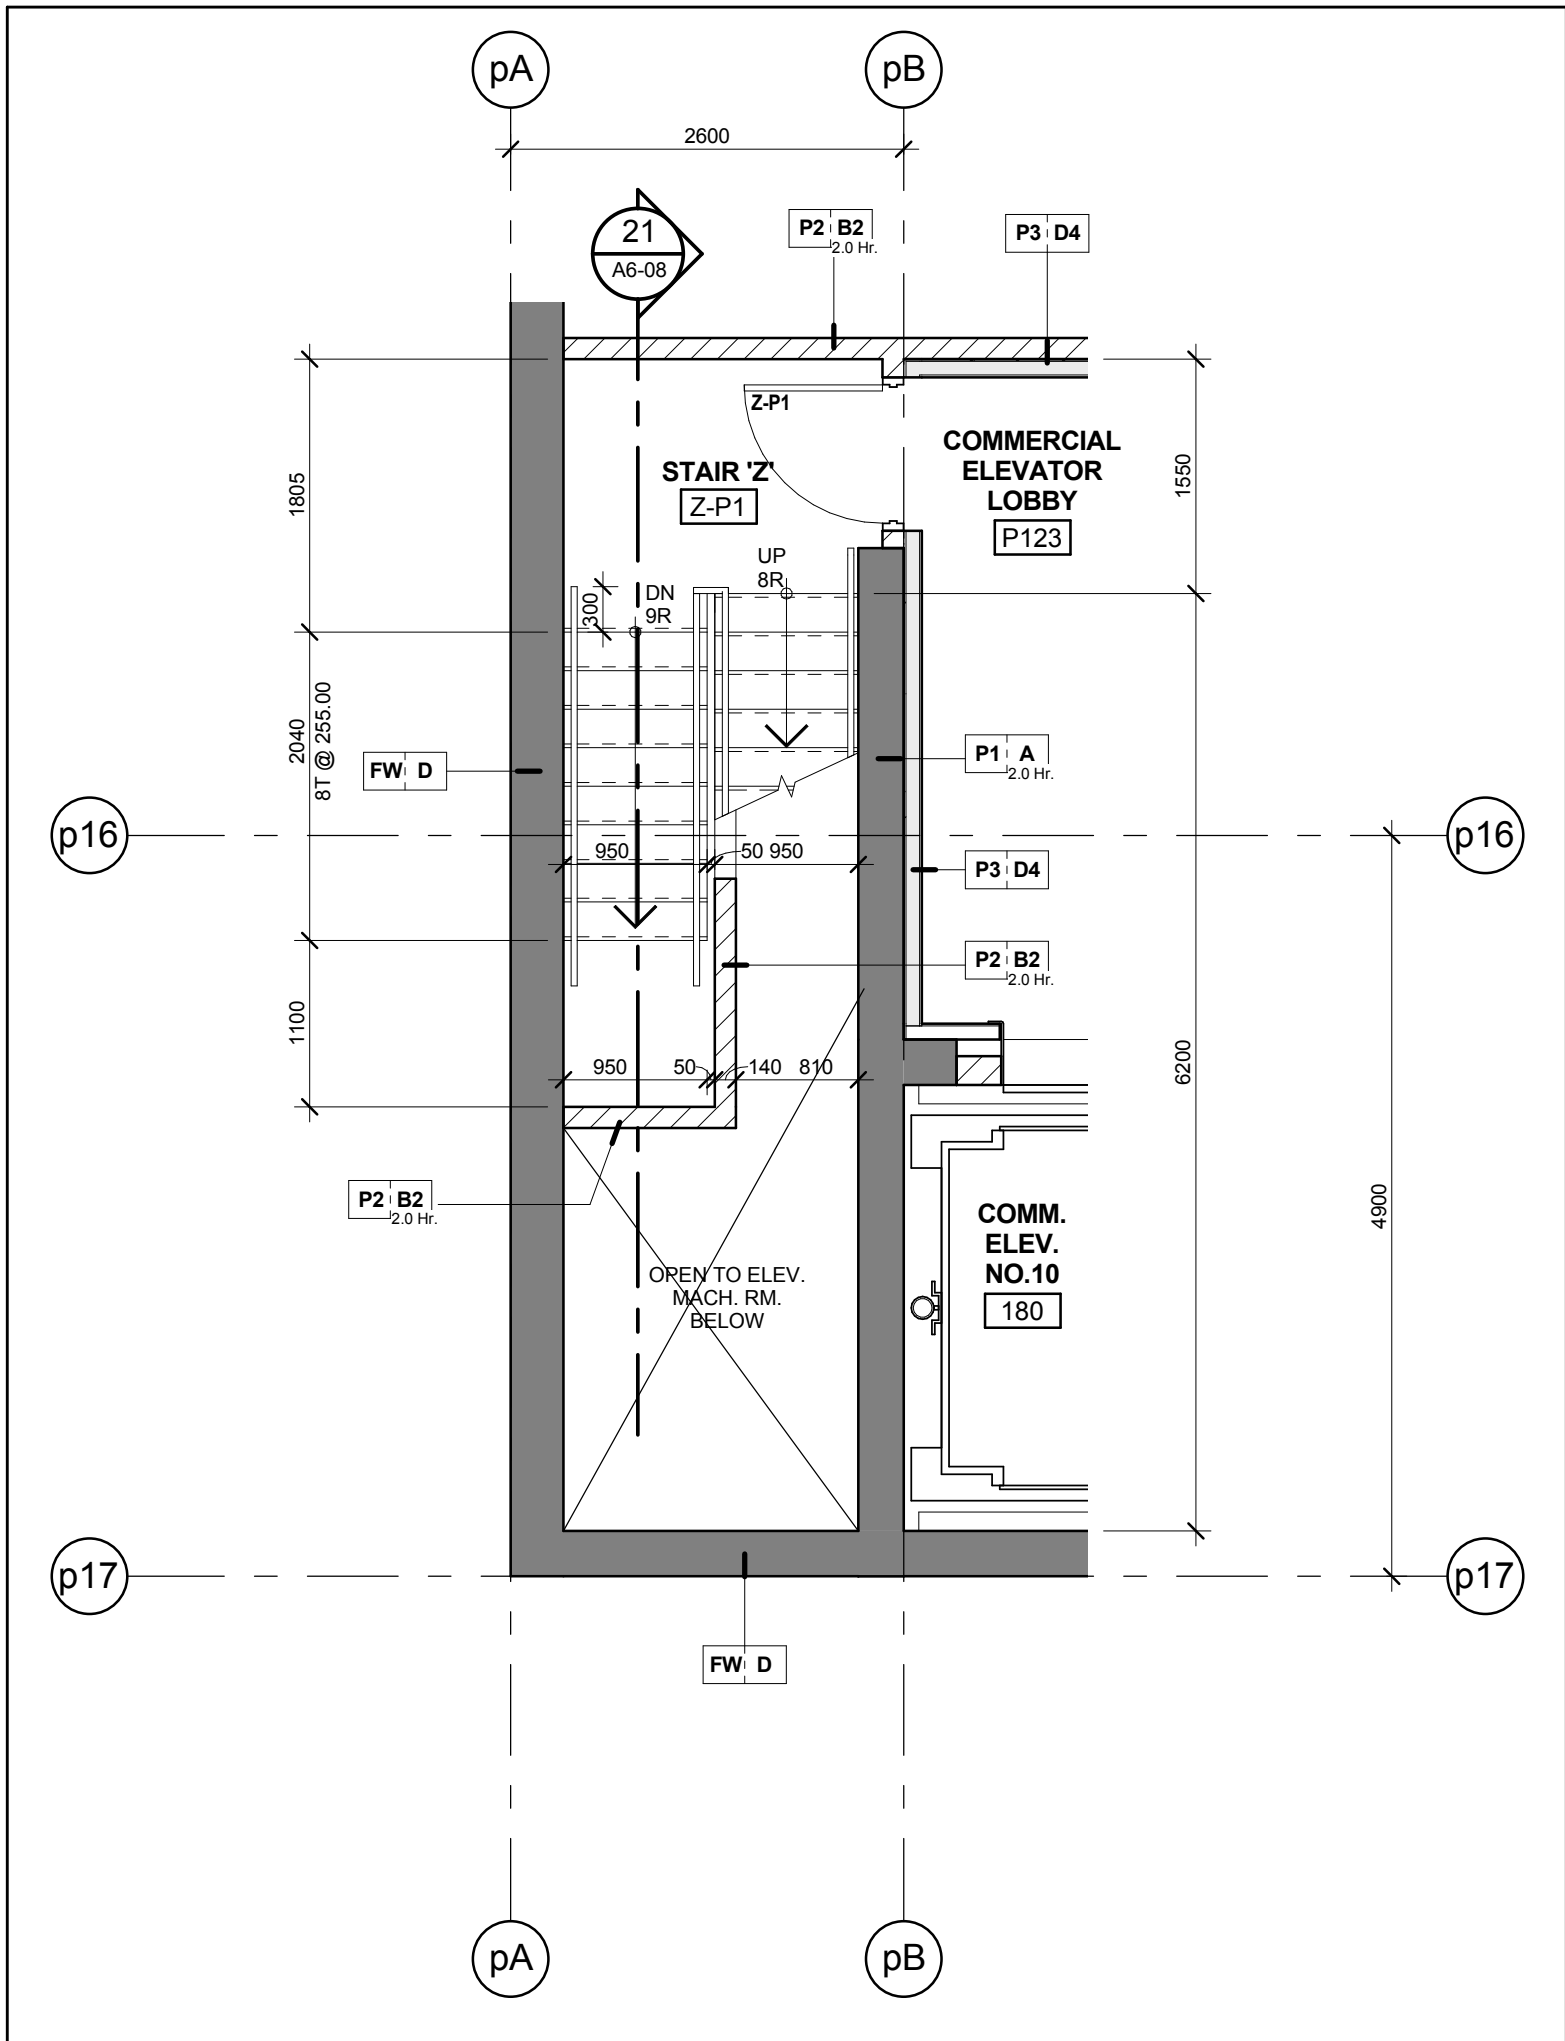


Stair 'Z' - Stair Plan - Level P1 19
Scale: 1 : 50 A6-08

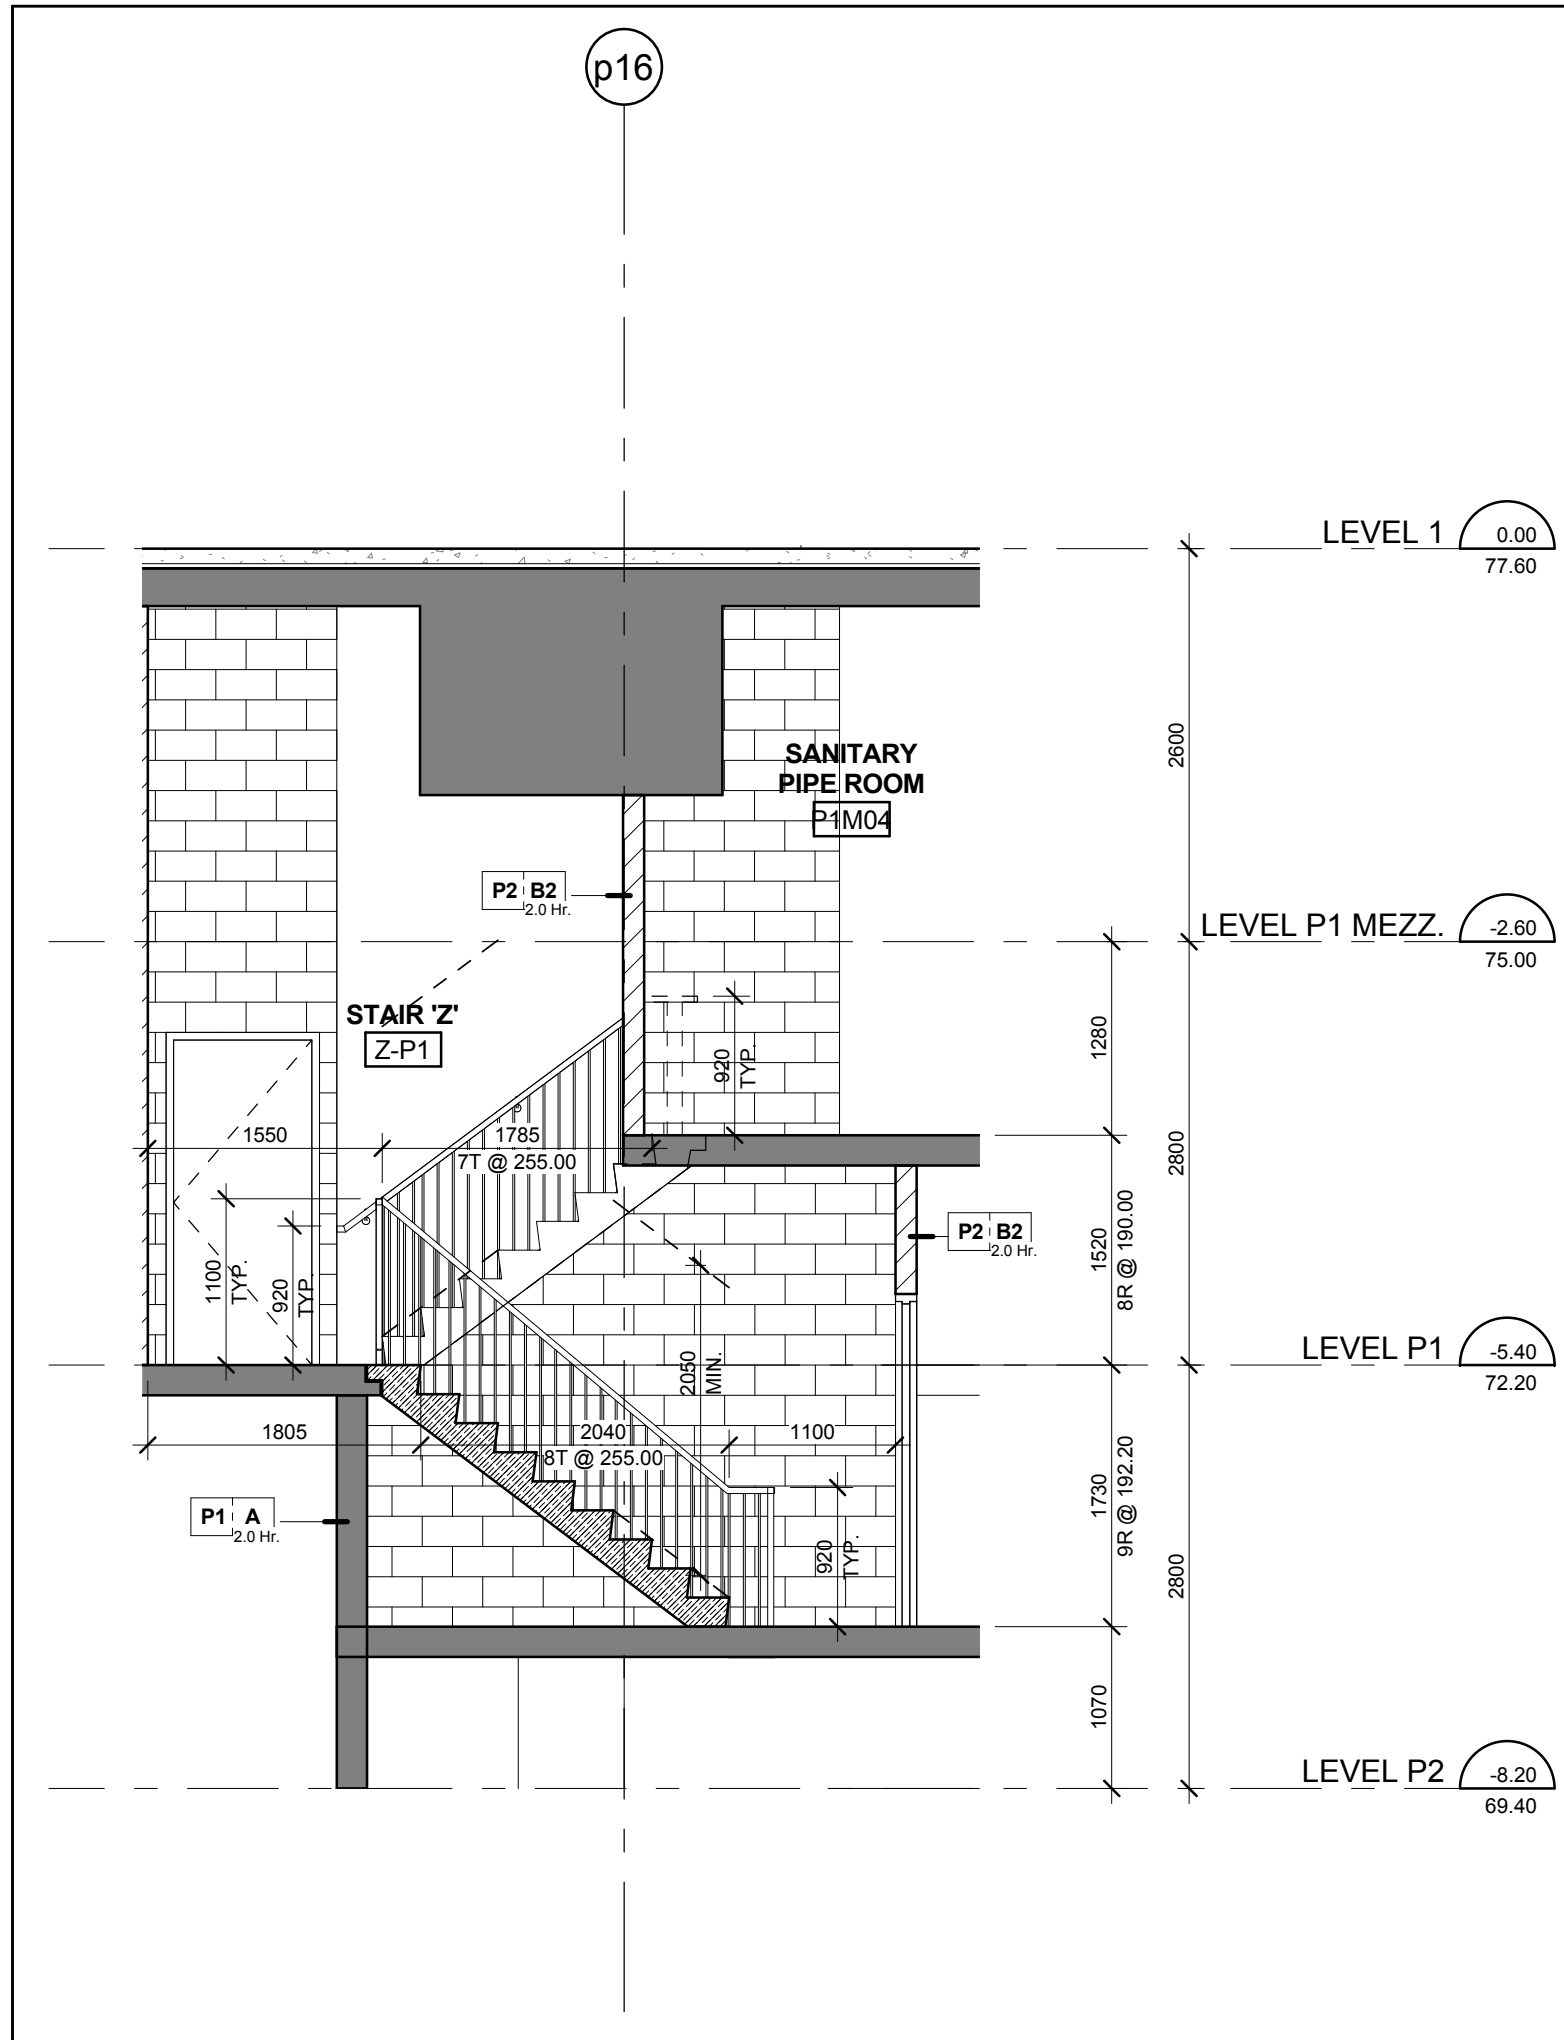


Stair 'Z' - Stair Section Levels P2 - 1 21
Scale: 1 : 50 A6-08

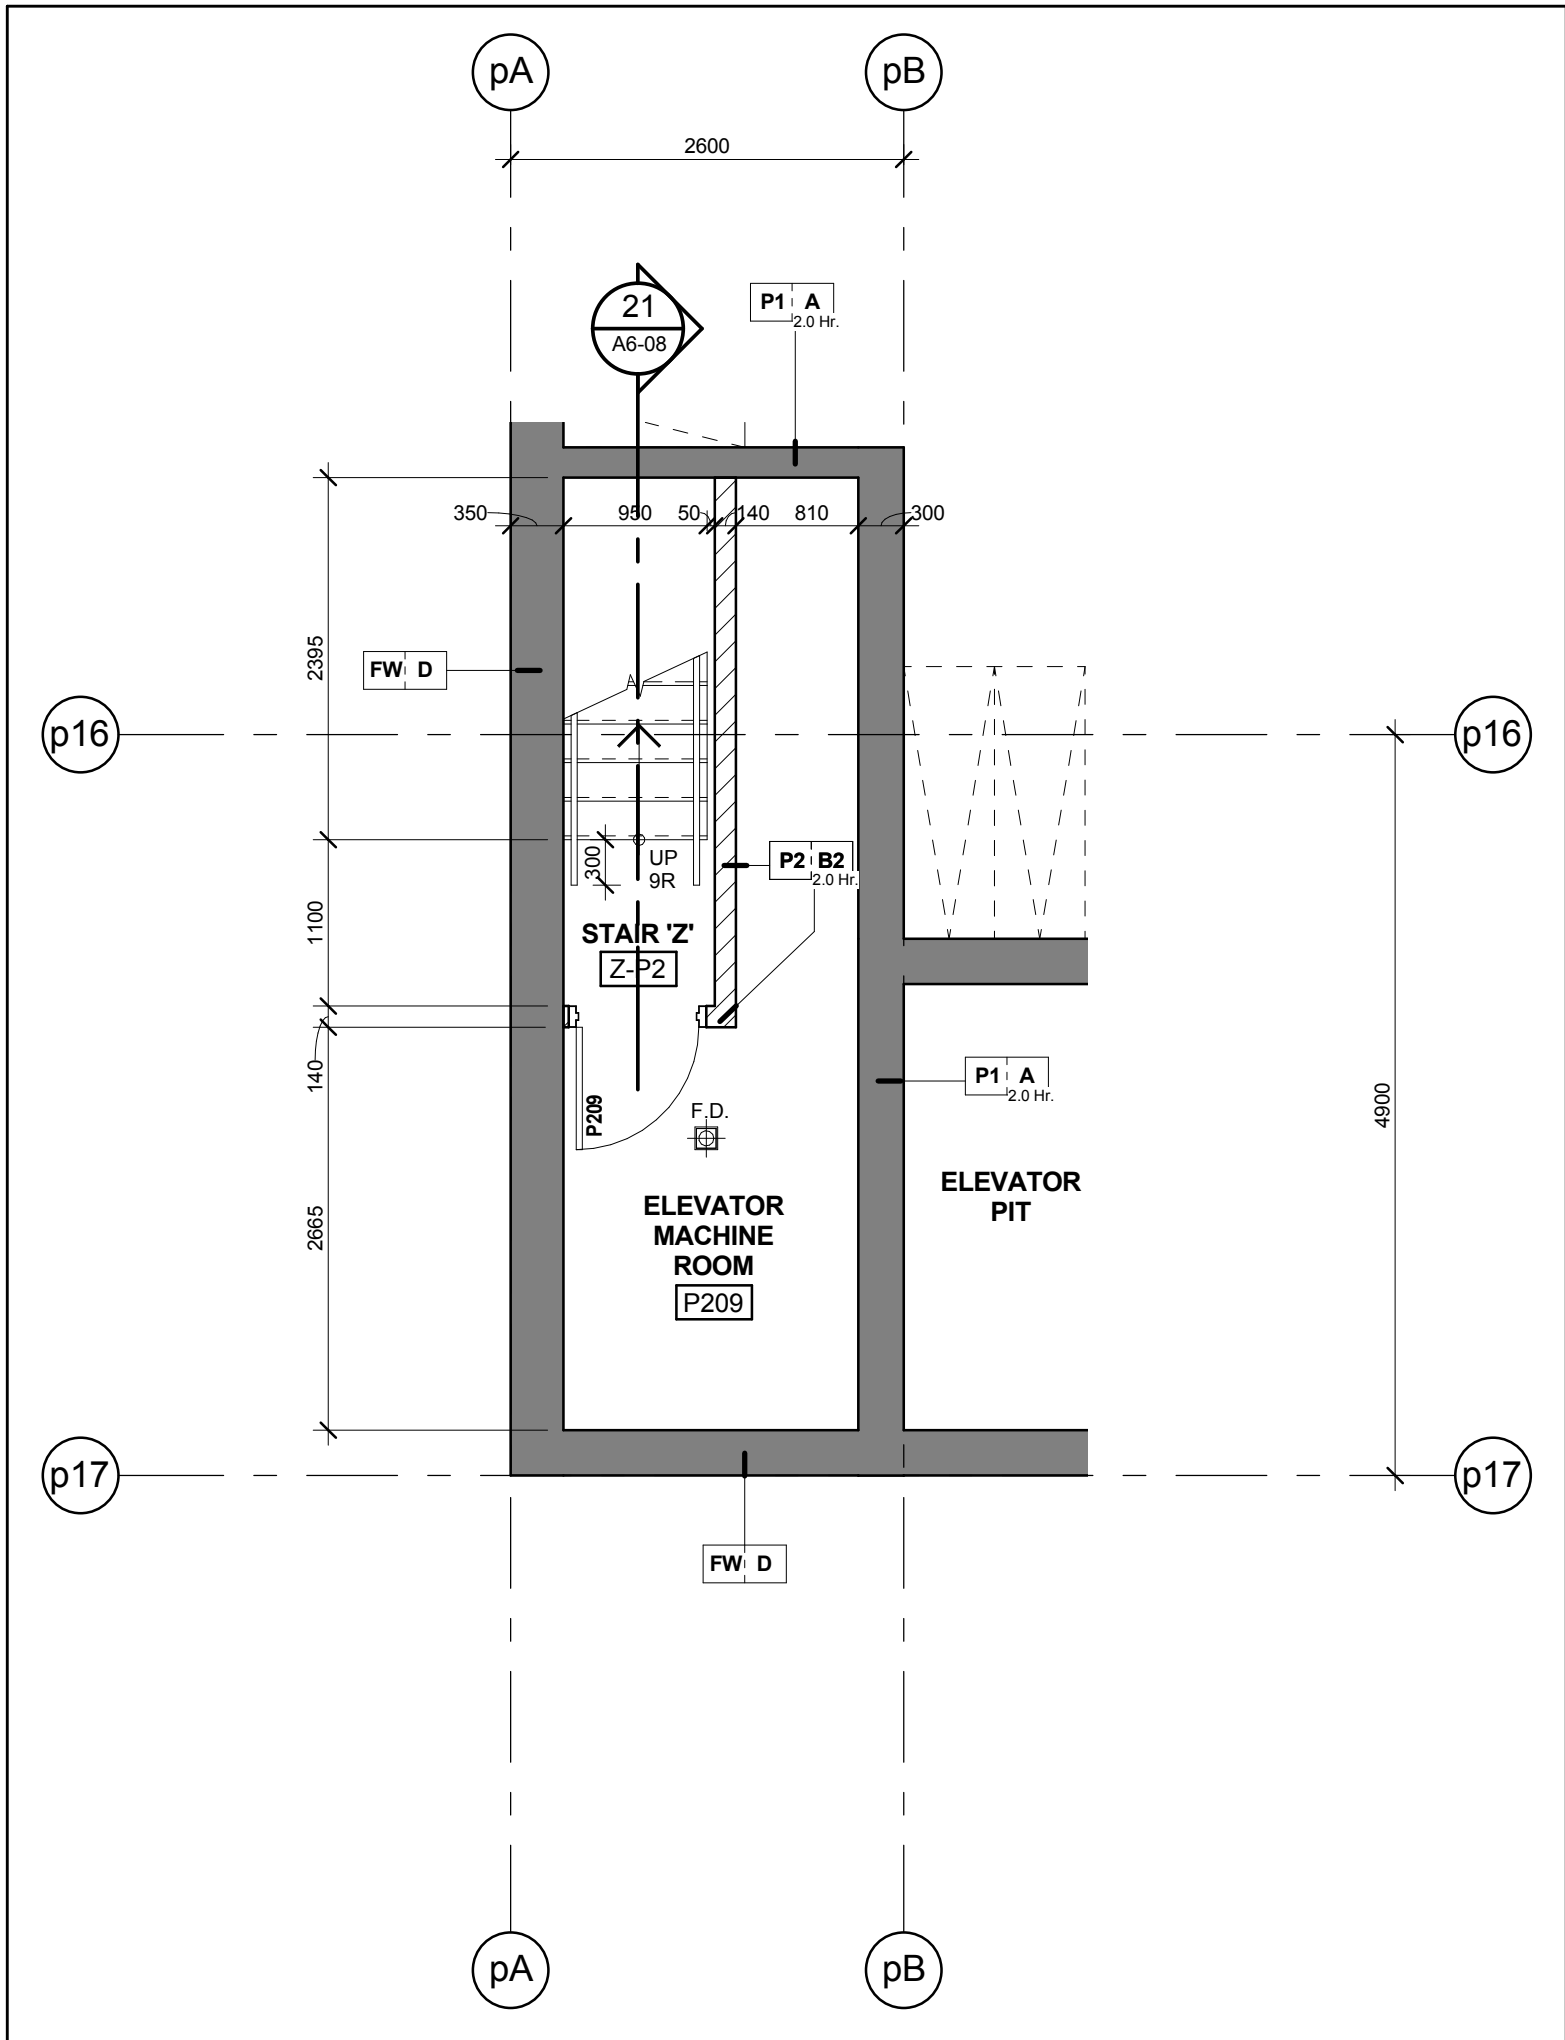


Stair 'Z' - Stair Plan - Level P2 18
Scale: 1 : 50 A6-08

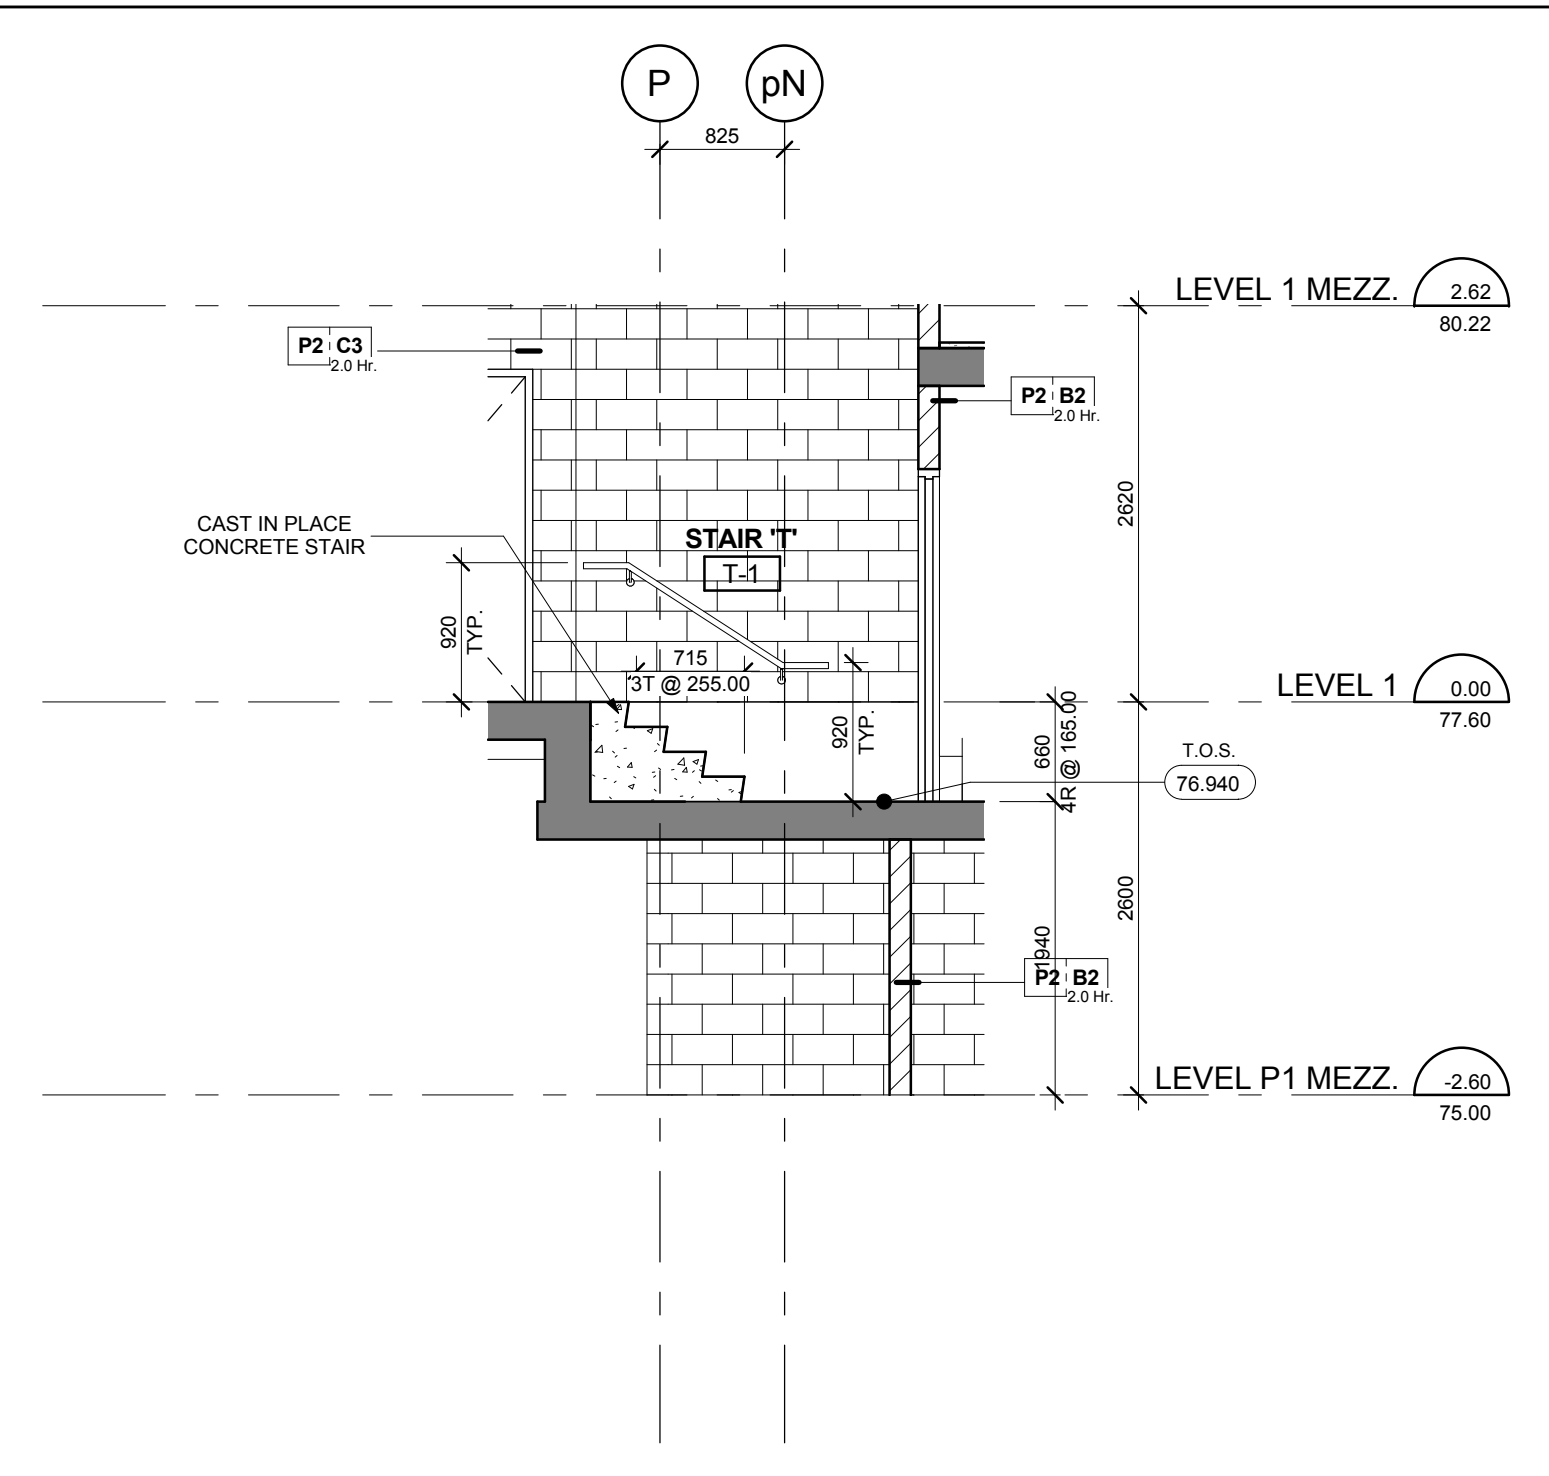


Stair 'T' - Stair Section Levels 1 - 1 Mezzanine 17
Scale: 1 : 50 A6-08

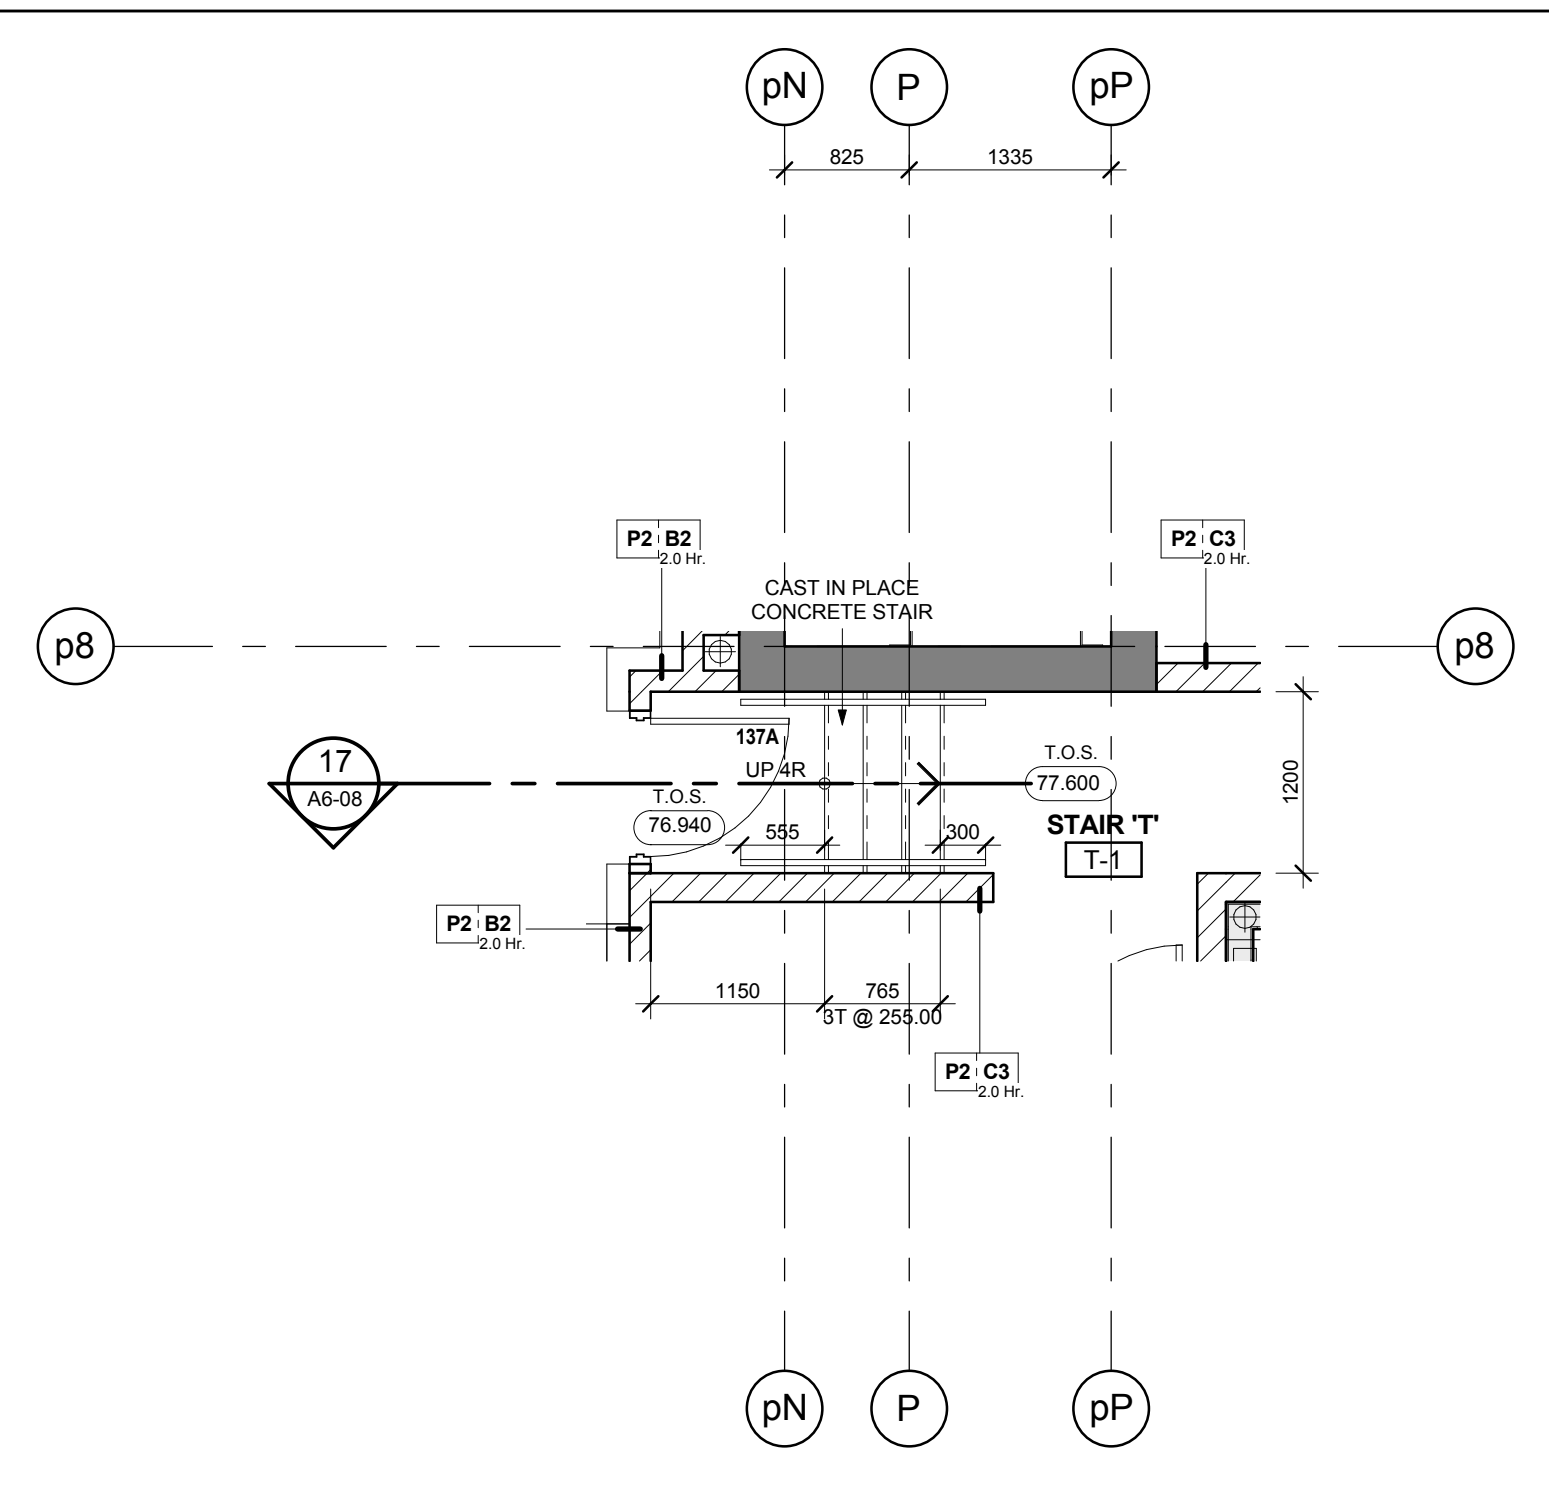


Stair 'T' - Stair Plan - Level 1 16
Scale: 1 : 50 A6-08

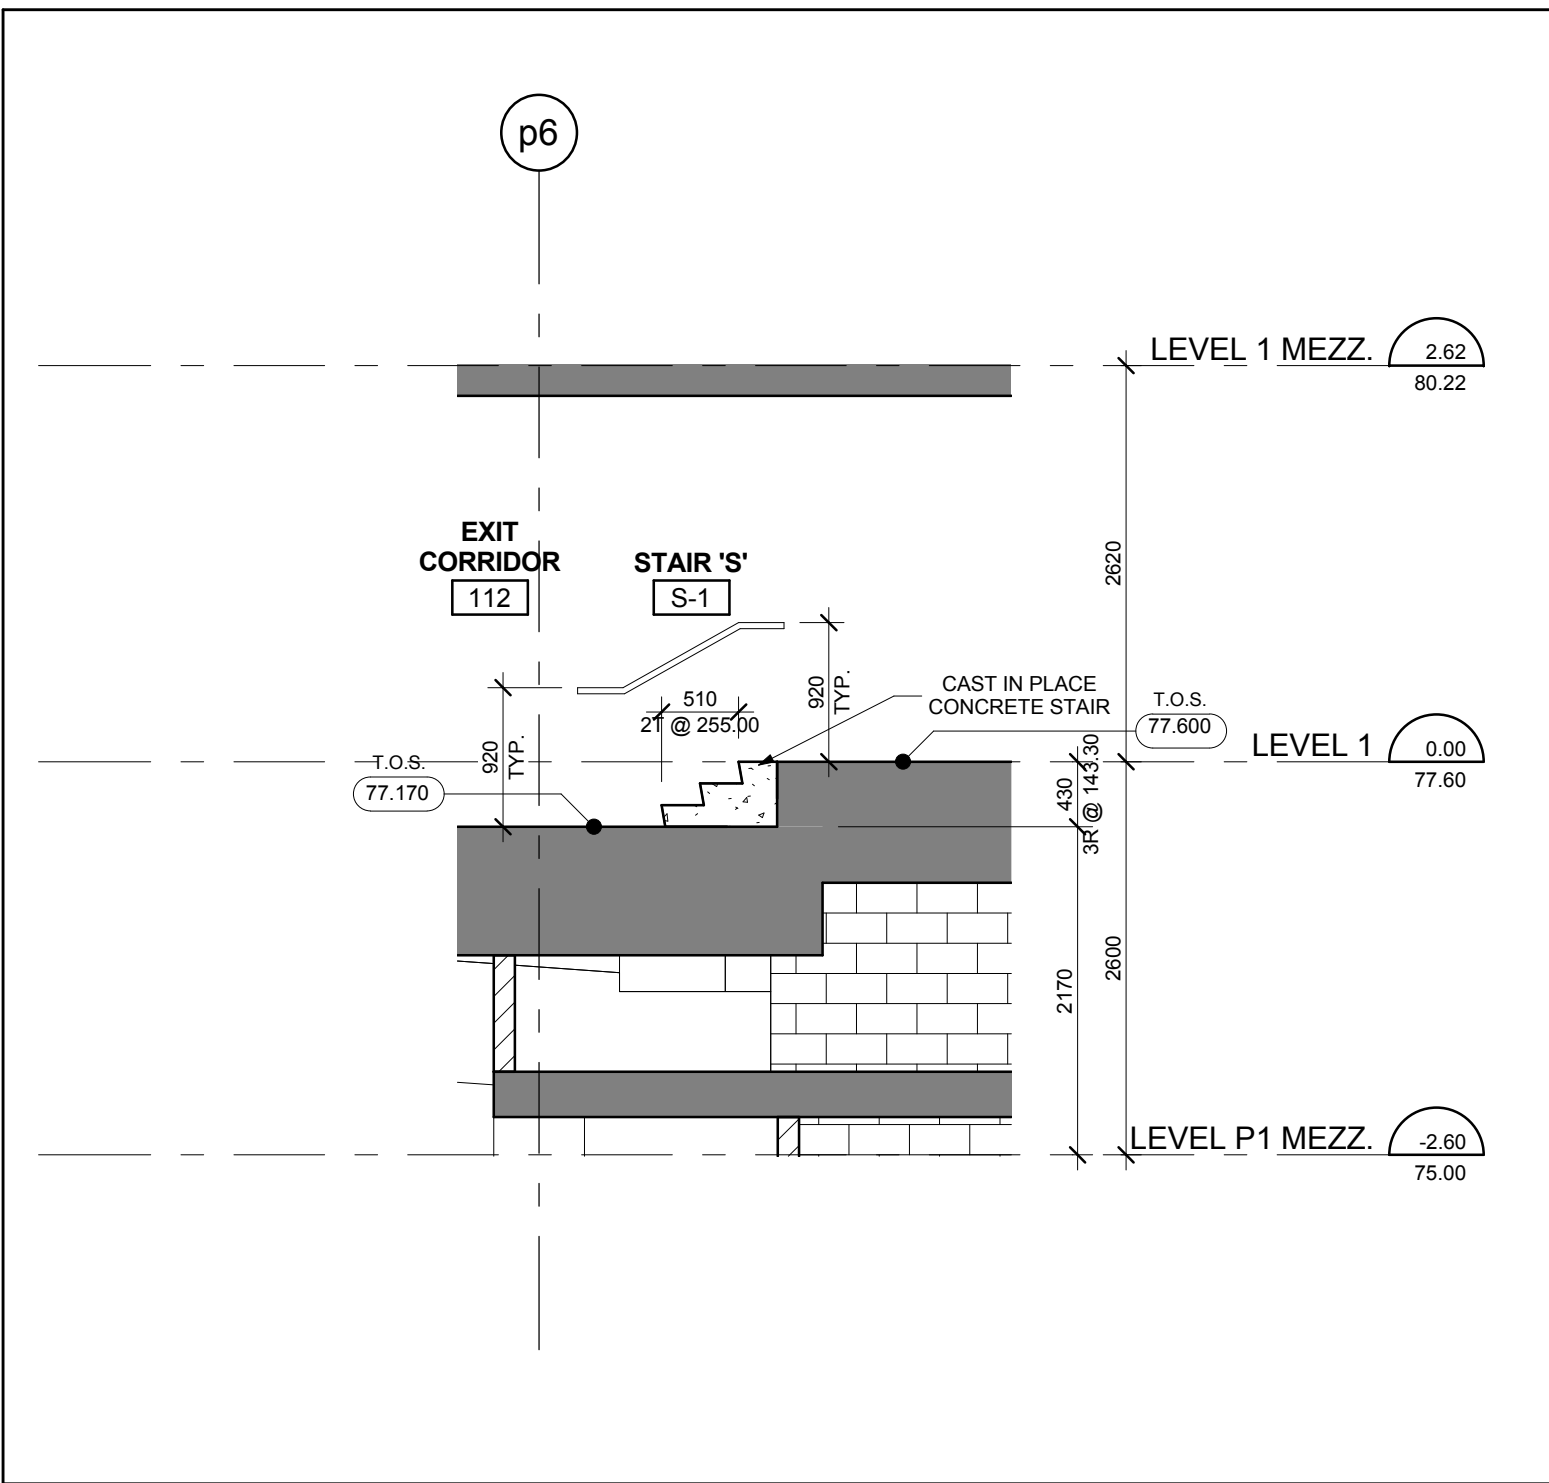


Stair 'S' - Stair Section - Levels P1 Mezzanine - 1 Mezzanine 15
Scale: 1 : 50 A6-08

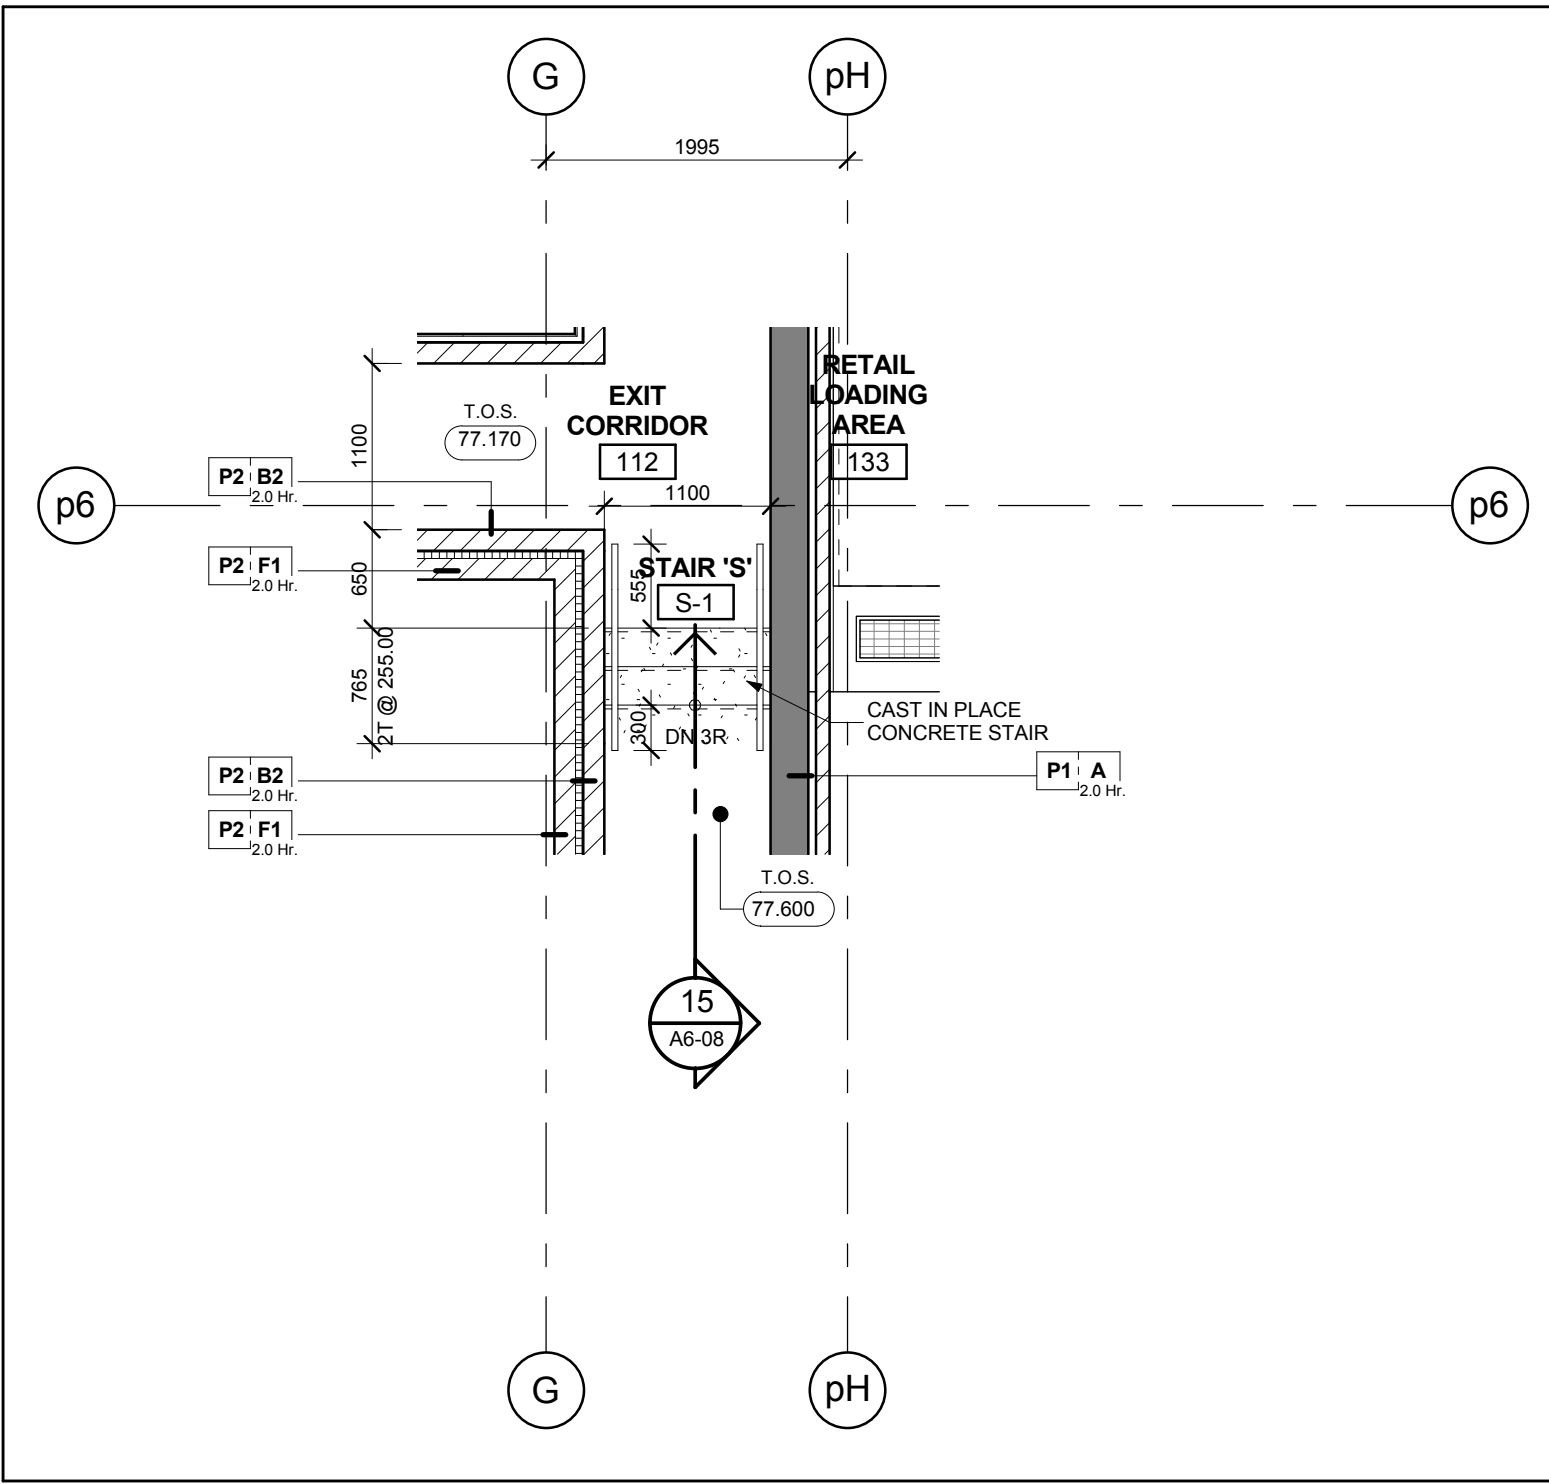


Stair 'S' - Stair Plan - Level 1 14
Scale: 1 : 50 A6-08

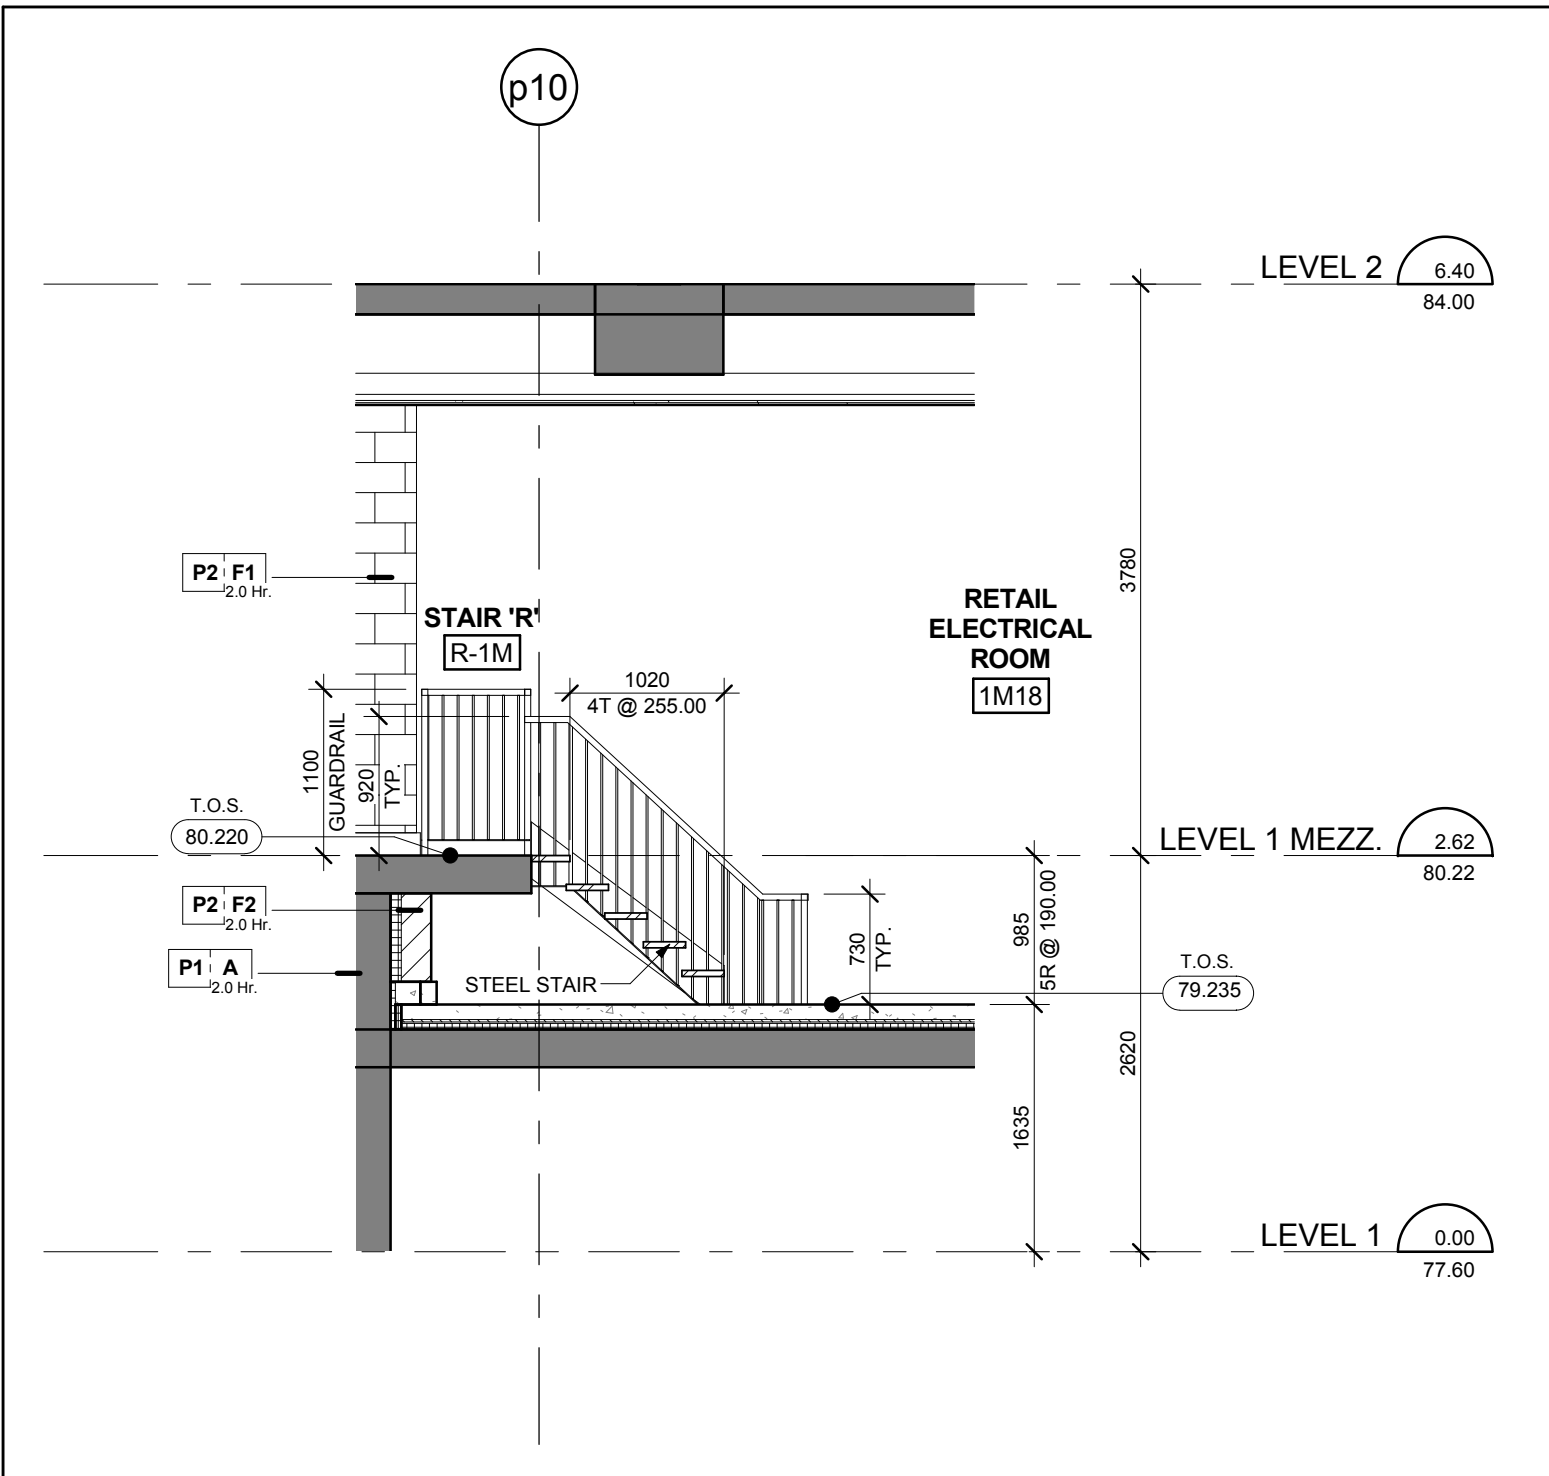


Stair 'R' - Stair Section - Levels 1 - 2 13
Scale: 1 : 50 A6-08

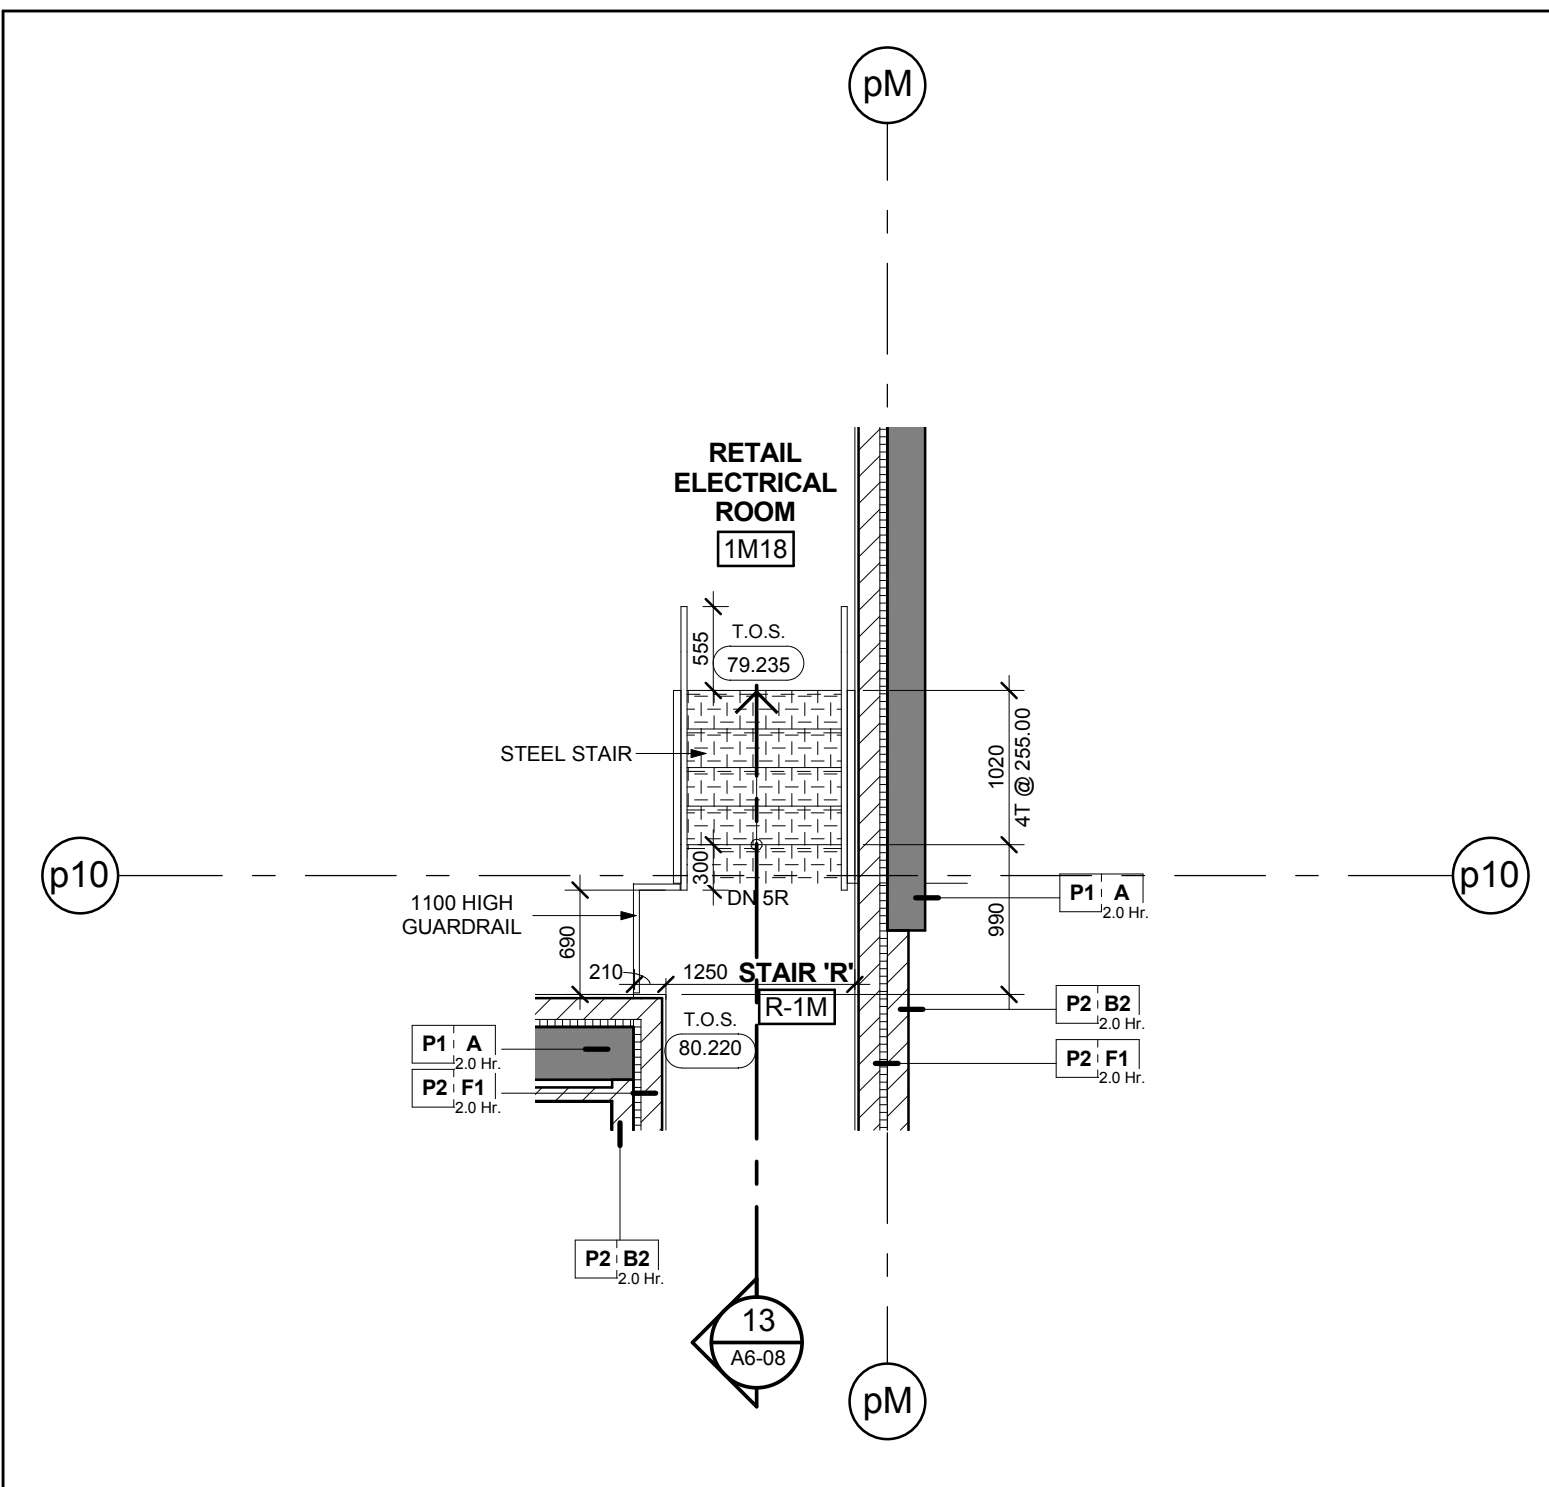


Stair 'R' - Stair Plan - Level 1 Mezzanine 12
Scale: 1 : 50 A6-08

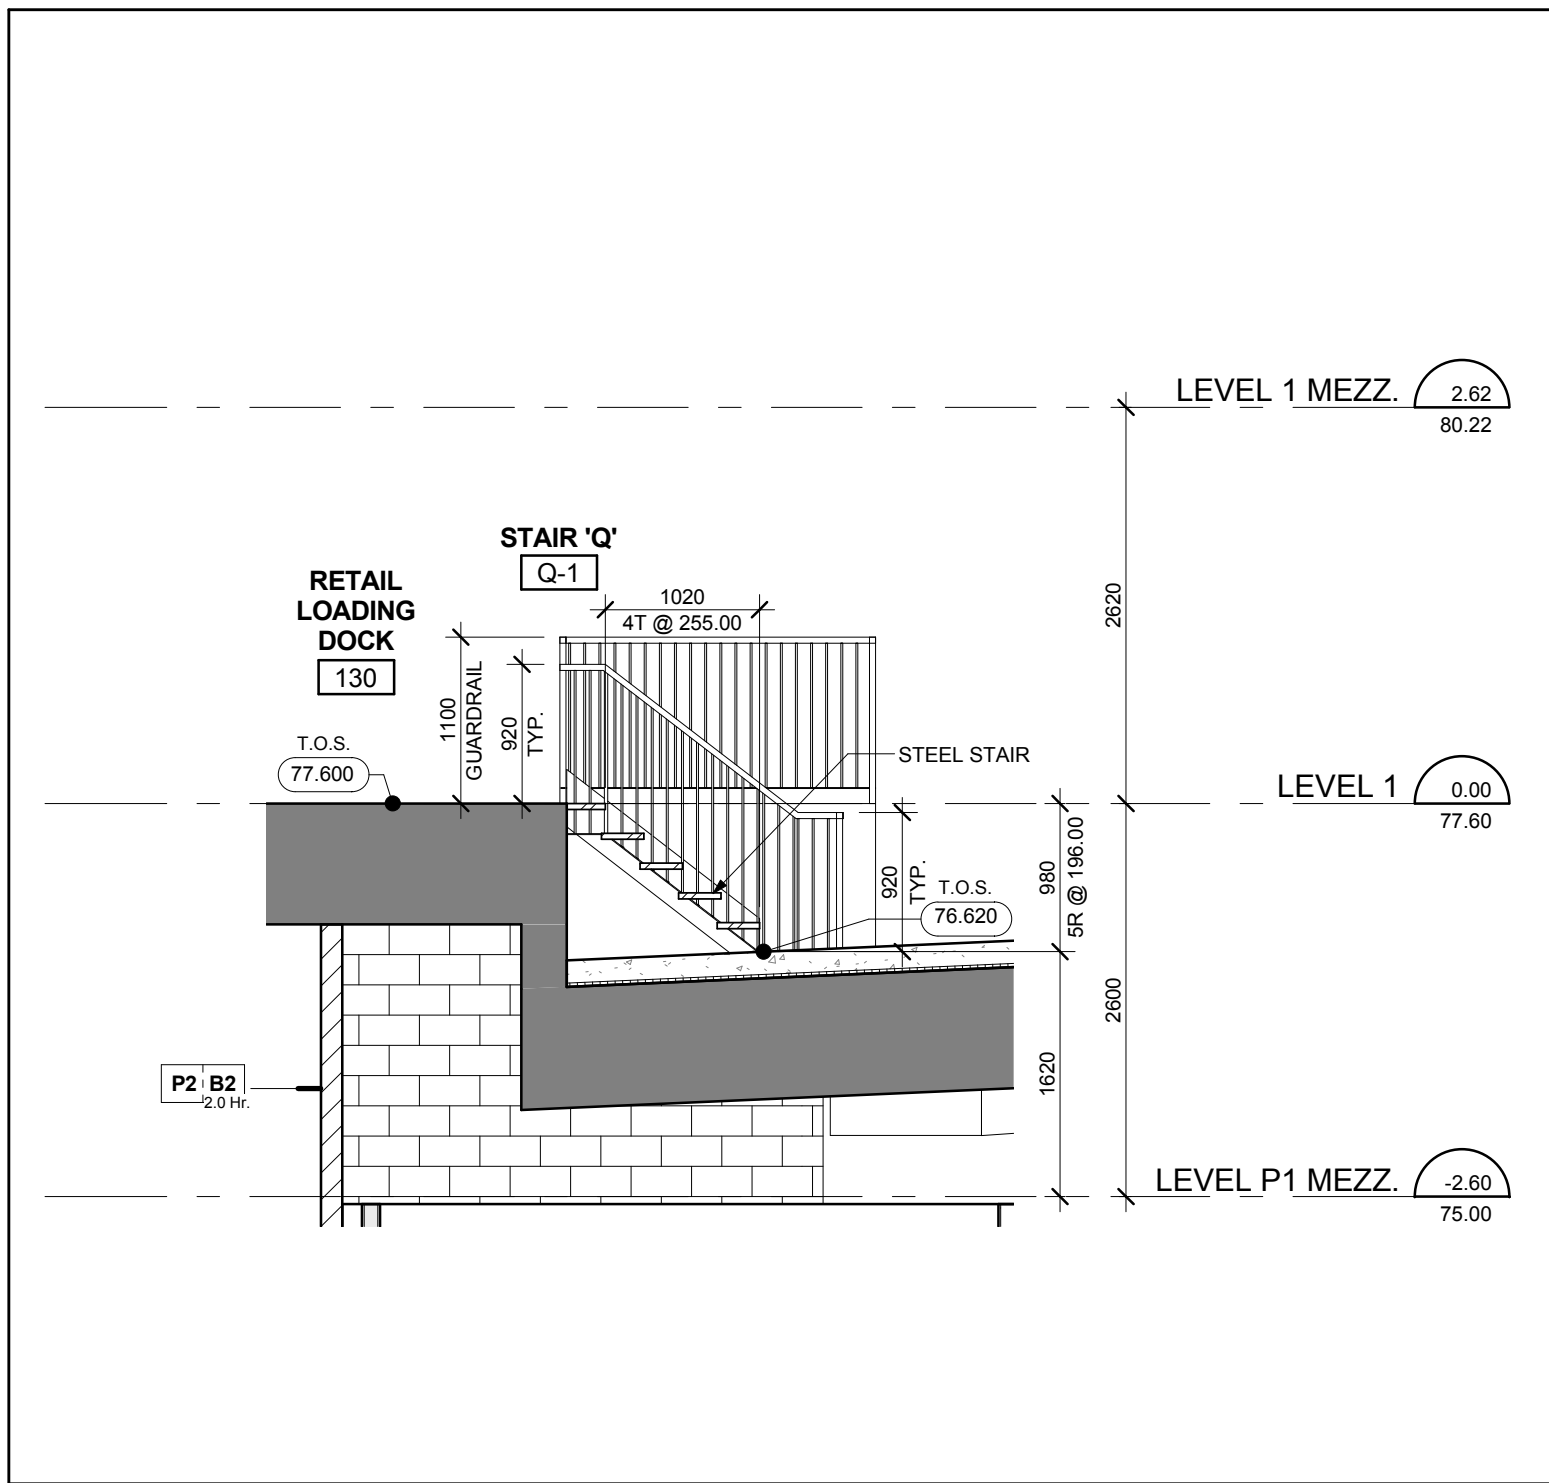


Stair 'Q' - Stair Section Levels P1 Mezzanine - 1 Mezzanine 11
Scale: 1 : 50 A6-08

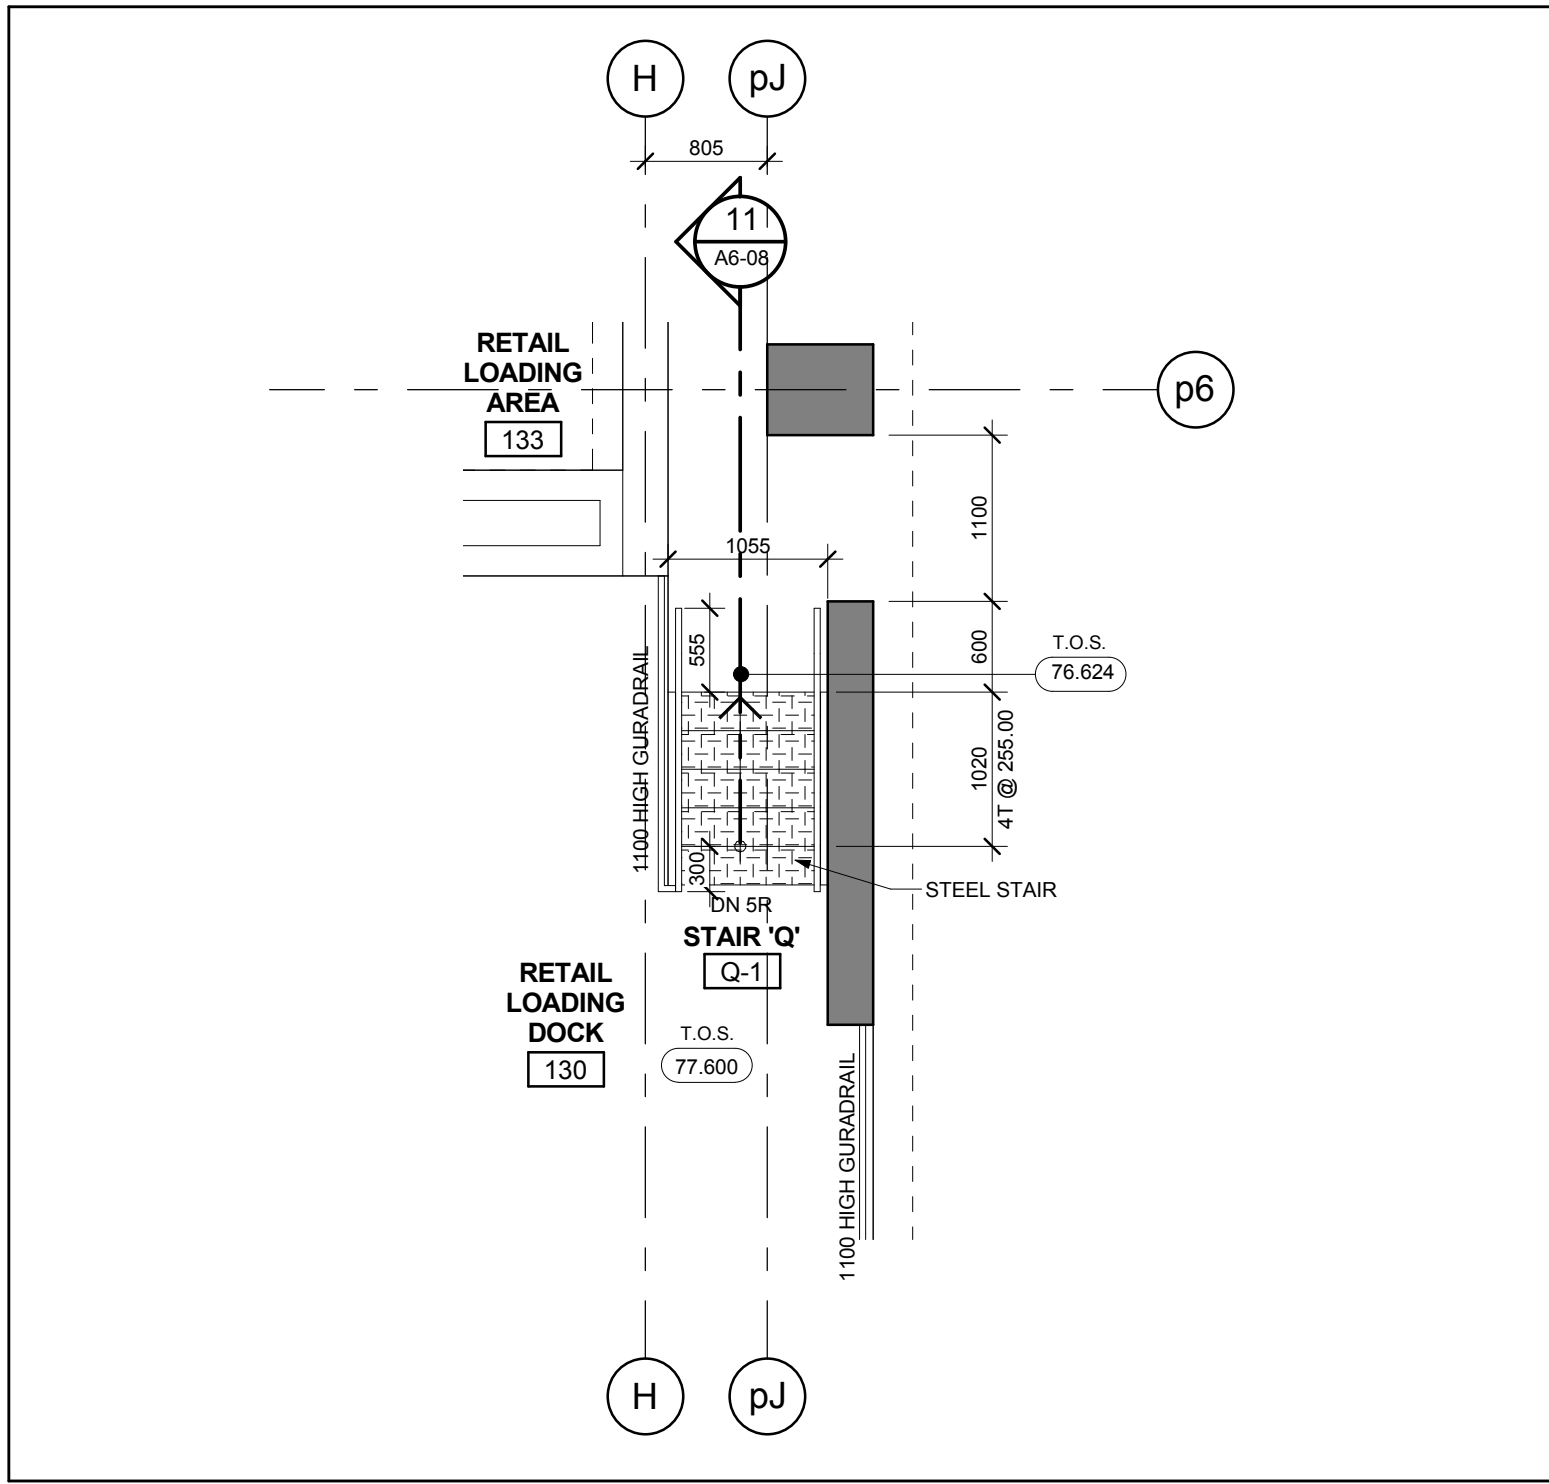


Stair 'Q' - Stair Plan - Level 1 10
Scale: 1 : 50 A6-08

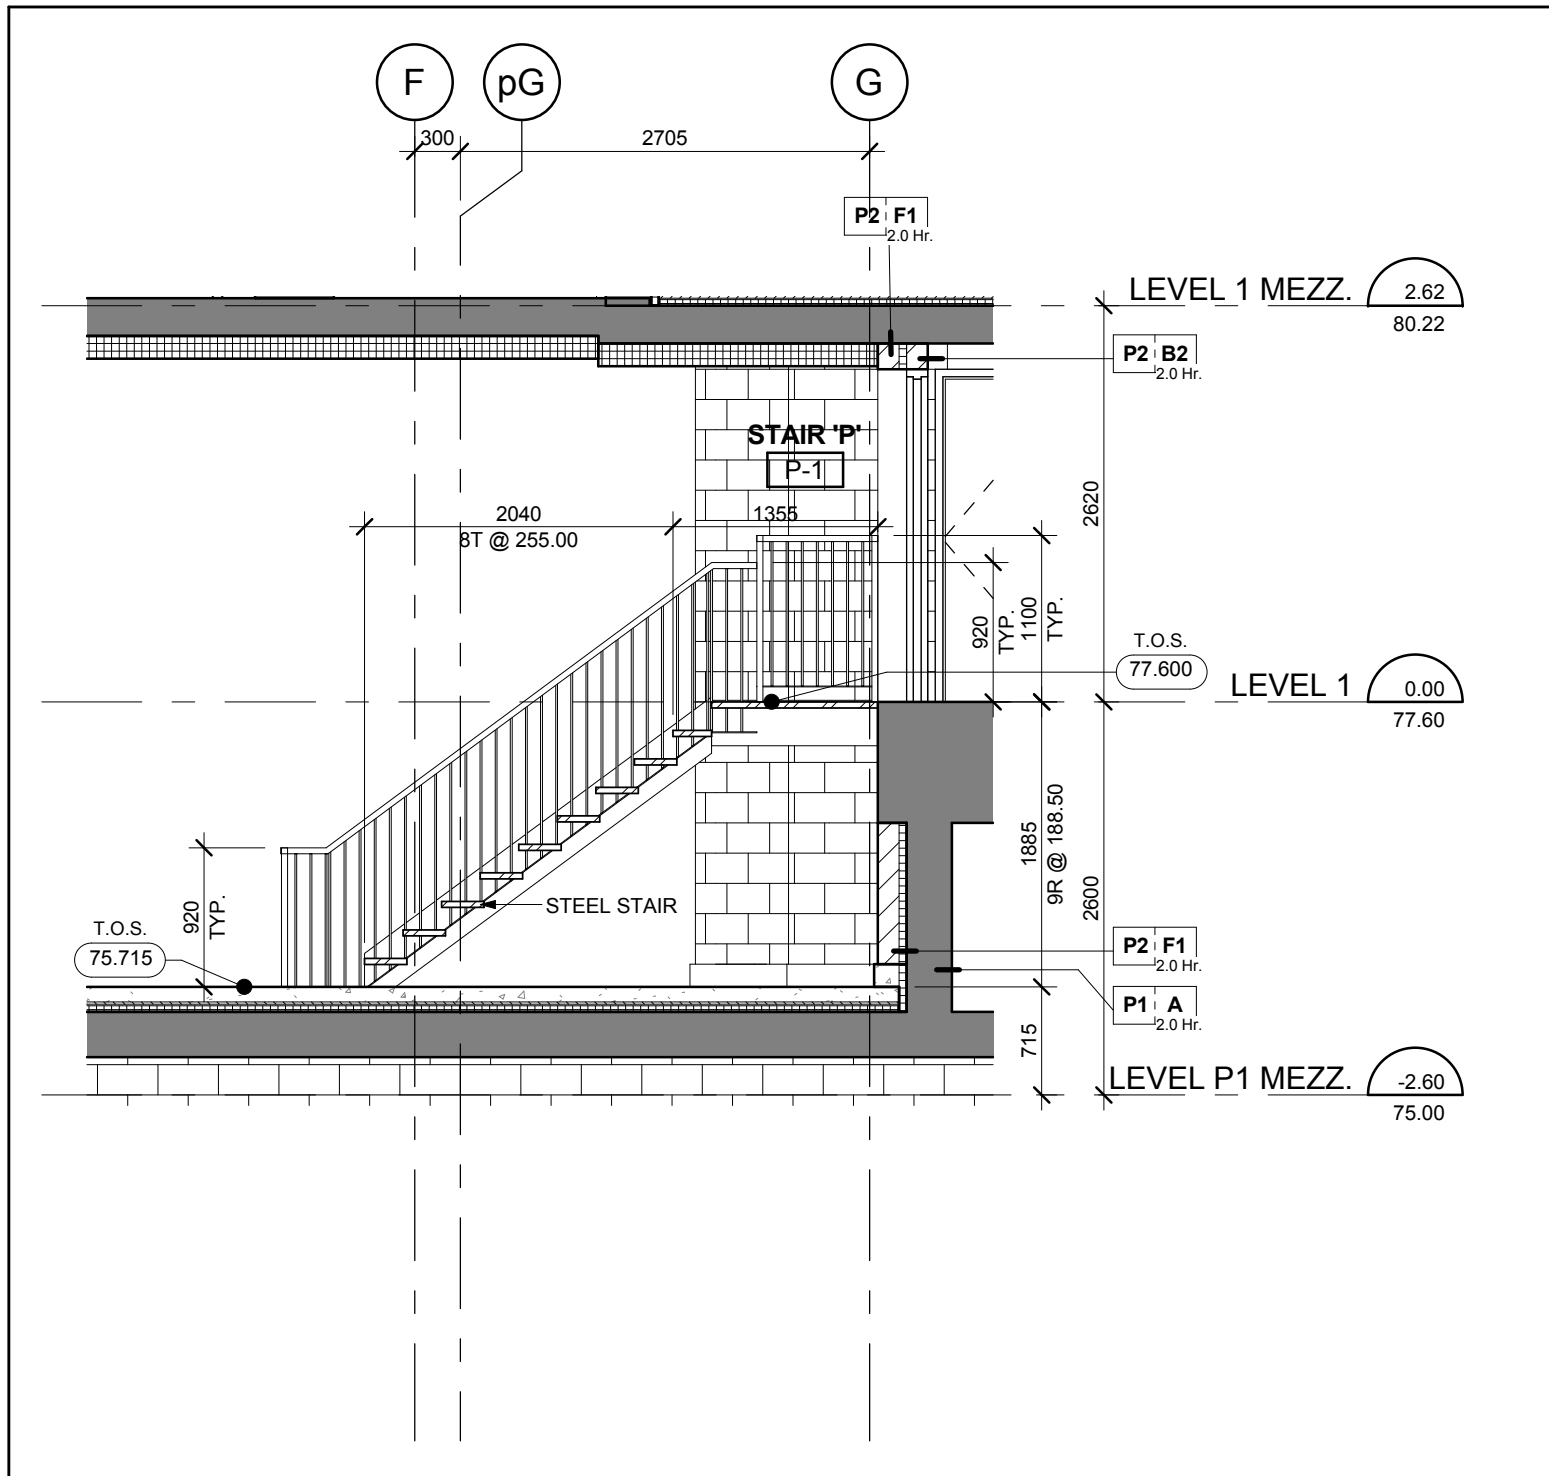


Stair 'P' - Stair Section Levels P1 Mezzanine - 1 Mezzanine 9
Scale: 1 : 50 A6-08

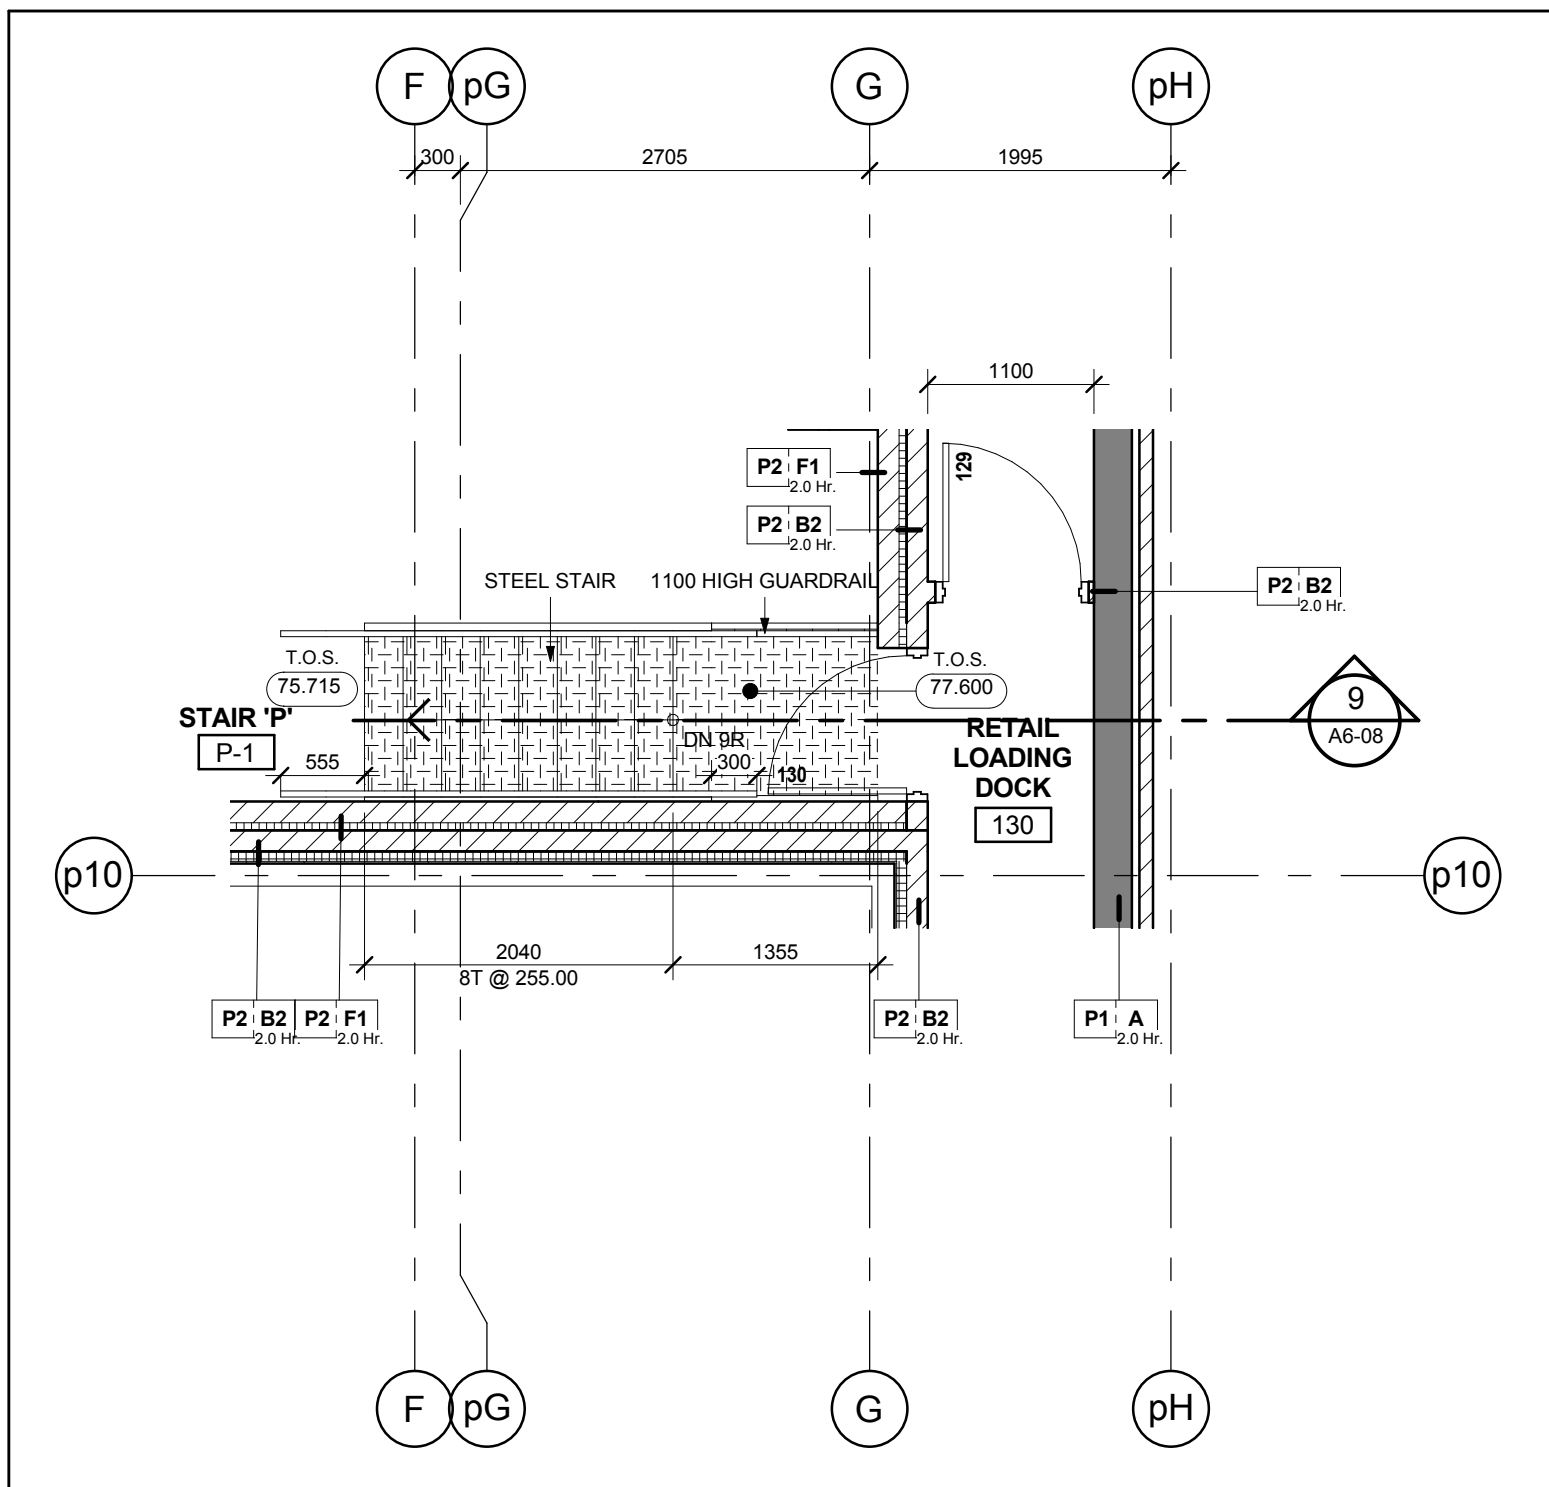


Stair 'P' - Stair Plan - Level 1 8
Scale: 1 : 50 A6-08

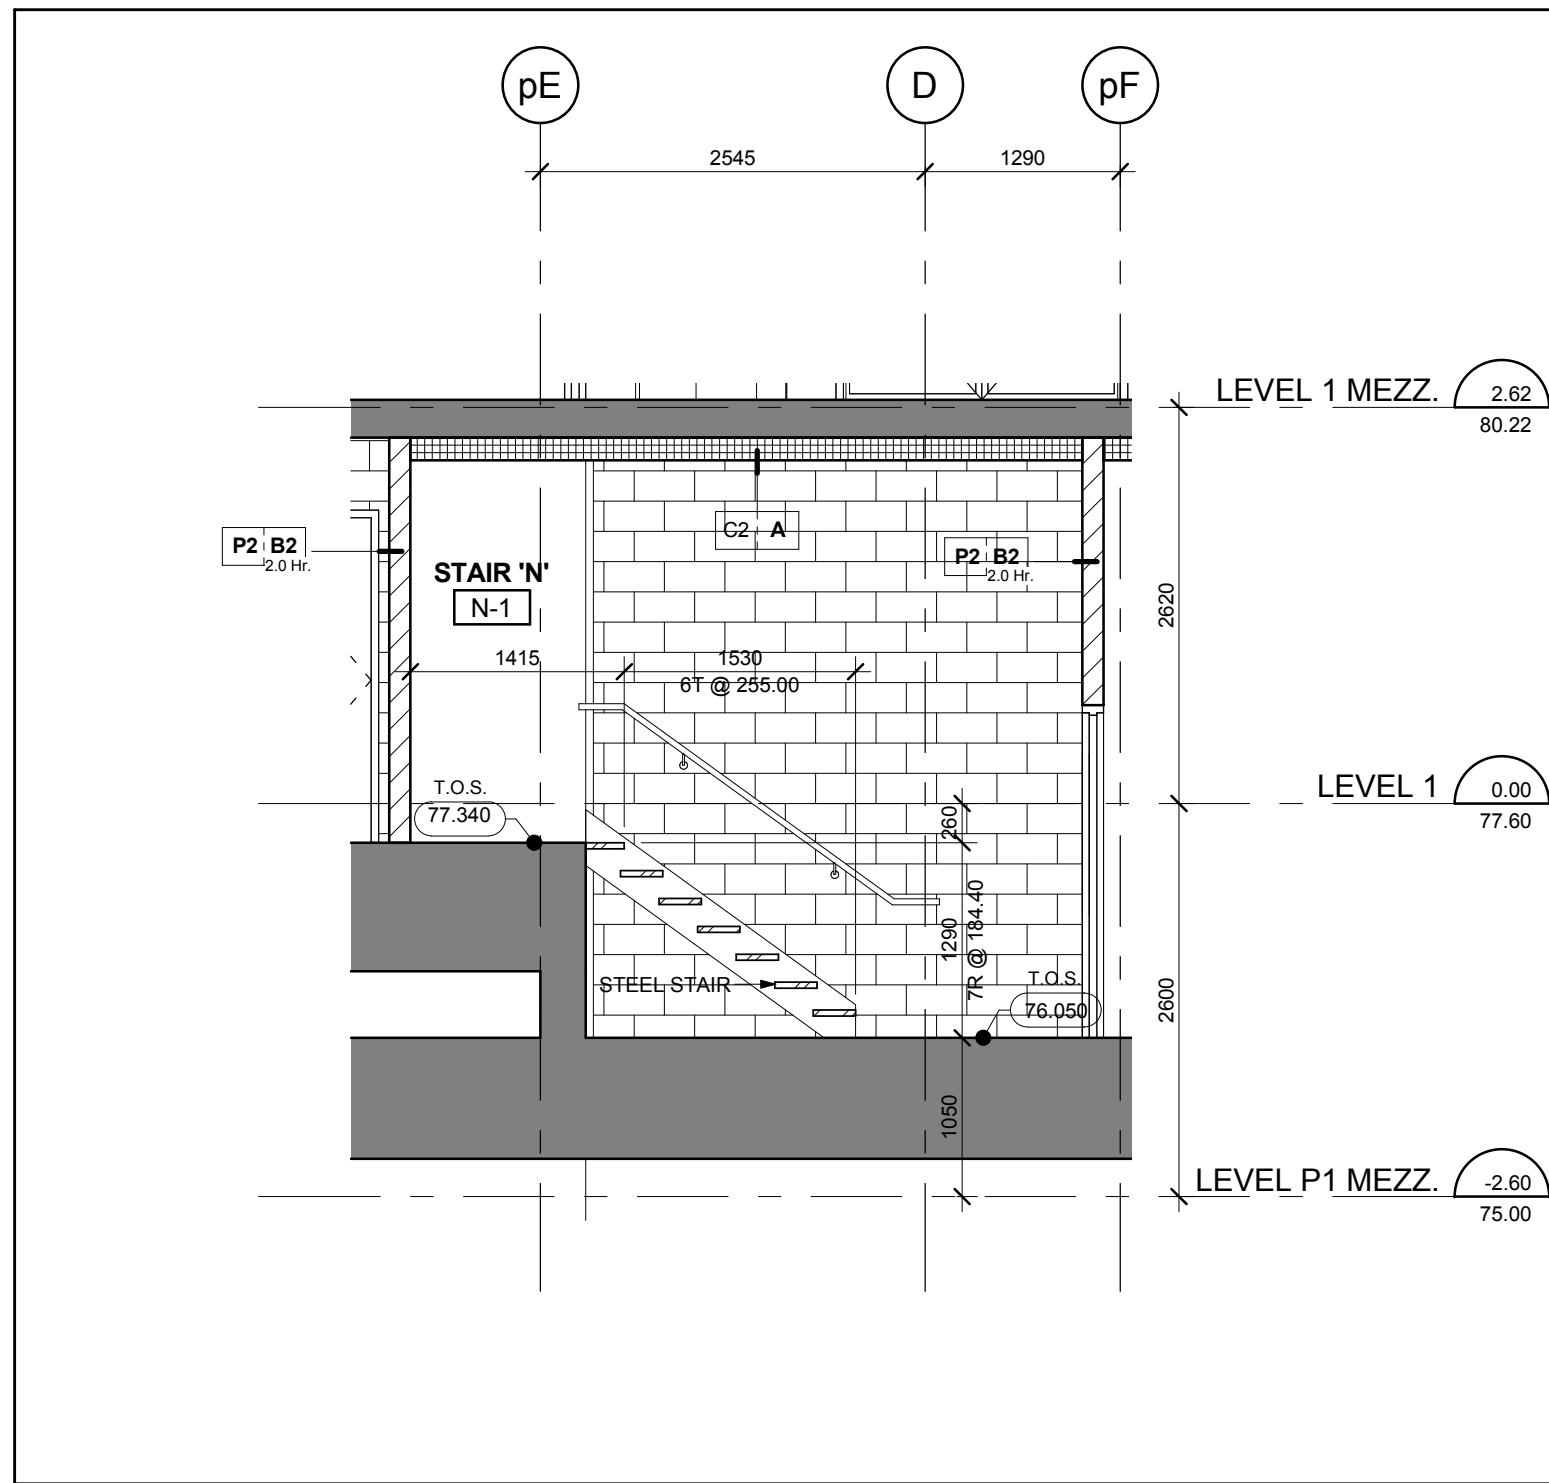


Stair 'N' - Stair Section Levels P1 Mezzanine - 1 Mezzanine 7
Scale: 1 : 50 A6-08

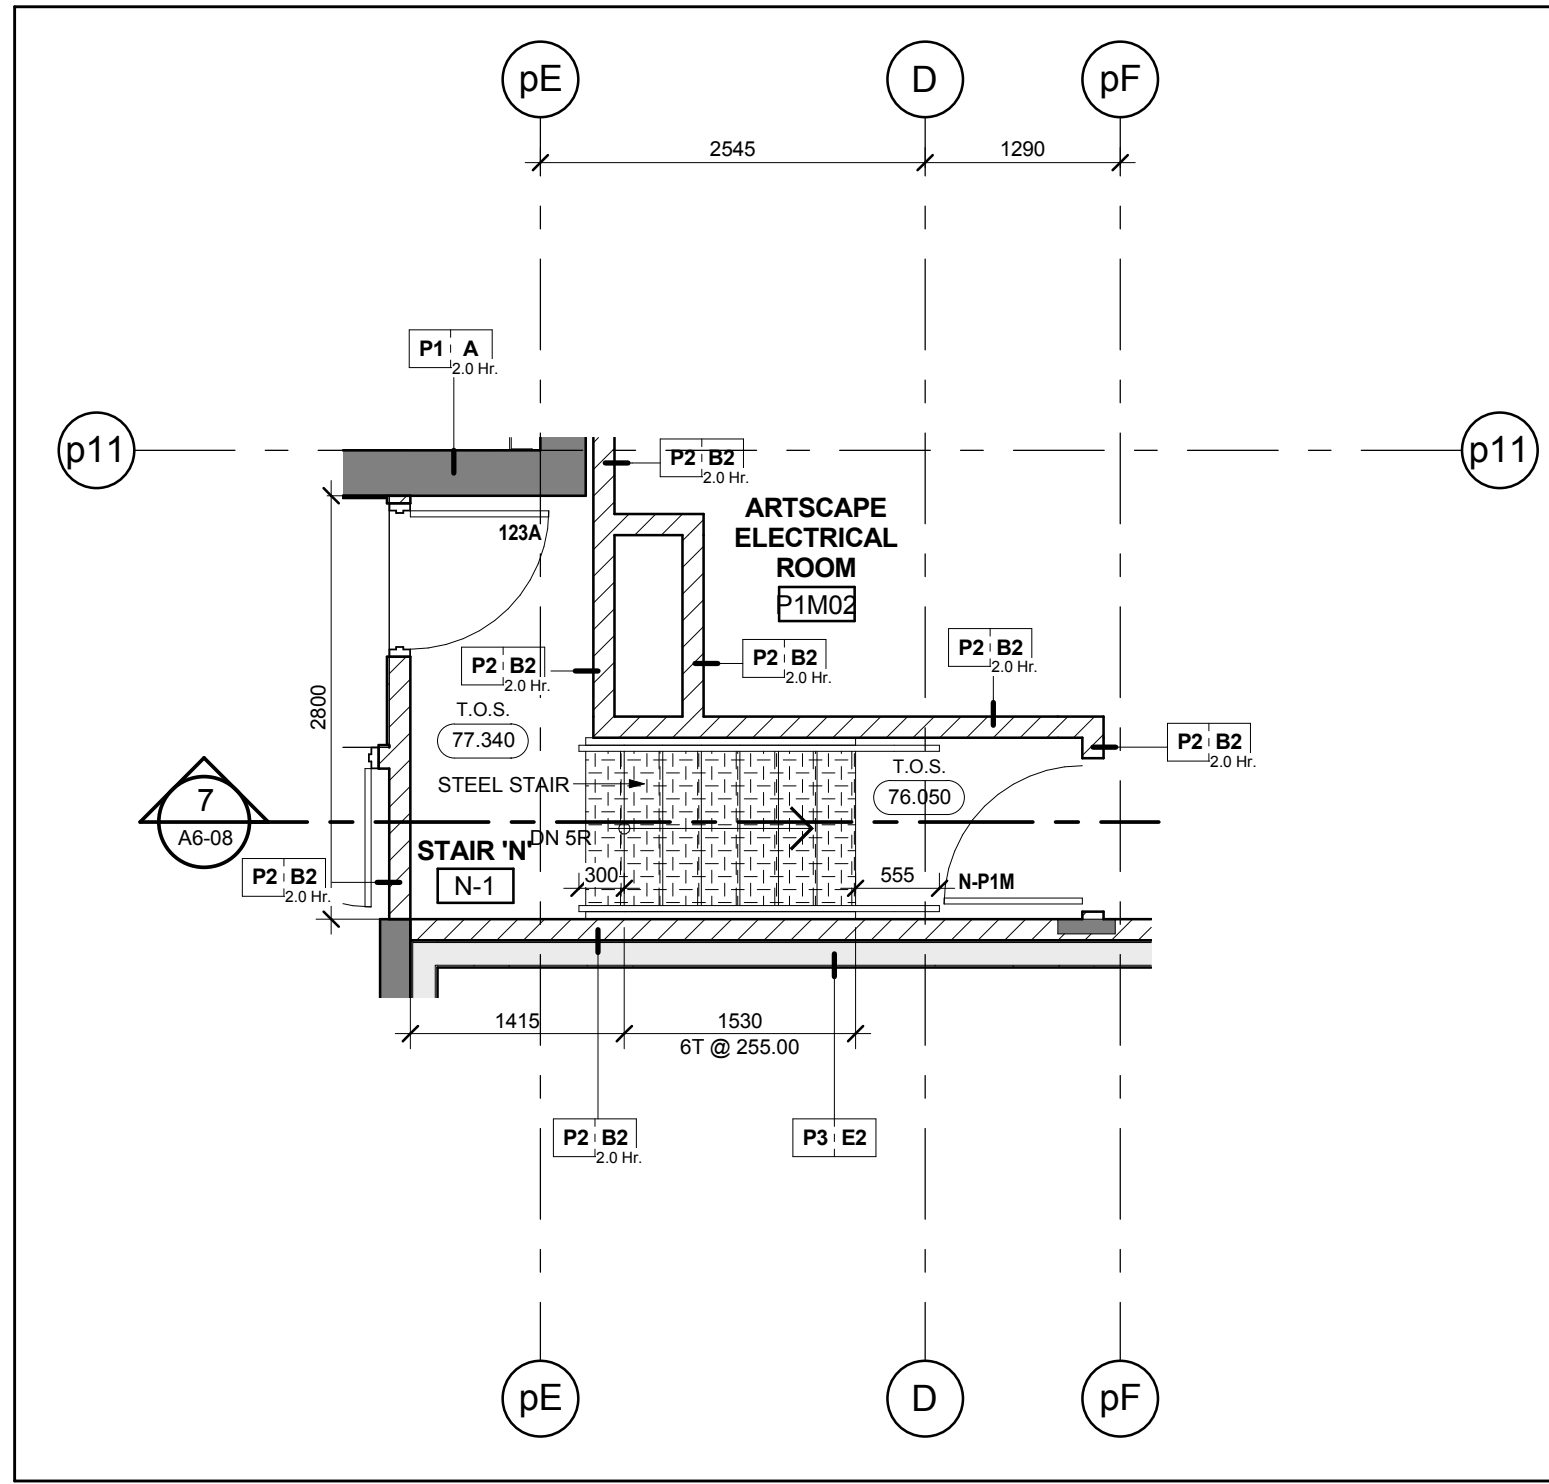


Stair 'N' - Stair Plan - Level 1 6
Scale: 1 : 50 A6-08

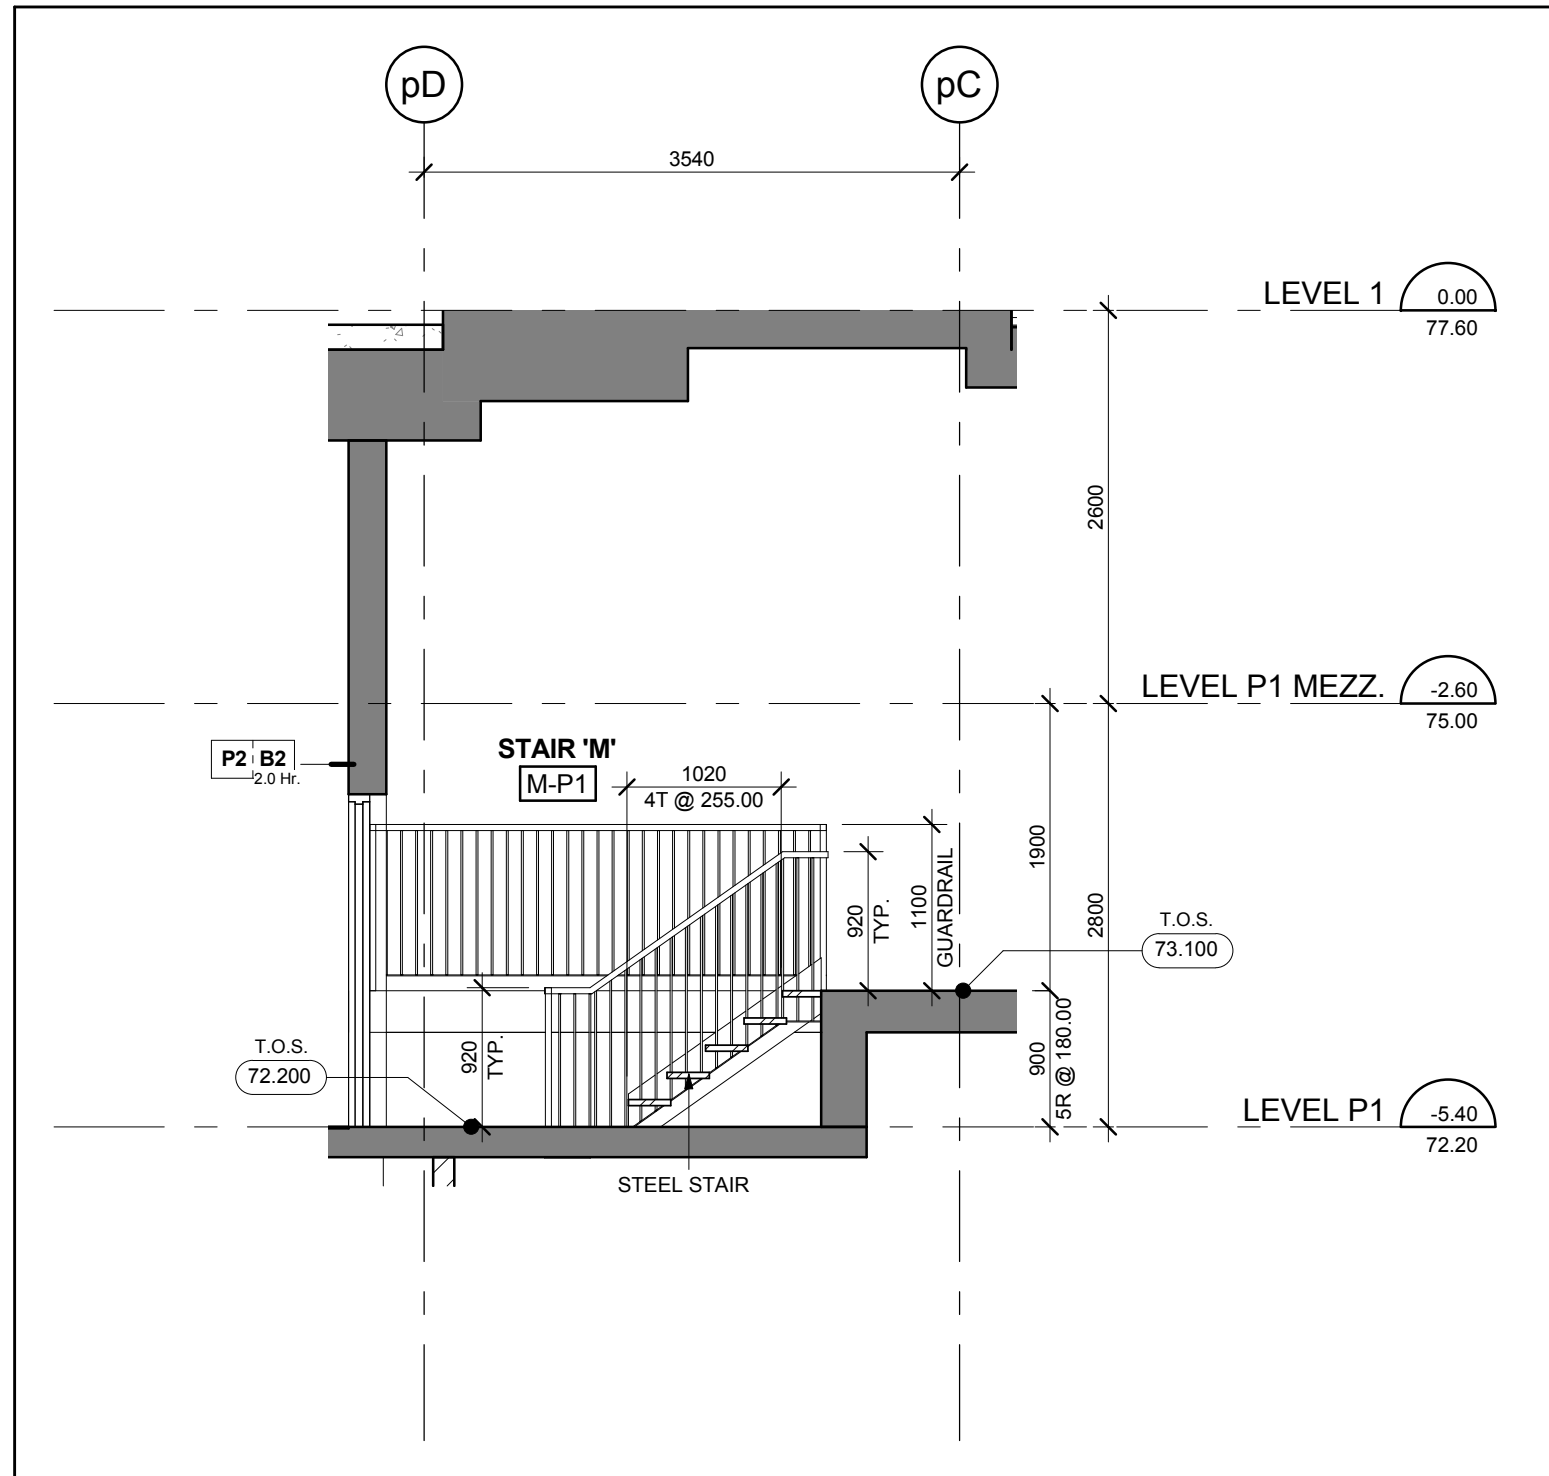


Stair 'M' - Stair Section Levels P1 - 1 5
Scale: 1 : 50 A6-08

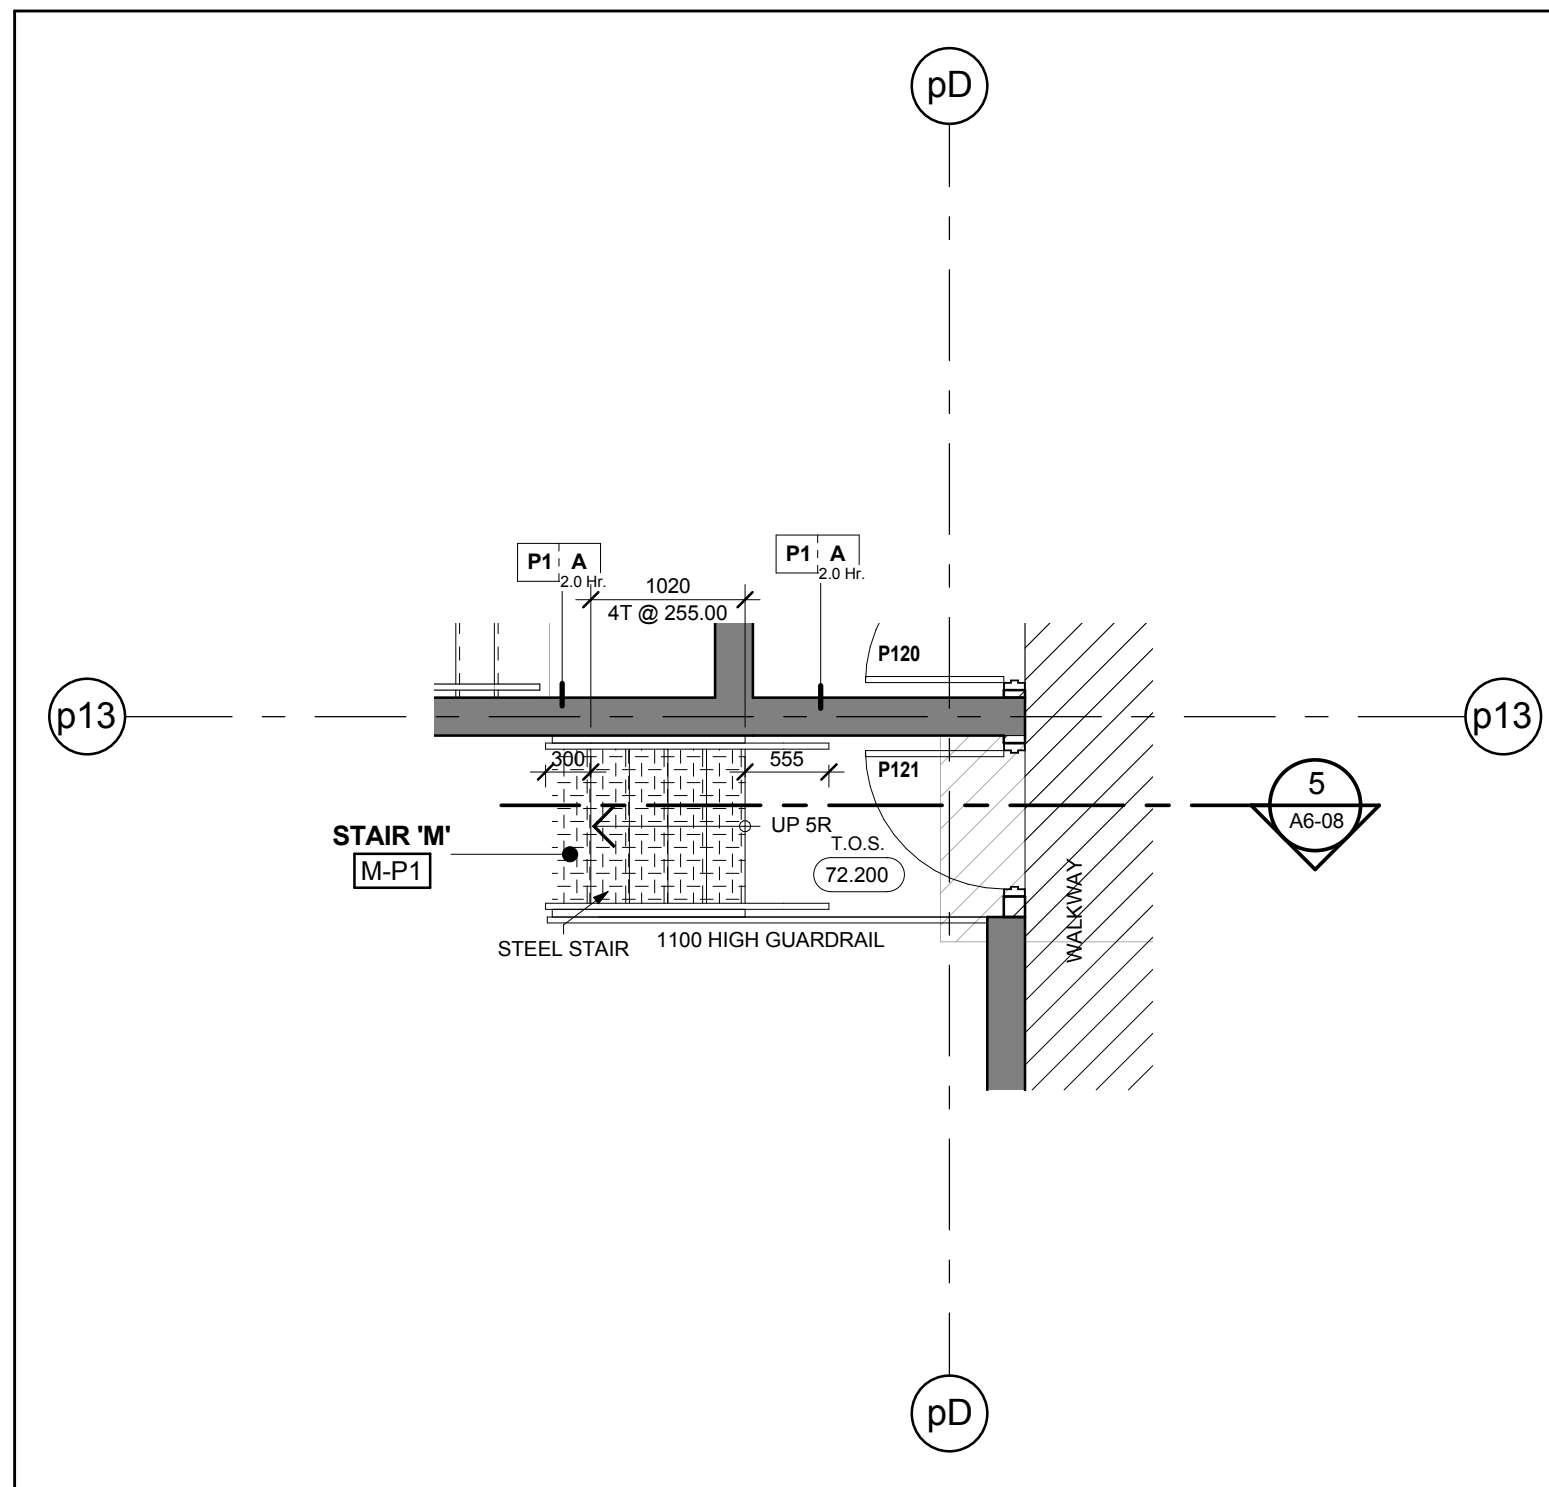


Stair 'M' - Stair Plan - Level P1 4
Scale: 1 : 50 A6-08

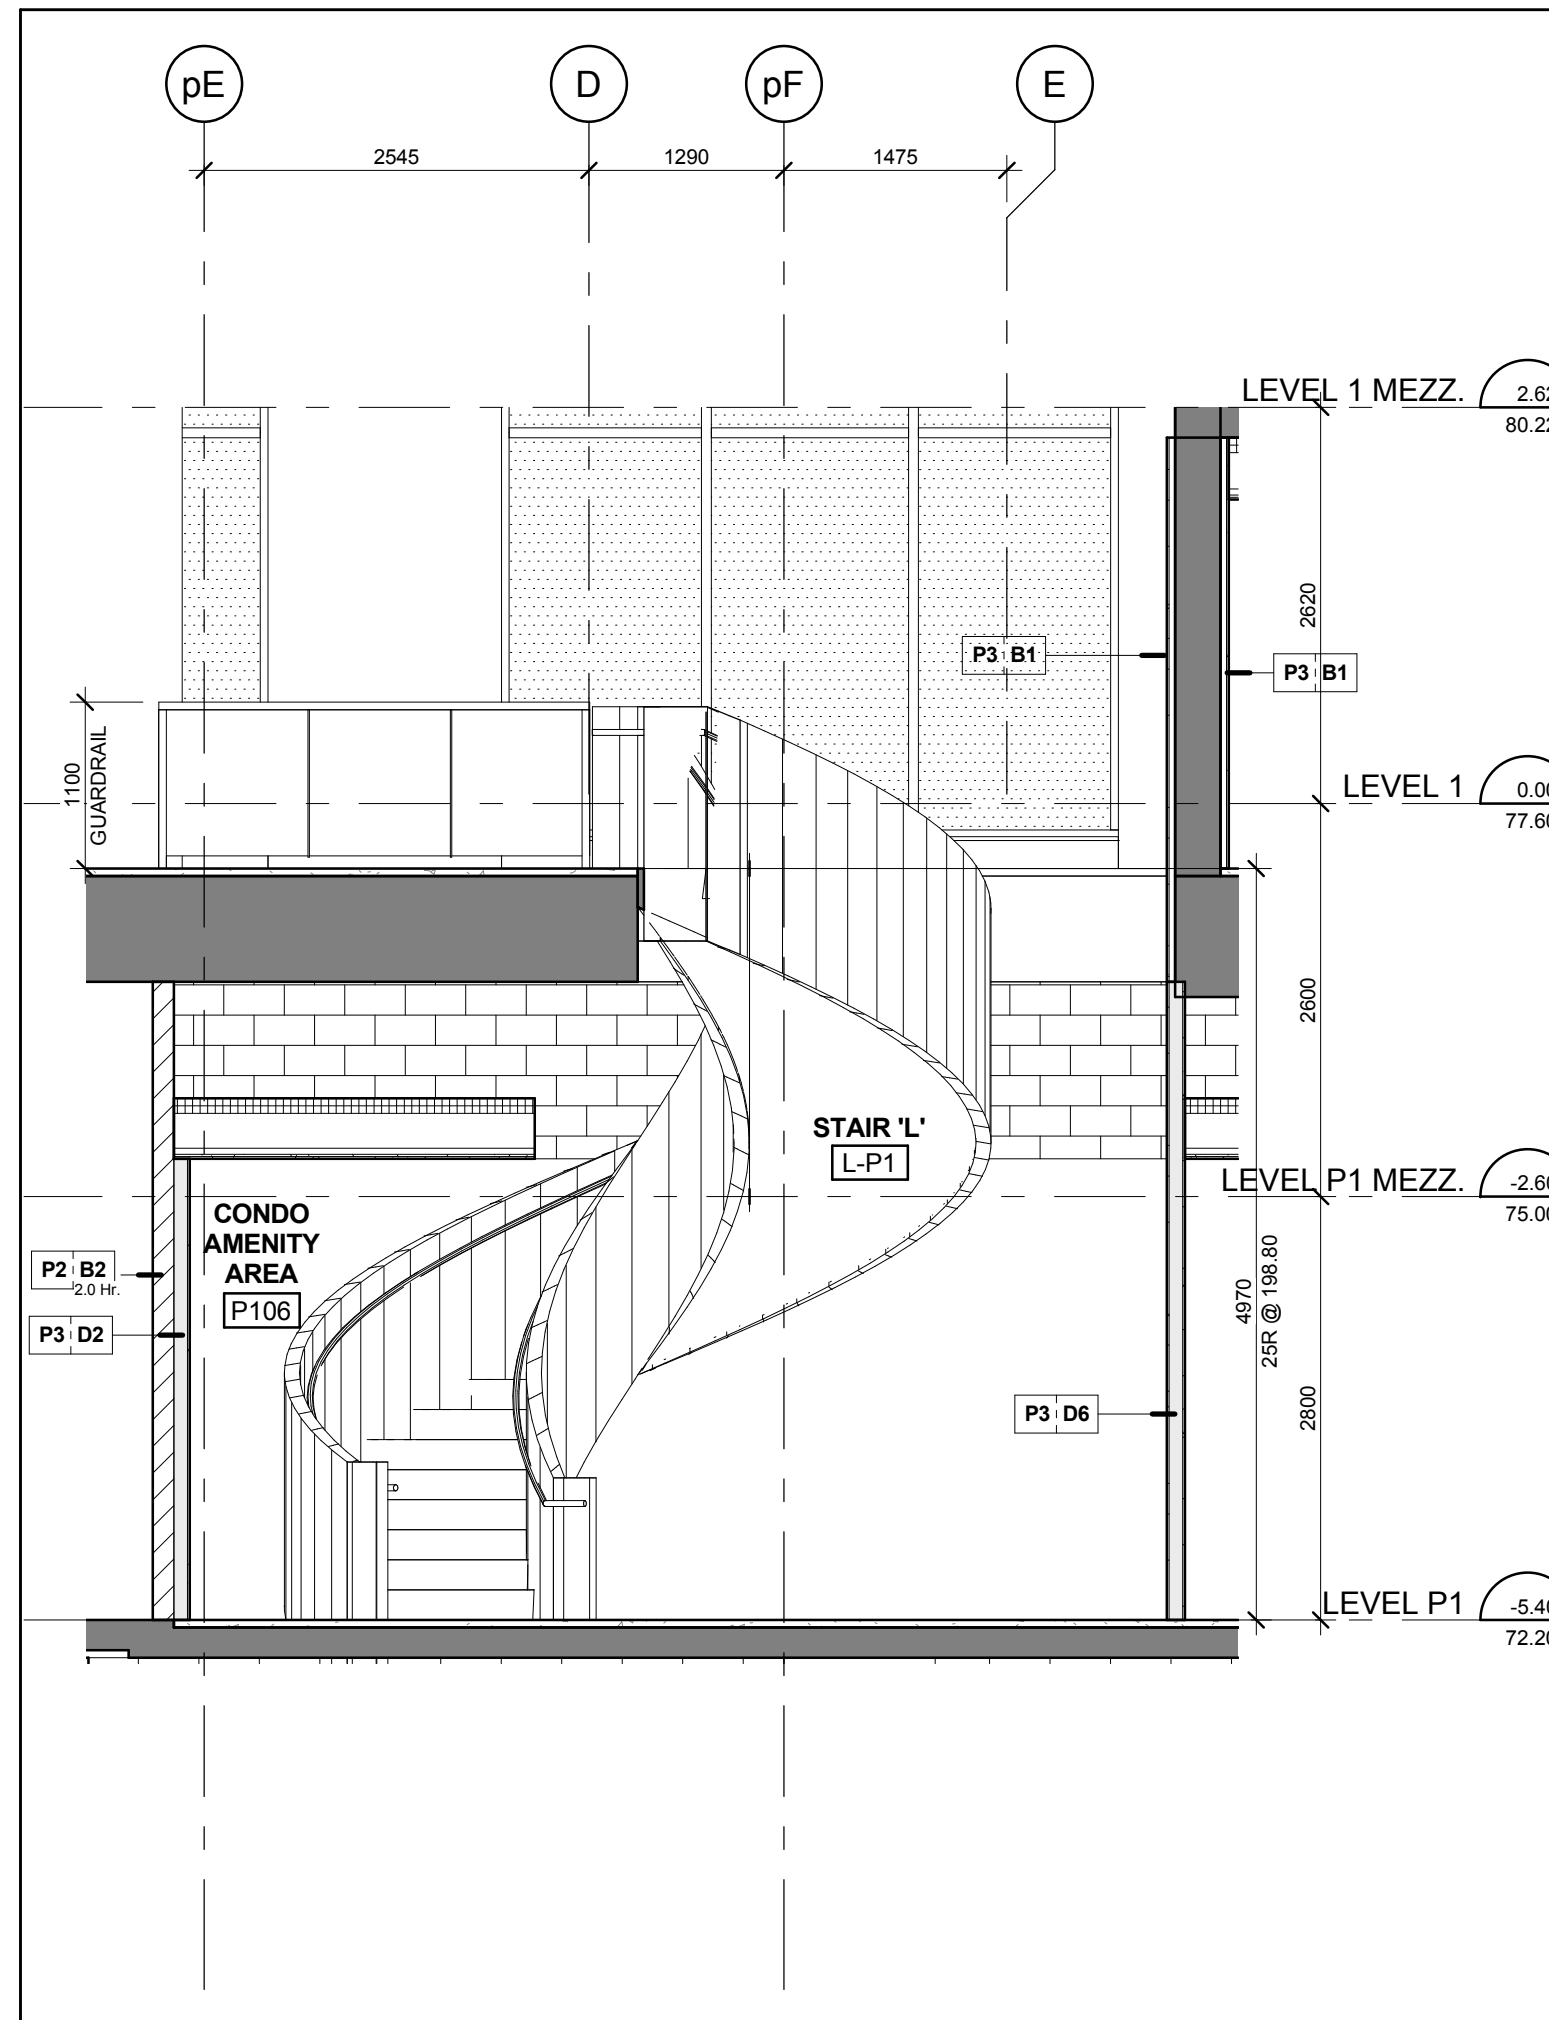

Stair 'L' - Stair Section Levels P1 - 1 Mezzanine 3
Scale: 1 : 50 A6-08

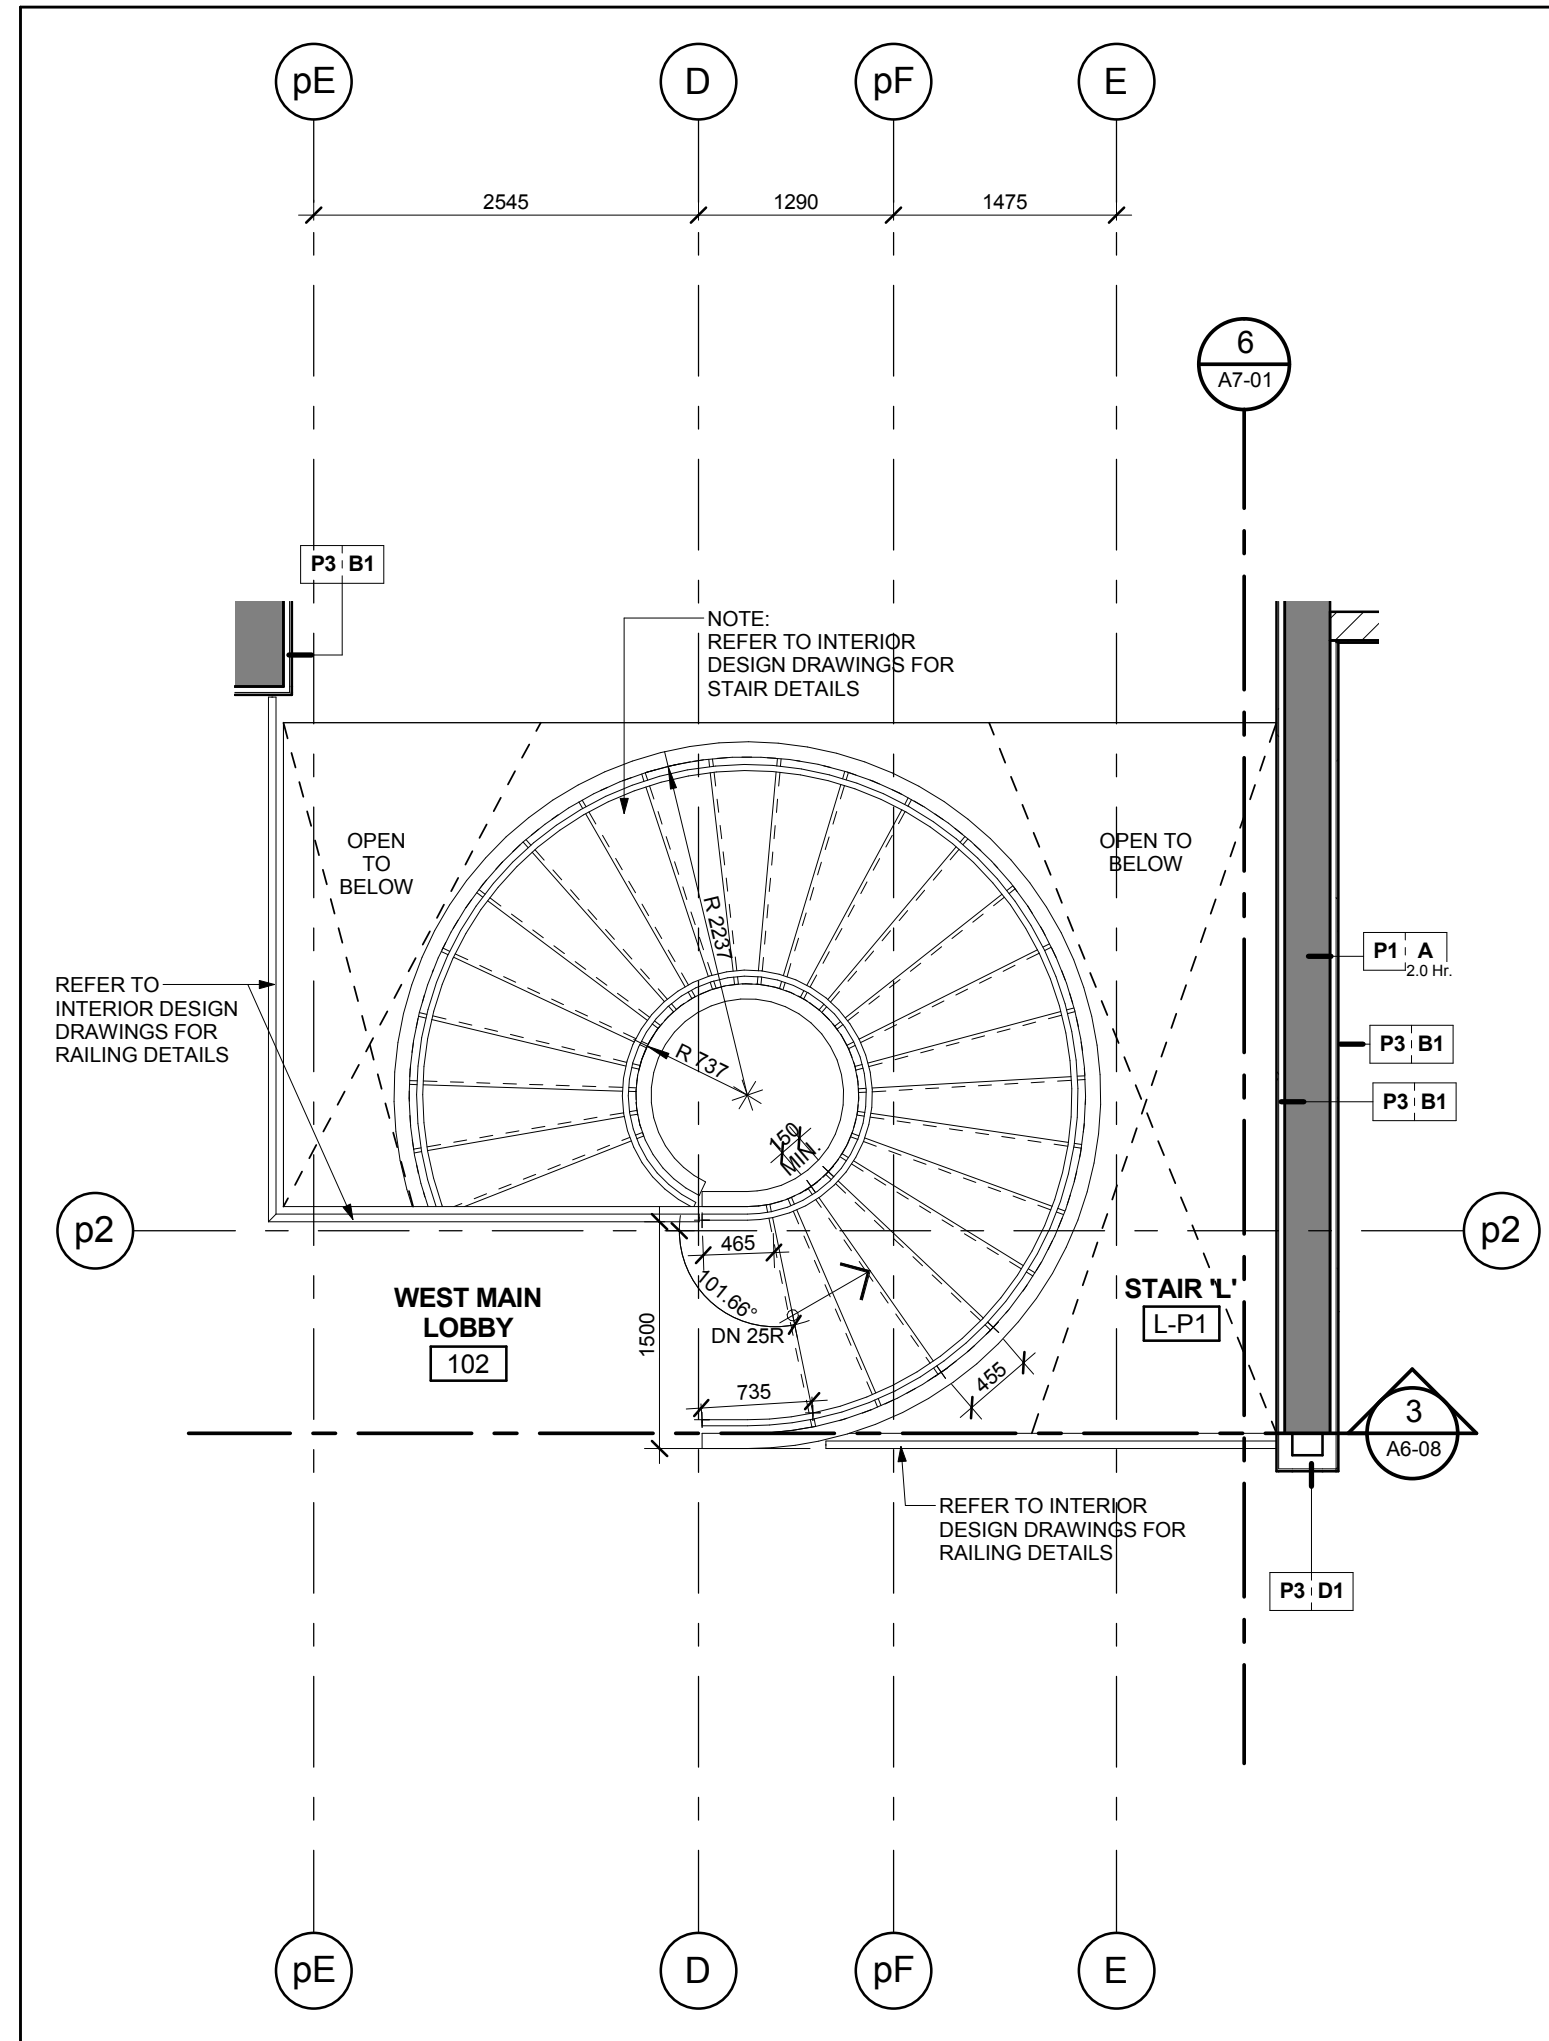

Stair 'L' - Stair Plan - Level 1 2
Scale: 1 : 50 A6-08

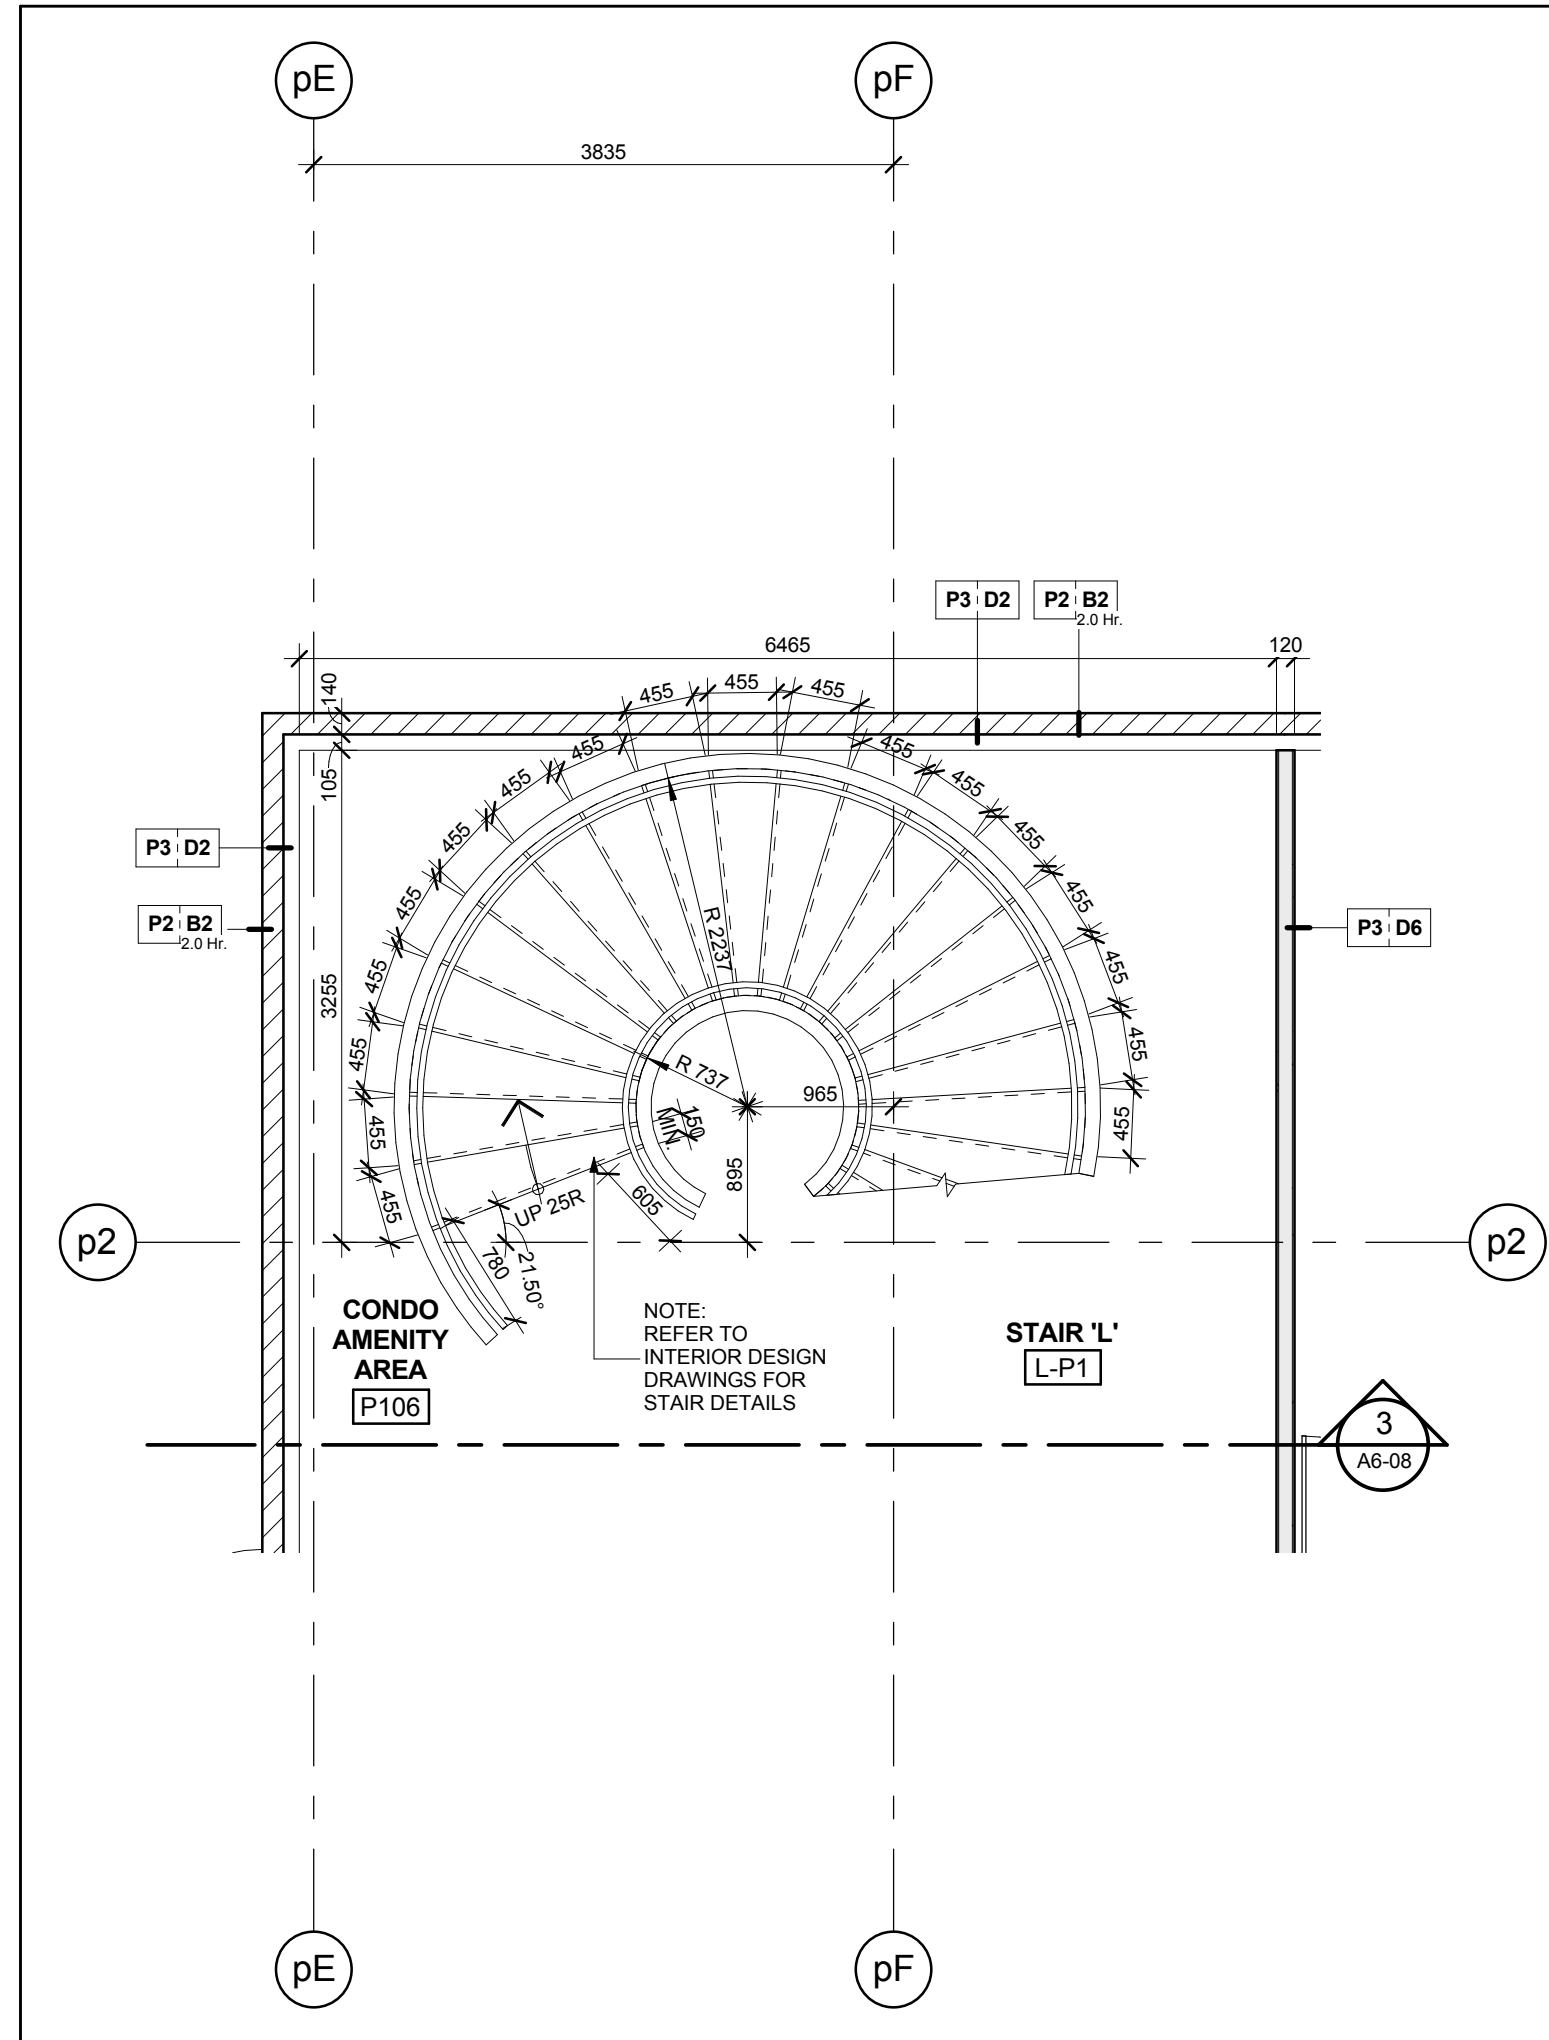

Stair 'L' - Stair Plan - Level P1 Mezzanine 1
Scale: 1 : 50 A6-08

