




 


Conc. Curb @ Curtain Wall - East Main Lobby, Ground Floor 9
SCALE 1:5 A7-09

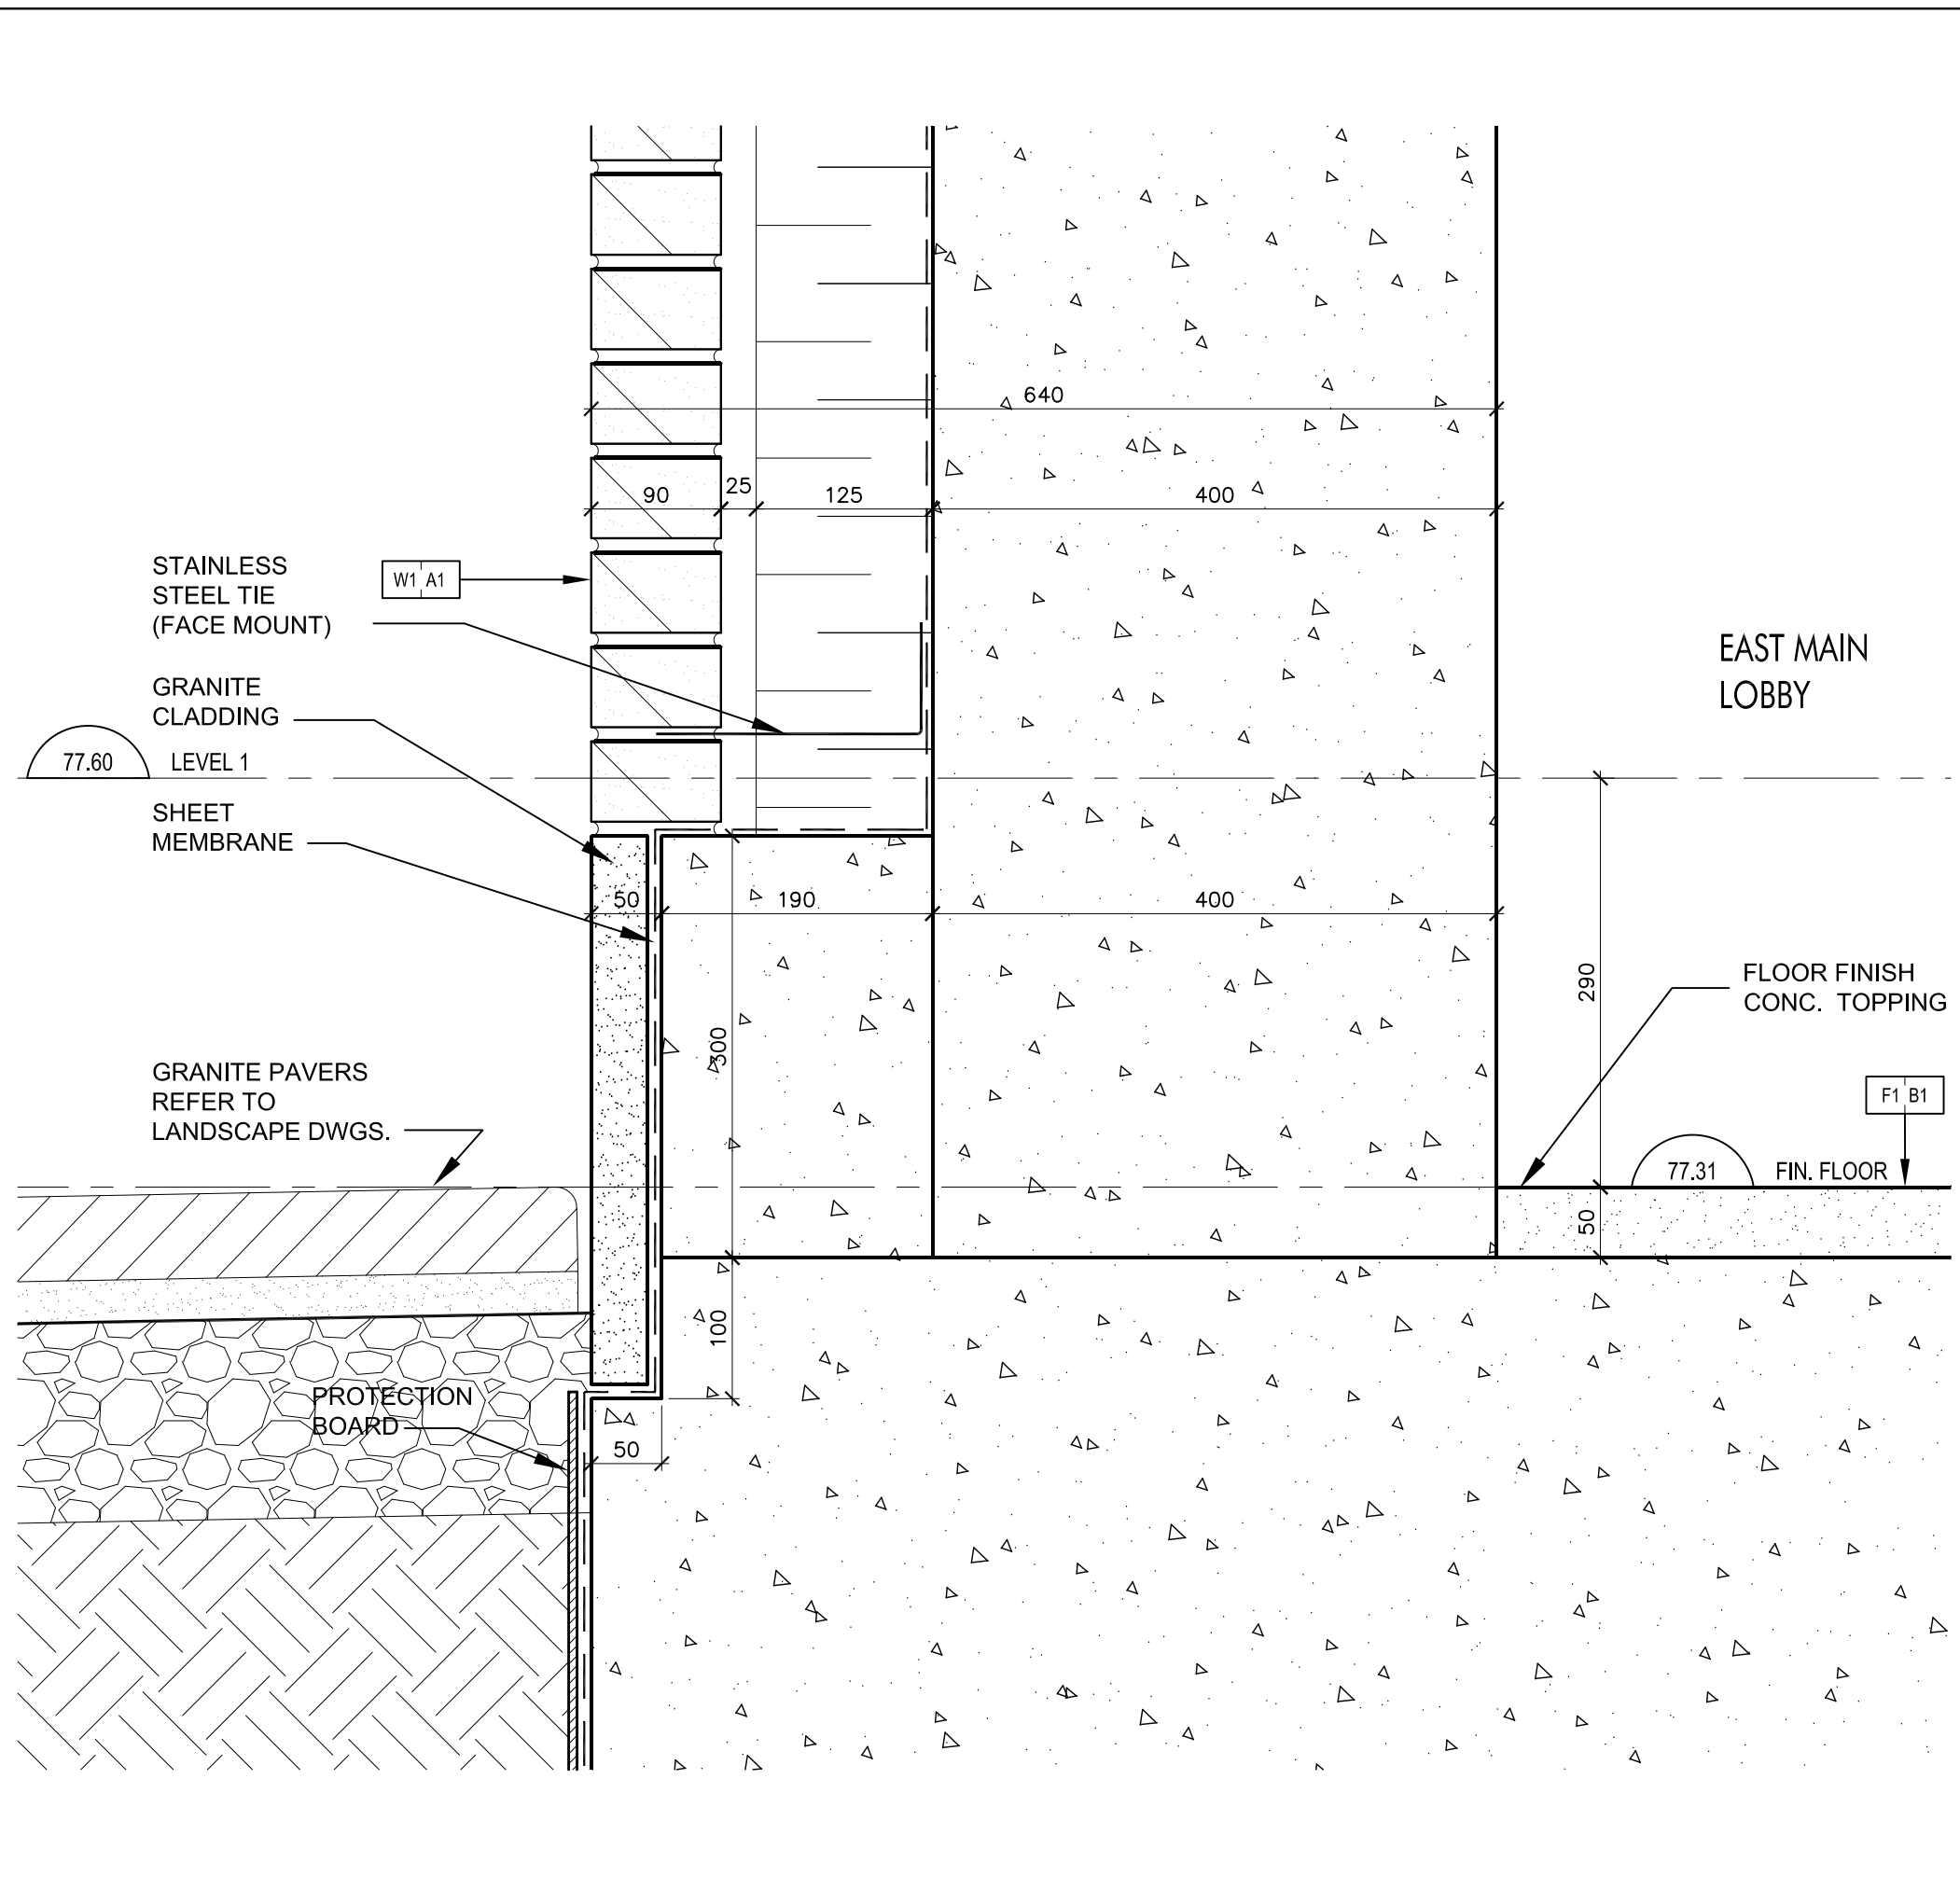


Conc. Curb @ Brick Coursing - East Main Lobby, Gr. Floor 8
SCALE 1:5 A7-09

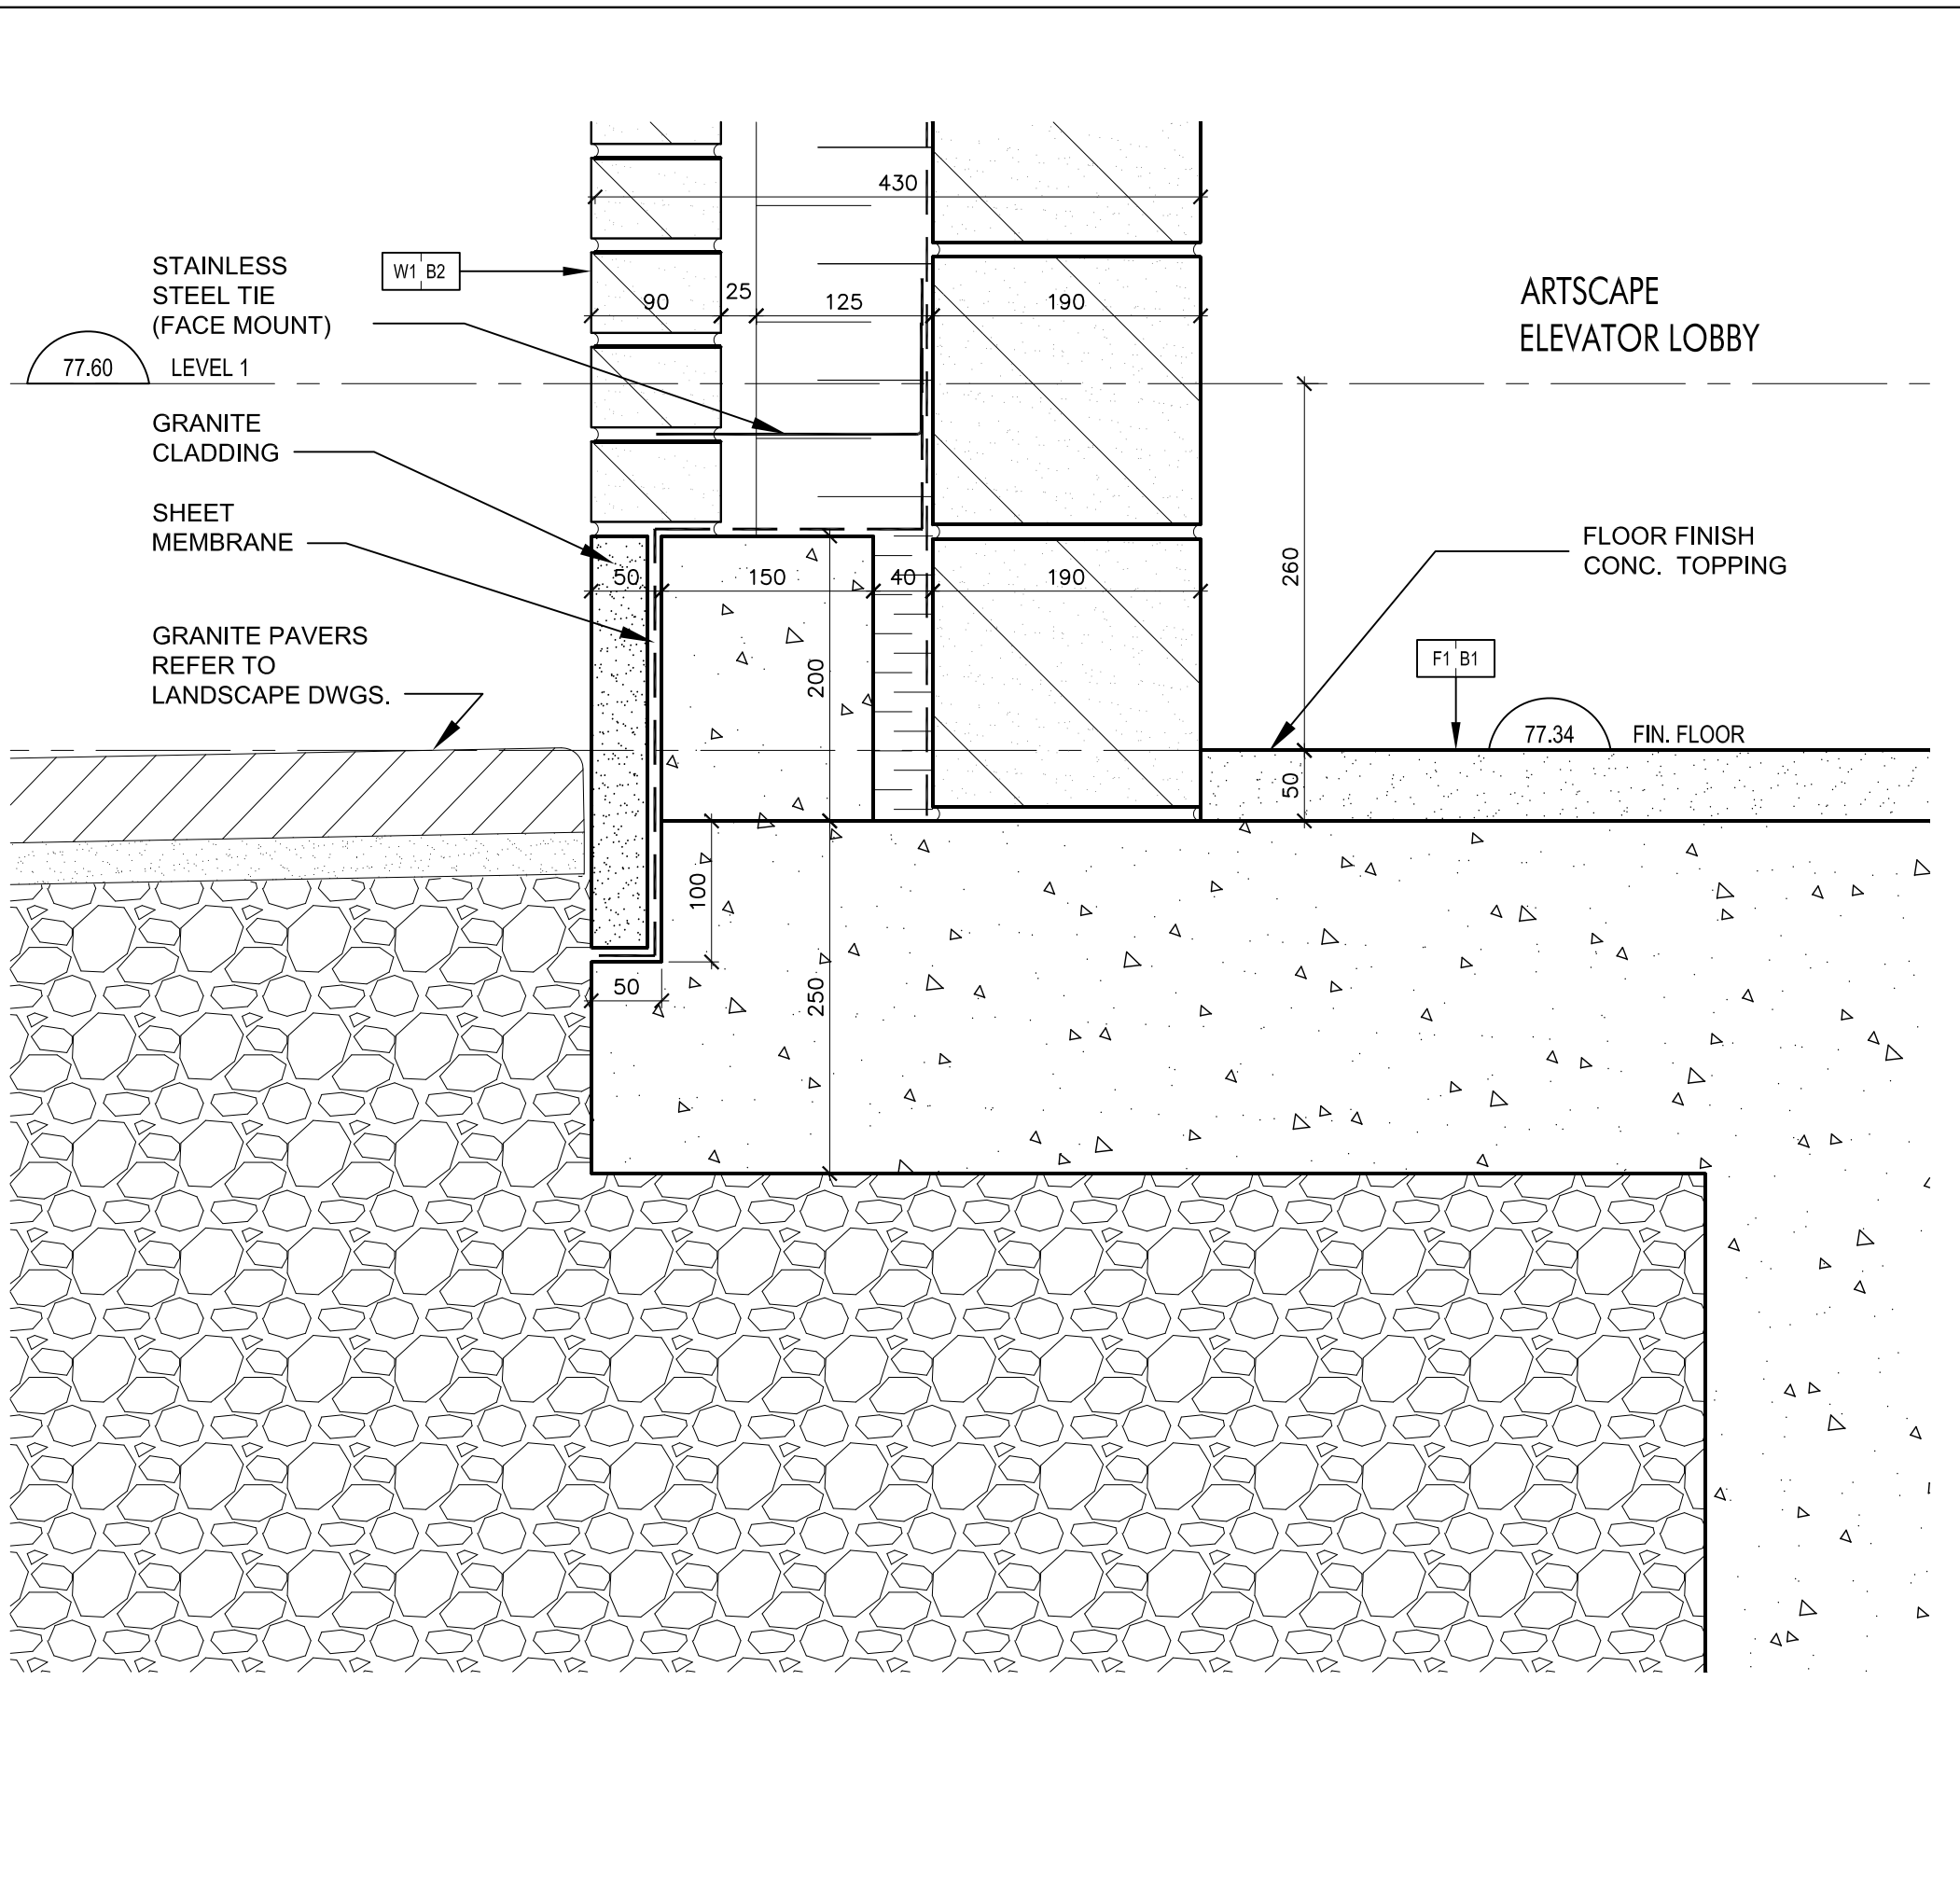


Conc. Curb @ Brick Coursing - Artscape Elev. Lobby, Gr. Floor 6
SCALE 1:5 A7-09

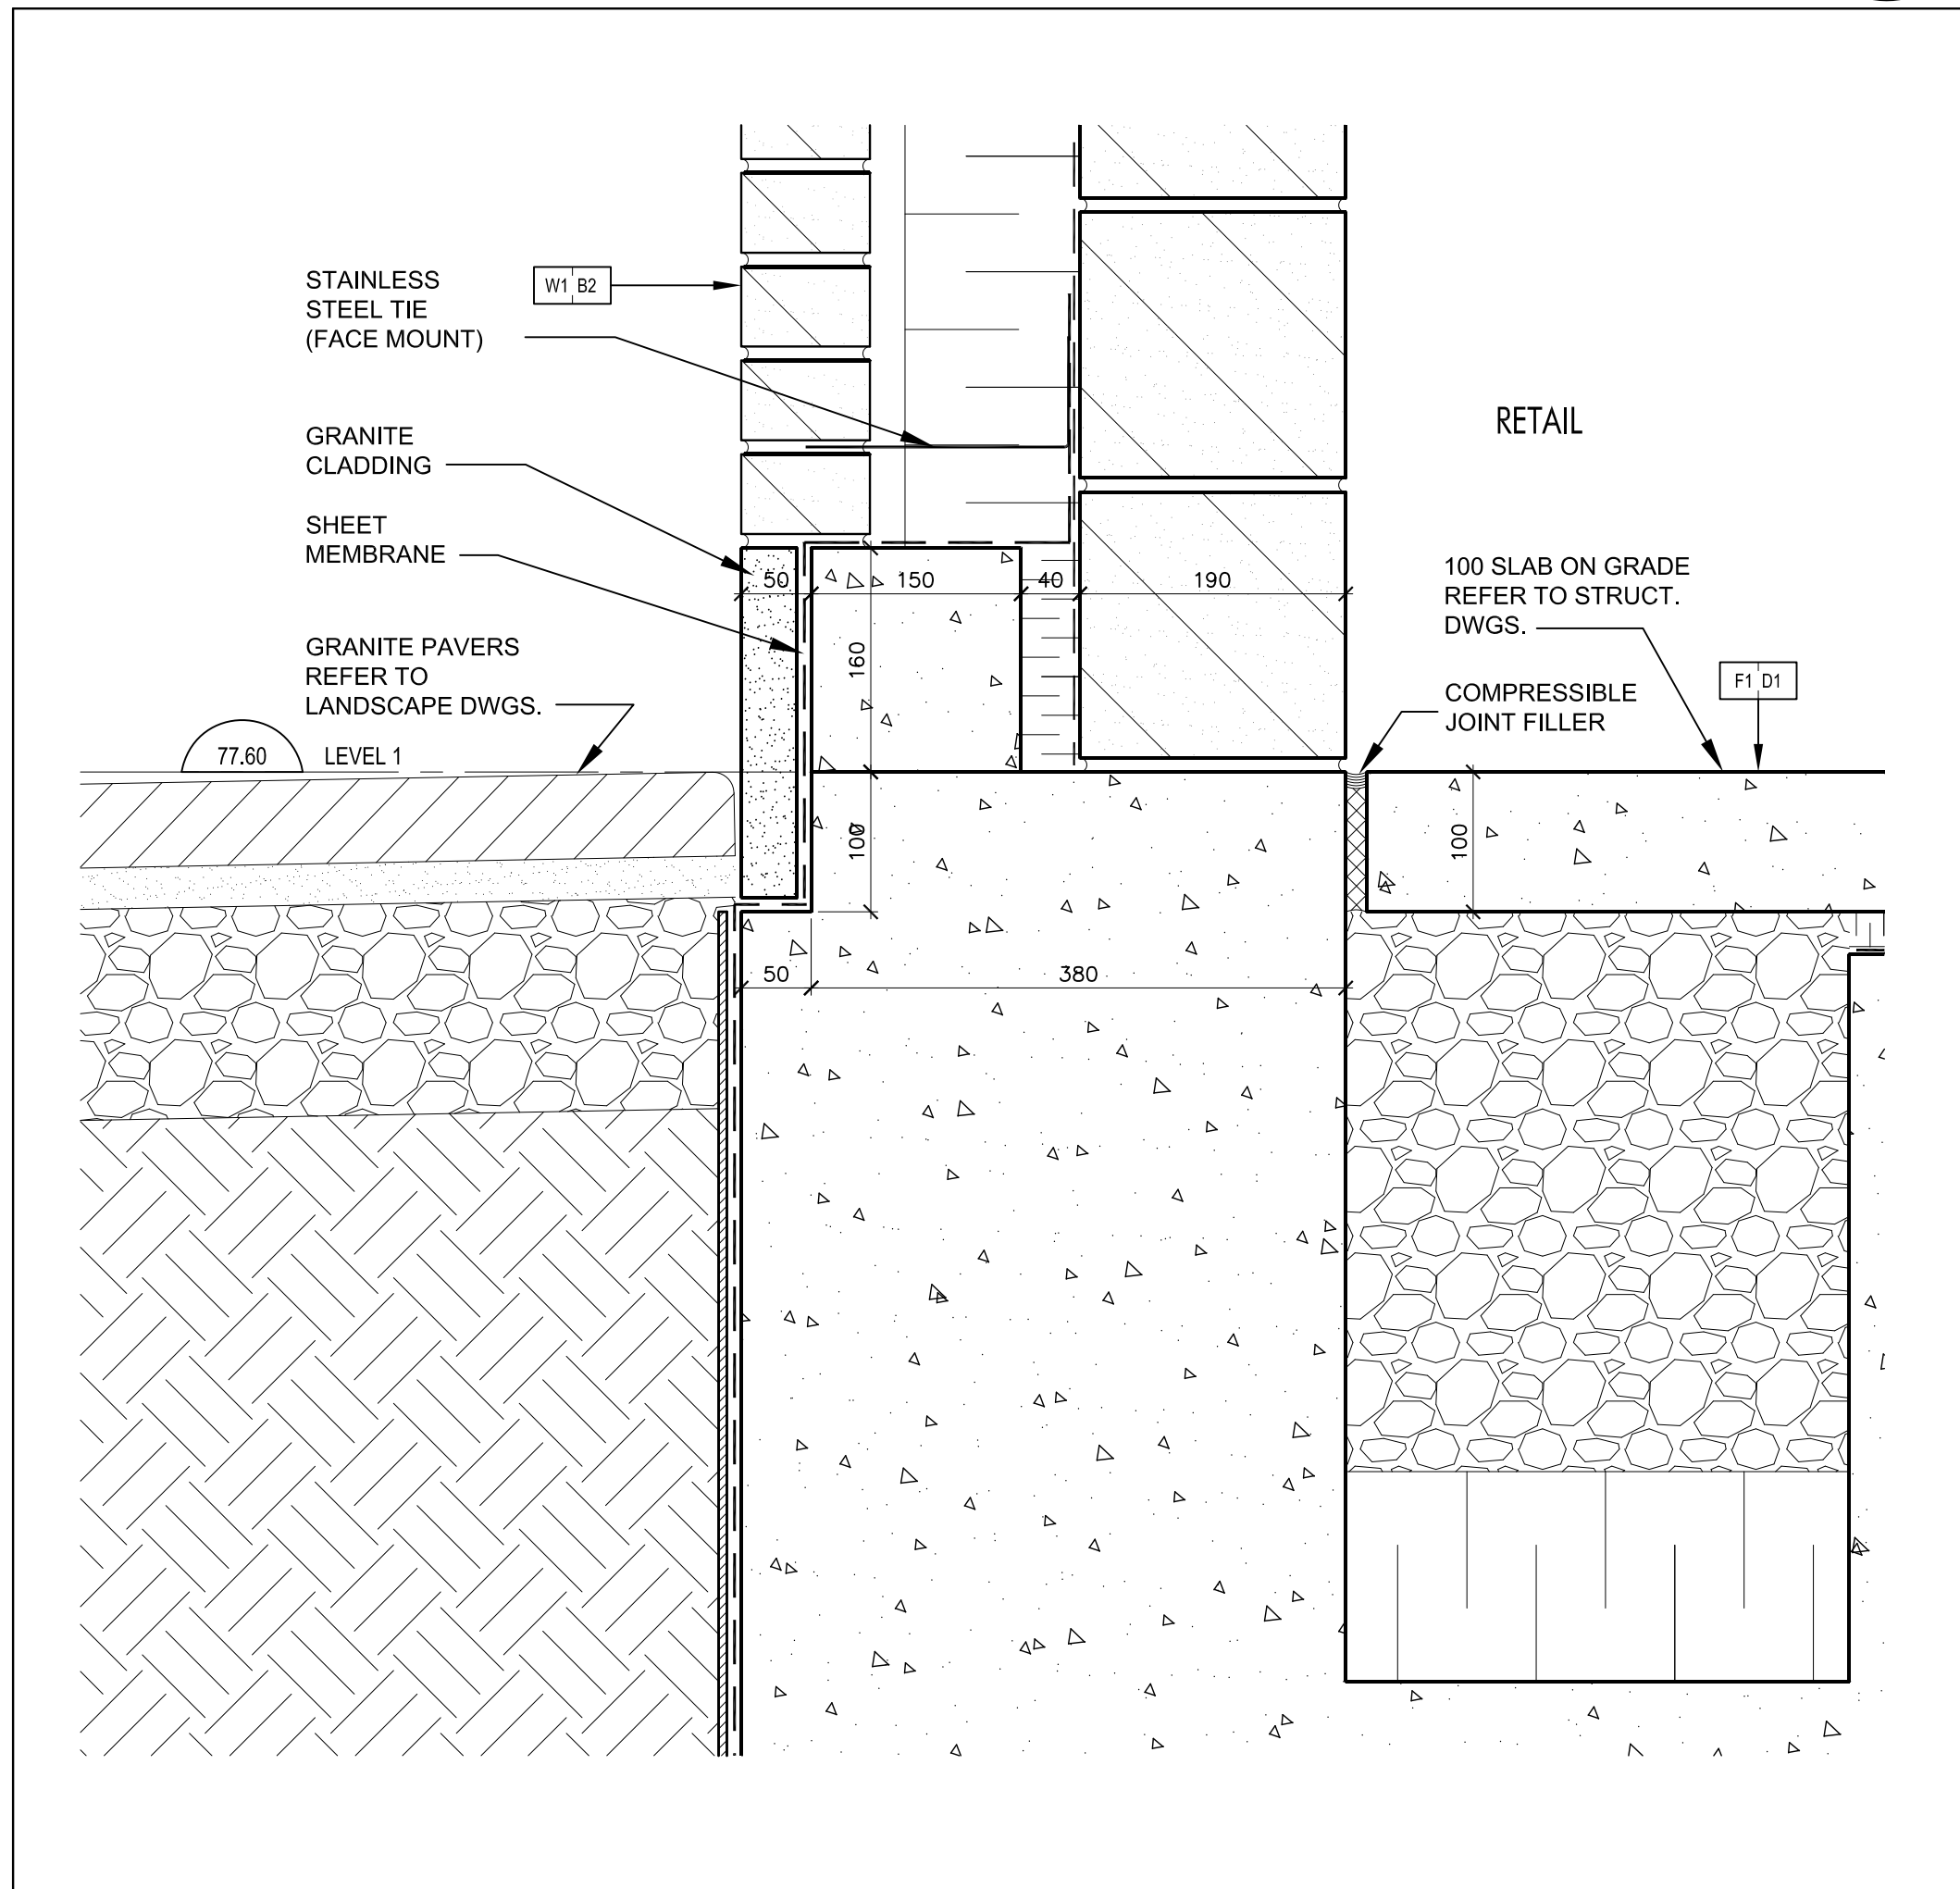


Conc. Curb @ Brick Coursing - Retail, Gr. Floor 7
SCALE 1:5 A7-09

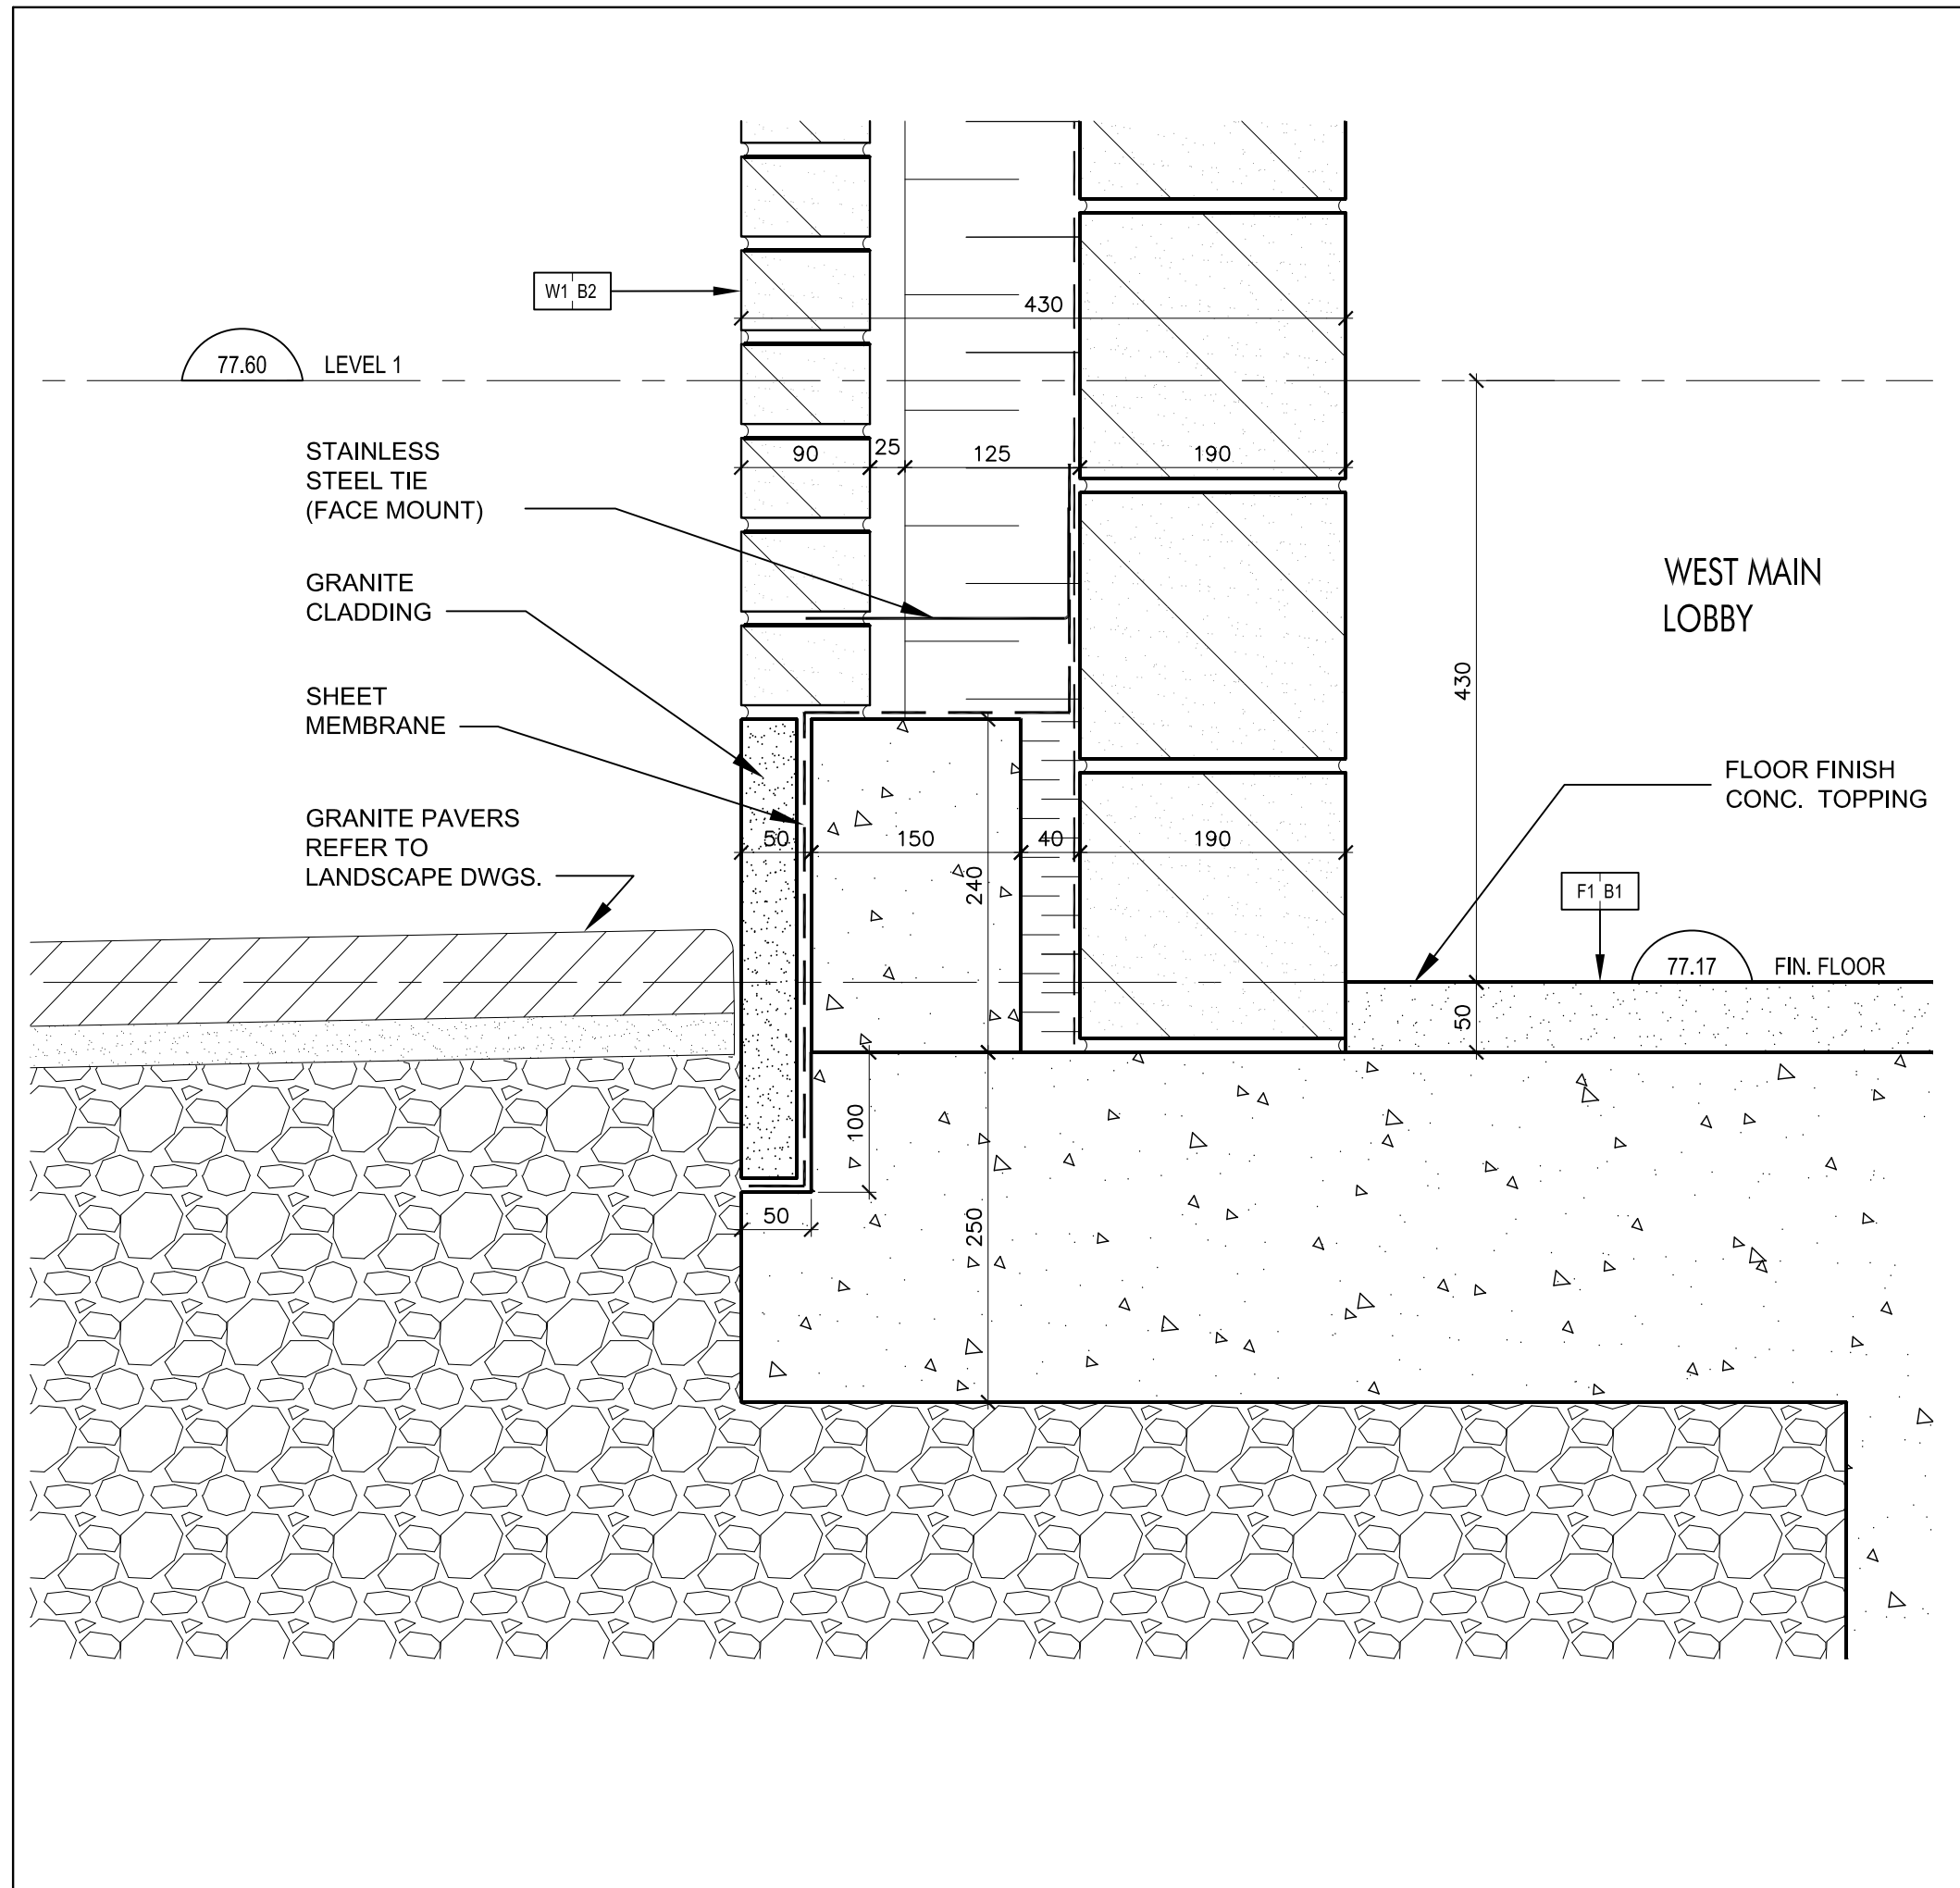

Conc. Curb @ Brick Coursing - West Main Lobby, Gr. Floor 5
SCALE 1:5 A7-09

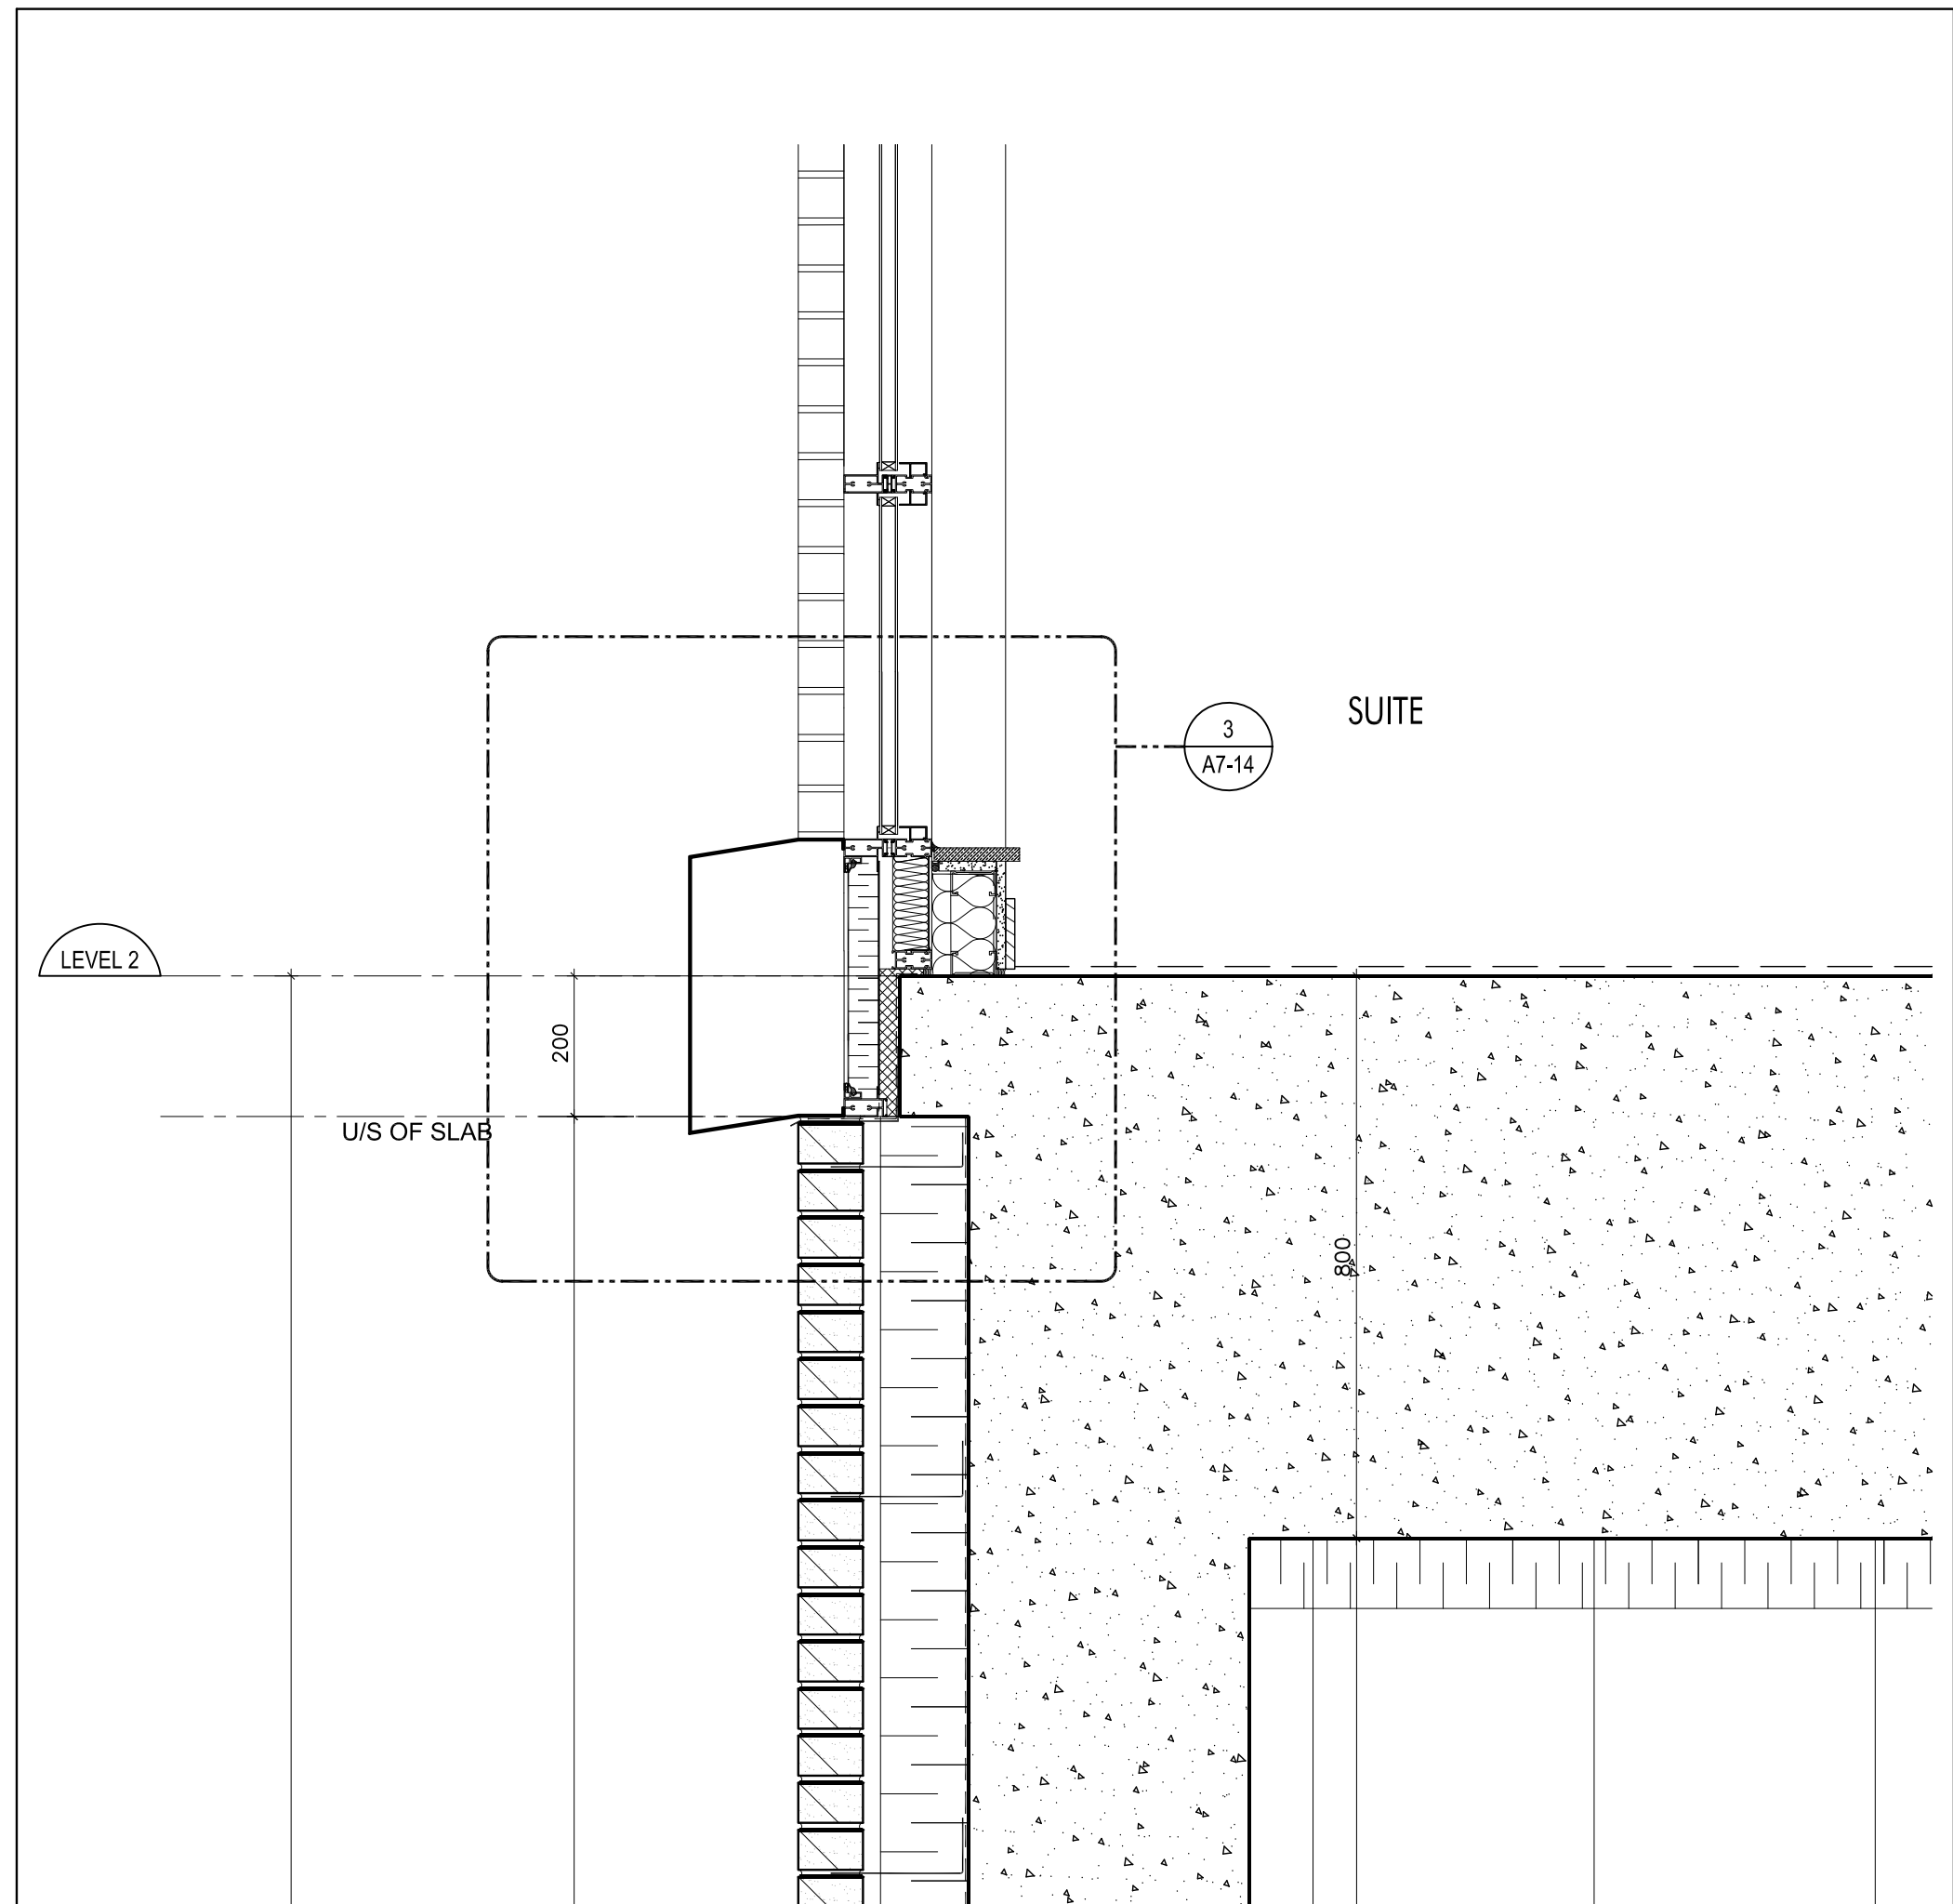

Brick Coursing @ Masonry Wall - East Main Lobby, Gr. Floor 4
SCALE 1:10 A7-09

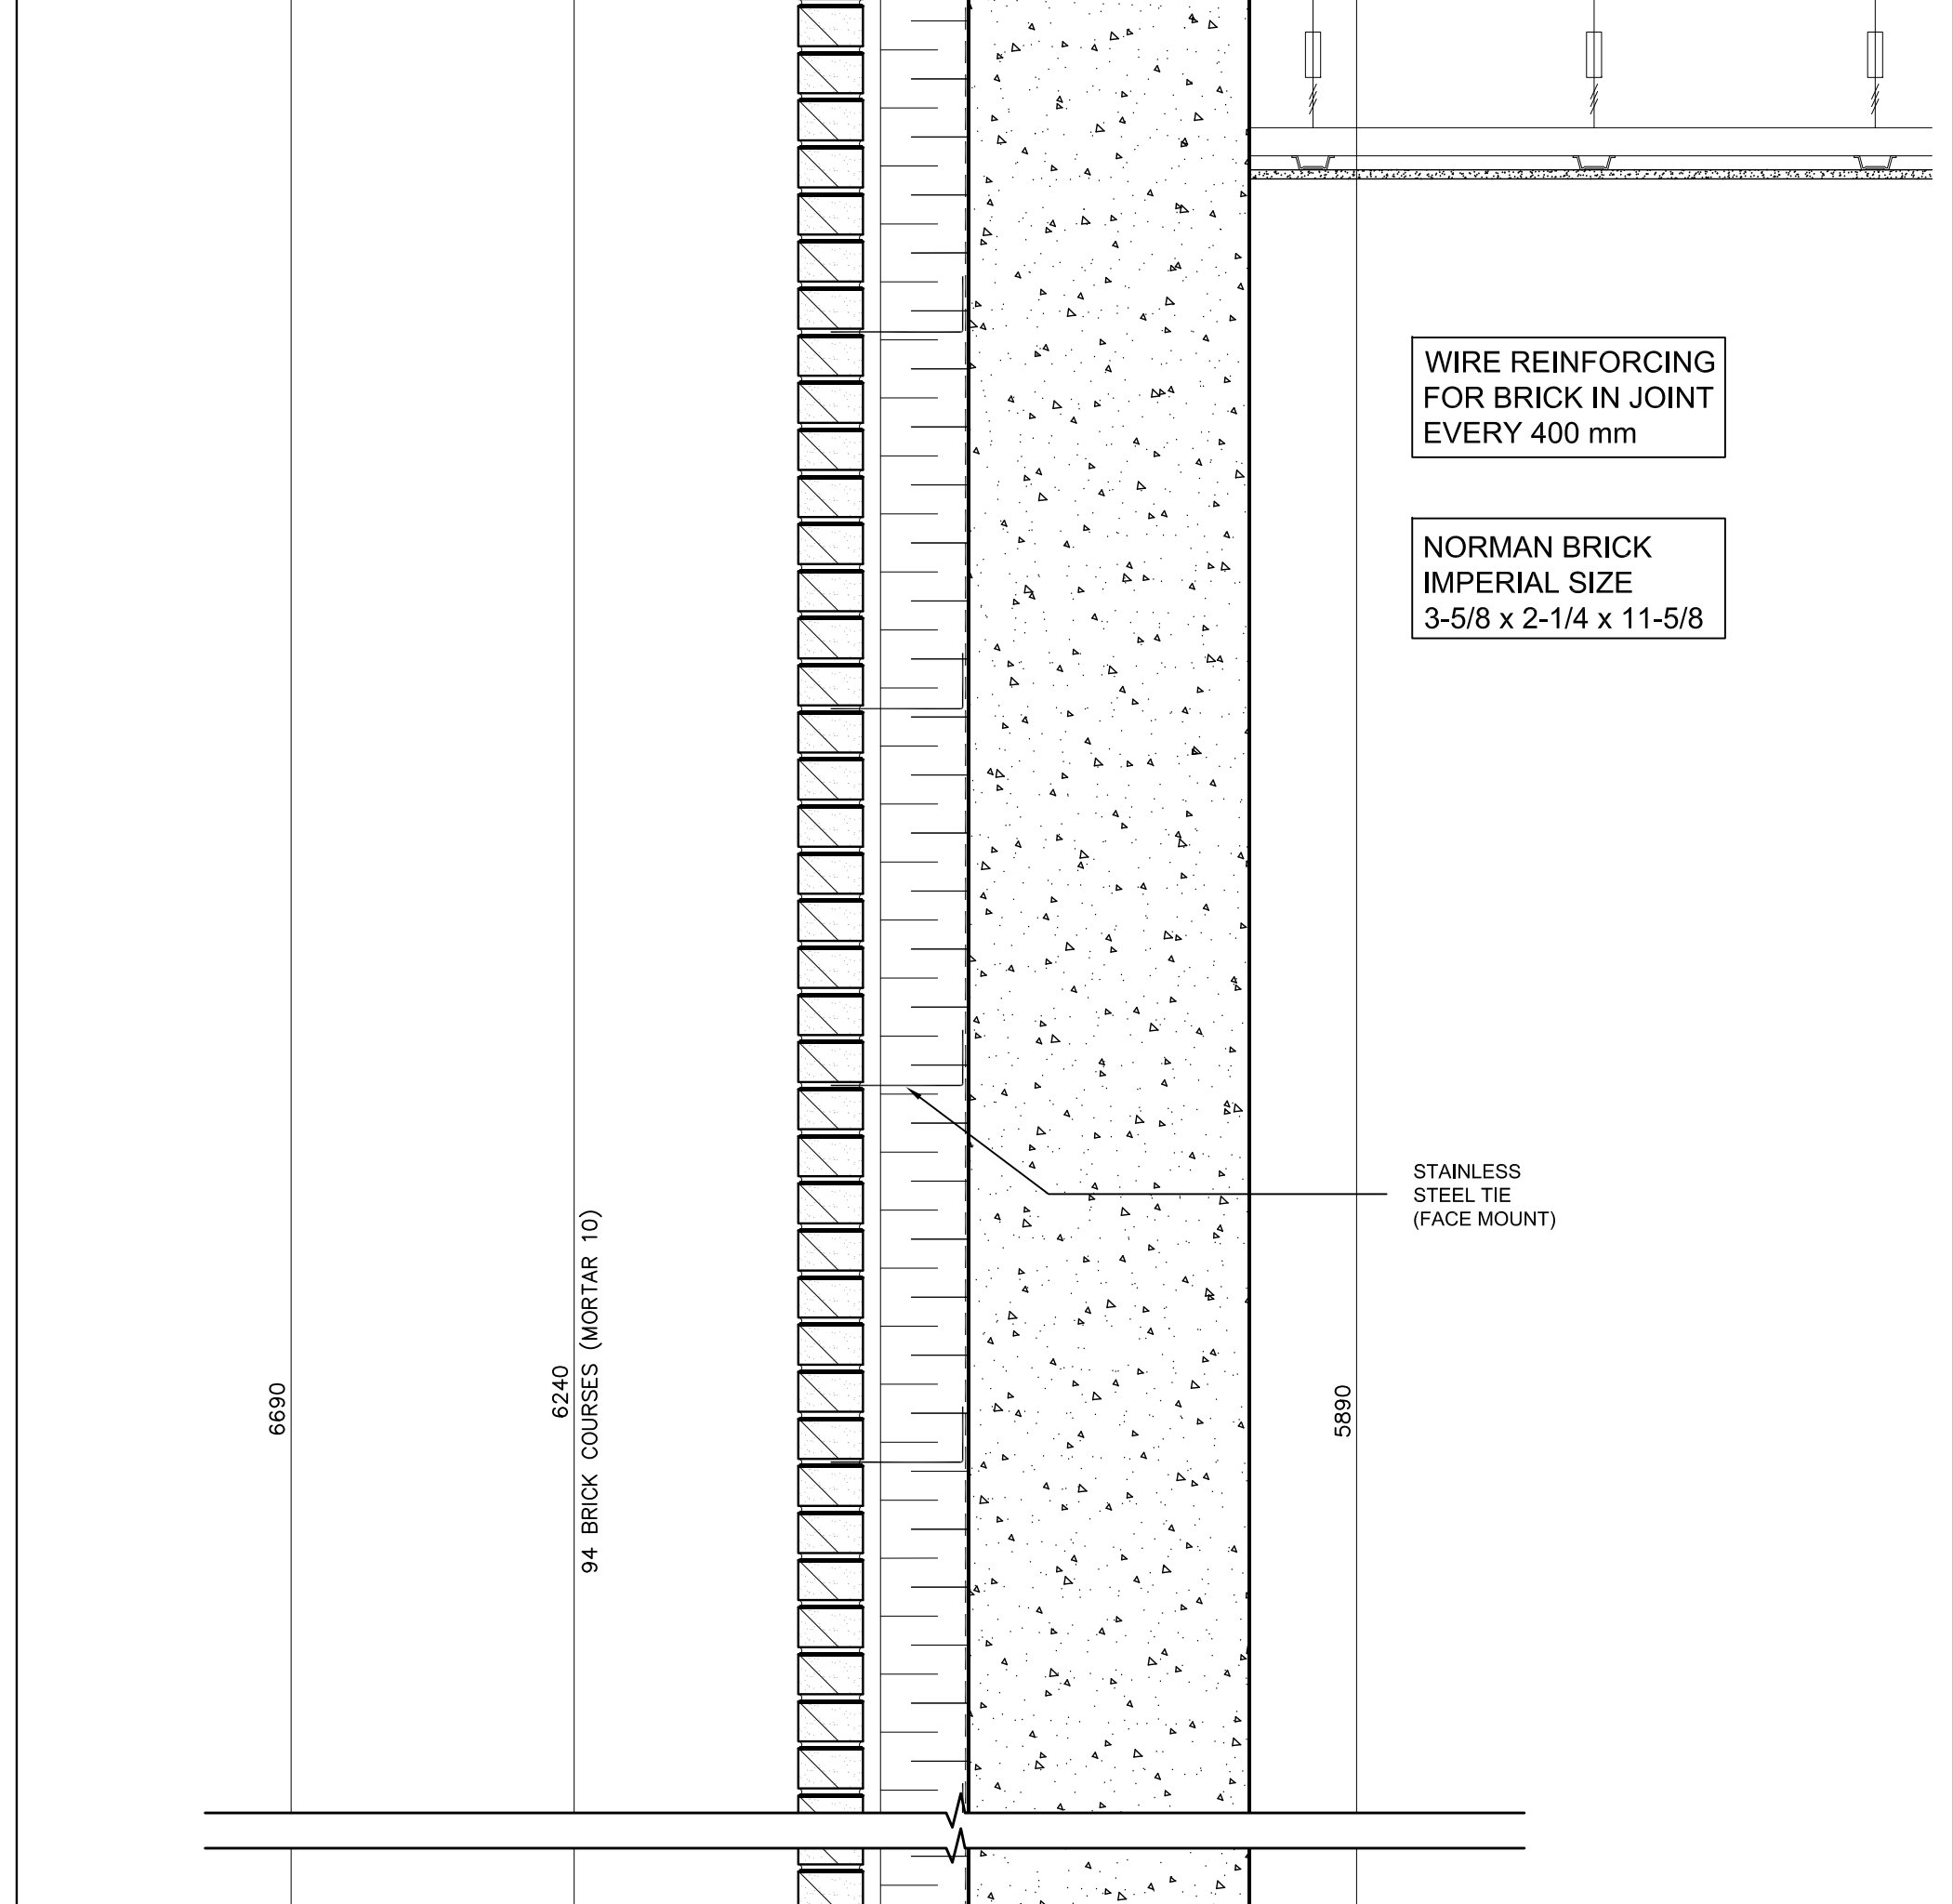

Brick Coursing @ Masonry Wall - Retail, Ground Floor 3
SCALE 1:10 A7-09

