




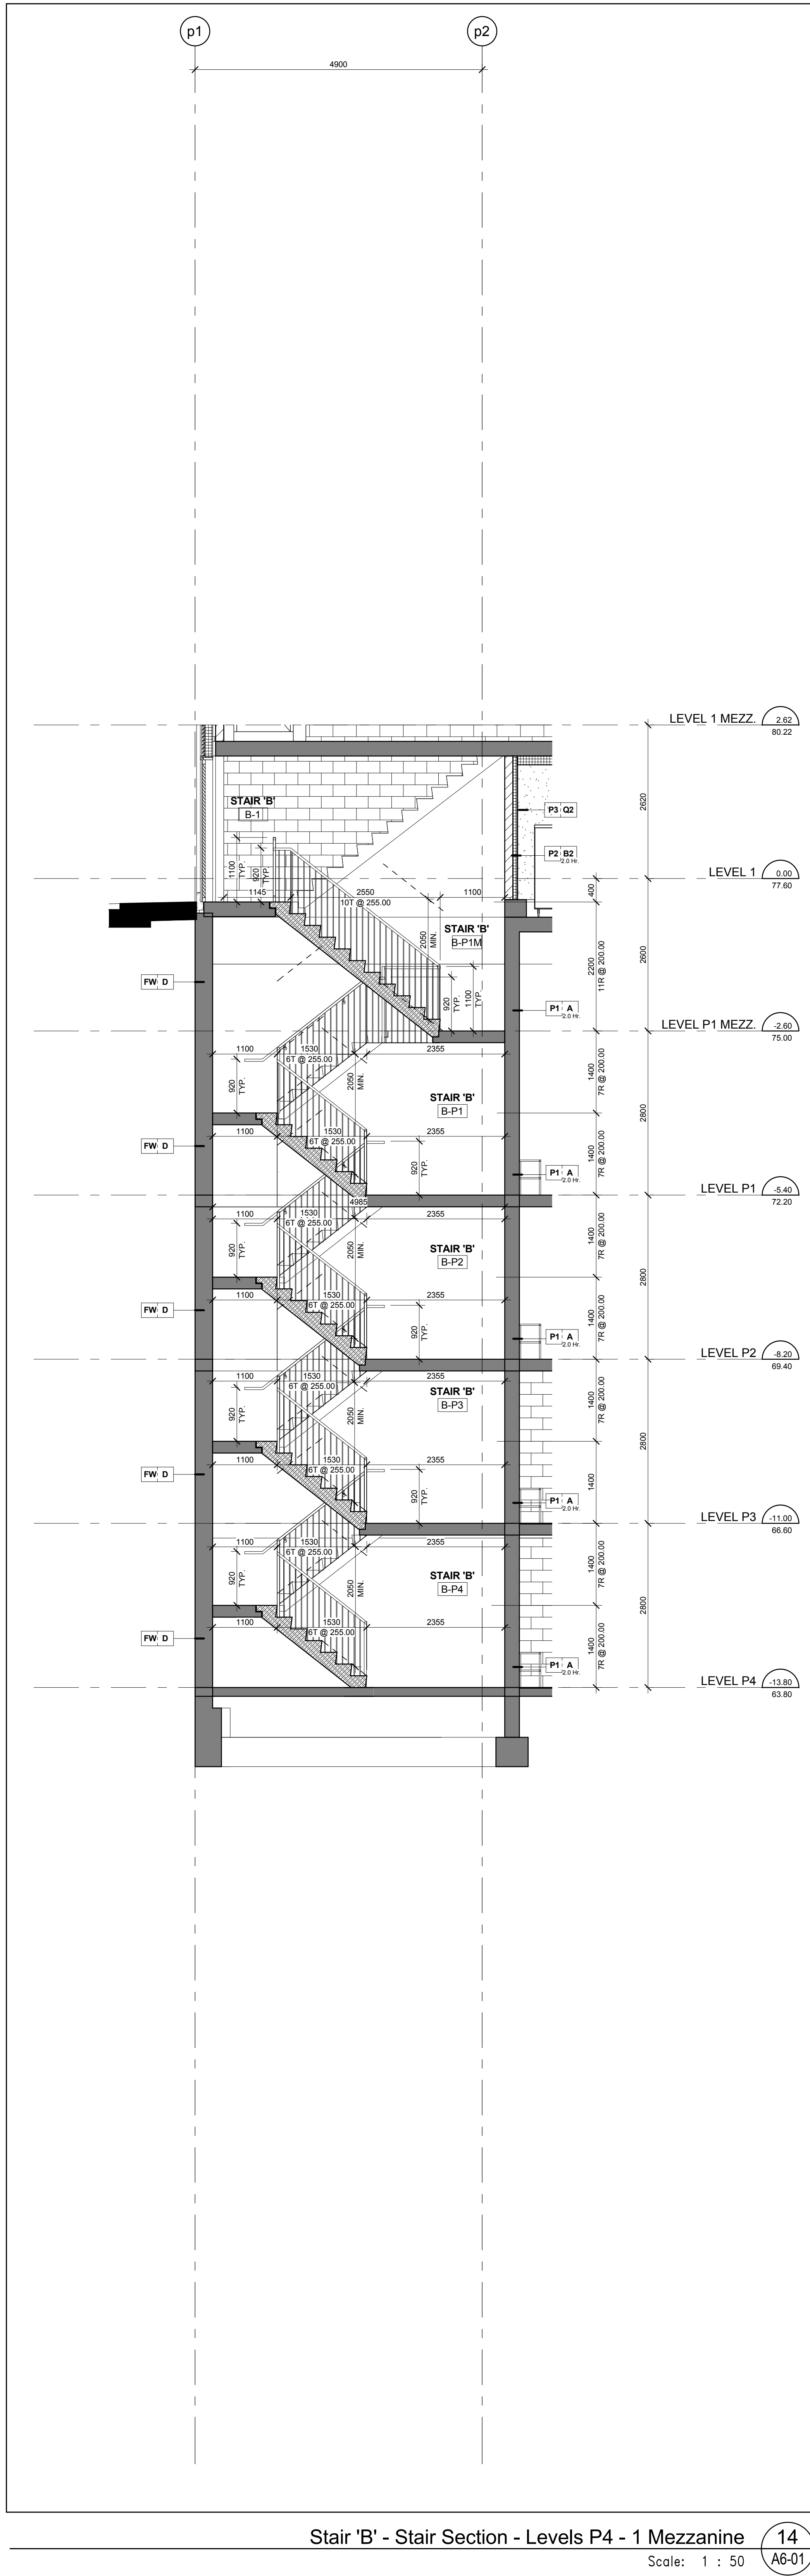


Stair 'B' - Stair Section - Levels P4 - 1 Mezzanine
Scale: 1 : 50
A6-01

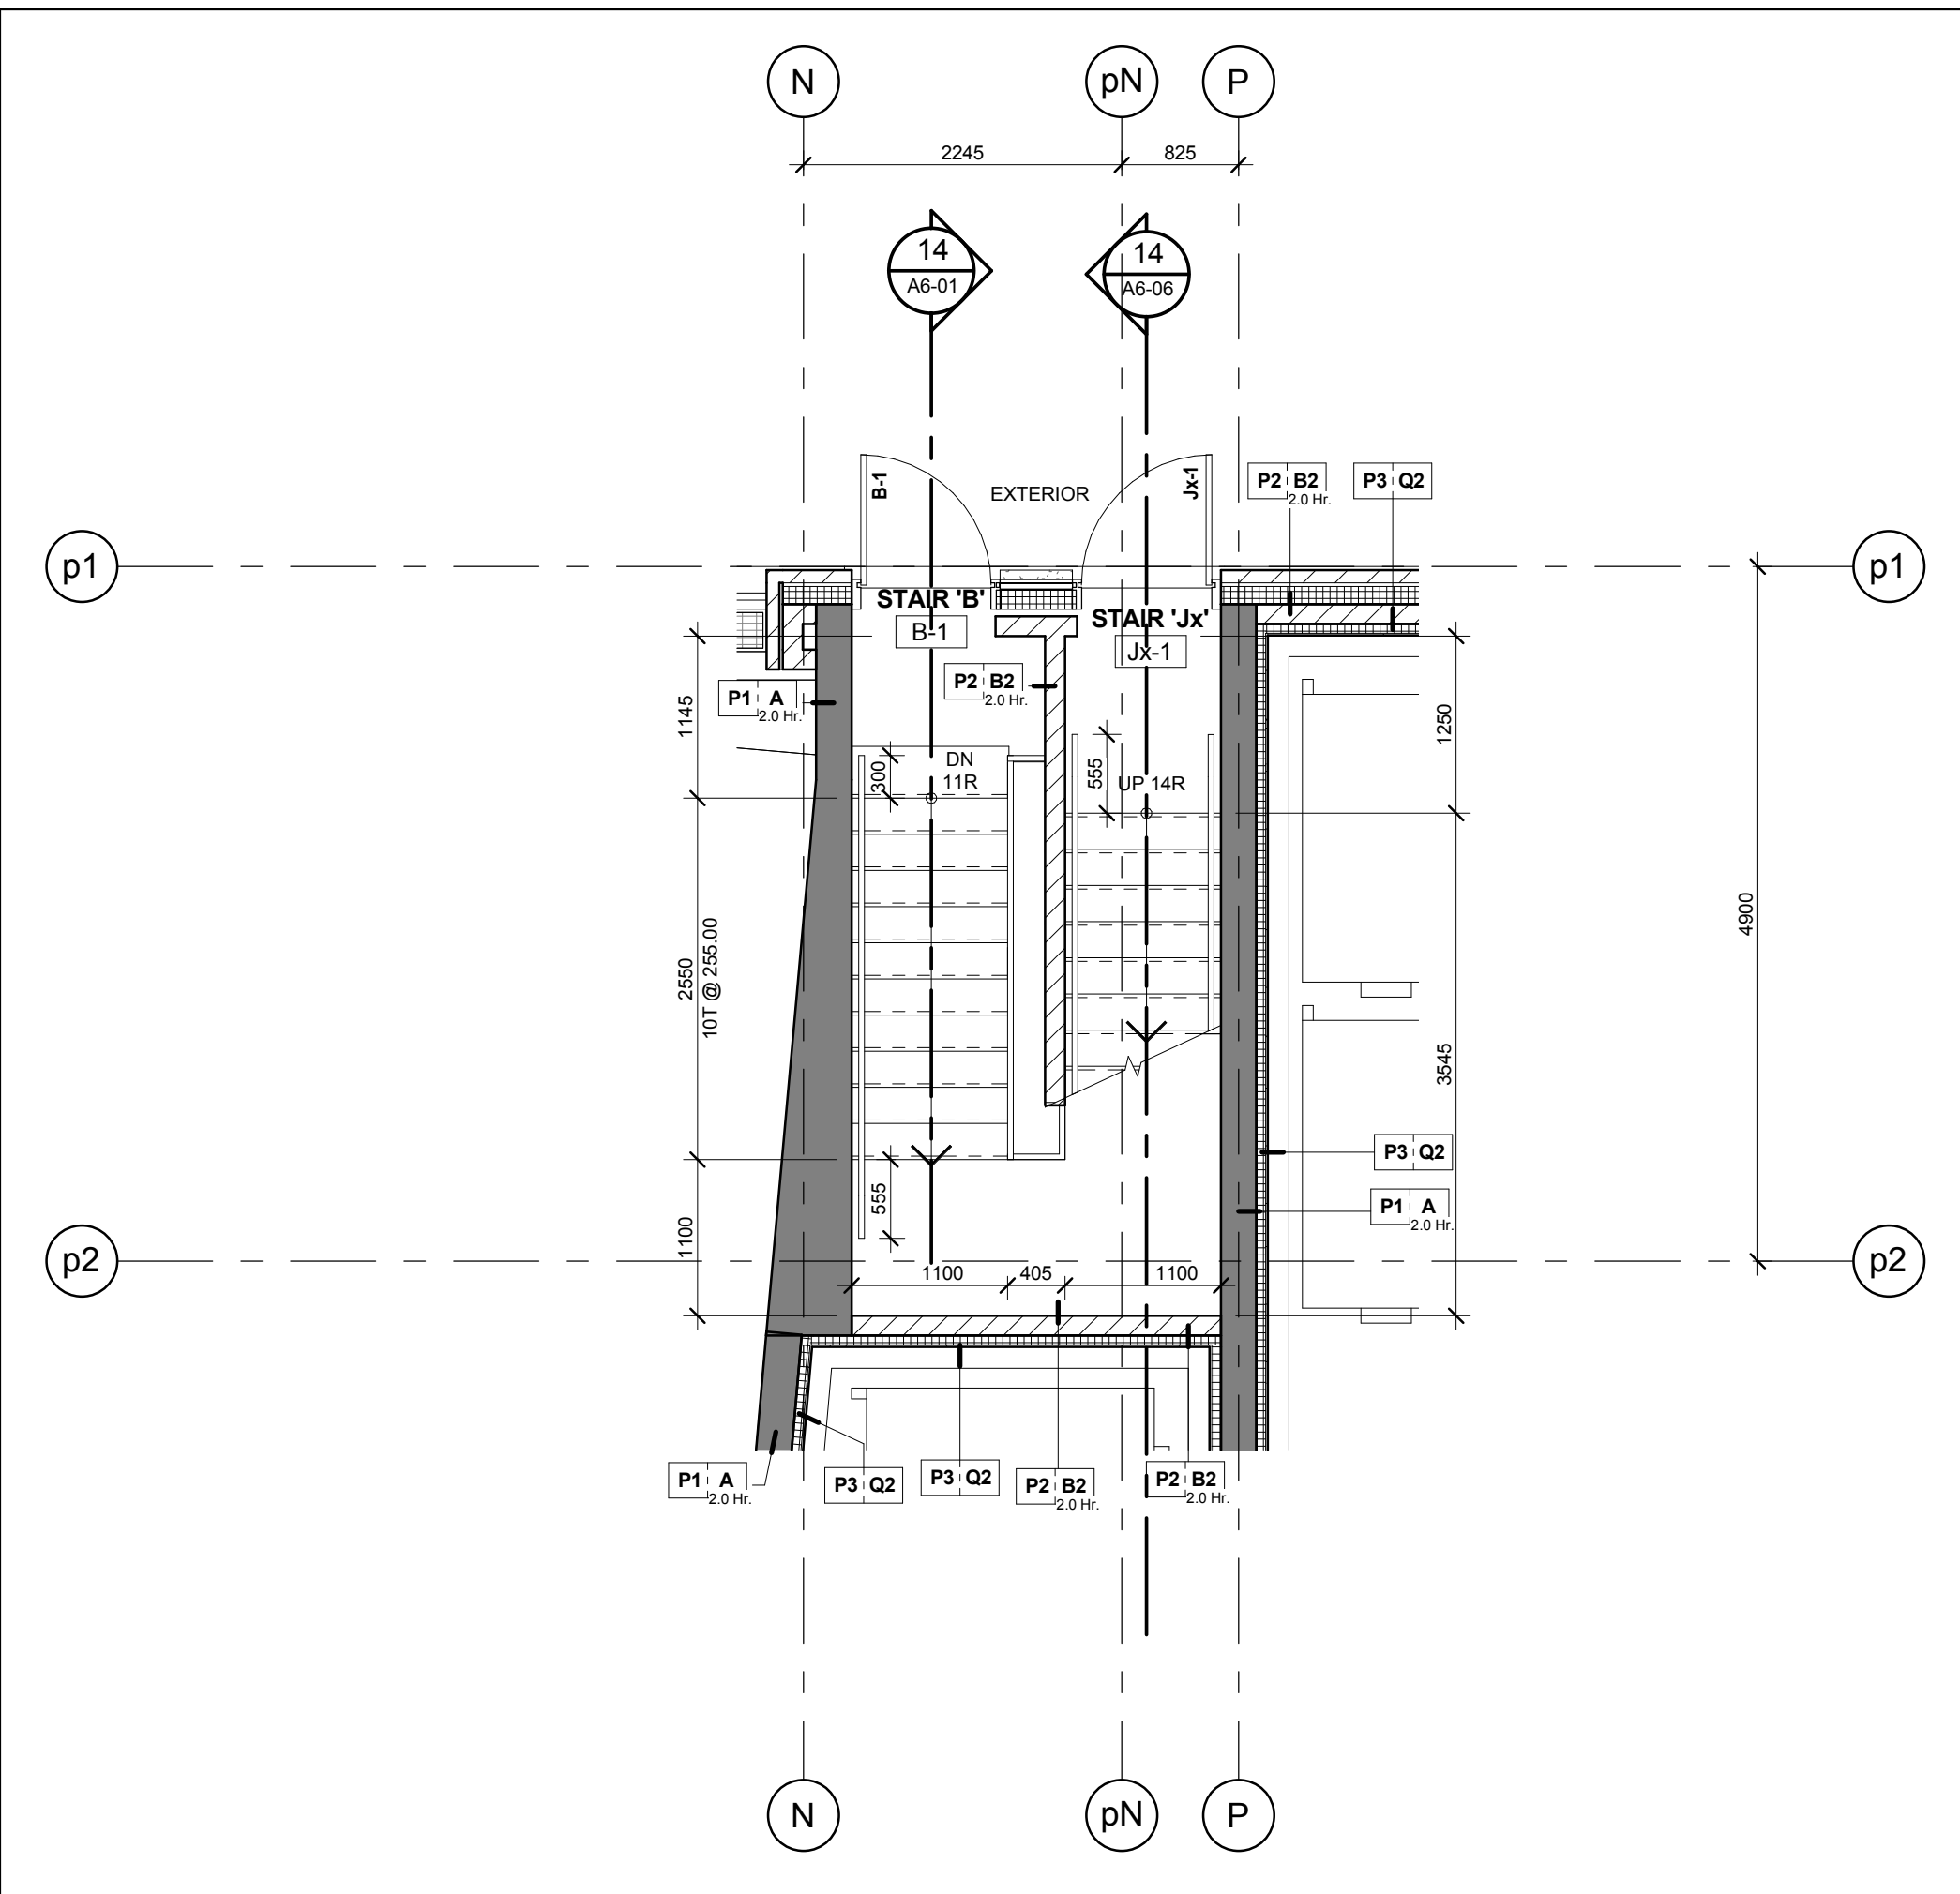


Stair 'B' - Stair Plan - Level 1
Scale: 1 : 50
A6-01

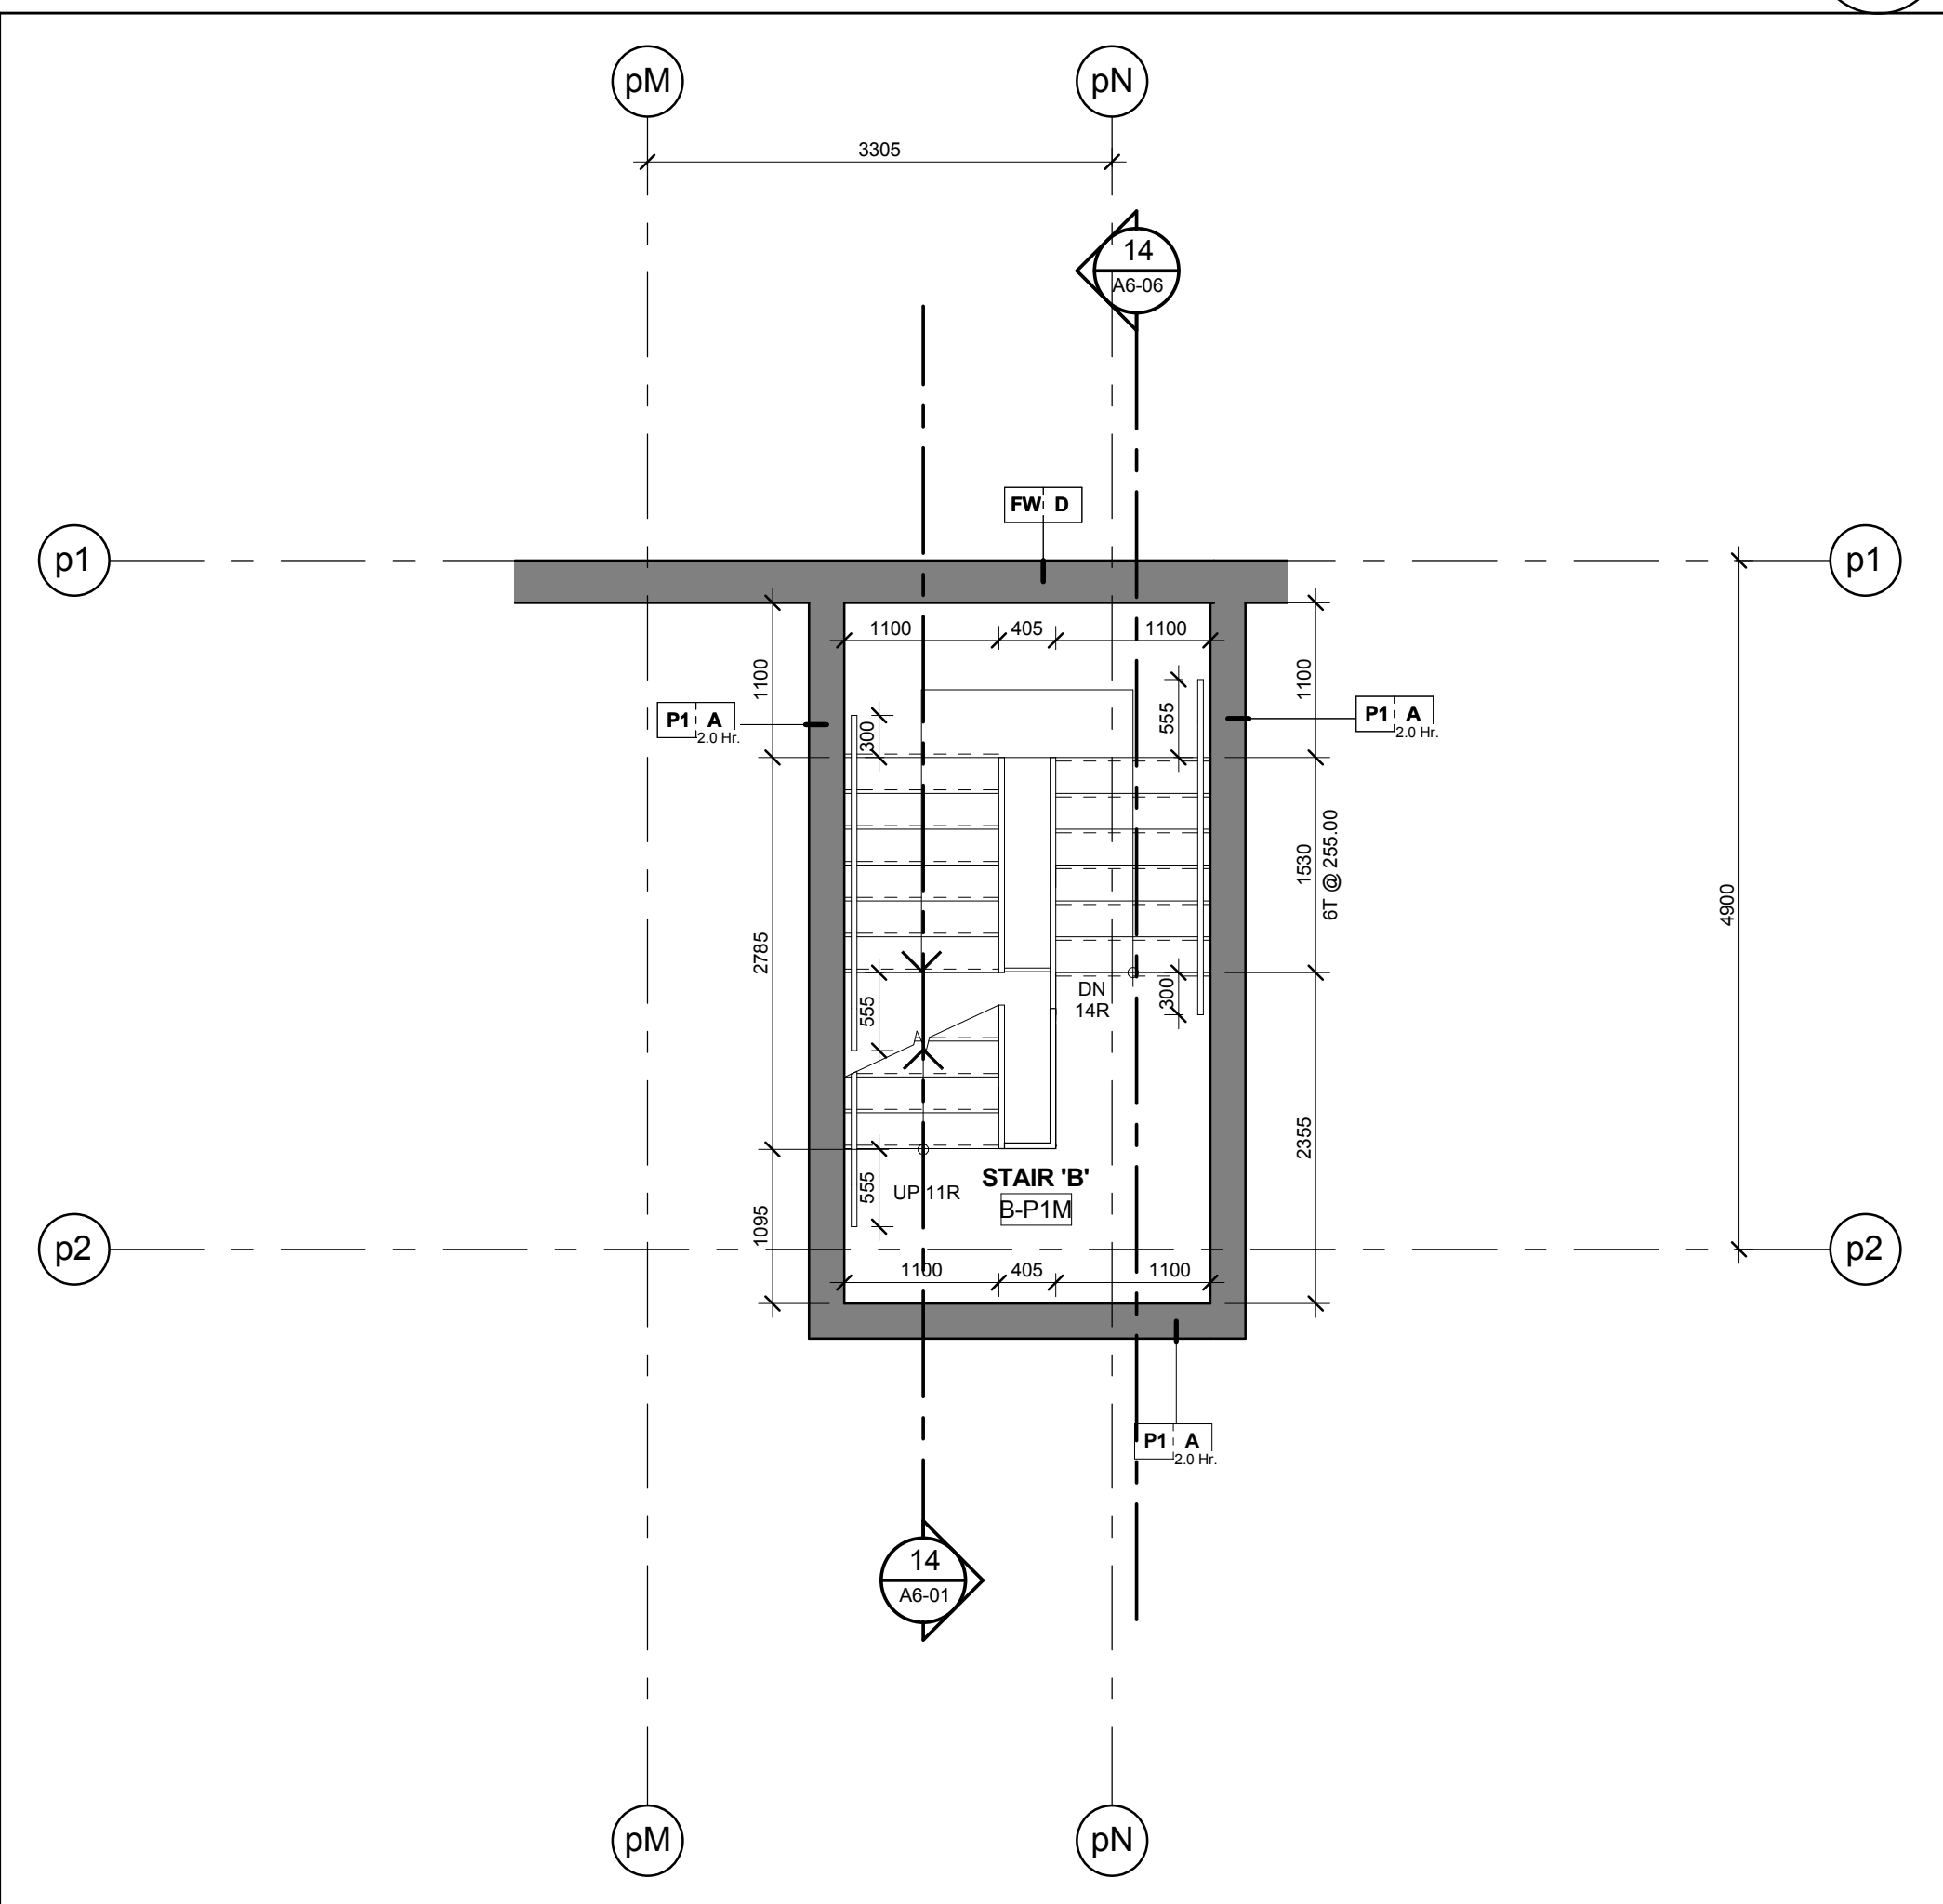


Stair 'B' - Stair Plan - Level P1 Mezzanine
Scale: 1 : 50
A6-01

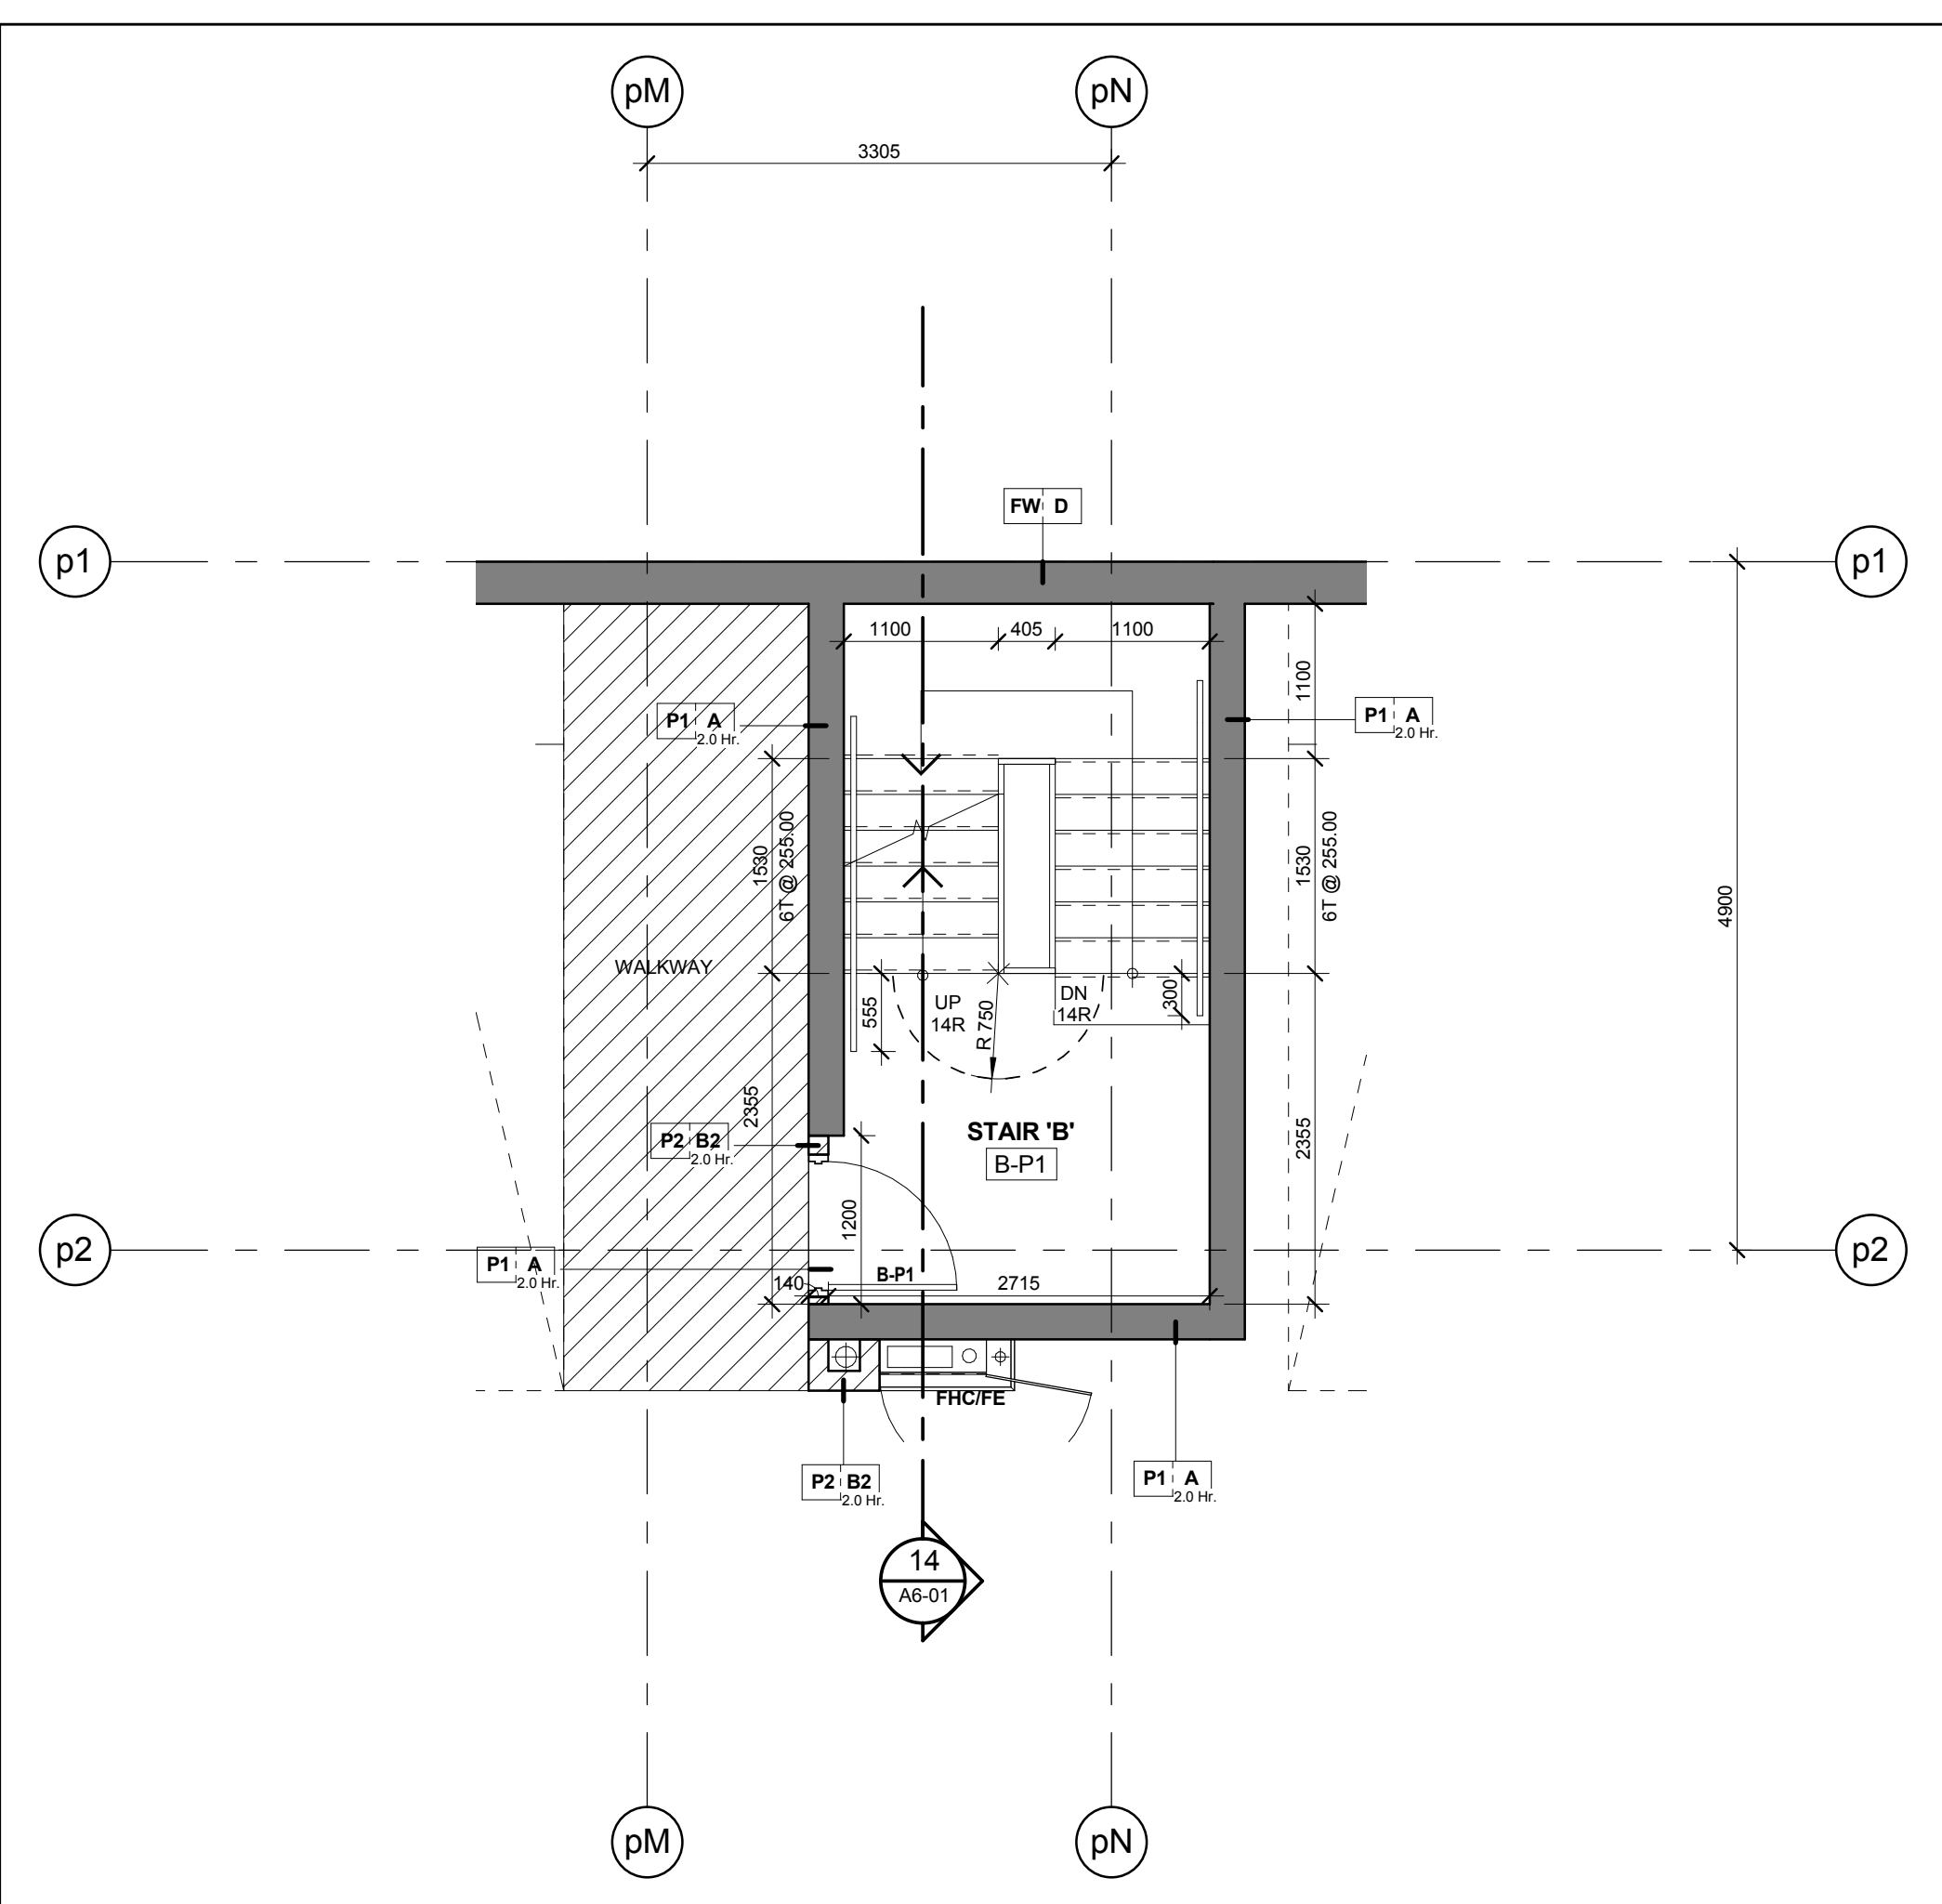


Stair 'B' - Stair Plan - Level P1
Scale: 1 : 50
A6-01

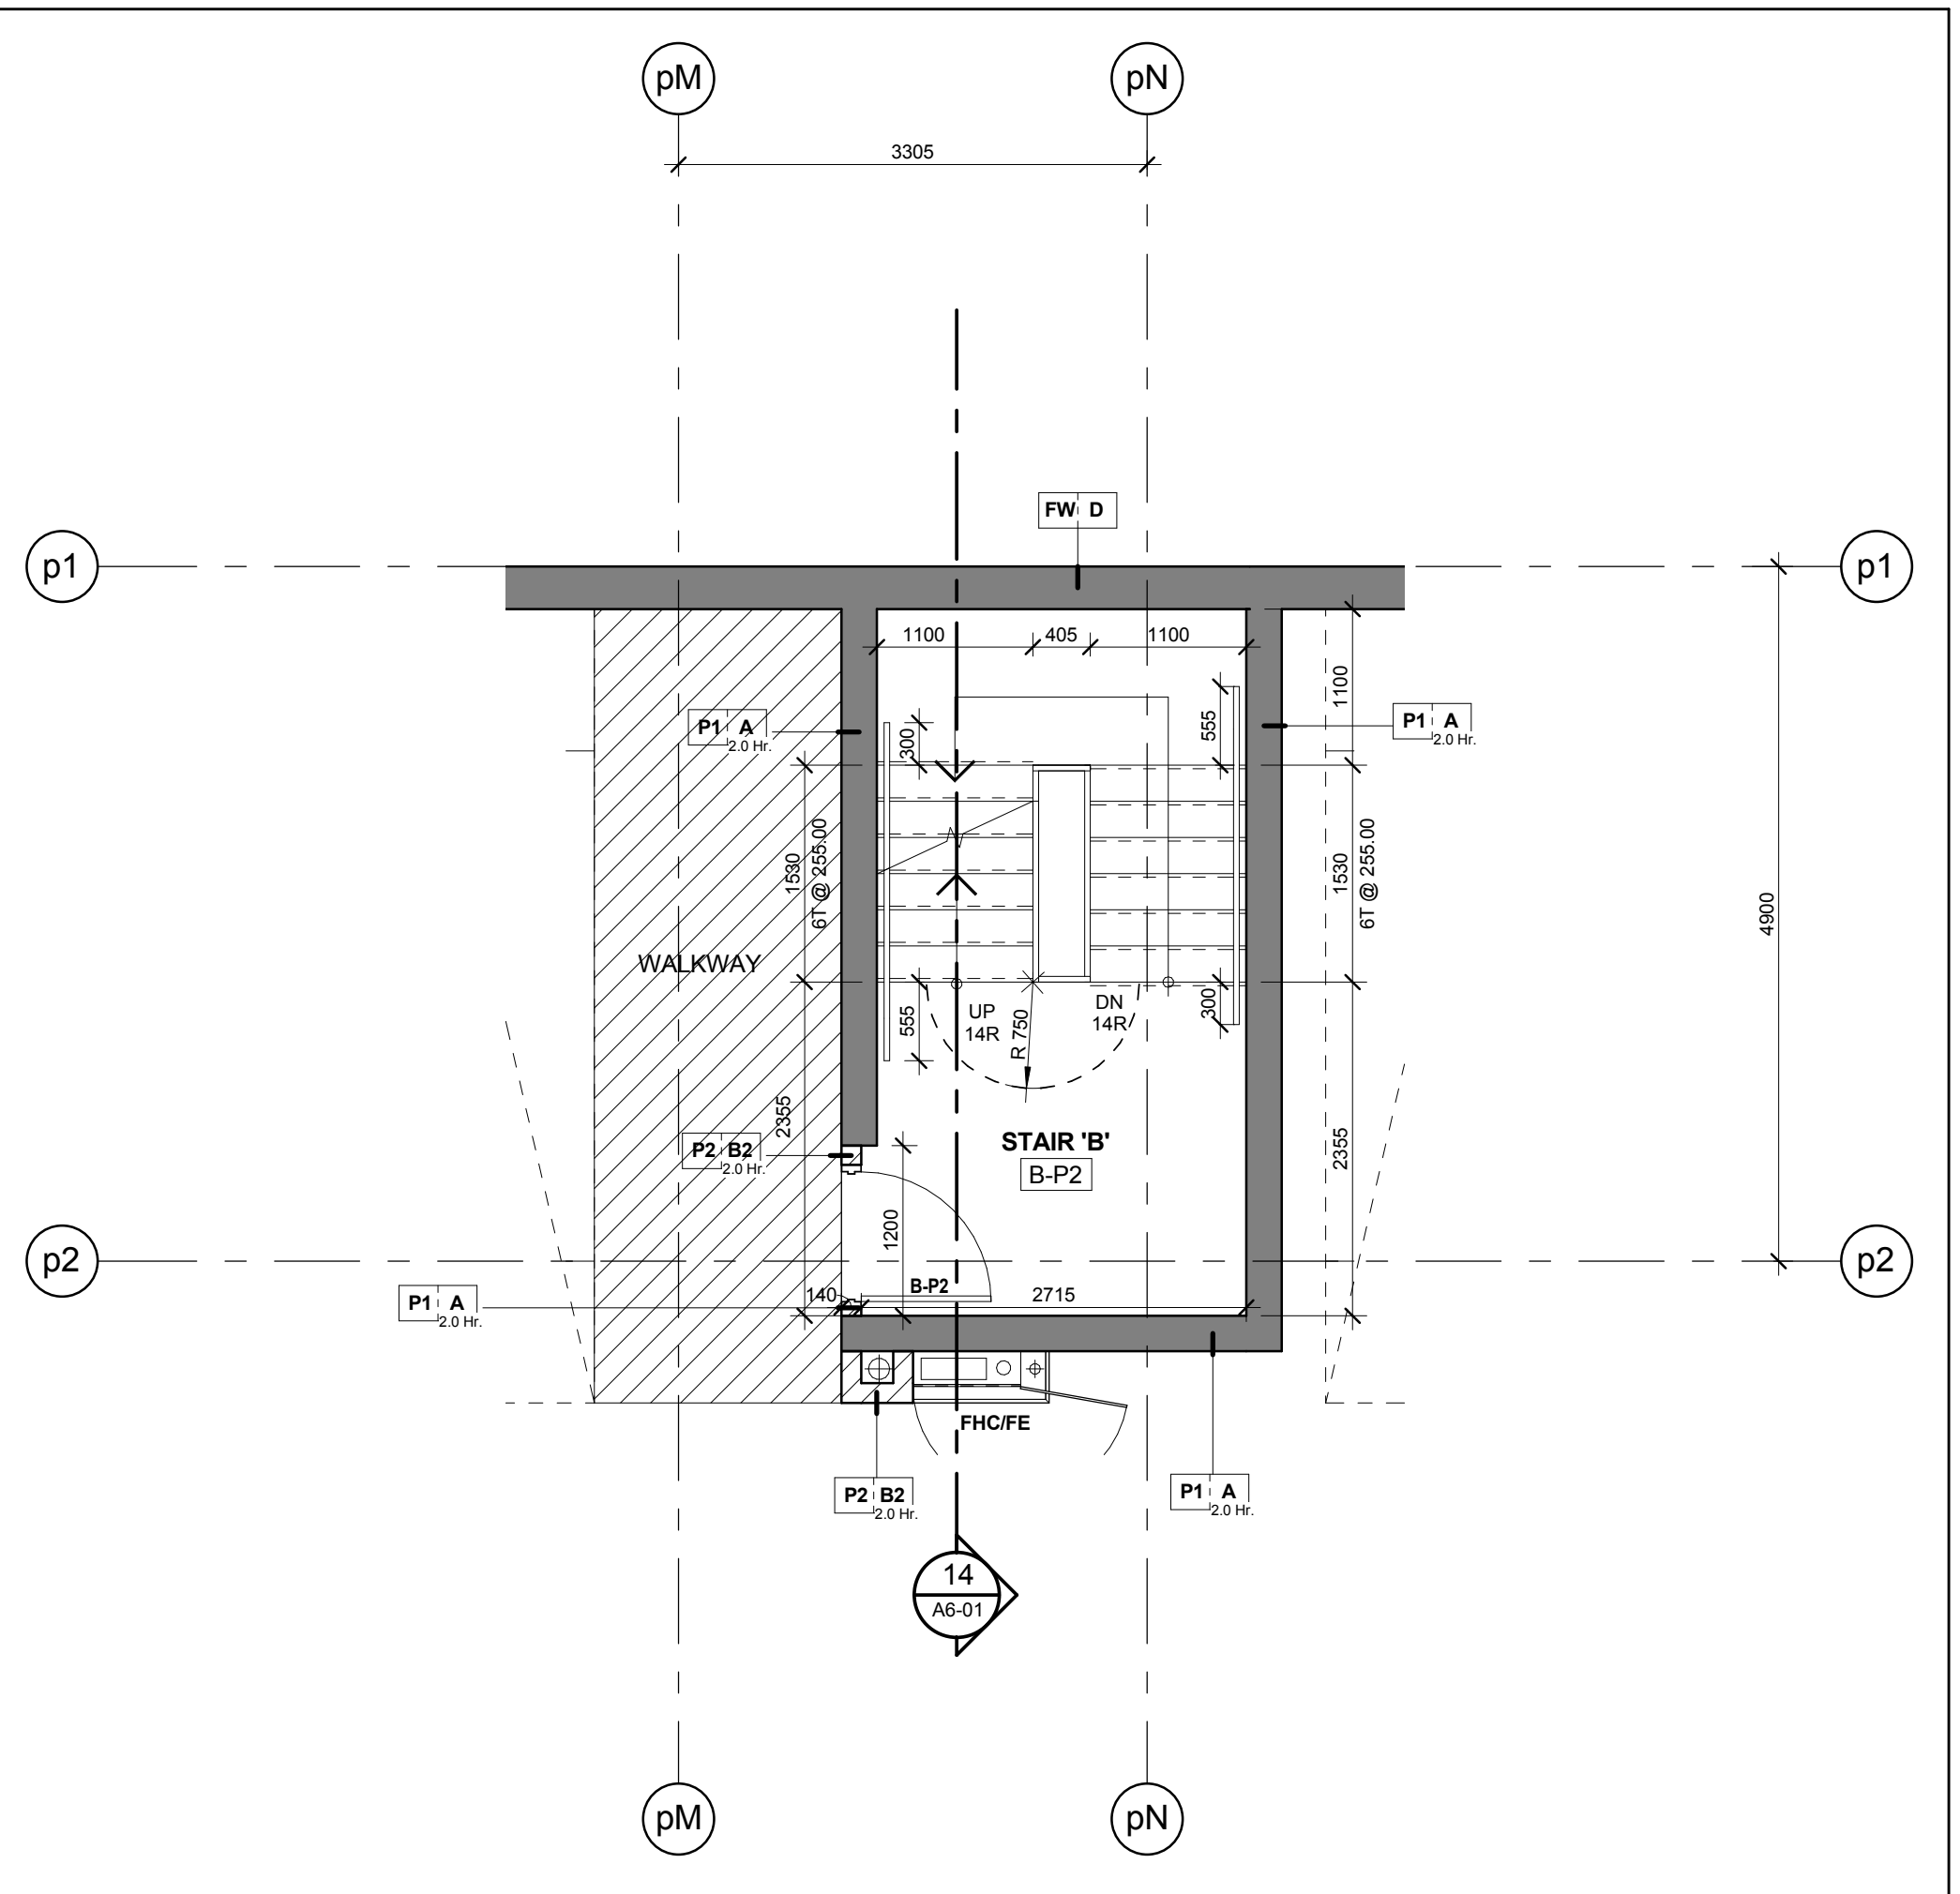


Stair 'B' - Stair Plan - Level P2
Scale: 1 : 50
A6-01

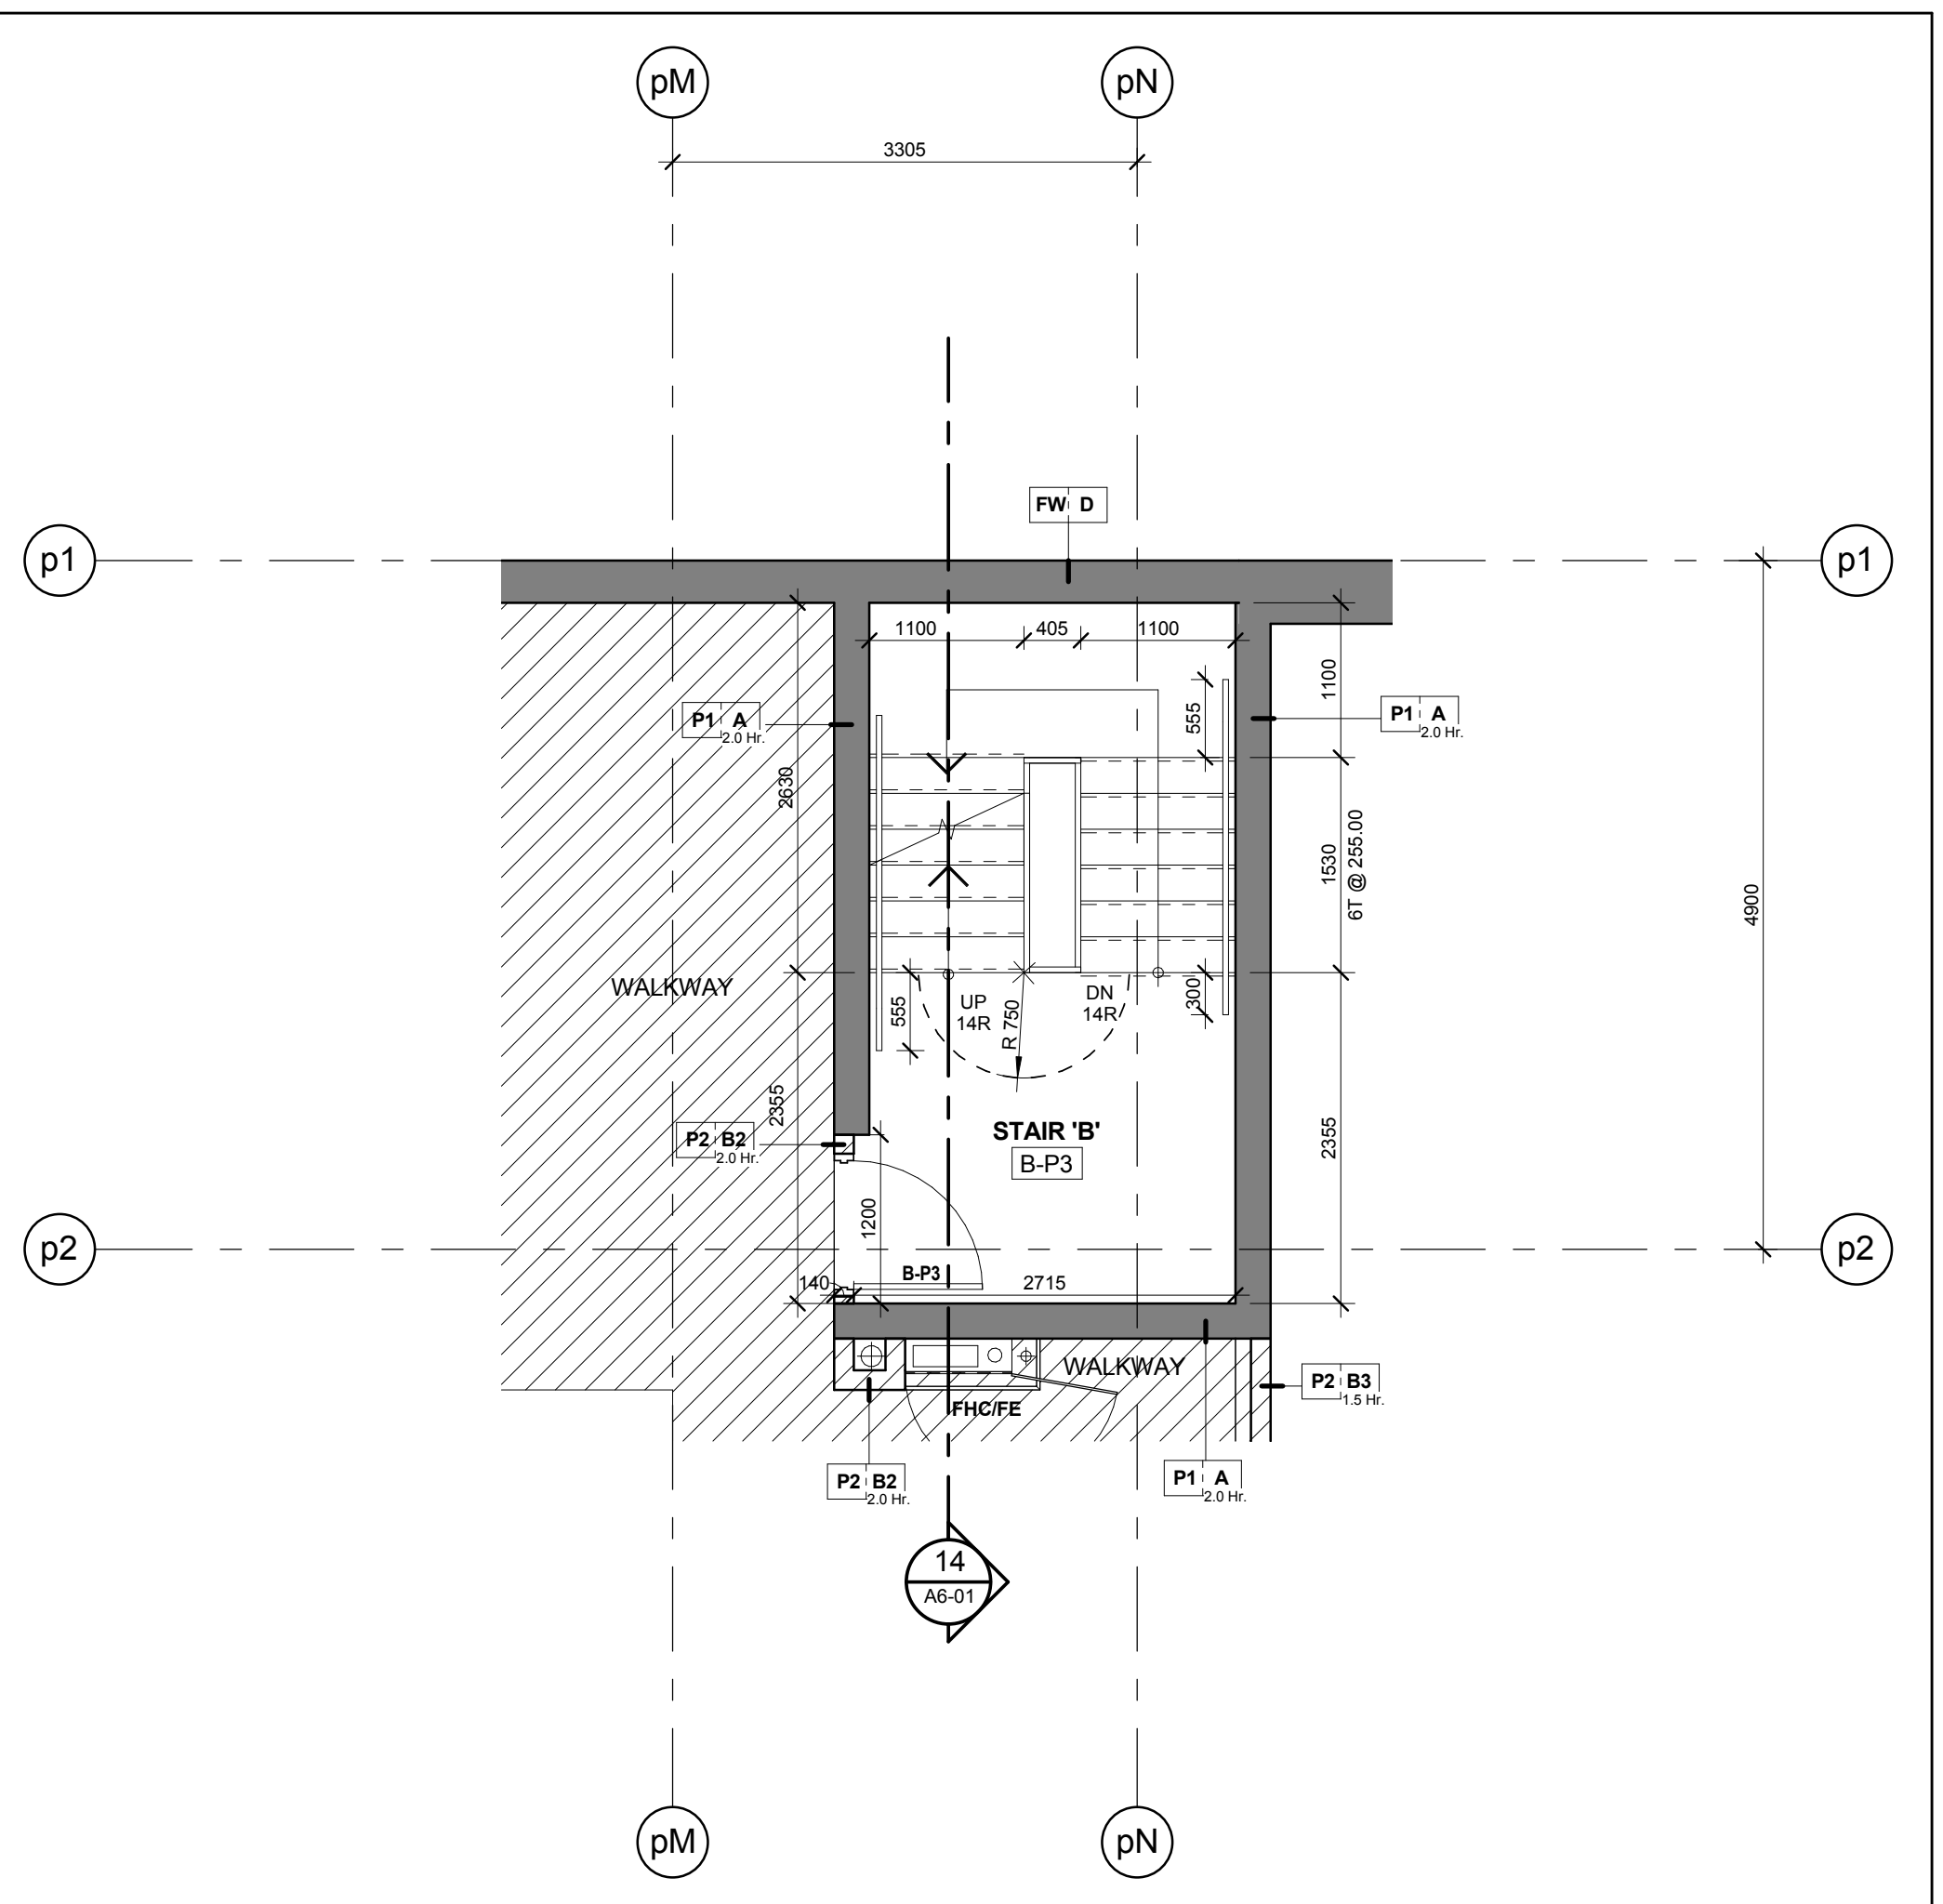


Stair 'B' - Stair Plan - Level P3
Scale: 1 : 50
A6-01

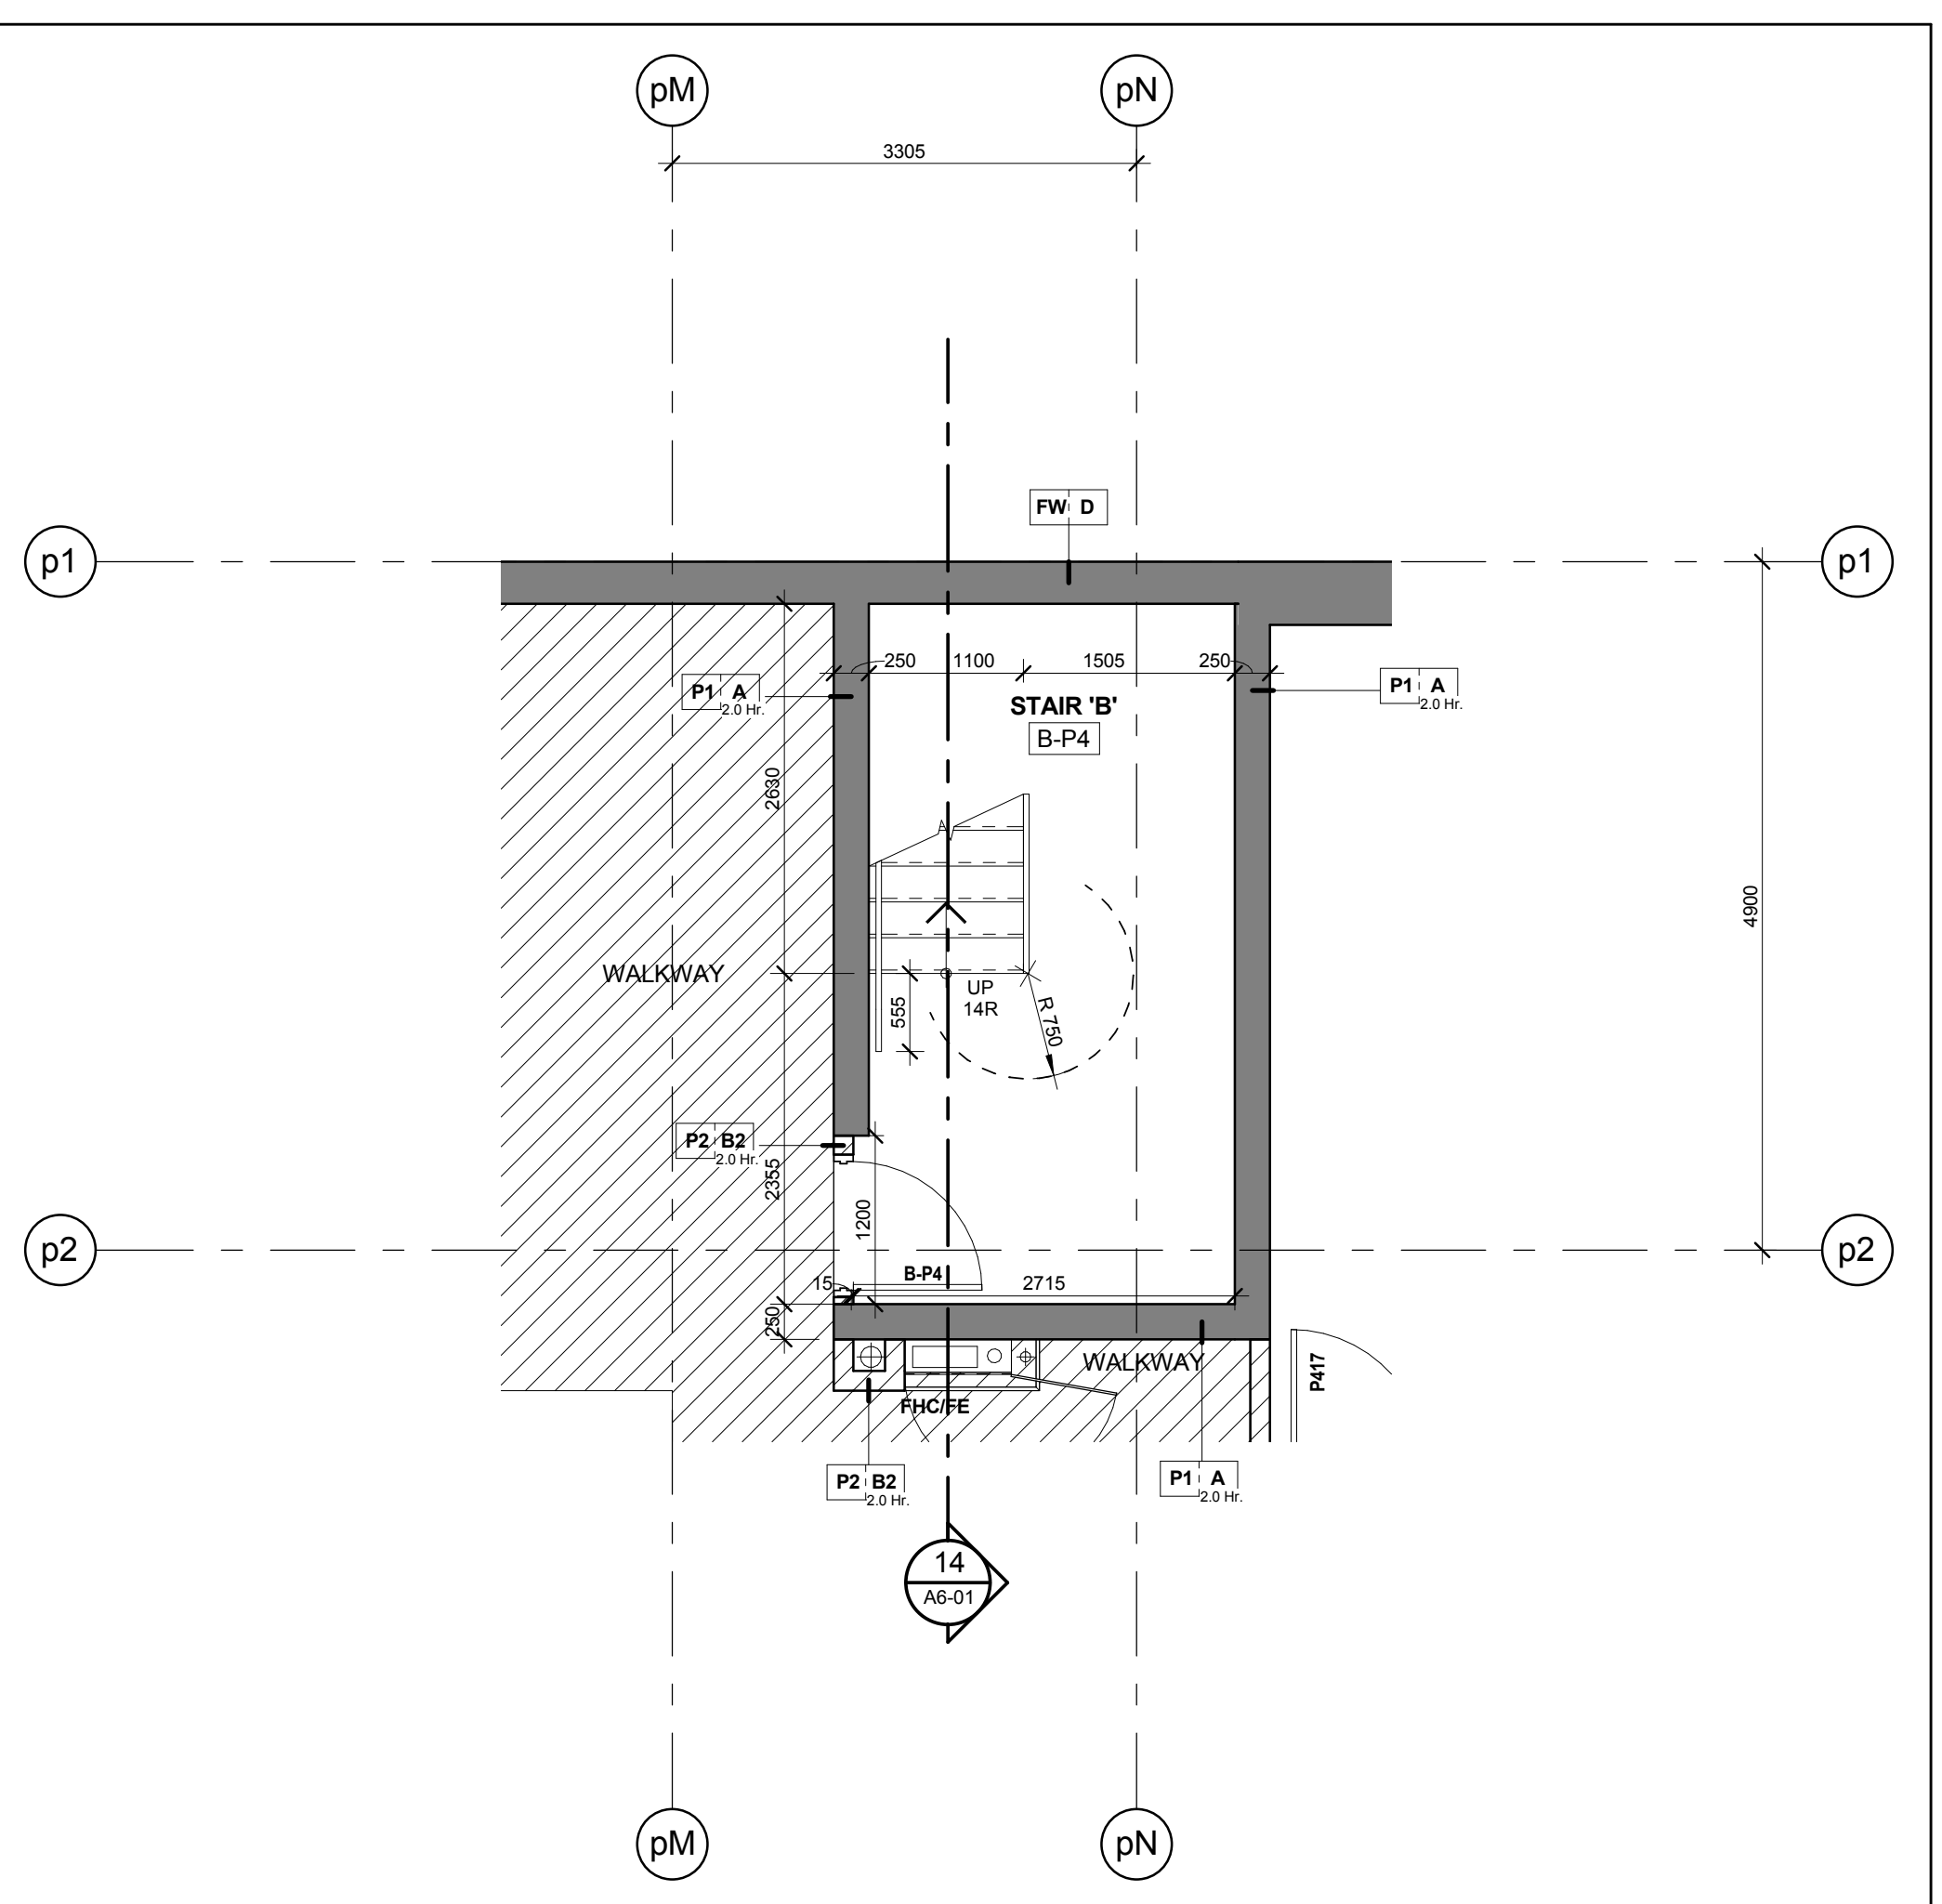


Stair 'B' - Stair Plan - Level P4
Scale: 1 : 50
A6-01

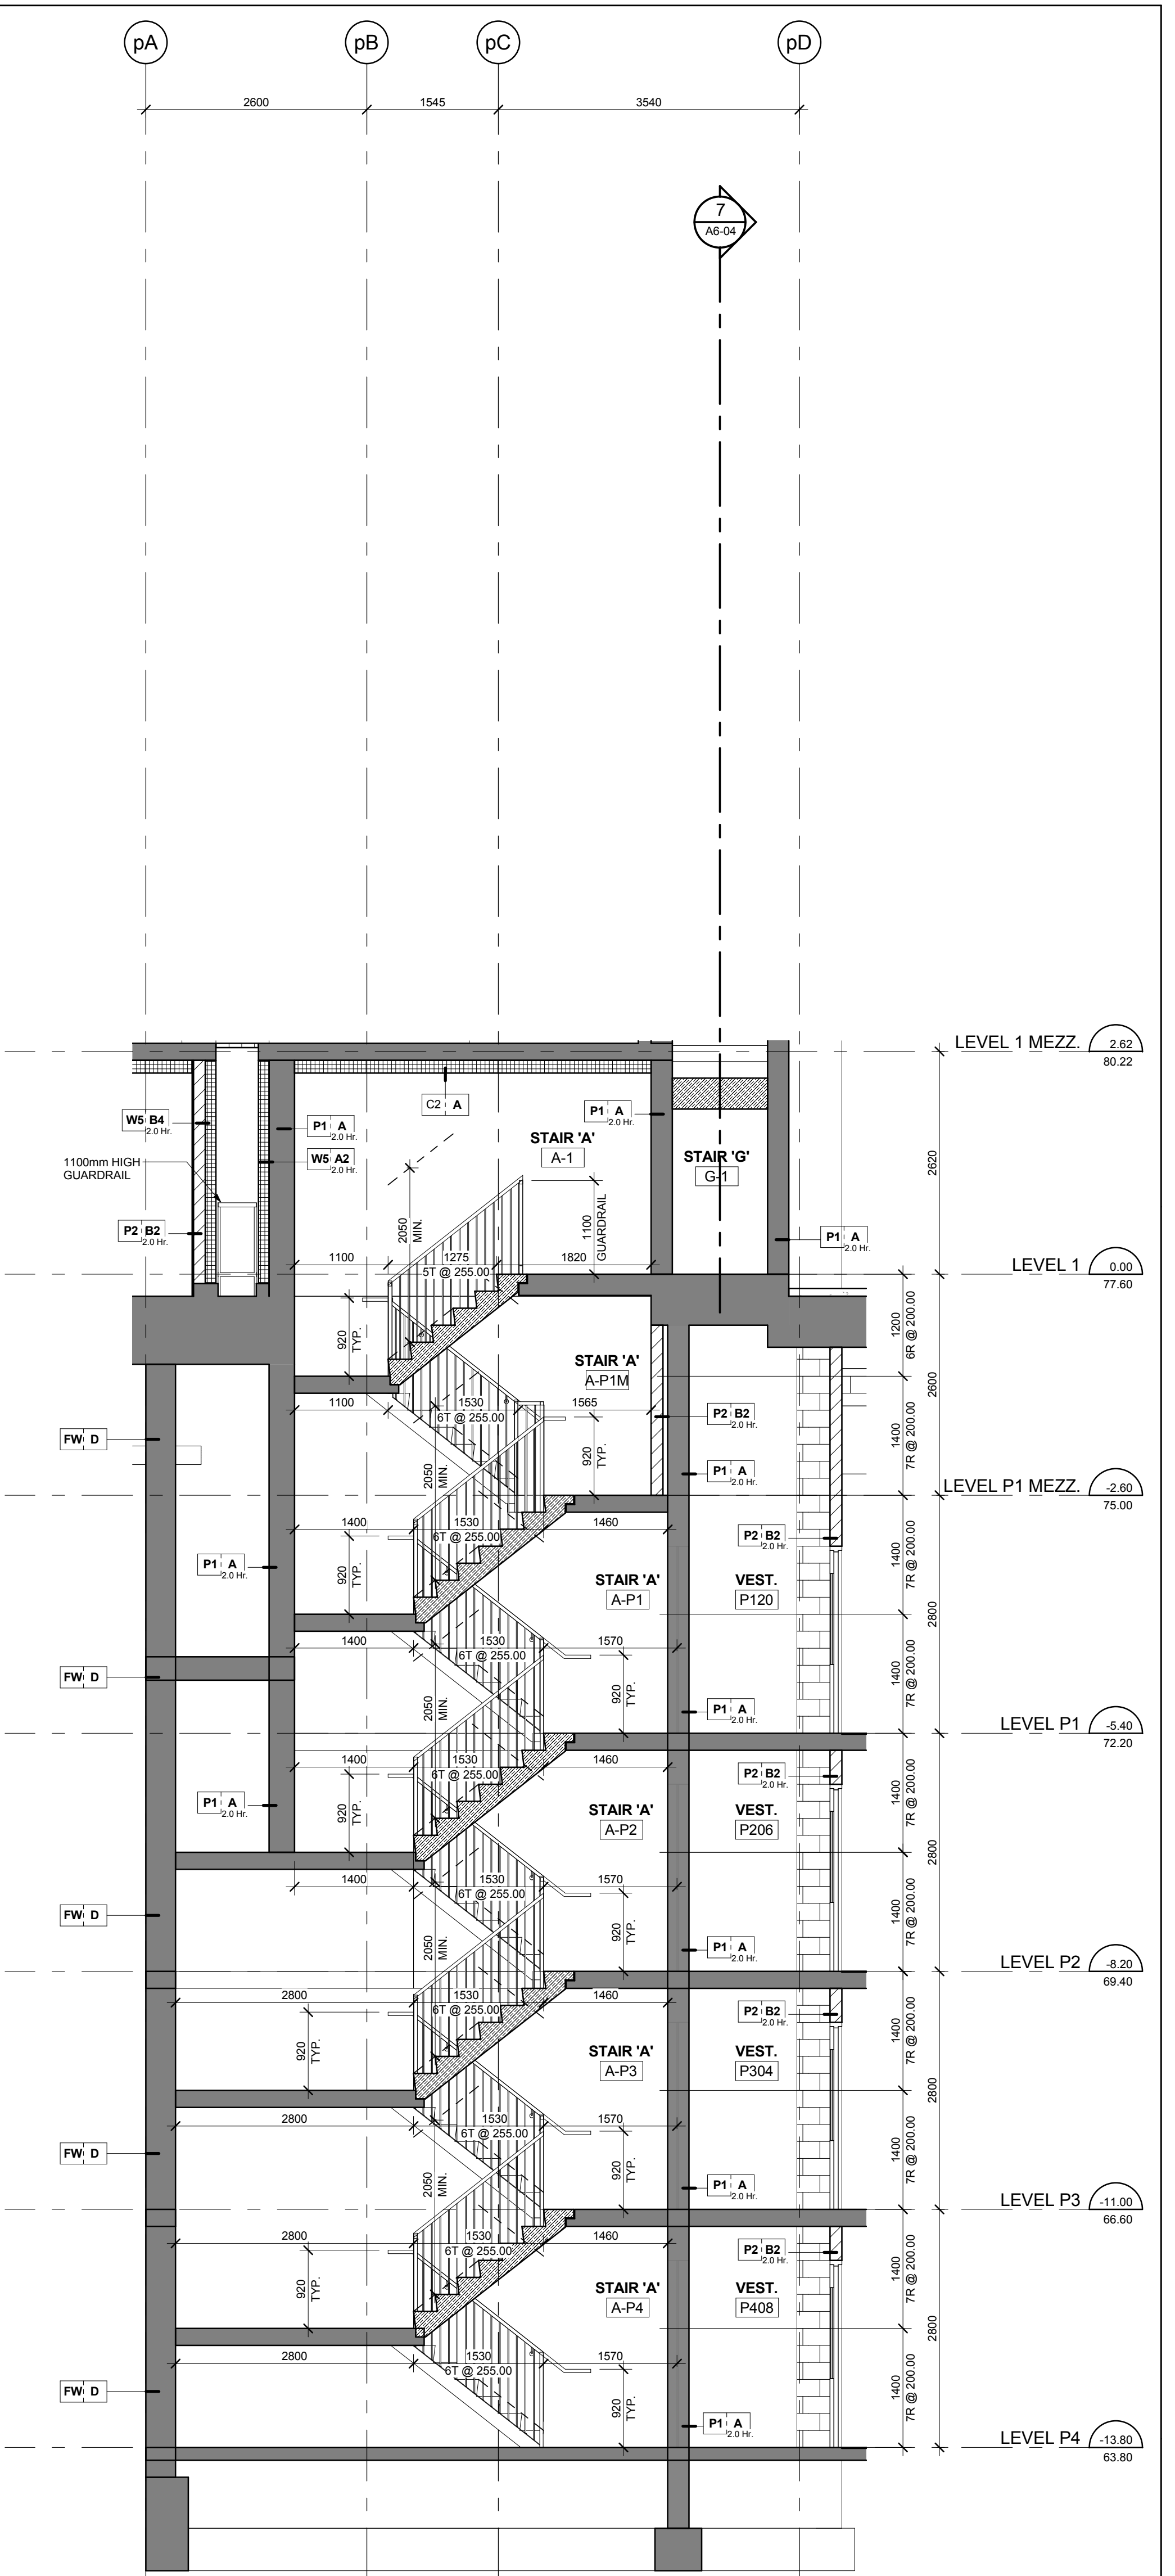


Stair 'A' - Stair Section - Levels P4 - 1 Mezzanine
Scale: 1 : 50
A6-01

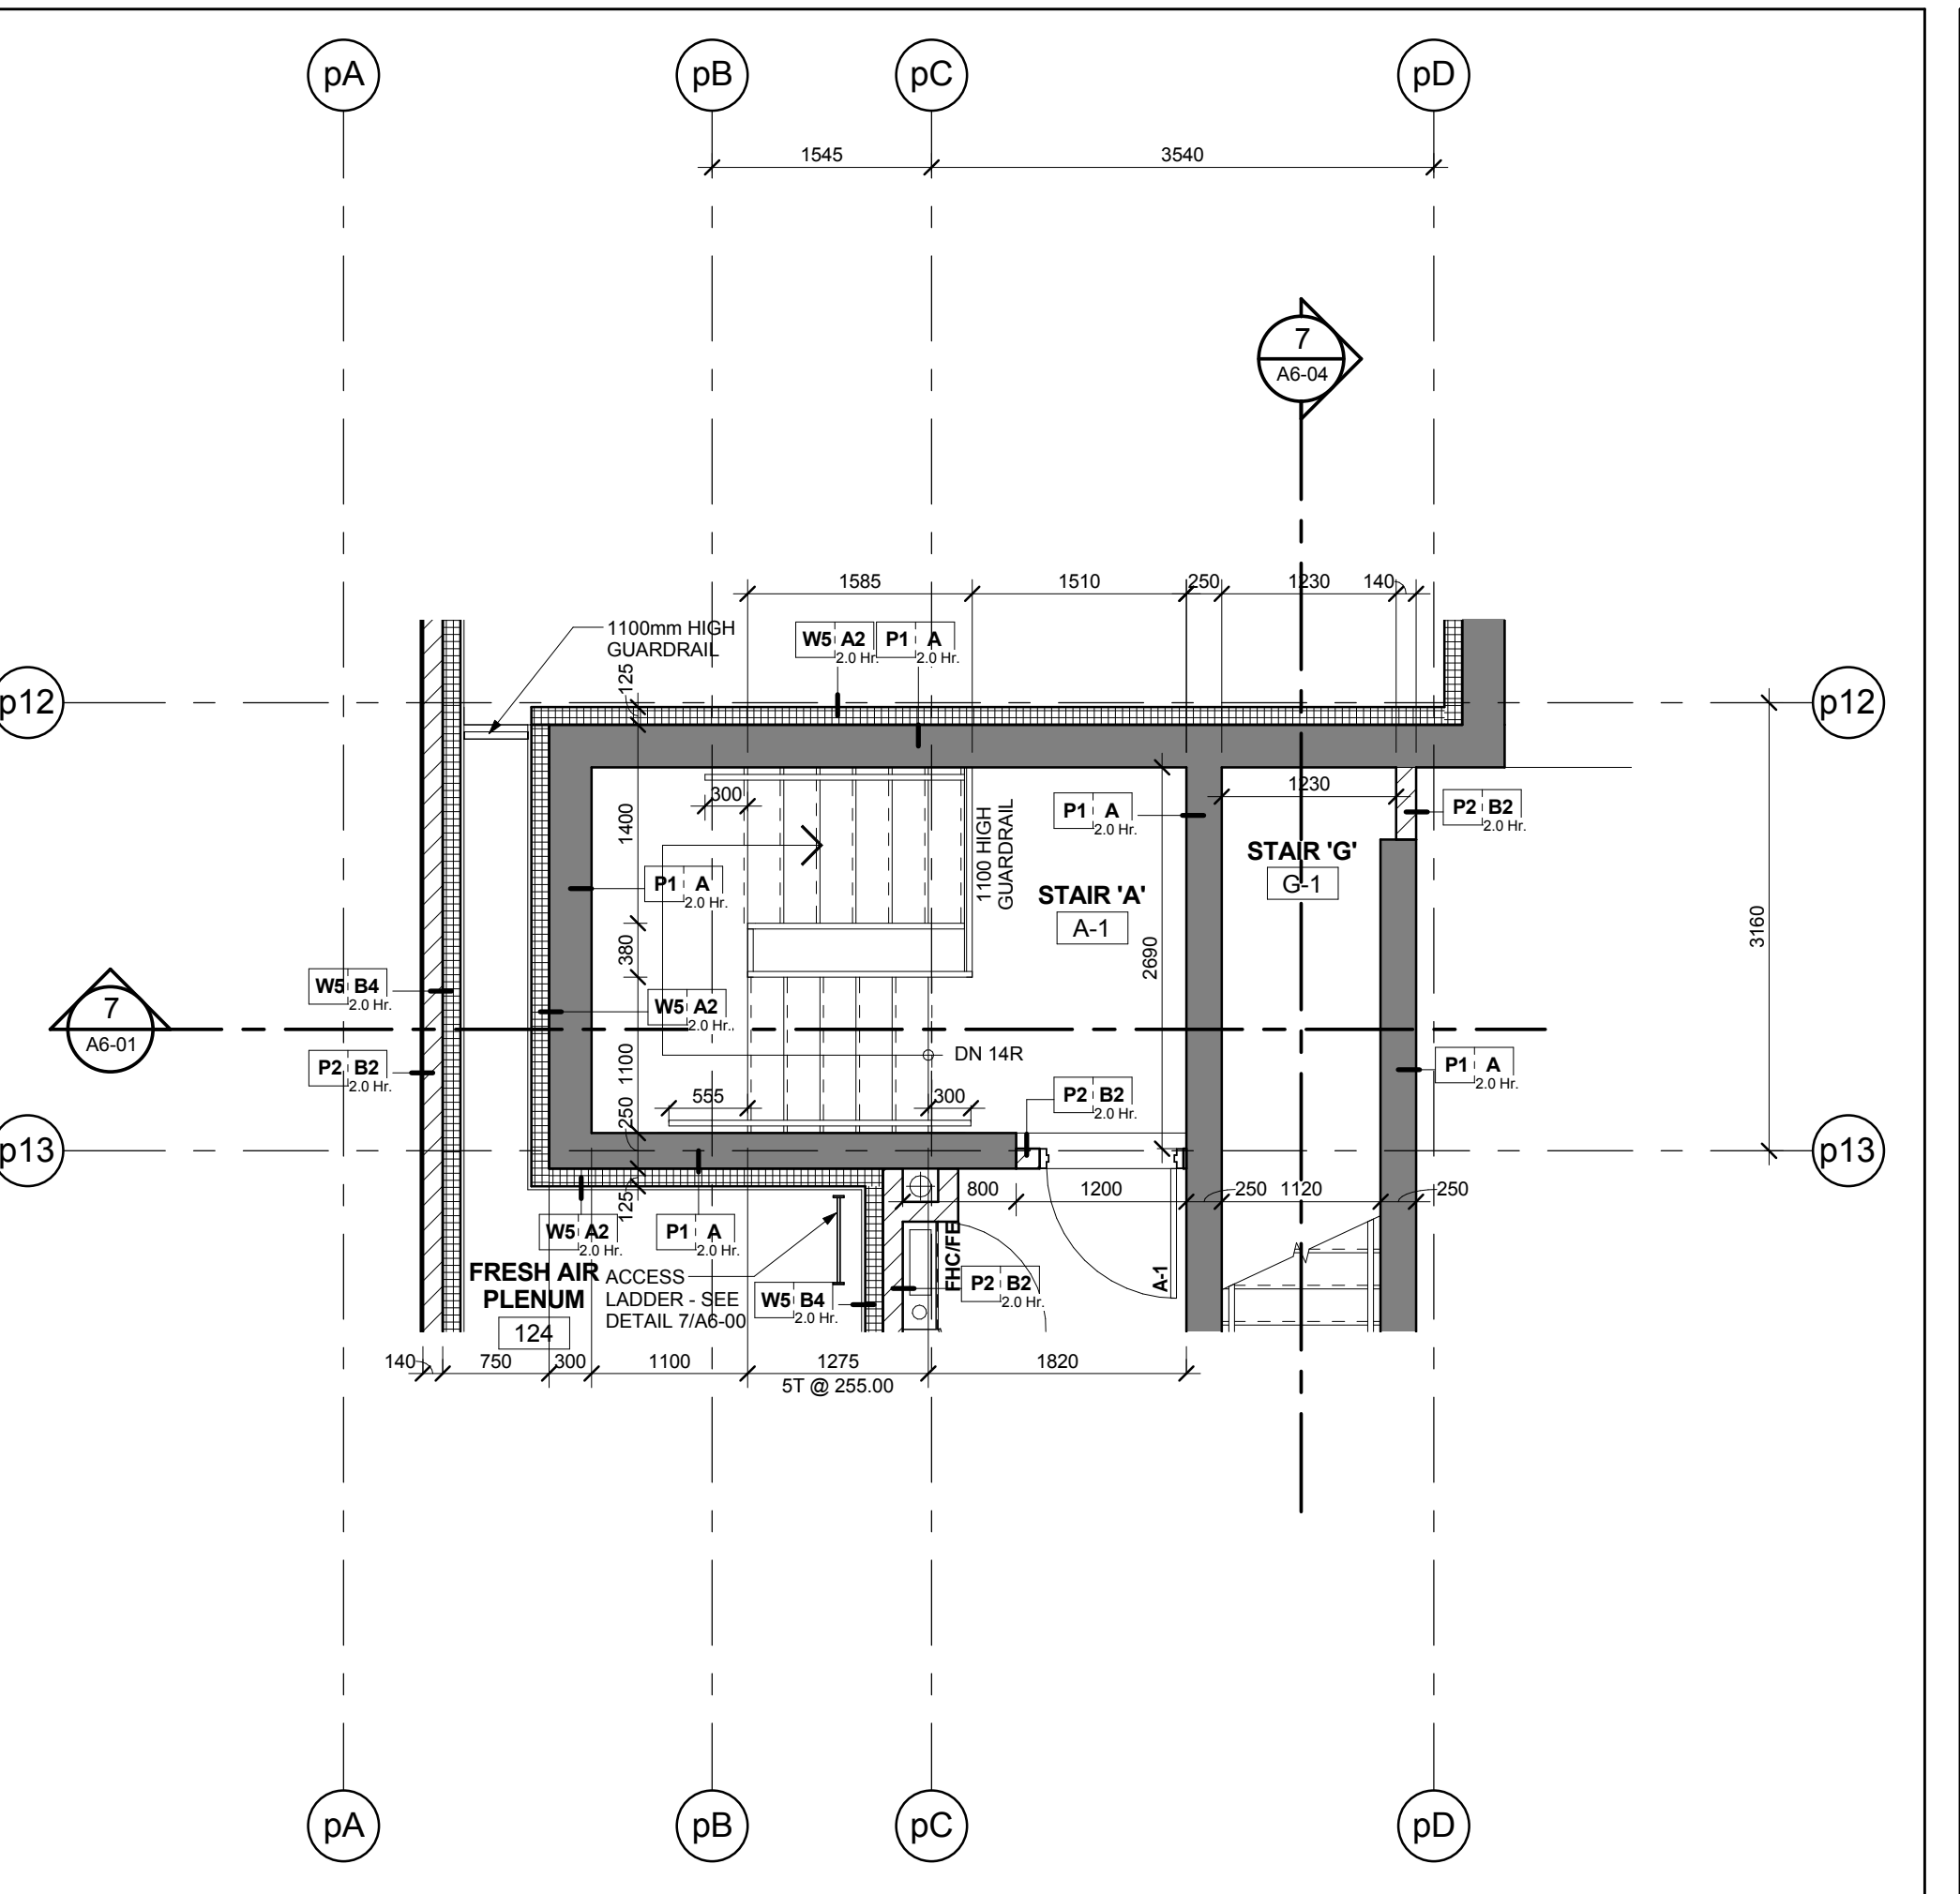


Stair 'A' - Stair Plan - Level 1
Scale: 1 : 50
A6-01

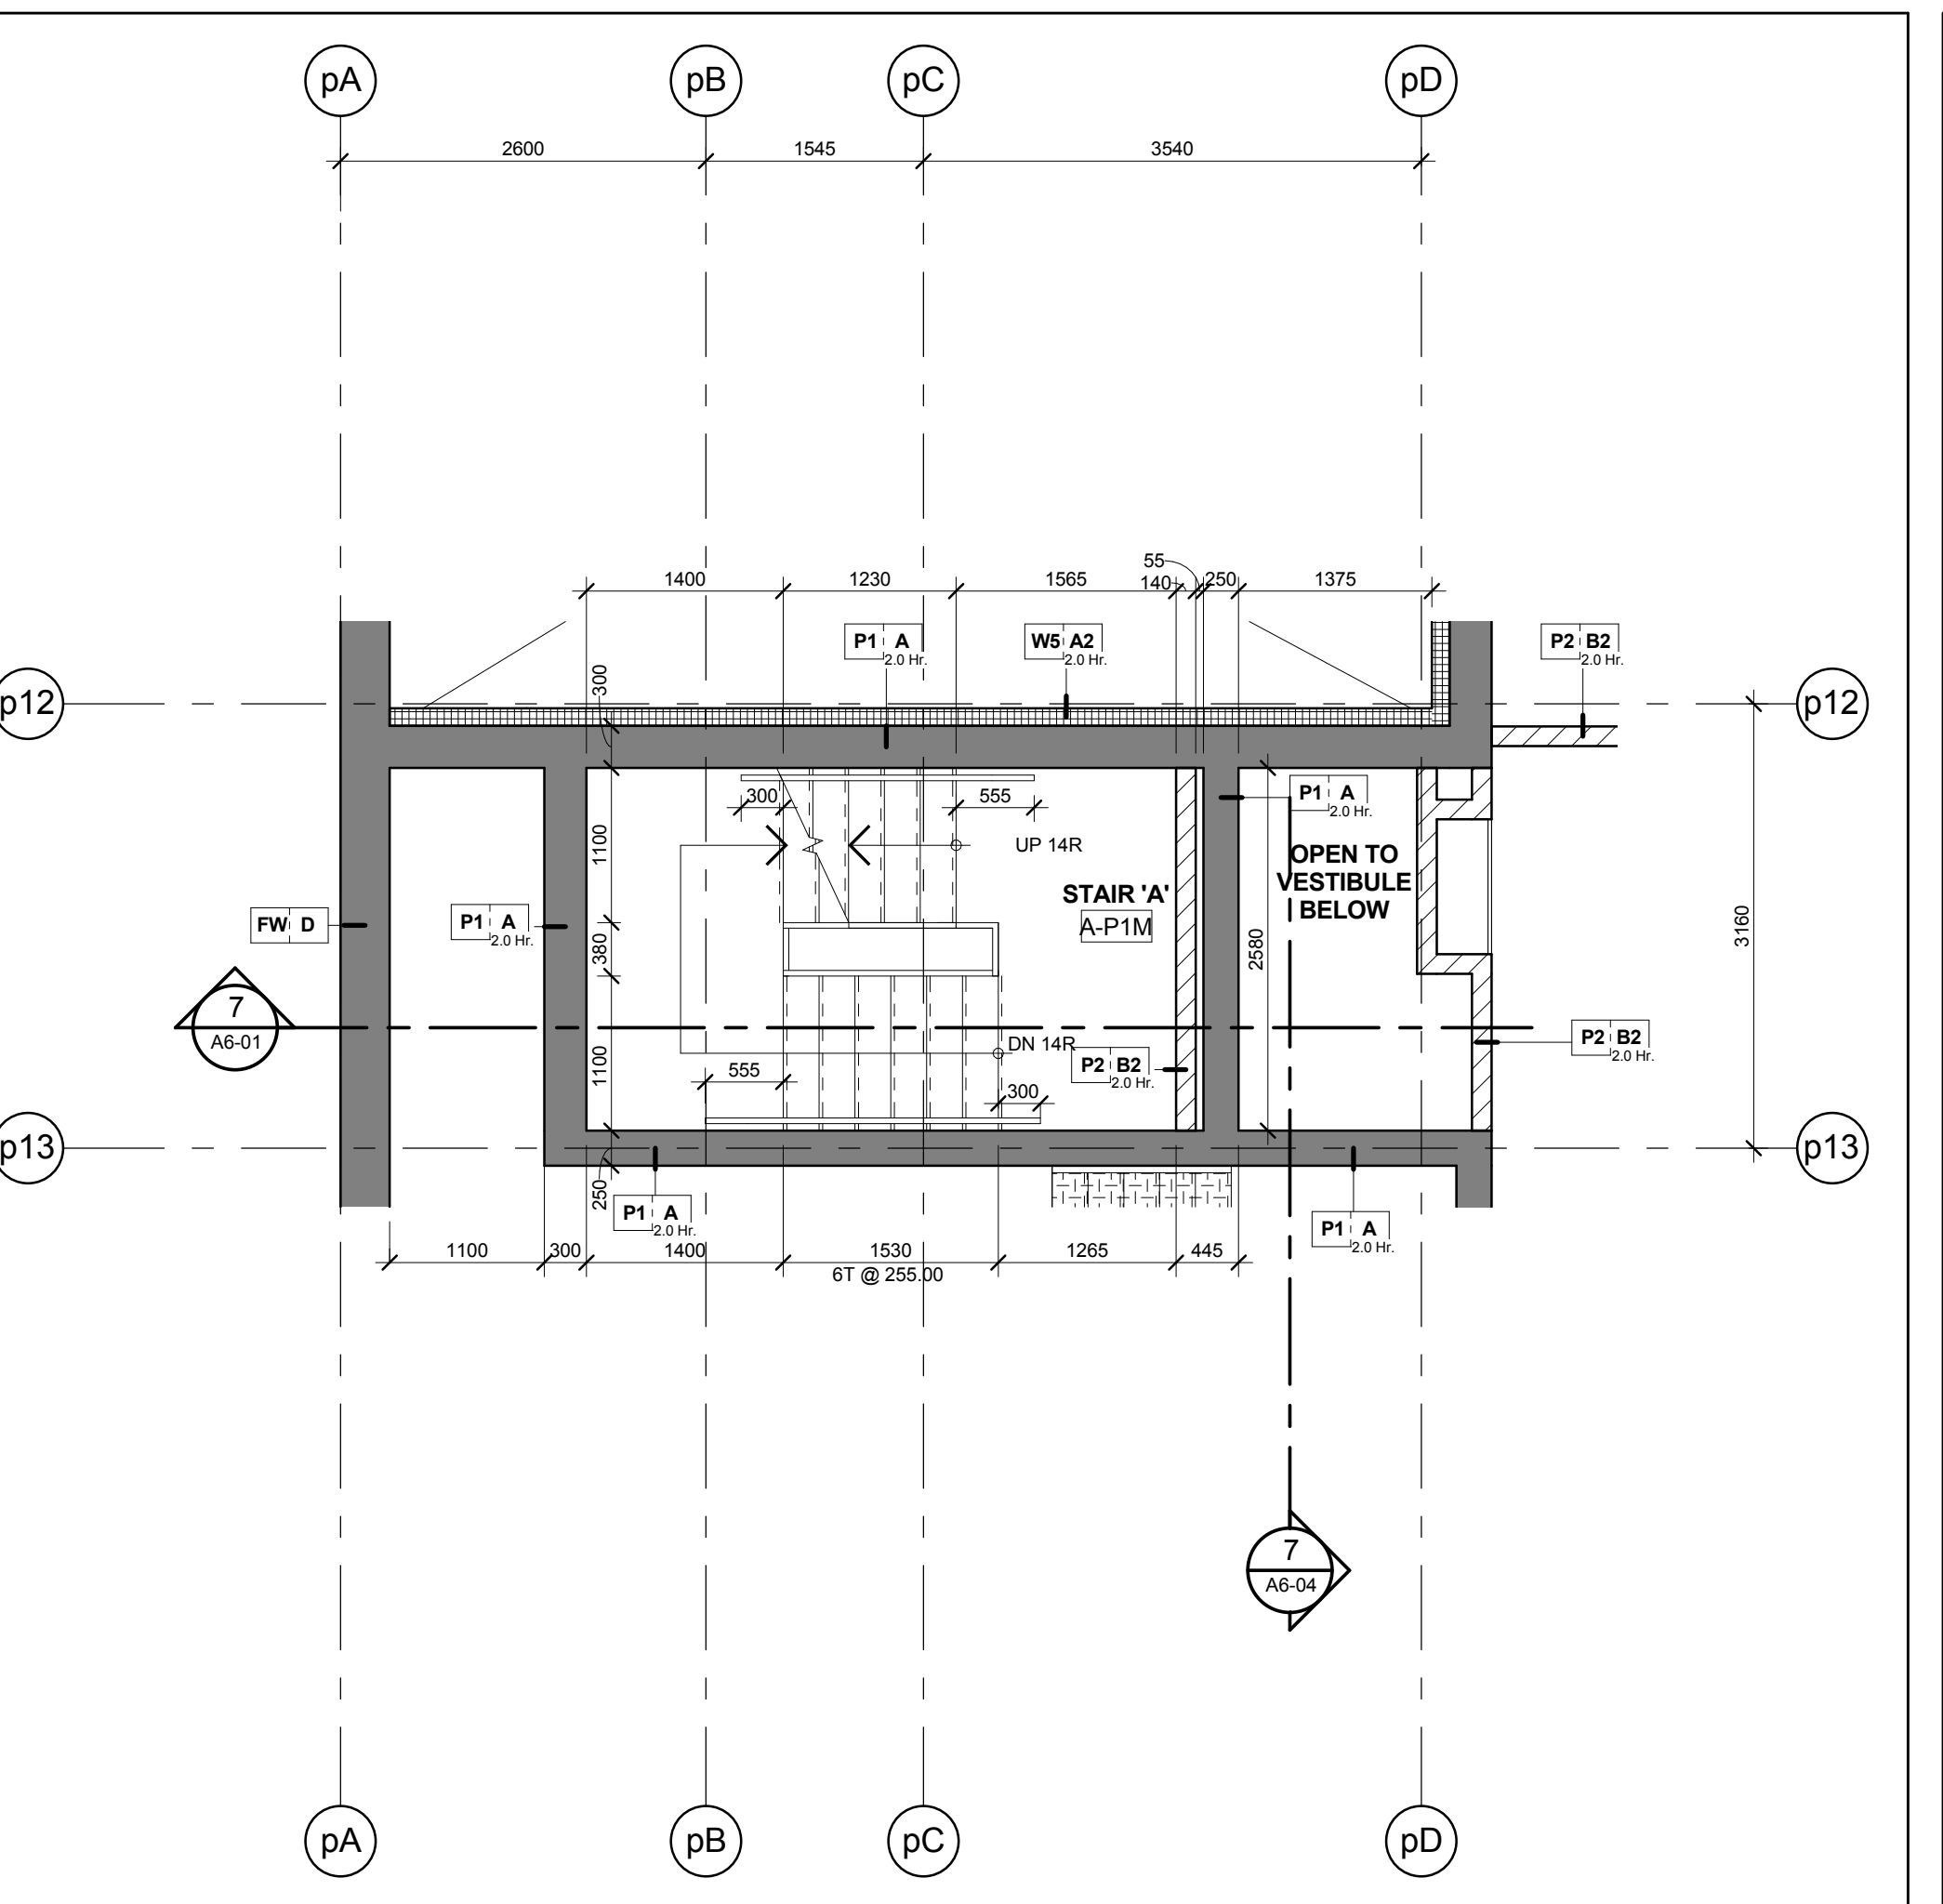


Stair 'A' - Stair Plan - Level P1 Mezzanine
Scale: 1 : 50
A6-01

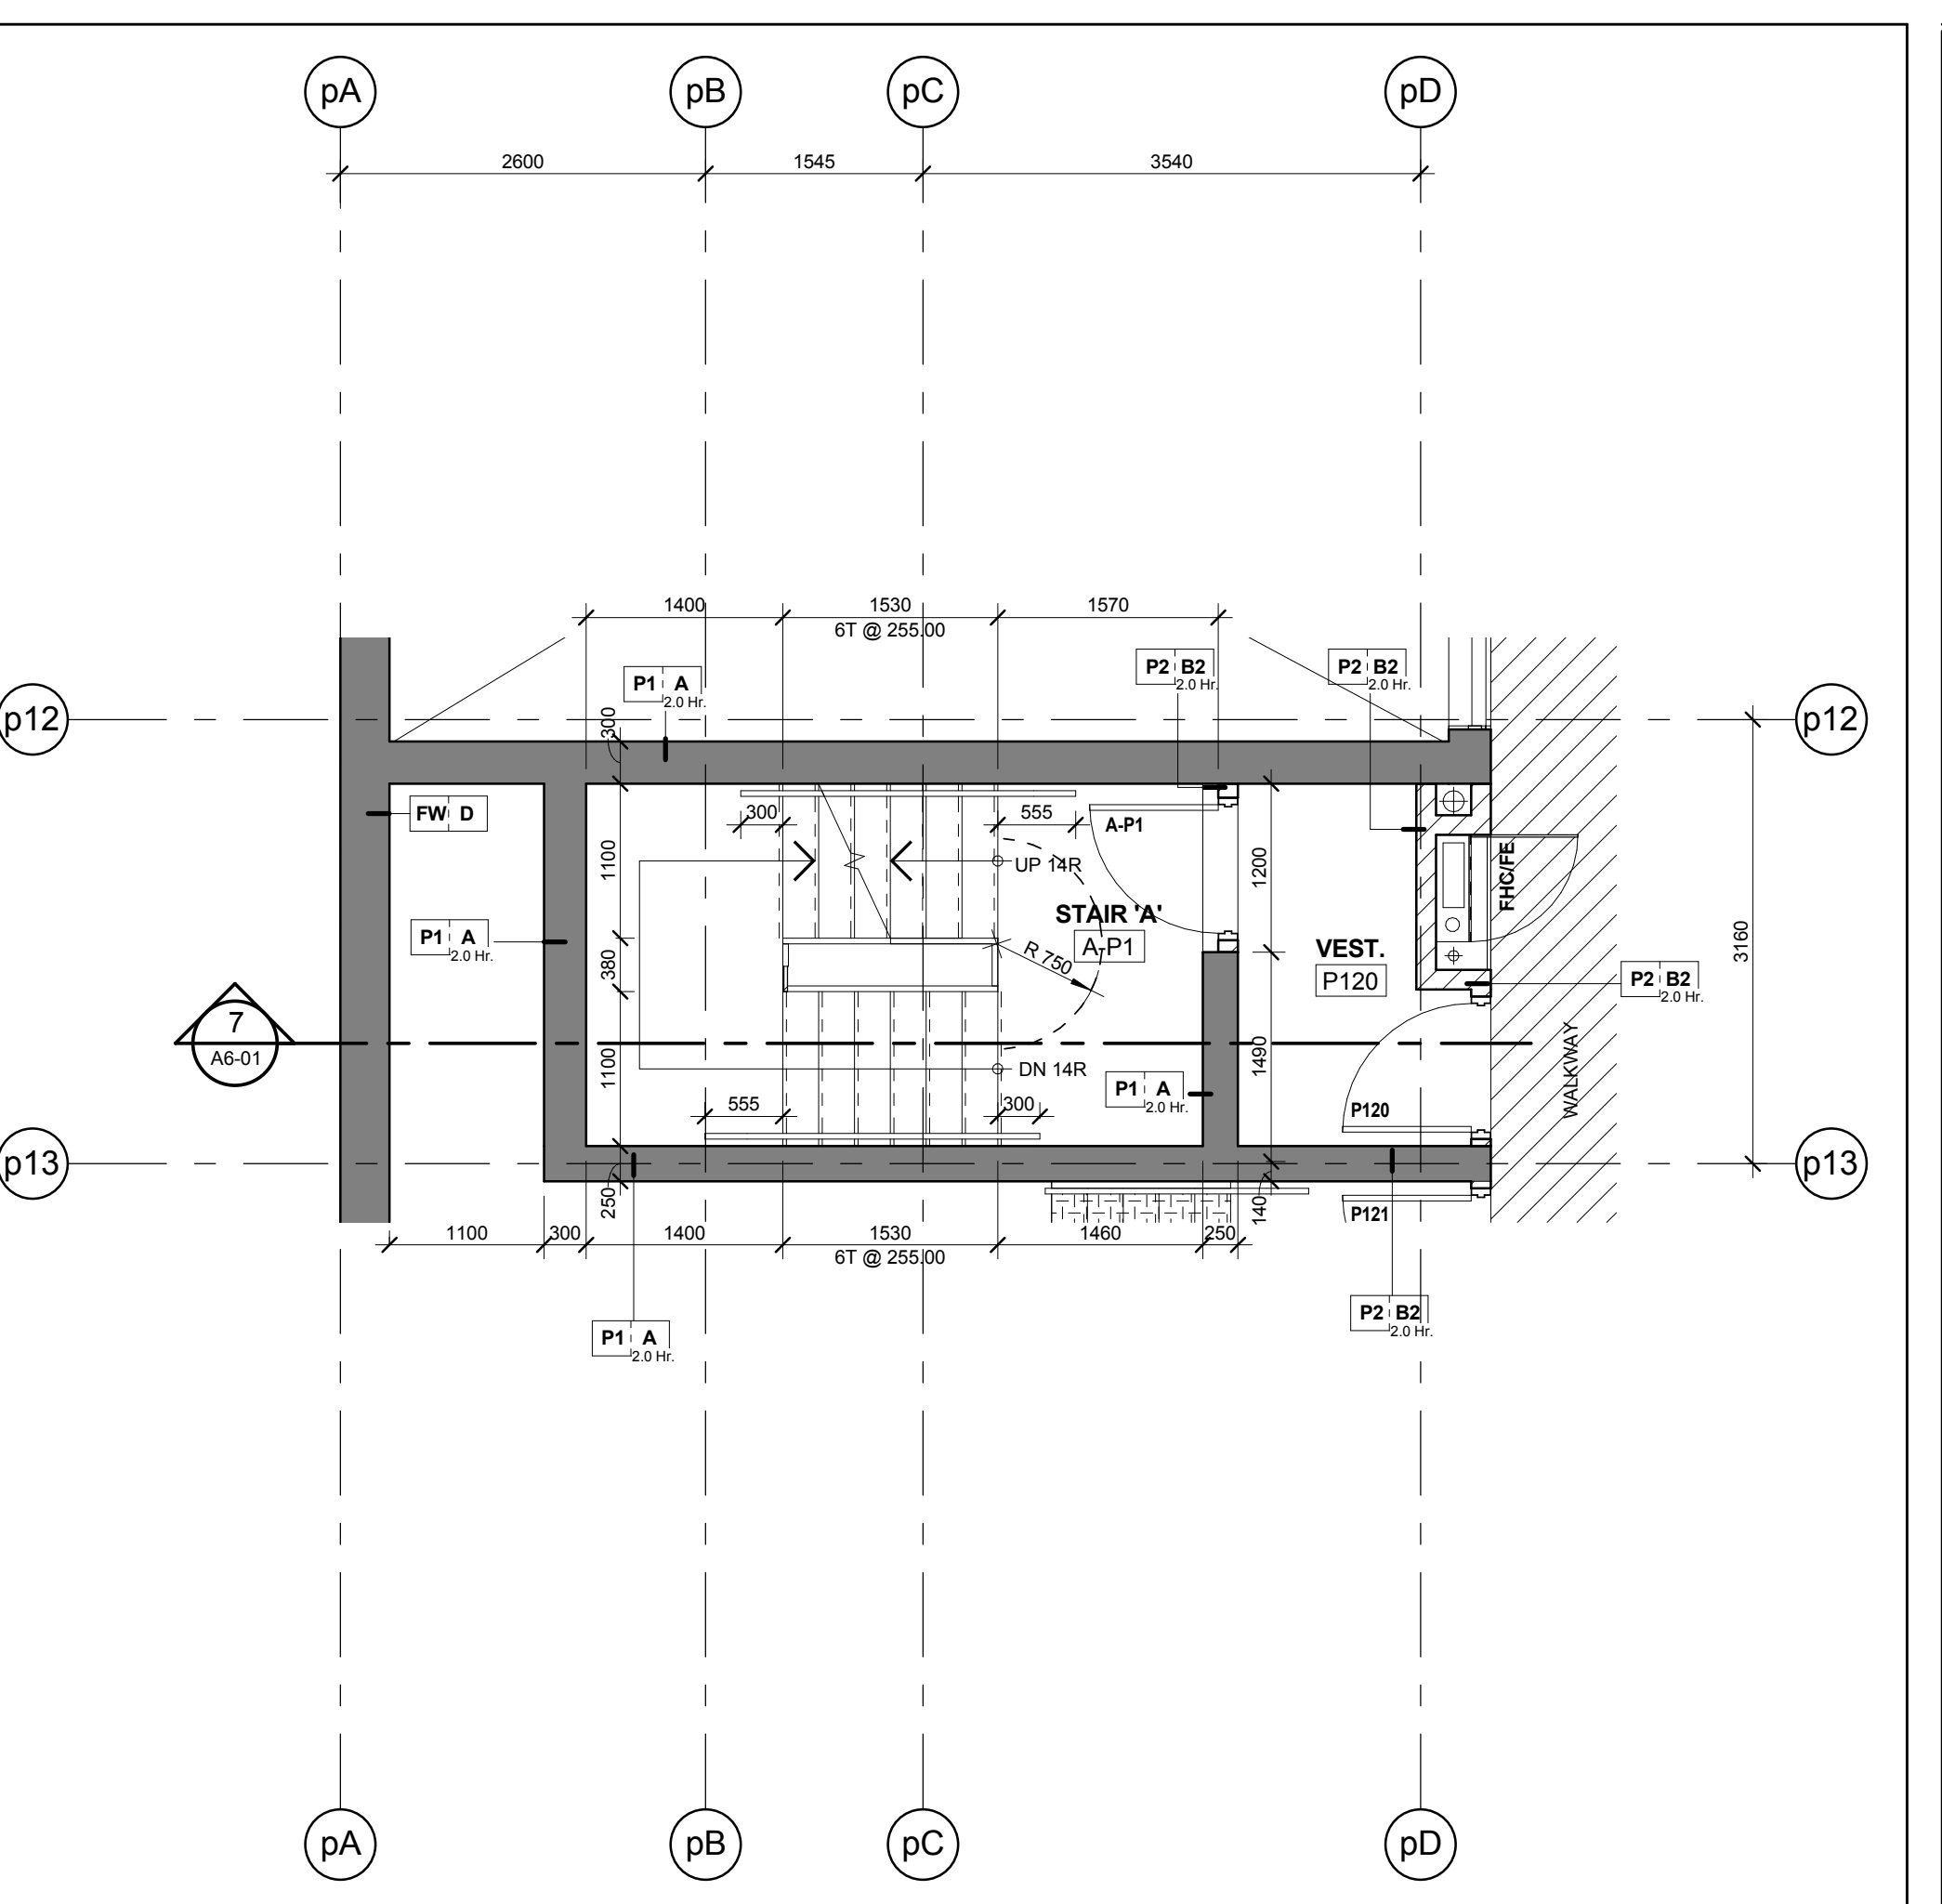


Stair 'A' - Stair Plan - Level P1
Scale: 1 : 50
A6-01

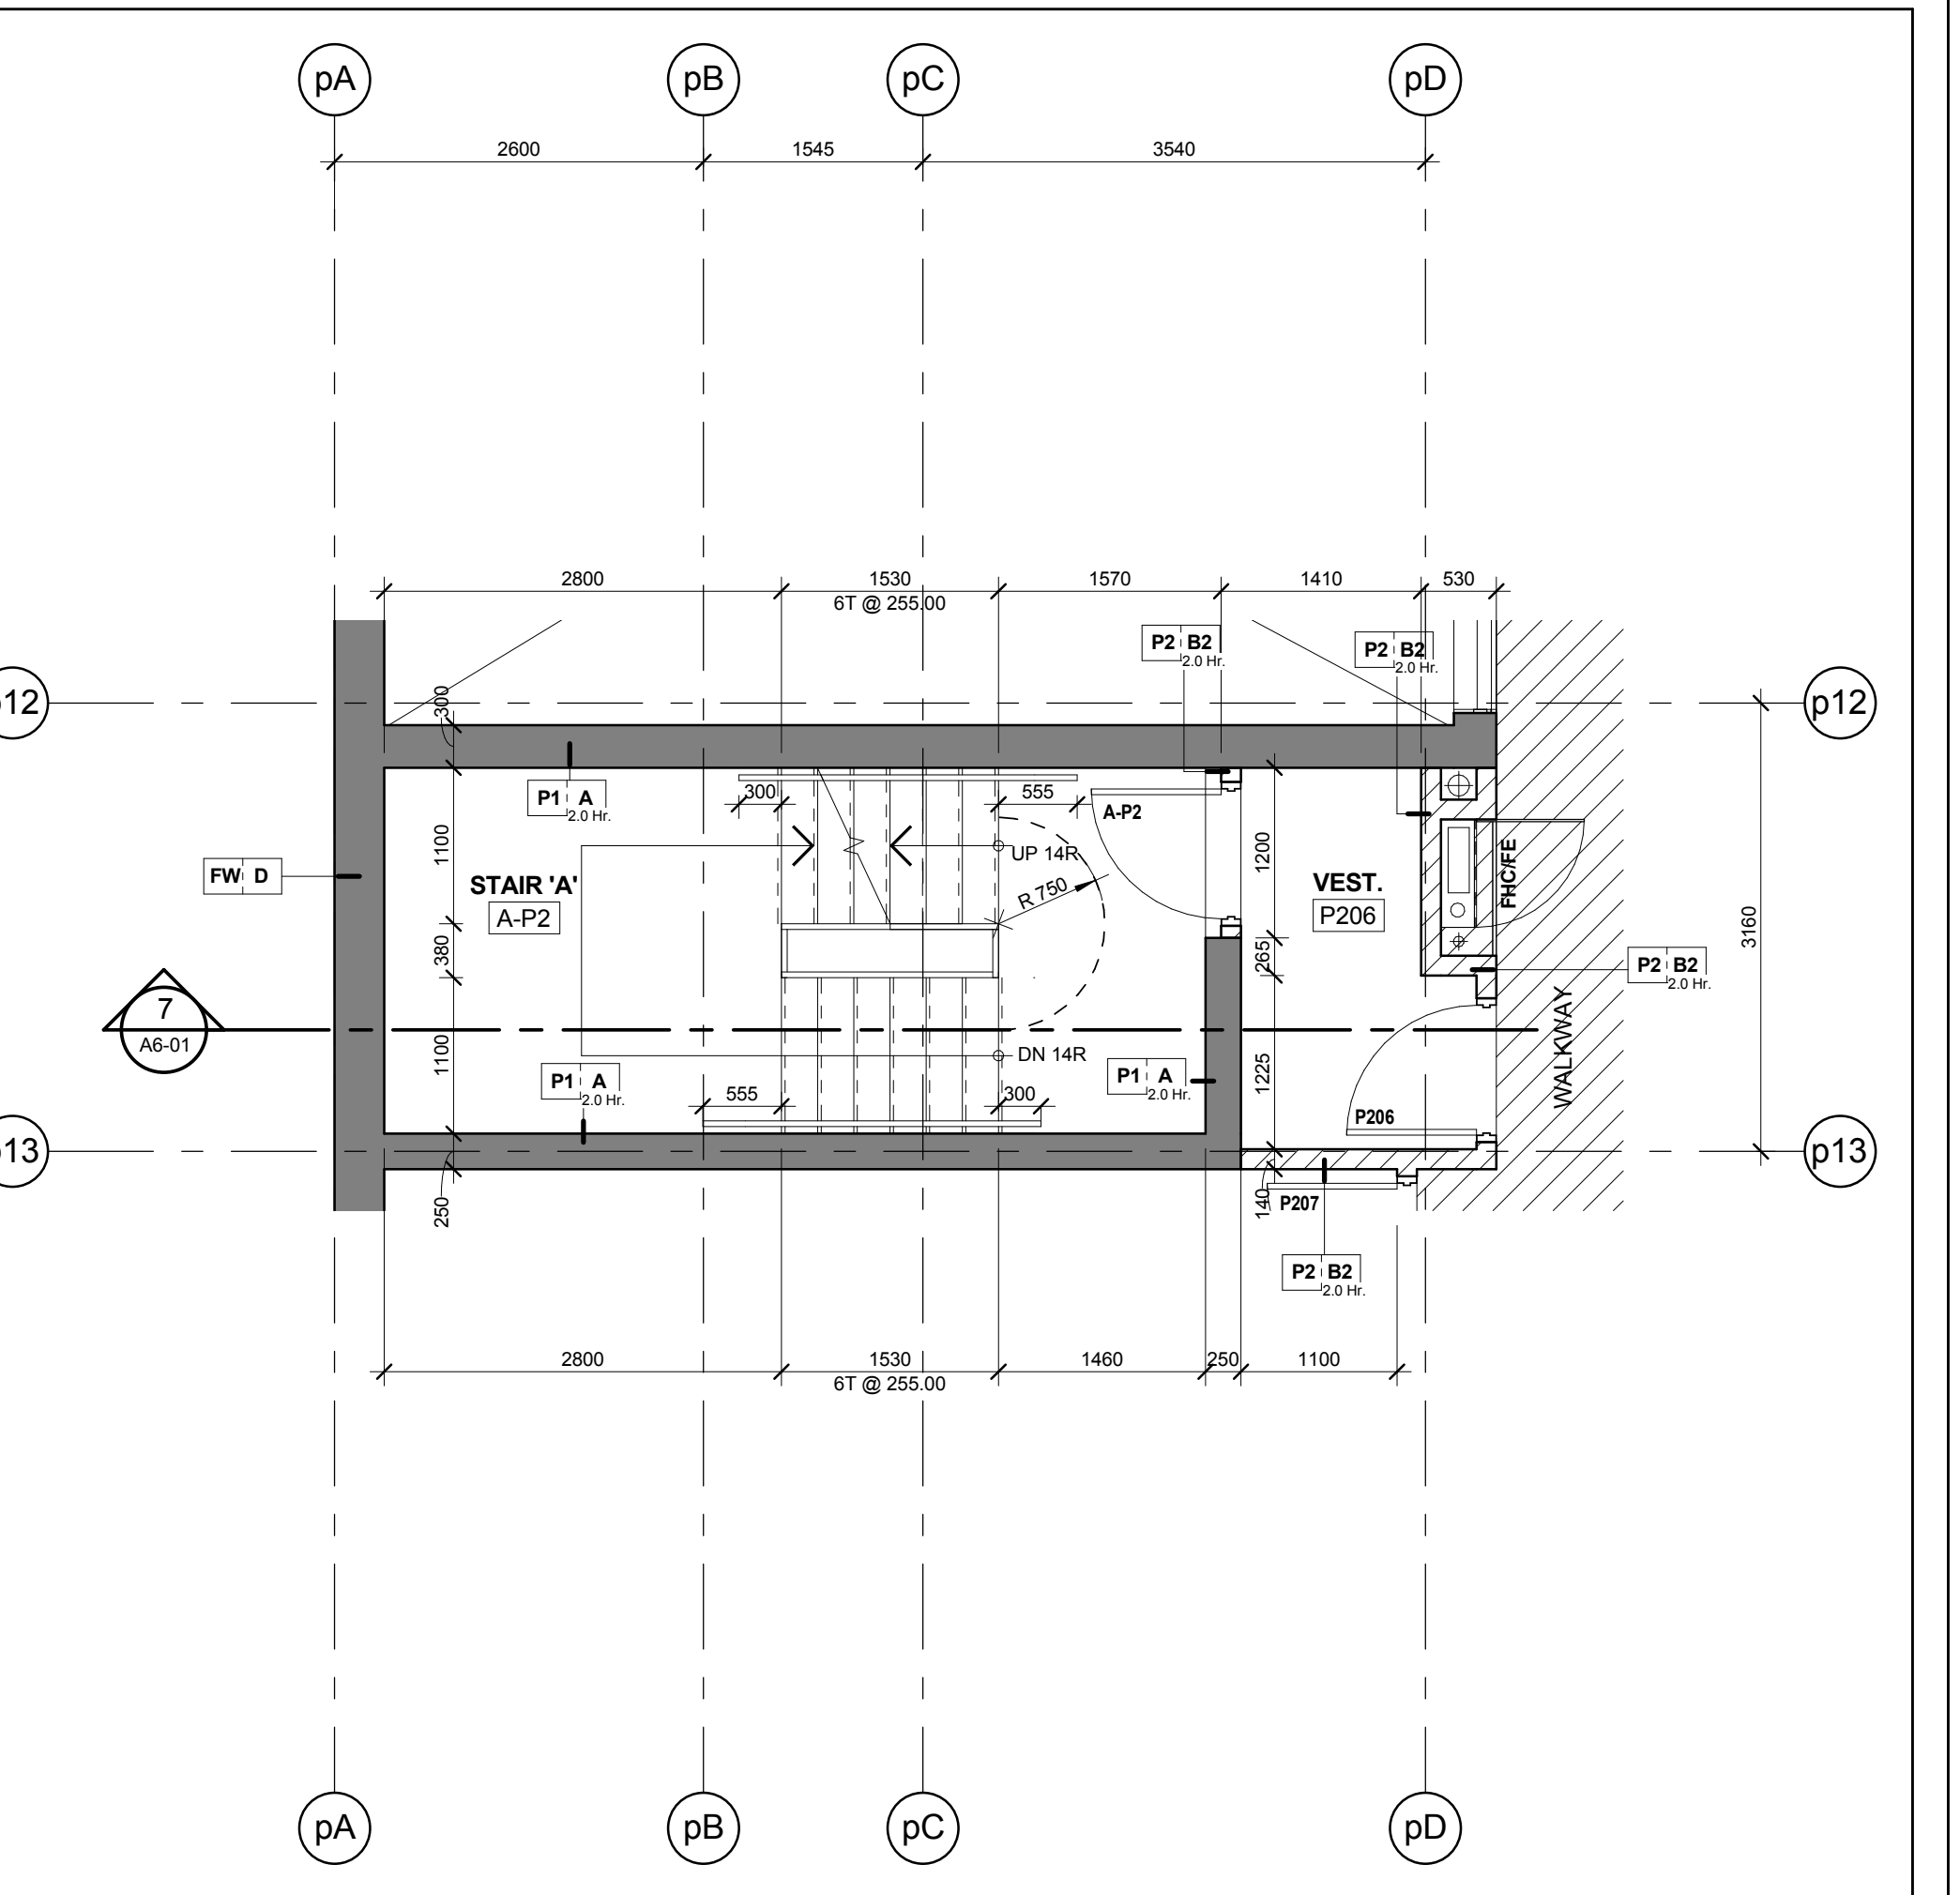

Stair 'A' - Stair Plan - Level P2
Scale: 1 : 50
A6-01

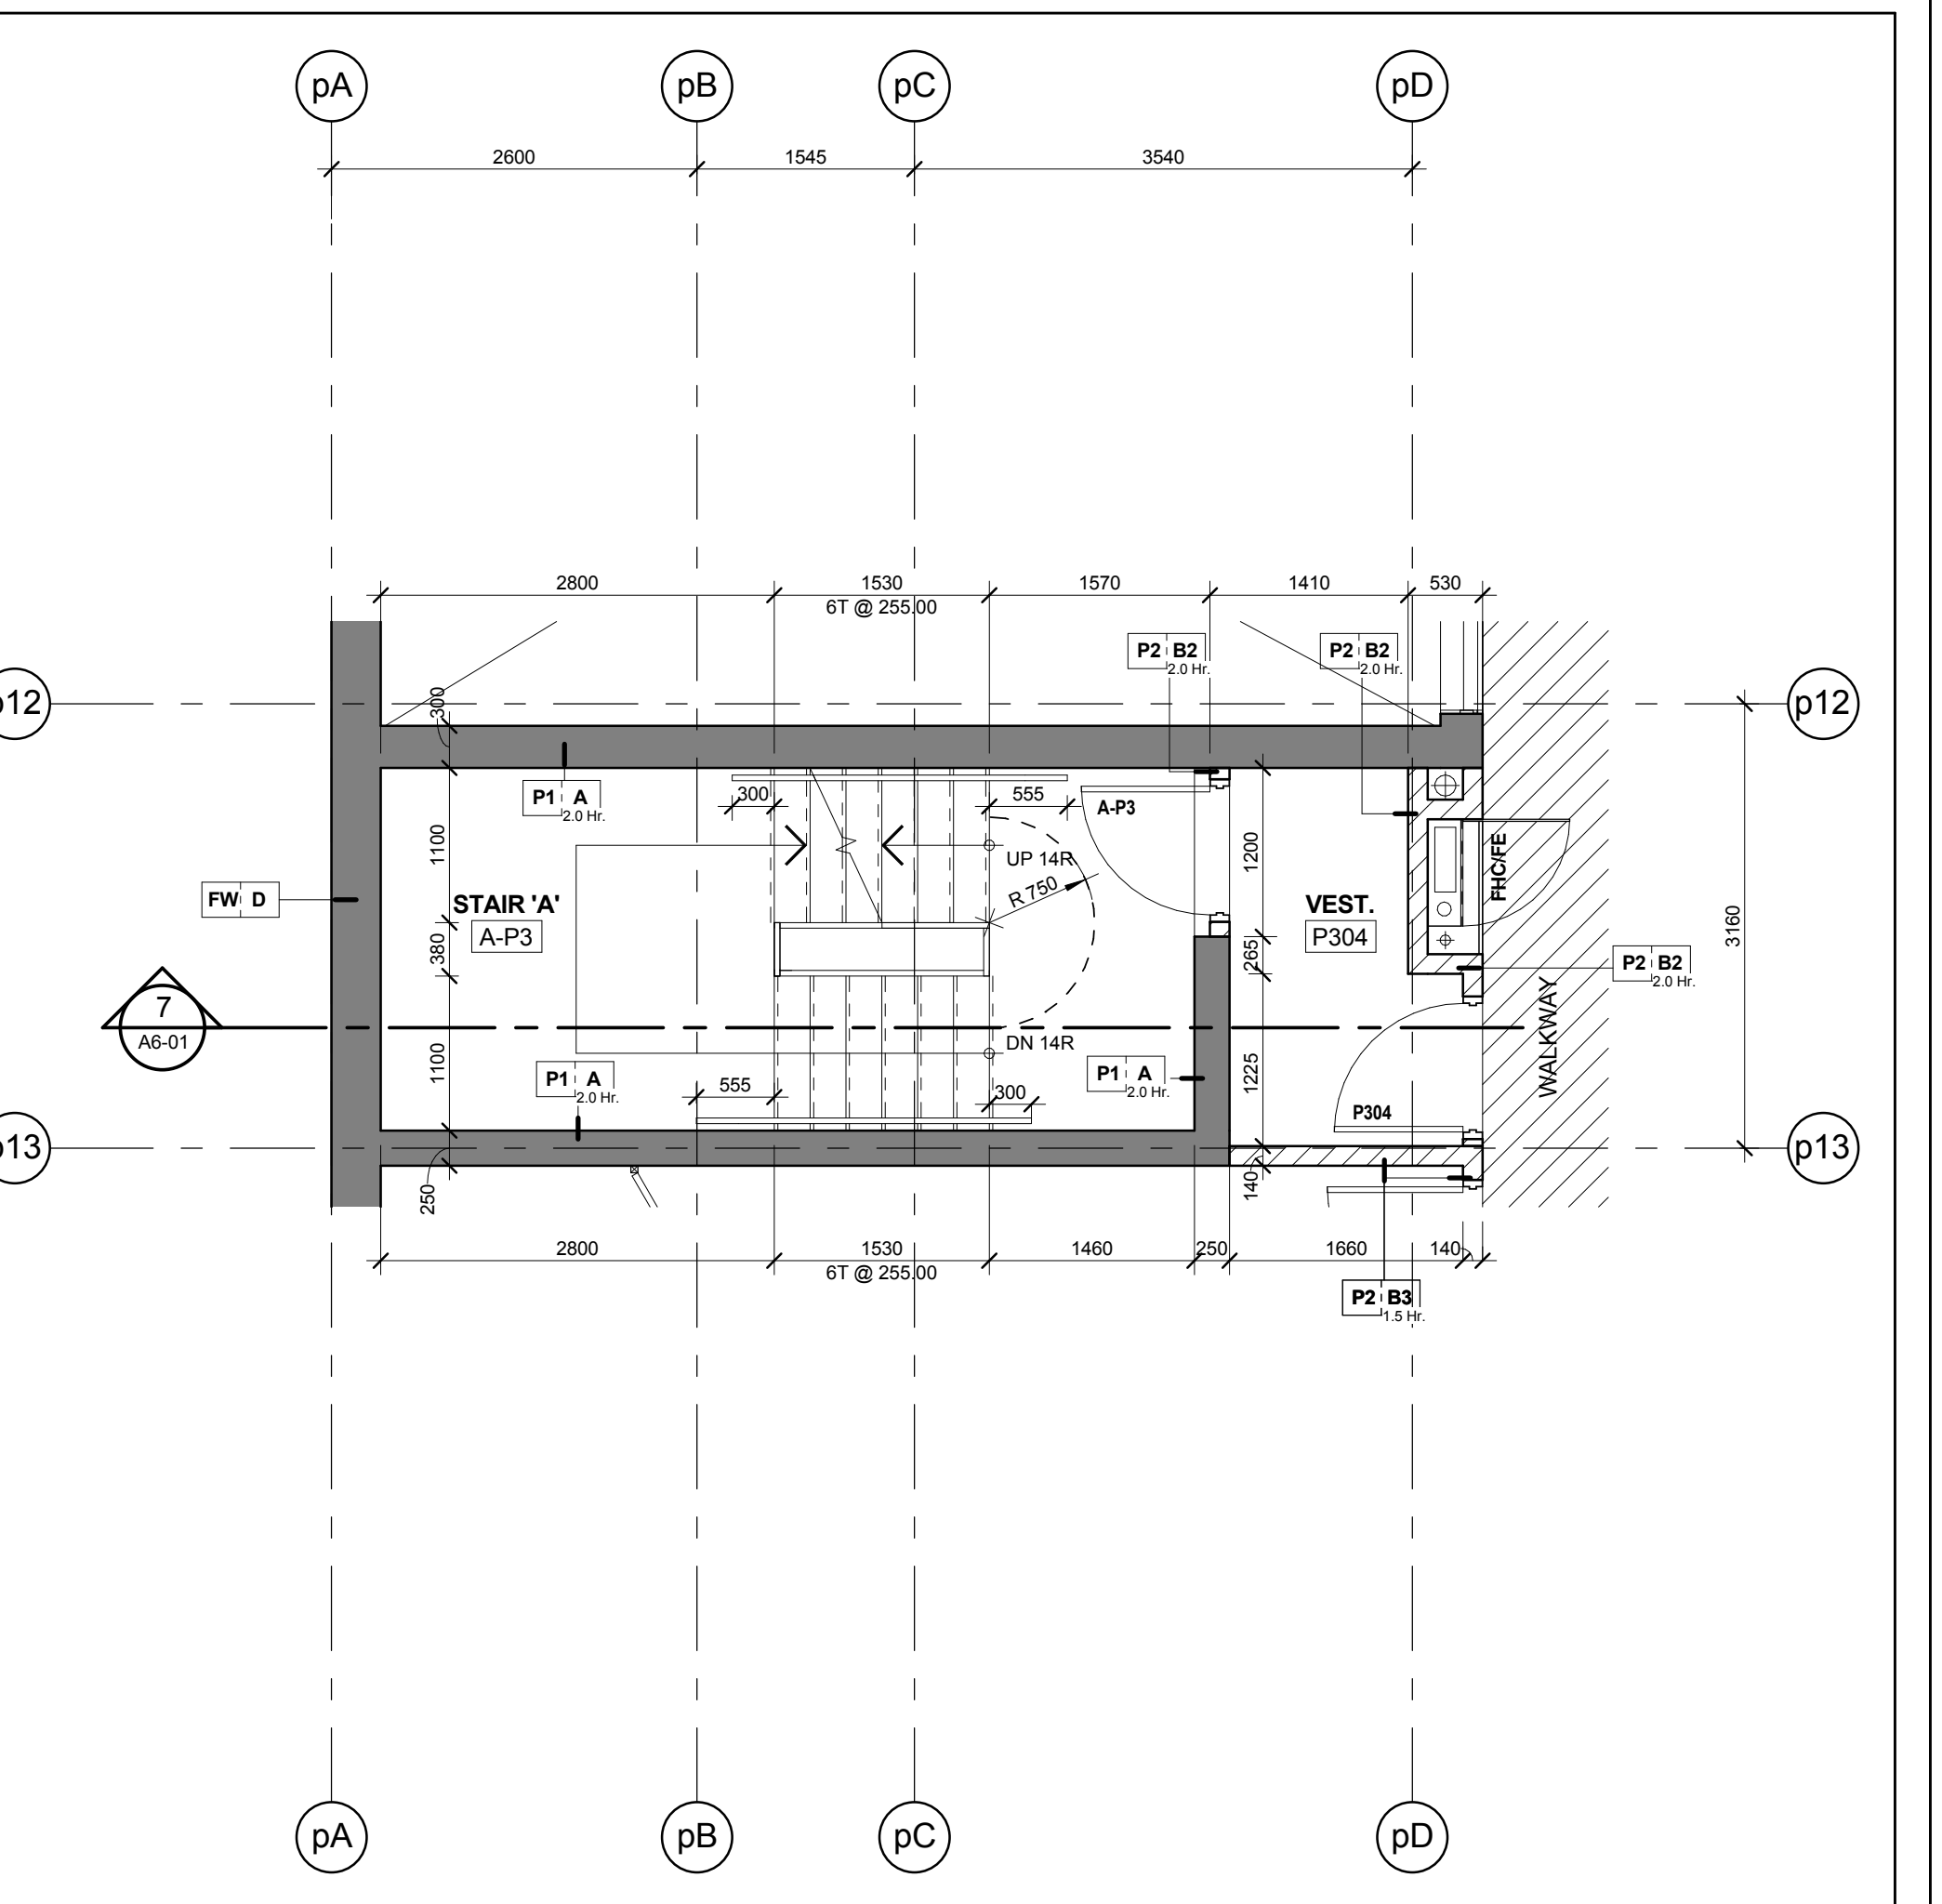

Stair 'A' - Stair Plan - Level P3
Scale: 1 : 50
A6-01

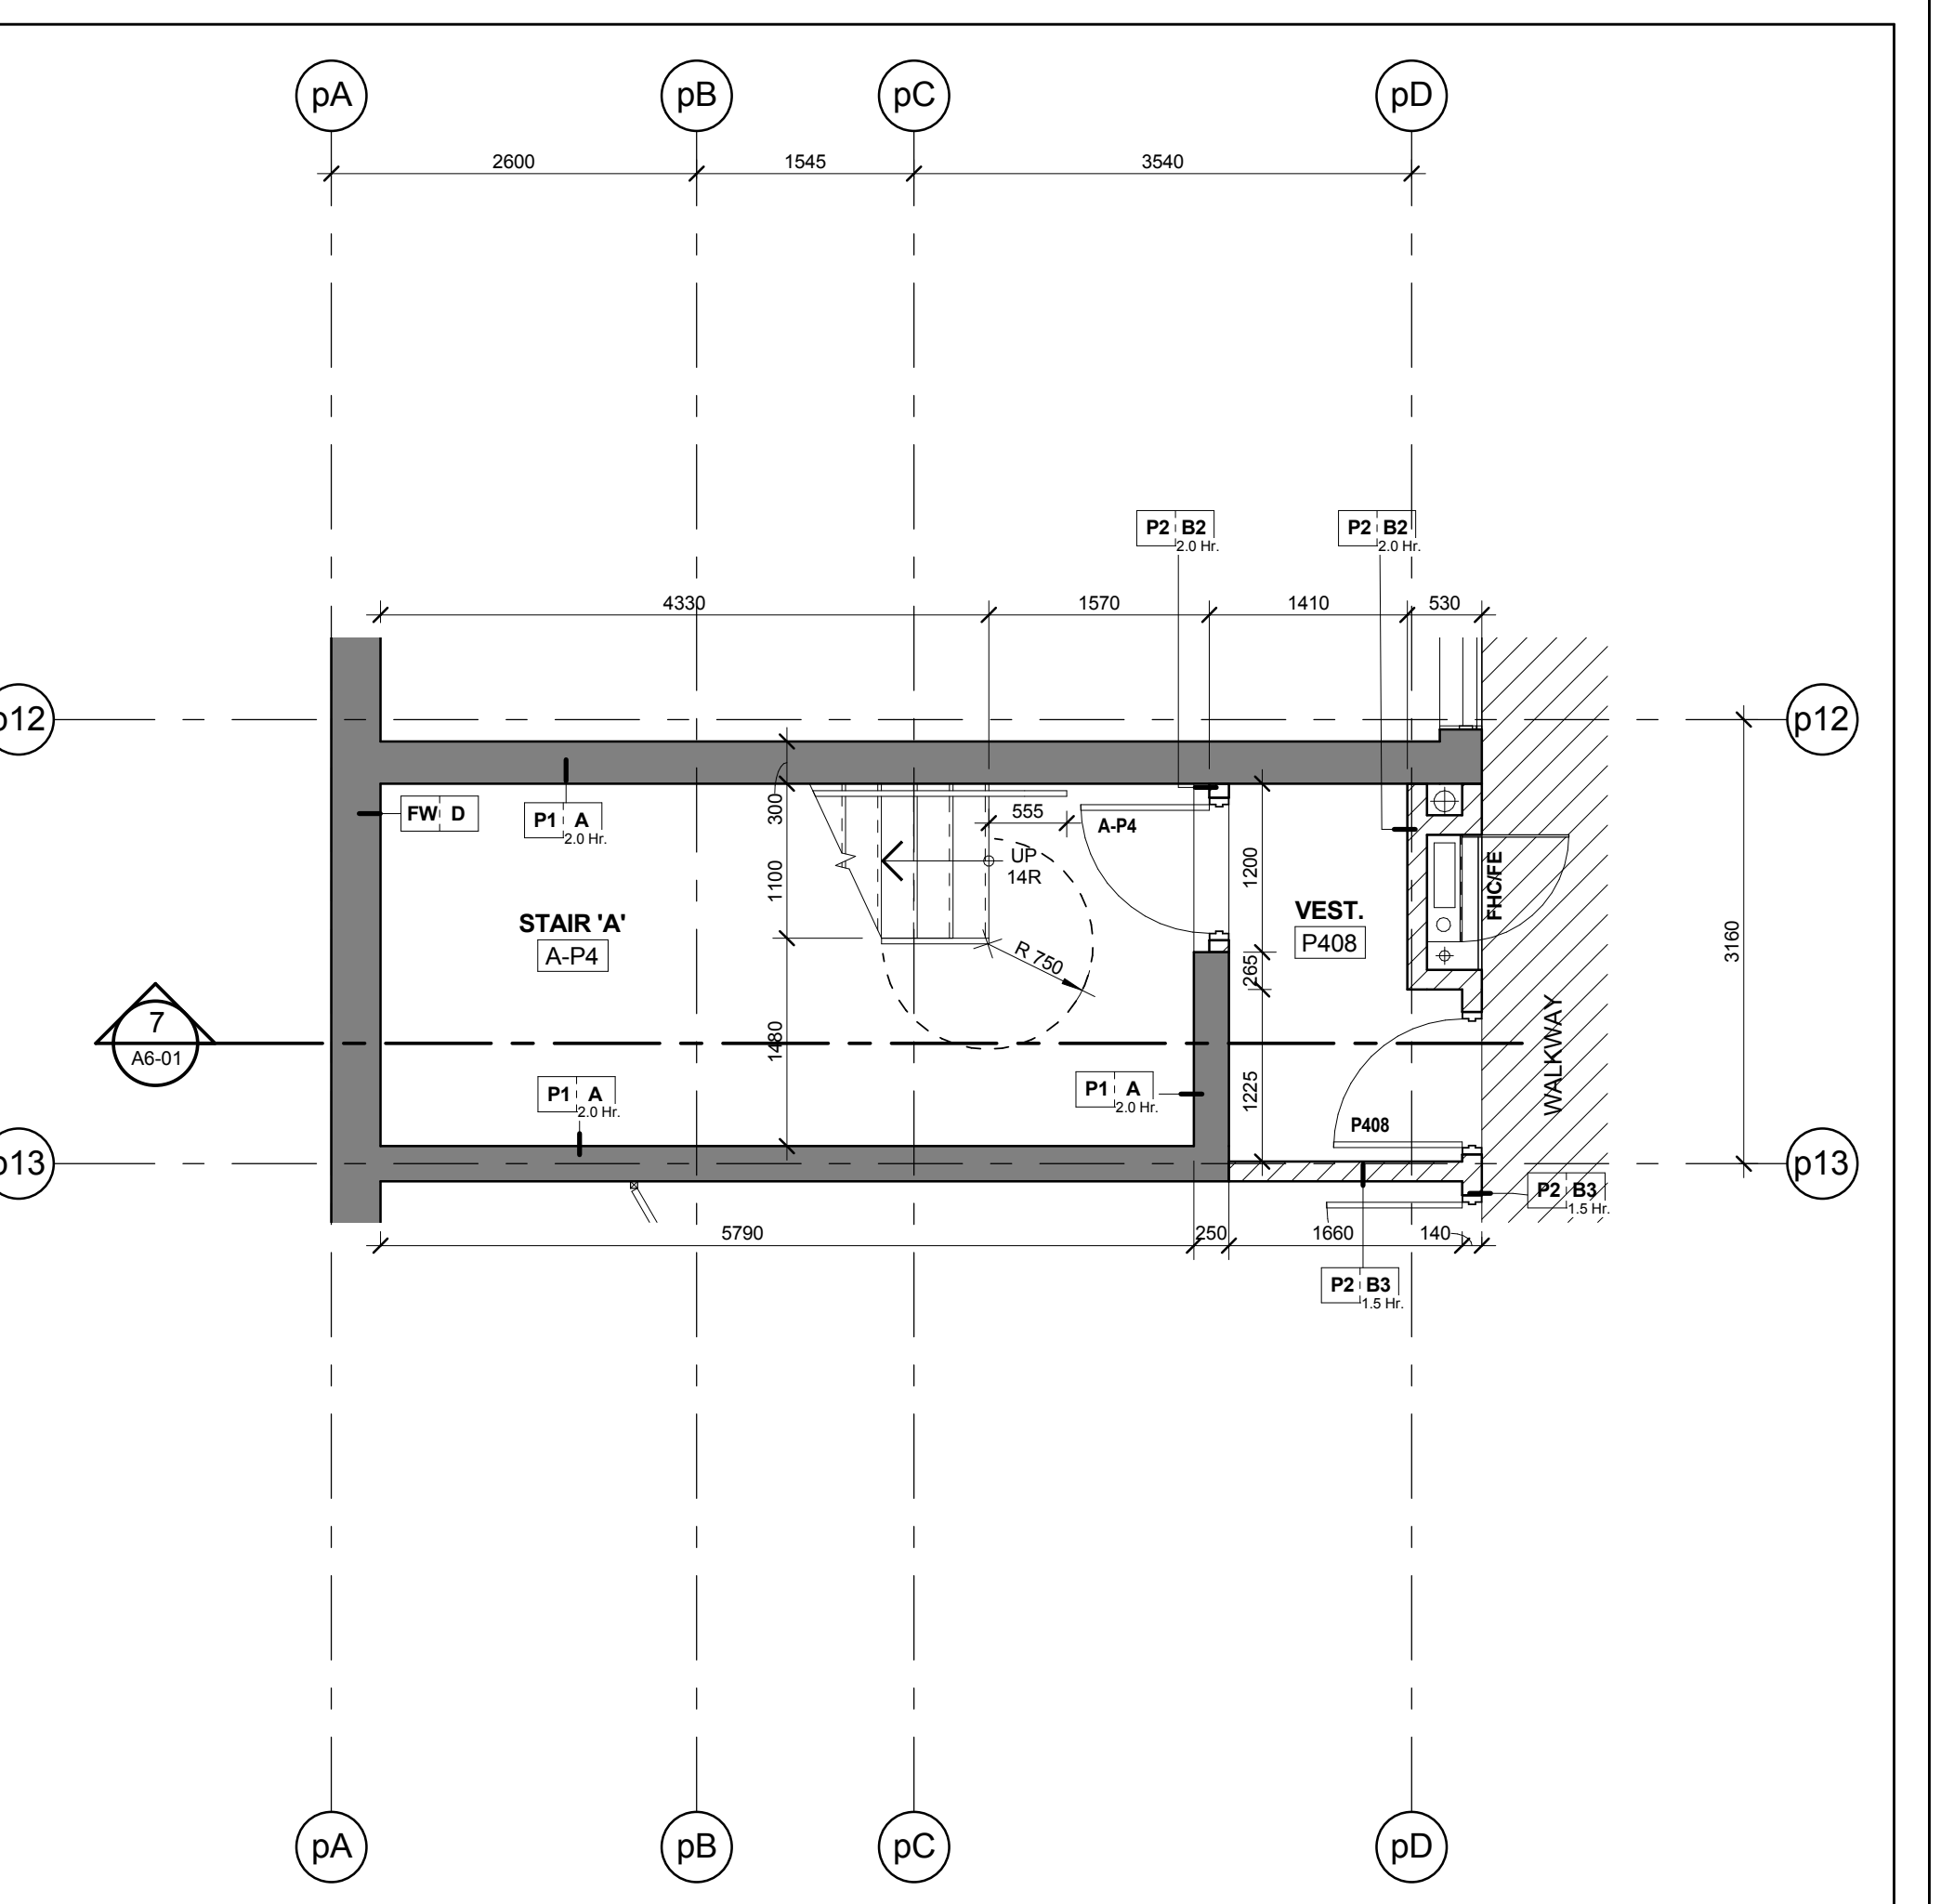

Stair 'A' - Stair Plan - Level P4
Scale: 1 : 50
A6-01