




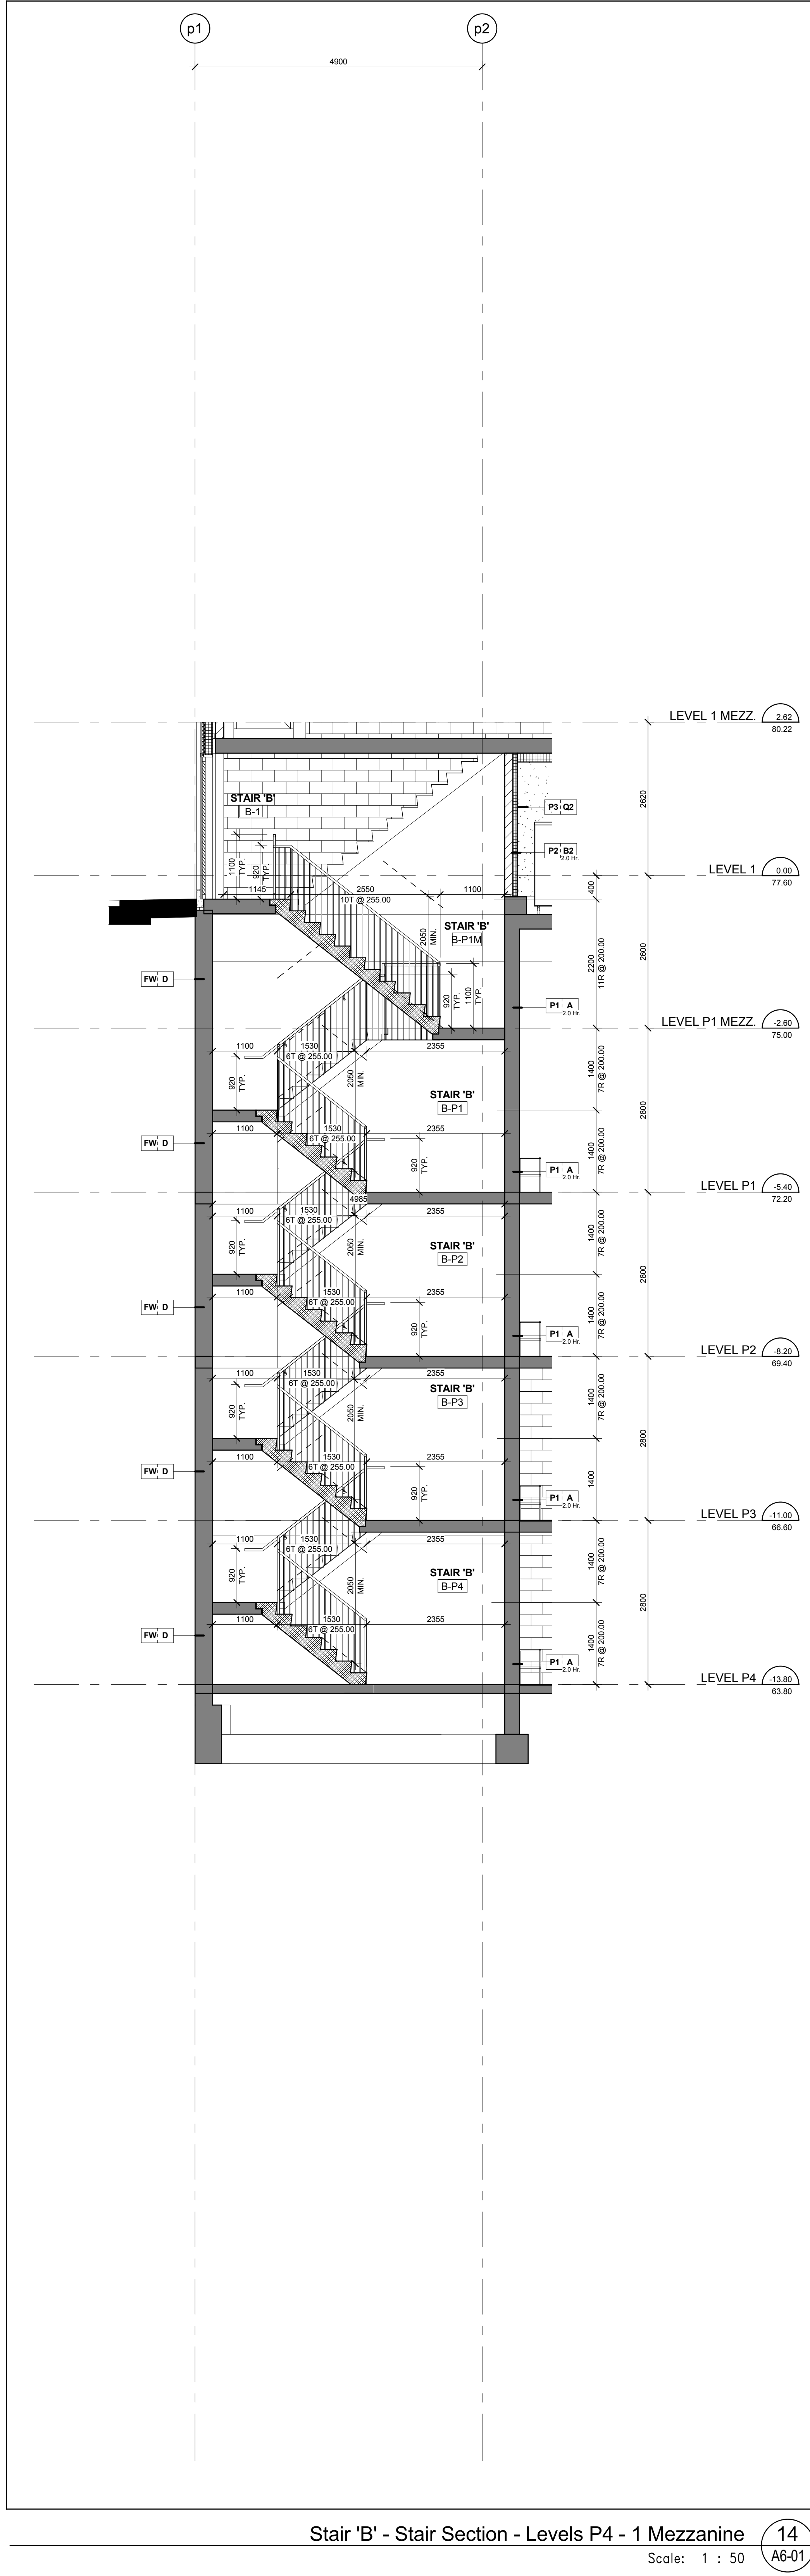


Stair 'B' - Stair Section - Levels P4 - 1 Mezzanine
Scale: 1 : 50
A6-01

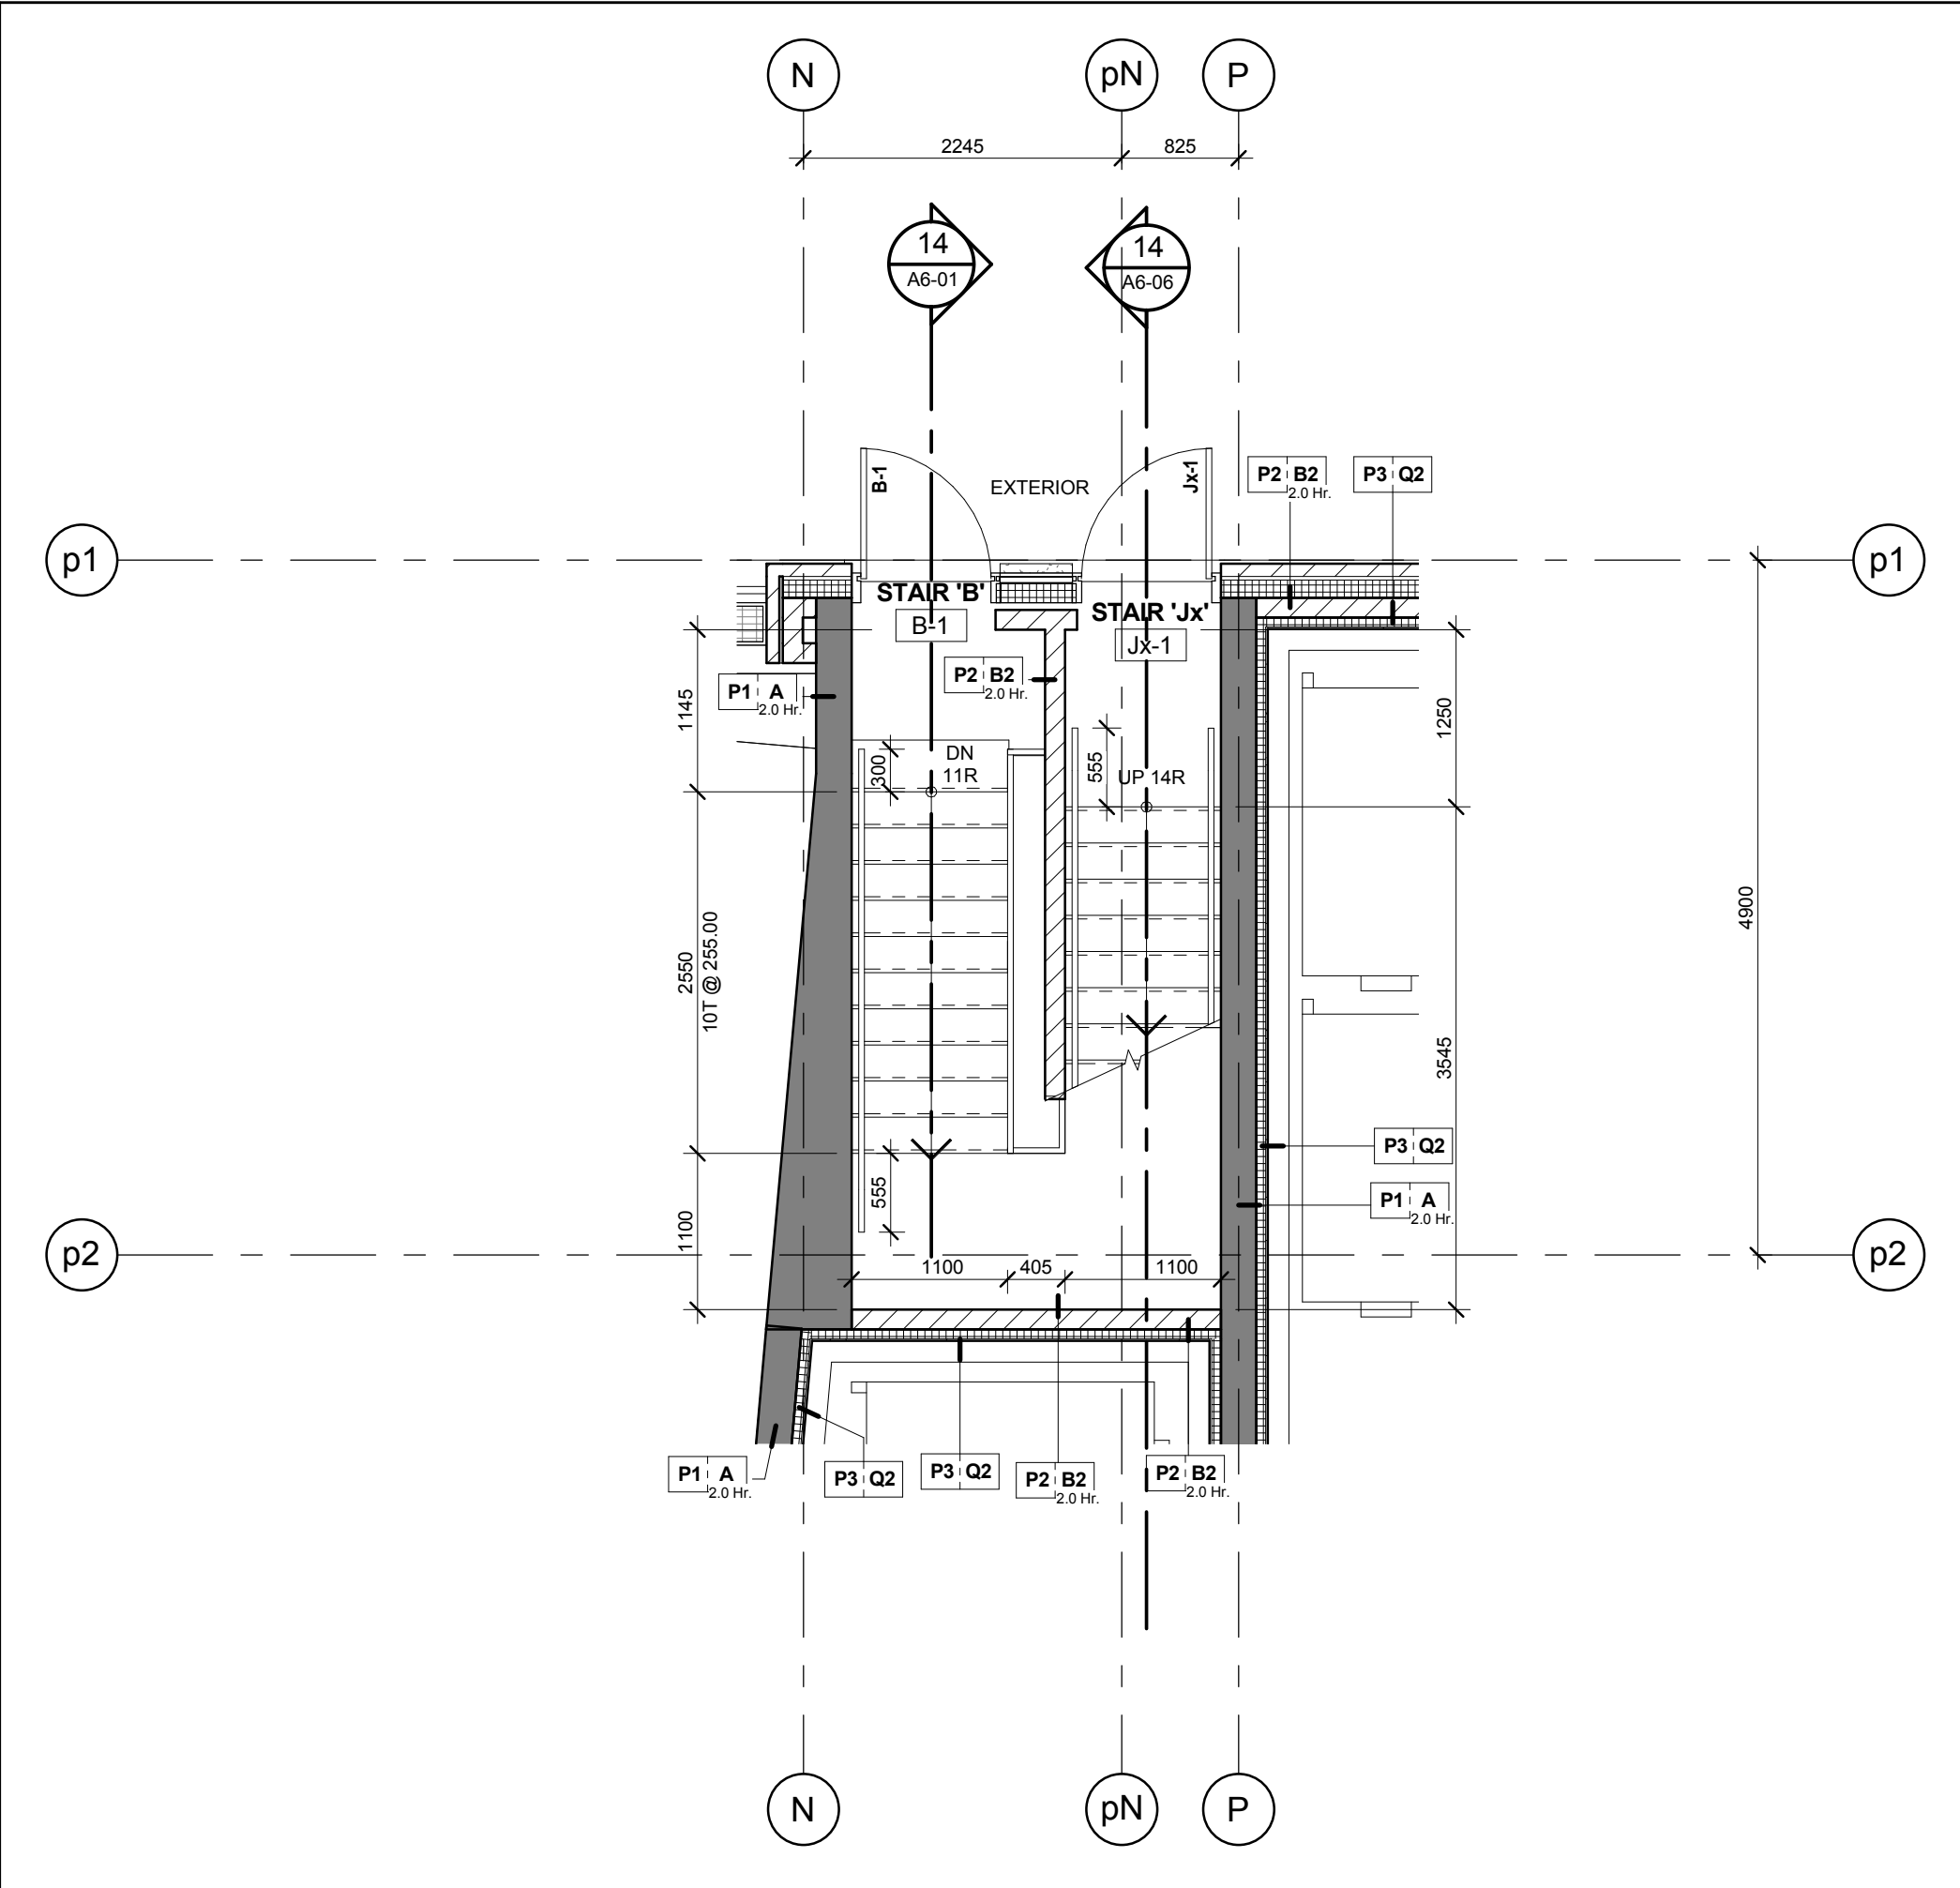


Stair 'B' - Stair Plan - Level 1
Scale: 1 : 50
A6-01

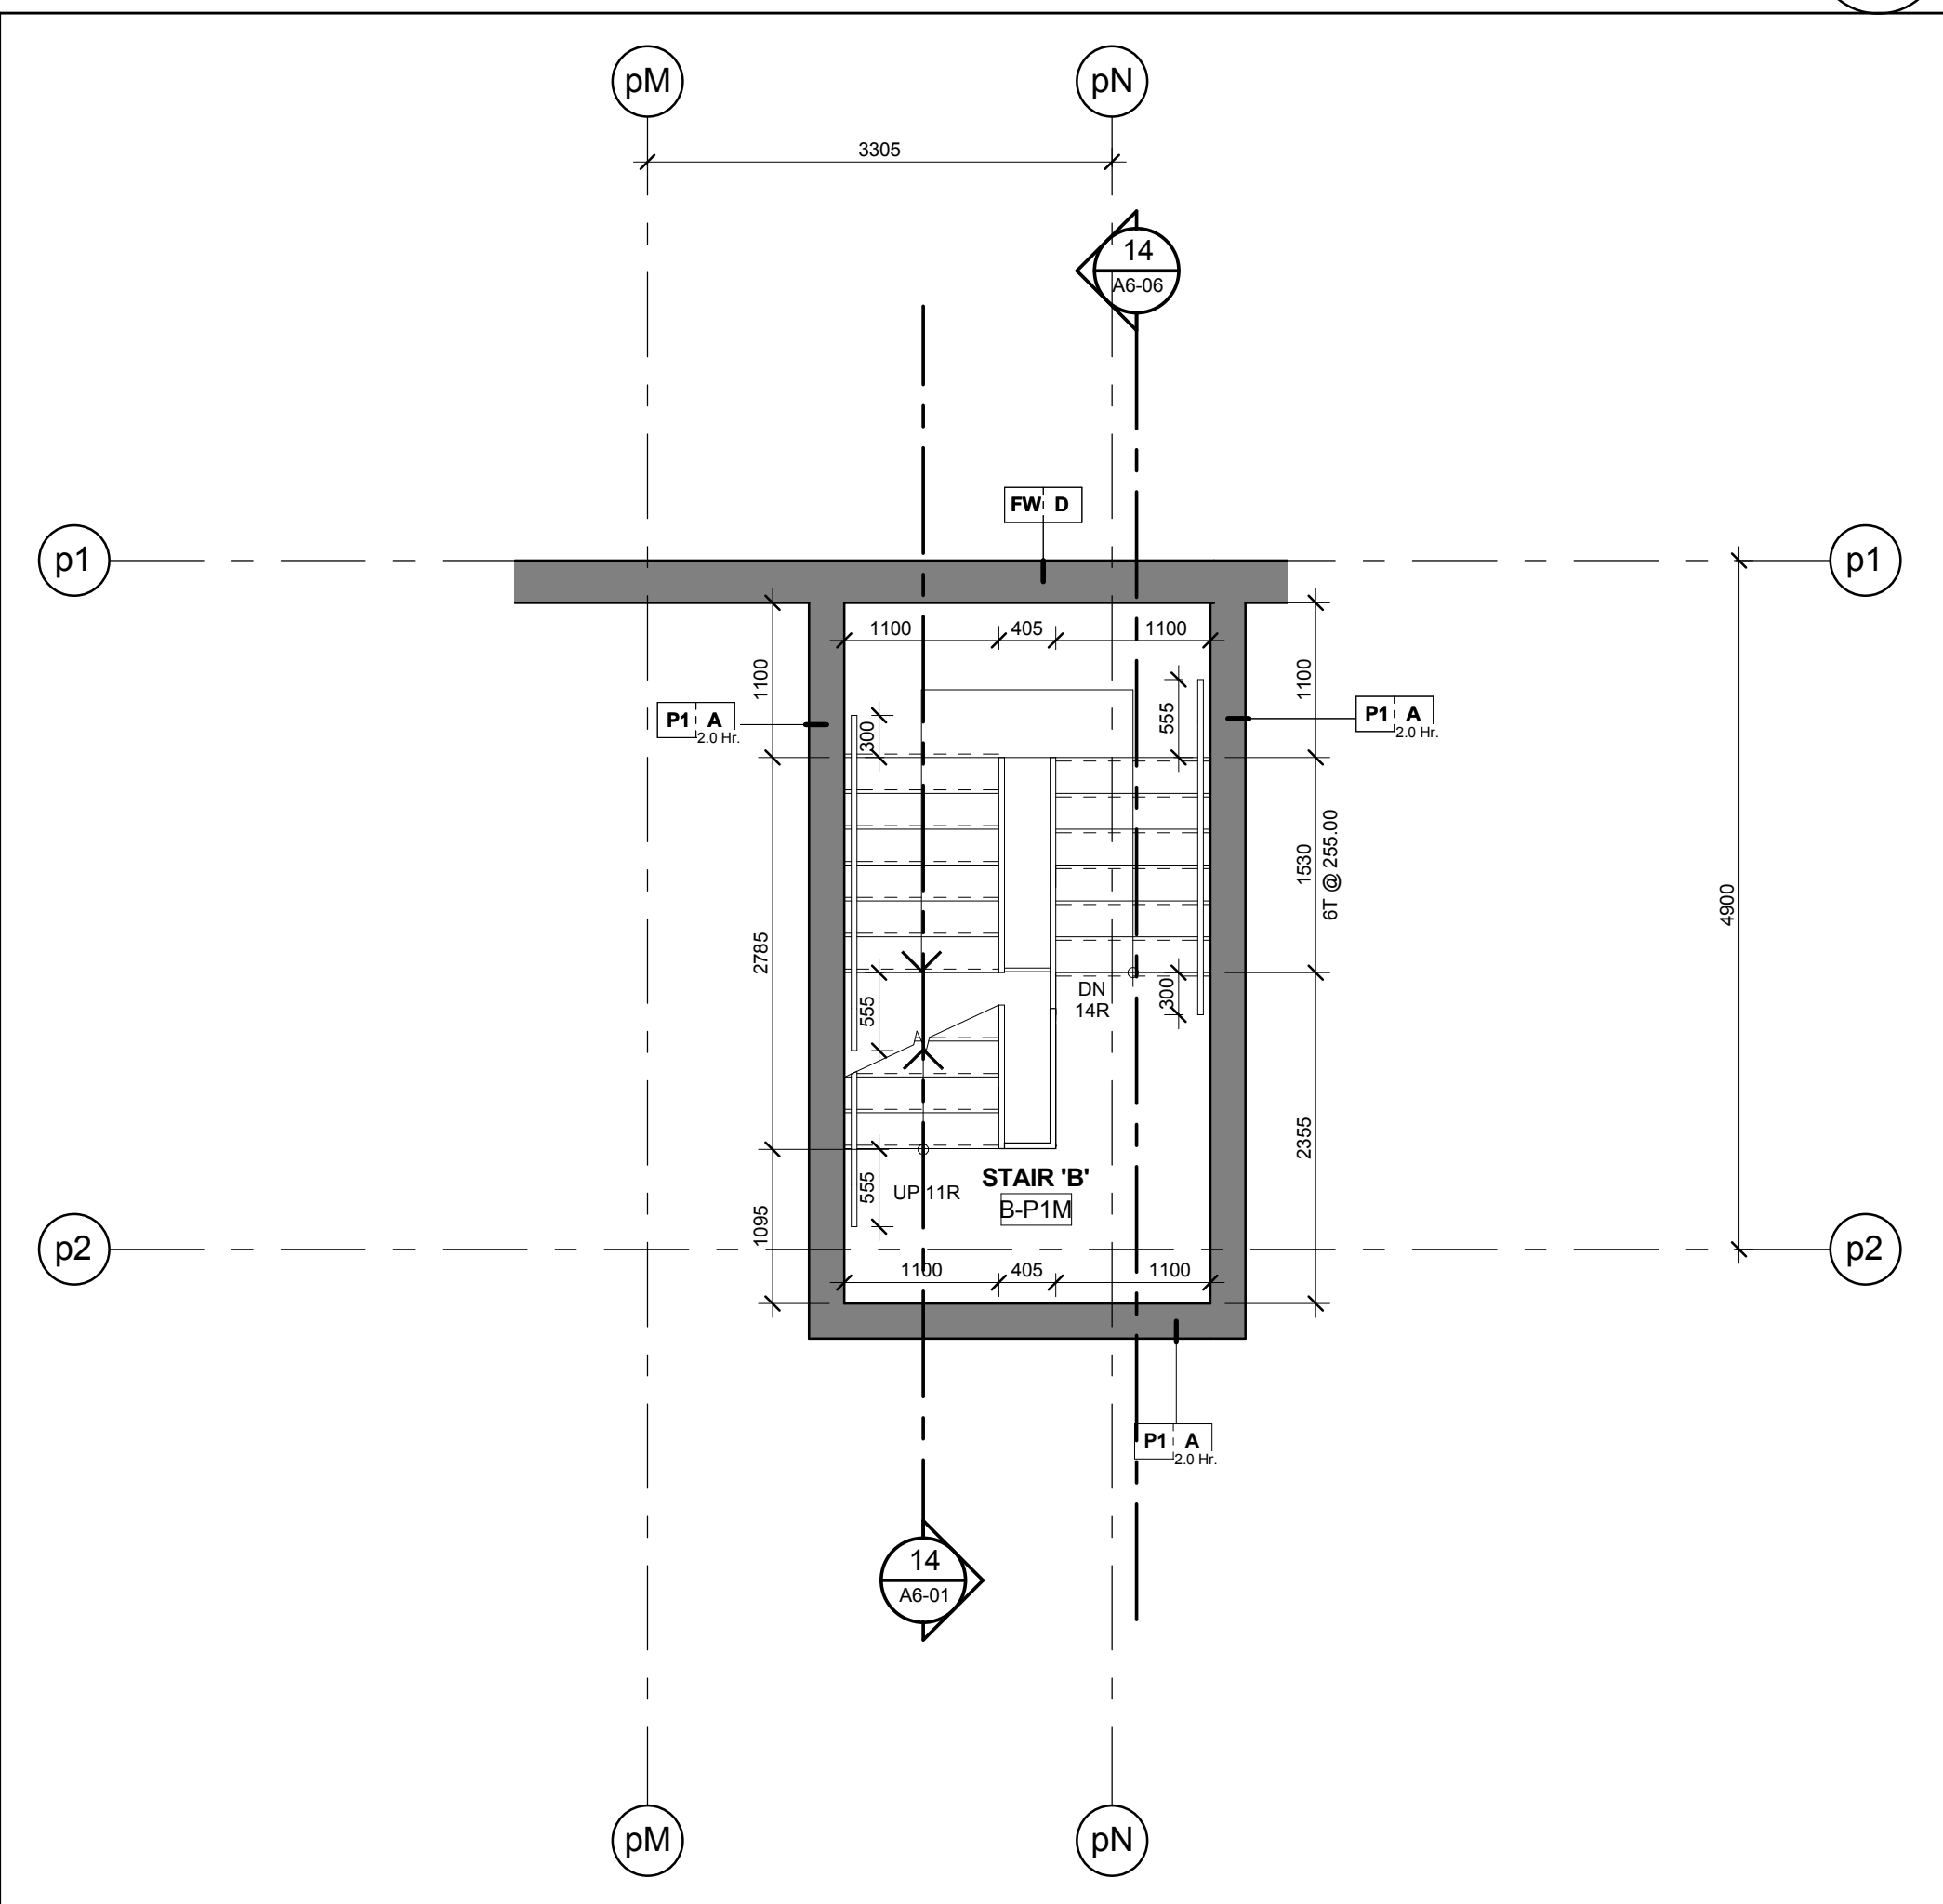


Stair 'B' - Stair Plan - Level P1 Mezzanine
Scale: 1 : 50
A6-01

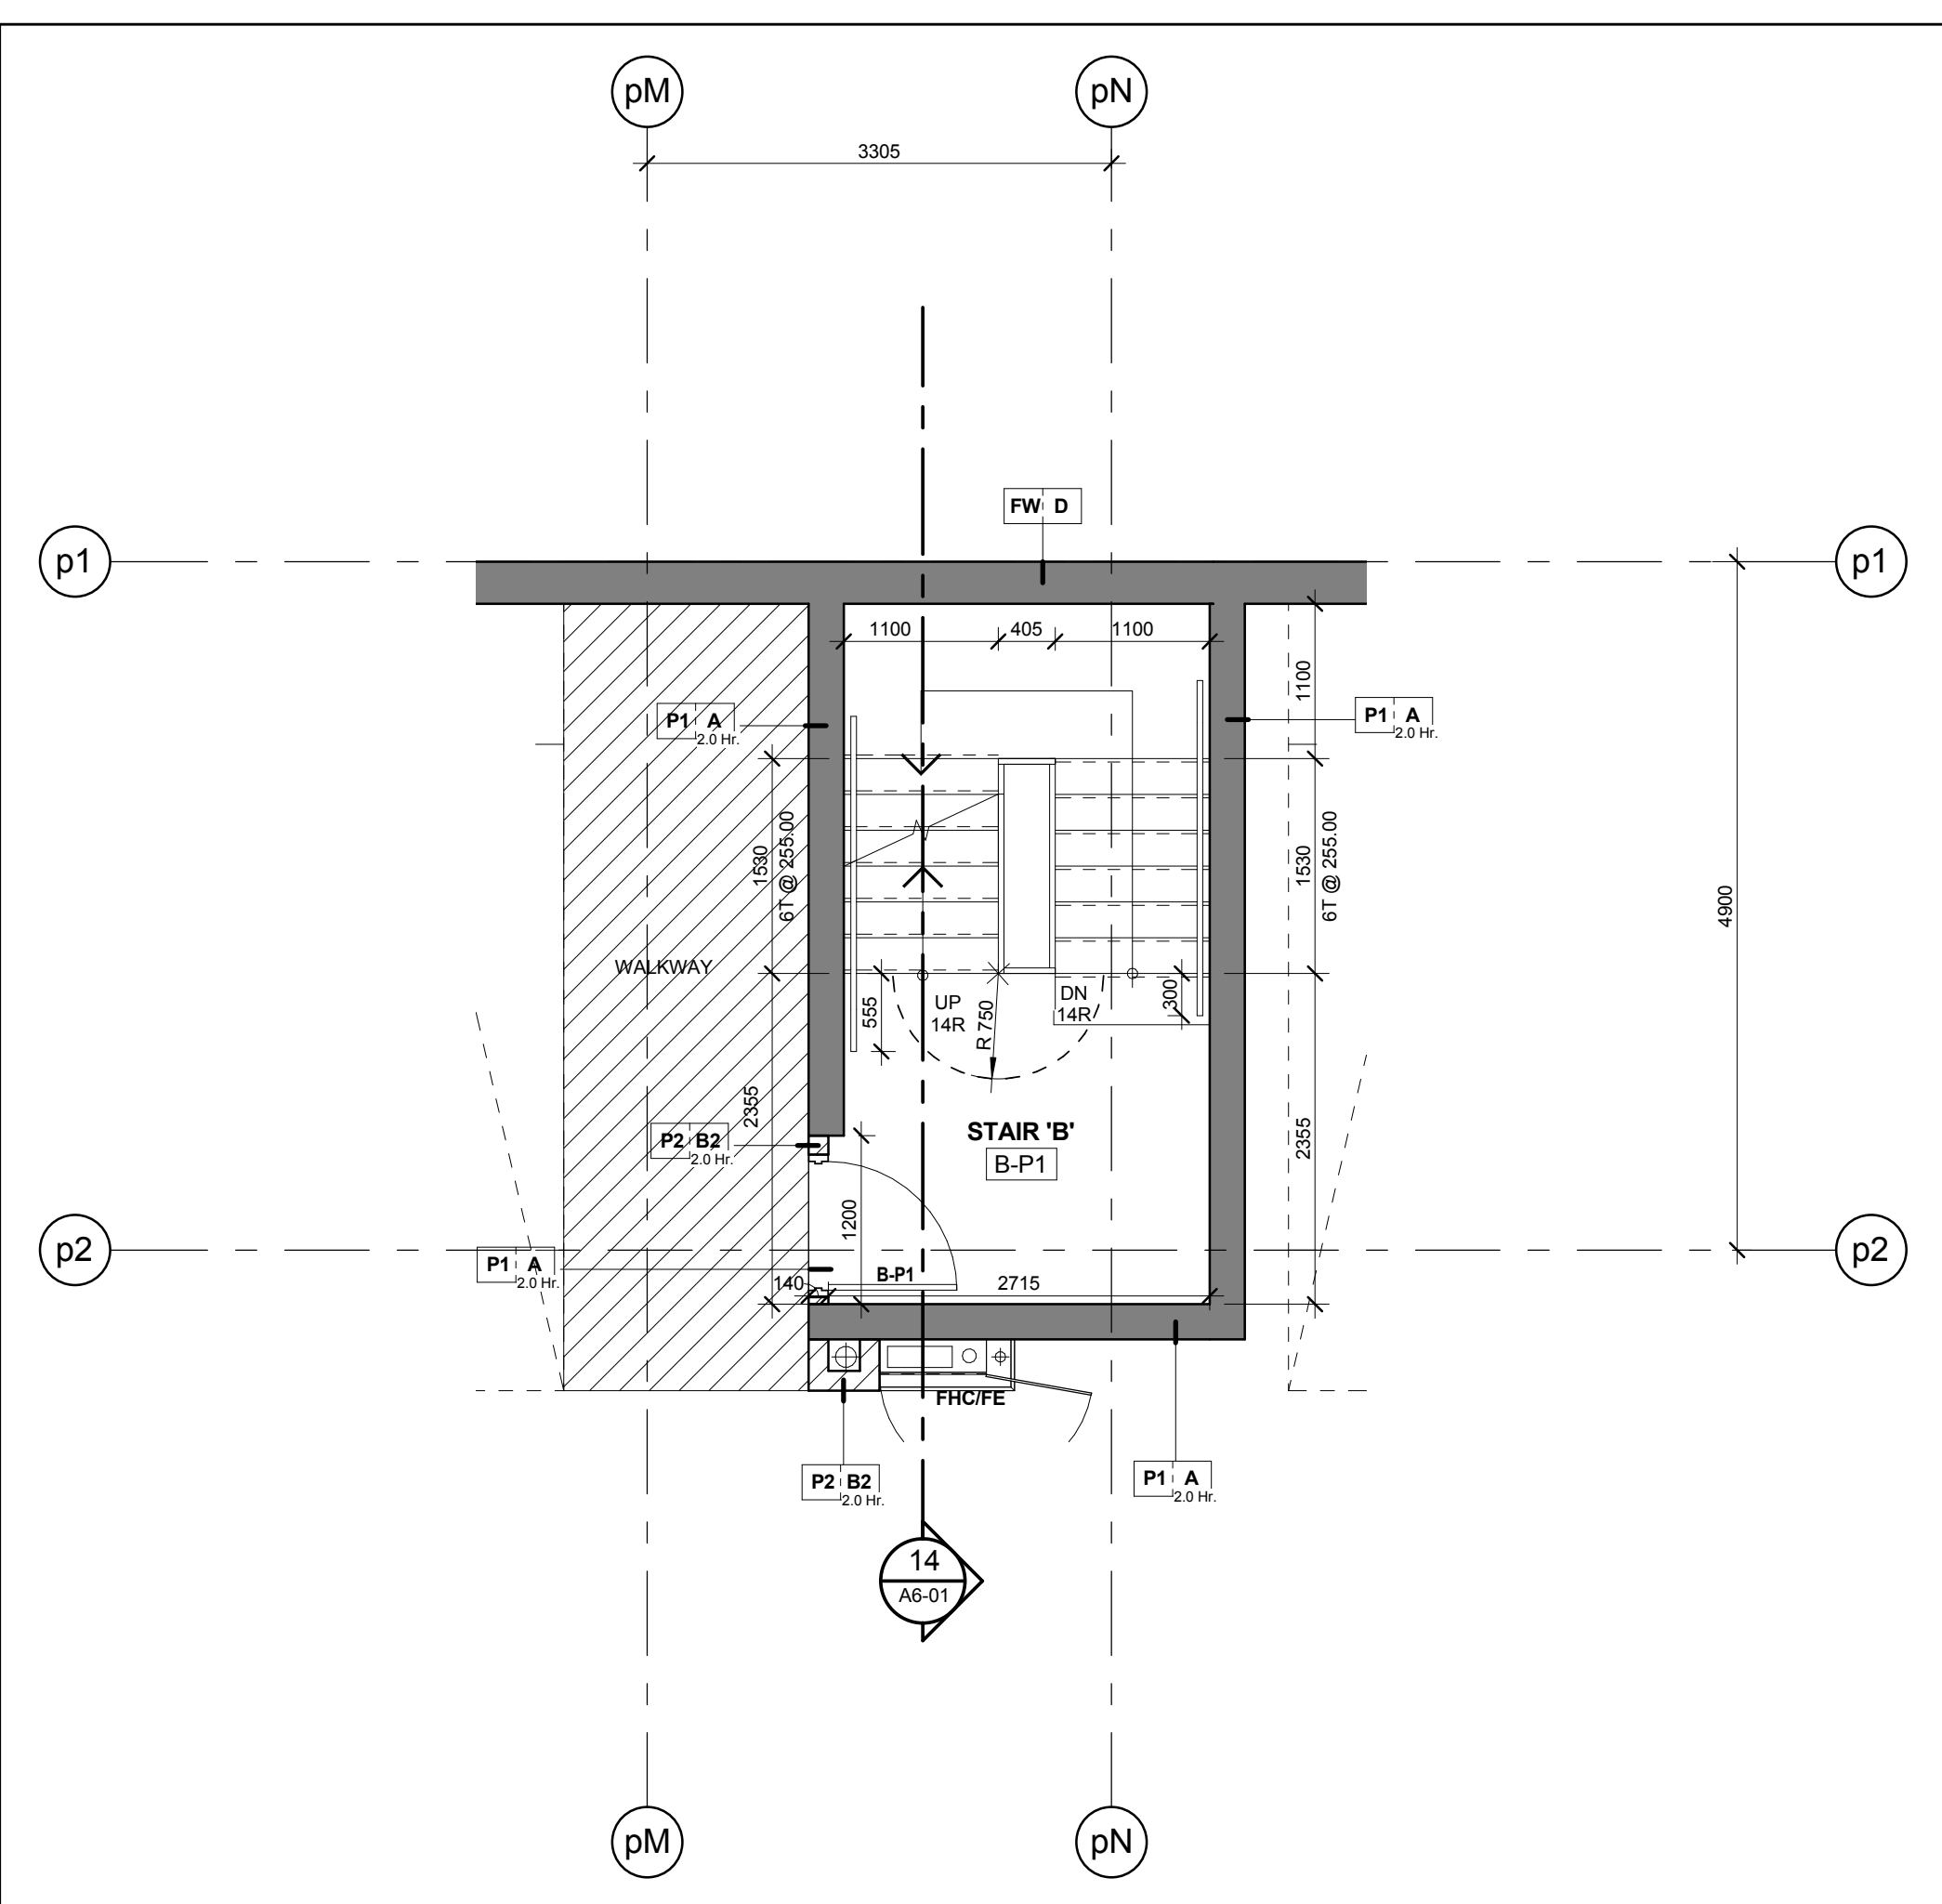


Stair 'B' - Stair Plan - Level P1
Scale: 1 : 50
A6-01

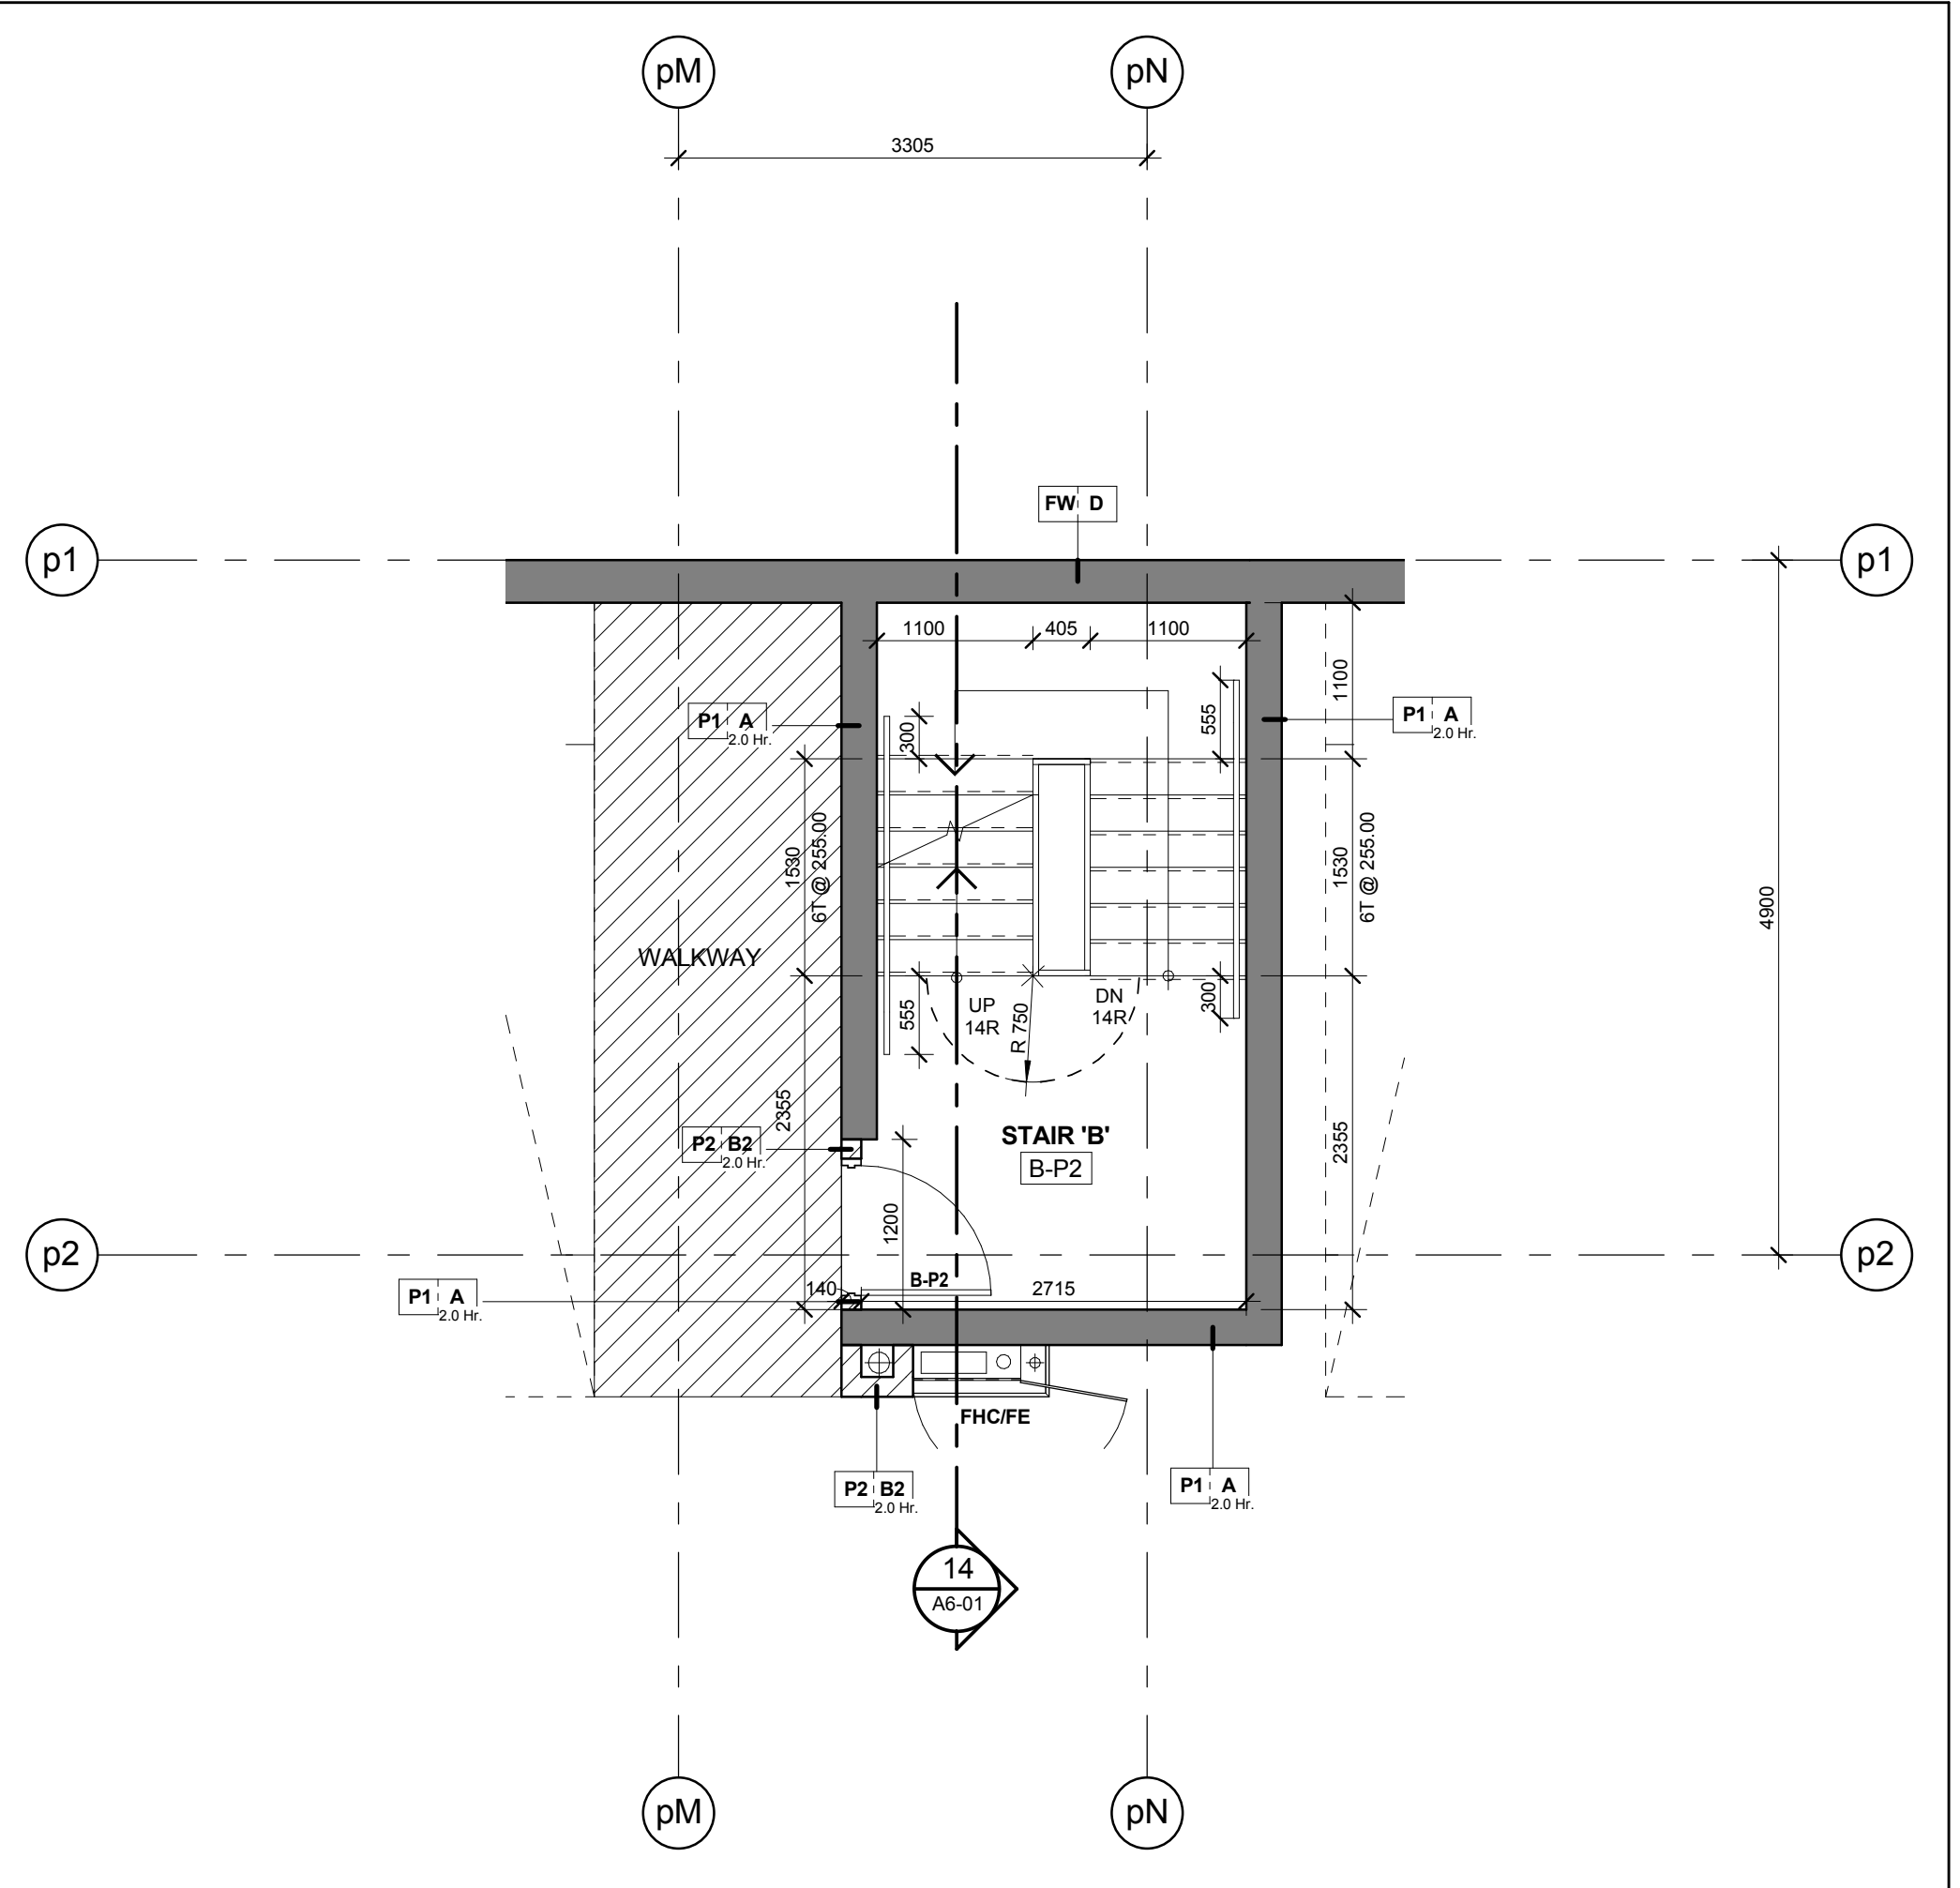


Stair 'B' - Stair Plan - Level P2
Scale: 1 : 50
A6-01

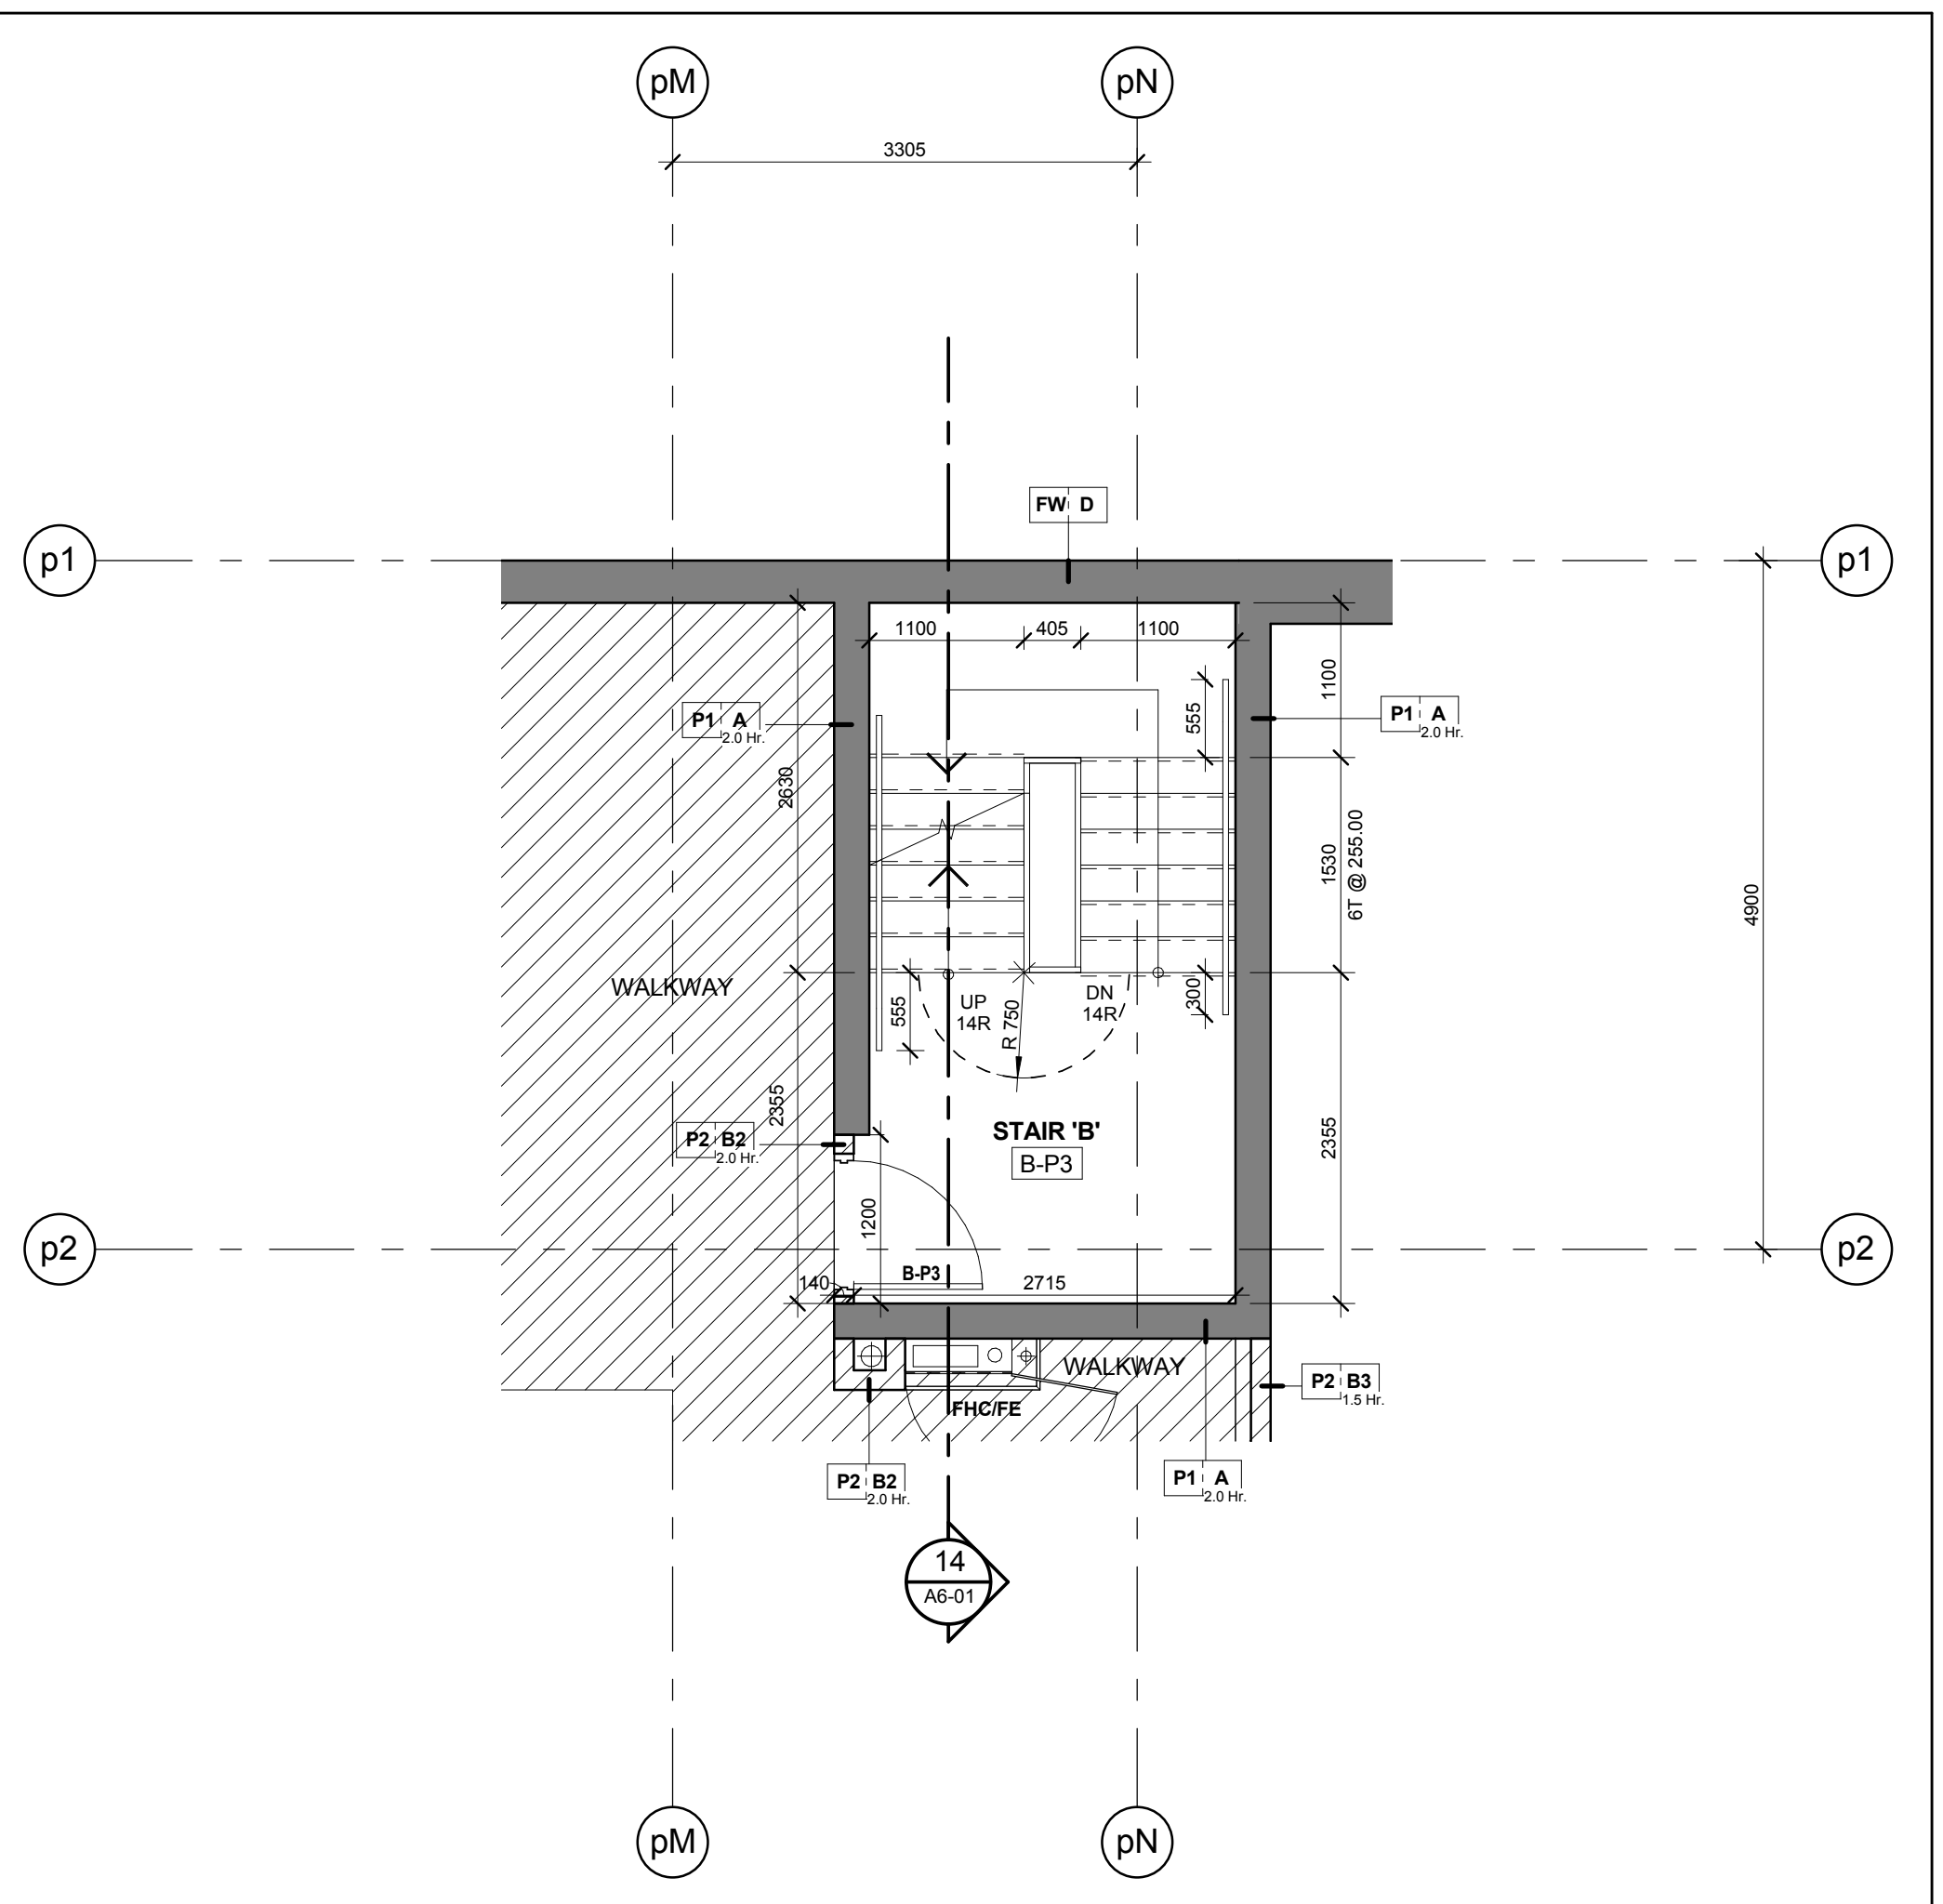


Stair 'B' - Stair Plan - Level P3
Scale: 1 : 50
A6-01

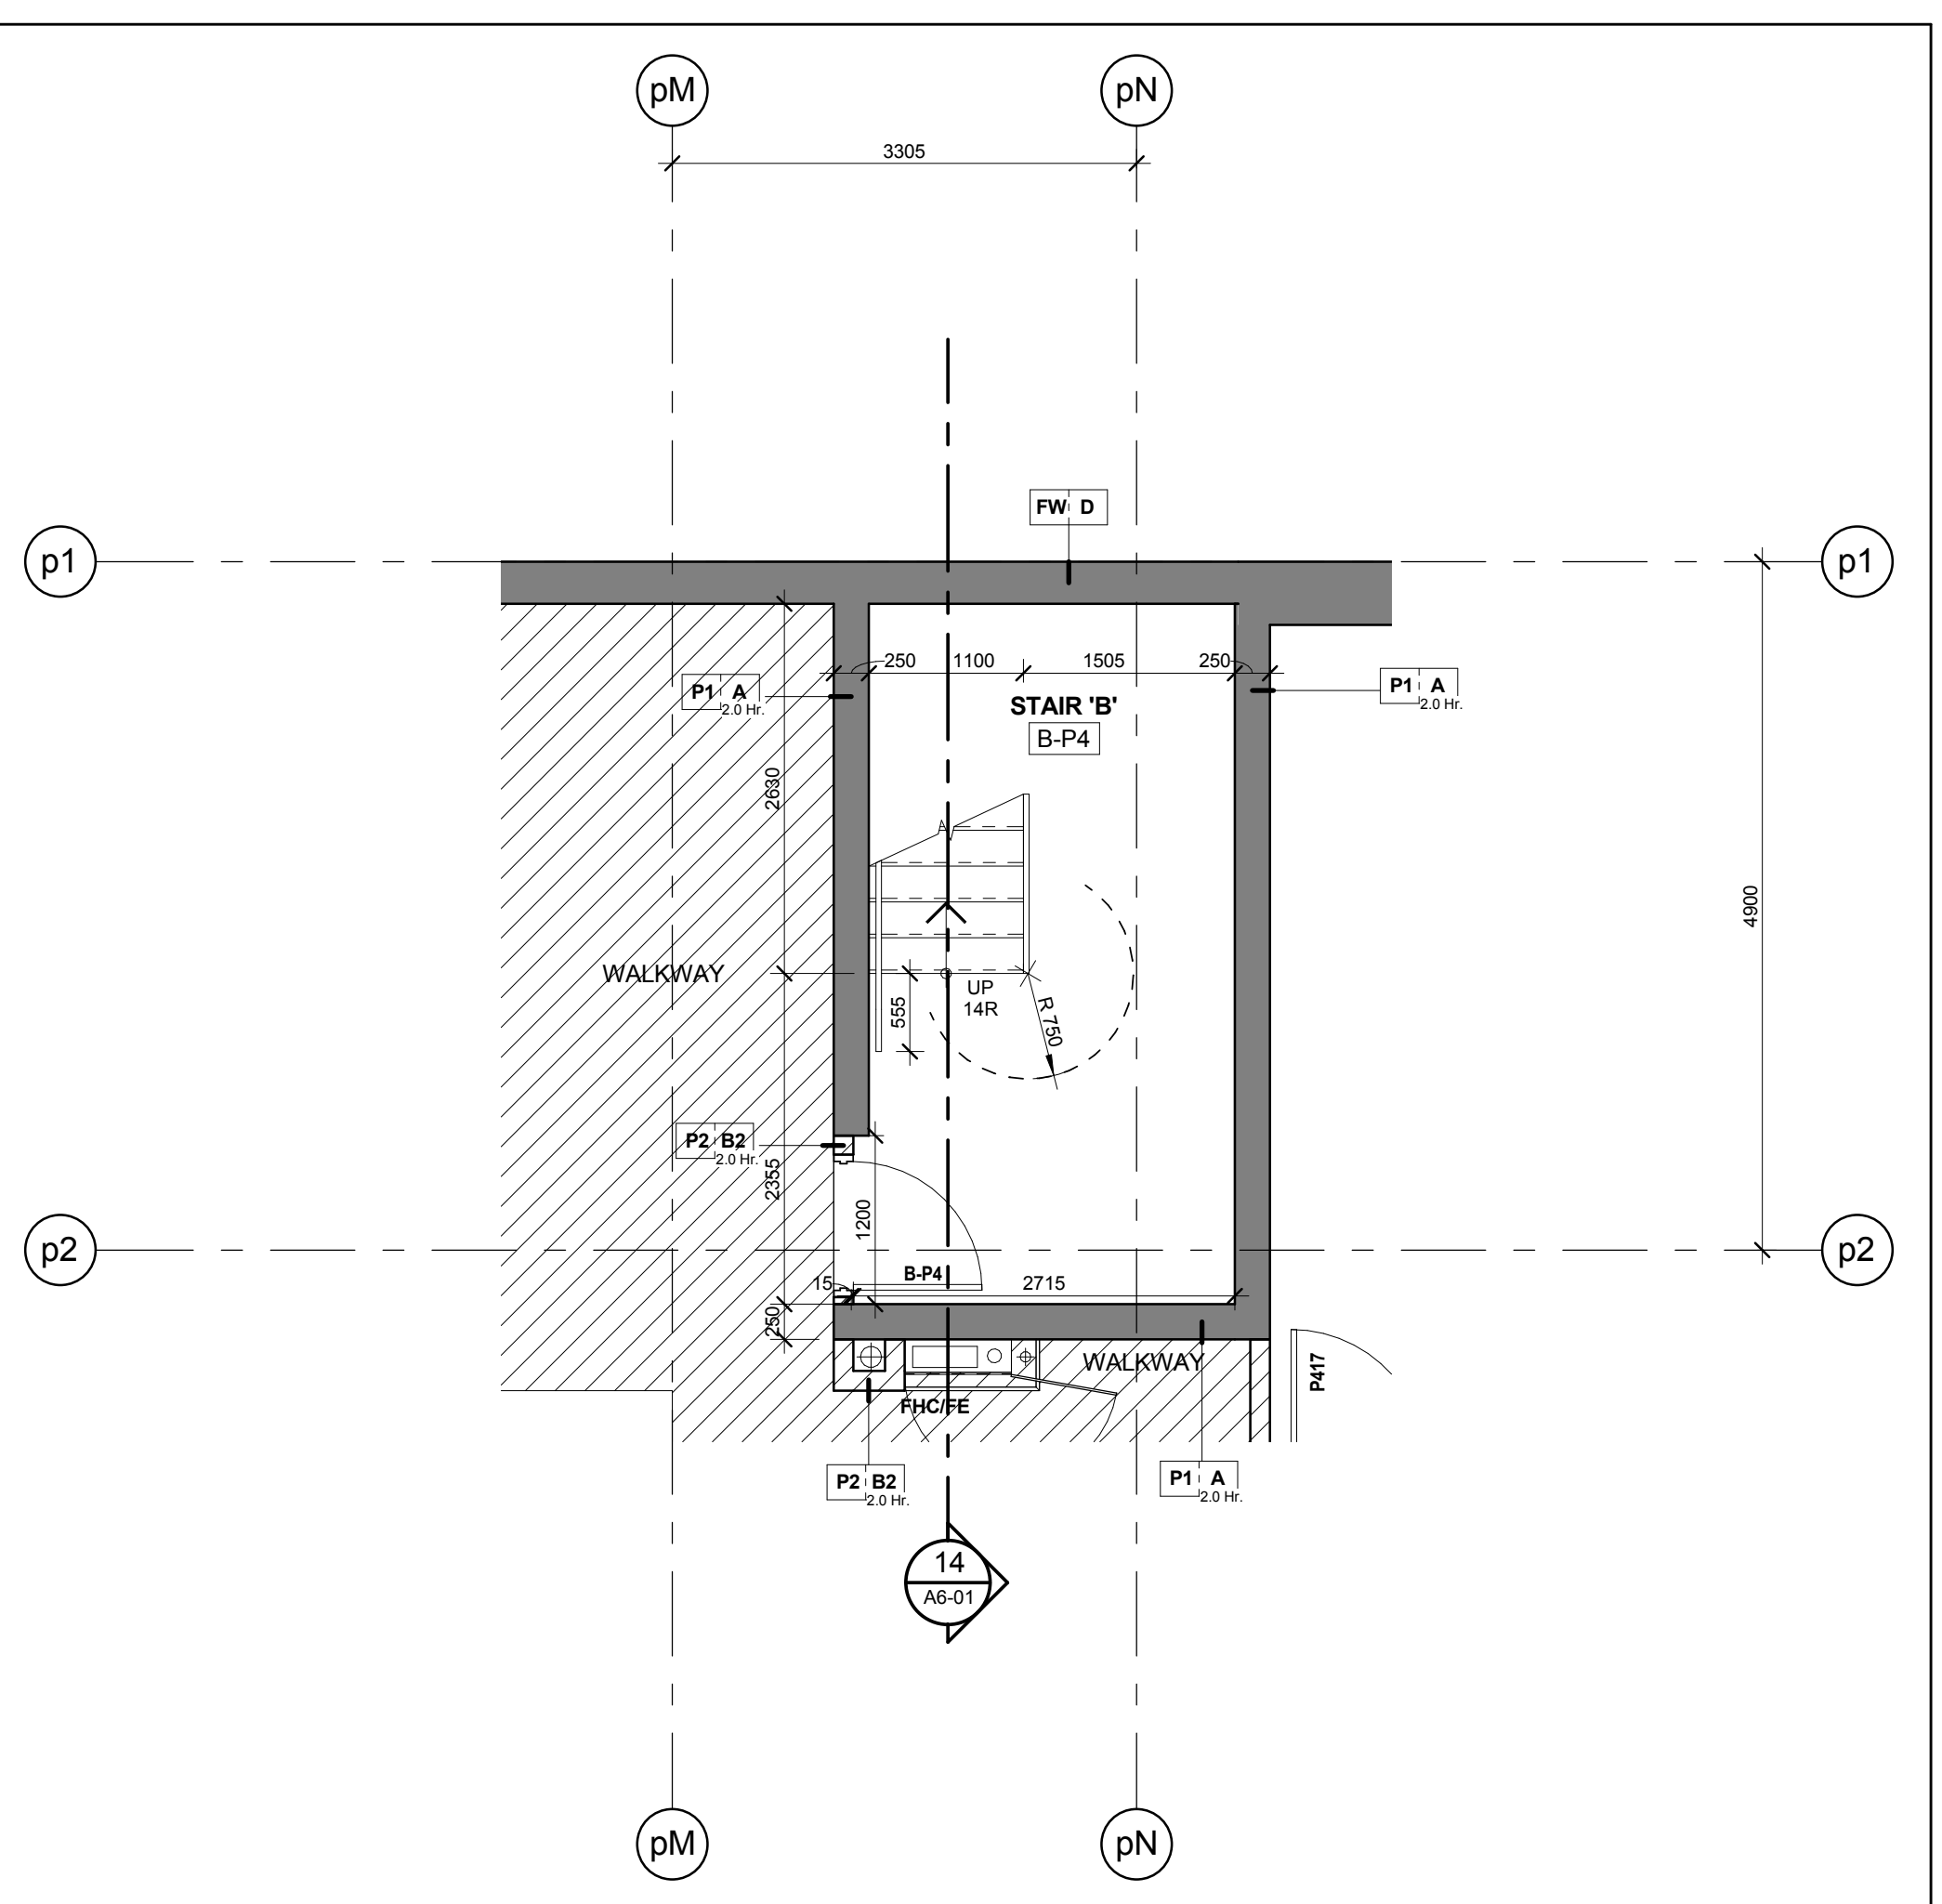


Stair 'B' - Stair Plan - Level P4
Scale: 1 : 50
A6-01

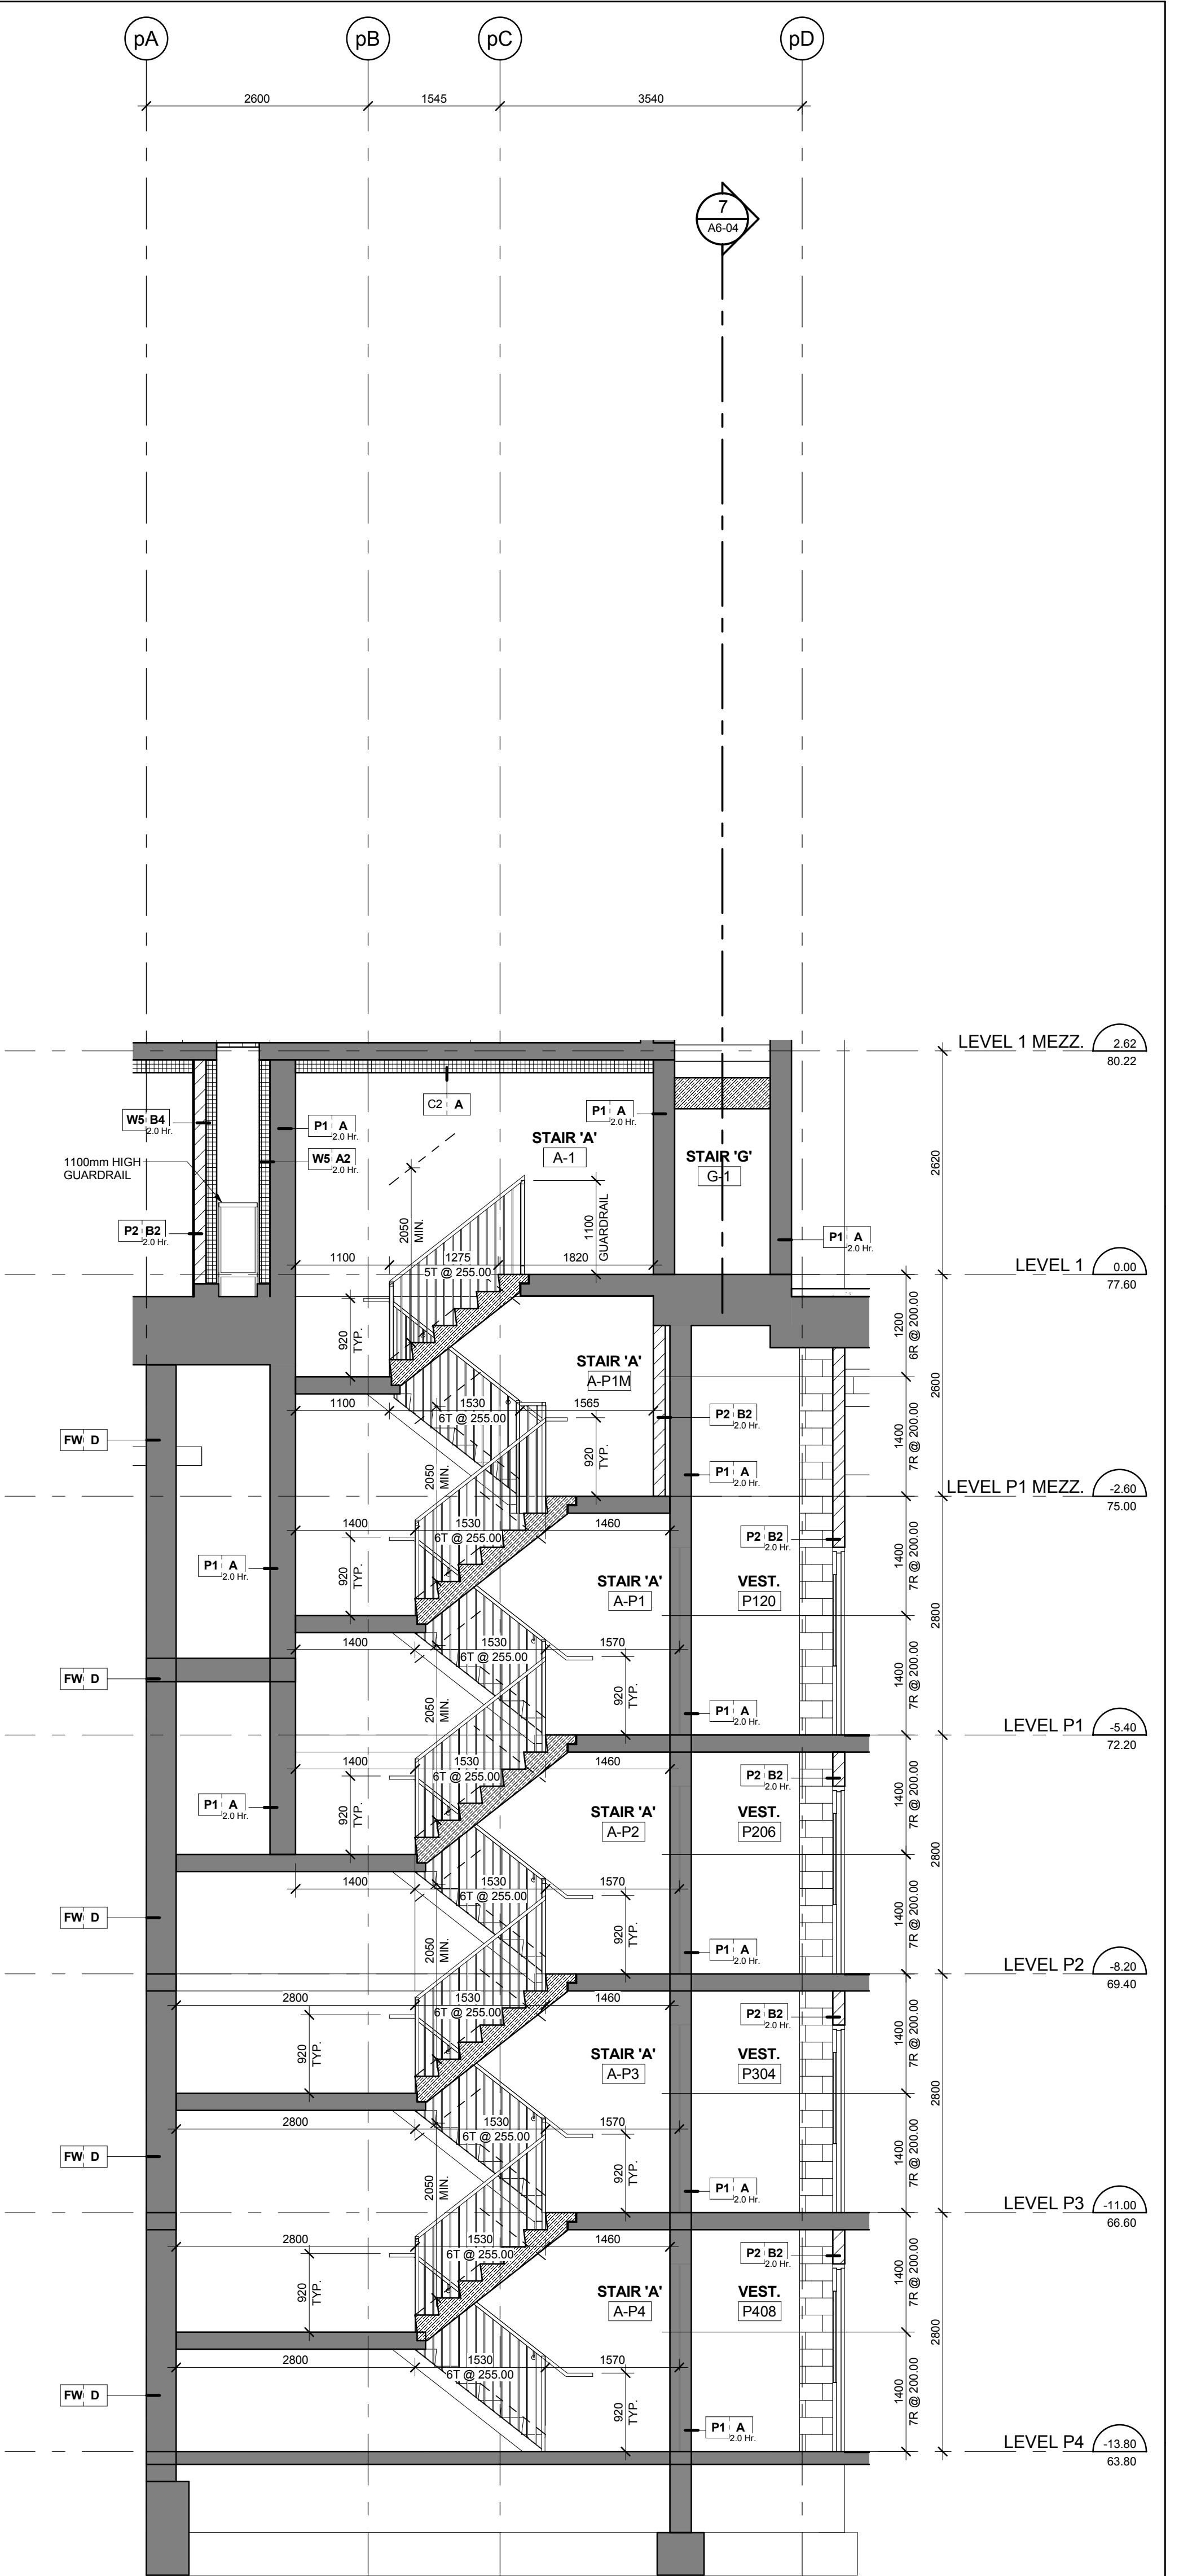


Stair 'A' - Stair Section - Levels P4 - 1 Mezzanine
Scale: 1 : 50
A6-01

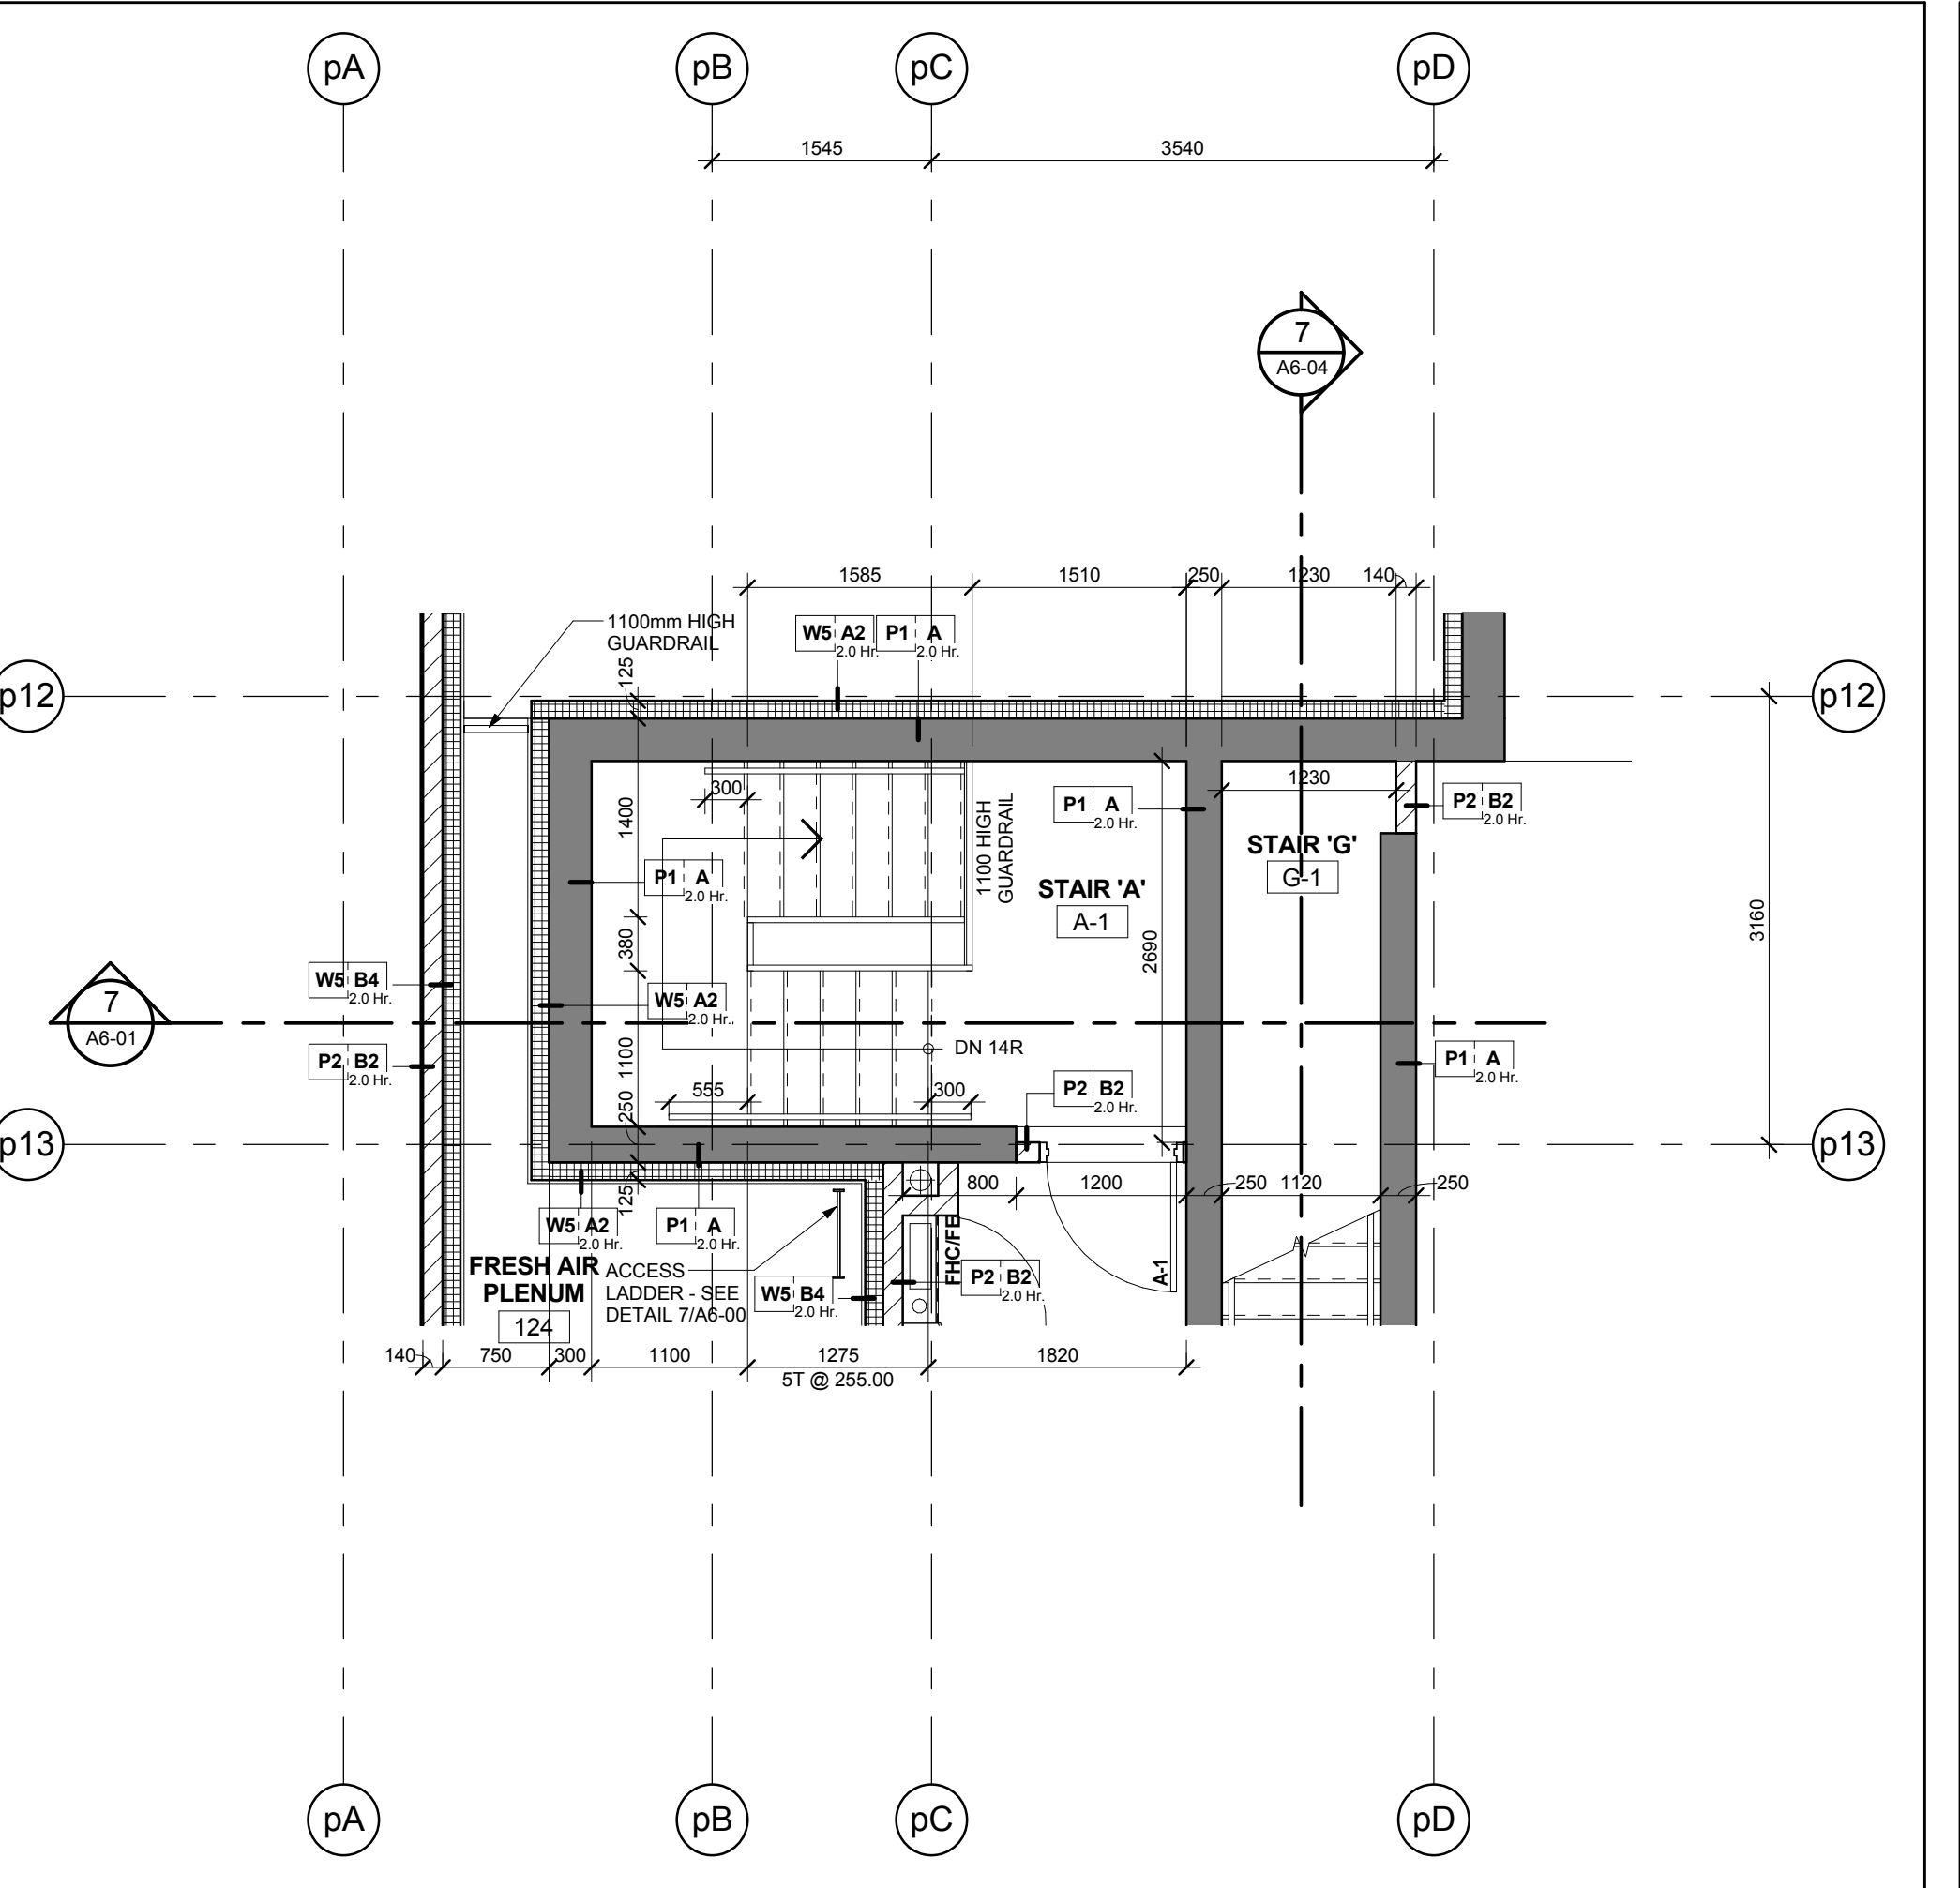


Stair 'A' - Stair Plan - Level 1
Scale: 1 : 50
A6-01

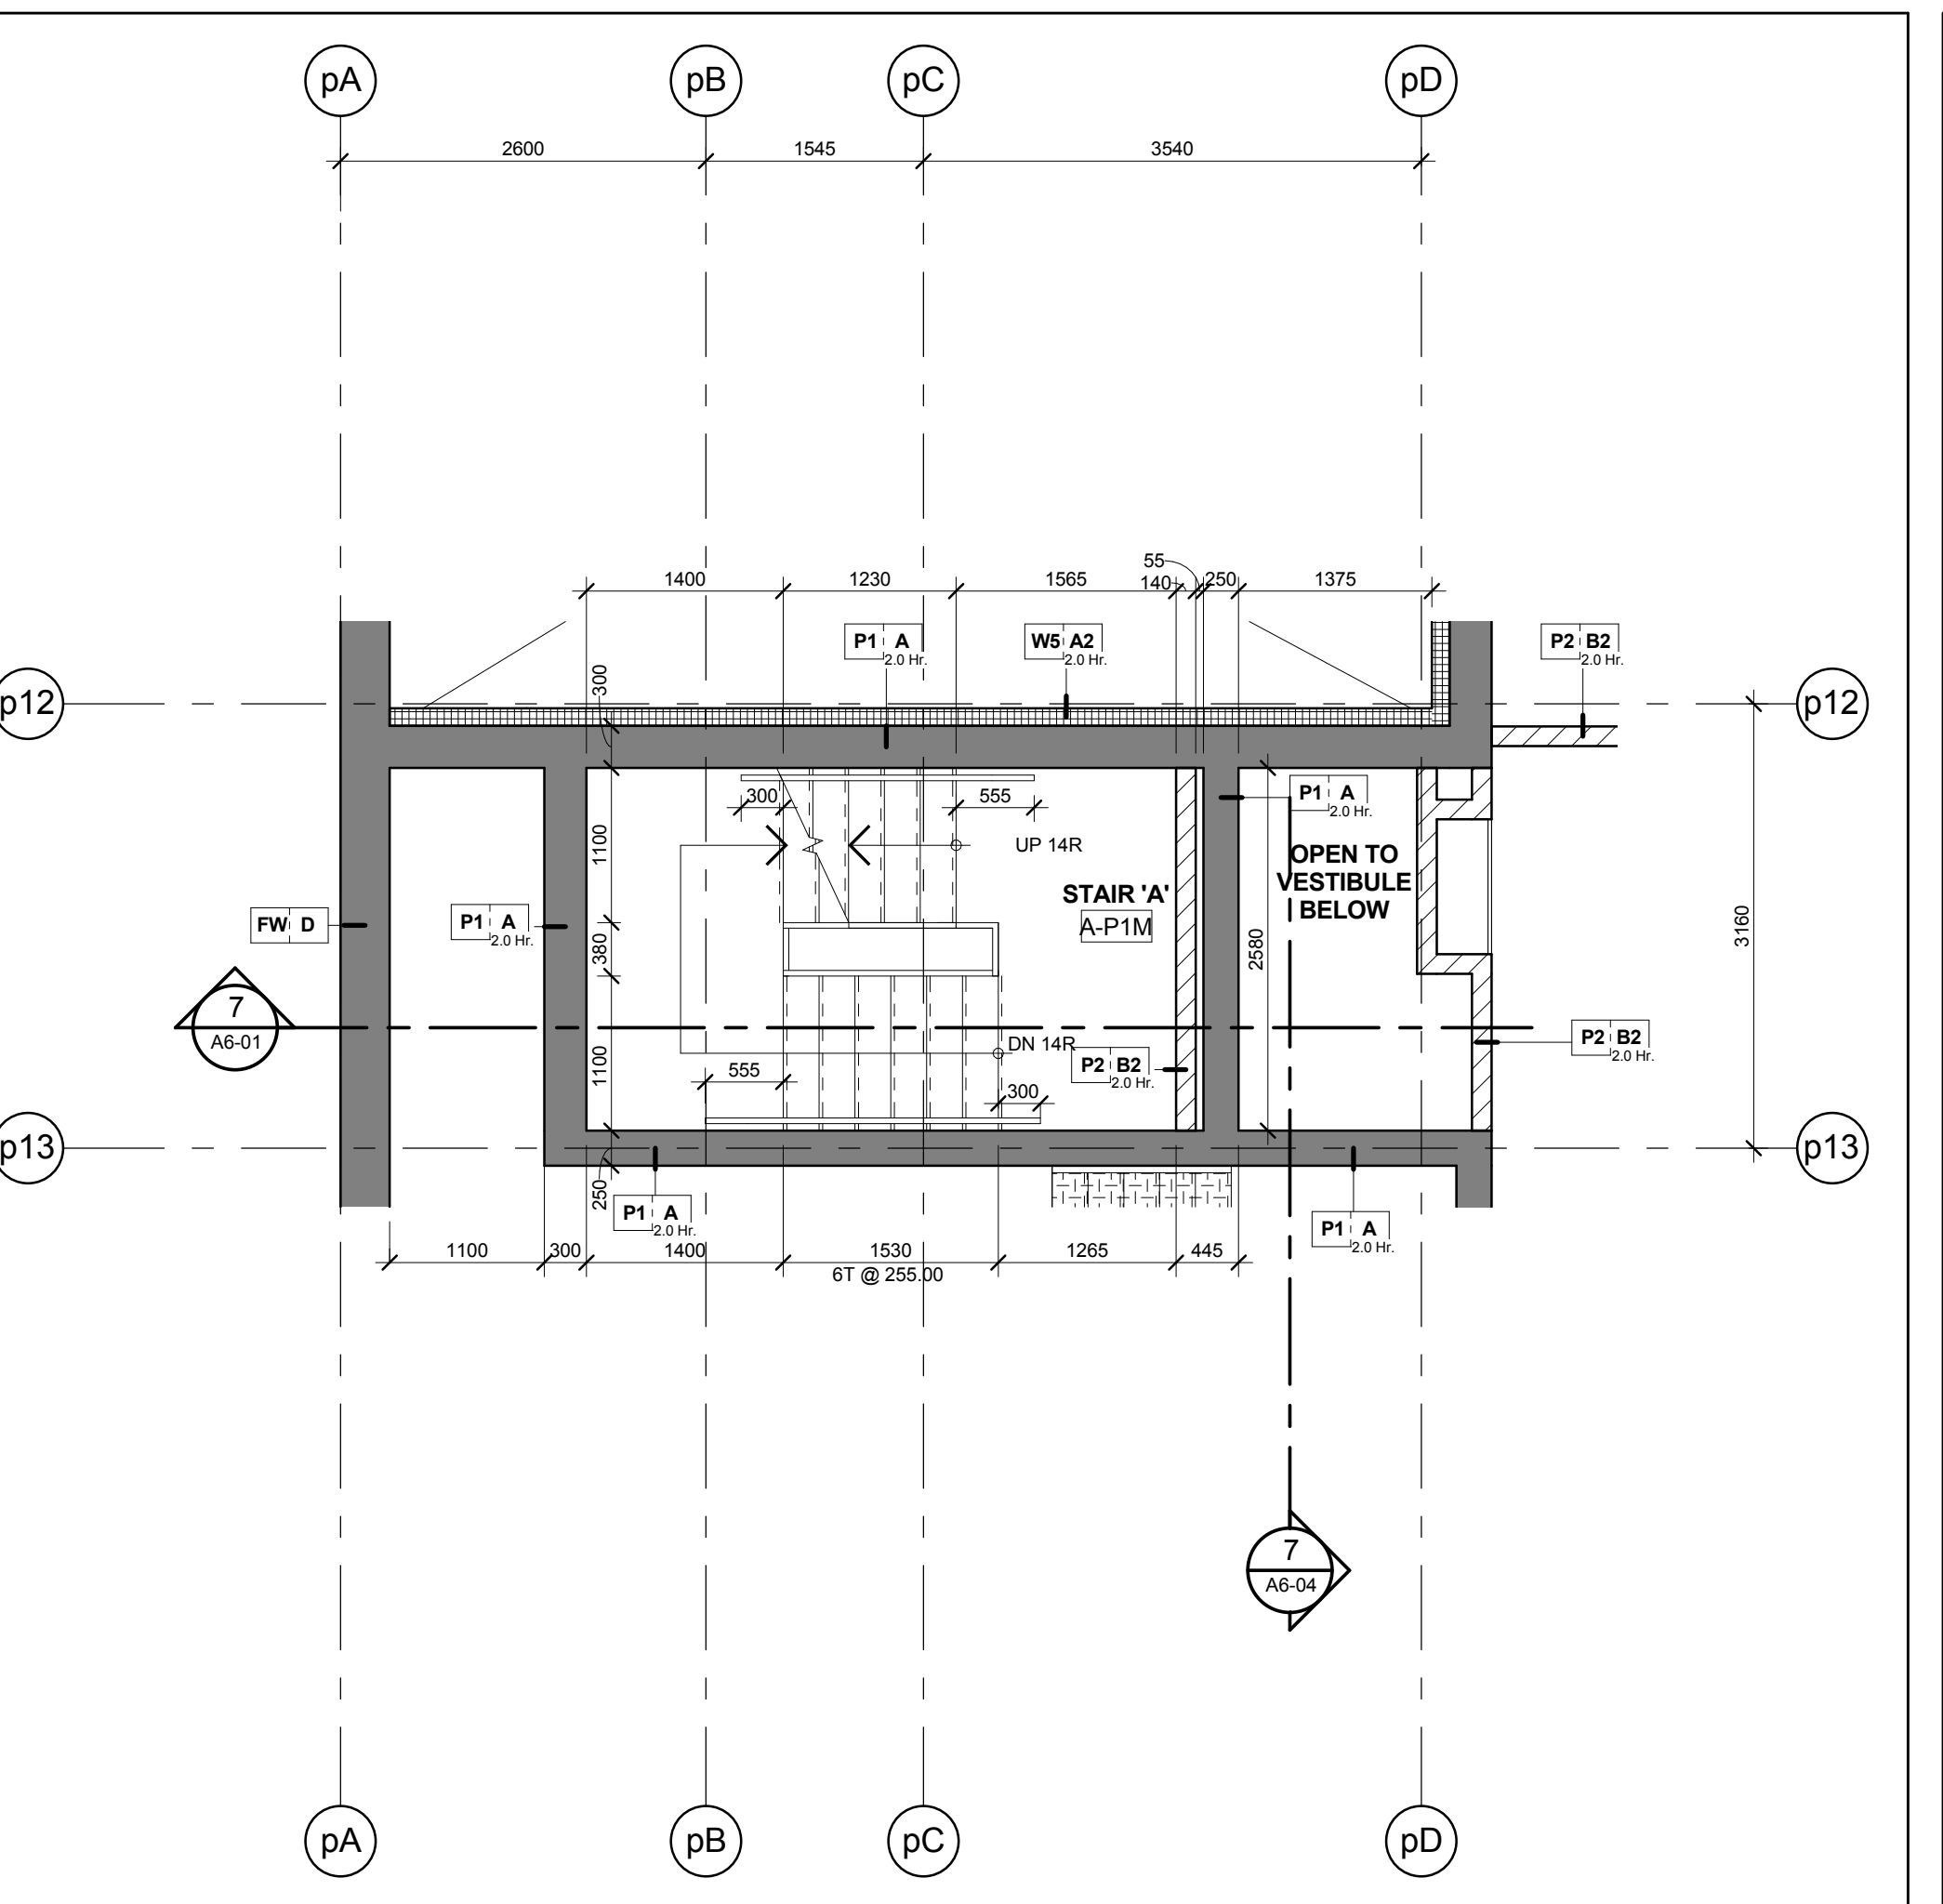


Stair 'A' - Stair Plan - Level P1 Mezzanine
Scale: 1 : 50
A6-01

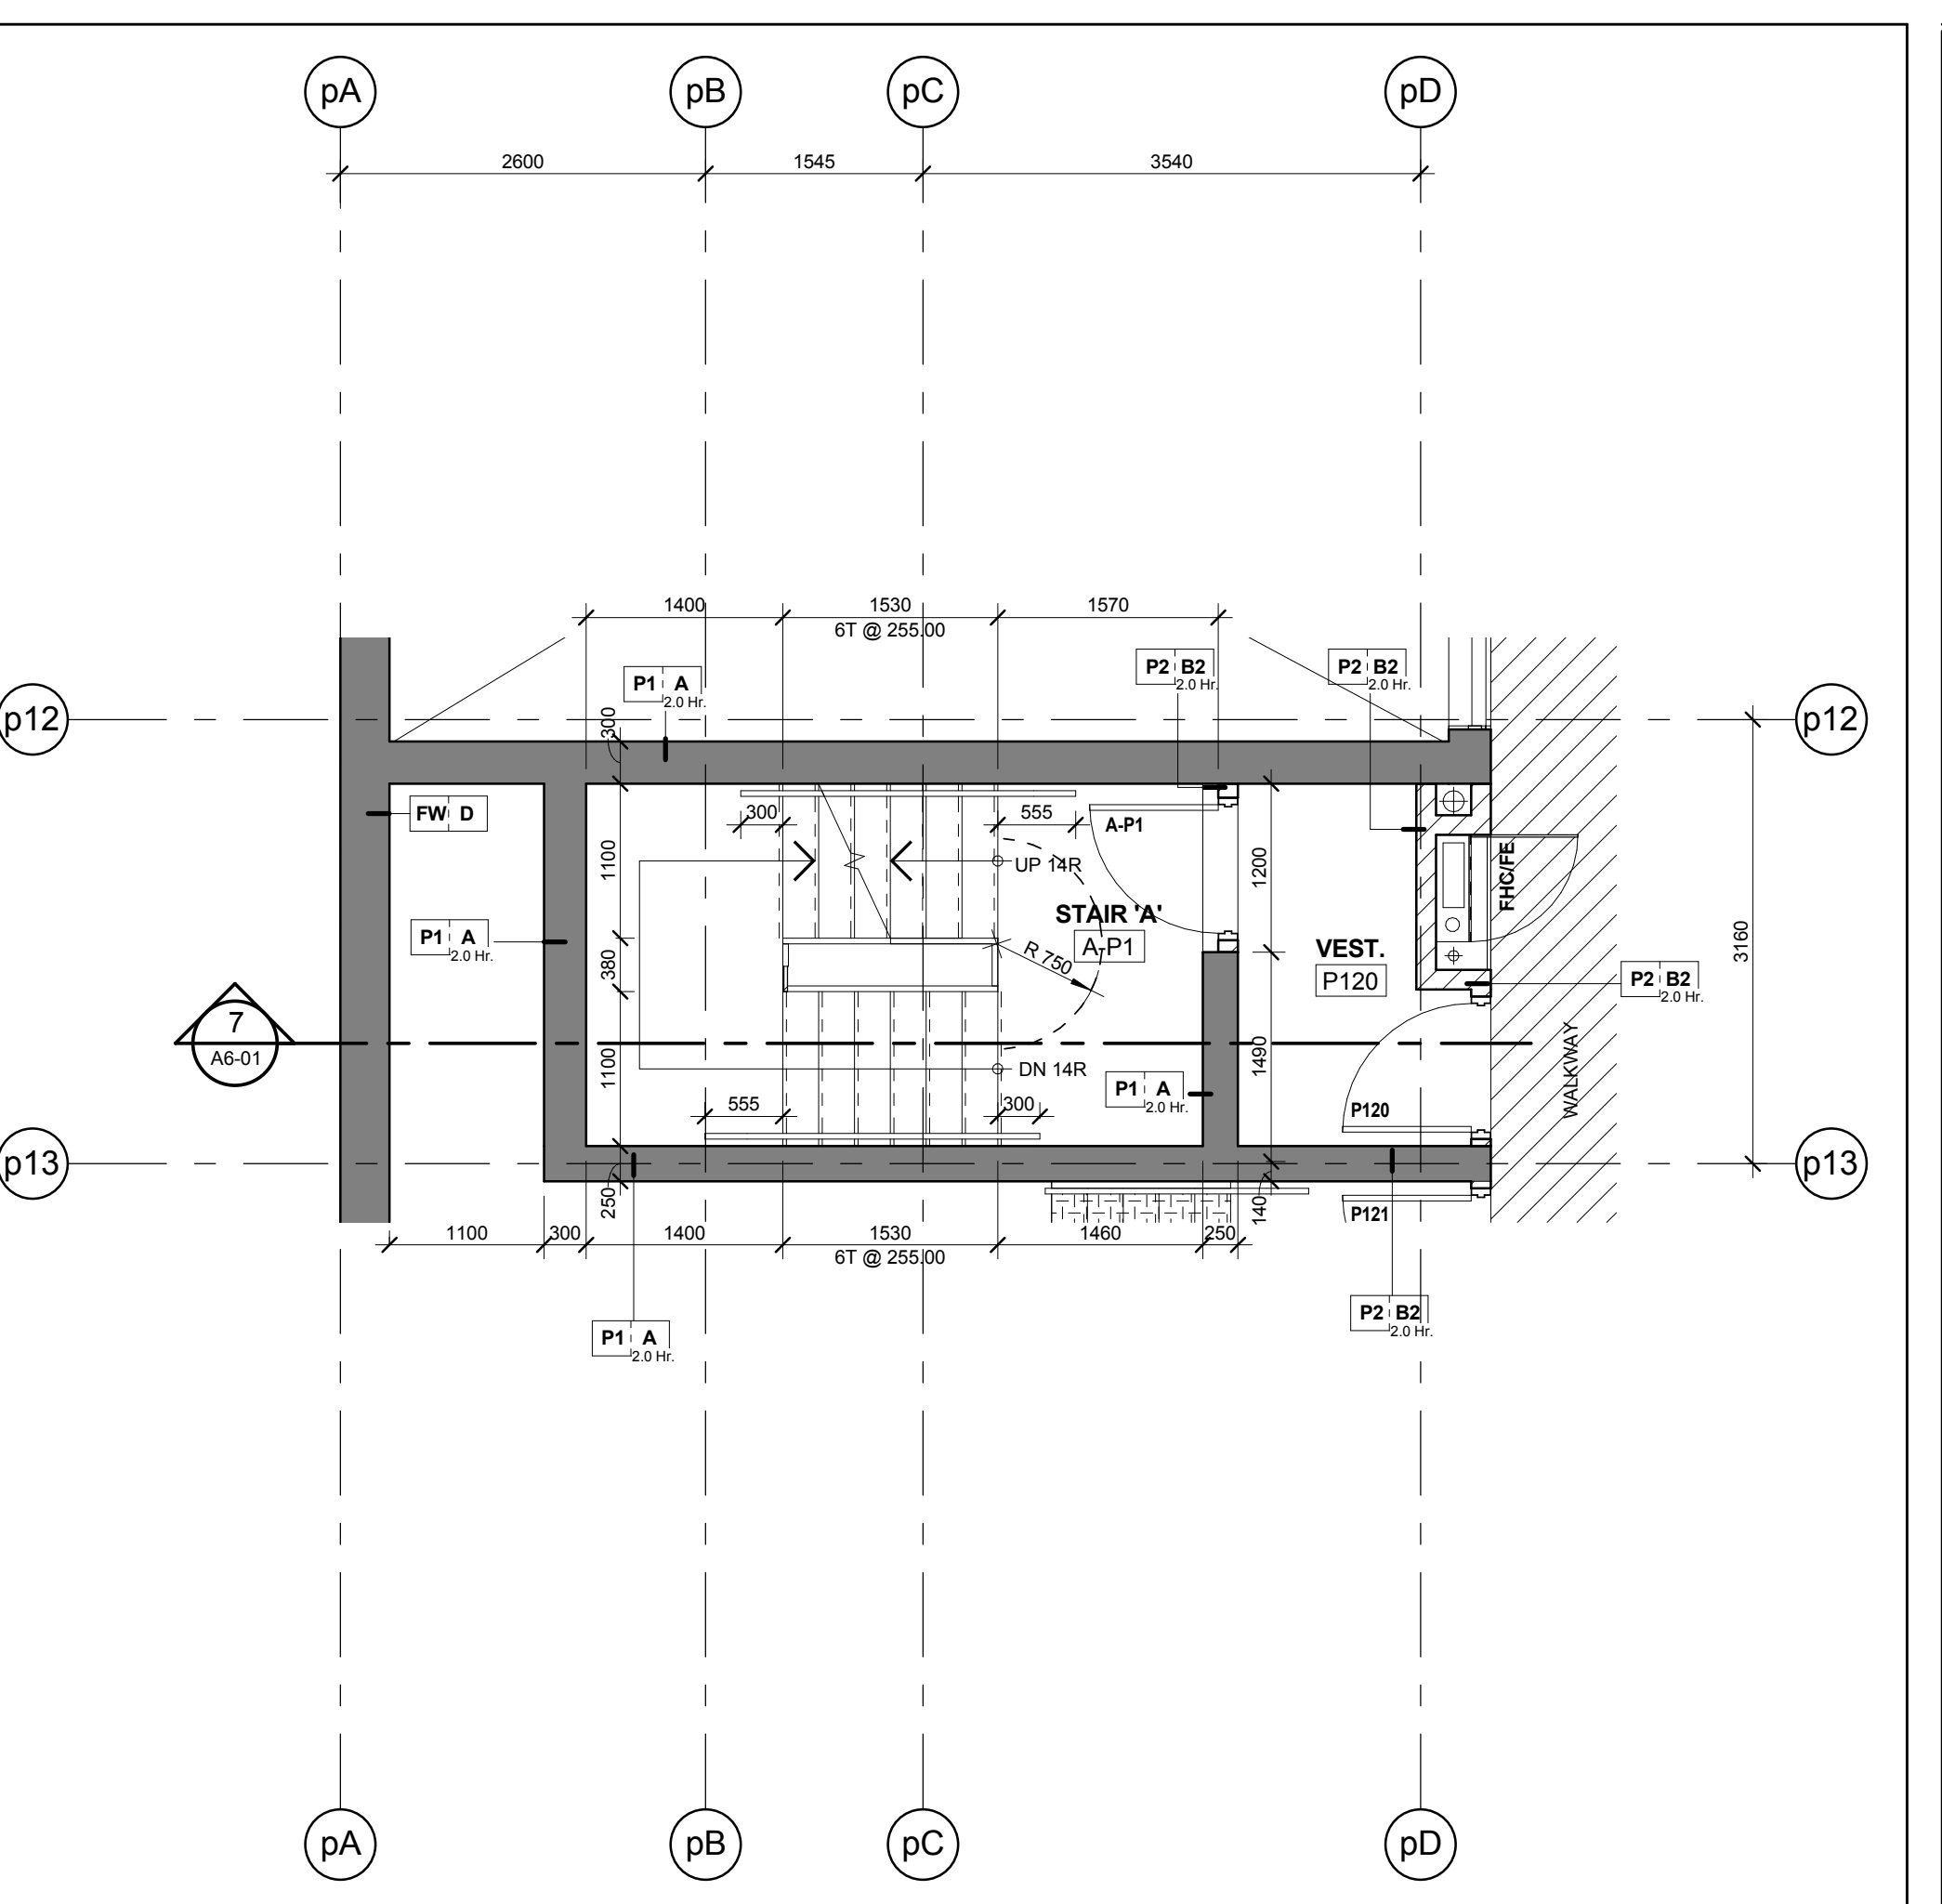


Stair 'A' - Stair Plan - Level P1
Scale: 1 : 50
A6-01

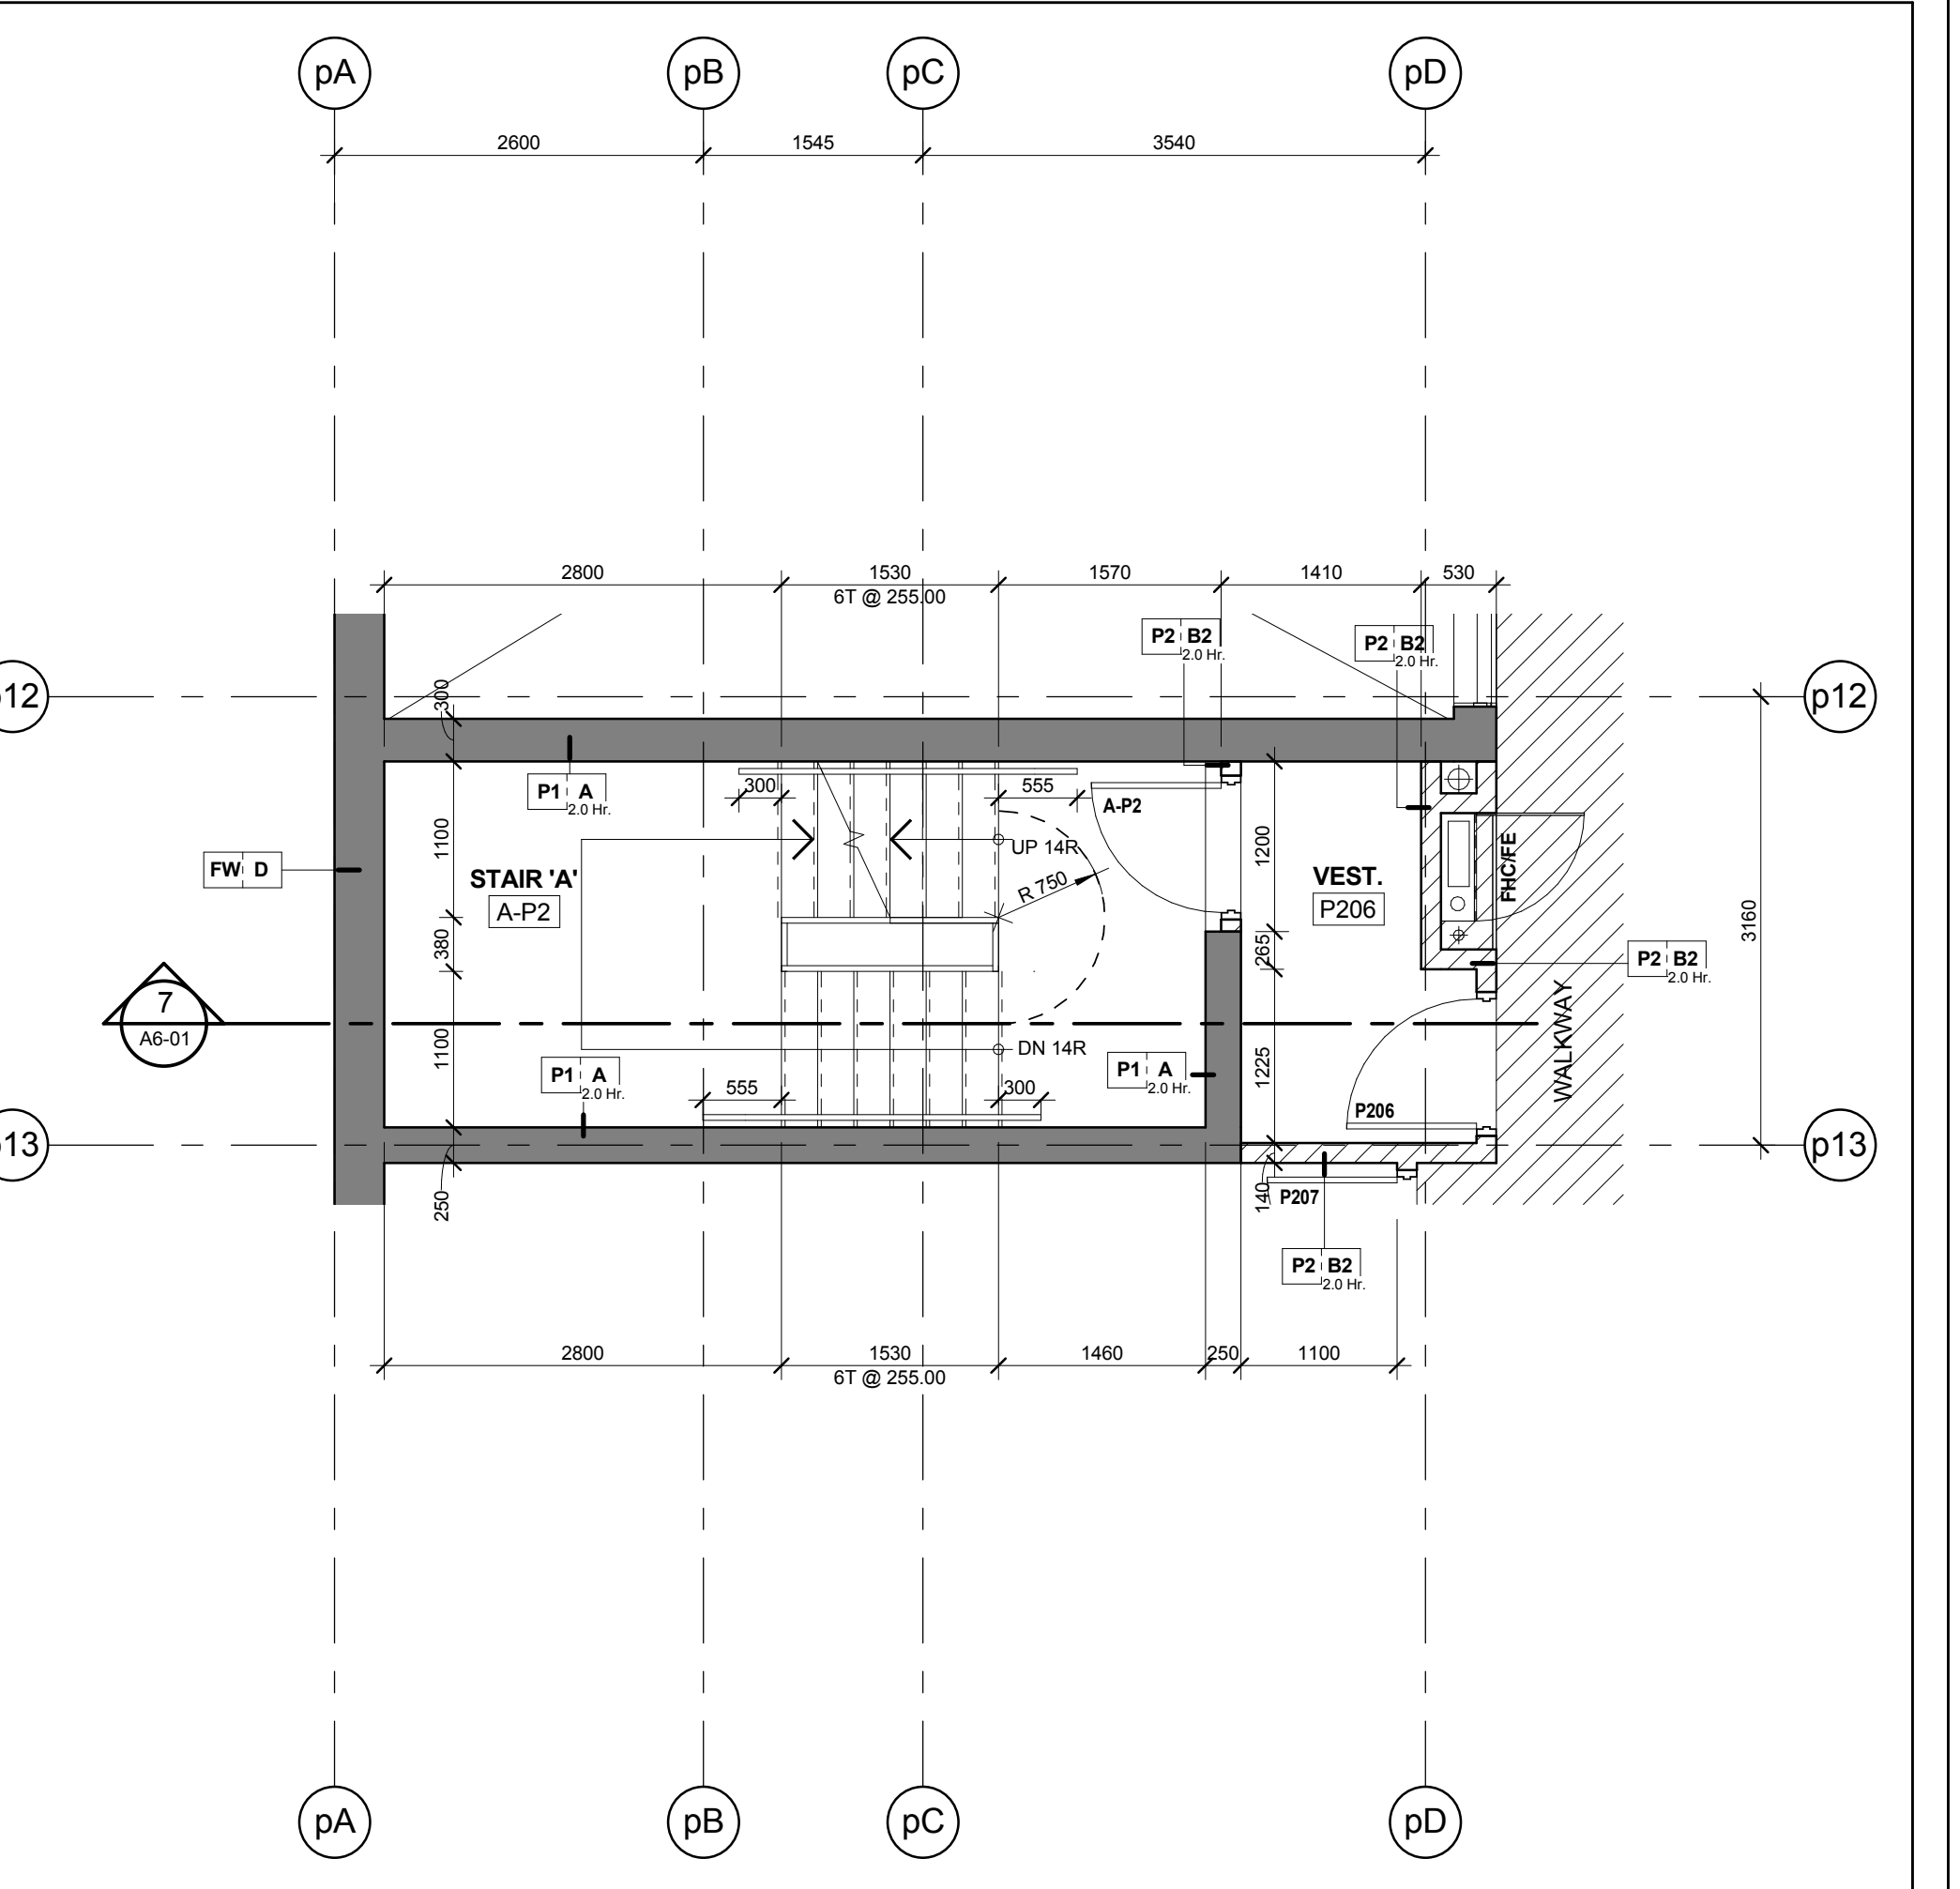

Stair 'A' - Stair Plan - Level P2
Scale: 1 : 50
A6-01

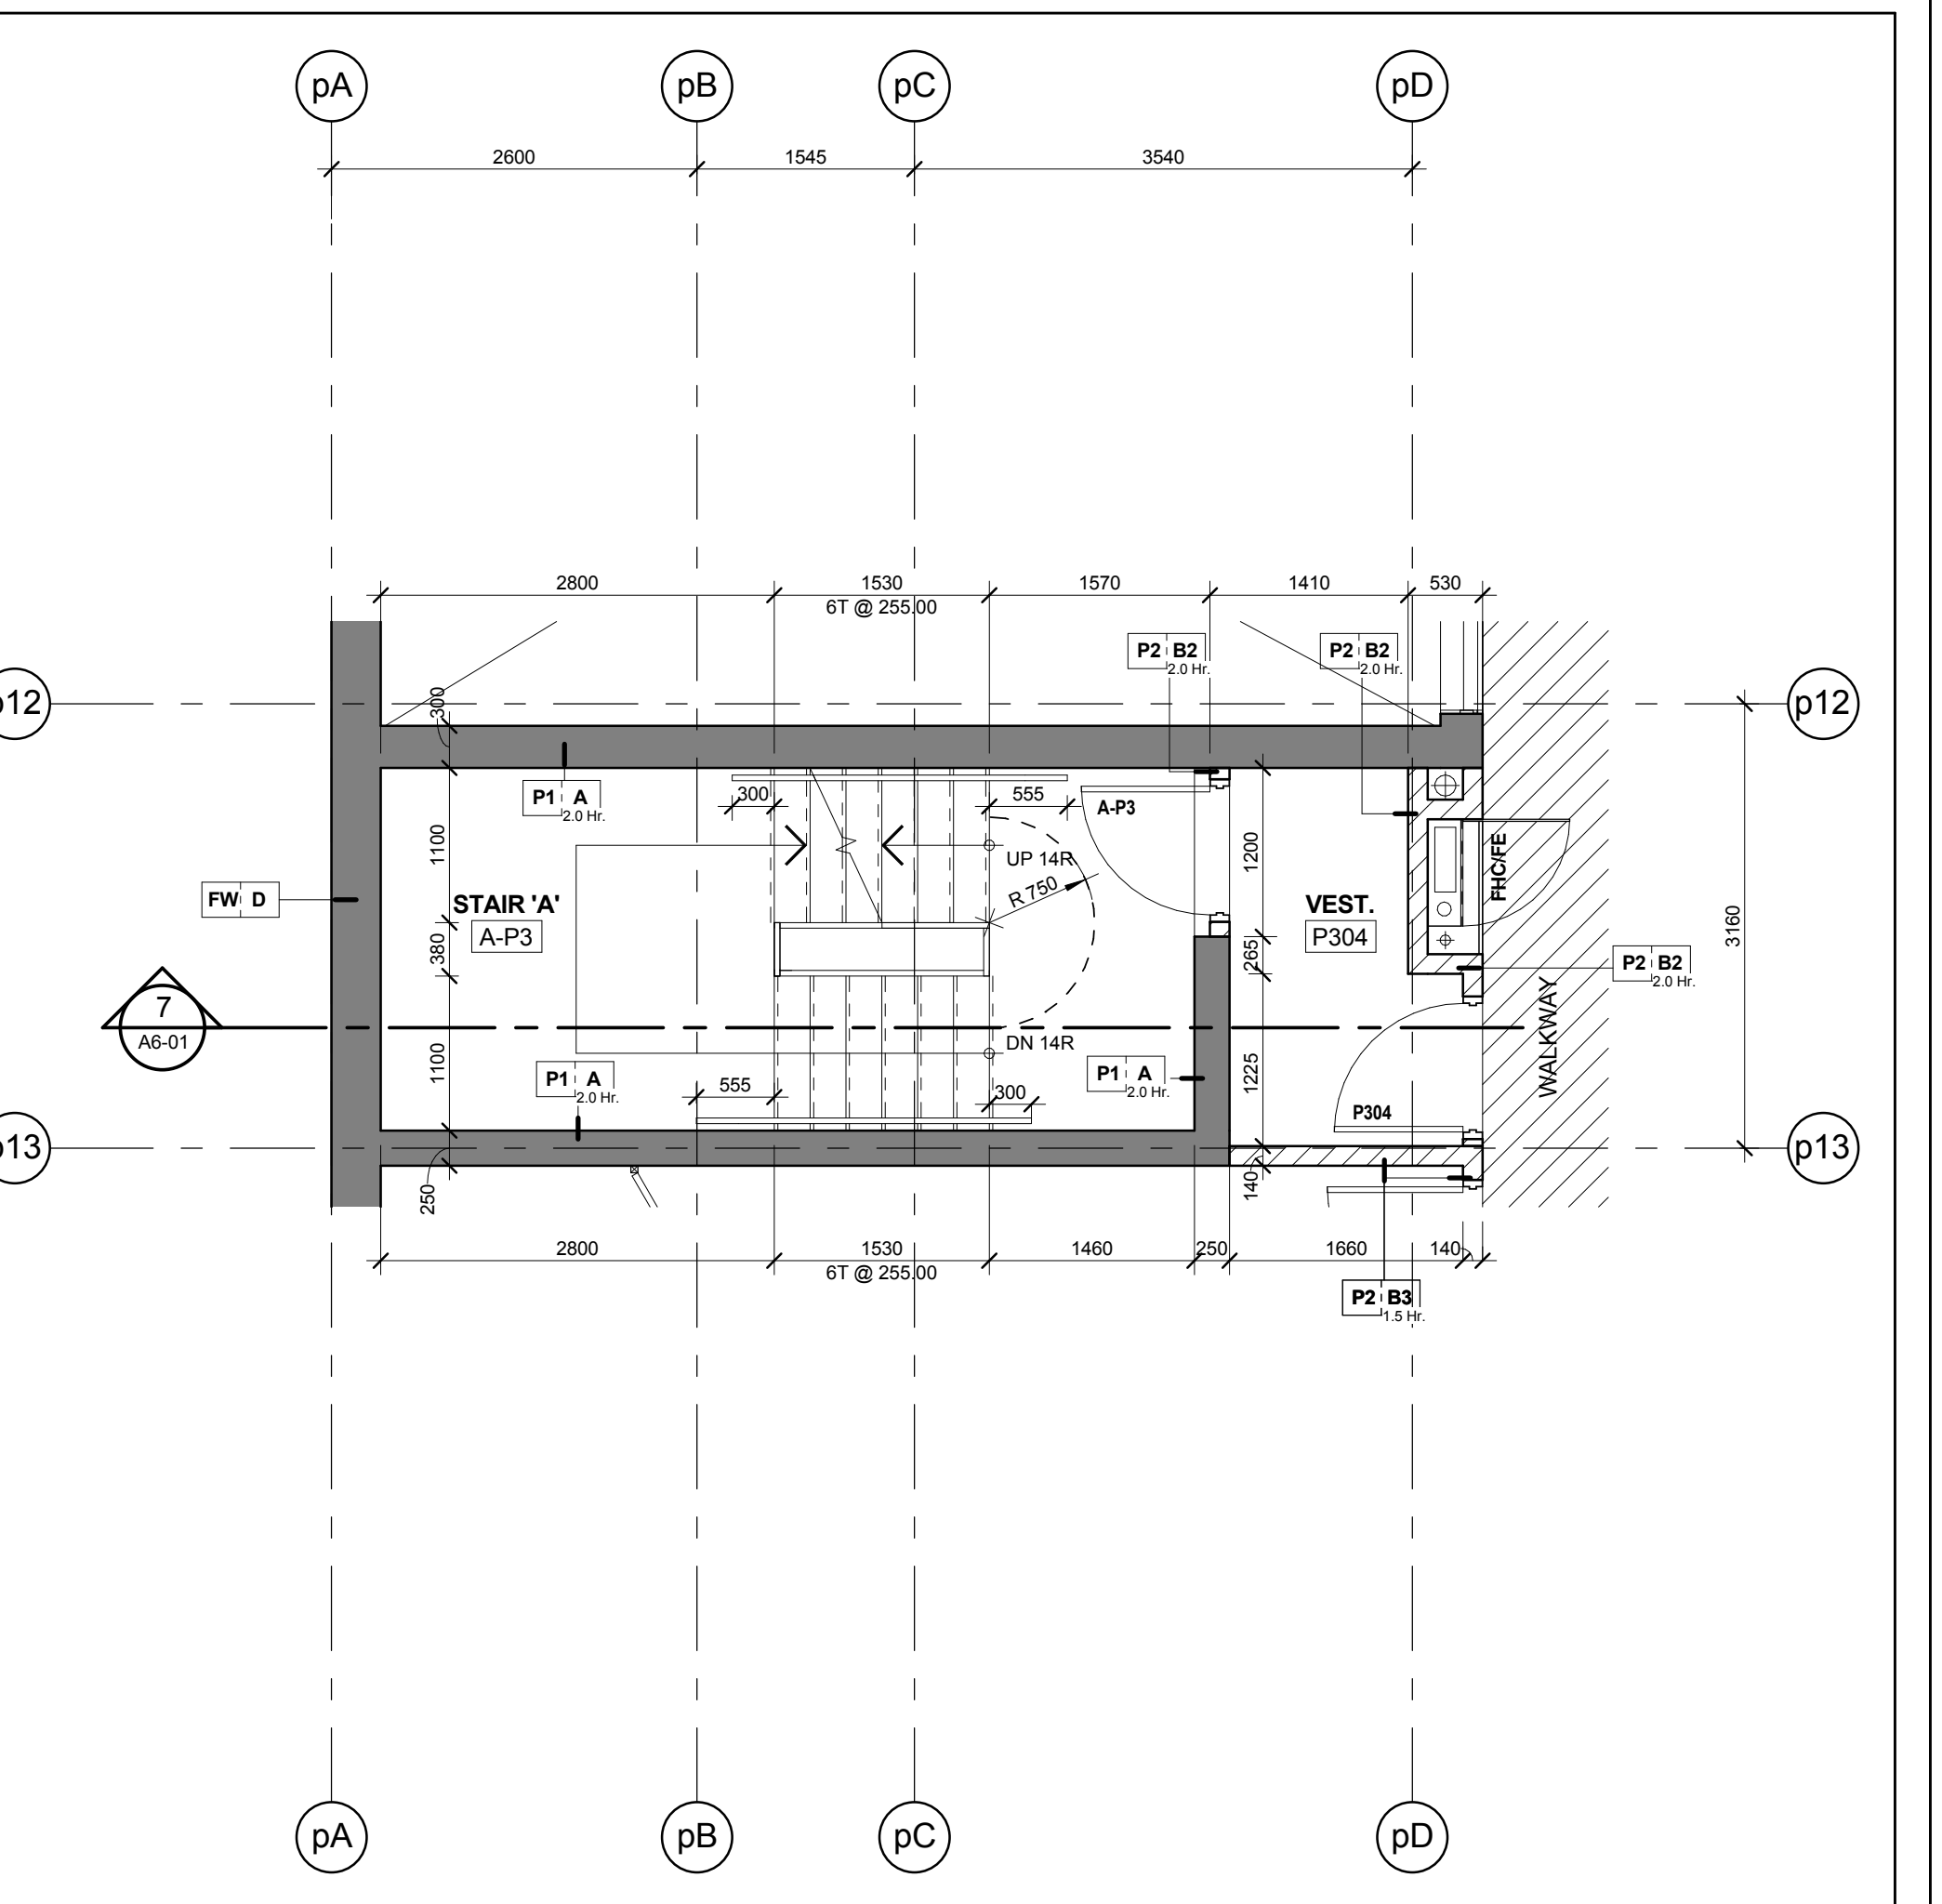

Stair 'A' - Stair Plan - Level P3
Scale: 1 : 50
A6-01

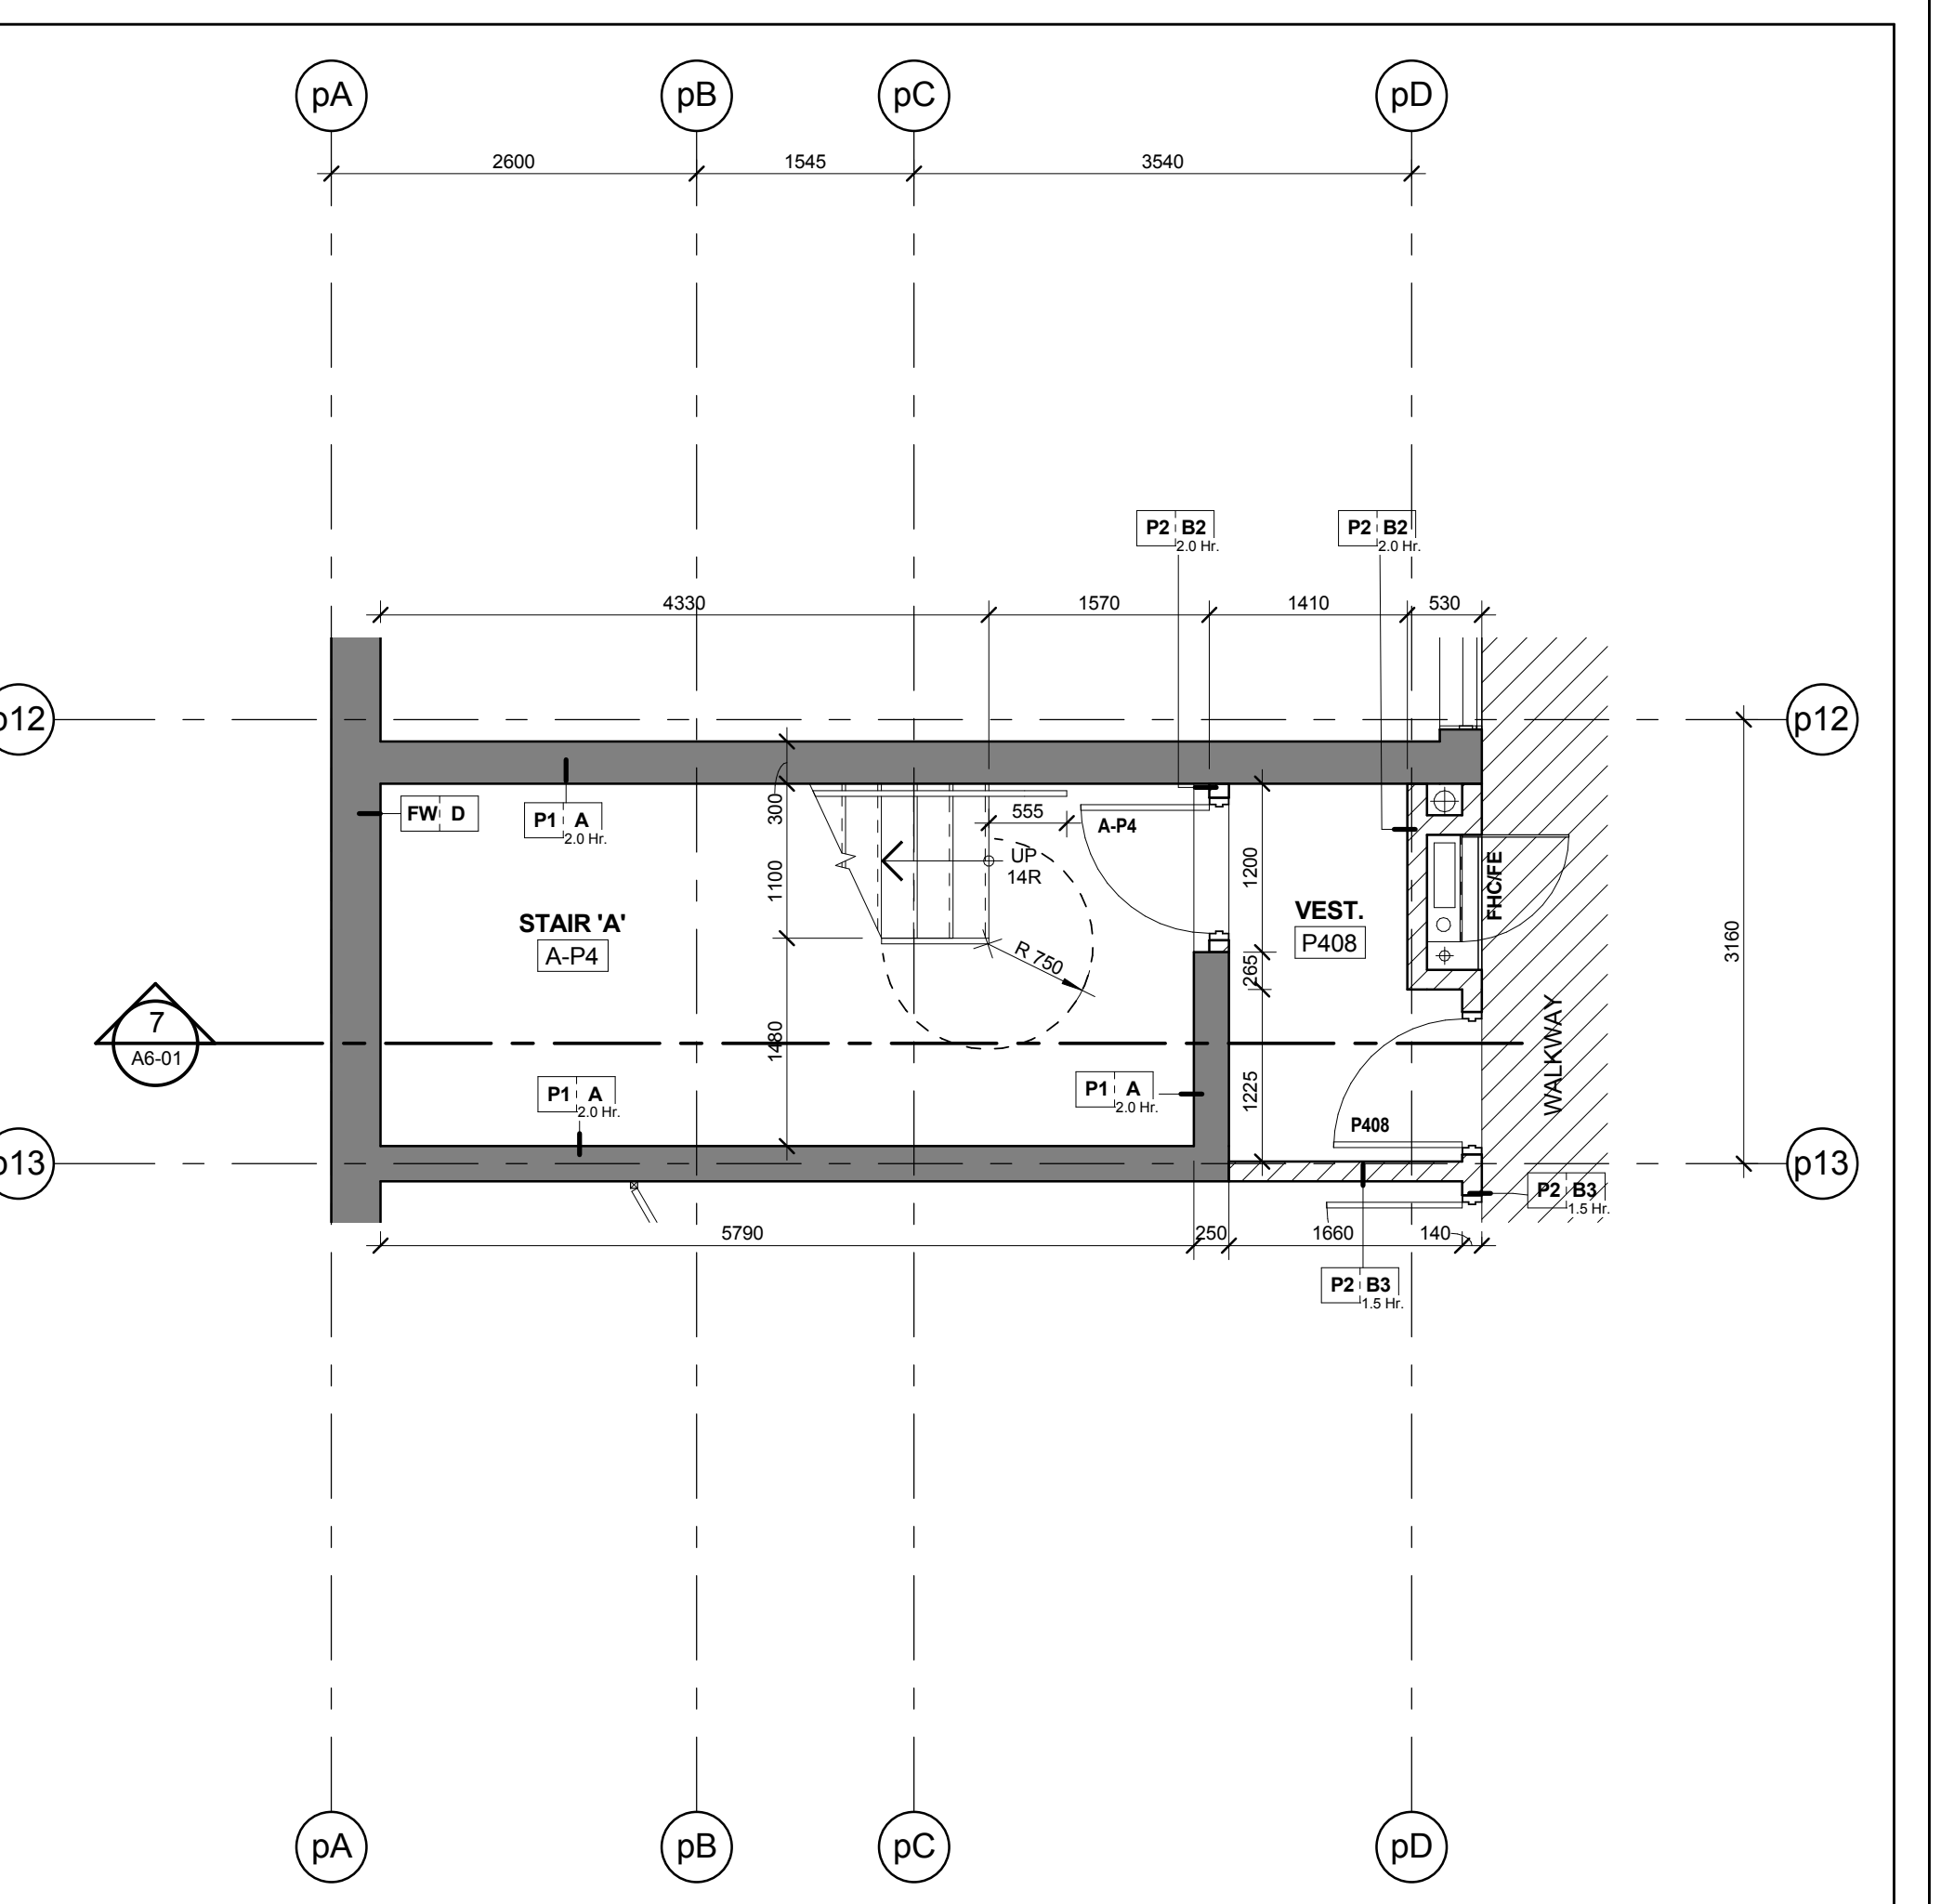

Stair 'A' - Stair Plan - Level P4
Scale: 1 : 50
A6-01

Constructor Must Check And Verify All Dimensions On The Job.
Do Not Scale The Drawings.
All Drawings, Specifications And Related Documents Are The Copyright Of
The Architect And Shall Be Returned Upon Request.
Representations Of Drawings, Specifications And Related Documents
In Part Or Whole Is Forbidden Without The Architects Written Permission.
The Drawings In This Set Are To Be Used For Construction And Signed By The Architect.
Date: October 15, 2015

KIRKOR ARCHITECTS + PLANNERS
20 Martin Ross Avenue, Toronto, Ontario, M3J 2K6
Tel: (416) 593-8500, Tel: (416) 593-1235, www.kirkorarchitects.com

No.: Revision Date:

3 Tender Oct. 15, 2015
2 Building Permit June 12, 2015
1 Watermark Toronto Review May 1, 2015
No Issued For Date

AQUAVISTA
AT BAYSIDE TORONTO

Drawing Title
Stair Plans & Sections
Stair 'A' & 'B' Plans and
Sections

Project
Hines TRIDEL
AQUAVISTA
Block 3 - R3 & R4
263 Queens Quay East
Toronto, ON
Scale
1 : 50
Drawn by
M.R.
Checked by
C.A.
Prepared No.
13148
Date
October 15, 2015
Drawing No.
A6-01