




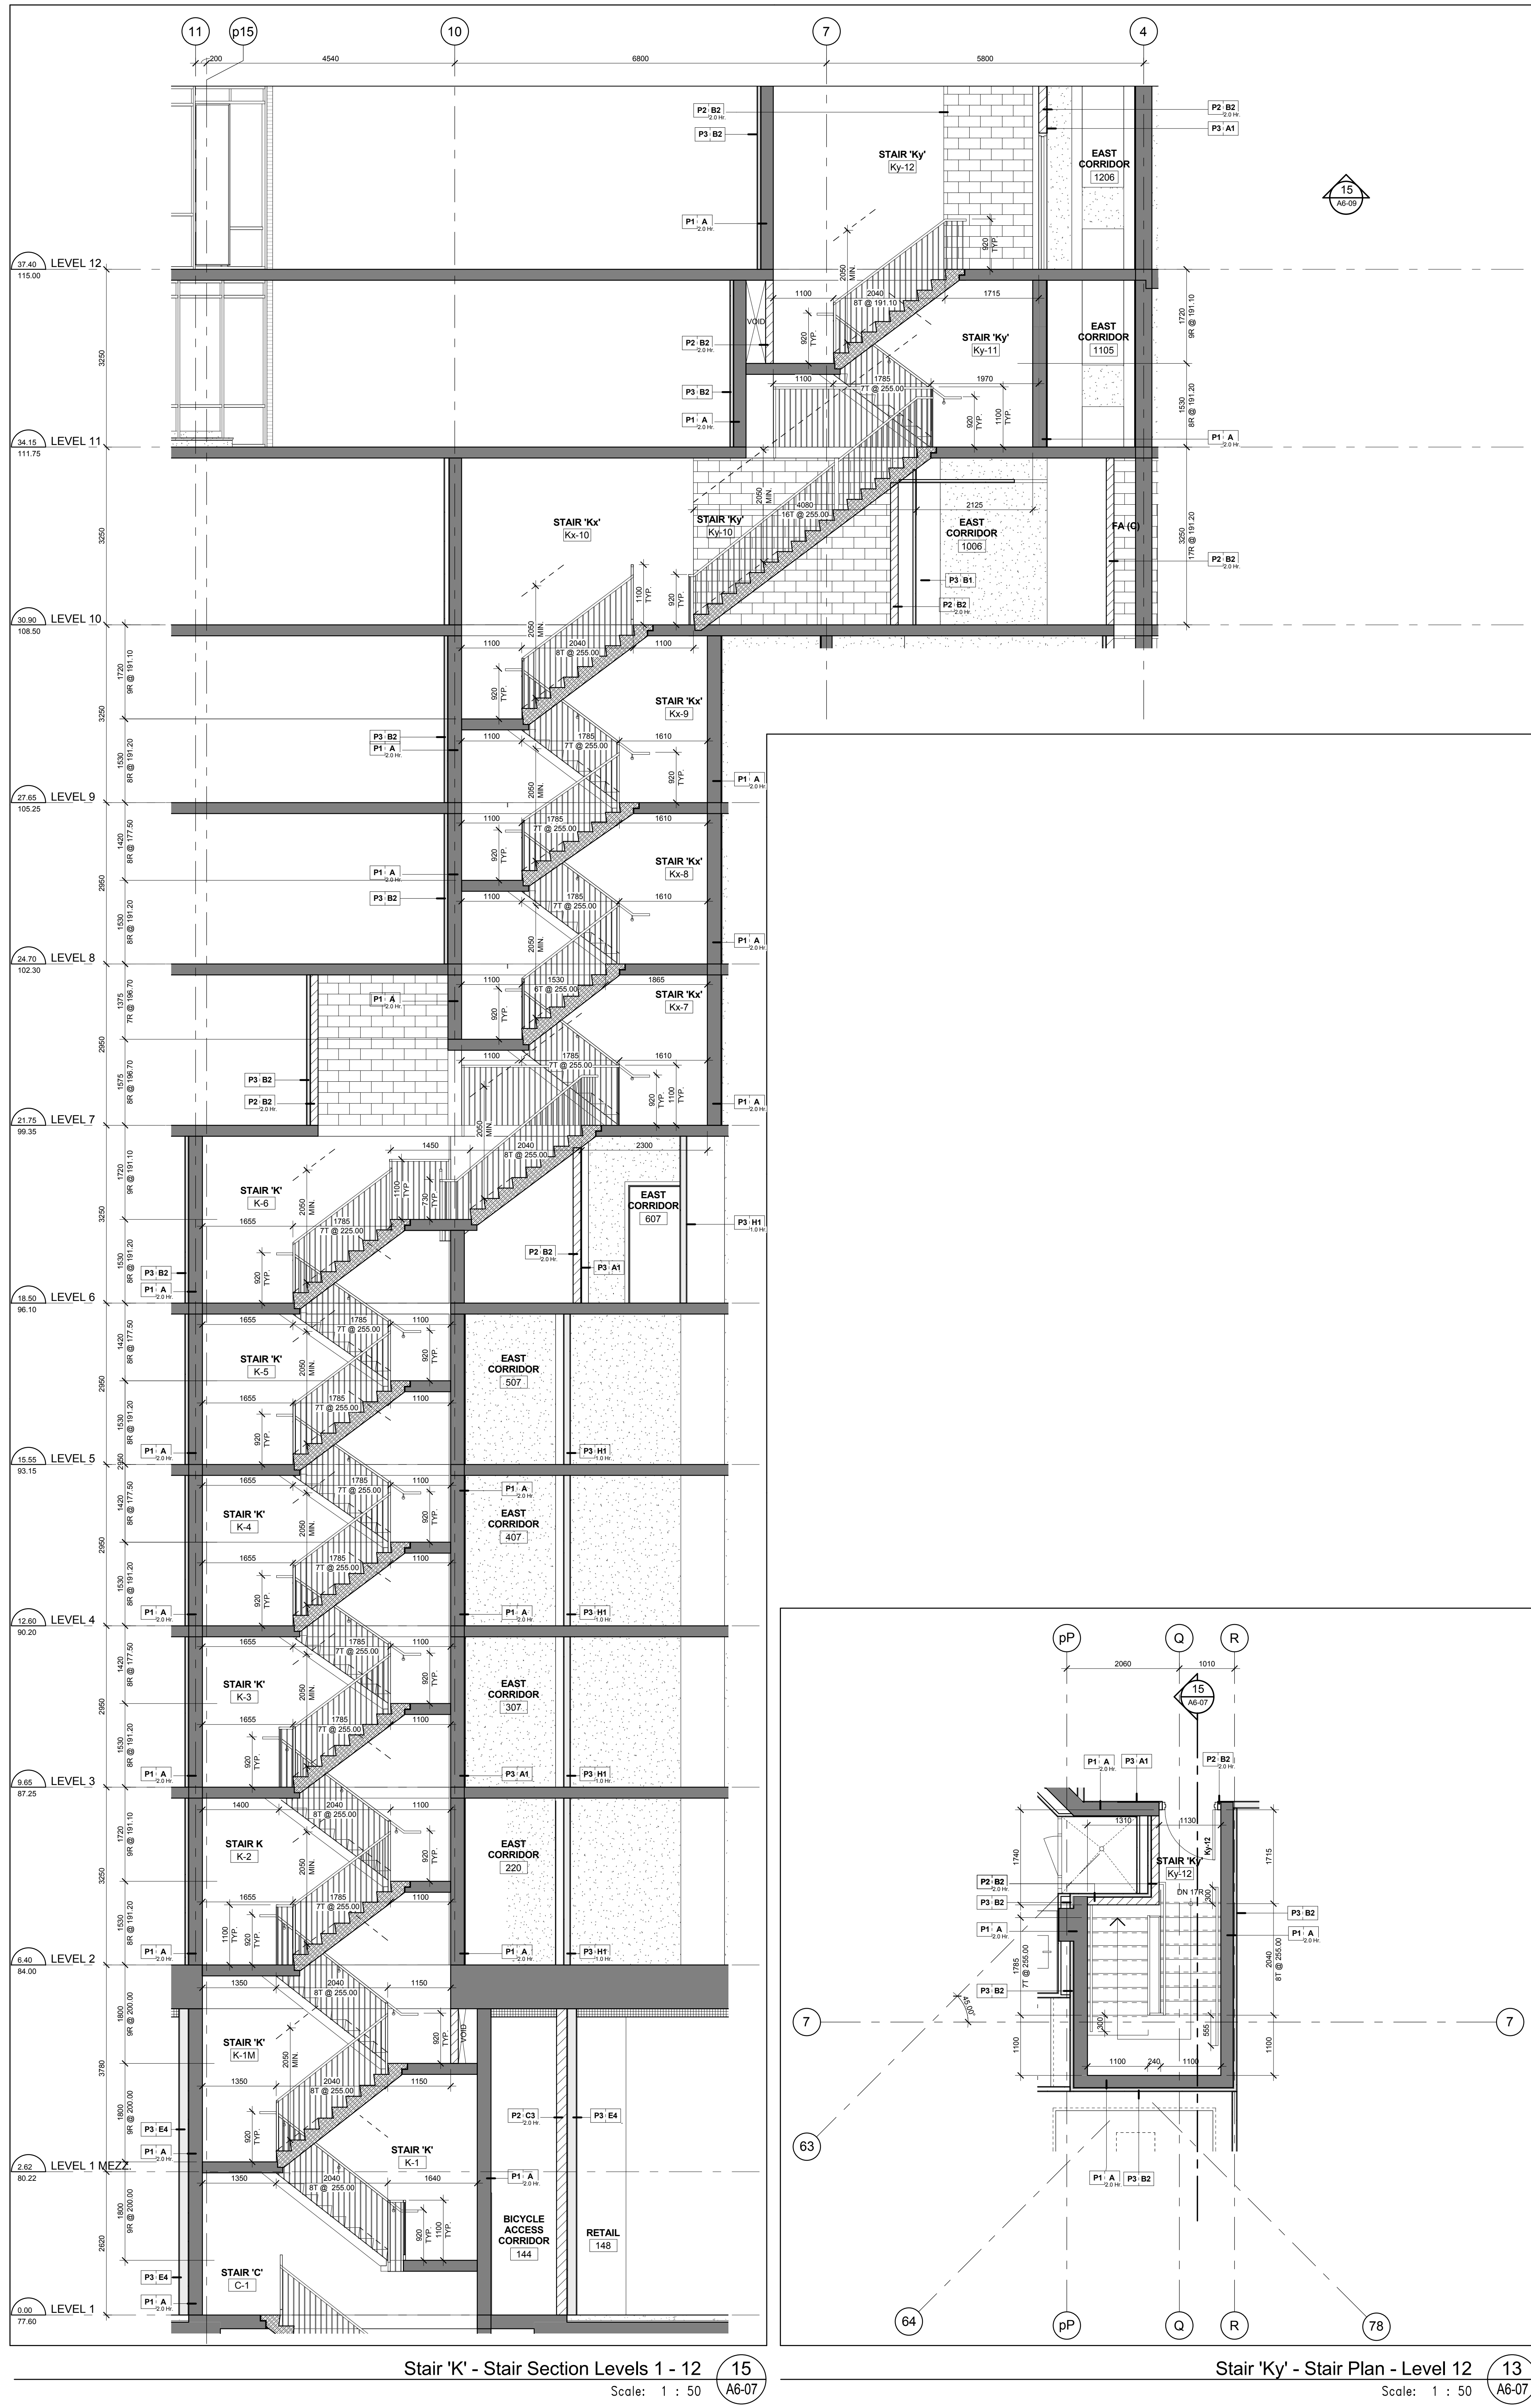


Stair 'K' - Stair Section Levels 1 - 12
Scale: 1 : 50

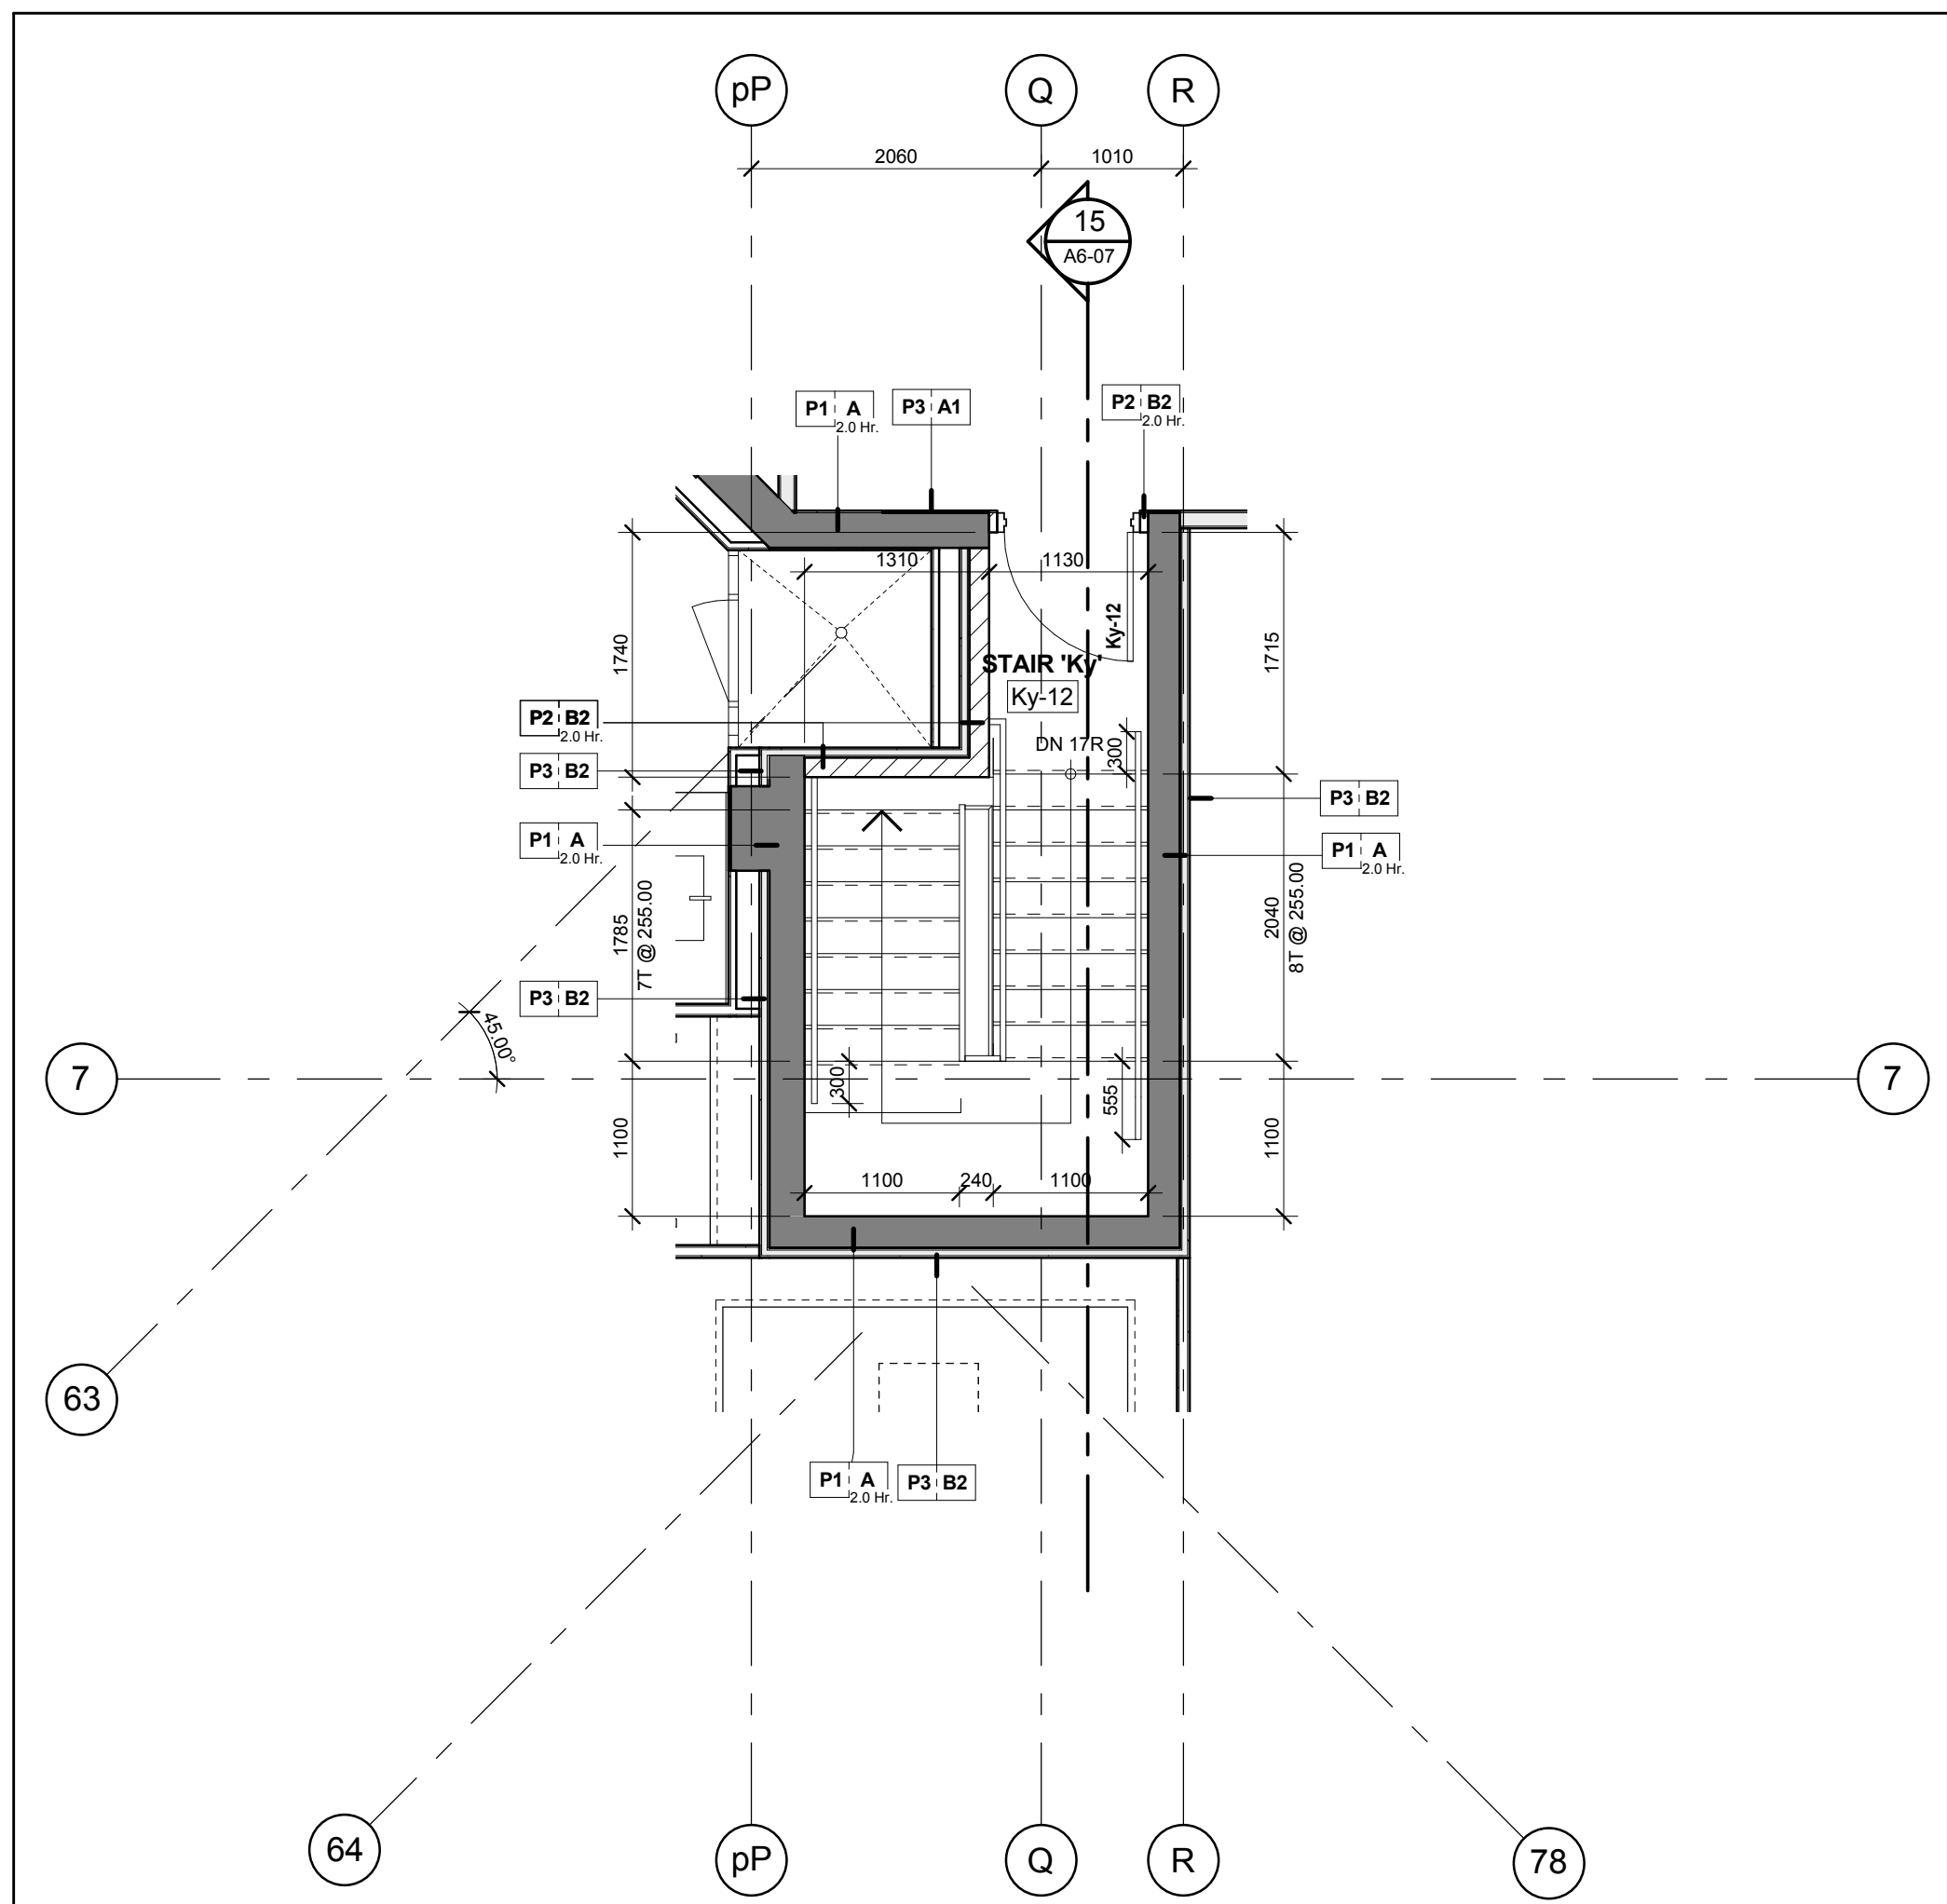


Stair 'Ky' - Stair Plan - Level 12
Scale: 1 : 50

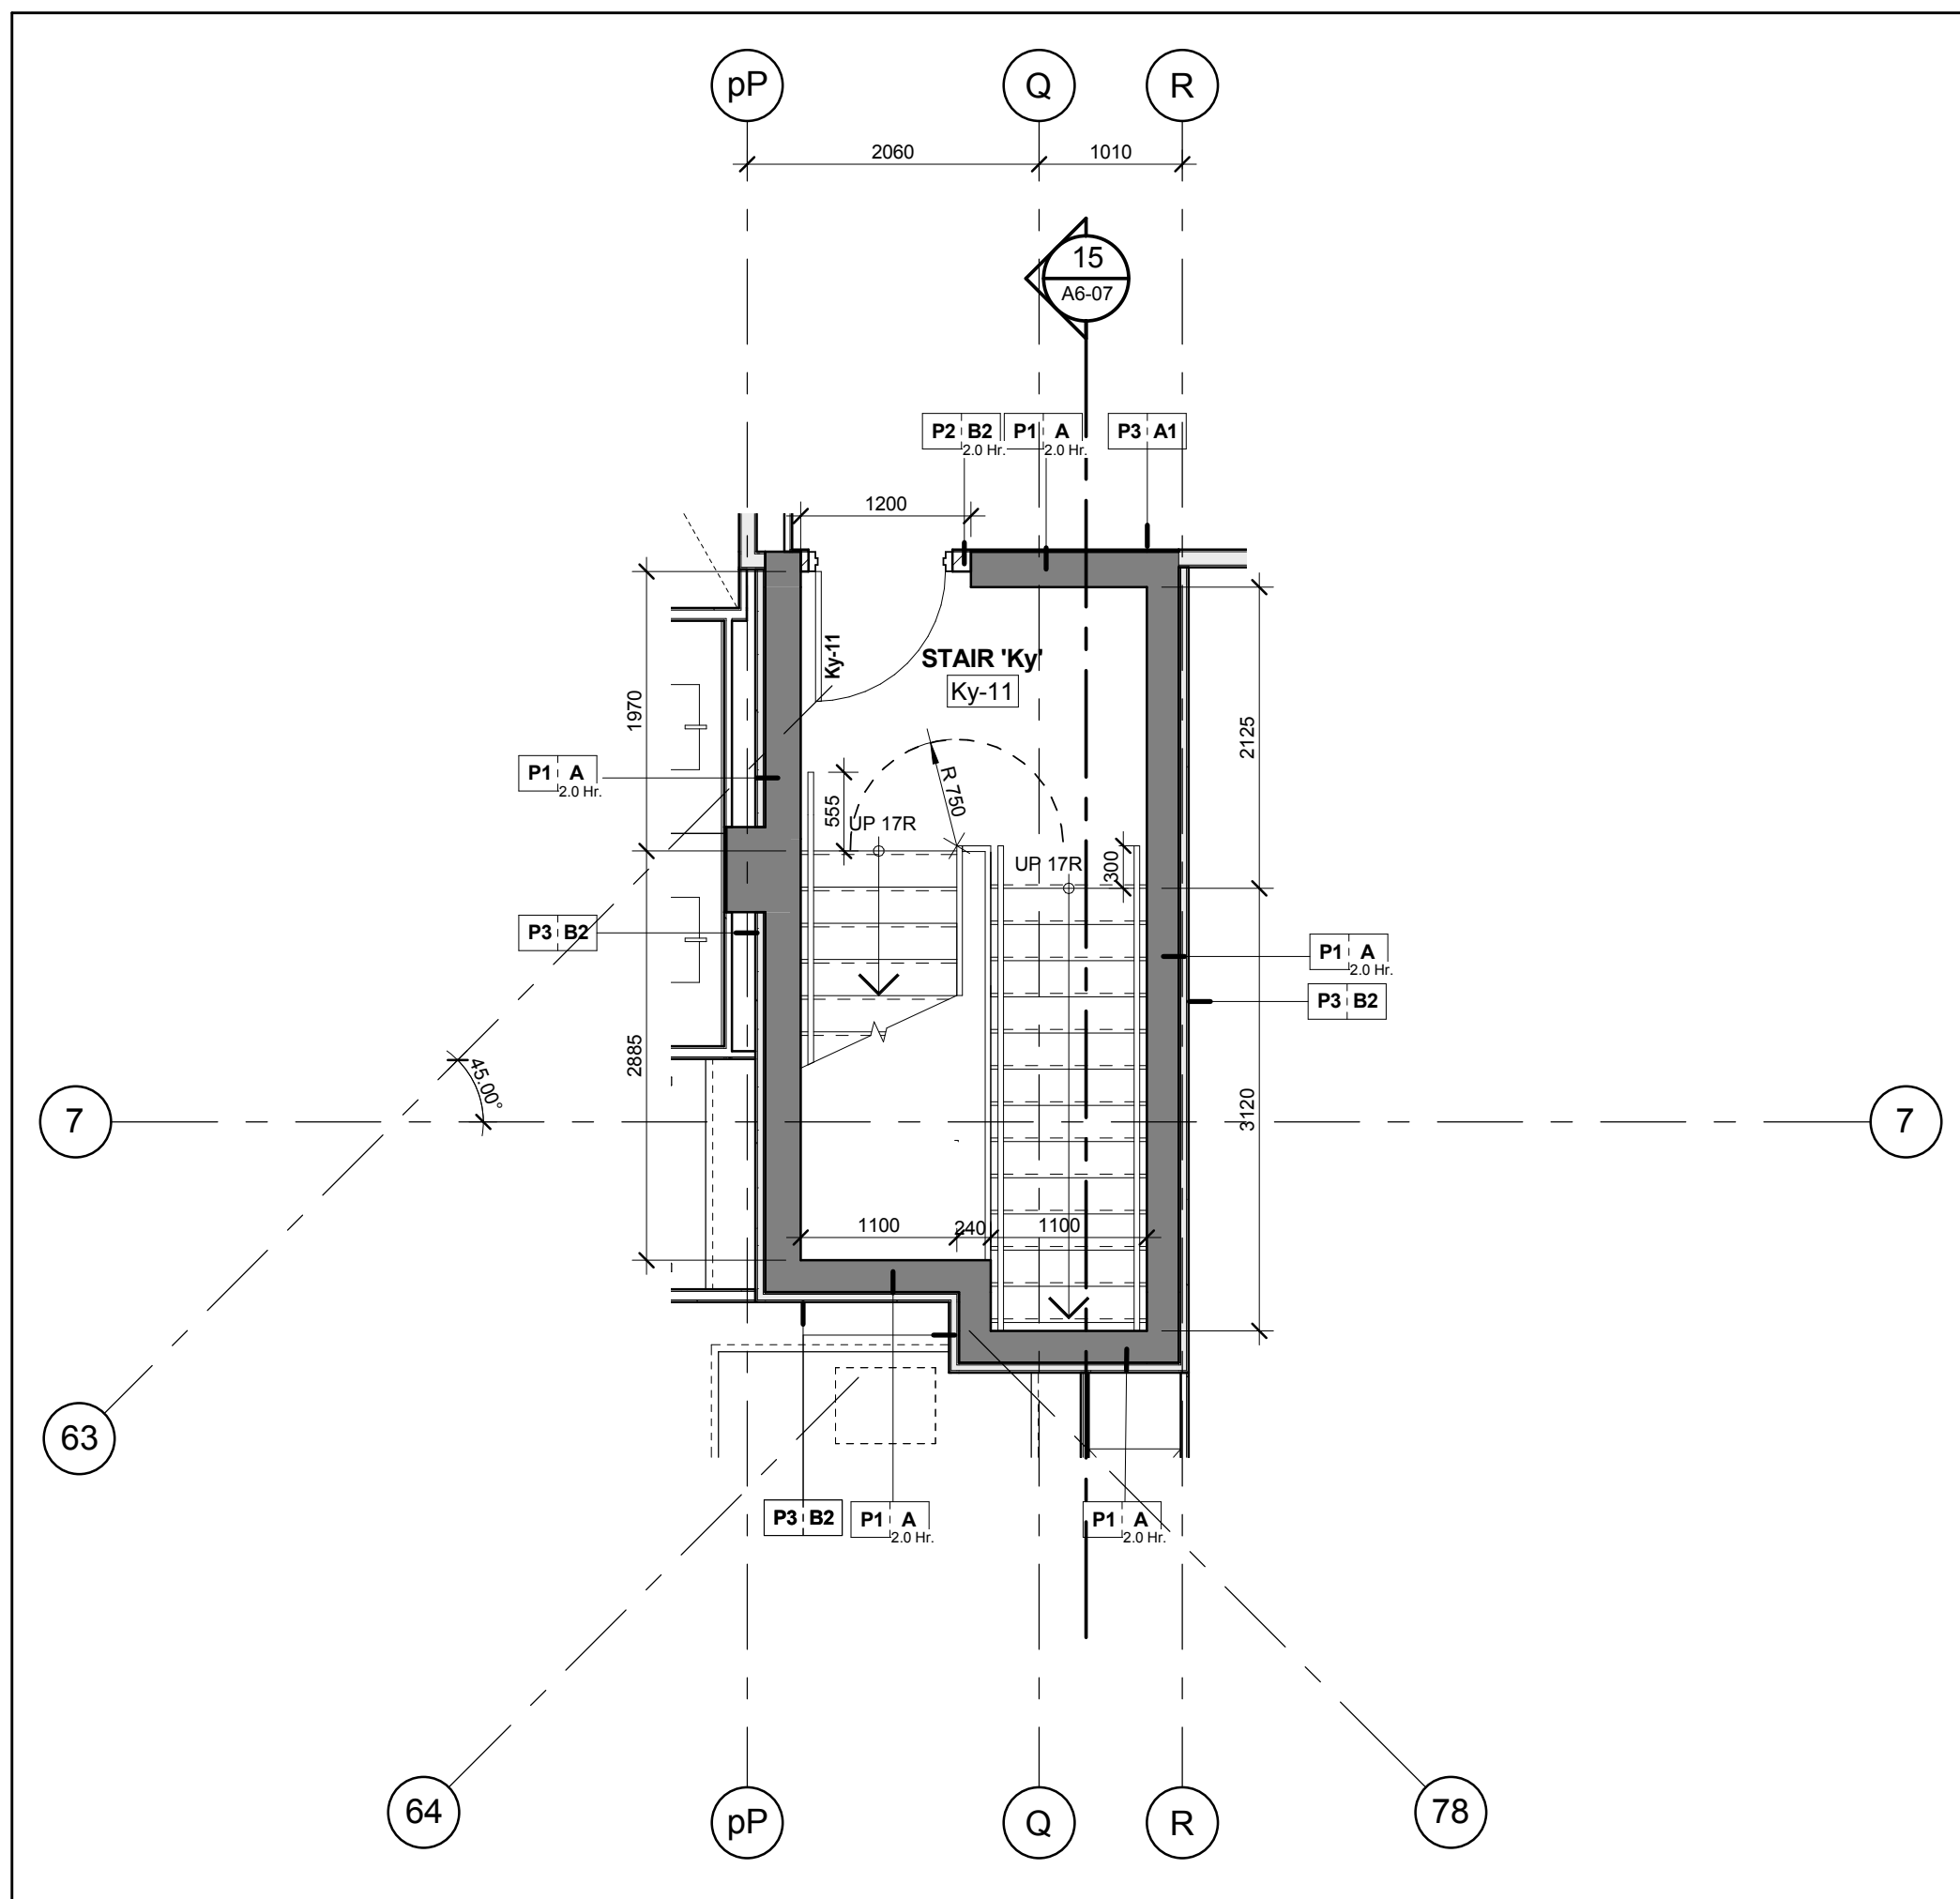


Stair 'Kx' - Stair Plan - Level 11
Scale: 1 : 50

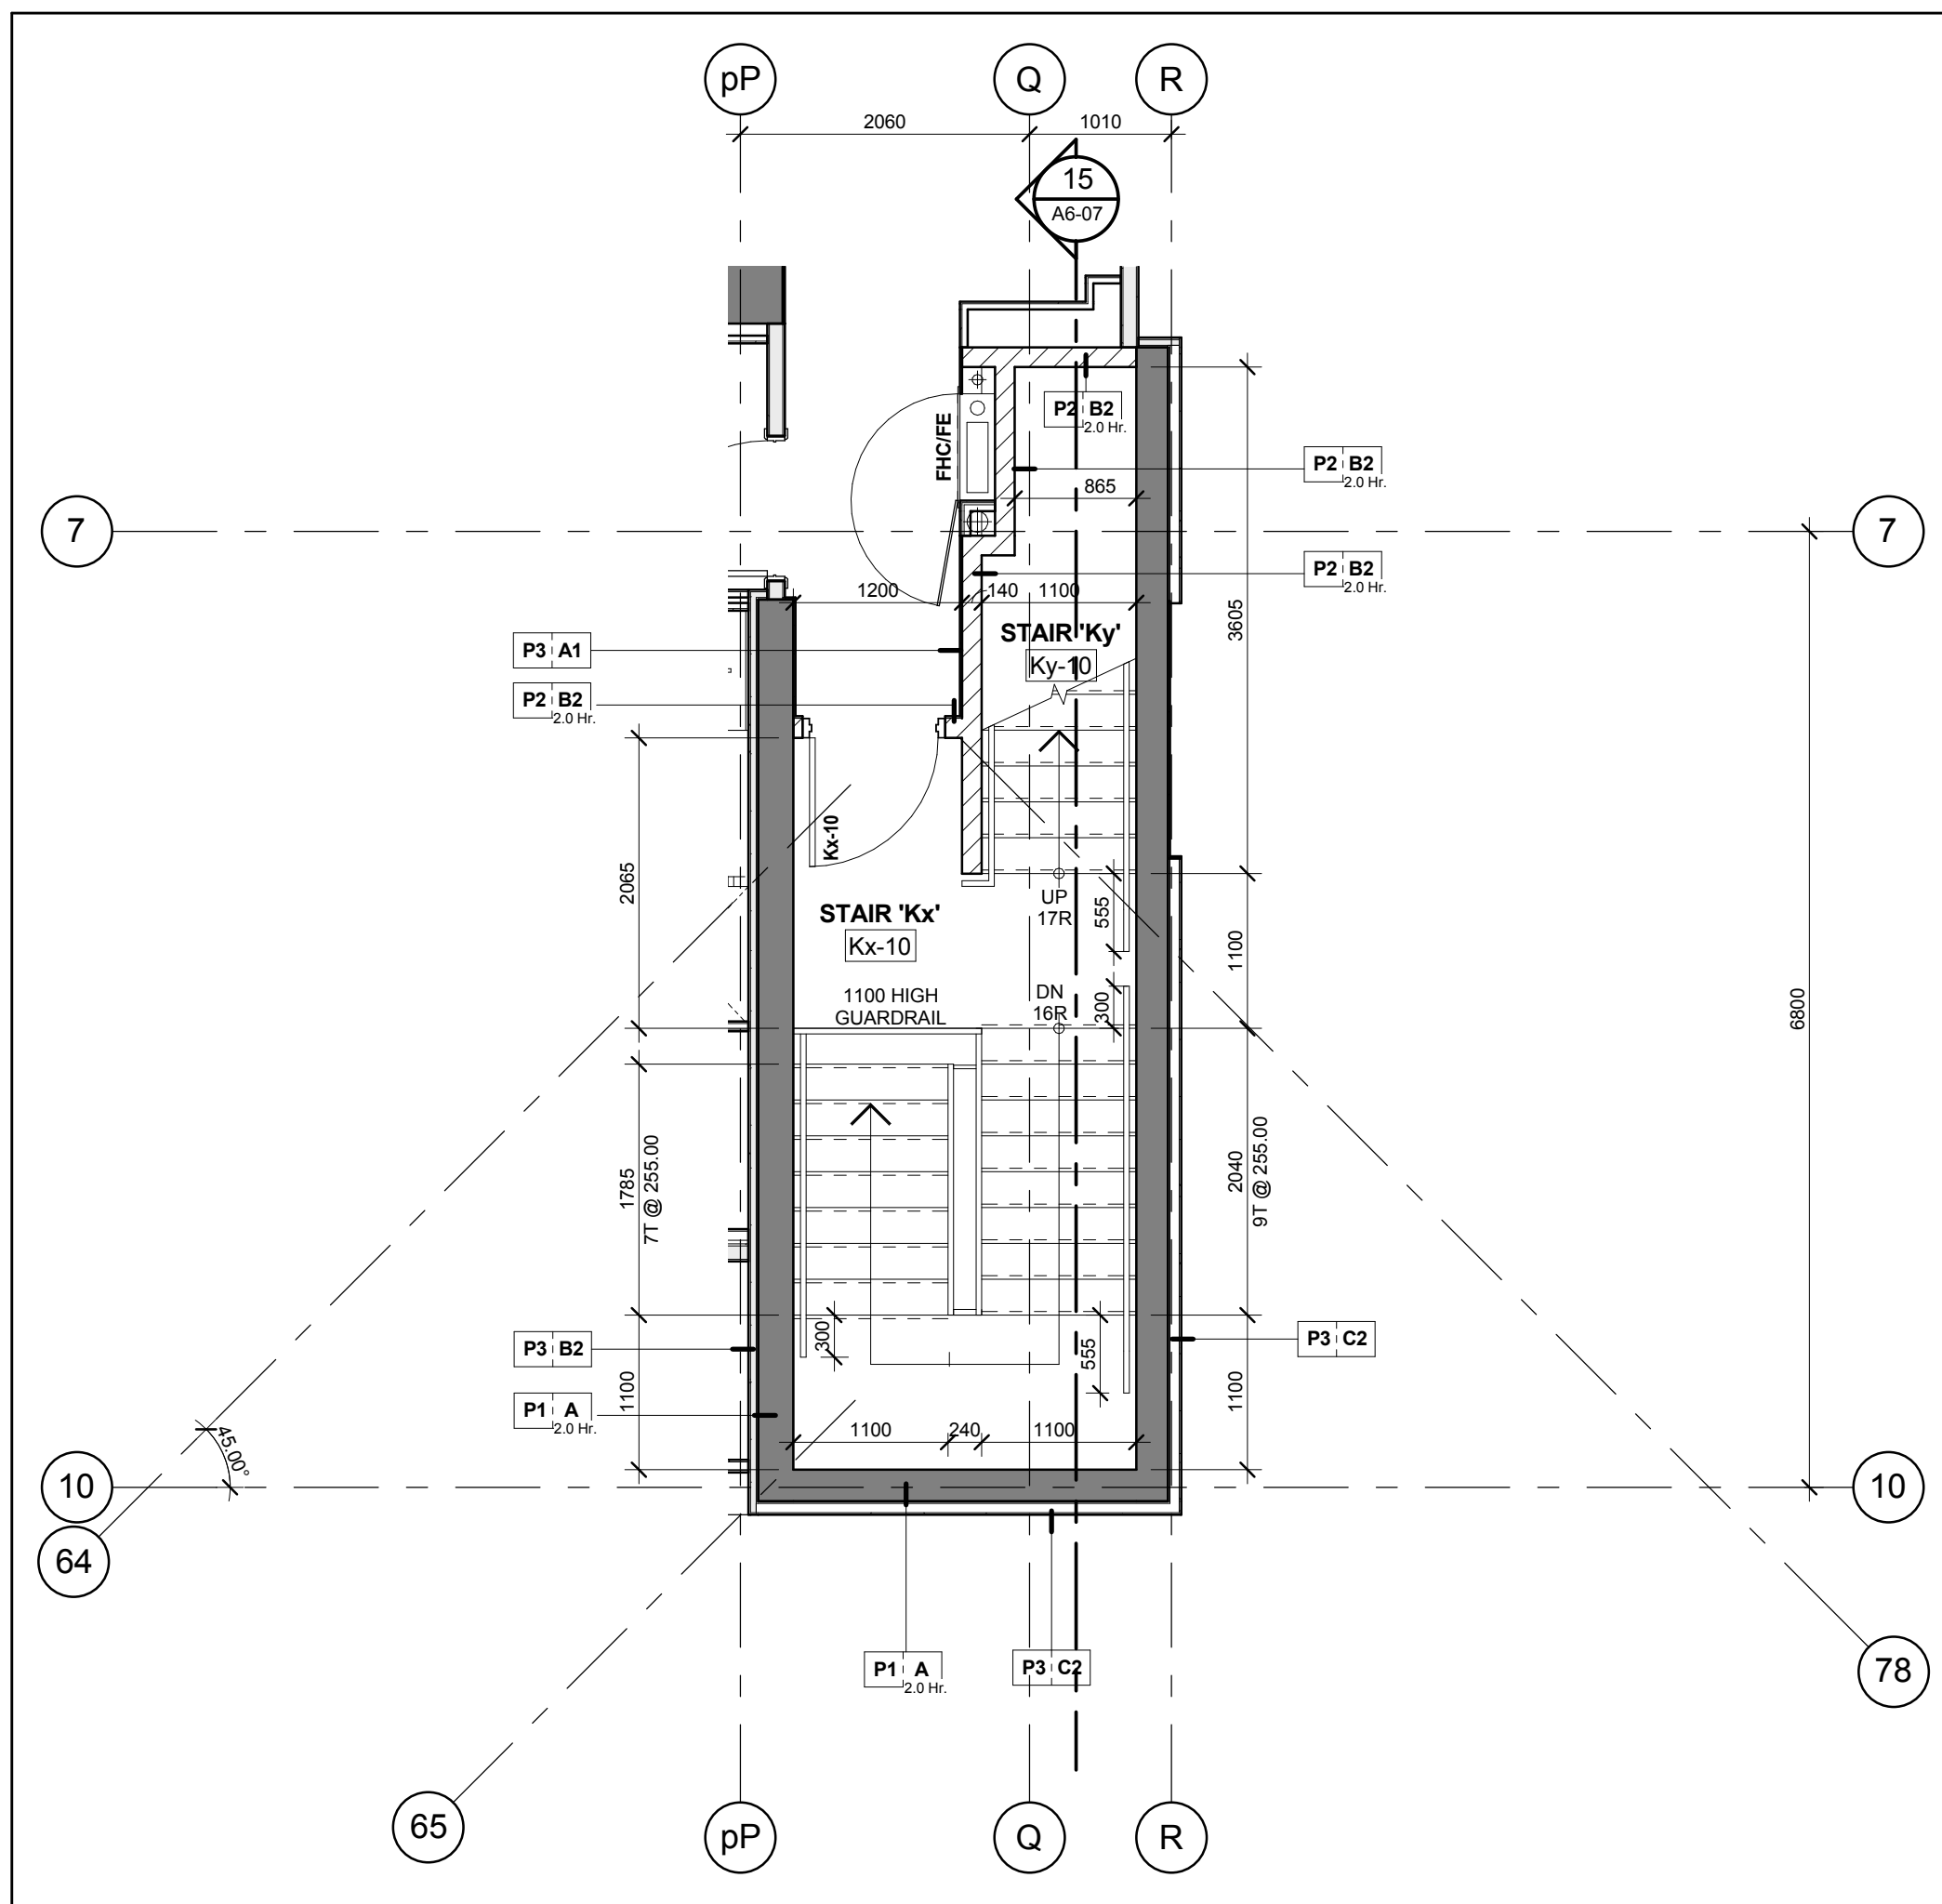


Stair 'Kx' & 'Ky' - Stair Plan - Level 10
Scale: 1 : 50

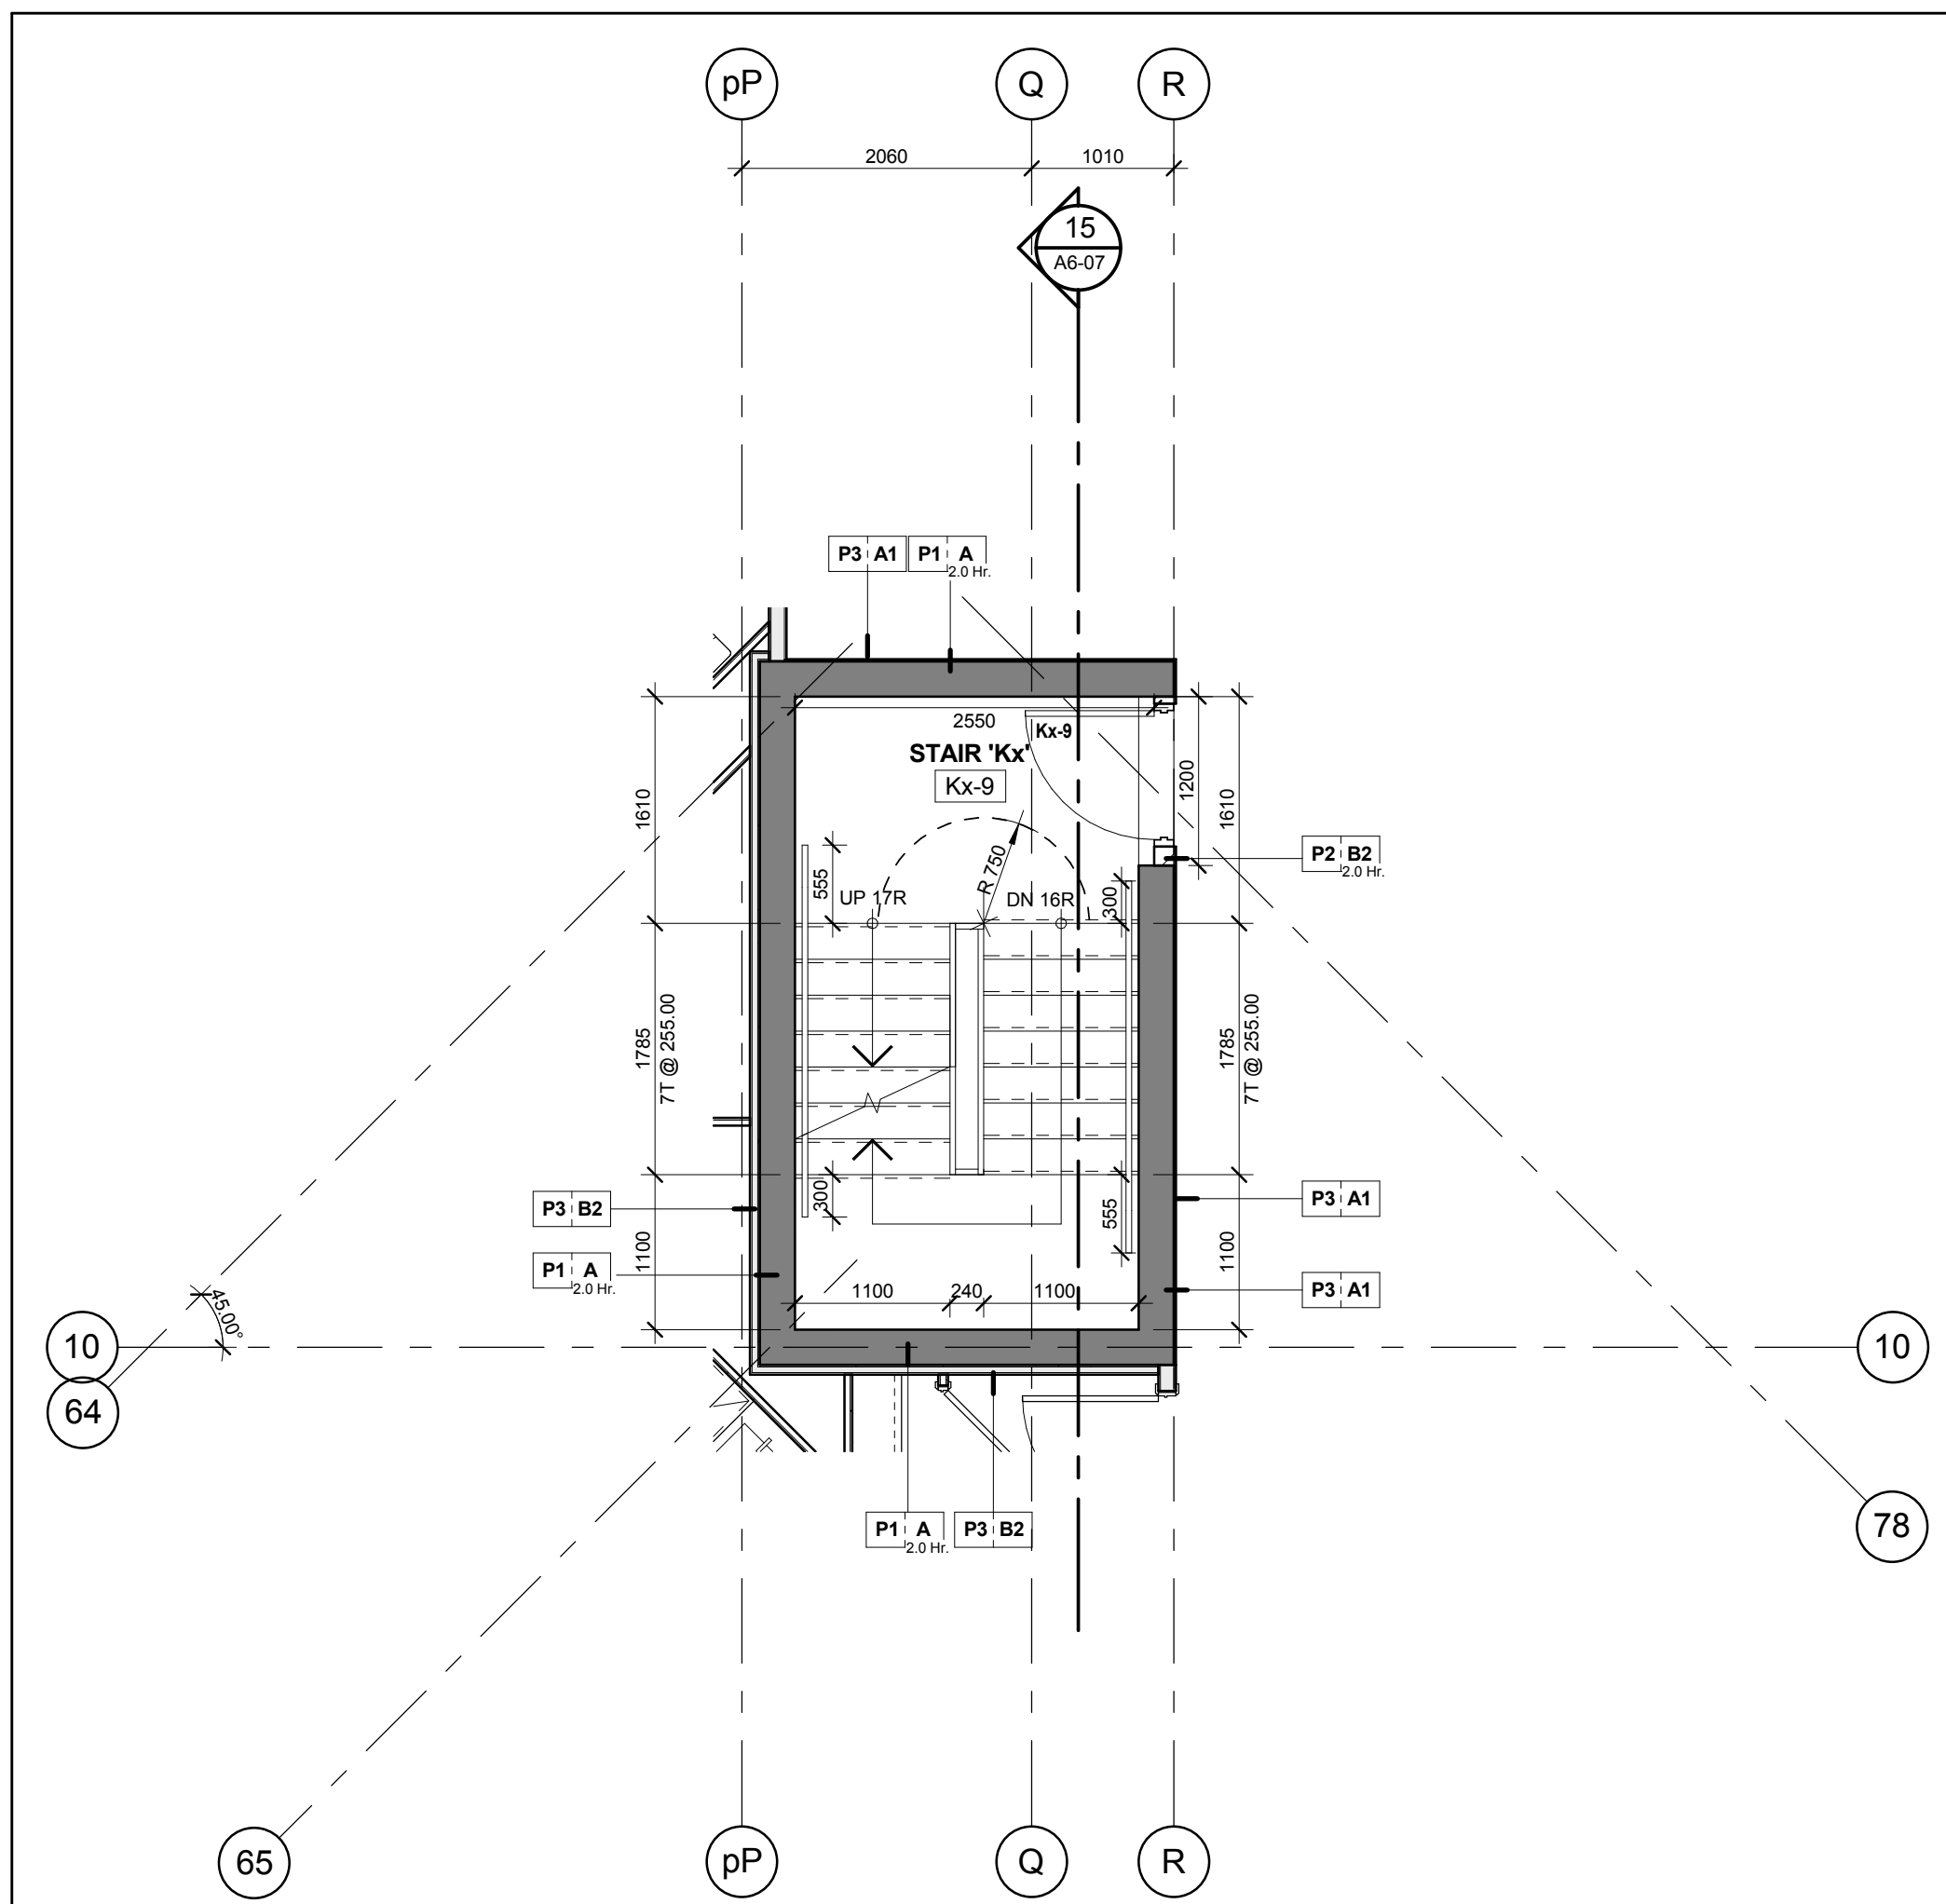


Stair 'Kx' - Stair Plan - Level 9
Scale: 1 : 50

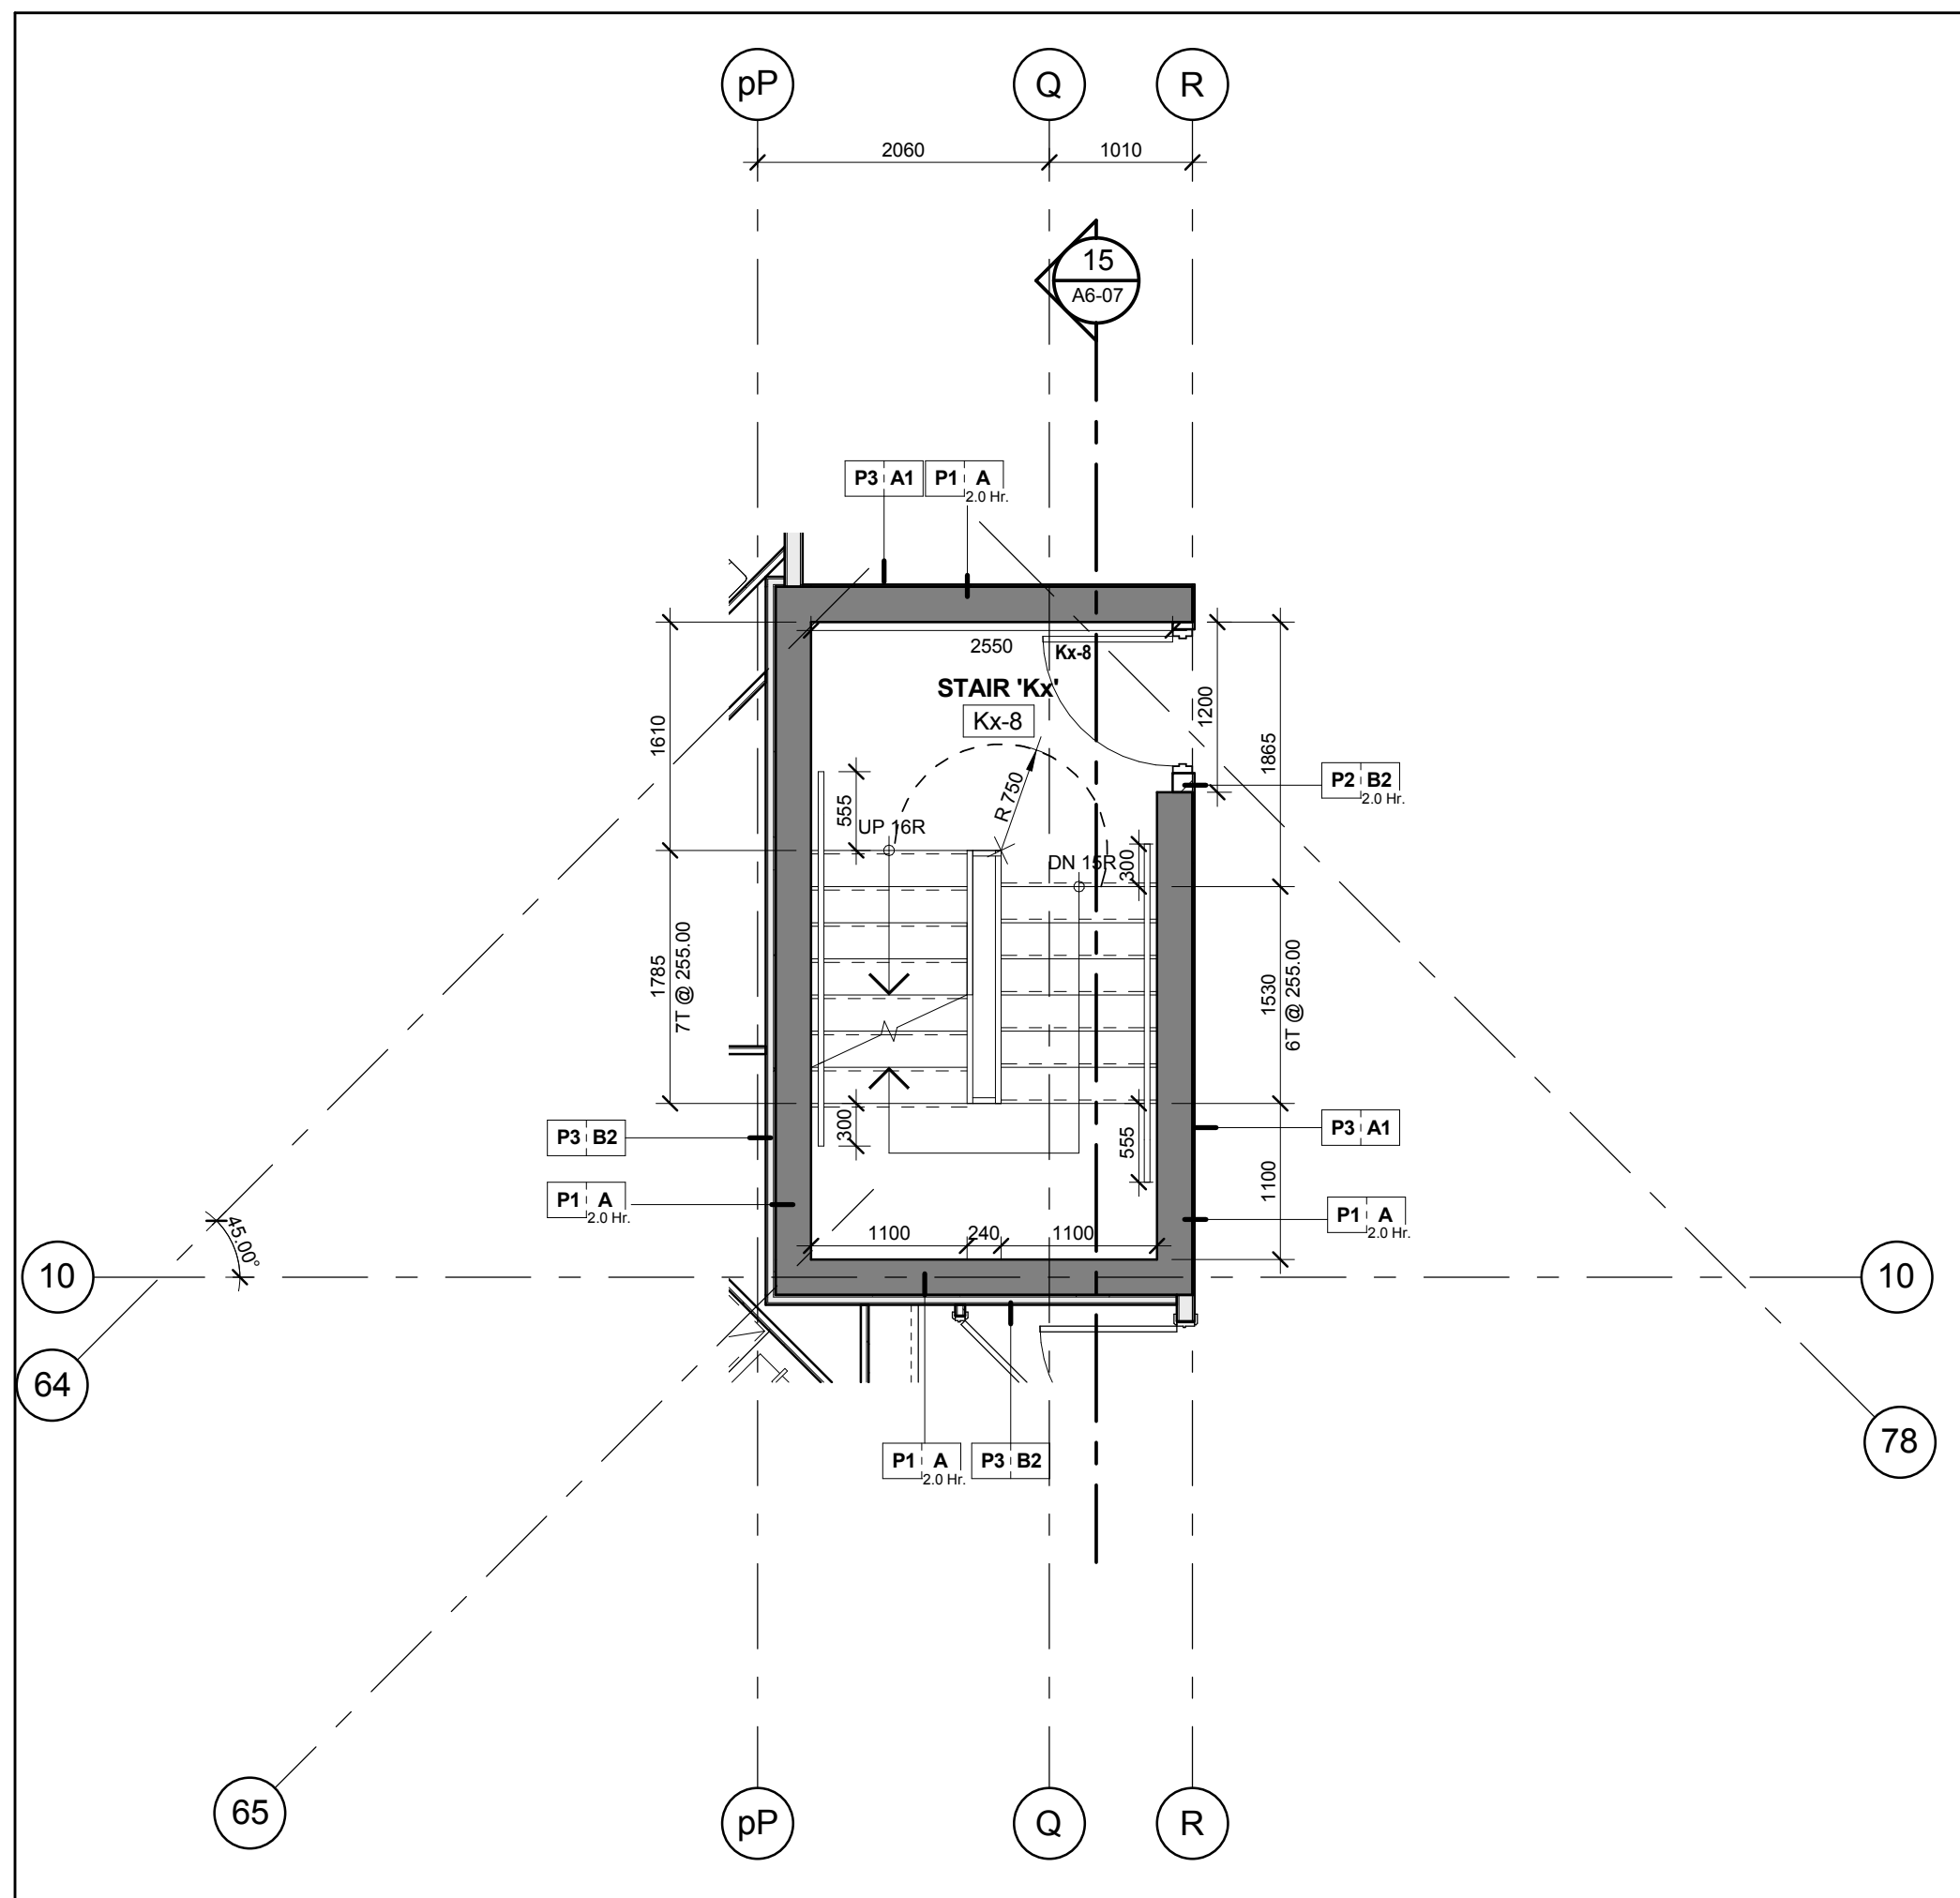


Stair 'Kx' - Stair Plan - Level 8
Scale: 1 : 50

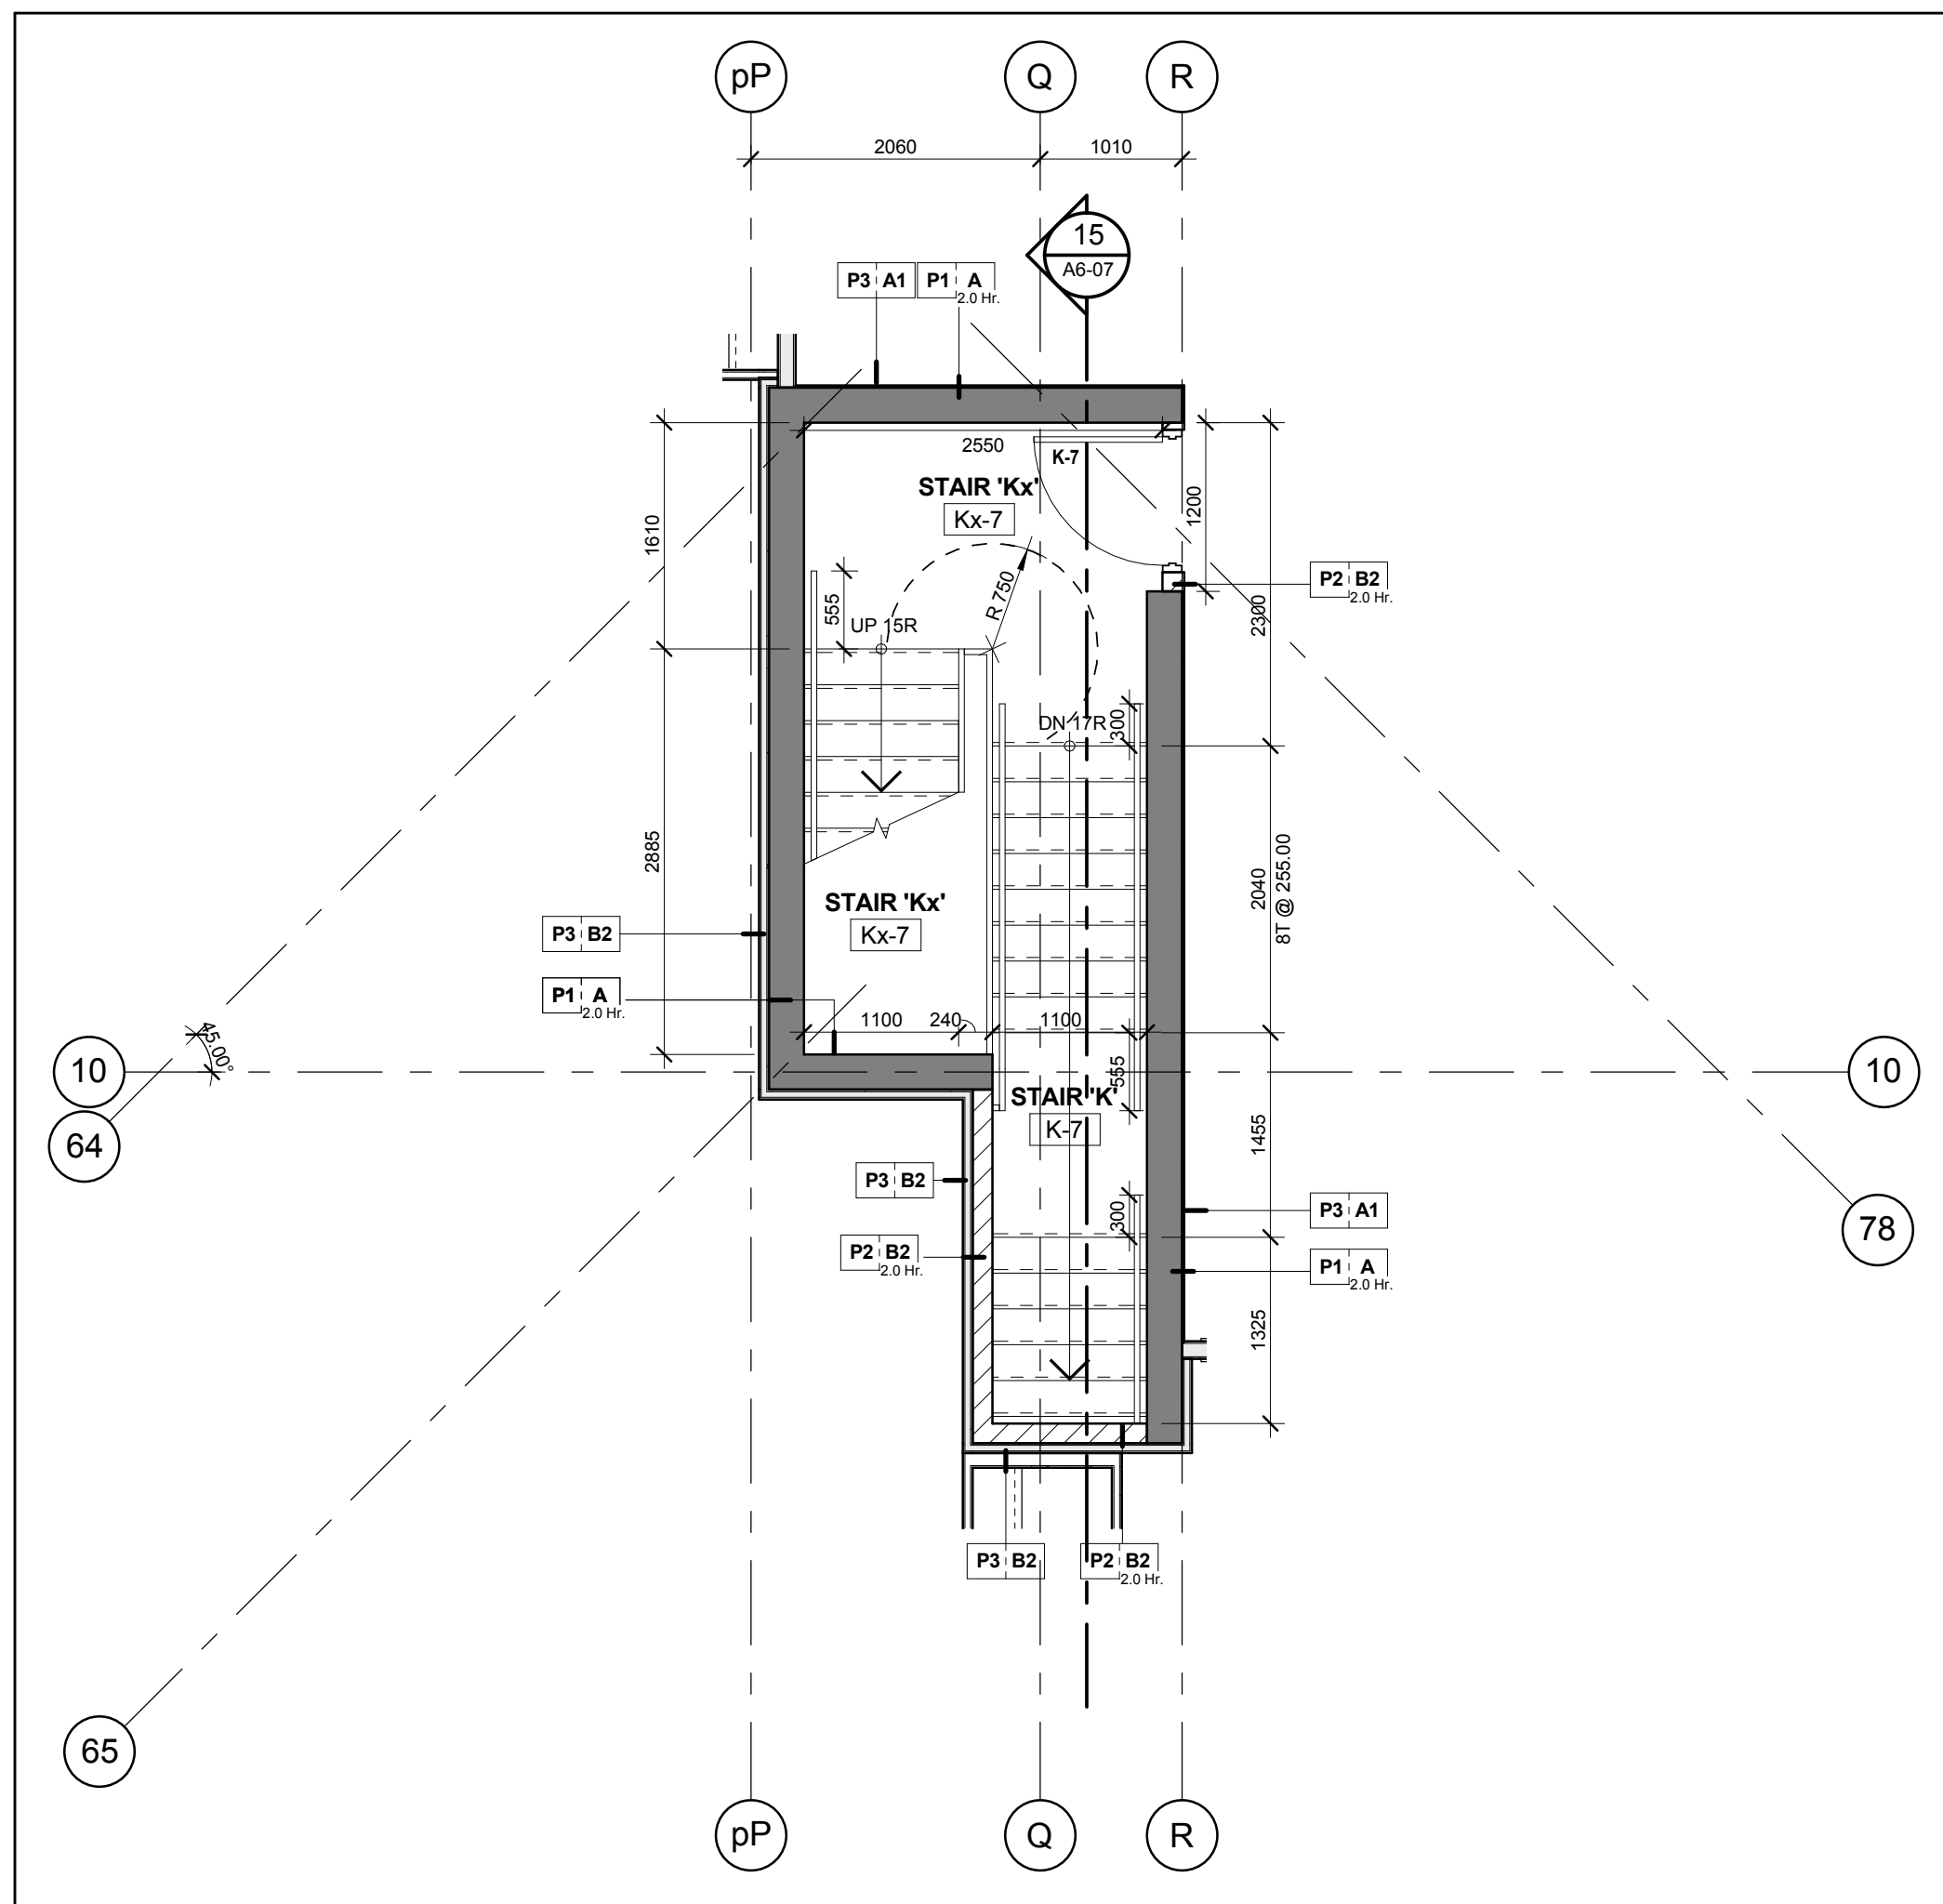


Stair 'K' & 'Kx' - Stair Plan - Level 7
Scale: 1 : 50

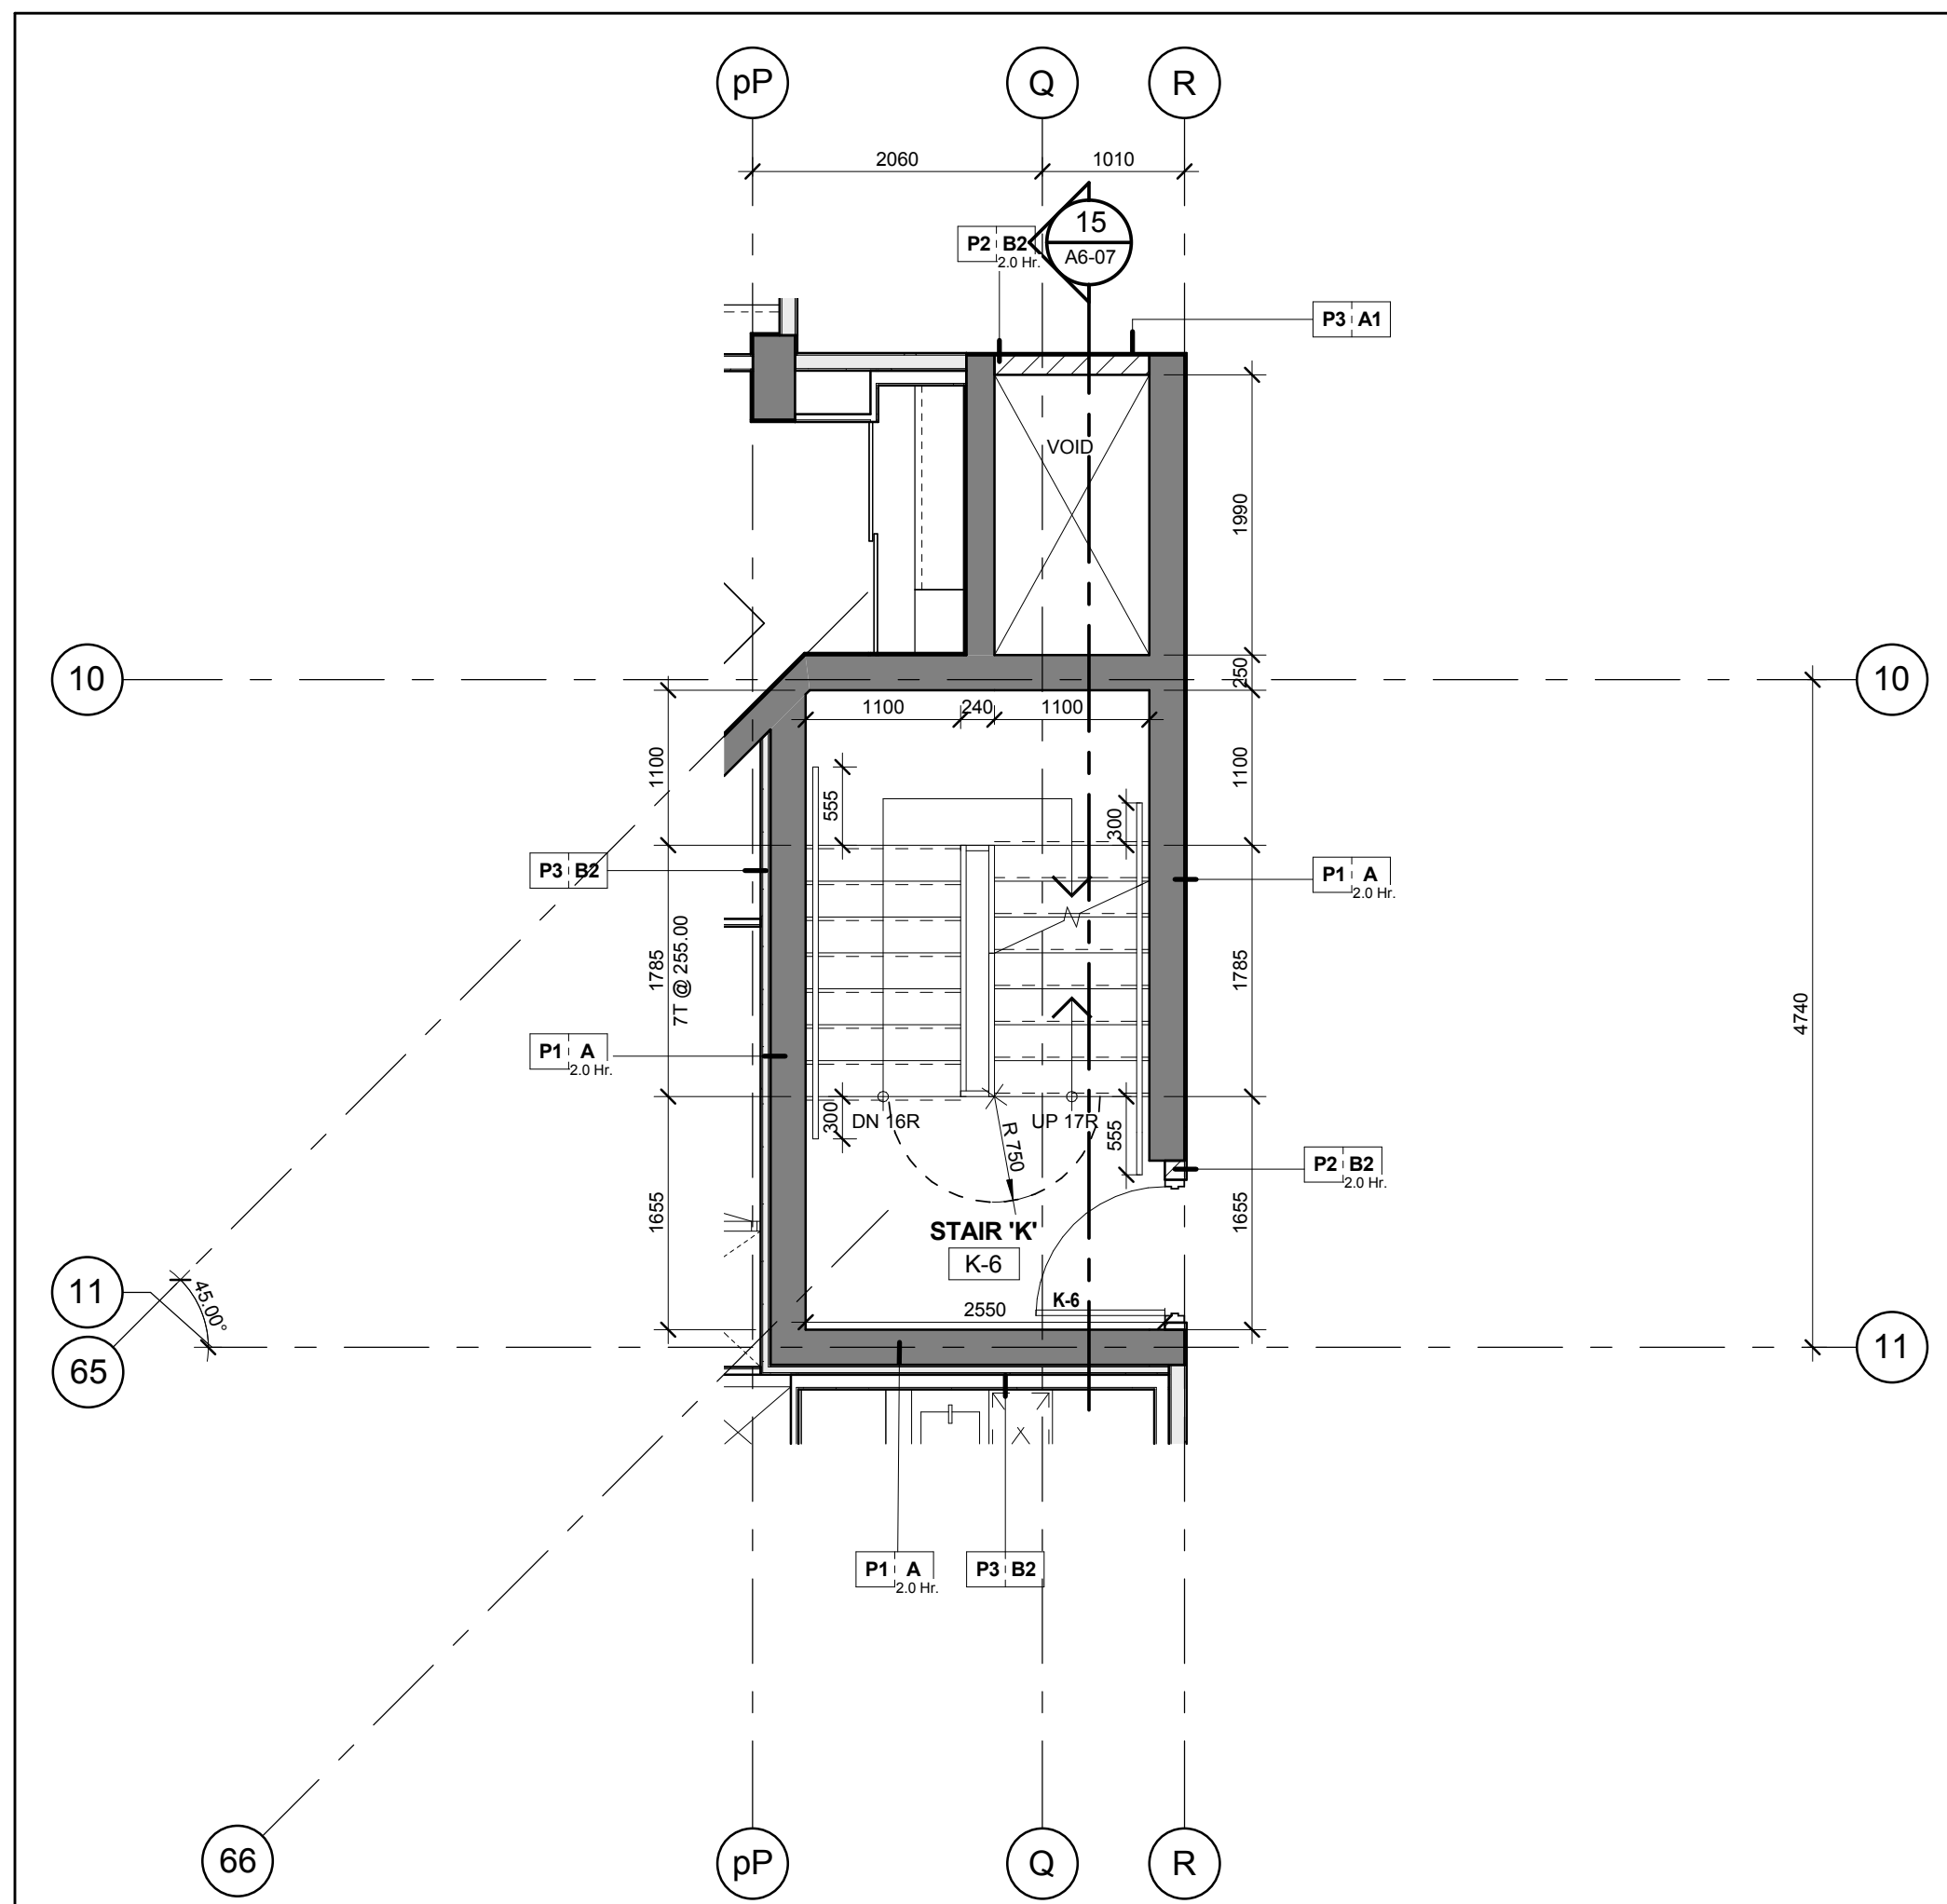


Stair 'K' - Stair Plan - Level 6
Scale: 1 : 50

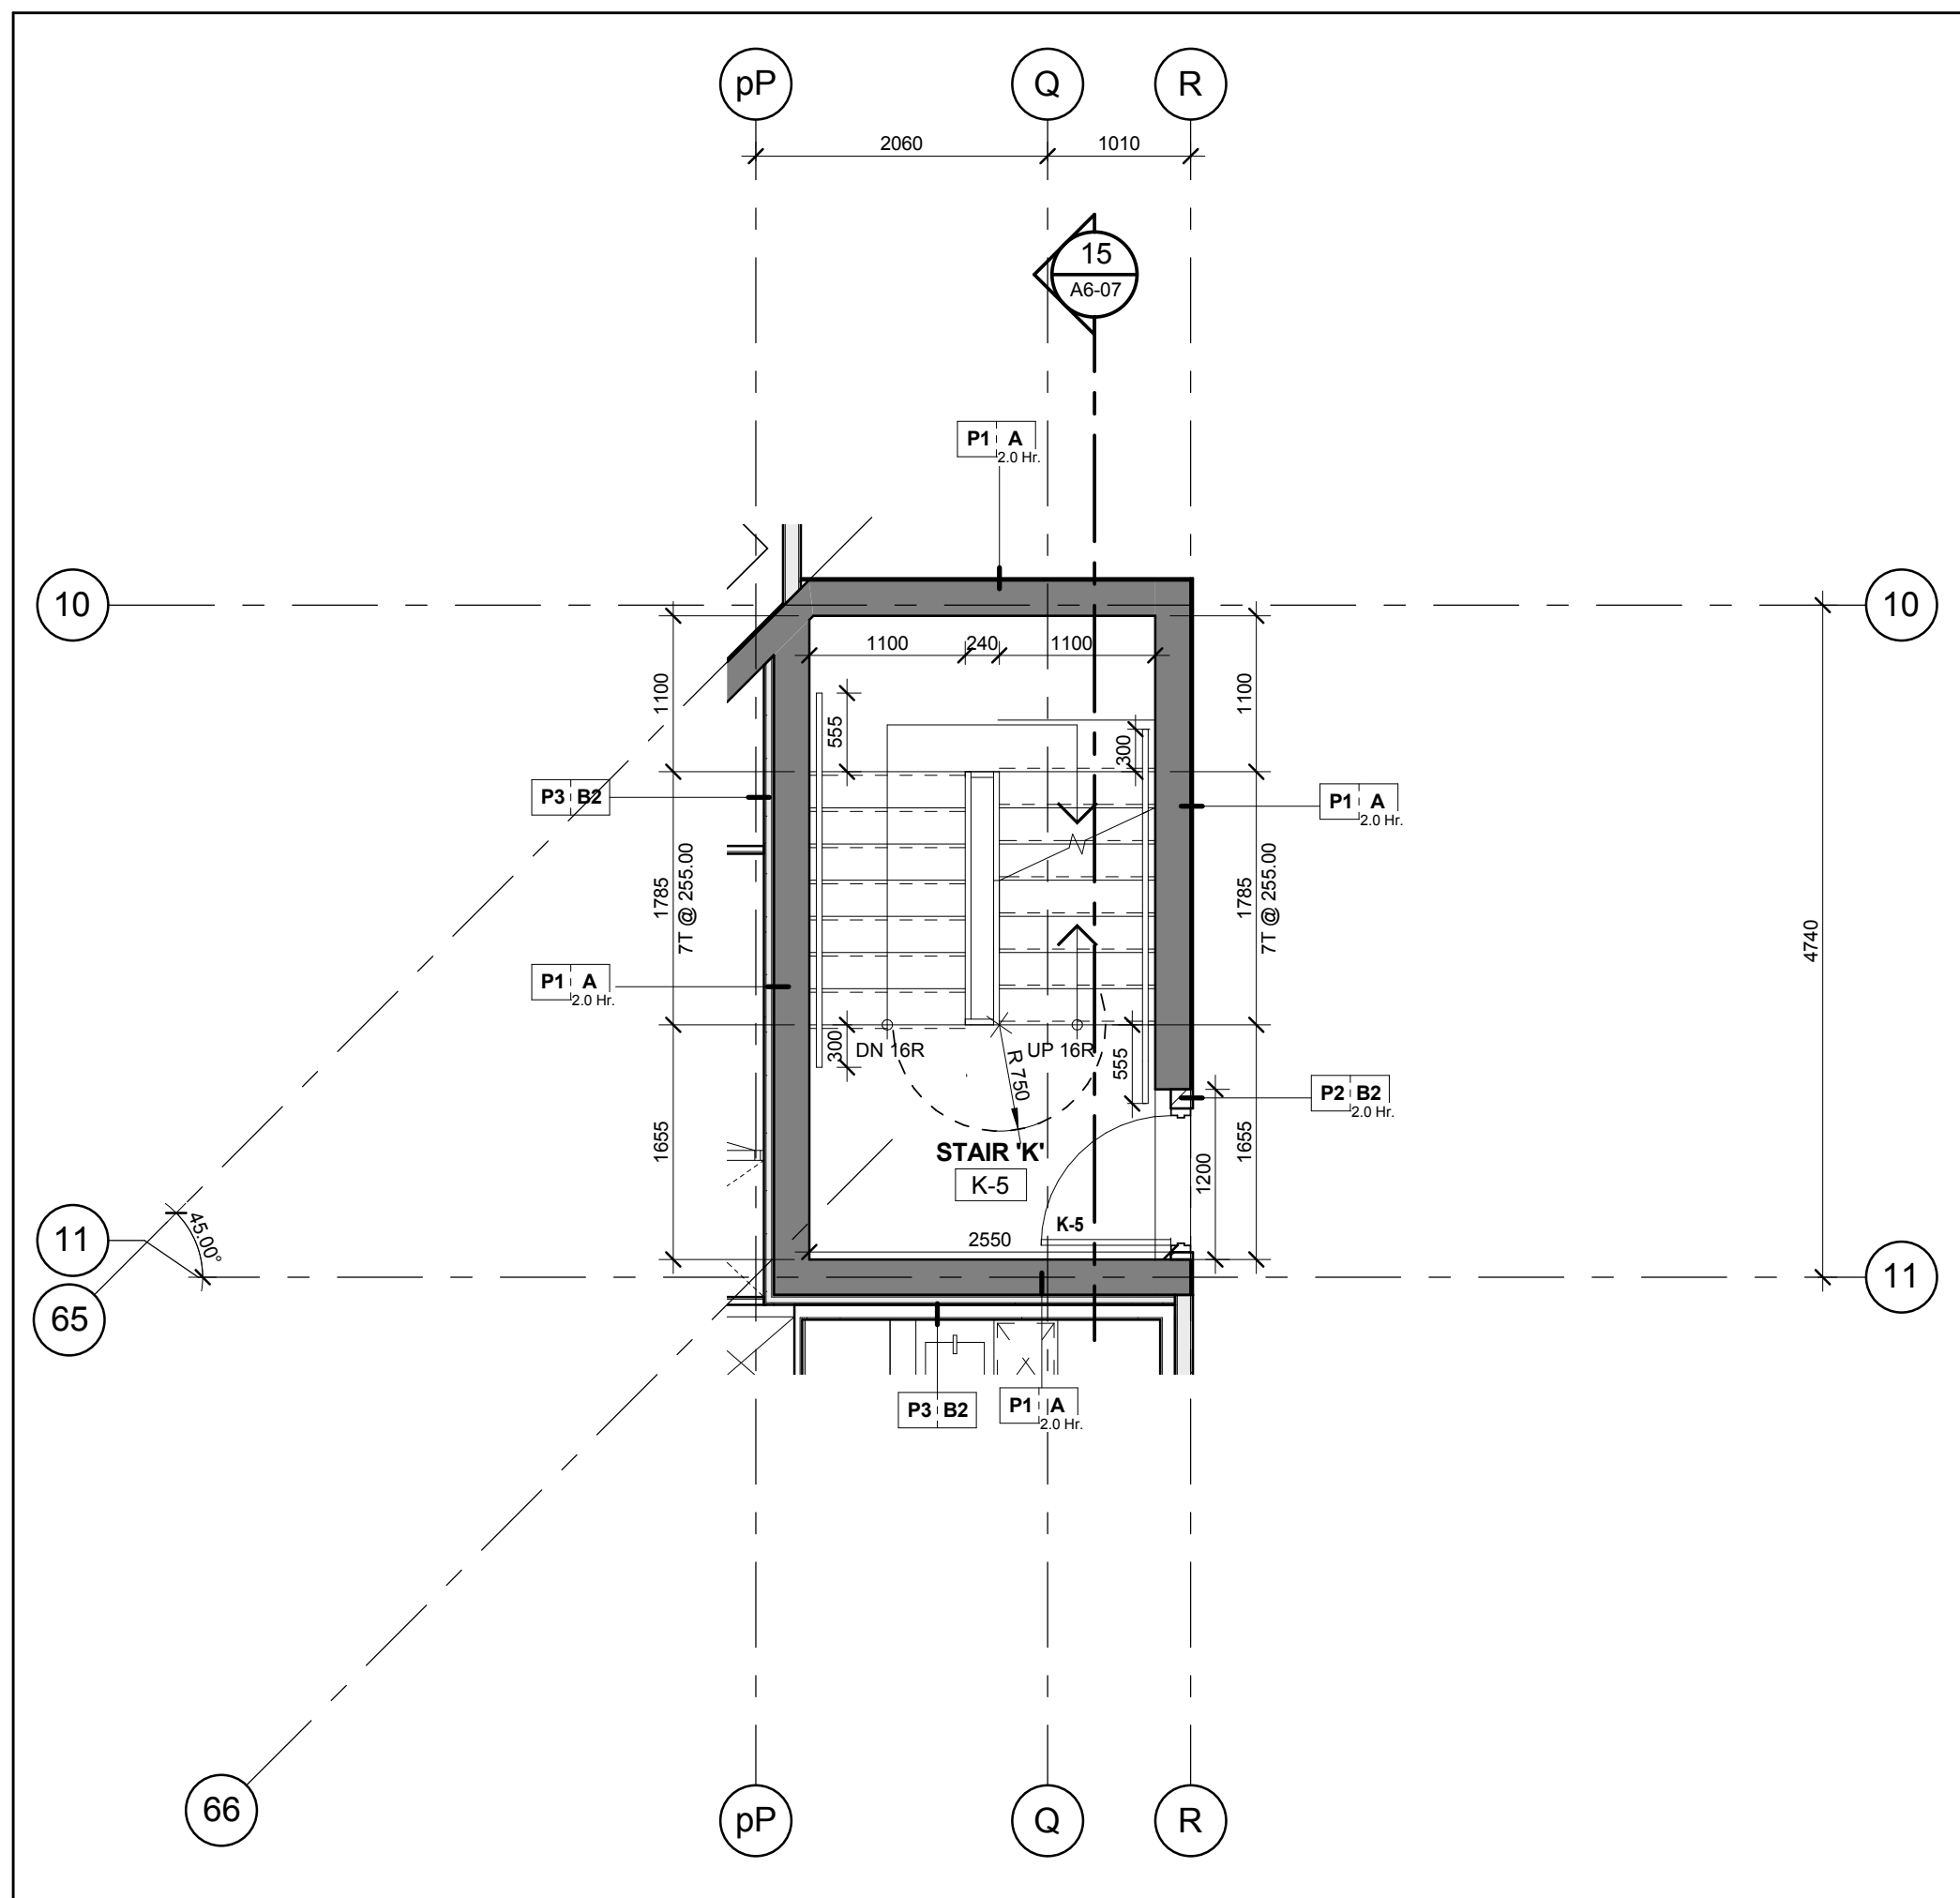


Stair 'K' - Stair Plan - Level 5
Scale: 1 : 50

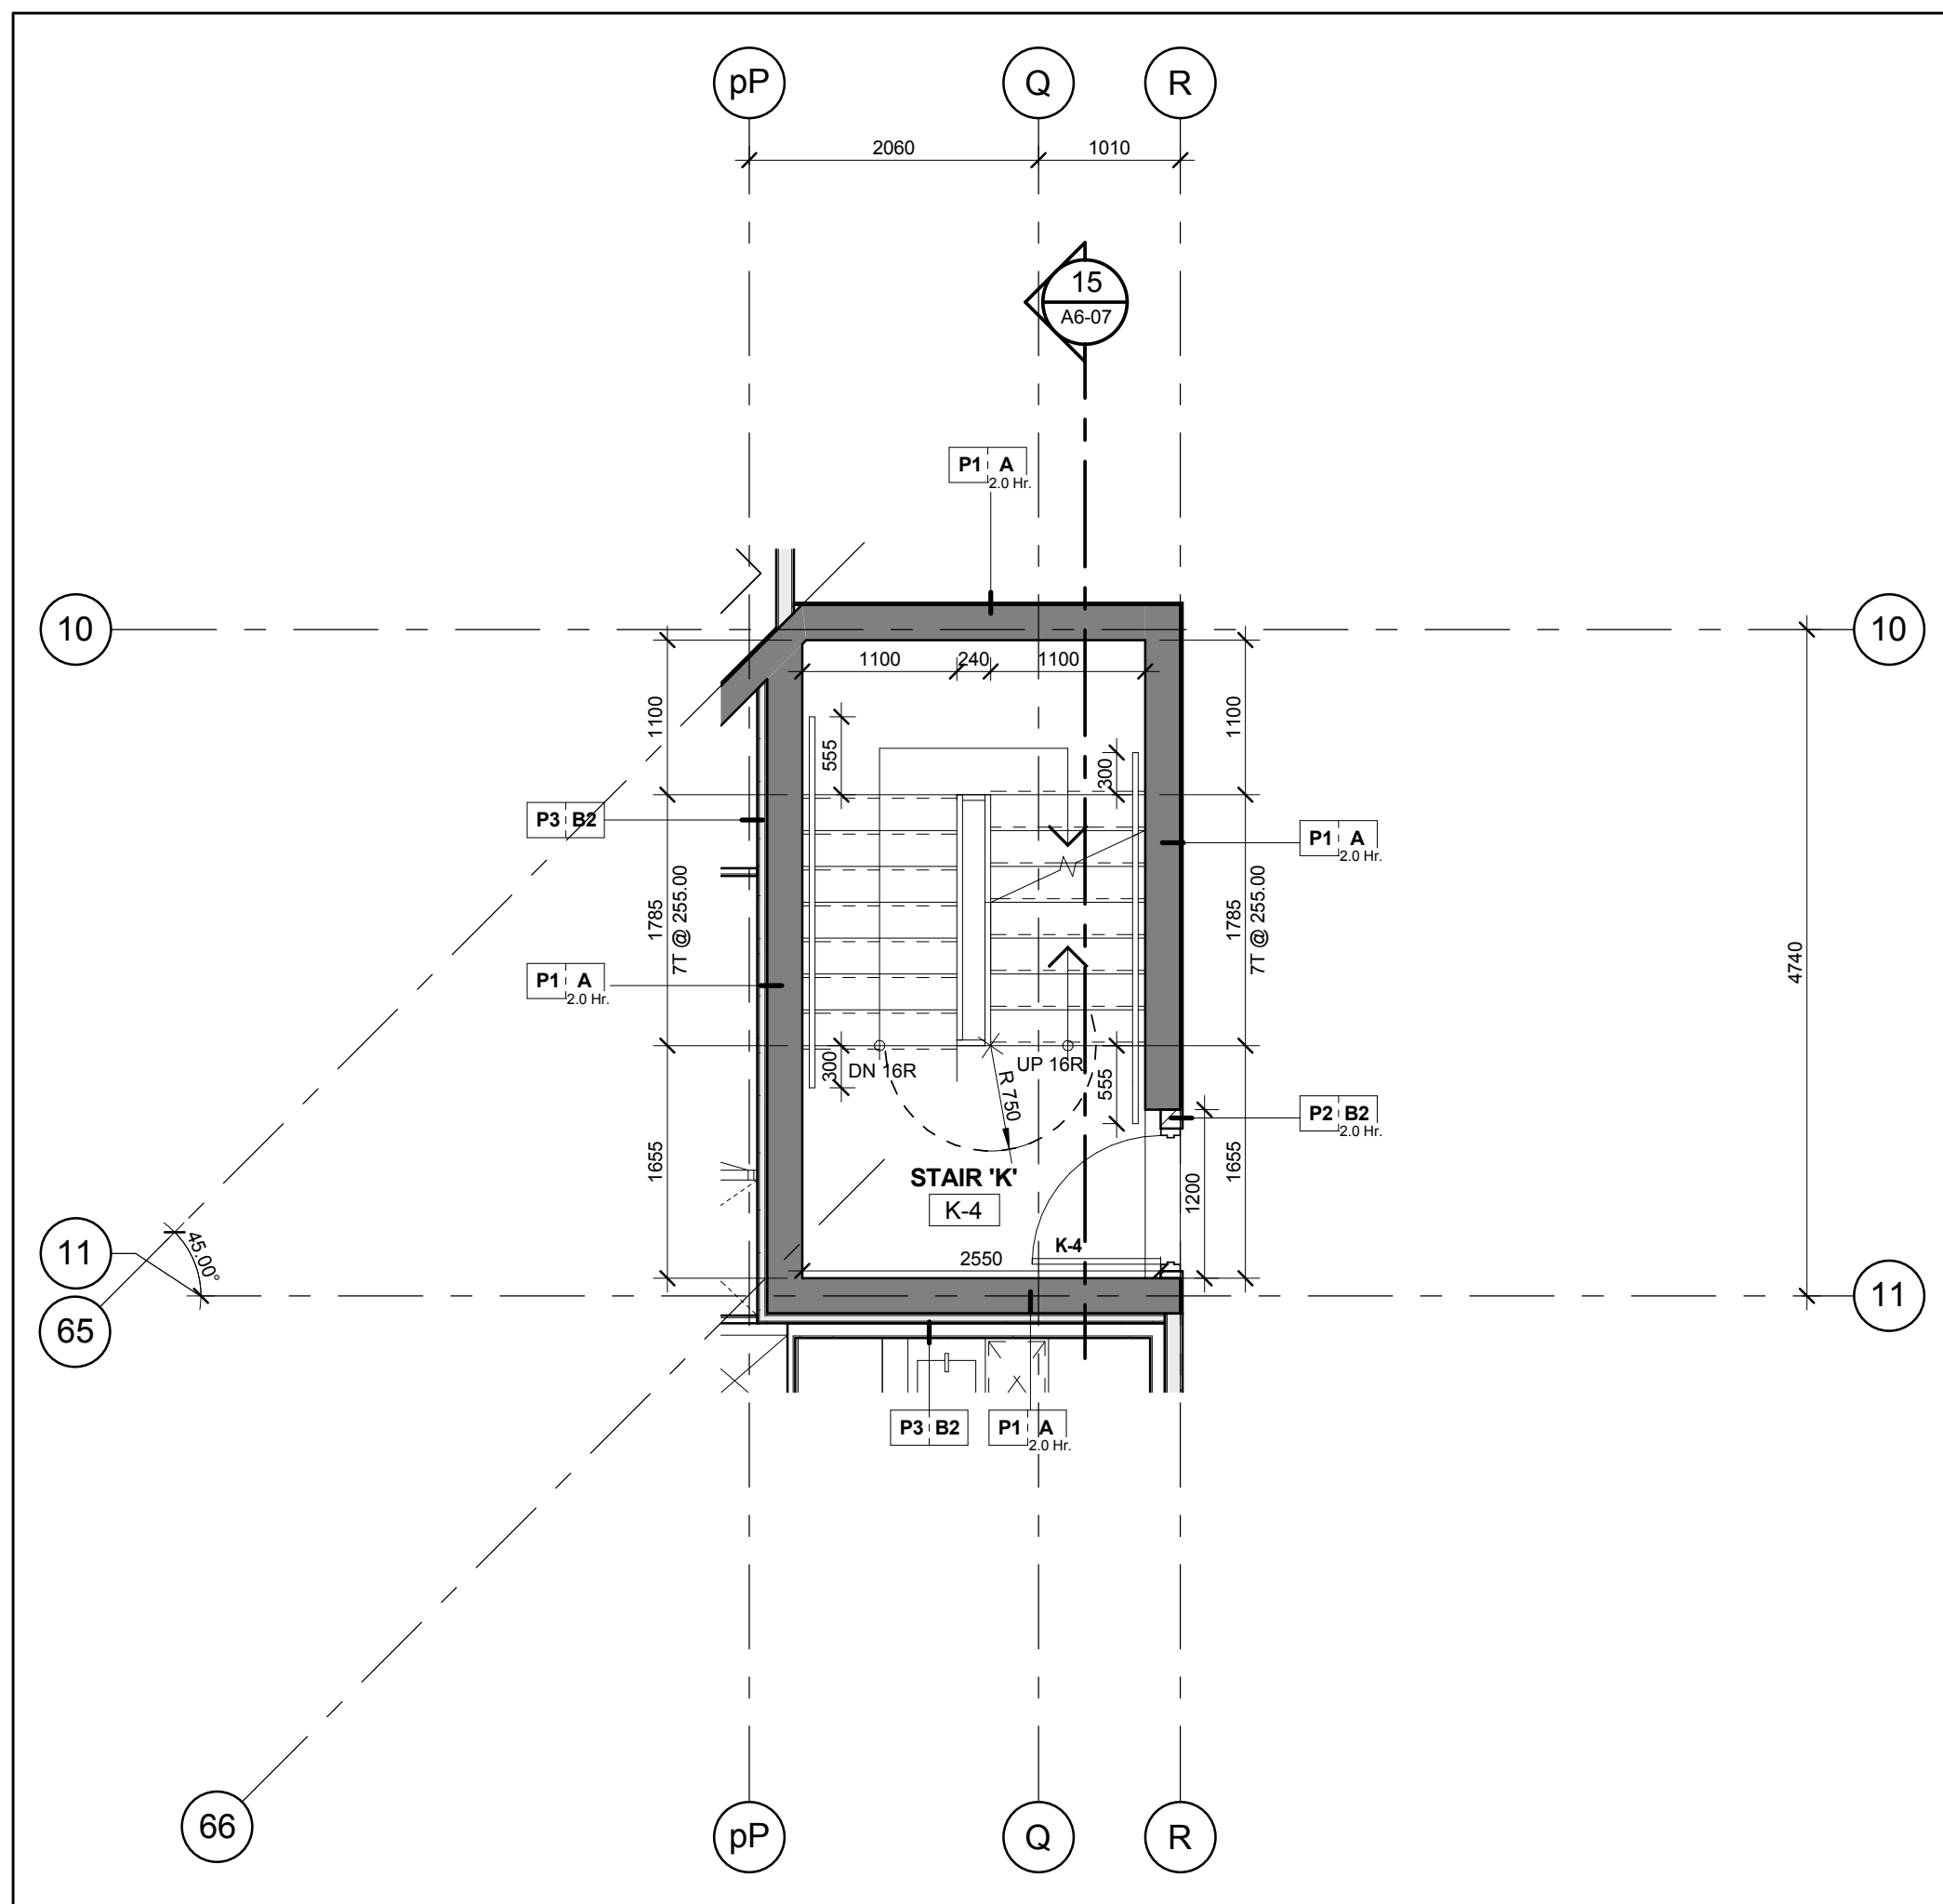


Stair 'K' - Stair Plan - Level 4
Scale: 1 : 50

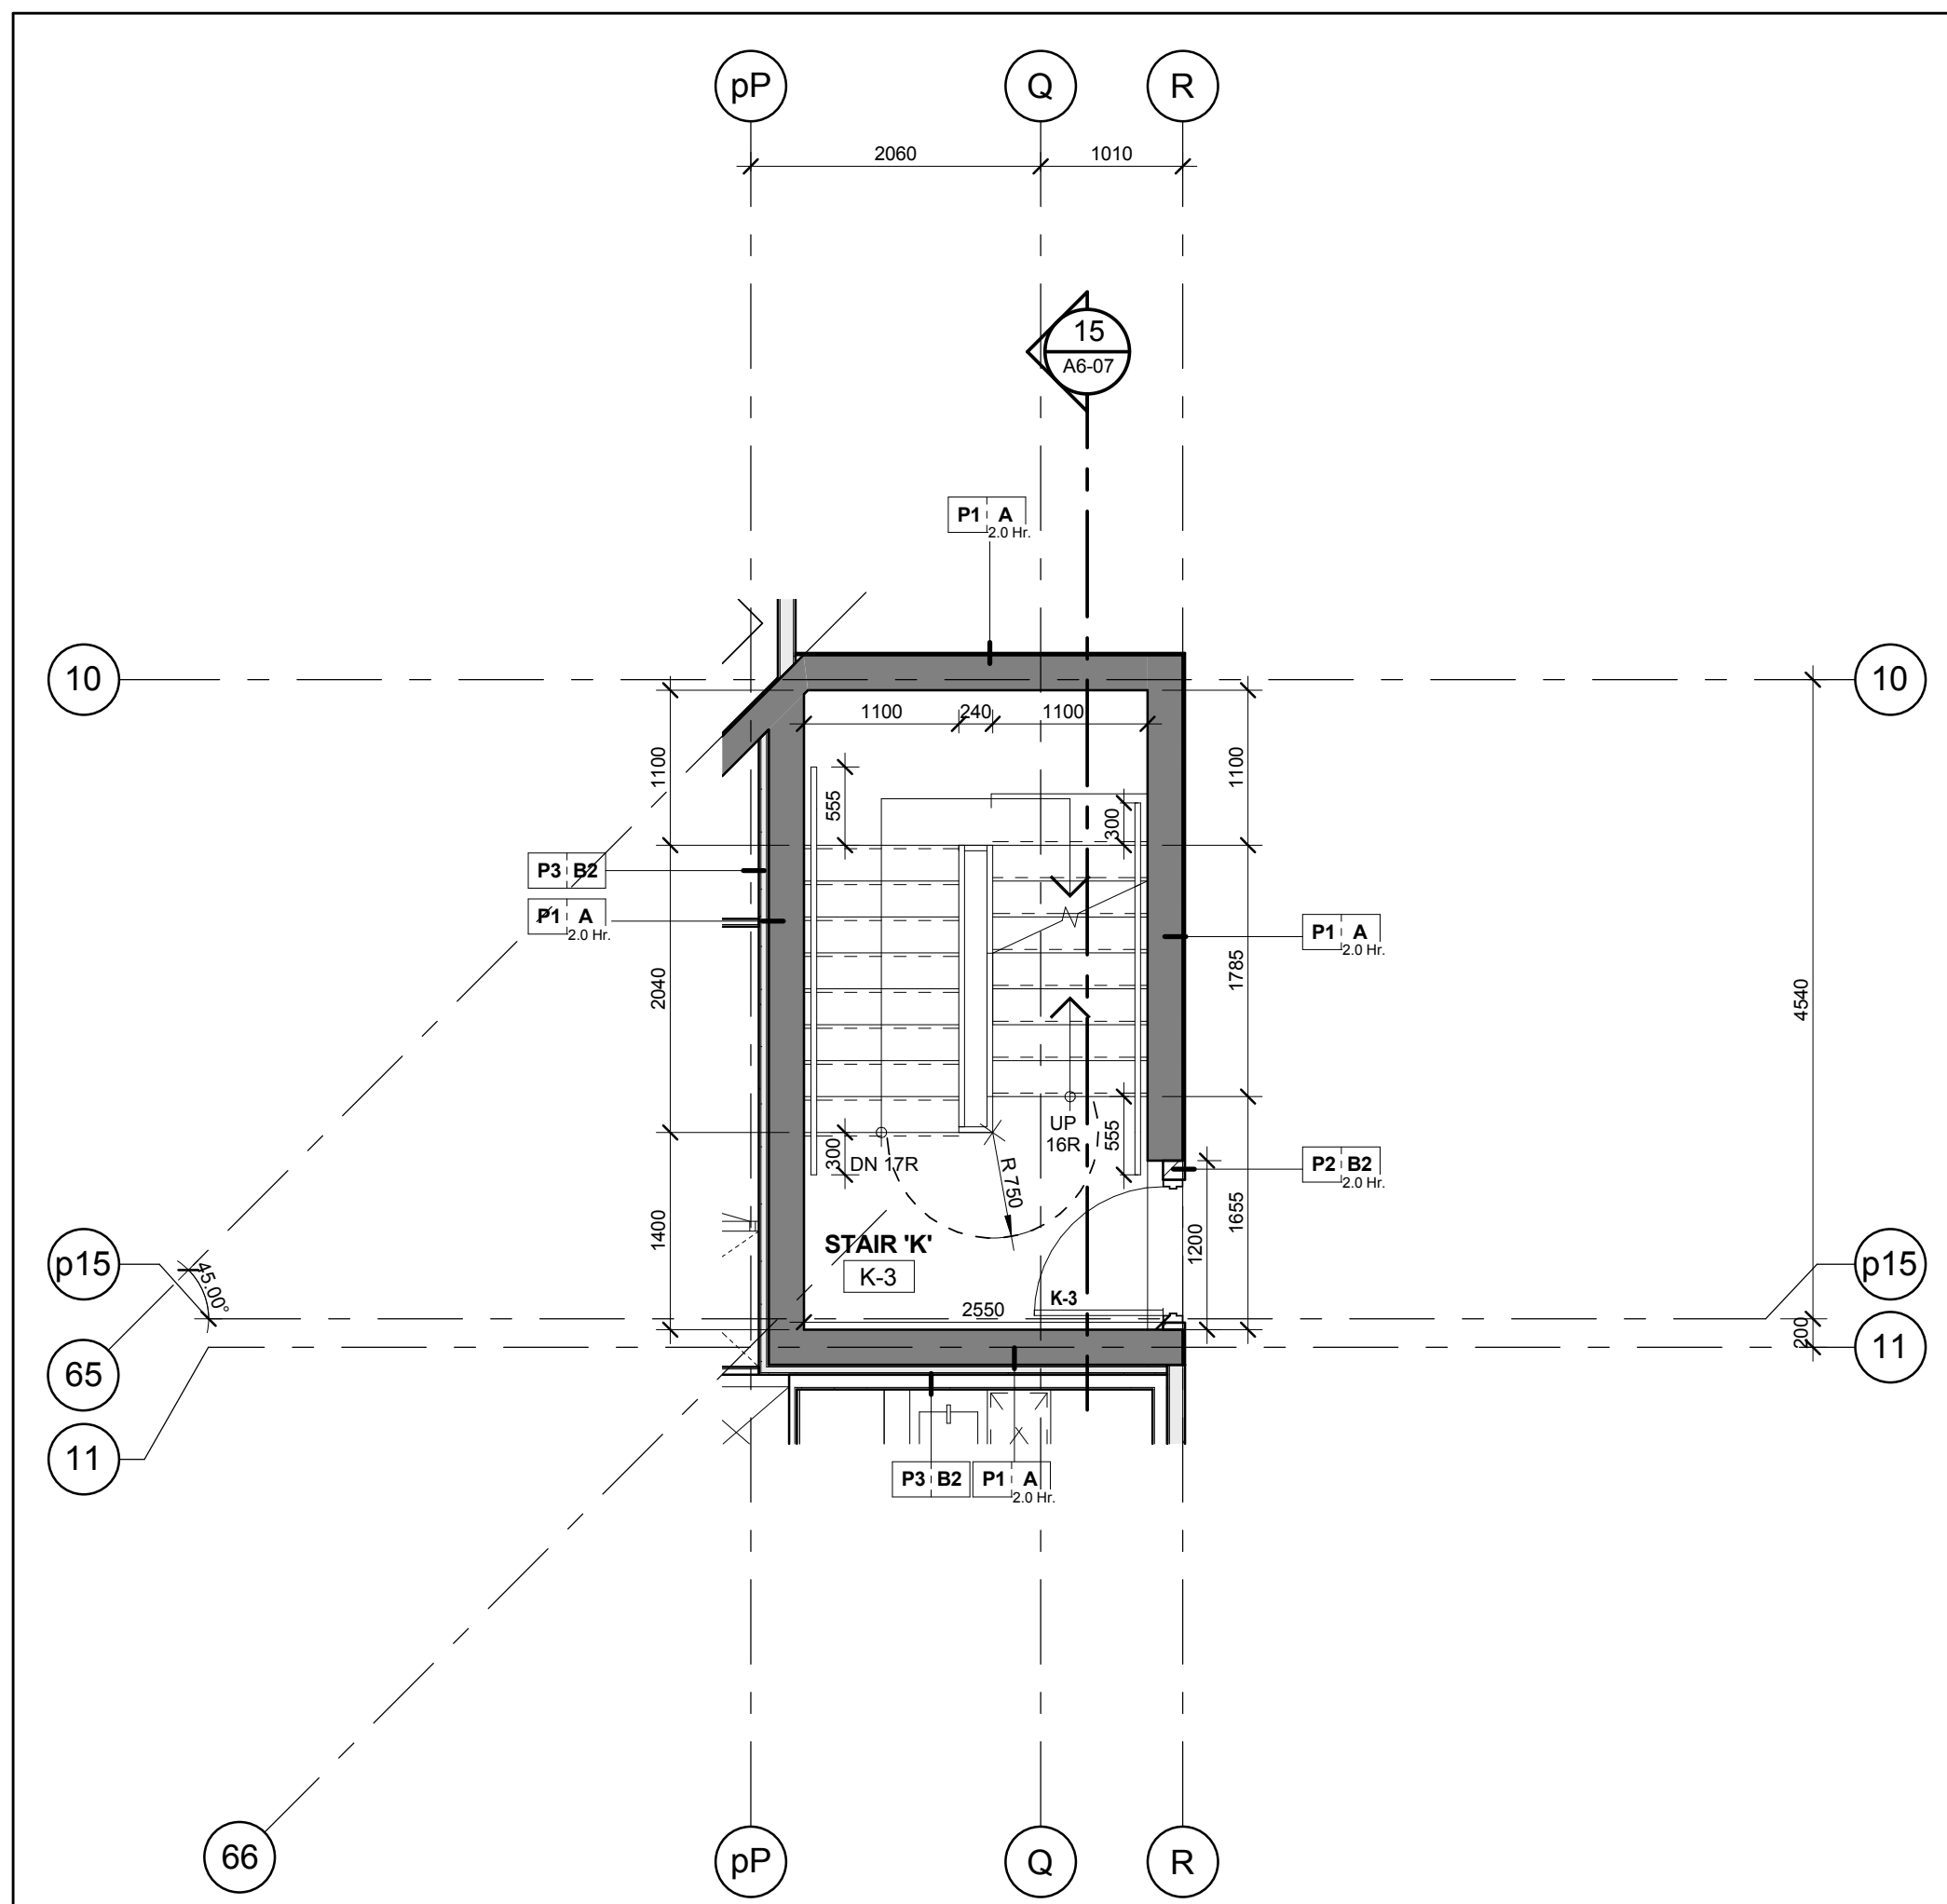


Stair 'K' - Stair Plan - Level 3
Scale: 1 : 50

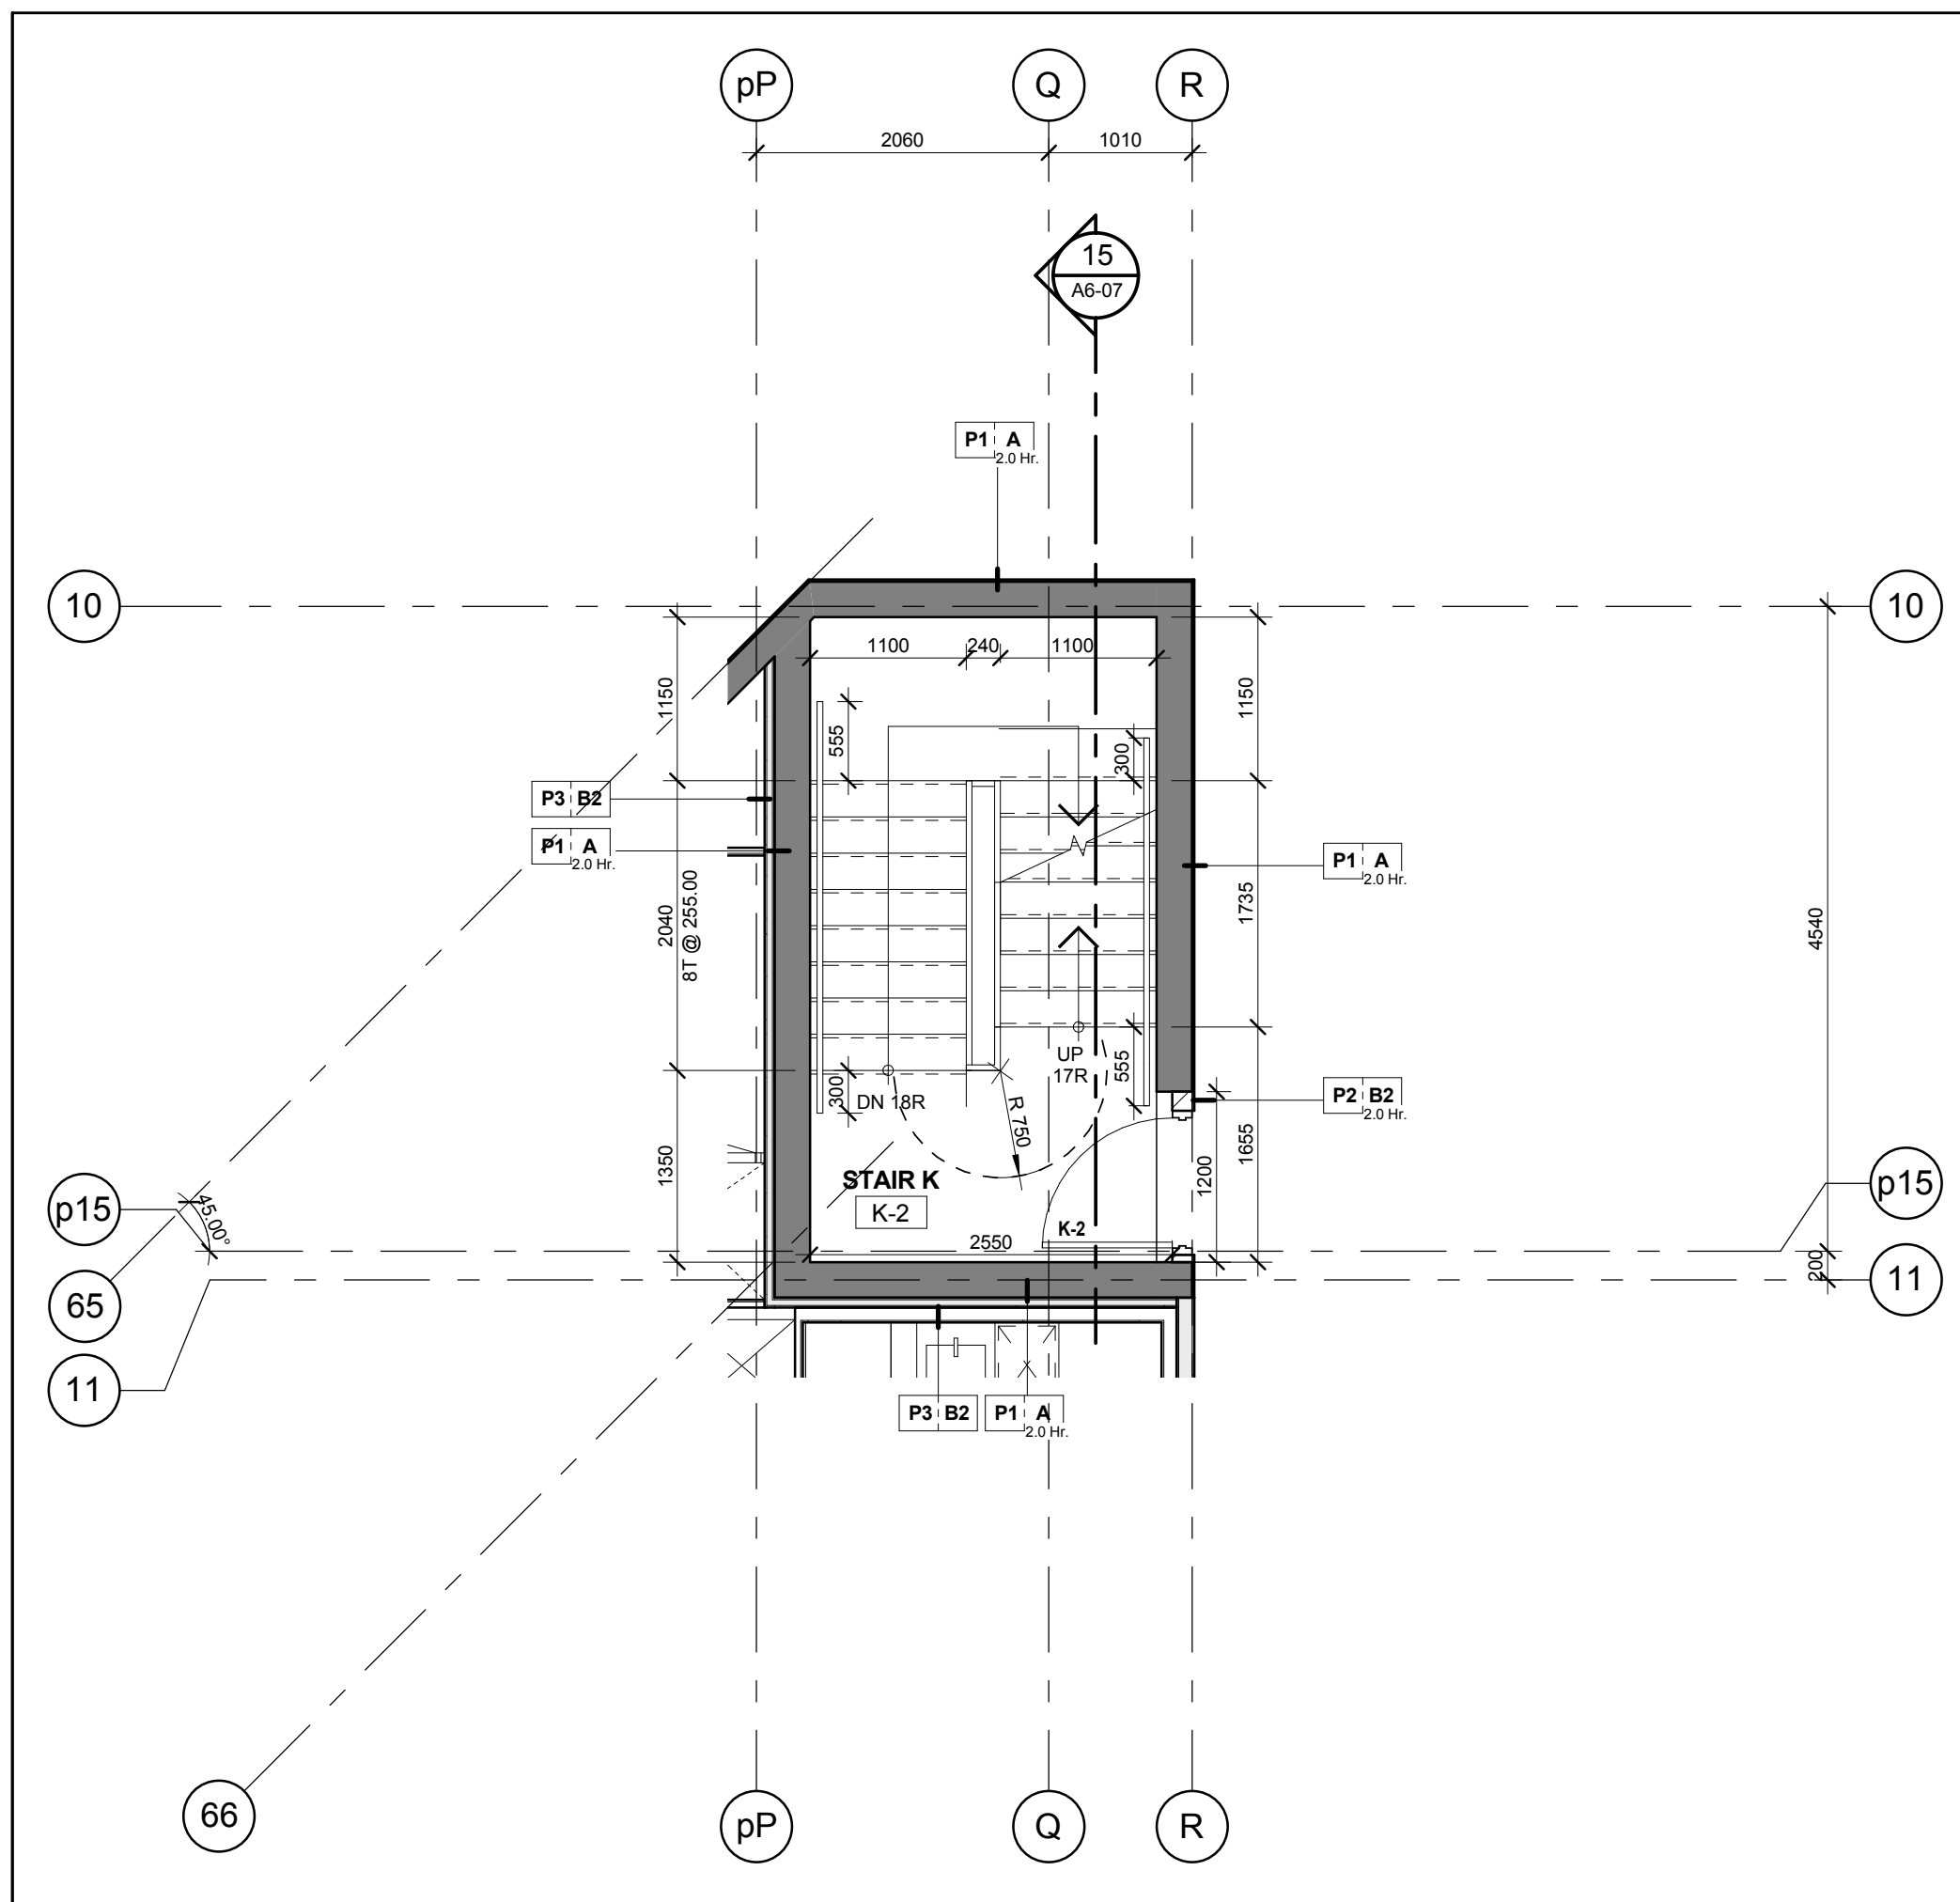

Stair 'K' - Stair Plan - Level 2
Scale: 1 : 50

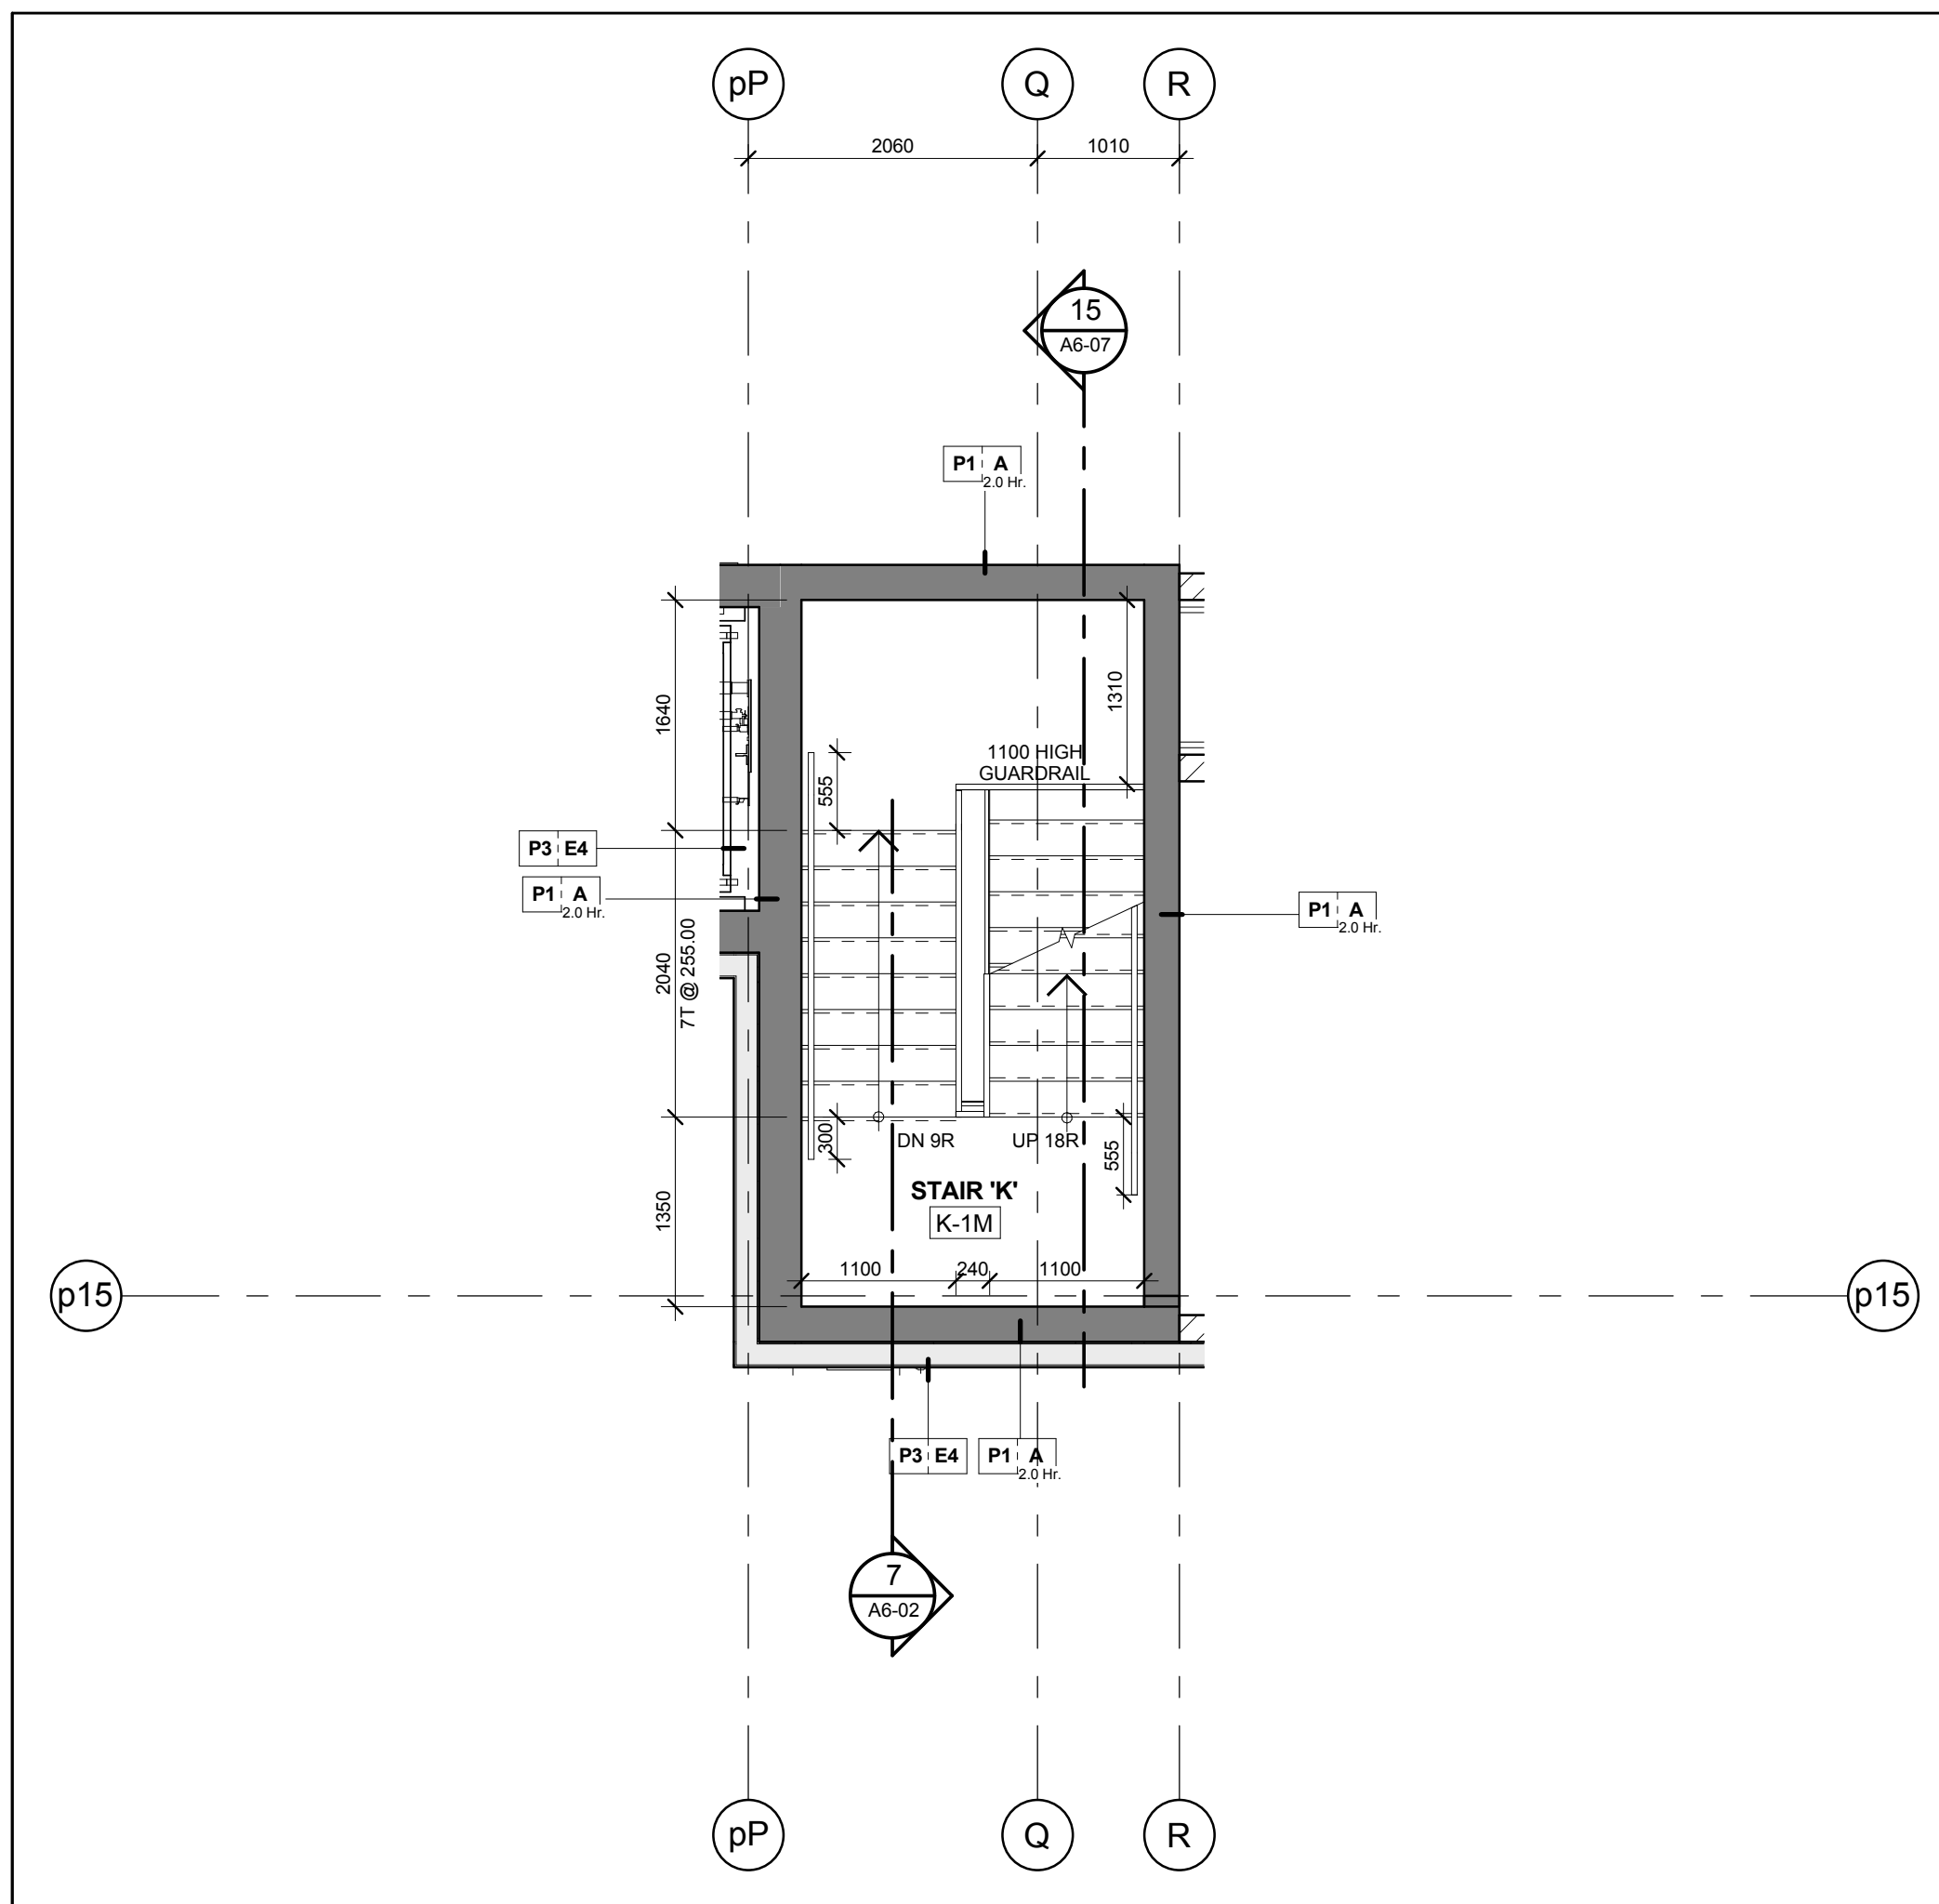

Stair 'K' - Stair Plan - Level 1 Mezzanine
Scale: 1 : 50

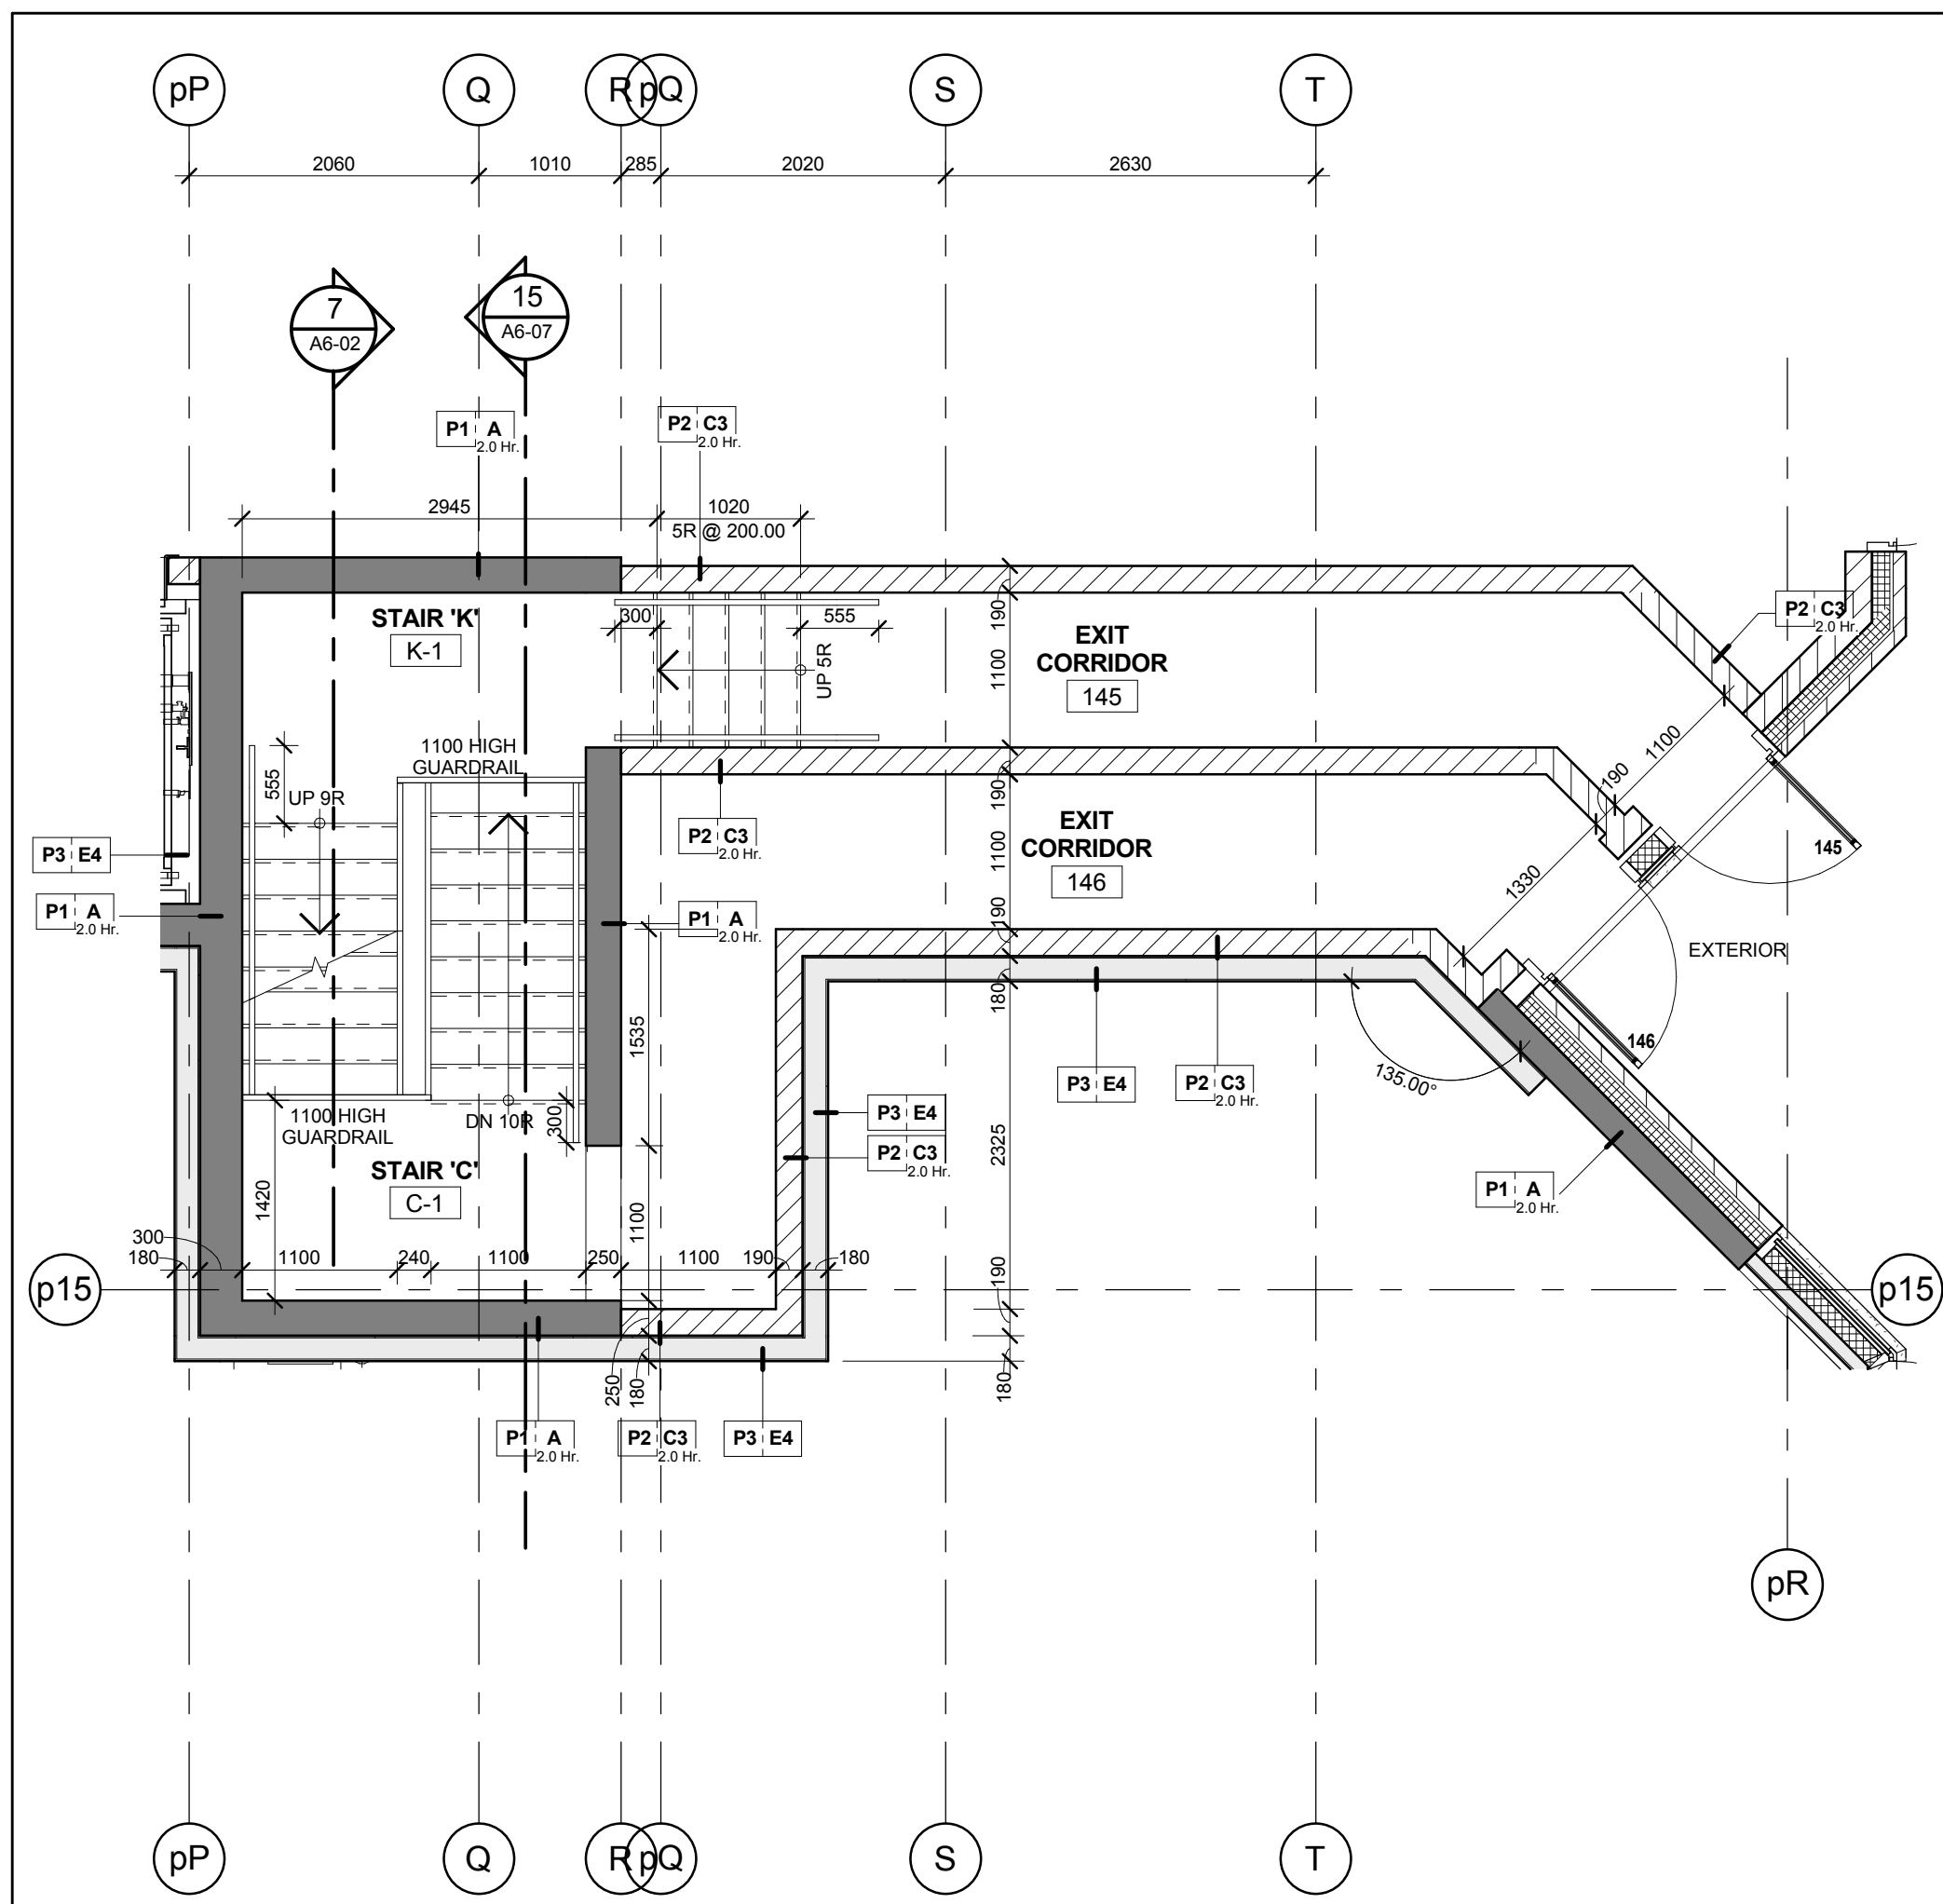

Stair 'K' - Stair Plan - Level 1
Scale: 1 : 50

