




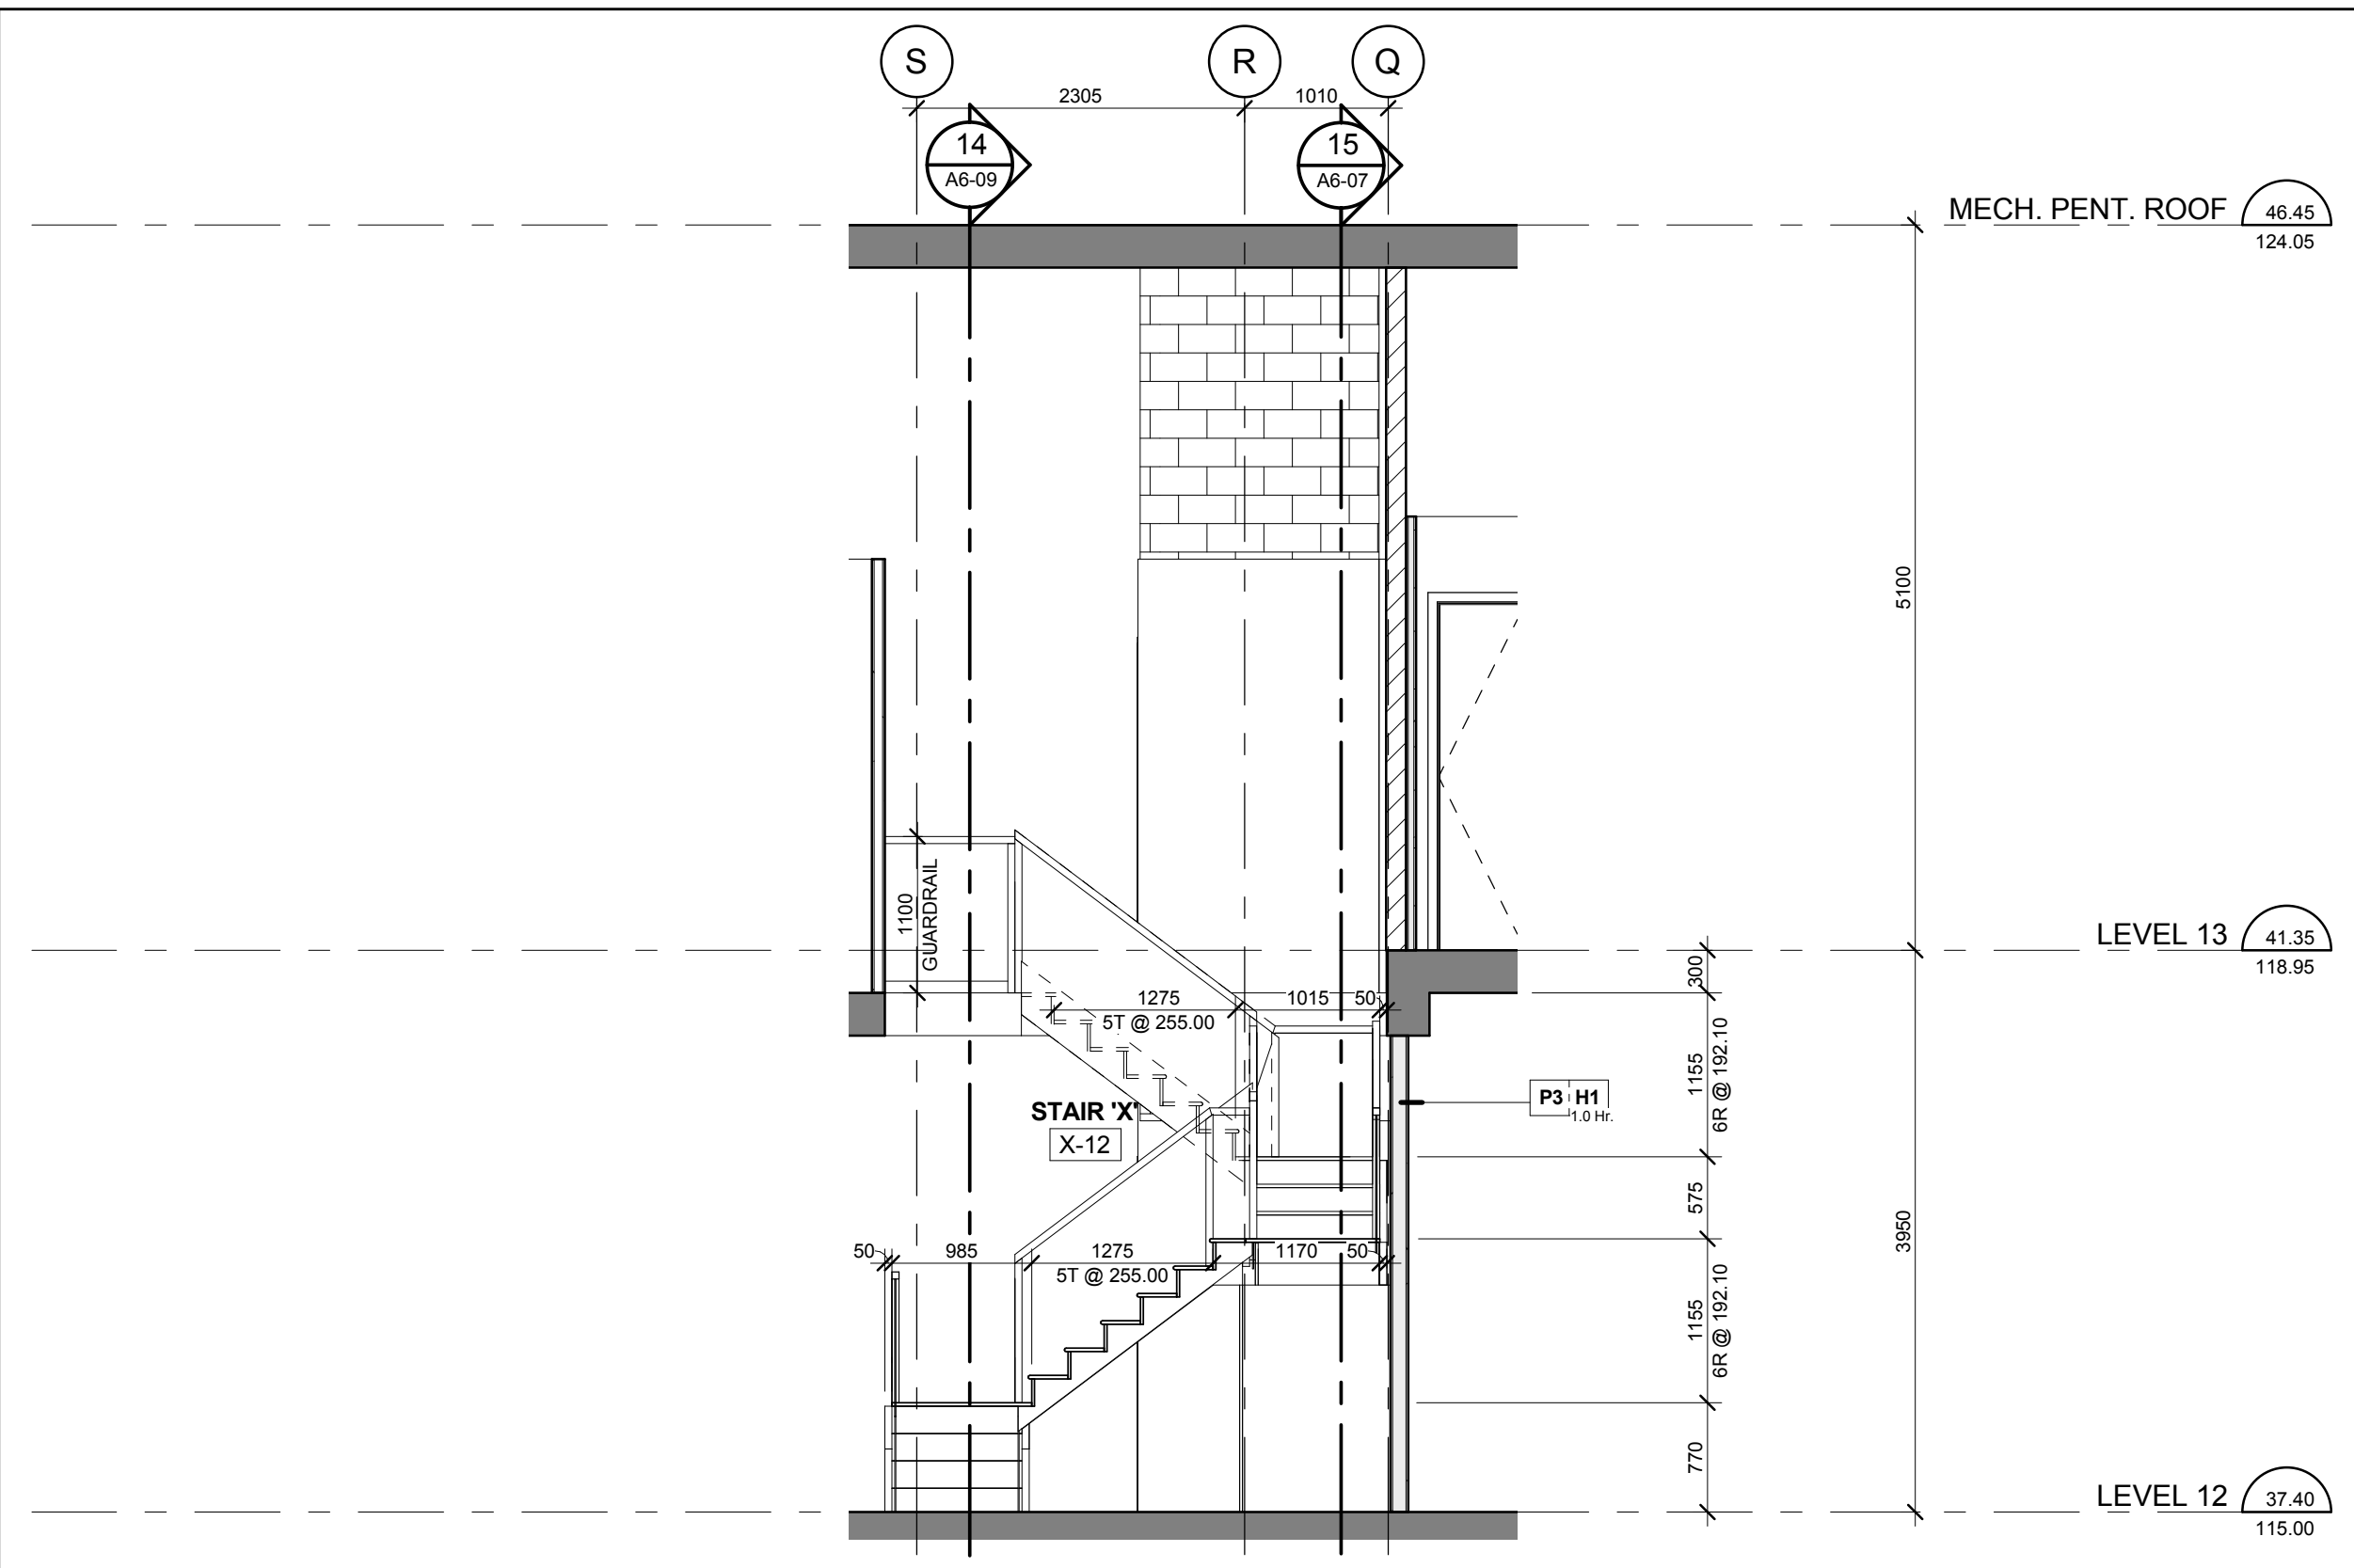


Stair 'X' - Stair Section Levels 12 - 13
Scale: 1 : 50
A6-09

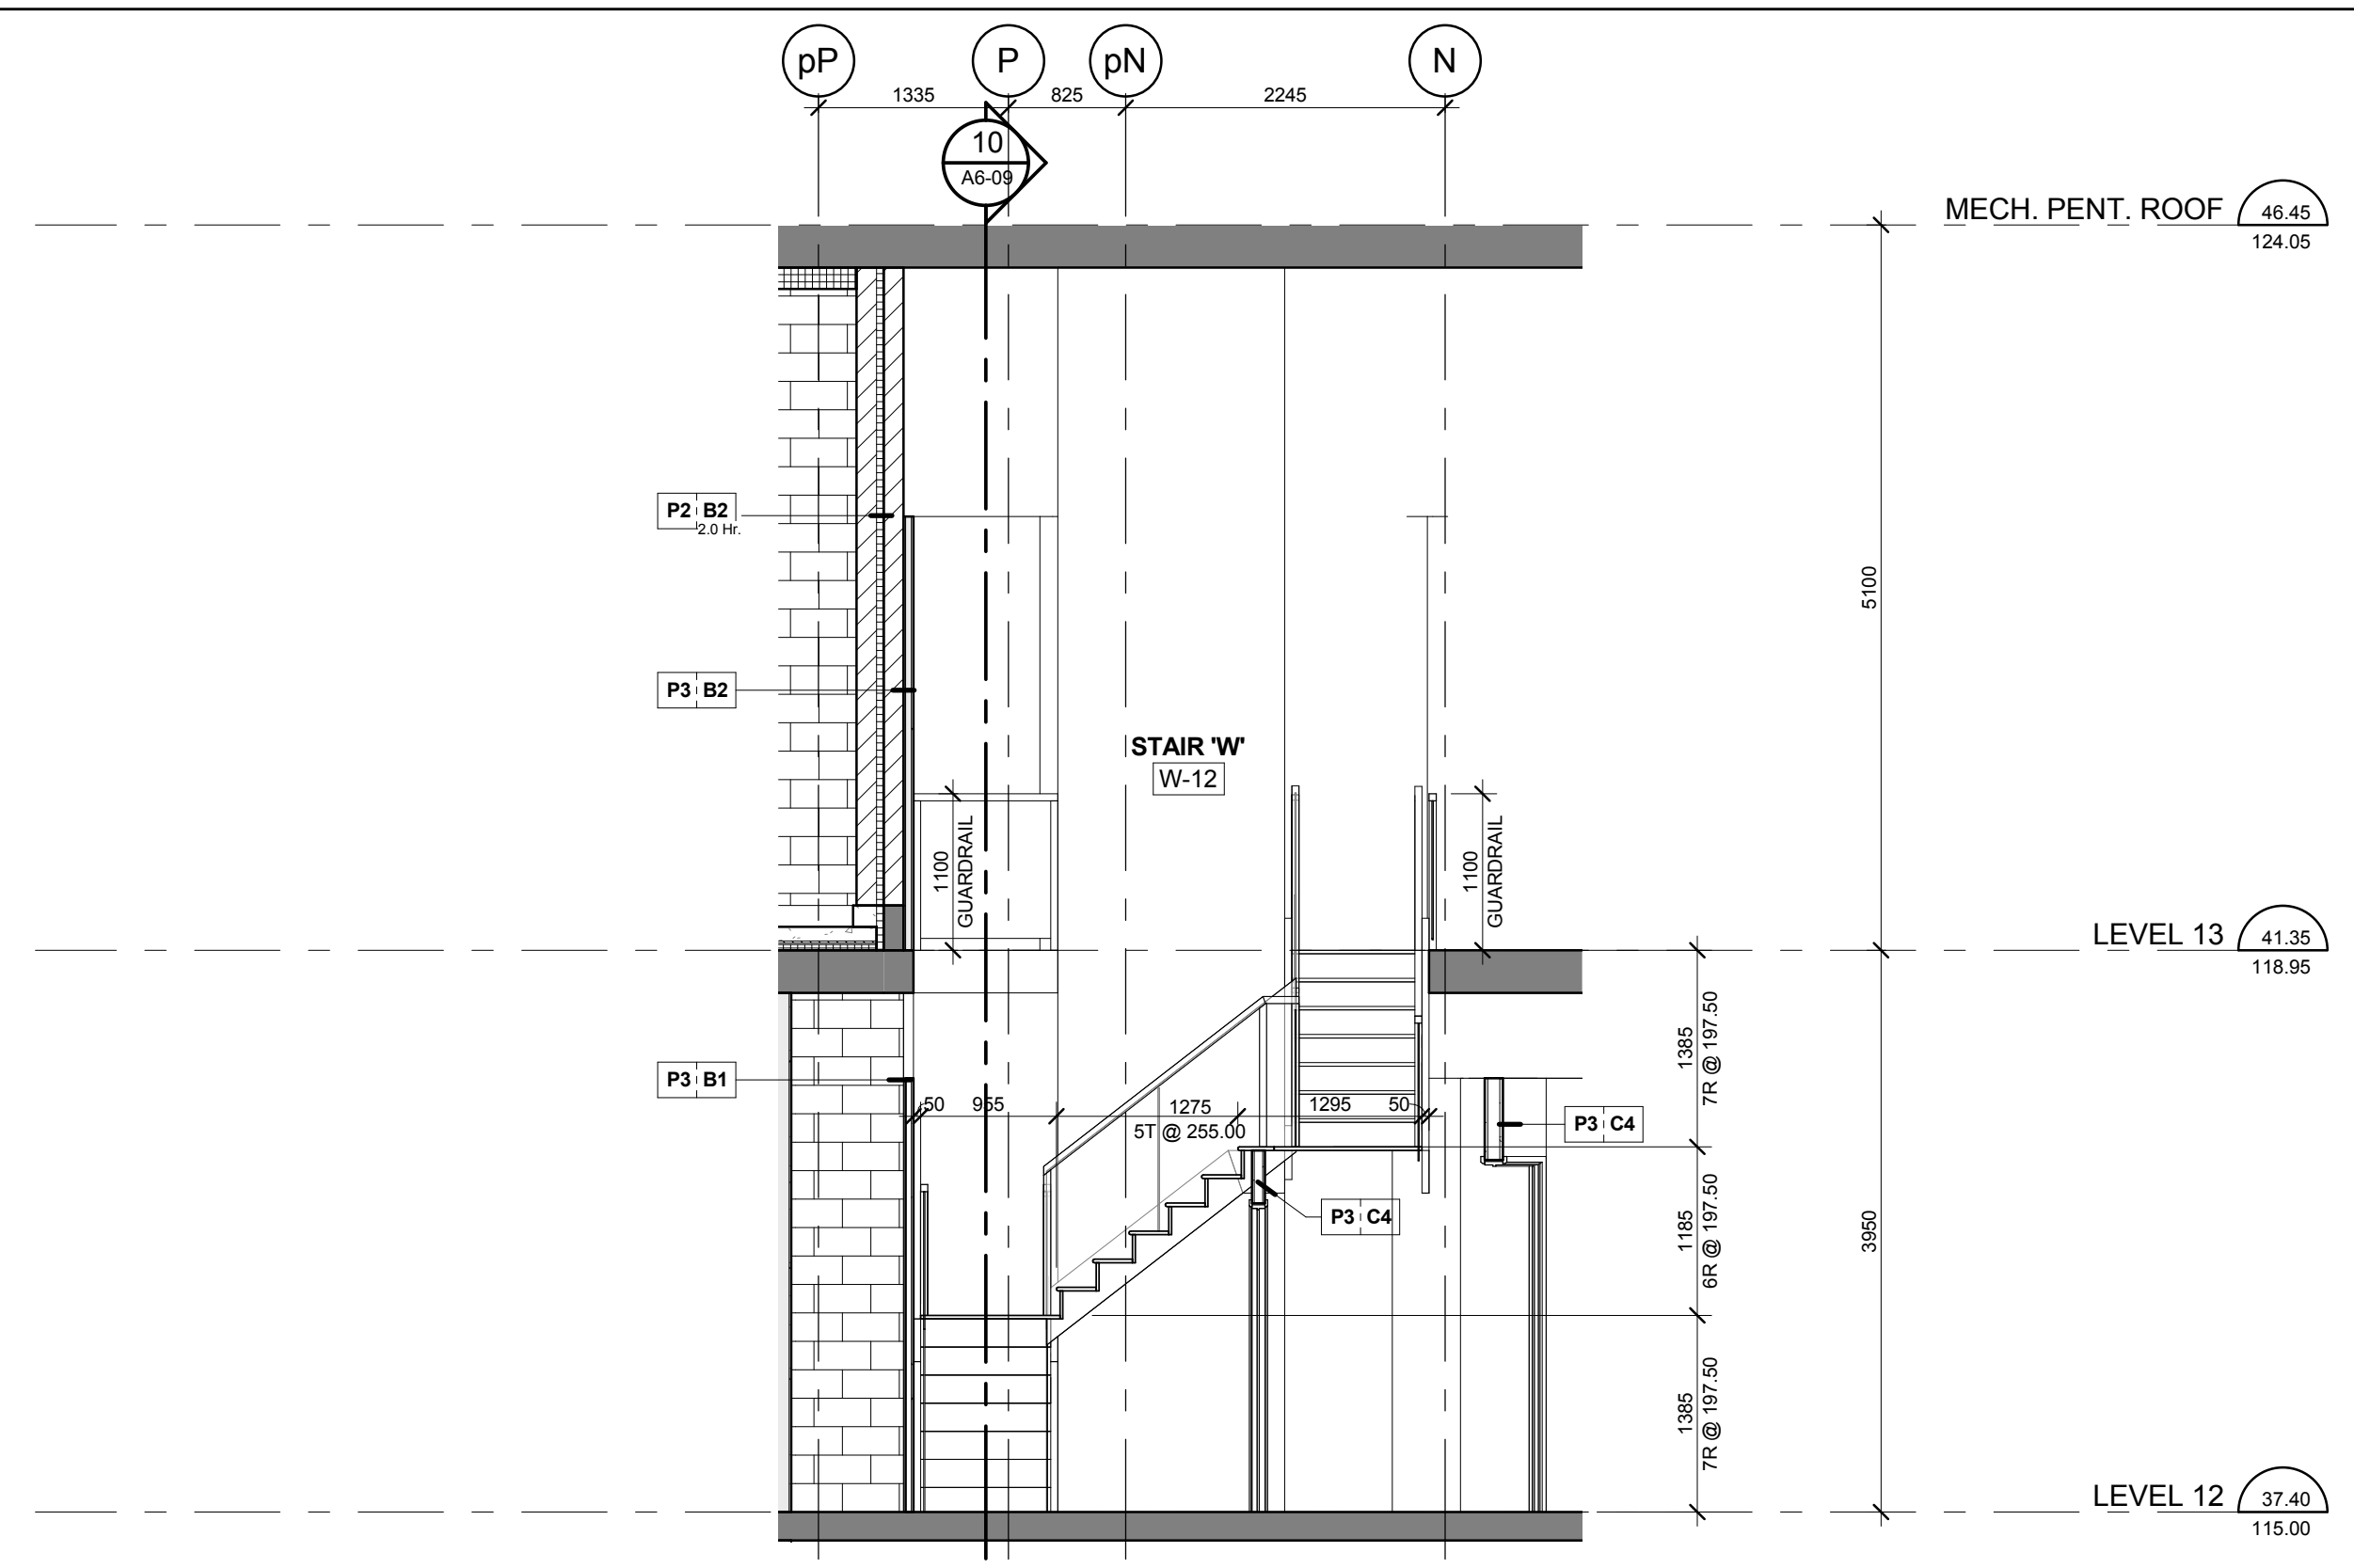


Stair 'W' - Stair Section Levels 12 - 13
Scale: 1 : 50
A6-09

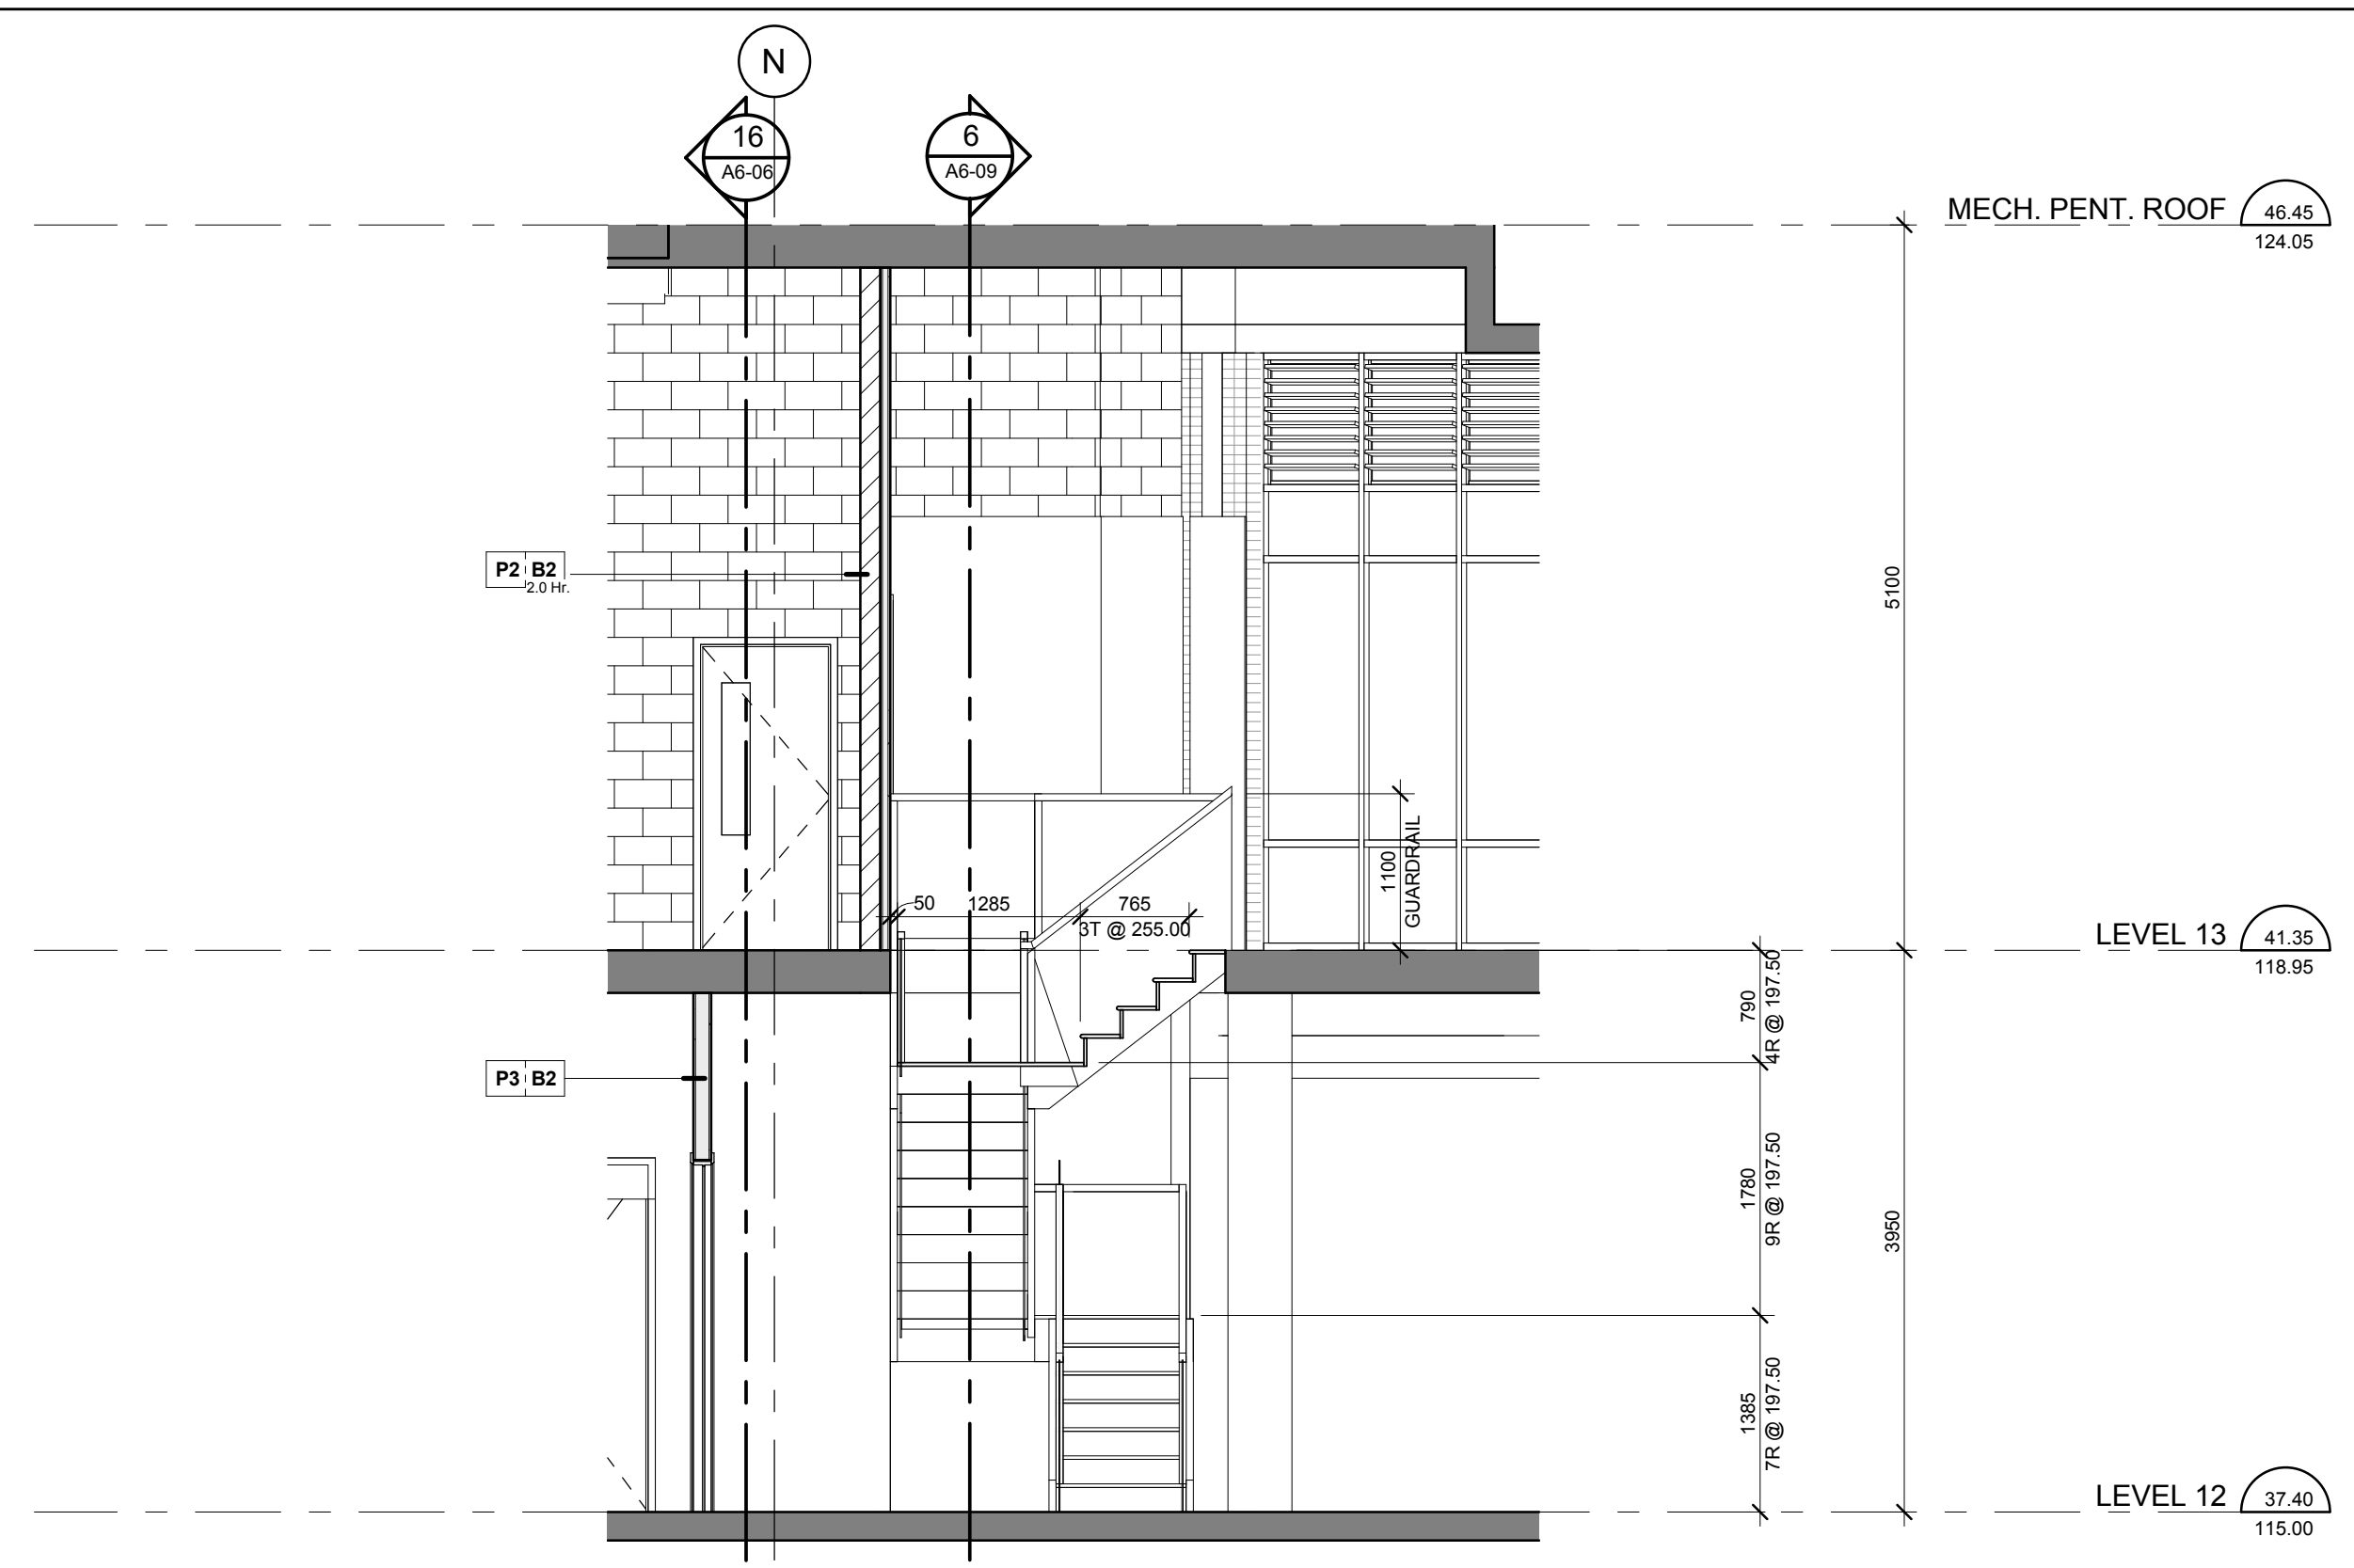


Stair 'V' - Stair Section Levels 12 - 13
Scale: 1 : 50
A6-09

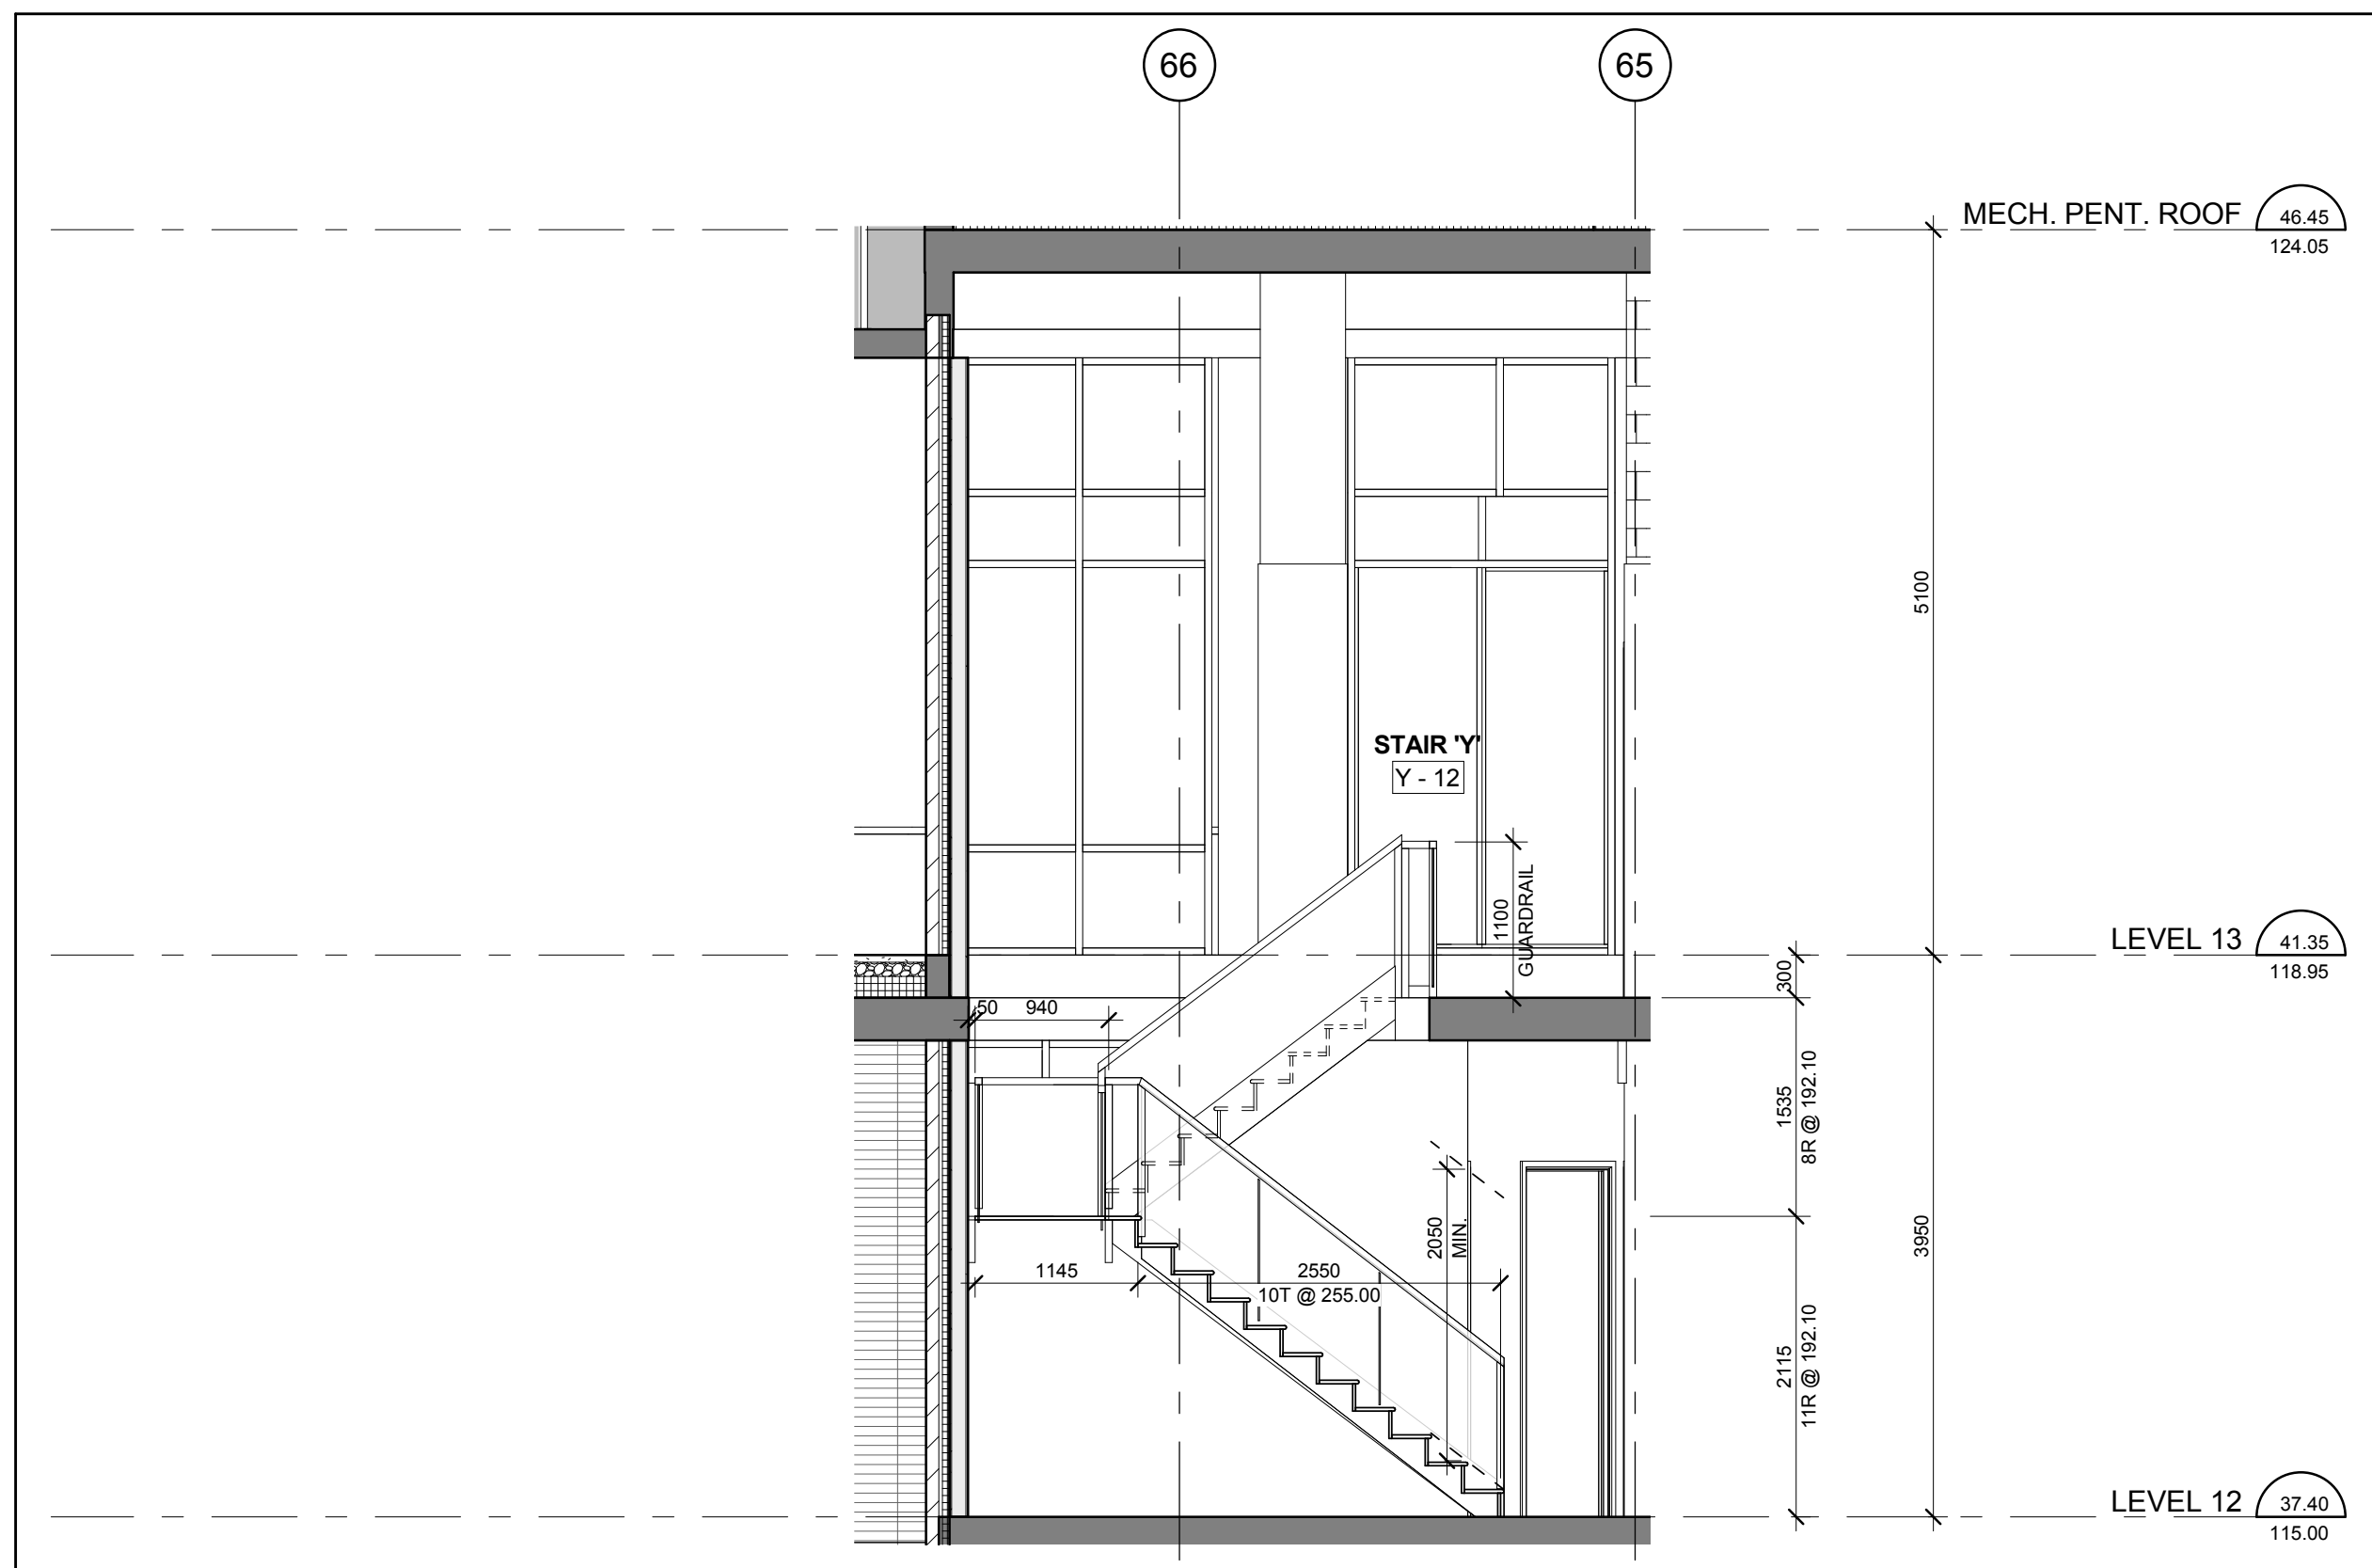


Stair 'Y' - Stair Section Levels 12 - 13
Scale: 1 : 50
A6-09

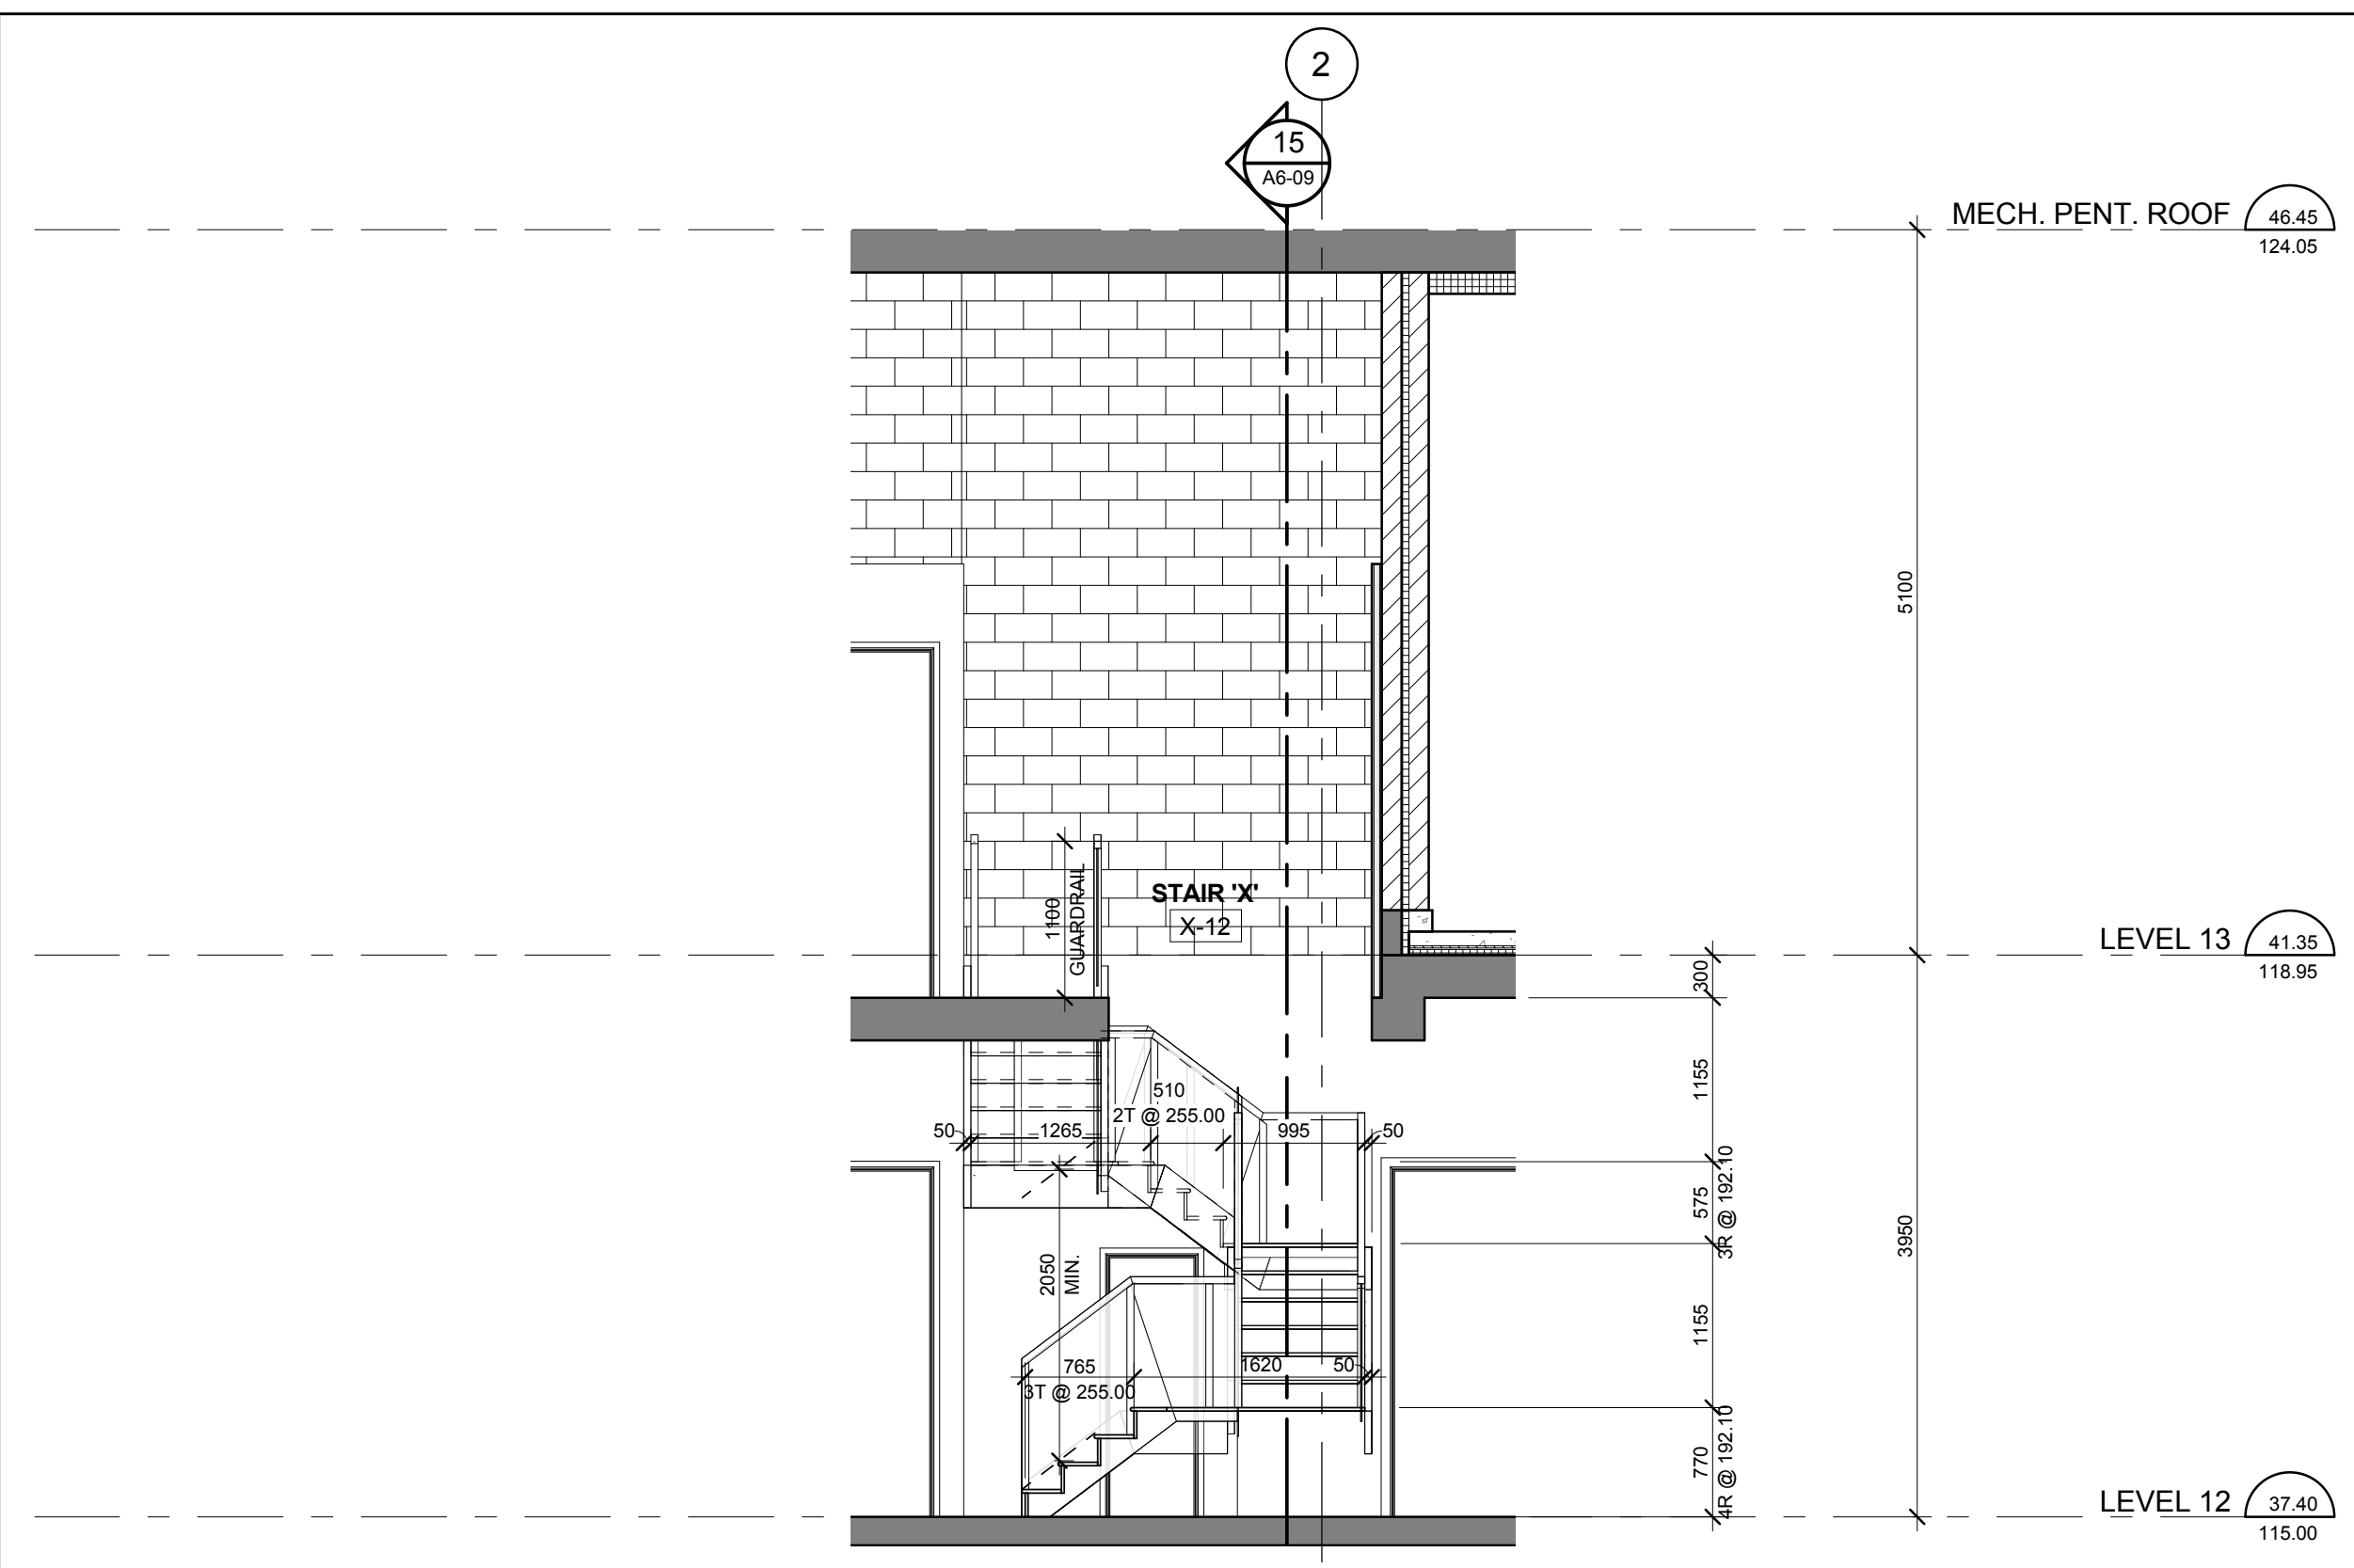


Stair 'X' - Stair Section Levels 12 - 13
Scale: 1 : 50
A6-09

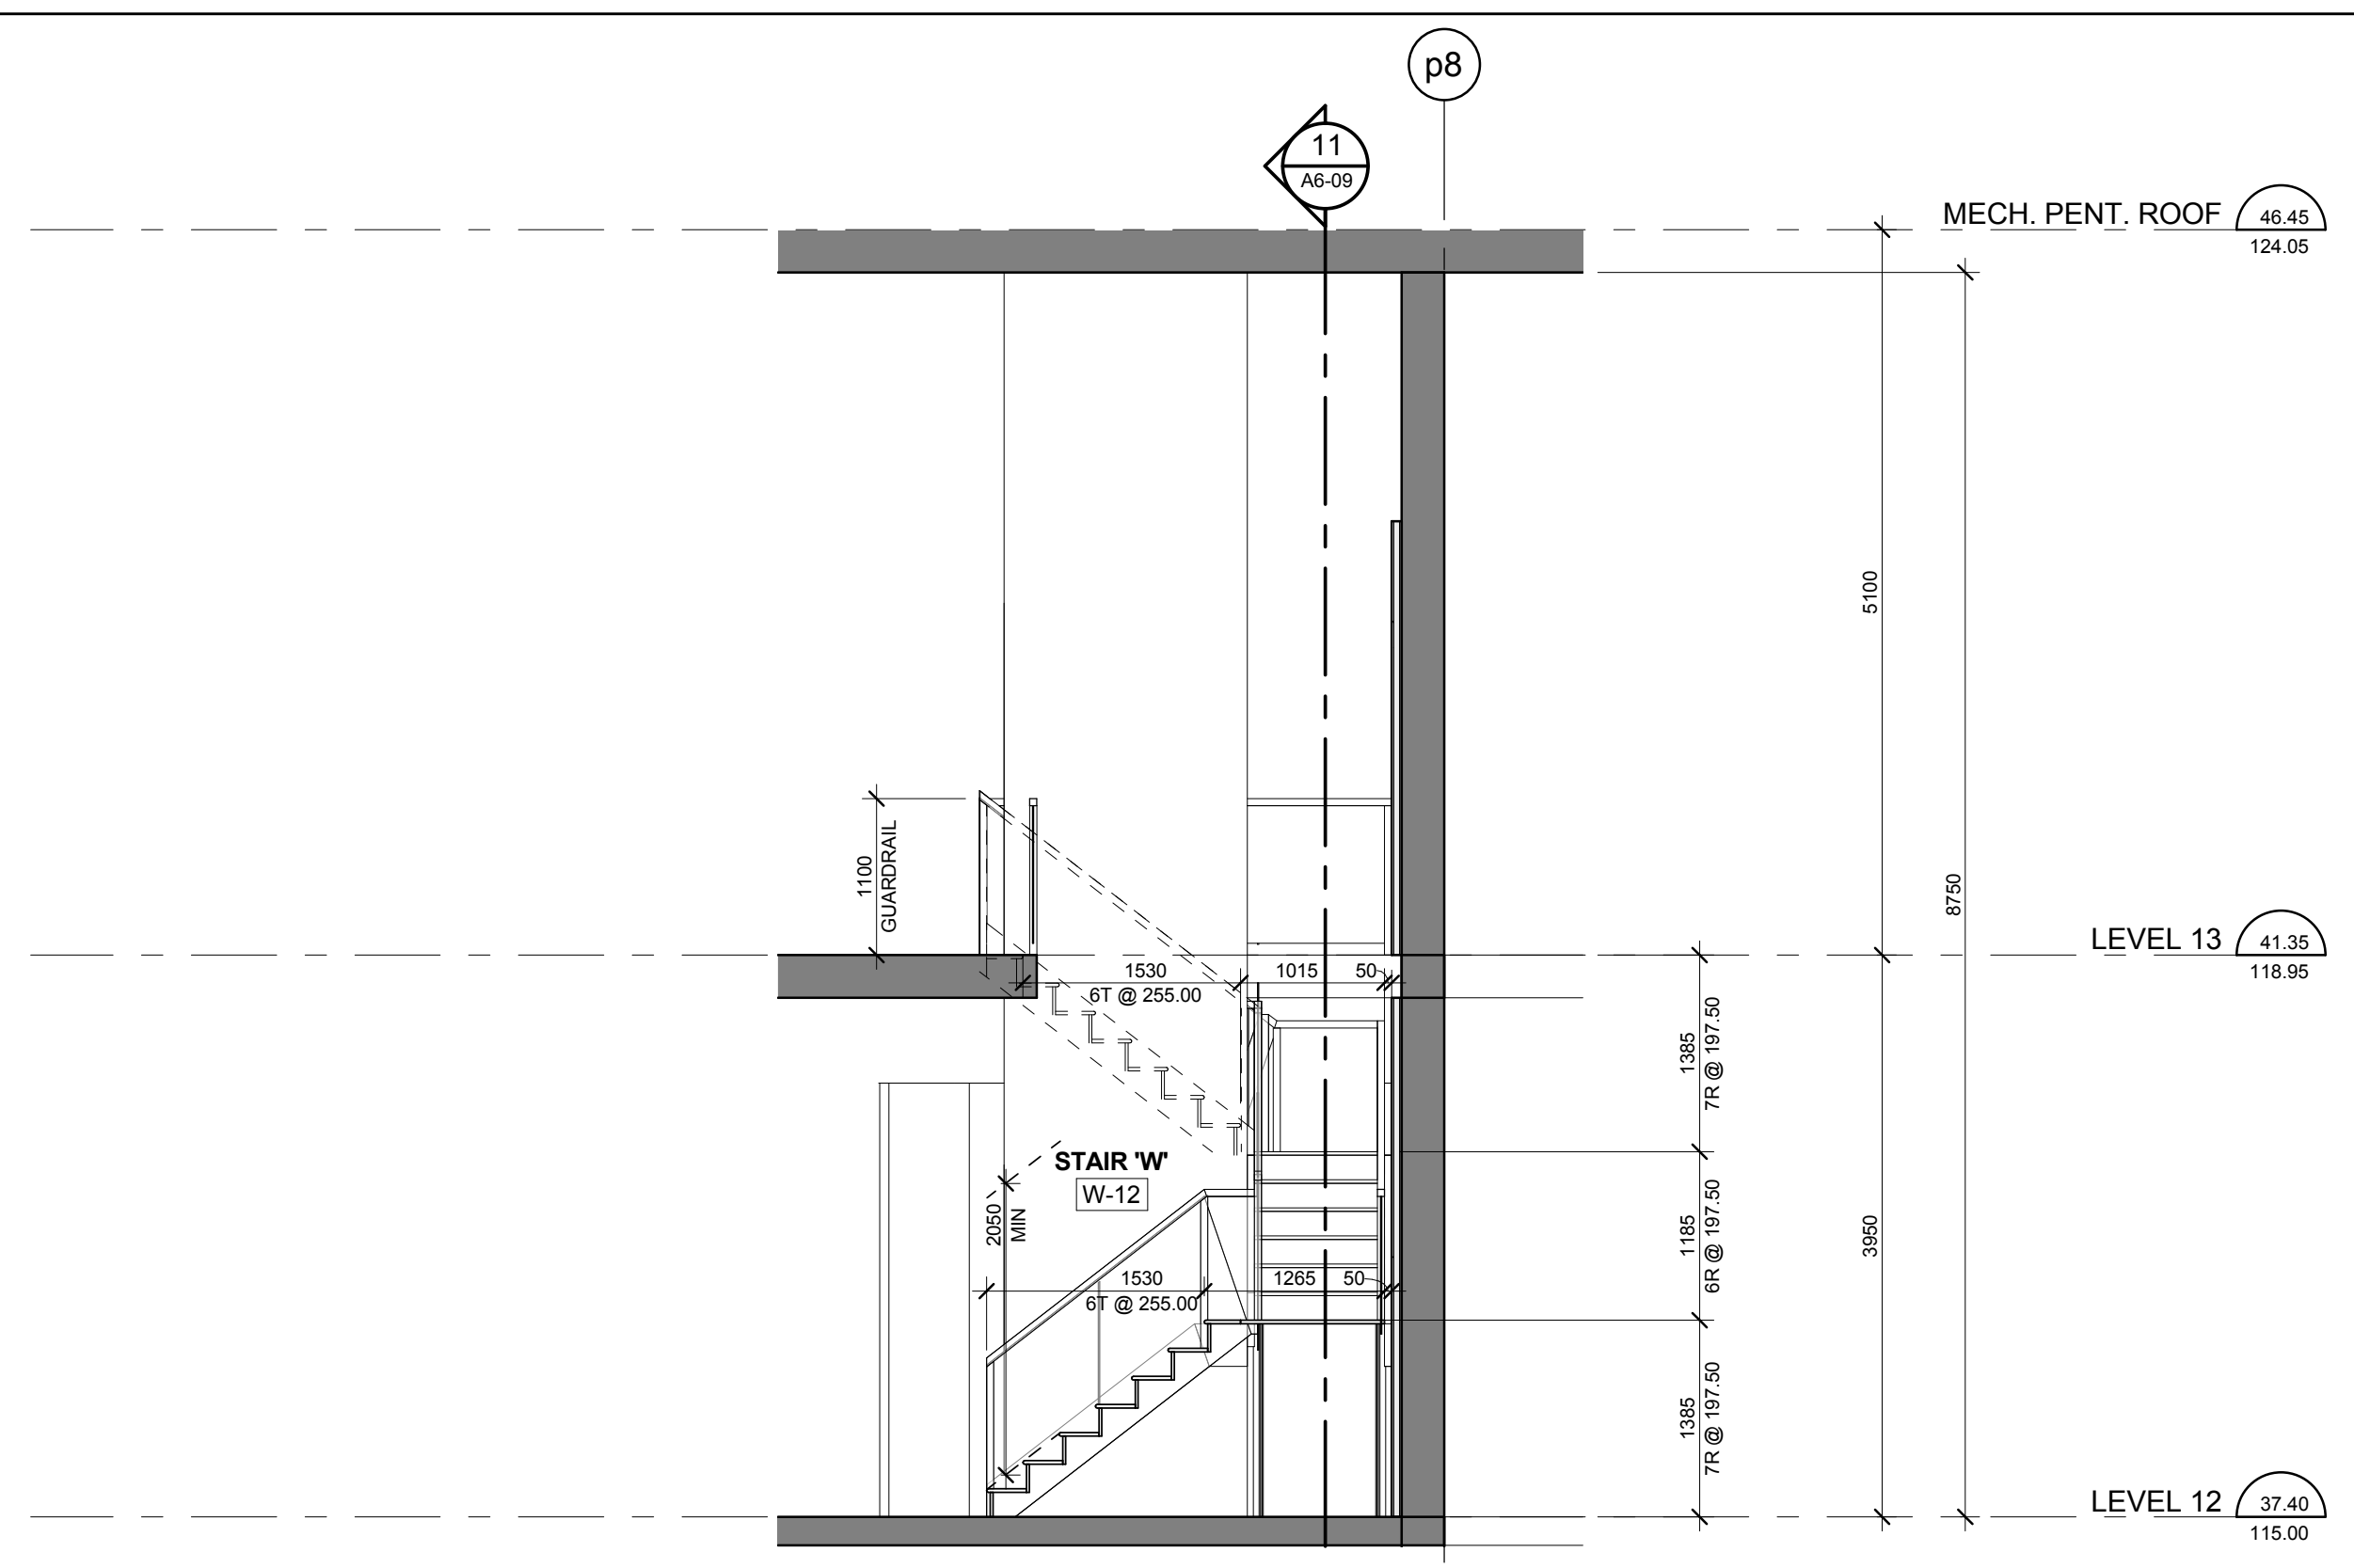


Stair 'W' - Stair Section Levels 12 - 13
Scale: 1 : 50
A6-09

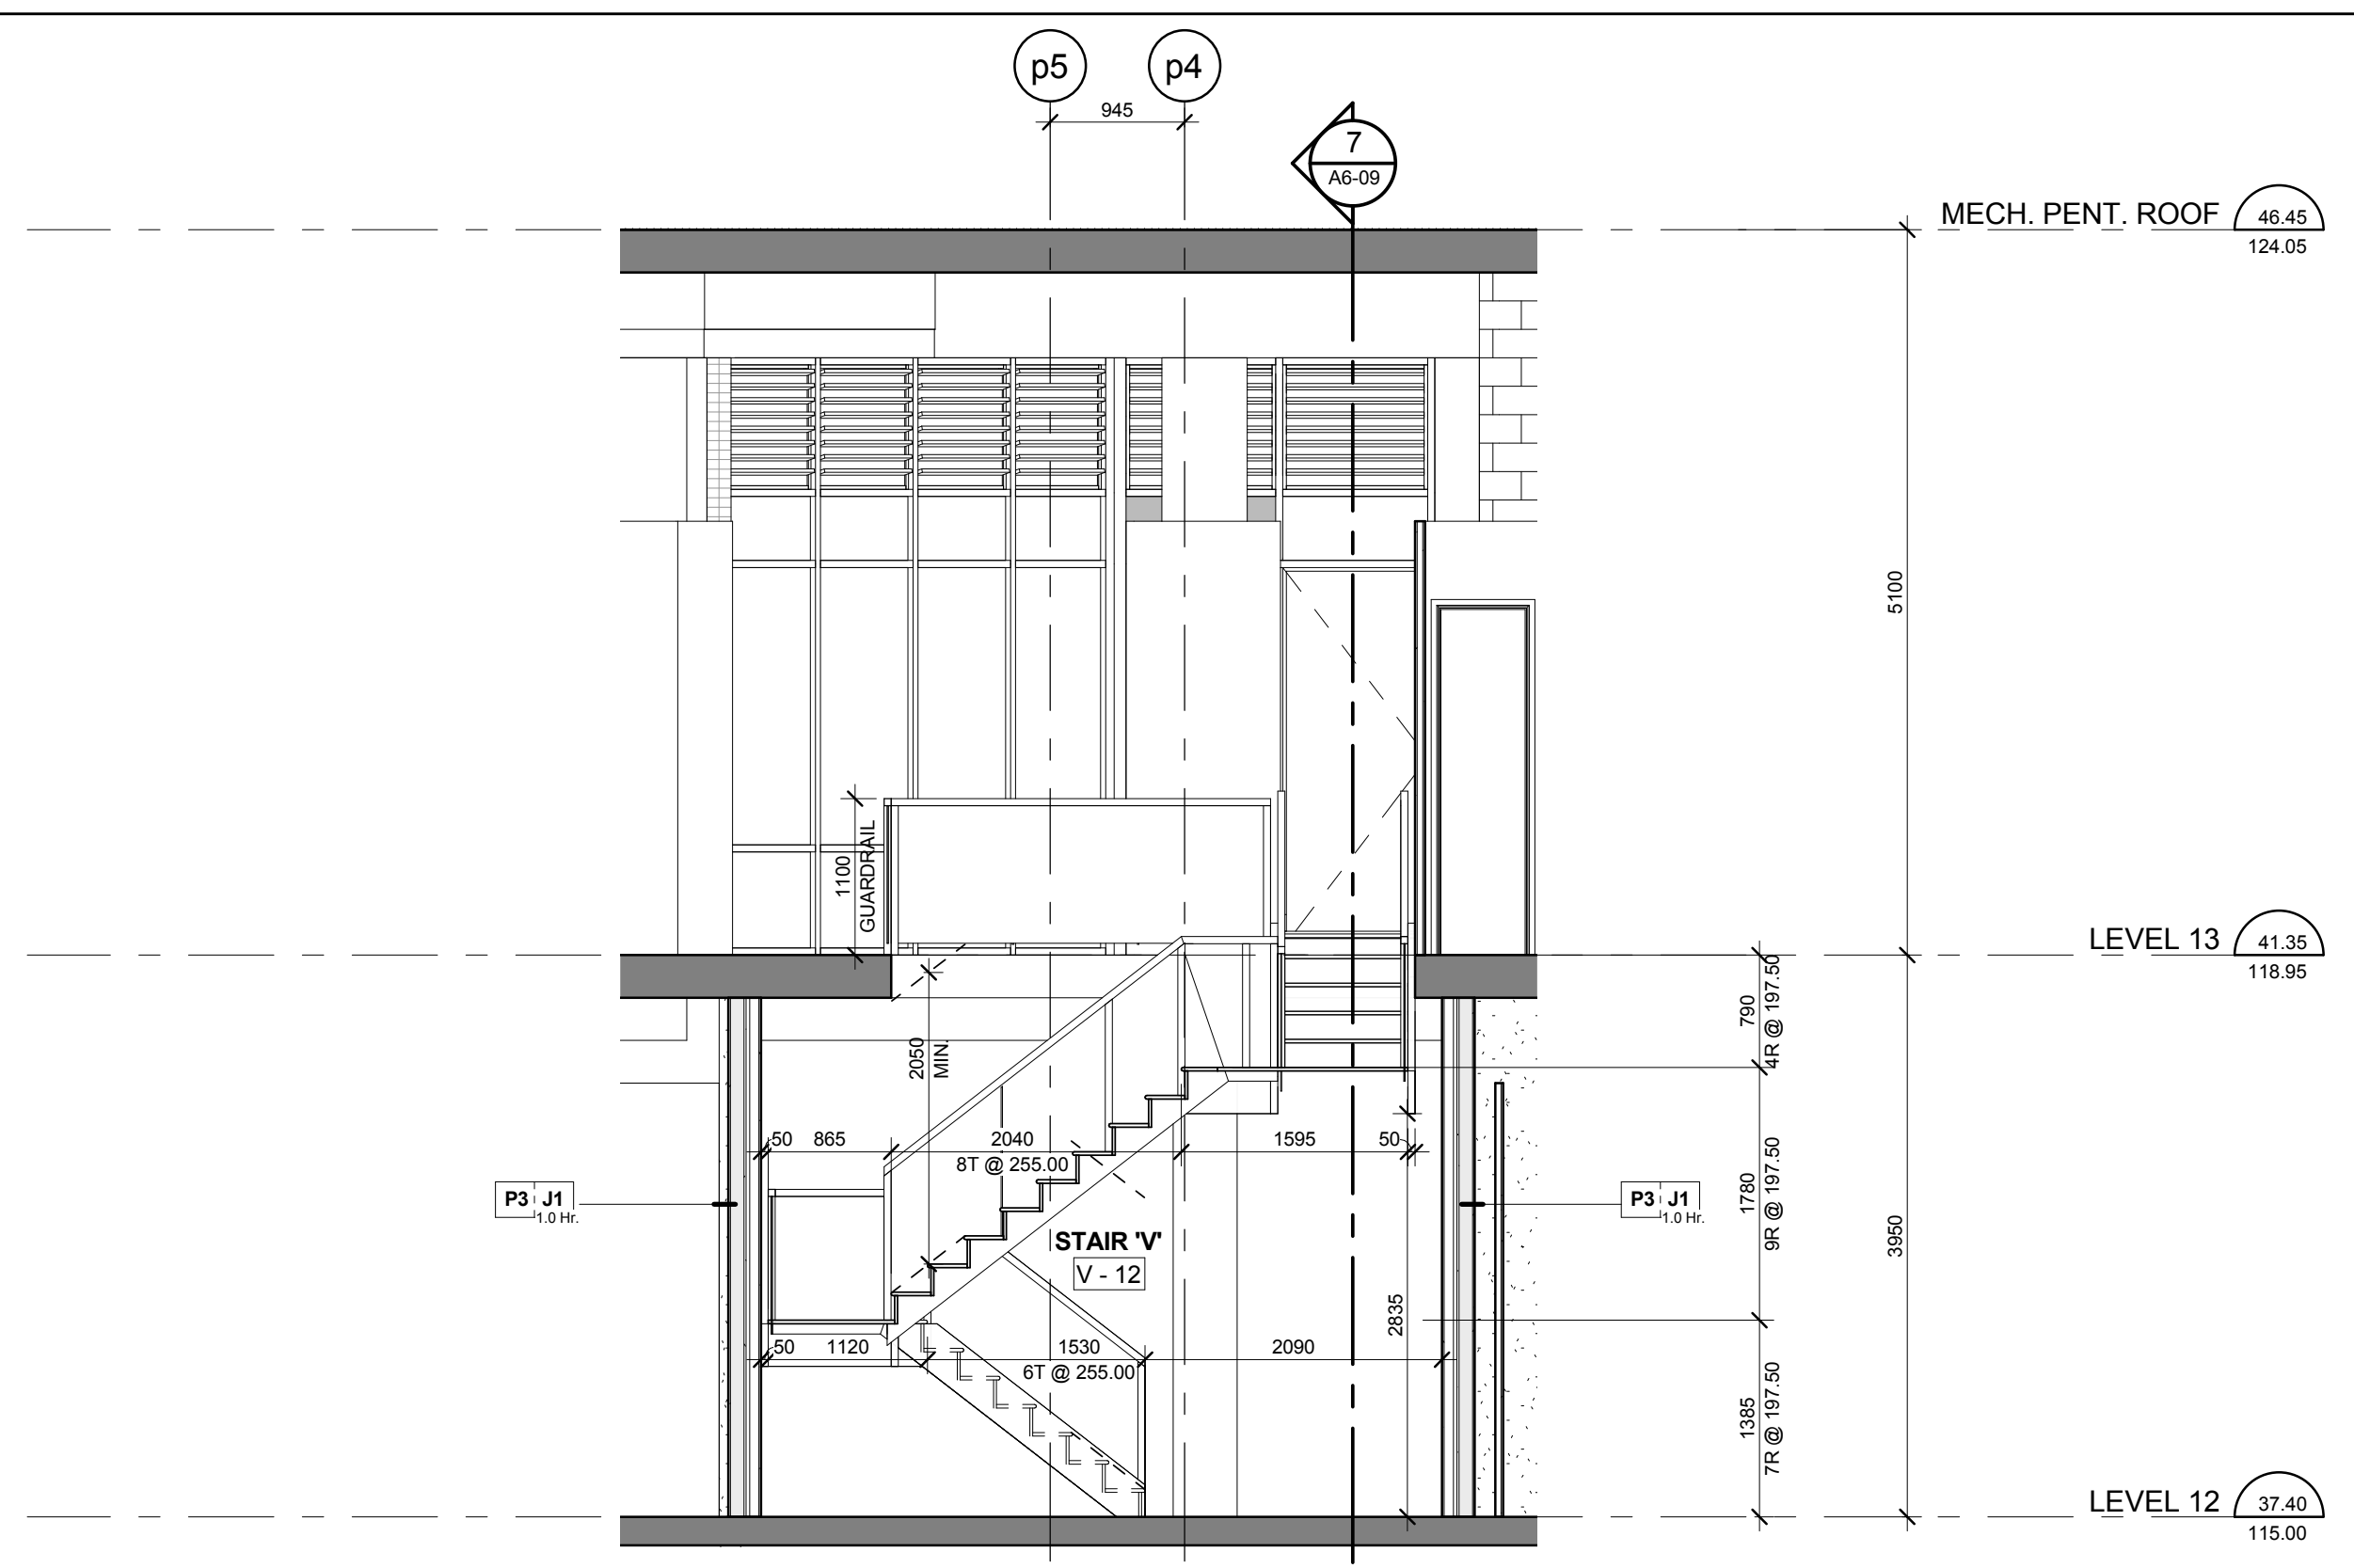


Stair 'V' - Stair Section Levels 12 - 13
Scale: 1 : 50
A6-09

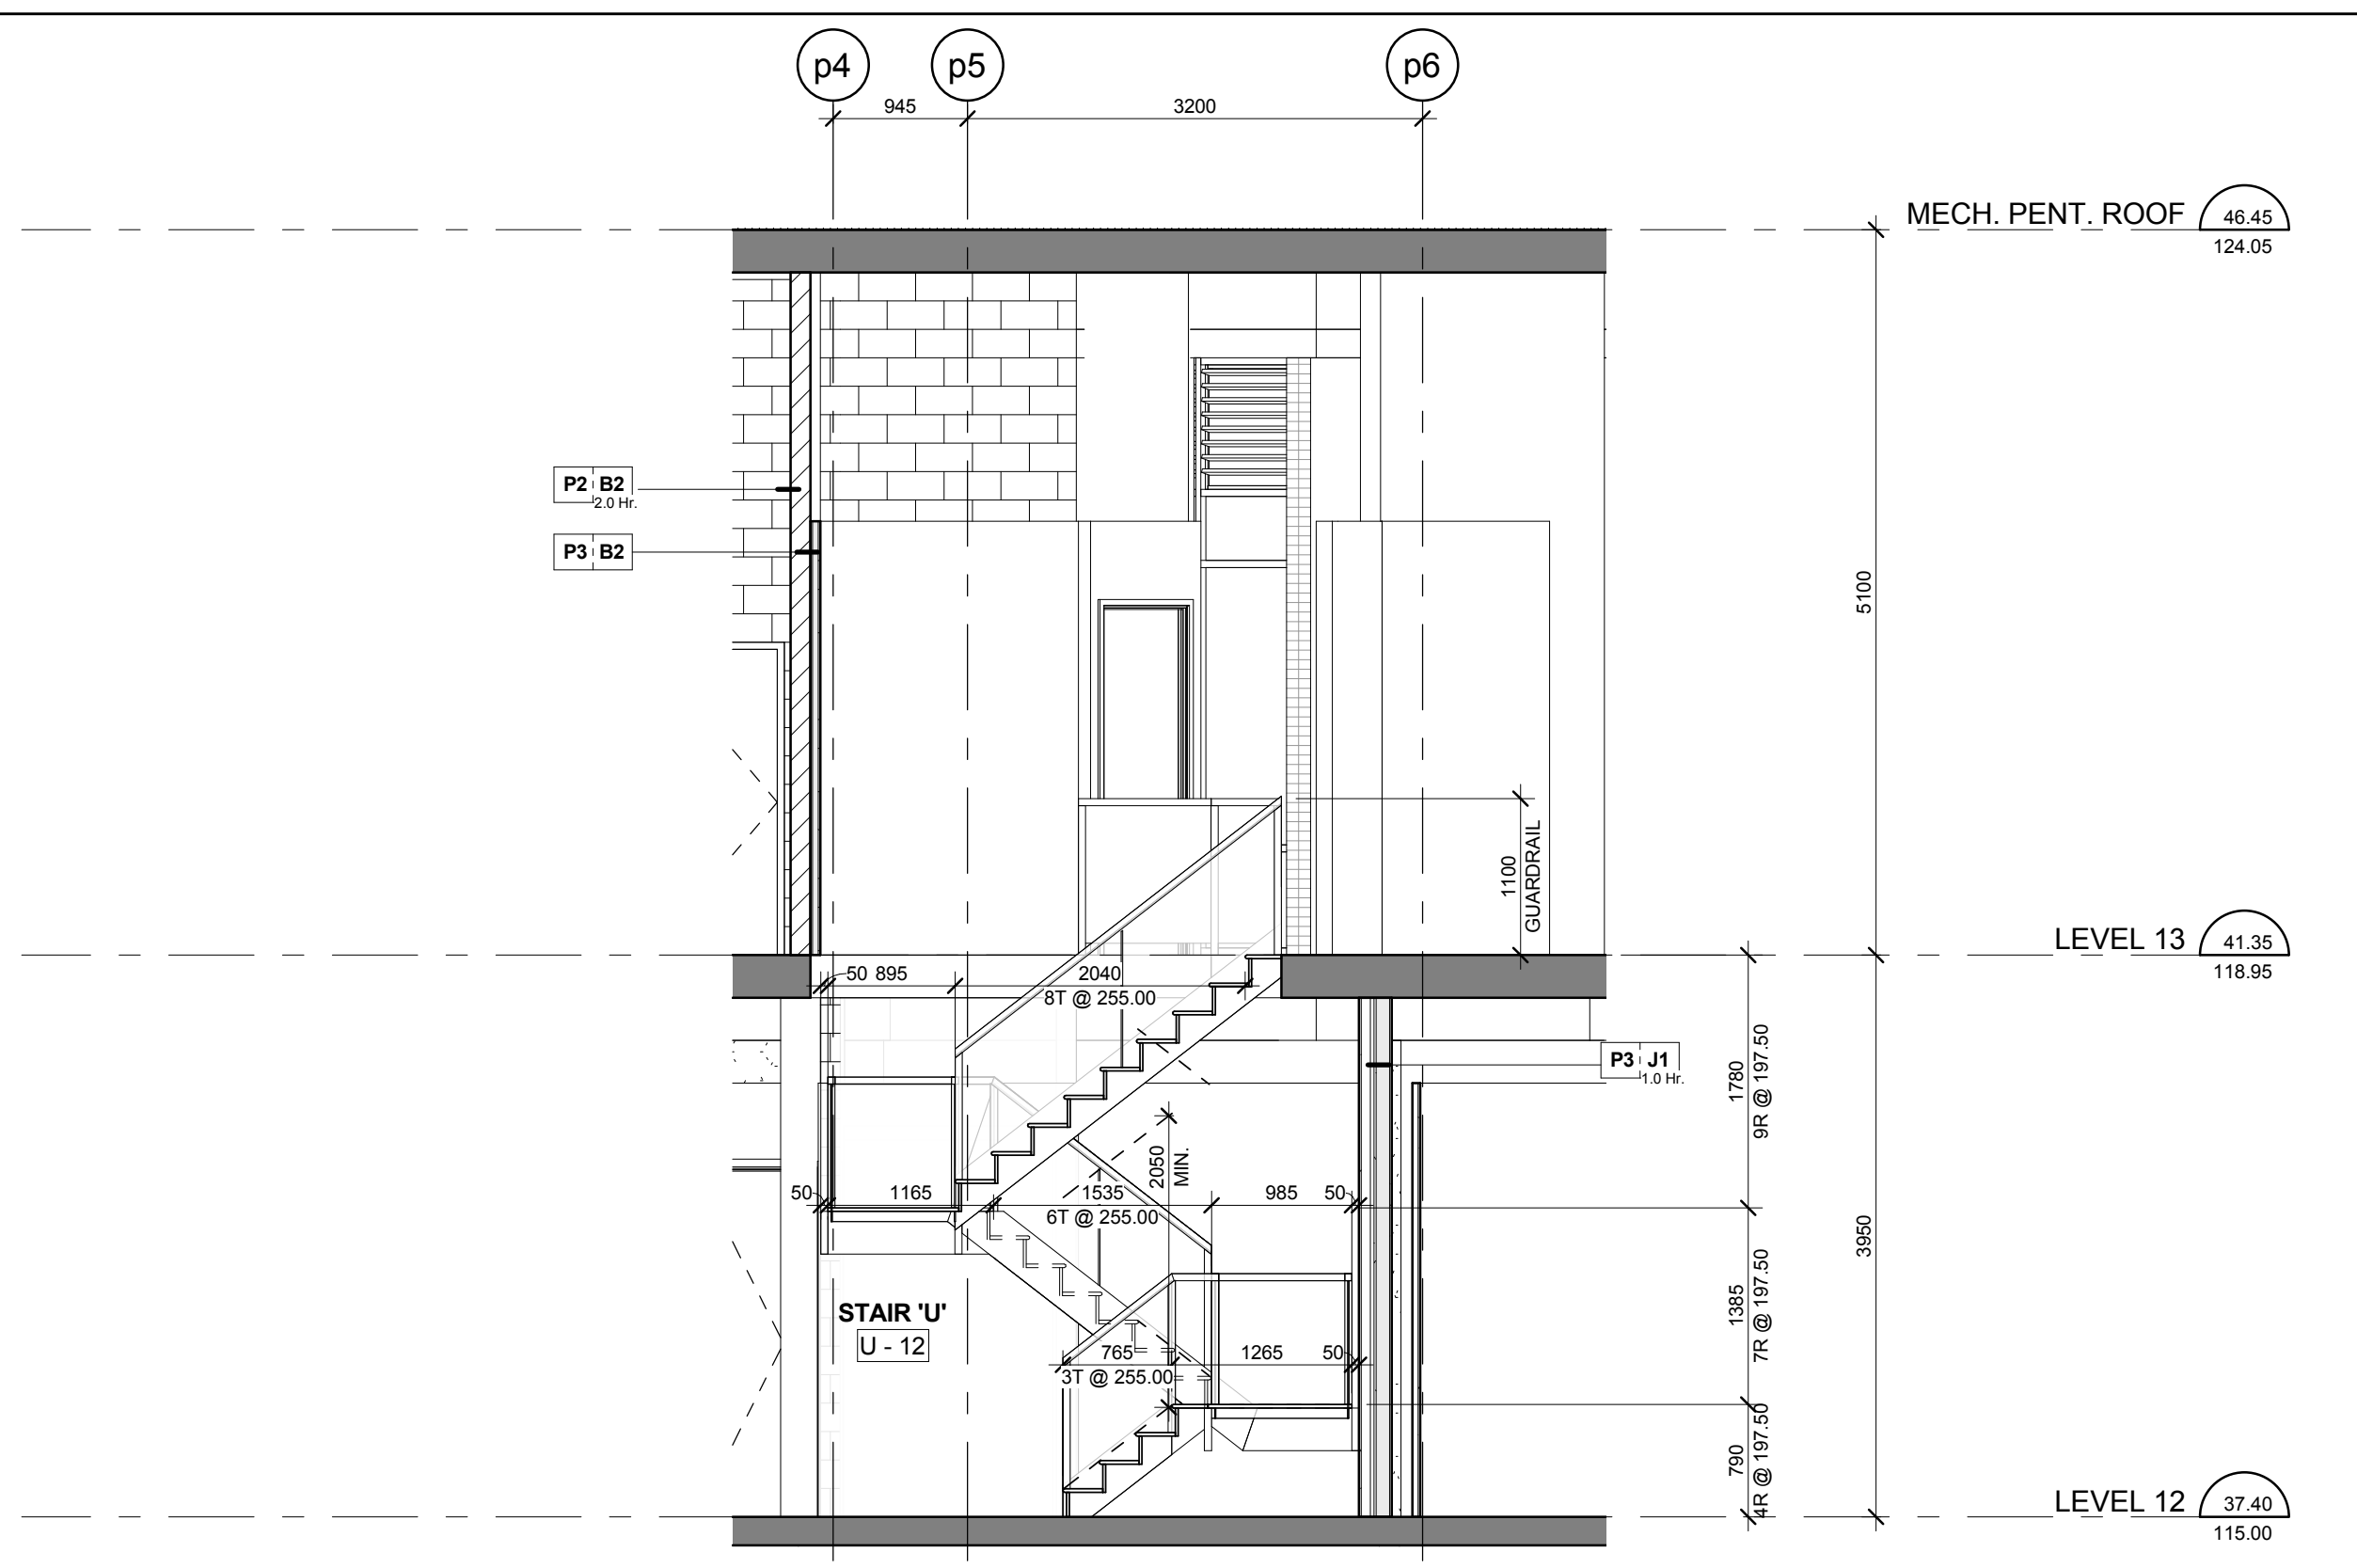


Stair 'U' - Stair Section Levels 12 - 13
Scale: 1 : 50
A6-09

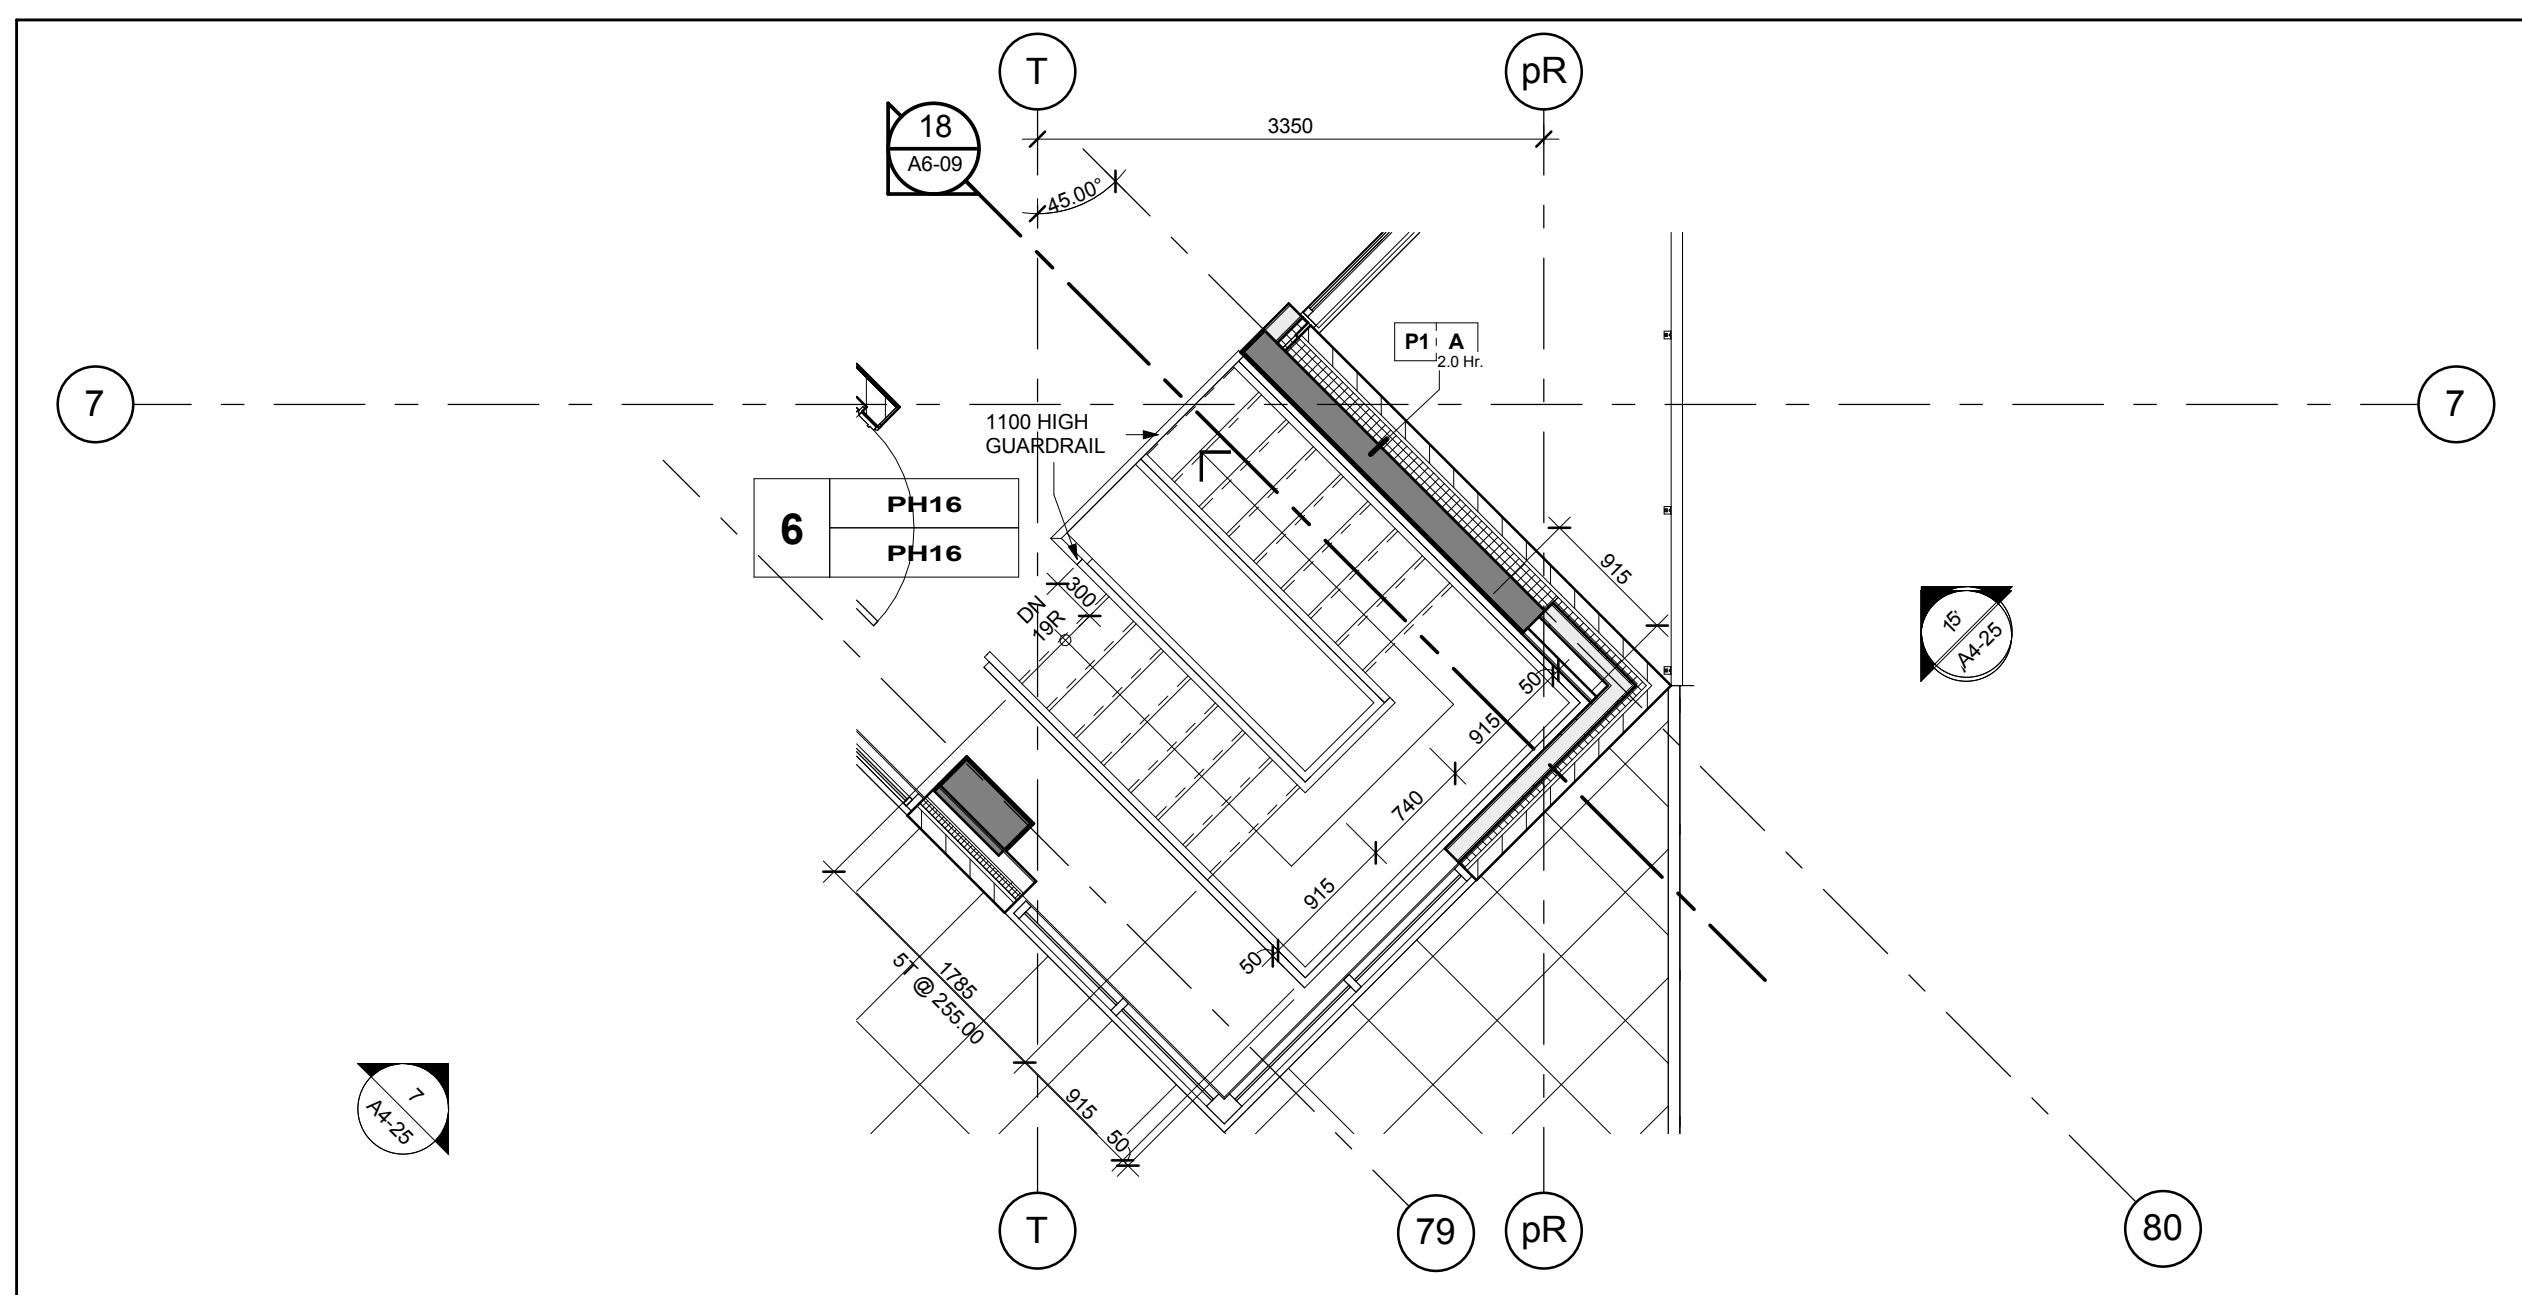


Stair 'Y' - Stair Plan - Level 13
Scale: 1 : 50
A6-09

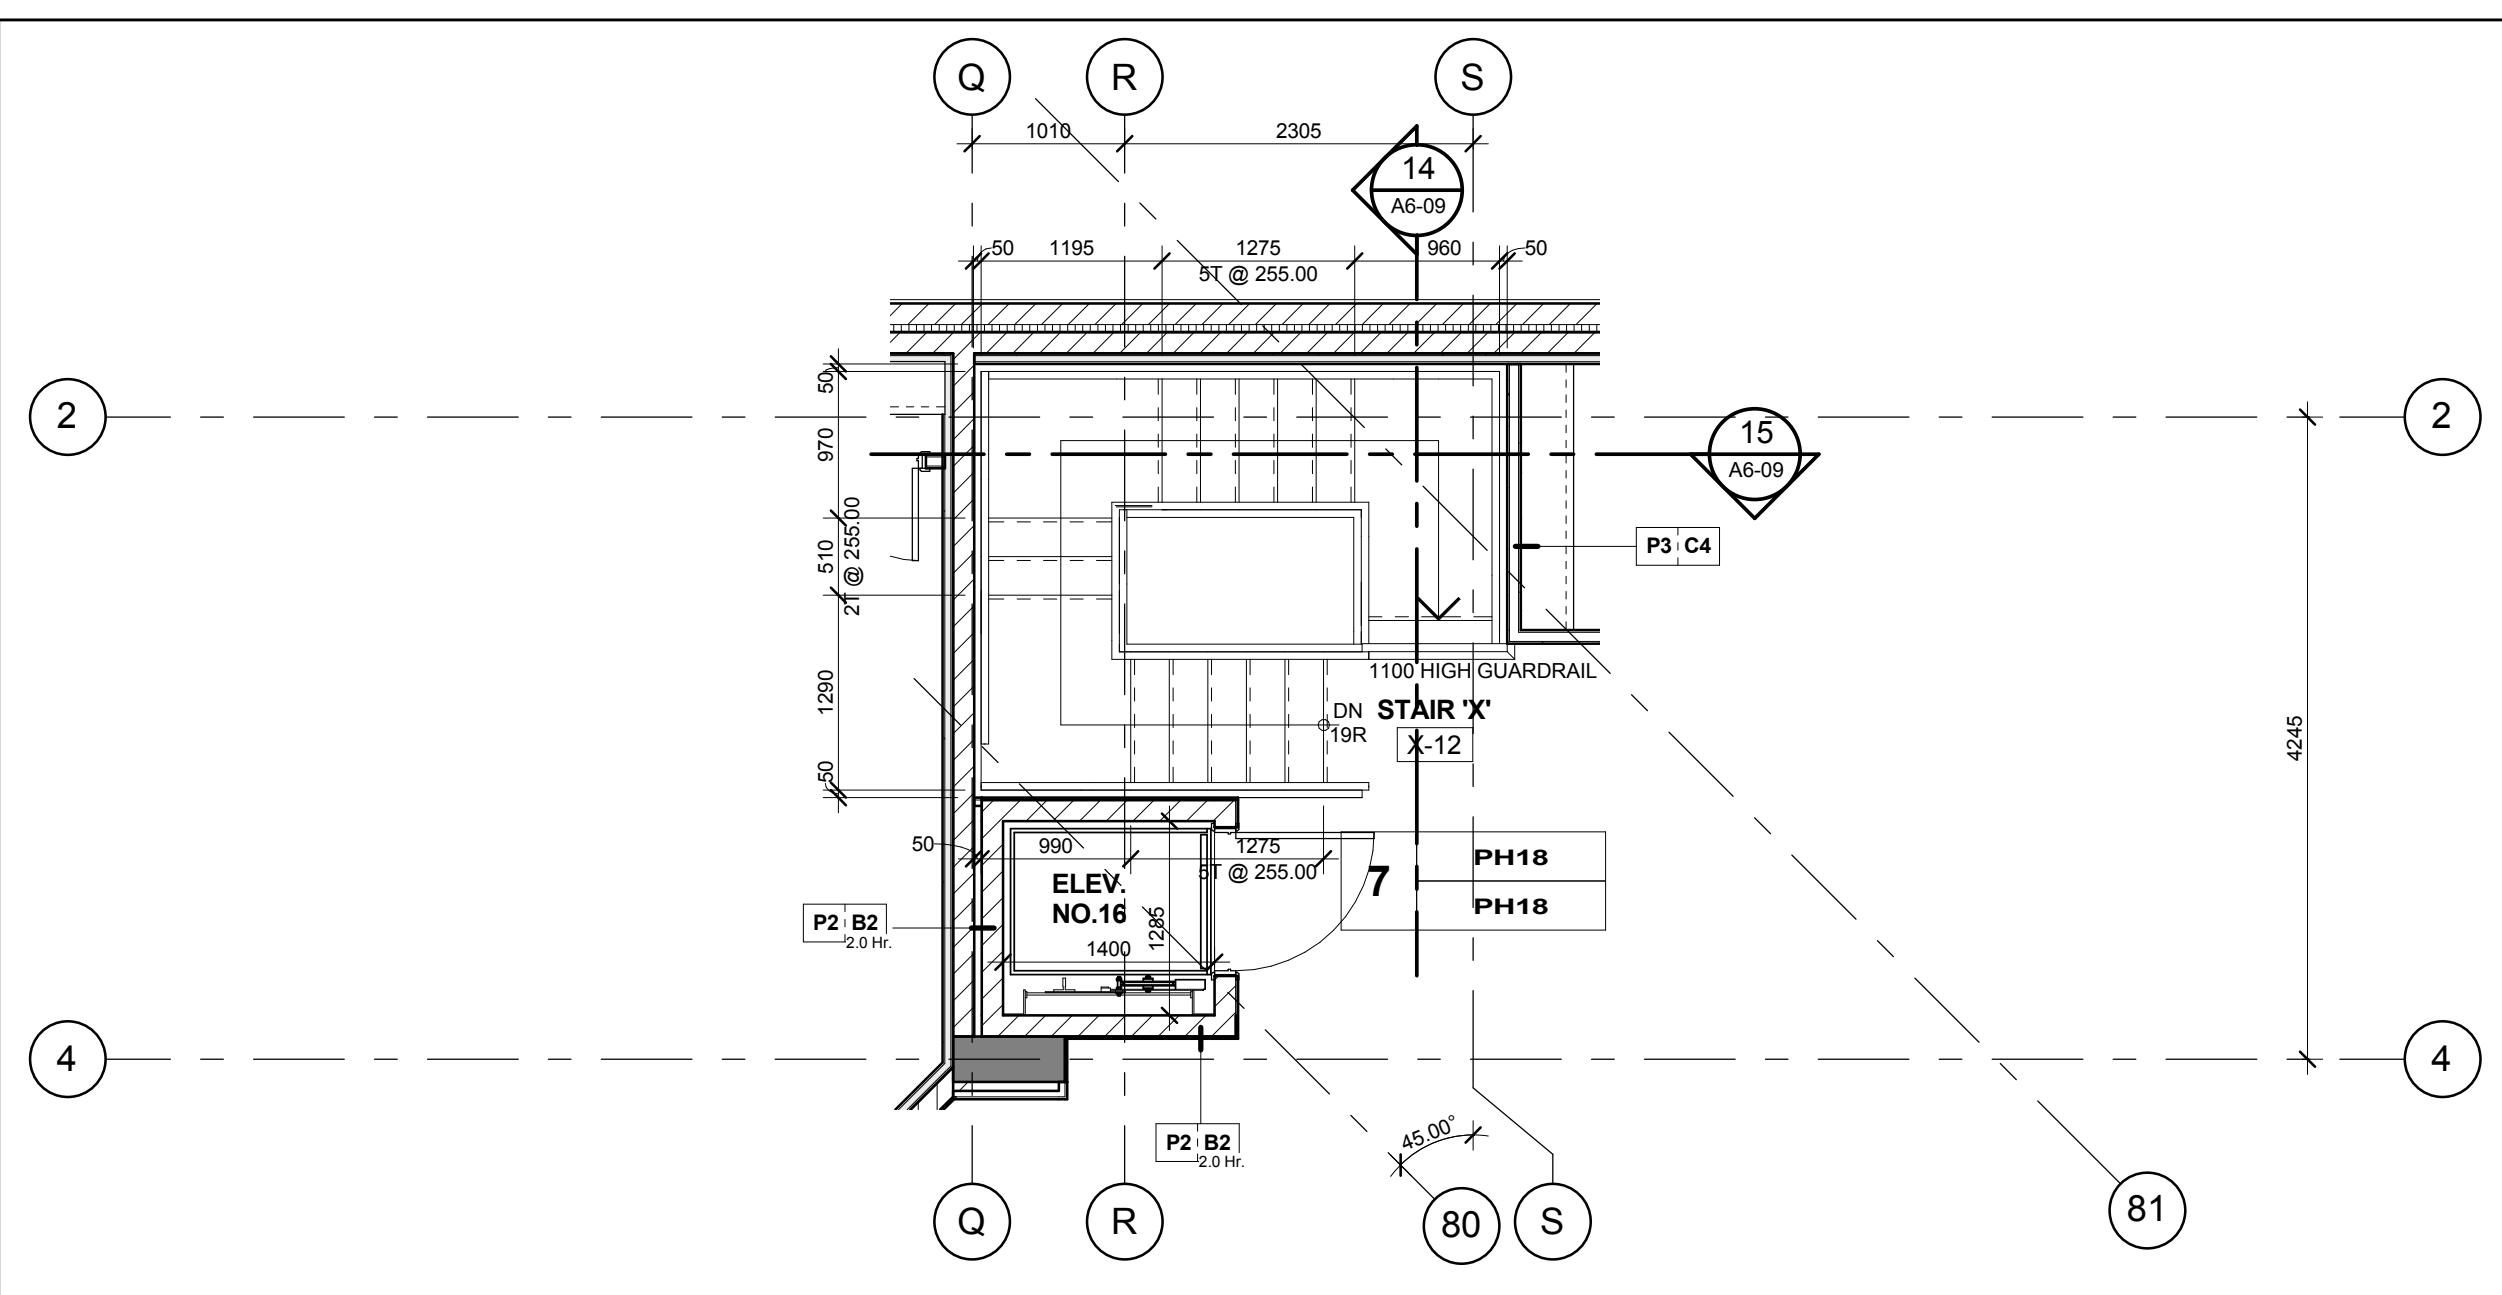


Stair 'X' - Stair Plan - Level 13
Scale: 1 : 50
A6-09

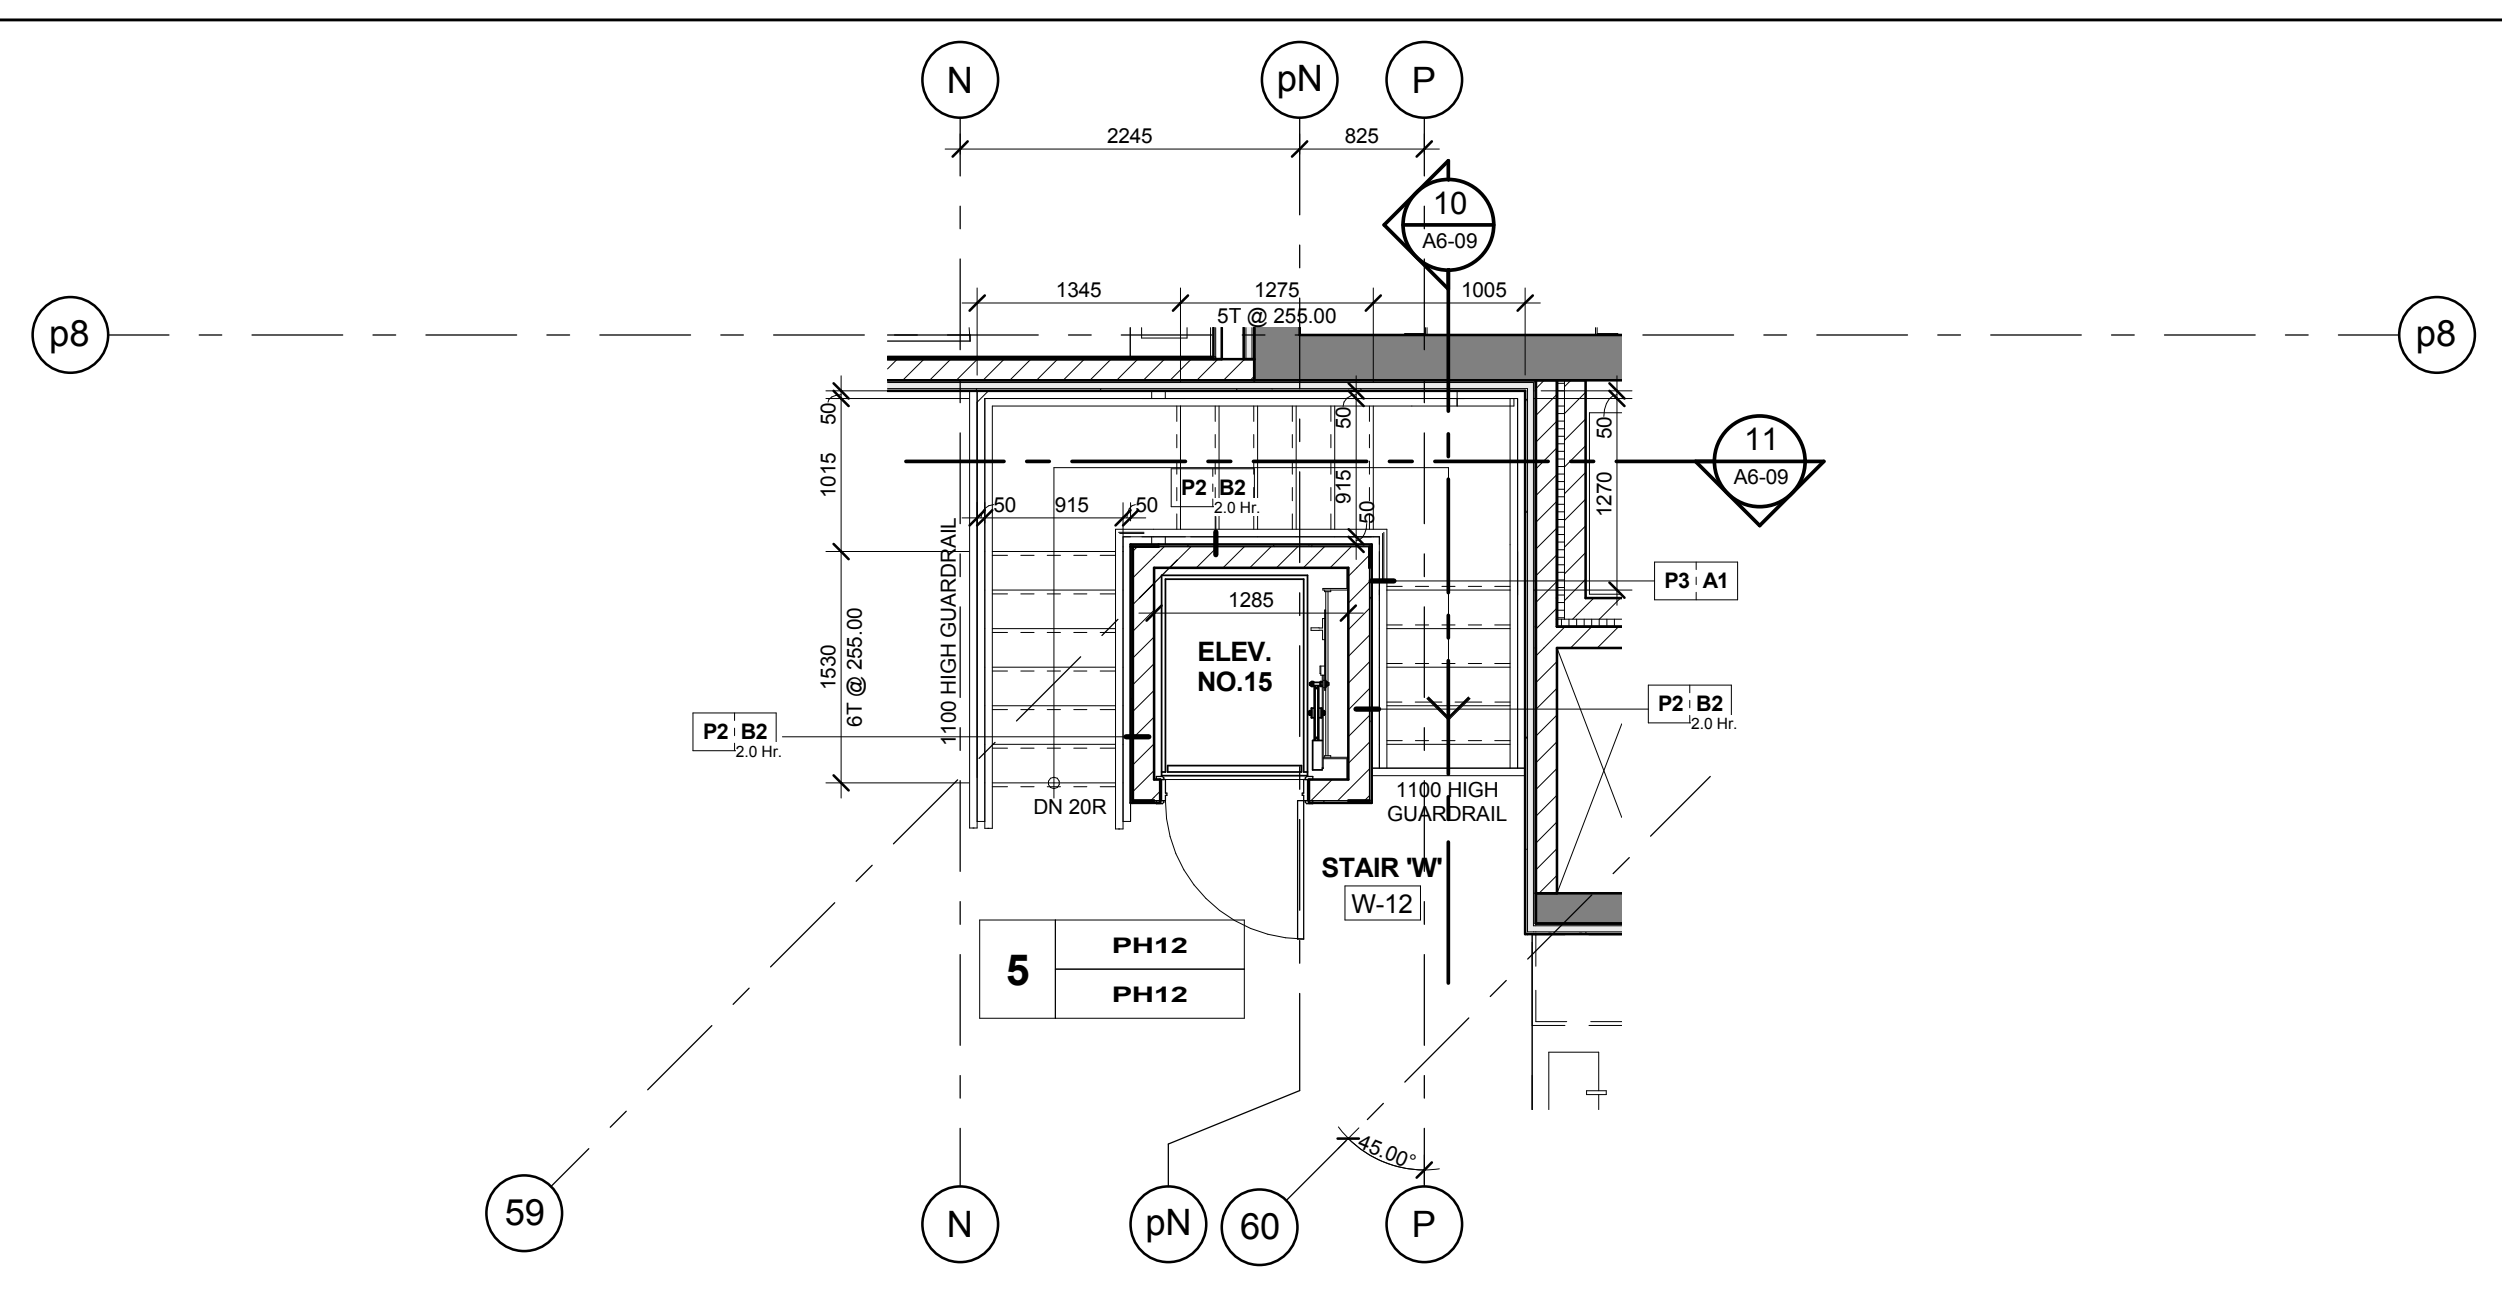


Stair 'W' - Stair Plan - Level 13
Scale: 1 : 50
A6-09

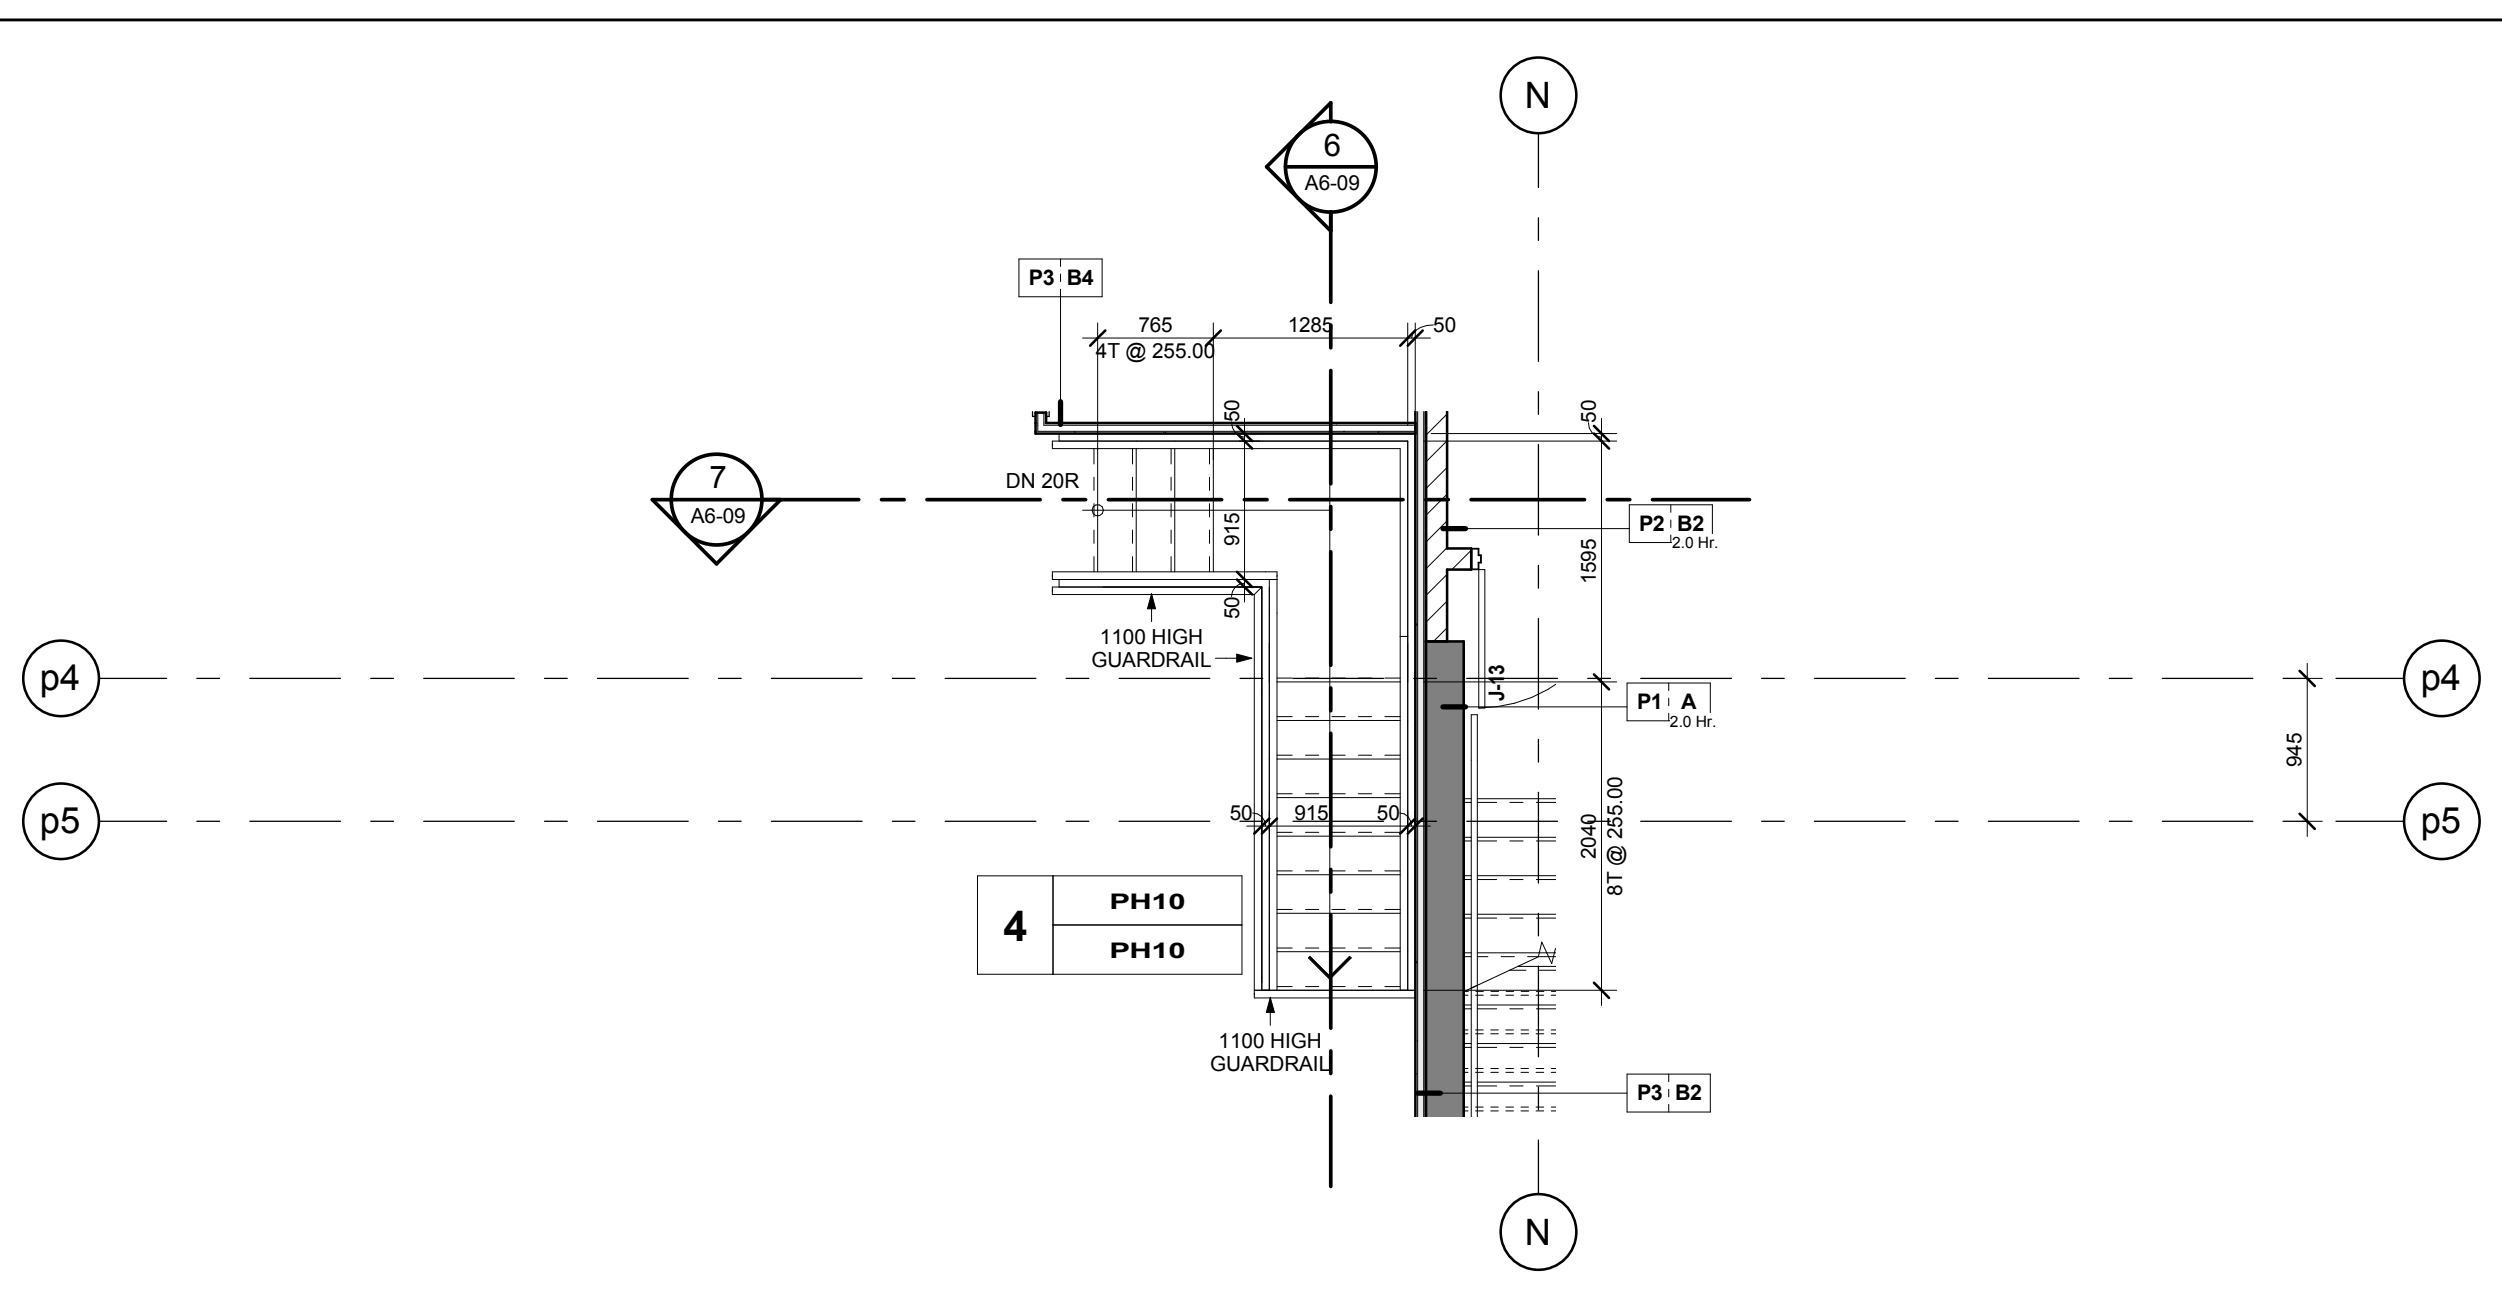


Stair 'V' - Stair Plan - Level 13
Scale: 1 : 50
A6-09

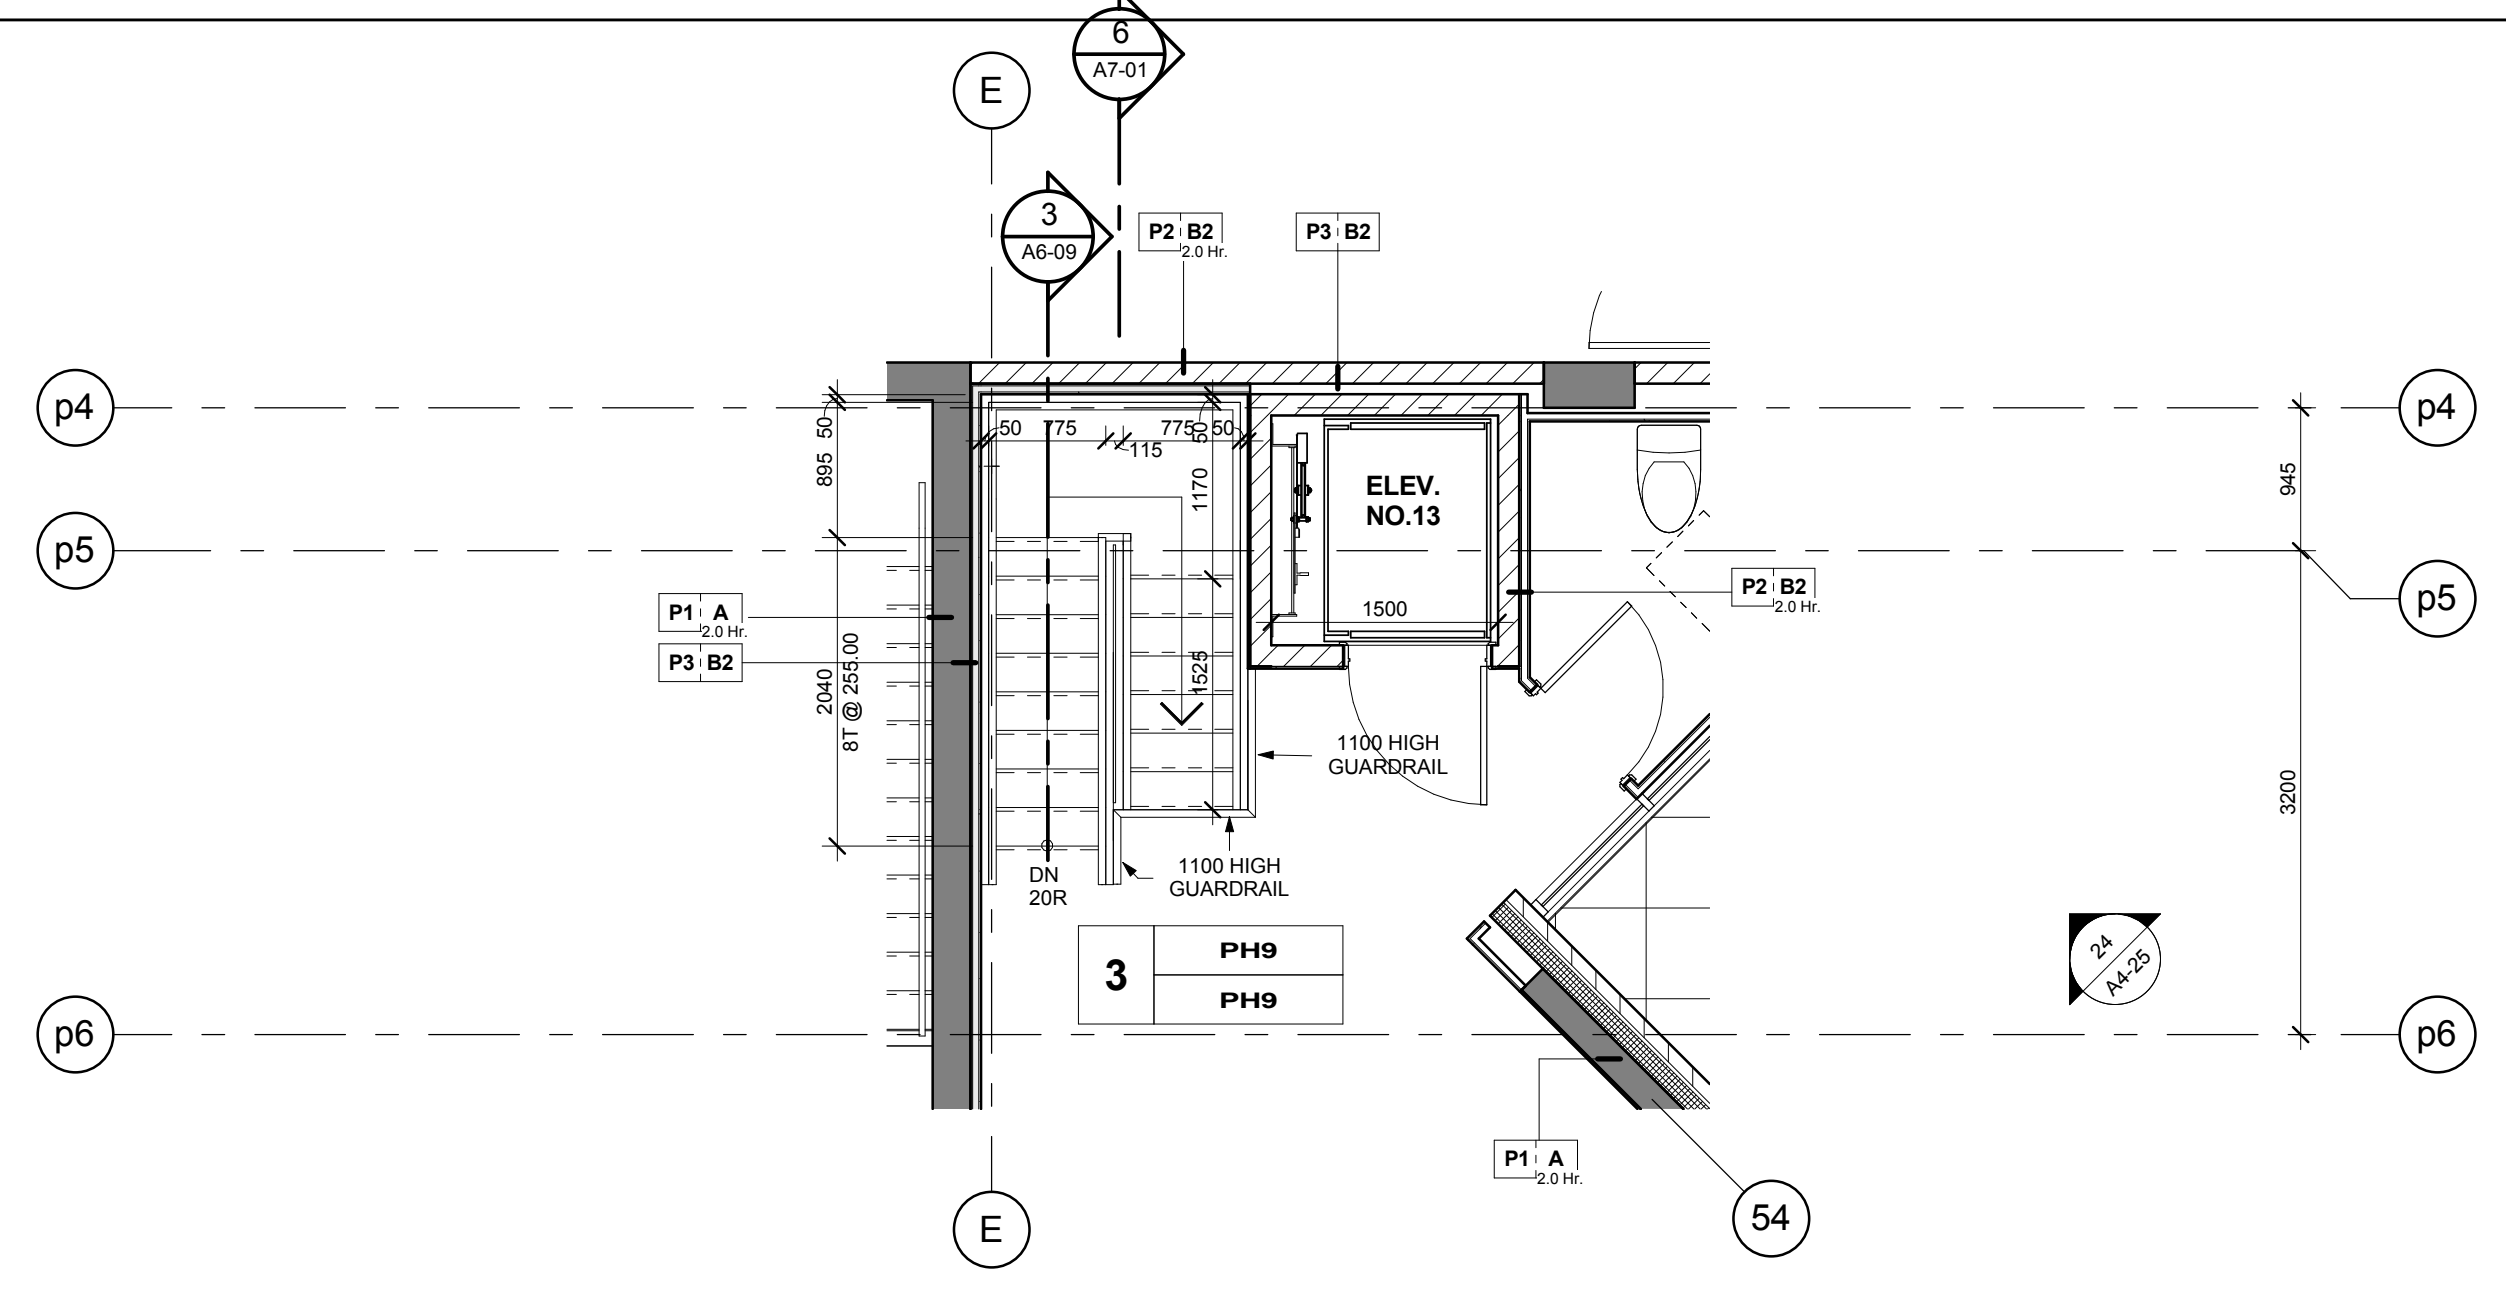


Stair 'U' - Stair Plan - Level 13
Scale: 1 : 50
A6-09

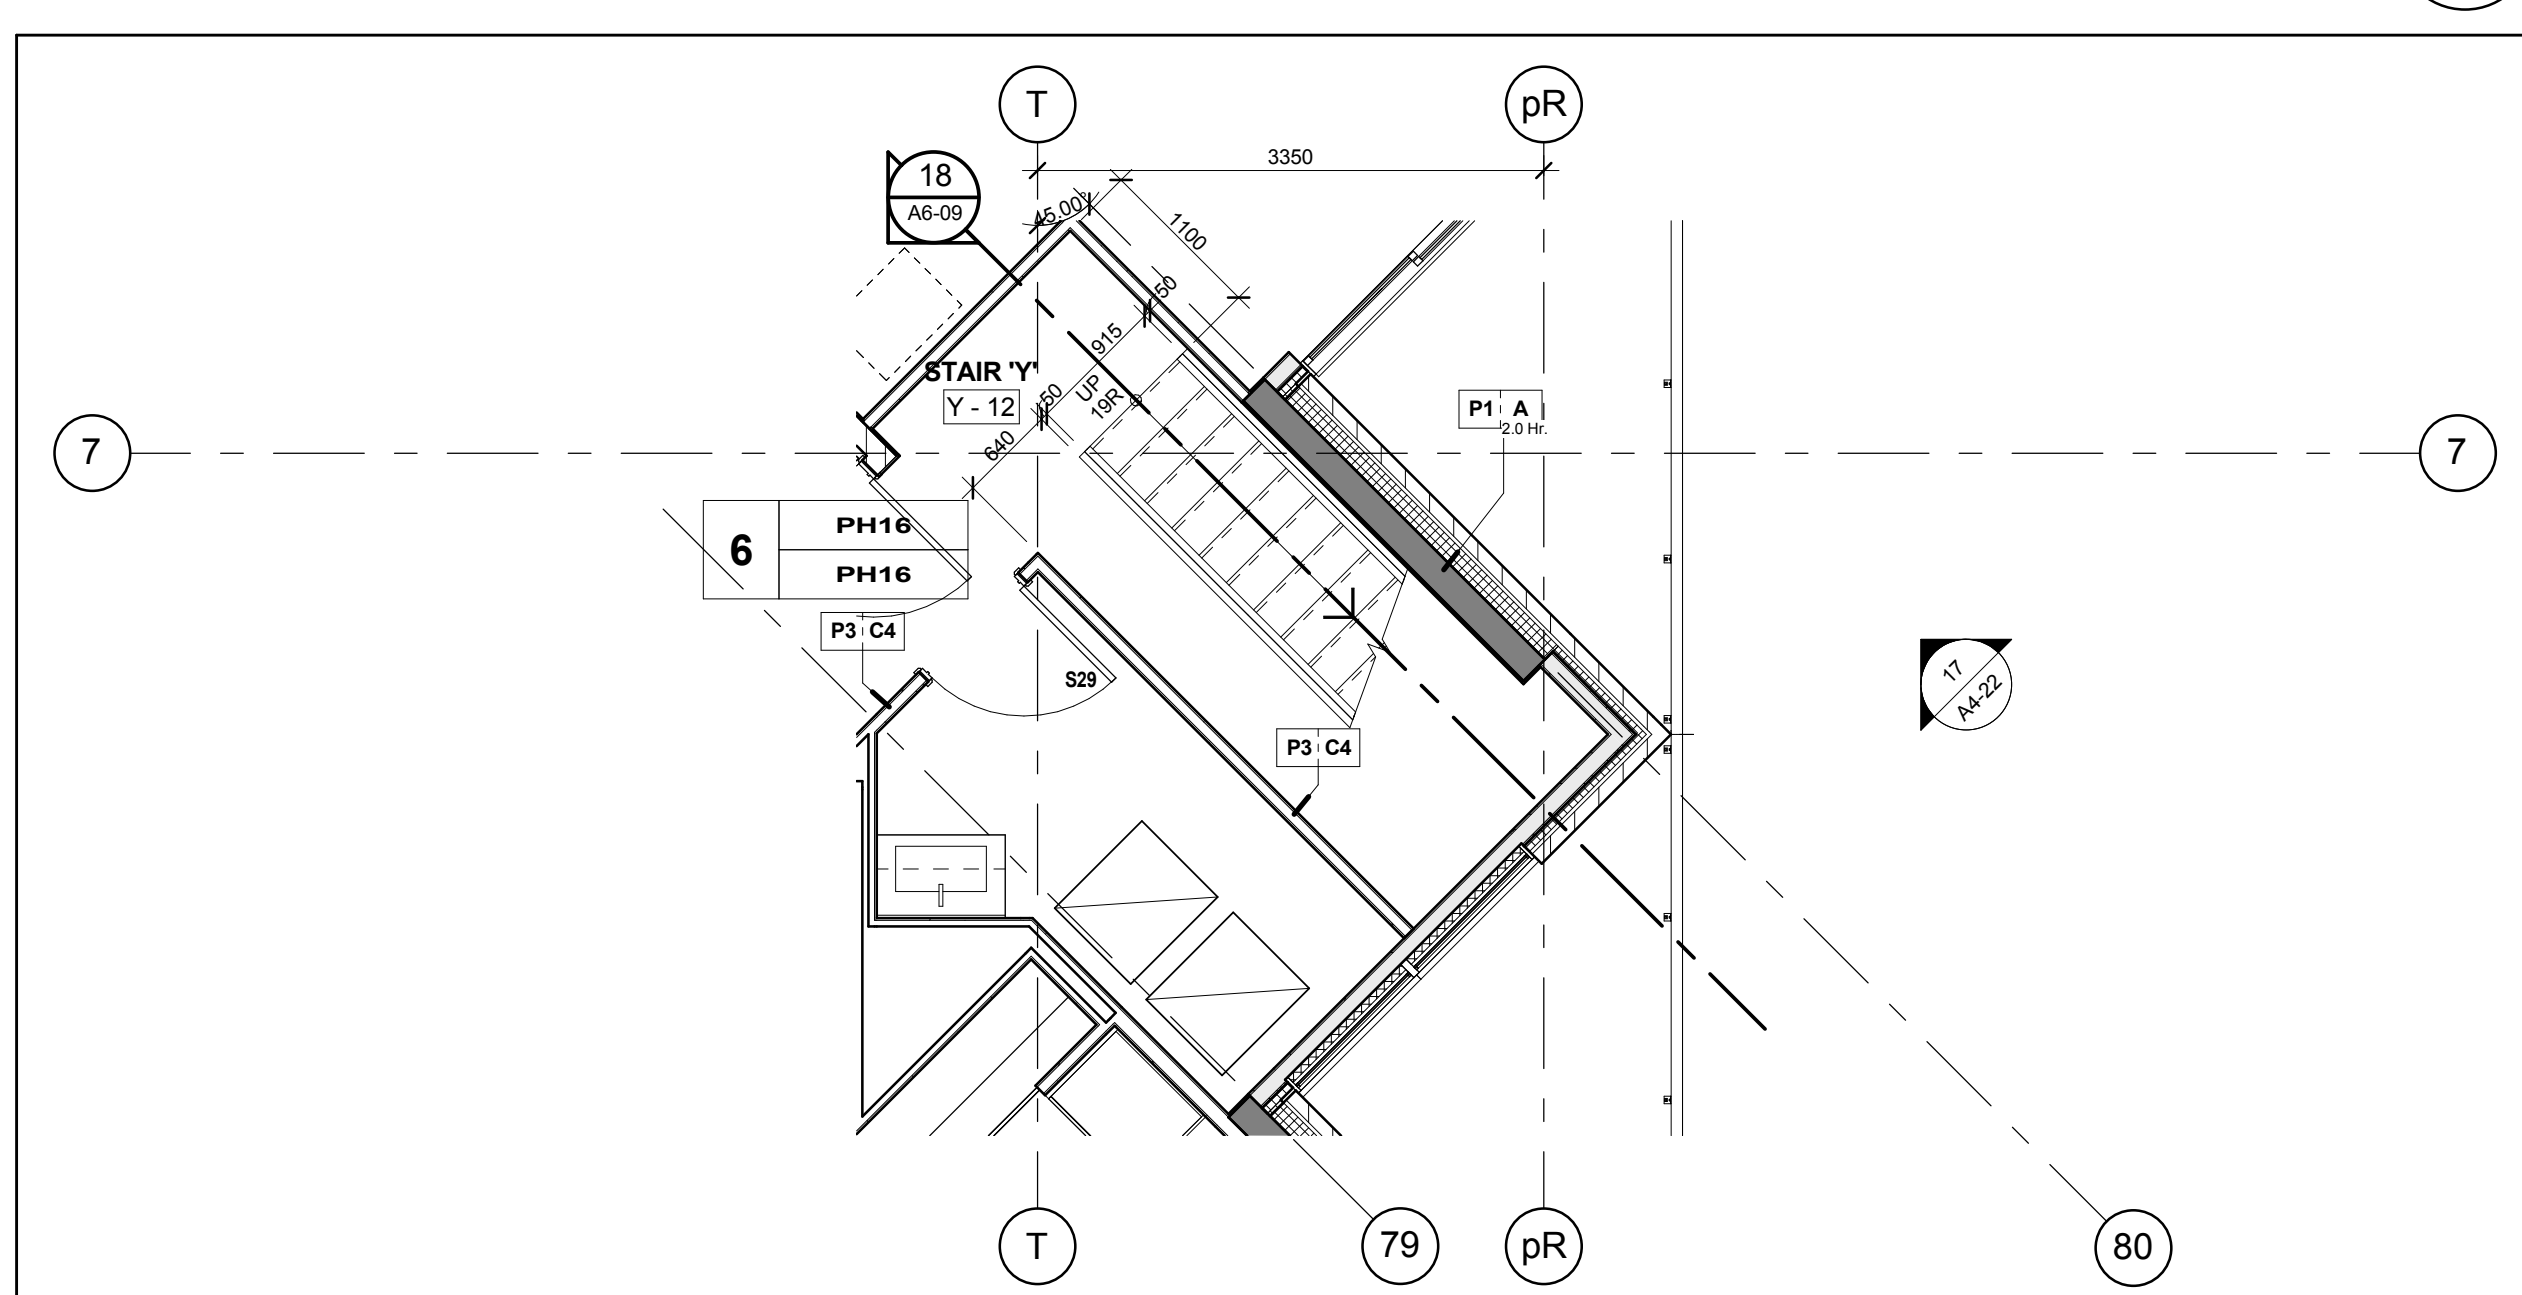


Stair 'Y' - Stair Plan - Level 12
Scale: 1 : 50
A6-09

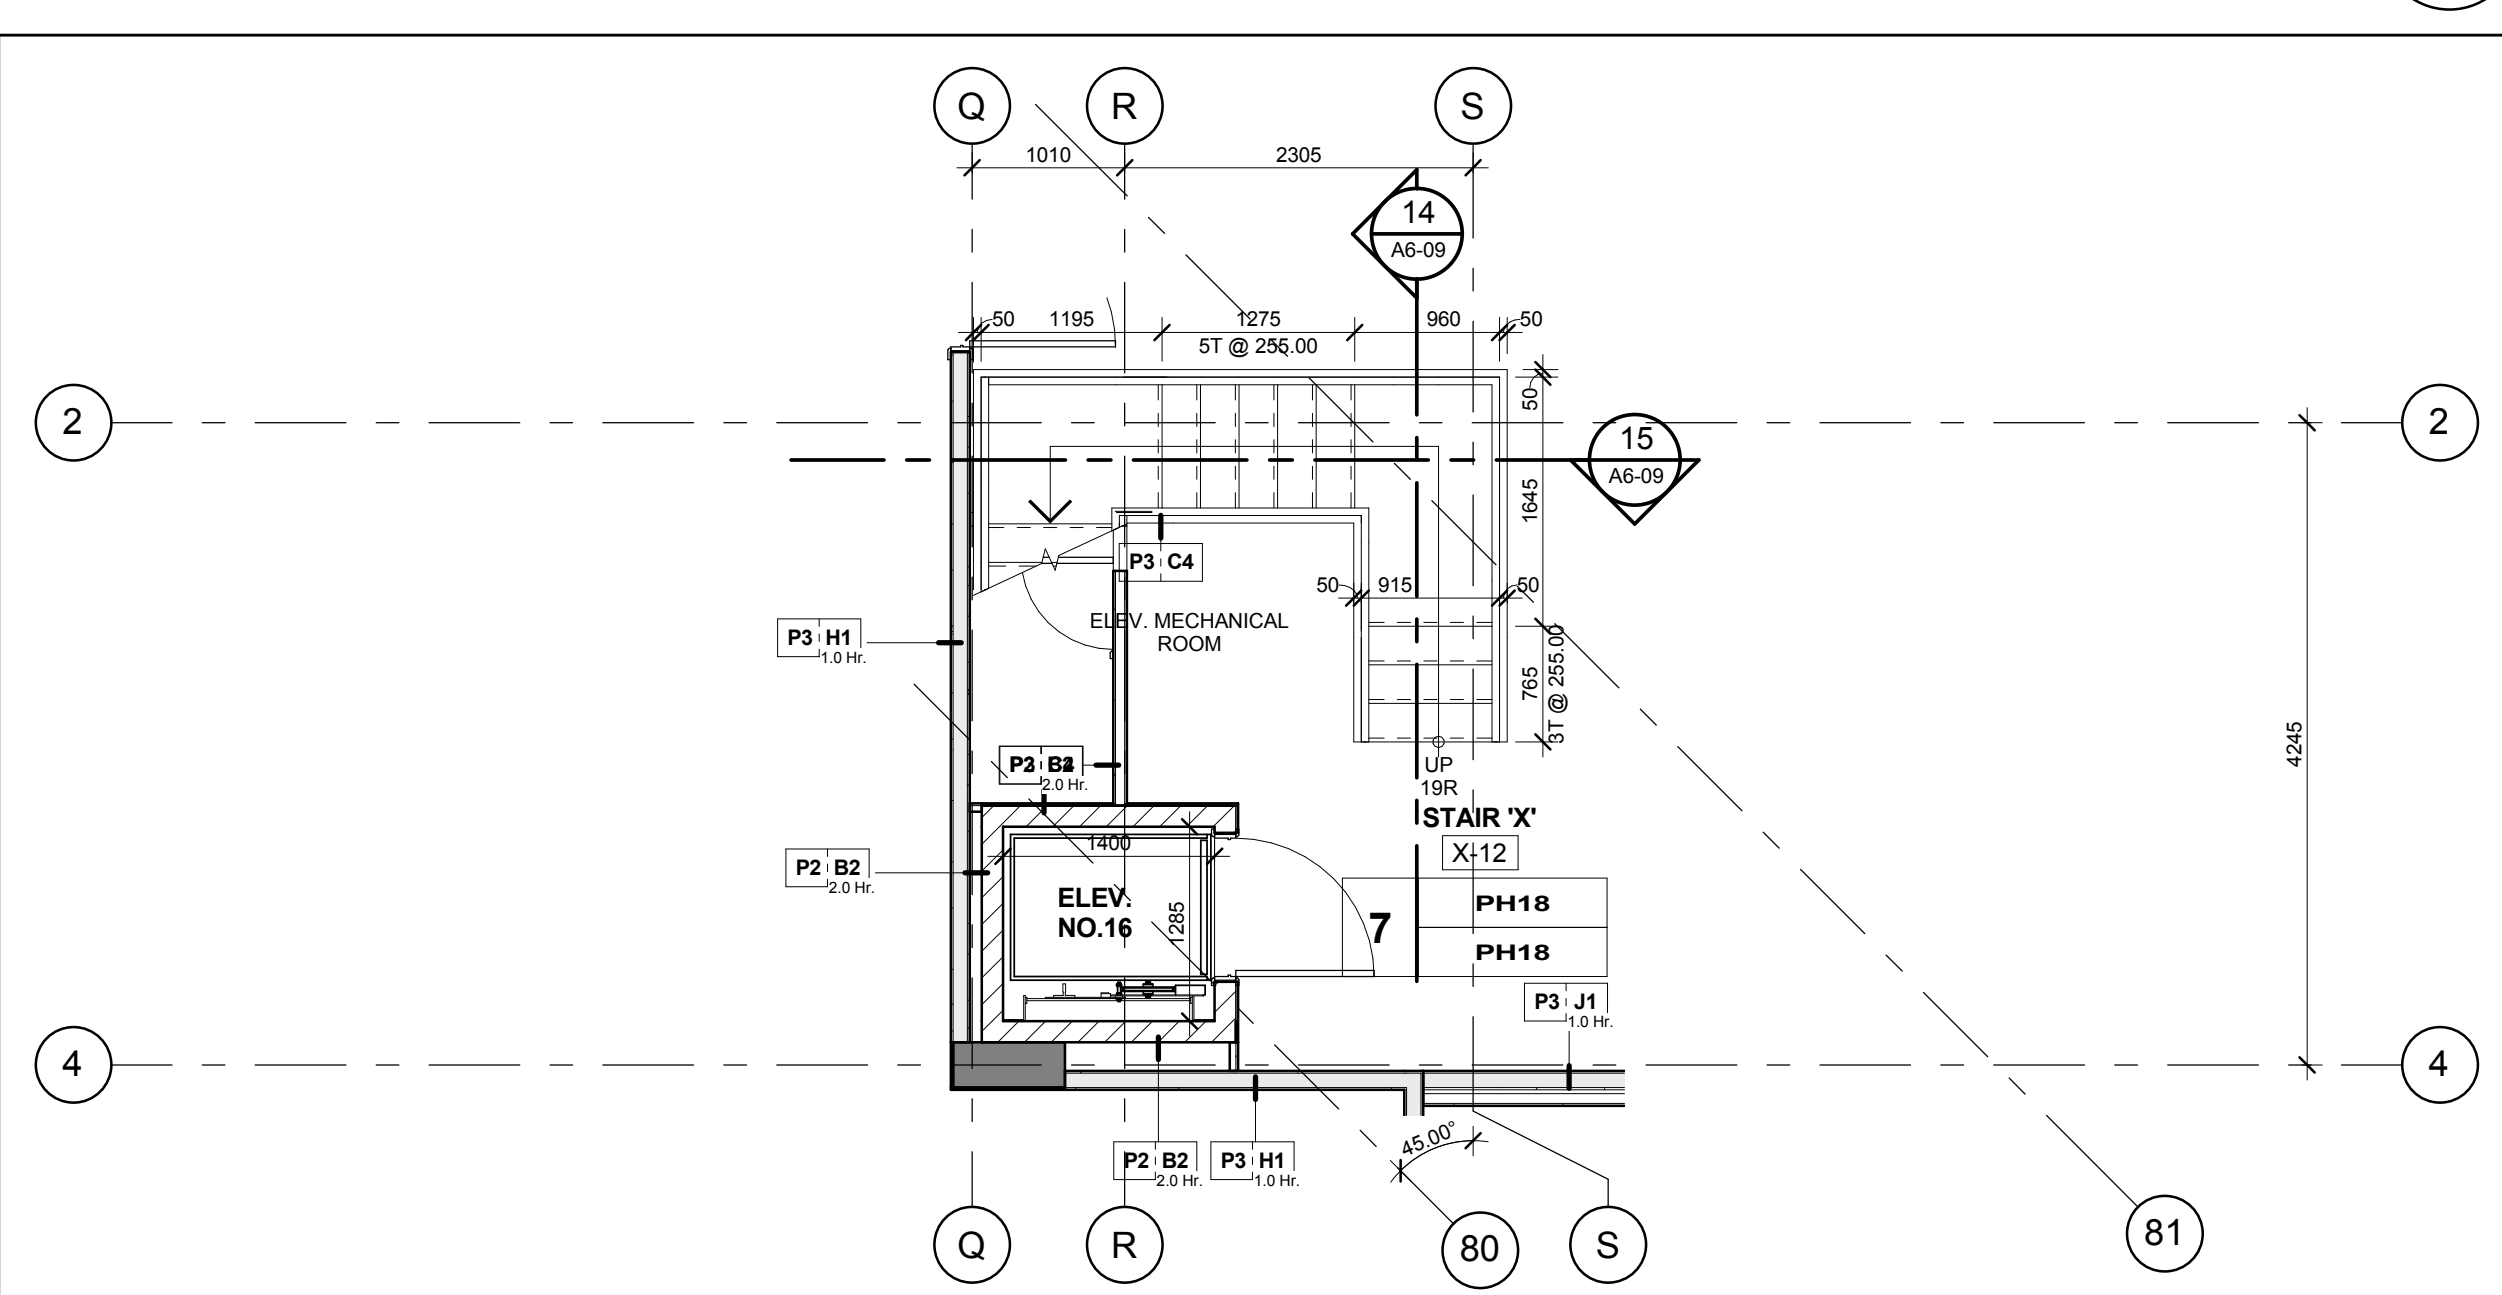


Stair 'X' - Stair Plan - Level 12
Scale: 1 : 50
A6-09

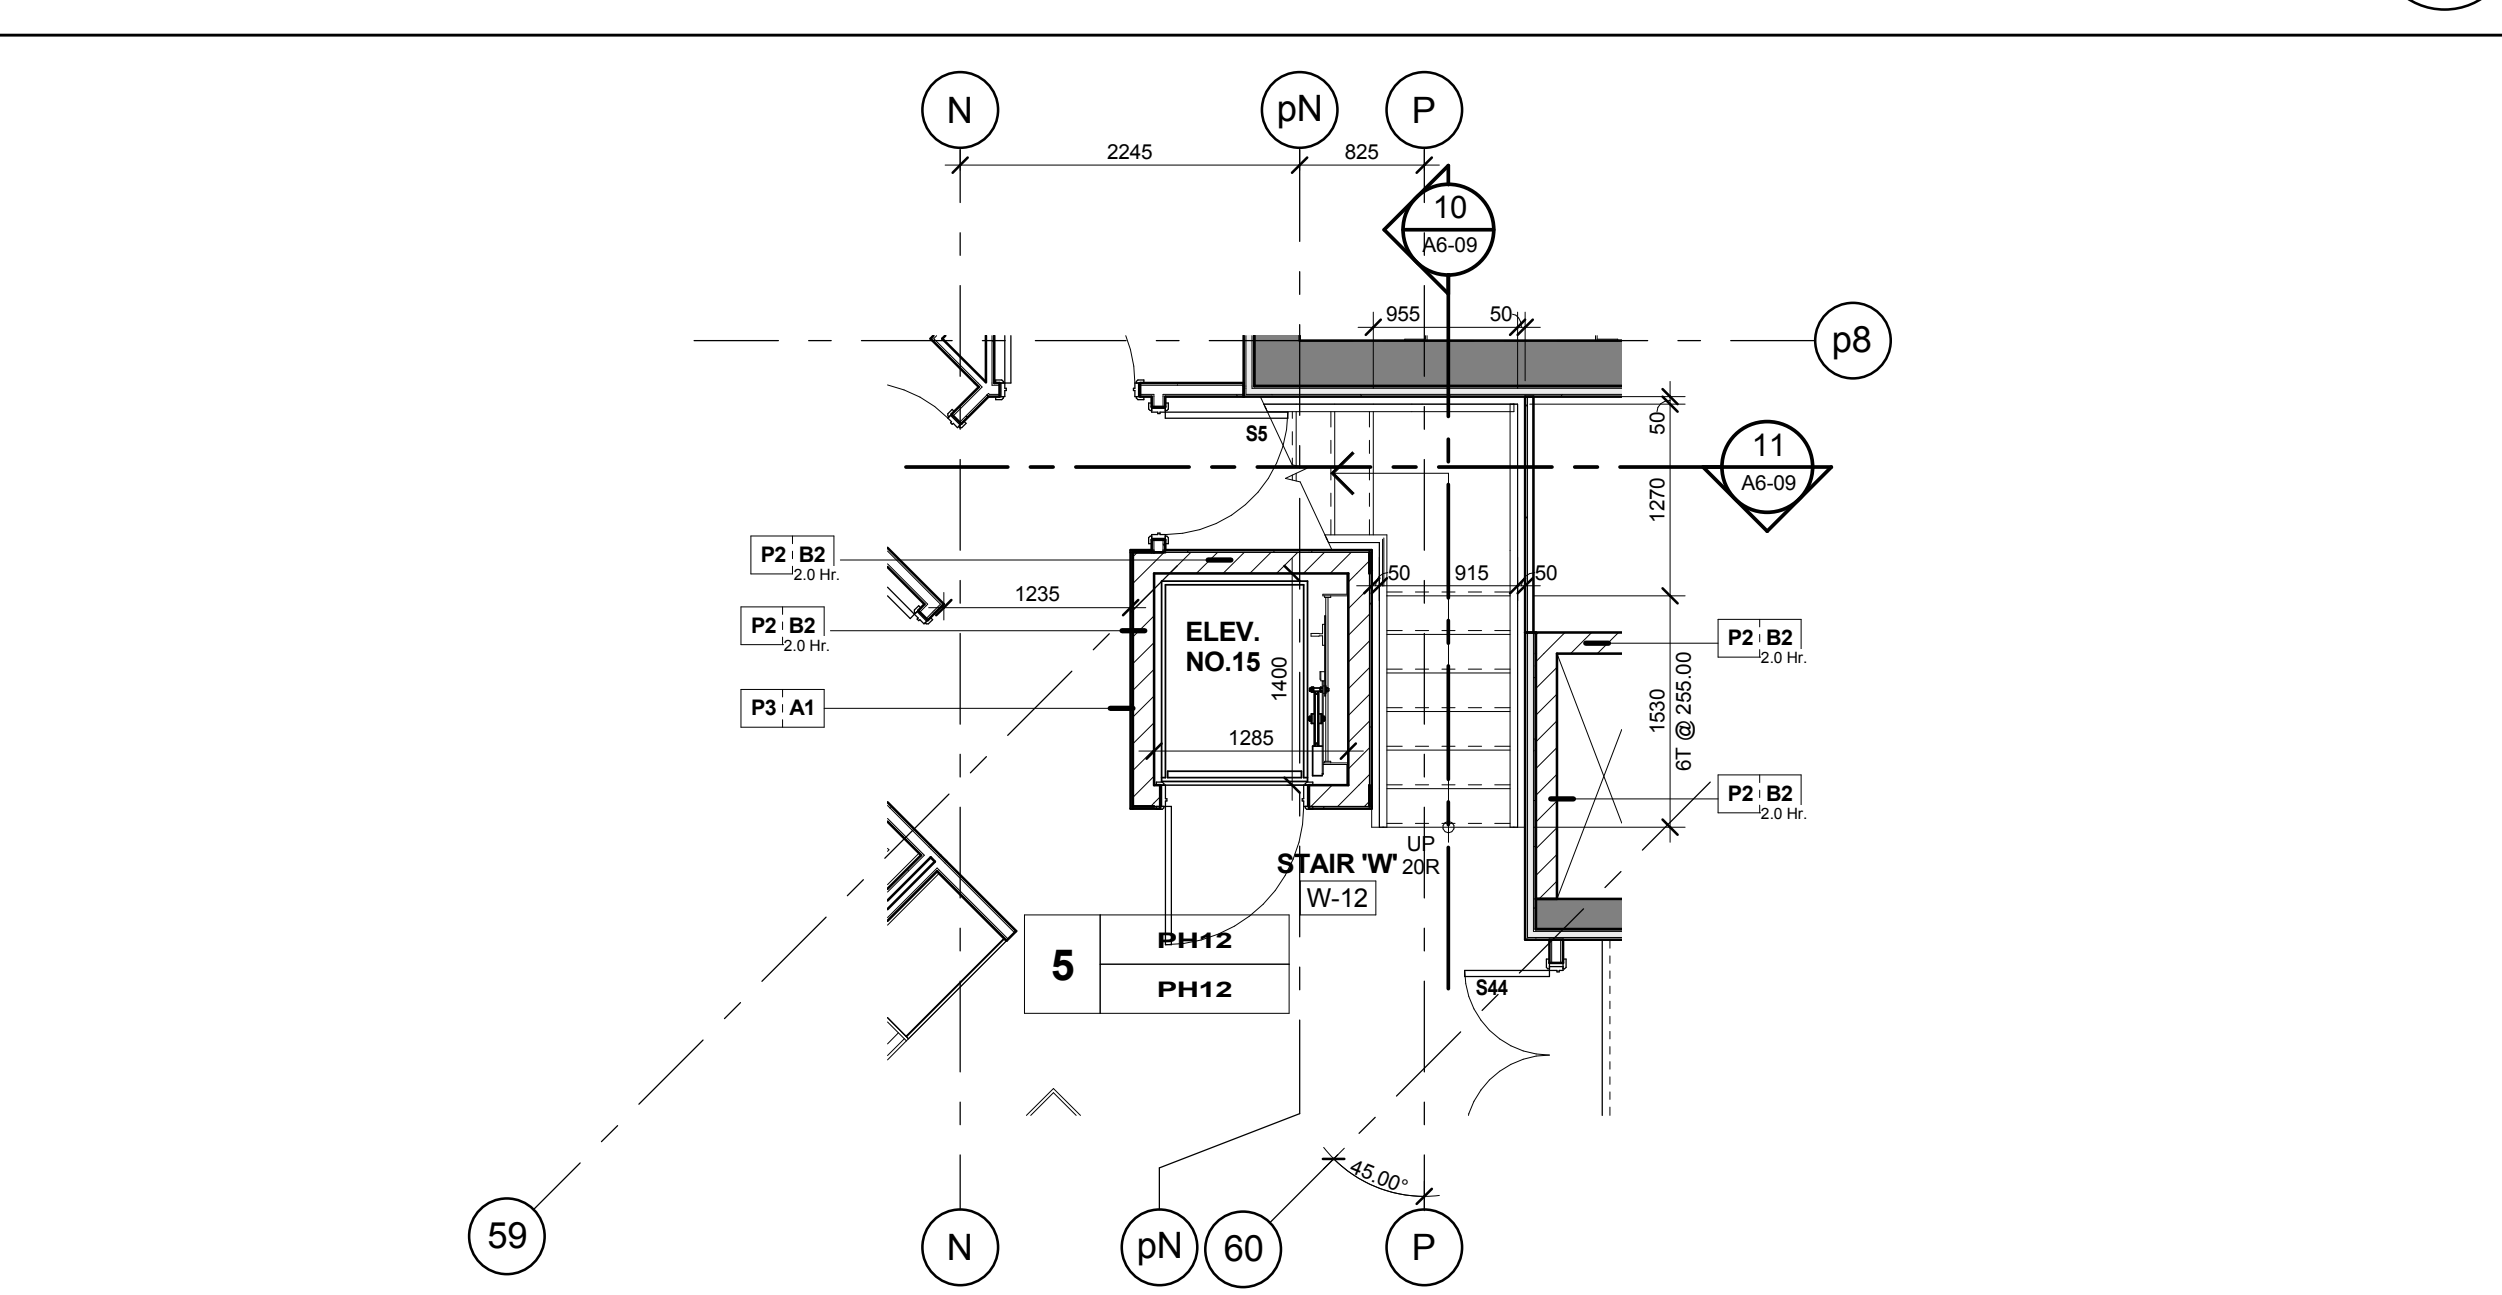

Stair 'W' - Stair Plan - Level 12
Scale: 1 : 50
A6-09

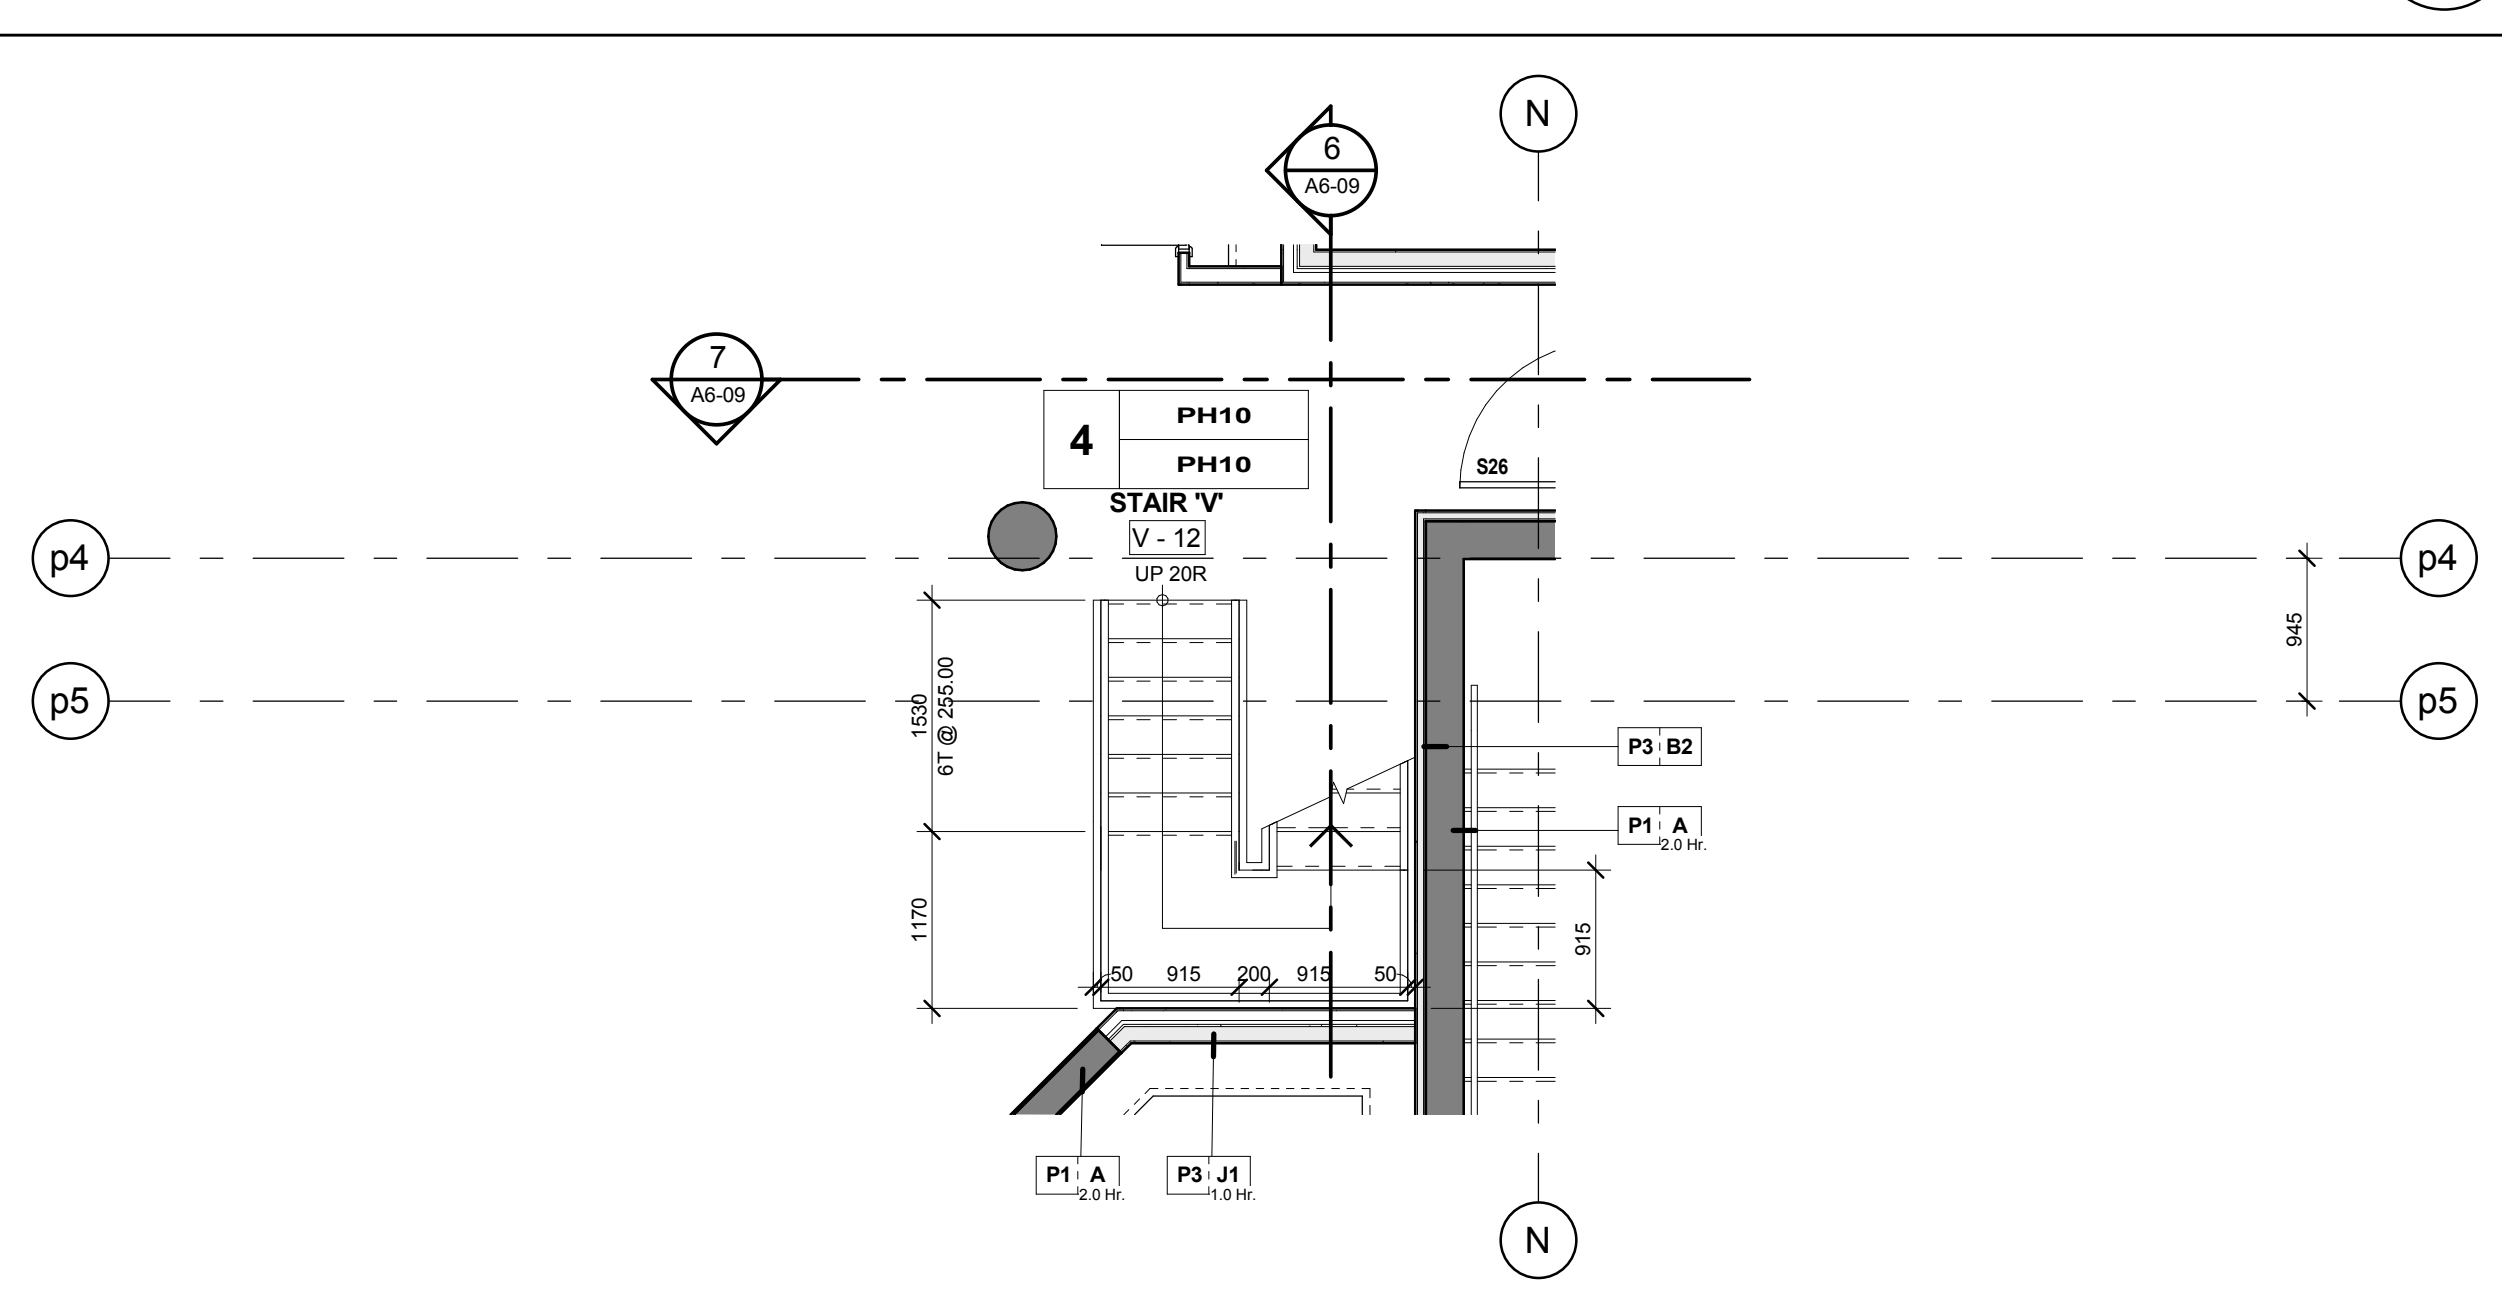

Stair 'V' - Stair Plan - Level 12
Scale: 1 : 50
A6-09

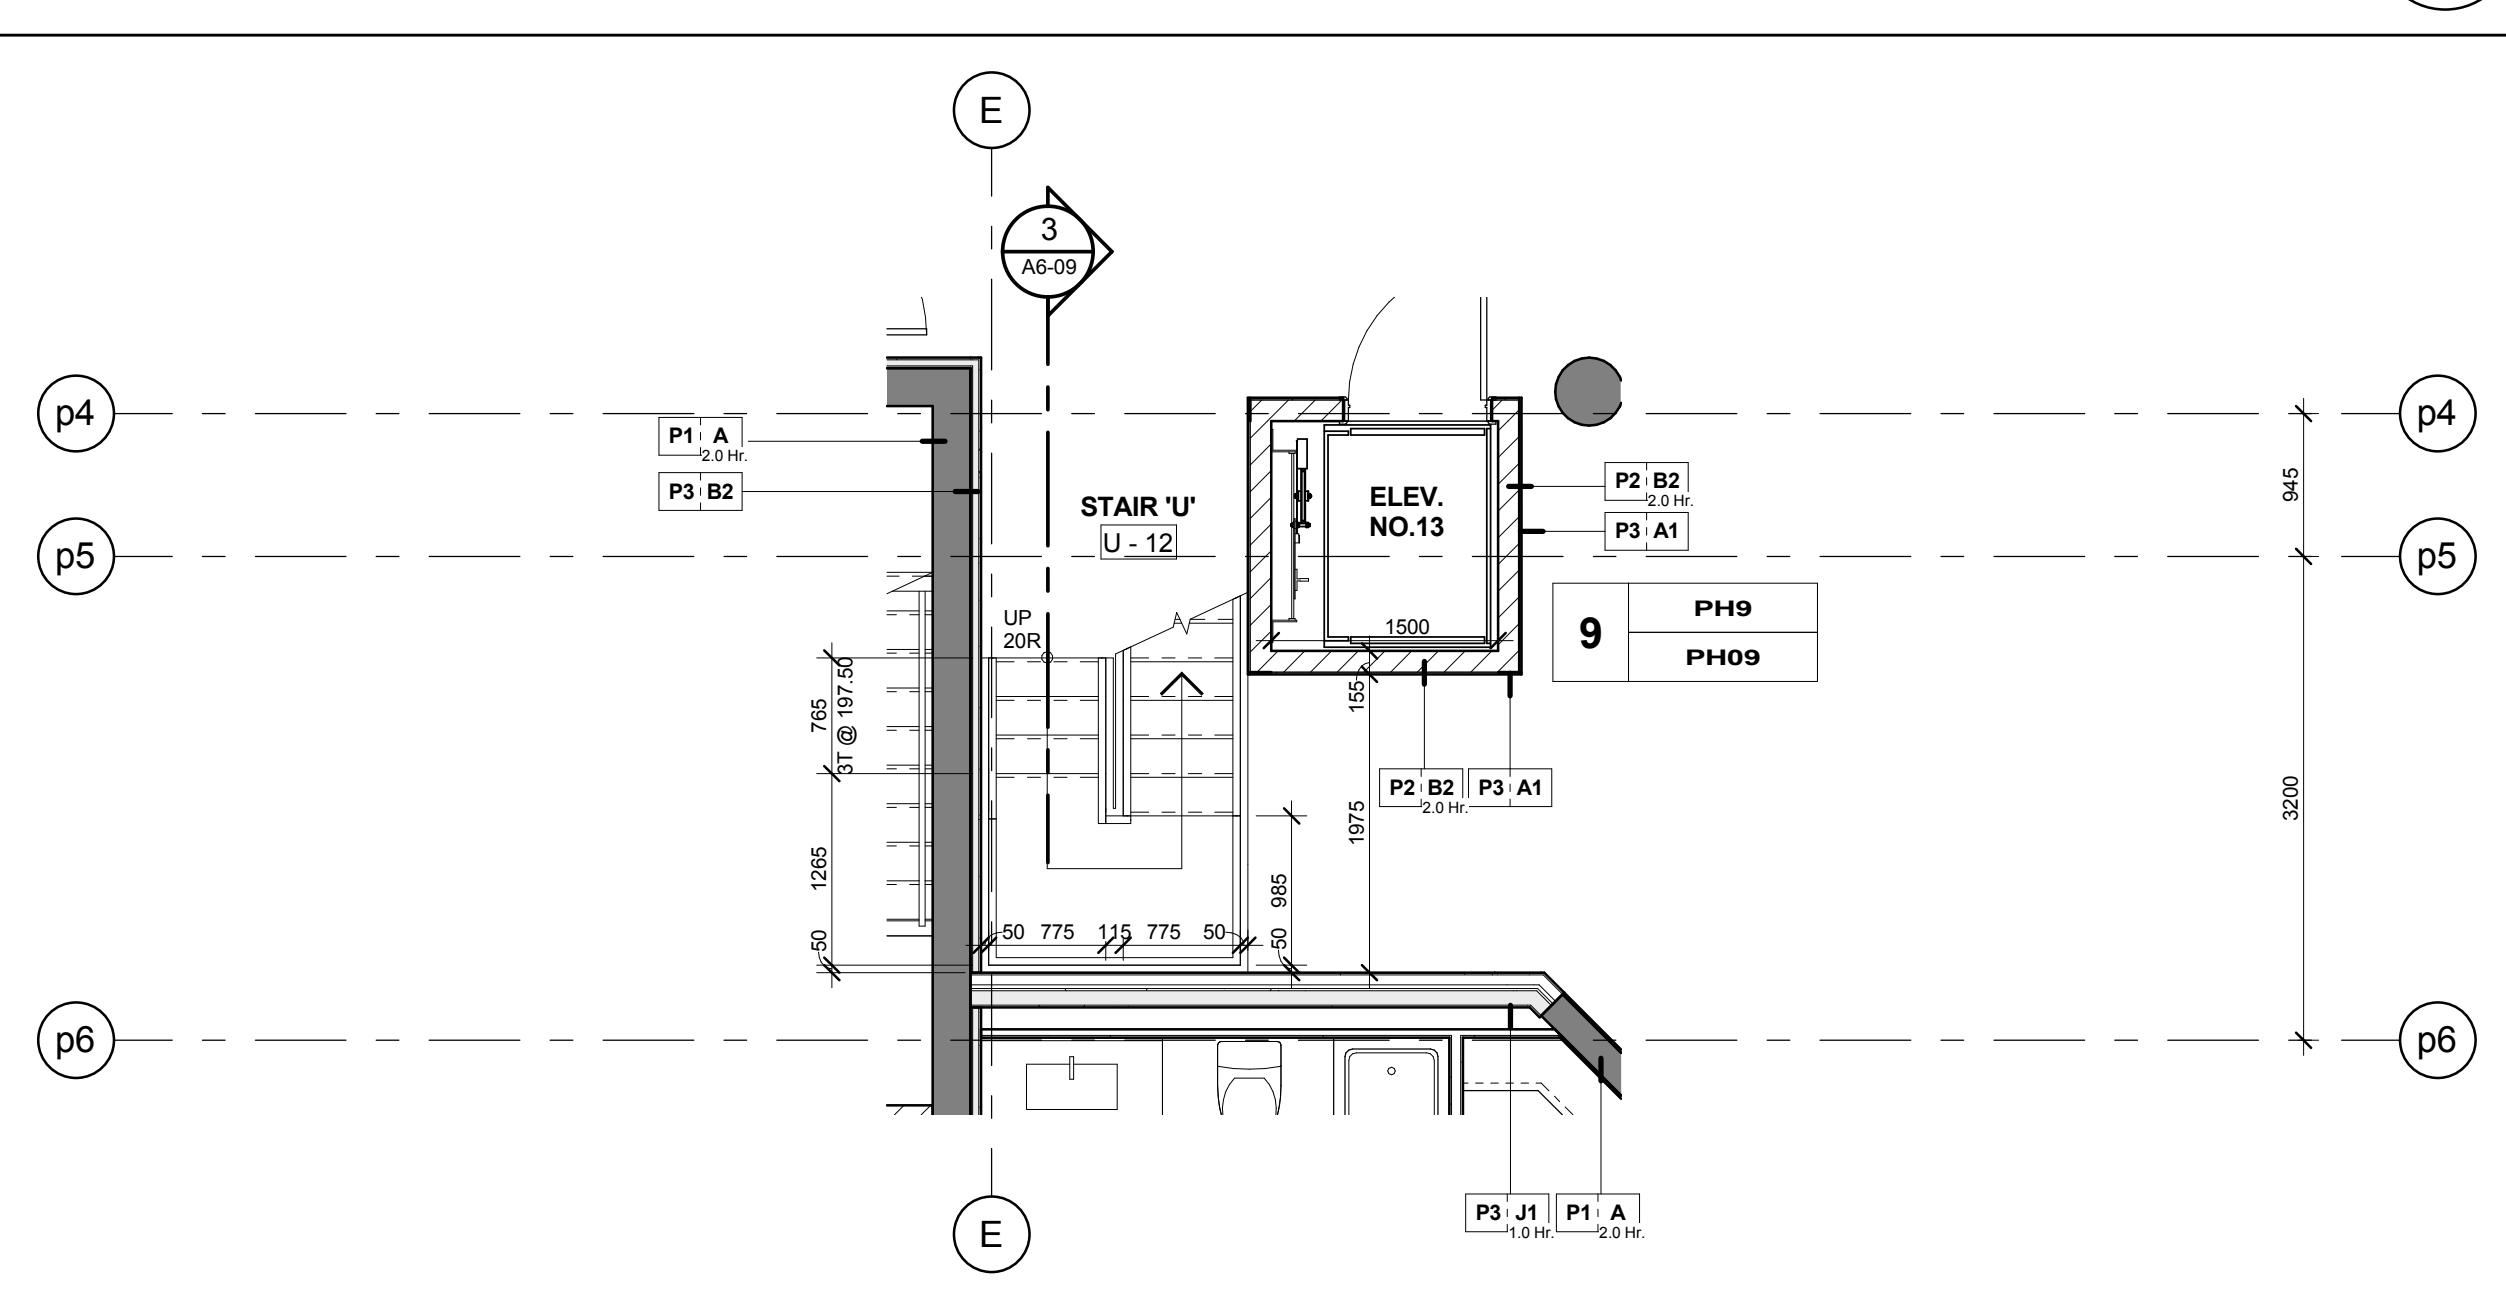

Stair 'U' - Stair Plan - Level 12
Scale: 1 : 50
A6-09

3	Tender	Oct. 15, 2015
2	Building Permit	June 12, 2015
1	Watermark Toronto Review	May 1, 2015
No.	Issued For	Date

AQUAVISTA
AT BAYSIDE TORONTO

Drawing Title
Stair Plans & Sections
Penthouse Stair 'U', 'V', 'W',
'X', & 'Y' Plans and Sections

Project
Hines TRIDEL
AQUAVISTA
Block 3 - R3 & R4
263 Queens Quay East
Toronto, ON

Scale
1 : 50
Drawn by
M.R.
Checked by
C.A.
Prepared No.
13148
Date
October 15, 2015
Drawing No.

A6-09