




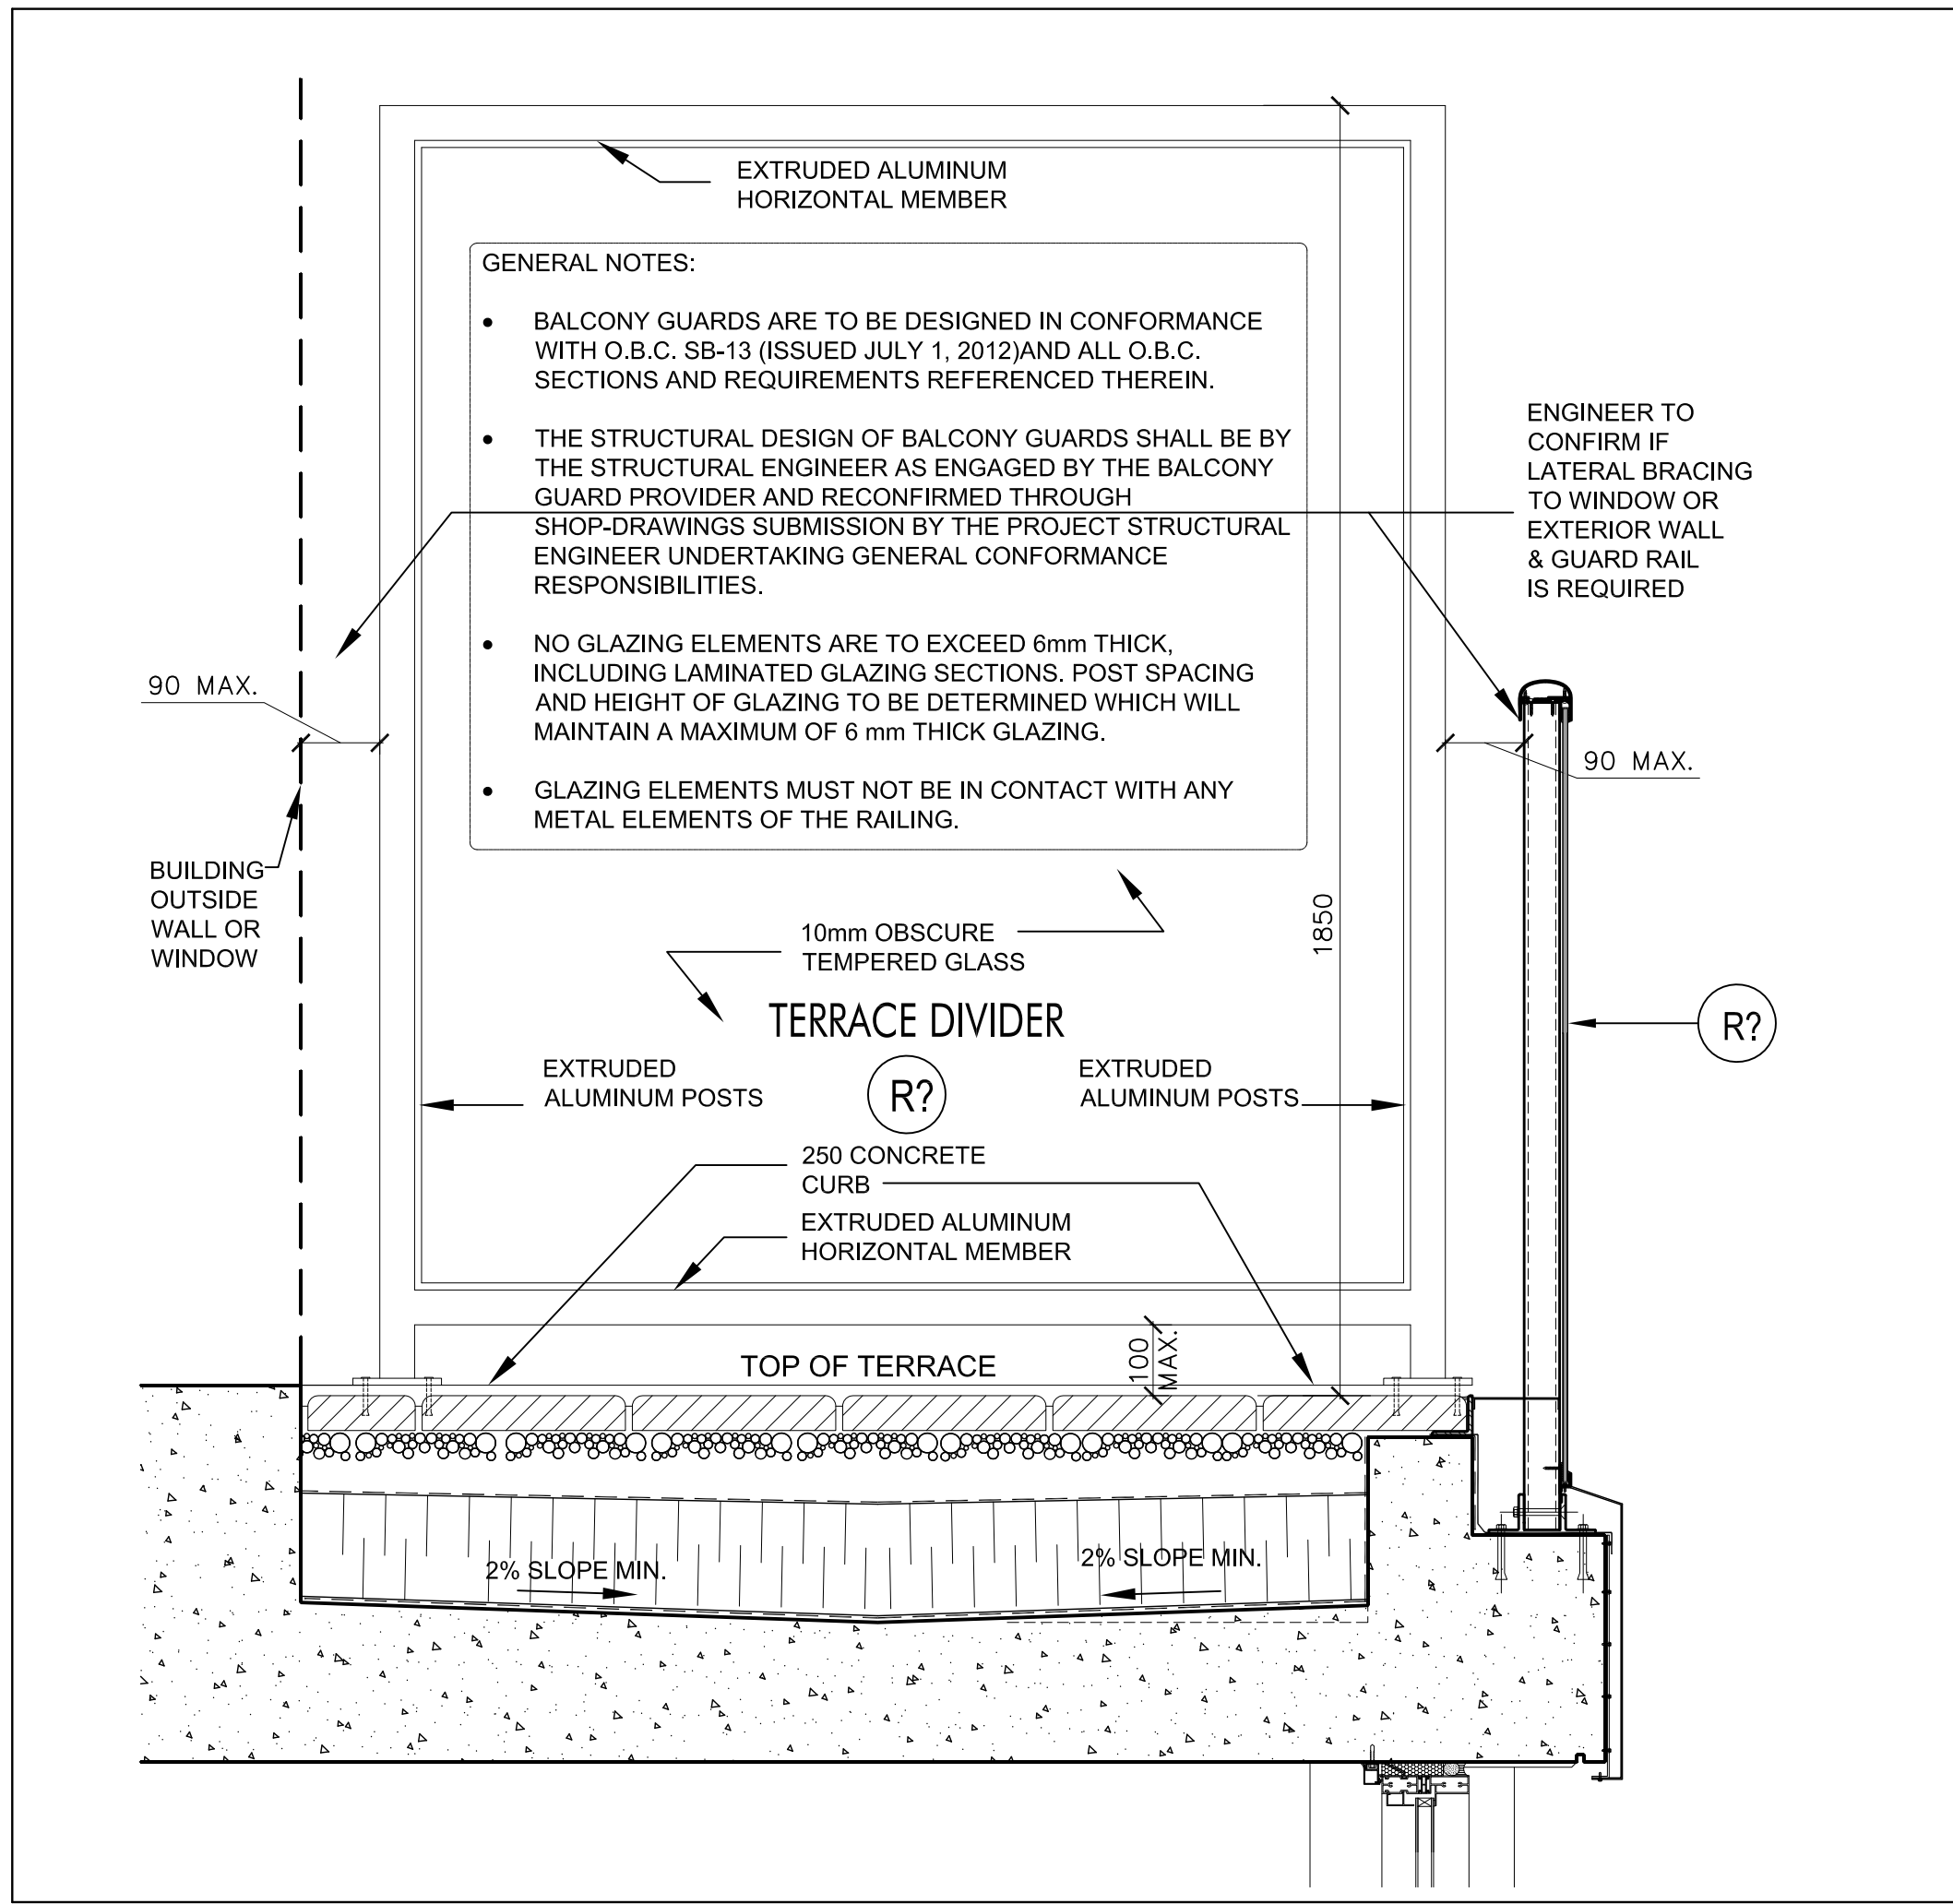


Terrace Divider 13
N.T.S. A7-13

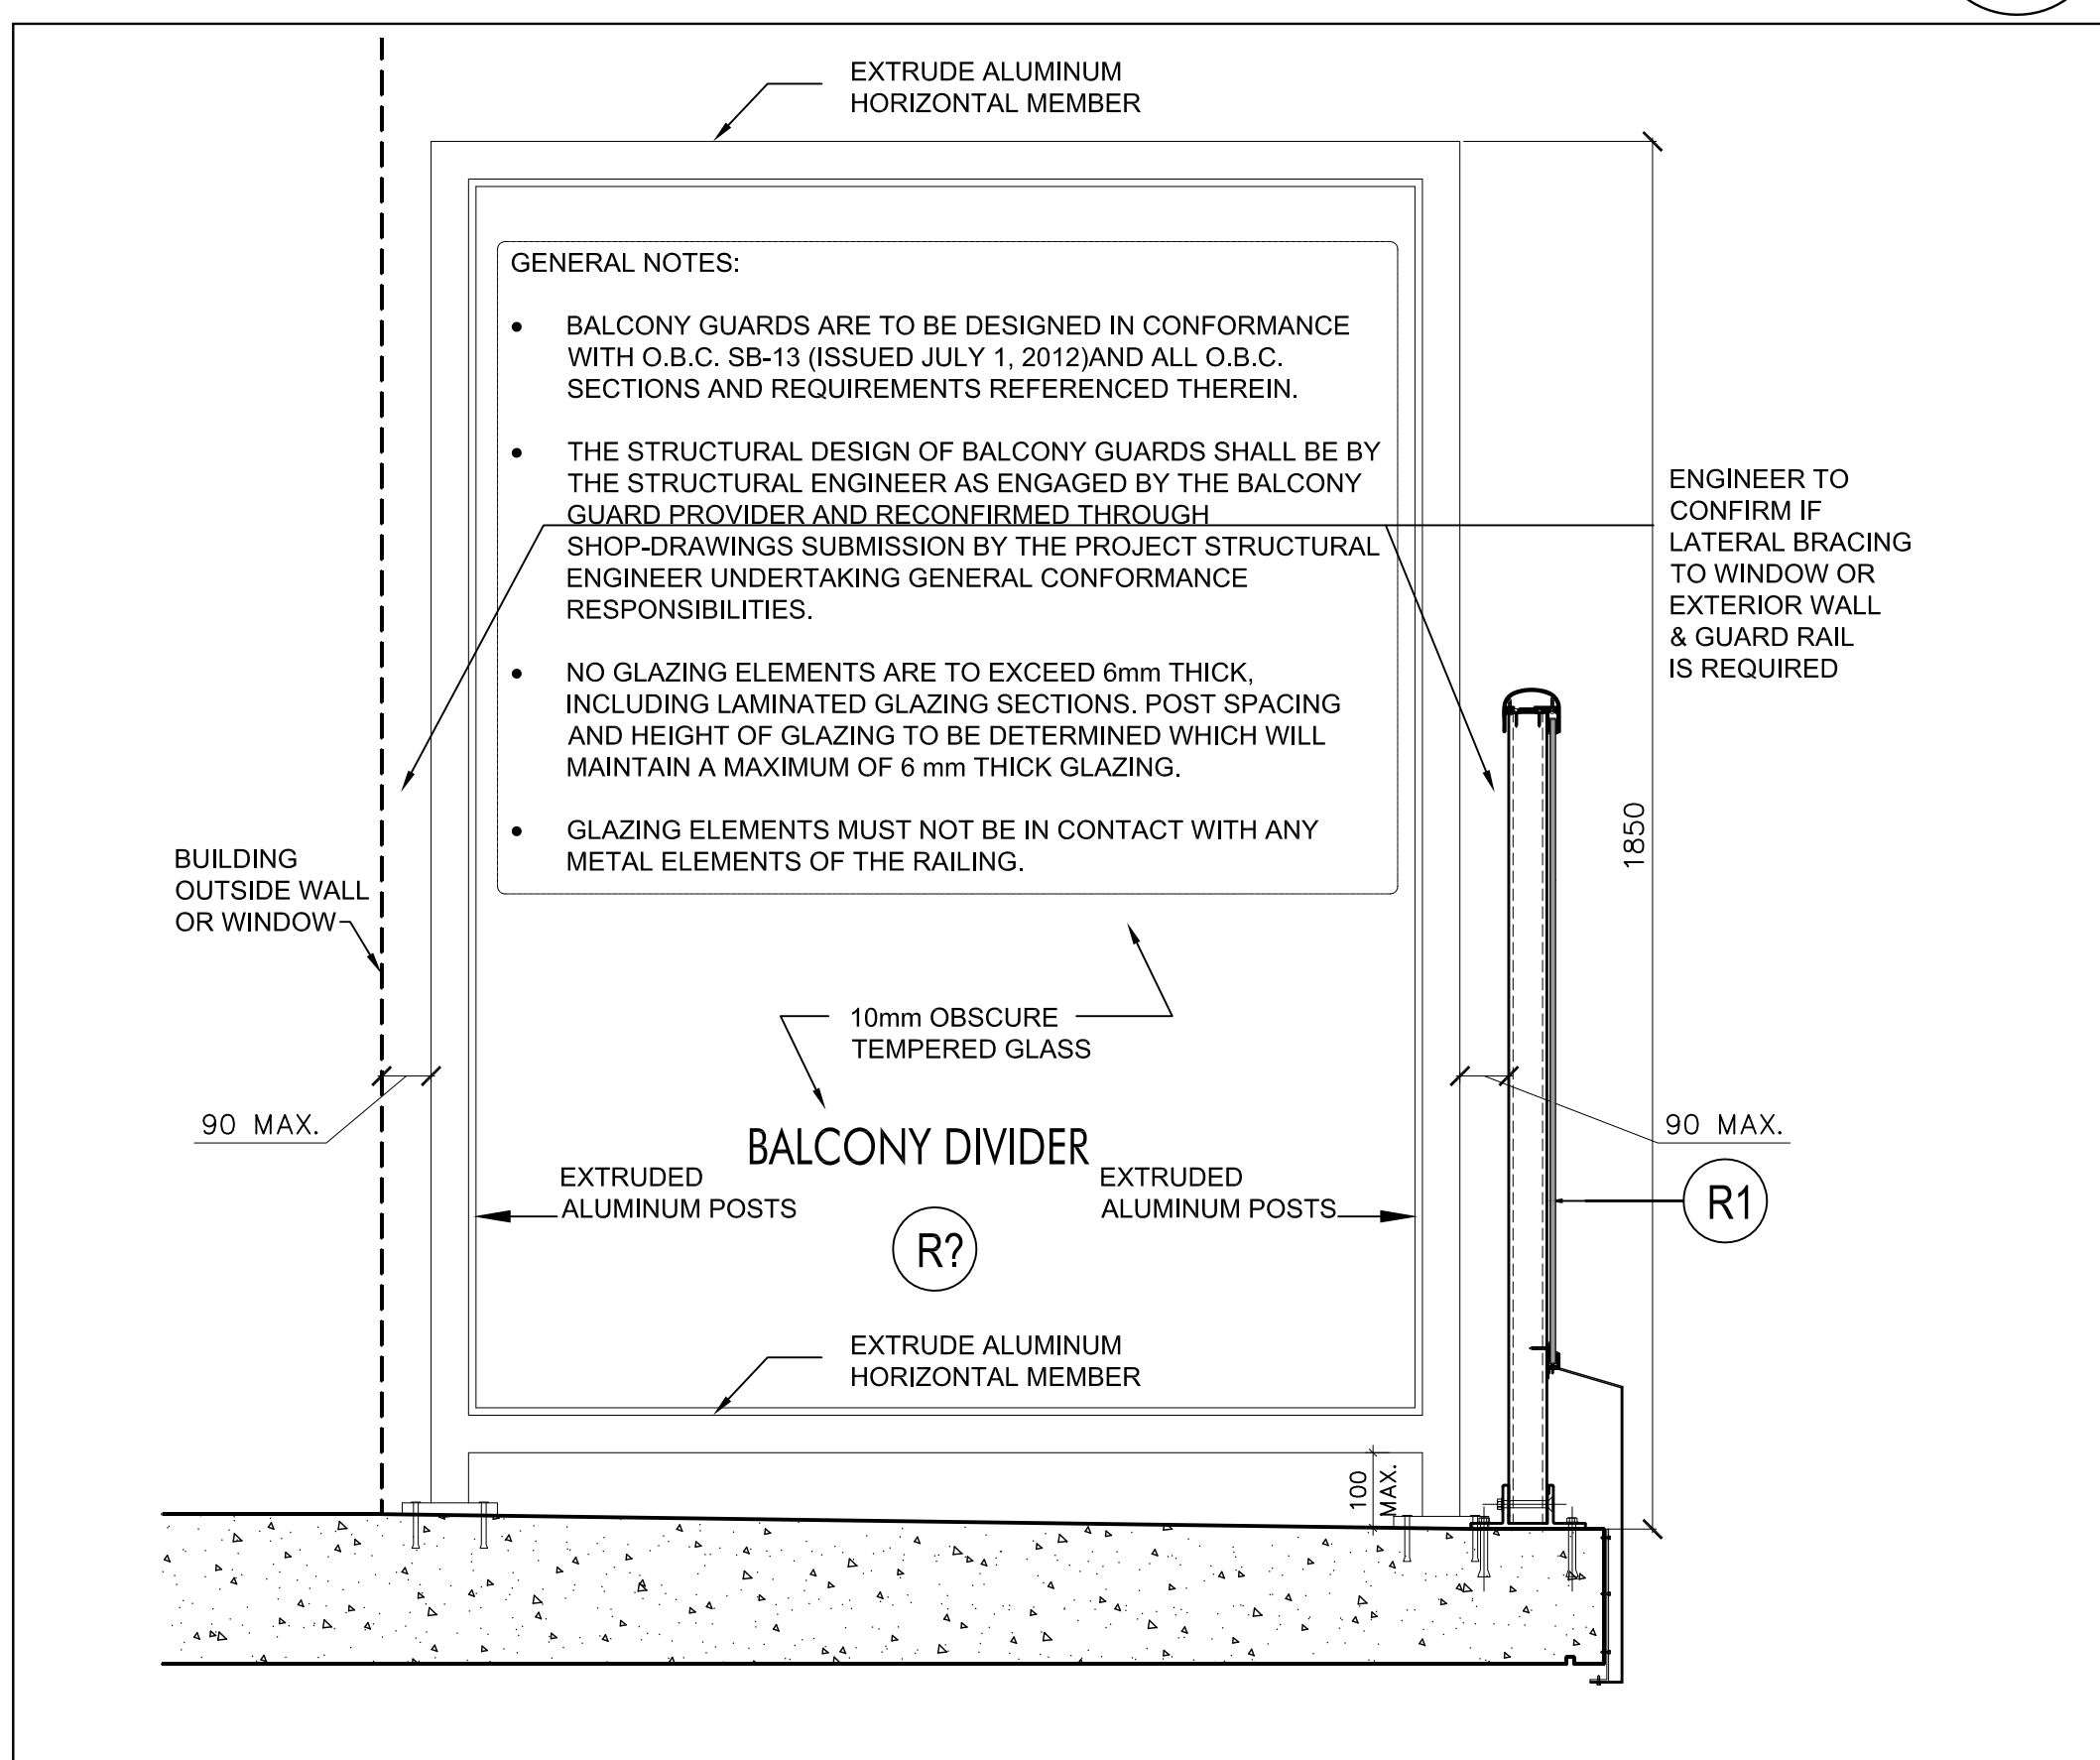


Balcony Divider 12
N.T.S. A7-13

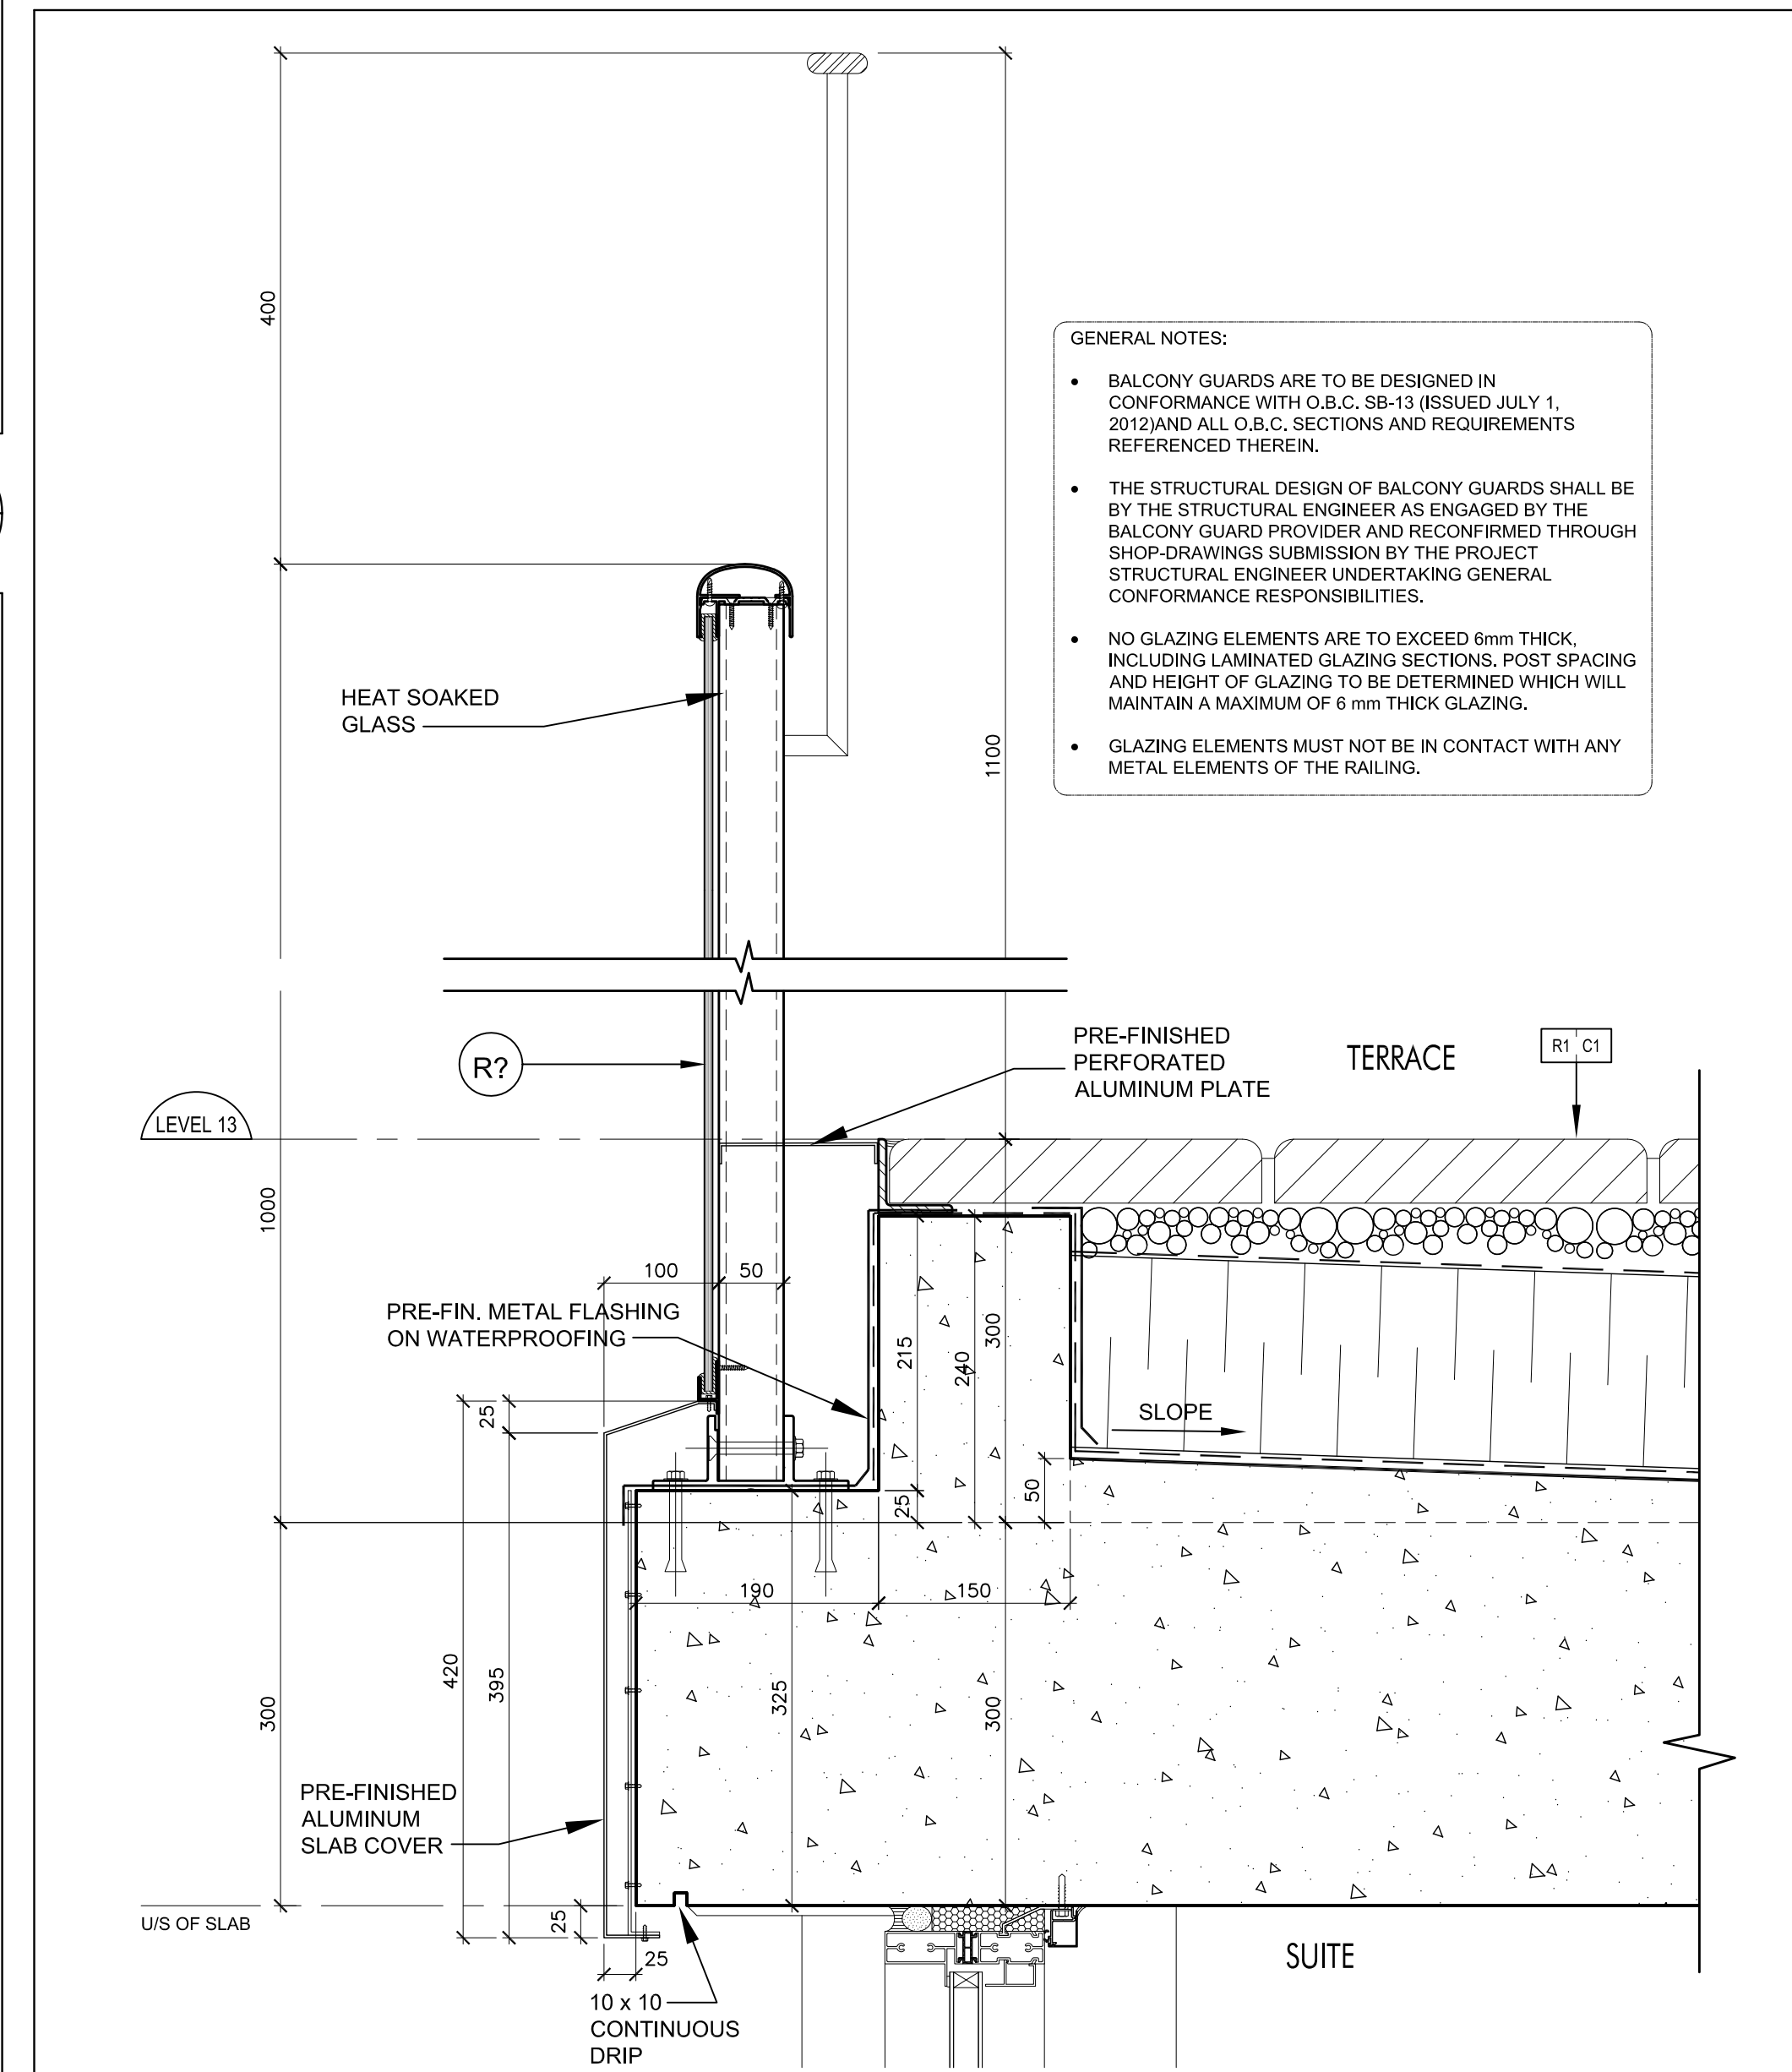


Railing @ Terrace @ Level 13 11
SCALE 1:5 A7-13

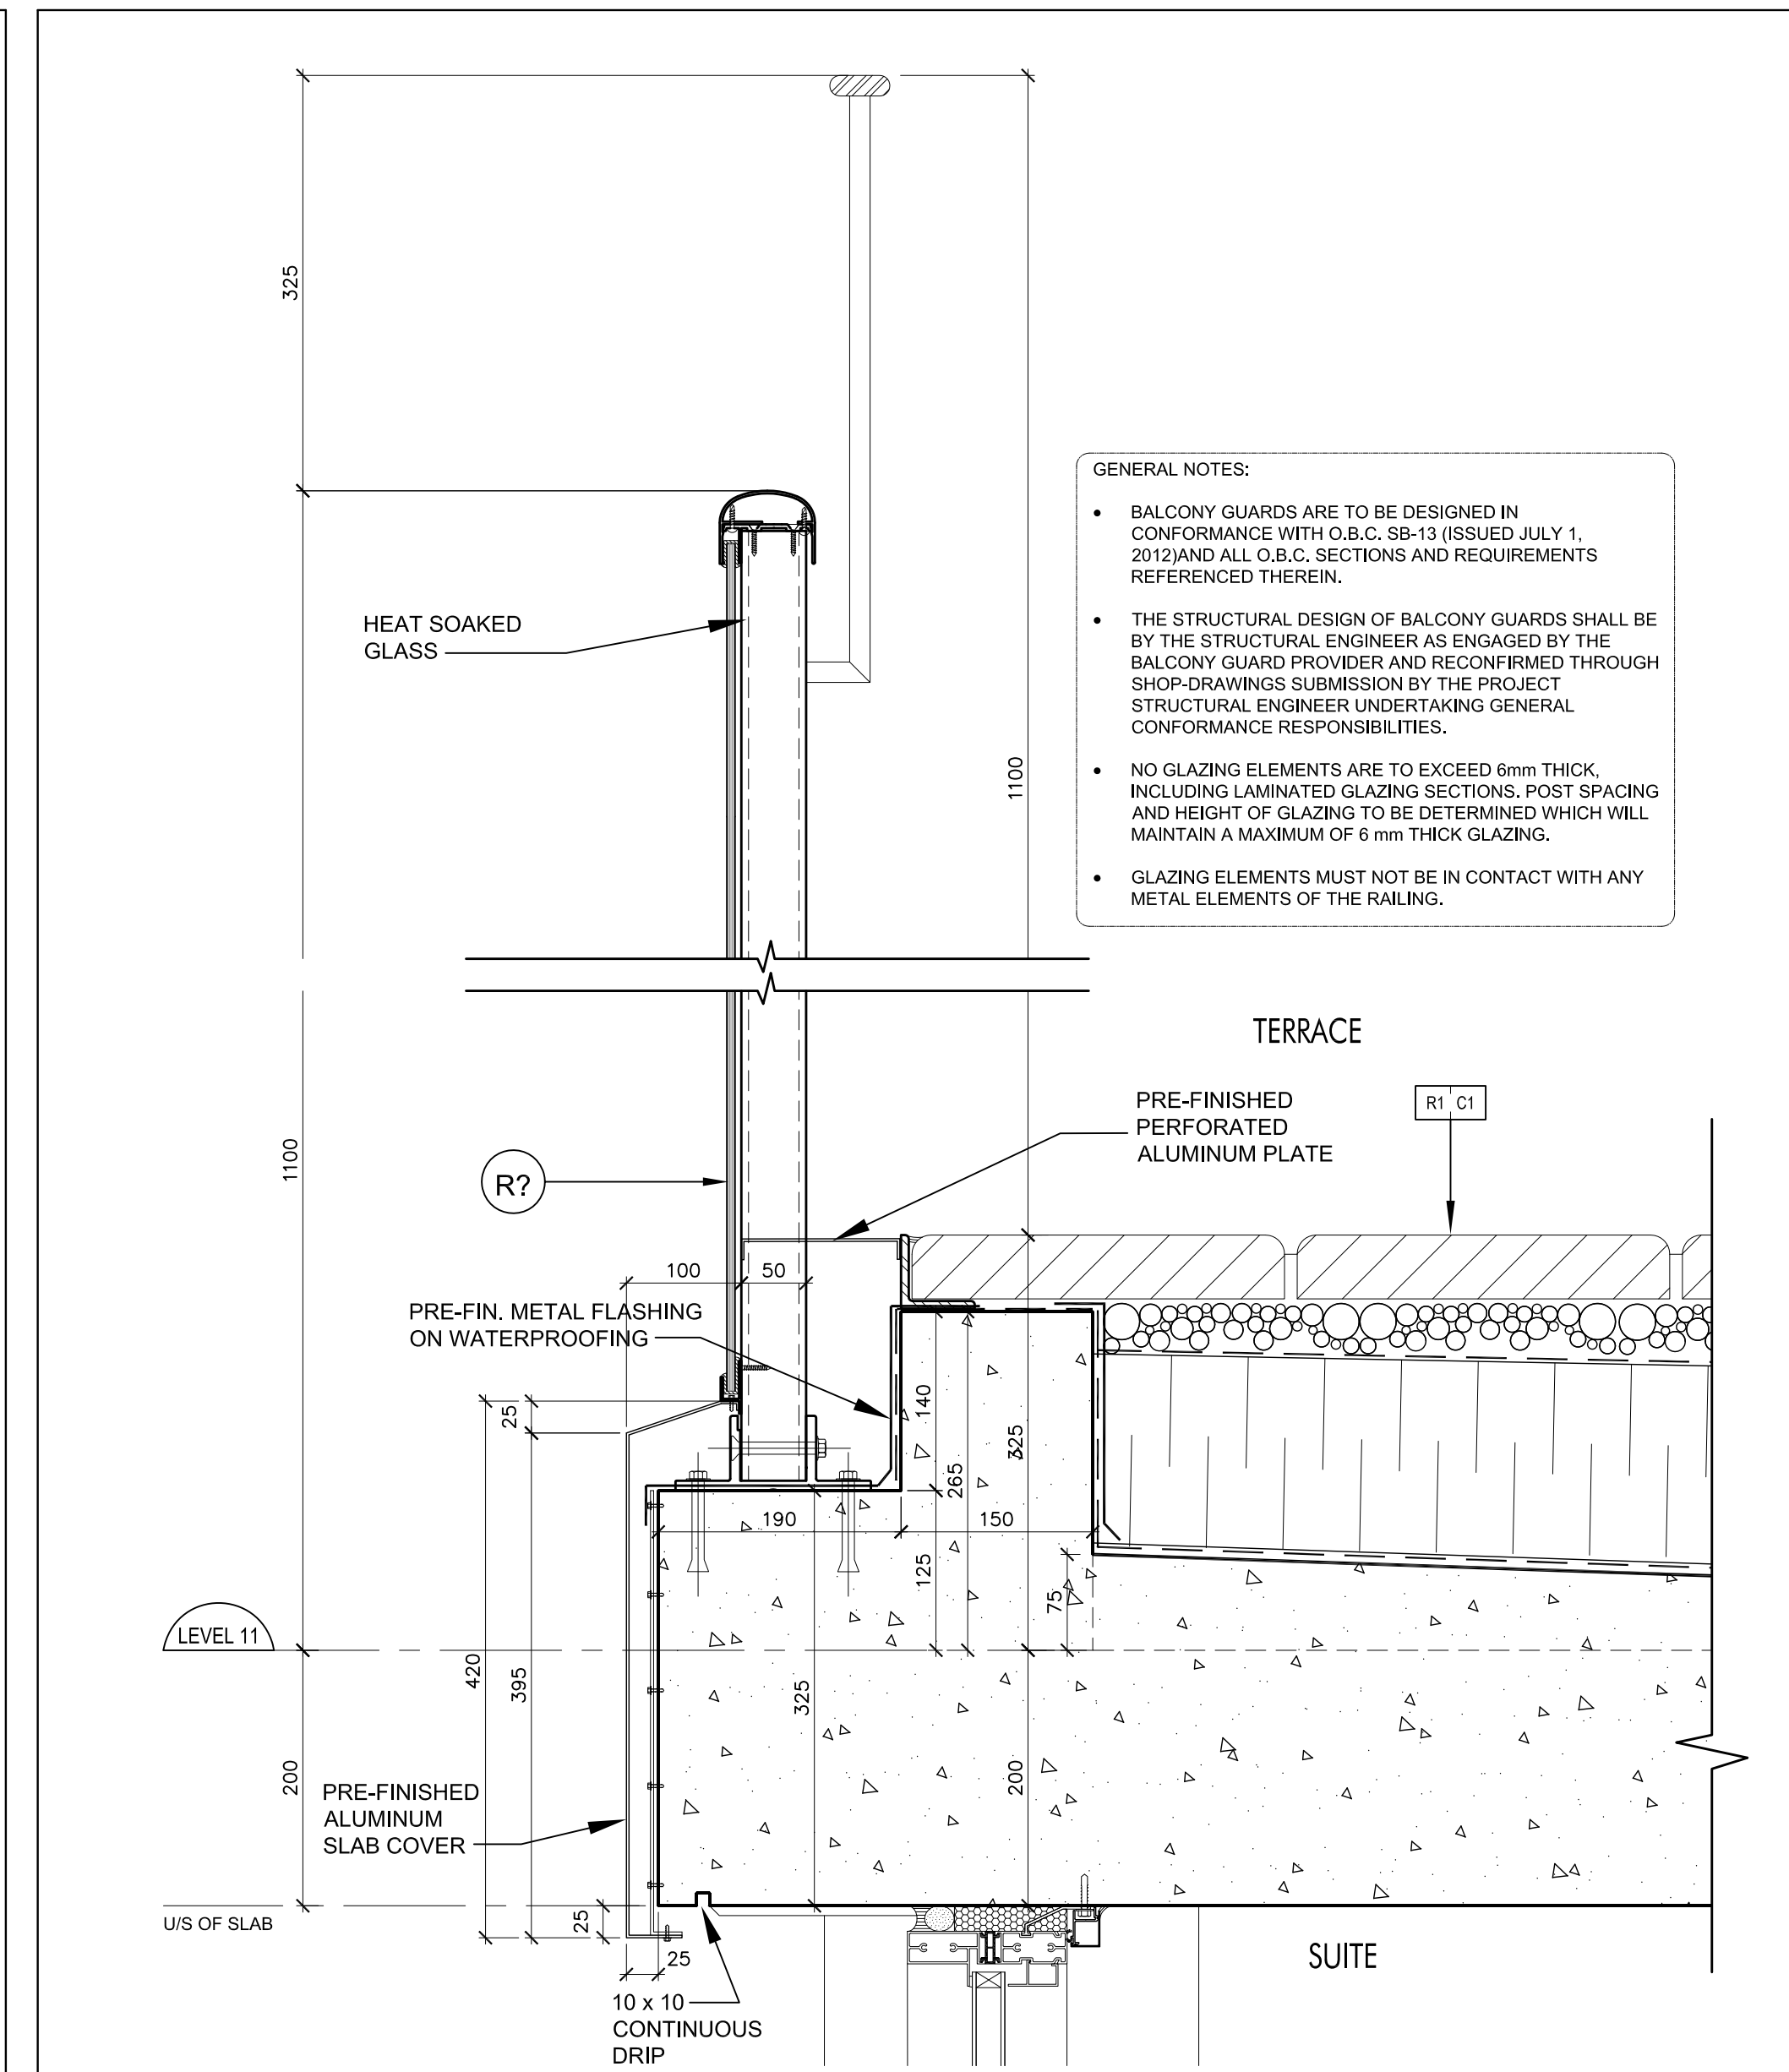


Railing @ Terrace @ Level 11 10
SCALE 1:5 A7-13

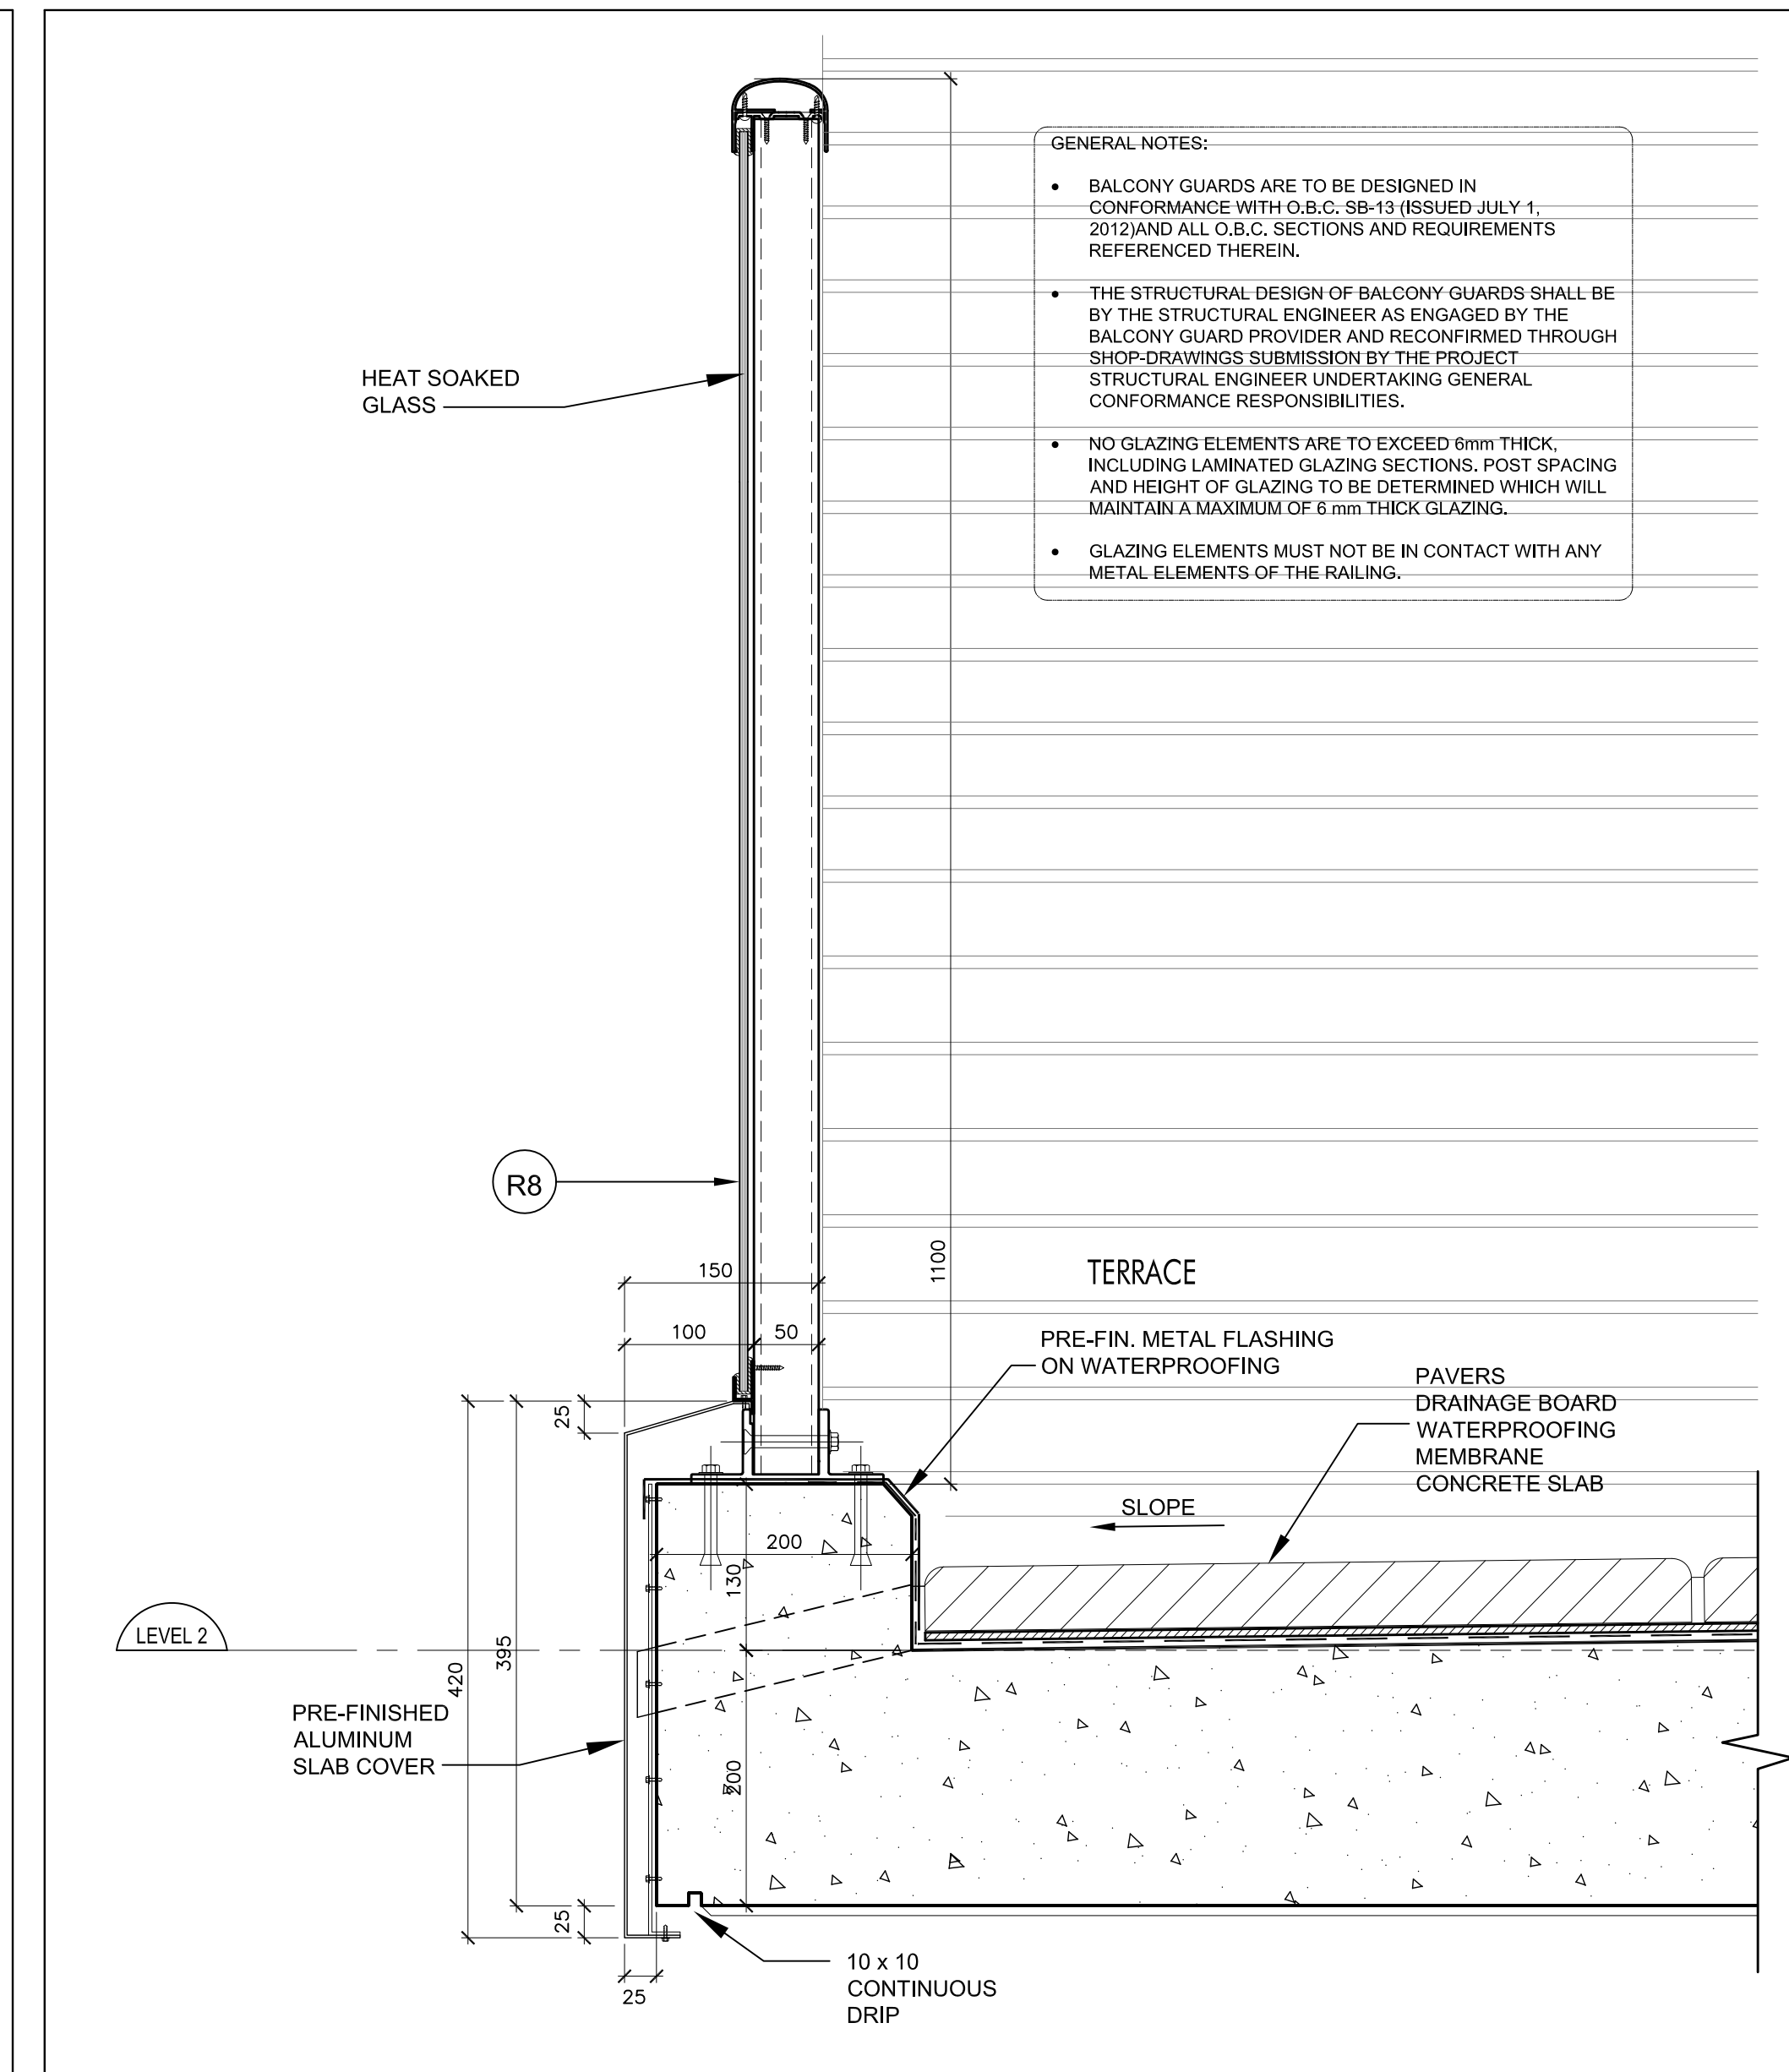


Railing R8 @ Terrace @ Level 2 9
SCALE 1:5 A7-13

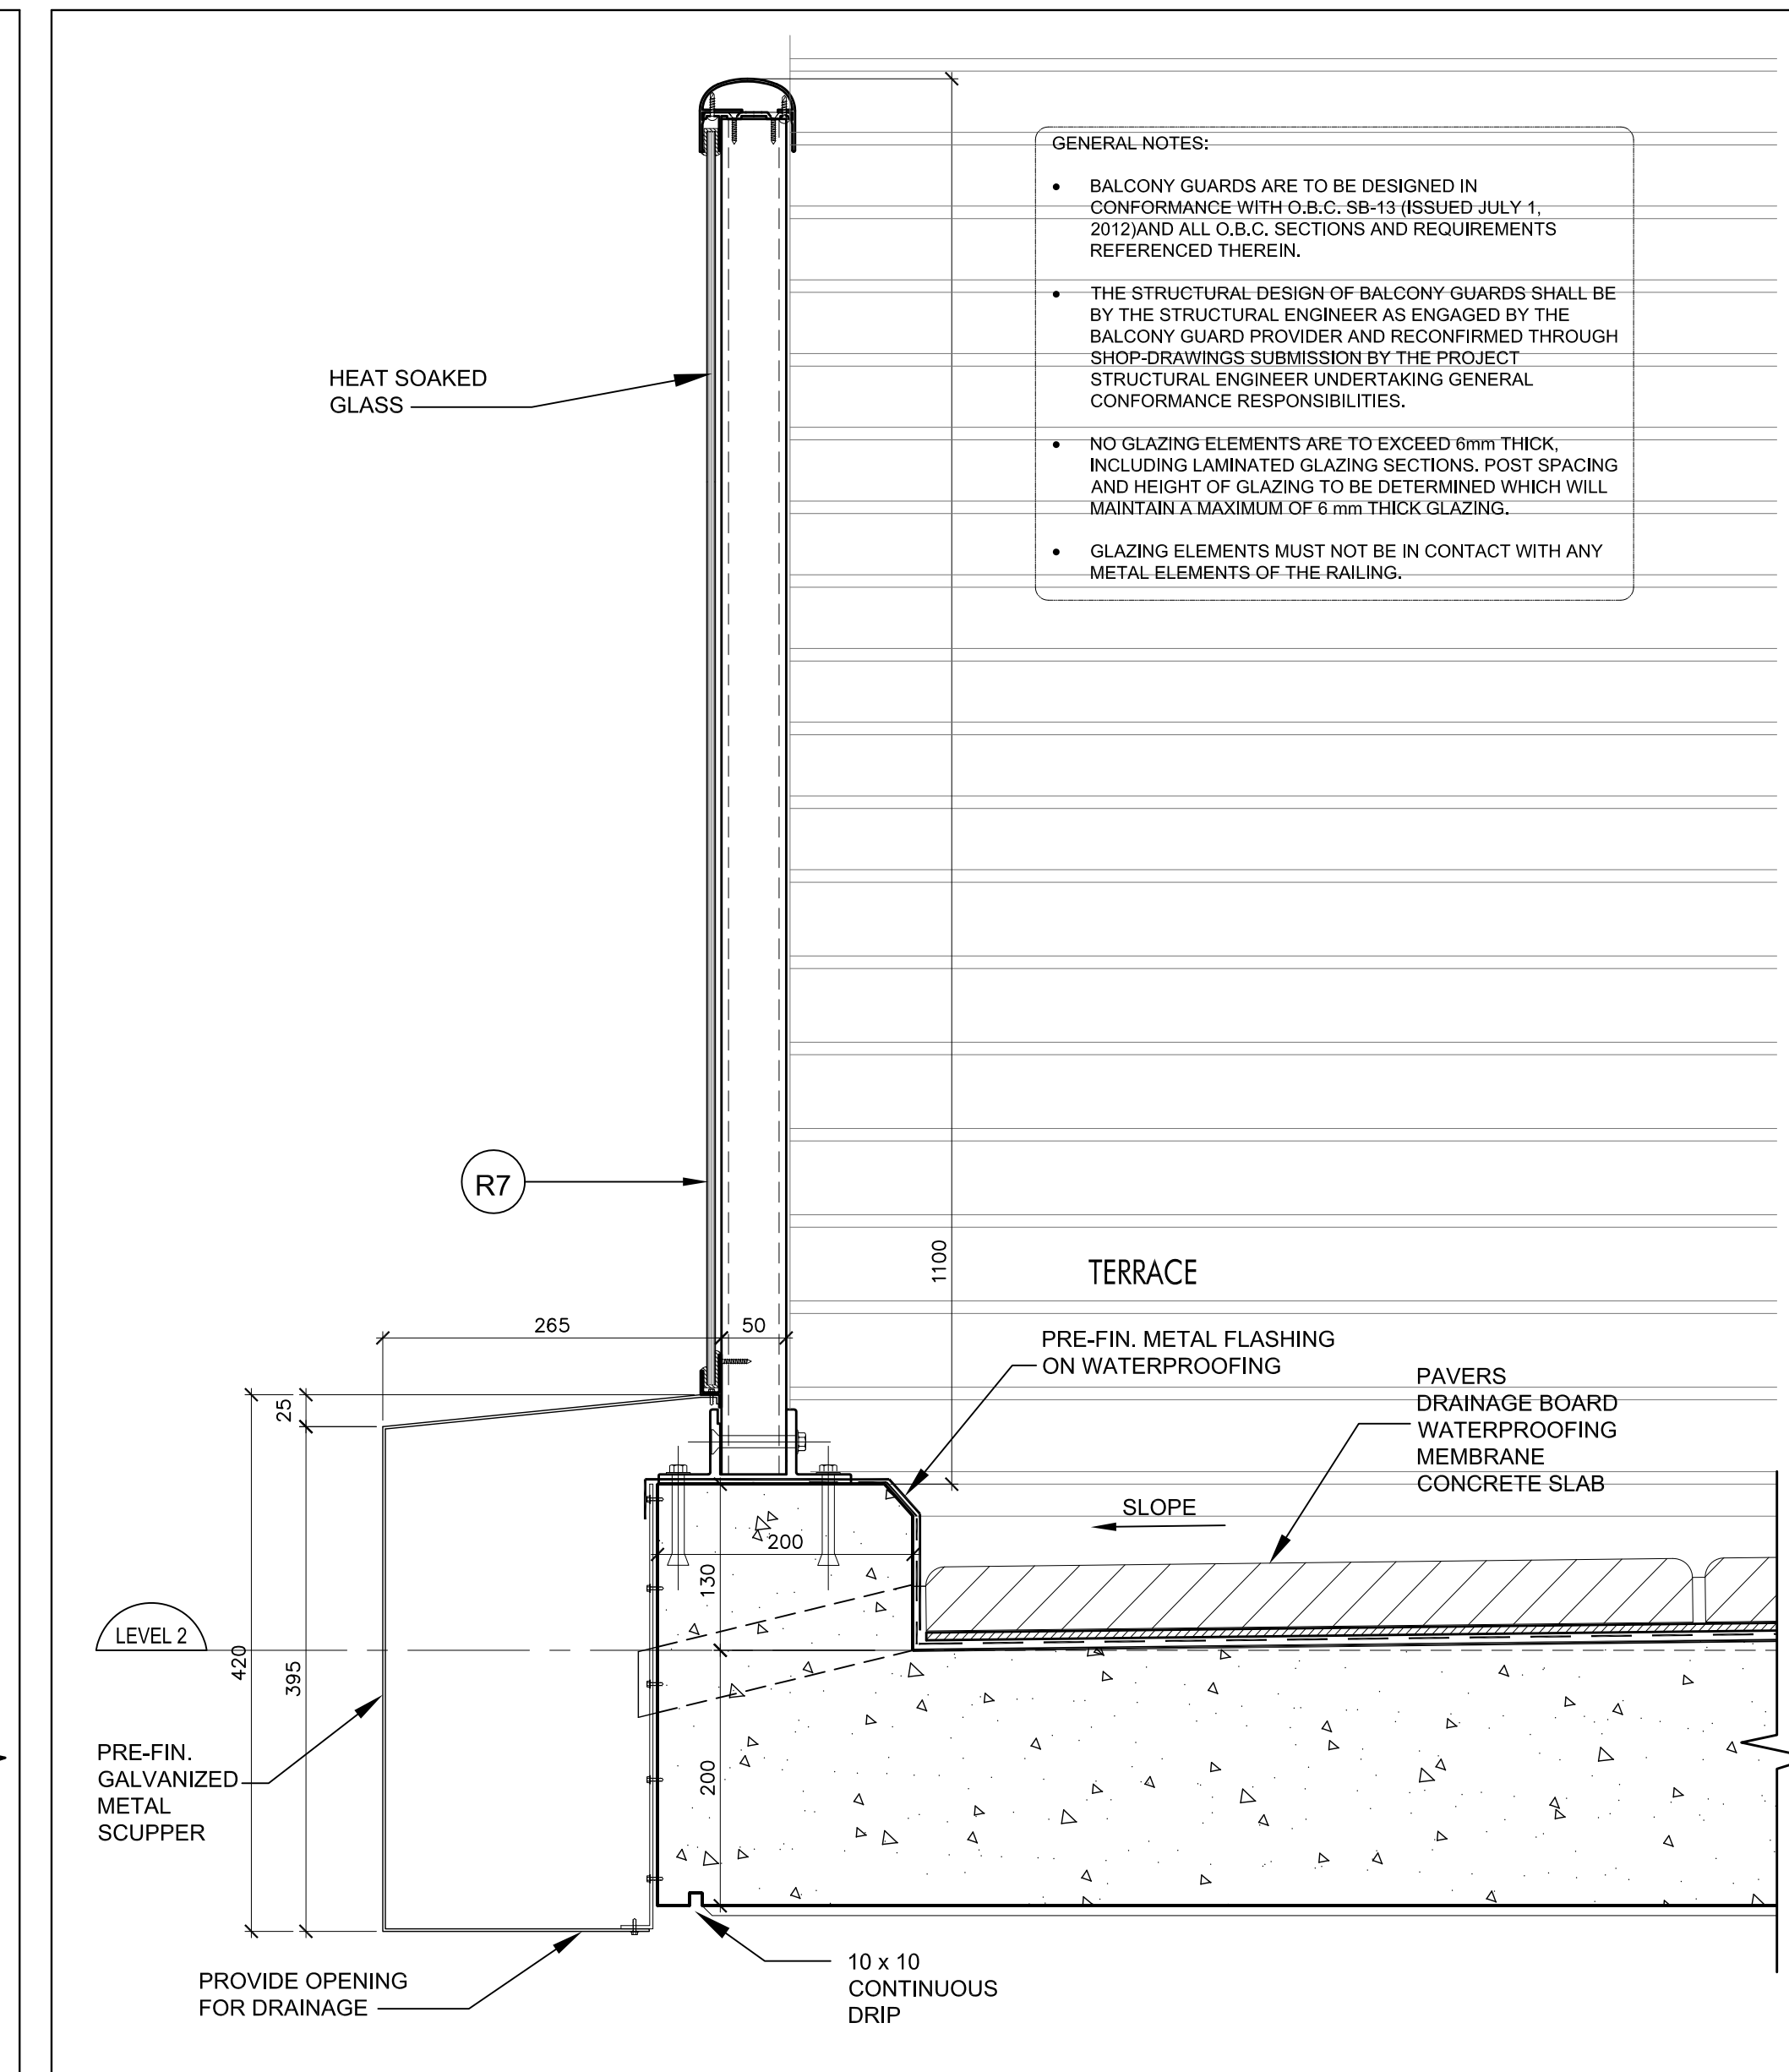


Railing R7 @ Terrace @ Level 2 8
SCALE 1:5 A7-13

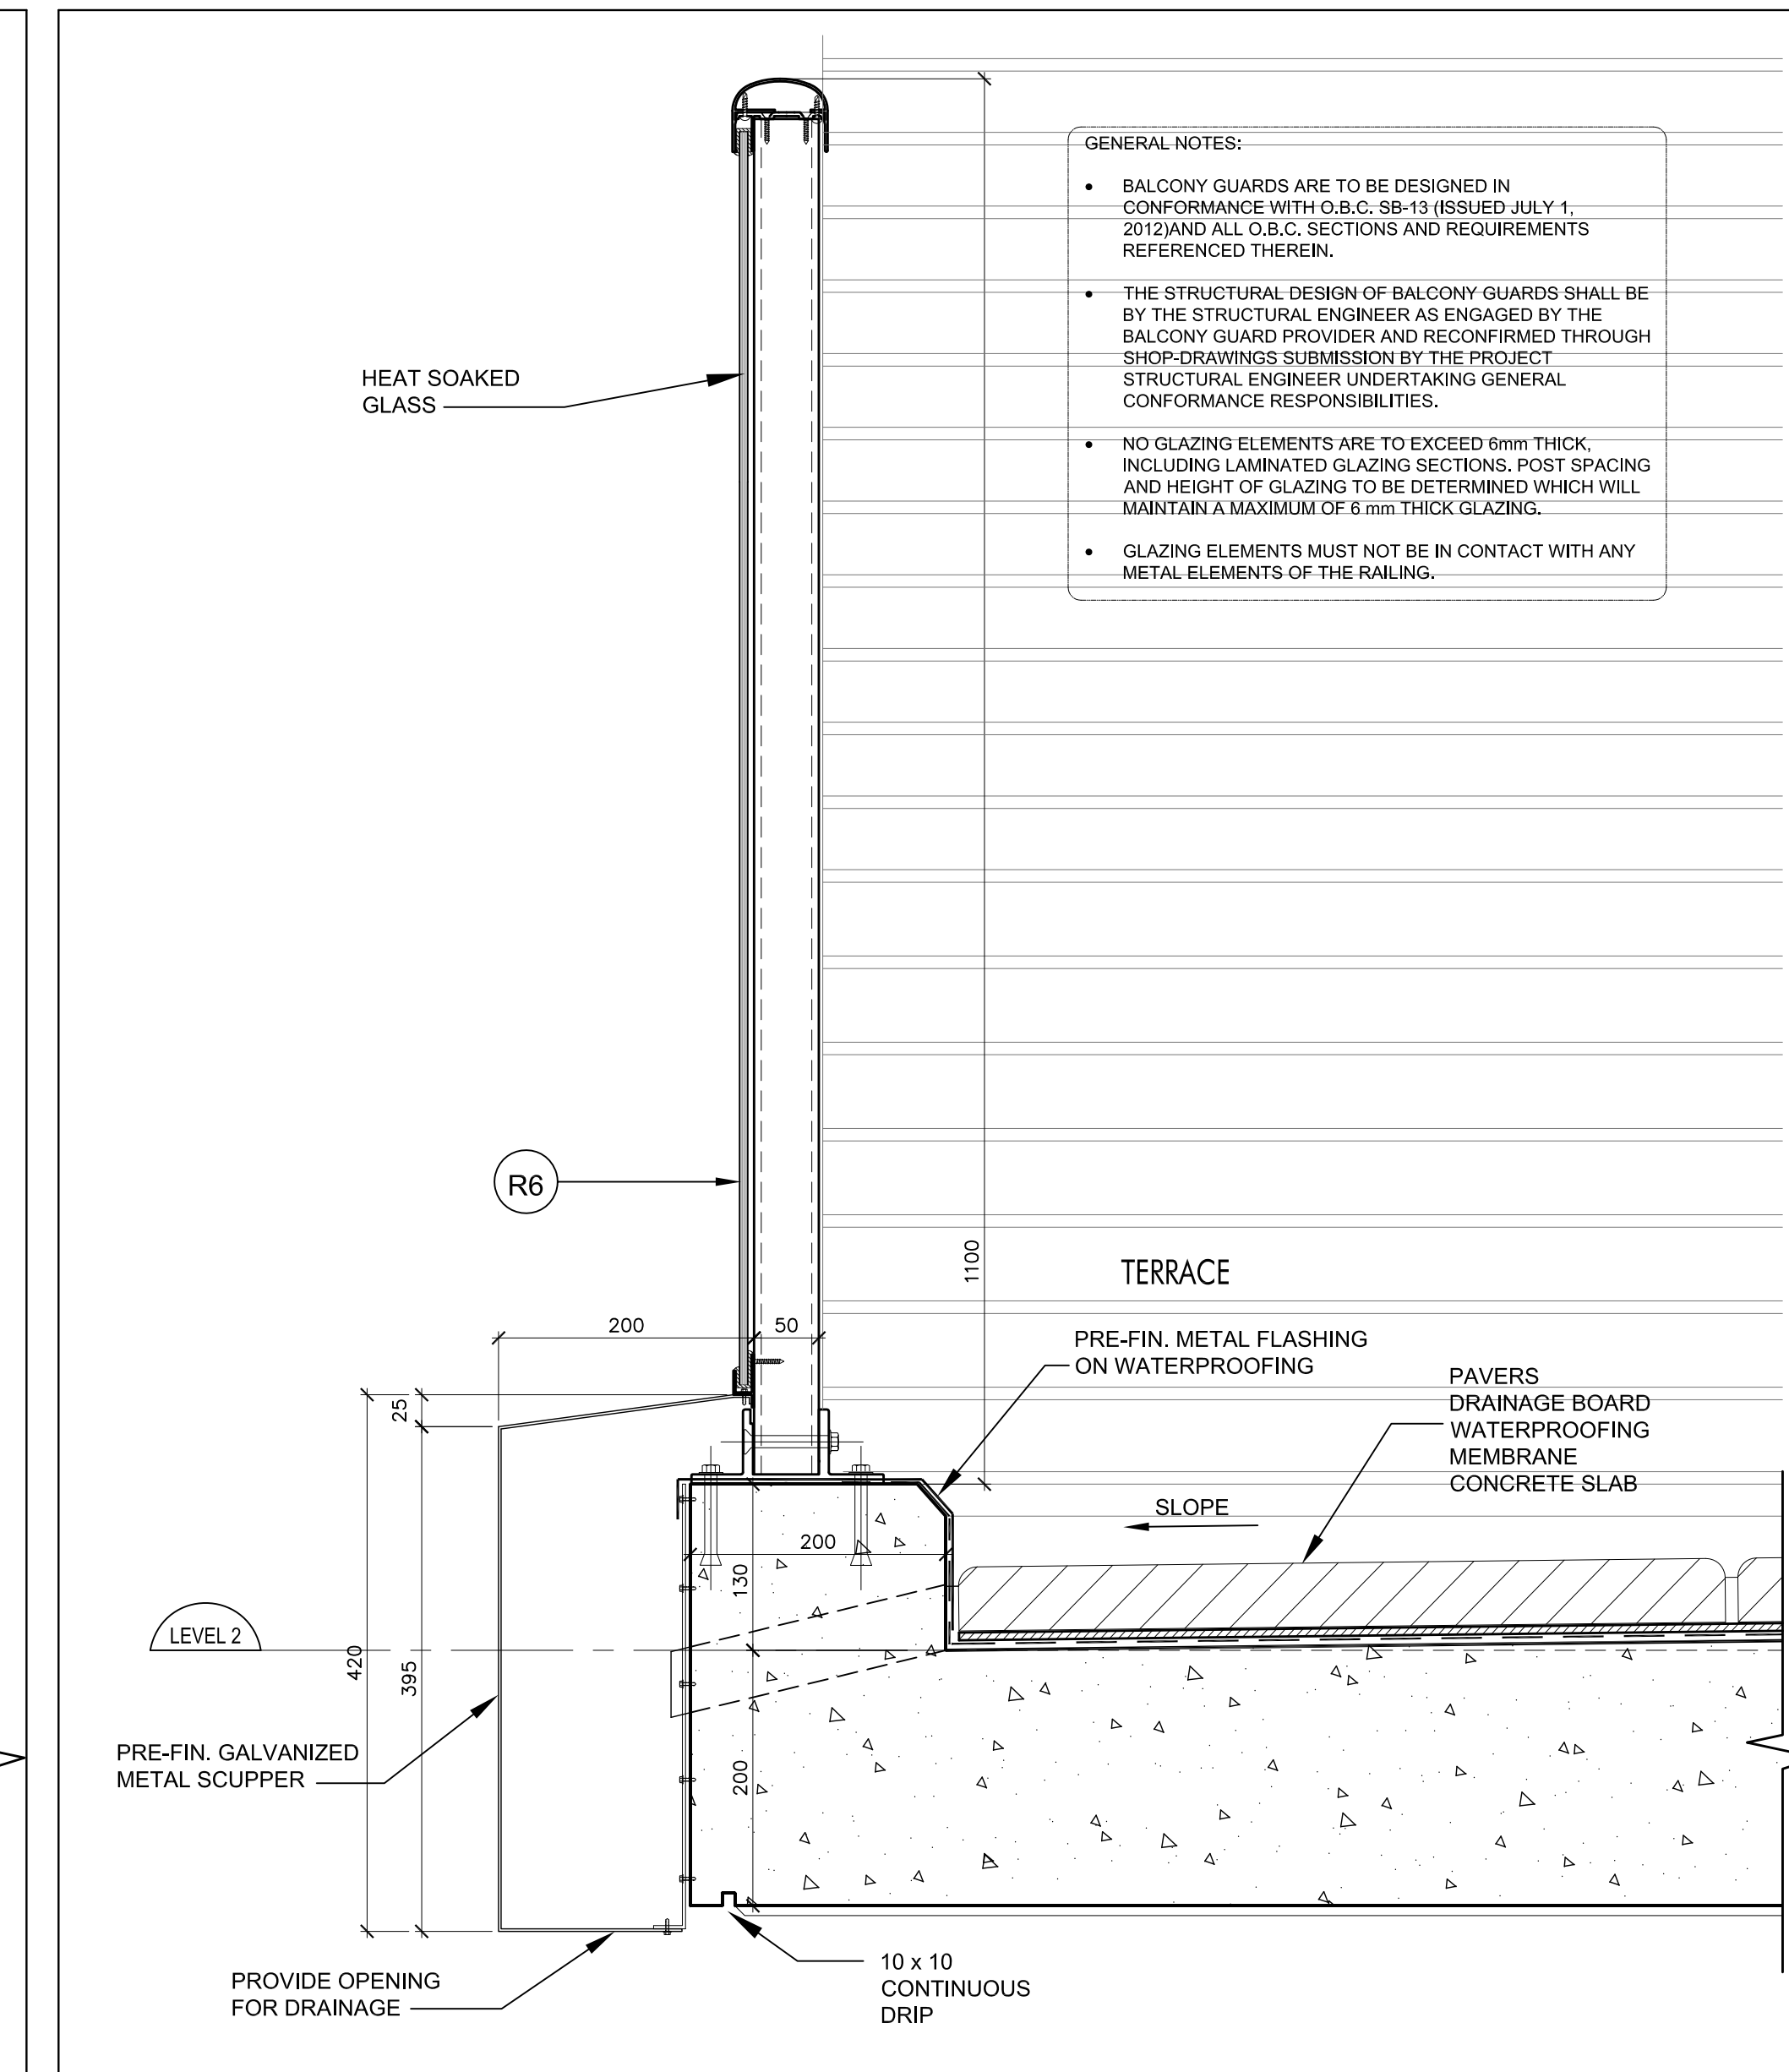


Railing R6 @ Terrace @ Level 2 7
SCALE 1:5 A7-13

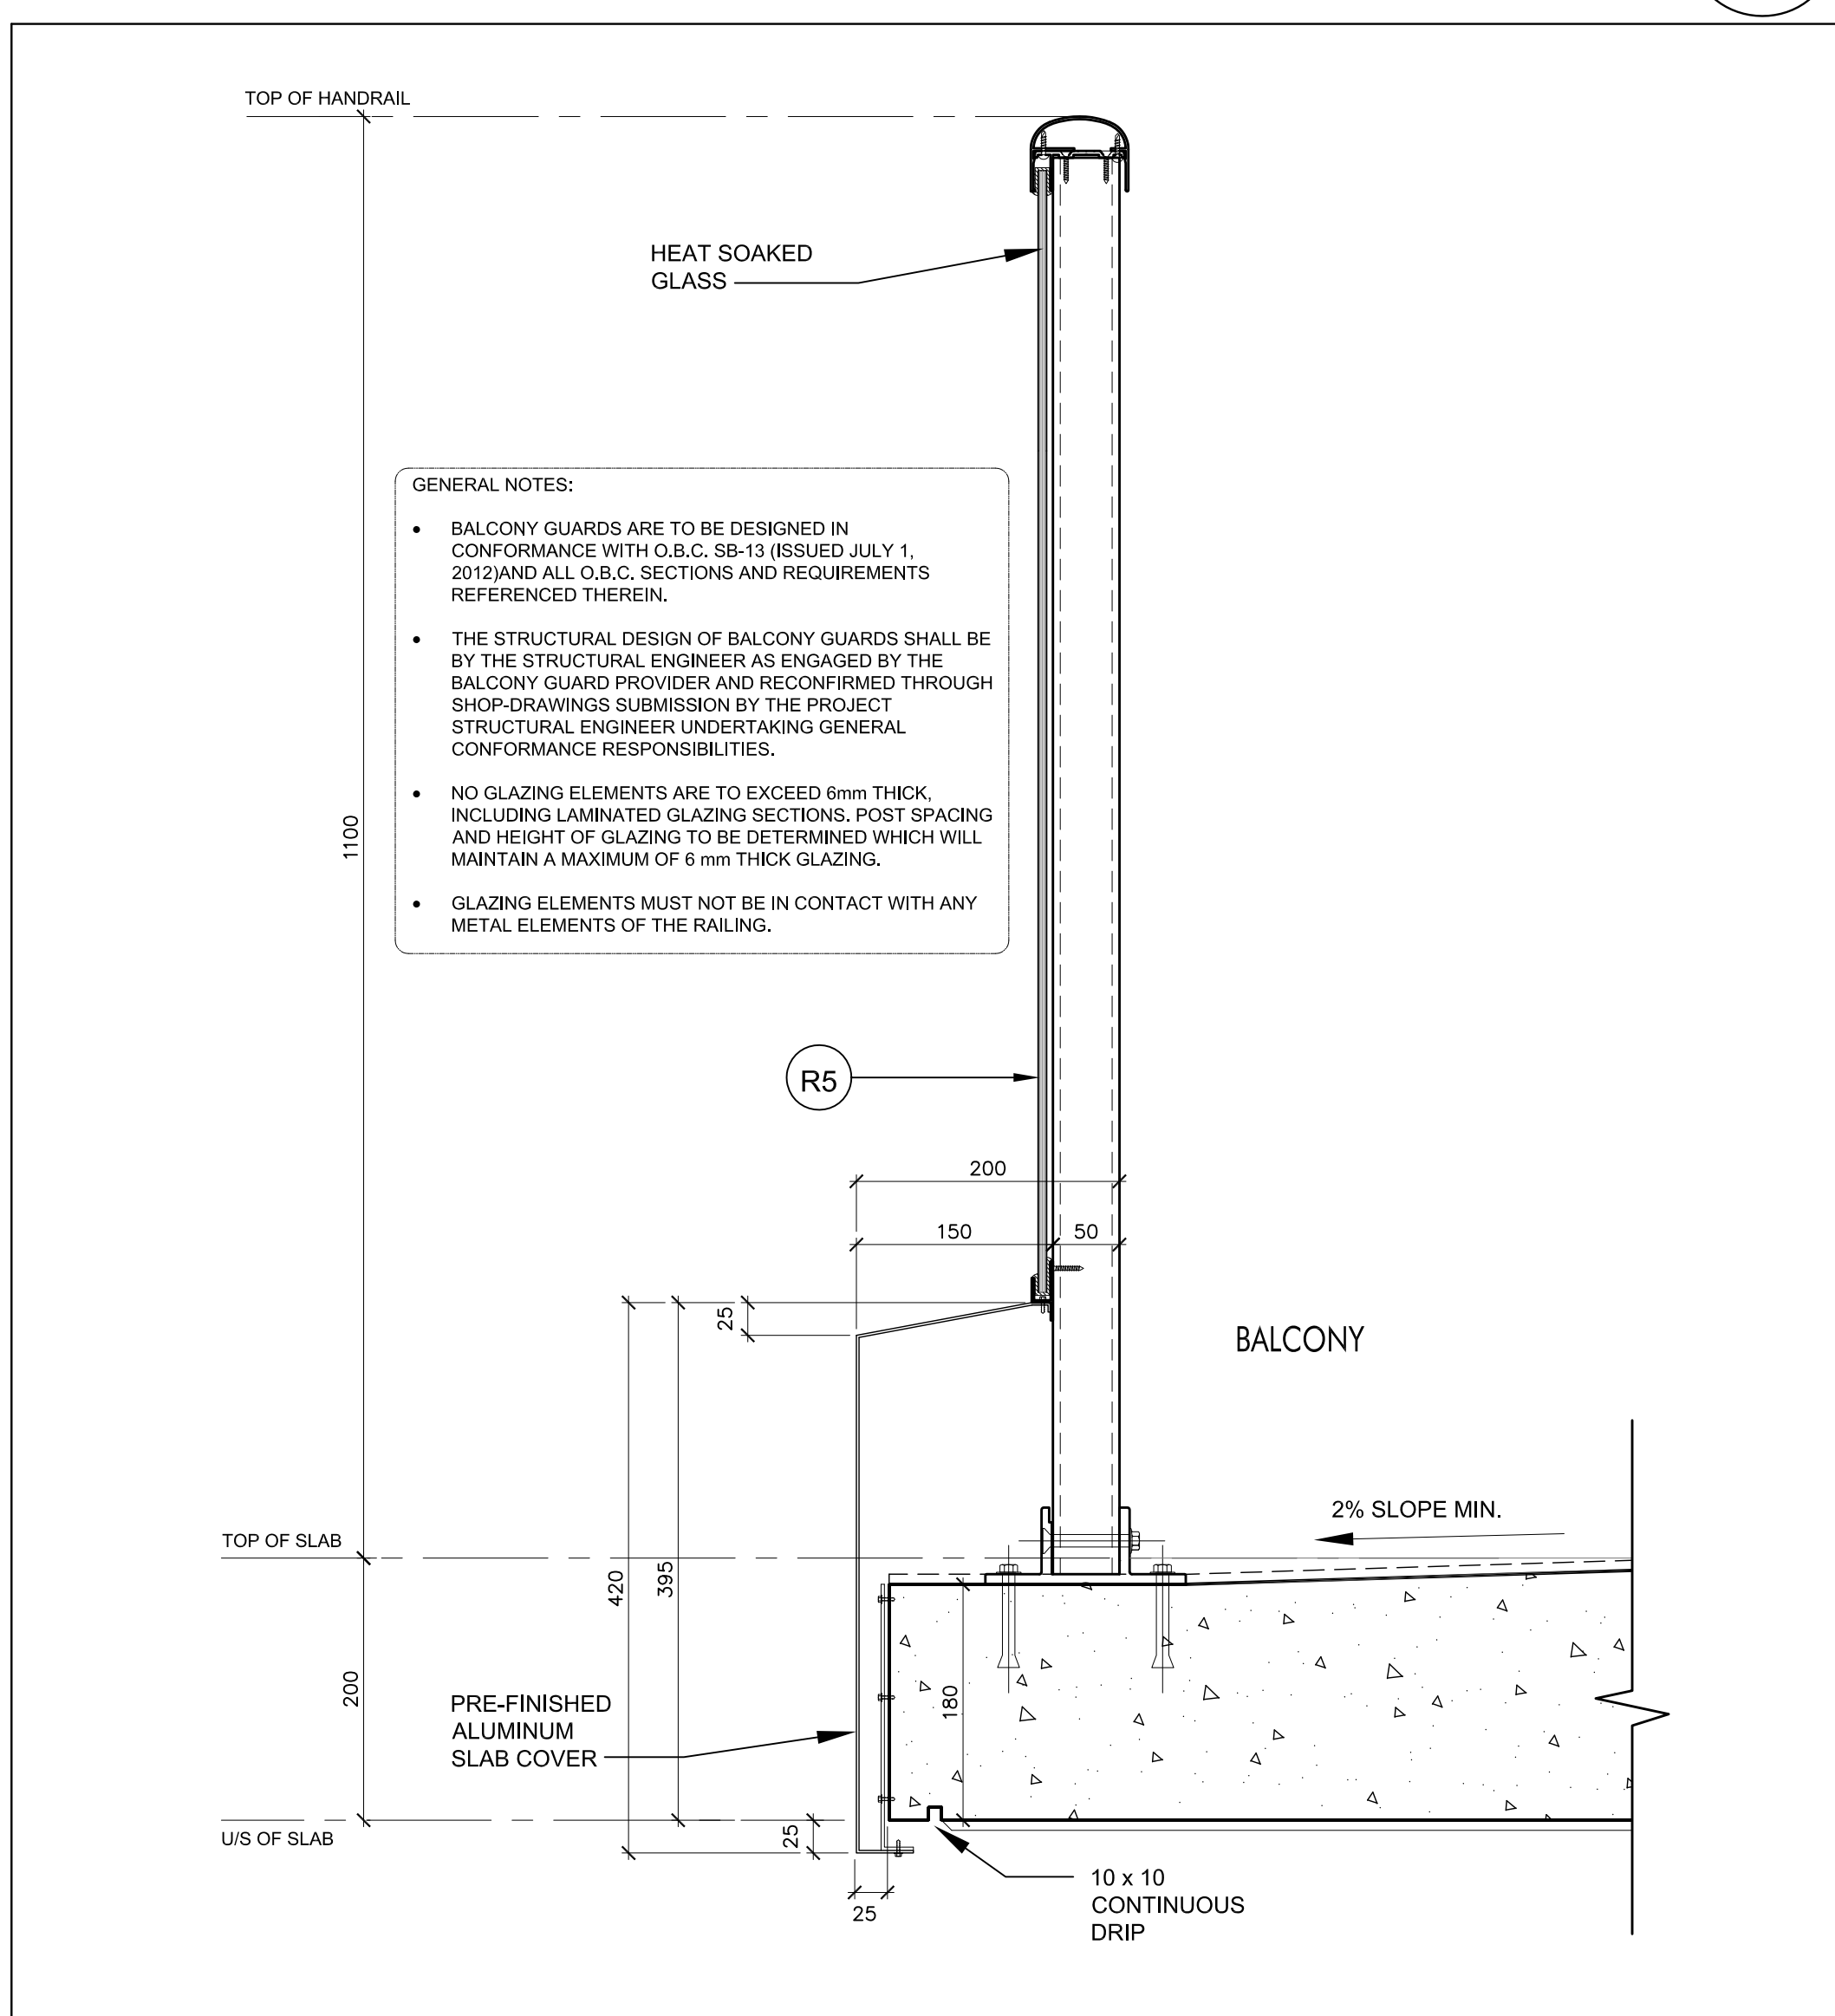


Railing R5 @ Balcony 6
SCALE 1:5 A7-13

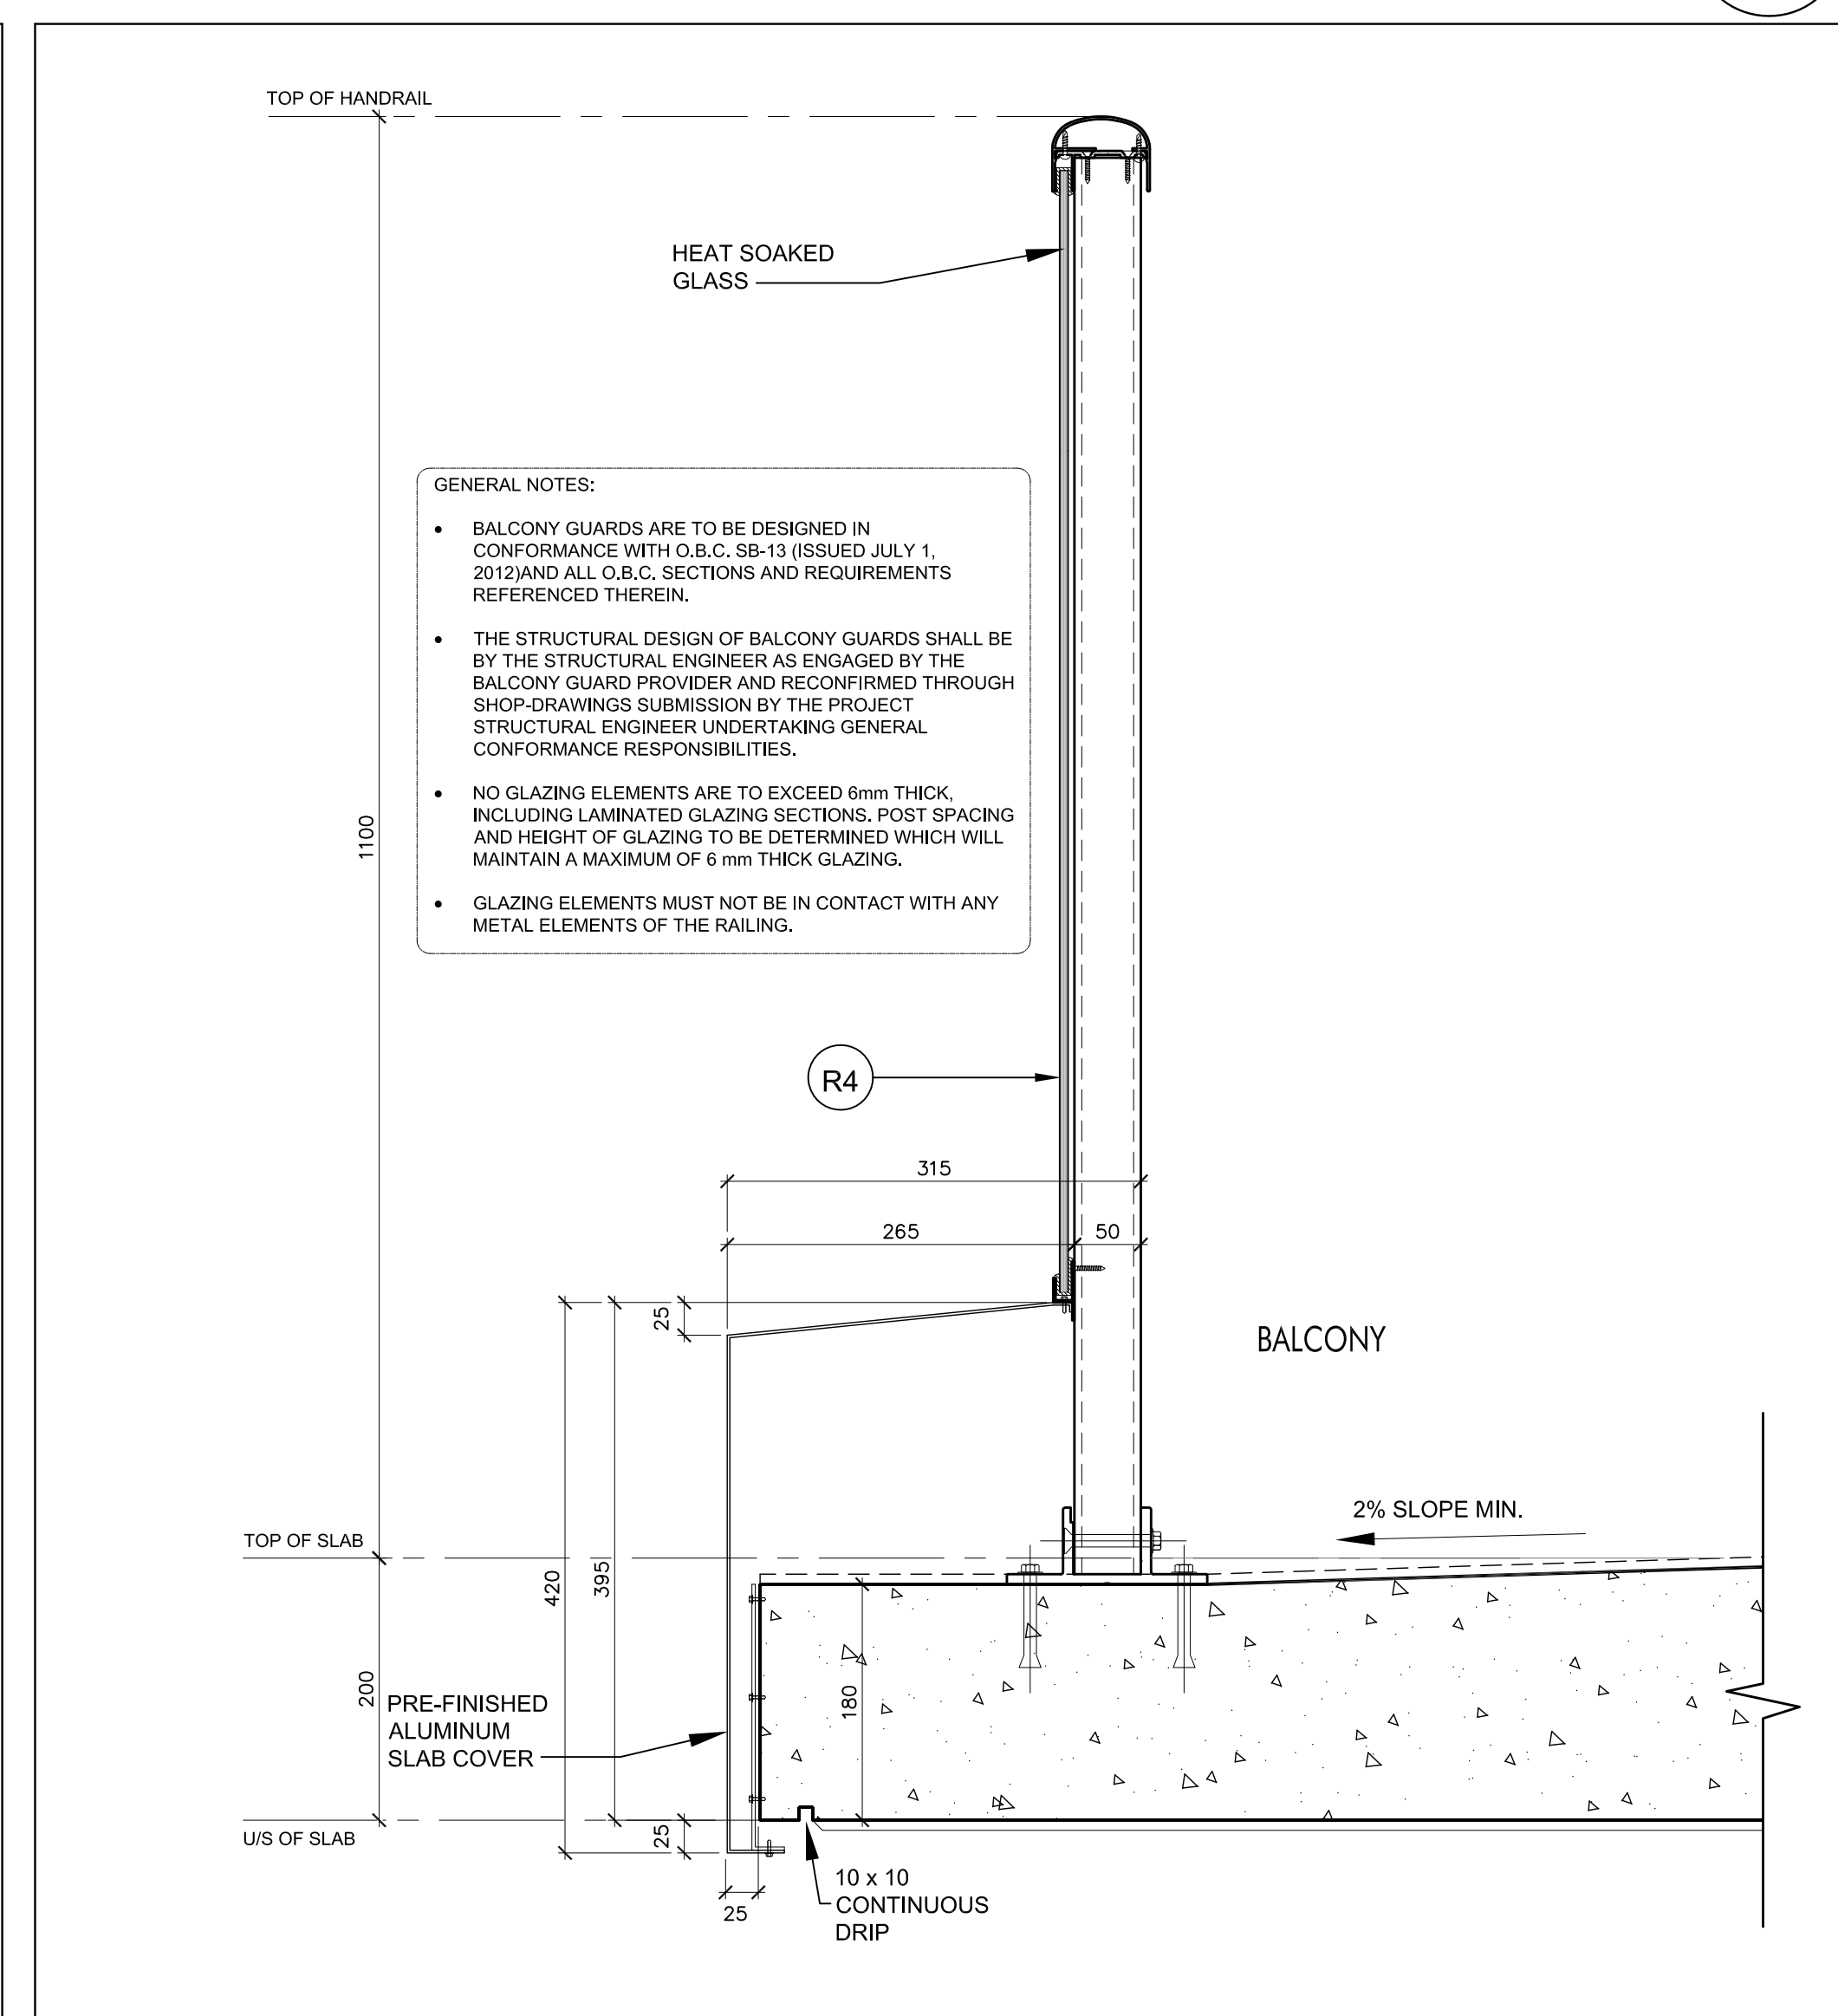


Railing R4 @ Balcony 5
SCALE 1:5 A7-13

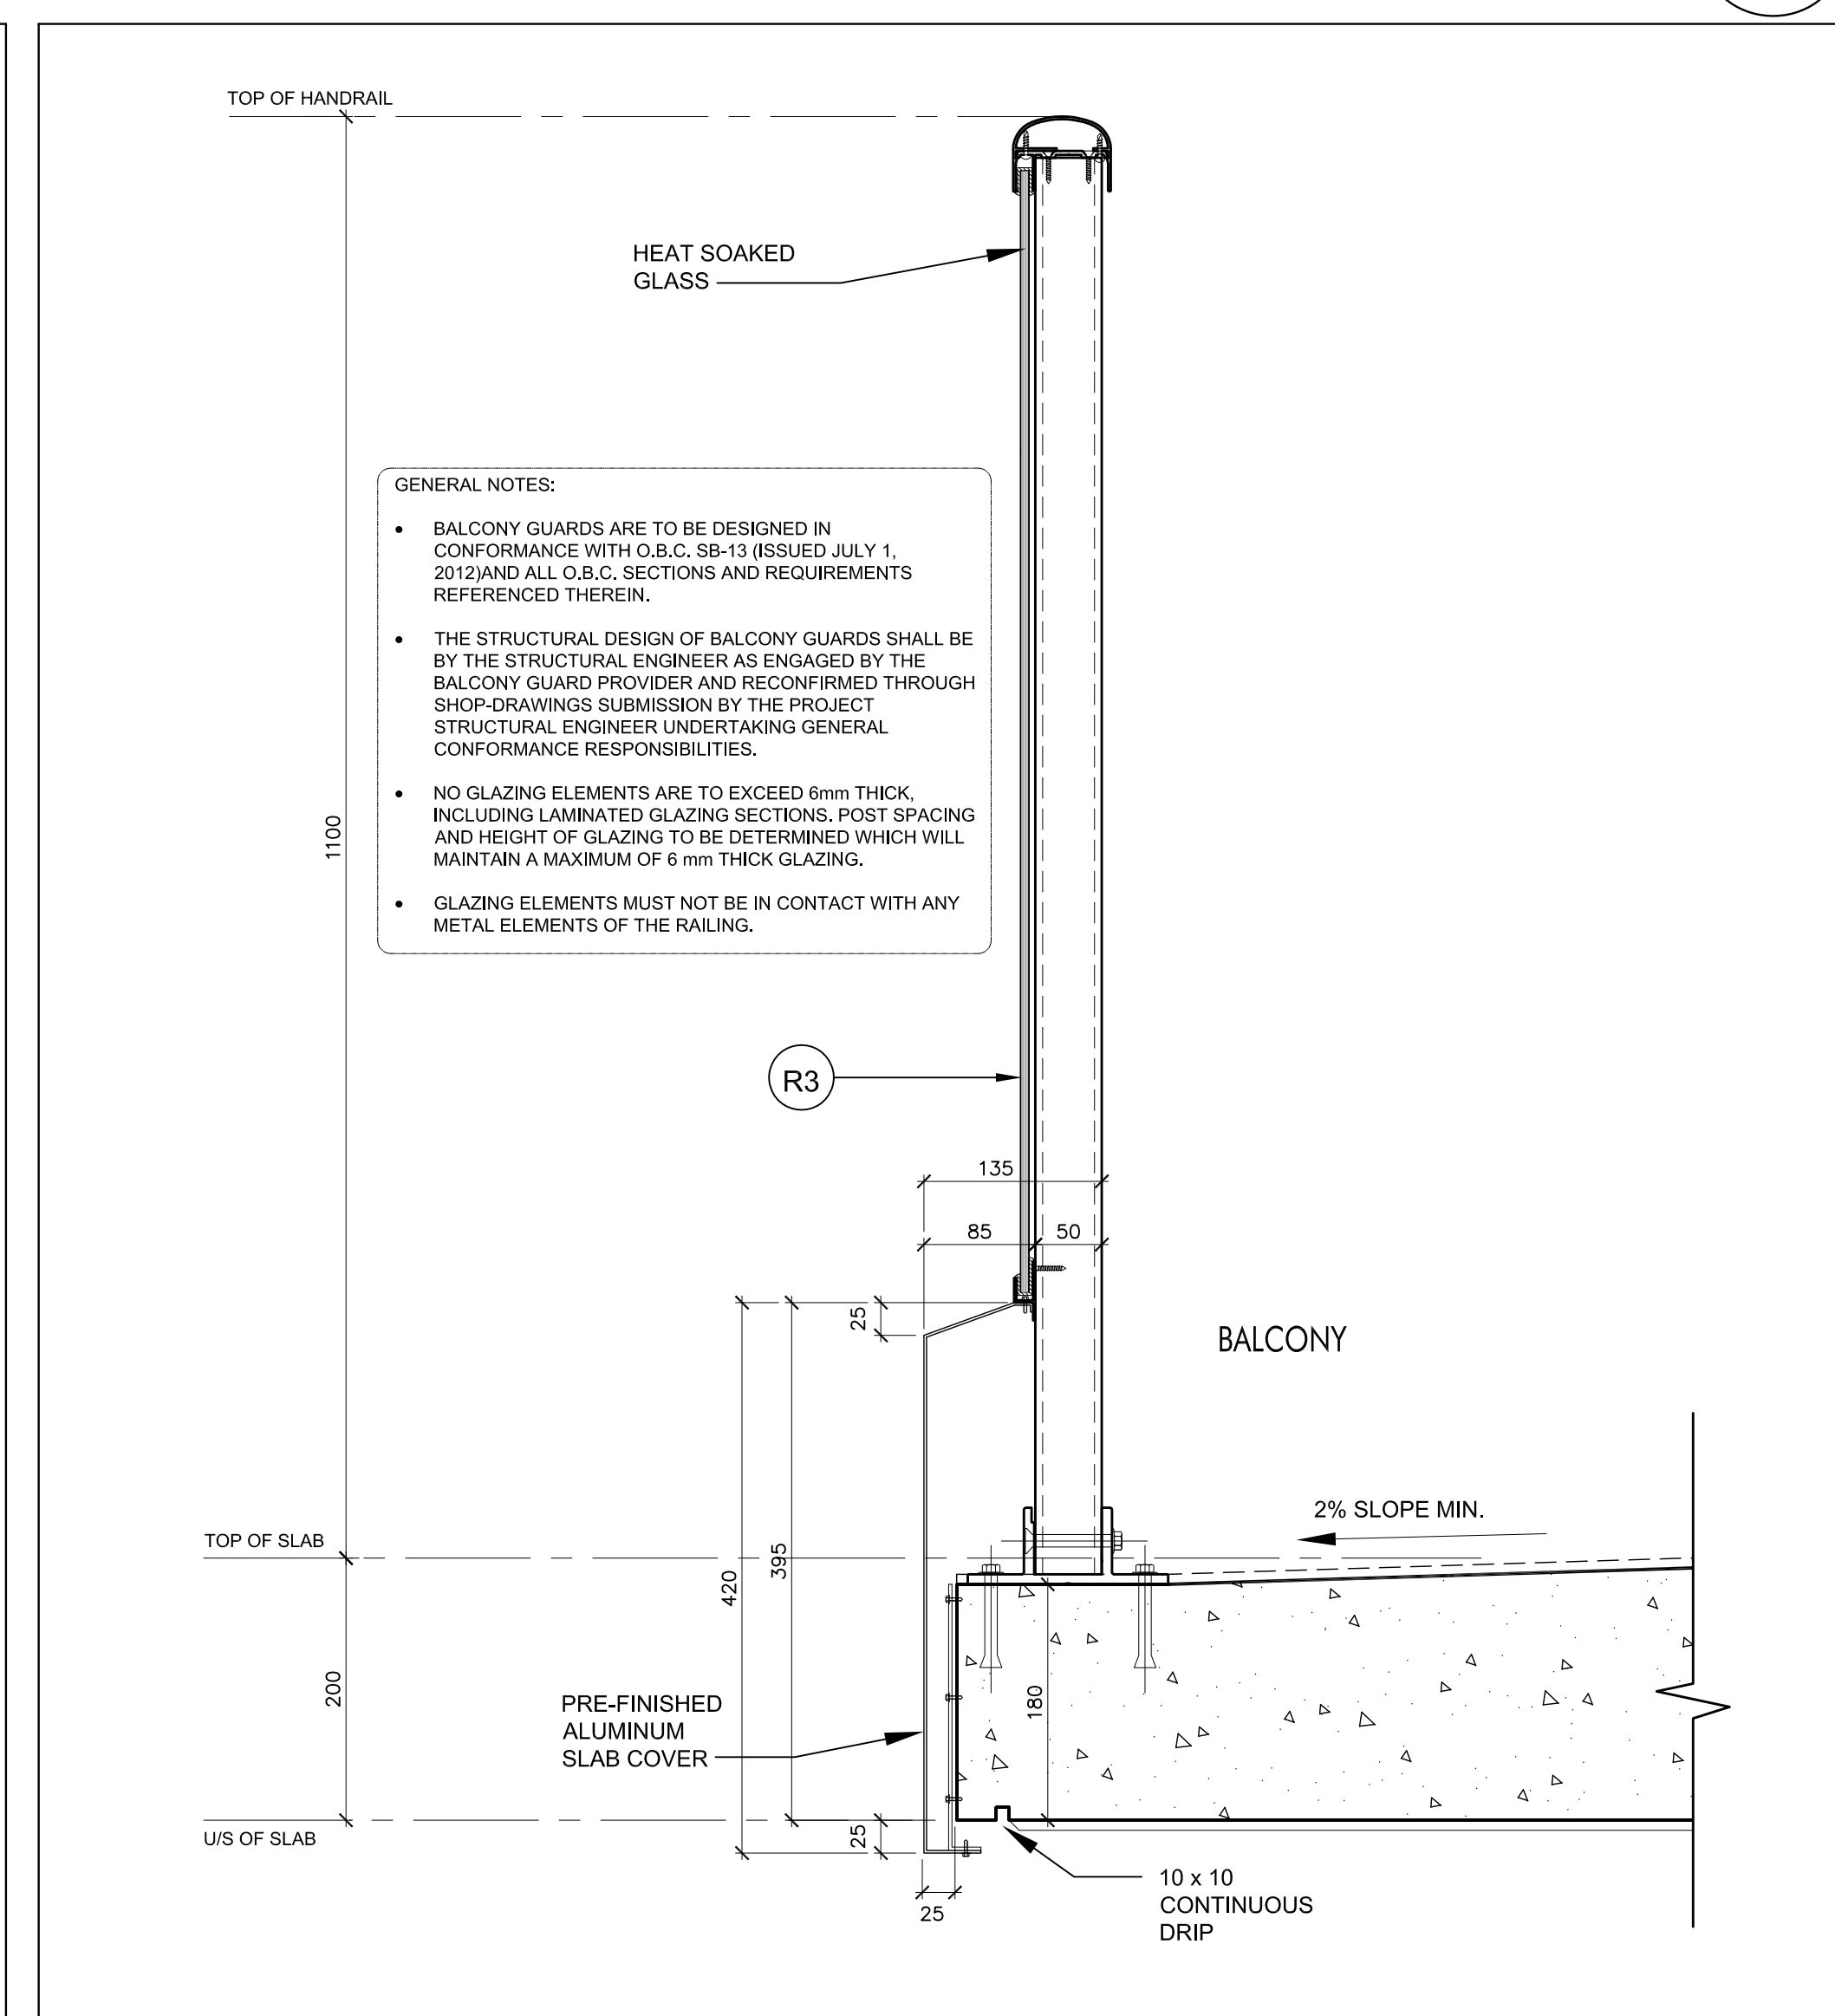


Railing R3 @ Balcony 4
SCALE 1:5 A7-13

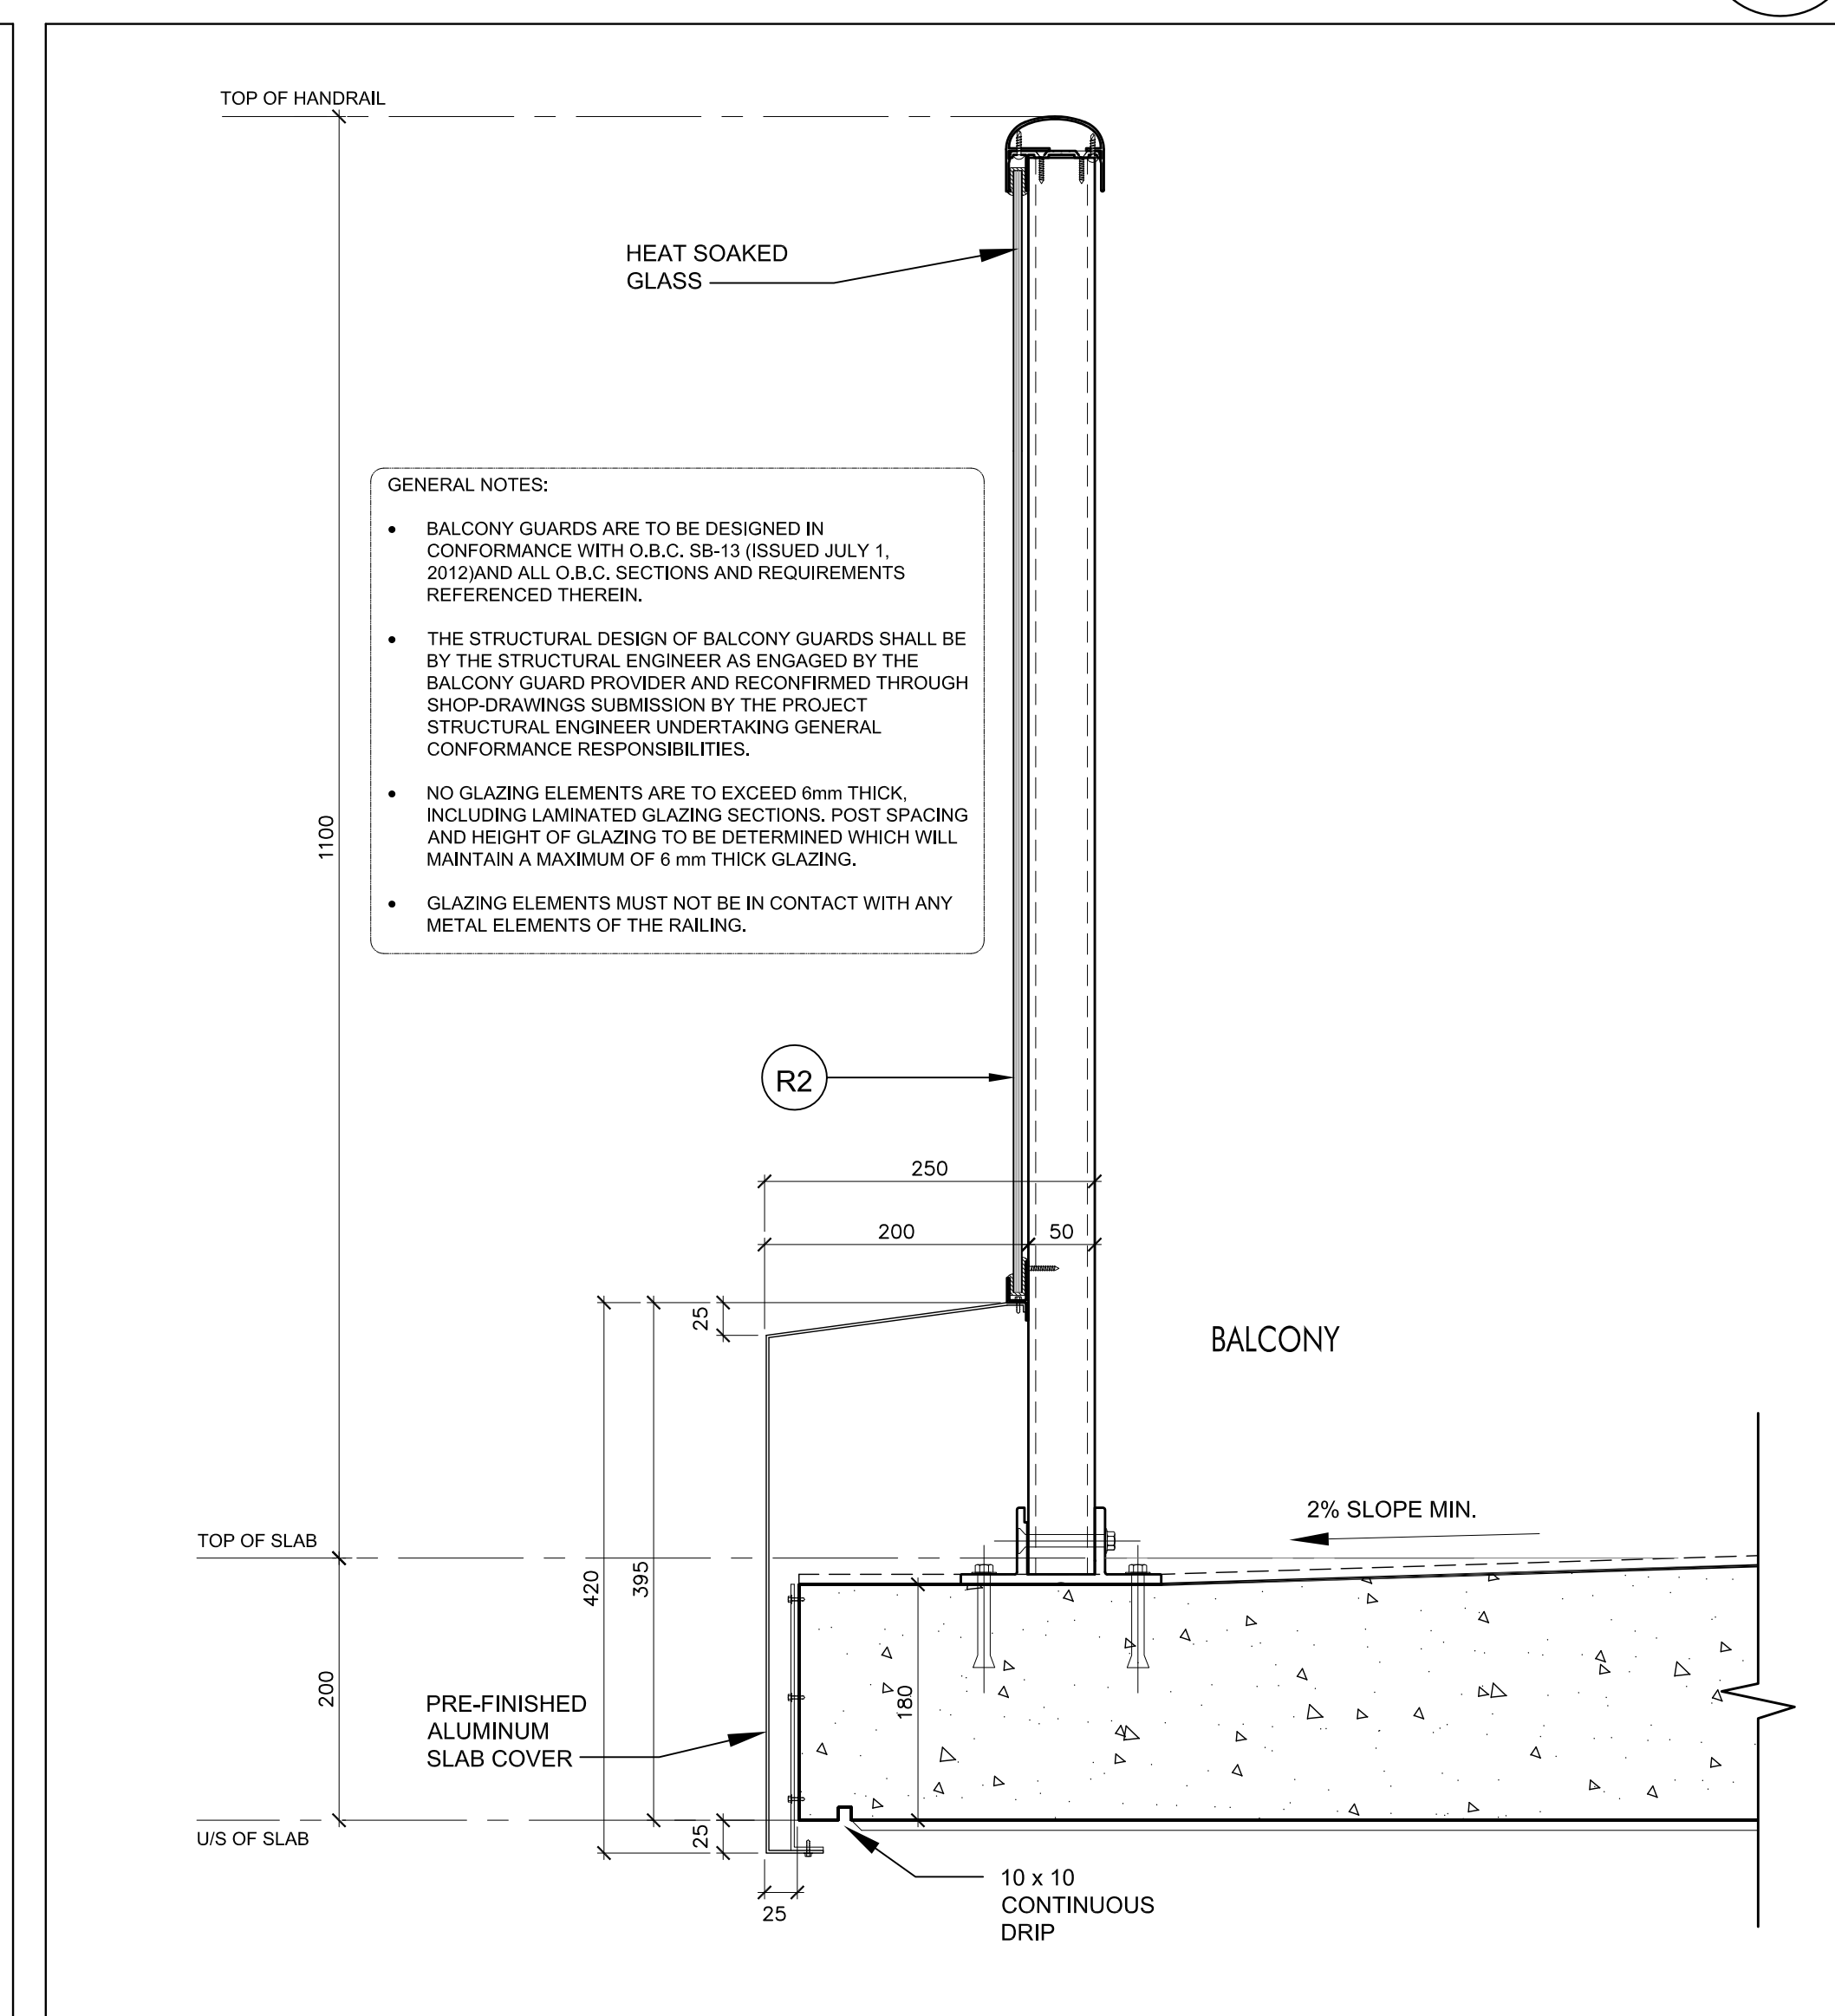


Railing R2 @ Balcony 3
SCALE 1:5 A7-13

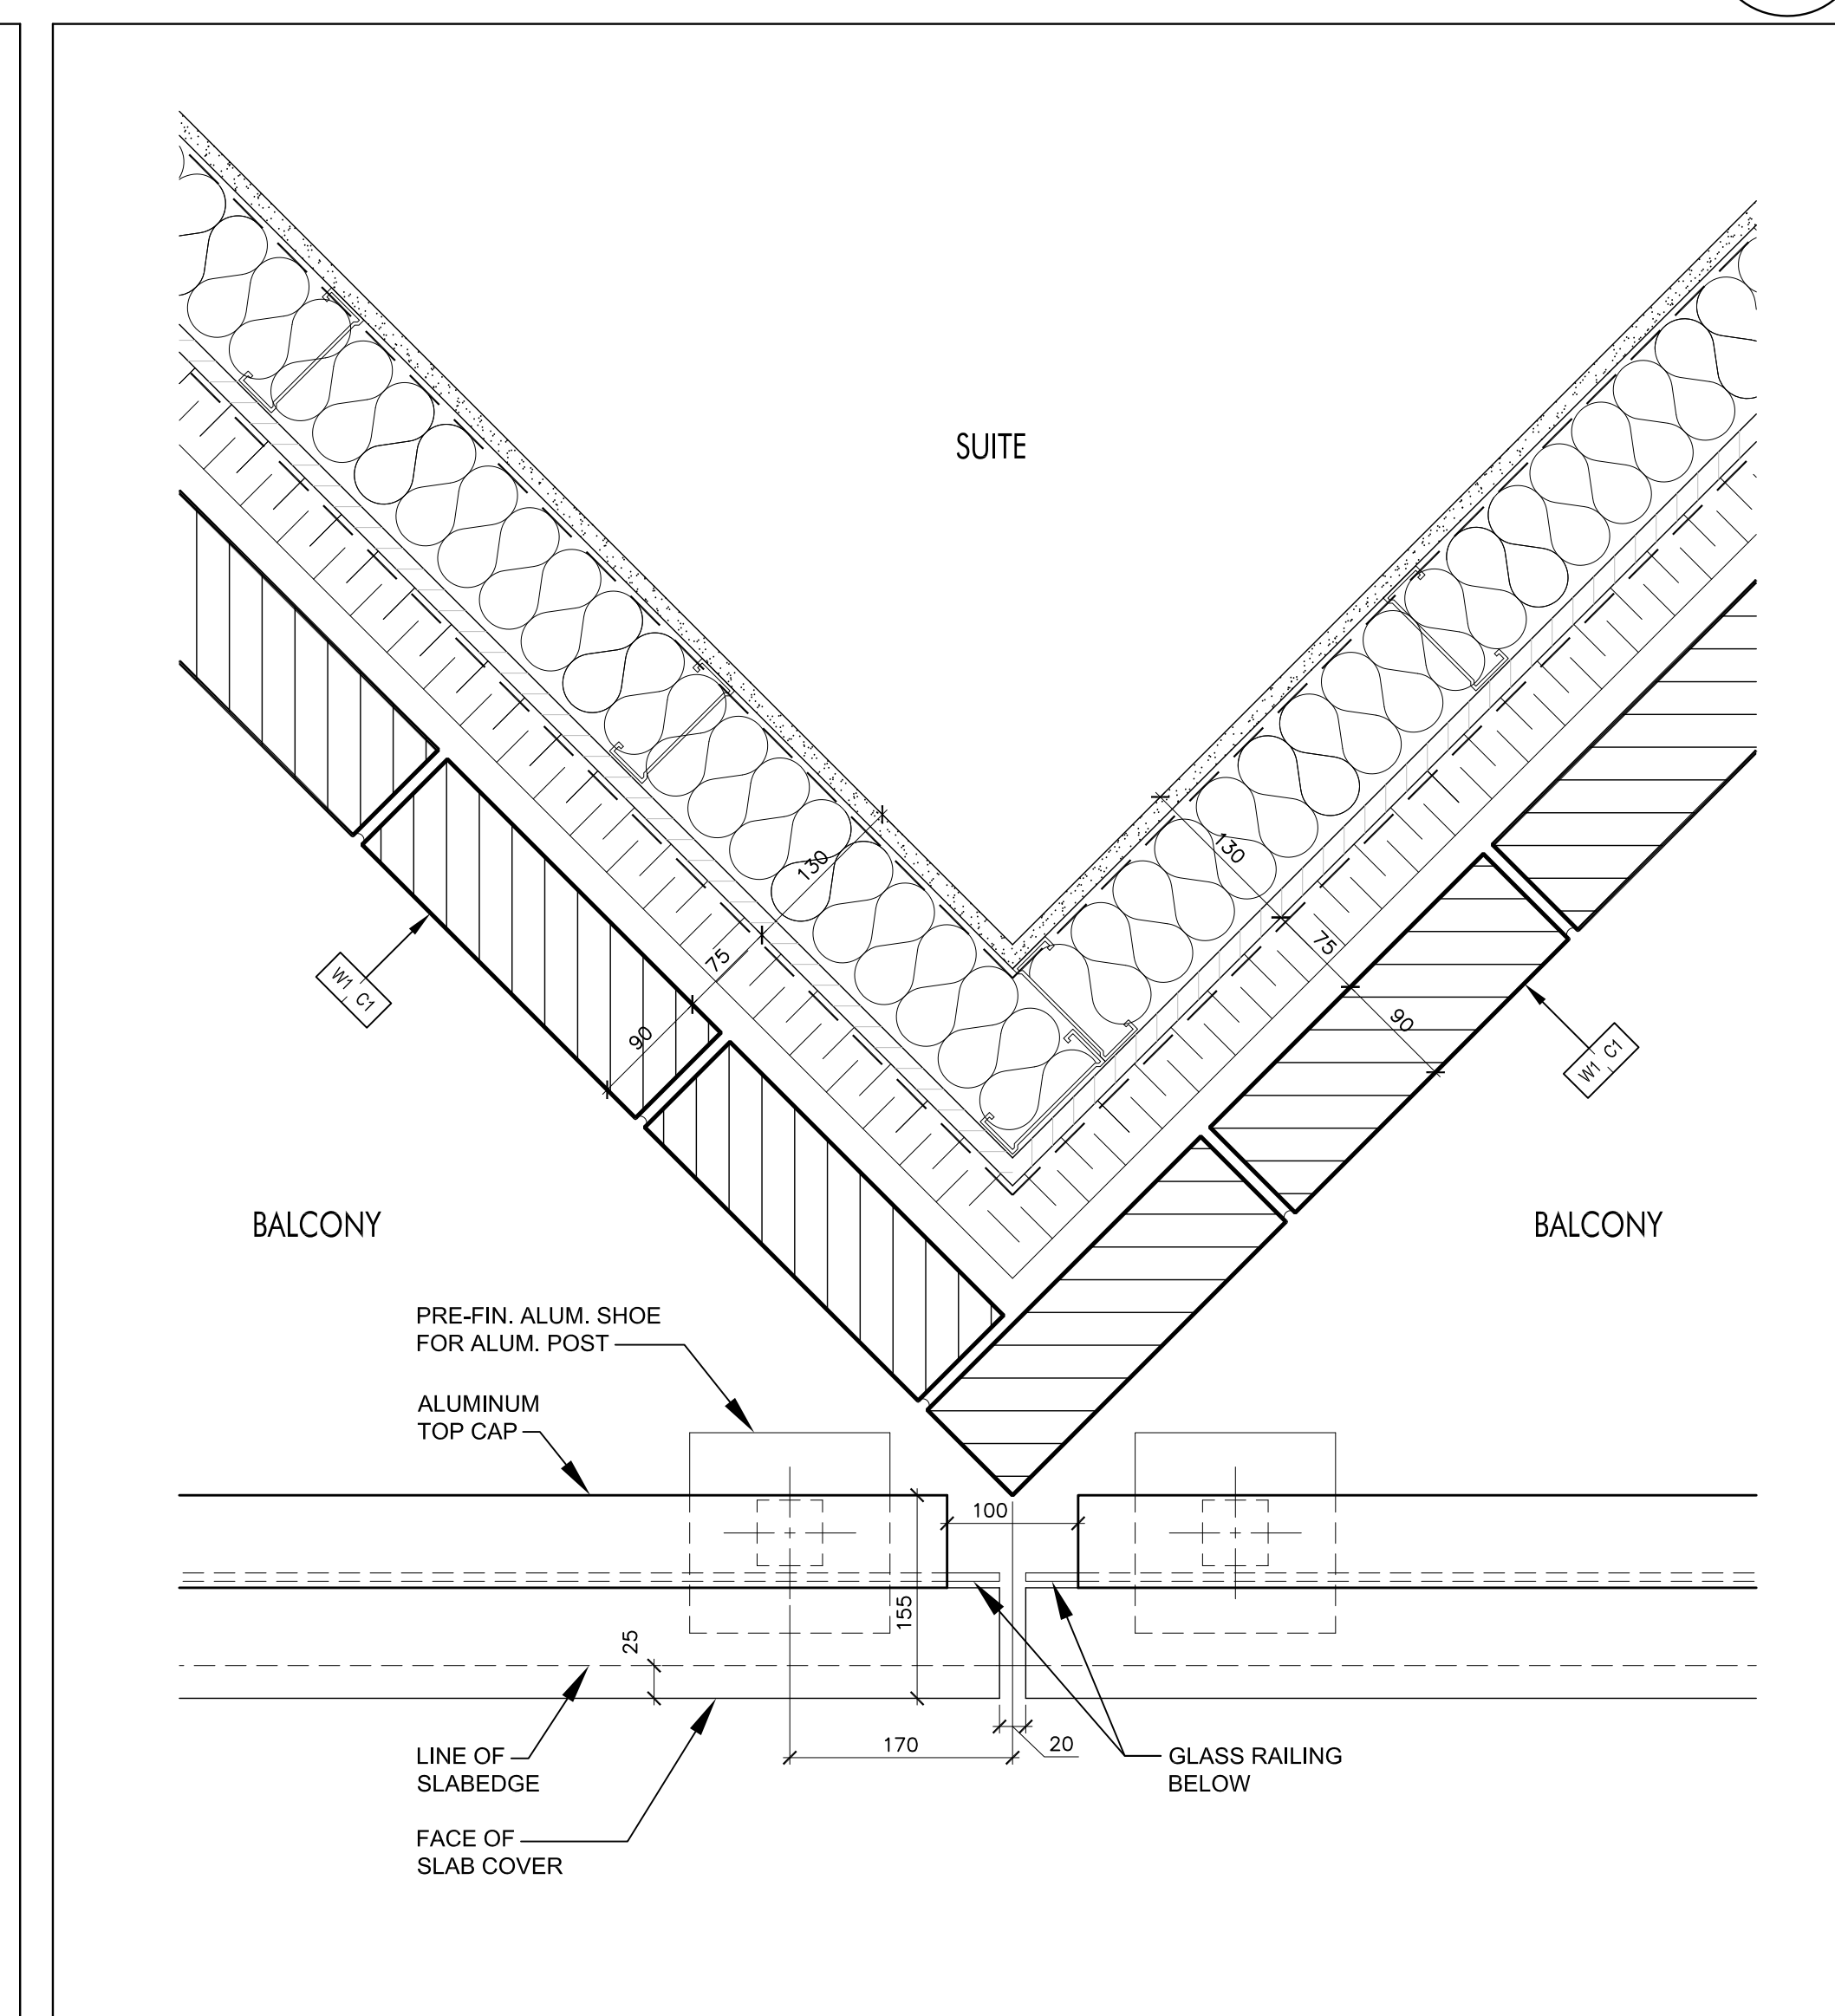

Plan Detail @ Balcony Railing @ Brick wall 2
SCALE 1:5 A7-13

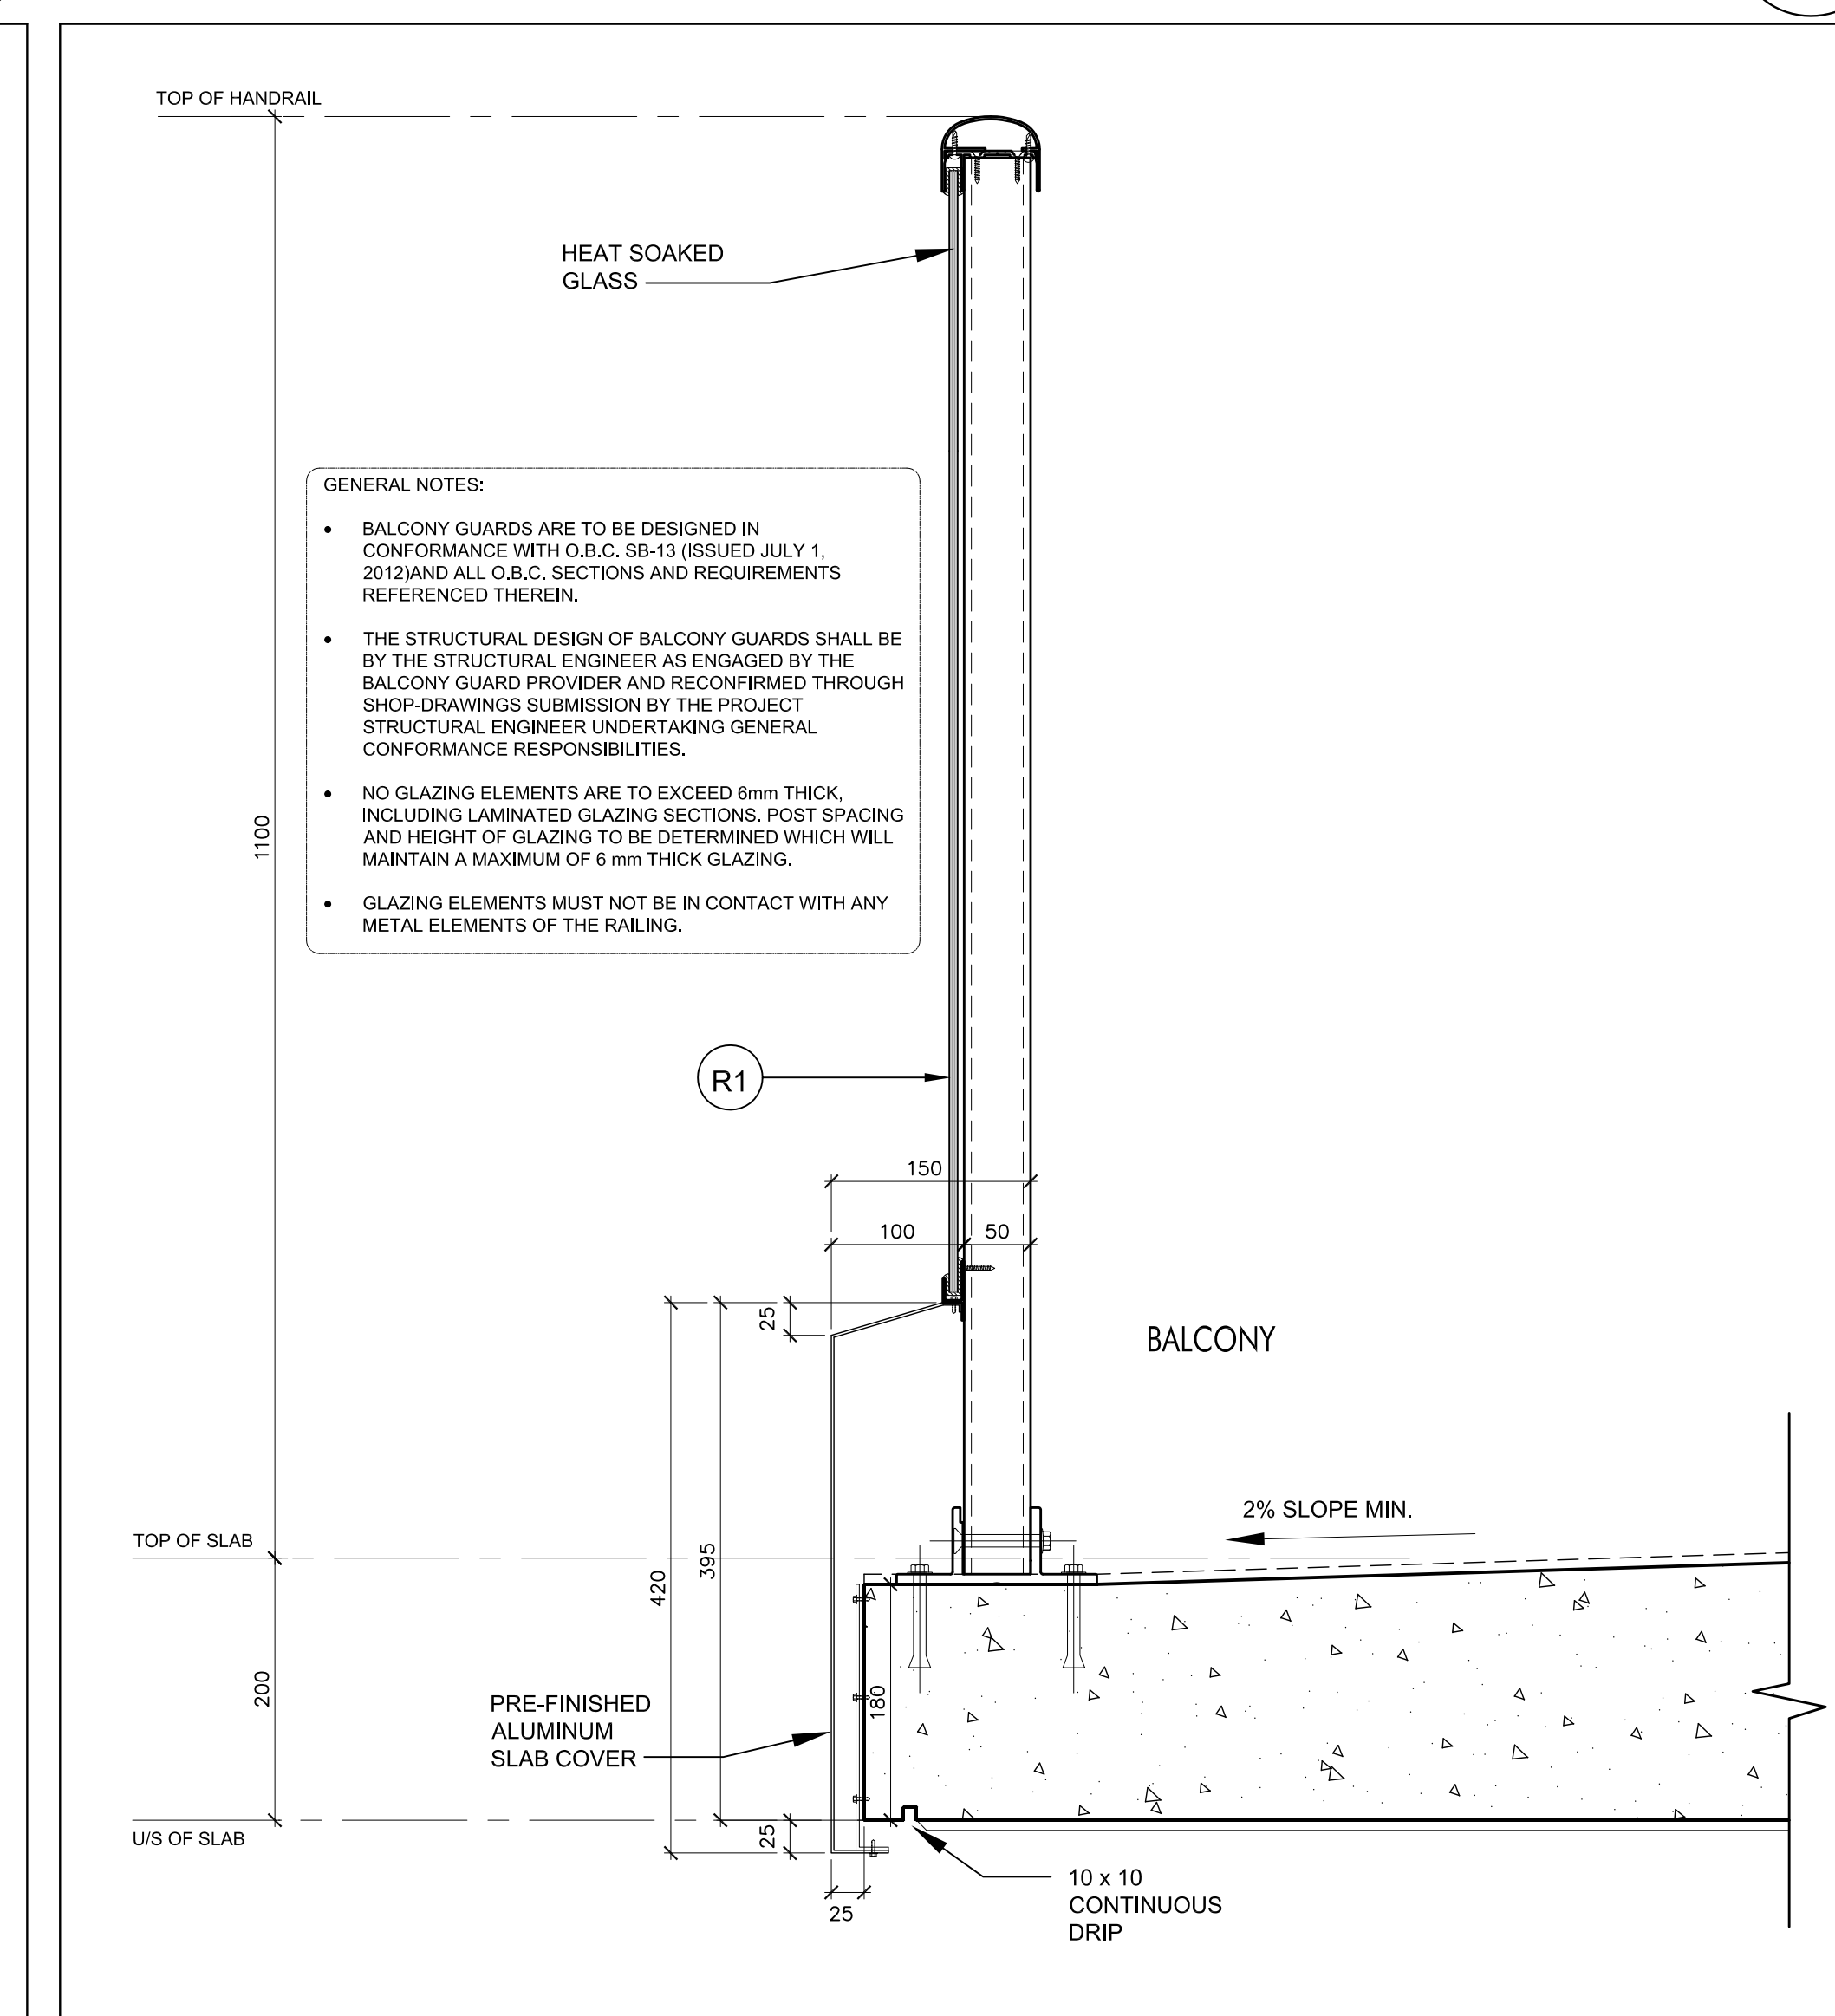

Railing R1 @ Balcony 1
SCALE 1:5 A7-13

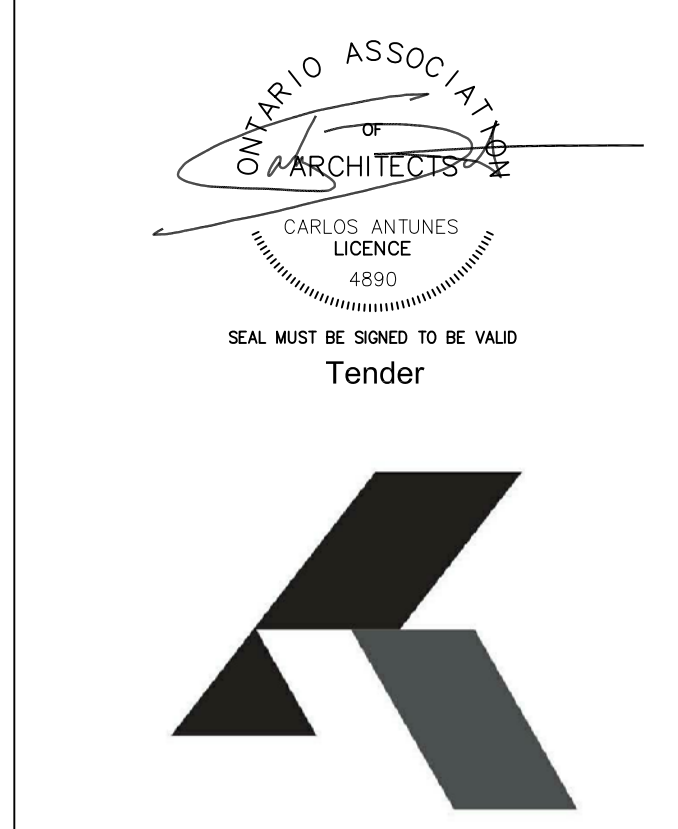

KIRKOR ARCHITECTS + PLANNERS

20 Martin Road Avenue, Toronto, Ontario, M3J 2K8
Tel: 66-665-6550, Fax: 66-665-1234, www.kirkorarchitects.com

No.: Revision Date:

Drawn By: Date: 01.15.2015

No.: Issued For: Date:

AQUAVISTA
AT BAYSIDE TORONTO

Drawing Title:
Section Details

Project:
Hines TRIDEL
AQUAVISTA
Block 3 - R3 & R4
263 Queens Quay East
Toronto, ON
Scale:
1:5
Drawn By:
S.D.
Checked By:
C.A.
Project No.:
13148
Date:
October 15, 2015
Drawing No.:

A7-13