




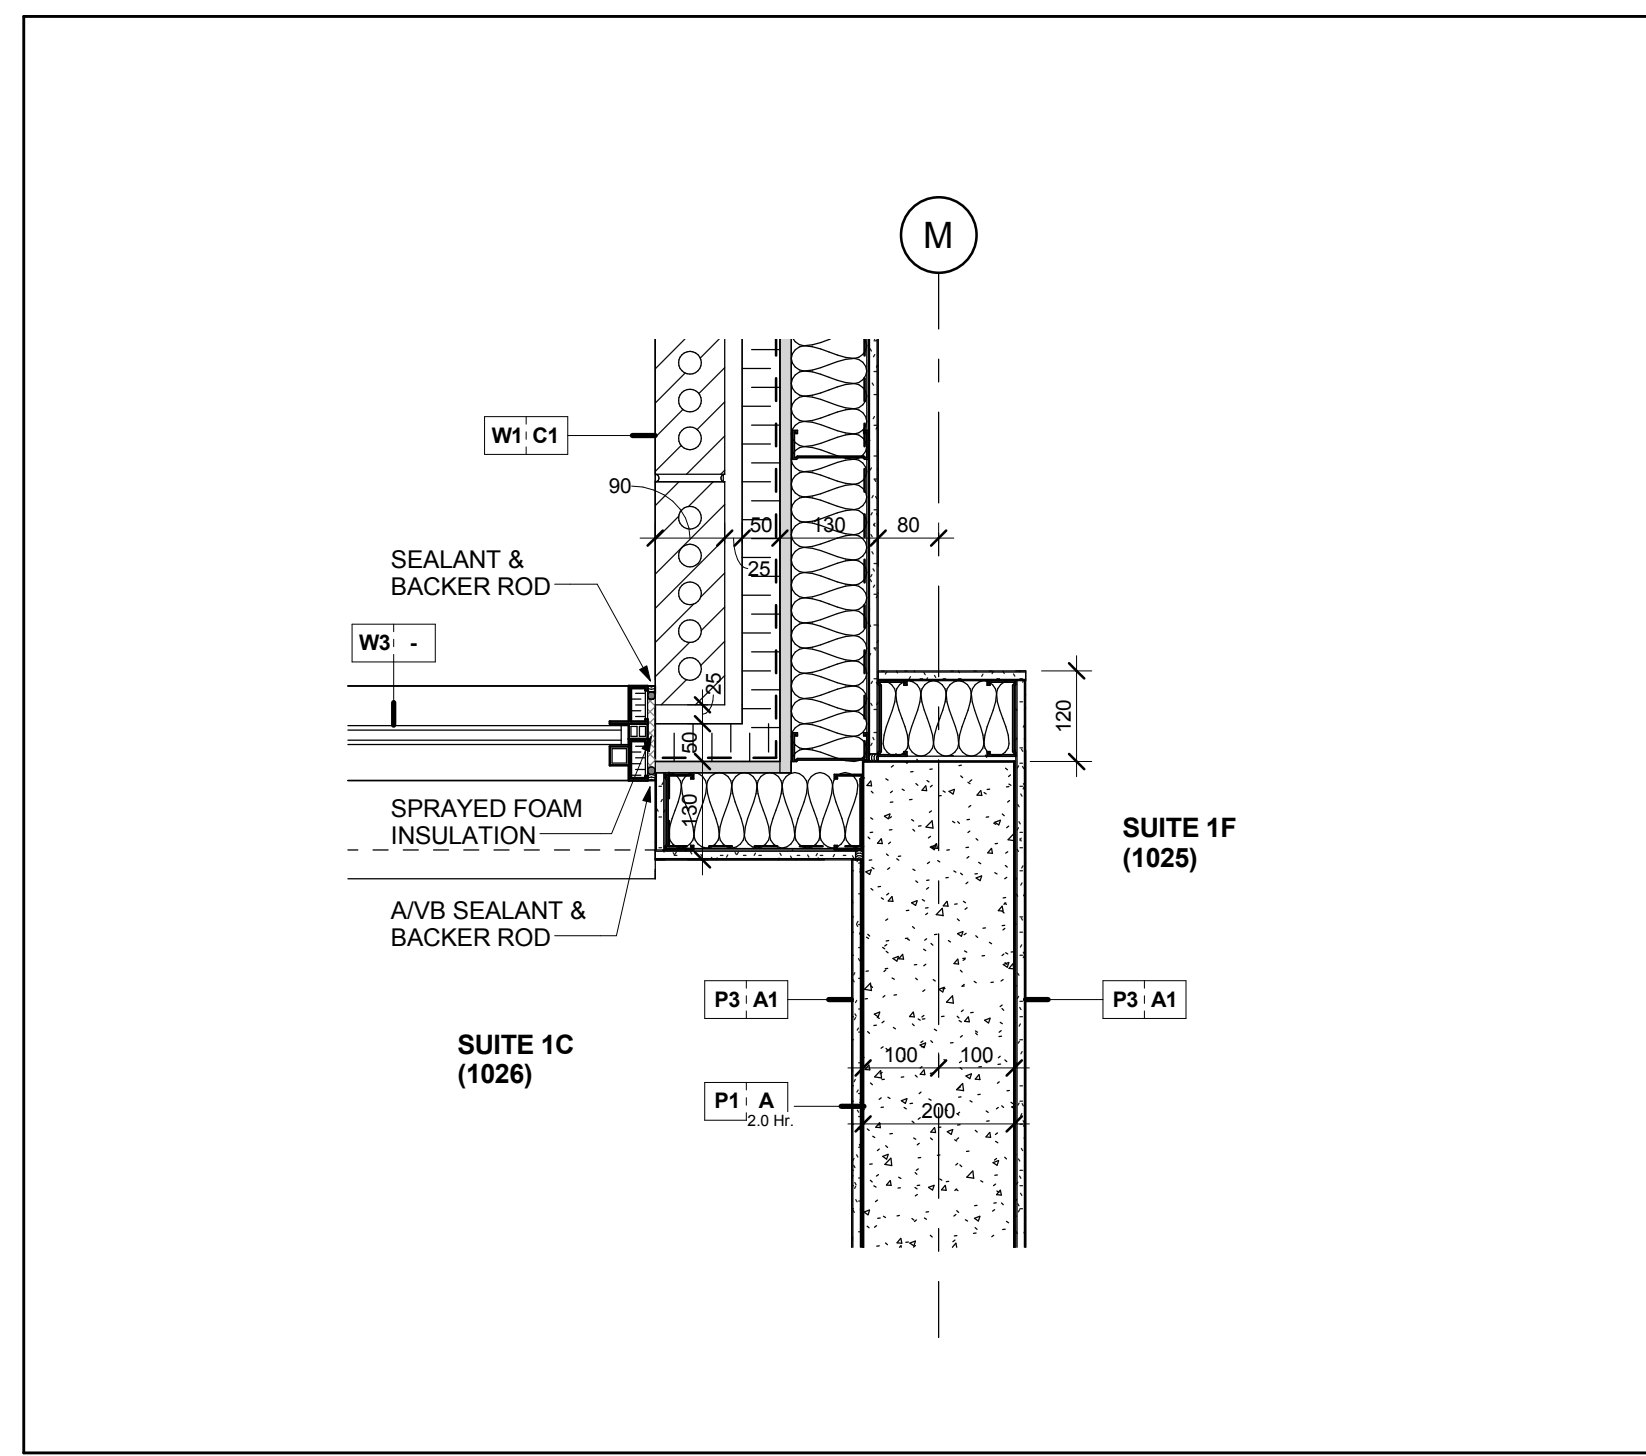


Window Wall & Brick Veneer Wall @ Conc. Wall @ Level 10 19
Scale: 1 : 10 A7-23

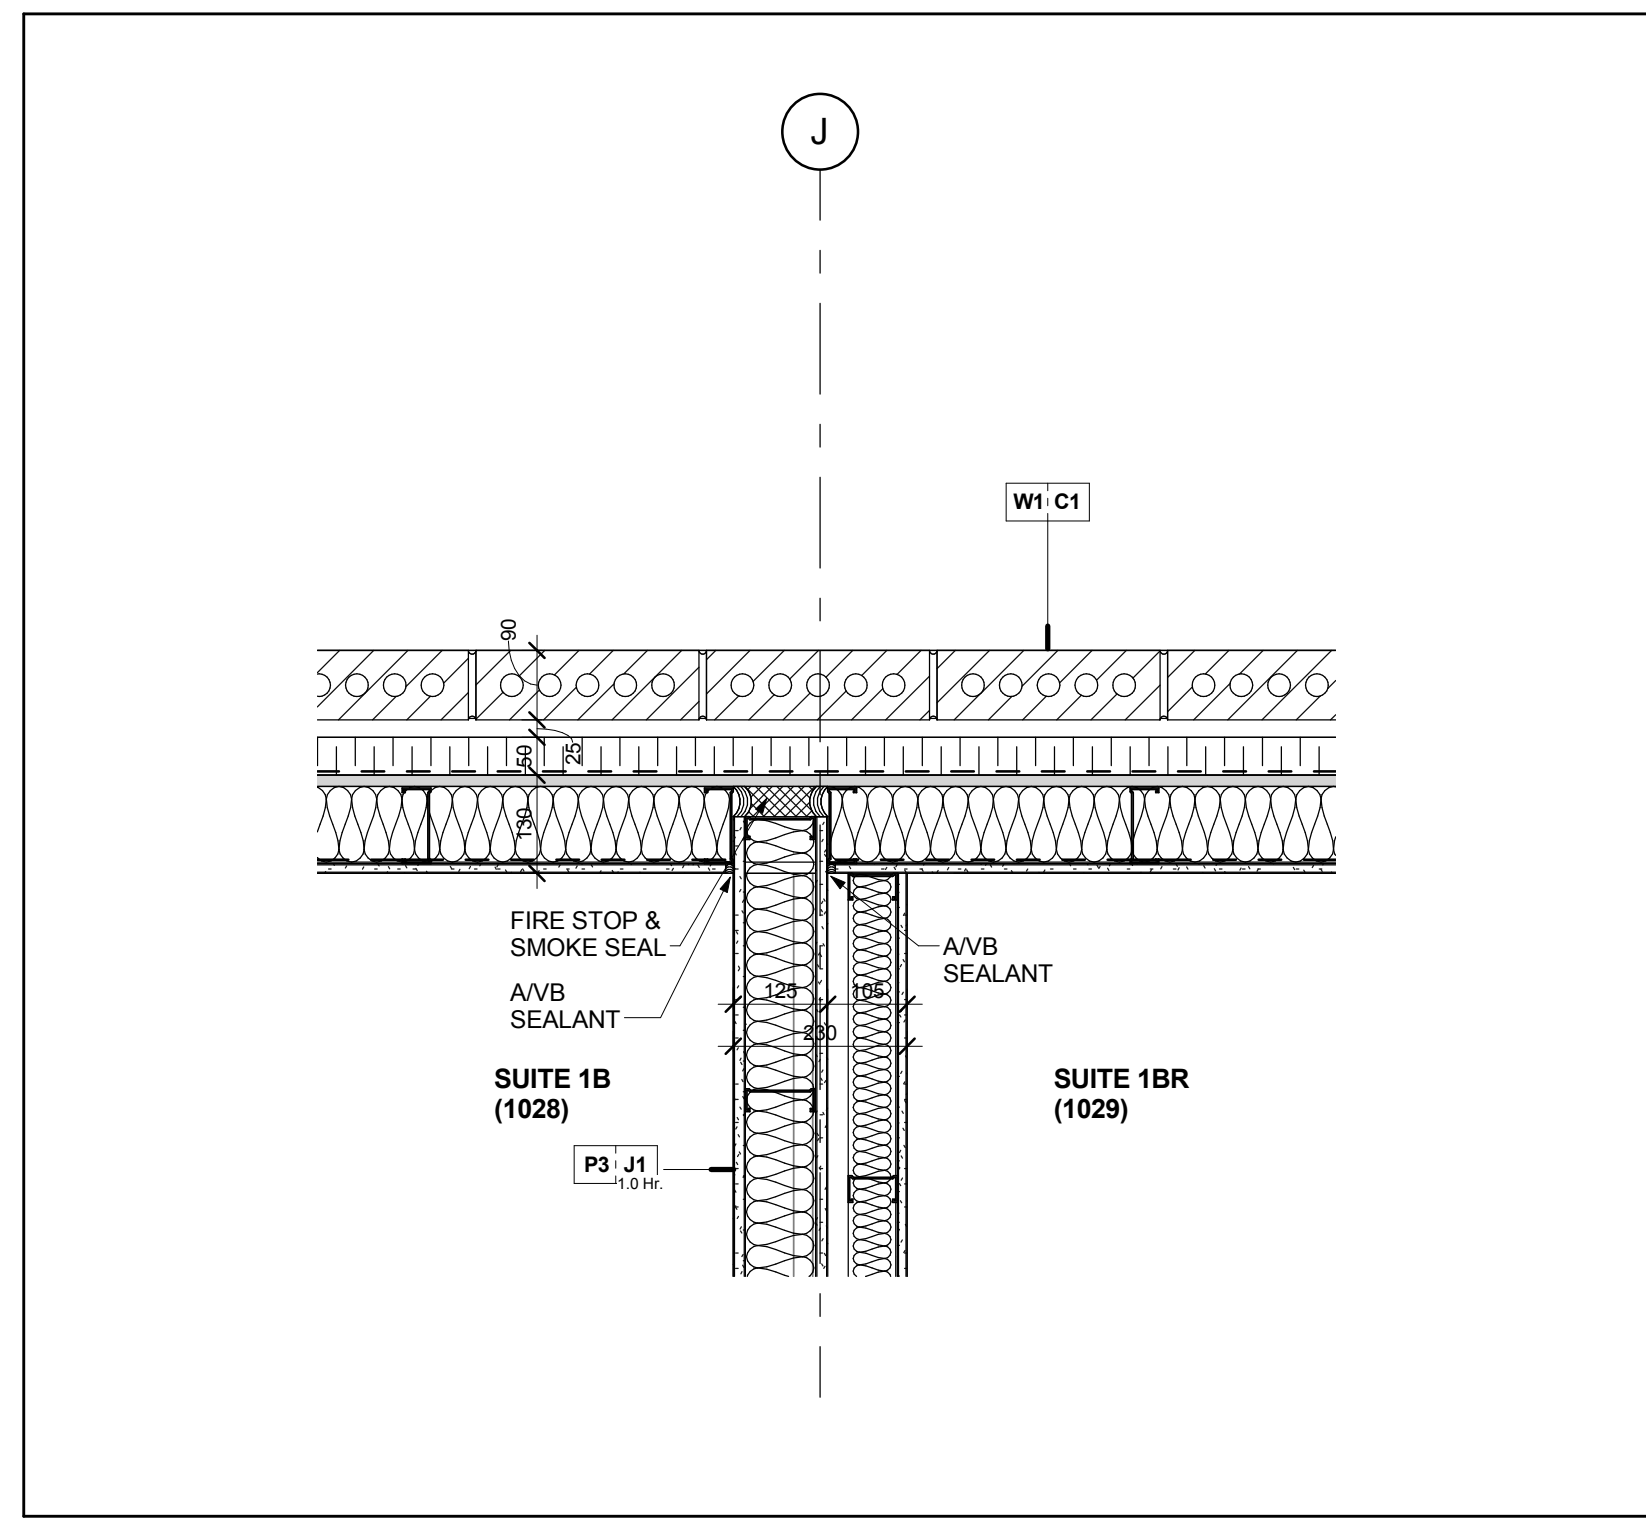


Suite Demising Wall (M/Studs) @ B/ Veneer Wall @ Level 10 18
Scale: 1 : 10 A7-23

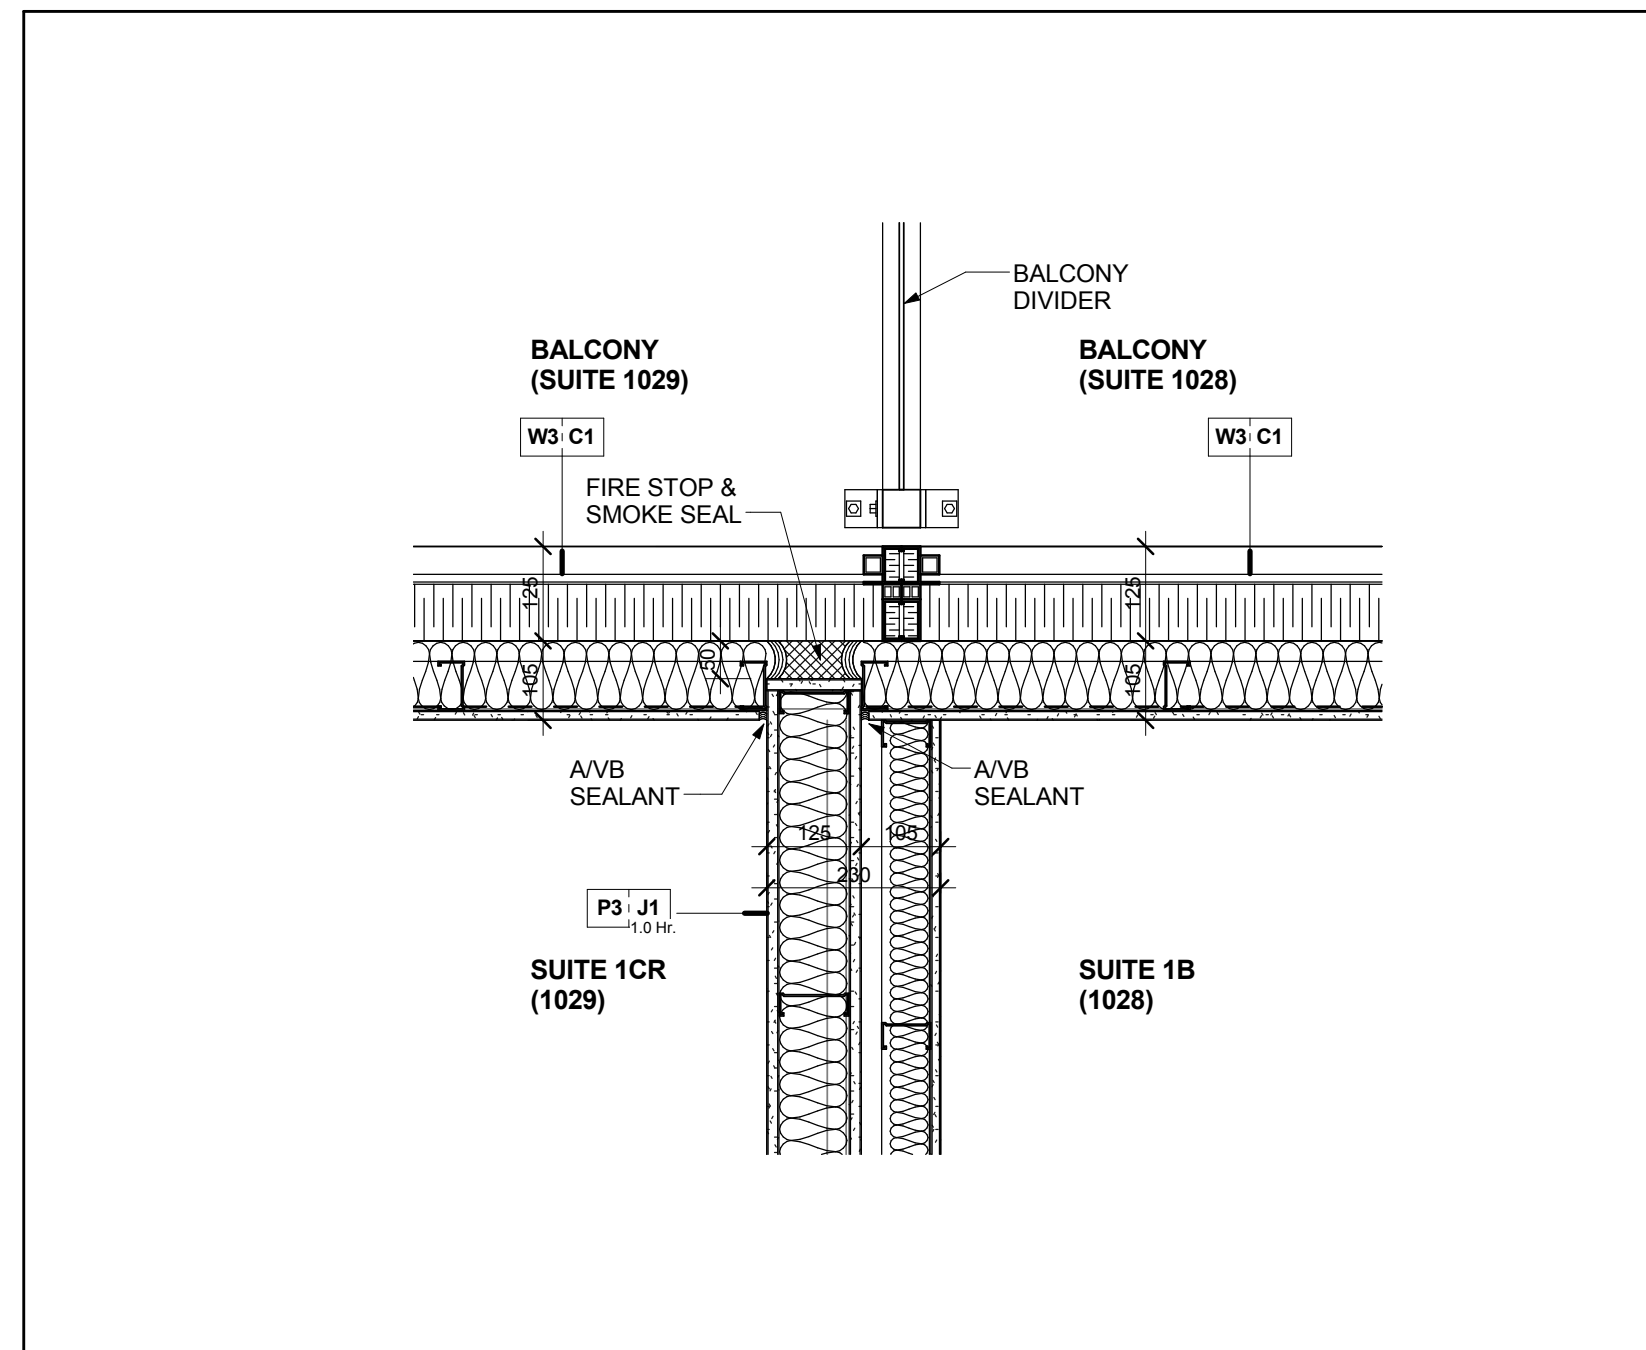


Suite Demising Wall (M/Studs) @ Window Wall @ Level 10 17
Scale: 1 : 10 A7-23

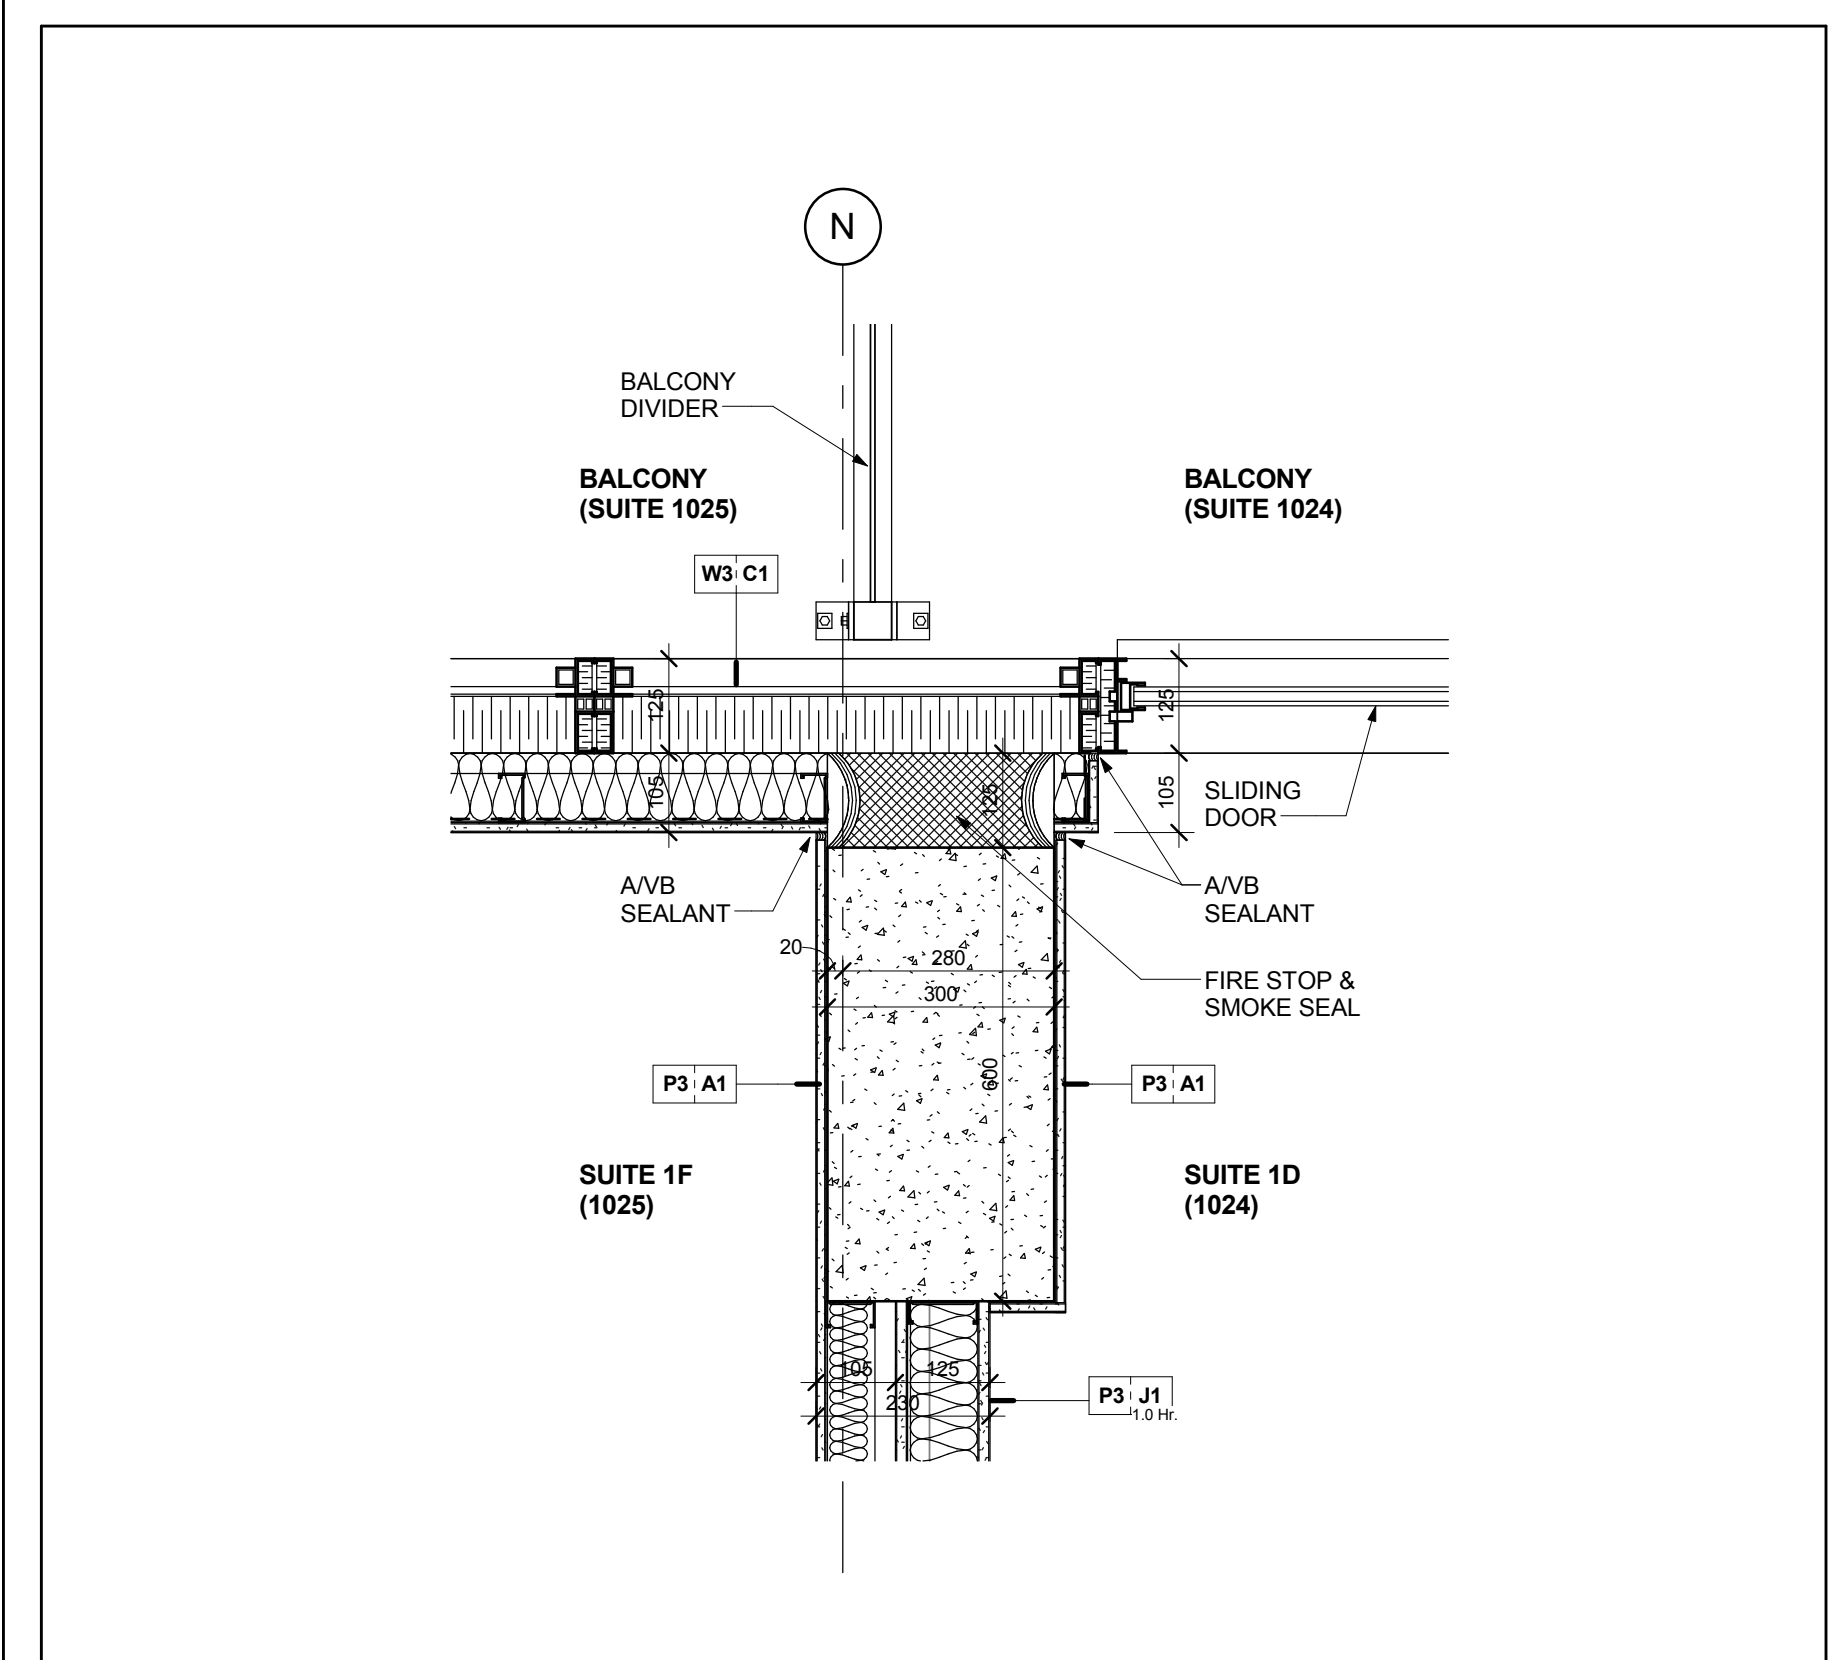


Conc. Column @ Window Wall @ Level 10 20
Scale: 1 : 10 A7-23

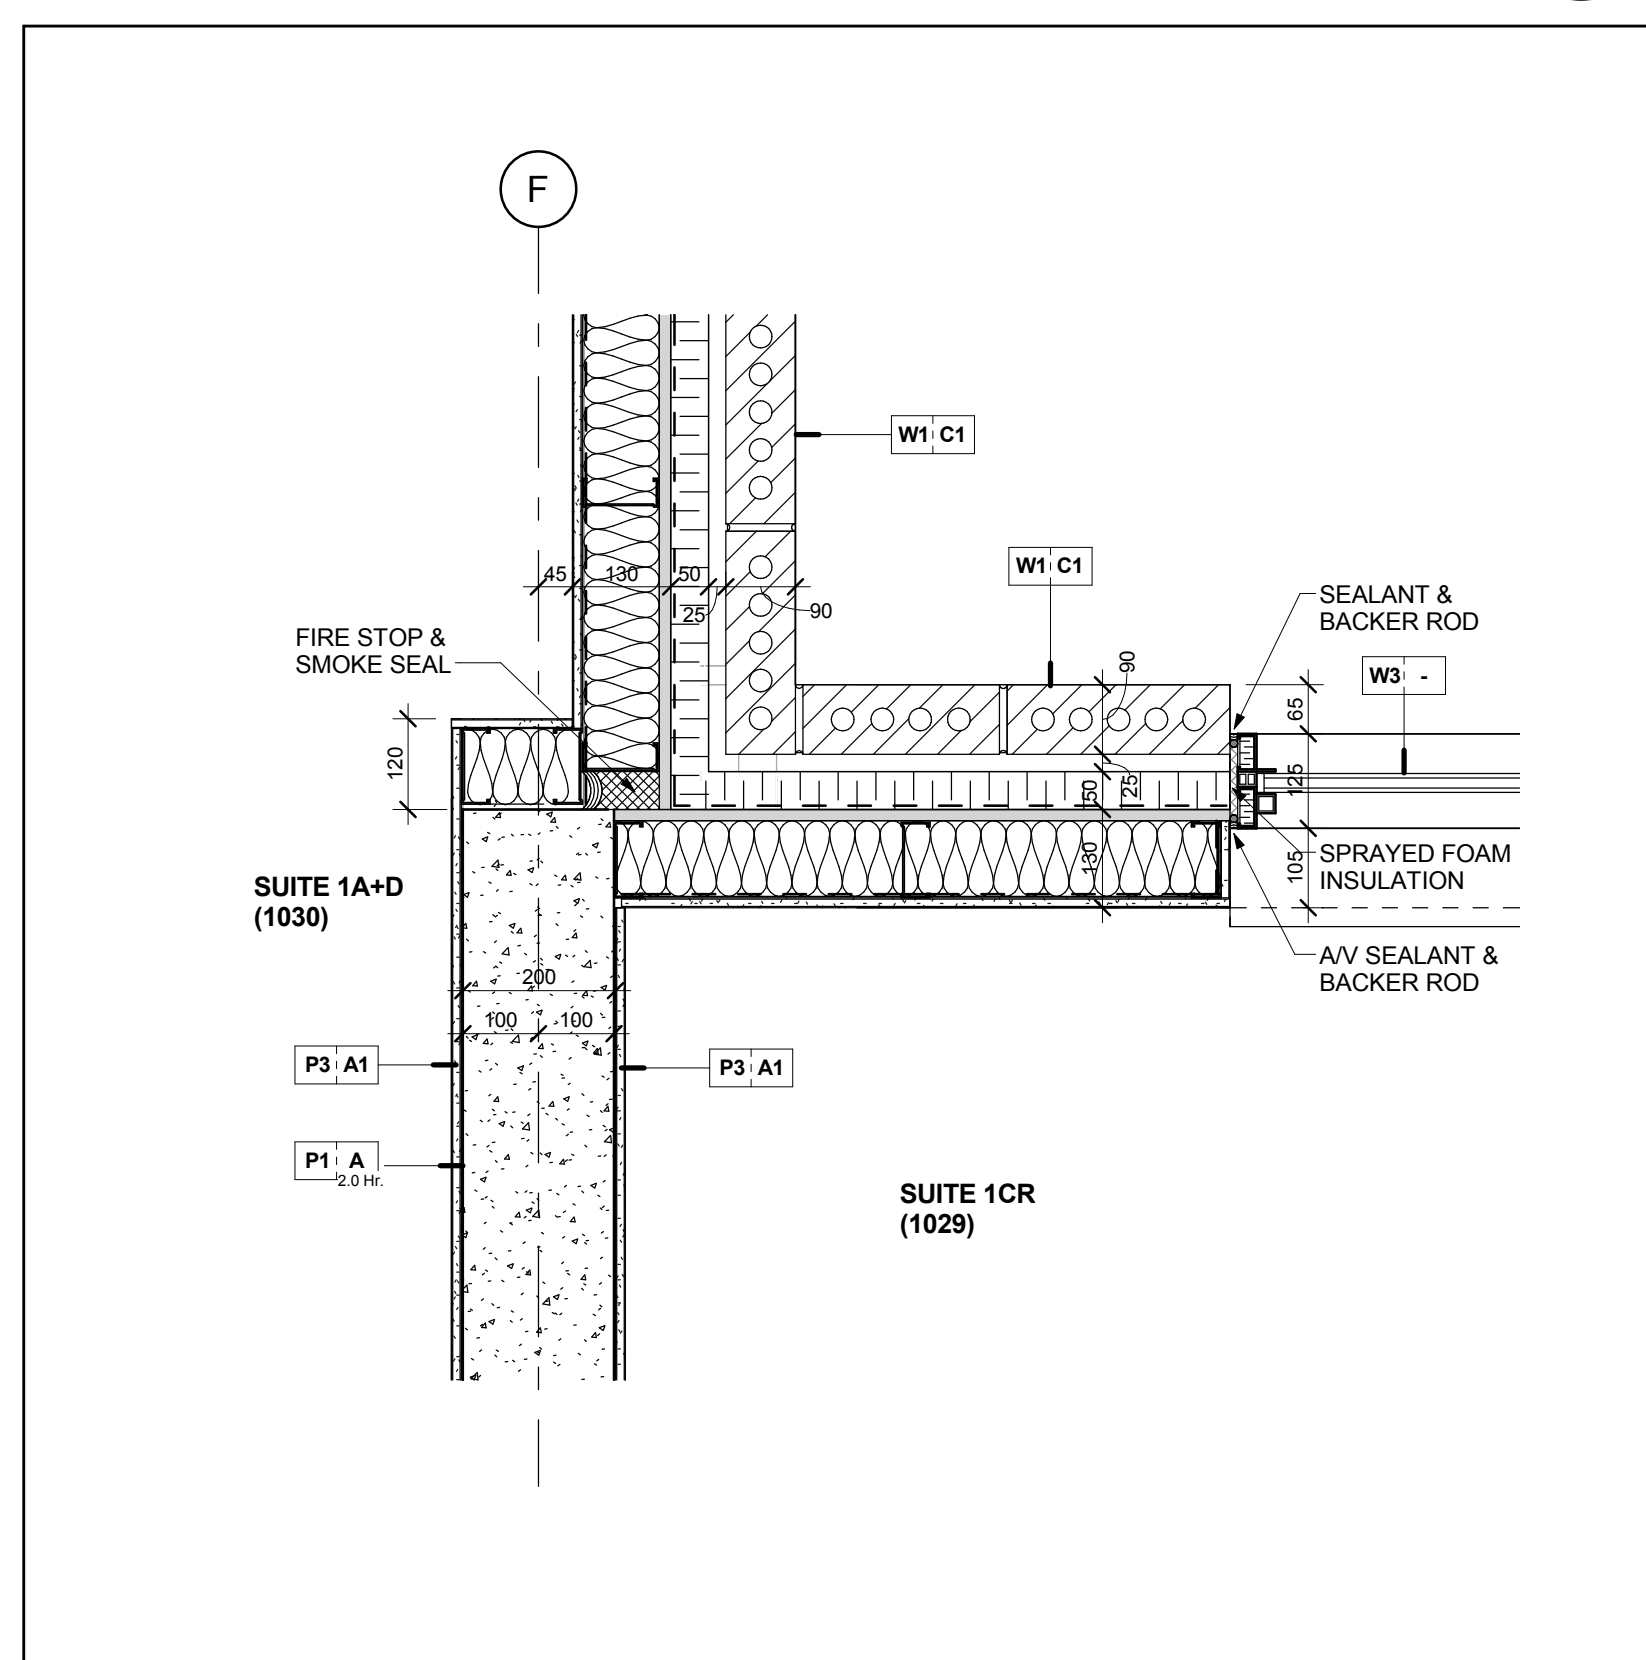


Brick Veneer Wall & Concrete Wall @ Level 10 16
Scale: 1 : 10 A7-23

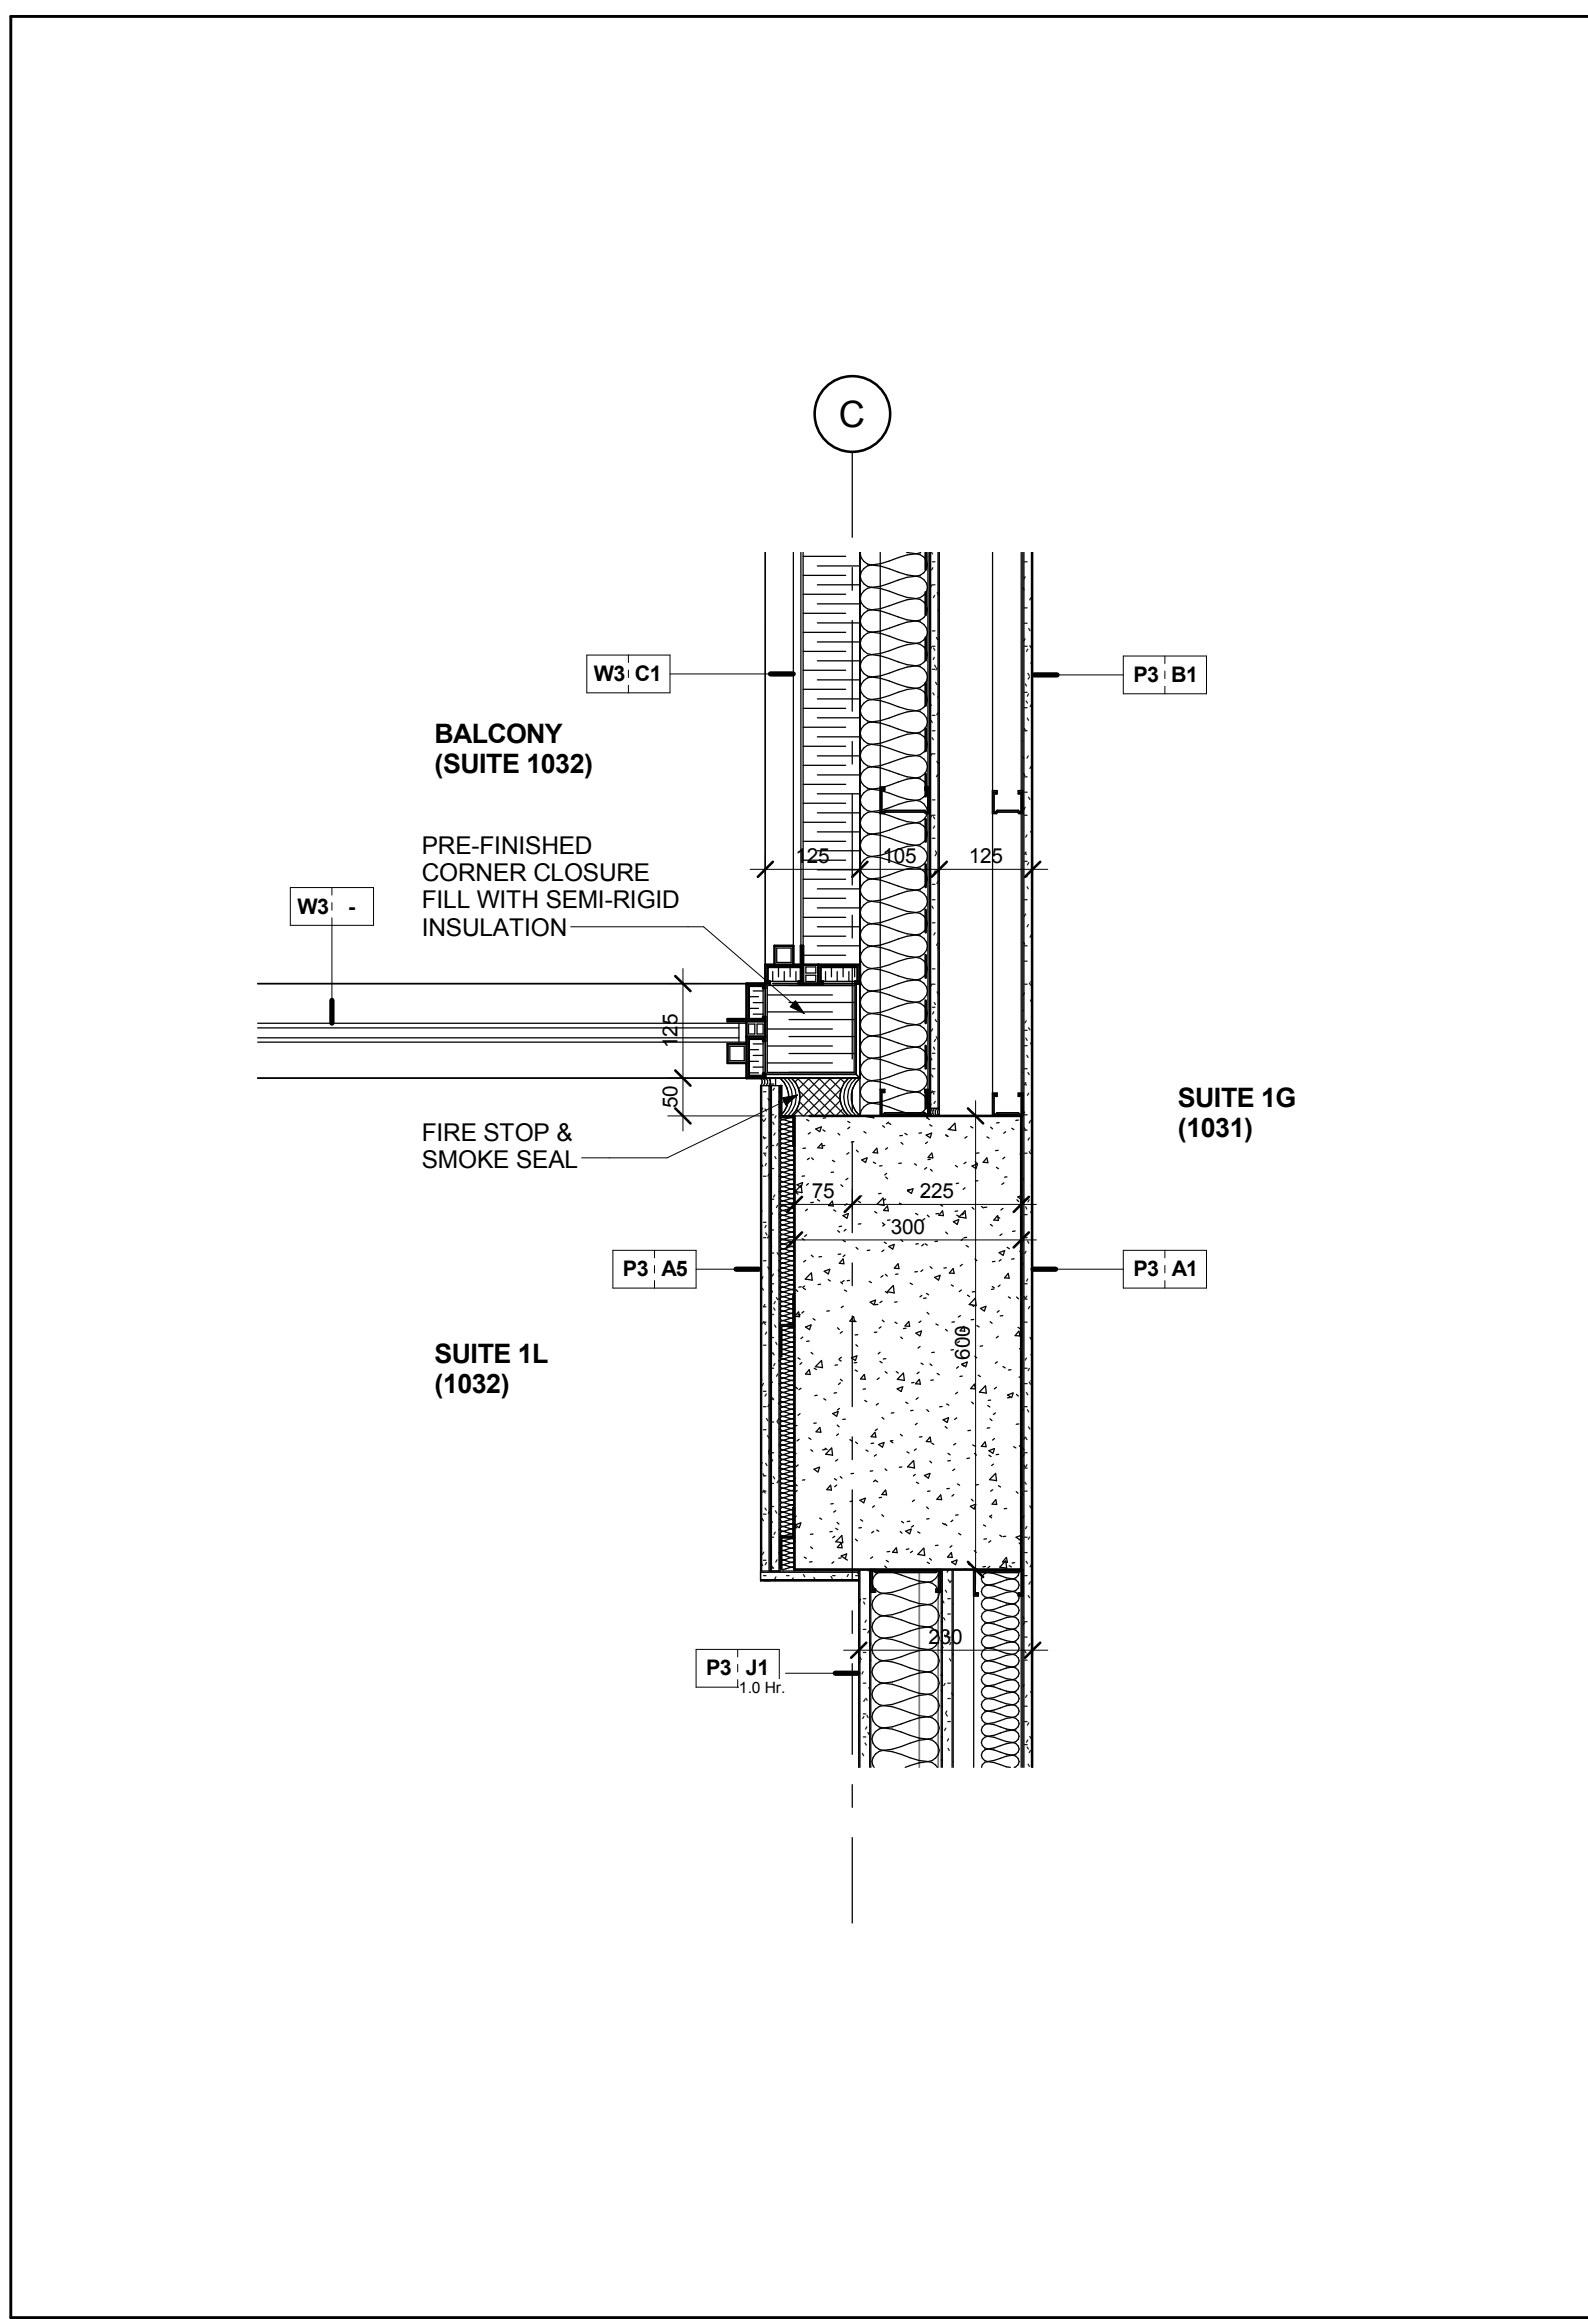


Window Wall & Concrete Column @ Level 10 15
Scale: 1 : 10 A7-23

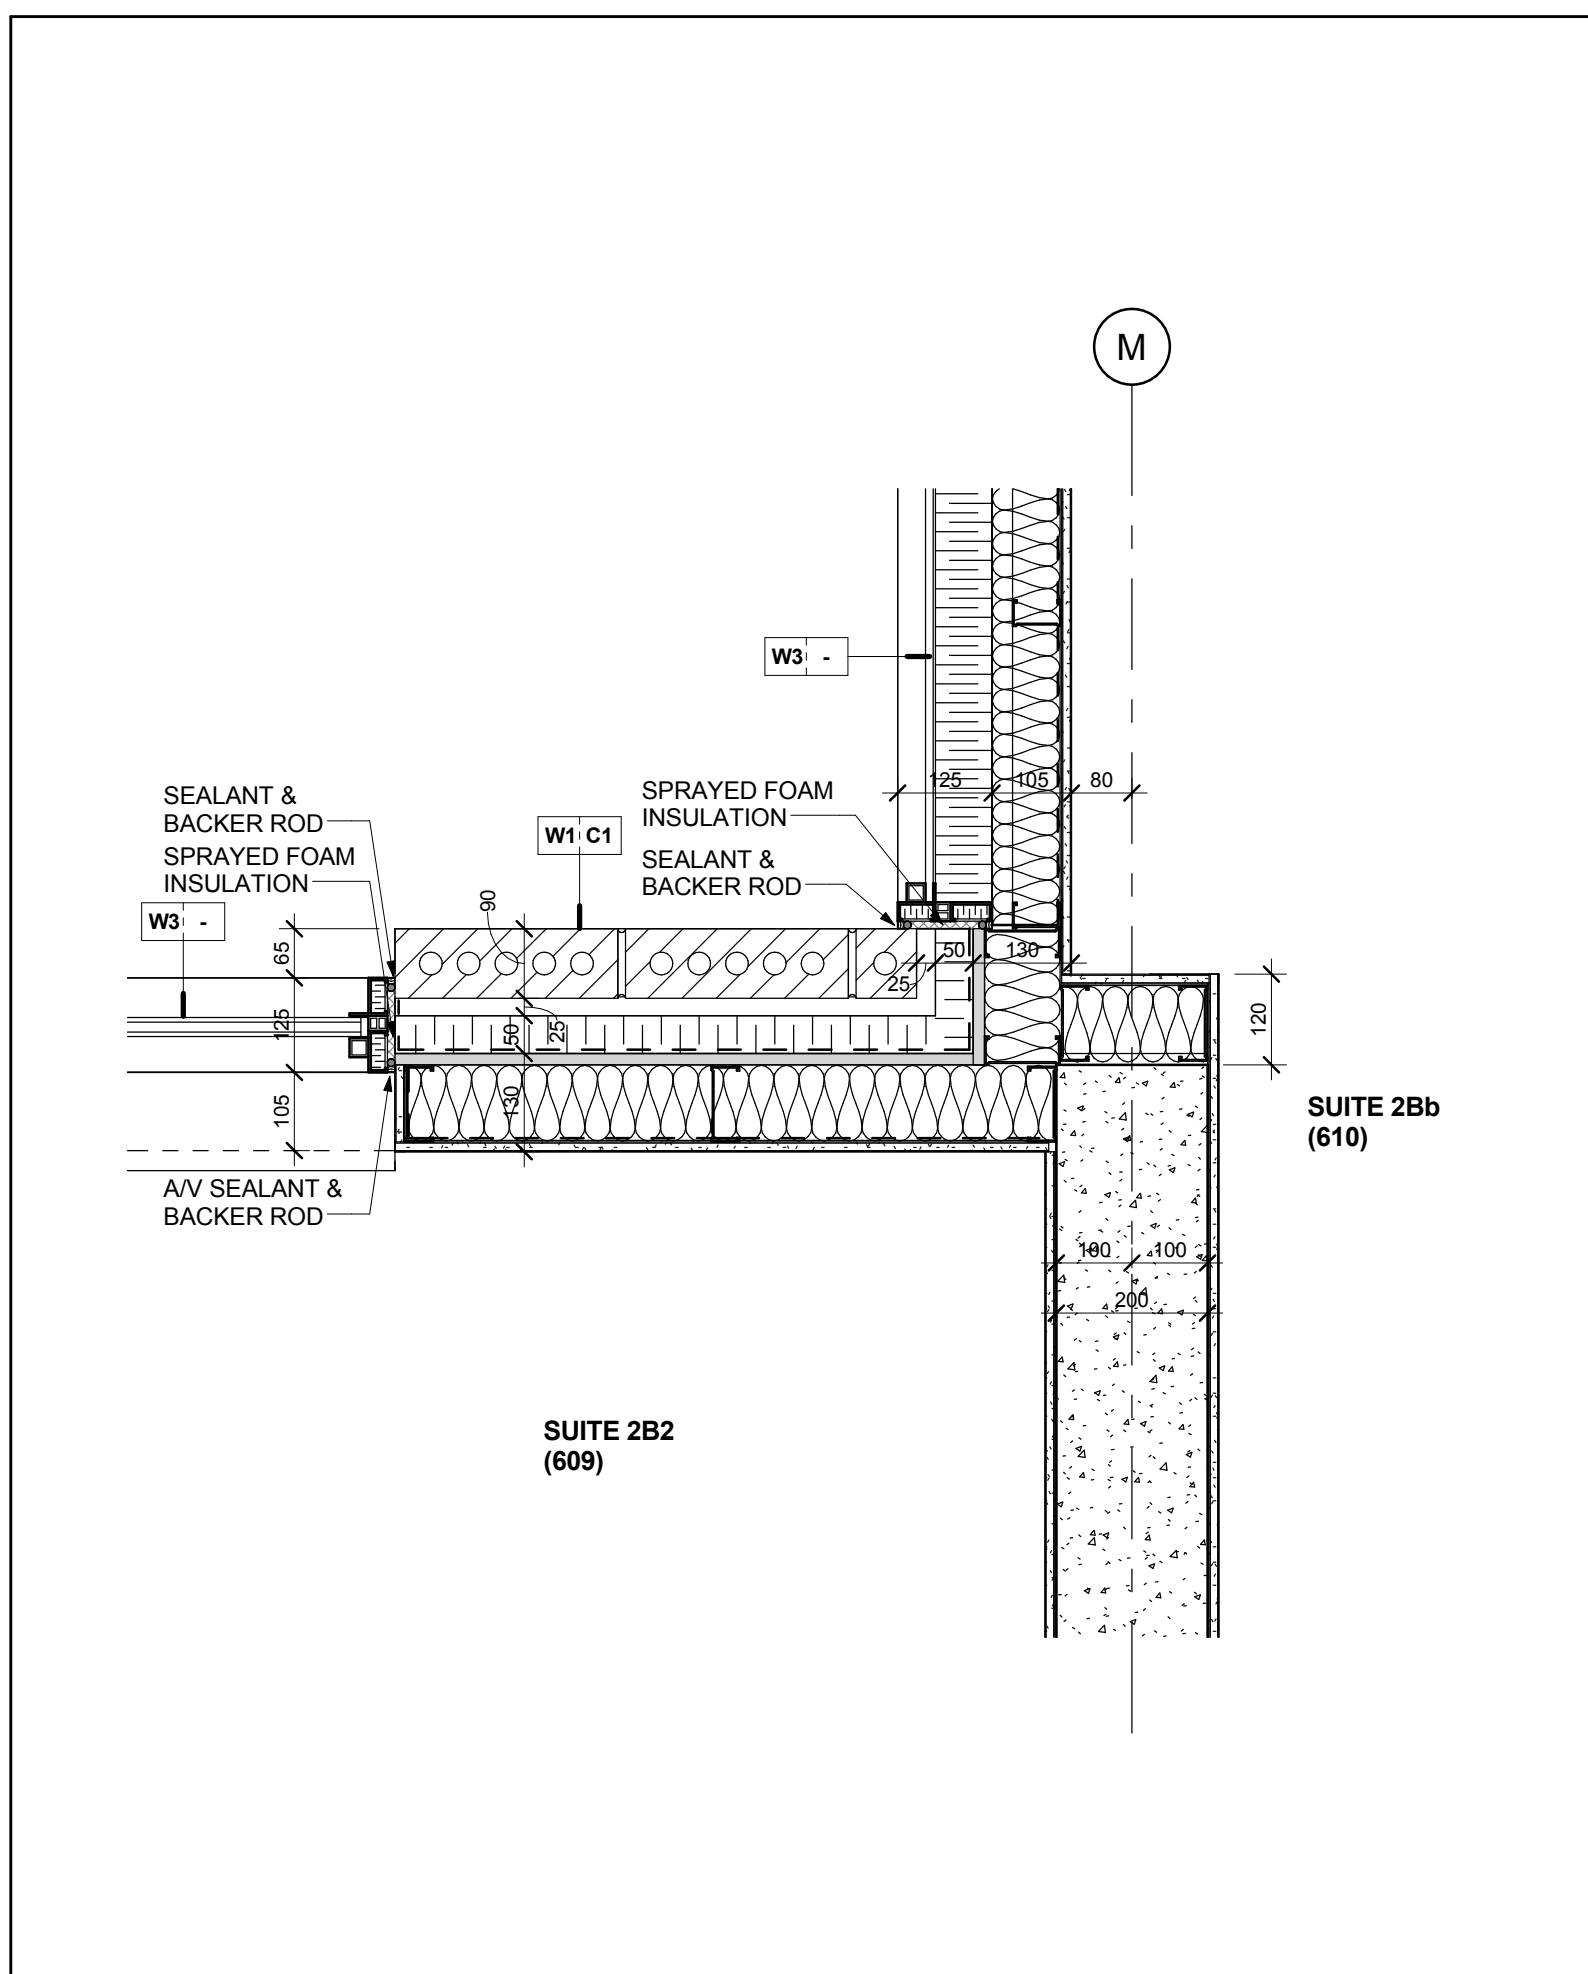


Conc. Demising Wall @ Window & B/ Veneer Wall @ Level 6 14
Scale: 1 : 10 A7-23

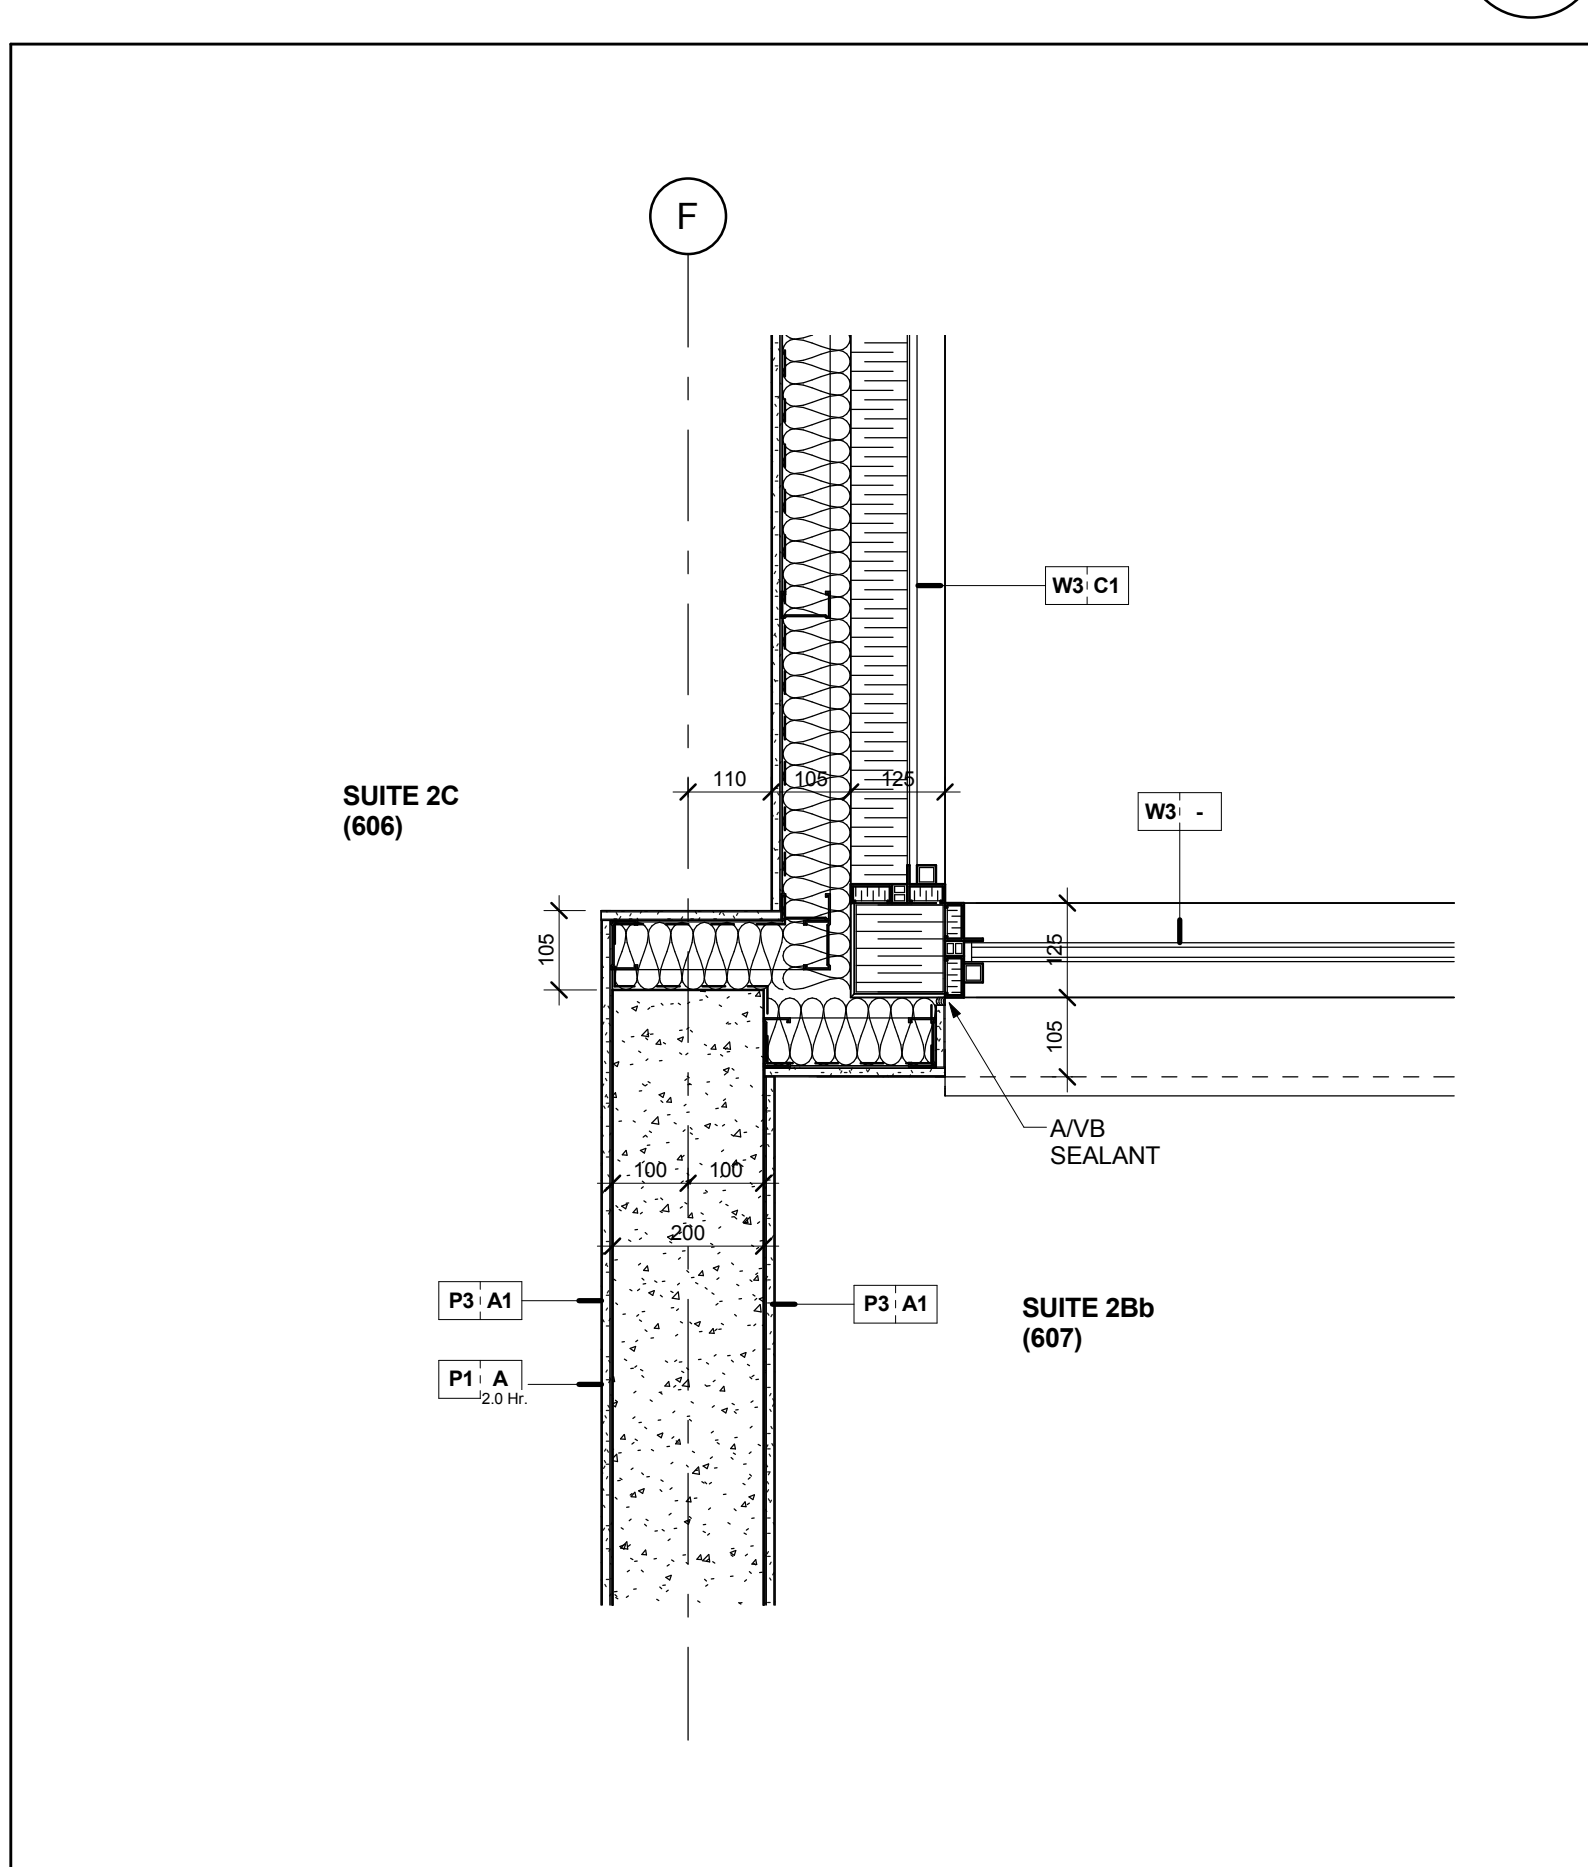


Conc. Suite Demising Wall @ Window Wall @ Level 6 13
Scale: 1 : 10 A7-23

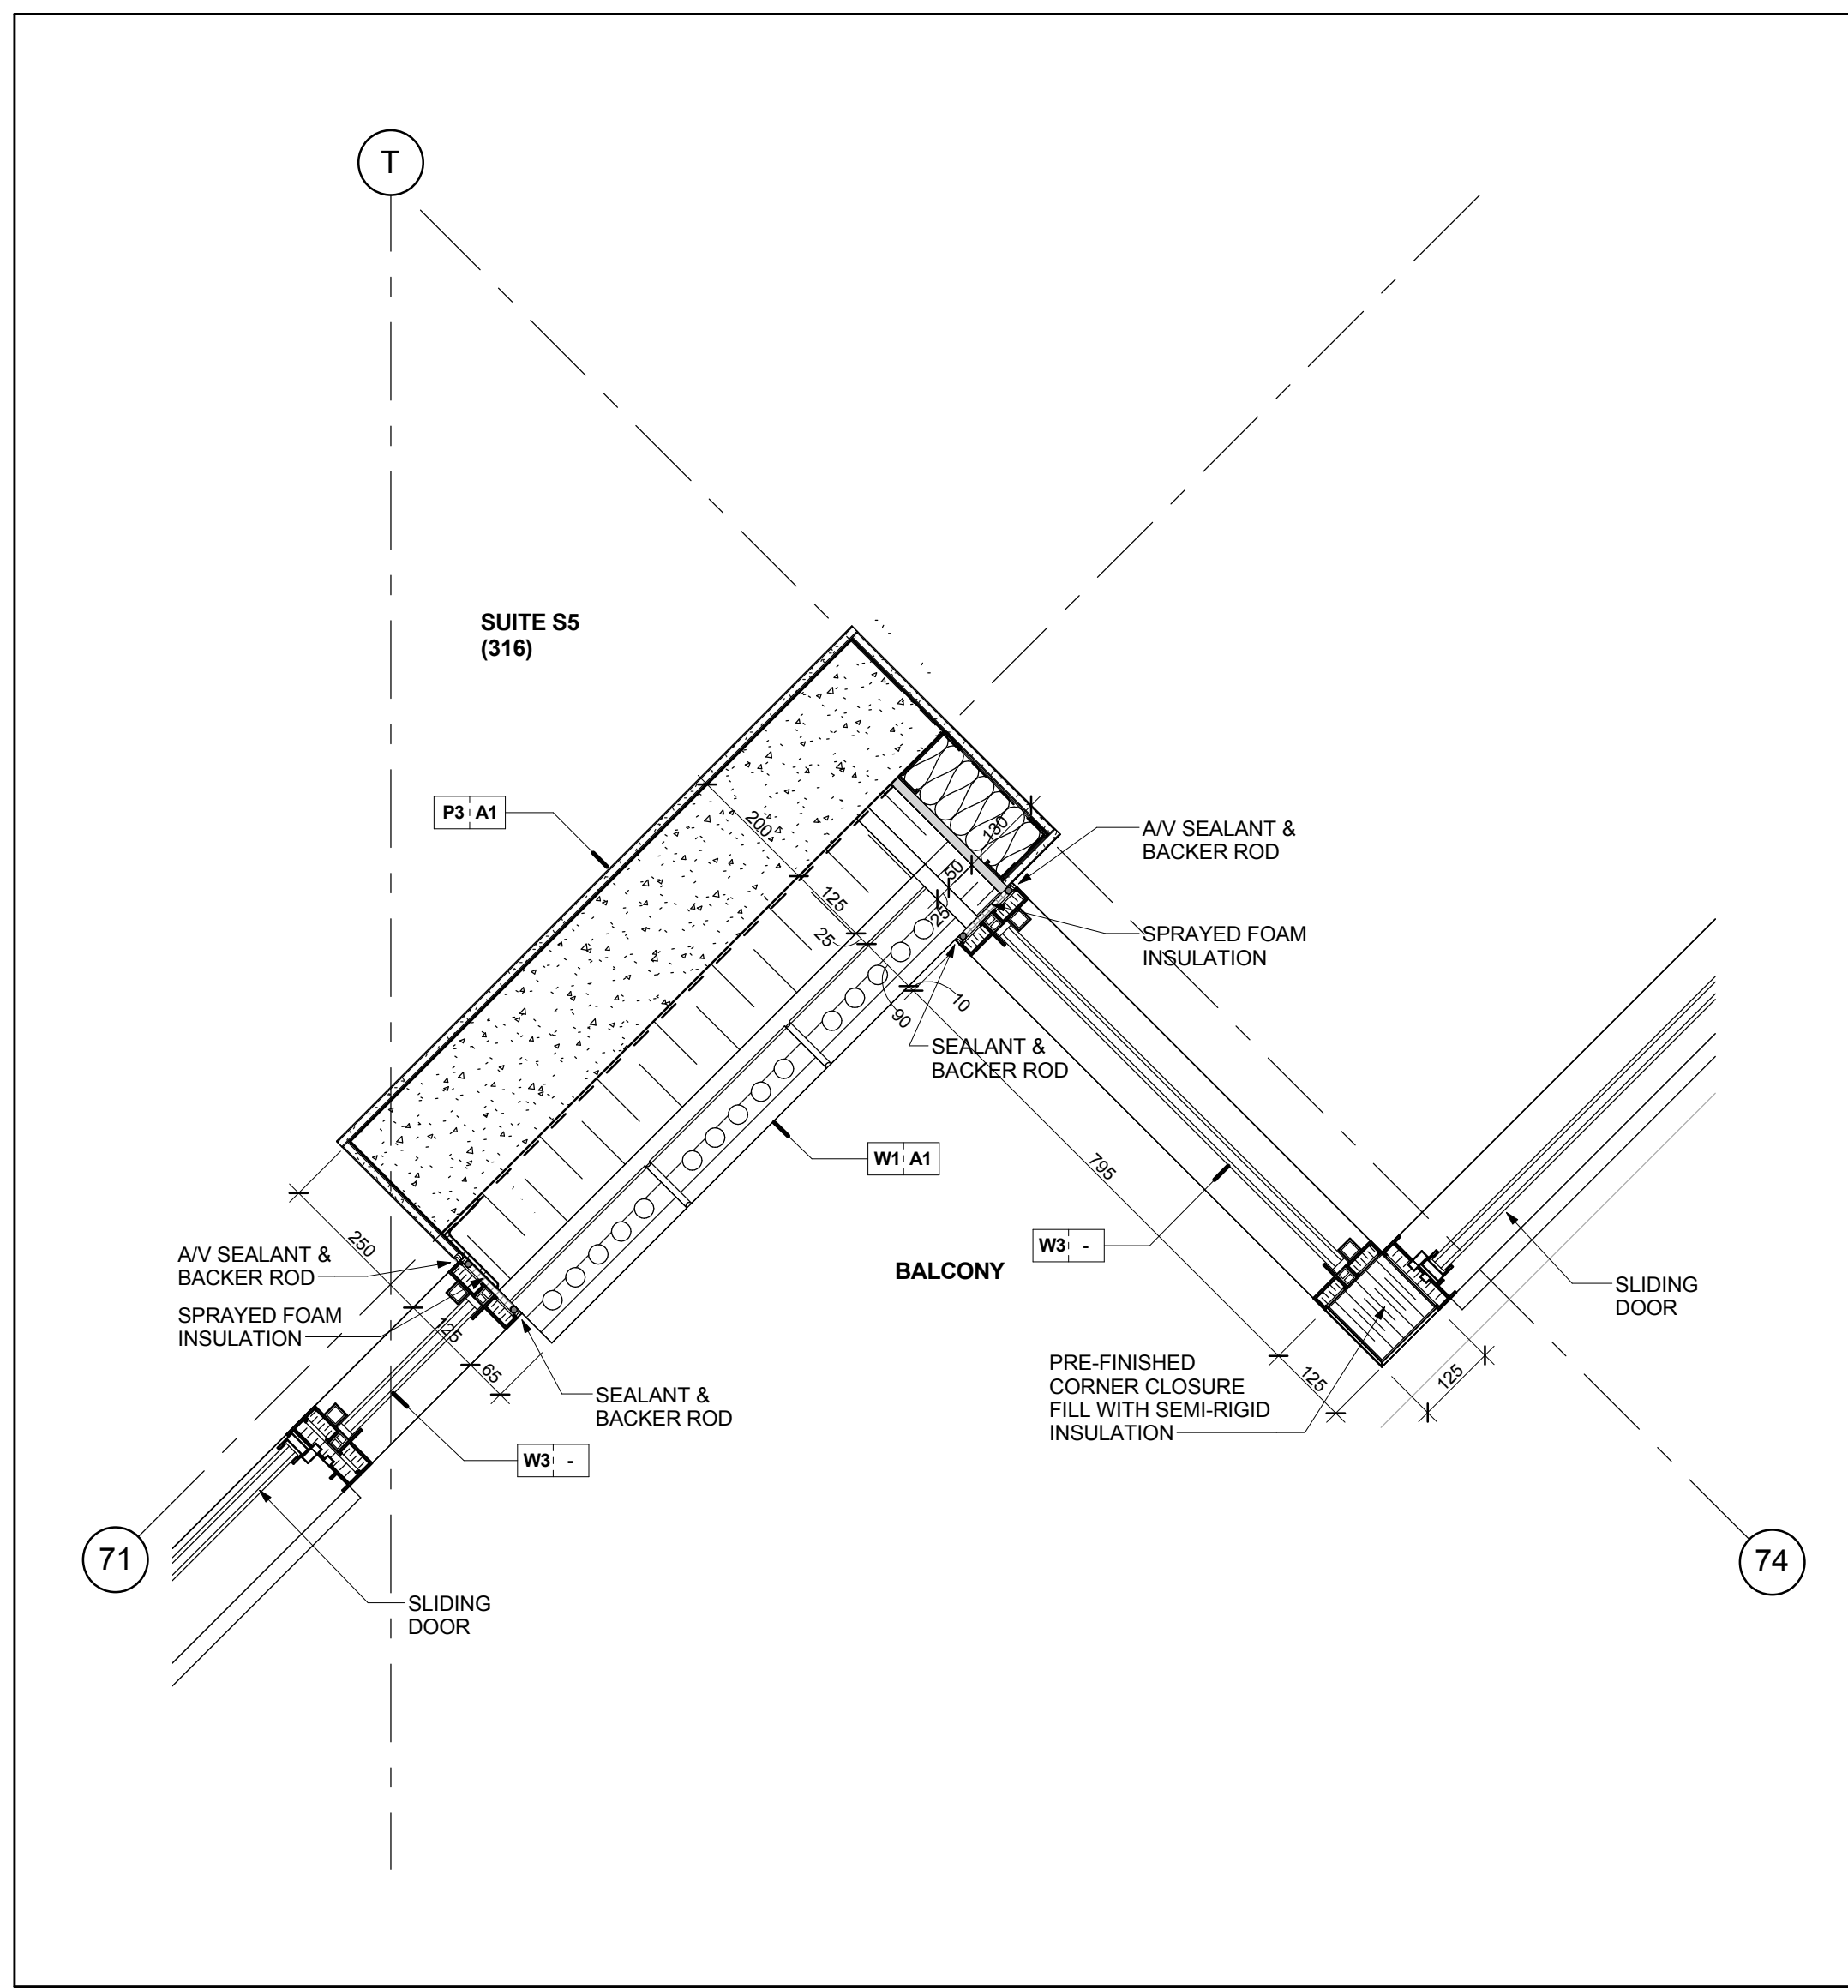


Brick Veneer Wall & Window Wall @ Balcony @ Level 3 12
Scale: 1 : 10 A7-23

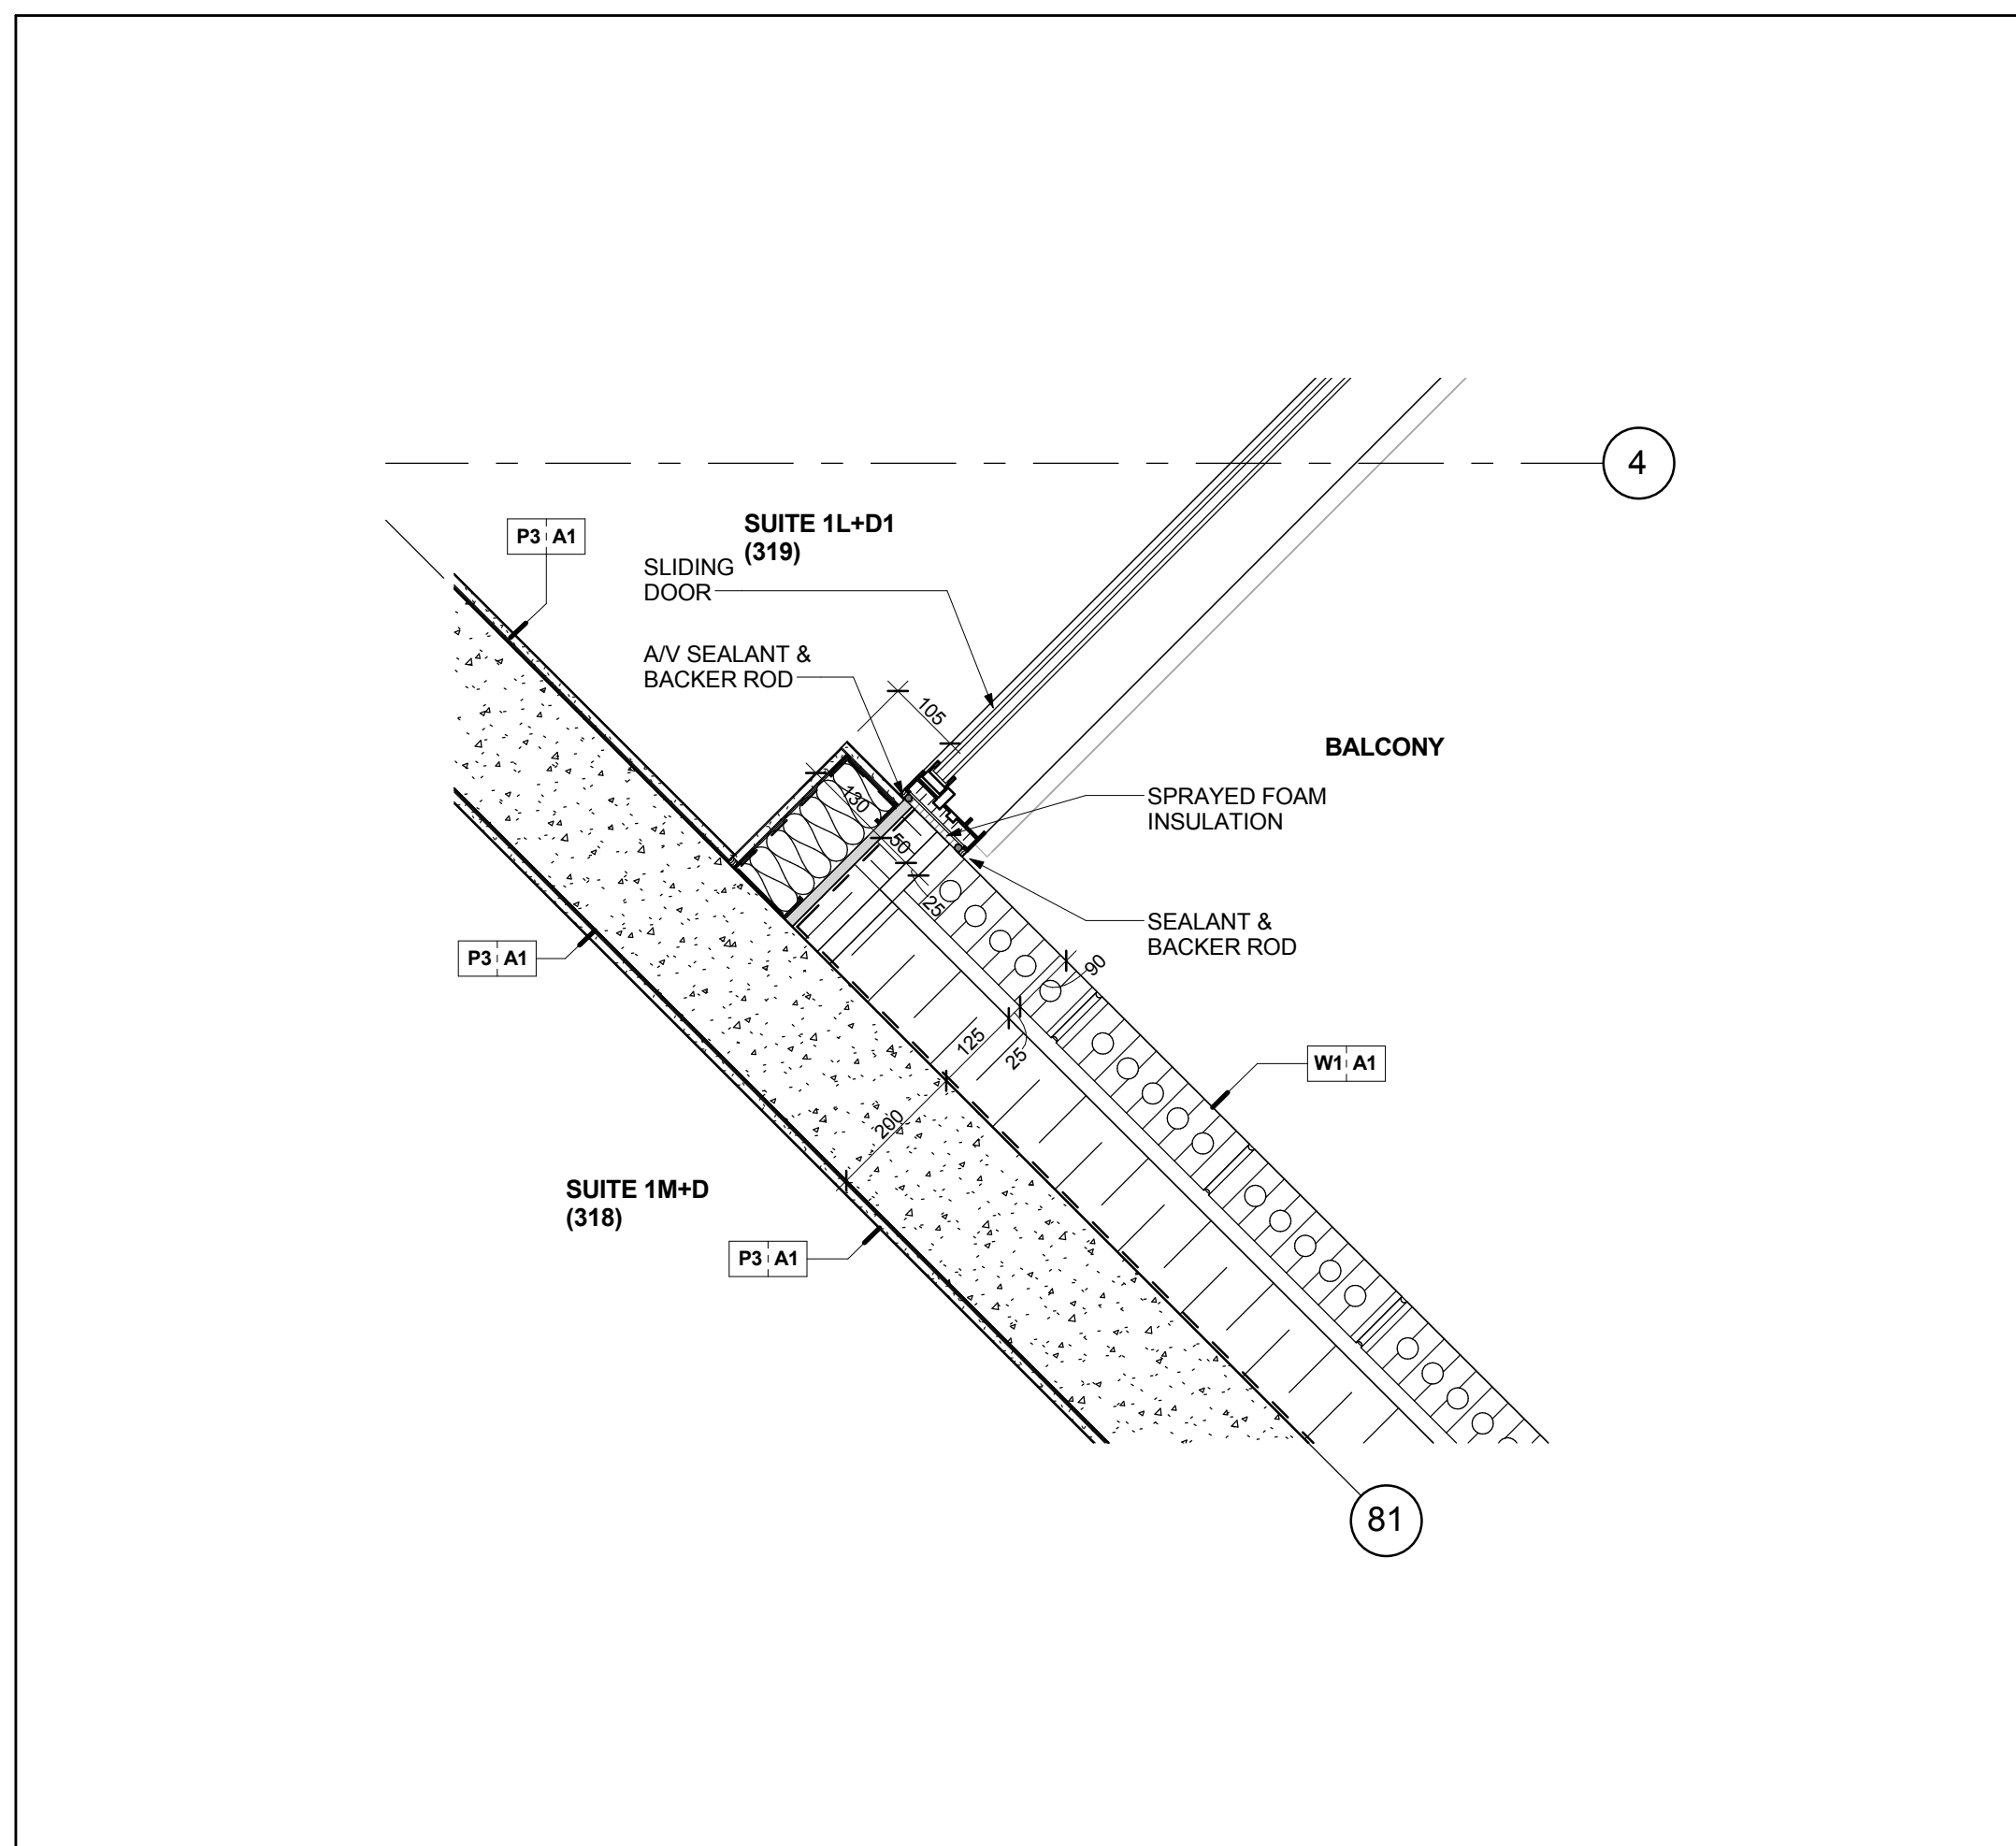


Brick Veneer Wall & Alum. Sliding Door @ Balcony @ Level 3 11
Scale: 1 : 10 A7-23

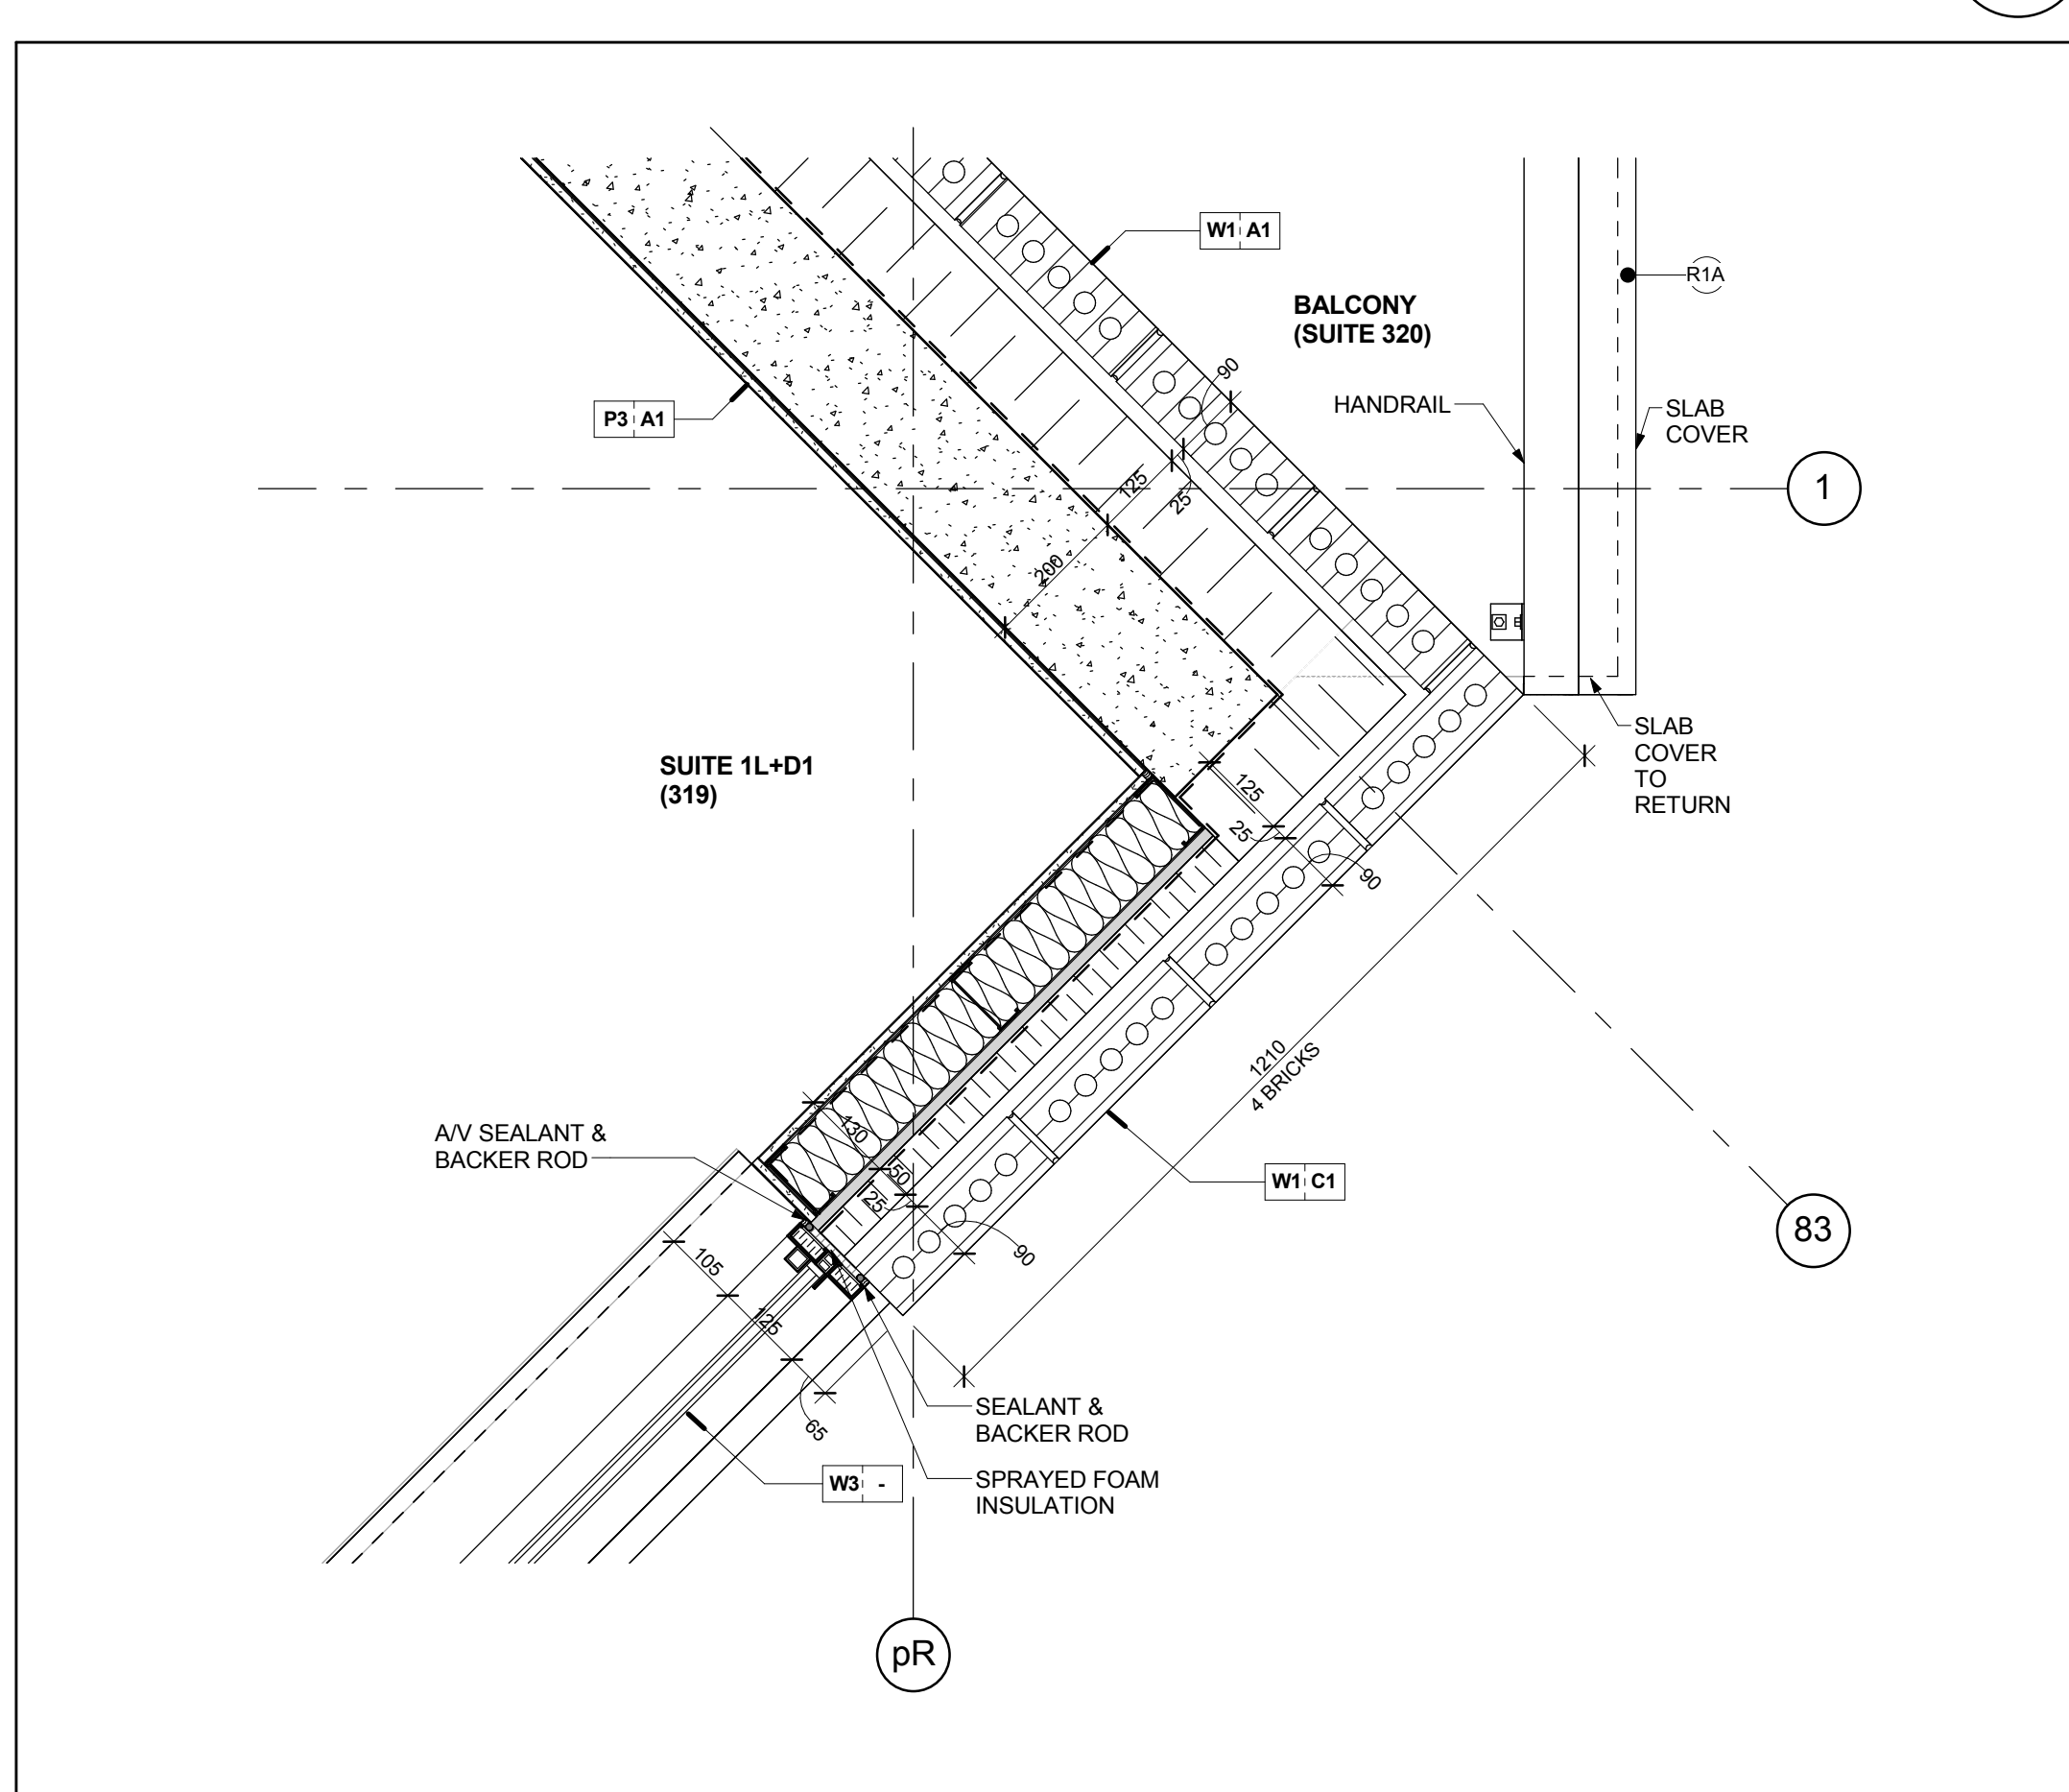


Brick Veneer Wall with Conc. & Metal Stud @ Corner @ Level 3 10
Scale: 1 : 10 A7-23

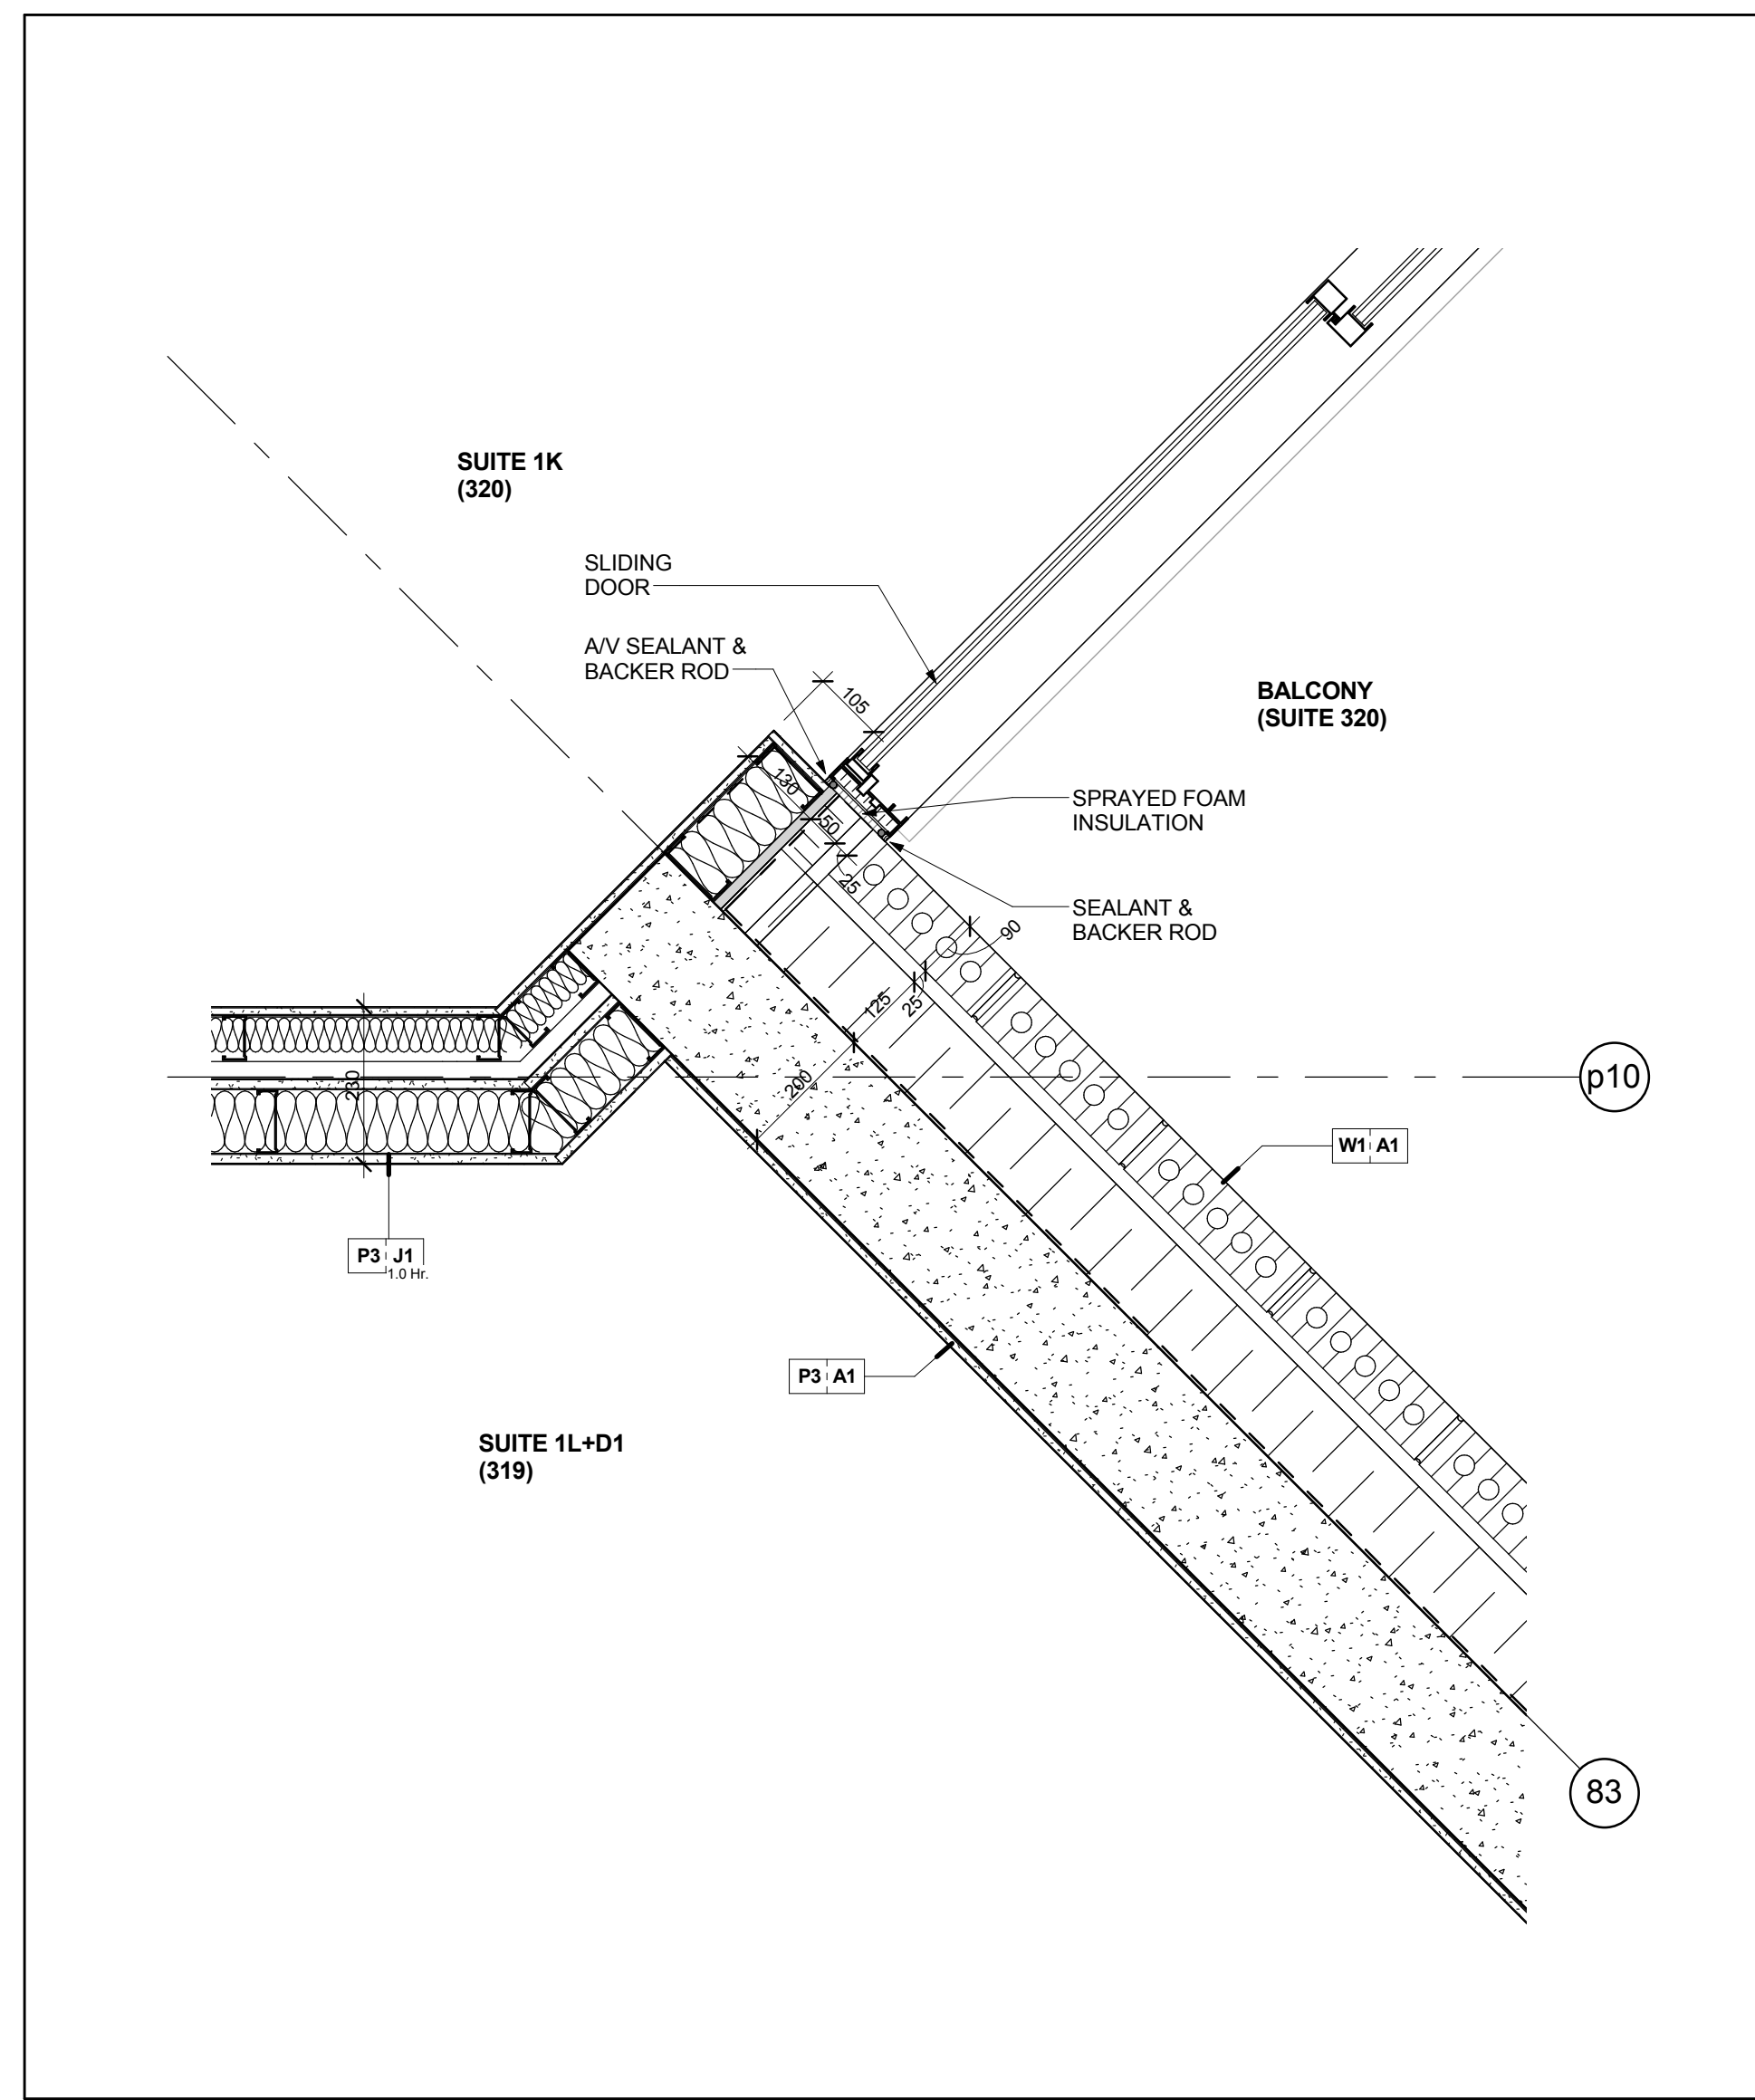


Suite Demising Wall (Metal Stud) & Brick Veneer Wall @ Balcony @ Level 3 9
Scale: 1 : 10 A7-23

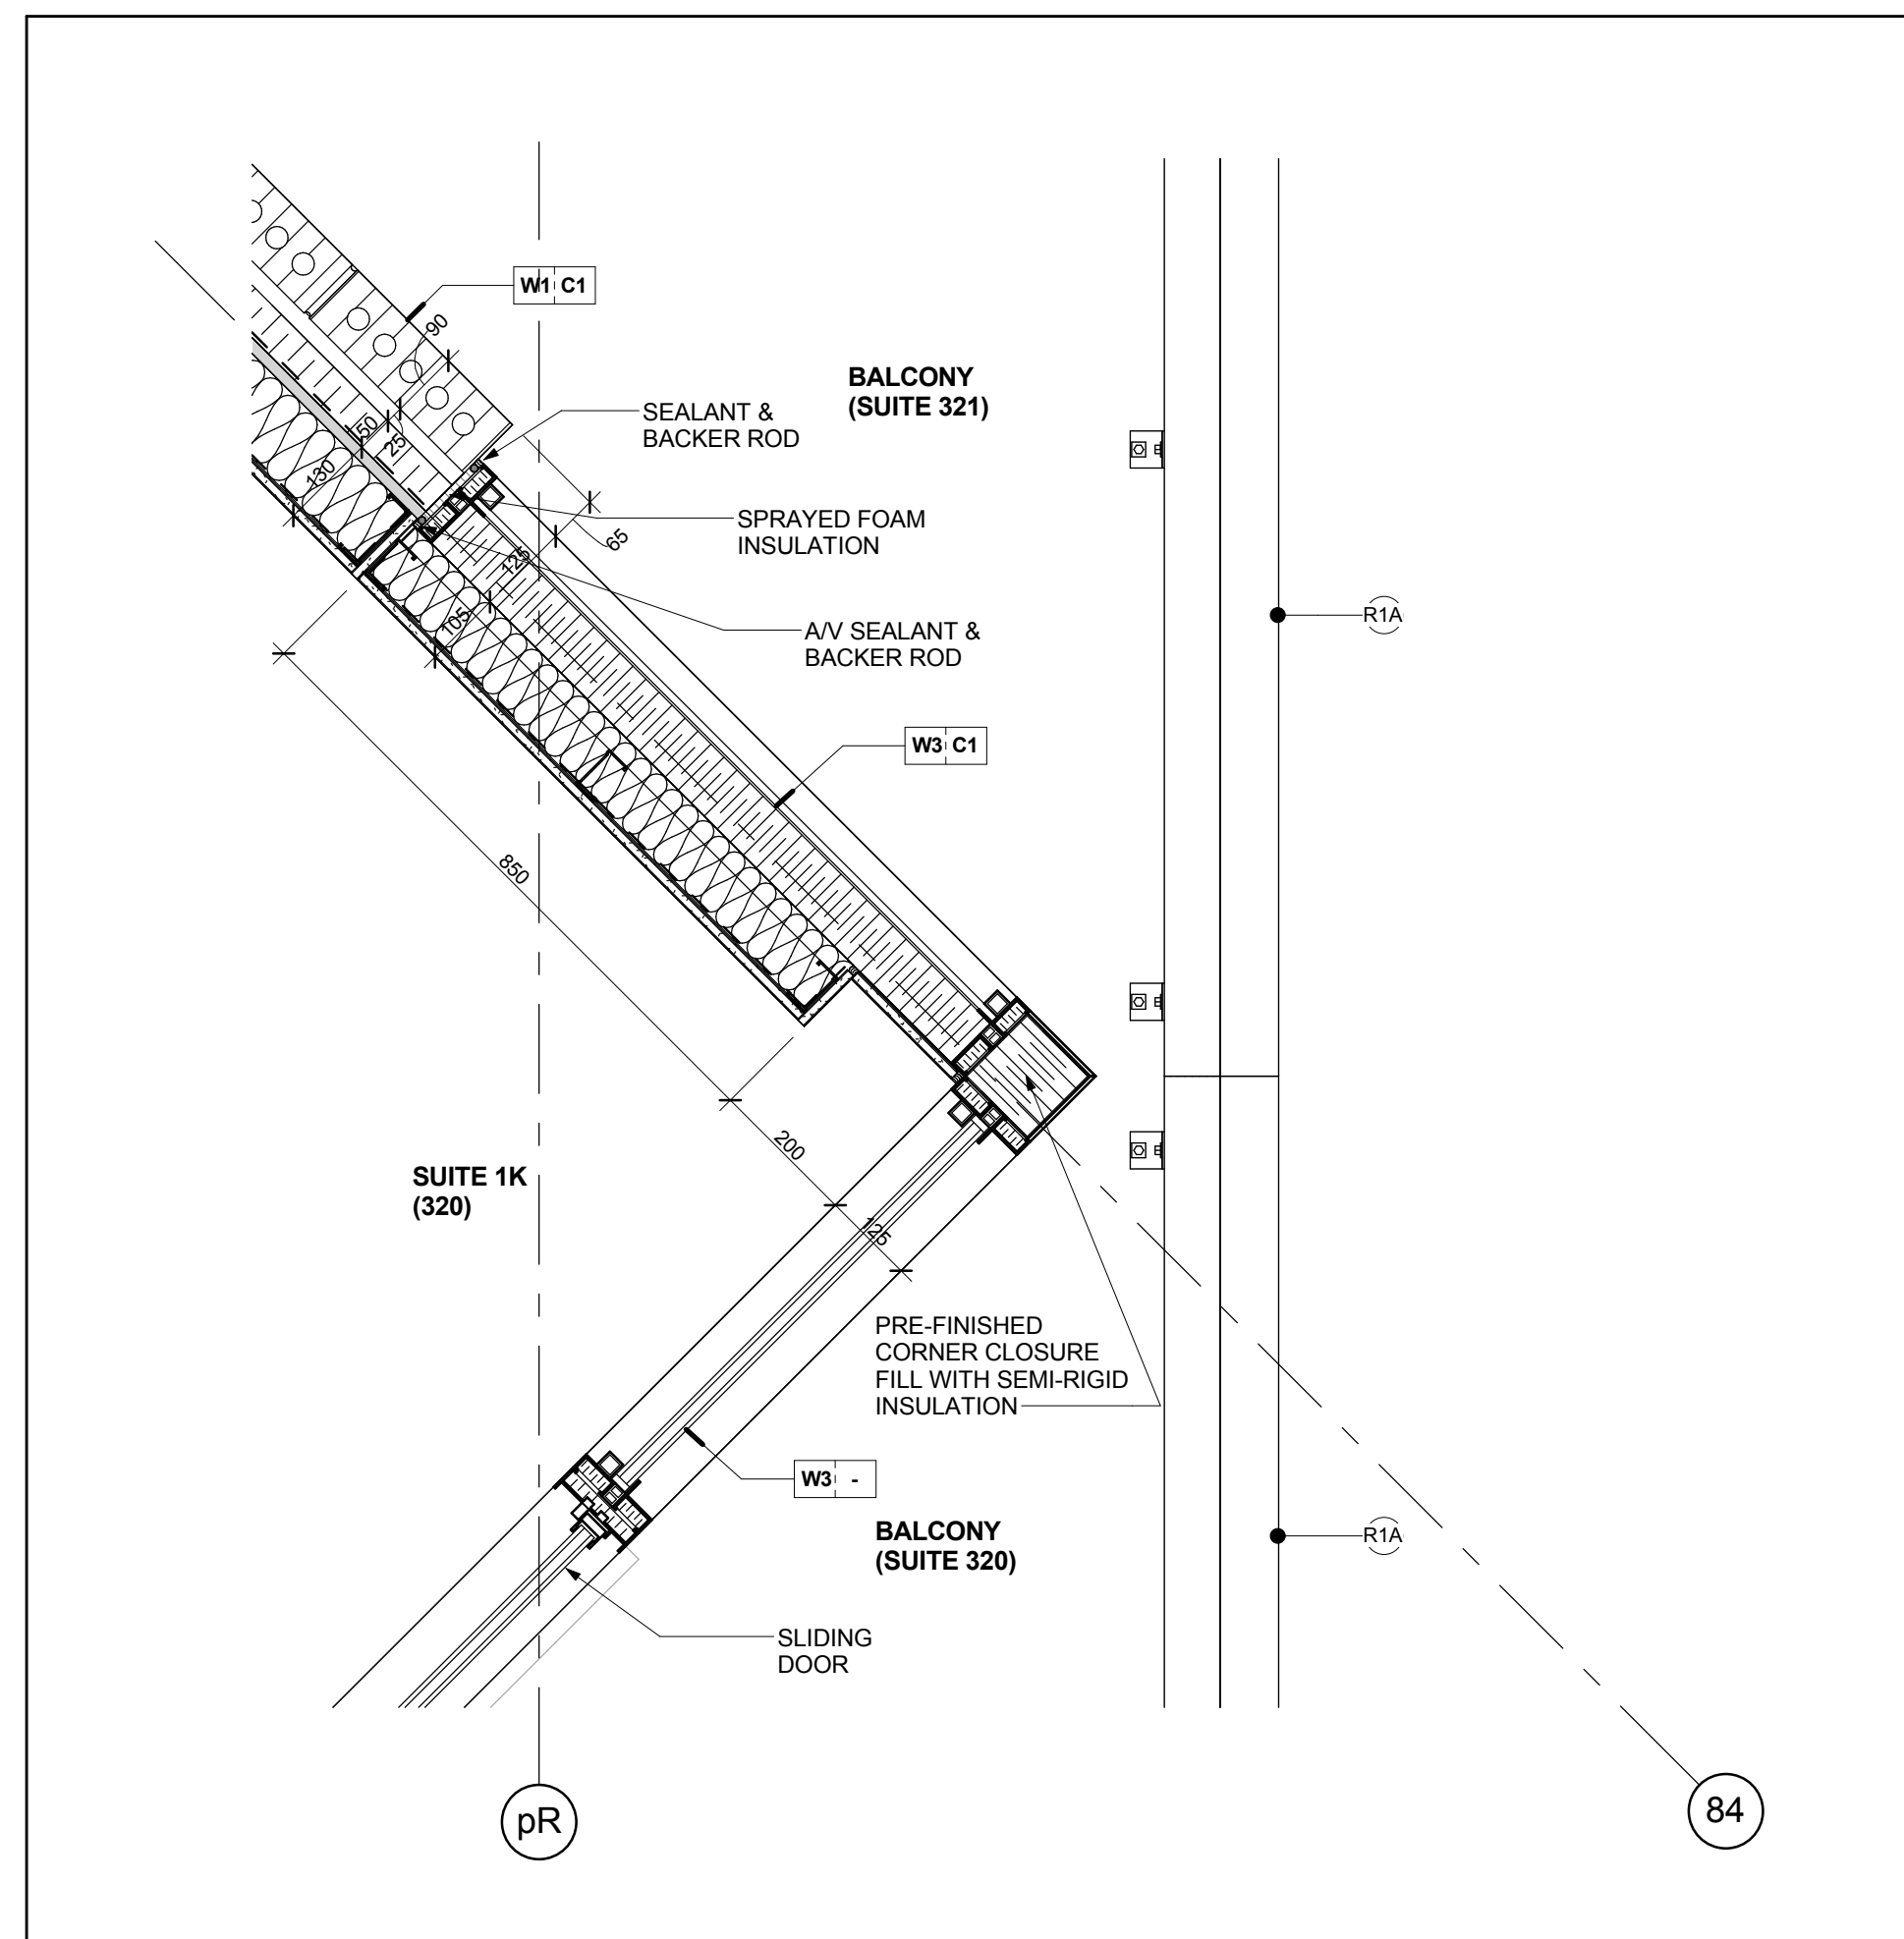


Brick Veneer Wall & Window Wall @ Balcony @ Level 3 8
Scale: 1 : 10 A7-23

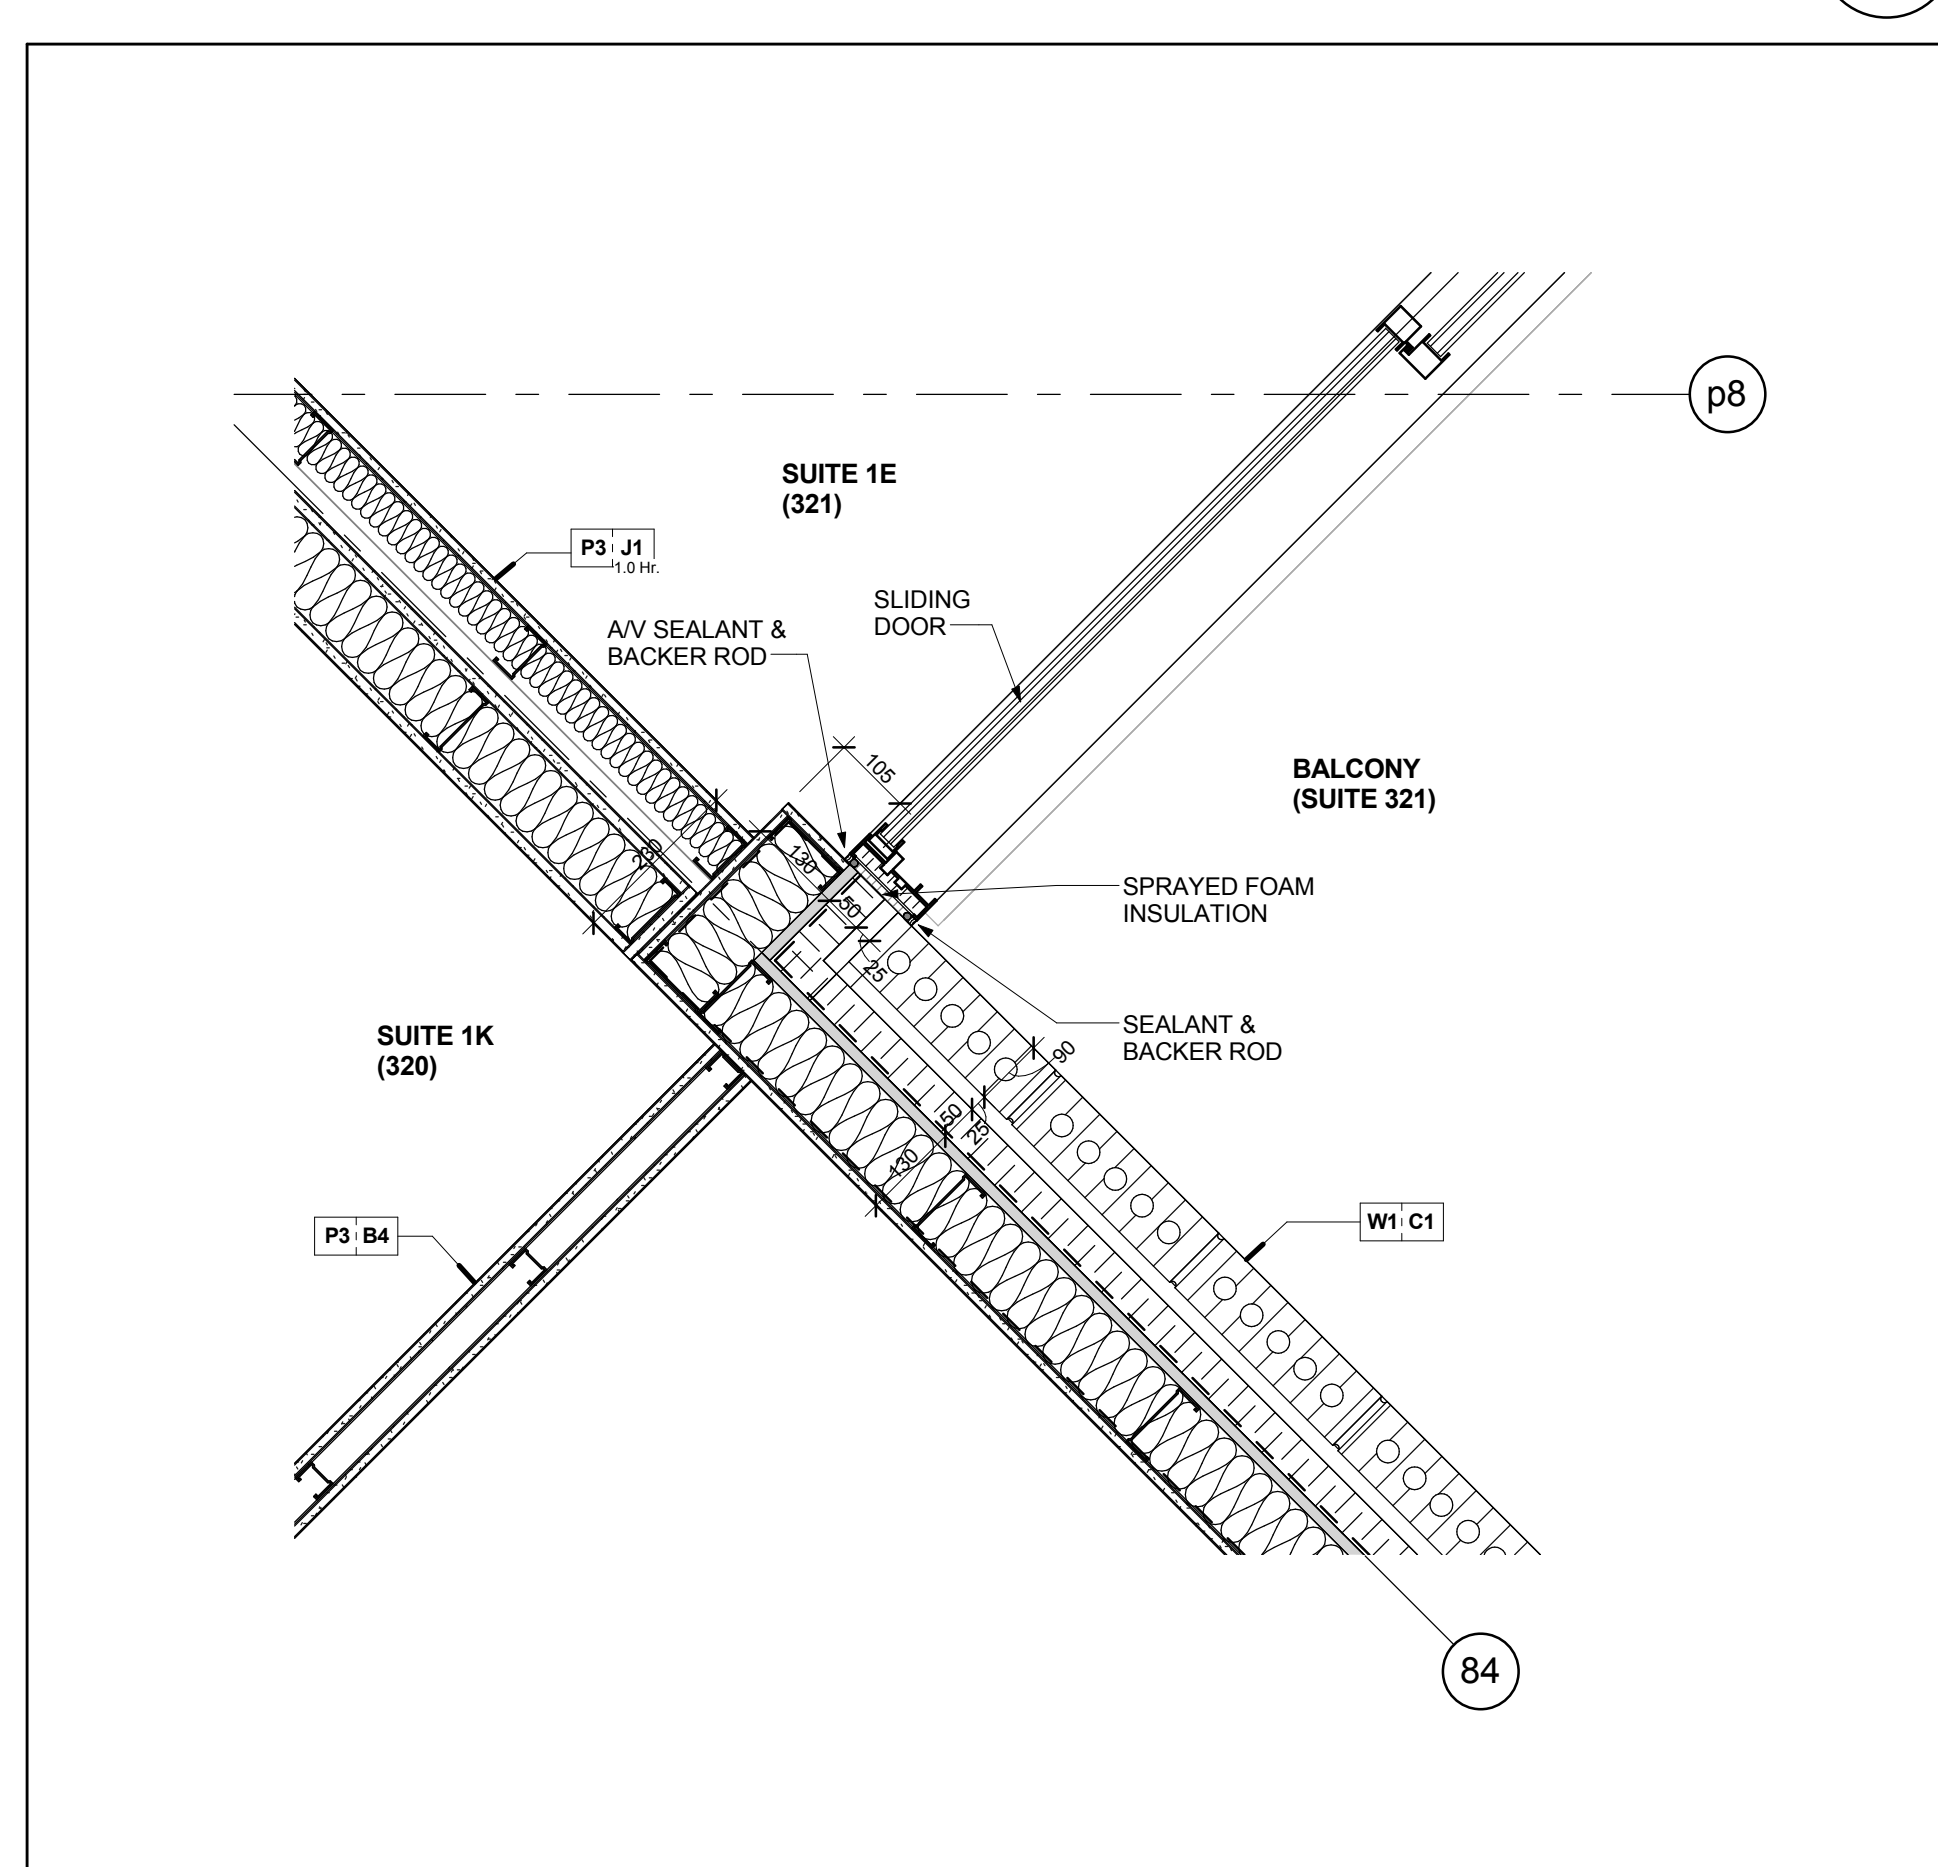


Suite demising Wall (Metal Stud) & Brick Veneer Wall @ Balcony @ level 3 7
Scale: 1 : 10 A7-23

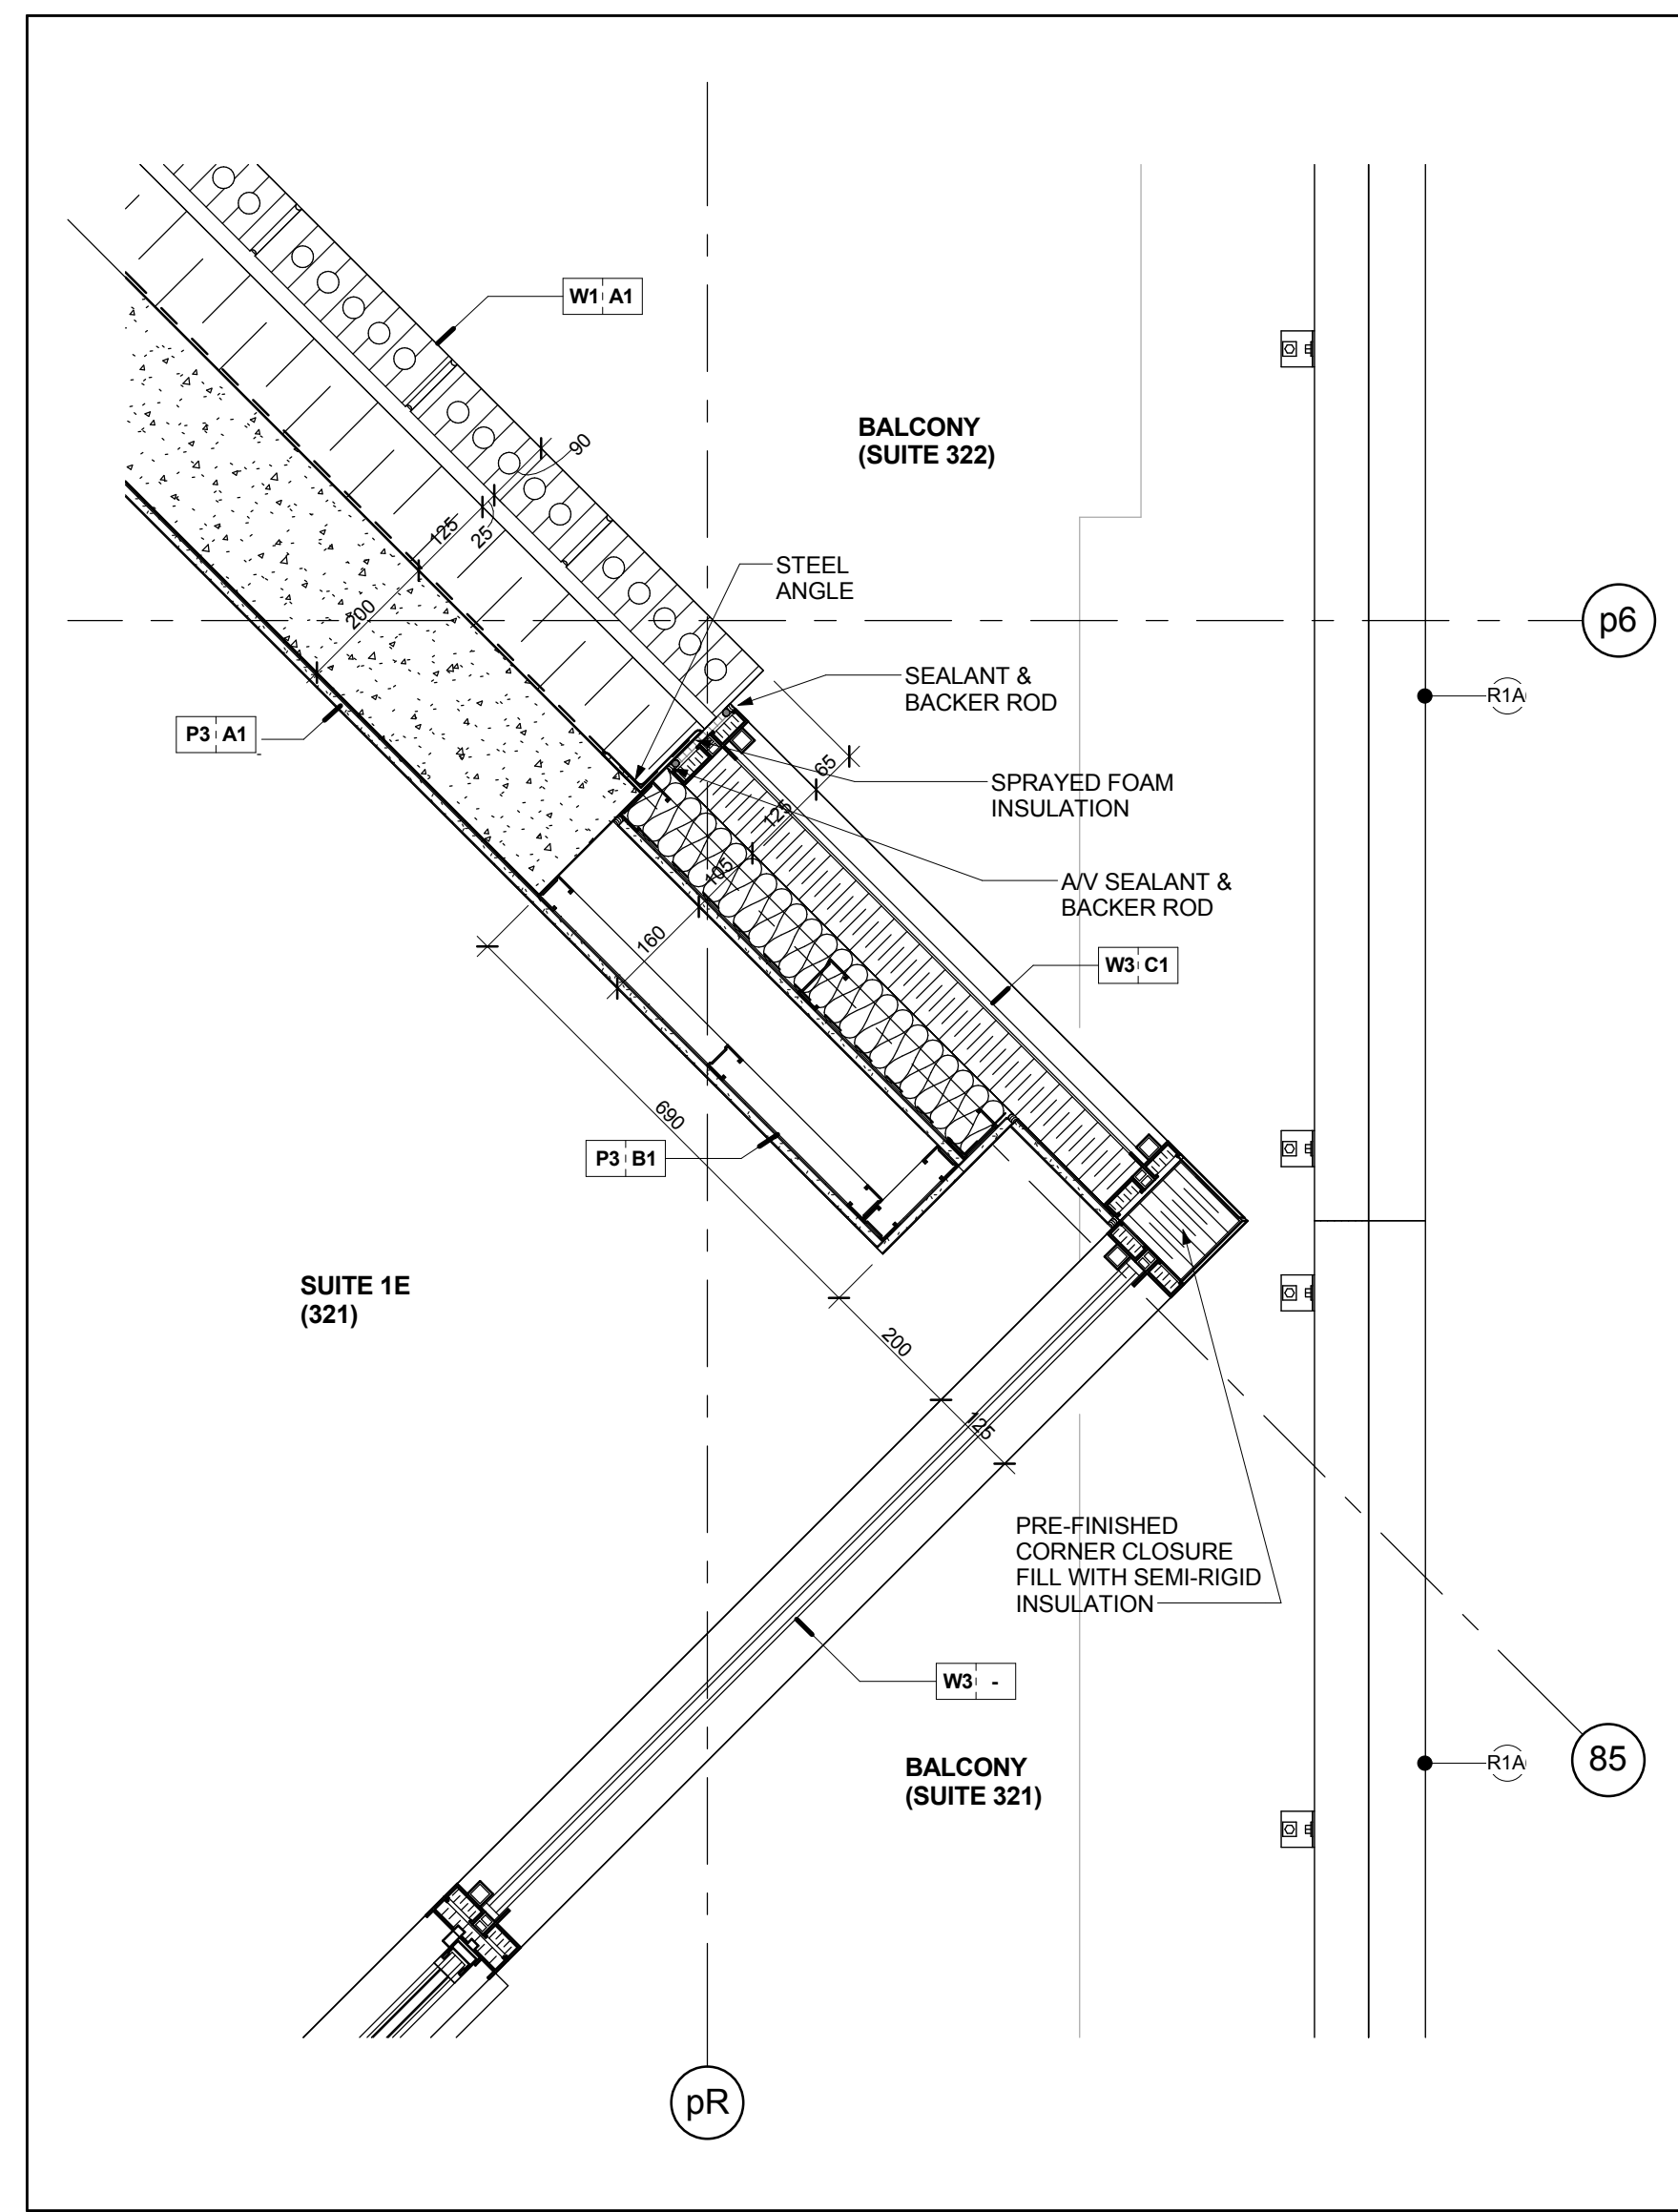


Brick Veneer wall & Window Wall @ Balcony @ Level 3 6
Scale: 1 : 10 A7-23

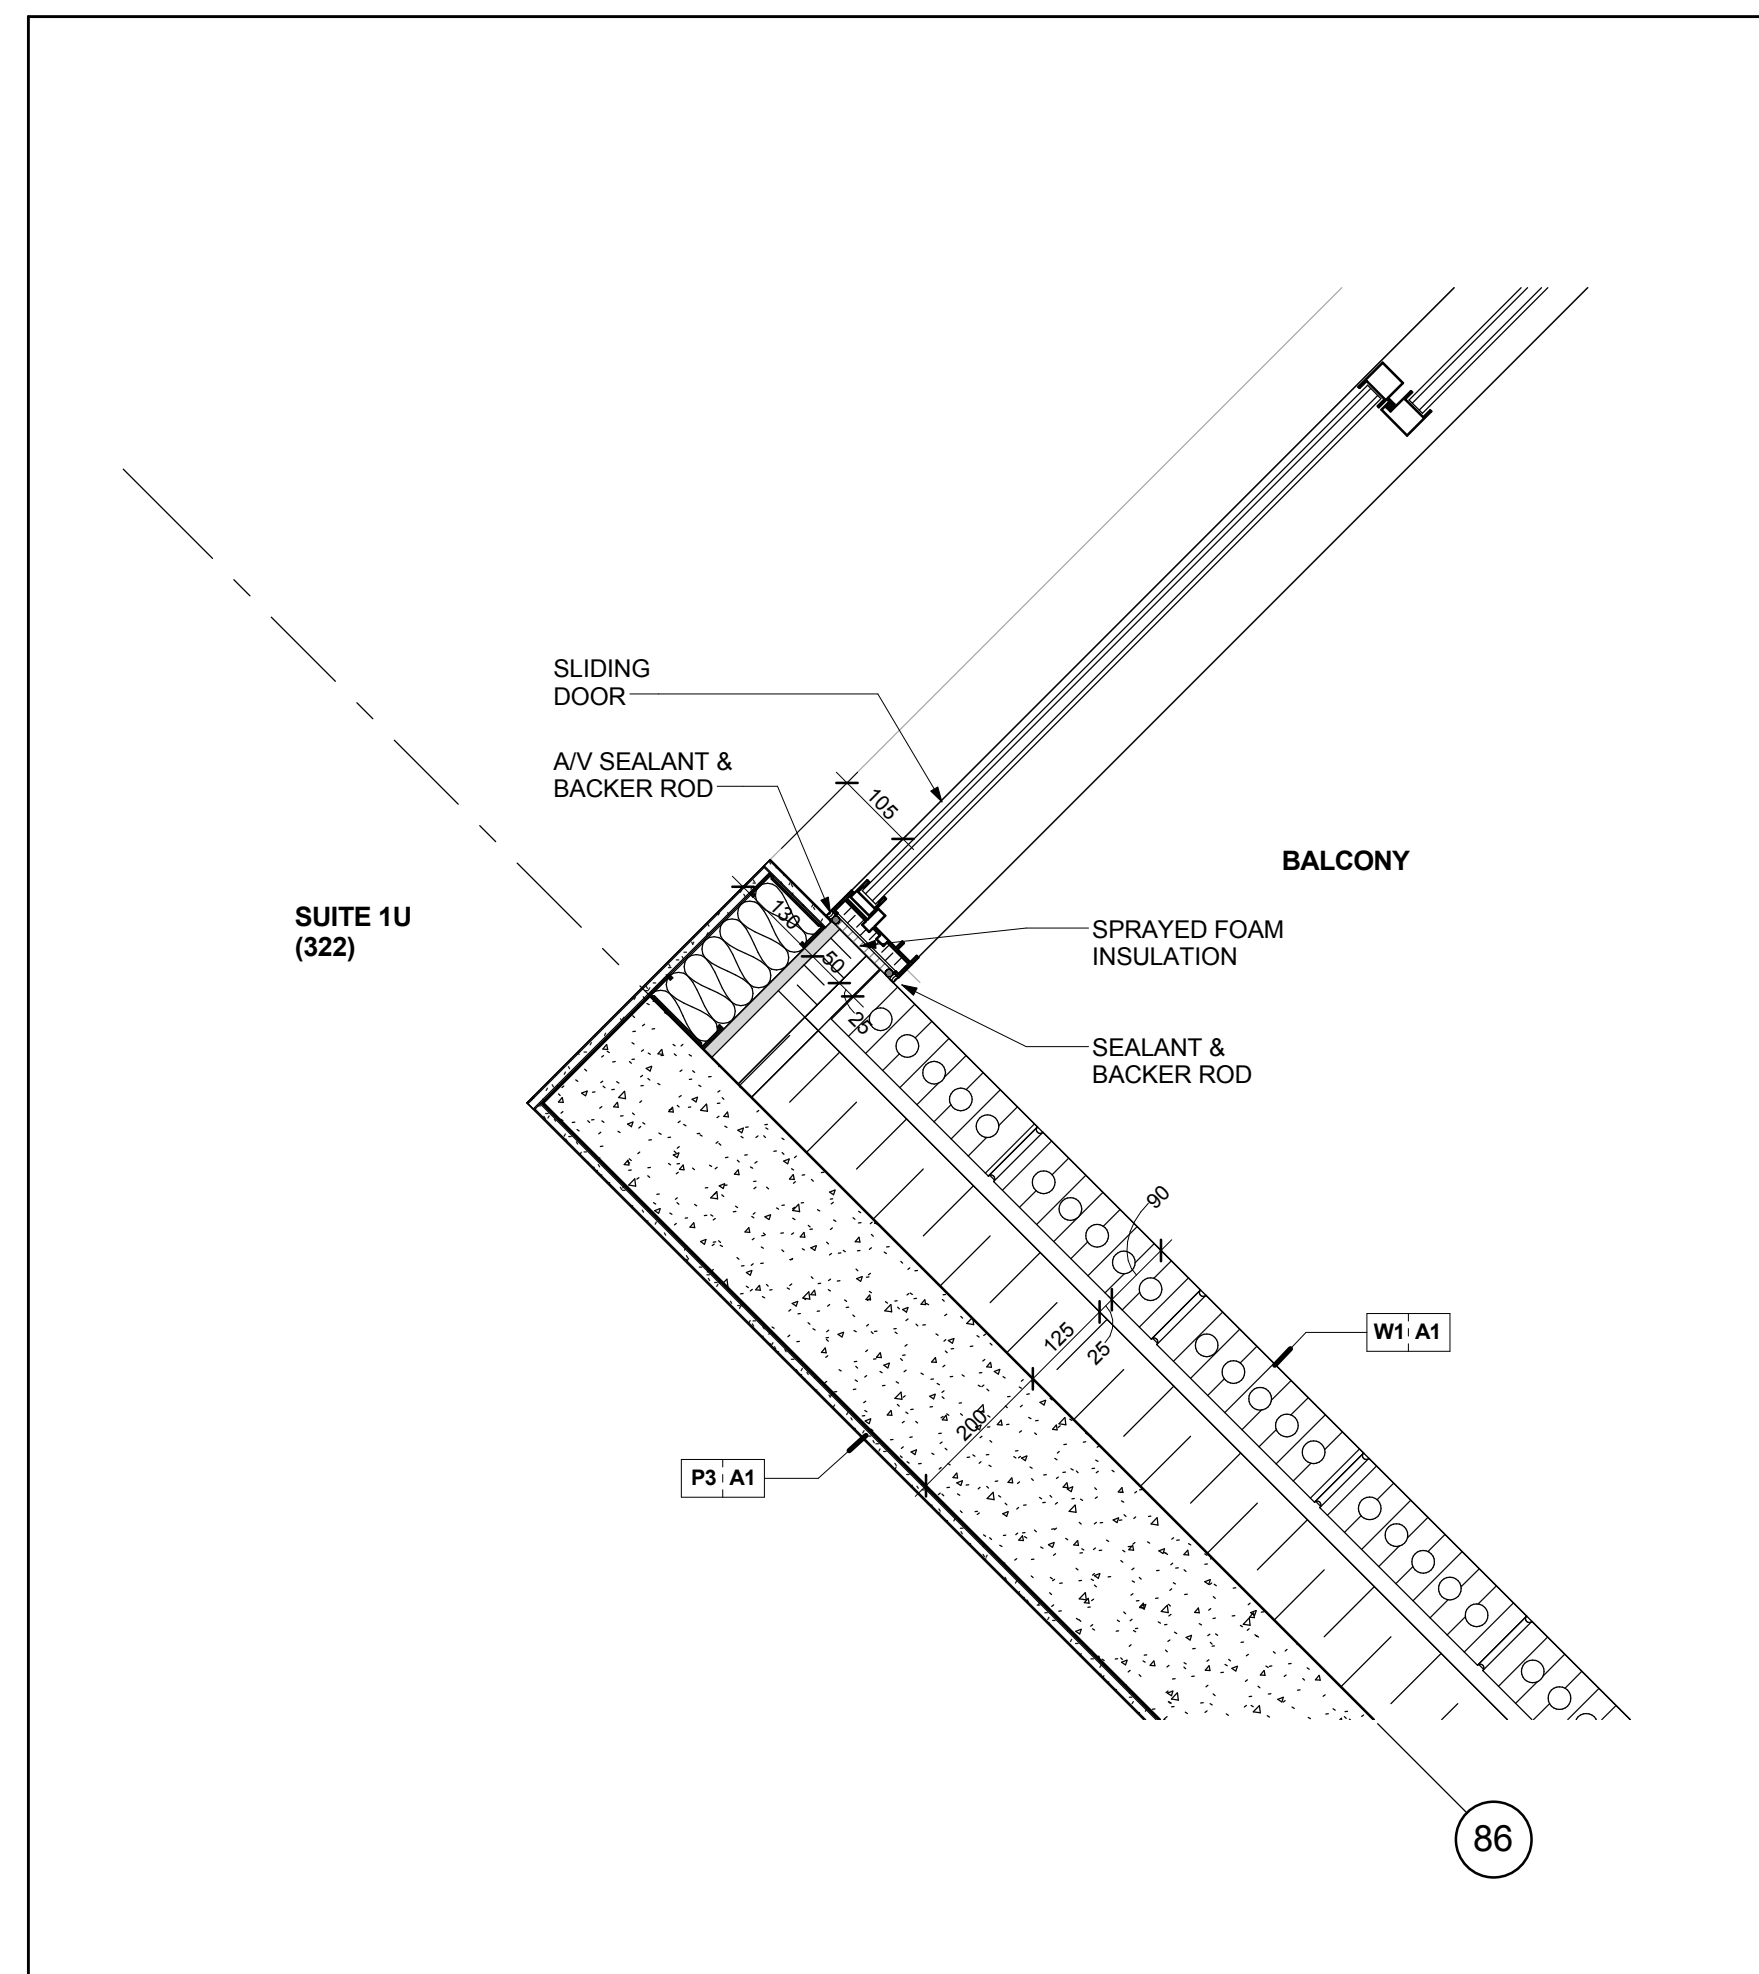


Brick Veneer Wall & Alum. Sliding Door @ Balcony @ Level 3 5
Scale: 1 : 10 A7-23

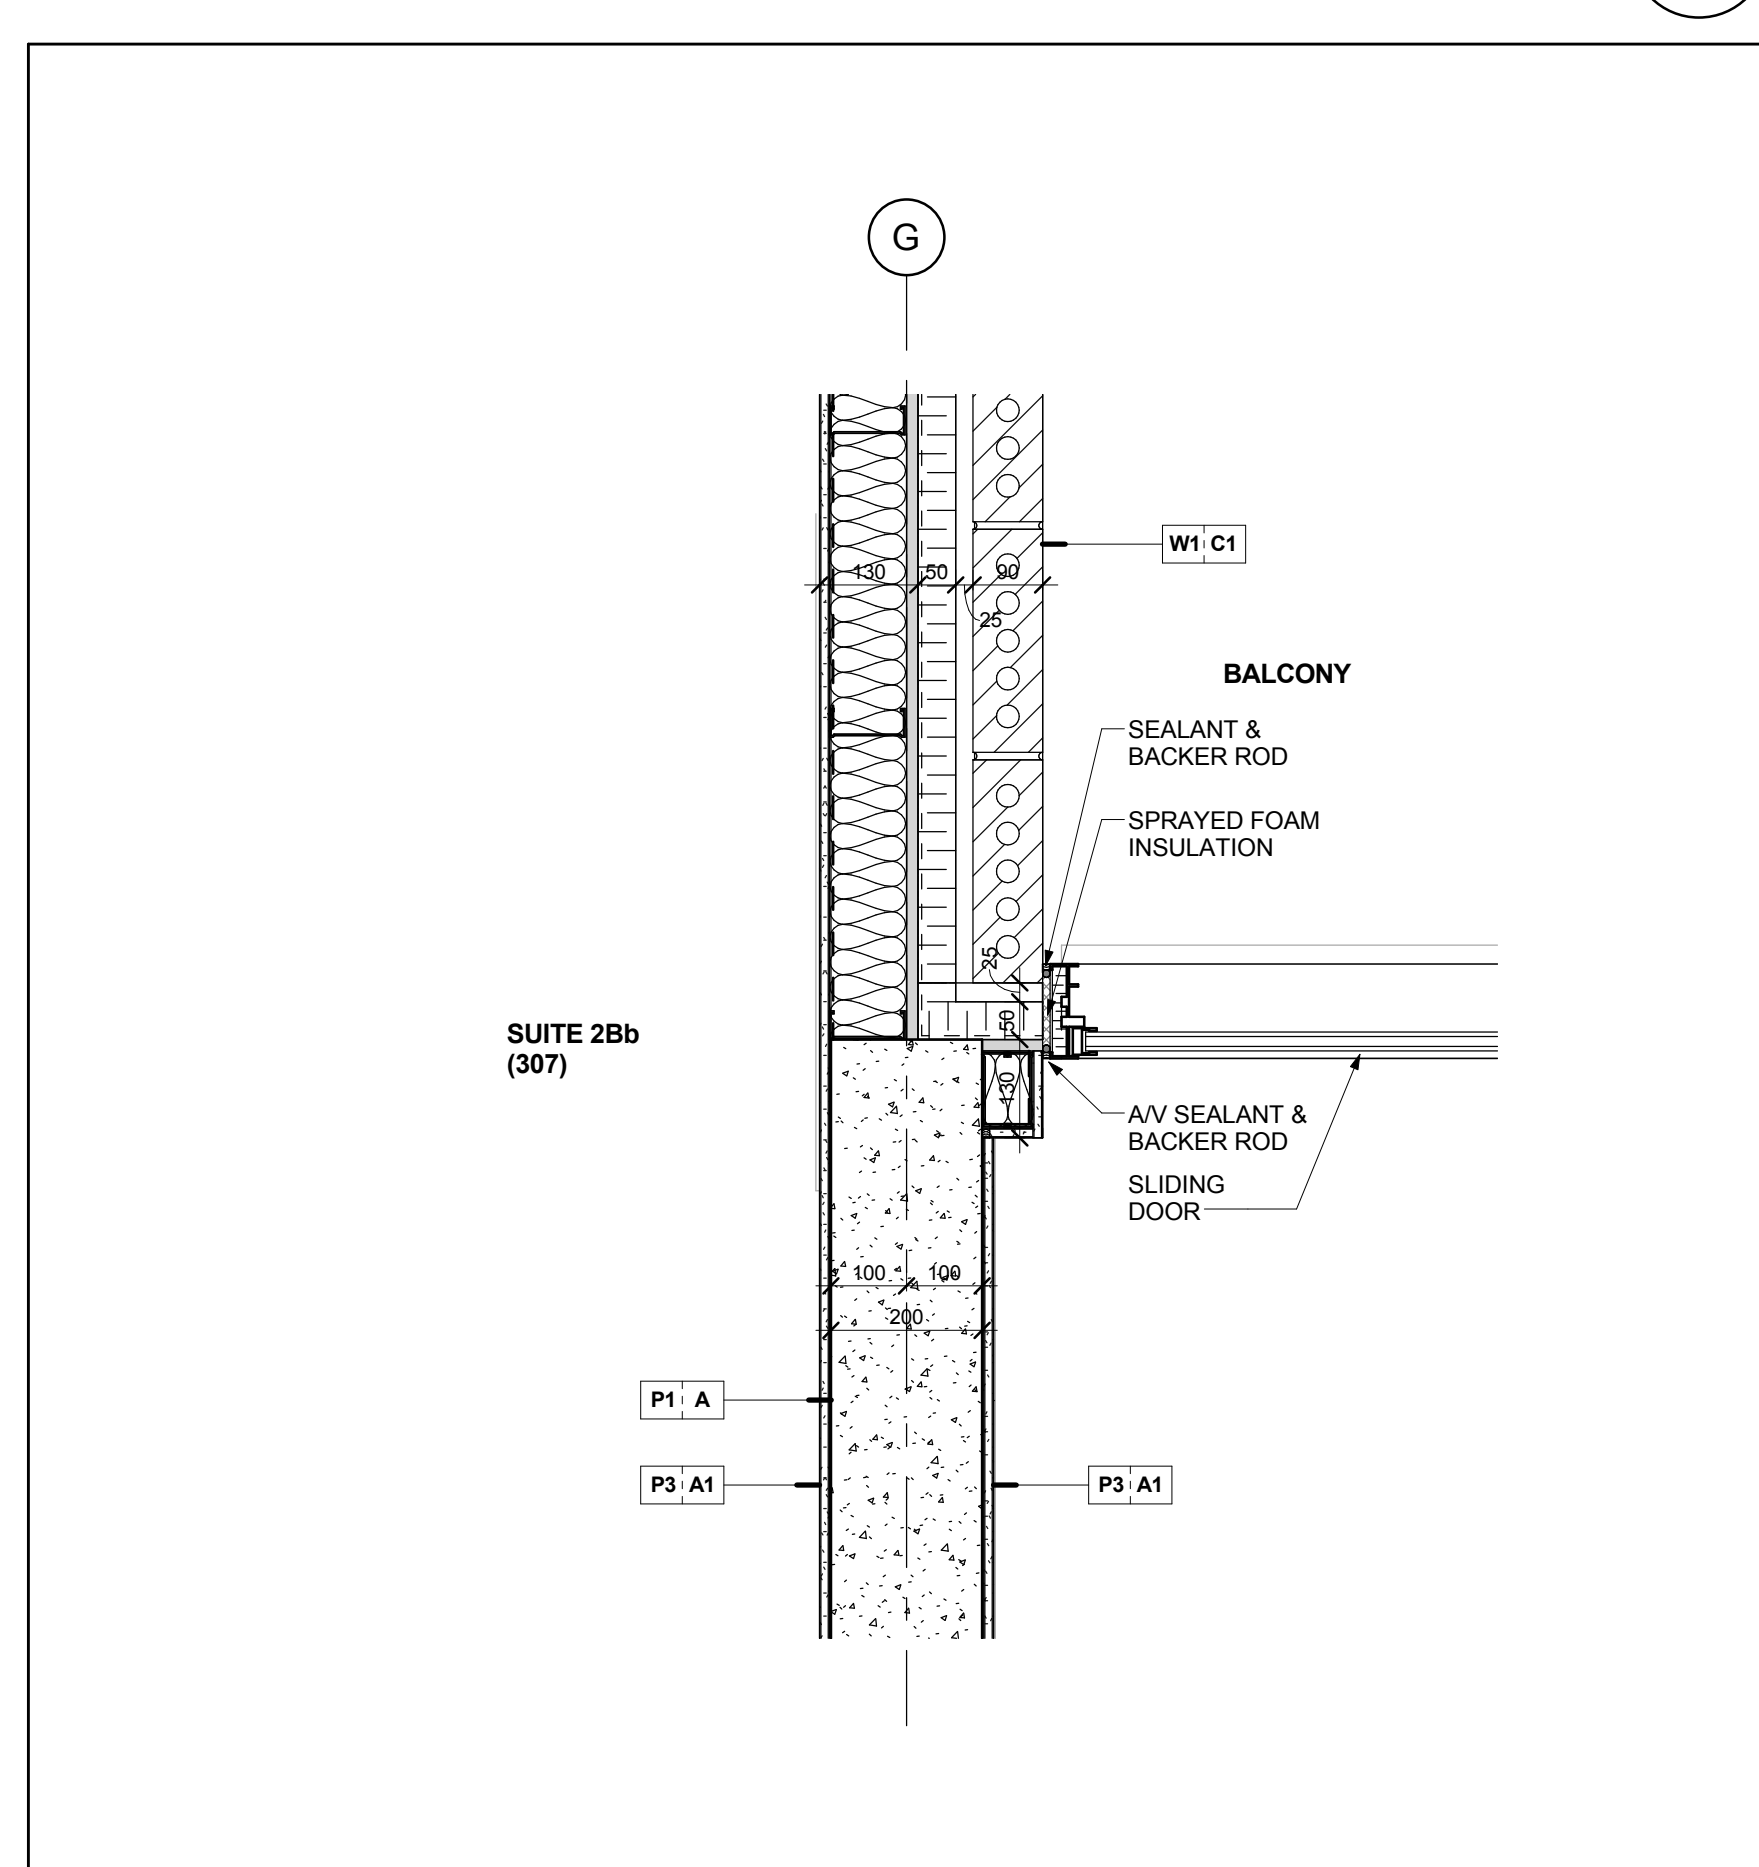


Brick Veneer Wall & Alum. Sliding Door @ Level 3 4
Scale: 1 : 10 A7-23

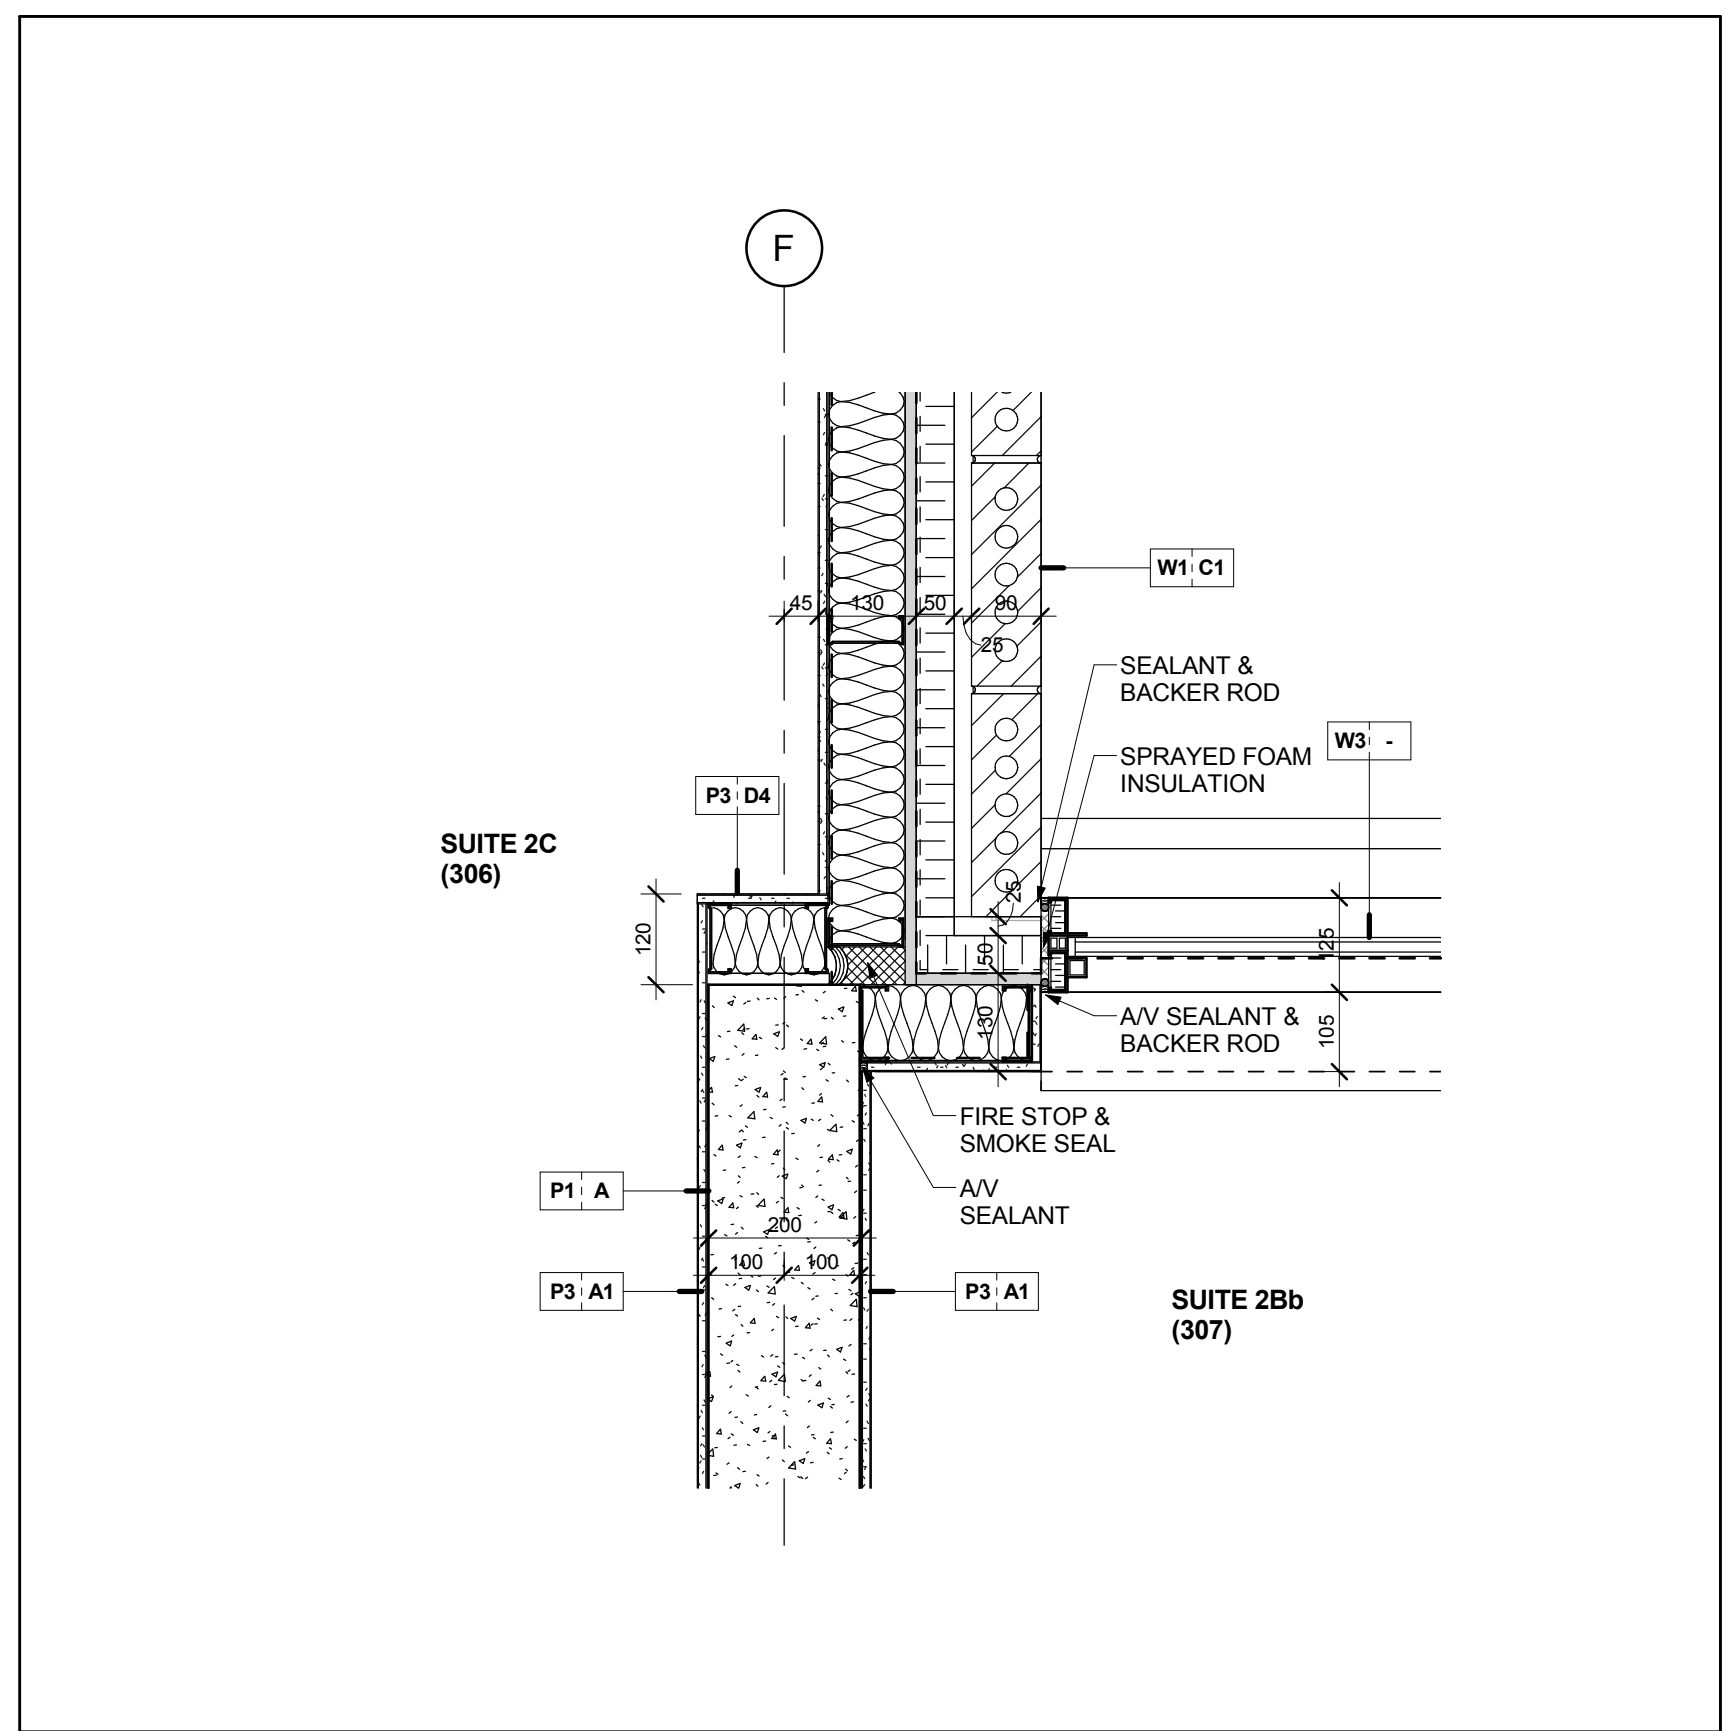

Suite Demising Wall & Brick Veneer Wall @ Level 3 3
Scale: 1 : 10 A7-23

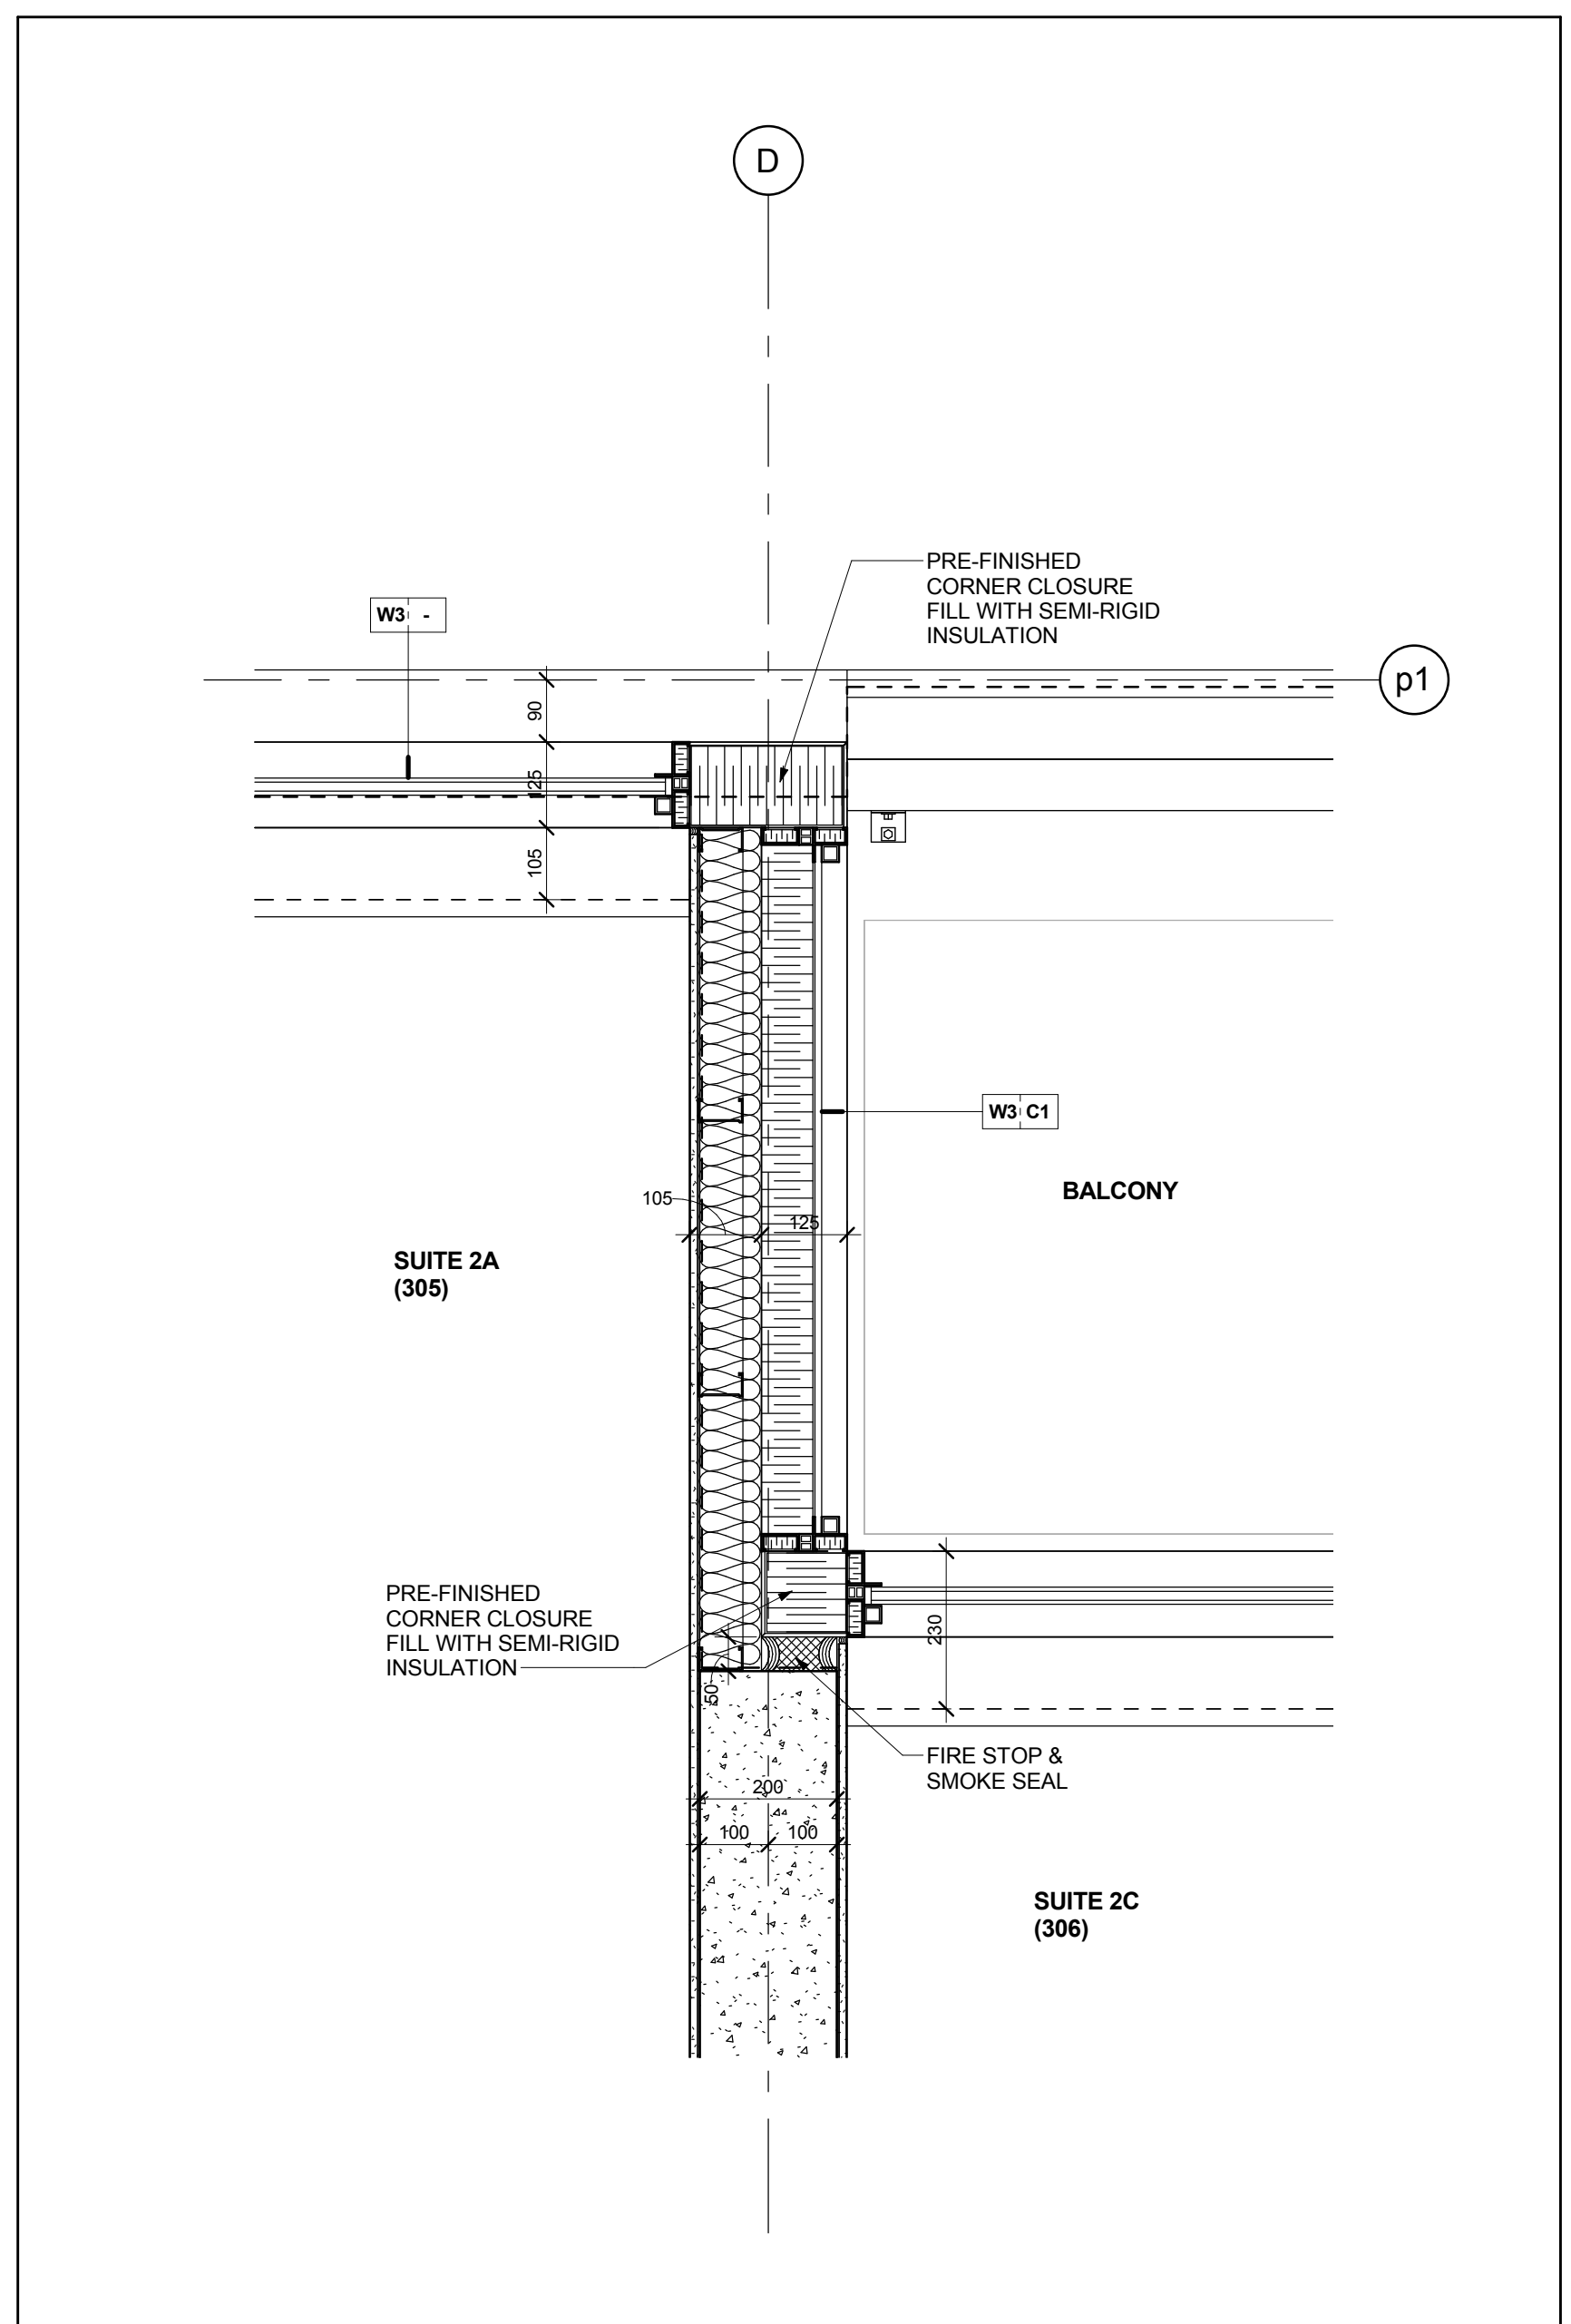


Suite Demising Wall (Conc.) & Window Wall @ Balcony @ level 3 2
Scale: 1 : 10 A7-23

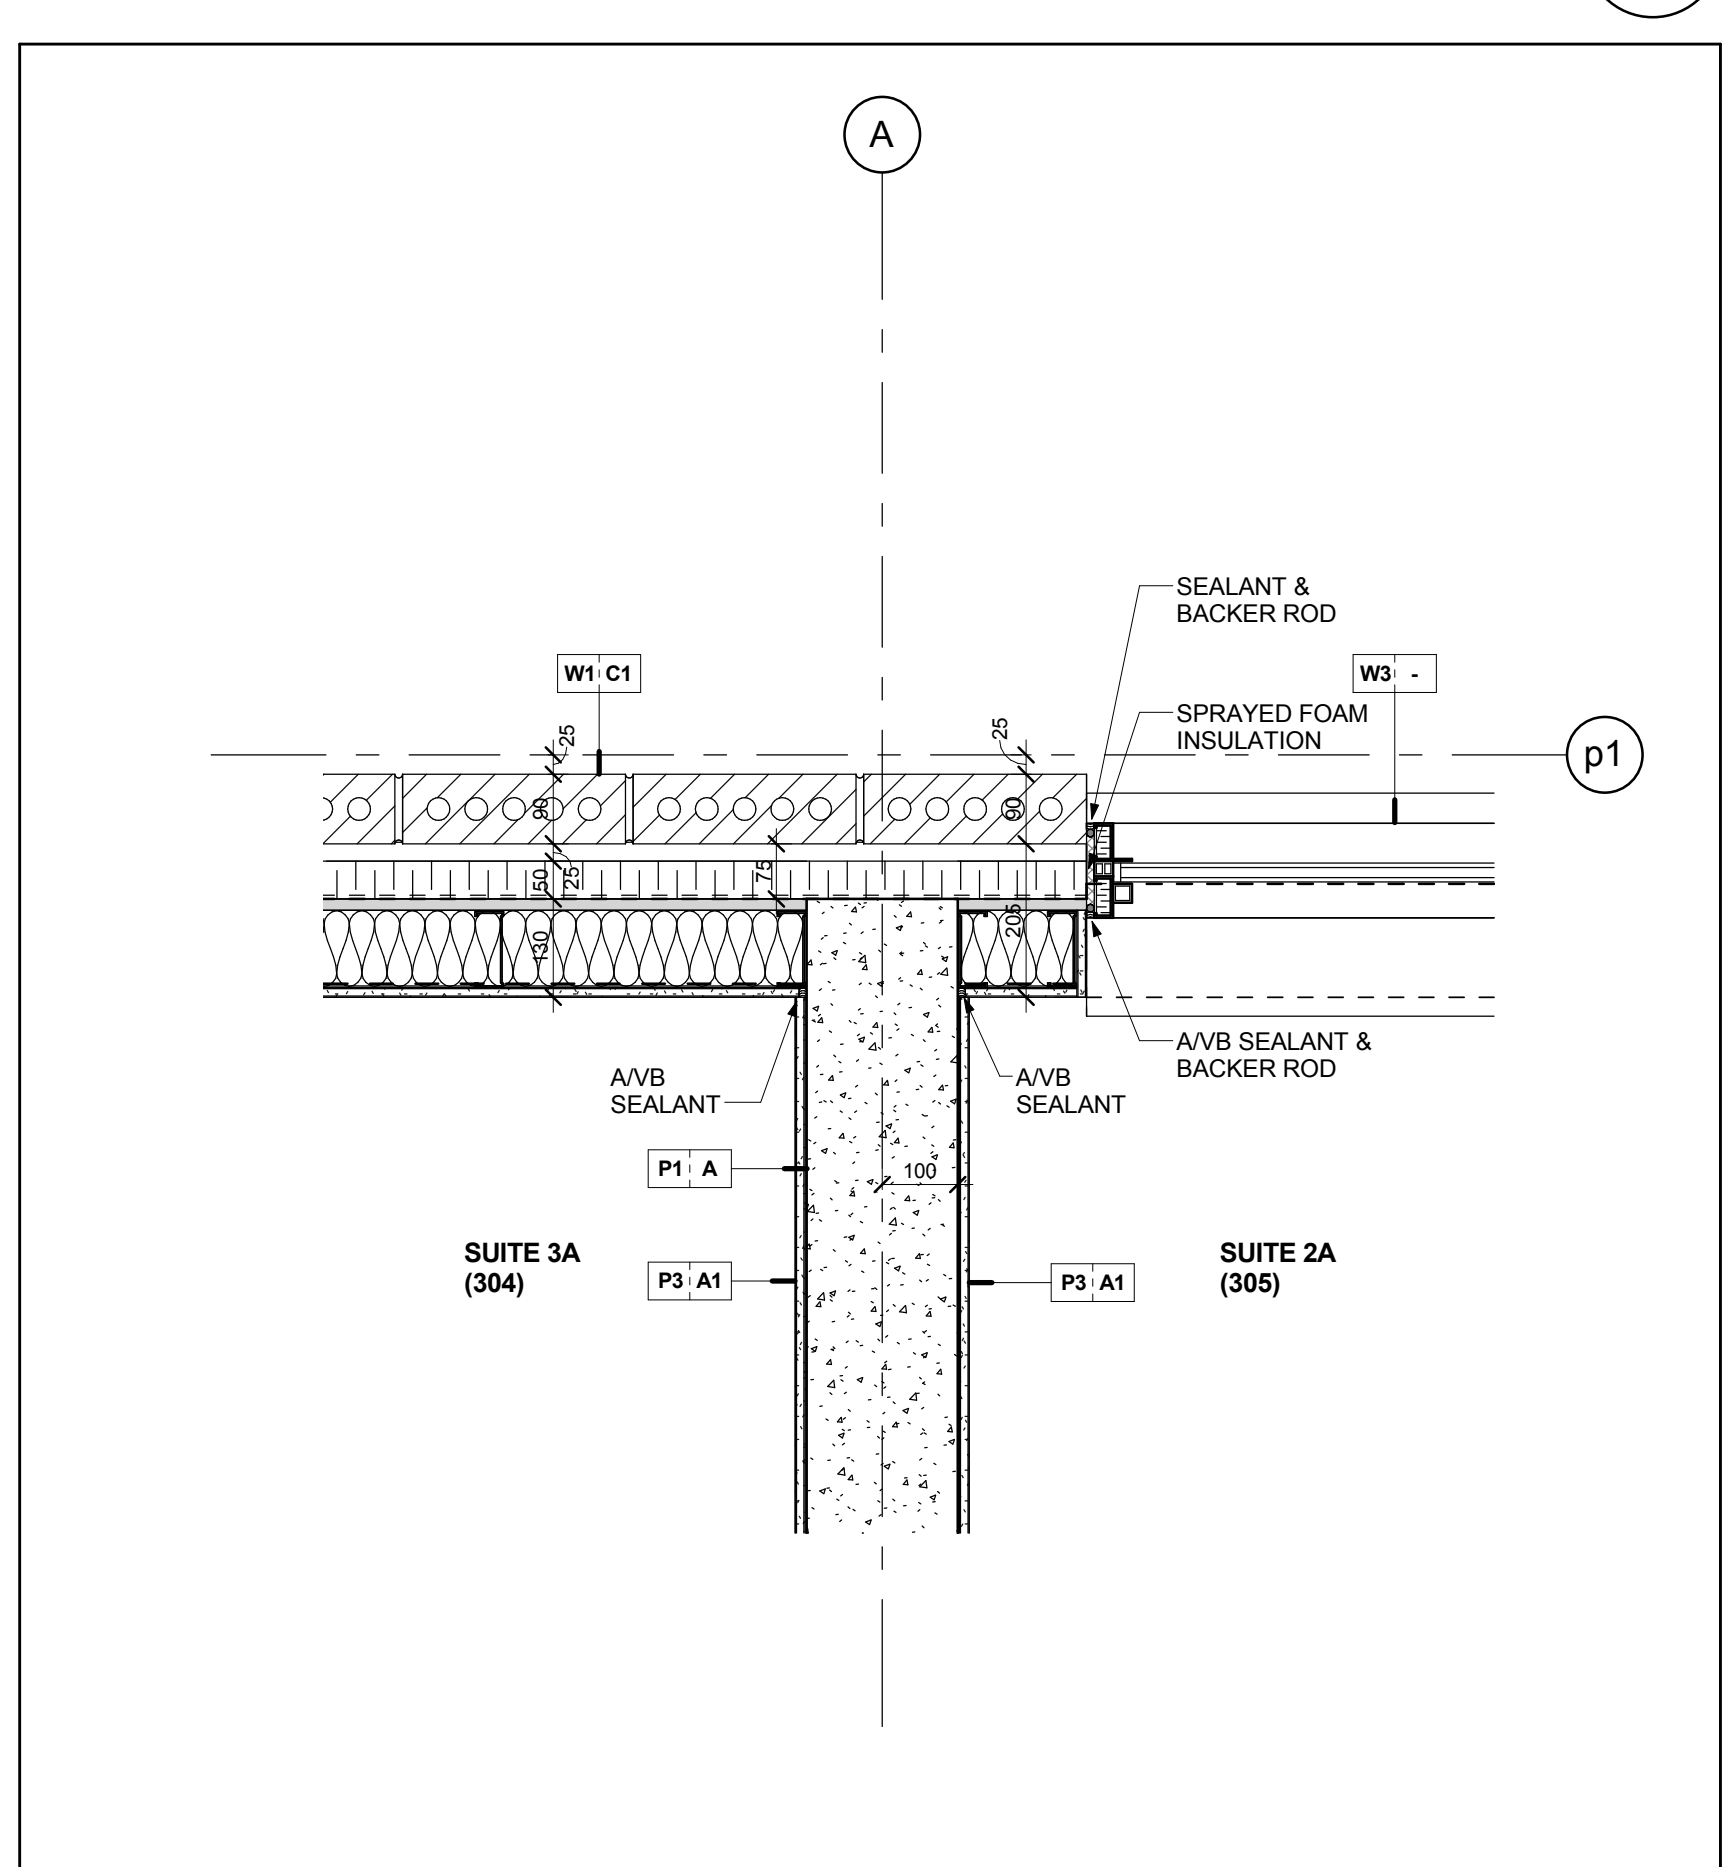

Suite Demising Wall (Conc.) @ Brick Veneer Wall @ Level 3 1
Scale: 1 : 10 A7-23

Contractor Must Check And Verify All Dimensions On The Job.
Do Not Scale The Drawings.
All Drawings, Specifications And Related Documents Are The Copyright Of
The Architect And Shall Be Returned Upon Request.
Reproduction Of Drawings, Specifications And Related Documents
In Part Or Whole Is Forbidden Without The Architect's Written Permission.
The Drawings of this Job Shall Be Used For Construction Until Signed By The Architect.
Date: October 15, 2015

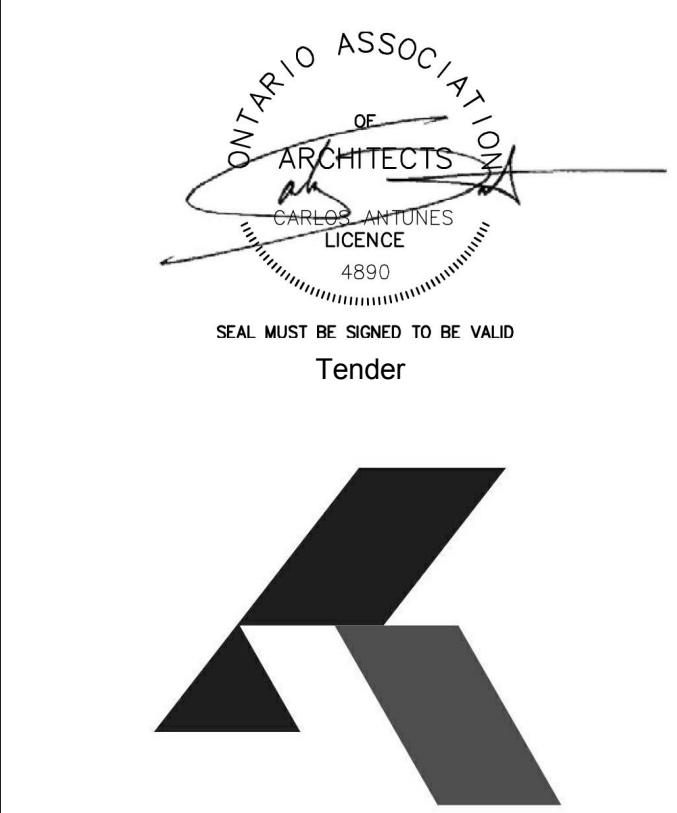

KIRKOR ARCHITECTS + PLANNERS
20 Martin Road Avenue, Toronto, Ontario, M3J 2K6
Tel: (416) 663-8500, Fax: (416) 663-1234, www.kirkorarchitects.com


No.: Revision Date:

1: Tender Oct. 15, 2015
No: Issued For: Date:

AQUAVISTA
AT BAYSIDE TORONTO

Drawing Title
Plan Details

Project
Hines TRIDEL
AQUAVISTA
Block 3 - R3 & R4
263 Queens Quay East
Toronto, ON
Scale
1: 10
Drawn by
S.D.
Checked by
C.A.
Prepared No.
13148
Date
October 15, 2015
Drawing No.

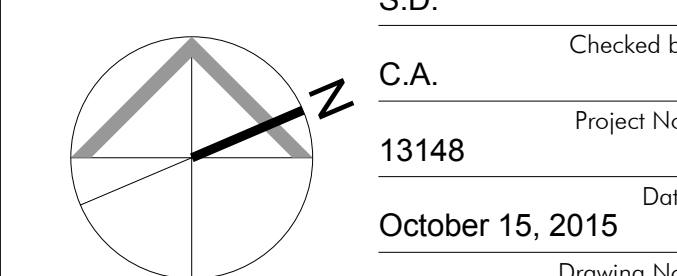

A7-23