



KIRKOR ARCHITECTS + PLANNERS
20 Martin Ross Avenue, Toronto, Ontario, M3J 2K6
TEL: (416) 566-5500, TEL: (416) 566-1234, www.kirkorarchitects.com


No.: Revision Date:

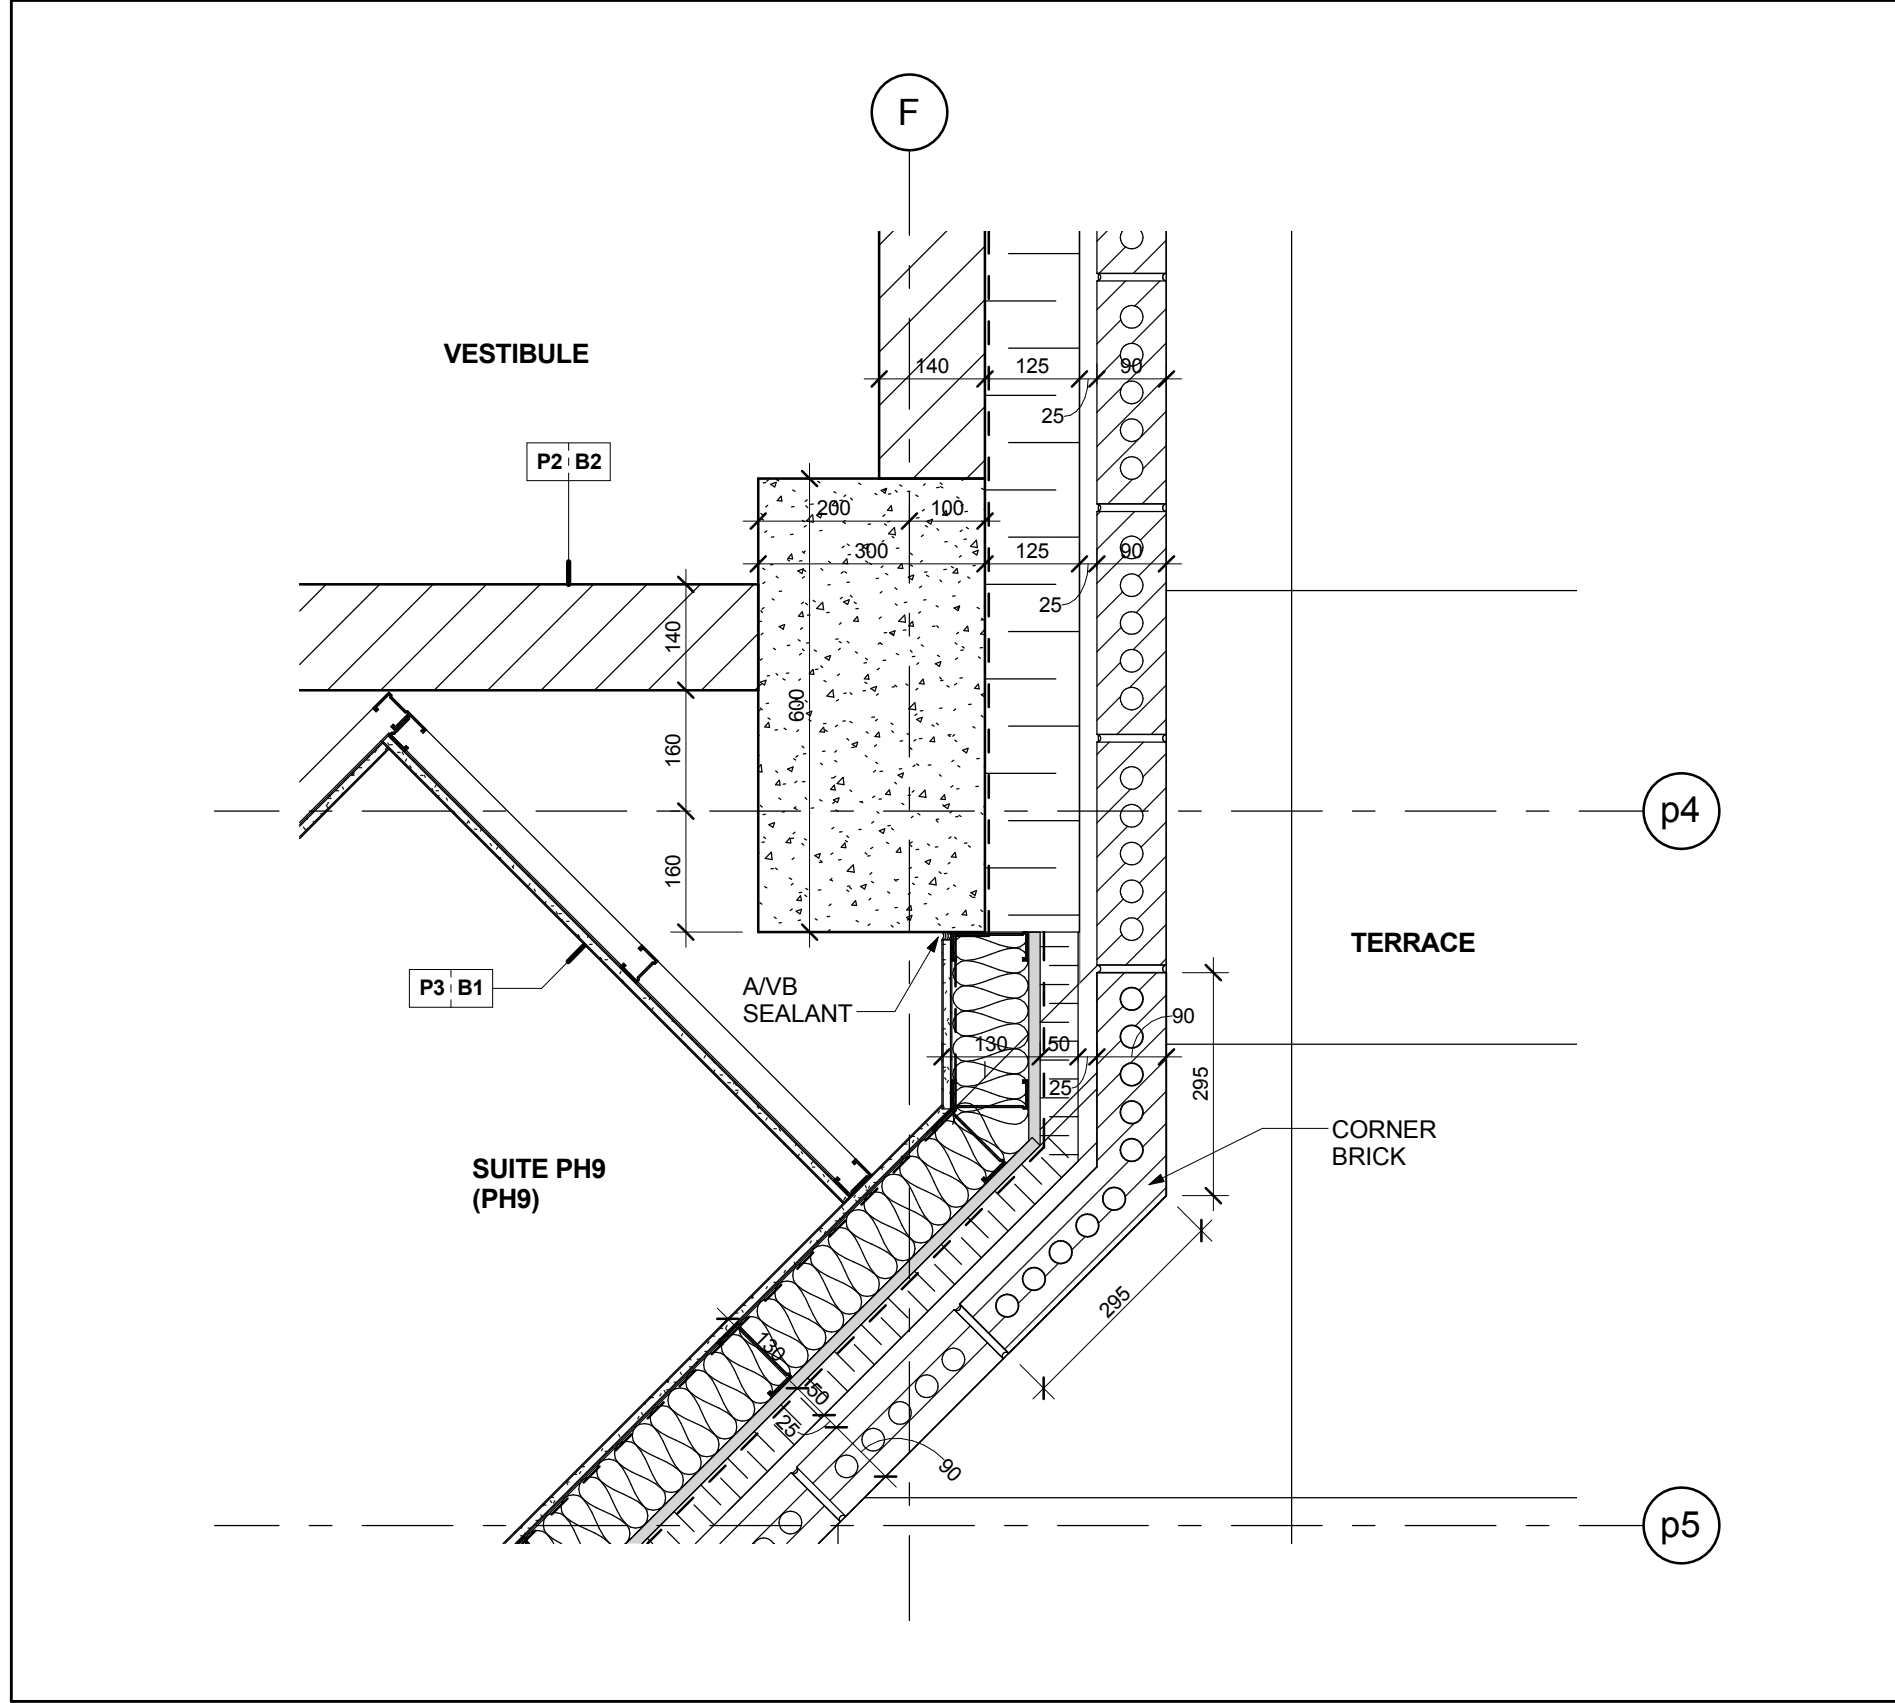


Brick Veneer Wall @ Vestibule & Suite @ Level 13 **8**
Scale: 1 : 10 **A7-24**

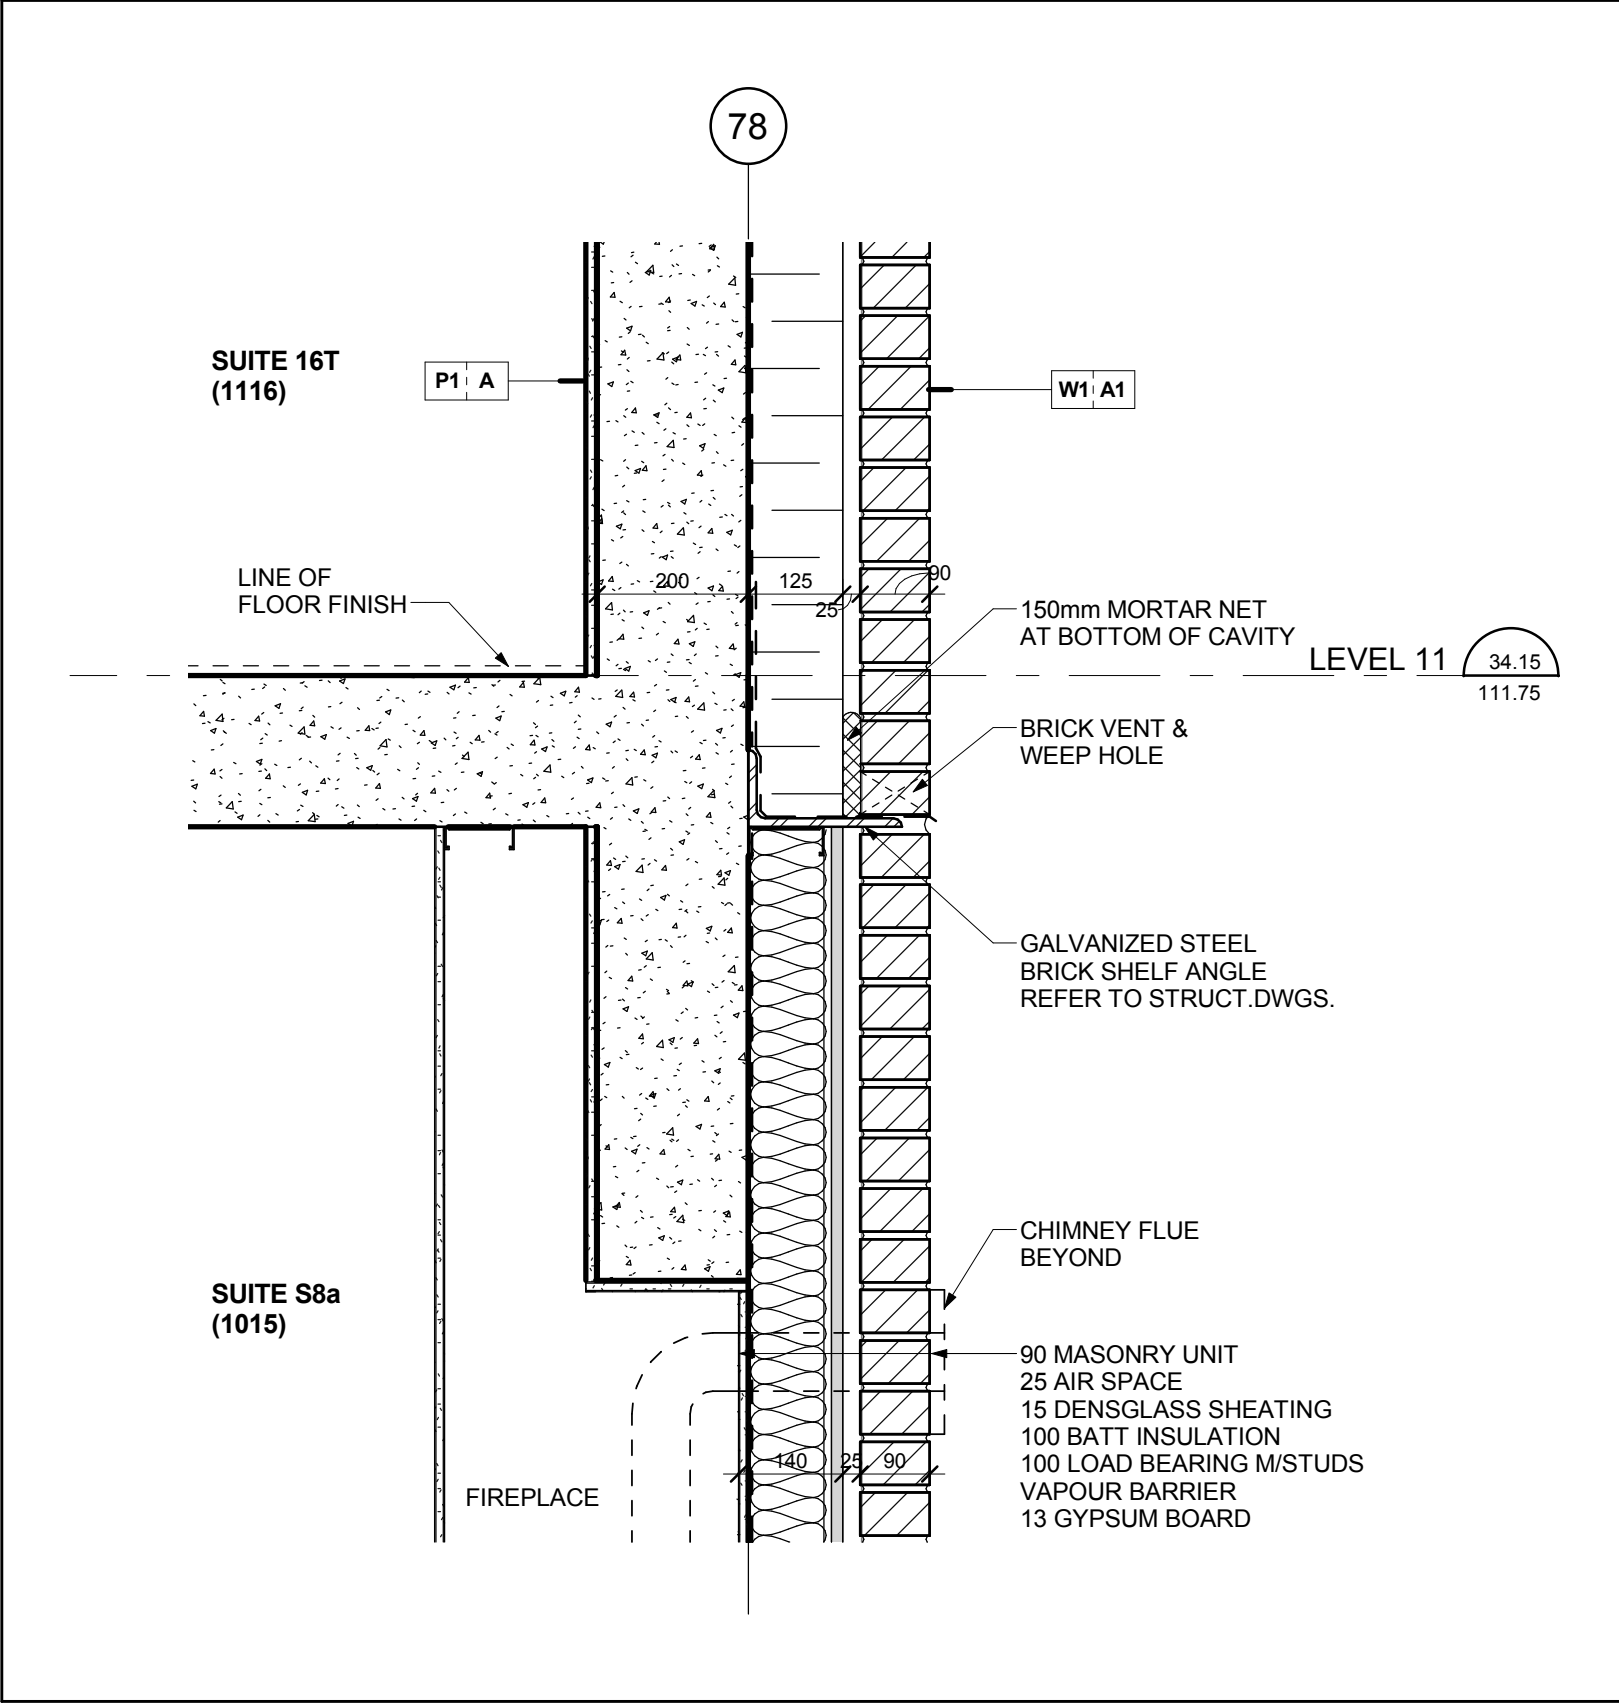


Sec. Thru B/ Veneer Wall @ Fireplace (SEC AA) @ Level 10 **4**
Scale: 1 : 10 **A7-24**

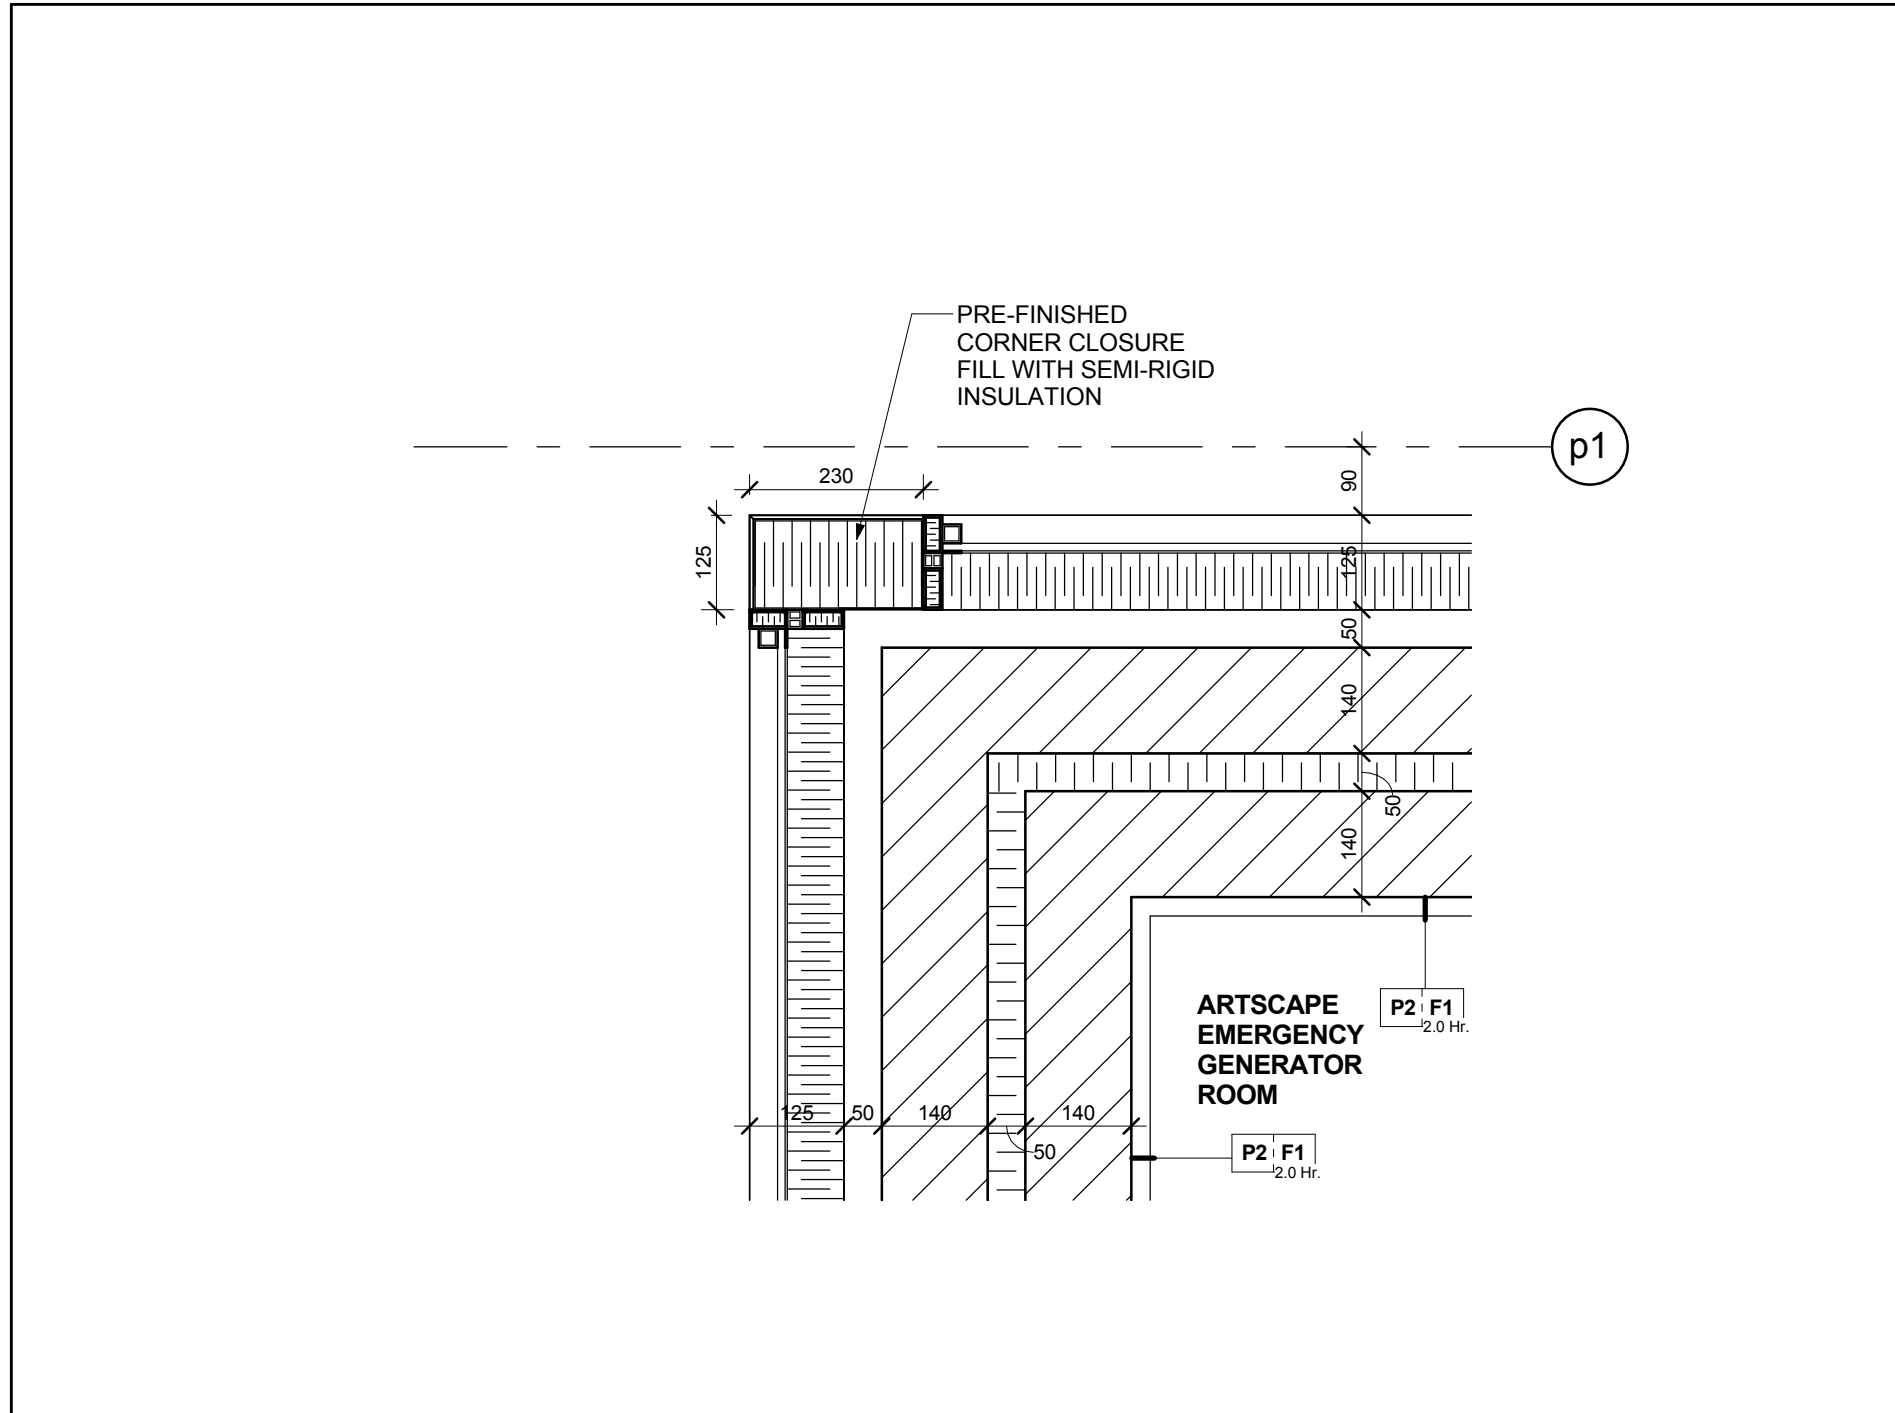


Window Wall & Conc. Block Acoustic Wall @ Generator Room @ Level 13 **7**
Scale: 1 : 10 **A7-24**

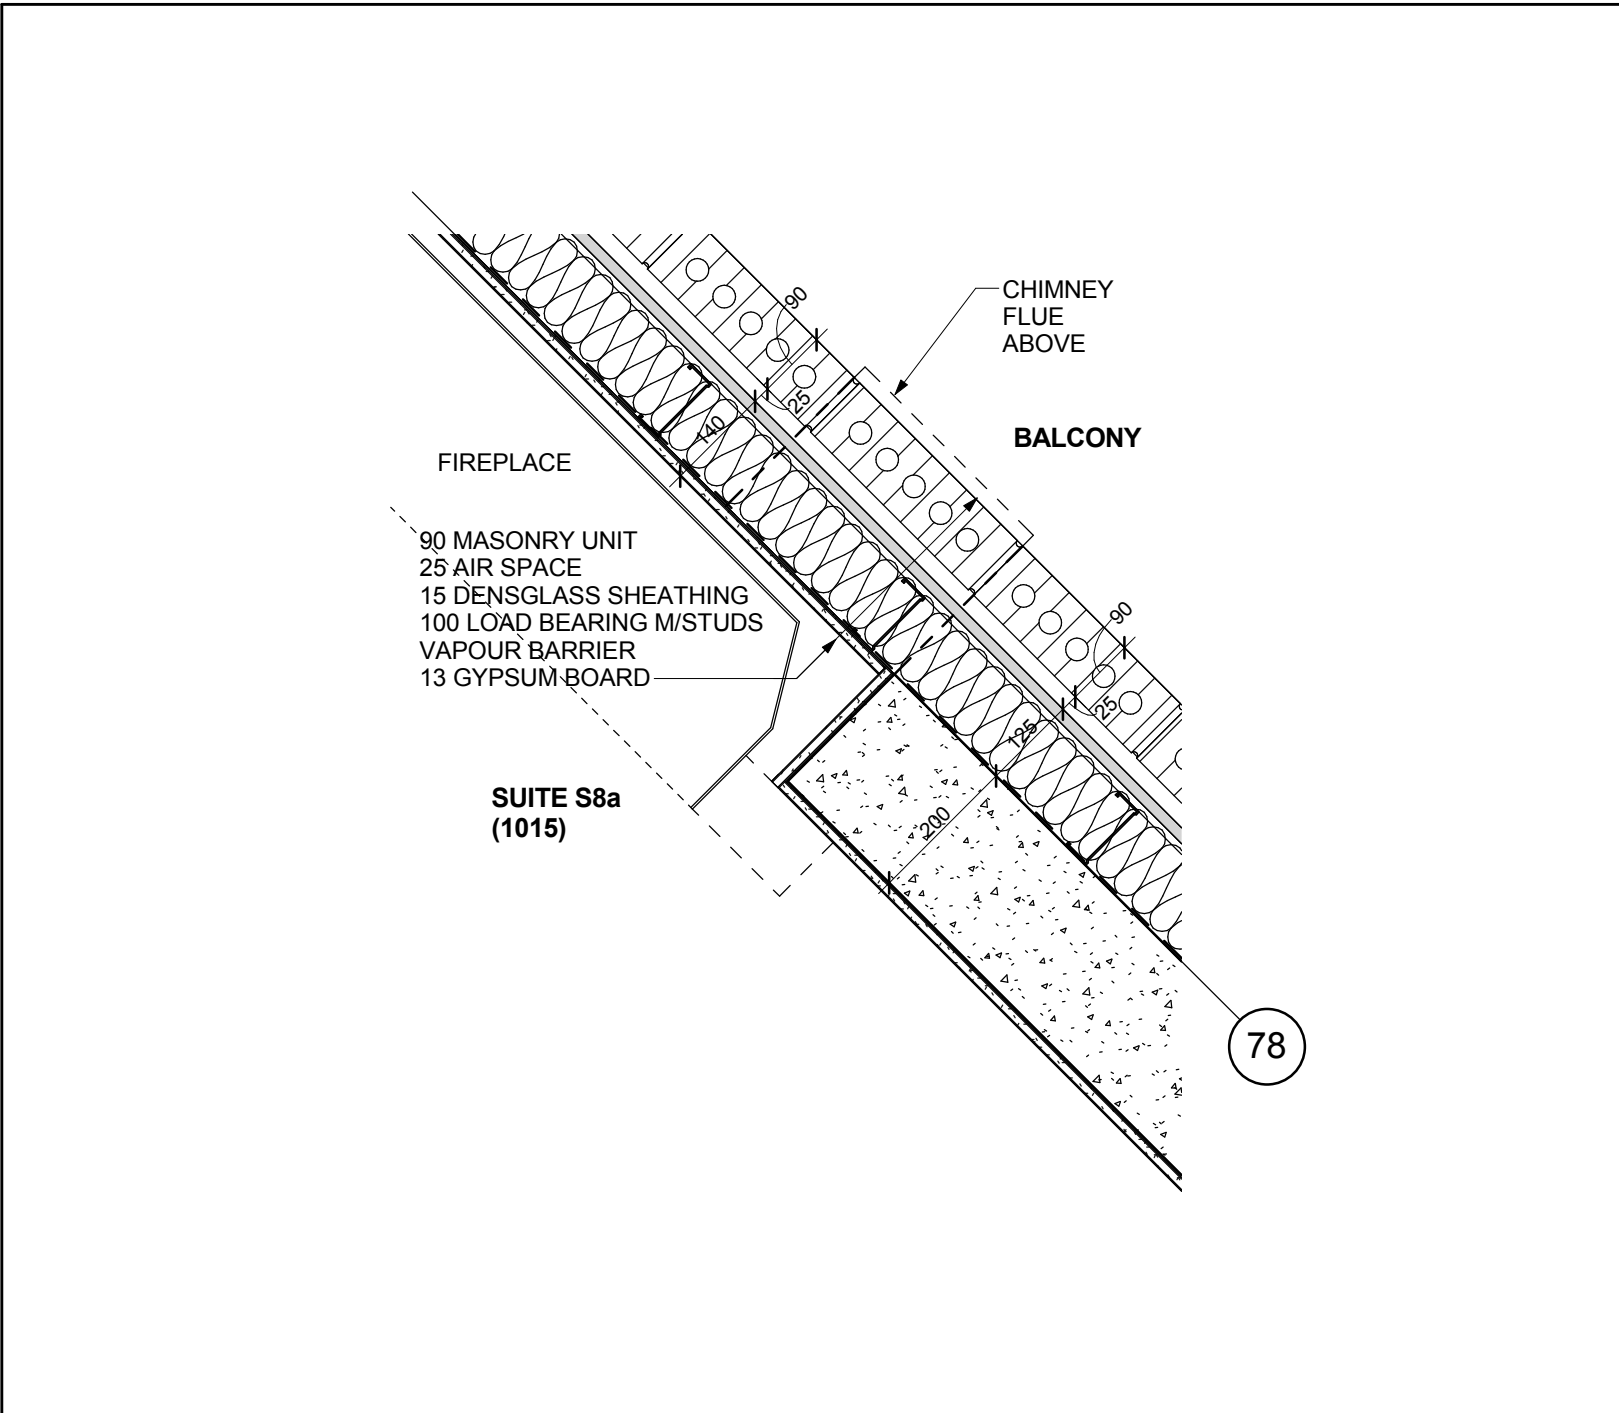


Brick Veneer Wall @ Fireplace @ Balcony @ Level 10 **3**
Scale: 1 : 10 **A7-24**

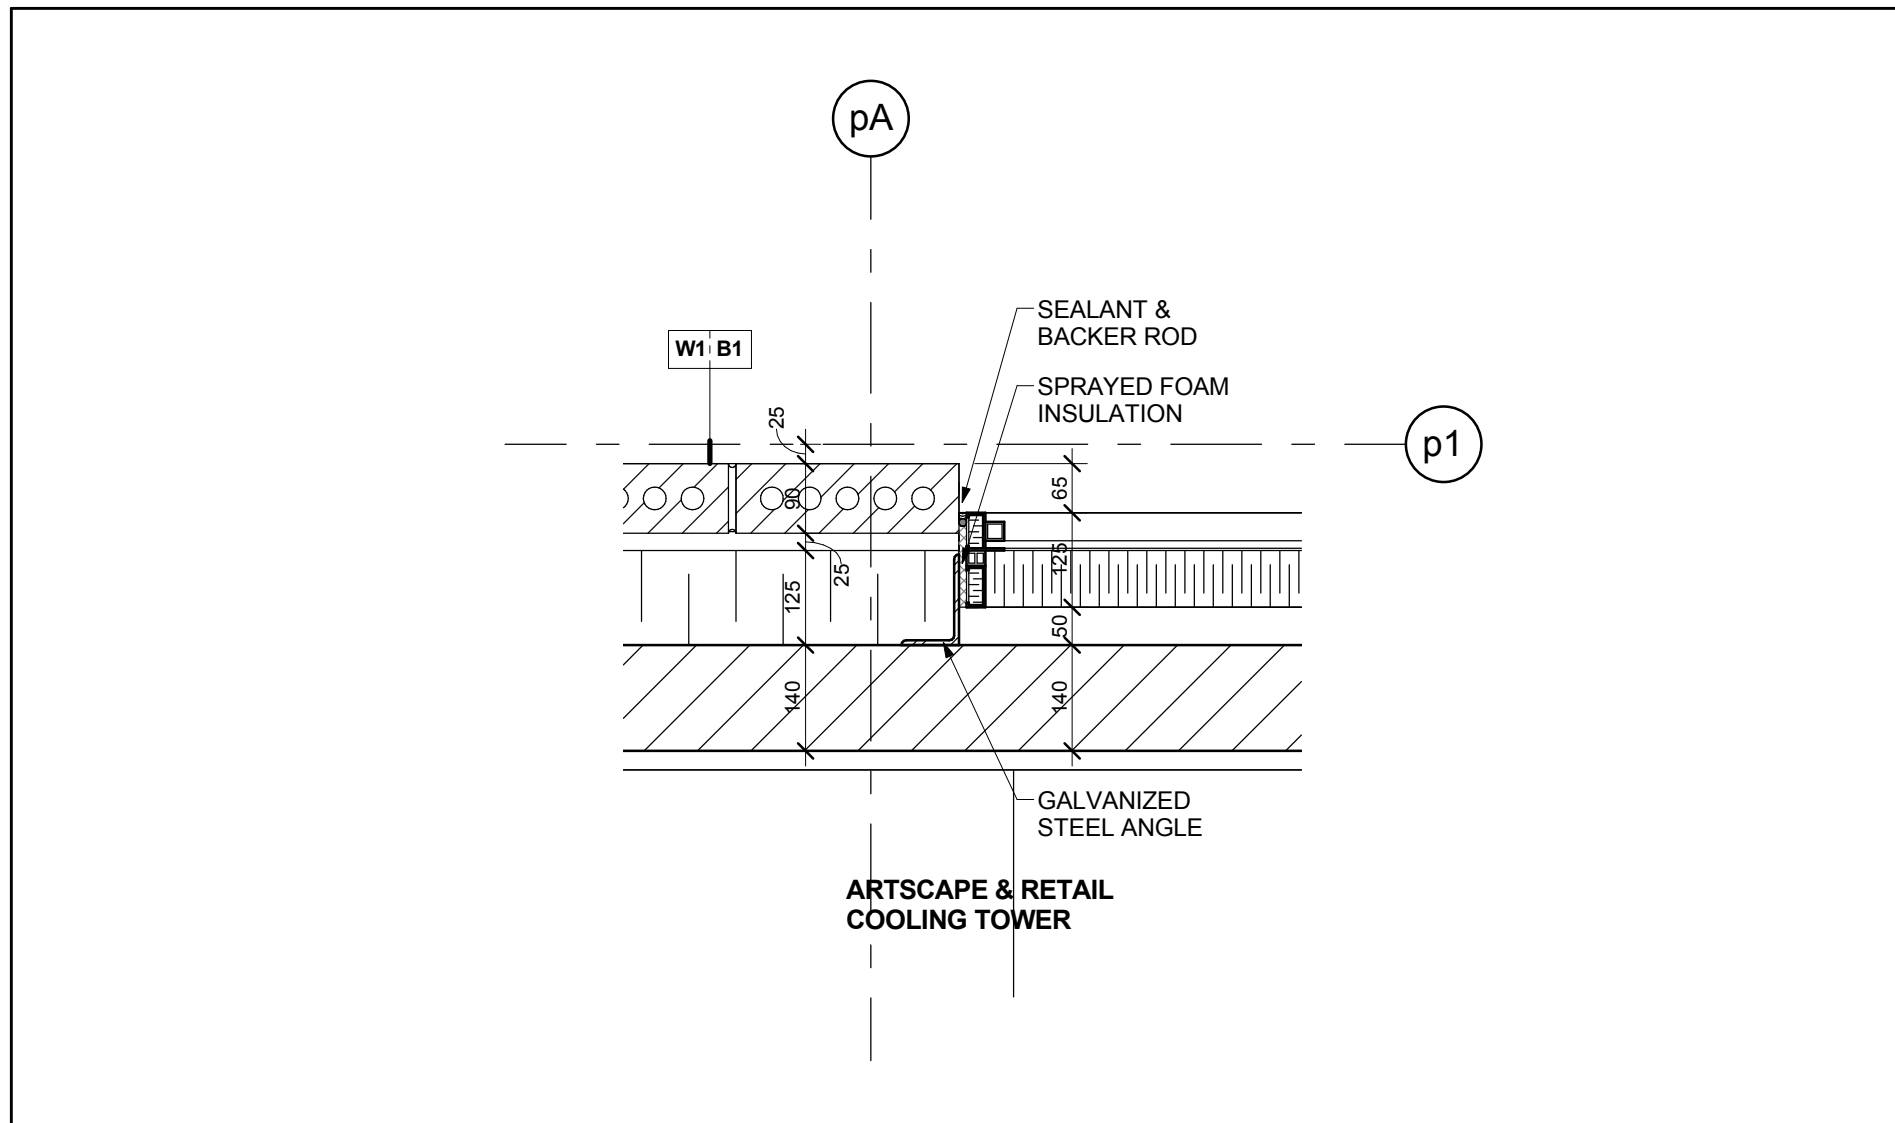


Brick Veneer Wall & Window Wall @ Retail Cooling Tower @ Level 13 **6**
Scale: 1 : 10 **A7-24**

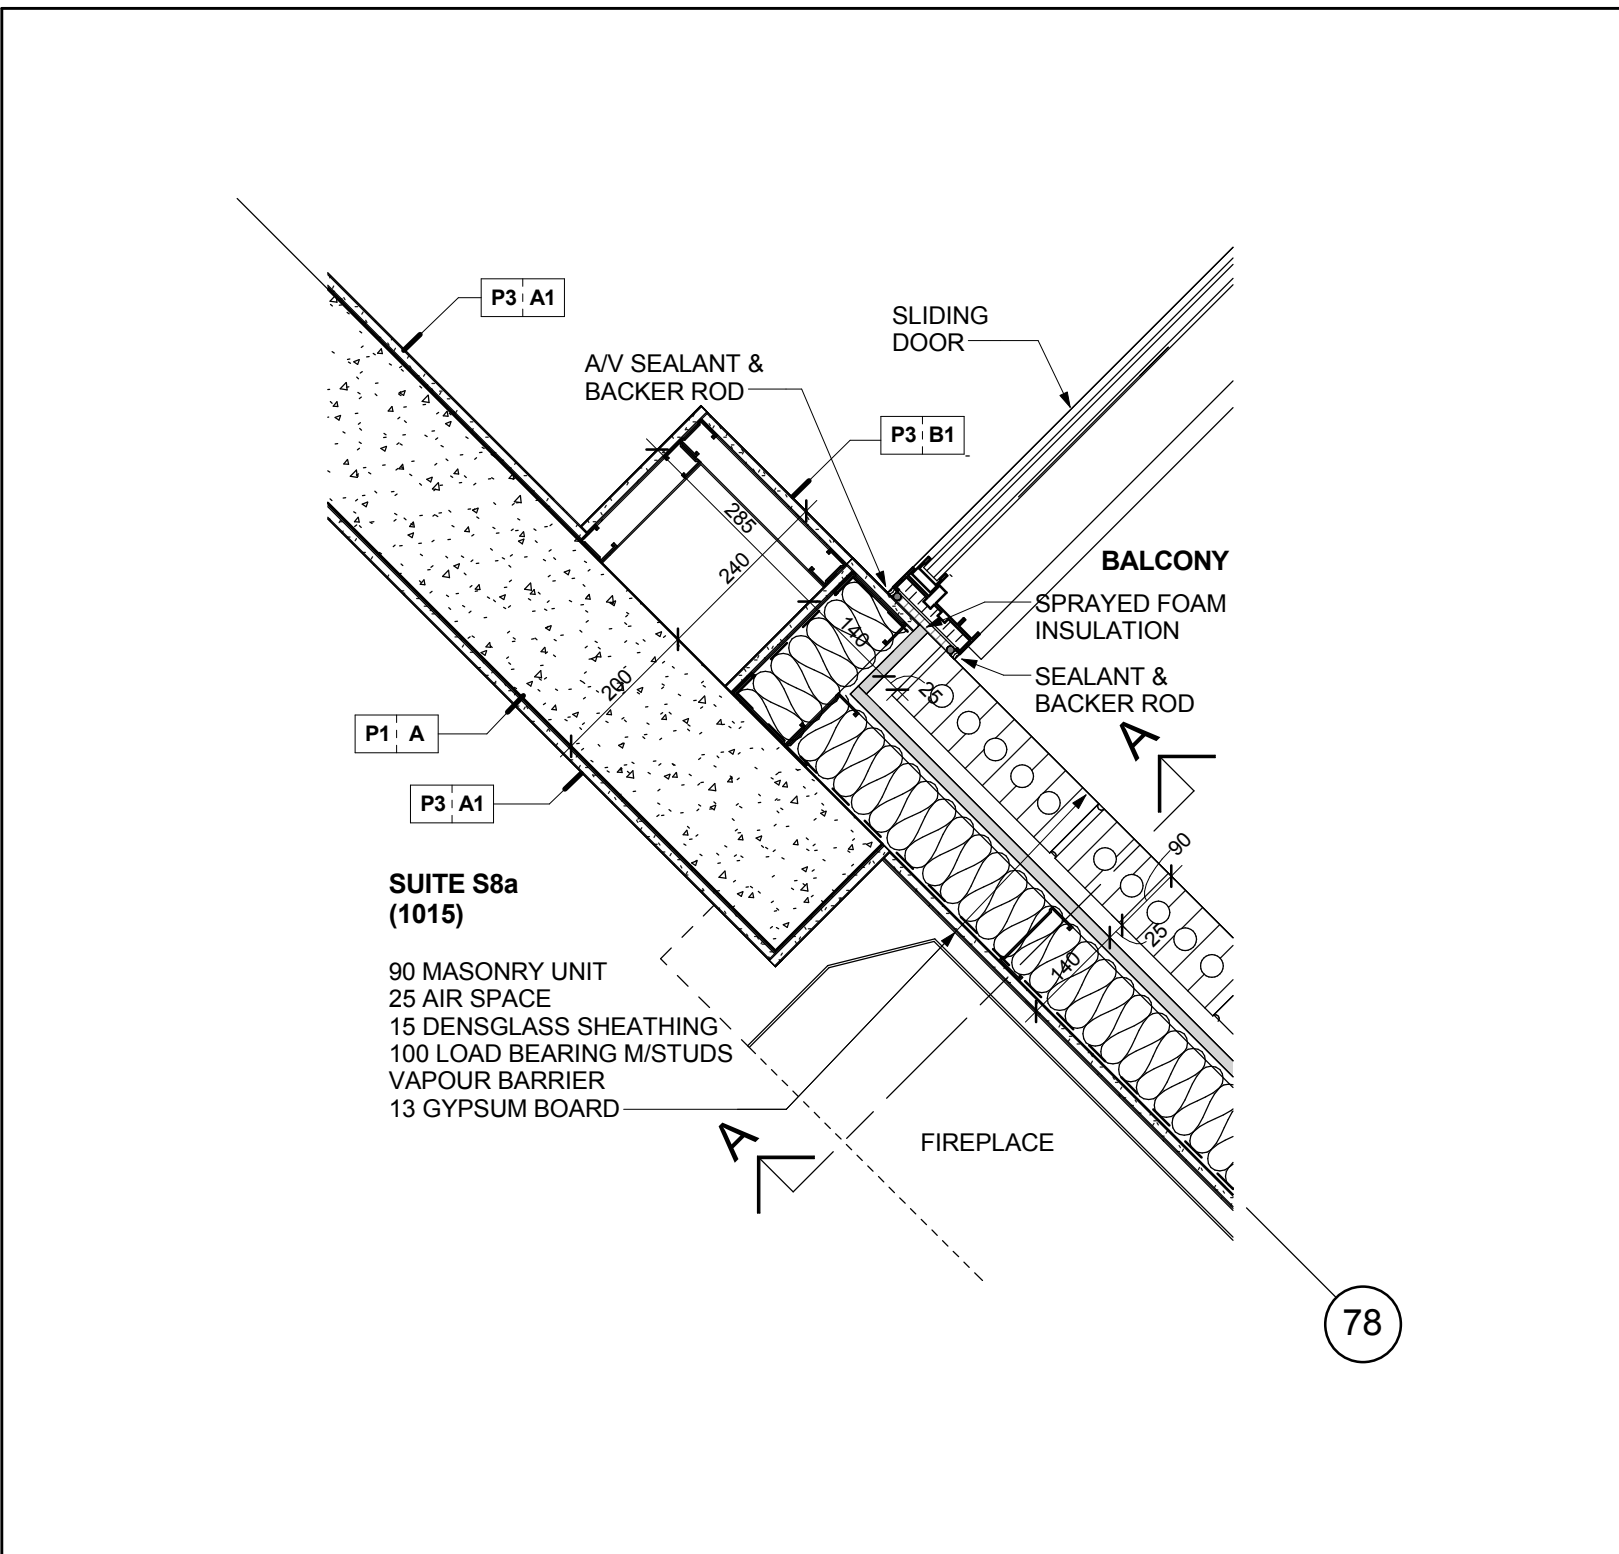


Brick Veneer Wall @ Fireplace @ Balcony @ Level 10 **2**
Scale: 1 : 10 **A7-24**

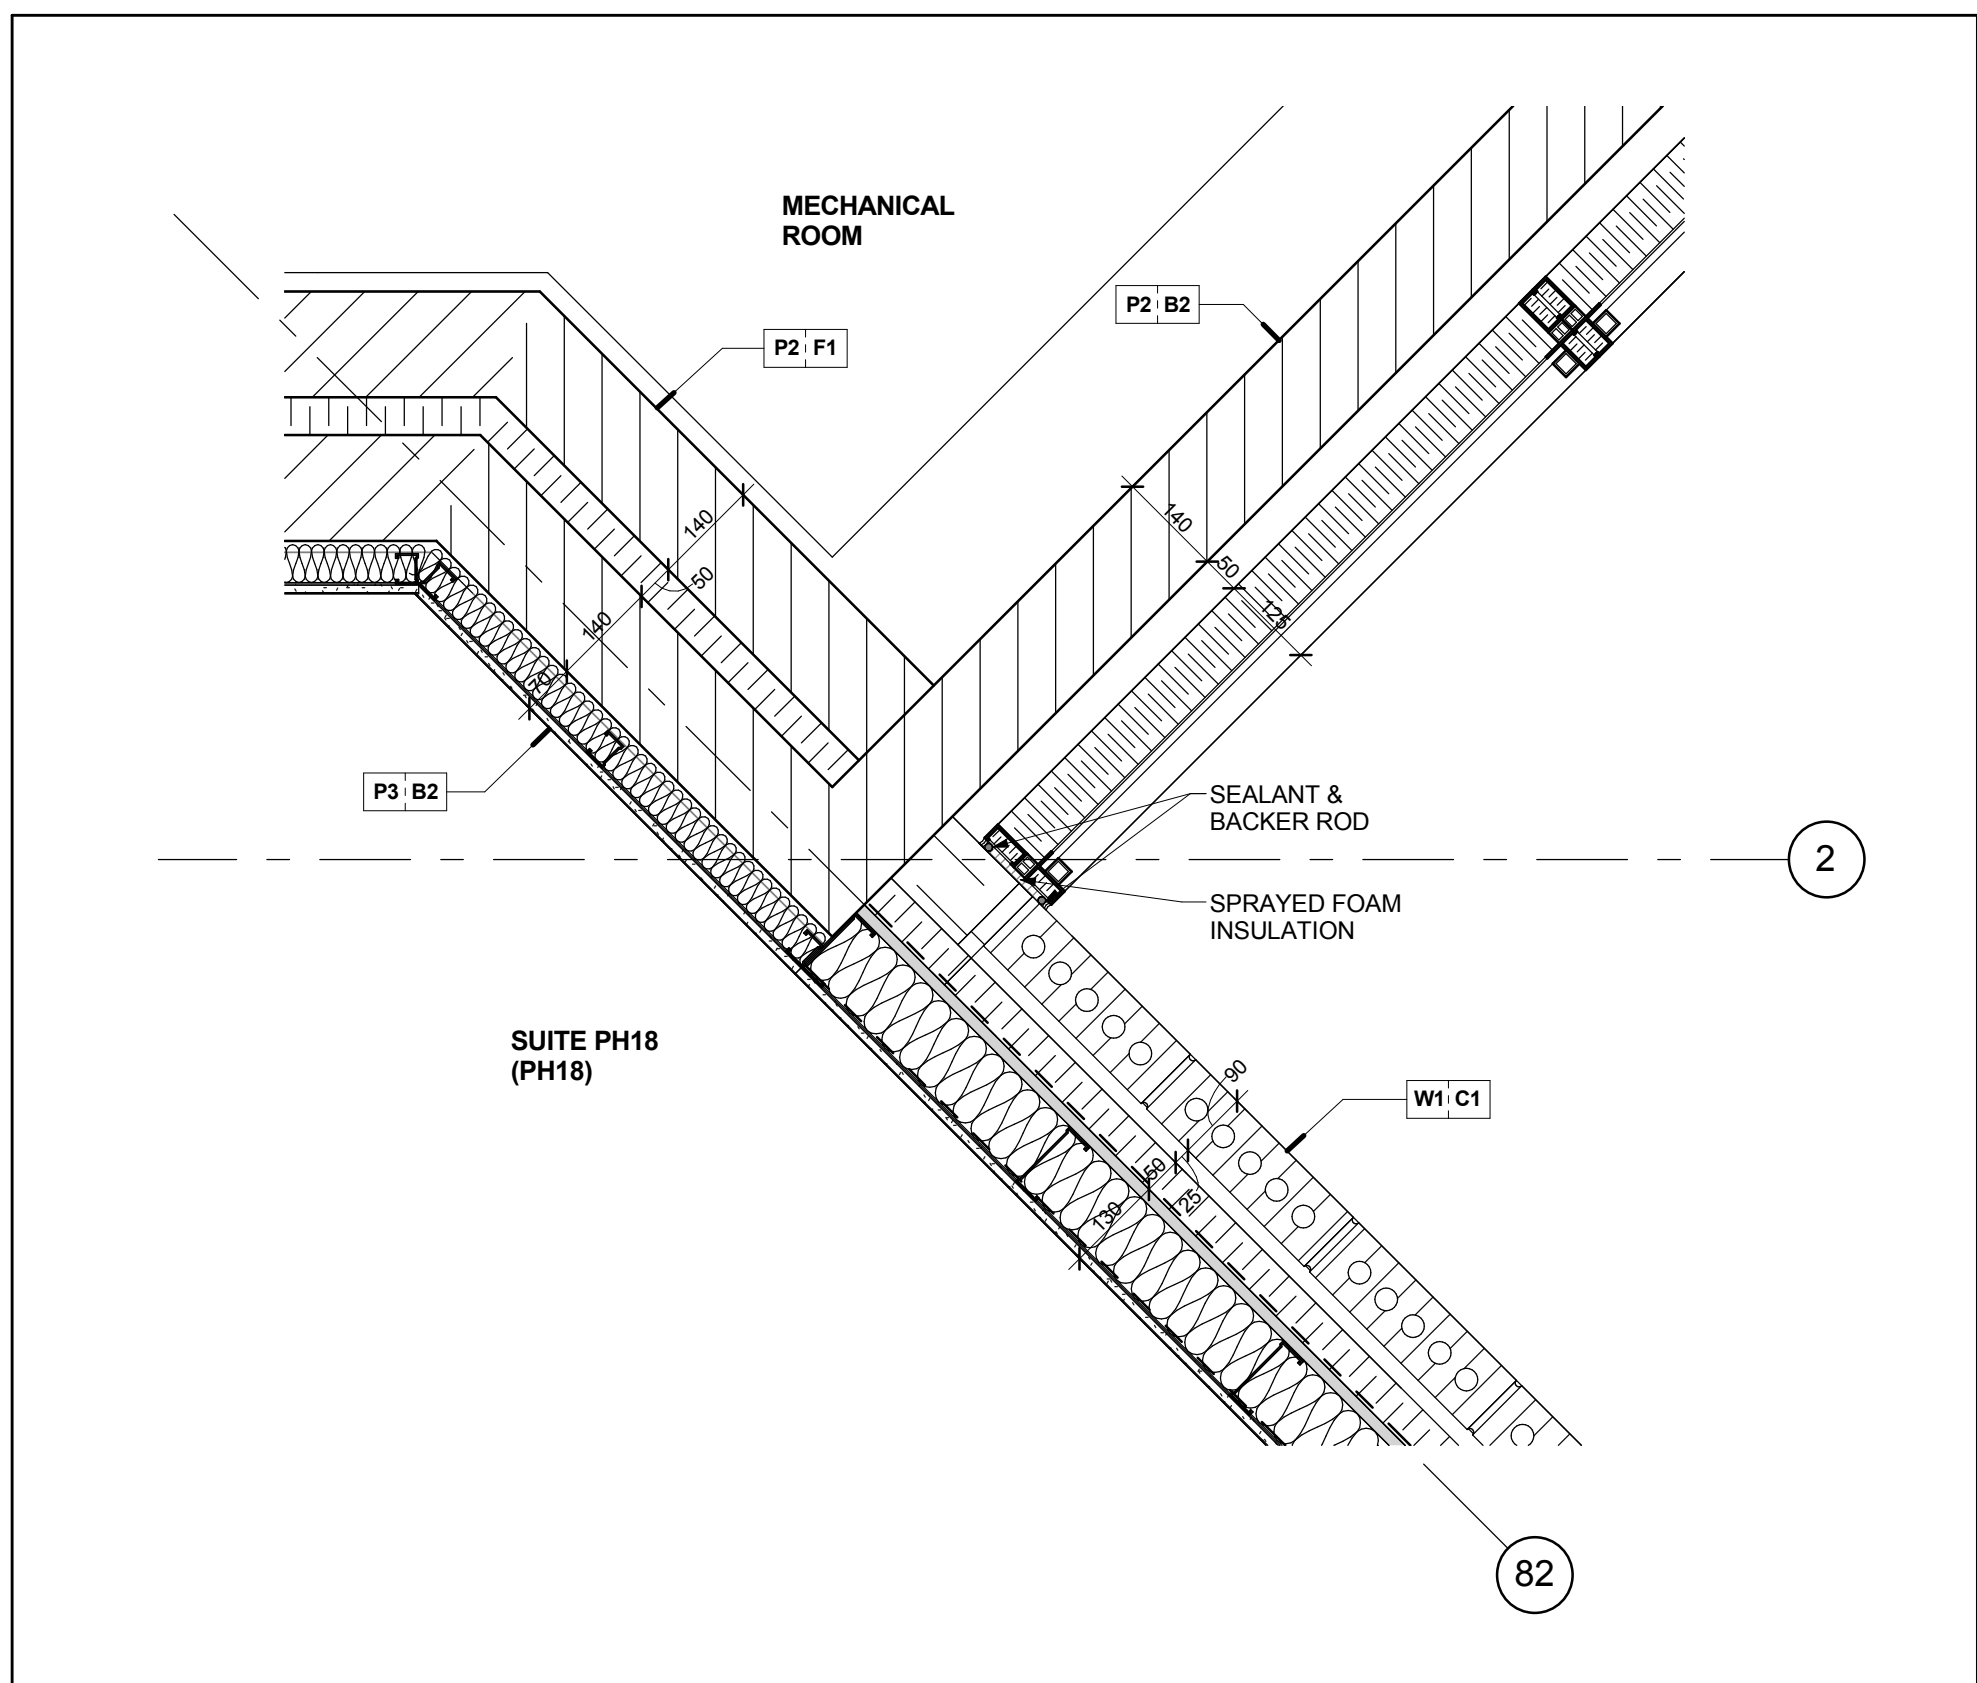

B/ Veneer Wall & Conc. Block Acoustic Wall @ Suite & Mech. Rm. @ Level 13 **9**
Scale: 1 : 10 **A7-24**

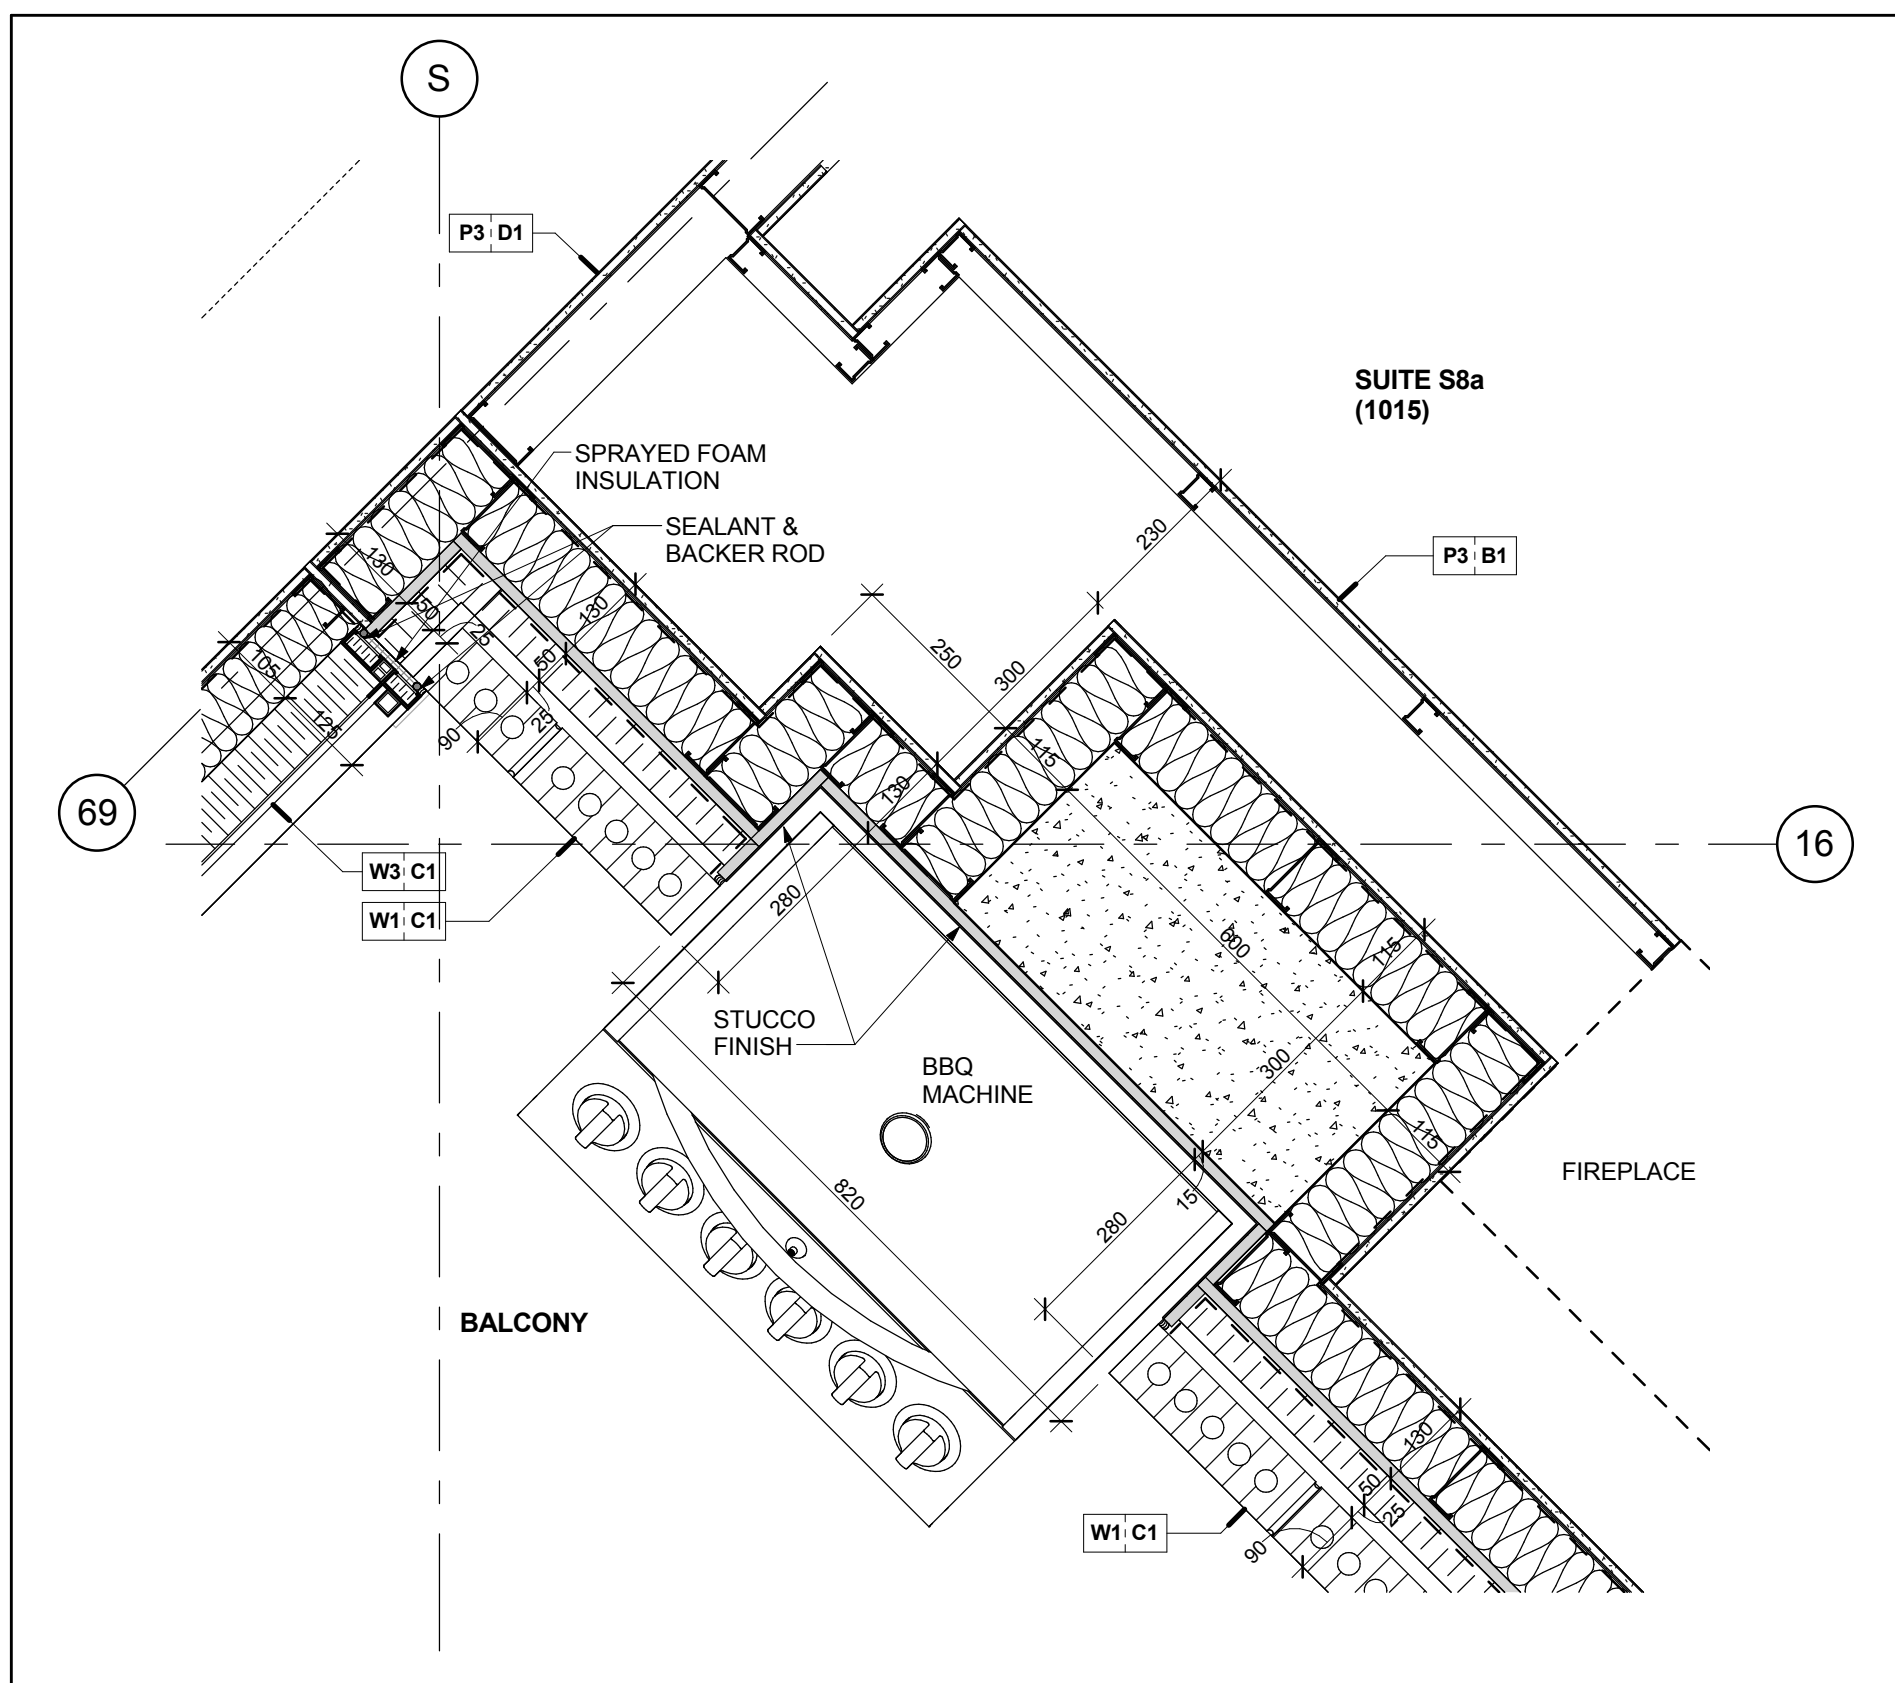

Brick Veneer Wall @ BBQ Machine @ Balcony @ Level 10 **5**
Scale: 1 : 10 **A7-24**

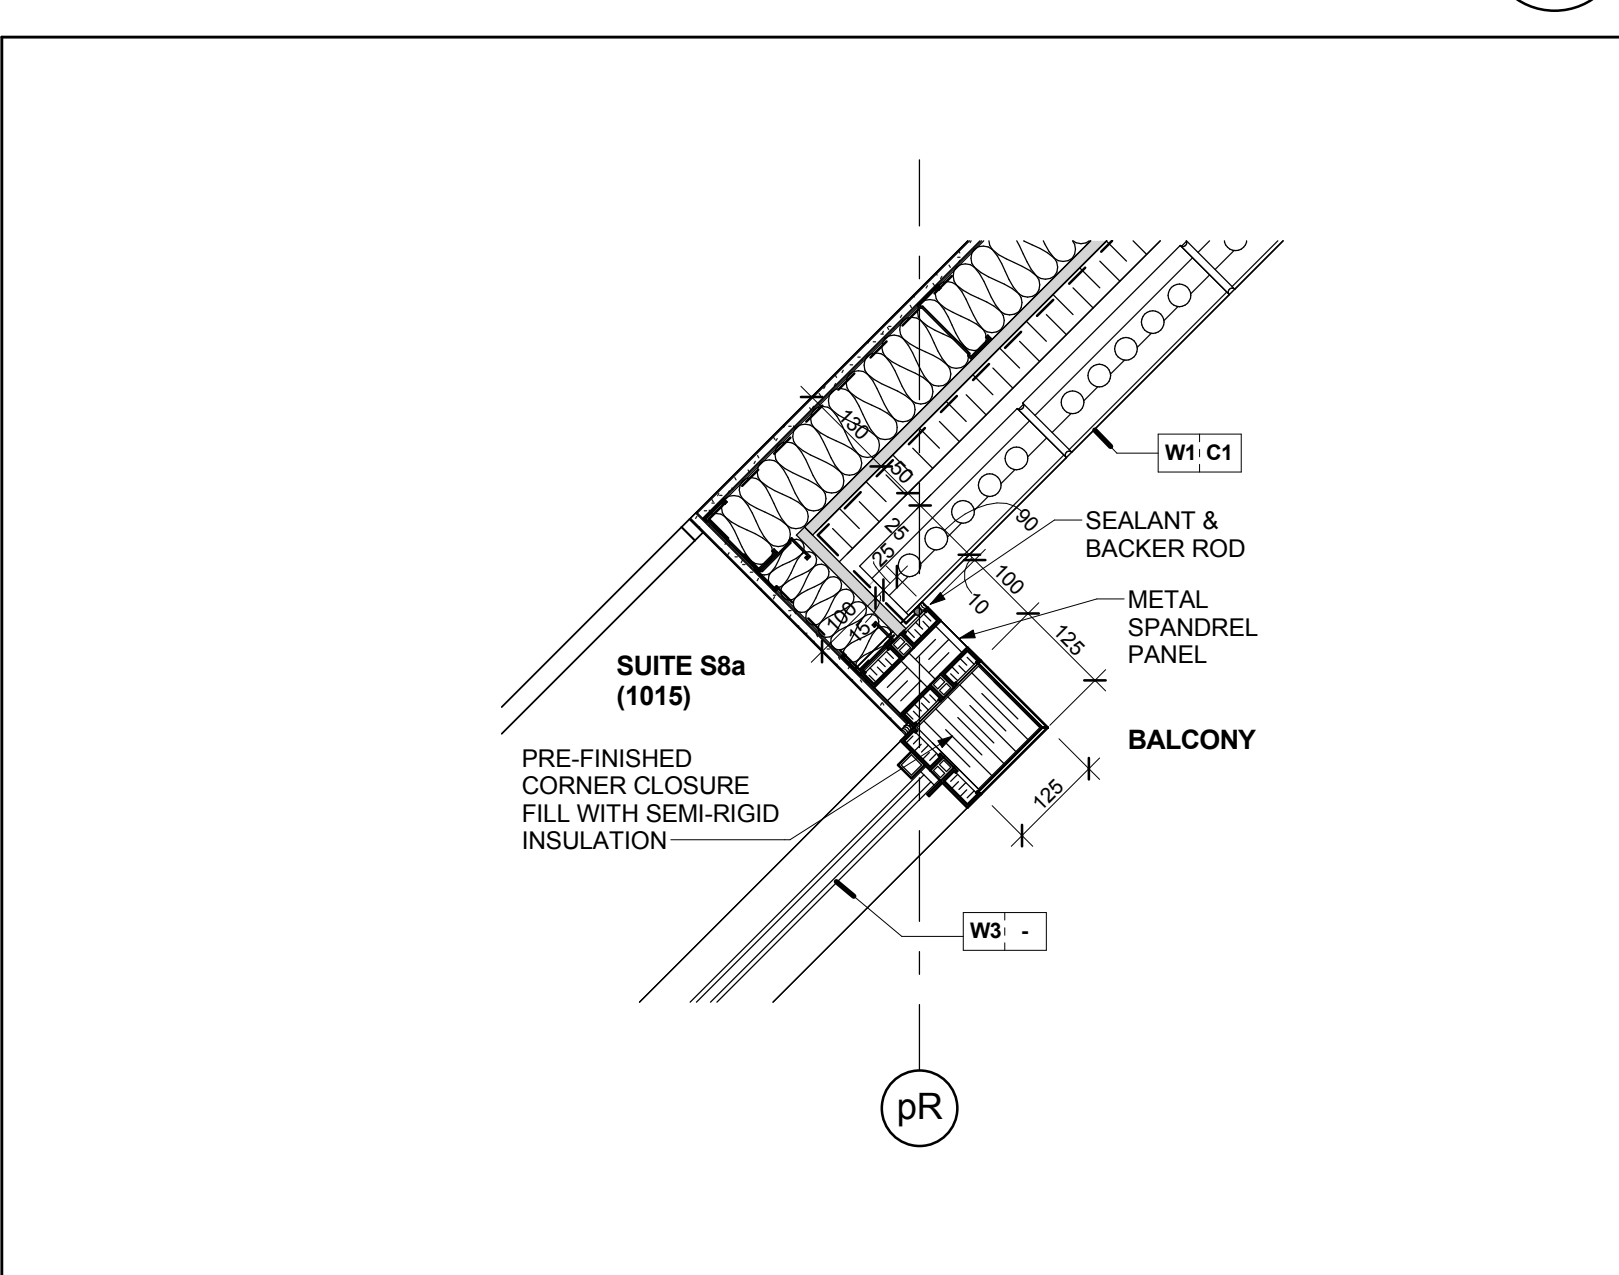

Brick Veneer Wall & Window Wall @ Balcony @ Level 10 **1**
Scale: 1 : 10 **A7-24**