


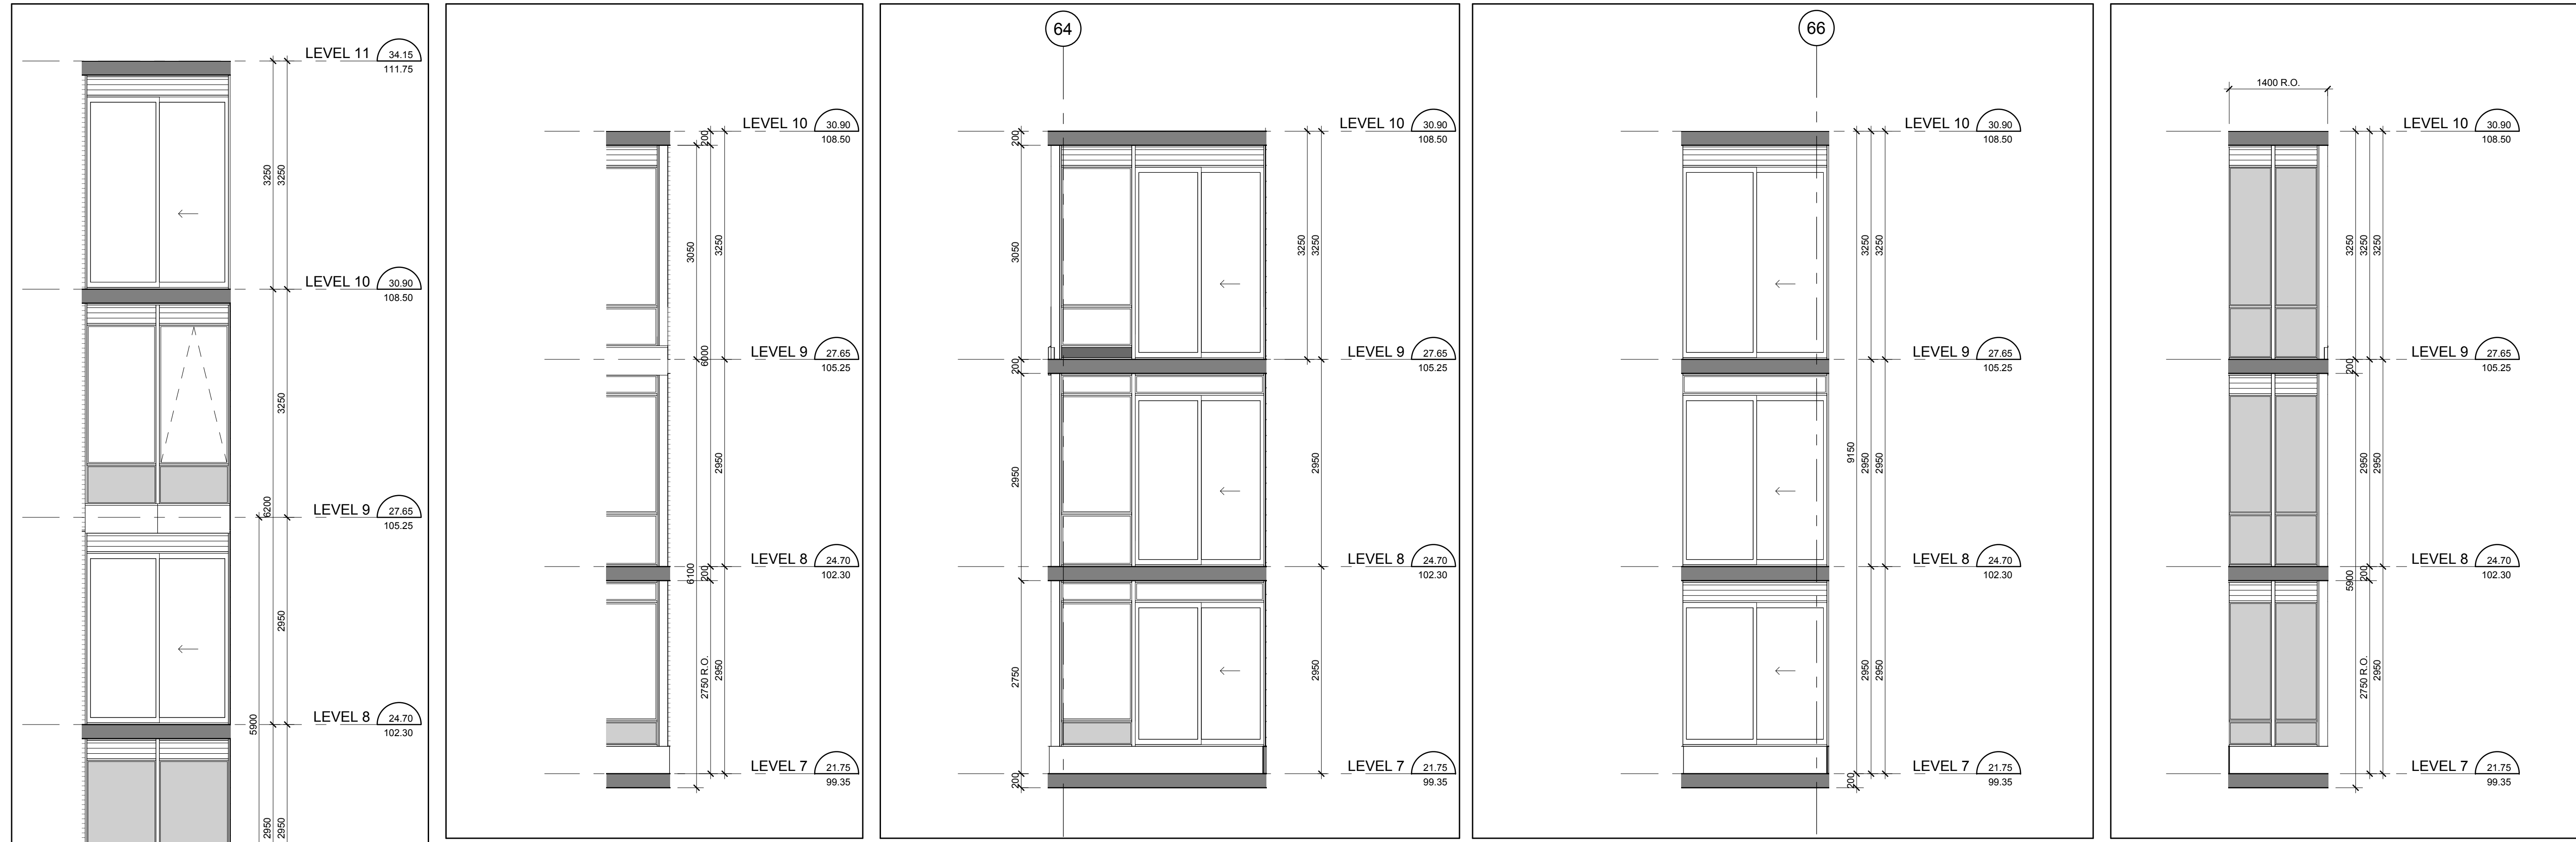


Interior West Elevation - Part 10 (23) A4-17

Interior West Elevation - Part 9 (22) A4-17


Interior West Elevation - Part 8 (21) A4-17

Interior West Elevation - Part 7 (20) A4-17


Interior West Elevation - Part 11 (24) A4-17

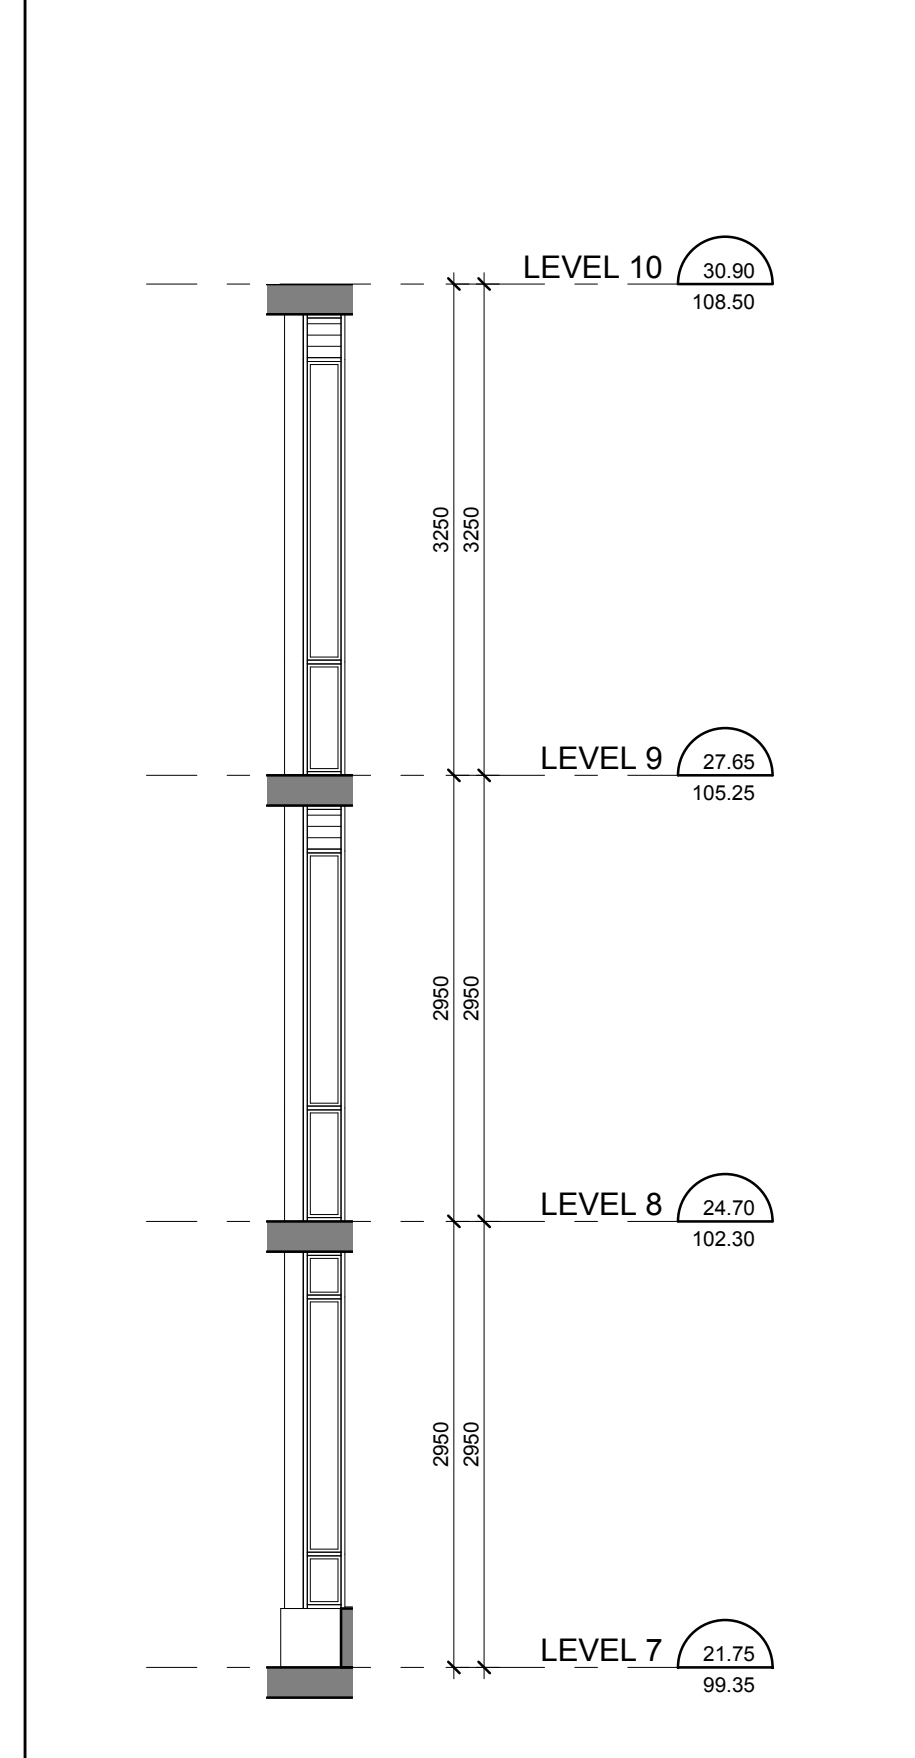


Interior West Elevation - Part 4 (17) A4-17

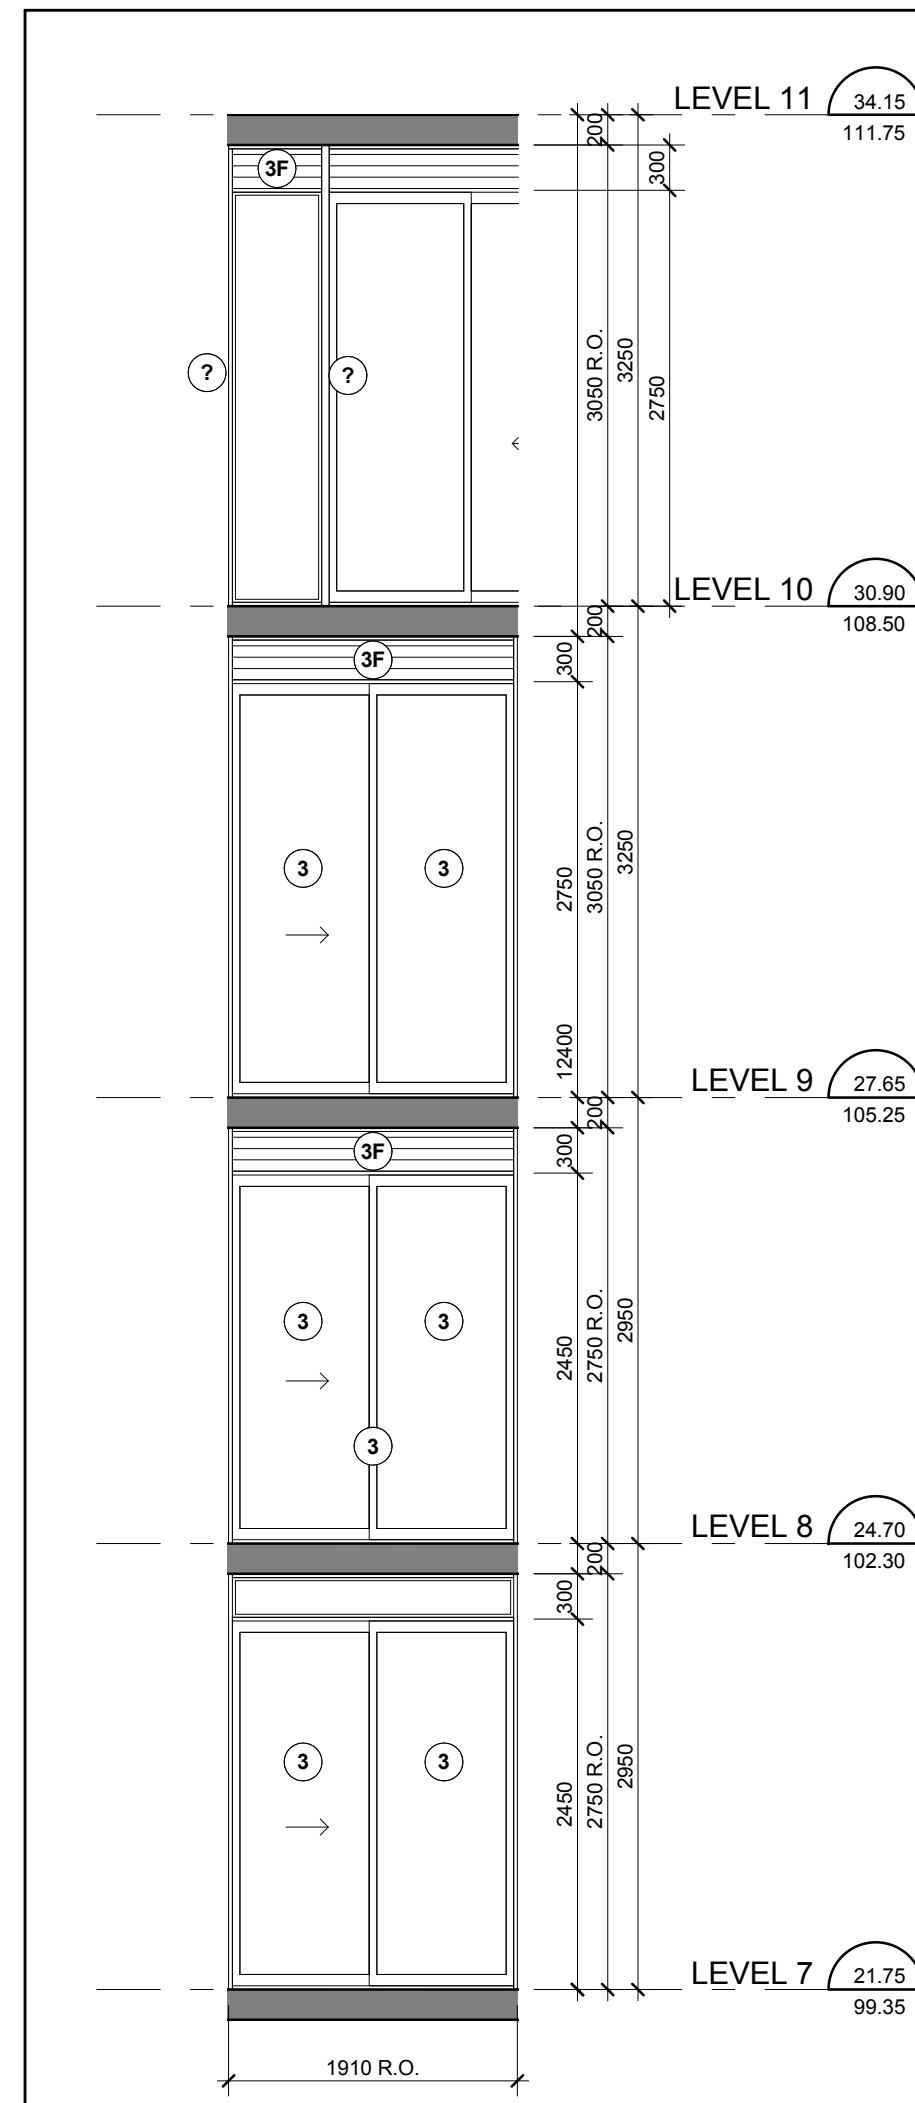


East Elevation - Part 3 (11) A4-17

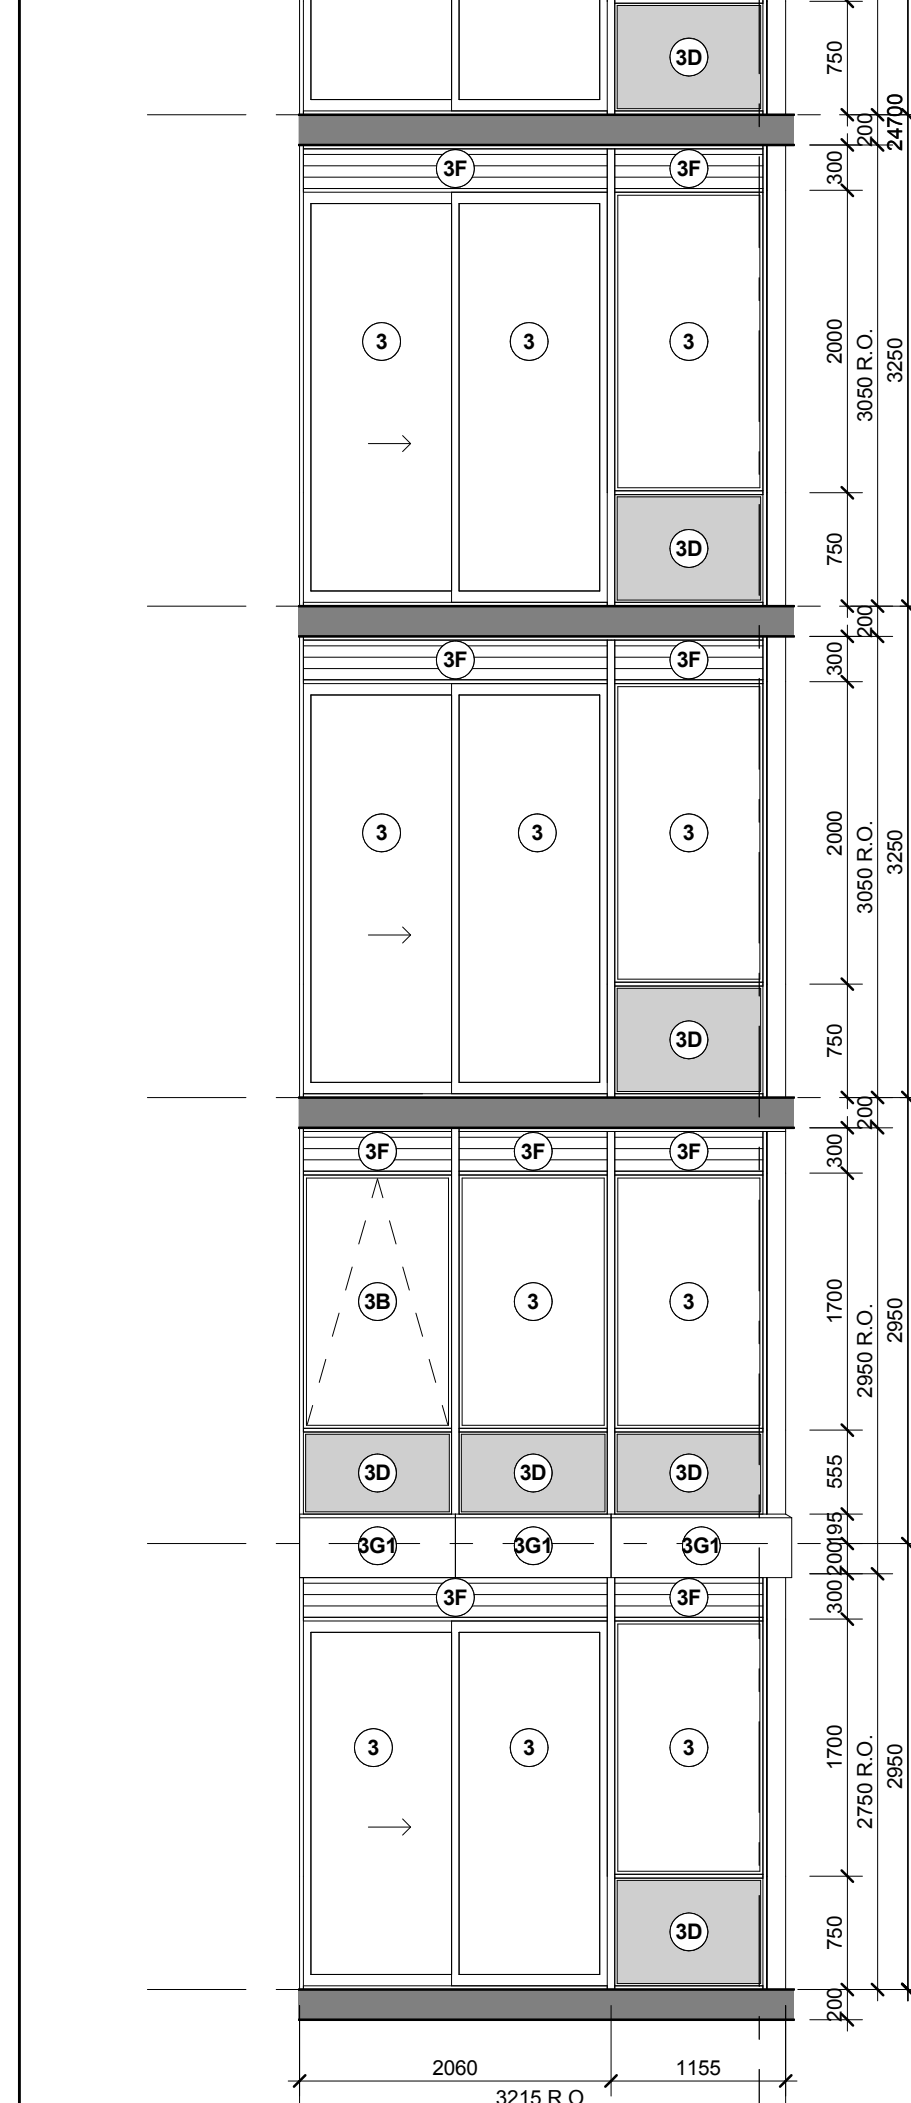


East Elevation - Part 2 (10) A4-17

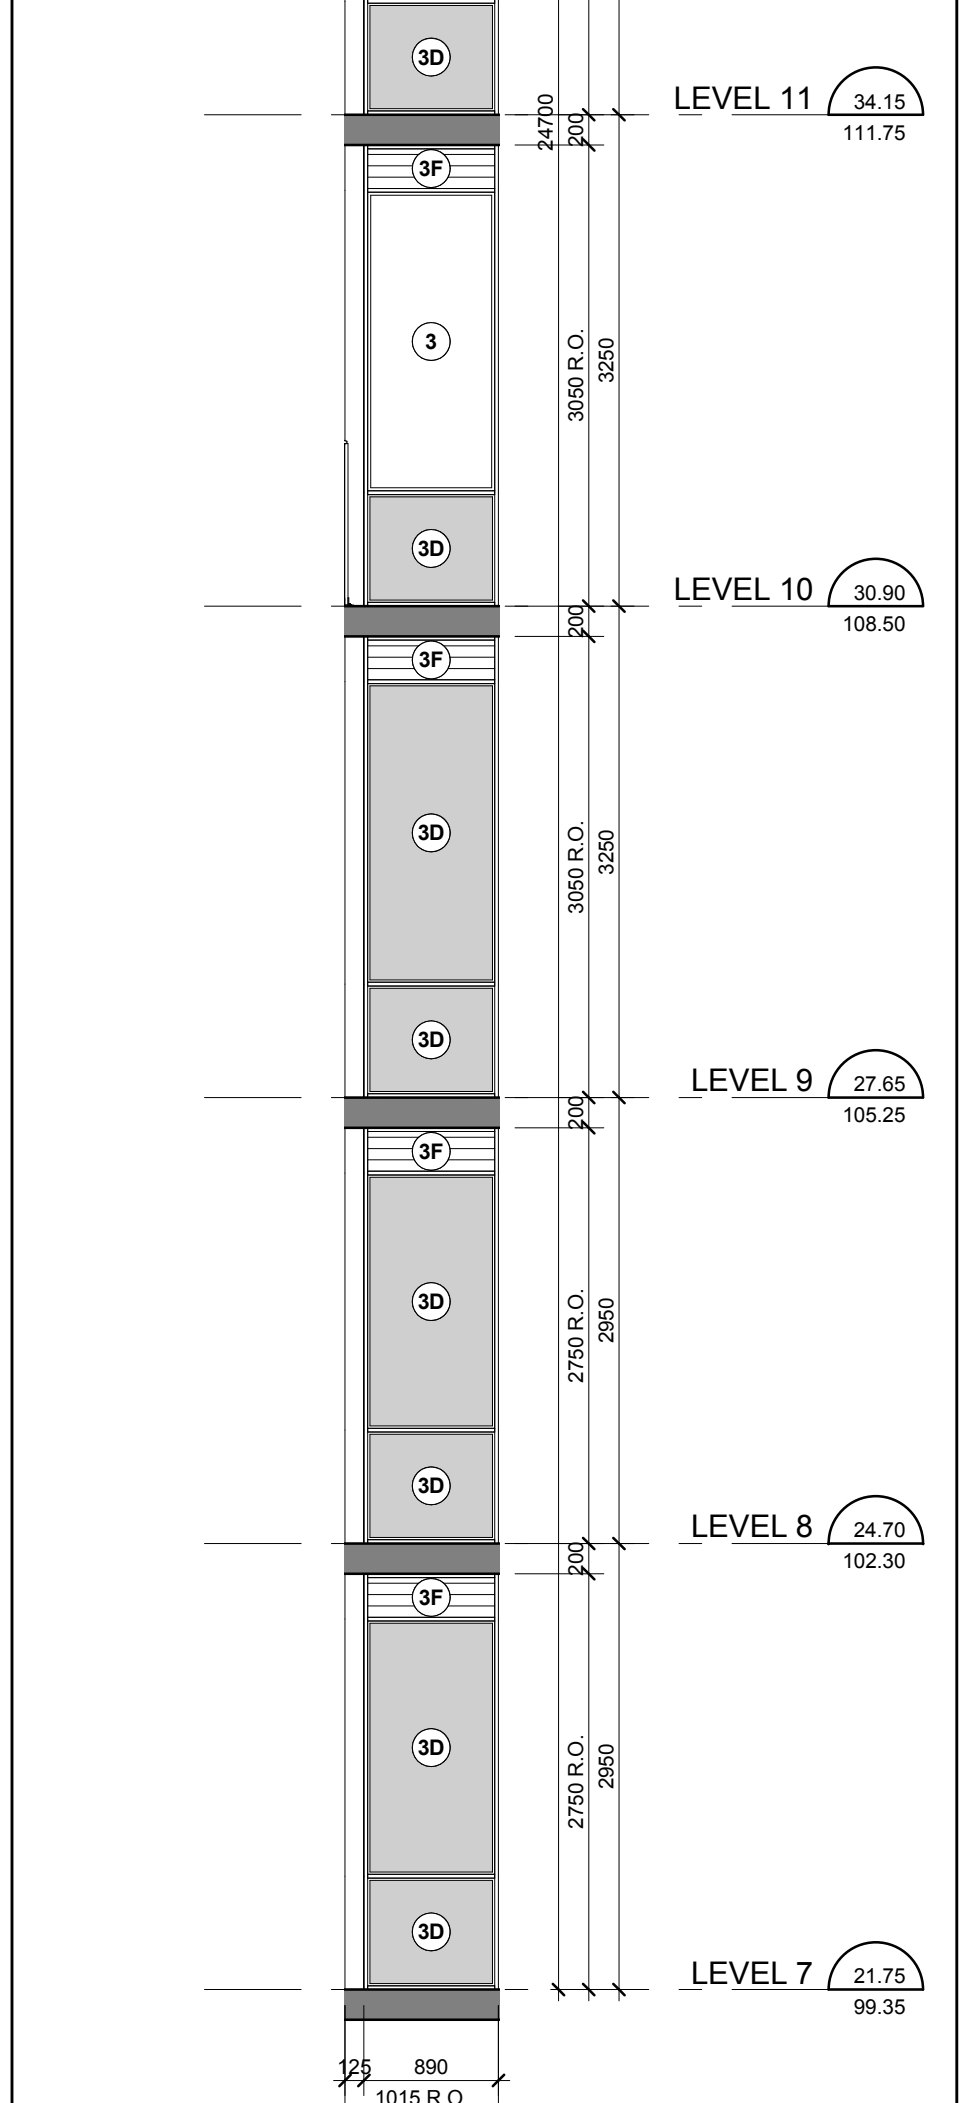


East Elevation - Part 1 (9) A4-17

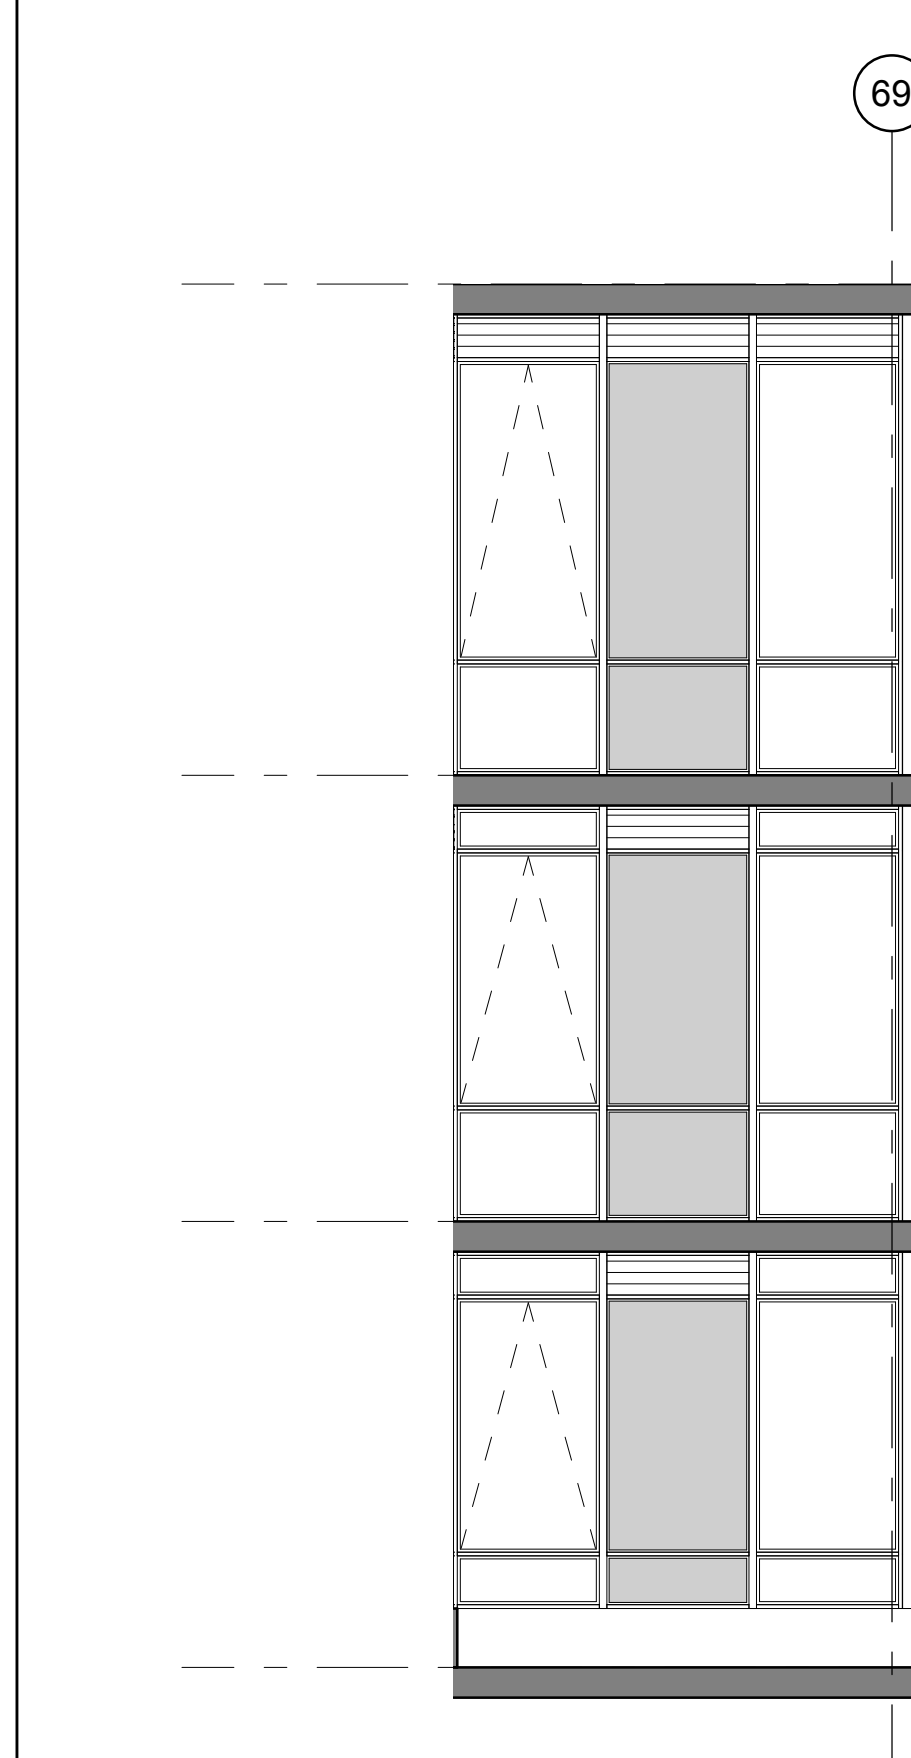


Interior West Elevation - Part 3 (16) A4-17

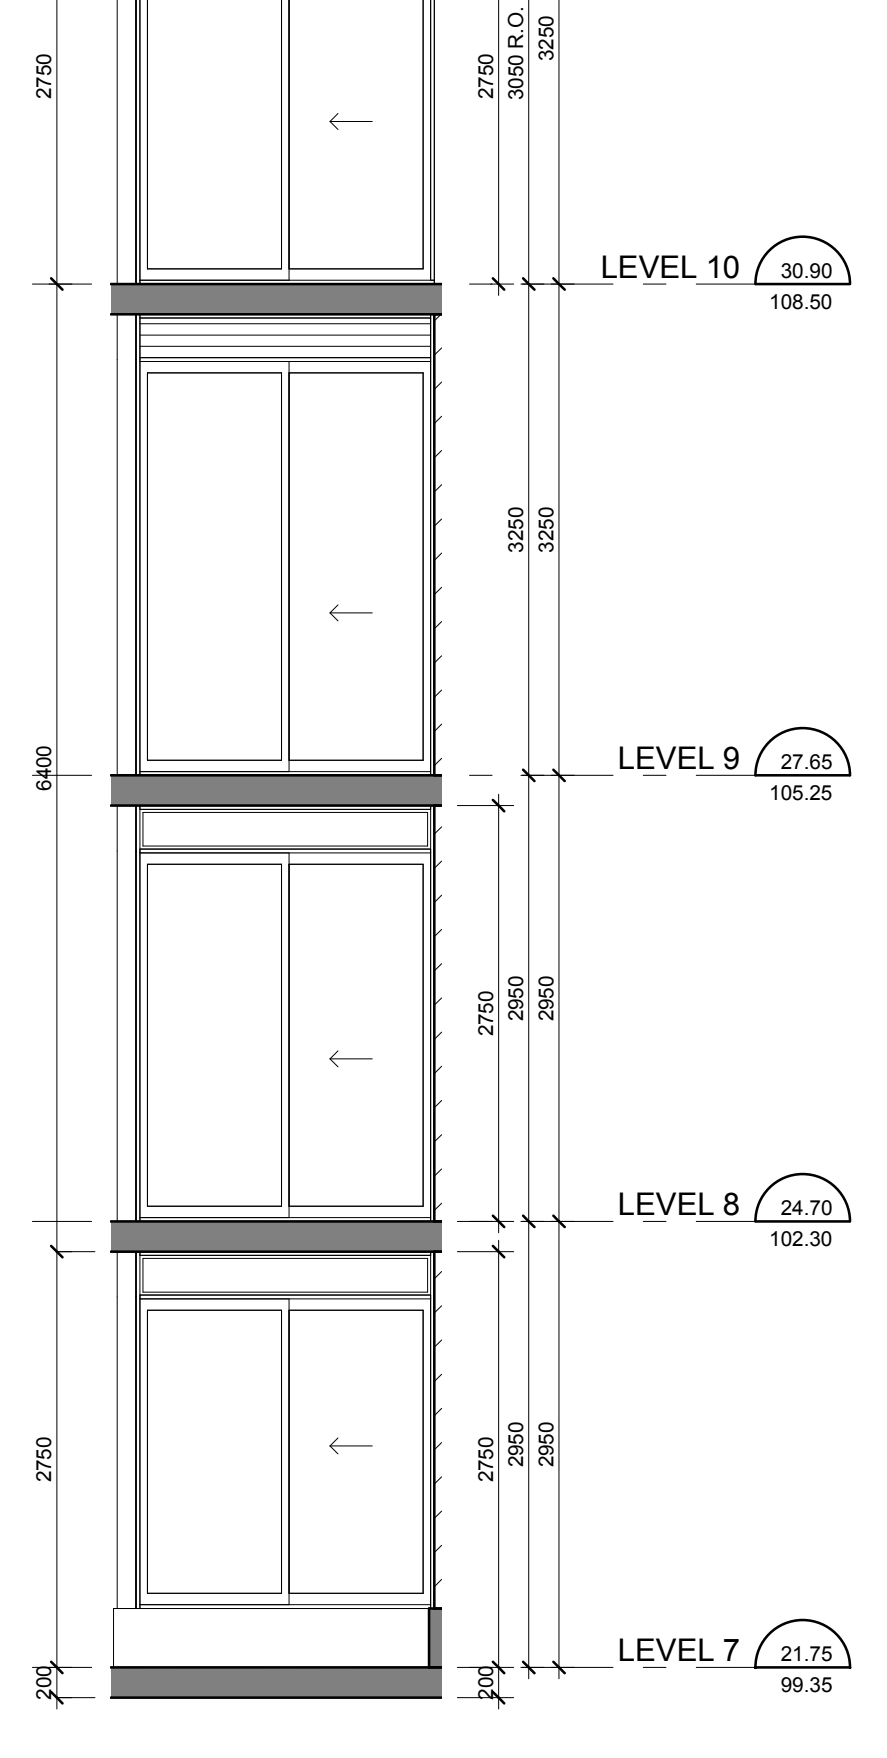


Interior West Elevation - Part 2 (15) A4-17

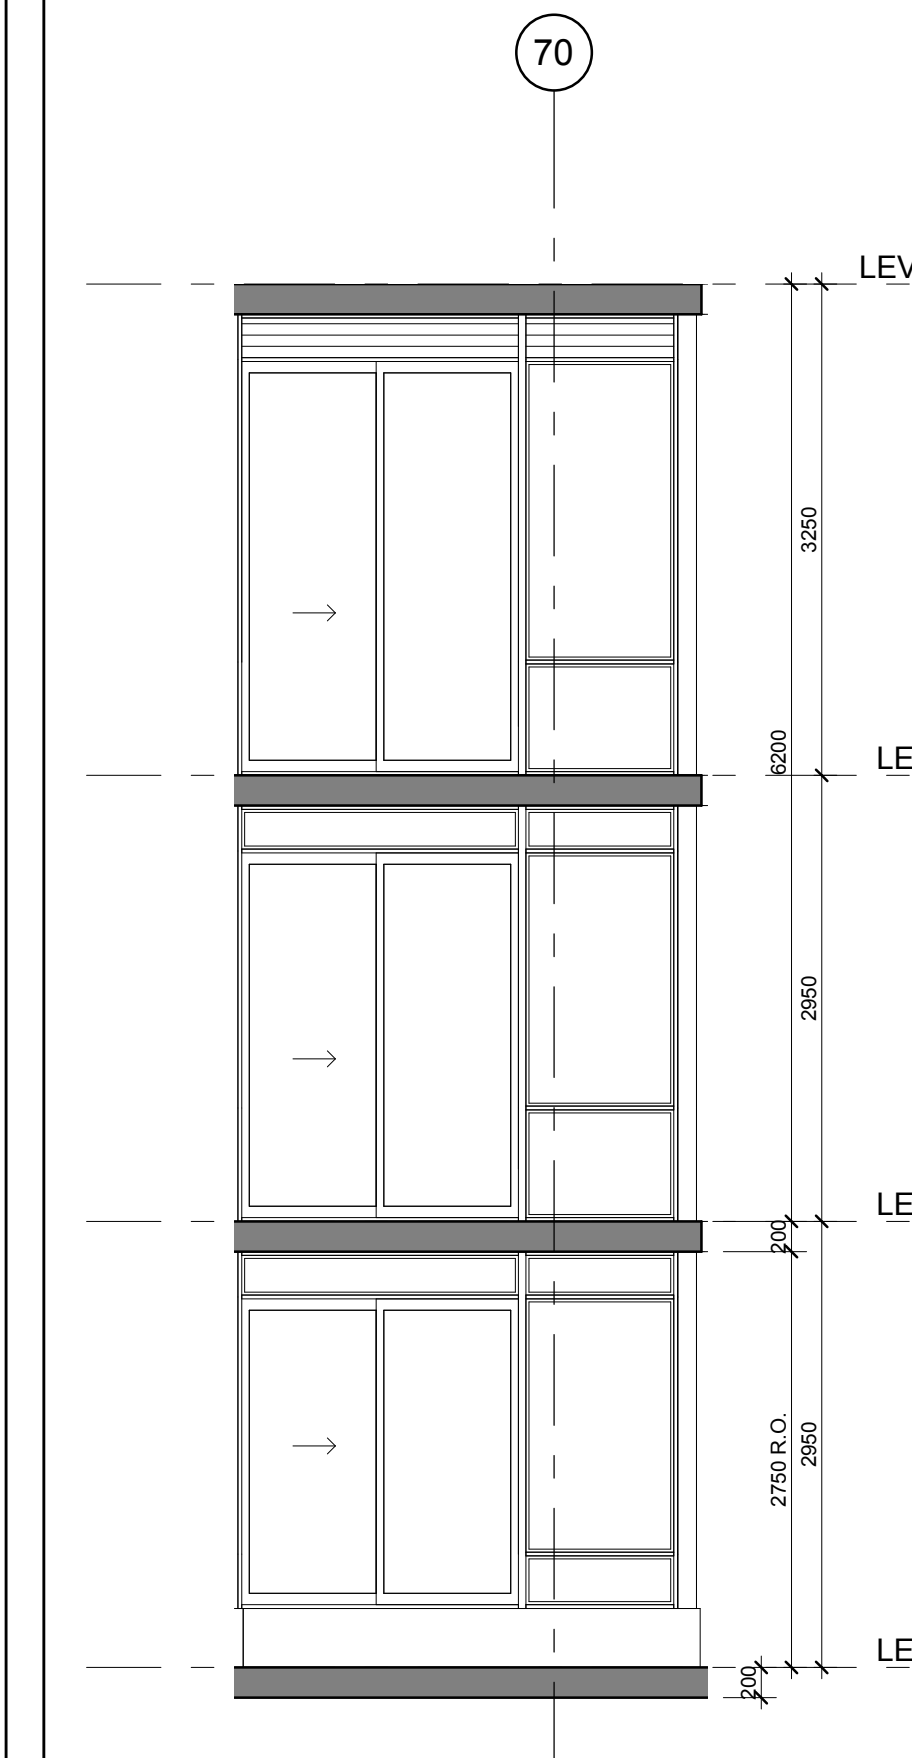


Interior West Elevation - Part 1 (14) A4-17

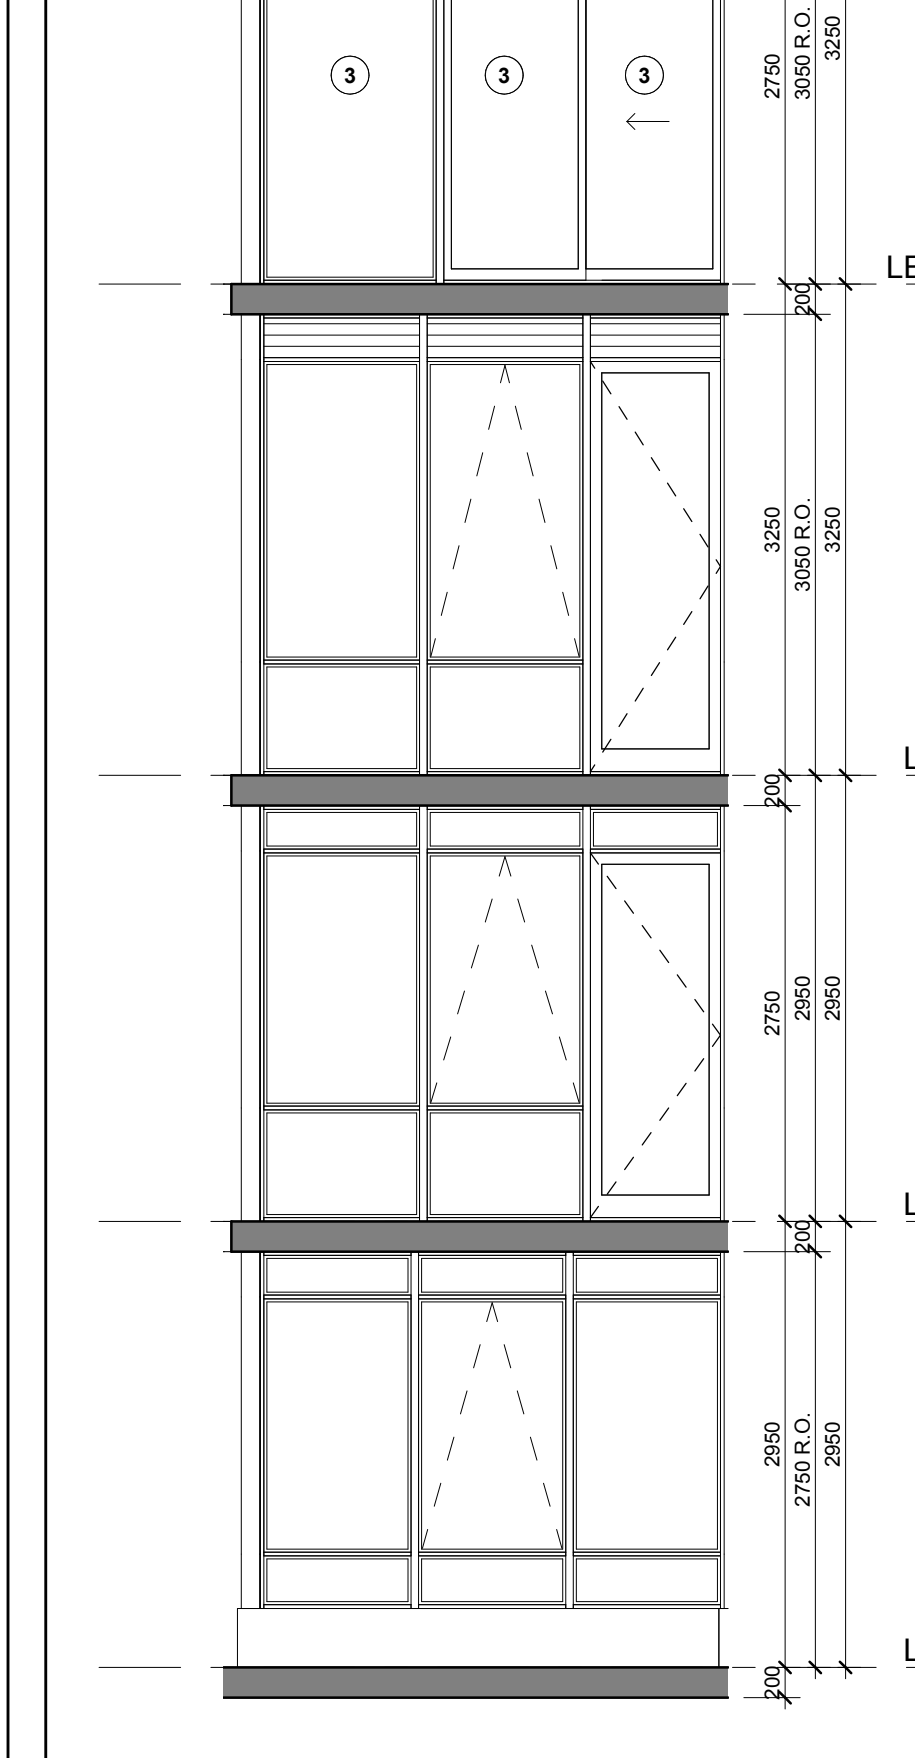


East Elevation - Part 4 (13) A4-17

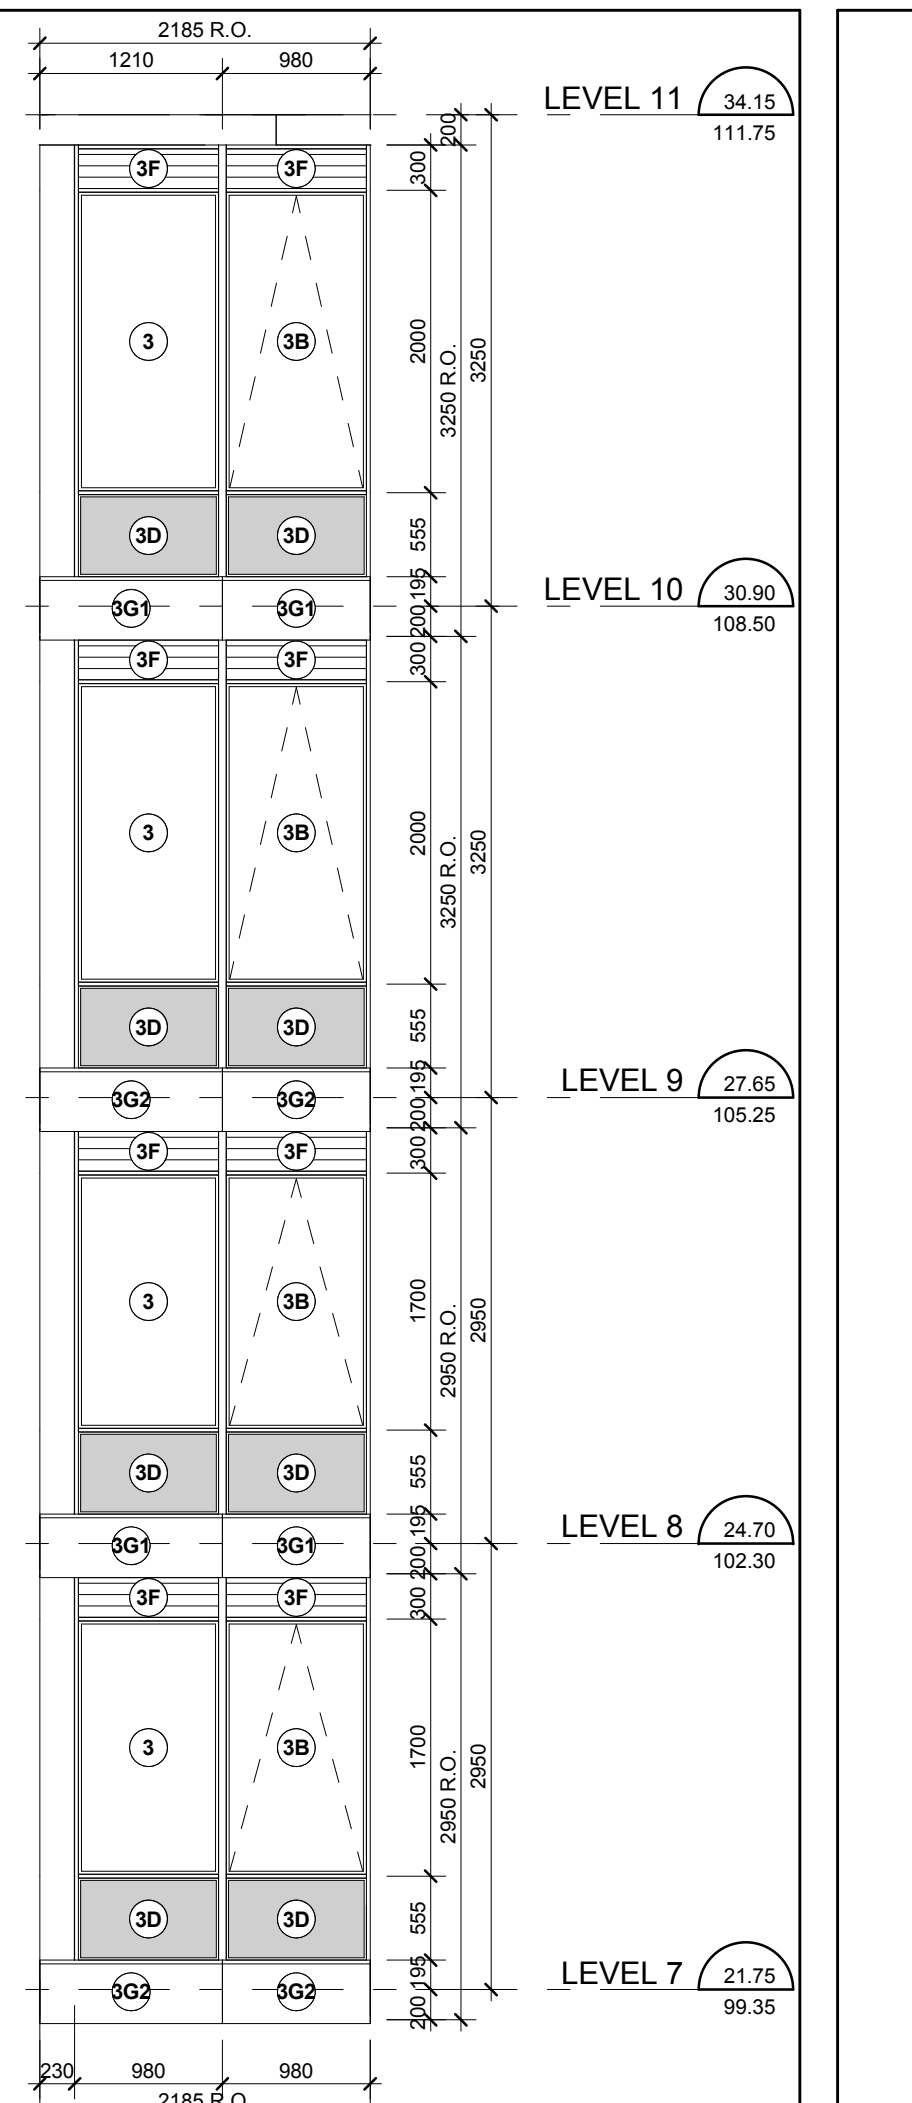


North Elevation - Part 11 (6) A4-17

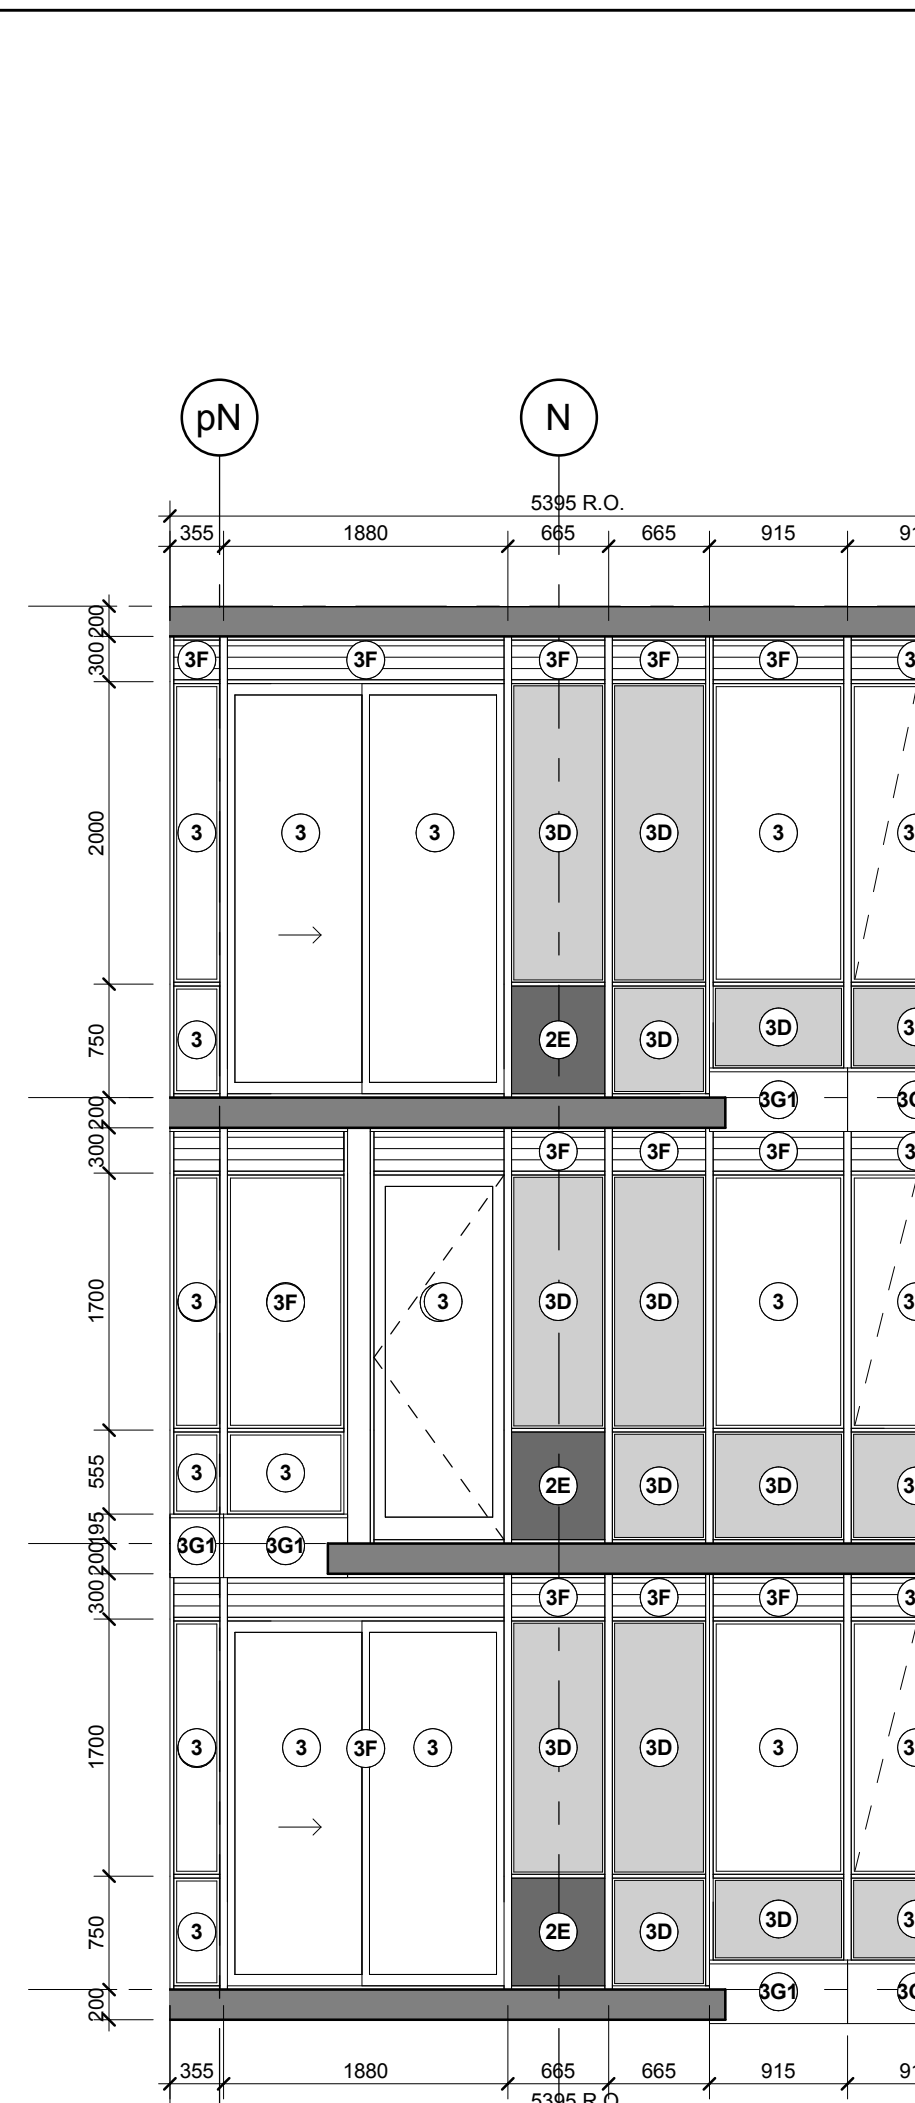


North Elevation - Part 10 (5) A4-17

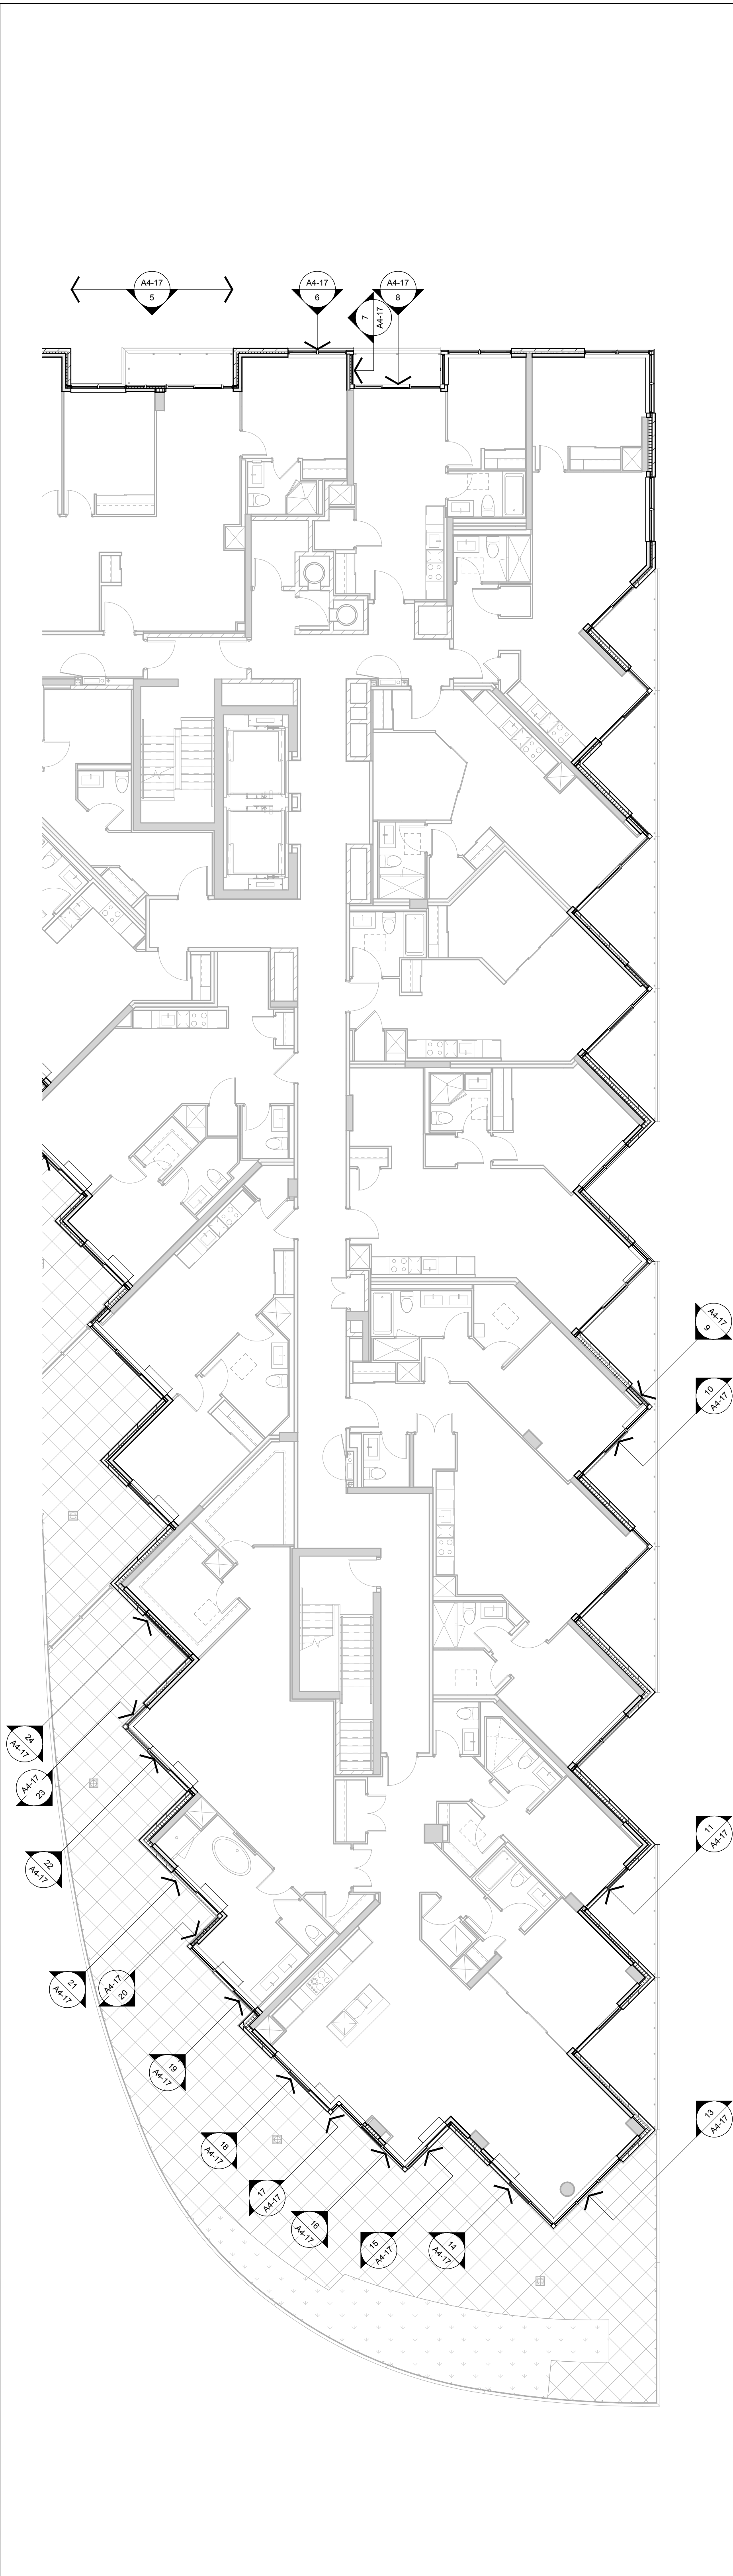

Window Schedule Partial Floor Plan - Level 7 (4) A4-17

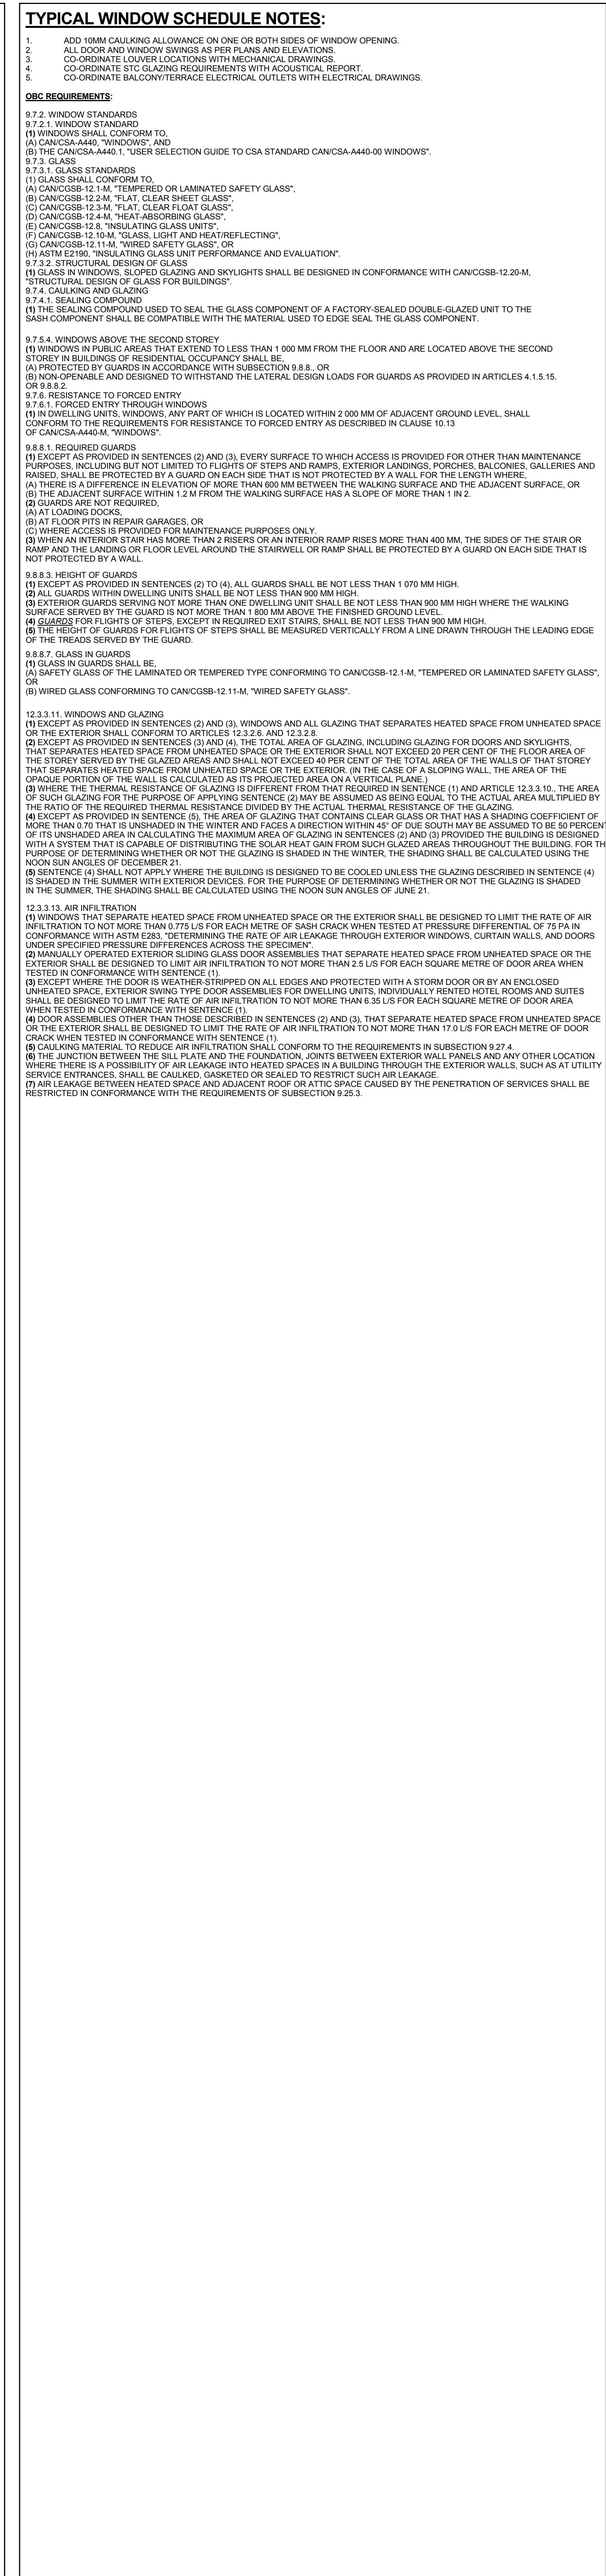

Typical Window Schedule Notes (3) A4-17

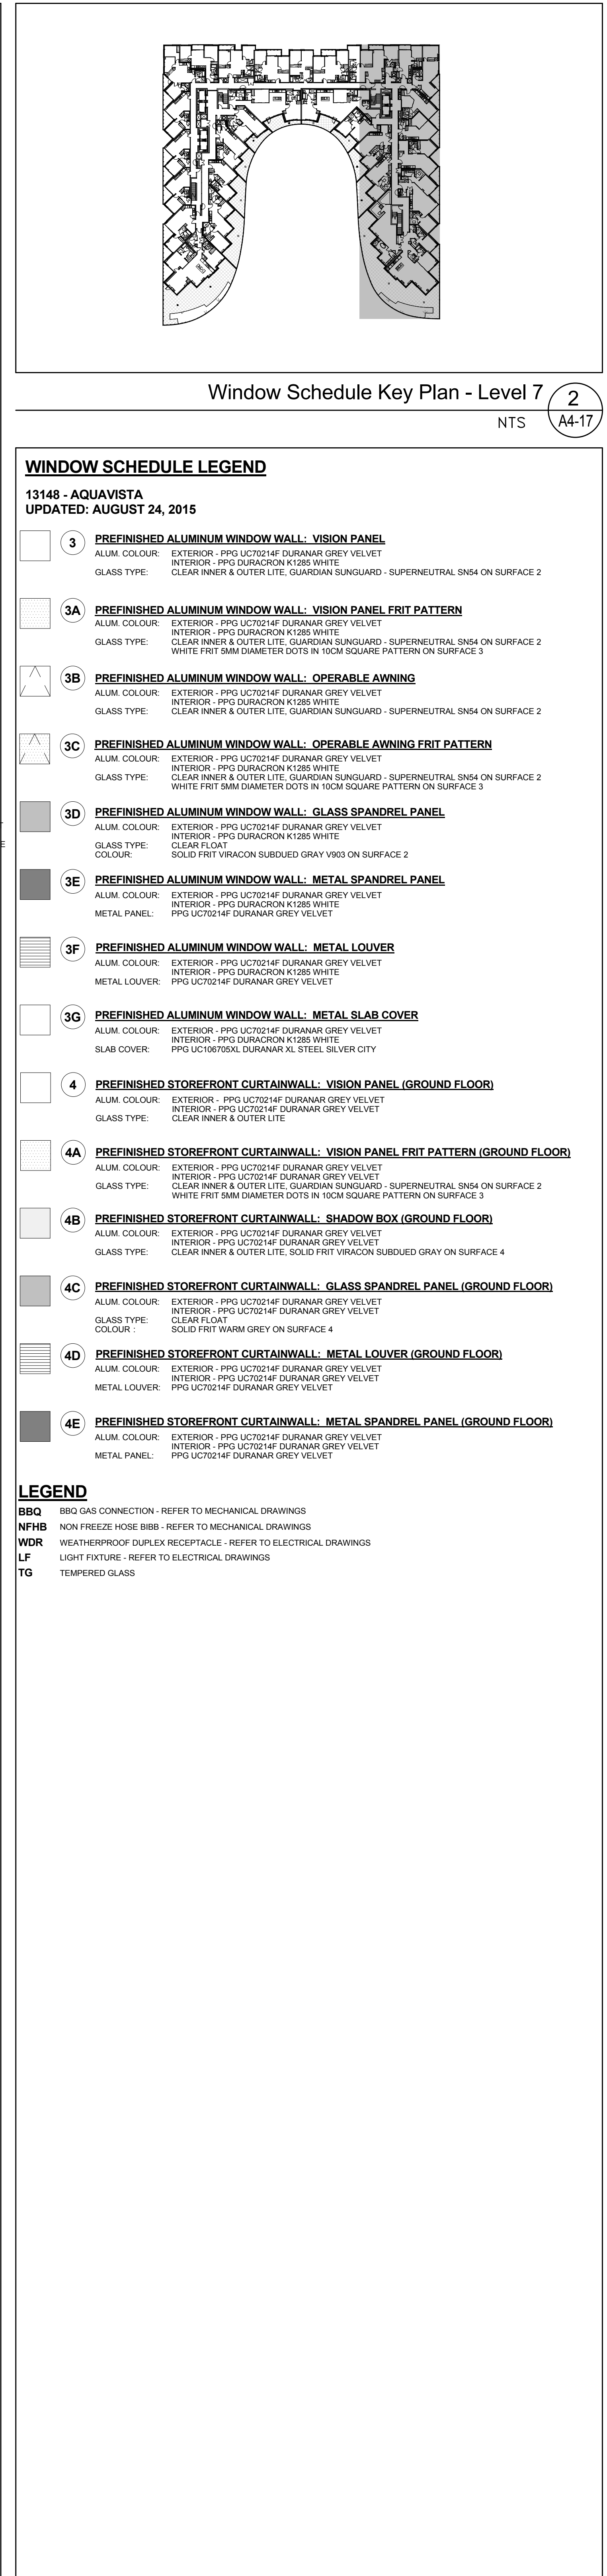

Window Schedule Legend (1) A4-17