




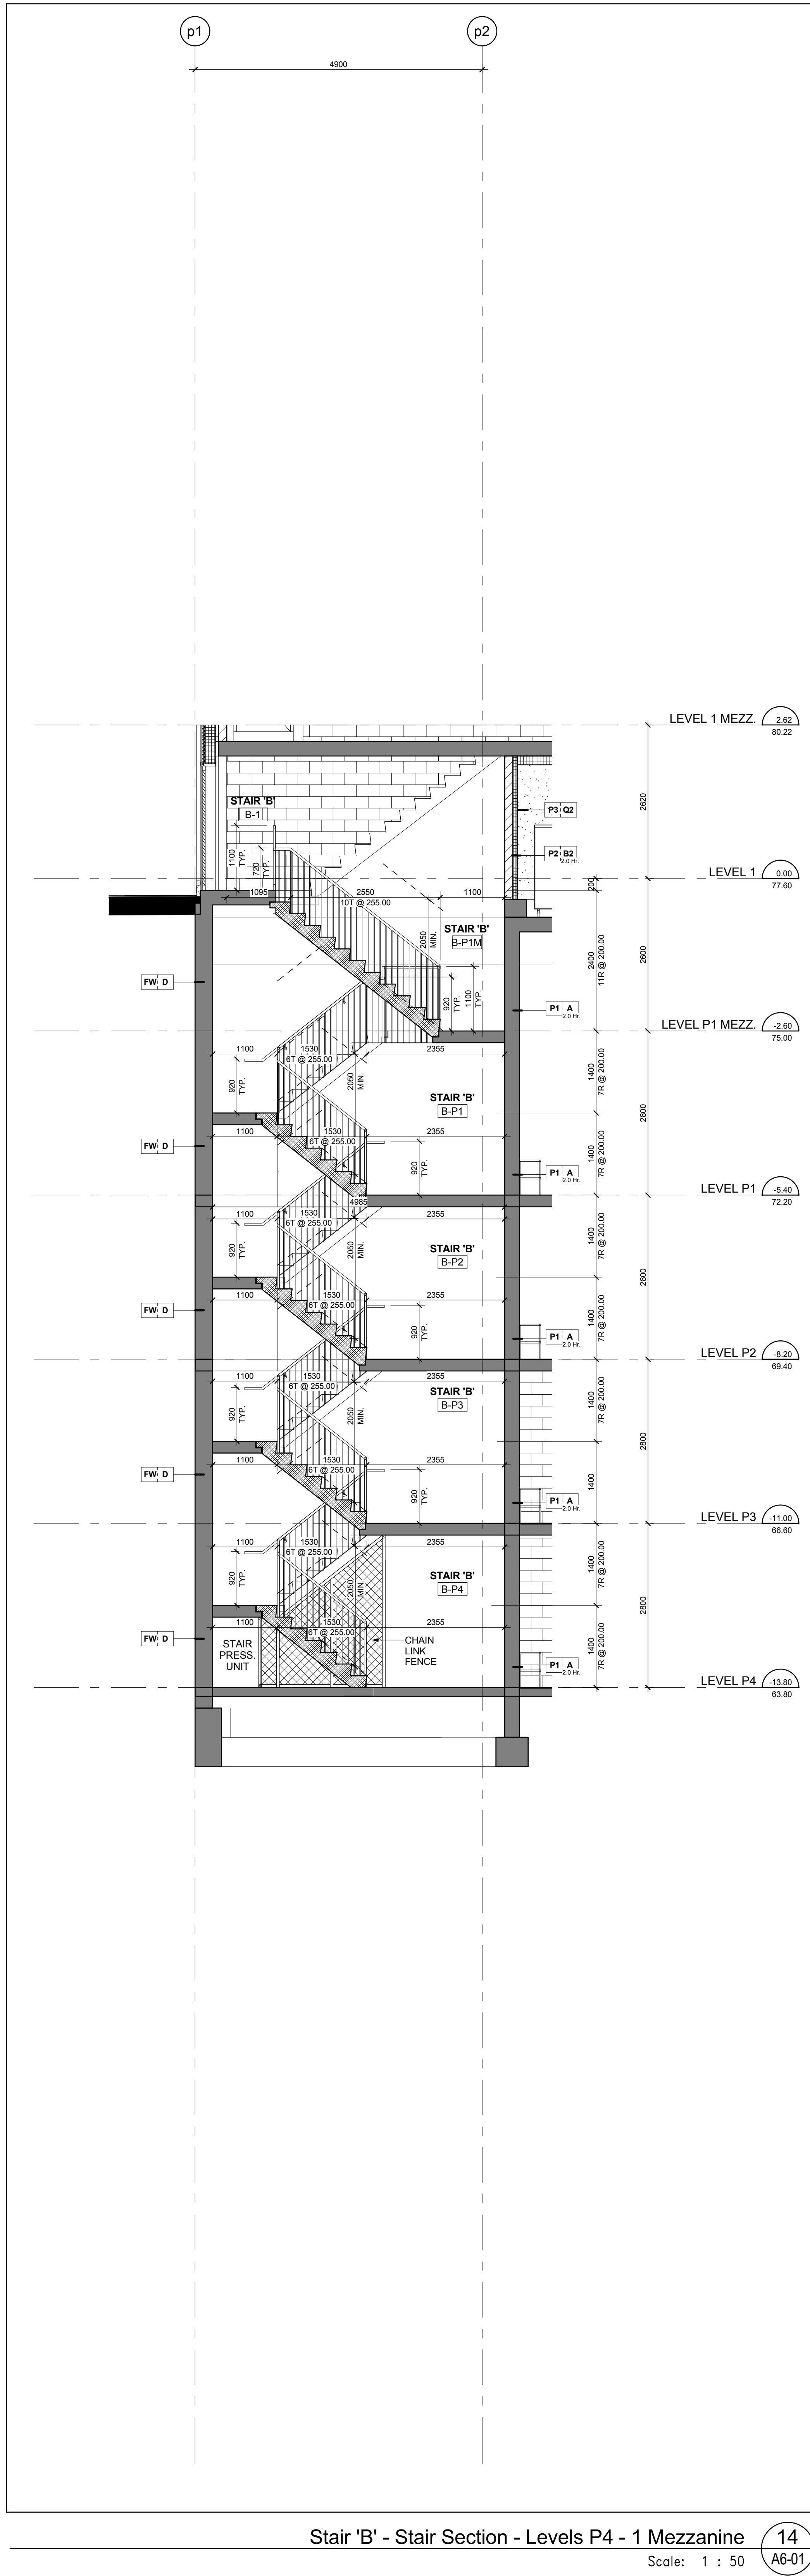


Stair 'B' - Stair Section - Levels P4 - 1 Mezzanine
Scale: 1 : 50
A6-01

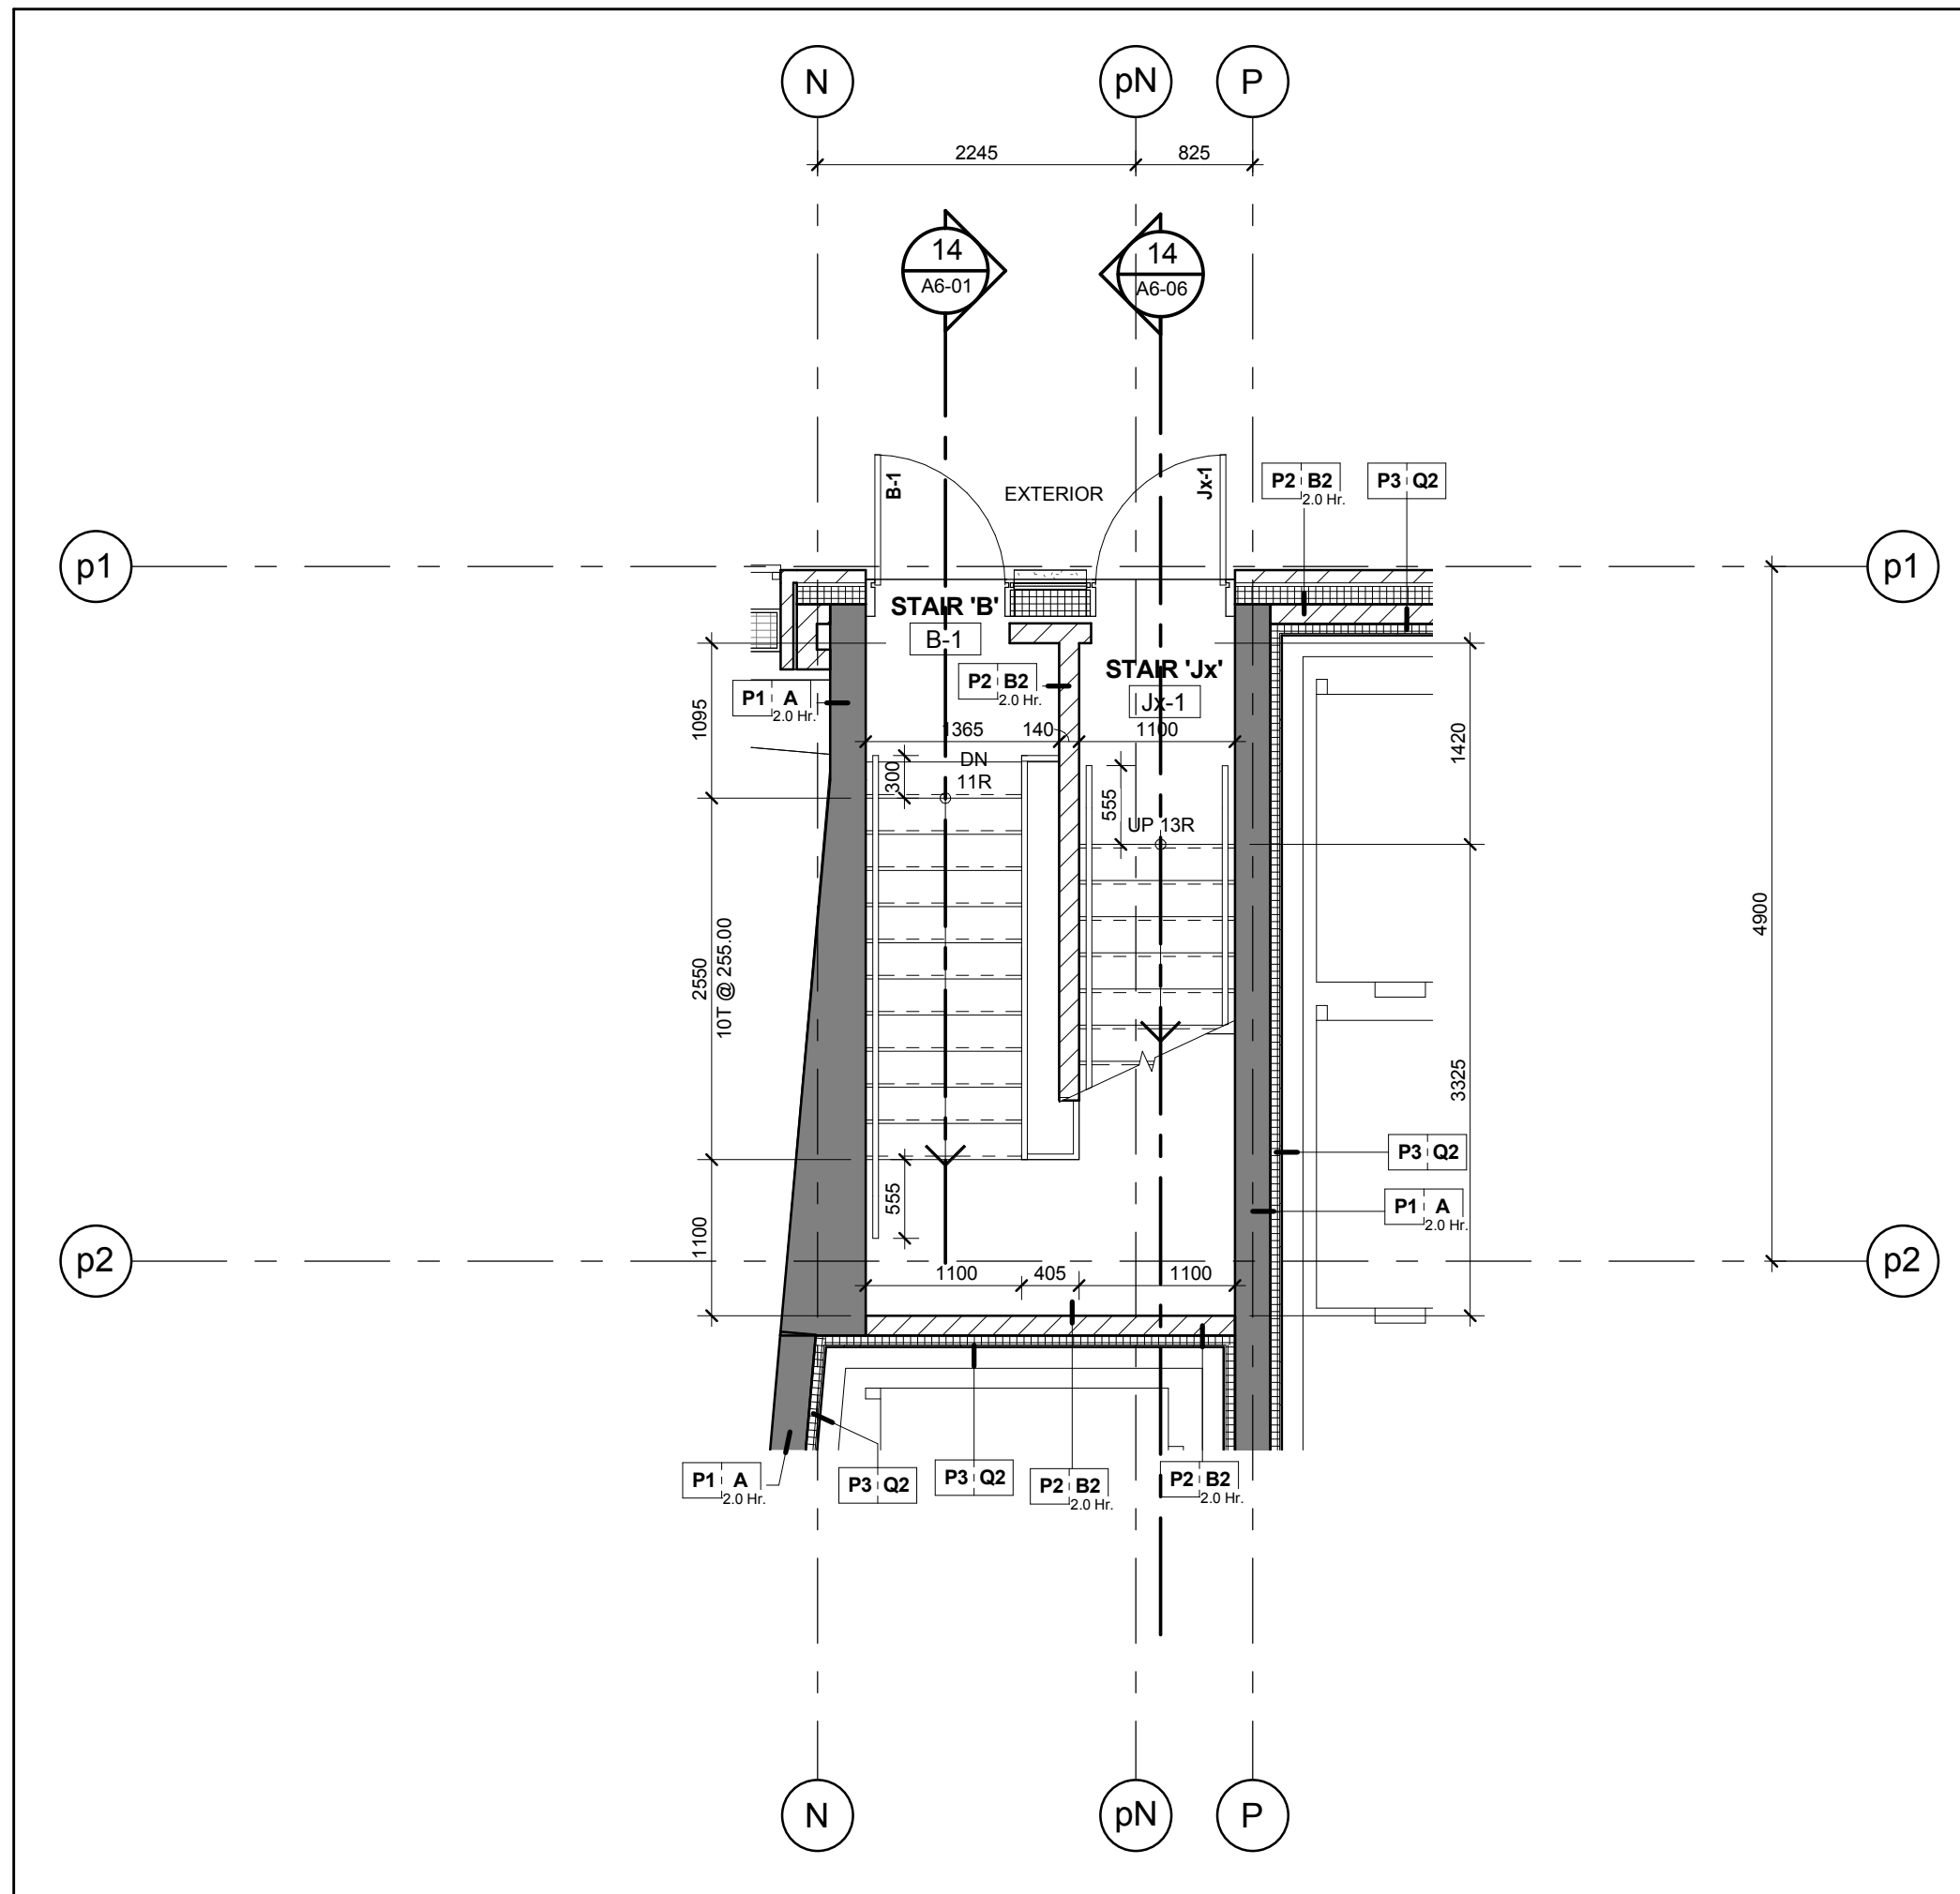


Stair 'B' - Stair Plan - Level 1
Scale: 1 : 50
A6-01

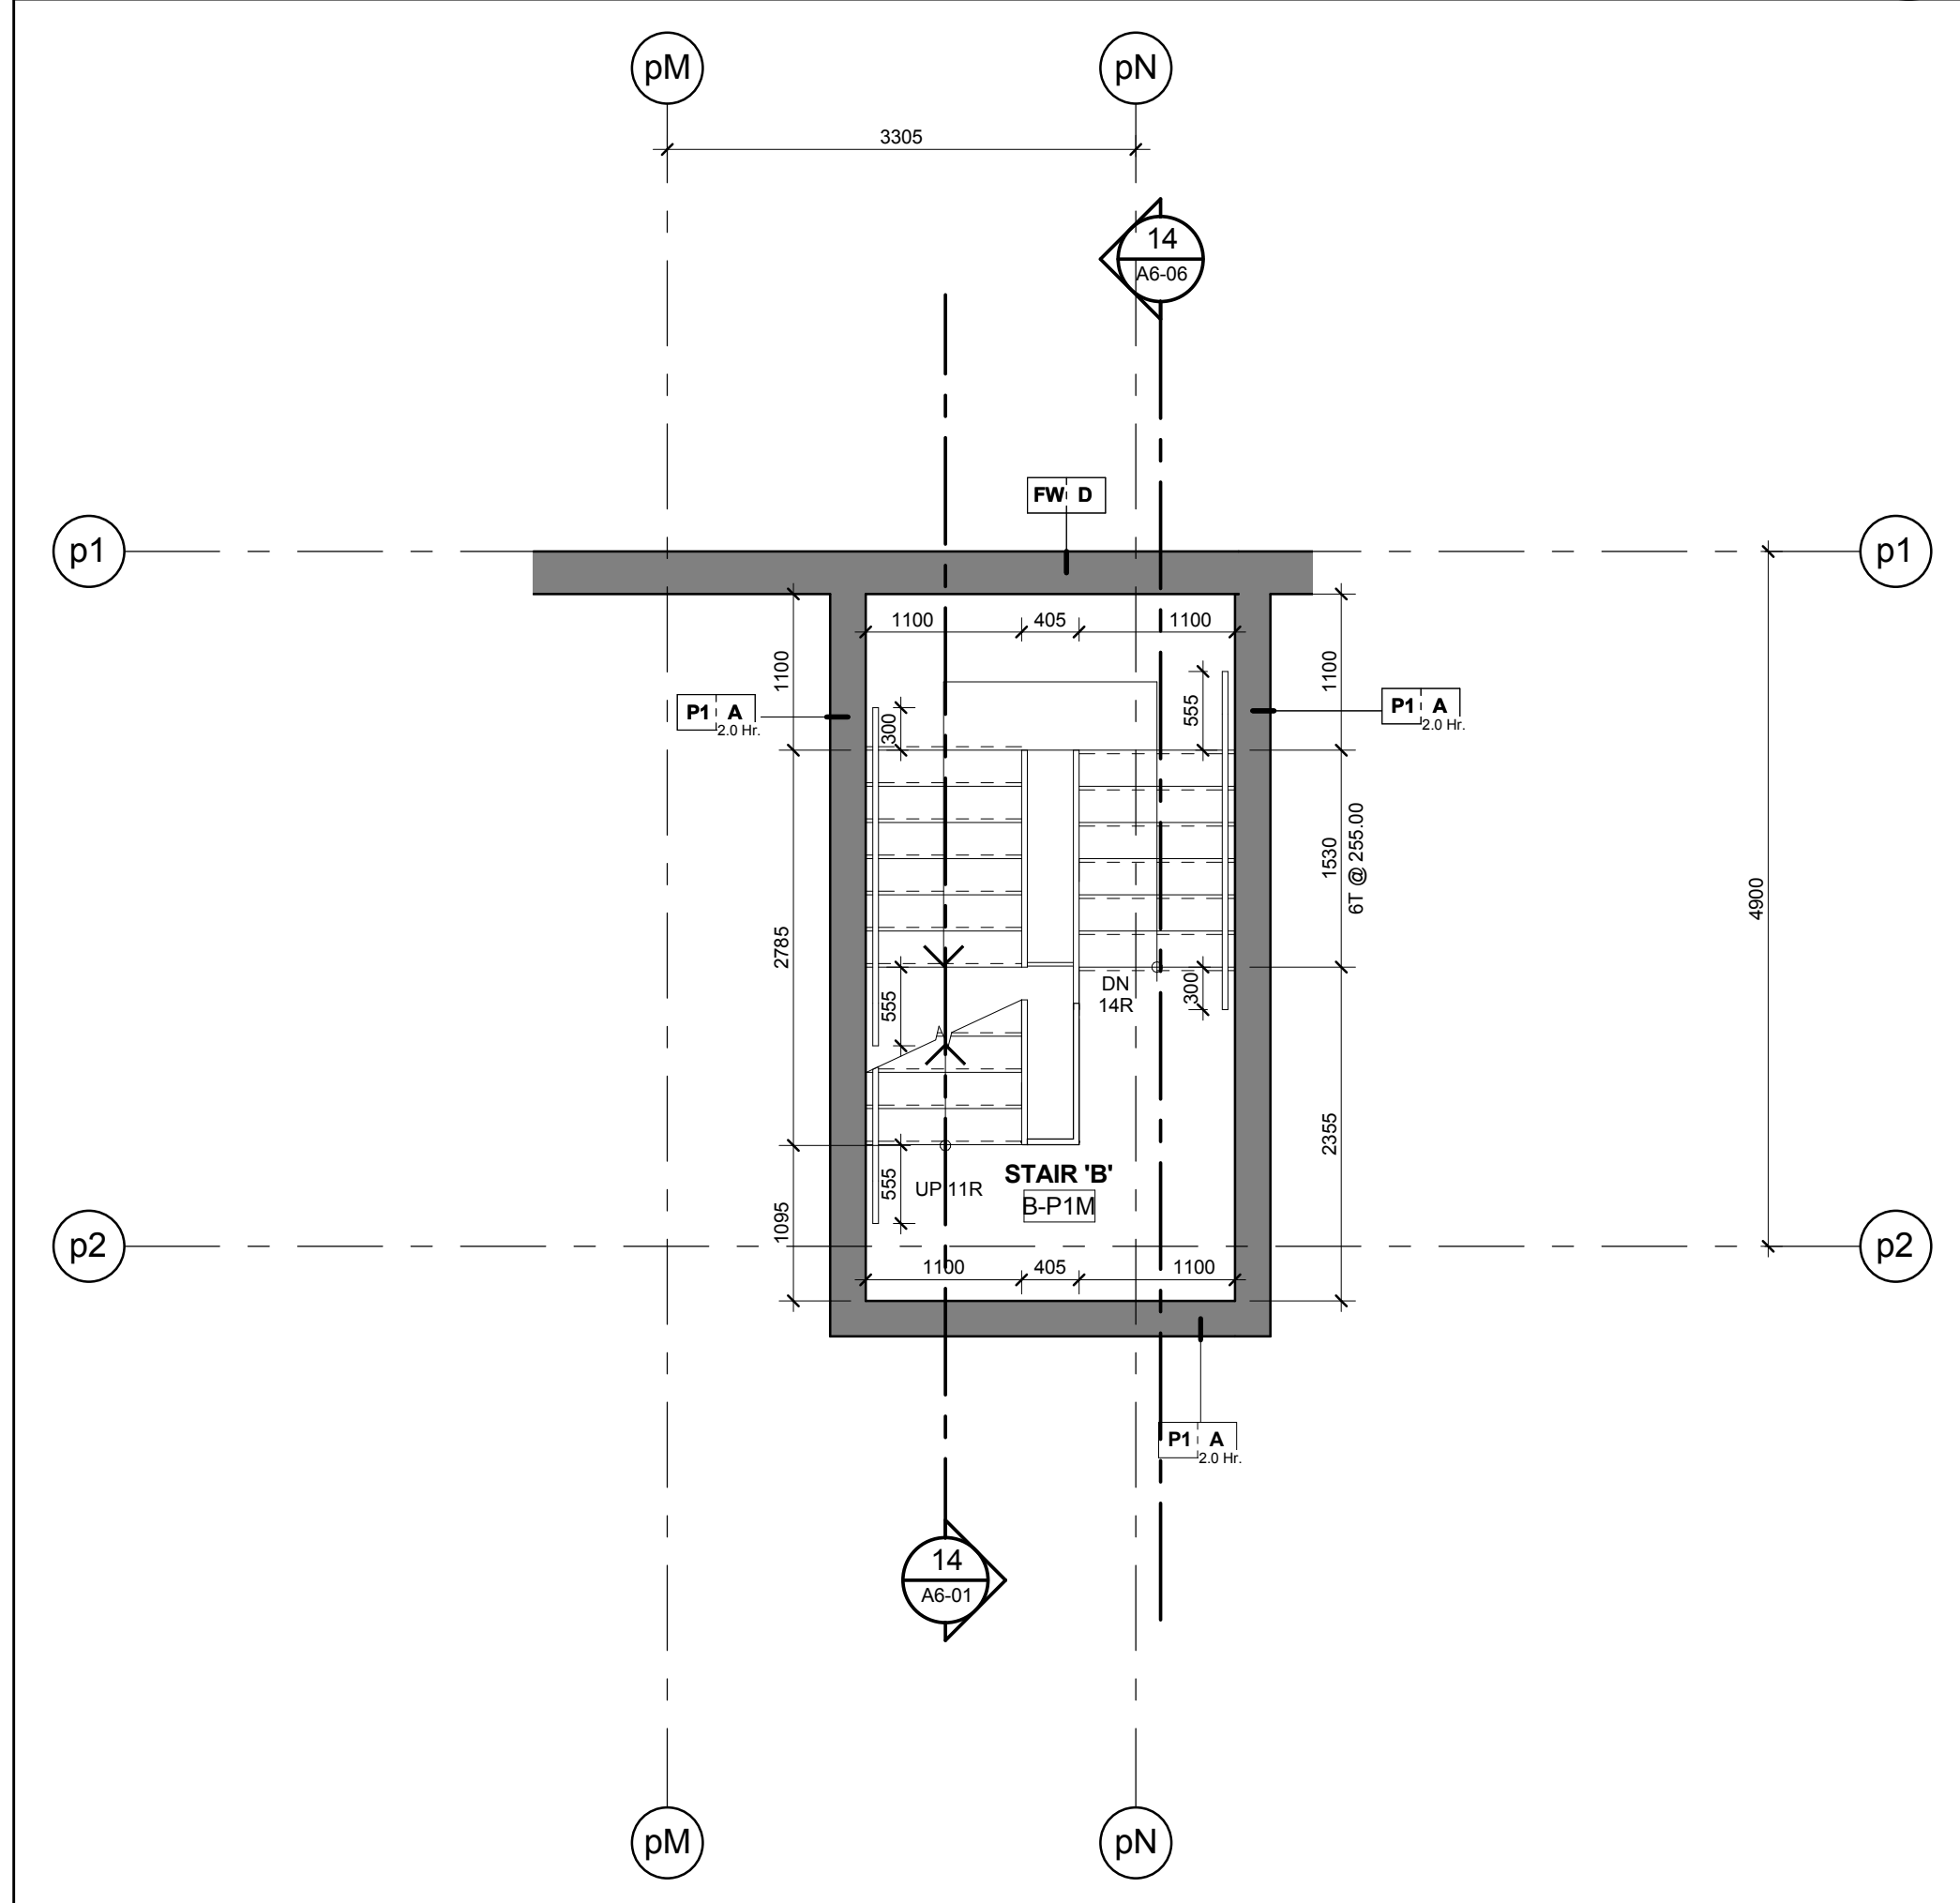


Stair 'B' - Stair Plan - Level P1 Mezzanine
Scale: 1 : 50
A6-01

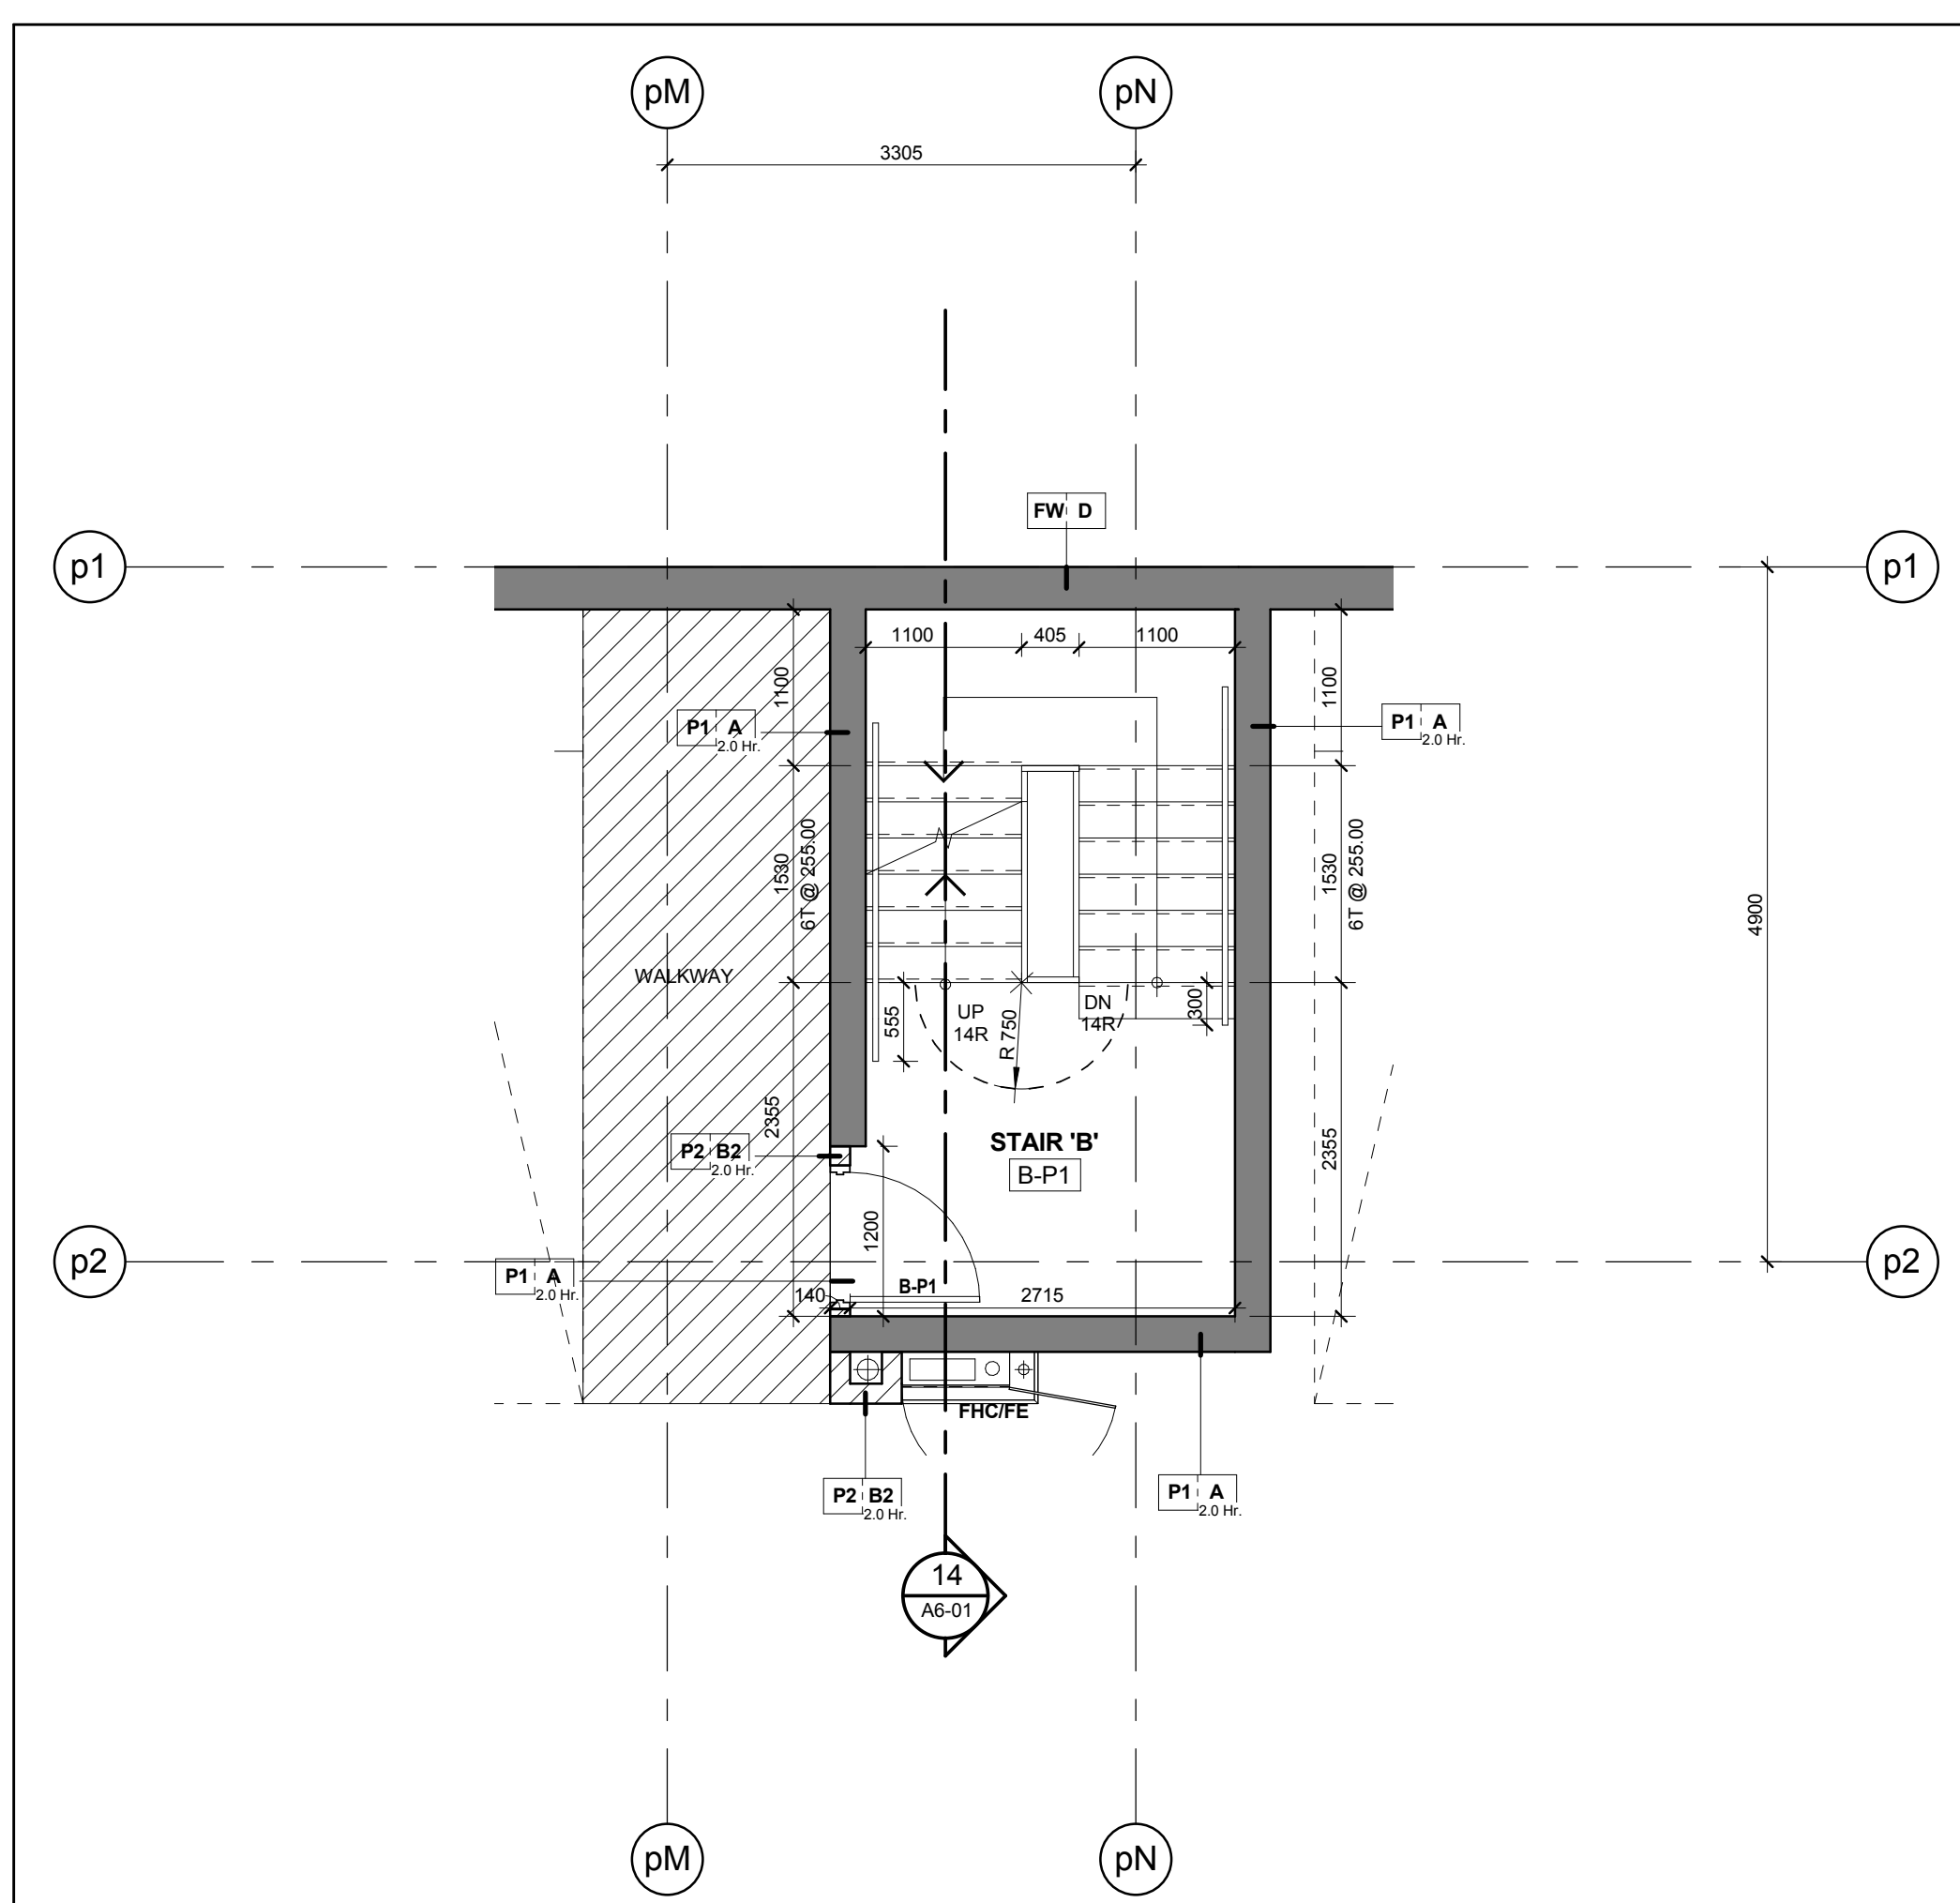


Stair 'B' - Stair Plan - Level P1
Scale: 1 : 50
A6-01

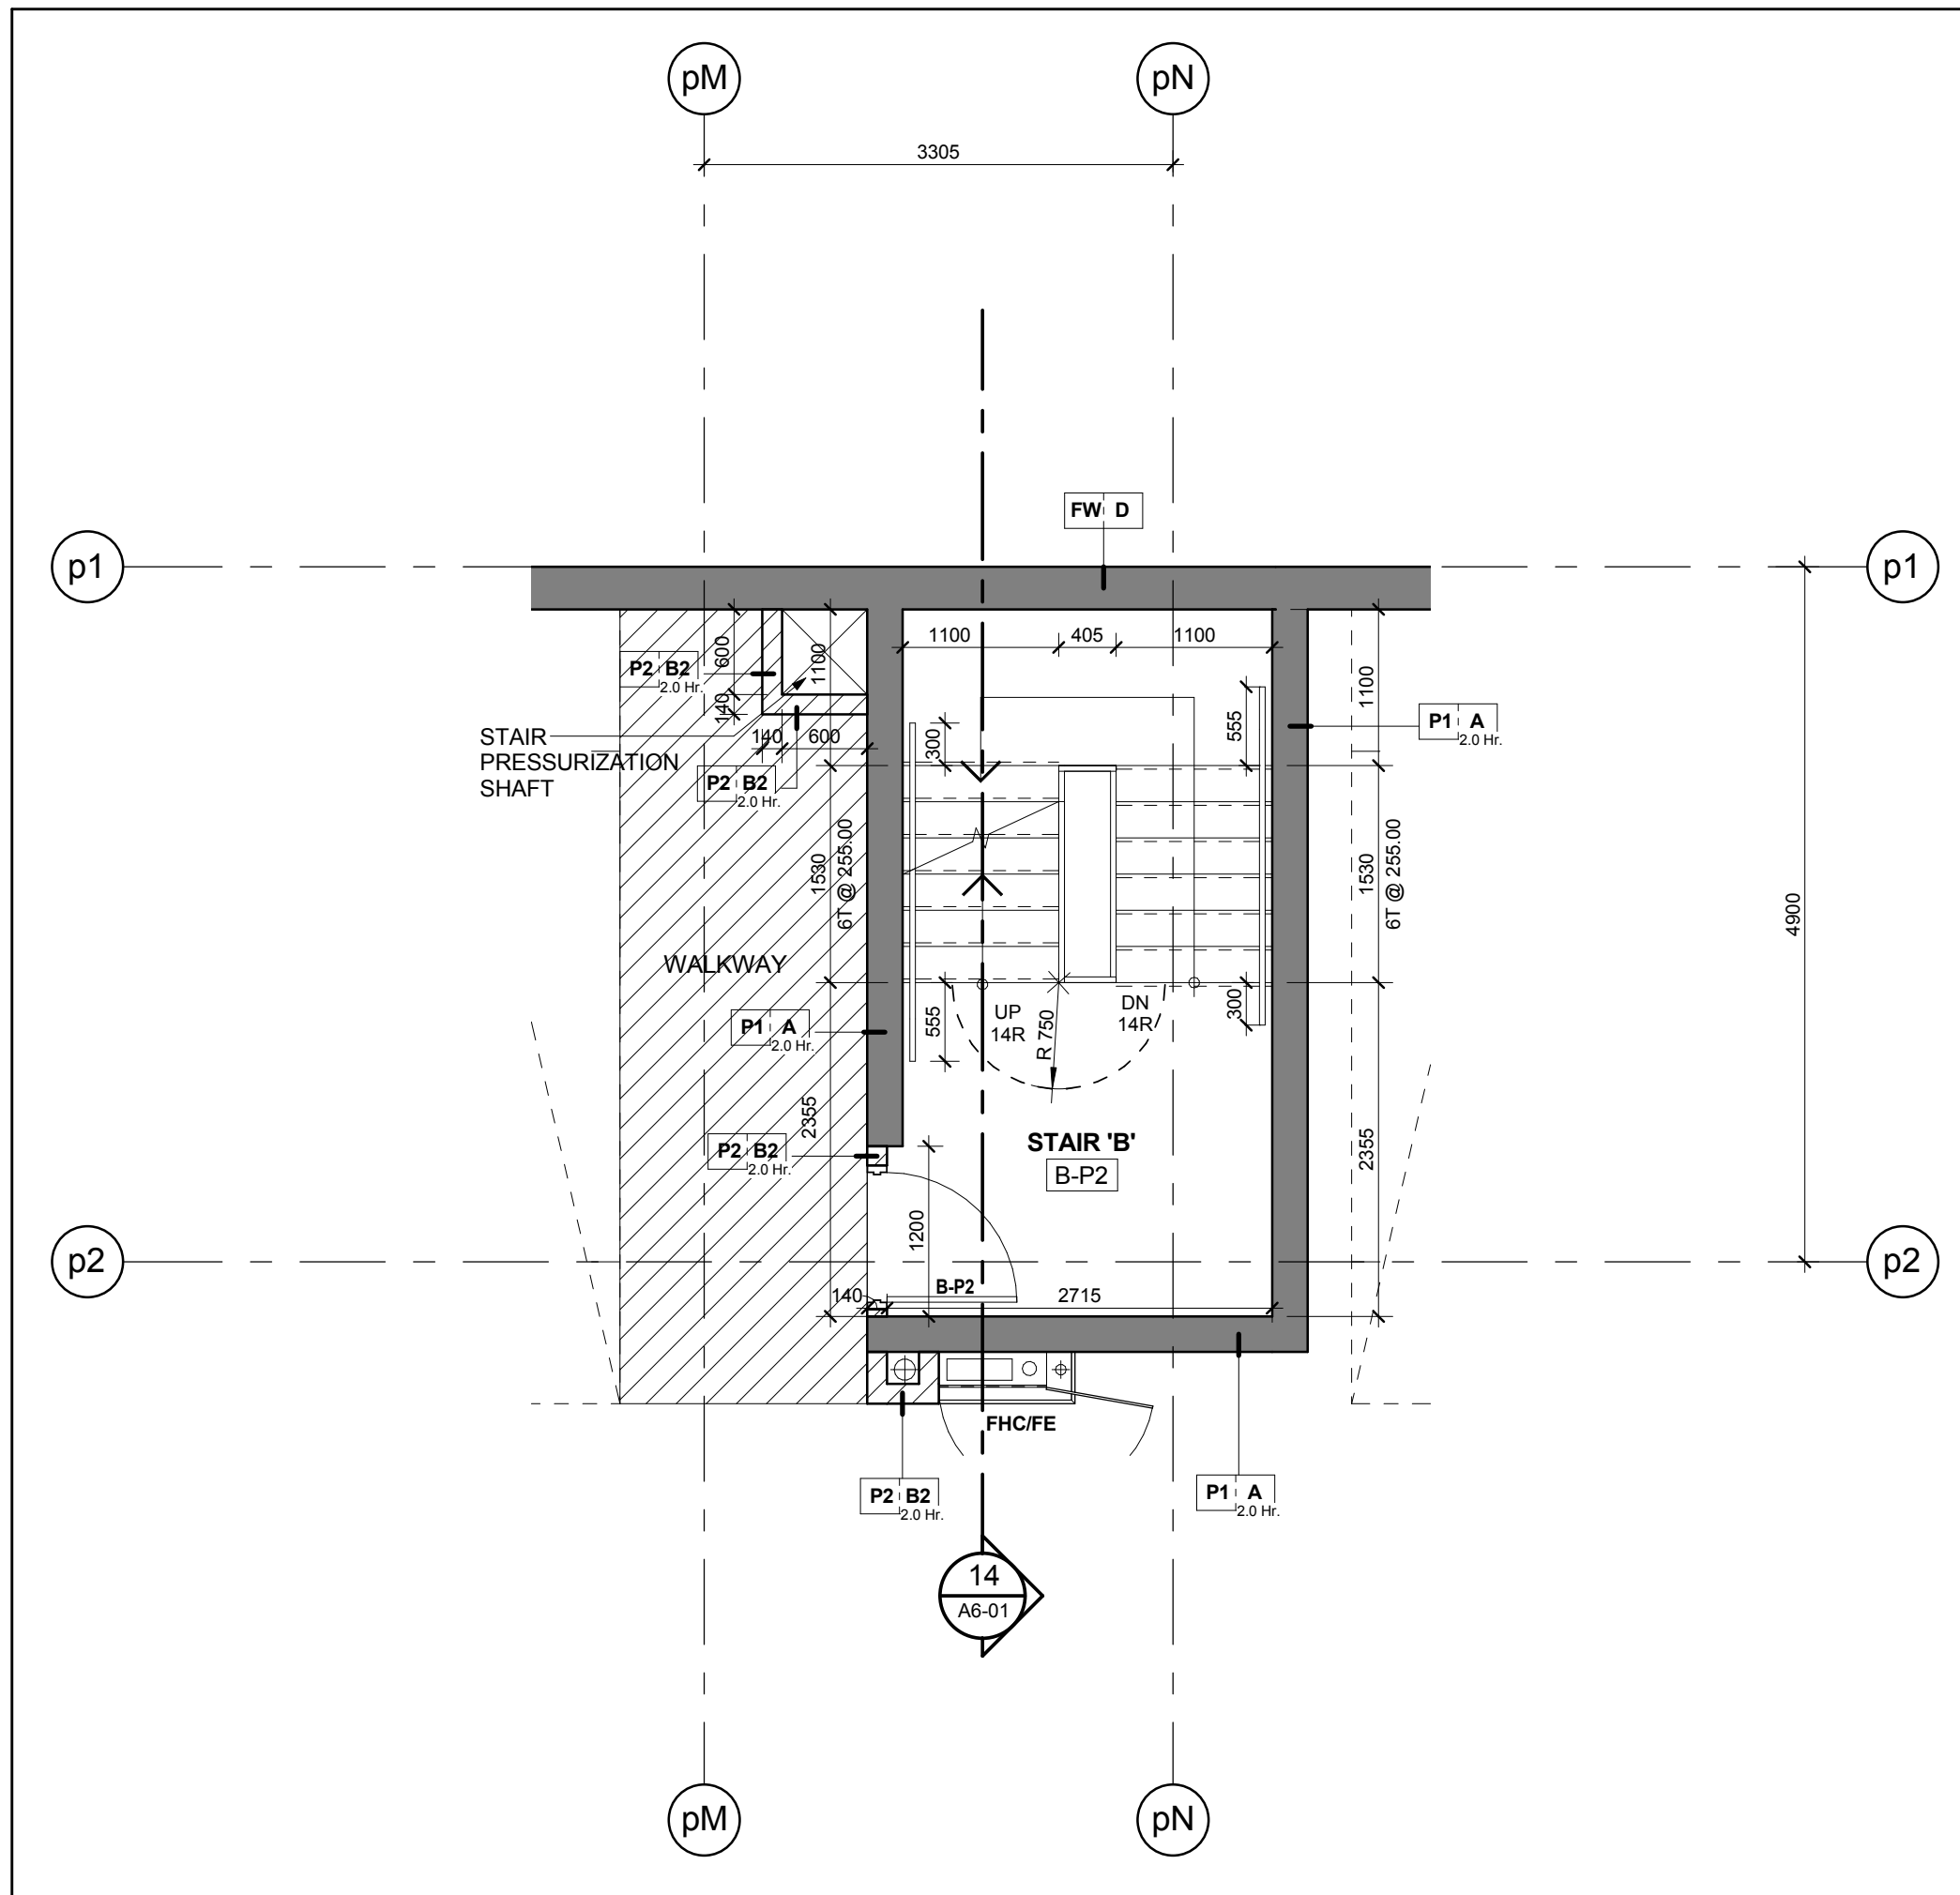


Stair 'B' - Stair Plan - Level P2
Scale: 1 : 50
A6-01

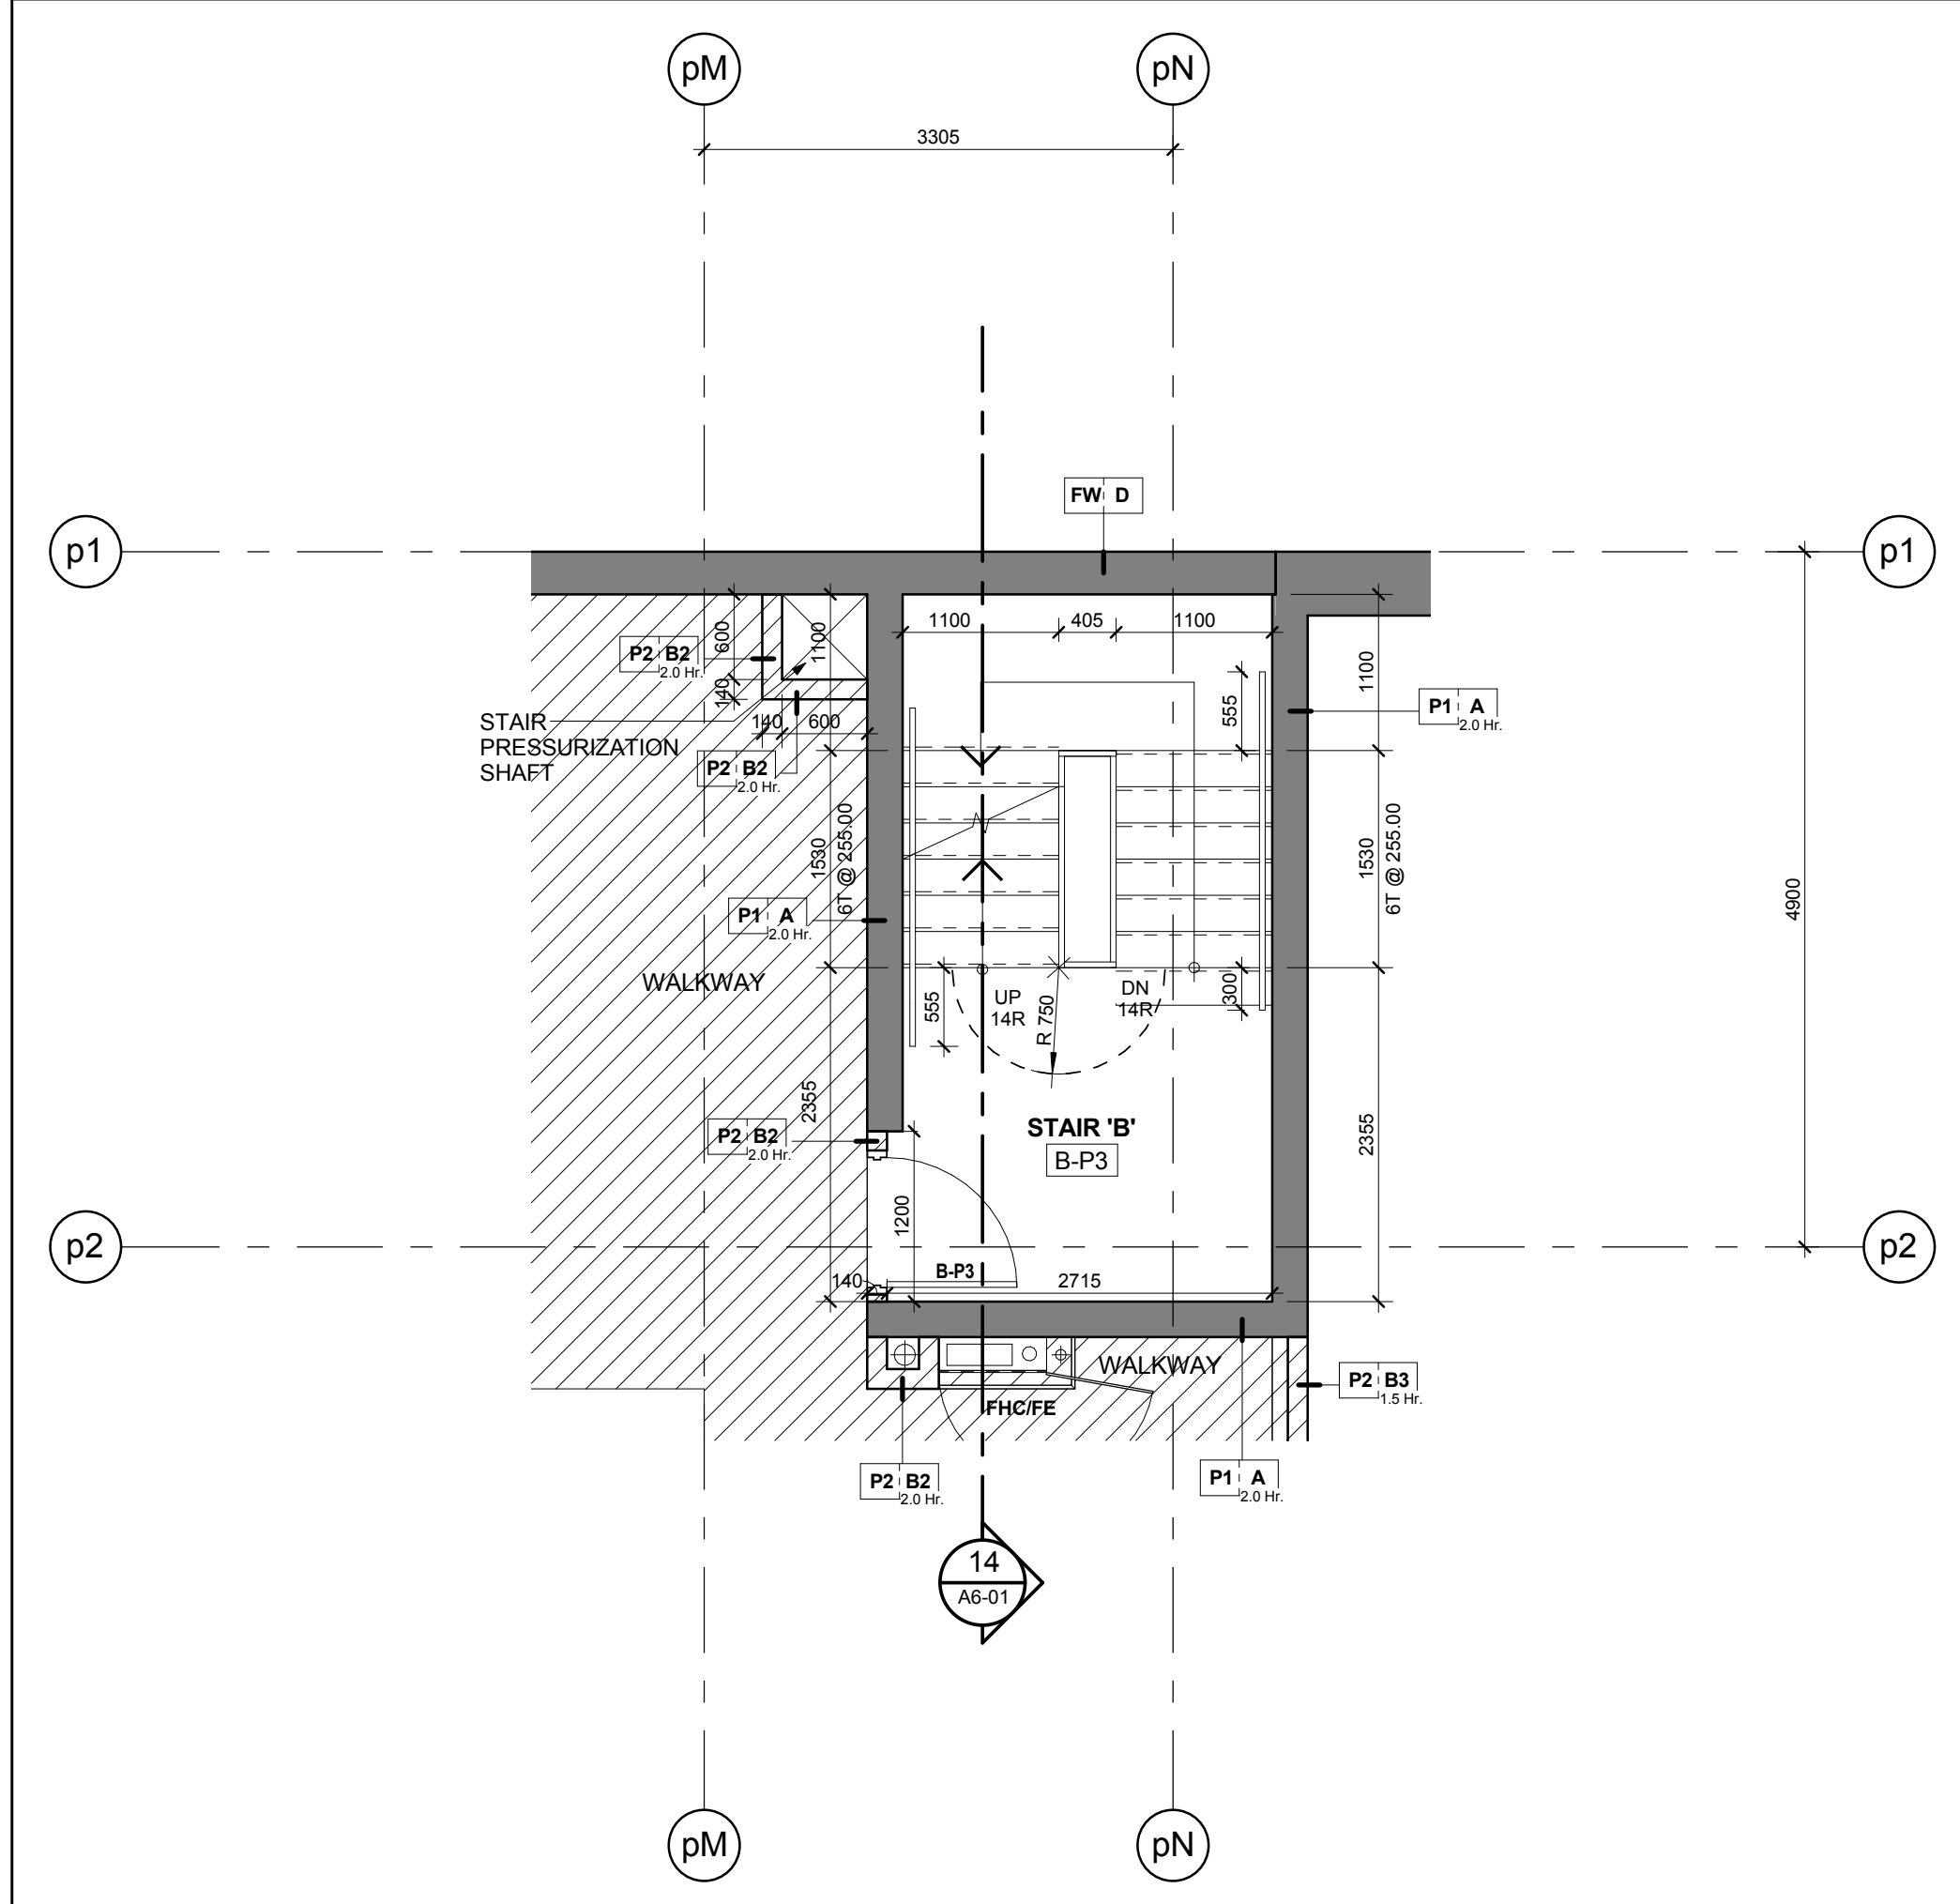


Stair 'B' - Stair Plan - Level P3
Scale: 1 : 50
A6-01

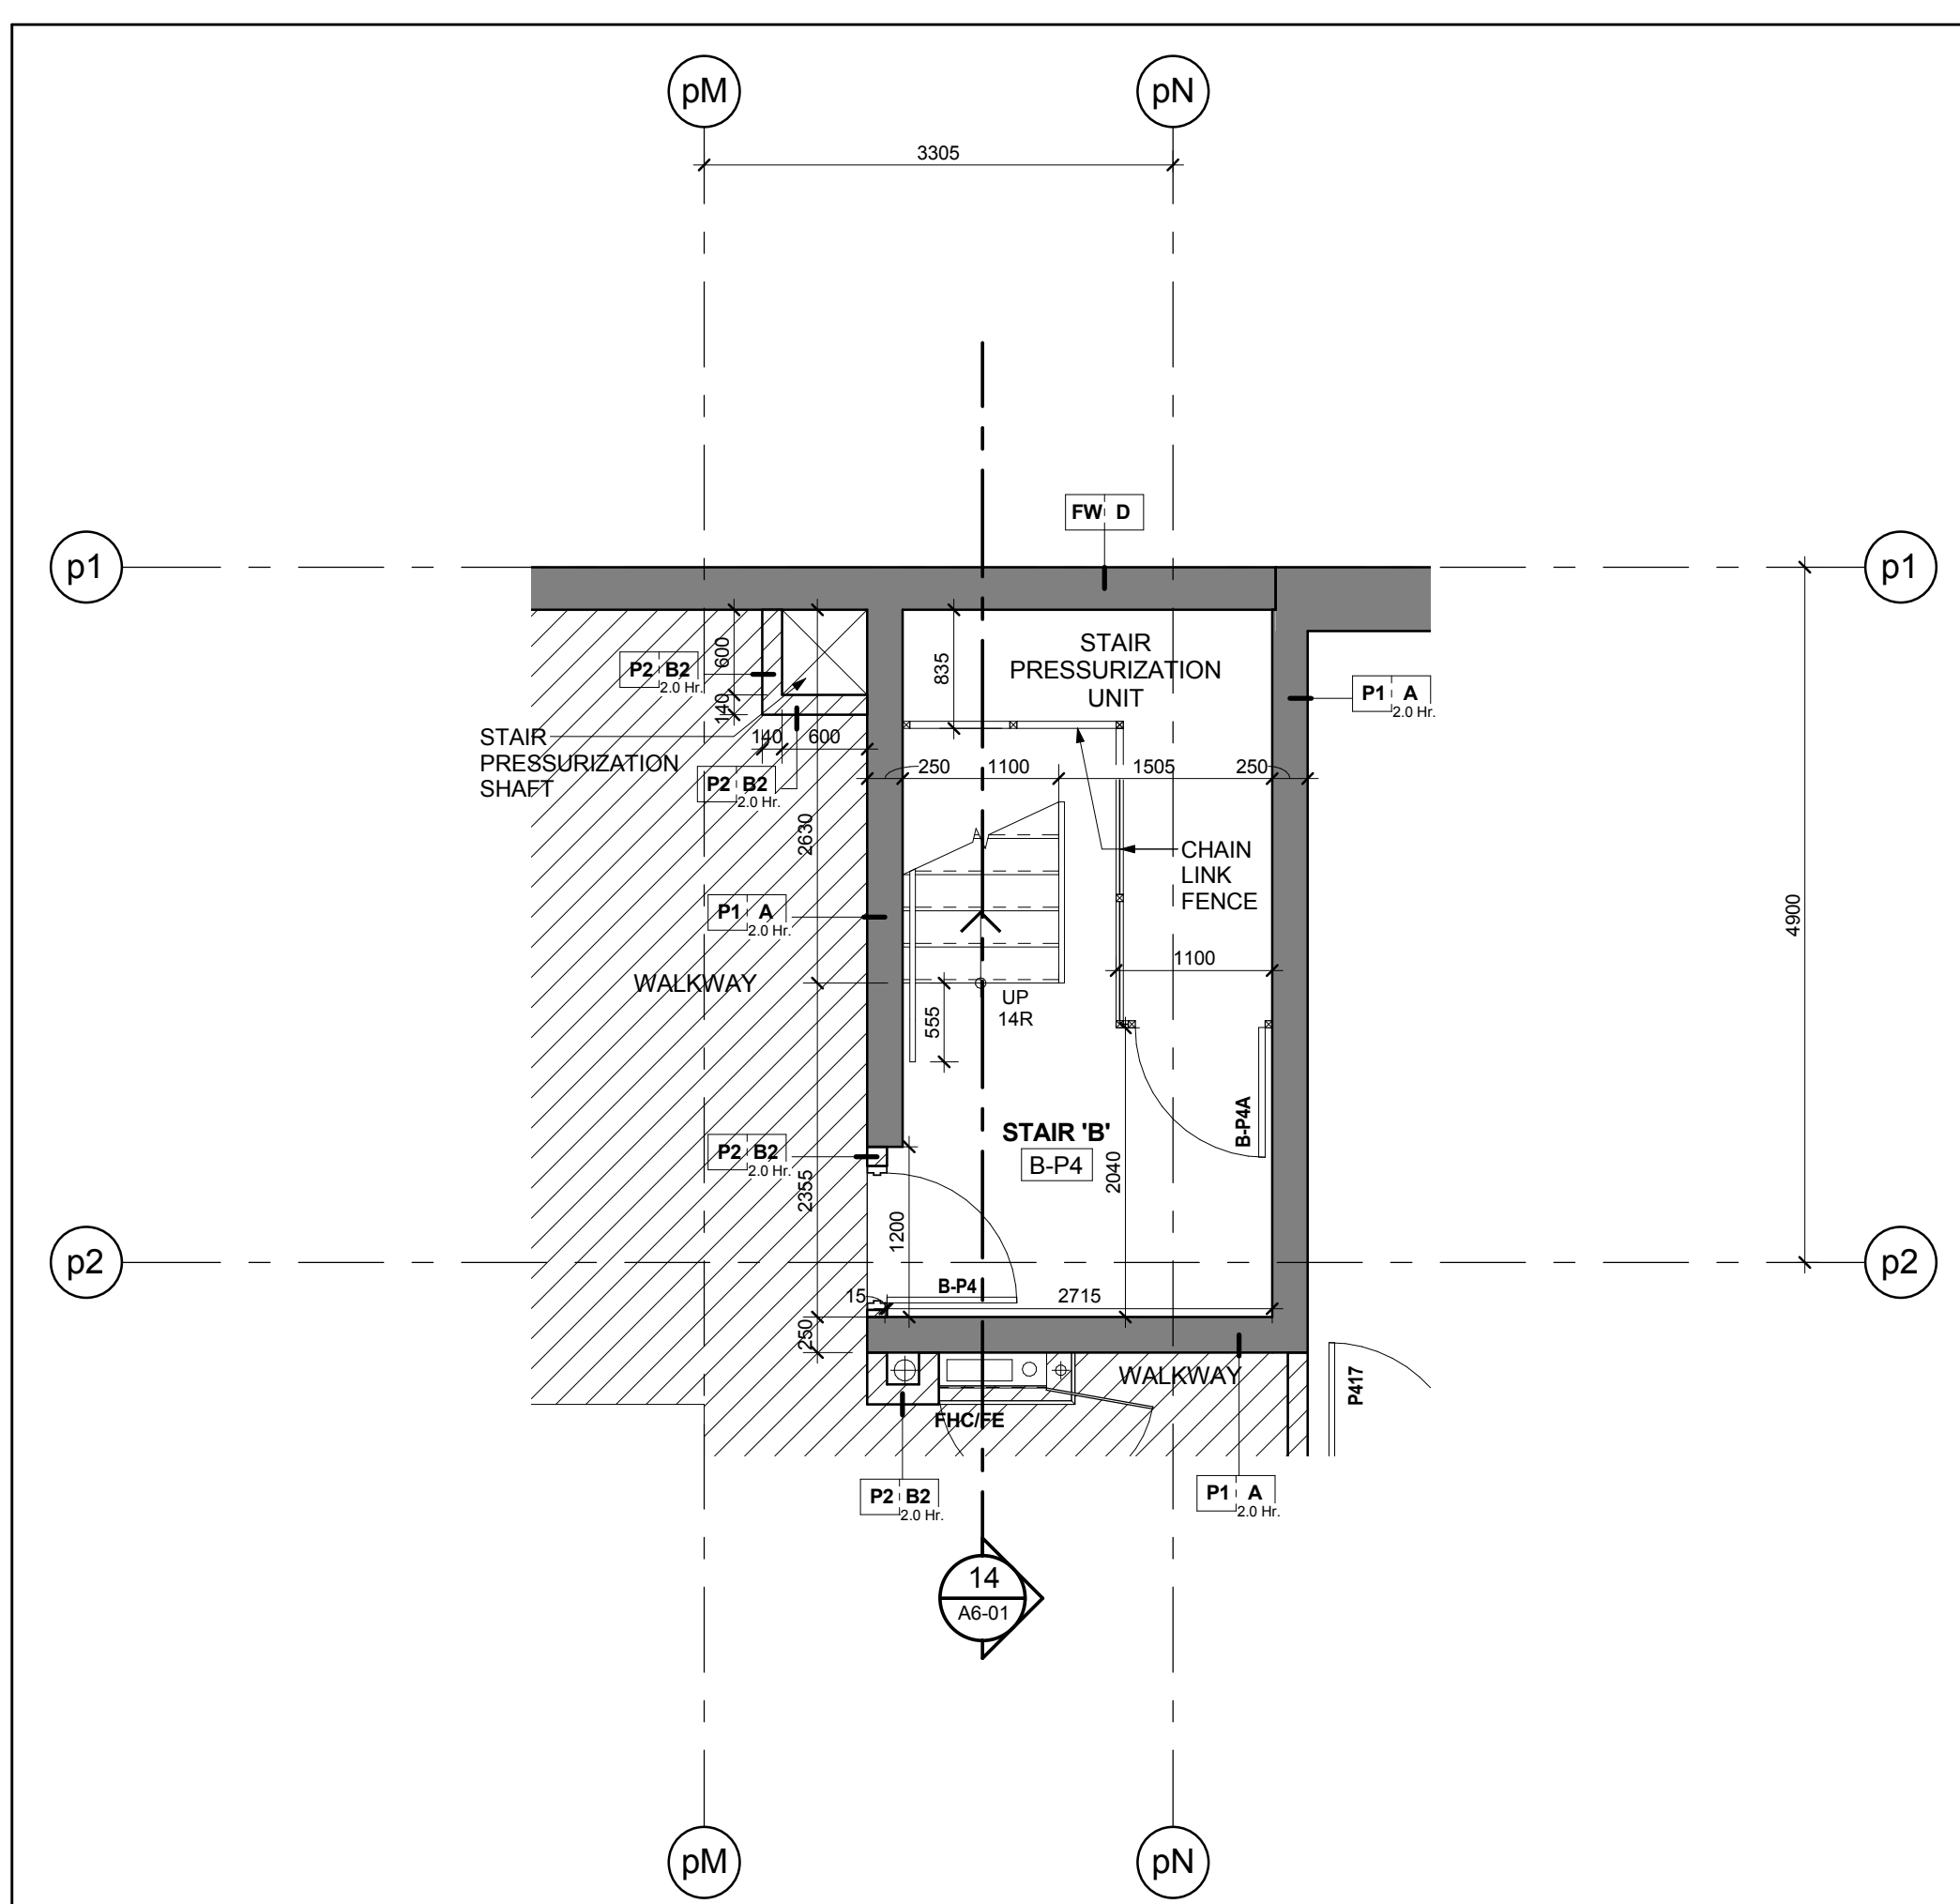


Stair 'B' - Stair Plan - Level P4
Scale: 1 : 50
A6-01

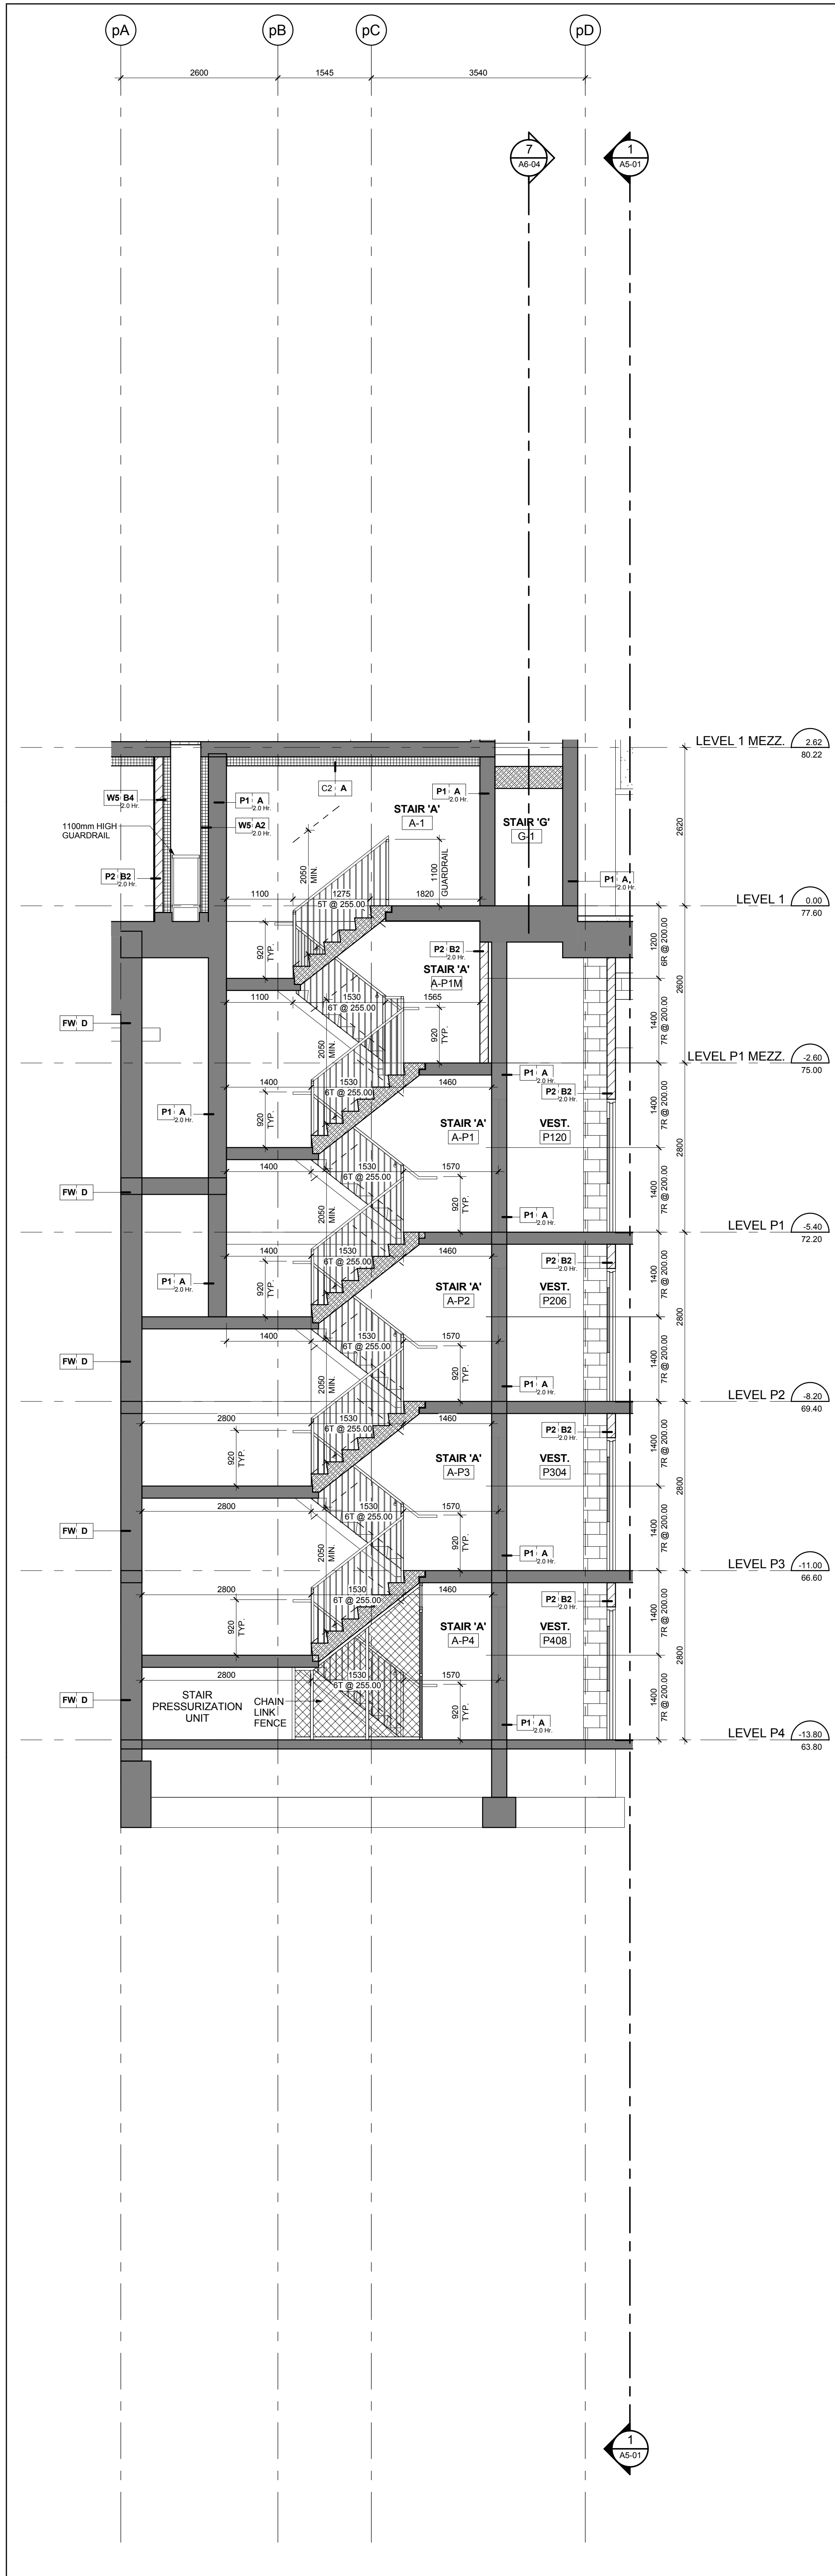


Stair 'A' - Stair Section - Levels P4 - 1 Mezzanine
Scale: 1 : 50
A6-01

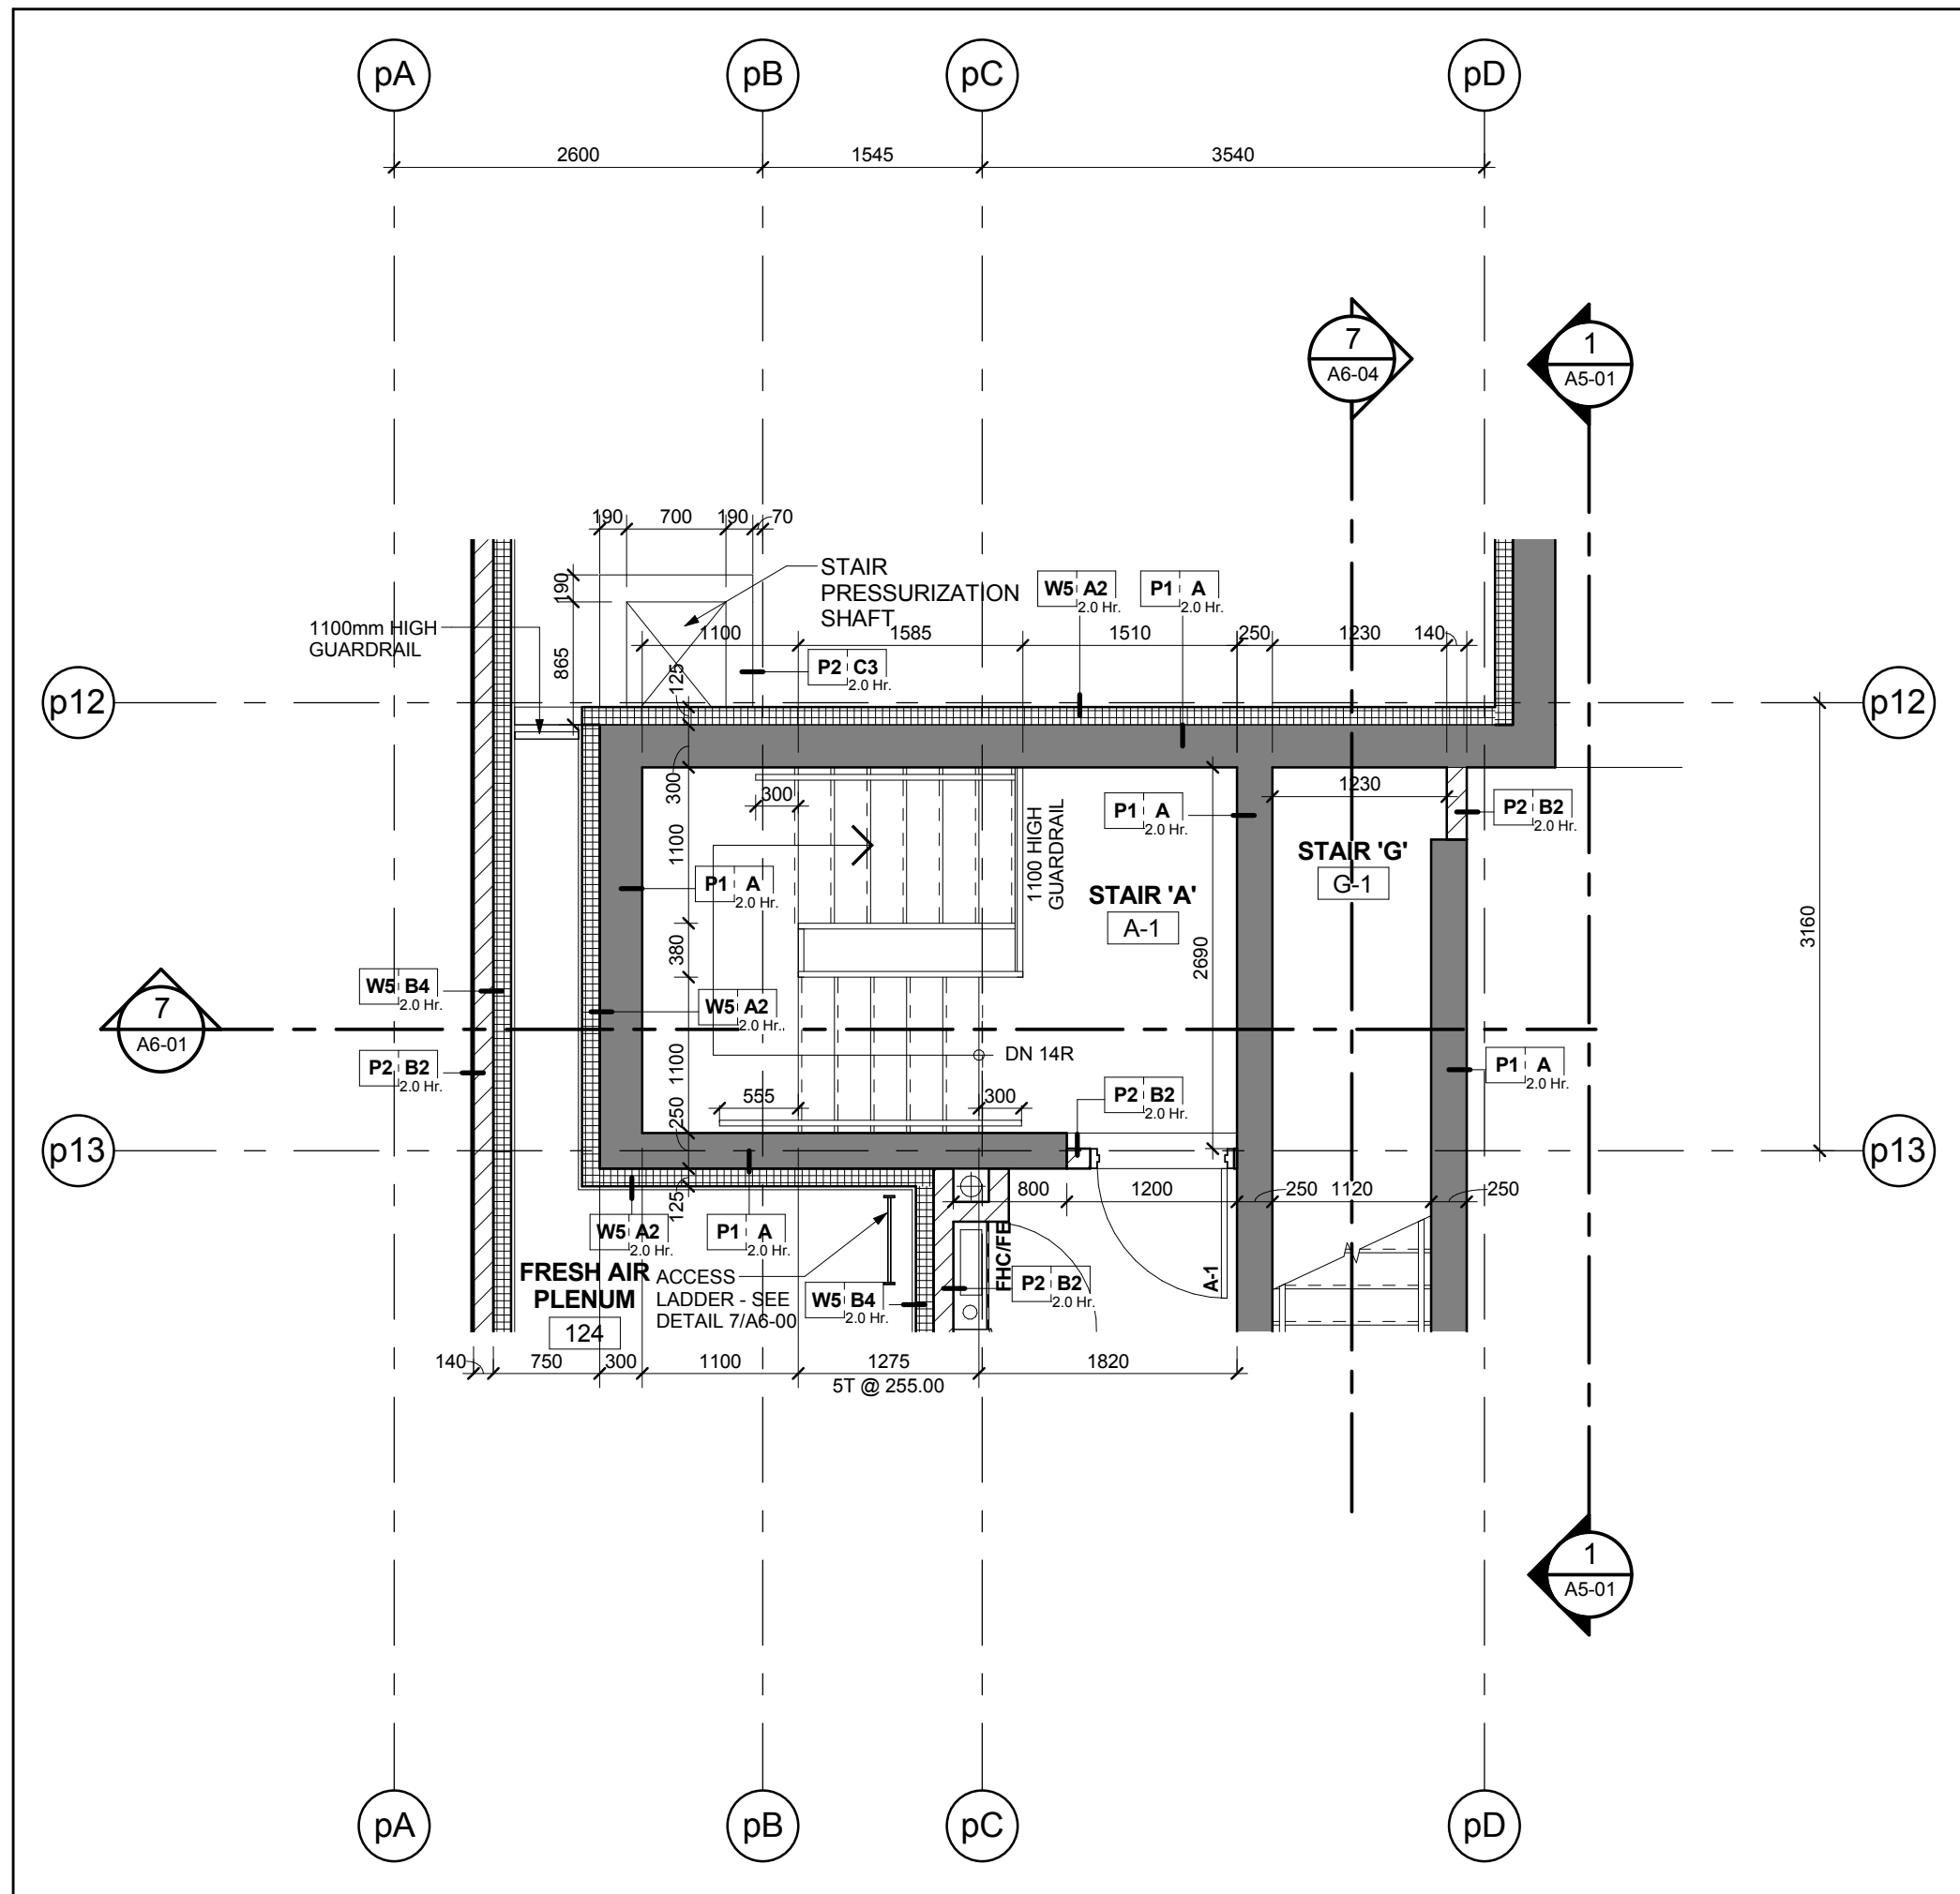


Stair 'A' - Stair Plan - Level 1
Scale: 1 : 50
A6-01

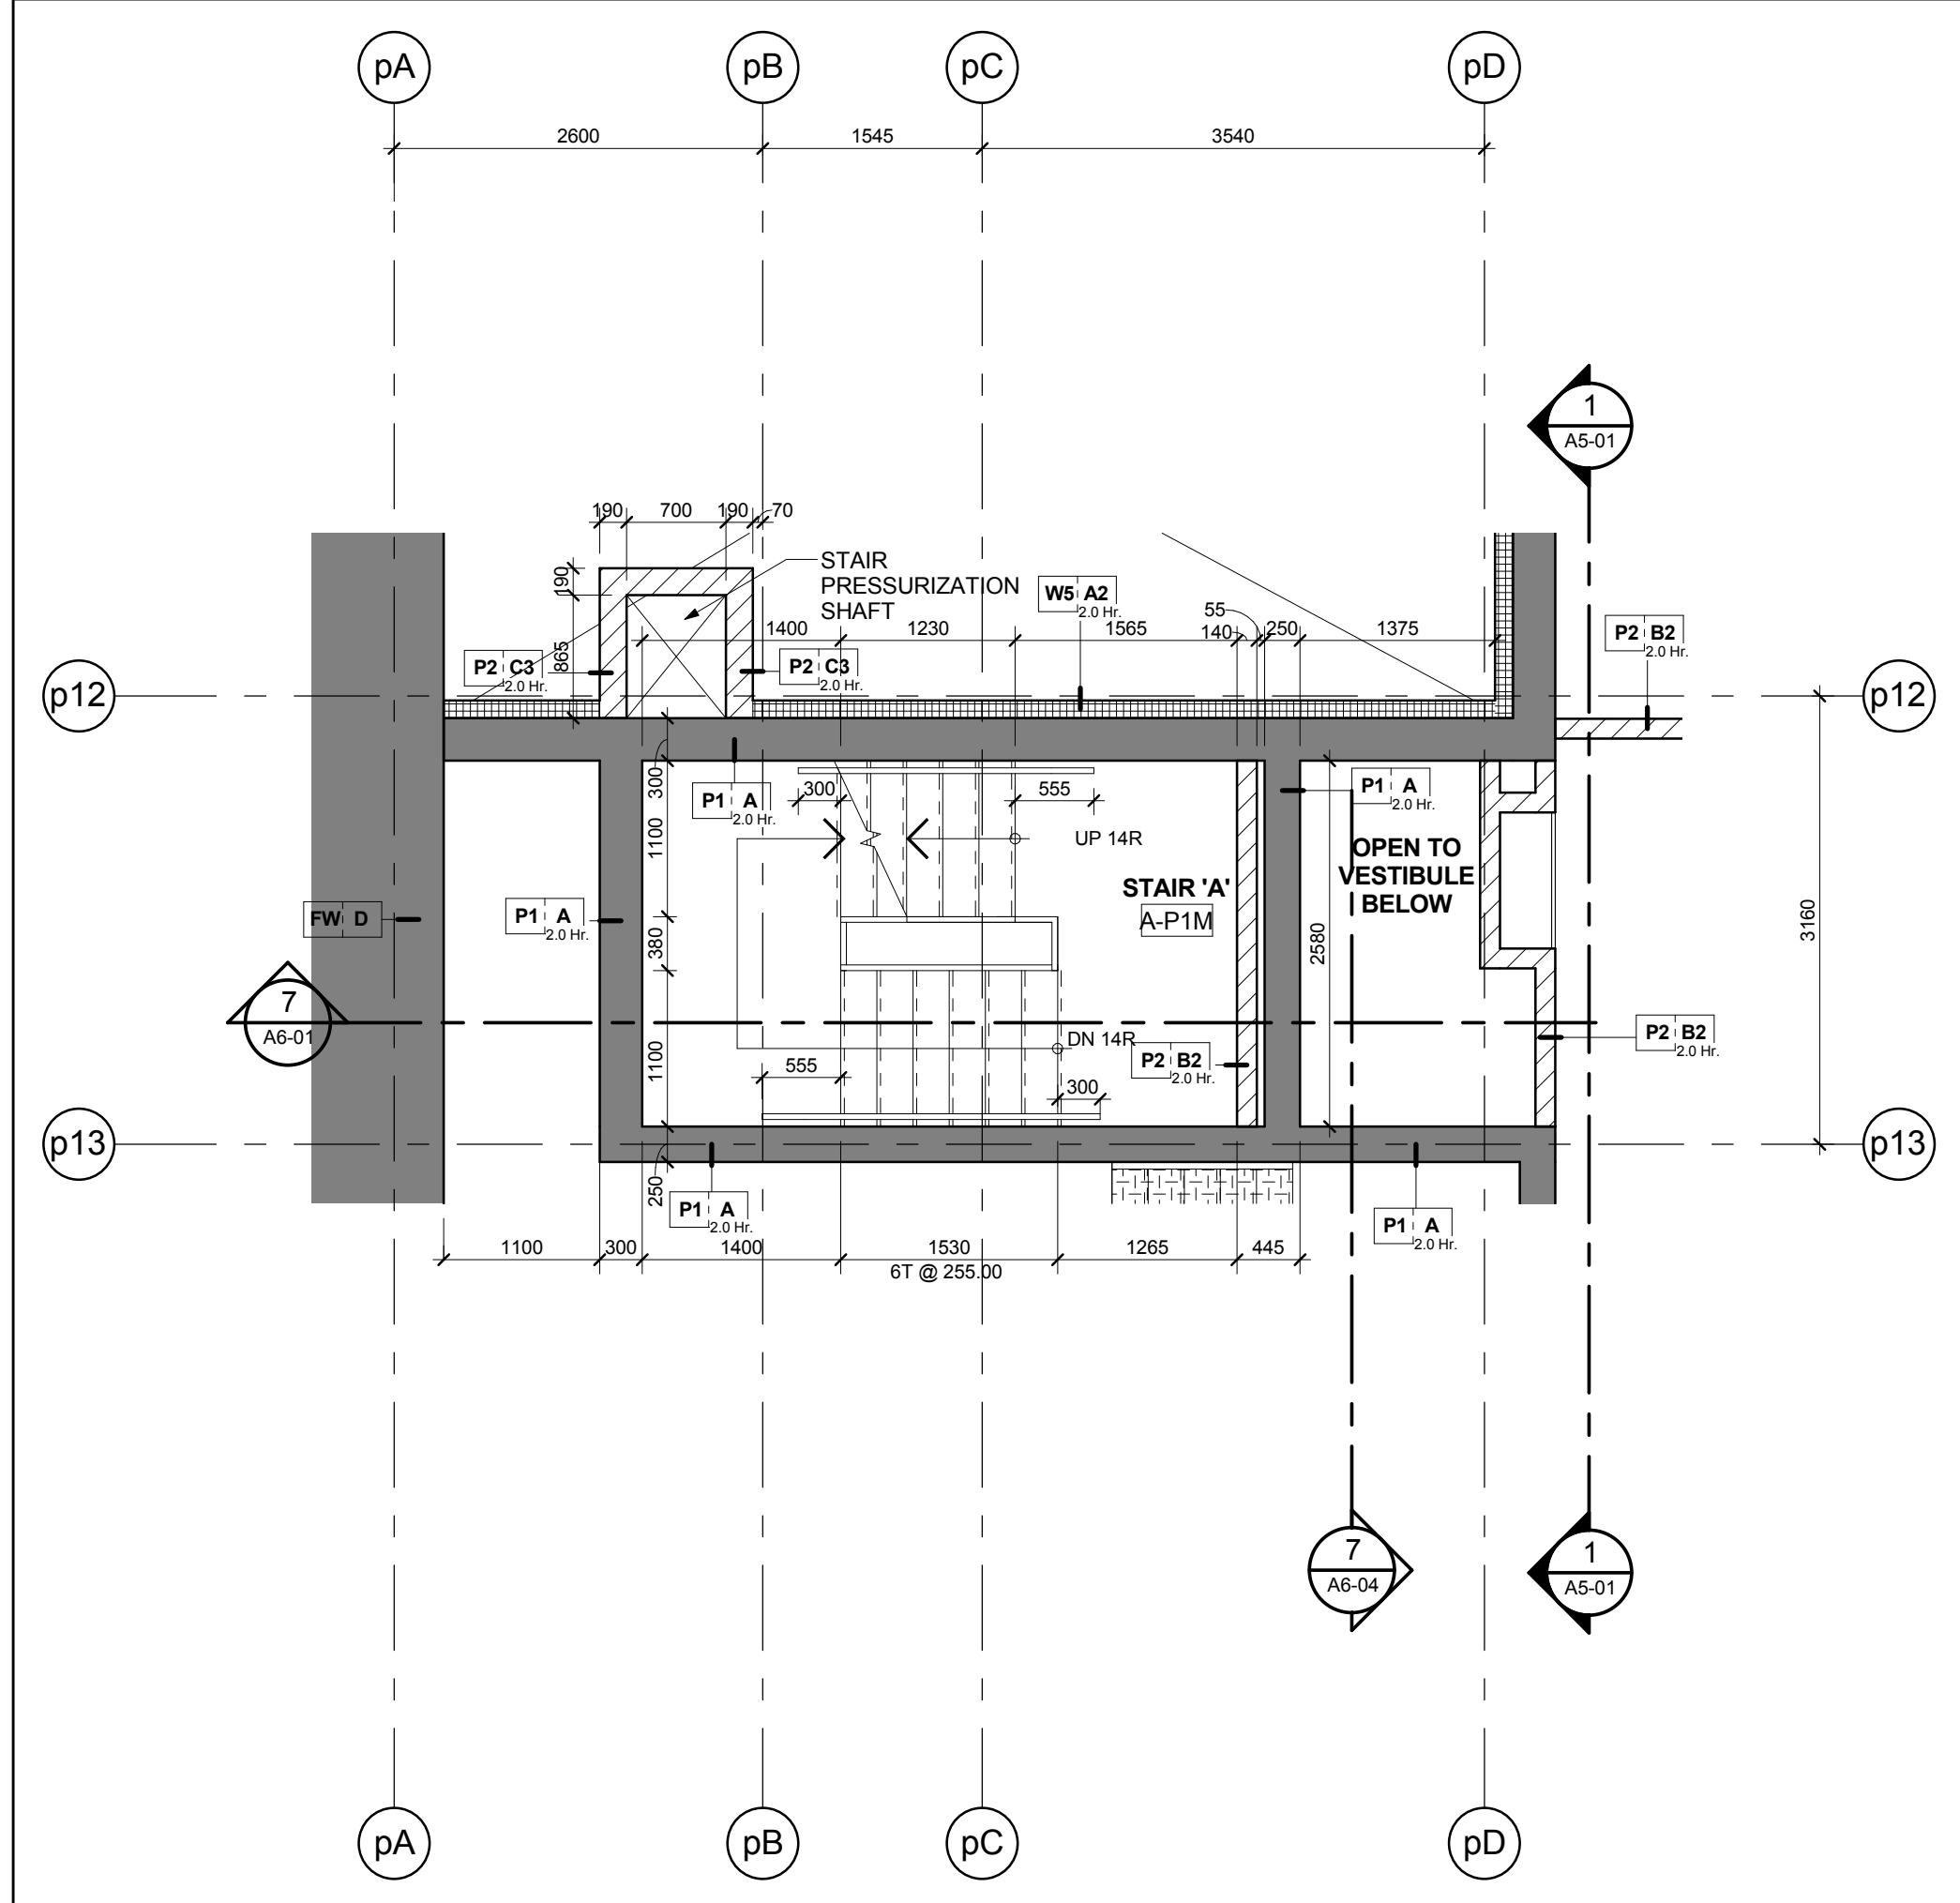


Stair 'A' - Stair Plan - Level P1 Mezzanine
Scale: 1 : 50
A6-01

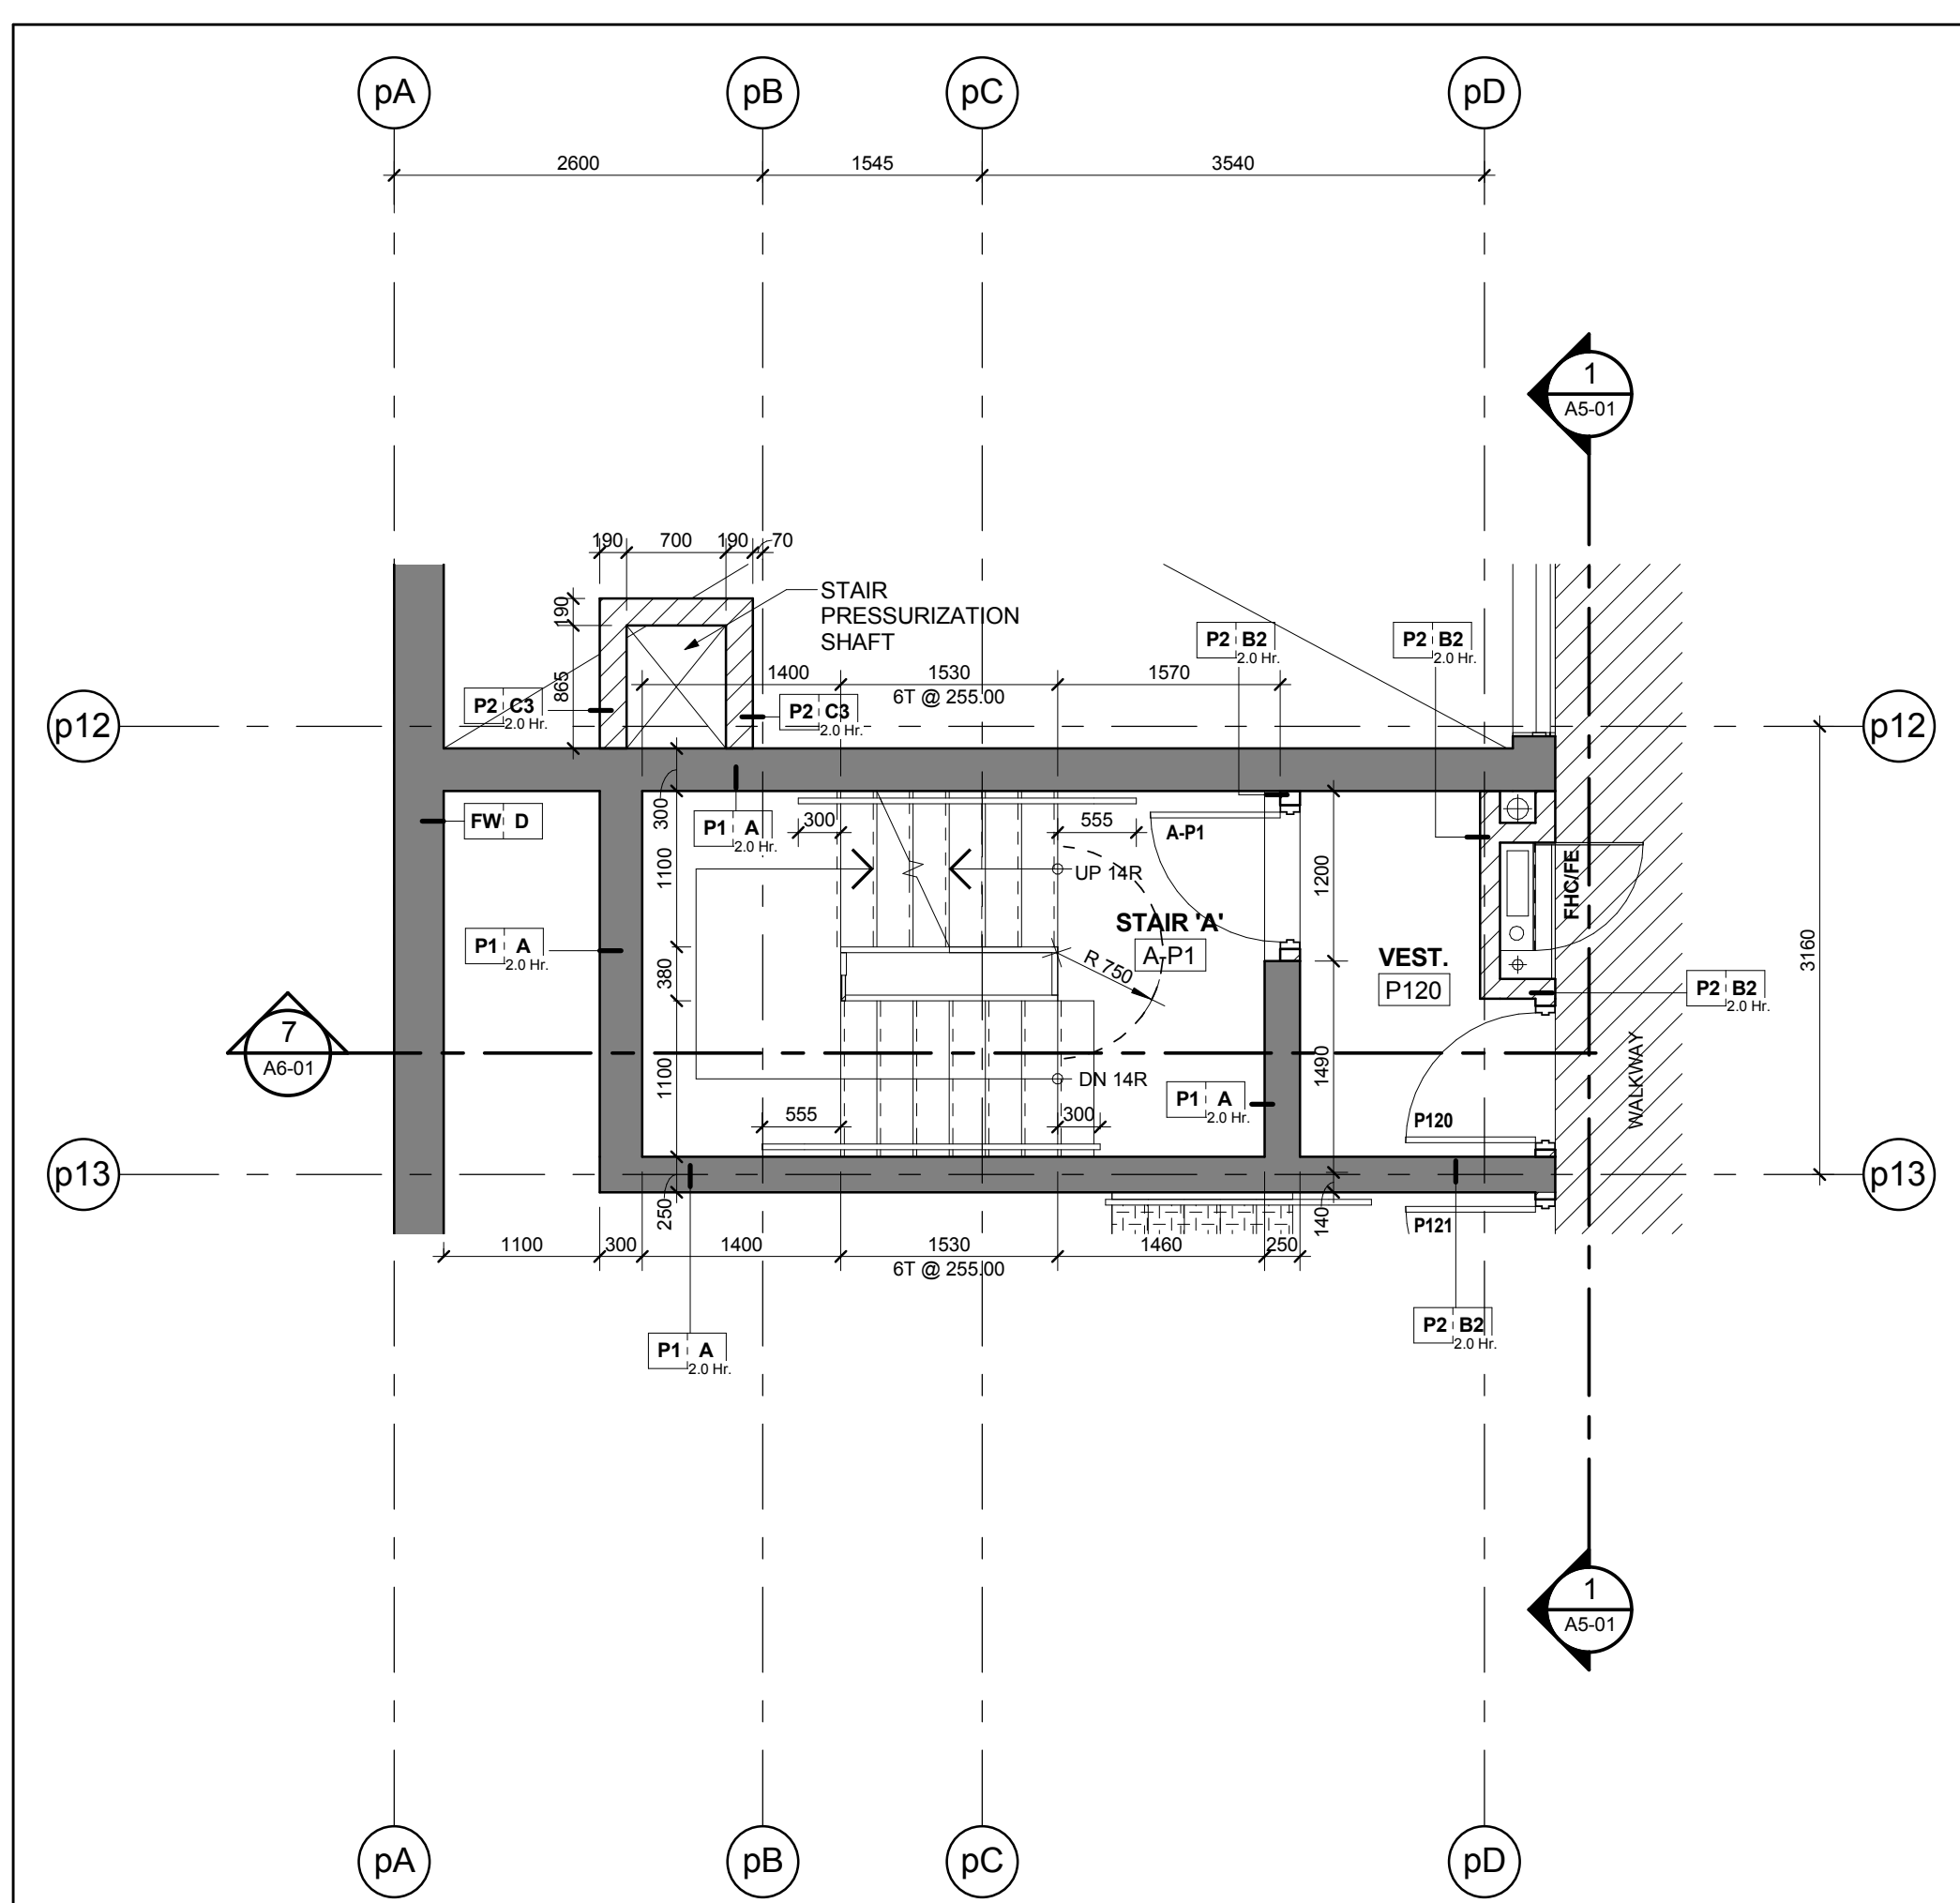


Stair 'A' - Stair Plan - Level P1
Scale: 1 : 50
A6-01

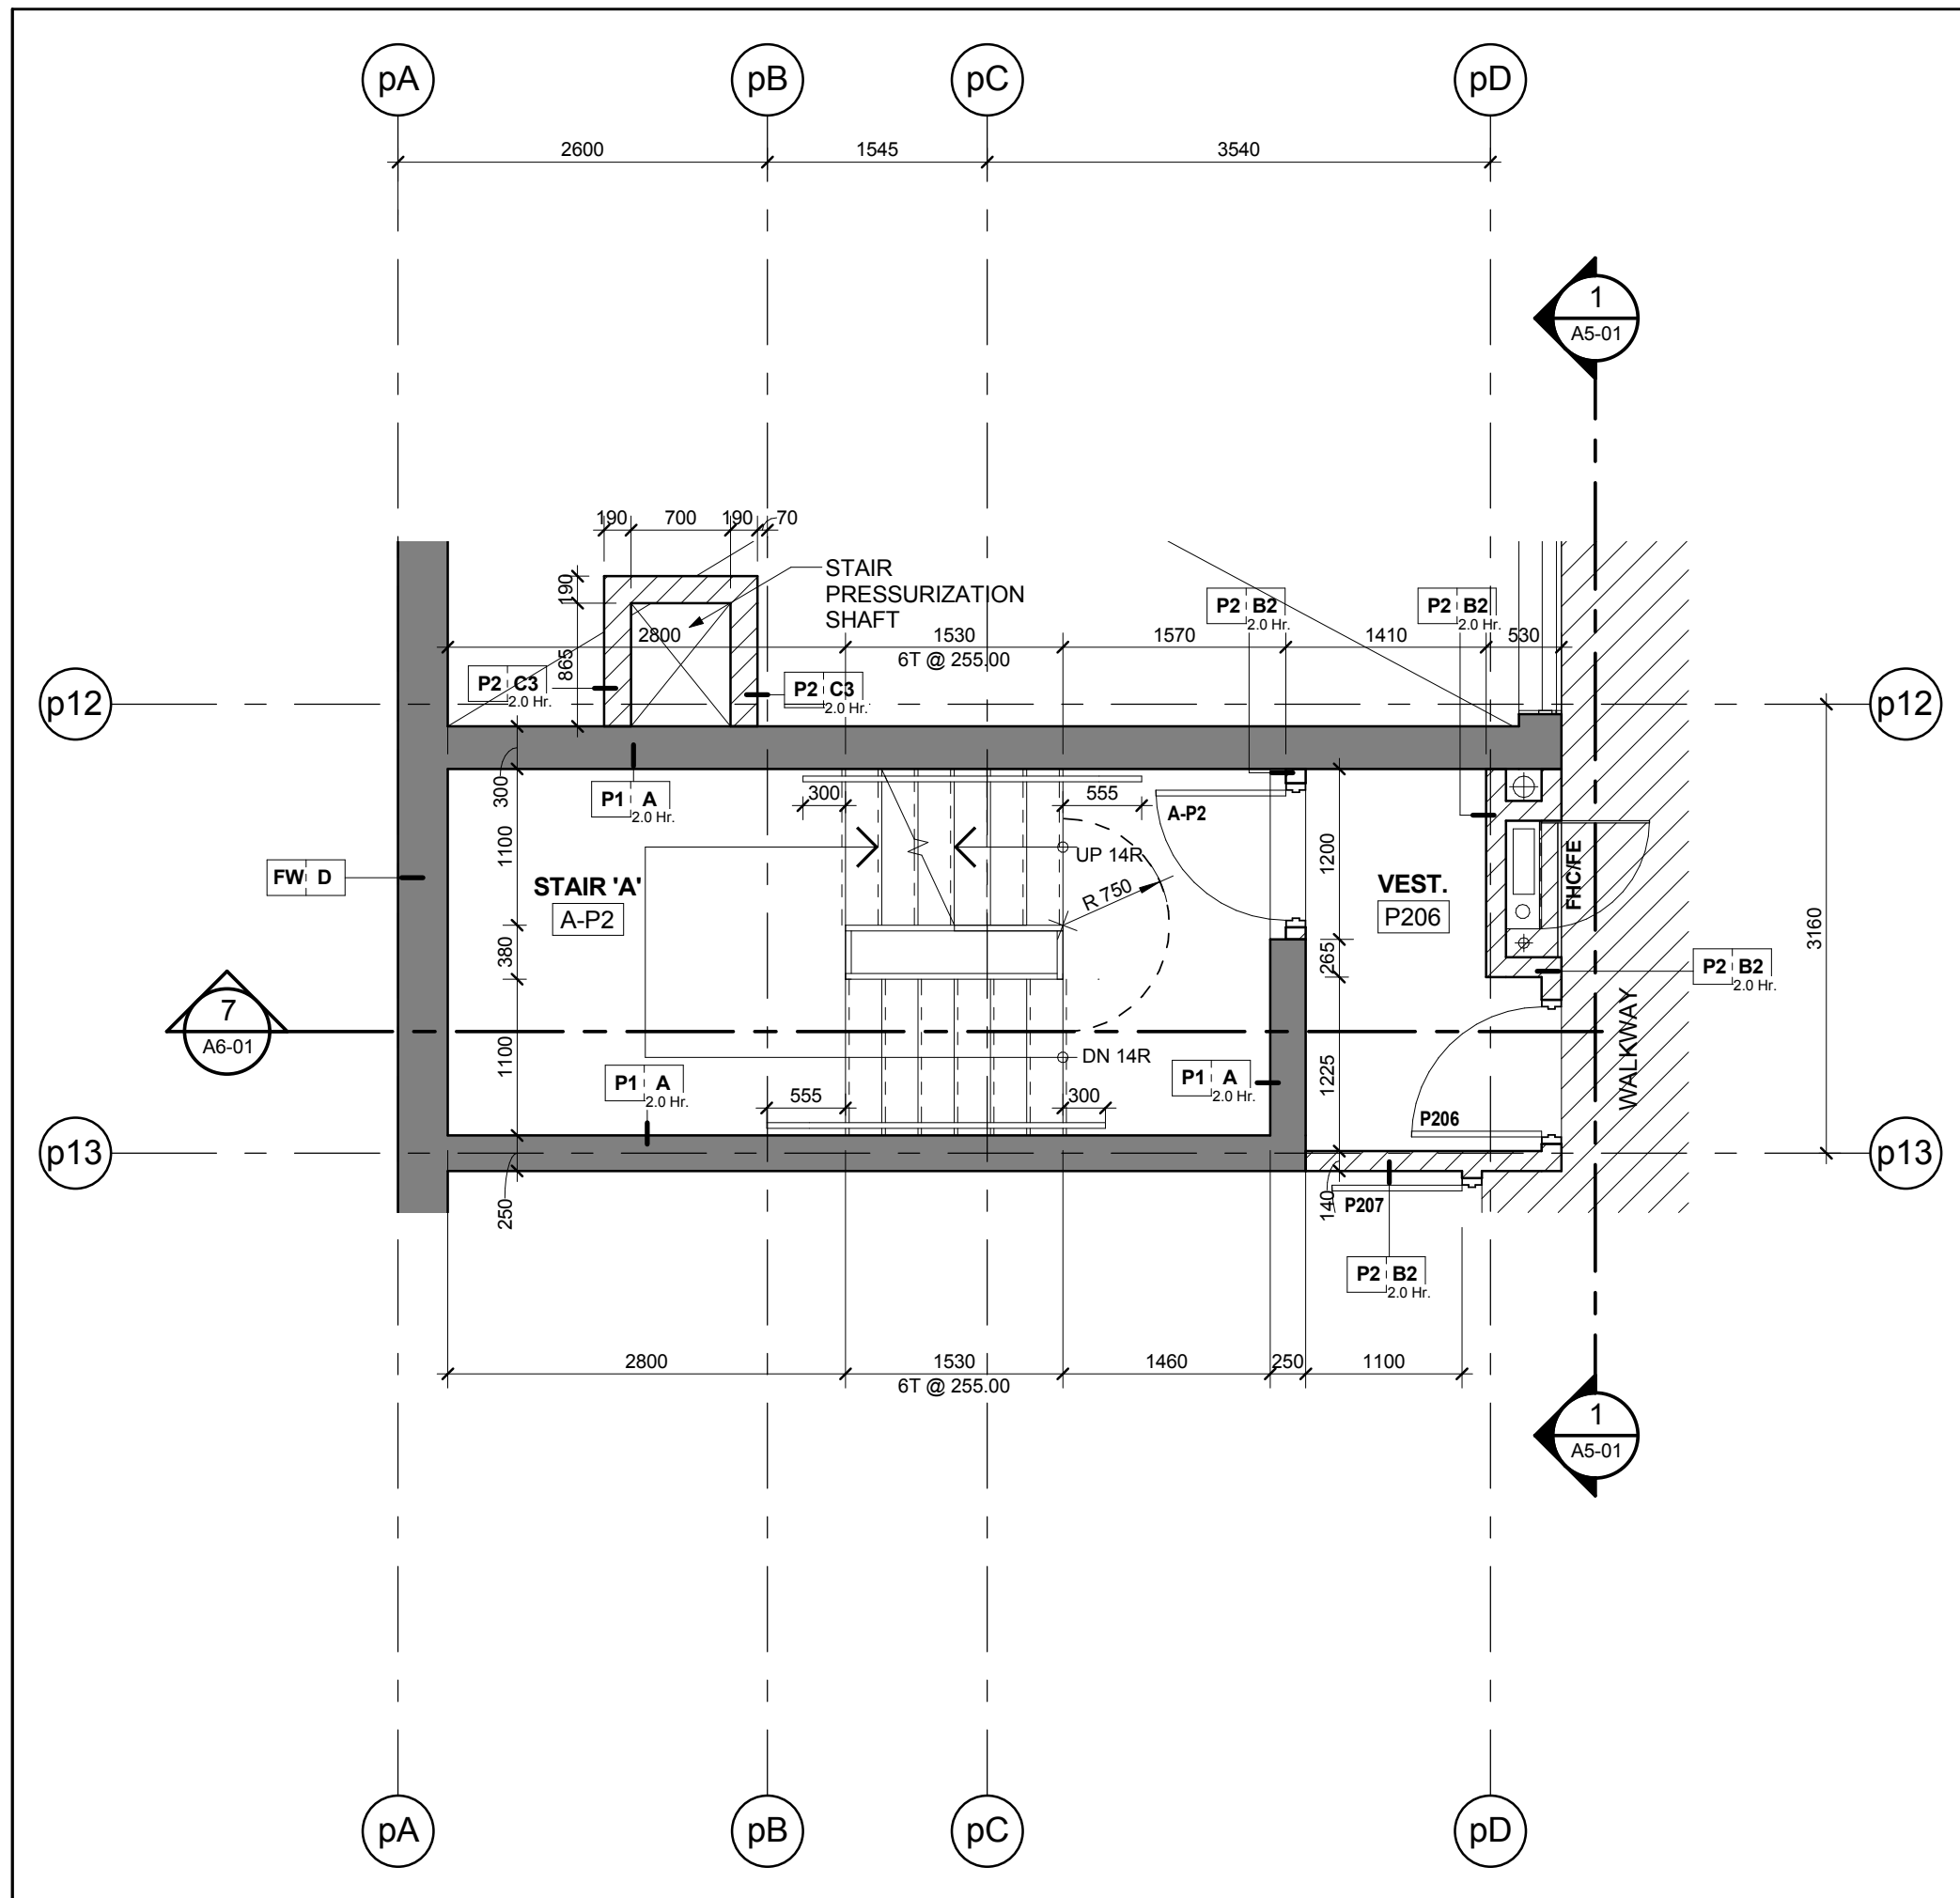

Stair 'A' - Stair Plan - Level P2
Scale: 1 : 50
A6-01

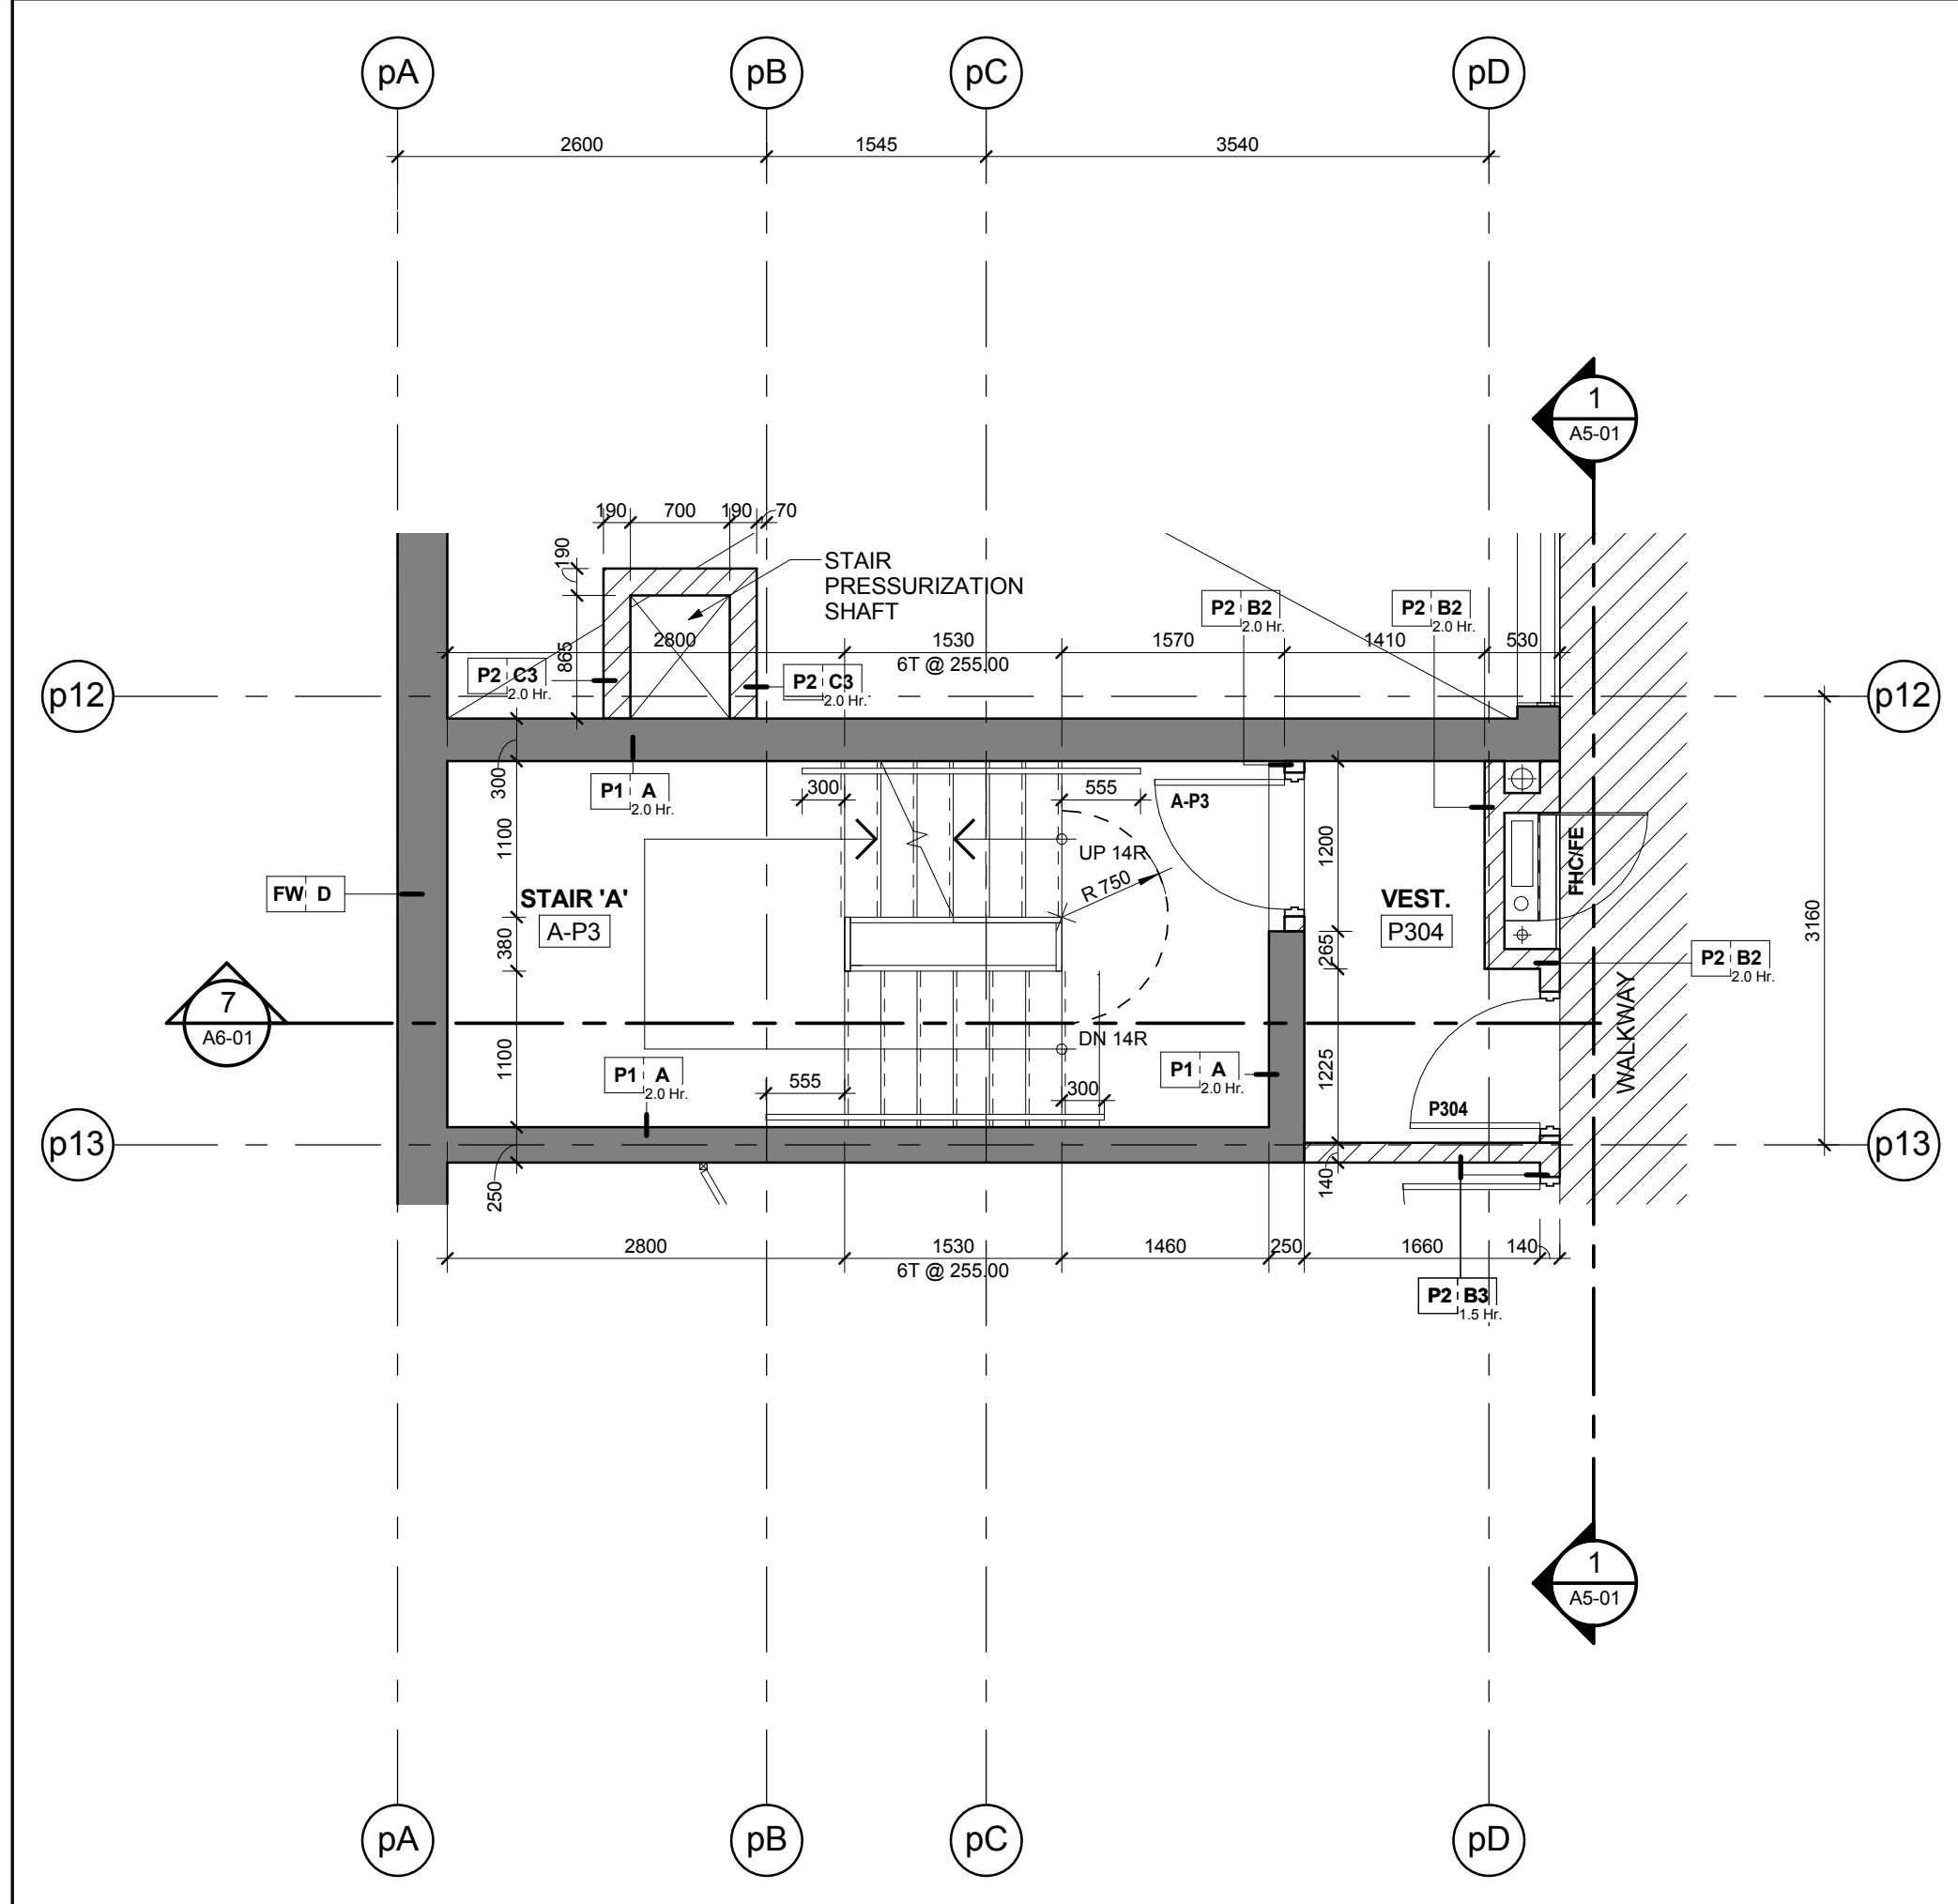

Stair 'A' - Stair Plan - Level P3
Scale: 1 : 50
A6-01

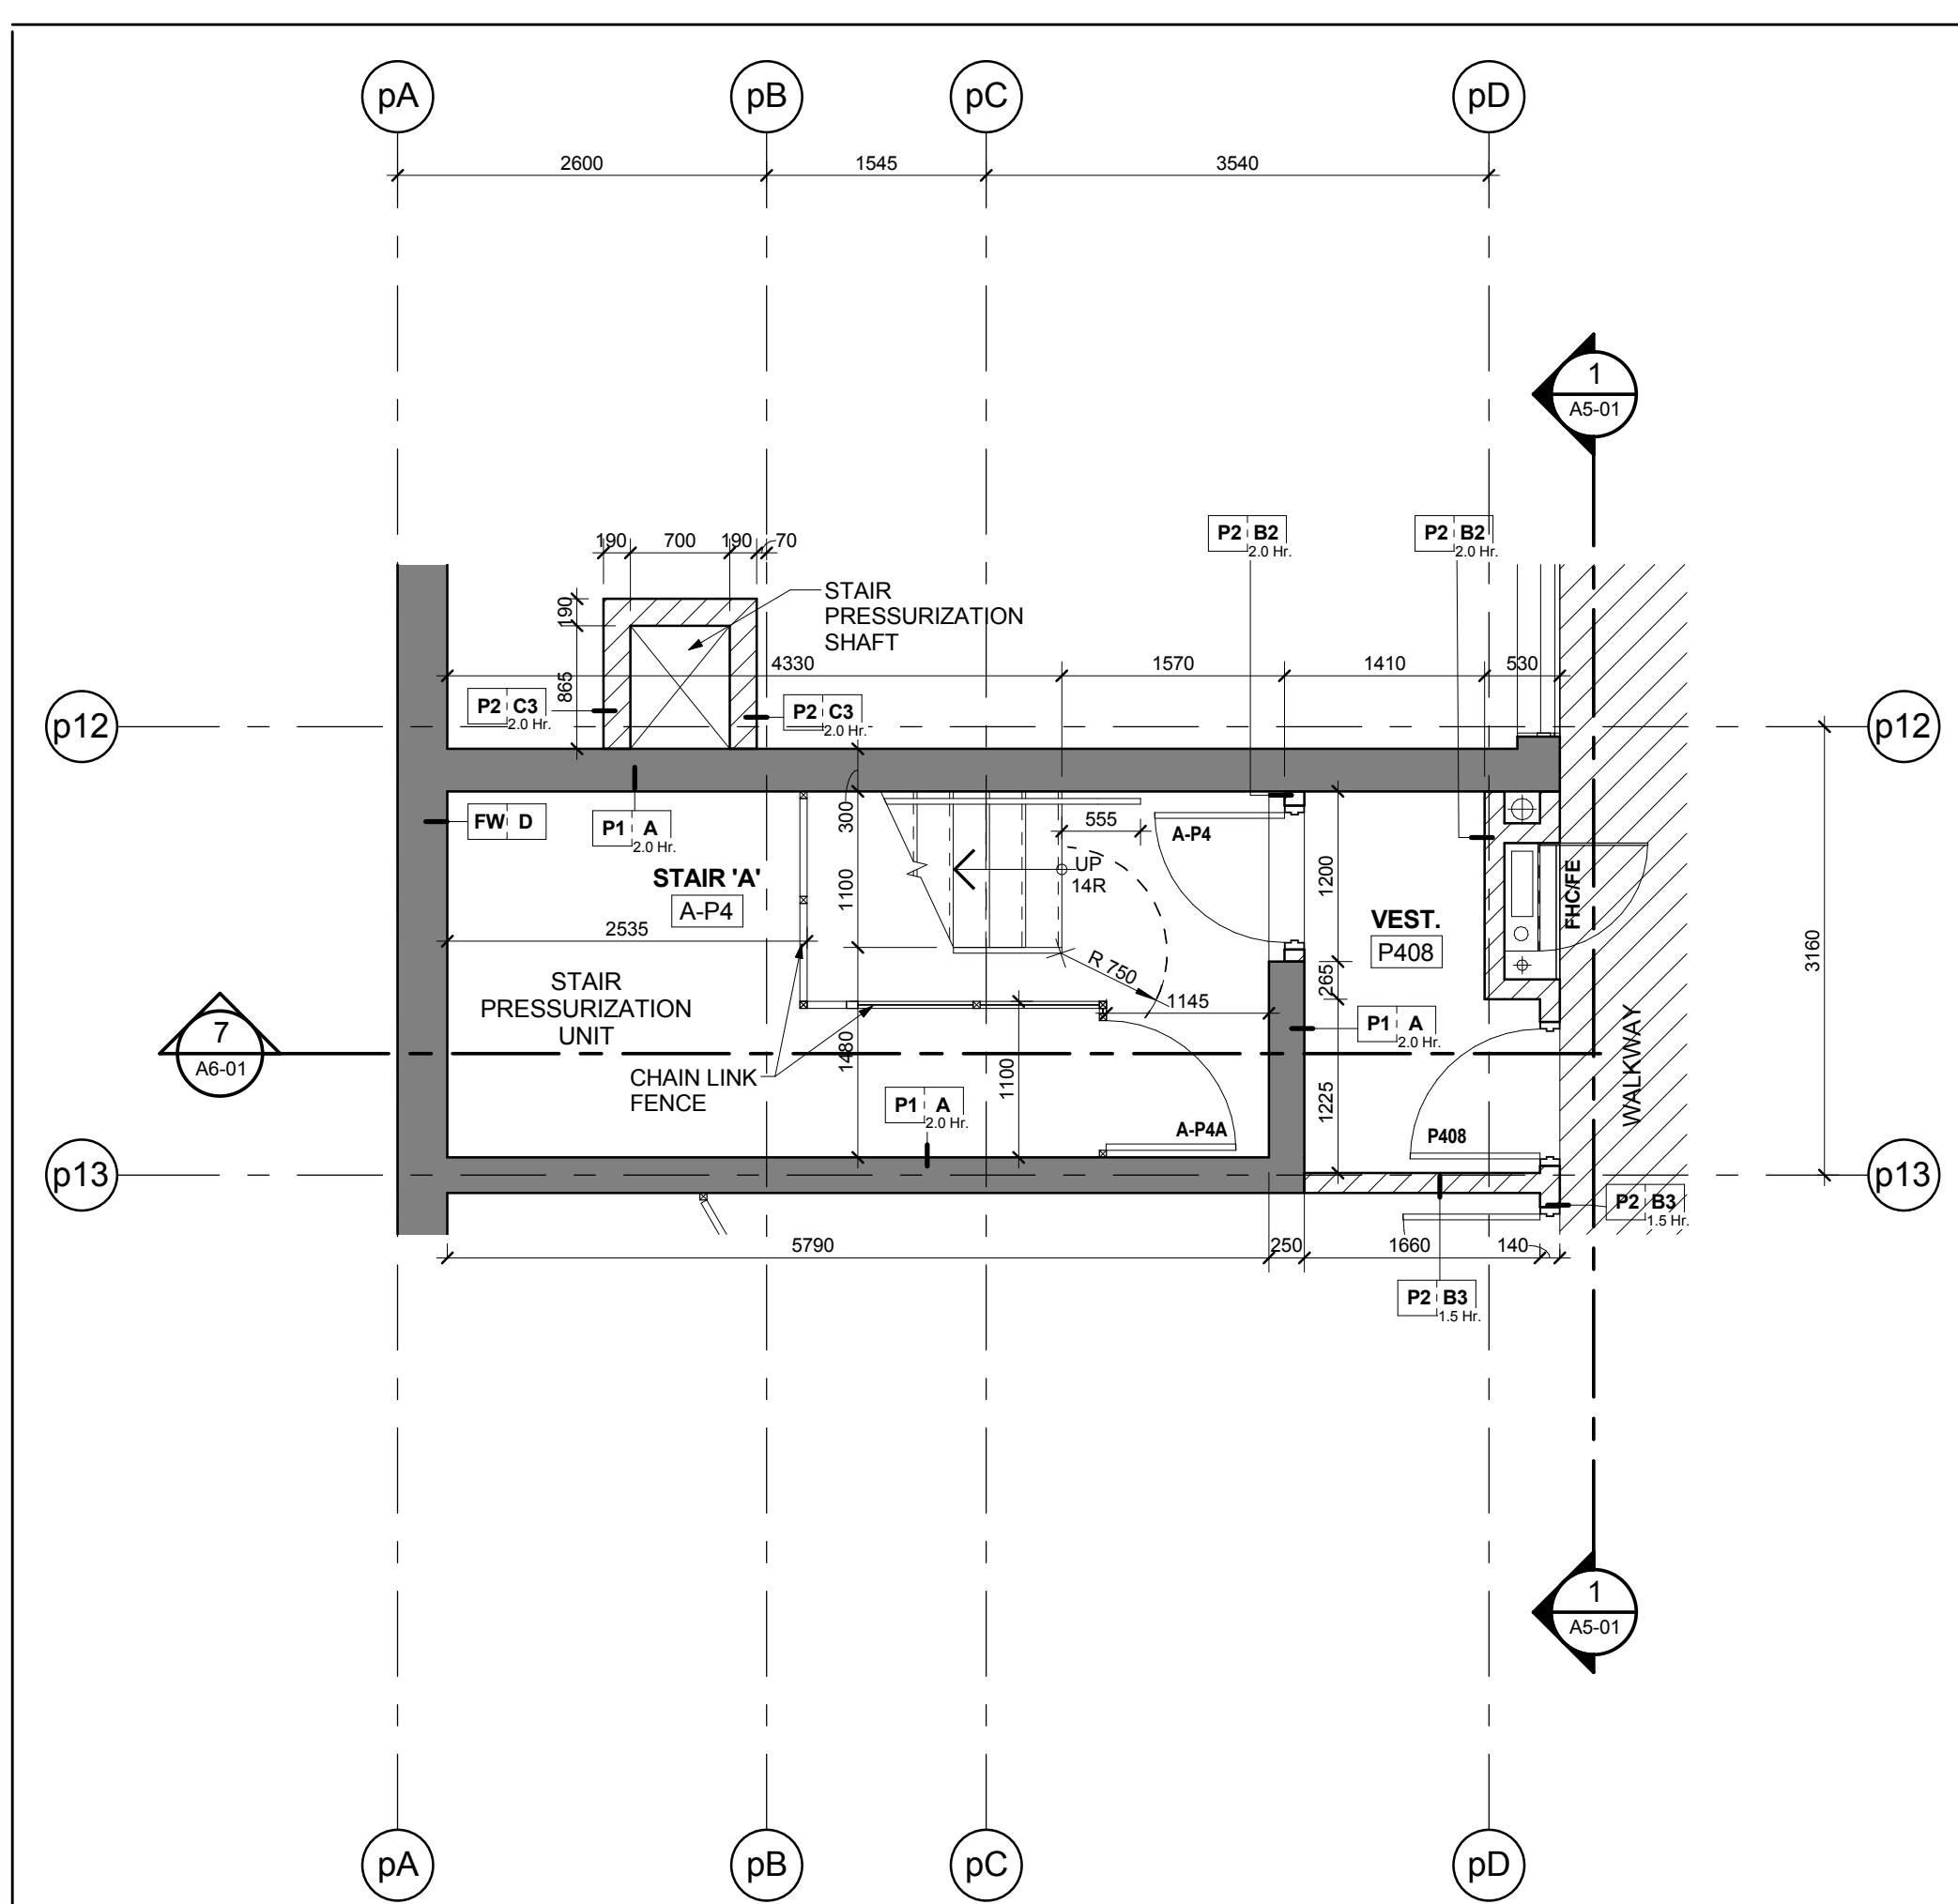

Stair 'A' - Stair Plan - Level P4
Scale: 1 : 50
A6-01

Contractor Must Check And Verify All Dimensions On The Job.
Do Not Scale The Drawings.
All Drawings, Specifications And Related Documents Are The Copyright Of
The Architect And Shall Be Returned Upon Request.
Reproduction Of Drawings, Specifications And Related Documents
In Part Or Whole Is Forbidden Without The Architects Written Permission.
This Drawing Is Not To Be Used For Construction Until Signed By The Architect.
Date:



KIRKOR ARCHITECTS + PLANNERS

20 Martin Ross Avenue, Toronto, Ontario, M3J 2K8

Tel: (416) 593-8500, Tel: (416) 593-1235, www.kirkorarchitects.com

No.: Revision Date:

PROGRESS SET
January 11, 2016

3	Tender	Oct. 16, 2015
2	Building Permit	June 12, 2015
1	Watermark Toronto Review	May 1, 2015
No.	Issued For	Date

AQUAVISTA
AT BAYSIDE TORONTO

Drawing Title
Stair Plans & Sections
Stair 'A' & 'B' Plans and
Sections

Project
Hines TRIDEL
AQUAVISTA
Block 3 - R3 & R4
263 Queens Quay East
Toronto, ON
Scale

1 : 50
M.R.
C.A.
15148
January 11, 2016
Drawing No.

A6-01