




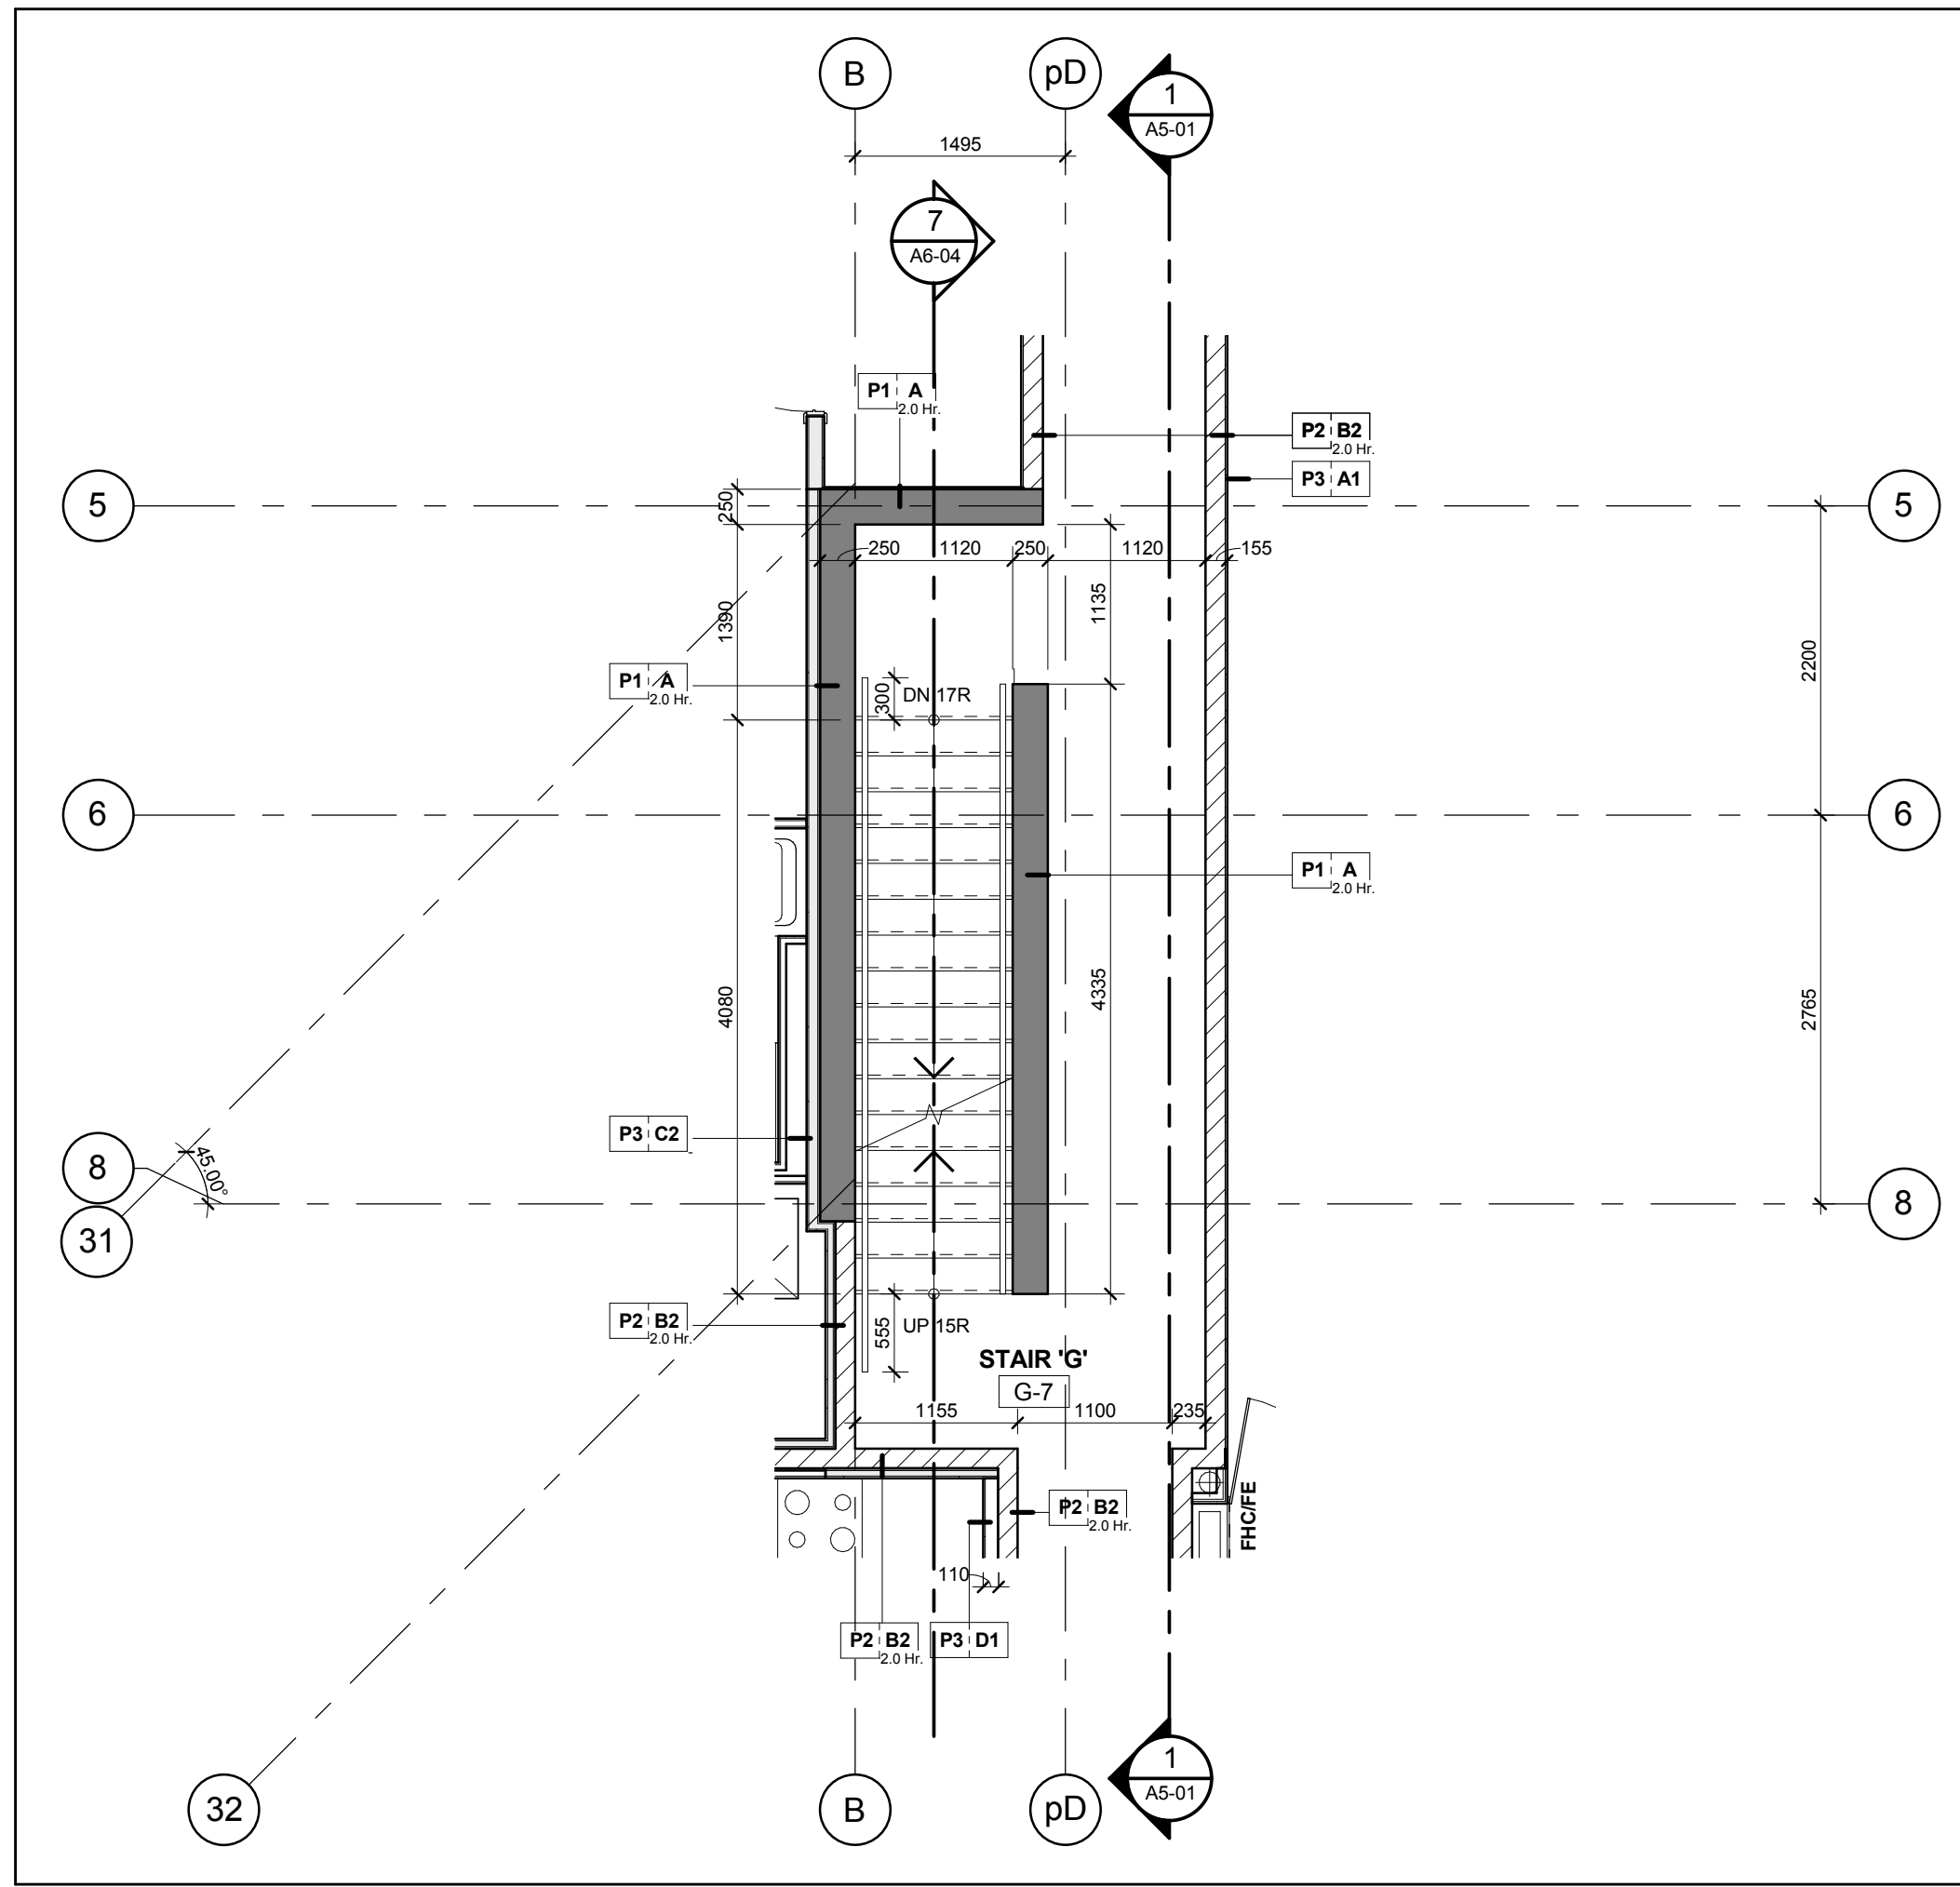


Stair 'G' - Stair Plan - Level 7 16
Scale: 1 : 50 A6-03

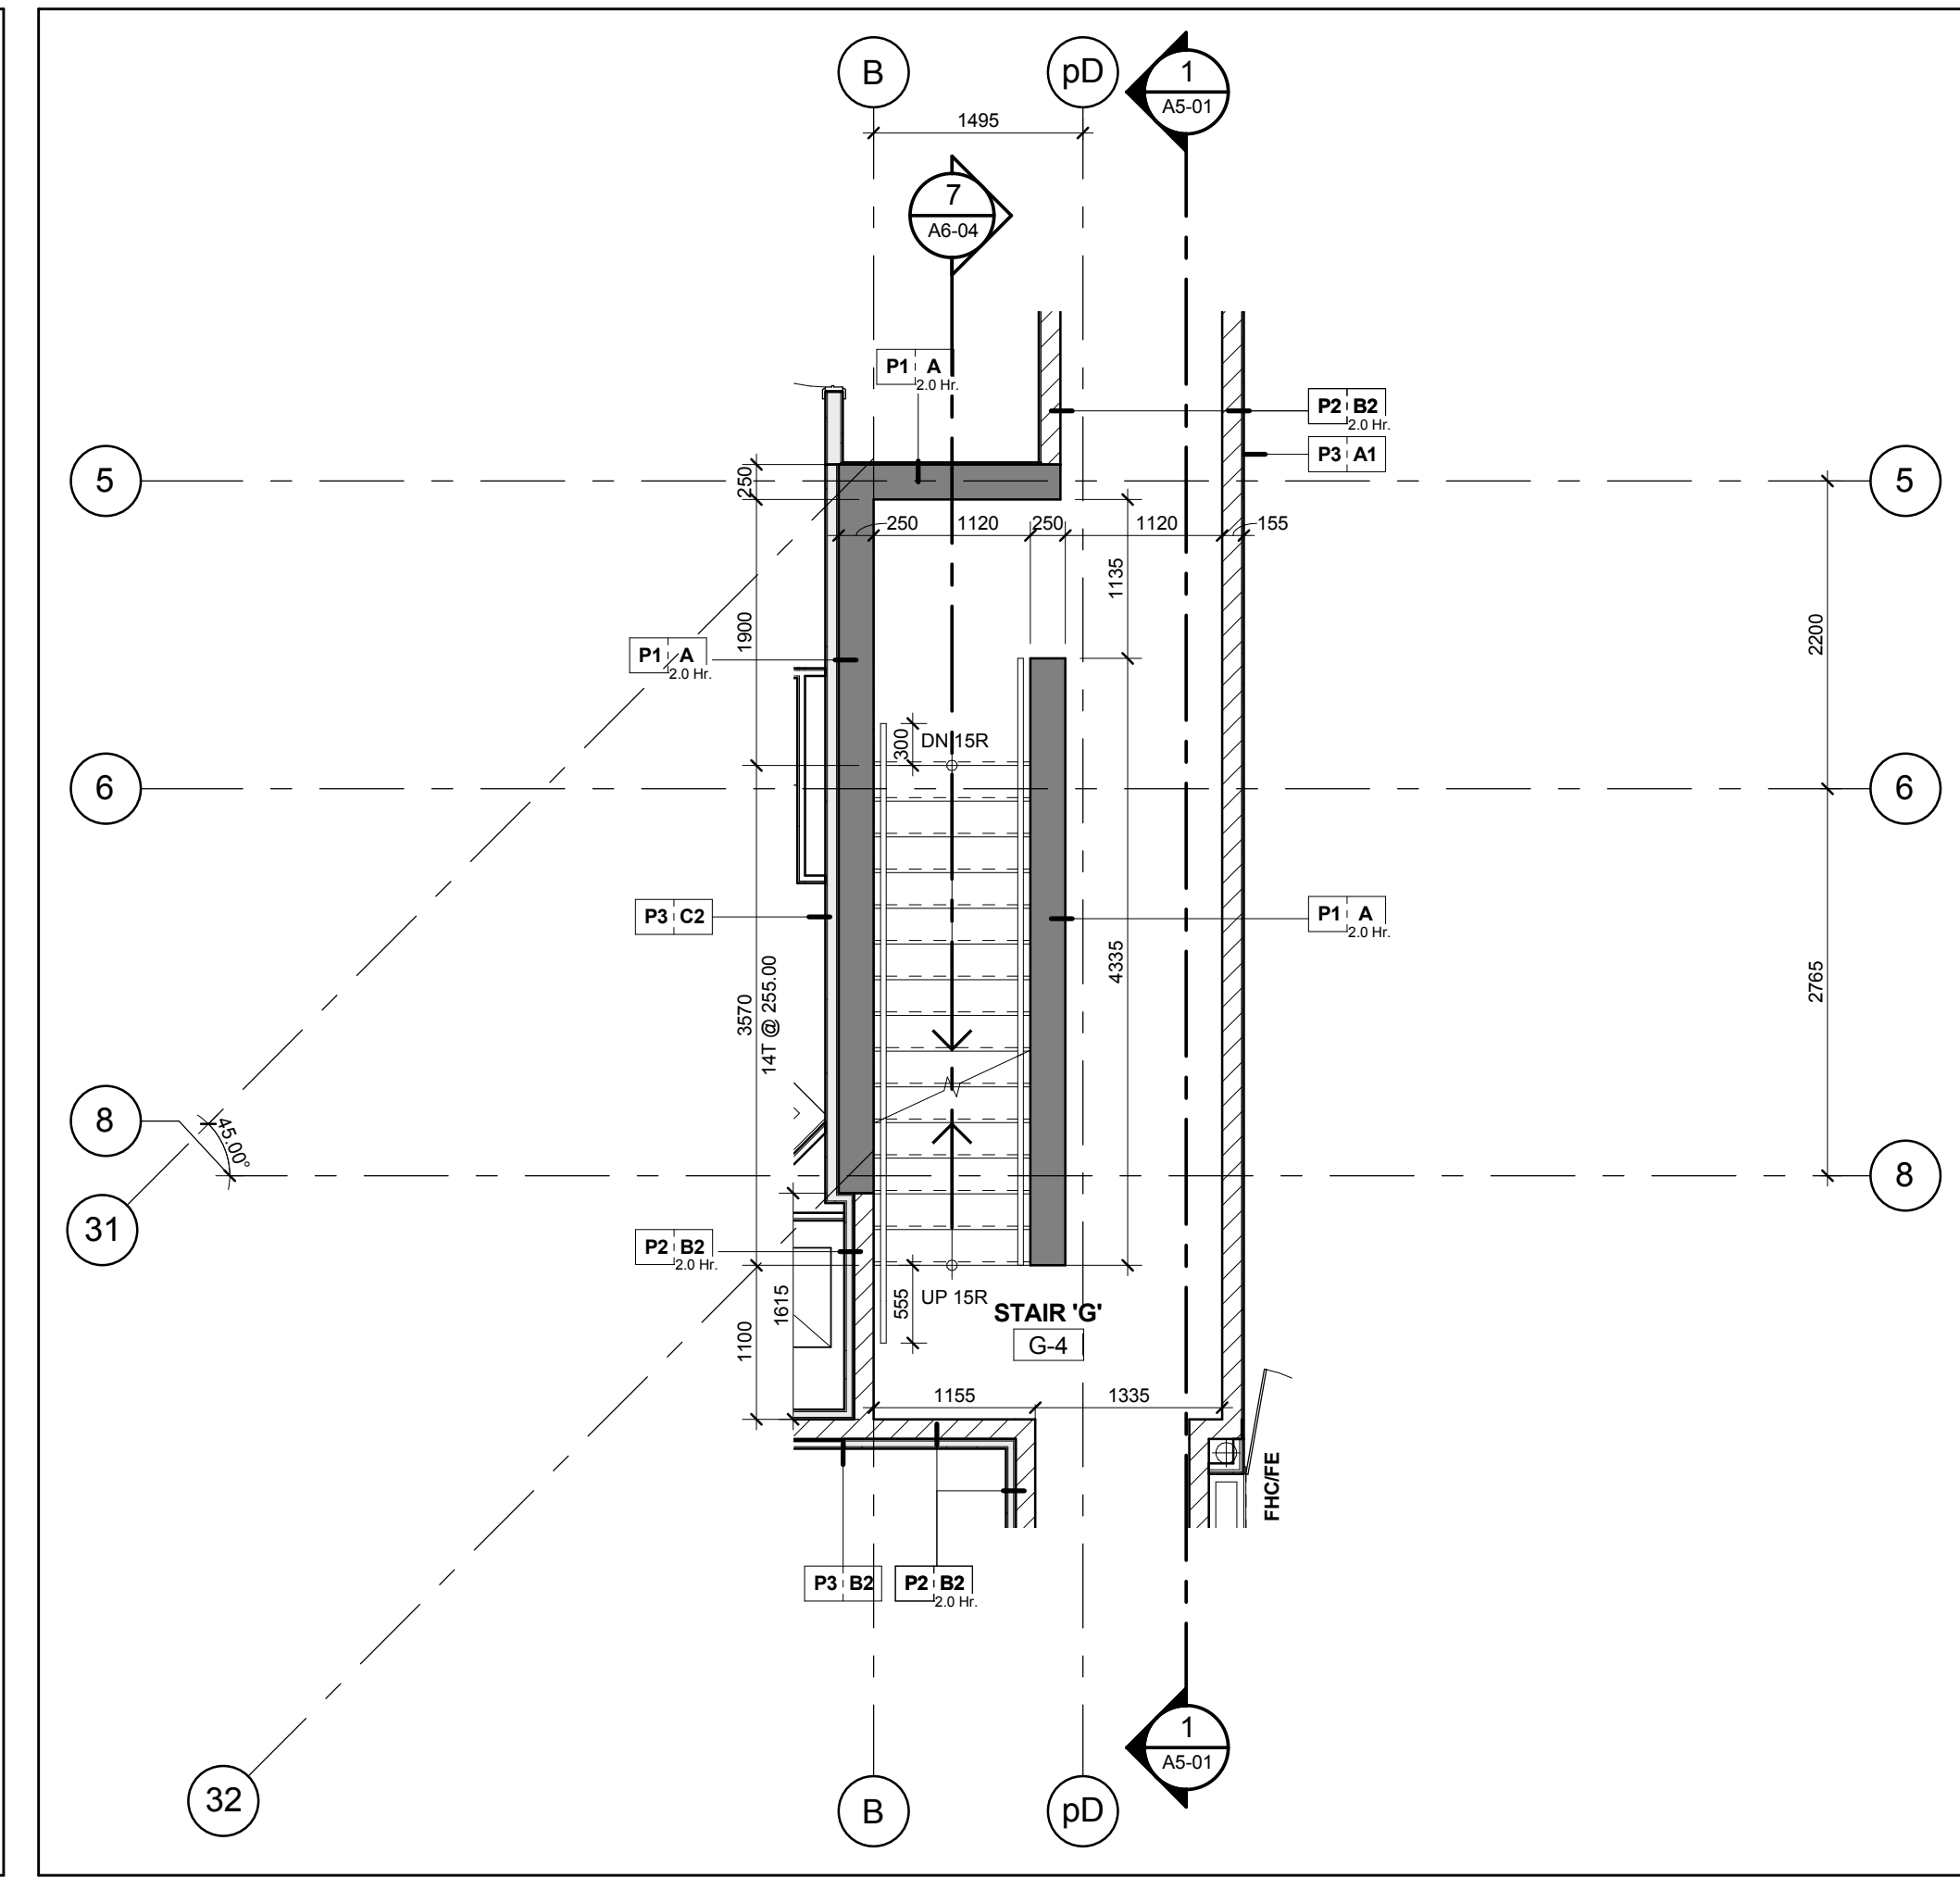


Stair 'G' - Stair Plan - Level 4 13
Scale: 1 : 50 A6-03

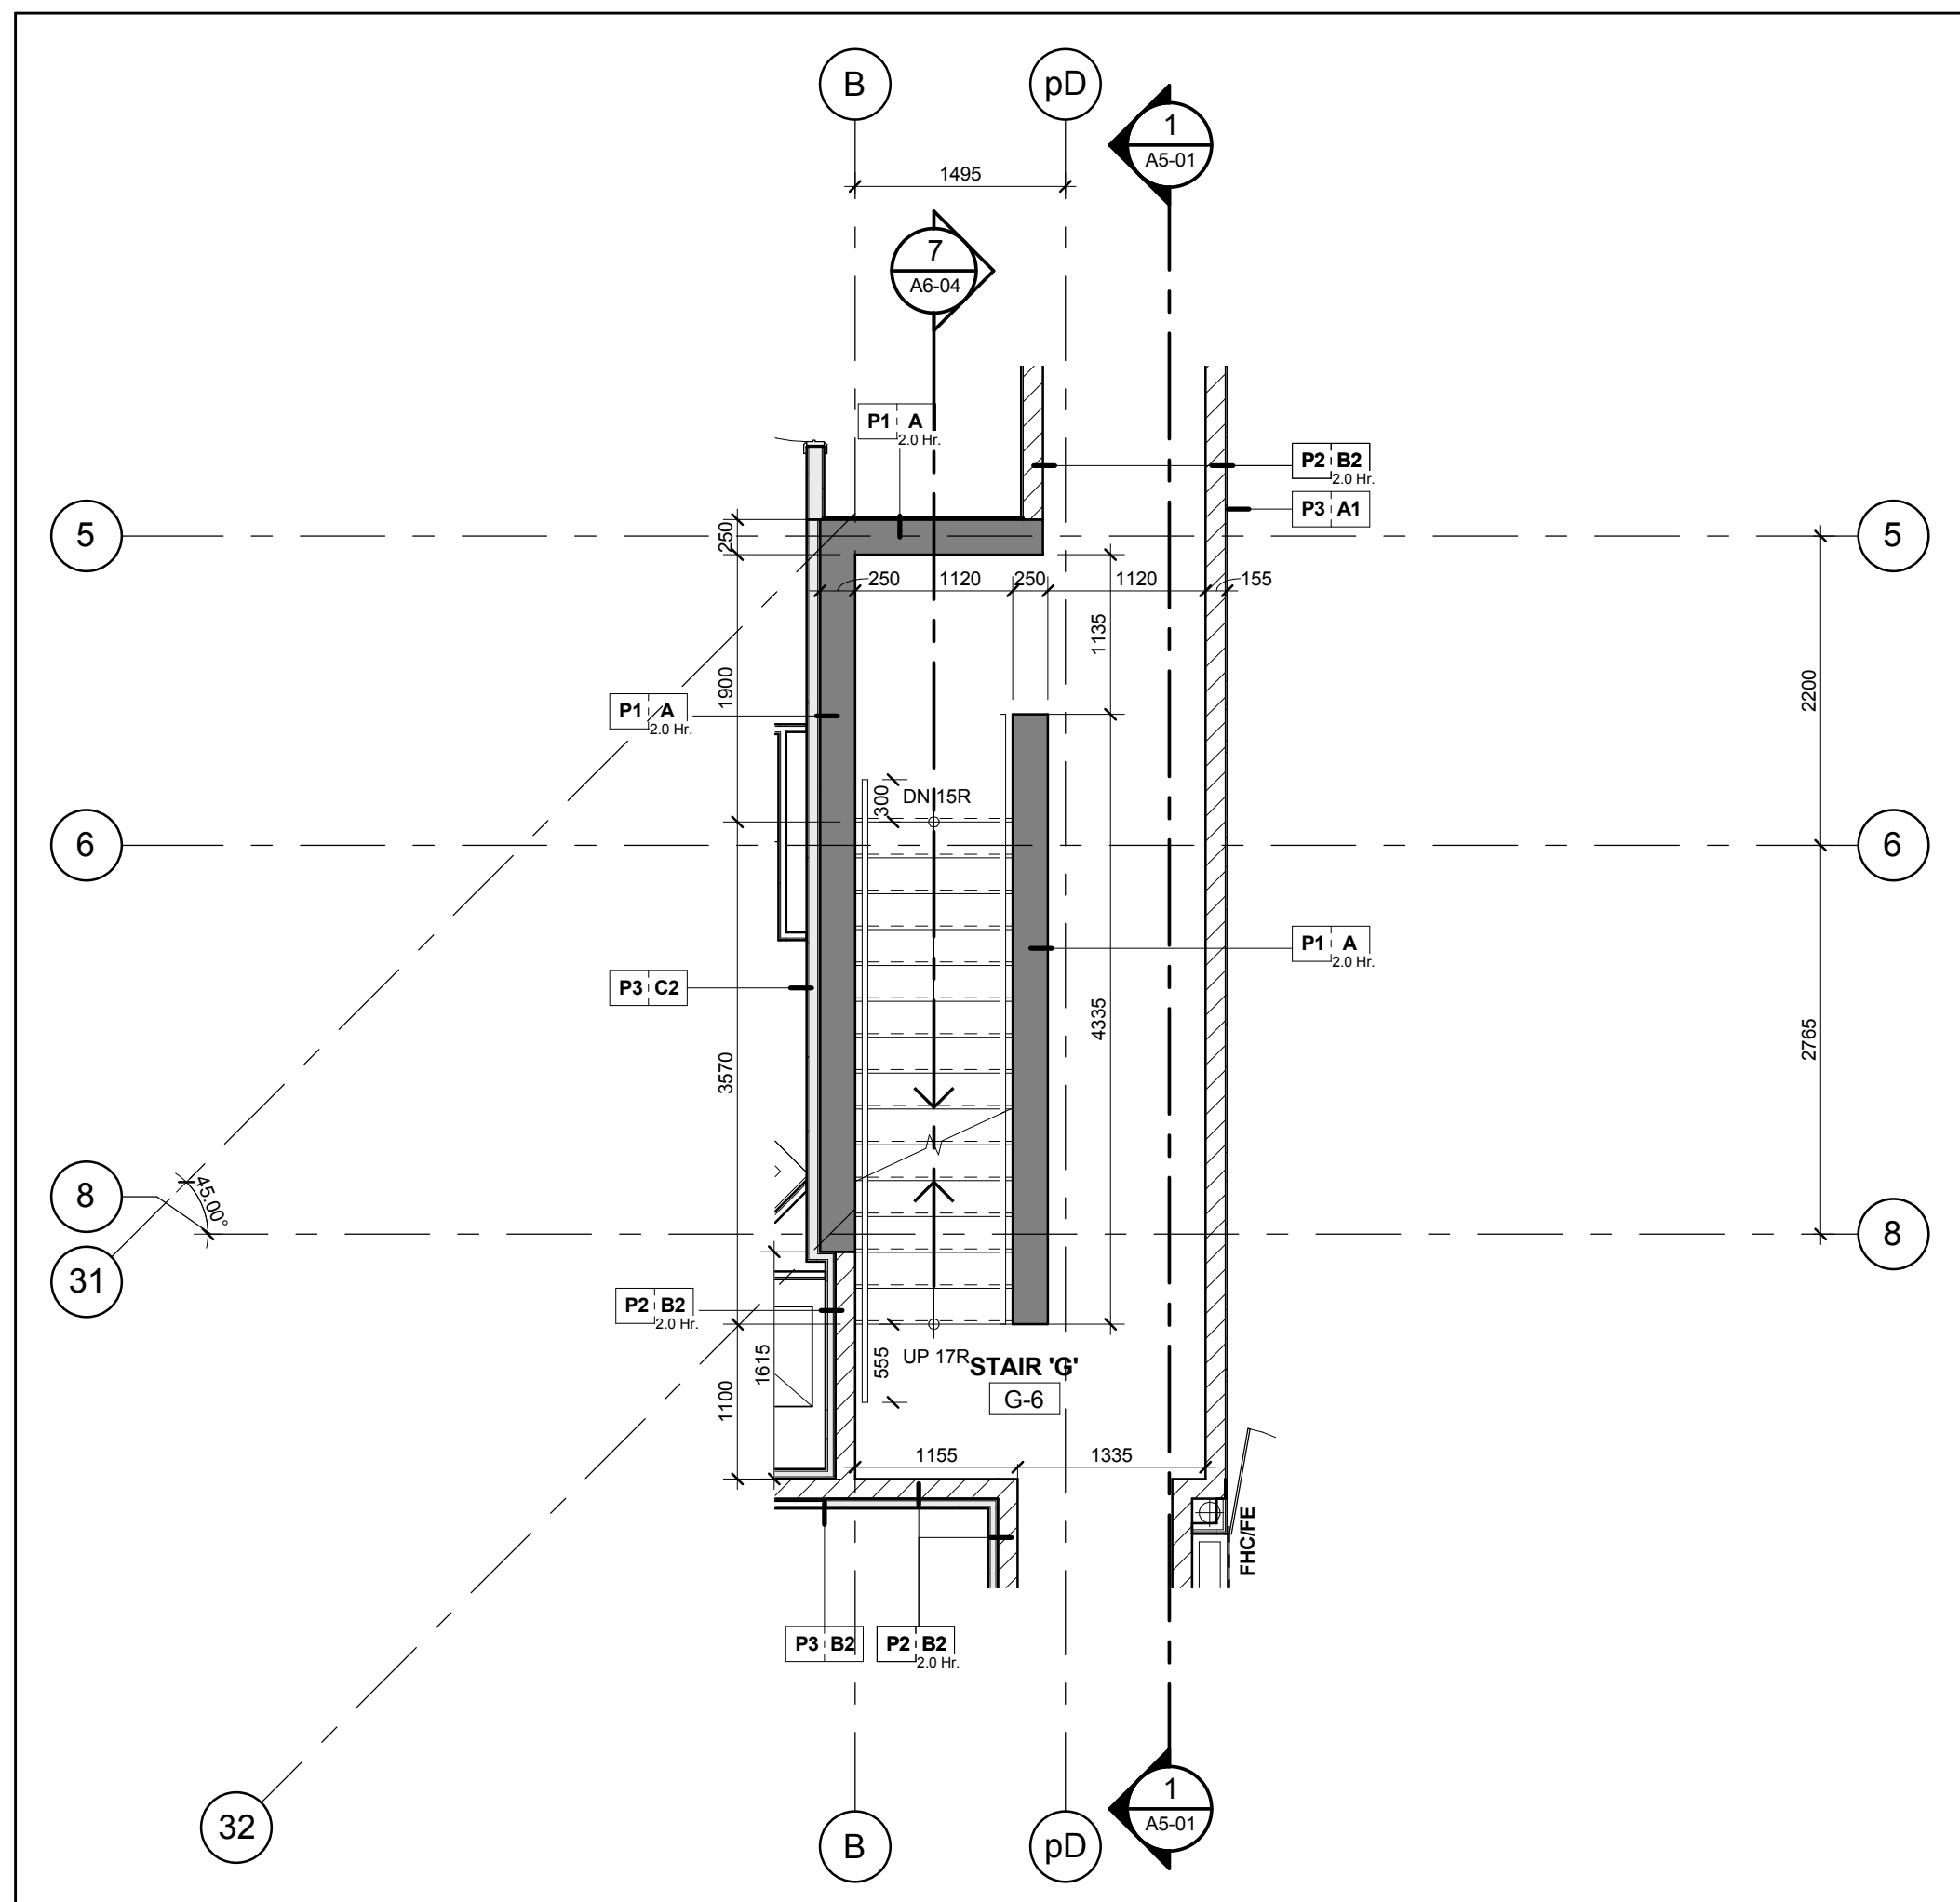


Stair 'G' - Stair Plan - Level 6 15
Scale: 1 : 50 A6-03

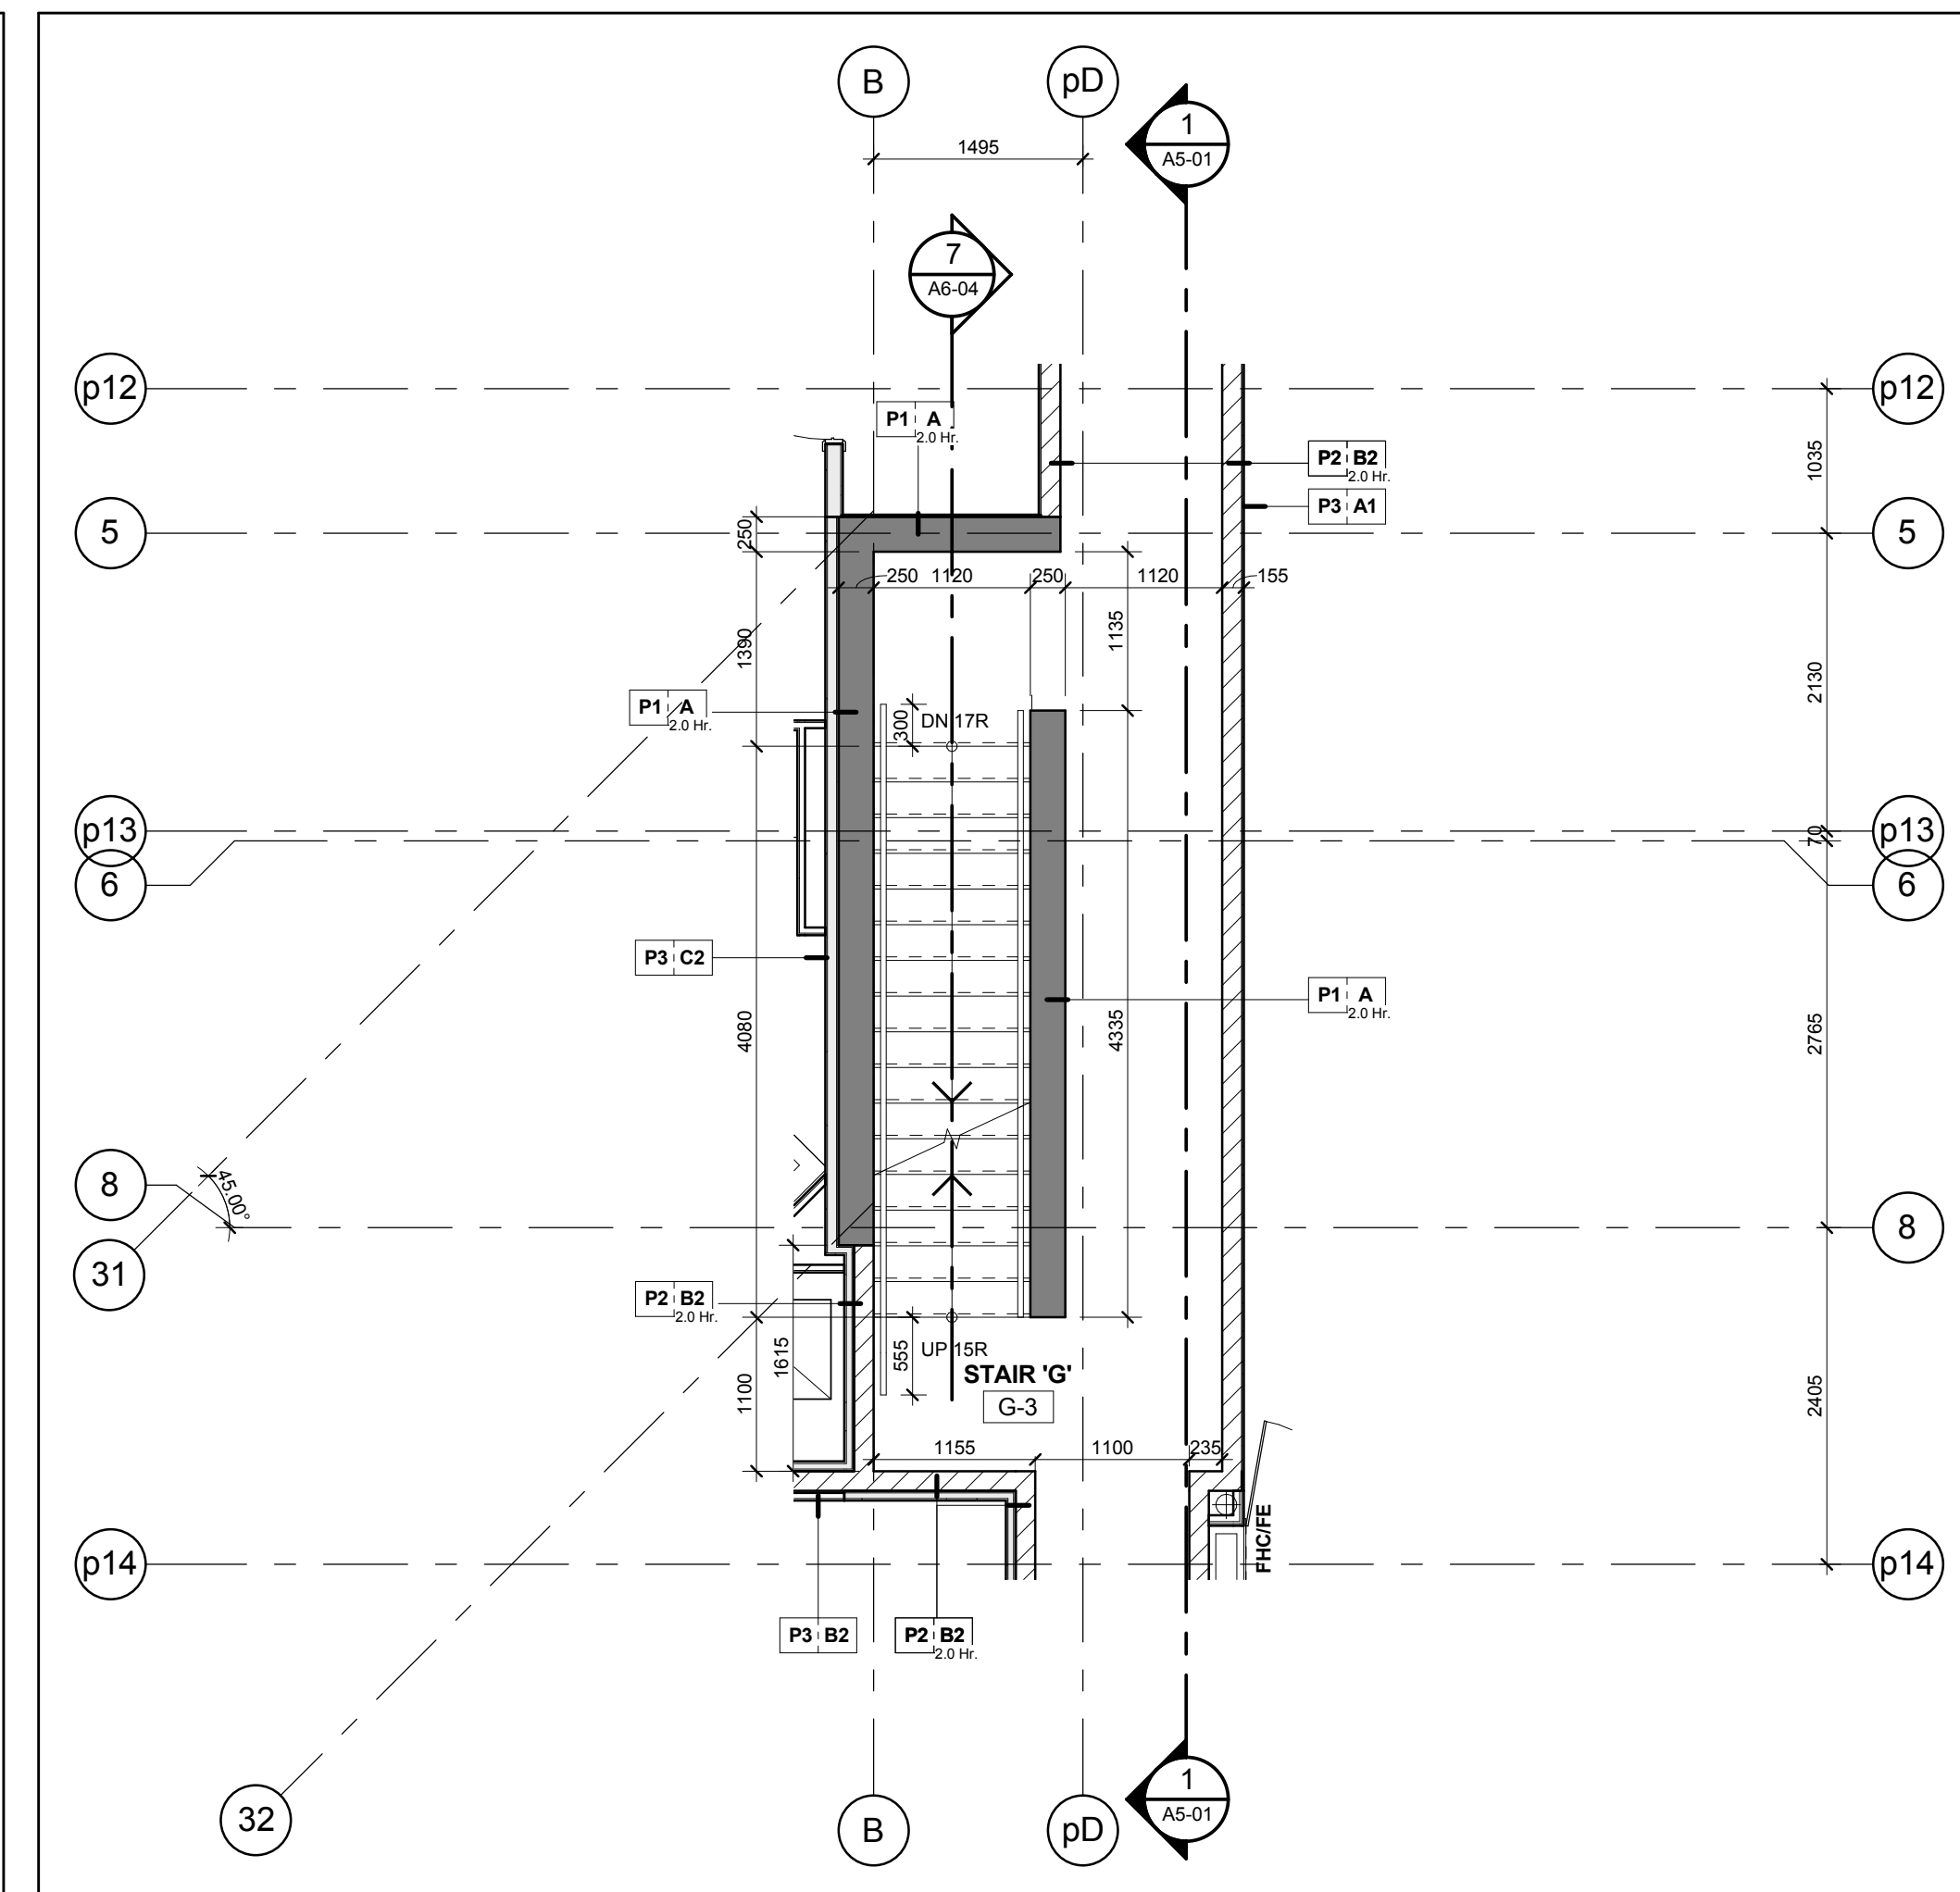


Stair 'G' - Stair Plan - Level 3 12
Scale: 1 : 50 A6-03

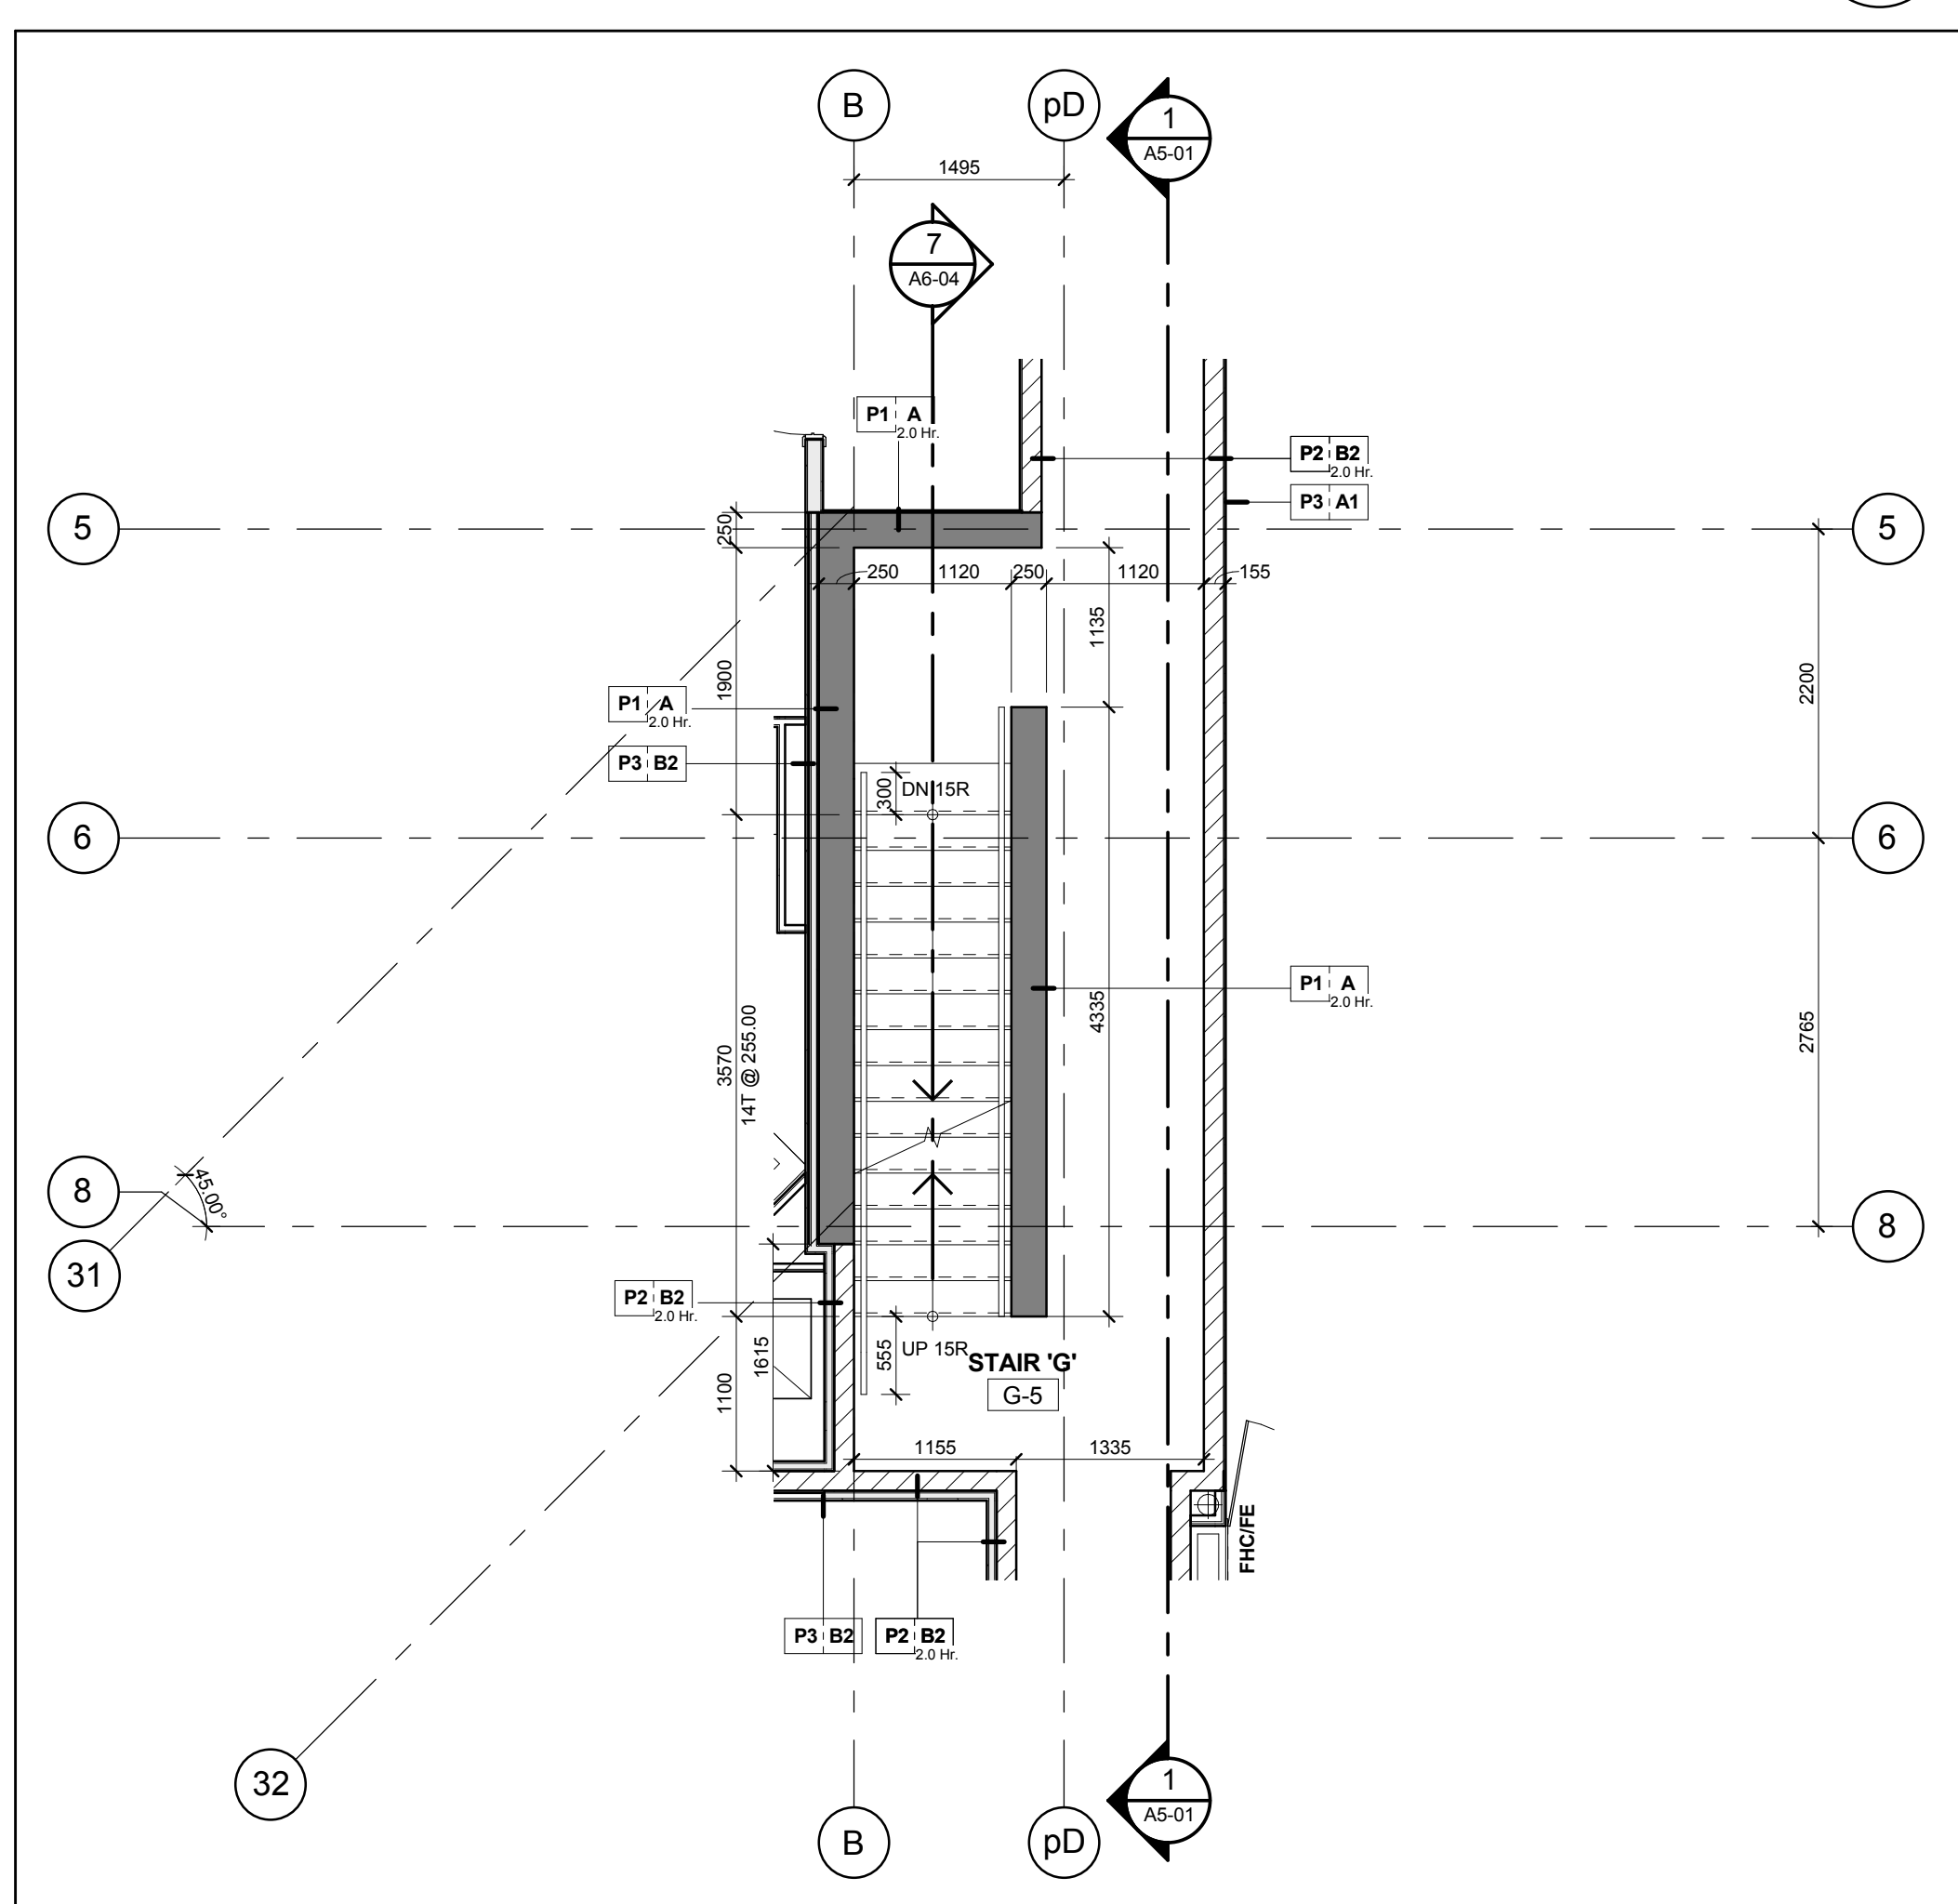


Stair 'G' - Stair Plan - Level 5 14
Scale: 1 : 50 A6-03

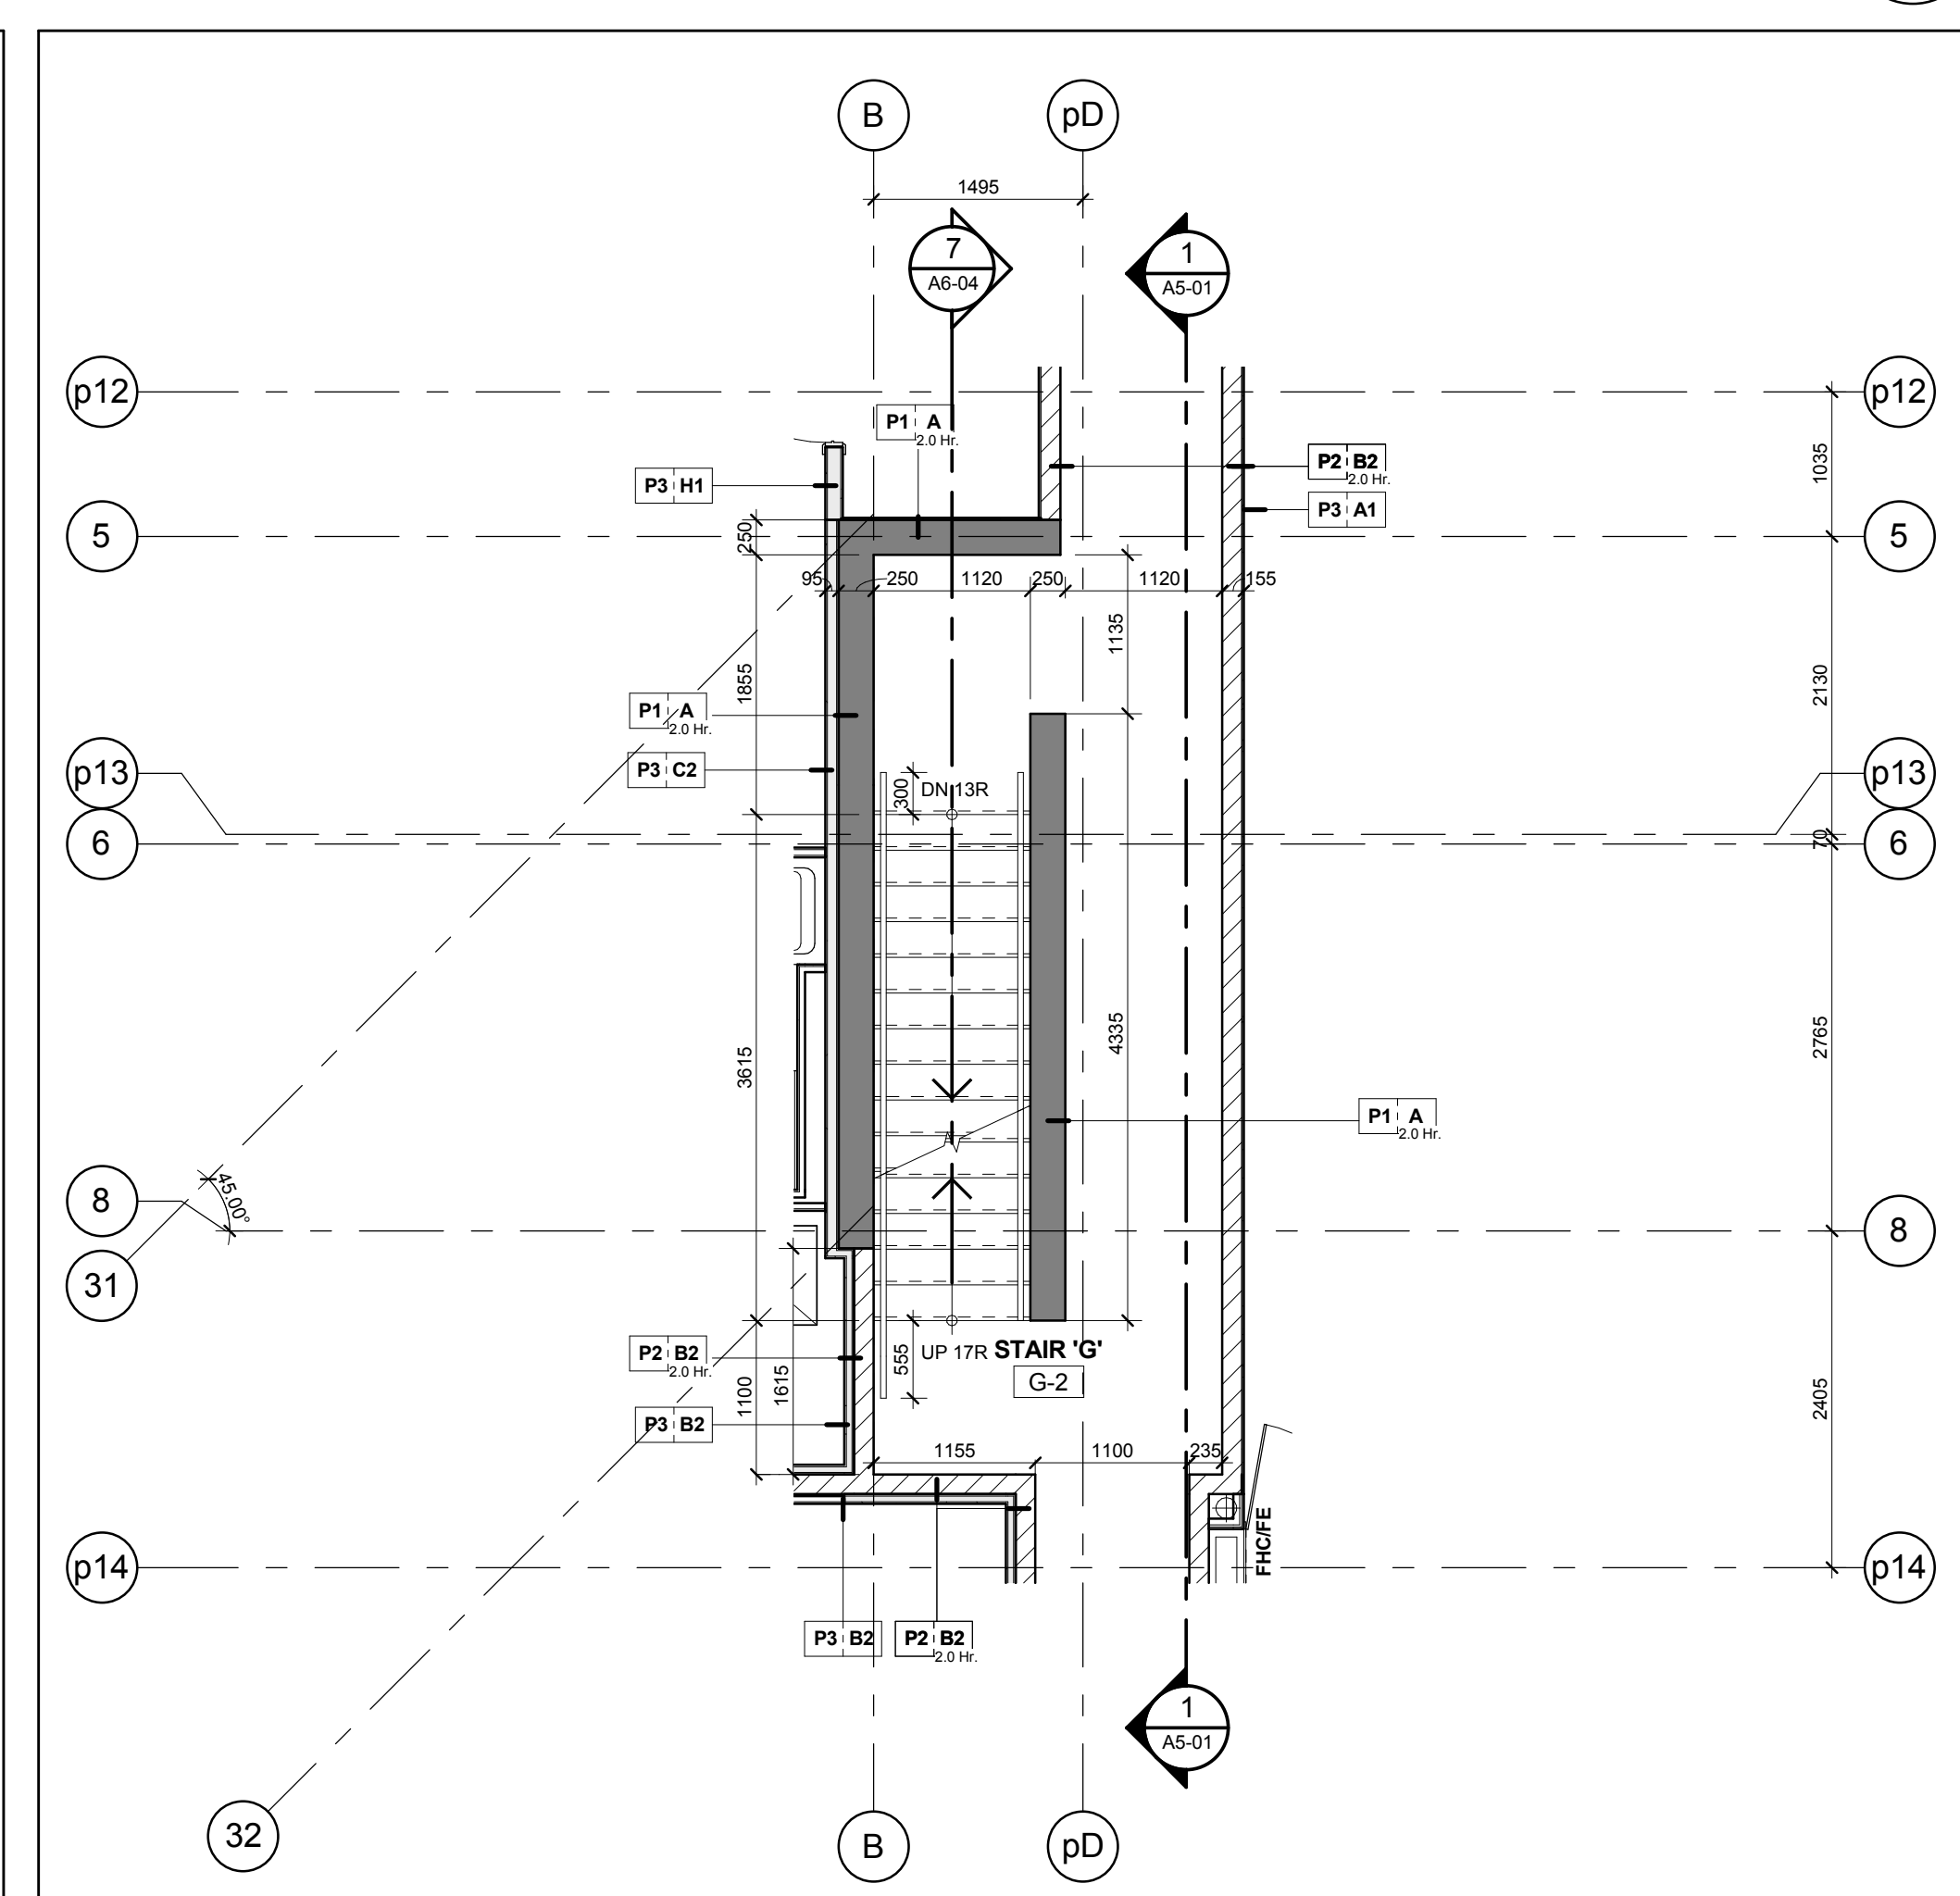


Stair 'G' - Stair Plan - Level 2 11
Scale: 1 : 50 A6-03

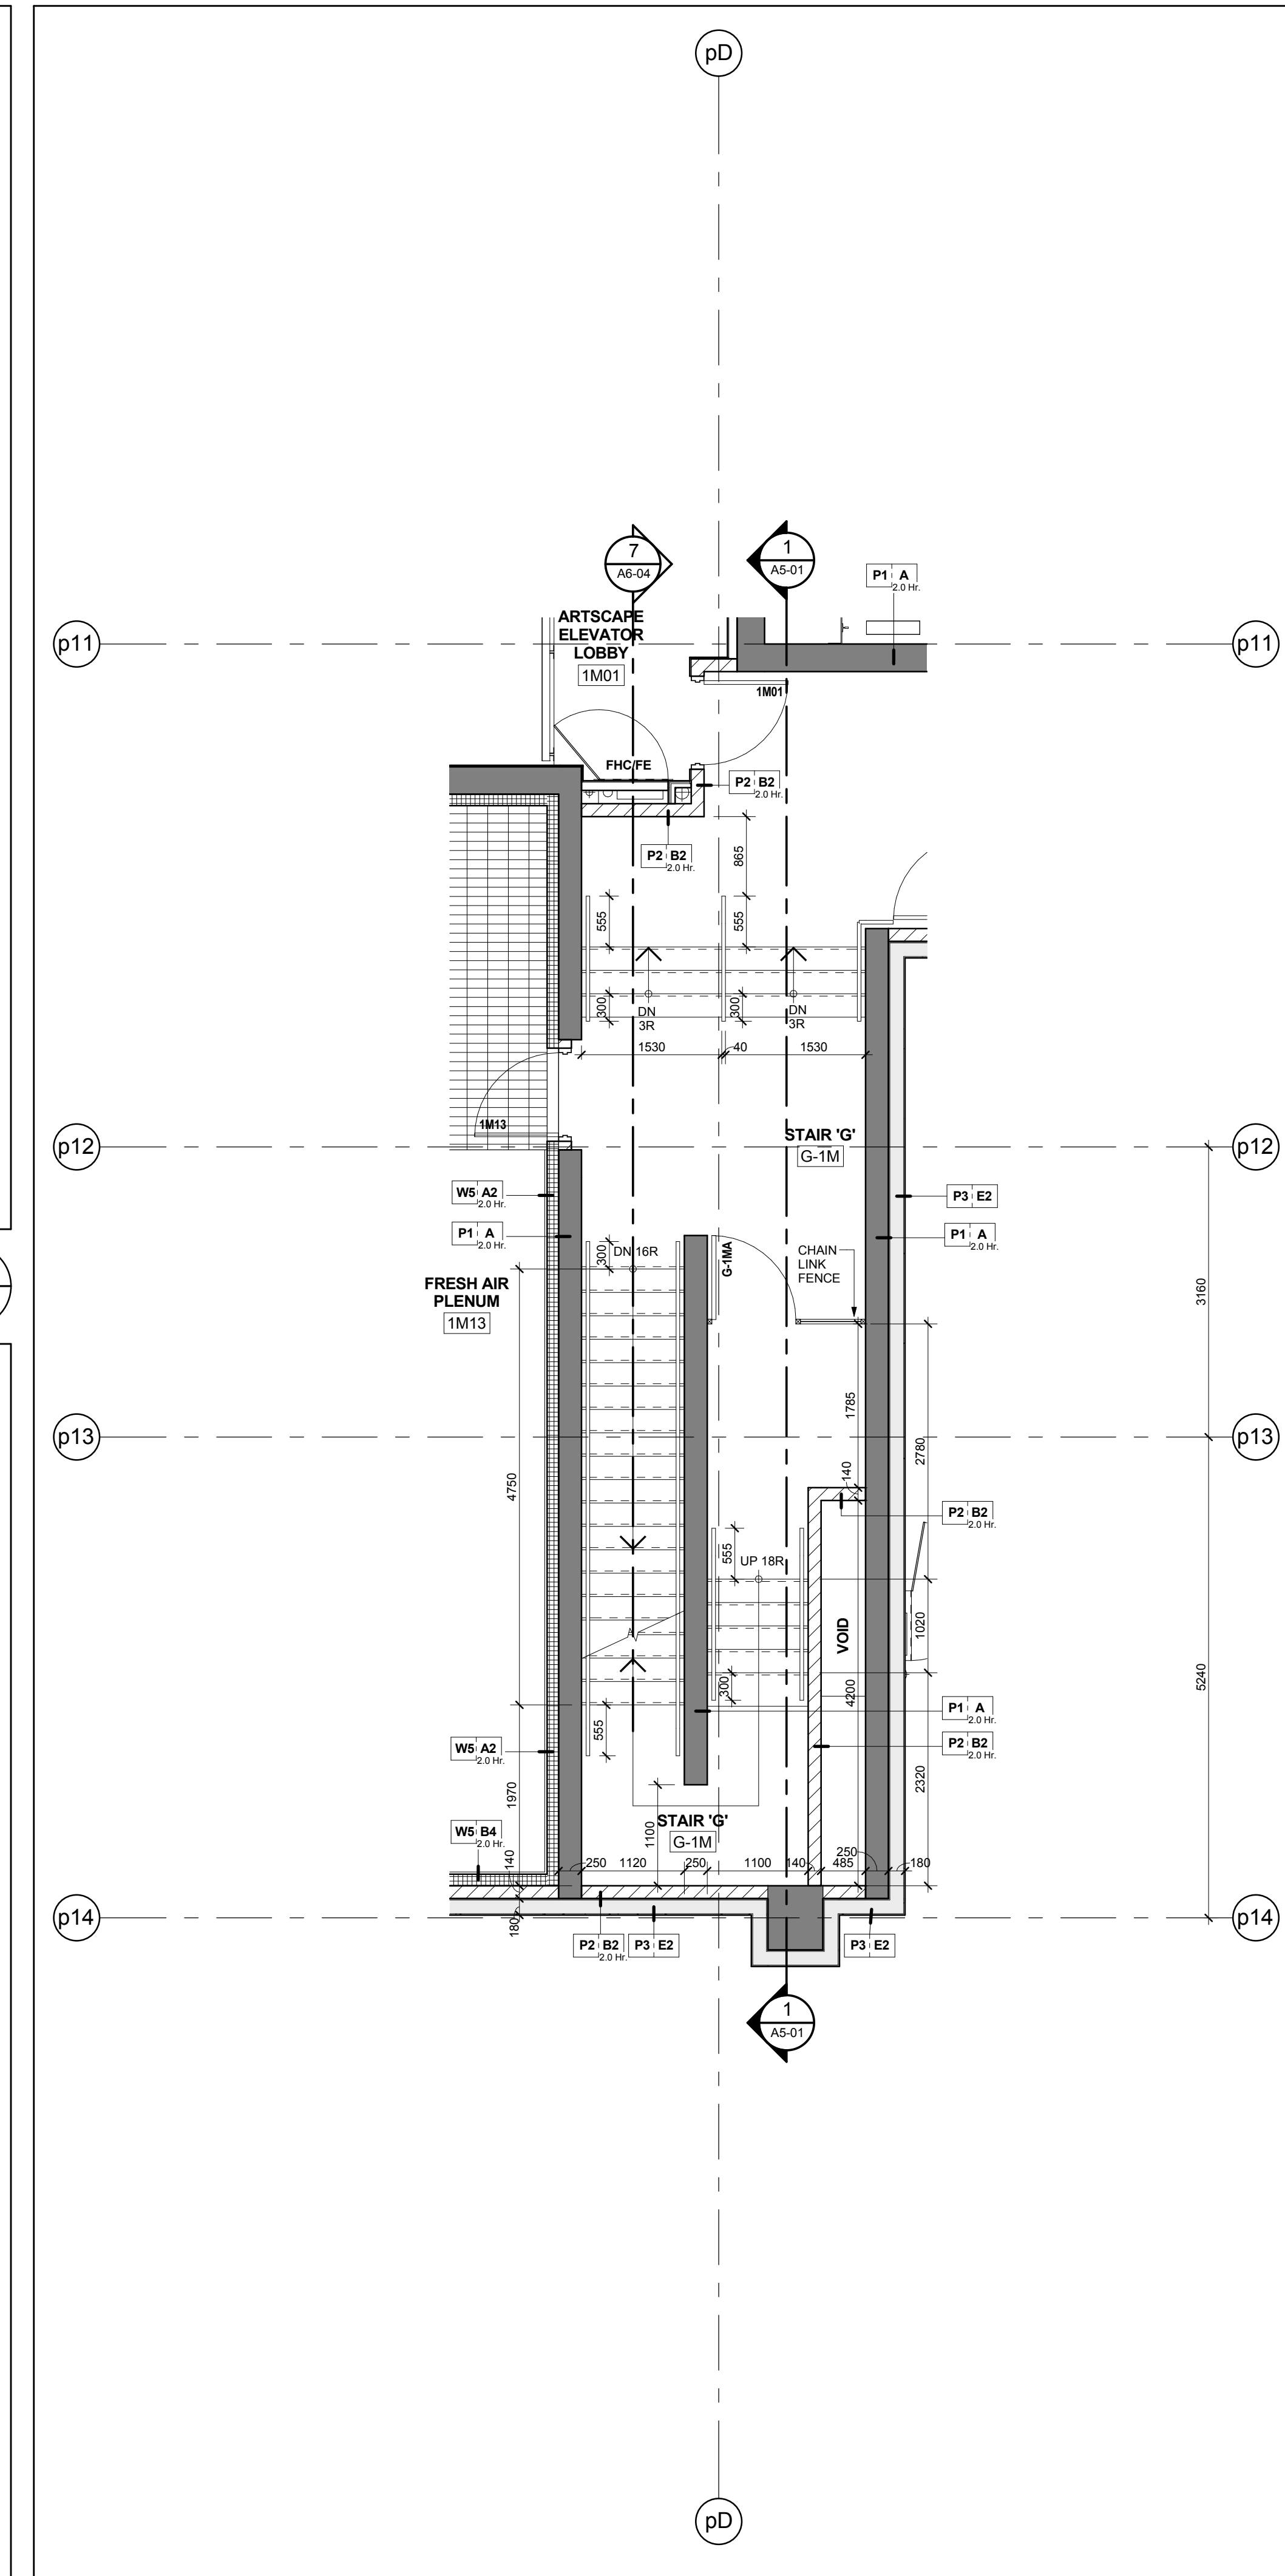


Stair 'G' - Stair Plan - Level 1 Mezzanine 10
Scale: 1 : 50 A6-03

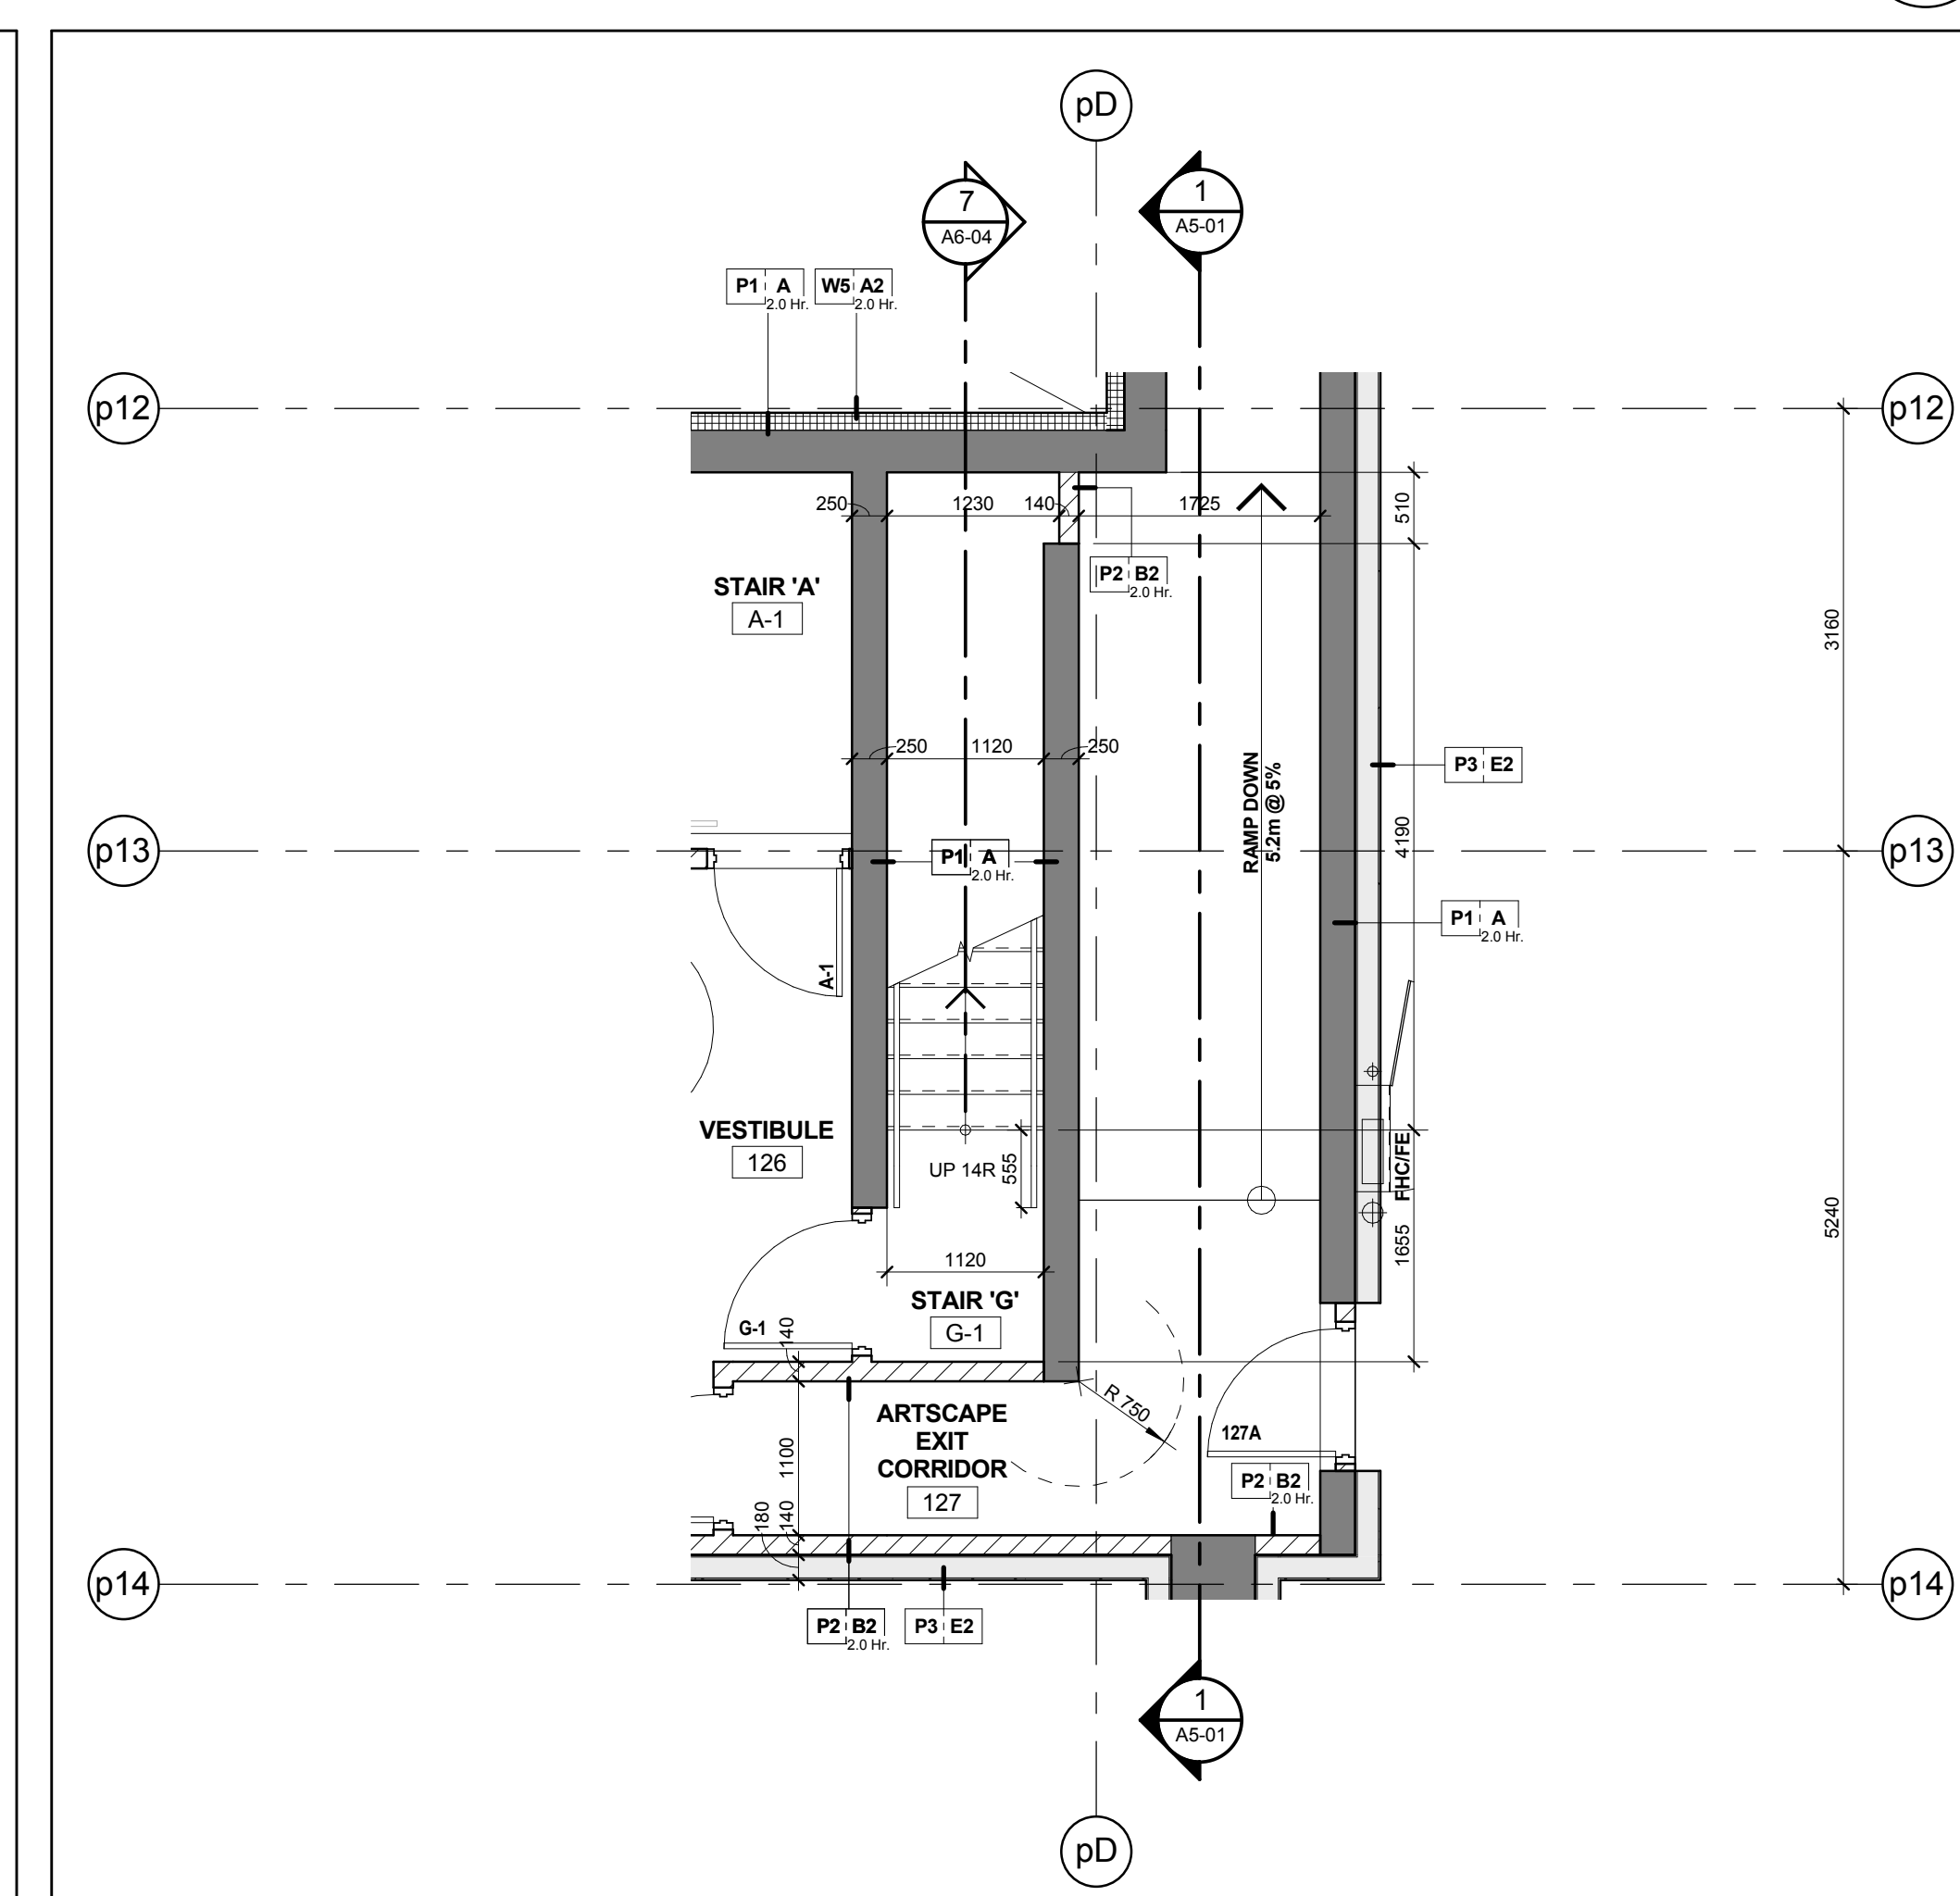


Stair 'G' - Stair Plan - Level 1 9
Scale: 1 : 50 A6-03

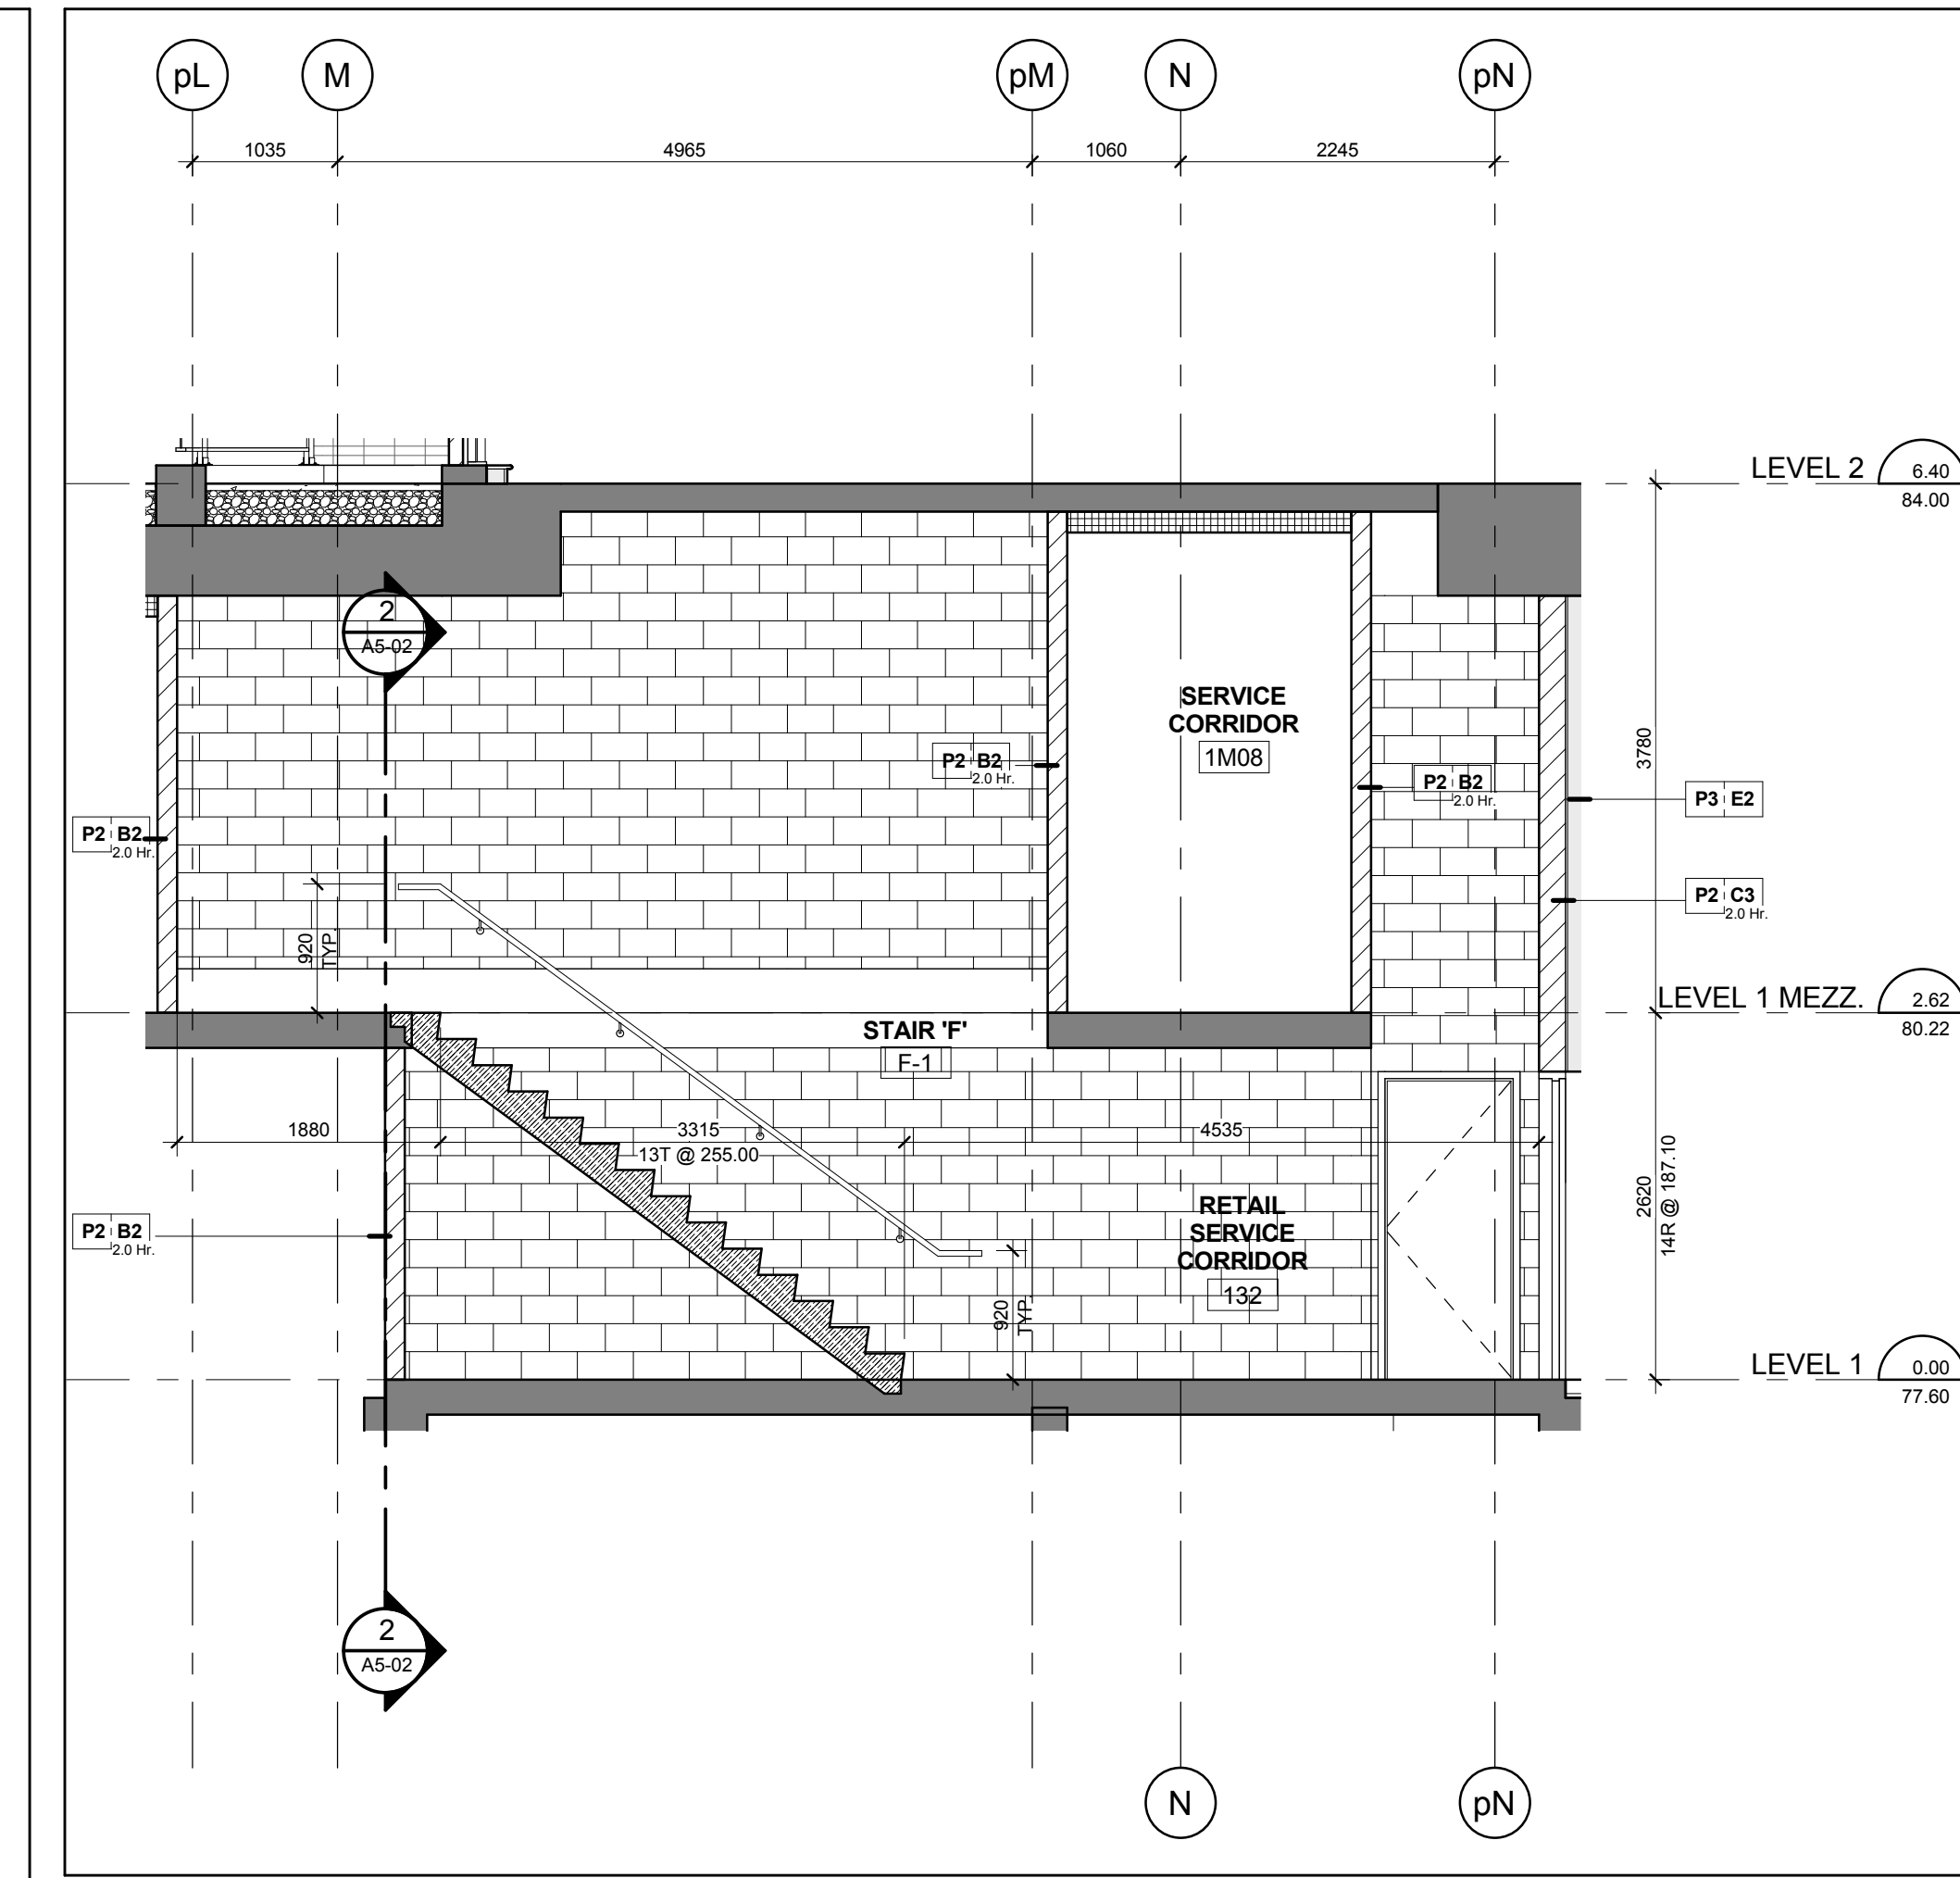


Stair 'F' - Stair Section Levels 1 - 2 8
Scale: 1 : 50 A6-03

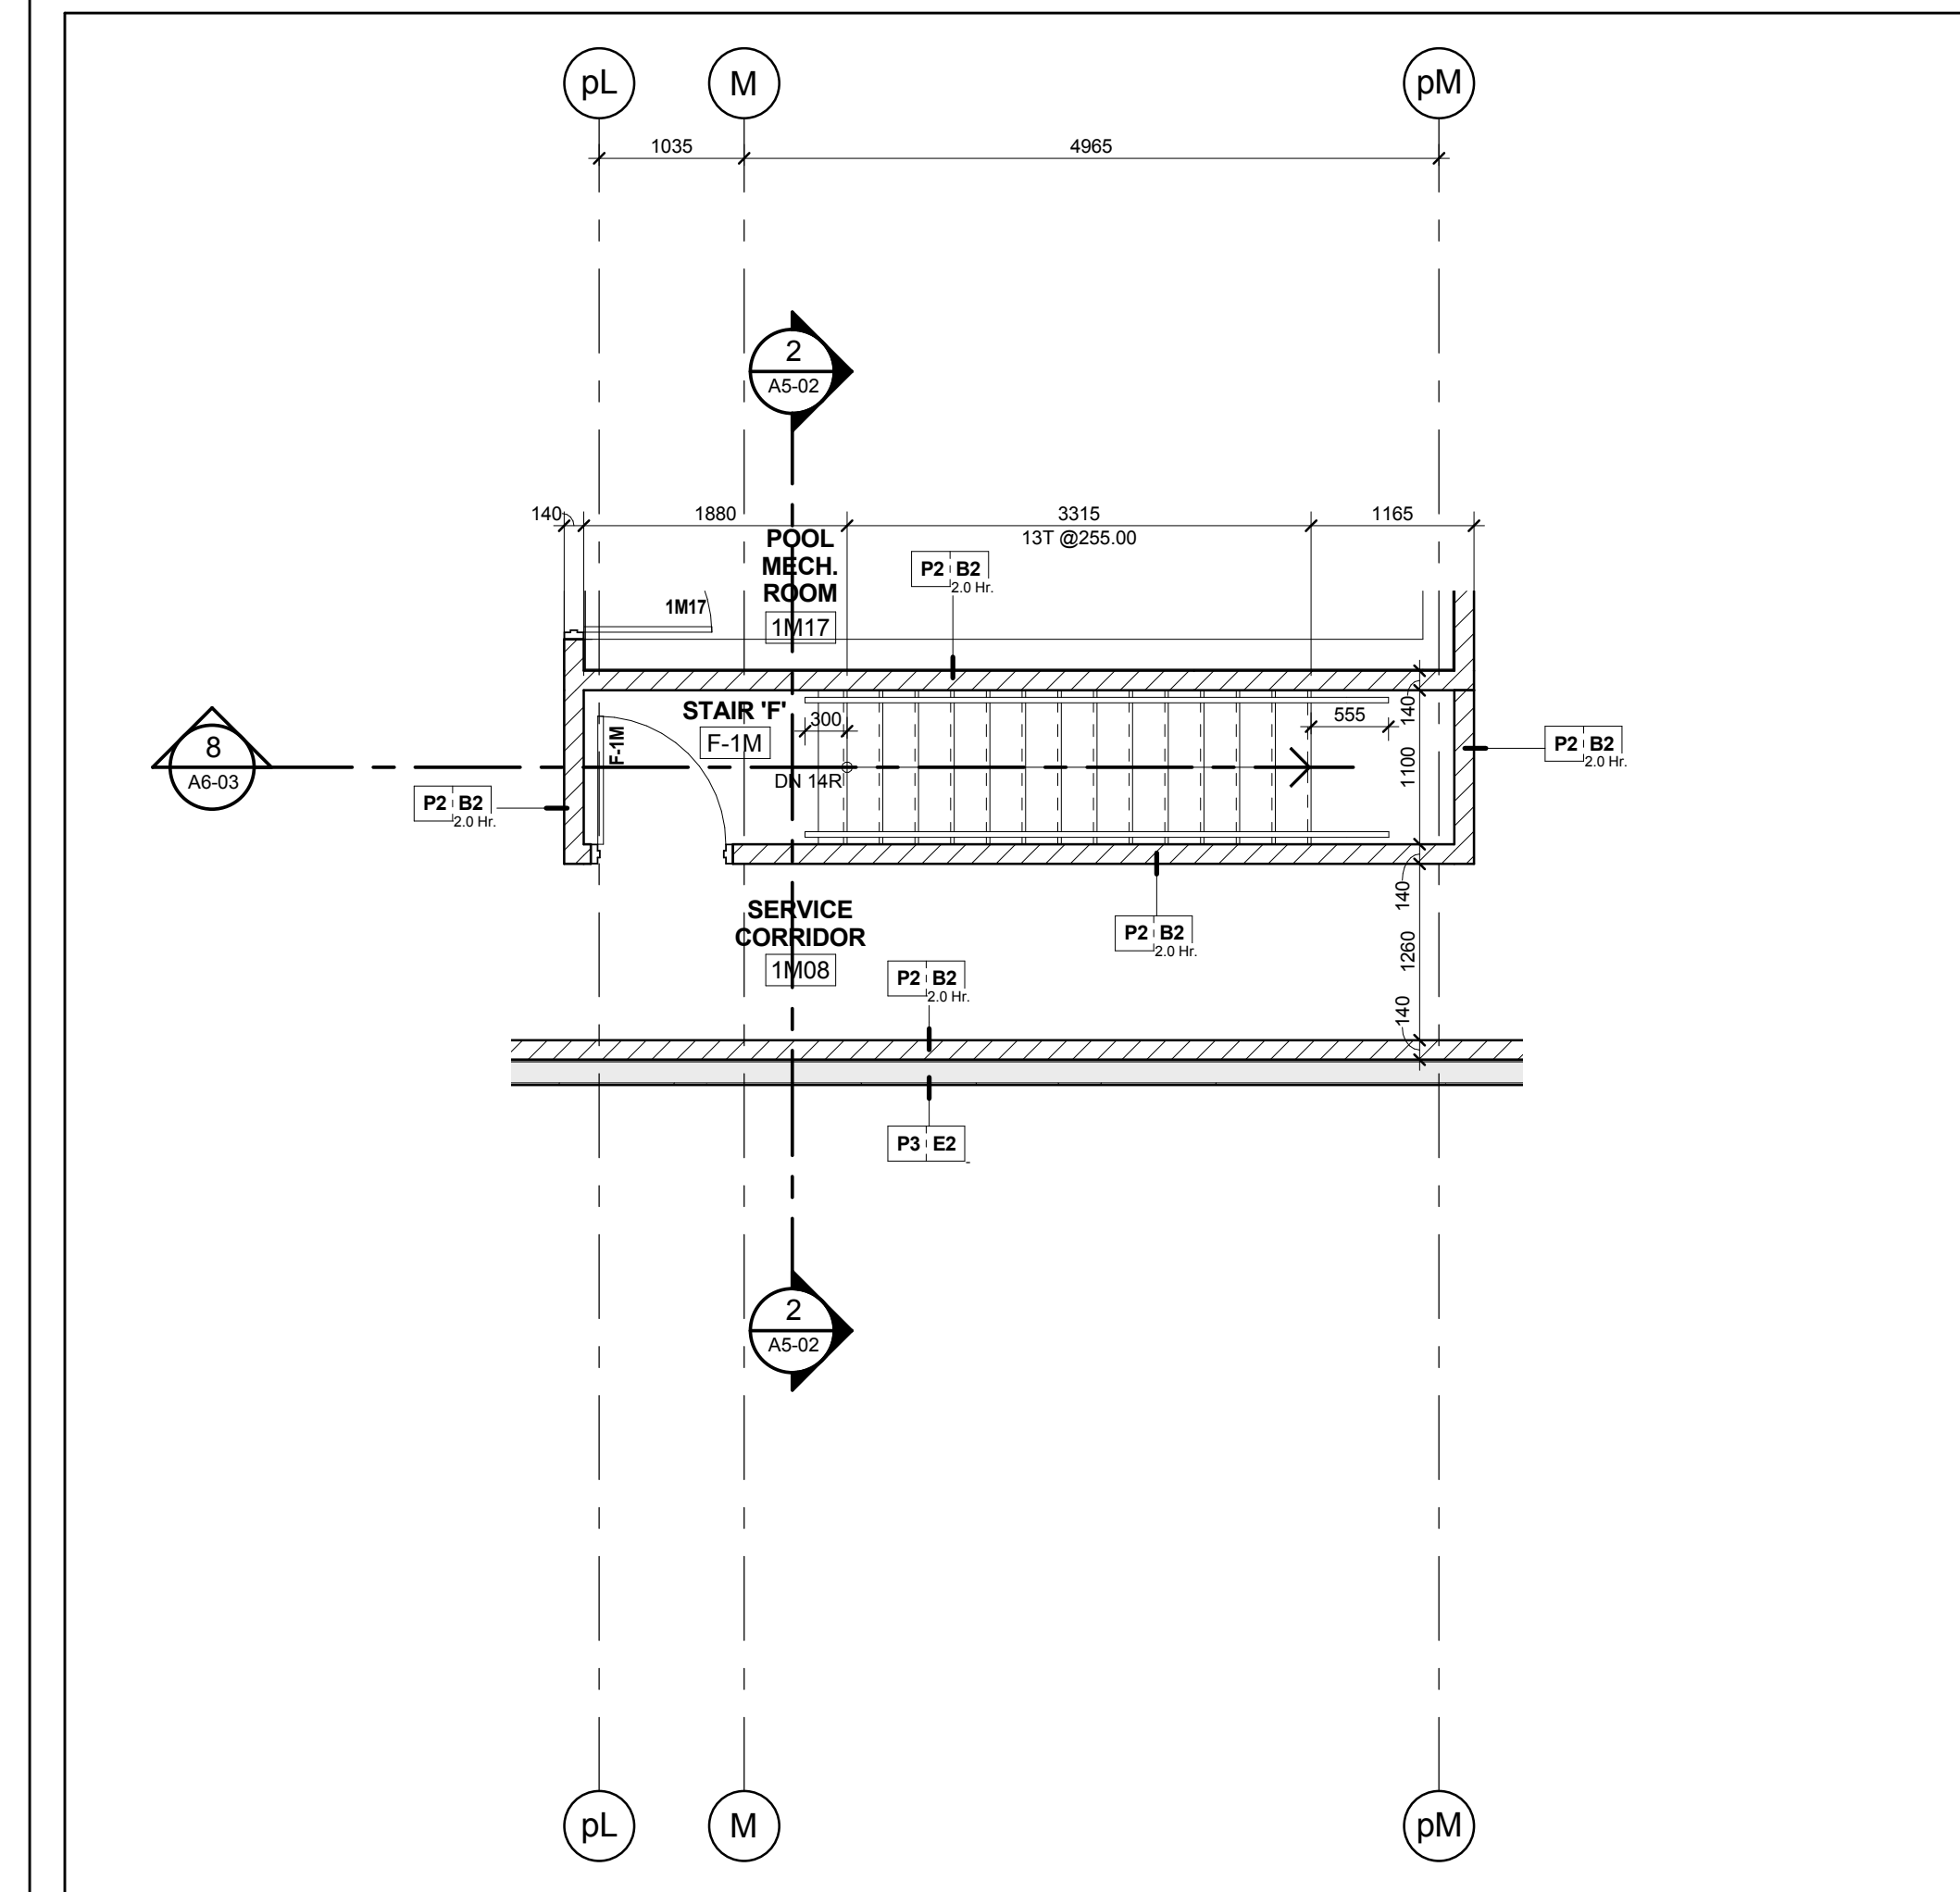


Stair 'F' - Stair Plan - Level 1 Mezzanine 7
Scale: 1 : 50 A6-03

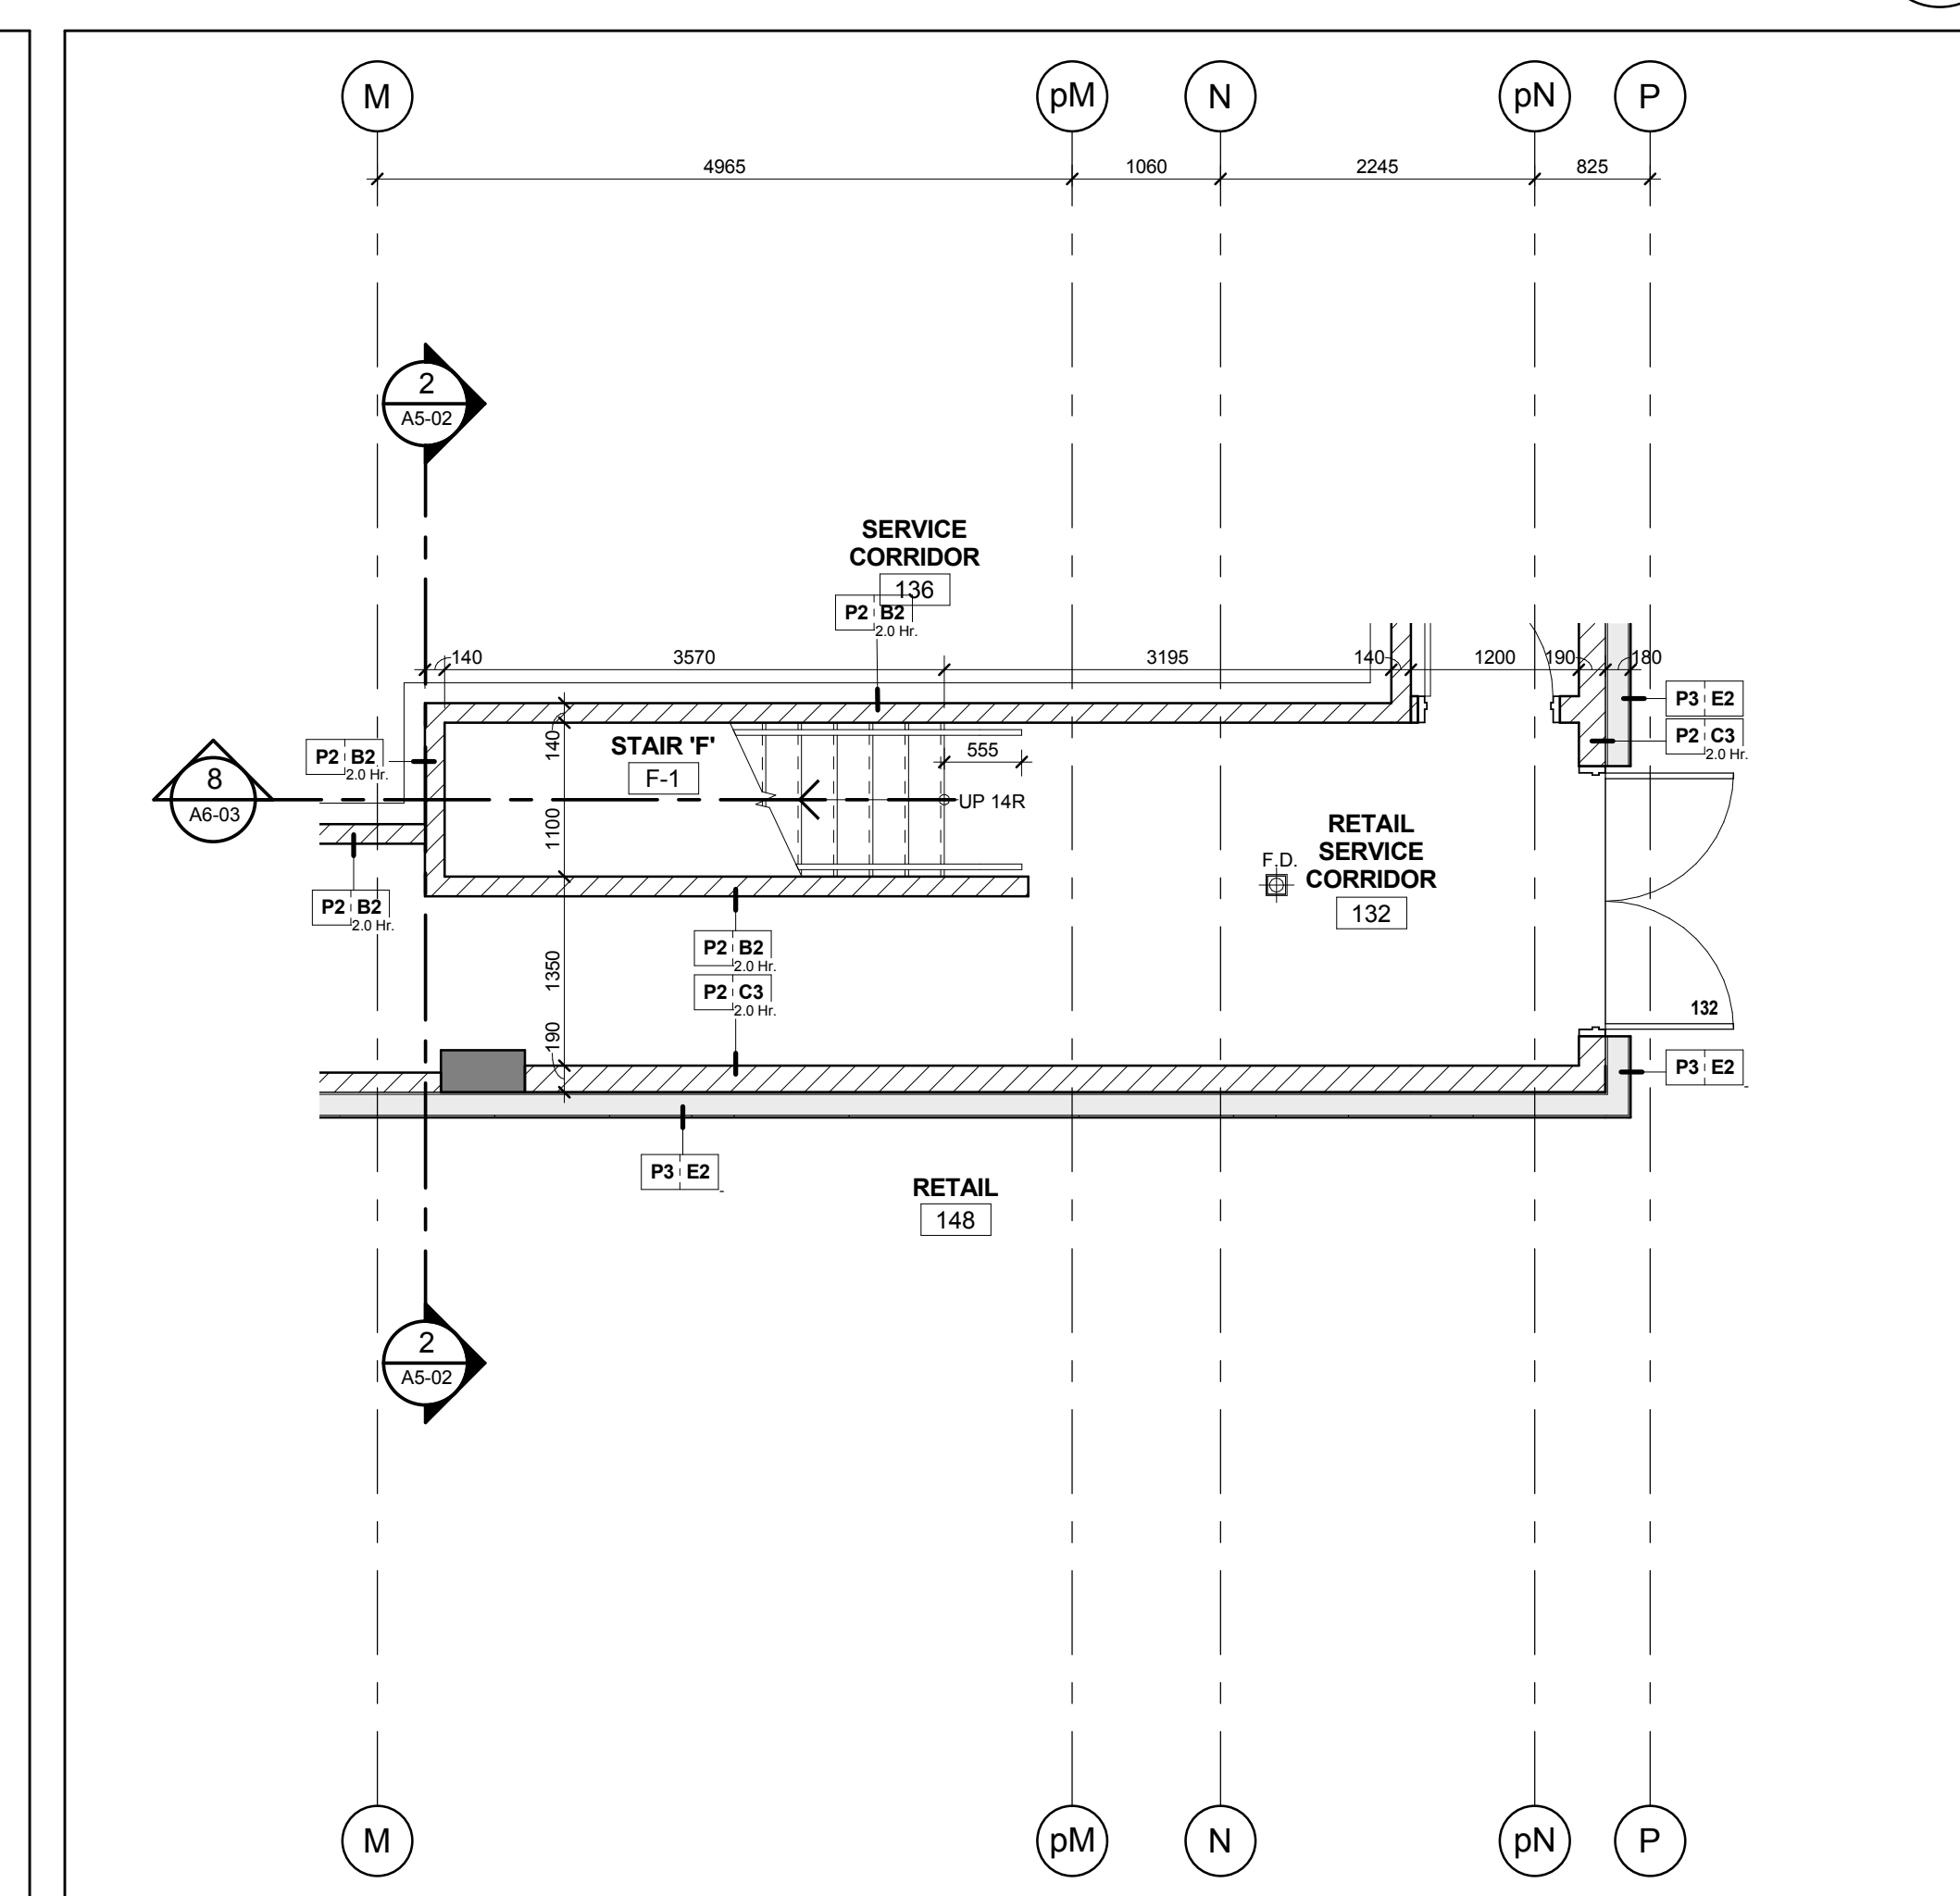


Stair 'F' - Stair Plan - Level 1 6
Scale: 1 : 50 A6-03

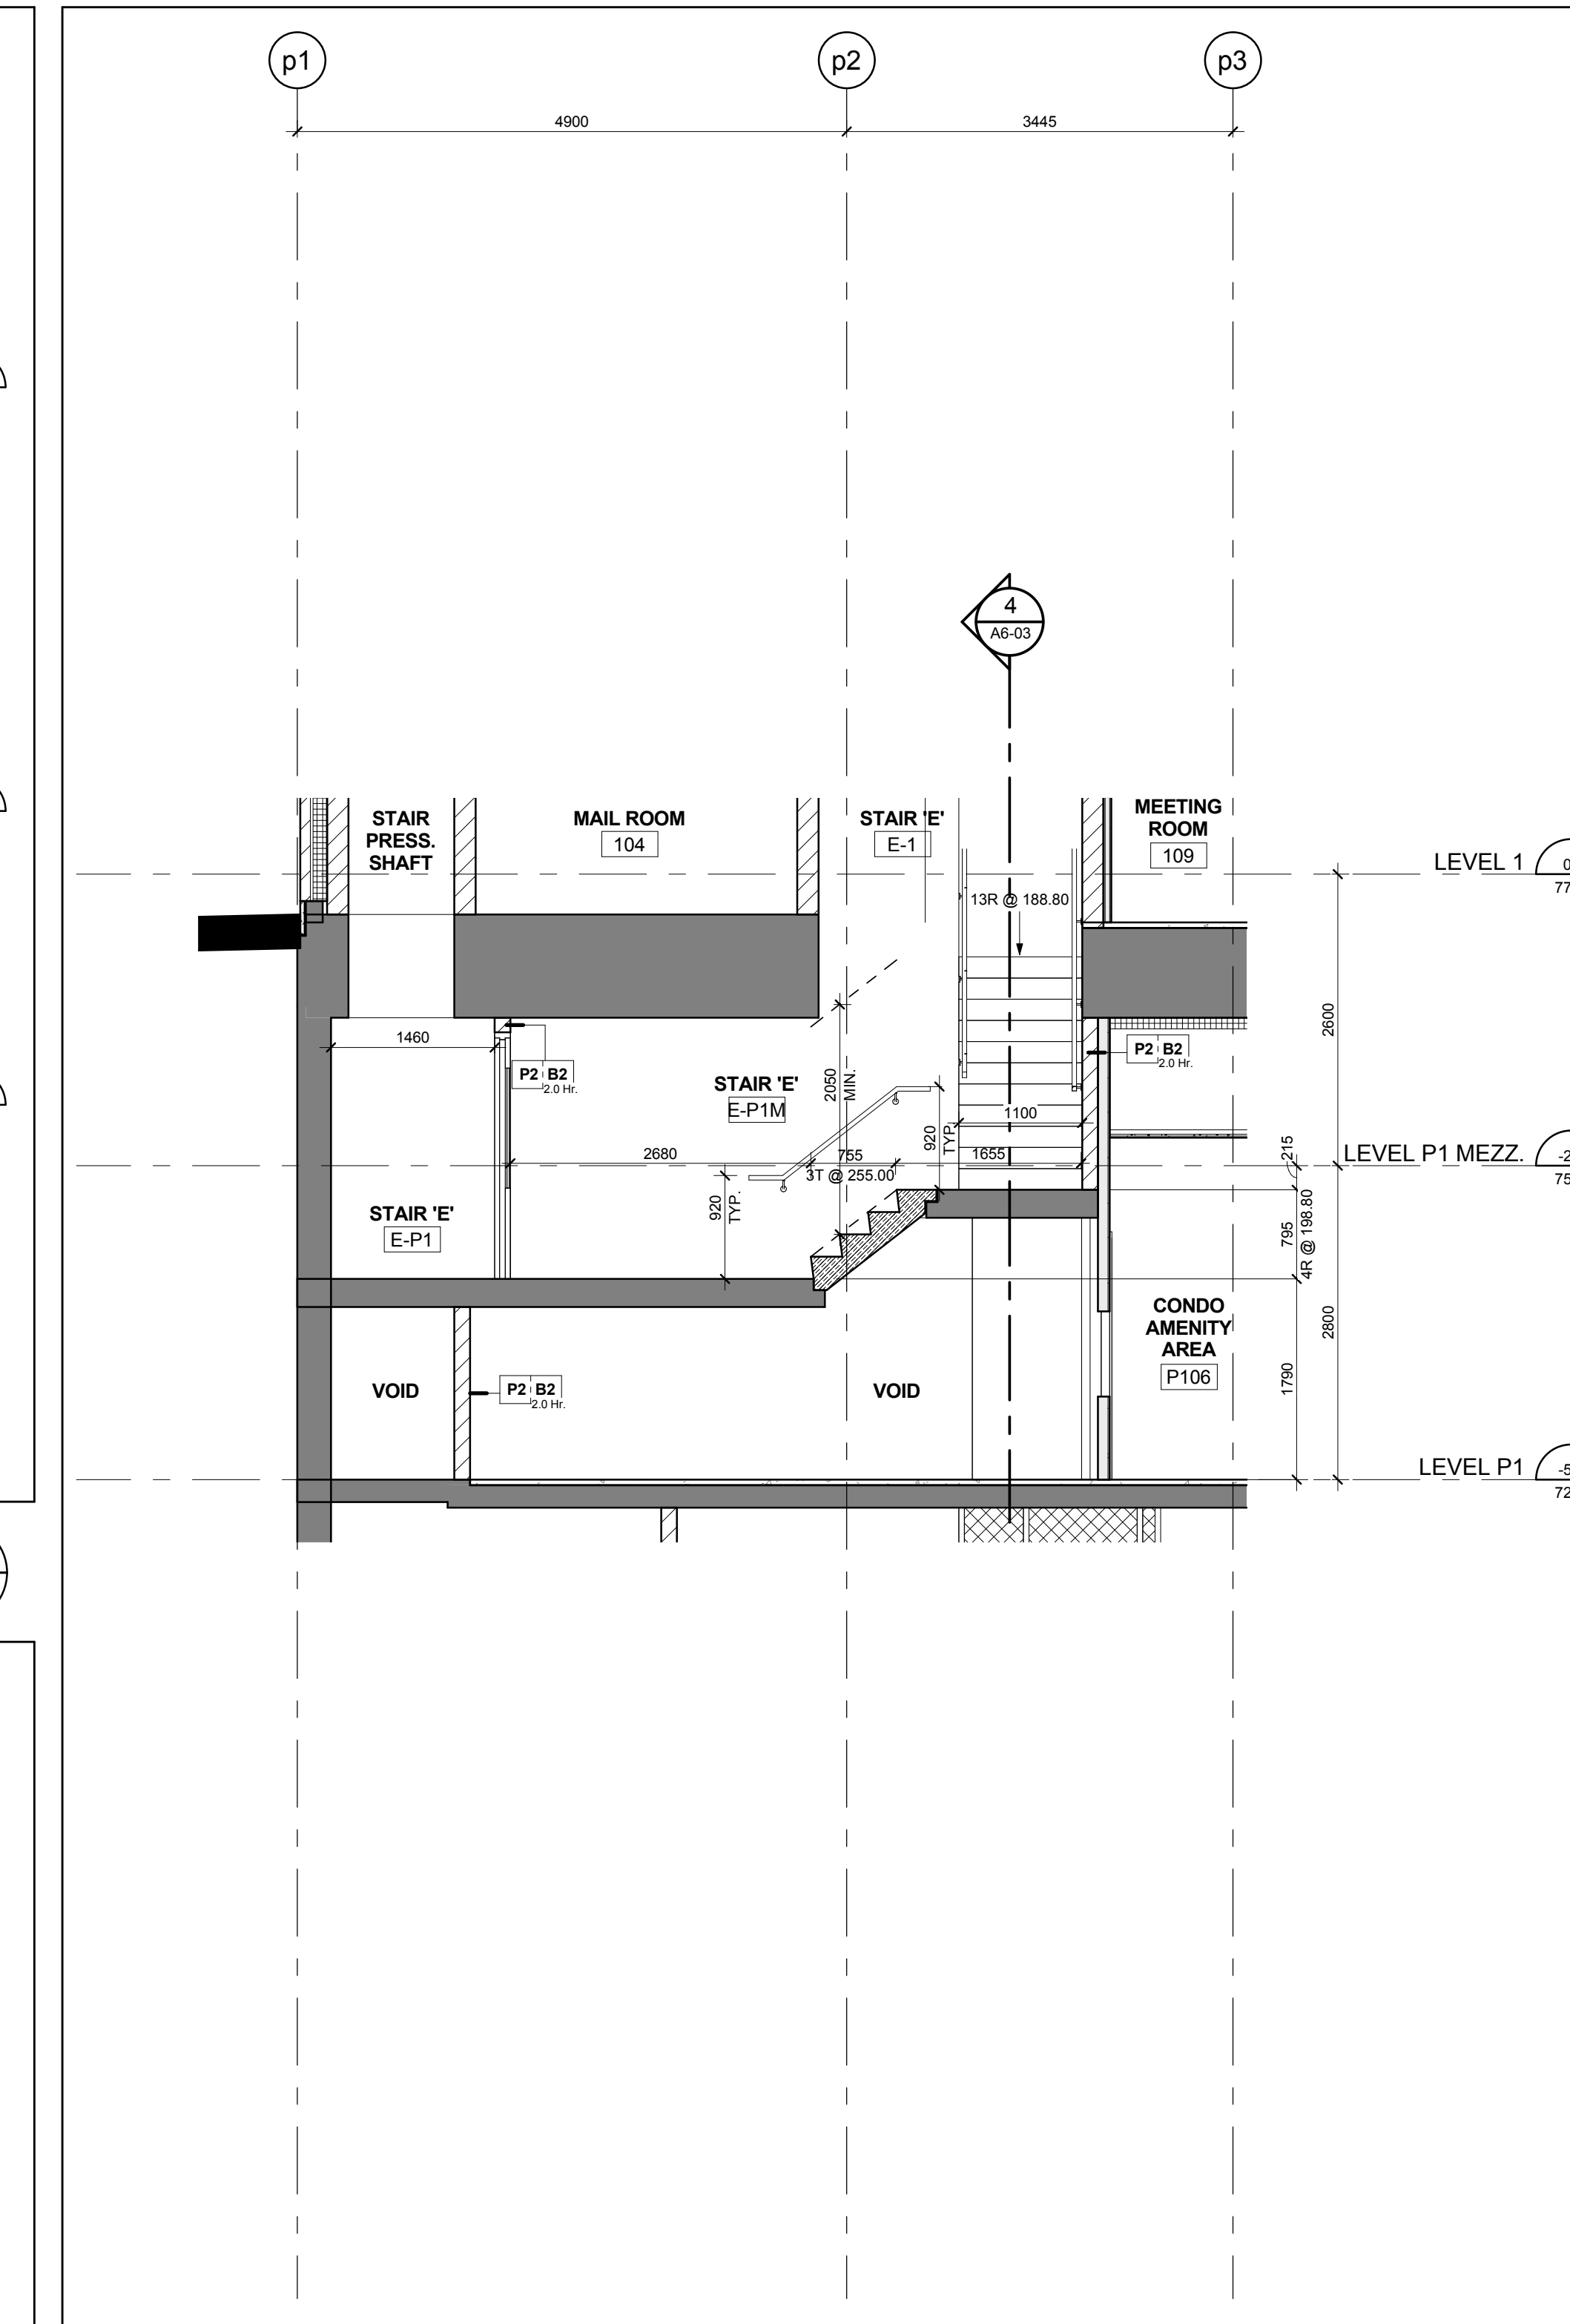


Stair 'E' - Stair Section Levels P1 - 1 5
Scale: 1 : 50 A6-03

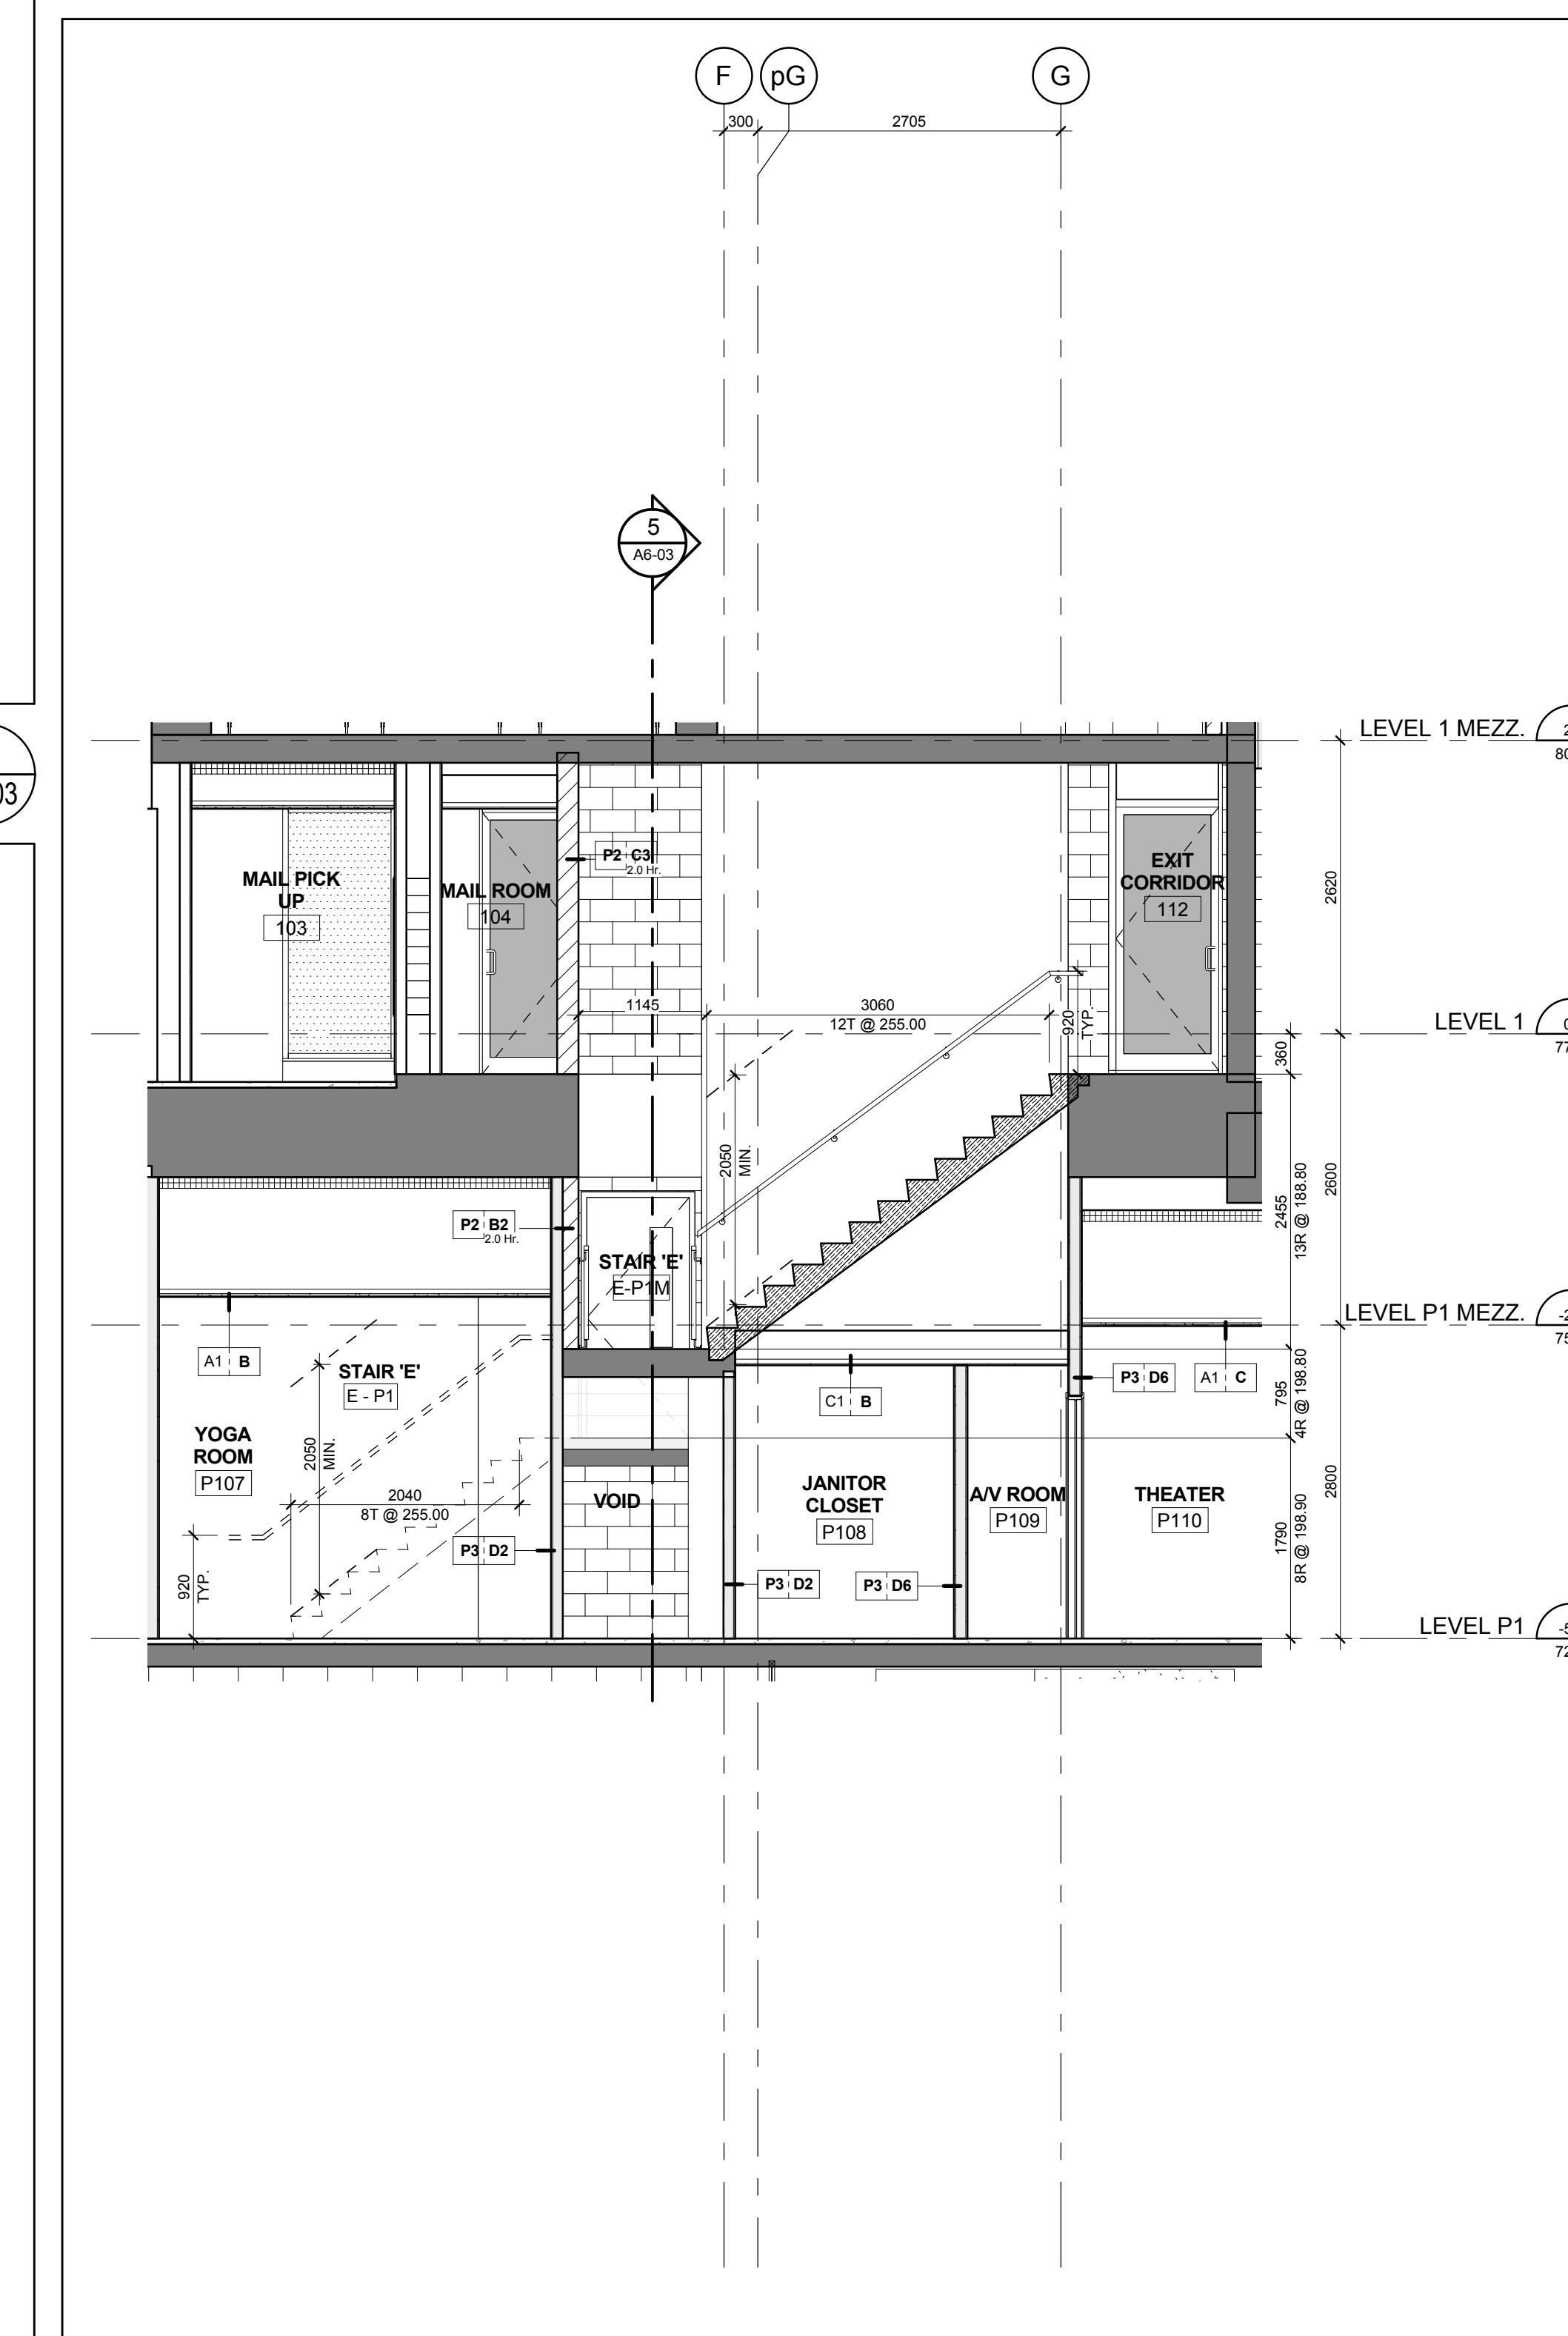


Stair 'E' - Stair Section Levels P1 - 1 Mezzanine 4
Scale: 1 : 50 A6-03

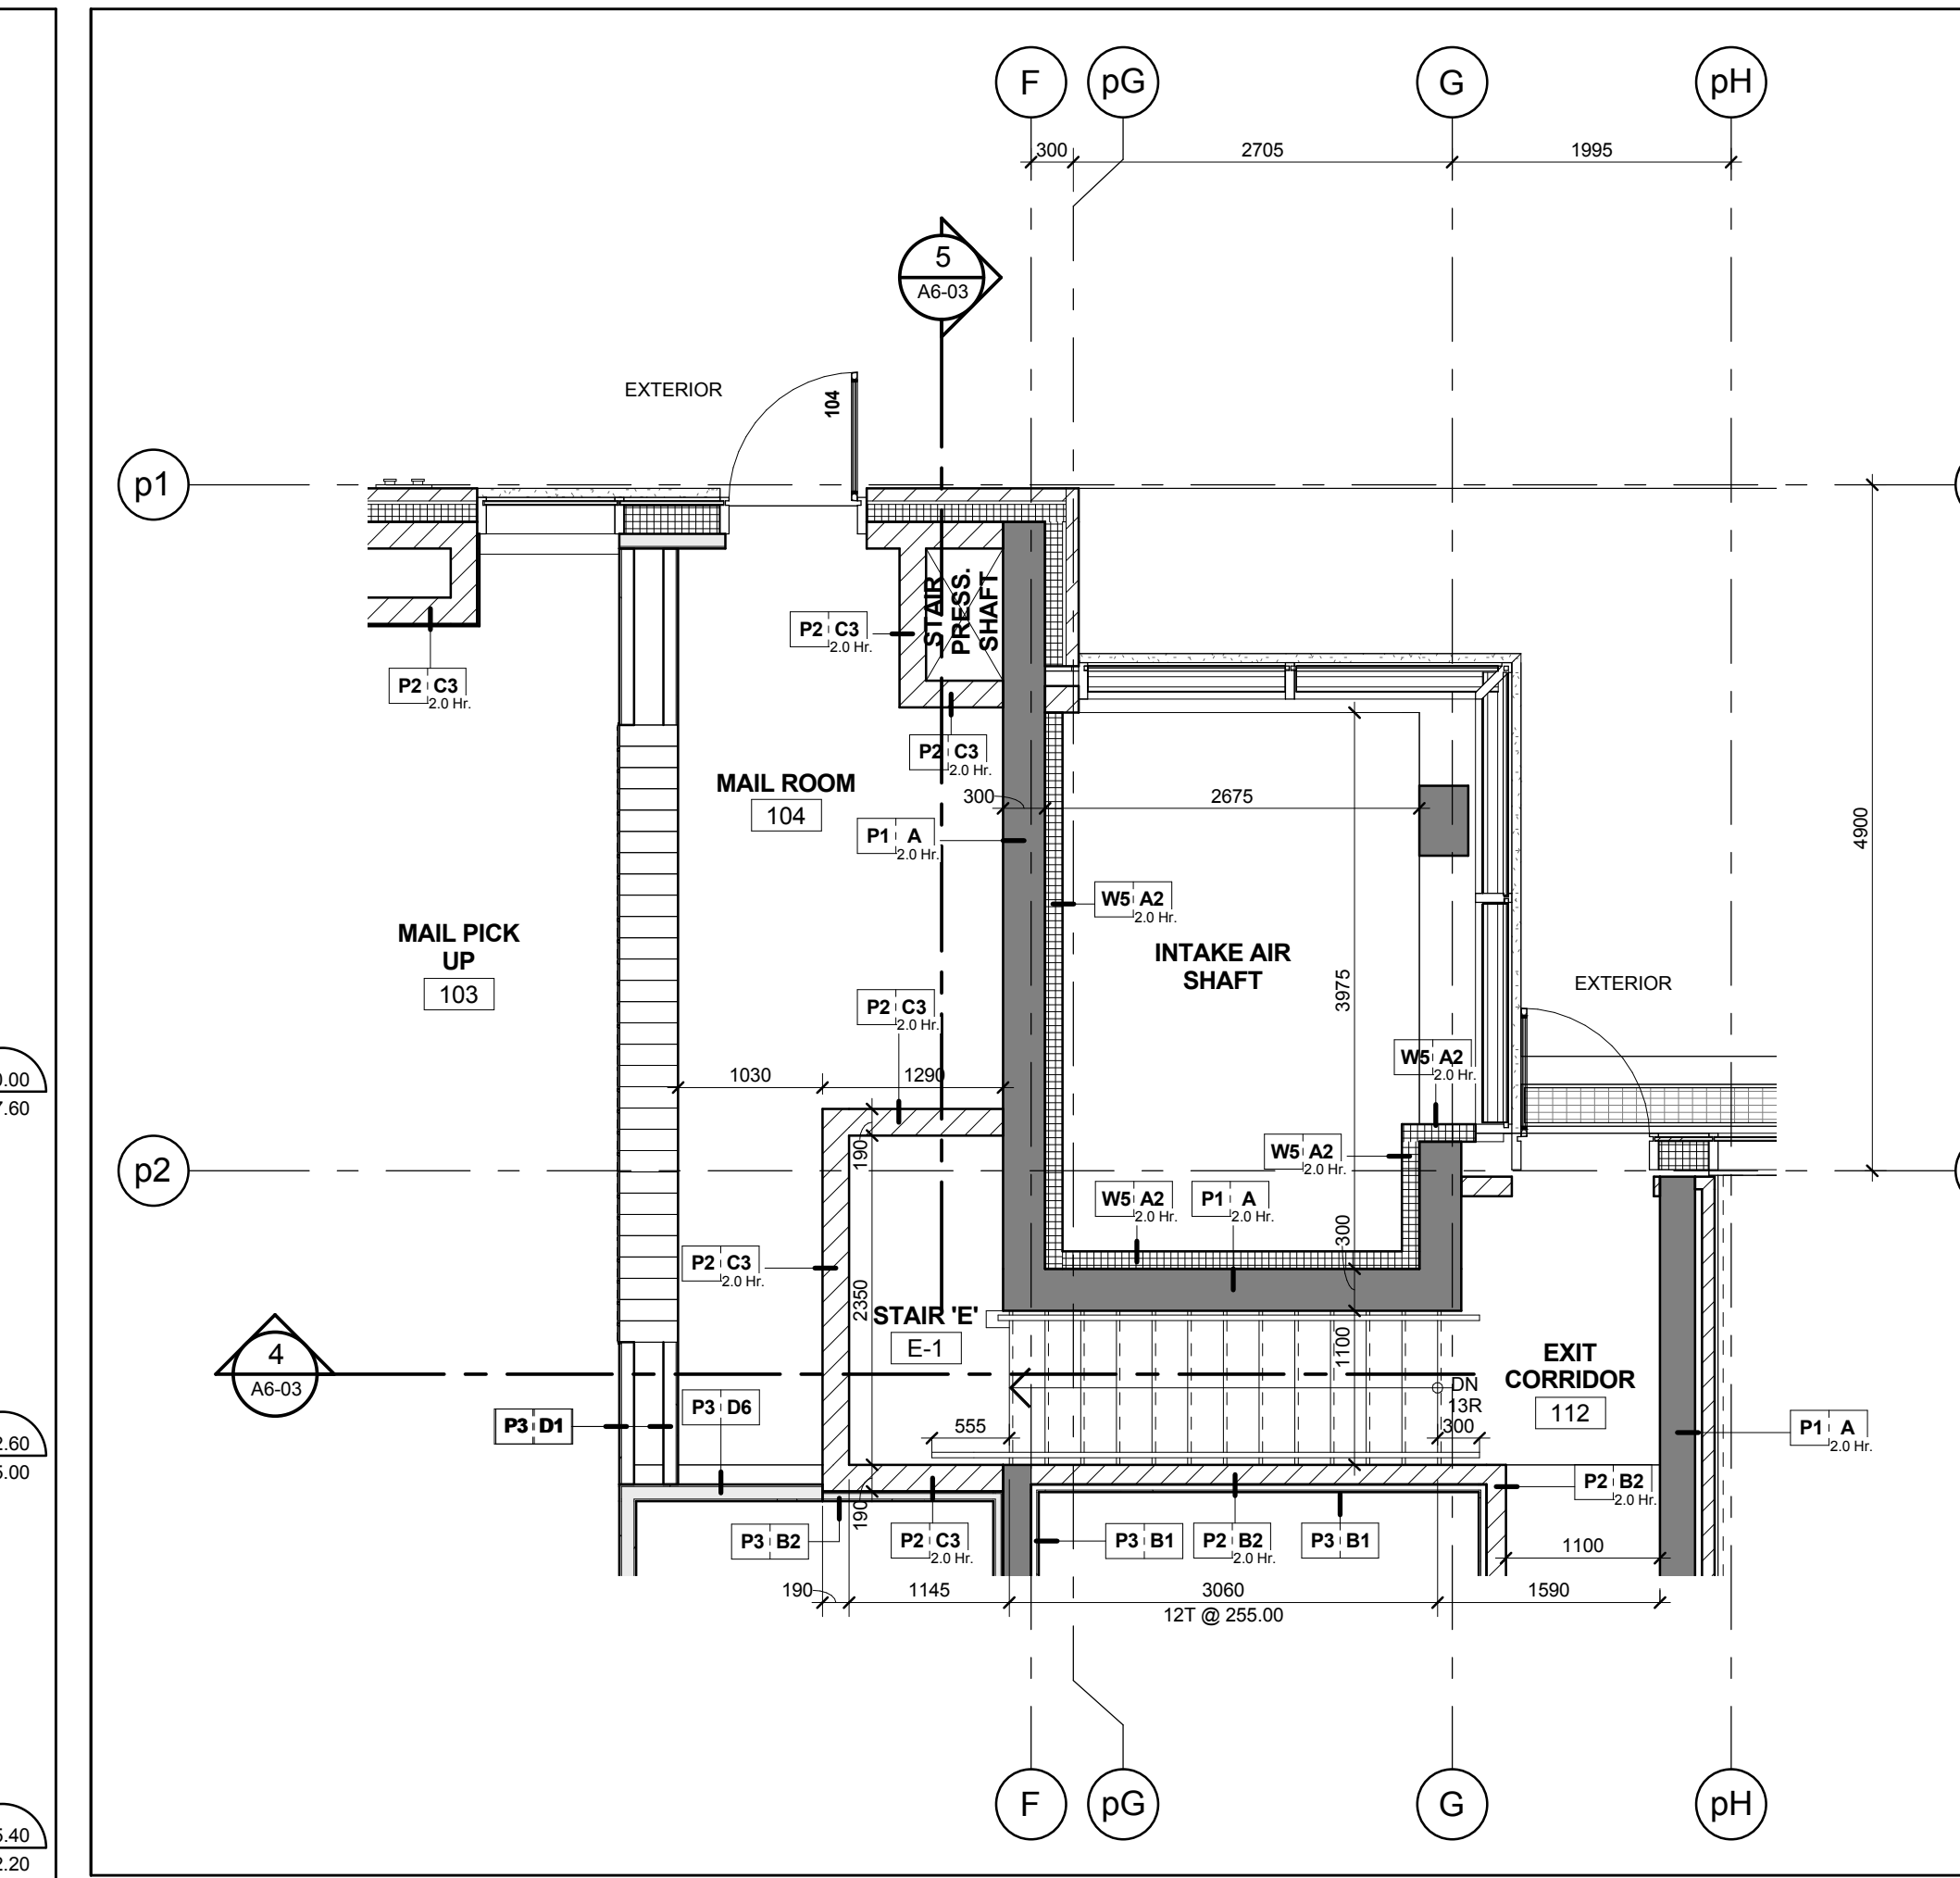

Stair 'E' - Stair Plan - Level 1 3
Scale: 1 : 50 A6-03

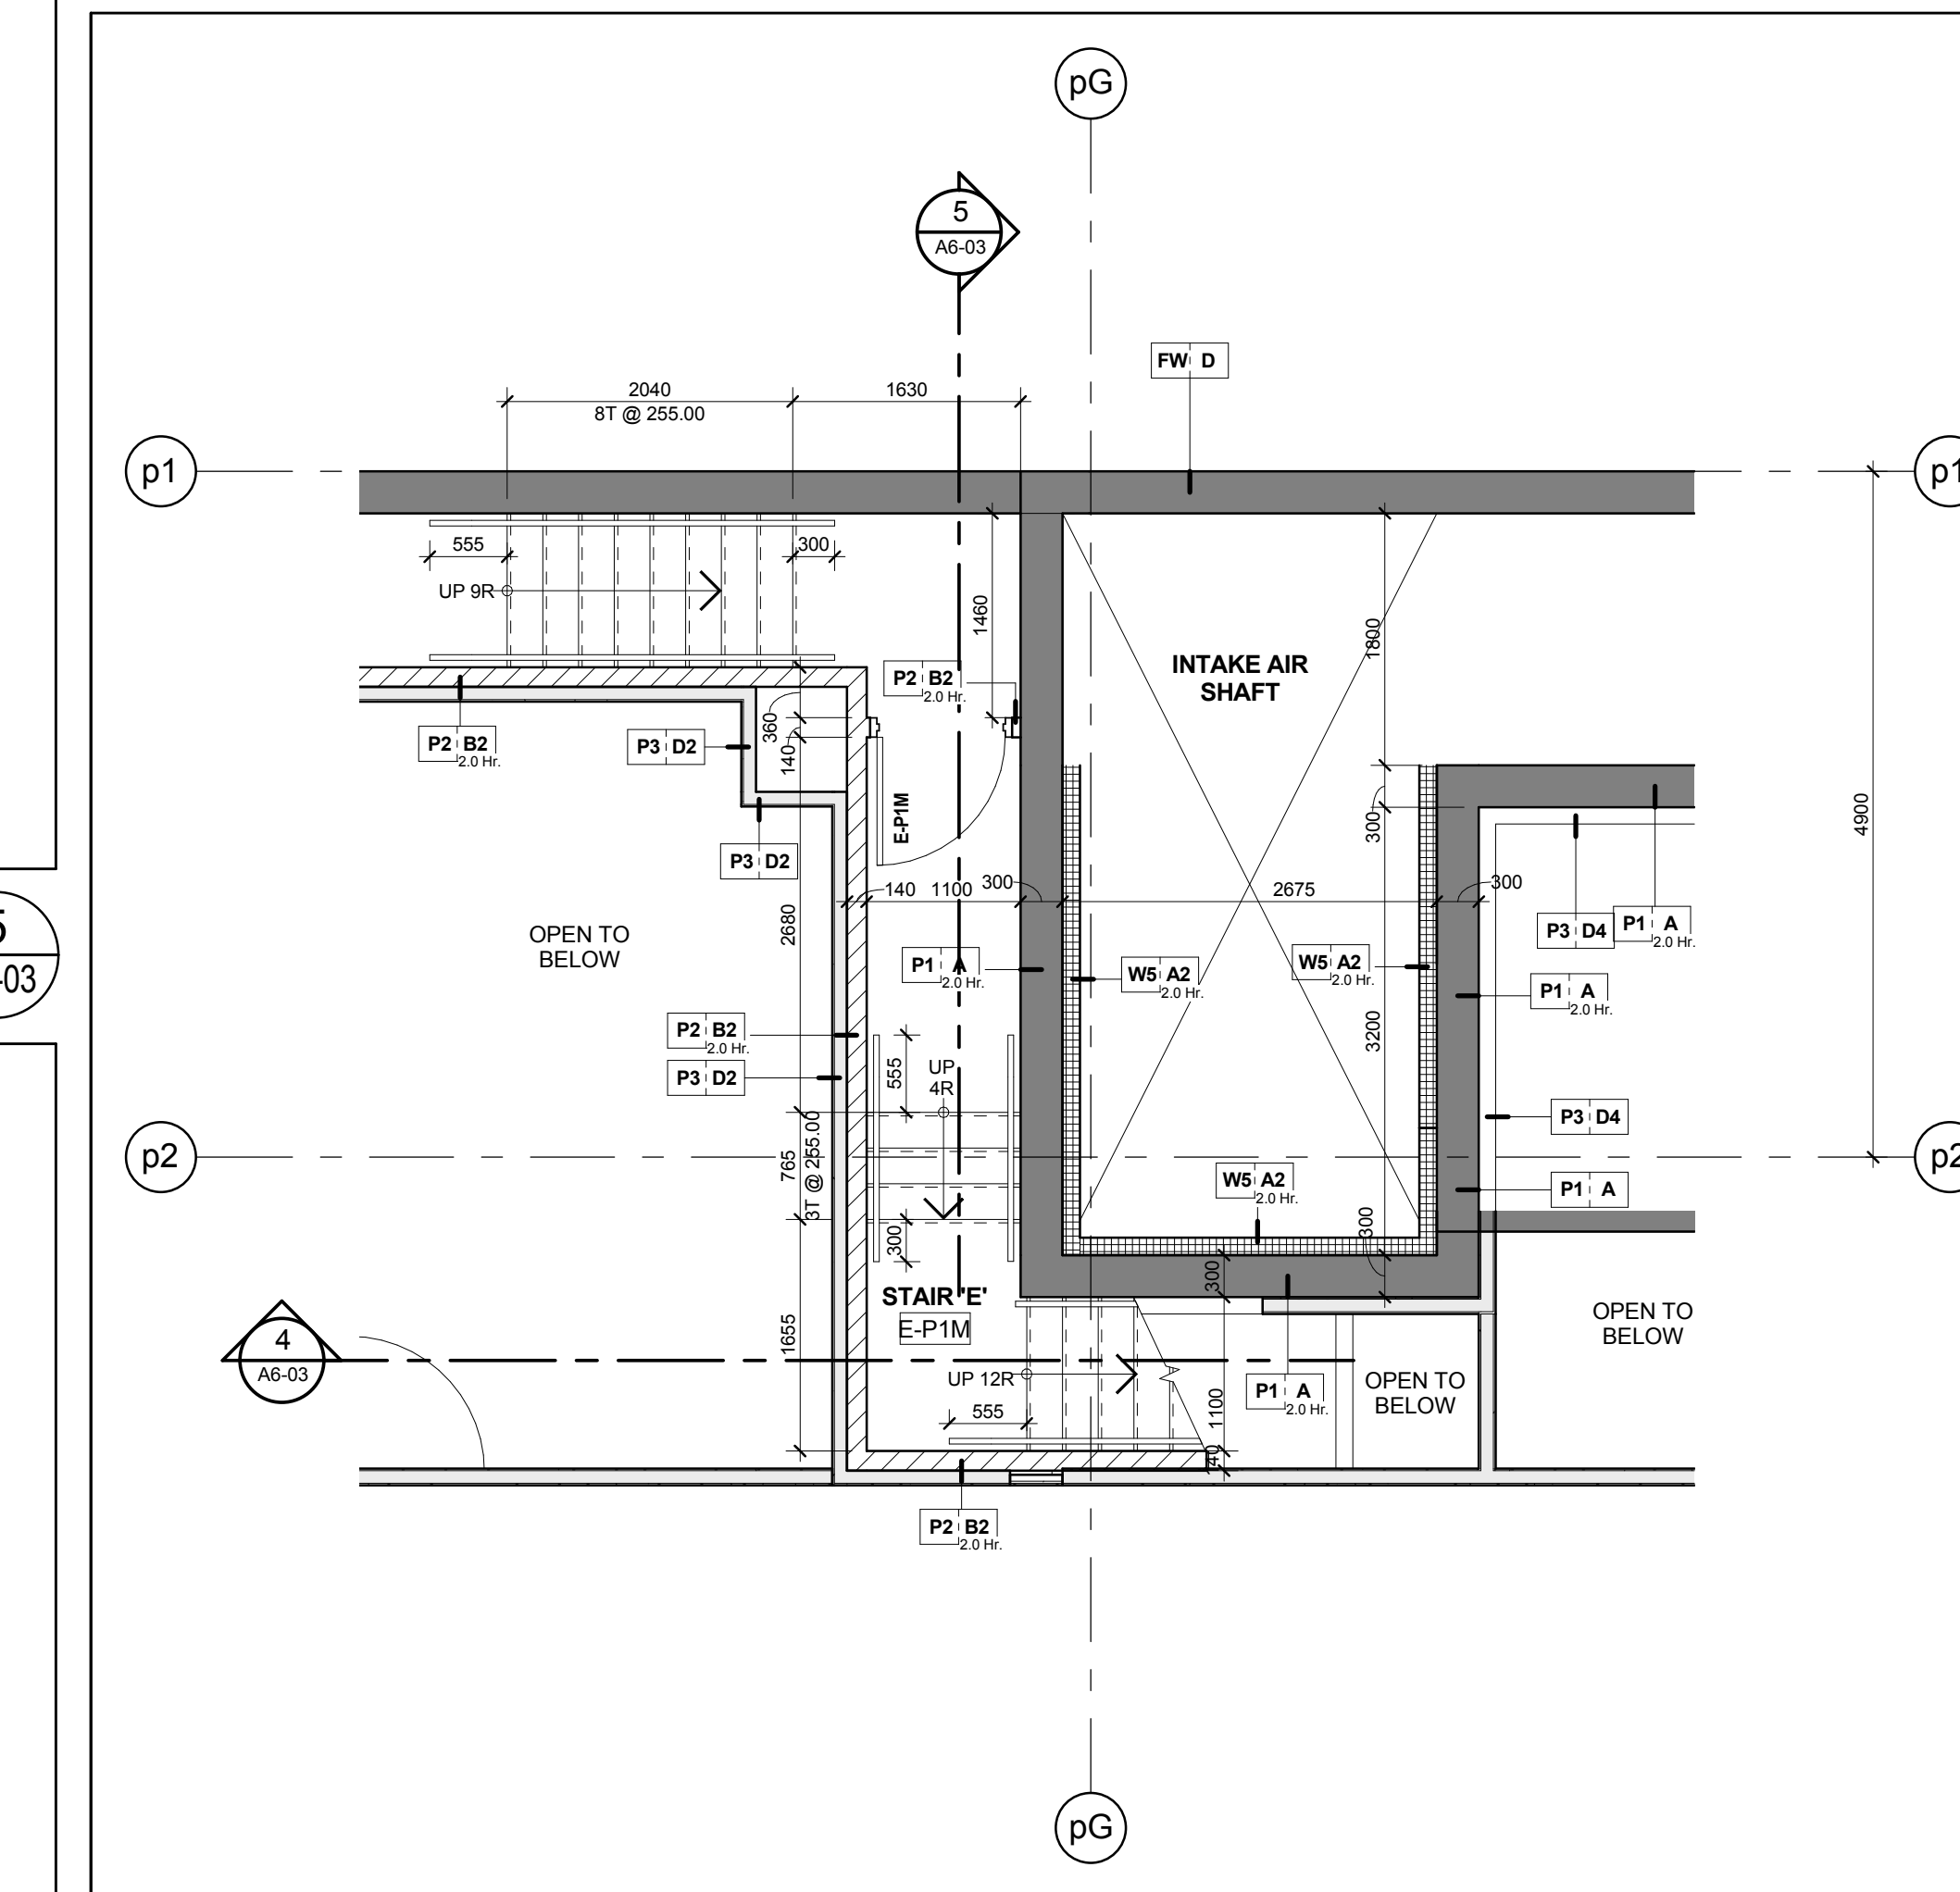

Stair 'E' - Stair Plan - Level P1 Mezzanine 2
Scale: 1 : 50 A6-03

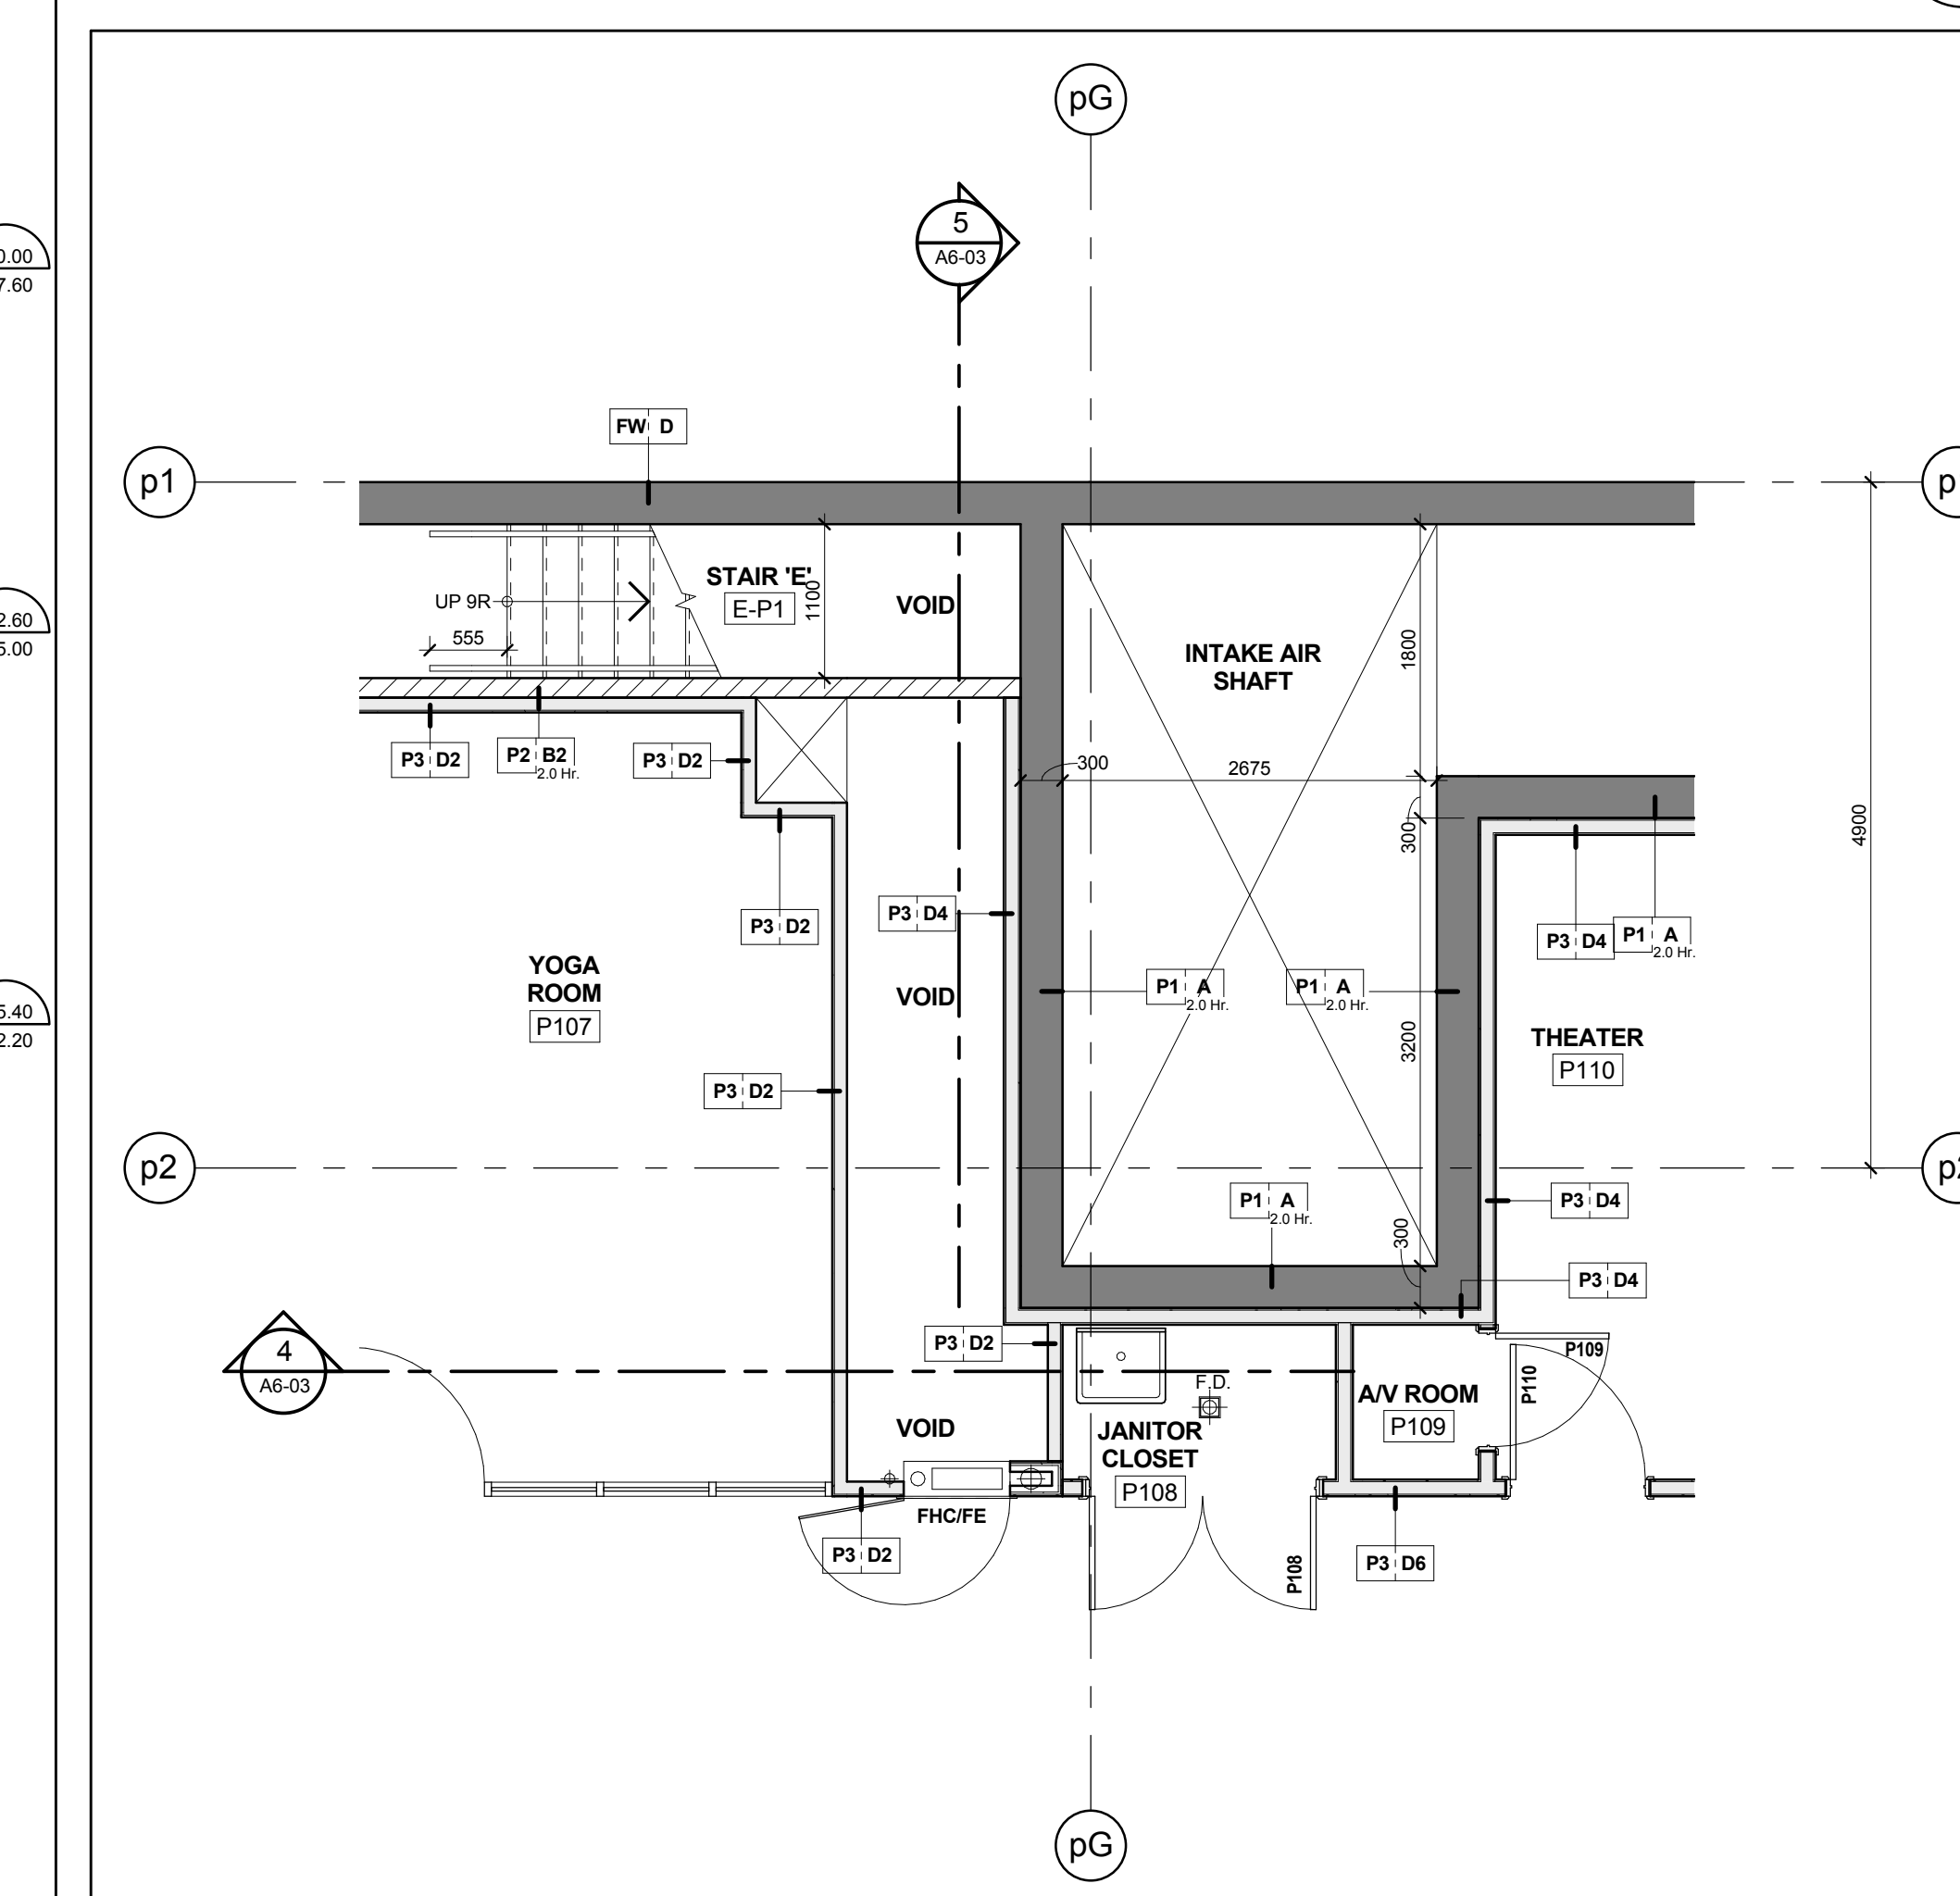

Stair 'E' - Stair Plan - Level P1 1
Scale: 1 : 50 A6-03