




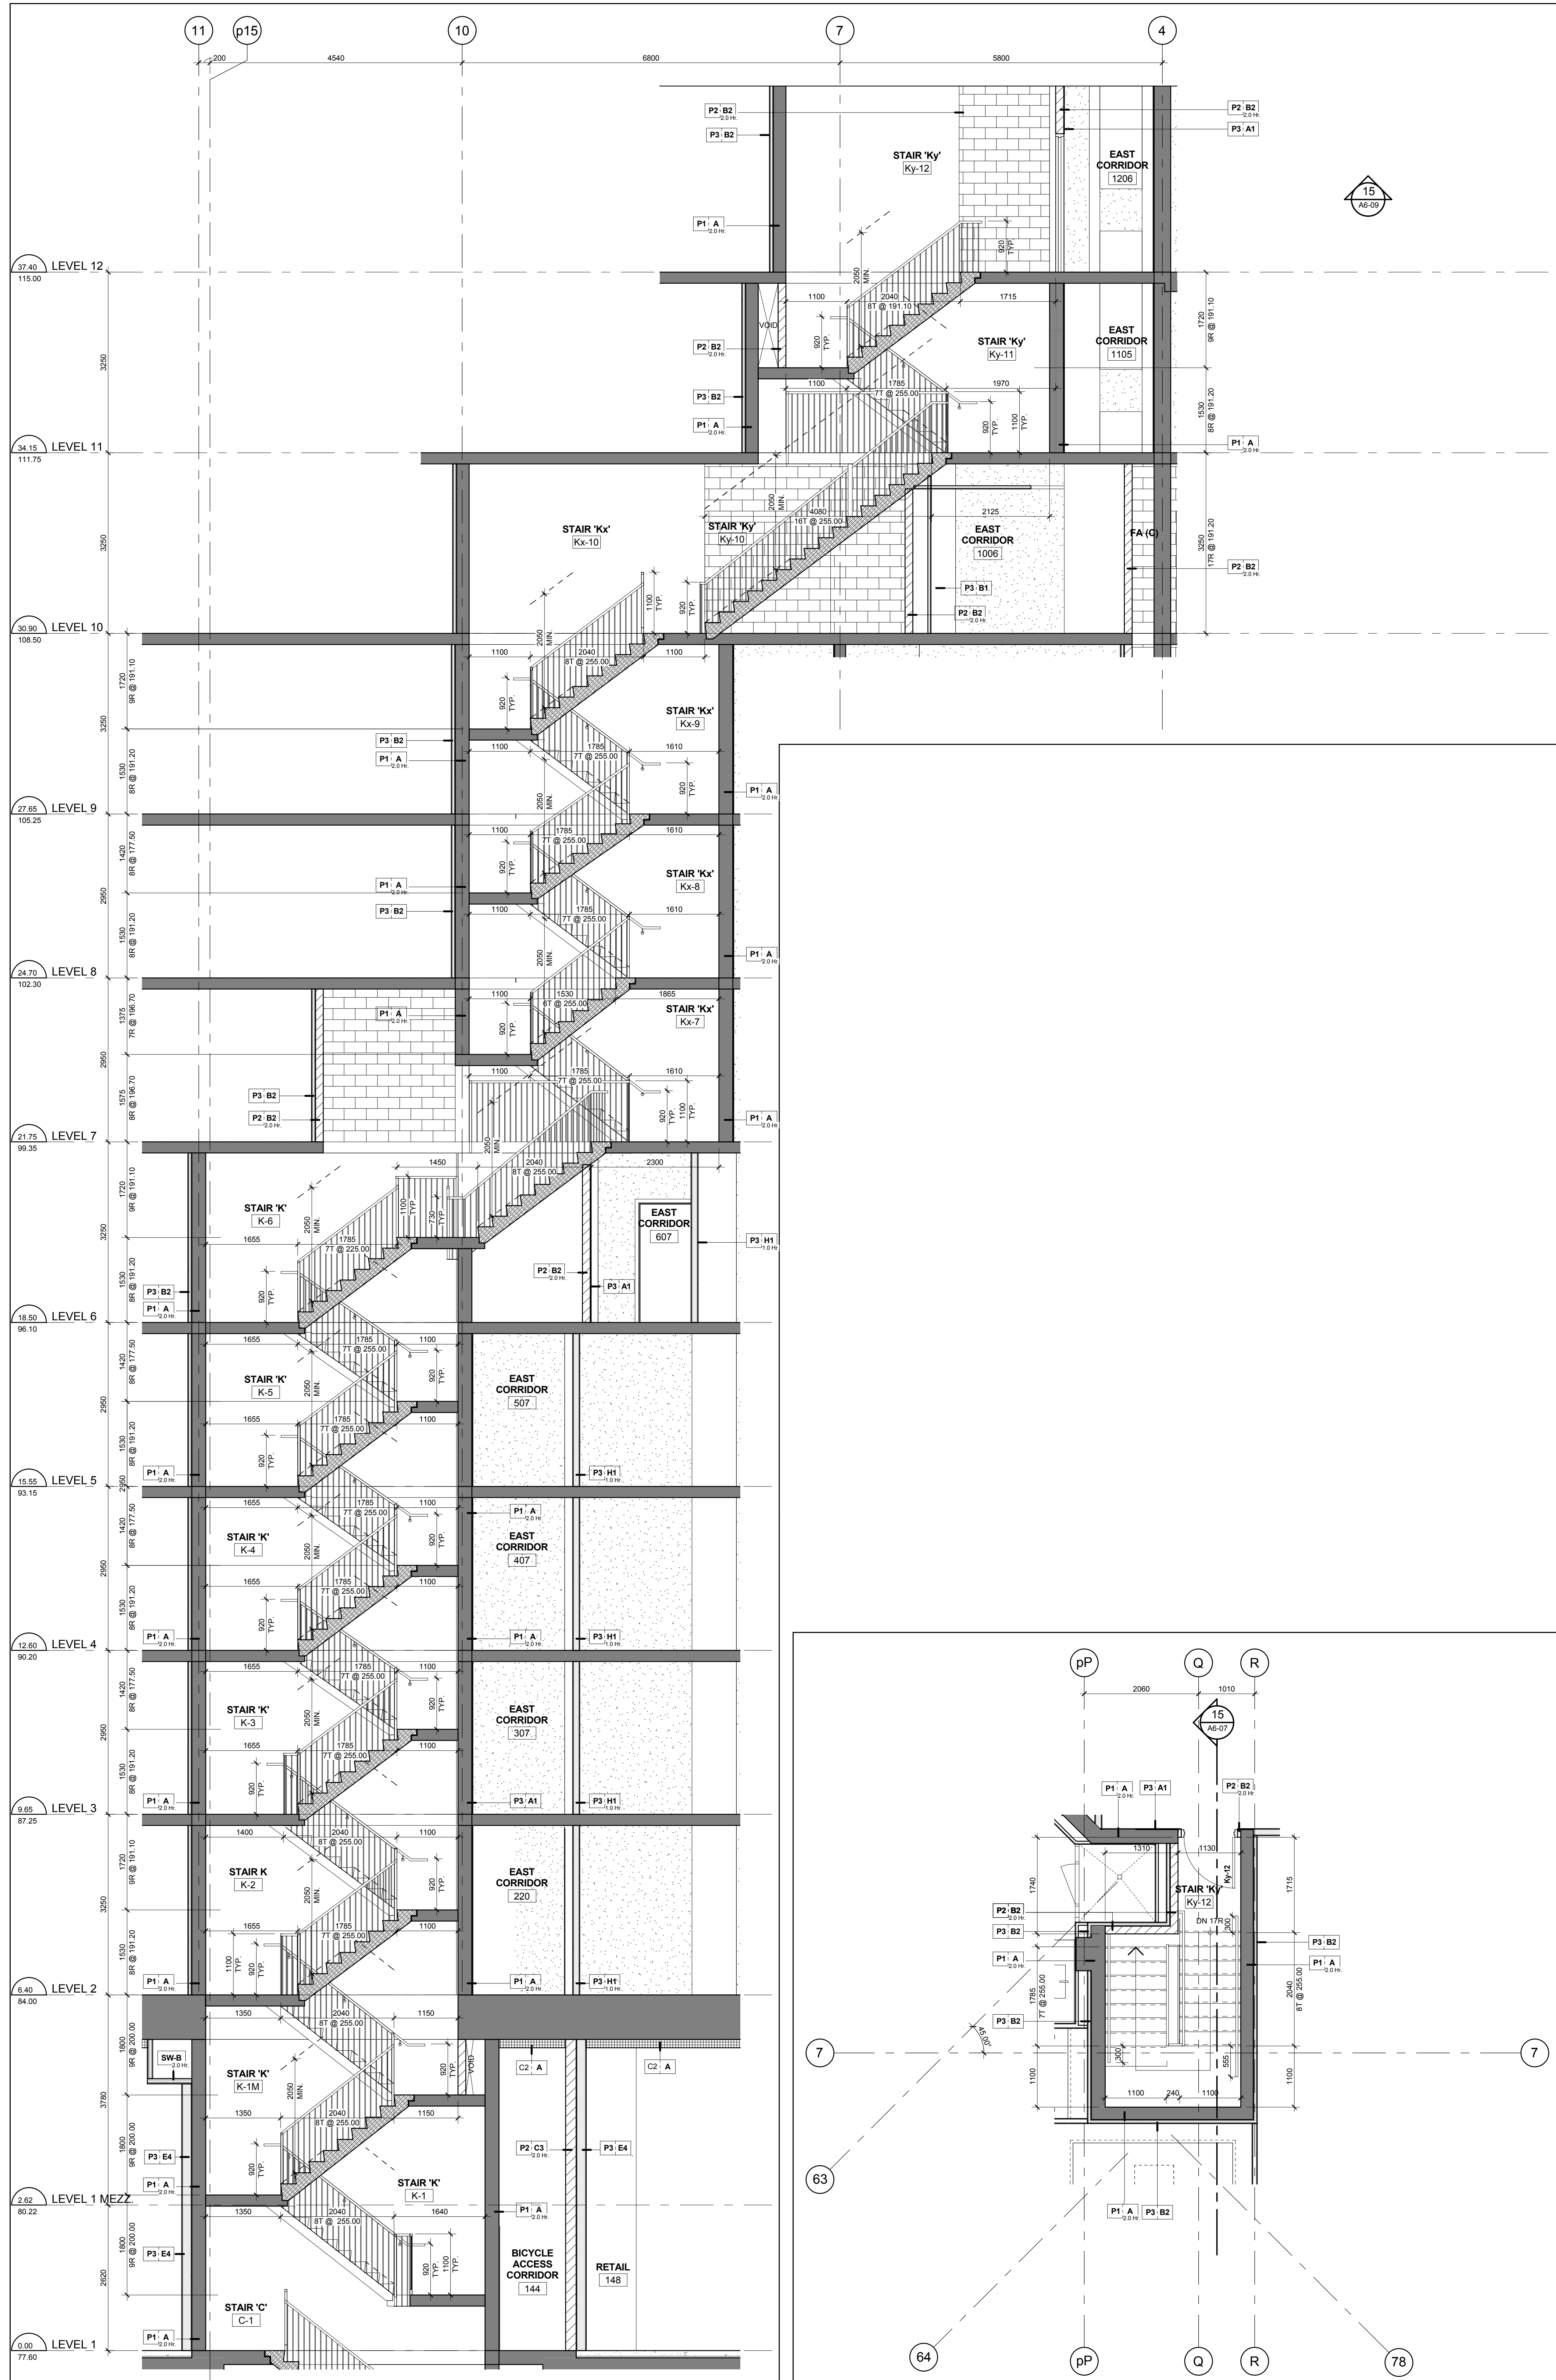


Stair 'K' - Stair Section Levels 1 - 12
Scale: 1 : 50
A6-07

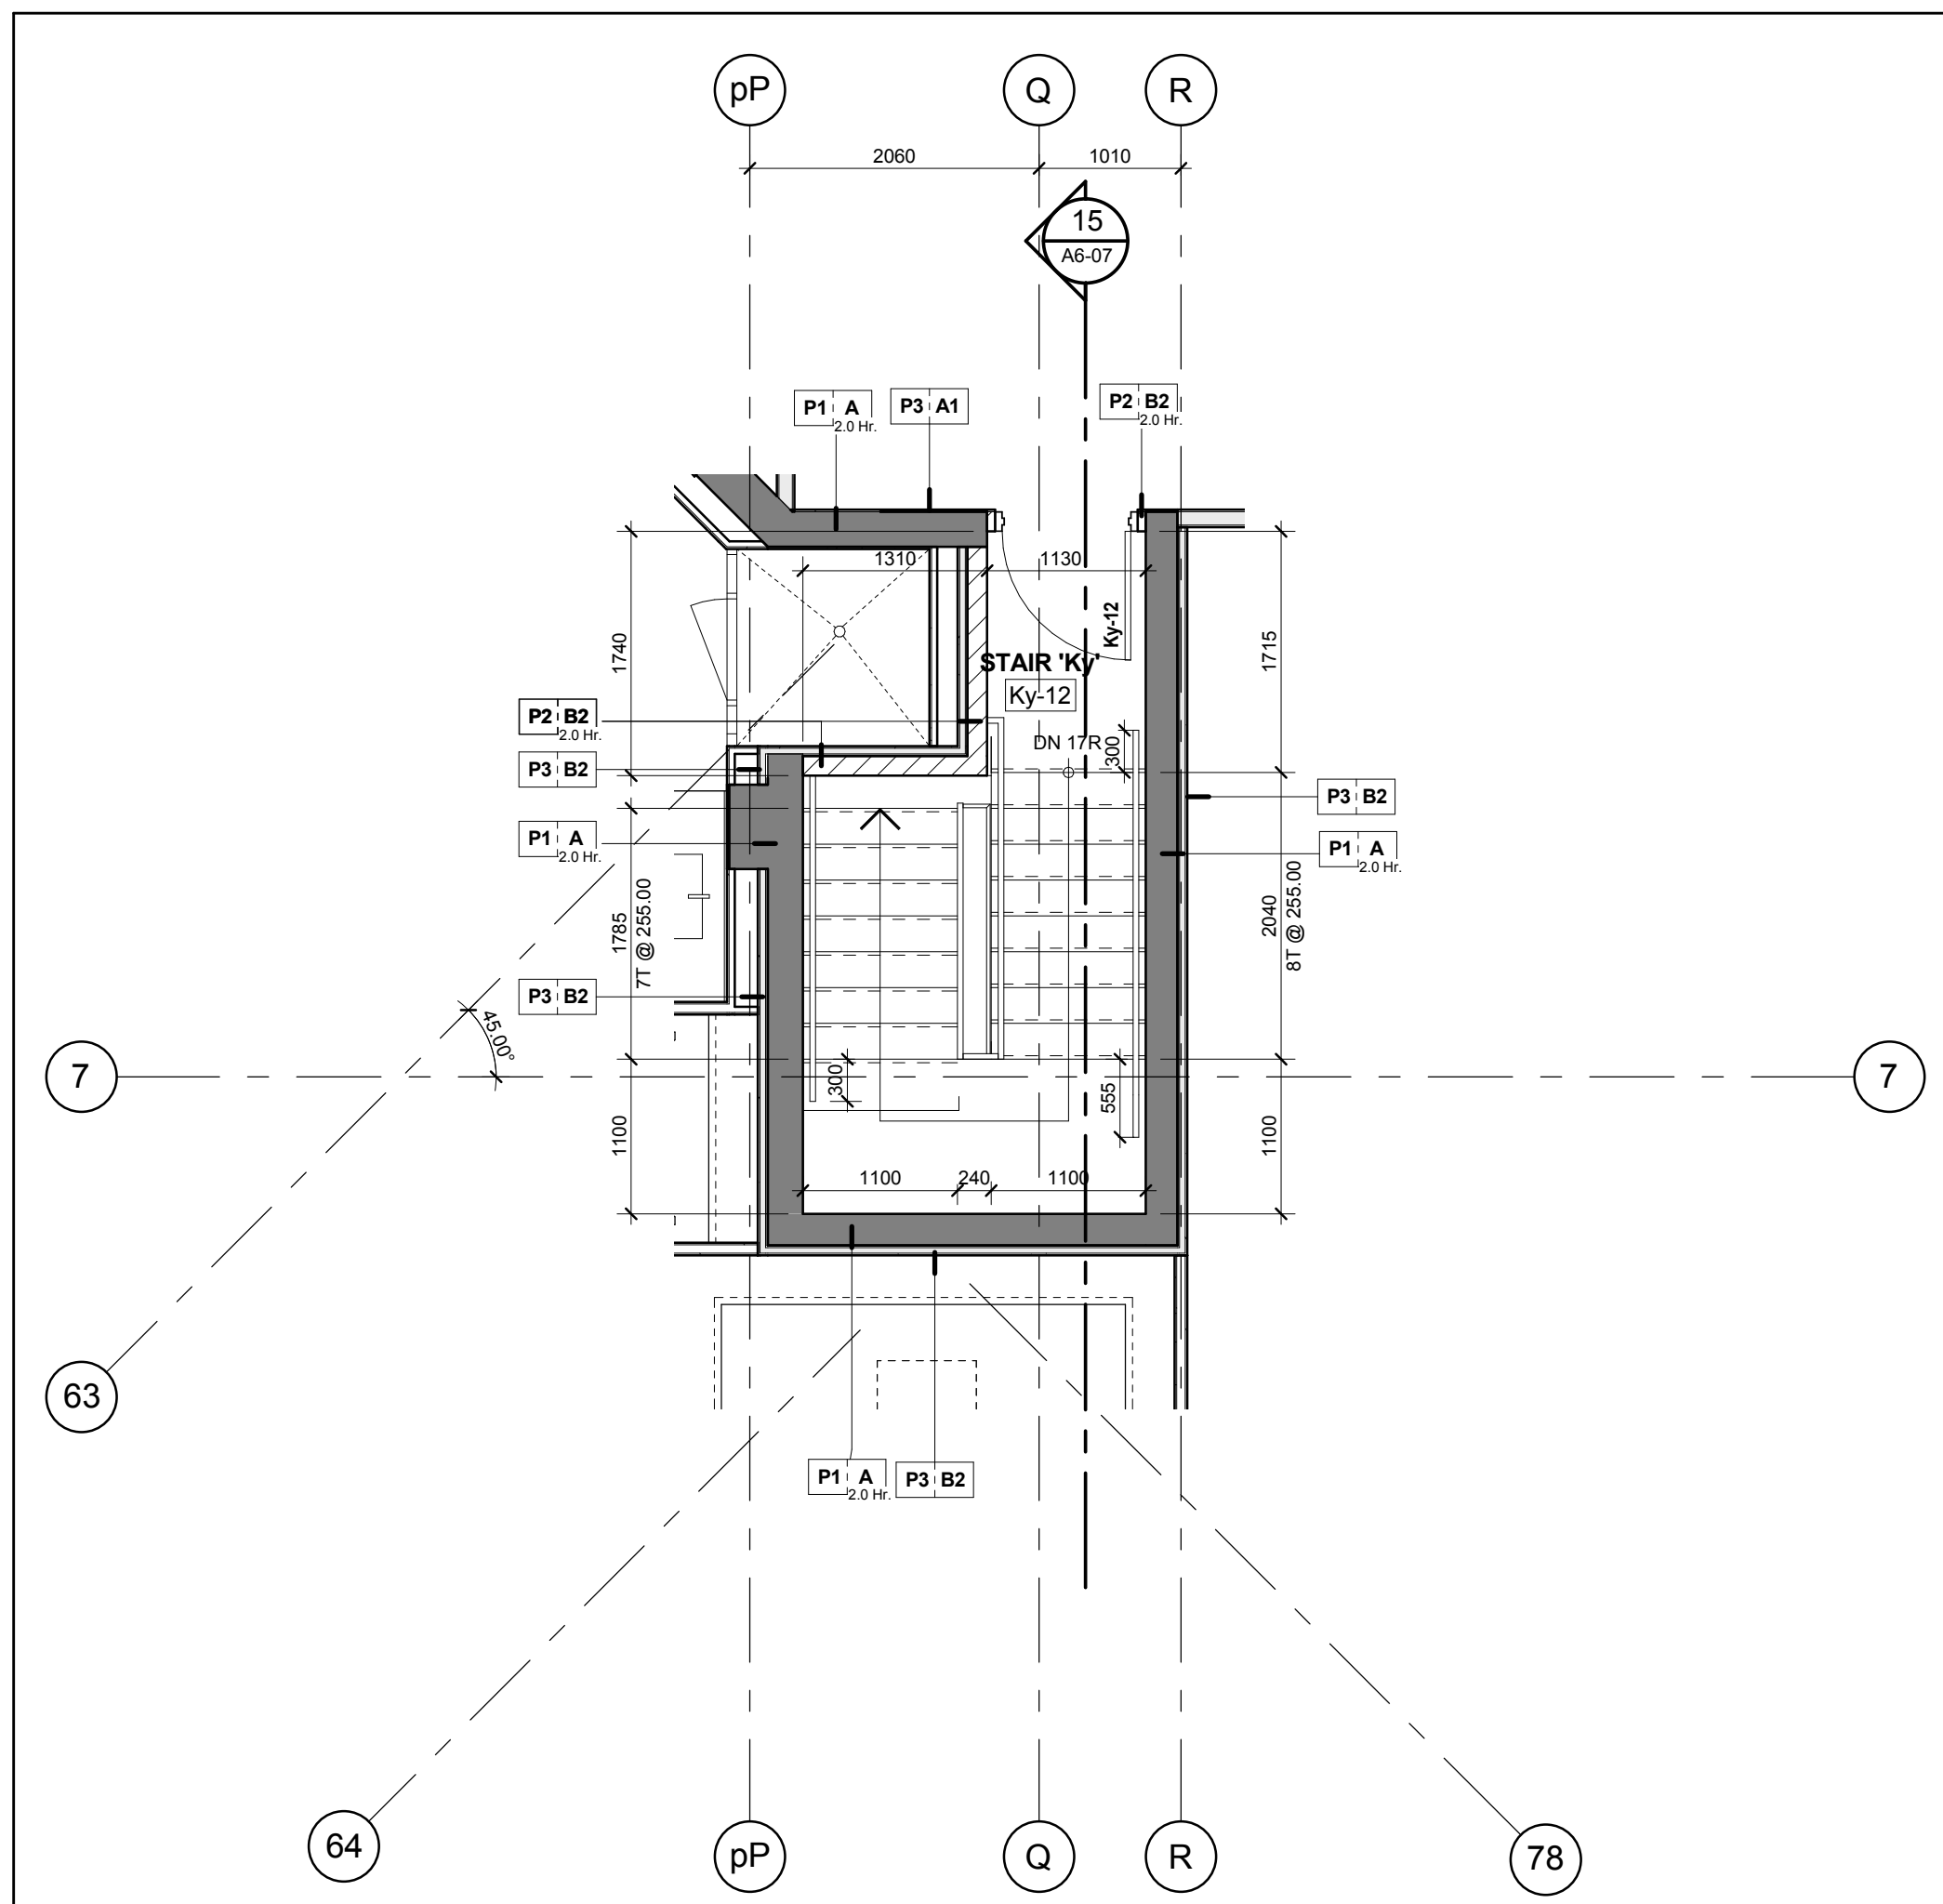


Stair 'Ky' - Stair Plan - Level 12
Scale: 1 : 50
A6-07

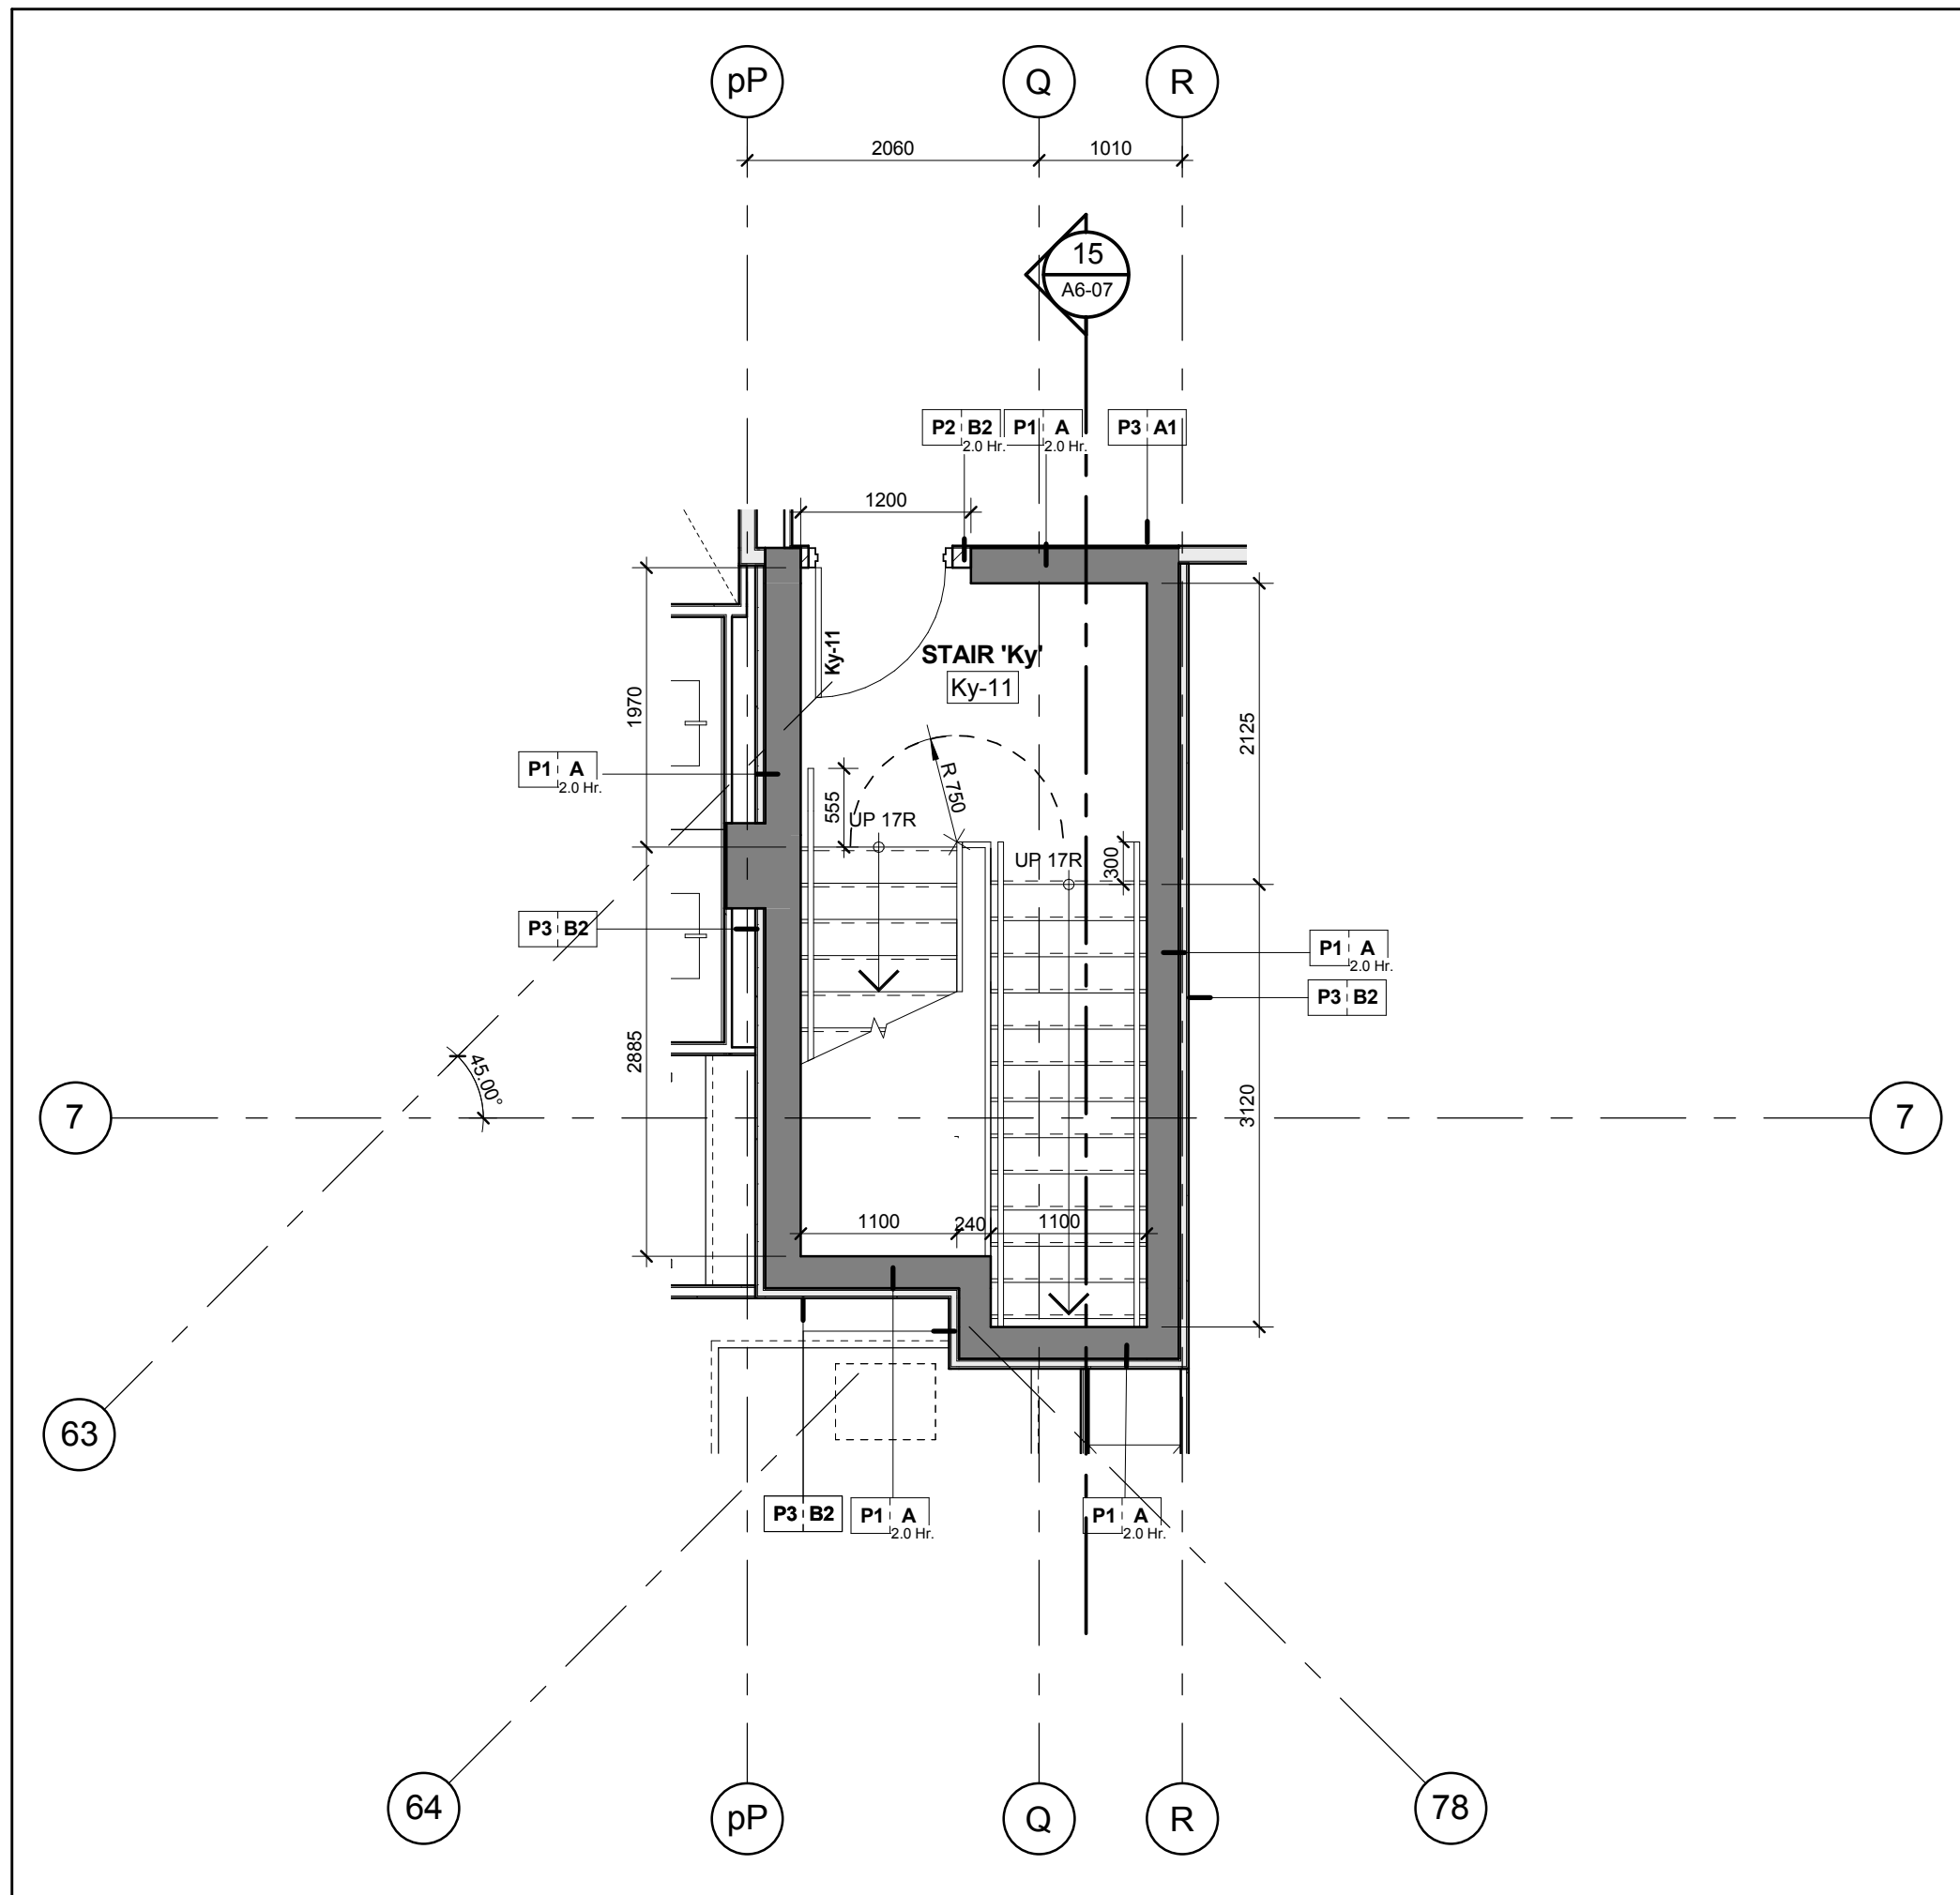


Stair 'Ky' - Stair Plan - Level 11
Scale: 1 : 50
A6-07

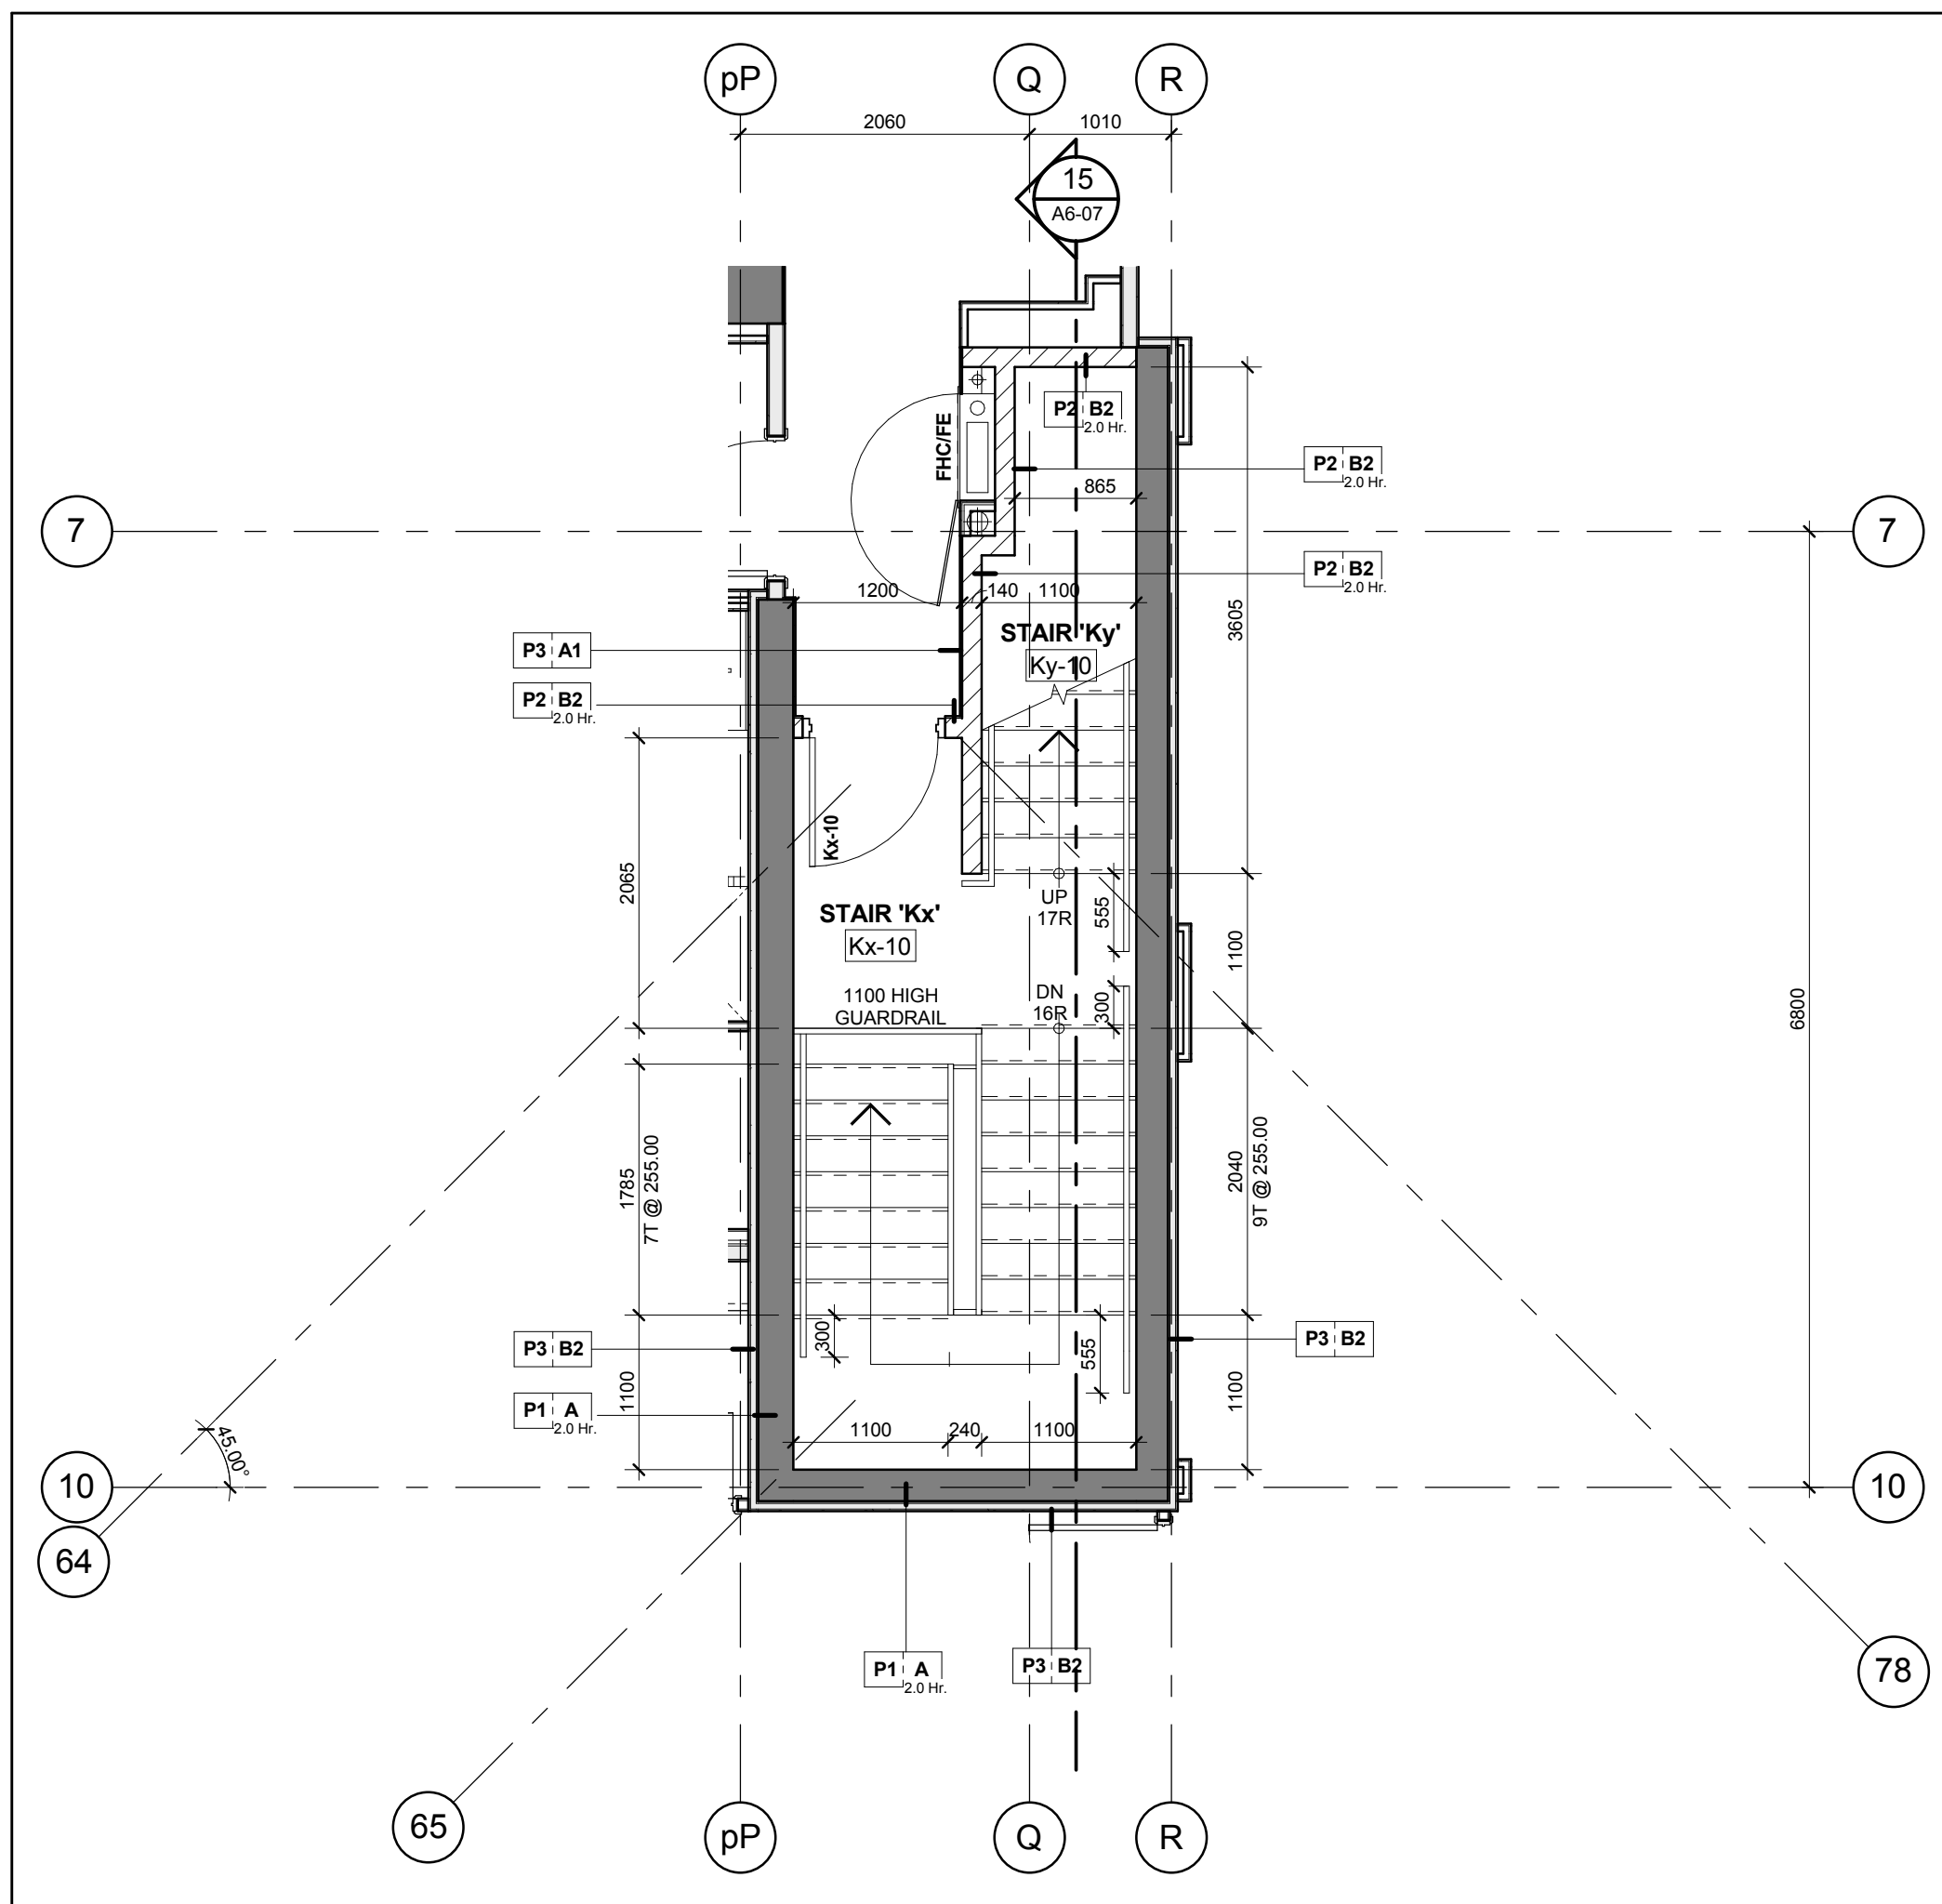


Stair 'Kx' & 'Ky' - Stair Plan - Level 10
Scale: 1 : 50
A6-07

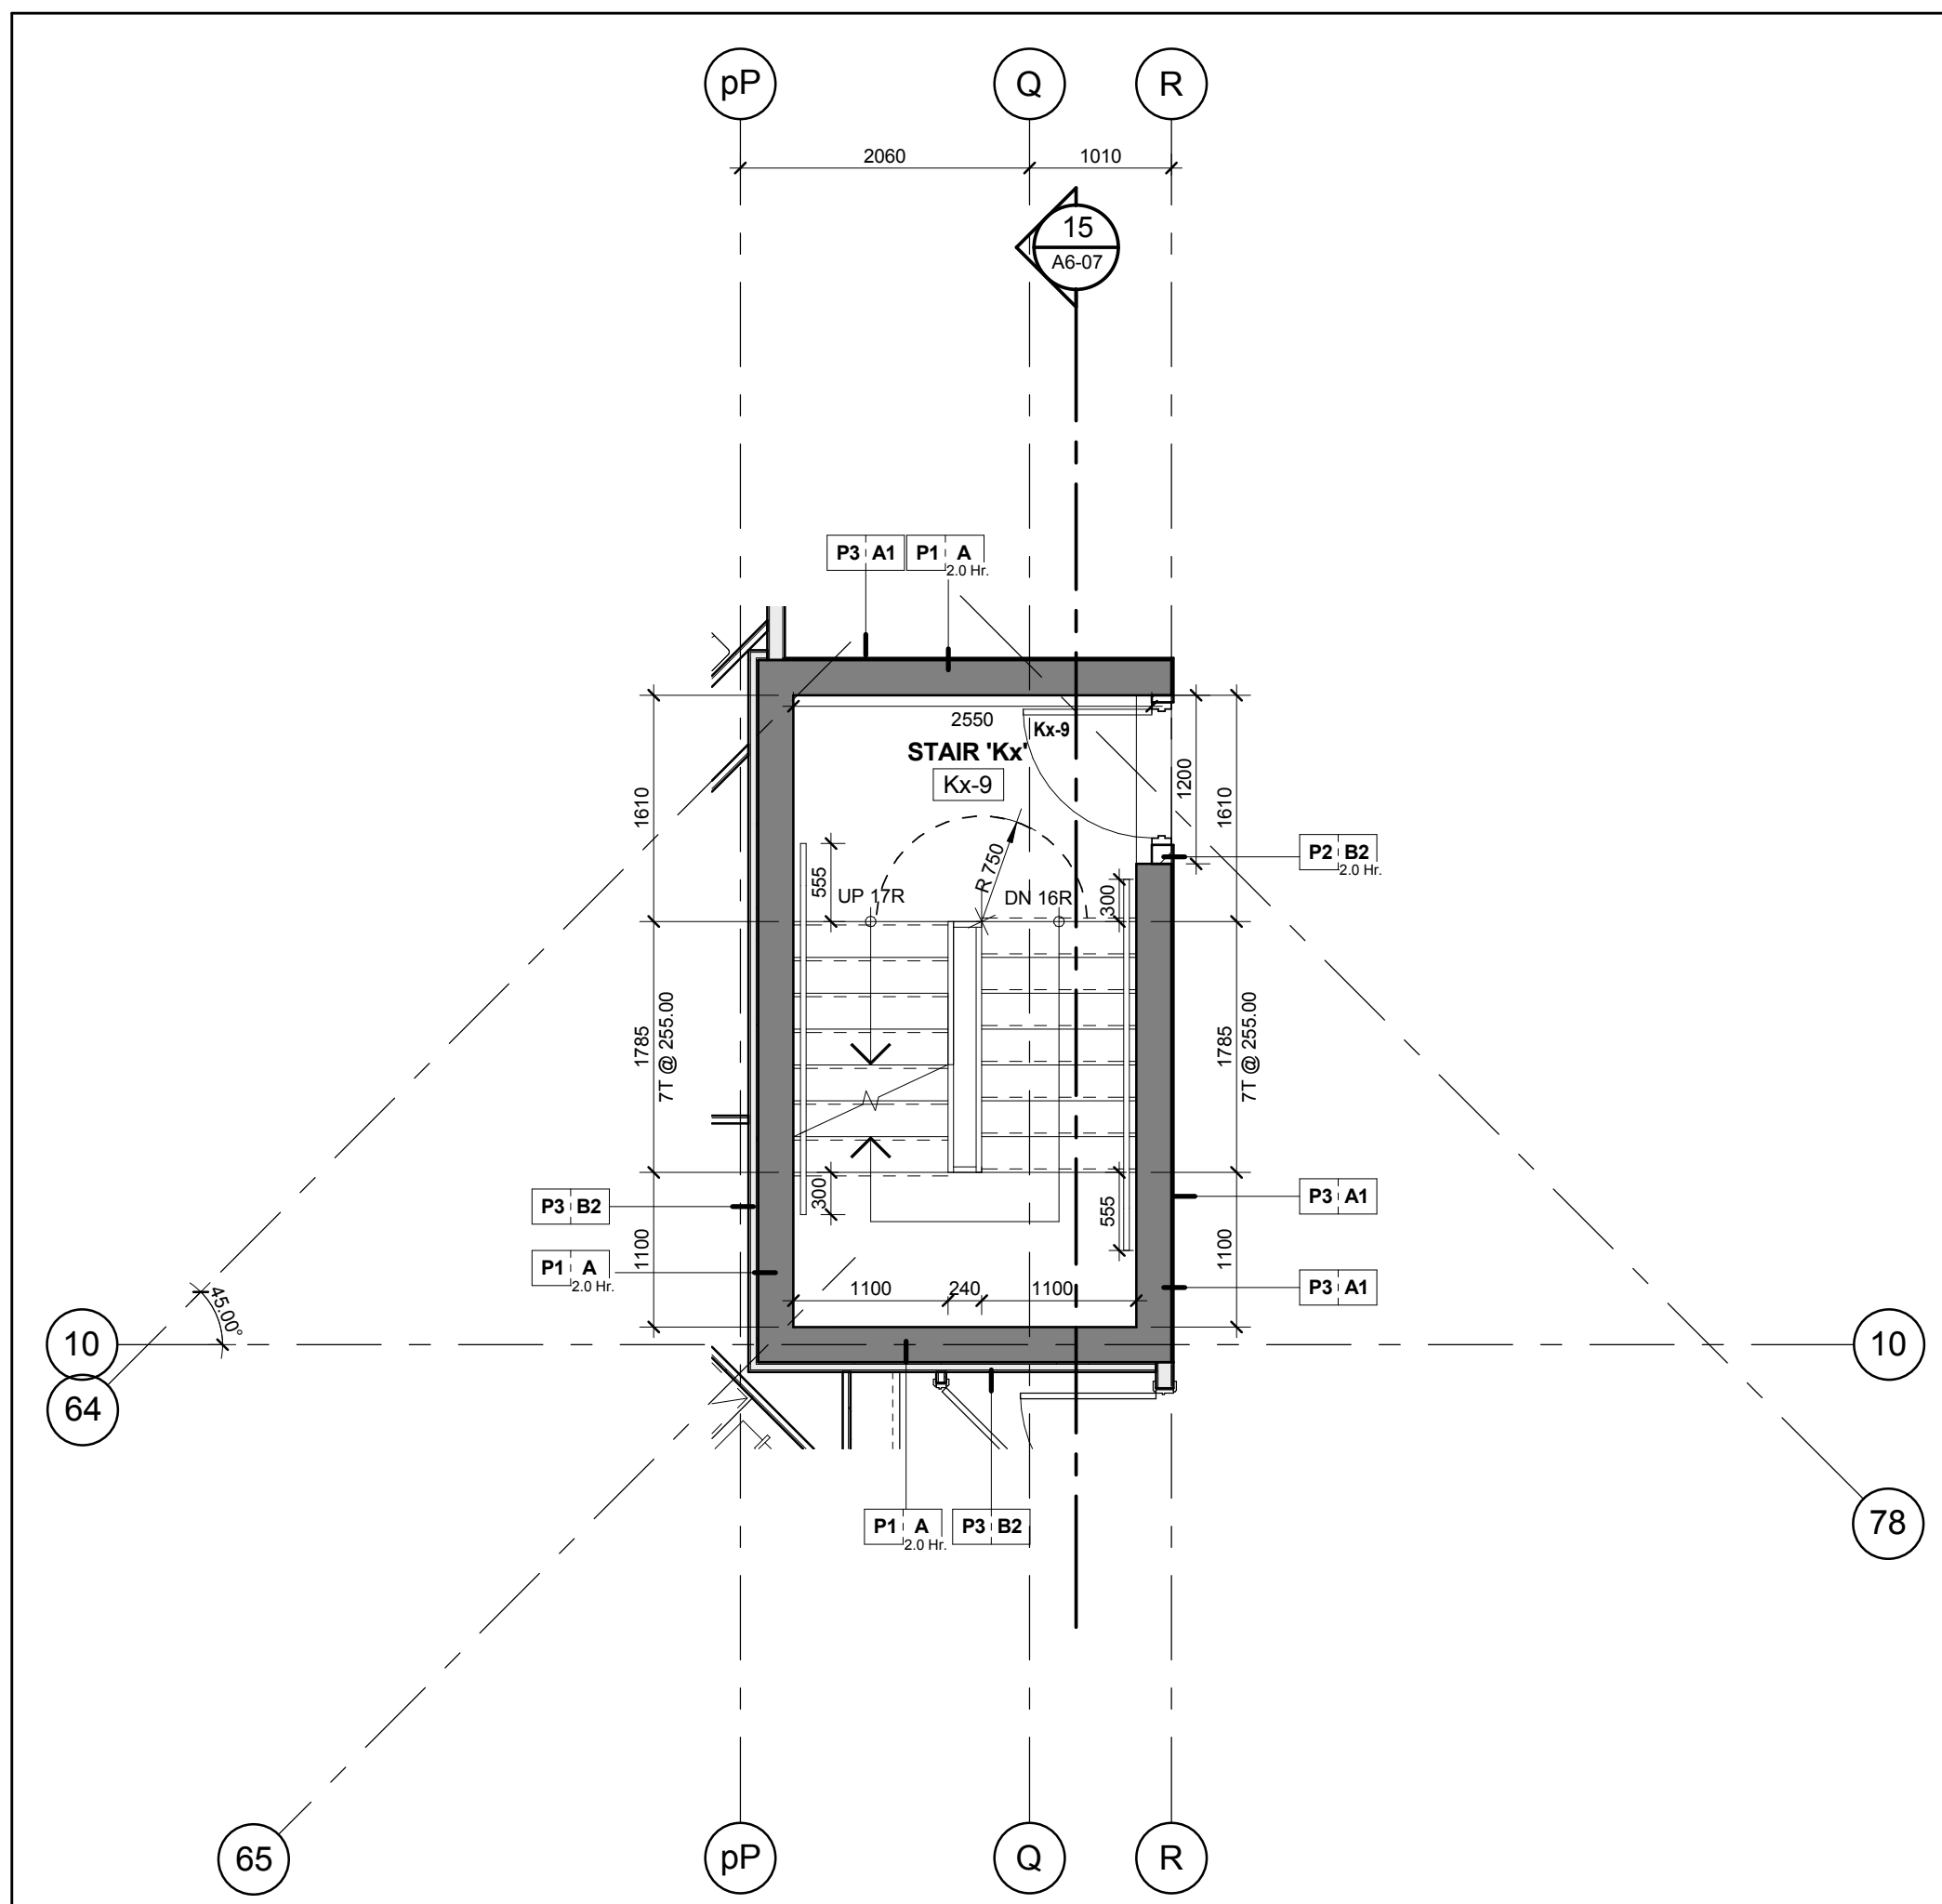


Stair 'Kx' - Stair Plan - Level 9
Scale: 1 : 50
A6-07

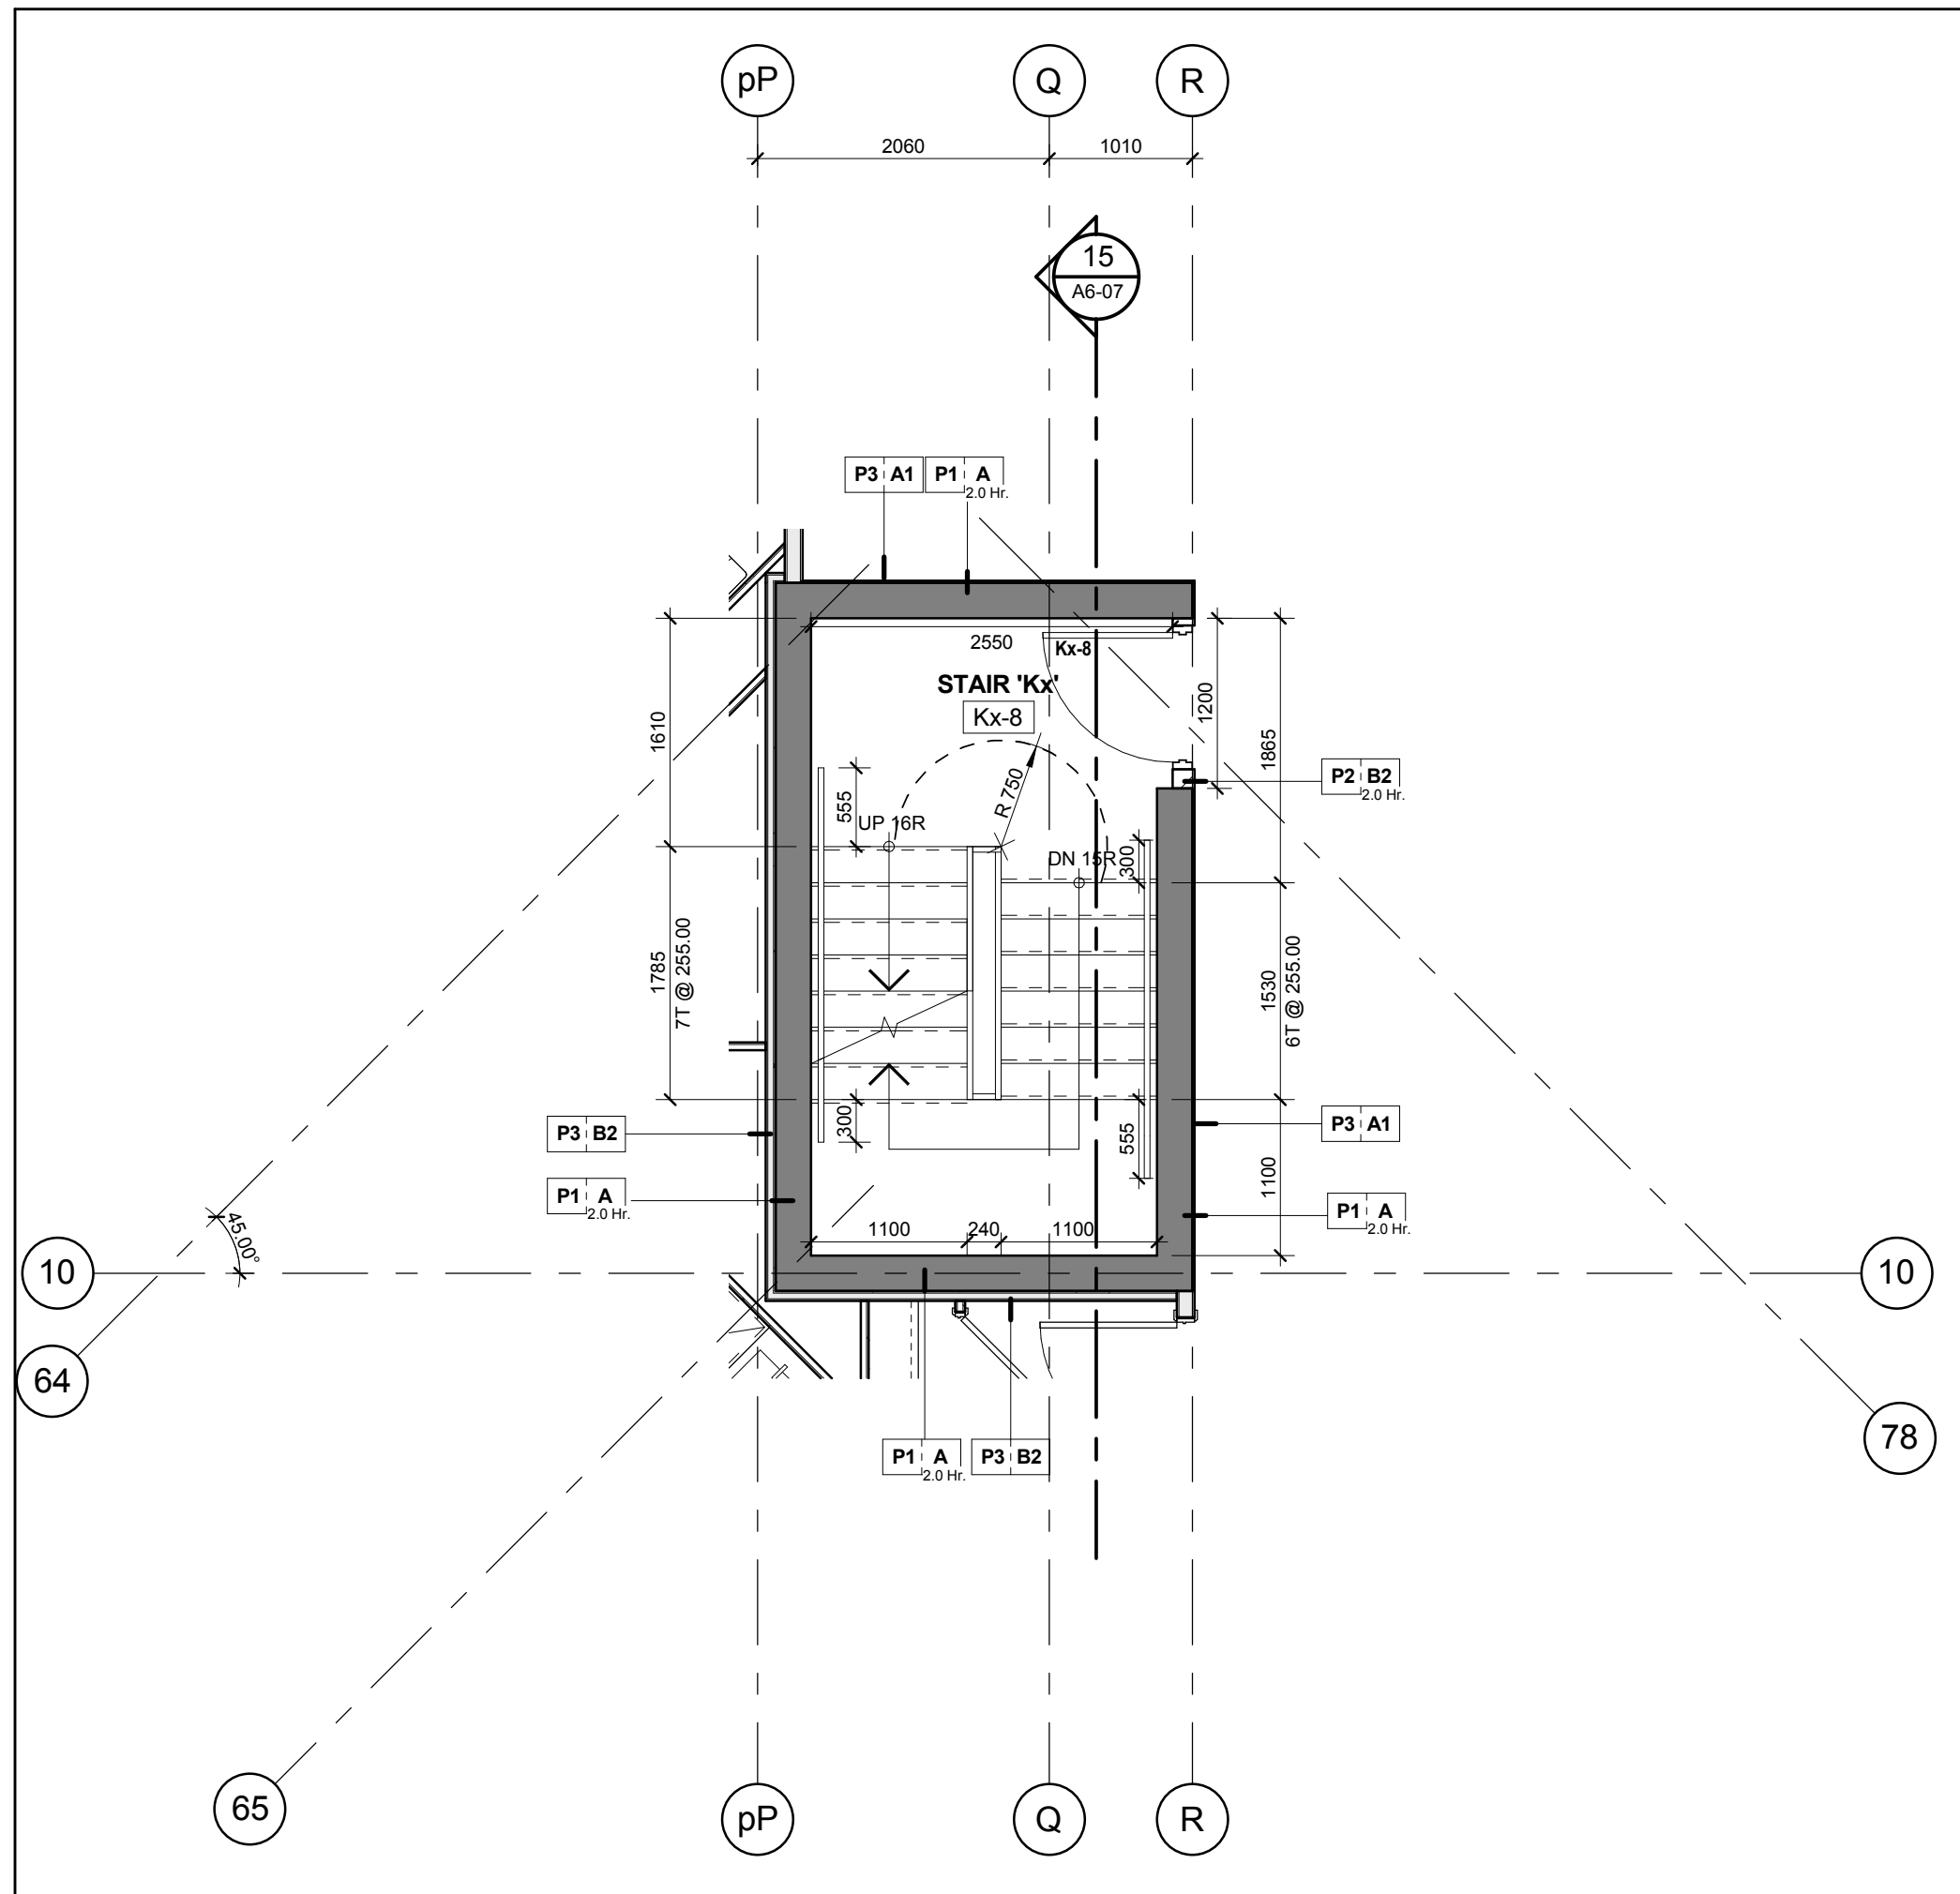


Stair 'Kx' - Stair Plan - Level 8
Scale: 1 : 50
A6-07

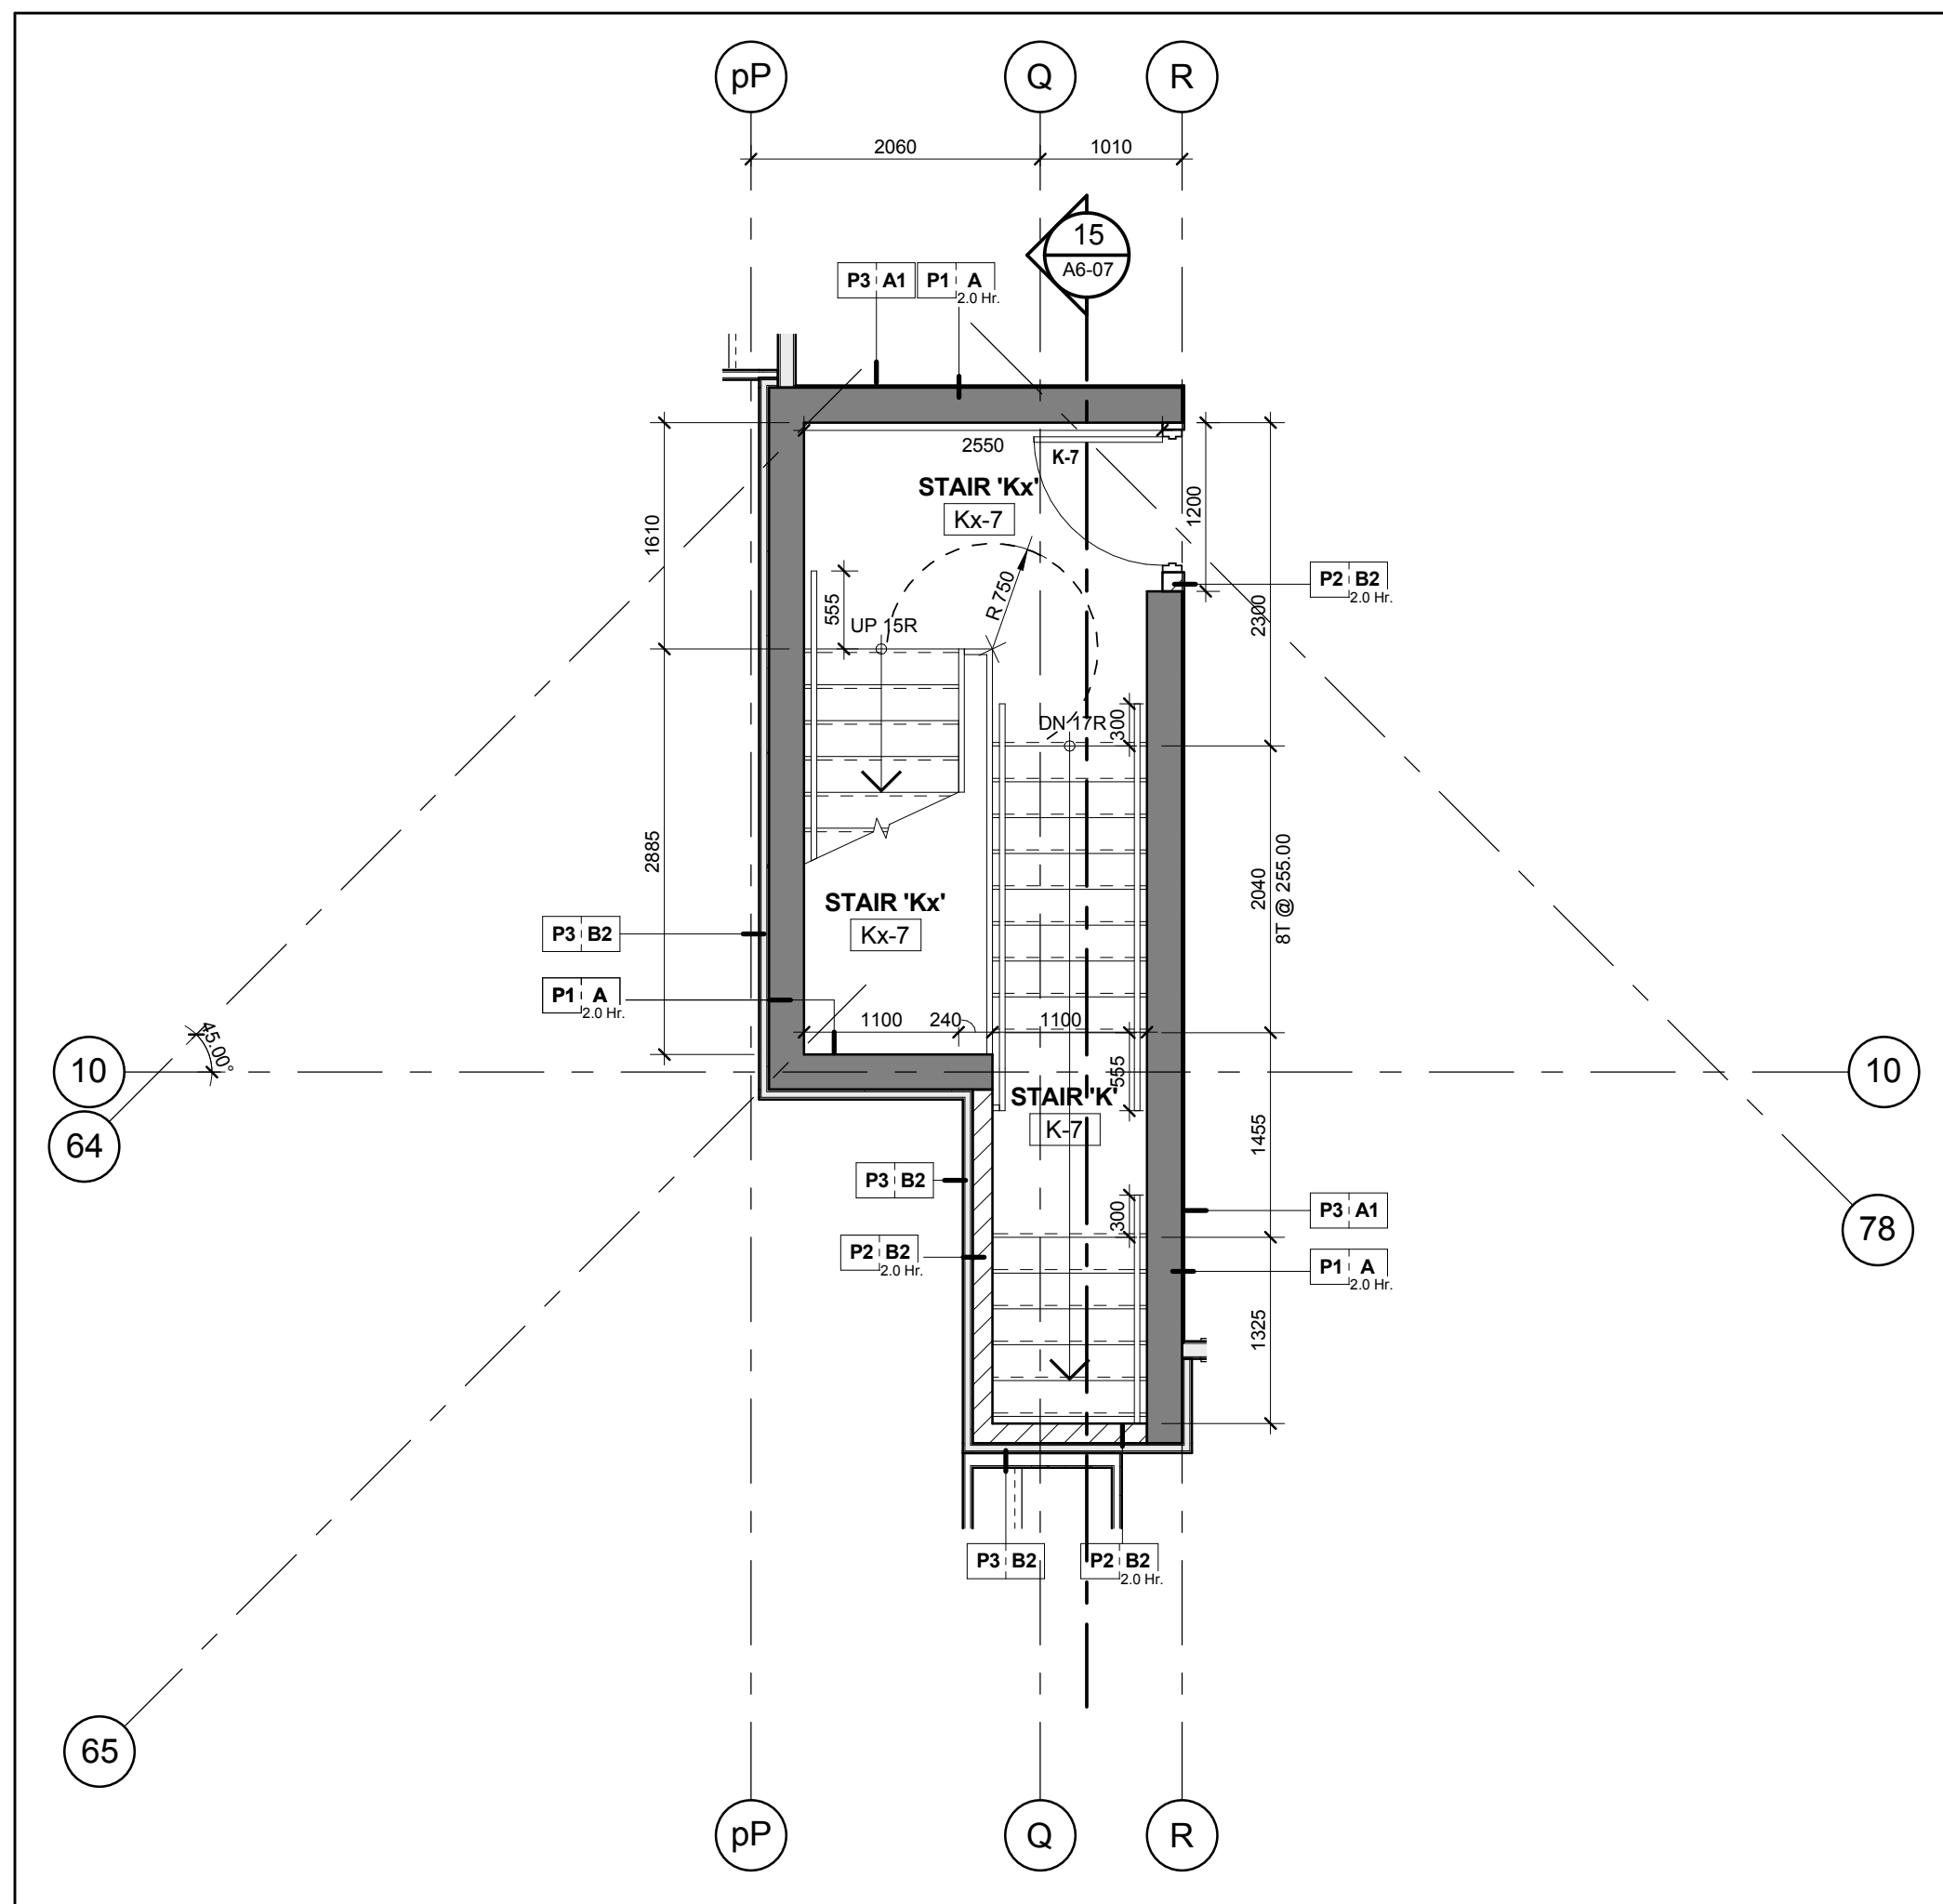


Stair 'K' & 'Kx' - Stair Plan - Level 7
Scale: 1 : 50
A6-07

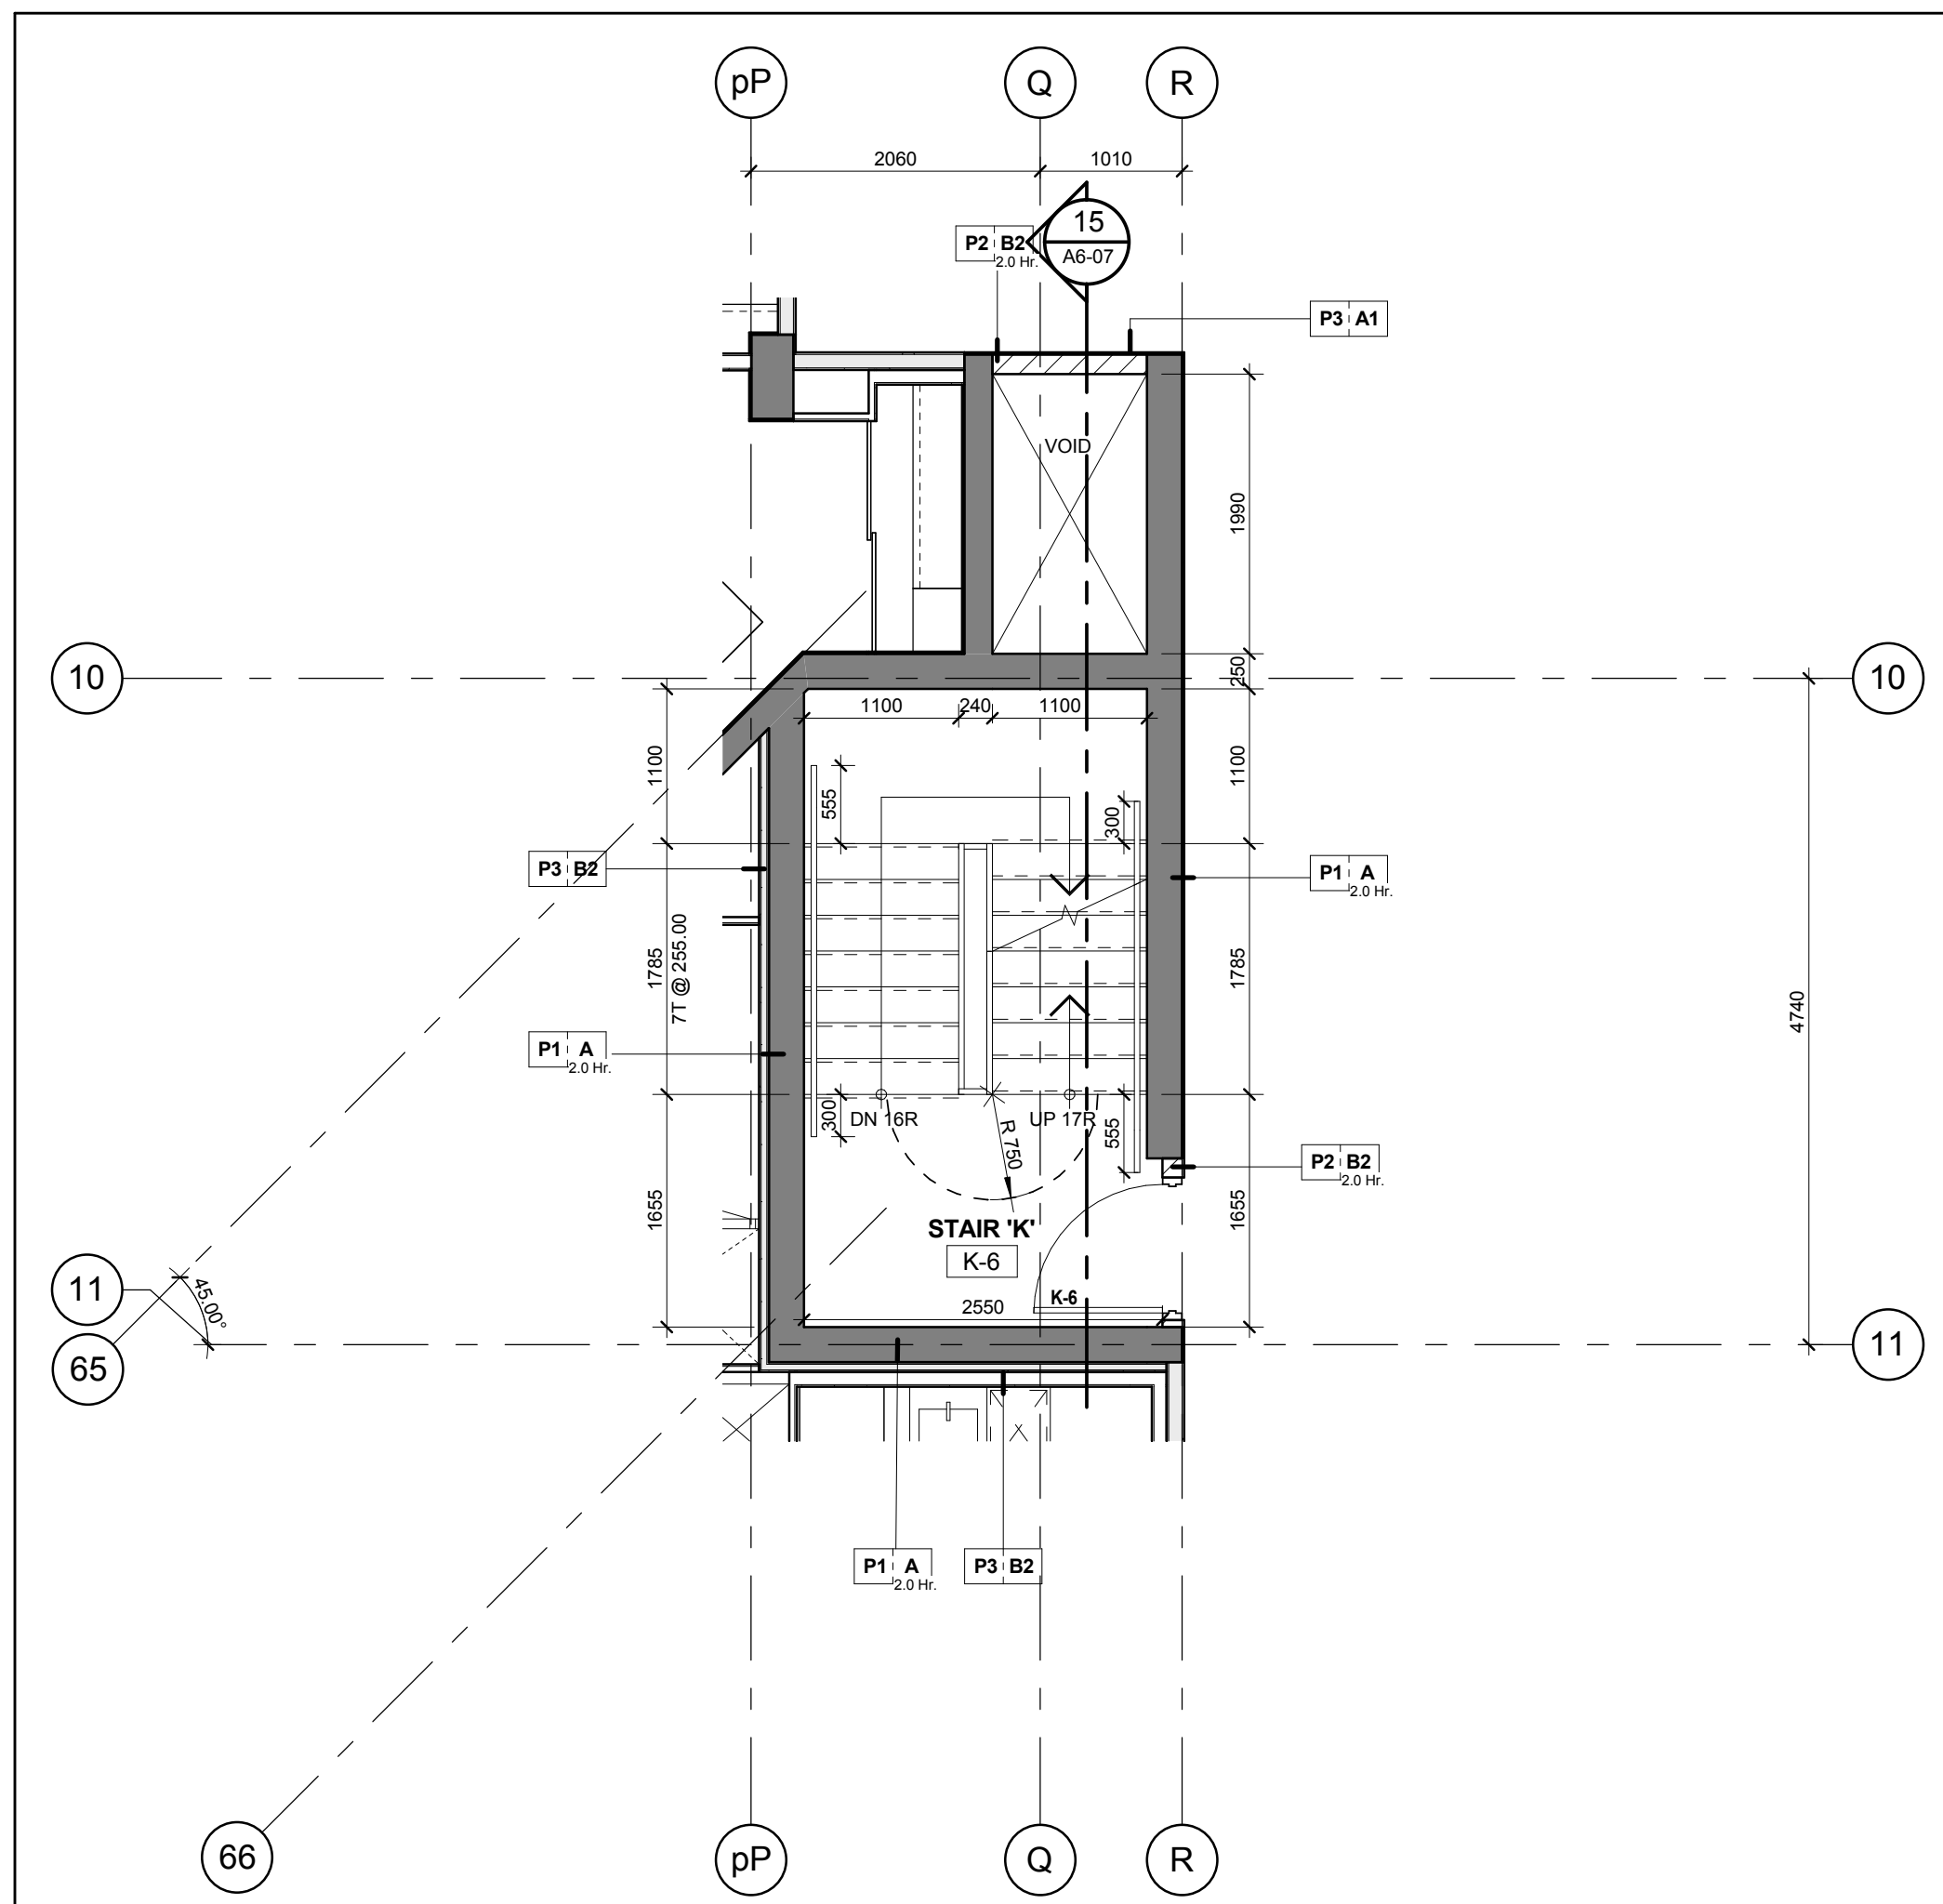


Stair 'K' - Stair Plan - Level 6
Scale: 1 : 50
A6-07

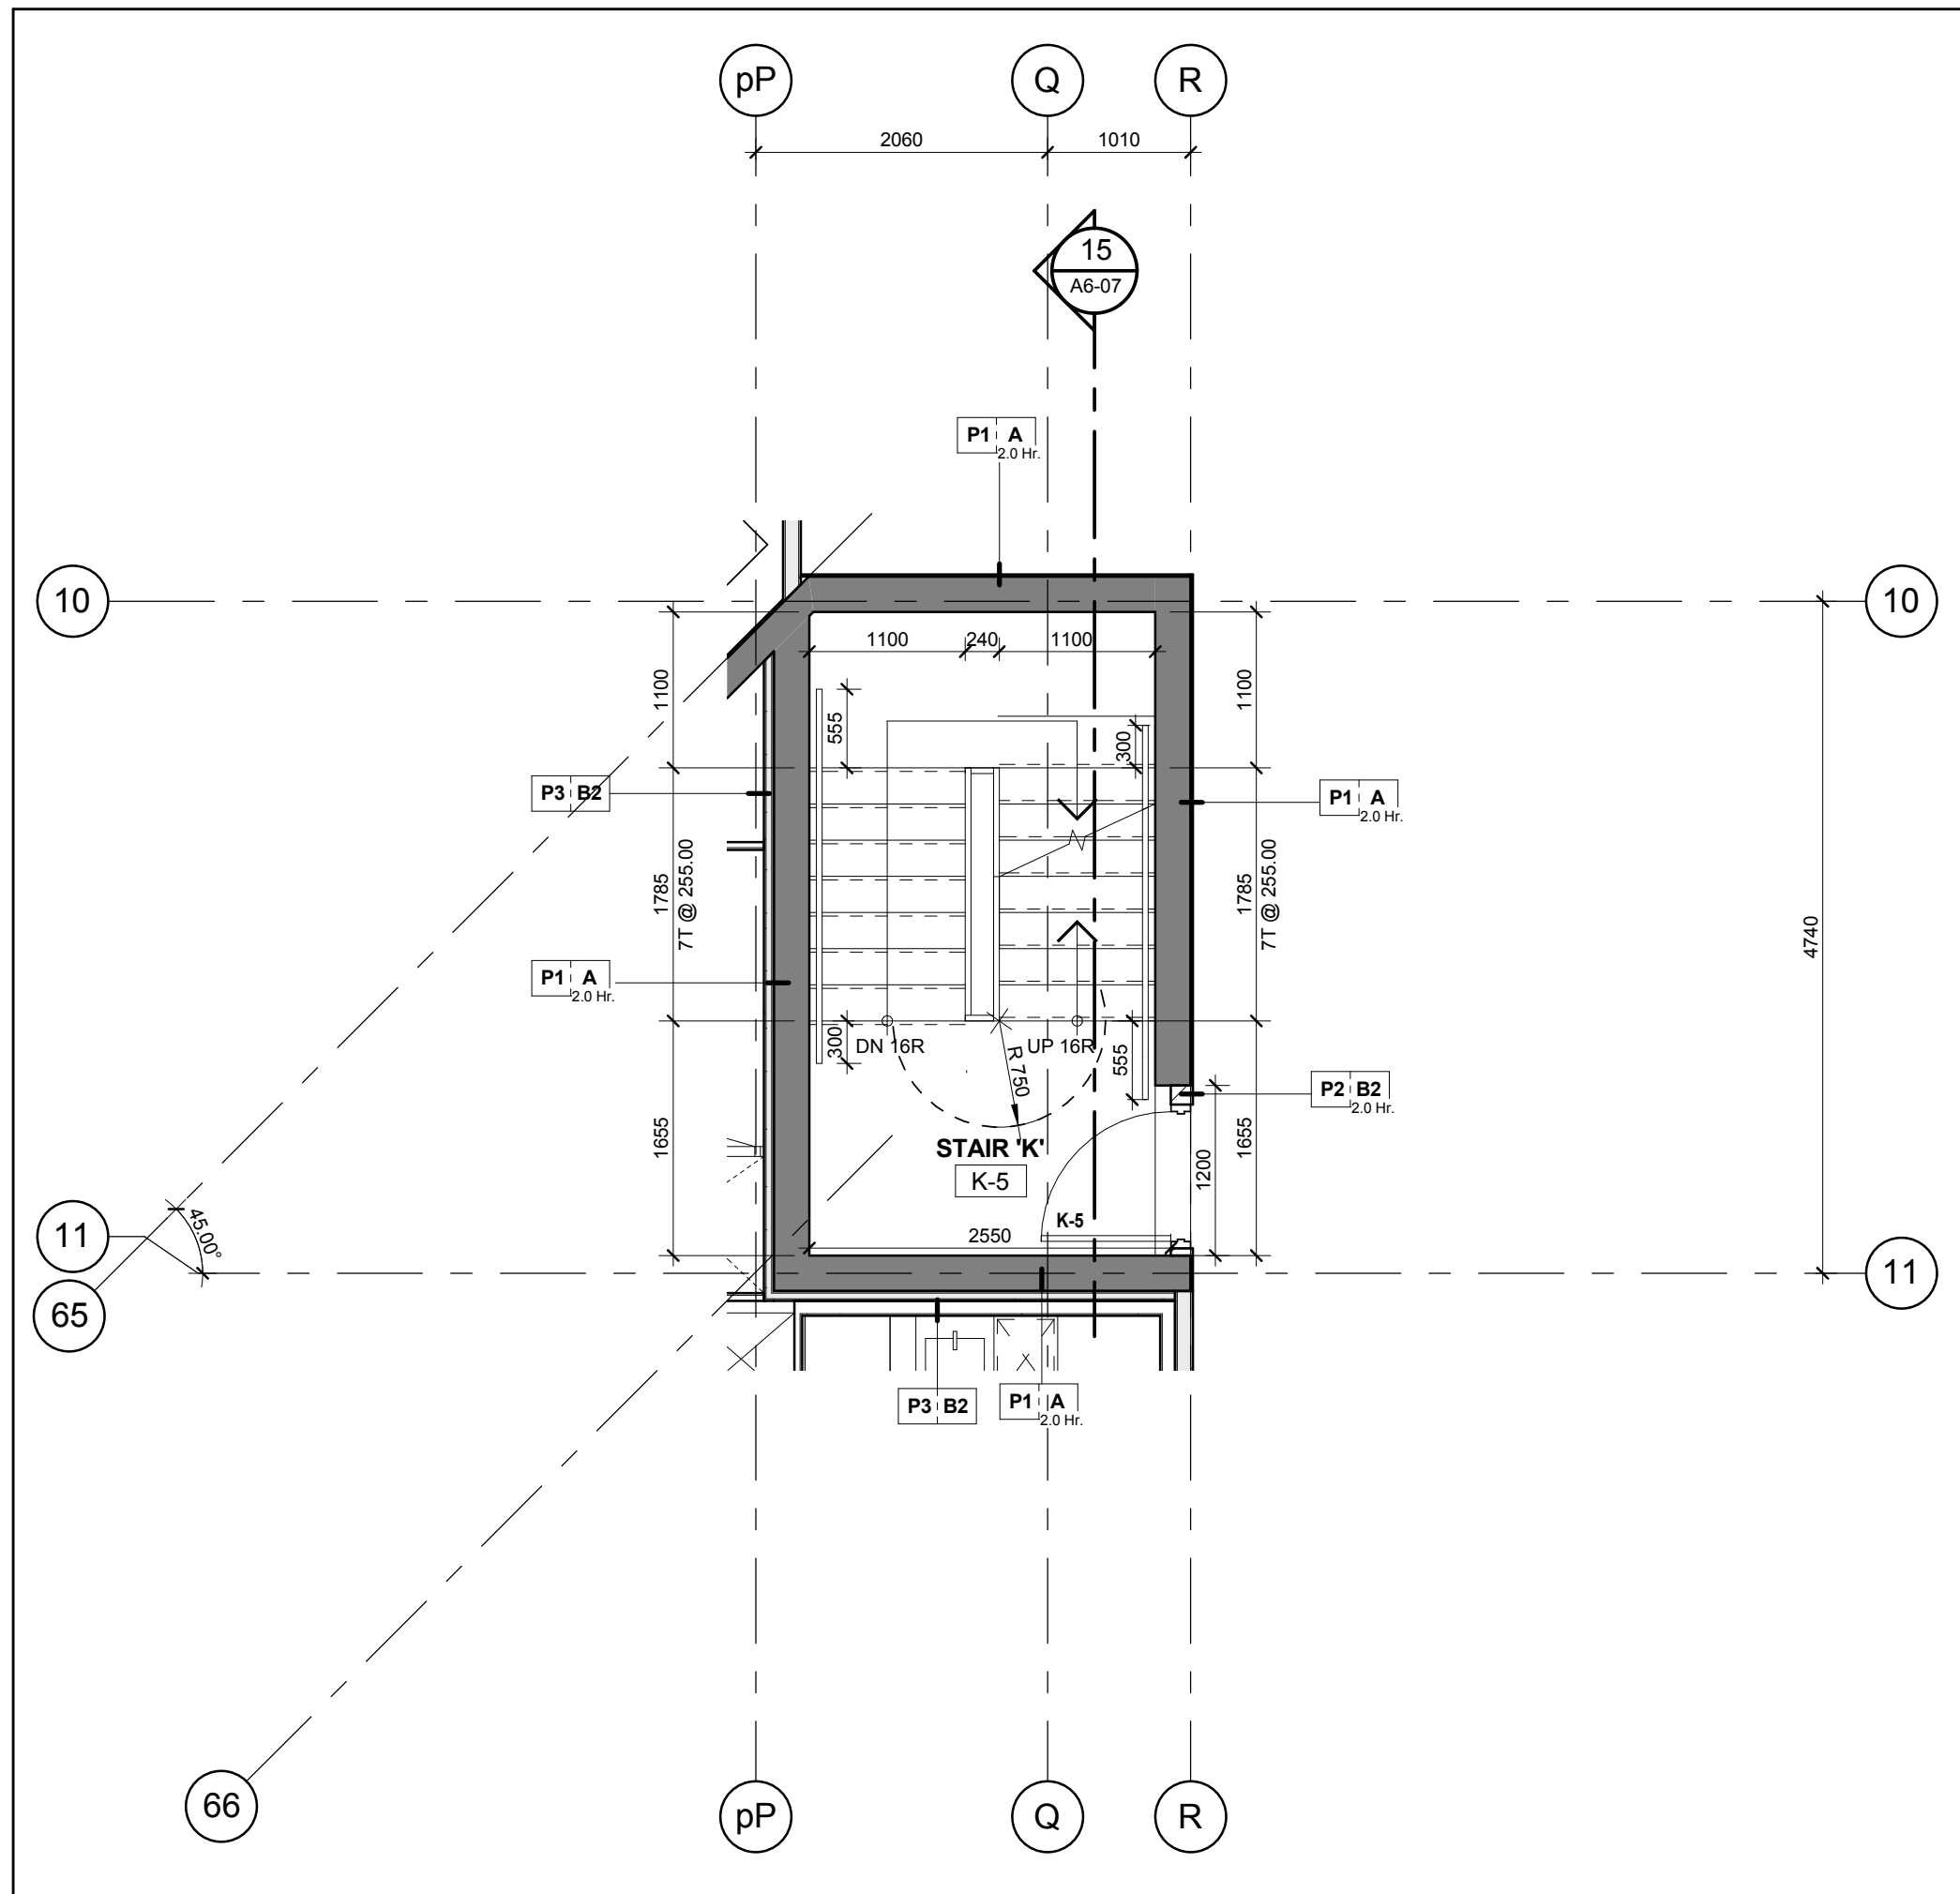


Stair 'K' - Stair Plan - Level 5
Scale: 1 : 50
A6-07

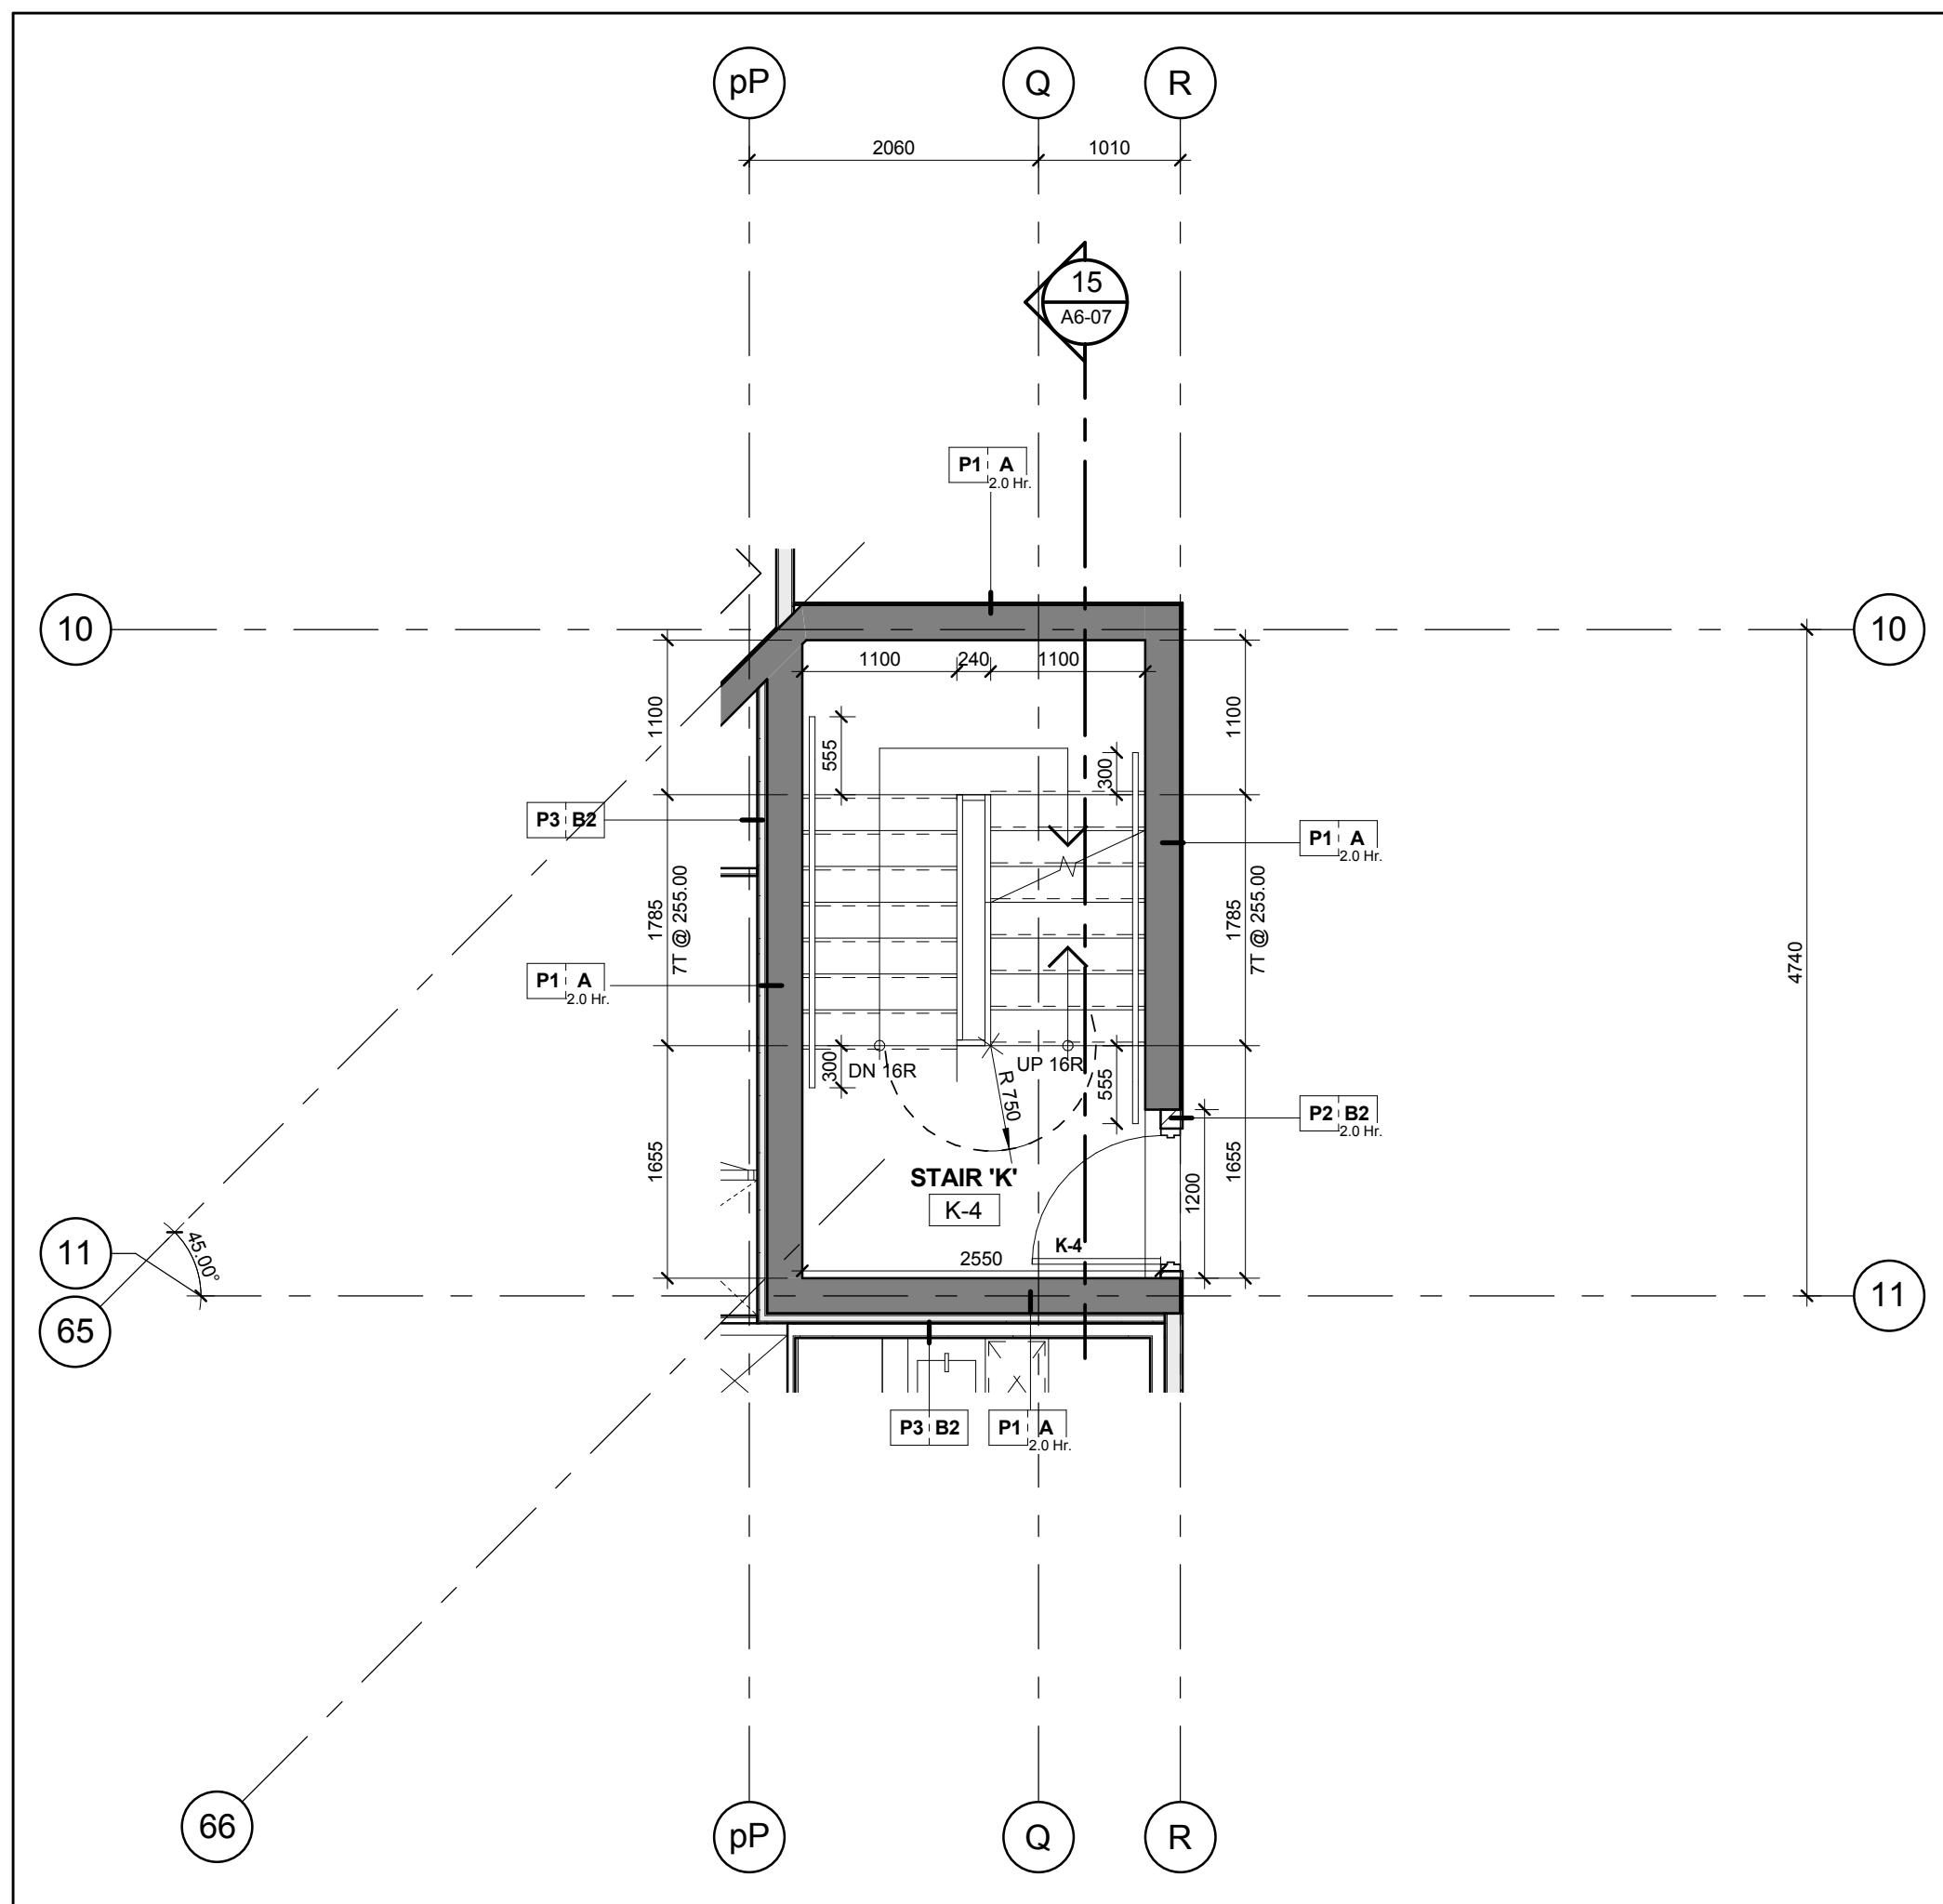


Stair 'K' - Stair Plan - Level 4
Scale: 1 : 50
A6-07

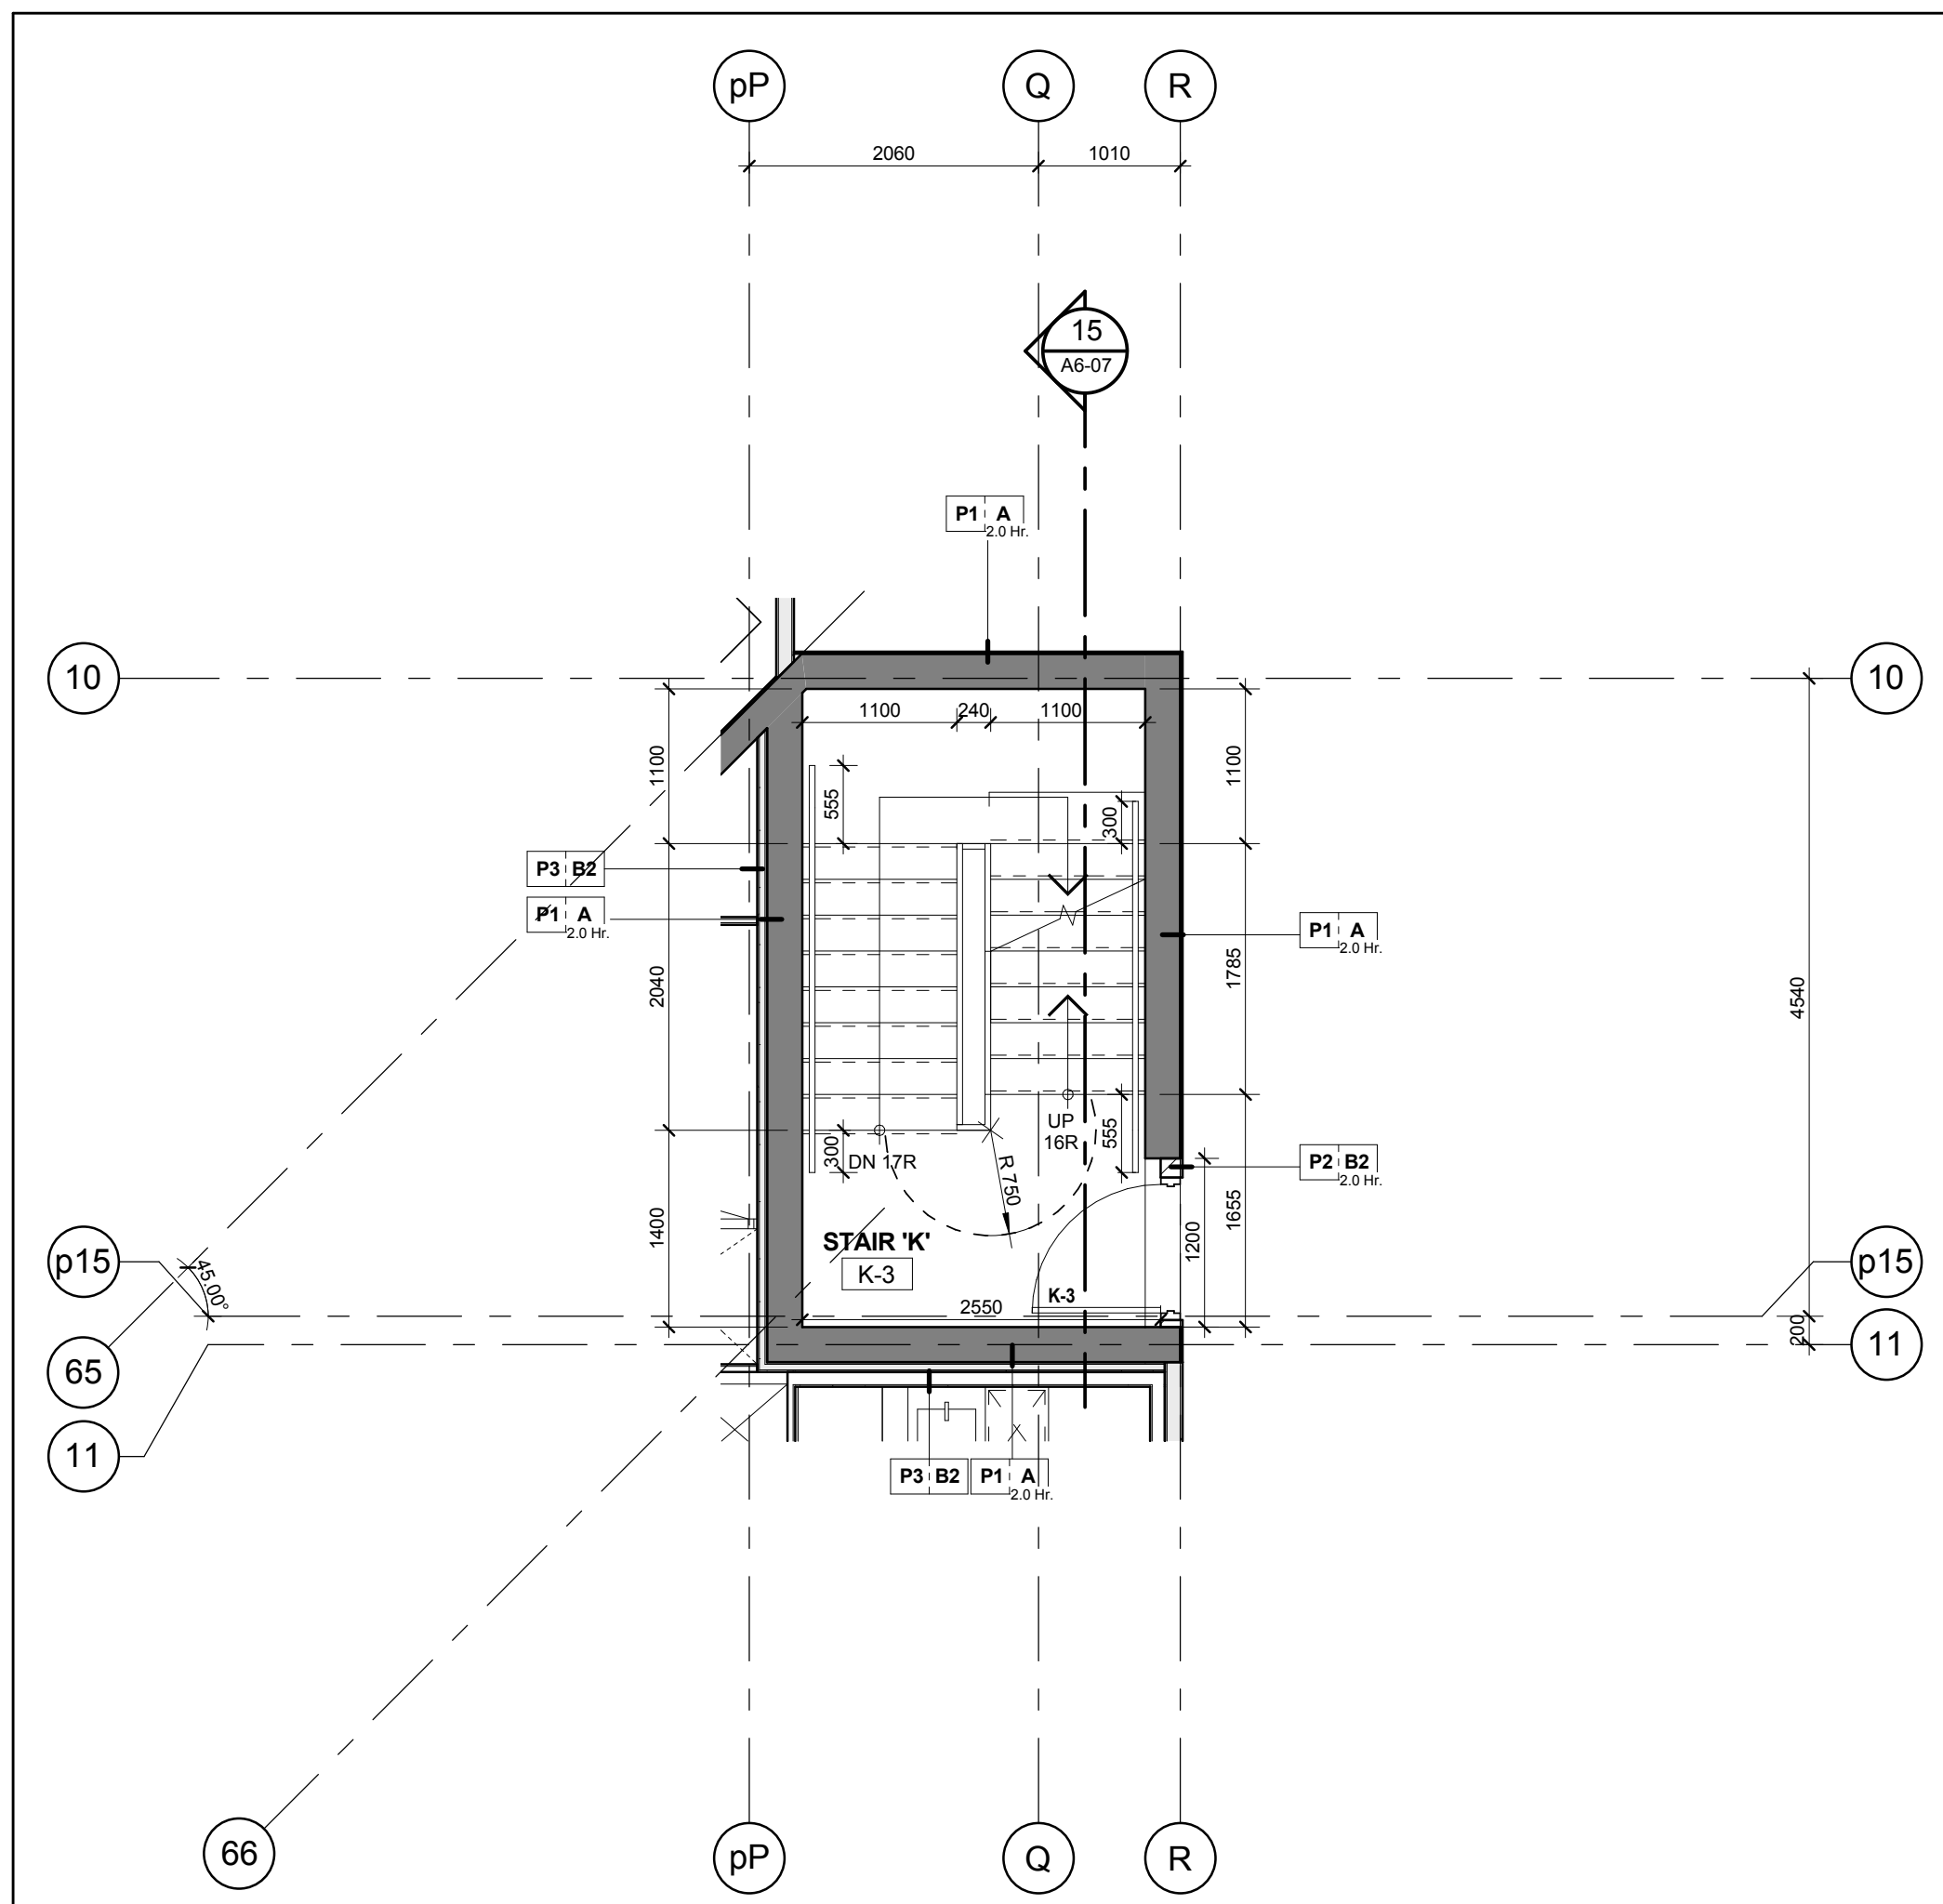


Stair 'K' - Stair Plan - Level 3
Scale: 1 : 50
A6-07

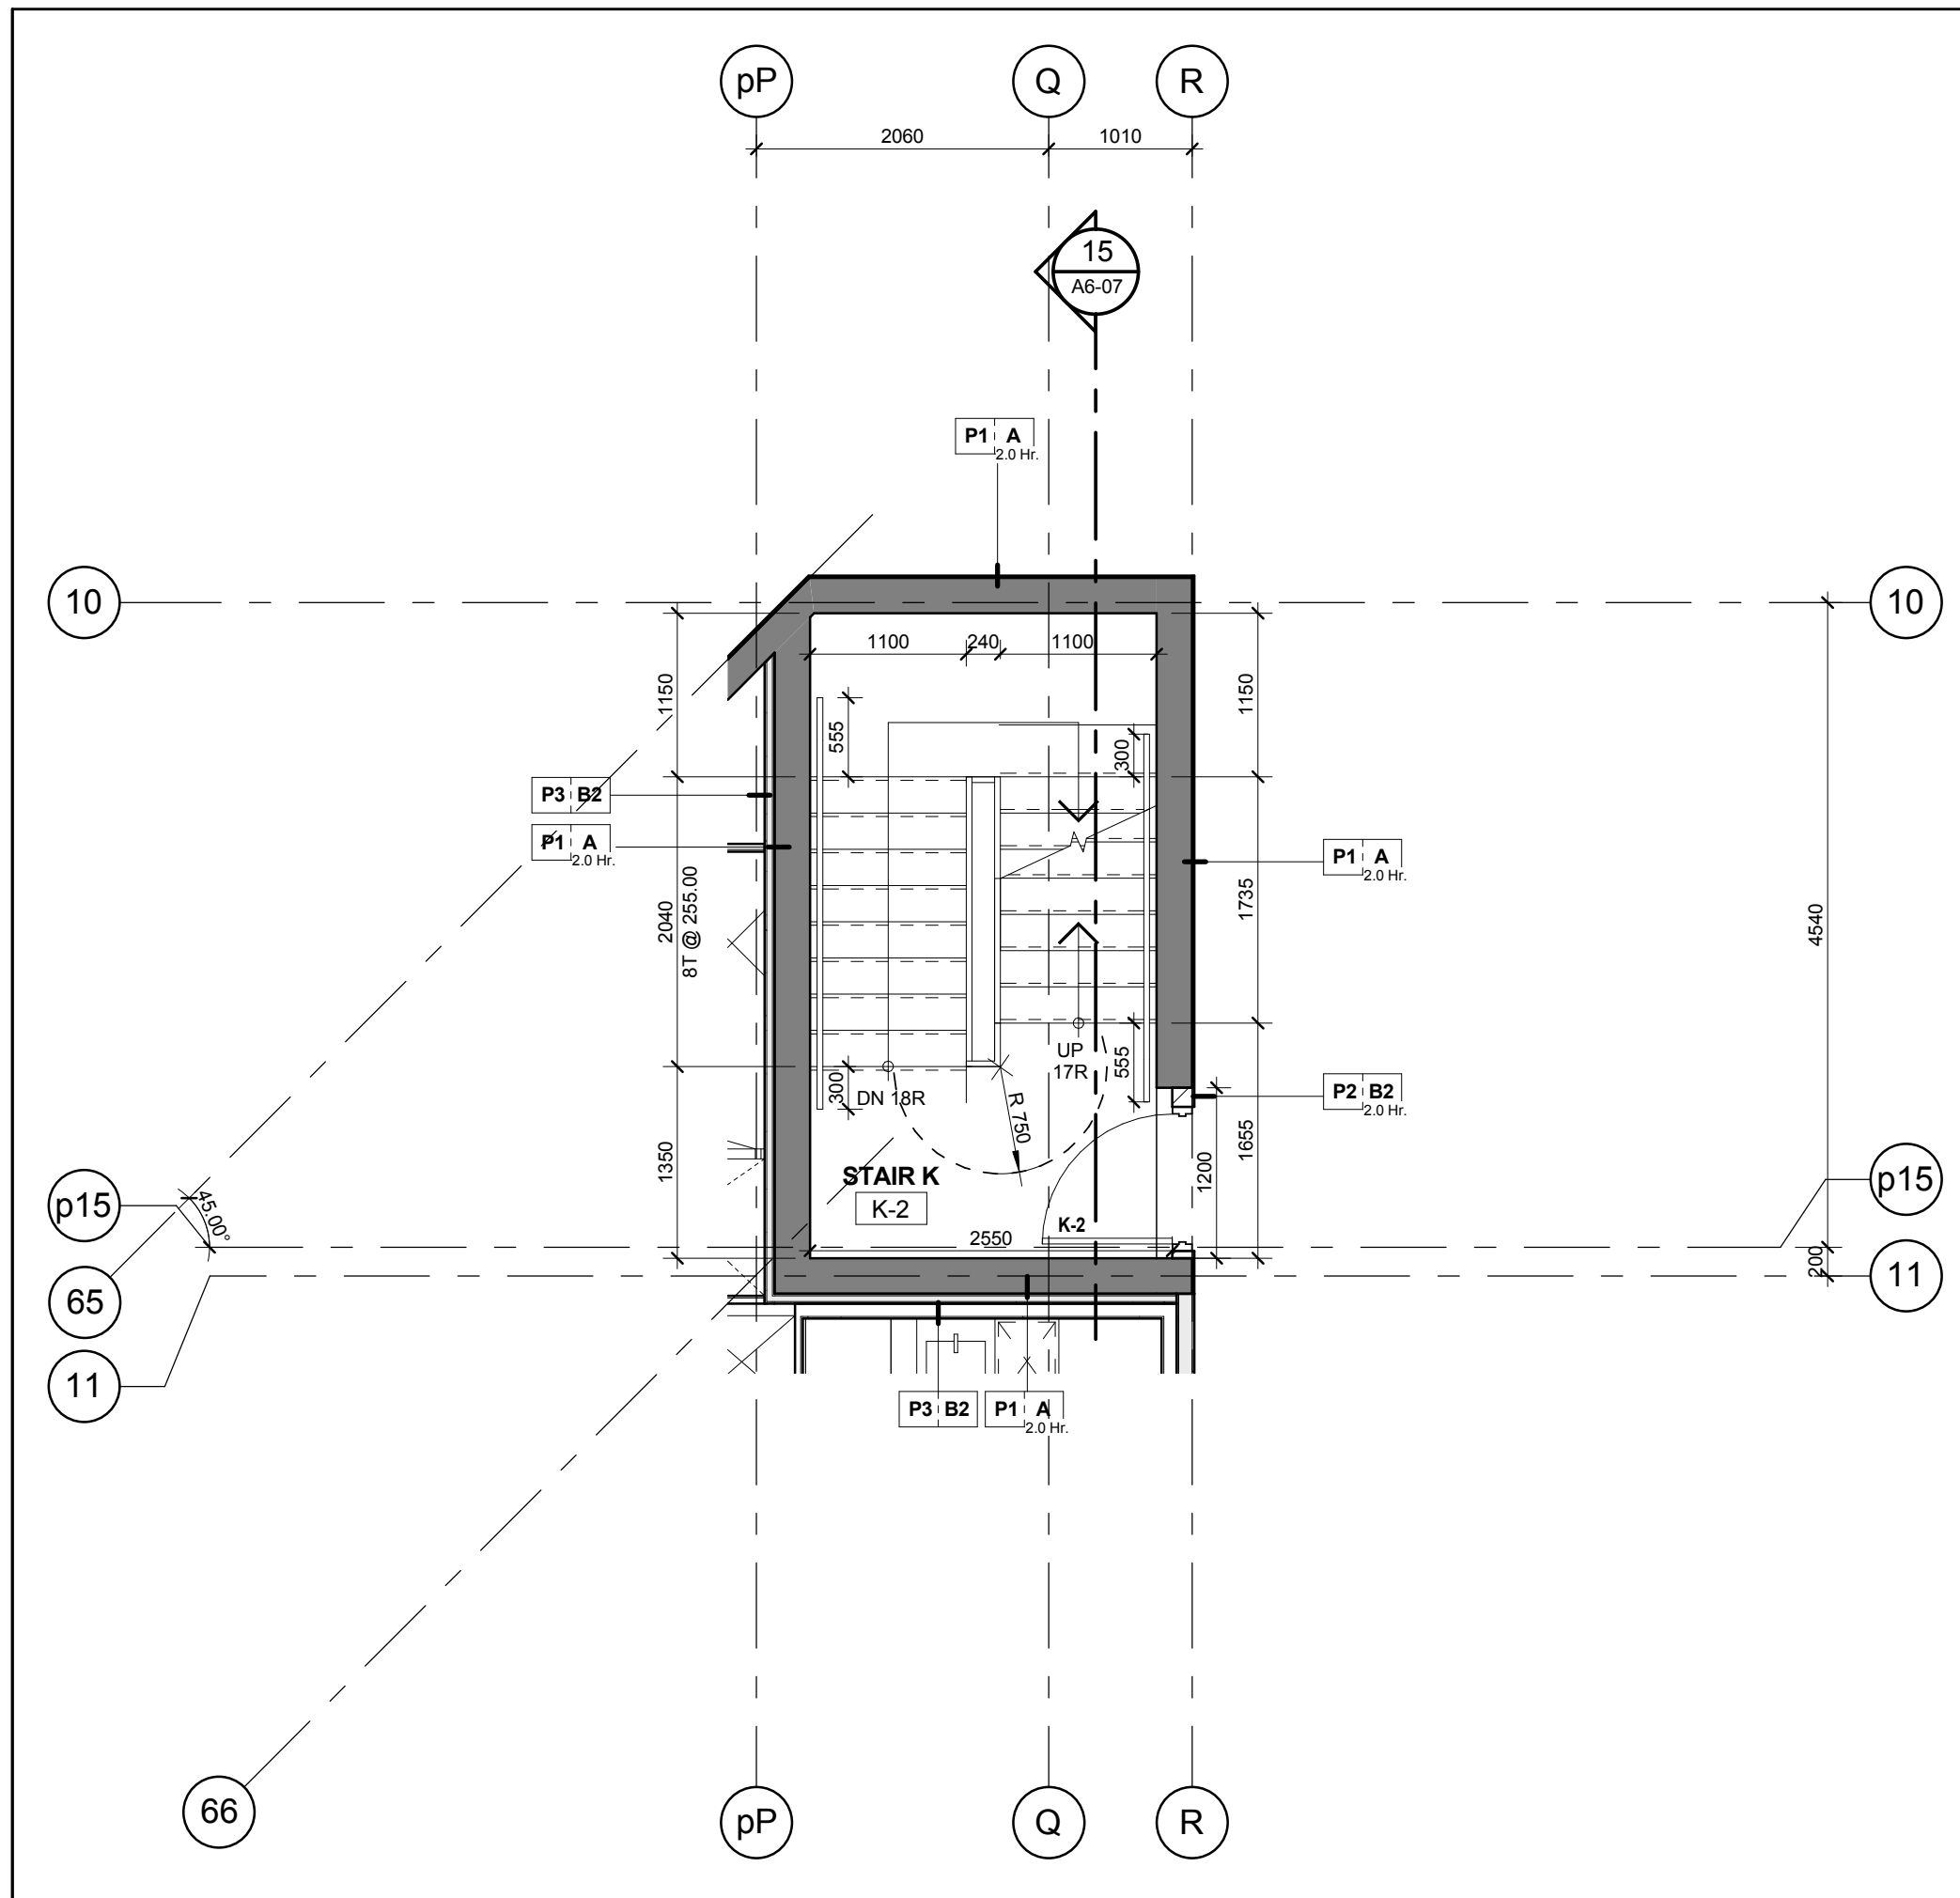

Stair 'K' - Stair Plan - Level 2
Scale: 1 : 50
A6-07

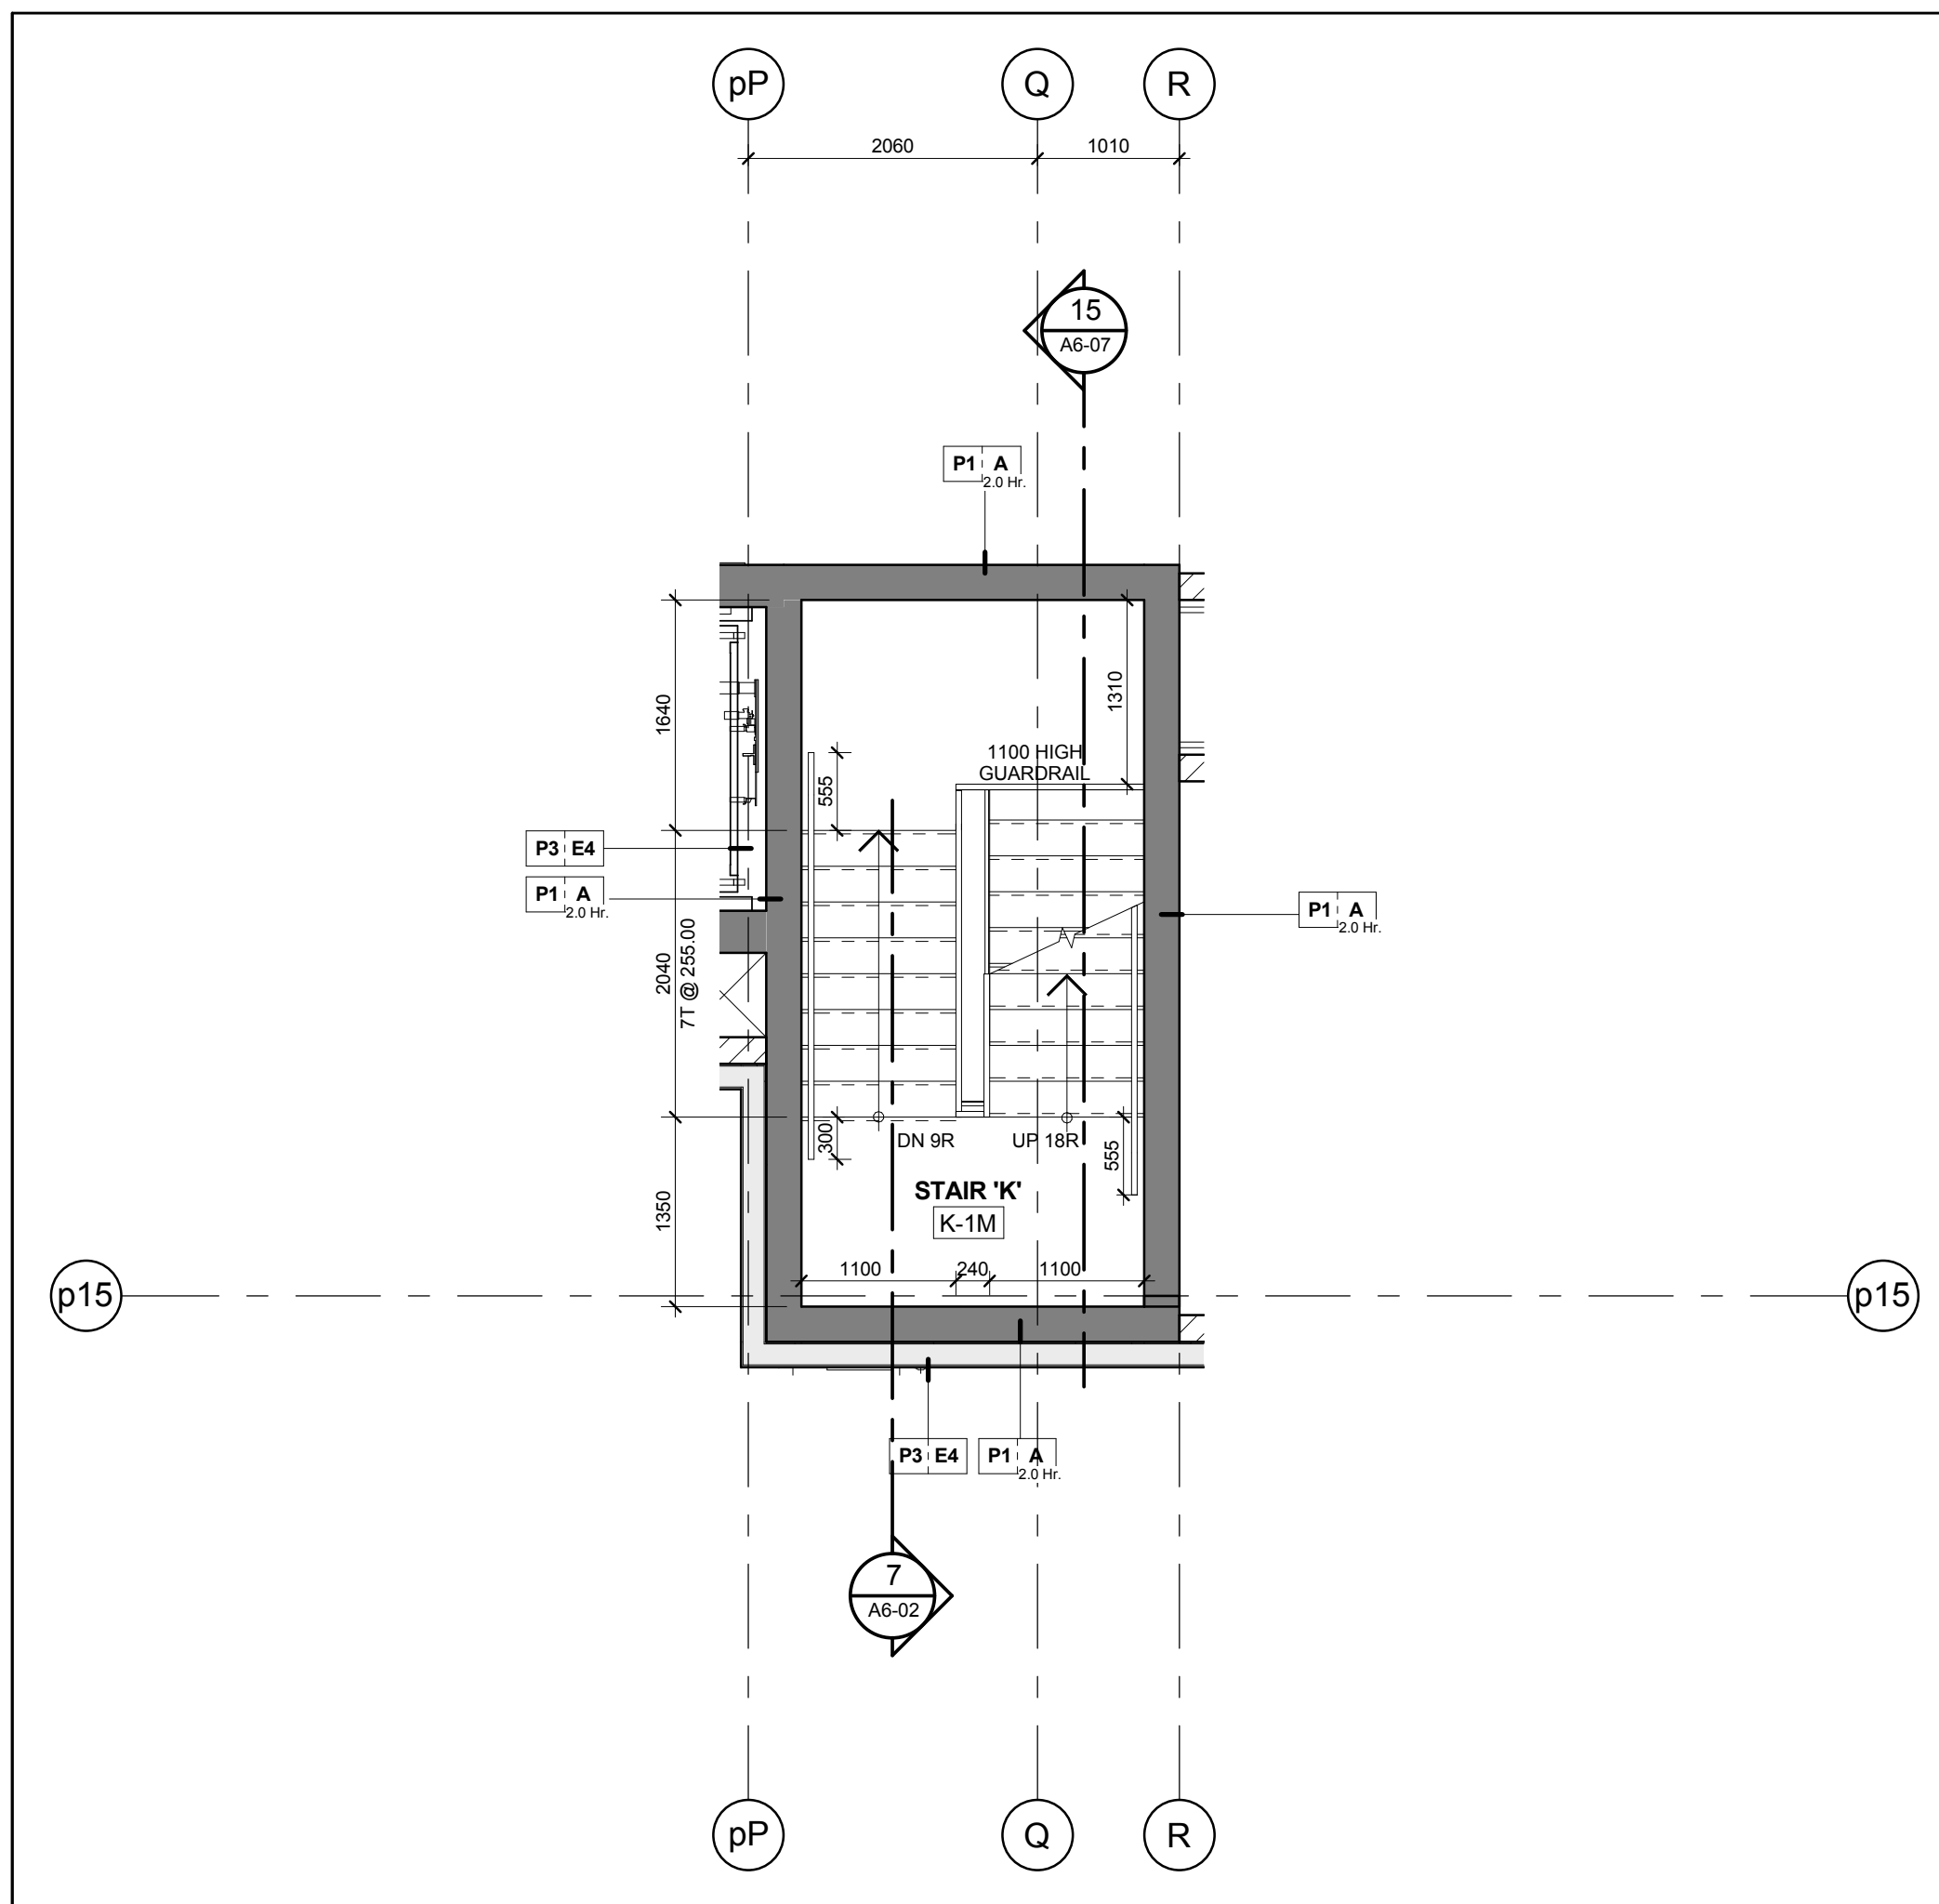

Stair 'K' - Stair Plan - Level 1 Mezzanine
Scale: 1 : 50
A6-07

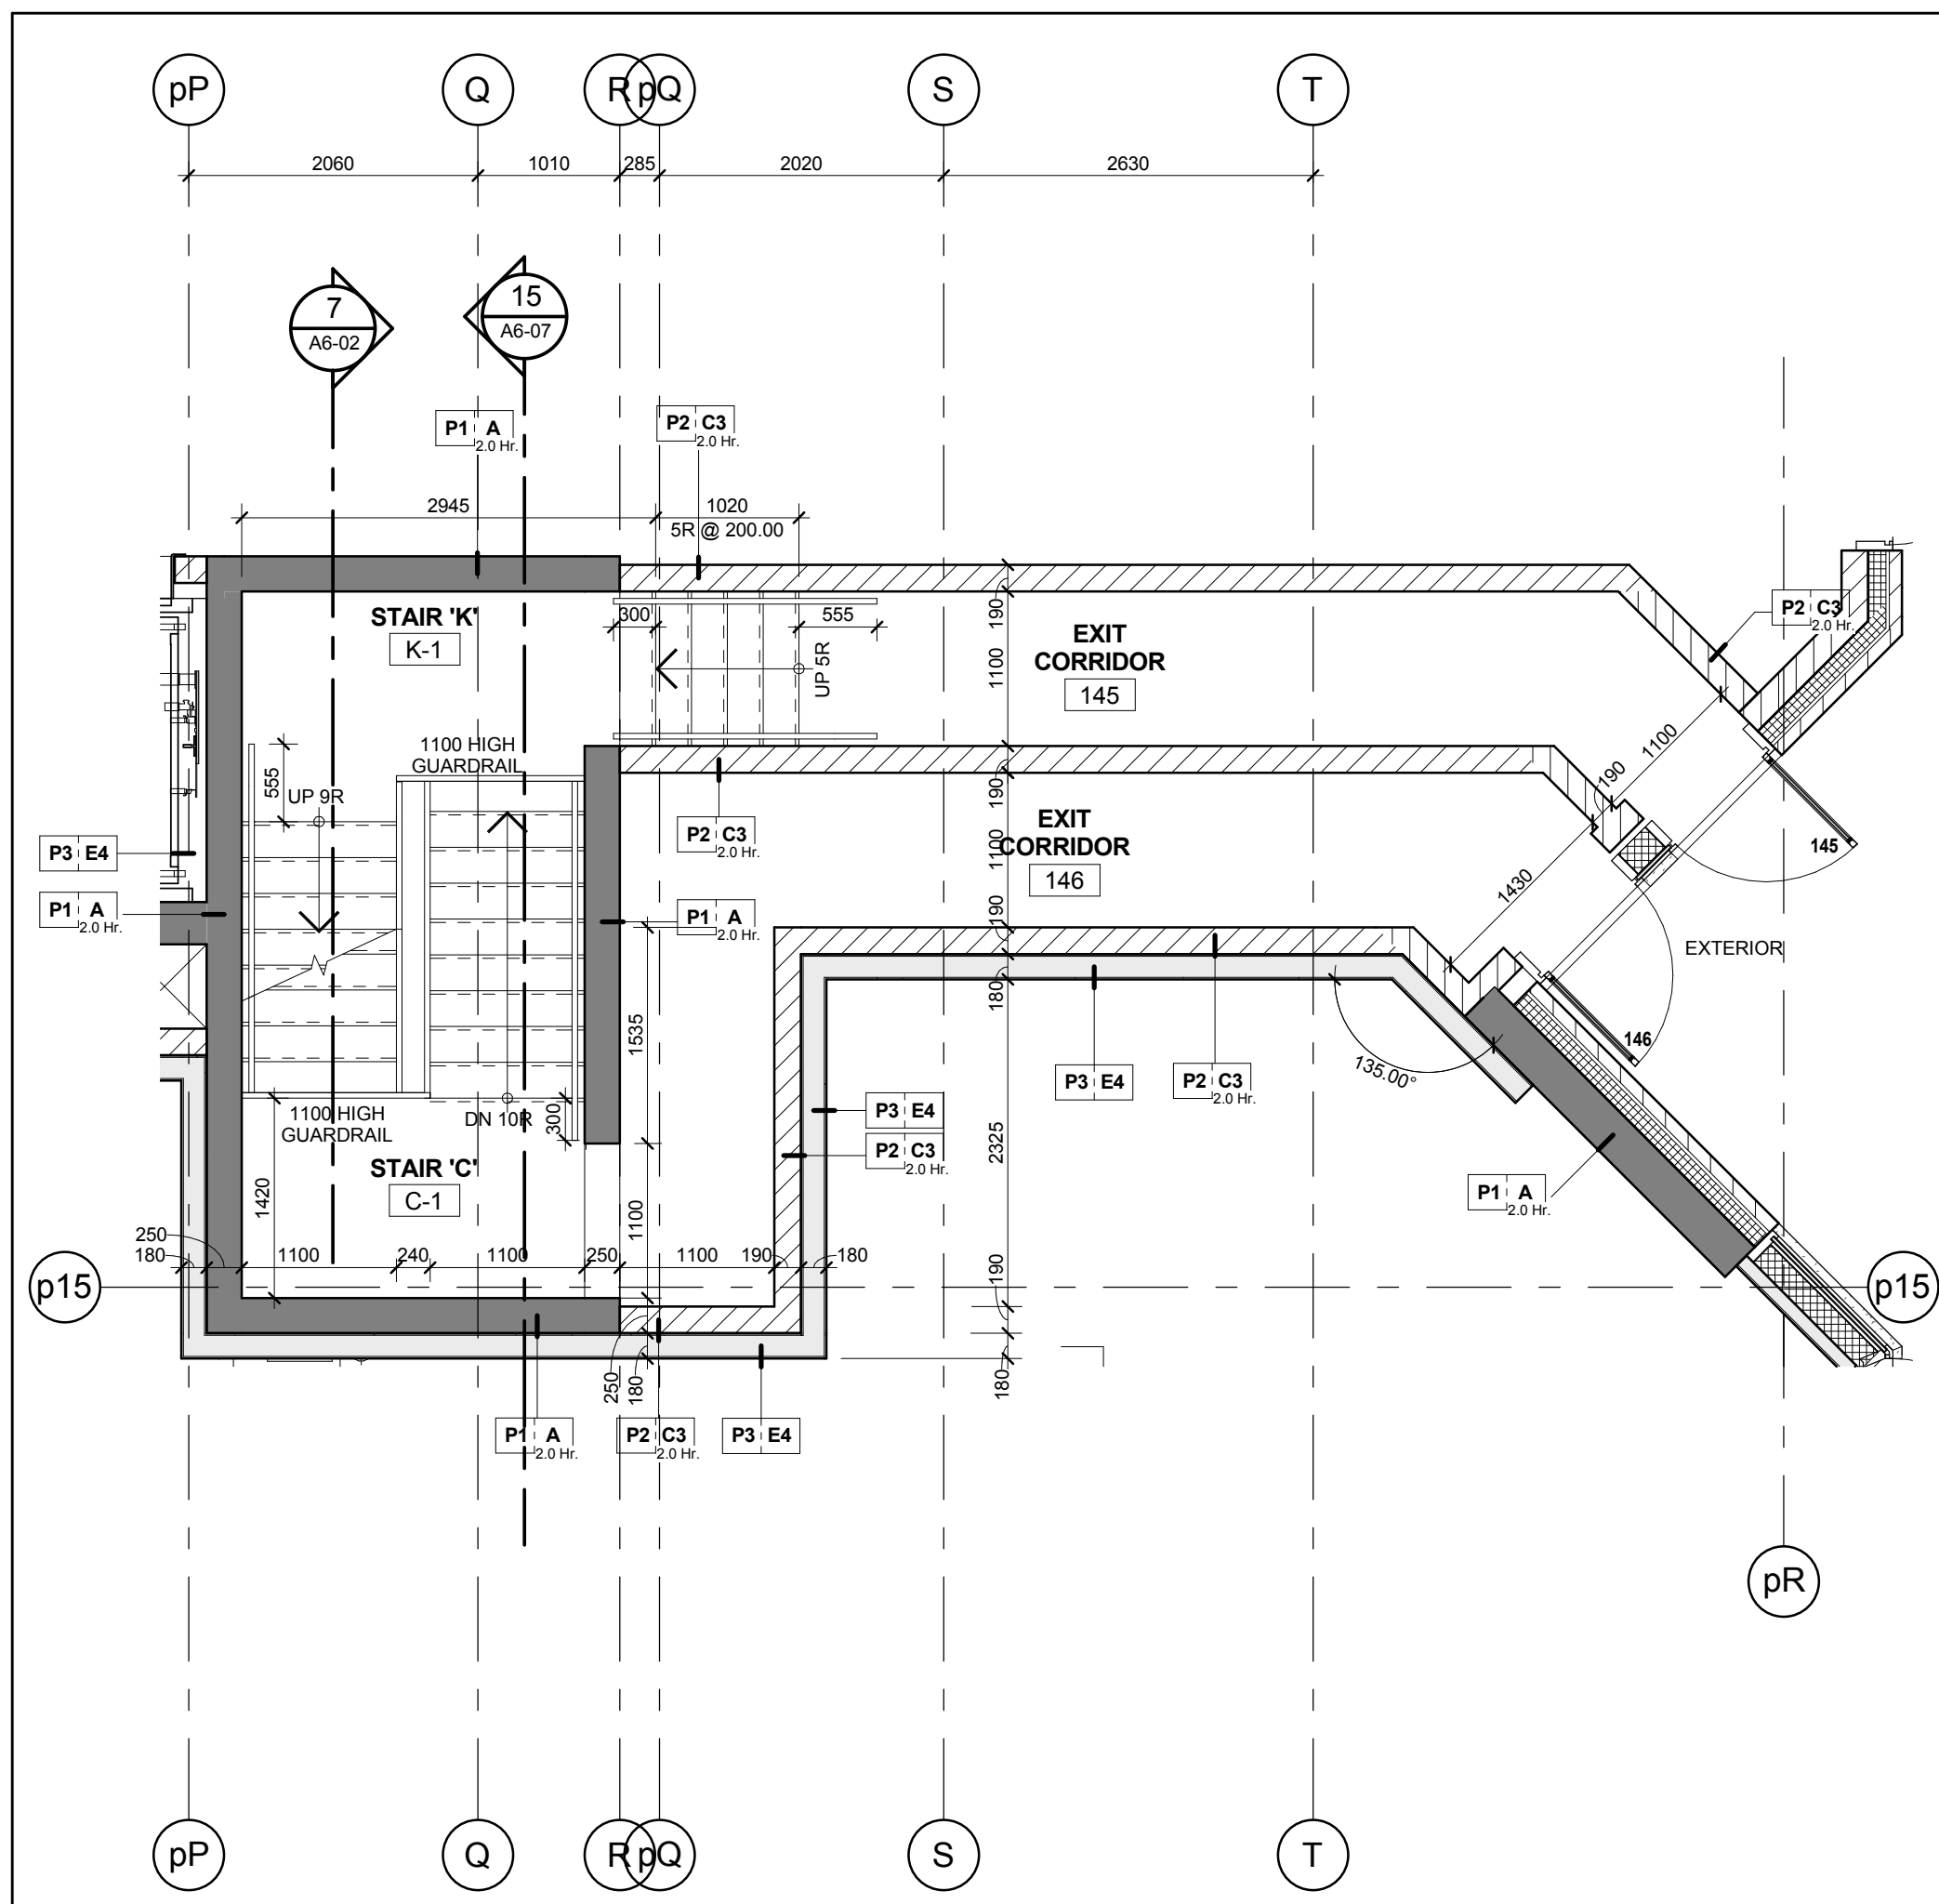

Stair 'K' - Stair Plan - Level 1
Scale: 1 : 50
A6-07



KIRKOR ARCHITECTS + PLANNERS

20 Martin Road Avenue, Toronto, Ontario, M3J 2K8
Tel: (416) 588-4500, Fax: (416) 585-1234, www.kirkorarchitects.com

No.: Revision Date:

PROGRESS SET
January 11, 2016

3	Tender	Oct. 15, 2015
2	Building Permit	June 12, 2015
1	Watermark Toronto Review	May 1, 2015
No.	Issued For	Date

AQUAVISTA
AT BAYSIDE TORONTO

Drawing Title
Stair Plans & Sections
Stair 'K', 'Kx' & 'Ky' Plans
and Sections

Project
Hines TRIDEL
AQUAVISTA
Block 3 - R3 & R4
263 Queens Quay East
Toronto, ON

Scale
1 : 50
Drawn by
M.R.
Checked by
C.A.
Prepared No.
13148
Date
January 11, 2016
Drawing No.

A6-07