




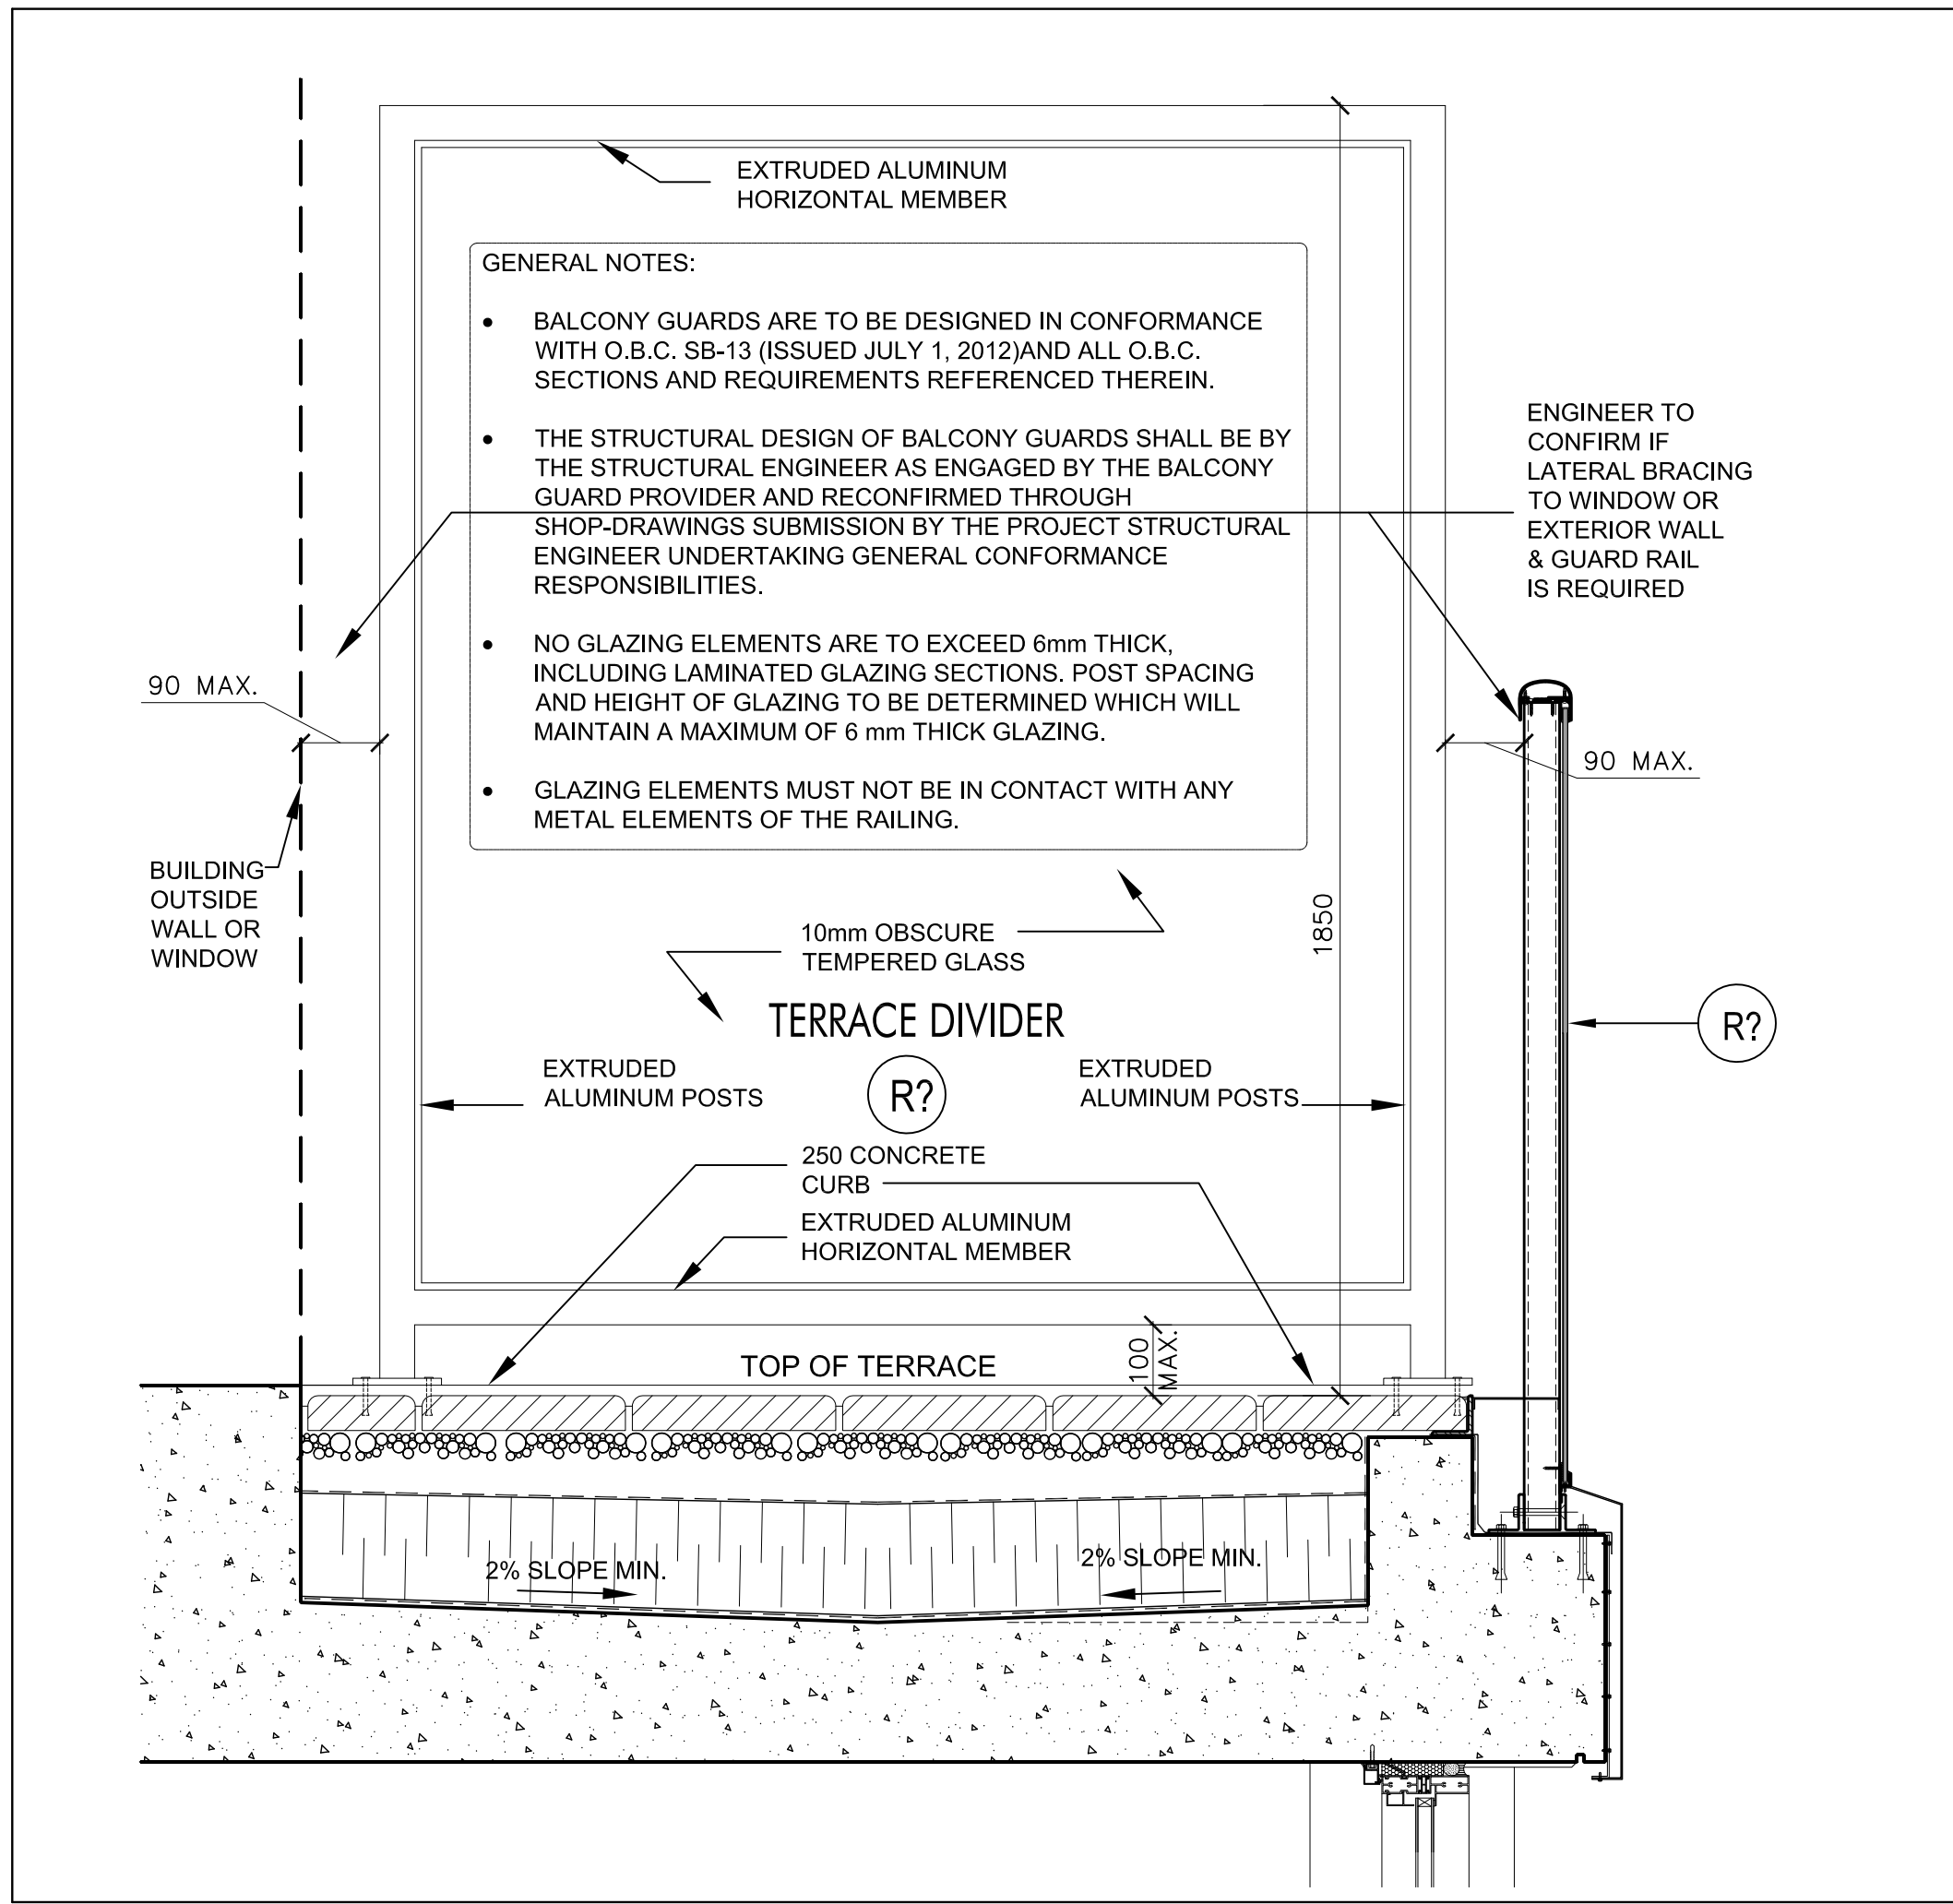


Terrace Divider 13
N.T.S. A7-13

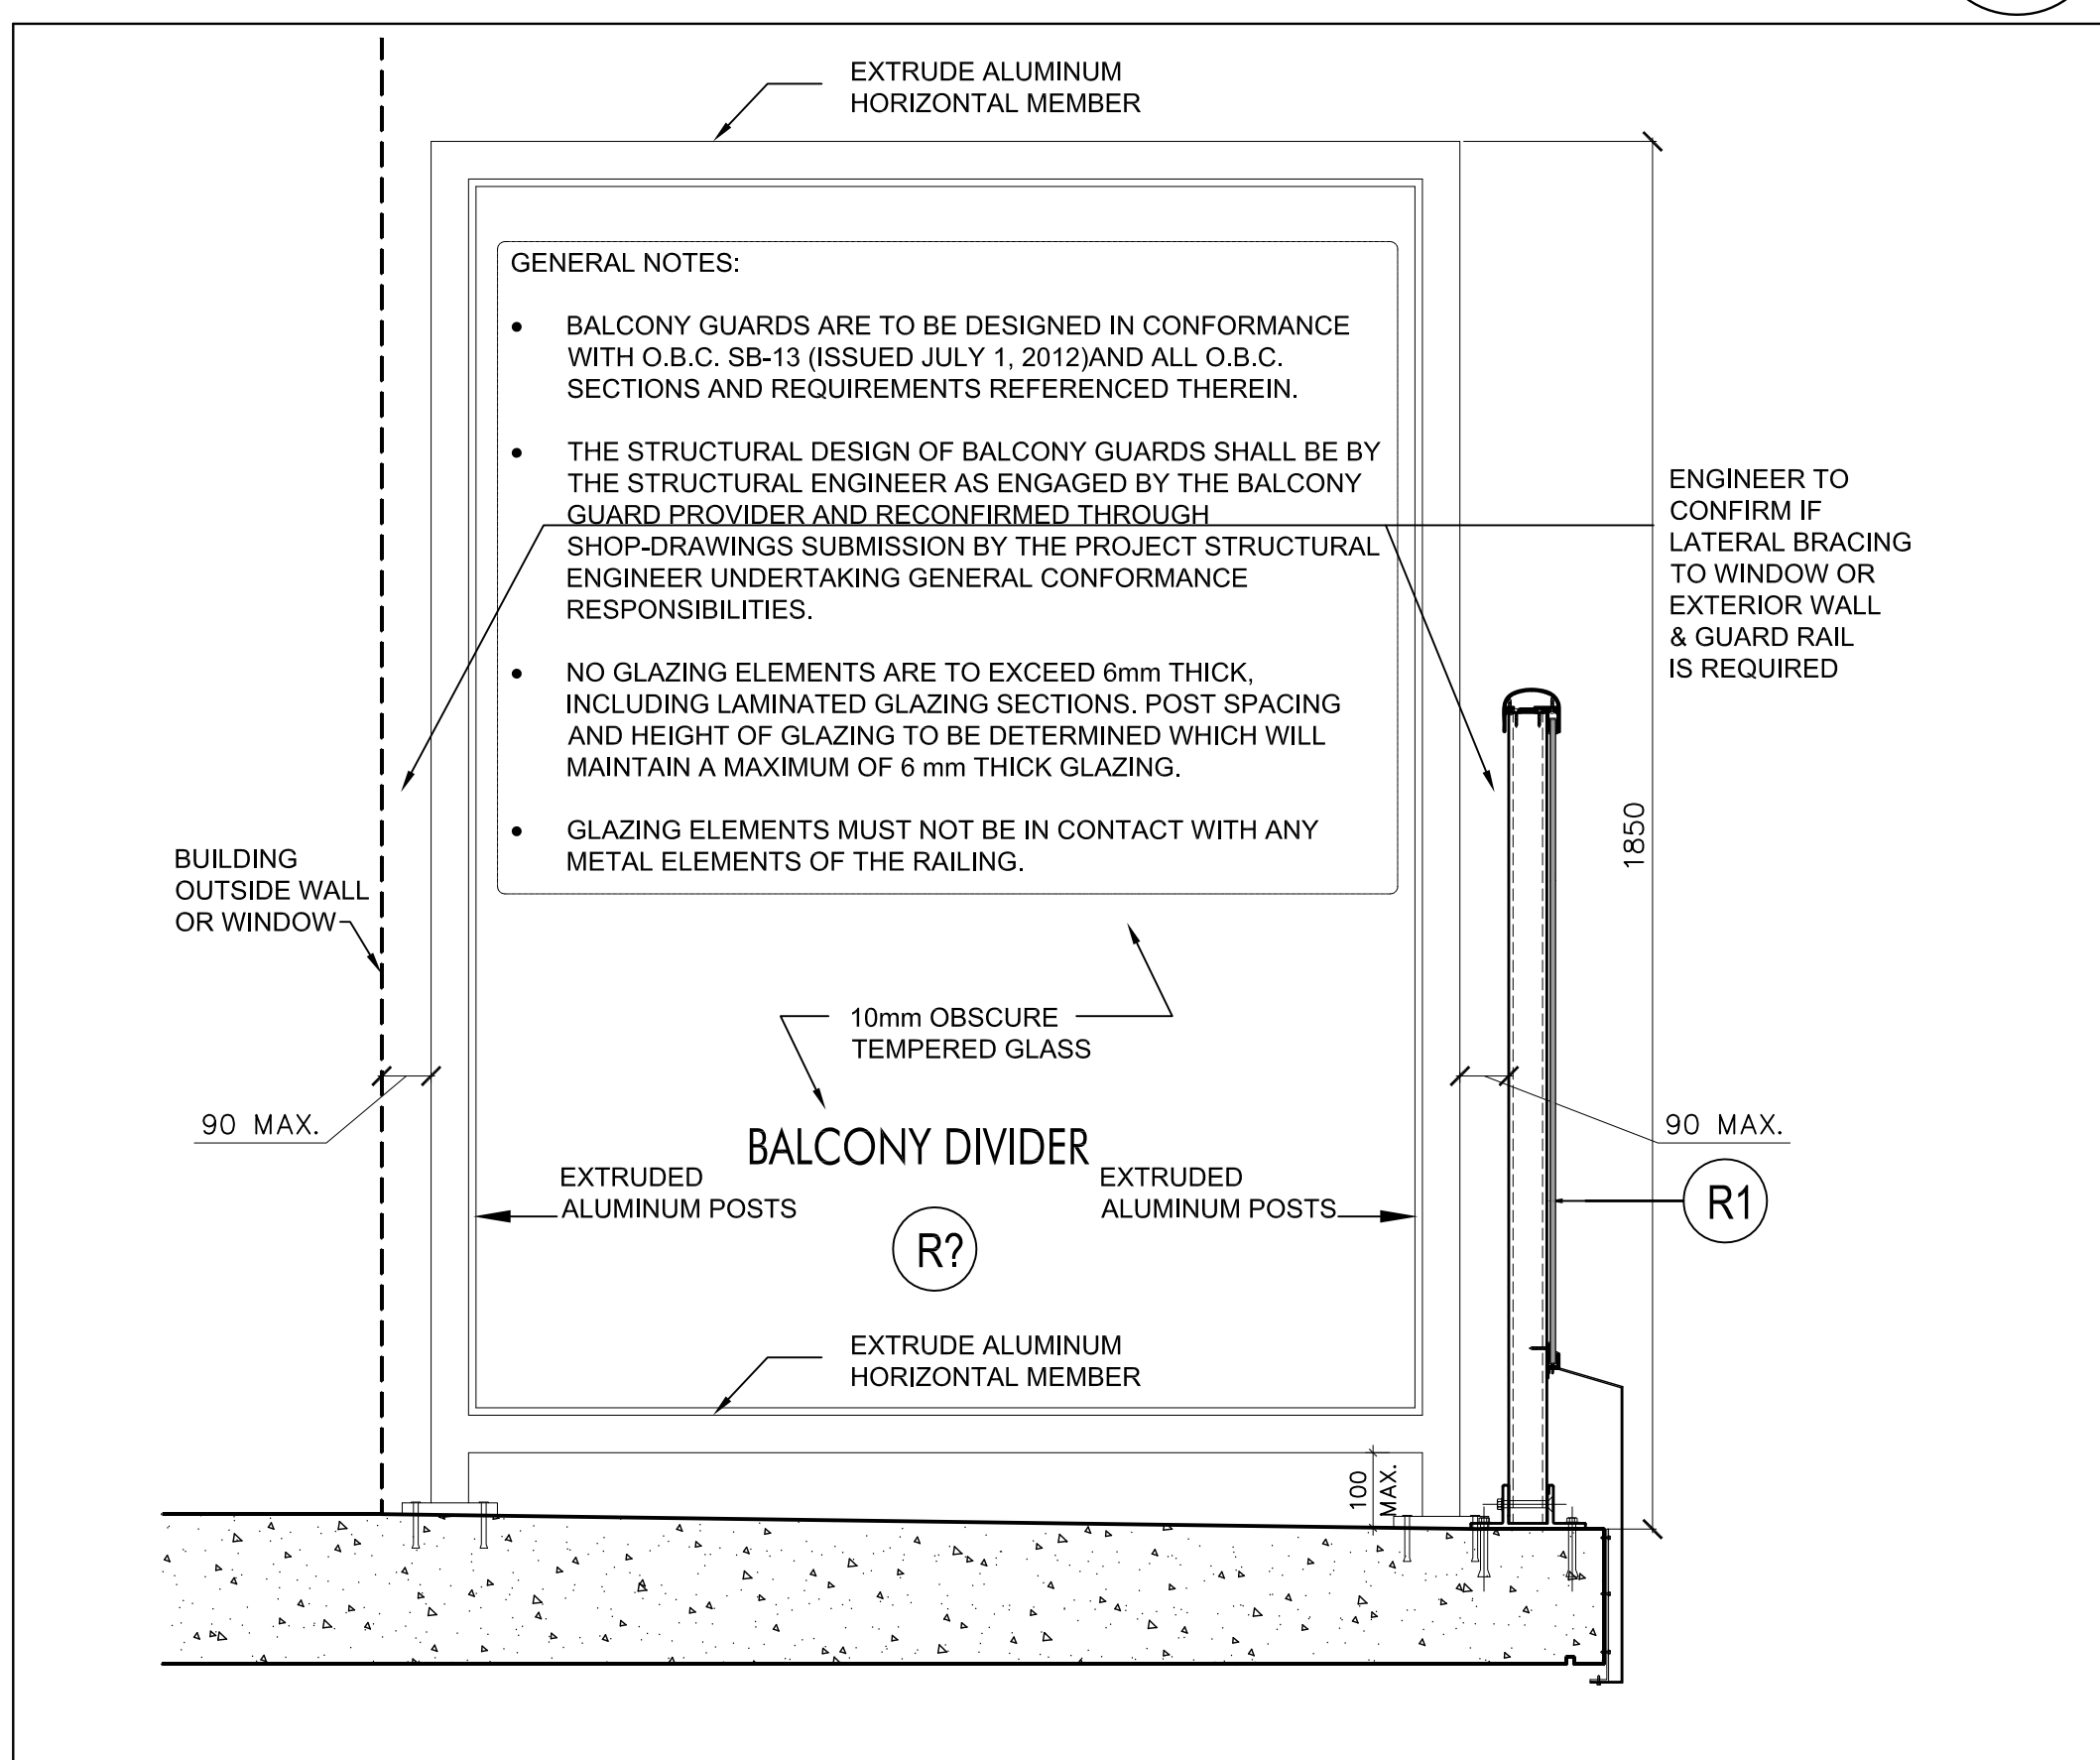


Balcony Divider 12
N.T.S. A7-13

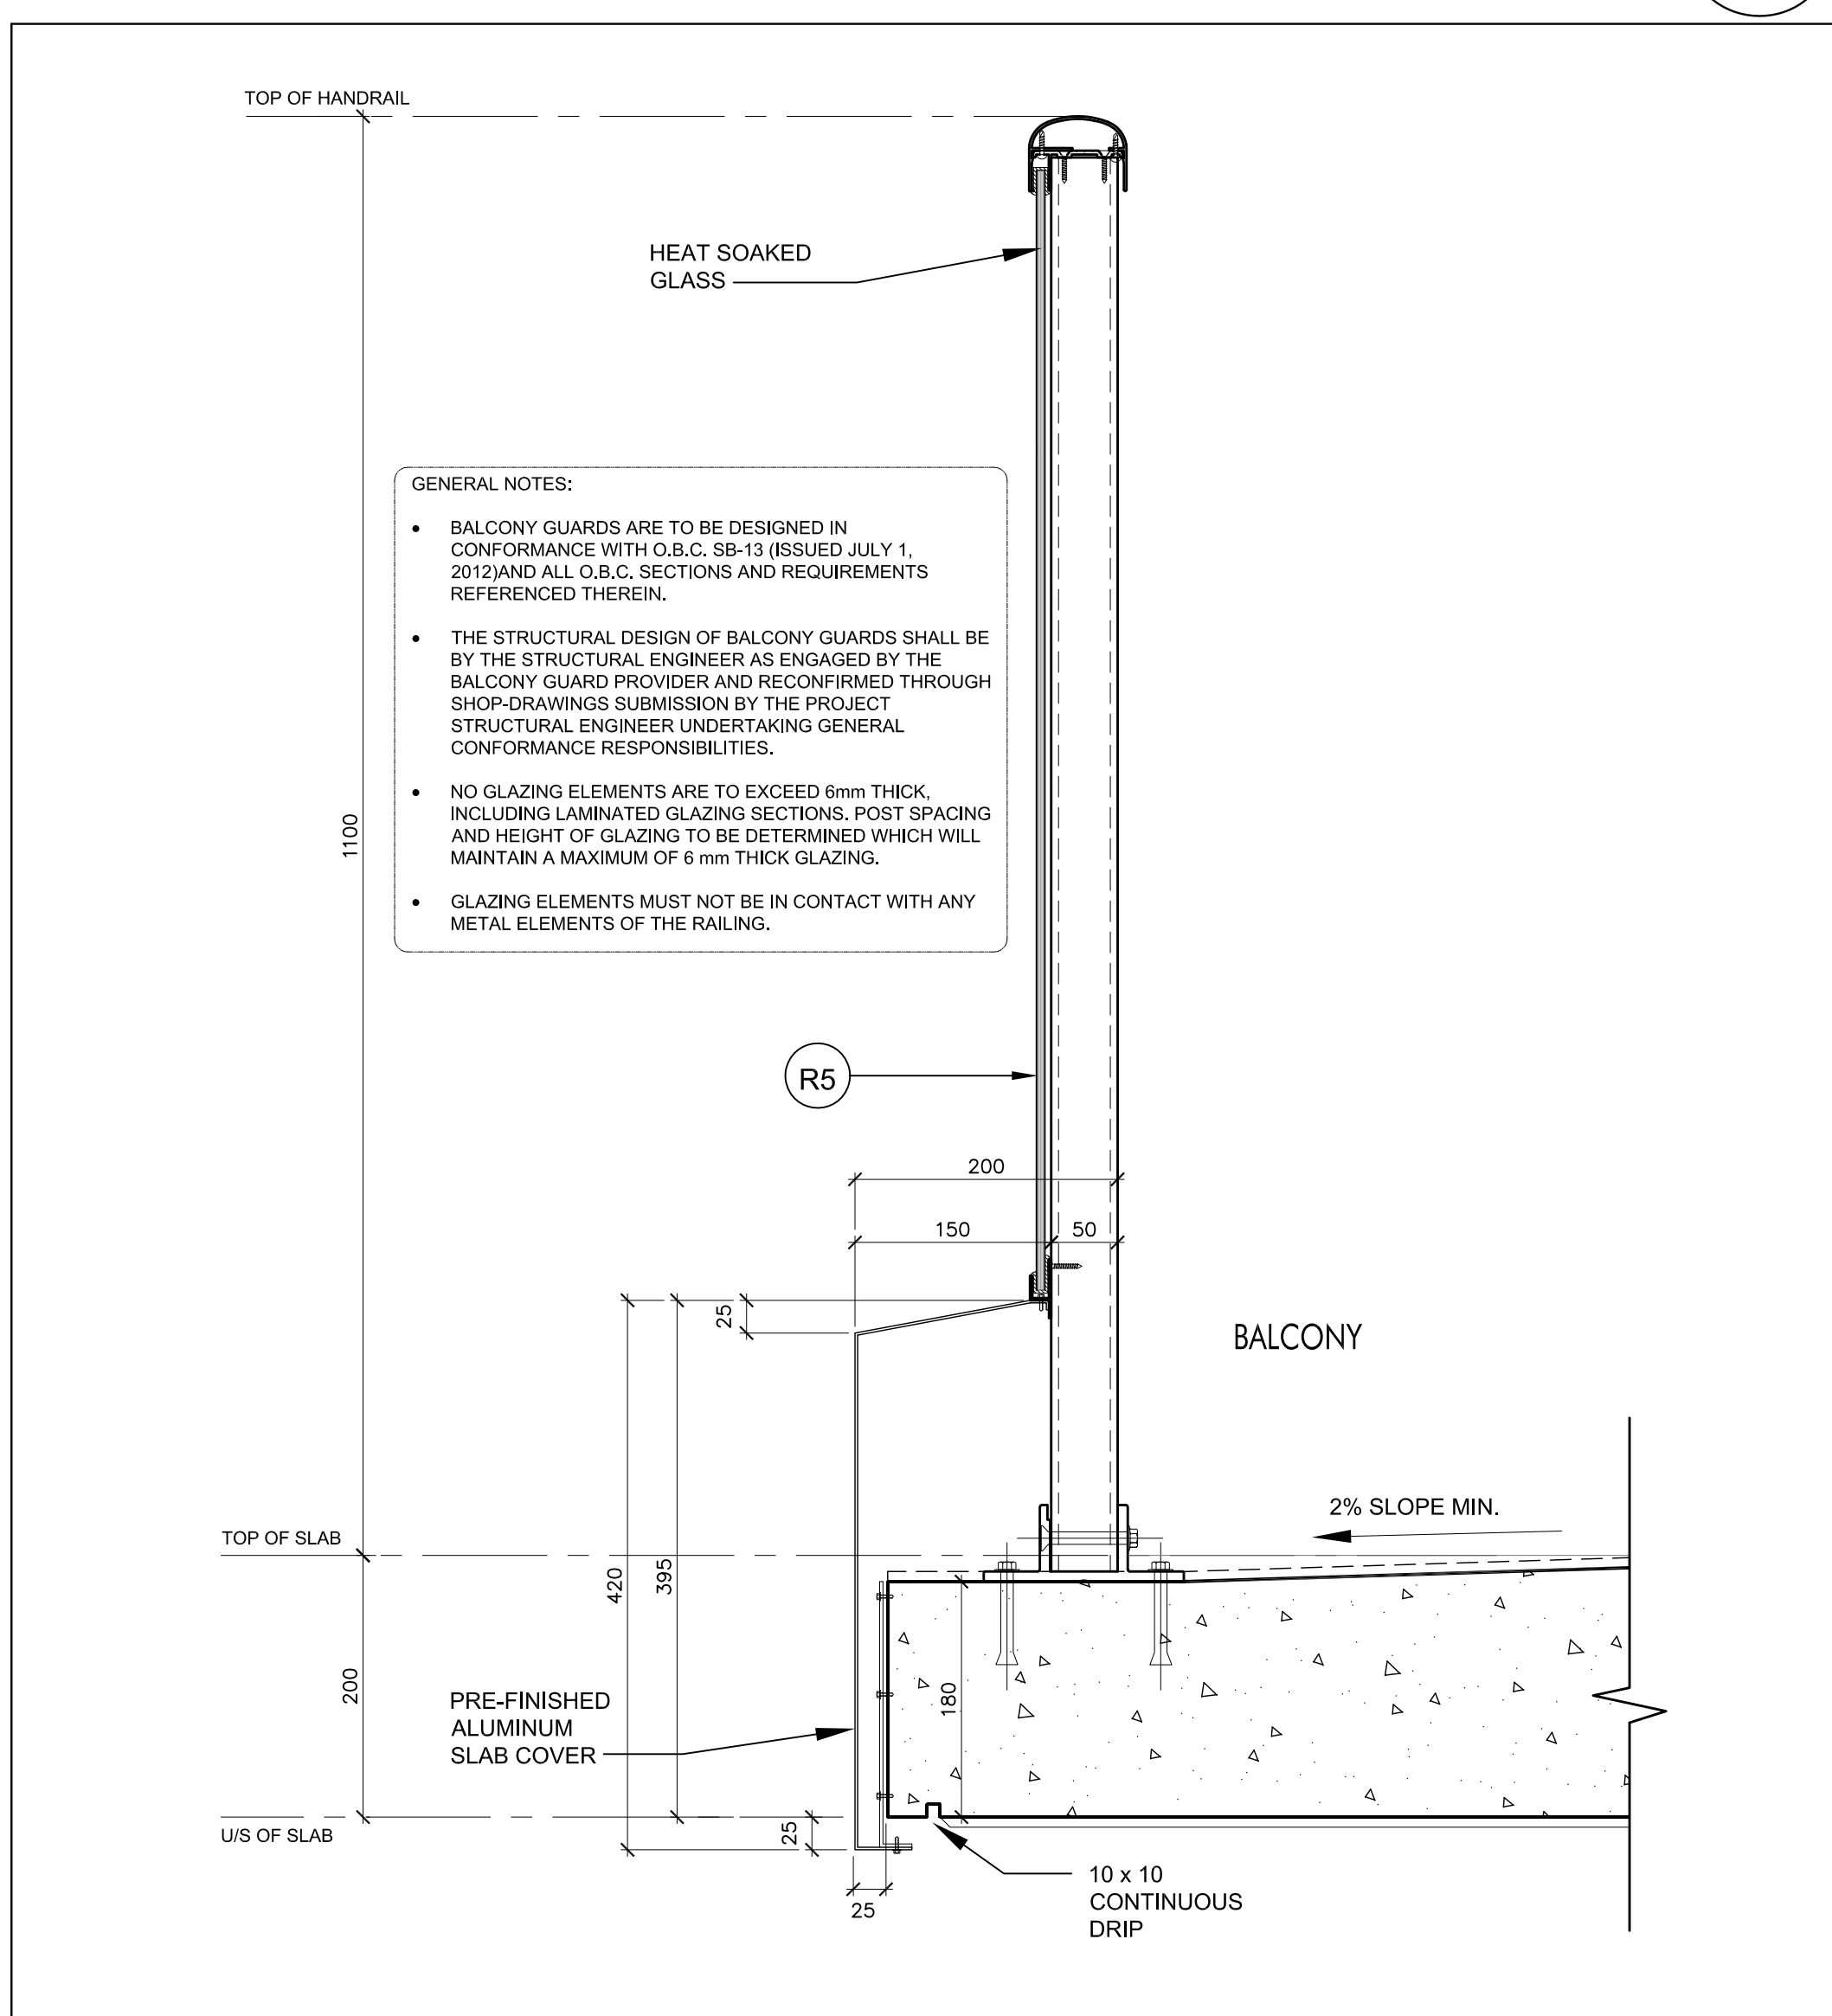


Railing R5 @ Balcony 6
SCALE 1:5 A7-13

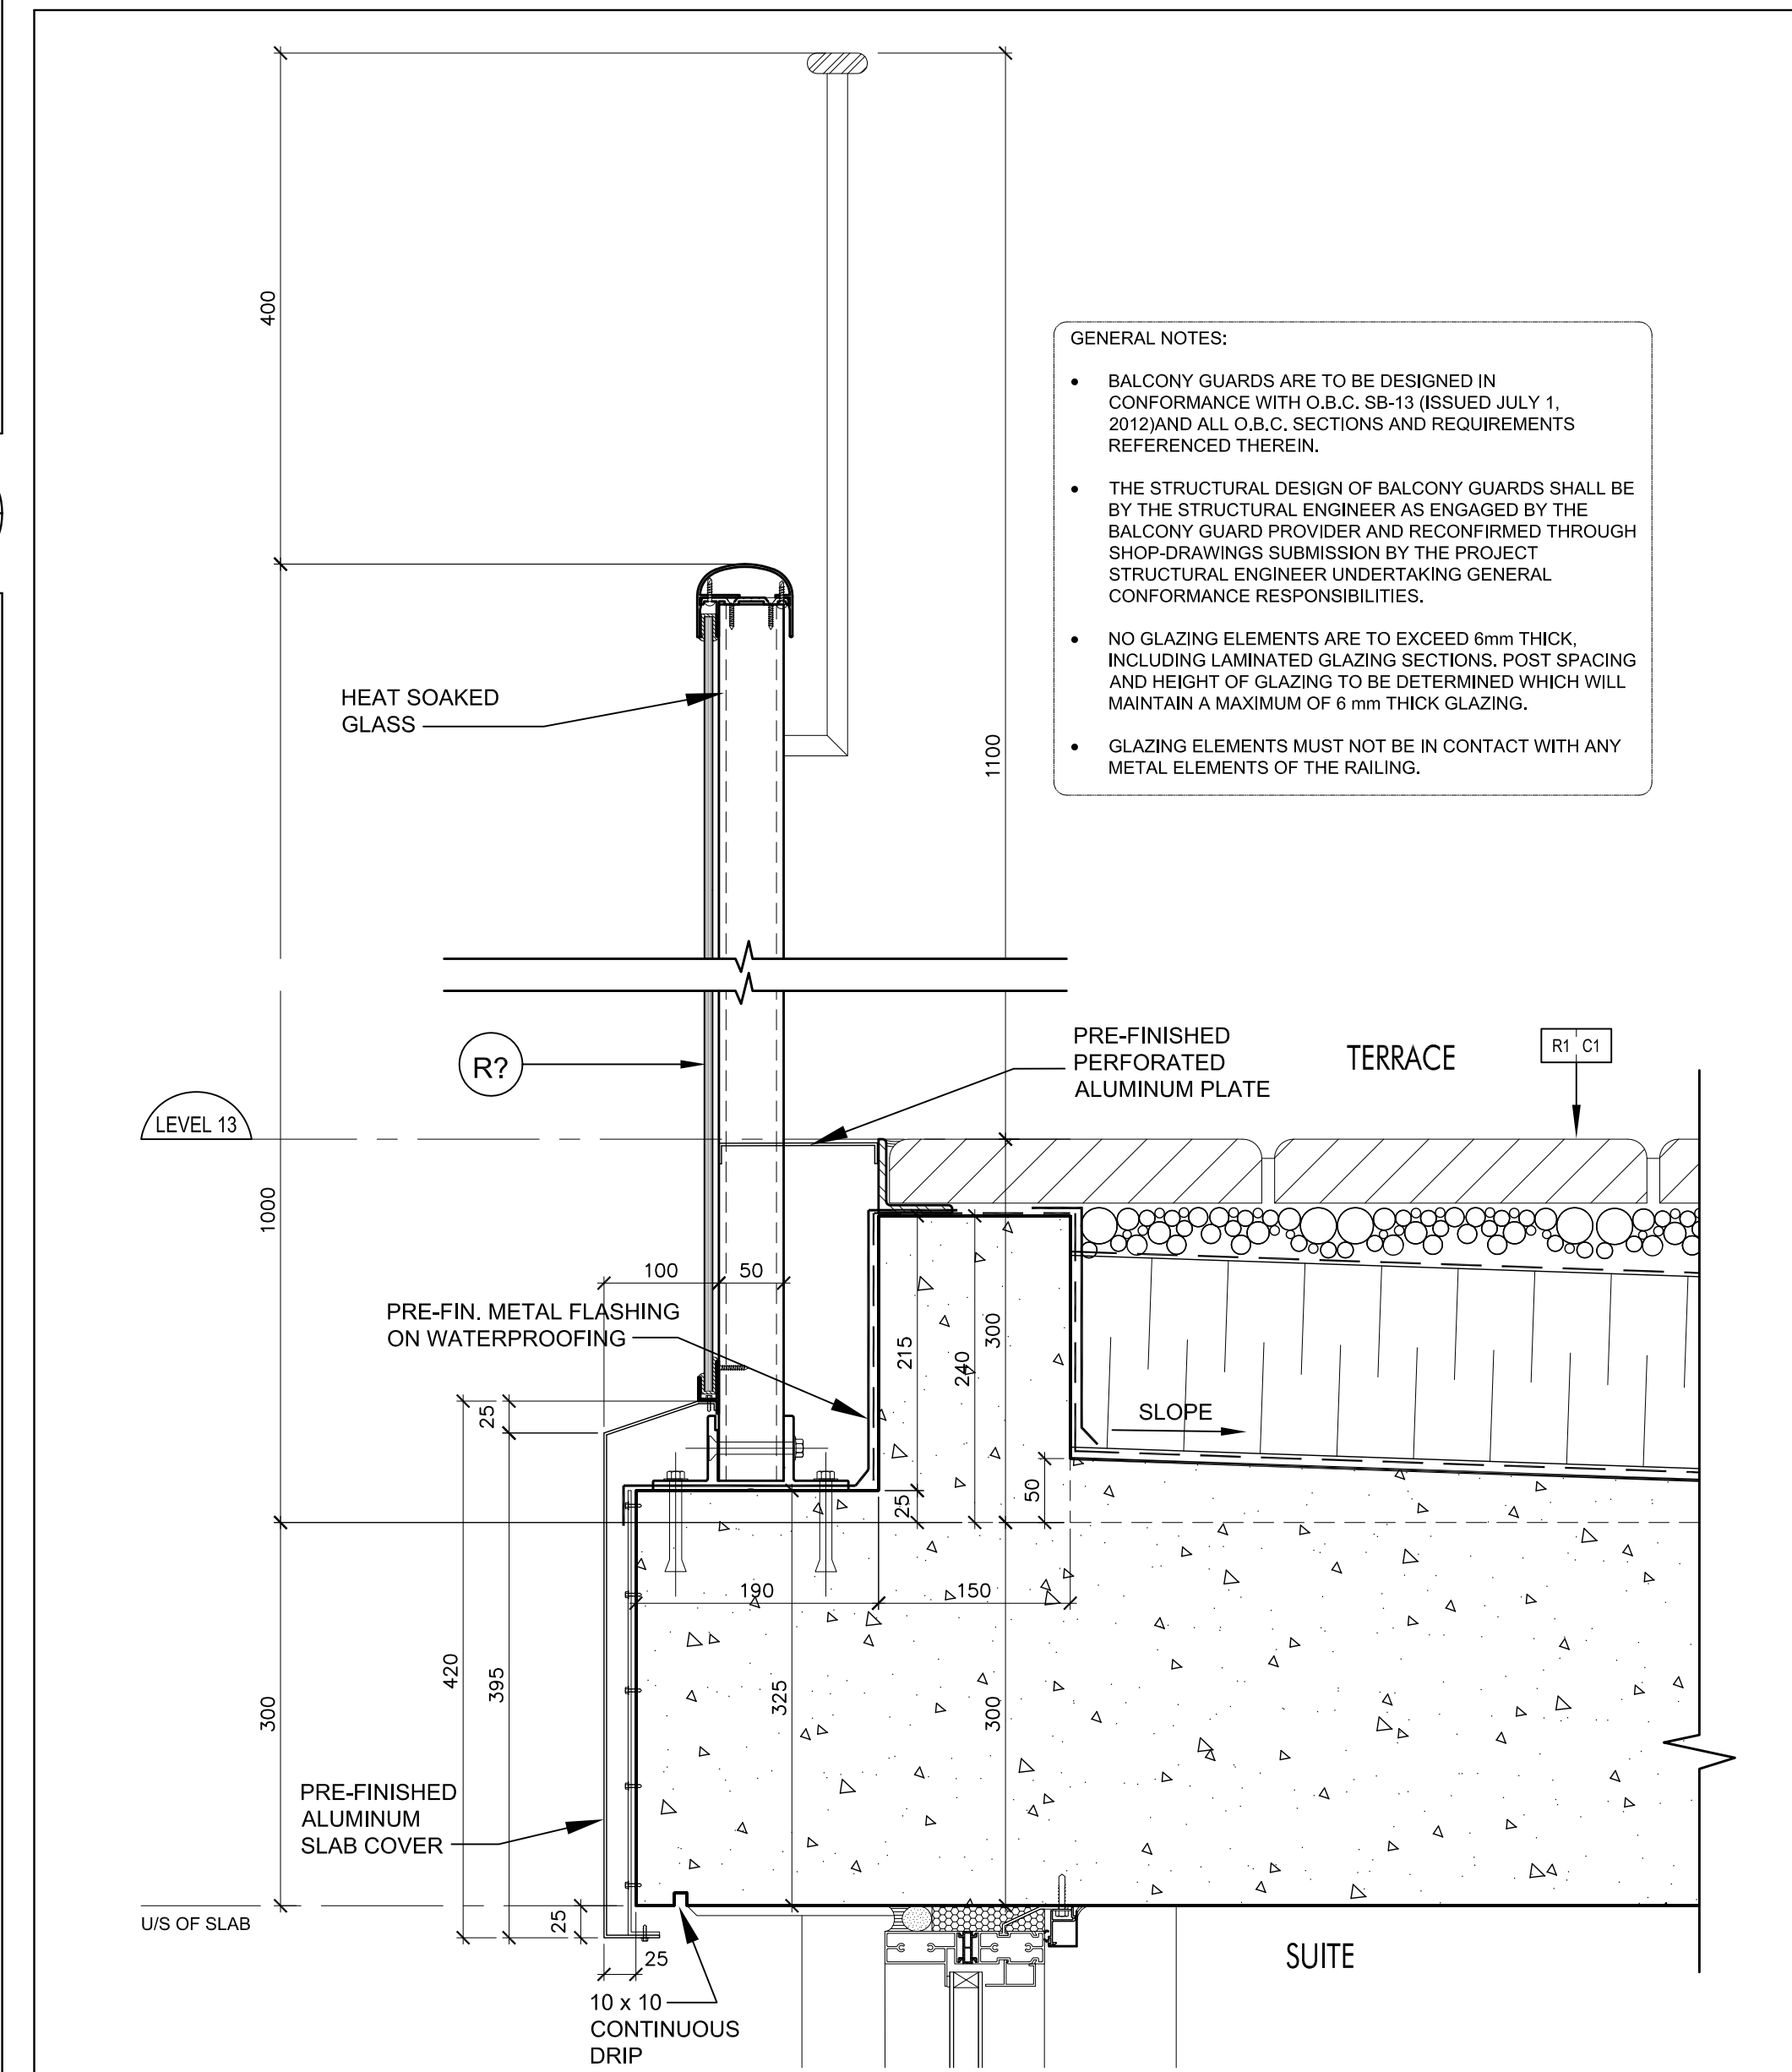


Railing @ Terrace @ Level 13 11
(Ref. Wall Section 7/A7-01) SCALE 1:5 A7-13

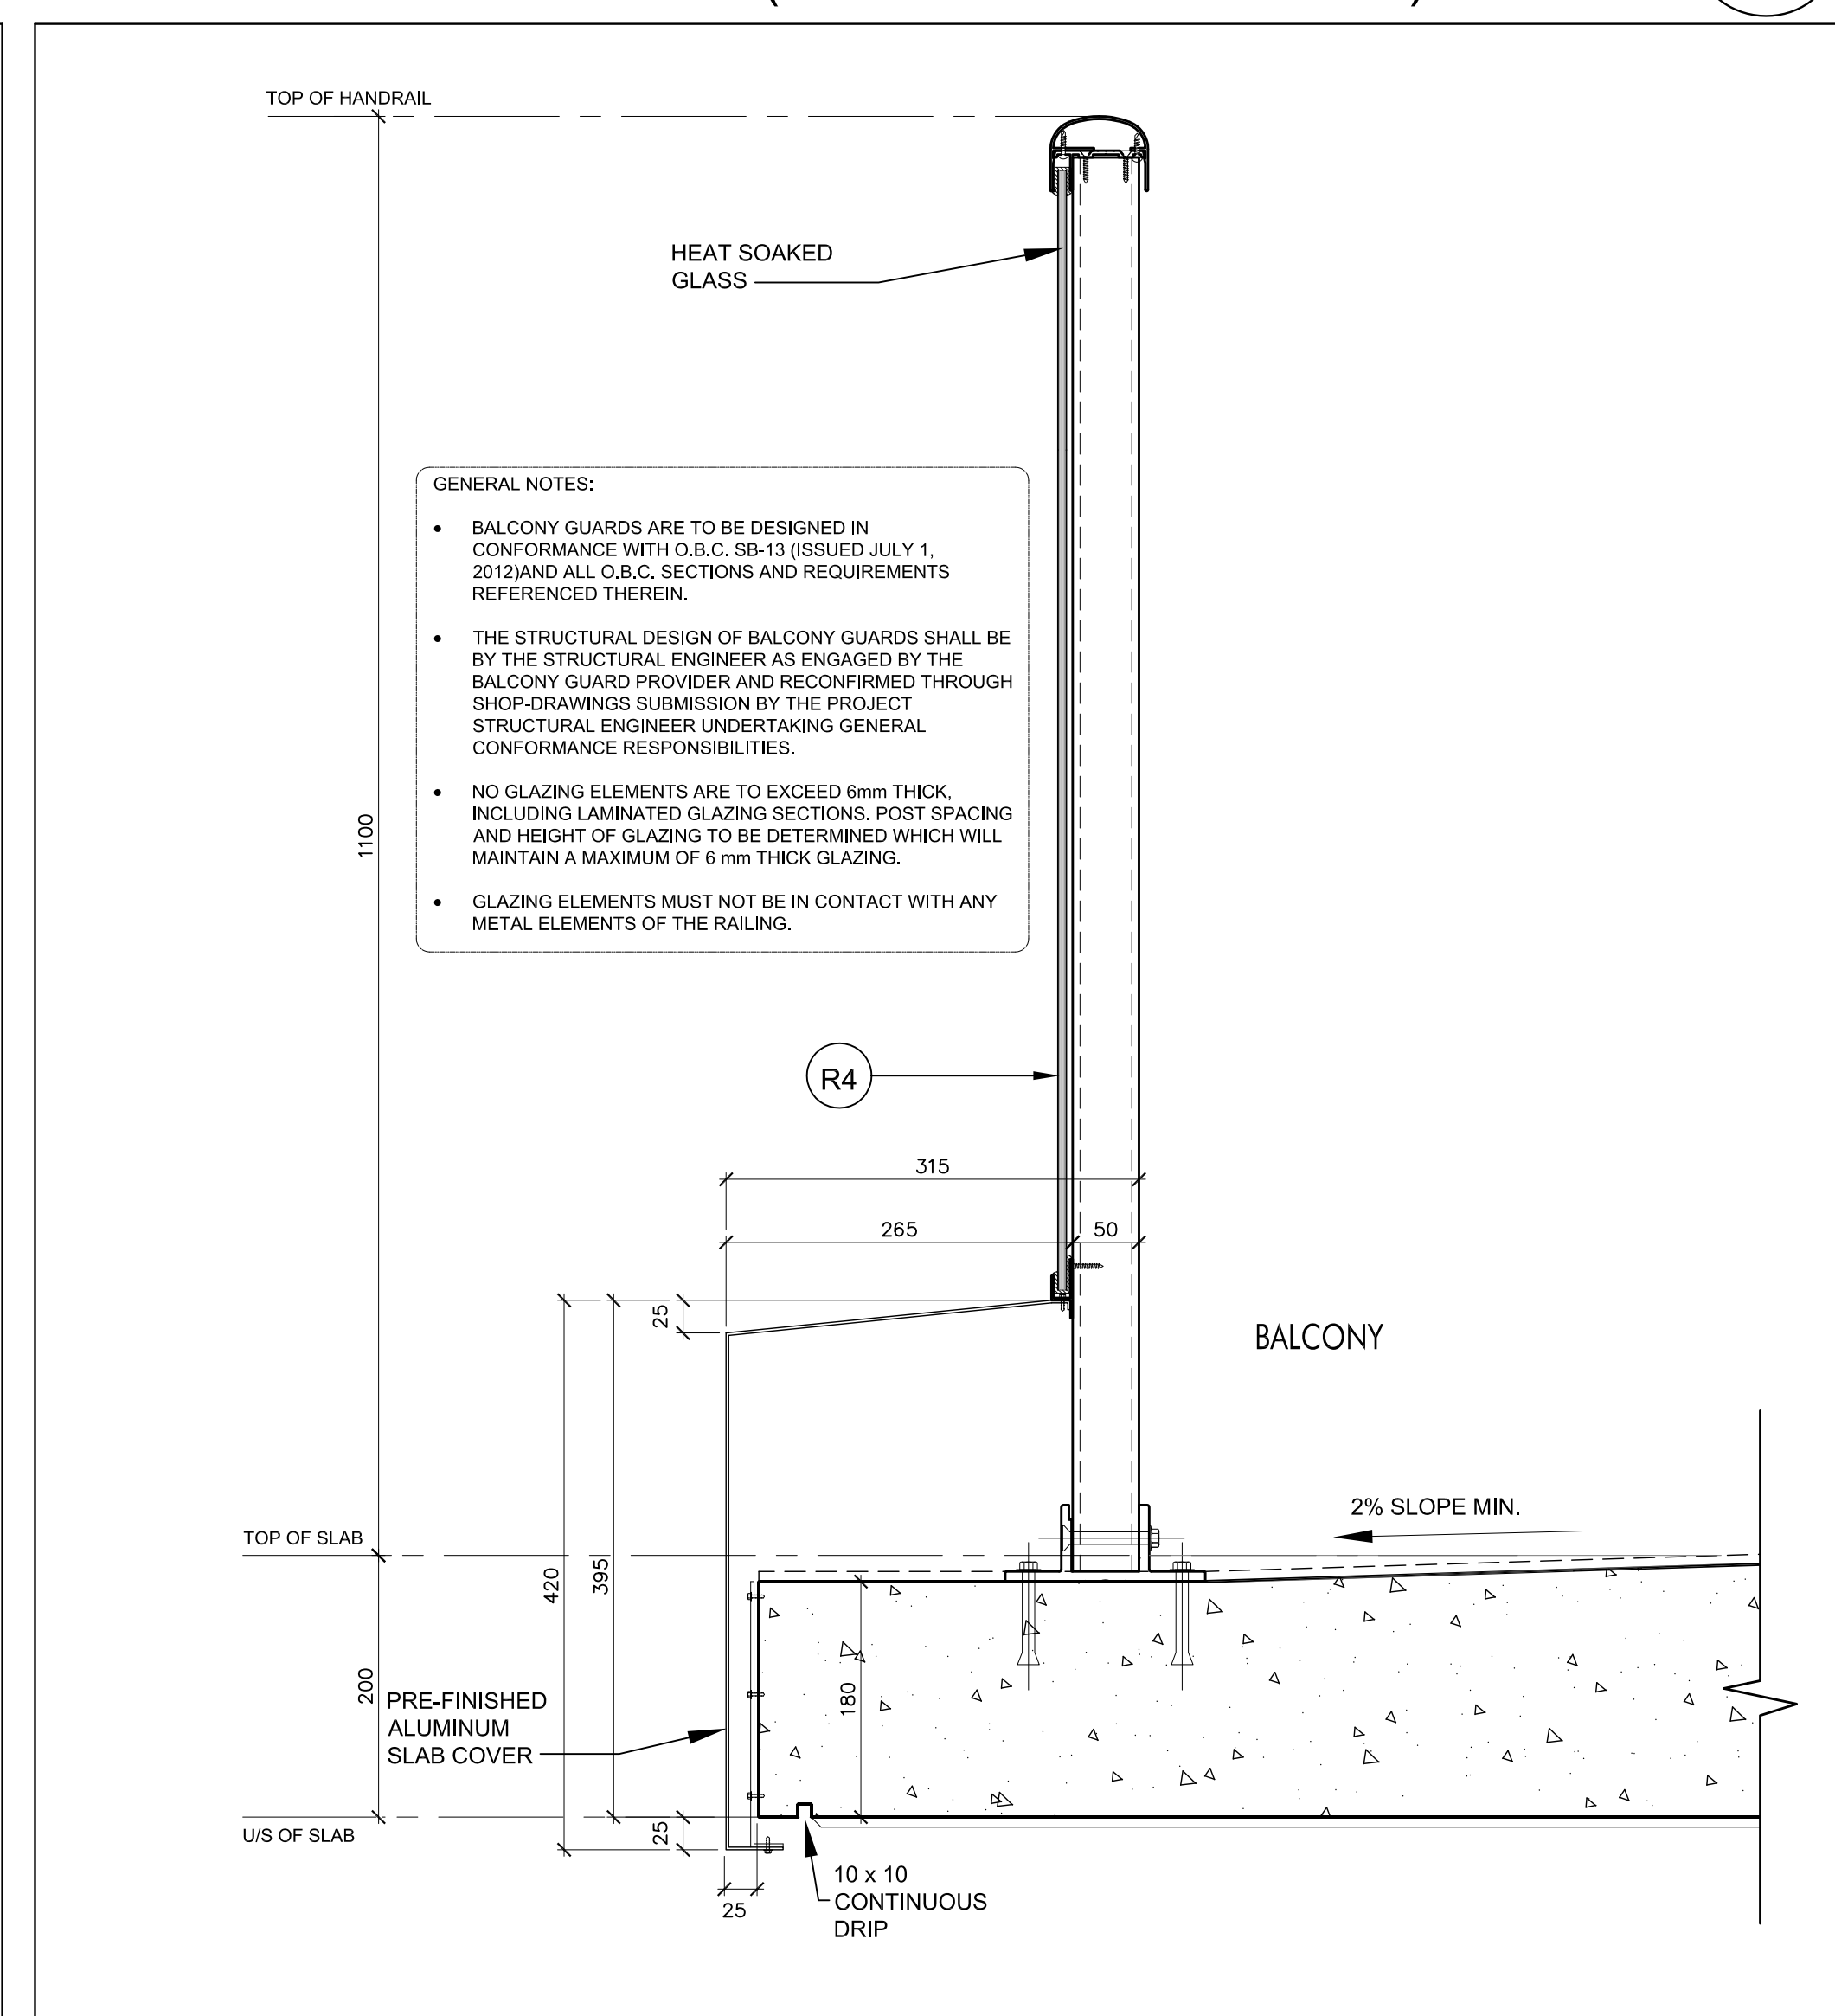


Railing R4 @ Balcony 5
SCALE 1:5 A7-13

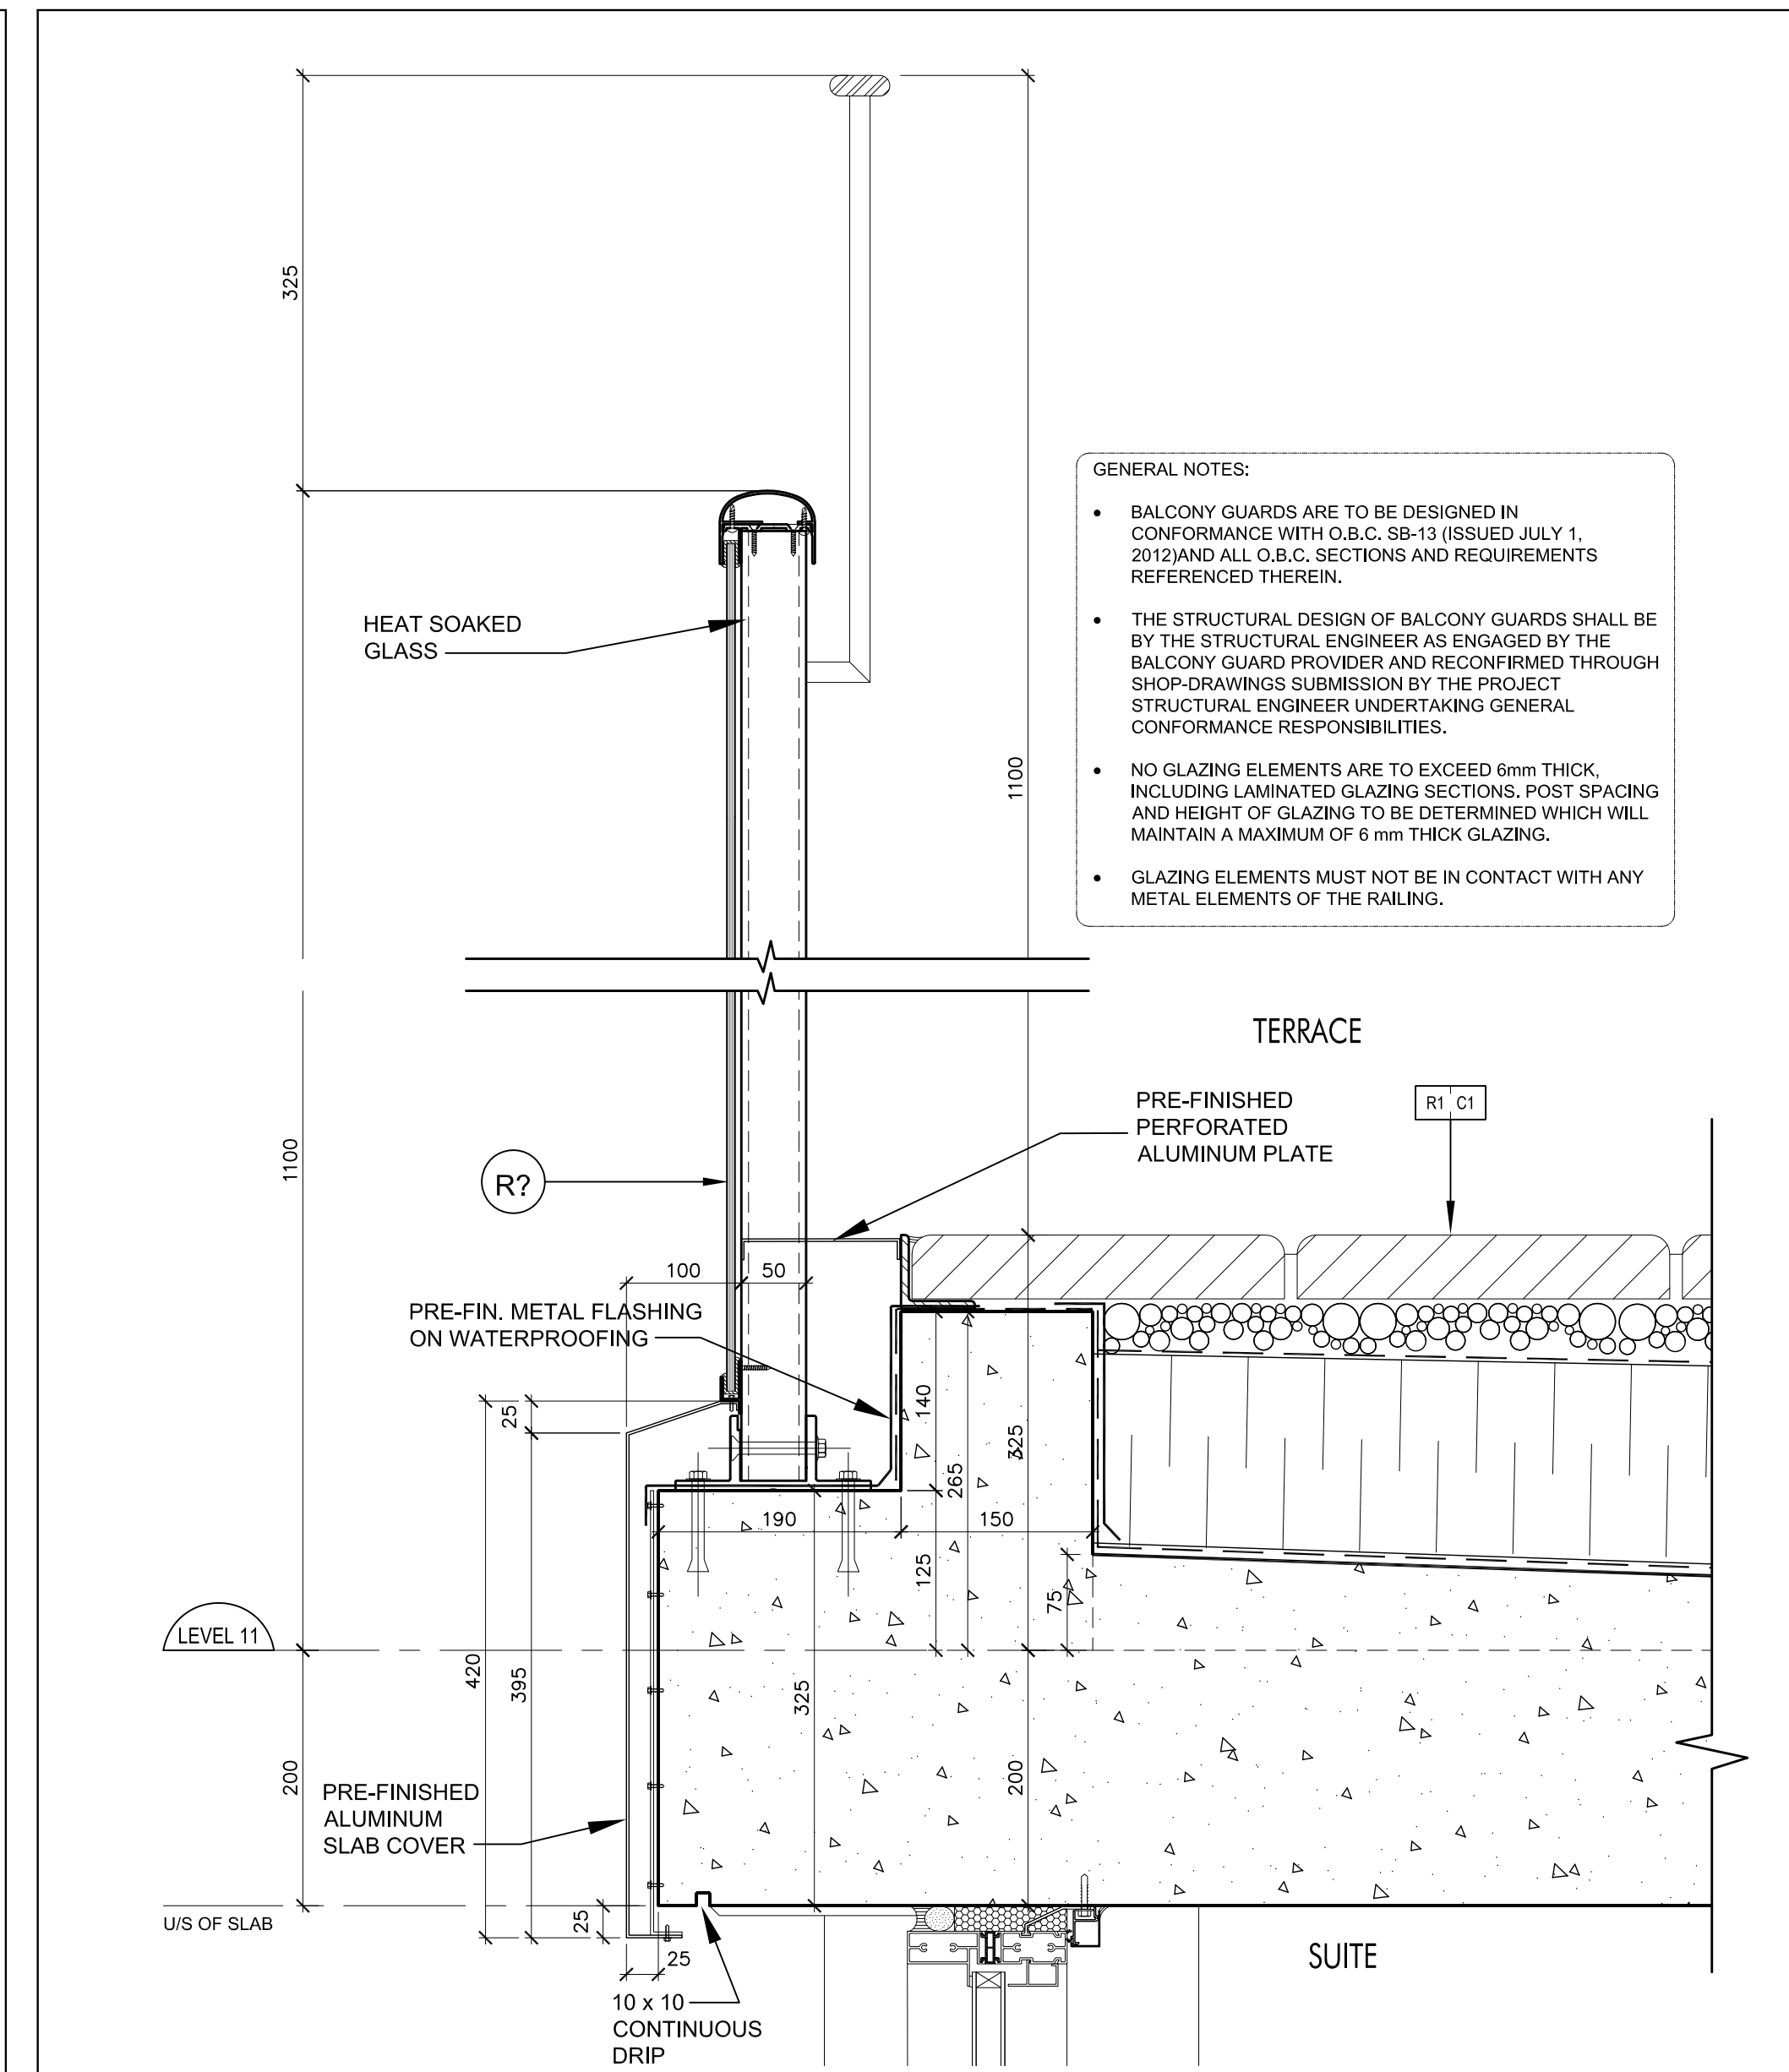


Railing @ Terrace @ Level 11 10
(Ref. Wall Section 6/A7-03) SCALE 1:5 A7-13

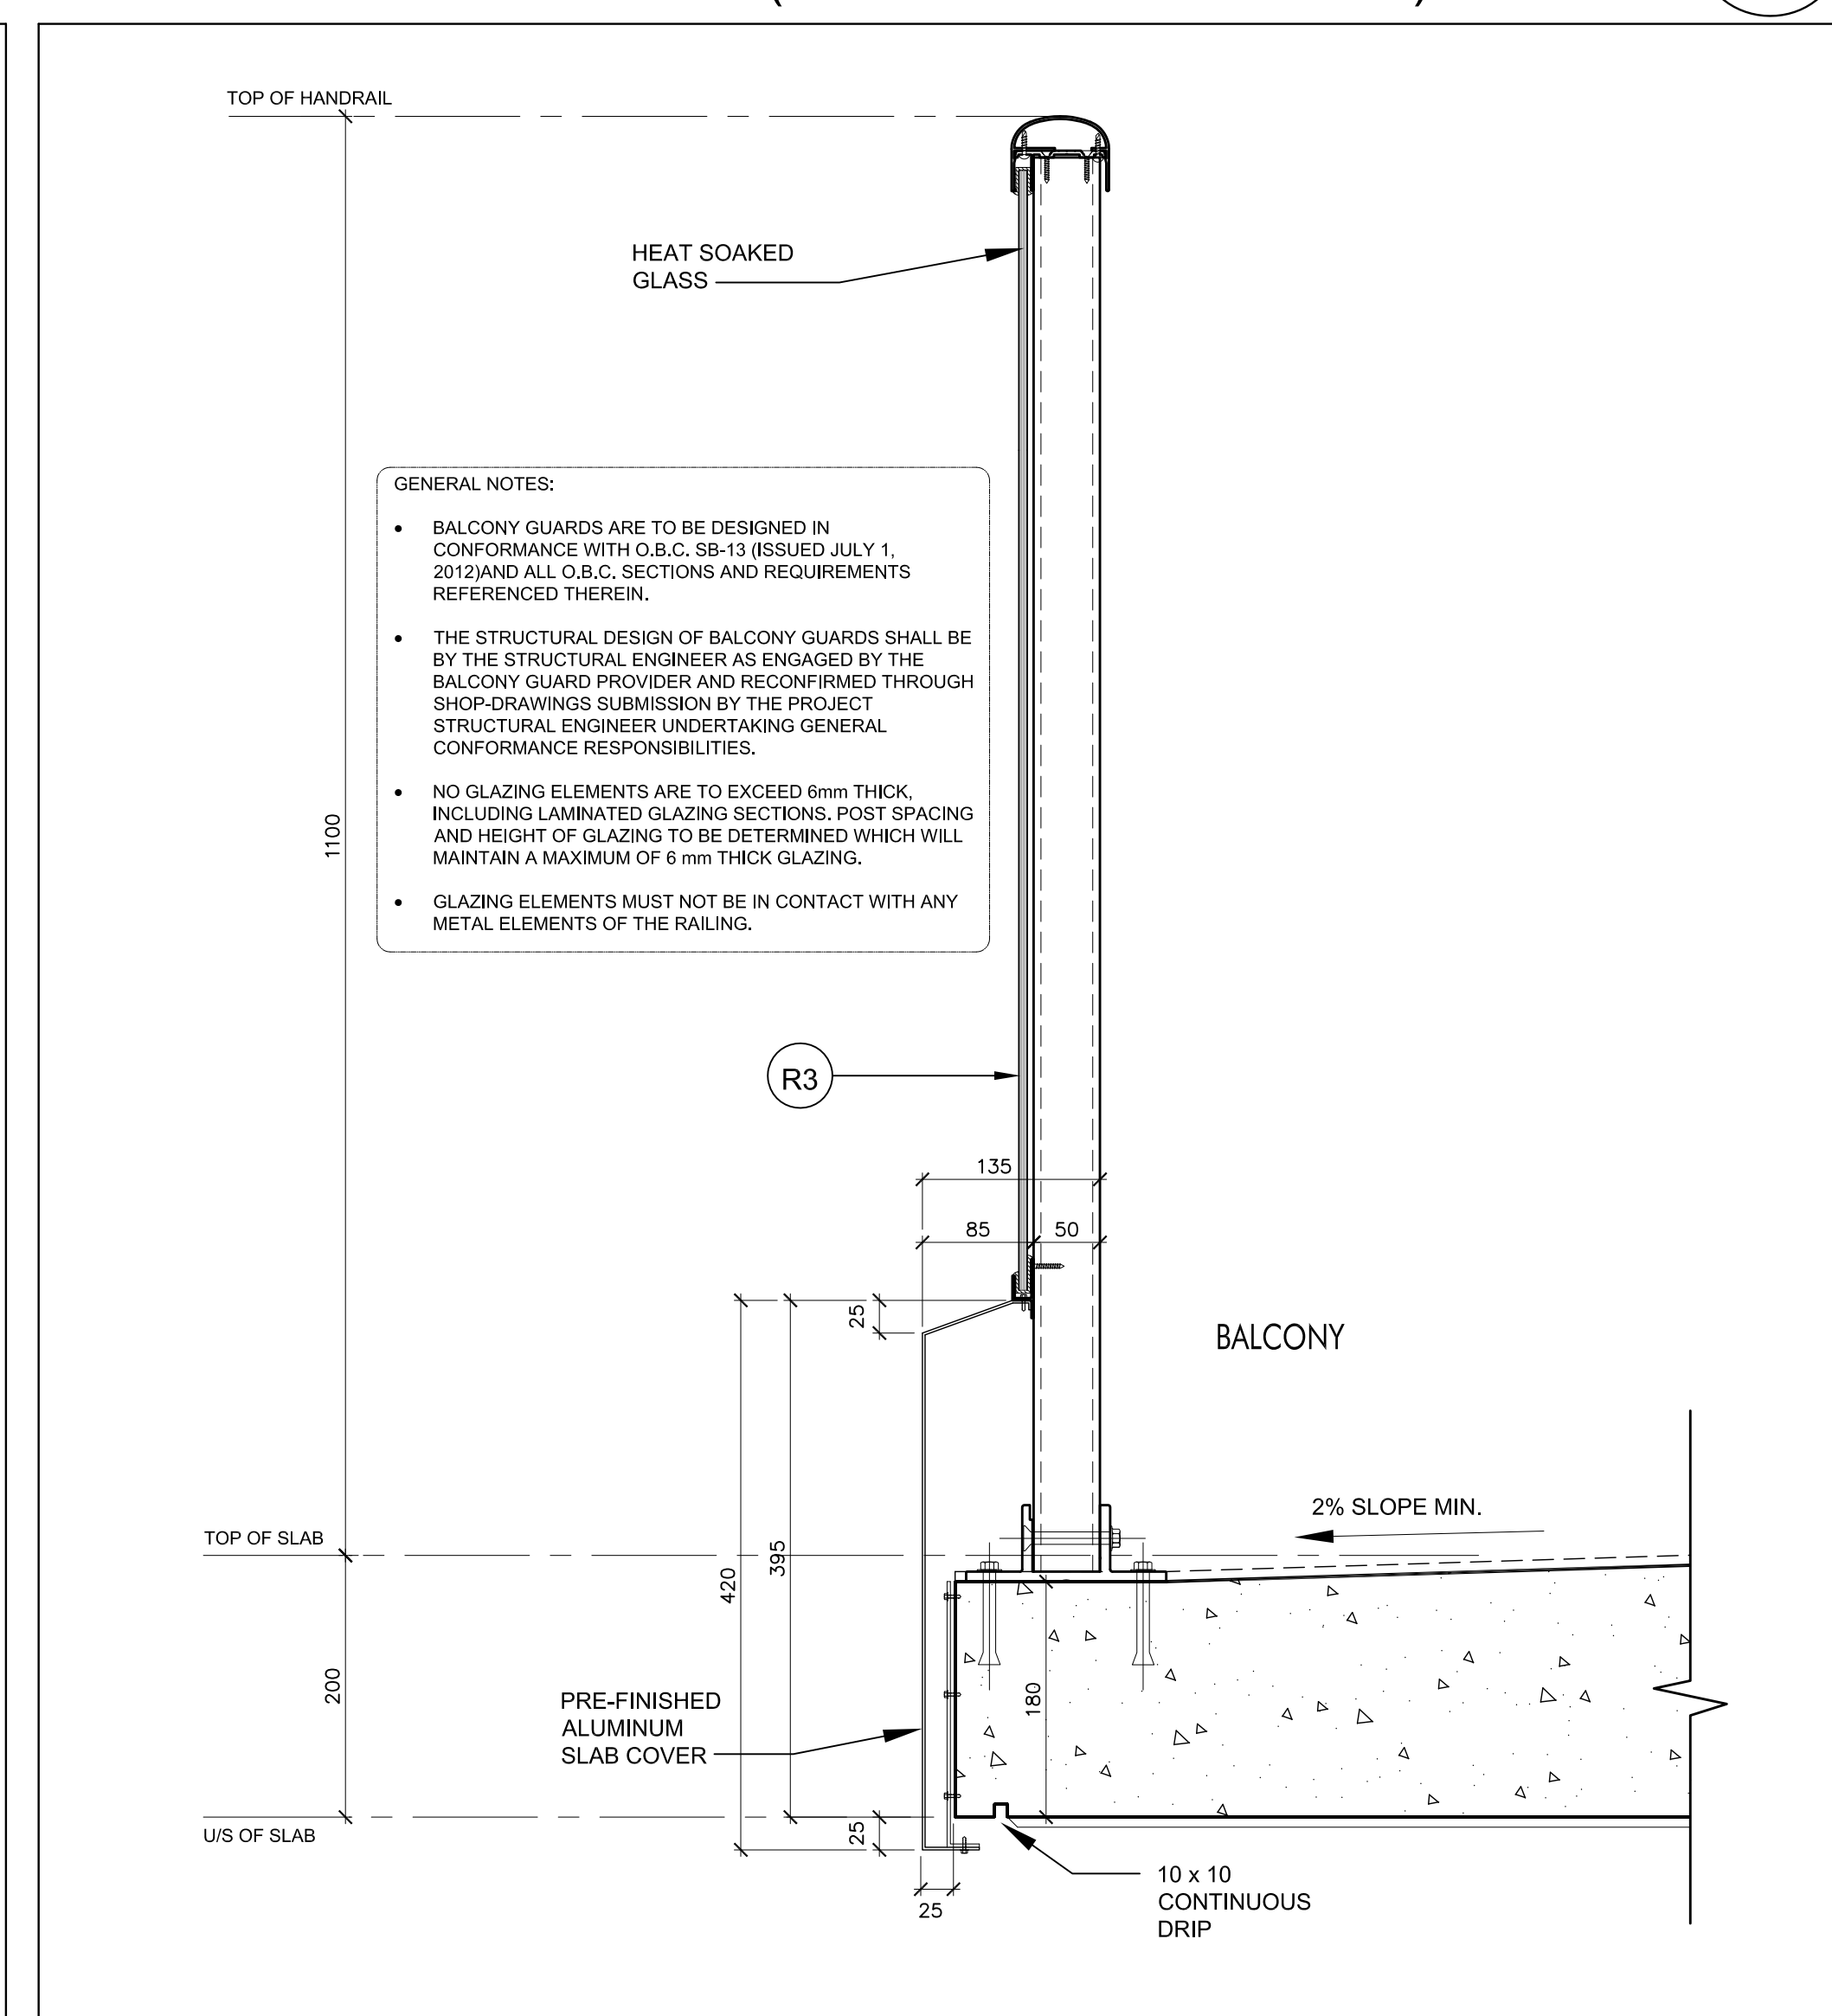


Railing R3 @ Balcony 4
SCALE 1:5 A7-13

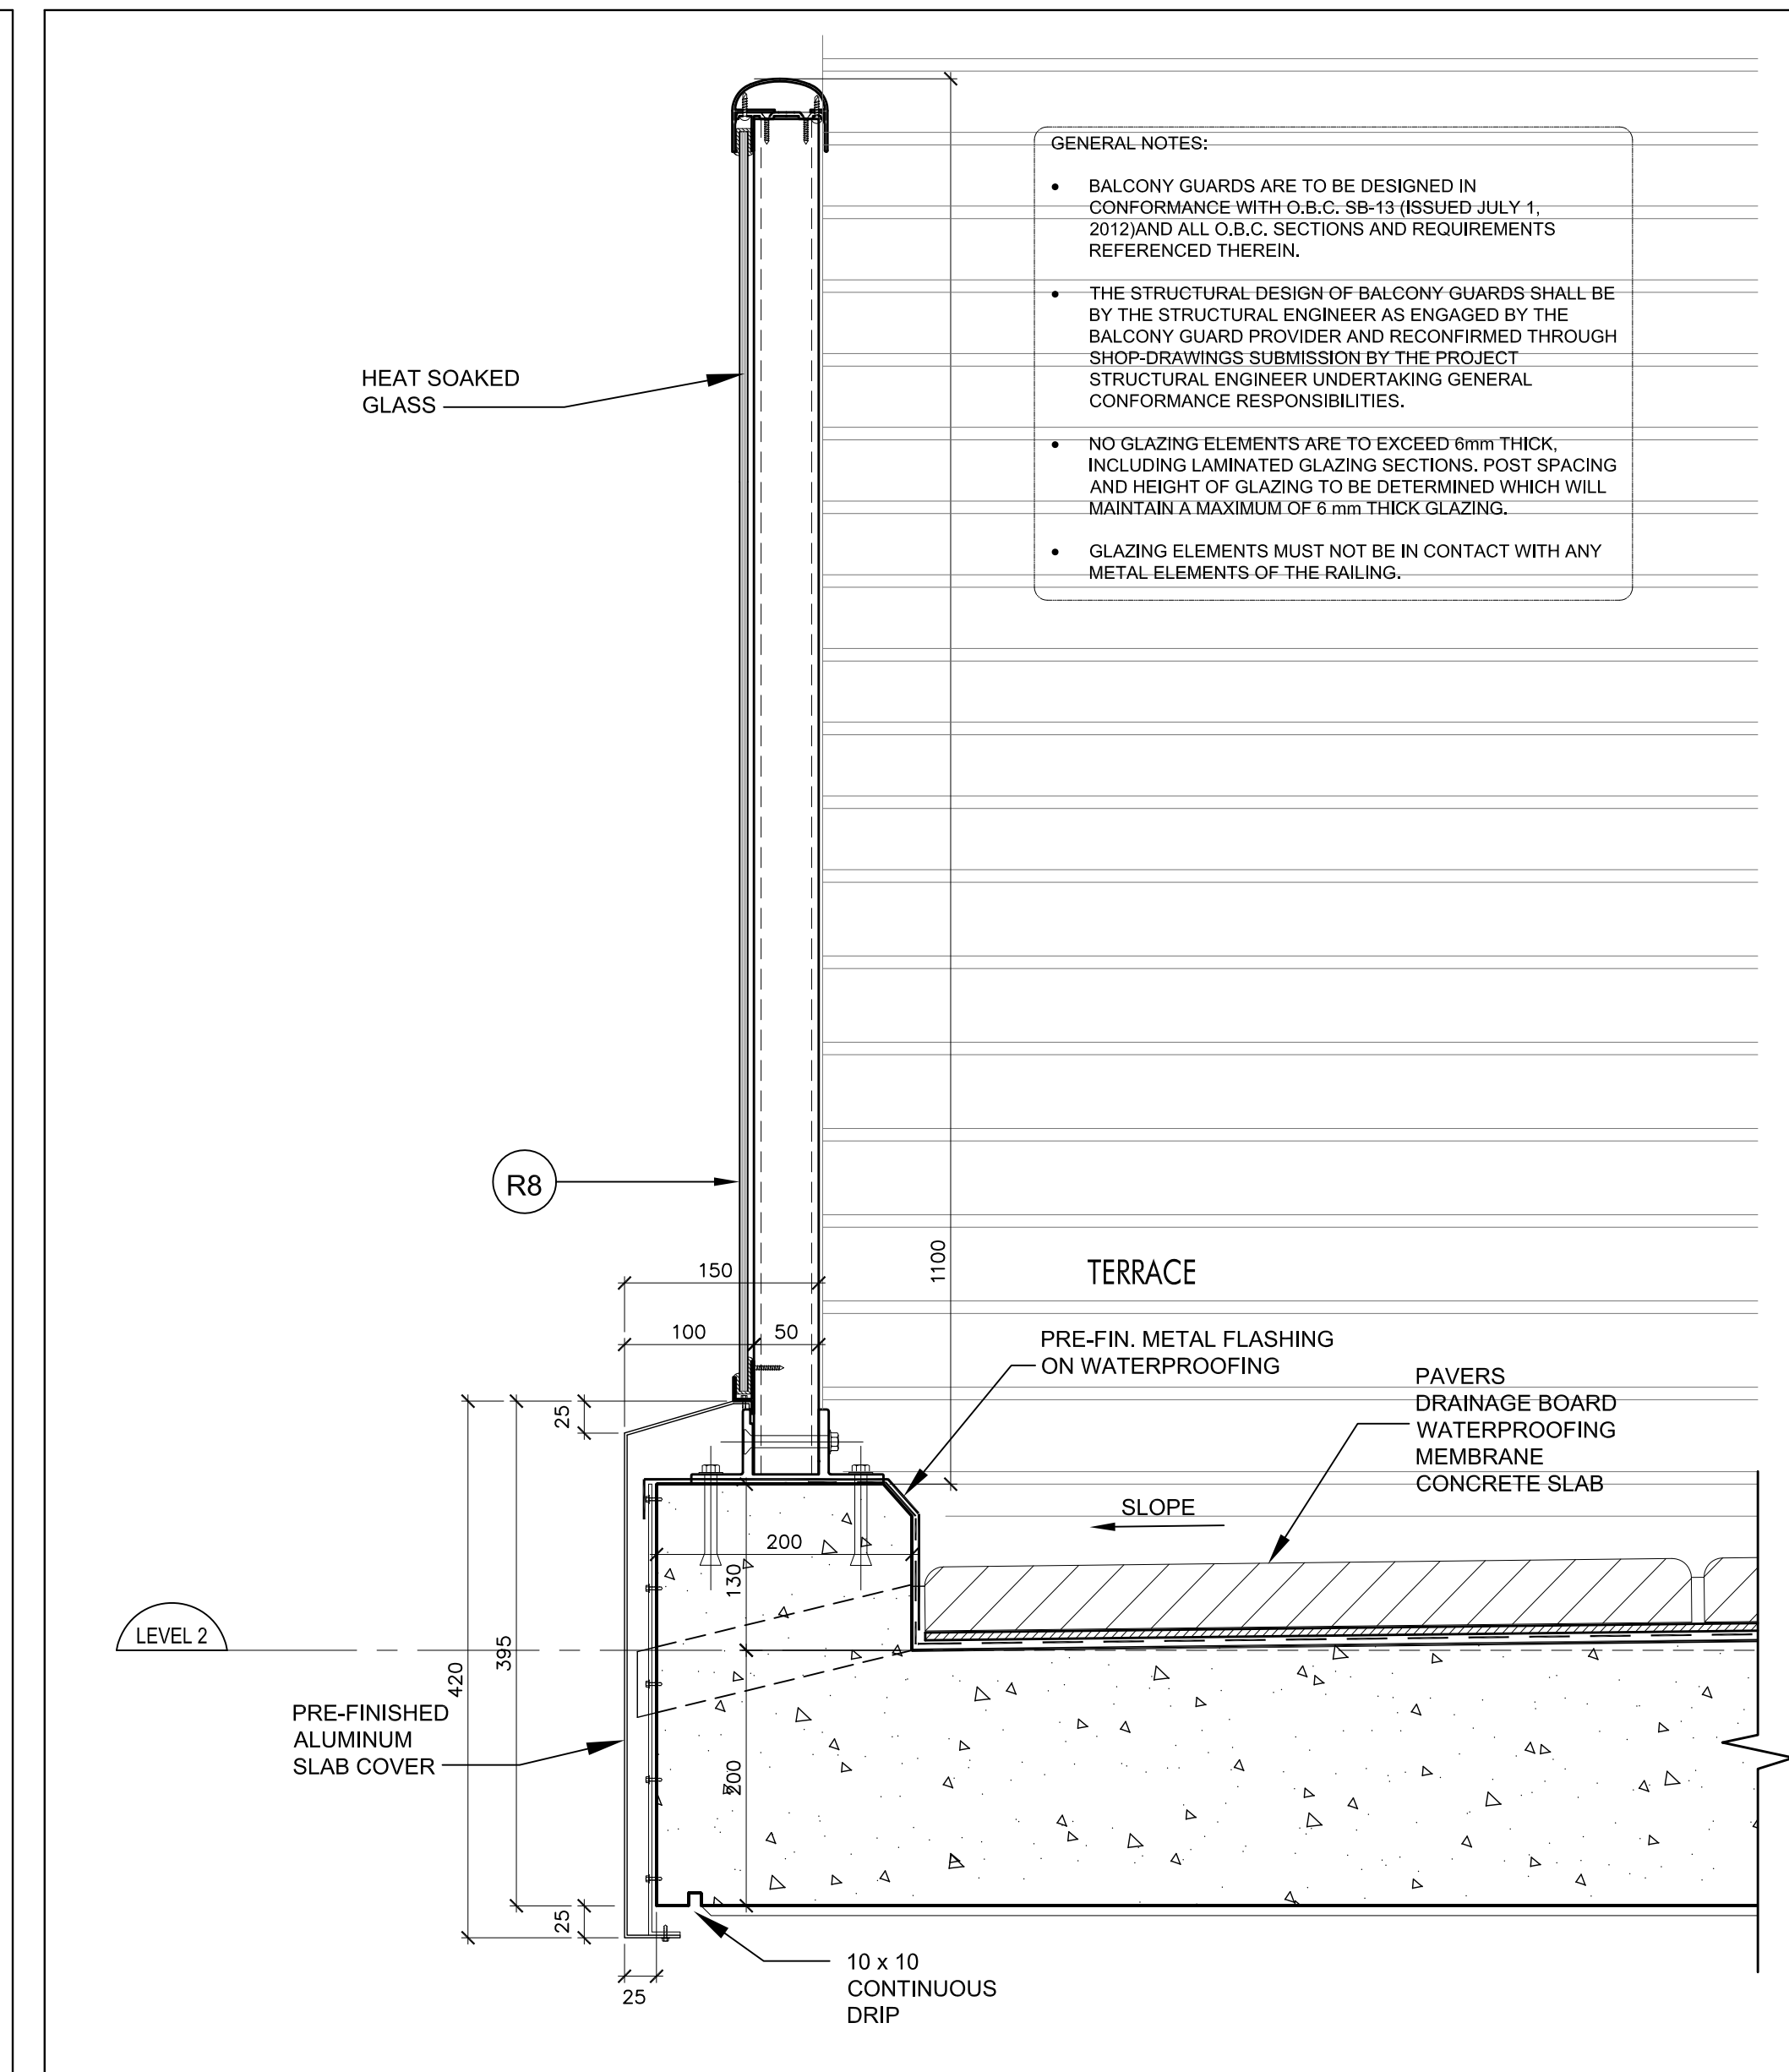


Railing R8 @ Terrace @ Level 2 9
SCALE 1:5 A7-13

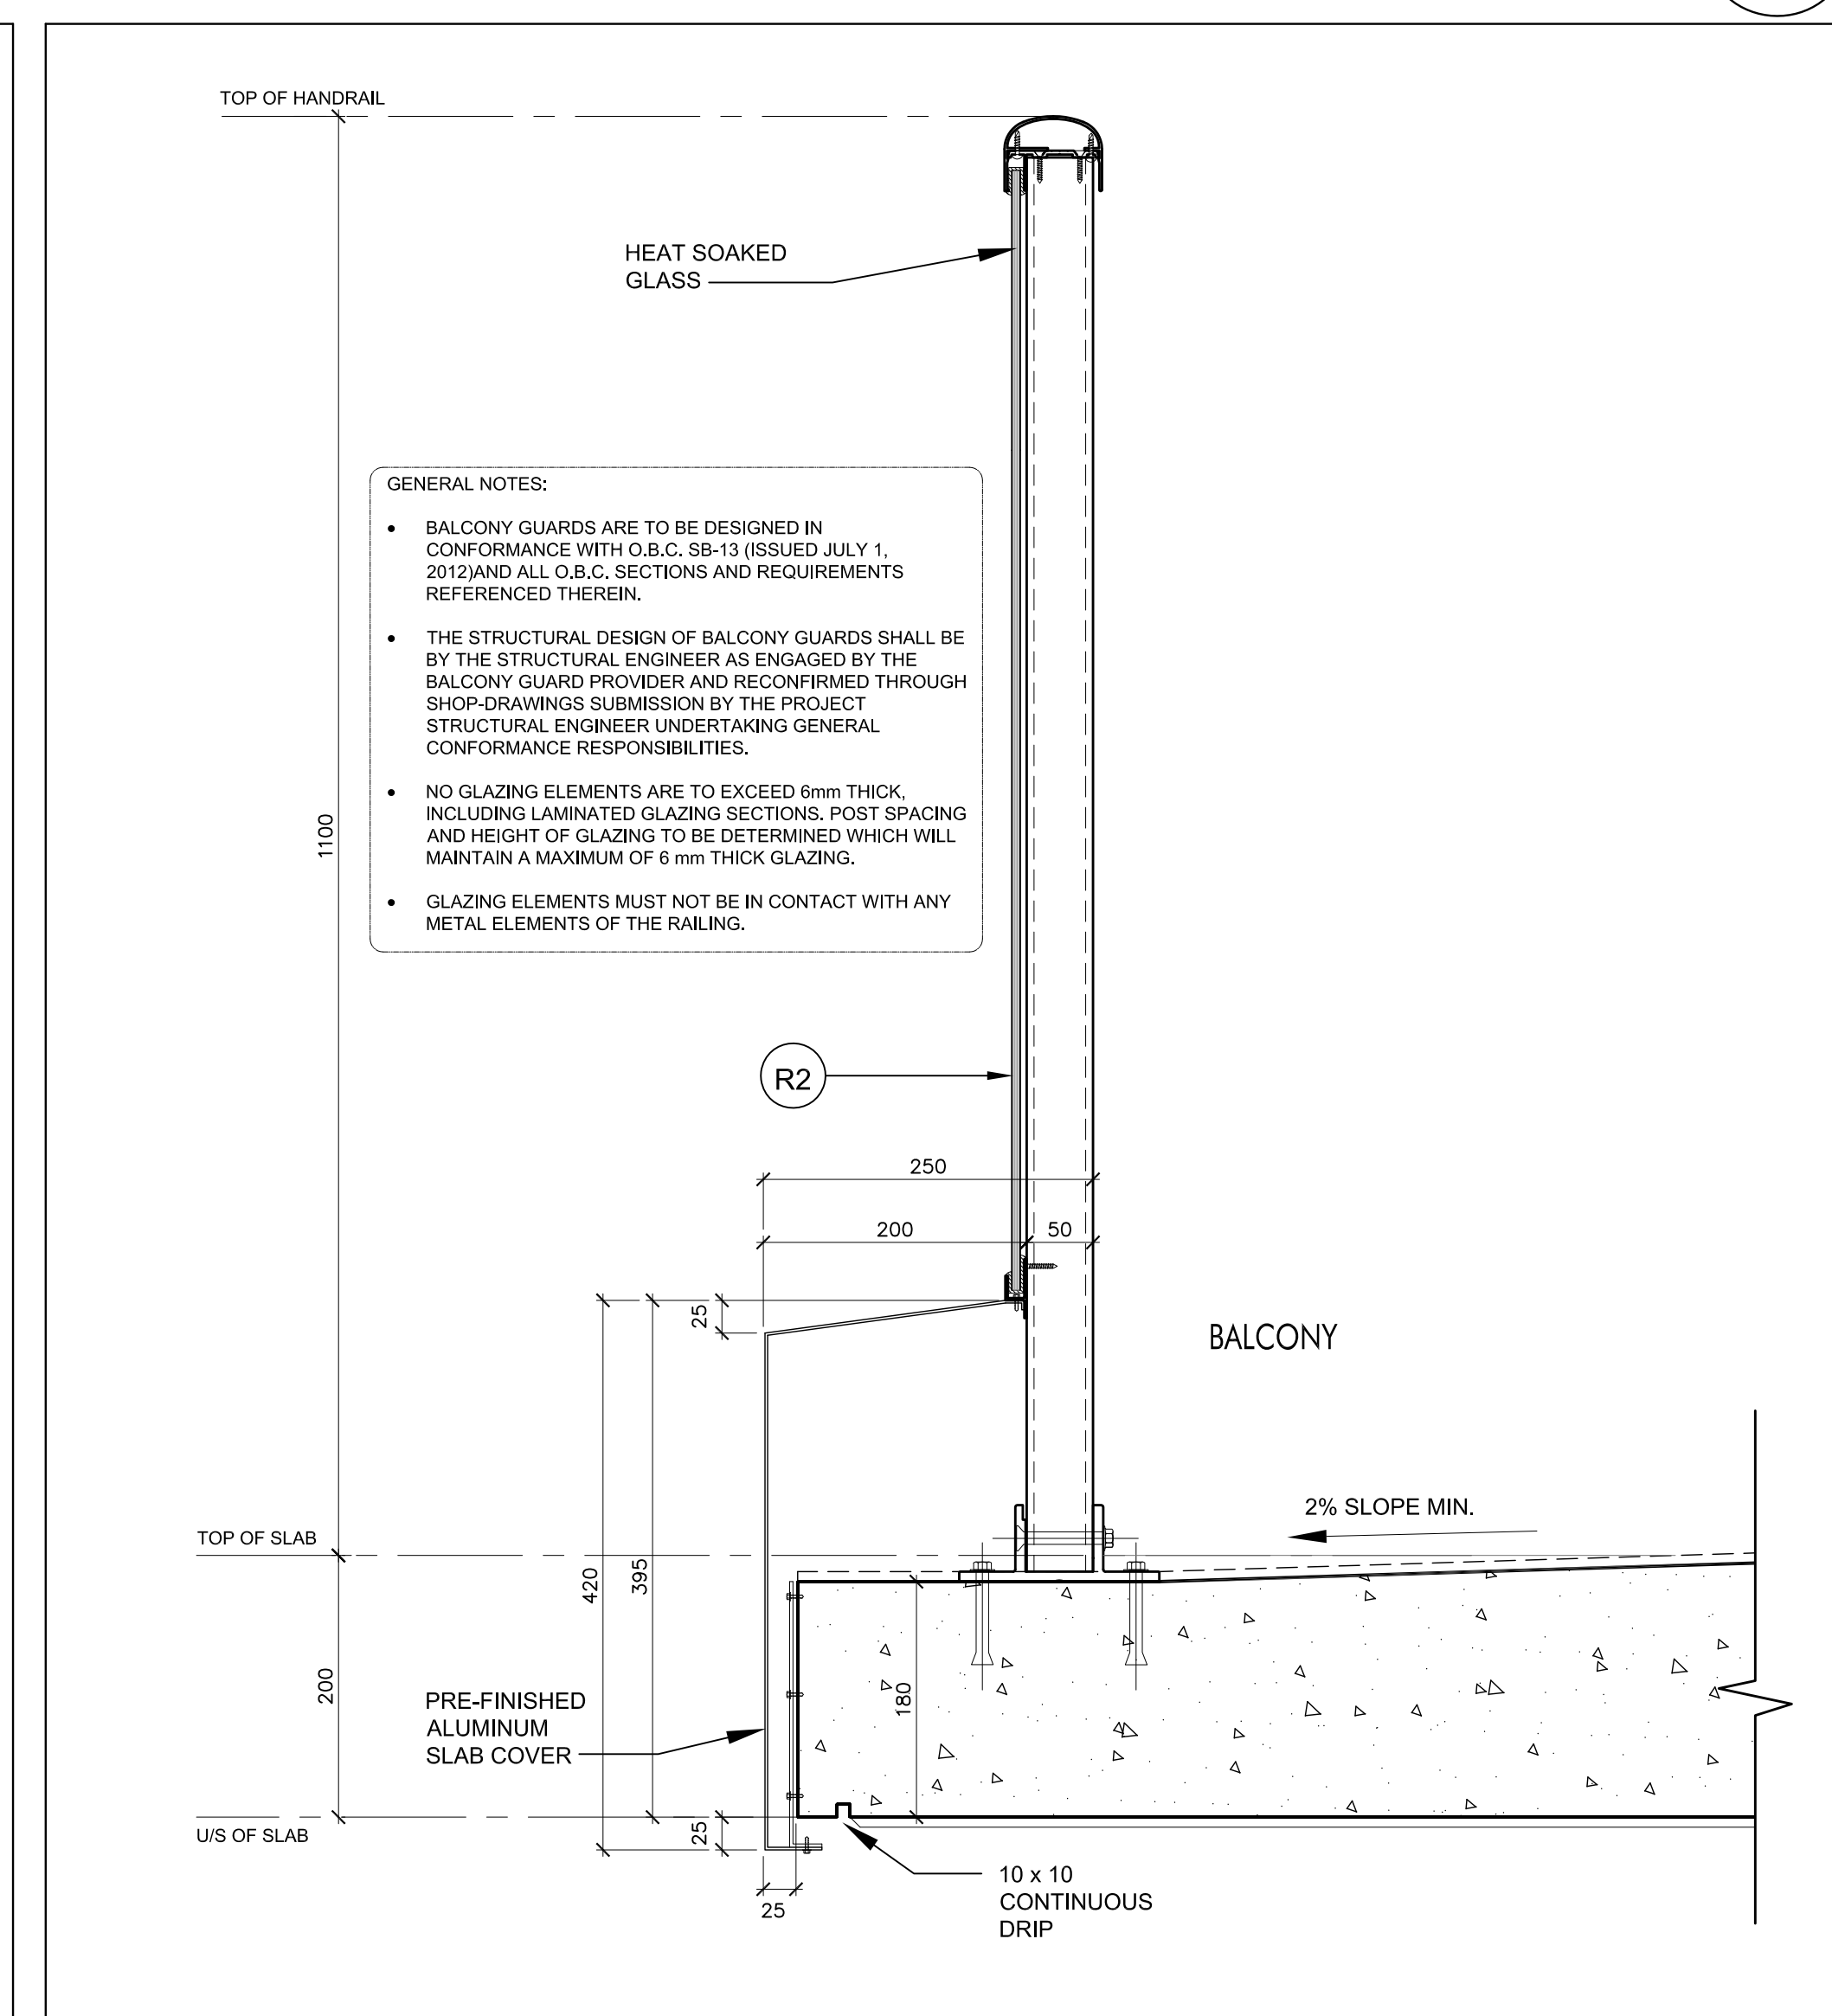


Railing R2 @ Balcony 3
SCALE 1:5 A7-13

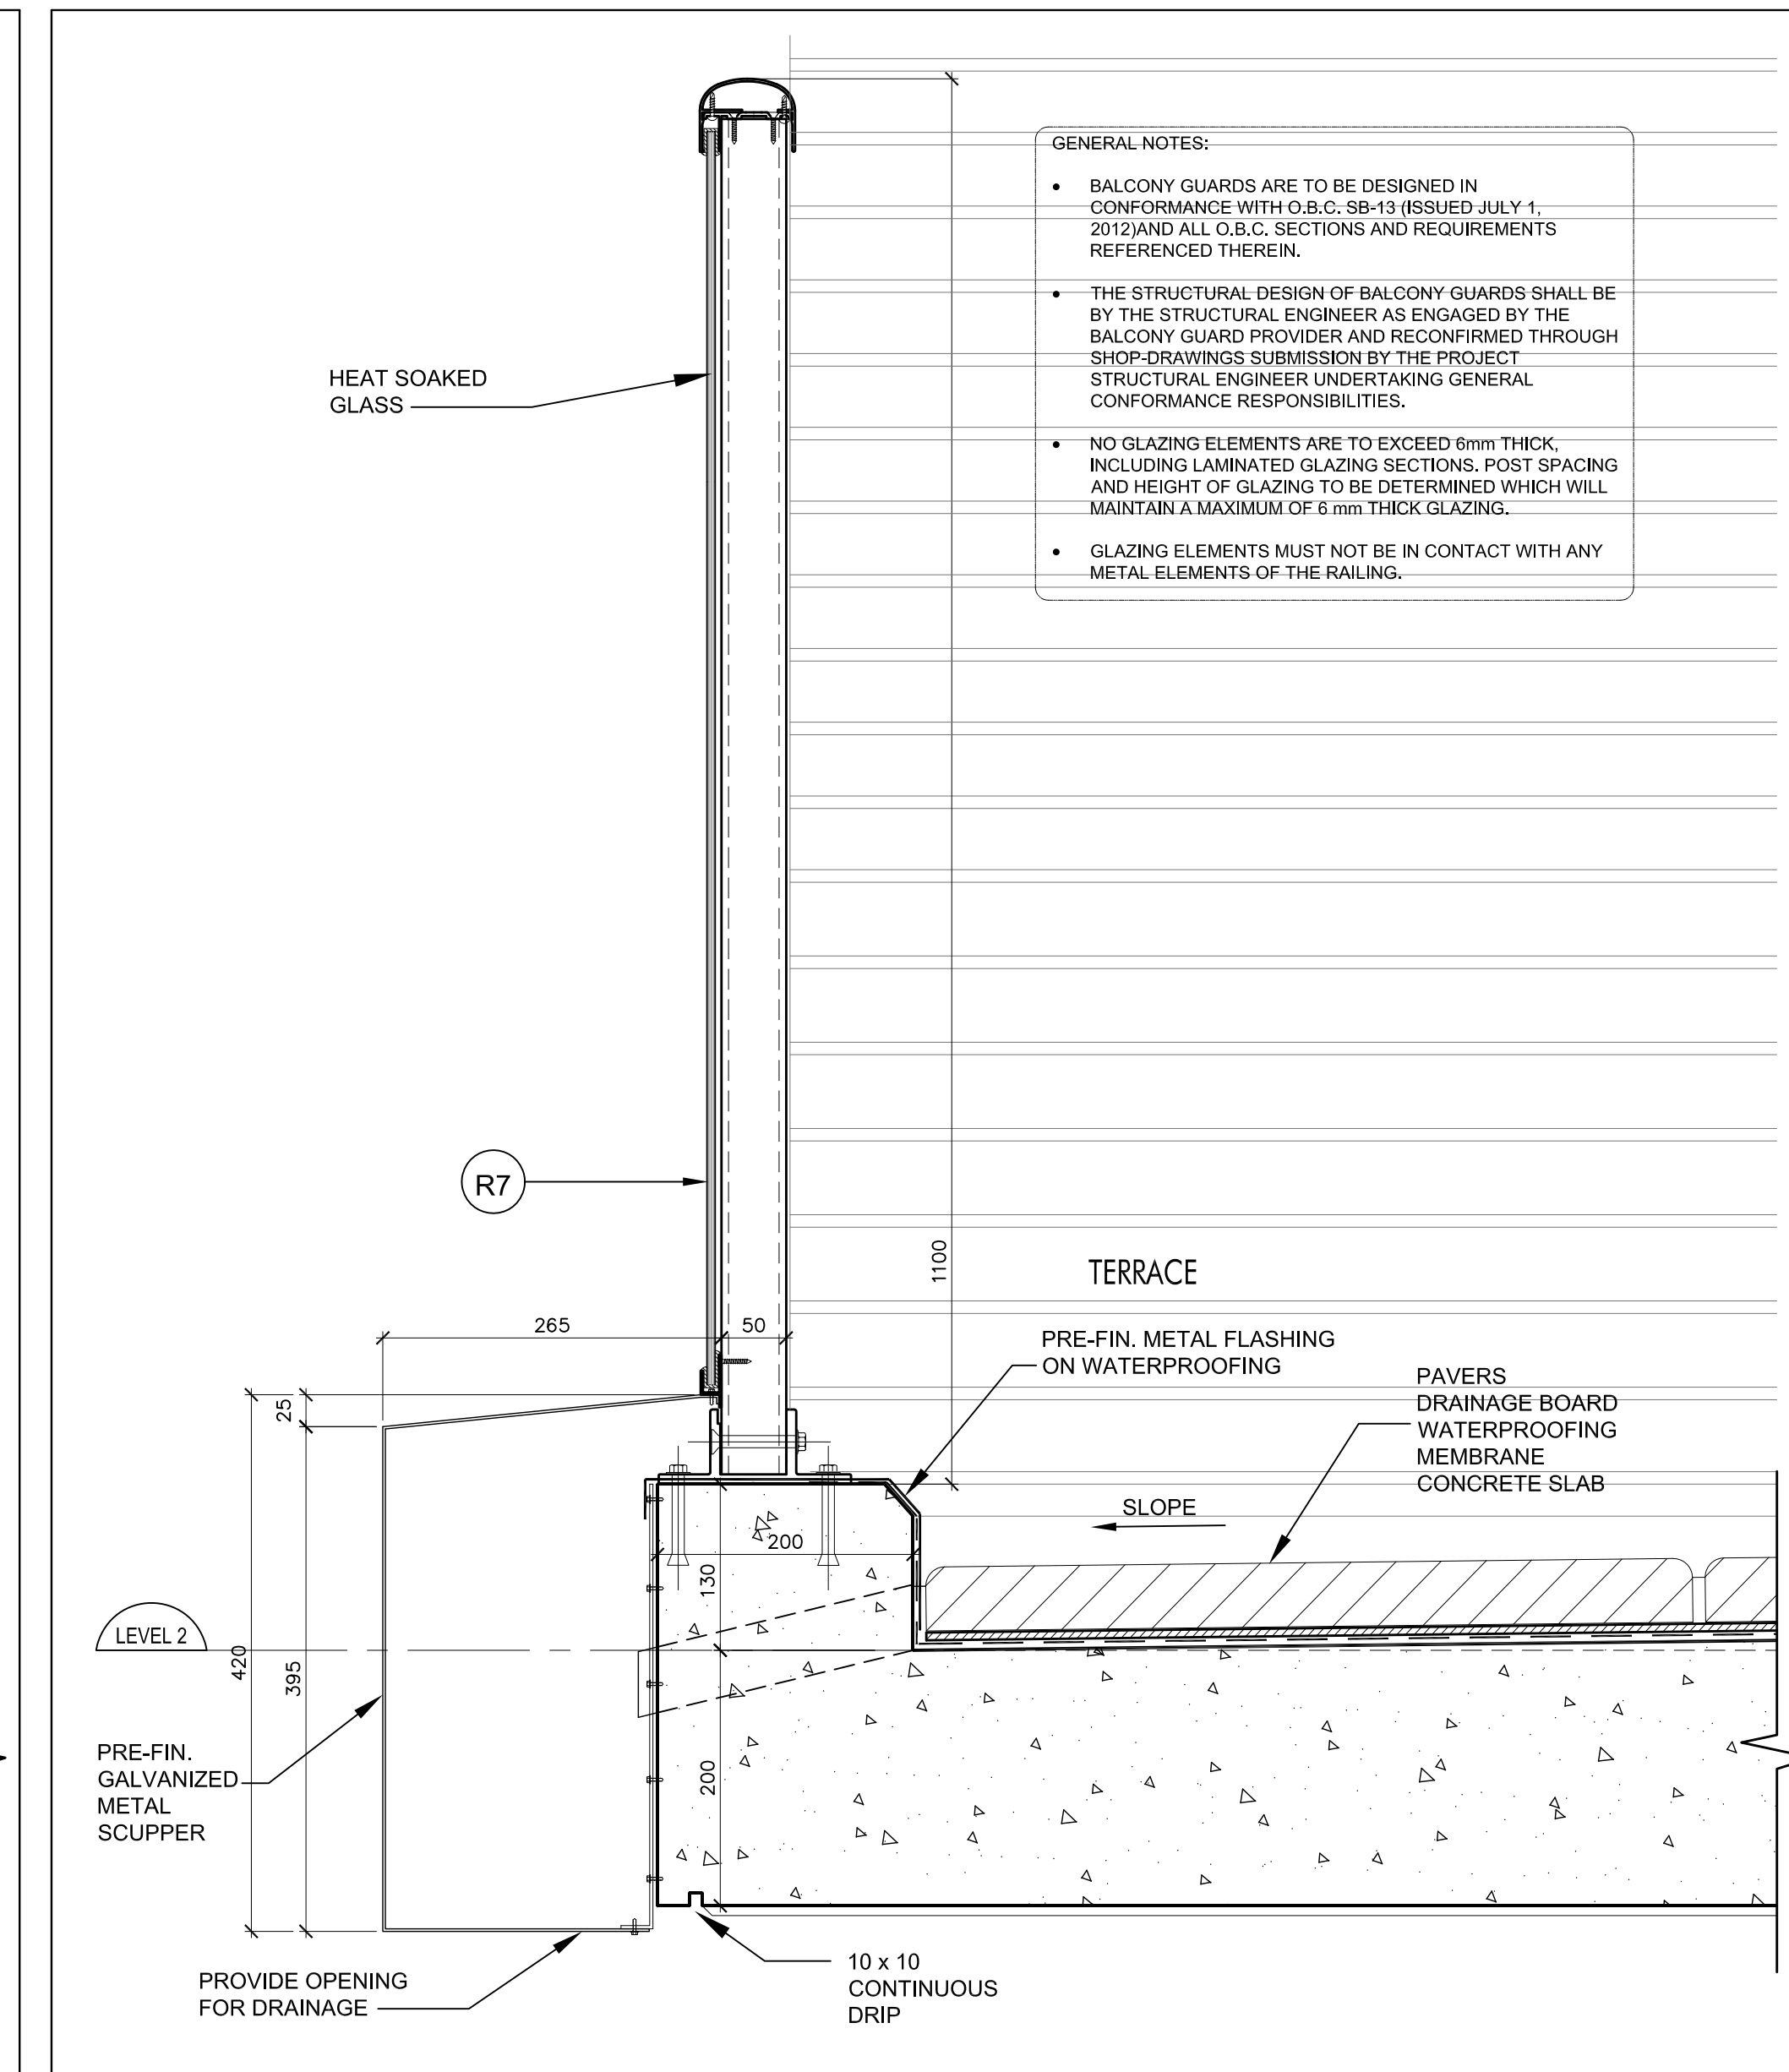


Railing R7 @ Terrace @ Level 2 8
SCALE 1:5 A7-13

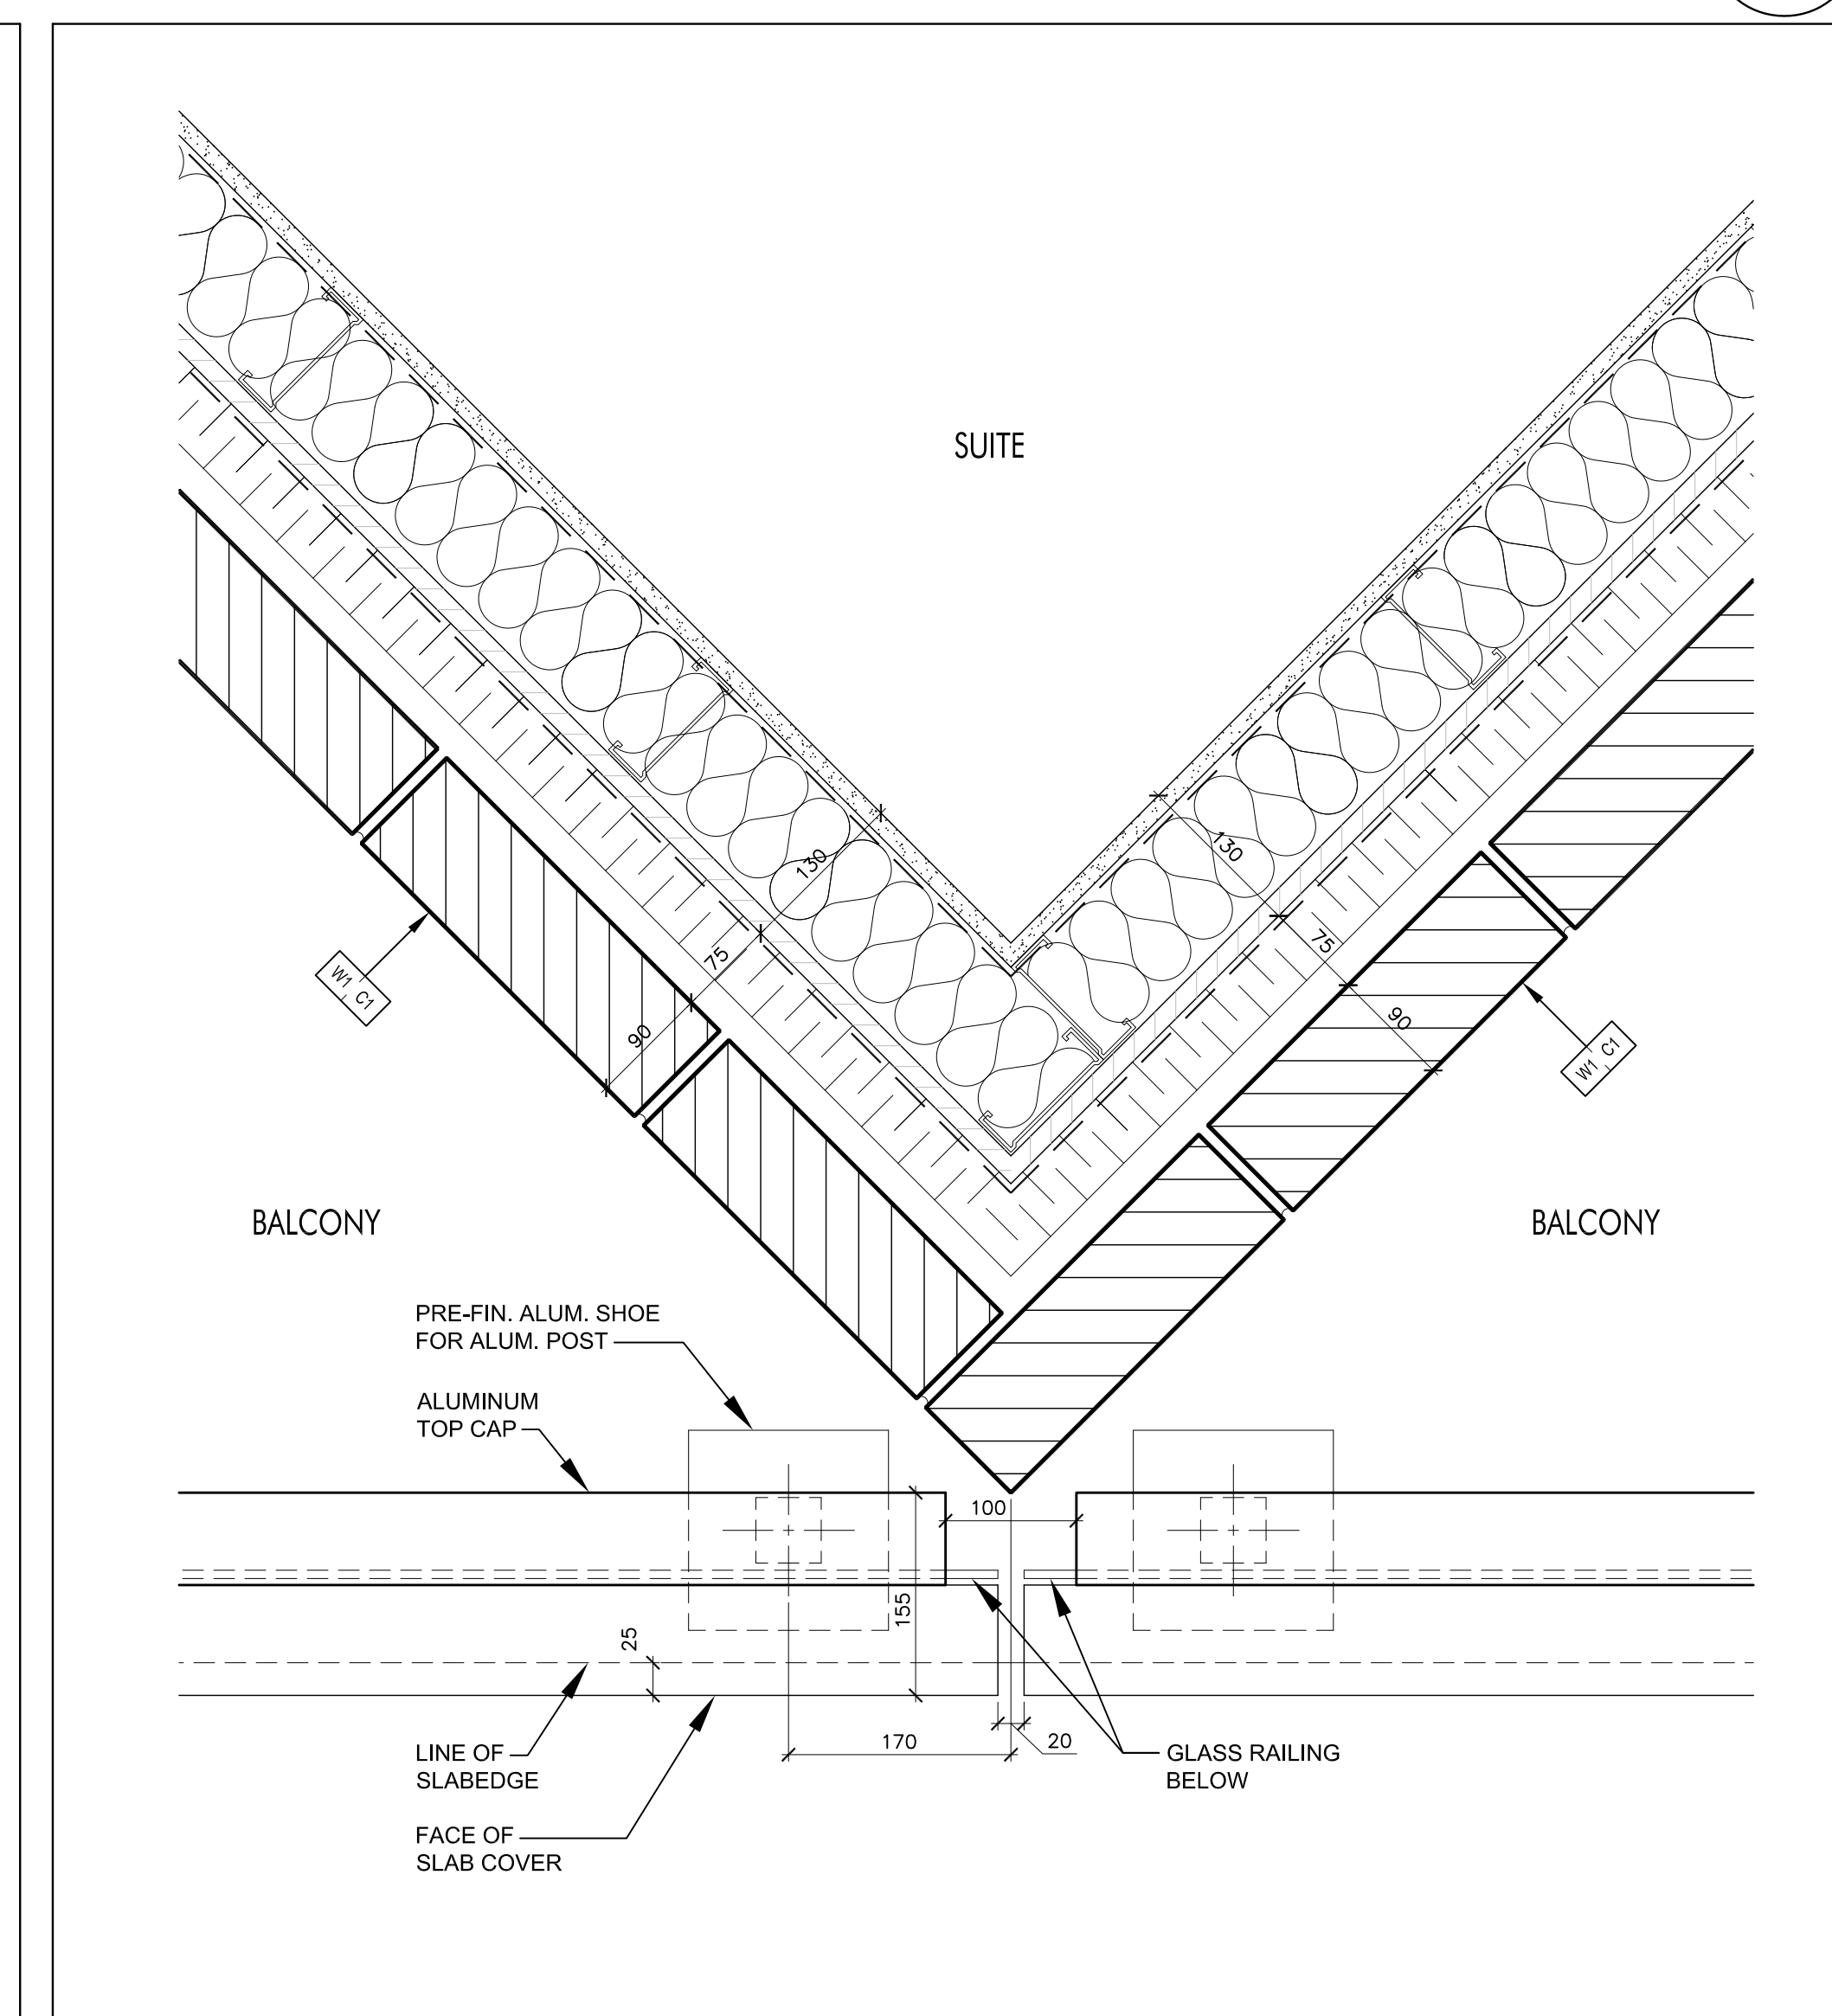

Plan Detail @ Balcony Railing @ Brick wall 2
SCALE 1:5 A7-13

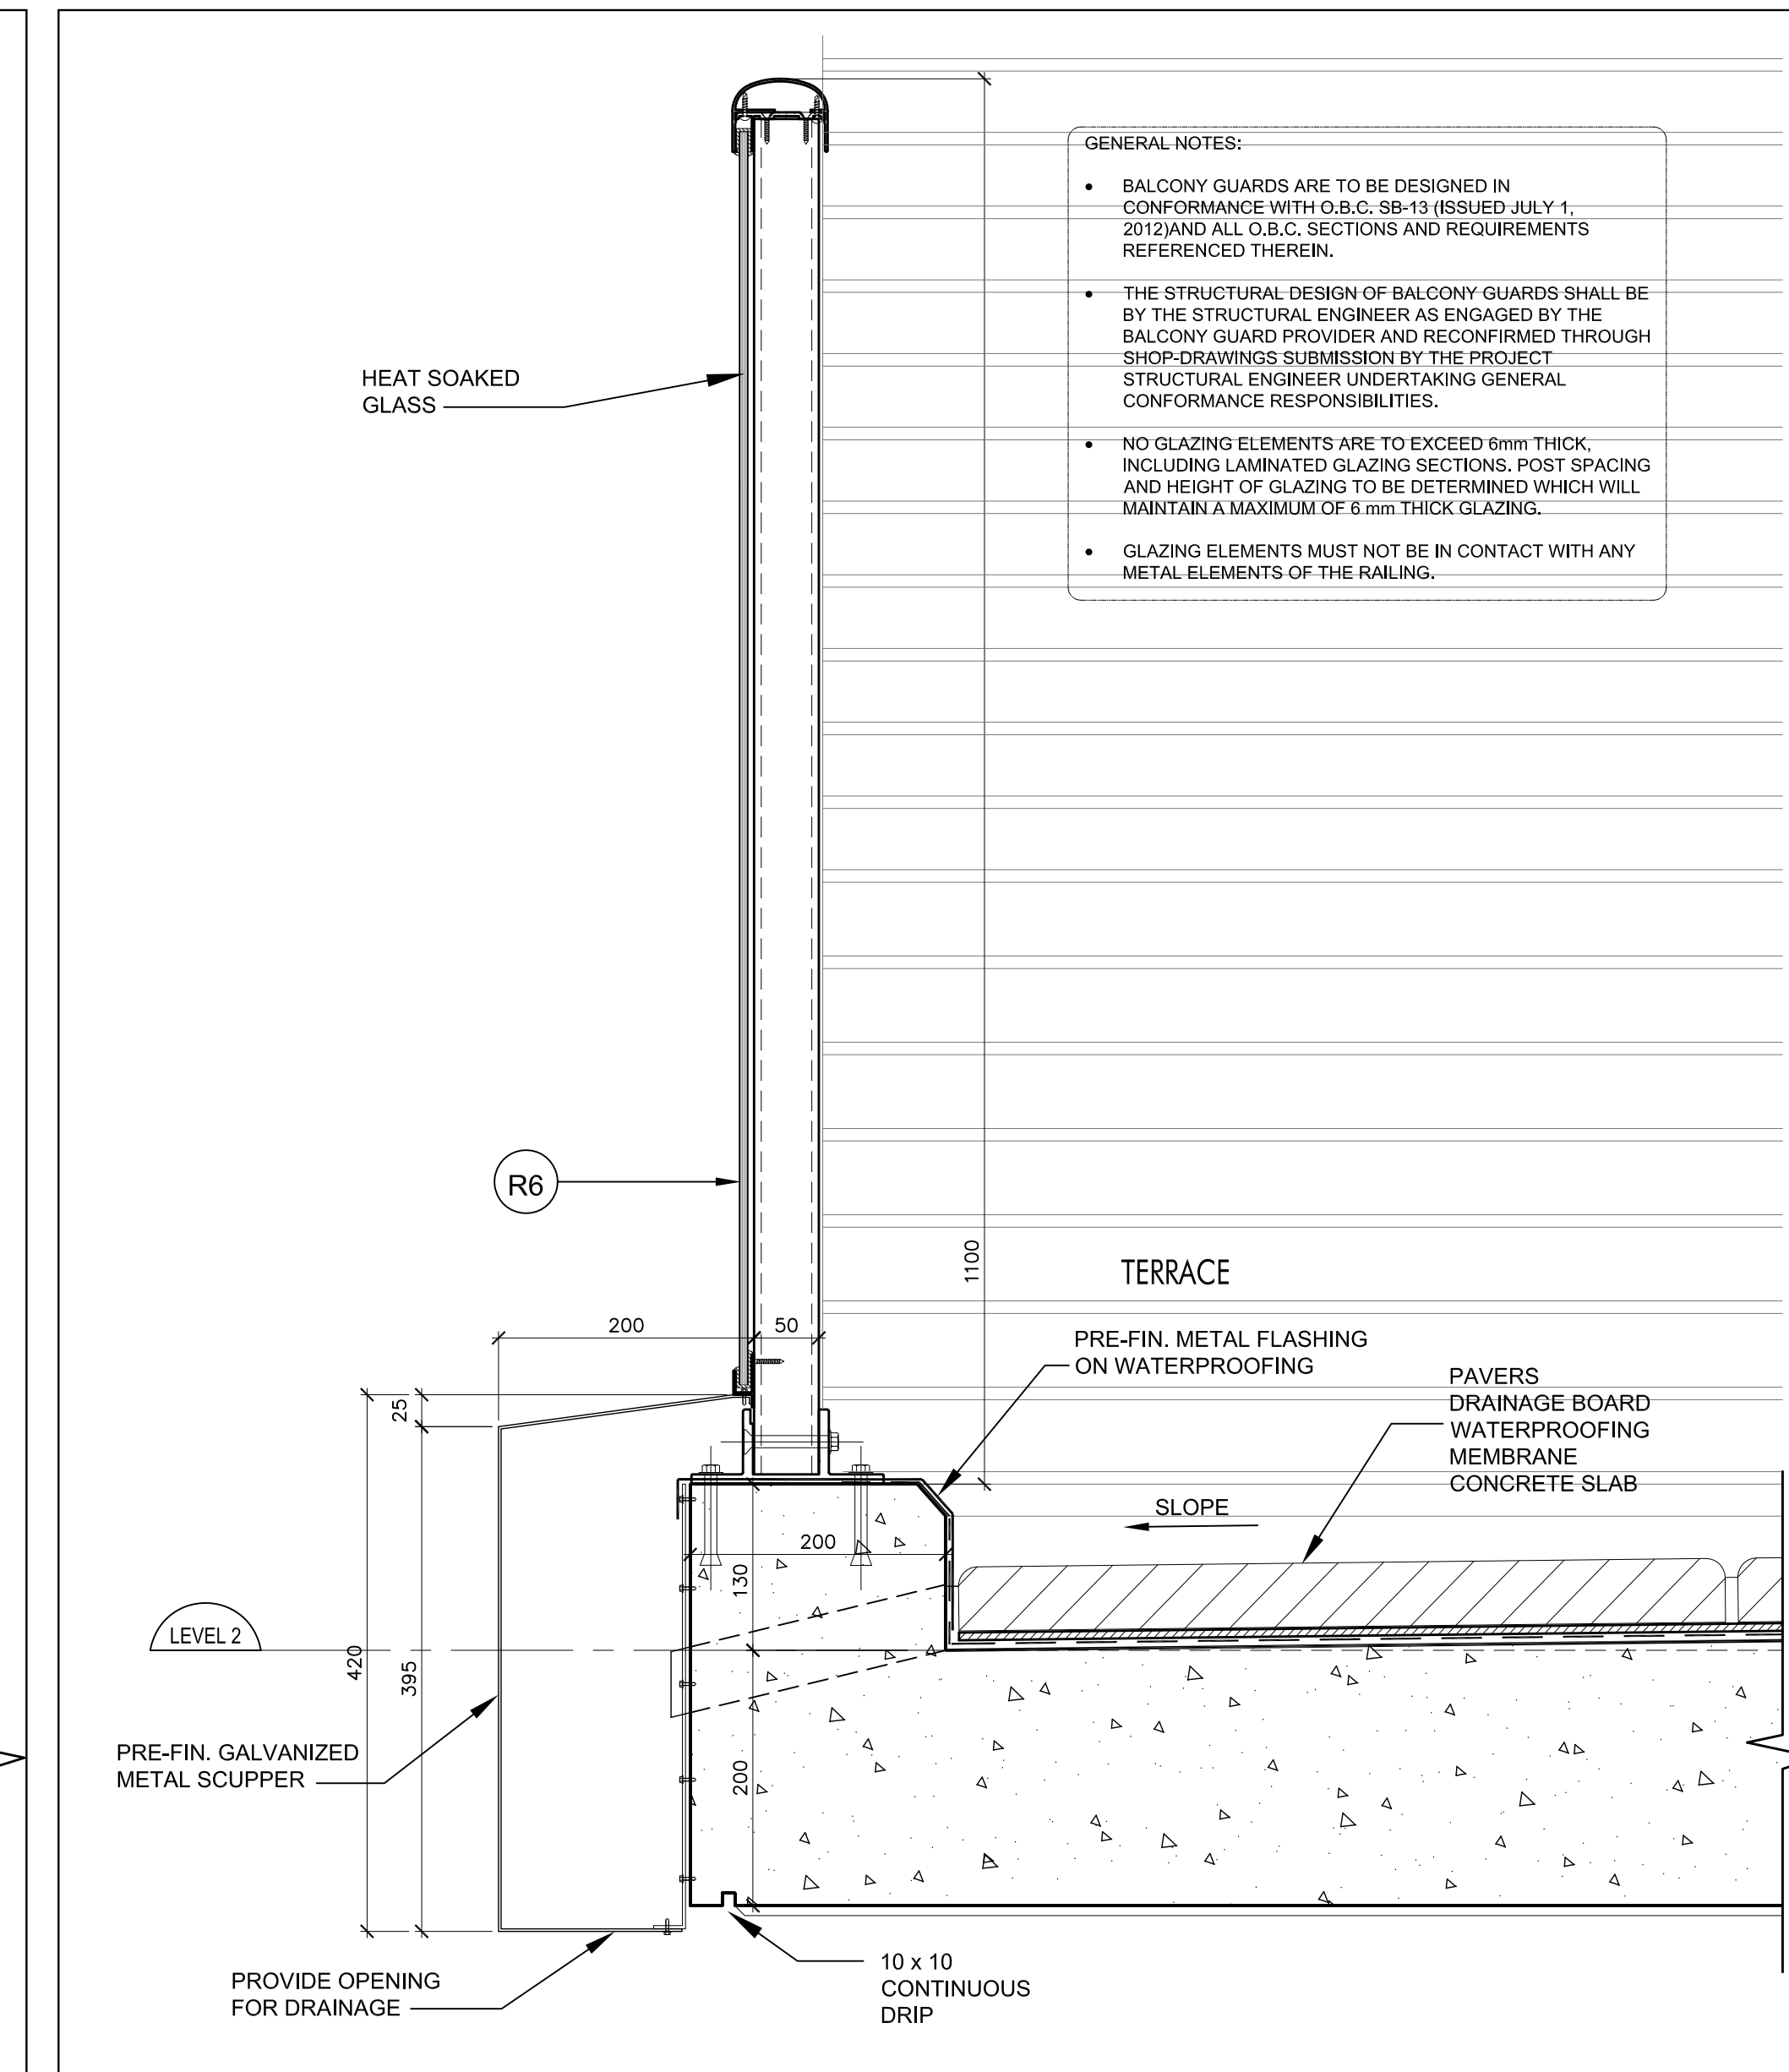

Railing R6 @ Terrace @ Level 2 7
SCALE 1:5 A7-13

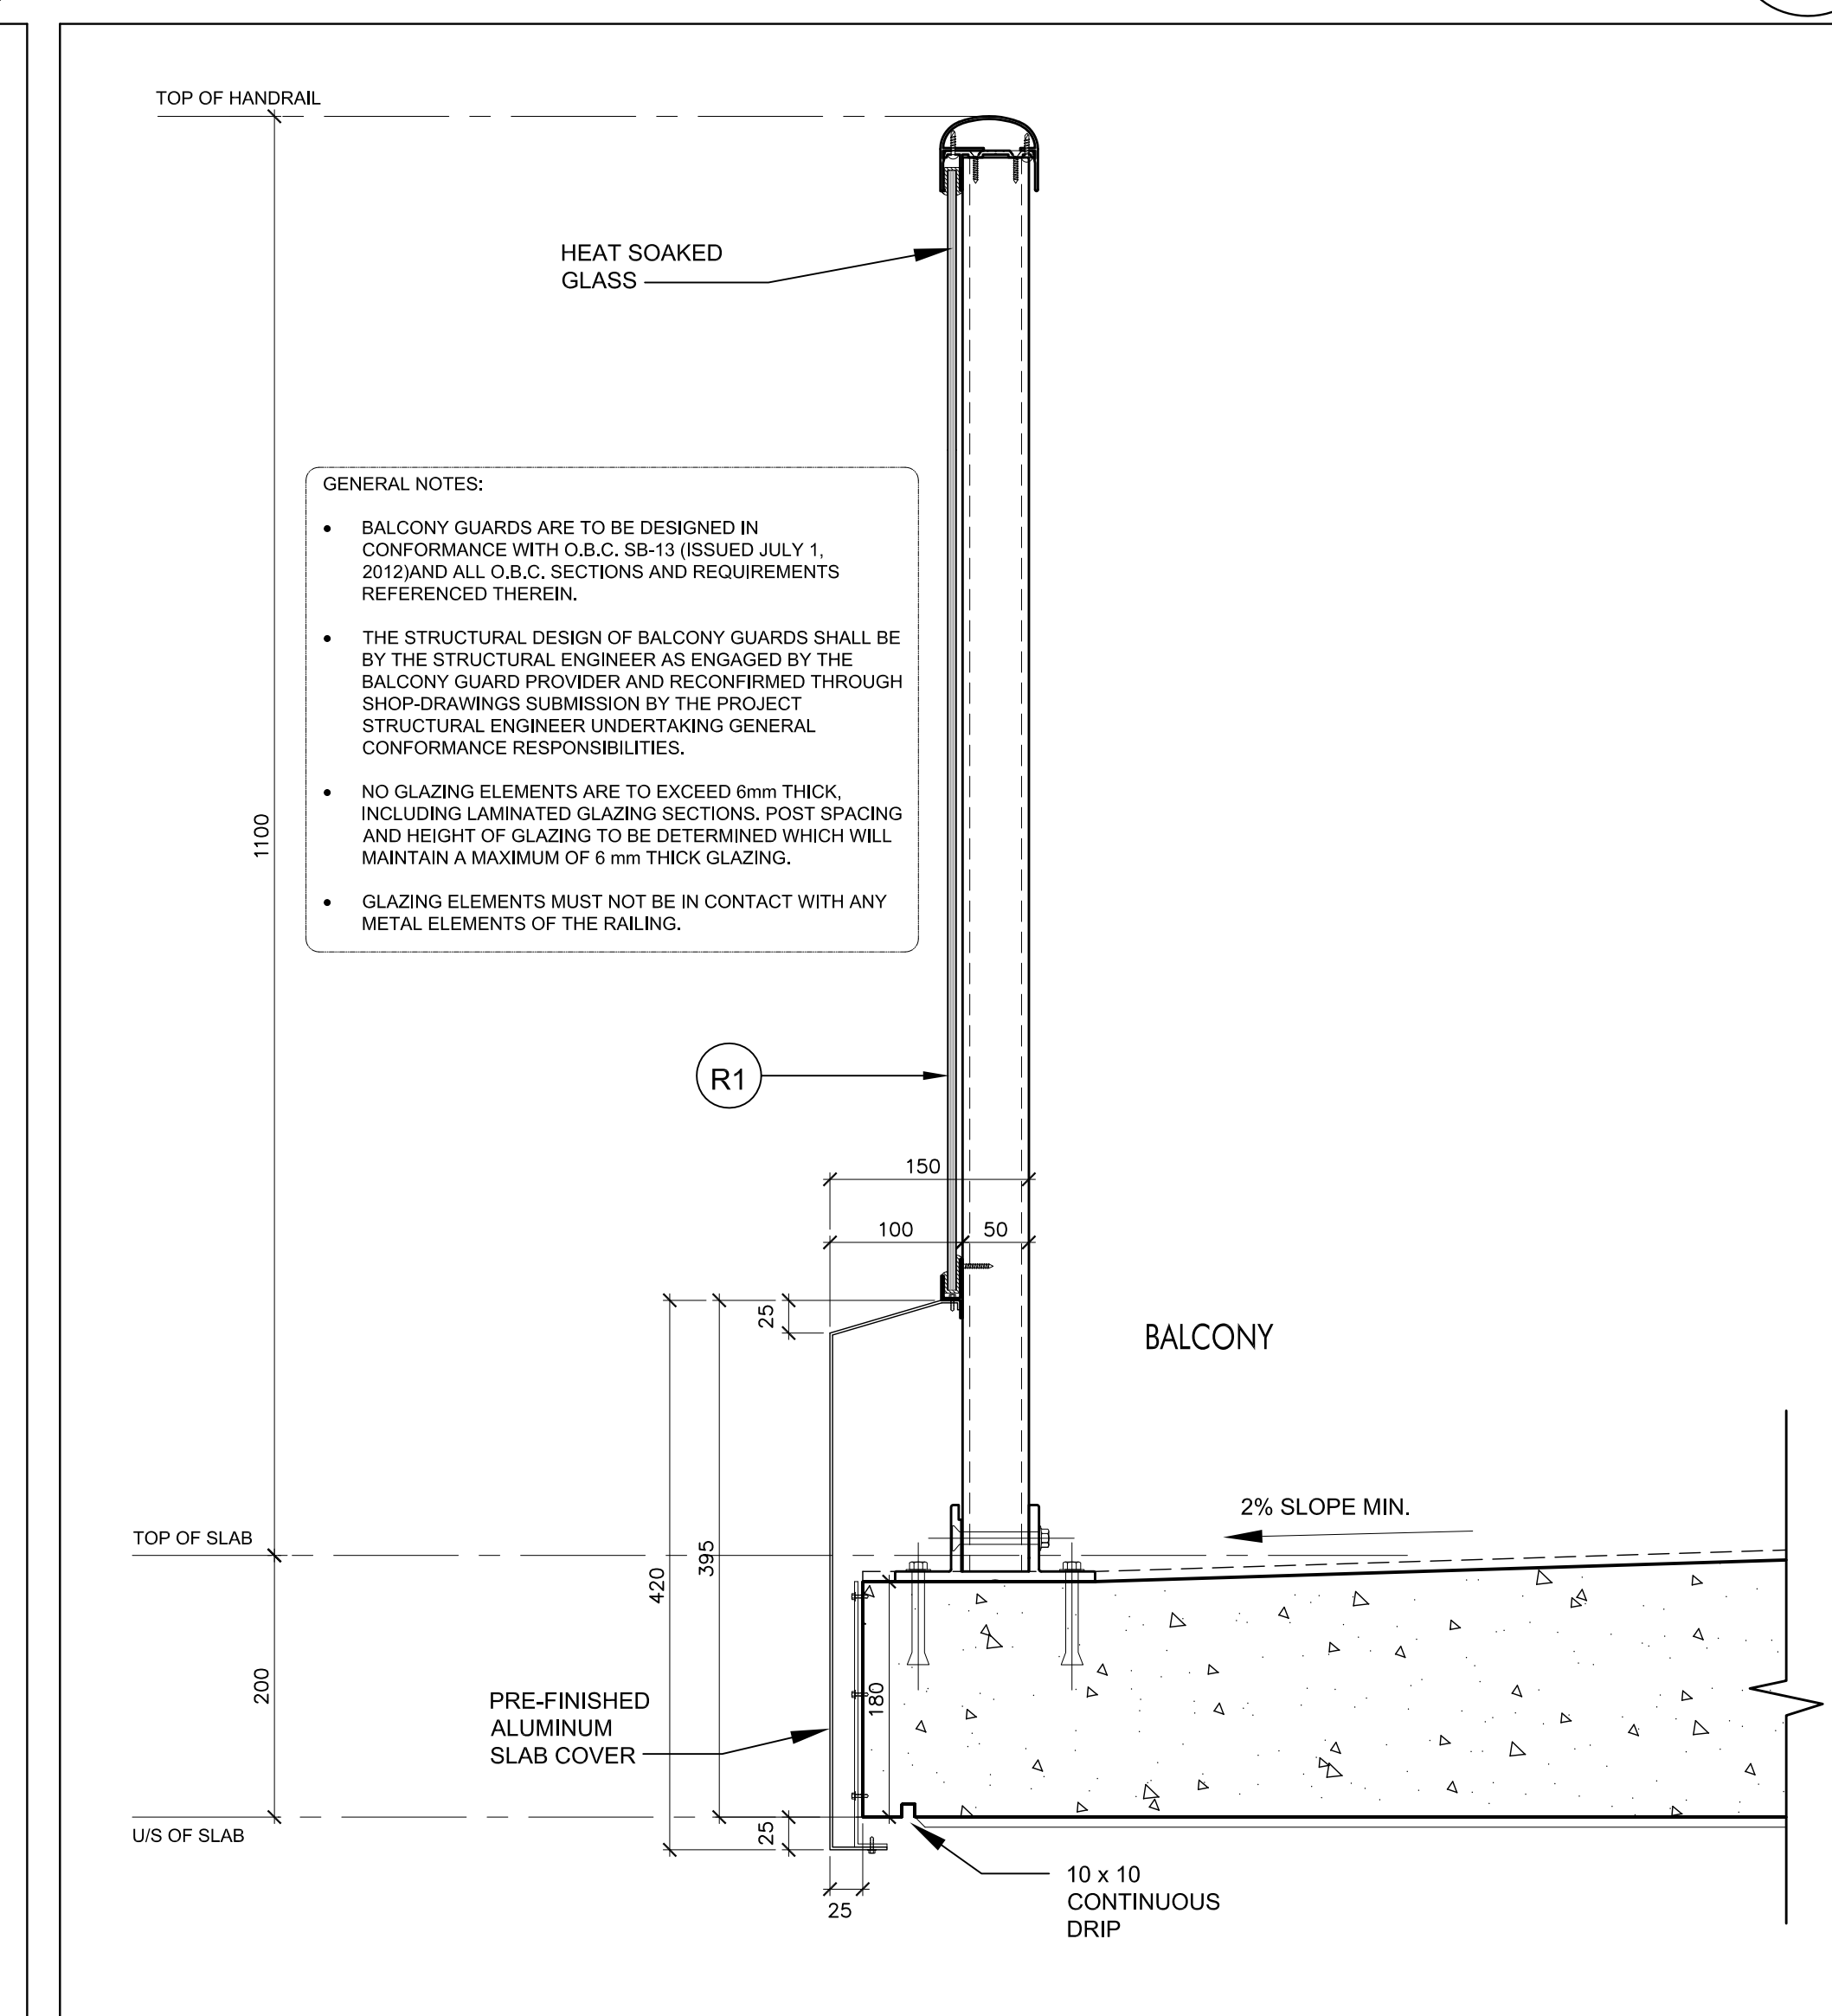

Railing R1 @ Balcony 1
SCALE 1:5 A7-13

