




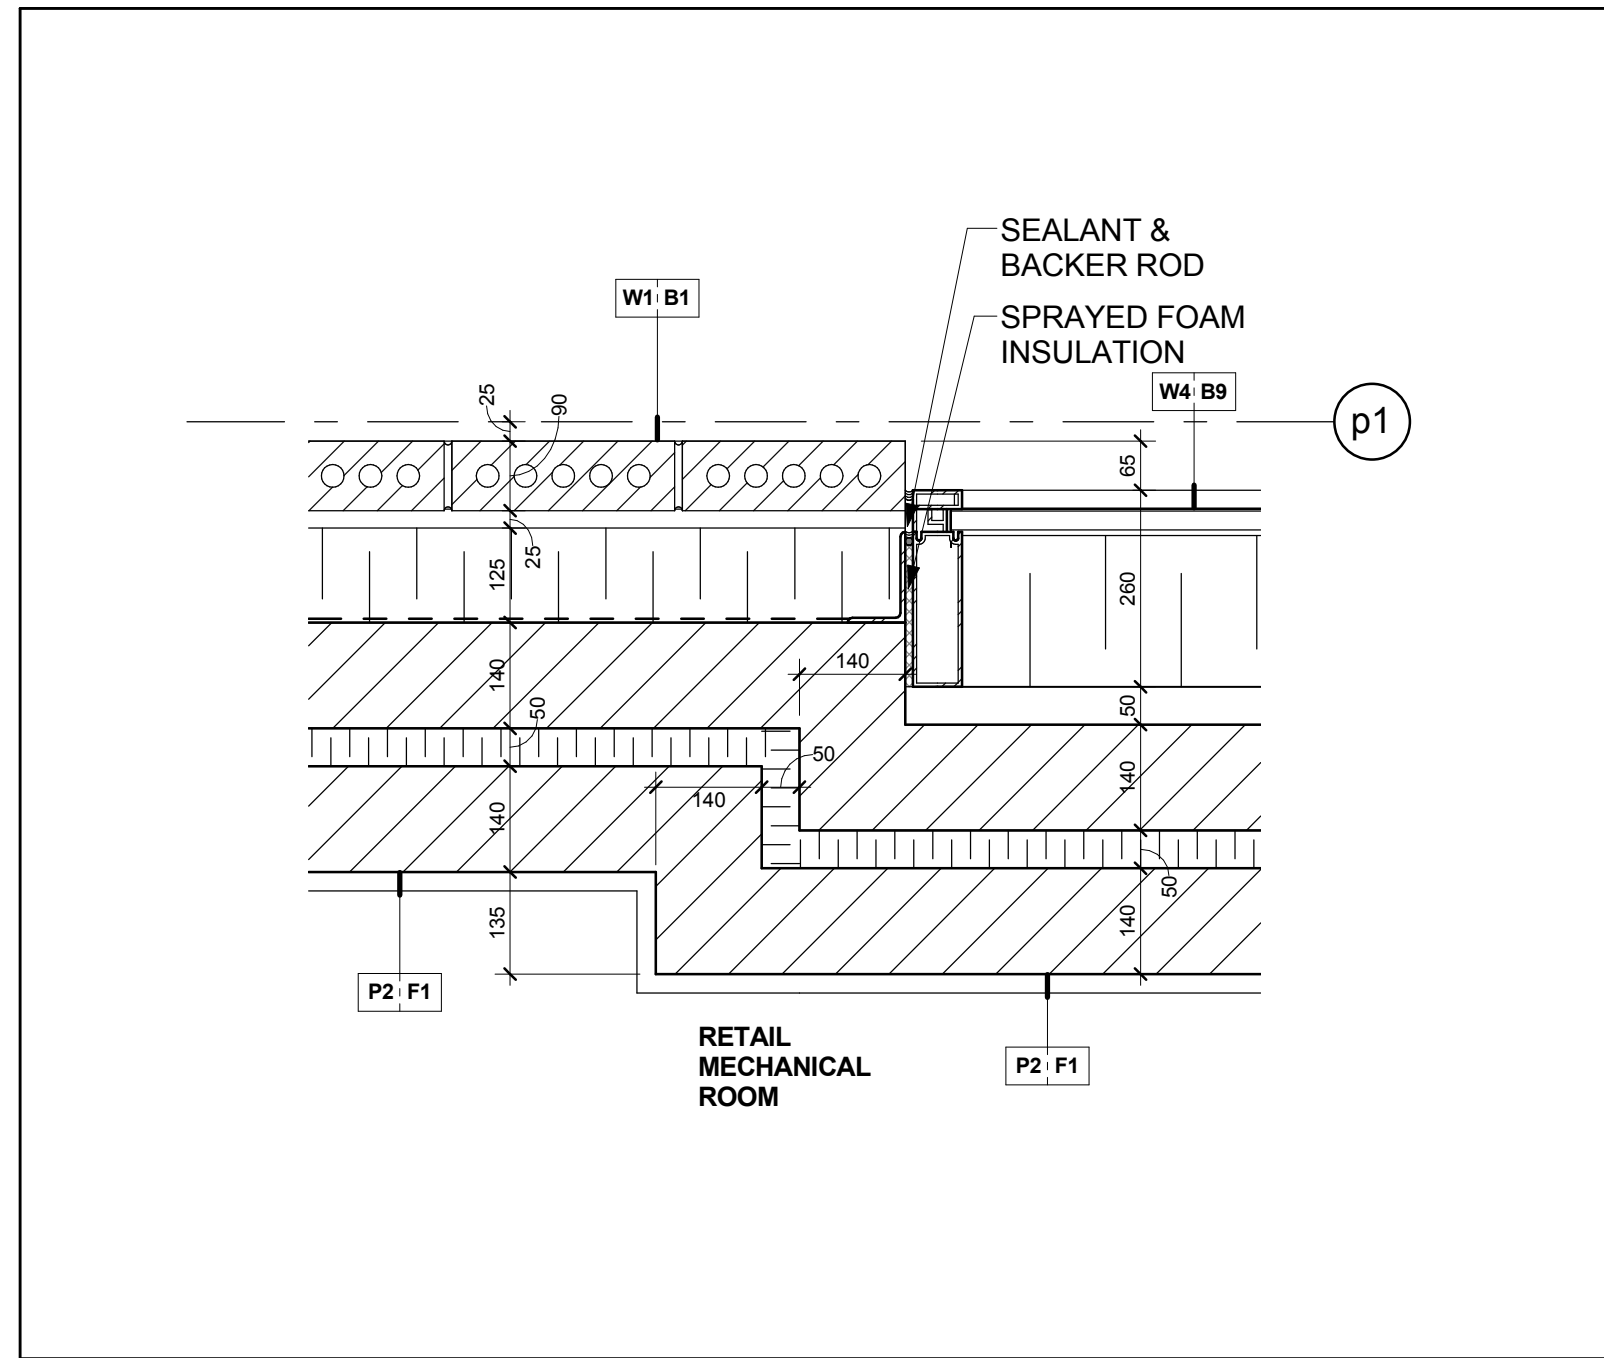


Conc. Block Acoustic Wall @ Mech. Rm. @ Level 1 Mezz. 4
Scale: 1 : 10 A7-22

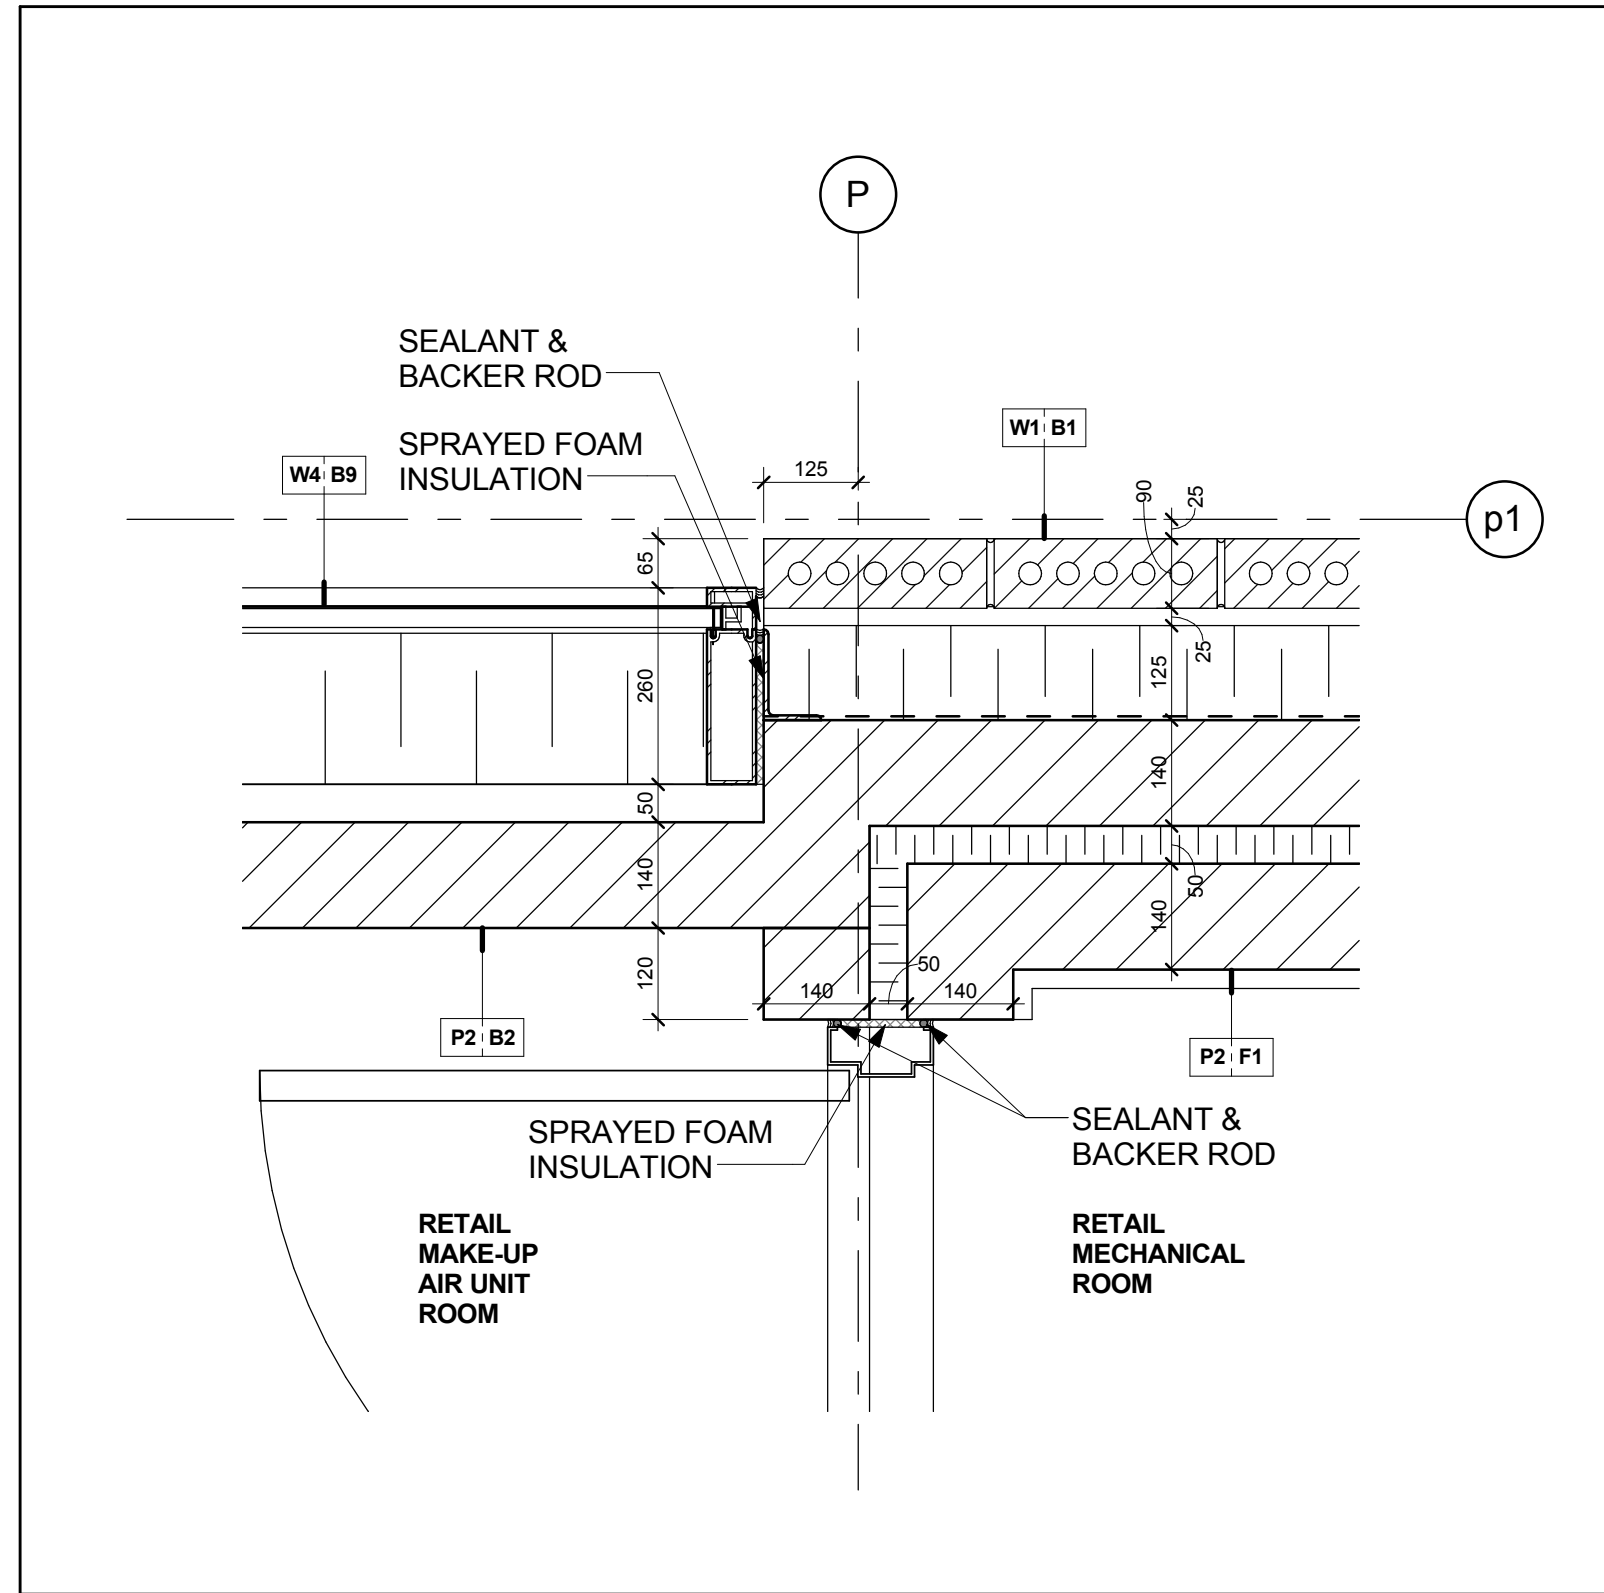


Conc. Block Acoustic Wall @ Mech. Rm. @ Level 1 Mezz. 3
Scale: 1 : 10 A7-22

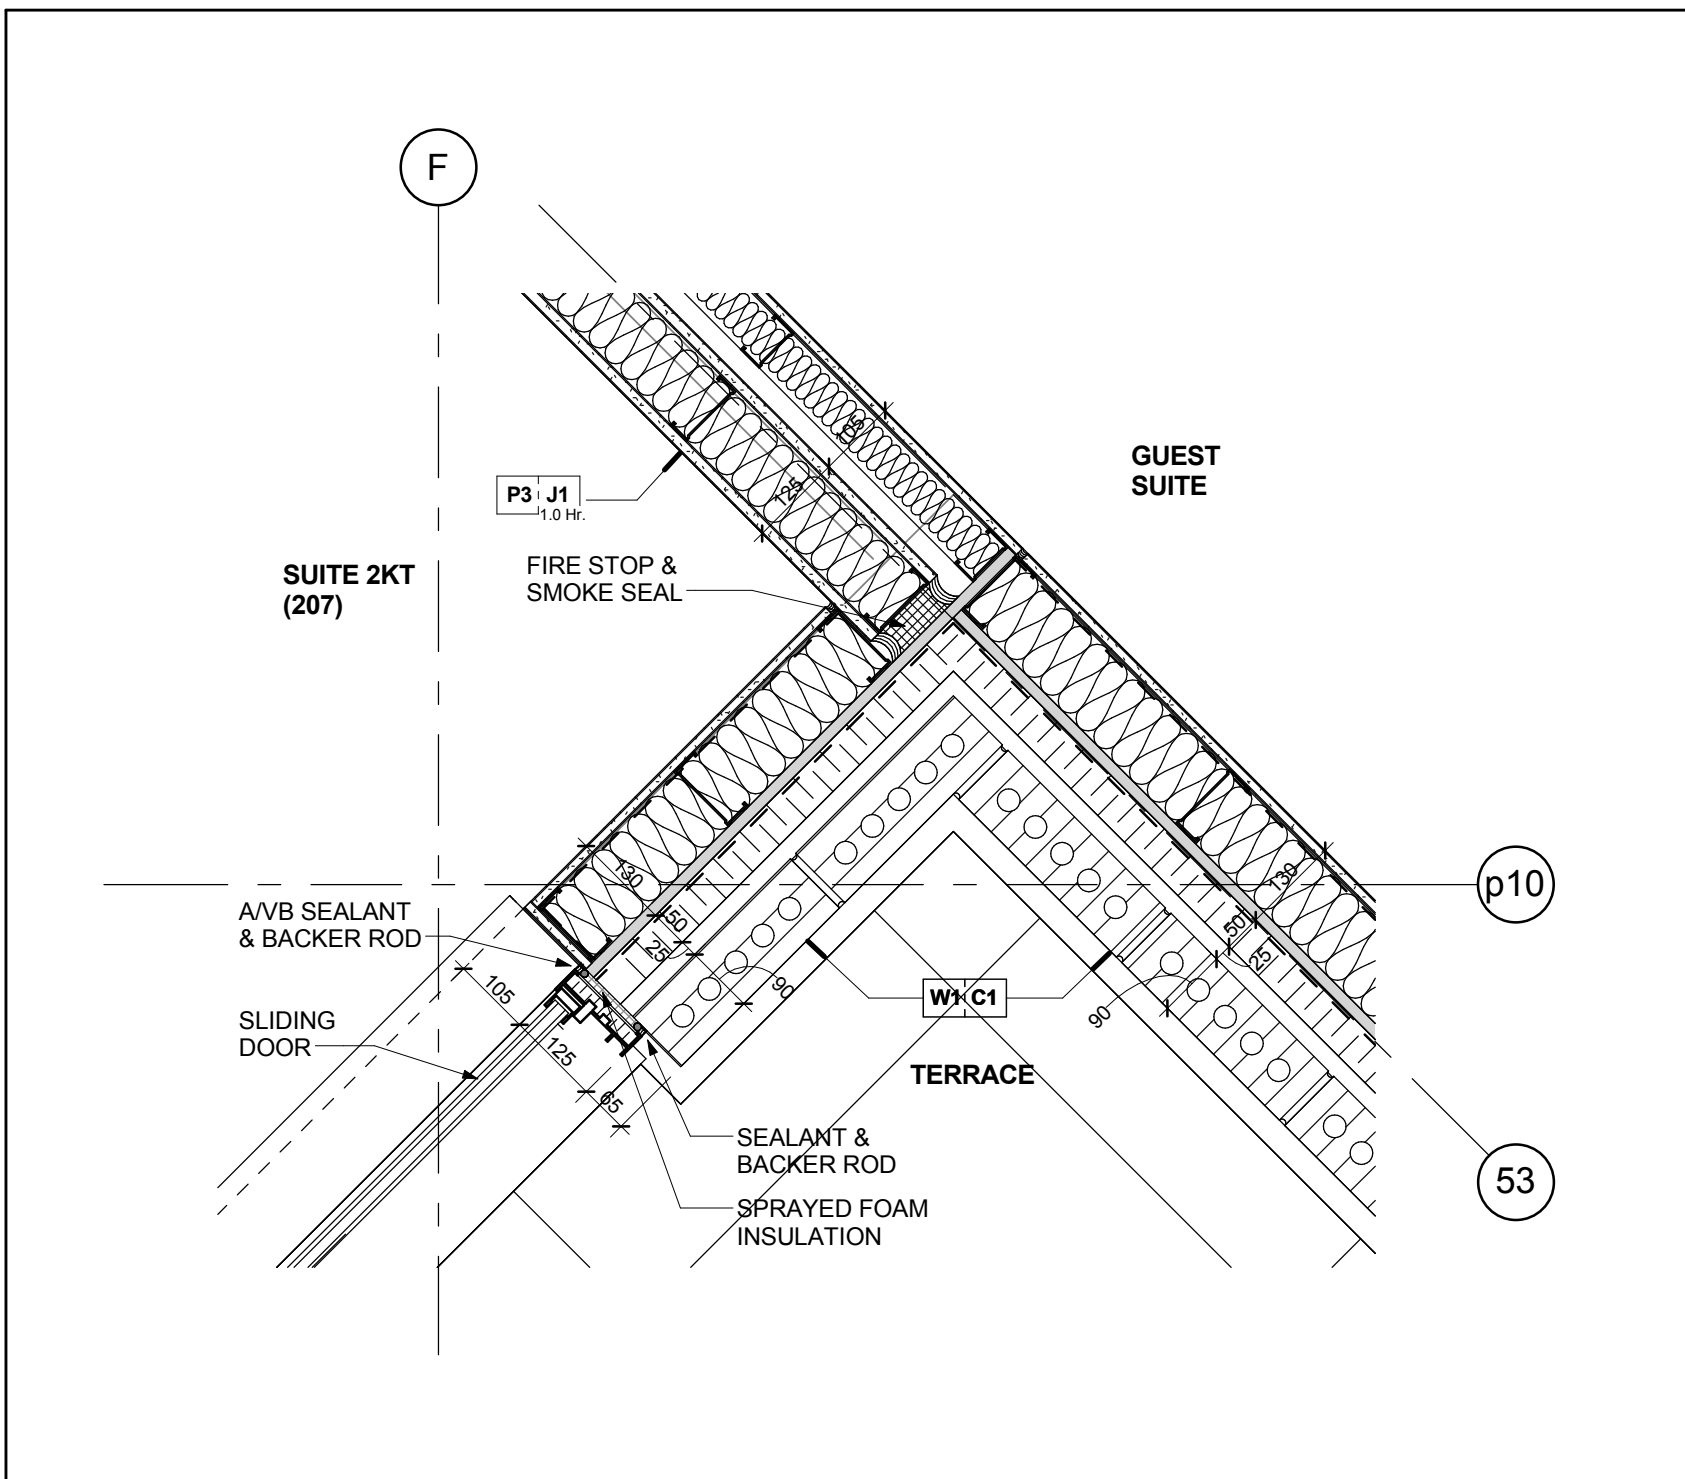


Suite Demising (M/ Studs) @ B/ Veneer Wall @ Terr. @ Level 2 6
Scale: 1 : 10 A7-22

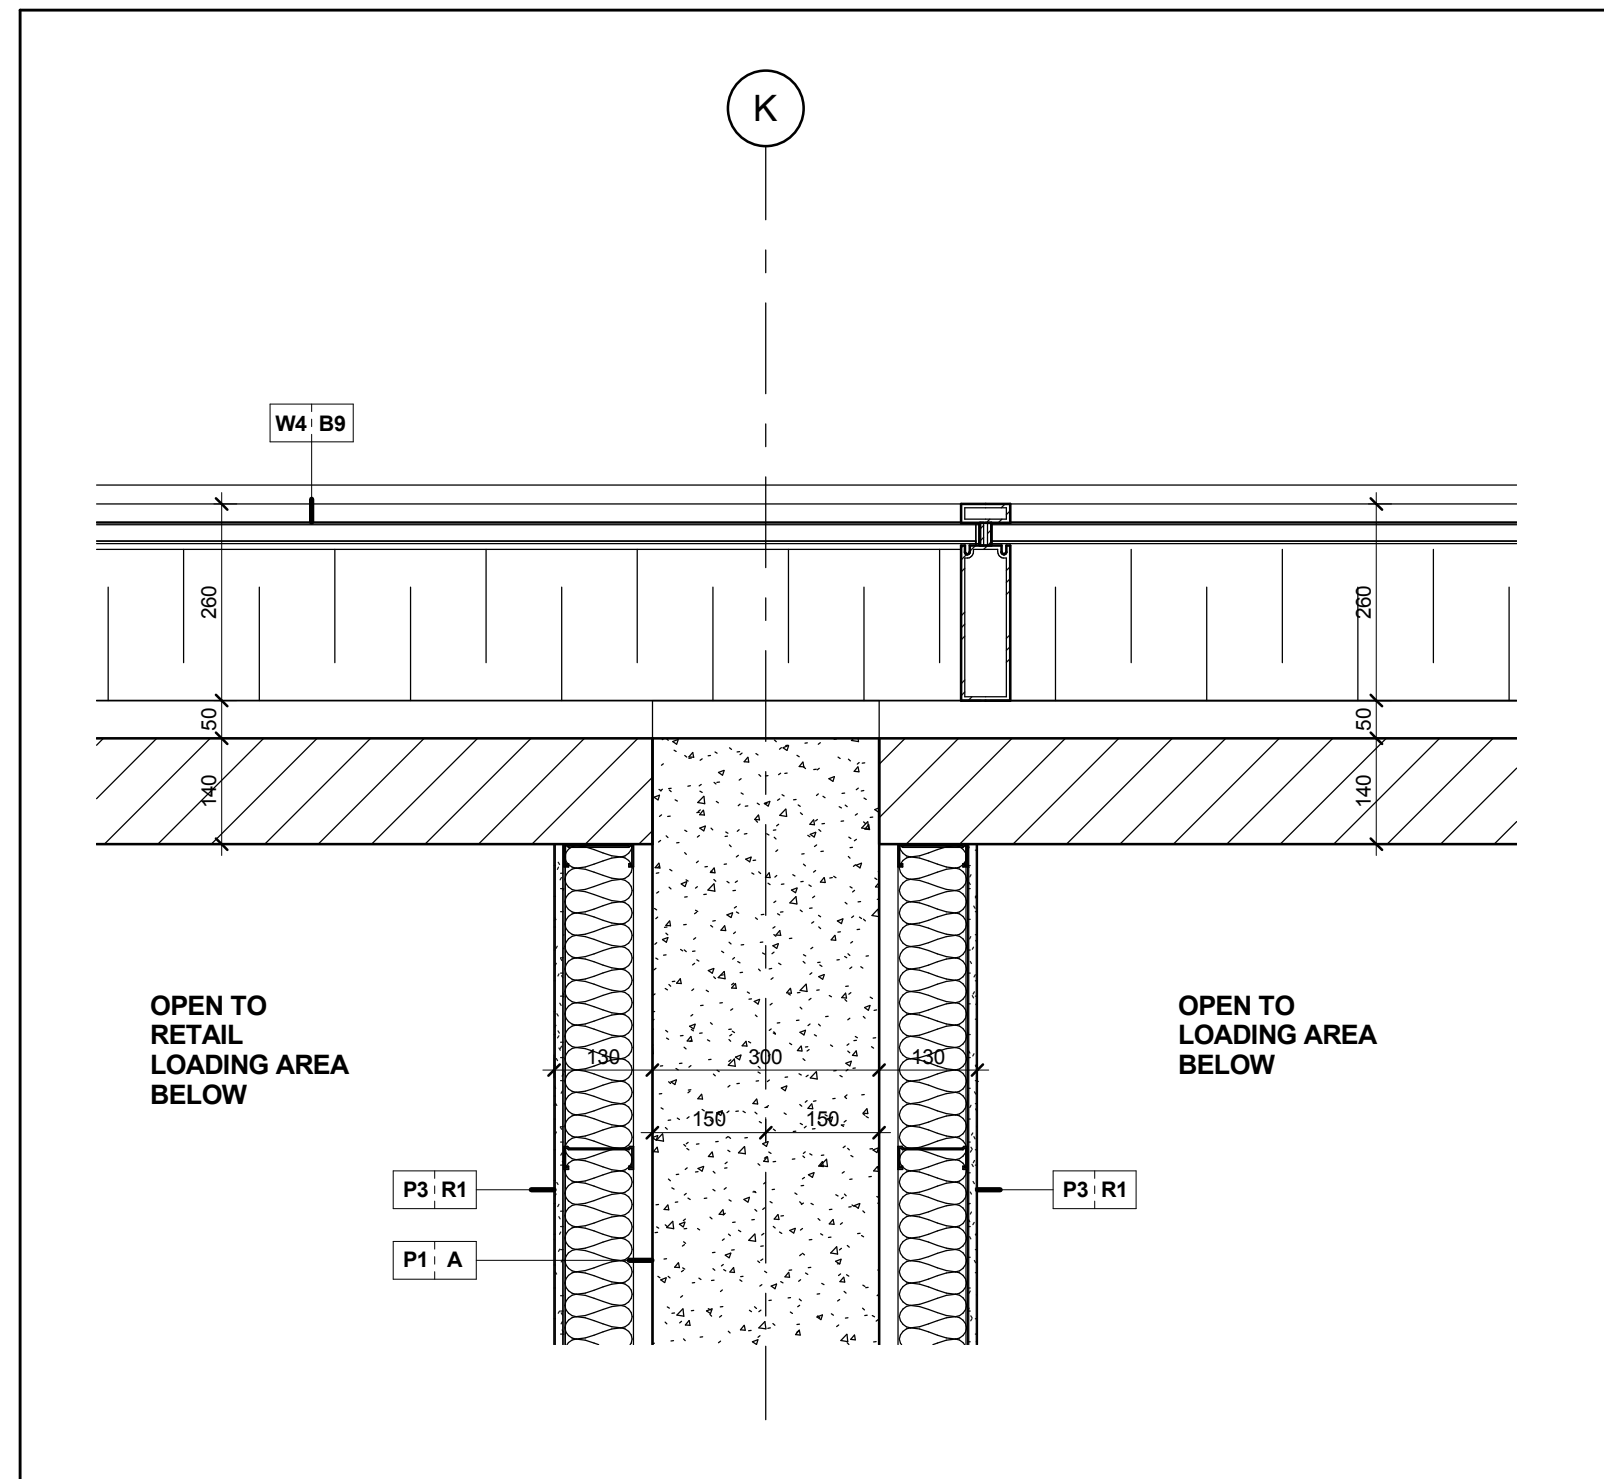

Conc. Demising Wall @ Curtain Wall @ Level 1 Mezz. 2
Scale: 1 : 10 A7-22

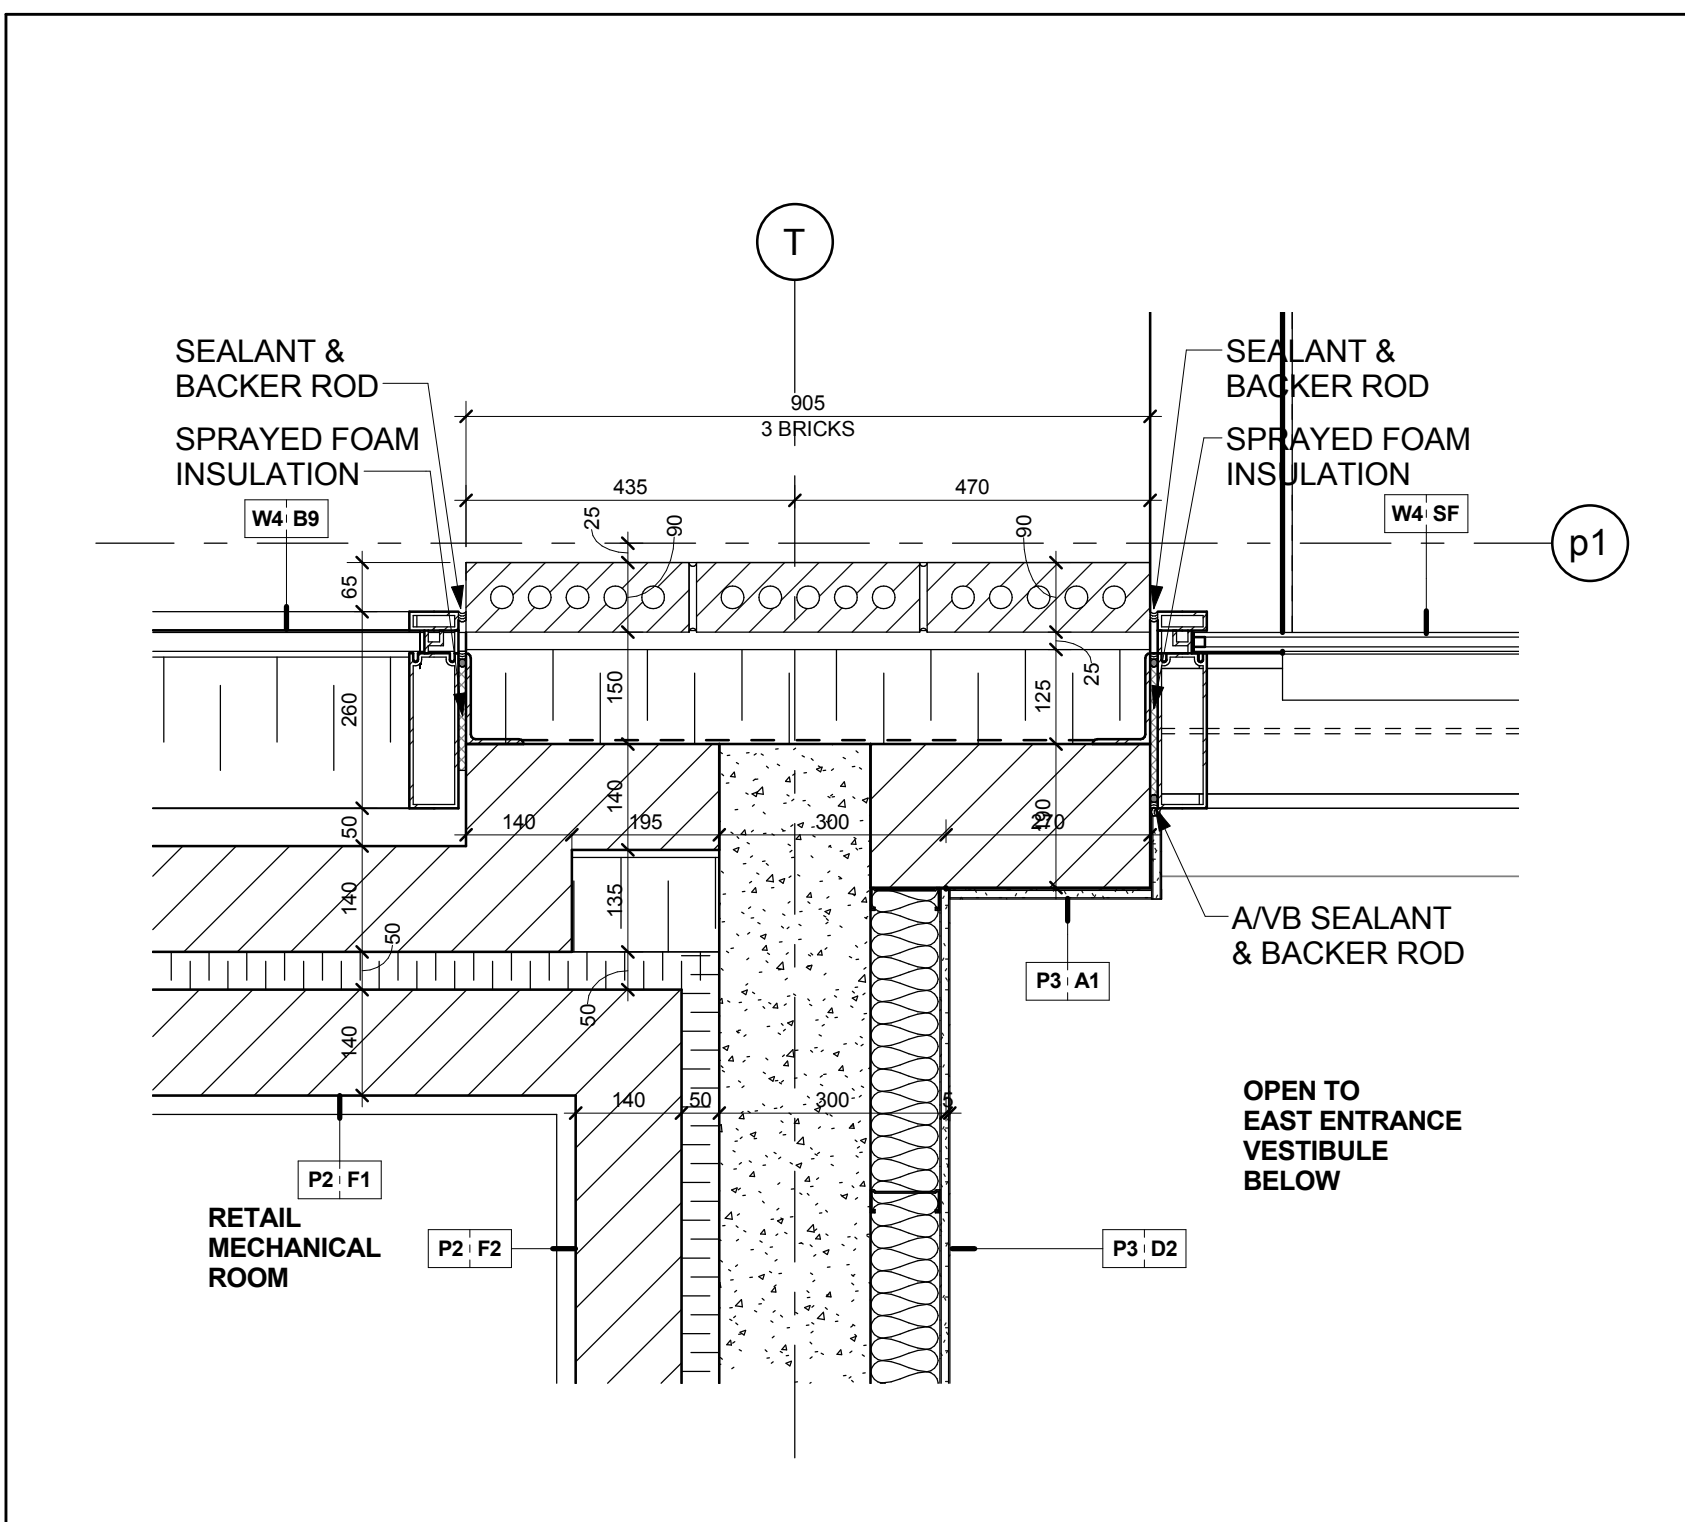

Conc. Block Acoustic Wall @ Mech. Rm. @ Level 1 Mezz. 5
Scale: 1 : 10 A7-22

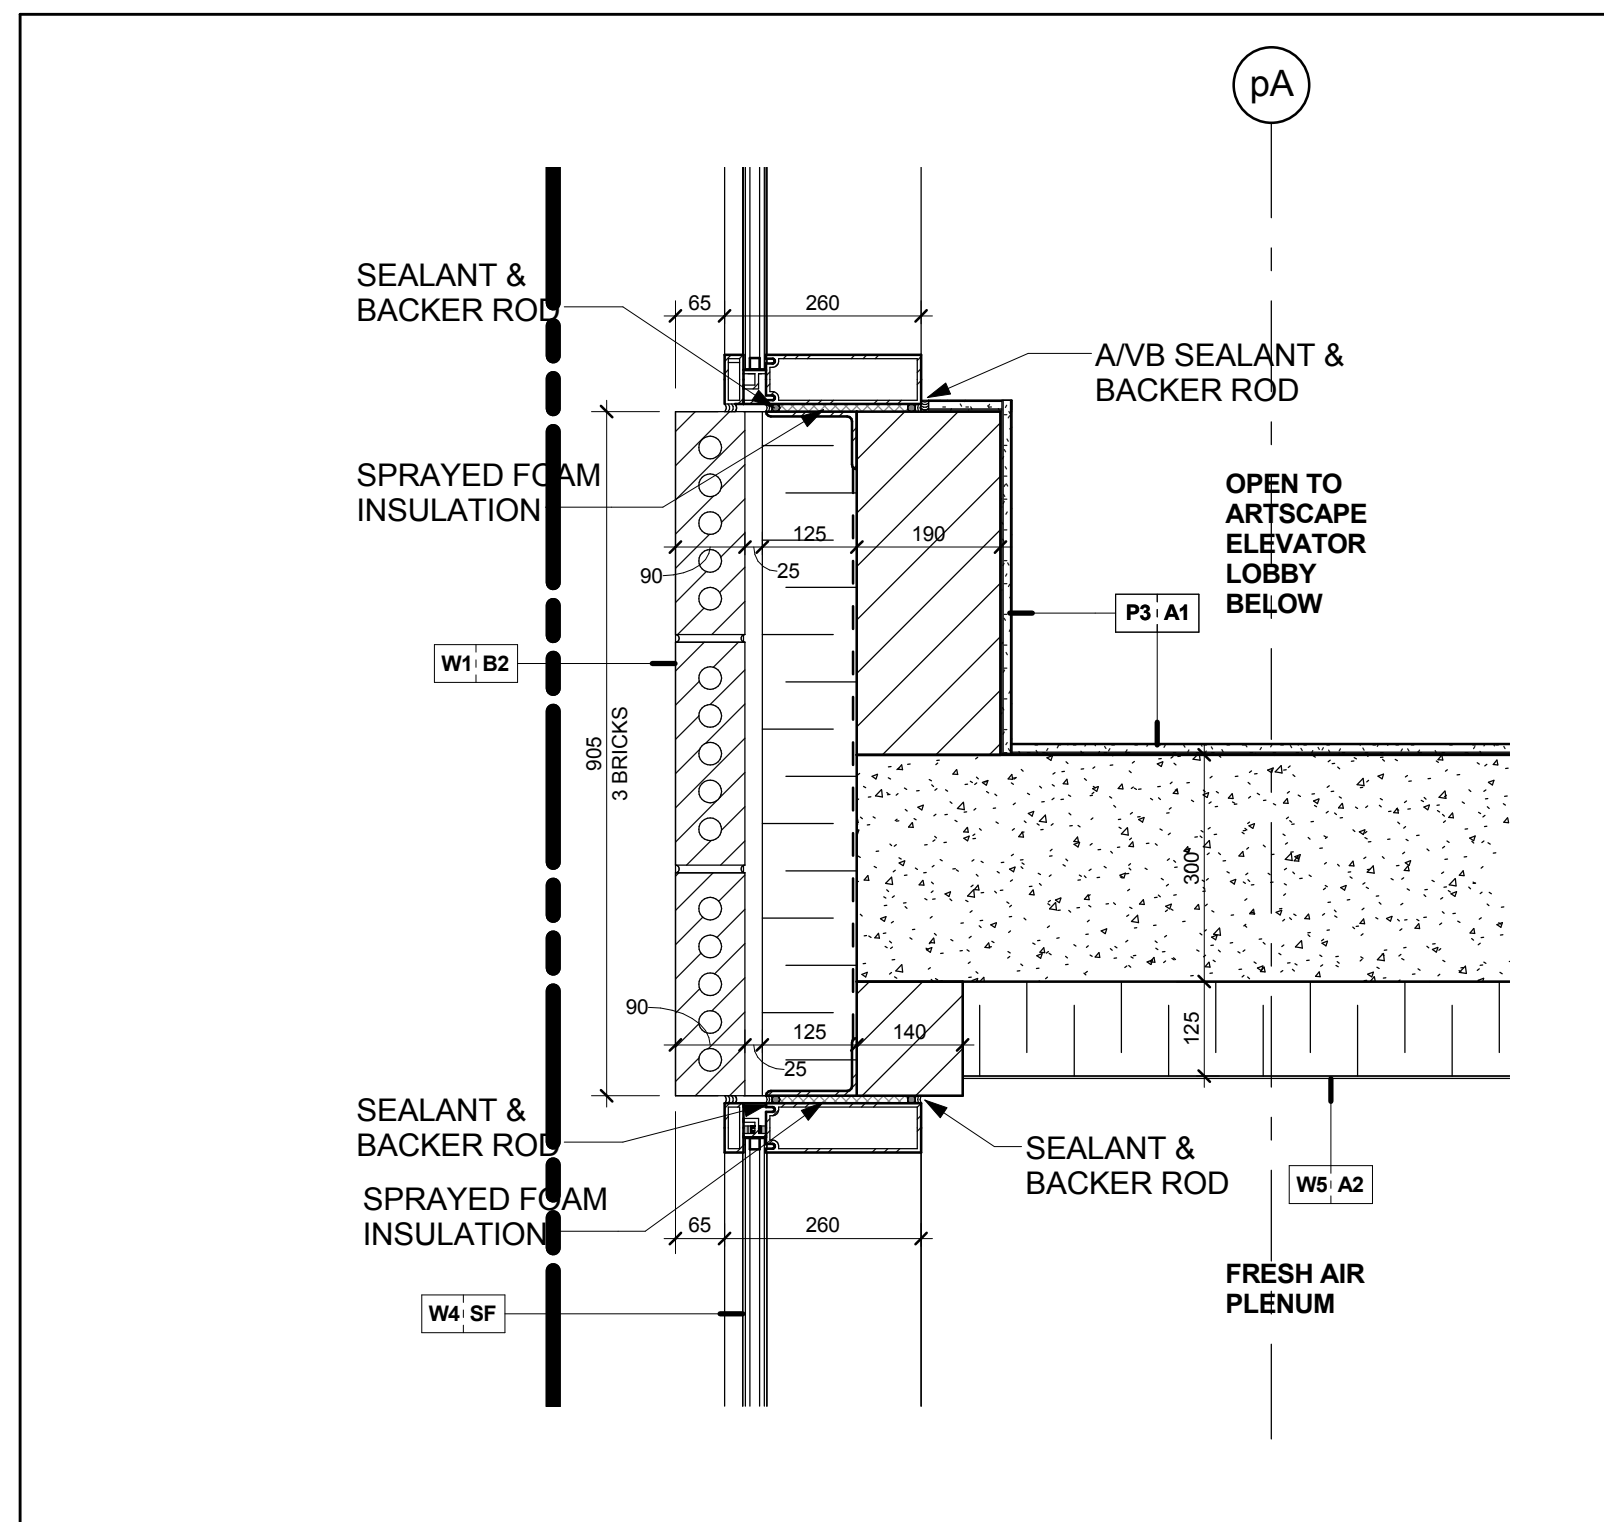

Concrete Wall @ Brick Veneer Wall @ Level 1 Mezz. 1
Scale: 1 : 10 A7-22

Contractor Must Check And Verify All Dimensions On The Job.
Do Not Scale The Drawings.
All Drawings, Specifications And Related Documents Are The Copyright Of
The Architect And Must Be Returned Upon Request.
Reproduction Of Drawings, Specifications And Related Documents
In Part Or Whole Is Forbidden Without The Architects Written Permission.
This Drawing Is Not To Be Used For Construction Until Signed By The Architect.
Date: _____



KIRKOR ARCHITECTS + PLANNERS
20 Martin Ross Avenue, Toronto, Ontario, M3J 2K8
T(416) 665-6060, F(416) 665-1234, www.kirkorarchitects.com

No.:	Revision	Date
------	----------	------

PROGRESS SET

January 11, 2016


1.	Tender	Oct. 16, 2015
No	Issued For	Date

AQUAVISTA
AT BAYSIDE TORONTO

Drawing Title

Plan Details

Project
Hines TRIDEL®
AQUAVISTA
Block 3 - R3 & R4
263 Queens Quay East
Toronto, ON

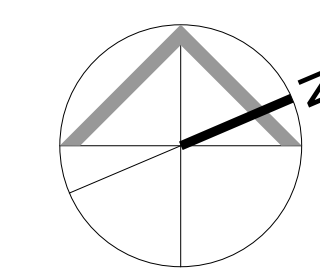

A7-22