



KIRKOR ARCHITECTS + PLANNERS
20 Martin Road Avenue, Toronto, Ontario, M3J 2K6
Tel: (416) 566-5500, Tel: (416) 566-1234, www.kirkorarchitects.com

No.: Revision Date:

PROGRESS SET
January 11, 2016

1. Tender Oct. 15, 2015
No. Issued For Date:


AQUAVISTA
AT BAYSIDE TORONTO

Drawing Title
Plan Details


Project
Hines TRIDEL
AQUAVISTA
Block 3 - R3 & R4
263 Queens Quay East
Toronto, ON

Scale
1 : 10
S.D. Checked by
C.A. Prepd No.
13148
January 11, 2016 Date
Drawing No.


A7-24

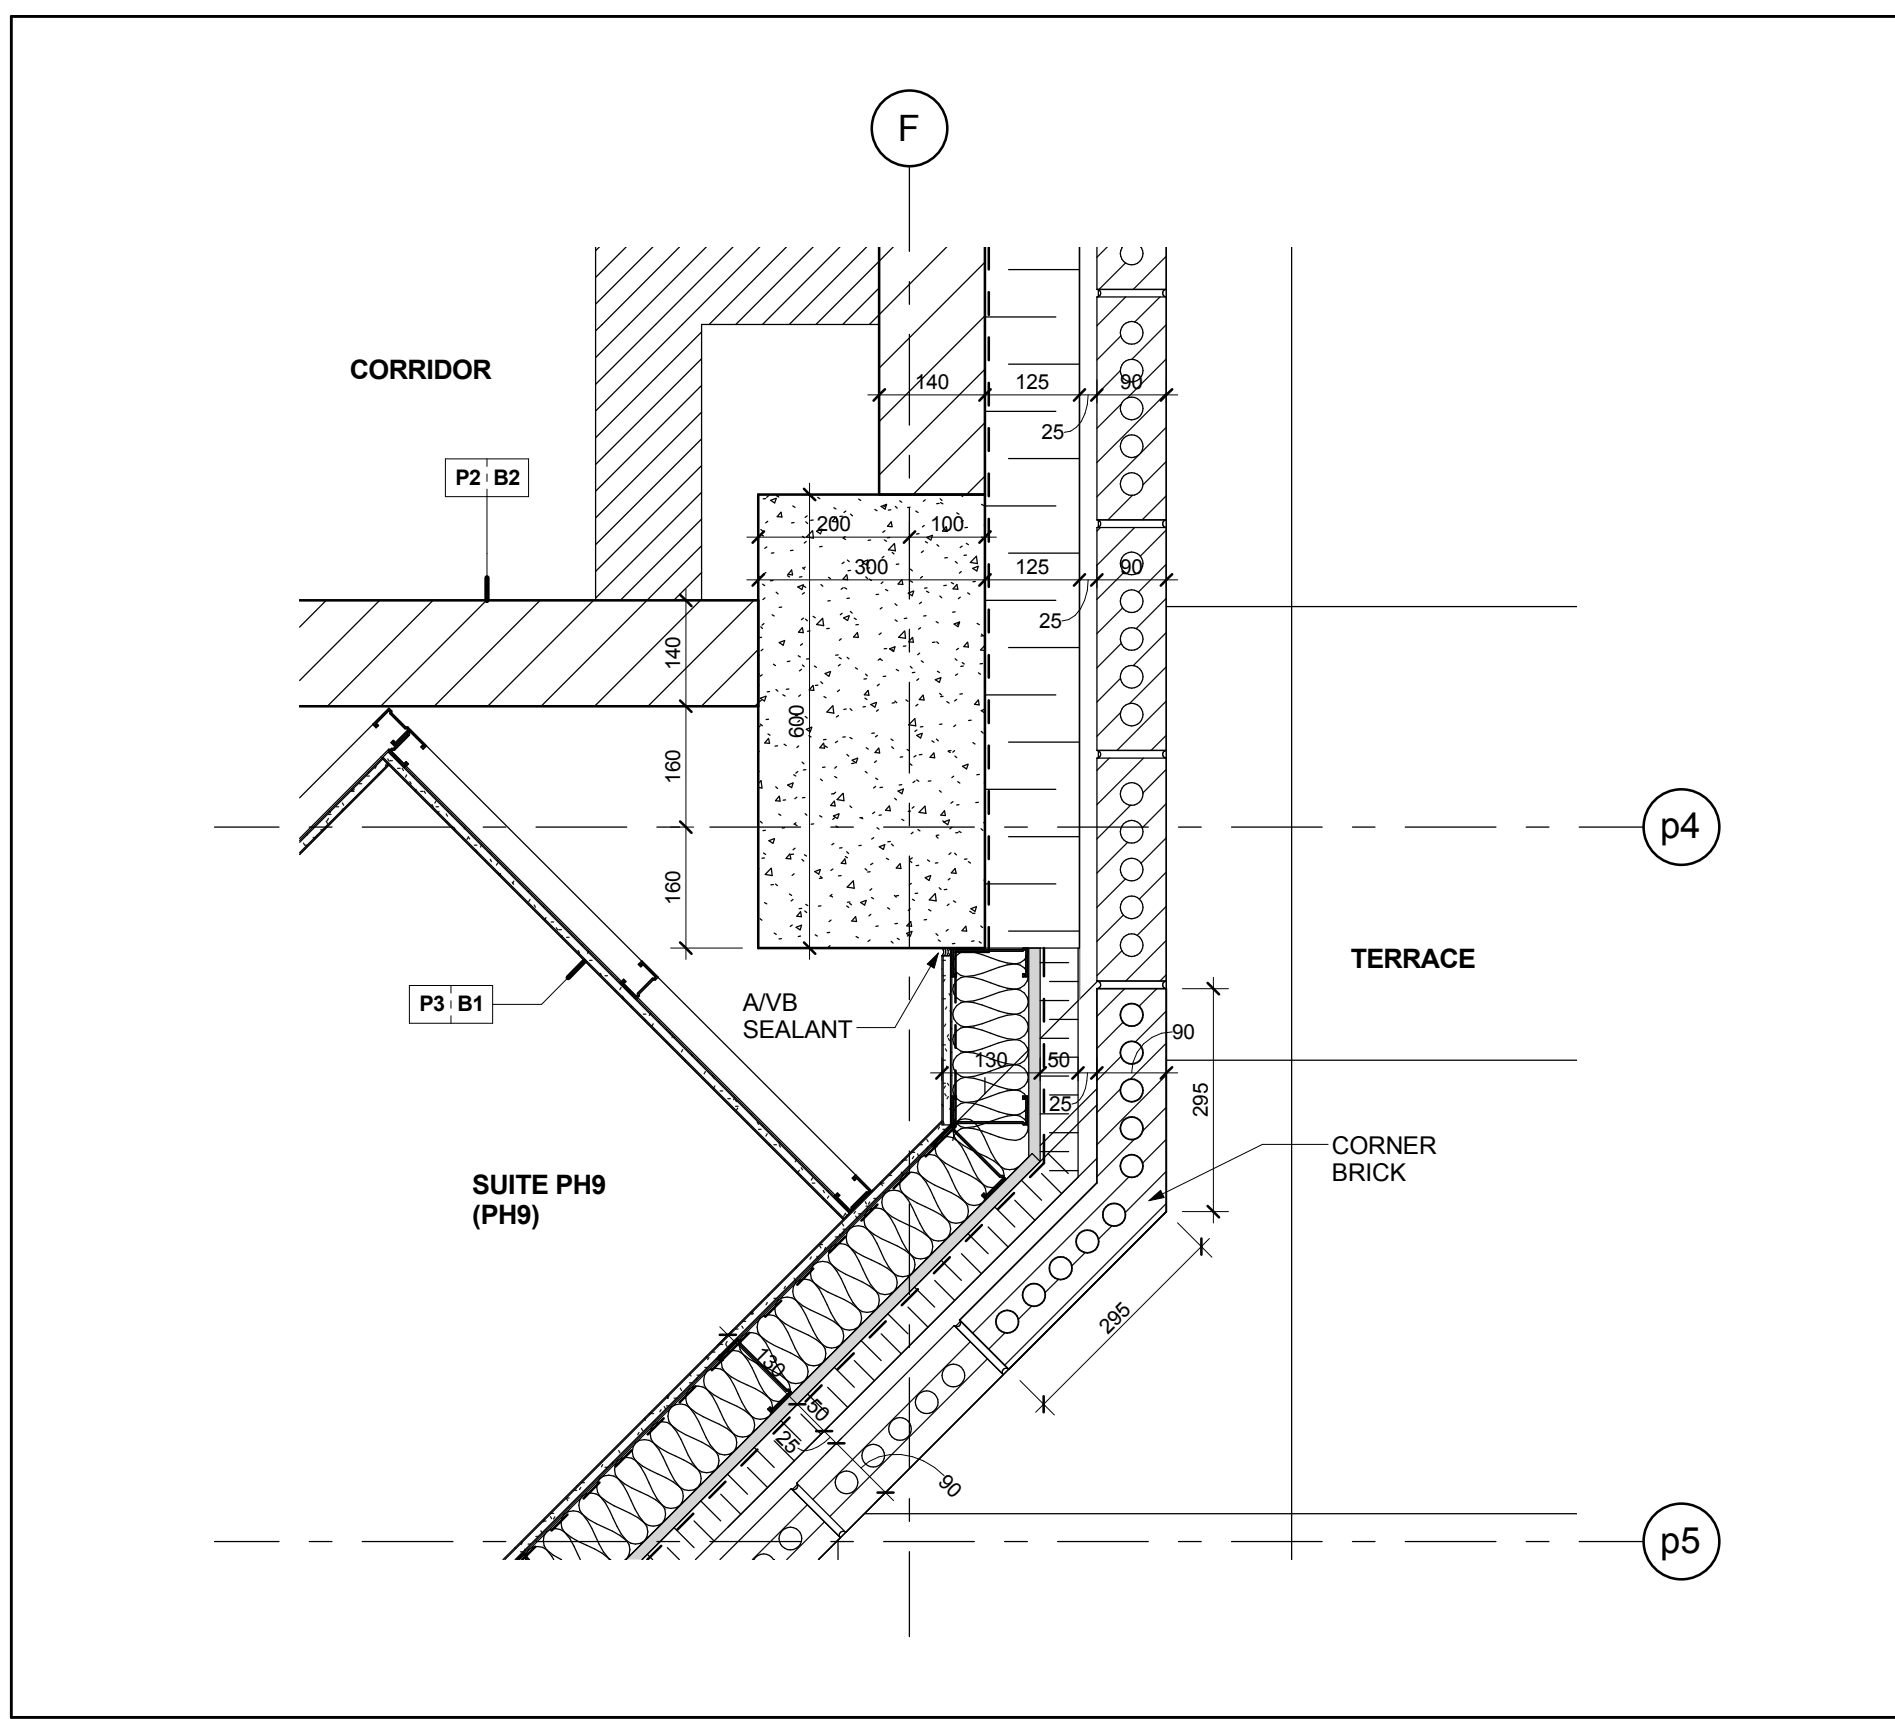


Brick Veneer Wall @ Vestibule & Suite @ Level 13 8
Scale: 1 : 10 A7-24

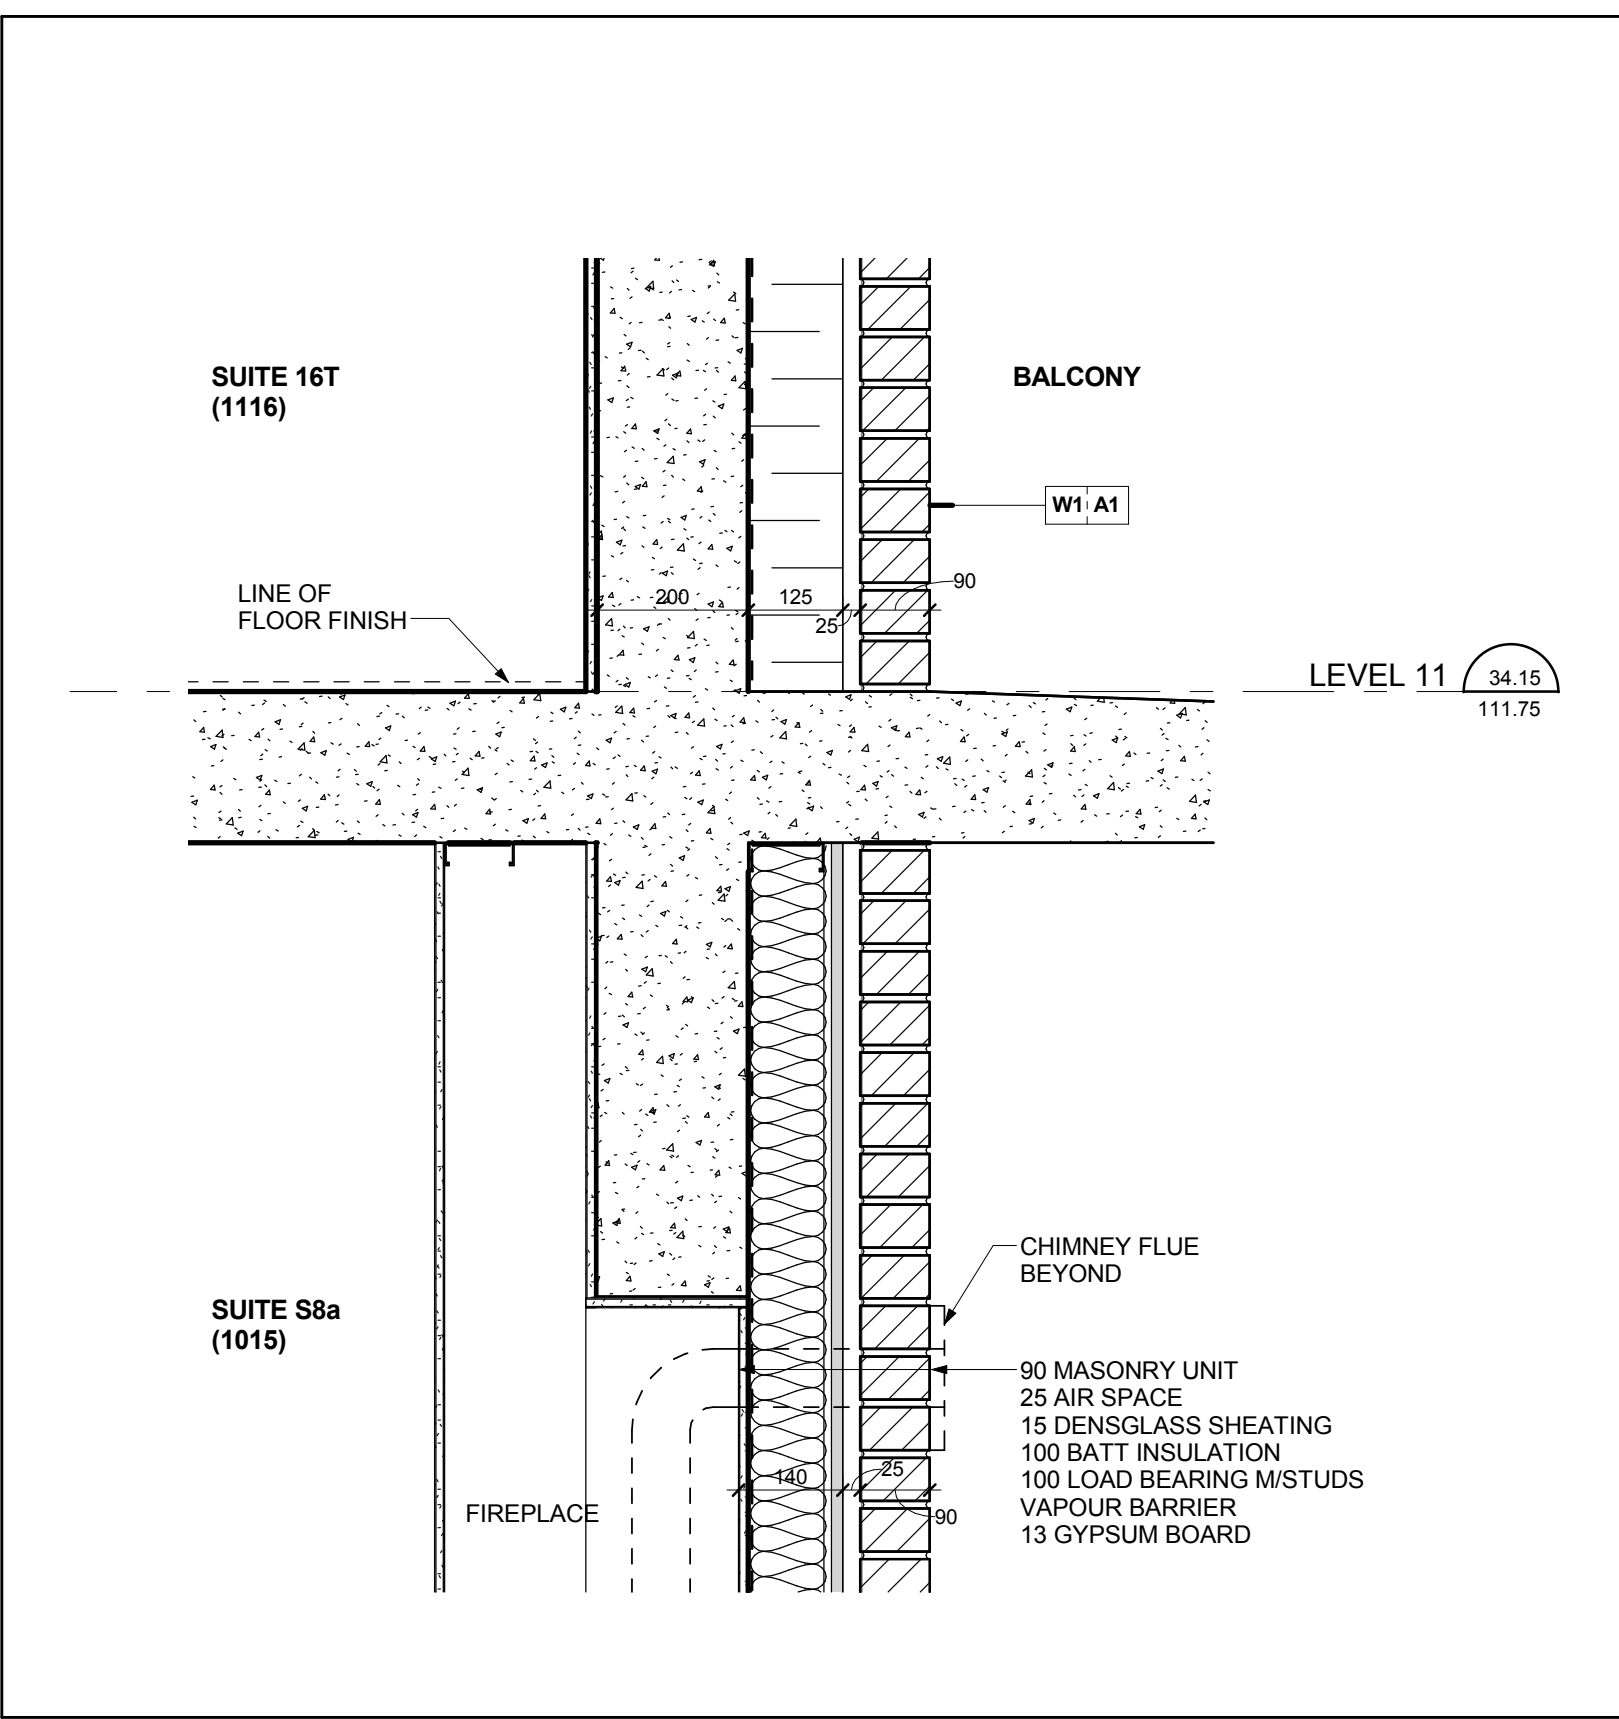


Sec. Thru B/ Veneer Wall @ Fireplace (SEC AA) @ Level 10 4
Scale: 1 : 10 A7-24

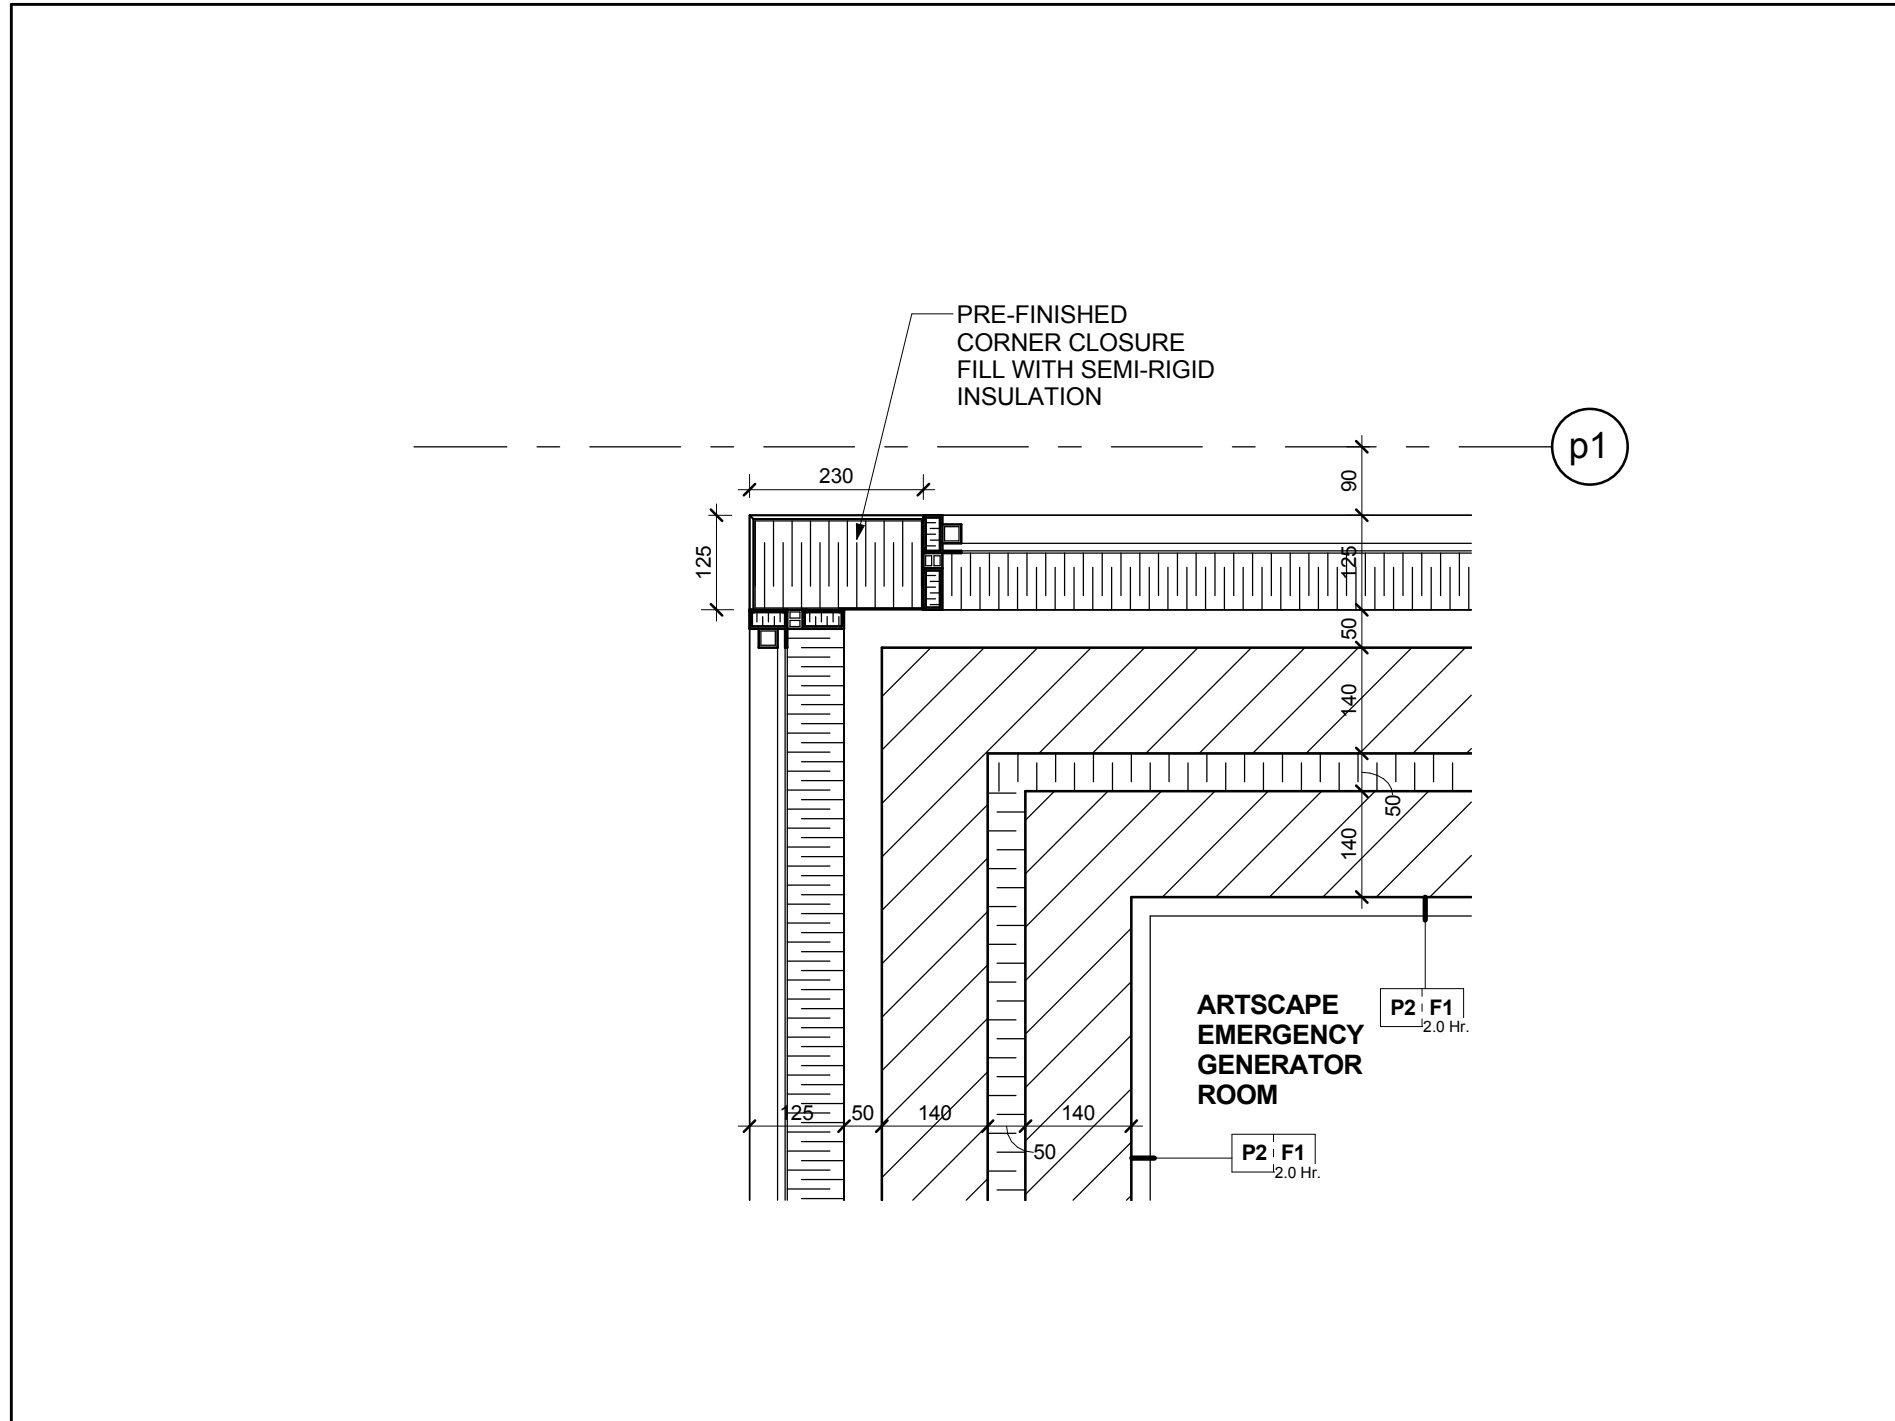


Window Wall & Conc. Block Acoustic Wall @ Generator Room @ Level 13 7
Scale: 1 : 10 A7-24

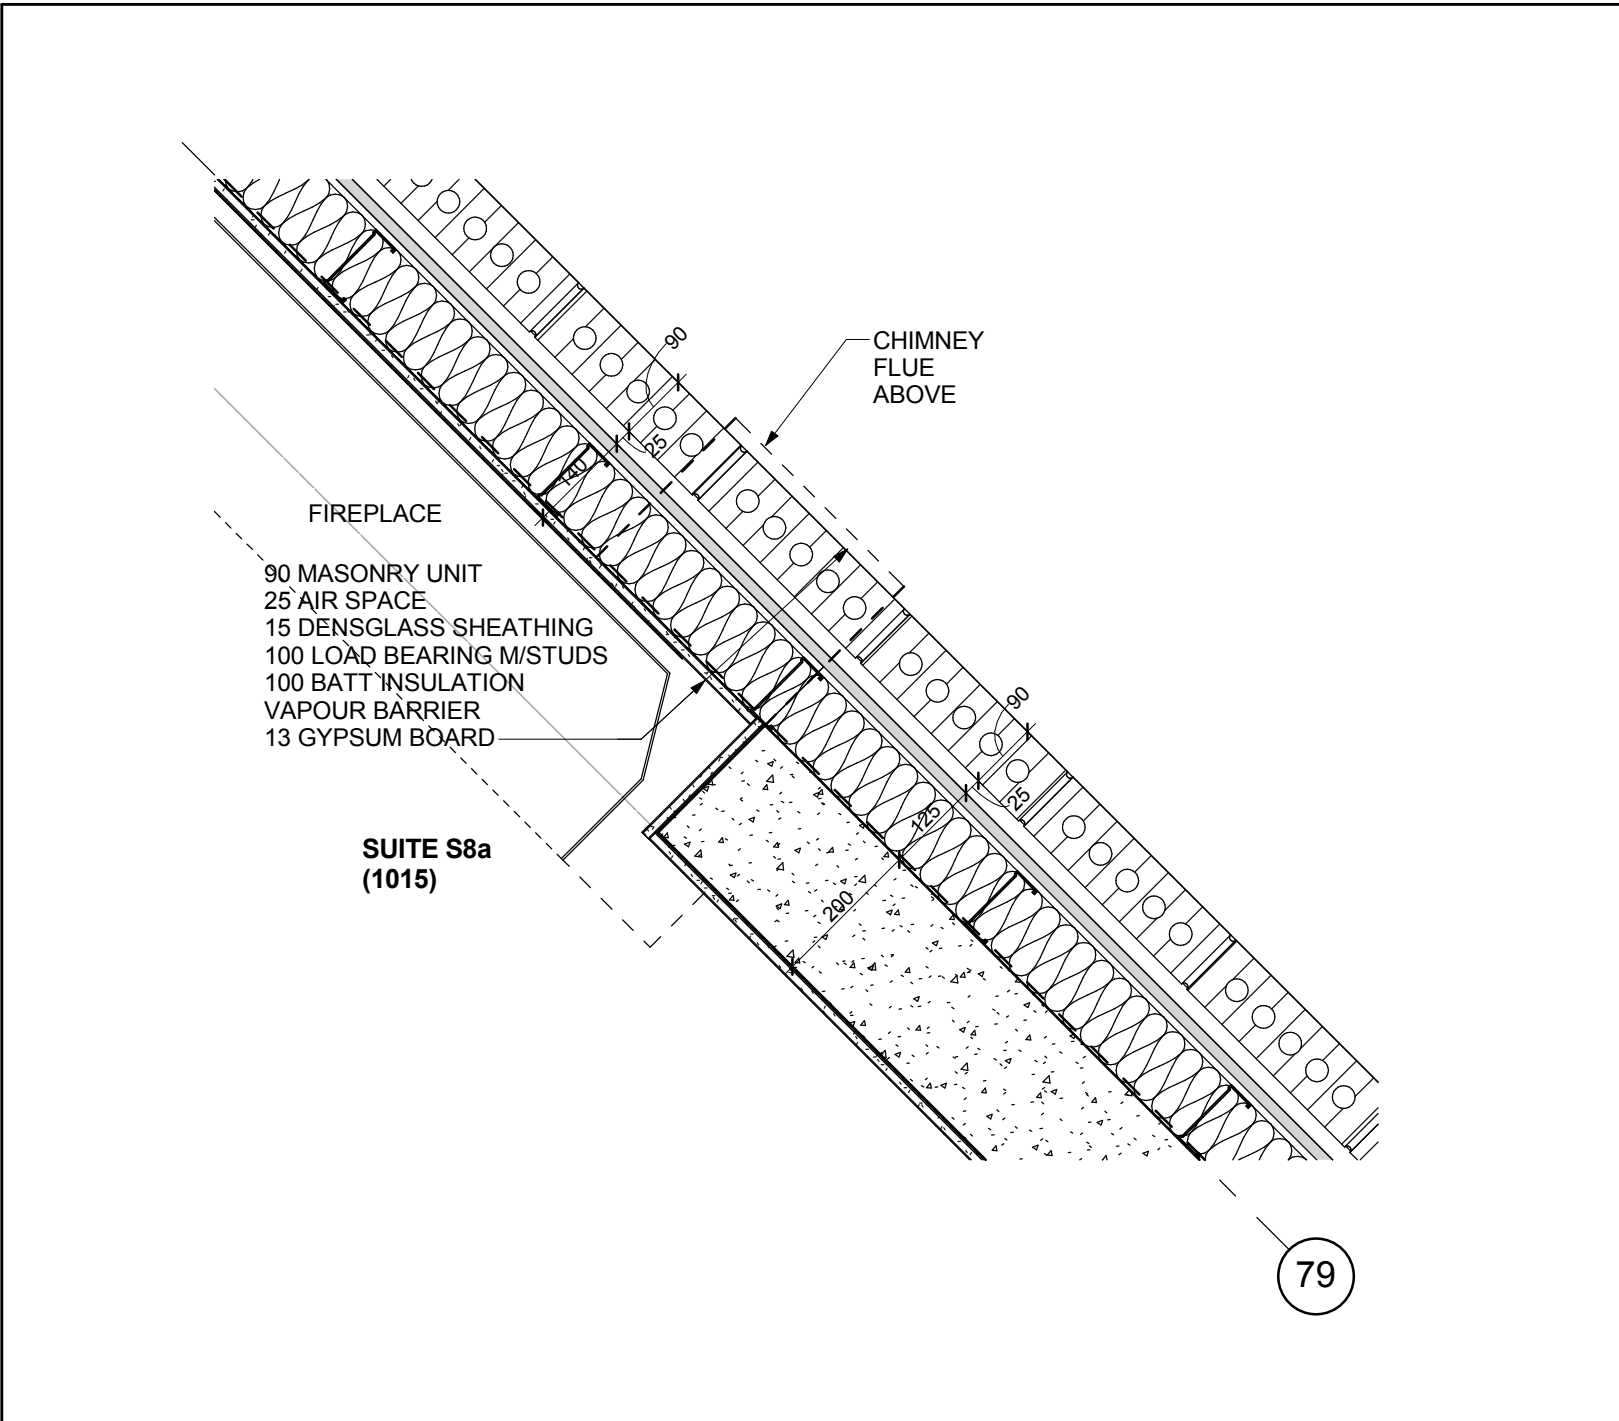


Brick Veneer Wall @ Fireplace @ level 10 3
Scale: 1 : 10 A7-24

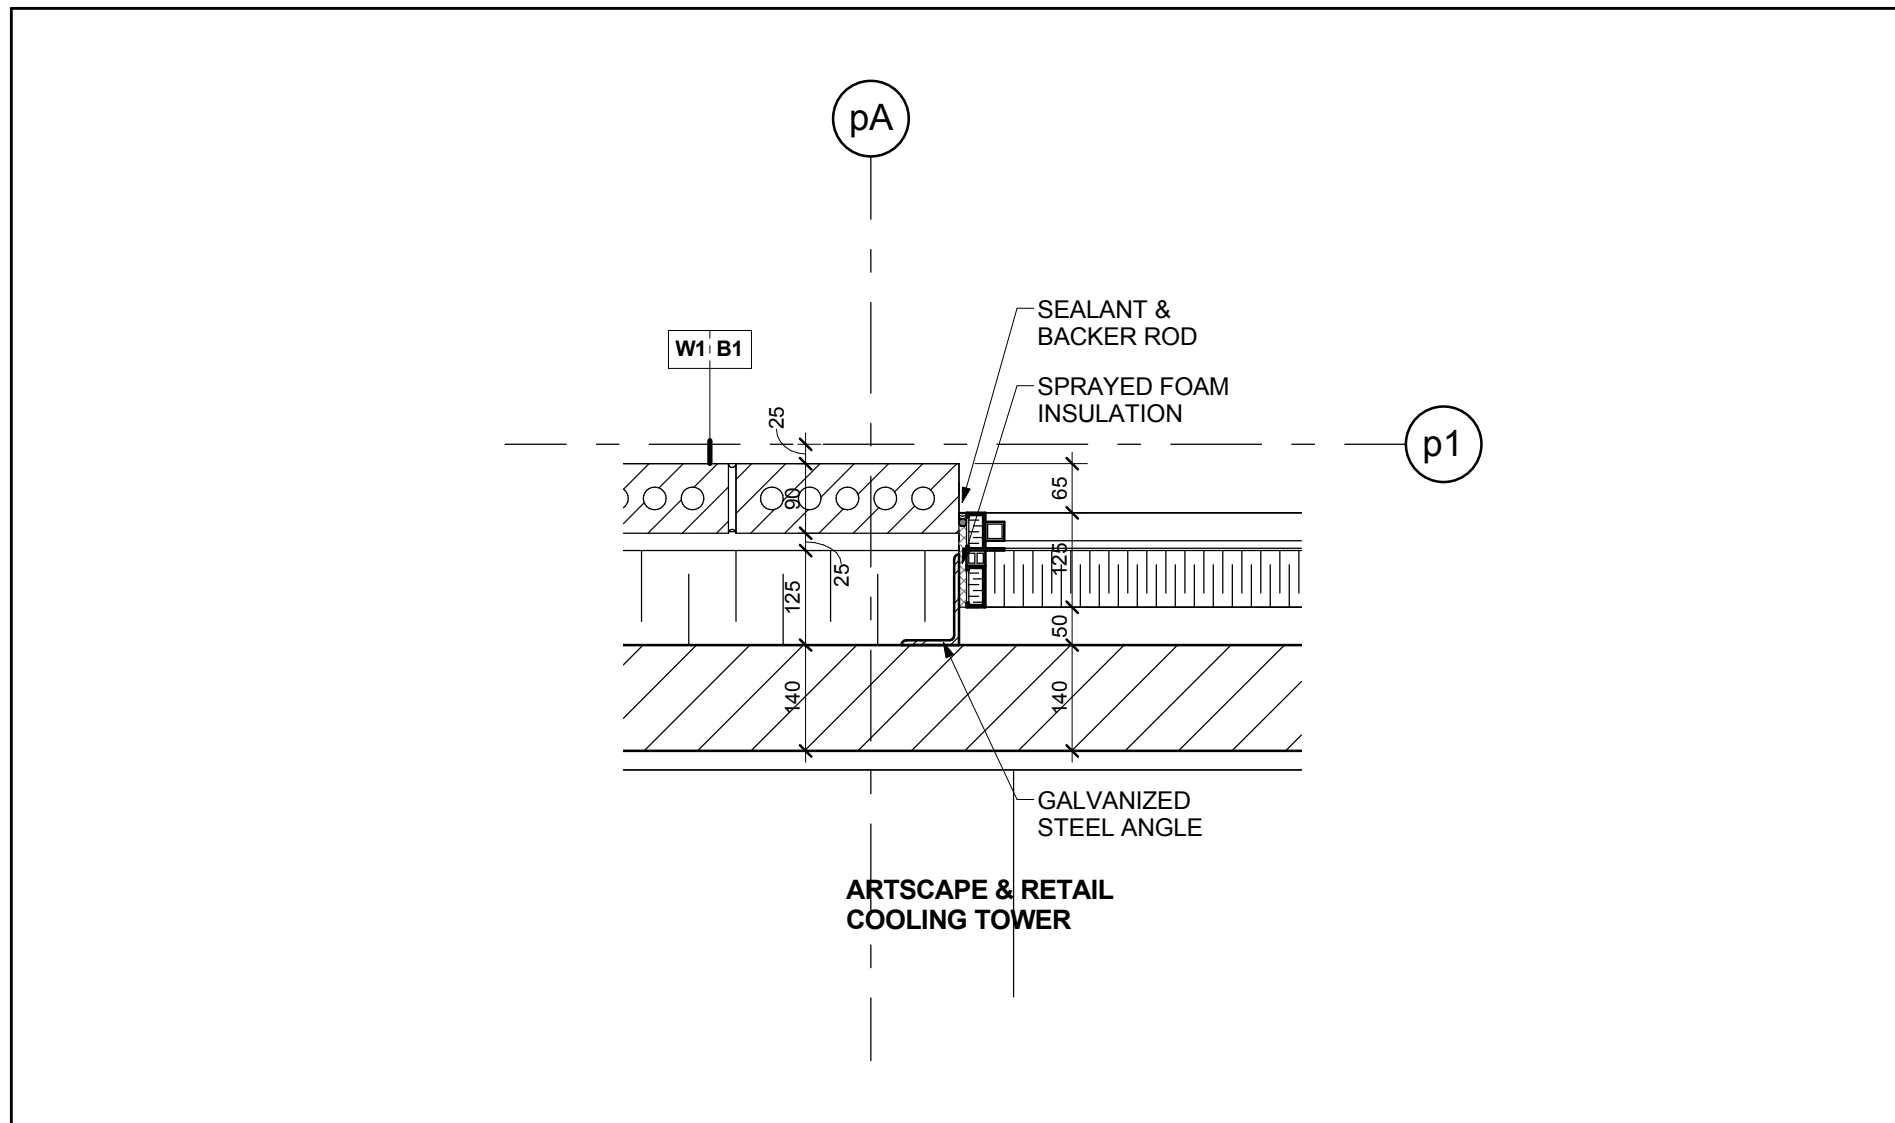


Brick Veneer Wall & Window Wall @ Retail Cooling Tower @ Level 13 6
Scale: 1 : 10 A7-24

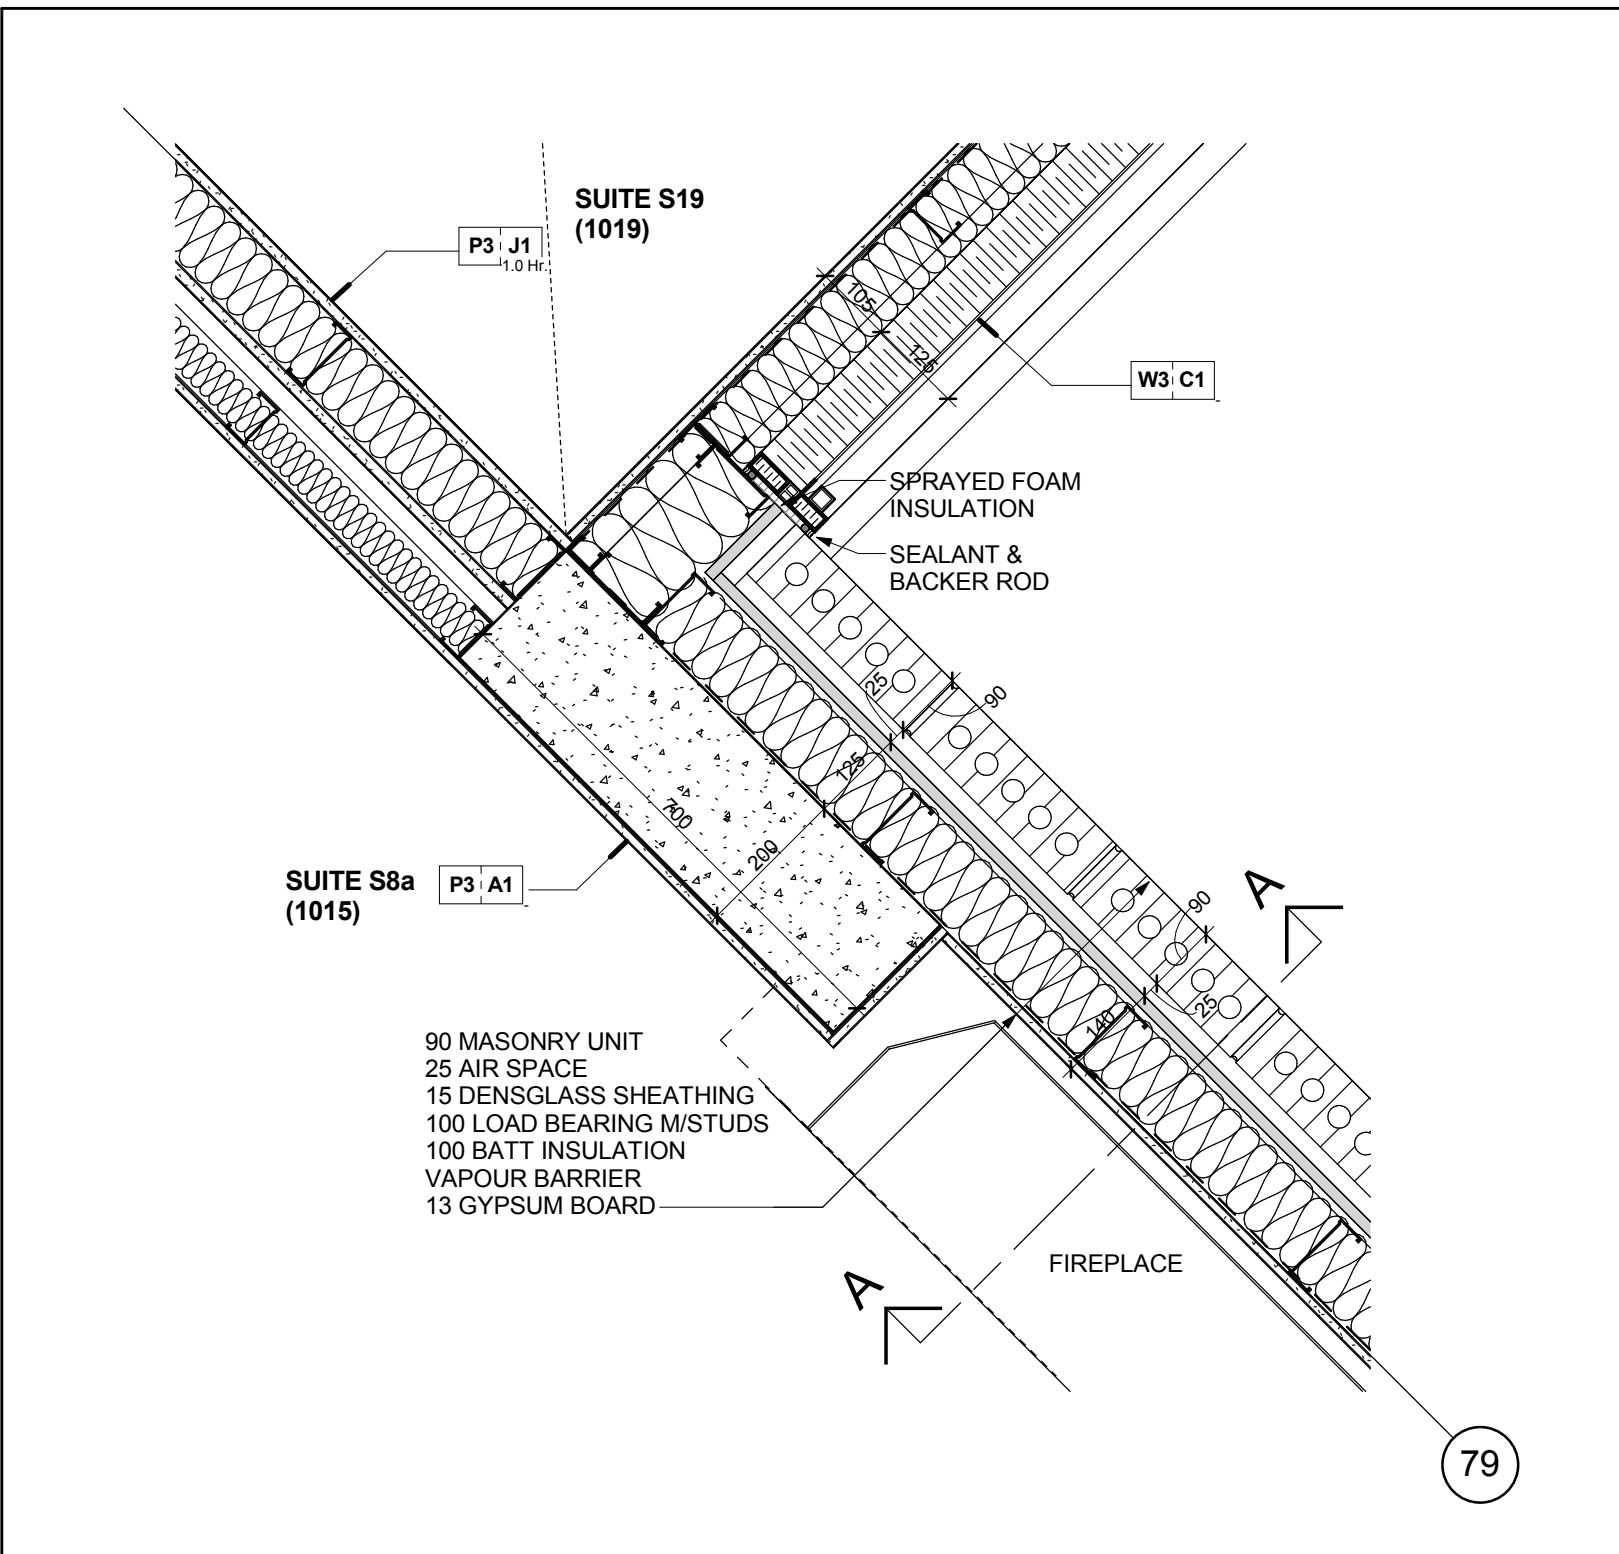


Brick Veneer Wall @ Fireplace @ Level 10 2
Scale: 1 : 10 A7-24

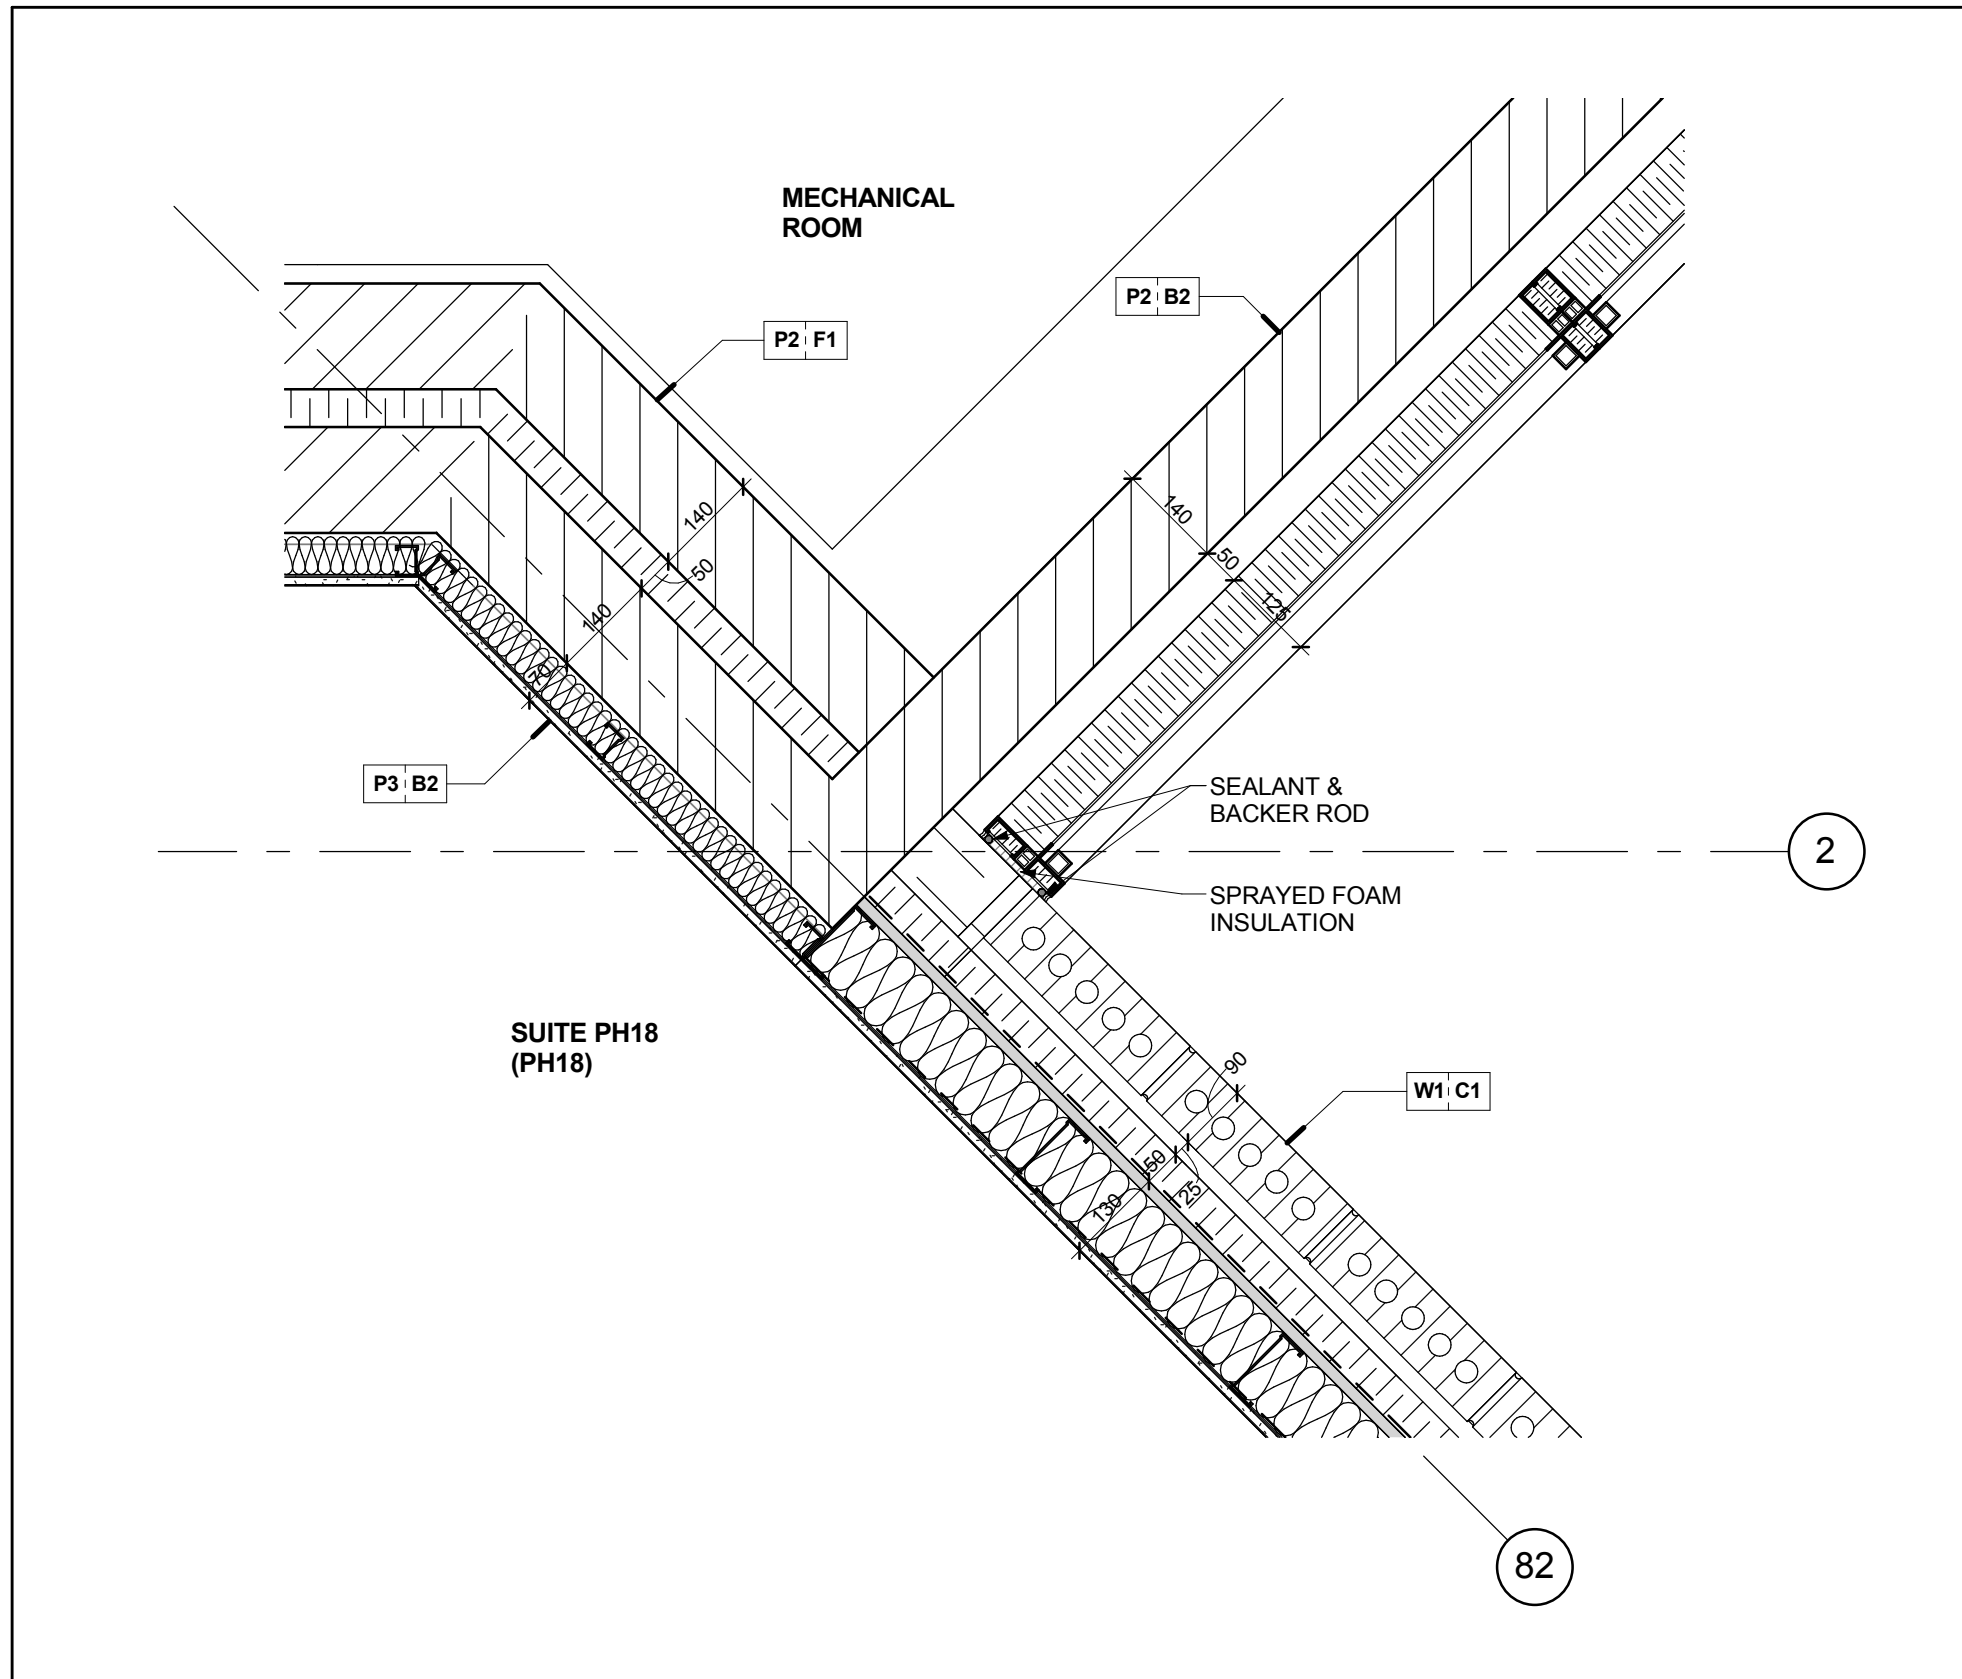

B/ Veneer Wall & Conc. Block Acoustic Wall @ Suite & Mech. Rm. @ Level 13 9
Scale: 1 : 10 A7-24

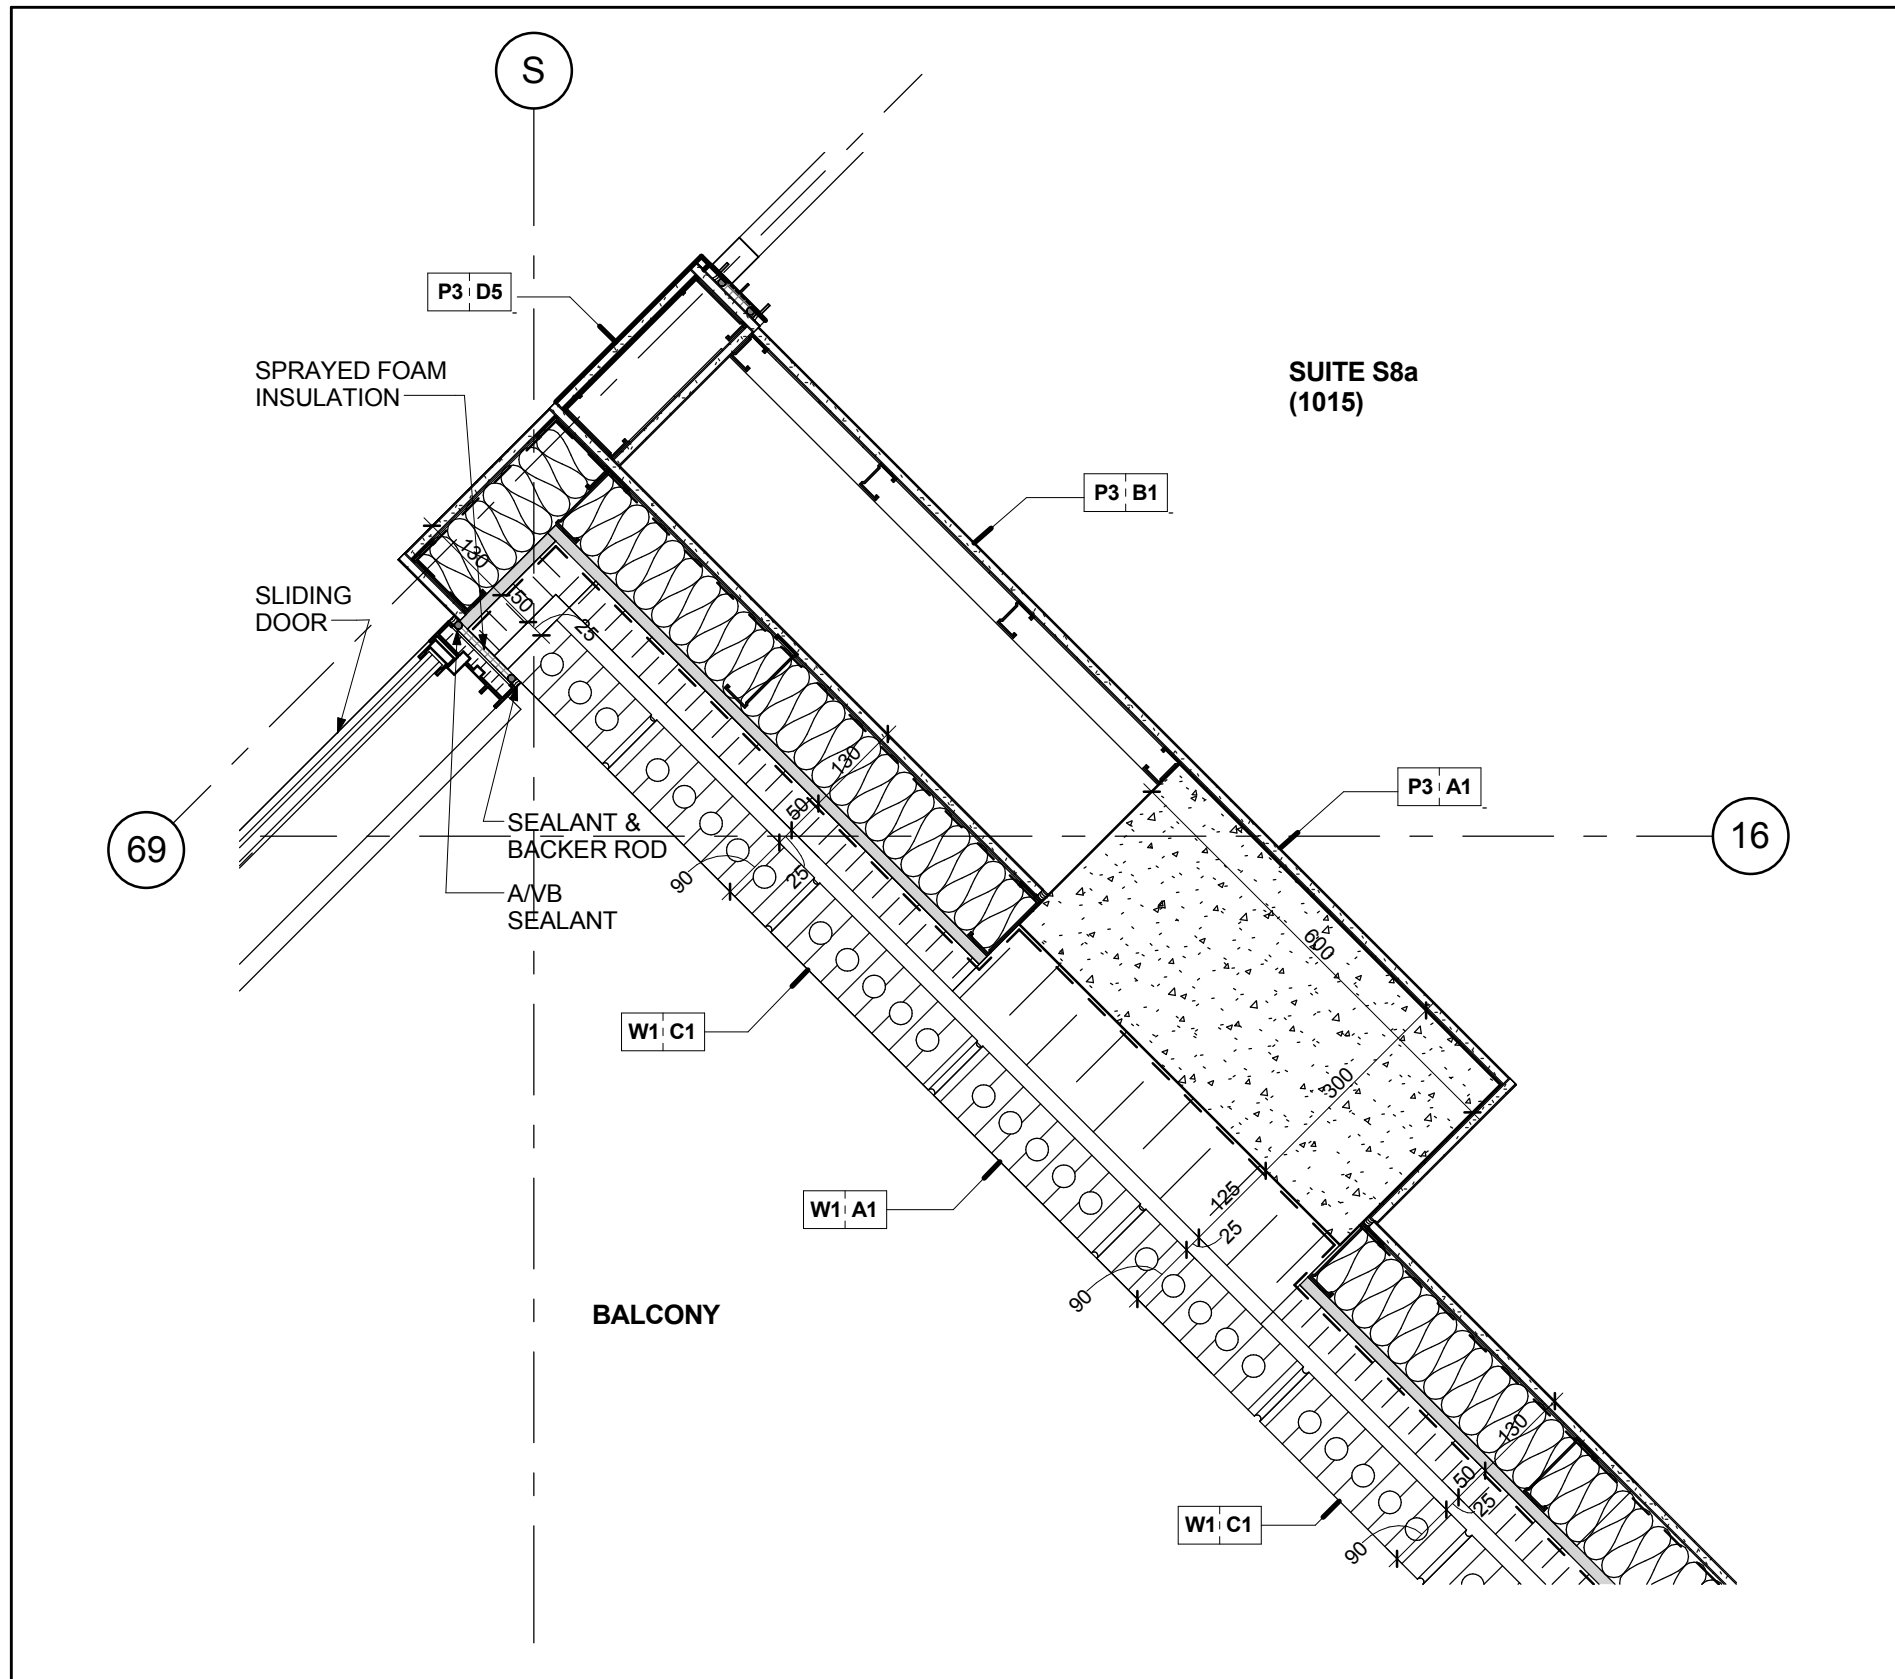

Brick Veneer Wall @ BBQ Machine @ Balcony @ Level 10 5
Scale: 1 : 10 A7-24

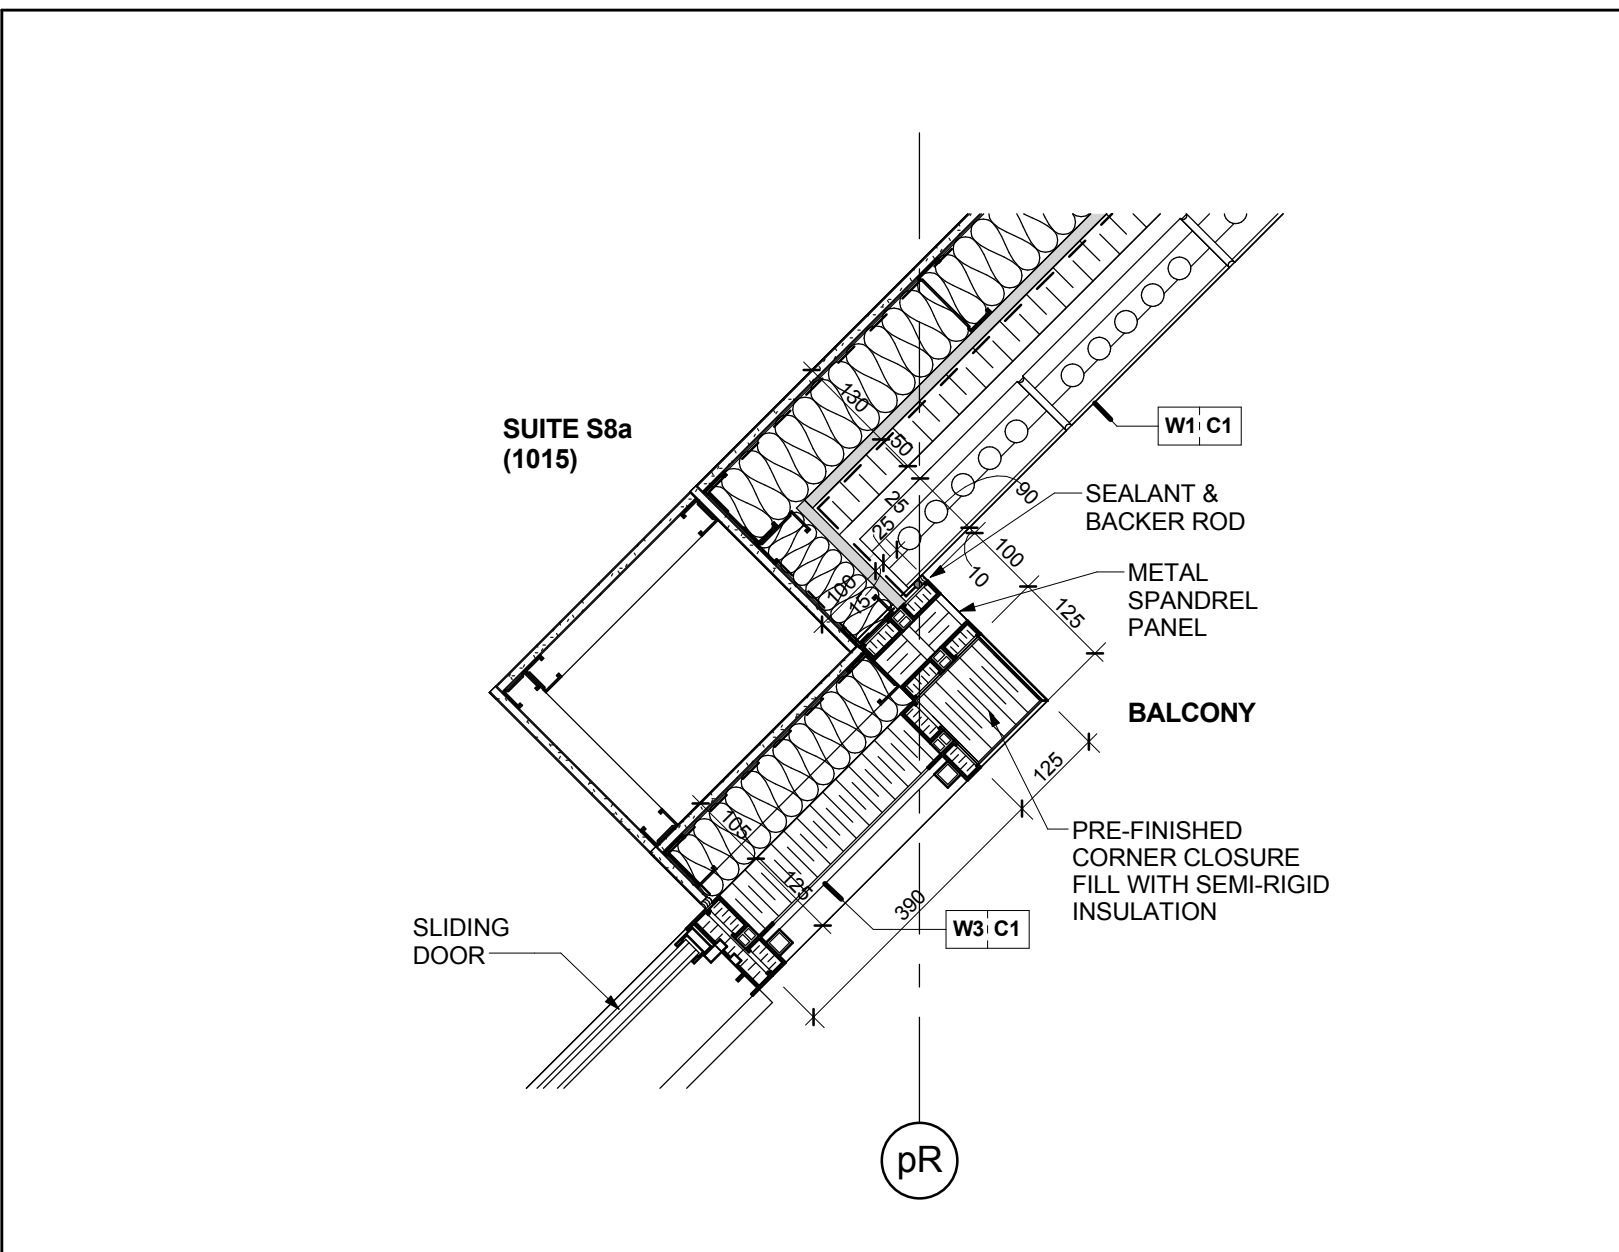

Brick Veneer Wall & Window Wall @ Balcony @ Level 10 1
Scale: 1 : 10 A7-24