



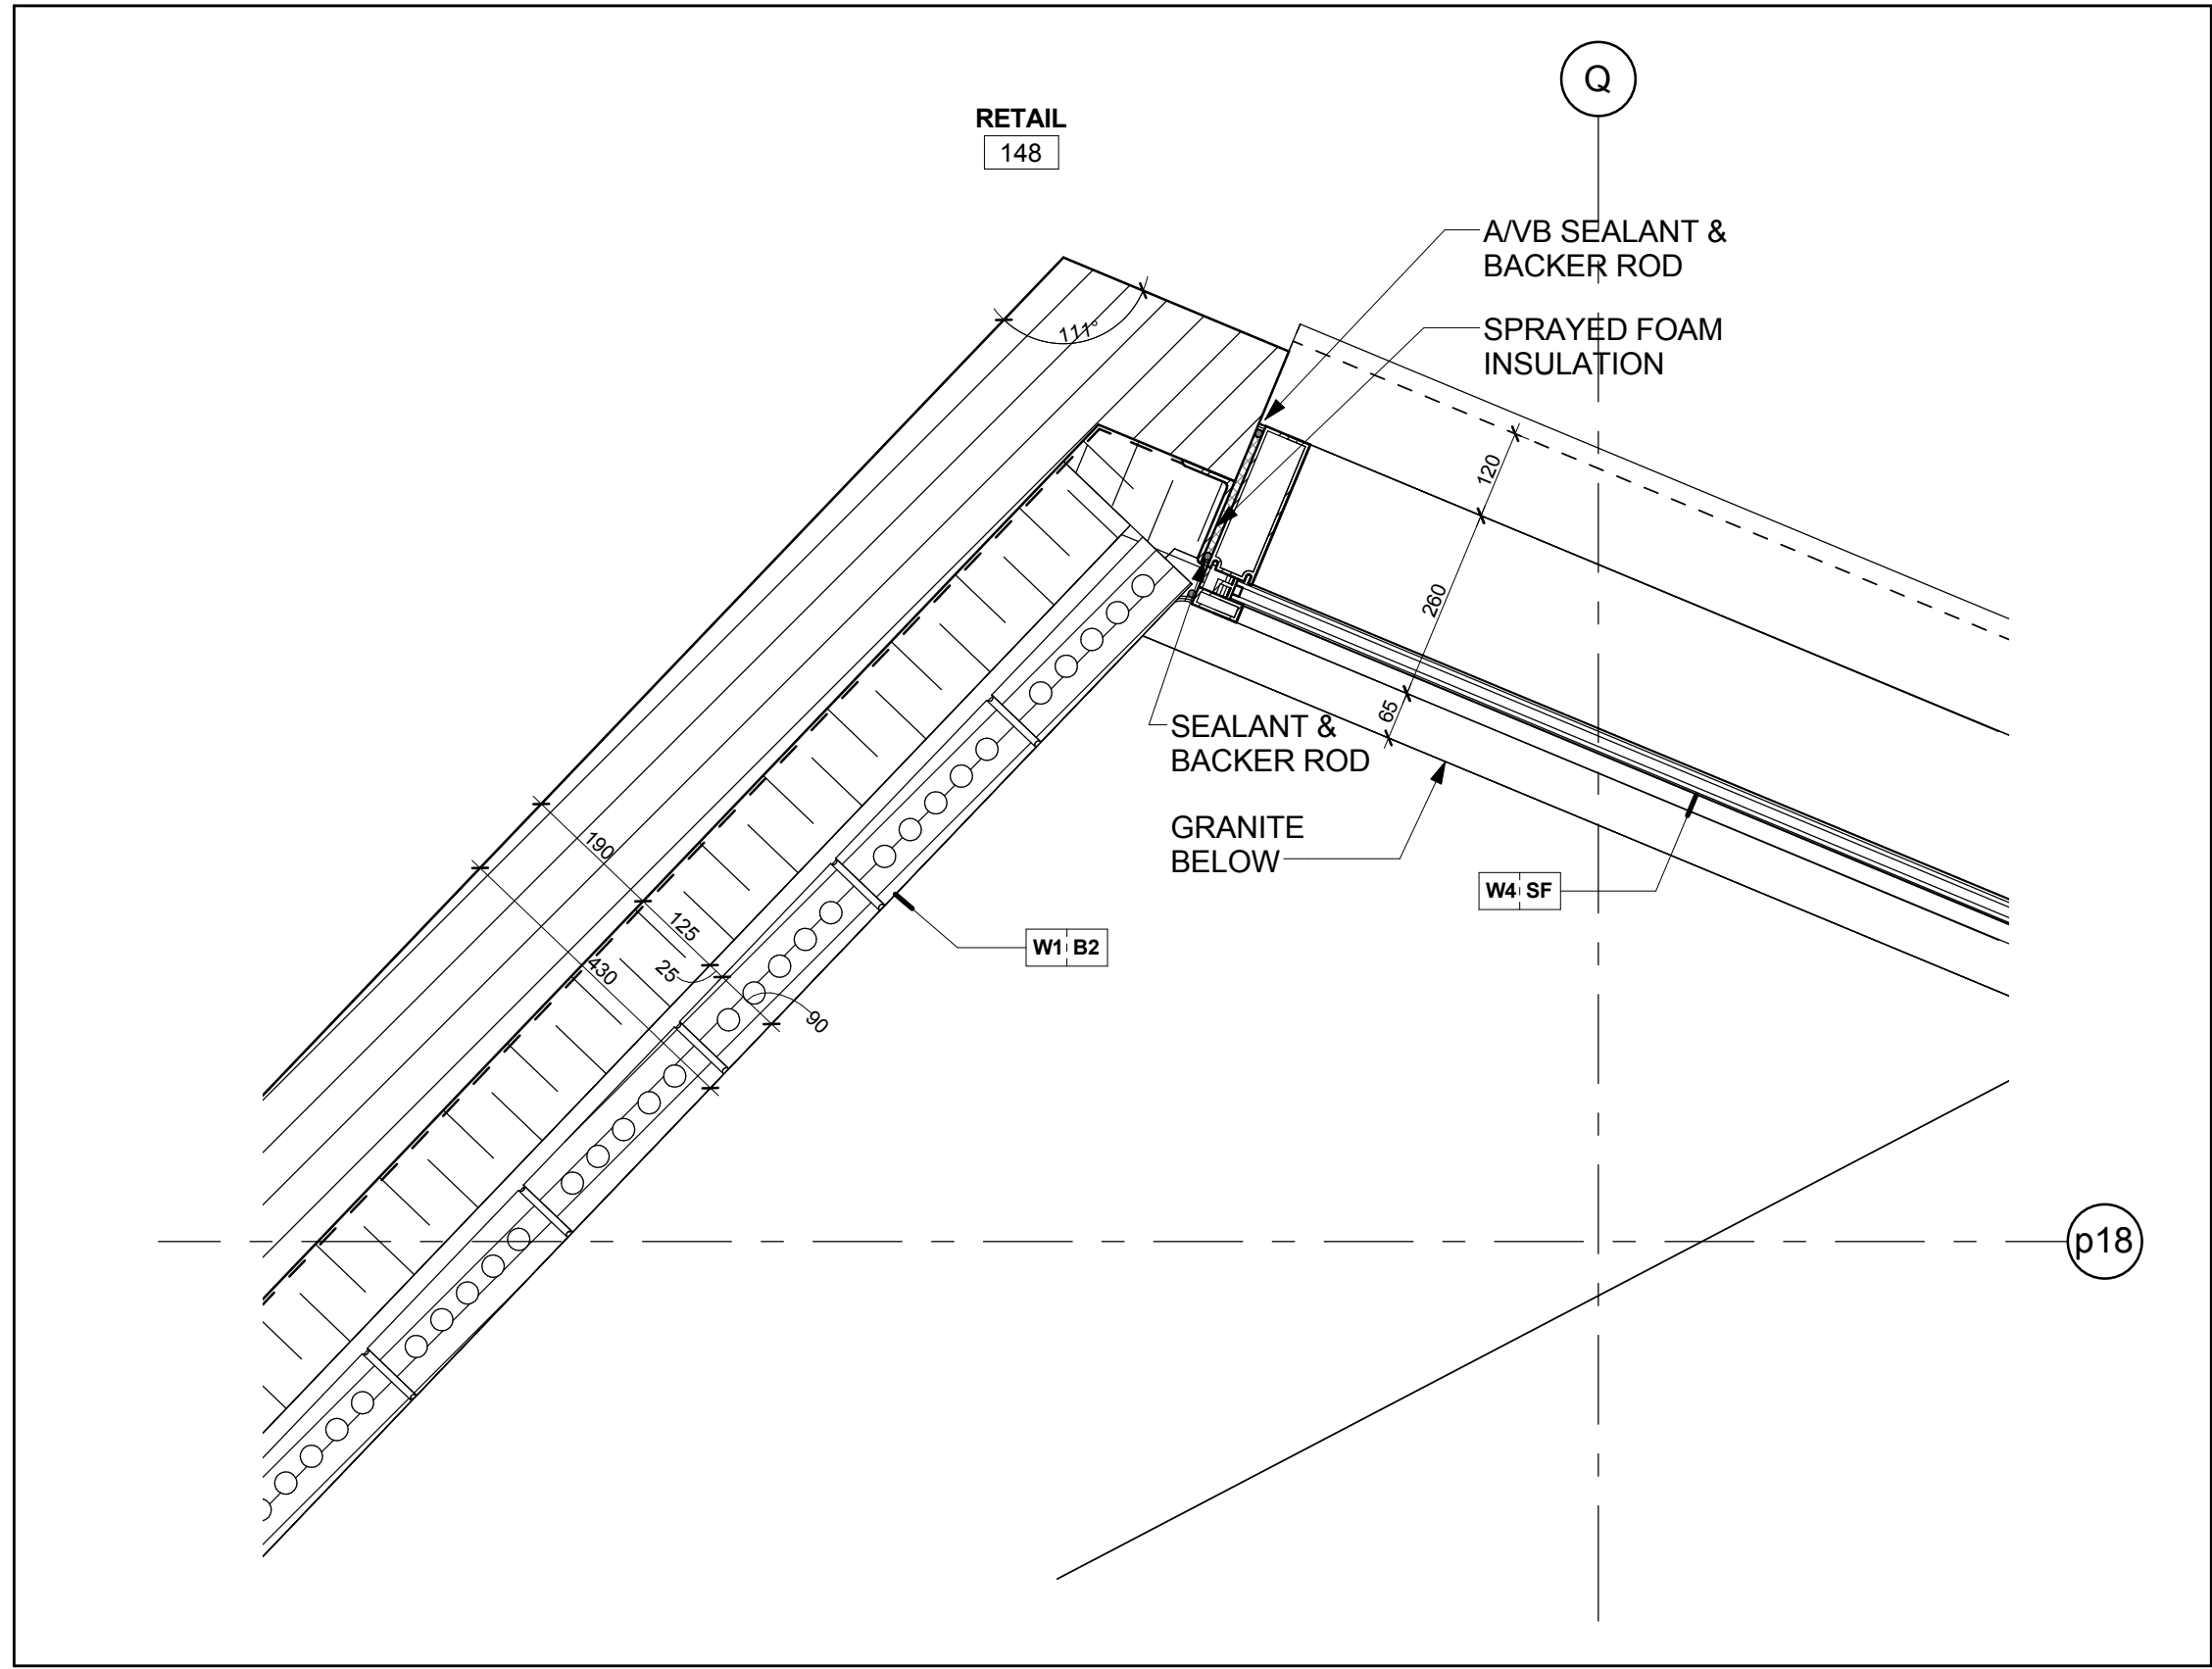


Curtain Wall & Brick Veneer Wall @ Retail @ Level 1
Scale: 1 : 10
A7-21

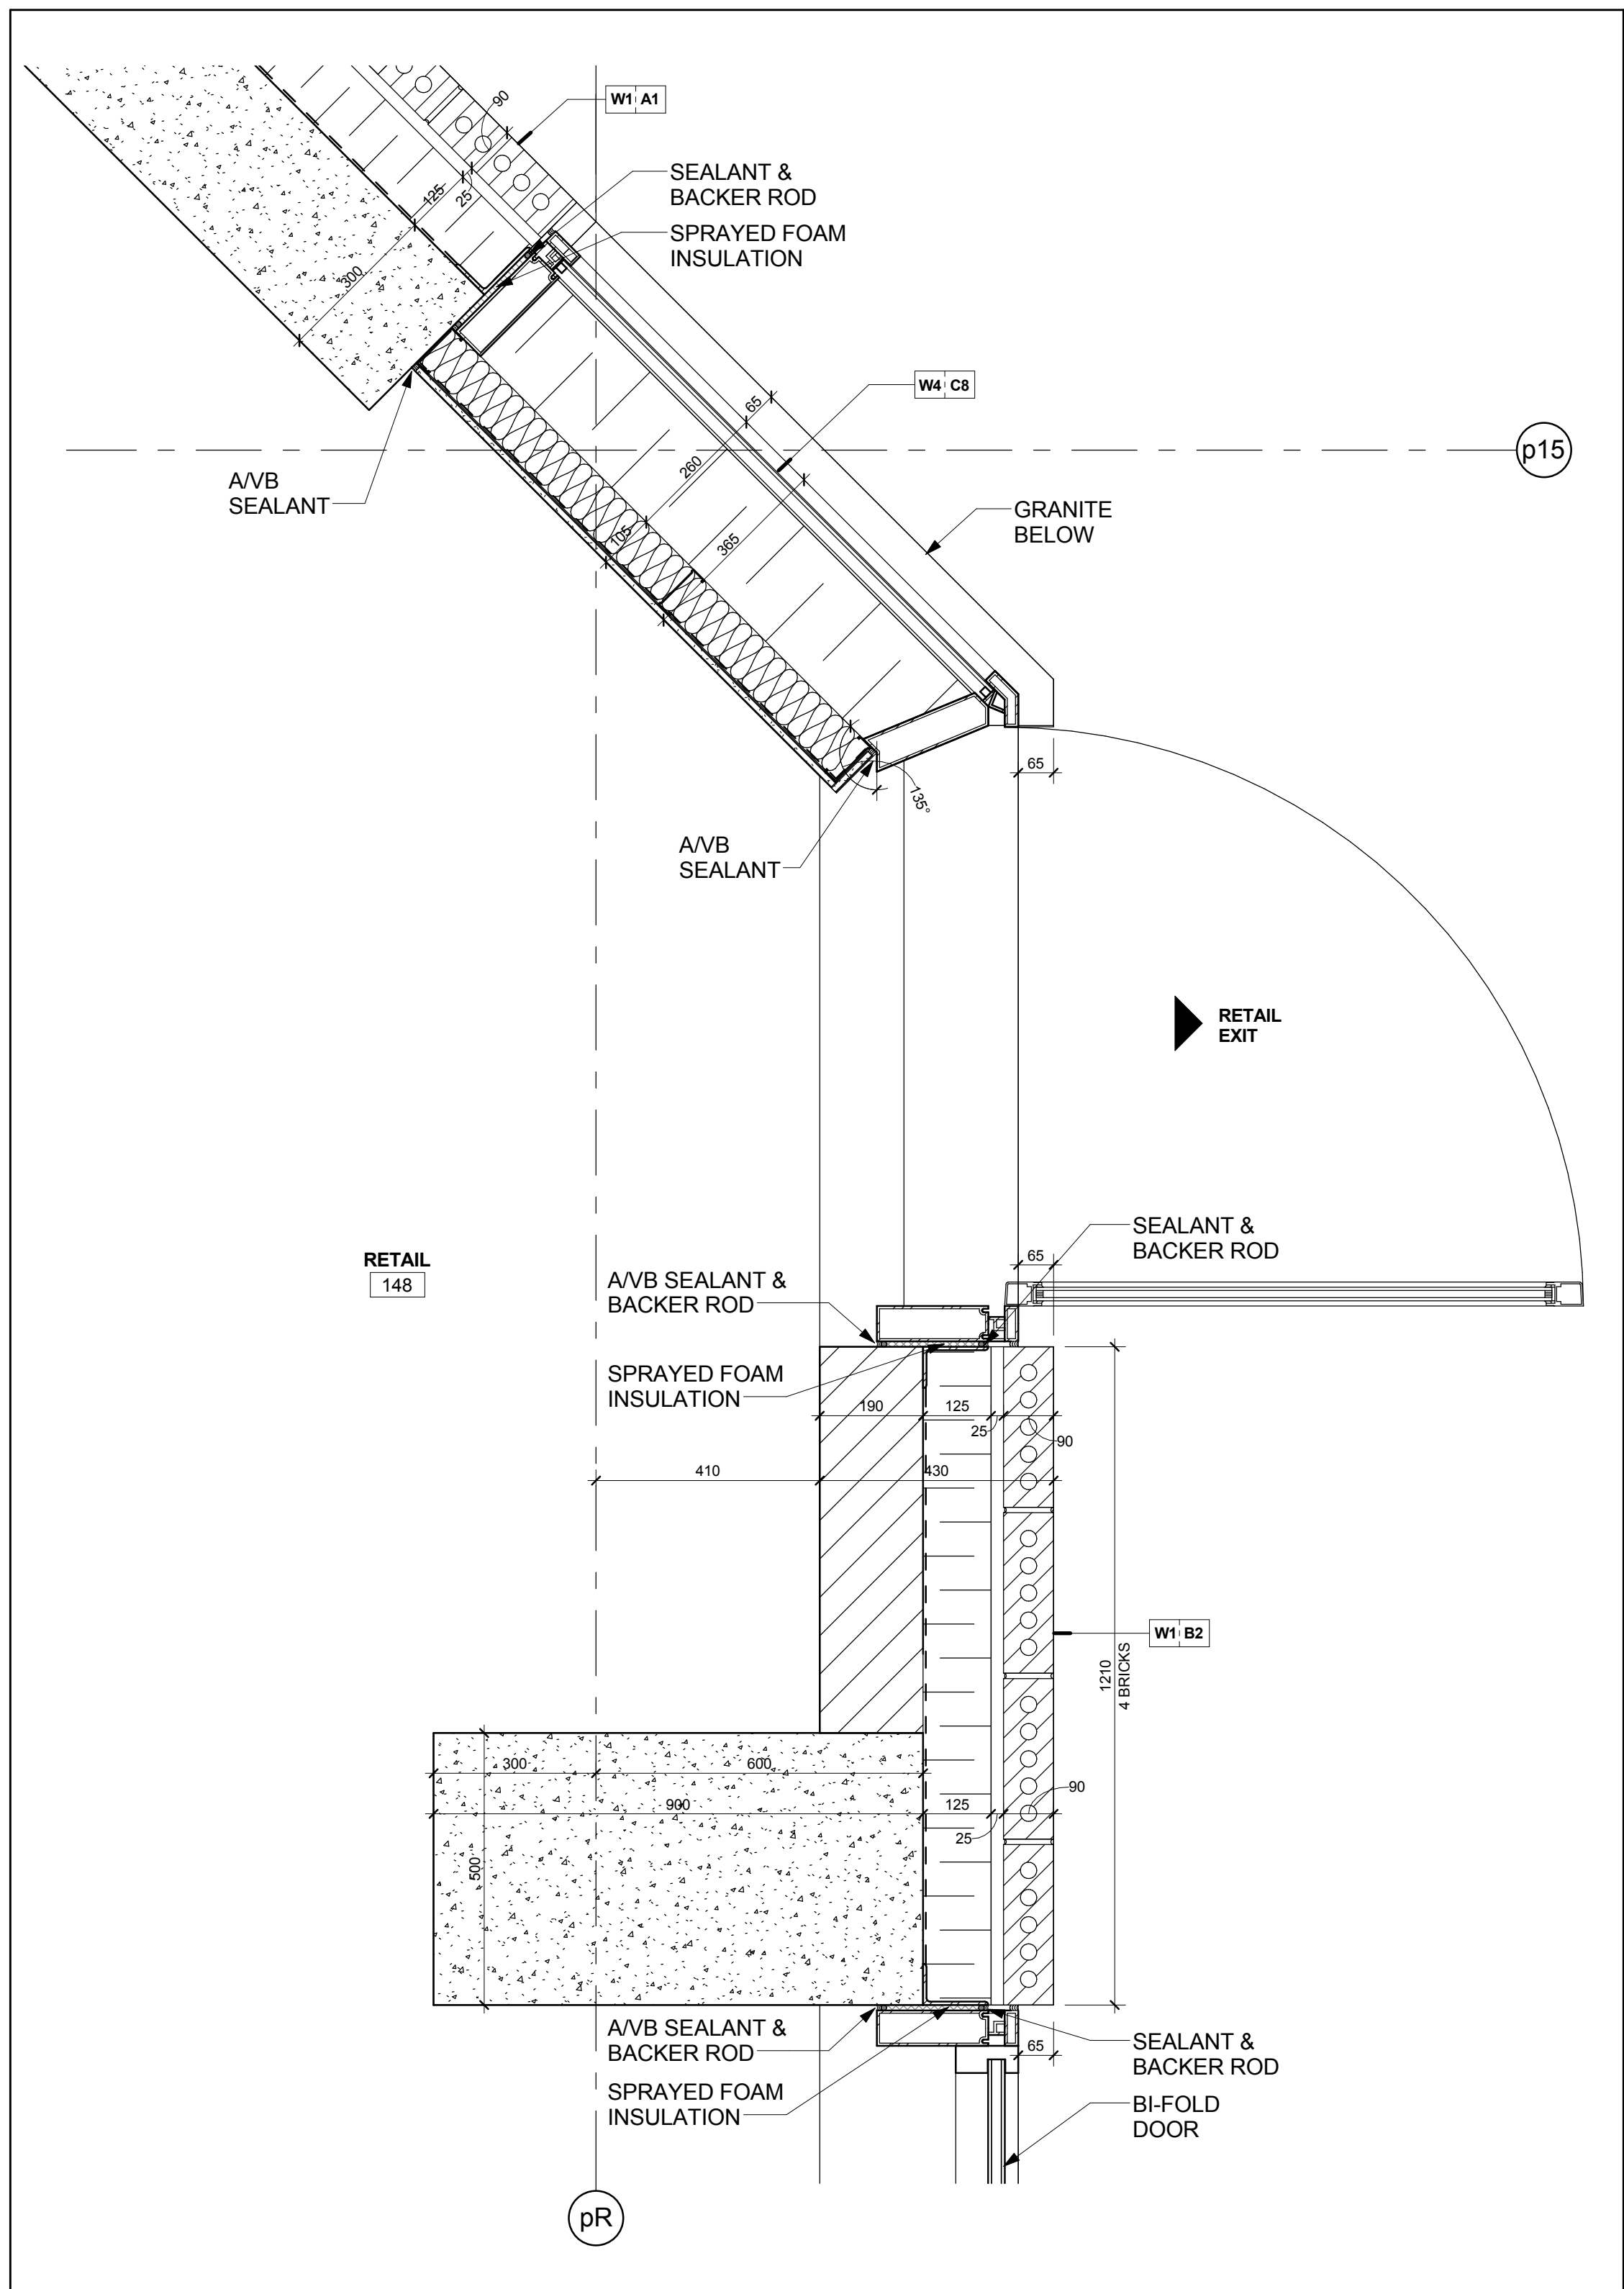


Curtain Wall & Brick Veneer Wall @ Retail @ Level 1
Scale: 1 : 10
A7-21


Curtain Wall & Sliding Door @ East Entrance Vestibule
Scale: 1 : 10
A7-21

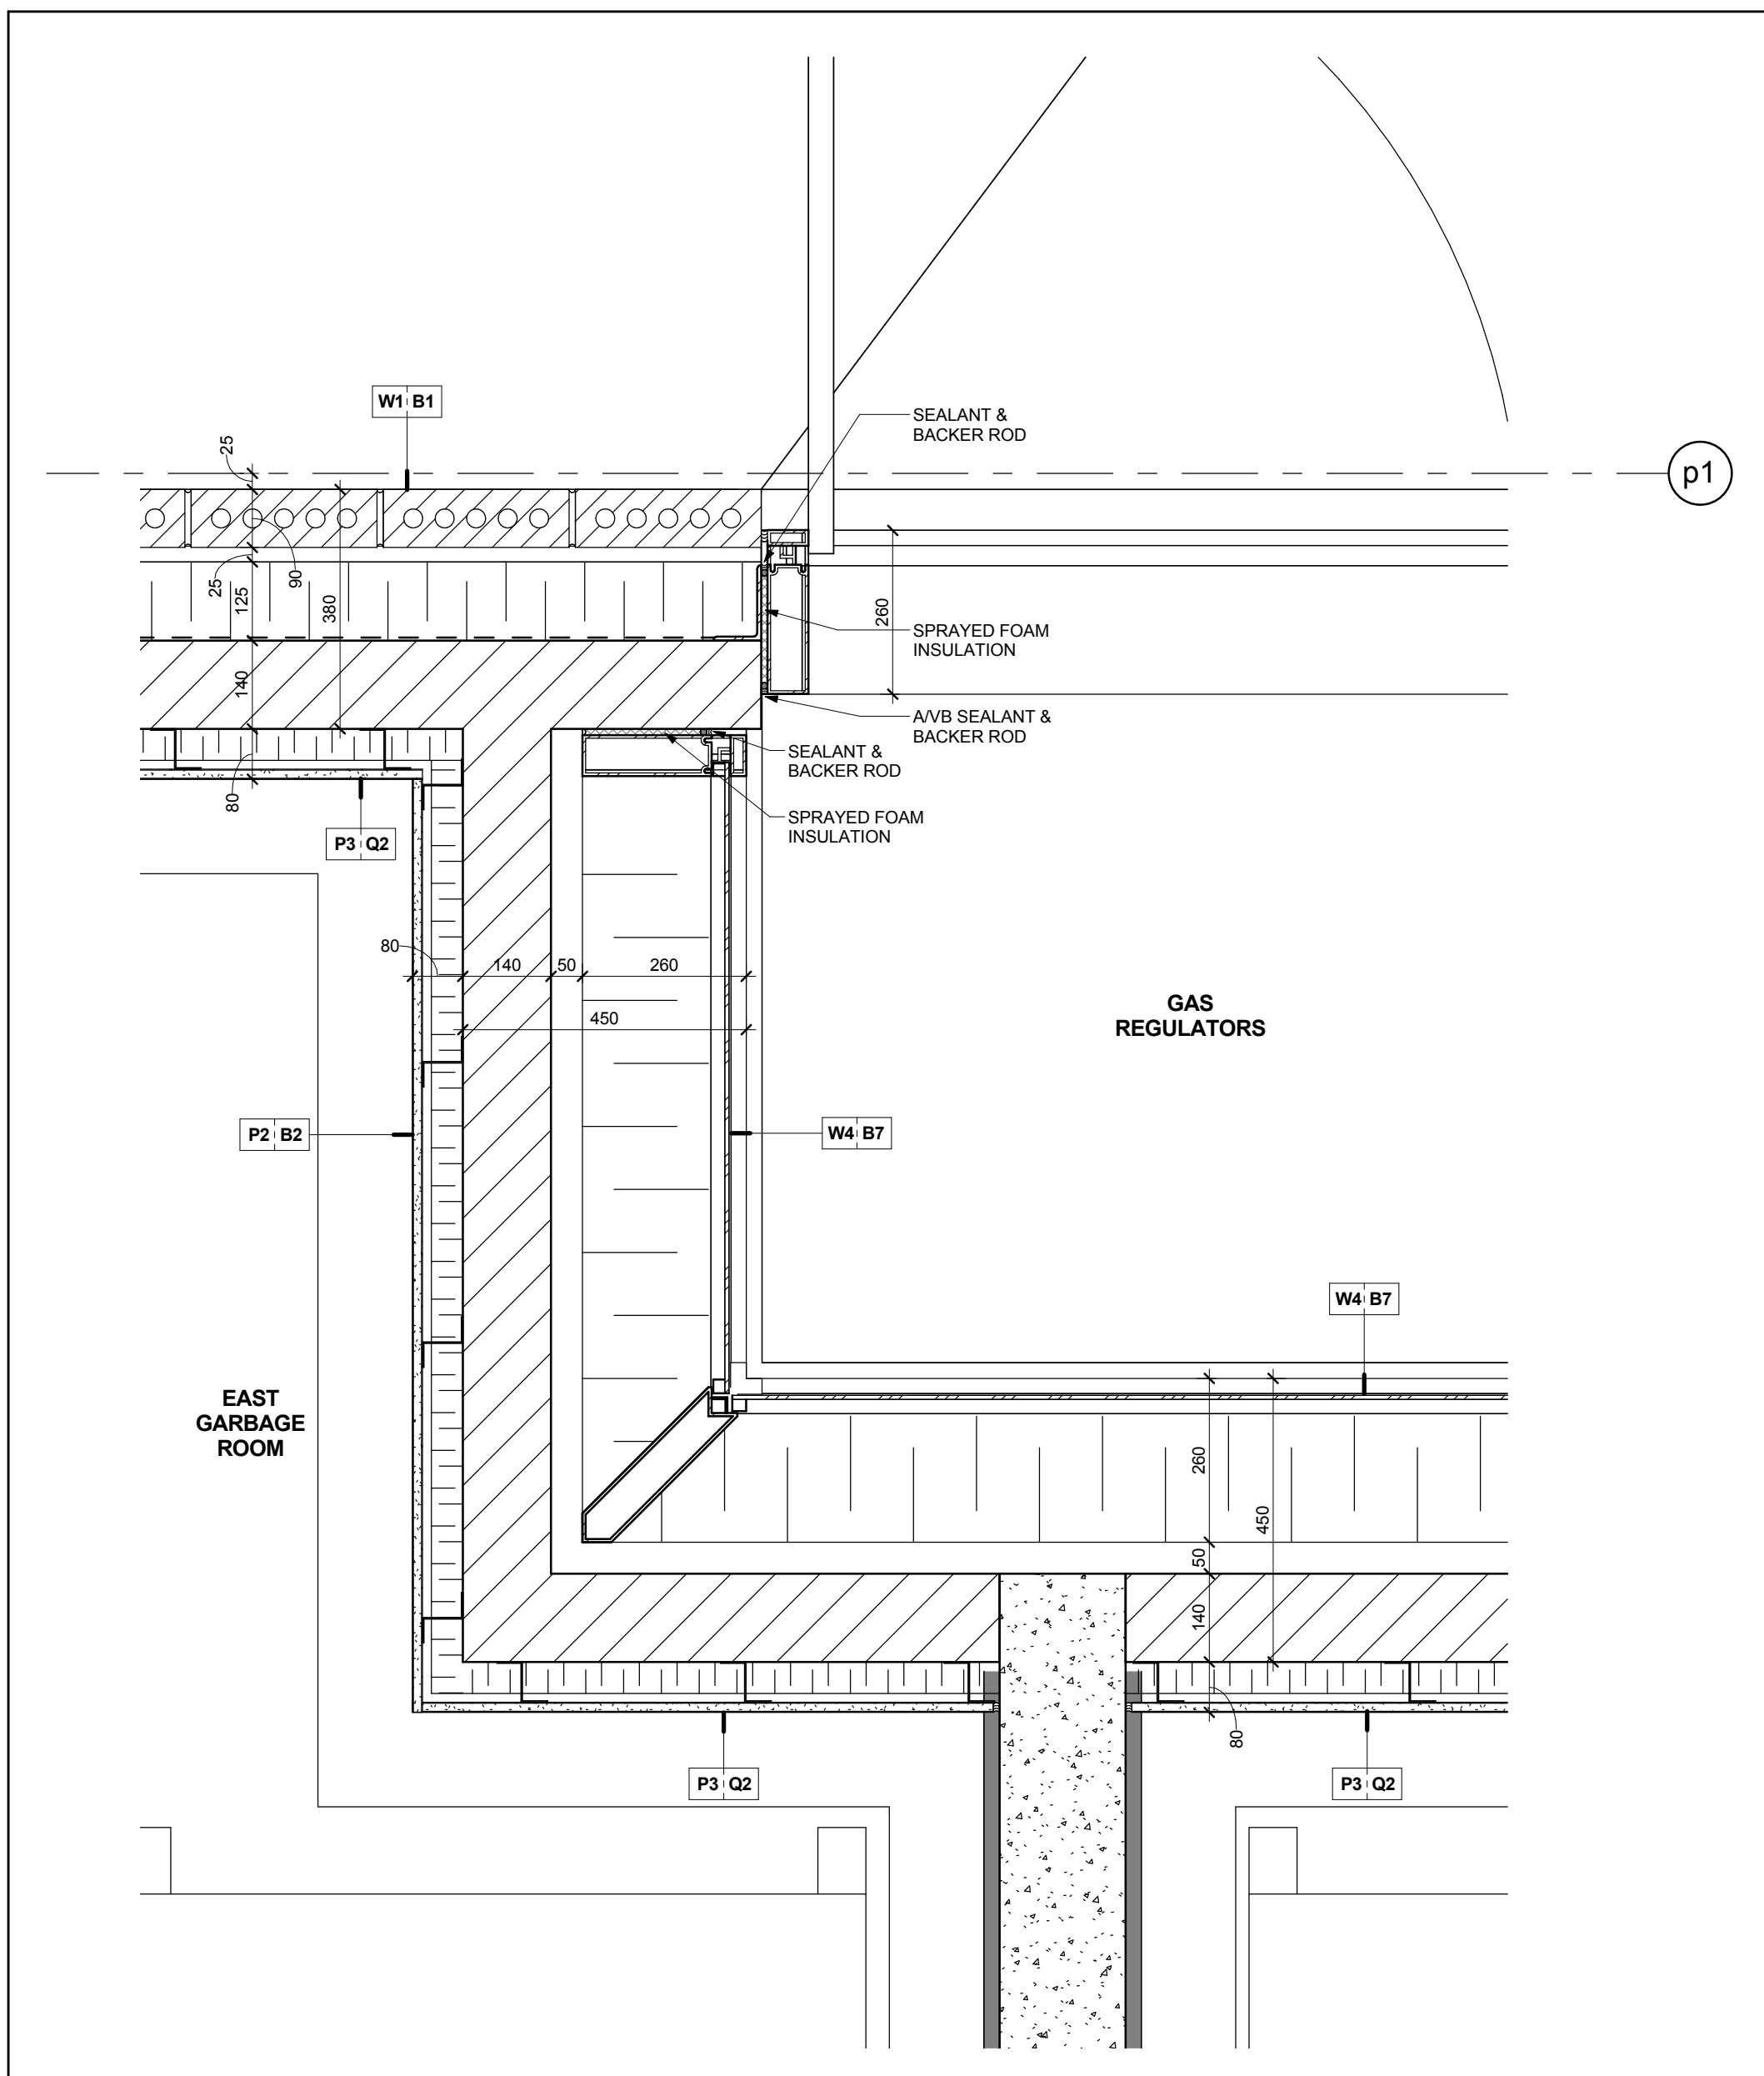


Curtain Wall @ Gas Regulator Alcove @ Level 1
Scale: 1 : 10
A7-21

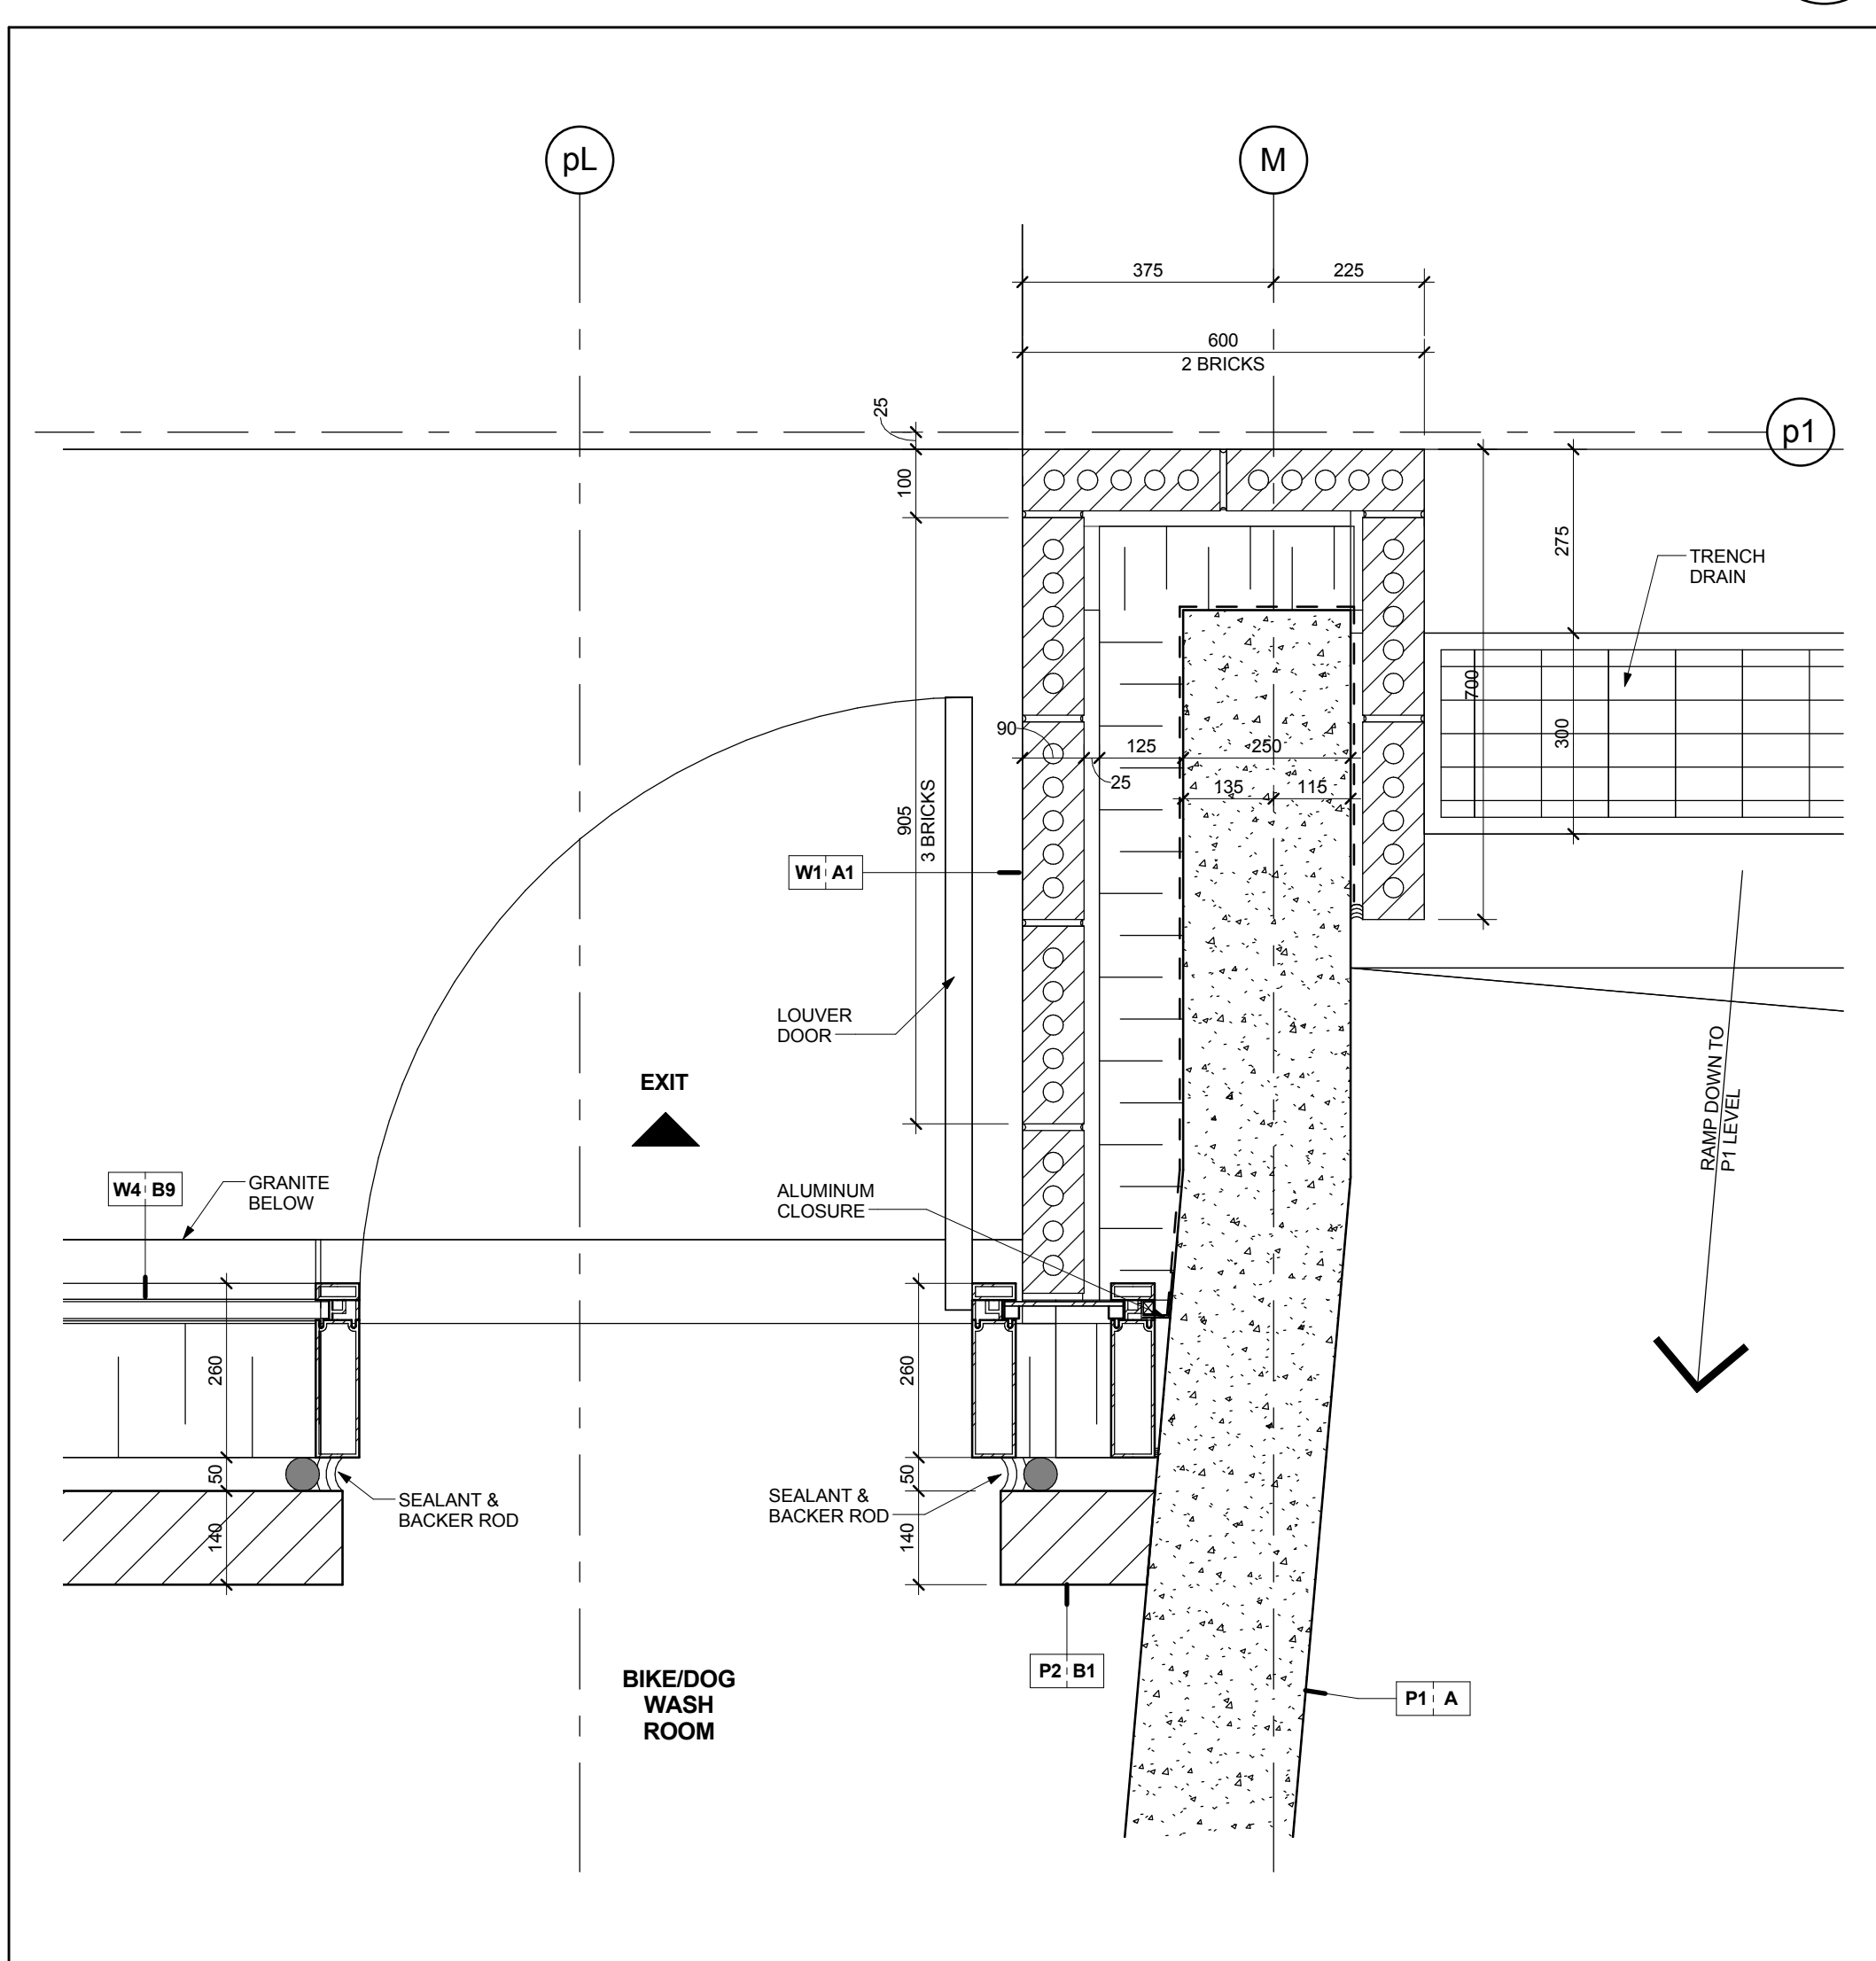


Curtain Wall & Brick Veneer Wall @ Level 1
Scale: 1 : 10
A7-21

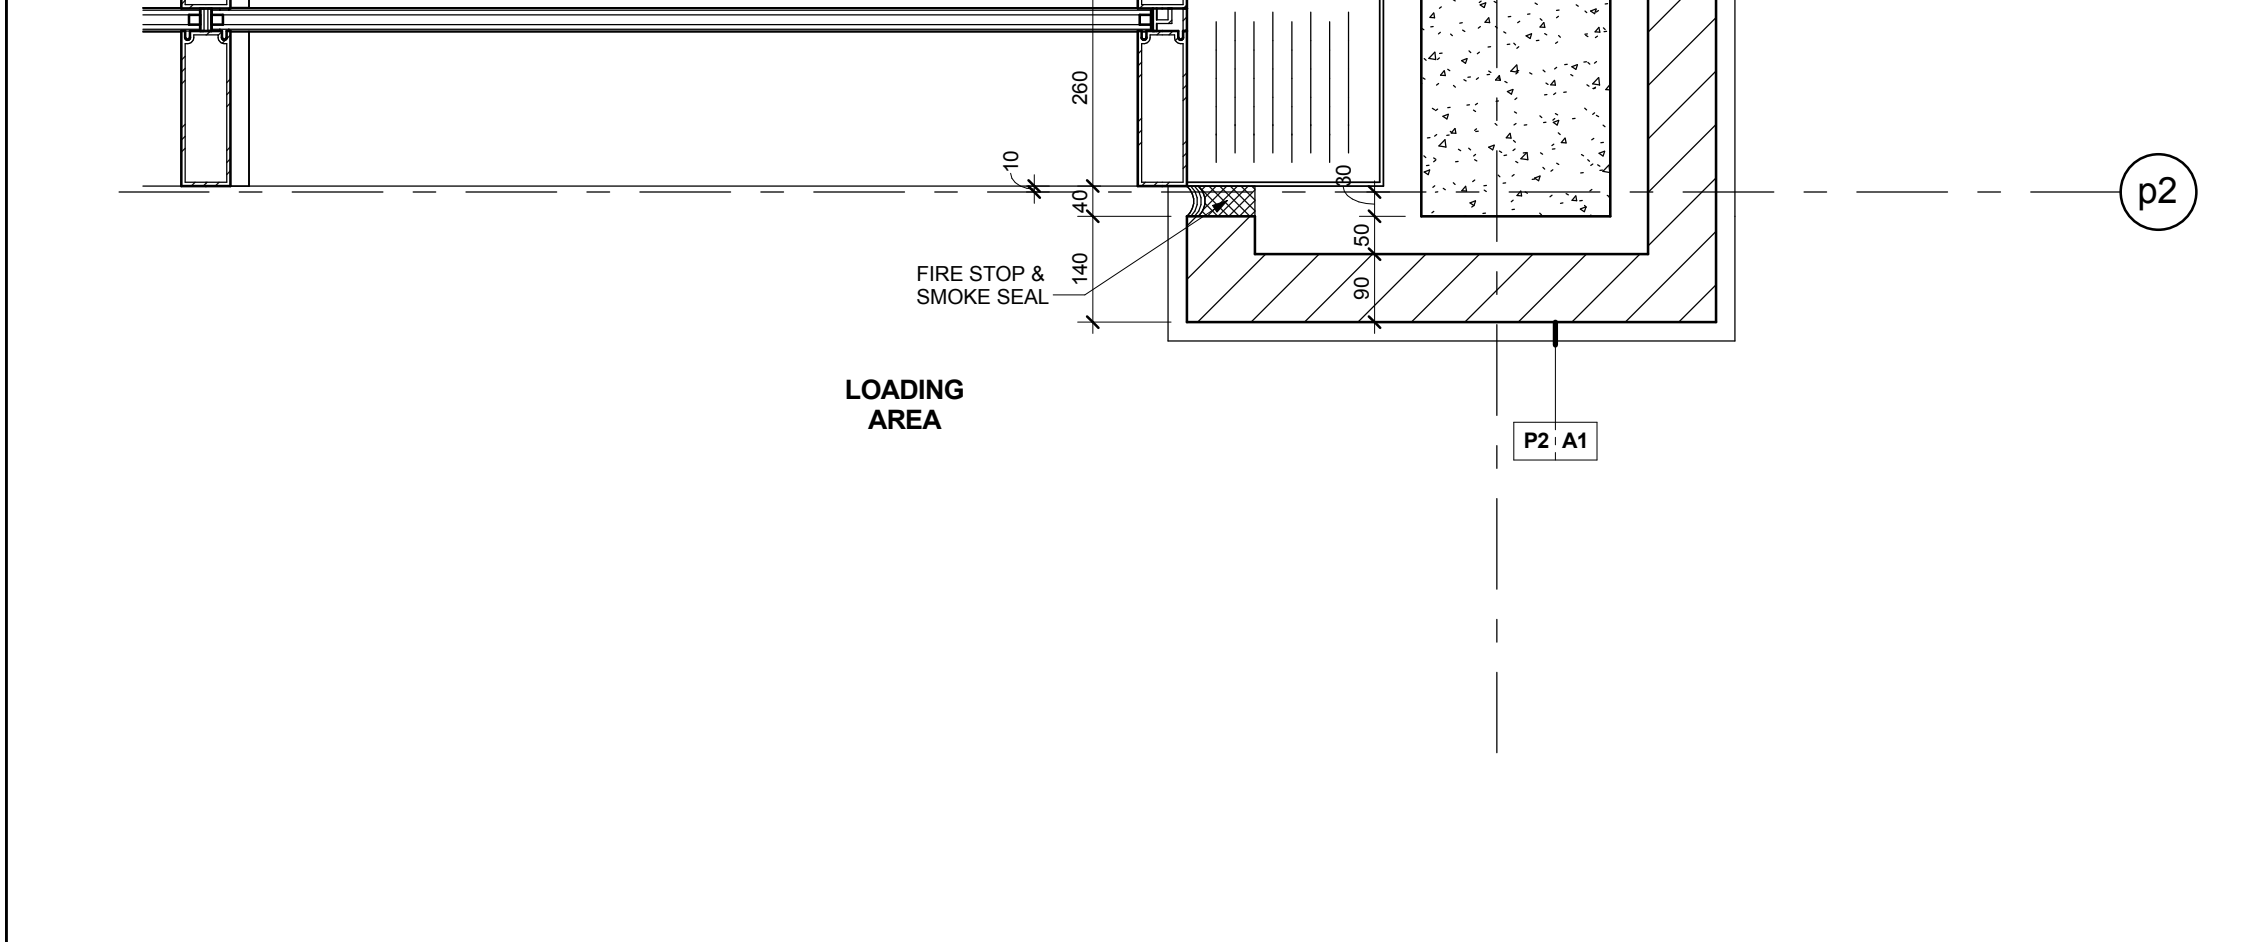


Curtain Wall @ Loading Area @ Level 1
Scale: 1 : 10
A7-21

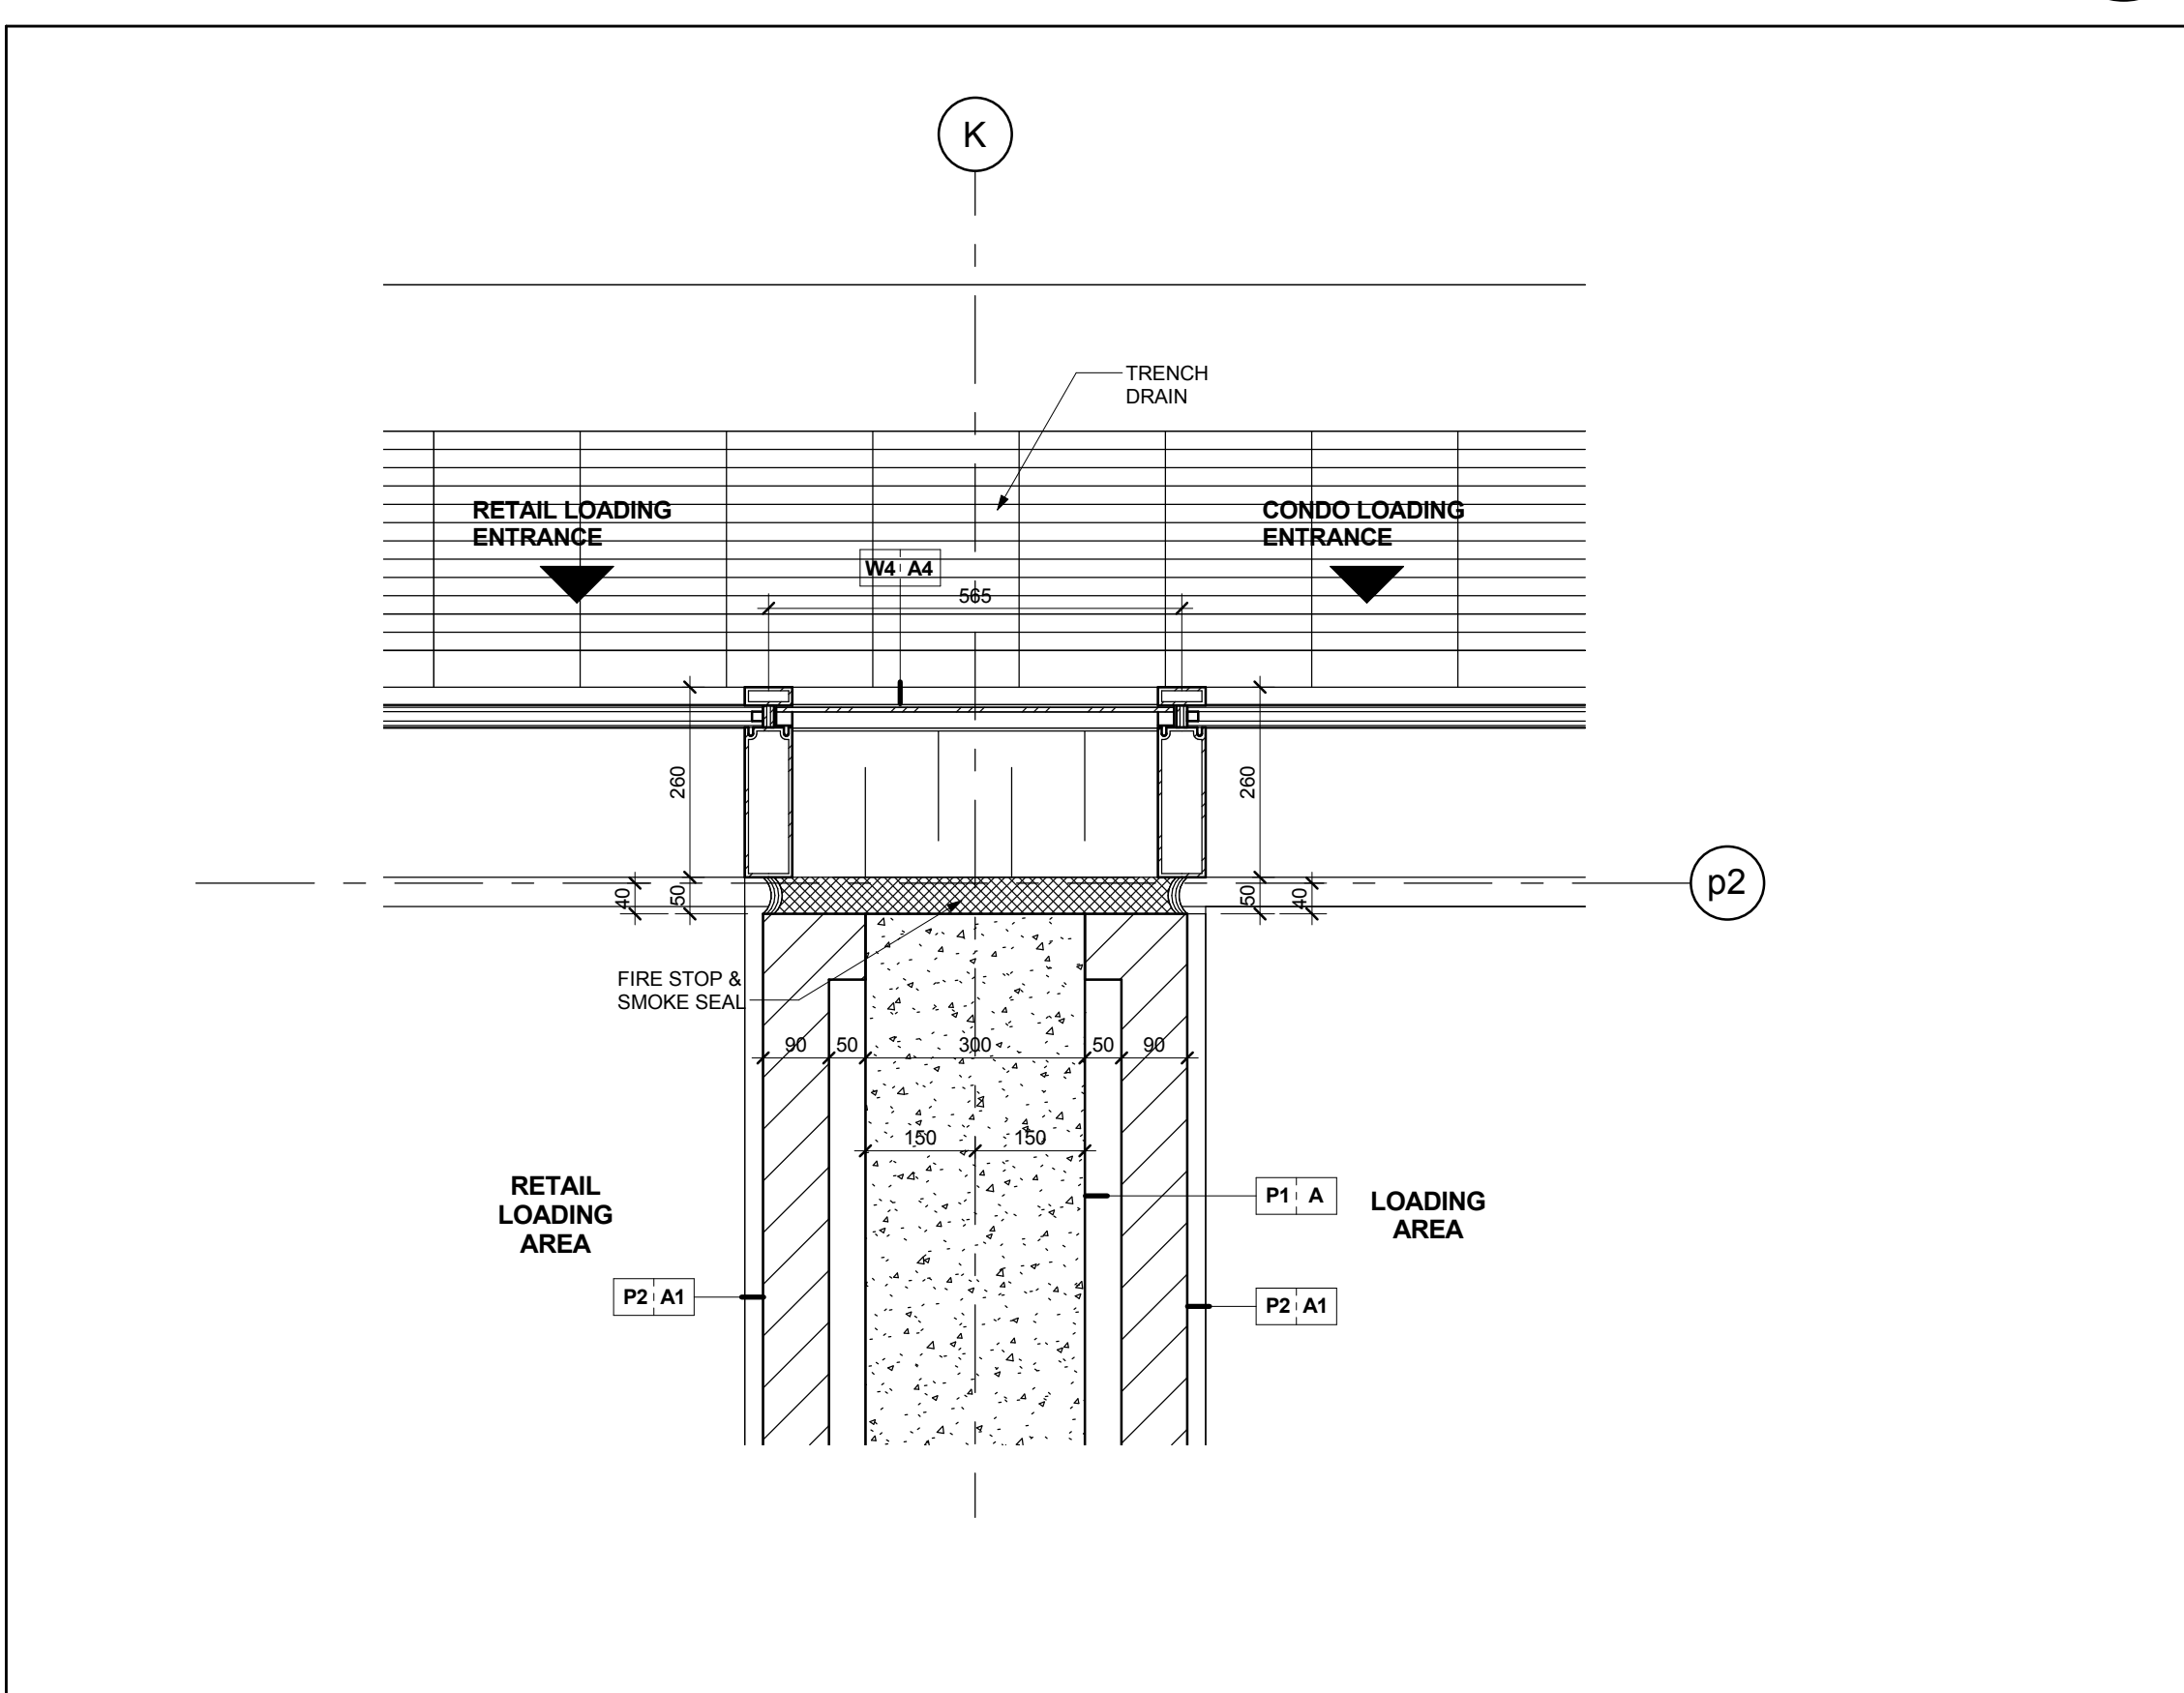


Concrete Wall @ Curtain Wall @ Loading Area @ Level 1
Scale: 1 : 10
A7-21

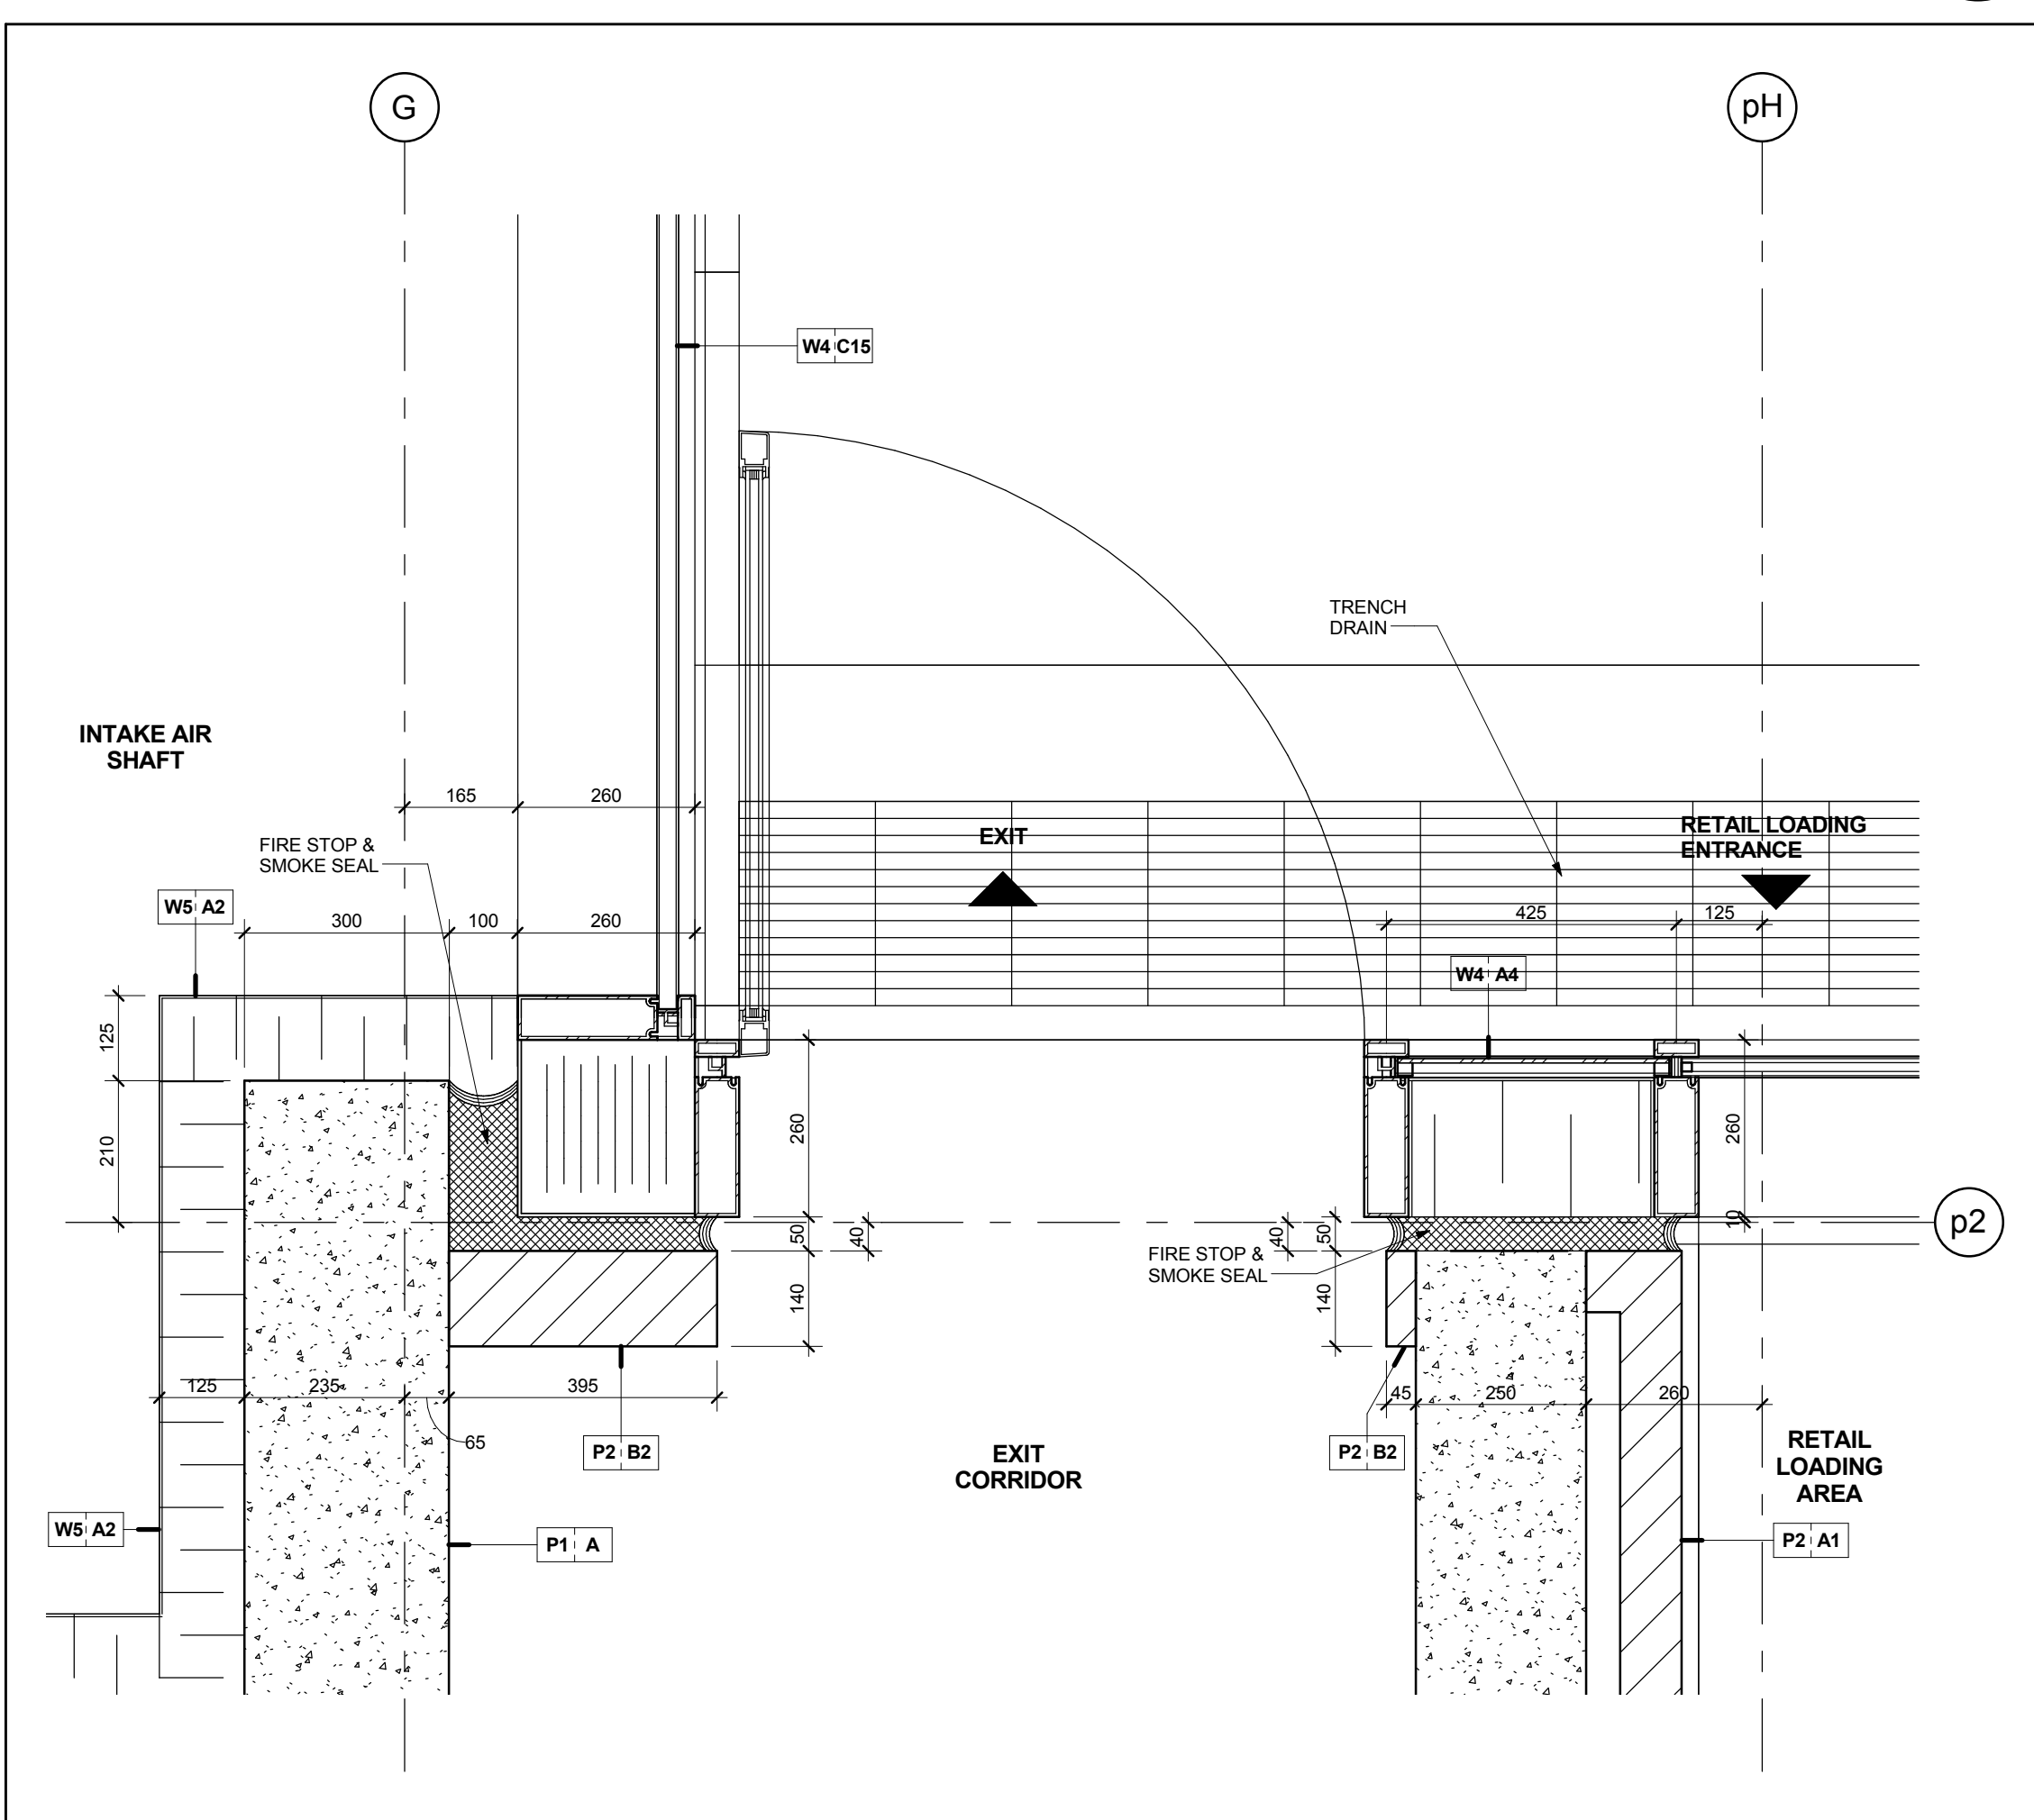


Metal Louver @ Intake Air Shaft @ Level 1
Scale: 1 : 10
A7-21

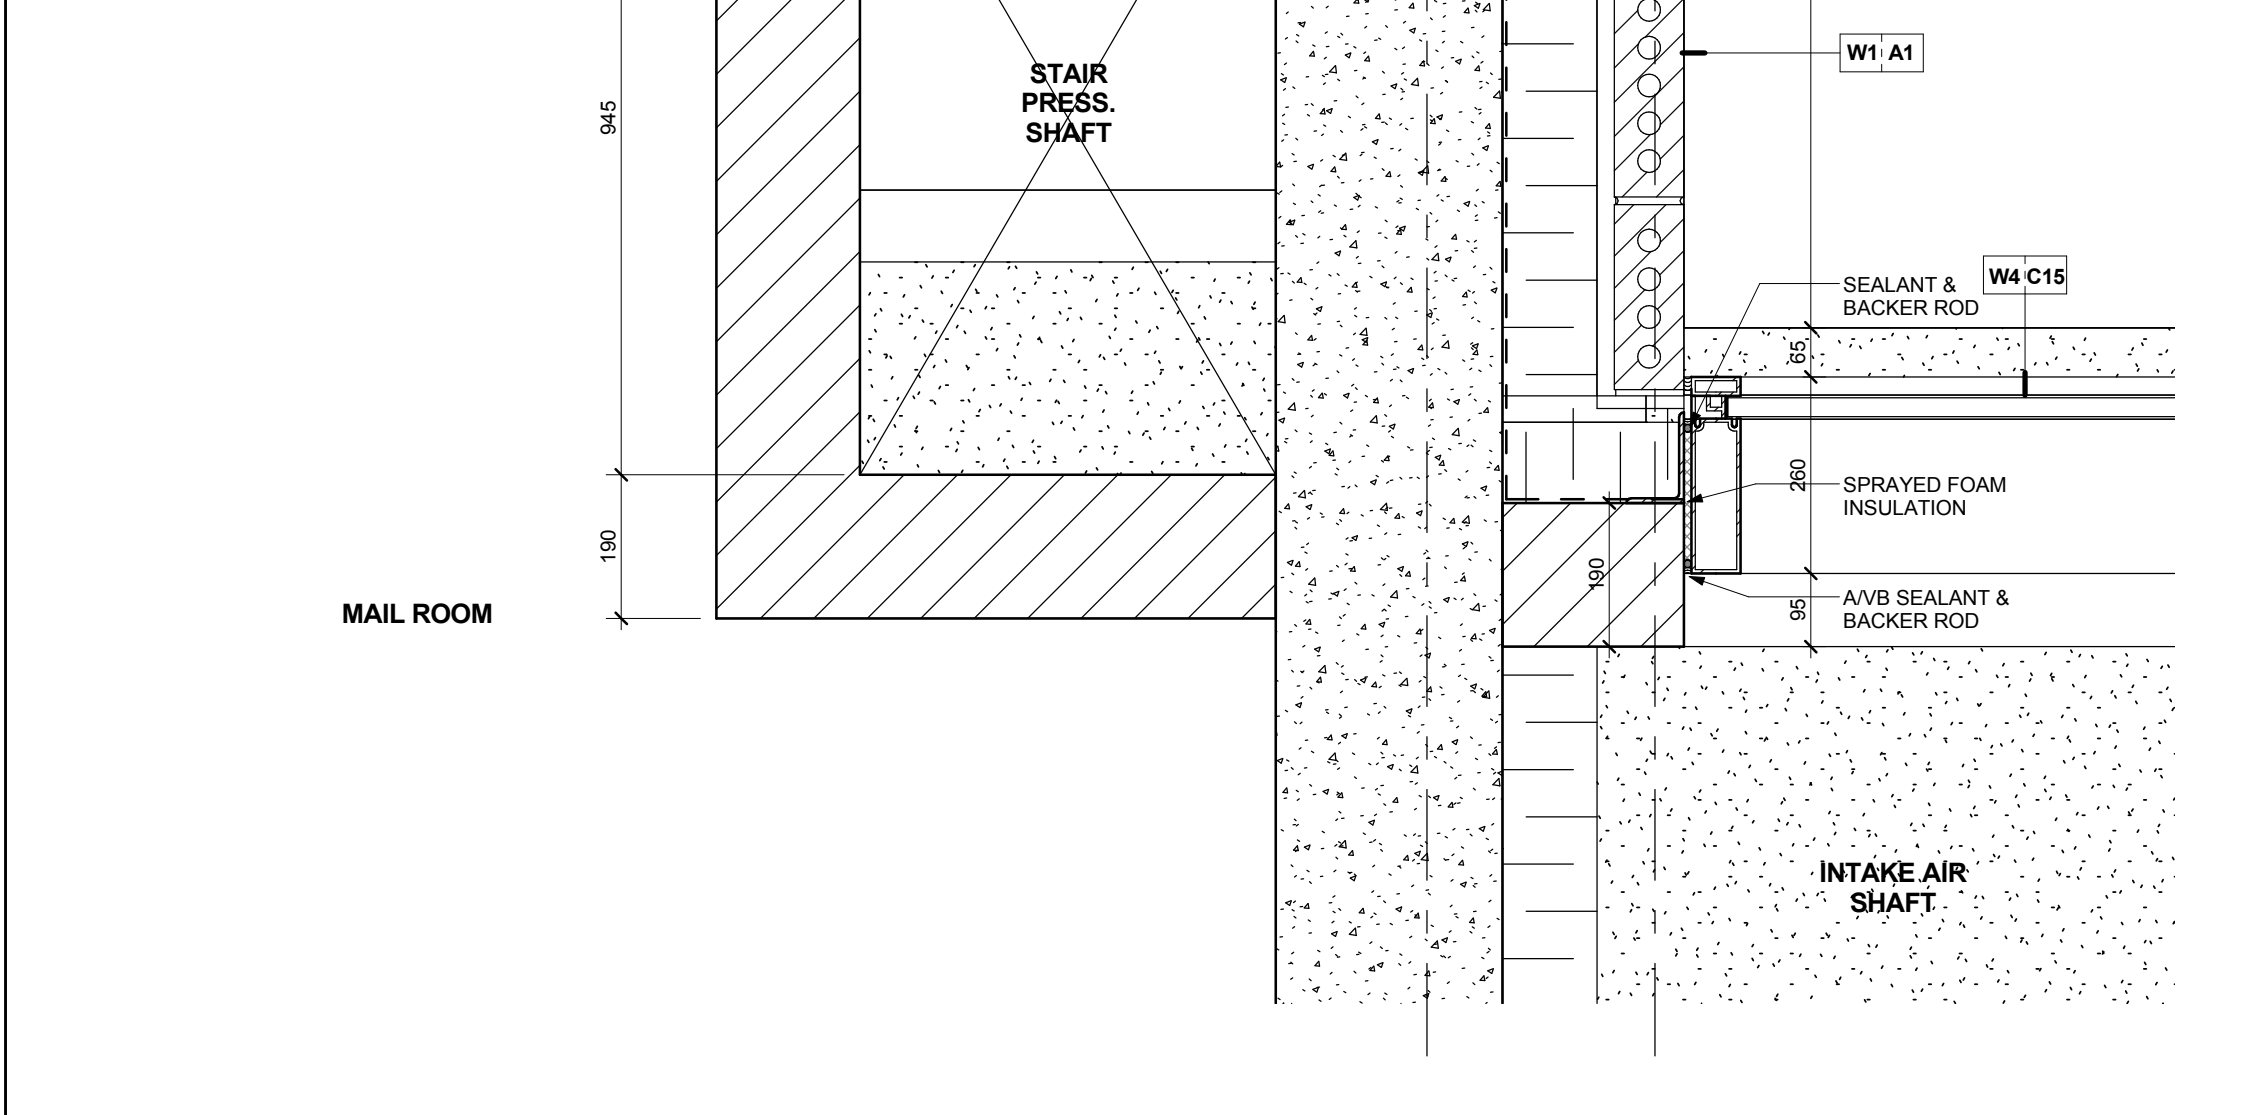


Brick Veneer Wall & Metal Louver @ Intake Air Shaft @ Level 1
Scale: 1 : 10
A7-21

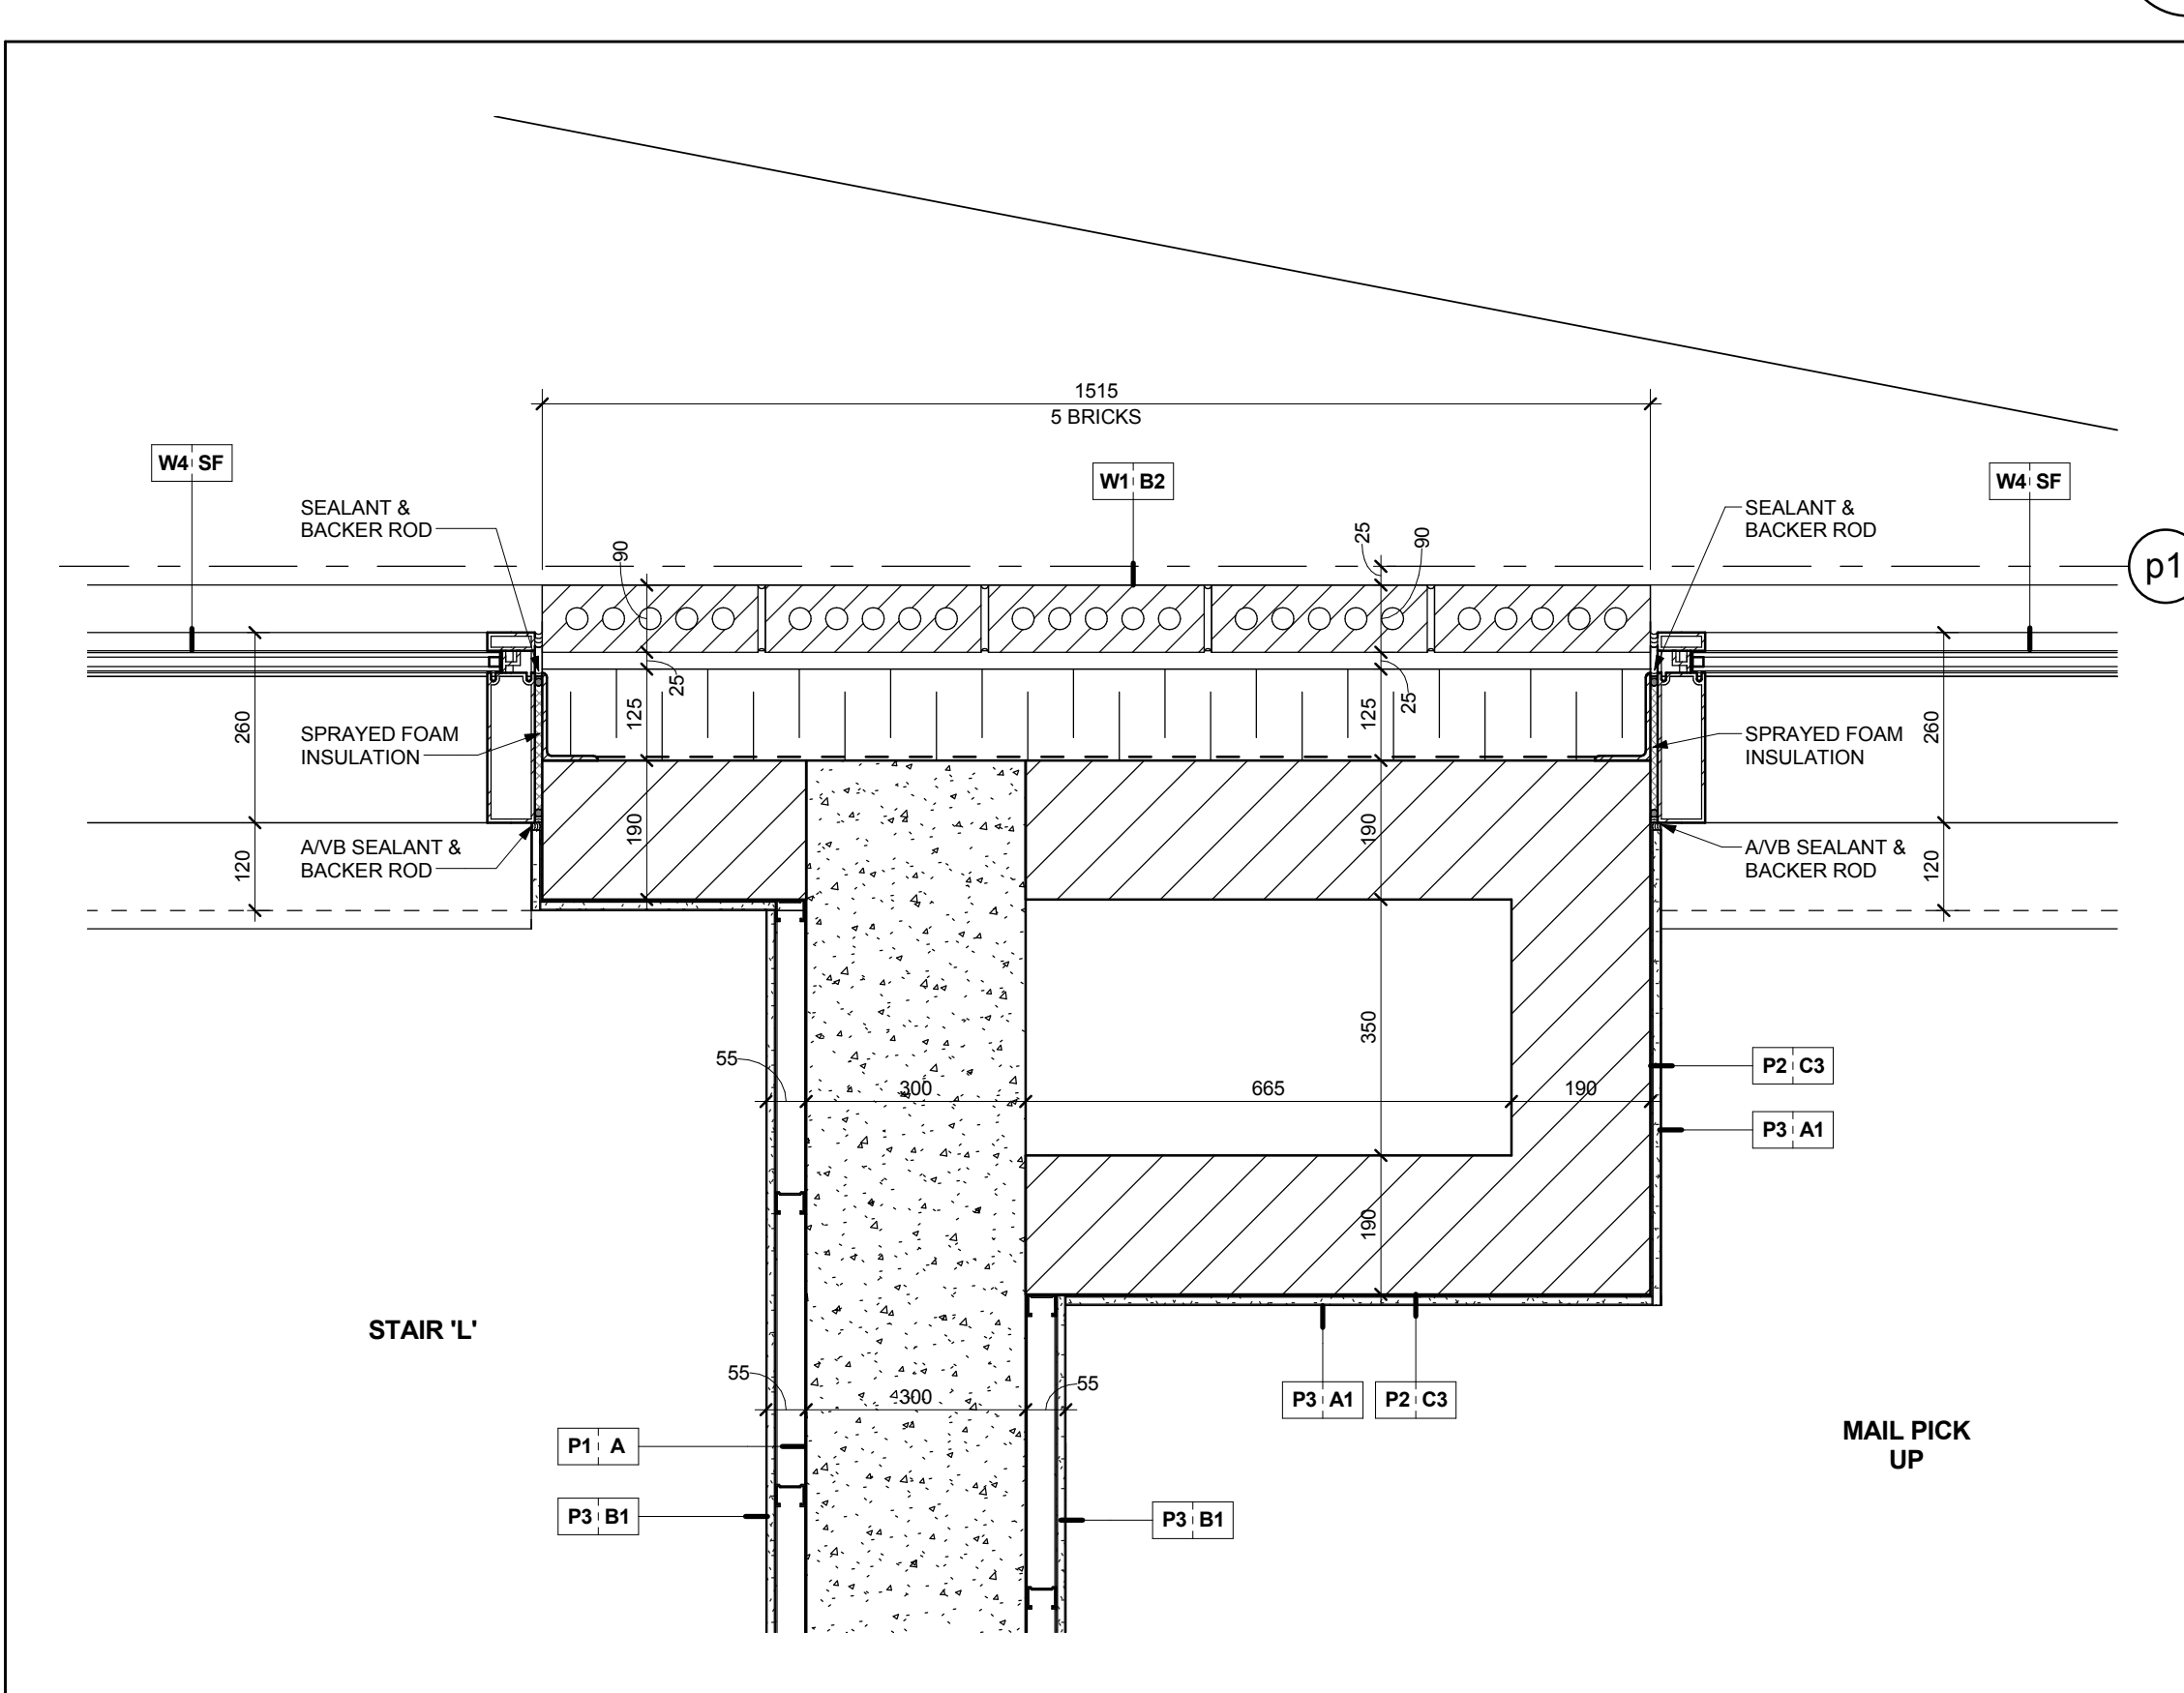


Concrete Wall @ Brick Veneer Wall @ Level 1
Scale: 1 : 10
A7-21

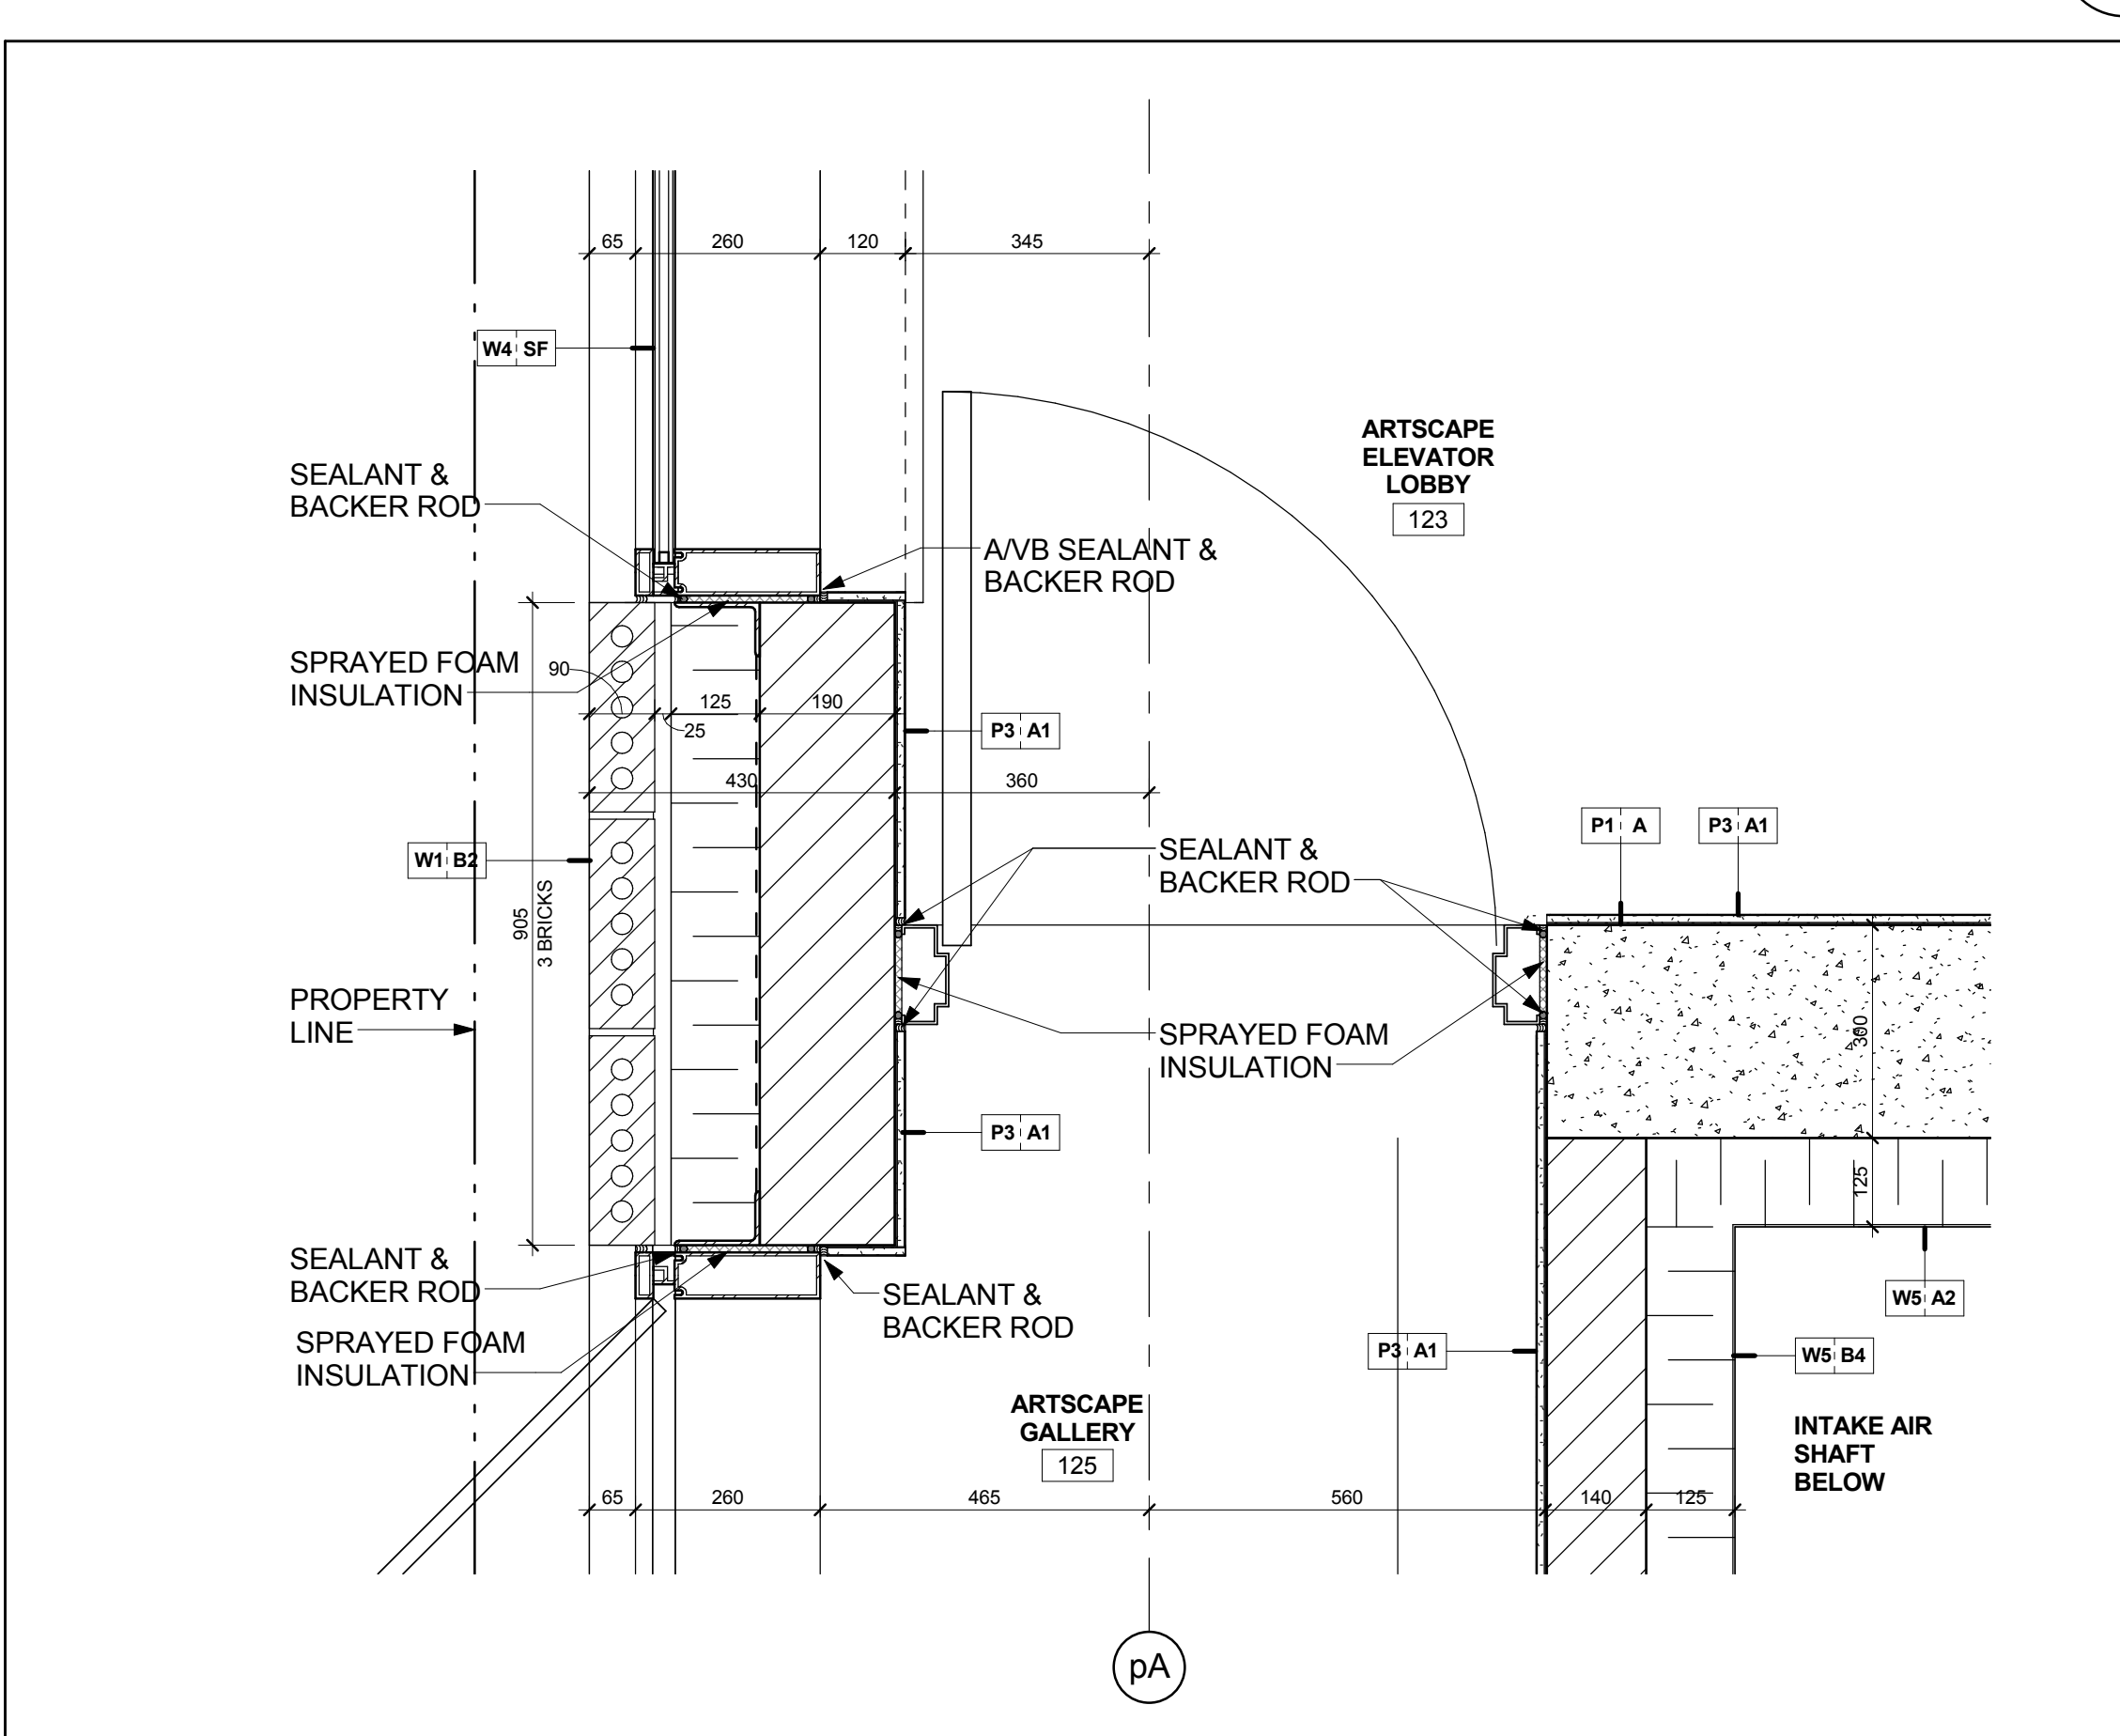


Concrete Wall @ Brick Veneer Wall @ Level 1
Scale: 1 : 10
A7-21

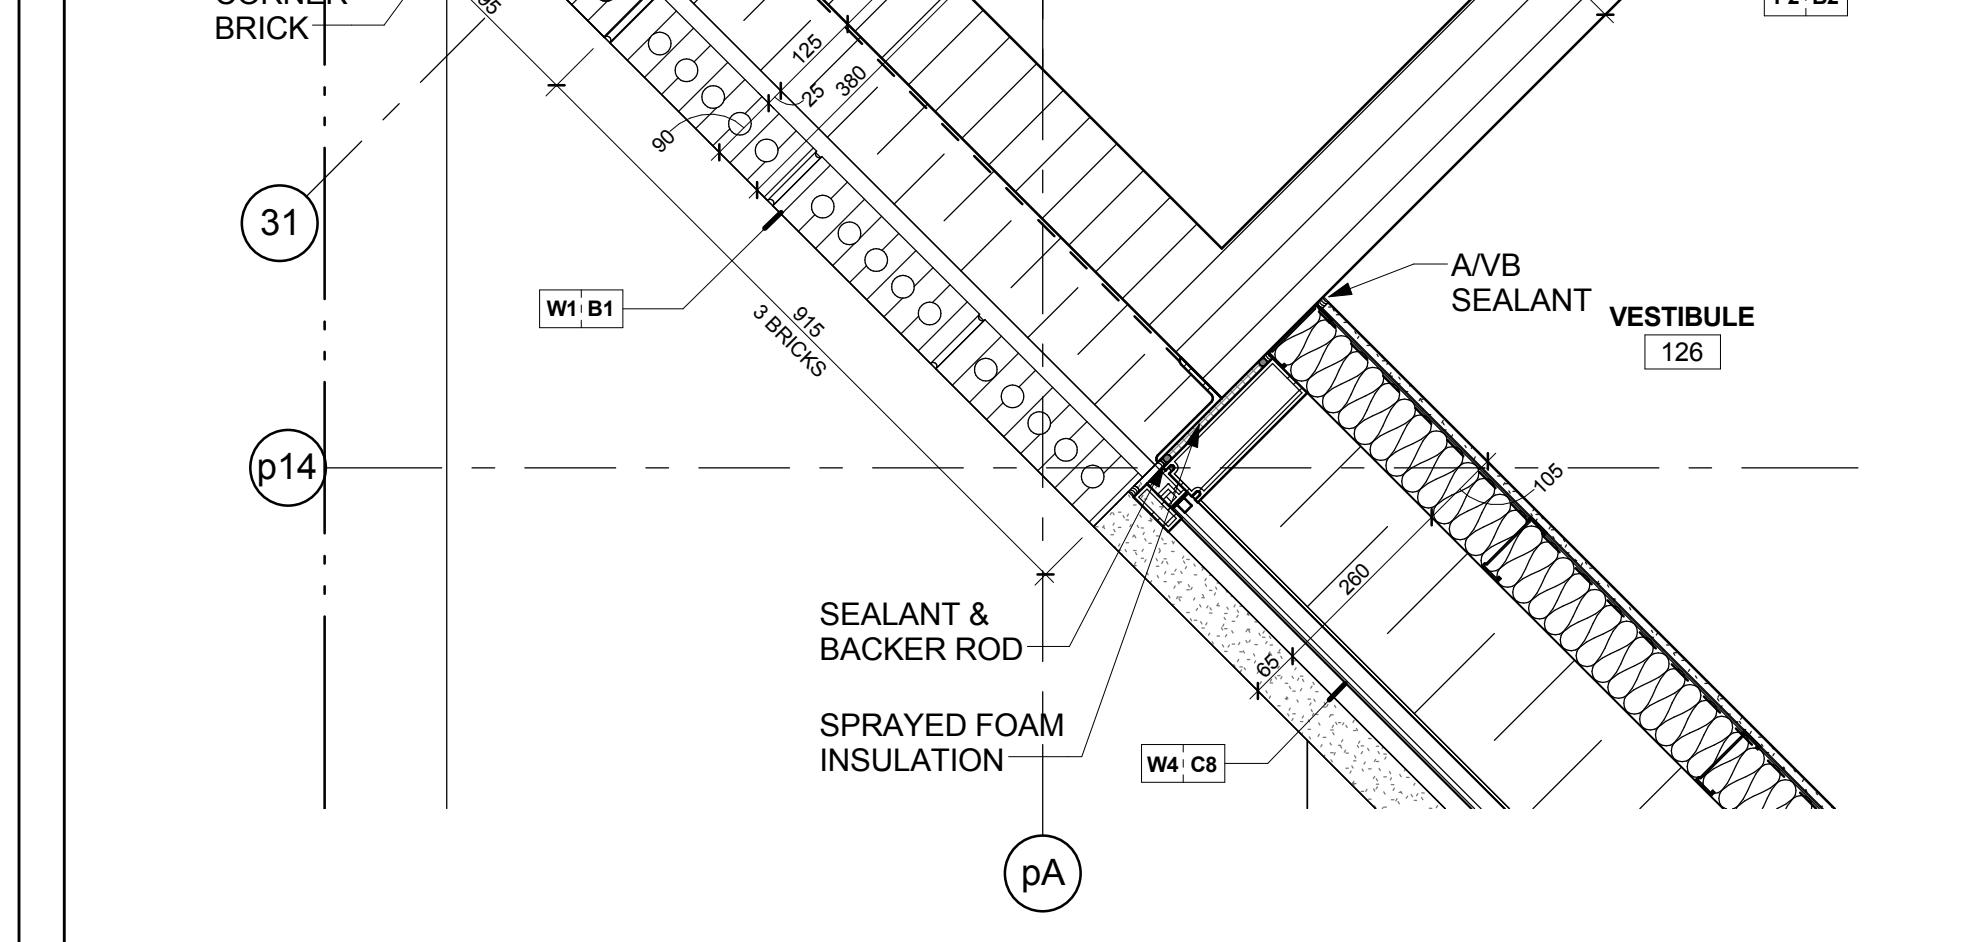


Curtain Wall @ Brick Veneer Wall @ Level 1
Scale: 1 : 10
A7-21

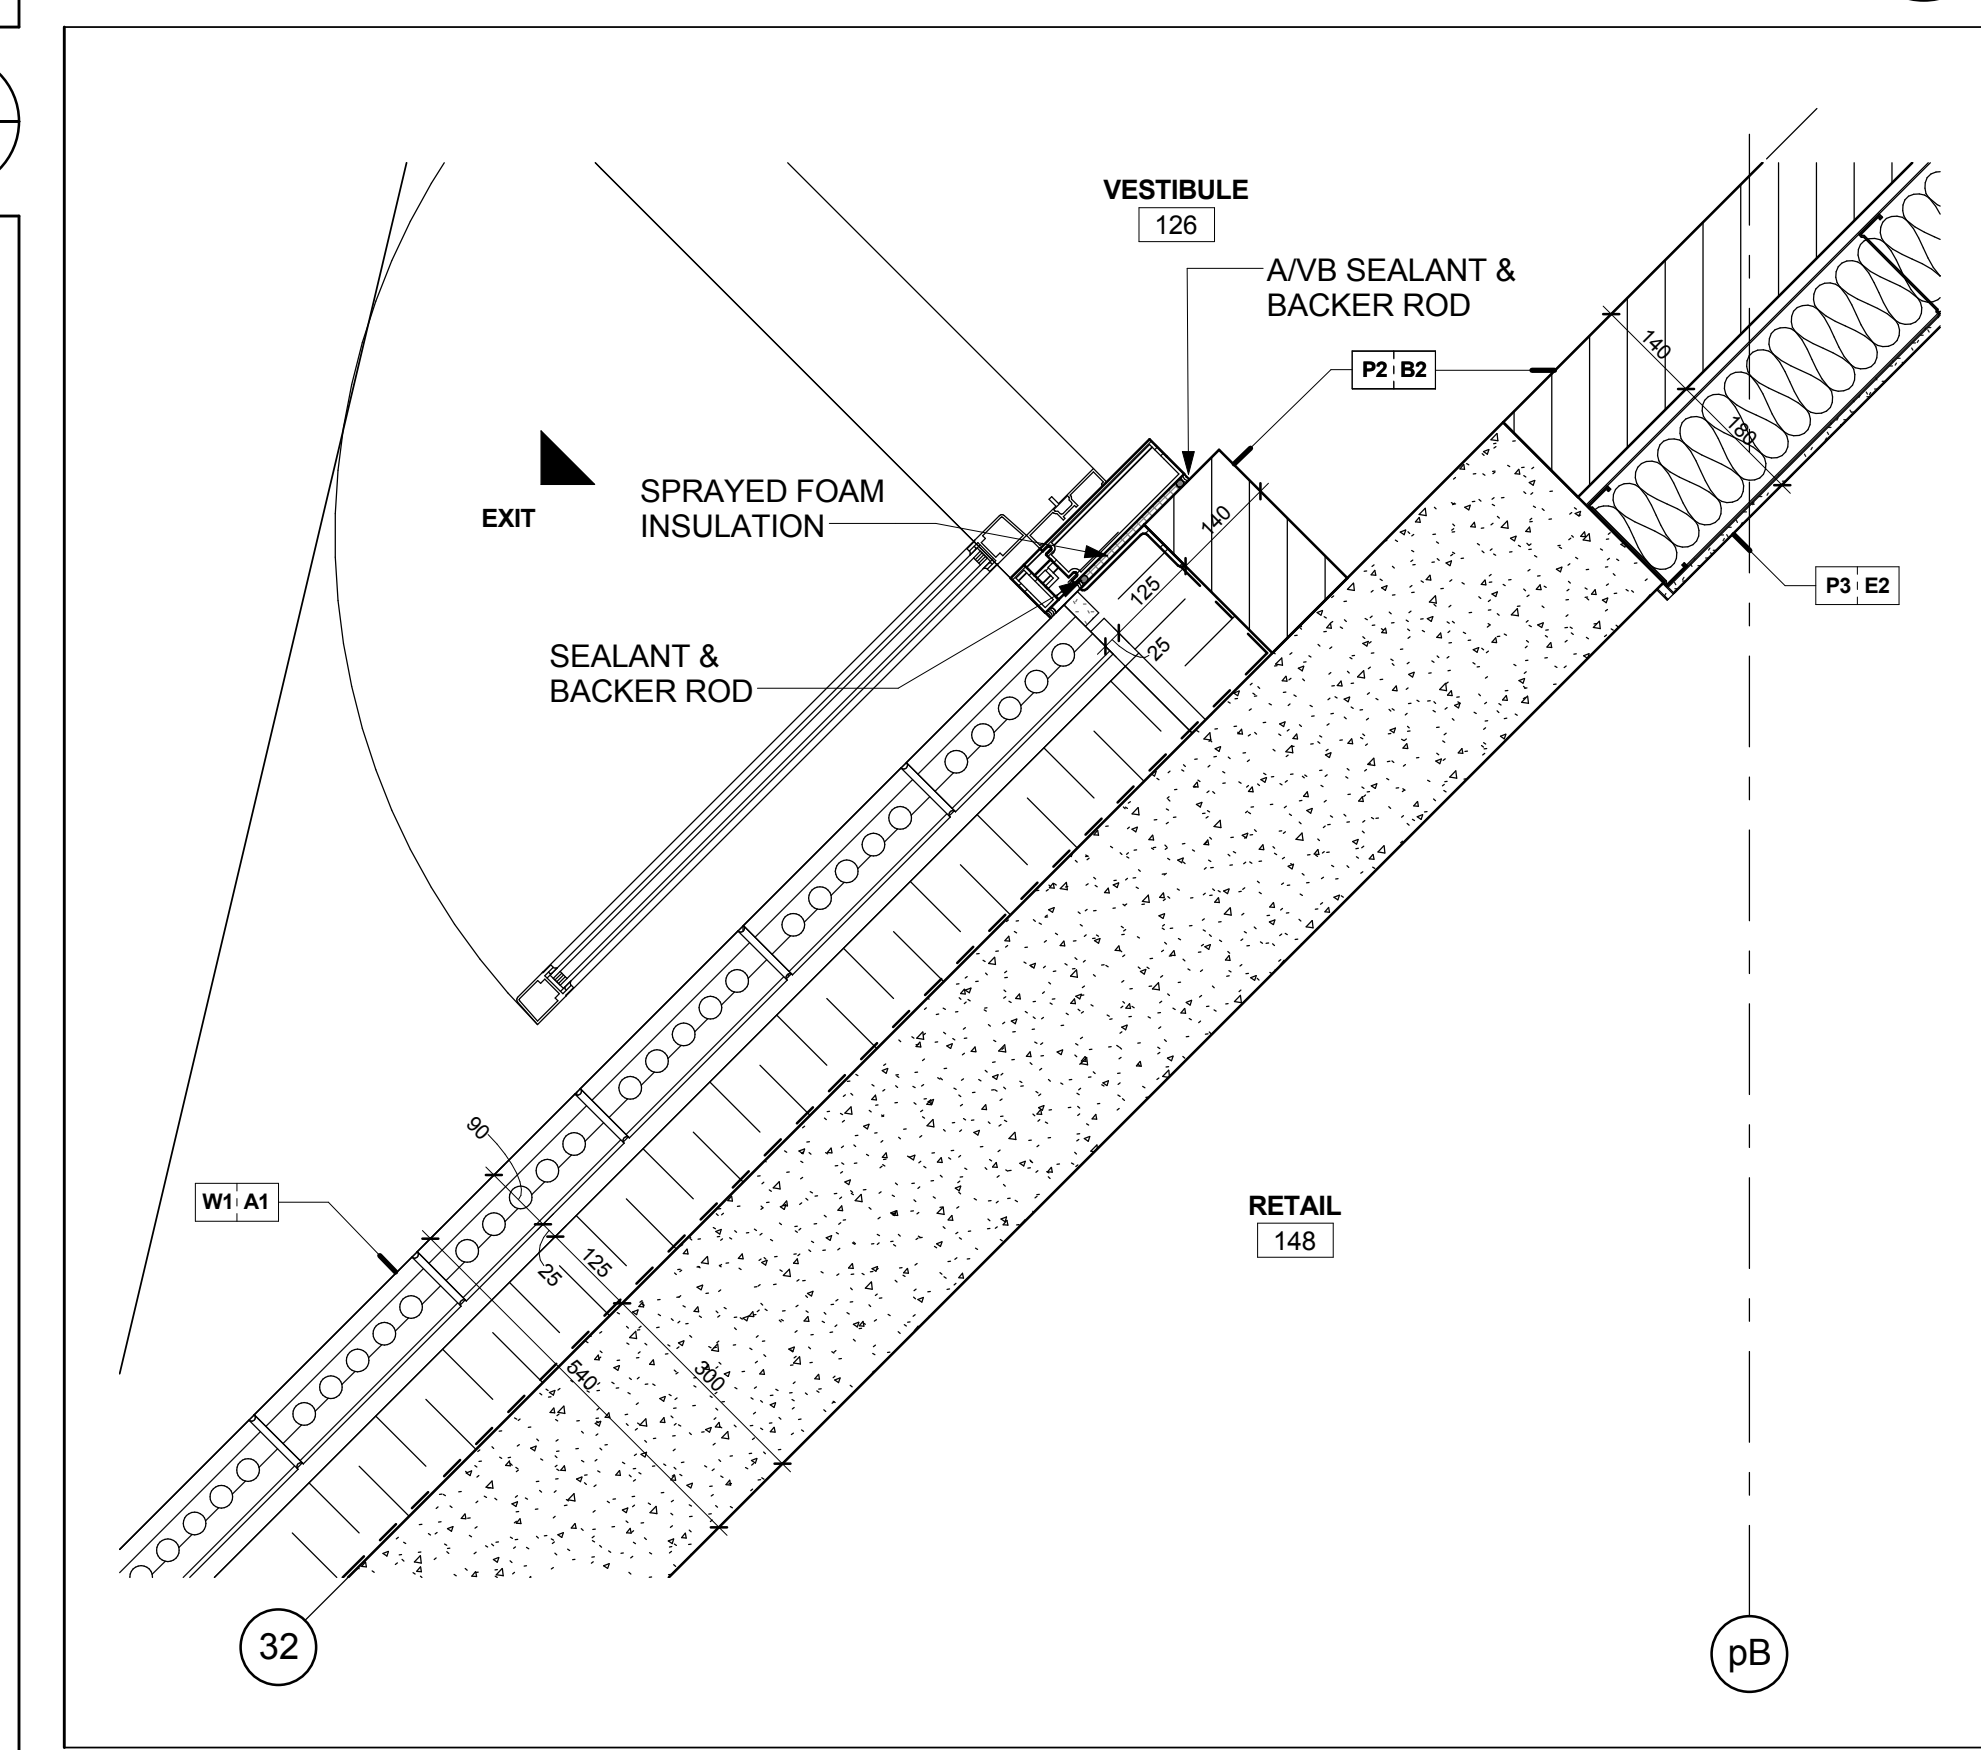


Swing Door @ Brick Veneer Wall with Structural Concrete @ Level 1
Scale: 1 : 10
A7-21

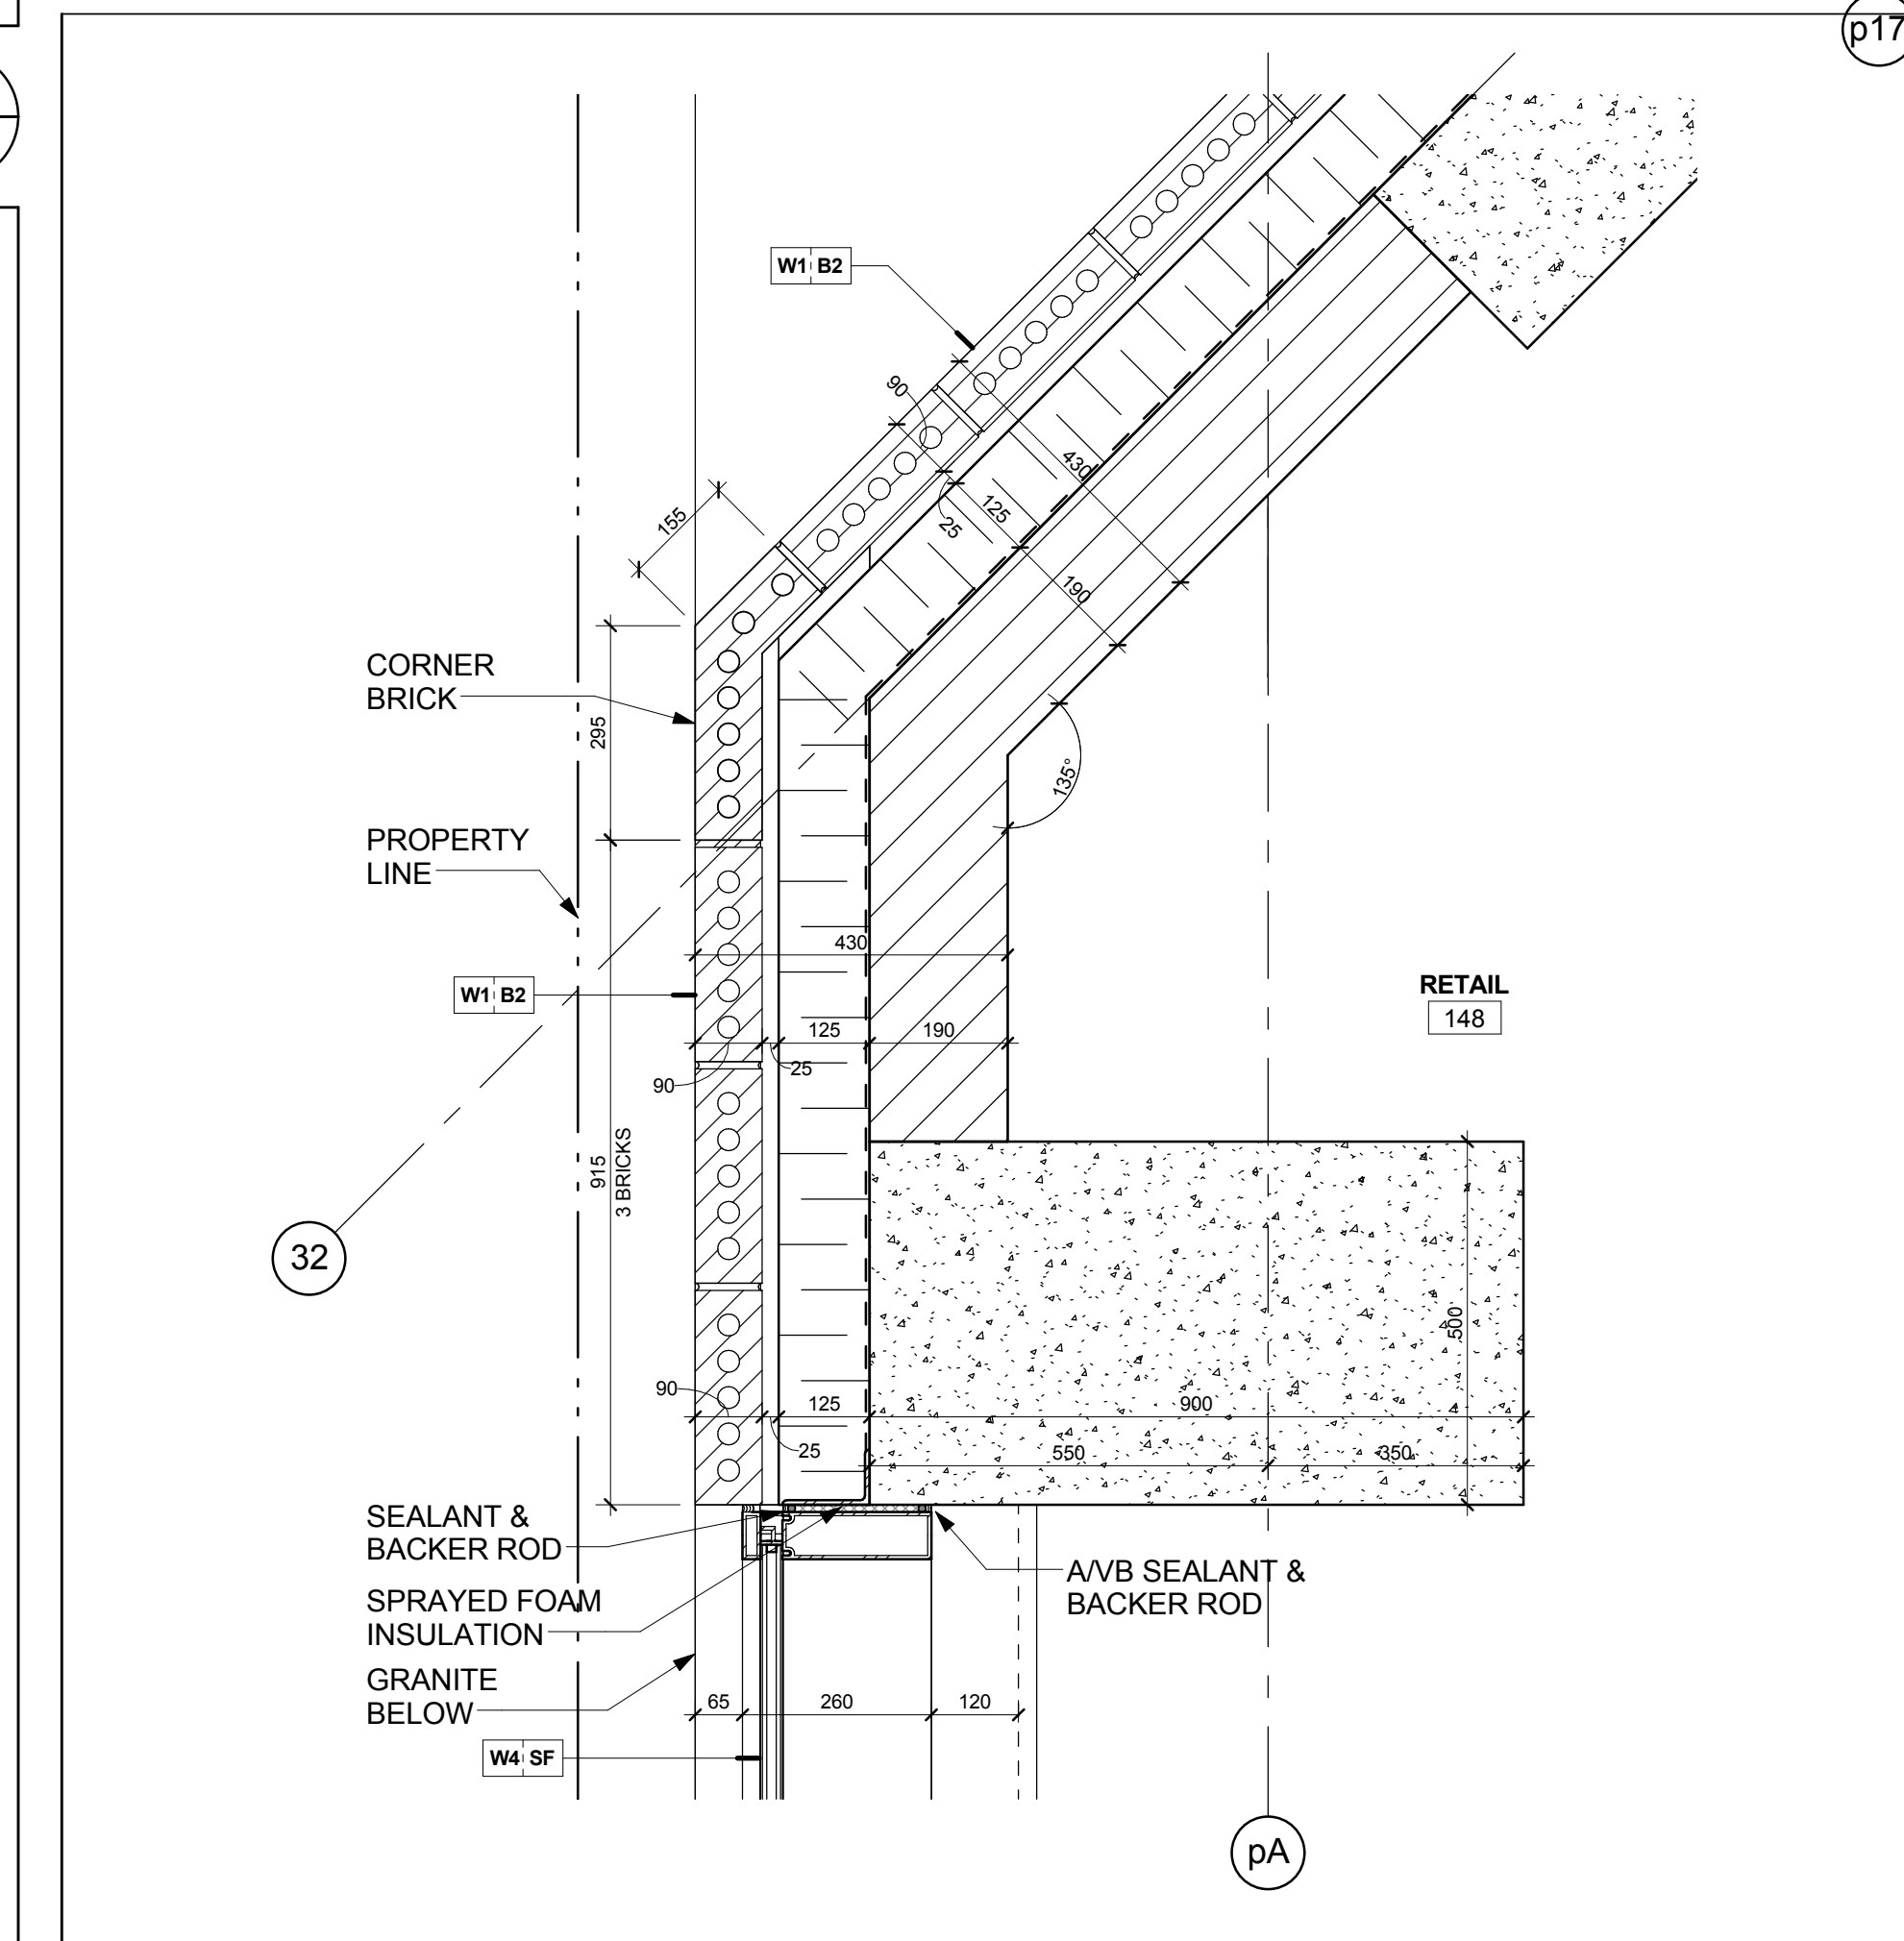

Curtain Wall @ Brick Veneer Wall @ Level 1
Scale: 1 : 10
A7-21

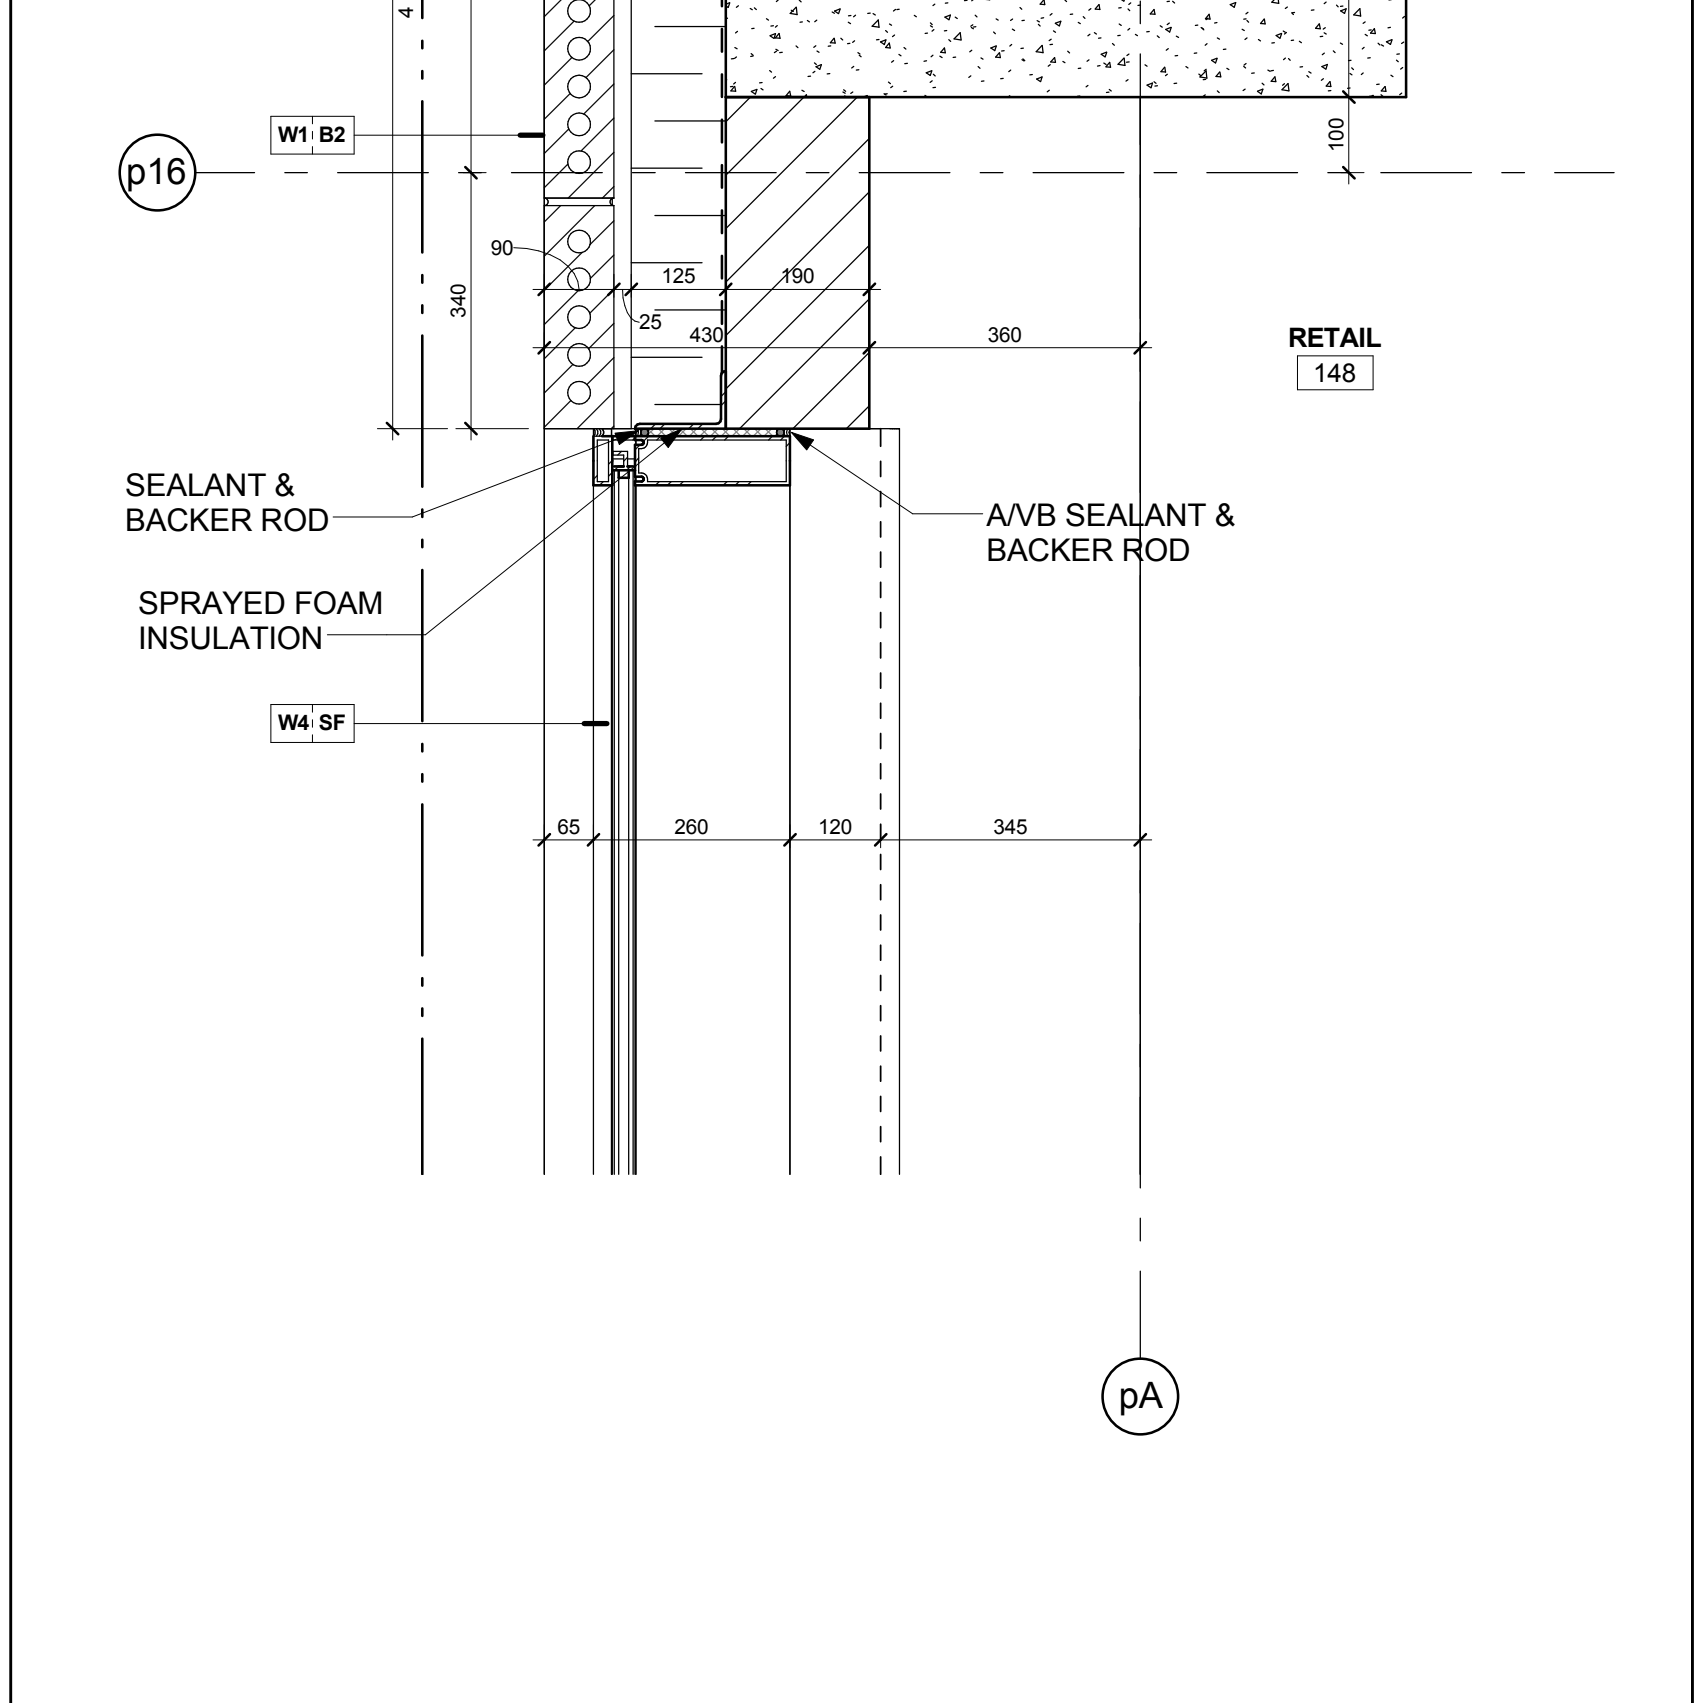

Curtain Wall @ Brick Wall @ Level 1
Scale: 1 : 10
A7-21

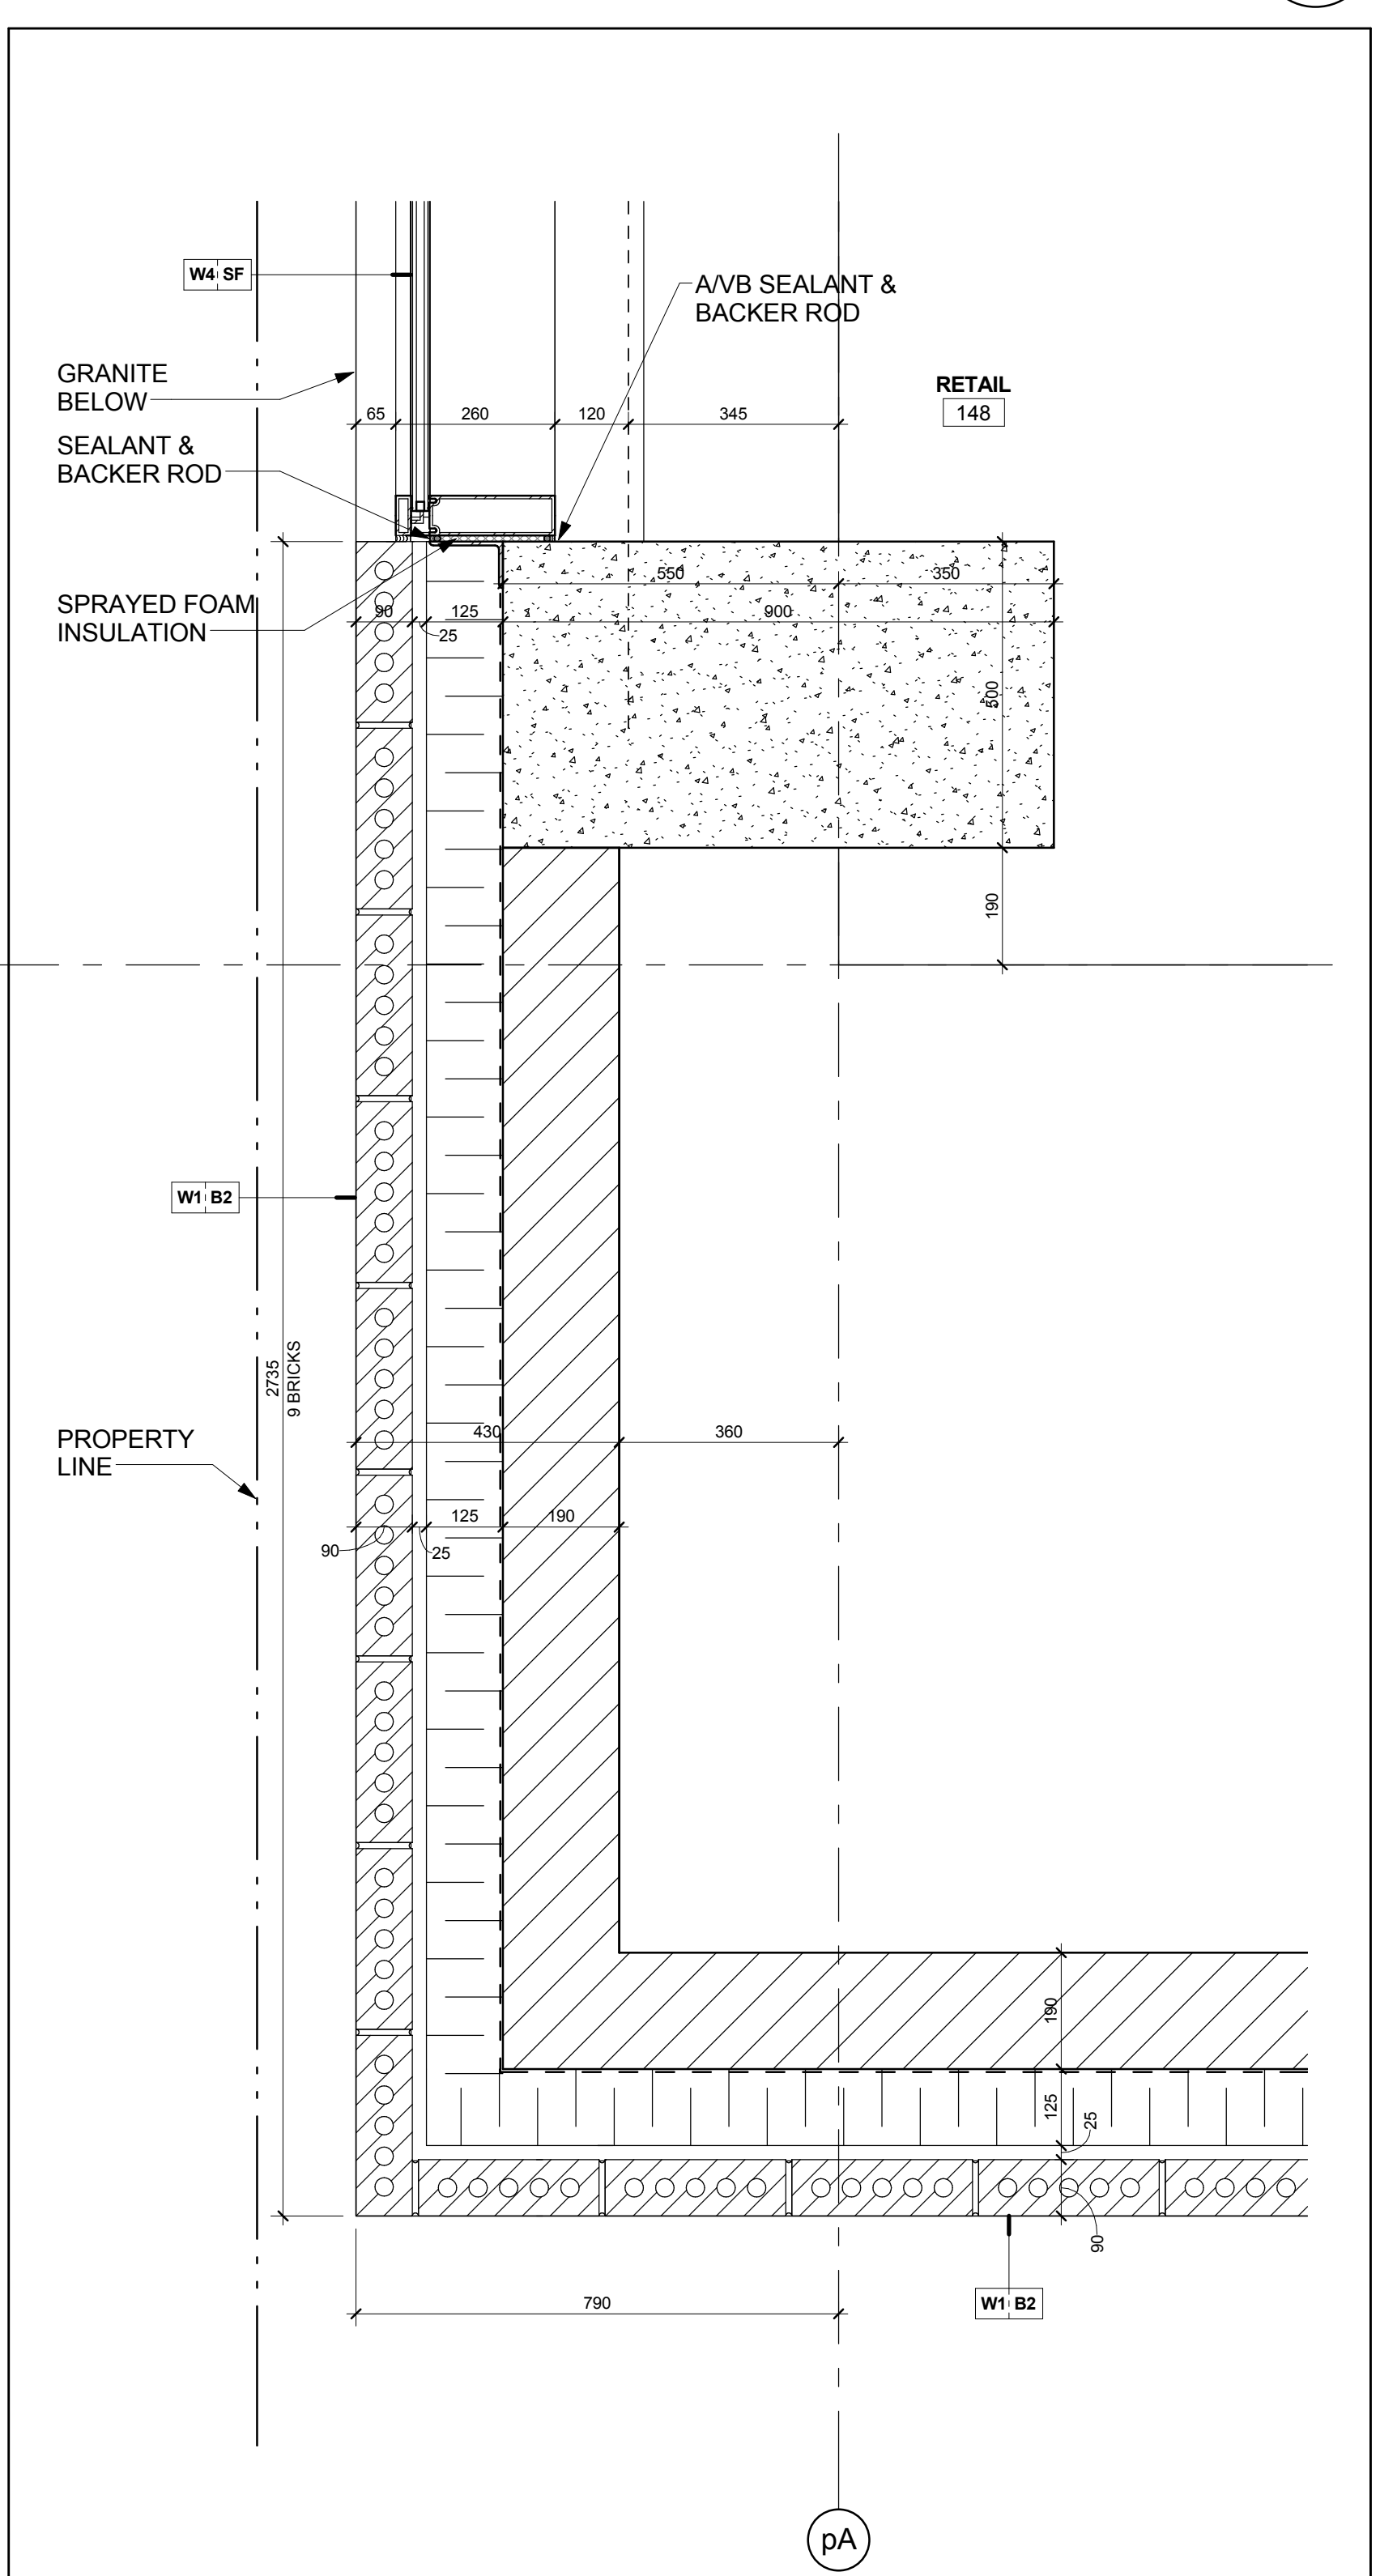

Curtain Wall @ Brick Veneer Wall @ Level 1
Scale: 1 : 10
A7-21