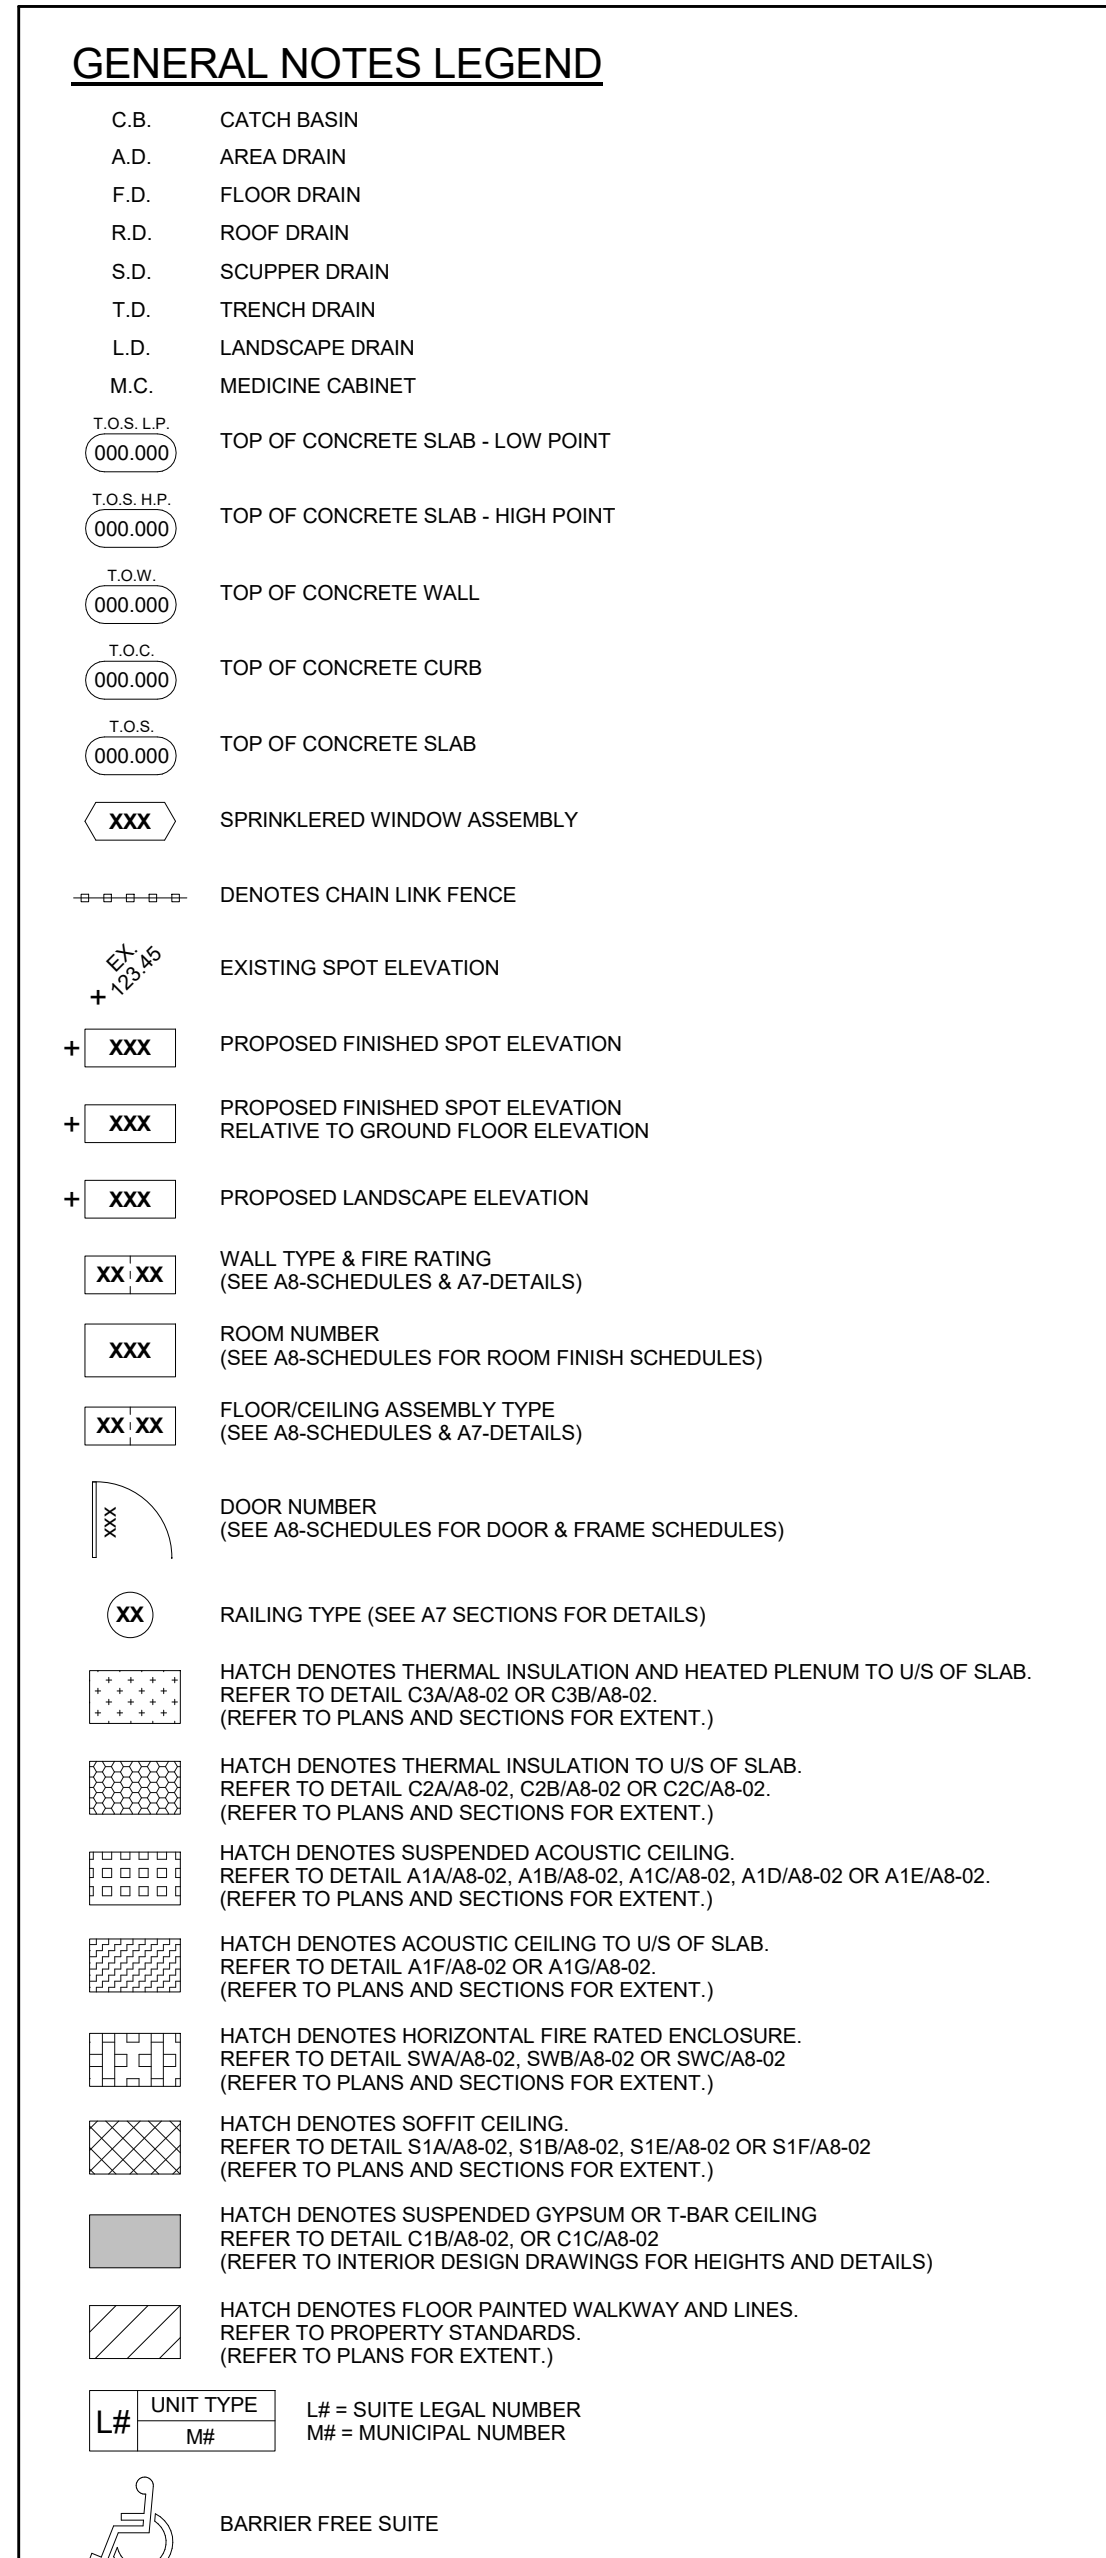


[illegible]

Drawing Title
Floor Plan
Level 13 - Mechanical
Penthouse Floor Plan

A2-19