




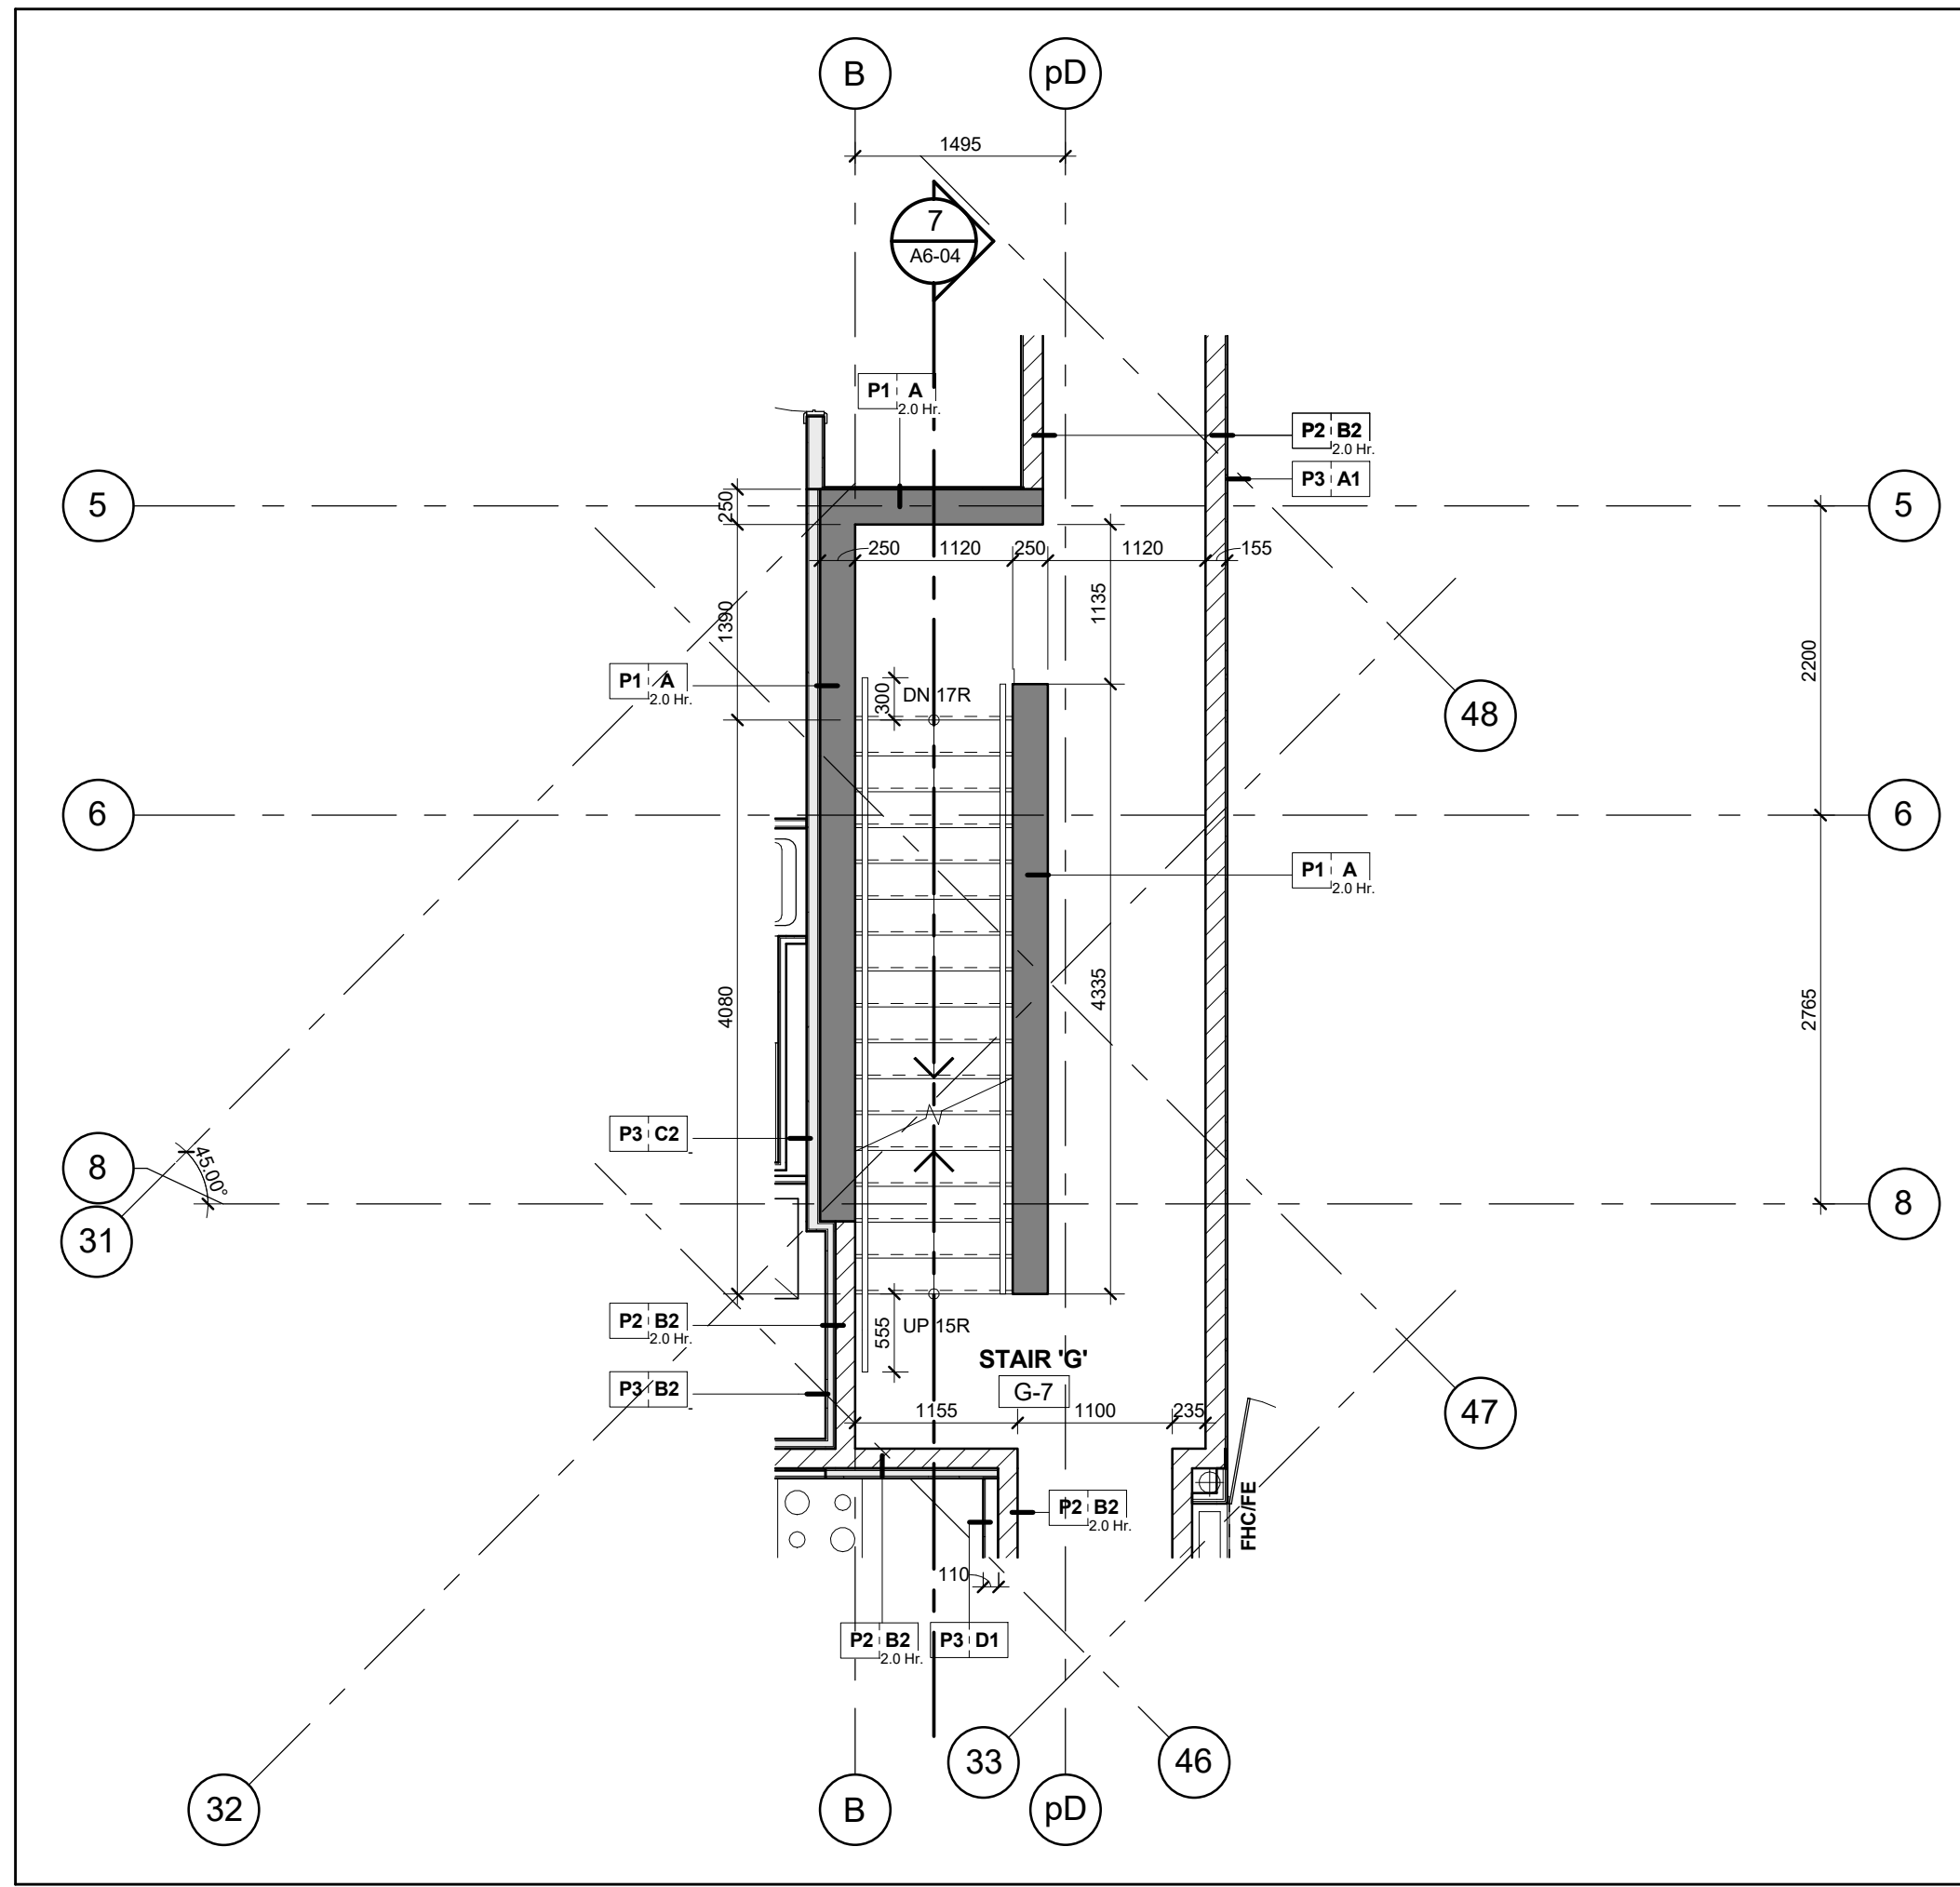


Stair 'G' - Stair Plan - Level 7
Scale: 1 : 50
A6-03

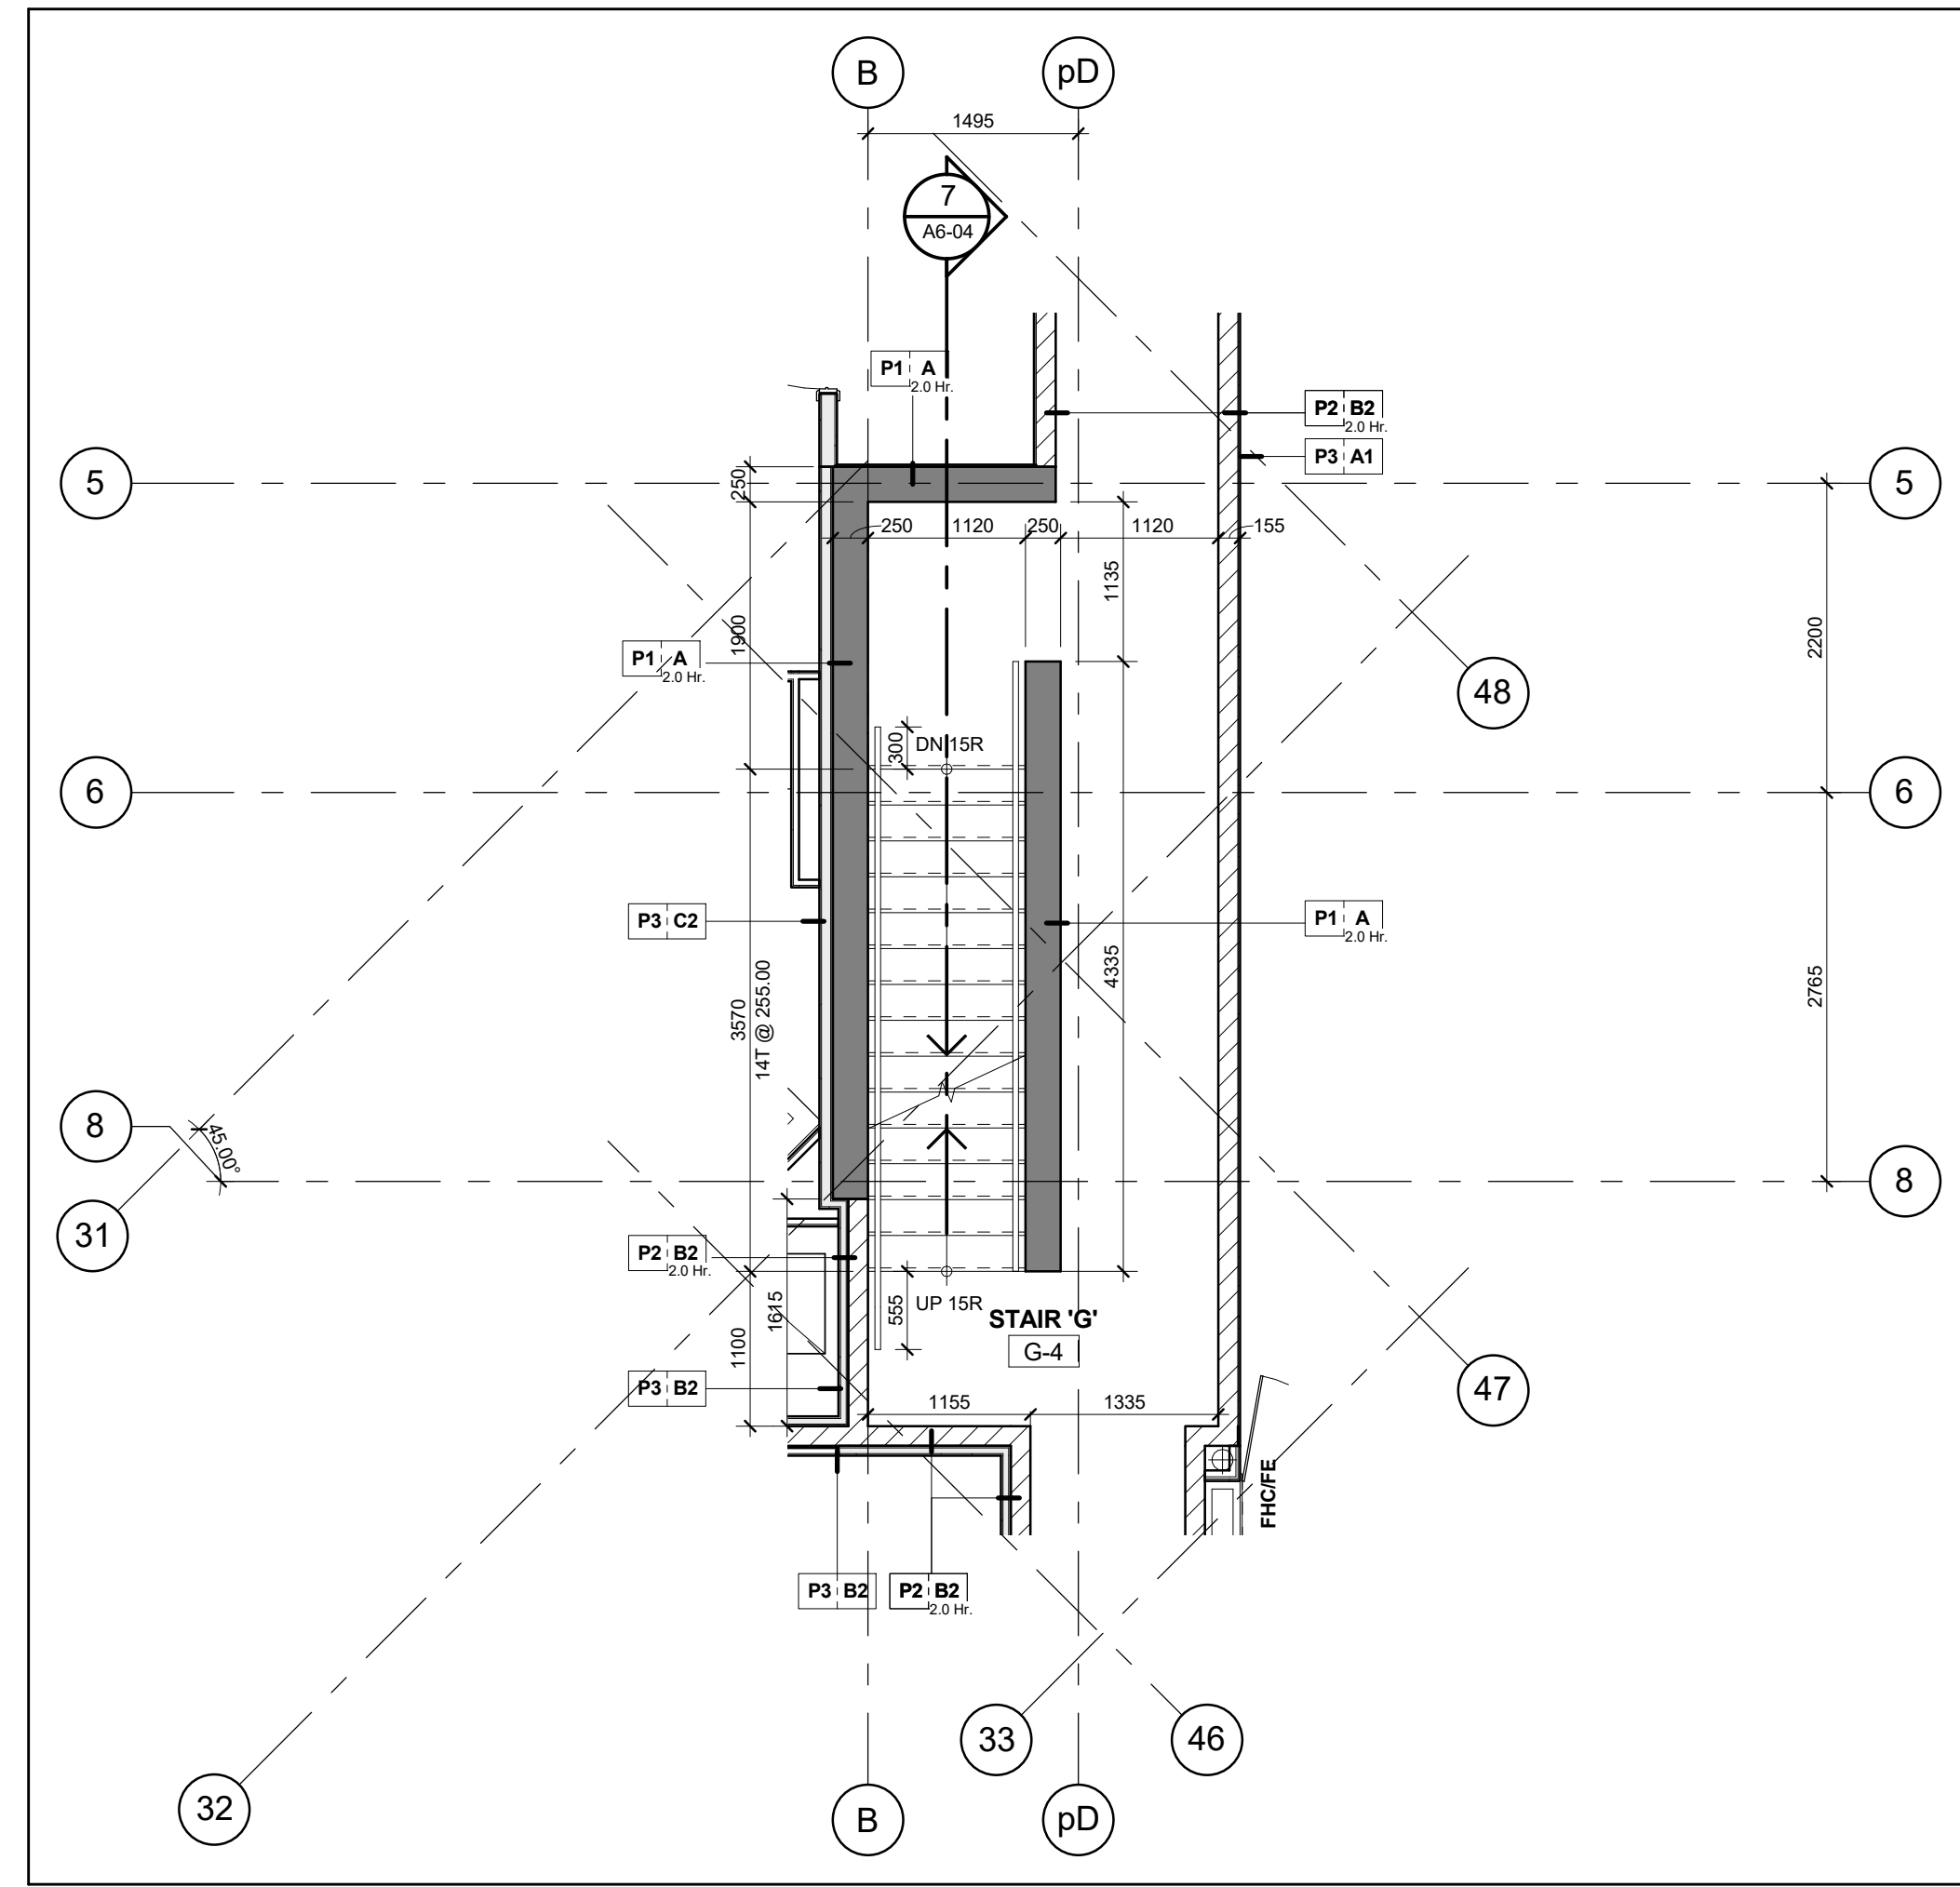


Stair 'G' - Stair Plan - Level 4
Scale: 1 : 50
A6-03

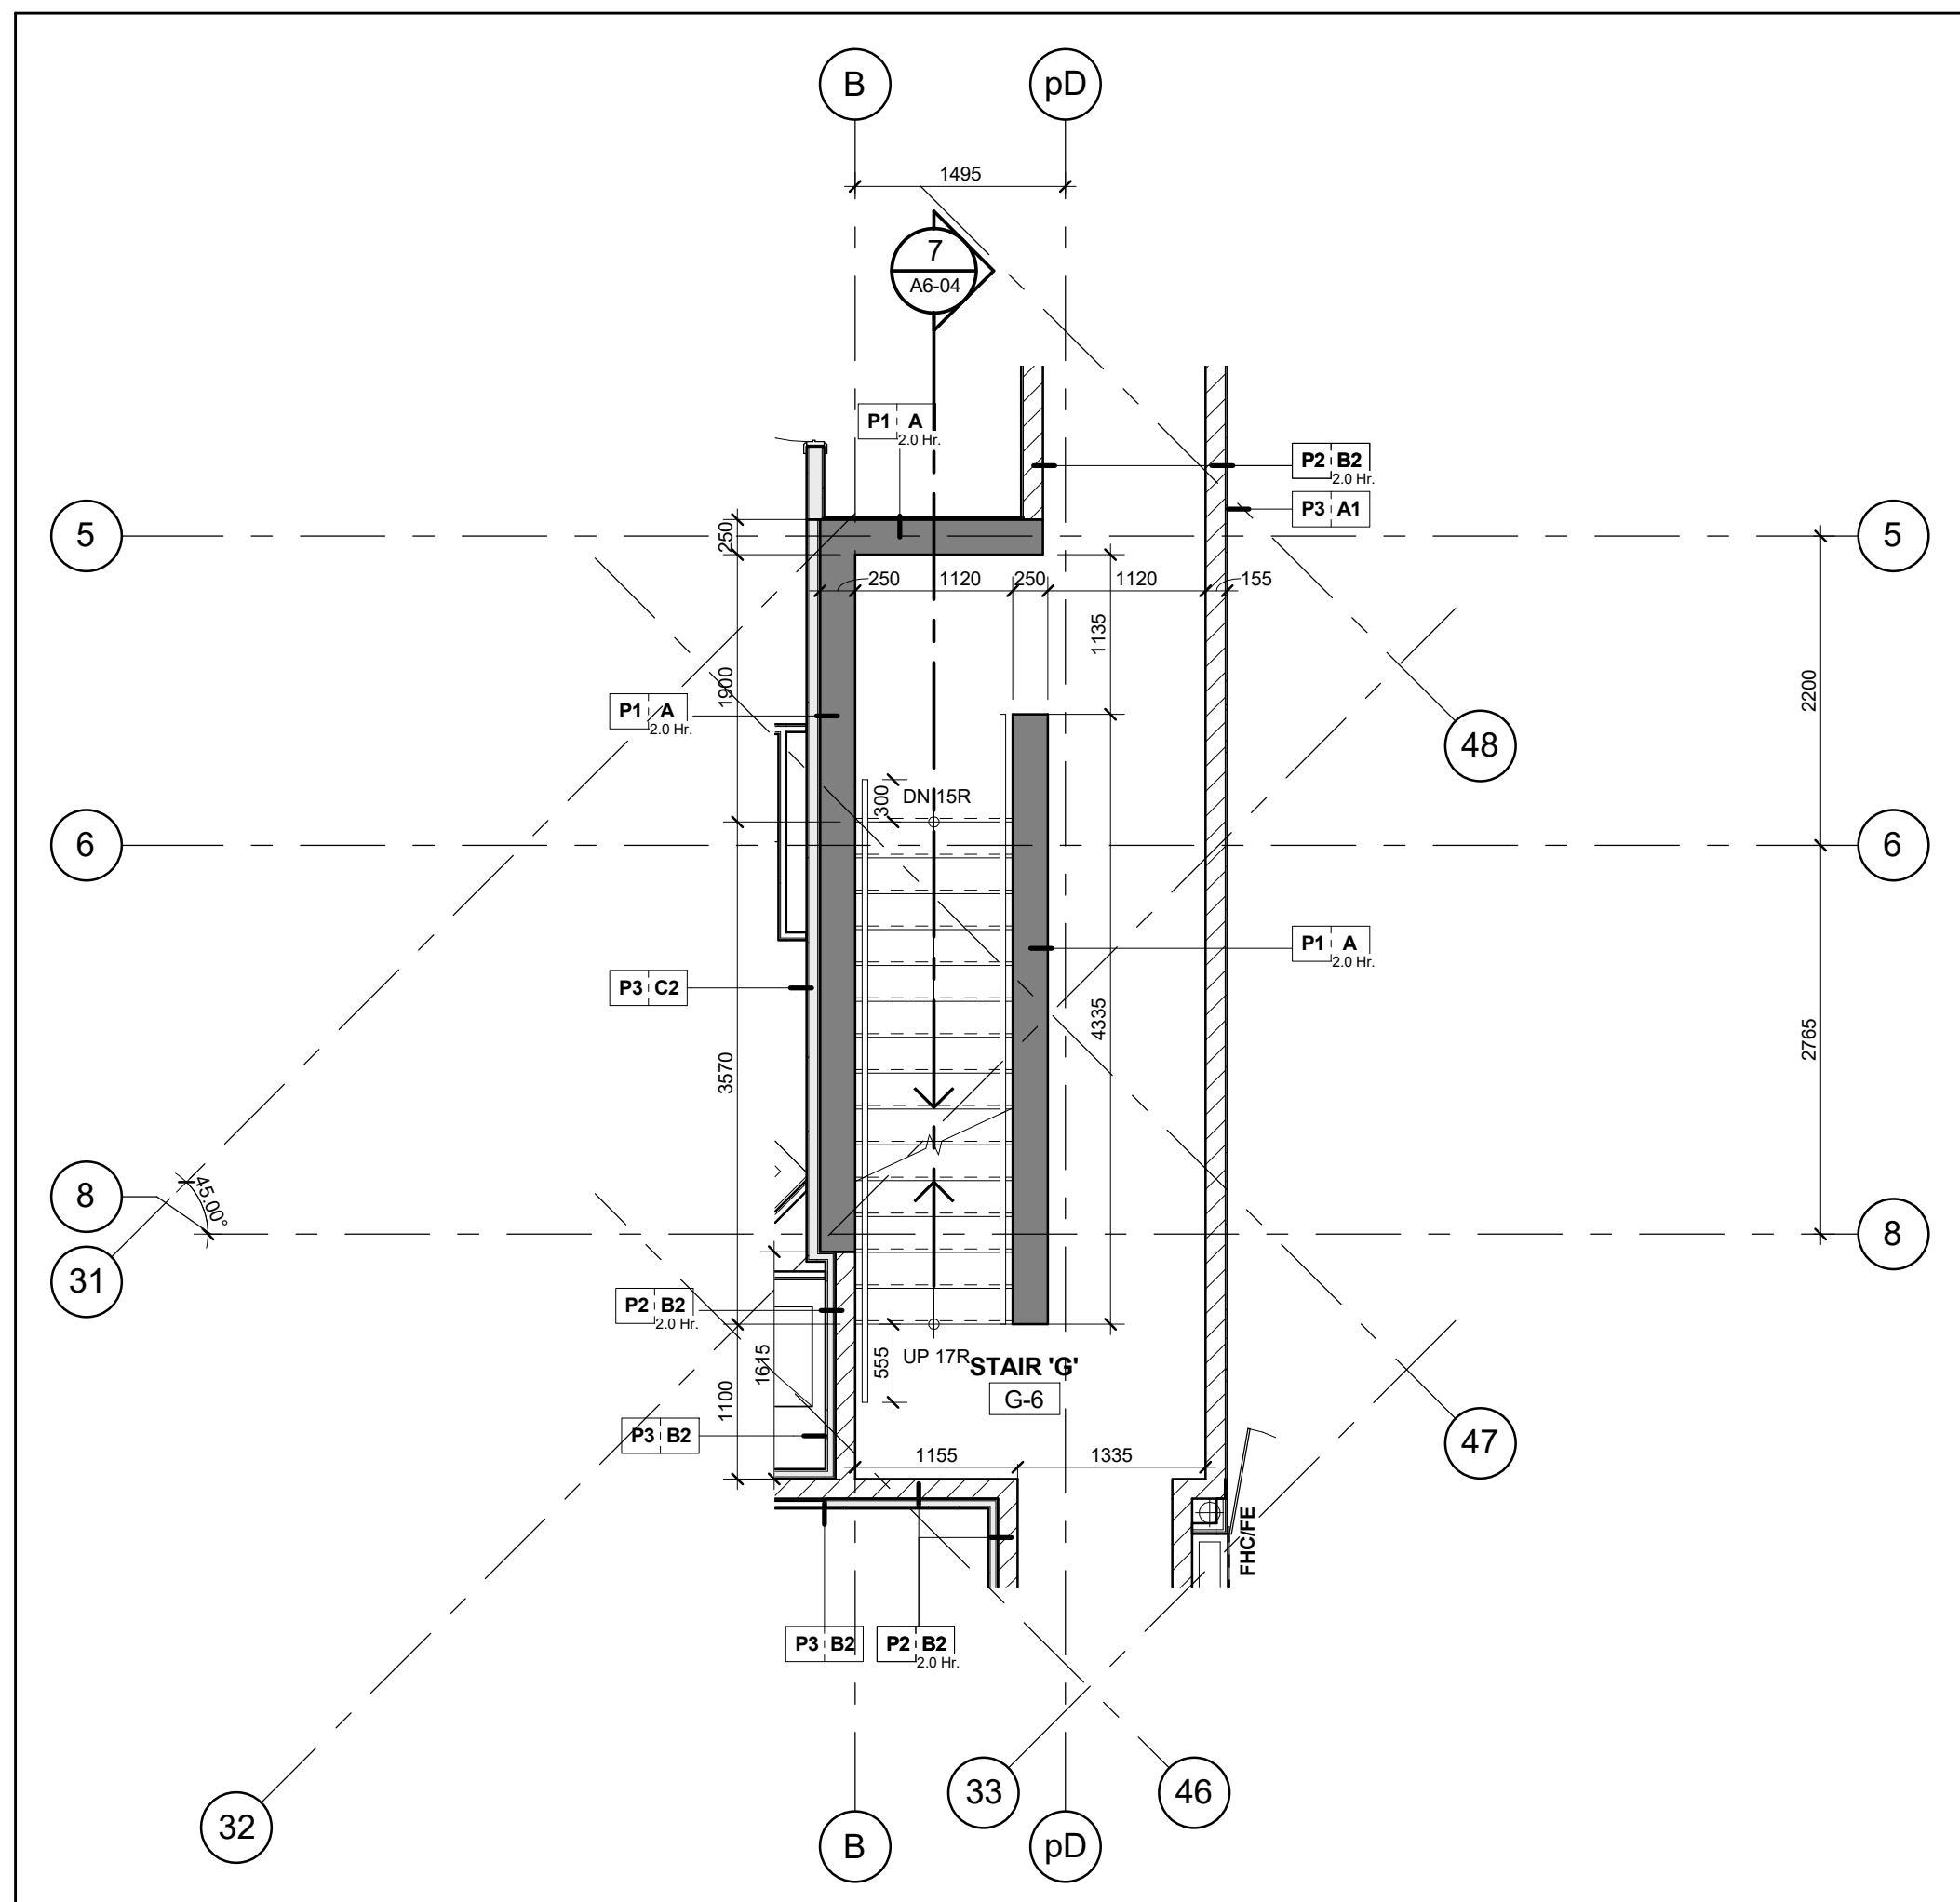


Stair 'G' - Stair Plan - Level 6
Scale: 1 : 50
A6-03

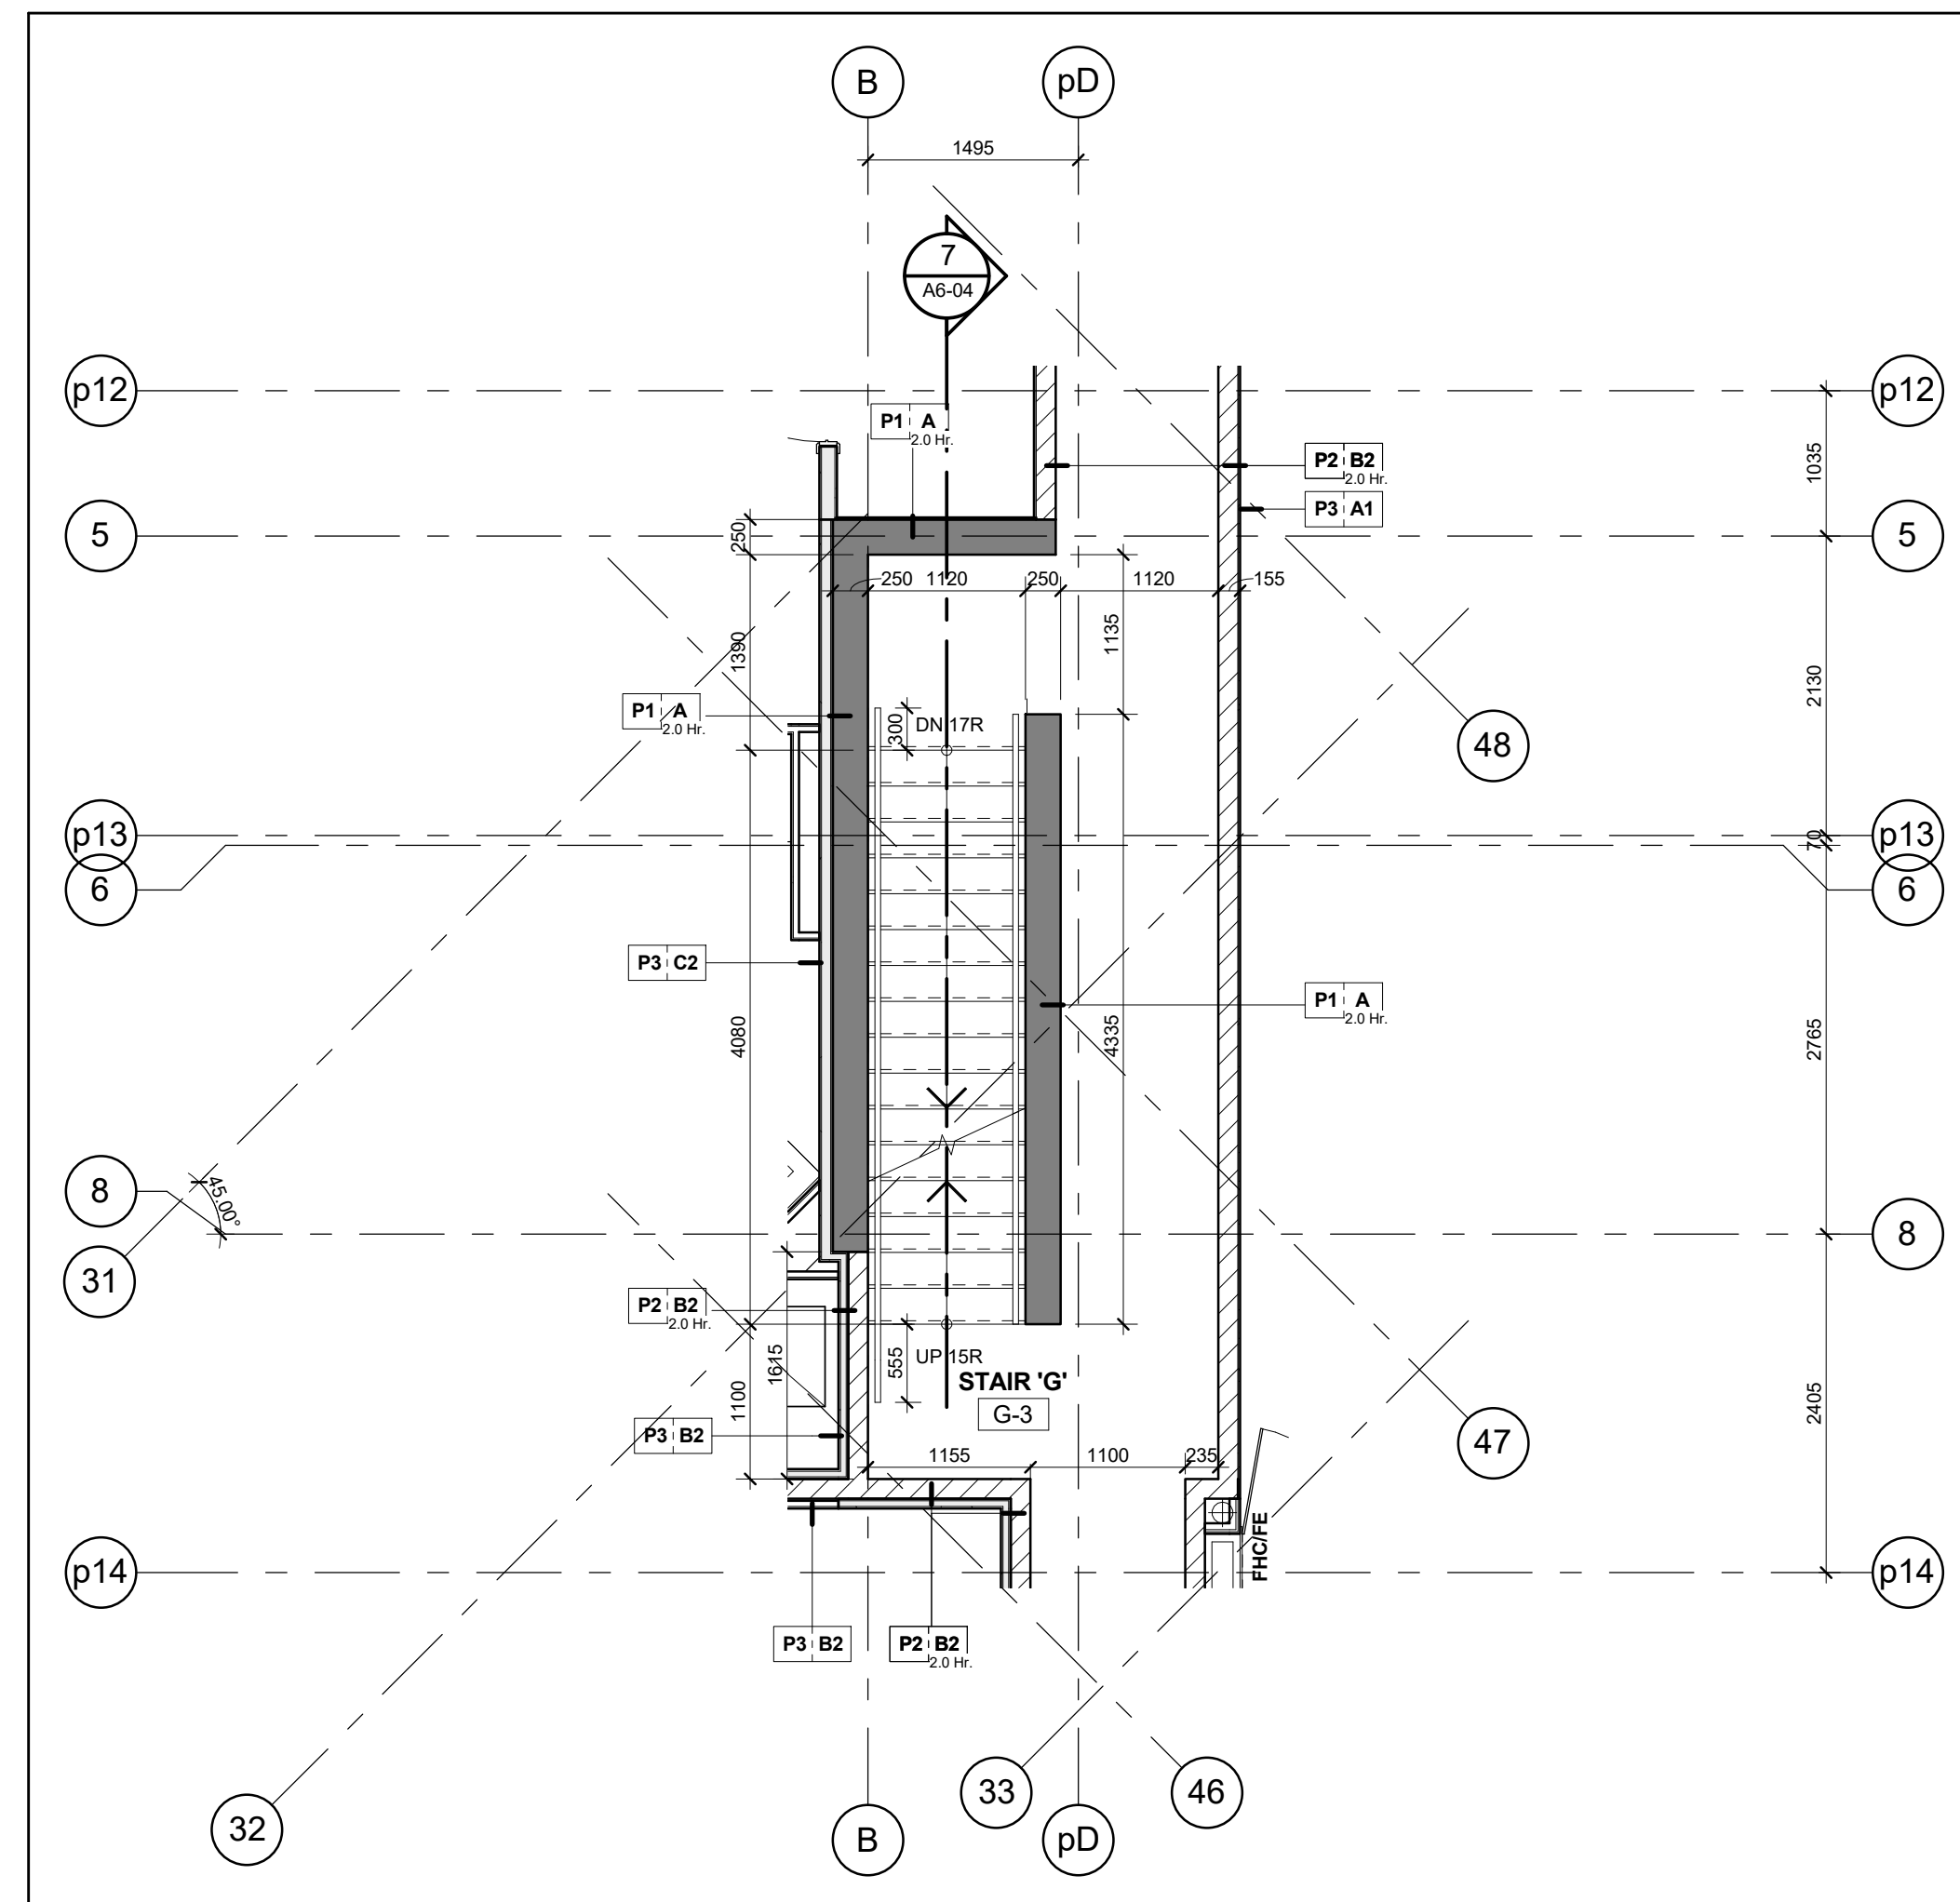


Stair 'G' - Stair Plan - Level 3
Scale: 1 : 50
A6-03

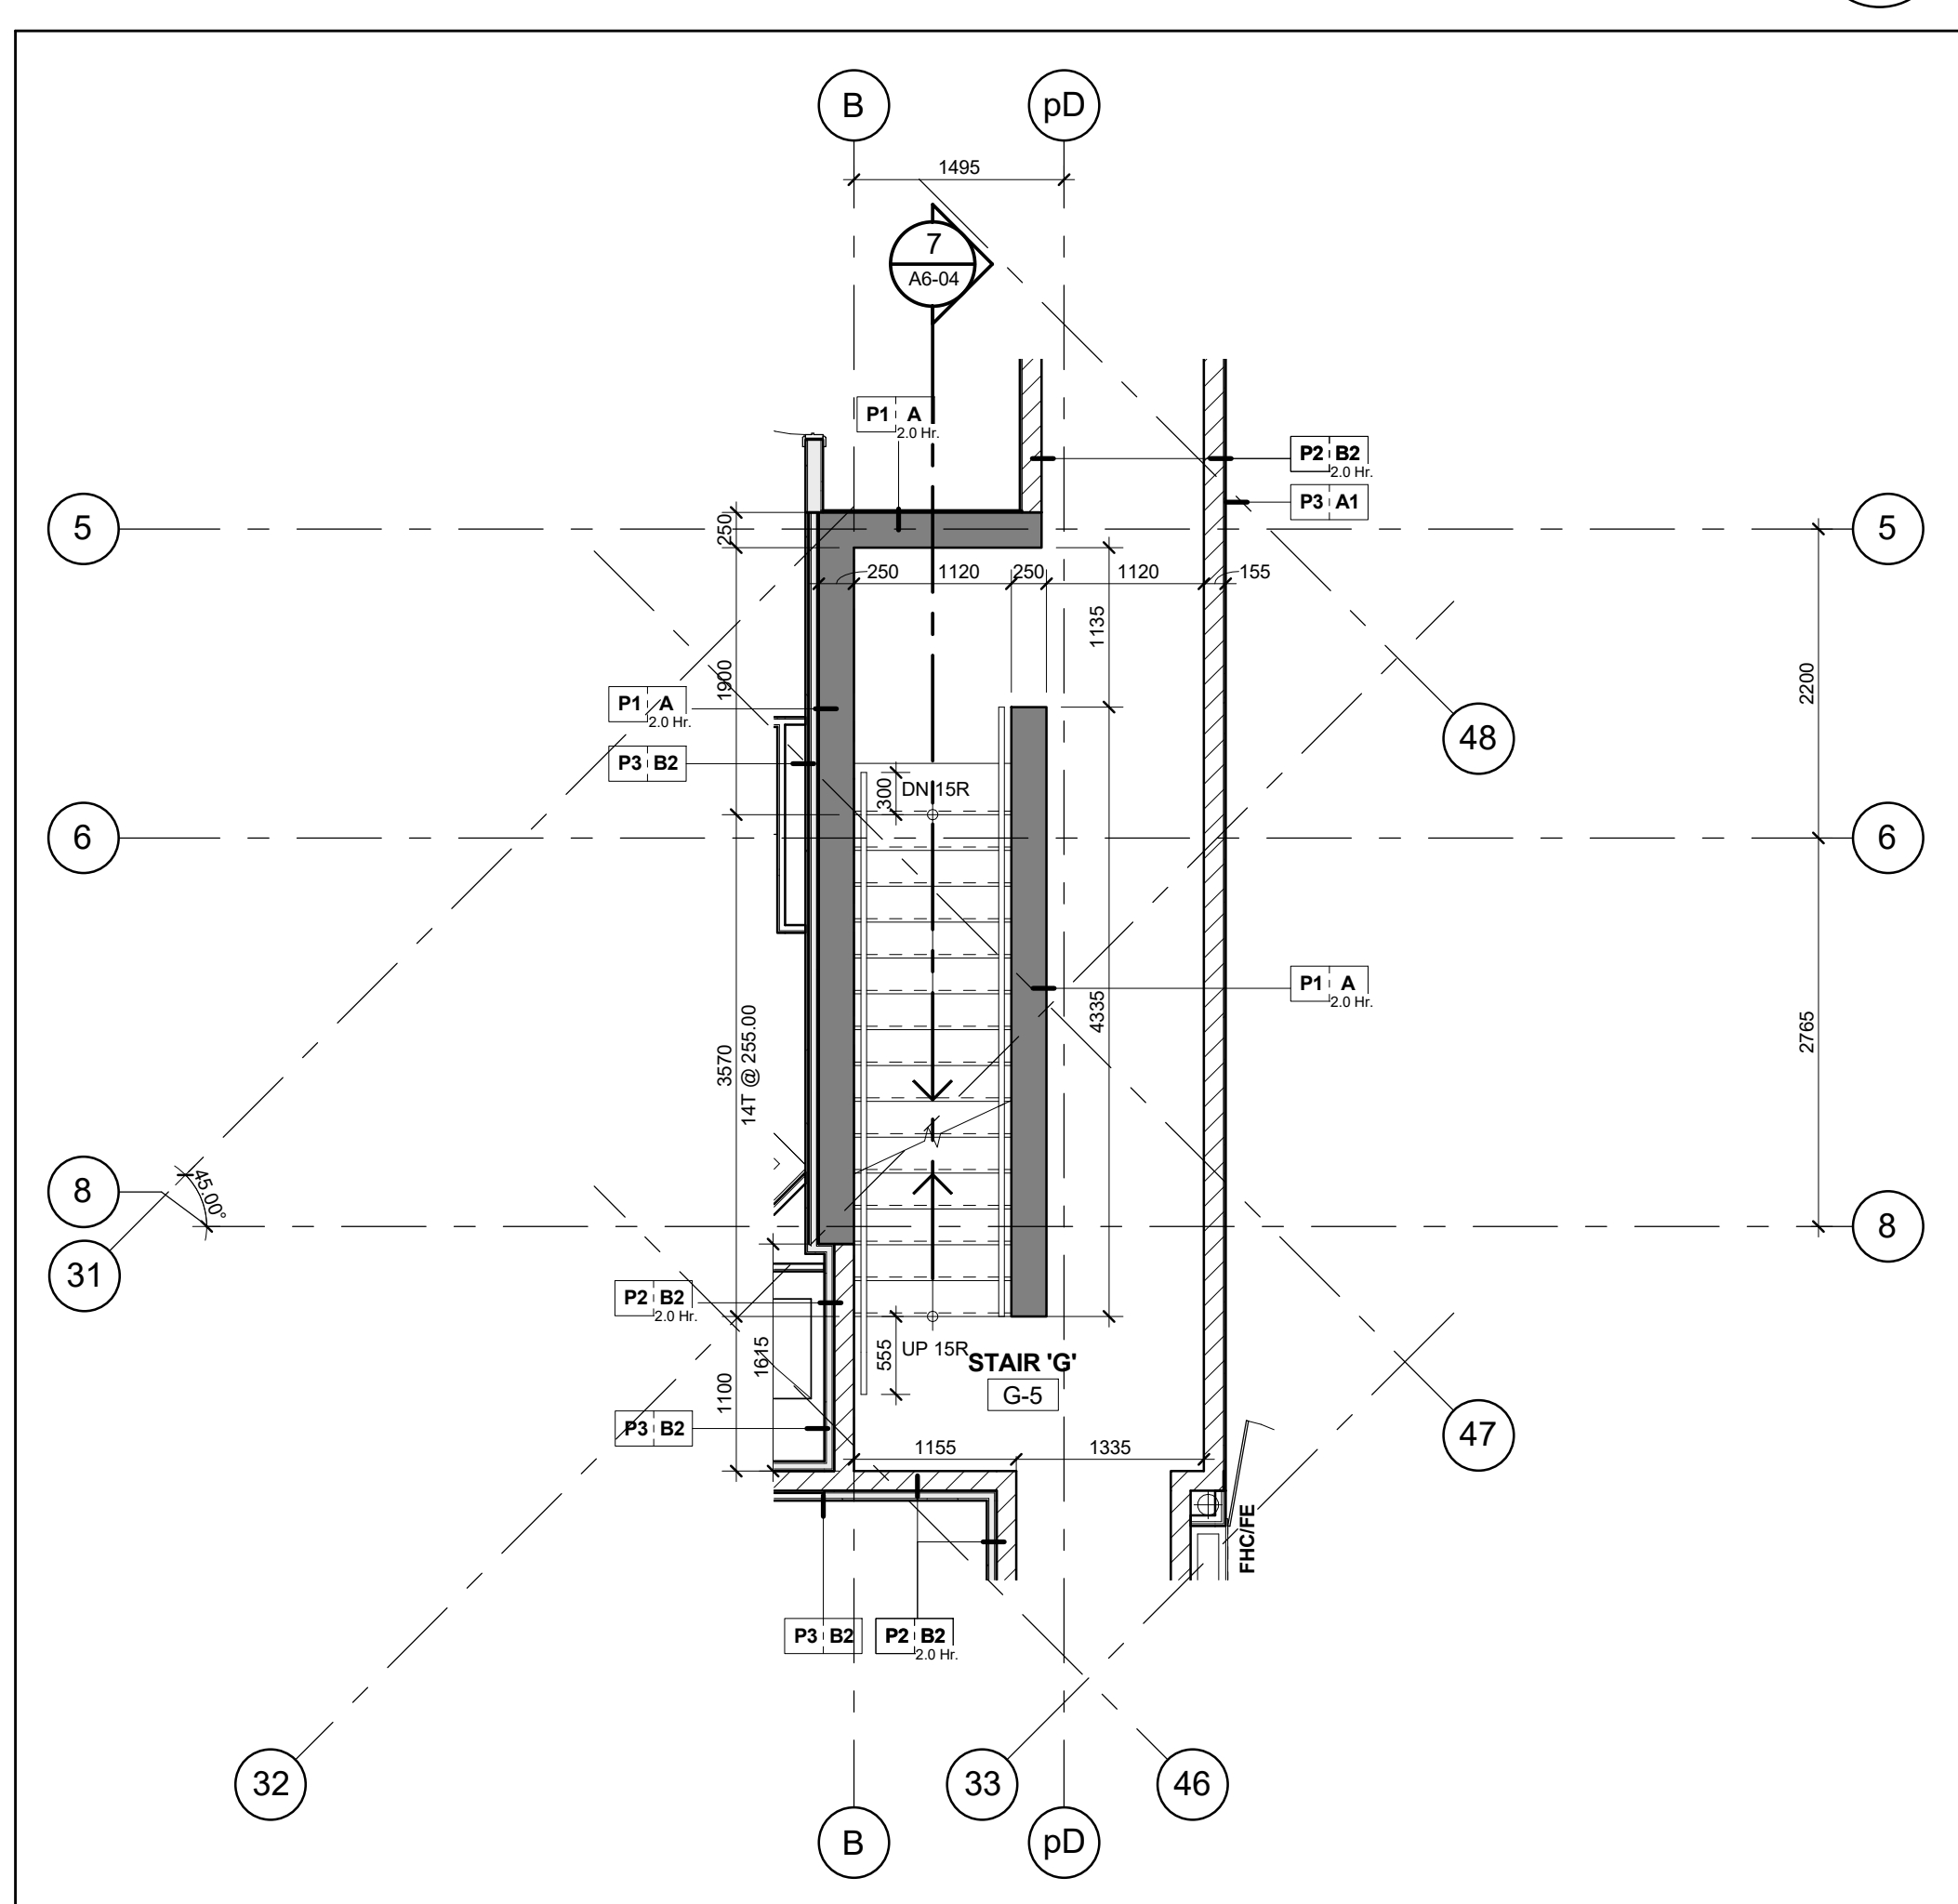


Stair 'G' - Stair Plan - Level 5
Scale: 1 : 50
A6-03

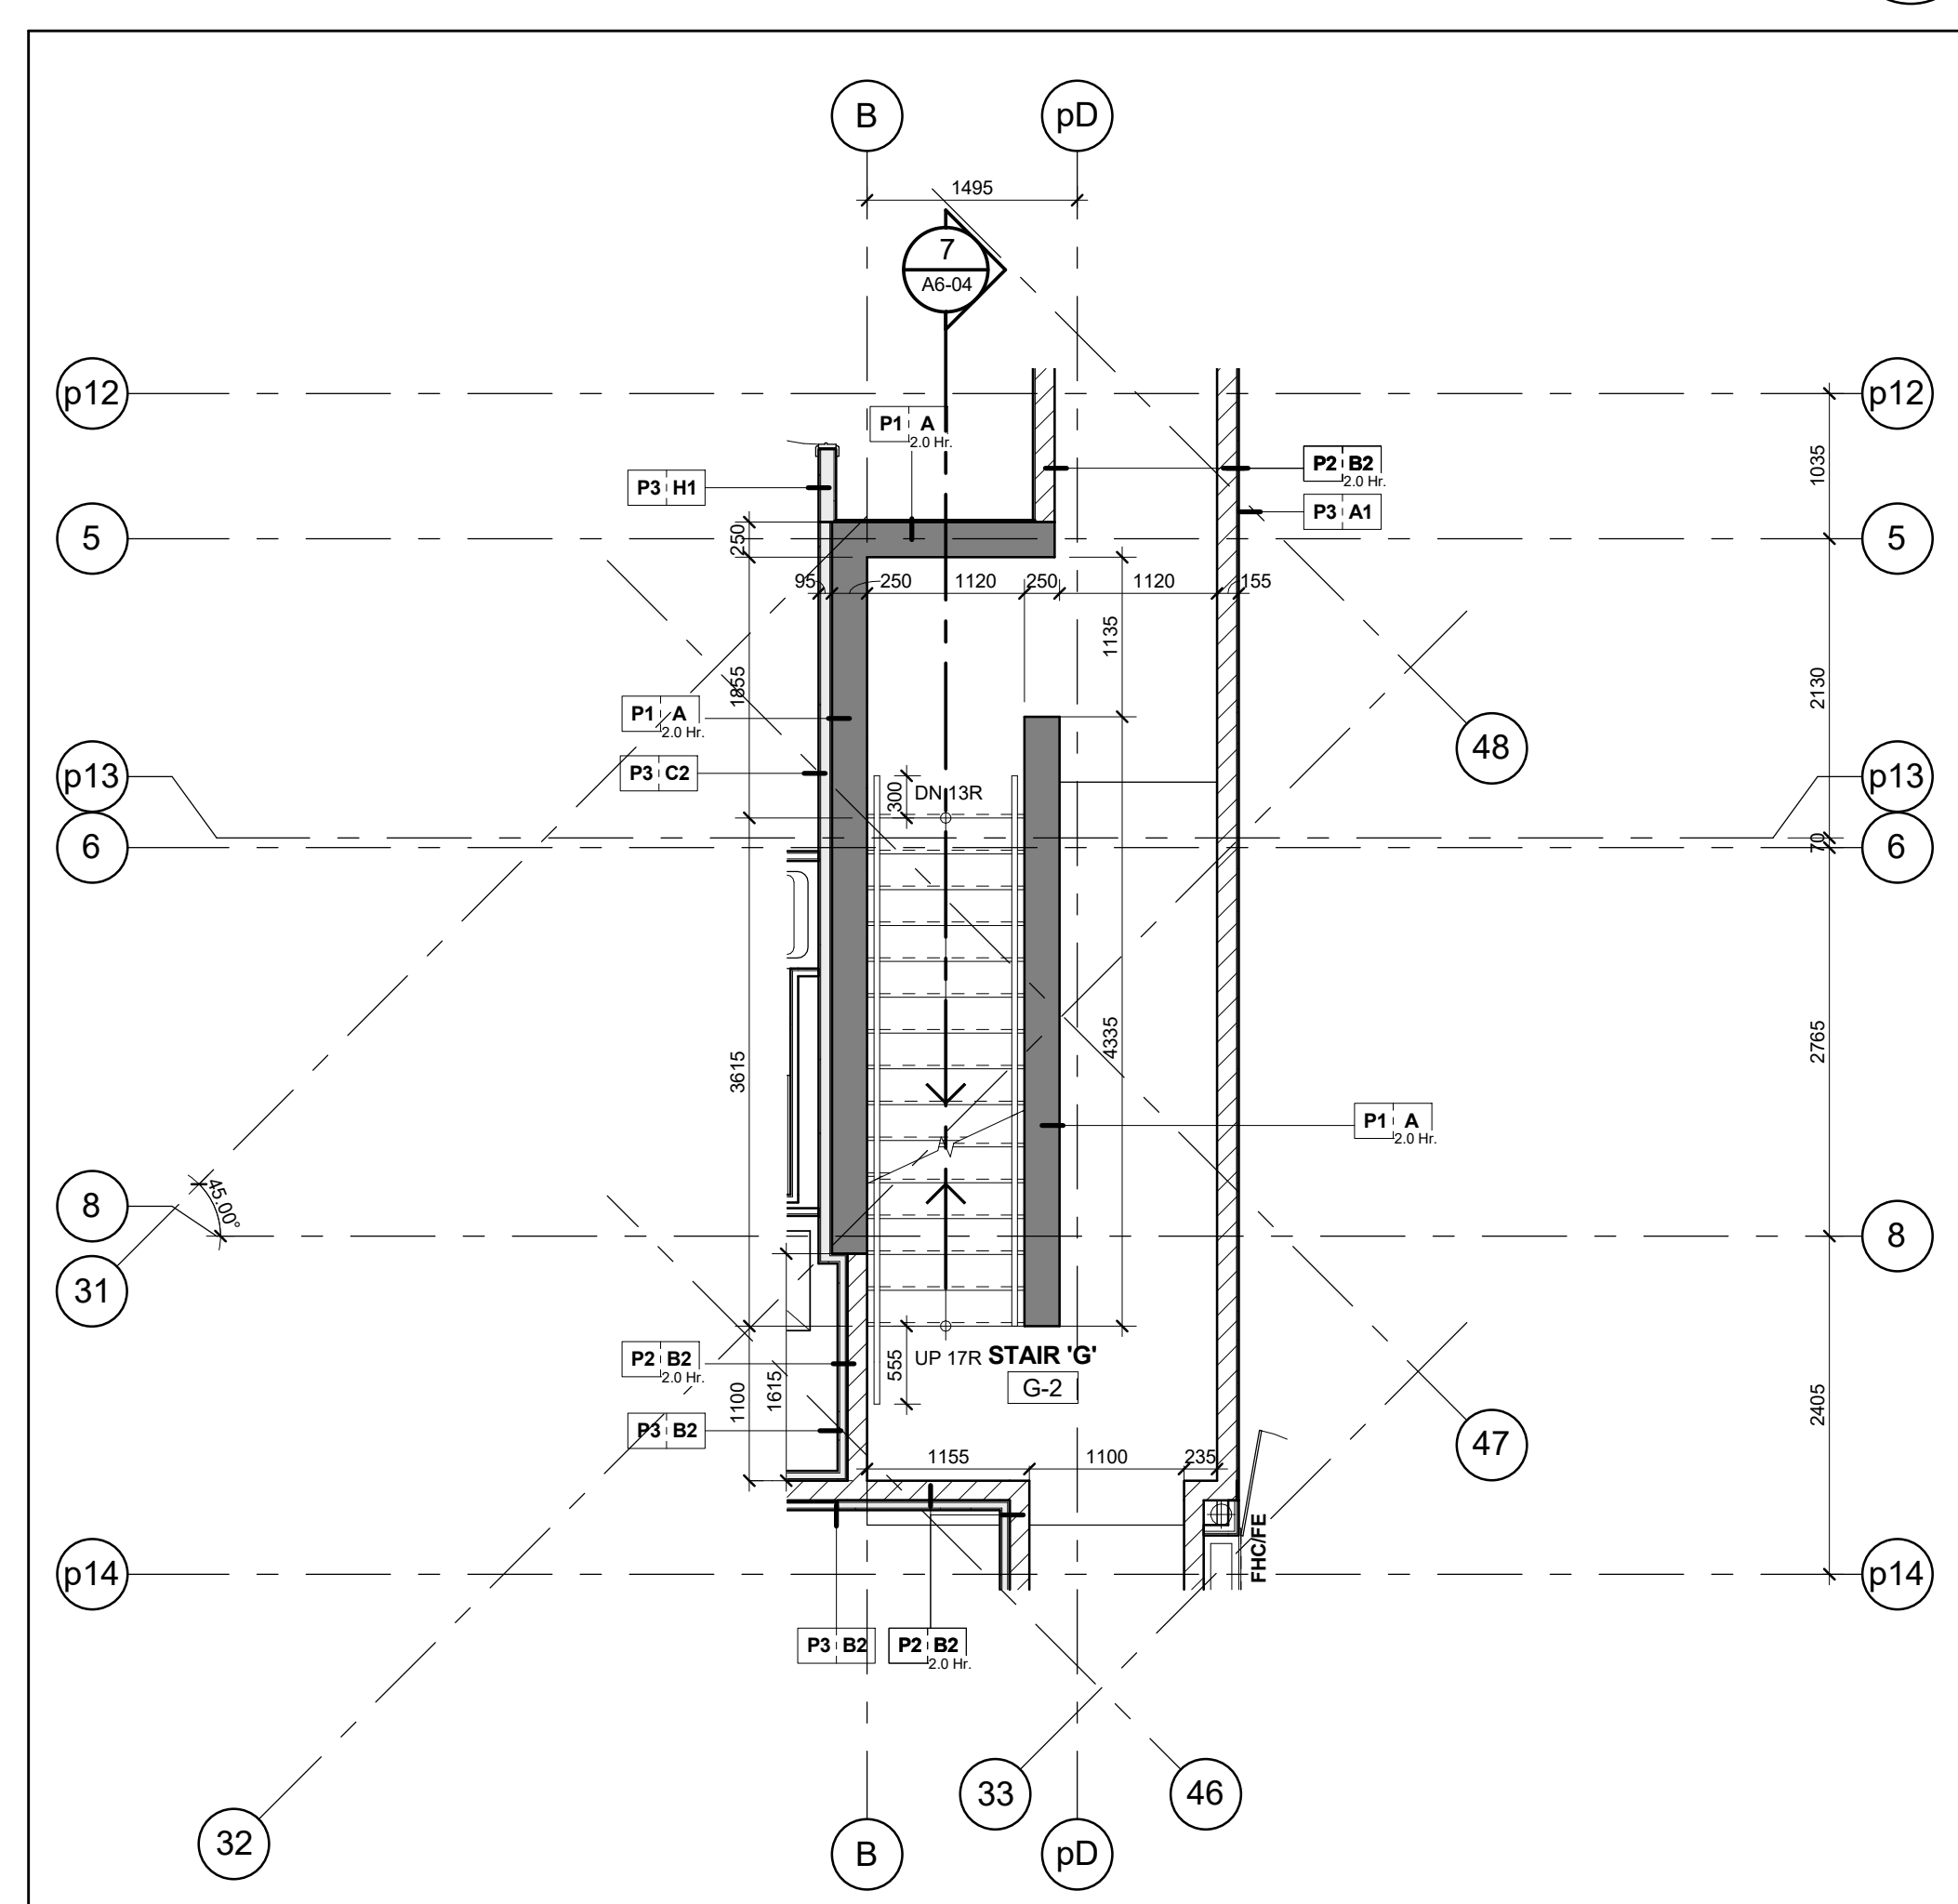


Stair 'G' - Stair Plan - Level 2
Scale: 1 : 50
A6-03

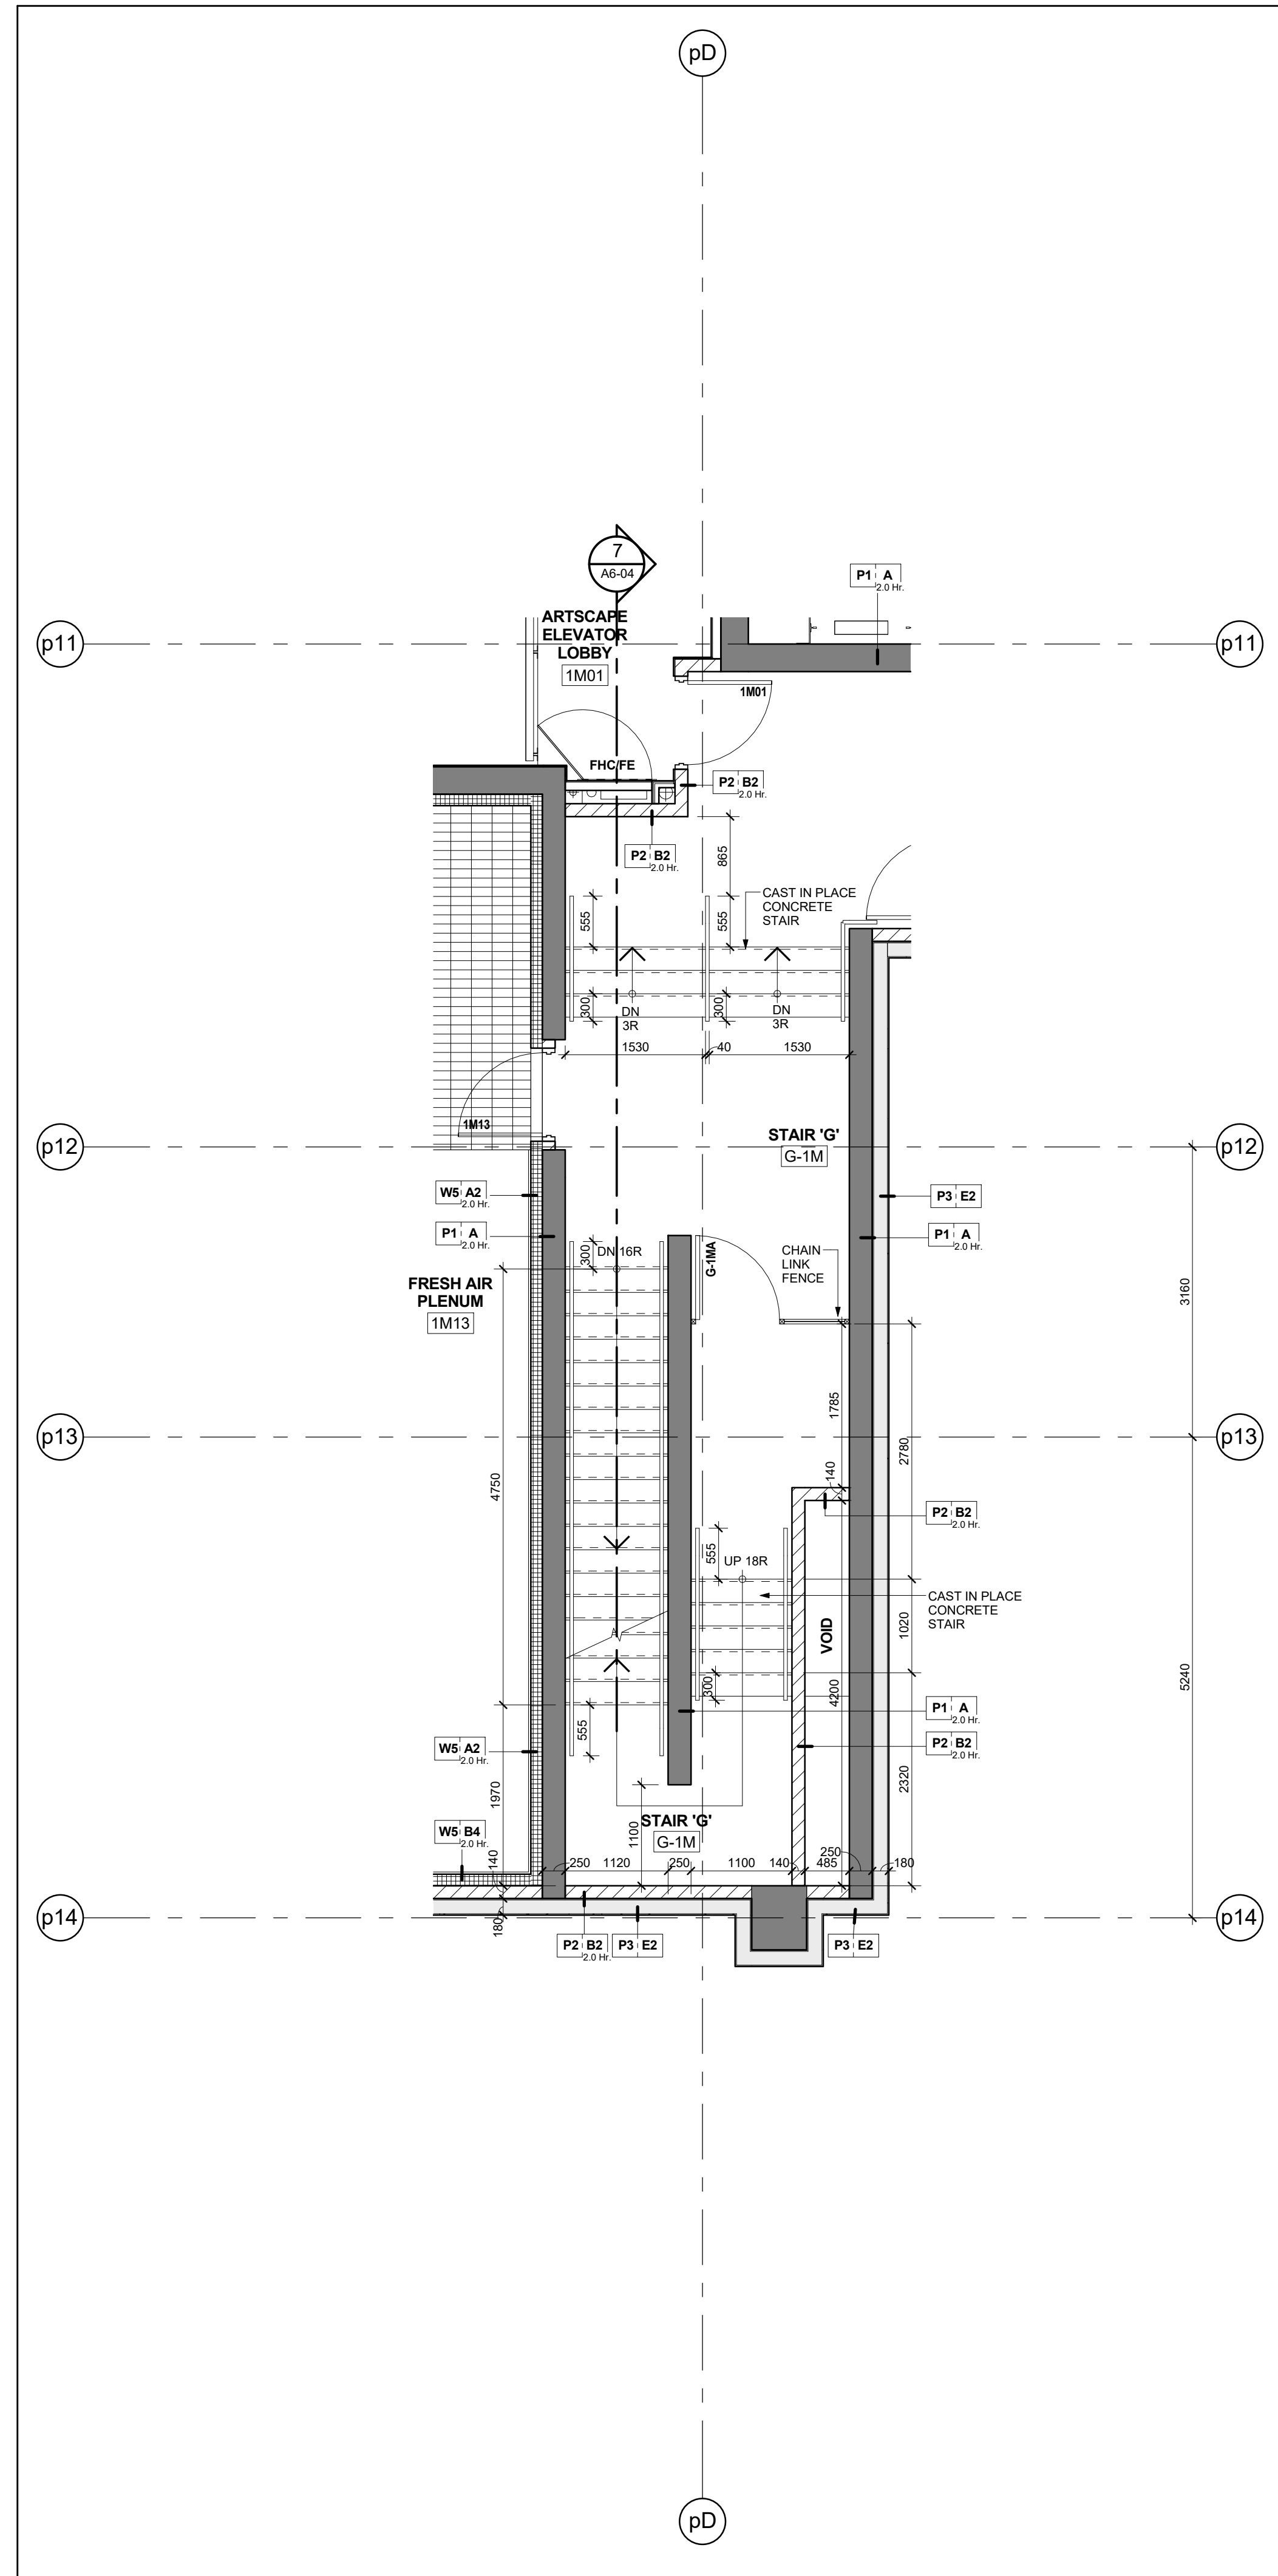


Stair 'G' - Stair Plan - Level 1 Mezzanine
Scale: 1 : 50
A6-03

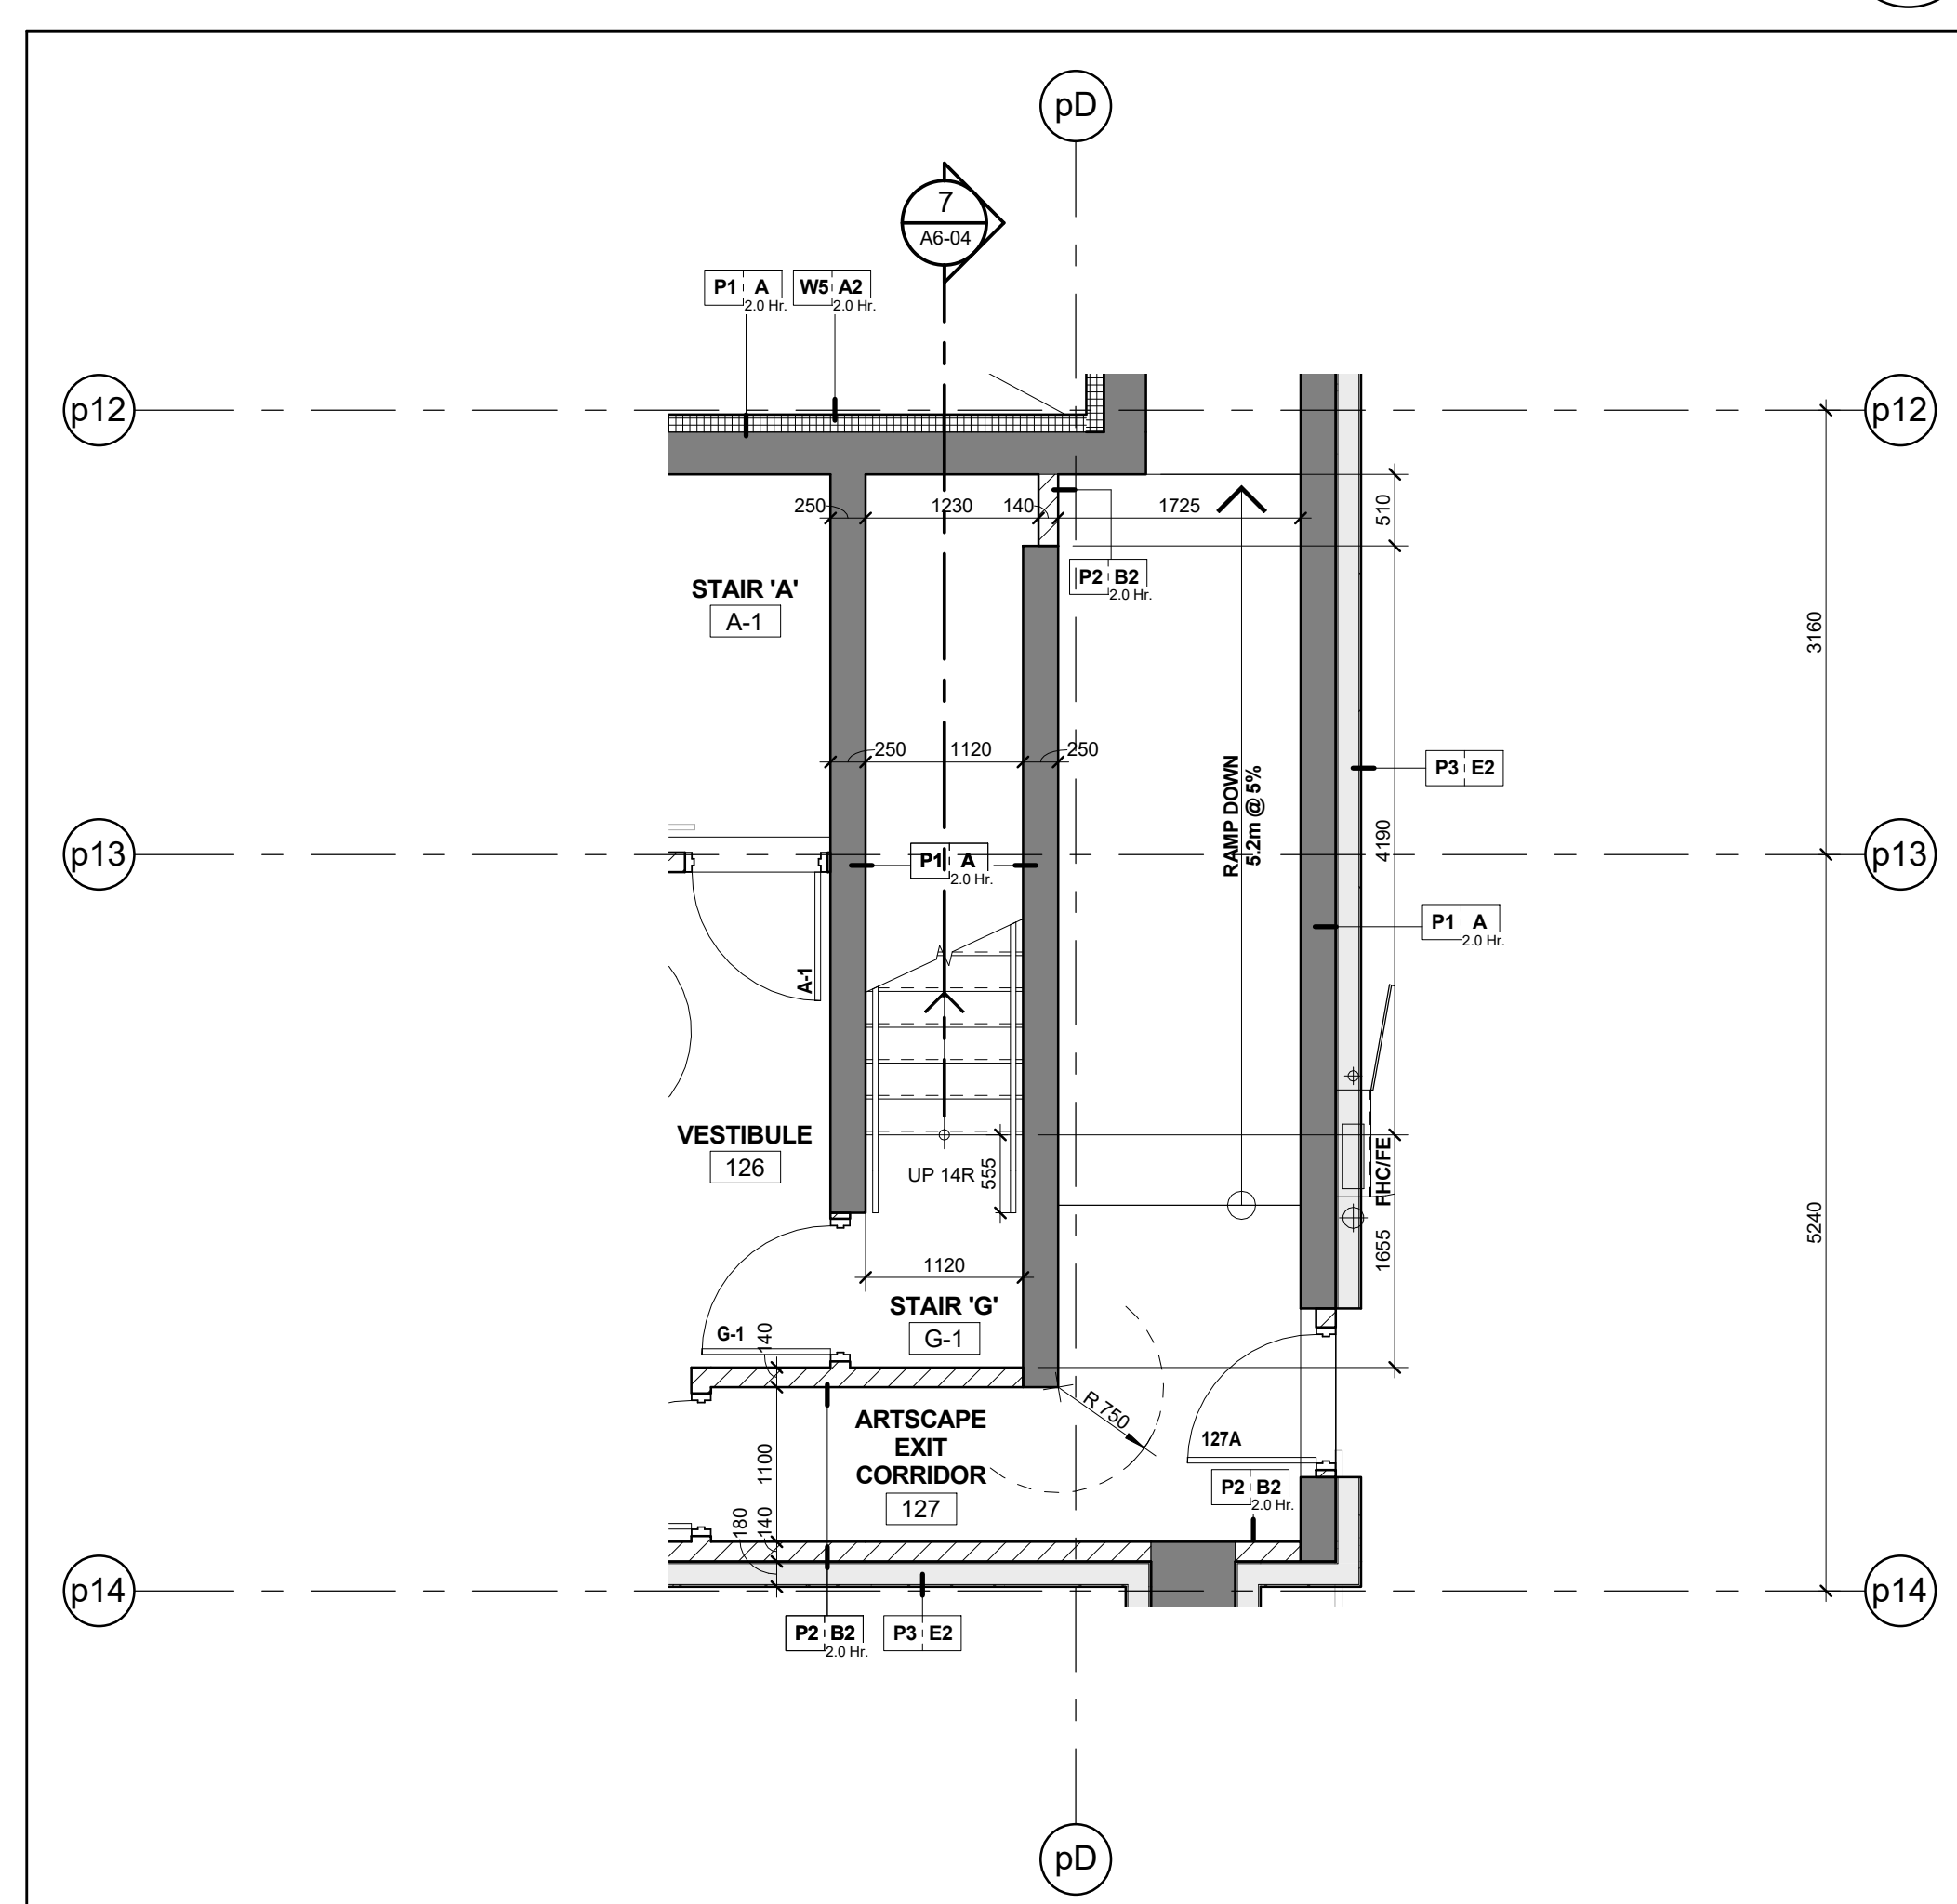


Stair 'G' - Stair Plan - Level 1
Scale: 1 : 50
A6-03

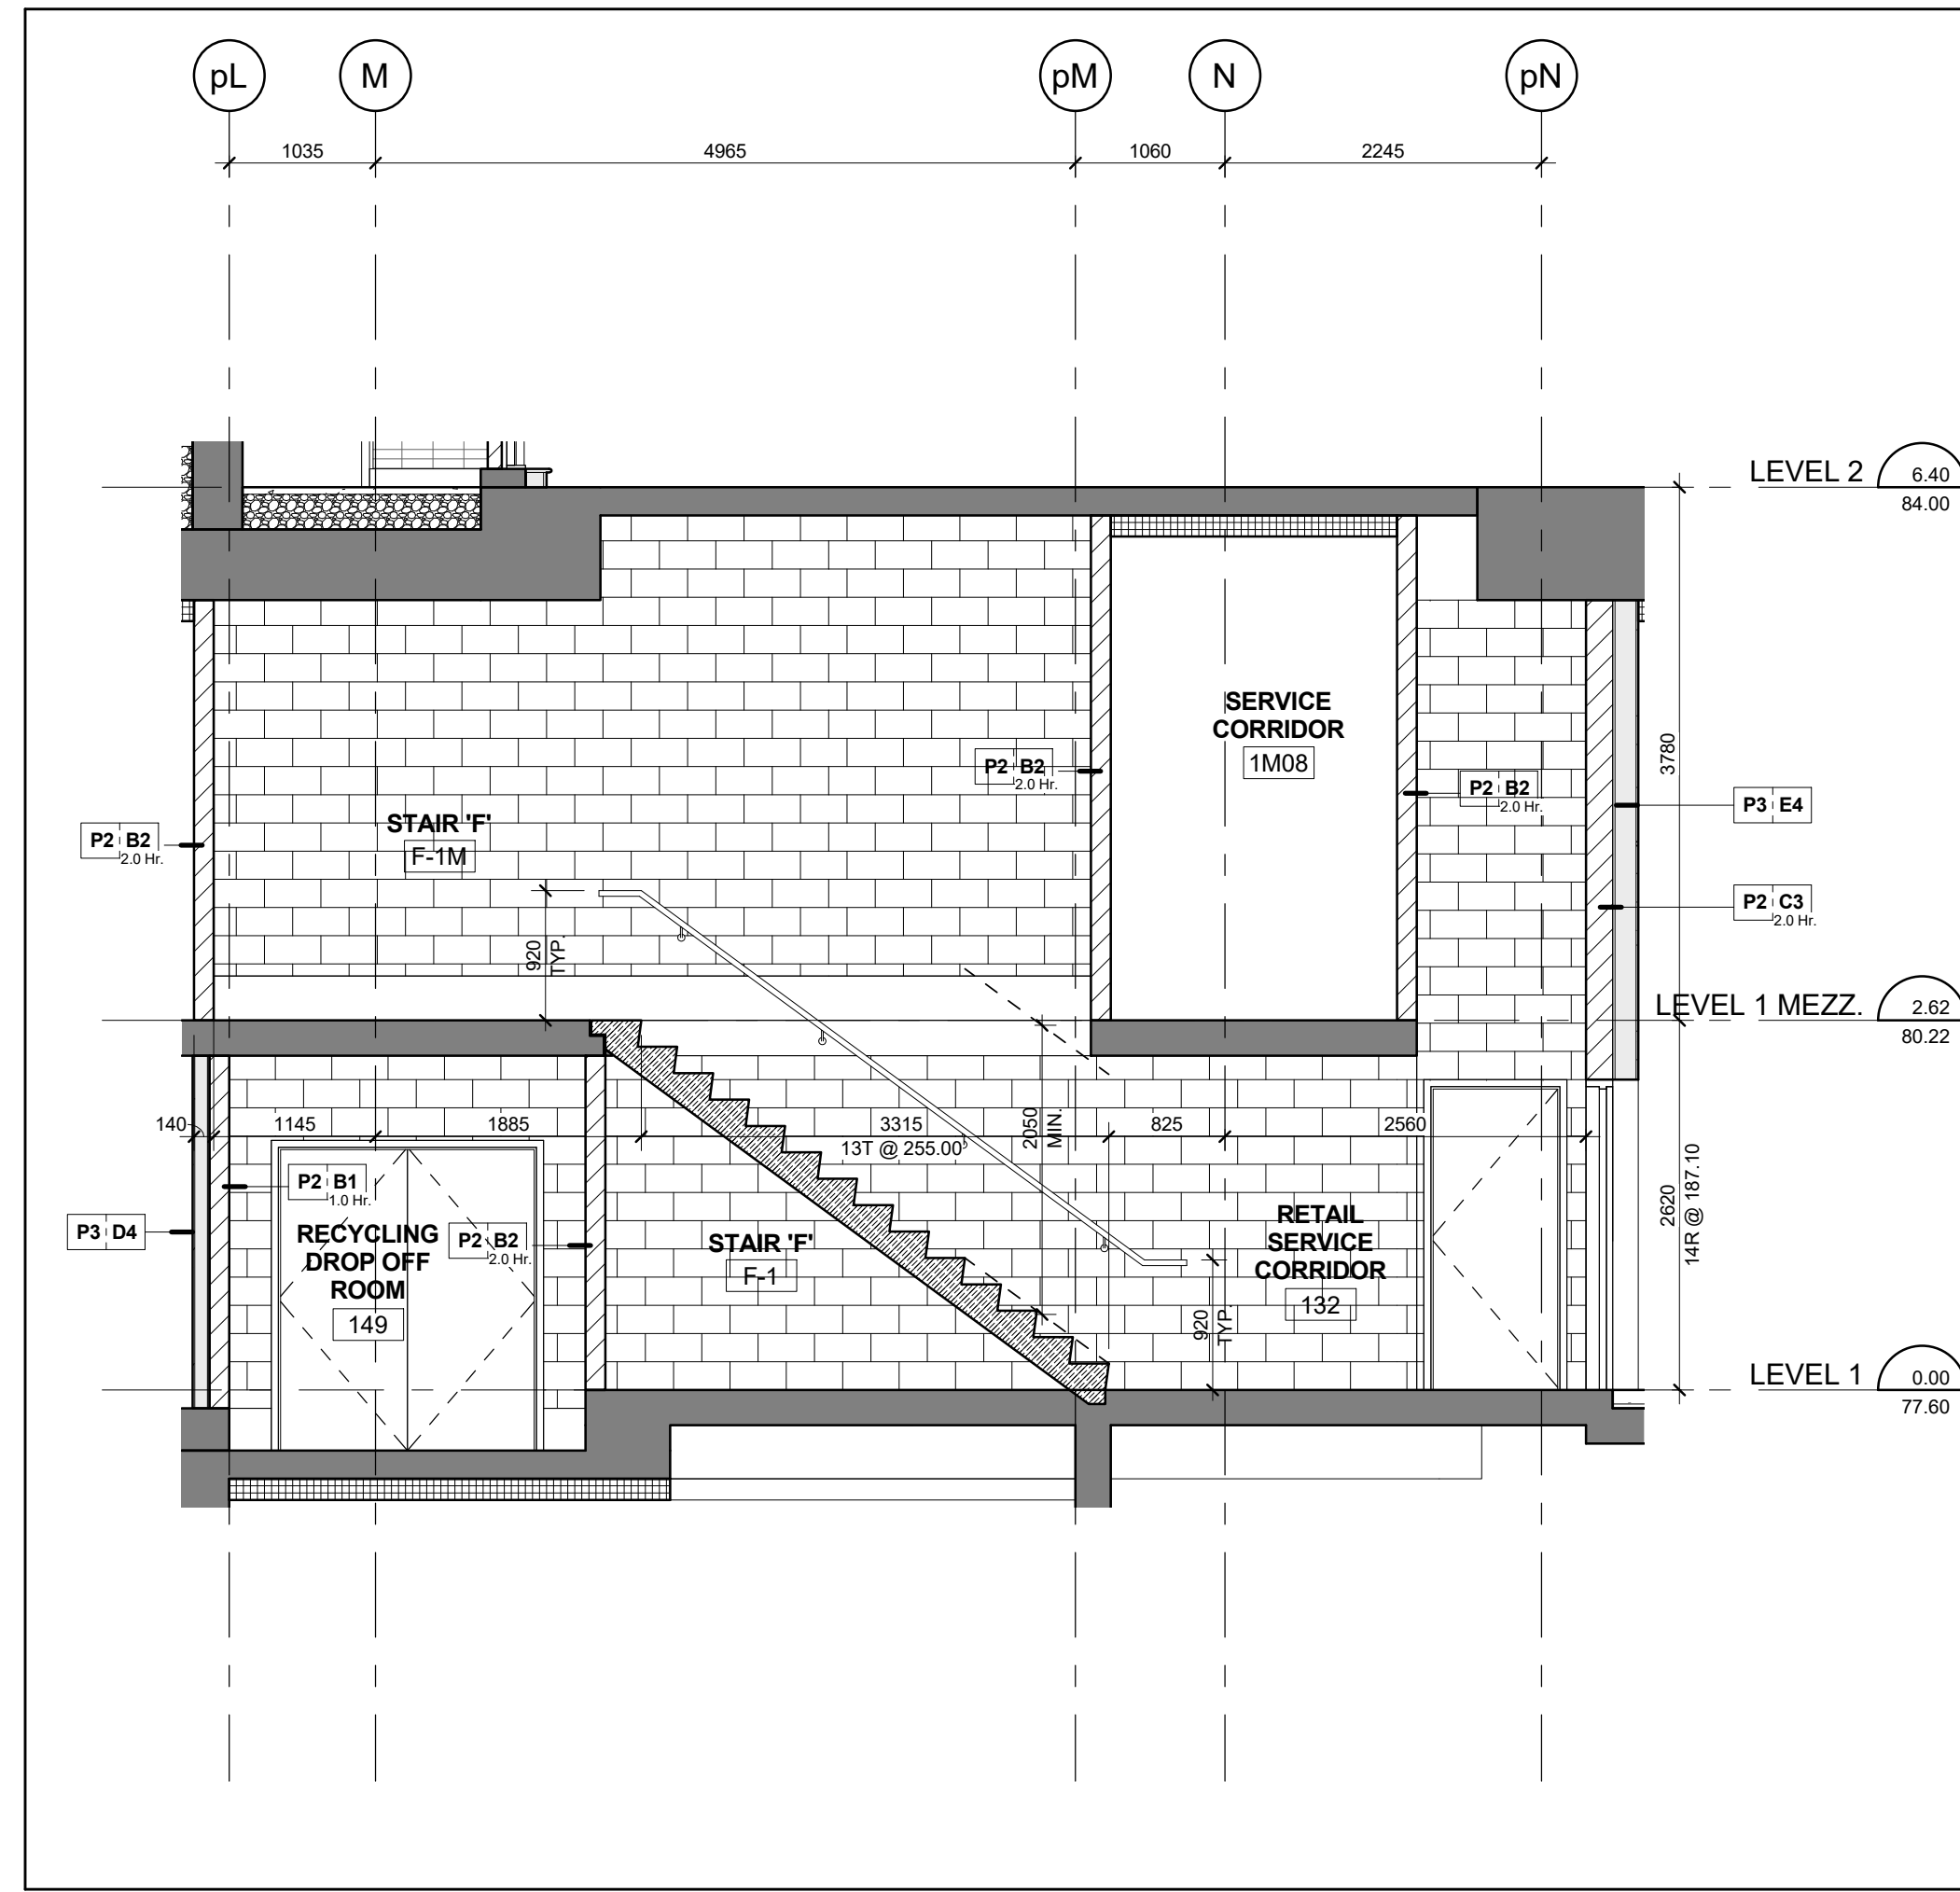


Stair 'F' - Stair Section Levels 1 - 2
Scale: 1 : 50
A6-03

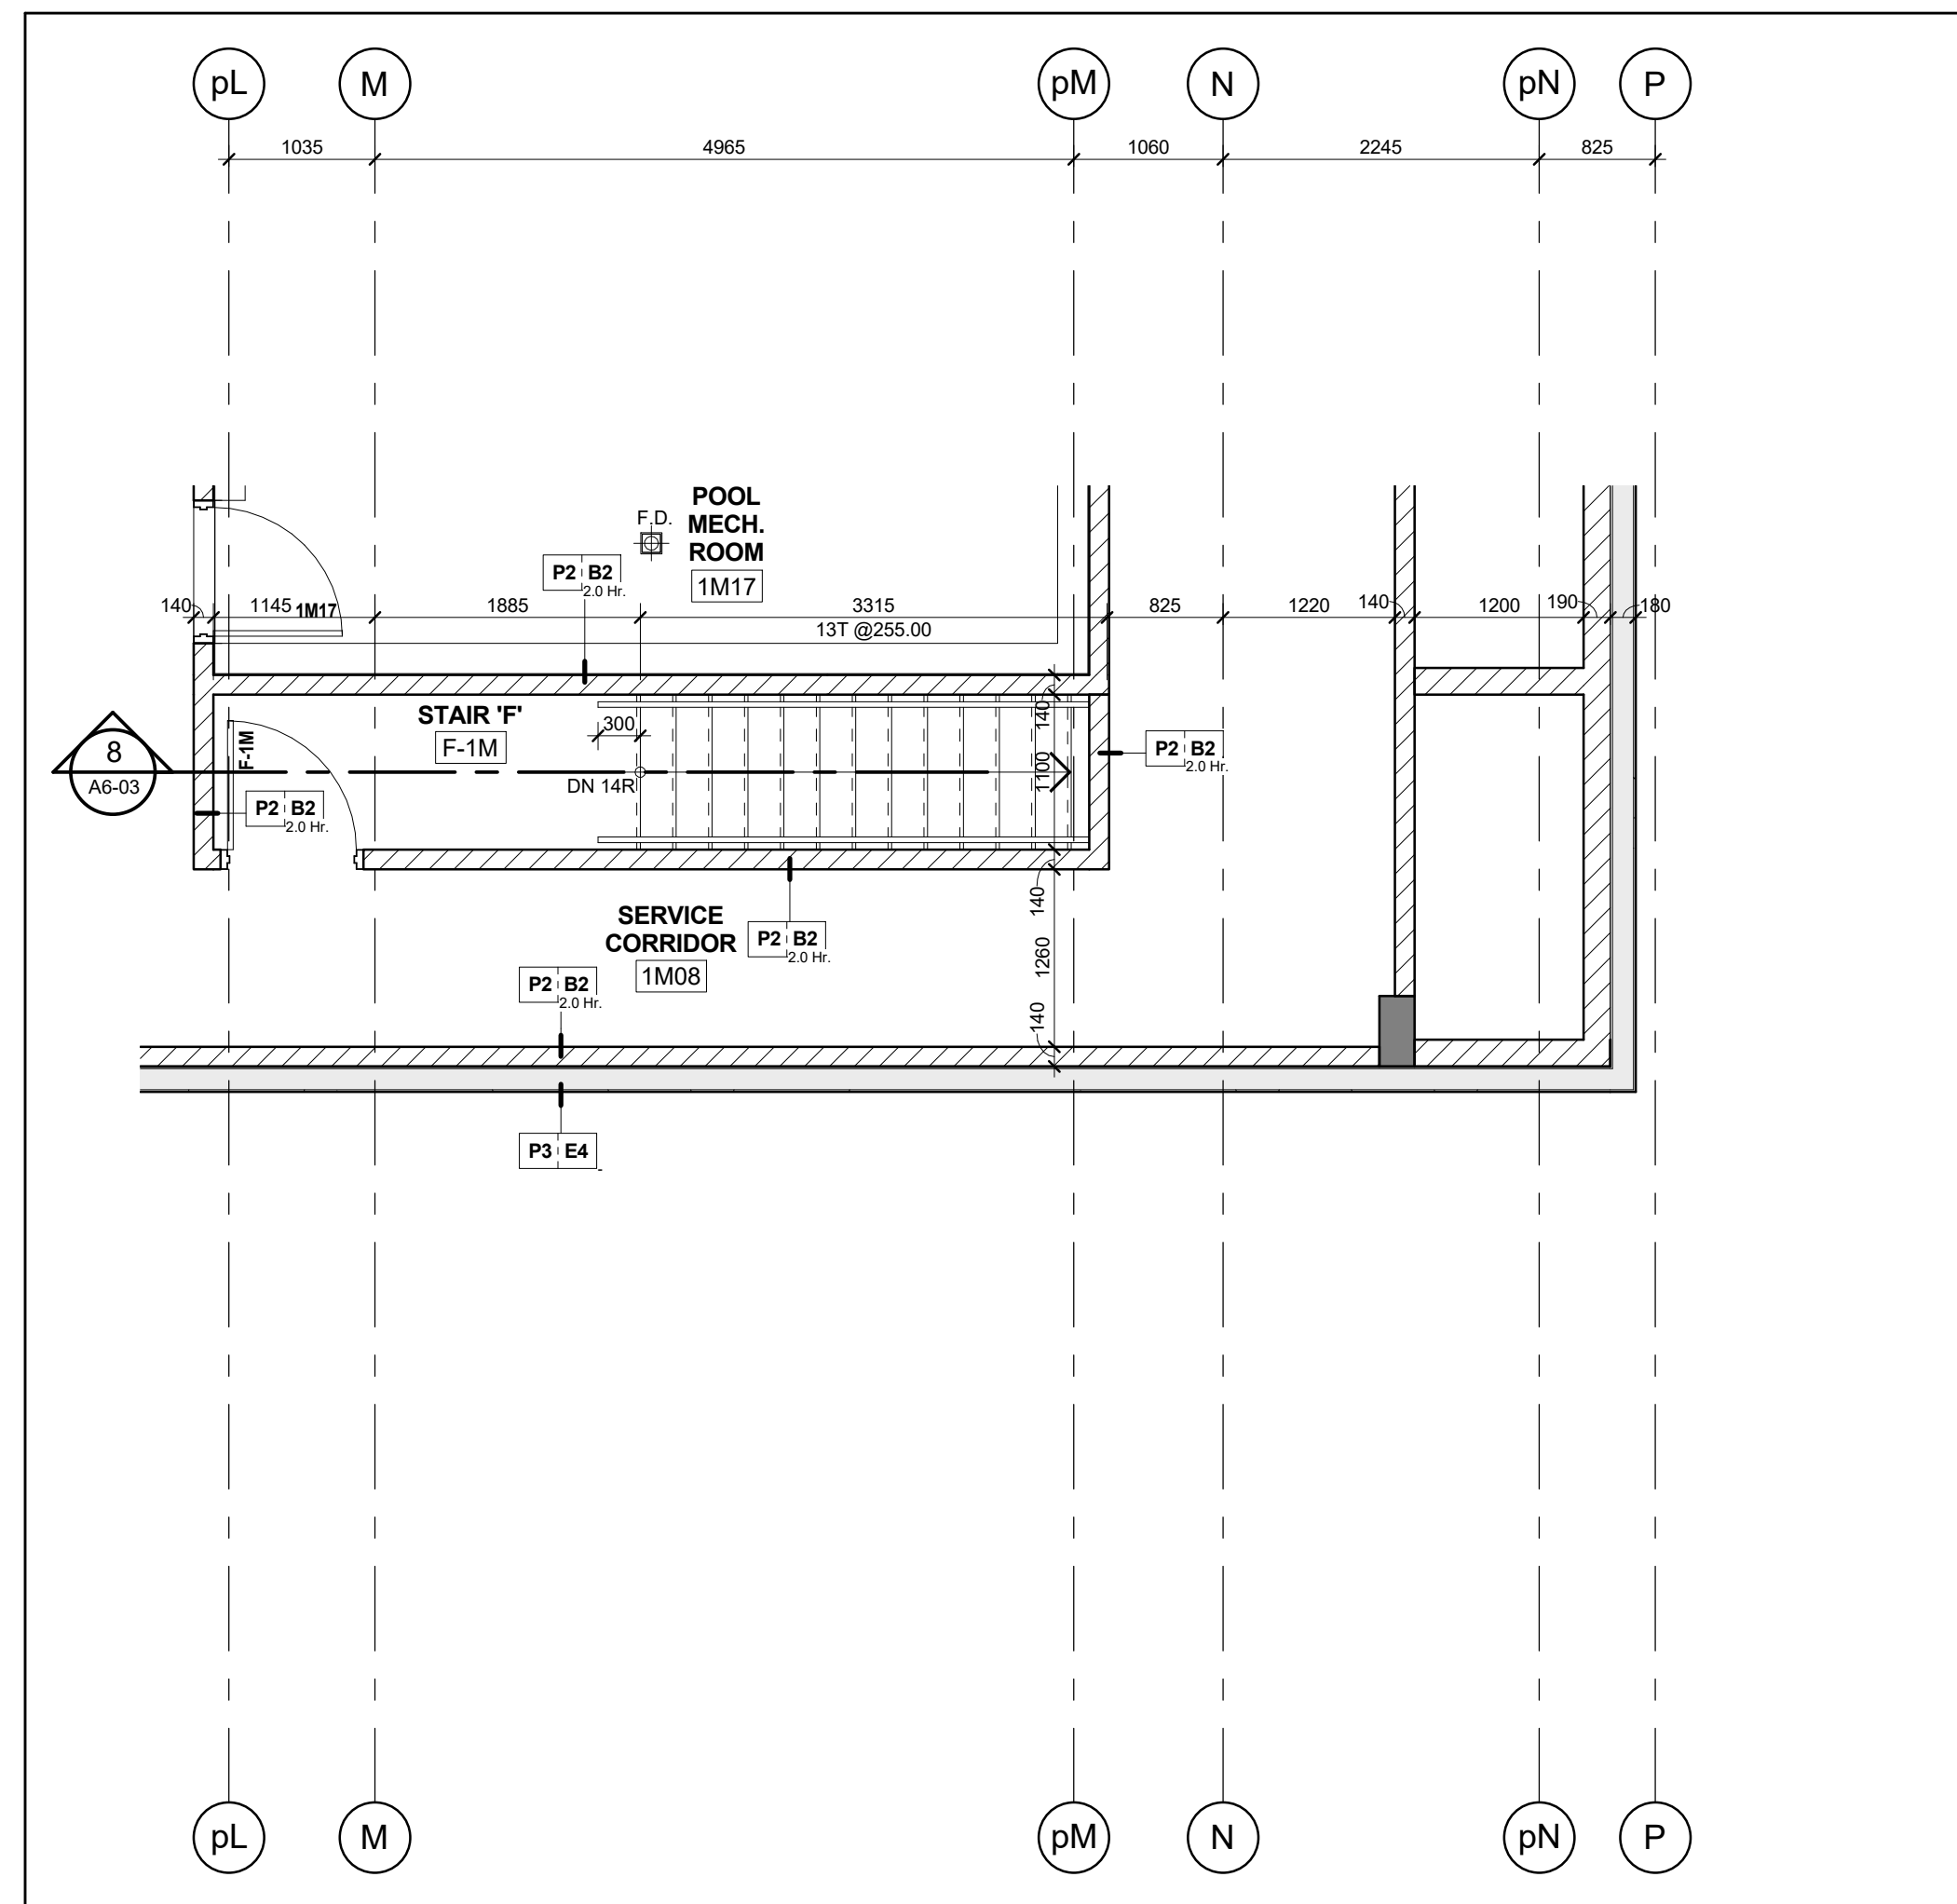


Stair 'F' - Stair Plan - Level 1 Mezzanine
Scale: 1 : 50
A6-03

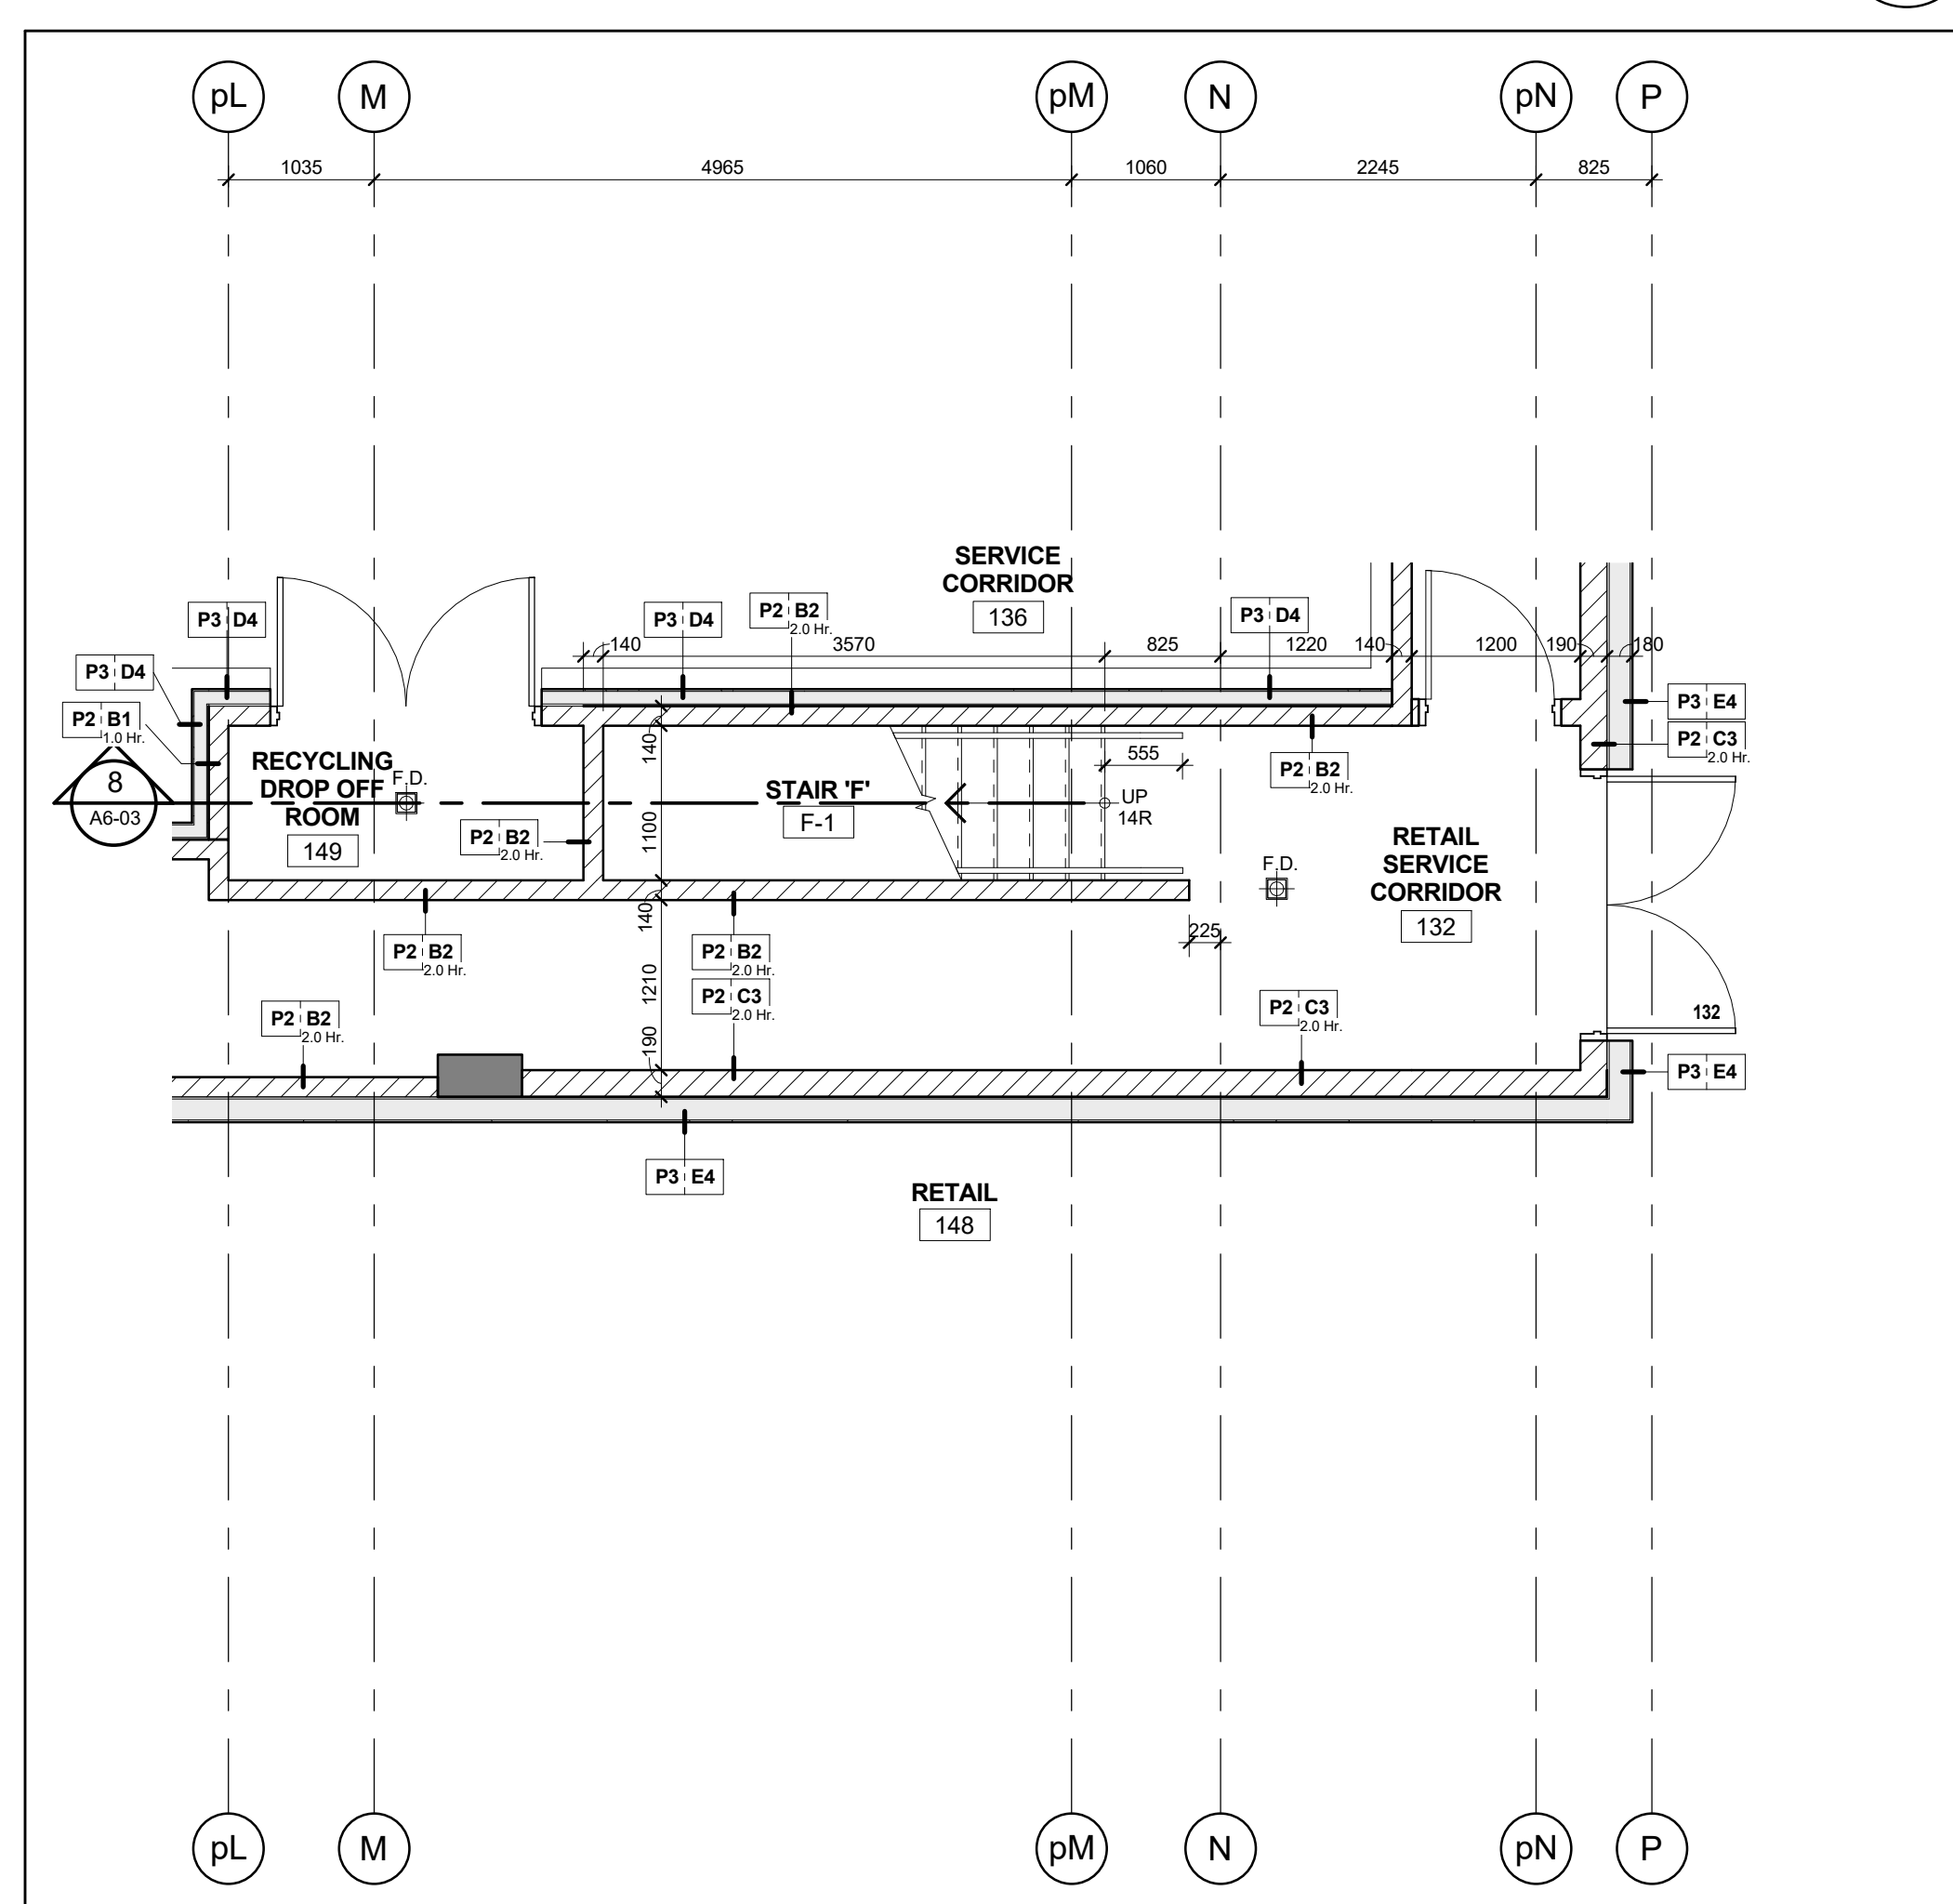


Stair 'F' - Stair Plan - Level 1
Scale: 1 : 50
A6-03

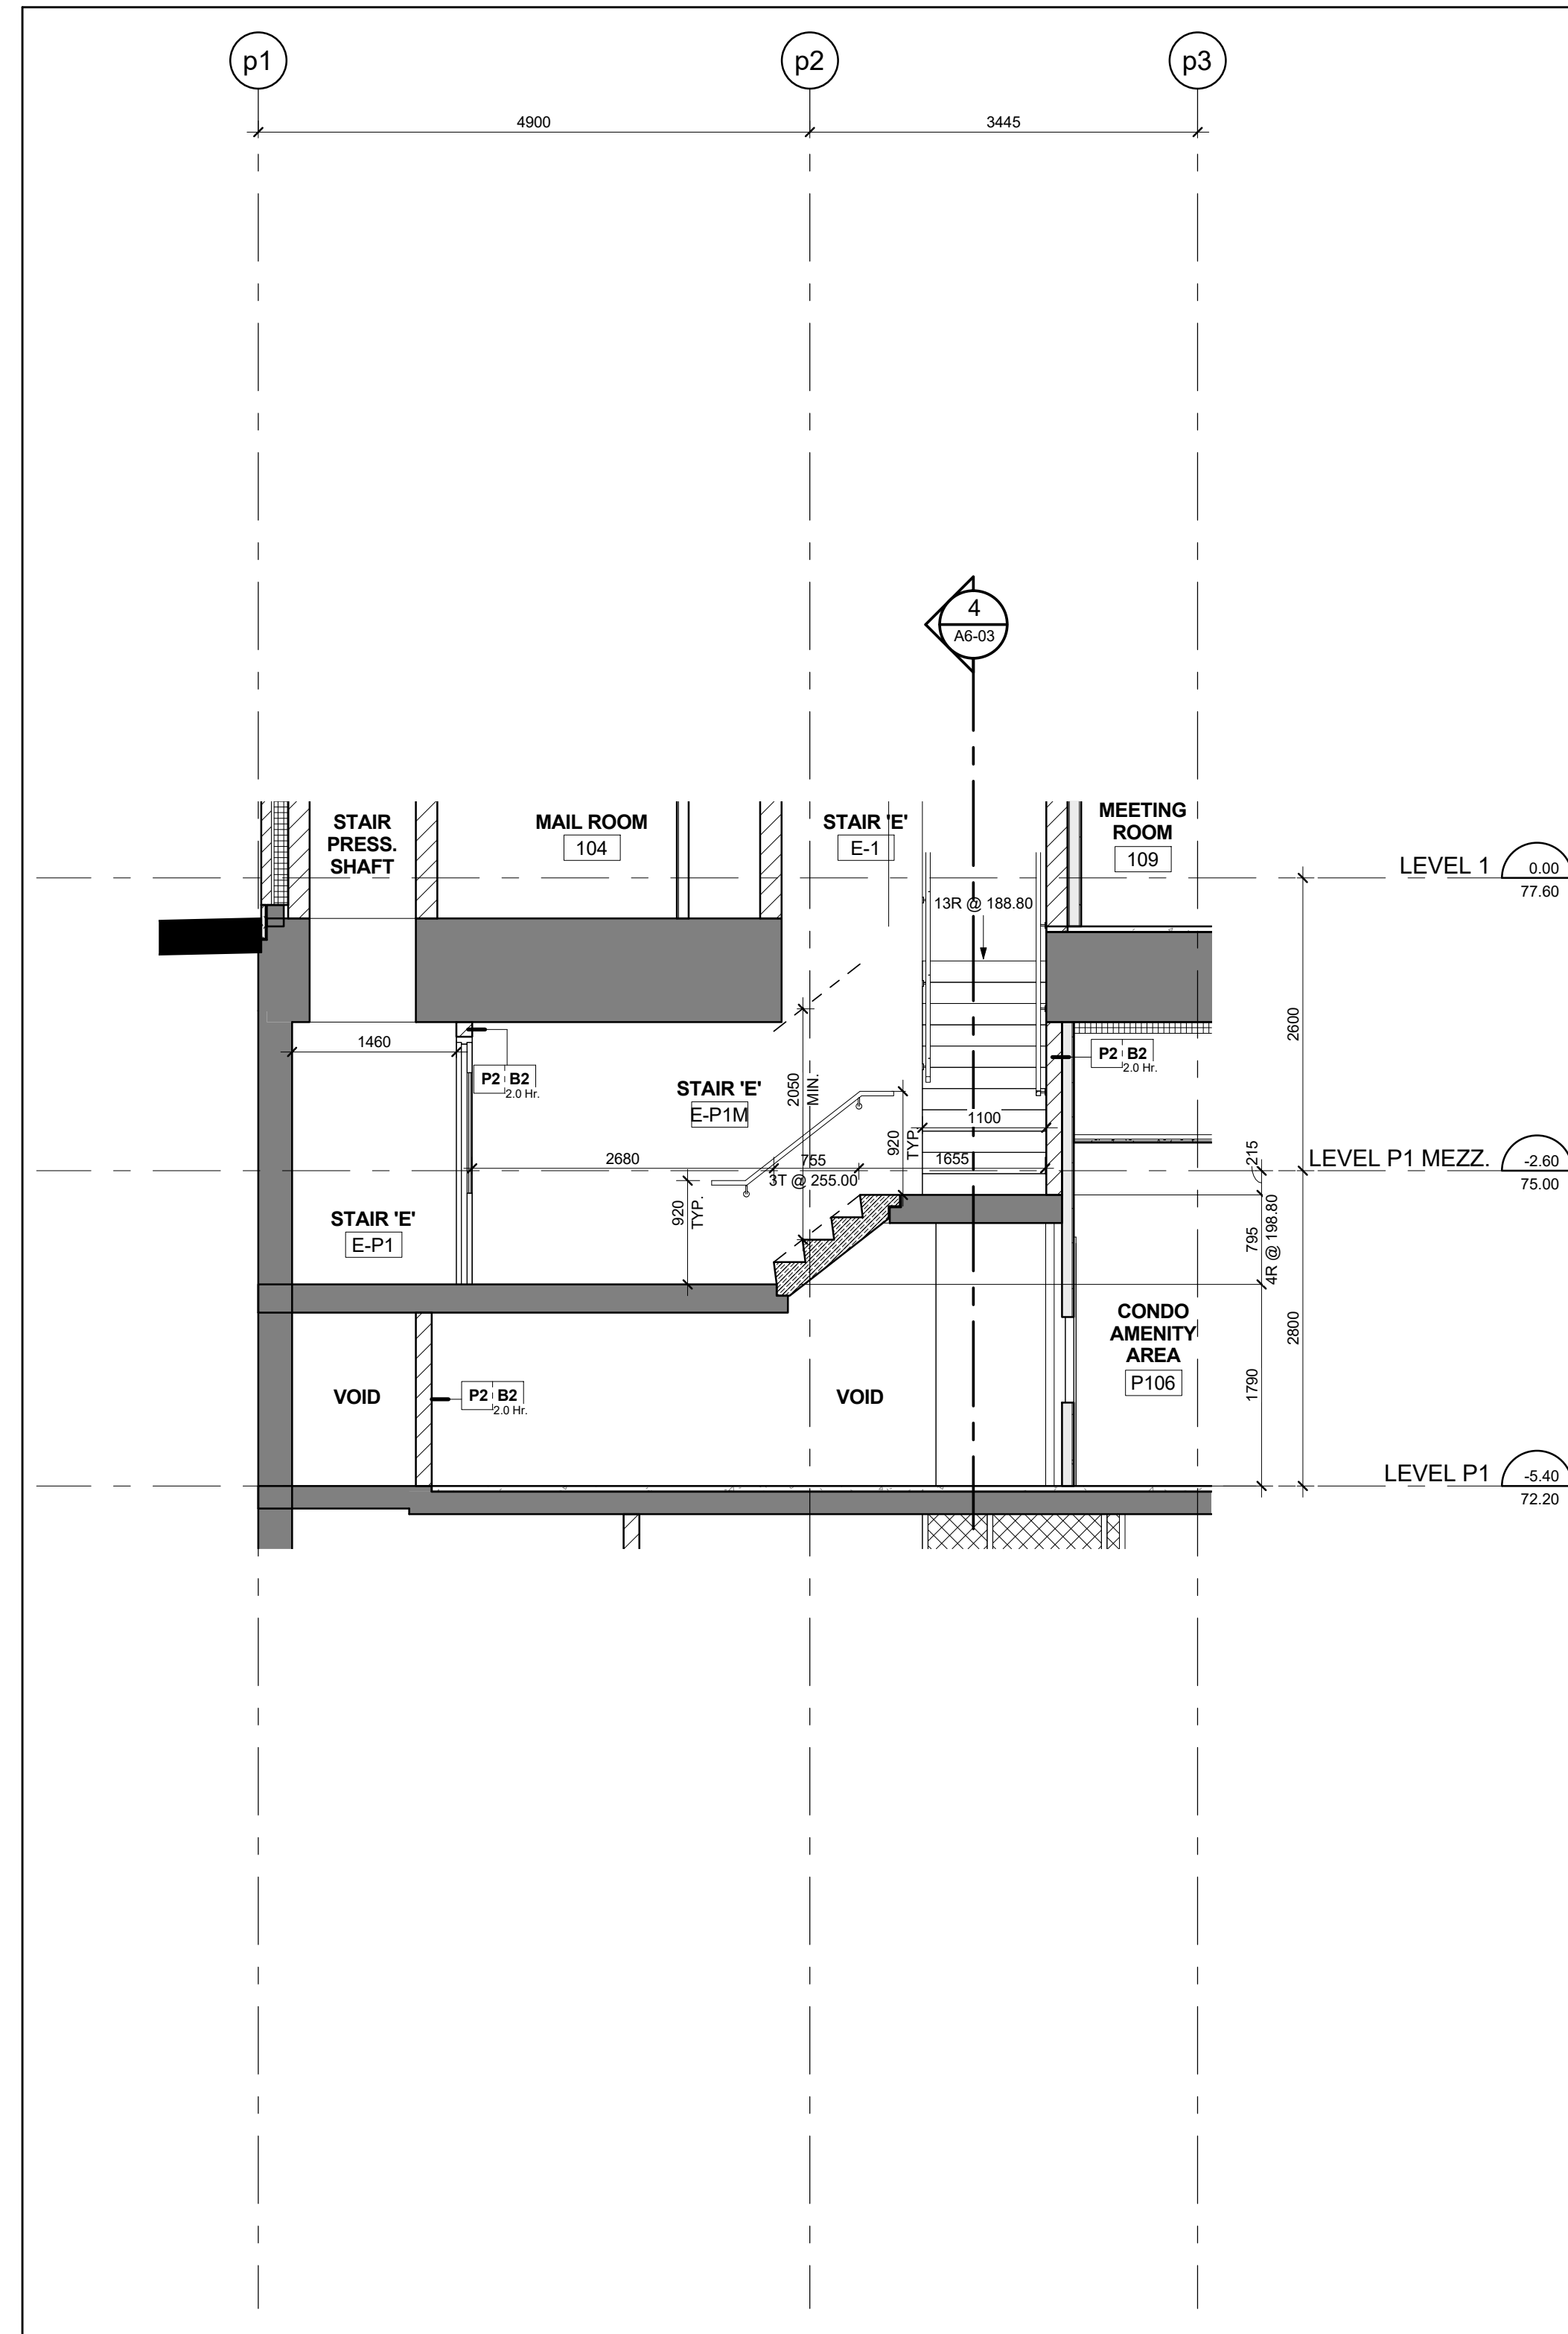


Stair 'E' - Stair Section Levels P1 - 1
Scale: 1 : 50
A6-03

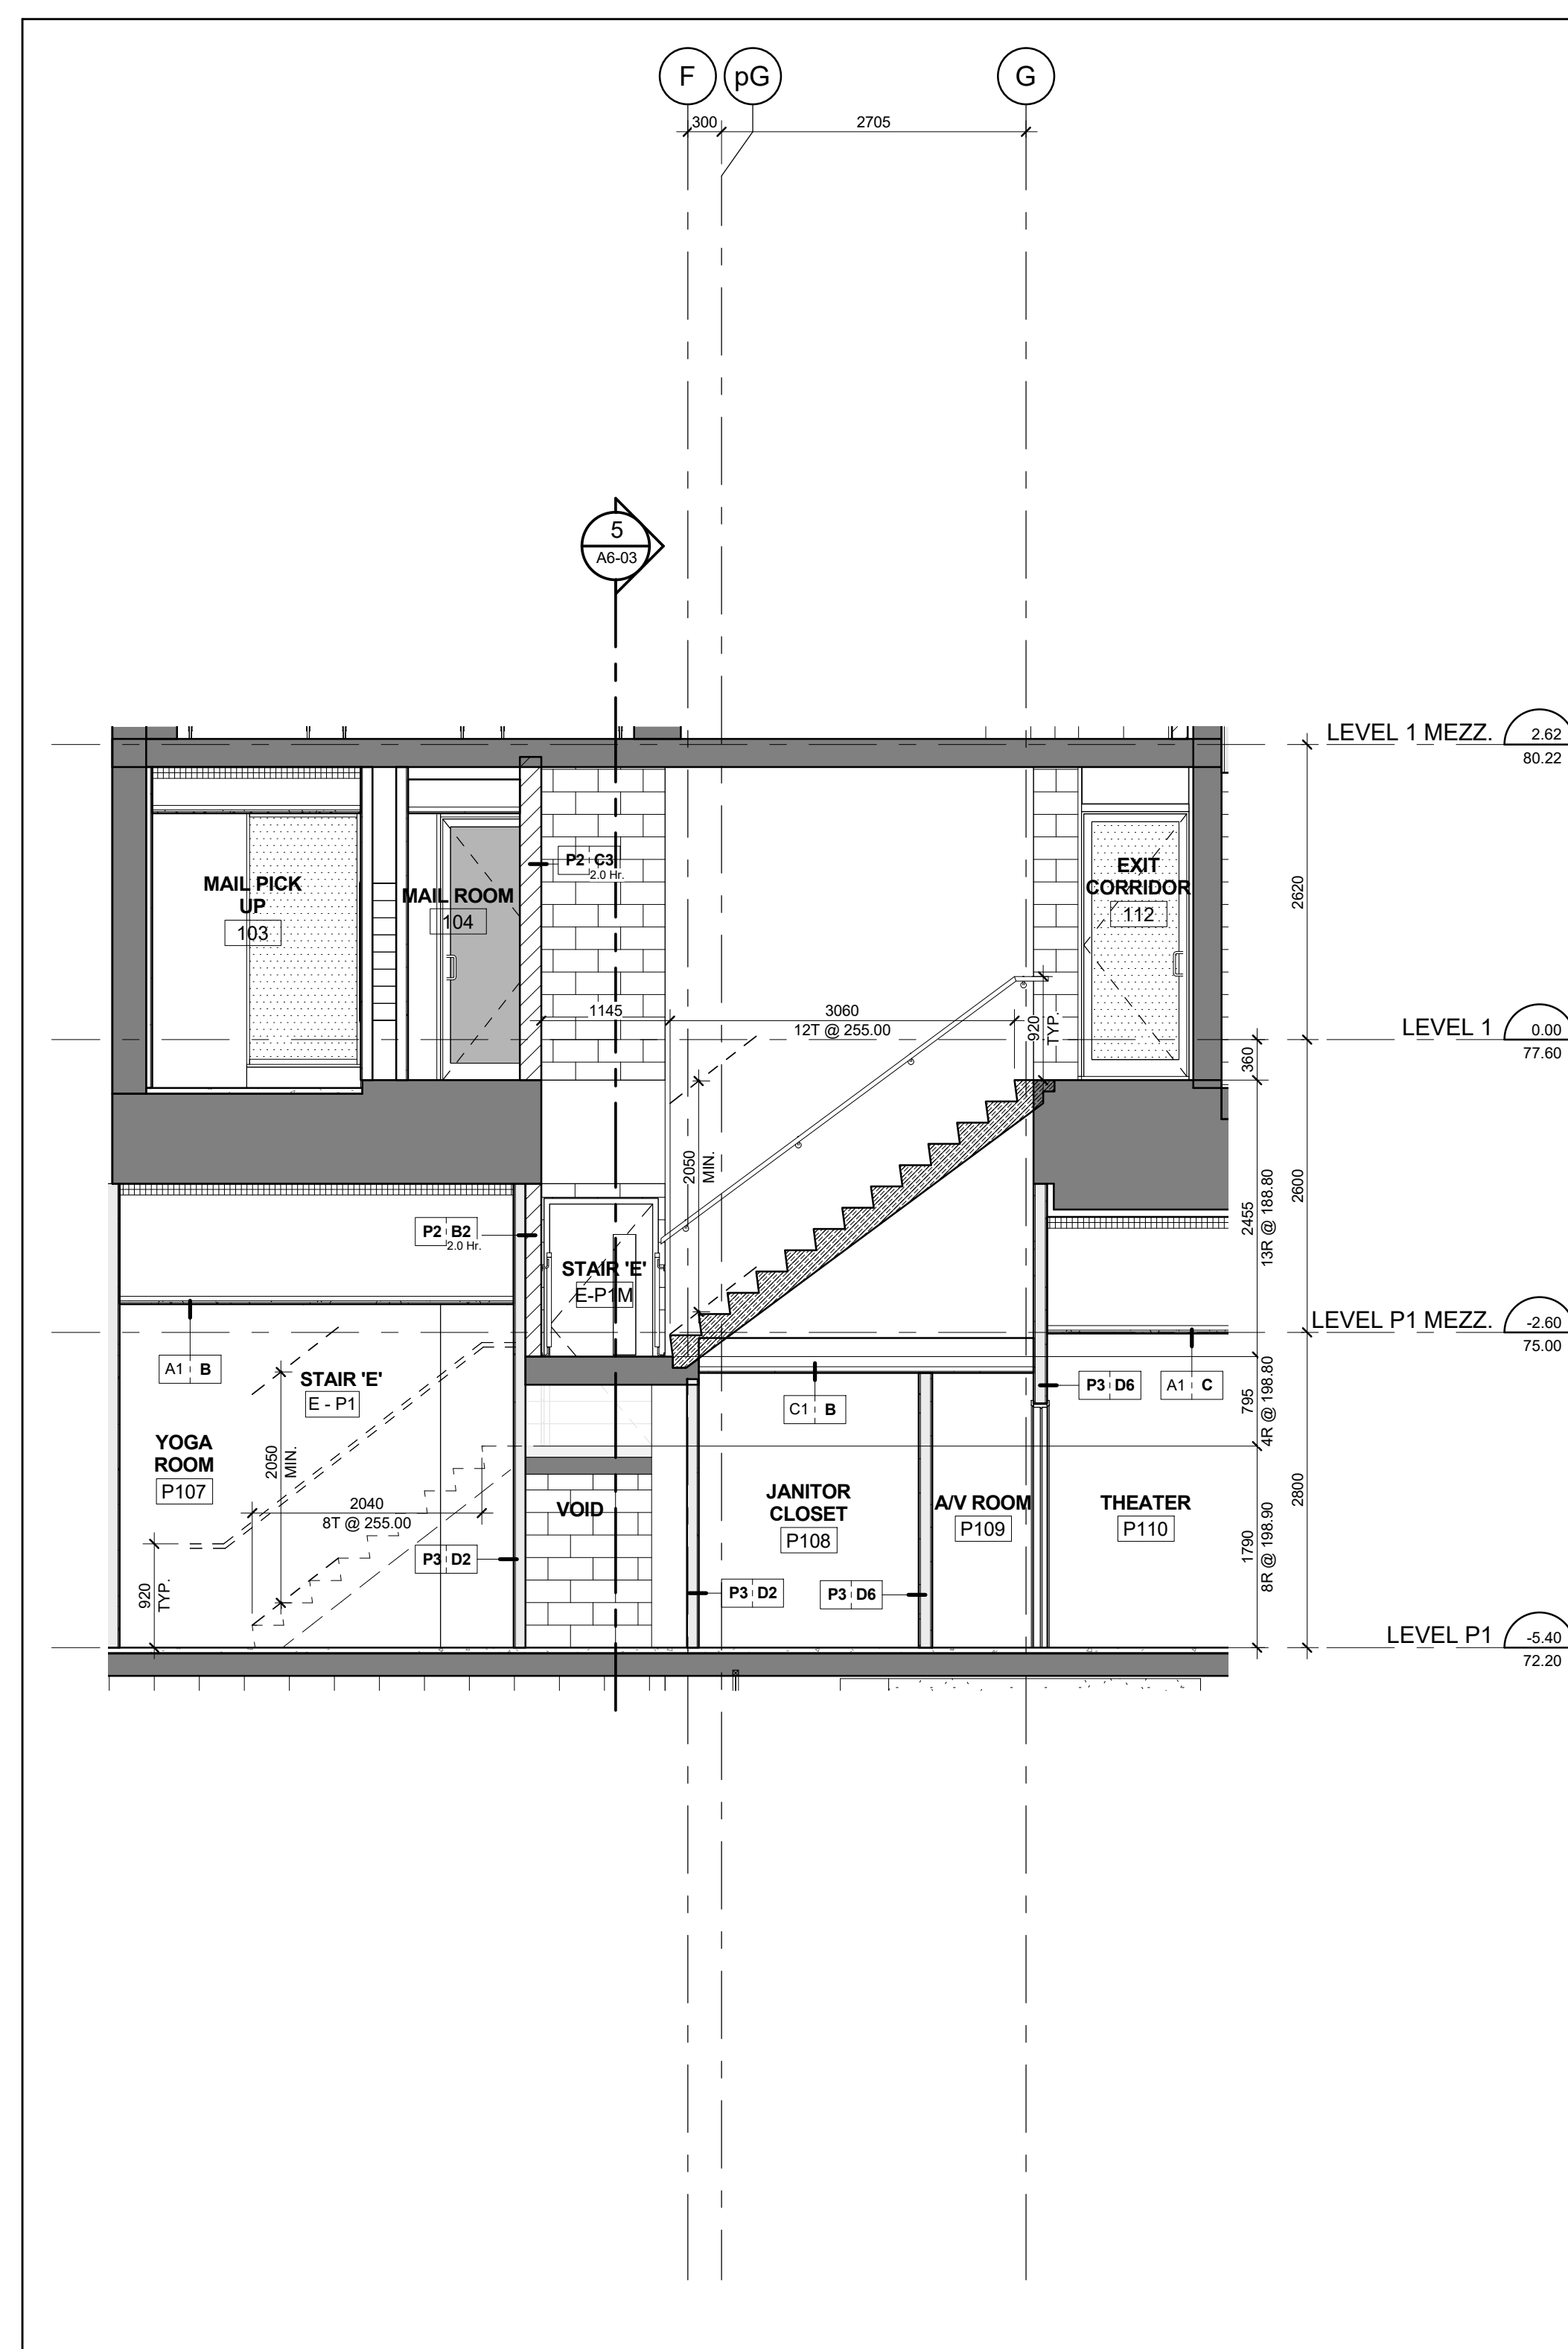


Stair 'E' - Stair Section Levels P1 - 1 Mezzanine
Scale: 1 : 50
A6-03

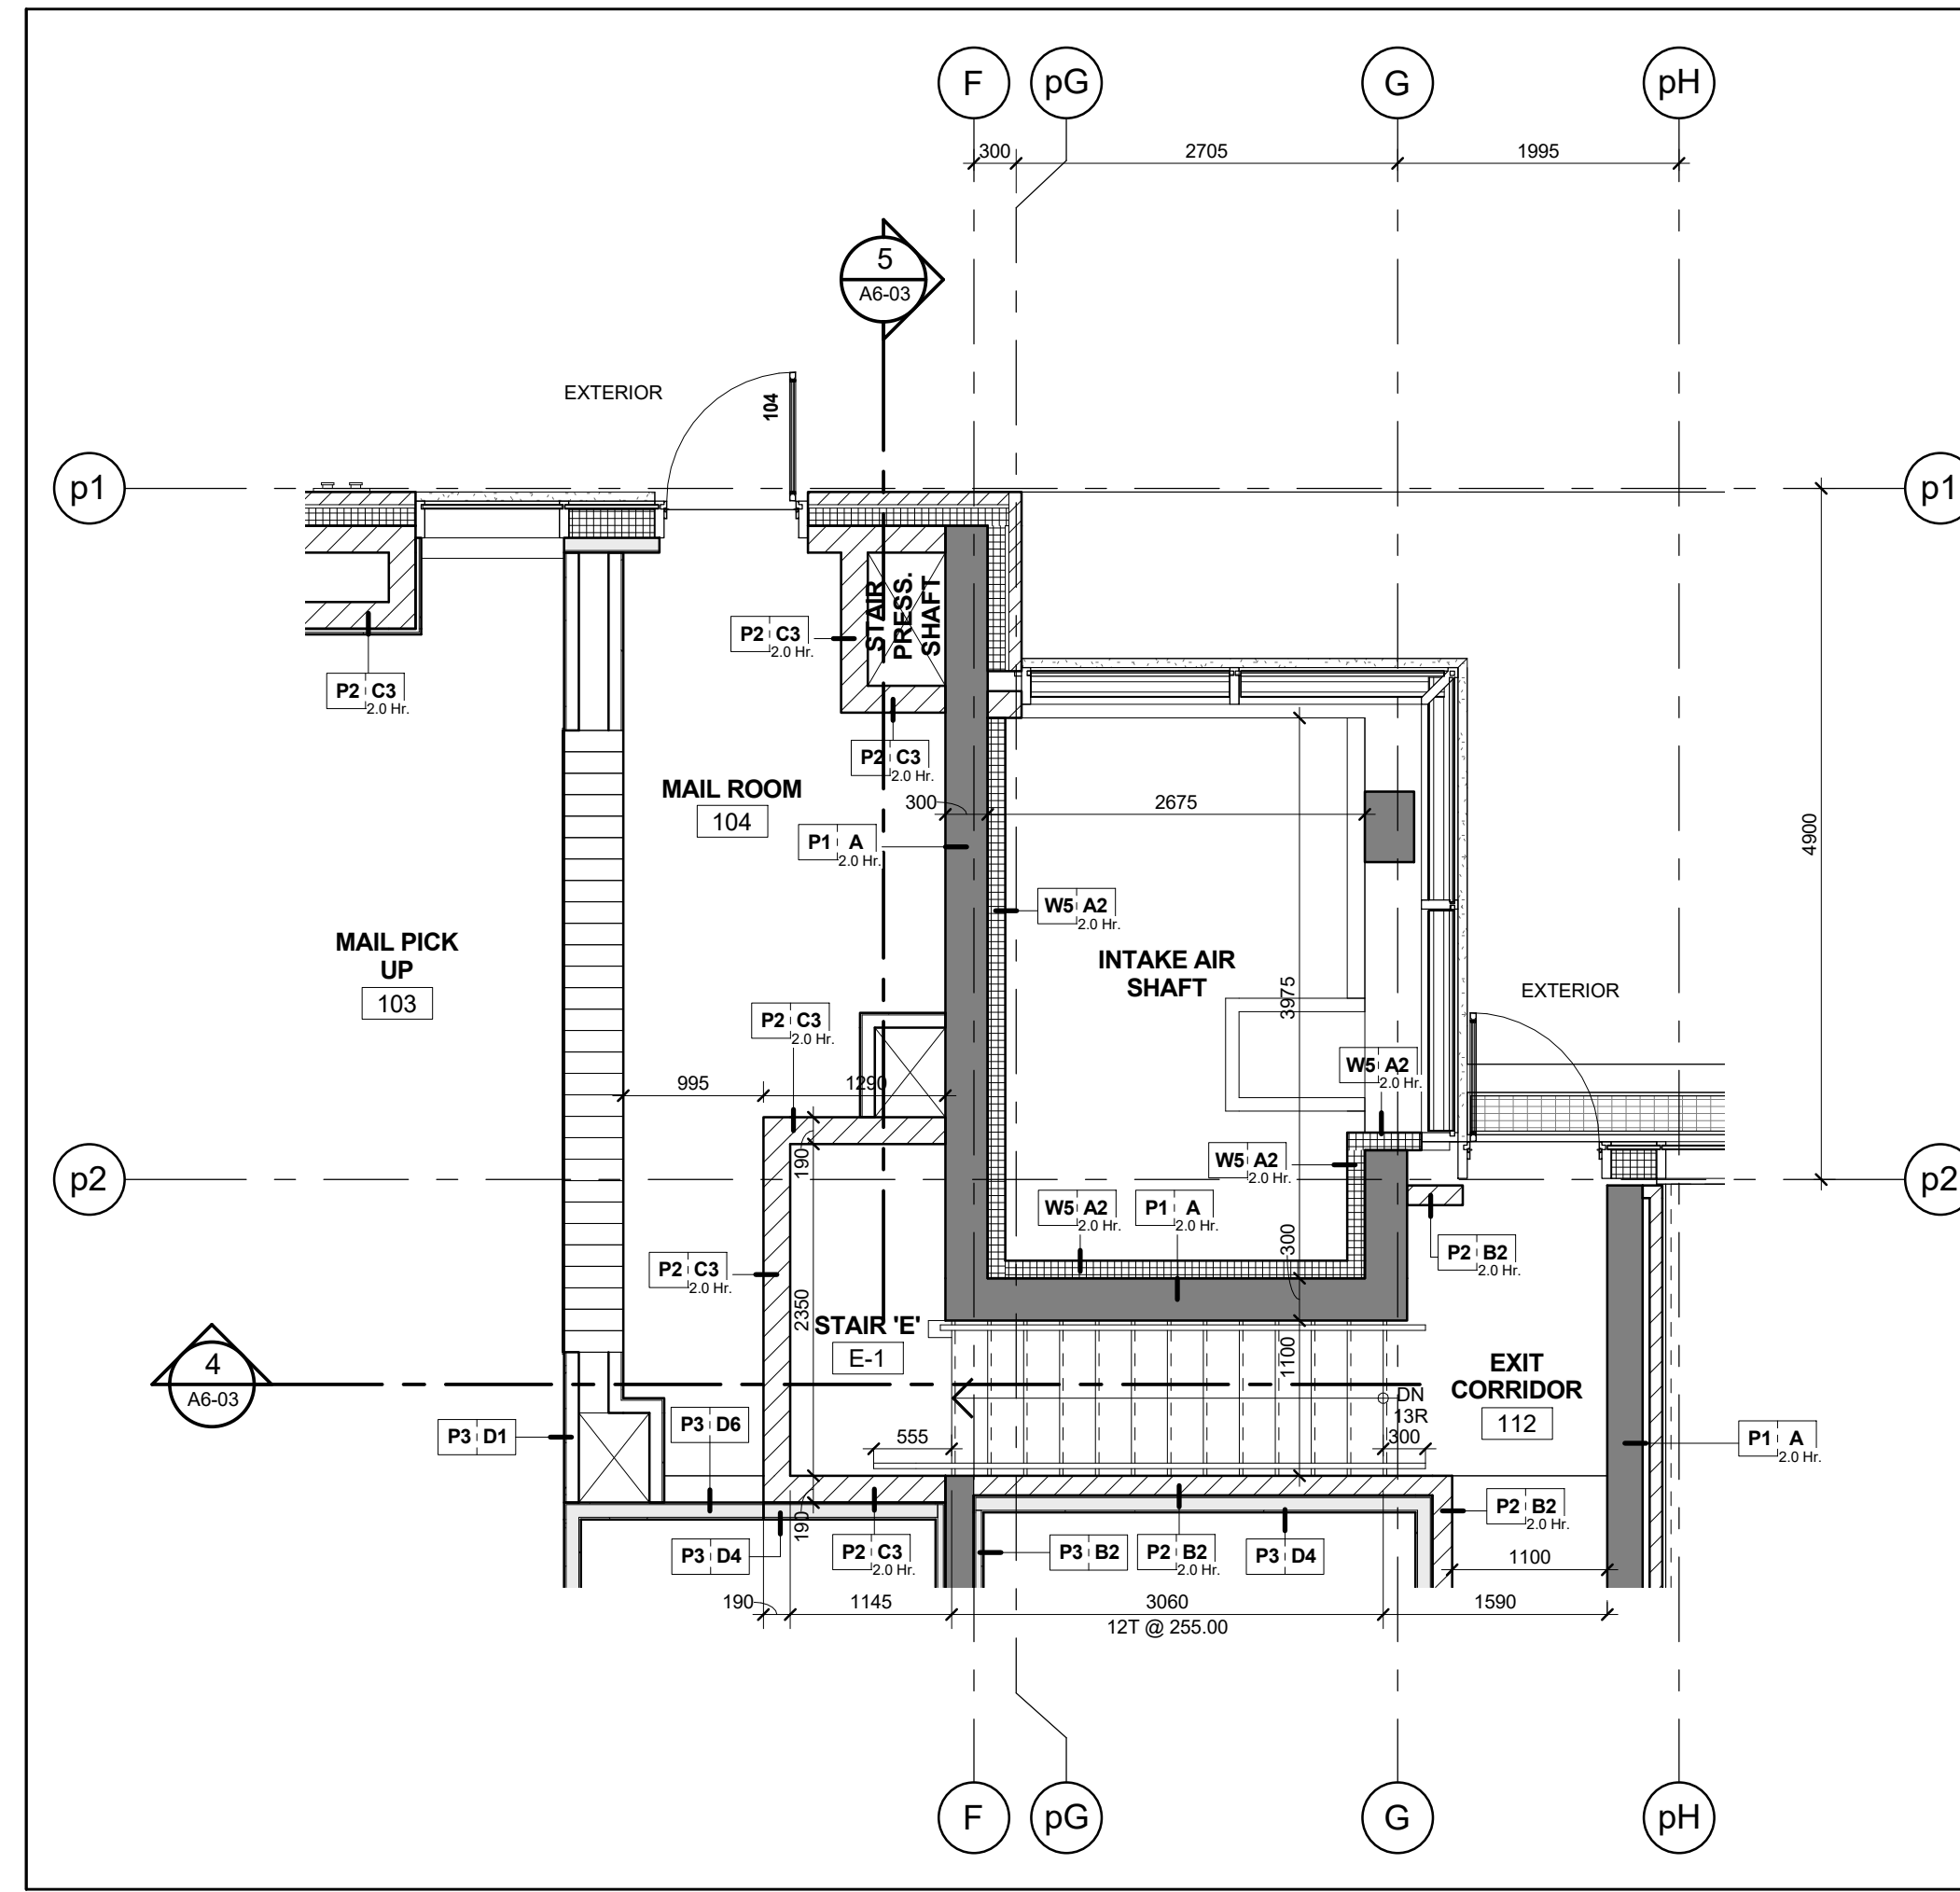

Stair 'E' - Stair Plan - Level 1
Scale: 1 : 50
A6-03

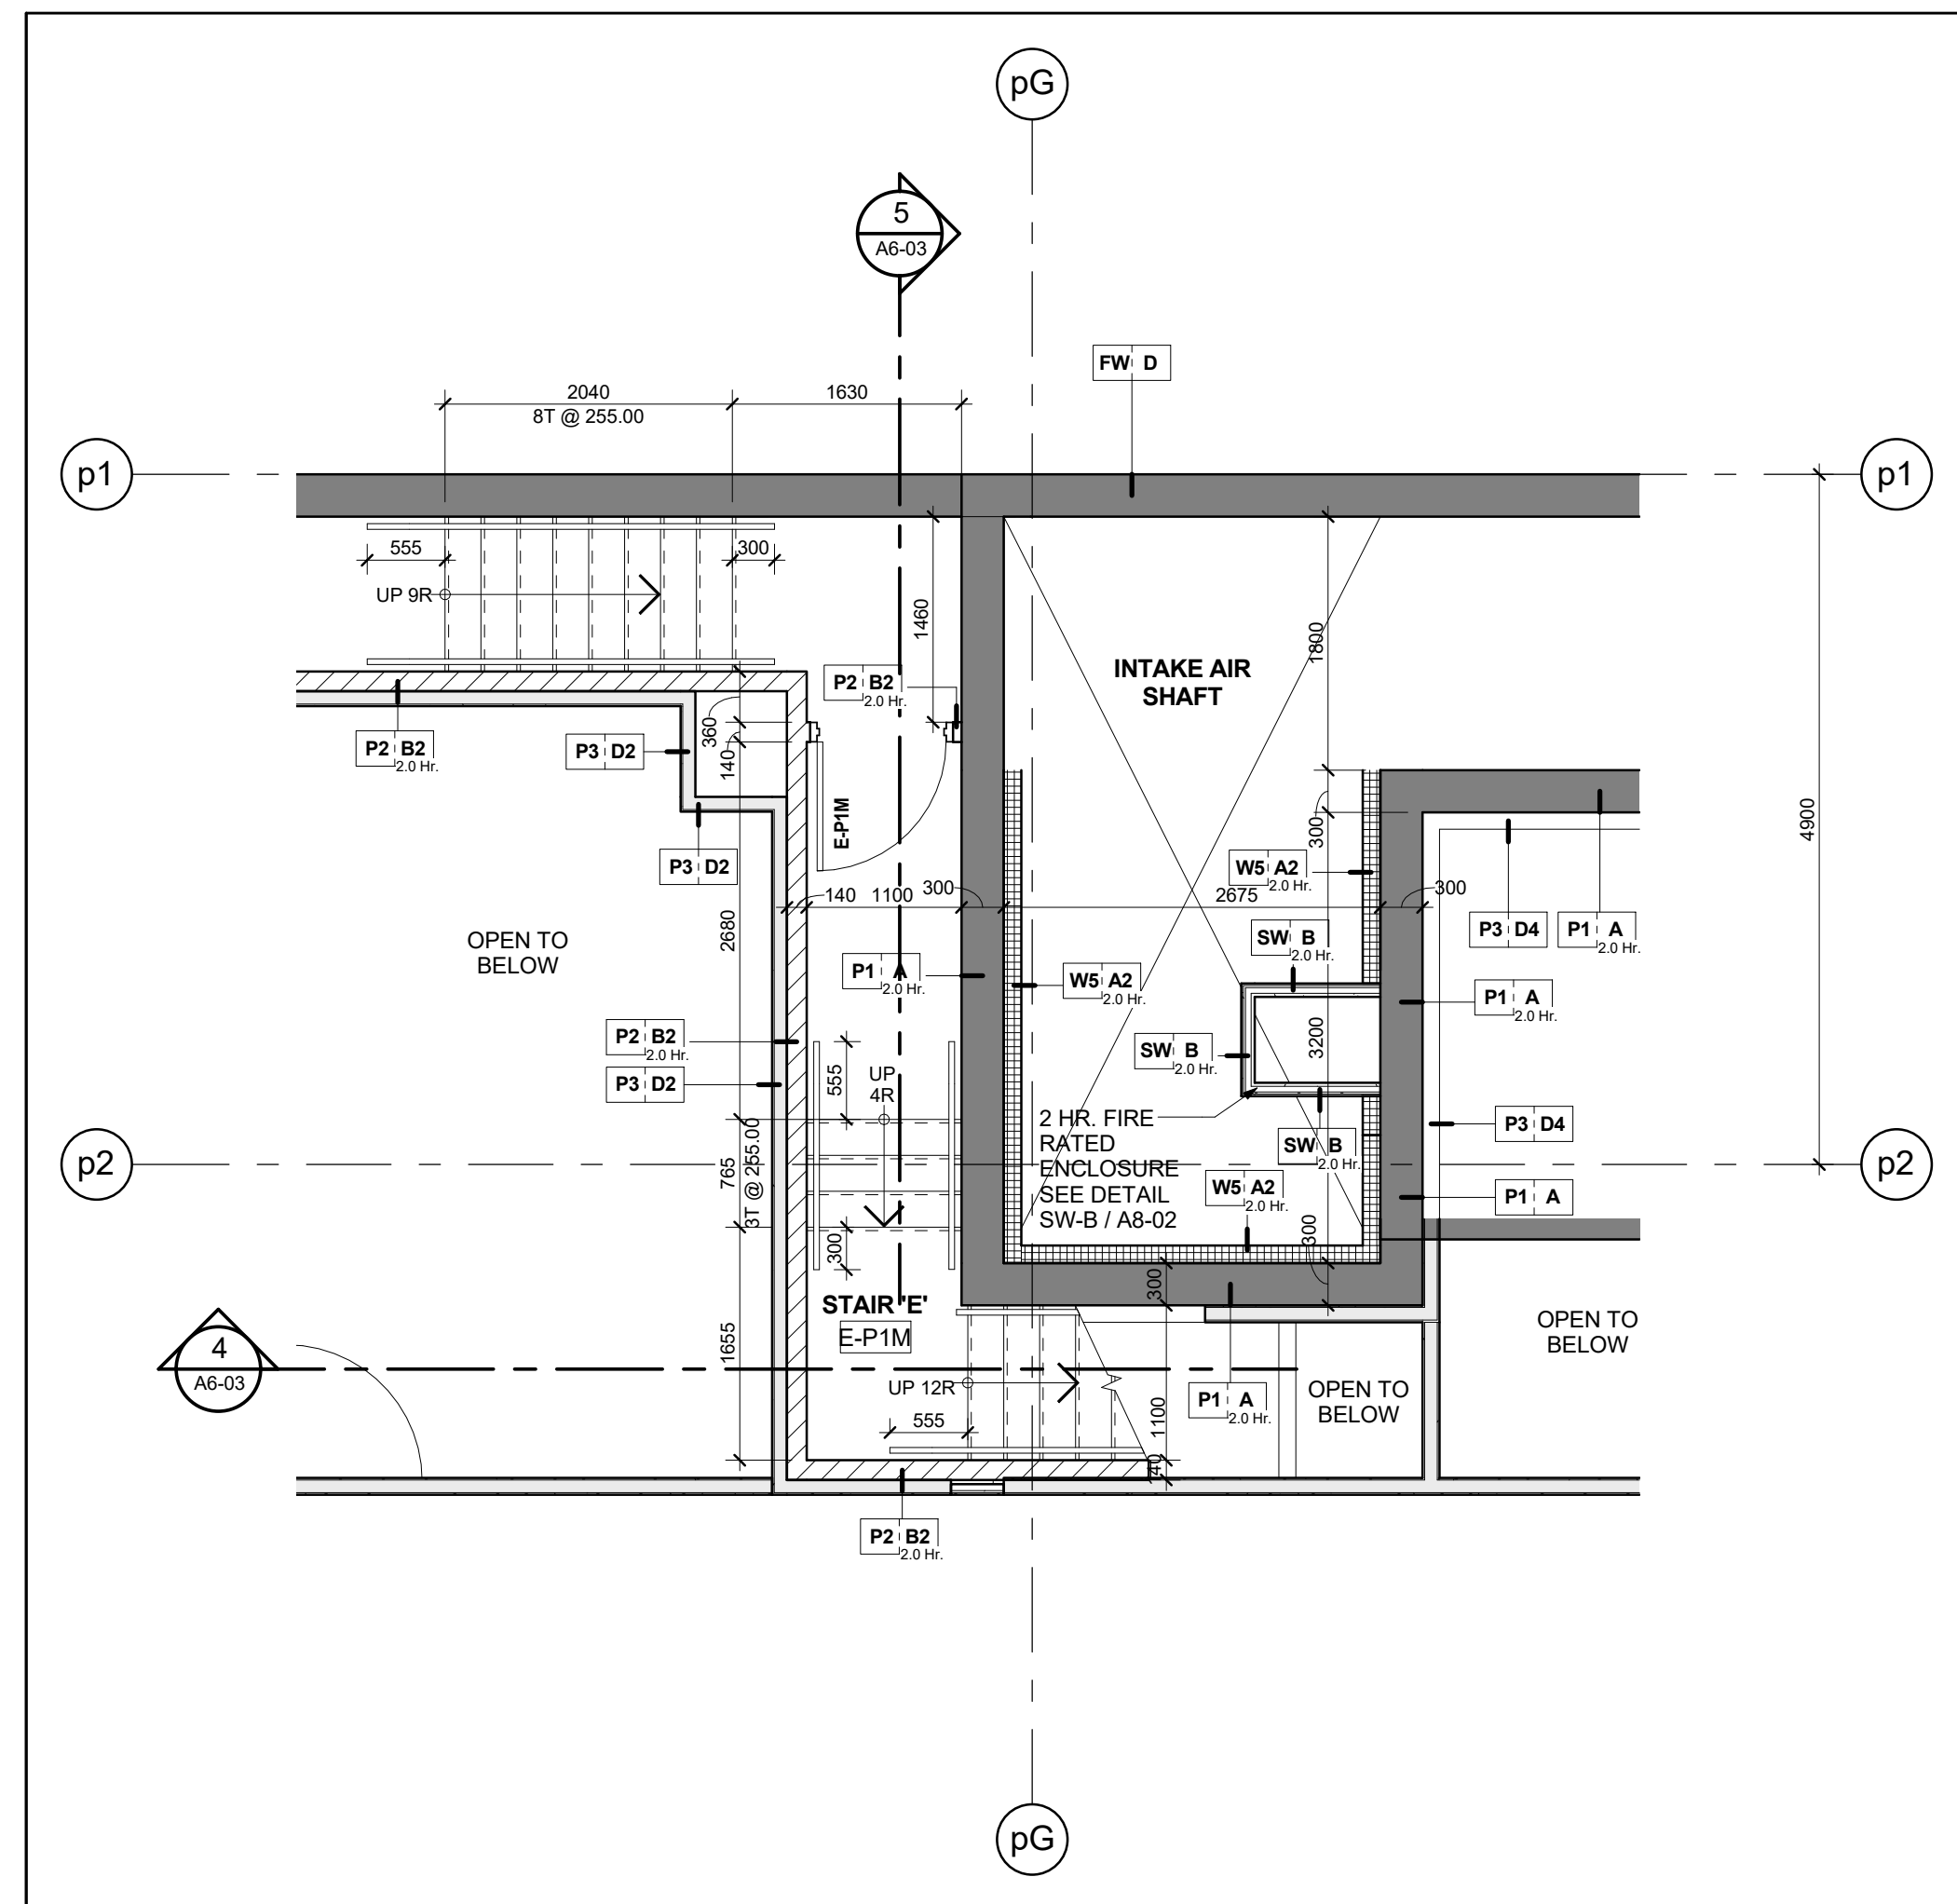

Stair 'E' - Stair Plan - Level P1 Mezzanine
Scale: 1 : 50
A6-03

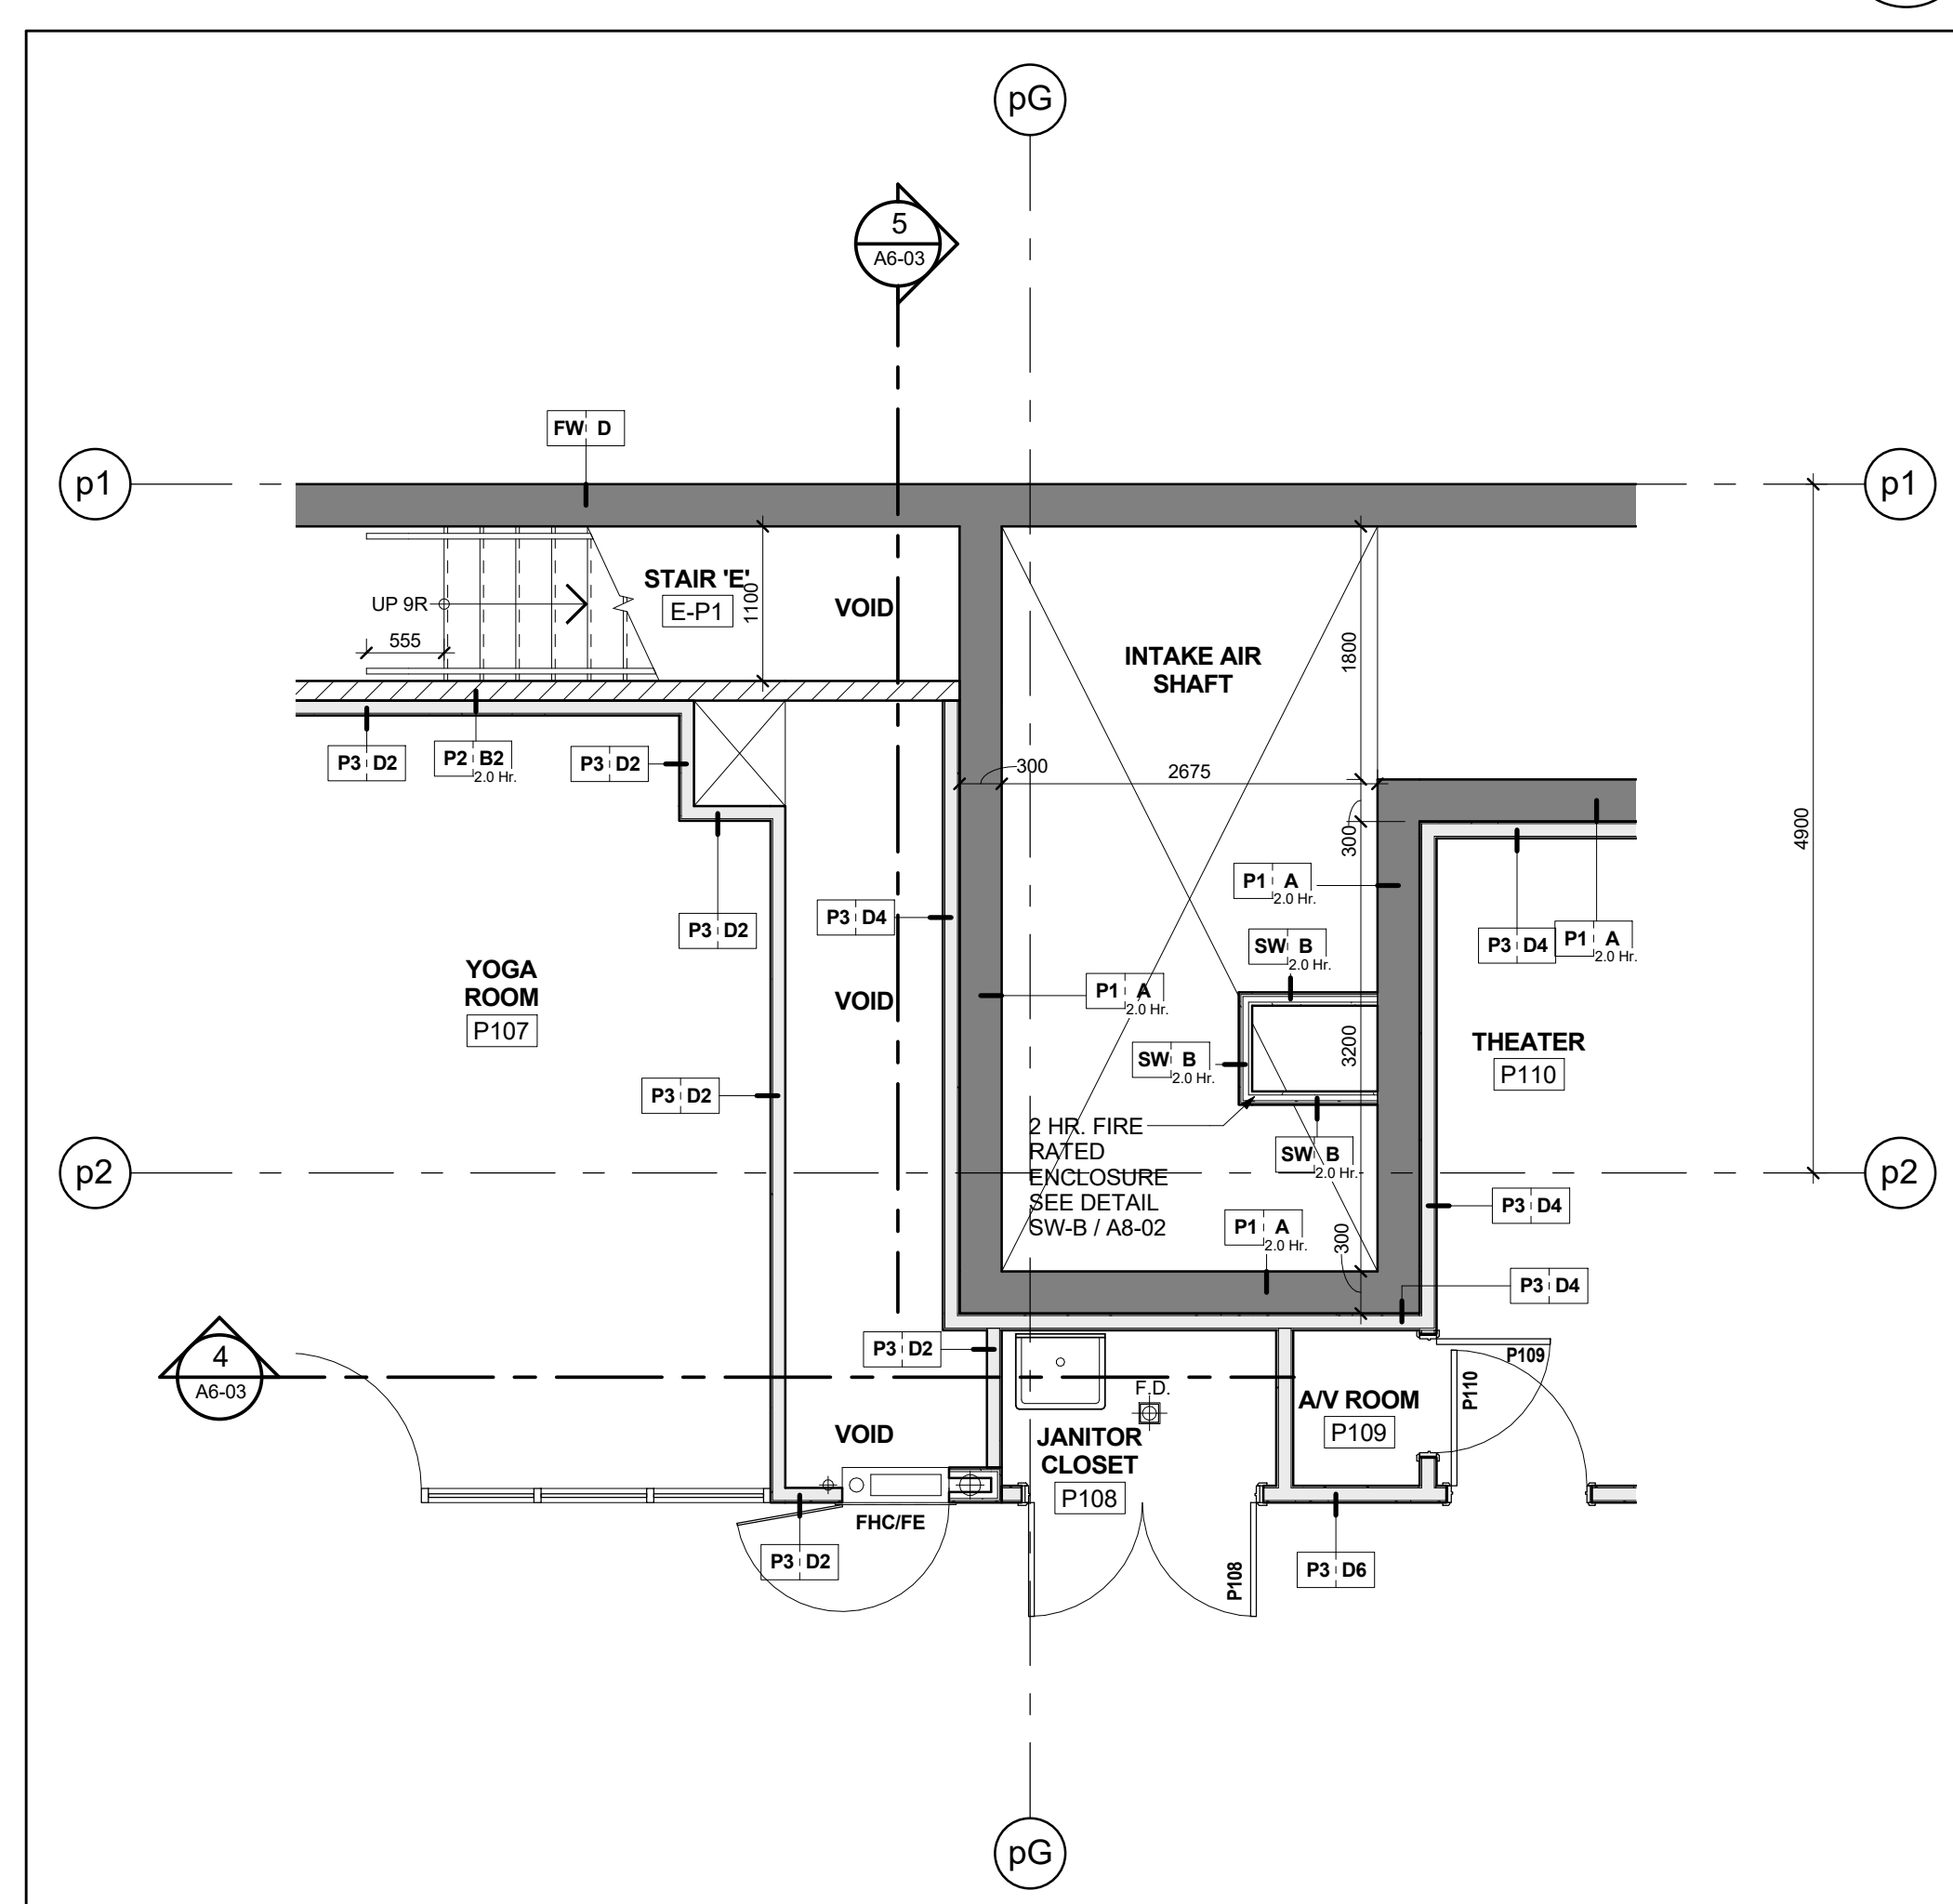

Stair 'E' - Stair Plan - Level P1
Scale: 1 : 50
A6-03

